


**Attachment E -
Lot 104 - Amended Architectural Drawings**

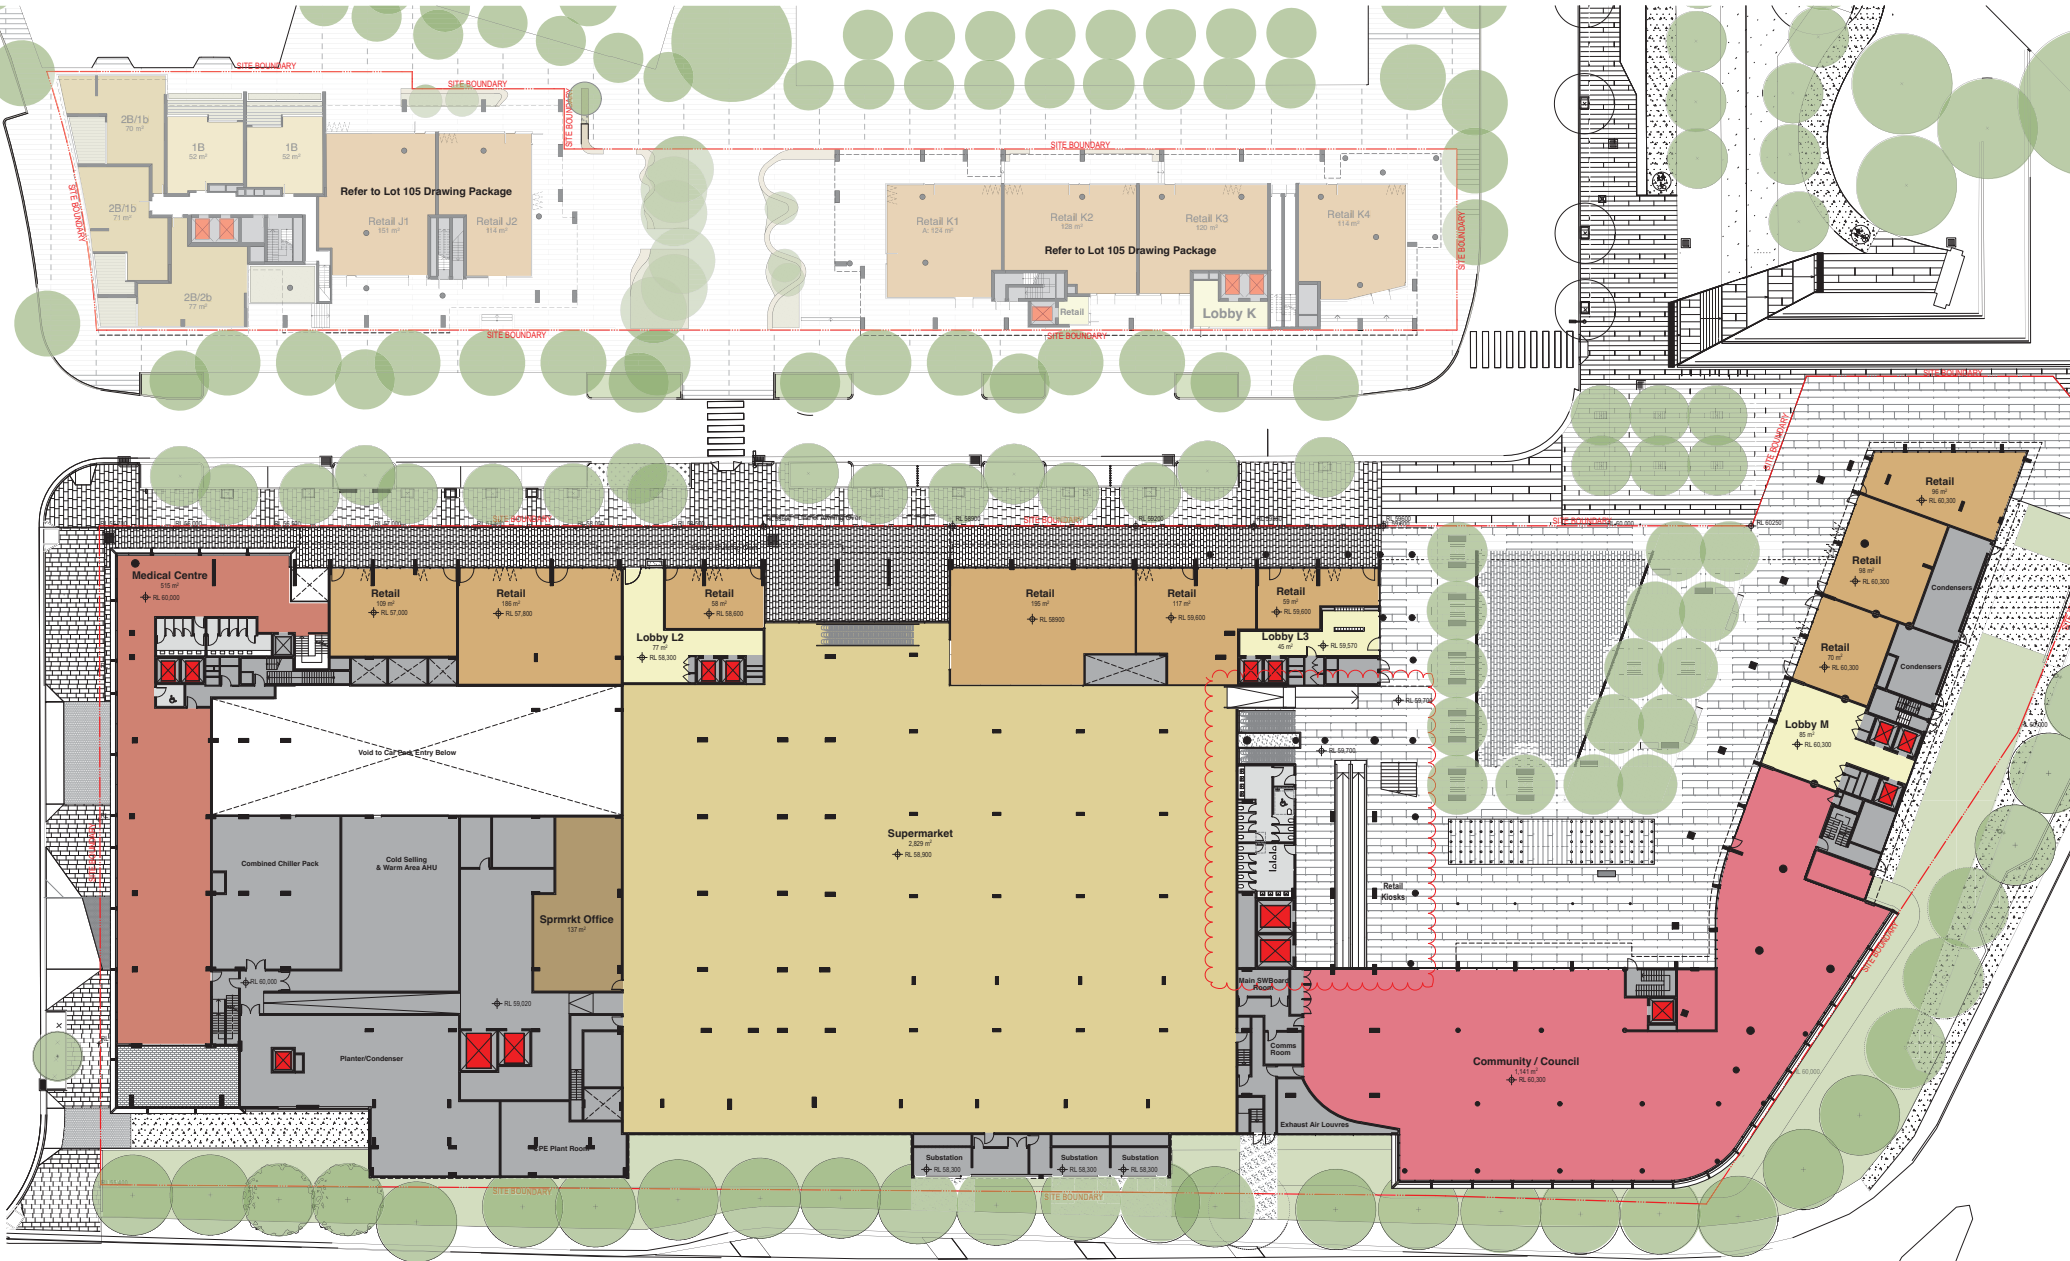

PRELIMINARY

NOT FOR CONSTRUCTION

Lachlans Line
Lot 104 Lachlan's Line
North Ryde, NSW
Key Plan
Ground Level



Scale	1:250 @ A1	1:500 @ A3
Drawn	TURNER	Checked SM
Project no.	s11947	
Status	DA	
Plot Date	16.08.2017	
BM	LACHLAN_BS_ARCH	
Drawing no.	DA02.100	Revision K

Melbourne 1 Nicholson Street
Melbourne VIC 3000 Australia
T 03 9554 6200 F 03 9554 6300
email mel@batesmart.com.au
http://www.batesmart.com.au

Sydney 43 Brisbane Street
Sydney NSW 2010 Australia
T 02 9554 5100 F 02 9554 5199
email syd@batesmart.com.au
http://www.batesmart.com.au

Bates Smart Pty Ltd ABN 70 004 999 400
BATESSMART.

TURNER

11000 David Street
Sydney NSW 2000
Australia
T +61 2 9554 0000
F +61 2 9554 0000
www.turner.com.au

K	16.08.2017	ISSUE FOR DA (Updated by TURNER)		
J	27.03.2017	ISSUE FOR DA (Updated by TURNER)		
Revision	Date	Description	Issued	Checked

Check all dimensions and site conditions prior to commencement of any work, the purchase or ordering of any materials, fittings, plant, services or equipment and the preparation of shop drawings and as the fabrication of the work for construction.
Do not scale drawings - refer to figured dimensions only. Any discrepancies that inevitably be referred to the architect for confirmation.
All drawings may not be reproduced or distributed without prior permission from the architect.



PRELIMINARY

NOT FOR CONSTRUCTION

Lachlans Line
Lot 104 Lachlan's Line
North Ryde, NSW

Key Plan
Level 12

Check all dimensions and site conditions prior to commencement of any work, the purchase or ordering of any materials, fittings, plant, services or equipment and the preparation of shop drawings and or the fabrication of any components.
Do not scale drawings - refer to figured dimensions only. Any discrepancies shall immediately be referred to the architect for clarification.
All drawings may not be reproduced or distributed without prior permission from the architect.

Scale	1 : 250 @ A1	1:500 @ A3
Drawn	MDT/TB	Checked JF/MD
Project no.	s11947	
Status	DA	
Plot Date	13/07/2016 6:25:07 PM	
BIM	LACLINL_BS_ARCH	
Drawing no.	DA02.112	Revision H

Melbourne 1 Nicholson Street
Melbourne VIC 3000 Australia
T 03 8664 6200 F 03 8664 6300
email mel@batesmart.com.au
http://www.batesmart.com.au

Sydney 43 Brisbane Street
Surry Hills NSW 2010 Australia
T 02 8354 5100 F 02 8354 5199
email syd@batesmart.com.au
http://www.batesmart.com.au

Bates Smart Pty Ltd ABN 70 004 999 400

BATESSMART

TURNER

L7 ONE Oxford Street
Sydney NSW 2010
Australia

T +61 2 8668 0000
F +61 2 8668 0088
turnerstudio.com.au



PRELIMINARY
NOT FOR CONSTRUCTION

Lachlans Line
Lot 104 Lachlan's Line
North Ryde, NSW
Key Plan
Level 13

Check all dimensions and site conditions prior to commencement of any work, the purchase or ordering of any materials, fittings, plant, services or equipment and the preparation of shop drawings and or the fabrication of any components.
Do not scale drawings - refer to figured dimensions only. Any discrepancies shall immediately be referred to the architect for clarification.
All drawings may not be reproduced or distributed without prior permission from the architect.

Scale	1 : 250 @ A1	1:500 @ A3
Drawn	MDT/TB	Checked JF/MD
Project no.	s11947	
Status	DA	
Plot Date	13/07/2016 6:25:07 PM	
BIM	LACLINL_BS_ARCH	

Drawing no. DA02.113
Revision A

Melbourne 1 Nicholson Street
Melbourne VIC 3000 Australia
T 03 8664 6200 F 03 8664 6300
email mel@batesmart.com.au
http://www.batesmart.com.au

Sydney 43 Brisbane Street
Surry Hills NSW 2010 Australia
T 02 8354 5100 F 02 8354 5199
email syd@batesmart.com.au
http://www.batesmart.com.au

Bates Smart Pty Ltd ABN 70 004 999 400


BATESSMART

TURNER

L7 ONE Oxford Street
Sydney NSW 2010
Australia

T +61 2 8668 0000
F +61 2 8668 0088
turnerstudio.com.au

C:\temp\LACHLAN_BS_ARCH_Bat\1

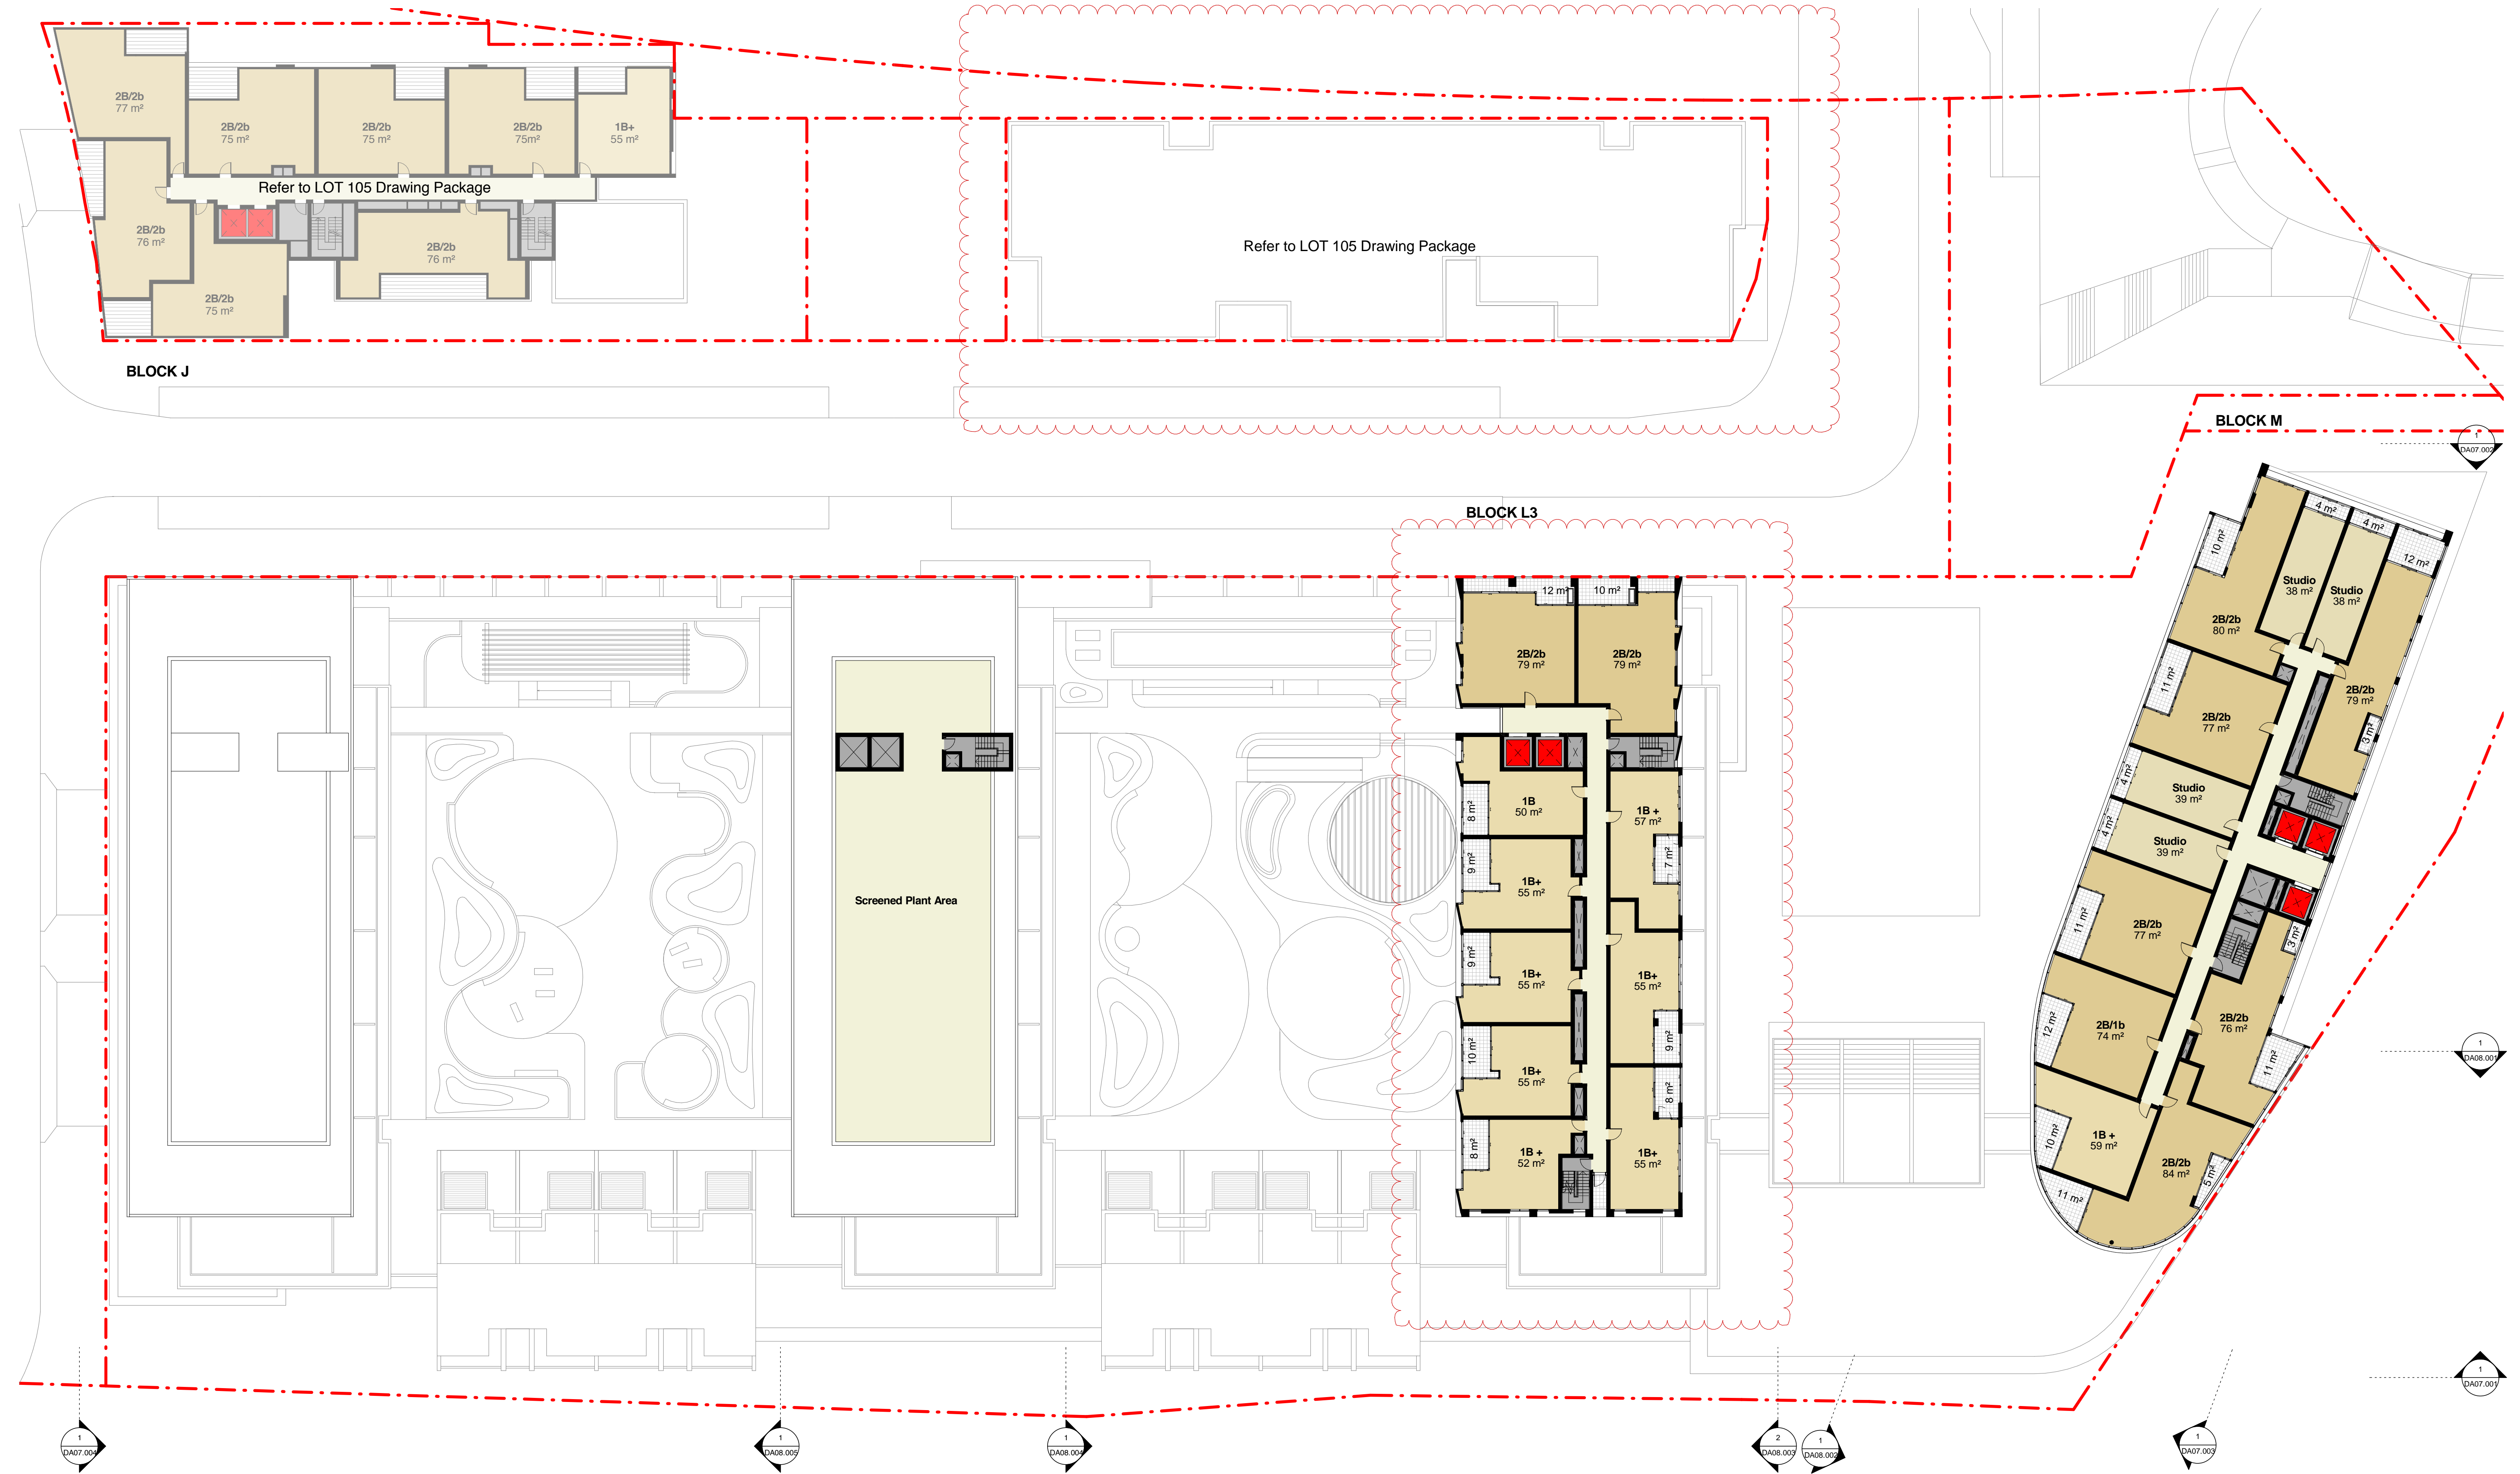

PRELIMINARY
NOT FOR CONSTRUCTION

Lachlans Line
Lot 104 Lachlan's Line
North Ryde, NSW
Key Plan
Level 14

Check all dimensions and site conditions prior to commencement of any work, the purchase or ordering of any materials, fittings, plant, services or equipment and the preparation of shop drawings and/or the fabrication of any components.
Do not scale drawings - refer to figured dimensions only. Any discrepancies shall immediately be referred to the architect for clarification.
All drawings may not be reproduced or distributed without prior permission from the architect.

H	12.10.2017	Planning Panel changes (Amended by TURNER)		
G	13.07.2016	For Development Application	TB	MD
Revision	Date	Description	Initial	Checked

Scale	1 : 250 @ A1	1:500 @ A3
Drawn	MDT/TB	Checked JF/MD
Project no.	s11947	
Status	DA	
Plot Date	13/07/2016 6:25:07 PM	
BIM	LACLINL_BS_ARCH	

Drawing no.	DA02.114	Revision	J
-------------	----------	----------	---

Melbourne 1 Nicholson Street
Melbourne VIC 3000 Australia
T 03 8664 6200 F 03 8664 6300
email mel@batesmart.com.au
http://www.batesmart.com.au

Sydney 43 Brisbane Street
Surry Hills NSW 2010 Australia
T 02 8354 5100 F 02 8354 5199
email syd@batesmart.com.au
http://www.batesmart.com.au


Bates Smart Pty Ltd ABN 70 004 999 400

BATESSMART

TURNER

L7 ONE Oxford Street
Sydney NSW 2010
Australia

T +61 2 8668 0000
F +61 2 8668 0088
turnerstudio.com.au

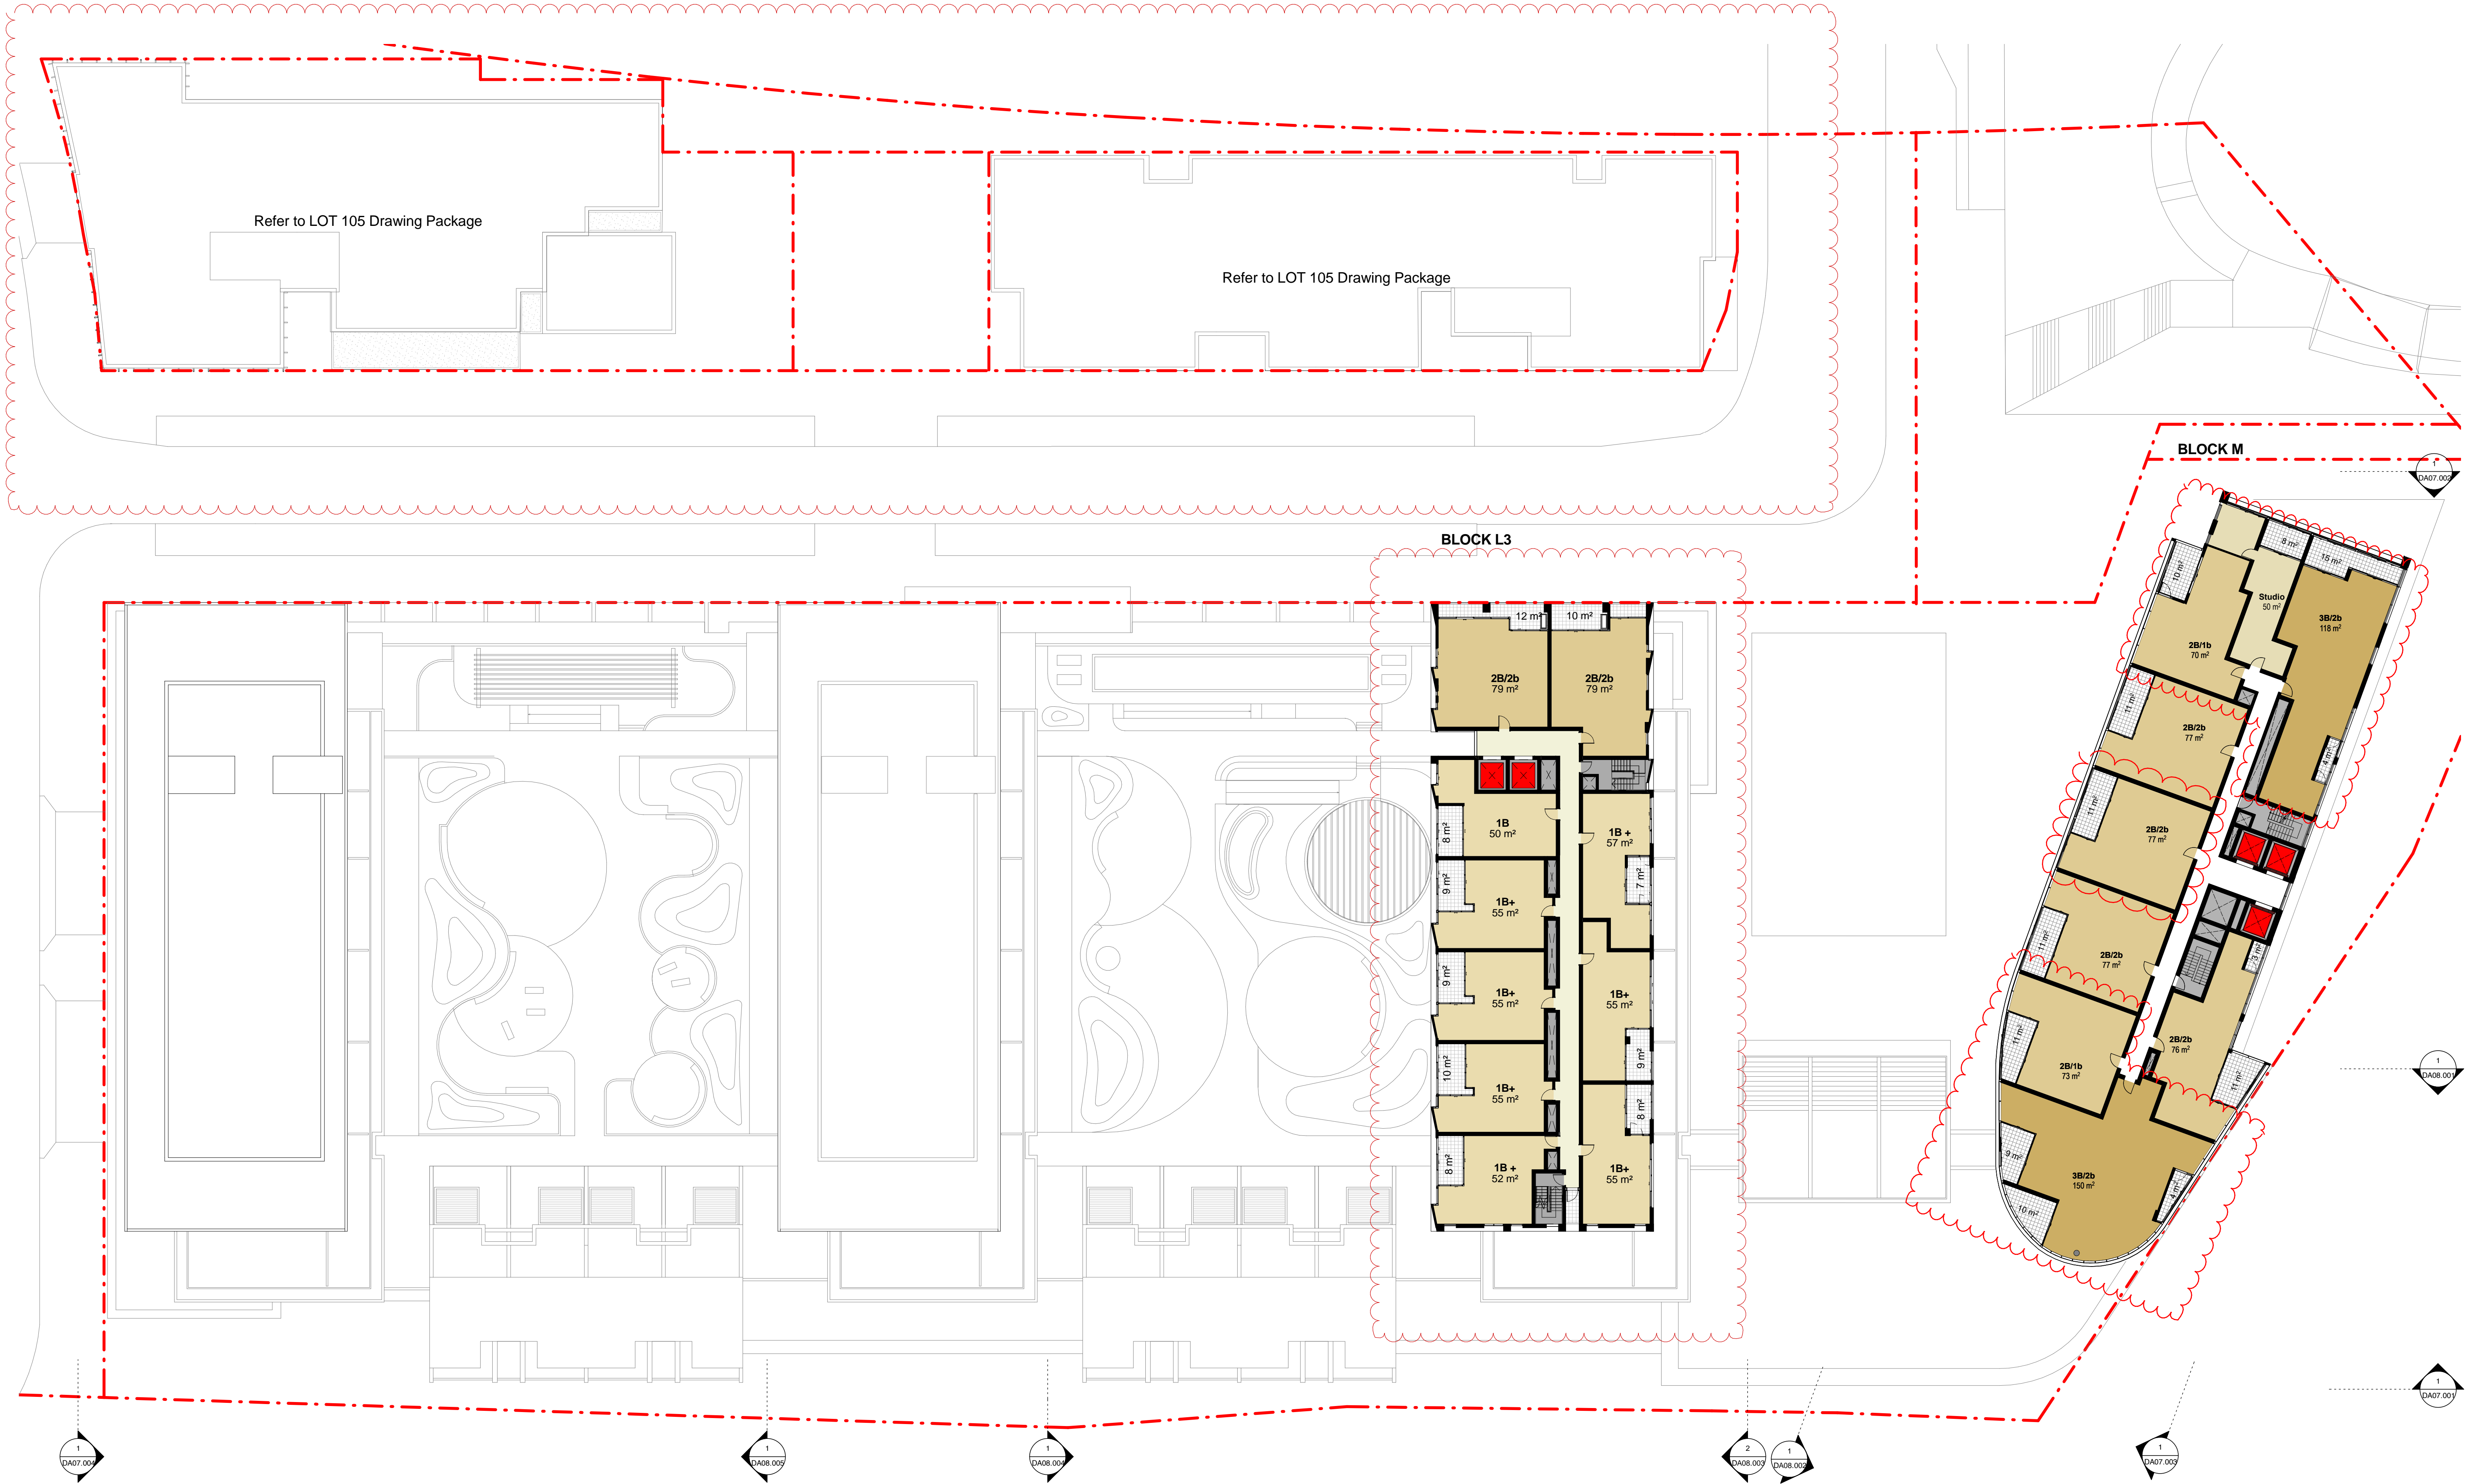

PRELIMINARY
NOT FOR CONSTRUCTION

Lachlans Line
Lot 104 Lachlan's Line
North Ryde, NSW
Key Plan
Level 15

Check all dimensions and site conditions prior to commencement of any work, the purchase or ordering of any materials, fittings, plant, services or equipment and the preparation of shop drawings and/or the fabrication of any components.
Do not scale drawings - refer to figured dimensions only. Any discrepancies shall immediately be referred to the architect for clarification.
All drawings may not be reproduced or distributed without prior permission from the architect.

Scale	1 : 250 @ A1	1:200 @ A3
Drawn	MDT/TB	Checked MD
Project no.	s11947	
Status	DA	
Plot Date	13/07/2016 6:25:26 PM	
BIM	LACLIN, BS, ARCH	
Drawing no.	DA02.115	Revision J

Melbourne 1 Nicholson Street
Melbourne VIC 3000 Australia
T 03 8664 6200 F 03 8664 6300
email mel@batesmart.com.au
http://www.batesmart.com.au

Sydney 43 Brisbane Street
Surry Hills NSW 2010 Australia
T 02 8354 5100 F 02 8354 5199
email syd@batesmart.com.au
http://www.batesmart.com.au


Bates Smart Pty Ltd ABN 70 004 999 400

BATESSMART

TURNER

L7 ONE Oxford Street
Sydney NSW 2010
Australia

T +61 2 8668 0000
F +61 2 8668 0088
turnerstudio.com.au

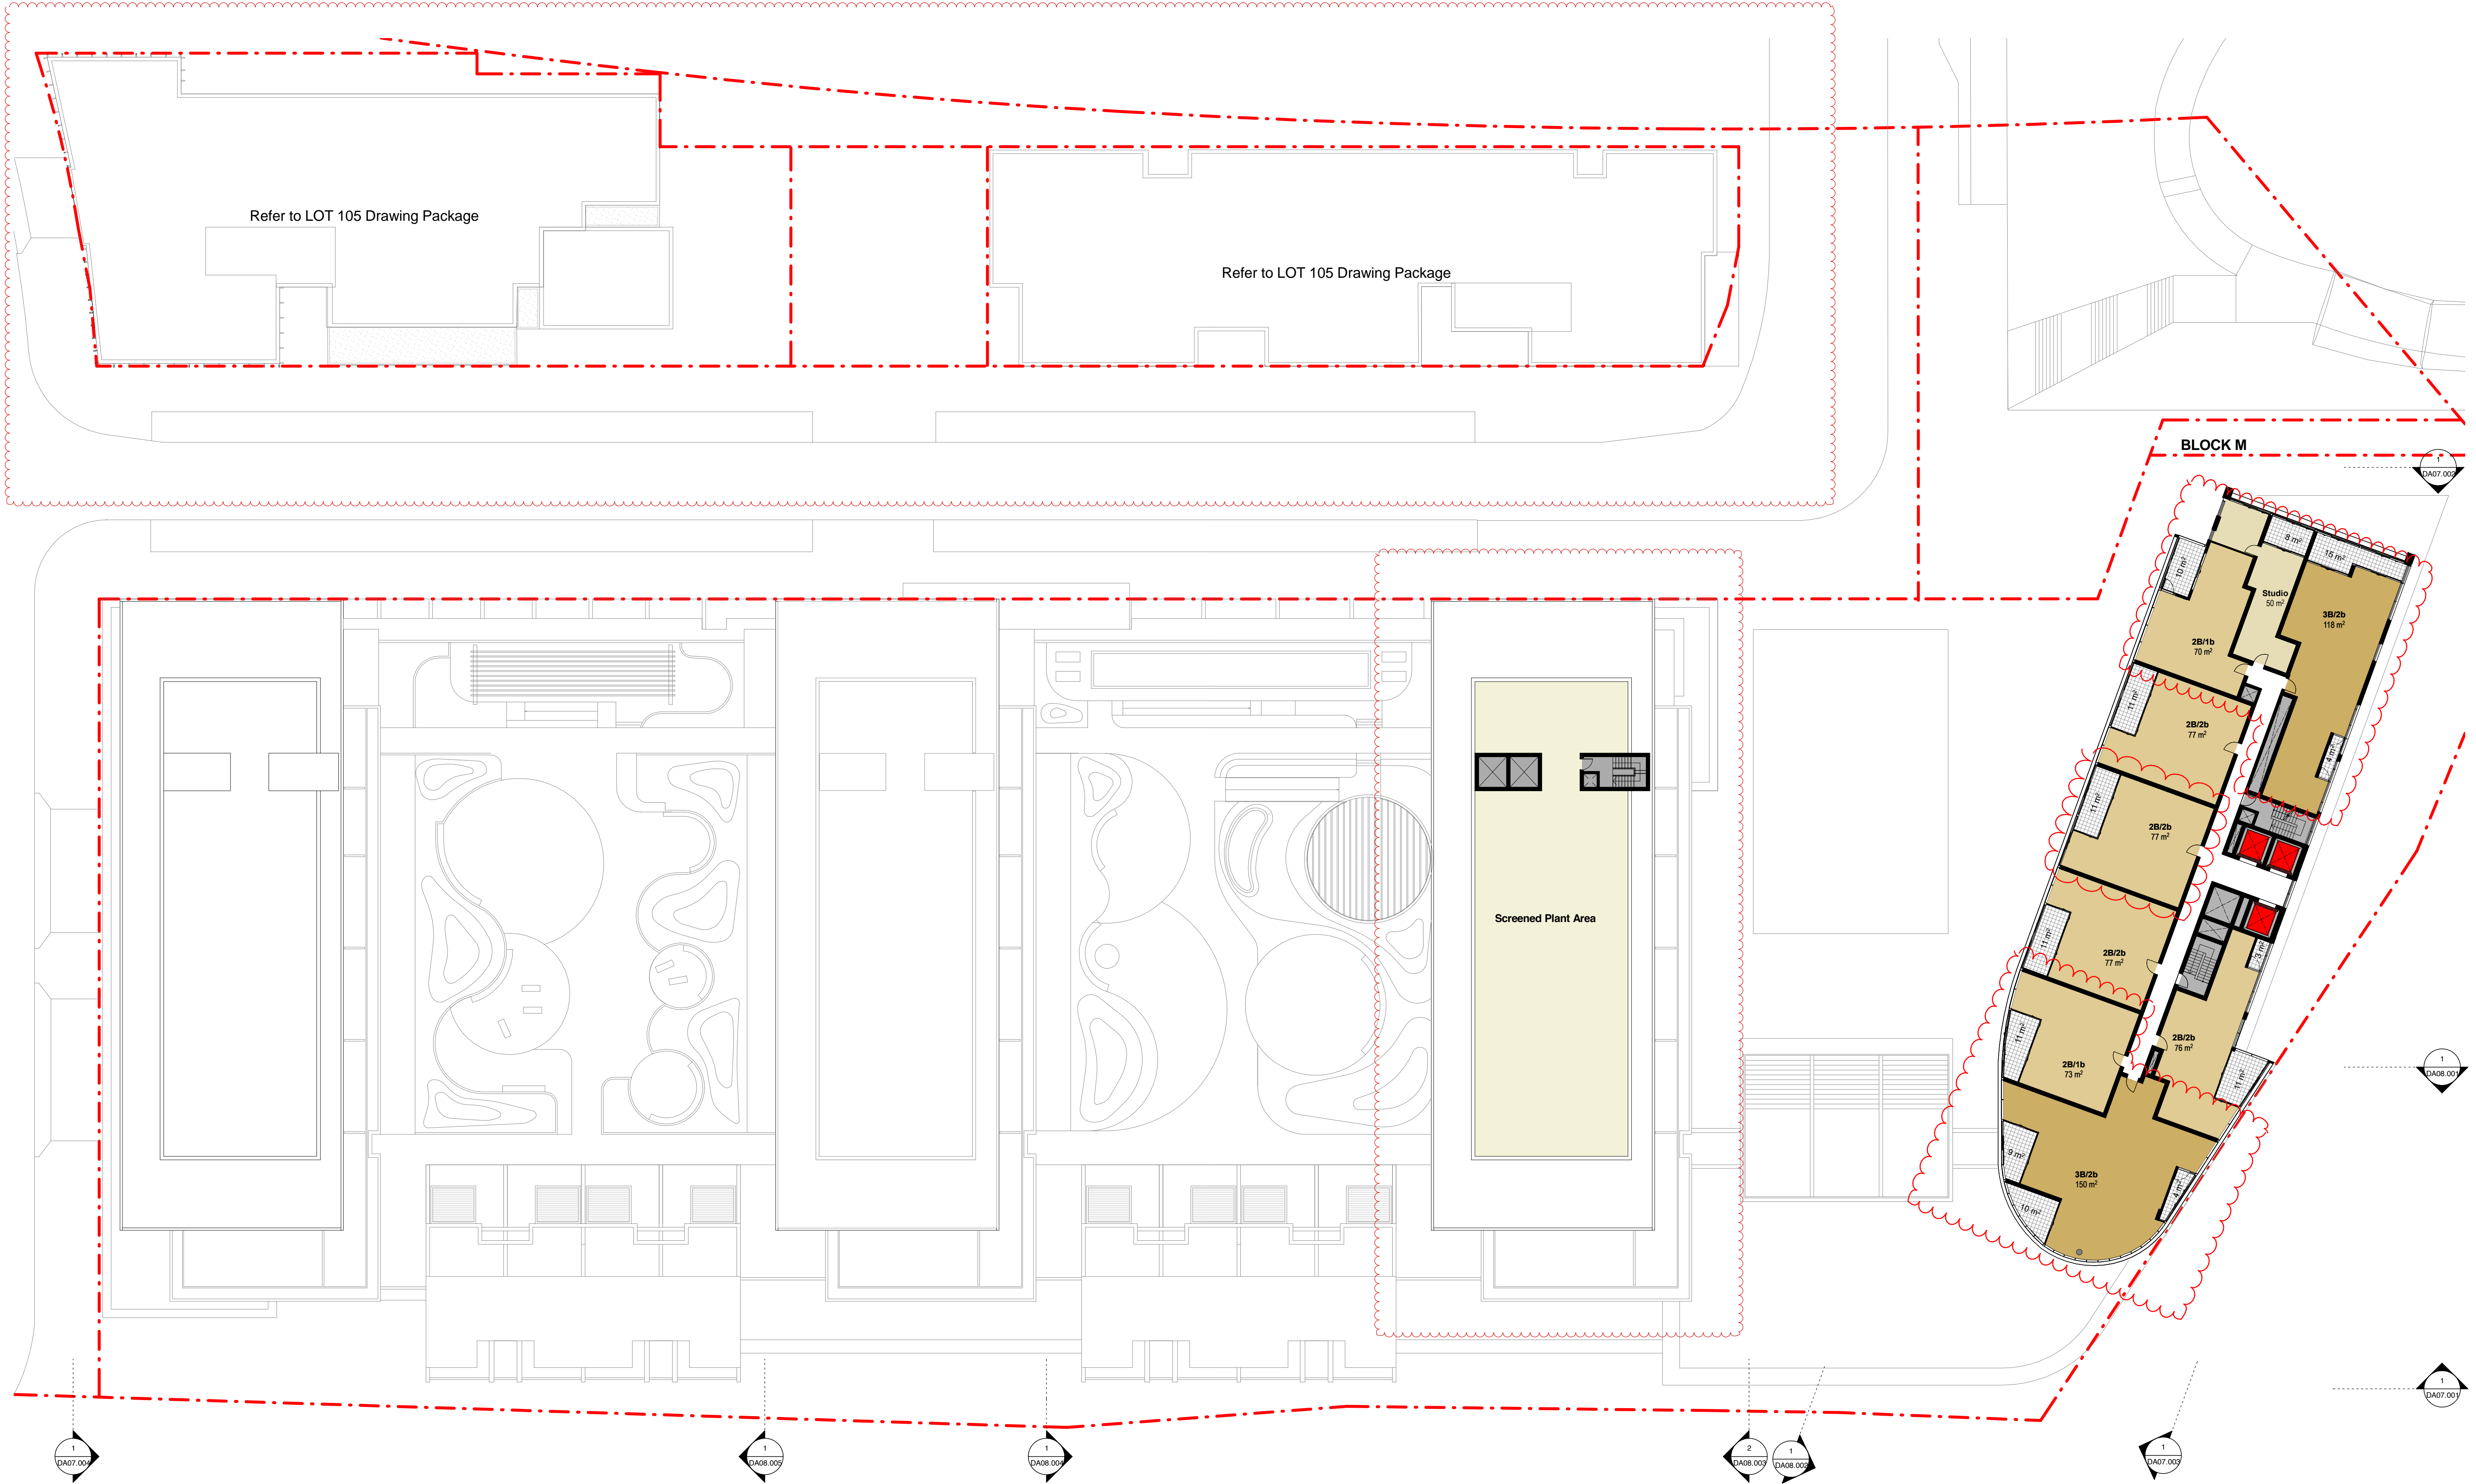

PRELIMINARY

NOT FOR CONSTRUCTION

Lachlans Line
Lot 104 Lachlan's Line
North Ryde, NSW

Key Plan
Level 16

Check all dimensions and site conditions prior to commencement of any work, the purchase or ordering of any materials, fittings, plant, services or equipment and the preparation of shop drawings and or the fabrication of any components.
Do not scale drawings - refer to figured dimensions only. Any discrepancies shall immediately be referred to the architect for clarification.
All drawings may not be reproduced or distributed without prior permission from the architect.

A		12.10.2017		Planning Panel changes (Amended by TURNER)	
Revision	Date	Description	Initial	Checked	



Scale	1 :: 100 @ A1	1:200 @ A3
Drawn	Mß	Checked MD
Project no.	s11947	
Status	DA	
Plot Date	13/07/2016 2:52:19 PM	
BIM	LACLIN, BS, ARCH	
Drawing no.	DA02.116	Revision
		A

Melbourne 1 Nicholson Street
Melbourne VIC 3000 Australia
T 03 8664 6200 F 03 8664 6300
email mel@batesmart.com.au
http://www.batesmart.com.au

Bates Smart Pty Ltd ABN 70 004 999 400


Sydney 43 Brisbane Street
Surry Hills NSW 2010 Australia
T 02 8354 5100 F 02 8354 5199
email syd@batesmart.com.au
http://www.batesmart.com.au

BATESSMART

TURNER

L7 ONE Oxford Street
Sydney NSW 2010
Australia

T +61 2 8668 0000
F +61 2 8668 0088
turnerstudio.com.au

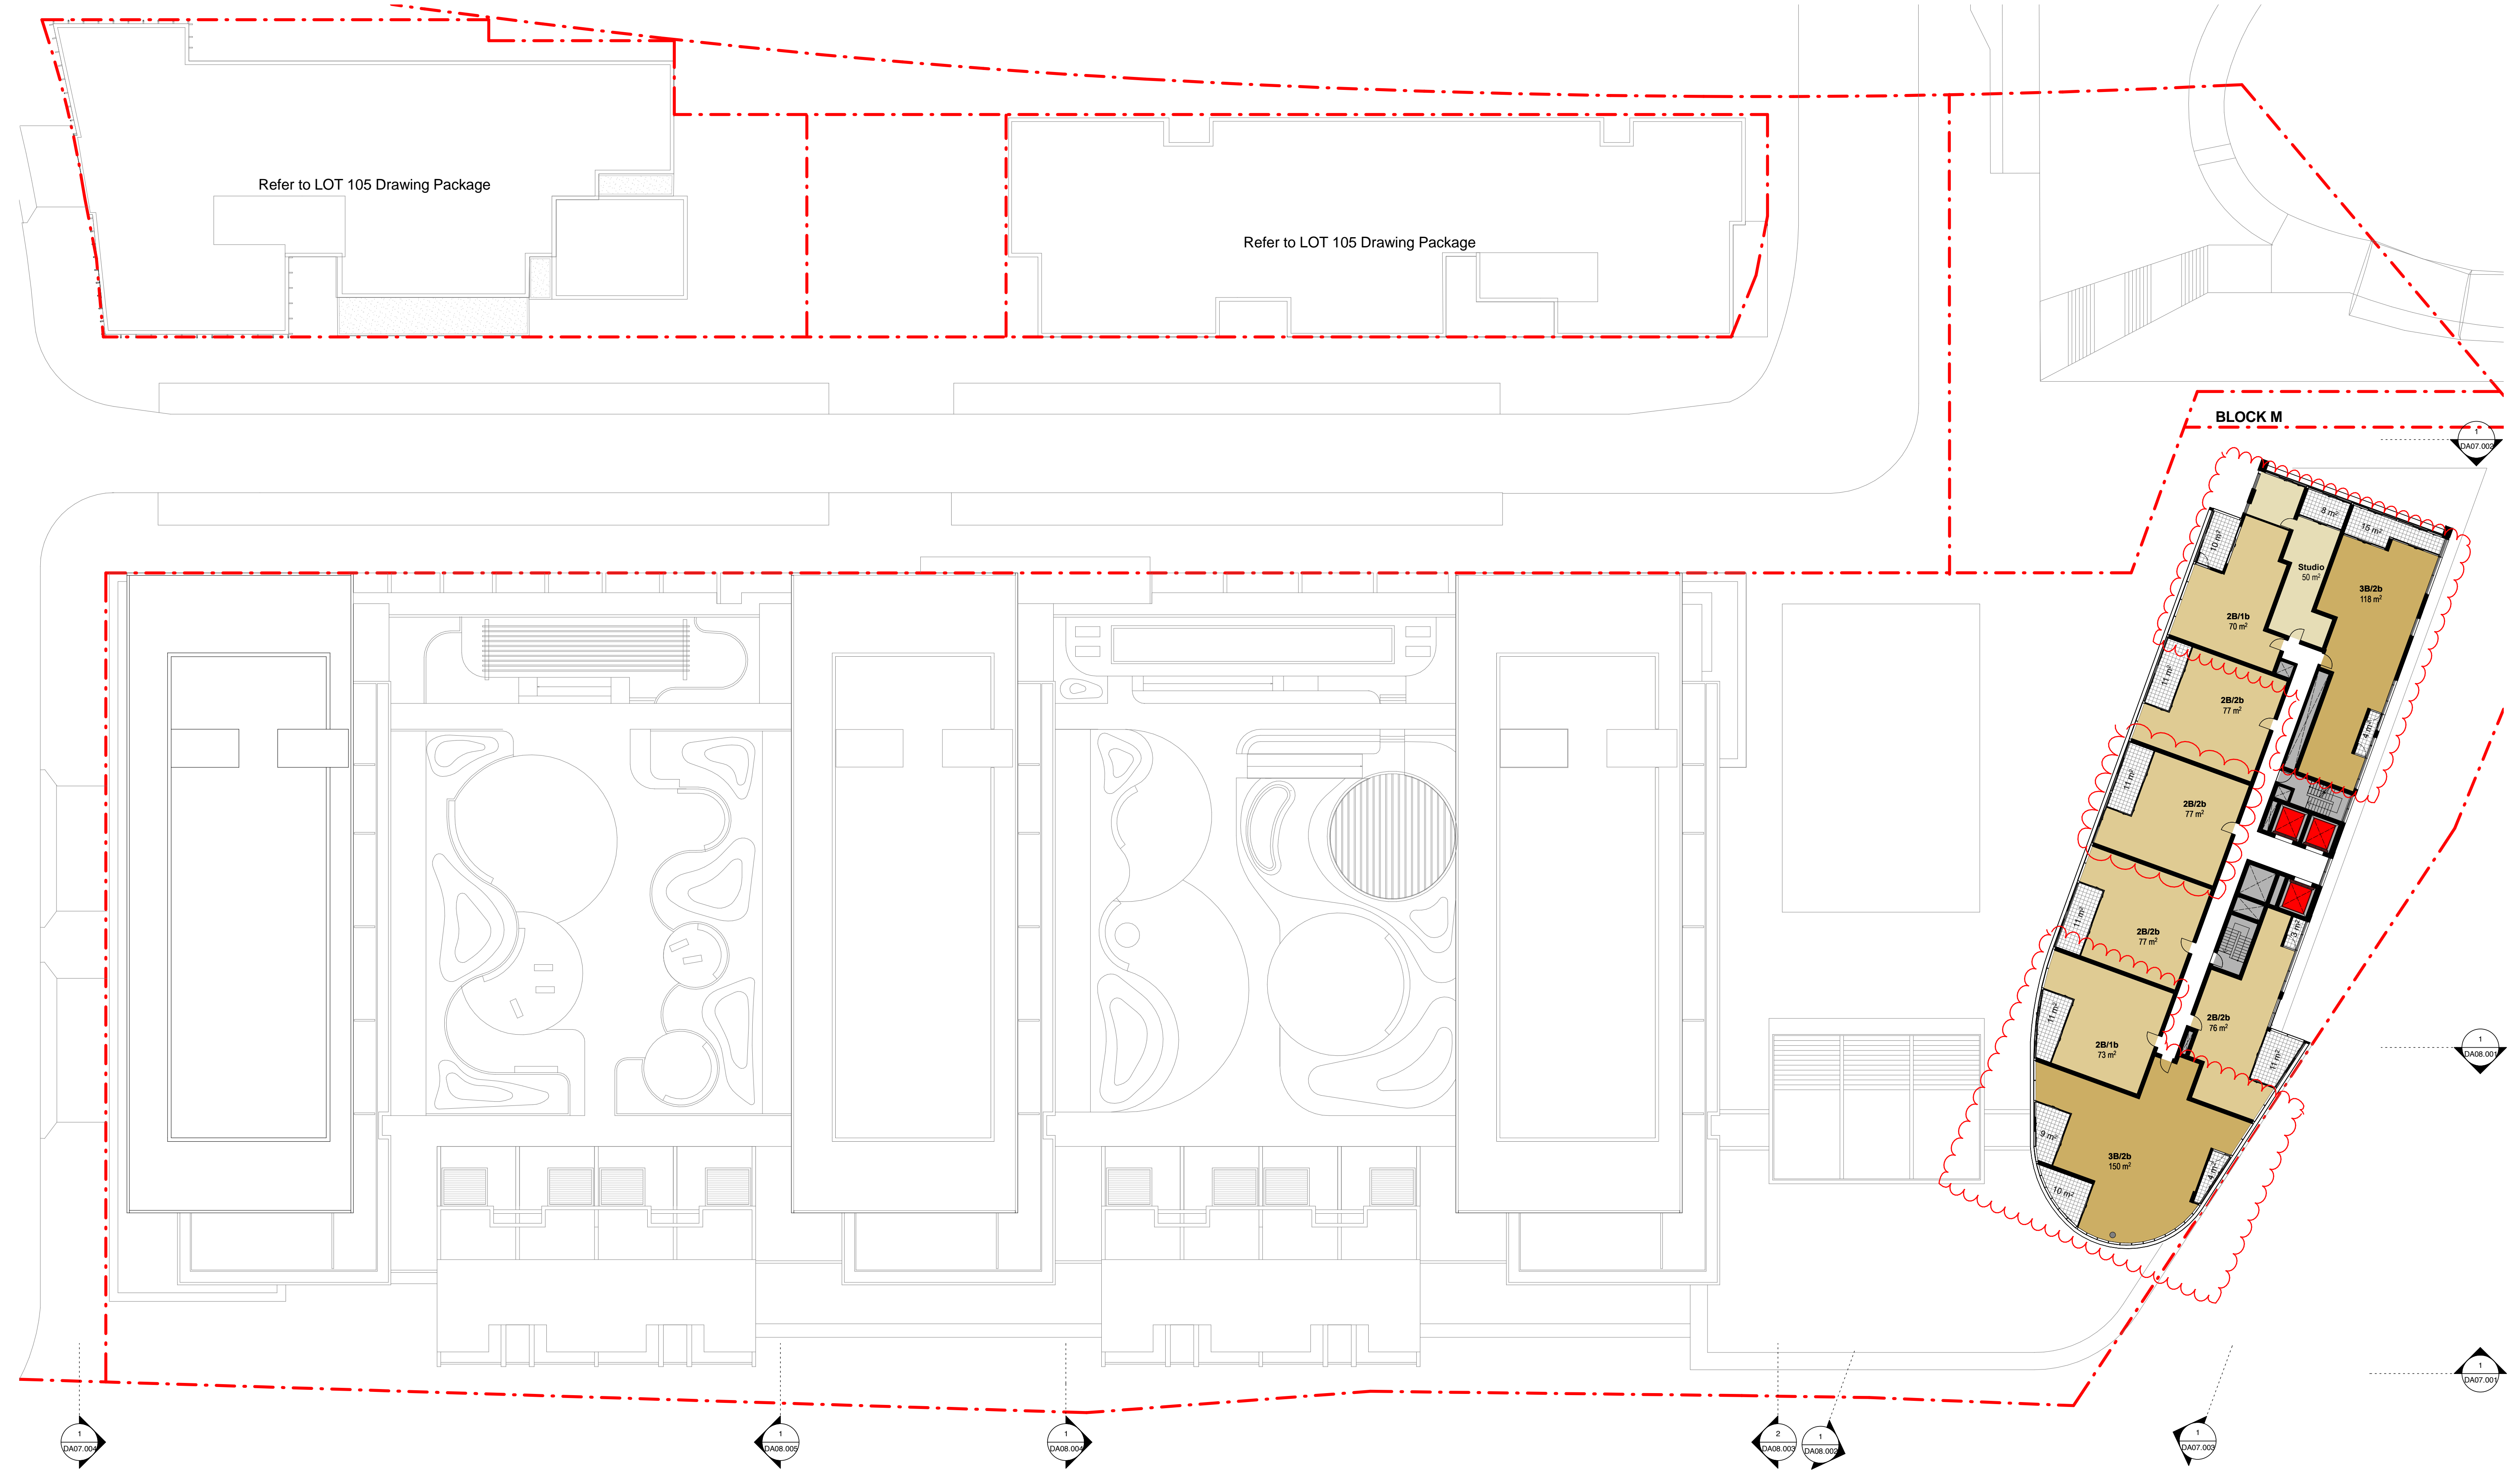


PRELIMINARY

NOT FOR CONSTRUCTION

Lachlans Line
Lot 104 Lachlan's Line
North Ryde, NSW

Key Plan
Level 17-18

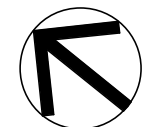

Check all dimensions and site conditions prior to commencement of any work, the purchase or ordering of any materials, fittings, plant, services or equipment and the preparation of shop drawings and or the fabrication of any components.
Do not scale drawings - refer to figured dimensions only. Any discrepancies shall immediately be referred to the architect for clarification.
All drawings may not be reproduced or distributed without prior permission from the architect.

Scale	1 : 250 @ A1	1:200 @ A3
Drawn	MDT/TB	Checked MD
Project no.	s11947	
Status	DA	
Plot Date	13/07/2016 6:25:26 PM	
BIM	LACLINL_BS_ARCH	
Drawing no.	DA02.117	Revision H

Melbourne 1 Nicholson Street
Melbourne VIC 3000 Australia
T 03 8664 6200 F 03 8664 6300
email mel@batesmart.com.au
http://www.batesmart.com.au

Bates Smart Pty Ltd ABN 70 004 999 400


Sydney 43 Brisbane Street
Surry Hills NSW 2010 Australia
T 02 8354 5100 F 02 8354 5199
email syd@batesmart.com.au
http://www.batesmart.com.au

BATESSMART

TURNER

L7 ONE Oxford Street
Sydney NSW 2010
Australia

T +61 2 8668 0000
F +61 2 8668 0088
turnerstudio.com.au

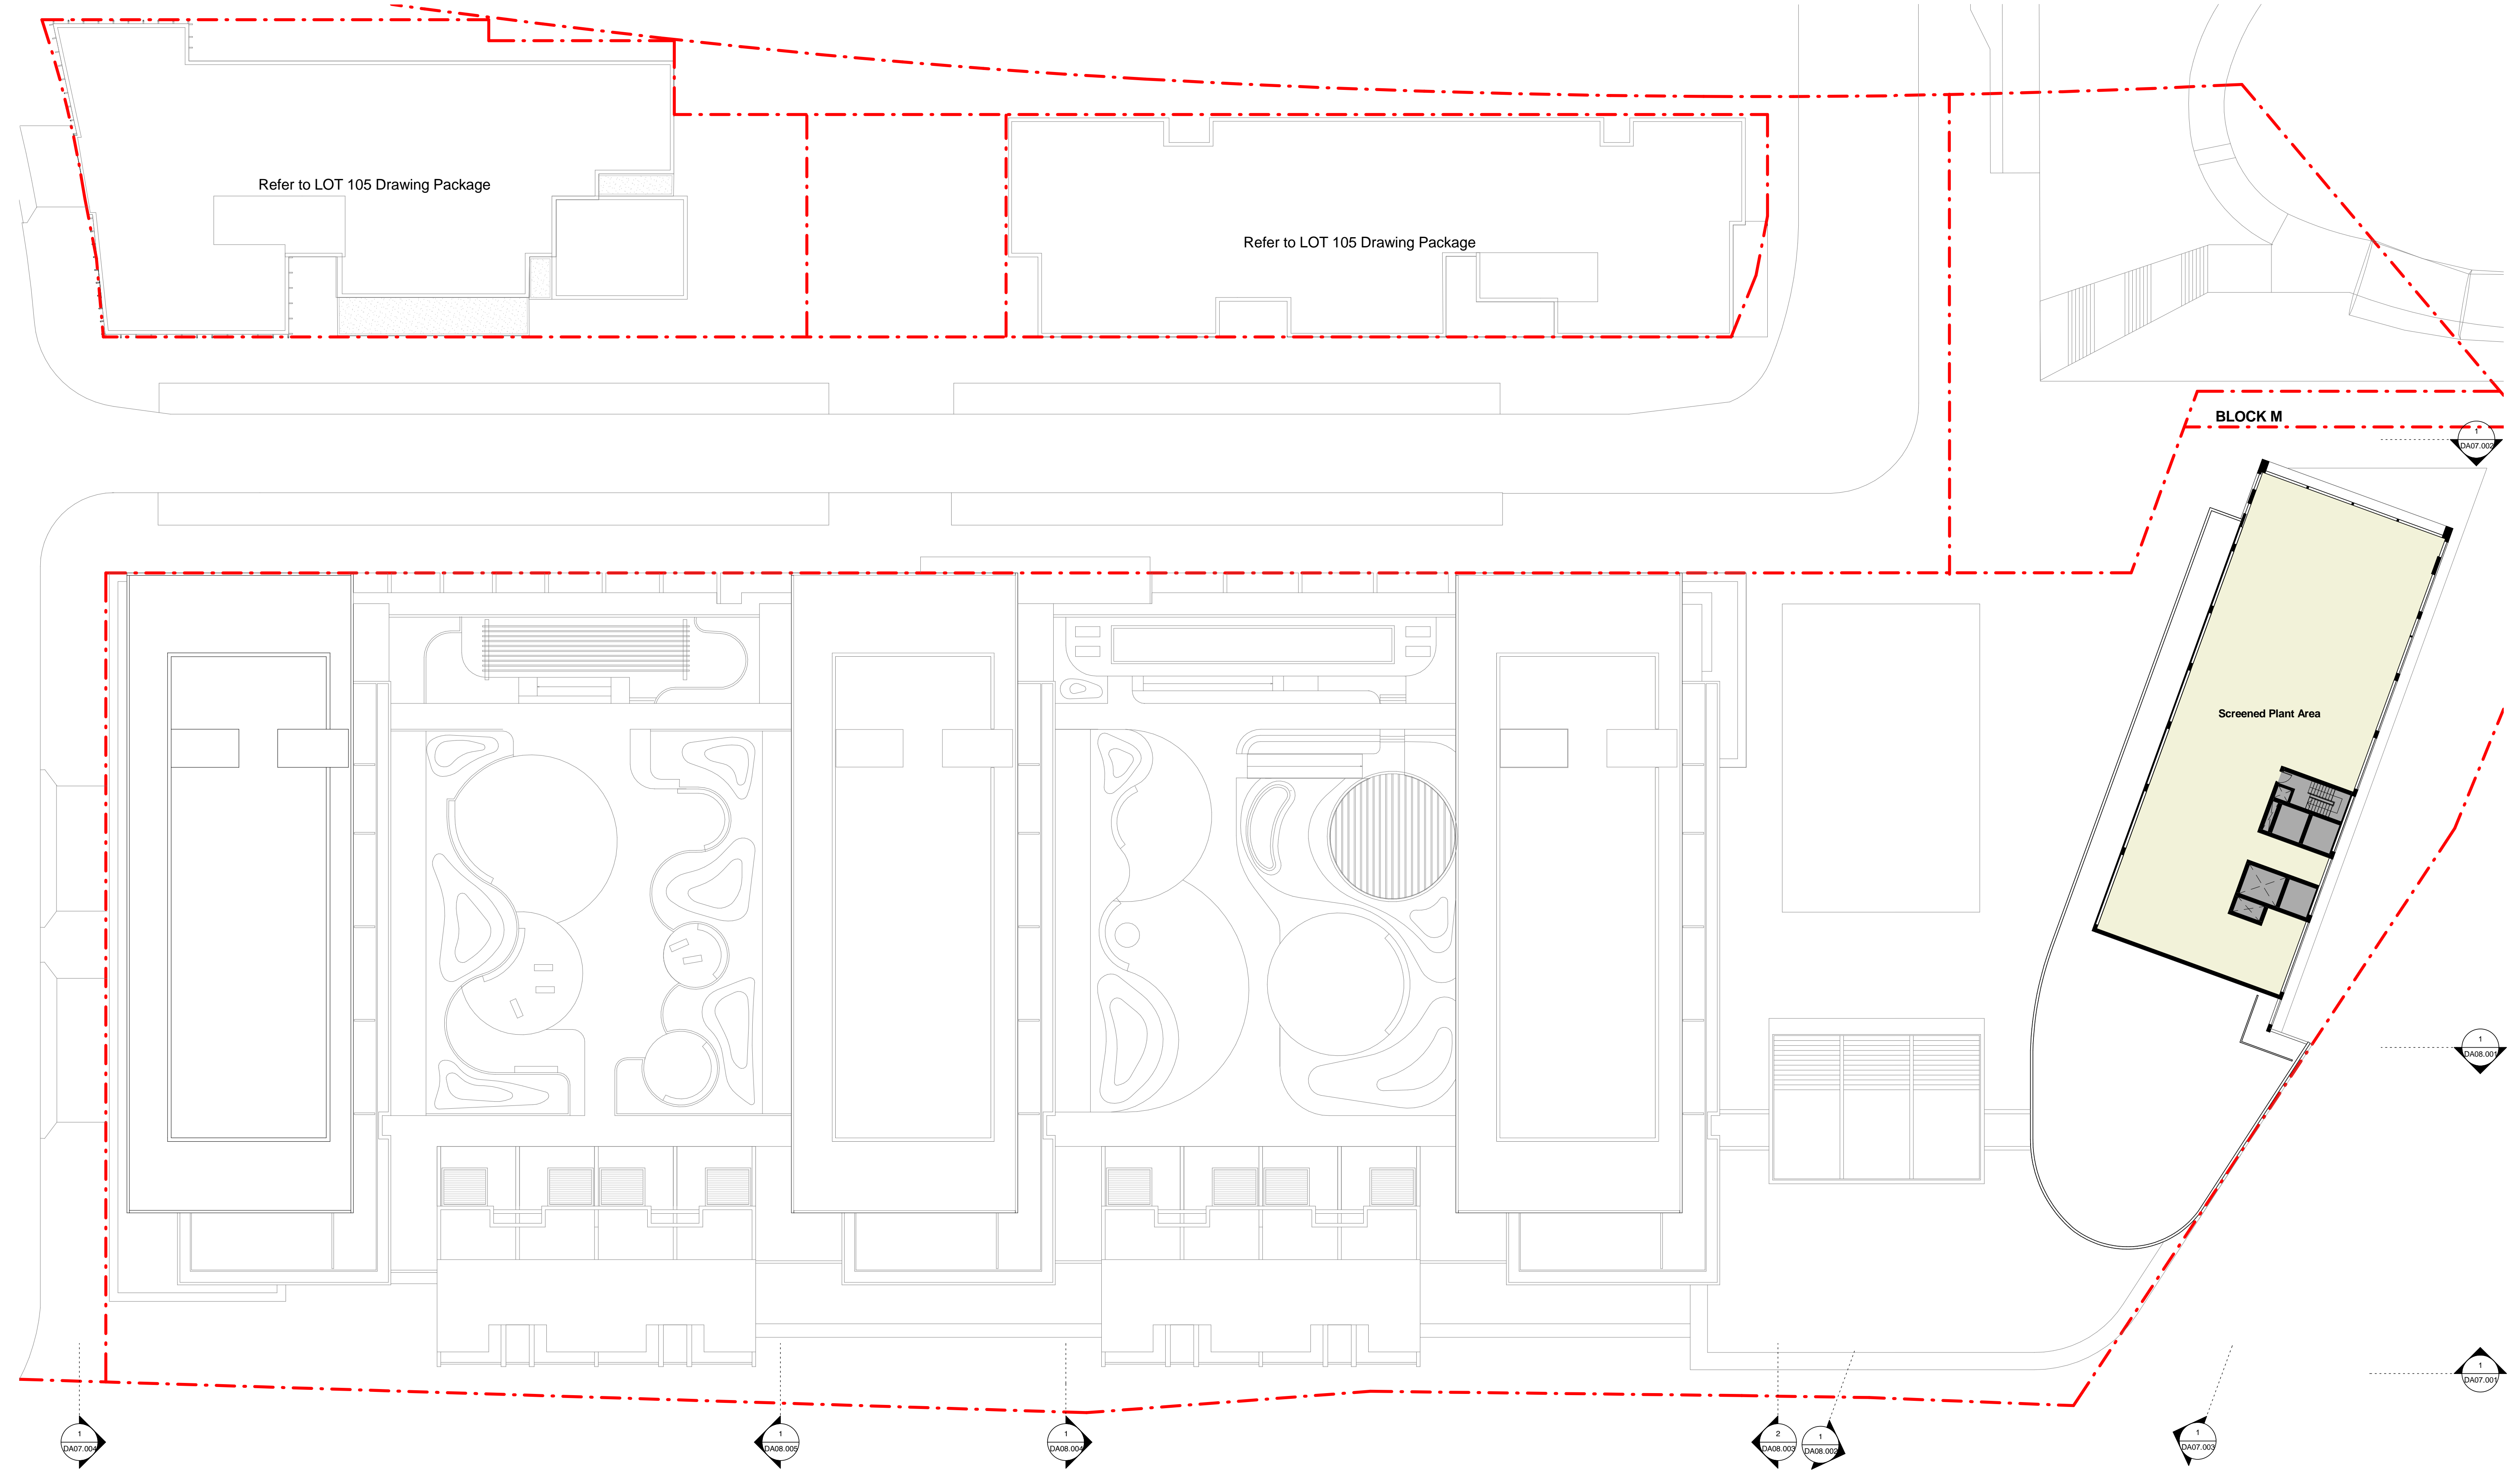

PRELIMINARY

NOT FOR CONSTRUCTION

Lachlans Line
Lot 104 Lachlan's Line
North Ryde, NSW

Key Plan
Level 19

H	12.10.2017	Planning Panel changes (Amended by TURNER)		
G	13.07.2016	For Development Application	TB	MD
Revision	Date	Description	Initial	Checked

Check all dimensions and site conditions prior to commencement of any work, the purchase or ordering of any materials, fittings, plant, services or equipment and the preparation of shop drawings and or the fabrication of any components.
Do not scale drawings - refer to figured dimensions only. Any discrepancies shall immediately be referred to the architect for clarification.
All drawings may not be reproduced or distributed without prior permission from the architect.



Scale	1 : 100 @ A1	1:200 @ A3
Drawn	TB	Checked MD
Project no.	s11947	
Status	DA	
Plot Date	13/07/2016 2:52:19 PM	
BIM	LACLIN, BS, ARCH	
Drawing no.	DA02.118	Revision H

Melbourne 1 Nicholson Street
Melbourne VIC 3000 Australia
T 03 8664 6200 F 03 8664 6300
email mel@batesmart.com.au
http://www.batesmart.com.au

Bates Smart Pty Ltd ABN 70 004 999 400


Sydney 43 Brisbane Street
Surry Hills NSW 2010 Australia
T 02 8354 5100 F 02 8354 5199
email syd@batesmart.com.au
http://www.batesmart.com.au

BATESSMART

TURNER

L7 ONE Oxford Street
Sydney NSW 2010
Australia

T +61 2 8668 0000
F +61 2 8668 0088
turnerinfo.com.au

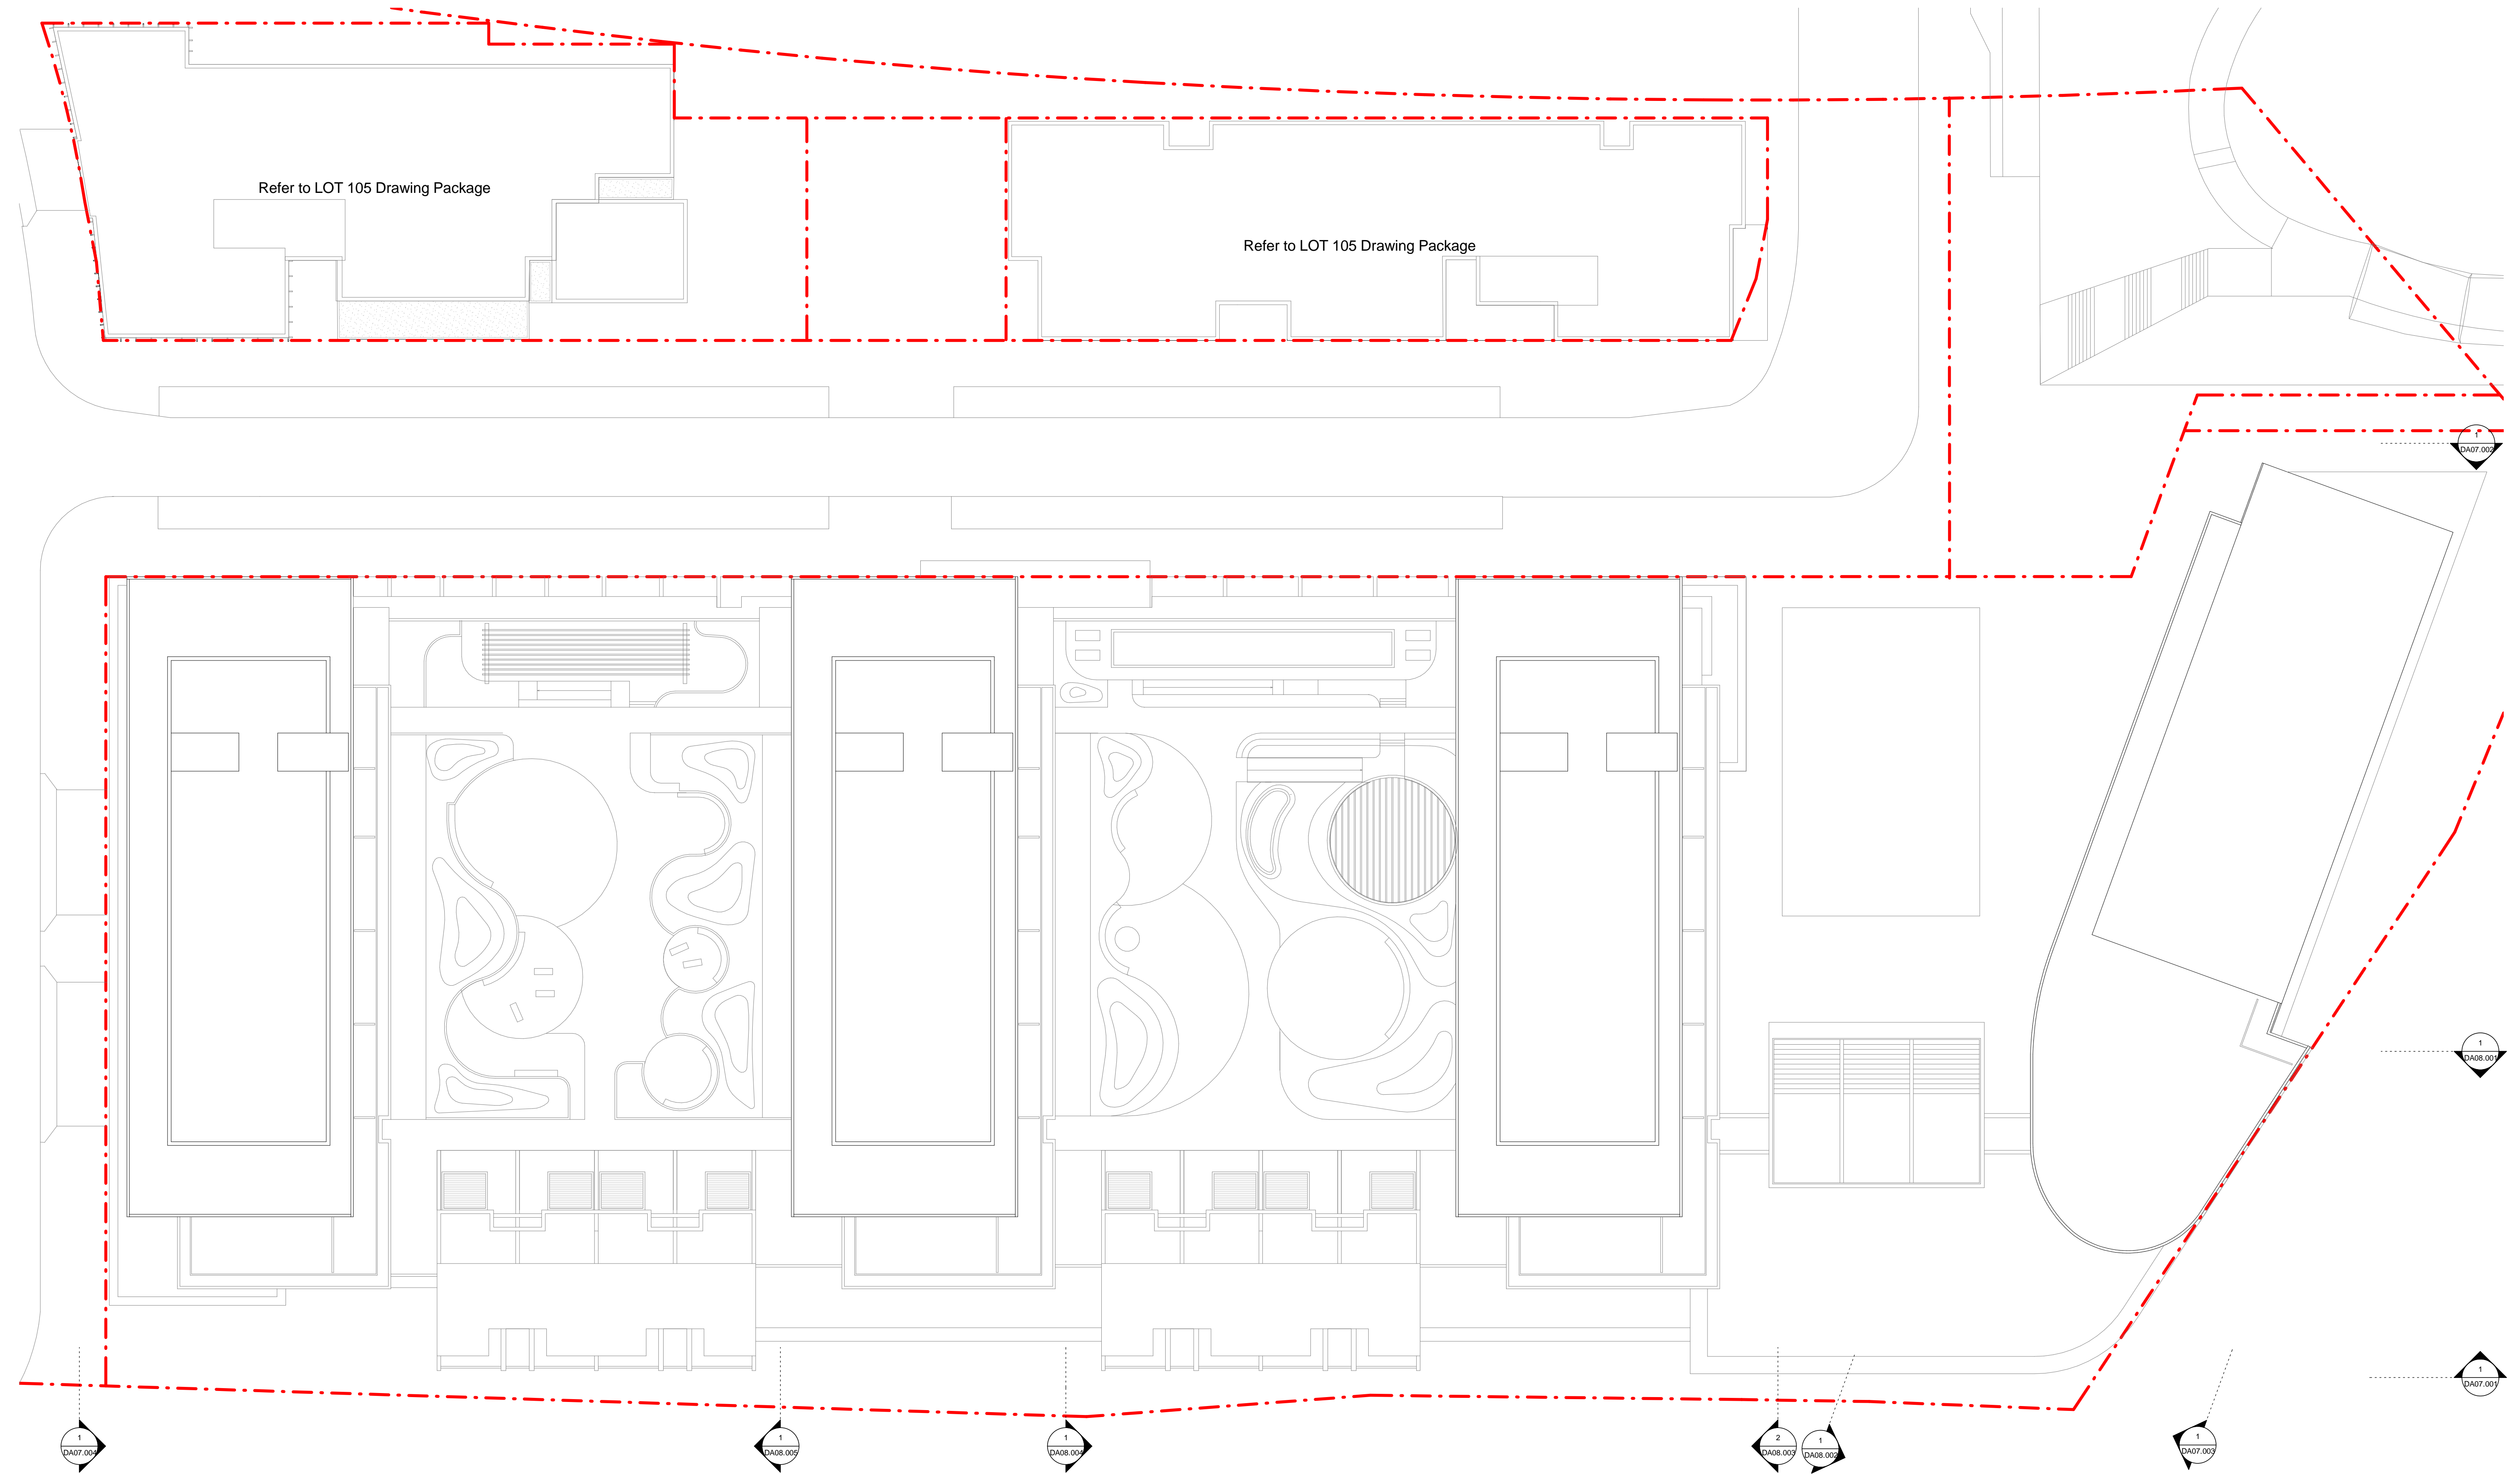

PRELIMINARY
NOT FOR CONSTRUCTION

Lachlans Line
Lot 104 Lachlan's Line
North Ryde, NSW
Key Plan
Level 20 - Roof Plan

Check all dimensions and site conditions prior to commencement of any work, the purchase or ordering of any materials, fittings, plant, services or equipment and the preparation of shop drawings and/or the fabrication of any components.
Do not scale drawings - refer to figured dimensions only. Any discrepancies shall immediately be referred to the architect for clarification.
All drawings may not be reproduced or distributed without prior permission from the architect.

A	12.10.2017	Planning Panel changes (Amended by TURNER)
Revision	Date	Description
		Initial
		Checked



Scale	1 : 100 @ A1	1:200 @ A3
Drawn	MC	Checked MD
Project no.	s11947	
Status	DA	
Plot Date	13/07/2016 2:52:19 PM	
BIM	LACLINE_BS_ARCH	
Drawing no.	DA02.119	Revision A

BATESSMART
TURNER

Melbourne 1 Nicholson Street
Melbourne VIC 3000 Australia
T 03 8664 6200 F 03 8664 6300
email mel@batesmart.com.au
http://www.batesmart.com.au

Sydney 43 Brisbane Street
Surry Hills NSW 2010 Australia
T 02 8354 5100 F 02 8354 5199
email syd@batesmart.com.au
http://www.batesmart.com.au

Bates Smart Pty Ltd ABN 70 004 999 400


L7 ONE Oxford Street
Darlinghurst NSW 2010
Australia

T +61 2 8668 0000
F +61 2 8668 0088
turnerinfo.com.au

C:\temp\LACHLAN_BS_ARCH_Batint


PRELIMINARY

NOT FOR CONSTRUCTION

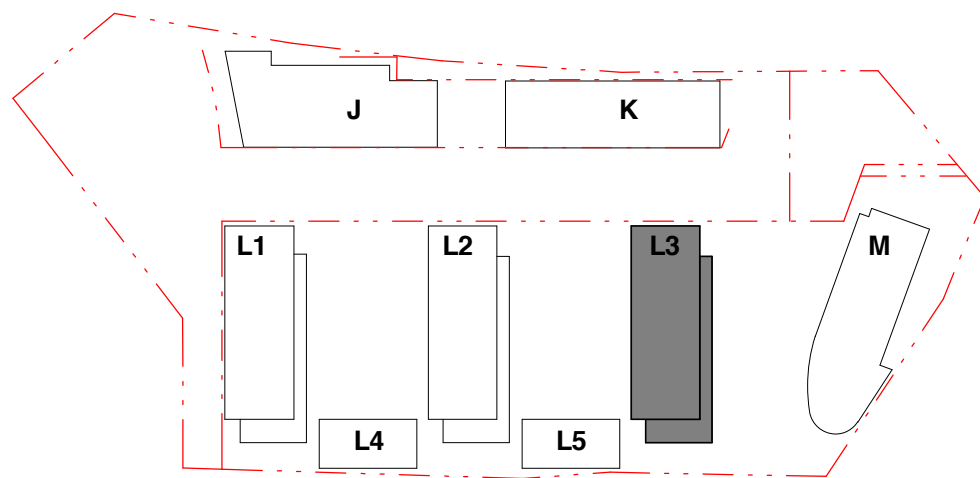

**Lachlans Line
Lot 104 Lachlan's Line
North Ryde, NSW**

**General Arrangement Plan
Building L3 - Levels 12-15**

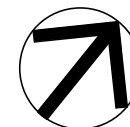

Check all dimensions and site conditions prior to commencement of any work, the purchase or ordering of any materials, fittings, plant, services or equipment and the preparation of shop drawings and or the fabrication of any components.
Do not scale drawings - refer to figured dimensions only. Any discrepancies shall immediately be referred to the architect for clarification.
All drawings may not be reproduced or distributed without prior permission from the architect.

J	12.10.2017	Planning Panel changes (Amended by TURNER)		
H	16.12.2016	Response to Council (Updated by TURNER)		
Revision	Date	Description	Initial	Checked

Scale	1 : 100 @ A1	1:200 @ A3
Drawn	TB/TG	Checked MD
Project no.	s11947	
Status	DA	
Plot Date	14/07/2016 2:51:25 PM	
BIM	LACLIN_BS_ARCH	
Drawing no.	DA03.312	Revision J

Melbourne 1 Nicholson Street
Melbourne VIC 3000 Australia
T 03 8664 6200 F 03 8664 6300
email mel@batesmart.com.au
http://www.batesmart.com.au

Sydney 43 Brisbane Street
Surry Hills NSW 2010 Australia
T 02 8354 5100 F 02 8354 5199
email syd@batesmart.com.au
http://www.batesmart.com.au


Bates Smart Pty Ltd ABN 70 004 999 400

BATESSMART


TURNER

L7 ONE Oxford Street
Sydney NSW 2010
Australia

T +61 2 8668 0000
F +61 2 8668 0088
turnerstudio.com.au

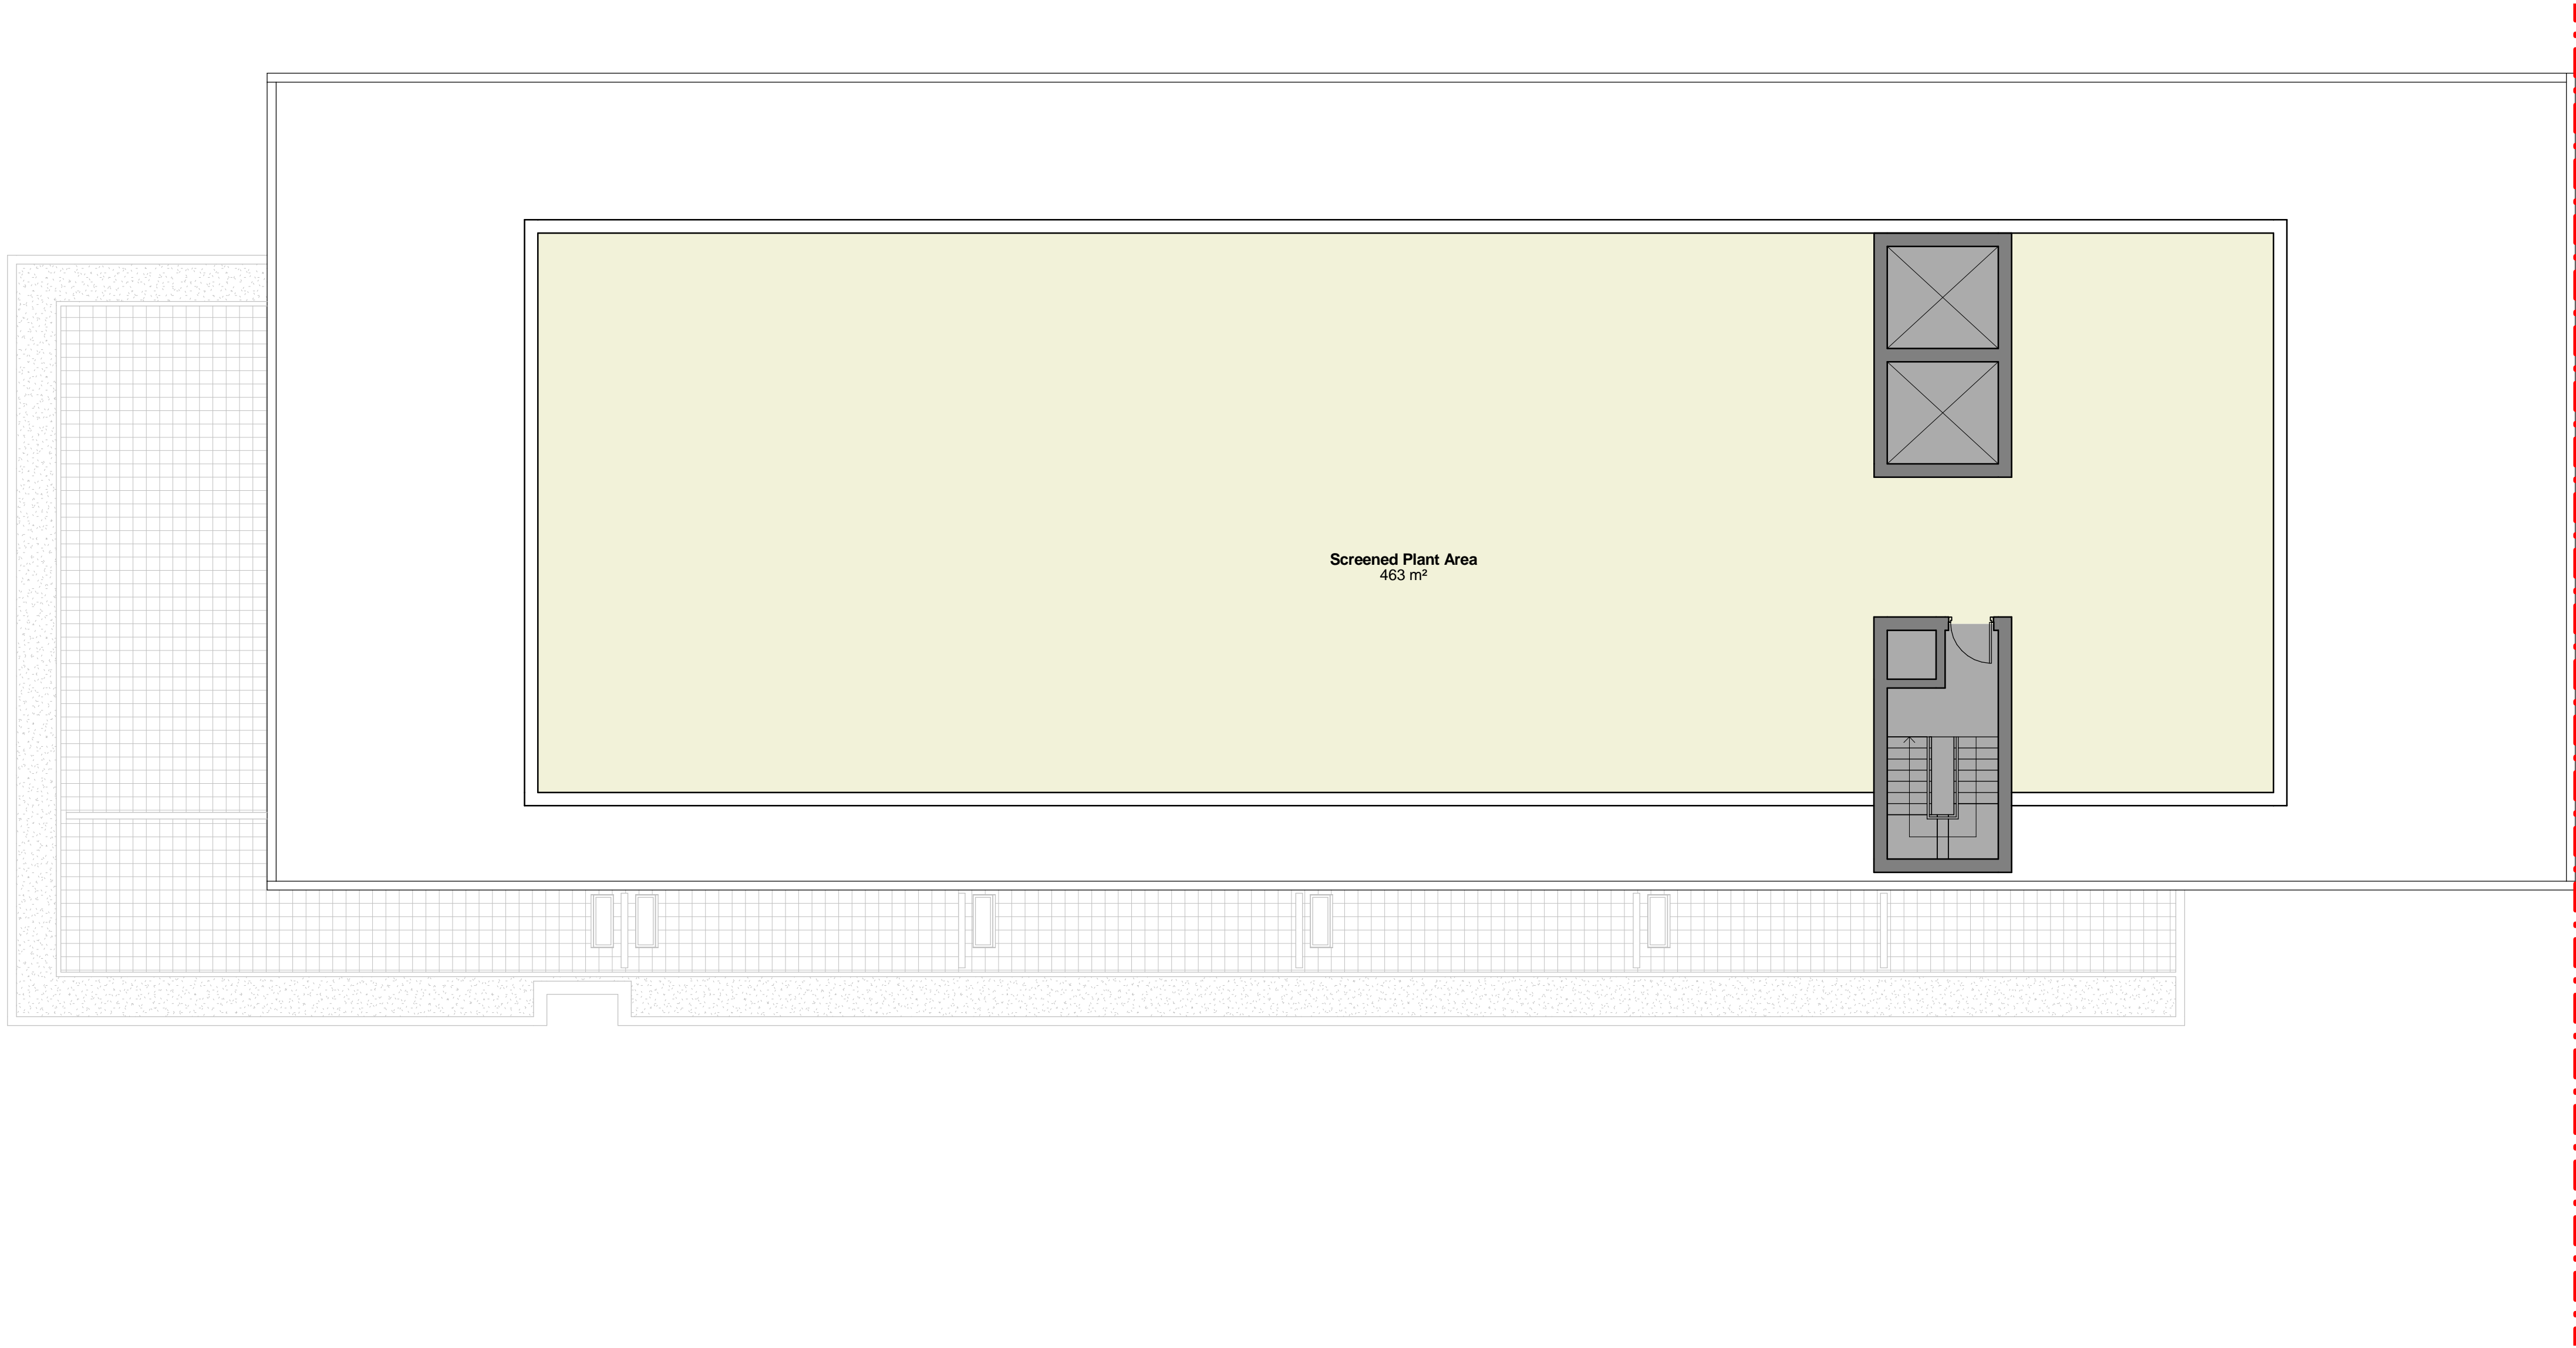

PRELIMINARY
NOT FOR CONSTRUCTION

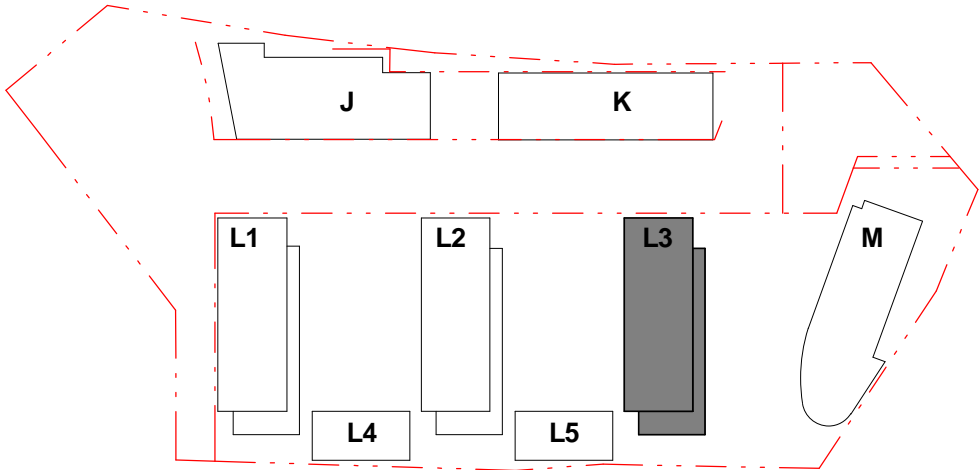

Lachlans Line
Lot 104 Lachlan's Line
North Ryde, NSW
General Arrangement Plan
Building L3 - Level 16 (Plant)



J	12.10.2017	Planning Panel changes (Amended by TURNER)		
G	13.07.2016	For Development Application	TB	MD
Revision	Date	Description	Initial	Checked

Check all dimensions and site conditions prior to commencement of any work, the purchase or ordering of any materials, fittings, plant, services or equipment and the preparation of shop drawings and or the fabrication of any components.
Do not scale drawings - refer to figured dimensions only. Any discrepancies shall immediately be referred to the architect for clarification.
All drawings may not be reproduced or distributed without prior permission from the architect.

Scale	1 : 100 @ A1	1:200 @ A3
Drawn	TB	Checked MD
Project no.	s11947	
Status	DA	
Plot Date	14/07/2016 2:51:32 PM	
BIM	LACLIN_BS_ARCH	
Drawing no.	DA03.314	Revision H

Melbourne 1 Nicholson Street
Melbourne VIC 3000 Australia
T 03 8664 6200 F 03 8664 6300
email mel@batesmart.com.au
http://www.batesmart.com.au

Bates Smart Pty Ltd ABN 70 004 999 400

Sydney 43 Brisbane Street
Surry Hills NSW 2010 Australia
T 02 8354 5100 F 02 8354 5199
email syd@batesmart.com.au
http://www.batesmart.com.au

BATESSMART

TURNER

L7 ONE Oxford Street
Sydney NSW 2010
Australia

T +61 2 8668 0000
F +61 2 8668 0088
turnerstudio.com.au