

Level 12 Floor Plan



NOTES
THIS DRAWING IS THE COPYRIGHT © OF TURNER. NO REPRODUCTION WITHOUT PERMISSION. UNLESS NOTED OTHERWISE THIS DRAWING IS NOT FOR CONSTRUCTION. ALL DIMENSIONS AND LEVELS ARE TO BE CHECKED ON SITE PRIOR TO THE COMMENCEMENT OF WORK. BEFORE TURNING UP ANY DISCREPANCIES FOR CLARIFICATION BEFORE PROCEEDING WITH WORK. DRAWINGS ARE NOT TO BE SCALED. USE ONLY FIGURED DIMENSIONS. REFER TO CONSULTANT DOCUMENTATION FOR FURTHER INFORMATION.

CLIENT
GREENLAND AUSTRALIA
Suite 201, Level 2 233 Castlereagh Street
Sydney NSW 2000

LEGEND									
B	Bathroom	D	Dining	H	Hydraulic Services	M	Media	SP	Stair Pressurisation
B1, B2, B3	Bedroom 1, 2, 3	E	Entry	HW	Hot Water Meter	O	Oven	ST	Study
BY	Balcony	EL	Electrical Services	KEX	Kitchen Exhaust	P	Pantry	TCE	Terrace
COND	Condenser Riser	F	Fridge	L	Living Room	R	Robe		
CPE	Car Park Exhaust	GM	Gas Meter	LR	Lobby Relief	RW	Rainwater		
CW	Cold Water	GR	Garbage Room	LY	Laundry	S	Storage		

Project Title
**LACHLAN'S LINE
NORTH RYDE**


Drawing Title
**Floor Plans - Floors Deleted
Level 12**

Rev.	Date	Approved by	Revision Notes	Project No.	Drawn by	North
M	20.11.17	KD	APARTMENT LAYOUTS AMENDED & APARTMENTS DELETED	15039	SM	↗
Scale 1:100 @A1, 50%@A3				Dwg No.	Rev	
For Information				DA-113-012	M	

turner

Level 1, 410 Crown Street
Sydney NSW 2010
Australia
T +61 2 8668 0000
F +61 2 8668 0088
turner@tda.com.au

Level 12 Block Plan

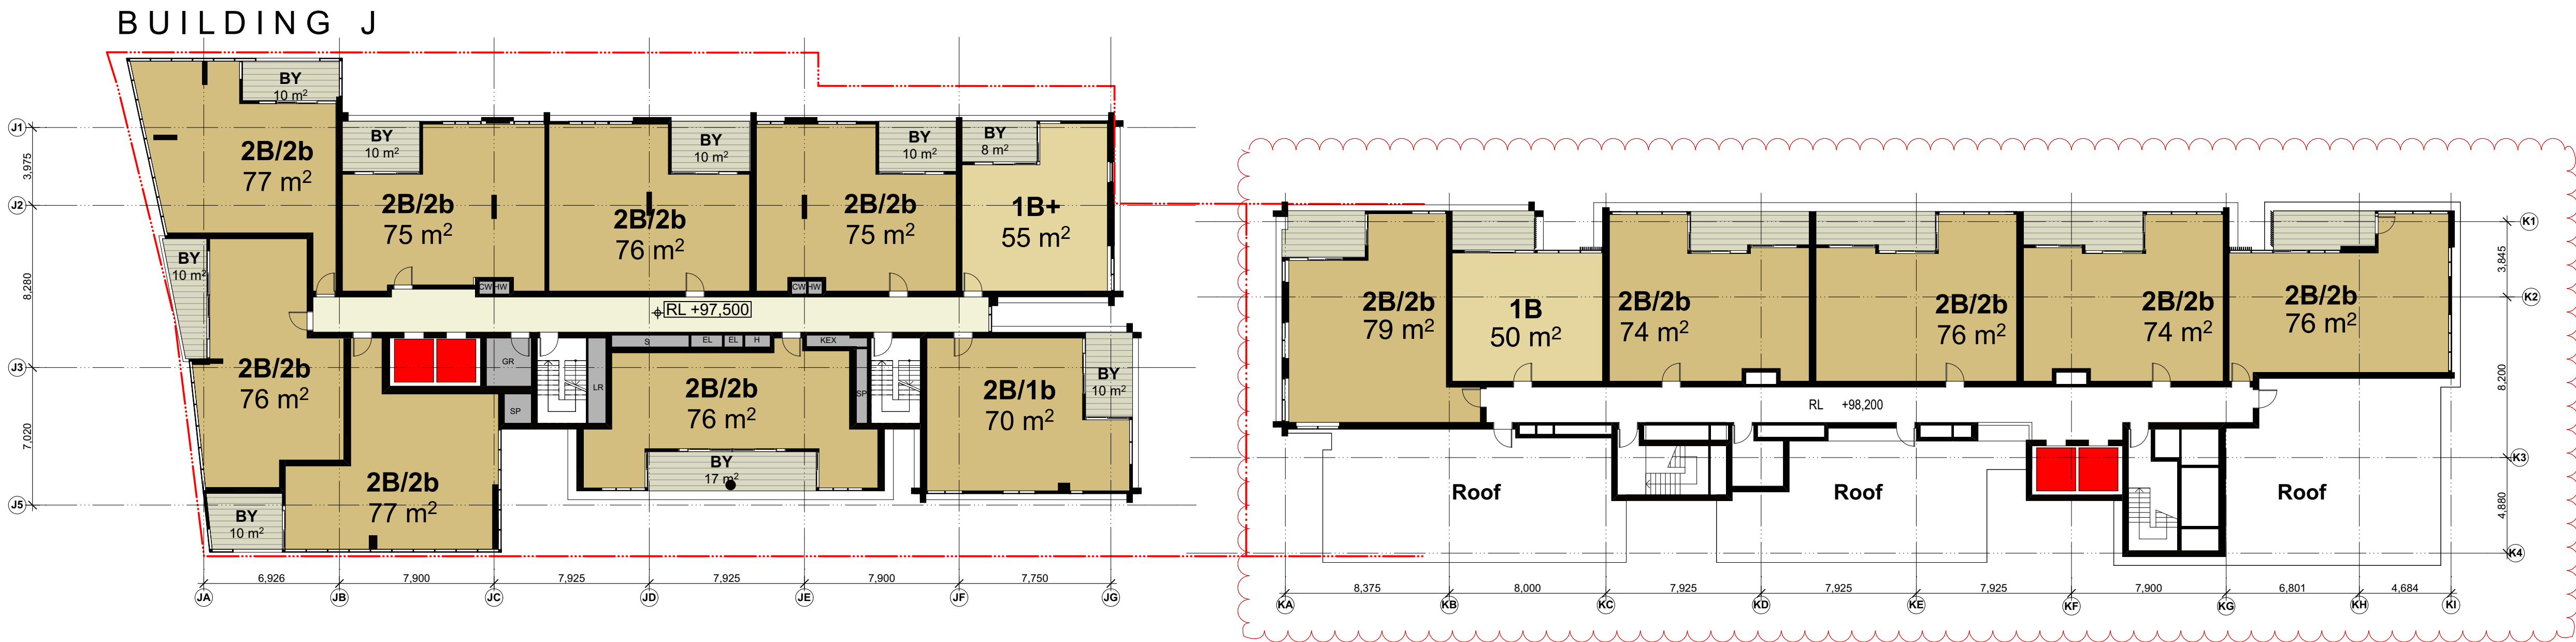

NOTES
THIS DRAWING IS THE COPYRIGHT © OF TURNER. NO REPRODUCTION WITHOUT PERMISSION. UNLESS NOTED OTHERWISE THIS DRAWING IS NOT FOR CONSTRUCTION. ALL DIMENSIONS AND LEVELS ARE TO BE CHECKED ON SITE. PRIOR TO THE COMMENCEMENT OF WORK, INFORM TURNER OF ANY DISCREPANCIES FOR CLARIFICATION BEFORE PROCEEDING WITH WORK. DRAWINGS ARE NOT TO BE SCALED. USE ONLY FIGURED DIMENSIONS. REFER TO CONSULTANT DOCUMENTATION FOR FURTHER INFORMATION.

CLIENT
GREENLAND AUSTRALIA
Suite 201, Level 2 233 Castlereagh Street
Sydney NSW 2000

LEGEND									
B	Bedroom	D	Dining	H	Hydraulic Services	M	Media	SP	Stair Pressurisation
B1, B2, B3	Bedroom 1, 2, 3	E	Entry	HW	Hot Water Meter	O	Oven	ST	Study
BY	Balcony	EL	Electrical Services	KEX	Kitchen Exhaust	P	Pantry	TCE	Terrace
COND	Condenser Riser	F	Fridge	L	Living Room	R	Robe		
CPE	Car Park Exhaust	GM	Gas Meter	LR	Lobby Relief	RW	Rainwater		
CW	Cold Water	GR	Garbage Room	LY	Laundry	S	Storage		

Project Title
LACHLAN'S LINE
NORTH RYDE


Drawing Title
Block Plans Floors Deleted
Level 12 Block Plan

L		KD		APARTMENT LAYOUTS AMENDED - FLOORS DELETED	
Rev.	Date	Rev.	Date	Revision Notes	
1	20.11.17	1	20.11.17	Project No. 15039	Drawn by SM
Scale 1:200 @A1, 50%@A3				Dwg No. DA-110-012	Rev L
Status For Information					

turner

Level 1, 410 Crown Street
Sydney NSW 2010
Australia
T +61 2 8668 0000
F +61 2 8668 0068
turner@tda.com.au

Level 13 Block Plan

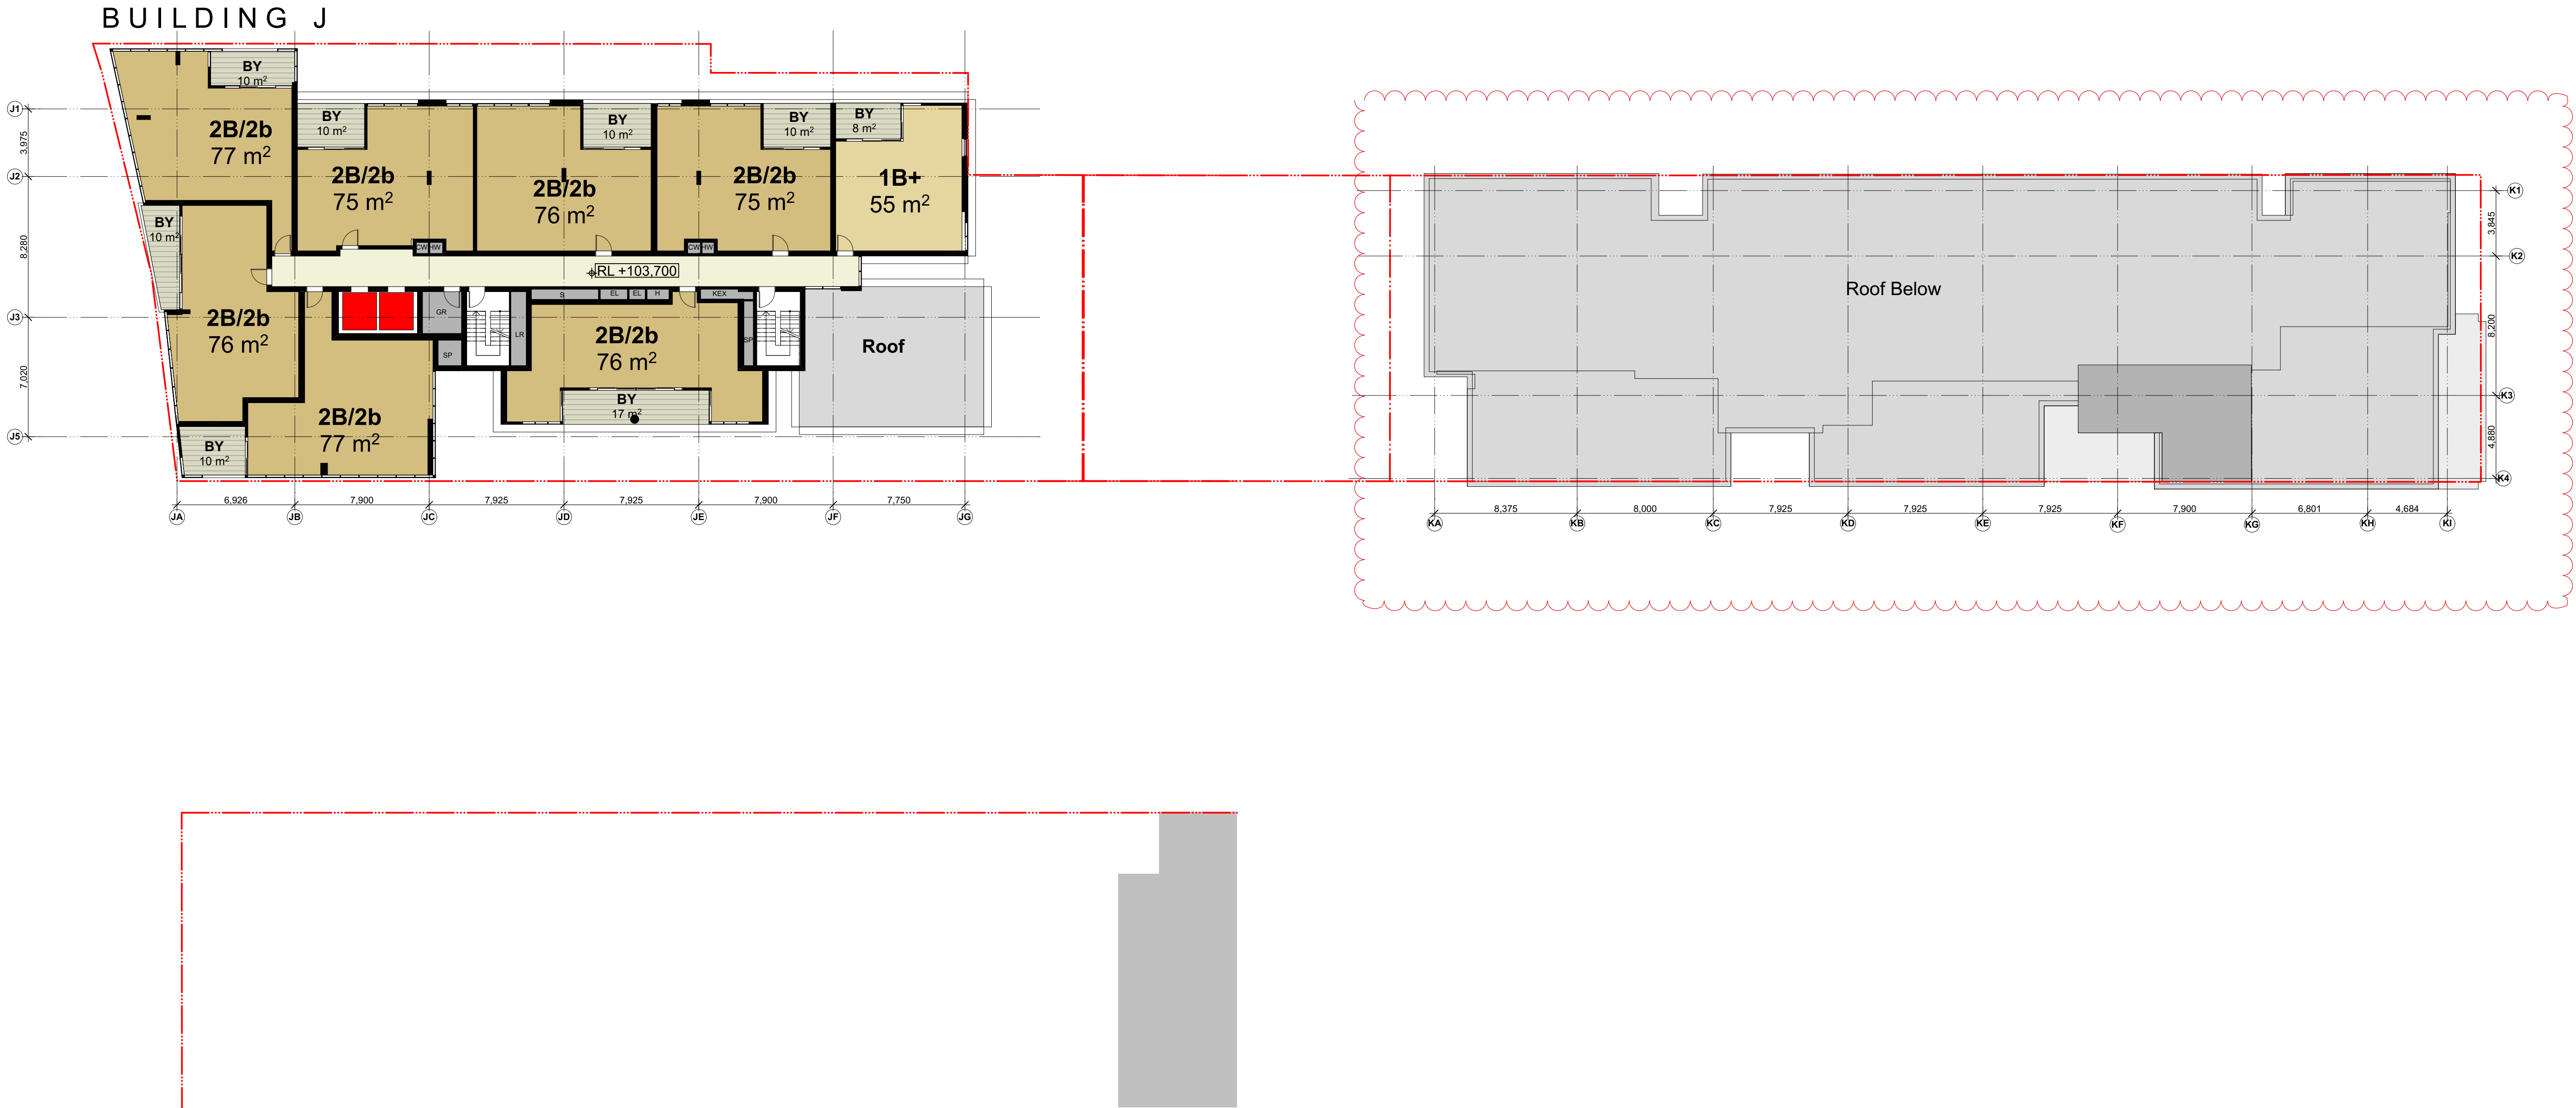

NOTES
THIS DRAWING IS THE COPYRIGHT © OF TURNER. NO REPRODUCTION WITHOUT PERMISSION. UNLESS NOTED OTHERWISE THIS DRAWING IS NOT FOR CONSTRUCTION. ALL DIMENSIONS AND LEVELS ARE TO BE CHECKED ON SITE PRIOR TO THE COMMENCEMENT OF WORK. BEFORE TURNING UP ANY DISCREPANCIES FOR CLARIFICATION BEFORE PROCEEDING WITH WORK. DRAWINGS ARE NOT TO BE SCALED. USE ONLY FIGURED DIMENSIONS. REFER TO CONSULTANT DOCUMENTATION FOR FURTHER INFORMATION.

CLIENT
GREENLAND AUSTRALIA
Suite 201, Level 2 233 Castlereagh Street
Sydney NSW 2000

LEGEND									
B	Bedroom	D	Dining	H	Hydraulic Services	M	Media	SP	Stair Pressurisation
B1, B2, B3	Bedroom 1, 2, 3	E	Entry	HW	Hot Water Meter	O	Oven	ST	Study
BY	Balcony	EL	Electrical Services	KEX	Kitchen Exhaust	P	Pantry	TCE	Terrace
COND	Condenser Riser	F	Fridge	L	Living Room	R	Robe		
CPE	Car Park Exhaust	GM	Gas Meter	LR	Lobby Relief	RW	Rainwater		
CW	Cold Water	GR	Garbage Room	LY	Laundry	S	Storage		

Project Title
LACHLAN'S LINE
NORTH RYDE


Drawing Title
Block Plans Floors Deleted
Level 13 Block Plan

L		KD		APARTMENT LAYOUTS AMENDED - FLOORS DELETED	
Rev.	Date	Rev.	Date	Revision Notes	
1	20.11.17	1	20.11.17	Project No. 15039	Drawn by SM
Scale	1:200 @A1, 50%@A3	Scale	1:200 @A1, 50%@A3	Dwg No. DA-110-013	Rev L
Status	For Information	Status	For Information		

turner

Level 1, 410 Crown Street
Sydney NSW 2010
Australia
T +61 2 8668 0000
F +61 2 8668 0088
turner@tda.com.au

Level 14 Block Plan

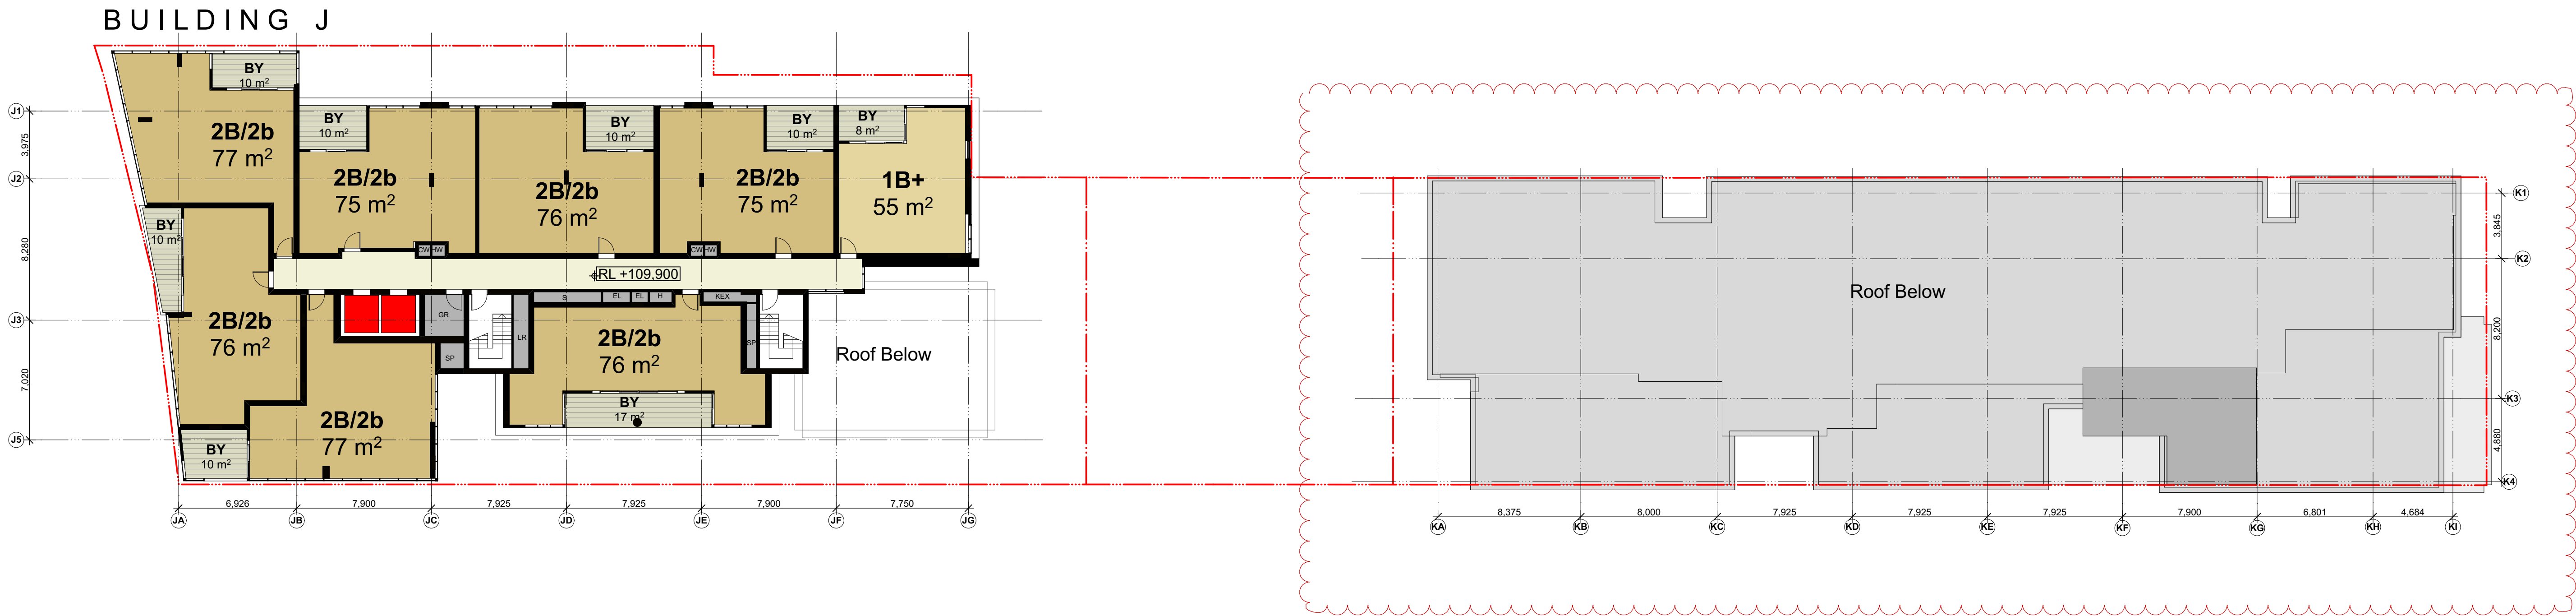

NOTES
THIS DRAWING IS THE COPYRIGHT © OF TURNER. NO REPRODUCTION WITHOUT PERMISSION. UNLESS NOTED OTHERWISE THIS DRAWING IS NOT FOR CONSTRUCTION. ALL DIMENSIONS AND LEVELS ARE TO BE CHECKED ON SITE PRIOR TO THE COMMENCEMENT OF WORK. BEFORE TURNING UP ANY DISCREPANCIES FOR CLARIFICATION BEFORE PROCEEDING WITH WORK. DRAWINGS ARE NOT TO BE SCALED. USE ONLY FIGURED DIMENSIONS. REFER TO CONSULTANT DOCUMENTATION FOR FURTHER INFORMATION.

CLIENT
GREENLAND AUSTRALIA
Suite 201, Level 2 233 Castlereagh Street
Sydney NSW 2000

LEGEND									
B	Bedroom	D	Dining	H	Hydraulic Services	M	Media	SP	Stair Pressurisation
B1, B2, B3	Bedroom 1, 2, 3	E	Entry	HW	Hot Water Meter	O	Oven	ST	Study
BY	Balcony	EL	Electrical Services	KEX	Kitchen Exhaust	P	Pantry	TCE	Terrace
COND	Condenser Riser	F	Fridge	L	Living Room	R	Robe		
CPE	Car Park Exhaust	GM	Gas Meter	LR	Lobby Relief	RW	Rainwater		
CW	Cold Water	GR	Garbage Room	LY	Laundry	S	Storage		

Project Title
LACHLAN'S LINE
NORTH RYDE

Drawing Title
Block Plans Floors Deleted
Level 14 Block Plan

L		KD		APARTMENT LAYOUTS AMENDED - FLOORS DELETED	
Rev.	Date	Rev.	Date	Revision Notes	
1	20.11.17	1	20.11.17	15039	Drawn by SM
Scale	1:200 @A1, 50%@A3	Project No.	15039	Rev	L
Status	For Information	Dwg No.	DA-110-014		

turner

Level 1, 410 Crown Street
Sydney NSW 2010
Australia
T +61 2 8668 0000
F +61 2 8668 0088
turner@tda.com.au

Roof Plan



NOTES
THIS DRAWING IS THE COPYRIGHT © OF TURNER. NO REPRODUCTION WITHOUT PERMISSION. UNLESS NOTED OTHERWISE THIS DRAWING IS NOT FOR CONSTRUCTION. ALL DIMENSIONS AND LEVELS ARE TO BE CHECKED ON SITE PRIOR TO THE COMMENCEMENT OF WORK. BEFORE TURNING UP ANY DISCREPANCIES FOR CLARIFICATION BEFORE PROCEEDING WITH WORK. DRAWINGS ARE NOT TO BE SCALED. USE ONLY FIGURED DIMENSIONS. REFER TO CONSULTANT DOCUMENTATION FOR FURTHER INFORMATION.

CLIENT
GREENLAND AUSTRALIA
Suite 201, Level 2 233 Castlereagh Street
Sydney NSW 2000

LEGEND											
B	Bathroom	D	Dining	H	Hydraulic Services	M	Media	SP	Stair Pressurisation		
B1, B2, B3	Bedroom 1, 2, 3	E	Entry	HW	Hot Water Meter	O	Oven	ST	Study		
BY	Balcony	EL	Electrical Services	KEX	Kitchen Exhaust	P	Pantry	TCE	Terrace		
COND	Condenser Riser	F	Fridge	L	Living Room	R	Robe				
CPE	Car Park Exhaust	GM	Gas Meter	LR	Lobby Relief	RW	Rainwater				
CW	Cold Water	GR	Garbage Room	LY	Laundry	S	Storage				

Project Title
LACHLAN'S LINE
NORTH RYDE


Drawing Title
Block Plans Floors Deleted
Roof Plan

Rev.	Date	Approved by	Revision Notes	Project No.	Drawn by	North
J	20.11.17	KD	APARTMENT LAYOUTS AMENDED - FLOORS DELETED	15039	SM	↗
Scale			1:200 @A1, 50% @A3	Dwg No.	Rev	J
Status			For Information	DA-110-017		

turner

Level 1, 410 Crown Street
Burry Hills NSW 2150
Australia
T +61 2 8668 0000
F +61 2 8668 0088
turner@td.com.au

East Elevation

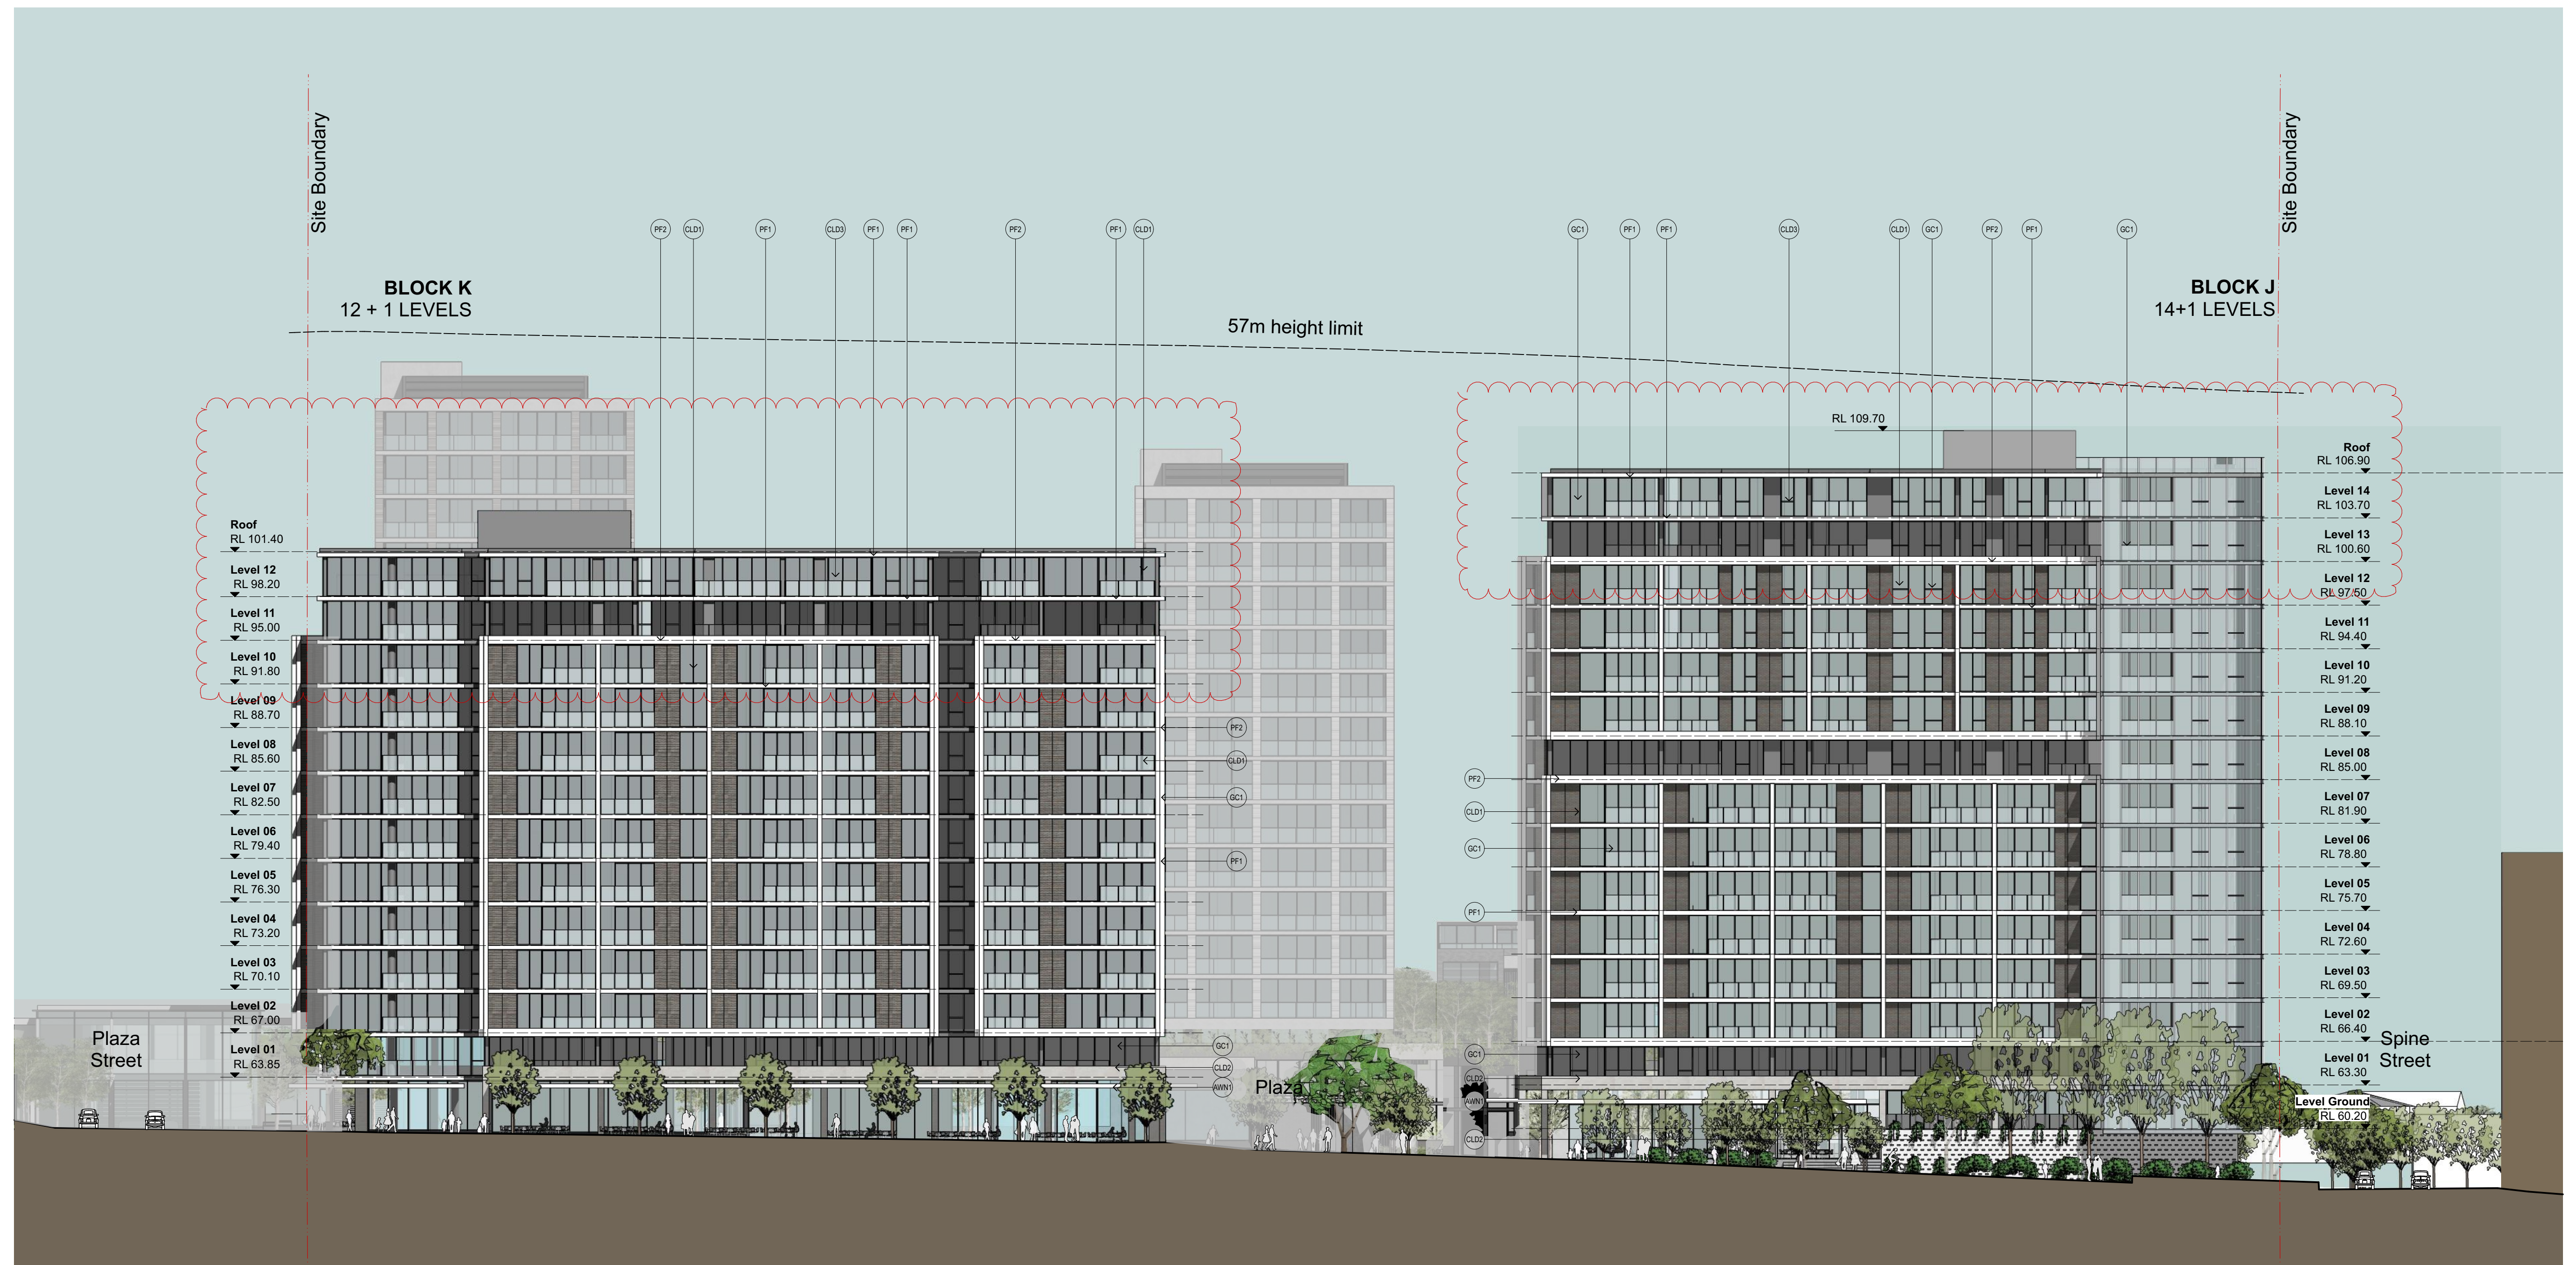

SCHEDULE OF EXTERNAL MATERIALS & FINISHES

- | | | | | | |
|--------|--|-------|--|-------|--|
| (AWN1) | Awning with painted soffit and painted steel edge. | (GC1) | Clear glazing in dark grey powder coated frames. | (PF1) | Projecting slab edge, painted white. |
| (CLD1) | Brick textured finish. | | | (PF2) | Expressed concrete frame, painted white. |
| (CLD2) | Glazed brick, white. | | | | |
| (CLD3) | Painted masonry, grey. | | | | |

NOTES

THIS DRAWING IS THE COPYRIGHT © OF TURNER. NO REPRODUCTION WITHOUT PERMISSION. UNLESS NOTED OTHERWISE THIS DRAWING IS **NOT FOR CONSTRUCTION**. ALL DIMENSIONS AND LEVELS ARE TO BE CHECKED ON SITE. PRIOR TO THE COMMENCEMENT OF WORK. INFORM TURNER OF ANY DISCREPANCIES FOR CLARIFICATION BEFORE PROCEEDING WITH WORK. DRAWINGS ARE NOT TO BE SCALED. USE ONLY FIGURED DIMENSIONS. REFER TO CONSULTANT DOCUMENTATION FOR FURTHER INFORMATION.

CLIENT

GREENLAND AUSTRALIA
Suite 201, Level 2 233 Castlereagh Street
Sydney NSW 2000

LEGEND

B	Bathroom	D	Dining	H	Hydraulic Services	M	Media	SP	Stair Pressurisation
B1, B2, B3	Bedroom 1, 2, 3	E	Entry	HW	Hot Water Meter	O	Oven	ST	Study
BY	Balcony	EL	Electrical Services	KEK	Kitchen Exhaust	P	Pantry	TCE	Terrace
COND	Condenser Riser	F	Fridge	L	Living Room	R	Robe		
CPE	Car Park Exhaust	GM	Gas Meter	LR	Lobby Relief	RW	Rainwater		
CW	Cold Water	GR	Garbage Room	LY	Laundry	S	Storage		

SP Stair Pressurisation
ST Study
TCE Terrace

Project Title
LACHLAN'S LINE
NORTH RYDE

Drawing Title

Elevations - Floors Deleted
East Elevation

J	20.11.17	KD	Floors Deleted
I	20.11.17	KD	Updated to match plan changes
H	24.03.17	KD	Levels revised
Rev.	Date	Approved by	Revision Notes


Scale **1:250, 1:100 @A1, 50% @A3** Project No. **15039**
Status **For Information** Dwg No. **DA-250-001**

turner

Level 1, 410 Crown Street
Surrey Hills NSW 2010
Australia

61 2 8958 0000
61 2 8958 0068
nersudio.com.au

West Elevation

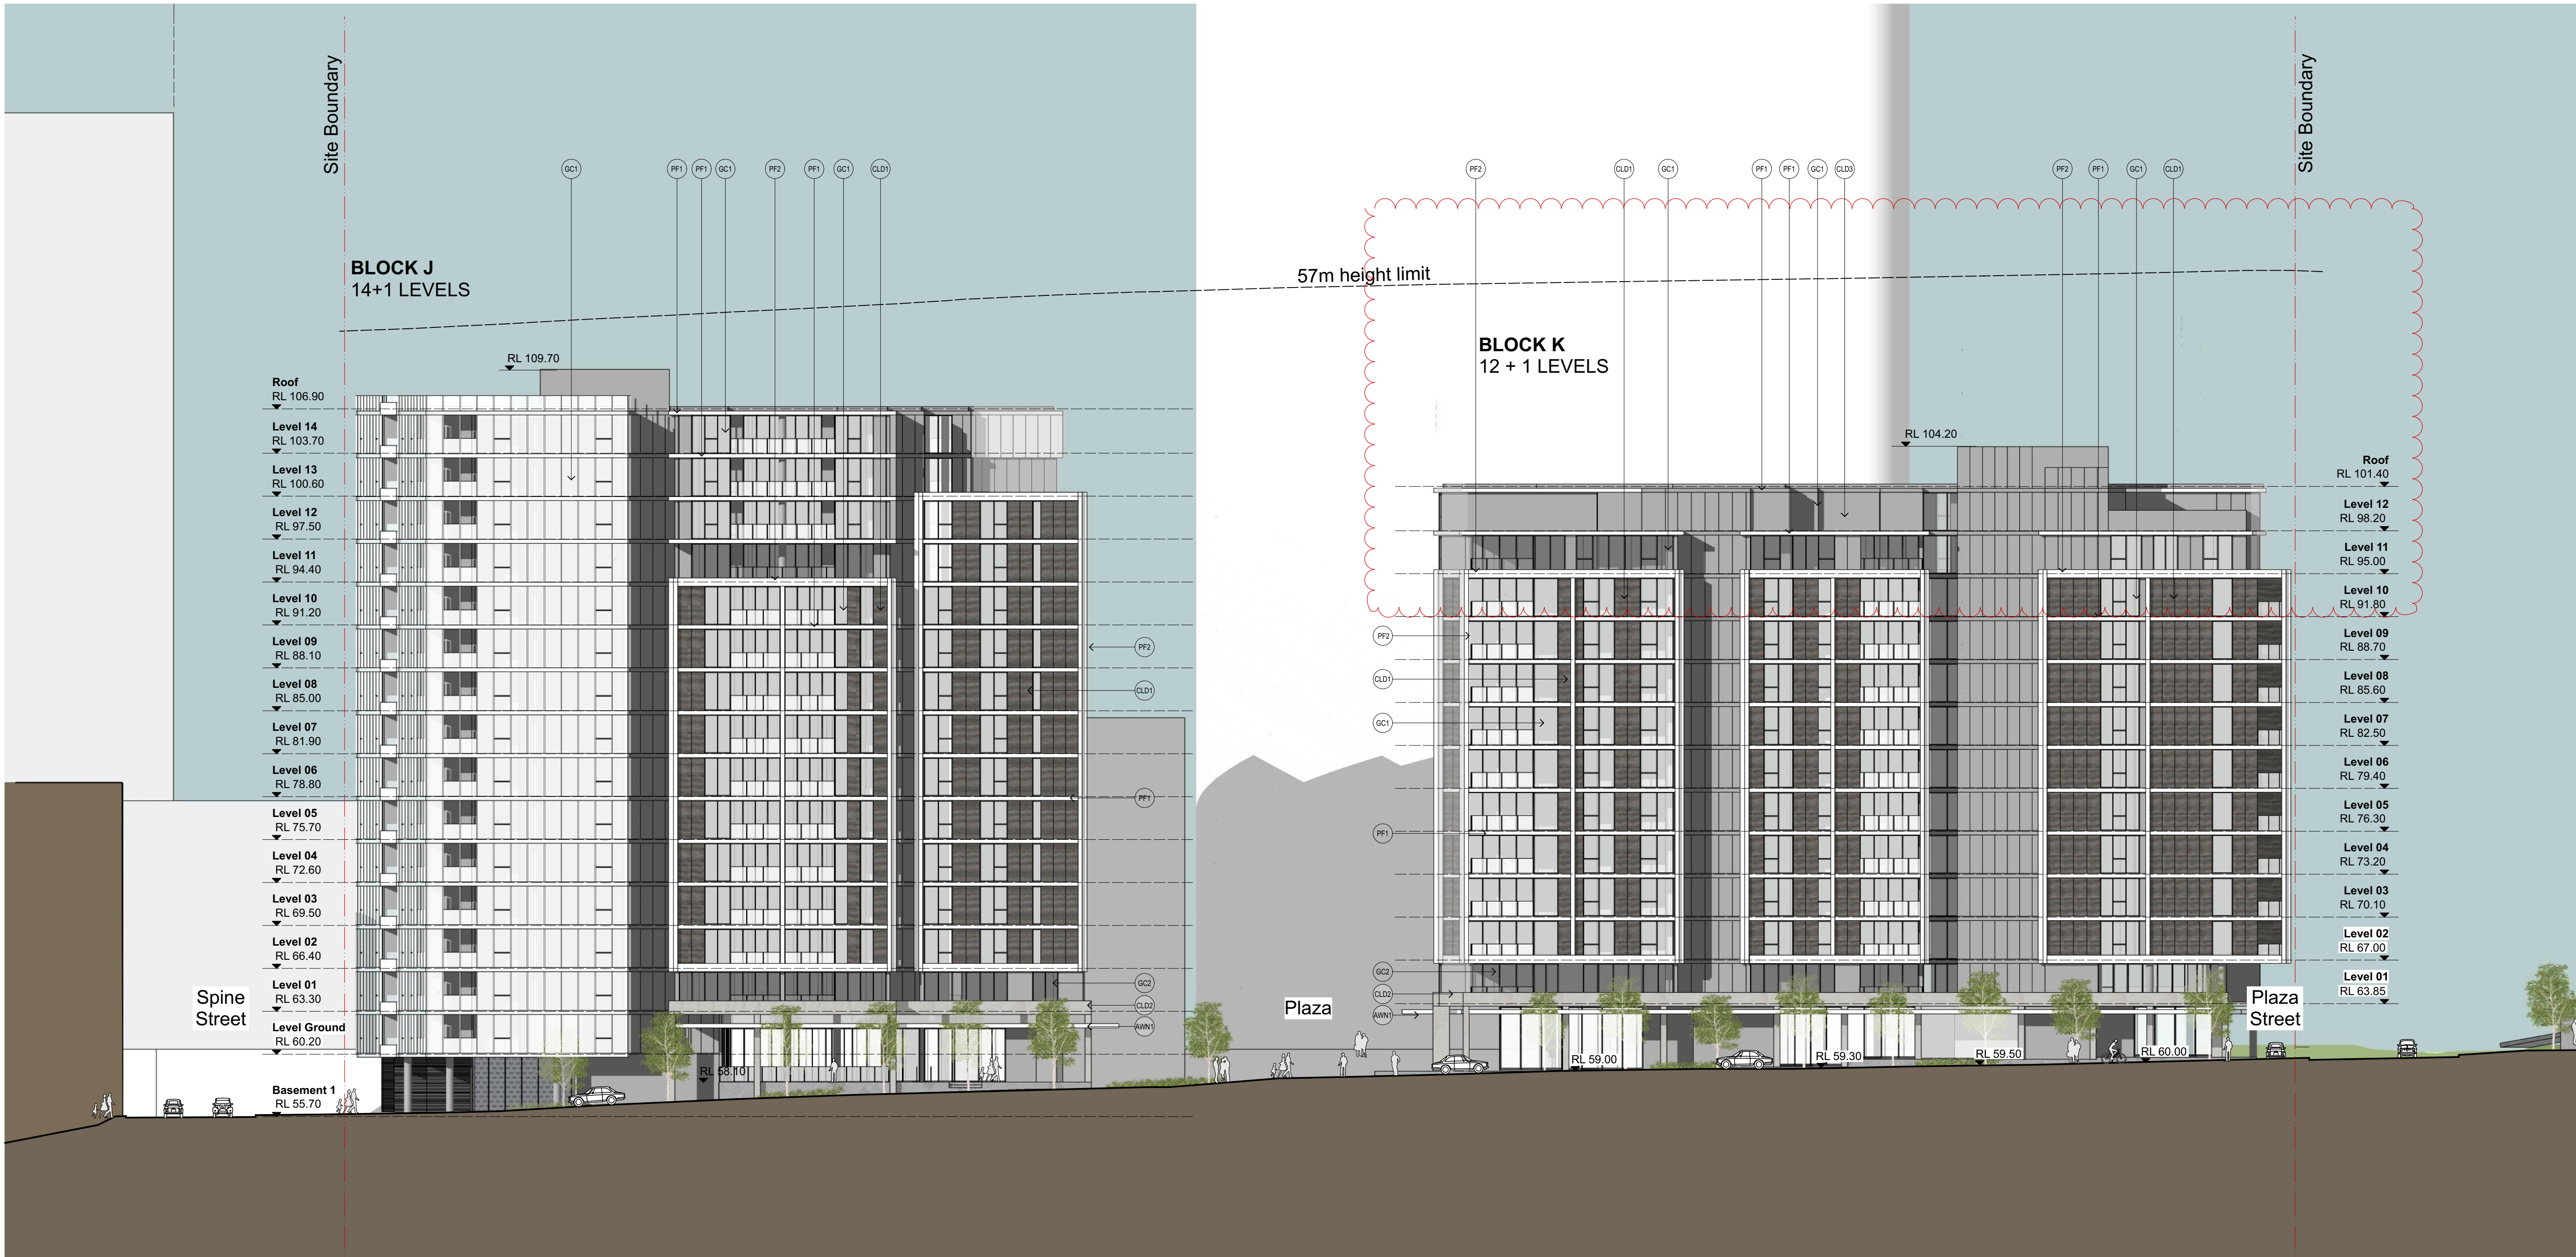

SCHEDULE OF EXTERNAL MATERIALS & FINISHES

- | | | | | | |
|--------|--|-------|--|-------|--|
| (AWN) | Awning with painted soffit and painted steel edge. | (GC1) | Clear glazing in dark grey powder coated frames. | (PF1) | Projecting slab edge, painted white. |
| (CLD1) | Brick textured finish. | | | (PF2) | Expressed concrete frame, painted white. |
| (CLD2) | Glazed brick, white. | | | | |
| (CLD3) | Painted masonry, grey. | | | | |

NOTES

THIS DRAWING IS THE COPYRIGHT © OF TURNER. NO REPRODUCTION WITHOUT PERMISSION. UNLESS NOTED OTHERWISE THIS DRAWING IS **NOT FOR CONSTRUCTION**. ALL DIMENSIONS AND LEVELS ARE TO BE CHECKED ON SITE PRIOR TO THE COMMENCEMENT OF WORK. INFORM TURNER OF ANY DISCREPANCIES FOR CLARIFICATION BEFORE PROCEEDING WITH WORK. DRAWINGS ARE NOT TO BE SCALED. USE ONLY FIGURED DIMENSIONS. REFER TO CONSULTANT DOCUMENTATION FOR FURTHER INFORMATION.

CLIENT
GREENLAND AUSTRALIA
Suite 201, Level 2 233 Castlereagh Street
Sydney NSW 2000

LEGEND							
B	Bathroom	D	Dining	H	Hydraulic Services	M	Media
B1, B2, B3	Bedroom 1, 2, 3	E	Entry	HW	Hot Water Meter	O	Oven
BY	Balcony	EL	Electrical Services	KEX	Kitchen Exhaust	P	Pantry
COND	Condenser Riser	F	Frige	L	Living Room	R	Robe
CPE	Car Park Exhaust	GM	Gas Meter	LR	Lobby Relief	RW	Rainwater
CW	Cold Water	GR	Garbage Room	LY	Laundry	S	Storage

- | | | | | | |
|----|---------------------|-----|--------------------|----|-----------|
| D | Dining | H | Hydraulic Services | M | Media |
| E | Entry | HW | Hot Water Meter | O | Oven |
| EL | Electrical Services | KEX | Kitchen Exhaust | P | Pantry |
| F | Fridge | L | Living Room | R | Robe |
| GM | Gas Meter | LR | Lobby Relief | RS | Rainwater |
| GR | Garbage Room | LY | Laundry | S | Storage |

- SP Stair Pressurisation
ST Study
TCE Terrace

- | | |
|----|-----------|
| M | Media |
| O | Oven |
| P | Pantry |
| R | Robe |
| RW | Rainwater |
| S | Storage |

- SP Stair Pressurisation
ST Study
TCE Terrace

Project Title
LACHLAN'S LINE
NORTH RYDE

Drawing Title

Elevations - Floors Deleted
West Elevation

K	20.11.17	KD	Floors Deleted		
J	24.03.17	KD	Levels revised		
Rev.	Date	Approved by	Revision Notes		
Scale	Project No.			Drawn by	North
1:250, 1:100 @A1, 50%@A3	15039			SM	
Status	Dwg No.			Rev	
For Information	DA-250-002			K	

turner

Level 1, 410 Crown Street
Gurrilla Hills NSW 2010
Australia
T +61 2 8968 0000
F +61 2 8968 0068
turnersradio.com.au

North Elevation



SCHEDULE OF EXTERNAL MATERIALS & FINISHES

- | | | | | | |
|------|--|-----|--|-----|--|
| AWN1 | Awning with painted soffit and painted steel edge. | GC1 | Clear glazing in dark grey powder coated frames. | PF1 | Projecting slab edge, painted white. |
| CLD1 | Brick textured finish. | | | PF2 | Expressed concrete frame, painted white. |
| CLD2 | Glazed brick, white. | | | | |
| CLD3 | Painted masonry, grey. | | | | |

NOTES

THIS DRAWING IS THE COPYRIGHT © OF TURNER. NO REPRODUCTION WITHOUT PERMISSION. UNLESS NOTED OTHERWISE THIS DRAWING IS **NOT FOR CONSTRUCTION**. ALL DIMENSIONS AND LEVELS ARE TO BE CHECKED ON SITE. PRIOR TO THE COMMENCEMENT OF WORK. INFORM TURNER OF ANY DISCREPANCIES FOR CLARIFICATION BEFORE PROCEEDING WITH WORK. DRAWINGS ARE NOT TO BE SCALED. USE ONLY FIGURED DIMENSIONS. REFER TO CONSULTANT DOCUMENTATION FOR FURTHER INFORMATION.

GREENLAND AUSTRALIA
Suite 201, Level 2 233 Castlereagh Street
Sydney NSW 2000

B1, B2, B3	Bathroom	D	Dining	H	Hydraulic Services	M	Media	SP	Stair Pressurisation
B1, B2, B3	Bedroom 1, 2, 3	E	Entry	HW	Hot Water Meter	O	Oven	ST	Study
BY	Balcony	EL	Electrical Services	KEX	Kitchen Exhaust	P	Pantry	TCE	Terrace
COND	Condenser Riser	F	Fridge	L	Living Room	R	Robe		
CPE	Car Park Exhaust	GM	Gas Meter	LR	Lobby Relief	RW	Rainwater		
CW	Cold Water	GR	Garbage Room	LY	Laundry	S	Storage		

SP	Stair Pressurisation
ST	Study
TCE	Terrace

Project Title
LACHLAN'S LINE
NORTH RYDE


Elevations - Floors Deleted North Elevation

F	20.11.17	KD	Floors Deleted - Building K		
E	24.03.17	KD	Levels revised		
Rev.	Date	Approved by	Revision Notes		
Scale	Project No.			15039	North
1:250, 1:100 @A1, 50% @A3				SM	
Status	Dwg No.			DA-250-003	Rev
For Information				F	

turner

Level 1, 410 Crown Street
Surry Hills NSW 2010
Australia
T +61 2 8968 0000
F +61 2 8968 0068
turnerstudio.com.au

South Elevation

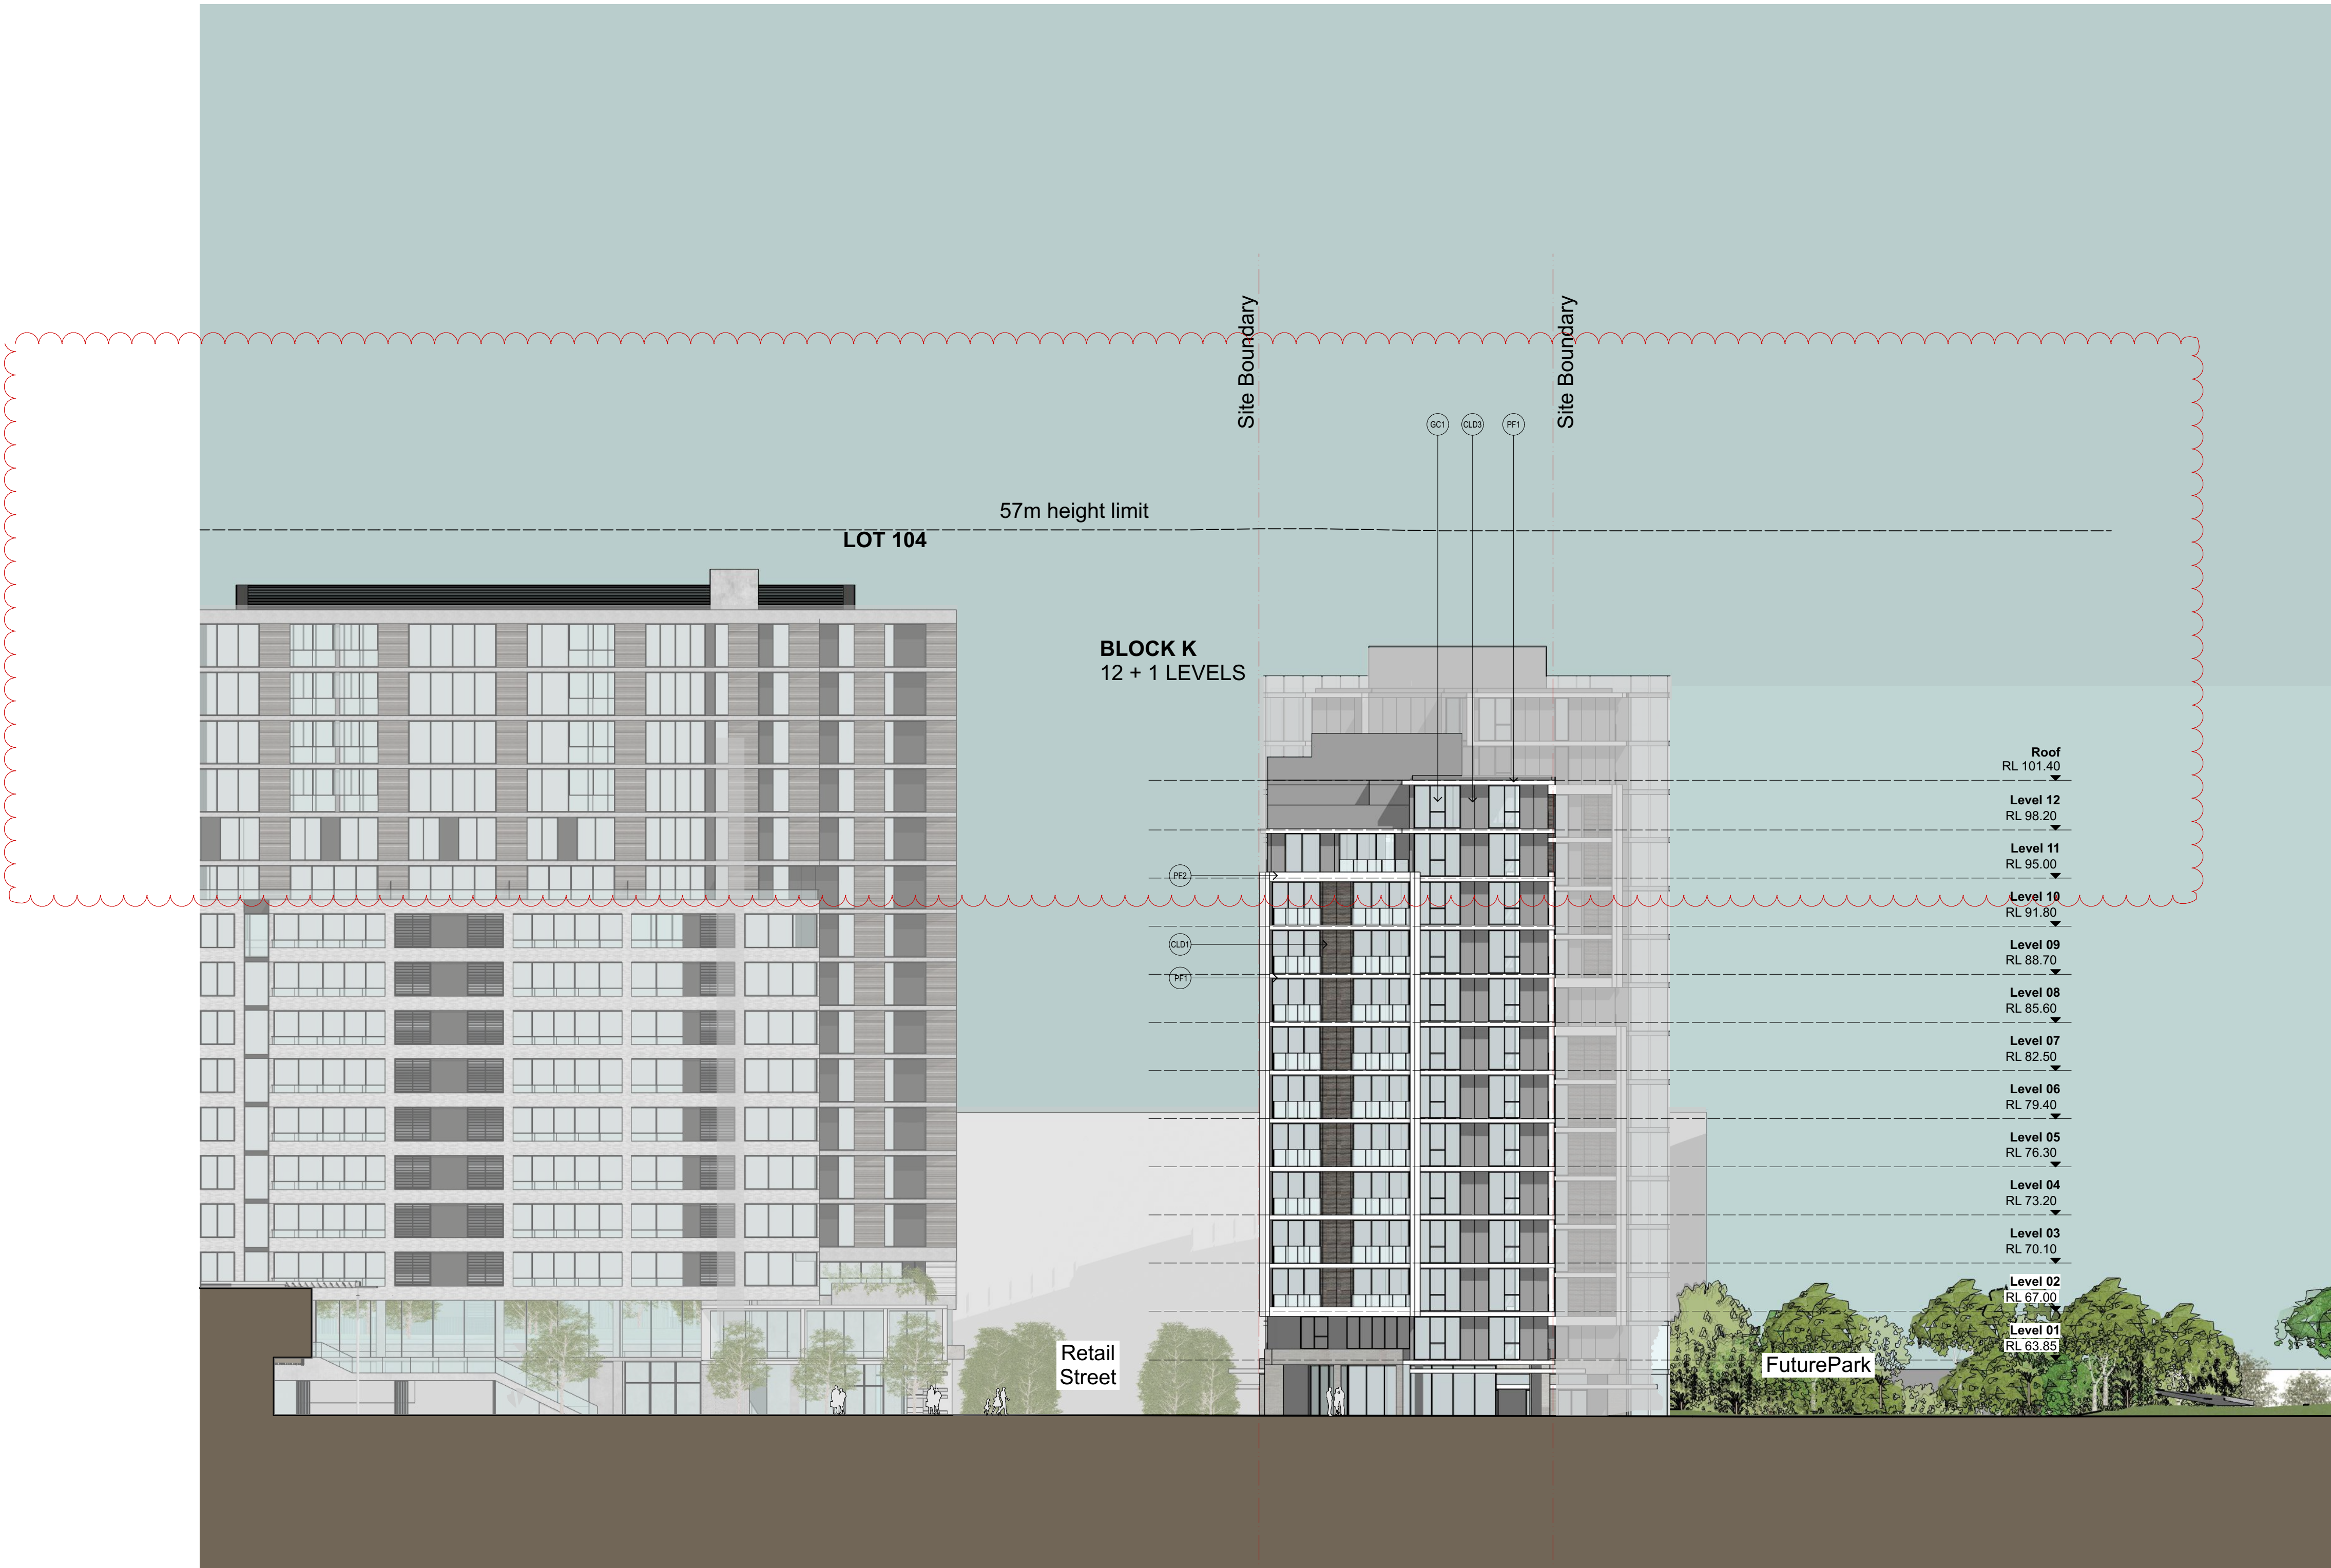

SCHEDULE OF EXTERNAL MATERIALS & FINISHES

(AWN)	Awning with painted soffit and painted steel edge.	(GC1)	Clear glazing in dark grey powder coated frames.	(PF1)	Projecting slab edge, painted white.
(CLD1)	Brick textured finish.	(PF2)	Expressed concrete frame, painted white.		
(CLD2)	Glazed brick, white.				
(CLD3)	Painted masonry, grey.				

NOTES
THIS DRAWING IS THE COPYRIGHT © OF TURNER. NO REPRODUCTION WITHOUT PERMISSION. UNLESS NOTED OTHERWISE THIS DRAWING IS NOT FOR CONSTRUCTION. ALL DIMENSIONS AND LEVELS ARE TO BE CHECKED ON SITE. PRIOR TO THE COMMENCEMENT OF WORK, INFORM TURNER OF ANY DISCREPANCIES FOR CLARIFICATION BEFORE PROCEEDING WITH WORK. DRAWINGS ARE NOT TO BE SCALED. USE ONLY FIGURED DIMENSIONS. REFER TO CONSULTANT DOCUMENTATION FOR FURTHER INFORMATION.

CLIENT
GREENLAND AUSTRALIA
Suite 201, Level 2 233 Castlereagh Street
Sydney NSW 2000

LEGEND					
B	Bathroom	D	Dining	H	Hydraulic Services
B1, B2, B3	Bedroom 1, 2, 3	E	Entry	HW	Hot Water Meter
BY	Balcony	EL	Electrical Services	KEX	Kitchen Exhaust
COND	Condenser Riser	F	Fridge	L	Living Room
CPE	Car Park Exhaust	GM	Gas Meter	LR	Lobby Relief
CW	Cold Water	GR	Garbage Room	LY	Laundry
				M	Media
				O	Oven
				P	Pantry
				R	Robe
				RW	Rainwater
				S	Storage
				SP	Stair Pressurisation
				ST	Study
				TCE	Terrace

Project Title
**LACHLAN'S LINE
NORTH RYDE**

Drawing Title
**Elevations - Floors Deleted
South Elevation**

G	20.11.17	KD	Floors Deleted
F	24.03.17	KD	Levels revised
Rev.	Date	Approved by	Revision Notes
Scale	1:250, 1:100 @A1, 50% @A3	Project No.	15039
Status	For Information	Dwg No.	DA-250-004
Drawn by	SM	Rev	G

turner

Level 1, 410 Crown Street
Sydney NSW 2010
Australia
T +61 2 8668 0000
F +61 2 8668 0068
turner@turner.com.au

North Elevation



SCHEDULE OF EXTERNAL MATERIALS & FINISHES

(AWN)	Awning with painted soffit and painted steel edge.	(GC1)	Clear glazing in dark grey powder coated frames.	(PF1)	Projecting slab edge, painted white.
(CLD1)	Brick textured finish.	(PF2)	Expressed concrete frame, painted white.		
(CLD2)	Glazed brick, white.				
(CLD3)	Painted masonry, grey.				

NOTES
THIS DRAWING IS THE COPYRIGHT © OF TURNER. NO REPRODUCTION WITHOUT PERMISSION. UNLESS NOTED OTHERWISE THIS DRAWING IS NOT FOR CONSTRUCTION. ALL DIMENSIONS AND LEVELS ARE TO BE CHECKED ON SITE. PRIOR TO THE COMMENCEMENT OF WORK, INFORM TURNER OF ANY DISCREPANCIES FOR CLARIFICATION BEFORE PROCEEDING WITH WORK. DRAWINGS ARE NOT TO BE SCALED. USE ONLY FIGURED DIMENSIONS. REFER TO CONSULTANT DOCUMENTATION FOR FURTHER INFORMATION.

CLIENT
GREENLAND AUSTRALIA
Suite 201, Level 2 233 Castlereagh Street
Sydney NSW 2000

LEGEND									
B	Bathroom	D	Dining	H	Hydraulic Services	M	Media	SP	Stair Pressurisation
B1, B2, B3	Bedroom 1, 2, 3	E	Entry	HW	Hot Water Meter	O	Oven	ST	Study
BY	Balcony	EL	Electrical Services	KEX	Kitchen Exhaust	P	Pantry	TCE	Terrace
COND	Condenser Riser	F	Fridge	L	Living Room	R	Robe		
CPE	Car Park Exhaust	GM	Gas Meter	LR	Lobby Relief	RW	Rainwater		
CW	Cold Water	GR	Garbage Room	LY	Laundry	S	Storage		

Project Title
**LACHLAN'S LINE
NORTH RYDE**

Drawing Title
**Elevations - Floors Deleted
North Section**

F	20.11.17	KD	Floors Deleted
E	20.11.17	KD	Updated to match plan changes
D	24.03.17	KD	Levels revised
Rev.	Date	Approved by	Revision Notes

Scale
1:250, 1:100 @A1, 50% @A3

Project No. **15039** Drawn by **SM** North


Status **DA-250-005** Rev **F**

turner

Level 1, 410 Crown Street
Burry Hills NSW 2010
Australia

T +61 2 8668 0000
F +61 2 8668 0088
turner@tda.com.au

Section A

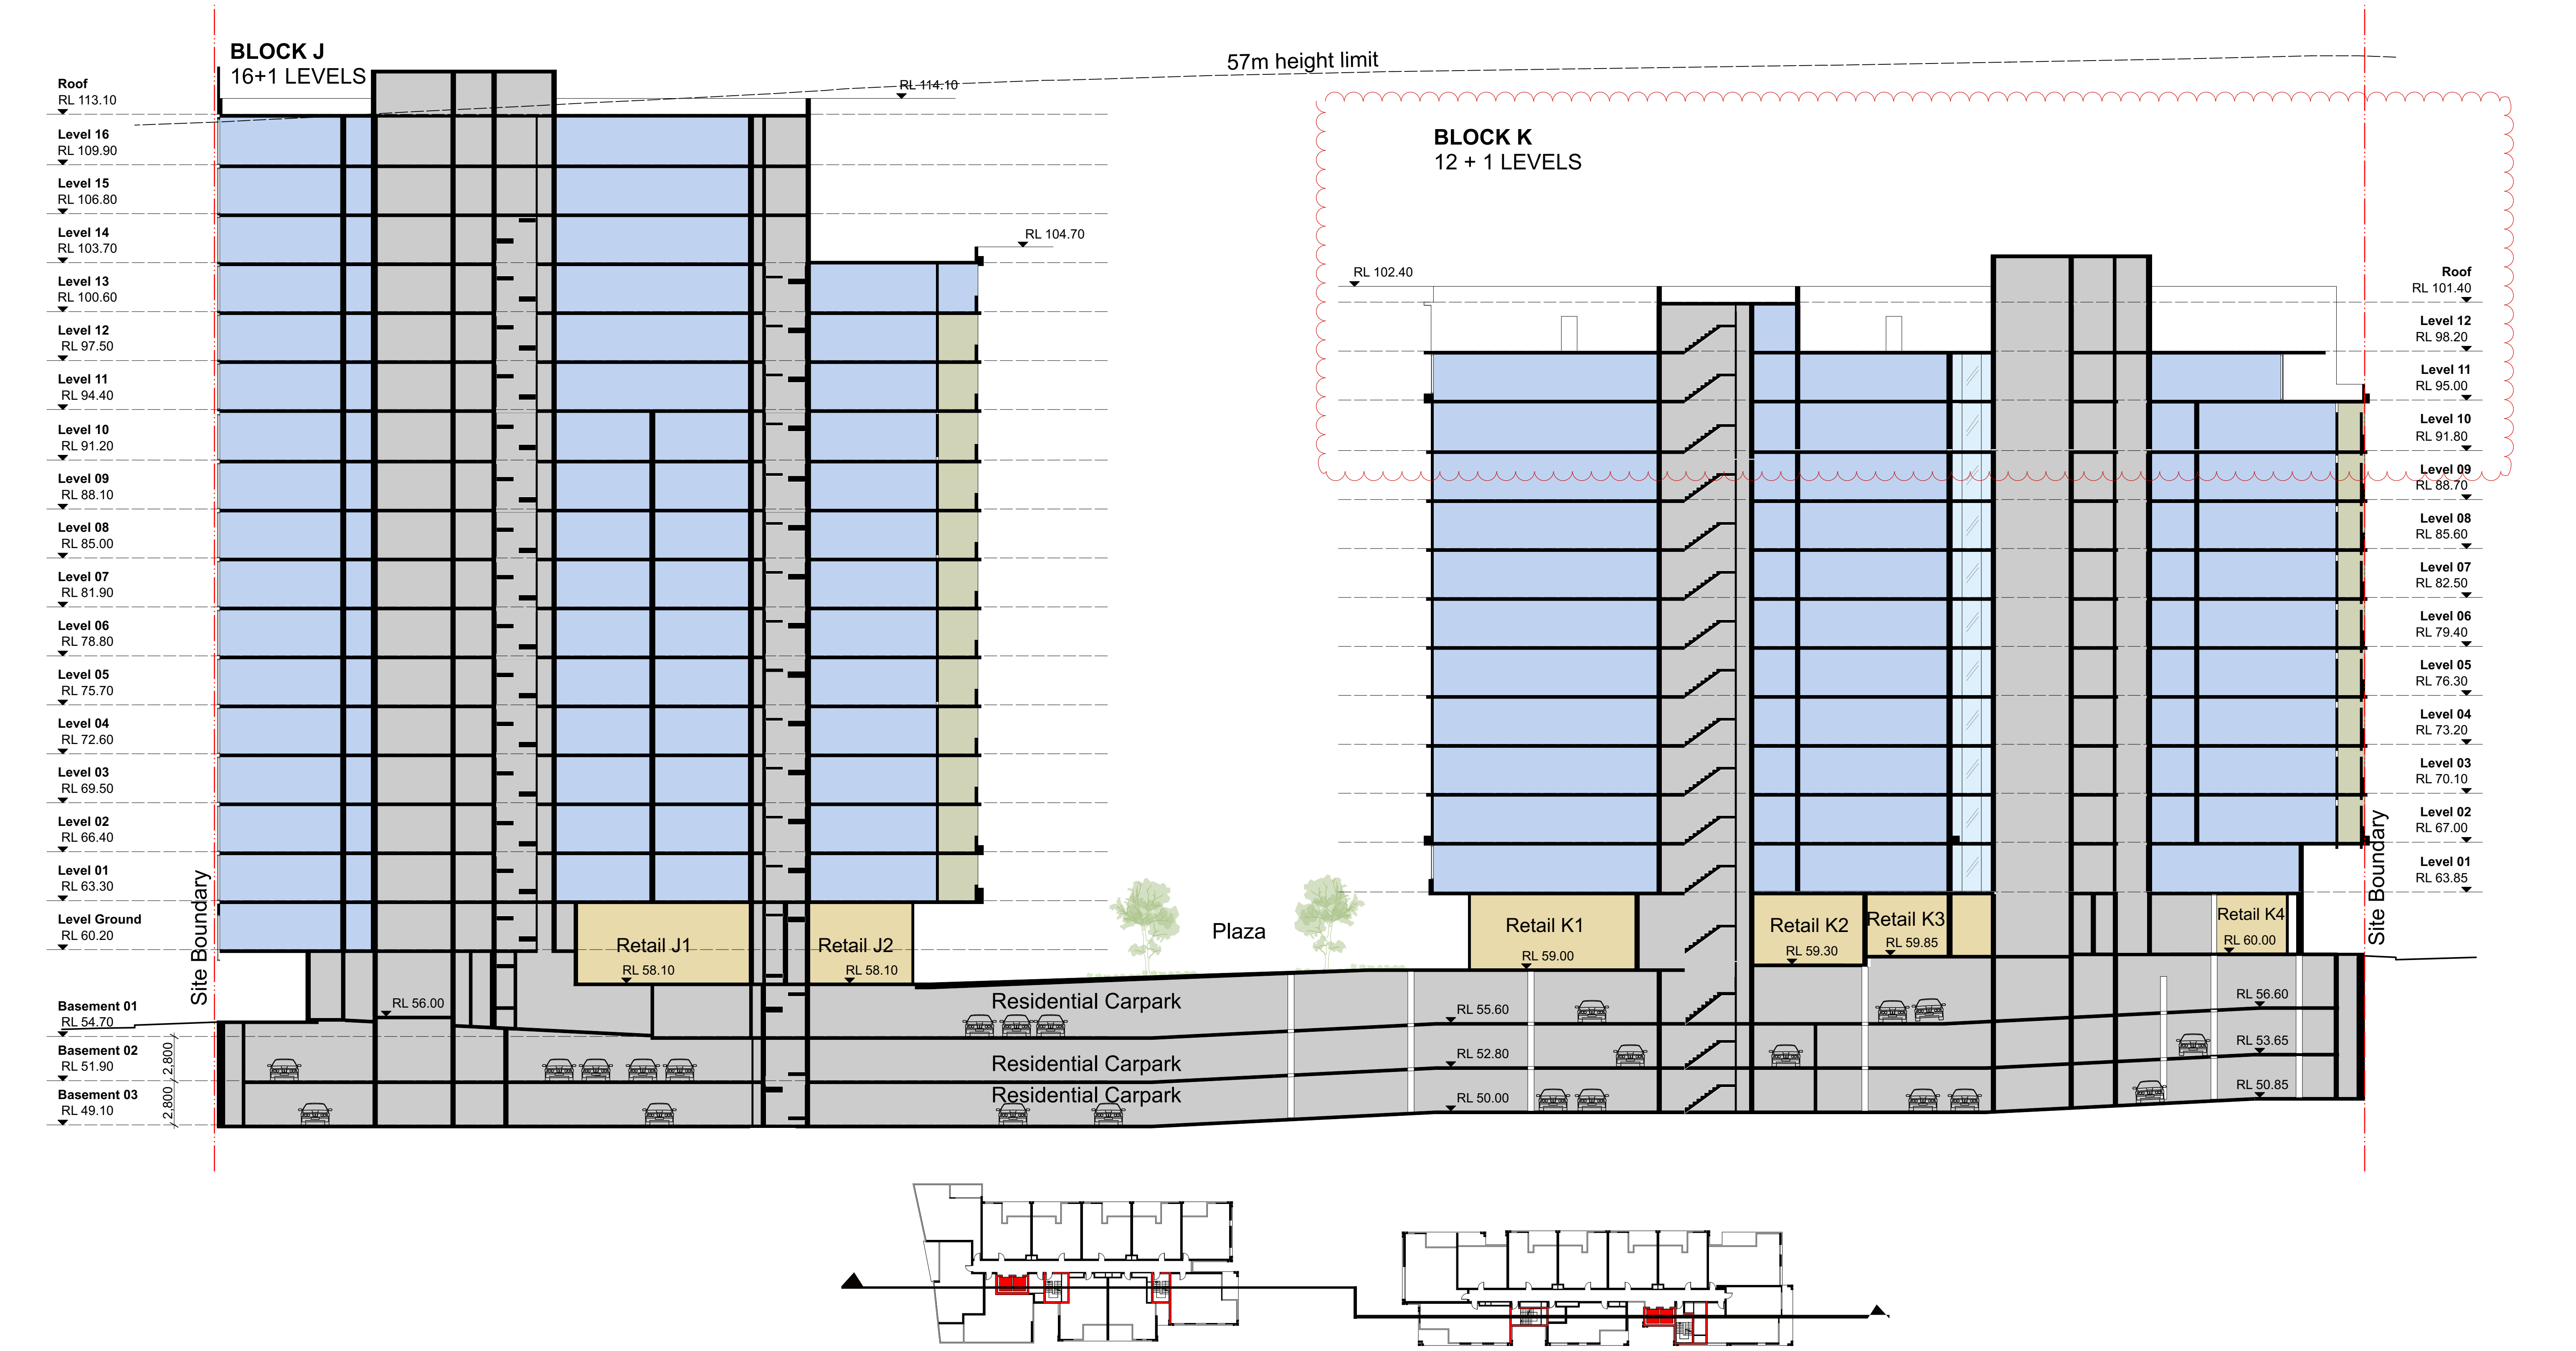

NOTES
THIS DRAWING IS THE COPYRIGHT © OF TURNER. NO REPRODUCTION WITHOUT PERMISSION. UNLESS NOTED OTHERWISE THIS DRAWING IS NOT FOR CONSTRUCTION. ALL DIMENSIONS AND LEVELS ARE TO BE CHECKED ON SITE PRIOR TO THE COMMENCEMENT OF WORK. BEFORE TURNING OF ANY DISCREPANCIES FOR CLARIFICATION BEFORE PROCEEDING WITH WORK. DRAWINGS ARE NOT TO BE SCALED. USE ONLY FIGURED DIMENSIONS. REFER TO CONSULTANT DOCUMENTATION FOR FURTHER INFORMATION.

CLIENT
GREENLAND AUSTRALIA
Suite 201, Level 2 233 Castlereagh Street
Sydney NSW 2000

LEGEND									
B	Bathroom	D	Dining	H	Hydraulic Services	M	Media	SP	Stair Pressurisation
B1, B2, B3	Bedroom 1, 2, 3	E	Entry	HW	Hot Water Meter	O	Oven	ST	Study
BY	Balcony	EL	Electrical Services	KEX	Kitchen Exhaust	P	Pantry	TCE	Terrace
COND	Condenser Riser	F	Fridge	L	Living Room	R	Robe		
CPE	Car Park Exhaust	GM	Gas Meter	LR	Lobby Relief	RW	Rainwater		
CW	Cold Water	GR	Garbage Room	LY	Laundry	S	Storage		

Project Title
LACHLAN'S LINE
NORTH RYDE


Drawing Title
Sections Floors Deleted
Section A

E	20.11.17	KD	Floors Deleted
D	24.03.17	KD	Levels revised
Rev.	Date	Approved by	Revision Notes
Scale	1:200 @A1, 50% @A3	Project No.	15039
Status	For Information	Dwg No.	DA-350-001
Drawn by	SM	Rev	E

turner

Level 1, 410 Crown Street
Sydney NSW 2010
Australia
T +61 2 8668 0000
F +61 2 8668 0068
turner@td.com.au

Section B

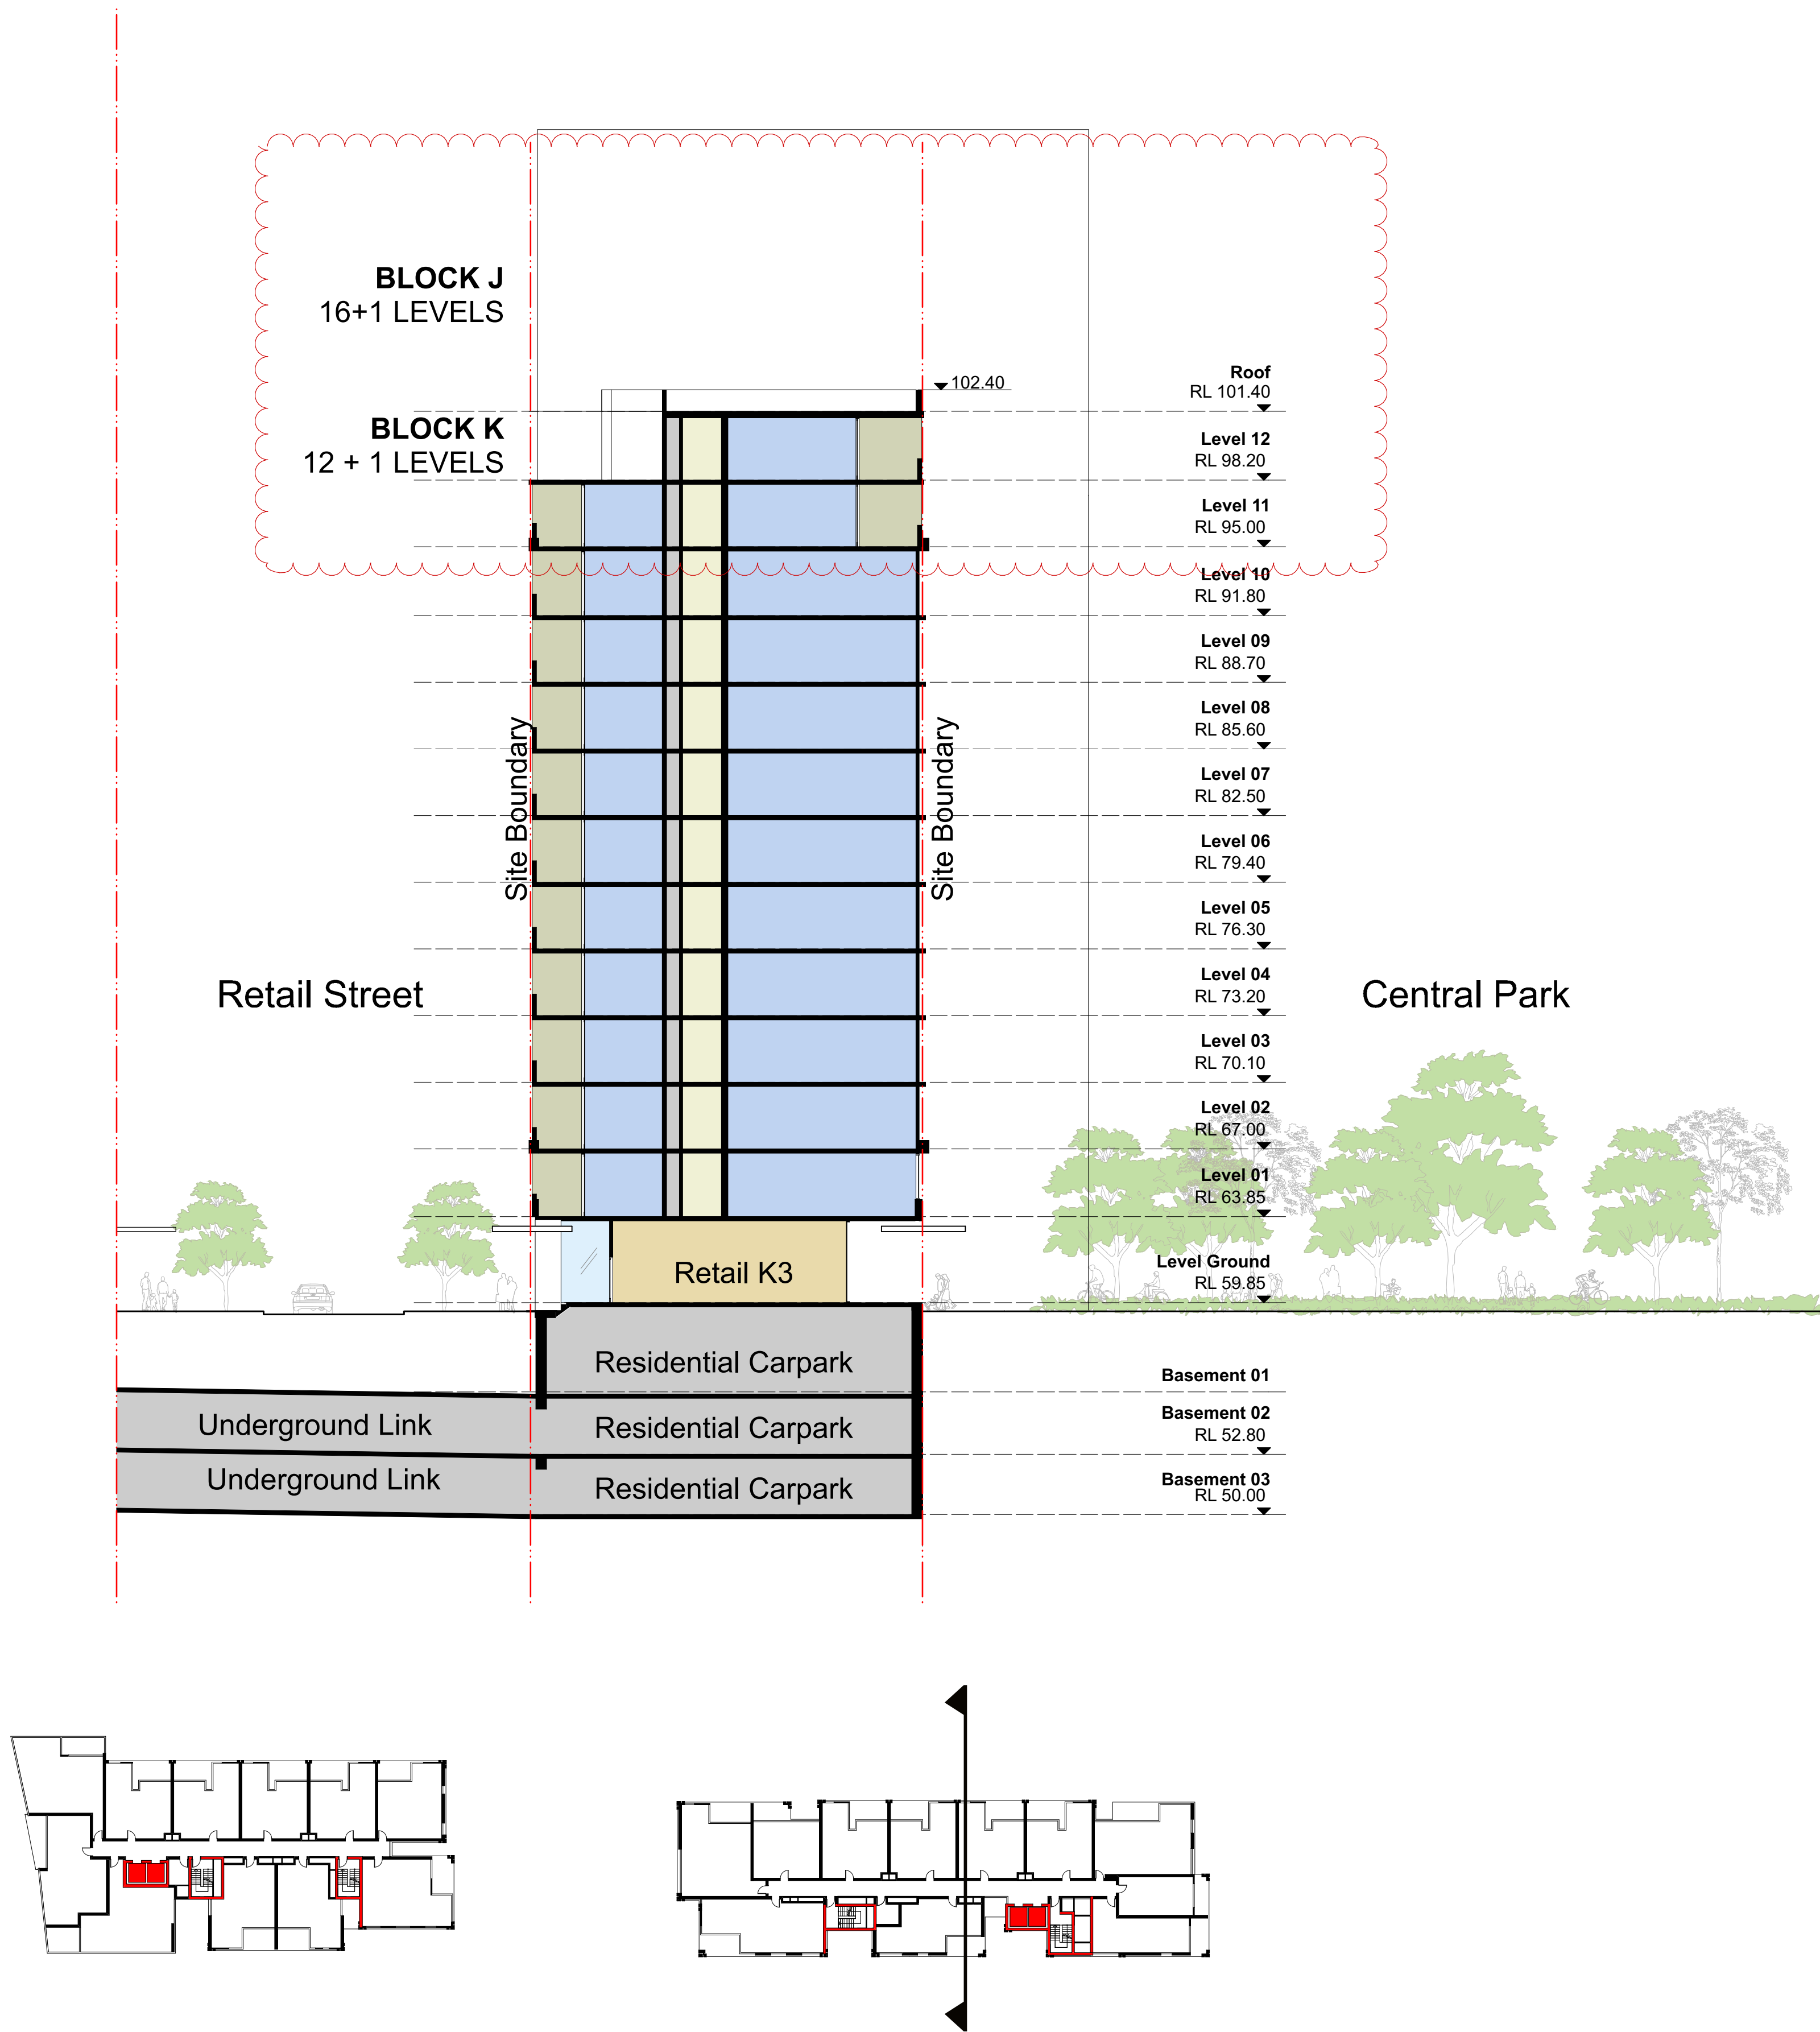

NOTES
THIS DRAWING IS THE COPYRIGHT © OF TURNER. NO REPRODUCTION WITHOUT PERMISSION. UNLESS NOTED OTHERWISE THIS DRAWING IS NOT FOR CONSTRUCTION. ALL DIMENSIONS AND LEVELS ARE TO BE CHECKED ON SITE. PRIOR TO THE COMMENCEMENT OF WORK, INFORM TURNER OF ANY DISCREPANCIES FOR CLARIFICATION BEFORE PROCEEDING WITH WORK. DRAWINGS ARE NOT TO BE SCALED. USE ONLY FIGURED DIMENSIONS. REFER TO CONSULTANT DOCUMENTATION FOR FURTHER INFORMATION.

CLIENT
GREENLAND AUSTRALIA
Suite 201, Level 2 233 Castlereagh Street
Sydney NSW 2000

LEGEND									
B	Bathroom	D	Dining	H	Hydraulic Services	M	Media	SP	Stair Pressurisation
B1, B2, B3	Bedroom 1, 2, 3	E	Entry	HW	Hot Water Meter	O	Oven	ST	Study
BY	Balcony	EL	Electrical Services	KEX	Kitchen Exhaust	P	Pantry	TCE	Terrace
COND	Condenser Riser	F	Fridge	L	Living Room	R	Robe		
CPE	Car Park Exhaust	GM	Gas Meter	LR	Lobby Relief	RW	Rainwater		
CW	Cold Water	GR	Garbage Room	LY	Laundry	S	Storage		

Project Title
LACHLAN'S LINE
NORTH RYDE

Drawing Title
Sections Floors Deleted
Section B

E	20.11.17	KD	Floors Deleted
D	24.03.17	KD	Levels revised
Rev.	Date	Approved by	Revision Notes
Scale	1:200 @A1, 50% @A3		
Status	For Information	Dwg No.	15039
		Rev	SM
			E

turner

Level 1, 410 Crown Street
Sydney NSW 2010
Australia
T +61 2 8668 0000
F +61 2 8668 0088
turner@turner.com.au