


# Level 01 Floor Plan

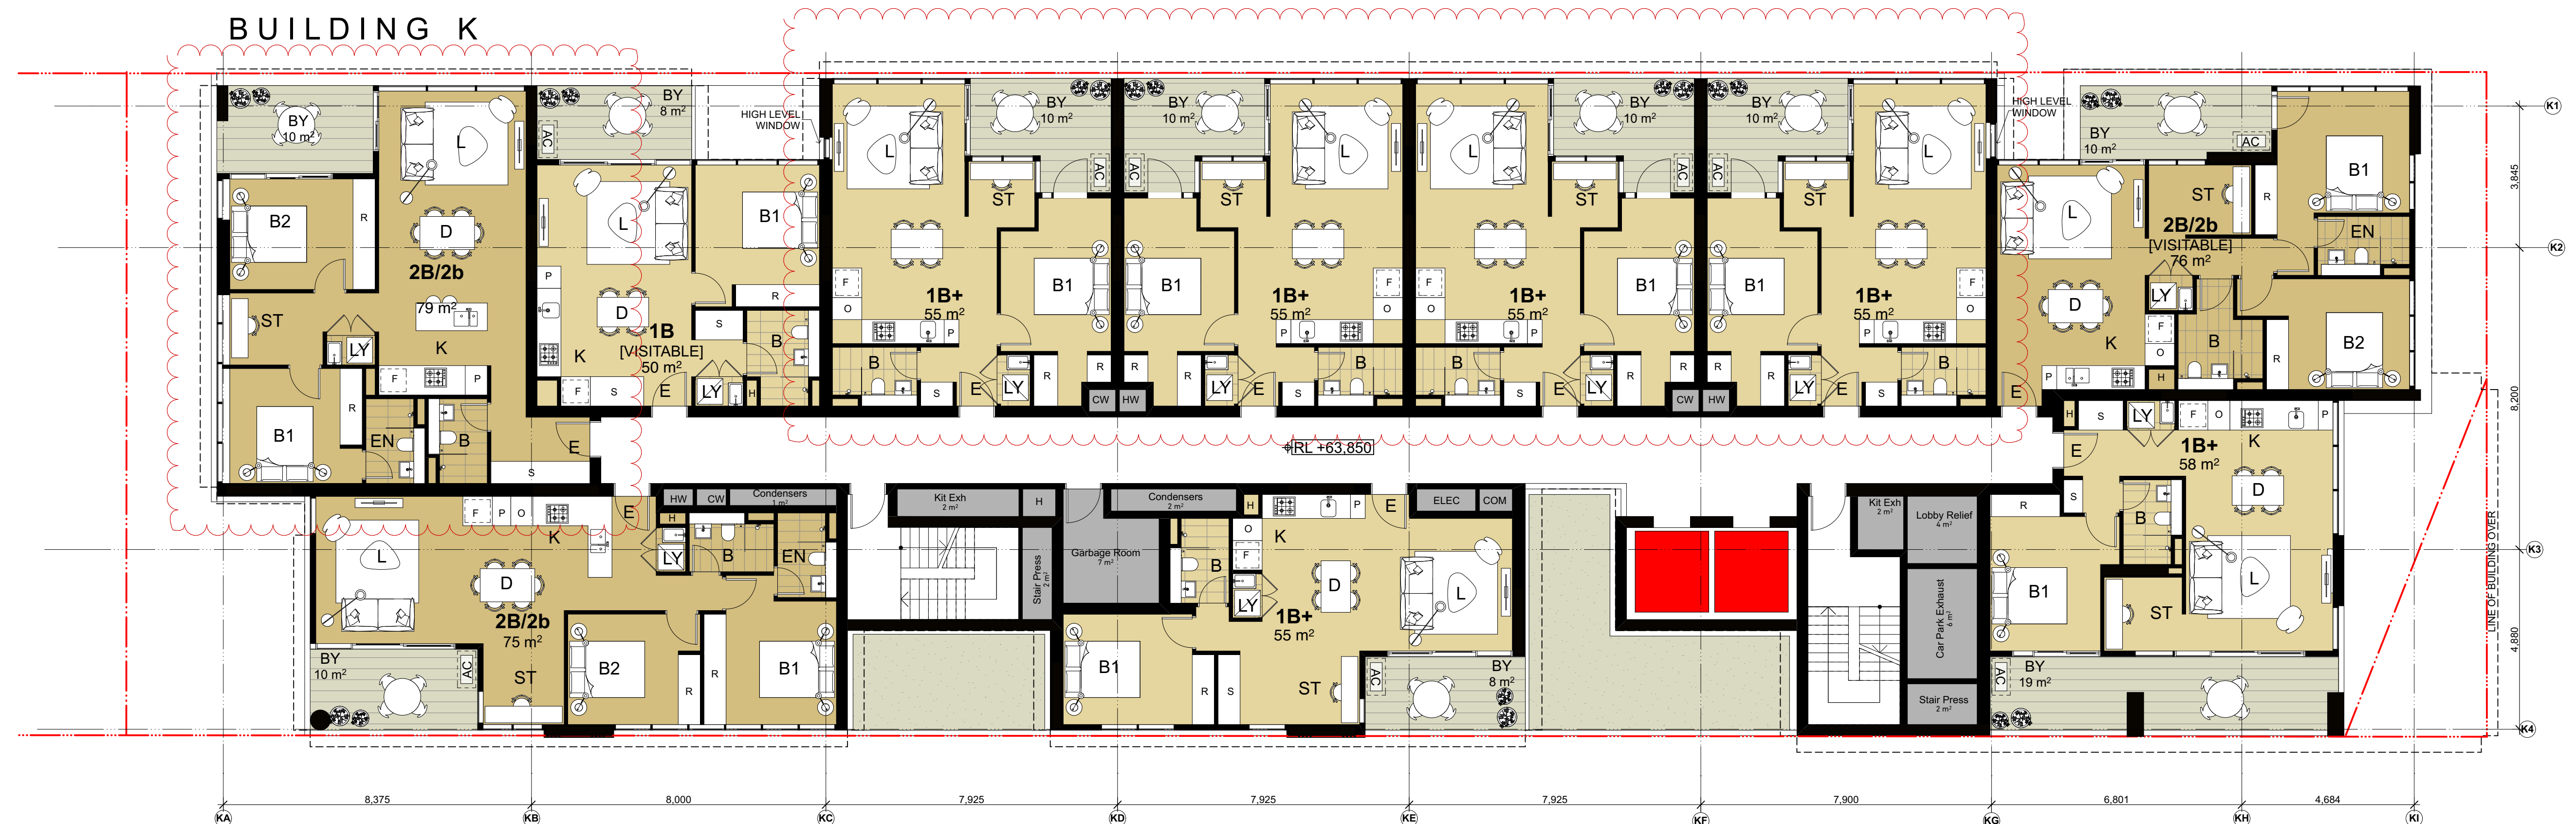

**NOTES**

THIS DRAWING IS THE COPYRIGHT © OF TURNER. NO REPRODUCTION WITHOUT PERMISSION. UNLESS NOTED OTHERWISE THIS DRAWING IS **NOT FOR CONSTRUCTION**. ALL DIMENSIONS AND LEVELS ARE TO BE CHECKED ON SITE. PRIOR TO THE COMMENCEMENT OF WORK. INFORM TURNER OF ANY DISCREPANCIES FOR CLARIFICATION BEFORE PROCEEDING WITH WORK. DRAWINGS ARE NOT TO BE SCALED. USE ONLY FIGURED DIMENSIONS. REFER TO CONSULTANT DOCUMENTATION FOR FURTHER INFORMATION.


CLIENT  
**GREENLAND AUSTRALIA**  
Suite 201, Level 2 233 Castlereagh Street  
Sydney NSW 2000

LEGEND									
<b>B</b>	Bathroom	<b>D</b>	Dining	<b>H</b>	Hydraulic Services	<b>M</b>	Media	<b>SP</b>	Stair Pressurisation
<b>B1, B2, B3</b>	Bedroom 1, 2, 3	<b>E</b>	Entry	<b>HW</b>	Hot Water Meter	<b>O</b>	Oven	<b>ST</b>	Study
<b>BY</b>	Balcony	<b>EL</b>	Electrical Services	<b>KEX</b>	Kitchen Exhaust	<b>P</b>	Pantry	<b>TCE</b>	Terrace
<b>COND</b>	Condenser Riser	<b>F</b>	Fridge	<b>L</b>	Living Room	<b>R</b>	Robe		
<b>CPE</b>	Car Park Exhaust	<b>GM</b>	Gas Meter	<b>LR</b>	Lobby Relief	<b>RW</b>	Rainwater		
<b>CW</b>	Cold Water	<b>GR</b>	Garbage Room	<b>LY</b>	Laundry	<b>S</b>	Storage		

Project Title  
**LACHLAN'S LINE**  
**NORTH RYDE**

Drawing Title

**Building K Floor Plan  
Level 01**

L Rev.	20.11.17 Date	KD Approved by	APARTMENT LAYOUTS AMENDED	
Scale	Project No.		Drawn by	North
<b>1:100 @A1, 50%@A3</b>	<b>15039</b>		<b>SM</b>	
Status	Dwg No.	Rev	L	
<b>For Information</b>		<b>DA-113-001</b>		

**turner**

Level 1, 410 Crown Street  
Gurrj Hills NSW 2010  
Australia  
T +61 2 8968 0000  
F +61 2 8968 0088  
turnersradio.com.au

# Level 02 Floor Plan



**NOTES**

THIS DRAWING IS THE COPYRIGHT © OF TURNER. NO REPRODUCTION WITHOUT PERMISSION. UNLESS NOTED OTHERWISE THIS DRAWING IS **NOT FOR CONSTRUCTION**. ALL DIMENSIONS AND LEVELS ARE TO BE CHECKED ON SITE. PRIOR TO THE COMMENCEMENT OF WORK. INFORM TURNER OF ANY DISCREPANCIES FOR CLARIFICATION BEFORE PROCEEDING WITH WORK. DRAWINGS ARE NOT TO BE SCALED. USE ONLY FIGURED DIMENSIONS. REFER TO CONSULTANT DOCUMENTATION FOR FURTHER INFORMATION.

CLIENT  
**GREENLAND AUSTRALIA**  
Suite 201, Level 2 233 Castlereagh Street  
Sydney NSW 2000

LEGEND									
<b>B</b>	Bathroom	<b>D</b>	Dining	<b>H</b>	Hydraulic Services	<b>M</b>	Media	<b>SP</b>	Stair Pressurisation
<b>B1, B2, B3</b>	Bedroom 1, 2, 3	<b>E</b>	Entry	<b>HW</b>	Hot Water Meter	<b>O</b>	Oven	<b>ST</b>	Study
<b>BY</b>	Balcony	<b>EL</b>	Electrical Services	<b>KEX</b>	Kitchen Exhaust	<b>P</b>	Pantry	<b>TCE</b>	Terrace
<b>COND</b>	Condenser Riser	<b>F</b>	Fridge	<b>L</b>	Living Room	<b>R</b>	Robe		
<b>CPE</b>	Car Park Exhaust	<b>GM</b>	Gas Meter	<b>LR</b>	Lobby Relief	<b>RW</b>	Rainwater		
<b>CW</b>	Cold Water	<b>GR</b>	Garbage Room	<b>LY</b>	Laundry	<b>S</b>	Storage		

Project Title  
**LACHLAN'S LINE**  
**NORTH RYDE**

Drawing Title

**Building K Floor Plan  
Level 02**

J 20.11.17 KD APARTMENT LAYOUTS AMENDED  
Rev. Date Approved by Revision Notes  
Scale Project No. 15039 Drawn by SM North  
1:100 @A1, 50% @A3  
Status Dwg No. DA-113-002 Rev J

**turner**

Level 1, 410 Crown Street  
Gurrj Hills NSW 2010  
Australia  
T +61 2 8968 0000  
F +61 2 8968 0088  
turnersradio.com.au



# Level 03 Floor Plan



**NOTES**

THIS DRAWING IS THE COPYRIGHT © OF TURNER. NO REPRODUCTION WITHOUT PERMISSION. UNLESS NOTED OTHERWISE THIS DRAWING IS **NOT FOR CONSTRUCTION**. ALL DIMENSIONS AND LEVELS ARE TO BE CHECKED ON SITE. PRIOR TO THE COMMENCEMENT OF WORK. INFORM TURNER OF ANY DISCREPANCIES FOR CLARIFICATION BEFORE PROCEEDING WITH WORK. DRAWINGS ARE NOT TO BE SCALED. USE ONLY FIGURED DIMENSIONS. REFER TO CONSULTANT DOCUMENTATION FOR FURTHER INFORMATION.

CLIENT  
**GREENLAND AUSTRALIA**  
Suite 201, Level 2 233 Castlereagh Street  
Sydney NSW 2000

LEGEND									
<b>B</b>	Bathroom	<b>D</b>	Dining	<b>H</b>	Hydraulic Services	<b>M</b>	Media	<b>SP</b>	Stair Pressurisation
<b>B1, B2, B3</b>	Bedroom 1, 2, 3	<b>E</b>	Entry	<b>HW</b>	Hot Water Meter	<b>O</b>	Oven	<b>ST</b>	Study
<b>BY</b>	Balcony	<b>EL</b>	Electrical Services	<b>KEX</b>	Kitchen Exhaust	<b>P</b>	Pantry	<b>TCE</b>	Terrace
<b>COND</b>	Condenser Riser	<b>F</b>	Fridge	<b>L</b>	Living Room	<b>R</b>	Robe		
<b>CPE</b>	Car Park Exhaust	<b>GM</b>	Gas Meter	<b>LR</b>	Lobby Relief	<b>RW</b>	Rainwater		
<b>CW</b>	Cold Water	<b>GR</b>	Garbage Room	<b>LY</b>	Laundry	<b>S</b>	Storage		

Project Title  
**LACHLAN'S LINE**  
**NORTH RYDE**

Drawing Title

**Building K Floor Plan  
Level 03**

J 20.11.17 KD APARTMENT LAYOUTS AMENDED  
Rev. Date Approved by Revision Notes  
Scale Project No. 15039 Drawn by SM North  
1:100 @A1, 50% @A3  
Status Dwg No. DA-113-003 Rev J

**turner**

Level 1, 410 Crown Street  
Gurrj Hills NSW 2010  
Australia  
T +61 2 8968 0000  
F +61 2 8968 0088  
turnersradio.com.au

## Level 04 Floor Plan



**NOTES**

THIS DRAWING IS THE COPYRIGHT © OF TURNER. NO REPRODUCTION WITHOUT PERMISSION. UNLESS NOTED OTHERWISE THIS DRAWING IS **NOT FOR CONSTRUCTION**. ALL DIMENSIONS AND LEVELS ARE TO BE CHECKED ON SITE. PRIOR TO THE COMMENCEMENT OF WORK. INFORM TURNER OF ANY DISCREPANCIES FOR CLARIFICATION BEFORE PROCEEDING WITH WORK. DRAWINGS ARE NOT TO BE SCALED. USE ONLY FIGURED DIMENSIONS. REFER TO CONSULTANT DOCUMENTATION FOR FURTHER INFORMATION.

CLIENT  
**GREENLAND AUSTRALIA**  
Suite 201, Level 2 233 Castlereagh Street  
Sydney NSW 2000

LEGEND									
<b>B</b>	Bathroom	<b>D</b>	Dining	<b>H</b>	Hydraulic Services	<b>M</b>	Media	<b>SP</b>	Stair Pressurisation
<b>B1, B2, B3</b>	Bedroom 1, 2, 3	<b>E</b>	Entry	<b>HW</b>	Hot Water Meter	<b>O</b>	Oven	<b>ST</b>	Study
<b>BY</b>	Balcony	<b>EL</b>	Electrical Services	<b>KEX</b>	Kitchen Exhaust	<b>P</b>	Pantry	<b>TCE</b>	Terrace
<b>COND</b>	Condenser Riser	<b>F</b>	Fridge	<b>L</b>	Living Room	<b>R</b>	Robe		
<b>CPE</b>	Car Park Exhaust	<b>GM</b>	Gas Meter	<b>LR</b>	Lobby Relief	<b>RW</b>	Rainwater		
<b>CW</b>	Cold Water	<b>GR</b>	Garbage Room	<b>LY</b>	Laundry	<b>S</b>	Storage		

Project Title  
**LACHLAN'S LINE**  
**NORTH RYDE**

Drawing Title

**Building K Floor Plan  
Level 04**

J Rev.	20.11.17 Date	KD Approved by	APARTMENT LAYOUTS AMENDED Revision Notes		
Scale			Project No.	15039	Drawn by North
1:100 @A1, 50% @A3					SM
Status			Dwg No.	DA-113-004	Rev J

**turner**

Level 1, 410 Crown Street  
Surry Hills NSW 2010  
Australia  
T +61 2 8968 0000  
F +61 2 8968 0068  
turnersradio.com.au



## Level 05 Floor Plan



**NOTES**

THIS DRAWING IS THE COPYRIGHT © OF TURNER. NO REPRODUCTION WITHOUT PERMISSION. UNLESS NOTED OTHERWISE THIS DRAWING IS **NOT FOR CONSTRUCTION**. ALL DIMENSIONS AND LEVELS ARE TO BE CHECKED ON SITE. PRIOR TO THE COMMENCEMENT OF WORK. INFORM TURNER OF ANY DISCREPANCIES FOR CLARIFICATION BEFORE PROCEEDING WITH WORK. DRAWINGS ARE NOT TO BE SCALED. USE ONLY FIGURED DIMENSIONS. REFER TO CONSULTANT DOCUMENTATION FOR FURTHER INFORMATION.

CLIENT  
**GREENLAND AUSTRALIA**  
Suite 201, Level 2 233 Castlereagh Street  
Sydney NSW 2000

LEGEND									
<b>B</b>	Bathroom	<b>D</b>	Dining	<b>H</b>	Hydraulic Services	<b>M</b>	Media	<b>SP</b>	Stair Pressurisation
<b>B1, B2, B3</b>	Bedroom 1, 2, 3	<b>E</b>	Entry	<b>HW</b>	Hot Water Meter	<b>O</b>	Oven	<b>ST</b>	Study
<b>BY</b>	Balcony	<b>EL</b>	Electrical Services	<b>KEX</b>	Kitchen Exhaust	<b>P</b>	Pantry	<b>TCE</b>	Terrace
<b>COND</b>	Condenser Riser	<b>F</b>	Fridge	<b>L</b>	Living Room	<b>R</b>	Robe		
<b>CPE</b>	Car Park Exhaust	<b>GM</b>	Gas Meter	<b>LR</b>	Lobby Relief	<b>RW</b>	Rainwater		
<b>CW</b>	Cold Water	<b>GR</b>	Garbage Room	<b>LY</b>	Laundry	<b>S</b>	Storage		

Project Title  
**LACHLAN'S LINE**  
**NORTH RYDE**

Drawing Title

**Building K Floor Plan  
Level 05**

J Rev.	20.11.17 Date	KD Approved by	APARTMENT LAYOUTS AMENDED Revision Notes		
Scale			Project No.	15039	Drawn by North
1:100 @A1, 50% @A3					SM
Status			Dwg No.	DA-113-005	Rev J

**turner**

Level 1, 410 Crown Street  
Surry Hills NSW 2010  
Australia  
T +61 2 8968 0000  
F +61 2 8968 0088  
turnersadio.com.au

## Level 06 Floor Plan



**NOTES**

THIS DRAWING IS THE COPYRIGHT © OF TURNER. NO REPRODUCTION WITHOUT PERMISSION. UNLESS NOTED OTHERWISE THIS DRAWING IS **NOT FOR CONSTRUCTION**. ALL DIMENSIONS AND LEVELS ARE TO BE CHECKED ON SITE. PRIOR TO THE COMMENCEMENT OF WORK. INFORM TURNER OF ANY DISCREPANCIES FOR CLARIFICATION BEFORE PROCEEDING WITH WORK. DRAWINGS ARE NOT TO BE SCALED. USE ONLY FIGURED DIMENSIONS. REFER TO CONSULTANT DOCUMENTATION FOR FURTHER INFORMATION.

CLIENT  
**GREENLAND AUSTRALIA**  
Suite 201, Level 2 233 Castlereagh Street  
Sydney NSW 2000

LEGEND									
<b>B</b>	Bathroom	<b>D</b>	Dining	<b>H</b>	Hydraulic Services	<b>M</b>	Media	<b>SP</b>	Stair Pressurisation
<b>B1, B2, B3</b>	Bedroom 1, 2, 3	<b>E</b>	Entry	<b>HW</b>	Hot Water Meter	<b>O</b>	Oven	<b>ST</b>	Study
<b>BY</b>	Balcony	<b>EL</b>	Electrical Services	<b>KEX</b>	Kitchen Exhaust	<b>P</b>	Pantry	<b>TCE</b>	Terrace
<b>COND</b>	Condenser Riser	<b>F</b>	Fridge	<b>L</b>	Living Room	<b>R</b>	Robe		
<b>CPE</b>	Car Park Exhaust	<b>GM</b>	Gas Meter	<b>LR</b>	Lobby Relief	<b>RW</b>	Rainwater		
<b>CW</b>	Cold Water	<b>GR</b>	Garbage Room	<b>LY</b>	Laundry	<b>S</b>	Storage		

Project Title  
**LACHLAN'S LINE**  
**NORTH RYDE**

Drawing Title

**Building K Floor Plan  
Level 06**

J 20.11.17 KD APARTMENT LAYOUTS AMENDED  
 Rev. Date Approved by Revision Notes  
 Scale Project No. 15039 Drawn by SM North  
 1:100 @A1, 50% @A3  
 Status Dwg No. DA-113-006 Rev J

**turner**

Level 1, 410 Crown Street  
Gurrj Hills NSW 2010  
Australia  
T +61 2 8968 0000  
F +61 2 8968 0088  
turnerstudio.com.au



## Level 07 Floor Plan



**NOTES**

THIS DRAWING IS THE COPYRIGHT © OF TURNER. NO REPRODUCTION WITHOUT PERMISSION. UNLESS NOTED OTHERWISE THIS DRAWING IS **NOT FOR CONSTRUCTION**. ALL DIMENSIONS AND LEVELS ARE TO BE CHECKED ON SITE. PRIOR TO THE COMMENCEMENT OF WORK. INFORM TURNER OF ANY DISCREPANCIES FOR CLARIFICATION BEFORE PROCEEDING WITH WORK. DRAWINGS ARE NOT TO BE SCALED. USE ONLY FIGURED DIMENSIONS. REFER TO CONSULTANT DOCUMENTATION FOR FURTHER INFORMATION.

CLIENT  
**GREENLAND AUSTRALIA**  
Suite 201, Level 2 233 Castlereagh Street  
Sydney NSW 2000

LEGEND									
<b>B</b>	Bathroom	<b>D</b>	Dining	<b>H</b>	Hydraulic Services	<b>M</b>	Media	<b>SP</b>	Stair Pressurisation
<b>B1, B2, B3</b>	Bedroom 1, 2, 3	<b>E</b>	Entry	<b>HW</b>	Hot Water Meter	<b>O</b>	Oven	<b>ST</b>	Study
<b>BY</b>	Balcony	<b>EL</b>	Electrical Services	<b>KEX</b>	Kitchen Exhaust	<b>P</b>	Pantry	<b>TCE</b>	Terrace
<b>COND</b>	Condenser Riser	<b>F</b>	Fridge	<b>L</b>	Living Room	<b>R</b>	Robe		
<b>CPE</b>	Car Park Exhaust	<b>GM</b>	Gas Meter	<b>LR</b>	Lobby Relief	<b>RW</b>	Rainwater		
<b>CW</b>	Cold Water	<b>GR</b>	Garbage Room	<b>LY</b>	Laundry	<b>S</b>	Storage		

Project Title  
**LACHLAN'S LINE**  
**NORTH RYDE**

Drawing Title

**Building K Floor Plan  
Level 07**

J Rev.	20.11.17 Date	KD Approved by	APARTMENT LAYOUTS AMENDED Revision Notes		
Scale			Project No.	15039	Drawn by North
1:100 @A1, 50% @A3					SM
Status			Dwg No.	DA-113-007	Rev J

**turner**

Level 1, 410 Crown Street  
Surry Hills NSW 2010  
Australia  
T +61 2 8968 0000  
F +61 2 8968 0068  
turnersradio.com.au

# Level 08 Floor Plan



NOTES  
THIS DRAWING IS THE COPYRIGHT © OF TURNER. NO REPRODUCTION WITHOUT PERMISSION. UNLESS NOTED OTHERWISE THIS DRAWING IS NOT FOR CONSTRUCTION. ALL DIMENSIONS AND LEVELS ARE TO BE CHECKED ON SITE PRIOR TO THE COMMENCEMENT OF WORK. BEFORE TURNING UP ANY DISCREPANCIES FOR CLARIFICATION BEFORE PROCEEDING WITH WORK. DRAWINGS ARE NOT TO BE SCALED. USE ONLY FIGURED DIMENSIONS. REFER TO CONSULTANT DOCUMENTATION FOR FURTHER INFORMATION.

CLIENT  
**GREENLAND AUSTRALIA**  
Suite 201, Level 2 233 Castlereagh Street  
Sydney NSW 2000

LEGEND									
B	Bathroom	D	Dining	H	Hydraulic Services	M	Media	SP	Stair Pressurisation
B1, B2, B3	Bedroom 1, 2, 3	E	Entry	HW	Hot Water Meter	O	Oven	ST	Study
BY	Balcony	EL	Electrical Services	KEX	Kitchen Exhaust	P	Pantry	TCE	Terrace
COND	Condenser Riser	F	Fridge	L	Living Room	R	Robe		
CPE	Car Park Exhaust	GM	Gas Meter	LR	Lobby Relief	RW	Rainwater		
CW	Cold Water	GR	Garbage Room	LY	Laundry	S	Storage		

Project Title  
**LACHLAN'S LINE  
NORTH RYDE**

Drawing Title  
**Building K Floor Plan  
Level 08**

J		20.11.17		KD		APARTMENT LAYOUTS AMENDED	
Rev.	Date	Approved by	Revision Notes	Project No.	Drawn by		
Scale	1:100 @A1, 50% @A3			15039	SM		
Status	For Information	Dwg No.	DA-113-008	Rev	J		

**turner**

Level 1, 410 Crown Street  
Sydney NSW 2010  
Australia  
T +61 2 8668 0000  
F +61 2 8668 0088  
turner@tda.com.au



## Level 09 Floor Plan



**NOTES**

THIS DRAWING IS THE COPYRIGHT © OF TURNER. NO REPRODUCTION WITHOUT PERMISSION. UNLESS NOTED OTHERWISE THIS DRAWING IS **NOT FOR CONSTRUCTION**. ALL DIMENSIONS AND LEVELS ARE TO BE CHECKED ON SITE. PRIOR TO THE COMMENCEMENT OF WORK. INFORM TURNER OF ANY DISCREPANCIES FOR CLARIFICATION BEFORE PROCEEDING WITH WORK. DRAWINGS ARE NOT TO BE SCALED. USE ONLY FIGURED DIMENSIONS. REFER TO CONSULTANT DOCUMENTATION FOR FURTHER INFORMATION.

CLIENT  
**GREENLAND AUSTRALIA**  
Suite 201, Level 2 233 Castlereagh Street  
Sydney NSW 2000

LEGEND									
B	Bathroom	D	Dining	H	Hydraulic Services	M	Media	SP	Stair Pressurisation
B1, B2, B3	Bedroom 1, 2, 3	E	Entry	HW	Hot Water Meter	O	Oven	ST	Study
BY	Balcony	EL	Electrical Services	KEX	Kitchen Exhaust	P	Pantry	TCE	Terrace
COND	Condenser Riser	F	Fridge	L	Living Room	R	Robe		
CPE	Car Park Exhaust	GM	Gas Meter	LR	Lobby Relief	RW	Rainwater		
CW	Cold Water	GR	Garbage Room	LY	Laundry	S	Storage		

Project Title  
**LACHLAN'S LINE**  
**NORTH RYDE**

Drawing Title

**Building K Floor Plan  
Level 09**

J Rev.	20.11.17 Date	KD Approved by	APARTMENT LAYOUTS AMENDED Revision Notes		
Scale			Project No.	15039	Drawn by North
1:100 @A1, 50% @A3					SM
Status			Dwg No.	DA-113-009	Rev J

**turner**

Level 1, 410 Crown Street  
Surry Hills NSW 2010  
Australia  
T +61 2 8968 0000  
F +61 2 8968 0068  
turnersradio.com.au

## Level 10 Floor Plan



**NOTES**

THIS DRAWING IS THE COPYRIGHT © OF TURNER. NO REPRODUCTION WITHOUT PERMISSION. UNLESS NOTED OTHERWISE THIS DRAWING IS **NOT FOR CONSTRUCTION**. ALL DIMENSIONS AND LEVELS ARE TO BE CHECKED ON SITE PRIOR TO THE COMMENCEMENT OF WORK. INFORM TURNER OF ANY DISCREPANCIES FOR CLARIFICATION BEFORE PROCEEDING WITH WORK. DRAWINGS ARE NOT TO BE SCALED. USE ONLY FIGURED DIMENSIONS. REFER TO CONSULTANT DOCUMENTATION FOR FURTHER INFORMATION.

CLIENT  
**GREENLAND AUSTRALIA**  
Suite 201, Level 2 233 Castlereagh Street  
Sydney NSW 2000

LEGEND									
B	Bathroom	D	Dining	H	Hydraulic Services	M	Media	SP	Stair Pressurisation
B1, B2, B3	Bedroom 1, 2, 3	E	Entry	HW	Hot Water Meter	O	Oven	ST	Study
BY	Balcony	EL	Electrical Services	KEX	Kitchen Exhaust	P	Pantry	TCE	Terrace
COND	Condenser Riser	F	Fridge	L	Living Room	R	Robe		
CPE	Car Park Exhaust	GM	Gas Meter	LR	Lobby Relief	RW	Rainwater		
CW	Cold Water	GR	Garbage Room	LY	Laundry	S	Storage		

Project Title  
**LACHLAN'S LINE**  
**NORTH RYDE**

Drawing Title

**Building K Floor Plan  
Level 10**

J Rev.	20.11.17 Date	KD Approved by	APARTMENT LAYOUTS AMENDED Revision Notes	
Scale	1:100 @A1, 50% @A3		Project No.	15039
Status	For Information		Dwg No.	DA-113-010
			Drawn by	North SM
			Rev	J

**turner**

Level 1, 410 Crown Street  
Surry Hills NSW 2010  
Australia  
T +61 2 8968 0000  
F +61 2 8968 0088  
turnersaudio.com.au



# Level 11 Floor Plan



NOTES  
THIS DRAWING IS THE COPYRIGHT © OF TURNER. NO REPRODUCTION WITHOUT PERMISSION. UNLESS NOTED OTHERWISE THIS DRAWING IS NOT FOR CONSTRUCTION. ALL DIMENSIONS AND LEVELS ARE TO BE CHECKED ON SITE PRIOR TO THE COMMENCEMENT OF WORK. BEFORE TURNING UP ANY DISCREPANCIES FOR CLARIFICATION BEFORE PROCEEDING WITH WORK. DRAWINGS ARE NOT TO BE SCALED. USE ONLY FIGURED DIMENSIONS. REFER TO CONSULTANT DOCUMENTATION FOR FURTHER INFORMATION.

CLIENT  
**GREENLAND AUSTRALIA**  
Suite 201, Level 2 233 Castlereagh Street  
Sydney NSW 2000

LEGEND									
B	Bathroom	D	Dining	H	Hydraulic Services	M	Media	SP	Stair Pressurisation
B1, B2, B3	Bedroom 1, 2, 3	E	Entry	HW	Hot Water Meter	O	Oven	ST	Study
BY	Balcony	EL	Electrical Services	KEX	Kitchen Exhaust	P	Pantry	TCE	Terrace
COND	Condenser Riser	F	Fridge	L	Living Room	R	Robe		
CPE	Car Park Exhaust	GM	Gas Meter	LR	Lobby Relief	RW	Rainwater		
CW	Cold Water	GR	Garbage Room	LY	Laundry	S	Storage		

Project Title  
**LACHLAN'S LINE  
NORTH RYDE**

Drawing Title  
**Building K Floor Plan  
Level 11**

K Rev.		20.11.17		KD		APARTMENT LAYOUTS AMENDED	
Date		Approved by		Revision Notes			
Scale		1:100 @A1, 50% @A3		Project No.		15039	
Status		For Information		Dwg No.		DA-113-011	
				Rev		K	

**turner**

Level 1, 410 Crown Street  
Sydney NSW 2010  
Australia  
T +61 2 8668 0000  
F +61 2 8668 0088  
turner@turner.com.au

# Level 12 Floor Plan



NOTES  
THIS DRAWING IS THE COPYRIGHT © OF TURNER. NO REPRODUCTION WITHOUT PERMISSION. UNLESS NOTED OTHERWISE THIS DRAWING IS NOT FOR CONSTRUCTION. ALL DIMENSIONS AND LEVELS ARE TO BE CHECKED ON SITE PRIOR TO THE COMMENCEMENT OF WORK. BEFORE TURNING UP ANY DISCREPANCIES FOR CLARIFICATION BEFORE PROCEEDING WITH WORK. DRAWINGS ARE NOT TO BE SCALED. USE ONLY FIGURED DIMENSIONS. REFER TO CONSULTANT DOCUMENTATION FOR FURTHER INFORMATION.

CLIENT  
**GREENLAND AUSTRALIA**  
Suite 201, Level 2 233 Castlereagh Street  
Sydney NSW 2000

LEGEND									
B	Bathroom	D	Dining	H	Hydraulic Services	M	Media	SP	Stair Pressurisation
B1, B2, B3	Bedroom 1, 2, 3	E	Entry	HW	Hot Water Meter	O	Oven	ST	Study
BY	Balcony	EL	Electrical Services	KEX	Kitchen Exhaust	P	Pantry	TCE	Terrace
COND	Condenser Riser	F	Fridge	L	Living Room	R	Robe		
CPE	Car Park Exhaust	GM	Gas Meter	LR	Lobby Relief	RW	Rainwater		
CW	Cold Water	GR	Garbage Room	LY	Laundry	S	Storage		

Project Title  
**LACHLAN'S LINE  
NORTH RYDE**

Drawing Title  
**Building K Floor Plan  
Level 12**

L		20.11.17		KD		APARTMENT LAYOUTS AMENDED	
Rev.	Date	Approved by	Revision Notes	Project No.	Revision Notes	Drawn by	North
Scale	1:100 @A1, 50% @A3			15039		SM	
Status	For Information			DA-113-012		L	

**turner**

Level 1, 410 Crown Street  
Sydney NSW 2010  
Australia  
T +61 2 8668 0000  
F +61 2 8668 0088  
turner@turner.com.au



# Level 13 Floor Plan



NOTES  
THIS DRAWING IS THE COPYRIGHT © OF TURNER. NO REPRODUCTION WITHOUT PERMISSION. UNLESS NOTED OTHERWISE THIS DRAWING IS NOT FOR CONSTRUCTION. ALL DIMENSIONS AND LEVELS ARE TO BE CHECKED ON SITE PRIOR TO THE COMMENCEMENT OF WORK. BEFORE TURNING UP ANY DISCREPANCIES FOR CLARIFICATION BEFORE PROCEEDING WITH WORK. DRAWINGS ARE NOT TO BE SCALED. USE ONLY FIGURED DIMENSIONS. REFER TO CONSULTANT DOCUMENTATION FOR FURTHER INFORMATION.

CLIENT  
**GREENLAND AUSTRALIA**  
Suite 201, Level 2 233 Castlereagh Street  
Sydney NSW 2000

LEGEND									
B	Bathroom	D	Dining	H	Hydraulic Services	M	Media	SP	Stair Pressurisation
B1, B2, B3	Bedroom 1, 2, 3	E	Entry	HW	Hot Water Meter	O	Oven	ST	Study
BY	Balcony	EL	Electrical Services	KEX	Kitchen Exhaust	P	Pantry	TCE	Terrace
COND	Condenser Riser	F	Fridge	L	Living Room	R	Robe		
CPE	Car Park Exhaust	GM	Gas Meter	LR	Lobby Relief	RW	Rainwater		
CW	Cold Water	GR	Garbage Room	LY	Laundry	S	Storage		

Project Title  
**LACHLAN'S LINE  
NORTH RYDE**

Drawing Title  
**Building K Floor Plan  
Level 13**

K Rev.		20.11.17		KD		APARTMENT LAYOUTS AMENDED	
Date		Approved by		Revision Notes			
Scale		1:100 @A1, 50% @A3		Project No.		15039	
Status		For Information		Dwg No.		DA-113-013	
				Rev		K	

**turner**

Level 1, 410 Crown Street  
Sydney NSW 2010  
Australia  
T +61 2 8668 0000  
F +61 2 8668 0088  
turner@tda.com.au

## Level 14 Floor Plan



**NOTES**

THIS DRAWING IS THE COPYRIGHT © OF TURNER. NO REPRODUCTION WITHOUT PERMISSION. UNLESS NOTED OTHERWISE THIS DRAWING IS **NOT FOR CONSTRUCTION**. ALL DIMENSIONS AND LEVELS ARE TO BE CHECKED ON SITE. PRIOR TO THE COMMENCEMENT OF WORK. INFORM TURNER OF ANY DISCREPANCIES FOR CLARIFICATION BEFORE PROCEEDING WITH WORK. DRAWINGS ARE NOT TO BE SCALED. USE ONLY FIGURED DIMENSIONS. REFER TO CONSULTANT DOCUMENTATION FOR FURTHER INFORMATION.

CLIENT  
**GREENLAND AUSTRALIA**  
Suite 201, Level 2 233 Castlereagh Street  
Sydney NSW 2000

LEGEND									
<b>B</b>	Bathroom	<b>D</b>	Dining	<b>H</b>	Hydraulic Services	<b>M</b>	Media	<b>SP</b>	Stair Pressurisation
<b>B1, B2, B3</b>	Bedroom 1, 2, 3	<b>E</b>	Entry	<b>HW</b>	Hot Water Meter	<b>O</b>	Oven	<b>ST</b>	Study
<b>BY</b>	Balcony	<b>EL</b>	Electrical Services	<b>KEX</b>	Kitchen Exhaust	<b>P</b>	Pantry	<b>TCE</b>	Terrace
<b>COND</b>	Condenser Riser	<b>F</b>	Fridge	<b>L</b>	Living Room	<b>R</b>	Robe		
<b>CPE</b>	Car Park Exhaust	<b>GM</b>	Gas Meter	<b>LR</b>	Lobby Relief	<b>RW</b>	Rainwater		
<b>CW</b>	Cold Water	<b>GR</b>	Garbage Room	<b>LY</b>	Laundry	<b>S</b>	Storage		

Project Title  
**LACHLAN'S LINE**  
**NORTH RYDE**

Drawing Title

**Building K Floor Plan  
Level 14**

K 20.11.17 KD APARTMENT LAYOUTS AMENDED  
 Rev. Date Approved by Revision Notes  
 Scale Project No. 15039 Drawn by SM North  
 1:100 @A1, 50% @A3  
 Status Dwg No. DA-113-014 Rev K

**turner**


Level 1, 410 Crown Street  
Gurrj Hills NSW 2010  
Australia  
T +61 2 8968 0000  
F +61 2 8968 0088  
turnersradio.com.au



BUILDING J



BUILDING K

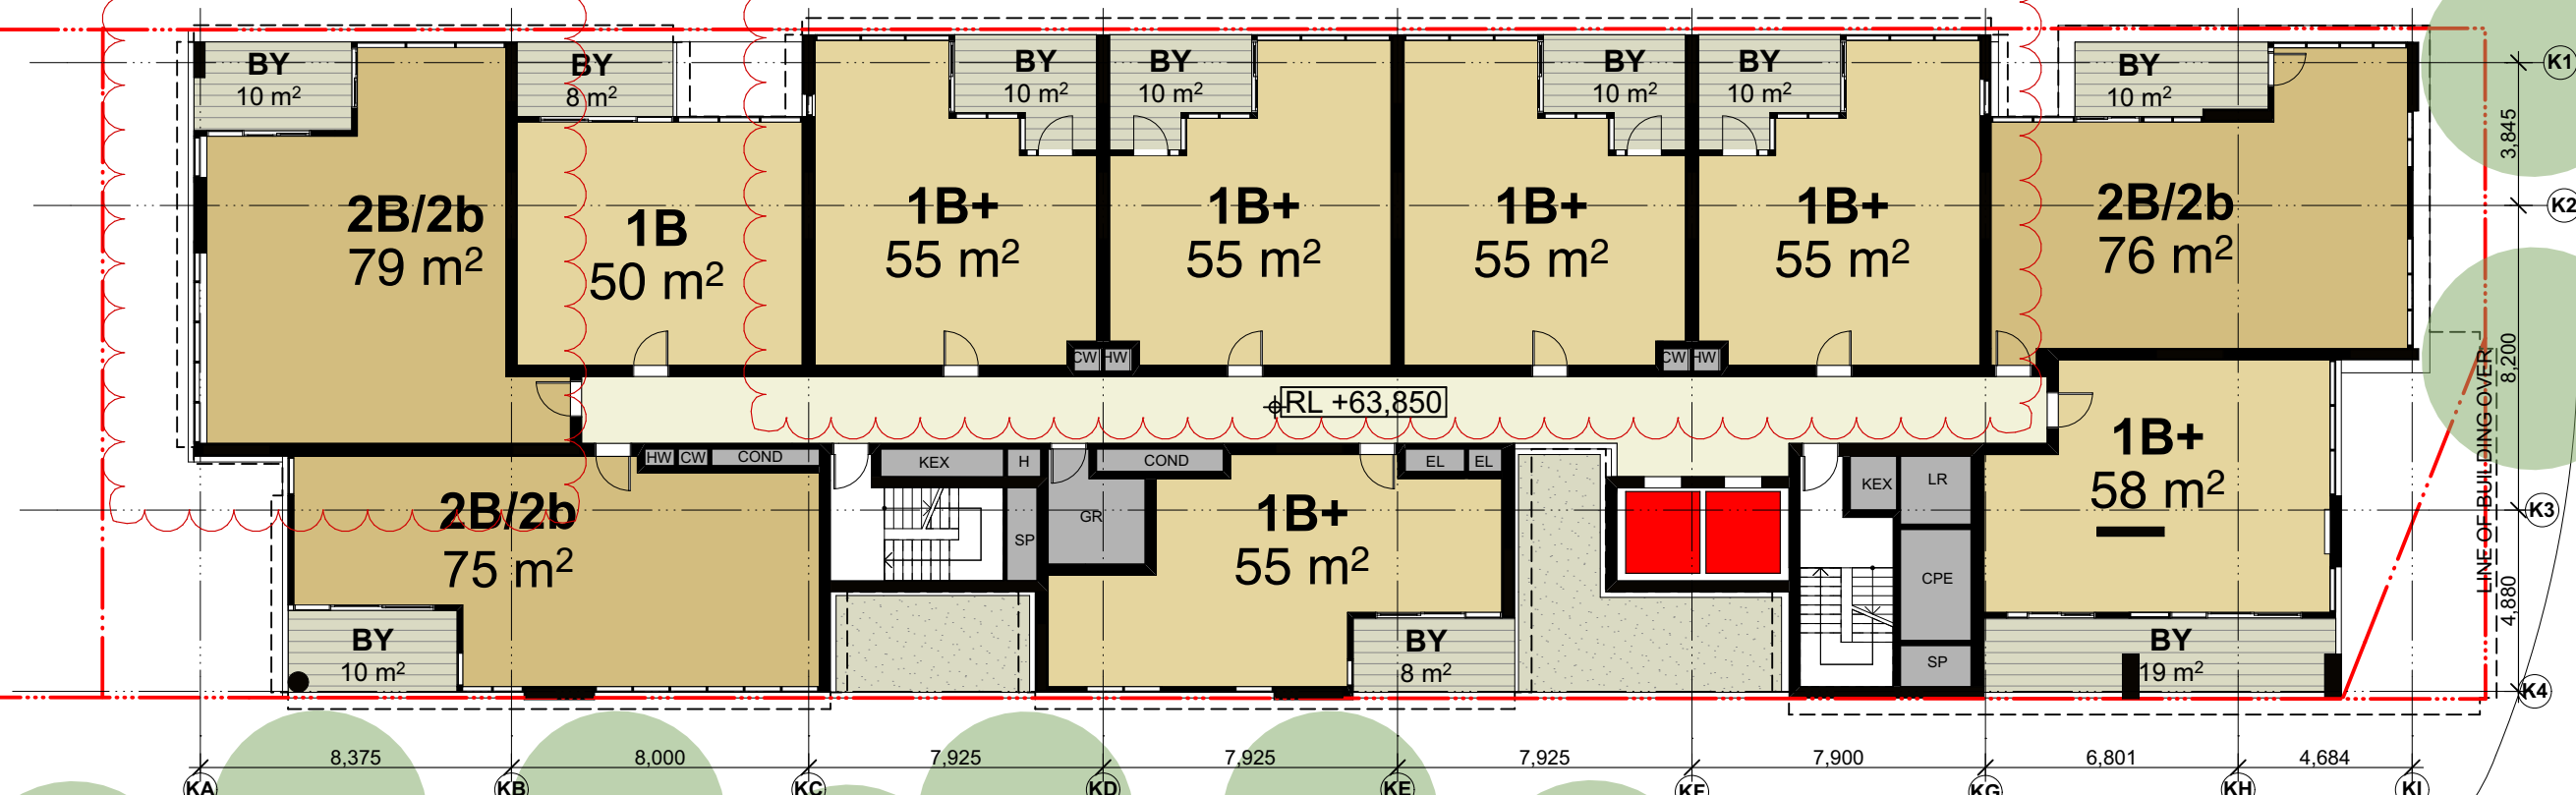

LOT 104

NOTES  
THIS DRAWING IS THE COPYRIGHT © OF TURNER. NO REPRODUCTION WITHOUT PERMISSION. UNLESS NOTED OTHERWISE THIS DRAWING IS NOT FOR CONSTRUCTION. ALL DIMENSIONS AND LEVELS ARE TO BE CHECKED ON SITE PRIOR TO THE COMMENCEMENT OF WORK. BEFORE TURNING OF ANY DISCREPANCIES FOR CLARIFICATION BEFORE PROCEEDING WITH WORK. DRAWINGS ARE NOT TO BE SCALED. USE ONLY FIGURED DIMENSIONS. REFER TO CONSULTANT DOCUMENTATION FOR FURTHER INFORMATION.

CLIENT  
**GREENLAND AUSTRALIA**  
Suite 201, Level 2 233 Castlereagh Street  
Sydney NSW 2000


LEGEND													
B	Bathroom	D	Dining	H	Hydraulic Services	M	Media	SP	Stair Pressurisation				
B1, B2, B3	Bedroom 1, 2, 3	E	Entry	HW	Hot Water Meter	O	Oven	ST	Study				
BY	Balcony	EL	Electrical Services	KEX	Kitchen Exhaust	P	Pantry	TCE	Terrace				
COND	Condenser Riser	F	Fridge	L	Living Room	R	Robe						
CPE	Car Park Exhaust	GM	Gas Meter	LR	Lobby Relief	RW	Rainwater						
CW	Cold Water	GR	Garbage Room	LY	Laundry	S	Storage						

Project Title  
**LACHLAN'S LINE  
NORTH RYDE**  
Drawing Title  
**Block Plans**

Rev.	Date	By	Approved	Revision Notes	Project No.	15039	Drawn by	North
J	20.11.17	KD		APARTMENT LAYOUTS AMENDED			SM	
				Scale	1:200 @A1, 50% @A3			
				Status	For Information	DA-110-001	Rev	J

**turner**  
Level 1, 410 Crown Street  
Sydney NSW 2010  
Australia  
T +61 2 8668 0000  
F +61 2 8668 0068  
turner@turner.com.au

Level 02 Block Plan

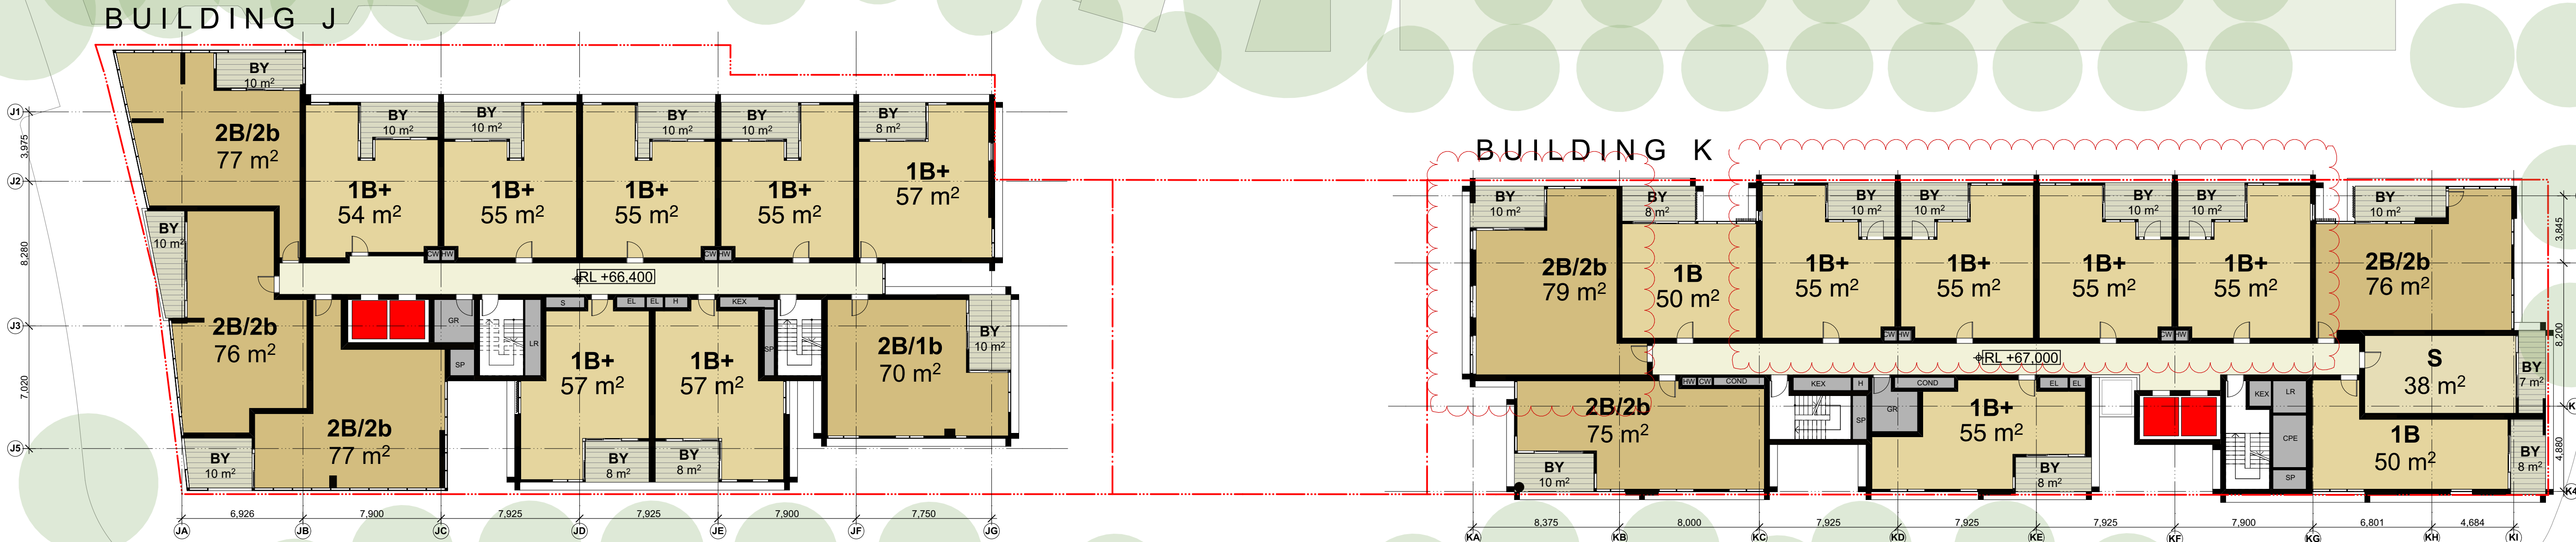

LOT 104

**NOTES**  
THIS DRAWING IS THE COPYRIGHT © OF TURNER. NO REPRODUCTION WITHOUT PERMISSION. UNLESS NOTED OTHERWISE THIS DRAWING IS NOT FOR CONSTRUCTION. ALL DIMENSIONS AND LEVELS ARE TO BE CHECKED ON SITE PRIOR TO THE COMMENCEMENT OF WORK. BEFORE TURNING UP ANY DISCREPANCIES FOR CLARIFICATION BEFORE PROCEEDING WITH WORK. DRAWINGS ARE NOT TO BE SCALED. USE ONLY FIGURED DIMENSIONS. REFER TO CONSULTANT DOCUMENTATION FOR FURTHER INFORMATION.

**CLIENT**  
**GREENLAND AUSTRALIA**  
Suite 201, Level 2 233 Castlereagh Street  
Sydney NSW 2000

LEGEND											
B	Bathroom	D	Dining	H	Hydraulic Services	M	Media	SP	Stair Pressurisation		
B1, B2, B3	Bedroom 1, 2, 3	E	Entry	HW	Hot Water Meter	O	Oven	ST	Study		
BY	Balcony	EL	Electrical Services	KEX	Kitchen Exhaust	P	Pantry	TCE	Terrace		
COND	Condenser Riser	F	Fridge	L	Living Room	R	Robe				
CPE	Car Park Exhaust	GM	Gas Meter	LR	Lobby Relief	RW	Rainwater				
CW	Cold Water	GR	Garbage Room	LY	Laundry	S	Storage				

Project Title  
**LACHLAN'S LINE**  
**NORTH RYDE**

Drawing Title  
**Block Plans**  
**Level 02 Block Plan**



J Rev.	20.11.17	KD	APARTMENT LAYOUTS AMENDED				
	Date	Approved by	Revision Notes				
Scale	Project No.			15039	Drawn by	North	
1:200 @A1, 50% @A3					SM	↙	
Status	Dwg No.			DA-110-002	Rev	J	
For Information							

**turner**

Level 1, 410 Crown Street  
Sydney NSW 2010  
Australia  
T +61 2 8668 0000  
F +61 2 8668 0068  
turner@tda.com.au



Level 03 Block Plan

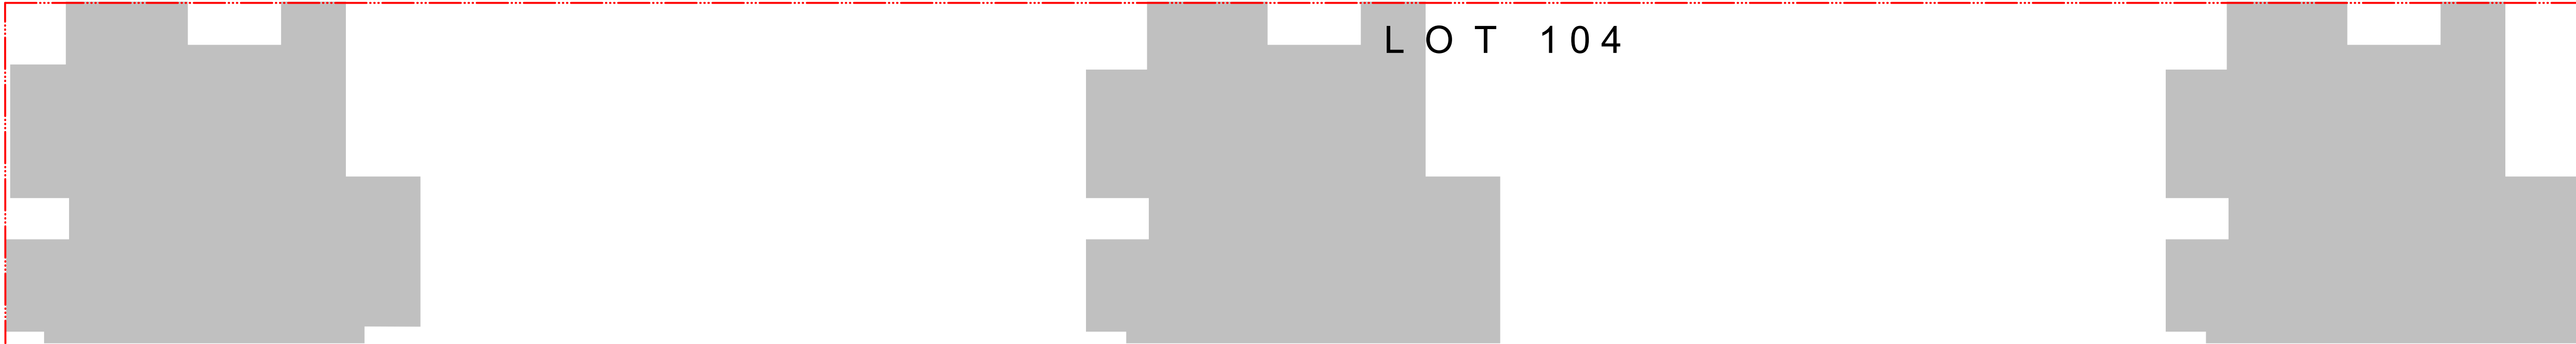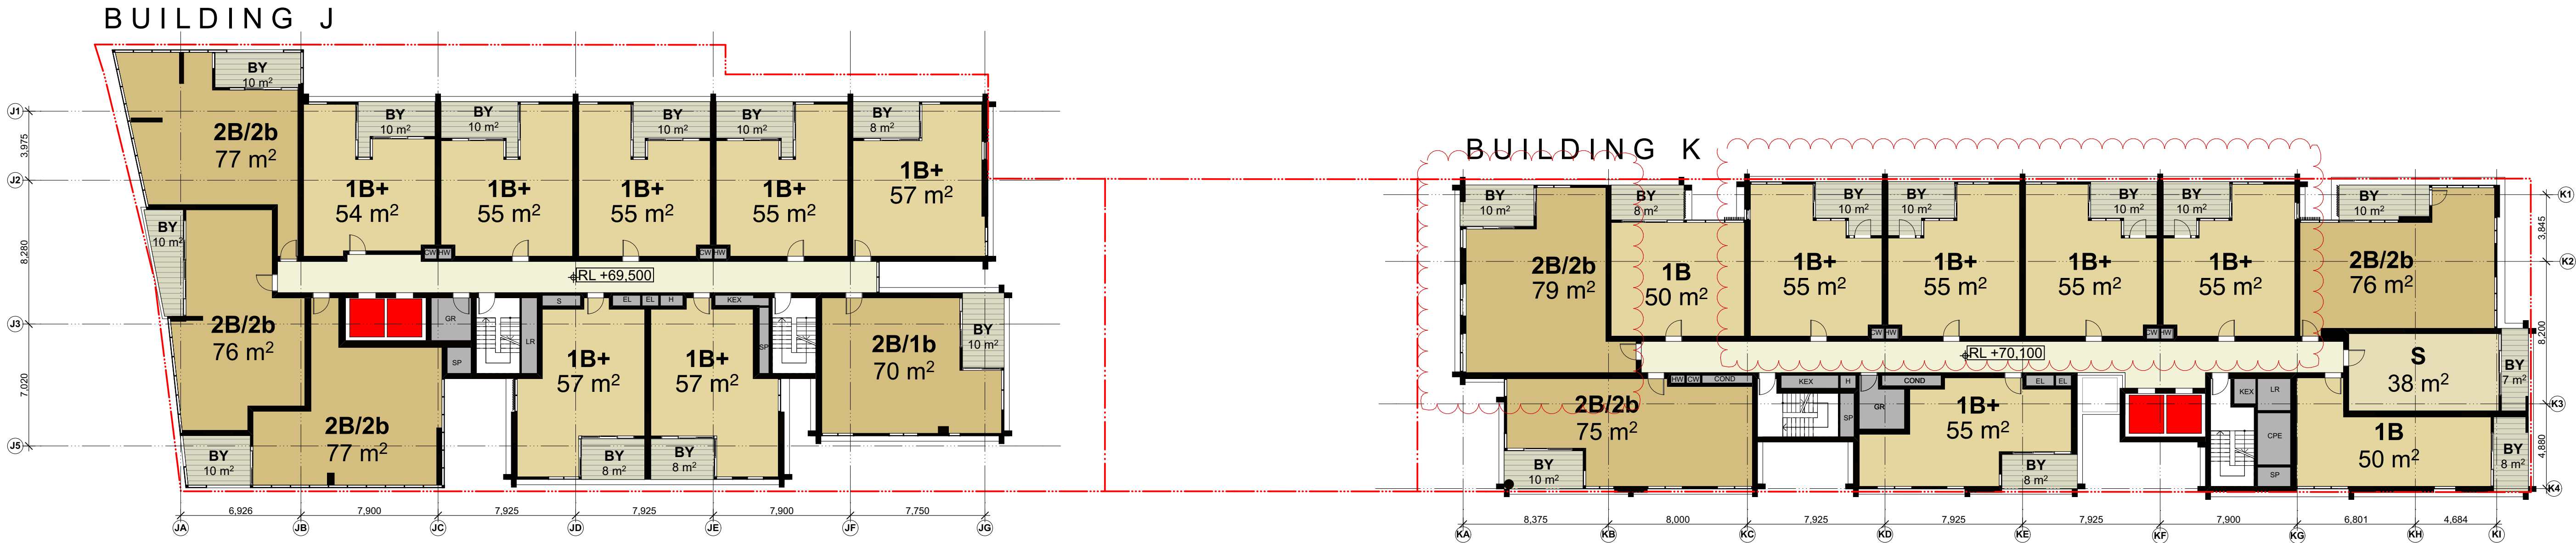

NOTES  
THIS DRAWING IS THE COPYRIGHT © OF TURNER. NO REPRODUCTION WITHOUT PERMISSION. UNLESS NOTED OTHERWISE THIS DRAWING IS NOT FOR CONSTRUCTION. ALL DIMENSIONS AND LEVELS ARE TO BE CHECKED ON SITE. PRIOR TO THE COMMENCEMENT OF WORK, INFORM TURNER OF ANY DISCREPANCIES FOR CLARIFICATION BEFORE PROCEEDING WITH WORK. DRAWINGS ARE NOT TO BE SCALED. USE ONLY FIGURED DIMENSIONS. REFER TO CONSULTANT DOCUMENTATION FOR FURTHER INFORMATION.

CLIENT  
**GREENLAND AUSTRALIA**  
Suite 201, Level 2 233 Castlereagh Street  
Sydney NSW 2000

LEGEND									
B	Bathroom	D	Dining	H	Hydraulic Services	M	Media	SP	Stair Pressurisation
B1, B2, B3	Bedroom 1, 2, 3	E	Entry	HW	Hot Water Meter	O	Oven	ST	Study
BY	Balcony	EL	Electrical Services	KEX	Kitchen Exhaust	P	Pantry	TCE	Terrace
COND	Condenser Riser	F	Fridge	L	Living Room	R	Robe		
CPE	Car Park Exhaust	GM	Gas Meter	LR	Lobby Relief	RW	Rainwater		
CW	Cold Water	GR	Garbage Room	LY	Laundry	S	Storage		

Project Title  
**LACHLAN'S LINE  
NORTH RYDE**



Drawing Title  
**Block Plans  
Level 03 Block Plan**

Rev.	Date	By	Appr.	Notes	Project No.	Drawn by	North
J	20.11.17	KD		APARTMENT LAYOUTS AMENDED	15039	SM	↗
Scale				1:200 @A1, 50% @A3	Rev J		
Status				For Information	DA-110-003		

**turner**

Level 1, 410 Crown Street  
Sydney NSW 2010  
Australia  
T +61 2 8668 0000  
F +61 2 8668 0088  
turner@tda.com.au

Level 04 Block Plan

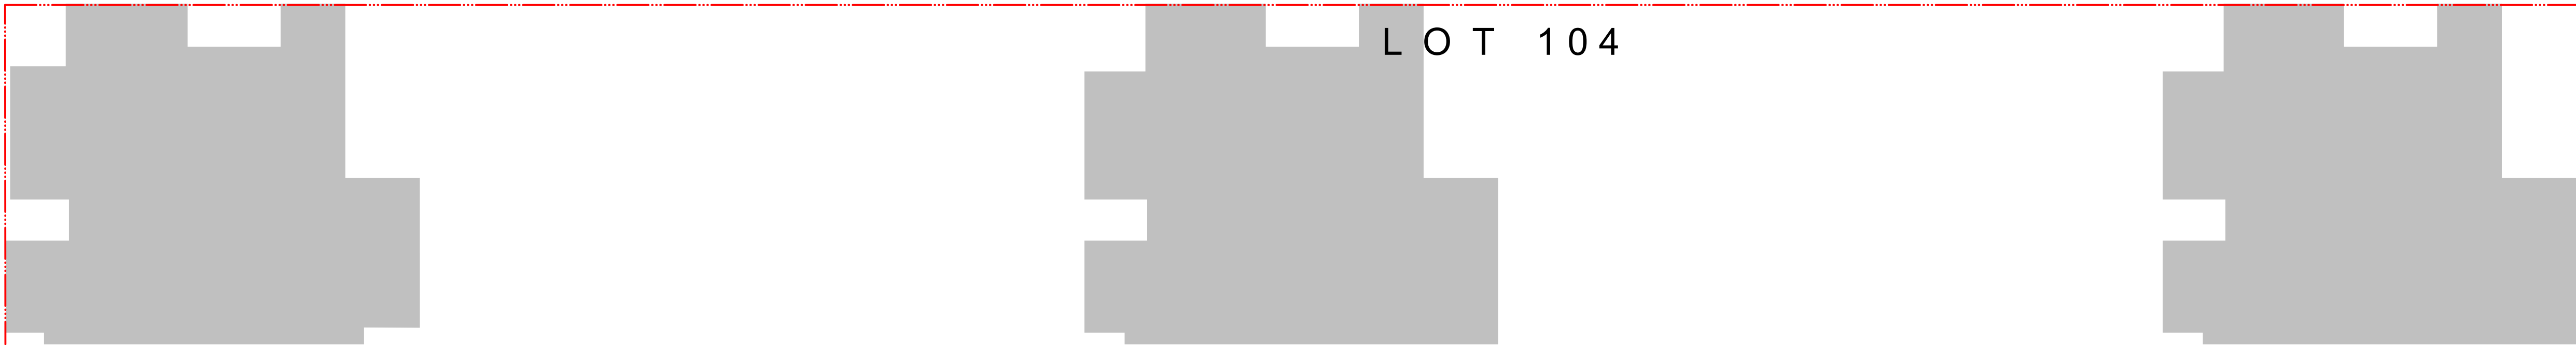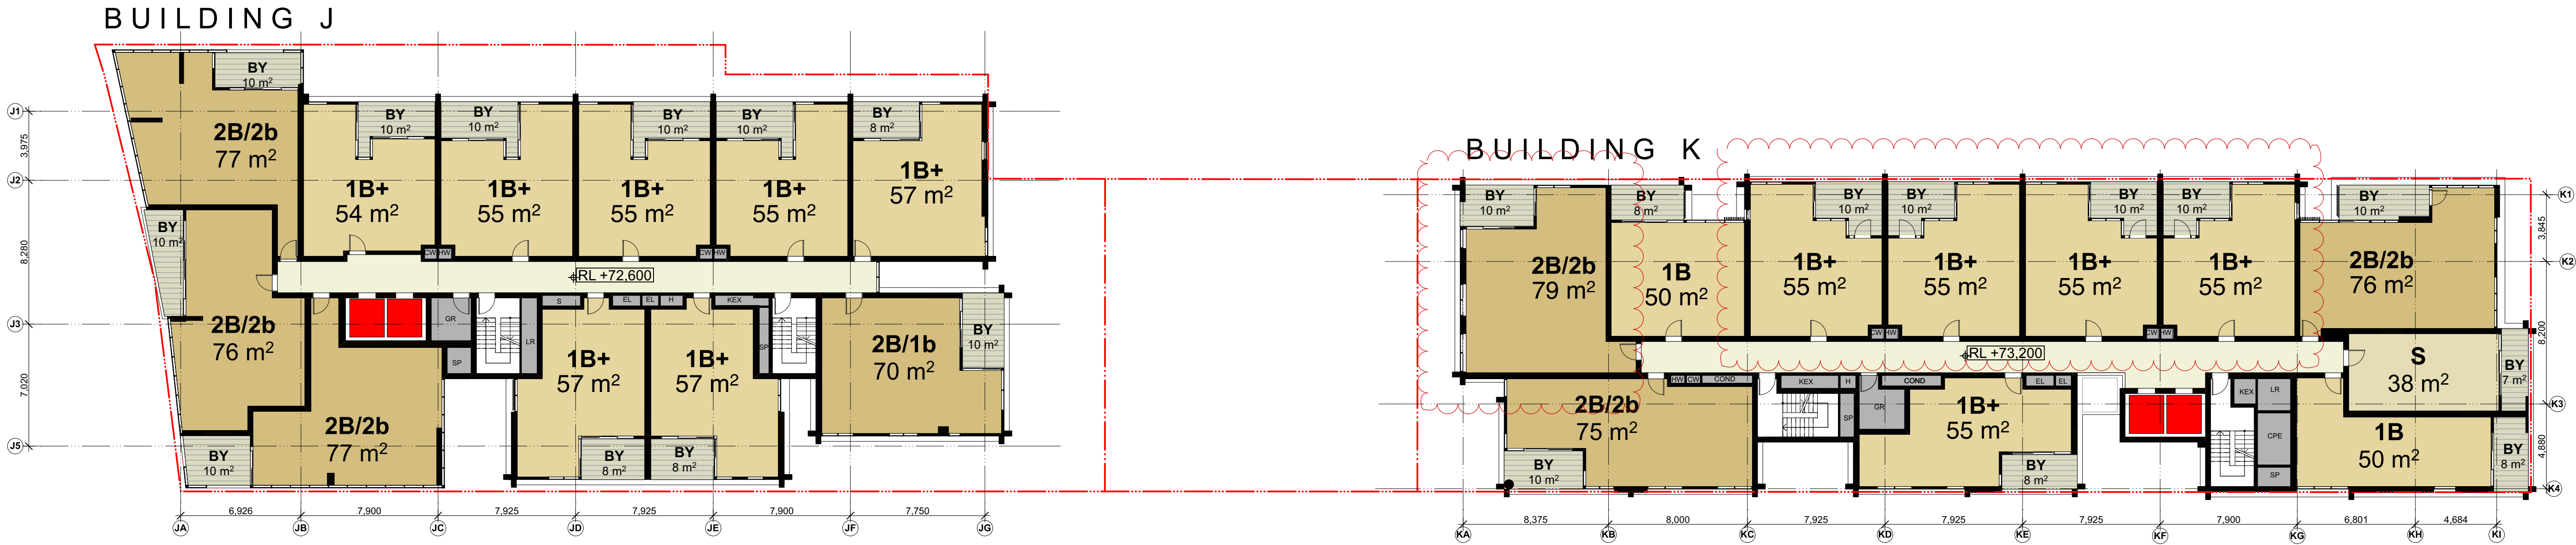

NOTES  
THIS DRAWING IS THE COPYRIGHT © OF TURNER. NO REPRODUCTION WITHOUT PERMISSION. UNLESS NOTED OTHERWISE THIS DRAWING IS NOT FOR CONSTRUCTION. ALL DIMENSIONS AND LEVELS ARE TO BE CHECKED ON SITE. PRIOR TO THE COMMENCEMENT OF WORK, INFORM TURNER OF ANY DISCREPANCIES FOR CLARIFICATION BEFORE PROCEEDING WITH WORK. DRAWINGS ARE NOT TO BE SCALED. USE ONLY FIGURED DIMENSIONS. REFER TO CONSULTANT DOCUMENTATION FOR FURTHER INFORMATION.

CLIENT  
**GREENLAND AUSTRALIA**  
Suite 201, Level 2 233 Castlereagh Street  
Sydney NSW 2000

LEGEND									
B	Bathroom	D	Dining	H	Hydraulic Services	M	Media	SP	Stair Pressurisation
B1, B2, B3	Bedroom 1, 2, 3	E	Entry	O	Hot Water Meter	O	Oven	ST	Study
BY	Balcony	EL	Electrical Services	KEX	Kitchen Exhaust	P	Pantry	TCE	Terrace
COND	Condenser Riser	F	Fridge	L	Living Room	R	Robe		
CPE	Car Park Exhaust	GM	Gas Meter	LR	Lobby Relief	RW	Rainwater		
CW	Cold Water	GR	Garbage Room	LY	Laundry	S	Storage		

Project Title  
**LACHLAN'S LINE  
NORTH RYDE**  
Drawing Title  
**Block Plans  
Level 04 Block Plan**


Rev.	20.11.17	KD	APARTMENT LAYOUTS AMENDED
Date		Approved by	Revision Notes
Scale	1:200 @A1, 50%@A3	Project No.	15039
Status	For Information	Dwg No.	DA-110-004
Rev	J	Drawn by	SM

**turner**

Level 1, 410 Crown Street  
Sydney NSW 2010  
Australia  
T +61 2 8668 0000  
F +61 2 8668 0088  
turner@tda.com.au



Level 05 Block Plan

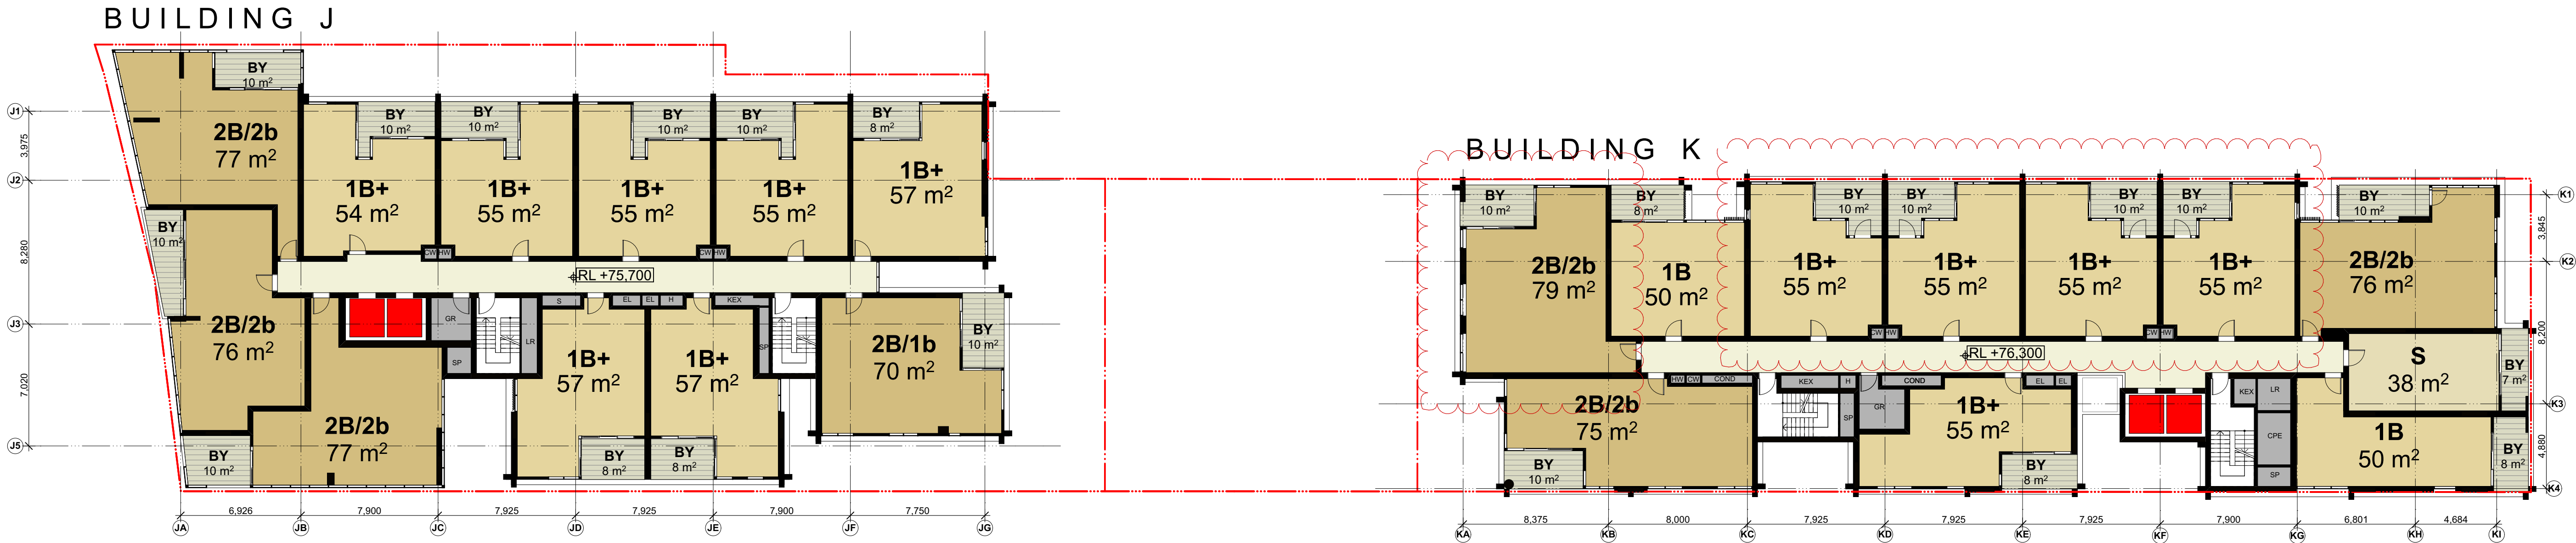

LOT 104

NOTES  
THIS DRAWING IS THE COPYRIGHT © OF TURNER. NO REPRODUCTION WITHOUT PERMISSION. UNLESS NOTED OTHERWISE THIS DRAWING IS NOT FOR CONSTRUCTION. ALL DIMENSIONS AND LEVELS ARE TO BE CHECKED ON SITE. PRIOR TO THE COMMENCEMENT OF WORK, INFORM TURNER OF ANY DISCREPANCIES FOR CLARIFICATION BEFORE PROCEEDING WITH WORK. DRAWINGS ARE NOT TO BE SCALED. USE ONLY FIGURED DIMENSIONS. REFER TO CONSULTANT DOCUMENTATION FOR FURTHER INFORMATION.

CLIENT  
**GREENLAND AUSTRALIA**  
Suite 201, Level 2 233 Castlereagh Street  
Sydney NSW 2000

LEGEND									
B	Bathroom	D	Dining	H	Hydraulic Services	M	Media	SP	Stair Pressurisation
B1, B2, B3	Bedroom 1, 2, 3	E	Entry	O	Hot Water Meter	O	Oven	ST	Study
BY	Balcony	EL	Electrical Services	P	Kitchen Exhaust	P	Pantry	TCE	Terrace
COND	Condenser Riser	F	Fridge	L	Living Room	R	Robe		
CPE	Car Park Exhaust	GM	Gas Meter	LR	Lobby Relief	RW	Rainwater		
CW	Cold Water	GR	Garbage Room	LY	Laundry	S	Storage		

Project Title  
**LACHLAN'S LINE  
NORTH RYDE**

Drawing Title  
**Block Plans  
Level 05 Block Plan**



J	20.11.17	KD	APARTMENT LAYOUTS AMENDED
Rev.	Date	Approved by	Revision Notes
Scale	1:200 @A1, 50%@A3	Project No.	15039
Status	For Information	Dwg No.	DA-110-005
Drawn by	SM	Rev	J

**turner**

Level 5, 410 Crown Street  
Sydney NSW 2010  
Australia

T +61 2 8668 0000  
F +61 2 8668 0068  
turner@tda.com.au

Level 06 Block Plan

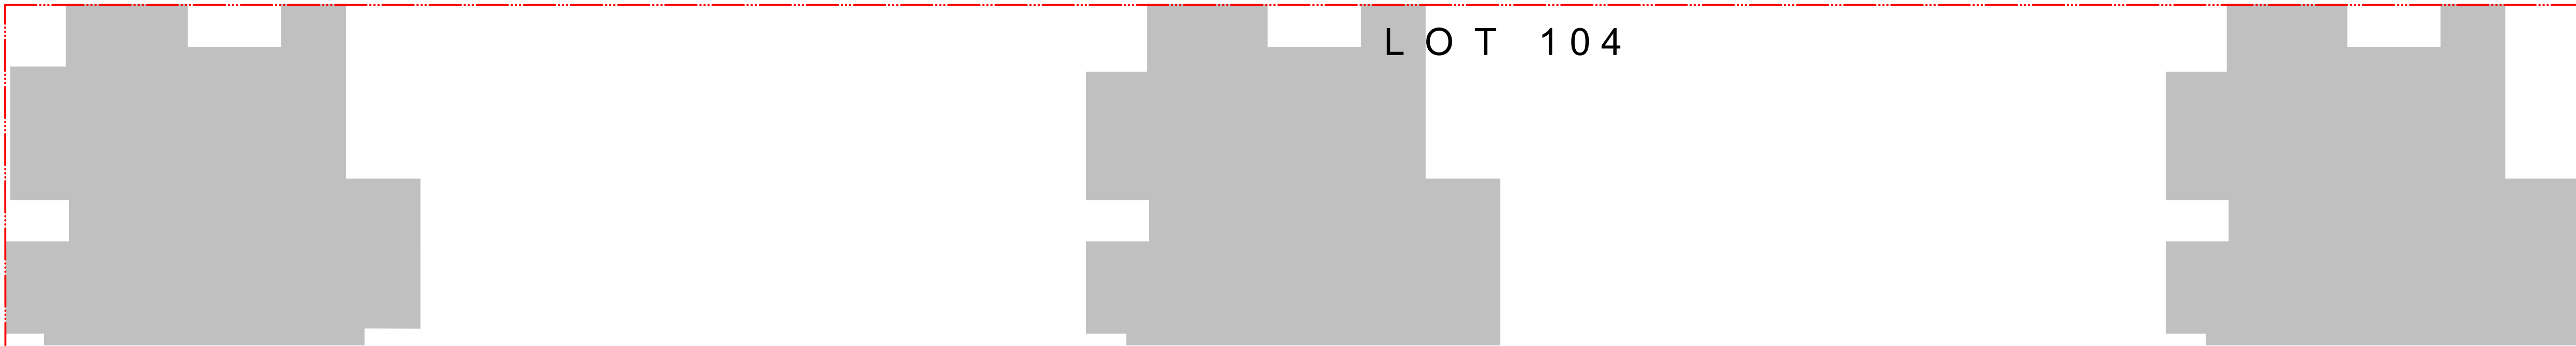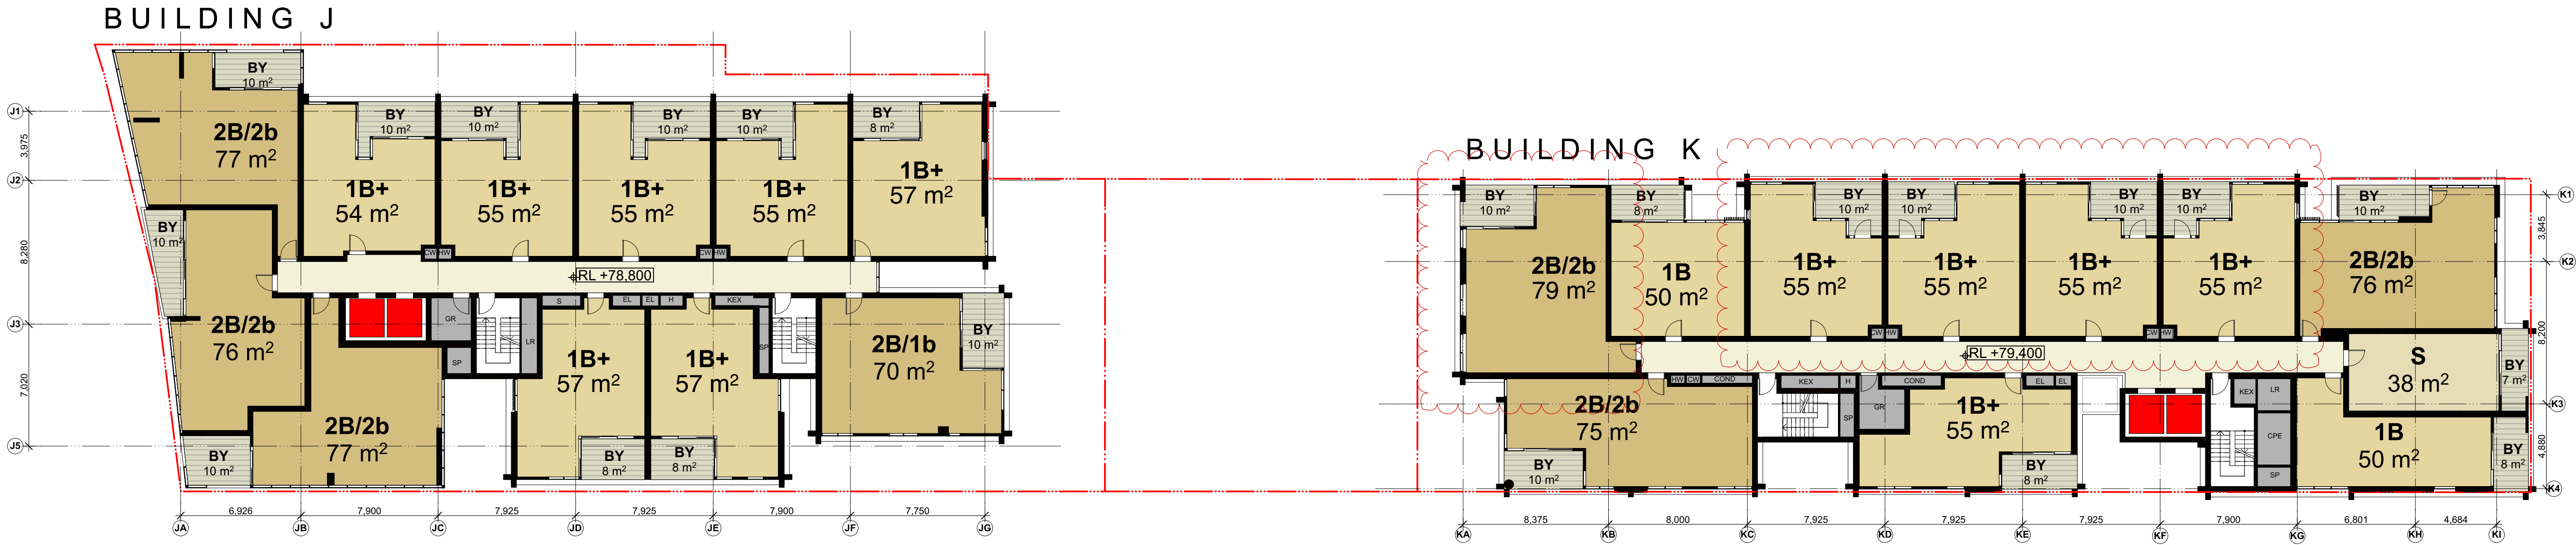

NOTES  
THIS DRAWING IS THE COPYRIGHT © OF TURNER. NO REPRODUCTION WITHOUT PERMISSION. UNLESS NOTED OTHERWISE THIS DRAWING IS NOT FOR CONSTRUCTION. ALL DIMENSIONS AND LEVELS ARE TO BE CHECKED ON SITE. PRIOR TO THE COMMENCEMENT OF WORK, INFORM TURNER OF ANY DISCREPANCIES FOR CLARIFICATION BEFORE PROCEEDING WITH WORK. DRAWINGS ARE NOT TO BE SCALED. USE ONLY FIGURED DIMENSIONS. REFER TO CONSULTANT DOCUMENTATION FOR FURTHER INFORMATION.

CLIENT  
**GREENLAND AUSTRALIA**  
Suite 201, Level 2 233 Castlereagh Street  
Sydney NSW 2000

LEGEND									
B	Bathroom	D	Dining	H	Hydraulic Services	M	Media	SP	Stair Pressurisation
B1, B2, B3	Bedroom 1, 2, 3	E	Entry	HW	Hot Water Meter	O	Oven	ST	Study
BY	Balcony	EL	Electrical Services	KEX	Kitchen Exhaust	P	Pantry	TCE	Terrace
COND	Condenser Riser	F	Fridge	L	Living Room	R	Robe		
CPE	Car Park Exhaust	GM	Gas Meter	LR	Lobby Relief	RW	Rainwater		
CW	Cold Water	GR	Garbage Room	LY	Laundry	S	Storage		


Project Title  
**LACHLAN'S LINE  
NORTH RYDE**

Drawing Title  
**Block Plans  
Level 06 Block Plan**

Rev.	Date	By	Appr.	Notes	Project No.	Drawn by	North
J	20.11.17	KD		APARTMENT LAYOUTS AMENDED	15039	SM	↗
Scale				1:200 @A1, 50% @A3	Dwg No.	Rev	
Status				For Information	DA-110-006	J	



# Level 07 Block Plan

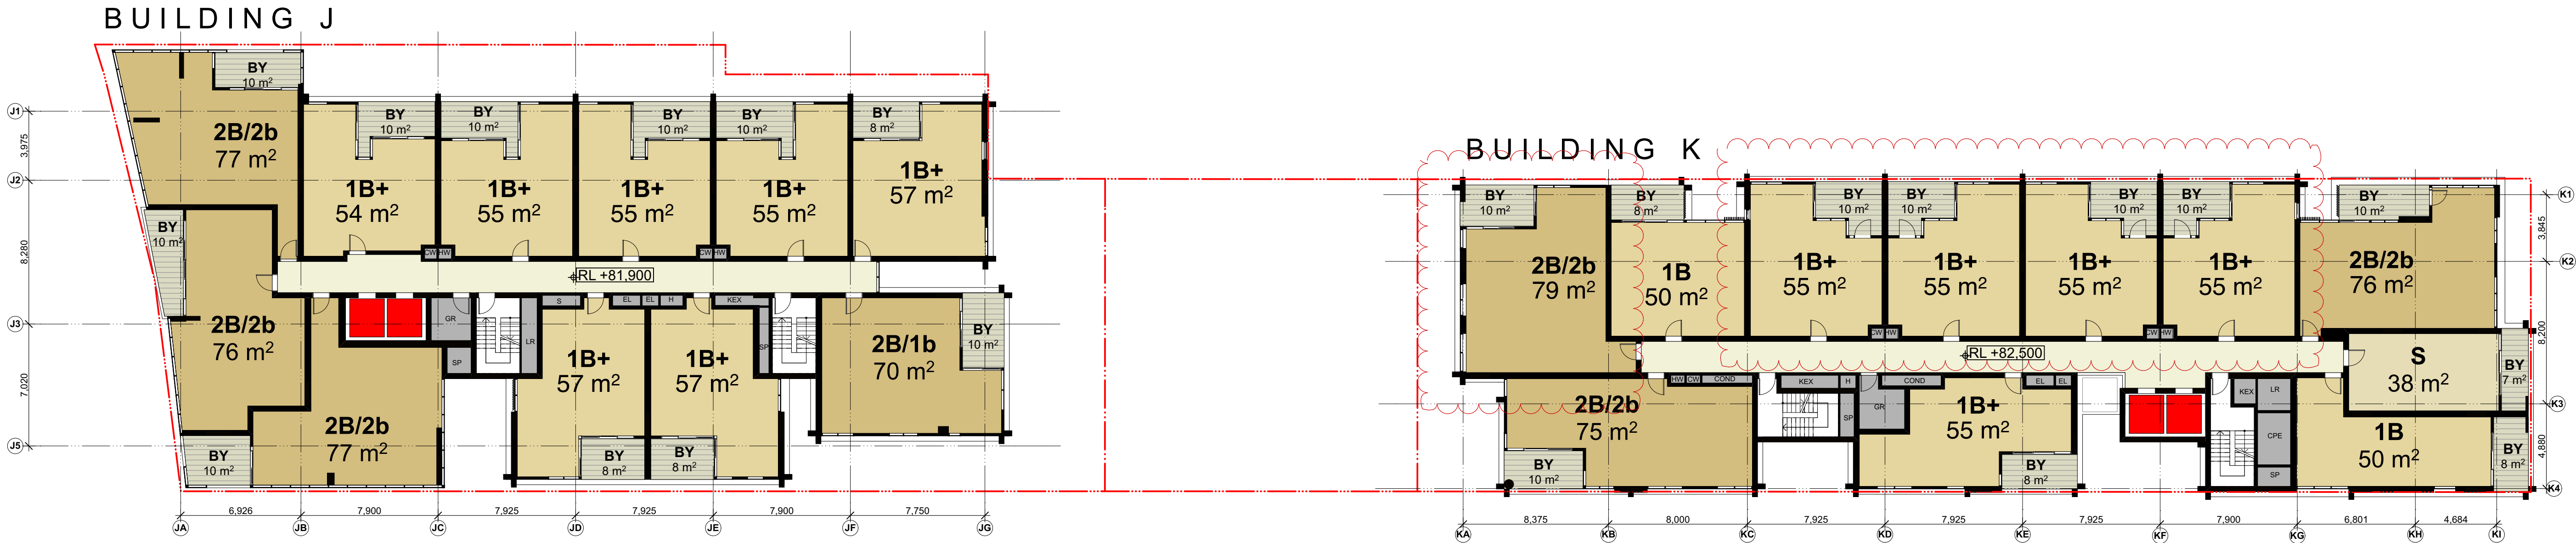

NOTES  
THIS DRAWING IS THE COPYRIGHT © OF TURNER. NO REPRODUCTION WITHOUT PERMISSION. UNLESS NOTED OTHERWISE THIS DRAWING IS NOT FOR CONSTRUCTION. ALL DIMENSIONS AND LEVELS ARE TO BE CHECKED ON SITE. PRIOR TO THE COMMENCEMENT OF WORK, INFORM TURNER OF ANY DISCREPANCIES FOR CLARIFICATION BEFORE PROCEEDING WITH WORK. DRAWINGS ARE NOT TO BE SCALED. USE ONLY FIGURED DIMENSIONS. REFER TO CONSULTANT DOCUMENTATION FOR FURTHER INFORMATION.

CLIENT  
**GREENLAND AUSTRALIA**  
Suite 201, Level 2 233 Castlereagh Street  
Sydney NSW 2000

LEGEND											
B	Bathroom	D	Dining	H	Hydraulic Services	M	Media	SP	Stair Pressurisation		
B1, B2, B3	Bedroom 1, 2, 3	E	Entry	HW	Hot Water Meter	O	Oven	ST	Study		
BY	Balcony	EL	Electrical Services	KEX	Kitchen Exhaust	P	Pantry	TCE	Terrace		
COND	Condenser Riser	F	Fridge	L	Living Room	R	Robe				
CPE	Car Park Exhaust	GM	Gas Meter	LR	Lobby Relief	RW	Rainwater				
CW	Cold Water	GR	Garbage Room	LY	Laundry	S	Storage				

Project Title  
**LACHLAN'S LINE  
NORTH RYDE**


Drawing Title  
**Block Plans  
Level 07 Block Plan**

Rev.	Date	By	Appr.	Notes	Project No.	Drawn by	North
J	20.11.17	KD		APARTMENT LAYOUTS AMENDED	15039	SM	↗
Scale				1:200 @A1, 50% @A3			
Status				For Information	Dwg No. DA-110-007	Rev J	

**turner**

Level 1, 410 Crown Street  
Sydney NSW 2010  
Australia  
T +61 2 8668 0000  
F +61 2 8668 0088  
turner@tda.com.au

Level 08 Block Plan

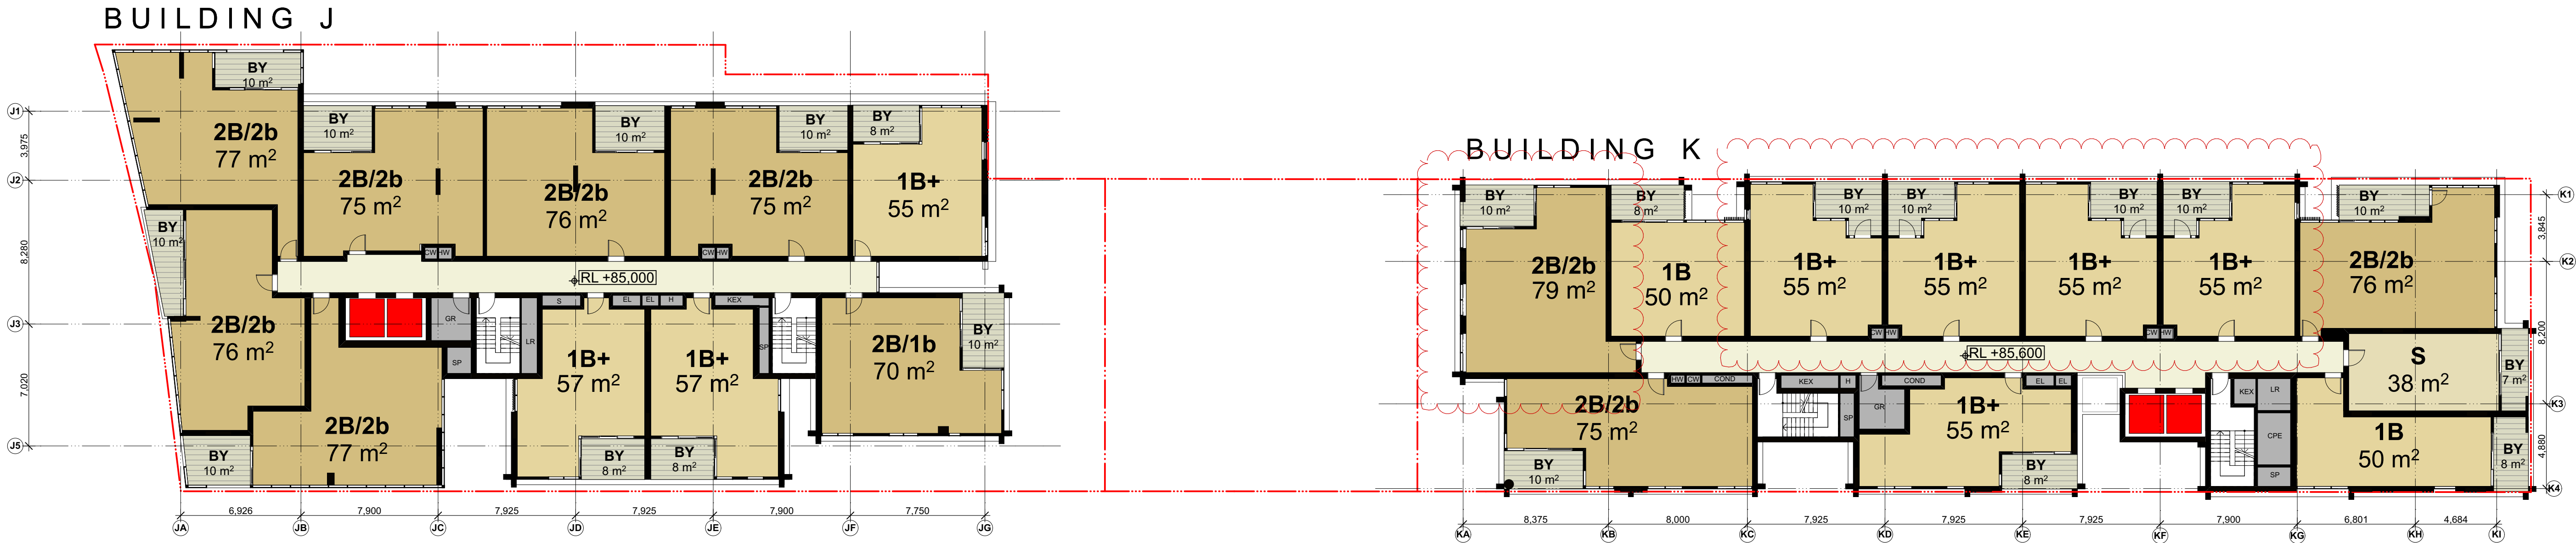


LOT 104

NOTES  
THIS DRAWING IS THE COPYRIGHT © OF TURNER. NO REPRODUCTION WITHOUT PERMISSION. UNLESS NOTED OTHERWISE THIS DRAWING IS NOT FOR CONSTRUCTION. ALL DIMENSIONS AND LEVELS ARE TO BE CHECKED ON SITE. PRIOR TO THE COMMENCEMENT OF WORK, INFORM TURNER OF ANY DISCREPANCIES FOR CLARIFICATION BEFORE PROCEEDING WITH WORK. DRAWINGS ARE NOT TO BE SCALED. USE ONLY FIGURED DIMENSIONS. REFER TO CONSULTANT DOCUMENTATION FOR FURTHER INFORMATION.

CLIENT  
**GREENLAND AUSTRALIA**  
Suite 201, Level 2 233 Castlereagh Street  
Sydney NSW 2000

LEGEND											
B	Bathroom	D	Dining	H	Hydraulic Services	M	Media	SP	Stair Pressurisation		
B1, B2, B3	Bedroom 1, 2, 3	E	Entry	HW	Hot Water Meter	O	Oven	ST	Study		
BY	Balcony	EL	Electrical Services	KEX	Kitchen Exhaust	P	Pantry	TCE	Terrace		
COND	Condenser Riser	F	Fridge	L	Living Room	R	Robe				
CPE	Car Park Exhaust	GM	Gas Meter	LR	Lobby Relief	RW	Rainwater				
CW	Cold Water	GR	Garbage Room	LY	Laundry	S	Storage				

Project Title  
**LACHLAN'S LINE  
NORTH RYDE**  
Drawing Title  
**Block Plans  
Level 08 Block Plan**


J	20.11.17	KD	APARTMENT LAYOUTS AMENDED					
Rev.	Date	Approved by	Revision Notes					
Scale	Project No.				Drawn by	North		
1:200 @A1, 50% @A3	15039				SM			
Status	Dwg No.				Rev			
For Information	DA-110-008				J			

**turner**

Level 1, 410 Crown Street  
Sydney NSW 2010  
Australia  
T +61 2 8668 0000  
F +61 2 8668 0088  
turner@tda.com.au



Level 09 Block Plan

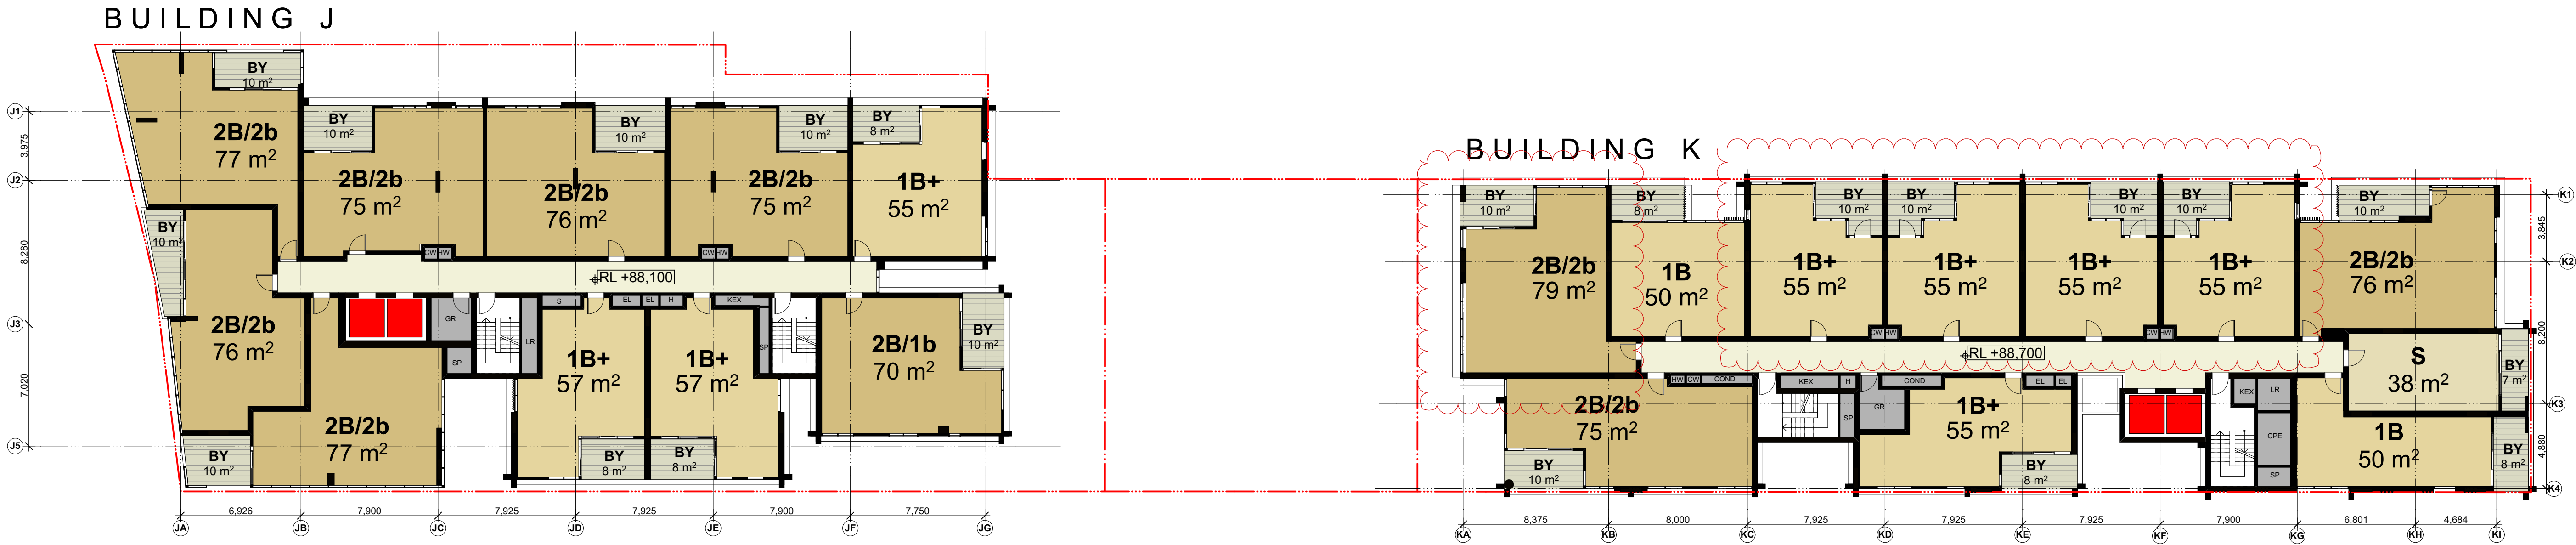

LOT 104

NOTES  
THIS DRAWING IS THE COPYRIGHT © OF TURNER. NO REPRODUCTION WITHOUT PERMISSION. UNLESS NOTED OTHERWISE THIS DRAWING IS NOT FOR CONSTRUCTION. ALL DIMENSIONS AND LEVELS ARE TO BE CHECKED ON SITE. PRIOR TO THE COMMENCEMENT OF WORK, INFORM TURNER OF ANY DISCREPANCIES FOR CLARIFICATION BEFORE PROCEEDING WITH WORK. DRAWINGS ARE NOT TO BE SCALED. USE ONLY FIGURED DIMENSIONS. REFER TO CONSULTANT DOCUMENTATION FOR FURTHER INFORMATION.

CLIENT  
**GREENLAND AUSTRALIA**  
Suite 201, Level 2 233 Castlereagh Street  
Sydney NSW 2000

LEGEND									
B	Bathroom	D	Dining	H	Hydraulic Services	M	Media	SP	Stair Pressurisation
B1, B2, B3	Bedroom 1, 2, 3	E	Entry	O	Hot Water Meter	O	Oven	ST	Study
BY	Balcony	EL	Electrical Services	KEX	Kitchen Exhaust	P	Pantry	TCE	Terrace
COND	Condenser Riser	F	Fridge	L	Living Room	R	Robe		
CPE	Car Park Exhaust	GM	Gas Meter	LR	Lobby Relief	RW	Rainwater		
CW	Cold Water	GR	Garbage Room	LY	Laundry	S	Storage		

Project Title  
**LACHLAN'S LINE  
NORTH RYDE**


Drawing Title  
**Block Plans  
Level 09 Block Plan**

Rev.	20.11.17	KD	APARTMENT LAYOUTS AMENDED
Date		Approved by	Revision Notes
Scale	1:200 @A1, 50%@A3	Project No.	15039
Status		Dwg No.	DA-110-009
For Information		Rev	J

**turner**

Level 1, 410 Crown Street  
Sydney NSW 2010  
Australia  
T +61 2 8668 0000  
F +61 2 8668 0088  
turner@tda.com.au

Level 10 Block Plan

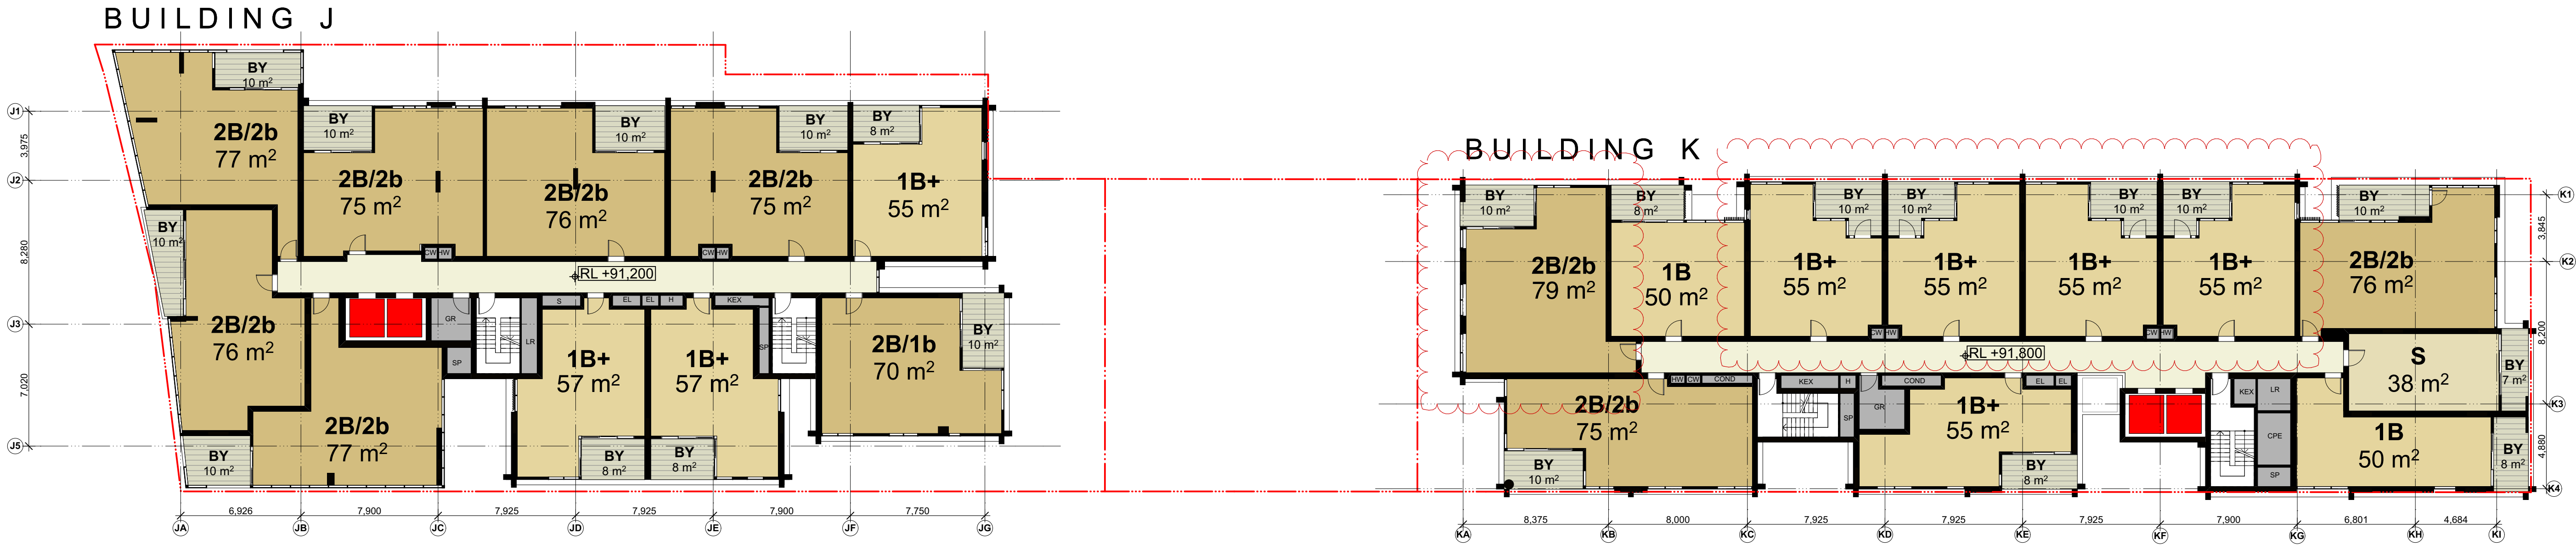

LOT 104

NOTES  
THIS DRAWING IS THE COPYRIGHT © OF TURNER. NO REPRODUCTION WITHOUT PERMISSION. UNLESS NOTED OTHERWISE THIS DRAWING IS NOT FOR CONSTRUCTION. ALL DIMENSIONS AND LEVELS ARE TO BE CHECKED ON SITE. PRIOR TO THE COMMENCEMENT OF WORK, INFORM TURNER OF ANY DISCREPANCIES FOR CLARIFICATION BEFORE PROCEEDING WITH WORK. DRAWINGS ARE NOT TO BE SCALED. USE ONLY FIGURED DIMENSIONS. REFER TO CONSULTANT DOCUMENTATION FOR FURTHER INFORMATION.

CLIENT  
**GREENLAND AUSTRALIA**  
Suite 201, Level 2 233 Castlereagh Street  
Sydney NSW 2000


LEGEND											
B	Bathroom	D	Dining	H	Hydraulic Services	M	Media	SP	Stair Pressurisation		
B1, B2, B3	Bedroom 1, 2, 3	E	Entry	HW	Hot Water Meter	O	Oven	ST	Study		
BY	Balcony	EL	Electrical Services	KEX	Kitchen Exhaust	P	Pantry	TCE	Terrace		
COND	Condenser Riser	F	Fridge	L	Living Room	R	Robe				
CPE	Car Park Exhaust	GM	Gas Meter	LR	Lobby Relief	RW	Rainwater				
CW	Cold Water	GR	Garbage Room	LY	Laundry	S	Storage				

Project Title  
**LACHLAN'S LINE  
NORTH RYDE**  
Drawing Title  
**Block Plans  
Level 10 Block Plan**

Rev.	Date	By	Appr.	Notes	Project No.	Drawn by	North
J	20.11.17	KD		APARTMENT LAYOUTS AMENDED	15039	SM	↗
Scale				1:200 @A1, 50% @A3	Rev J		
Status				For Information	DA-110-010		



# Level 11 Block Plan

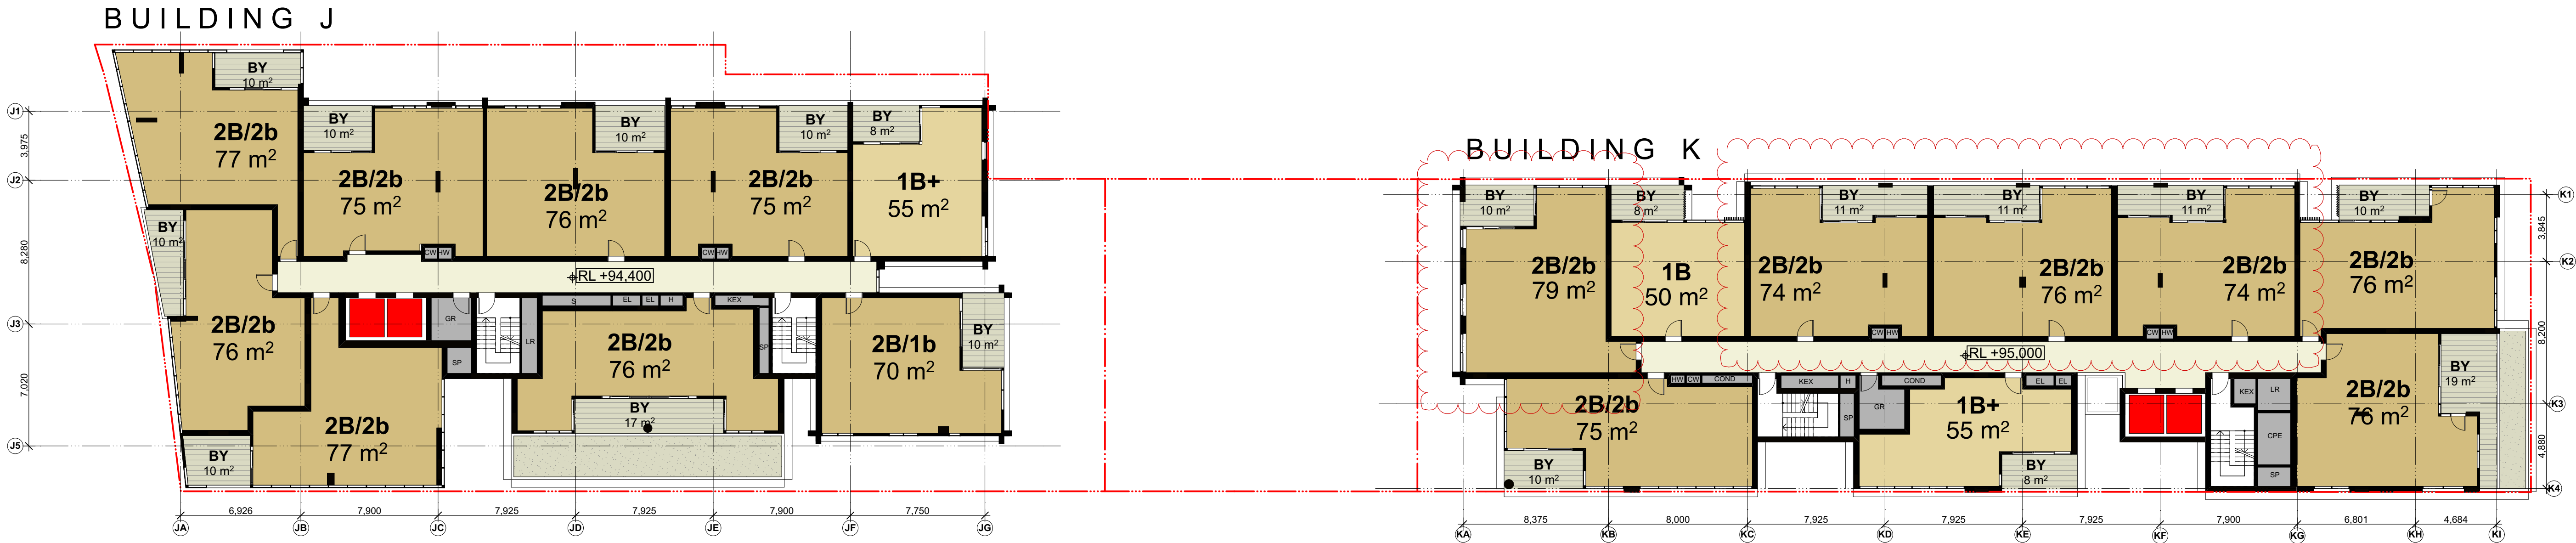

NOTES  
THIS DRAWING IS THE COPYRIGHT © OF TURNER. NO REPRODUCTION WITHOUT PERMISSION. UNLESS NOTED OTHERWISE THIS DRAWING IS NOT FOR CONSTRUCTION. ALL DIMENSIONS AND LEVELS ARE TO BE CHECKED ON SITE. PRIOR TO THE COMMENCEMENT OF WORK, INFORM TURNER OF ANY DISCREPANCIES FOR CLARIFICATION BEFORE PROCEEDING WITH WORK. DRAWINGS ARE NOT TO BE SCALED. USE ONLY FIGURED DIMENSIONS. REFER TO CONSULTANT DOCUMENTATION FOR FURTHER INFORMATION.

CLIENT  
**GREENLAND AUSTRALIA**  
Suite 201, Level 2 233 Castlereagh Street  
Sydney NSW 2000

LEGEND									
B	Bathroom	D	Dining	H	Hydraulic Services	M	Media	SP	Stair Pressurisation
B1, B2, B3	Bedroom 1, 2, 3	E	Entry	HW	Hot Water Meter	O	Oven	ST	Study
BY	Balcony	EL	Electrical Services	KEX	Kitchen Exhaust	P	Pantry	TCE	Terrace
COND	Condenser Riser	F	Fridge	L	Living Room	R	Robe		
CPE	Car Park Exhaust	GM	Gas Meter	LR	Lobby Relief	RW	Rainwater		
CW	Cold Water	GR	Garbage Room	LY	Laundry		Storage		

Project Title  
**LACHLAN'S LINE  
NORTH RYDE**


Drawing Title  
**Block Plans  
Level 11 Block Plan**

Rev.	Date	By	Appr.	Notes	Project No.	Drawn by	North
L	20.11.17	KD		APARTMENT LAYOUTS AMENDED	15039	SM	↗
Scale				1:200 @A1, 50% @A3			
Status				For Information	Dwg No.	Rev	
					DA-110-011	L	

**turner**

Level 1, 410 Crown Street  
Sydney NSW 2010  
Australia  
T +61 2 8668 0000  
F +61 2 8668 0068  
turner@tda.com.au

# Level 12 Block Plan

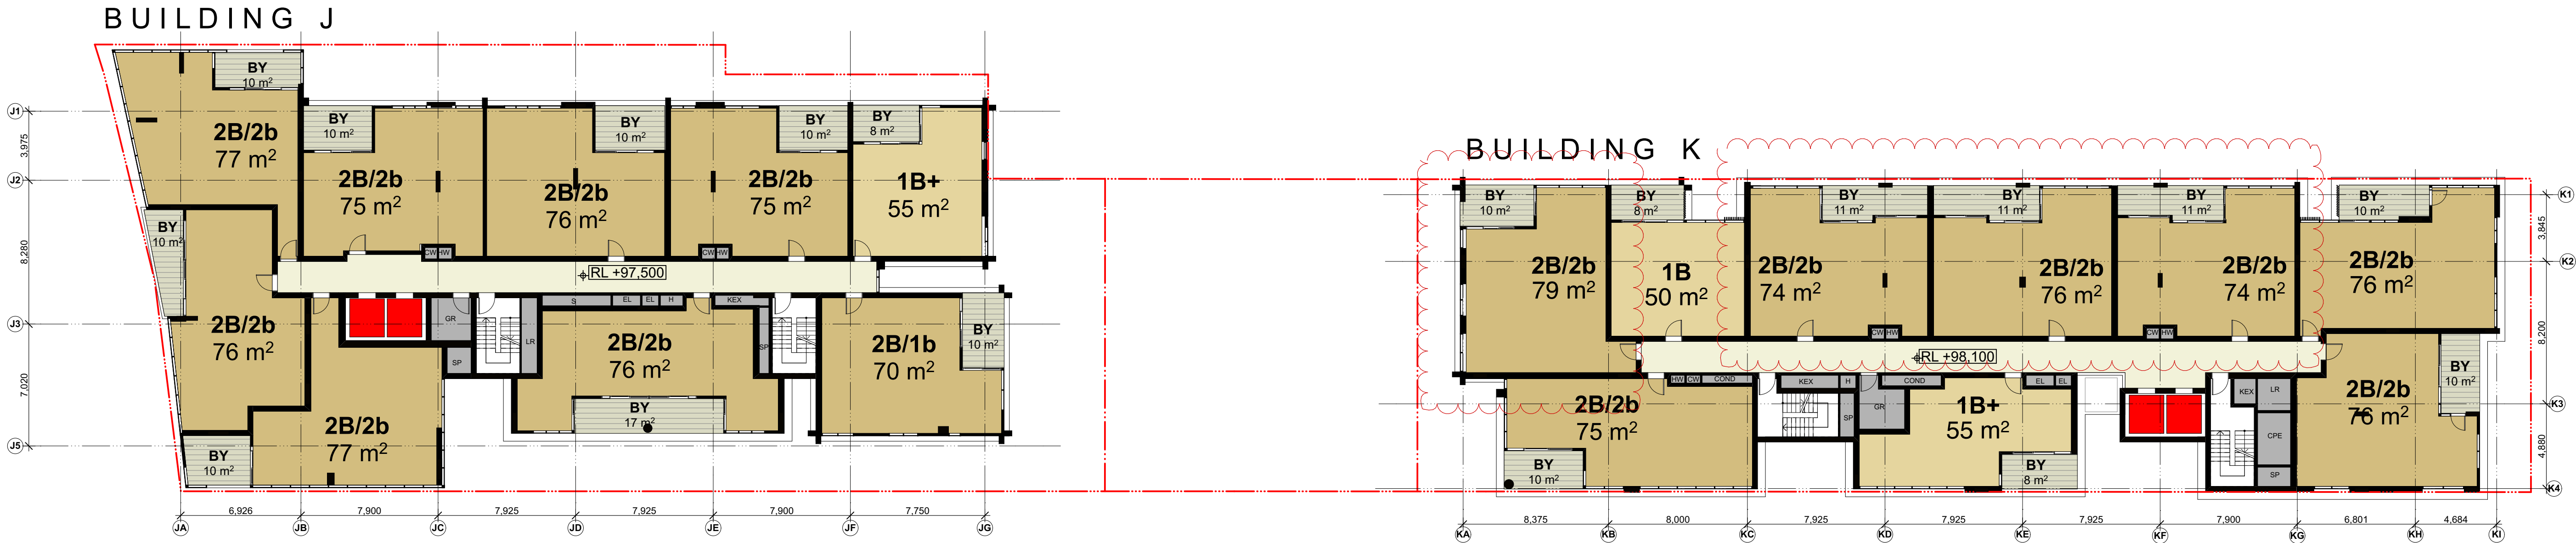

NOTES  
THIS DRAWING IS THE COPYRIGHT © OF TURNER. NO REPRODUCTION WITHOUT PERMISSION. UNLESS NOTED OTHERWISE THIS DRAWING IS NOT FOR CONSTRUCTION. ALL DIMENSIONS AND LEVELS ARE TO BE CHECKED ON SITE. PRIOR TO THE COMMENCEMENT OF WORK, INFORM TURNER OF ANY DISCREPANCIES FOR CLARIFICATION BEFORE PROCEEDING WITH WORK. DRAWINGS ARE NOT TO BE SCALED. USE ONLY FIGURED DIMENSIONS. REFER TO CONSULTANT DOCUMENTATION FOR FURTHER INFORMATION.

CLIENT  
**GREENLAND AUSTRALIA**  
Suite 201, Level 2 233 Castlereagh Street  
Sydney NSW 2000

LEGEND									
B	Bathroom	D	Dining	H	Hydraulic Services	M	Media	SP	Stair Pressurisation
B1, B2, B3	Bedroom 1, 2, 3	E	Entry	O	Hot Water Meter	O	Oven	ST	Study
BY	Balcony	EL	Electrical Services	KEX	Kitchen Exhaust	P	Pantry	TCE	Terrace
COND	Condenser Riser	F	Fridge	L	Living Room	R	Robe		
CPE	Car Park Exhaust	GM	Gas Meter	LR	Lobby Relief	RW	Rainwater		
CW	Cold Water	GR	Garbage Room	LY	Laundry	S	Storage		

Project Title  
**LACHLAN'S LINE  
NORTH RYDE**

Drawing Title  
**Block Plans  
Level 12 Block Plan**


Rev.	Date	By	Appr.	Notes	Project No.	Drawn by	North
K	20.11.17	KD		APARTMENT LAYOUTS AMENDED	15039	SM	↗
Scale	1:200 @A1, 50%@A3			Dwg No.	DA-110-012	Rev	K
Status	For Information						

**turner**

Level 1, 410 Crown Street  
Sydney NSW 2010  
Australia  
T +61 2 8668 0000  
F +61 2 8668 0068  
turner@tda.com.au



# Level 13 Block Plan

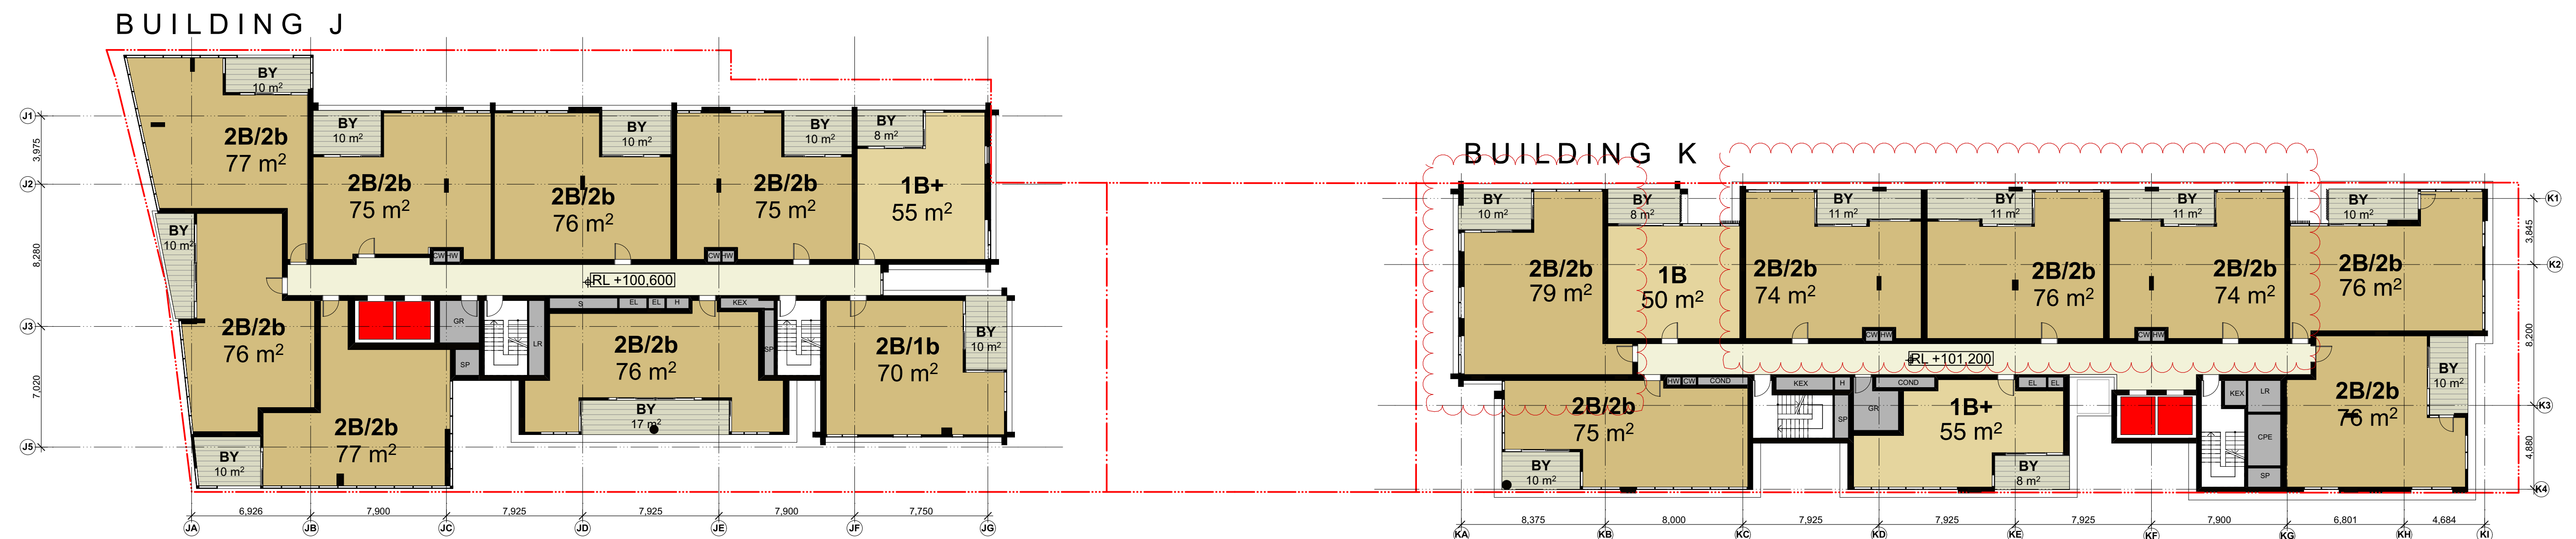

LOT 104

**NOTES**

THIS DRAWING IS THE COPYRIGHT © OF TURNER. NO REPRODUCTION WITHOUT PERMISSION. UNLESS NOTED OTHERWISE THIS DRAWING IS **NOT FOR CONSTRUCTION**. ALL DIMENSIONS AND LEVELS ARE TO BE CHECKED ON SITE. PRIOR TO THE COMMENCEMENT OF WORK. INFORM TURNER OF ANY DISCREPANCIES FOR CLARIFICATION BEFORE PROCEEDING WITH WORK. DRAWINGS ARE NOT TO BE SCALED. USE ONLY FIGURED DIMENSIONS. REFER TO CONSULTANT DOCUMENTATION FOR FURTHER INFORMATION.

CLIENT  
**GREENLAND AUSTRALIA**  
Suite 201, Level 2 233 Castlereagh Street  
Sydney NSW 2000

<b>B</b>	Bathroom	<b>D</b>	Dining	<b>H</b>	Hydraulic Services	<b>M</b>	Media	<b>SP</b>	Stair Pressurisation
<b>B1, B2, B3</b>	Bedroom 1, 2, 3	<b>E</b>	Entry	<b>KW</b>	Hot Water Meter	<b>O</b>	Oven	<b>ST</b>	Study
<b>BY</b>	Balcony	<b>EL</b>	Electrical Services	<b>KEX</b>	Kitchen Exhaust	<b>P</b>	Pantry	<b>TCE</b>	Terrace
<b>COND</b>	Condenser Riser	<b>F</b>	Fridge	<b>L</b>	Living Room	<b>R</b>	Robe		
<b>CPE</b>	Car Park Exhaust	<b>GM</b>	Gas Meter	<b>LR</b>	Lobby Relief	<b>RW</b>	Rainwater		
<b>CW</b>	Cold Water	<b>GR</b>	Garbage Room	<b>LY</b>	Laundry	<b>S</b>	Storage		

Project Title  
**LACHLAN'S LINE**  
NORTH RYDE

Drawing Title

**Block Plans**


**Level 13 Block Plan**

K	20.11.17	KD	APARTMENT LAYOUTS AMENDED	
Rev.	Date	Approved by	Revision Notes	
Scale			Project No.	Drawn by
1:200 @A1, 50% @A3			15039	SM
Status			Dwg No.	Rev
For Information			DA-110-013	K

**turner** Level 1, 410 Crown Street  
Surry Hills NSW 2010  
Australia

T +61 2 8968 0000  
F +61 2 8968 0088  
turnerstudio.com.au

# Level 14 Block Plan

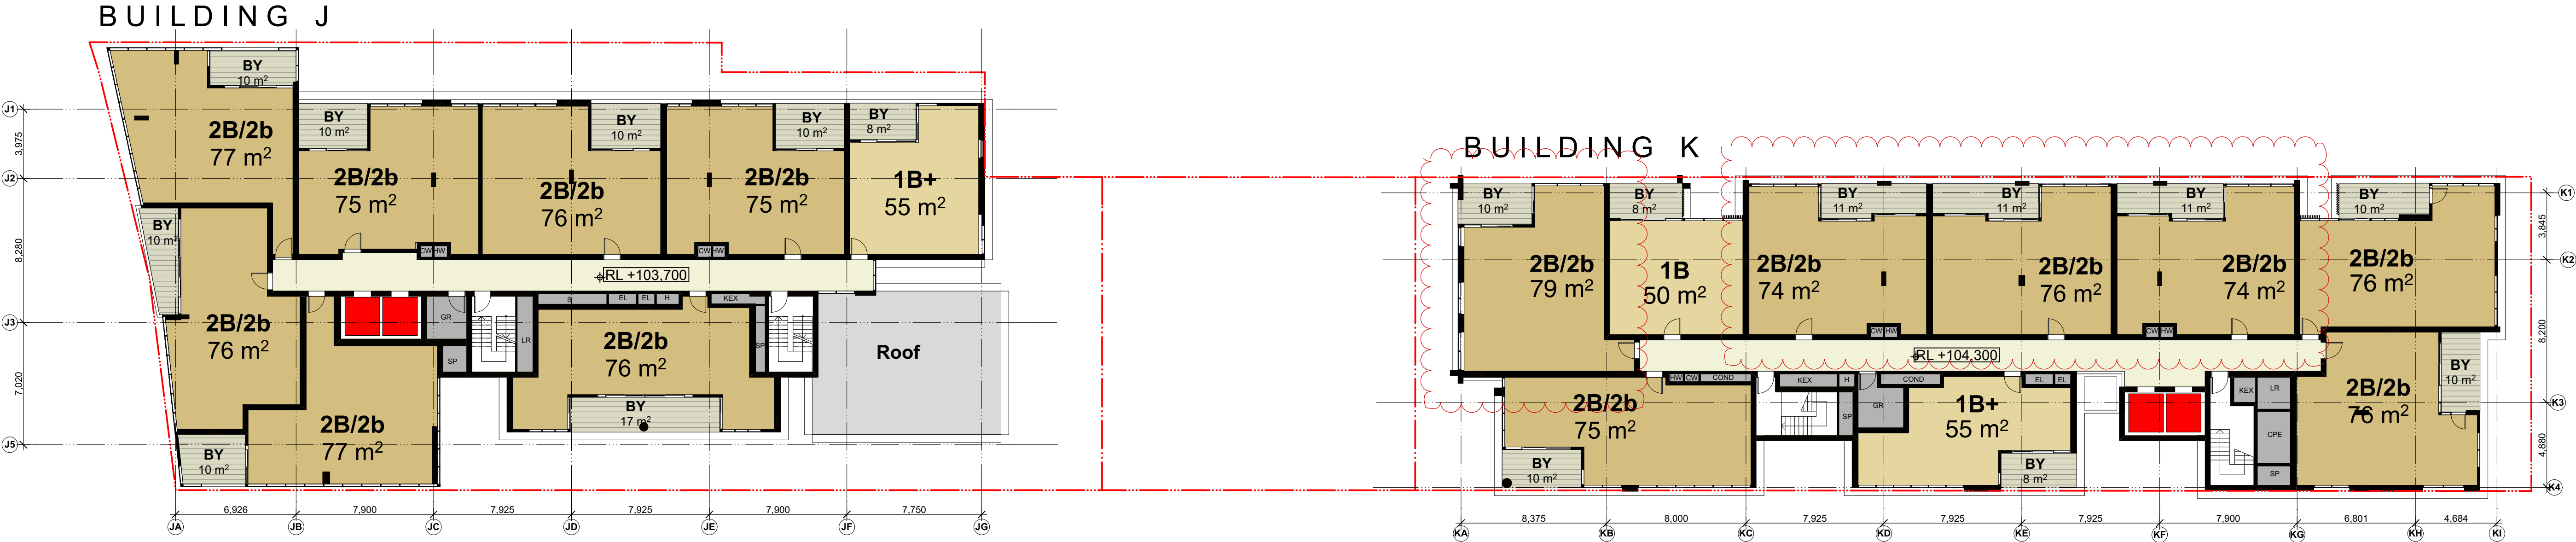

**NOTES**  
THIS DRAWING IS THE COPYRIGHT © OF TURNER. NO REPRODUCTION WITHOUT PERMISSION. UNLESS NOTED OTHERWISE THIS DRAWING IS NOT FOR CONSTRUCTION. ALL DIMENSIONS AND LEVELS ARE TO BE CHECKED ON SITE. PRIOR TO THE COMMENCEMENT OF WORK, INFORM TURNER OF ANY DISCREPANCIES FOR CLARIFICATION BEFORE PROCEEDING WITH WORK. DRAWINGS ARE NOT TO BE SCALED. USE ONLY FIGURED DIMENSIONS. REFER TO CONSULTANT DOCUMENTATION FOR FURTHER INFORMATION.

**CLIENT**  
**GREENLAND AUSTRALIA**  
Suite 201, Level 2 233 Castlereagh Street  
Sydney NSW 2000

LEGEND											
B	Bathroom	D	Dining	H	Hydraulic Services	M	Media	SP	Stair Pressurisation		
B1, B2, B3	Bedroom 1, 2, 3	E	Entry	HW	Hot Water Meter	O	Oven	ST	Study		
BY	Balcony	EL	Electrical Services	KEX	Kitchen Exhaust	P	Pantry	TCE	Terrace		
COND	Condenser Riser	F	Fridge	L	Living Room	R	Robe				
CPE	Car Park Exhaust	GM	Gas Meter	LR	Lobby Relief	RW	Rainwater				
CW	Cold Water	GR	Garbage Room	LY	Laundry	S	Storage				

Project Title  
**LACHLAN'S LINE  
NORTH RYDE**

Drawing Title  
**Block Plans  
Level 14 Block Plan**


Rev.		Date		Approved by		Revision Notes		Project No.		Drawn by		North	
K		20.11.17		KD		APARTMENT LAYOUTS AMENDED		15039		SM			
Scale		1:200 @A1, 50%@A3											
Status													
For Information								DA-110-014		Rev		K	

**turner**

Level 1, 410 Crown Street  
Sydney NSW 2010  
Australia  
T +61 2 8668 0000  
F +61 2 8668 0088  
turner@tda.com.au



## East Elevation

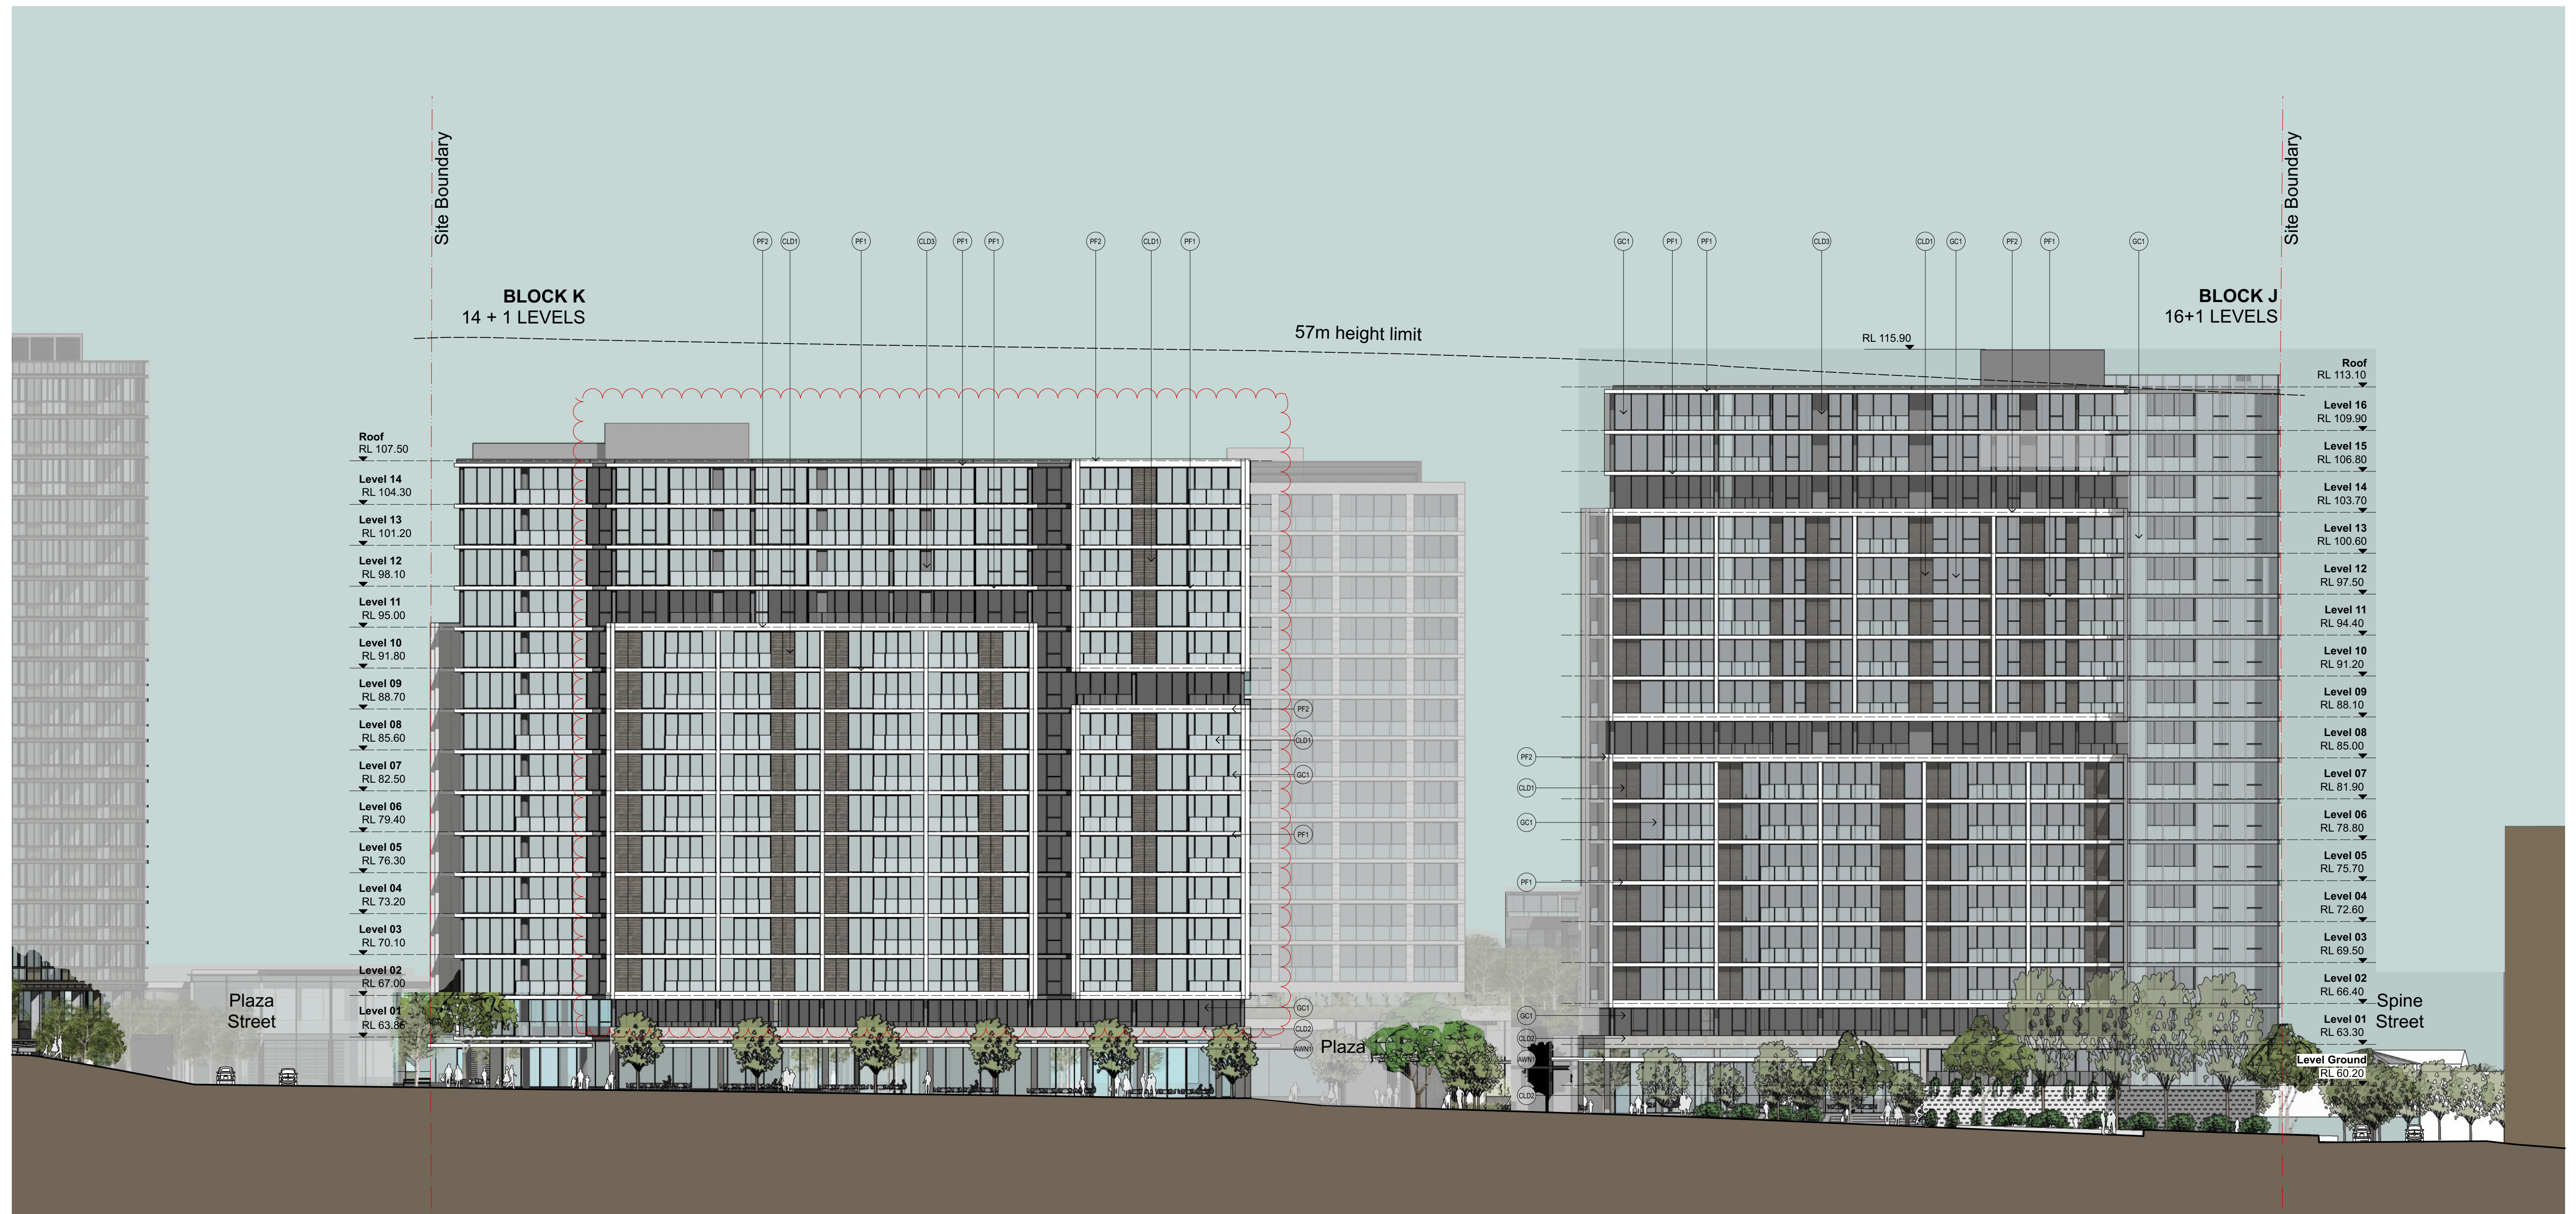

## SCHEDULE OF EXTERNAL MATERIALS & FINISHES

- |        |  |       |  |       |  |
|--------|--|-------|--|-------|--|
| (AWN1) | Awning with painted soffit and painted steel edge. | (GC1) | Clear glazing in dark grey powder coated frames. | (PF1) | Projecting slab edge, painted white.     |
| (CLD1) | Brick textured finish.                             |       |  | (PF2) | Expressed concrete frame, painted white. |
| (CLD2) | Glazed brick, white.                               |       |  |       |  |
| (CLD3) | Painted masonry, grey.                             |       |  |       |  |

CLIENT  
**GREENLAND AUSTRALIA**  
Suite 201, Level 2 233 Castlereagh Street  
Sydney NSW 2000

LEGEND									
<b>B</b>	Bathroom	<b>D</b>	Dining	<b>H</b>	Hydraulic Services	<b>M</b>	Media	<b>SP</b>	Stair Pressurisation
<b>B1, B2, B3</b>	Bedroom 1, 2, 3	<b>E</b>	Entry	<b>HW</b>	Hot Water Meter	<b>O</b>	Oven	<b>ST</b>	Study
<b>BY</b>	Balcony	<b>EL</b>	Electrical Services	<b>KEX</b>	Kitchen Exhaust	<b>P</b>	Pantry	<b>TCE</b>	Terrace
<b>COND</b>	Condenser Riser	<b>F</b>	Fridge	<b>L</b>	Living Room	<b>R</b>	Robe		
<b>CPE</b>	Car Park Exhaust	<b>GM</b>	Gas Meter	<b>LR</b>	Lobby Relief	<b>RW</b>	Rainwater		
<b>CW</b>	Cold Water	<b>GR</b>	Garbage Room	<b>LY</b>	Laundry	<b>S</b>	Storage		

**NOTES**

THIS DRAWING IS THE COPYRIGHT © OF TURNER. NO REPRODUCTION WITHOUT PERMISSION. UNLESS NOTED OTHERWISE THIS DRAWING IS **NOT FOR CONSTRUCTION**. ALL DIMENSIONS AND LEVELS ARE TO BE CHECKED ON SITE. PRIOR TO THE COMMENCEMENT OF WORK. INFORM TURNER OF ANY DISCREPANCIES FOR CLARIFICATION BEFORE PROCEEDING WITH WORK. DRAWINGS ARE NOT TO BE SCALED. USE ONLY FIGURED DIMENSIONS. REFER TO CONSULTANT DOCUMENTATION FOR FURTHER INFORMATION.

DLCS Quality Endorsed Company ISO 9001:2008, Registration Number 20476  
Nominated Architect: Nicholas Turner 6665, AEN 86 064 034 911

Project Title  
**LACHLAN'S LINE**  
**NORTH RYDE**

Drawing Title  
**GA Elevation**  
**East Elevation**

I	20.11.17	KD	Updated to match plan changes		
H	24.03.17	KD	Levels revised		
Rev.	Date	Approved by	Revision Notes		
Scale	Project No.			Drawn by	North
1:250, 1:100 @A1, 50% @A3	15039			SM	
Status	Dwg No.			Rev	
For Information	DA-250-001			1	

**turner**

Level 1, 410 Crown Street  
Surry Hills NSW 2010  
Australia  
T +61 2 8968 0000  
F +61 2 8968 0068  
turnersradio.com.au



# North Elevation



## SCHEDULE OF EXTERNAL MATERIALS & FINISHES

(AWN)	Awning with painted soffit and painted steel edge.	(GC1)	Clear glazing in dark grey powder coated frames.	(PF1)	Projecting slab edge, painted white.
(CLD1)	Brick textured finish.	(PF2)	Expressed concrete frame, painted white.		
(CLD2)	Glazed brick, white.				
(CLD3)	Painted masonry, grey.				

NOTES  
THIS DRAWING IS THE COPYRIGHT © OF TURNER. NO REPRODUCTION WITHOUT PERMISSION. UNLESS NOTED OTHERWISE THIS DRAWING IS NOT FOR CONSTRUCTION. ALL DIMENSIONS AND LEVELS ARE TO BE CHECKED ON SITE. PRIOR TO THE COMMENCEMENT OF WORK, INFORM TURNER OF ANY DISCREPANCIES FOR CLARIFICATION BEFORE PROCEEDING WITH WORK. DRAWINGS ARE NOT TO BE SCALED. USE ONLY FIGURED DIMENSIONS. REFER TO CONSULTANT DOCUMENTATION FOR FURTHER INFORMATION.

CLIENT  
**GREENLAND AUSTRALIA**  
Suite 201, Level 2 233 Castlereagh Street  
Sydney NSW 2000

LEGEND					
B	Bathroom	D	Dining	H	Hydraulic Services
B1, B2, B3	Bedroom 1, 2, 3	E	Entry	HW	Hot Water Meter
BY	Balcony	EL	Electrical Services	KEX	Kitchen Exhaust
COND	Condenser Riser	F	Fridge	L	Living Room
CPE	Car Park Exhaust	GM	Gas Meter	LR	Lobby Relief
CW	Cold Water	GR	Garbage Room	LY	Laundry
				M	Media
				O	Oven
				P	Pantry
				R	Robe
				RW	Rainwater
				S	Storage
				SP	Stair Pressurisation
				ST	Study
				TCE	Terrace

Project Title  
**LACHLAN'S LINE**  
**NORTH RYDE**

Drawing Title  
**GA Elevation**  
**North Section**

E	20.11.17	KD	Updated to match plan changes
D	24.03.17	KD	Levels revised
Rev.	Date	Approved by	Revision Notes

Scale  
**1:250, 1:100 @A1, 50%@A3**

Status  
**For Information**

Project No.  
**15039**

Dwg No.  
**DA-250-005**

Drawn by  
**SM**

Rev  
**E**

**turner**

Level 1, 410 Crown Street  
Burry Hills NSW 2010  
Australia

T +61 2 8668 0000  
F +61 2 8668 0088  
turner@td.com.au