

MYOORA ROAD

KEY / NOTES:

THIS DRAWING SHALL BE READ IN CONJUNCTION WITH ALL OTHER ARCHITECTURAL & CONSULTANT DRAWINGS & SPECIFICATIONS & WITH SUCH OTHER WRITTEN INSTRUCTIONS OR SKETCHES AS MAY BE ISSUED DURING THE COURSE OF THE CONTRACT | NOTIFY ARCHITECT OF ANY DISCREPANCIES BEFORE PROCEEDING WITH WORK | MATERIALS & WORKMANSHIP SHALL BE IN ACCORDANCE WITH THE SPECIFICATION, CURRENT SAA CODES, BUILDING REGULATIONS & THE REQUIREMENTS OF ANY OTHER RELEVANT STATUTORY AUTHORITIES | CONTRACTORS SHALL VERIFY ALL DIMENSIONS ON SITE AND NOTIFY ARCHITECT OF ANY DISCREPANCIES | USE FIGURED DIMENSIONS ONLY | COPYRIGHT, ALL RIGHT RESERVED | THIS DRAWING IS COPYRIGHT AND CONFIDENTIAL, APART FROM ANY FAIR DEALINGS AS PERMITTED UNDER COPYRIGHT & MAY NOT BE REPRODUCED BY ANY PERSON WITHOUT WRITTEN PERMISSION OF THE ABOVE COMPANY & IS NOT TO BE USED IN ANY MANNER PREJUDICIAL TO THE INTERESTS OF THAT COMPANY | THIS DRAWING AND ATTACHED SHEET REMAIN THE PROPERTY OF BUREAU SRH PTY LTD

CONSULTANTS:
TOWN PLANNING - THINK PLANNERS
ECOLOGIST - NAILA ENVIRONMENTAL
BUSH FIRE - PETERSON BUSHFIRE
LANDSCAPE - CHARMAIRAL STUDIOS
ACCESSIBILITY & BCA - CITY PLAN SERVICES
FIRE ENGINEERING - OLSSON FIRE & RISK
TRAFFIC - MCLEAREN TRAFFIC MANAGEMENT SERVICES - ADP
GEOTECHNICAL / HYDROLOGY - MARTENS AND ASSOCIATES PTY LTD

CLIENT:
Wyvern Health Pty. Ltd.

REVISION

NO.	DATE	DESCRIPTION
01	09.04.17	ISSUE TO CONSULTANTS
02	13.04.17	ISSUE FOR CLIENT REVIEW
03	20.04.17	ISSUE FOR DA

STATUS

NOT FOR CONSTRUCTION

NEW PRIVATE HOSPITAL, TERREY HILLS

ADDRESS:
**4A LARROOL ROAD
LOT 2 DP1145029
TERREY HILLS
NSW 2084**


DRAWING TITLE:
LEVEL 02 FLOOR PLAN

DRAWING No:
DA213


REVISION:
03

SCALE @ A0
1:200




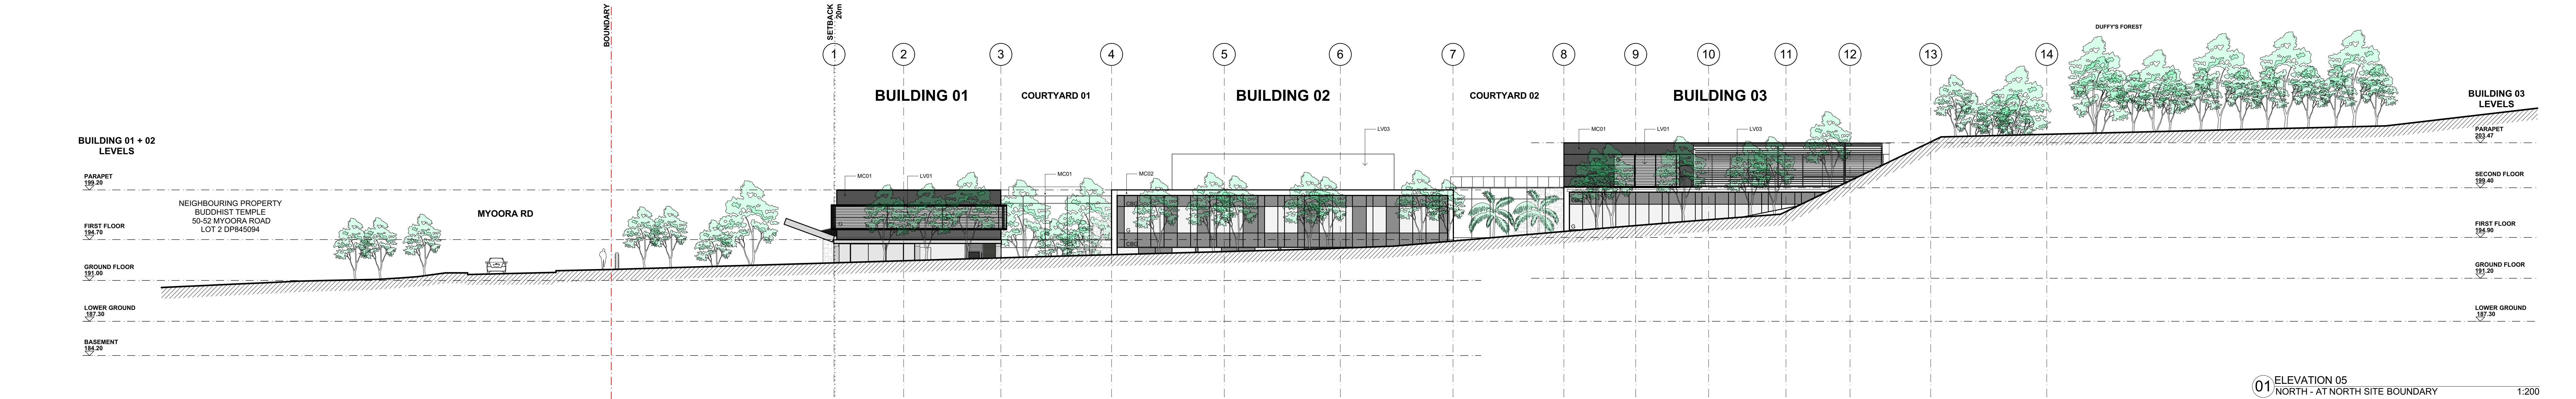


01 ELEVATION 05
NORTH - AT NORTH SITE BOUNDARY 1:200

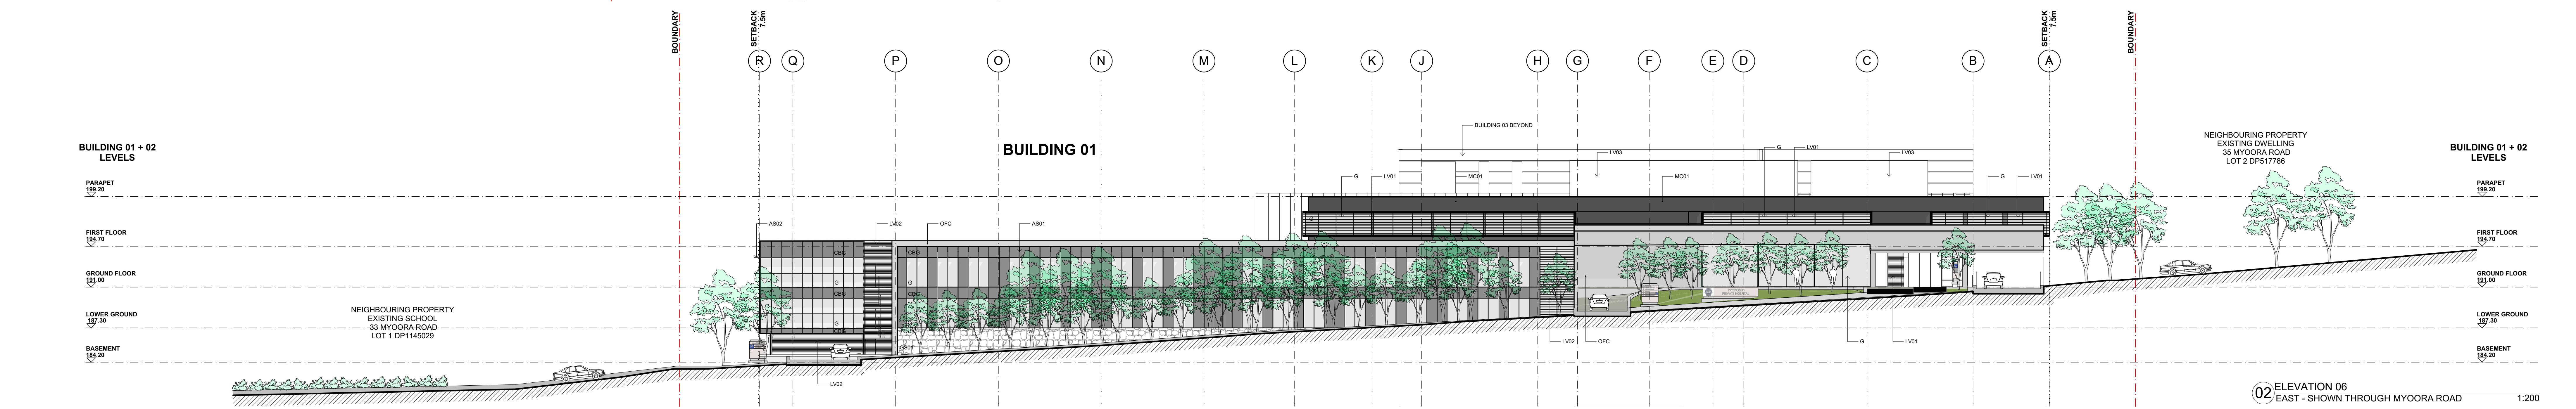

02 ELEVATION 06
EAST - SHOWN THROUGH MYOORA ROAD 1:200

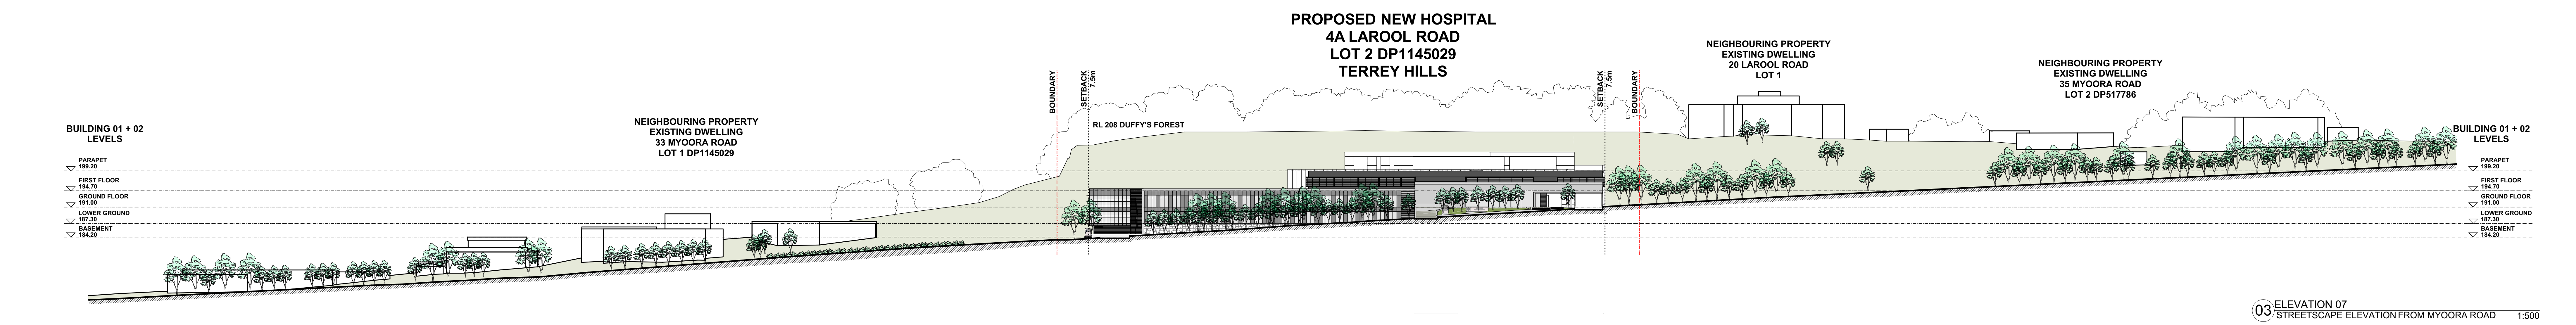

03 ELEVATION 07
STREETSCAPE ELEVATION FROM MYOORA ROAD 1:500

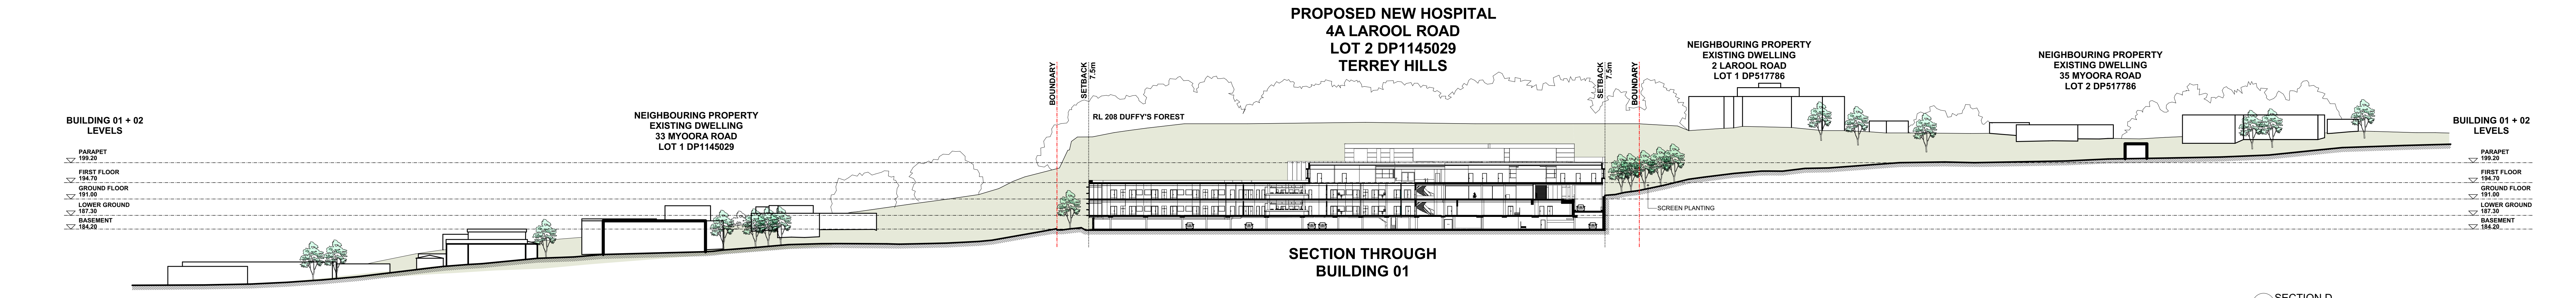

04 SECTION D
EXTENDED SECTION THROUGH
NEIGHBOURING PROPERTIES 1:500

