ROSEVILLE CARE RESIDENCES

10-16 TRAFALGAR AVENUE, ROSEVILLE



Sheet Number	Sheet Name	Current Revision	Current Revision Date
DA-0001	COVER SHEET & LOCATION PLAN	С	31/05/2018
DA-1102	DEMOLITION PLAN	C	31/05/2018
DA-1103	SITE PLAN	С	31/05/2018
DA-1104	SITE ANALYSIS	В	25/10/2017
DA-1105	ENVIRONMENTAL SITE MANAGEMENT PLAN	С	31/05/2018
DA-1401	SHADOW DIAGRAMS EXISTING	В	25/10/2017
DA-1402	SHADOW DIAGRAMS PROPOSED	С	31/05/2018
DA-1403	SHADOW DIAGRAMS PROPOSED - 21 JUNE HOURLY	В	31/05/2018
DA-2001	BASEMENT FLOOR PLAN	С	31/05/2018
DA-2002	GROUND FLOOR PLAN	С	31/05/2018
DA-2003	LEVEL 1 FLOOR PLAN	С	31/05/2018
DA-2004	LEVEL 2 FLOOR PLAN	С	31/05/2018
DA-2005	ROOF PLAN	С	31/05/2018
DA-2006	SETBACK DETAILS AT EXISTING BUILDING No.14	Α	31/05/2018
DA-3001	ELEVATIONS FRONT	С	31/05/2018
DA-3002	ELEVATIONS SOUTH EAST	С	31/05/2018
DA-3003	ELEVATION REAR	С	31/05/2018
DA-3004	ELEVATIONS NORTH EAST	С	31/05/2018
DA-3005	CONTEXT ELEVATION	С	31/05/2018
DA-3006	ELEVATION FRONT (ENLARGED)	A	31/05/2018
DA-3101	SECTIONS	С	31/05/2018
DA-3102	SECTIONS	В	31/05/2018
DA-3201	PHOTOMONTAGE - TRAFALGAR AVENUE	В	25/10/2017
DA-3202	3D PERSPECTIVES	В	31/05/2018
DA-3203	3D PERSPECTIVES	В	31/05/2018
DA-4006	SEPP HEIGHT DIAGRAMS	С	31/05/2018
DA-4007	GFA CALC AND ACCOM DIAGRAMS	С	31/05/2018
DA-4008	STAGING DIAGRAMS	С	31/05/2018
DA-4009	ROOF OVERLAY DIAGRAM	С	31/05/2018
DA-4010	CHANGES FROM DA	В	31/05/2018
DA-8301	MATERIALS & FINISHES	С	31/05/2018

Amendments			Consultant		Consultant	
Issue	Description	Date	Accessibility Consultant	Access Associates Sydney	Planning Consultant .	Smyth Plan
	DEVELOPMENT APPLICATION ISSUE	09/12/2016	Arborist	Norcue	Project Manager .	Midson Group Pty Ltd
	DEVELOPMENT APPLICATION ISSUE DEVELOPMENT APPLICATION ISSUE	25/10/2017 31/05/2018	BCA Consultant	Group GLA	Structural Engineer .	Mott MacDonald
		0 17 0 0 7 2 0 1 0	Civil Engineer	Mott MacDonald	Traffic Consultant .	Varga Traffic Planning Pty Ltd
			Electrical Services	Wood & Grieve		
			Heritage Architect	City Plan Heritage		
			Hydraulic Engineer	EWFW		
			Landscape Architects	Group GSA		
			Mechanical Engineer	Wood & Grieve		

KOPWA AGED CARE 12-16 Trafalgar Avenue, Roseville NSW CP 2069



ᠳᡲ᠐᠐ᢪᠳᡲ᠕	Re 12
Group GSA Ptv I td. ABN 76 002 113 779	Dra


Group GSA Pty Ltd ABN 76 002 113 779
Level 7, 80 William St East Sydney NSW
Australia 2011 www.groupgsa.com


T +612 9361 4144 F +612 9332 3458
architecture interior design urban design landscape nom architect M. Sheldon 3990


This coreproduction written without written architect M. Sheldon 3990


components.
Do not scale drawings. Use figured Dimensions.

Project Title			*	
Roseville Care Residences	Drawn by:	Ol	Project Status:	
12-16 Trafalgar Avenue, Roseville, NSW 2069	Checked by:	DC .	DEVELOP	
Drawing Title	Drawing Create	ed (date) 25/10/2016	APPLICA	TION
COVER SHEET & LOCATION PLAN	Scale	Project No	Drawing No	Issue
This drawing is the copyright of Group GSA Pty Ltd and may not be altered, reproduced or transmitted in any form or by any means in part or in whole without the	@ A1	15423	DA-0001	С
written permission of Group GSA Pty Ltd. All levels and dimensions are to be checked and verified on site prior to the commencement of any work, making of shop drawings or fabrication of				

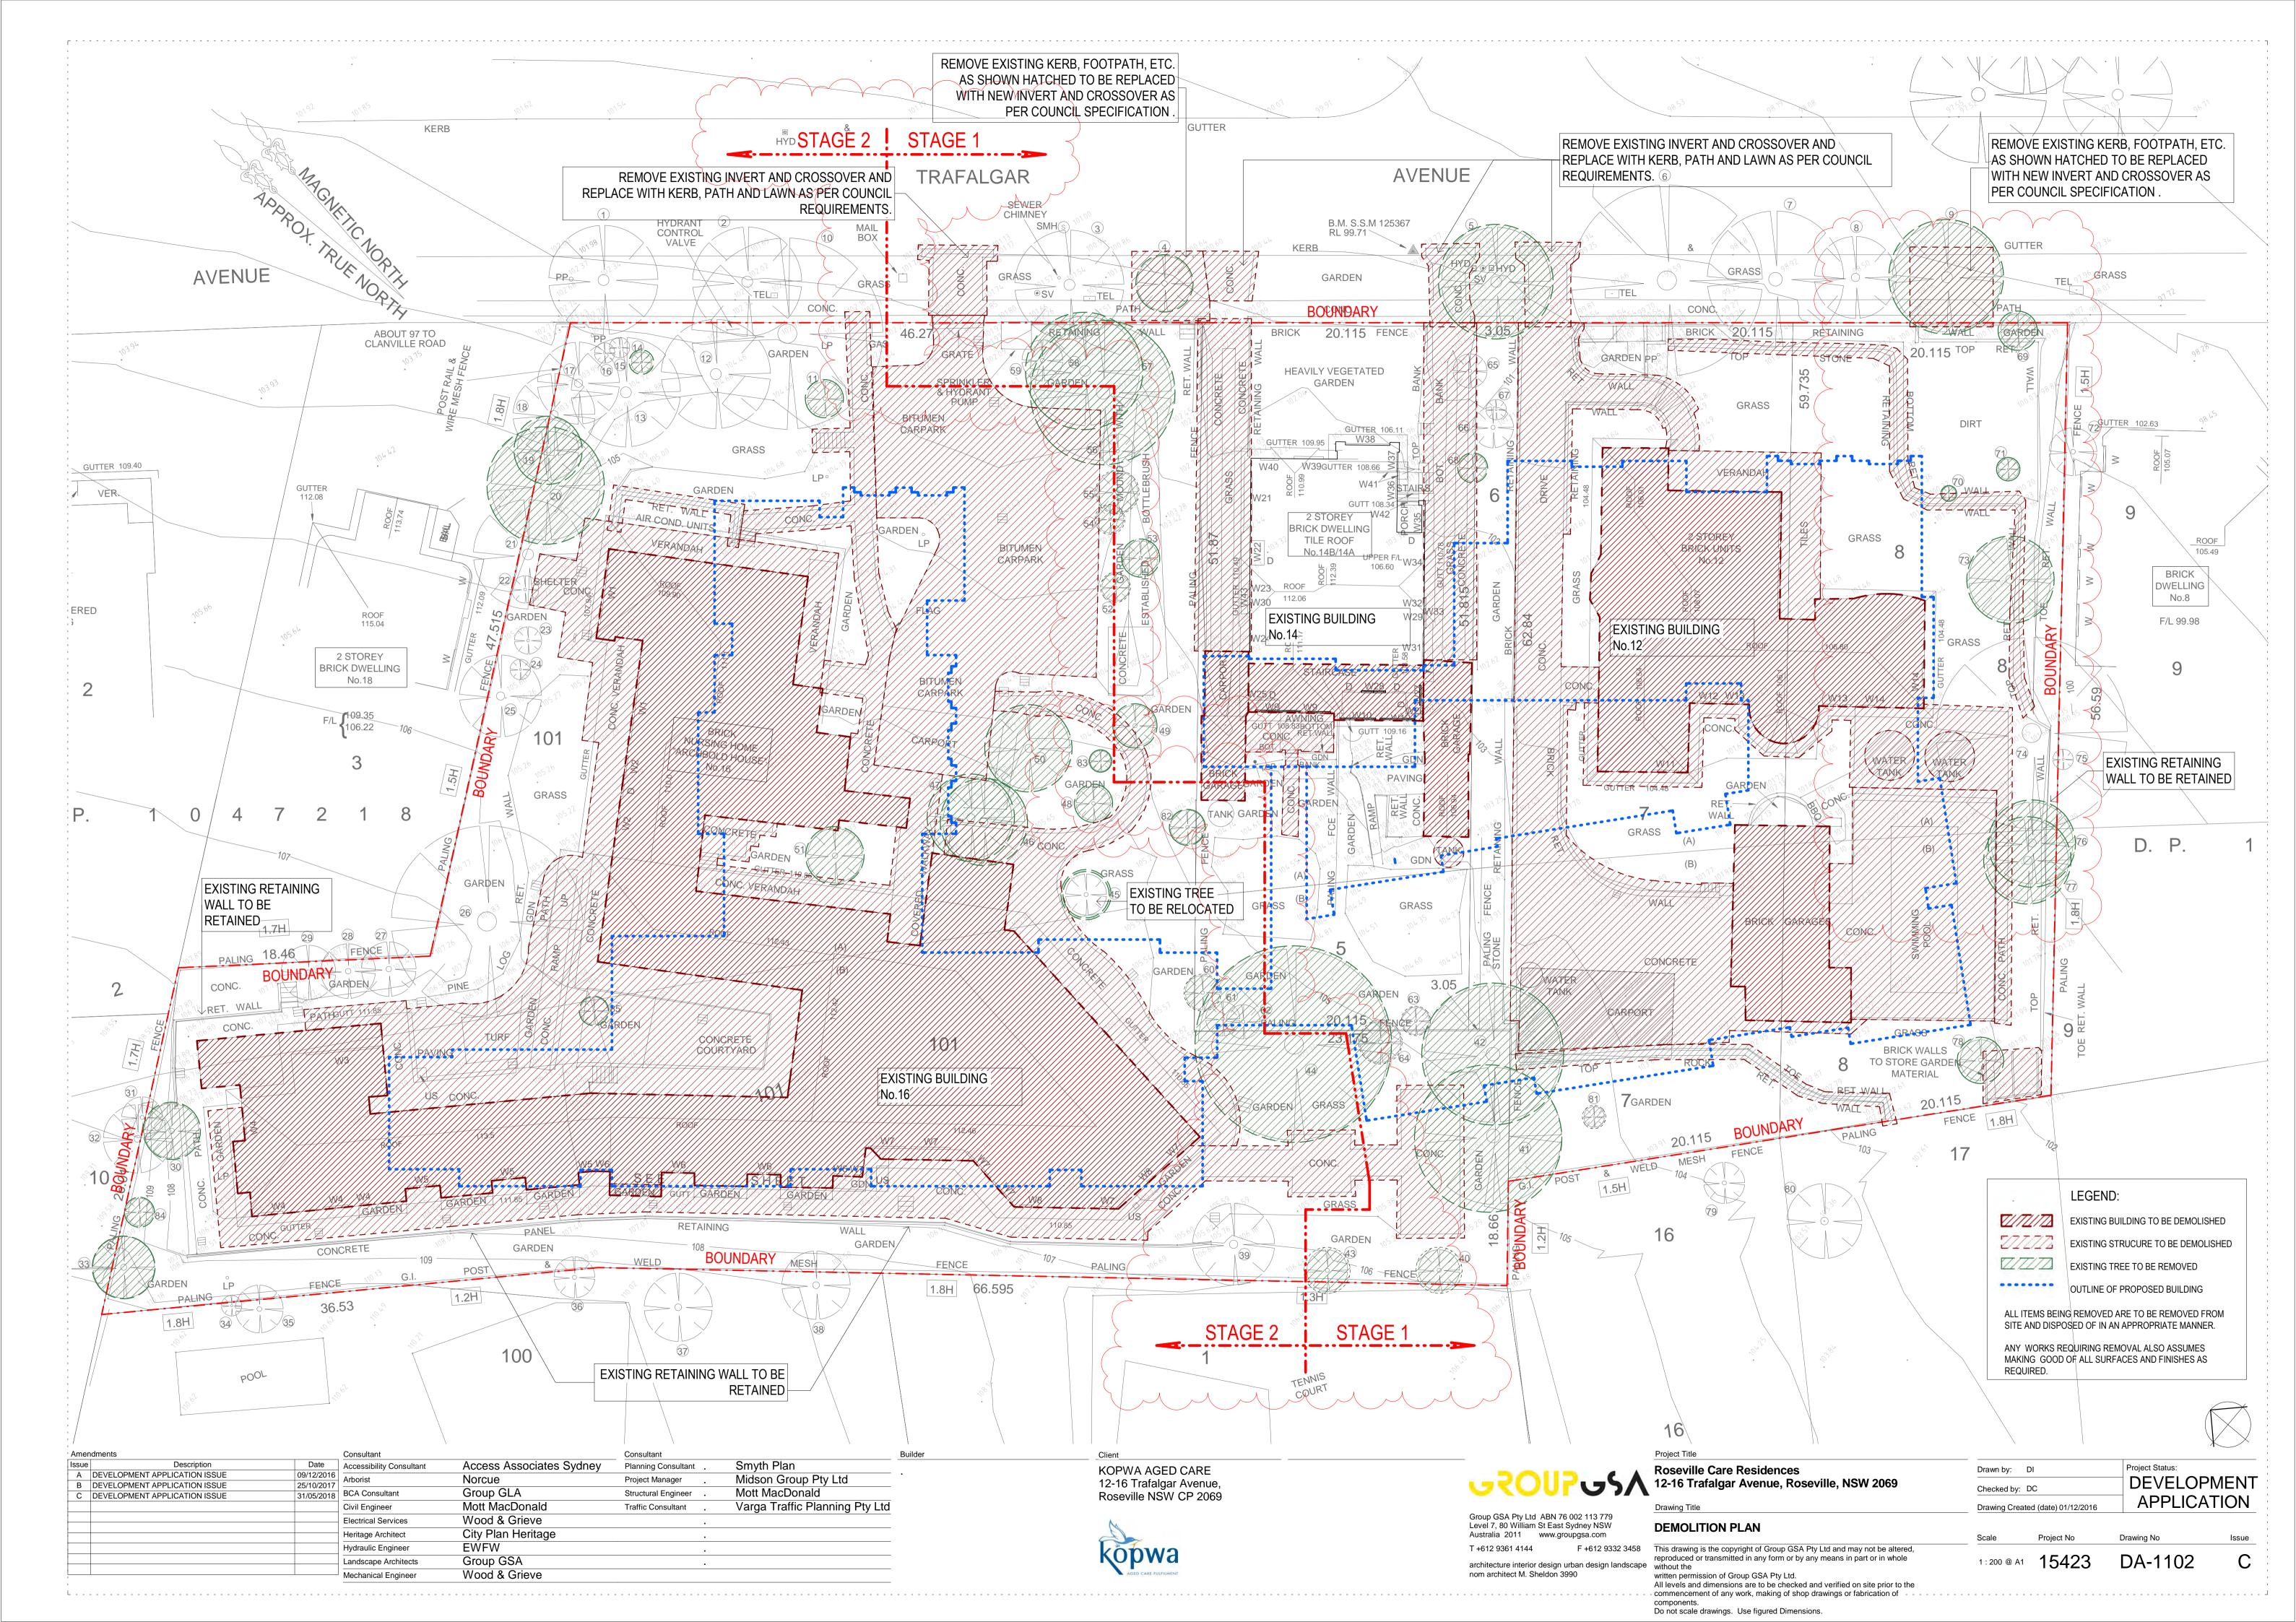

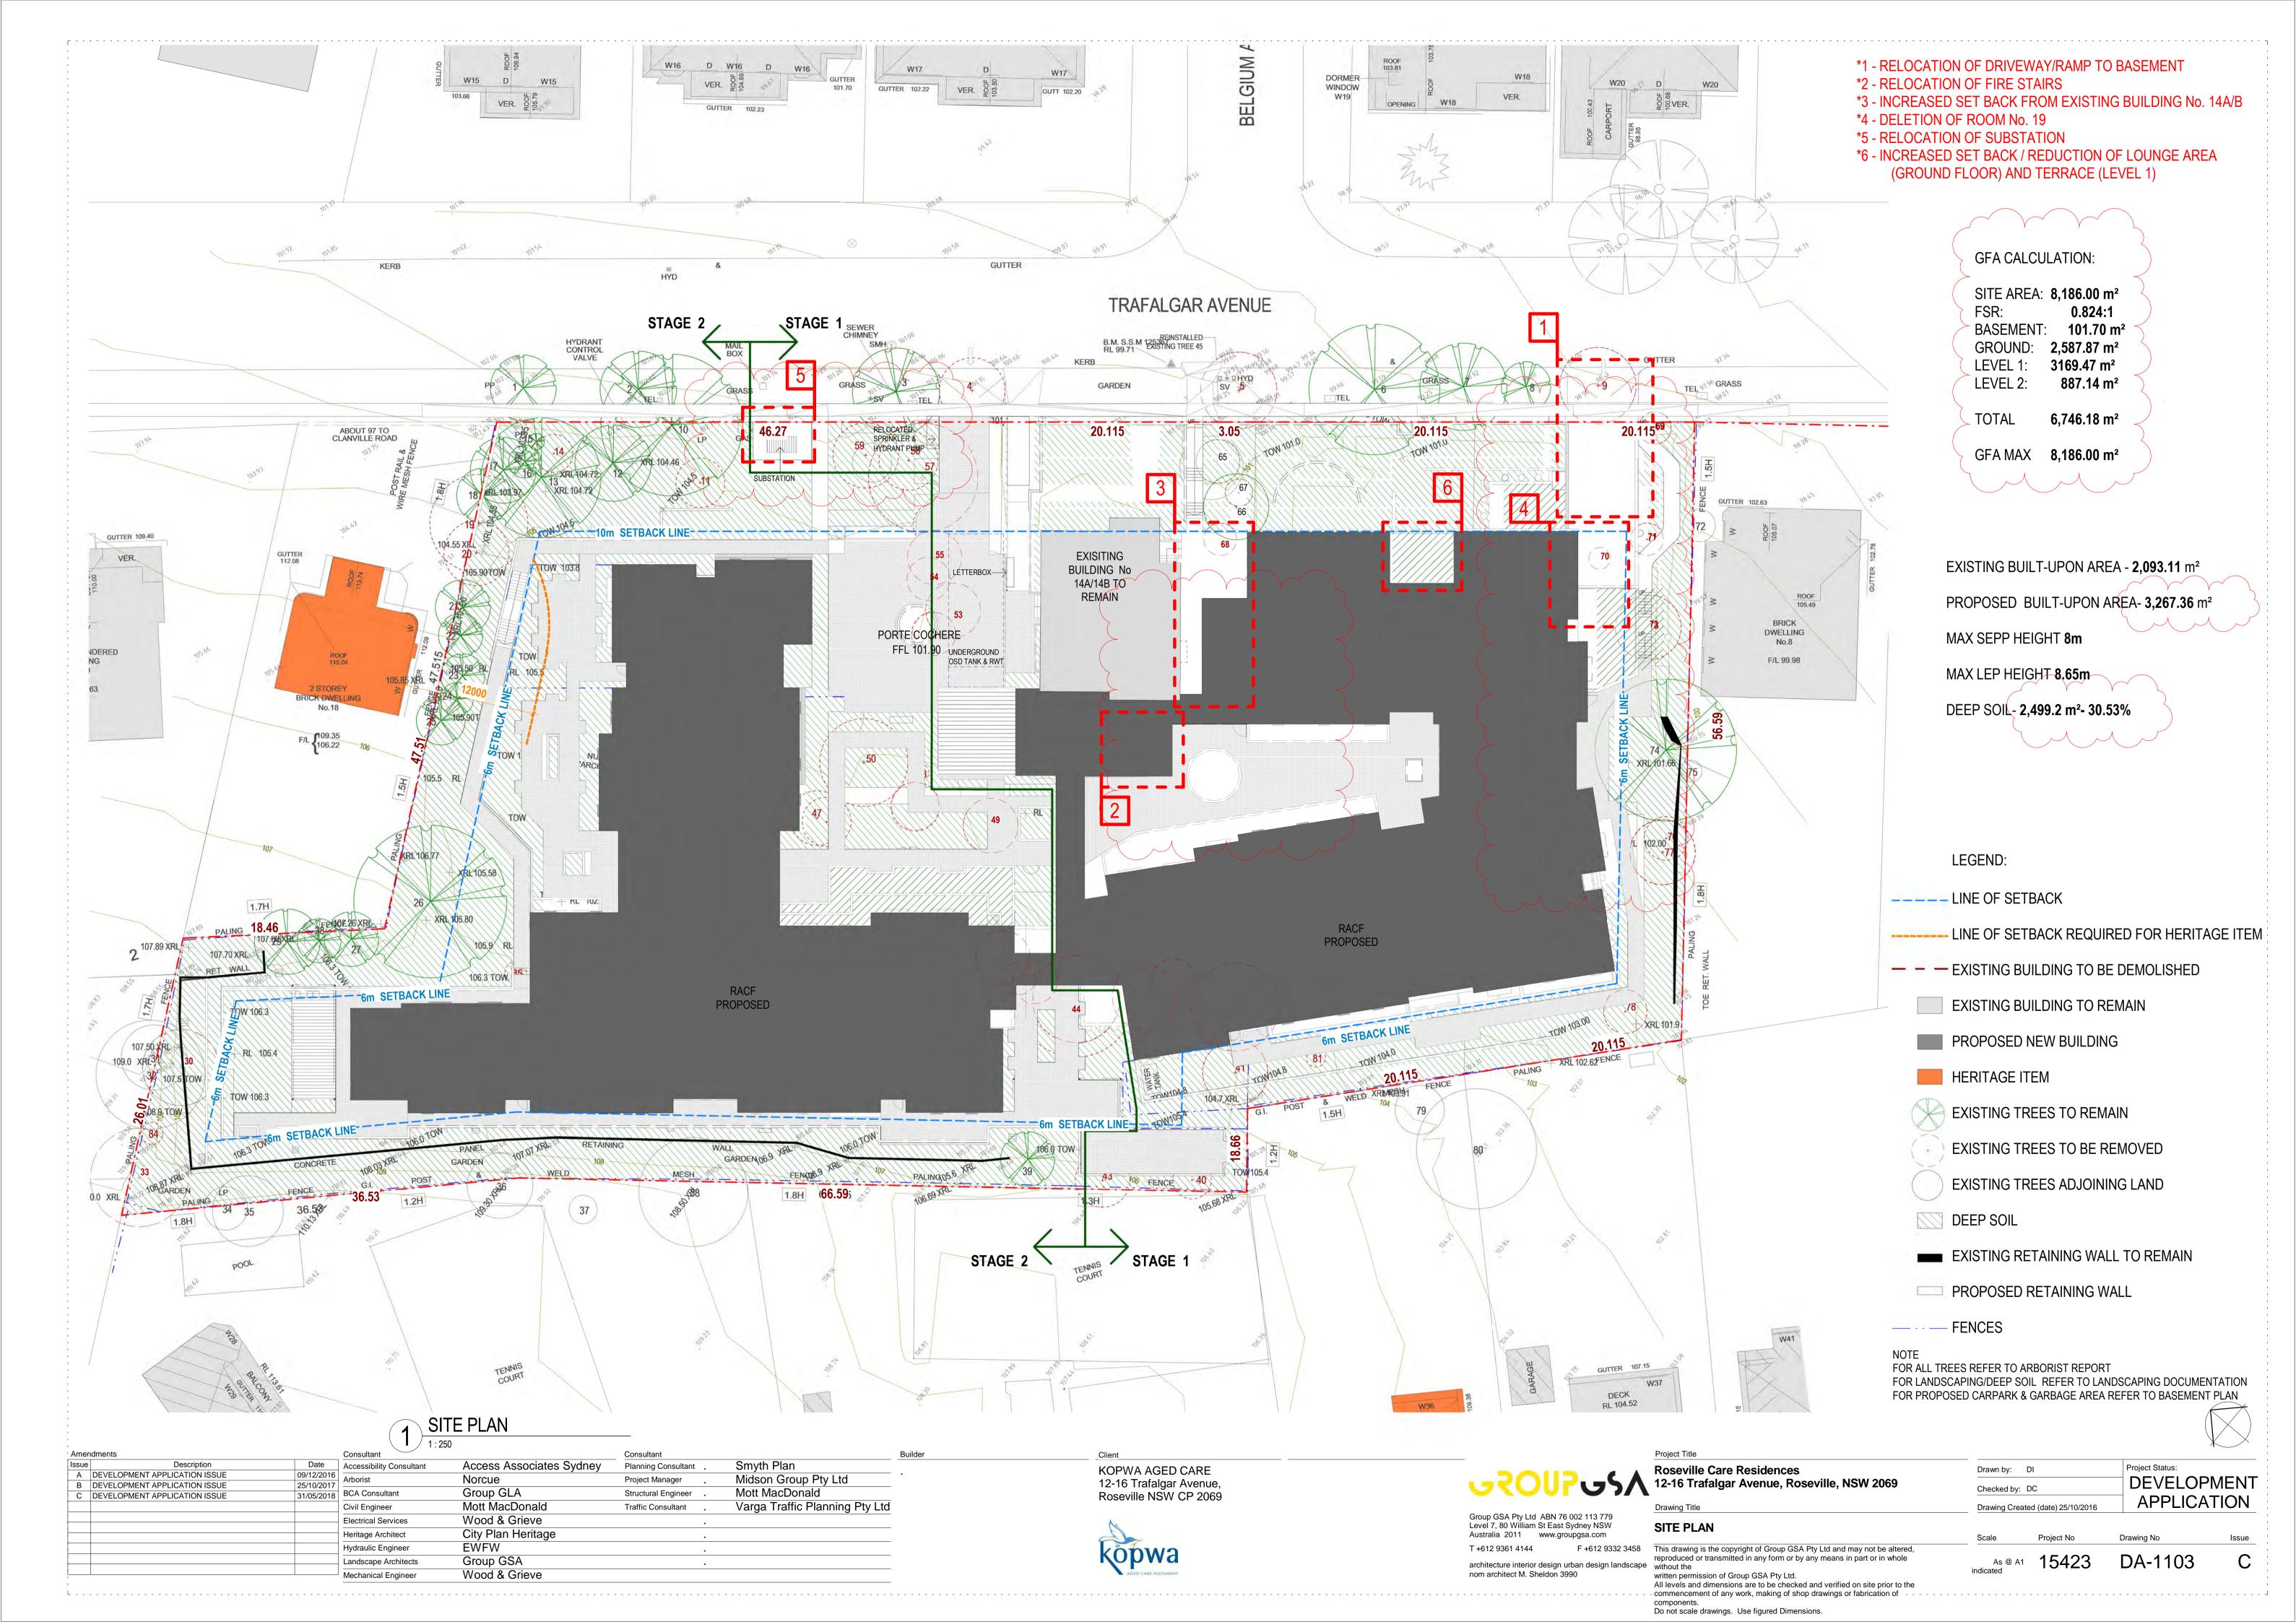

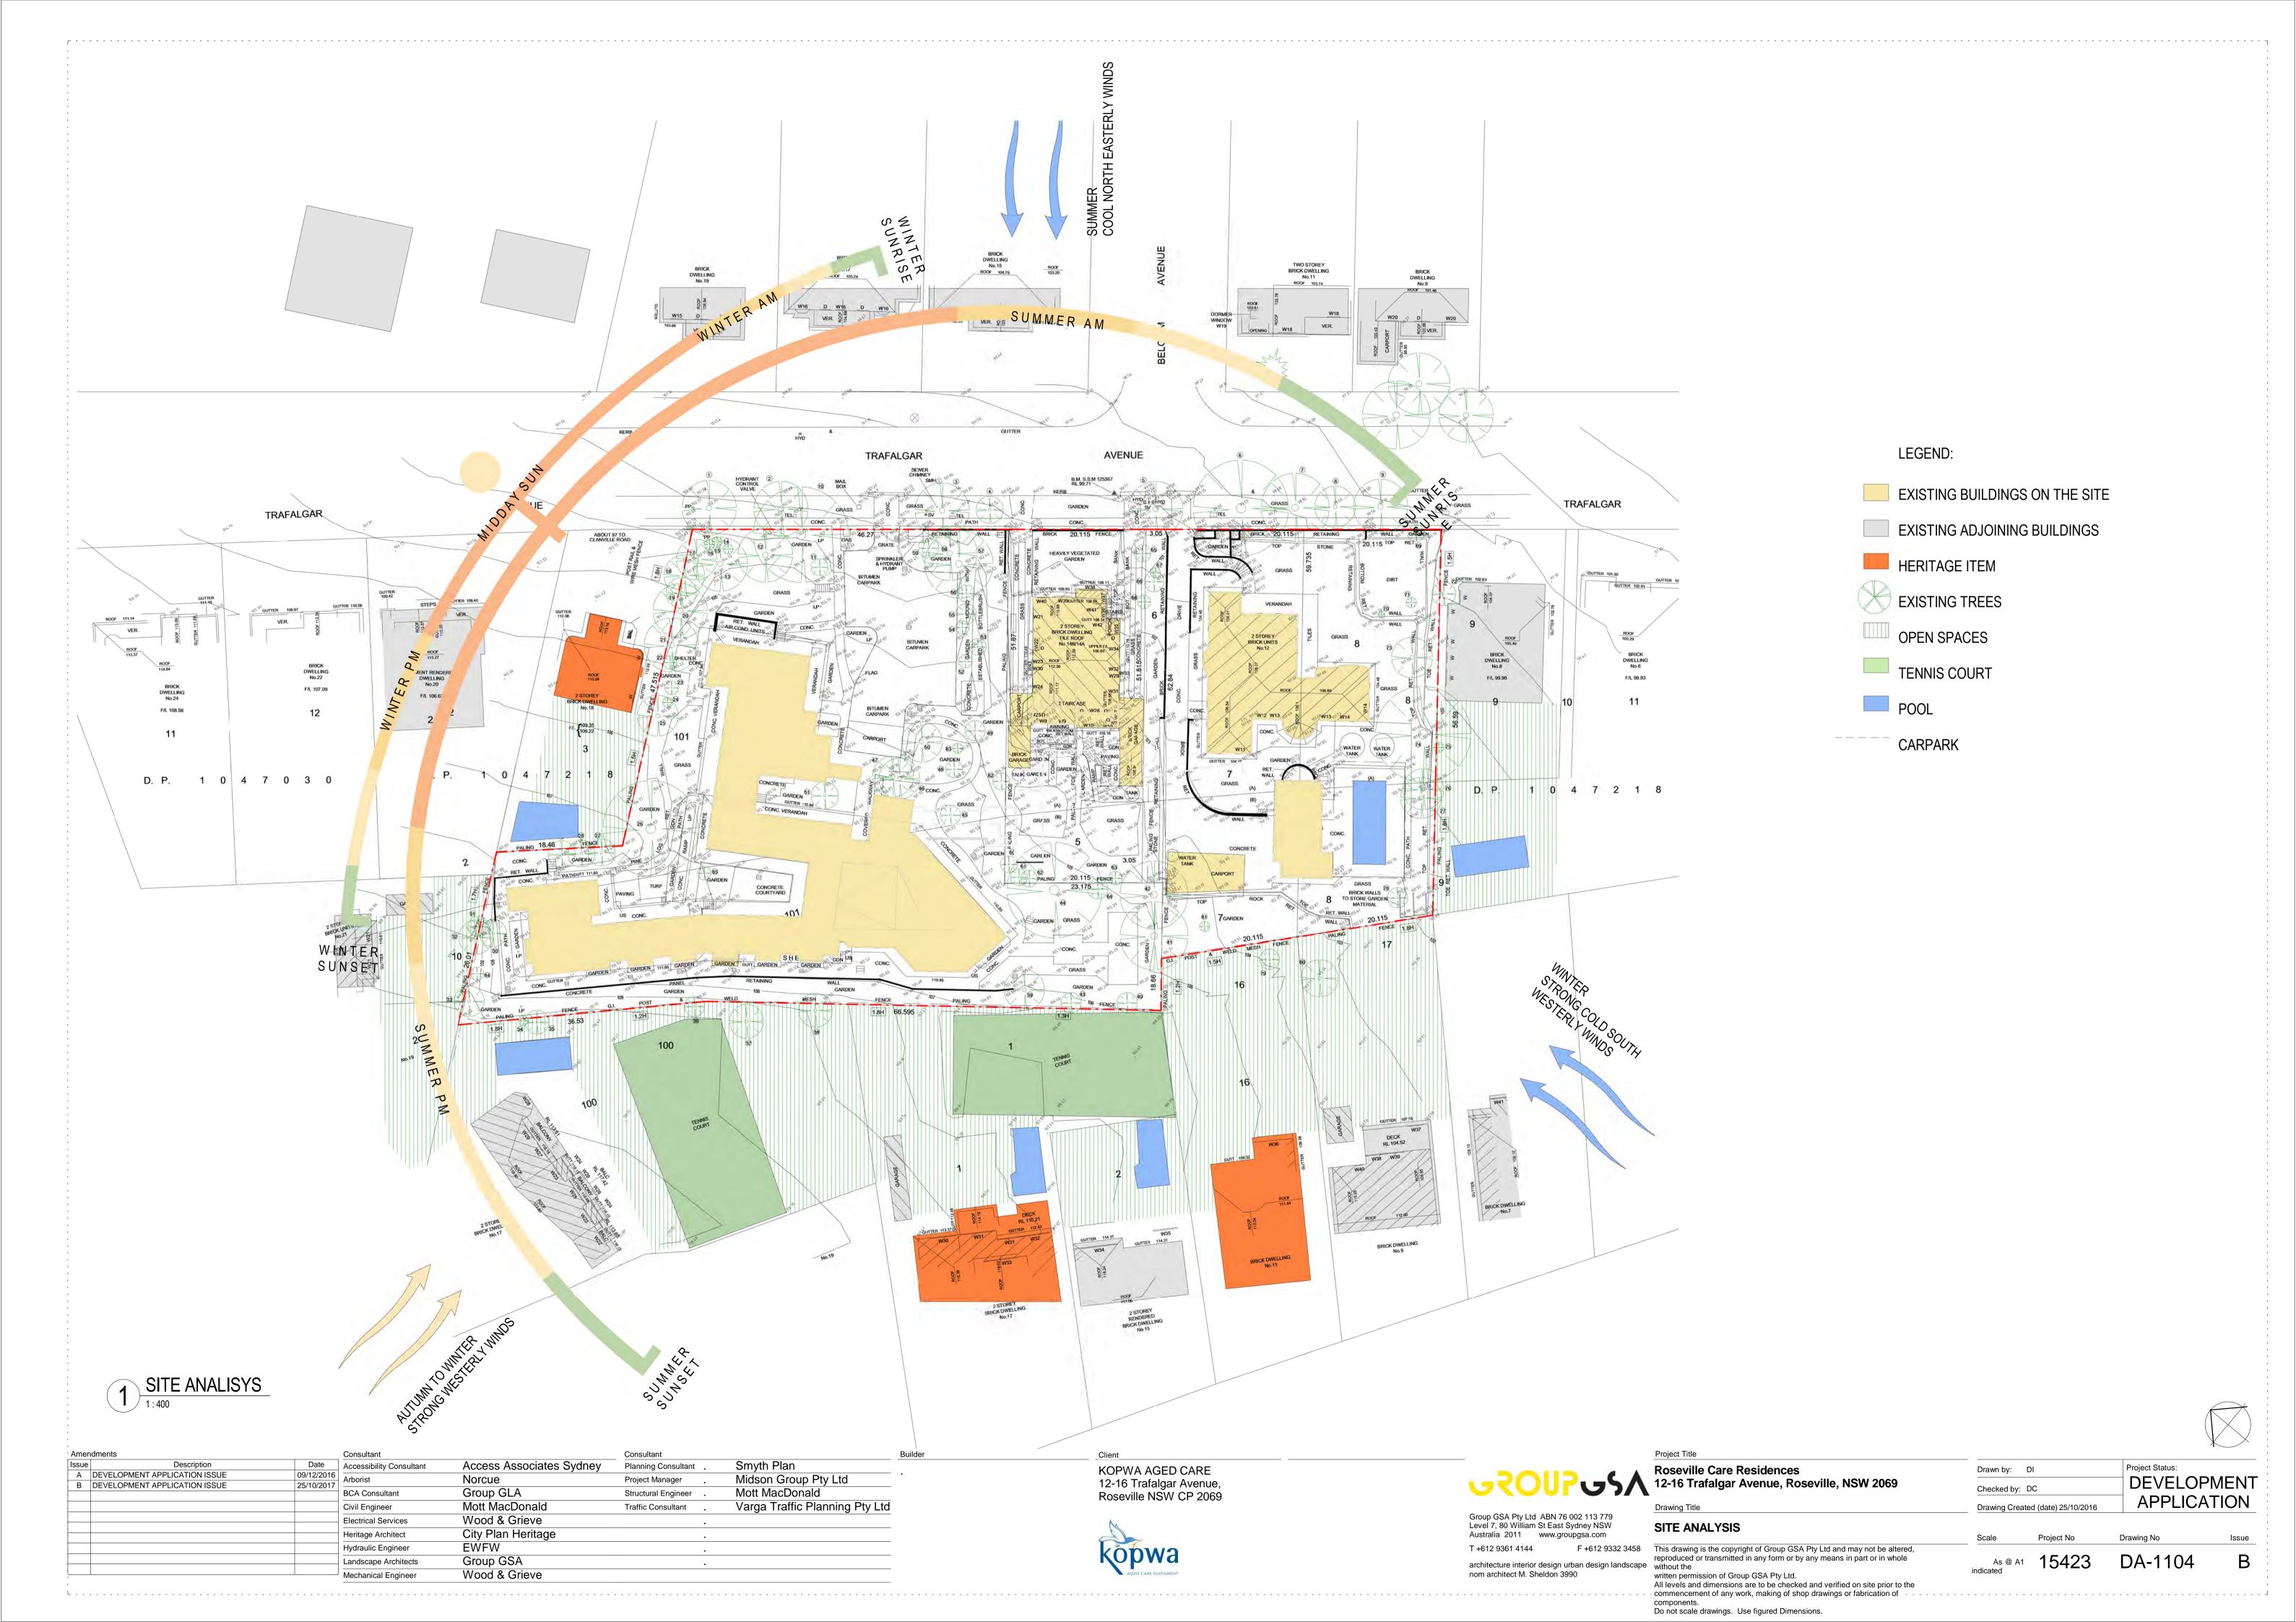

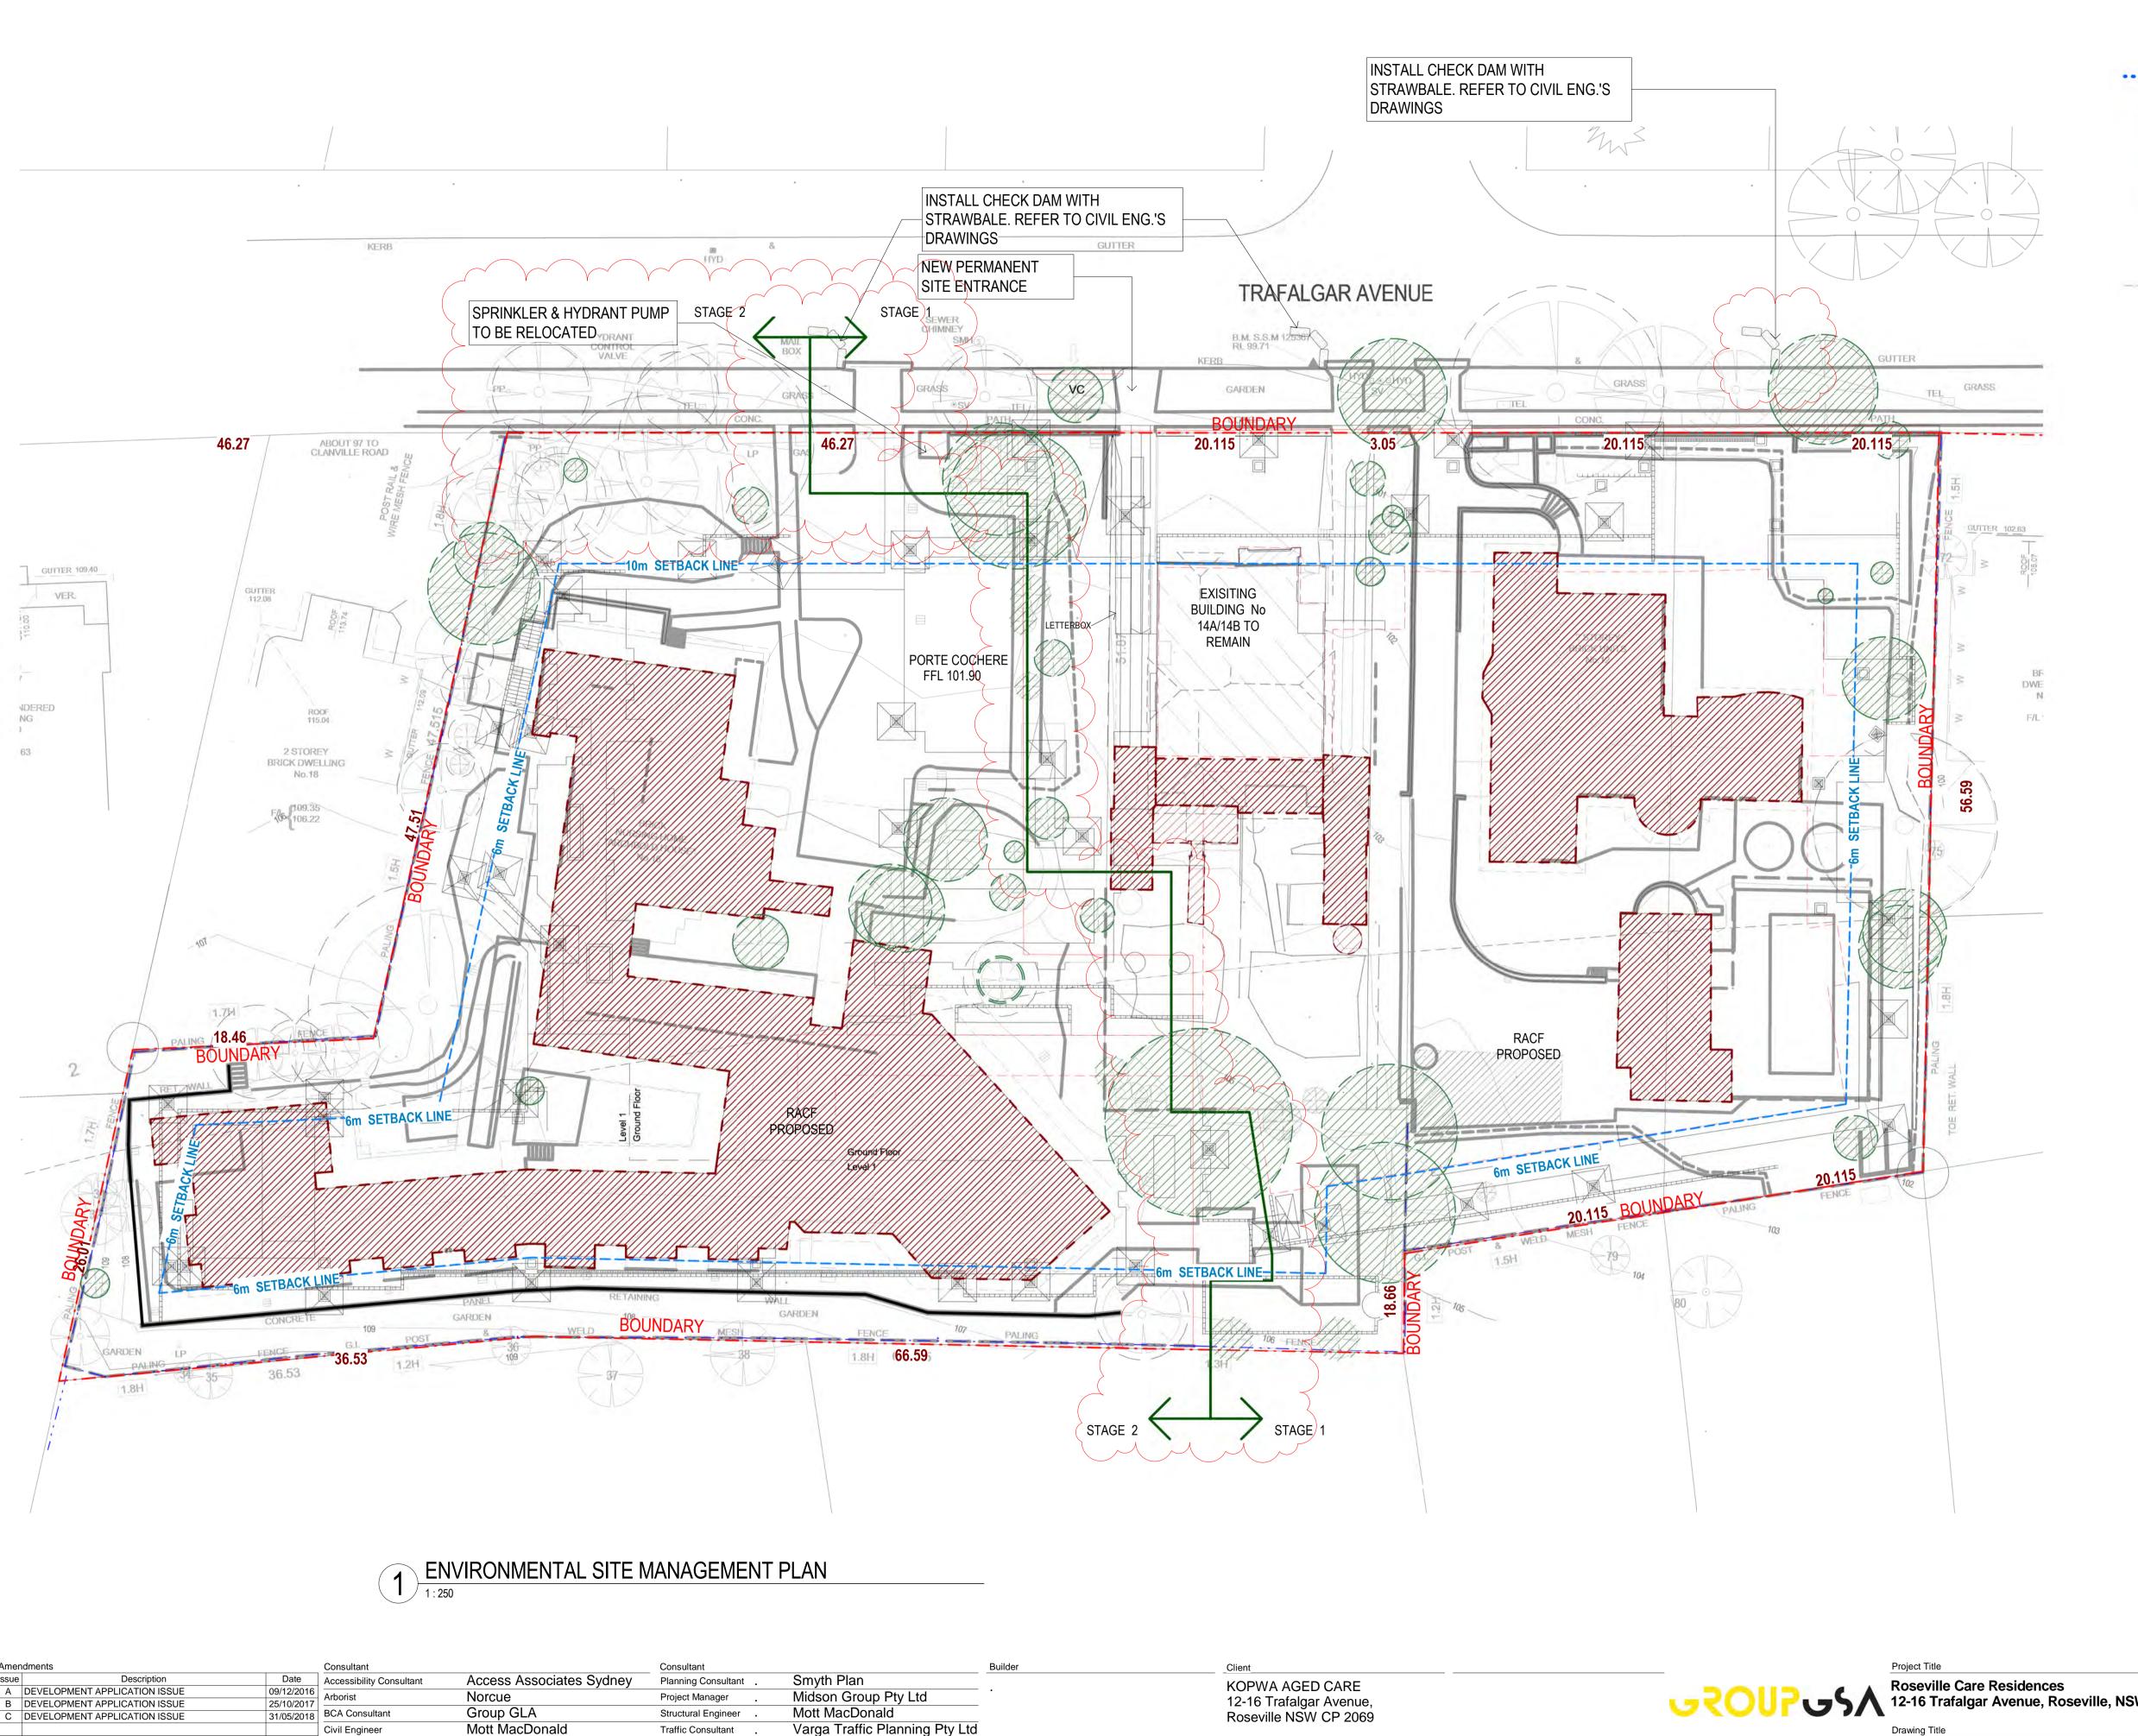

Wood & Grieve

Wood & Grieve

EWFW

Group GSA

City Plan Heritage

Electrical Services

Heritage Architect

Hydraulic Engineer

Landscape Architects

Mechanical Engineer

LEGEND:

OUTLINE OF PROPOSED BUILDING

EXISTING BUILDING TO BE DEMOLISHED

EXISTING TREES TO REMAIN

EXISTING TREES TO BE REMOVED

EXISTING TREES ADJOINING LAND

FENCES

ENVIRONMENTAL SITE MANAGEMENT PLAN NOTES:

1. THE PROPOSED CONSTRUCTION WORK IS TO TAKE PLACE OVER TWO STAGES. THE SCOPE OF WORK IS AS OUTLINED IN THE STATEMENT OF ENVIRONMENTAL EFFECTS AND ARCHITECTURAL STATEMENT.

THE MAIN WORK INCLUDES: - DEMOLITION OF NO. 12 TRAFALGAR AVENUE AND PARTIAL DEMOLITION TO THE REAR OF NO. 14 TRAFALGAR AVENUE. - REMOVAL OF SOME TREES AND THE PROTECTION OF EXISTING

- DEMOLITION OF EXISTING CROSSOVERS AND DRIVEWAYS. - CONSTRUCTION OF NEW TEMPORARY AND PERMANENT VEHICULAR ACCESS AND RELEVANT SERVICE WORKS.

2. THE LOCATION OF PROPOSED EROSION AND SEDIMENT CONTROL MEASURES ARE INDICATED ON THE PLAN. REFER TO CIVIL ENGINEER'S DRAWINGS FOR ALL SEDIMENT AND EROSION CONTROL DETAILS AND REQUIREMENTS.

3. THE EXISTING SITE BOUNDARY FENCES ARE TO BE RETAINED WHEREVER POSSIBLE. WHERE THE EXISTING FENCE CANNOT BE RETAINED AND FOR THE STREET FRONTAGE, A NEW SITE FENCE MUST BE ERECTED. REFER TO BUILDER'S DETAILS.

4. REFER TO COUNCIL REGULATIONS ON SKIP BINS. NO ITEMS TO BE STORED ON COUNCIL PROPERTY WITHOUT REQUIRED CONSENT.

INSPECTION OF SILT AND WASTE MANAGEMENT EQUIPMENT AS REQUIRED.

5. THE BUILDER IS TO BE RESPONSIBLE FOR THE INSTALLATION AND

6. SITE ACCESS DETAILS AND WASTE DISPOSAL STRATEGIES AND REQUIREMENTS TO BE CONFIRMED BY THE BUILDER.

7. CONSTRUCTION DUST IS TO BE MINIMIZED DURING CONSTRUCTION USING THE FOLLOWING METHODS BY THE BUILDER (INCLUDING BUT NOT LIMITED TO):

- SHADE CLOTH FITTED TO BOUNDARY FENCING. - WATERING AND COVERING MATERIAL STOCKPILES. - EXCAVATION FACES TO BE WATERED DOWN IF LEFT EXPOSED. - CLEARING OF DRY SEDIMENT MATERIAL FROM SEDIMENT BARRIERS UPON BUILD-UP.

8. REFER TO ARBORIST REPORT FOR TREE REMOVAL AND PROTECTION OF EXISTING TREES.

9. FOR EARTHWORKS DETAILS REFER TO CIVIL ENGINEER'S DRAWINGS AND DETAILS.

10. STORMWATER CATCHMENT AND DRAINAGE TO CIVIL ENGINEER'S DETAILS.

NOTE

FOR ALL TREES REFER TO ARBORIST REPORT FOR LANDSCAPING/DEEP SOIL REFER TO LANDSCAPING DOCUMENTATION FOR PROPOSED CARPARK & GARBAGE AREA REFER TO BASEMENT PLAN.

ALL ITEMS BEING REMOVED ARE TO BE REMOVED FROM SITE AND DISPOSED OF IN AN APPROPRIATE MANNER.

Drawn by: Author

ANY WORKS REQUIRING REMOVAL ALSO ASSUMES MAKING GOOD OF ALL SURFACES AND FINISHES AS REQUIRED.

Group GSA Pty Ltd ABN 76 002 113 779 Level 7, 80 William St East Sydney NSW Australia 2011 www.groupgsa.com F +612 9332 3458 T +612 9361 4144 architecture interior design urban design landscape without the

nom architect M. Sheldon 3990


12-16 Trafalgar Avenue, Roseville, NSW 2069 **ENVIRONMENTAL SITE MANAGEMENT**


This drawing is the copyright of Group GSA Pty Ltd and may not be altered, reproduced or transmitted in any form or by any means in part or in whole

DEVELOPMENT Checked by: Checker **APPLICATION** Drawing Created (date) DA-1105 As @ A1

written permission of Group GSA Pty Ltd.
All levels and dimensions are to be checked and verified on site prior to the - commencement of any work, making of shop drawings or fabrication of - - - - -Do not scale drawings. Use figured Dimensions.



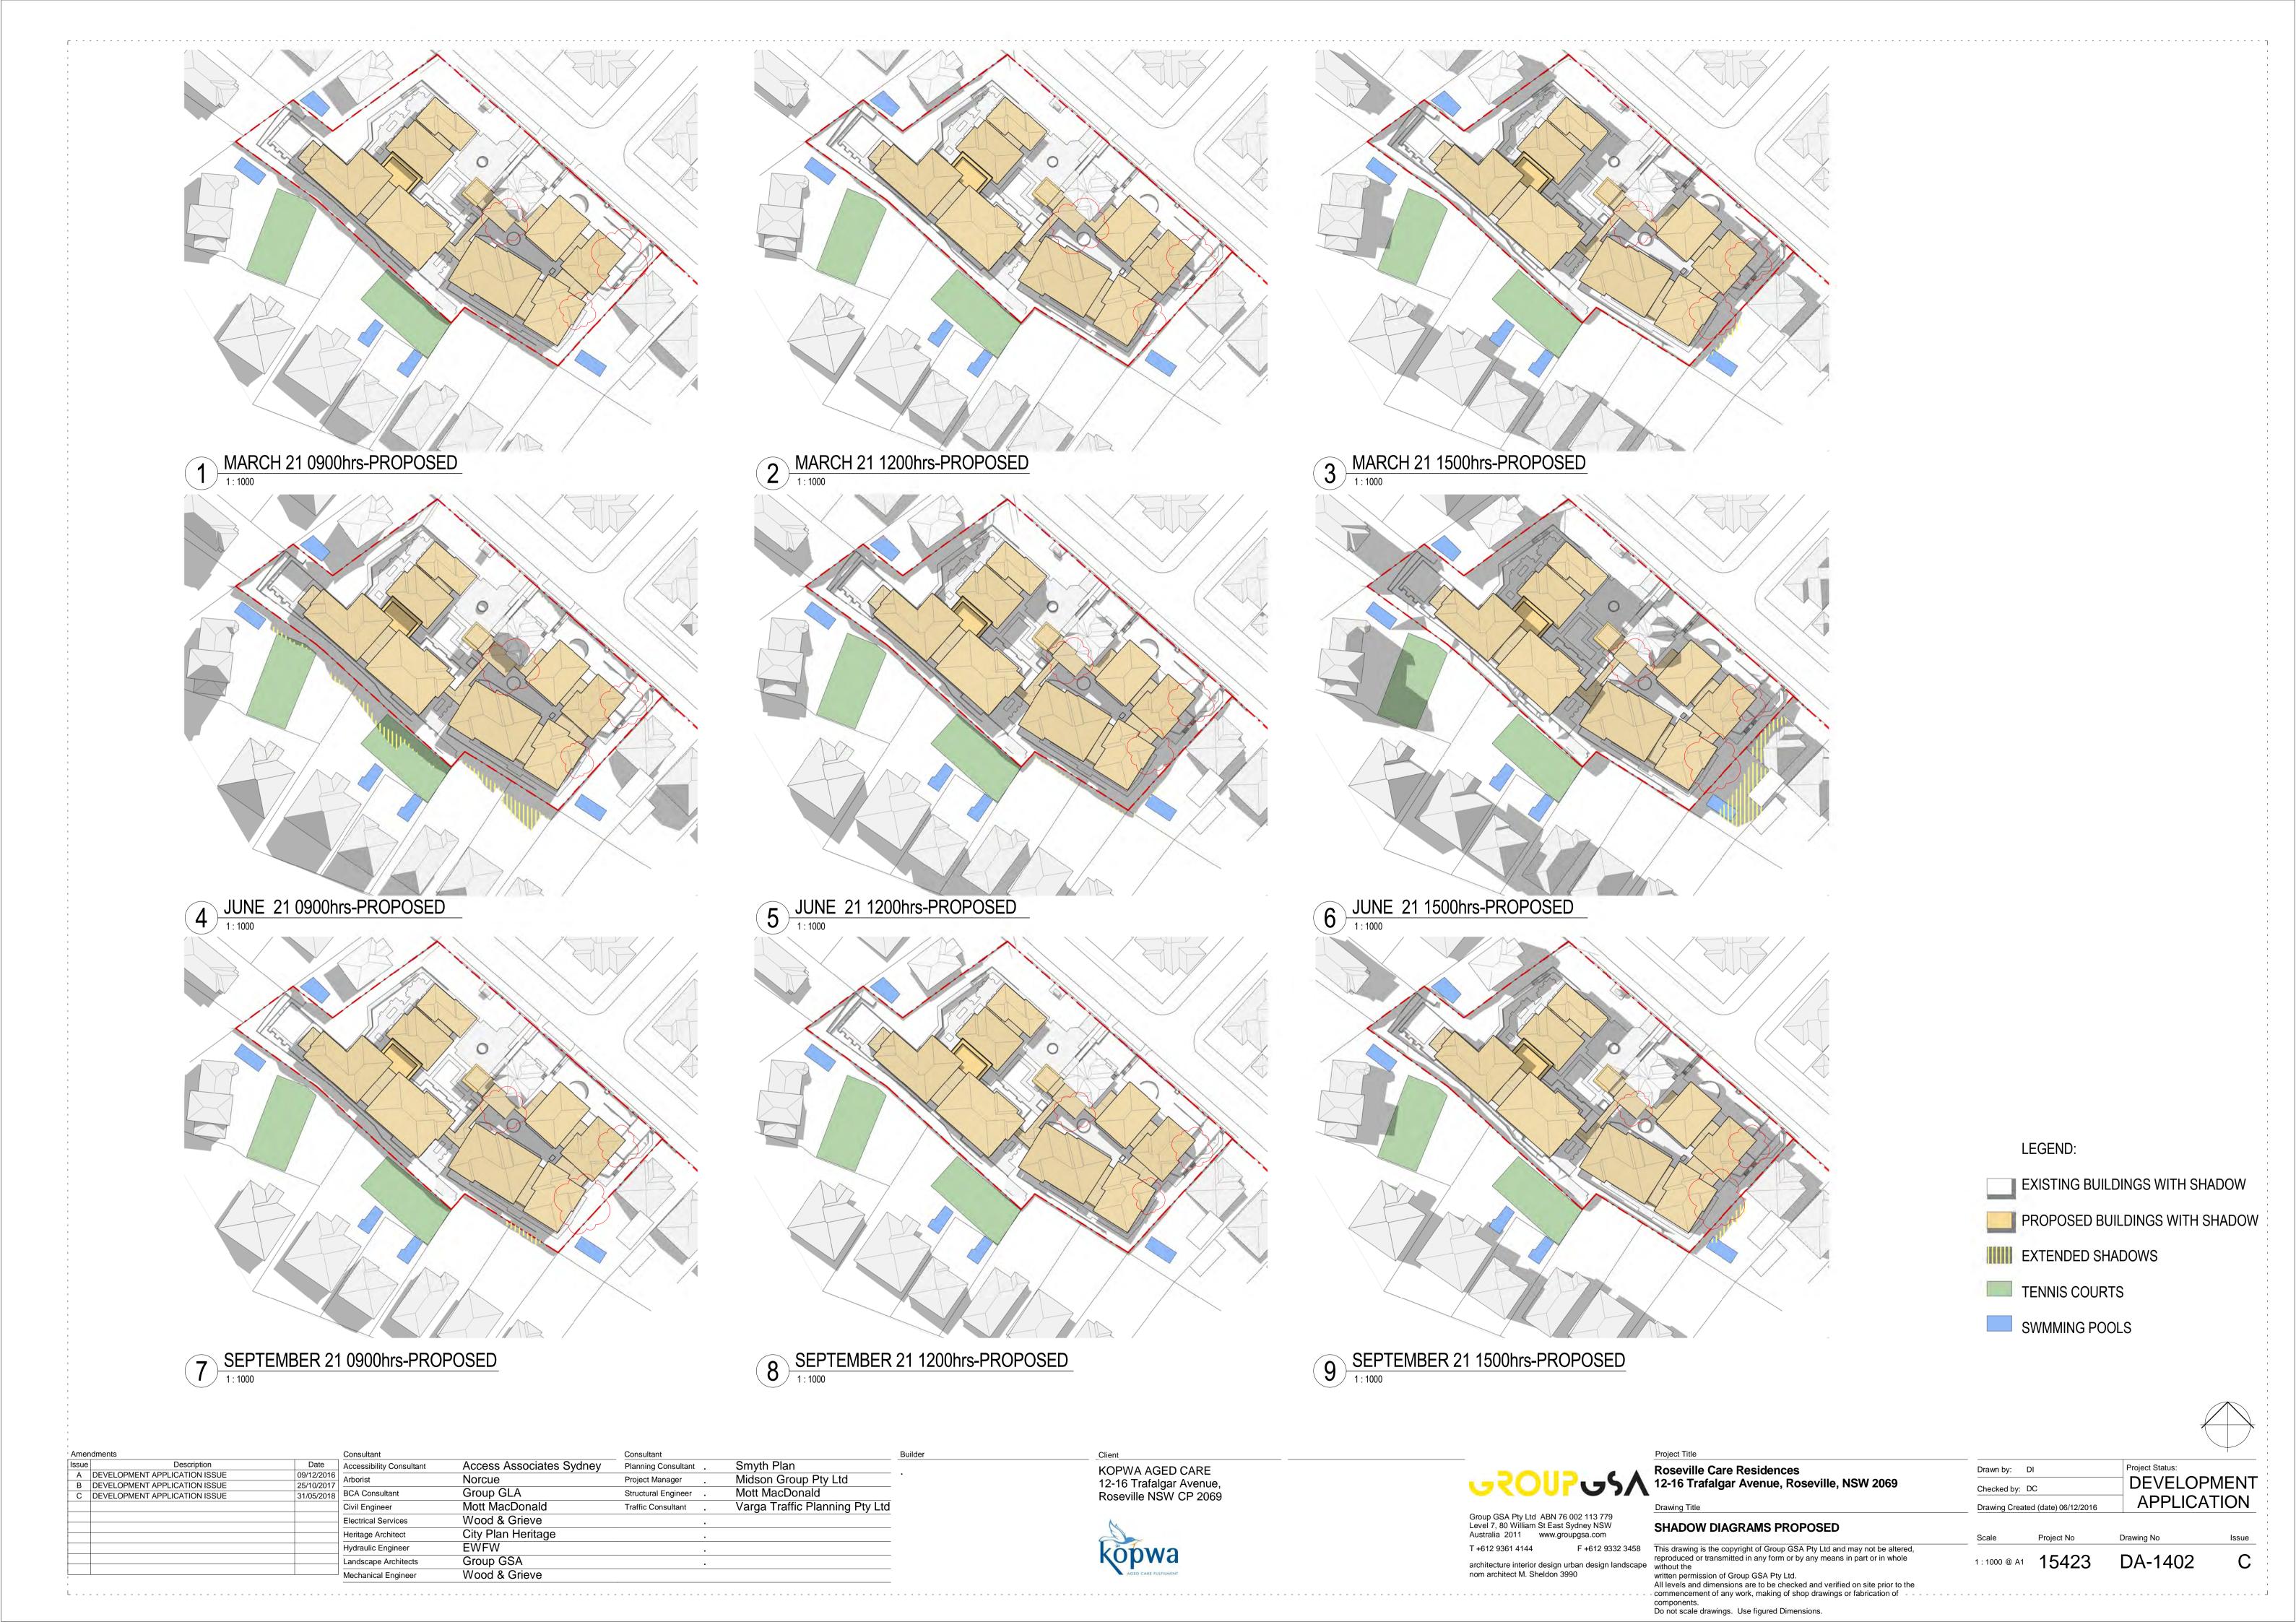

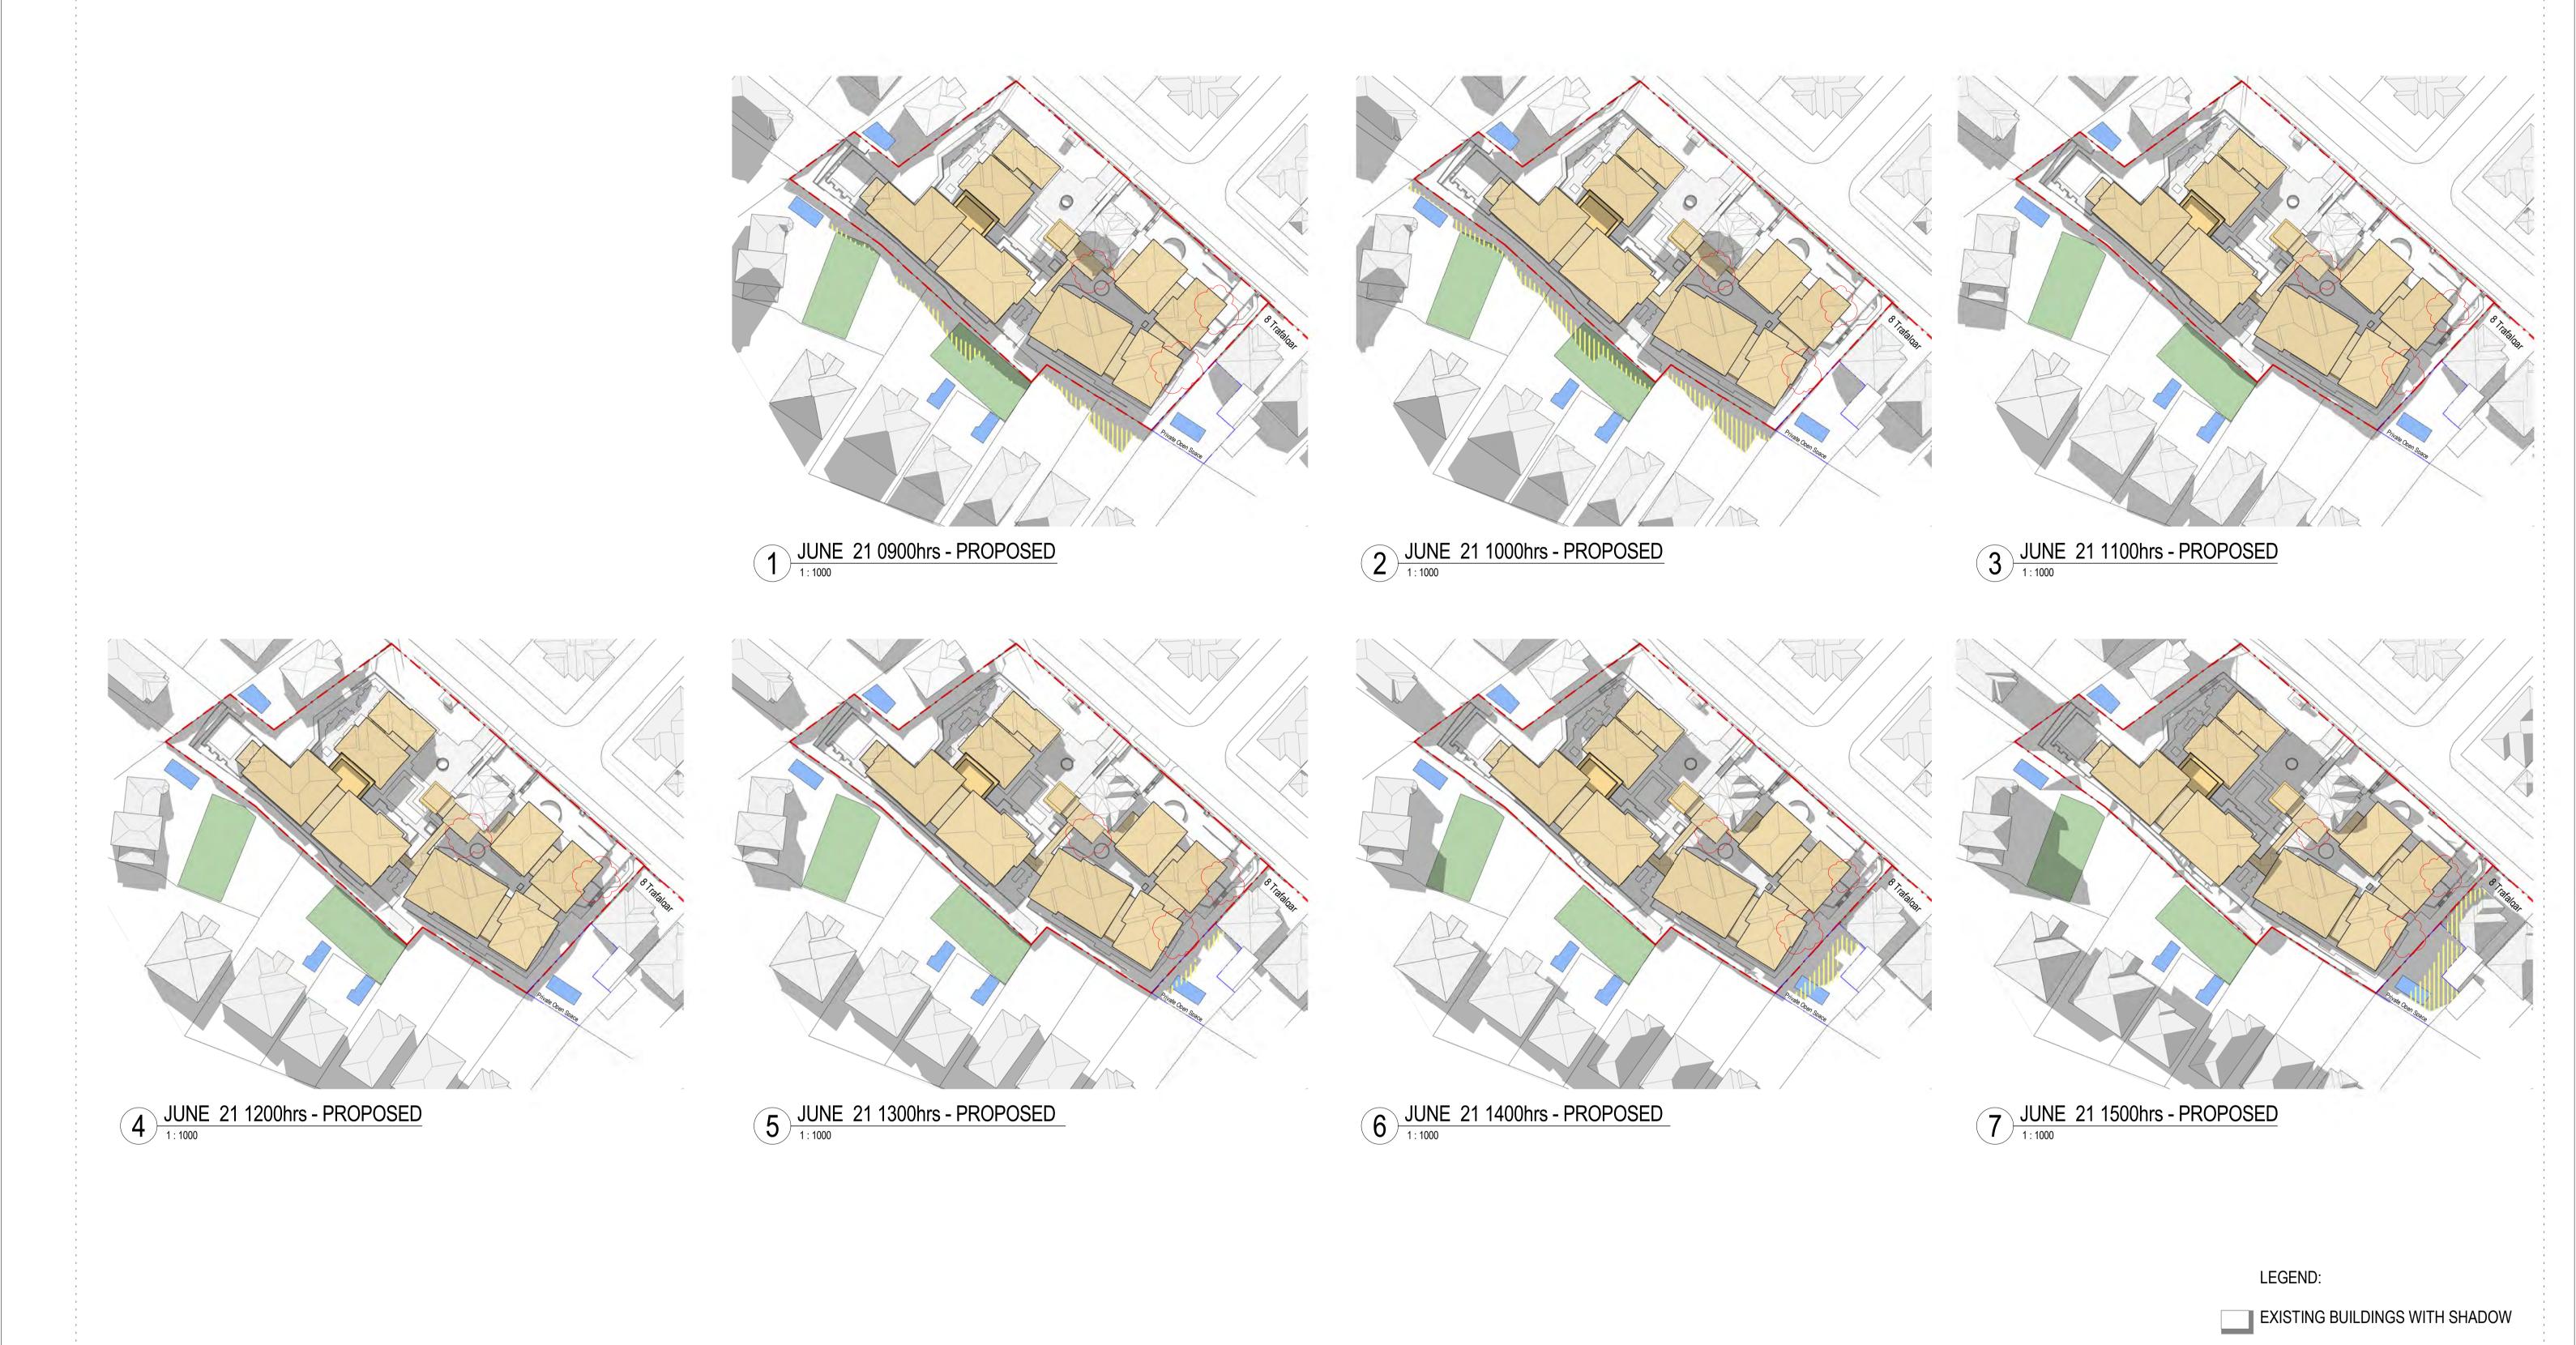

Amendments			Consultant		Consultant			Builder
Issue	Description	Date	Accessibility Consultant	Access Associates Sydney	Planning Consultant .		Smyth Plan	
	T APPLICATION ISSUE	25/10/2017	Arborist	Norcue	Project Manager .	_	Midson Group Pty Ltd	•
B DEVELOPMEN	IT APPLICATION ISSUE	31/05/2018	BCA Consultant	Group GLA	Structural Engineer .		Mott MacDonald	
			Civil Engineer	Mott MacDonald	Traffic Consultant		Varga Traffic Planning Pty Ltd	
			Electrical Services	Wood & Grieve				
			Heritage Architect	City Plan Heritage				
			Hydraulic Engineer	EWFW				
			Landscape Architects	Group GSA				
			Mechanical Engineer	Wood & Grieve				

KOPWA AGED CARE 12-16 Trafalgar Avenue, Roseville NSW CP 2069





Group GSA Pty Ltd ABN 76 002 113 779 Level 7, 80 William St East Sydney NSW Australia 2011 www.groupgsa.com T +612 9361 4144 F +612 9332 3458 architecture interior design urban design landscape nom architect M. Sheldon 3990 written

	Project Title
<u> </u>	Roseville Care Residences 12-16 Trafalgar Avenue, Roseville, NSW 2069

components.
Do not scale drawings. Use figured Dimensions.

Drawing Little
SHADOW DIAGRAMS PROPOSED - 21 JUNE HOURLY
This drawing is the copyright of Group GSA Pty Ltd and may not eproduced or transmitted in any form or by any means in part or

	SHADOW DIAGRAMS PROPOSED - 21 JUNE HOURLY	Scale	Projec
е	This drawing is the copyright of Group GSA Pty Ltd and may not be altered, reproduced or transmitted in any form or by any means in part or in whole without the	1 : 1000 @ A1	15
-	written permission of Group GSA Pty Ltd. All levels and dimensions are to be checked and verified on site prior to the - commencement of any work, making of shop drawings or fabrication of		

Drawn by:	utnor	,	
Checked by: C	Checker		
Drawing Create	d (date)	APPLICA	TION
Scale	Project No	Drawing No	Issue
1 : 1000 @ A1	15423	DA-1403	В
	Checked by: C Drawing Create Scale	Checked by: Checker Drawing Created (date) Scale Project No	Checked by: Checker Drawing Created (date) Scale Project No Drawing No

EXTENDED SHADOWS

TENNIS COURTS

SWMMING POOLS

PROPOSED BUILDINGS WITH SHADOW

Project Status:

