



DRAWING STATUS:		
PRELIMINARY		
Rev	Revision Description	Date
B	Communal Space Indicated	29/02/22

- KEY TO ARCHITECTURAL DRAWINGS:
- 1. ARCHITECTURAL DRAWINGS SHALL BE READ IN CONJUNCTION WITH OTHER CONSULTANT DRAWINGS AND SPECIFICATIONS. ANY DISCREPANCIES SHALL BE REFERRED TO TEAM 2 ARCHITECTS BEFORE PROCEEDING WITH WORK.
  - 2. ALL DIMENSIONS AND LEVELS ARE IN MILLIMETERS UNLESS NOTED OTHERWISE. NO DIMENSION SHALL BE OBTAINED BY SCALING THE DRAWING.
  - 3. ALL DIMENSIONS TO BE CHECKED ON SITE WITH ANY DISCREPANCIES REFERRED TO TEAM 2 ARCHITECTS BEFORE PROCEEDING WITH WORK.
  - 4. ALL WORK TO BE CARRIED OUT IN ACCORDANCE WITH THE REQUIREMENTS OF THE PRINCIPAL CERTIFYING AUTHORITY, CURRENT NCC & AUSTRALIAN STANDARDS.

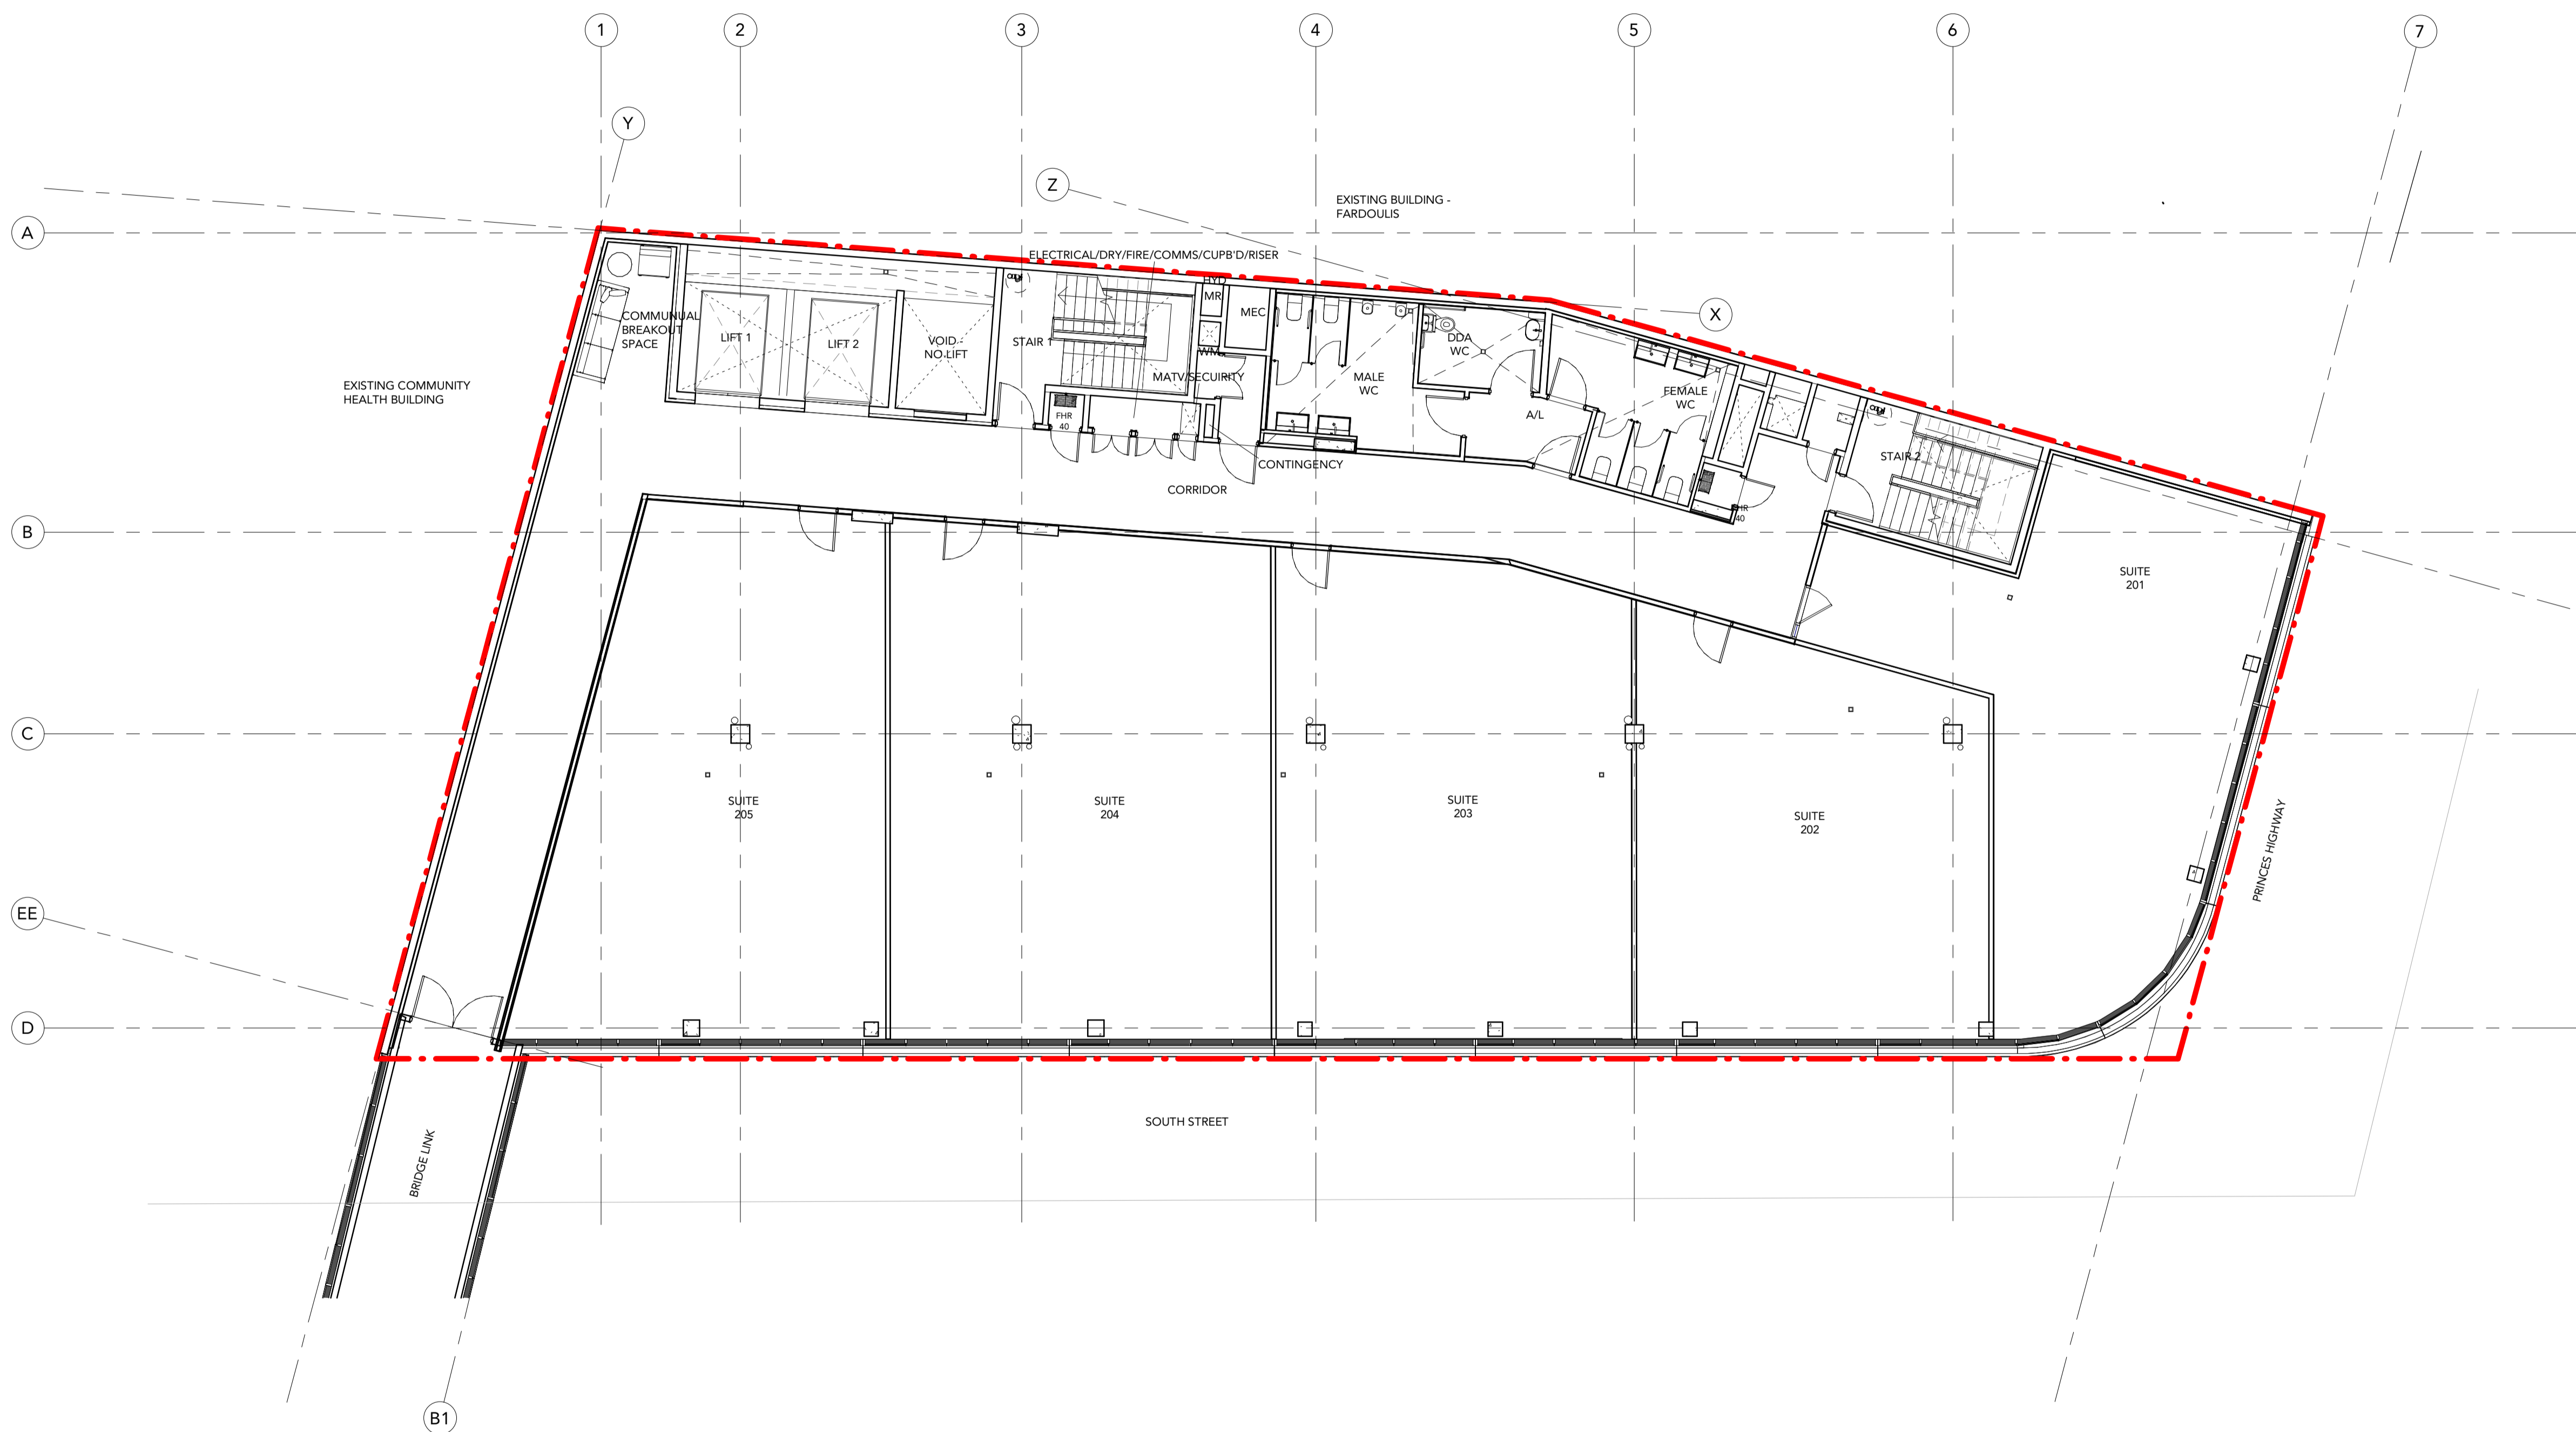

1 FLOOR PLAN LEVEL 2  
Scale: 1 : 100

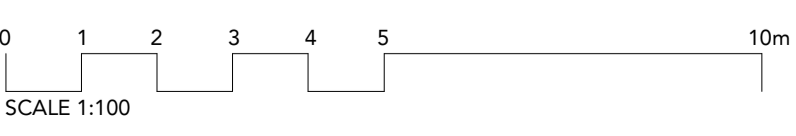

**RAMSAY HEALTH CARE**

**Buildcorp**

**Akalan**

**TEAM 2 ARCHITECTS**  
SYDNEY 7011 Chandos Street, St Leonards NSW 2065  
MELBOURNE 313737 Burwood Road, Hawthorn East VIC 3166  
T: + 61 2 9437 3166 E: info@team2.com.au  
ABN: 72 104 833 507

CLIENT SIGN OFF		
Signature:	FLOOR PLAN LEVEL 2	
Name:	Project #:	Drw:
Date:	Drawing No: 732	Author: SK-221
	Rev: B	Scale: 1 : 100

