


AUDI MACARTHUR  
LOT 11 DP 1145448  
12 - 18 DUNN ROAD SMEATON GRANGE  
CNR OF CAMDEN VALLEY WAY AND ANDERSON ROAD  
FOR ALTOMONTE HOLDINGS PTY LTD  
DEVELOPMENT APPLICATION

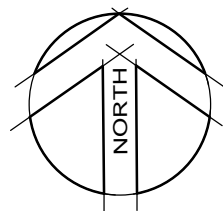

LOCALITY PLAN  
SCALE 1:500




SCHEDULE OF DRAWINGS	
DRAWING No.	DESCRIPTION
80817424-DA000	TITLE SHEET, DRAWING LIST AND LOCALITY PLAN
80817424-DA001	NOTES AND LEGENDS
80817424-DA010	GENERAL ARRANGEMENT PLAN
80817424-DA015	BULK EARTHWORKS, CUT FILL, AND EROSION CONTROL PLAN
80817424-DA025	EROSION AND SEDIMENT CONTROL DETAILS
80817424-DA030	BASEMENT SITEWORKS AND STORMWATER DRAINAGE PLAN
80817424-DA031	PODIUM SITEWORKS AND STORMWATER DRAINAGE PLAN
80817424-DA040	SITEWORKS SECTIONS SHEET 1
80817424-DA041	SITEWORKS SECTIONS SHEET 2
80817424-DA050	PAVEMENT PLAN
80817424-DA090	SITEWORKS AND STORMWATER DRAINAGE DETAILS
80817424-DA100	CATCHMENT PLAN








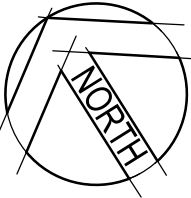

LEGEND

PROPOSED AUDI - MACARTHUR SMEATON GRANGE SITE

GENERAL EXTENT OF CIVIL WORKS

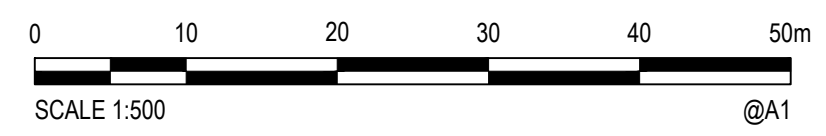

© Cardno Limited All Rights Reserved.  
This document is produced by Cardno Limited solely for the benefit of and use by the client in accordance with the terms of the retainer. Cardno Limited does not and shall not assume any responsibility or liability whatsoever to any third party arising out of any use or reliance by third party on the content of this document.

**Cardno**  
Shaping the Future

Cardno (NSW/ACT) Pty Ltd | ABN 95 001 145 035  
Level 9, The Forum, 203 Pacific Highway  
St. Leonards, NSW 2005  
Tel: 02 9496 7700 Fax: 02 9439 5170  
Web: [www.cardno.com.au](http://www.cardno.com.au)

Drawn	MDH	Date	AUG'17
Checked	MDH	Date	AUG'17
Designed	MDH	Date	AUG'17
Verified	MDH	Date	AUG'17
Approved	MDH	Date	AUG'17
	MKH		AUG'17

Client	ALTOMONTE HOLDINGS PTY LTD		
Project	AUDI MACARTHUR 12-18 DUNN ROAD, SMEATON GRANGE		
Title	GENERAL ARRANGEMENT PLAN		

Status			
FOR APPROVAL NOT TO BE USED FOR CONSTRUCTION PURPOSES			
AUG'17	AHD	Scale 1:500	Size A1
Drawing Number 80817424-DA010			Revision 01

01	29.08.17	DA ISSUE		MH	MKH	MKH
Rev.	Date	Description		Des.	Verif.	Appd.



LOT 3  
DP1121976

TOPSOIL STOCKPILE.

TEMPORARY CONSTRUCTION  
ENTRY/EXIT, REFER 'CAMDEN  
CITY COUNCIL' STANDARD  
DWG: SD31 FOR DETAIL (TYP).

SEDIMENT BASIN LOCATED TO MATCH  
HARVESTING-TANK LOCATION. PROVIDE  
SECURITY FENCE TO PERIMETER.  
Vsz = 97m<sup>3</sup>  
Vssz = 3.0m<sup>3</sup>  
TOTAL BASIN VOLUME REQUIRED = 97m<sup>3</sup>  
TOP WATER LEVEL = RL79.70

PROVIDE 'SAND BAG SEDIMENT TRAP'  
TO ON-GRADE LINTEL PIT, REFER  
DWG: DA025  
FOR DETAIL (TYP).

TEMPORARY CATCH DRAIN. PROVIDE  
STRAW BALE AND GEOTEXTILE  
SEDIMENT FILTER (TYP).

PROVIDE 'SEDIMENT FENCE' REFER  
DWG: DA025  
FOR DETAIL (TYP).

PROVIDE GEOTEXTILE FILTER  
PIT SURROUND, REFER  
DWG: DA025  
FOR DETAIL (TYP).

CAMDEN  
VALLEY  
WAY

EXISTING RETAINING  
WALL TO REMAIN.

BATTER TO EXISTING  
SURFACE LEVEL (TYP).

BE 80.775

ANDERSON  
ROAD

VARIABLES  
(MAX. 1:1.5)

NOTE:  
ENTIRE SITE IN CUT.  
TOPSOIL TO BE STOCKPILED FOR  
REUSE IN LANDSCAPED AREAS.

SHORING TO STRUCTURAL  
ENGINEERS DETAILS.

0 5 10 20 30m  
SCALE 1:300 @A1



© Cardno Limited All Rights Reserved.  
This document is produced by Cardno Limited solely for the  
benefit of and use by the client in accordance with the  
terms of the retainer. Cardno Limited does not and shall not  
assume any responsibility or liability whatsoever to any third  
party arising out of any use or reliance by third party on the  
content of this document.

**Cardno**  
Shaping the Future  
Cardno (NSW/ACT) Pty Ltd | ABN 95 001 145 035  
Level 9, The Forum, 203 Pacific Highway  
St Leonards, NSW 2055  
Tel: 02 9496 7700 Fax: 02 9439 5170  
Web: www.cardno.com.au

Drawn  
MDH  
Checked  
MKH  
Designed  
MDH  
Verified  
MKH  
Approved  
MKH


Date  
AUG'17  
Date  
AUG'17  
Date  
AUG'17  
Date  
AUG'17  
Date  
AUG'17  
Client  
ALTOMONTE HOLDINGS PTY LTD  
Project  
AUDI MACARTHUR  
12-18 DUNN ROAD, SMEATON GRANGE  
Title  
BULK EARTHWORKS, CUT FILL, AND EROSION  
CONTROL PLAN

Status  
FOR APPROVAL  
NOT TO BE USED FOR CONSTRUCTION PURPOSES  
AUG'17 AHD Scale 1:300 Size A1  
Drawing Number  
80817424-DA015  
Revision  
01




DATE PLOTTED: 29 August 2017 4:02 PM BY: MARK HENNESSEY


CAD File: N:\Paramatta\Projects\808\FY17\424\_Audi Smeaton Grange\Drawings\Build\Civil\DA\80817424-DA025-EROSION AND SEDIMENT CONTROL DETAILS.dwg

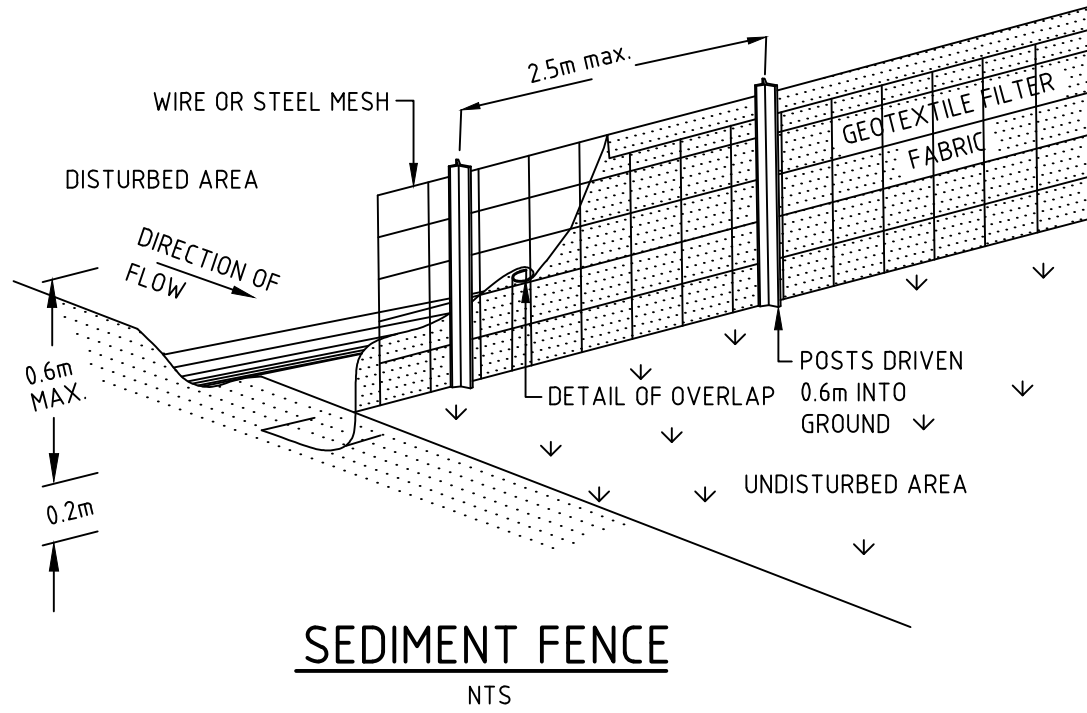


**SEDIMENT FENCE**  
NTS

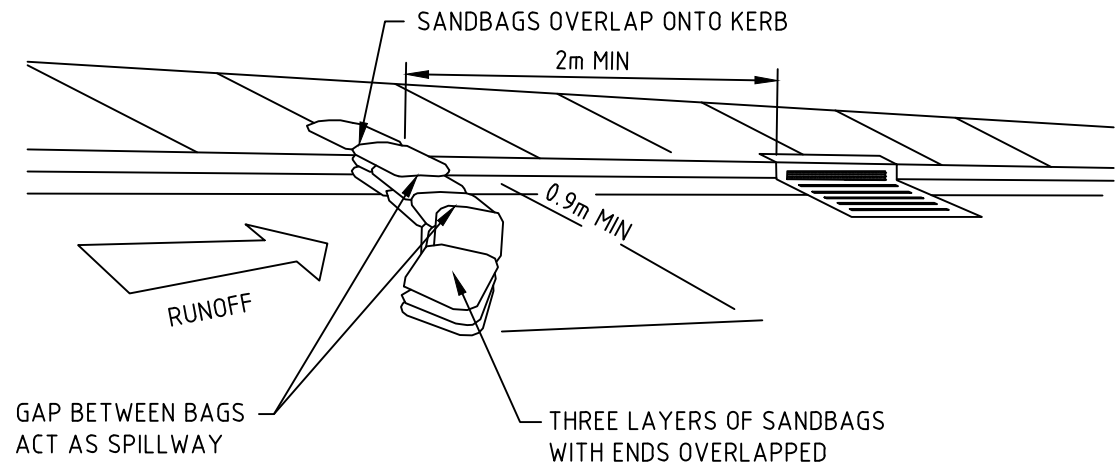


**SANDBAG SEDIMENT TRAP  
FOR KERB INLET ON GRADE**  
NTS

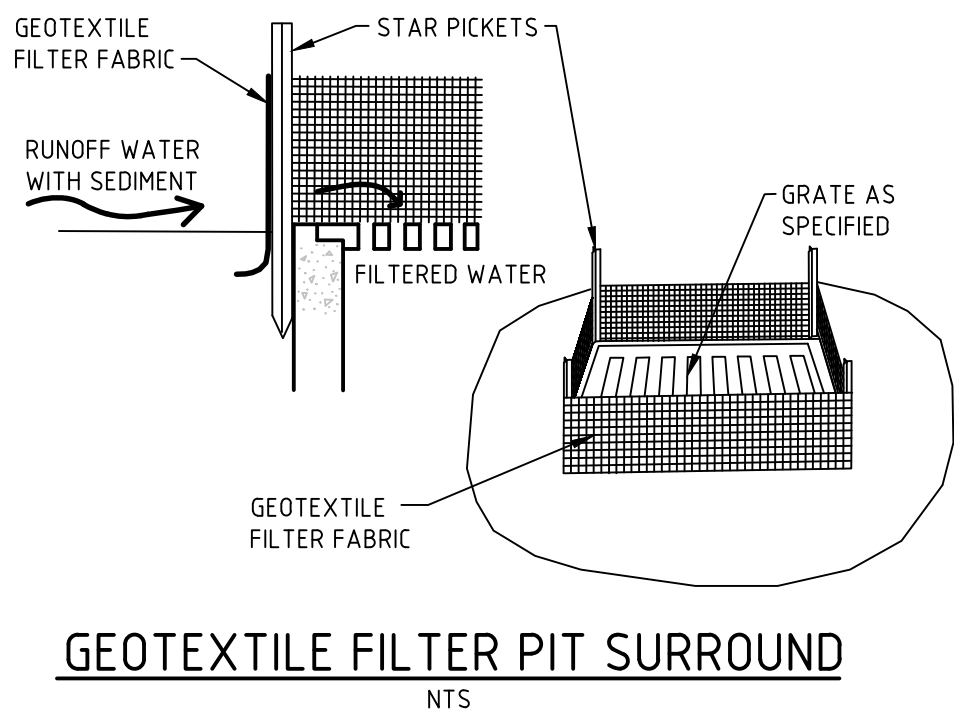

**GEOTEXTILE FILTER PIT SURROUND**  
NTS

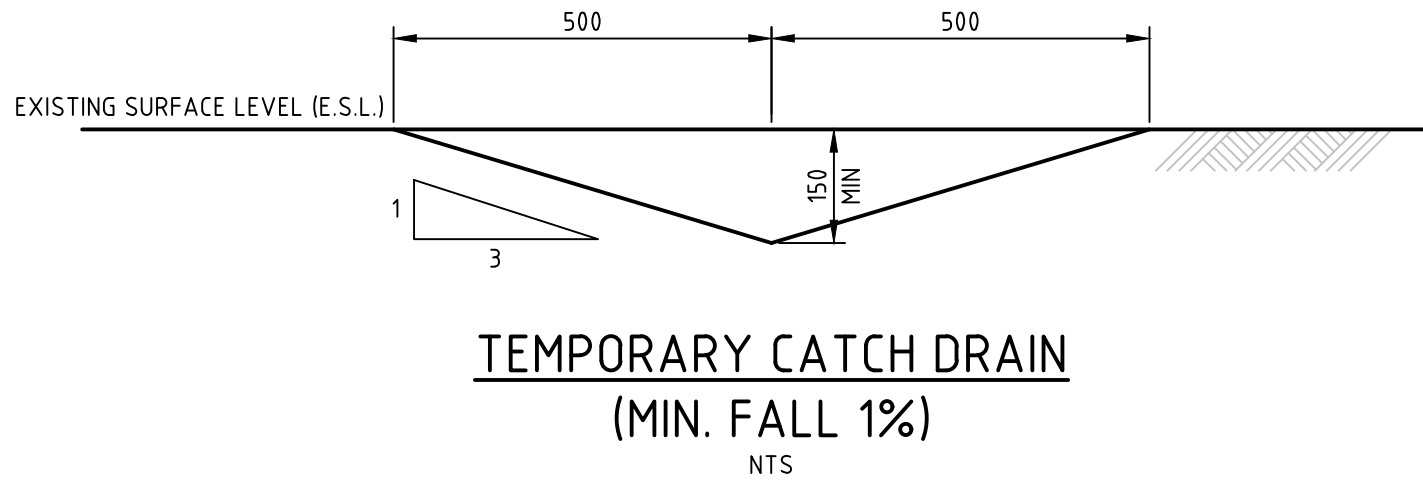

**TEMPORARY CATCH DRAIN  
(MIN. FALL 1%)**  
NTS

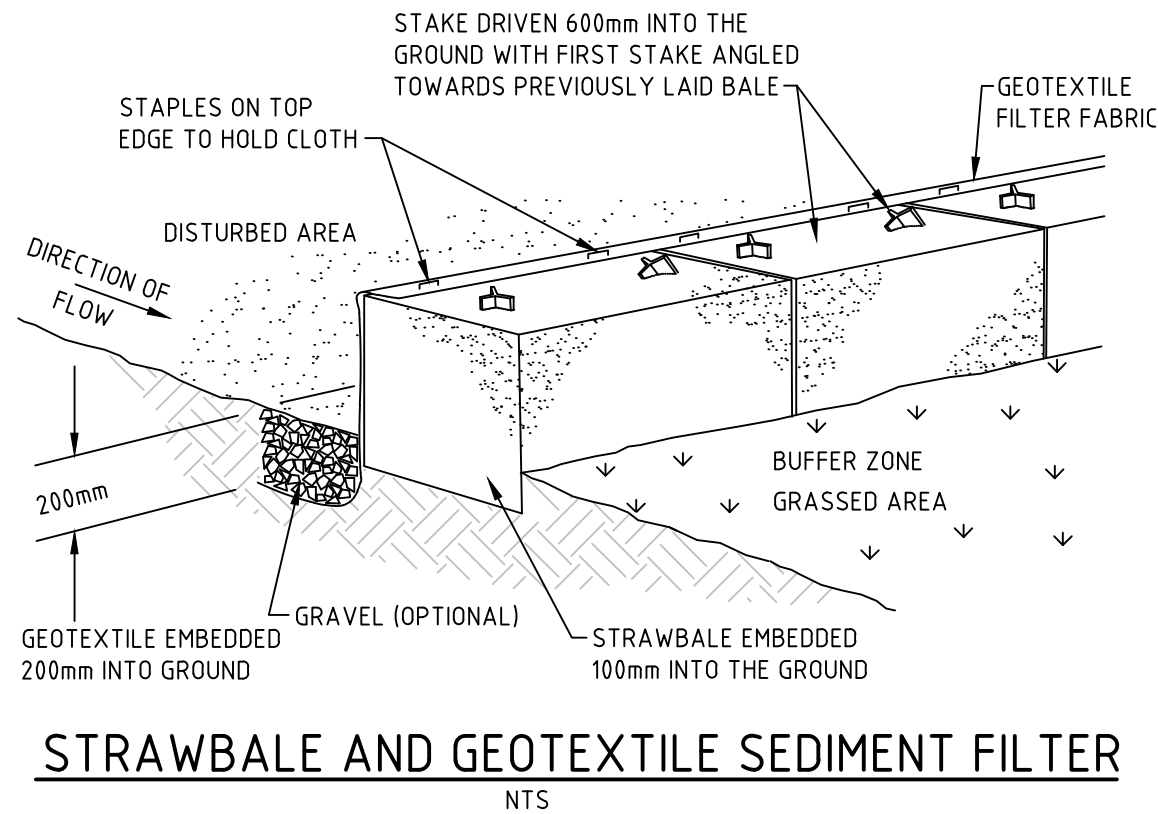

**STRAWBALE AND GEOTEXTILE SEDIMENT FILTER**  
NTS

Rev.	Date	Description	Des.	Verif.	Appd.
01	29.08.17	DA ISSUE	MH	MKH	MKH



© Cardno Limited All Rights Reserved.  
This document is produced by Cardno Limited solely for the benefit of and use by the client in accordance with the terms of the retainer. Cardno Limited does not and shall not assume any responsibility or liability whatsoever to any third party arising out of any use or reliance by third party on the content of this document.



Drawn	MDH	Date	AUG'17
Checked	MKH	Date	AUG'17
Designed	MDH	Date	AUG'17
Verified	MKH	Date	
Approved		Date	AUG'17
	MKH		AUG'17

Client	ALTOMONTE HOLDINGS PTY LTD
Project	AUDI MACARTHUR 12-18 DUNN ROAD, SMEATON GRANGE
Title	EROSION AND SEDIMENT CONTROL DETAILS

Status				
FOR APPROVAL				
NOT TO BE USED FOR CONSTRUCTION PURPOSES				
AUG'17	AHD	Scale AS SHOWN	Size	A1
Drawing Number				Revision
80817424-DA025				01





Date		Description		Rev.	Appr.	Verif.	Appd.
01	29.08.17	DA ISSUE			MH	MKH	MKH
Rev.	Date	Description			Des.	Verif.	Appd.



**Cardno**  
Shaping the Future


Cardno (NSW/ACT) Pty Ltd | ABN 95 001 145 035  
Level 9, The Forum, 203 Pacific Highway  
St. Leonards, NSW 2065  
Tel: 02 9496 7700 Fax: 02 9439 5170  
Web: [www.cardno.com.au](http://www.cardno.com.au)

Drawn MDH	Date AUG'17	Client	ALTOMONTE HOLDINGS PTY LTD							
Checked MKH	Date AUG'17	Project	AUDI MACARTHUR 12-18 DUNN ROAD, SMEATON GRANGE		Status	FOR APPROVAL NOT TO BE USED FOR CONSTRUCTION PURPOSES				
Designed MDH	Date AUG'17	Title	BASEMENT SITEWORKS AND STORMWATER DRAINAGE PLAN		AUG'17		AHD	Scale 1:250	Size A1	
Verified MKH	Date				Drawing Number		80817424-DA030		Revision	01
Approved	AUG'17									
MKH	AUG'17									





Rev.	Date	DA ISSUE	Description	MH	MKH	MKH
01	29.08.17	DA ISSUE		Des.	Verif.	Appd.

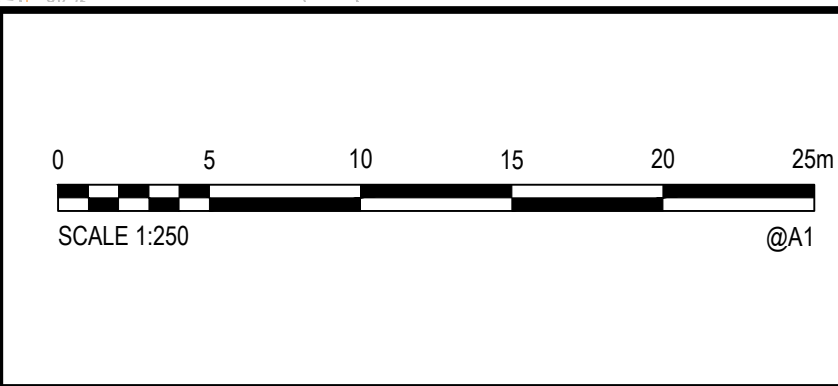

© Cardno Limited All Rights Reserved.  
This document is produced by Cardno Limited solely for the benefit of and use by the client in accordance with the terms of the retainer. Cardno Limited does not and shall not assume any responsibility or liability whatsoever to any third party arising out of any use or reliance by third party on the content of this document.



**Cardno**  
Shaping the Future

Cardno (NSW/ACT) Pty Ltd | ABN 95 001 145 035  
Level 9, The Forum, 203 Pacific Highway  
St Leonards, NSW 2055  
Tel: 02 9496 7700 Fax: 02 9439 5170  
Web: www.cardno.com.au

Drawn	MDH
Checked	MKH
Designed	MDH
Verified	MKH
Approved	MKH




Date	AUG'17	Client	ALDOMONTE HOLDINGS PTY LTD
Date	AUG'17	Project	AUDI MACARTHUR 12-18 DUNN ROAD, SMEATON GRANGE
Date	AUG'17	Title	PODIUM SITEWORKS AND STORMWATER DRAINAGE PLAN

Status	FOR APPROVAL				
NOT TO BE USED FOR CONSTRUCTION PURPOSES					
AUG'17	AHD	Scale	1:250	Size	A1
Drawing Number					Revision
80817424-DA031					01



DATE PLOTTED: 29 August 2017 4:03 PM BY: MARK HENNESSEY

CAD File: N:\Paramatta\Projects\808\FY17\424\_Audi Smeaton Grange\Drawings\Build\Civil\DA\80817424-DA040-SITEWORKS SECTIONS SHEET 1.dwg

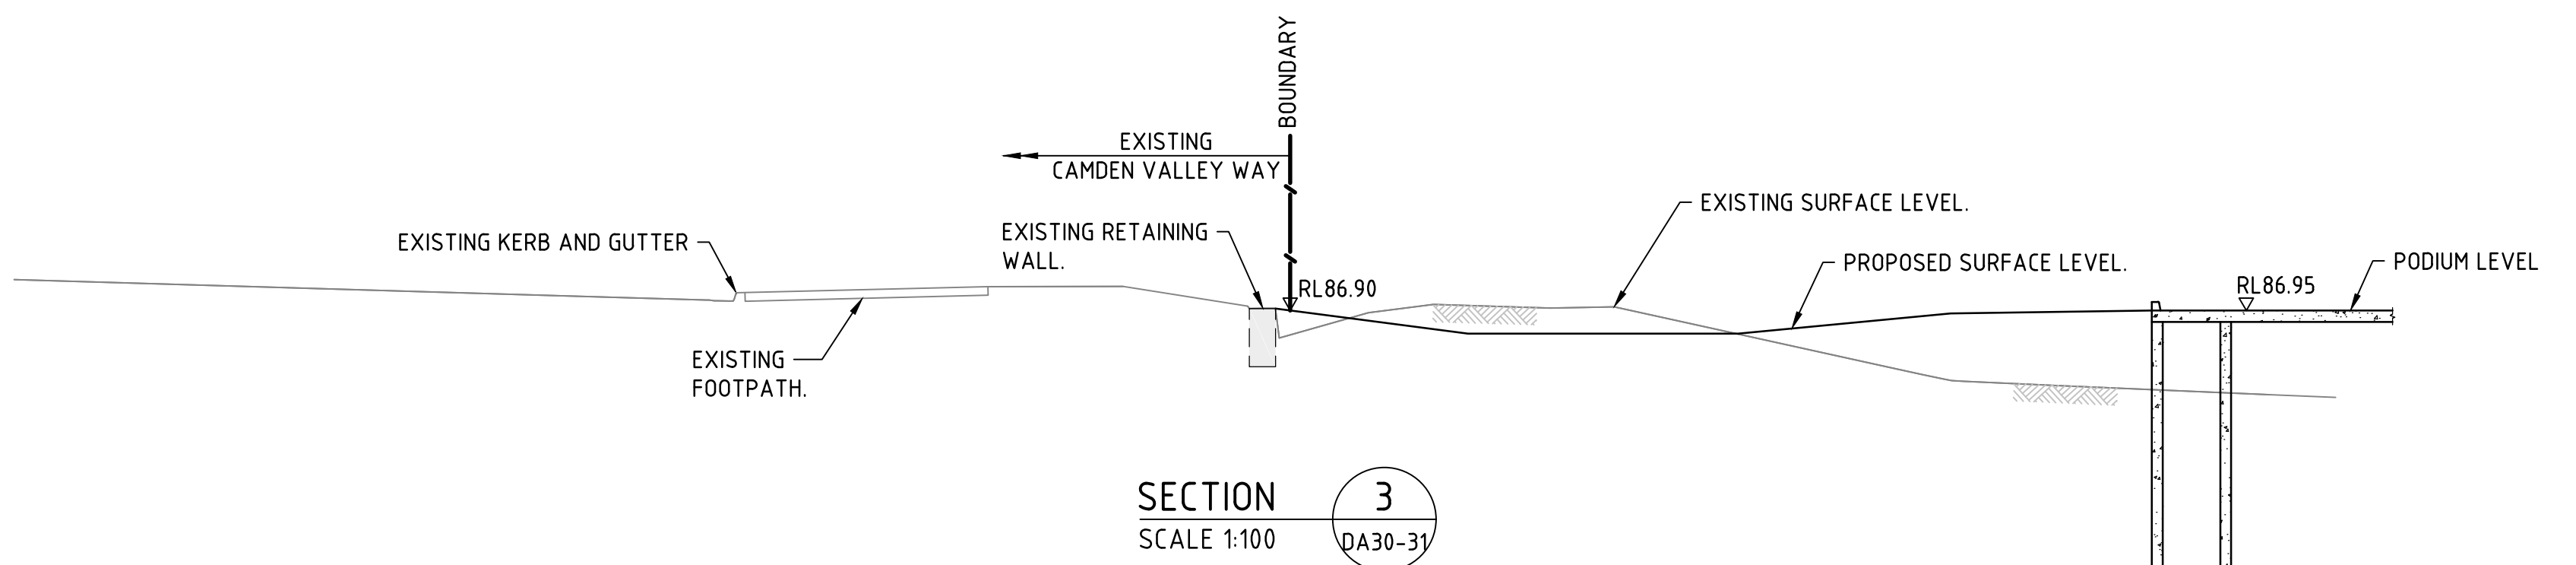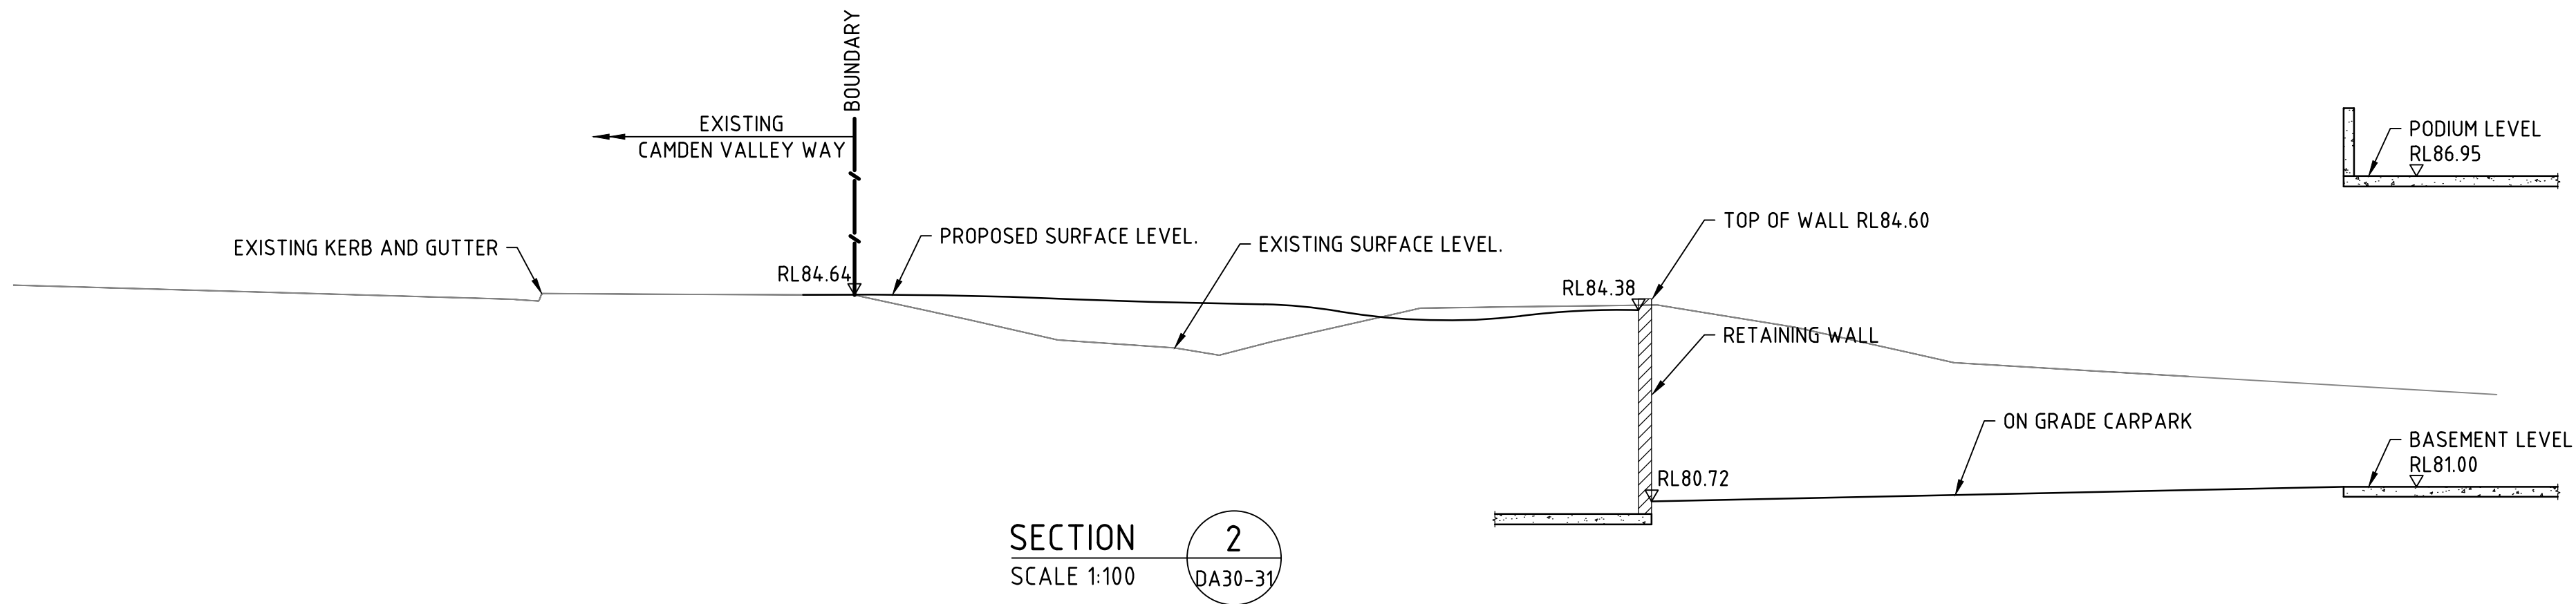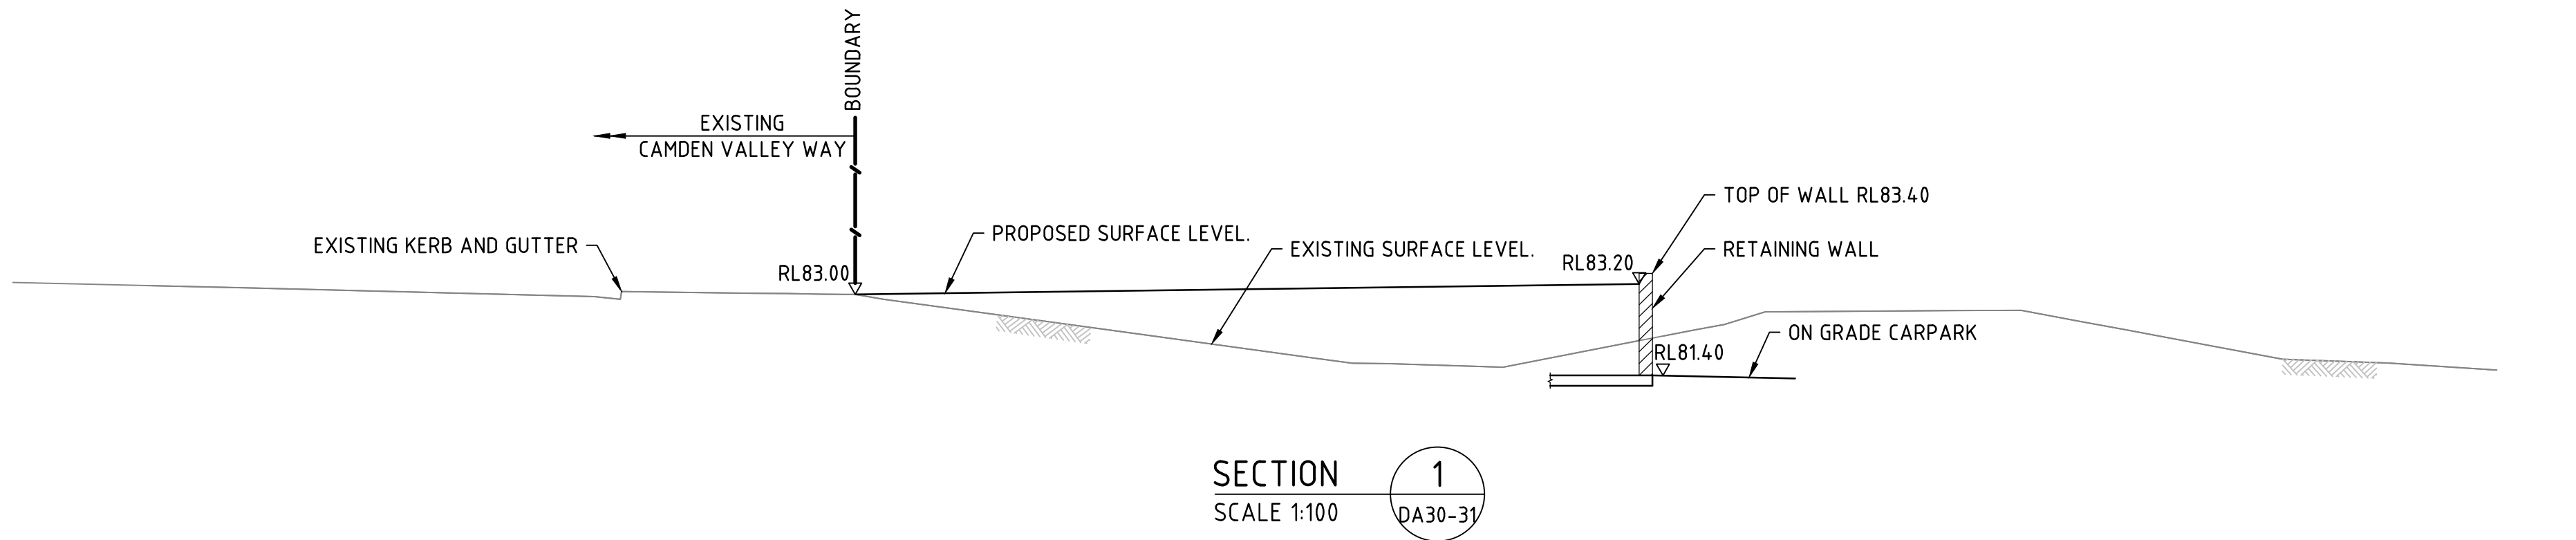

01	29.08.17	DA ISSUE		MH	MKH
Rev.	Date	Description	Des.	Verif.	Appd.



© Cardno Limited All Rights Reserved.  
This document is produced by Cardno Limited solely for the benefit of and use by the client in accordance with the terms of the retainer. Cardno Limited does not and shall not assume any responsibility or liability whatsoever to any third party arising out of any use or reliance by third party on the content of this document.

**Cardno**  
Shaping the Future



Cardno (NSW/ACT) Pty Ltd | ABN 95 001 145 035  
Level 9, The Forum, 203 Pacific Highway  
St Leonards, NSW 2005  
Tel: 02 9496 7700 Fax: 02 9439 5170  
Web: [www.cardno.com.au](http://www.cardno.com.au)

Drawn	MDH	Date	AUG'17
Checked	MKH	Date	AUG'17
Designed	MDH	Date	AUG'17
Verified	MKH	Date	
Approved		Date	AUG'17
	MKH		AUG'17

Client	ALTOMONTE HOLDINGS PTY LTD
Project	AUDI MACARTHUR 12-18 DUNN ROAD, SMEATON GRANGE
Title	SITEWORKS SECTIONS SHEET 1

Status				
FOR APPROVAL				
NOT TO BE USED FOR CONSTRUCTION PURPOSES				
AUG'17		AHD		Scale 1:100
				Size A1
Drawing Number				Revision
80817424-DA040				01

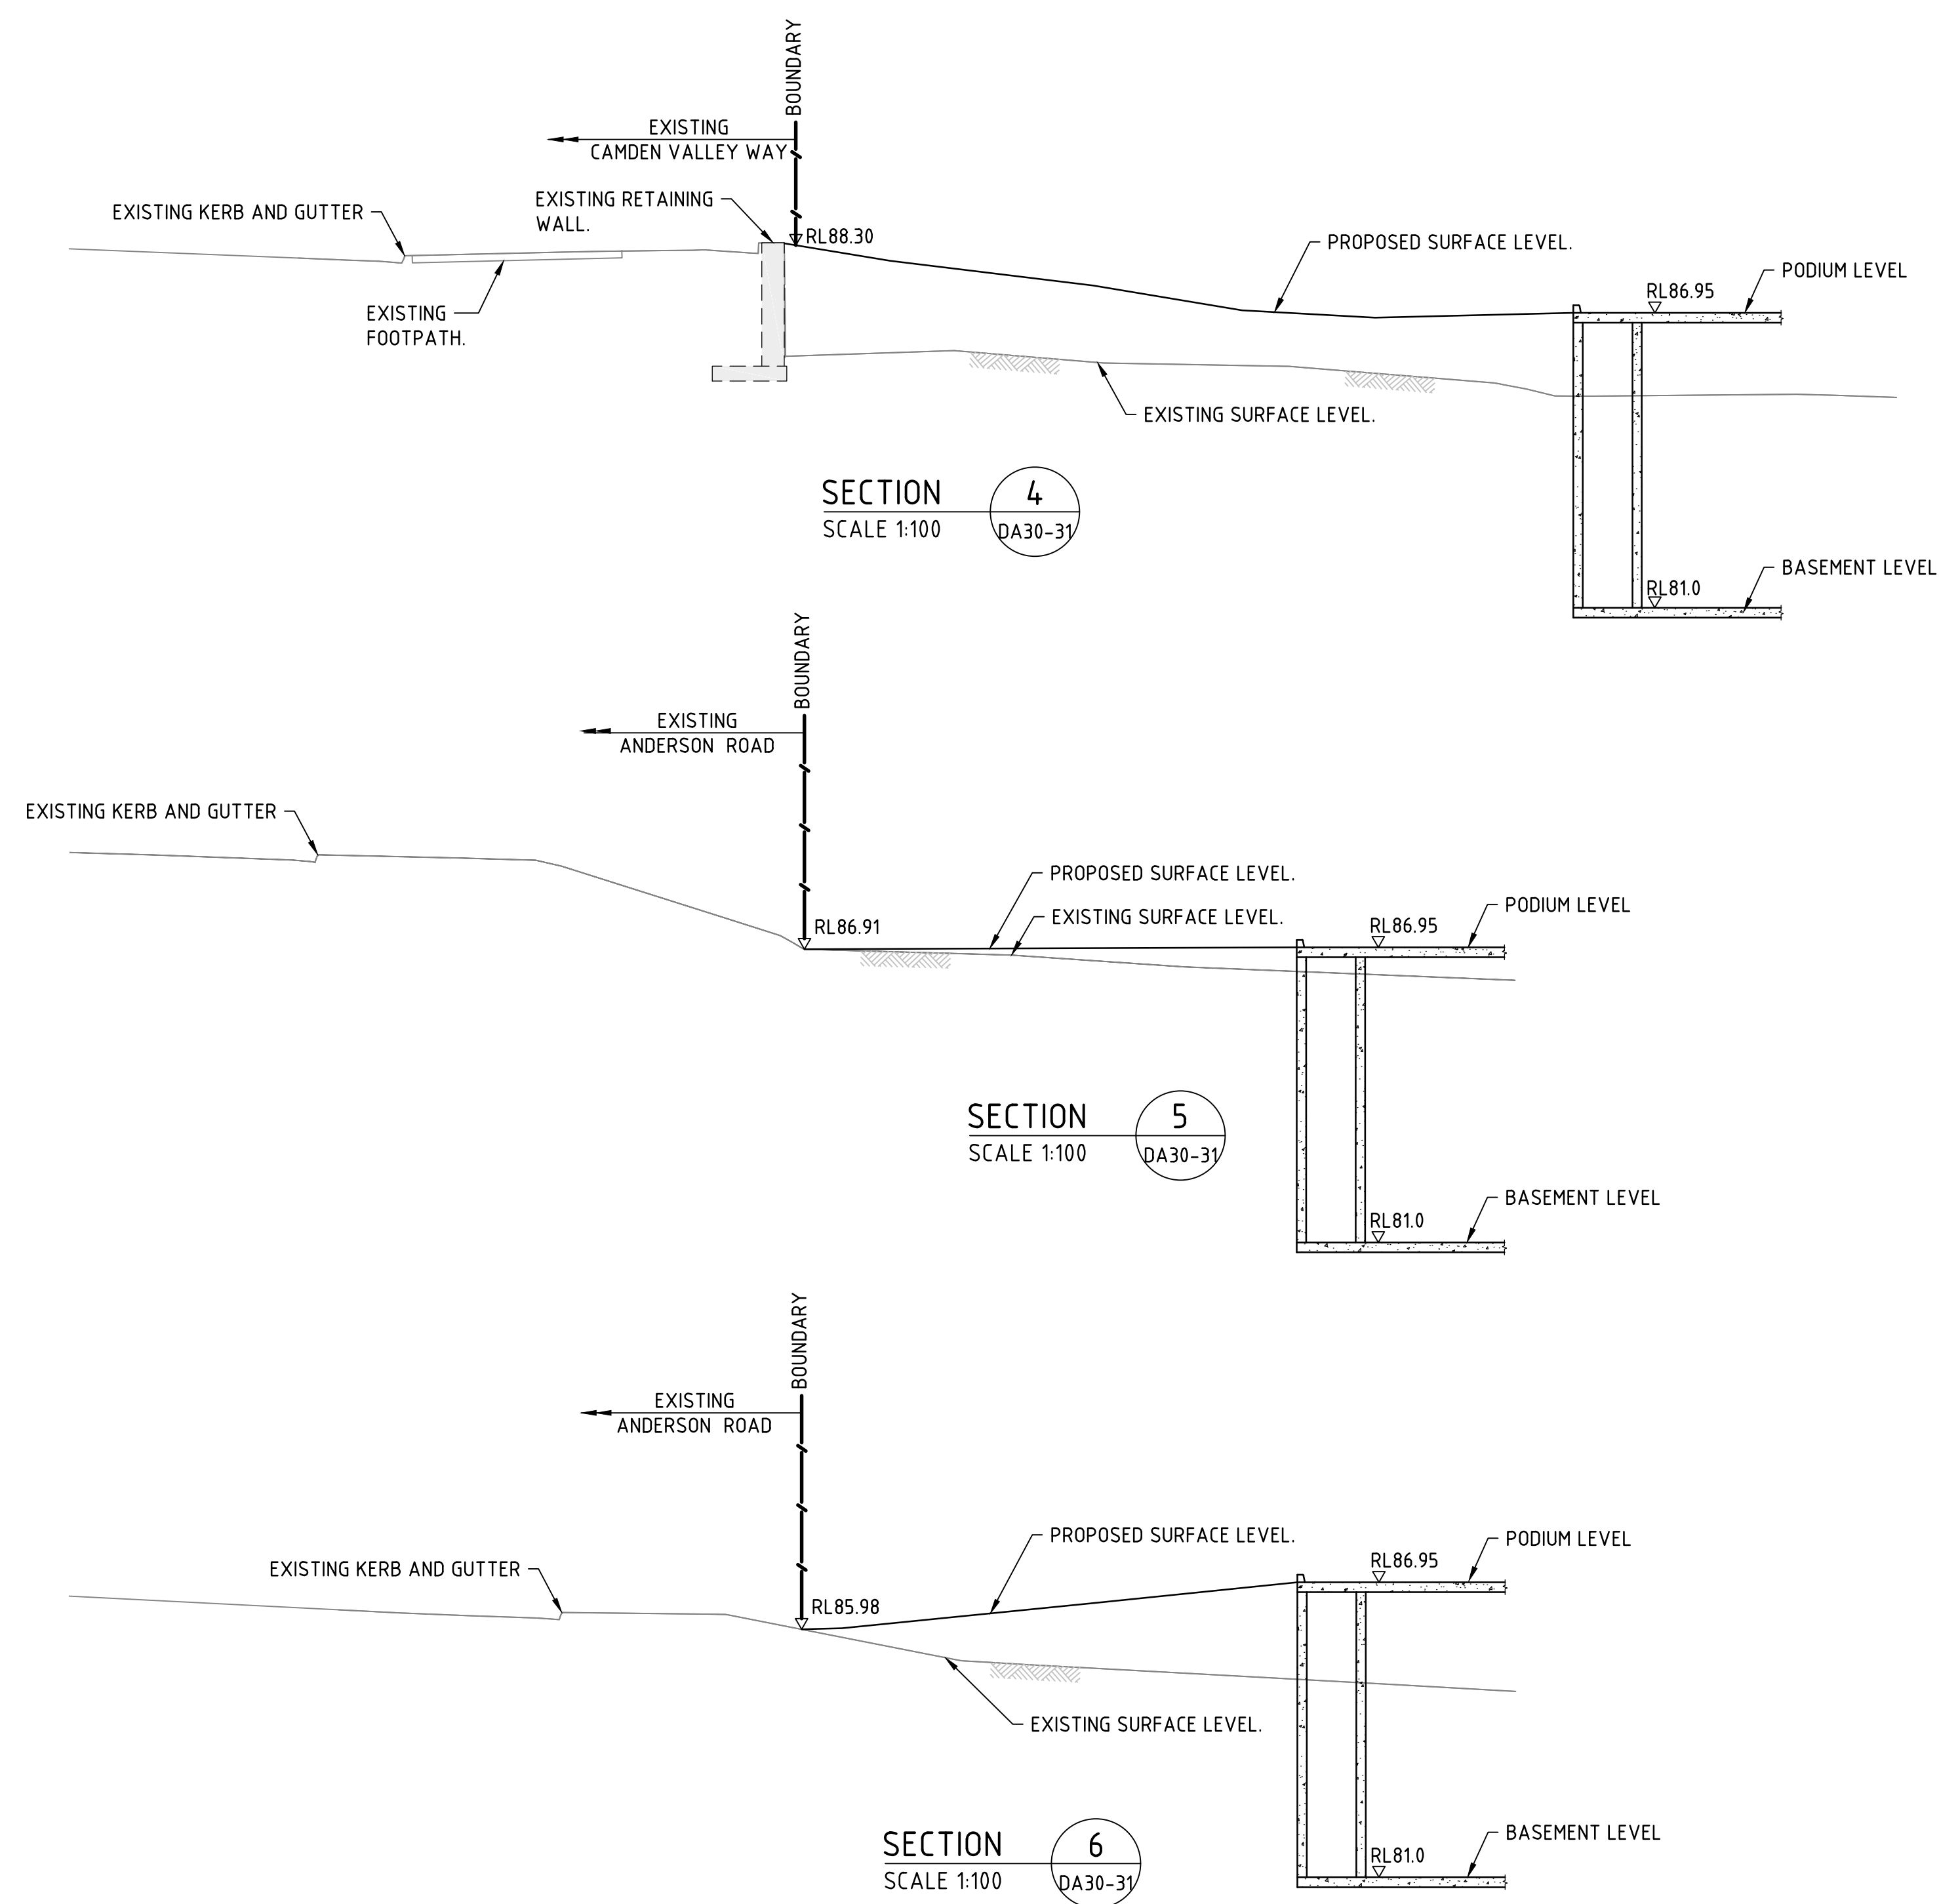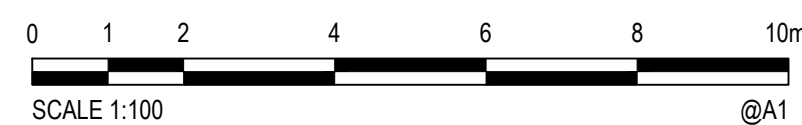


[illegible]

© Cardno Limited All Rights Reserved.  
This document is produced by Cardno Limited solely for the benefit of and use by the client in accordance with the terms of the retainer. Cardno Limited does not and shall not assume any responsibility or liability whatsoever to any third party arising out of any use or reliance by third party on the content of this document.



Drawn	Date	Client	ALATOMONTE HOLDINGS PTY LTD						
MKH	AUG'17		Project	AUDI MACARTHUR 12-18 DUNN ROAD, SMEATON GRANGE			Status <div>FOR APPROVAL</div> NOT TO BE USED FOR CONSTRUCTION PURPOSES		
Checked	Date								
MKH	AUG'17								
Designed	Date								
MKH	AUG'17								
Verified	Date	Title	SITWORKS SECTIONS SHEET 2			Scale		Size	
MKH	AUG'17					AUG'17	AHD	1:100	A1
Approved	AUG'17					Drawing Number		Revision	
MKH	AUG'17	80817424-DA041		01					



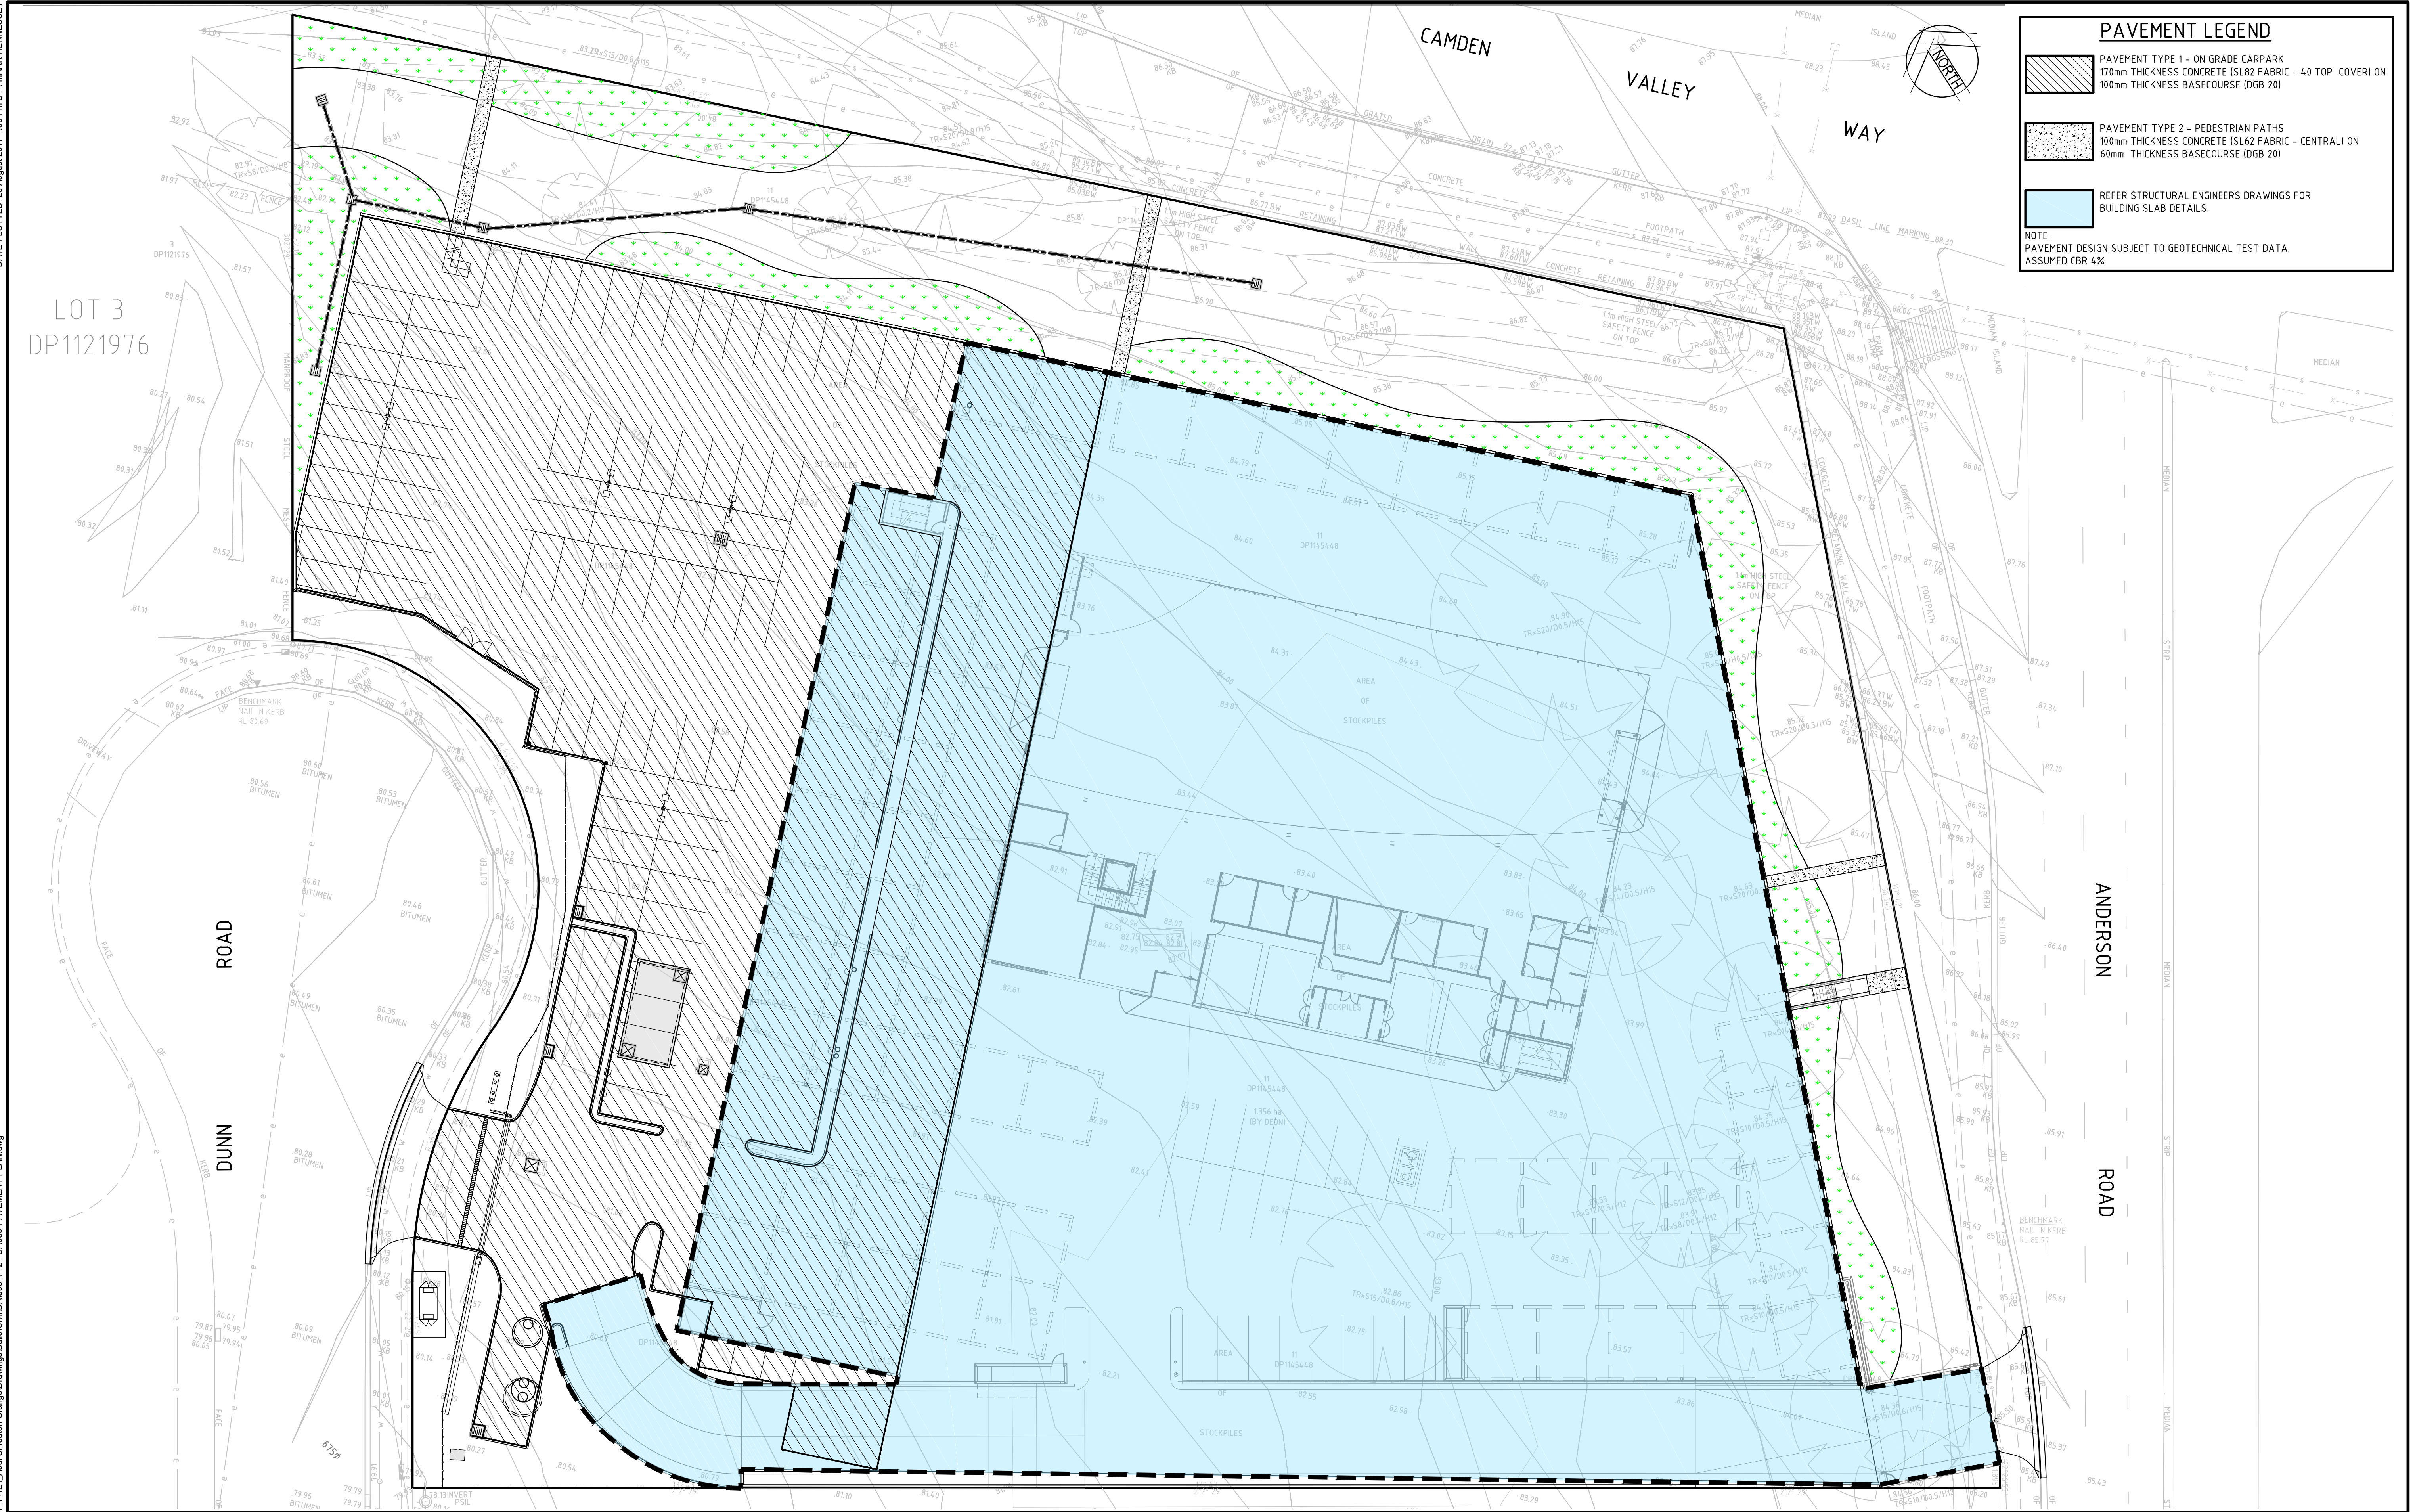

**PAVEMENT LEGEND**


PAVEMENT TYPE 1 - ON GRADE CARPARK  
170mm THICKNESS CONCRETE (SL82 FABRIC - 40 TOP COVER) ON  
100mm THICKNESS BASECOURSE (DGB 20)

PAVEMENT TYPE 2 - PEDESTRIAN PATHS  
100mm THICKNESS CONCRETE (SL62 FABRIC - CENTRAL) ON  
60mm THICKNESS BASECOURSE (DGB 20)

REFER STRUCTURAL ENGINEERS DRAWINGS FOR  
BUILDING SLAB DETAILS.

NOTE:  
PAVEMENT DESIGN SUBJECT TO GEOTECHNICAL TEST DATA.  
ASSUMED CBR 4%

Rev.	Date	Description	Des.	Verif.	Appd.
01	29.08.17	DA ISSUE	MH	MKH	MKH

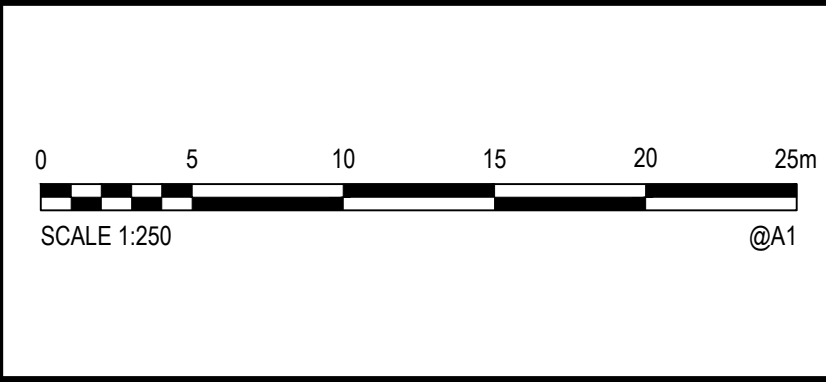

© Cardno Limited All Rights Reserved.  
This document is produced by Cardno Limited solely for the  
benefit of and use by the client in accordance with the  
terms of the retainer. Cardno Limited does not and shall not  
assume any responsibility or liability whatsoever to any third  
party arising out of any use or reliance by third party on the  
content of this document.

**Cardno**  
Shaping the Future

Cardno (NSW/ACT) Pty Ltd | ABN 95 001 145 035  
Level 9, The Forum, 203 Pacific Highway  
St Leonards, NSW 2005  
Tel: 02 9496 7700 Fax: 02 9439 5170  
Web: www.cardno.com.au








Drawn	MDH	Date	AUG'17
Checked	MKH	Date	AUG'17
Designed	MDH	Date	AUG'17
Verified	MKH	Date	AUG'17
Approved	MKH	Date	AUG'17

Client	AL TOMONTE HOLDINGS PTY LTD
Project	AUDI MACARTHUR 12-18 DUNN ROAD, SMEATON GRANGE
Title	PAVEMENT PLAN

Status					
FOR APPROVAL					
NOT TO BE USED FOR CONSTRUCTION PURPOSES					
AUG'17	AHD	Scale	1:100	Size	A1
Drawing Number				Revision	
80817424-DA050				01	



DATE PLOTTED: 29 August 2017 4:03 PM BY: MARK HENNESSEY

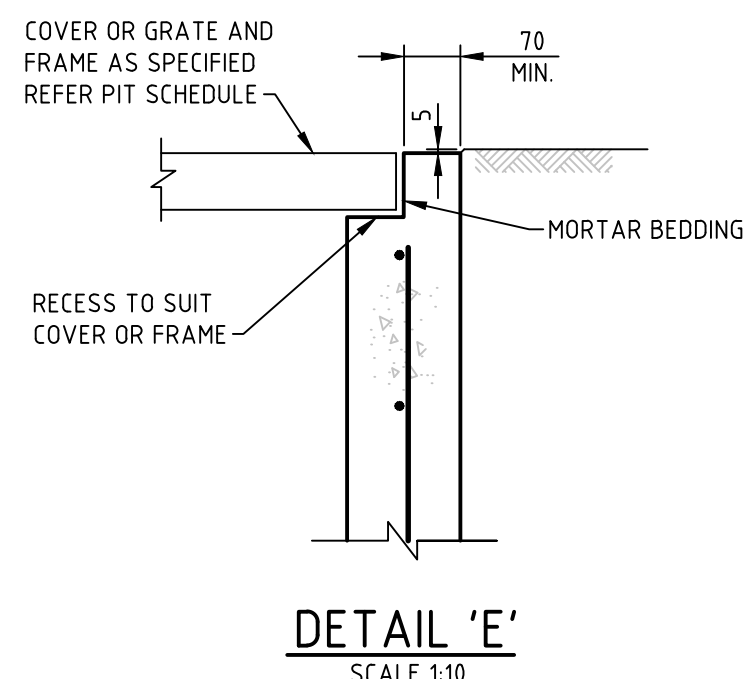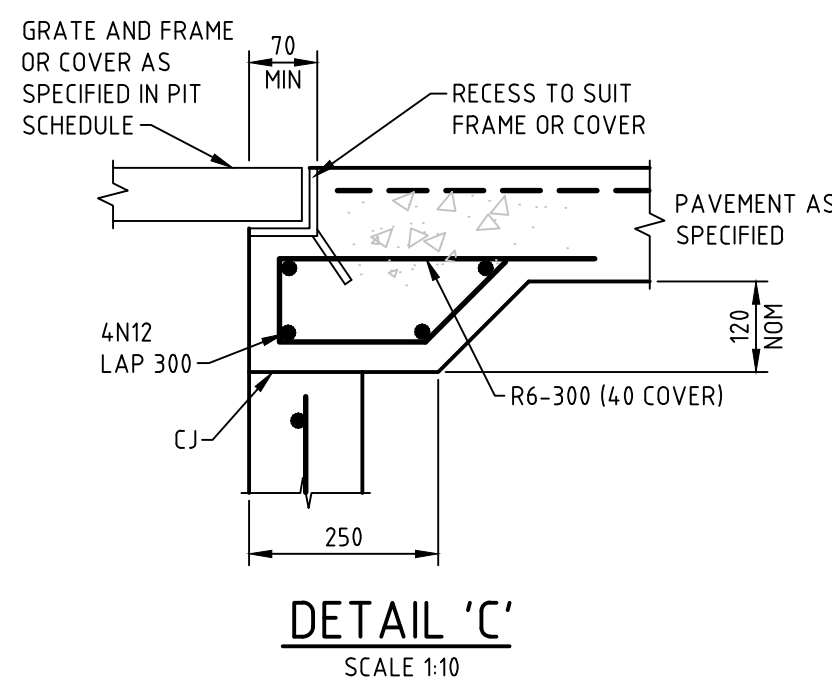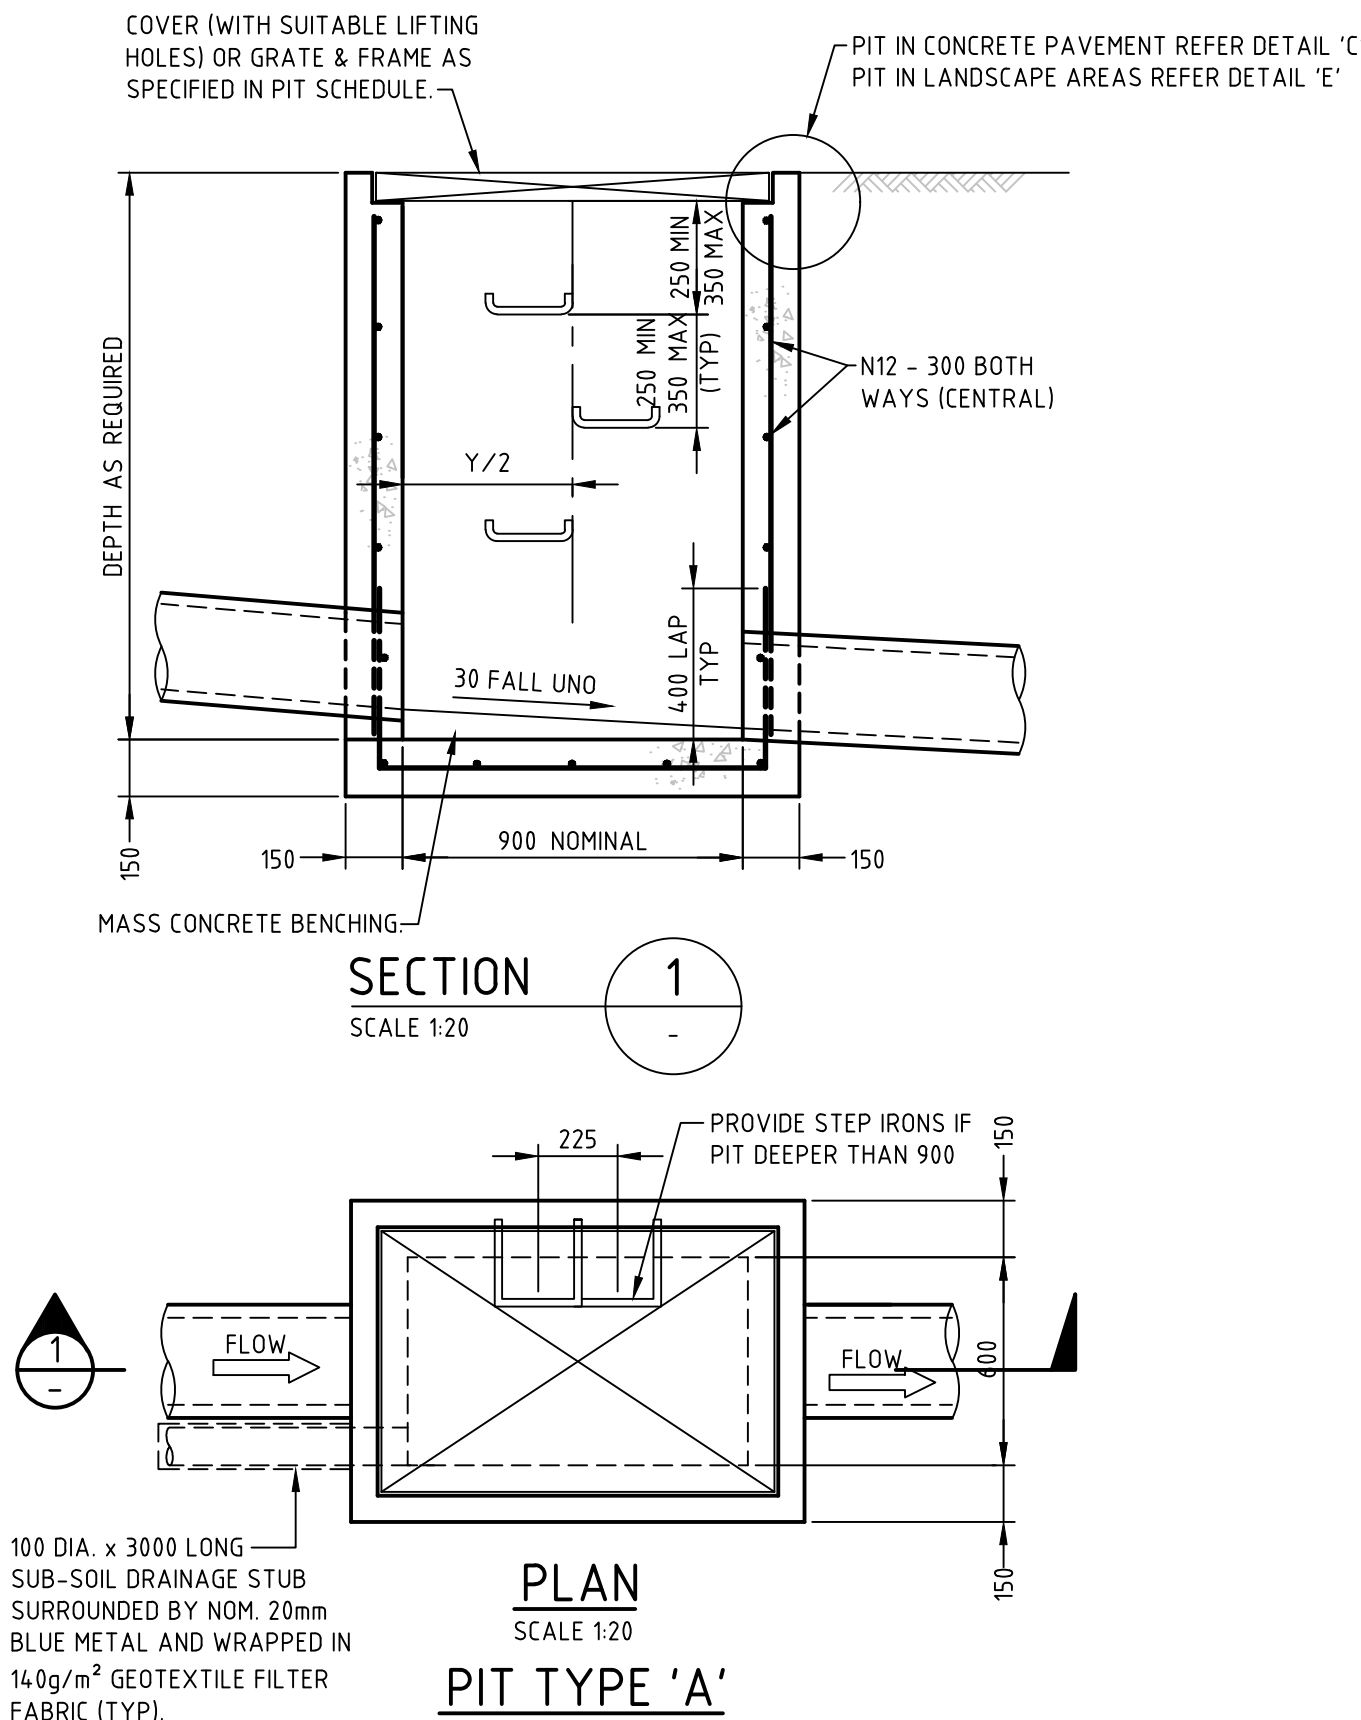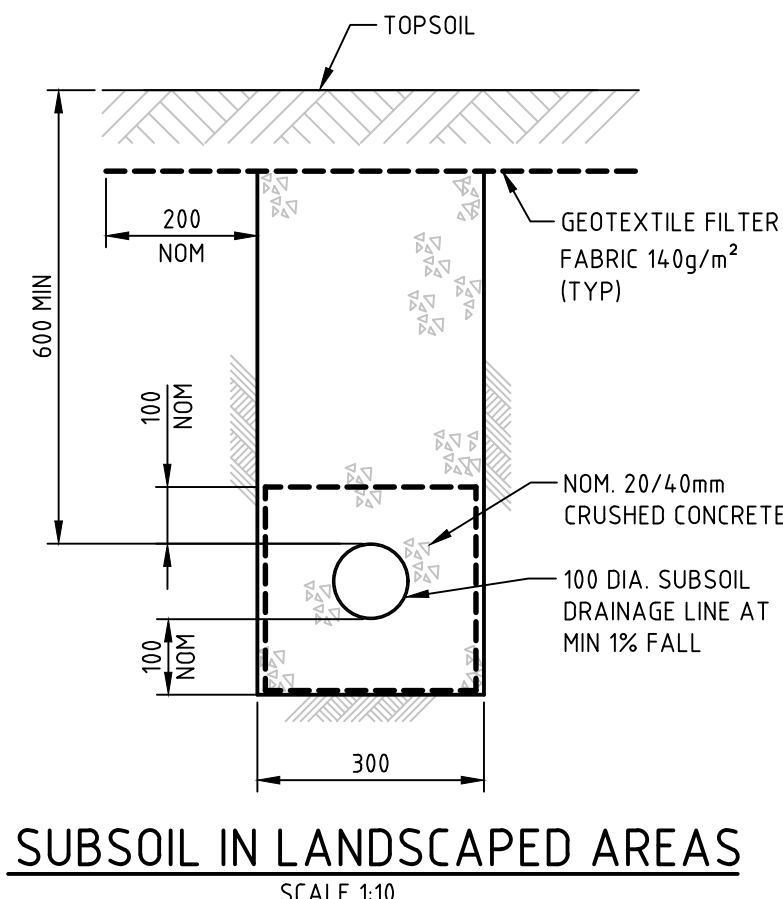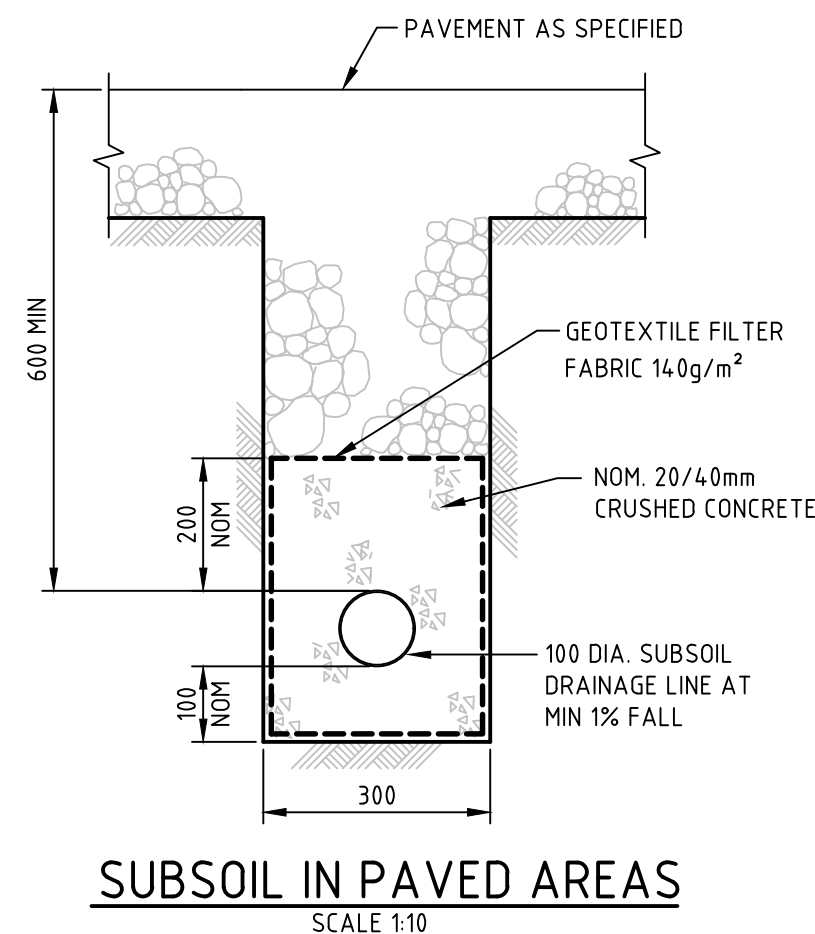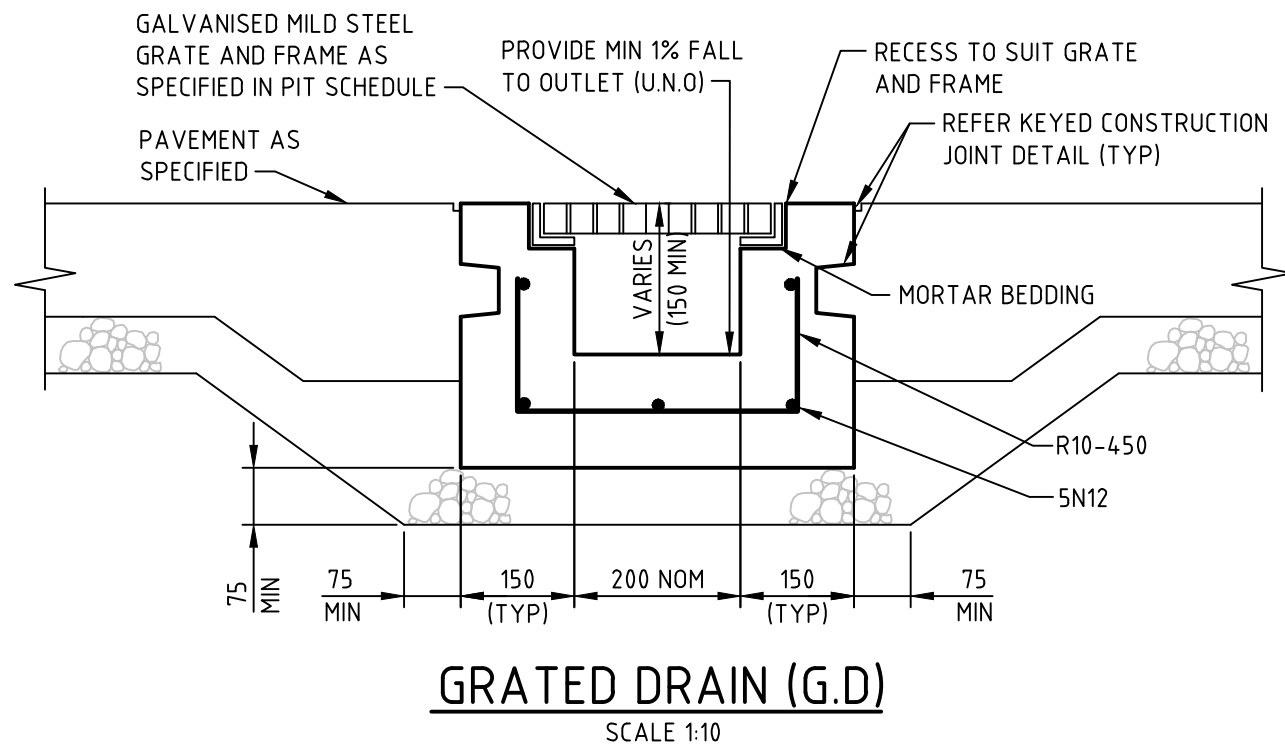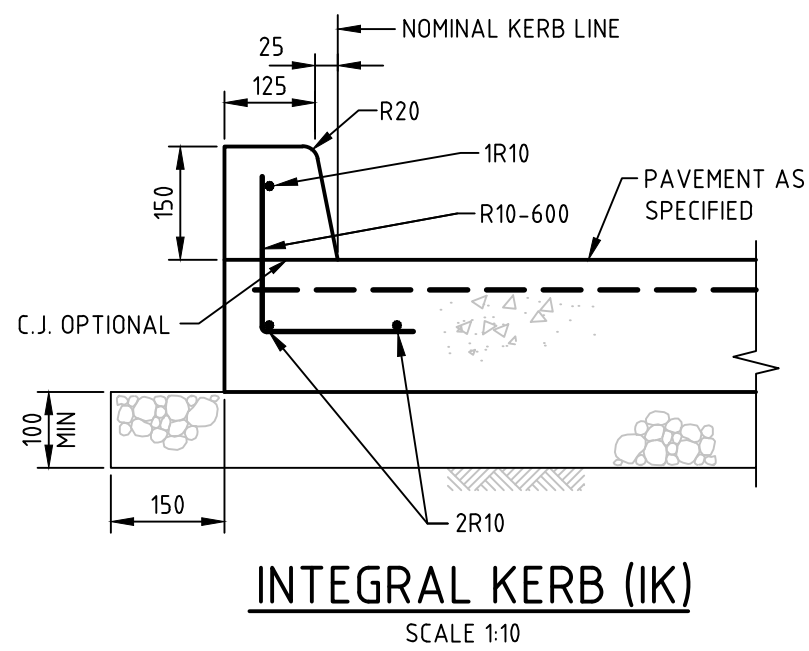

CAD File: N:\Paramatta\Projects\808\FY17\424\_Audi Smeaton Grange\Drawings\Build\Civil\DA0817424-DA96-SITEWORKS AND STORMWATER DRAINAGE DETAILS.dwg

Rev.	Date	Description	Des.	Verif.	Appd.
01	29.08.17	DA ISSUE	MH	MKH	MKH

SCALE 1:10

SCALE 1:20



© Cardno Limited All Rights Reserved.  
This document is produced by Cardno Limited solely for the benefit of and use by the client in accordance with the terms of the retainer. Cardno Limited does not and shall not assume any responsibility or liability whatsoever to any third party arising out of any use or reliance by third party on the content of this document.




Drawn	MDH	Date	AUG'17
Checked	MKH	Date	AUG'17
Designed	MDH	Date	AUG'17
Verified	MKH	Date	AUG'17
Approved	MKH	Date	AUG'17

Client	ALTOMONTE HOLDINGS PTY LTD
Project	AUDI MACARTHUR 12-18 DUNN ROAD, SMEATON GRANGE
Title	SITEWORKS AND STORMWATER DRAINAGE DETAILS


Status				
FOR APPROVAL				
NOT TO BE USED FOR CONSTRUCTION PURPOSES				
AUG'17	AHD	Scale	Size	A1
AS SHOWN				
Drawing Number				Revision
80817424-DA090				01



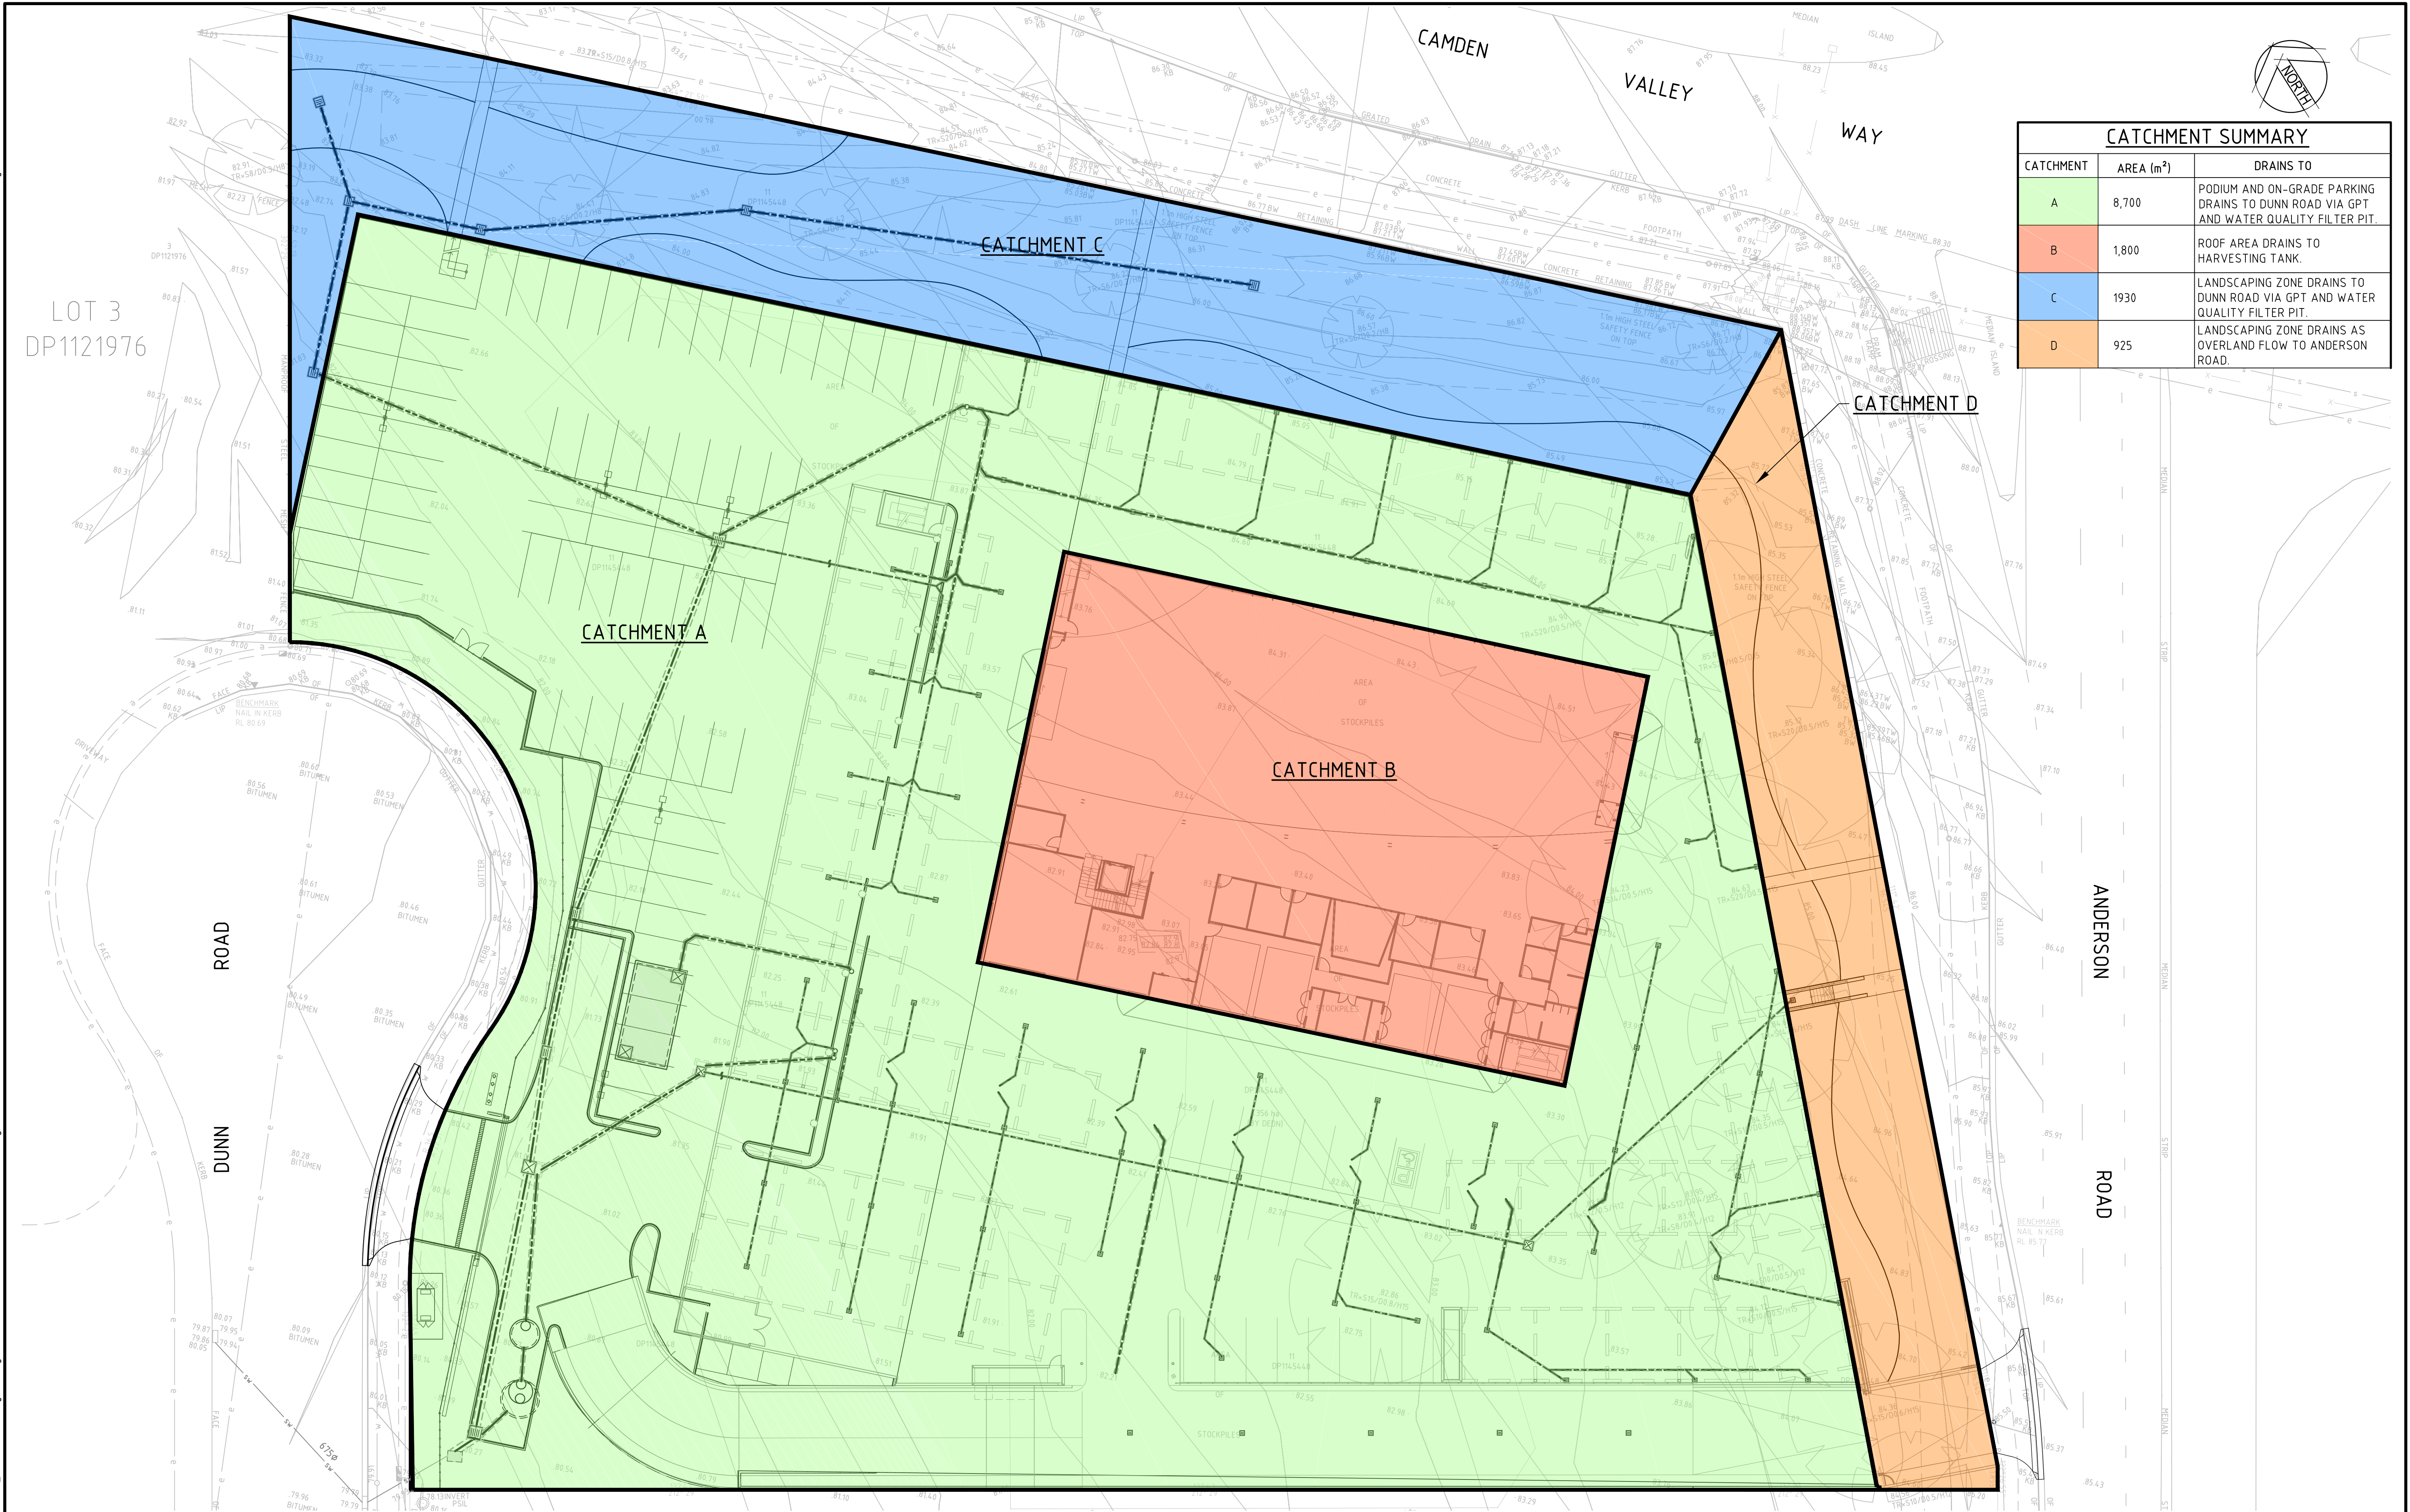

CATCHMENT SUMMARY		
CATCHMENT	AREA (m <sup>2</sup> )	DRAINS TO
A	8,700	PODIUM AND ON-GRADE PARKING DRAINS TO DUNN ROAD VIA GPT AND WATER QUALITY FILTER PIT.
B	1,800	ROOF AREA DRAINS TO HARVESTING TANK.
C	1930	LANDSCAPING ZONE DRAINS TO DUNN ROAD VIA GPT AND WATER QUALITY FILTER PIT.
D	925	LANDSCAPING ZONE DRAINS AS OVERLAND FLOW TO ANDERSON ROAD.

Rev.	Date	Description	Des.	Verif.	Appd.
01	29.08.17	DA ISSUE	MH	MKH	MKH

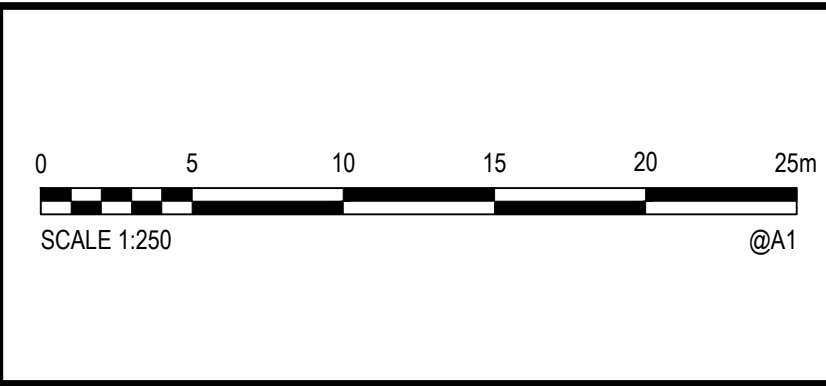

© Cardno Limited All Rights Reserved.  
This document is produced by Cardno Limited solely for the benefit of and use by the client in accordance with the terms of the retainer. Cardno Limited does not and shall not assume any responsibility or liability whatsoever to any third party arising out of any use or reliance by third party on the content of this document.



**Cardno**  
Shaping the Future

Cardno (NSW/ACT) Pty Ltd | ABN 95 001 145 035  
Level 9, The Forum, 203 Pacific Highway  
St Leonards, NSW 2005  
Tel: 02 9496 7700 Fax: 02 9439 5170  
Web: [www.cardno.com.au](http://www.cardno.com.au)

Drawn	MDH	Date	AUG'17
Checked	MKH	Date	AUG'17
Designed	MDH	Date	AUG'17
Verified	MKH	Date	AUG'17
Approved	MKH	Date	AUG'17

Client	ALDOMONTE HOLDINGS PTY LTD
Project	AUDI MACARTHUR 12-18 DUNN ROAD, SMEATON GRANGE
Title	CATCHMENT PLAN

Status			
FOR APPROVAL NOT TO BE USED FOR CONSTRUCTION PURPOSES			
AUG'17	AHD	Scale 1:250	Size A1
Drawing Number			Revision
80817424-DA100			01