




2 NORTH ROW - SOUTH ELEVATION
1 : 300

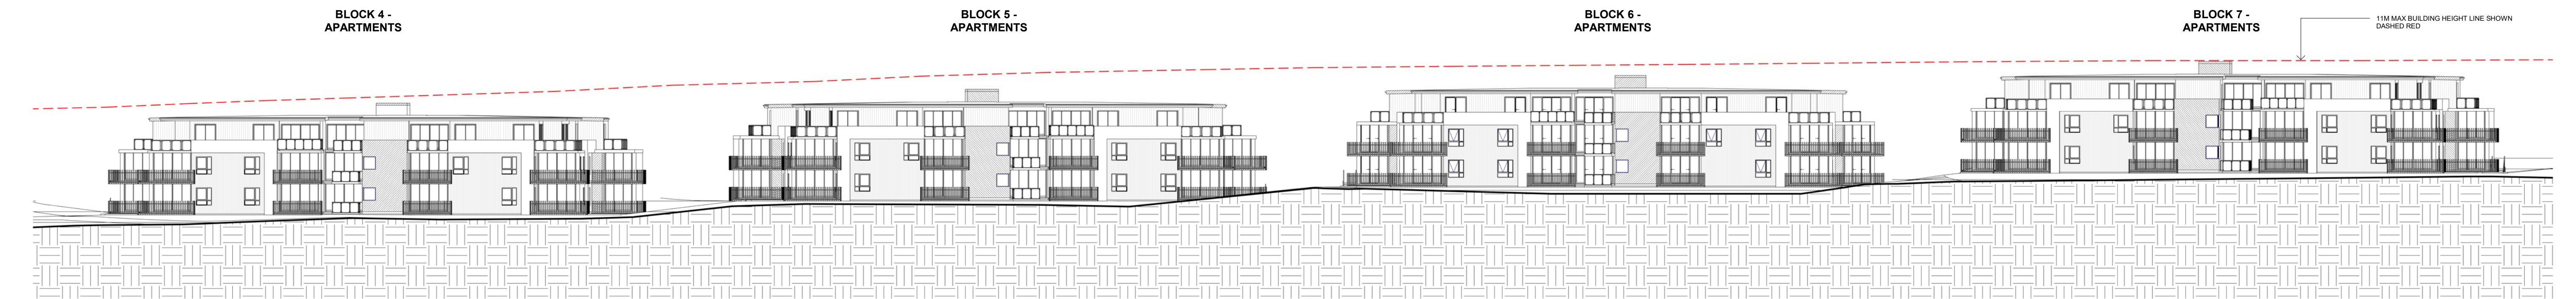

3 NORTH ROW - NORTH ELEVATION
1 : 300

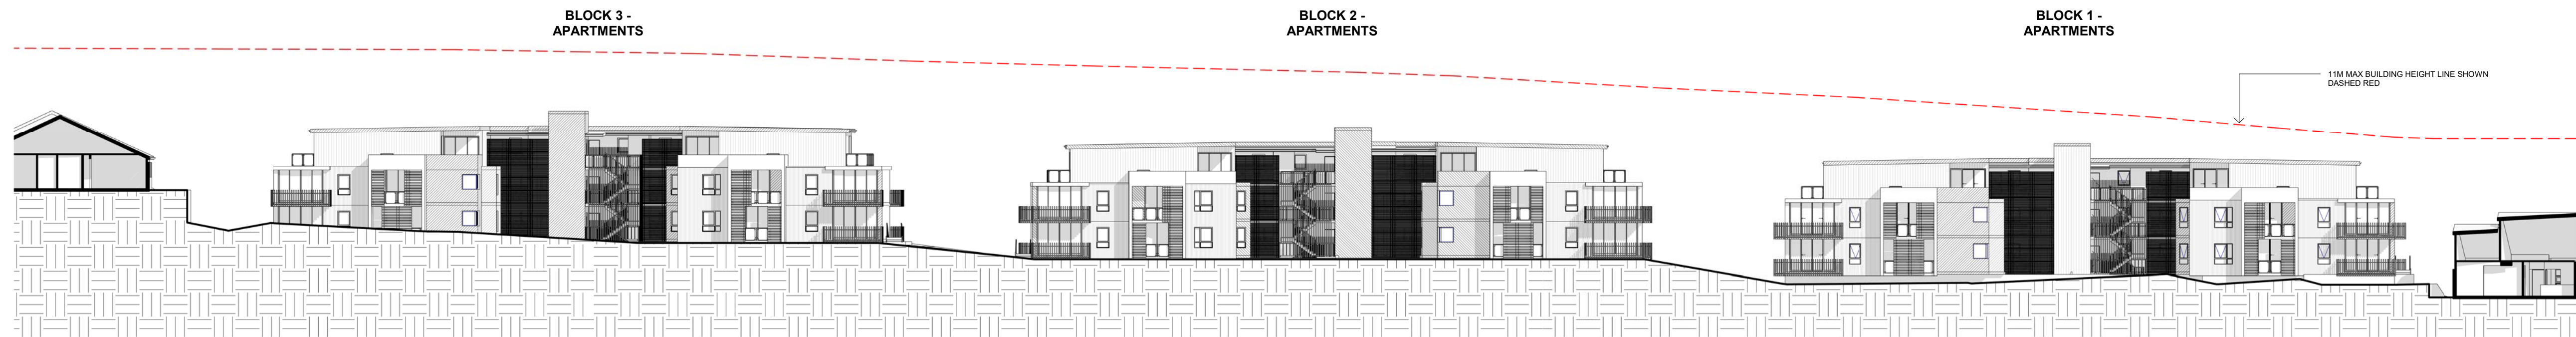

1 SOUTH ROW - SOUTH ELEVATION
1 : 300

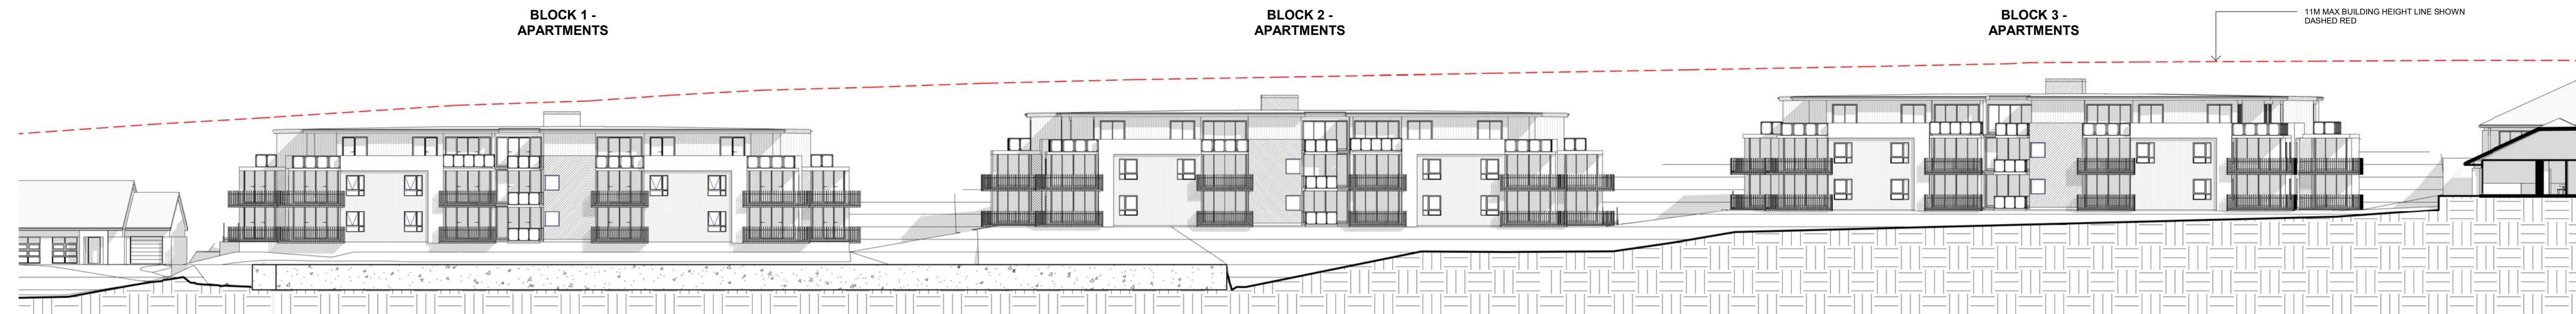

4 SOUTH ROW - NORTH ELEVATION
1 : 300

C	03.11.2017	ADDITIONAL INFORMATION
B	08.06.2017	ADDITIONAL INFORMATION
A	09.05.2017	DEVELOPMENT APPLICATION SET
NO.	DATE.	DETAILS.

Amendments:

Stephen Jones Associates

p. 02 9977 2240
m. 0418 866 784
e. sj@stephenjonesassociates.com
w. www.stephenjonesassociates.com

Registered Architect Gary Finn No. 5774 (NSW)

Project:
SENIORS LIVING DEVELOPMENT
LOT 1, DP 780801
WINDWARD WAY, MILTON NSW 2538

Drawing:
APARTMENTS - ELEVATIONS

Scale: 1 : 300 @A1 Job No: 1516 Drawing No:
Date: 03.11.2017
Drawn: SJ
DA50
This drawing is copyright and must not be retained, copied or used without consent of designer.