



3
DA-050
EXISTING / DEMOLITION PLAN - LEVEL 01
1 : 200

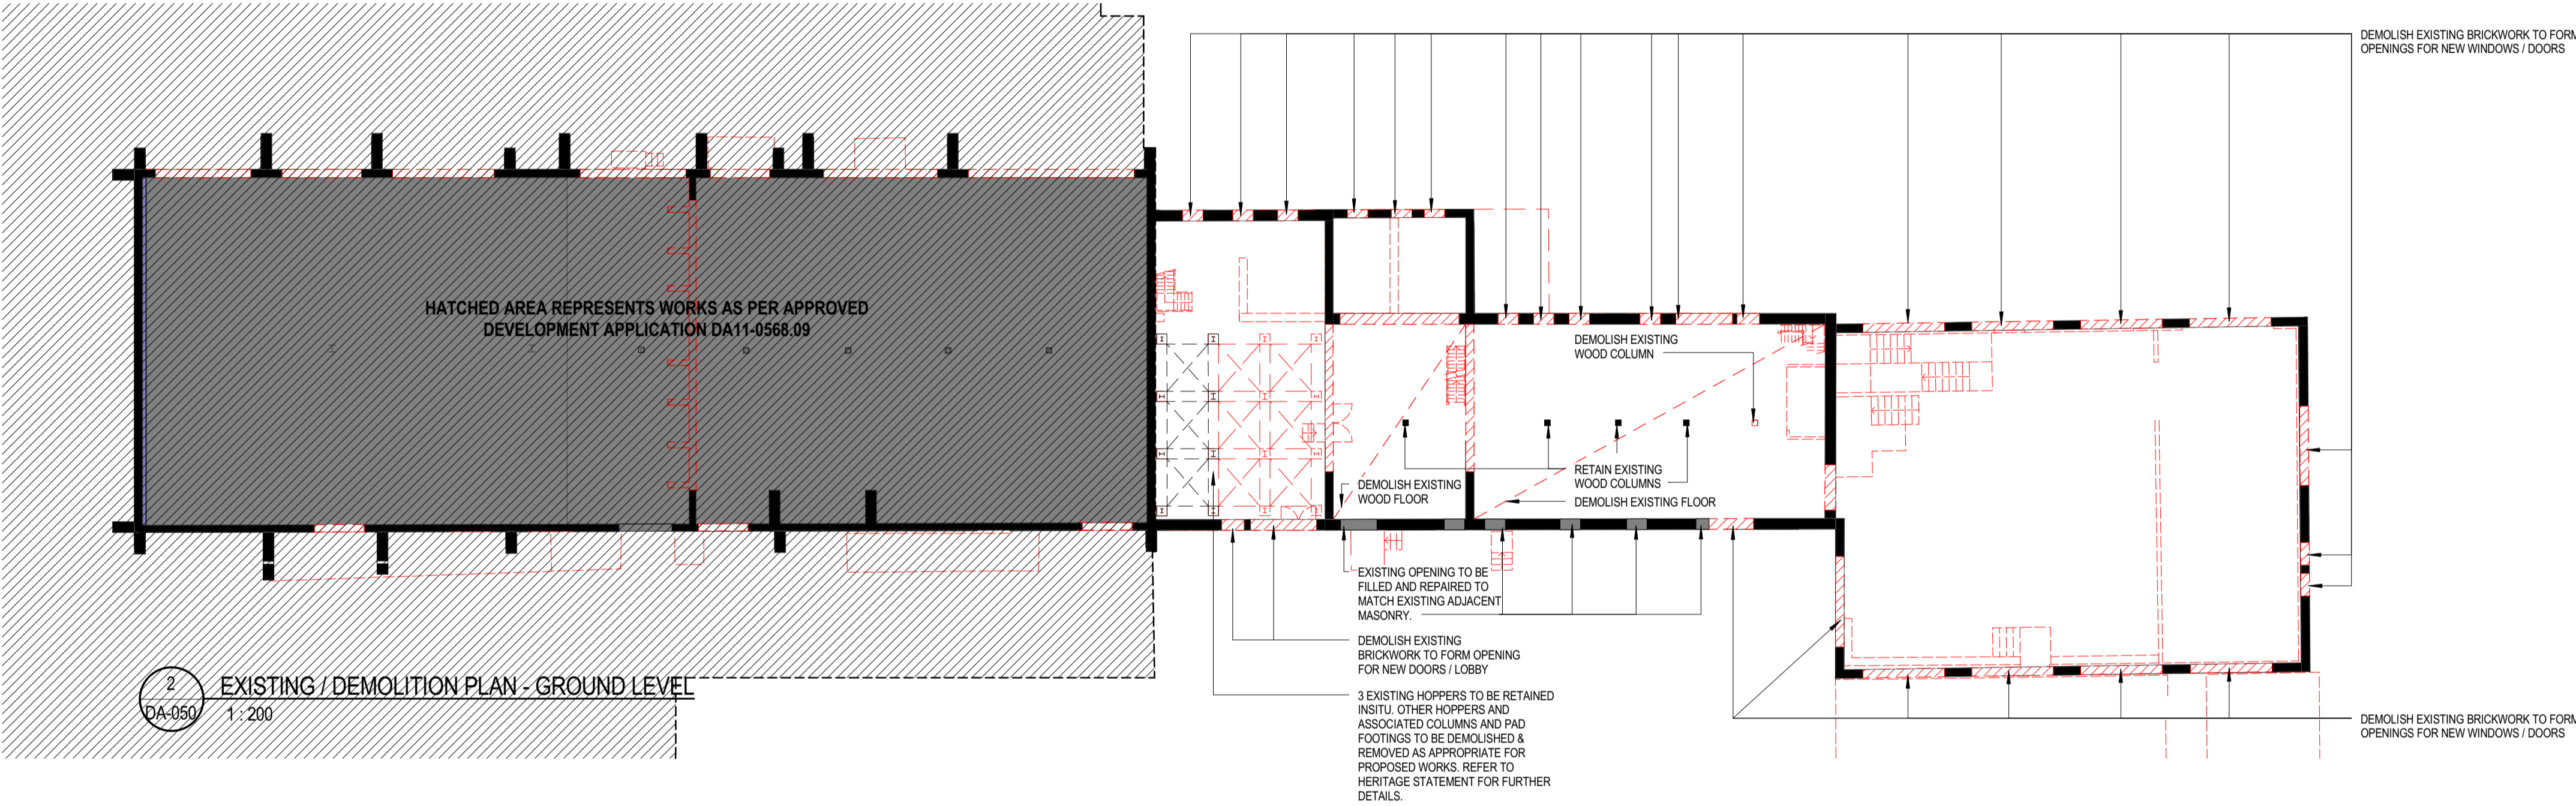

2
DA-050
EXISTING / DEMOLITION PLAN - GROUND LEVEL
1 : 200

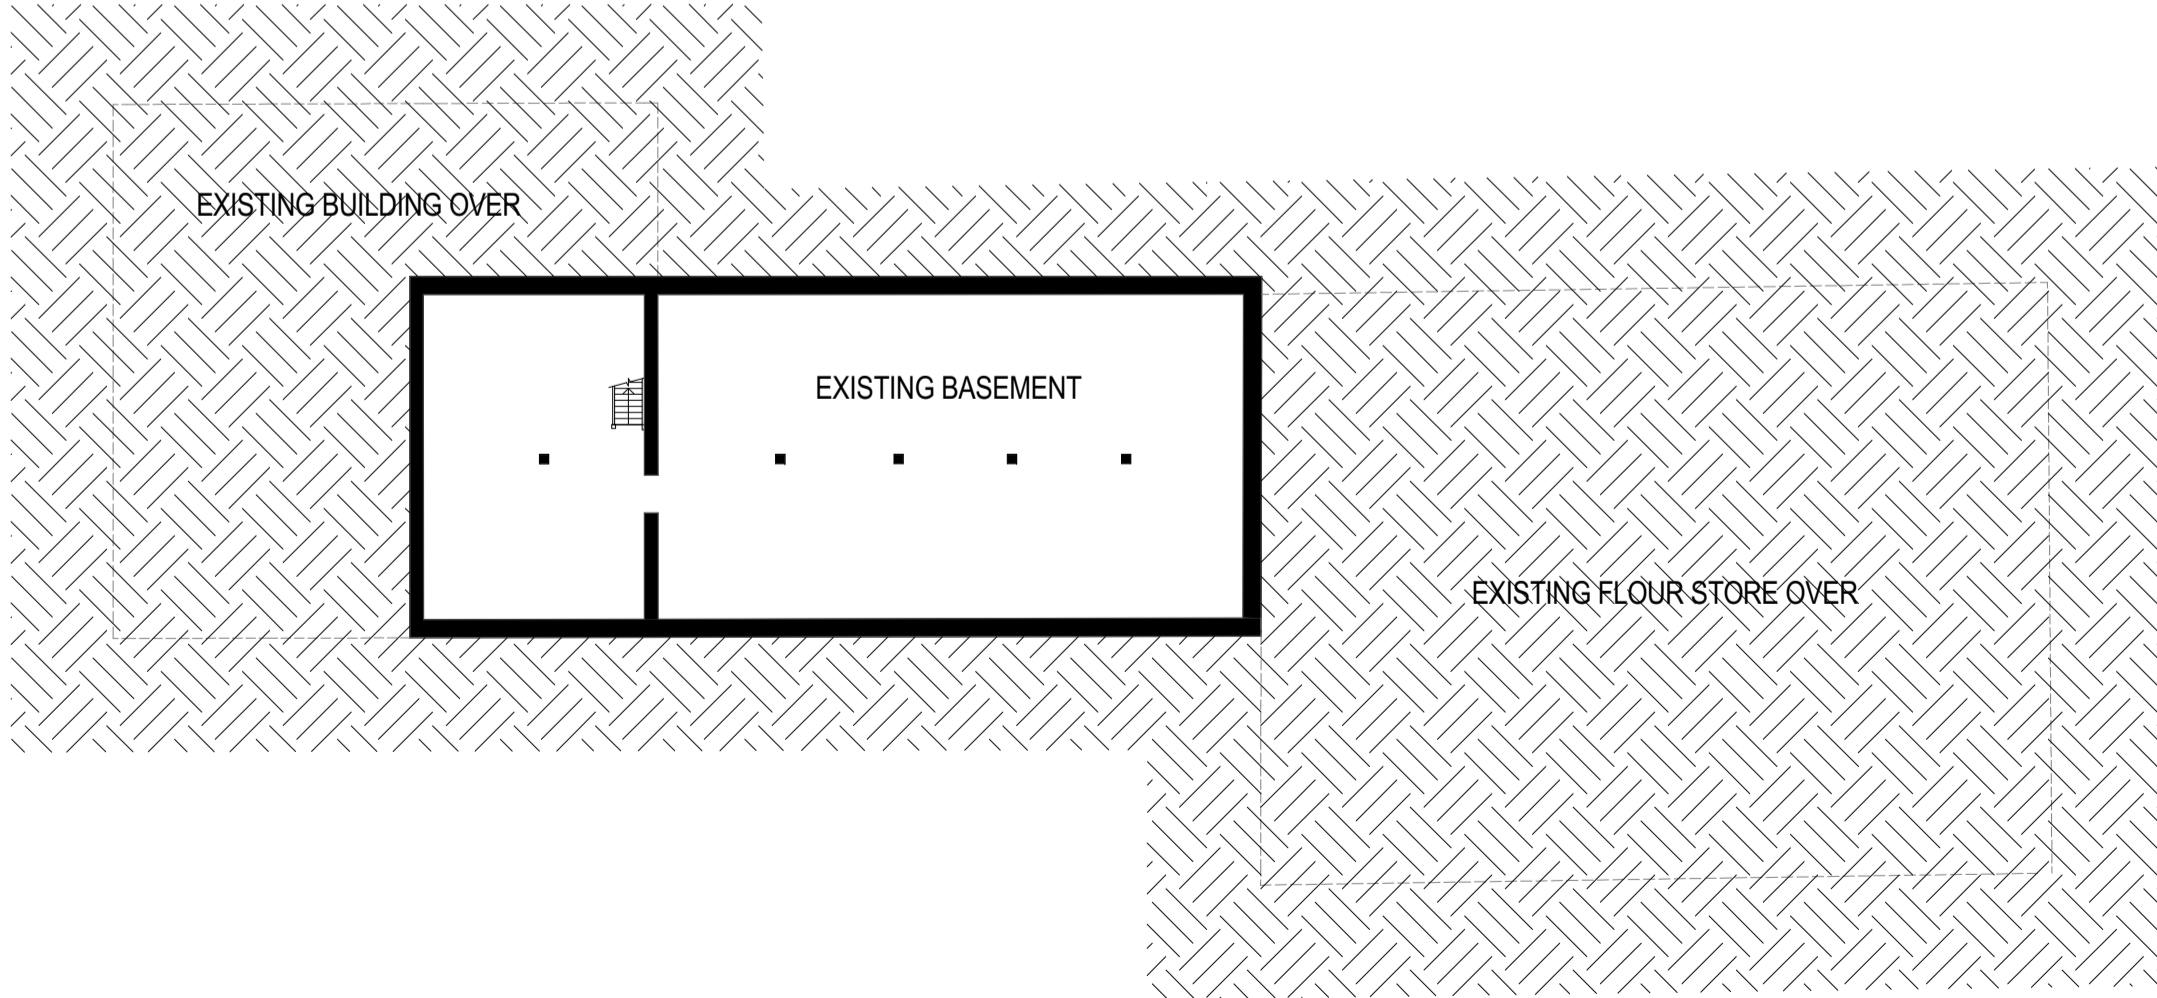

1
DA-050
EXISTING / DEMOLITION PLAN - BASEMENT
1 : 200

LEGEND:

- EXISTING WALLS TO REMAIN
- EXISTING WALLS / STAIRS TO BE DEMOLISHED UNLESS NOTED OTHERWISE
- EXISTING OPENINGS TO BE FILLED AND REPAIRED TO MATCH EXISTING ADJACENT MASONRY.
- REINSTATE & MAKE GOOD EXISTING TIMBER FRAME WINDOWS. REFER TO HERITAGE REPORT.

NOTES:

ALL DEMOLISHED TIMBER FLOORS & COLUMNS ARE TO BE SAVED FOR RE-USE & LABELLED / STORED AS SETOUT IN THE HERITAGE DA REPORT BY URBIS.

Project.

The Mill, Wagga Wagga.

Address.
Edward St, Wagga Wagga NSW 2650

Client.
Interlink Wagga Central Pty Ltd

Status.
Development Application


Become.
1/338 Kent Street, Sydney, NSW 2000
studio@become.com.au
The contractor must verify all dimensions on site prior to commencing any work or making of any shop drawings.
Do not scale drawings - refer to figured dimensions only. Any discrepancies shall immediately be referred to the architect for clarification.
All drawings may not be reproduced or distributed without prior permission from the architect.
This drawing is copyright and remains the property of the architect.

North.
Scale 1: 200
0 2 4 8 12 16m
Scale (@A1)
1 : 200
Date.
06.10.17


Drawing Title.
EXISTING / DEMOLITION PLANS - BASEMENT, GROUND & LEVEL 01
Project No.
15011.1
Drawing No.
DA-050

Rev.
E


Become.
become.com.au

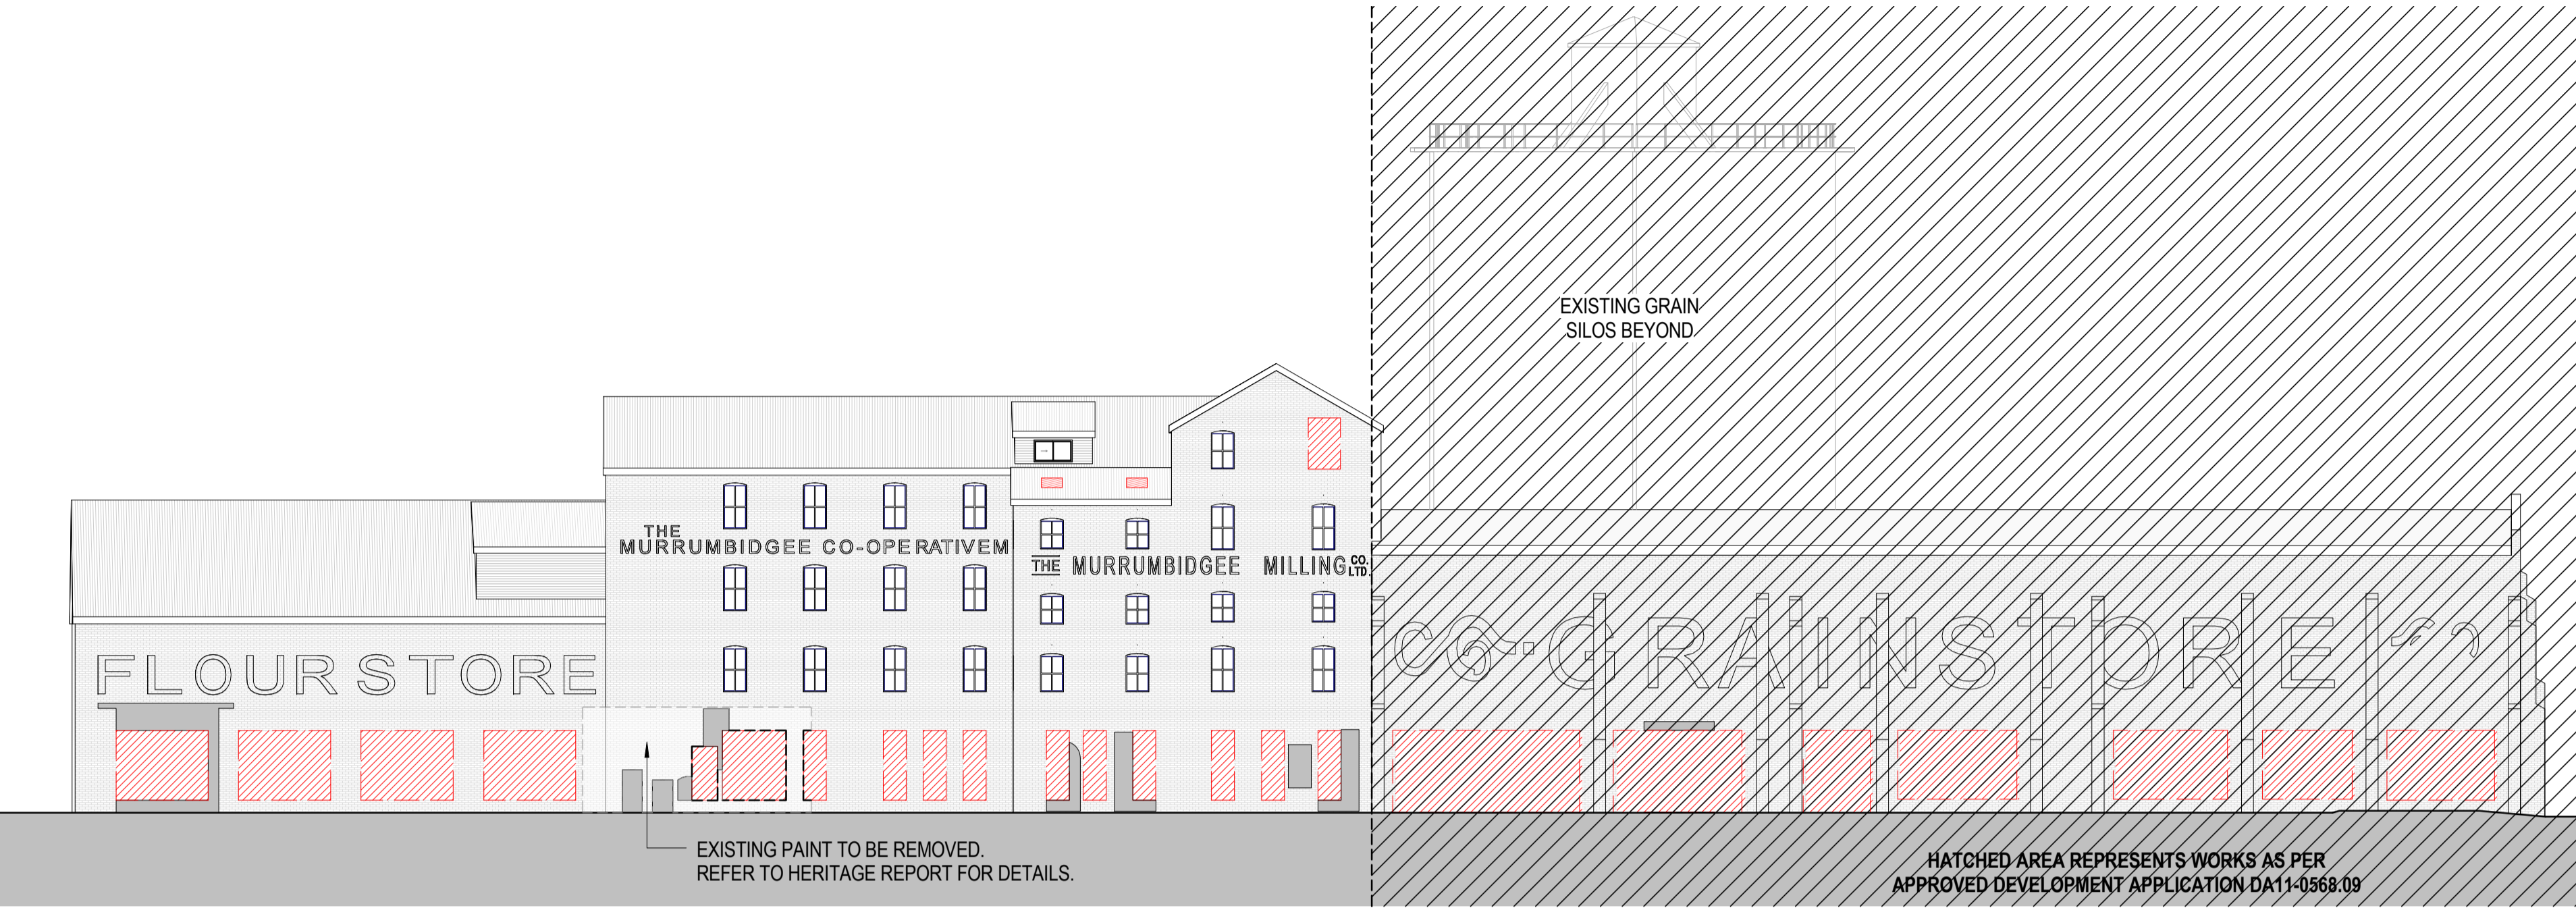


1 EXISTING / DEMOLITION PLANS - NORTH ELEVATION
1 : 200

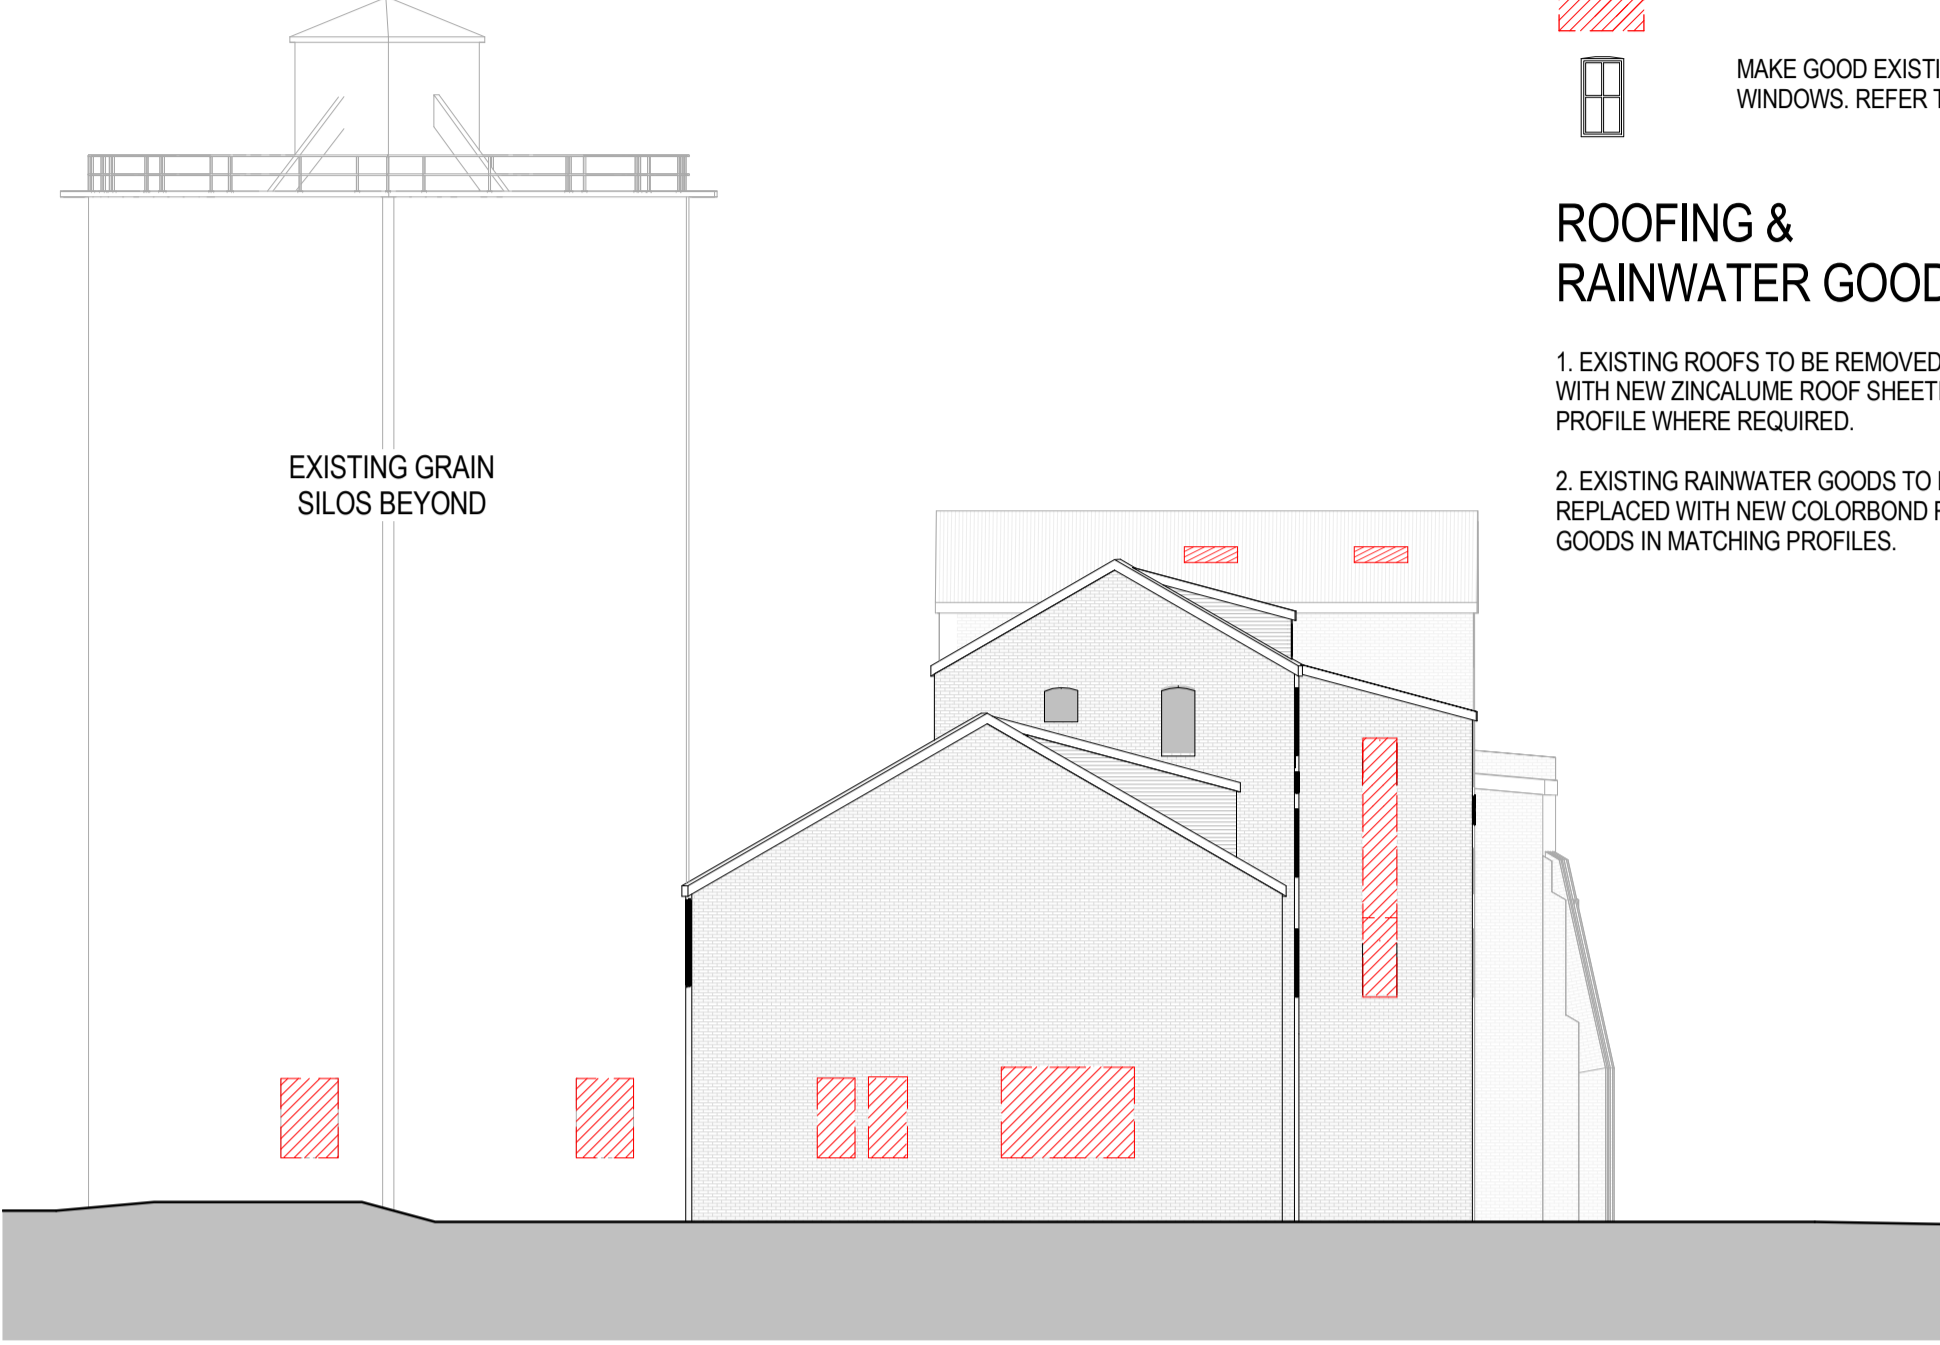

2 EXISTING / DEMOLITION PLANS - WEST ELEVATION
1 : 200

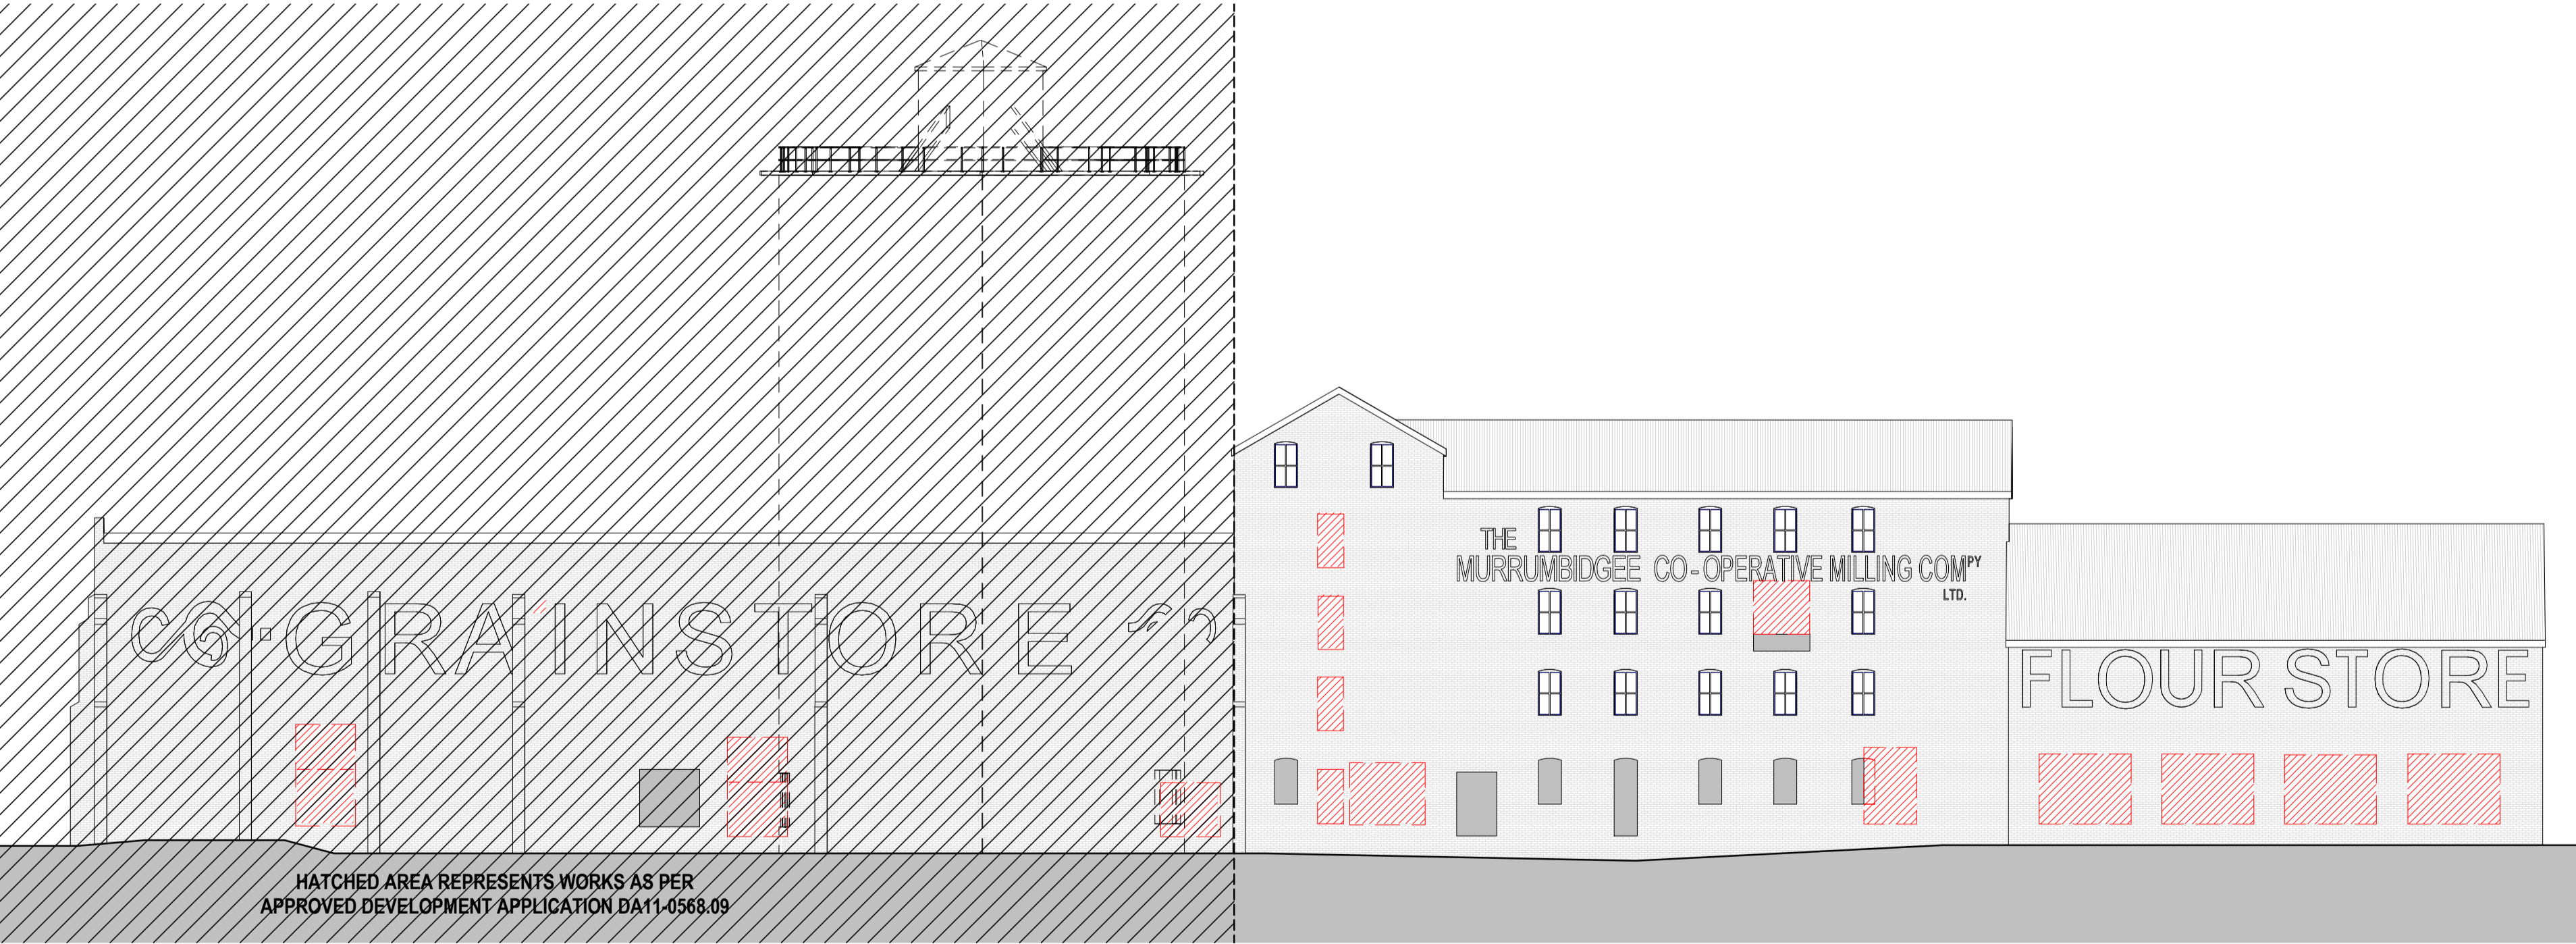

3 EXISTING / DEMOLITION PLANS - SOUTH ELEVATION
1 : 200

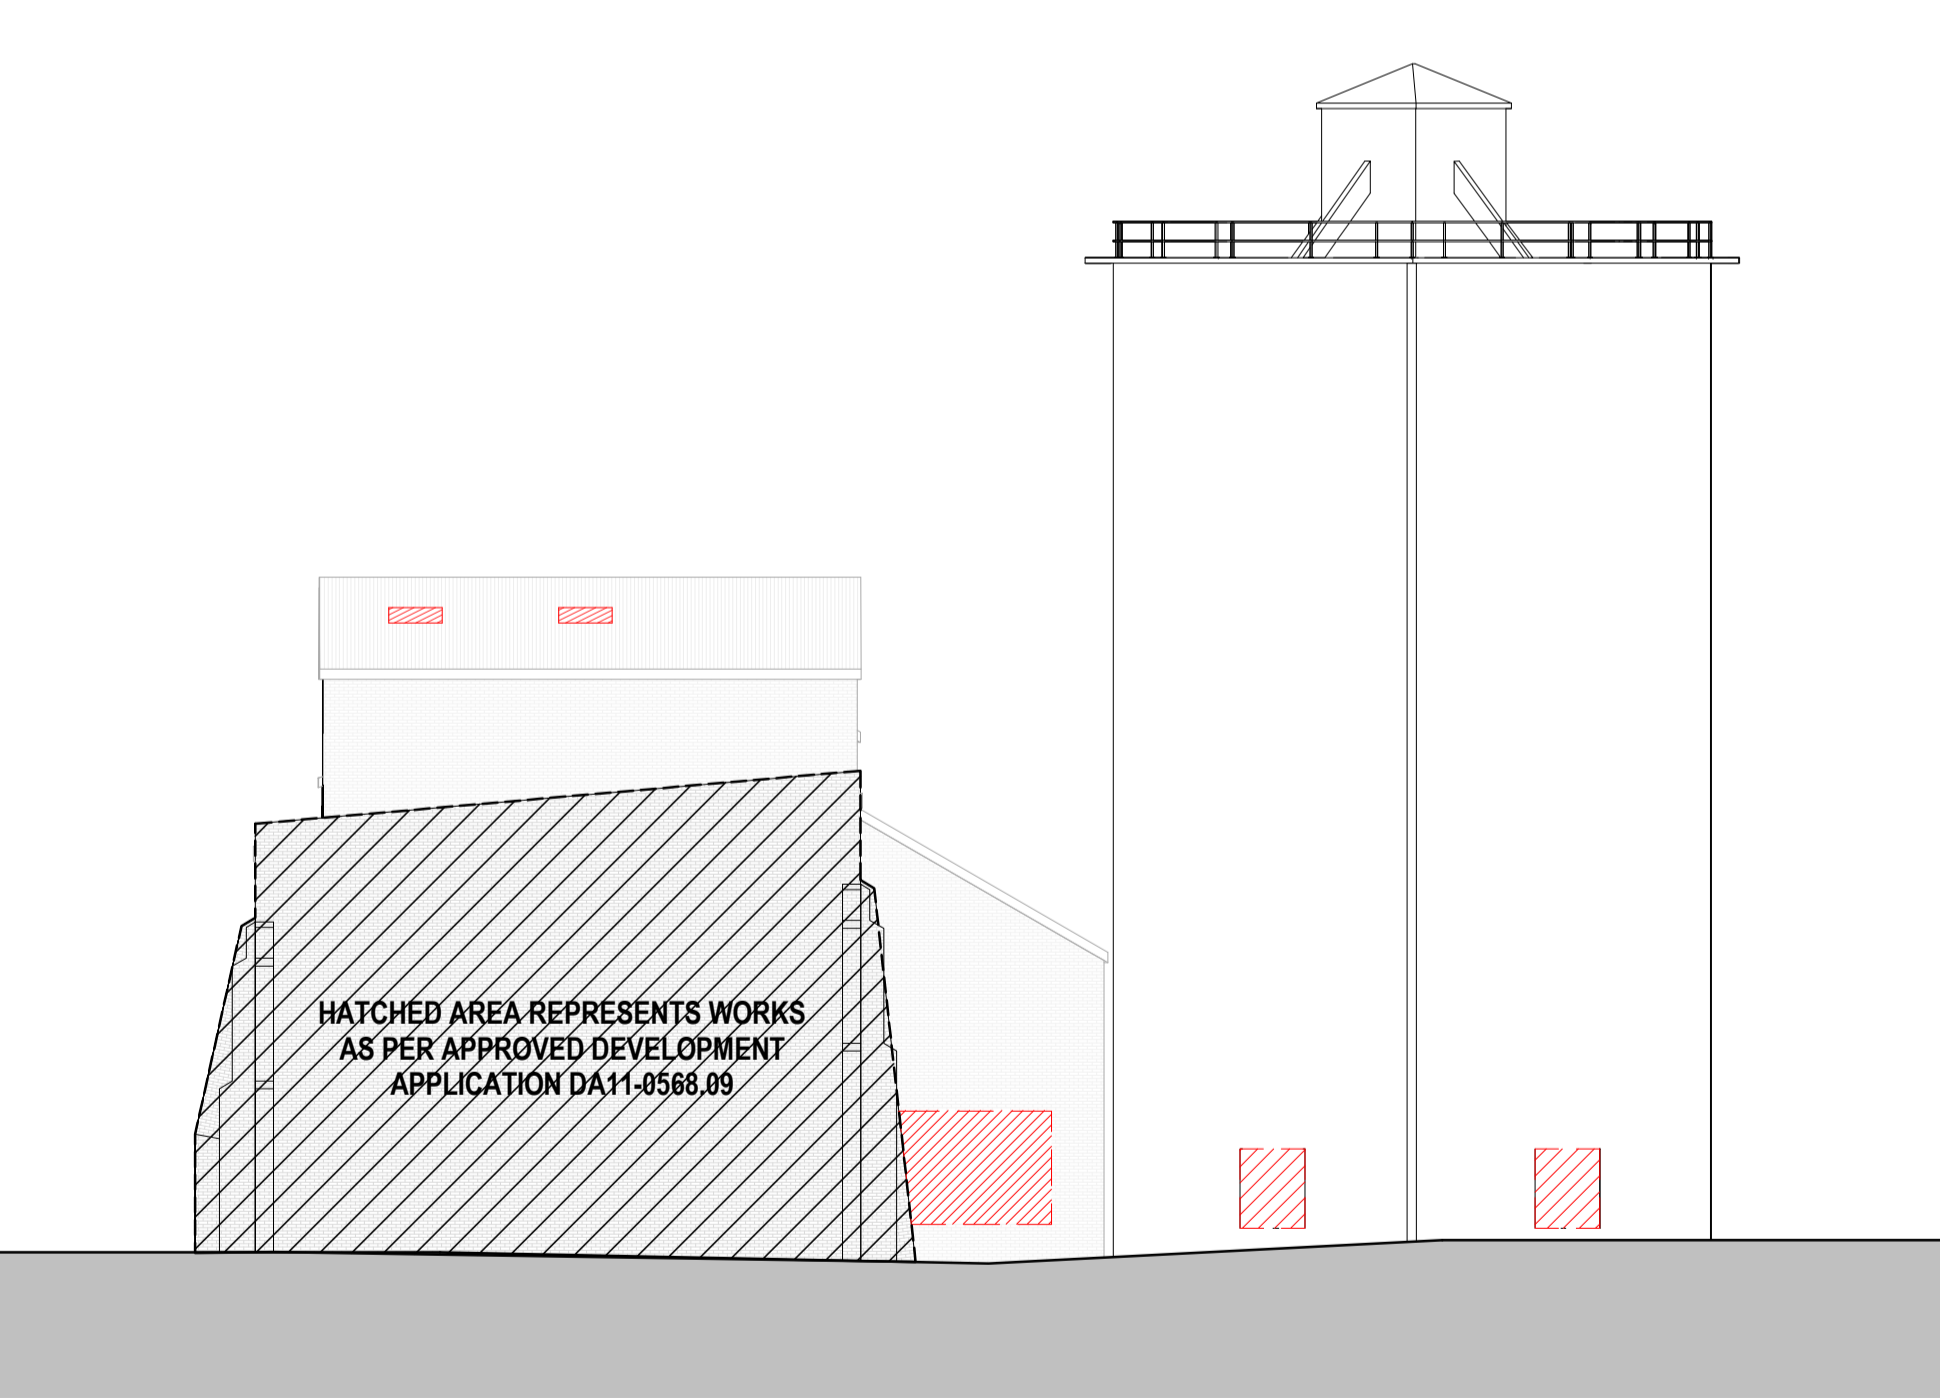

4 EXISTING / DEMOLITION PLANS - EAST ELEVATION
1 : 200

LEGEND:

- EXISTING OPENING TO BE FILLED AND REPAIRED TO MATCH EXISTING ADJACENT MASONRY.
- NEW OPENING INTO EXISTING WALL
- MAKE GOOD EXISTING TIMBER FRAMED WINDOWS. REFER TO HERITAGE REPORT

ROOFING & RAINWATER GOODS:

- EXISTING ROOFS TO BE REMOVED AND REPLACED WITH NEW ZINCALUME ROOF SHEETING IN MATCHING PROFILE WHERE REQUIRED.
- EXISTING RAINWATER GOODS TO BE REMOVED AND REPLACED WITH NEW COLORBOND RAINWATER GOODS IN MATCHING PROFILES.

Project.
The Mill, Wagga Wagga.

Address.
Edward St, Wagga Wagga NSW 2650

Client.
Interlink Wagga Central Pty Ltd

Status.
Development Application

Become.
1/338 Kent Street, Sydney, NSW 2000
studio@become.com.au
The contractor must verify all dimensions on site prior to commencing any work or making of any shop drawings.
Do not scale drawings - refer to figured dimensions only. Any discrepancies shall immediately be referred to the architect for clarification.
All drawings may not be reproduced or distributed without prior permission from the architect.
This drawing is copyright and remains the property of the architect.


North.
Scale 1: 200
0 2 4 8 12 16m
Scale (@A1)
1 : 200
Date.
12.09.17

Drawing Title.
EXISTING / DEMOLITION ELEVATIONS

Project No.
15011.1
Drawing No.
DA-055

Rev.
D

Become.
become.com.au

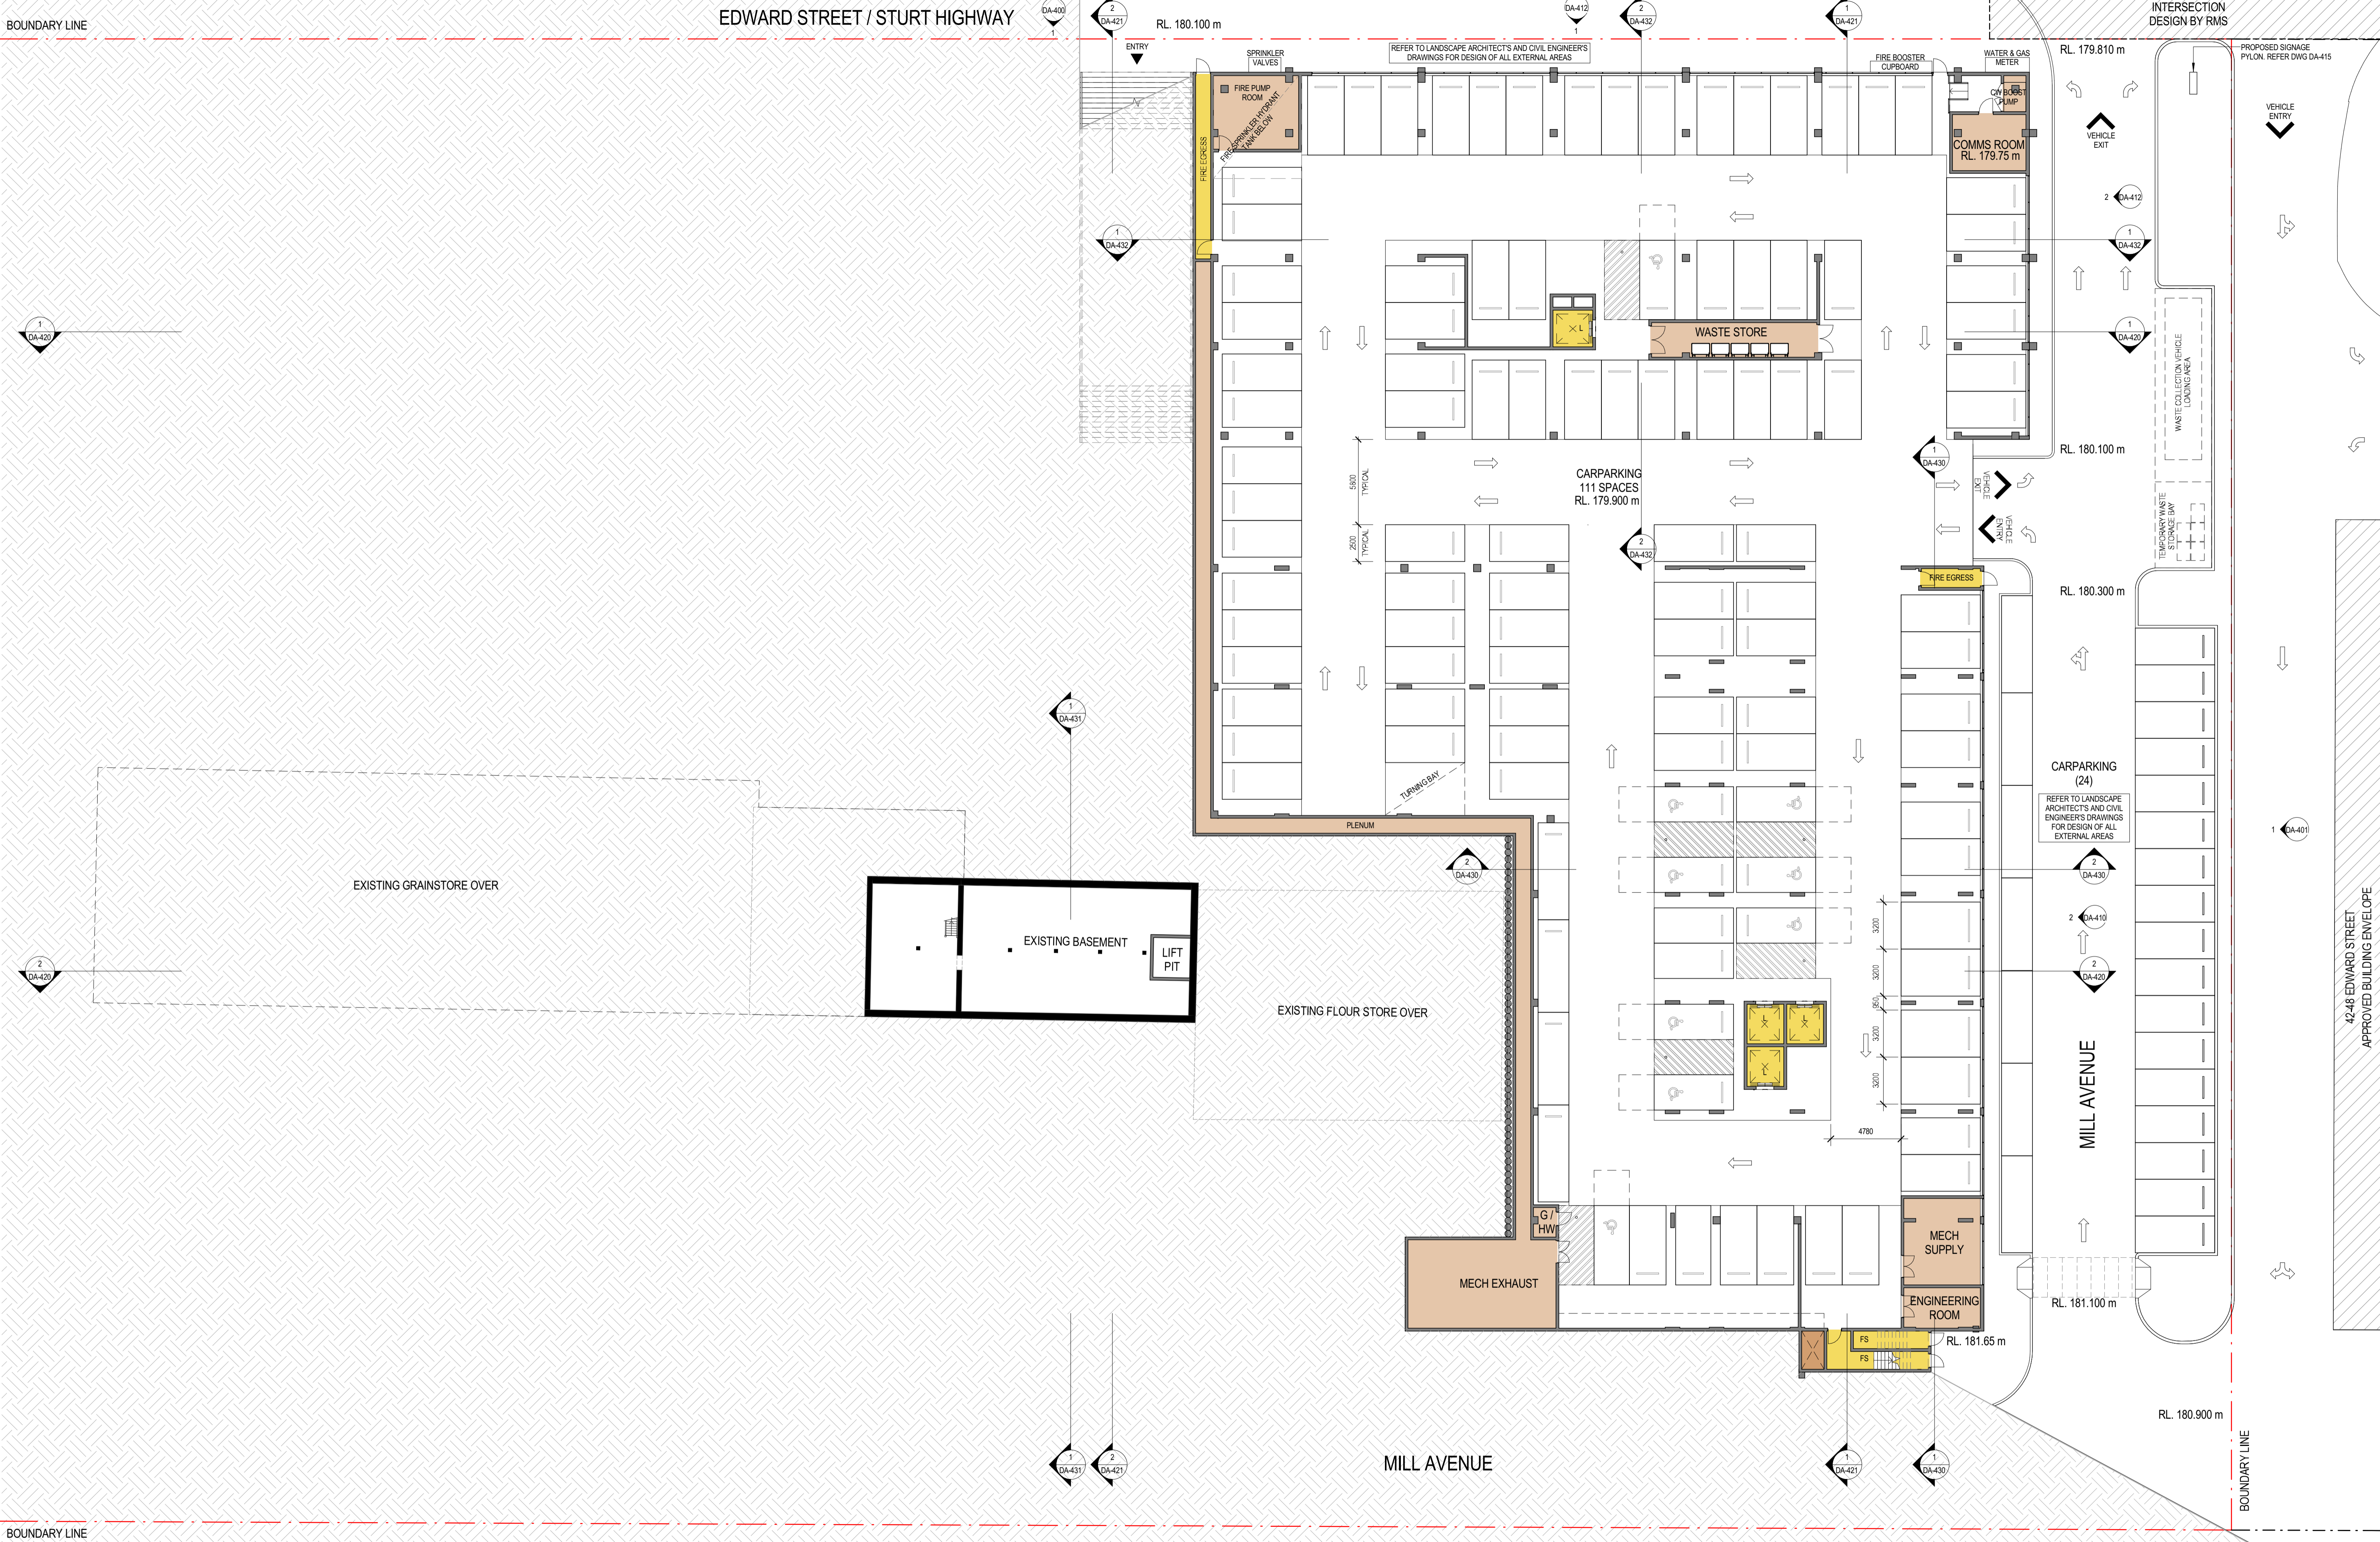


Project.

The Mill, Wagga Wagga.

Address.
Edward St, Wagga Wagga NSW 2650

Client.
Interlink Wagga Central Pty Ltd

Status.
Development Application

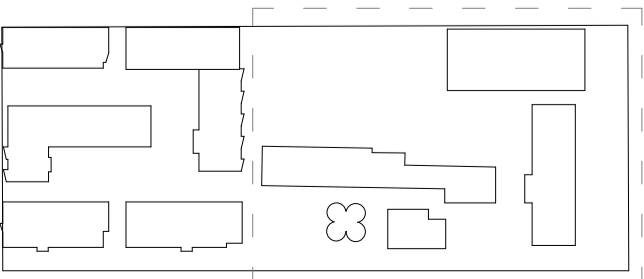

Become.
1/338 Kent Street, Sydney, NSW 2000
studio@become.com.au
The contractor must verify all dimensions on site prior to commencing any work or making of any shop drawings.
Do not scale drawings - refer to figured dimensions only. Any discrepancies shall immediately be referred to the architect for clarification.
All drawings may not be reproduced or distributed without prior permission from the architect.
This drawing is copyright and remains the property of the architect.


North.
Scale 1: 200
0 2 4 8 12 16m
Scale (@A1)
1 : 200
Date.
06.10.17

Drawing Title.
GENERAL ARRANGEMENT PLAN - BASEMENT 01

Project No.
15011.1
Drawing No.
DA-100

Rev.
G



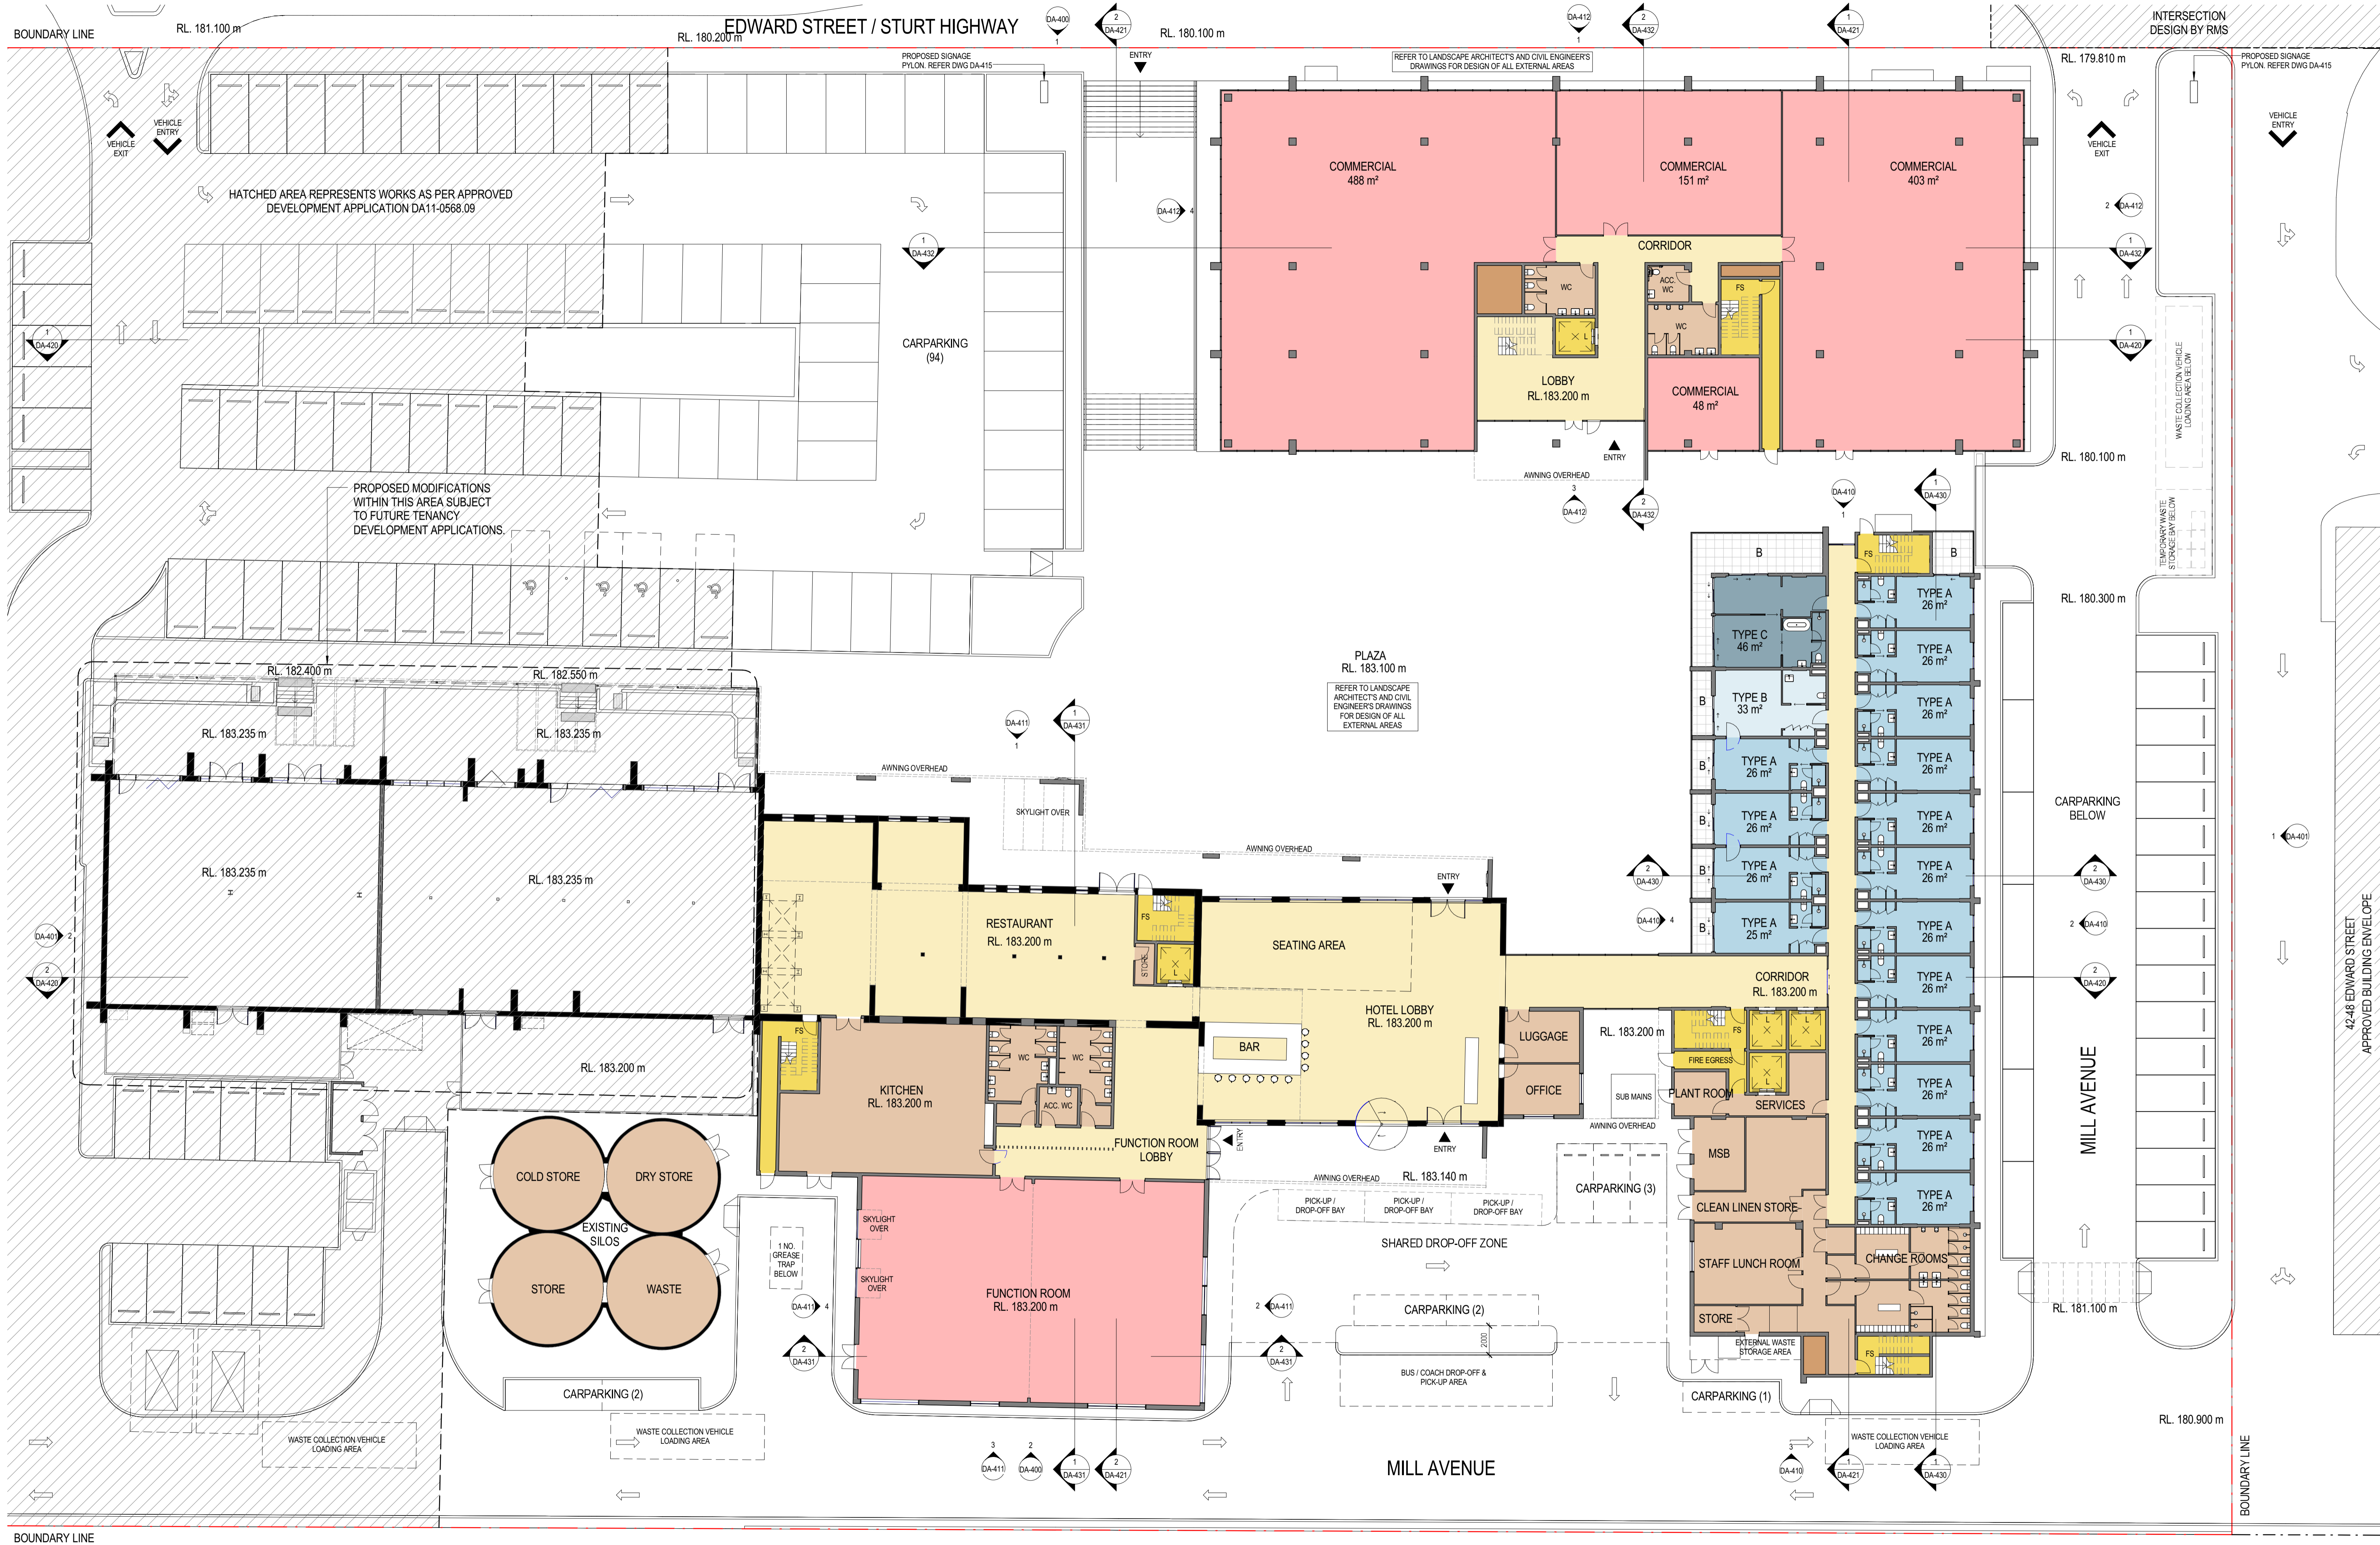


Project.

The Mill, Wagga Wagga.

Address.
Edward St, Wagga Wagga NSW 2650

Client.
Interlink Wagga Central Pty Ltd

Status.
Development Application

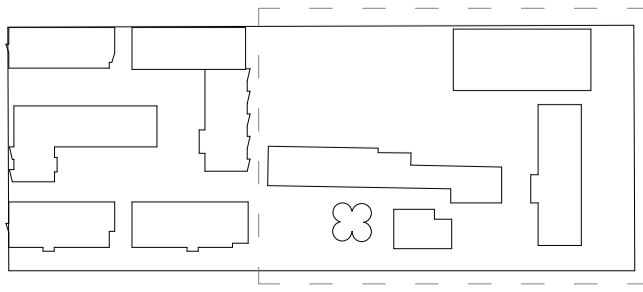


Become.
1/338 Kent Street, Sydney, NSW 2000
studio@become.com.au
The contractor must verify all dimensions on site prior to commencing any work or making of any shop drawings.
Do not scale drawings - refer to figured dimensions only. Any discrepancies shall immediately be referred to the architect for clarification.
All drawings may not be reproduced or distributed without prior permission from the architect.
This drawing is copyright and remains the property of the architect.

North.
Scale 1: 200
0 2 4 8 12 16m
Scale (@A1)
1 : 200
Date.
06.10.17

Drawing Title.
**GENERAL ARRANGEMENT PLAN -
GROUND FLOOR**
Project No.
15011.1
Drawing No.
DA-101

Rev.
K



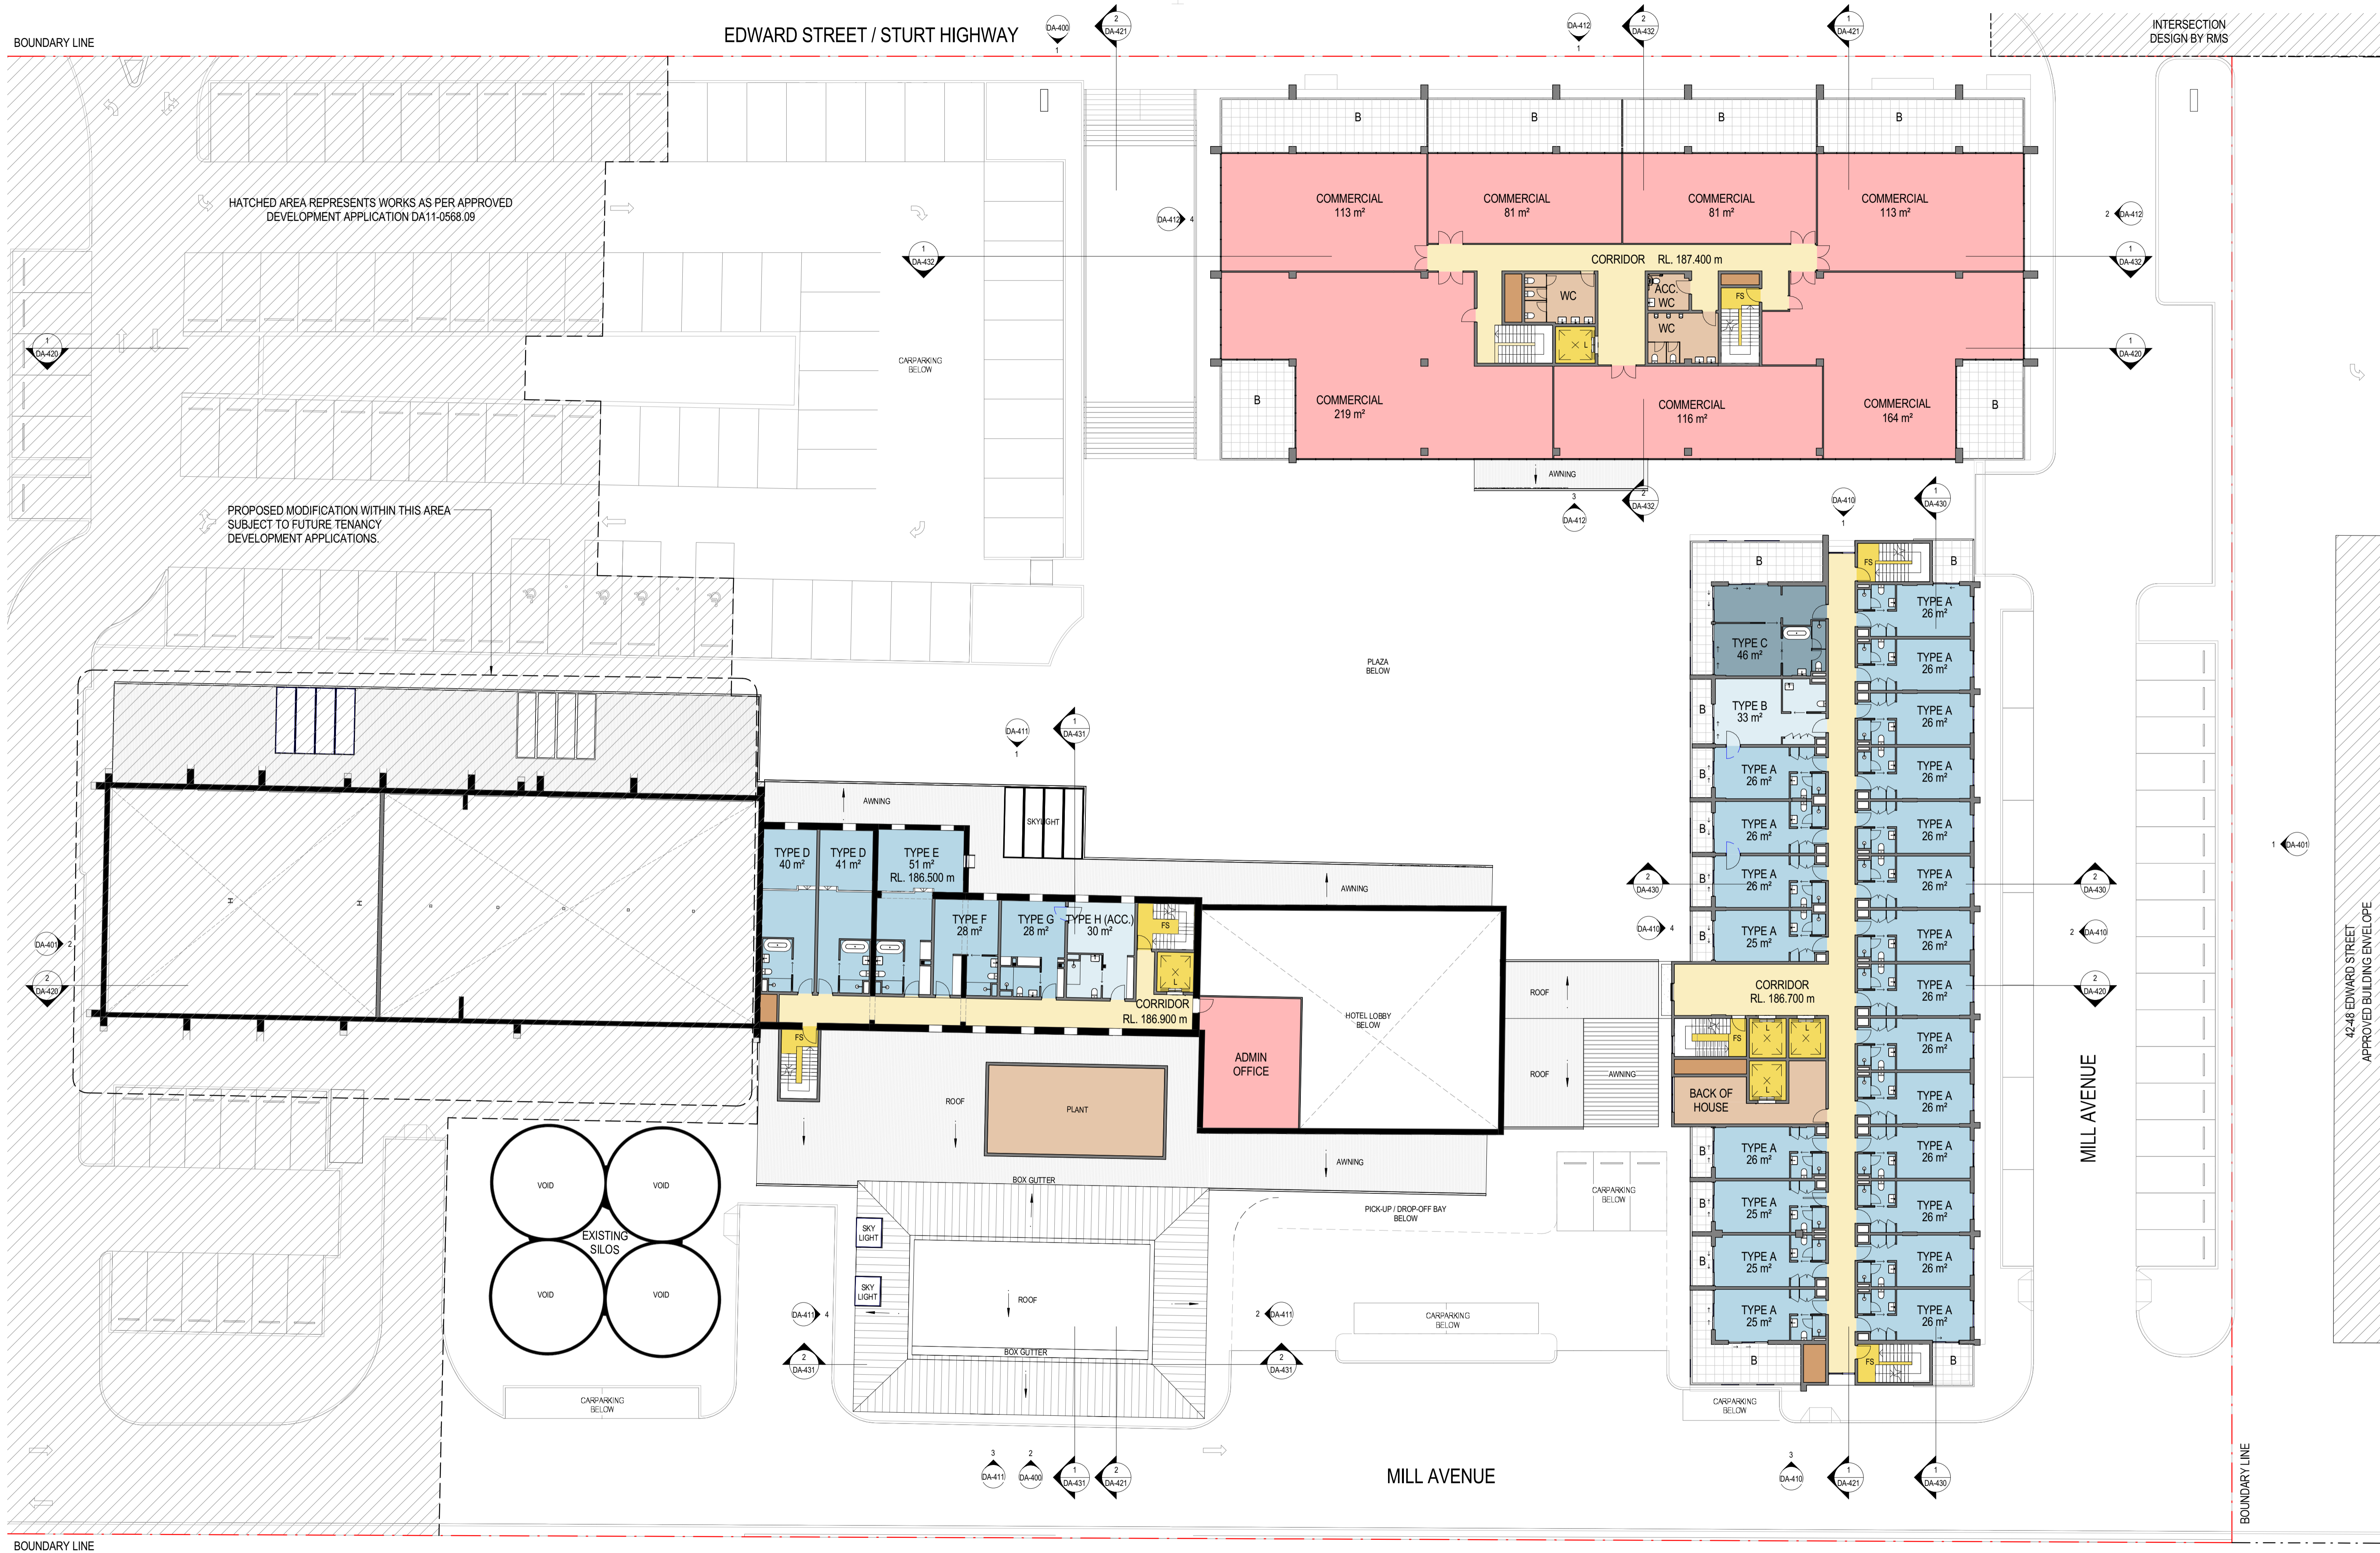


Project.

The Mill, Wagga Wagga.

Address.
Edward St, Wagga Wagga NSW 2650

Client.
Interlink Wagga Central Pty Ltd

Status.
Development Application

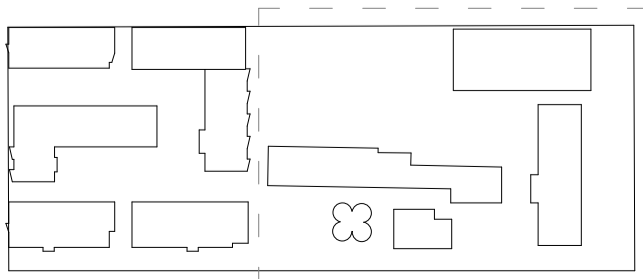


Become.
1/338 Kent Street, Sydney, NSW 2000
studio@become.com.au
The contractor must verify all dimensions on site prior to commencing any work or making of any shop drawings.
Do not scale drawings - refer to figured dimensions only. Any discrepancies shall immediately be referred to the architect for clarification.
All drawings may not be reproduced or distributed without prior permission from the architect.
This drawing is copyright and remains the property of the architect.

North.
Scale 1: 200
0 2 4 8 12 16m
Scale (@A1)
1 : 200
Date.
06.10.17

Drawing Title.
**GENERAL ARRANGEMENT PLAN -
LEVEL 01**
Project No.
15011.1
Drawing No.
DA-102

Rev.
J
Become.
become.com.au

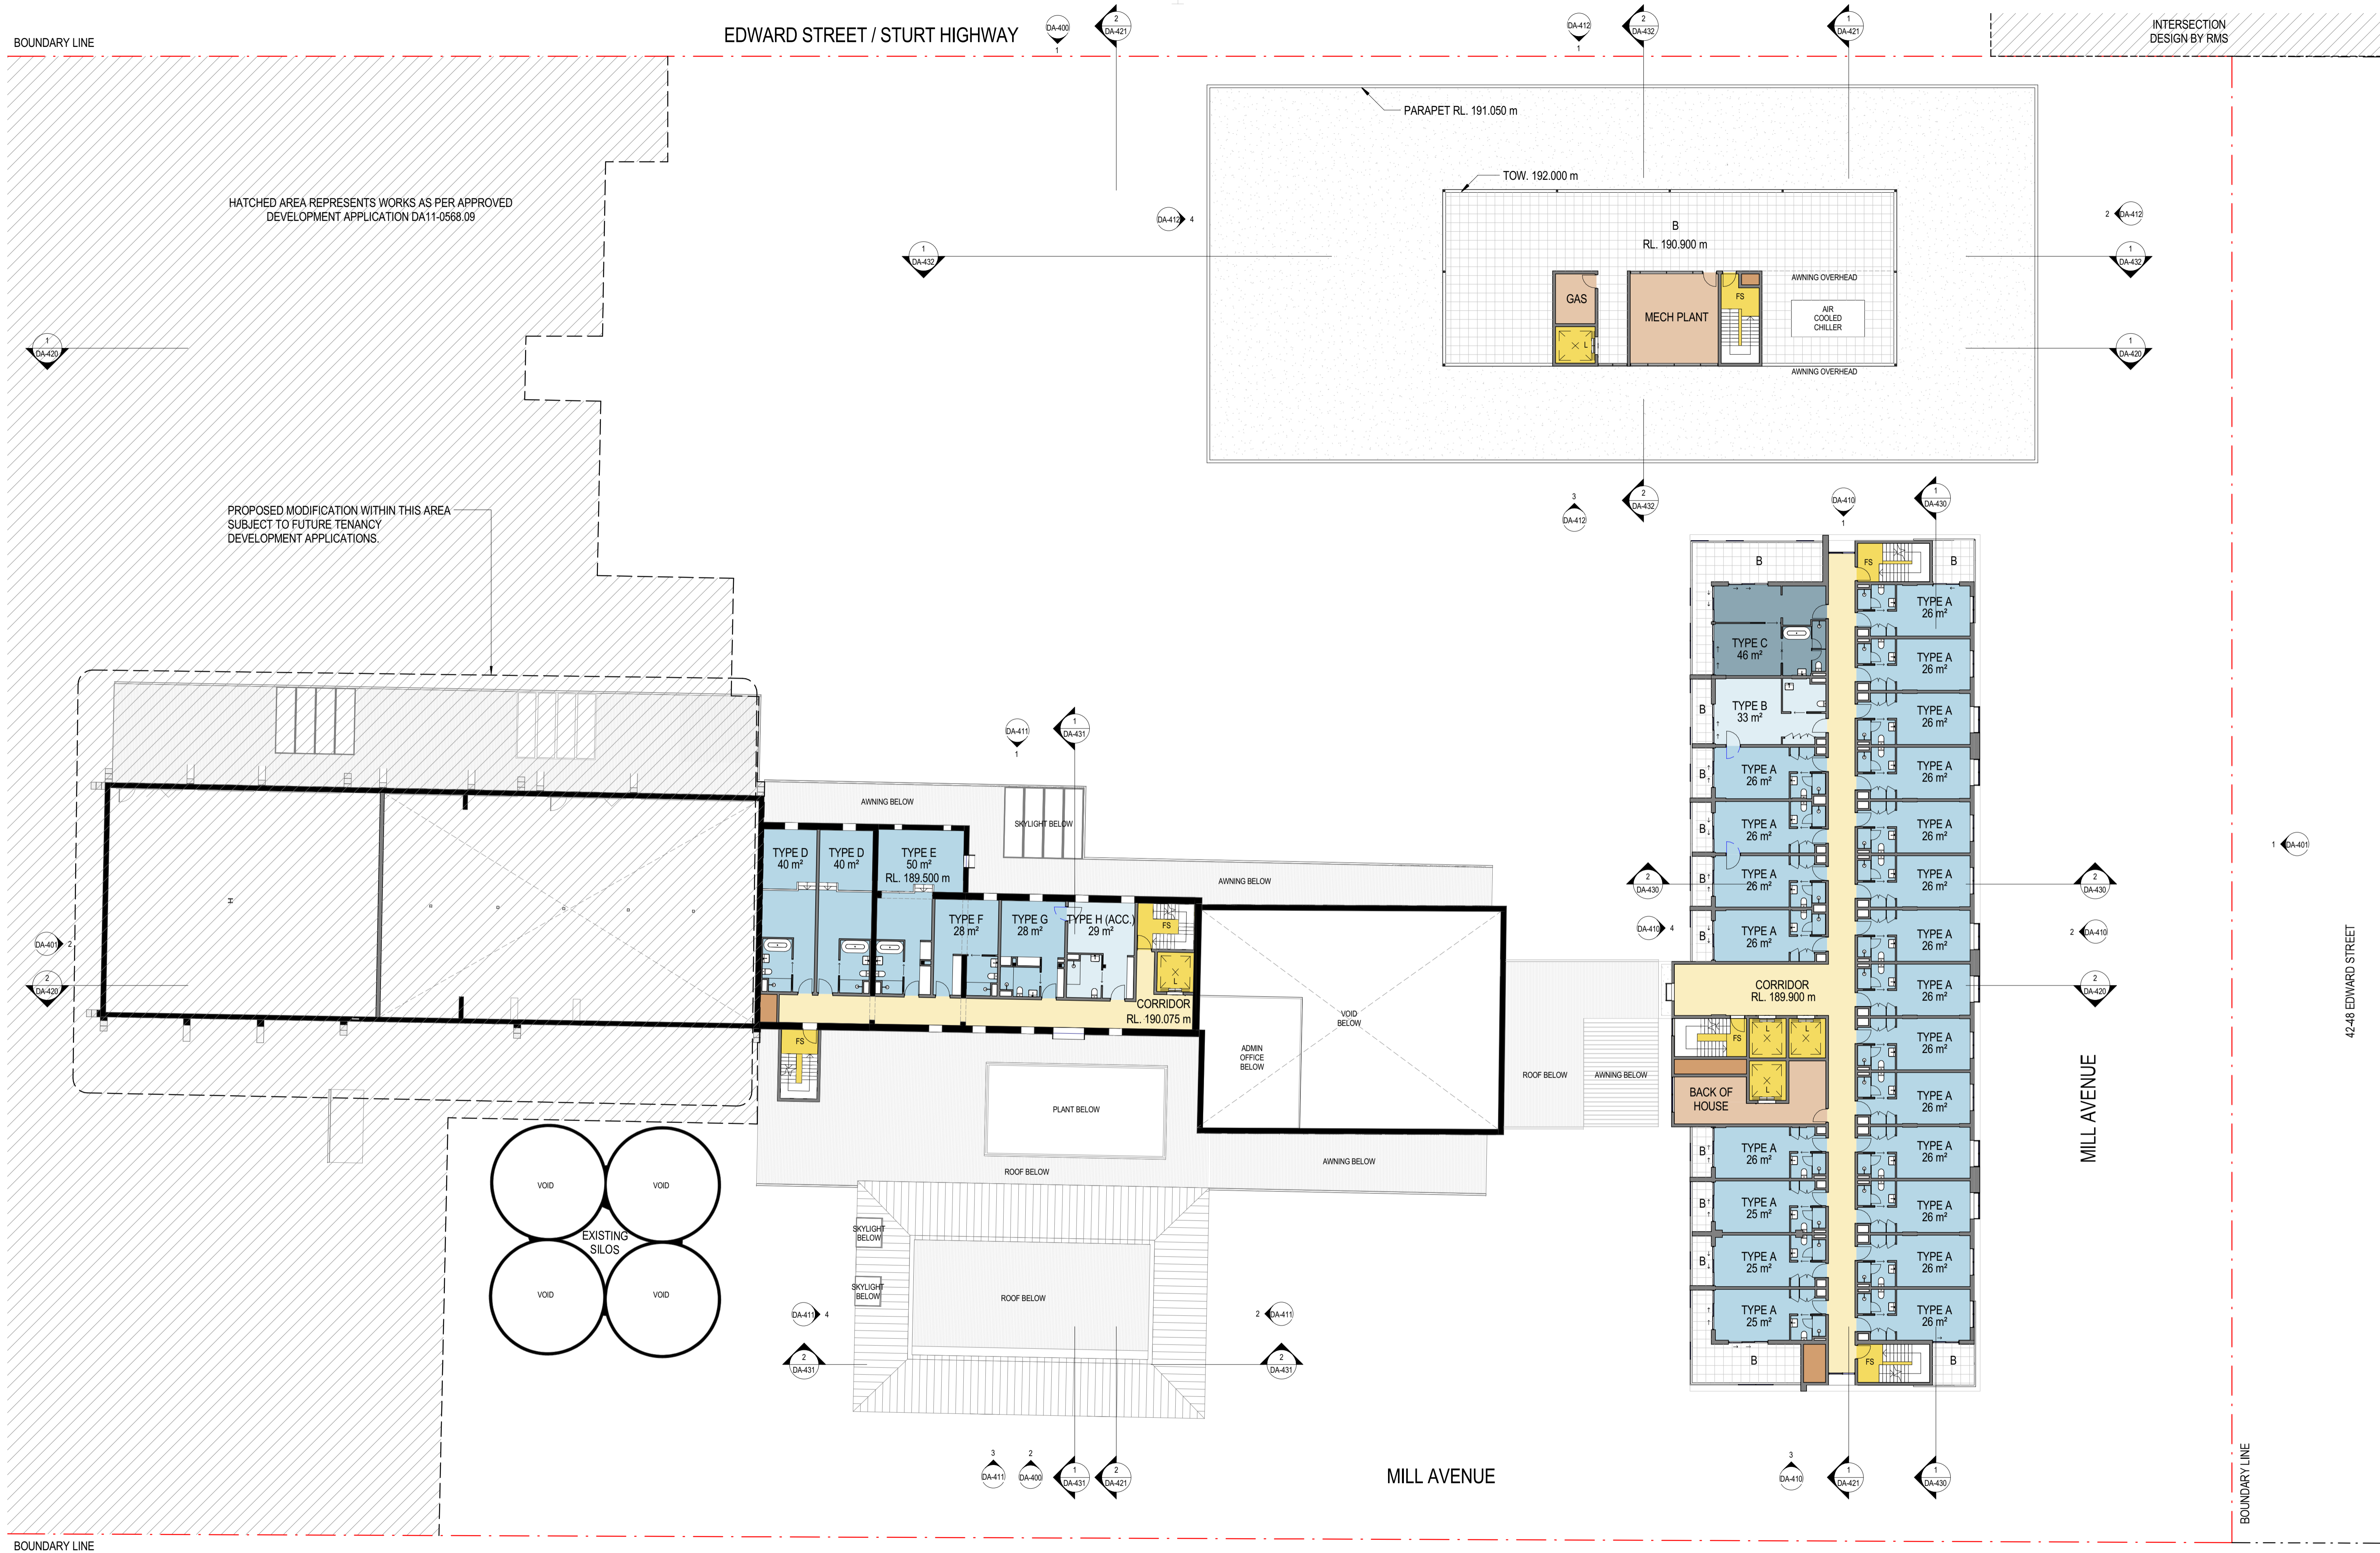


Project.

The Mill, Wagga Wagga.

Address.
Edward St, Wagga Wagga NSW 2650

Client.
Interlink Wagga Central Pty Ltd

Status.
Development Application

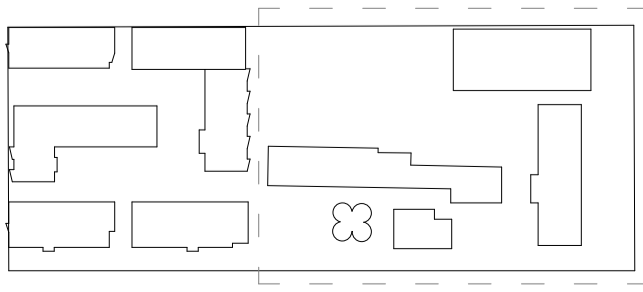

Become.
1/338 Kent Street, Sydney, NSW 2000
studio@become.com.au
The contractor must verify all dimensions on site prior to commencing any work or making of any shop drawings.
Do not scale drawings - refer to figured dimensions only. Any discrepancies shall immediately be referred to the architect for clarification.
All drawings may not be reproduced or distributed without prior permission from the architect.
This drawing is copyright and remains the property of the architect.

North.
Scale 1: 200
0 2 4 8 12 16m
Scale (@A1)
1 : 200
Date.
06.10.17

Drawing Title.
**GENERAL ARRANGEMENT PLAN -
LEVEL 02**
Project No.
15011.1
Drawing No.
DA-103

Rev.
J
Become.
become.com.au




Project.

The Mill, Wagga Wagga.

Address.
Edward St, Wagga Wagga NSW 2650

Client.
Interlink Wagga Central Pty Ltd

Status.
Development Application

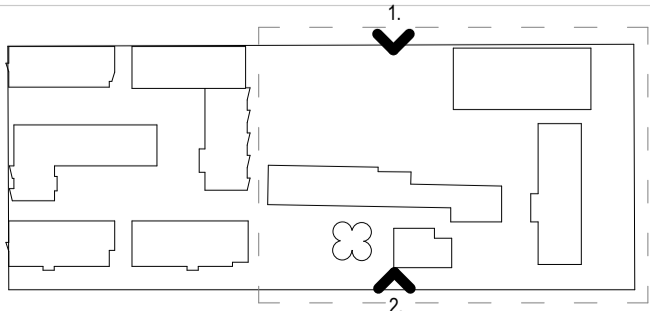

Become.
1/338 Kent Street, Sydney, NSW 2000
studio@become.com.au
The contractor must verify all dimensions on site prior to commencing any work or making of any shop drawings.
Do not scale drawings - refer to figured dimensions only. Any discrepancies shall immediately be referred to the architect for clarification.
All drawings may not be reproduced or distributed without prior permission from the architect.
This drawing is copyright and remains the property of the architect.

North.
Scale 1: 200
0 2 4 8 12 16m
Scale (@A1)
1 : 200
Date.
06.10.17

Drawing Title.
SITE ELEVATIONS - SHEET 1 OF 2
Project No.
15011.1
Drawing No.
DA-400

Rev.
J





Project.

The Mill, Wagga Wagga.

Address.


Edward St, Wagga Wagga NSW 2650

Client.

Interlink Wagga Central Pty Ltd

Status.

Development Application

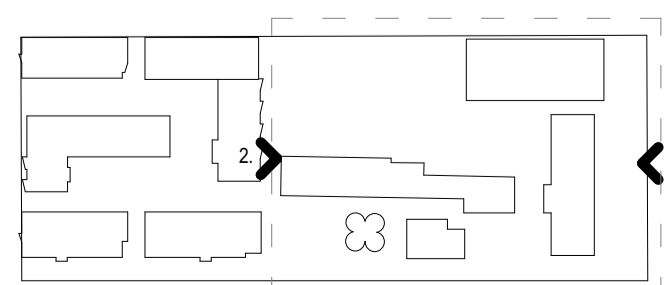

Become.

1/338 Kent Street, Sydney, NSW 2000
studio@become.com.au

The contractor must verify all dimensions on site prior to commencing any work or making of any shop drawings.
Do not scale drawings - refer to figured dimensions only. Any discrepancies shall immediately be referred to the architect for clarification.
All drawings may not be reproduced or distributed without prior permission from the architect.
This drawing is copyright and remains the property of the architect.



Scale 1: 200



Scale (@A1)
1 : 200

Date.

06.10.17

Drawing Title.

SITE ELEVATIONS - SHEET 2 OF 2

Project No.

15011.1


Drawing No.

DA-401

Rev.


J

Become.
become.com.au

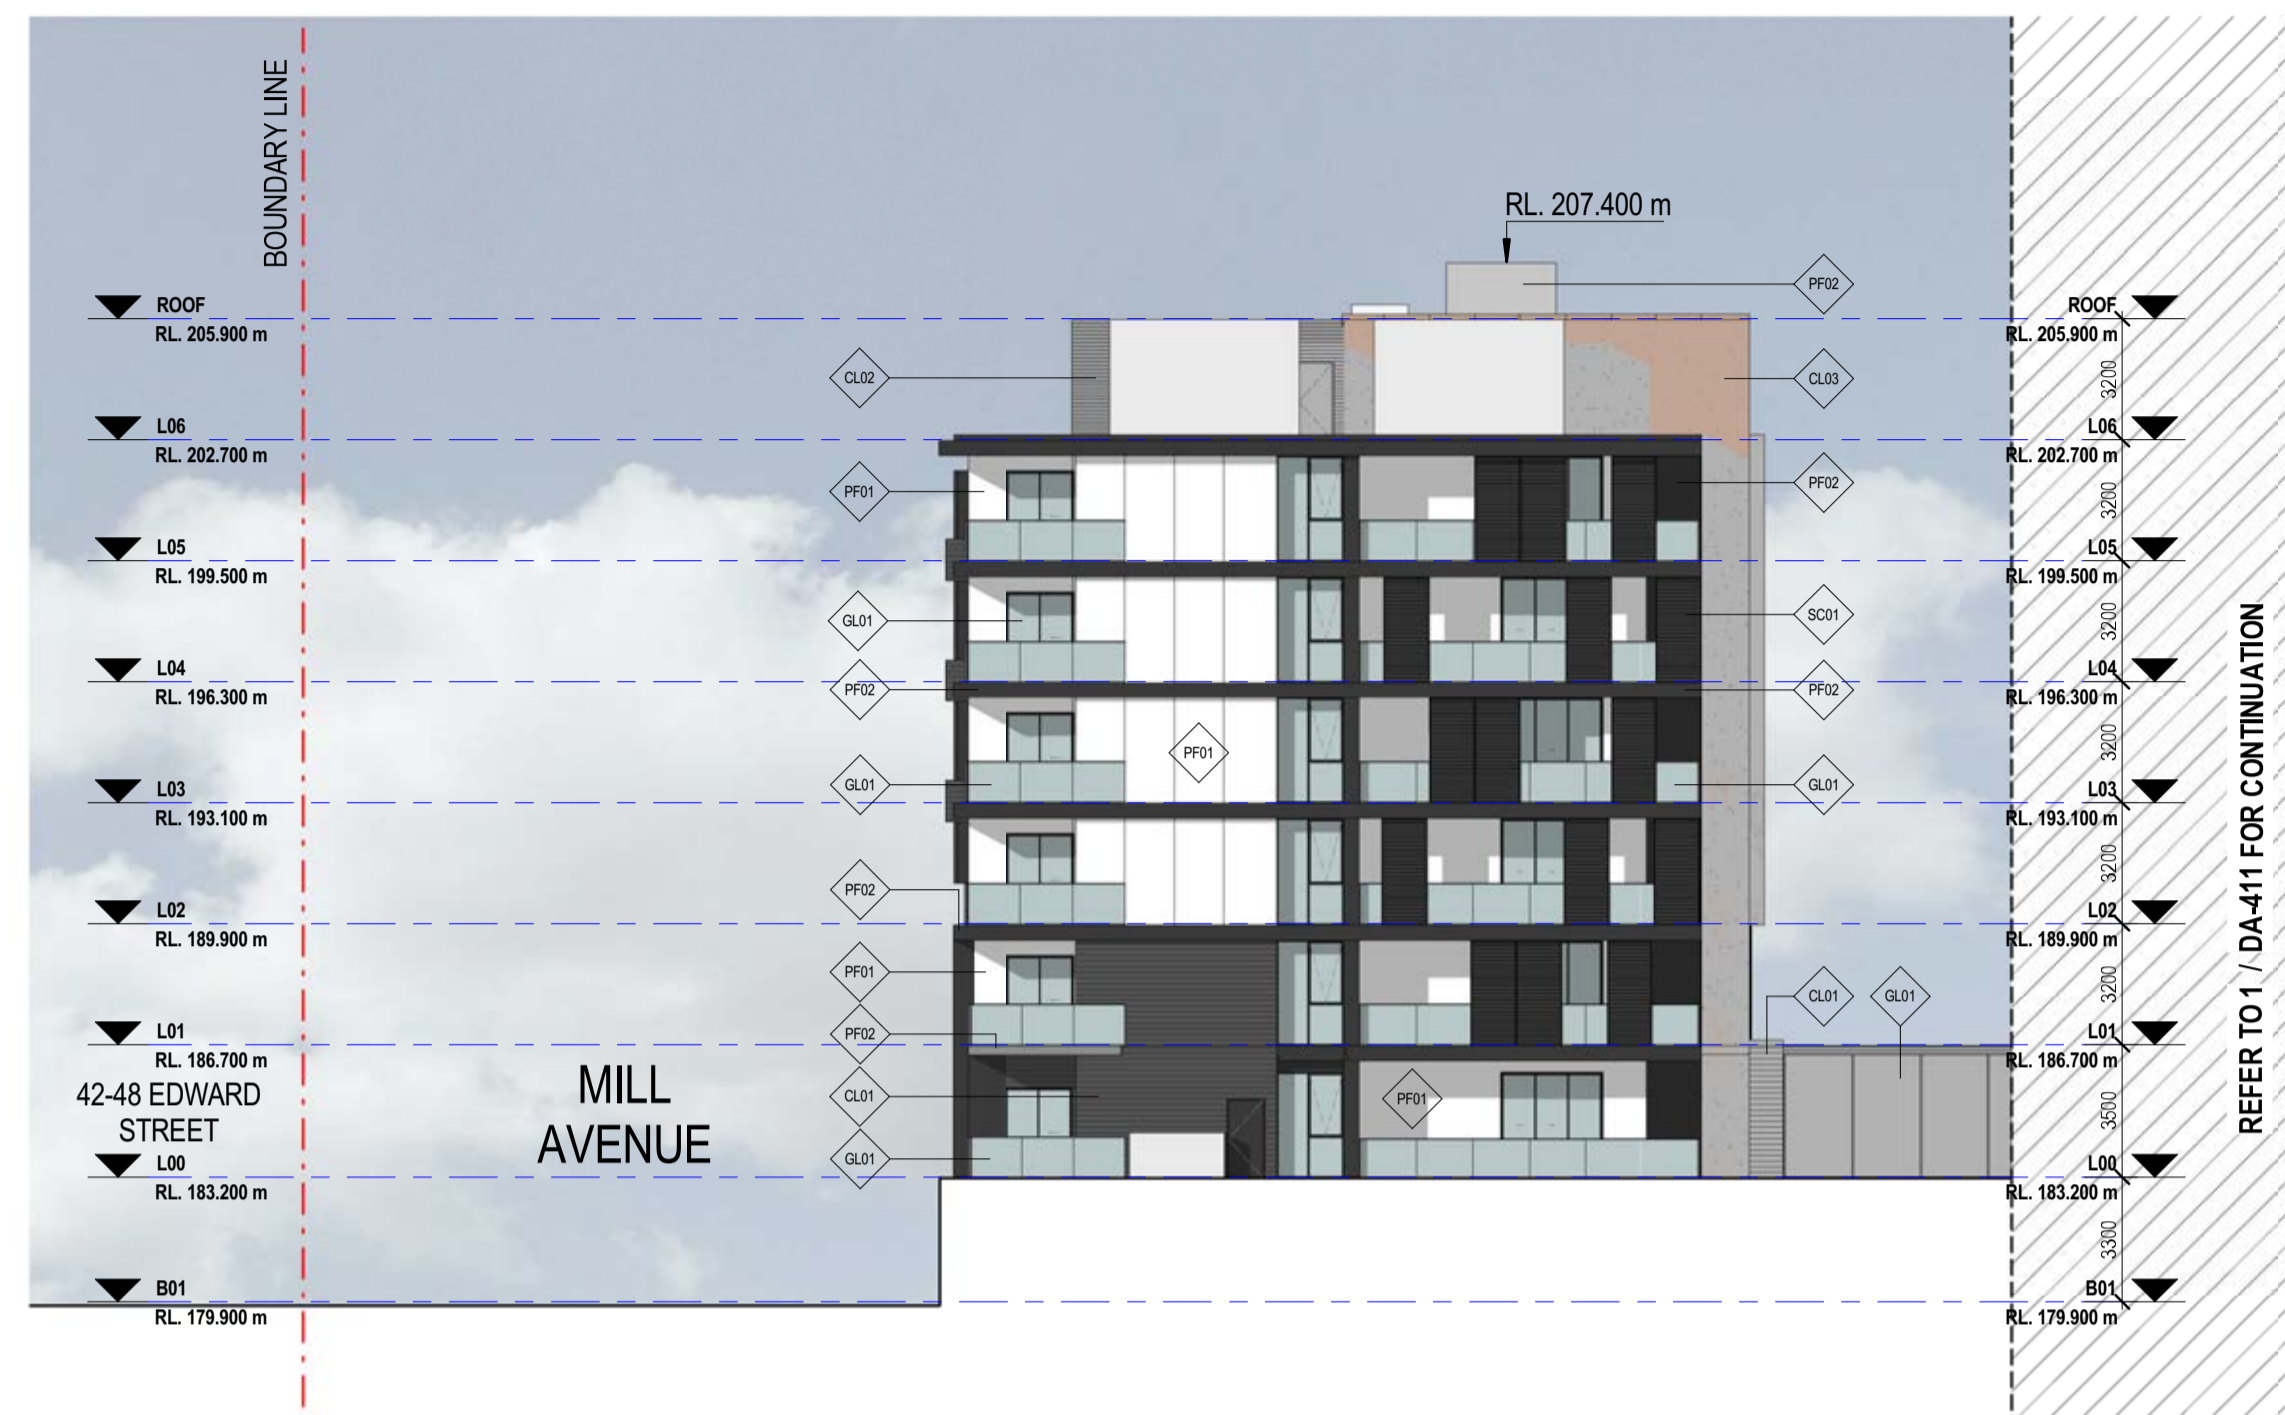




1 HERITAGE BUILDING & FUNCTION CENTRE - NORTH ELEVATION
DA-411 1:200

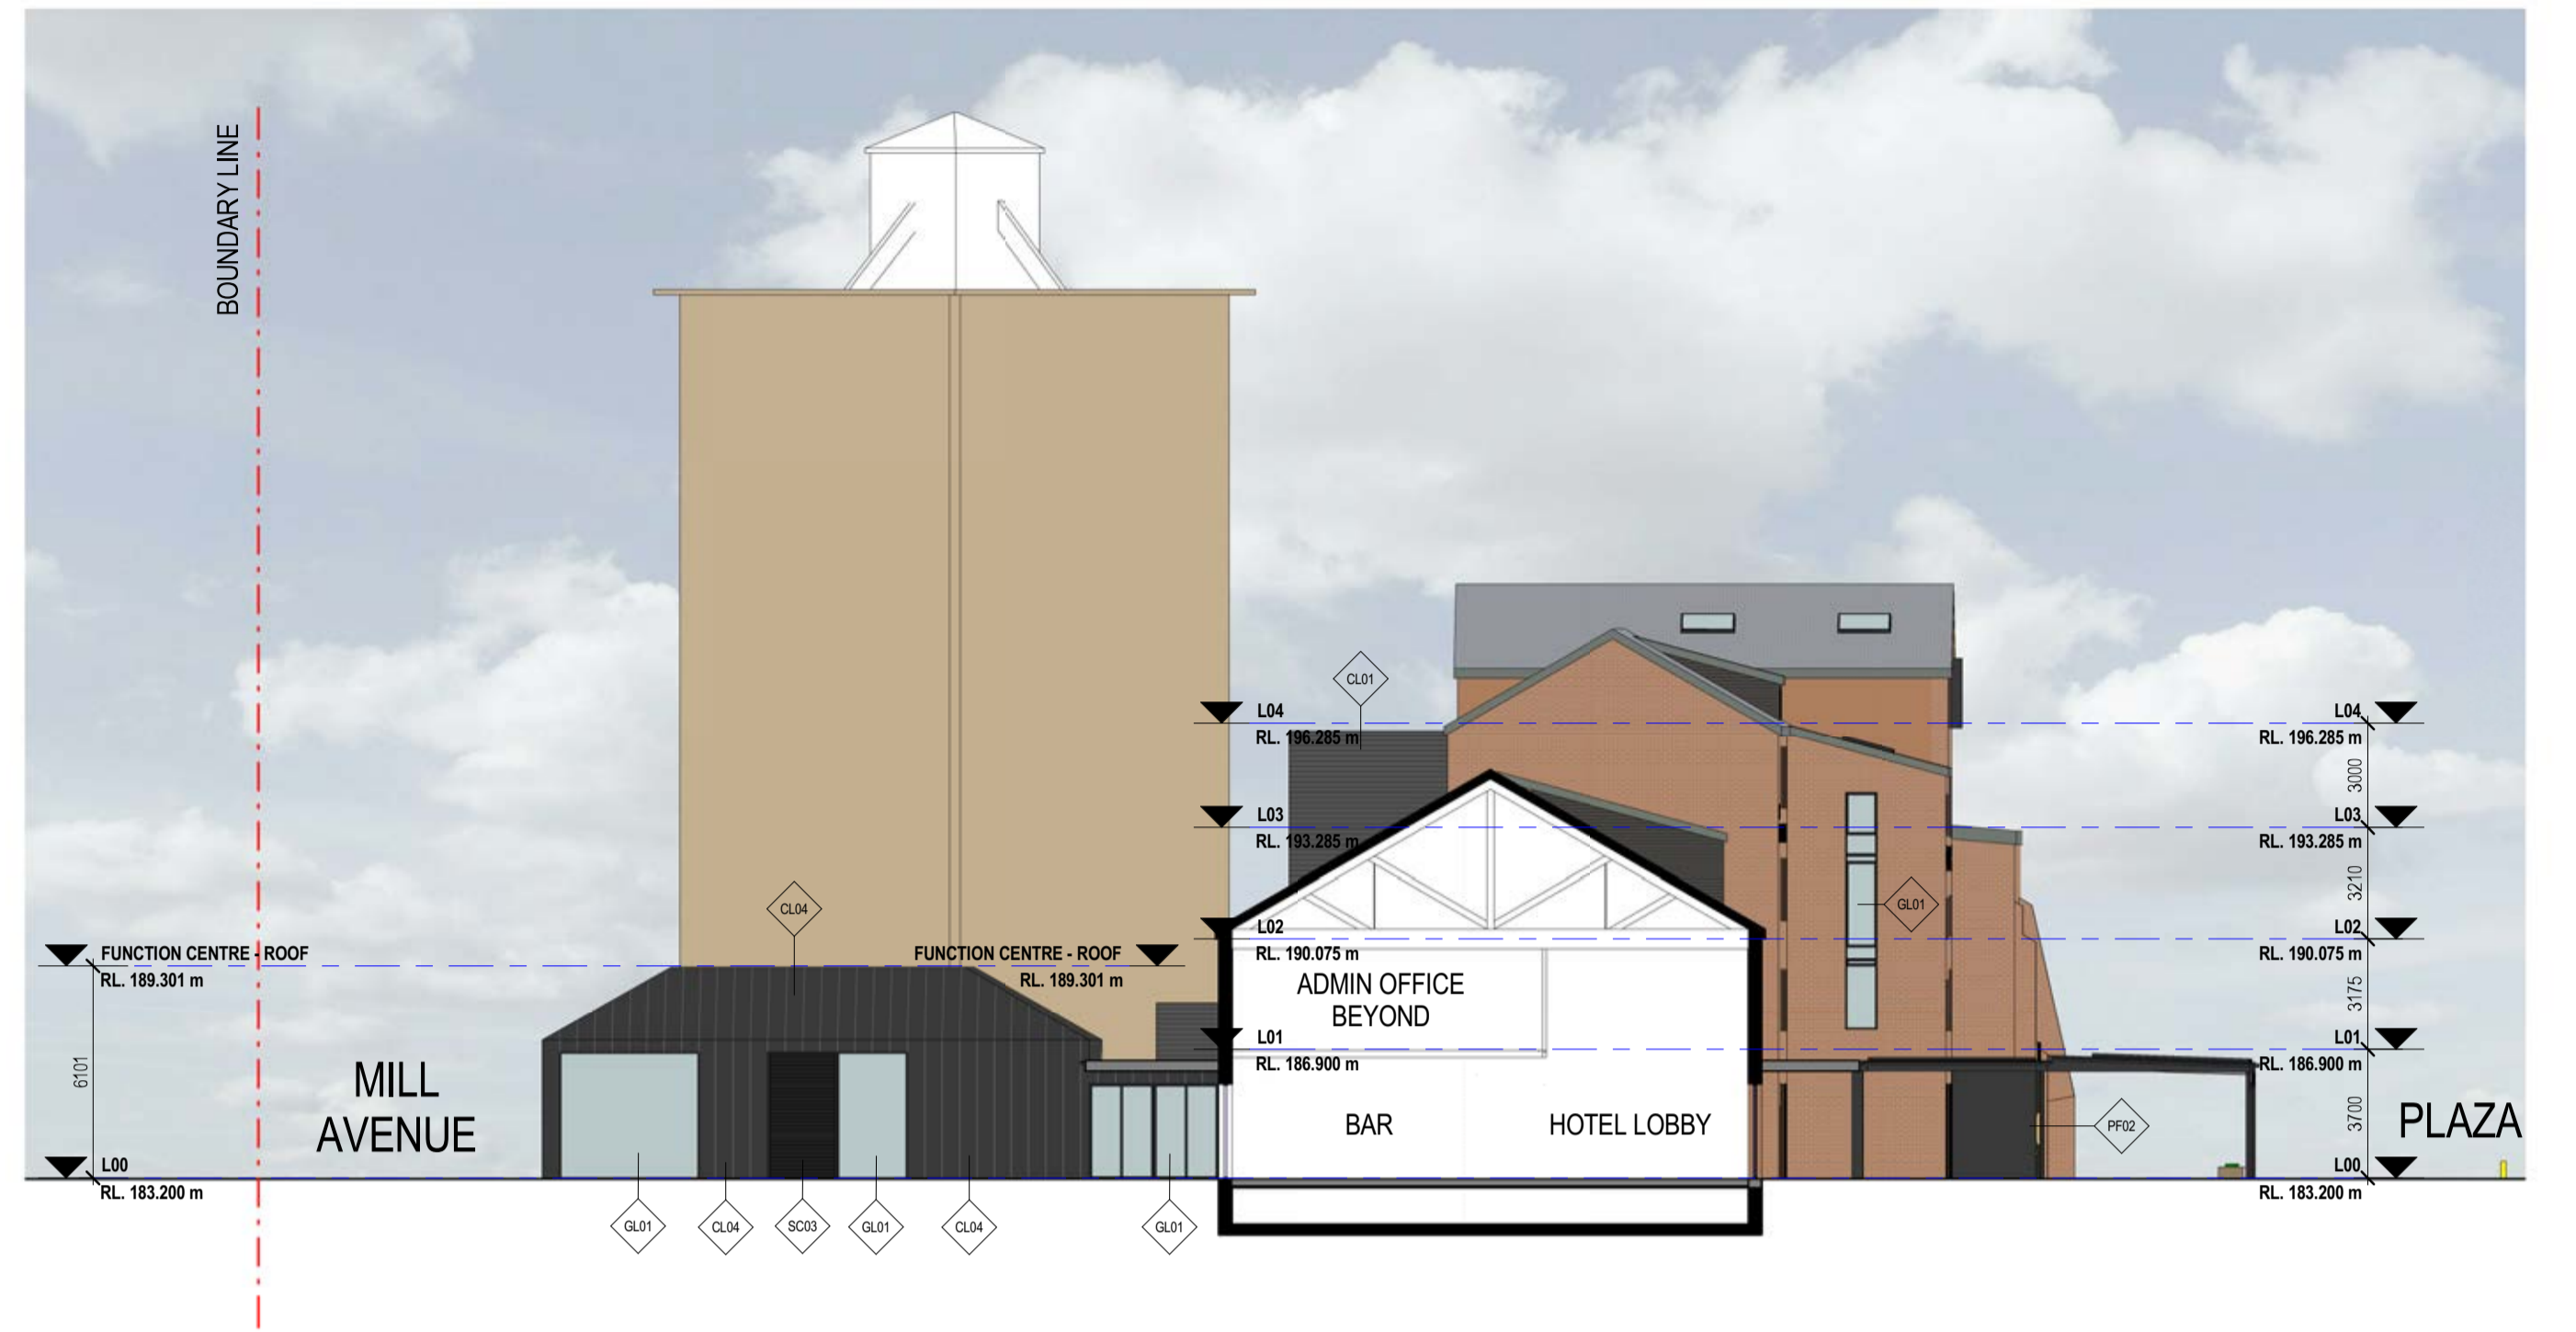

2 HERITAGE BUILDING & FUNCTION CENTRE - EAST ELEVATION
DA-411 1:200



3 HERITAGE BUILDING & FUNCTION CENTRE - SOUTH ELEVATION
DA-411 1:200

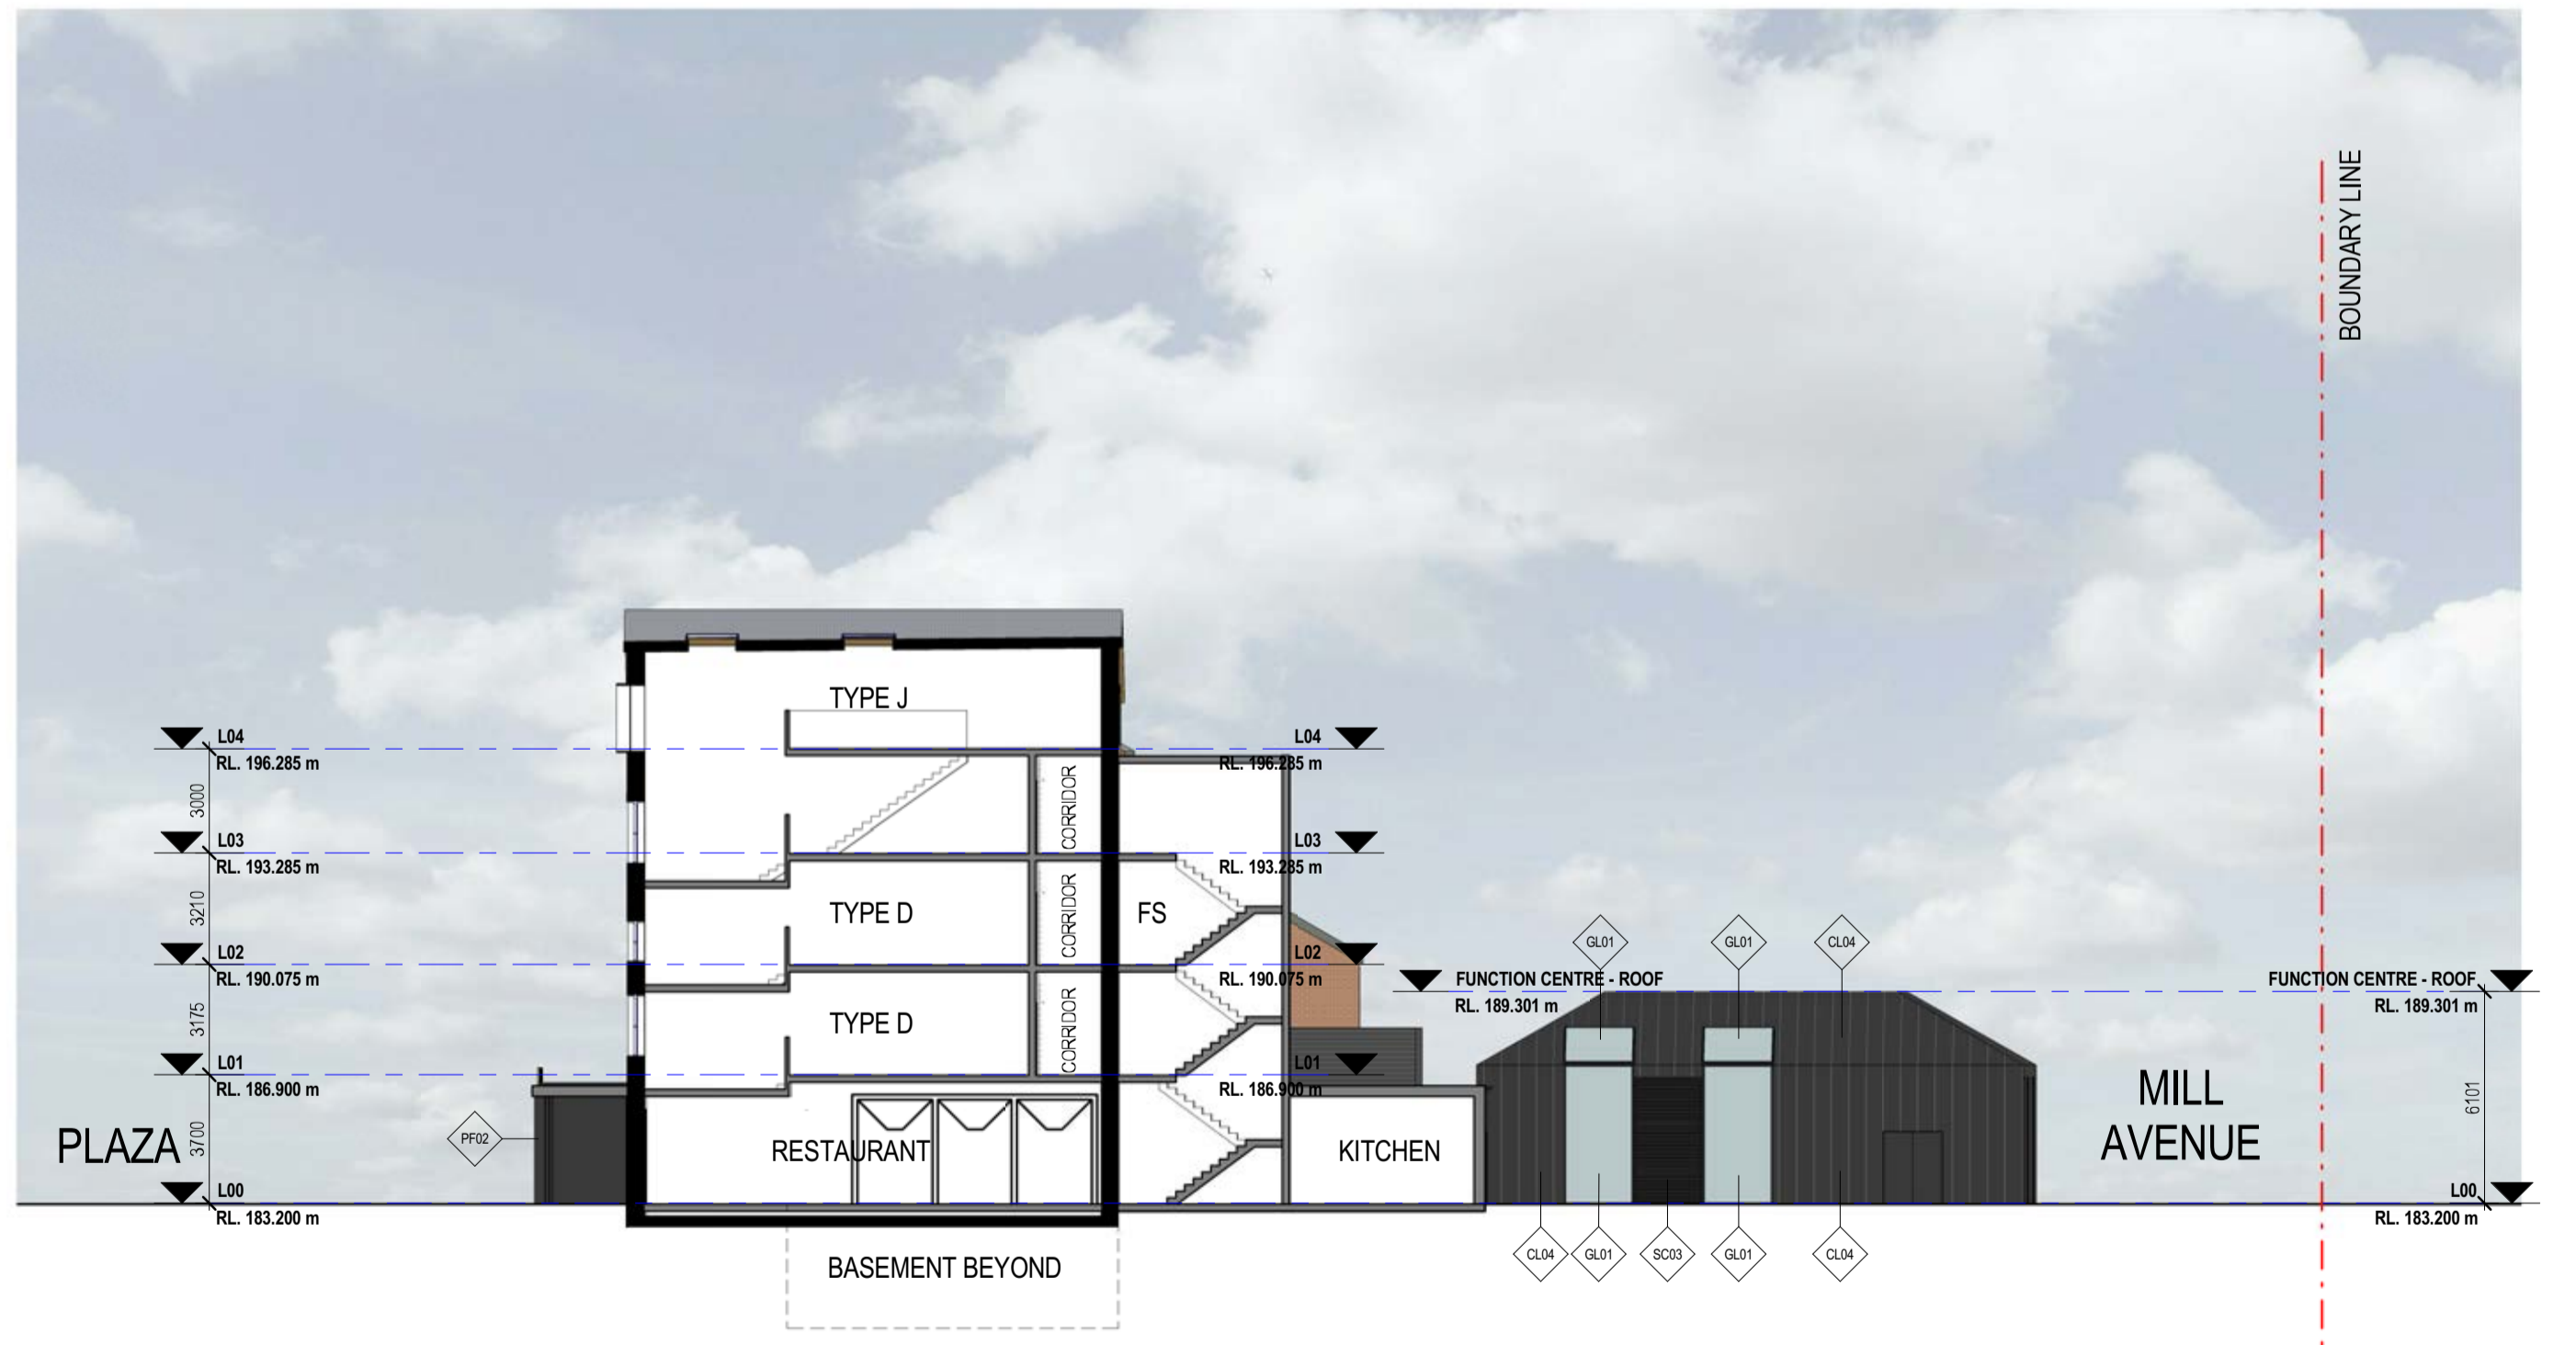

4 HERITAGE BUILDING & FUNCTION CENTRE - WEST ELEVATION
DA-411 1:200


Project.

The Mill, Wagga Wagga.

Address.
Edward St, Wagga Wagga NSW 2650


Client.
Interlink Wagga Central Pty Ltd

Status.
Development Application

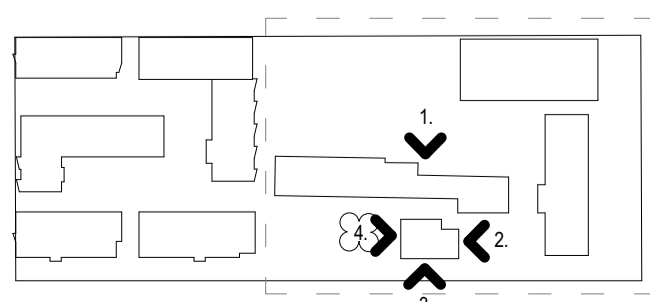

Become.
1/338 Kent Street, Sydney, NSW 2000
studio@become.com.au

The contractor must verify all dimensions on site prior to commencing any work or making of any shop drawings.
Do not scale drawings - refer to figured dimensions only. Any discrepancies shall immediately be referred to the architect for clarification.
All drawings may not be reproduced or distributed without prior permission from the architect.
This drawing is copyright and remains the property of the architect.

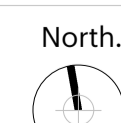

Scale 1:200

Scale (@A1)
1:200

Date.
06.10.17

Drawing Title.
**GENERAL ARRANGEMENT
ELEVATIONS - HERITAGE BUILDING &
FUNCTION CENTRE**
Project No. 15011.1
Drawing No. DA-411

Rev.
H

Become.
become.com.au