



## DA Issue

This design including its associated drawings, images, etc. is the intellectual property of stanton dahl & associates pty limited and must not be referenced, copied or used without written permission of stanton dahl & associates pty limited.

All dimensions to be verified on site and any discrepancies referred to architect for determination. figured dimensions to take precedence over scaled dimensions.

Adventist Aged Care,  
Retirement Village  
56 Elsom Street,  
Kings Langley, NSW

## Site Plan - Proposed



Project No;  
**1522.13**

Drawing No; Amendment;  
**DA03** / 2


Scale; **1:1000 @ A3**

Drawn by

Plot date; 19/03/2018

Stanton Dahl Architects  
PO Box 833, Epping, NSW 1710  
Tel +61 2 8876 5300  
www.stantondahl.com.au

Stanton Dahl & Associates Pty Limited ABN 32 002 261 396 Nominated  
Architects : D.P Stanton 36 42, F.C.Paterson 6036, D.C.Melloh 7864,  
S.M.Evans 7686 © Copyright 2016 Stanton Dahl

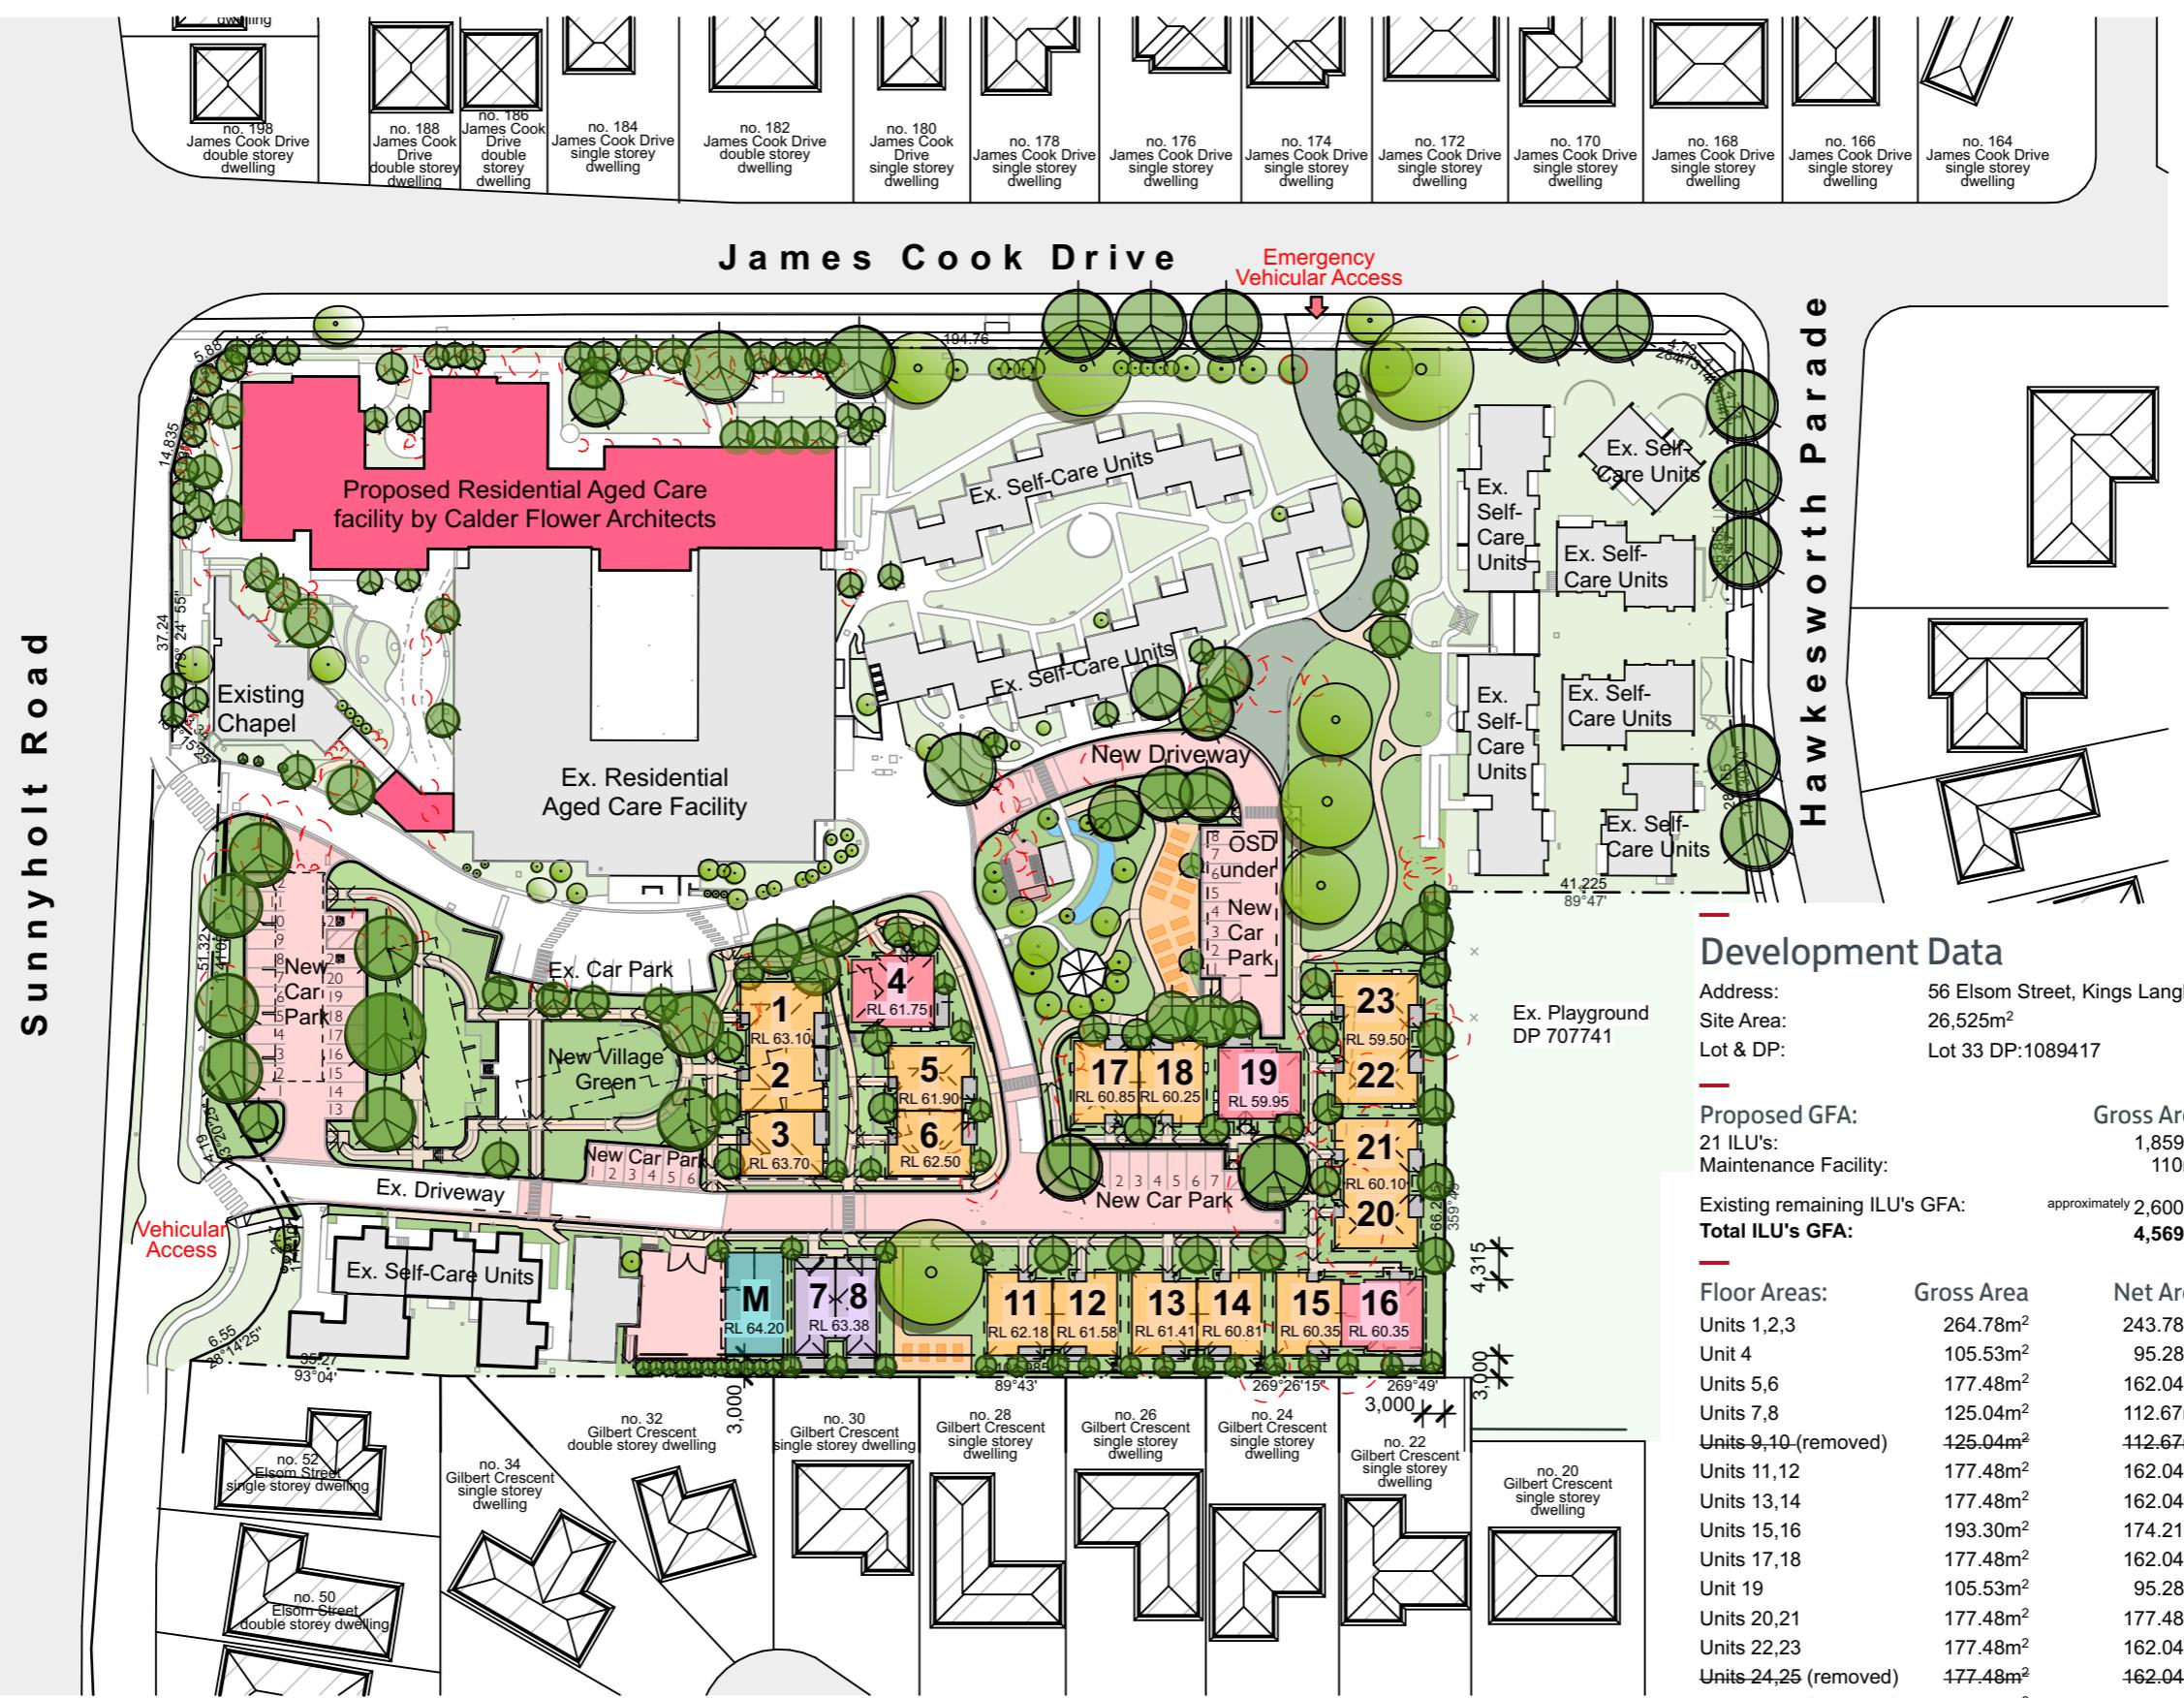

Amendment	Date
02 Revised Development Application Issue	19.03.18
01 Development Application Issue	13.01.17

**Total ILU's = 21 Units**



DA Issue

This design including its associated drawings, images, etc. is the intellectual property of stanton dahl & associates pty limited and must not be referenced copied or used without written permission of stanton dahl & associates pty limited.

All dimensions to be verified on site and any discrepancies referred to architect for determination. figured dimensions to take precedence over scaled dimensions.

Adventist Aged Care,  
Retirement Village  
56 Elsom Street,  
Kings Langley, NSW

Site Plan - Stage 1



Project No;  
**1522.13**

Drawing No; Amendment;  
**DA04** **02**

Scale; **1:1000 @ A3**

Drawn/lee

Plot date; 19/03/2018

Stanton Dahl Architects  
PO Box 833, Epping, NSW 1710  
Tel +61 2 8876 5300  
www.stantondahl.com.au

Stanton Dahl & Associates Pty Limited. ABN 32 002 261 396 Nominated  
Architects : D.P Stanton 36 42, F.C.Paterson 6036, D.C.Mello 7864,  
S.M.Evans 7686 © Copyright 2016 Stanton Dahl



Amendment	Date
02	Revised Development Application Issue 19.03.18
01	Development Application Issue 13.01.17



**D A Issue**

This design including its associated drawings, images, etc. is the intellectual property of stanton dahl & associates pty limited and must not be referenced copied or used without written permission of stanton dahl & associates pty limited.

All dimensions to be verified on site and any discrepancies referred to architect for determination. figured dimensions to take precedence over scaled dimensions.

Adventist Aged Care,  
Retirement Village  
56 Elsom Street,  
Kings Langley, NSW

**Site Plan - Stage 2**



Project No;  
**1522.13**

Drawing No; Amendment;  
**DA05** **02**


Scale; **1:1000 @ A3**

Drawn/lee


Plot date; 19/03/2018

Stanton Dahl Architects  
PO Box 833, Epping, NSW 1710  
Tel +61 2 8876 5300  
www.stantondahl.com.au

Stanton Dahl & Associates Pty Limited. ABN 32 002 261 396 Nominated  
Architects : D.P Stanton 36 42, F.C.Paterson 6036, D.C.Mello 7864,  
S.M.Evans 7686 © Copyright 2016 Stanton Dahl

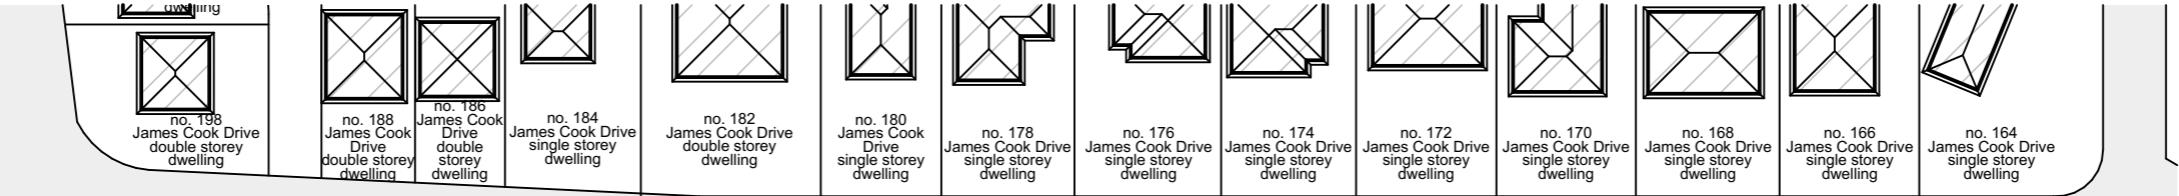


**Sunnyholt Road**

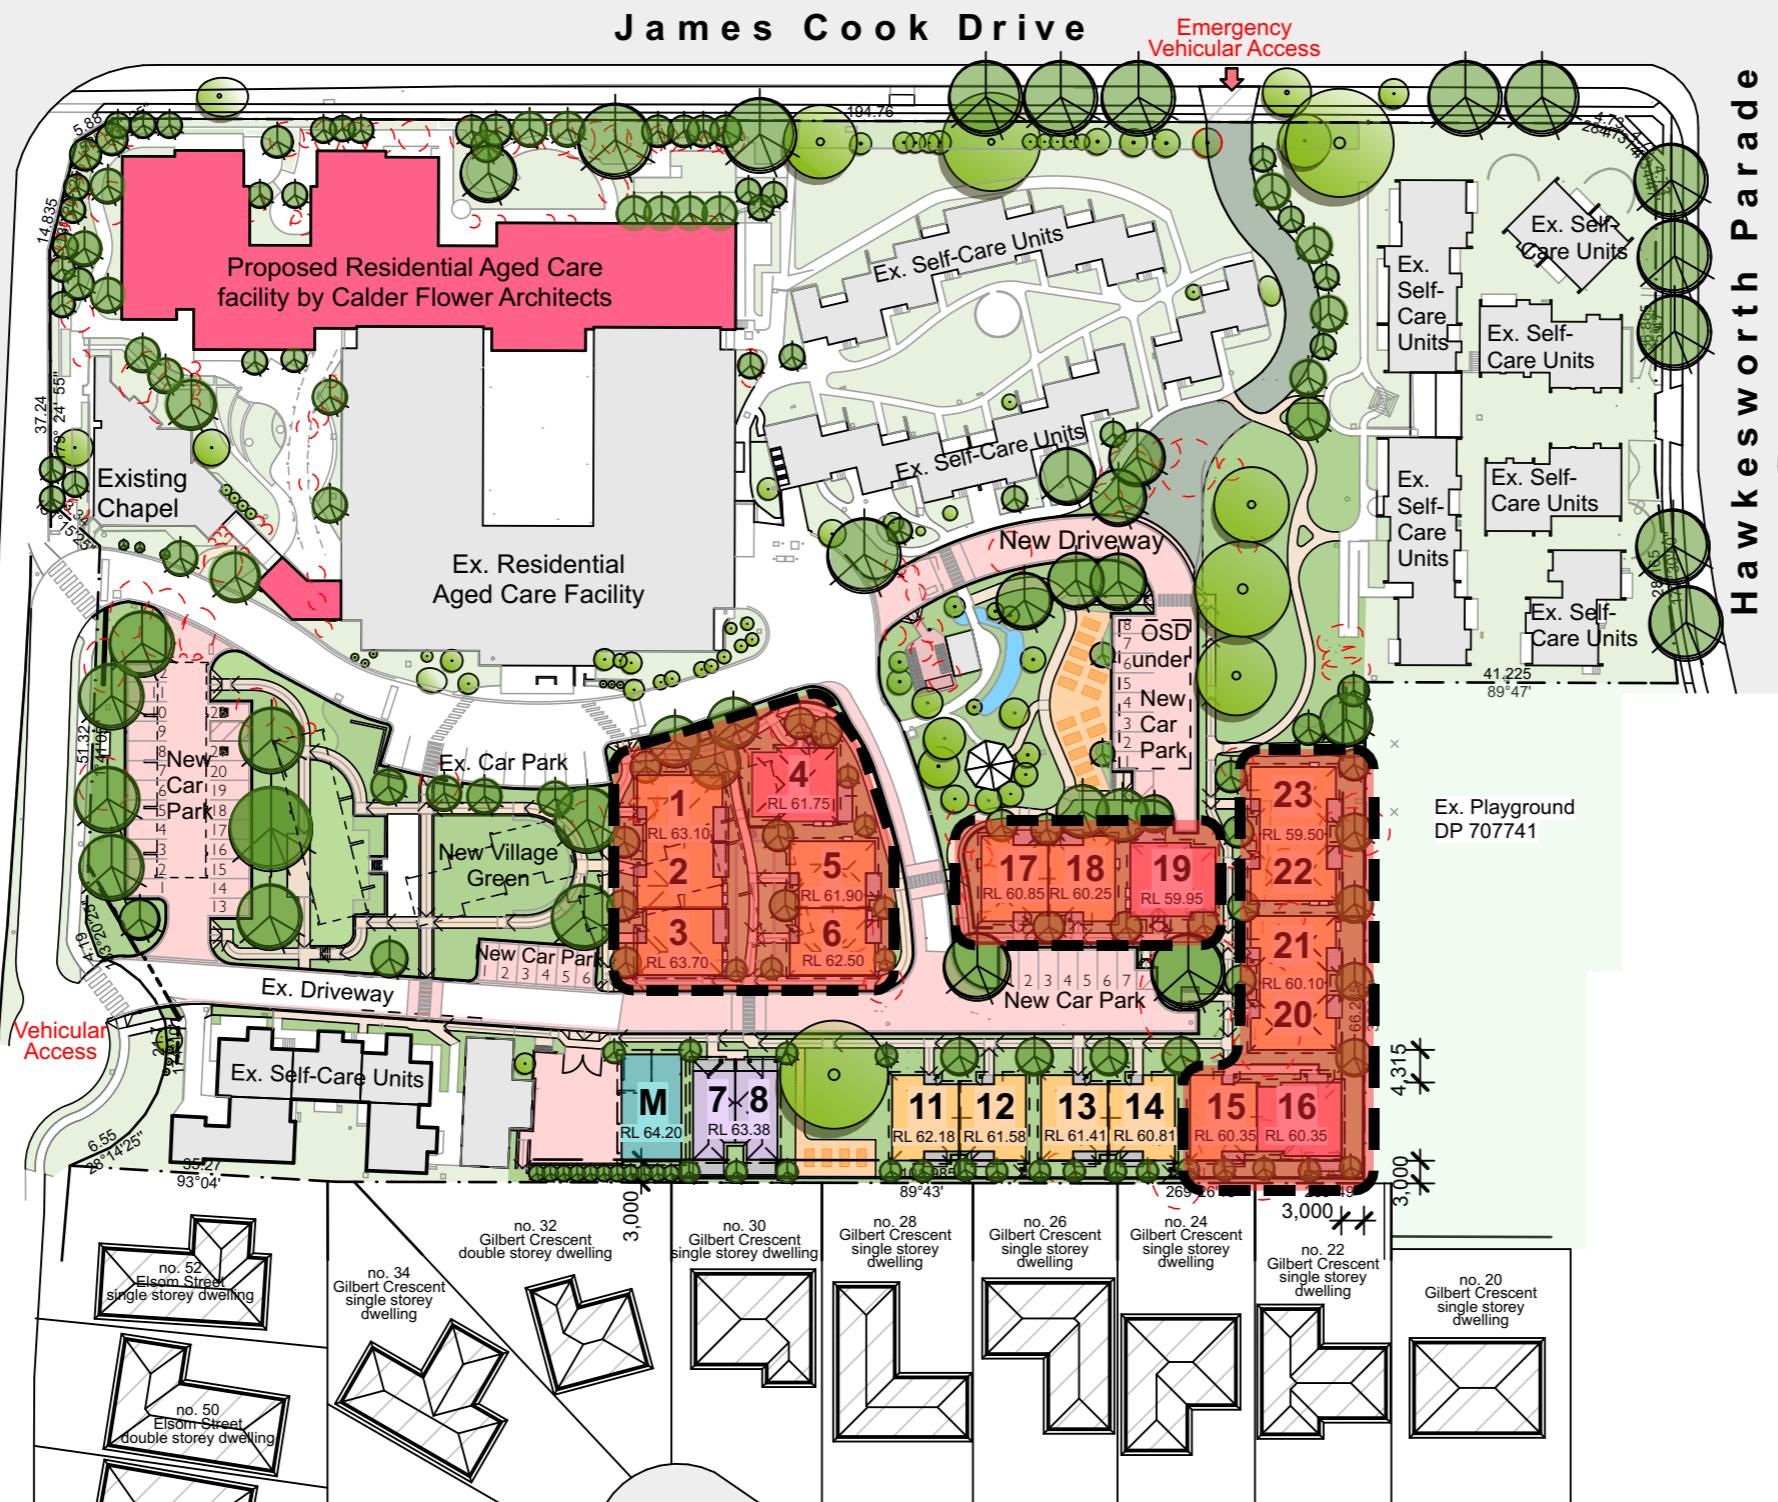

**Site Plan**

1:1000

**Legend**

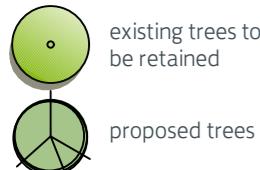

**Stage 2 Development**

0 New Car Parks
1 Bedroom Units = 0 Units
2 Bedroom Units = 6 Units
3 Bedroom Units = 0 Units

**Stage 2 Total ILU's = 15 Units**

Amendment	Date
02 Revised Development Application Issue	19.03.18
01 Development Application Issue	13.01.17