

	DRAWING LIST
DRAWING No.	DRAWING NAME
01 Cover Sheets DA	
A-DA-0000	COVER PAGE & DRAWING LIST
11 Site Plans DA	
A-DA-1100	SITE PLAN
21 Floor Plans DA	
A-DA-21-B1	BASEMENT 1 CARPARK PLAN
A-DA-21-B2	BASEMENT 2 CARPARK PLAN
A-DA-21-B3	BASEMENT 3 CARPARK PLAN
A-DA-21-B4	BASEMENT 4 CARPARK PLAN
A-DA-2100	GROUND FLOOR PLAN- FLANKING BUILDINGS & PUBLIC PLAZA
A-DA-2101	LEVEL 1 PLAN- FLANKING BUILDINGS
A-DA-2102	LEVEL 2 PLAN- EASTERN FLANKING BUILDING
A-DA-2103	LEVEL 3 PLAN- EASTERN FLANKING BUILDING
A-DA-2104	PLANT ROOM LEVEL PLAN - EASTERN FLANKING BUILDING
30 Elevations DA	
A-DA-3000	ELEVATIONS- EAST FLANKING BUILDING
A-DA-3001	ELEVATIONS- WEST FLANKING BUILDING
40 Sections DA	
A-DA-4011	SECTION 1- UNDERGROUND CARPARK
A-DA-4012	SECTION 2- UNDERGROUND CARPARK & EASTERN FLANKING BUILDING
A-DA-4013	SECTION 3 - UNDERGROUND CARPARK & WESTERN FLANKING BUILDING
A-DA-4014	SECTION 4 - UNDERGROUND CARPARK & FLANKING BUILDINGS
57 Finishes DA	
A-DA-5700	EXTERNAL FINISHES SCHEDULE
81 3D Views DA	
A-DA-8100	PERSPECTIVE 1
A-DA-8110	SHADOW DIAGRAM
90 Schedules	
A-DA-9001	GFA DIAGRAM

	DA CHANGES
TAG	DESCRIPTION OF CHANGES
B1.1	Landscape pump room added
B1.2	Airlock added
B1.3	Reconfigured for exhaust duct reticulation
B1.4	O/A room split to allow for pump room
B1.5	MSB/Garbage room reconfigured
B2.1	Door for fan access added
B2.2	AHU room servicing comms rooms added, door added into store
B2.3	AHU room servicing comms rooms added
B3.1, B4.1	Space turned into a storeroom and door added
B3.2, B4.2	Comms room divided to make store room
L0.1	Lobby separated to maintain clear access to services
L0.2	Grease pump out access added
L0.3	Service shaft added for refrigerant pipes
L0.4	Roller shutter door added to sections
L1.1	Plant room height raised by 350mm
L1.2, L2.2, L3.1	Mullion added to achieve largest awning width possible
L2.1	Service doors added for fan maintenance access
LR.1	Plant room and exhaust tower height raised 475mm
LR.2	Metal platform added to plantroom
LR.3	Precast roof added to exhaust tower



WARRICK LANE ENABLING WORKS PROJECT

UNDERGROUND CARPARK, PUBLIC PLAZA, FLANKING BUILIDNGS & INFRASTRUCTURE WORKS

	PYRIGHT COX ARCHITECTURE PTY LTD		
	FORM OF REPRODUCTION OF THIS DRAWING IN FULL OR IN PART NISSION OF COX ARCHITECTURE PTY LTD CONSTITUTES AN INFR		
Rev	Description	Ву	Date
1	For Review		19.03.19



Cox Architecture Level 6, 155 Clarence Street, Sydney, NSW 2000, Australia T + 61 2 9267 9599 F + 61 2 9264 5844 www.coxarchitecture.com.au

Nominated Architects Joe Agius no. 6491 Russell Lee no. 6367

COX Consultants

GTA CONSULTANTS LEVEL 6, 15 HELP STREET, CHATSWOOD, NSW 2067 +61 02 8448 1800 PROJECT MANAGER SIGNATURE PROJECT MANAGEMENT SUITE 204, L02, 272 PACIFIC HIGHWAY, CROWS NEST, NSW 2065 +61 2 9901 3000 LANDSCAPE ARCHITECT MCGREGOR COXALL 21C WHISTLER STREET, MANLY +61 02 9188 7500 IVIL AND STRUCTURAL ENGINEER CARDNO SUITE 3.01, L03, 3 HORWOOD PLACE, PARRAMATTA, NSW 2150 +61 02 9496 7715 SERVICES ENGINEER STEENSEN VARMING L08, 9 CASTLEREAGH STREET, SYDNEY, NSW 2000 +61 02 9967 2200 QUANTITY SURVEYOR SLATTERY L25, 44 MARKET STREET, SYDNEY, NSW 2000 +61 02 9423 8850 TOWN PLANNER BBC PLANNERS L02, 55 MOUNTAIN STREET, ULTIMO, NSW 2007 +61 02 9211 4099

Client

Project

BLACKTOWN CITY COUNCIL

Project No.

218006

WARRICK LANE ENABLING WORKS PROJECT Warrick Lane, Blacktown NSW

Drawing Title


COVER PAGE & DRAWING LIST

Document Control Status:

De	esign Developr	nent	
A1 DRAWING SHEET		Drawn:	Author
Co-ordinated:	Checker	Scale:	@ A1


I	-
Date:	21/11/18
Revision:	1
North:	
	Revision:

Cox Architecture Pty Ltd ACN 002 535 891

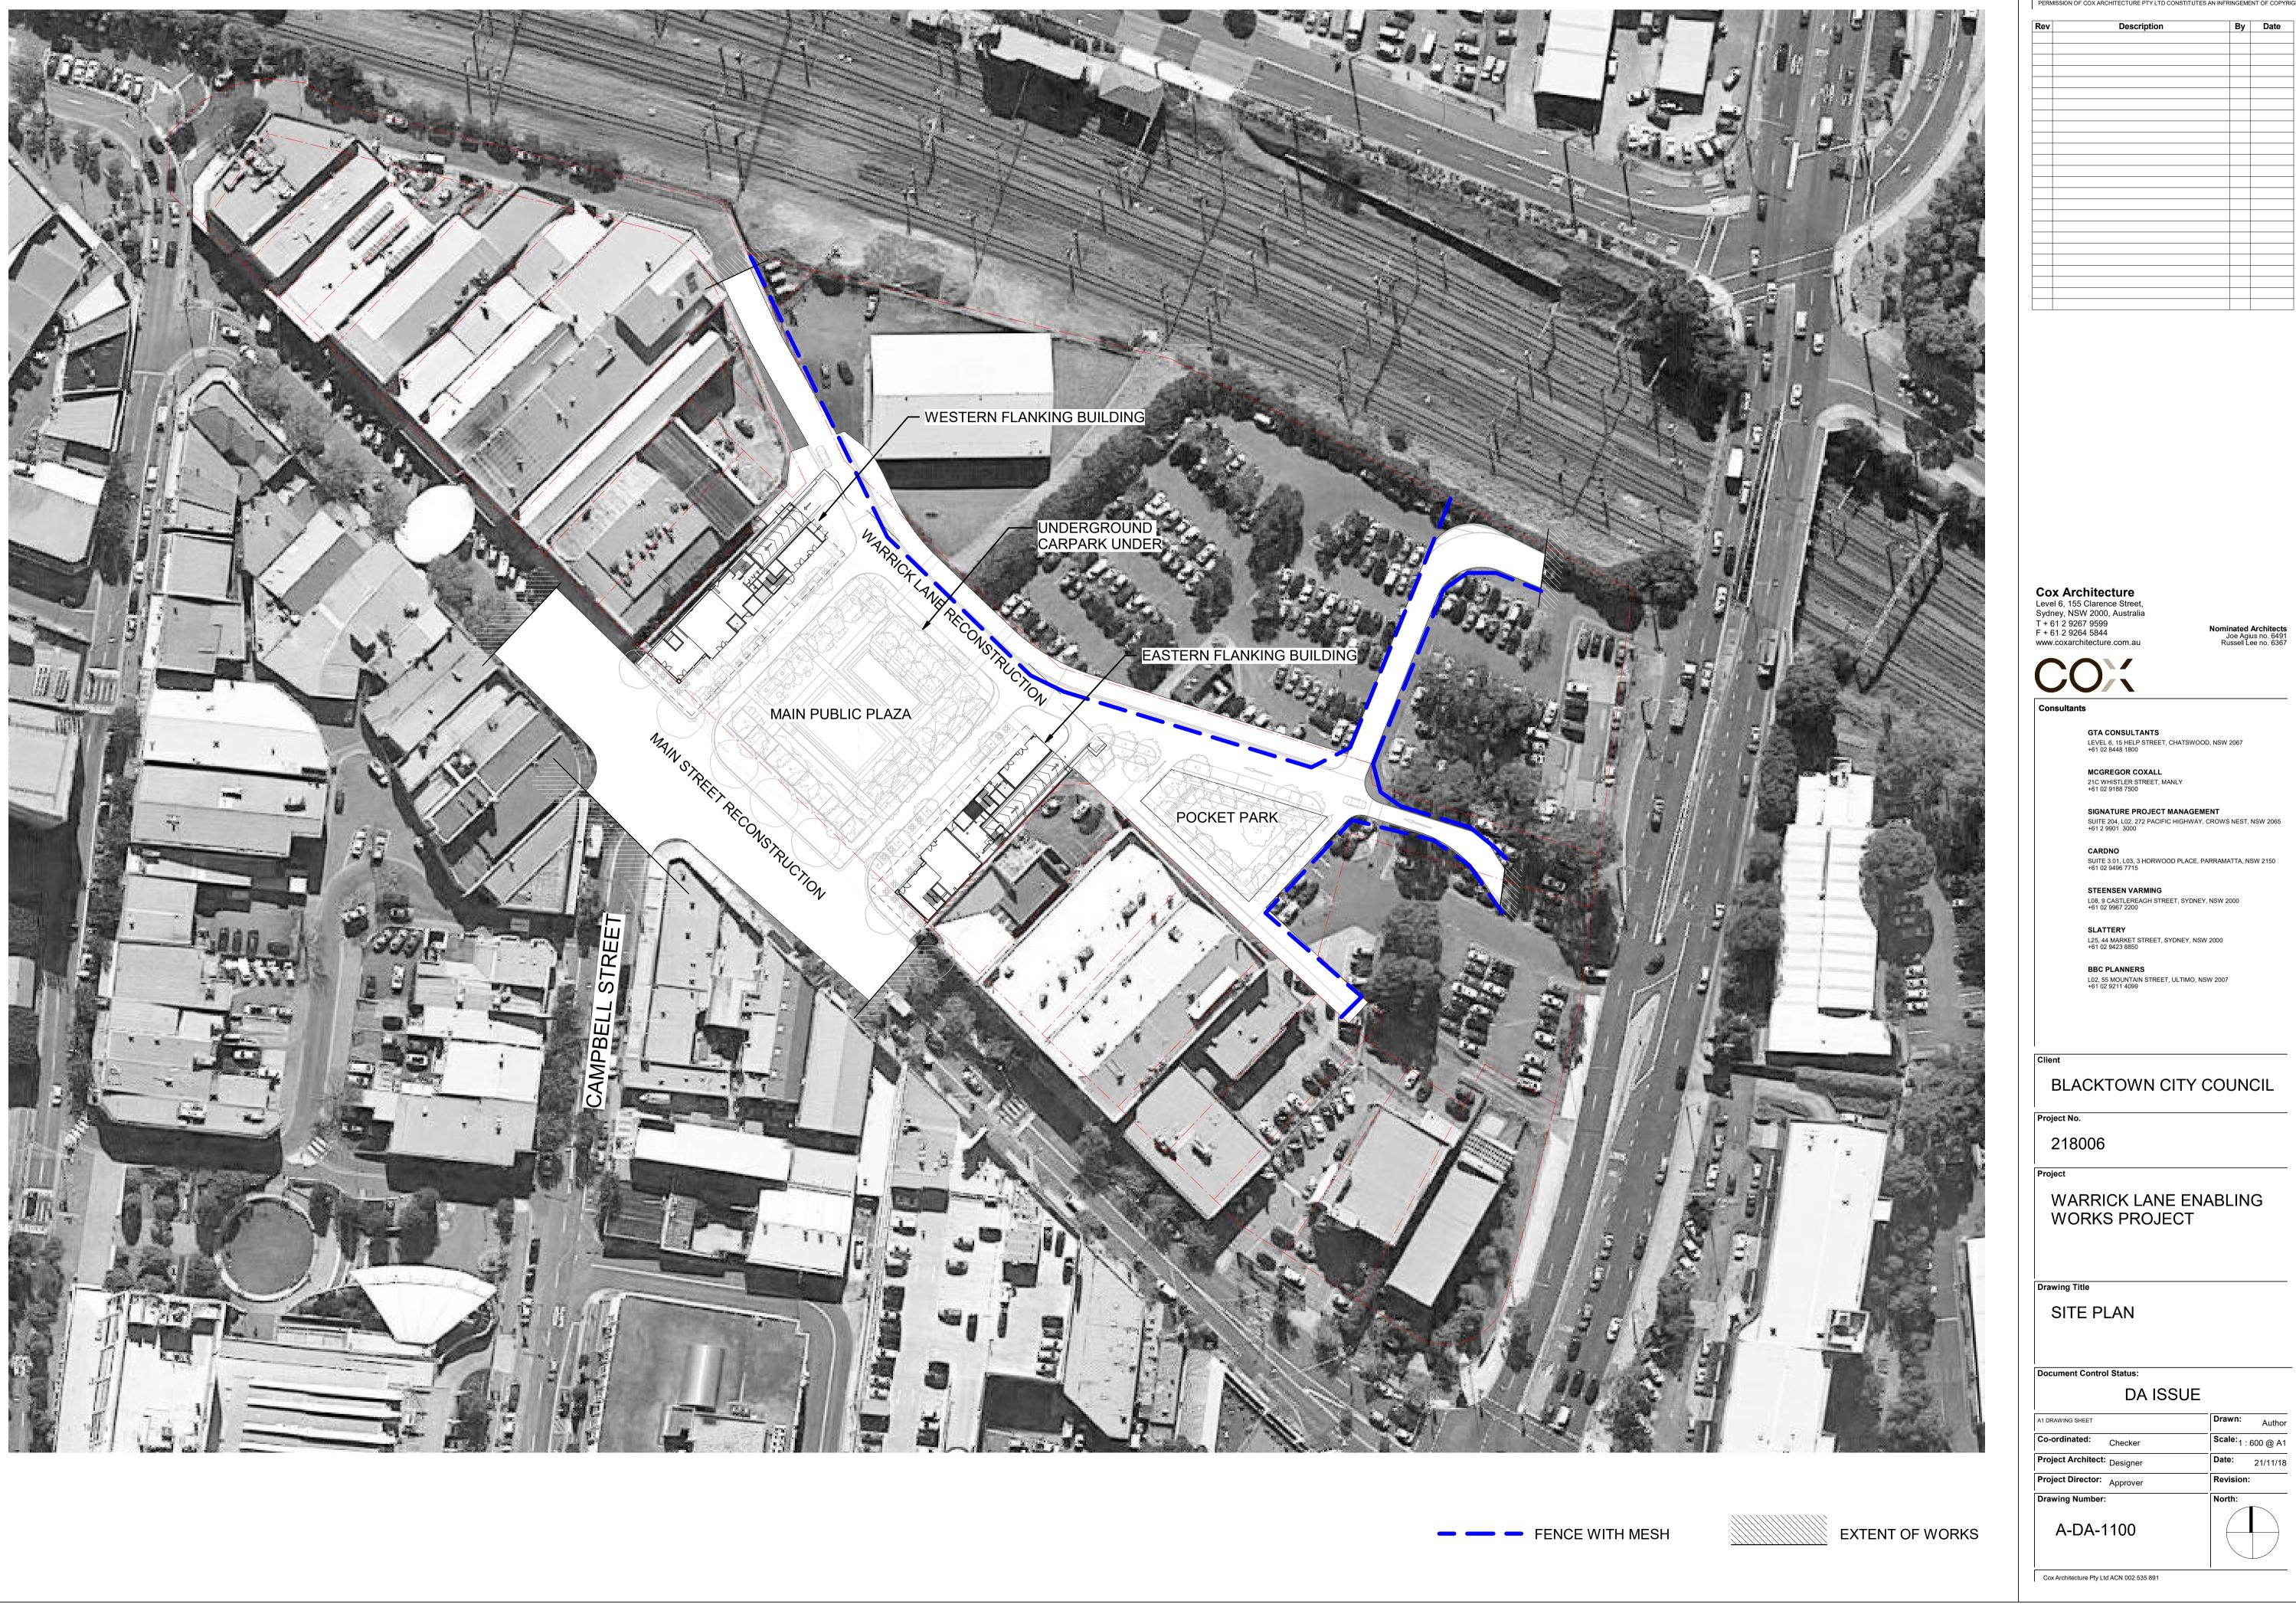

F + 61 2 9264 5844 www.coxarchitecture.com	n.a
COX	

© COPYRIGHT COX ARCHITECTURE PTY LTD ANY FORM OF REPRODUCTION OF THIS DRAWING IN FULL OR IN PART WITHOUT THE WRITTEN PERMISSION OF COX ARCHITECTURE PTY LTD CONSTITUTES AN INFRINGEMENT OF COPYRIGHT

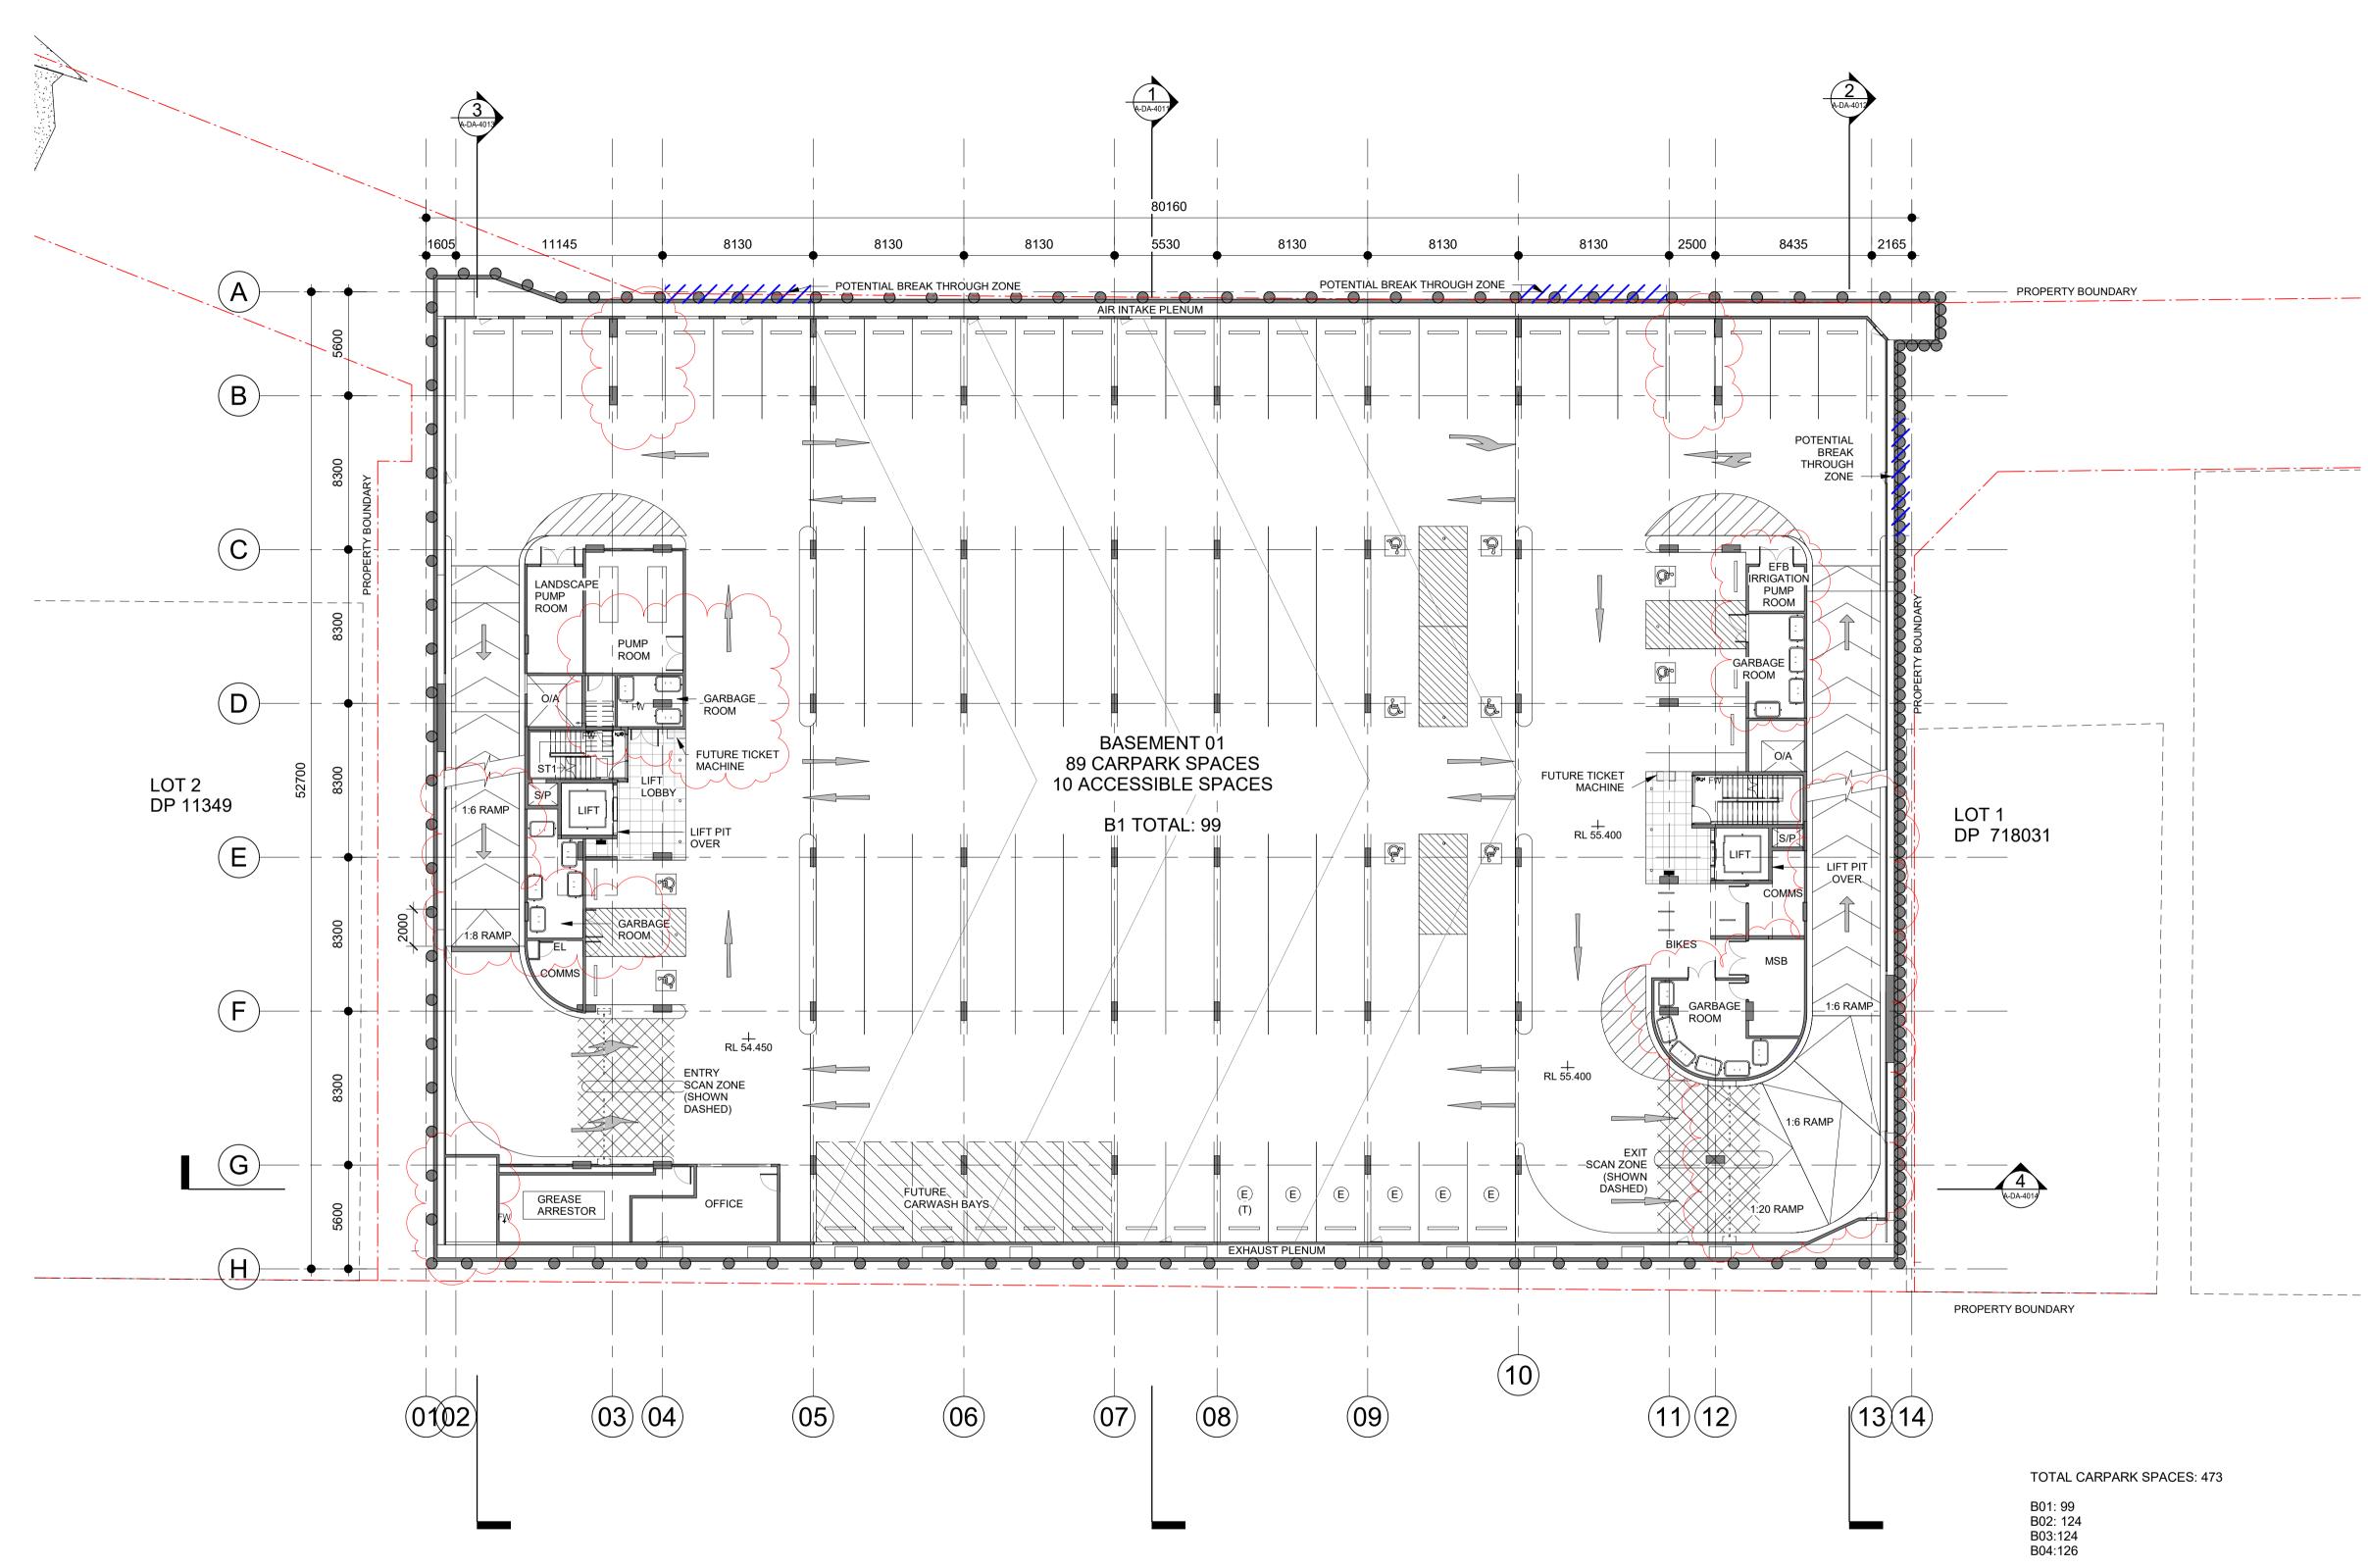

CE EL


CARPARK AIR EXHAUST COMMS COMMUNICATIONS SERVICES ELECTRICAL SERVICES

FHB FSB MSB


FIRE HYDRANT BOOSTER FIRE SPRINKLER BOOSTER MAIN SWITCH BOARD

O/A OUTSIDE AIR INTAKE RL RELATIVE LEVEL S/P STAIR PRESSURISATION SHAFT

(E) ELECTRIC CHARGING BAY(T) TESLA COMPATIBLE

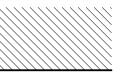

1 2	Description For Review	By Date 19.03.19
	Basement Shift Changes	04.04.19
	\frown	
, , , ,	NOTE: ENTIRE BA FOOTPRINT HAS S 1.6M TO THE NOR	Shifted <
Leve Syd T + F +	Blacktown City Council Be 6, 155 Clarence Street, ney, NSW 2000, Australia 61 2 9267 9599 61 2 9264 5844 Acoxarchitecture.com.au	Nominated Architec Joe Agius no. 649 Russell Lee no. 630
Co	nsultants	
	GTA CONSULTANTS LEVEL 6, 15 HELP STREET, CHATSWI	00D, NSW 2067
PR	+61 02 8448 1800 OJECT MANAGER	
	SIGNATURE PROJECT MANAGE SUITE 204, L02, 272 PACIFIC HIGHWA	
LAI	+61 2 9901 3000 NDSCAPE ARCHITECT	
	MCGREGOR COXALL 21C WHISTLER STREET, MANLY +61 02 9188 7500	
CIV		
	SUITE 3.01, L03, 3 HORWOOD PLACE +61 02 9496 7715	, PARRAMATTA, NSW 2150
SE	RVICES ENGINEER STEENSEN VARMING	
	L08, 9 CASTLEREAGH STREET, SYDN +61 02 9967 2200	IEY, NSW 2000
	IANTITY SURVEYOR SLATTERY	ISW 2000
QU	L25, 44 MARKET STREET, SYDNEY, N +61 02 9423 8850	ISW 2000
	WN PLANNER BBC PLANNERS L02, 55 MOUNTAIN STREET, ULTIMO,	NSW 2007
	WN PLANNER BBC PLANNERS	NSW 2007
то Clie	WN PLANNER BBC PLANNERS L02, 55 MOUNTAIN STREET, ULTIMO, +61 02 9211 4099	
ТО	WN PLANNER BBC PLANNERS L02, 55 MOUNTAIN STREET, ULTIMO, +61 02 9211 4099	
TO	WN PLANNER BBC PLANNERS L02, 55 MOUNTAIN STREET, ULTIMO, +61 02 9211 4099	
TO Clie	WN PLANNER BBC PLANNERS L02, 55 MOUNTAIN STREET, ULTIMO, +61 02 9211 4099 Pont BLACKTOWN CITY ject No.	
TO Clie	WN PLANNER BBC PLANNERS L02, 55 MOUNTAIN STREET, ULTIMO, +61 02 9211 4099 ent BLACKTOWN CITY	
Clie	WN PLANNER BBC PLANNERS L02, 55 MOUNTAIN STREET, ULTIMO, +61 02 9211 4099 Pont BLACKTOWN CITY ject No.	
Clie Pro	BBC PLANNERS L02, 55 MOUNTAIN STREET, ULTIMO, +61 02 9211 4099 Pont BLACKTOWN CITY ject No. 218006	COUNCIL
Clie Pro	WN PLANNER BBC PLANNERS L02, 55 MOUNTAIN STREET, ULTIMO, +61 02 9211 4099 Pont BLACKTOWN CITY ject No. 218006 ject WARRICK LANE EN WORKS PROJECT	COUNCIL
Clie Pro	BBC PLANNERS L02, 55 MOUNTAIN STREET, ULTIMO, +61 02 9211 4099 BLACKTOWN CITY ject No. 218006 ject WARRICK LANE EN WORKS PROJECT Warrick Lane, Blacktown N	COUNCIL
Clie Pro	WN PLANNER BBC PLANNERS L02, 55 MOUNTAIN STREET, ULTIMO, +61 02 9211 4099 ent BLACKTOWN CITY ject No. 218006 ject WARRICK LANE EN WORKS PROJECT Warrick Lane, Blacktown N wing Title	COUNCIL
TO Clie Pro	WN PLANNER BBC PLANNERS L02, 55 MOUNTAIN STREET, ULTIMO, +61 02 9211 4099 ent BLACKTOWN CITY ject No. 218006 ject WARRICK LANE EN WORKS PROJECT Warrick Lane, Blacktown N wing Title	COUNCIL
TO Clie Pro	WN PLANNER BBC PLANNERS L02, 55 MOUNTAIN STREET, ULTIMO, +61 02 9211 4099 ent BLACKTOWN CITY ject No. 218006 ject WARRICK LANE EN WORKS PROJECT Warrick Lane, Blacktown N wing Title BASEMENT 1 CARI	COUNCIL NABLING
TO Clie Pro	WN PLANNER BBC PLANNERS L02, 55 MOUNTAIN STREET, ULTIMO, +61 02 9211 4099 ant BLACKTOWN CITY ject No. 218006 ject WARRICK LANE EN WORKS PROJECT Warrick Lane, Blacktown N wing Title BASEMENT 1 CARI cument Control Status:	COUNCIL NABLING
TO Clie Pro	WN PLANNER BBC PLANNERS L02, 55 MOUNTAIN STREET, ULTIMO, +61 02 9211 4099 ant BLACKTOWN CITY ject No. 218006 ject WARRICK LANE EN WORKS PROJECT WORKS PROJECT Warrick Lane, Blacktown N wing Title BASEMENT 1 CARR cument Control Status: Design Develop	COUNCIL NABLING ISW PARK PLAN Dment
TO Clie Pro Dra	WN PLANNER BBC PLANNERS L02, 55 MOUNTAIN STREET, ULTIMO, +61 02 9211 4099 ant BLACKTOWN CITY ject No. 218006 ject WARRICK LANE EN WORKS PROJECT Warrick Lane, Blacktown N wing Title BASEMENT 1 CARE Cument Control Status: Design Develop RAWING SHEET	COUNCIL NABLING SSW PARK PLAN DMENT Drawn: Scale: 1 : 200 @ A
TO Clie Pro Dra A1 Dr	WN PLANNER BBC PLANNERS L02, 55 MOUNTAIN STREET, ULTIMO, +61 02 9211 4099 ent BLACKTOWN CITY ject No. 218006 ject WARRICK LANE EN WORKS PROJECT Warrick Lane, Blacktown N wing Title BASEMENT 1 CARI cument Control Status: Design Develop RAWING SHEET ordinated: AS	COUNCIL NABLING SSW PARK PLAN DMENT Drawn: Scale: 1 : 200 @ A
TO Clie Pro Dra A1 DI Co- Pro	WN PLANNER BBC PLANNERS L02, 55 MOUNTAIN STREET, ULTIMO, +61 02 9211 4099 ent BLACKTOWN CITY ject No. 218006 ject WARRICK LANE EN WORKS PROJECT Warrick Lane, Blacktown N wing Title BASEMENT 1 CARI cument Control Status: Design Develop RAWING SHEET ordinated: AS ject Architect: AS	COUNCIL ABLING SW PARK PLAN PARK PLAN Dment Drawn: Scale: 1 : 200 @ A Date: 19/03/1
TO Clie Pro Dra Dra Co- Pro	WN PLANNER BBC PLANNERS L02, 55 MOUNTAIN STREET, ULTIMO, +61 02 9211 4099 ant BLACKTOWN CITY ject No. 218006 ject WARRICK LANE EN WORKS PROJECT Warrick Lane, Blacktown N wing Title BASEMENT 1 CARI Cument Control Status: Design Develop RAWING SHEET ordinated: AS ject Architect: AS ject Director: NT	COUNCIL NABLING SW PARK PLAN PARK PLAN DMENT DTMENT DTMENT Scale: 1 : 200 @ A Date: 19/03/1 Revision:

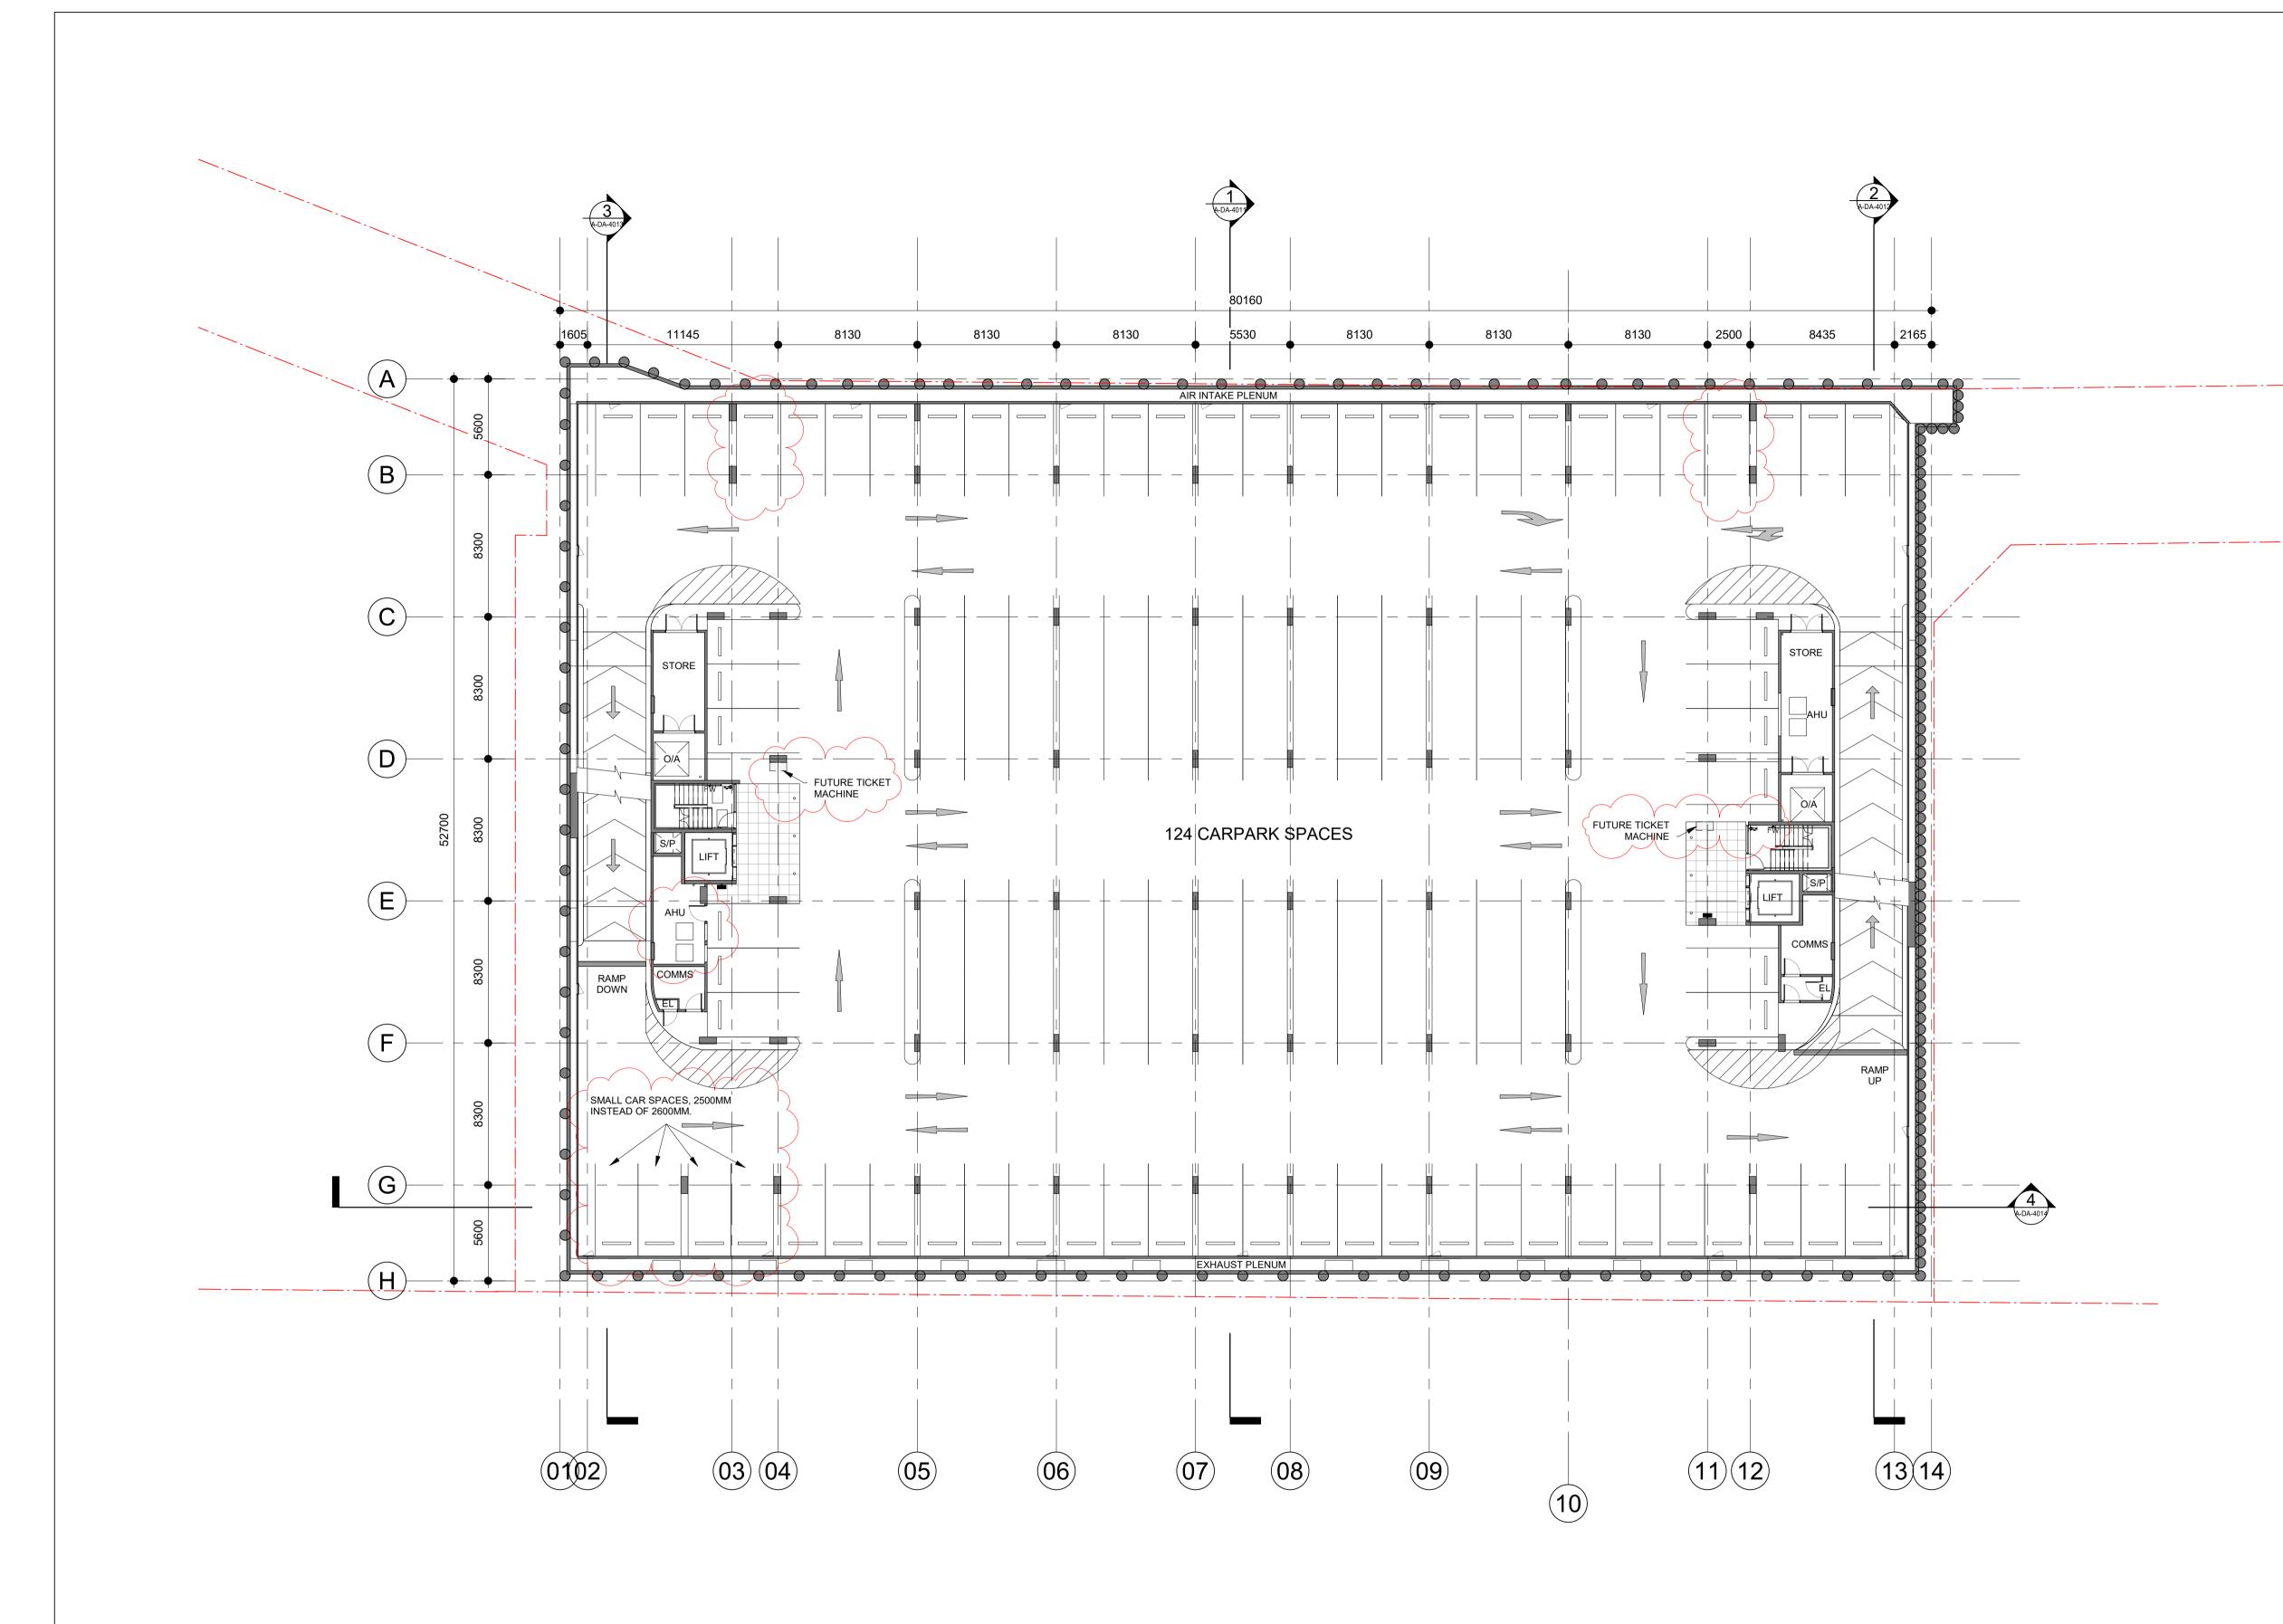

EL

CE CARPARK AIR EXHAUST COMMS COMMUNICATIONS SERVICES ELECTRICAL SERVICES

FHB FSB MSB


FIRE HYDRANT BOOSTER FIRE SPRINKLER BOOSTER MAIN SWITCH BOARD

O/A OUTSIDE AIR INTAKE RL RELATIVE LEVEL S/P STAIR PRESSURISATION SHAFT

(E) ELECTRIC CHARGING BAY(T) TESLA COMPATIBLE



Rev		Description		By	Date
1 2	For Review Basement Sh	ift Changes			19.03.19 04.04.19
				\checkmark	
		Ý Ý	Ŷ		<u> </u>
7	NOTE	: ENTIRE	BASEM	1E1	NT (
	FOOT	PRINT HA	AS SHIF		
7	1.6M T	FO THE N	ORTH.		ζ
Z	\sim		\sim		\sim
	BI	acktown y Council			
	x Archite				
Sydi	el 6, 155 Clare ney, NSW 200	0, Australia			
F + (61 2 9267 959 61 2 9264 584 /.coxarchitectu	4		Joe Ag	I Architects µius no. 6491 _ee no. 6367
				. UN L	
	\mathbf{C}				
Col	nsultants				
-01		CONSULTATION			
	LEVE	CONSULTANTS EL 6, 15 HELP STREET, C 02 8448 1800	HATSWOOD, NSW	2067	
PR	OJECT MANAGER		ANAGEMENT		
	SUIT	E 204, L02, 272 PACIFIC 2 9901 3000		8 NEST	, NSW 2065
LAI	NDSCAPE ARCHIT	REGOR COXALL			
		WHISTLER STREET, MAN 02 9188 7500	ILY		
CIV		DNO			1014/ 04/50
SE		E 3.01, L03, 3 HORWOOI 02 9496 7715 R) PLACE, PARRAM	ATTA, P	1500 2150
02	STE	ENSEN VARMING 9 CASTLEREAGH STREE	T, SYDNEY, NSW 2	2000	
QU	ANTITY SURVEYO				
	L25,	TTERY 44 MARKET STREET, SY 02 9423 8850	DNEY, NSW 2000		
ТО	WN PLANNER				
	L02,	55 MOUNTAIN STREET, 1 22 9211 4099	JLTIMO, NSW 2007		
-					
Clie					
	BLACK	TOWN C	ITY CO	UN	CIL
Pro	ject No.				
		2			
	218006)			
	iect				
Pro					
Pro		ICK LANE	ENAB	LIN	IG
Pro	WARR WORK	S PROJE	СТ	LIN	IG
Pro	WARR WORK		СТ	_IN	IG
Pro	WARR WORK	S PROJE	СТ	LIN	IG
Pro	WARR WORK	S PROJE	СТ	LIN	IG
Pro	WARR WORK Warrick L	S PROJE	CT wn NSW		
Pro	WARR WORK Warrick L	S PROJE .ane, Blackto	CT wn NSW		
Pro	WARR WORK Warrick L	S PROJE .ane, Blackto	CT wn NSW		
Pro	WARR WORK Warrick L	S PROJE ane, Blackto	CT wn NSW		
Pro	WARR WORK Warrick L wing Title BASEN	S PROJE ane, Blackto	CT wn NSW	K F	
Pro Dra	WARR WORK Warrick L wing Title BASEN	S PROJE ane, Blackto /IENT 2 C/	CT wn NSW	K F	
Pro Dra Dra	WARR WORK Warrick L wing Title BASEN	S PROJE ane, Blackto /IENT 2 C/	CT wn NSW ARPAR elopmei	K F	
Pro Dra	WARR WORK Warrick L wing Title BASEN cument Contre De	S PROJE ane, Blackto /IENT 2 C/ ol Status: esign Dev AS	CT wn NSW ARPAR elopmei	K F	PLAN
Pro Dra Doc A1 DF	WARR WORK Warrick L wing Title BASEN BASEN	S PROJE ane, Blackto /IENT 2 C/ ol Status: esign Dev AS	CT wn NSW ARPAR elopmei Dra Sca Dat	K F	PLAN 200 @ A1 19/03/19
Pro Dra Doc A1 DF Co- Pro	WARR WORK Warrick L wing Title BASEN BASEN :ument Contro De RAWING SHEET ordinated: ject Architect	S PROJE ane, Blackto /ENT 2 C/ ol Status: esign Dev As * As NT	CT wn NSW ARPAR elopmei Dra Sca Dat	KF nt ^{le:} 1: 9:	PLAN 200 @ A1 19/03/19
Pro Dra Doc A1 DF Co- Pro	WARR WORK Warrick L wing Title BASEN BASEN	S PROJE ane, Blackto AENT 2 CA ol Status: esign Dev As " As " As	CT wn NSW ARPAR elopmei Dra Sca Dat Rev	KF nt ^{le:} 1: 9:	PLAN 200 @ A1 19/03/19
Pro Dra Doc A1 DF Co- Pro	WARR WORK Warrick L wing Title BASEN BASEN cument Contro Rawing Sheet ordinated: ject Architect ject Director:	S PROJE ane, Blackto AENT 2 CA ol Status: esign Dev As " As " As	CT wn NSW ARPAR elopmei Dra Sca Dat Rev	KF nt ^{le:} 1: 9:	PLAN 200 @ A1 19/03/19

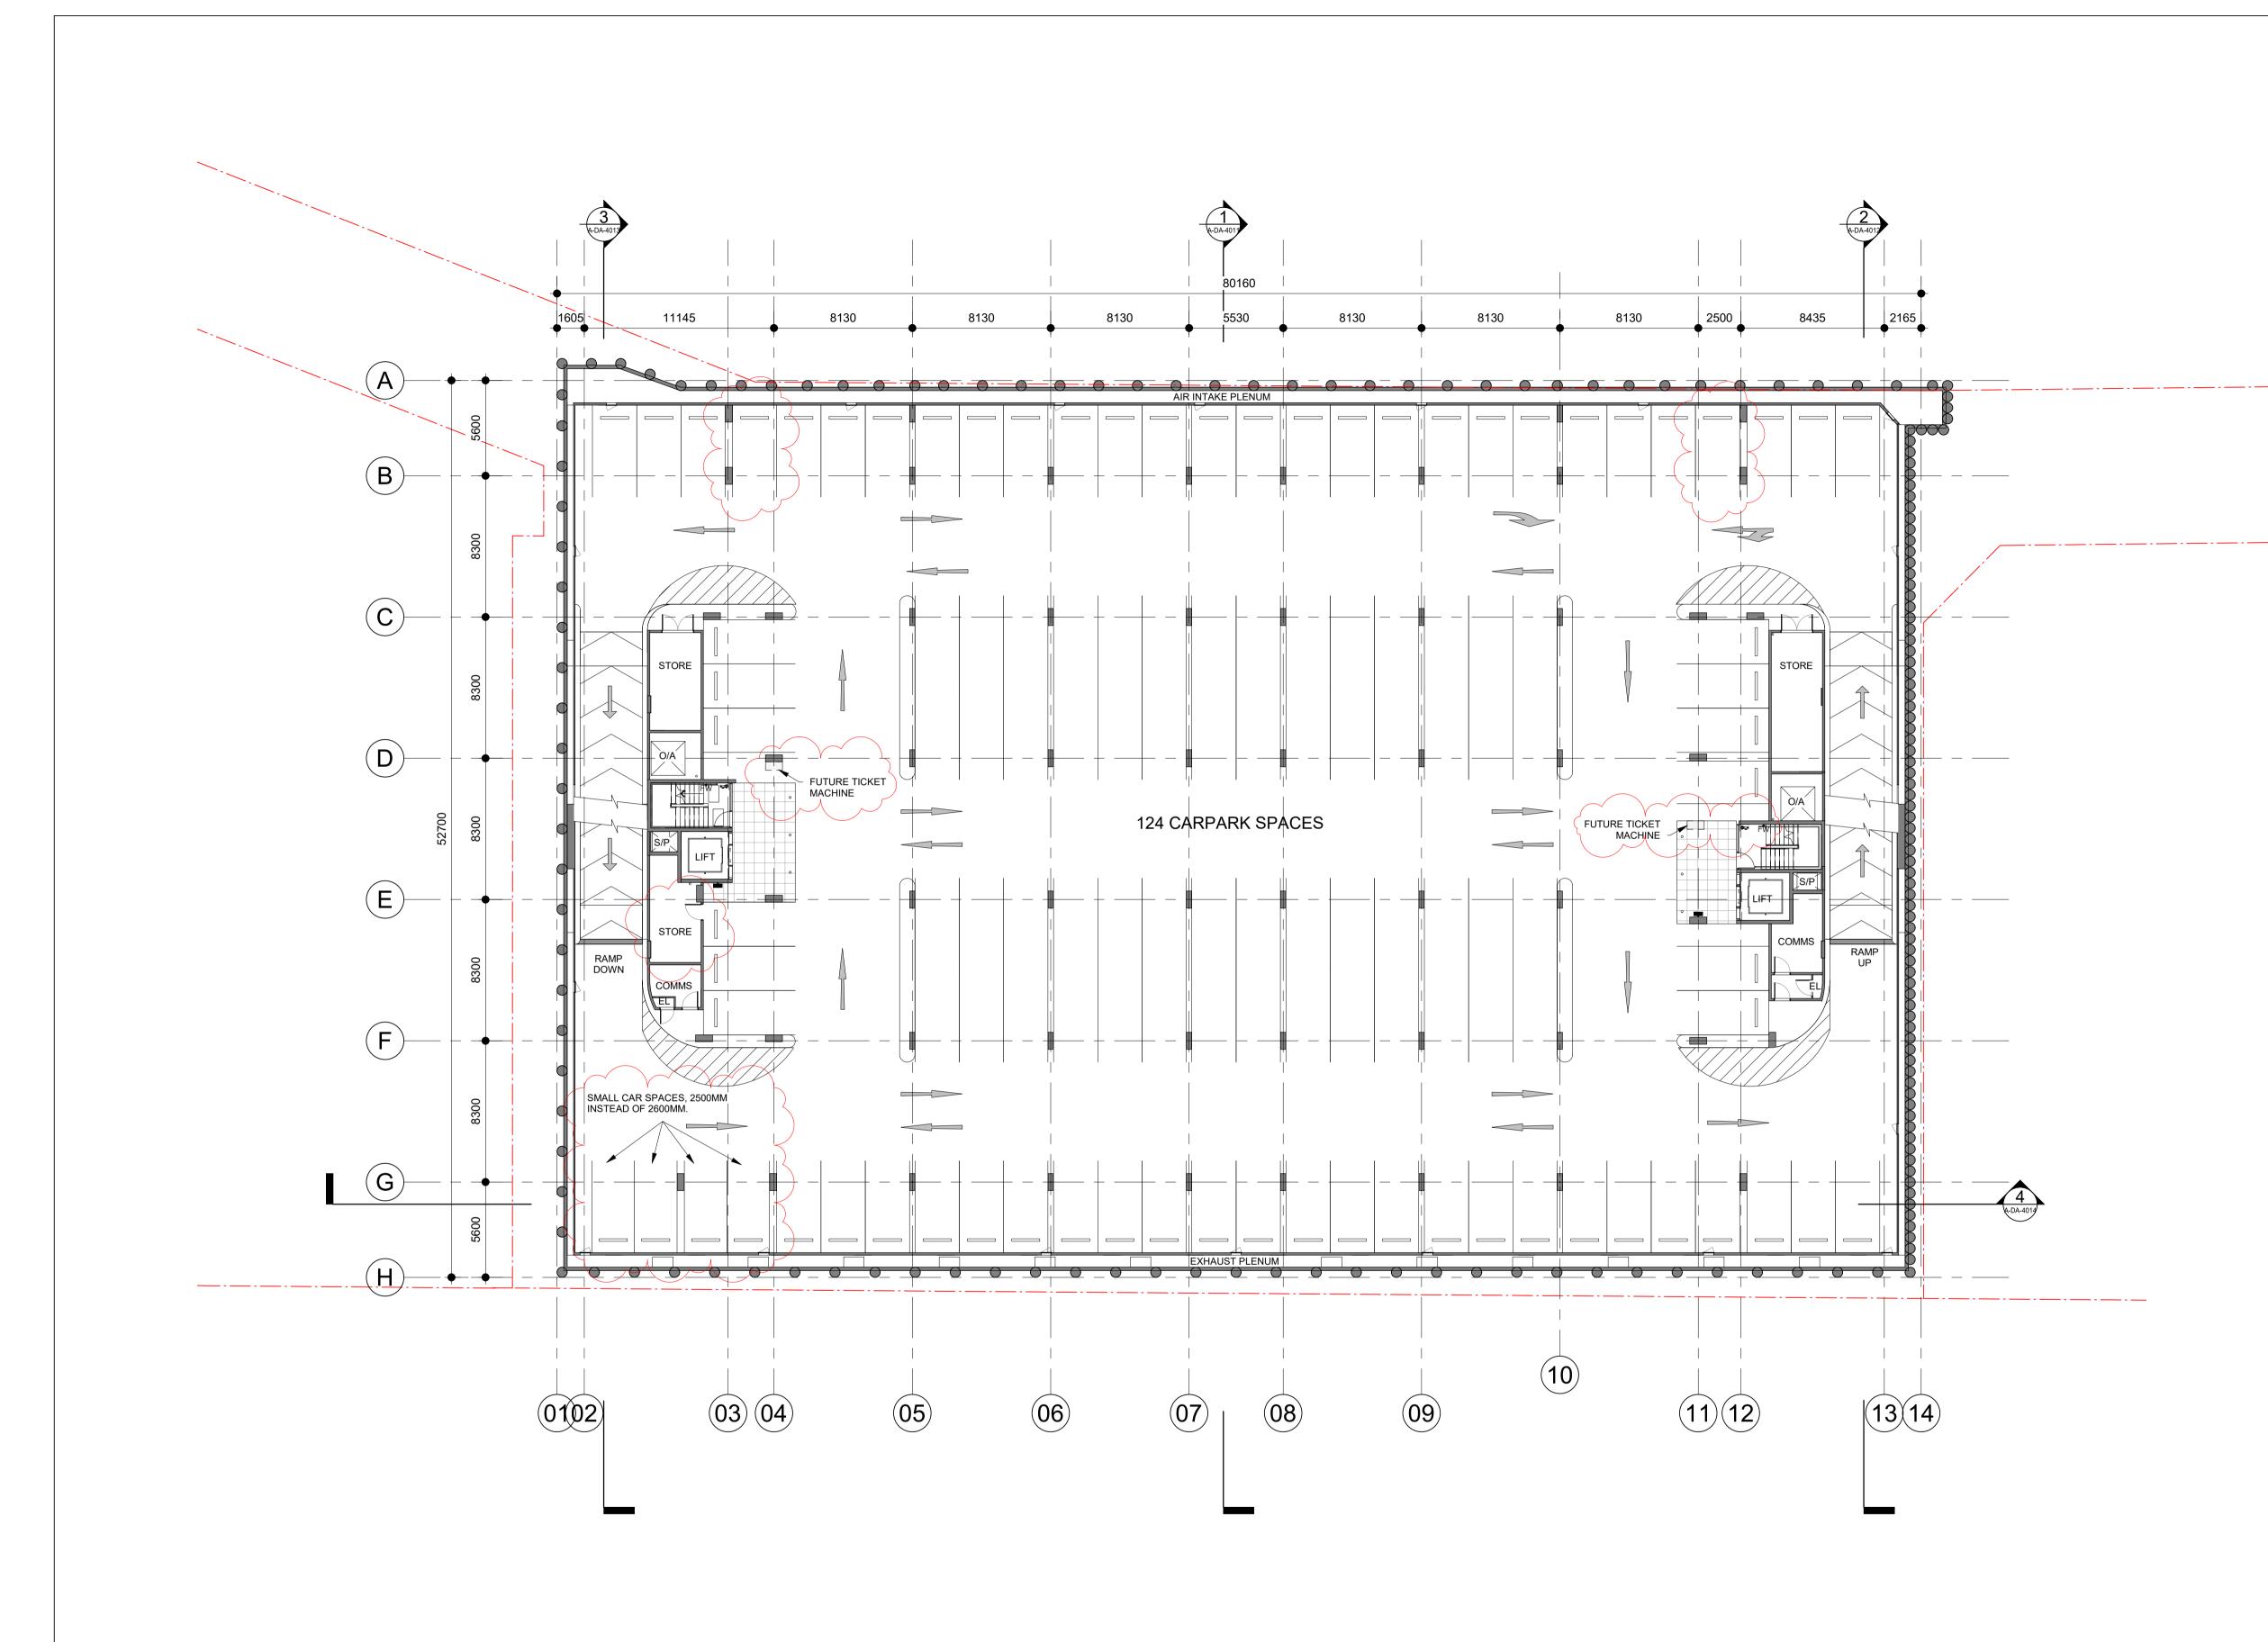

CE CARPARK AIR EXTRACT COMMS COMMUNICATIONS SERVICES EL ELECTRICAL SERVICES

FHB FSB MSB


FIRE HYDRANT BOOSTER FIRE SPRINKLER BOOSTER MAIN SWITCH BOARD

O/A OUTSIDE AIR INTAKE RL RELATIVE LEVEL S/P STAIR PRESSURISATION SHAFT

(E) ELECTRIC CHARGING BAY(T) TESLA COMPATIBLE



1	For Povio	Descript	ion	Ву	
1 2	For Review Basement	v Shift Changes			19.03.19 04.04.19
					\frown
	\sim	\bigvee	\bigvee	\bigvee	Ľ
		E: ENTI			
\langle		TPRINT			
		TO THE			
ζ		Å	Å	٨	~
	\checkmark	\wedge	\land		\searrow
1		Blackton			
		Blacktown City Council			
		itecture arence Street,			
Sydı		2000, Australia			
F + (61 2 9264 8			Joe Ag	d Architects gius no. 6491 Lee no. 6367
)(
Co	nsultants				
		TA 00000	T.C.		
	L	GTA CONSULTAN EVEL 6, 15 HELP STF 61 02 8448 1800		D, NSW 2067	
PR	OJECT MANA	GER			
	s	SIGNATURE PROJ SUITE 204, L02, 272 P. 61 2 9901 3000			[⊤] , NSW 2065
LAI	NDSCAPE ARG		ALL.		
	2	1C WHISTLER STRE 61 02 9188 7500			
CIV		CTURAL ENGINEER			
	+	UITE 3.01, L03, 3 HO 61 02 9496 7715	RWOOD PLACE, PA	ARRAMATTA,	NSW 2150
SE	-	TEENSEN VARMI			
011		08, 9 CASTLEREAGH 61 02 9967 2200	STREET, SYDNEY,	, NSW 2000	
QU	S	S LATTERY 25, 44 MARKET STRE	EET. SYDNEY. NSW	2000	
ТО		61 02 9423 8850	, , , , ,		
	L	BBC PLANNERS	REET, ULTIMO, NS	W 2007	
	+	61 02 9211 4099			
Clie	ent				
	BI AC	KTOWN			
	ject No.				
Pro	21800)6			
Pro		06			
Pro Pro	ject				
Pro Pro	^{ject} WAR	RICK LA		ABLIN	IG
Pro Pro	^{ject} WAR WOR	RICK LA KS PRO	JECT		IG
Pro Pro	^{ject} WAR WOR	RICK LA	JECT		IG
Pro Pro	^{ject} WAR WOR	RICK LA KS PRO	JECT		IG
Pro	^{ject} WAR WOR	RICK LA KS PRO	JECT		IG
Pro	ject WAR WOR Warrick	RICK LA KS PRO	JECT cktown NS	SW	
Pro	ject WAR WOR Warrick	RICK LA KS PRO Lane, Blac	JECT cktown NS	SW	
Pro	ject WAR WOR Warrick	RICK LA KS PRO Lane, Blac	JECT cktown NS	SW	
Pro	ject WAR WOR Warrick	RICK LA KS PRO Lane, Blac	JECT cktown NS	SW	
Pro	ject WAR WOR Warrick wing Title BASE	RICK LA KS PRO Lane, Blac	JECT cktown NS	ark i	
Pro Pro Dra	ject WAR WOR Warrick wing Title BASE	RICK LA KS PRO Lane, Blac MENT 3 MENT 3	JECT cktown NS	ark i	
Pro Pro Dra	ject WAR WOR Warrick wing Title BASE	RICK LA KS PRO Lane, Blac MENT 3	JECT cktown NS	ARK I	PLAN
Pro Pro Dra	ject WAR WOR Warrick wing Title BASE cument Co	RICK LA KS PRO Lane, Blac MENT 3 MENT 3	JECT cktown NS	ARK I	
Pro Pro Dra A1 DF	ject WAR WOR Warrick wing Title BASE cument Co [RAWING SHEET ordinated:	RICK LA KS PRO Lane, Blac MENT 3 MENT 3	JECT cktown NS	ARK I	PLAN 200 @ A1 19/03/19
Pro Pro Dra A1 DF Co- Pro	ject WAR WOR Warrick wing Title BASE cument Co [RAWING SHEET ordinated: ject Archit	RICK LA KS PRO Lane, Blace MENT 3 MENT 3 MENT 3 MENT 3	JECT cktown NS	ARK I ARK I Drawn: Scale:1 Date:	PLAN 200 @ A1 19/03/19
Pro Pro Dra A1 DF Co- Pro	ject WAR WOR Warrick wing Title BASE cument Co [RAWING SHEET ordinated: ject Archit ject Direct wing Num	RICK LA KS PRO Lane, Blac MENT 3 MENT 3 MENT 3 MENT 3 MENT 3	JECT cktown NS	ARK I ARK I Drawn: Scale:1 Date: Revisior	PLAN 200 @ A1 19/03/19
Pro Pro Dra A1 DF Co- Pro	ject WAR WOR Warrick wing Title BASE cument Co [RAWING SHEET ordinated: ject Archit ject Direct wing Num	RICK LA KS PRO Lane, Blace MENT 3 MENT 3 MENT 3 MENT 3	JECT cktown NS	ARK I ARK I Drawn: Scale:1 Date: Revisior	PLAN 200 @ A1 19/03/19

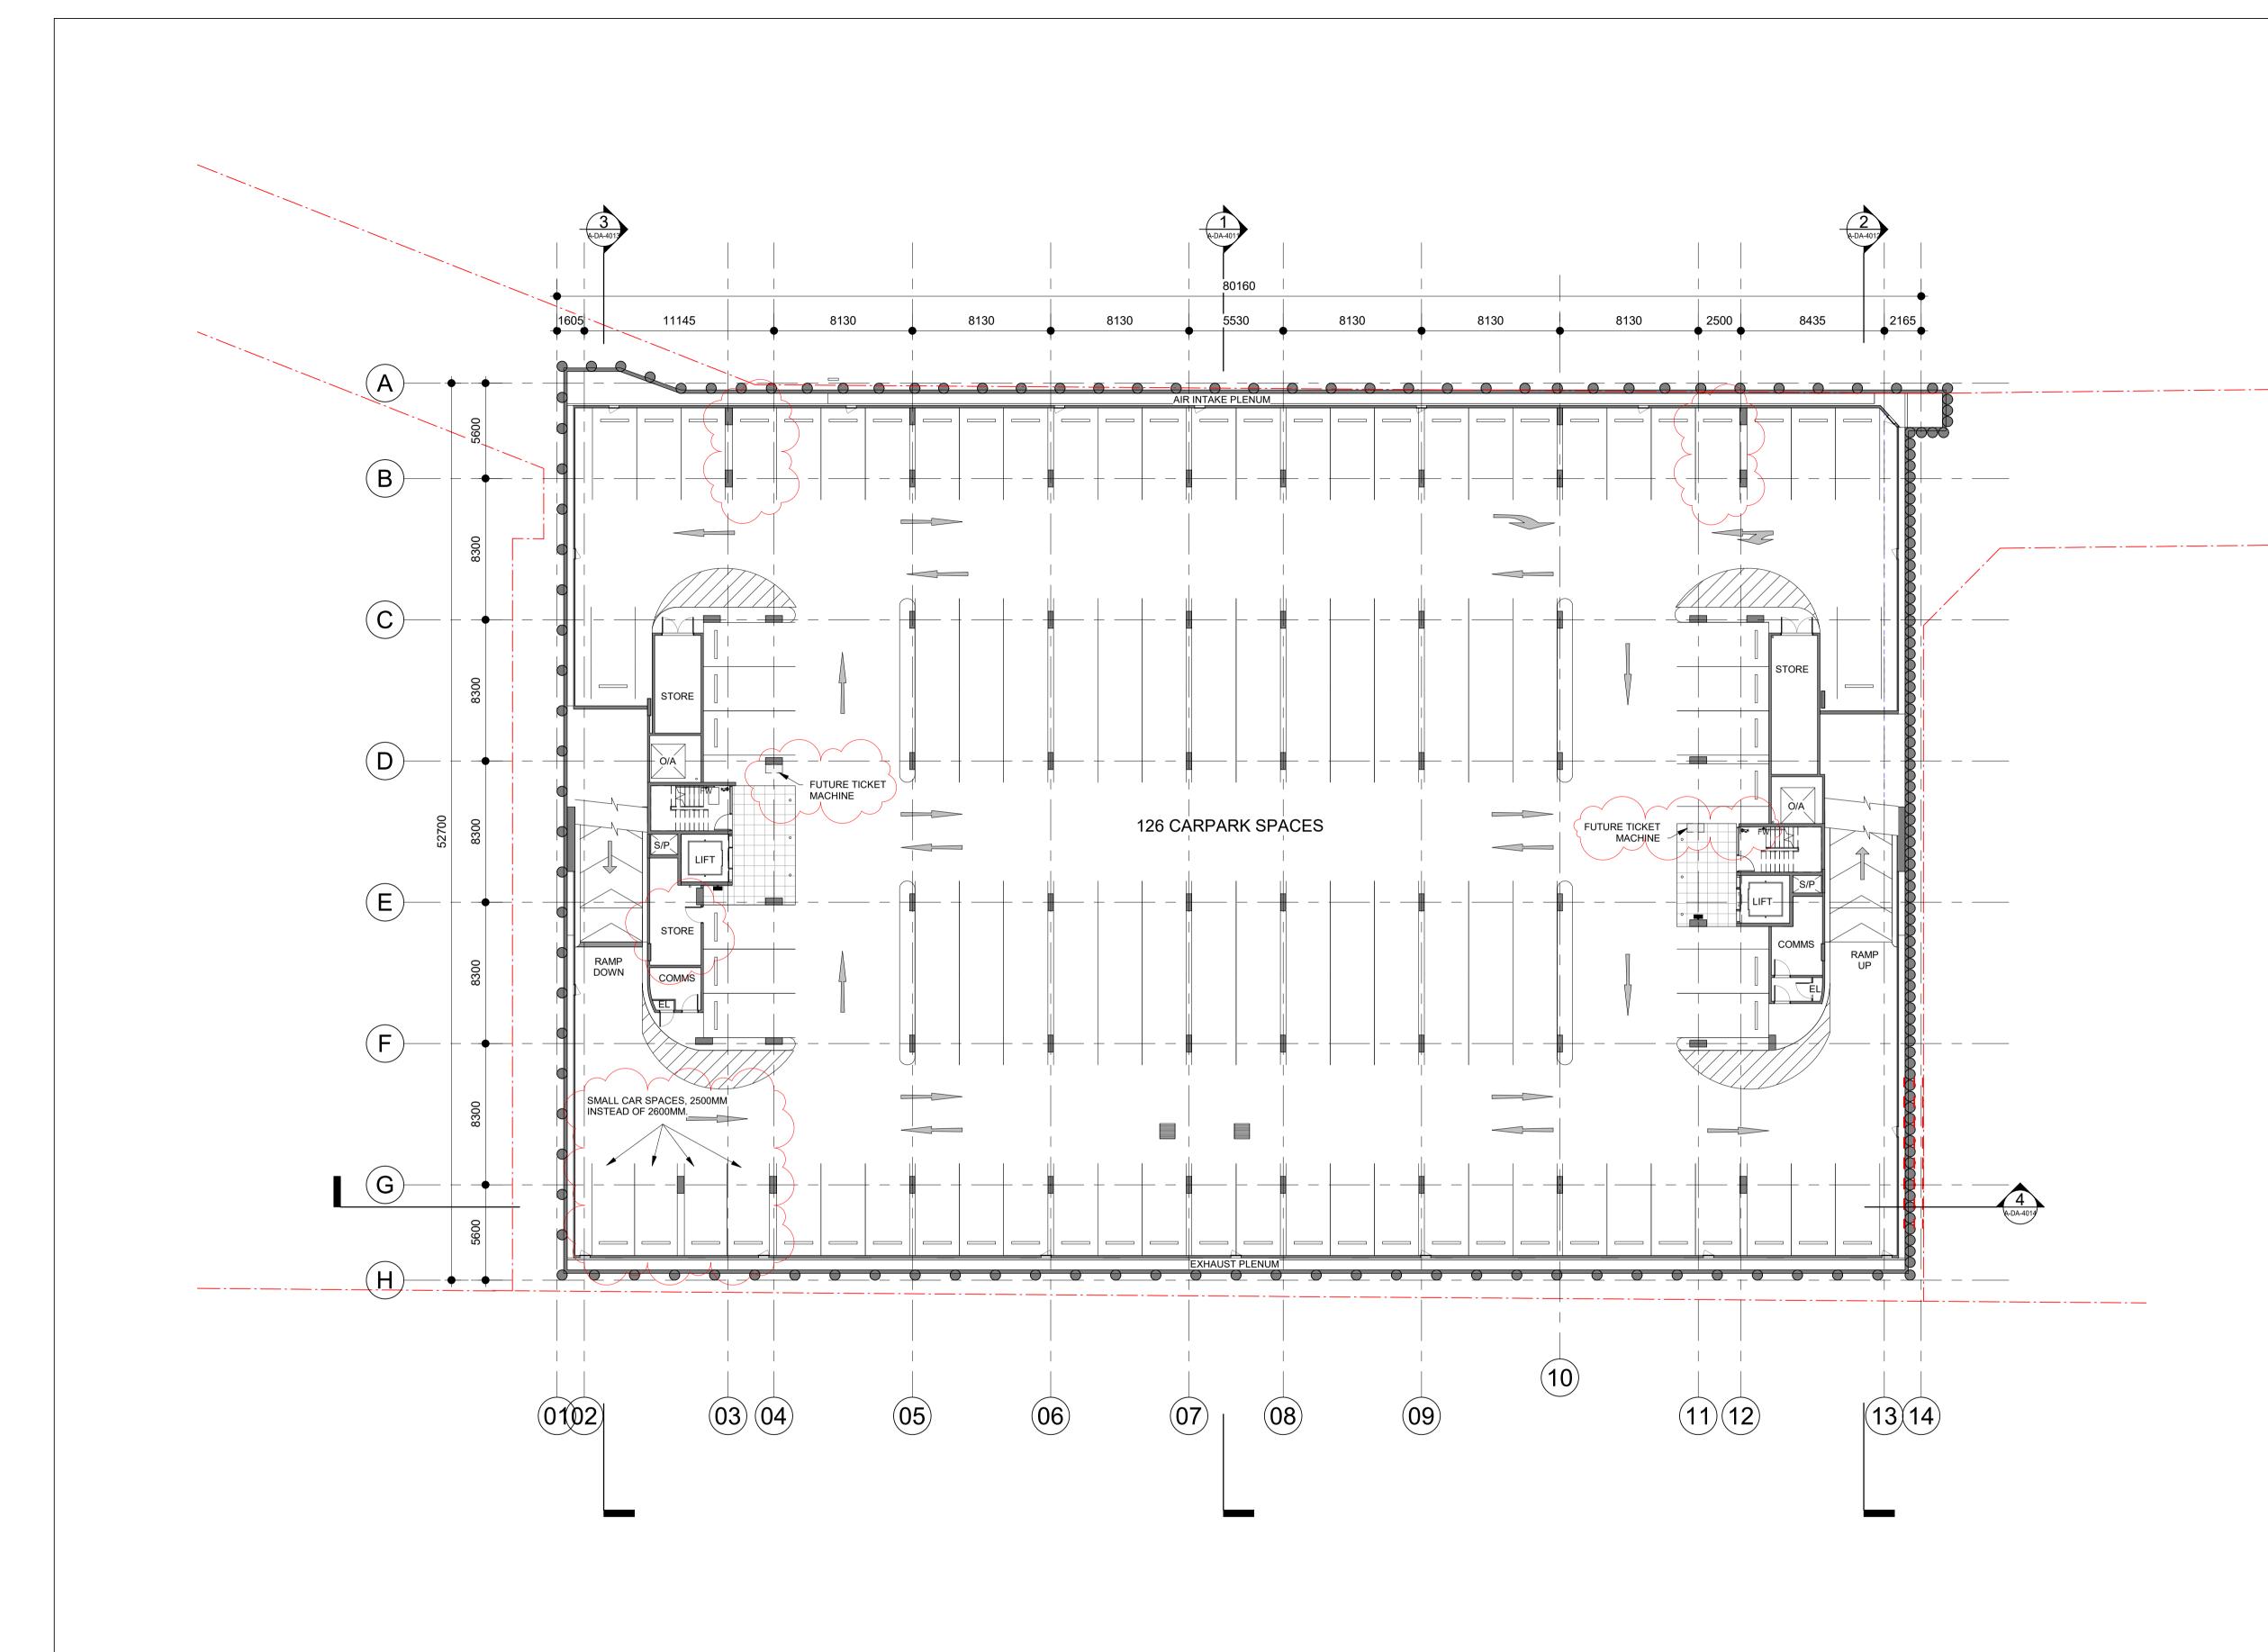


CE CARPARK AIR EXTRACT COMMS COMMUNICATIONS SERVICES EL ELECTRICAL SERVICES

FHB FSB MSB


FIRE HYDRANT BOOSTER FIRE SPRINKLER BOOSTER MAIN SWITCH BOARD

O/A OUTSIDE AIR INTAKE RL RELATIVE LEVEL S/P STAIR PRESSURISATION SHAFT

(E) ELECTRIC CHARGING BAY(T) TESLA COMPATIBLE

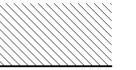

1 2	For Revi	ew		ption			Ву	Date 19.03.19
			Changes					04.04.19
		_		_				
ے کے کے	FO	OTP	RIN	IRE T HA E N(S SF	HIF'		
		\checkmark		\checkmark	\nearrow			\sim
			cktow ouncil	'n				
	x Arc el 6, 155							
Sydı	ney, NSV 61 2 9267	/ 2000,	,	I		N		
F + (61 2 9264 61 2 9264 v.coxarch	1 5844	.com.au		I	Jo	e Ag	Architects ius no. 6491 .ee no. 6367
)(
•	neul44							
COI	nsultants							
		LEVEL 6		. NTS STREET, CH	ATSWOOD	, NSW 20	067	
PR	OJECT MAN	IAGER	448 1800					
		SUITE 20	04, L02, 272	PACIFIC H			IEST	NSW 2065
LAI	NDSCAPE A	RCHITEC						
		21C WH		XALL REET, MANL	Y			
CIV	/IL AND STF		188 7500 L ENGINEE	R				
			.01, L03, 3 H	IORWOOD	PLACE, PAF	RRAMAT	TA, N	ISW 2150
SE	RVICES EN		496 7715					
				MING GH STREET	, SYDNEY, I	NSW 200	00	
			0.01					
QU	IANTITY SUI	+61 02 9 RVEYOR						
QU	IANTITY SUI	+61 02 9 RVEYOR SLATT L25, 44 M	ERY MARKET ST	REET, SYD	NEY, NSW 2	2000		
	IANTITY SUI WN PLANNI	+61 02 9 RVEYOR SLATT L25, 44 M +61 02 9 ER	ERY MARKET ST 423 8850		NEY, NSW 2	2000		
		+61 02 9 RVEYOR SLATT L25, 44 P +61 02 9 ER BBC PI L02, 55 P	ERY MARKET ST 423 8850 LANNERS					
		+61 02 9 RVEYOR SLATT L25, 44 P +61 02 9 ER BBC PI L02, 55 P	ERY MARKET ST 423 8850 LANNERS MOUNTAIN	i				
		+61 02 9 RVEYOR SLATT L25, 44 P +61 02 9 ER BBC PI L02, 55 P	ERY MARKET ST 423 8850 LANNERS MOUNTAIN	i				
		+61 02 9 RVEYOR SLATT L25, 44 P +61 02 9 ER BBC PI L02, 55 P	ERY MARKET ST 423 8850 LANNERS MOUNTAIN	i				
	WN PLANN	+61 02 9 RVEYOR SLATT L25, 44 P +61 02 9 ER BBC PI L02, 55 P	ERY MARKET ST 423 8850 LANNERS MOUNTAIN	i				
TO	WN PLANN	+61 02 9 RVEYOR SLATT L25, 44 P +61 02 9 ER BBC PL L02, 55 P +61 02 9	ERY MARKET ST 423 8850 LANNERS MOUNTAIN 1211 4099	STREET, UI	.TIMO, NSV	V 2007	JN	CIL
TO	ent BLA	+61 02 9 RVEYOR SLATT L25, 44 P +61 02 9 ER BBC PL L02, 55 P +61 02 9	ERY MARKET ST 423 8850 LANNERS MOUNTAIN 1211 4099	STREET, UI	.TIMO, NSV	V 2007	JN	CIL
TO Clie Pro	ent BLA(ject No.	+61 02 9 RVEYOR SLATT L25, 44 P +61 02 9 BBC PI L02, 55 P +61 02 9 CKT	ERY MARKET ST 423 8850 LANNERS MOUNTAIN 1211 4099	STREET, UI	.TIMO, NSV	V 2007	JN	CIL
TO Clie Pro	ent BLA	+61 02 9 RVEYOR SLATT L25, 44 P +61 02 9 BBC PI L02, 55 P +61 02 9 CKT	ERY MARKET ST 423 8850 LANNERS MOUNTAIN 1211 4099	STREET, UI	.TIMO, NSV	V 2007	JN	CIL
TO Clie	ent BLA(ject No.	+61 02 9 RVEYOR SLATT L25, 44 P +61 02 9 BBC PI L02, 55 P +61 02 9 CKT	ERY MARKET ST 423 8850 LANNERS MOUNTAIN 1211 4099	STREET, UI	.TIMO, NSV	V 2007	JN	CIL
Clie Pro	ent BLA ject No. 2180 ject	+61 02 9 RVEYOR SLATT L25, 44 P +61 02 9 BBC PI L02, 55 P +61 02 9 CKT	ERY MARKET ST 423 8850 MOUNTAIN 211 4099	N CI	TY C	V 2007		
Clie Pro	ent BLA ject No. 2180 ject WAF	+61 02 9 RVEYOR SLATT L25, 44 P +61 02 9 BBC PI L02, 55 P +61 02 9 CKT 006	ERY MARKET ST 423 8850 ANNERS MOUNTAIN 211 4099			V 2007		
Clie Pro	ent BLA ject No. 2180 ject	+61 02 9 RVEYOR SLATT L25, 44 P +61 02 9 BBC PI L02, 55 P +61 02 9 CKT 006 RRIC RKS	ERY MARKET ST 423 8850 LANNERS MOUNTAIN 211 4099		TY C	V 2007		
Clie Pro	ent BLA ject No. 2180 ject WAF WOF	+61 02 9 RVEYOR SLATT L25, 44 P +61 02 9 BBC PI L02, 55 P +61 02 9 CKT 006 RRIC RKS	ERY MARKET ST 423 8850 LANNERS MOUNTAIN 211 4099		TY C	V 2007		
Clie Pro	ent BLA ject No. 2180 ject WAF WOF Warric	+61 02 9 RVEYOR SLATT L25, 44 P +61 02 9 BBC PI L02, 55 P +61 02 9 CKT 006 RRIC RKS ck Lat	ERY MARKET ST 423 8850 LANNERS MOUNTAIN 211 4099		TY C	V 2007		
Clie Pro Pro	ent BLA ject No. 2180 ject WAF WOF Warric	+61 02 9 RVEYOR SLATT L25, 44 P +61 02 9 BBC PI L02, 55 P +61 02 9 CKT 006 RRIC RKS k Lat e	ERY MARKET ST 423 8850 LANNERS MOUNTAIN 211 4099	N CI	TY C ENA CT /n NS ¹		IN	IG
Clie Pro Pro	ent BLA ject No. 2180 ject WAF WOF Warric	+61 02 9 RVEYOR SLATT L25, 44 P +61 02 9 BBC PI L02, 55 P +61 02 9 CKT 006 RRIC RKS k Lat e	ERY MARKET ST 423 8850 LANNERS MOUNTAIN 211 4099	N CI	TY C ENA CT /n NS ¹		IN	
Clie Pro Pro	ent BLA ject No. 2180 ject WAF WOF Warric	+61 02 9 RVEYOR SLATT L25, 44 P +61 02 9 BBC PI L02, 55 P +61 02 9 CKT 006 RRIC RKS k Lat e	ERY MARKET ST 423 8850 LANNERS MOUNTAIN 211 4099	N CI	TY C ENA CT /n NS ¹		IN	IG
Clie Pro Pro	ent BLA ject No. 2180 ject WAF WOF Warric	+61 02 9 RVEYOR SLATT L25, 44 P +61 02 9 BBC PI L02, 55 P +61 02 9 CKT 006 RRIC RKS k Lat e	ERY MARKET ST 423 8850 LANNERS MOUNTAIN 211 4099	N CI	TY C ENA CT /n NS ¹		IN	IG
Clie Pro	ent BLA ject No. 2180 ject WAF WOF Warric	+61 02 9 RVEYOR SLATT L25, 44 P +61 02 9 BBC PI L02, 55 P +61 02 9 CKT 006 RRIC RKS k Lat e EMI e	ERY MARKET ST 423 8850 LANNERS MOUNTAIN 211 4099 OW CK LA S PRO ne, Bla ENT ENT	ANE OJEC acktov			IN (F	IG
Clie Pro	ent BLA ject No. 2180 ject WAF WOF Warric	+61 02 9 RVEYOR SLATT L25, 44 P +61 02 9 BBC PI L02, 55 P +61 02 9 CKT 006 RRIC RKS k Lat e EMI e	ERY MARKET ST 423 8850 LANNERS MOUNTAIN 211 4099 OW CK LA S PRO ne, Bla ENT ENT	N CI			IN (F	IG
TO Clie Pro Dra	ent BLA ject No. 2180 ject WAF WOF Warric	+61 02 9 RVEYOR SLATT L25, 44 P +61 02 9 BBC PI L02, 55 P +61 02 9 CKT 006 RRIC RKS k Lat P EMI P EMI Des	ERY MARKET ST 423 8850 LANNERS MOUNTAIN 211 4099 OW CK LA S PRO ne, Bla ENT ENT	ANE OJEC acktov			IN K F t	IG
TO Clie Pro Dra	ent BLA ject No. 2180 ject WAF WOF Warric wing Titl BAS	+61 02 9 RVEYOR SLATT L25, 44 P +61 02 9 BBC PI L02, 55 P +61 02 9 CKT D066 RRIC RKS k Lat P EMI P EMI CKT	ERY MARKET ST 423 8850 LANNERS MOUNTAIN 211 4099 OW CK LA S PRO ne, Bla ENT ENT	ANE OJEC acktov			IN	IG
Clie Pro Dra Doc	ont BLA(ject No. 2180 ject WAF WOF Warric wing Titl BAS	+61 02 9 RVEYOR SLATTI L25, 44 P +61 02 9 BBC PI L02, 55 P +61 02 9 CKT 006 RRIC RKS k Lat e EMI control = Des ET d: /	ERY MARKET ST ANNERS MOUNTAIN 211 4099 CK LA DR CR CR LA DR CR CR LA DR CR CR CR CR CR CR CR CR CR CR CR CR CR CR C	ANE OJEC acktov			IN (F t n: ¹ :1:	IG
TO Clie Pro Dra Doc A1 DF	ent BLA ject No. 2180 ject WAF WOF Warric wing Titl BAS cument C	+61 02 9 RVEYOR SLATT L25, 44 P +61 02 9 BBC PI L02, 55 P +61 02 9 CKT 006 RRIC RKS ck Lai e EMI control = Des etc: d: 4 ctor:	ERY MARKET ST ANNERS MOUNTAIN 211 4099 CK LA DR CR CR LA DR CR CR LA DR CR CR CR CR CR CR CR CR CR CR CR CR CR CR C	ANE OJEC acktov			IN (F t ¹ :1:	IG PLAN 200 @ A1 19/03/19
TO Clie Pro Dra Doc A1 DF Co- Pro	ent BLA ject No. 2180 ject WAF WOF Warric wing Titl BAS cument C	+61 02 9 RVEYOR SLATT L25, 44 P +61 02 9 BBC PI L02, 55 P +61 02 9 CKT 006 RRIC RKS k Lat e EMI control = Des 	ERY MARKET ST MUNTAIN 211 4099 COW CK LA FOW CK LA FOW CK LA FOW CK LA FOW CK LA FOW	ANE OJEC acktov			IN (F t ^{1:} 1: ^{1:} 1:	IG PLAN 200 @ A1 19/03/19
TO Clie Pro Dra Doc A1 DF Co- Pro	ent BLAQ ject No. 2180 ject VAF WAF WAF WAF WAF WAF WAF WAF Source iject Arch ject Arch ject Dire wing Nu	+61 02 9 RVEYOR SLATT L25, 44 P +61 02 9 BBC PI L02, 55 P +61 02 9 CKT 006 RRIC RKS ck Lai e EMI control = Des ET d: mber:	ERY MARKET ST MUNTAIN 211 4099	ANE OJEC acktov		V 2007 COL ABL W ARK ARK Den Scale Date: Revis	IN (F t ^{1:} 1: ^{1:} 1:	IG PLAN 200 @ A1 19/03/19
TO Clie Pro Dra Doc A1 DF Co- Pro	ent BLAQ ject No. 2180 ject VAF WAF WAF WAF WAF WAF WAF WAF Source iject Arch ject Arch ject Dire wing Nu	+61 02 9 RVEYOR SLATT L25, 44 P +61 02 9 BBC PI L02, 55 P +61 02 9 CKT 006 RRIC RKS ck Lai e EMI control = Des ET d: mber:	ERY MARKET ST MUNTAIN 211 4099 COW CK LA FOW CK LA FOW CK LA FOW CK LA FOW CK LA FOW	ANE OJEC acktov		V 2007 COL ABL W ARK ARK Den Scale Date: Revis	IN (F t ^{1:} 1: ^{1:} 1:	IG PLAN 200 @ A1 19/03/19

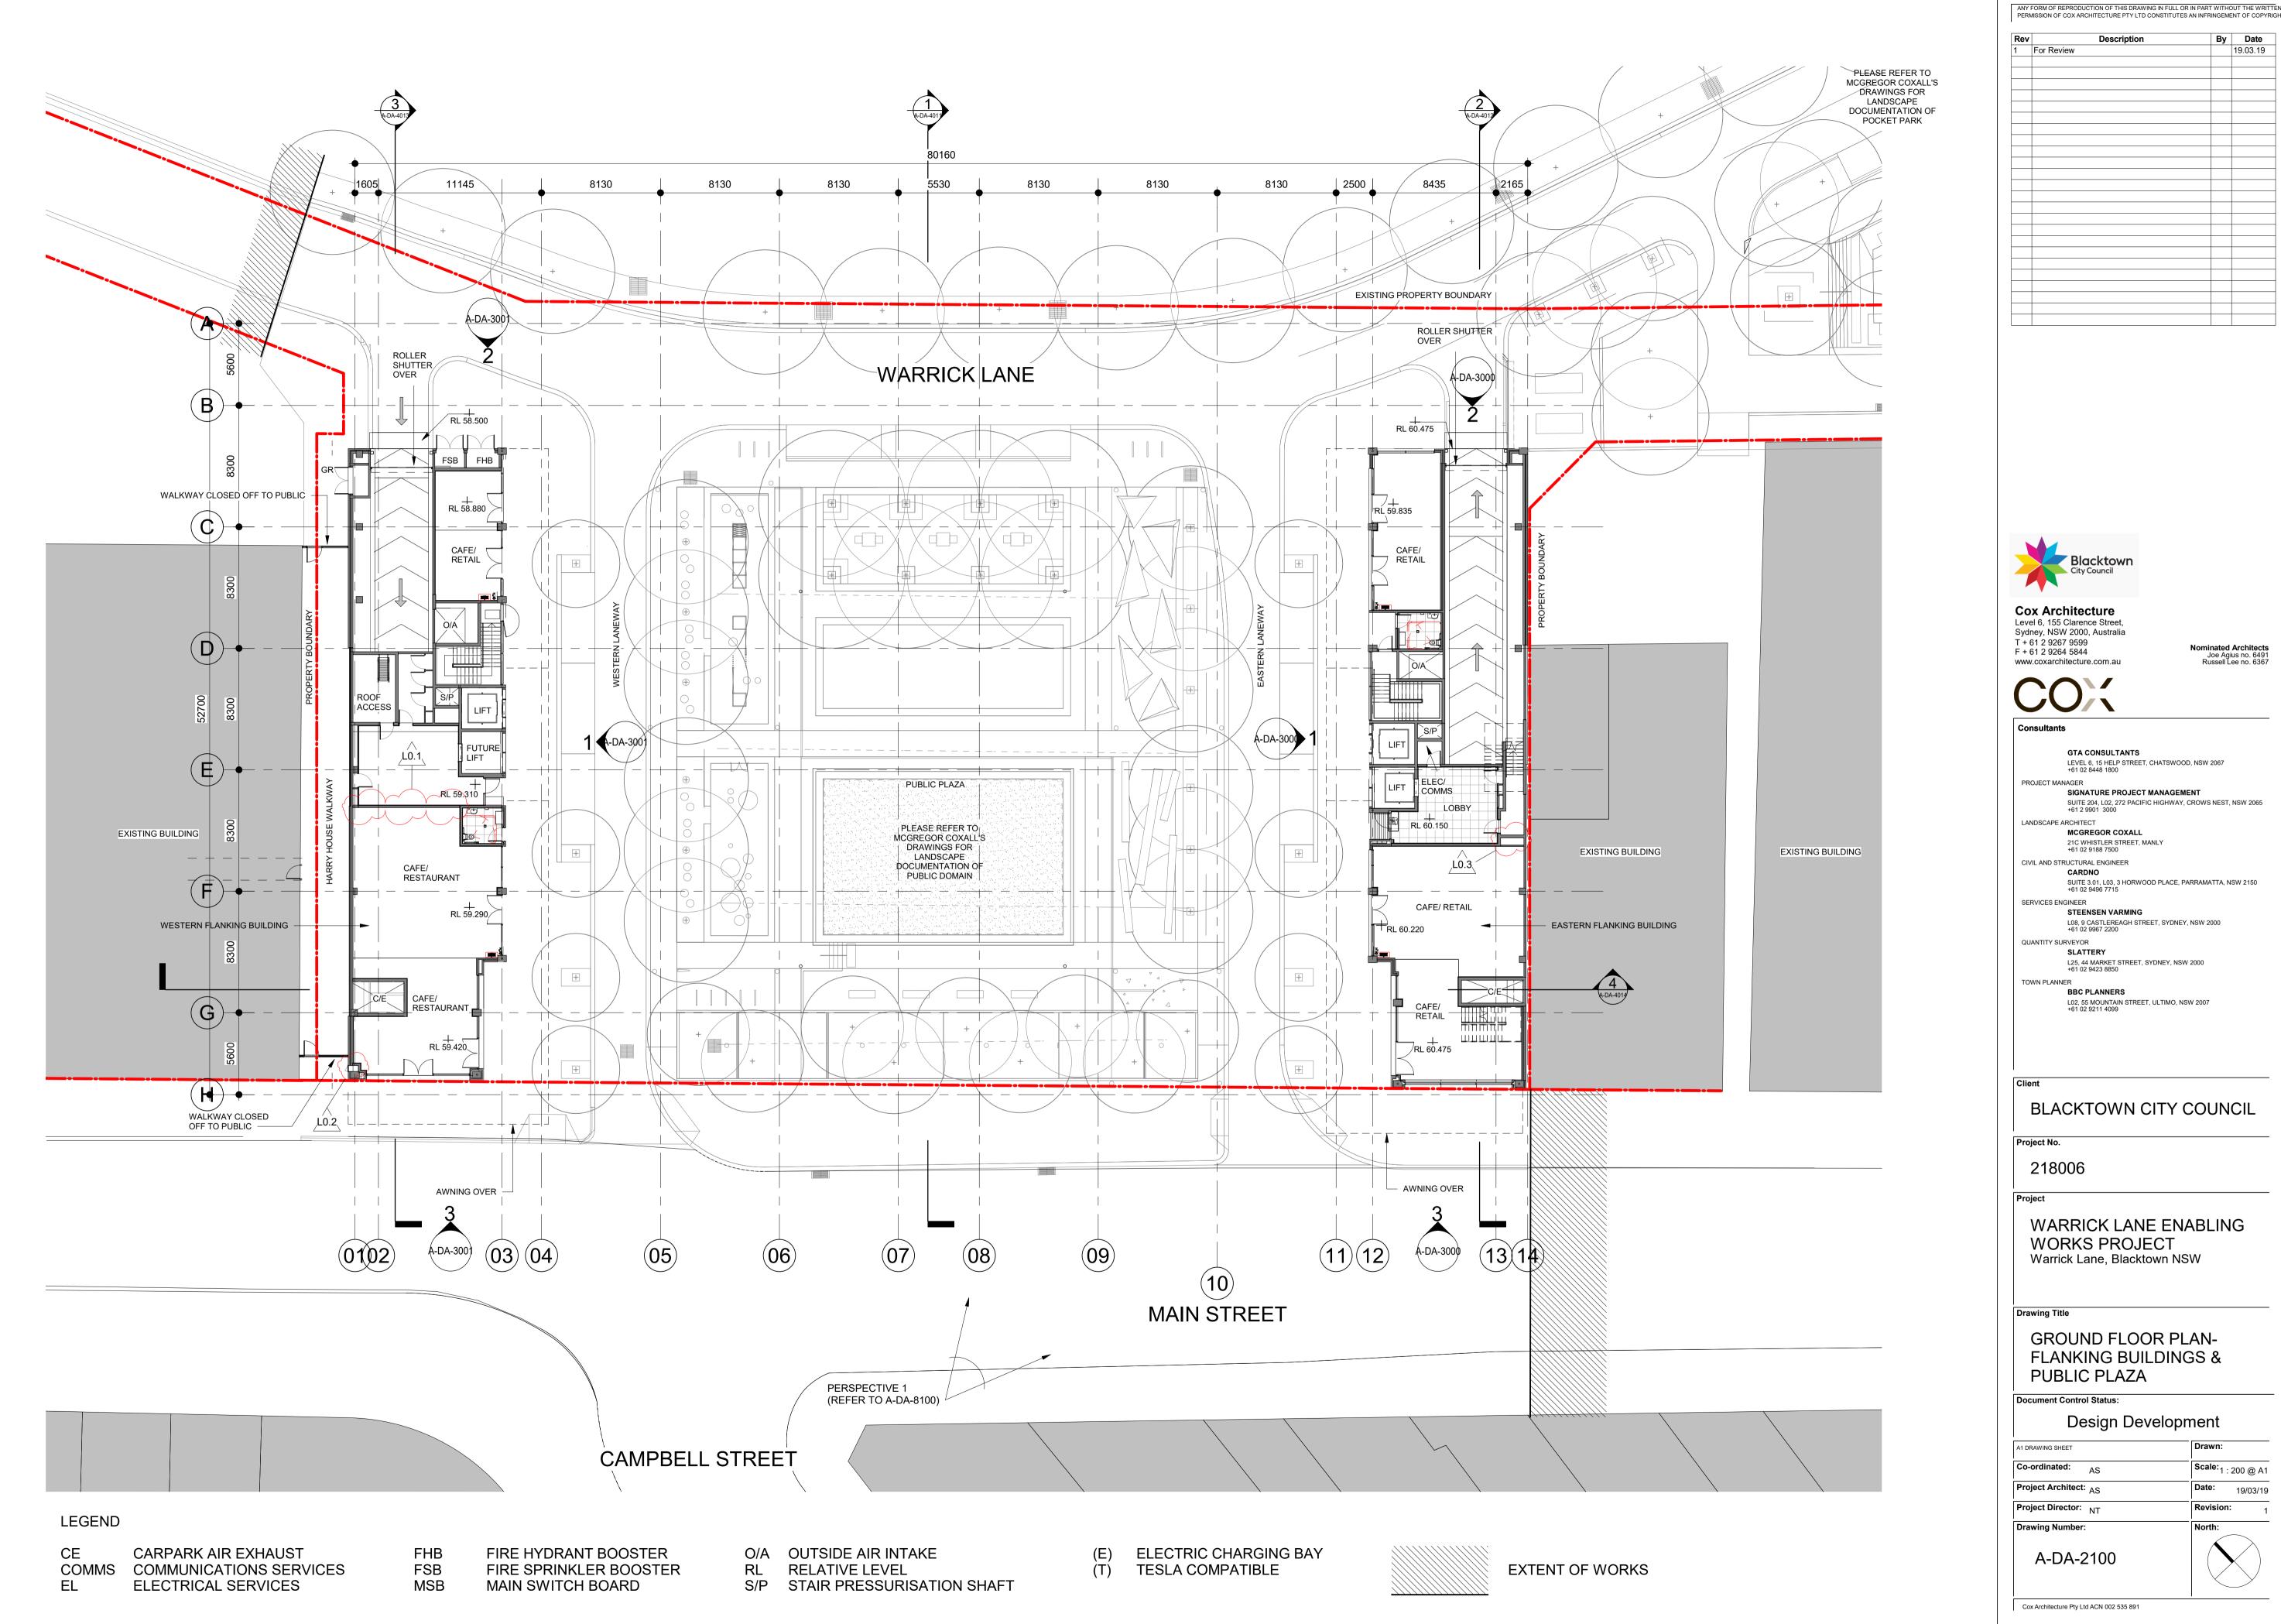

Nominated Architects Joe Agius no. 6491 Russell Lee no. 6367 LEVEL 6, 15 HELP STREET, CHATSWOOD, NSW 2067 +61 02 8448 1800 SIGNATURE PROJECT MANAGEMENT SUITE 204, L02, 272 PACIFIC HIGHWAY, CROWS NEST, NSW 2065 +61 2 9901 3000 SUITE 3.01, L03, 3 HORWOOD PLACE, PARRAMATTA, NSW 2150 +61 02 9496 7715 L08, 9 CASTLEREAGH STREET, SYDNEY, NSW 2000 +61 02 9967 2200 L25, 44 MARKET STREET, SYDNEY, NSW 2000 +61 02 9423 8850 L02, 55 MOUNTAIN STREET, ULTIMO, NSW 2007 +61 02 9211 4099 BLACKTOWN CITY COUNCIL

© COPYRIGHT COX ARCHITECTURE PTY LTD

By Date


19.03.19

WARRICK LANE ENABLING WORKS PROJECT Warrick Lane, Blacktown NSW

GROUND FLOOR PLAN-FLANKING BUILDINGS &

Drawn: Scale: 1 : 200 @ A1 Date: 19/03/19 Revision:


North:

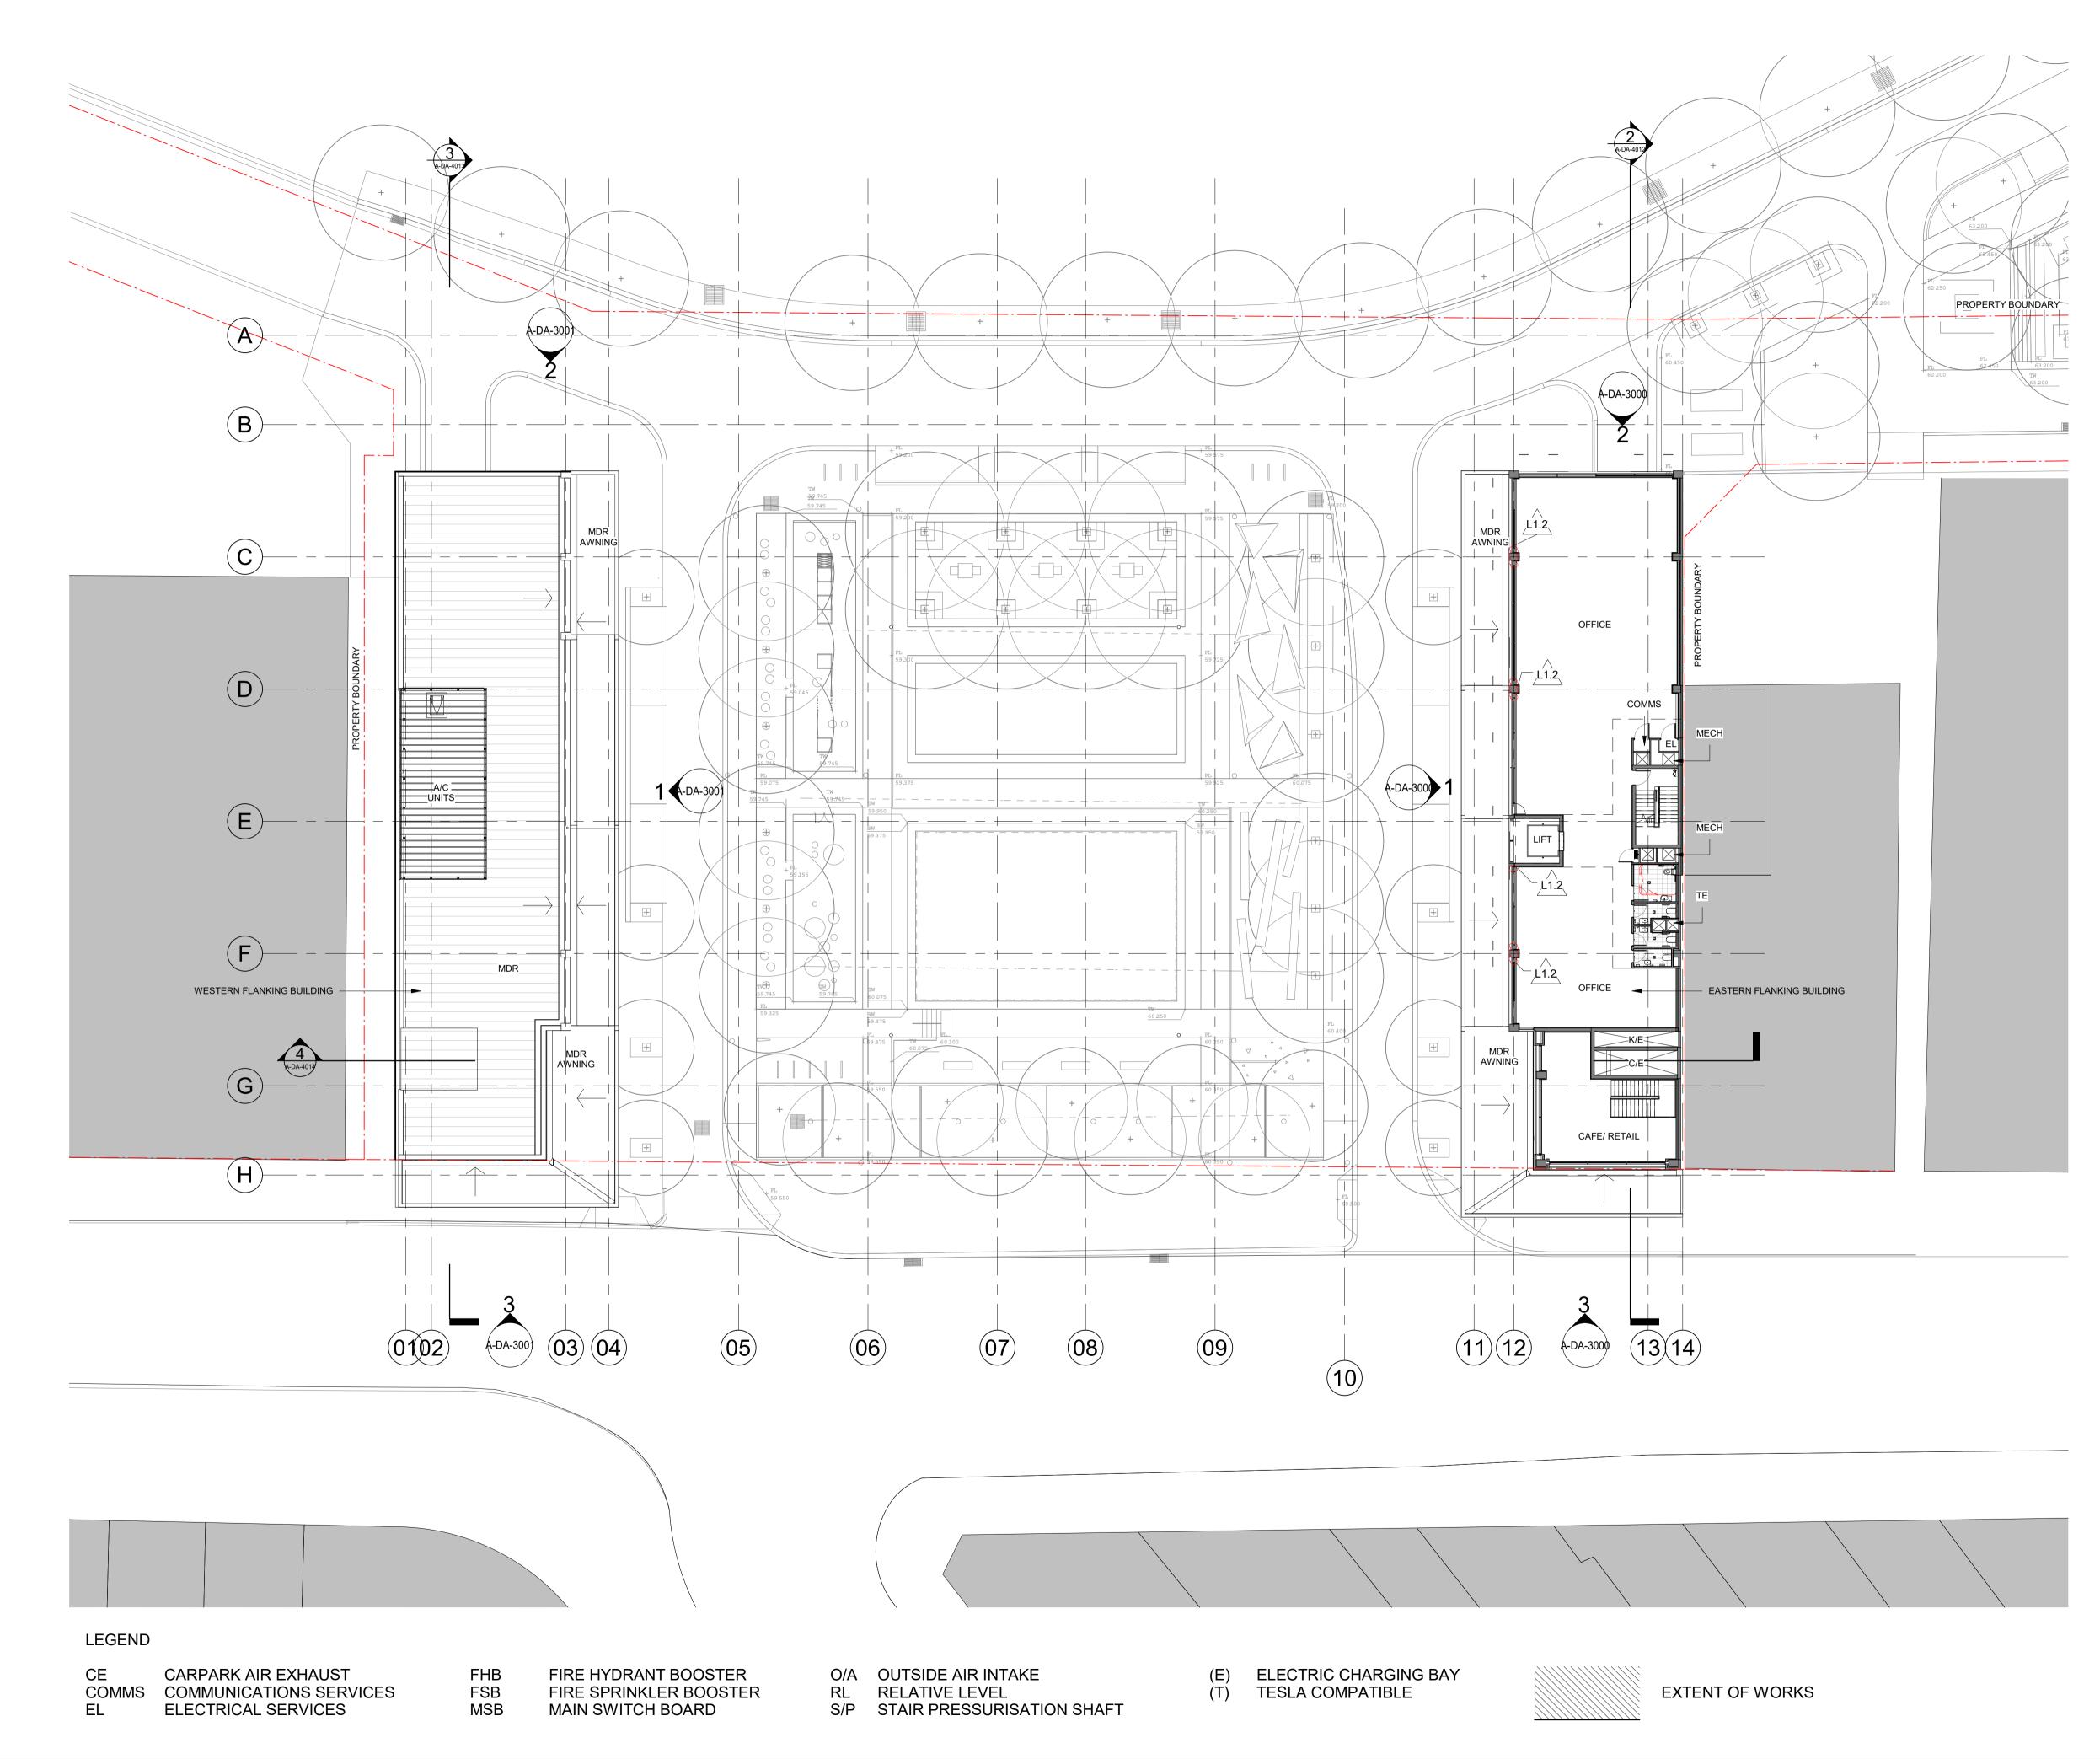

1	Descriptio For Review	11	Ву	Date 19.03.19
			_	
Leve Sydr T + 6 F + 6 Www Cor PRO	Biocktown City Council City Council Co	ET, CHATSWOOD, NSW CT MANAGEMENT SIFIC HIGHWAY, CROWS L , MANLY VOOD PLACE, PARRAM G TREET, SYDNEY, NSW 2	Joe Ag Josell L 2067 S NEST,	
Clie	BBC PLANNERS L02, 55 MOUNTAIN STRI +61 02 9211 4099			CIL
Pro	ect No.			
	218006			
Proj	iect			
	WARRICK LAN WORKS PRO Warrick Lane, Black	JECT	LIN	G
	wing Title			
Drav	wing Title LEVEL 1 PLAN BUILDINGS	J- FLANK	NC	6
Drav	LEVEL 1 PLAN			3
Drav	LEVEL 1 PLAN BUILDINGS	evelopmei		<u> </u>
Drav Doc	LEVEL 1 PLAN BUILDINGS ument Control Status: Design De	evelopme	nt wn:	
Drav Doc	LEVEL 1 PLAN BUILDINGS ument Control Status: Design De	evelopme	nt wn: ^{Ie:} 1 :	200 @ A
Drav Drav A1 DF Co-t	LEVEL 1 PLAN BUILDINGS Furment Control Status: Design De RAWING SHEET	evelopmei Dra Sca Dat	nt wn: ^{Ie:} 1 :	200 @ A 19/03/11
Drav Drav Doc At DF Co-c	LEVEL 1 PLAN BUILDINGS ument Control Status: Design De RAWING SHEET ordinated: AS ject Architect: AS	evelopmei Dra Sca Dat	nt wn: le: _{1 :} e: rision:	200 @ A 19/03/11
Drav Drav Doc At DF Co-c	LEVEL 1 PLAN BUILDINGS	evelopmei Dra Sca Dat Rev	nt wn: le: _{1 :} e: rision:	200 @ A 19/03/11
Drav Drav Doc At DF Co-c	LEVEL 1 PLAN BUILDINGS	evelopmei Dra Sca Dat Rev	nt wn: le: _{1 :} e: rision:	200 @ A 19/03/11

© COPYRIGHT COX ARCHITECTURE PTY LTD

ANY FORM OF REPRODUCTION OF THIS DRAWING IN FULL OR IN PART WITHOUT THE WRITTEN PERMISSION OF COX ARCHITECTURE PTY LTD CONSTITUTES AN INFRINGEMENT OF COPYRIGHT

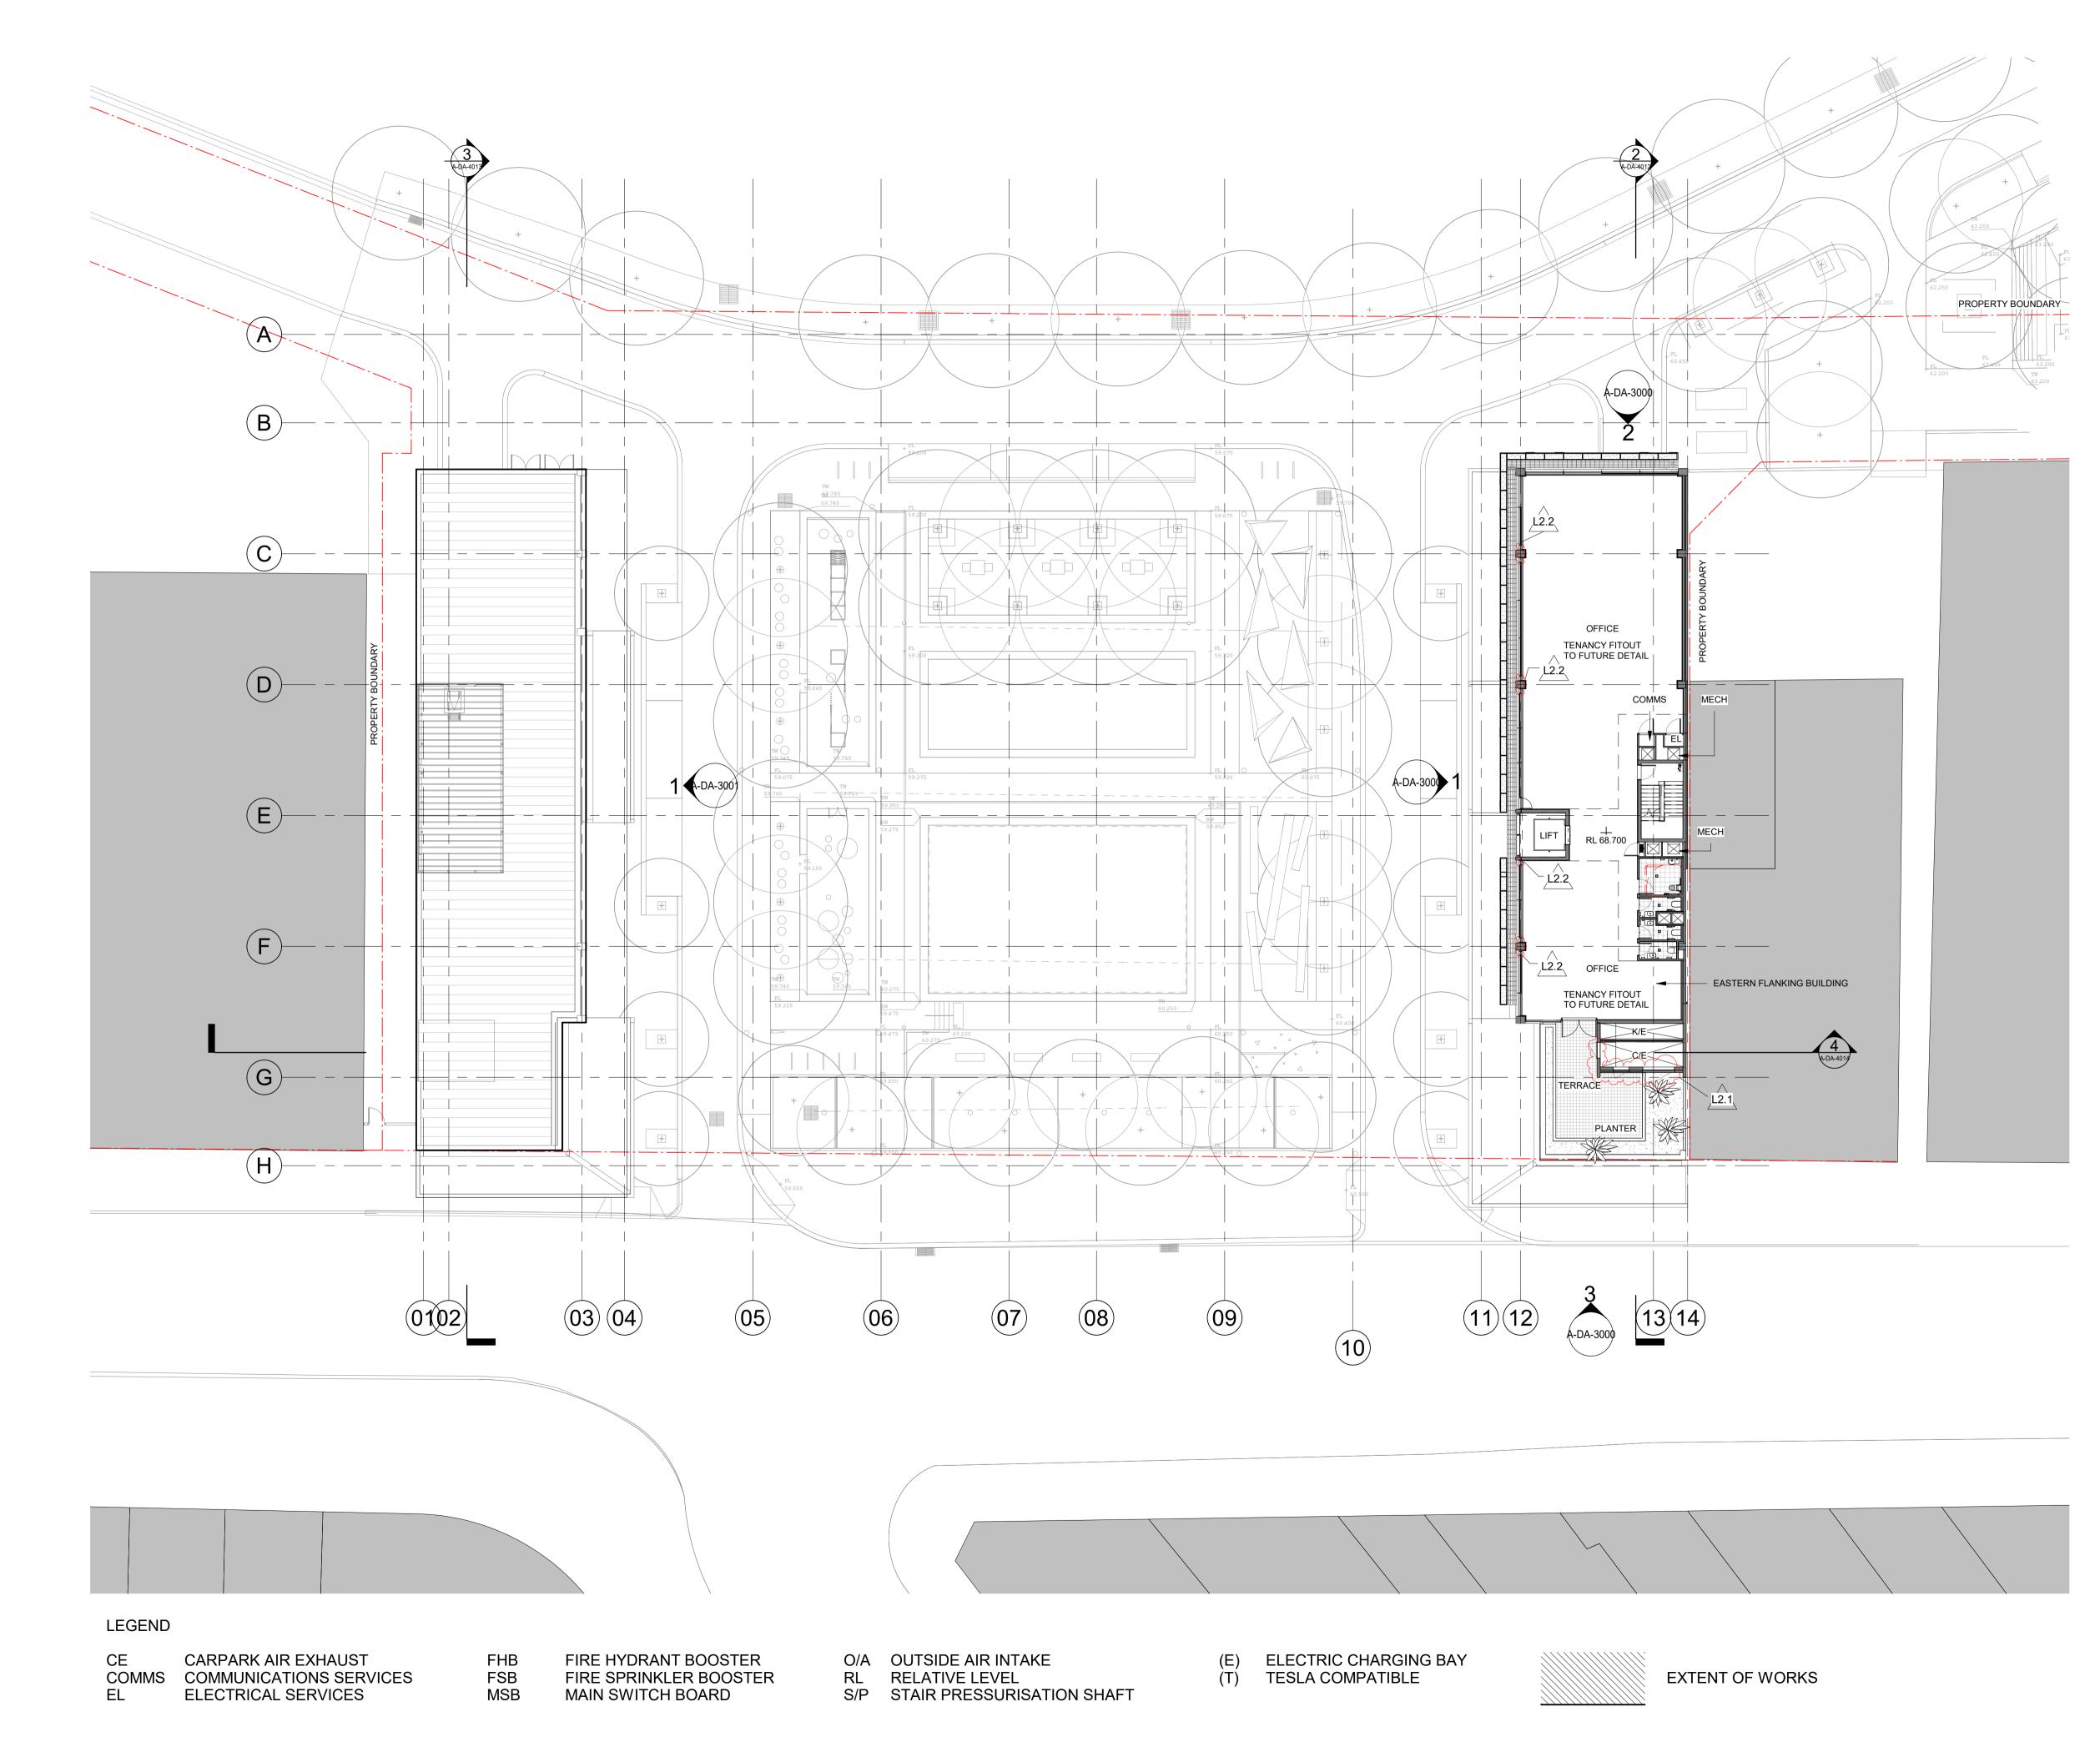

*	Blacktown City Council			
Level 6, 155	hitecture Clarence Street, N 2000, Australia			
T + 61 2 926 F + 61 2 926	7 9599	Ν	lominated Joe Agi Russell L	us no. 64
\frown				
Consultant	У /\ s			
Consultant	GTA CONSULTANTS			
PROJECT MA				
	SIGNATURE PROJEC SUITE 204, L02, 272 PAC +61 2 9901 3000			NSW 2065
LANDSCAPE /	MCGREGOR COXAL			
CIVIL AND ST	+61 02 9188 7500 RUCTURAL ENGINEER CARDNO			
SERVICES EN			RAMATTA, N	SW 2150
	STEENSEN VARMING L08, 9 CASTLEREAGH S +61 02 9967 2200	-	ISW 2000	
QUANTITY SU	JRVEYOR SLATTERY L25, 44 MARKET STREE ⁻ +61 02 9423 8850	T, SYDNEY, NSW 2	000	
TOWN PLANN	IER BBC PLANNERS			
	L02, 55 MOUNTAIN STRE +61 02 9211 4099	EET, ULTIMO, NSW	2007	
Client			~	
	CKTOWN	CITY C	OUN	CIL
	CKTOWN	CITY C	OUN	CIL
BLA			OUN	CIL
BLA Project No.				
BLA Project No. 2180 Project WAF WOI		NE ENA JECT	BLIN	
BLA Project No. 2180 Project WAF WOI	D06 RRICK LAN RKS PROJ ck Lane, Black	NE ENA JECT	BLIN	
BLA Project No. 2180 Project WAF WOI Warrie	D06 RRICK LAN RKS PROJ ck Lane, Black	NE ENA JECT (town NSV	BLIN v	
BLA Project No. 2180 Project WAF WOI Warrie Drawing Tit LEV FLA	D06 RRICK LAN RKS PROJ ck Lane, Black Lane, Black BL 2 PLAN NKING BU	NE ENA JECT (town NSV	BLIN	
BLA Project No. 2180 Project WAF WOI Warrie Drawing Tit LEV FLA	D06 RRICK LAN RKS PROJ ck Lane, Black EL 2 PLAN NKING BU	NE ENA JECT (town NSV J- EAST ULDING	BLIN v ERN	
BLA Project No. 2180 Project WAF WOI Warrie Drawing Tit LEV FLA Document O	D06 RRICK LAN RKS PROJ ck Lane, Black EL 2 PLAN NKING BU Control Status: Design De	NE ENA JECT (town NSV	BLIN v ERN	G
BLA Project No. 2180 Project WAF WOI Warrie Drawing Tit LEV FLA	D06 RRICK LAN RKS PROJ ck Lane, Black EL 2 PLAN NKING BU Control Status: Design De	NE ENA JECT (town NSV	BLIN v ERN	G 200 @ /
BLA Project No. 2180 Project WAF WOI Warrid Drawing Tit LEV FLA Document O A1 DRAWING SH Co-ordinate Project Arc	D06 RRICK LAN RKS PROJ ck Lane, Black EL 2 PLAN NKING BU Control Status: Design De EET ad: AS hitect: AS ector: NT	NE ENA JECT (town NSV	BLIN V ERN Dent Drawn: Scale:1: Date: Revision:	G 200 @ <i>I</i> 19/03/ ⁻
BLA Project No. 2180 Project WAF WOI Warrie Drawing Tit LEV FLA Document O A1 DRAWING SH Co-ordinate Project Arcci Project Dire Drawing Nu	D06 RRICK LAN RKS PROJ ck Lane, Black EL 2 PLAN NKING BU Control Status: Design De EET ed: AS hitect: AS ector: NT imber:	NE ENA JECT (town NSV	BLIN V ERN Dent Drawn: Scale:1: Date:	G 200 @ <i>I</i> 19/03/ ⁻
BLA Project No. 2180 Project WAF WOI Warrie Drawing Tit LEV FLA Document O A1 DRAWING SH Co-ordinate Project Arcc Project Dire Drawing Nu	D06 RRICK LAN RKS PROJ ck Lane, Black EL 2 PLAN NKING BU Control Status: Design De EET ad: AS hitect: AS ector: NT	NE ENA JECT (town NSV	BLIN V ERN Dent Drawn: Scale:1: Date: Revision:	G 200 @ <i>I</i> 19/03/ ⁻

© COPYRIGHT COX ARCHITECTURE PTY LTD

Rev


1 For Review

ANY FORM OF REPRODUCTION OF THIS DRAWING IN FULL OR IN PART WITHOUT THE WRITTEN PERMISSION OF COX ARCHITECTURE PTY LTD CONSTITUTES AN INFRINGEMENT OF COPYRIGHT

Description

 By
 Date

 19.03.19

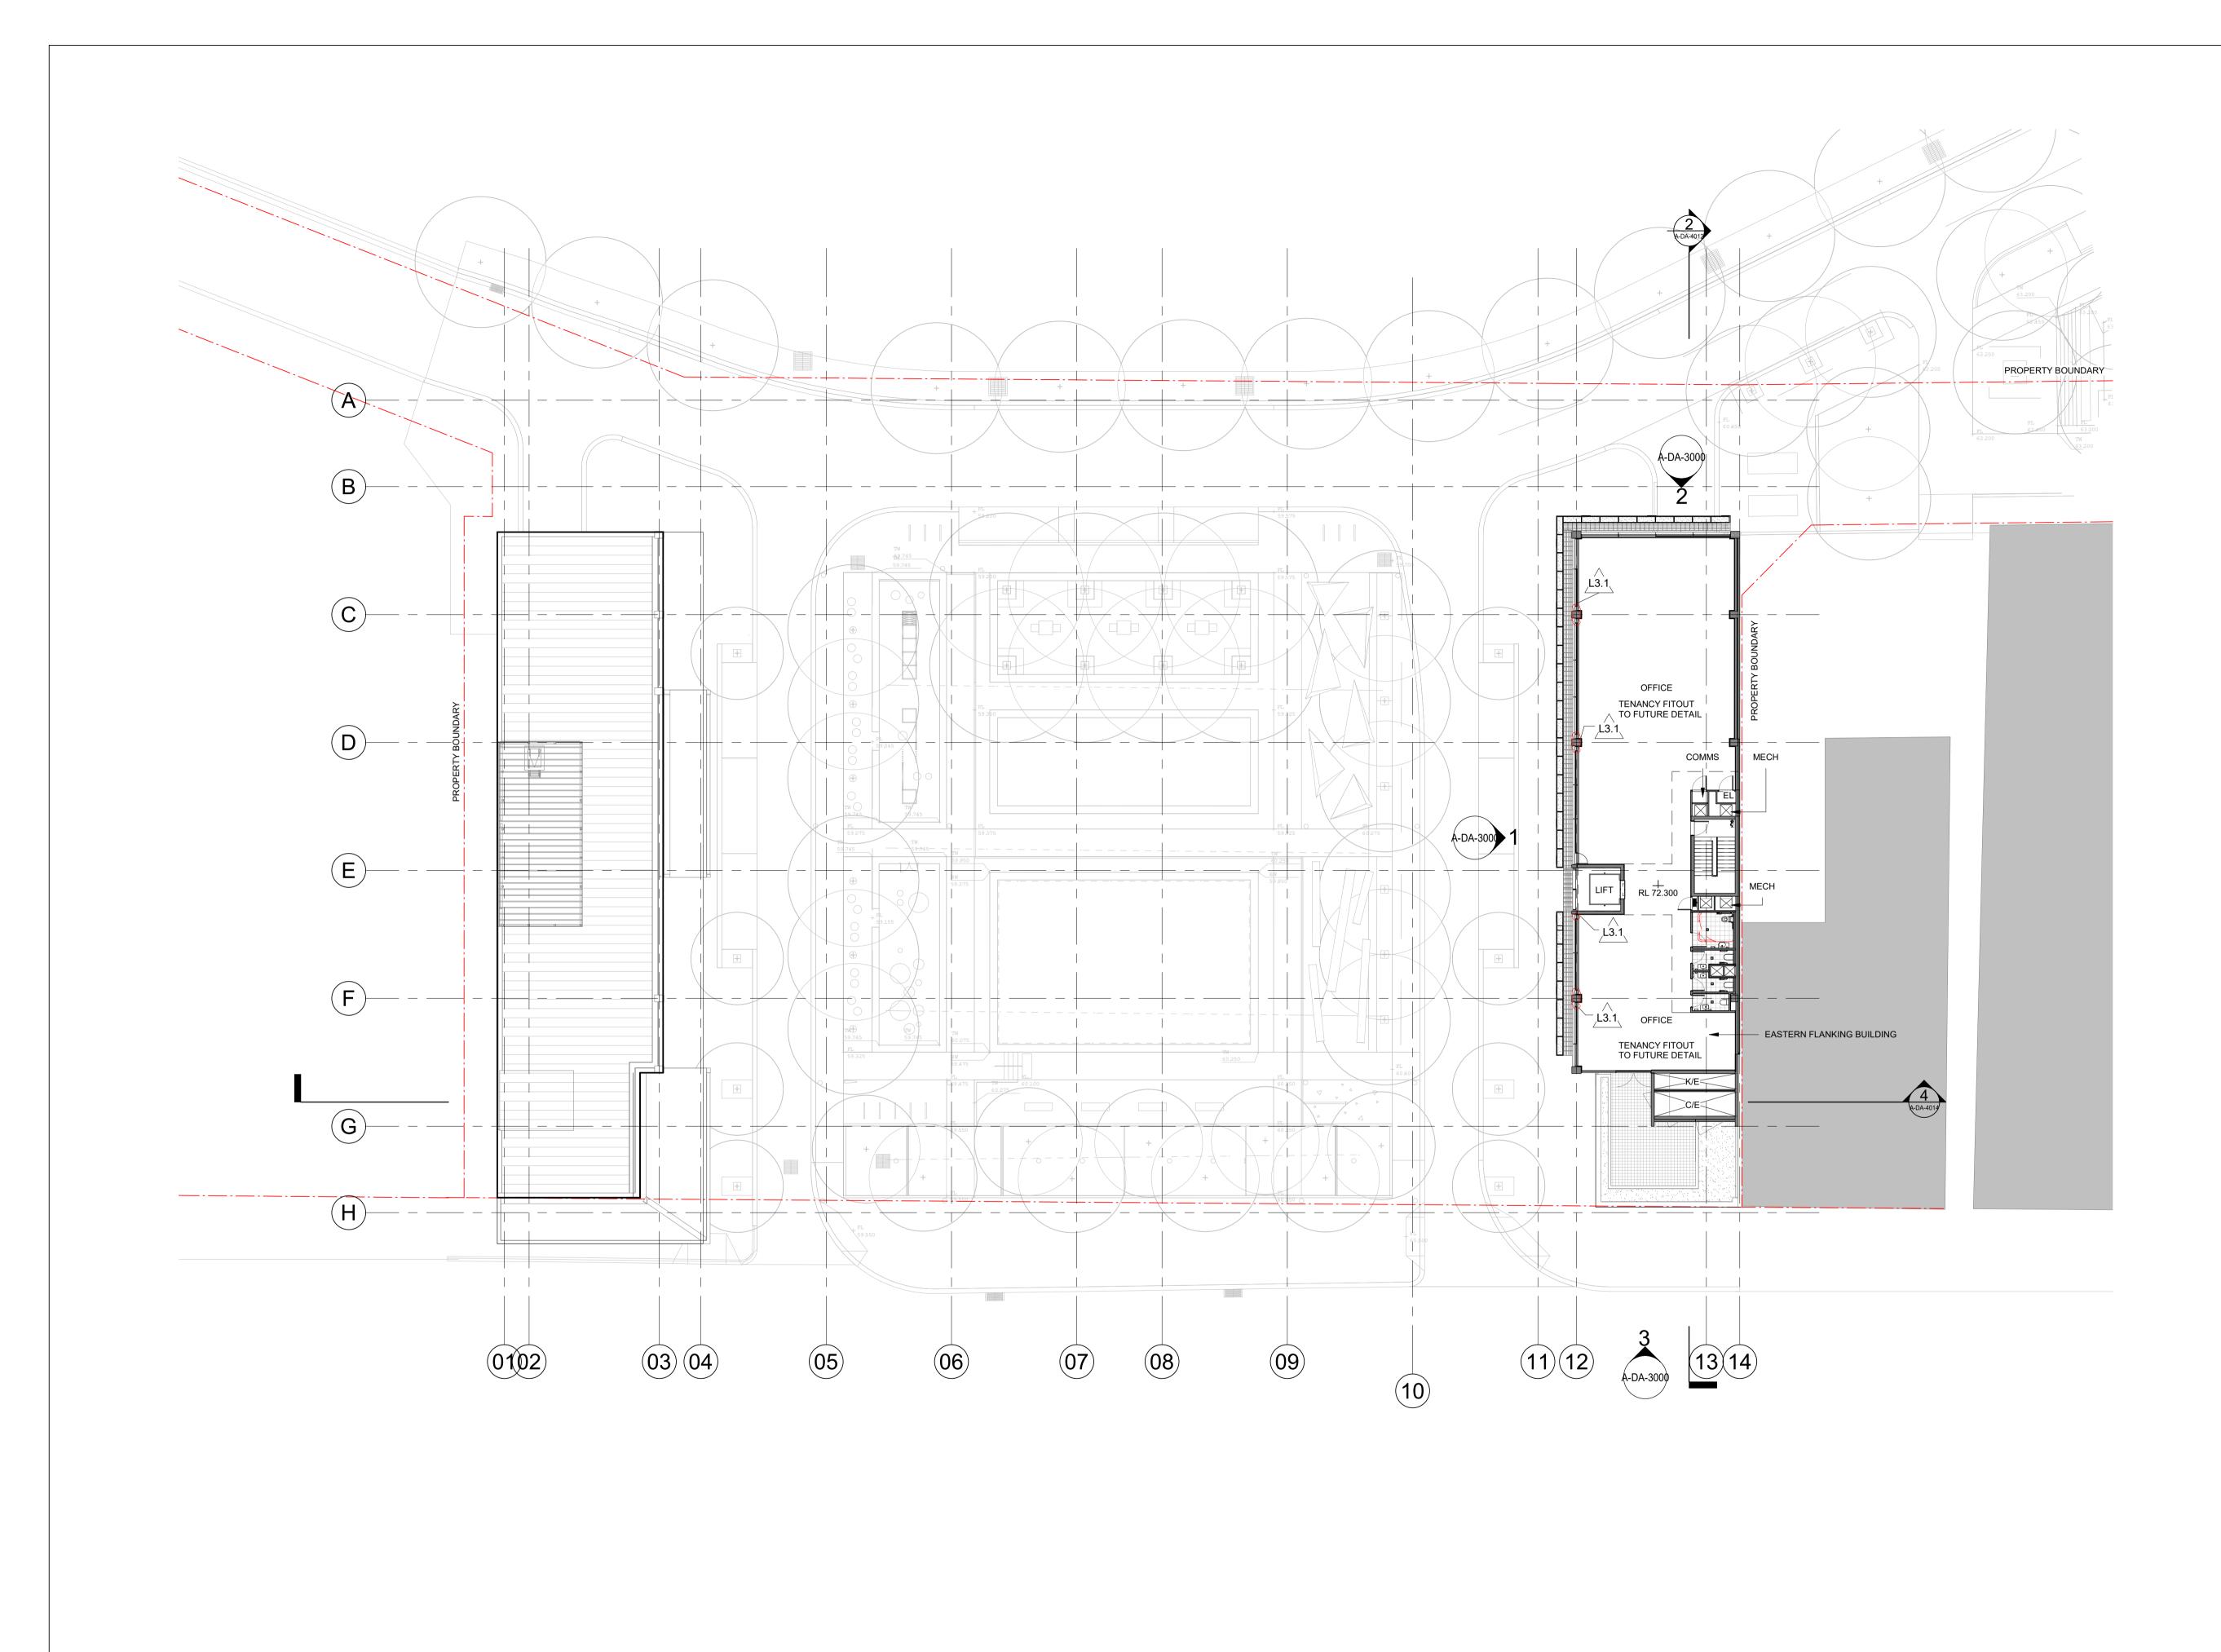

CE EL

CARPARK AIR EXHAUST COMMS COMMUNICATIONS SERVICES ELECTRICAL SERVICES

FHB FSB MSB

FIRE HYDRANT BOOSTER FIRE SPRINKLER BOOSTER MAIN SWITCH BOARD

O/A OUTSIDE AIR INTAKE RL RELATIVE LEVEL S/P STAIR PRESSURISATION SHAFT

(E) ELECTRIC CHARGING BAY(T) TESLA COMPATIBLE



EXTENT OF WORKS

row reader 10.03.19 row reader <th>1</th> <th>Descriptio</th> <th>on By</th> <th></th>	1	Descriptio	on By	
Crimental and a series of the control of the contro		For Review		19.03.19
Crimental and a series of the control of the contro				
Crimental and a series of the control of the contro				
A Contract of the contract of		Blacktown		
evel 6, 155 Clarence Street, Sydney, NSW 2000, Australia 1+612 9264 5844 www.coxarchitecture.com.au COCOCC Consultants CCOCCC Consultants CCCCC Consultants CTA CONSULTANTS LEVEL 6, 15 HELP STREET, CHATSWOOD, NSW 2067 +012 9491 300 PROJECT MANAGER CUT 2044 102, 272 PACIFIC HIGHWAY, CROWS NEST, NSW 2065 +012 9491 300 CIVIL AND STRUET PROJECT MANAGEMENT CUT WISTREET RETAIL HORSCAPE ARCHITECT CARENO CUT WISTREET STREET, MANLY +0102 9188 7500 CIVIL AND STRUCTURAL ENGINEER CARENO CUT WISTREET STREET, SYDNEY, NSW 2000 +0102 9496 7715 SERVICES ENGINEER STENSEN VARMING LOB, 9 CASTLERACH STREET, SYDNEY, NSW 2000 +0102 9496 7715 SERVICES ENGINEER STEUSEN VARMING LOB, 9 CASTLERACH STREET, SYDNEY, NSW 2000 +0102 9497 2200 CUMITY SURVEYOR SLATTERY LS, 44 MARKET STREET, SYDNEY, NSW 2000 +0102 9967 2200 CUMITY SURVEYOR SLATTERY LS, 44 MARKET STREET, SYDNEY, NSW 2007 +0102 9211 4099 CUMITY SURVEYOR SLATTERY MARKEN STREET, SYDNEY, NSW 2007 +0102 9211 4099 CUMITY SURVEYOR SLATTERY NERY SLATTERY MARKEN STREET, SYDNEY, NSW 2007 +0102 9211 4099 CUMITY SURVEYOR SLATTERY NERY SLATTERY MARKEN STREET, STREET, SYDNEY, NSW 2007 +0102 9211 4099 CUMITY SURVEYOR SLATTERY SLA		City Council		
evel 6, 155 Clarence Street, Sydney, NSW 2000, Australia 1+612 9264 5844 www.coxarchitecture.com.au COCOCC Consultants CCOCCC Consultants CCCCC Consultants CTA CONSULTANTS LEVEL 6, 15 HELP STREET, CHATSWOOD, NSW 2067 +012 9491 300 PROJECT MANAGER CUT 2044 102, 272 PACIFIC HIGHWAY, CROWS NEST, NSW 2065 +012 9491 300 CIVIL AND STRUET PROJECT MANAGEMENT CUT WISTREET RETAIL HORSCAPE ARCHITECT CARENO CUT WISTREET STREET, MANLY +0102 9188 7500 CIVIL AND STRUCTURAL ENGINEER CARENO CUT WISTREET STREET, SYDNEY, NSW 2000 +0102 9496 7715 SERVICES ENGINEER STENSEN VARMING LOB, 9 CASTLERACH STREET, SYDNEY, NSW 2000 +0102 9496 7715 SERVICES ENGINEER STEUSEN VARMING LOB, 9 CASTLERACH STREET, SYDNEY, NSW 2000 +0102 9497 2200 CUMITY SURVEYOR SLATTERY LS, 44 MARKET STREET, SYDNEY, NSW 2000 +0102 9967 2200 CUMITY SURVEYOR SLATTERY LS, 44 MARKET STREET, SYDNEY, NSW 2007 +0102 9211 4099 CUMITY SURVEYOR SLATTERY MARKEN STREET, SYDNEY, NSW 2007 +0102 9211 4099 CUMITY SURVEYOR SLATTERY NERY SLATTERY MARKEN STREET, SYDNEY, NSW 2007 +0102 9211 4099 CUMITY SURVEYOR SLATTERY NERY SLATTERY MARKEN STREET, STREET, SYDNEY, NSW 2007 +0102 9211 4099 CUMITY SURVEYOR SLATTERY SLA	60	x Architecture		
Second Se	Leve	el 6, 155 Clarence Street,		
AND SERVICES PROJECT MANAGEMENT SUPERATING TO A CONSULTANTS COOSCILATION CONSULTANTS LEVEL 6, 15 HELP STREET, CHATSWOOD, NSW 2067 +61 02 448 1800 PROJECT MANAGEMENT SUPE 204, L02, 272 PACIFIC HIGHWAY, CROWS NEST, NSW 2065 +61 2 9980 7300 LANDSCAPE ARCHITECT MCGREGOR COXALL 21 CWHISTLER STREET, MANLY +61 02 9980 7700 CIVIL AND STRUCTURAL KONINERR CARDNO SUPE 301, L03, 3 HORWOOD PLACE, PARRAMATTA, NSW 2150 +61 02 9987 7750 SERVICES ENGINEER DL8, 9 CASTLEREACH STREET, SYDNEY, NSW 2000 +01 02 9230 8500 CIVIN PLANER BLACKTOWN CITY COUNCIL Project No. 2188006 Project WARREICK LANE ENABLING WORRICK LANE ENABLING WARRICK LANE ENABLING WORRICK LANE, Blacktown NSW	T + 6	61 2 9267 9599	Nominate	d Architects
STATUS STREET, CHATSWOOD, NSW 2007 HULEY AL 100 PROJECT MANAGER SIGNATURE PROJECT MANAGEMENT SUITE 204, L02, 272 PACIFIC HIGHWAY, CROWS NEST, NSW 2005 HID 20 9901 3000 LIANDSCAPE ARCHITECT MCGREEGOR COXALL 21 G WHISTLER STREET, MANLY HID 20 9189 7700 CIVIL AND STRUCTURAL ENGINEER CARDNO SUITE 301, L03, 3 HORWOOD PLACE, PARRAMATTA, NSW 2150 HID 20 9907 7200 GUANTITY SURVEYOR BLATERY L25, 44 MARKET STREET, SYDNEY, NSW 2000 HID 20 9907 2200 GUANTITY SURVEYOR BLACKTOWN CITY COUNCIL D2 95014 30850 CIVIN PLANNER BLACKTOWN CITY COUNCIL Project No. 2180006 Project WARRICK LANE ENABLING WORKS PROJECT WARRICK LANE ENABLING WORKS PROJECT WARRICK LANE ENABLING WORKS PROJECT WARRICK LANE STREET, SYDNEY, NSW 2007 HID 20 9211 4099			Joe A Russell	I Lee no. 6367
STATUS STREET, CHATSWOOD, NSW 2007 HULE 244 1000 PROJECT MANAGER SIGNATURE PROJECT MANAGEMENT SUITE 204, L02, 272 PACIFIC HIGHWAY, CROWS NEST, NSW 2005 HID 29901 3000 LANDSCAPE ARCHITECT MCGREEOOR COXALL 21 G WHISTLER STREET, MANLY HID 29189 7700 CIVIL AND STRUCTURAL ENGINEER CARDNO SUITE 301, L03, 3 HORWOOD PLACE, PARRAMATTA, NSW 2150 HID 29496 7715 SERVICES ENGINEER DL9 205 STUCTURAL ENGINEER CARDNO SUITE 301, L03, 3 HORWOOD PLACE, PARRAMATTA, NSW 2150 HID 29496 7715 SERVICES ENGINEER DL9 205 STUCTURAL ENGINEER CARDNO SUITE 301, L03, 9 ASTLEREAGH STREET, SYDNEY, NSW 2000 HID 29423 8850 TOWN PLANNER DL2 55 MOUNTY SURVEYOR DL2 55 MOUNTY SURVEYO	(\mathbf{N}		
STATUS STREET, CHATSWOOD, NSW 2007 HULE 244 1000 PROJECT MANAGER SIGNATURE PROJECT MANAGEMENT SUITE 204, L02, 272 PACIFIC HIGHWAY, CROWS NEST, NSW 2005 HID 29901 3000 LANDSCAPE ARCHITECT MCGREEOOR COXALL 21 G WHISTLER STREET, MANLY HID 29189 7700 CIVIL AND STRUCTURAL ENGINEER CARDNO SUITE 301, L03, 3 HORWOOD PLACE, PARRAMATTA, NSW 2150 HID 29496 7715 SERVICES ENGINEER DL9 205 STUCTURAL ENGINEER CARDNO SUITE 301, L03, 3 HORWOOD PLACE, PARRAMATTA, NSW 2150 HID 29496 7715 SERVICES ENGINEER DL9 205 STUCTURAL ENGINEER CARDNO SUITE 301, L03, 9 ASTLEREAGH STREET, SYDNEY, NSW 2000 HID 29423 8850 TOWN PLANNER DL2 55 MOUNTY SURVEYOR DL2 55 MOUNTY SURVEYO				
LEVEL 6, 15 HELP STREET, CHATSWOOD, NSW 2007 +61 02 8448 1800 PROJECT MANAGER SIGNATURE PROJECT MANAGEMENT SUTE 204, L02, 272 PACIFIC HIGHWAY, CROWS NEST, NSW 2065 +61 02 90188 7500 CIVIL AND STRUCTURAL ENGINEER CARDNO SUITE 3.01, L03, 3 HORWOOD PLACE, PARRAMATTA, NSW 2150 +61 02 9087 7200 CIVIL AND STRUCTURAL ENGINEER CARDNO SUITE 3.01, L03, 3 HORWOOD PLACE, PARRAMATTA, NSW 2150 +61 02 9097 7200 CIVIL AND STRUCTURAL ENGINEER STEENSEN VARMING L08, 9 CASTLEREAGH STREET, SYDNEY, NSW 2000 +61 02 9097 2200 CIVIN PLANNER BLACKTOWN CITY COUNCIL Project No. 2180066 Project WARRICK LANE ENABLING WORKS PROJECT WARRICK LANE ENABLING WORKS PROJECT WARRICK LANE ENABLING WORKS PROJECT WARRICK LANE STREET, SYDNEY, NSW 2007 CIVIN PLANNER CINEN C	Cor	sultants		
LEVEL 6, 15 HELP STREET, CHATSWOOD, NSW 2007 +61 02 8448 1800 PROJECT MANAGER SIGNATURE PROJECT MANAGEMENT SUTE 204, L02, 272 PACIFIC HIGHWAY, CROWS NEST, NSW 2005 +61 02 9188 7500 CIVIL AND STRUCTURAL ENGINEER CARDNO SUITE 3.01, L03, 3 HORWOOD PLACE, PARRAMATTA, NSW 2150 +61 02 969 7200 CIVIL AND STRUCTURAL ENGINEER STEENSEN VARMING L08, 9 CASTLEREAGH STREET, SYDNEY, NSW 2000 +61 02 969 7200 CIVIN PLANNER BLACKTOWN CITY COUNCIL CIGENT BLACKTOWN CITY COUNCIL Project No. 2180066 Project WARRICK LANE ENABLING WORKS PROJECT WARRICK LANE ENABLING WORKS PROJECT WARRICK LANE ENABLING WORKS PROJECT WARRICK LANE STREET, SYDNEY, NSW 2007 +61 02 9211 4099		GTA CONSULTANTS	3	
SIGNATURE PROJECT MANAGEMENT SUITE 204, LO2, 272 PACIFIC HIGHWAY, CROWS NEST, NSW 2005 +61 2 2910 3000 LANDSCAPE ARCHITECT MCGREGOR COXALL 21 CWHSITLER STREET, MANLY +61 02 9188 7500 CIVIL AND STRUCTURAL ENGINEER CARDOD SUITE 3.01, LO3, 3 HORWOOD PLACE, PARRAMATTA, NSW 2150 +61 02 9987 7215 SERVICES ENGINER STEENSEN VARMING LO5, 9 CASTLEREACH STREET, SYDNEY, NSW 2000 +61 02 9987 7200 CUANTITY SURVEYOR BLATTERY L25, 44 MARKET STREET, SYDNEY, NSW 2000 +61 02 9423 8550 TOWN PLANNER BEC PLANNERS L02, 55 MOUNTAIN STREET, ULTIMO, NSW 2007 +61 02 9211 4099 CLIENT BLACKTOWN CITY COUNCIL Project No. 2180066 Project WARRICK LANE ENABLING WORKS PROJECT WARRICK LANE ENABLING WORKS PROJECT WARRICK LANE ENABLING WORKS PROJECT WARRICK LANE NSW		LEVEL 6, 15 HELP STRE		
Her 2 9901 3000 LANDSCAPE ARCHITECT COMPANY AND STRUCTURAL ENGINEER CARDON SUITE 3.01, L03, 31 HORWOOD PLACE, PARRAMATTA, NSW 2150 HER 2010, L03, 31 HORWOOD PLACE, PARRAMATTA, NSW 2150 HER 2000 QUANTITY SURVEYOR SATTERY L25, 44 MARKET STREET, SYDNEY, NSW 2000 HOR 29423 8850 TOWN PLANNER D25, 54 MARKET STREET, SYDNEY, NSW 2000 HOR 29423 8850 CUINT L23, 91 HANGET STREET, SYDNEY, NSW 2000 HOR 29423 8850 CUINT L25, 44 MARKET STREET, ULTIMO, NSW 2007 HOR 29421 4099 CUINT L25, 44 MARKET STREET, ULTIMO, NSW 2007 HOR 2942 CUINT L25, 44 MARKET STREET, ULTIMO, NSW 2007 HOR 29421 4099 CUINT L25, 44 MARKET STREET, ULTIMO, NSW 2007 HOR 2942 CUINT L25, 44 MARKET STREET, ULTIMO, NSW 2007 HOR 2942 CUINT L25, 44 MARKET STREET, ULTIMO, NSW 2007 HOR 20423 8850 CUINT L25, 44 MARKET STREET, ULTIMO, NSW 2007 HOR 2042, WARREND, LANE ENABLING WORKSPROJECT UNARCHING HIM AND	PR		CT MANAGEMENT	
MCGREGOR COXALL 21 C WHISTLER STREET, MANLY 41 02 9188 7500 CIVIL AND STRUCTURAL ENGINEER CARDNO SUITE 3.01, L03, 3 HORWOOD PLACE, PARRAMATTA, NSW 2150 41 02 987 715 SERVICES ENGINEER STEENSEN VARMING L03, 9 CASTLEREACH STREET, SYDNEY, NSW 2000 41 02 9423 8850 TOWN PLANNER BC PLANNERS L02, 55 MARKET STREET, SYDNEY, NSW 2007 41 02 9211 4099 Client BLACKTOWN CITY COUNCIL Project No. 218006 Project WARRICK LANE ENABLING WORKS PROJECT WARRICK LANE ENABLING WORKS PROJECT WARRICK LANE ENABLING WORKS PROJECT Warrick Lane, Blacktown NSW			CIFIC HIGHWAY, CROWS NES	ST, NSW 2065
He 10 2 9188 7500 CIVIL AND STRUCTURAL ENGINEER CARDNO SUITE 3.01, L03, 3 HORWOOD PLACE, PARRAMATTA, NSW 2150 HE 20 9496 7715 SERVICES ENGINEER STEENSEN VARMING L05, 9 CASTLEREAGH STREET, SYDNEY, NSW 2000 HE 20 9423 8850 TOWN PLANNER BC PLANNER DOWN PLANNER BC PLANNERS L02, 55 MOUNTAIN STREET, ULTIMO, NSW 2007 HE DELACKTOWN CITY COUNCIL Client Drawing Title LEVEL 3 PLAN- EASTERN	LAN	MCGREGOR COXAL		
CARDNO SUITE 3.01, LO3, 3 HORWOOD PLACE, PARRAMATTA, NSW 2150 +61 02 9969 7715 SERVICES ENGINEER STEENSEN VARMING L08, 9 CASTLEREAGH STREET, SYDNEY, NSW 2000 +61 02 9923 8850 TOWN PLANNER BBC PLANNERS L02, 55 MOUNTAIN STREET, ULTIMO, NSW 2007 +61 02 9211 4099 Client BLACKTOWN CITY COUNCIL Project No. 2180066 Project WARRICK LANE ENABLING WORKS PROJECT WARRICK LANE ENABLING WORKS PROJECT Warrick Lane, Blacktown NSW		+61 02 9188 7500	", MANLY	
Here 2 9496 7715 SERVICES ENGINEER STEENSEN VARMING LOB, 9 CASTLEREAGH STREET, SYDNEY, NSW 2000 HEI 02 9967 2200 QUANTITY SURVEYOR LIZ5, 44 MARKET STREET, SYDNEY, NSW 2000 HEI 02 9423 8850 TOWN PLANNER BC PLANNERS LO2, 55 ADOUNTAIN STREET, ULTIMO, NSW 2007 HEI 02 9211 4099 Client Client BLACKTOWN CITY COUNCIL Project No. 218006 Project WARRICK LANE ENABLING WORKS PROJECT Warrick Lane, Blacktown NSW Drawing Title LEVEL 3 PLAN- EASTERN	CIV	CARDNO		NOW 0450
STEENSEN VARMING L09, 9 CASTLEREAGH STREET, SYDNEY, NSW 2000 +01 02 9967 2200 QUANTITY SURVEYOR SLATERY L25, 44 MARKET STREET, SYDNEY, NSW 2000 +01 02 9423 8850 TOWN PLANNER BC PLANNERS L02, 55 MOUNTAIN STREET, ULTIMO, NSW 2007 +01 02 9211 4099 Client BLACKTOWN CITY COUNCIL Project No. 218006 Project WARRICK LANE ENABLING WORKS PROJECT Warrick Lane, Blacktown NSW Drawing Title LEVEL 3 PLAN- EASTERN	0.57	+61 02 9496 7715	WOOD PLACE, PARRAMATTA,	, NSW 2150
Here is a serie of the series	SEF	STEENSEN VARMIN	-	
SLATTERY L25, 44 MARKET STREET, SYDNEY, NSW 2000 +61 02 9423 9850 TOWN PLANNER BC PLANNERS L02, 55 MOUNTAIN STREET, ULTIMO, NSW 2007 +61 02 9211 4099 Client BLACKTOWN CITY COUNCIL Project No. 218006 Project WARRICK LANE ENABLING WORKS PROJECT Warrick Lane, Blacktown NSW Drawing Title LEVEL 3 PLAN- EASTERN	011	+61 02 9967 2200	TREET, STDNET, NSW 2000	
He 1 02 9423 8850 TOWN PLANNER BEC PLANNERS L02, 55 MOUNTAIN STREET, ULTIMO, NSW 2007 HE 1 02 9211 4099 Client BLACKTOWN CITY COUNCIL Project No. 218006 Project WARRICK LANE ENABLING WORKS PROJECT Warrick Lane, Blacktown NSW Drawing Title LEVEL 3 PLAN- EASTERN	QU	SLATTERY	T. SYDNEY, NSW 2000	
Client BLACKTOWN CITY COUNCIL Project No. 218006 Project WARRICK LANE ENABLING WORKS PROJECT Warrick Lane, Blacktown NSW	TO	+61 02 9423 8850		
Client BLACKTOWN CITY COUNCIL Project No. 218006 Project WARRICK LANE ENABLING WORKS PROJECT Warrick Lane, Blacktown NSW			EET, ULTIMO, NSW 2007	
BLACKTOWN CITY COUNCIL Project No. 218006 Project WARRICK LANE ENABLING WORKS PROJECT Warrick Lane, Blacktown NSW Drawing Title LEVEL 3 PLAN- EASTERN				
BLACKTOWN CITY COUNCIL Project No. 218006 Project WARRICK LANE ENABLING WORKS PROJECT Warrick Lane, Blacktown NSW Drawing Title LEVEL 3 PLAN- EASTERN				
BLACKTOWN CITY COUNCIL Project No. 218006 Project WARRICK LANE ENABLING WORKS PROJECT Warrick Lane, Blacktown NSW Drawing Title LEVEL 3 PLAN- EASTERN				
Project No. 218006 Project WARRICK LANE ENABLING WORKS PROJECT Warrick Lane, Blacktown NSW Drawing Title LEVEL 3 PLAN- EASTERN				
Project No. 218006 Project WARRICK LANE ENABLING WORKS PROJECT Warrick Lane, Blacktown NSW Drawing Title LEVEL 3 PLAN- EASTERN	Clie	nt		
LEVEL 3 PLAN- EASTERN	Proj	BLACKTOWN ect No. 218006 ect WARRICK LAI WORKS PRO.	NE ENABLIN JECT	
	Proj	BLACKTOWN ect No. 218006 ect WARRICK LAN WORKS PRO. Warrick Lane, Black	NE ENABLIN JECT	
FLANKING BUILDING	Proj	BLACKTOWN ect No. 218006 ect WARRICK LAN WORKS PRO. Warrick Lane, Black	NE ENABLIN JECT	
	Proj	BLACKTOWN ect No. 218006 ect WARRICK LAN WORKS PRO Warrick Lane, Black wing Title LEVEL 3 PLAN	NE ENABLIN JECT ktown NSW	NG
	Proj	BLACKTOWN ect No. 218006 ect WARRICK LAN WORKS PRO Warrick Lane, Black wing Title LEVEL 3 PLAN	NE ENABLIN JECT ktown NSW	NG

Cox Architecture Pty Ltd ACN 002 535 891

A-DA-2103

A1 DRAWING SHEET

Co-ordinated: AS Project Architect: AS

Project Director: NT

Drawing Number:

Drawn:


Revision:

North:

Scale: 1 : 200 @ A1

Date: 19/03/19

 \mathbf{N}

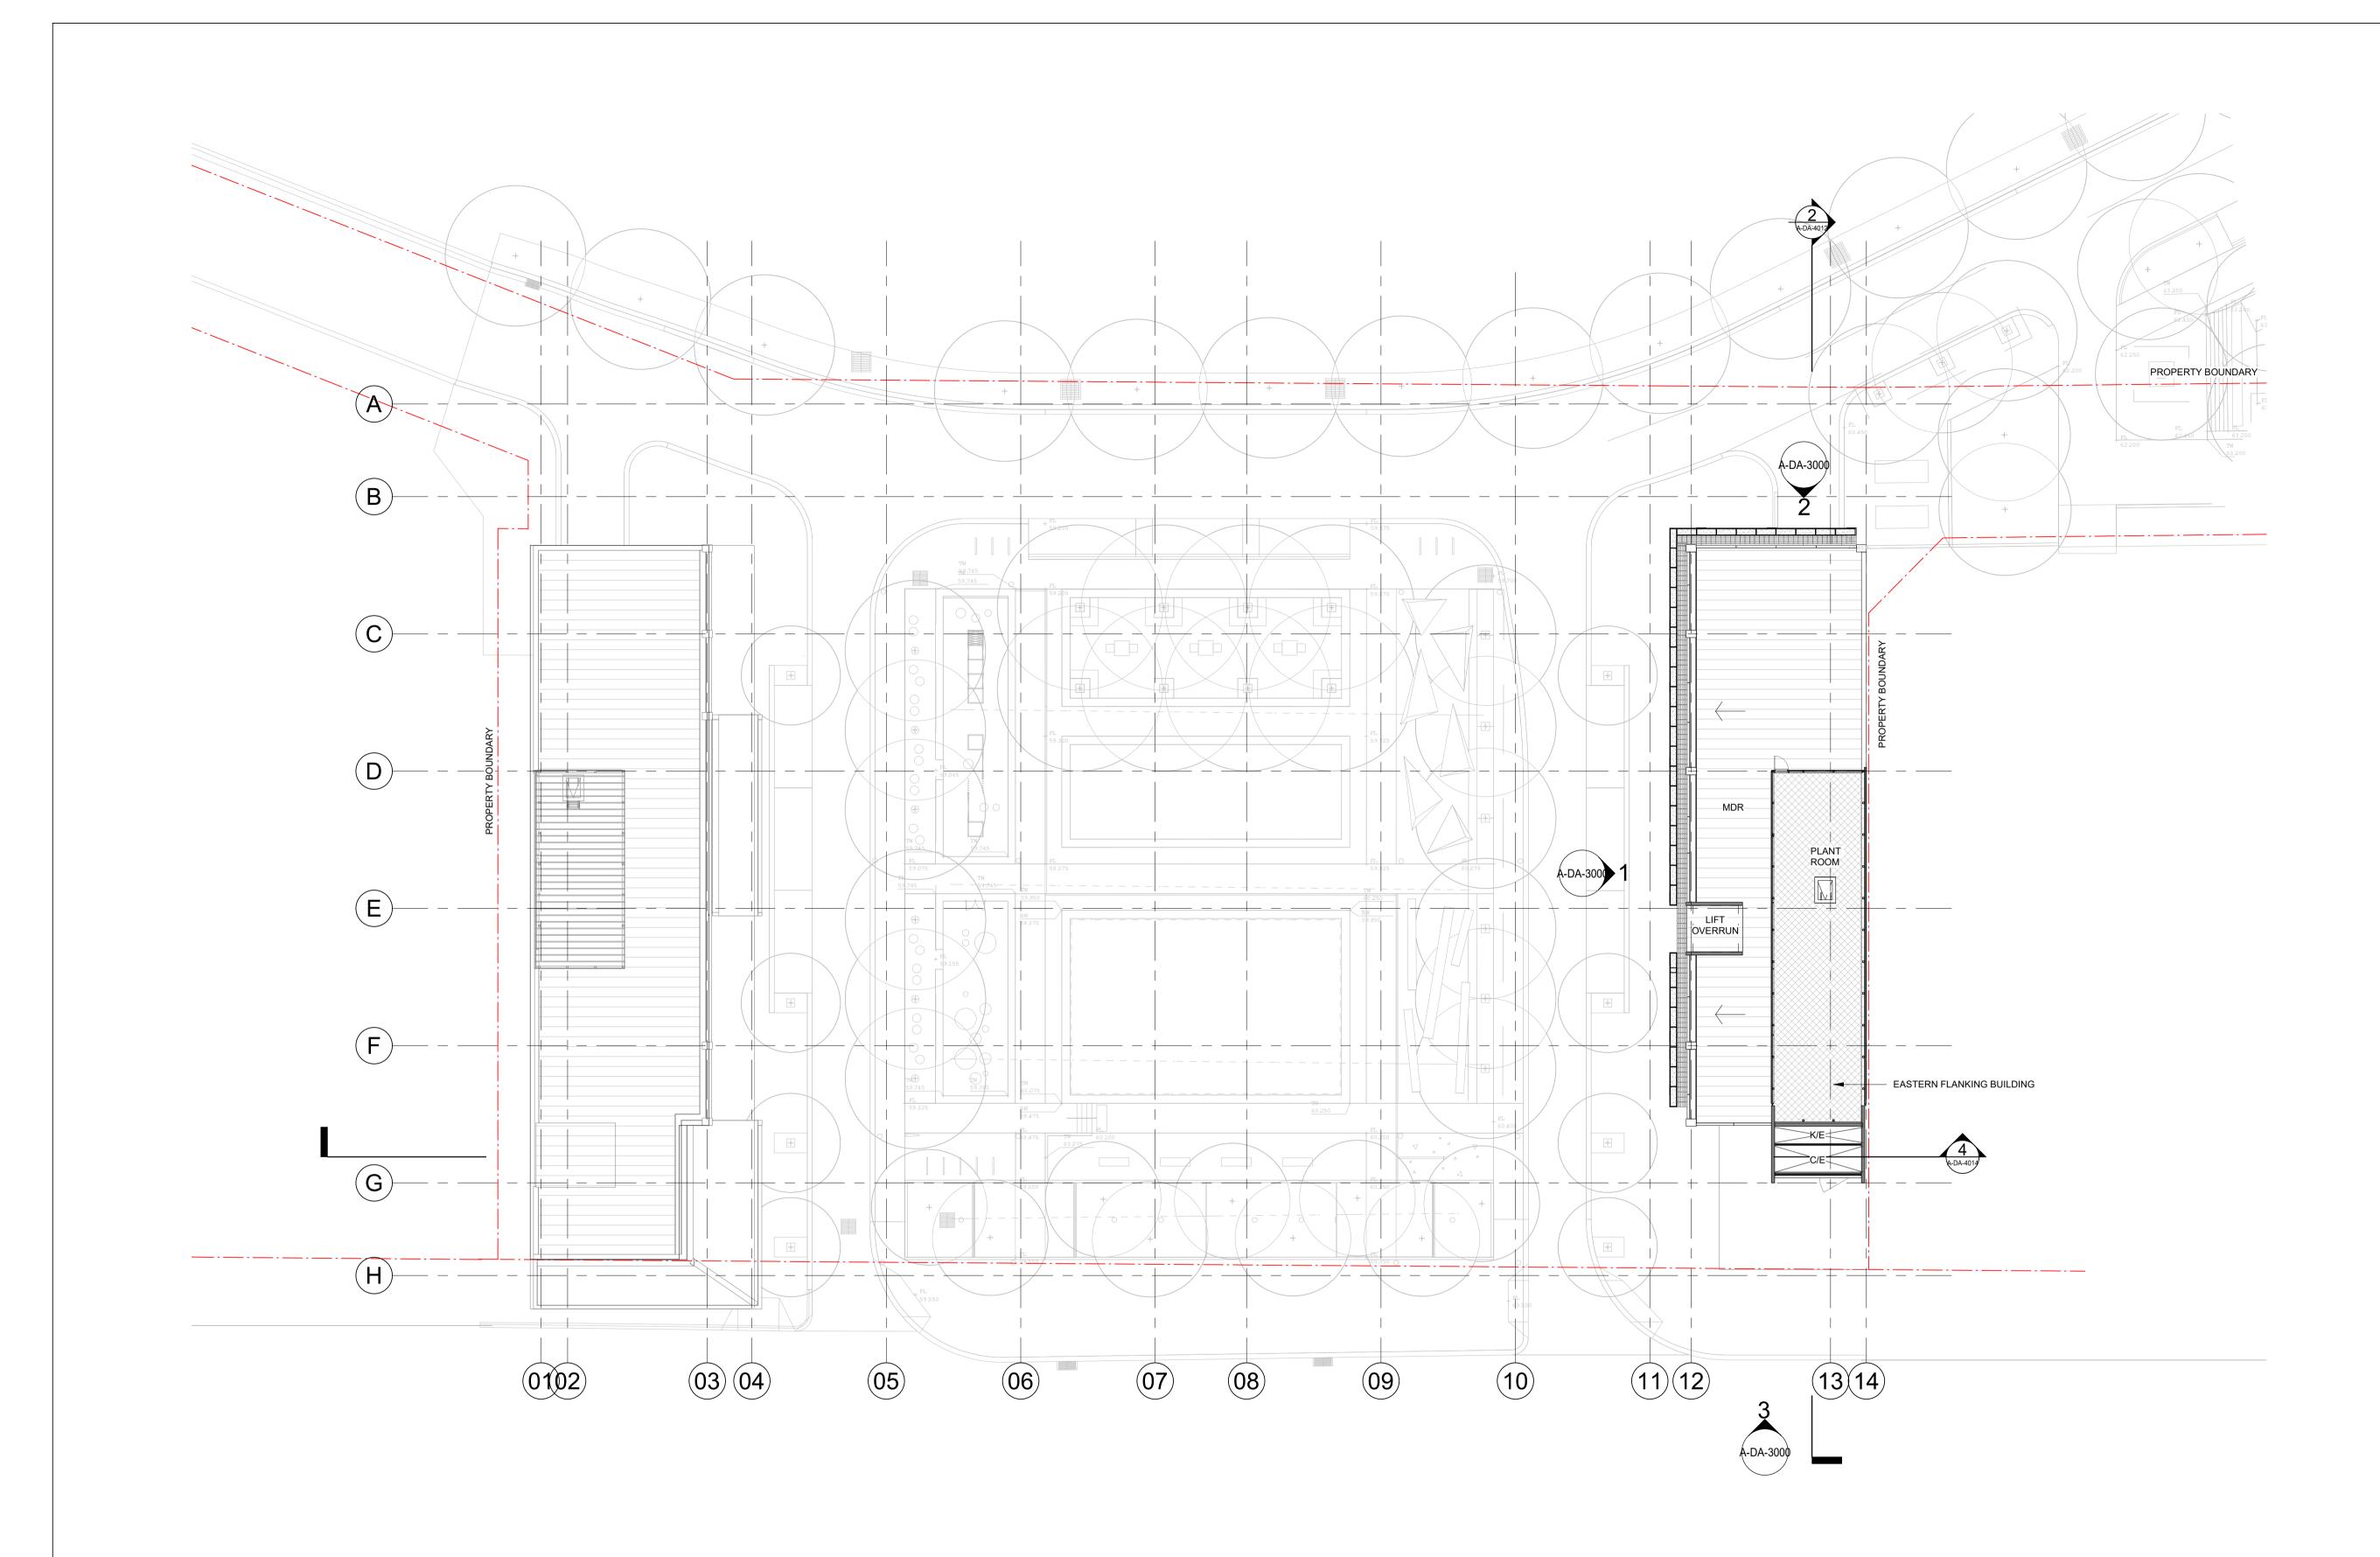

CE EL


CARPARK AIR EXHAUST COMMS COMMUNICATIONS SERVICES ELECTRICAL SERVICES

FHB FSB MSB

FIRE HYDRANT BOOSTER FIRE SPRINKLER BOOSTER MAIN SWITCH BOARD

O/A OUTSIDE AIR INTAKE RL RELATIVE LEVEL S/P STAIR PRESSURISATION SHAFT

(E) ELECTRIC CHARGING BAY(T) TESLA COMPATIBLE

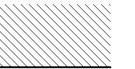

EXTENT OF WORKS

PERMISSION OF COX ARCHITECTURE PTY LTD CONSTITUTES AN INFRINGEMENT OF COPYRIC					
Rev	Description	Ву	Date		



Cox Architecture Level 6, 155 Clarence Street, Sydney, NSW 2000, Australia T + 61 2 9267 9599 F + 61 2 9264 5844 www.coxarchitecture.com.au

Nominated Architects Joe Agius no. 6491 Russell Lee no. 6367

COX Consultants

PROJECT MANAGER

SIGNATURE PROJECT MANAGEMENT SUITE 204, L02, 272 PACIFIC HIGHWAY, CROWS NEST, NSW 2065 +61 2 9901 3000 LANDSCAPE ARCHITECT MCGREGOR COXALL 21C WHISTLER STREET, MANLY +61 02 9188 7500 CIVIL AND STRUCTURAL ENGINEER CARDNO SUITE 3.01, L03, 3 HORWOOD PLACE, PARRAMATTA, NSW 2150 +61 02 9496 7715 SERVICES ENGINEER STEENSEN VARMING L08, 9 CASTLEREAGH STREET, SYDNEY, NSW 2000 +61 02 9967 2200 QUANTITY SURVEYOR SLATTERY L25, 44 MARKET STREET, SYDNEY, NSW 2000 +61 02 9423 8850 TOWN PLANNER BBC PLANNERS L02, 55 MOUNTAIN STREET, ULTIMO, NSW 2007 +61 02 9211 4099

GTA CONSULTANTS

LEVEL 6, 15 HELP STREET, CHATSWOOD, NSW 2067 +61 02 8448 1800

Client

Project

Drawing Title

BLACKTOWN CITY COUNCIL

Project No.

218006

WARRICK LANE ENABLING WORKS PROJECT Warrick Lane, Blacktown NSW

PLANT ROOM LEVEL PLAN -EASTERN FLANKING BUILDING

Document Control Status:

Design Development

A1 DRAWING SHEET Co-ordinated: AS Project Architect: AS Project Director: NT Drawing Number:


Drawn: Scale: 1 : 200 @ A1 Date: 19/03/19 **Revision:** North:


A-DA-2104


Cox Architecture Pty Ltd ACN 002 535 891






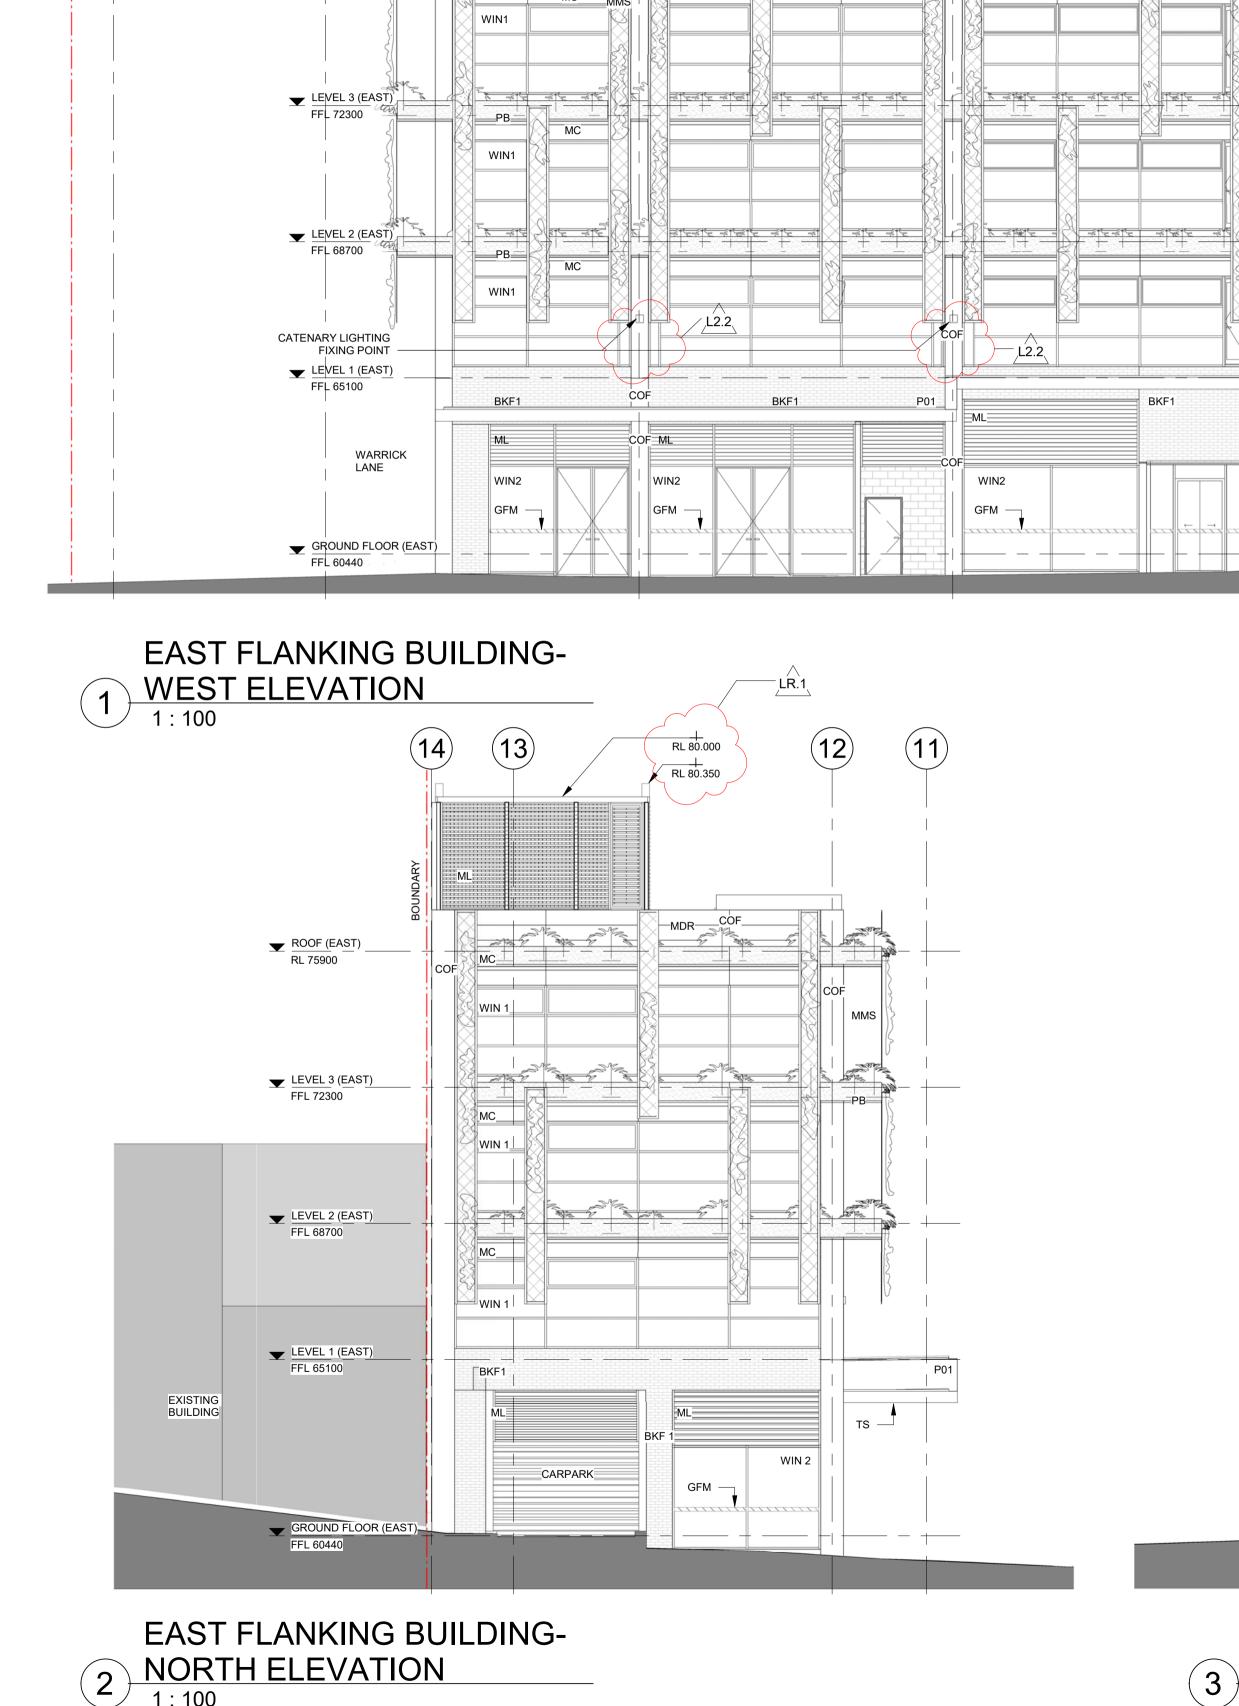

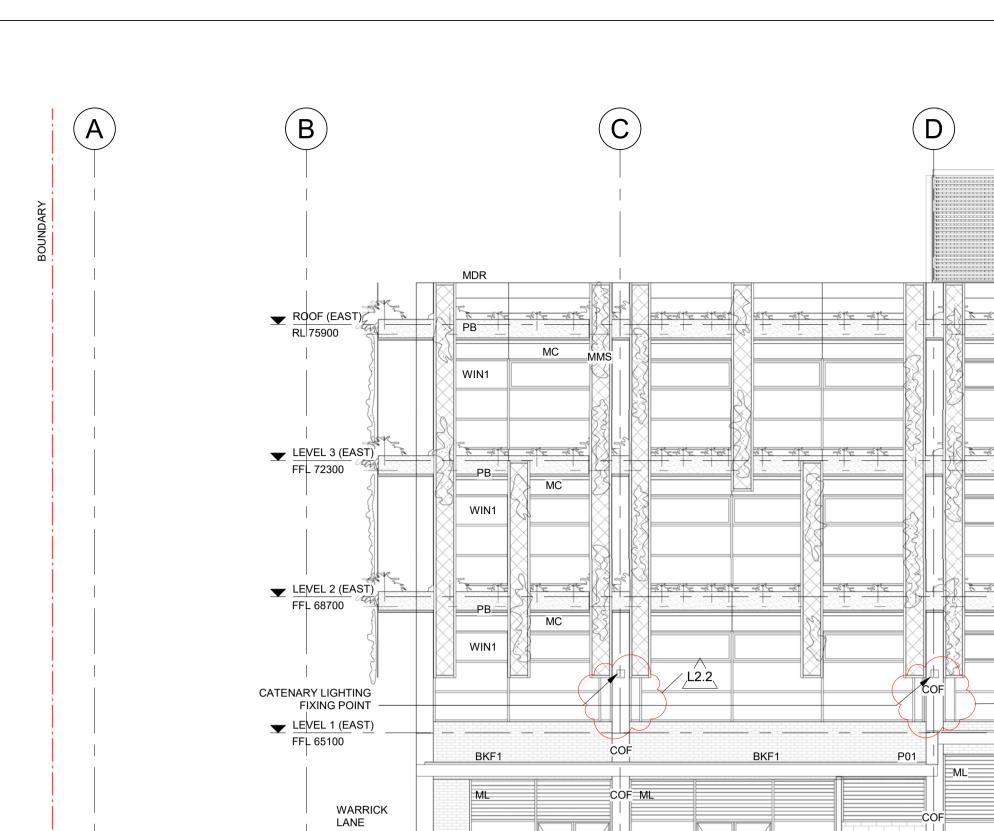

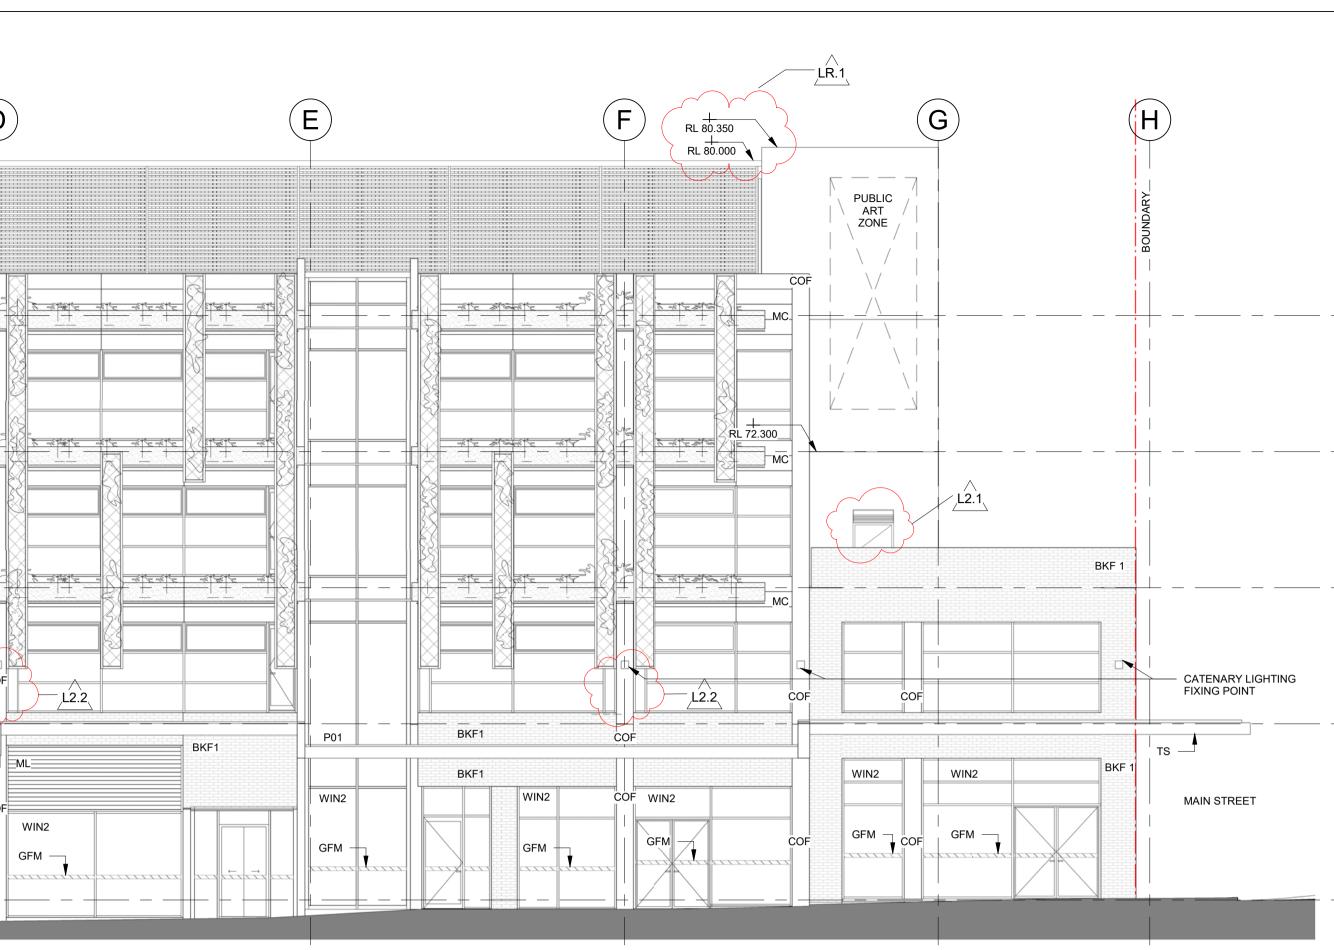

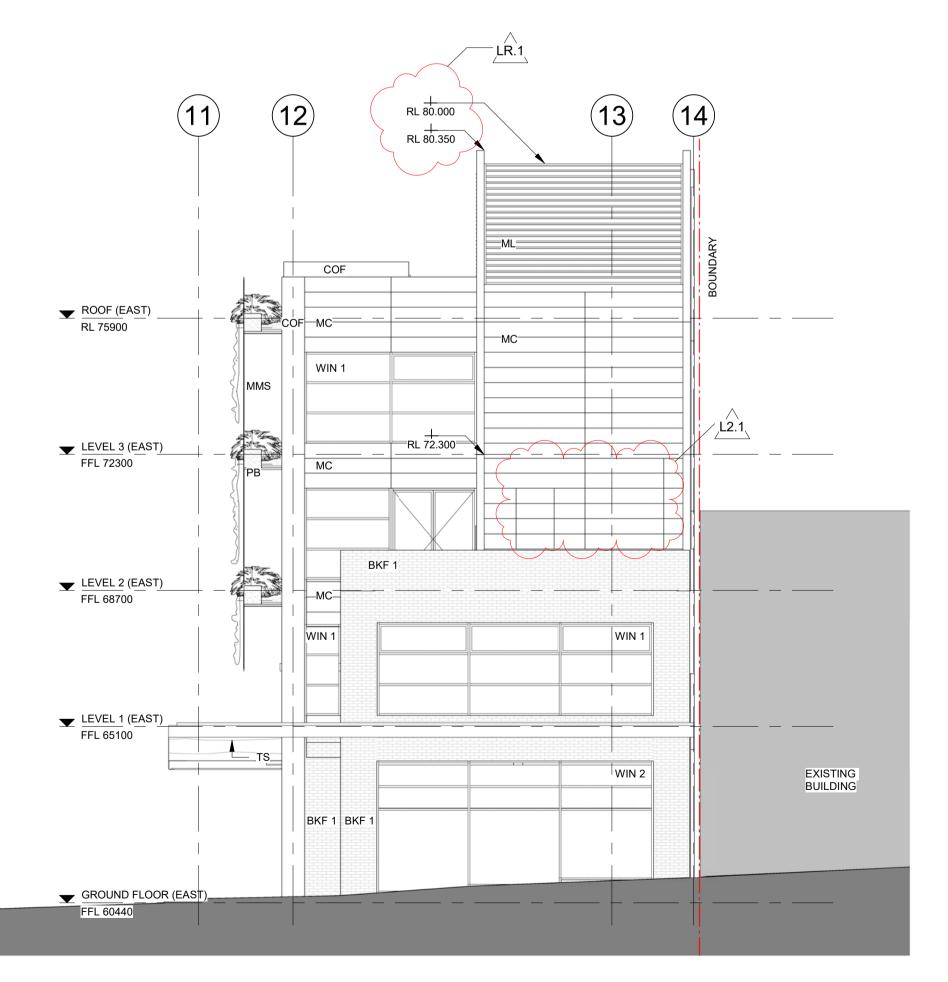



Rev	Description	By	Date
1	For Review		19.03.19



Cox Architecture Level 6, 155 Clarence Street, Sydney, NSW 2000, Australia T + 61 2 9267 9599 F + 61 2 9264 5844 www.coxarchitecture.com.au

Nominated Architects Joe Agius no. 6491 Russell Lee no. 6367

COX Consultants

GTA CONSULTANTS LEVEL 6, 15 HELP STREET, CHATSWOOD, NSW 2067 +61 02 8448 1800 PROJECT MANAGER SIGNATURE PROJECT MANAGEMENT SUITE 204, L02, 272 PACIFIC HIGHWAY, CROWS NEST, NSW 2065 +61 2 9901 3000 LANDSCAPE ARCHITECT MCGREGOR COXALL 21C WHISTLER STREET, MANLY +61 02 9188 7500 CIVIL AND STRUCTURAL ENGINEER CARDNO SUITE 3.01, L03, 3 HORWOOD PLACE, PARRAMATTA, NSW 2150 +61 02 9496 7715 SERVICES ENGINEER STEENSEN VARMING L08, 9 CASTLEREAGH STREET, SYDNEY, NSW 2000 +61 02 9967 2200 QUANTITY SURVEYOR SLATTERY L25, 44 MARKET STREET, SYDNEY, NSW 2000 +61 02 9423 8850

TOWN PLANNER **BBC PLANNERS** L02, 55 MOUNTAIN STREET, ULTIMO, NSW 2007 +61 02 9211 4099

Client

Projec

BLACKTOWN CITY COUNCIL

Project No.

218006

WARRICK LANE ENABLING WORKS PROJECT Warrick Lane, Blacktown NSW

Drawing Title

ELEVATIONS- EAST FLANKING BUILDING

Document Control Status:

Design Development


A1 DRAWING SHEET	Drawn:
Co-ordinated: AS	Scale: As indicated
Project Architect: AS	Date: 19/03/19
Project Director: NT	Revision: 1
Drawing Number:	North:

A-DA-3000


Cox Architecture Pty Ltd ACN 002 535 891


NOTE: REFER TO LANDSCAPE ARCHITECTS DWGS FOR PUBLIC DOMAIN WORKS & PLANTING



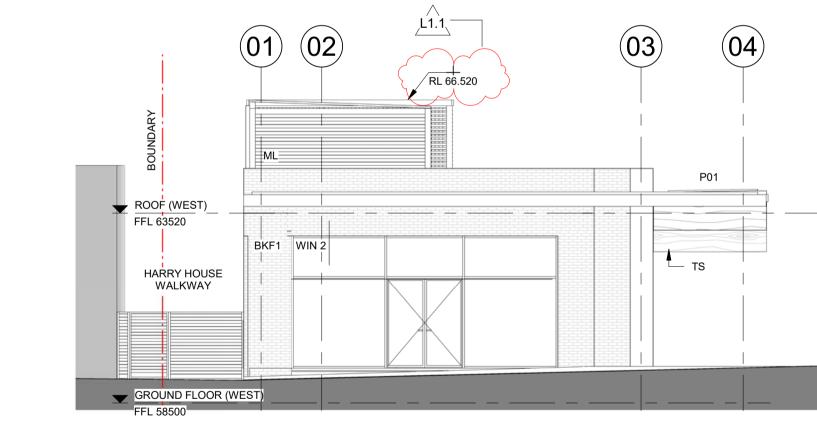




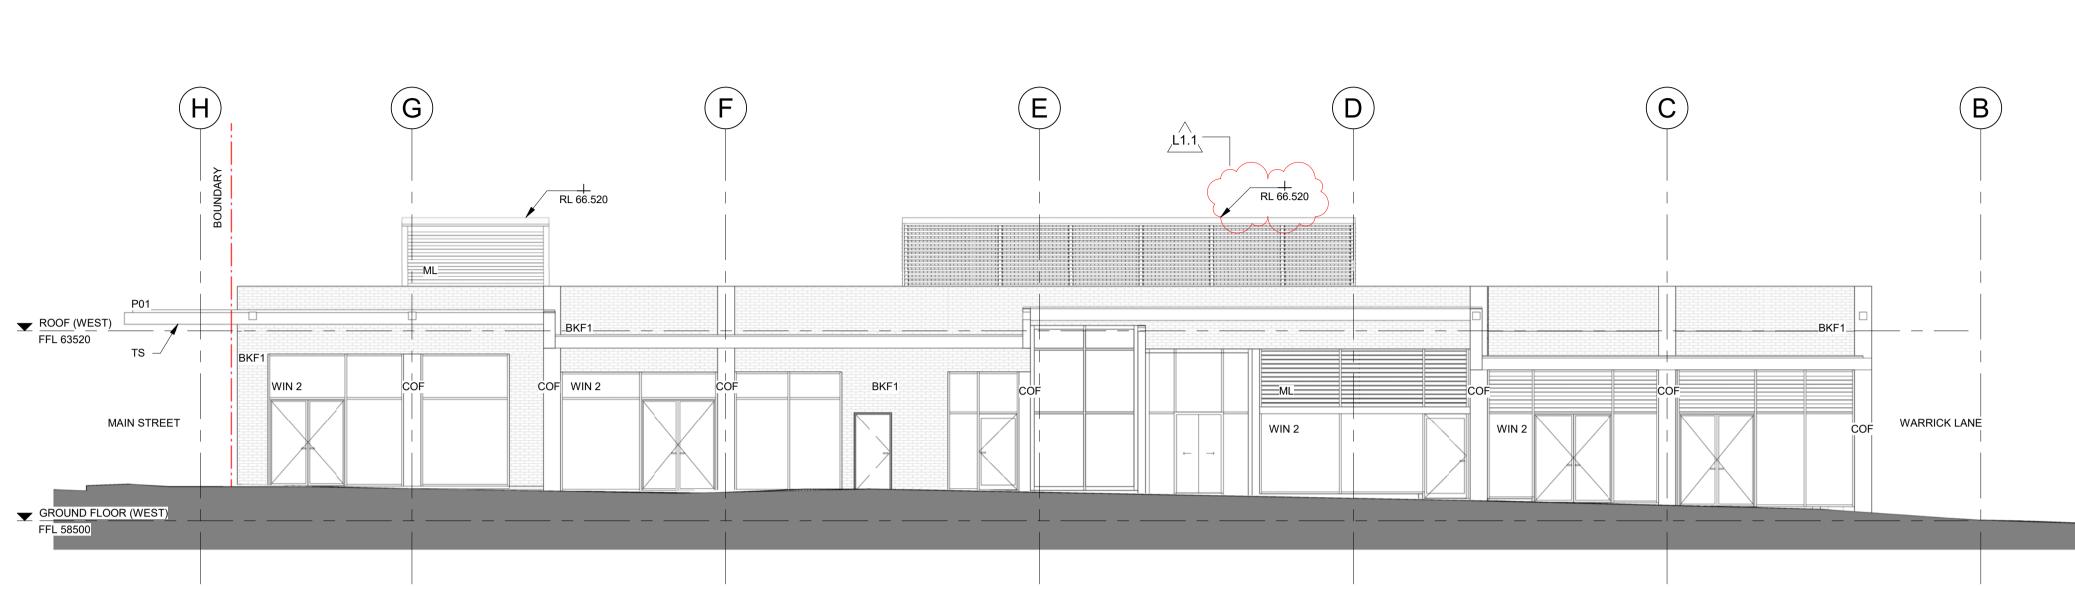

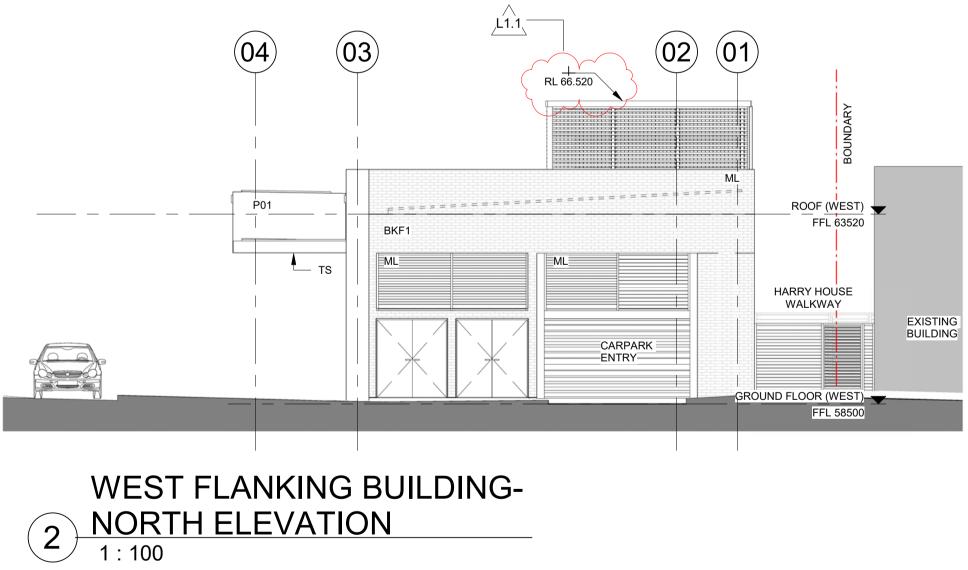


	ORM OF REPRODUCTION OF THIS DRAWING IN FULL OR IN SSION OF COX ARCHITECTURE PTY LTD CONSTITUTES AN		
Rev	Description	Ву	Date
1	For Review		19.03.19

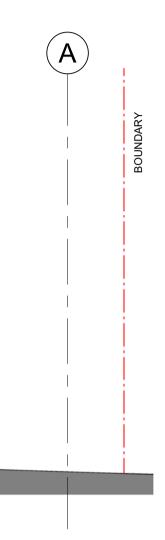

NOTE: REFER TO LANDSCAPE ARCHITECTS DWGS FOR PUBLIC DOMAIN WORKS & PLANTING

Blacktown	
Cox Architecture Level 6, 155 Clarence Street, Sydney, NSW 2000, Australia	
T + 61 2 9267 9599 F + 61 2 9264 5844 www.coxarchitecture.com.au	Nominated Arch Joe Agius no Russell Lee no
COX	
Consultants	
GTA CONSULTANTS LEVEL 6, 15 HELP STREET, CHAT	ISWOOD, NSW 2067
+61 02 8448 1800 PROJECT MANAGER SIGNATURE PROJECT MAN	
SUITE 204, L02, 272 PACIFIC HIG +61 2 9901 3000 LANDSCAPE ARCHITECT	HWAY, CROWS NEST, NSW
MCGREGOR COXALL 21C WHISTLER STREET, MANLY +61 02 9188 7500	
CIVIL AND STRUCTURAL ENGINEER CARDNO	
SUITE 3.01, L03, 3 HORWOOD PL +61 02 9496 7715 SERVICES ENGINEER	ACE, PARRAMATTA, NSW 21
STEENSEN VARMING L08, 9 CASTLEREAGH STREET, S +61 02 9967 2200	SYDNEY, NSW 2000
QUANTITY SURVEYOR SLATTERY L25, 44 MARKET STREET, SYDNE	
+61 02 9423 8850	EY NSW 2000
TOWN PLANNER	EY, NSW 2000
TOWN PLANNER BBC PLANNERS L02, 55 MOUNTAIN STREET, ULT	
TOWN PLANNER BBC PLANNERS L02, 55 MOUNTAIN STREET, ULT	
TOWN PLANNER BBC PLANNERS L02, 55 MOUNTAIN STREET, ULT +61 02 9211 4099	IMO, NSW 2007
TOWN PLANNER BBC PLANNERS L02, 55 MOUNTAIN STREET, ULT +61 02 9211 4099	IMO, NSW 2007
TOWN PLANNER BBC PLANNERS L02, 55 MOUNTAIN STREET, ULT +61 02 9211 4099 Client BLACKTOWN CIT Project No.	IMO, NSW 2007
TOWN PLANNER BBC PLANNERS L02, 55 MOUNTAIN STREET, ULT +61 02 9211 4099 Client BLACKTOWN CIT	IMO, NSW 2007
TOWN PLANNER BBC PLANNERS L02, 55 MOUNTAIN STREET, ULT +61 02 9211 4099 Client BLACKTOWN CIT Project No. 218006 Project	IMO, NSW 2007
TOWN PLANNER BBC PLANNERS L02, 55 MOUNTAIN STREET, ULT +61 02 9211 4099 Client BLACKTOWN CIT Project No. 218006	IMO, NSW 2007 Y COUNCII
TOWN PLANNER BBC PLANNERS L02, 55 MOUNTAIN STREET, ULT +61 02 9211 4099 Client BLACKTOWN CIT Project No. 218006 Project WARRICK LANE I	IMO, NSW 2007 TY COUNCII
TOWN PLANNER BBC PLANNERS L02, 55 MOUNTAIN STREET, ULT +61 02 9211 4099 Client BLACKTOWN CIT Project No. 218006 Project WARRICK LANE I WORKS PROJEC Warrick Lane, Blacktowr	IMO, NSW 2007 TY COUNCII
TOWN PLANNER BBC PLANNERS L02, 55 MOUNTAIN STREET, ULT +61 02 9211 4099 Client BLACKTOWN CIT Project No. 218006 Project WARRICK LANE I WORKS PROJEC Warrick Lane, Blacktown Drawing Title	T NSW
TOWN PLANNER BBC PLANNERS L02, 55 MOUNTAIN STREET, ULT +61 02 9211 4099 Client BLACKTOWN CIT Project No. 218006 Project WARRICK LANE I WORKS PROJEC Warrick Lane, Blacktowr	IMO, NSW 2007 TY COUNCII ENABLING T n NSW
TOWN PLANNER BBC PLANNERS LO2, 55 MOUNTAIN STREET, ULT +61 02 9211 4099 Client BLACKTOWN CIT Project No. 218006 Project WARRICK LANE I WORKS PROJEC WORKS PROJEC Warrick Lane, Blacktown Drawing Title ELEVATIONS- WE FLANKING BUILD	IMO, NSW 2007 TY COUNCII ENABLING T n NSW
TOWN PLANNER BBC PLANNERS L02, 55 MOUNTAIN STREET, ULT +61 02 9211 4099 Client BLACKTOWN CIT Project No. 218006 Project WARRICK LANE I WORKS PROJEC WORKS PROJEC Warrick Lane, Blacktown Drawing Title ELEVATIONS- WE FLANKING BUILD Document Control Status:	IMO, NSW 2007
TOWN PLANNER BBC PLANNERS LO2, 55 MOUNTAIN STREET, ULT +61 02 9211 4099 Client BLACKTOWN CIT Project No. 218006 Project WARRICK LANE I WORKS PROJEC WORKS PROJEC Warrick Lane, Blacktown Drawing Title ELEVATIONS- WE FLANKING BUILD	IMO, NSW 2007
TOWN PLANNER BBC PLANNERS L02, 55 MOUNTAIN STREET, ULT +61 02 9211 4099 Client BLACKTOWN CIT Project No. 218006 Project WARRICK LANE I WORKS PROJEC WORKS PROJEC Warrick Lane, Blacktown Drawing Title ELEVATIONS- WE FLANKING BUILD Document Control Status: Design Devel	IMO, NSW 2007 TY COUNCII ENABLING T NSW EST VING Opment Drawn: Scale: As indic
TOWN PLANNER BBC PLANNERS L02, 55 MOUNTAIN STREET, ULT +61 02 9211 4099 Client BLACKTOWN CIT Project No. 218006 Project WARRICK LANE I WORKS PROJEC WORKS PROJEC Warrick Lane, Blacktowr Drawing Title ELEVATIONS- WE FLANKING BUILD Document Control Status: Design Devel A1 DRAWING SHEET Co-ordinated: Checker Project Architect: Designer	IMO, NSW 2007 TY COUNCII ENABLING T NSW EST ING Opment Drawn: Scale: As indic Date: 19/0
TOWN PLANNER BBC PLANNERS L02, 55 MOUNTAIN STREET, ULT +61 02 9211 4099 Client BLACKTOWN CIT Project No. 218006 Project WARRICK LANE I WORKS PROJEC WORKS PROJEC Warrick Lane, Blacktown Drawing Title ELEVATIONS- WE FLANKING BUILD Document Control Status: Design Devel A1 DRAWING SHEET Co-ordinated: Checker	IMO, NSW 2007 TY COUNCII ENABLING T NSW EST VING Opment Drawn: Scale: As indic
TOWN PLANNER BBC PLANNERS L02, 55 MOUNTAIN STREET, ULT +61 02 9211 4099 Client BLACKTOWN CIT Project No. 218006 Project WARRICK LANE I WORKS PROJEC Warrick Lane, Blacktown Drawing Title ELEVATIONS- WE FLANKING BUILD Document Control Status: Design Devel A1 DRAWING SHEET Co-ordinated: Checker Project Architect: Designer Project Director: Approver	IMO, NSW 2007 TY COUNCIL ENABLING T NSW EST ING Opment Drawn: Scale: As indic Date: 19/0 Revision:

Cox Architecture Pty Ltd ACN 002 535 891

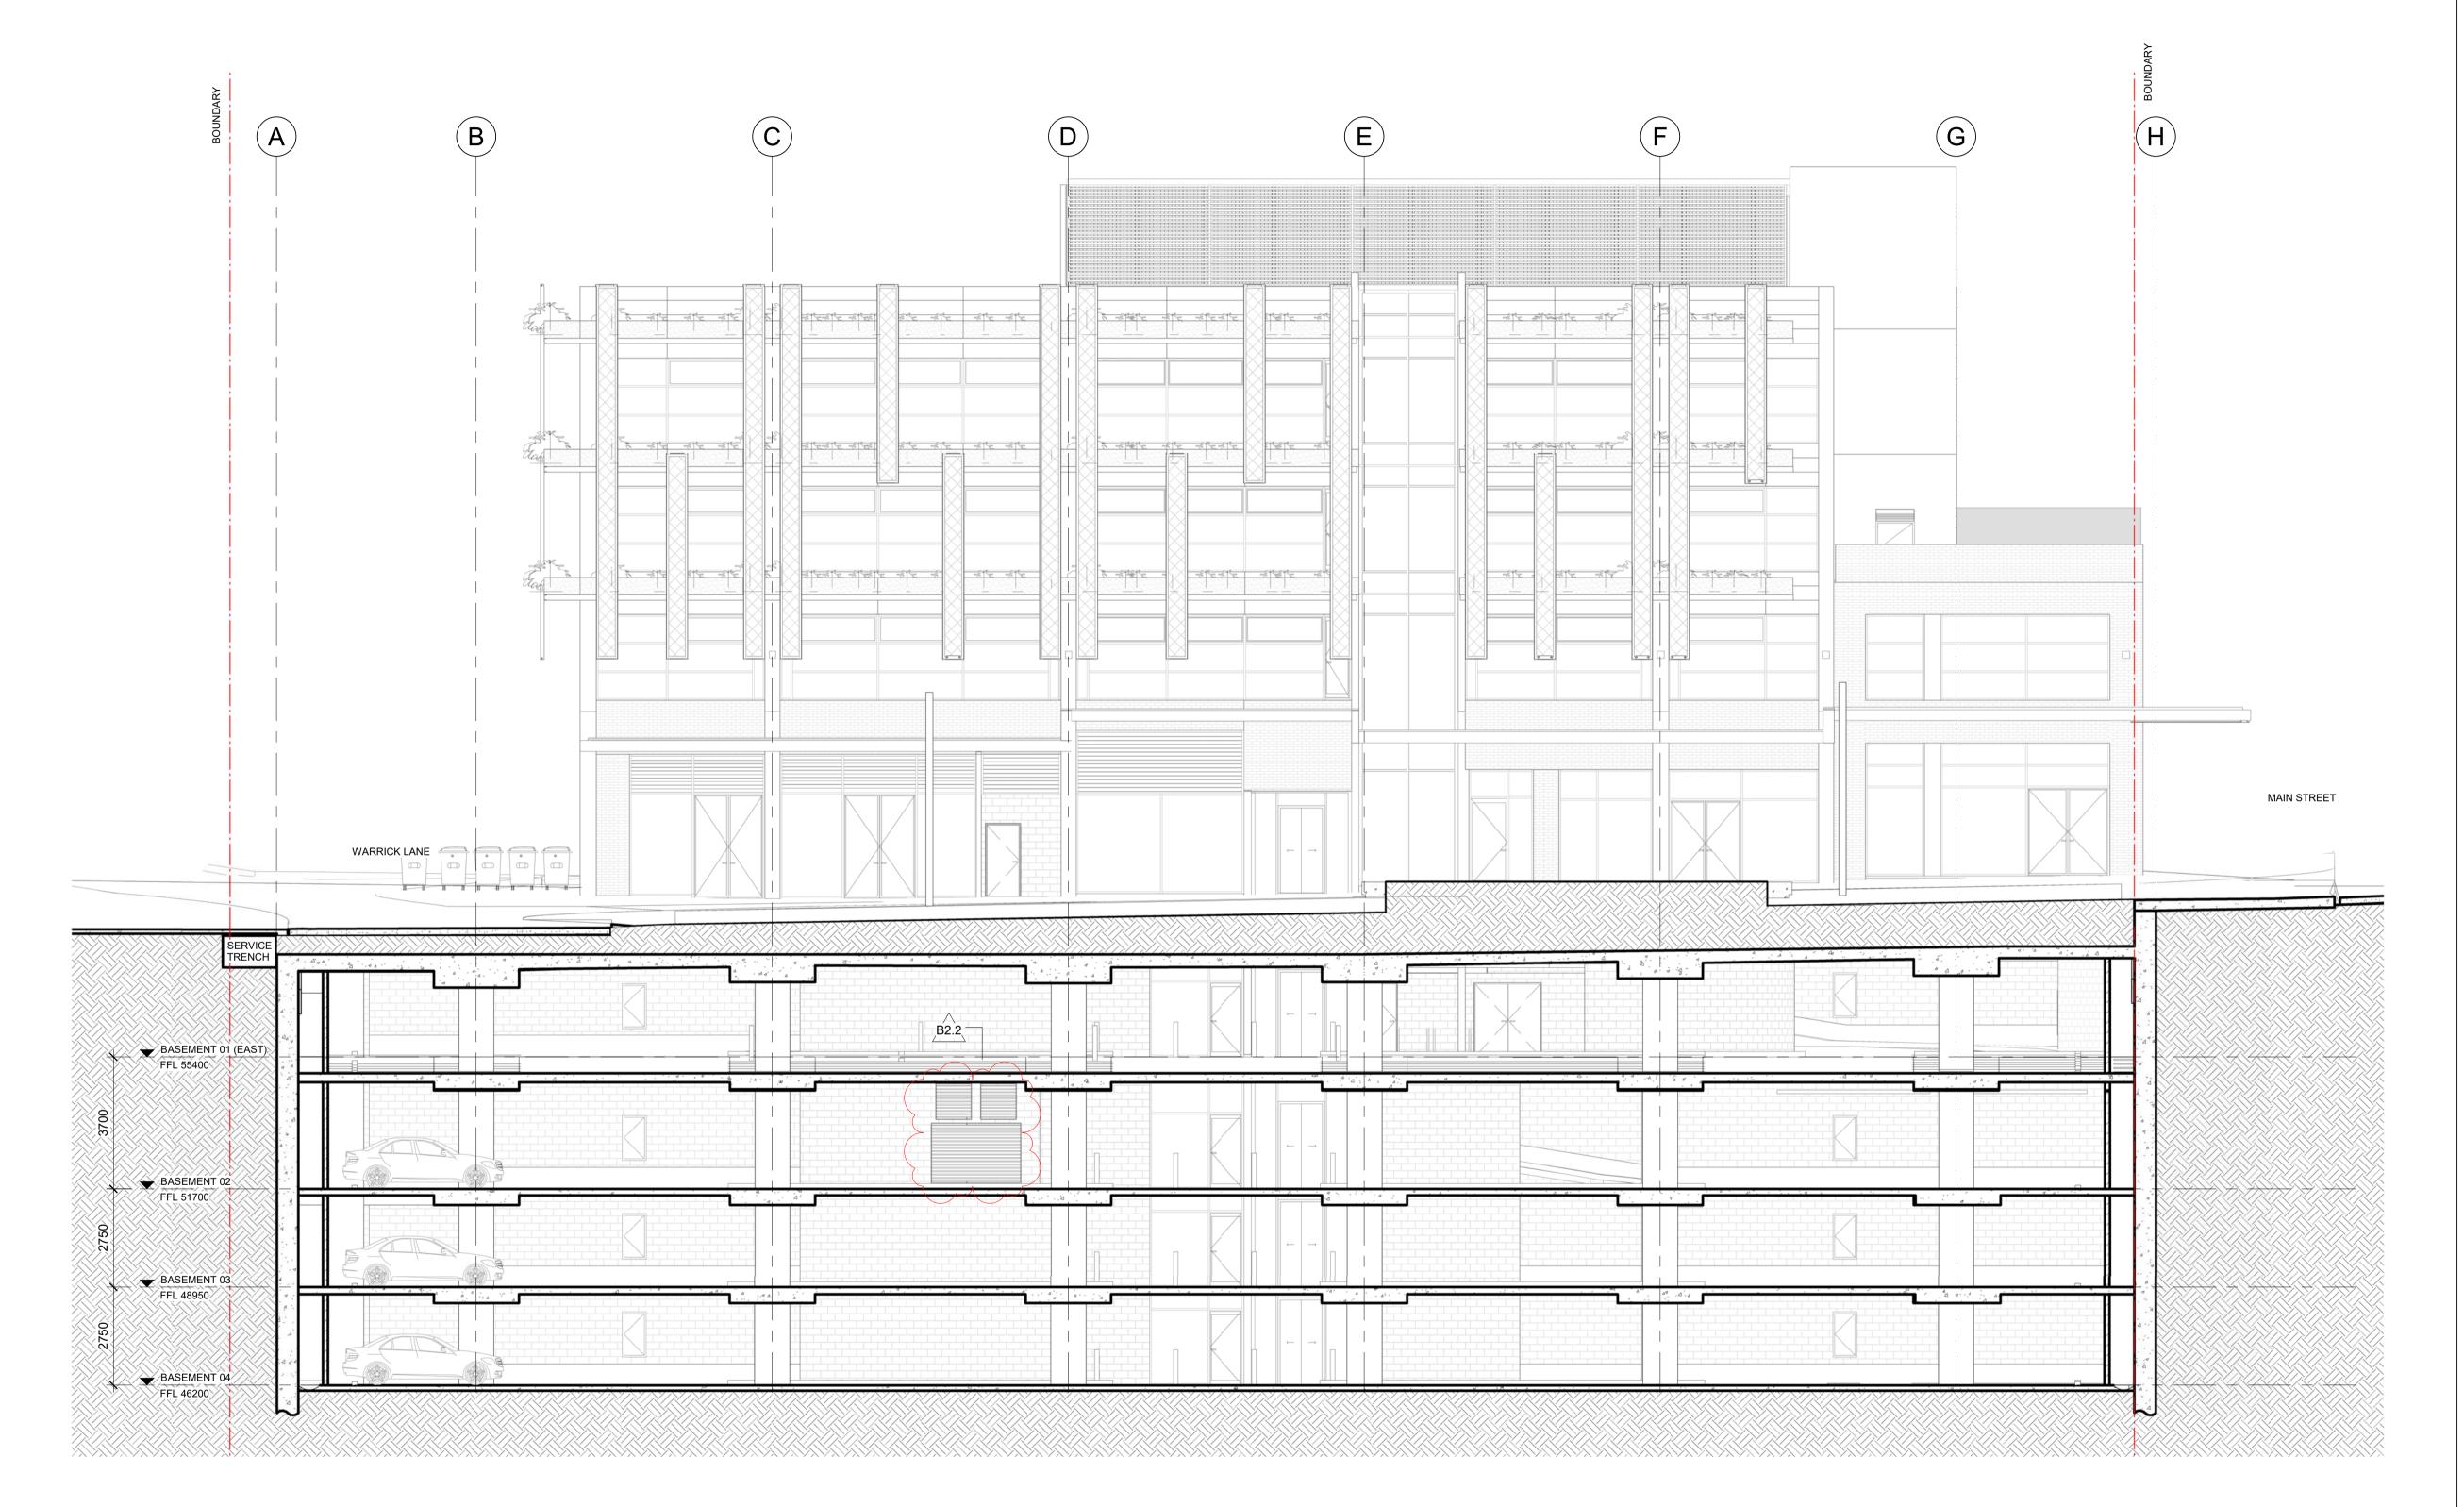

Rev		Ву	Date
1	For Review		19.03.19



Cox Architecture Level 6, 155 Clarence Street, Sydney, NSW 2000, Australia T + 61 2 9267 9599 F + 61 2 9264 5844 www.coxarchitecture.com.au

Nominated Architects Joe Agius no. 6491 Russell Lee no. 6367

COX

PROJECT MANAGER

LANDSCAPE ARCHITECT

SERVICES ENGINEER

QUANTITY SURVEYOR

CIVIL AND STRUCTURAL ENGINEER

Consultants GTA CONSULTANTS

MCGREGOR COXALL 21C WHISTLER STREET, MANLY +61 02 9188 7500

STEENSEN VARMING

SLATTERY

BBC PLANNERS

LEVEL 6, 15 HELP STREET, CHATSWOOD, NSW 2067 +61 02 8448 1800

SUITE 204, L02, 272 PACIFIC HIGHWAY, CROWS NEST, NSW 2065 +61 2 9901 3000

CARDNO SUITE 3.01, L03, 3 HORWOOD PLACE, PARRAMATTA, NSW 2150 +61 02 9496 7715

L08, 9 CASTLEREAGH STREET, SYDNEY, NSW 2000 +61 02 9967 2200

L25, 44 MARKET STREET, SYDNEY, NSW 2000 +61 02 9423 8850

L02, 55 MOUNTAIN STREET, ULTIMO, NSW 2007 +61 02 9211 4099

SIGNATURE PROJECT MANAGEMENT

TOWN PLANNER

Client

Project

BLACKTOWN CITY COUNCIL

Project No.

218006

WARRICK LANE ENABLING WORKS PROJECT Warrick Lane, Blacktown NSW

Drawing Title

SECTION 1- UNDERGROUND CARPARK

Document Control Status:


Design Development


A1 DRAWING SHEET	Drawn:
Co-ordinated: AS	Scale: As indicated
Project Architect: AS	Date: 19/03/19
Project Director: NT	Revision: 1
Drawing Number:	North:

A-DA-4011


Cox Architecture Pty Ltd ACN 002 535 891

NOTE: REFER TO LANDSCAPE ARCHITECTS DWGS FOR PUBLIC DOMAIN WORKS & PLANTING

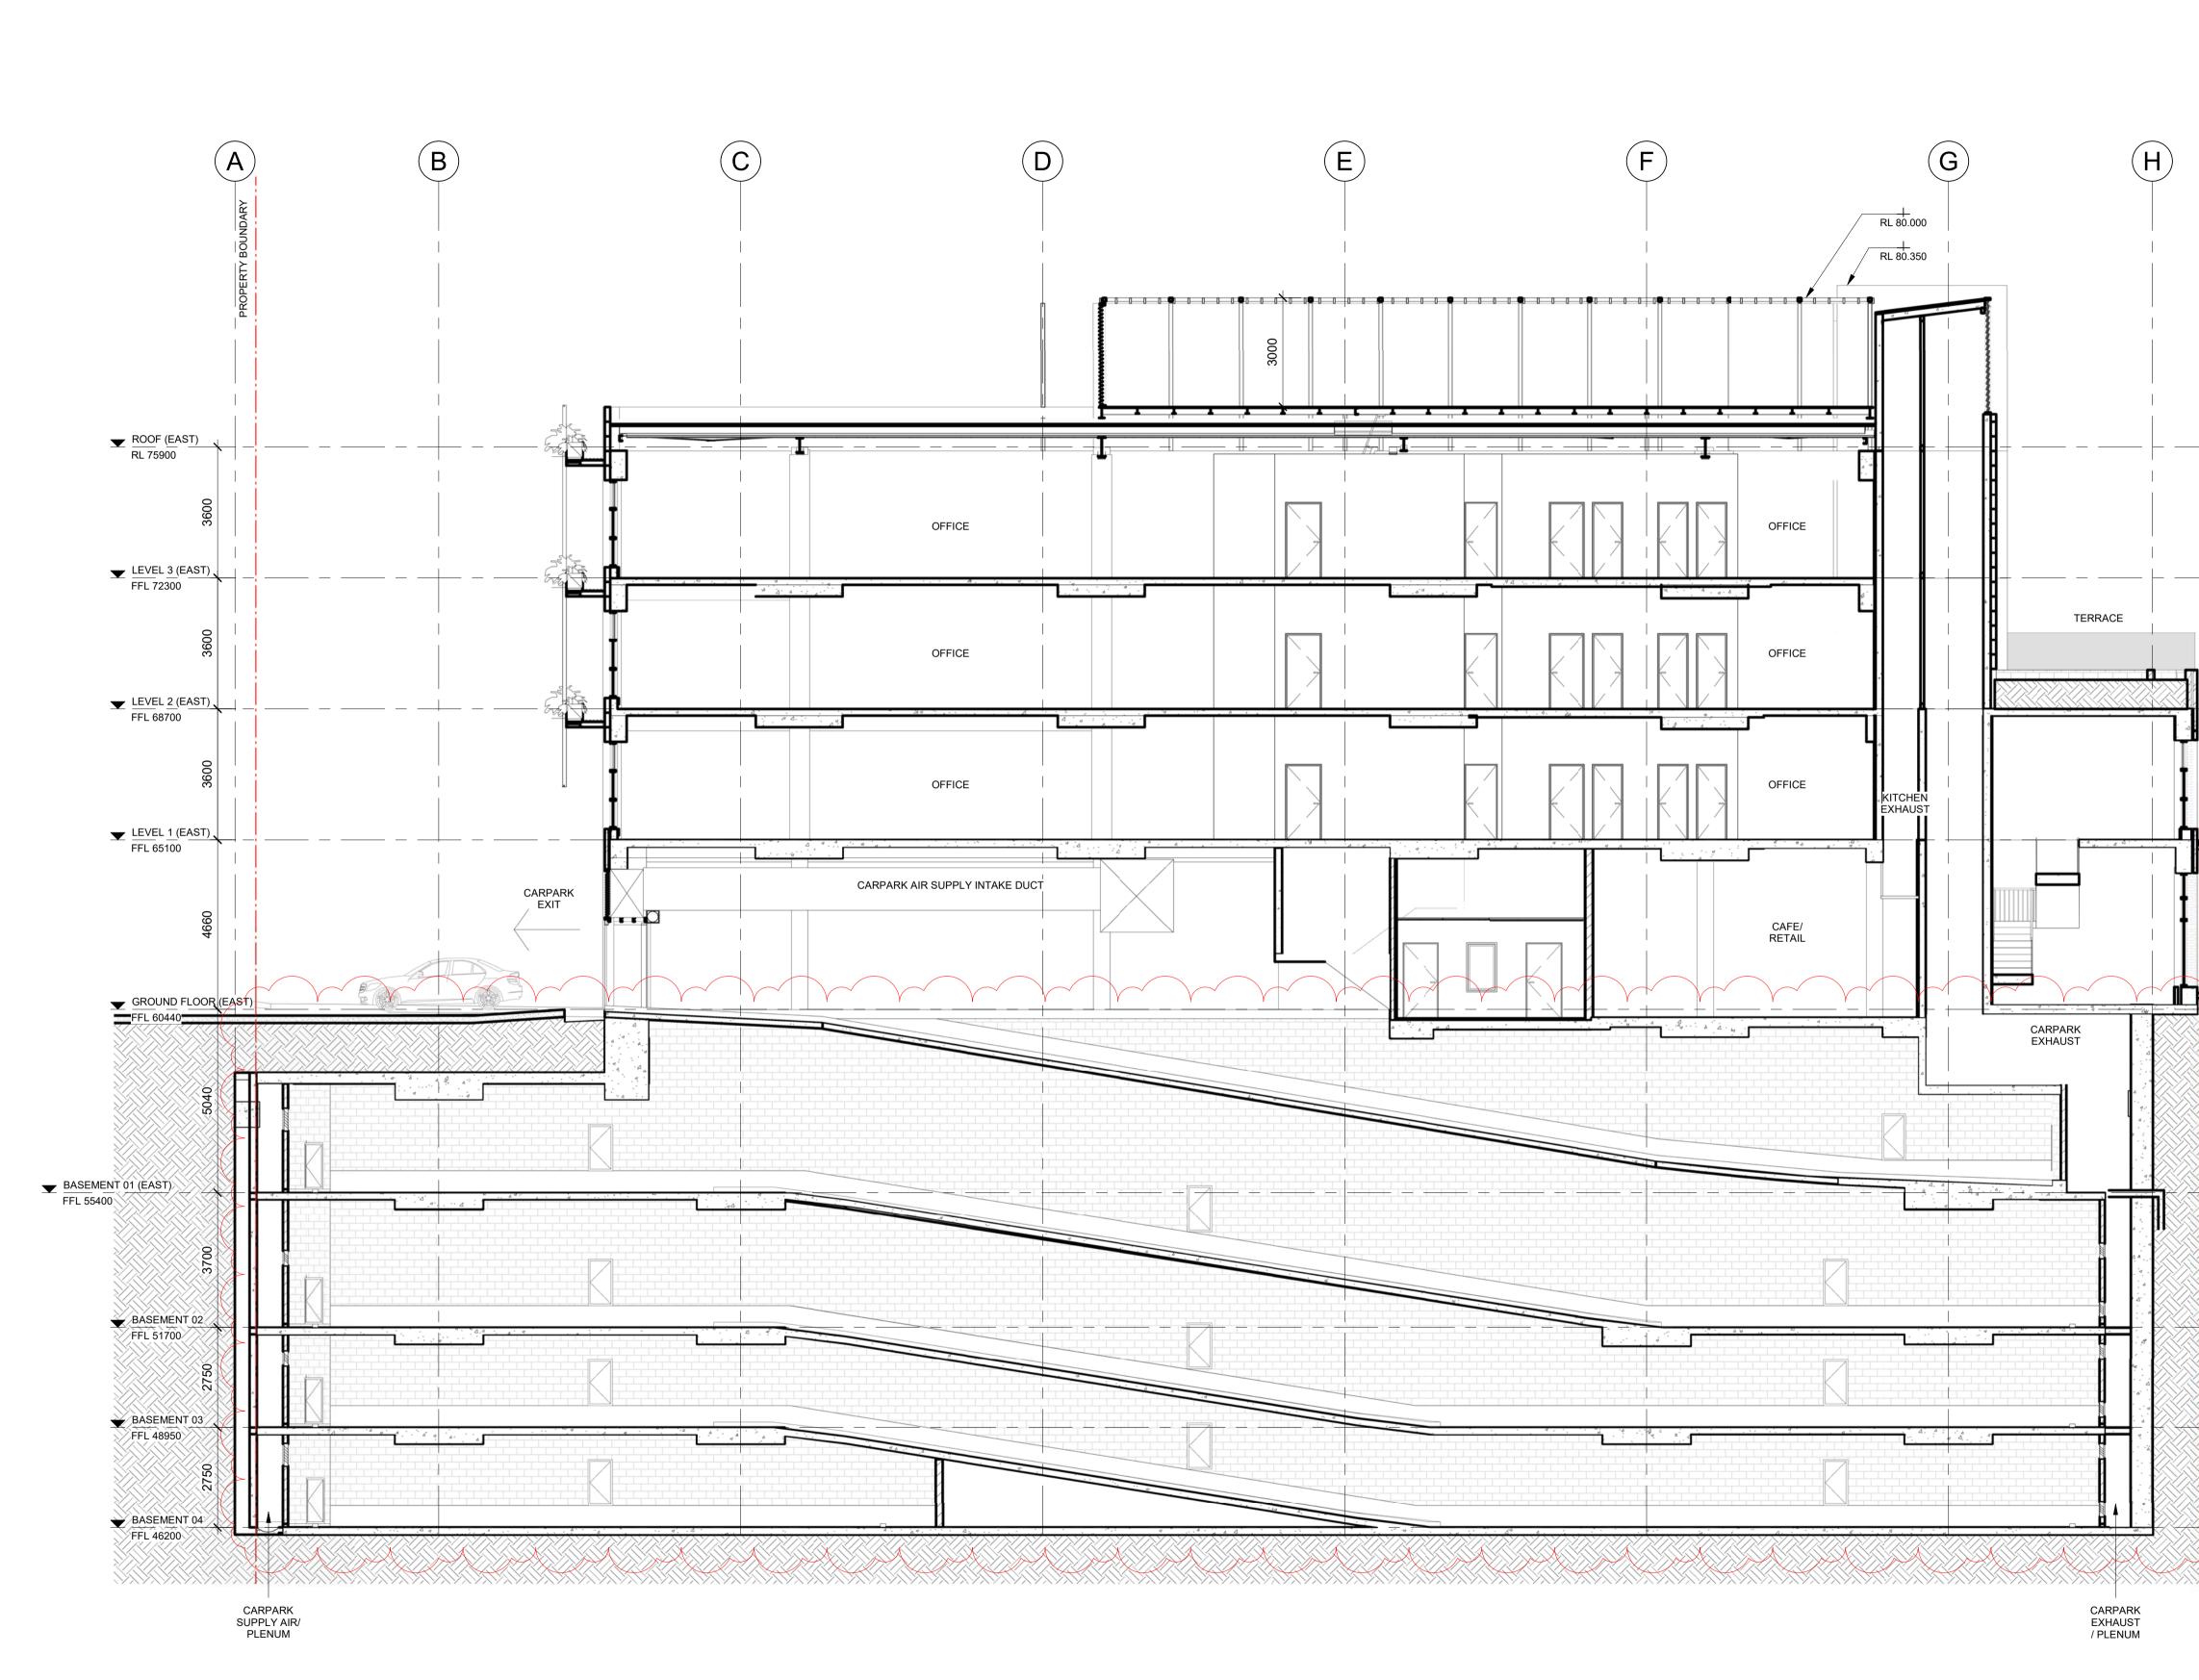


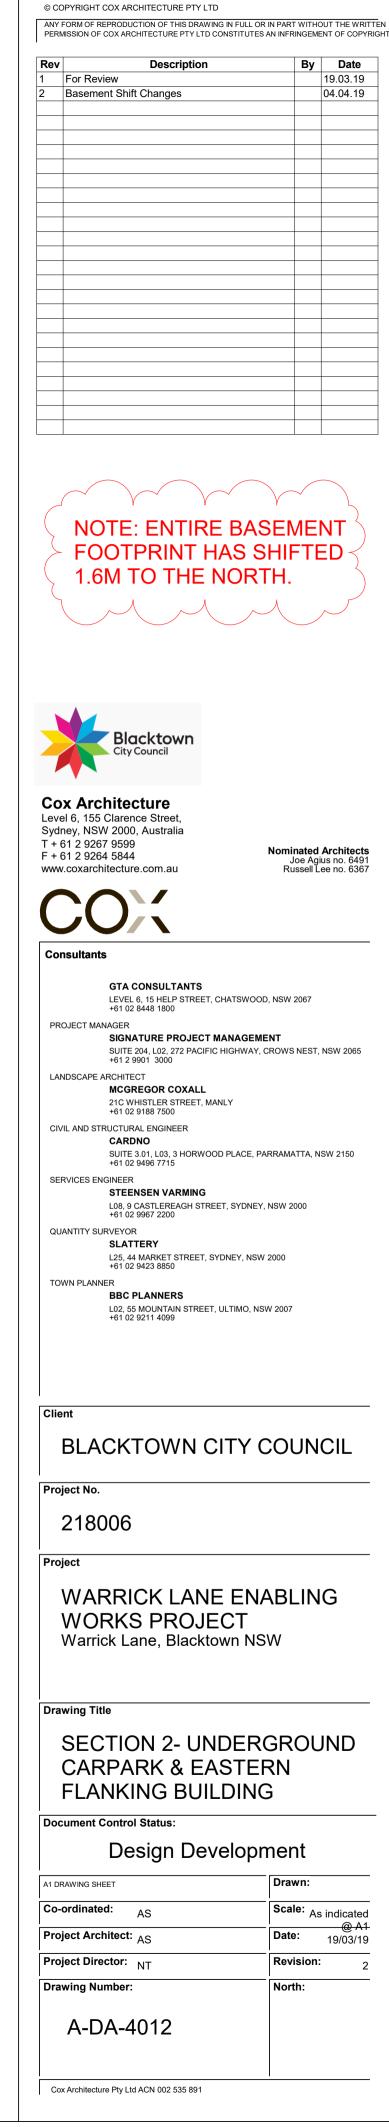

MAIN STREET

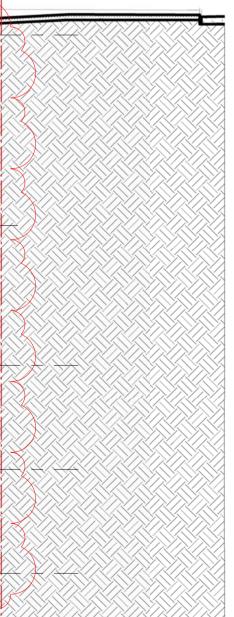

NOTE: REFER TO LANDSCAPE ARCHITECTS DWGS FOR PUBLIC DOMAIN WORKS & PLANTING

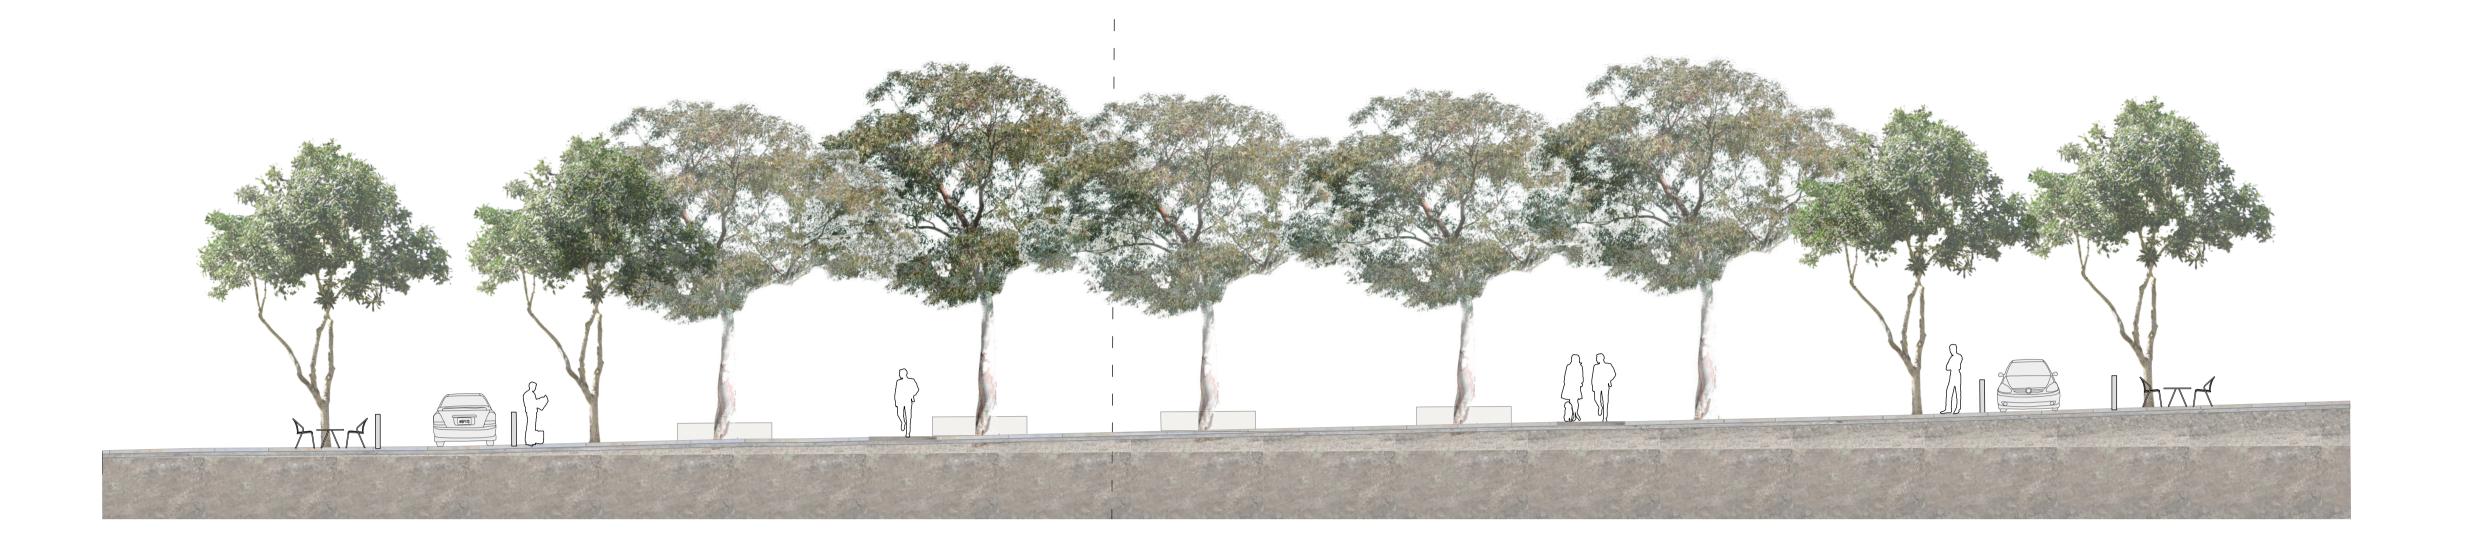

Section C1



© Copyright McGregor Coxall AUS ACN 082 334 290 UK 10199853 PRC ID NO. 0600002201607080008 Sydney Melbourne Shanghai Bristol www.mcgregorcoxall.com



Signature Project Management Steensen Varming Cox Architecture BBC Planning Cardno GTA Traffic

Slattery

Warrick Lane Enabling Works Project

Project No. 681SYD

Project Name

Address Warrick Lane, Blacktown NSW 2148 Key Plan



Issue Log

A Development Application JS/BN


Date

Scale 06/11/18 1: 100 @ A1

0 1 2 3 4 5 M

Rev Revision Description By / Checked

All dimensions are in millimetres unless otherwise noted. Do not scale from this drawing.

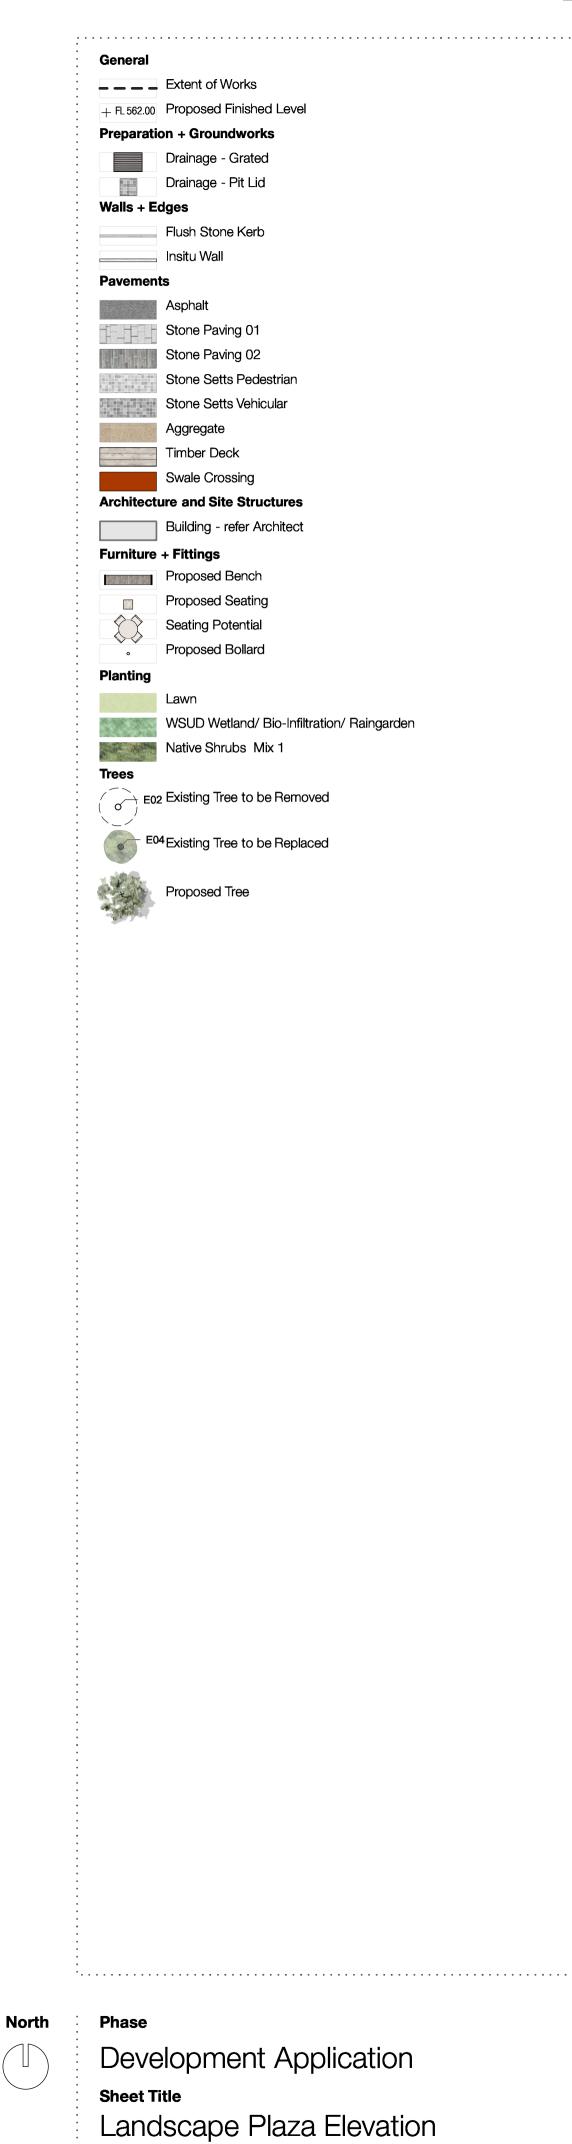

Sheet No.

LD-SK-04







© Copyright McGregor Coxall AUS ACN 082 334 290 UK 10199853 PRC ID NO. 06000002201607080008 Sydney Melbourne Shanghai Bristol www.mcgregorcoxall.com



Signature Project ManagementSteensen VarmingCox ArchitectureBBC PlanningCardnoSlattery GTA Traffic

Project No. 681SYD

Address Warrick Lane, Blacktown NSW 2148

Rev Revision Description By / Checked

All dimensions are in millimetres unless otherwise noted. Do not scale from this drawing.

Date

0 2 4 6 8 10 M

•••••	
General	
	Extent of Works
+ FL 562.00	Proposed Finished Level
Preparati	on + Groundworks
	Drainage - Grated
	Drainage - Pit Lid
Walls + E	dges
	Flush Stone Kerb
	Insitu Wall
Pavemen	ts
	Asphalt
	Stone Paving 01
A FIRST	Stone Paving 02
	Stone Setts Pedestrian
	Stone Setts Vehicular
an and a	Aggregate
	Timber Deck
	Swale Crossing
Architect	ure and Site Structures
	Building - refer Architect
Furniture	+ Fittings
	Proposed Bench
	Proposed Seating
	Seating Potential
•	Proposed Bollard
Planting	
	Lawn
	WSUD Wetland/ Bio-Infiltration/ Raingarden
	Native Shrubs Mix 1
Trees	
E02	2 Existing Tree to be Removed
EO	⁴ Existing Tree to be Replaced
	Proposed Tree

NOTE:

For temporary road alignment please refer to civil & traffic package. For intersection and signal information please refer to civil & traffic package.

Phase Development Application Sheet Title Landscape Pocket Park Plan Sheet No. LD-SK-05





Section D1



Section E1



© Copyright McGregor Coxall AUS ACN 082 334 290 UK 10199853 PRC ID NO. 0600002201607080008 Sydney Melbourne Shanghai Bristol www.mcgregorcoxall.com




Signature Project Management Steensen Varming Cox Architecture BBC Planning Cardno GTA Traffic


Slattery

Project Name

Warrick Lane Enabling Works Project Project No. 681SYD

Address Warrick Lane, Blacktown NSW 2148

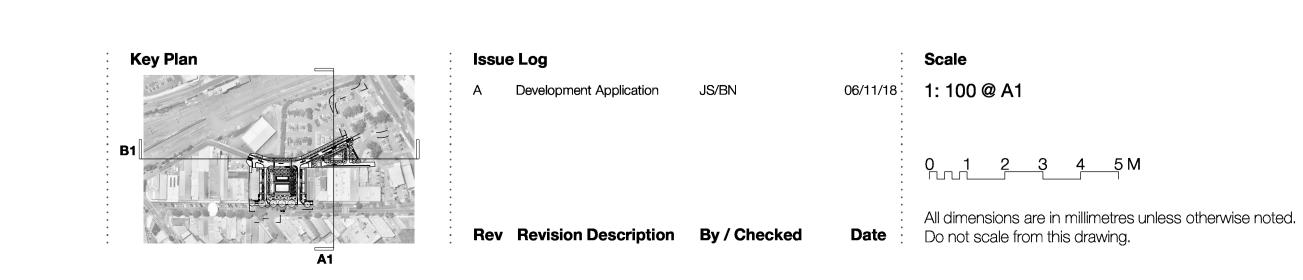

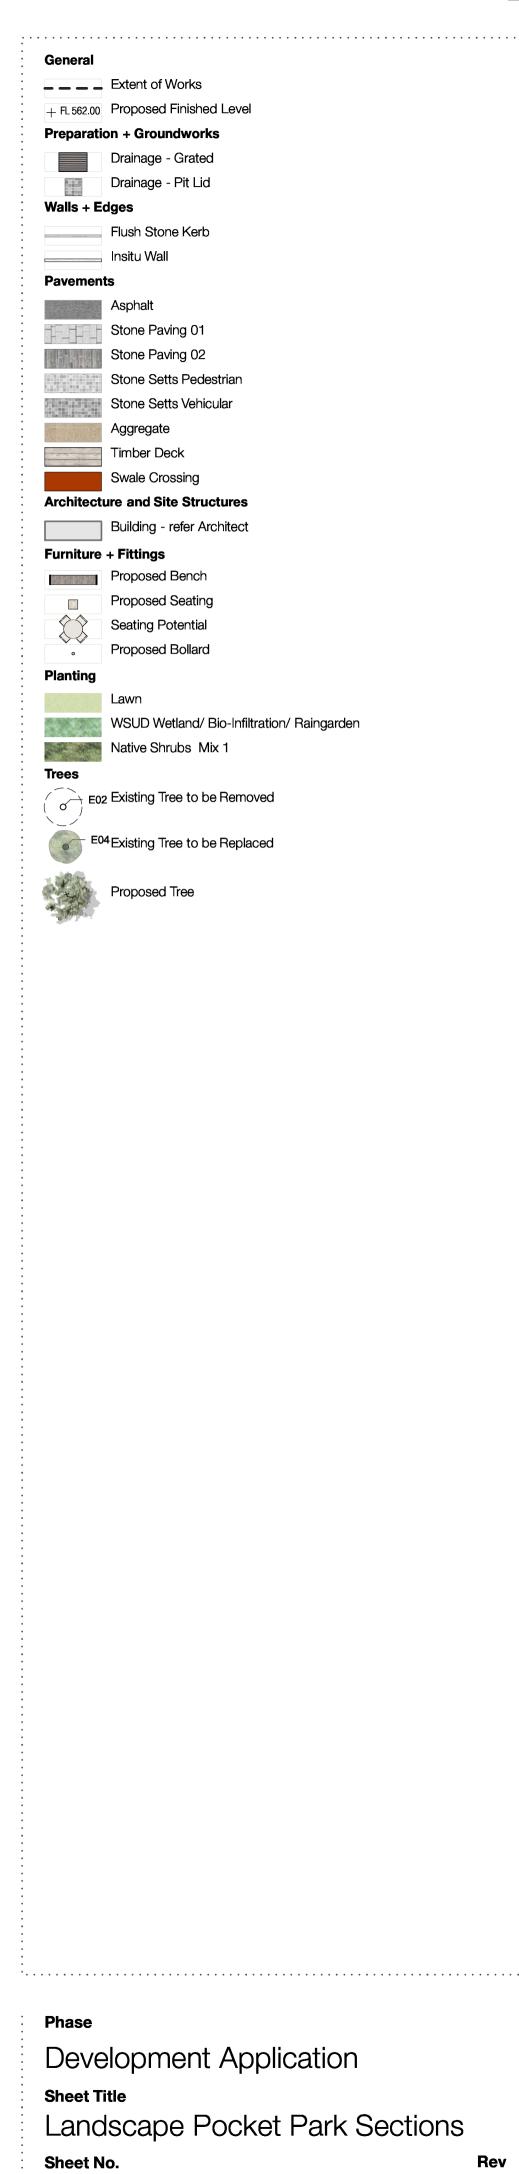

North

LD-SK-06





Tree Identification Plan (NTS)



Ulmus parvifolia - Common Name: Chinese Elm



Ulmus parvifolia - Common Name: Chinese Elm Mature Size (h x w): $10 \times 11m$ Mature Size (h x w): 10×11



Ulmus parvifolia - Common Name: Chinese Elm

Slattery



Ulmus parvifolia - Common Name: Chinese Elm



Ulmus parvifolia - Common

Name: Chinese Elm



Name: Chinese Elm



© Copyright McGregor Coxall AUS ACN 082 334 290 UK 10199853 PRC ID NO. 0600002201607080008 Sydney Melbourne Shanghai Bristol www.mcgregorcoxall.com



Signature Project Management Steensen Varming Cox Architecture BBC Planning Cardno GTA Traffic

Project Name

Warrick Lane Enabling Works Project Project No. 681SYD

Address Warrick Lane, Blacktown NSW 2148


Argsphora costal Synceric Need Curre, Smooth-barked Apple $1 \le 2 \ cond to the second of t$		SPRING			SUMMER	
Bachychiton paradoxum Bardychiton paradoxum Bardychiton paradoxum Heigri 1.5.0 - 3m Image: 2.0 - 3.5m Image: 2.0 - 3.5m Jacaranda mimosifolia Bis-second Contention Image: 2.0 - 3.5m Image: 2.0 - 3.5m Jacaranda mimosifolia Image: 2.0 - 3.5m Image: 2.0 - 3.5m Image: 2.0 - 3.5m Image: 2.0 - 3.5m Lophoston conferus Image: 2.0 - 2.5m Image: 2.0 - 2.5m Image: 2.0 - 2.5m Image: 2.0 - 2.5m Valaeuca articula Image: 2.0 - 2.5m Image: 2.0 - 2.5m Image: 2.0 - 2.5m Image: 2.0 - 2.5m Valaeuca articula Image: 2.0 - 2.5m Image: 2.0 - 2.5m Image: 2.0 - 2.5m Image: 2.0 - 2.5m Valaeuca articula Image: 2.0 - 2.5m Image: 2.0 - 2.5m Image: 2.0 - 2.5m Image: 2.0 - 2.5m Valaeuca quinquenervia Image: 2.0 - 2.5m Image: 2.0 - 0.5m Image: 2.0 - 0.5m Image: 2.0 - 0.5m Valaeuca quinquenervia Image: 2.0 - 0.5m	Name	early	mid	late	early	n
systeme ye de dum, smooth-backed Appel Mg Hayer, 1, 5 - 20m, (a), (a), (a), (b), (b), (b), (c), (c), (c), (c), (c), (c), (c), (c	Tree					
Hayer15 - 20mImage: A bit of the second starting of the s	Angophora costata					
Backhychilon paradoxum Bark Haigeri 1.50 - 3n Image: Commende Runnegold Speed 2.0 - 3.5n Image: Commende Runnegold Jacaranda mimosifola Image: Commende Runnegold Bus Jacaranda, Black Poul, Fem Tree, Green Elbory Image: Commende Runnegold Haigeri 20 - 15m Image: Commende Runnegold Image: Commende Runnegold Speed 6 - 10m Image: Commende Runnegold Image: Commende Runnegold Verser 20 - 25m Image: Commende Runnegold Image: Commende Runnegold Speed 6 - 10m Image: Commende Runnegold Image: Commende Runnegold Speed 7 - 10m Image: Commende Runnegold Image: Commende Runnegold </td <td></td> <td></td> <td></td> <td></td> <td></td> <td></td>						
Haverar lame tree, red flowerd kurriging Pd Height 1.50 - 3m Image: 20 - 3.5m Pd Jacaranda mimosifolia Blau dacaranda, Black Poul, Fen Tree, Green Ebory Image: 20 - 3.5m Image: 20 - 3.5m Laphotskin Image: 20 - 2.5m Image: 20 - 2.5m Image: 20 - 2.5m Image: 20 - 2.5m Laphotskin Image: 20 - 2.5m Image: 20 - 2.5m Image: 20 - 2.5m Image: 20 - 2.5m Media Image: 20 - 2.5m Image: 20 - 2.5m Image: 20 - 2.5m Image: 20 - 2.5m Media Image: 20 - 2.5m Image: 20 - 2.5m Image: 20 - 2.5m Image: 20 - 2.5m Media Image: 20 - 2.5m Image: 20 - 2.5m Image: 20 - 2.5m Image: 20 - 2.5m Media Image: 20 - 2.5m Image: 20 - 2.5m Image: 20 - 2.5m Image: 20 - 2.5m Media Image: 20 - 2.5m Image: 20 - 2.5m Image: 20 - 2.5m Image: 20 - 2.5m Media Image: 20 - 2.5m Image: 20 - 2.5m Image: 20 - 2.5m Image: 20 - 2.5m Mege: 10 - 1.5m Image: 20 - 2.5m Image: 20 - 2.5m Image: 20 - 2.5m Image: 20 - 2.5m Mege: 10 - 1.5m Image: 20 - 2.5m Image: 20 - 2.5m	Height 15 - 20m Spread 6 - 10m					A STATE
Harware Tame tree, red flowered kurright Pd Heiget 1.50 - 3 m Image: Construction Showed 2.0 - 3.5 m Image: Construction 	Illawarra flame tree, red flowered kurrajong					
Spread20 - 3 5 mSpreadHaddardanda, Black Poul, Ferr Tree, Green Ebror, Height10 - 15 m Spread $20 - 25 m$ Spread $20 - 25 m$ 	Height 150-3m					
Blue Jacaranda, Black Poul, Fem Tree, Green EDONY Image: 10 - 15 m Image: 10 - 15 m <t< td=""><td></td><td></td><td></td><td></td><td></td><td></td></t<>						
Blue Jacaranda, Black Poul, Fern Tree, Green Eutory Image: 10 - 15m	Jacaranda mimosifolia				1	
Lophostemon confertus Brush Box Height 20 - 25m Spread 6 - 10m 20 - 25m 20 - 25m	Blue Jacaranda, Black Poui, Fern Tree, Green Ebony					
Lophostemon confertus Brush Box Height 20 - 25m Spread 6 - 10m 20 - 25m 20 - 25m	Height 10 - 15m		all to	1.1		
Lophostemon confertus Brush Box Height 20 - 25m Spread 6 - 10m 20 - 25m 20 - 25m	Spread 6 - 10m		4.5	4		
Bruch Box Haight 2 0 - 25m Image: 2 0 - 25m Image						
Height Soramp Paperback Soramp Paperback Height Soramp Paperback Soramp Paperback Height Soram Soram Soram Soram Soram Height 10 - 15m Soram Paperback Pattarus acerifolia Soram Paperback London Plane Tree Ford Height 0ver 30m Soram Paperback Spread 10 - 15m Soram Paperback Height 0ver 30m Soram Paperback Spread 10 - 15m Soram Paperback Height 0ver 30m Soram Paperback Weeping Lilly Pilly Ford Height 0ver 30m Soram Paperback Spread 10 - 15m Soram Paperback Spread 10 - 15m Soram Paperback Spread 10 - 15m Soram Paperback Height 0ver 30m Soram Paperback Spread 10 - 0.75m Soram Paperback Height 0.45 - 0.60m			Ph. N -	R.N -		
Height 5 - 10m Spread 3.5 - 6m Image: Constrained and the second of the secon	Misc					
Height Soramp Paperback Soramp Paperback Height Soramp Paperback Soramp Paperback Height Soram Soram Soram Soram Soram Height 10 - 15m Soram Paperback Pattarus acerifolia Soram Paperback London Plane Tree Ford Height 0ver 30m Soram Paperback Spread 10 - 15m Soram Paperback Height 0ver 30m Soram Paperback Spread 10 - 15m Soram Paperback Height 0ver 30m Soram Paperback Weeping Lilly Pilly Ford Height 0ver 30m Soram Paperback Spread 10 - 15m Soram Paperback Spread 10 - 15m Soram Paperback Spread 10 - 15m Soram Paperback Height 0ver 30m Soram Paperback Spread 10 - 0.75m Soram Paperback Height 0.45 - 0.60m	Height 20 - 25m		A state	A HAR		
Swamp PaperbarkHeight $5 - 10m$ Spread $3.5 - 6m$ Image: Ima						
Haight SpreadS - 10m SpreadSpread <td></td> <td></td> <td></td> <td></td> <td></td> <td>-</td>						-
Note that the second is the second term of term						in
Weight 10 - 15m Spread 3.5 - 6mPlatanus acerifolia London Plane Tree $\begin{minipage}{l l $	Height 5 - 10m					
arvad-leaded Paperbark Heigh 10 - 15m Spread 3.5 - 6m Platarus acerifolia London Plane Tree Heigh over 30m Spread 10 - 15m 0 over 30m Spread 10 - 15m 0 over 30m Spread 10 - 15m 0 over 30m Spread 5 10m Spread 5 10m Spread 5 10m Spread 5 10m Spread 5 10m Spread 5 10m Spread 5 10m 0 over 30m 0 over 30m						- I DOW
Heigh $10 \cdot 15m$ $$ 3.5 \cdot 6m$ $$ $ $ $ $ $ $ $ $ $ $ $ $ $ $ $ $ $ $ $						
Spread 3.3 - 0 fm Platanus acerifolia London Plane Tree Heigh over 30m Spread 10 - 15m Waterhousea floribunda Neeping Lilly Pilly Heigh 5 - 0m Spread 3.5 - 6m Ormandra longifolia Spiny-headed Mat-Rush Heigh 0.60 - 0.75m Spread 0.9 - 1.2m Offee Heigh 0.45 - 0.60m Spread 0.3 - 0.6m Theme-da australis/triandra Kangaroo Grass Heigh 0.45 - 0.60m Spread 0.3 - 0.6m Image: Spread 0.3 - 0.6m Theme-da australis/triandra Kangaroo Grass Heigh 0.45 - 0.60m Spread 0.3 - 0.6m Image: Spread 0.3 - 0.	-					
Spread 3.5 - 6m Platanus acerifolia London Plane Tree Height over 30m Spread 10 - 15m Waterhousea floribunda Waterhousea floribunda Weeping Lilly Pilly Height 5 - 10m Spread 3.5 - 6m Spread 0.60 - 0.75m Spread 0.9 - 1.2m Outor of Cover Height 0.45 - 0.60m Spread 0.3 - 0.6m Spread 0.45 - 0.60m Spread 0.3 - 0.6m Image: Difference of the strength of the	Height 10 - 15m					
London Plane TreeModelHeigh Spread $0 \cdot 15m$ $0 \circ 0$ $0 \circ 0$ Water-housea floribunda Weeping Lilly Pilly $0 \circ 0$ $0 \circ 0$ Heigh Spread $5 \cdot 10m$ $3 \cdot 5 \cdot 6m$ $0 \circ 0$ $0 \circ 0$ Ground Cover $0 \circ 0$ $0 \circ 0$ $0 \circ 0$ Heigh Spiny-headed Mat-Rush Spiny-headed Mat-Rush $0 \circ 0 \cdot 75m$ $0 \circ - 1.2m$ $0 \circ 0$ Heigh Spiny-headed Mat-Rush $0 \circ 0 \cdot 75m$ $0 \circ 0 \cdot 12m$ $0 \circ 0$ $0 \circ 0$ Heigh Spiny-headed Mat-Rush $0 \circ 0 \cdot 75m$ $0 \circ 0 \cdot 12m$ $0 \circ 0$ $0 \circ 0$ Heigh Spiny-headed Mat-Rush $0 \circ 0 \cdot 12m$ $0 \circ 0 \circ 0$ $0 \circ 0$ Heigh Spiny-headed Mat-Rush $0 \circ 0 \cdot 12m$ $0 \circ 0 \circ 0$ $0 \circ 0 \circ 0$ Heigh Spiny-headed Mat-Rush $0 \circ 0 \cdot 12m$ $0 \circ 0 \circ 0$ $0 \circ 0 \circ 0$ Heigh Spiny-headed Mat-Rush $0 \circ 0 \circ 0 \circ 0$ $0 \circ 0 \circ 0 \circ 0$ $0 \circ 0 \circ 0$ Heigh Spiny = 0 \circ 0 \circ 0 \circ 0 $0 \circ 0 \circ 0 \circ 0$ $0 \circ 0 \circ 0$ $0 \circ 0 \circ 0$ Heigh Spiny = 0 \circ 0 \circ 0 \circ 0 $0 \circ 0 \circ 0 \circ 0$ $0 \circ 0 \circ 0$ $0 \circ 0 \circ 0$ Heigh Spiny = 0 \circ 0 \circ 0 \circ 0 $0 \circ 0 \circ 0 \circ 0$ $0 \circ 0 \circ 0 \circ 0$ $0 \circ 0 \circ 0 \circ 0$ Heigh Spiny = 0 \circ 0 \circ 0 \circ 0 \circ 0 $0 \circ 0 \circ 0 \circ 0$ $0 \circ 0 \circ 0 \circ 0$ Heigh Spiny = 0 \circ 0 \circ 0 \circ 0 $0 \circ 0 \circ 0 \circ 0$ $0 \circ 0 \circ 0 \circ 0$ Heigh Spiny = 0 \circ 0 \circ 0 \circ 0 $0 \circ 0 \circ 0 \circ 0$ $0 \circ 0 \circ 0 \circ 0$ Heigh Spiny = 0 \circ 0 \circ 0 \circ 0 $0 \circ 0 \circ 0 \circ 0$ $0 \circ 0 \circ 0 \circ 0$ Heigh Spiny = 0 \circ 0 \circ 0 \circ 0 $0 \circ 0 \circ 0 \circ 0$	spread 3.5 - 6M					
Height over 30m Spread 10 - 15m Waterhousea floribunda Weeping Lilly Pilly Height 5 - 10m Spread 3.5 - 6m Image: Constraint of the second seco				/ /		
Waterhousea floribunda Weeping Lilly Pilly Height 5 - 10m Spread 3.5 - 6m						
Waterhousea floribunda Weeping Lilly Pilly Height 5 - 10m Spread 3.5 - 6m Main and a longifolia Spiny-headed Mat-Rush Height 0.60 - 0.75m Spread 0.9 - 1.2m Main and a longifolia Spread 0.9	Height over 30m					
Weeping Lilly Pilly Height 5 - 10m Spread 3.5 - 6m O	Spread 10 - 15m					
Height 5 - 10m Spread 3.5 - 6m						
Ground Cover Lomandra longifolia Spiny-headed Mat-Rush Height 0.60 - 0.75m Spread 0.9 - 1.2m 2 1 1 1 1 1 1 1 1 1 1						
Ground Cover Lomandra longifolia Spiny-headed Mat-Rush Height 0.60 - 0.75m Spread 0.9 - 1.2m 2 1 1 1 1 1 1 1 1 1 1	Height 5 - 10m					
Lomandra longifolia Spiny-headed Mat-Rush Height 0.60 - 0.75m Spread 0.9 - 1.2m Image: Crass Height 0.45 - 0.60m Spread 0.3 - 0.6m Image: Crass Height 0.45 - 0.60m Spread 0.3 - 0.6m Image: Crass Imag	Spread 3.5 - 6m					
Lomandra longifolia Spiny-headed Mat-Rush Height 0.60 - 0.75m Spread 0.9 - 1.2m Image: Crass Height 0.45 - 0.60m Spread 0.3 - 0.6m Image: Crass Height 0.45 - 0.60m Spread 0.3 - 0.6m Image: Crass Imag	Ground Cover					
Spiny-headed Mat-Rush Height 0.60 - 0.75m Spread 0.9 - 1.2m Height 0.45 - 0.60m Spread 0.3 - 0.6m Spread 0.3 - 0.6m Line Constraints (Constraints) (Constraints					I	
Initial Coole of on one spread Spread 0.9 - 1.2m Themeda australis/triandra Kangaroo Grass Height 0.45 - 0.60m Spread 0.3 - 0.6m Image: Spread 0.3 - 0.6m Image: Spread <	Spiny-headed Mat-Rush		V.	Y.		
Spread 0.9 - 1.2m Themeda australis/triandra Kangaroo Grass Height 0.45 - 0.60m Spread 0.3 - 0.6m Output: Aquatic Juncus usitatus			and the	and the		
Themeda australis/triandra Kangaroo Grass Height 0.45 - 0.60m Spread 0.3 - 0.6m Aquatic Juncus usitatus			sele. L	sela. L.		
Kangaroo Grass Height 0.45 - 0.60m spread 0.3 - 0.6m Aquatic Juncus usitatus						
Height 0.45 - 0.60m Spread 0.3 - 0.6m Aquatic Juncus usitatus						
Spread 0.3 - 0.6m	Tutte		E.	E.		E
Aquatic Juncus usitatus			hu	W.		- 11
Juncus usitatus			M States	10 C		15
	Aquatic					
	Common Rush 포고		A ST	10 100		1
Height 0.90 - 1.50m	Height 0.90 - 1.50m		R			and a
Spread 0.6 - 0.9m	Spread 0.6 - 0.9m					1-10

0681SYD WARRICK LANE

Planting Palette

The plant palette has been designed to reflect the varied culture and the aboriginal heritage. This has been done through a mixture of natural and exotic species. The tree stock uses should be mature for the best day one outcome. All planting should be irrigated in a sustainable manner with recycled water detained on site and through passive irrigation. Please Note: Final plant selection will be subject to availability.

A mix of species will be developed during the DD phase of works that represents the mix of demographics within Blacktown, in consultation with nurseries (to confirming supply and appropriateness); some examples of the kinds of trees being considered are shown above.

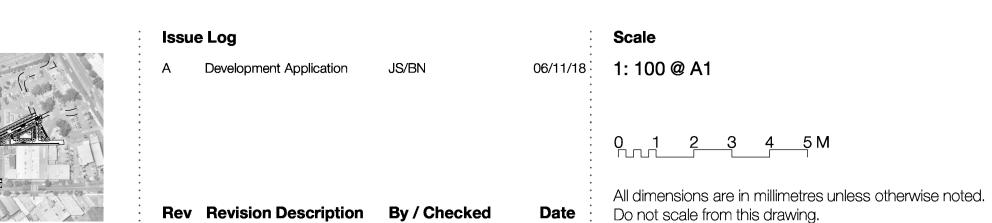

Ulmus parvifolia - Common

Ulmus parvifolia - Common Name: Chinese Elm



Ulmus parvifolia - Common Name: Chinese Elm

Key Plan







Phase Development Application Sheet Title Landscape Plant Schedule Sheet No. LD-SK-07

Rev Α