# Westmead Commercial Campus

DA Architectural Design Report





- GENERAL NOTES

  1. LEVELS SHOWN THUS RL 31 ARE RELATIVE LEVELS TO AUSTRALIAN HEIGHT DATUM (AHD)


  2. AS ACCESS TO ADJACENT PRIVATE PROPERTIES IS RESTRICTED, REPRESENTATION OF THE LEVELS OF ADJACENT PROPERTIES IS APPROXIMATE ONLY AND BASED ON BEST AVAILABLE INFORMATION 3. NGL = NATURAL GROUND LEVEL

### °architectus

Architectus Group Pty Ltd is the owner of the copyright subsisting in these drawings, plans, designs and specifications. They must not be used, reproduced or copied, in whole or in part, nor may the informati deas and concepts therein contained (which are confidential to Architectus Group Pt. Ltd) be disclosed to any person without the privaritien consent of that company.



Do not scale drawings. Verify all dimensions on site

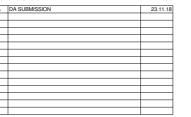

# WEST EAST

### FACADE LEGEND:

- © OPENABLE LOUVRES
  (SSI) FULL HEIGHT STAINLESS STEEL MESH TO OUTDOOR PLAY SPACE

# architectus" Architectus Melbourne Level 25, 385 Bourke Street Melbourne VIC 3000 T (61 3) 9429 5733 F (61 3) 9429 8480 @architectus.com.au ABN 90 131 245 684


Westmead Commercial Campus 158-164 Hawkesbury Road Westmead NSW 2145

North Elevation drawing no.

**TOWN PLANNING SUBMISSION** 

1:250@A1 ADS project no DA2000 180216.00

28/11/2018 4:16:07 PM

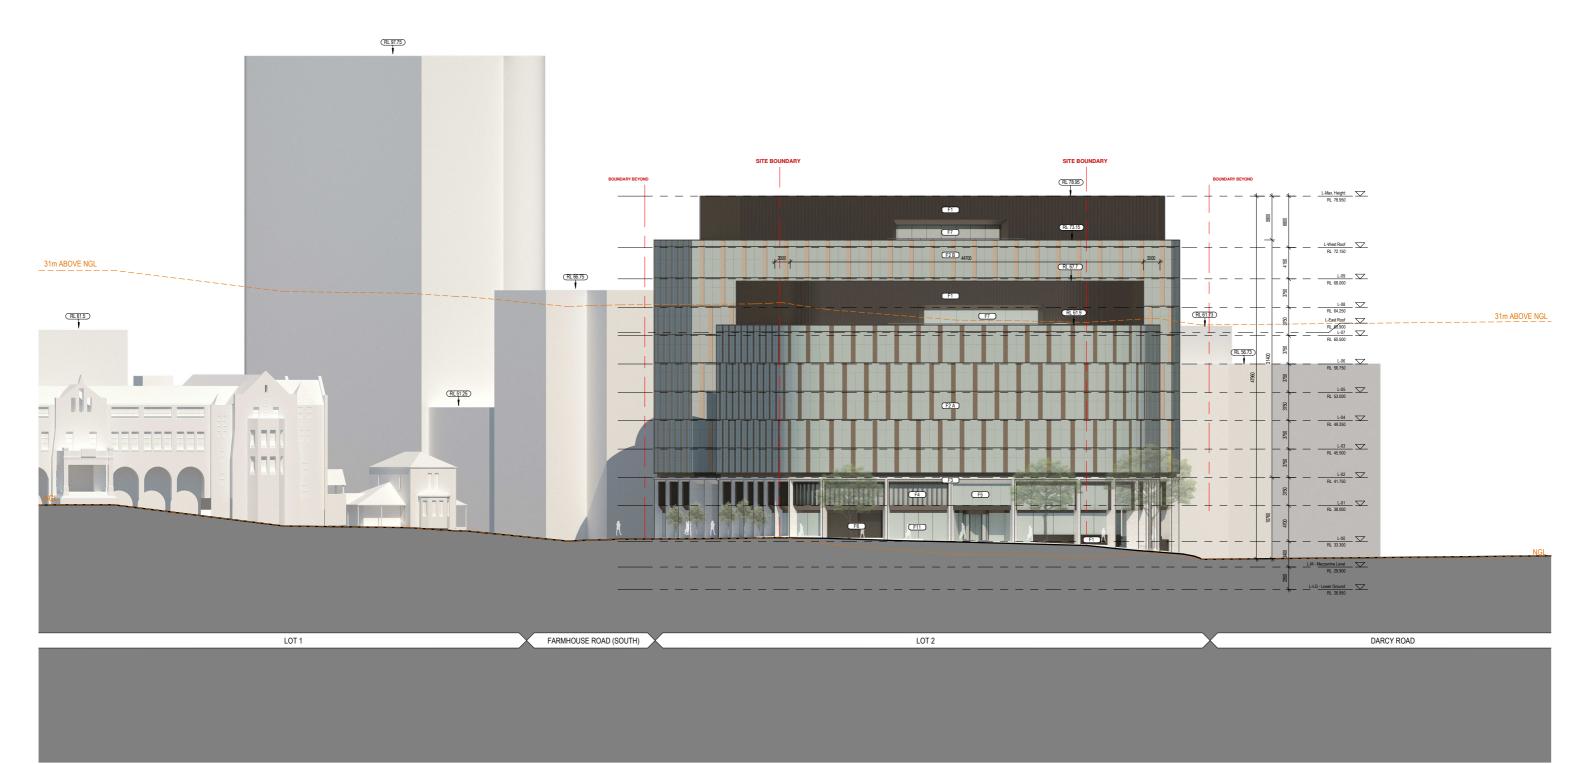

°architectus

GENERAL NOTES

1. LEVELS SHOWN THUS RL 31 ARE RELATIVE LEVELS TO AUSTRALIAN HEIGHT DATUM (AHD)


2. AS ACCESS TO ADJACENT PRIVATE PROPERTIES IS RESTRICTED, REPRESENTATION OF THE LEVELS
OF ADJACENT PROPERTIES IS APPROXIMATE ONLY AND BASED ON BEST AVAILABLE INFORMATION

3. NGL = NATURAL GROUND LEVEL

Architectus Group Pty Ltd is the owner of the copyright subsisting in these drawings, plans, designs and specifications. They must not be used, reproduced or copied, in whole or in part, nor may the informatioeas and concepts therein contained (which are confidential to Architectus Group Pty Ltd) be disclosed to any person without the prior written consent of that company of the company of the contrained with the prior written consent of that company.



# Do not scale drawings. Verify all dimensions on site

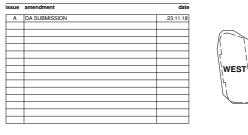

# FACADE LEGEND:

EAST

ED - BRONZE COLOURED ALUMINUM VERTICAL LOUVRE SCREENING

ED - GLASS CURTAIN WALL SYSTEM WITH GRC INFILL PANEL OR SIMILAR COLOUR A

ED - GLASS CURTAIN WALL SYSTEM WITH GRC INFILL PANEL OR SIMILAR COLOUR B

ED - CONCRETE PORTAL FRAME SYSTEM

ED - GLASS CURTAIN WALL SYSTEM WITH BRONZE COLOURED ALUMINIUM VERTICAL LOUVRES

ED - GLASS CURTAIN WALL SYSTEM BUTT JOINTED GLAZING PANELS

ED - BRONZE COLOURED ALUMINUM FRAME & INSET VERTICAL LOUVRES

ED - BRONZE COLOURED ALUMINUM FRAME WITH INSET SHOP FRONT GLAZING

ED - STAINLESS STEEL WIRE SCREEN FOR LANDSCAPE PLANTING

ED - BRONZE COLOURED ALUMINUM FRAME WITH INSET SHOP FRONT GLAZING

ED - STAINLESS STEEL WIRE SCREEN FOR LANDSCAPE PLANTING

ED - BRONZE ALUMINUM CANOPY

ED - BRONZE ALUMINUM CANOPY

ED - GLASS SHOP FRONT WITH BRONZE COLOURED ALUMINUM LOUVRES

ED - STEEL BALUSTRADE TO MATCH BRONZE COLOURED ALUMINUM

© - OPENABLE LOUVRES SSSS - FULL HEIGHT STAINLESS STEEL MESH TO OUTDOOR PLAY SPACE

# architectus"

Architectus Melbourne
Level 25, 385 Bourke Street
Melbourne
VIC 3000
T (61 3) 9429 5733
F (61 3) 9429 8480 @architectus.com.au ABN 90 131 245 684 1:250@A1 ADS project no 180216.00 Westmead Commercial Campus 158-164 Hawkesbury Road Westmead NSW 2145

East Elevation drawing no.

28/11/2018 4:16:22 PM

DA2001




### 3. NGL = NATURAL GROUND LEVEL °architectus

Architectus Group Pty Ltd is the owner of the copyright subsisting in these drawings, plans, designs and specifications. They must not be used, reproduced or copied, in whole or in part, nor may be information ideas and concepts therein contained (which are confidential to Architectus Group Pty Ltd) be disclosed to any person without the prior written consent of that company.



Do not scale drawings. Verify all dimensions on site

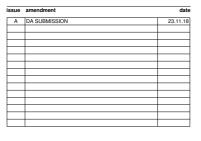

# WEST EAST

# FACADE LEGEND:

ED - BRONZE COLOURED ALUMINUM VERTICAL LOUVRE SCREENING

ED - GLASS CURTAIN WALL SYSTEM WITH GRC INFILL PANEL OR SIMILAR COLOUR A

ED - GLASS CURTAIN WALL SYSTEM WITH GRC INFILL PANEL OR SIMILAR COLOUR B

ED - CONCRETE PORTAL FRAME SYSTEM

ED - GLASS CURTAIN WALL SYSTEM WITH BRONZE COLOURED ALUMINIUM VERTICAL LOUVRES

ED - GLASS CURTAIN WALL SYSTEM BUTT JOINTED GLAZING PANELS

ED - BRONZE COLOURED ALUMINUM FRAME & INSET VERTICAL LOUVRES

ED - BRONZE COLOURED ALUMINUM FRAME WITH INSET SHOP FRONT GLAZING

ED - STAINLESS STEEL WIRE SCREEN FOR LANDSCAPE PLANTING

ED - BRONZE COLOURED ALUMINUM FRAME WITH INSET SHOP FRONT GLAZING

ED - STAINLESS STEEL WIRE SCREEN FOR LANDSCAPE PLANTING

ED - BRONZE ALUMINUM CANOPY

ED - BRONZE ALUMINUM CANOPY

ED - BRONZE ALUMINUM CANOPY

ED - STEEL BALUSTRADE TO MATCH BRONZE COLOURED ALUMINIUM LOUVRES

# **TOWN PLANNING SUBMISSION**

architectus™

Architectus Melbourne
Level 25, 385 Bourke Street
Melbourne
VIC 3000
T (61 3) 9429 5733
F (61 3) 9429 8480

© - OPENABLE LOUVRES SSSS - FULL HEIGHT STAINLESS STEEL MESH TO OUTDOOR PLAY SPACE

@architectus.com.au ABN 90 131 245 684 1:250@A1 ADS project no 180216.00 Westmead Commercial Campus 158-164 Hawkesbury Road Westmead NSW 2145

South Elevation

drawing no. DA2002

28/11/2018 4:16:36 PM



GENERAL NOTES

1. LEVELS SHOWN THUS RL 31 ARE RELATIVE LEVELS TO AUSTRALIAN HEIGHT DATUM (AHD)


2. AS ACCESS TO ADJACENT PRIVATE PROPERTIES IS RESTRICTED, REPRESENTATION OF THE LEVELS
OF ADJACENT PROPERTIES IS APPROXIMATE ONLY AND BASED ON BEST AVAILABLE INFORMATION 3. NGL = NATURAL GROUND LEVEL

# °architectus

Architectus Group Pty Ltd is the owner of the copyright subsisting in these drawings, plans, designs and specifications. They must not be used, reproduced or copied, in whole or in part, nor may the informatio deas and concepts therein contained (which are confidential to Architectus Group Pty Ltd) be disclosed to any person without the prior written consent of that company.



### Do not scale drawings. Verify all dimensions on site

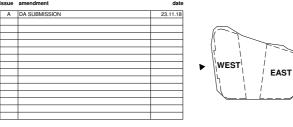

# FACADE LEGEND:

ED - BRONZE COLOURED ALUMINUM VERTICAL LOUVRE SCREENING

ED - GLASS CURTAIN WALL SYSTEM WITH GRC INFILL PANEL OR SIMILAR COLOUR A

ED - GLASS CURTAIN WALL SYSTEM WITH GRC INFILL PANEL OR SIMILAR COLOUR B

ED - CONCRETE PORTAL FRAME SYSTEM

ED - GLASS CURTAIN WALL SYSTEM WITH BRONZE COLOURED ALUMINIUM VERTICAL LOUVRES

ED - GLASS CURTAIN WALL SYSTEM BUTT JOINTED GLAZING PANELS

ED - BRONZE COLOURED ALUMINUM FRAME & INSET VERTICAL LOUVRES

ED - BRONZE COLOURED ALUMINUM FRAME WITH INSET SHOP FRONT GLAZING

ED - STAINLESS STEEL WIRE SCREEN FOR LANDSCAPE PLANTING

ED - BRONZE COLOURED ALUMINUM FRAME WITH INSET SHOP FRONT GLAZING

ED - STAINLESS STEEL WIRE SCREEN FOR LANDSCAPE PLANTING

ED - BRONZE ALUMINUM CANOPY

ED - BRONZE ALUMINUM CANOPY

ED - BRONZE ALUMINUM CANOPY

ED - STEEL BALUSTRADE TO MATCH BRONZE COLOURED ALUMINIUM LOUVRES

# architectus"


© - OPENABLE LOUVRES SSSS - FULL HEIGHT STAINLESS STEEL MESH TO OUTDOOR PLAY SPACE


Adelaide Auckland Christchurch Brisbane			T (61 3) 9429 5733 F (61 3) 9429 8480 melbourne@architectus.com.au ABN 90 131 245 684
checked	LS	scale	1 : 250@A1
drawn	VD6	project no	190216.00

Westmead Commercial Campus 158-164 Hawkesbury Road Westmead NSW 2145

drawing	West Elevation
drawing no.	issue

DA2003 28/11/2018 4:48:07 PM

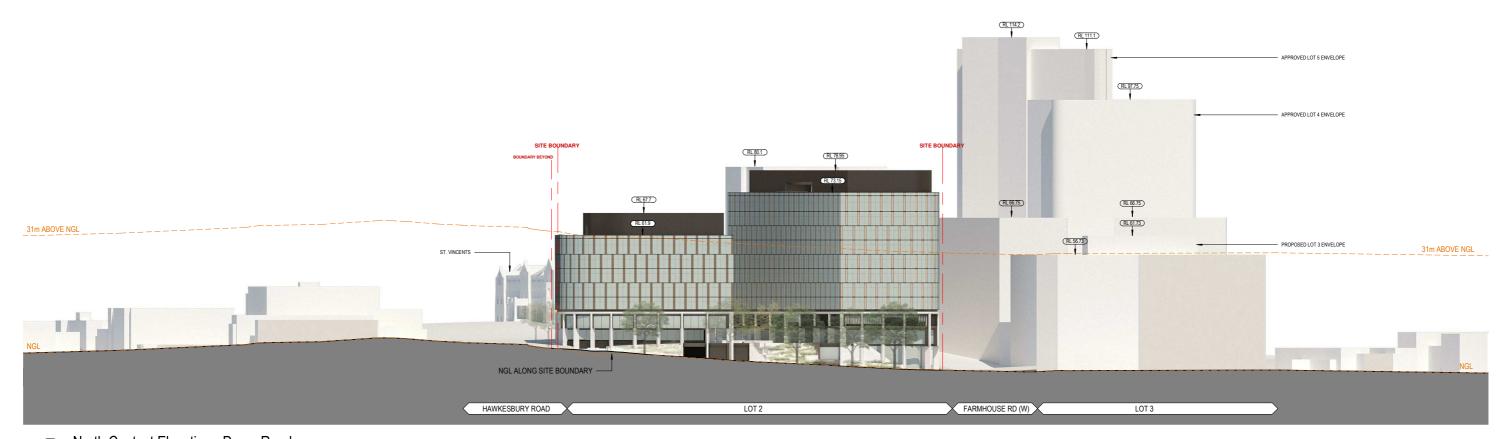

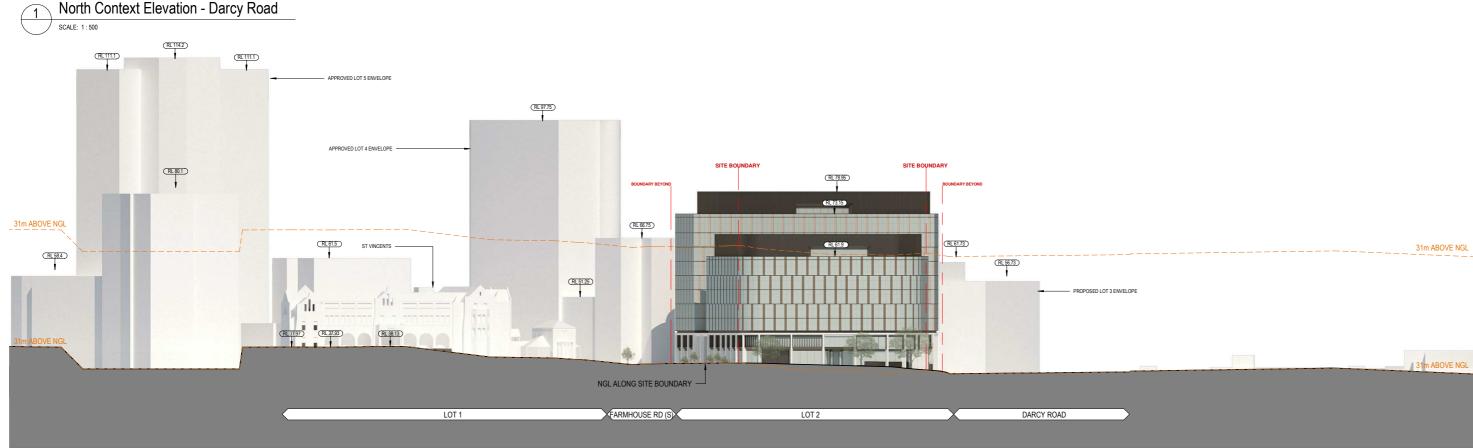


# East Context Elevation - Hawkesbury Road

## °architectus

Architectus Group Pty Ltd is the owner of the copyright subsisting in these drawings, plans, designs and specifications. They must not be used, reproduced or copied, in whole or in part, nor may the informati ideas and concepts therein contained (which are confidential to Architectus Group Pty Ltd) be disclosed to any person without the prioritien consent of that company of the contained to the

Do not scale drawings. Verify all dimensions on site



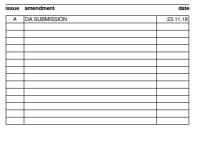

WEST

EAST

GENERAL NOTES

1. LEVELS SHOWN THUS RL 31 ARE RELATIVE LEVELS TO AUSTRALIAN HEIGHT DATUM (AHD)

2. AS ACCESS TO ADJACENT PRIVATE PROPERTIES IS RESTRICTED, REPRESENTATION OF THE LEVELS
OF ADJACENT PROPERTIES IS APPROXIMATE ONLY AND BASED ON BEST AVAILABLE INFORMATION 3. NGL = NATURAL GROUND LEVEL

# **TOWN PLANNING SUBMISSION**

# architectus™

Sydney Melbourne Adelaide Auckland Christchurch Bristane		Level 25, 385 Bourke Str Melbou VIC 30 T (61 3) 9429 57 F (61 3) 9429 84 melbourne@architectus.com. ABN 90 131 245 6	
checked	LS scale	1 : 500@A	
drawn	project no		


Westmead Commercial Campus 158-164 Hawkesbury Road Westmead NSW 2145

North & East Context Elevations


drawing no. DA2004

28/11/2018 4:17:09 PM

LOW LEVEL

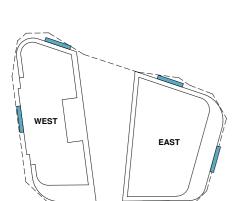


PARAPET LEVEL

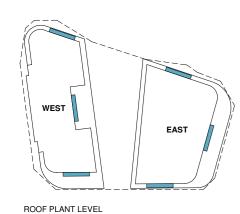







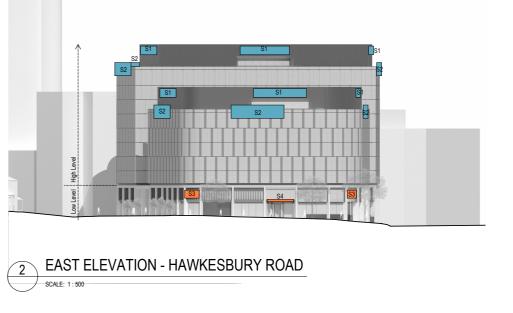




NOTE

1. PROVISION FOR HEAD TENANT IDENTIFICATION HAS BEEN ALLOWED FOR AS INDICATED ACROSS EAST & WEST BUILDING. A NUMBER OF ZONES ARE NOMINATED & SIZED TO PROVIDE BOTH IDENTIFICATION

# °architectus



Do not scale drawings. Verify all dimensions on site

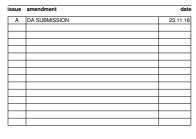

TENANT SIGNAGE ZONE KEY

S1 - 14.0M L x 2.3M H - PLANT

S2 - 14.0M L x 3.5M H - PARAPET S3 - 4.4M L x 2.1M H - CORNER SIGN

S4 - 7.0M L x 0.6M H - ENTRANCE


# architectus™

hitectus Melbourne 5, 385 Bourke Street Melbourne VIC 3000 T (61 3) 9429 5733 F (61 3) 9429 8480 1:500@A1 180216.00 Westmead Commercial Campus 158-164 Hawkesbury Road Westmead NSW 2145

Signage Proposed Zones

drawing no. DA2200

28/11/2018 4:17:37 PM

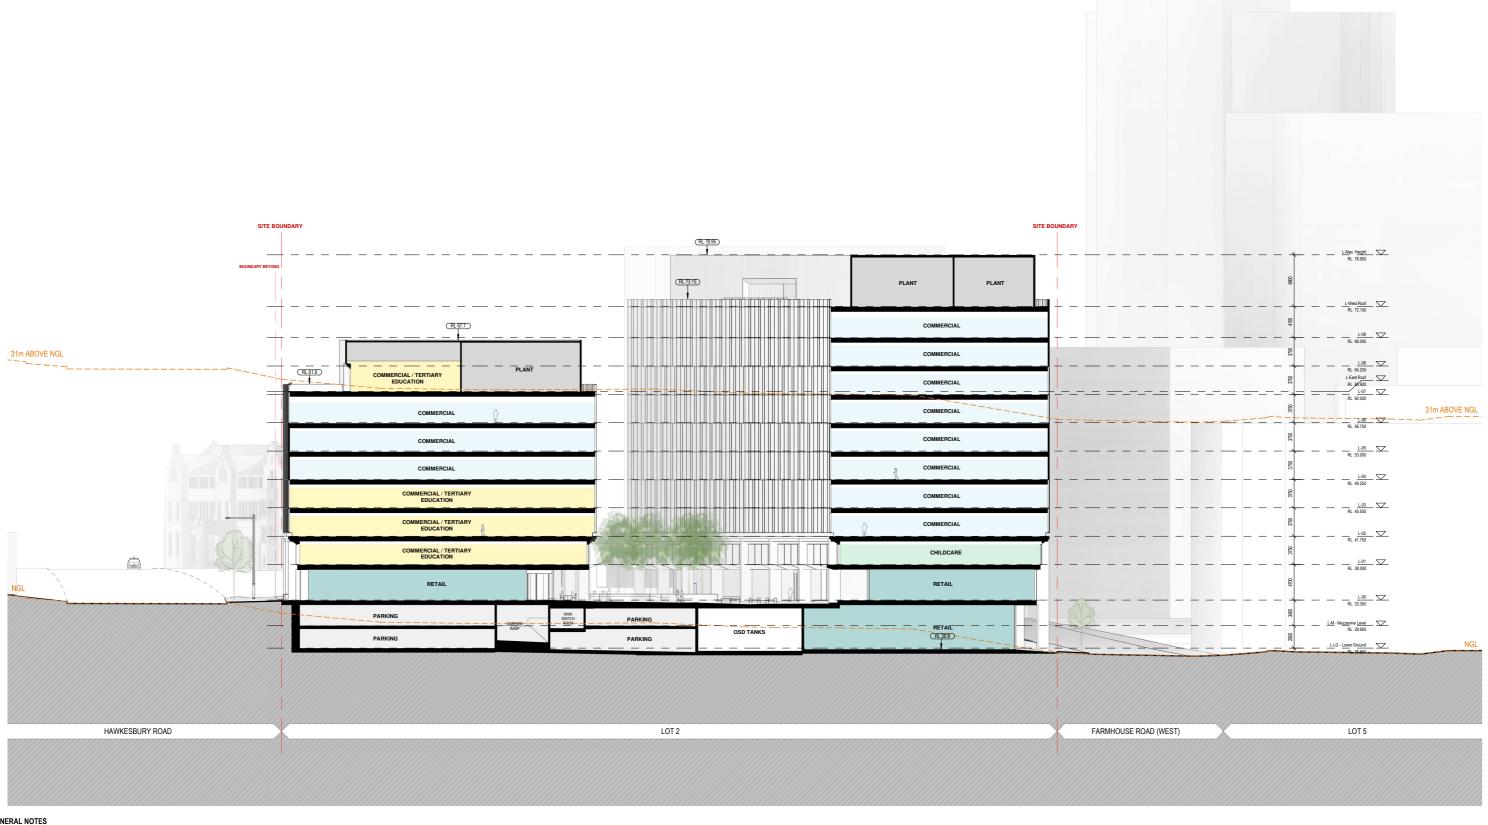

GENERAL NOTES

1. LEVELS SHOWN THUS RL 31 ARE RELATIVE LEVELS TO AUSTRALIAN HEIGHT DATUM (AHD)

2. AS ACCESS TO ADJACENT PRIVATE PROPERTIES IS RESTRICTED, REPRESENTATION OF THE LEVELS
OF ADJACENT PROPERTIES APPROXIMATE ONLY AND BASED ON BEST AVAILABLE INFORMATION 3. NGL = NATURAL GROUND LEVEL


# °architectus

Architectus Group Pty Ltd is the owner of the copyright subsisting in these drawings, plans, designs and specifications. They must not be used, reproduced or copied, in whole or in part, nor may the information ideas and concepts therein contained (which are conflictential to Architectus Group Pty. Ltd) be disclosed to any person without the prior written consent of that company.

Do not scale drawings. Verify all dimensions on site





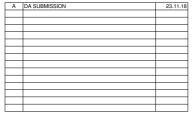



# **TOWN PLANNING SUBMISSION**


# architectus™

Architectus Melbourne
Level 25, 385 Bourke Street
Melbourne
VIC 3000
T (61 3) 9429 5733
F (61 3) 9429 8480

1:250@A1 ADS project no 180216.00 Westmead Commercial Campus 158-164 Hawkesbury Road Westmead NSW 2145

Section A-A drawing no. DA2500

28/11/2018 3:49:26 PM

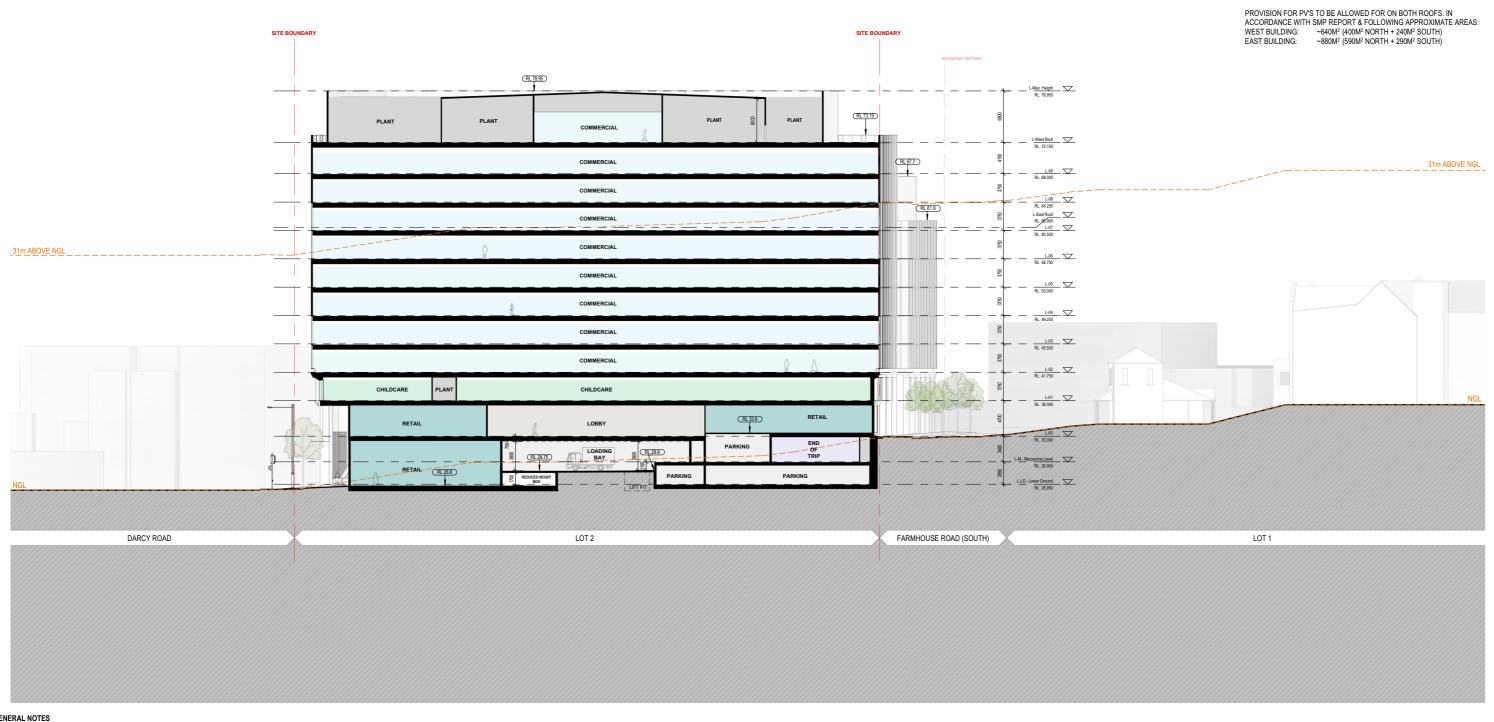

GENERAL NOTES


1. LEVELS SHOWN THUS RL 31 ARE RELATIVE LEVELS TO AUSTRALIAN HEIGHT DATUM (AHD)


2. AS ACCESS TO ADJACENT PRIVATE PROPERTIES IS RESTRICTED, REPRESENTATION OF THE LEVELS
OF ADJACENT PROPERTIES IS APPROXIMATE ONLY AND BASED ON BEST AVAILABLE INFORMATION 3. NGL = NATURAL GROUND LEVEL


### °architectus

Architectus Group Pty Ltd is the owner of the copyright subsisting in these drawings, plans, designs and specifications. They must not be used, reproduced or copied, in whole or in part, nor may the informatio dieas and concepts therein contained (which are confidential to a Architectus Group Pty Ltd) be disclosed to any person without the prior written consent of that company.



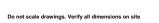

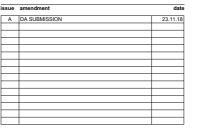

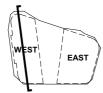

# **TOWN PLANNING SUBMISSION**

# architectus™


180216.00

Architectus Melbourne Level 25, 385 Bourke Street Melbourne VIC 3000 T (61 3) 9429 5733 F (61 3) 9429 8480 ne@architectus.com.au ABN 90 131 245 684 1:250@A1 ADS project no

Westmead Commercial Campus 158-164 Hawkesbury Road Westmead NSW 2145

Section B-B drawing no. DA2501

30/11/18 12:19:07

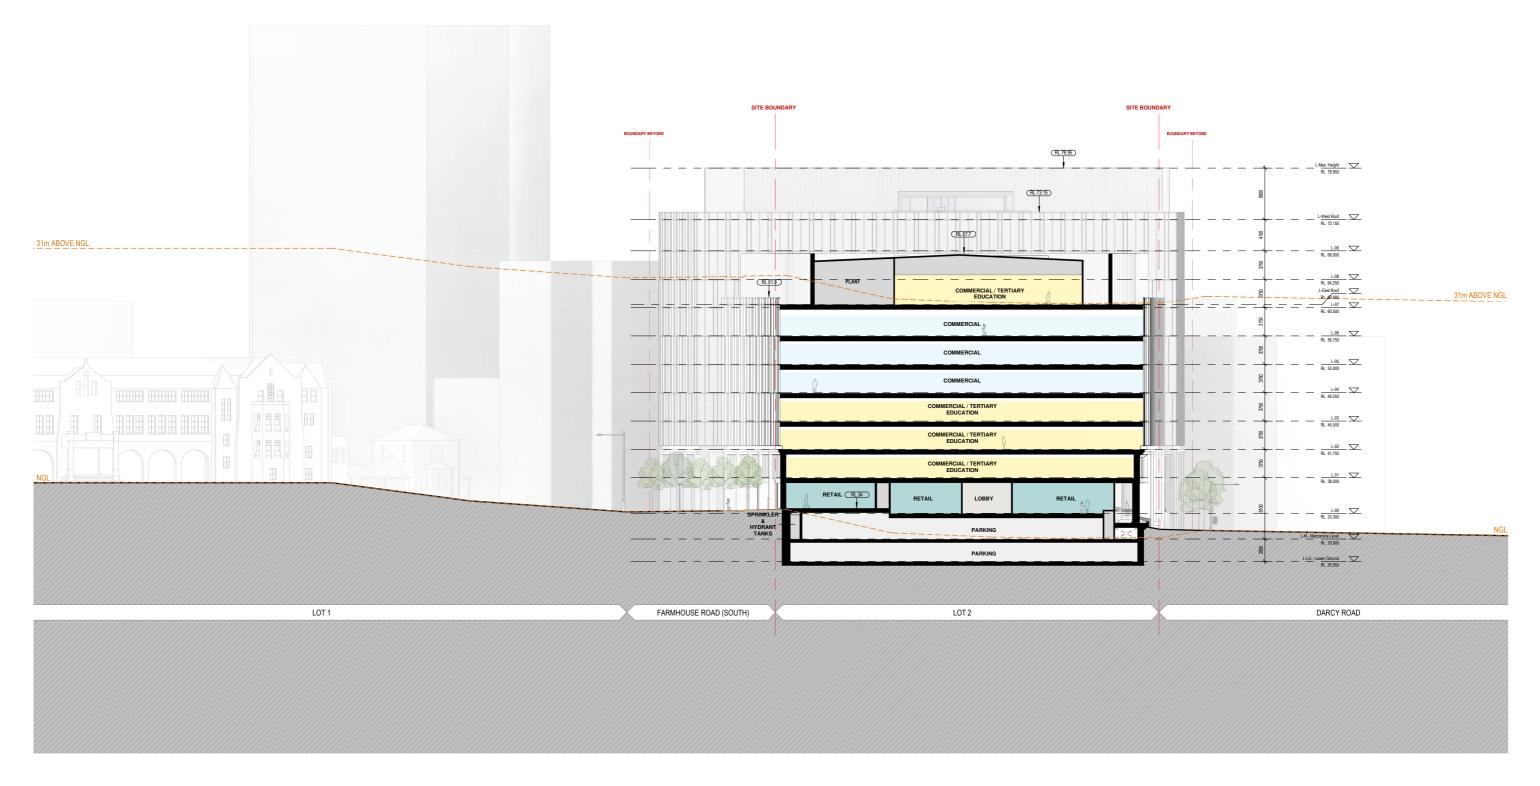

GENERAL NOTES

1. LEVELS SHOWN THUS RL 31 ARE RELATIVE LEVELS TO AUSTRALIAN HEIGHT DATUM (AHD)


2. AS ACCESS TO ADJACENT PRIVATE PROPERTIES IS RESTRICTED, REPRESENTATION OF THE LEVELS
OF ADJACENT PROPERTIES APPROXIMATE ONLY AND BASED ON BEST AVAILABLE INFORMATION 3. NGL = NATURAL GROUND LEVEL

### °architectus

Architectus Group Pty Ltd is the owner of the copyright subsisting in these drawings, plans, designs and specifications. They must not be used, reproduced or copied, in whole or in part, nor may the information ideas and concepts therein contained (which are confidential to Architectus Group Pty Ltd) be disclosed to any person without the prior written consent of that company.





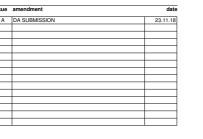



# **TOWN PLANNING SUBMISSION**

# architectus™


180216.00

Architectus Melbourne
Level 25, 385 Bourke Street
Melbourne
VIC 3000
T (61 3) 9429 5733
F (61 3) 9429 8480 @architectus.com.au ABN 90 131 245 684 1:250@A1 ADS project no

Westmead Commercial Campus 158-164 Hawkesbury Road Westmead NSW 2145

Section C-C drawing no. DA2502

28/11/2018 3:50:49 PM

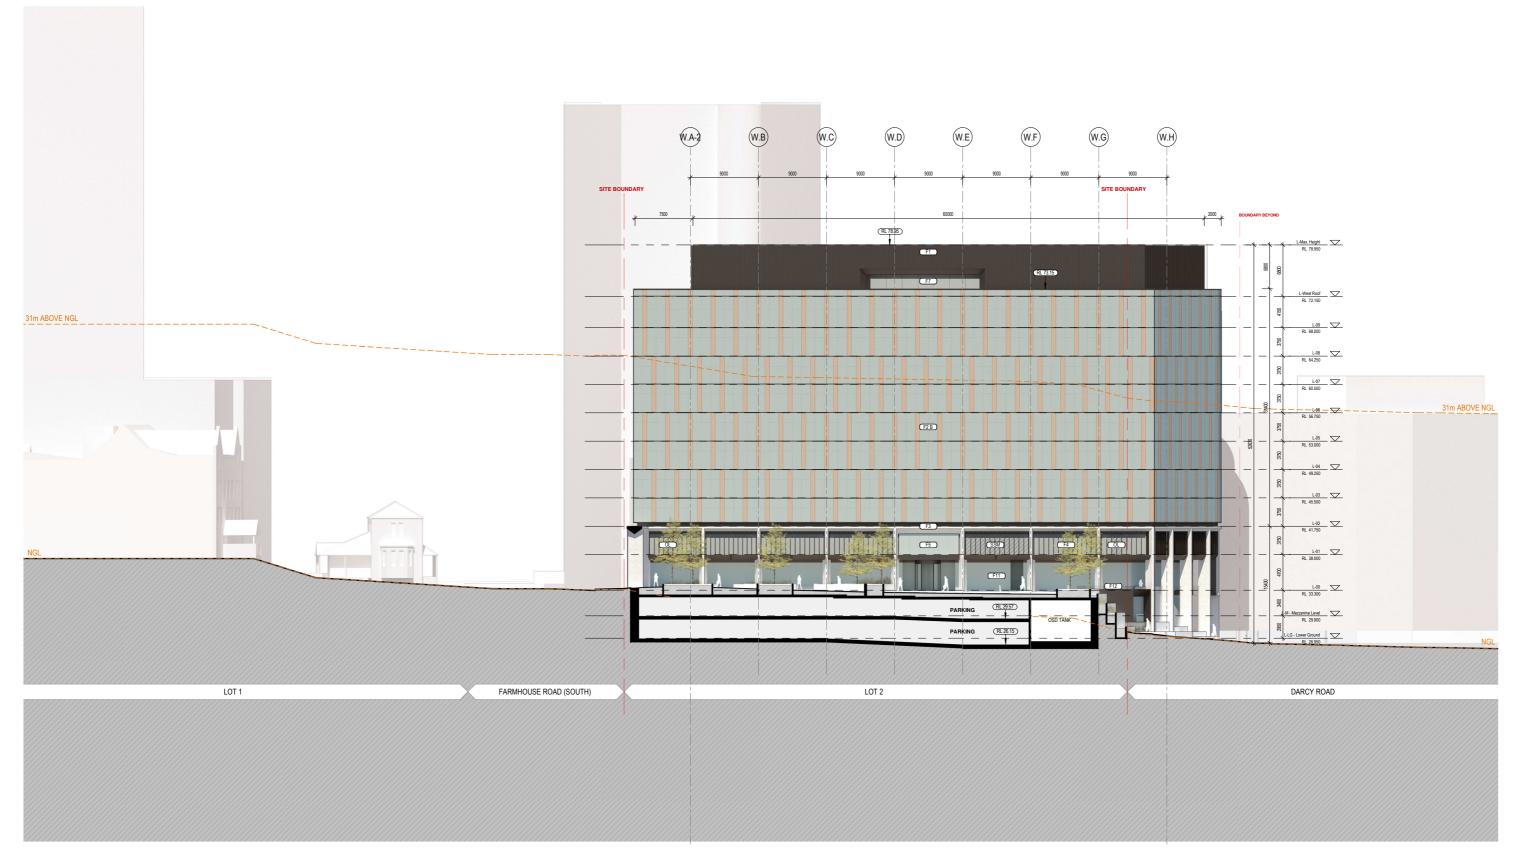

GENERAL NOTES

1. LEVELS SHOWN THUS RL 31 ARE RELATIVE LEVELS TO AUSTRALIAN HEIGHT DATUM (AHD)

2. AS ACCESS TO ADJACENT PRIVATE PROPERTIES IS RESTRICTED, REPRESENTATION OF THE LEVELS OF ADJACENT PROPERTIES IS APPROXIMATE ONLY AND BASED ON BEST AVAILABLE INFORMATION


3. NGL = NATURAL GROUND LEVEL

### °architectus

Architectus Group Pty Ltd is the owner of the copyright subsisting in these drawings, plans, designs and specifications. They must not be used, reproduced or copied, in whole or in part, nor may the informatioeas and concepts therein contained (which are confidential to Architectus Group Pty Ltd) be disclosed to any person without the prior written consent of that company of the company of the contrained with the prior written consent of that company.



Do not scale drawings. Verify all dimensions on site

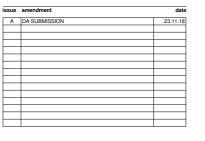

WEST

EAST

# FACADE LEGEND:

ED - BRONZE COLOURED ALUMINUM VERTICAL LOUVRE SCREENING

ED - GLASS CURTAIN WALL SYSTEM WITH GRC INFILL PANEL OR SIMILAR COLOUR A

ED - GLASS CURTAIN WALL SYSTEM WITH GRC INFILL PANEL OR SIMILAR COLOUR B

ED - CONCRETE PORTAL FRAME SYSTEM

ED - GLASS CURTAIN WALL SYSTEM WITH BRONZE COLOURED ALUMINIUM VERTICAL LOUVRES

ED - GLASS CURTAIN WALL SYSTEM BUTT JOINTED GLAZING PANELS

ED - BRONZE COLOURED ALUMINUM FRAME & INSET VERTICAL LOUVRES

ED - BRONZE COLOURED ALUMINUM FRAME WITH INSET SHOP FRONT GLAZING

ED - STAINLESS STEEL WIRE SCREEN FOR LANDSCAPE PLANTING

ED - BRONZE COLOURED ALUMINUM FRAME WITH INSET SHOP FRONT GLAZING

ED - STAINLESS STEEL WIRE SCREEN FOR LANDSCAPE PLANTING

ED - BRONZE ALUMINUM CANOPY

ED - BRONZE ALUMINUM CANOPY

ED - BRONZE ALUMINUM CANOPY

ED - STEEL BALUSTRADE TO MATCH BRONZE COLOURED ALUMINIUM LOUVRES

# © - OPENABLE LOUVRES SSS - FULL HEIGHT STAINLESS STEEL MESH TO OUTDOOR PLAY SPACE


# architectus"

Architectus Melbourne
Level 25, 385 Bourke Street
Melbourne
VIC 3000
T (61 3) 9429 5733
F (61 3) 9429 8480 @architectus.com.au ABN 90 131 245 684 1:250@A1 ADS project no 180216.00 Westmead Commercial Campus 158-164 Hawkesbury Road Westmead NSW 2145

Section D-D drawing no.

DA2503

28/11/2018 3:51:26 PM

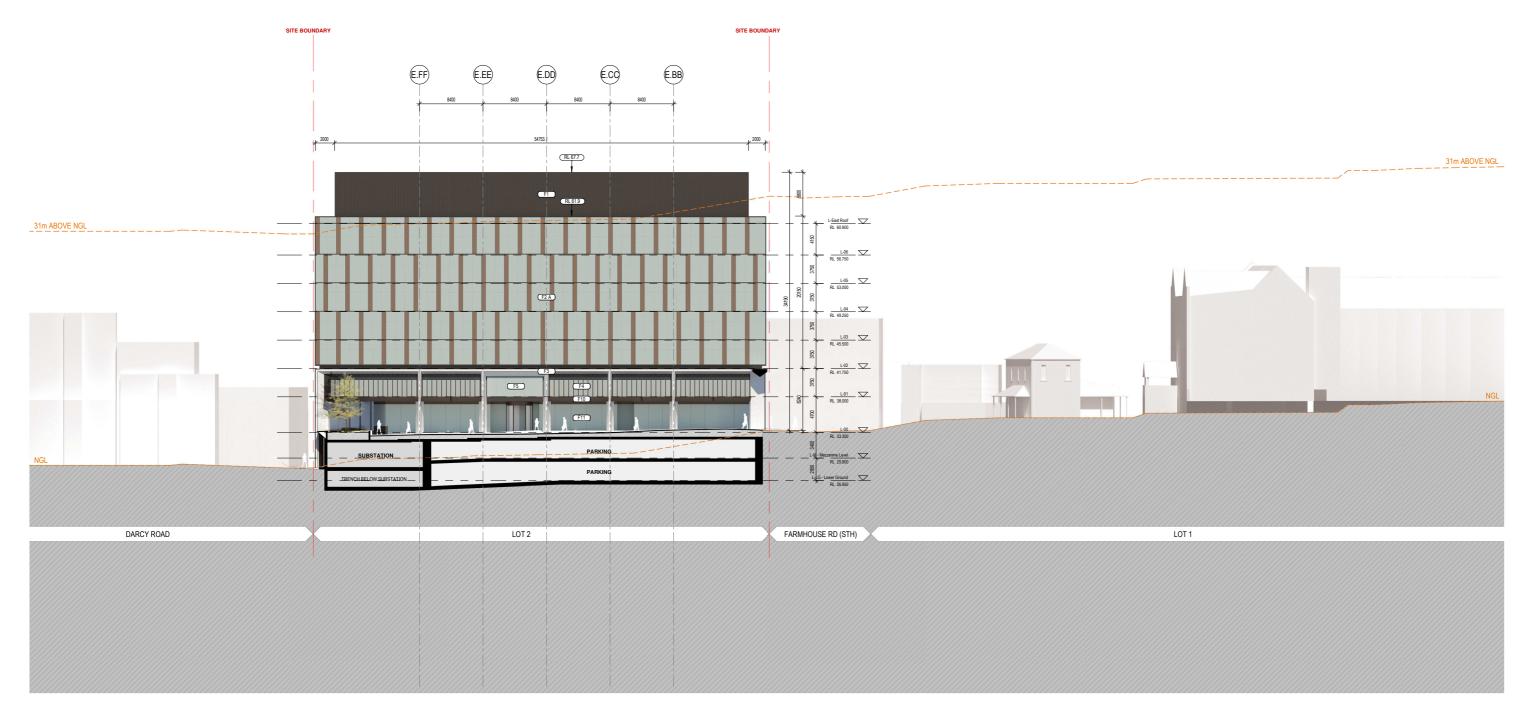

GENERAL NOTES

1. LEVELS SHOWN THUS RL 31 ARE RELATIVE LEVELS TO AUSTRALIAN HEIGHT DATUM (AHD)

2. AS ACCESS TO ADJACENT PRIVATE PROPERTIES IS RESTRICTED, REPRESENTATION OF THE LEVELS OF ADJACENT PROPERTIES IS APPROXIMATE ONLY AND BASED ON BEST AVAILABLE INFORMATION


3. NGL = NATURAL GROUND LEVEL

# °architectus

Architectus Group Pty Ltd is the owner of the copyright subsisting in these drawings, plans, designs and specifications. They must not be used, reproduced or copied, in whole or in part, nor may the information deas and concepts therein contained (which are contiledniat to Architectus Group Pty Ltd) be disclosed to any person without the prior written consent of that company.



# Do not scale drawings. Verify all dimensions on site

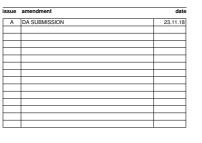

# WEST EAST

# FACADE LEGEND:

ED - BRONZE COLOURED ALUMINUM VERTICAL LOUVRE SCREENING

ED - GLASS CURTAIN WALL SYSTEM WITH GRC INFILL PANEL OR SIMILAR COLOUR A

ED - GLASS CURTAIN WALL SYSTEM WITH GRC INFILL PANEL OR SIMILAR COLOUR B

ED - CONCRETE PORTAL FRAME SYSTEM

ED - GLASS CURTAIN WALL SYSTEM WITH BRONZE COLOURED ALUMINIUM VERTICAL LOUVRES

ED - GLASS CURTAIN WALL SYSTEM BUTT JOINTED GLAZING PANELS

ED - BRONZE COLOURED ALUMINUM FRAME & INSET VERTICAL LOUVRES

ED - BRONZE COLOURED ALUMINUM FRAME WITH INSET SHOP FRONT GLAZING

ED - STAINLESS STEEL WIRE SCREEN FOR LANDSCAPE PLANTING

ED - BRONZE COLOURED ALUMINUM FRAME WITH INSET SHOP FRONT GLAZING

ED - STAINLESS STEEL WIRE SCREEN FOR LANDSCAPE PLANTING

ED - BRONZE ALUMINUM CANOPY

ED - BRONZE ALUMINUM CANOPY

ED - GLASS SHOP FRONT WITH BRONZE COLOURED ALUMINUM LOUVRES

ED - STEEL BALUSTRADE TO MATCH BRONZE COLOURED ALUMINUM

180216.00

# architectus"

Architectus Melbourne
Level 25, 385 Bourke Street
Melbourne
VIC 3000
T (61 3) 9429 5733
F (61 3) 9429 8480 @architectus.com.au ABN 90 131 245 684 1:250@A1 ADS project no


© - OPENABLE LOUVRES SSSS - FULL HEIGHT STAINLESS STEEL MESH TO OUTDOOR PLAY SPACE

Westmead Commercial Campus 158-164 Hawkesbury Road Westmead NSW 2145

Section E-E drawing no.

28/11/2018 3:51:50 PM

DA2504

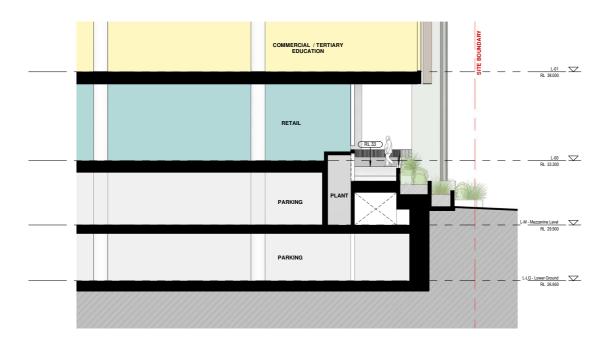



Detail Section 3 - Darcy Road Courtyard Stair Access

SCALE: 1:100

Detail Section 1 - North East Entry Ramp

SCALE: 1:100


# °architectus


rchitectus Group Pty Ltd is the owner of the copyright subsisting in nese drawings, plans, designs and specifications. They must not be sed, reproduced or copied, in whole or in part, nor may the informatio leas and concepts therein contained (which are confidential rchitectus Group Pty Ltd) be disclosed to any person without the prior ritier consent of that command.


Nominated Architect





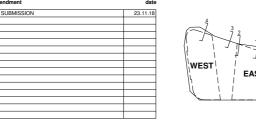

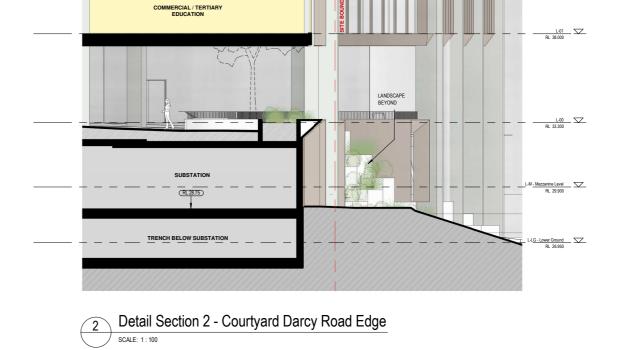

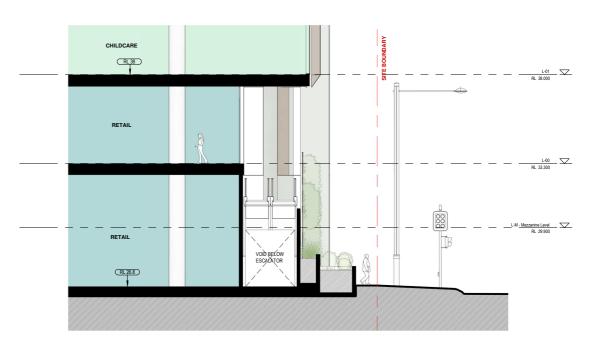

Detail Section 4 - North West Escalators

SCALE: 1: 100

# **TOWN PLANNING SUBMISSION**

# architectus™

| Architectus Melbourne | Level 25, 385 Bourke Street | Welbourne | Vic 3000 | Melbourne | Vic 3000 | Adelaide | T (13) 3429 5433 | Auckland | F (61 3) 3429 5433 | Auckland | F (61 3) 3429 5430 | Melbourne @architectus.com.au | Brisbane | ABN 90 131 245 684 | Checked | LS | Scale | 1 : 100@A1 | drawn | AR | project no | 180216.00 |

Westmead Commercial Campus 158-164 Hawkesbury Road Westmead NSW 2145


Sections - Sheet 1

drawing no. issue DA2510 A


28/11/2018 3:51:57 PM

Do not scale drawings. Verify all dimensions on site

\_\_\_\_

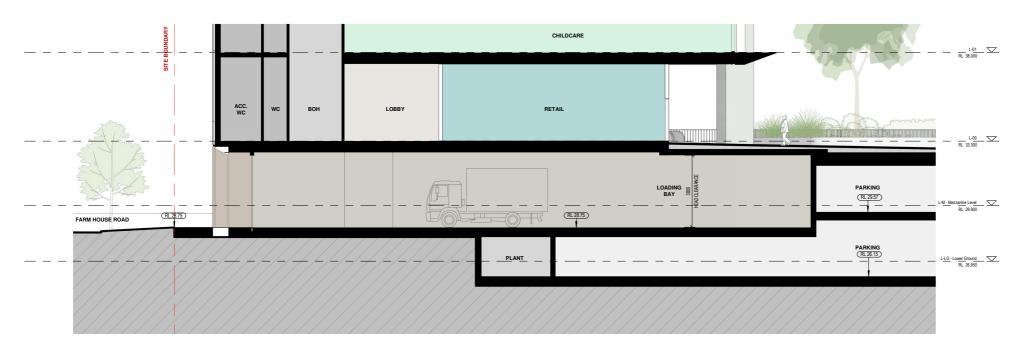

Detail Section 6 - Loading Bay Entrance

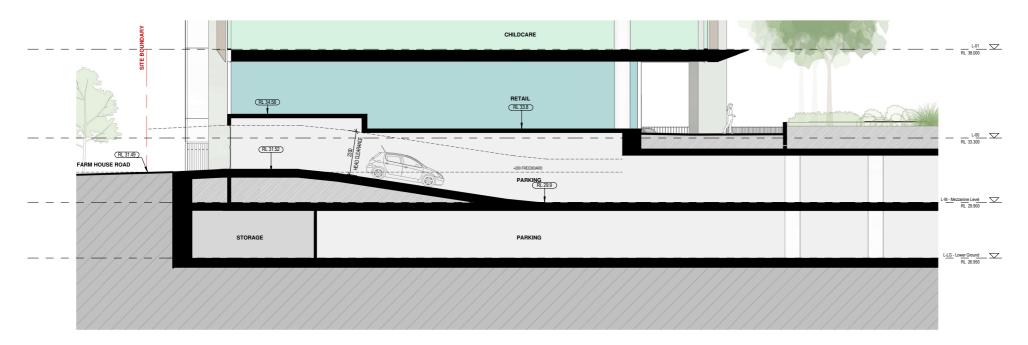

Detail Section 7 - Car Park Entrance

### °architectus


uchitectus Group Pty Ltd is the owner of the copyright subsisting in bese drawings, plans, designs and specifications. They must not be sed, reproduced or copied, in whole or in part, nor may the information deas and concepts therein contained (which are confidential to uchitectus Group Pty Ltd) be disclosed to any person without the prior witten consent of that company.

Nominated Architect



Do not scale drawings. Verify all dimensions on site

sue	amenament	date	1
Α	DA SUBMISSION	23.11.18	
			( )
			<i>l</i> :
			21
			- 1,
			\\WE
			li.
			1 4
			6

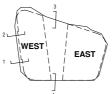

# **TOWN PLANNING SUBMISSION**

Westmead Commercial Campus 158-164 Hawkesbury Road Westmead NSW 2145

# architectus™

	T (61 3) 9429 5733 F (61 3) 9429 8480 melbourne@architectus.com.au ABN 90 131 245 684		Sections - Sheet 2
_S scale	1:100@A1	drawing no.	issue

180216.00

28/11/2018 3:52:09 PM

DA2511