



APPENDIX 6

Development Application Drawings

DESIGN DEVELOPMENT APPLICATION

OPAL AGED CARE PROPOSED RESIDENTIAL AGED CARE Wentworth Avenue, Toongabbie NSW

Drawing List		
Drawing No:	Drawing Name	Rev
DA 00	Cover Page	A
DA 01	Site Locality Map	A
DA 02	Site Analysis	A
DA 03	Site Plan	A
DA 04	Demolition Plan	A
DA 05	Ground Floor Plan	A
DA 06	Level 1	A
DA 07	Level 2	A
DA 08	Level 3	A
DA 09	Roof Plan	A
DA 10	Smoke Compartment	-
DA 11	Elevations- Sheet 1	A
DA 12	Elevations- Sheet 2	A
DA 13	Sections	A
DA 14	Sun Shadow Diagrams	-
DA 15	Sun Shadow Study-Building A	-
DA 16	Sun Shadow Study-Building B	-
DA 17	Photomontages - Sheet 1	A
DA 18	Photomontages - Sheet 2	A
DA 19	External Finishes & Materials	A
DA 20	External Building Signage	-
DA 21	Notification Plans - Sheet 1	-
DA 22	Street Elevation	A




NOTES


Do not scale from this drawing. Use figured dimensions only.
Colour flower architects do not take any responsibility for damage, claim, cost demand or a result of the use or receipt of drawings issued in DWG format.

SCALE: NTS

JOB NO: 15280
DATE: 21/02/2018
DWG NO: DA 00
REV NO: B

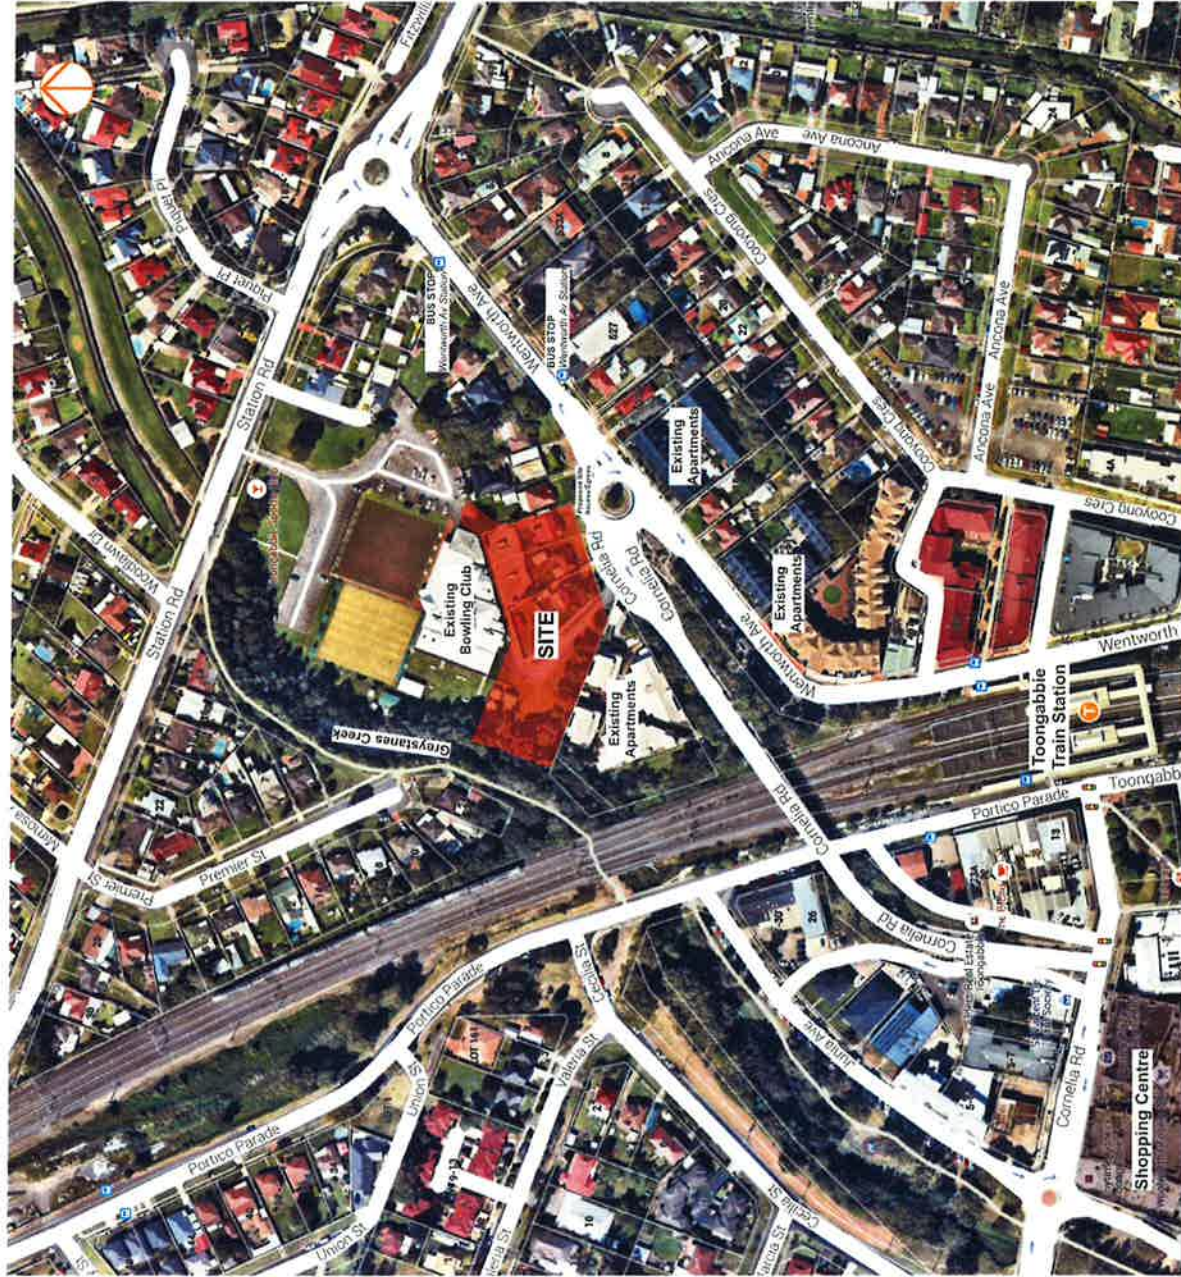

SITE CONTEXT

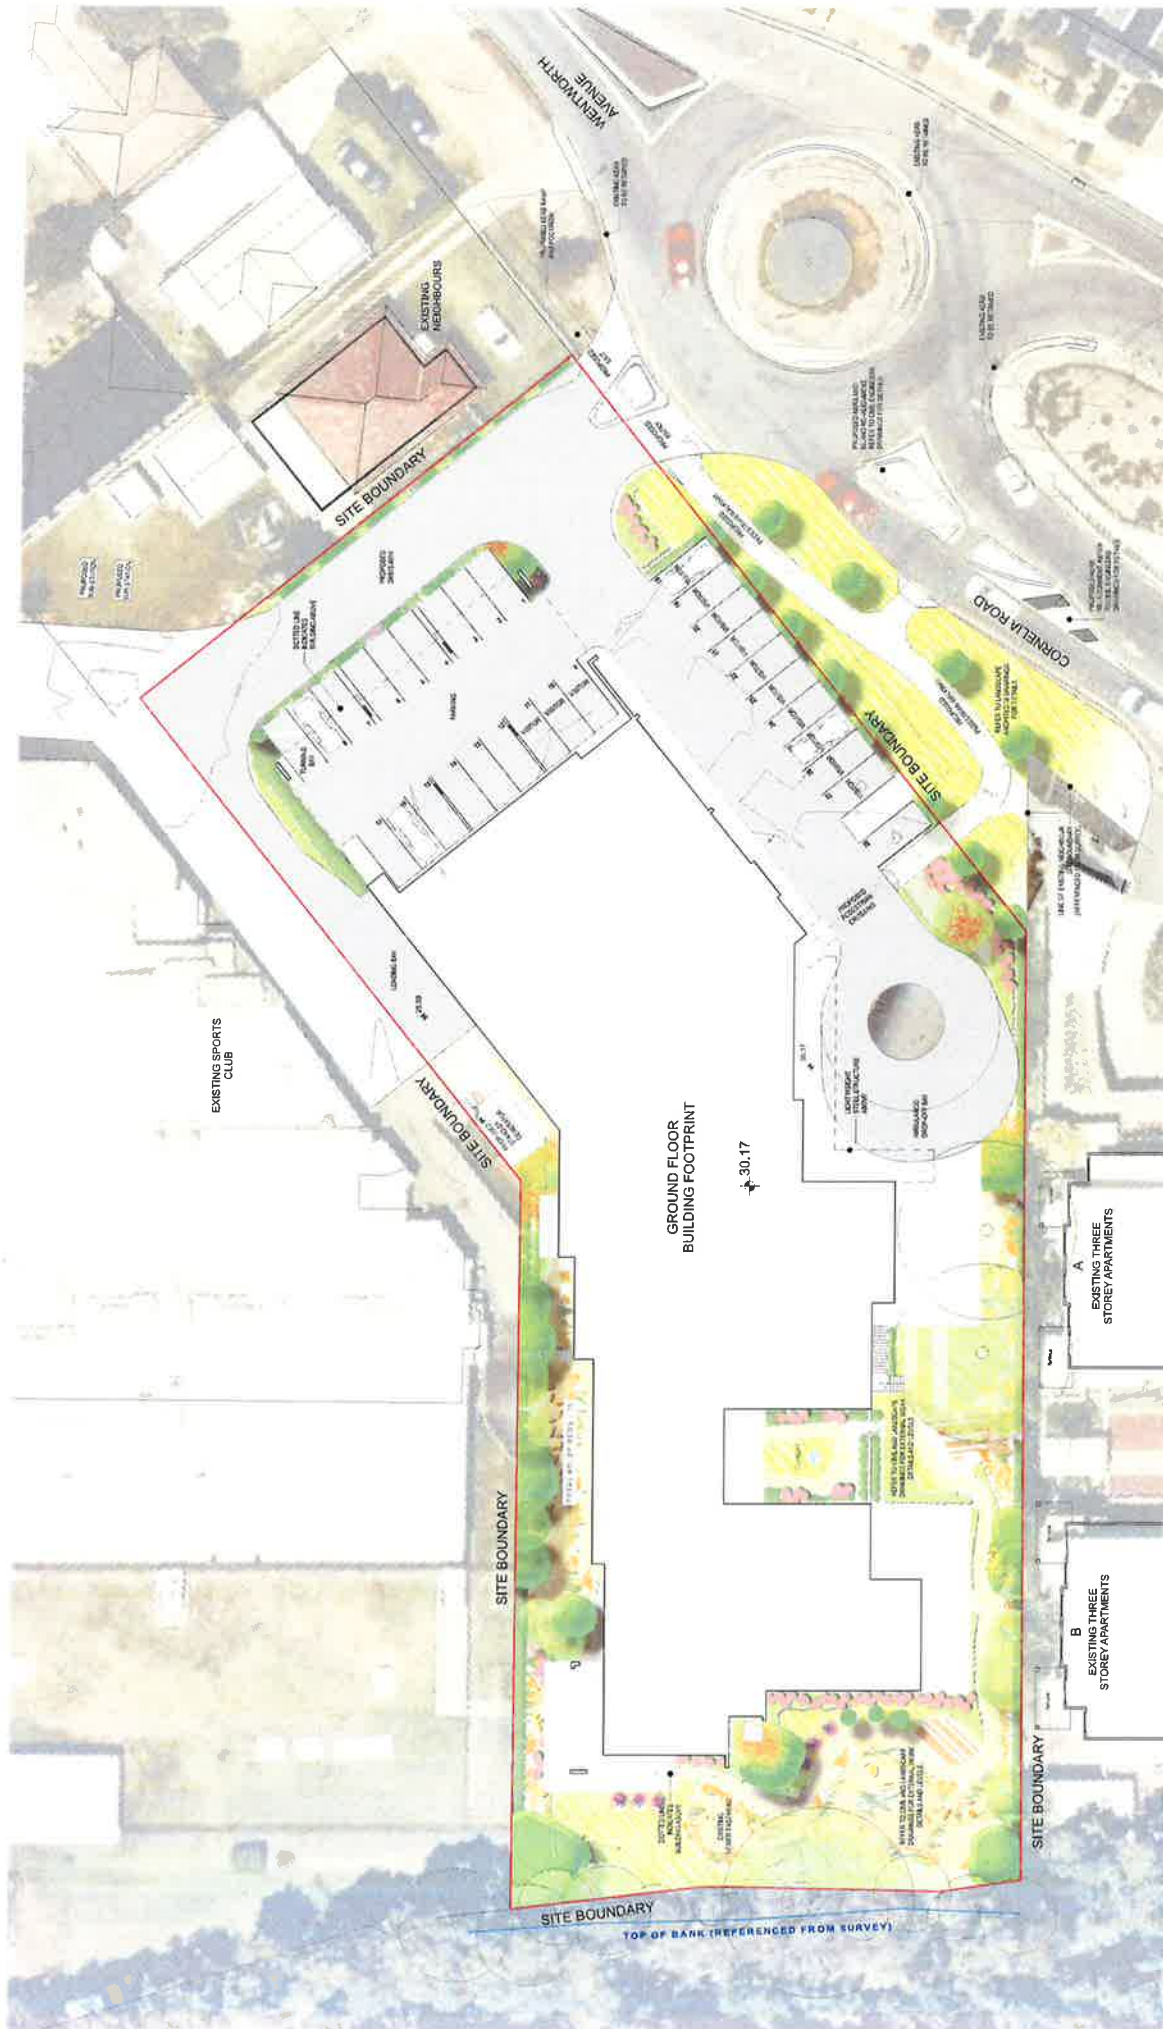

NOTES
Do not scale from this drawing. Use figured dimensions only.
Check the scale for all dimensions. If required, the scale for the site plan is 1:200 @ A1.
Check the scale for all dimensions. If required, the scale for the site plan is 1:200 @ A1.

SCALE 1:200 @ A1
JOB NO 15280
DATE 21/02/2018
DWG NO DA 03
REV NO 8

NOTES

Do not scale from this drawing. Use figured dimensions only.
Check the scale for all dimensions. If required, the scale for the site plan is 1:200 @ A1.
Check the scale for all dimensions. If required, the scale for the site plan is 1:200 @ A1.



specialist aged care

DEVELOPMENT APPLICATION


Site Plan
Opal Toongabbie
Opal Specialist Aged Care
Wentworth Avenue
Toongabbie, NSW 2146

CALDER FLOWER ARCHITECTS

Calder Flower Architects Pty Limited • ABN 64 001 900 278 • Nominated Architect • L Calder 6855
• 12 140 Wythe St Chippendale NSW 2008 • ph (02) 9698 9822 • fx (02) 9698 9937 • www.calderflower.com.au

DEVELOPMENT APPLICATION



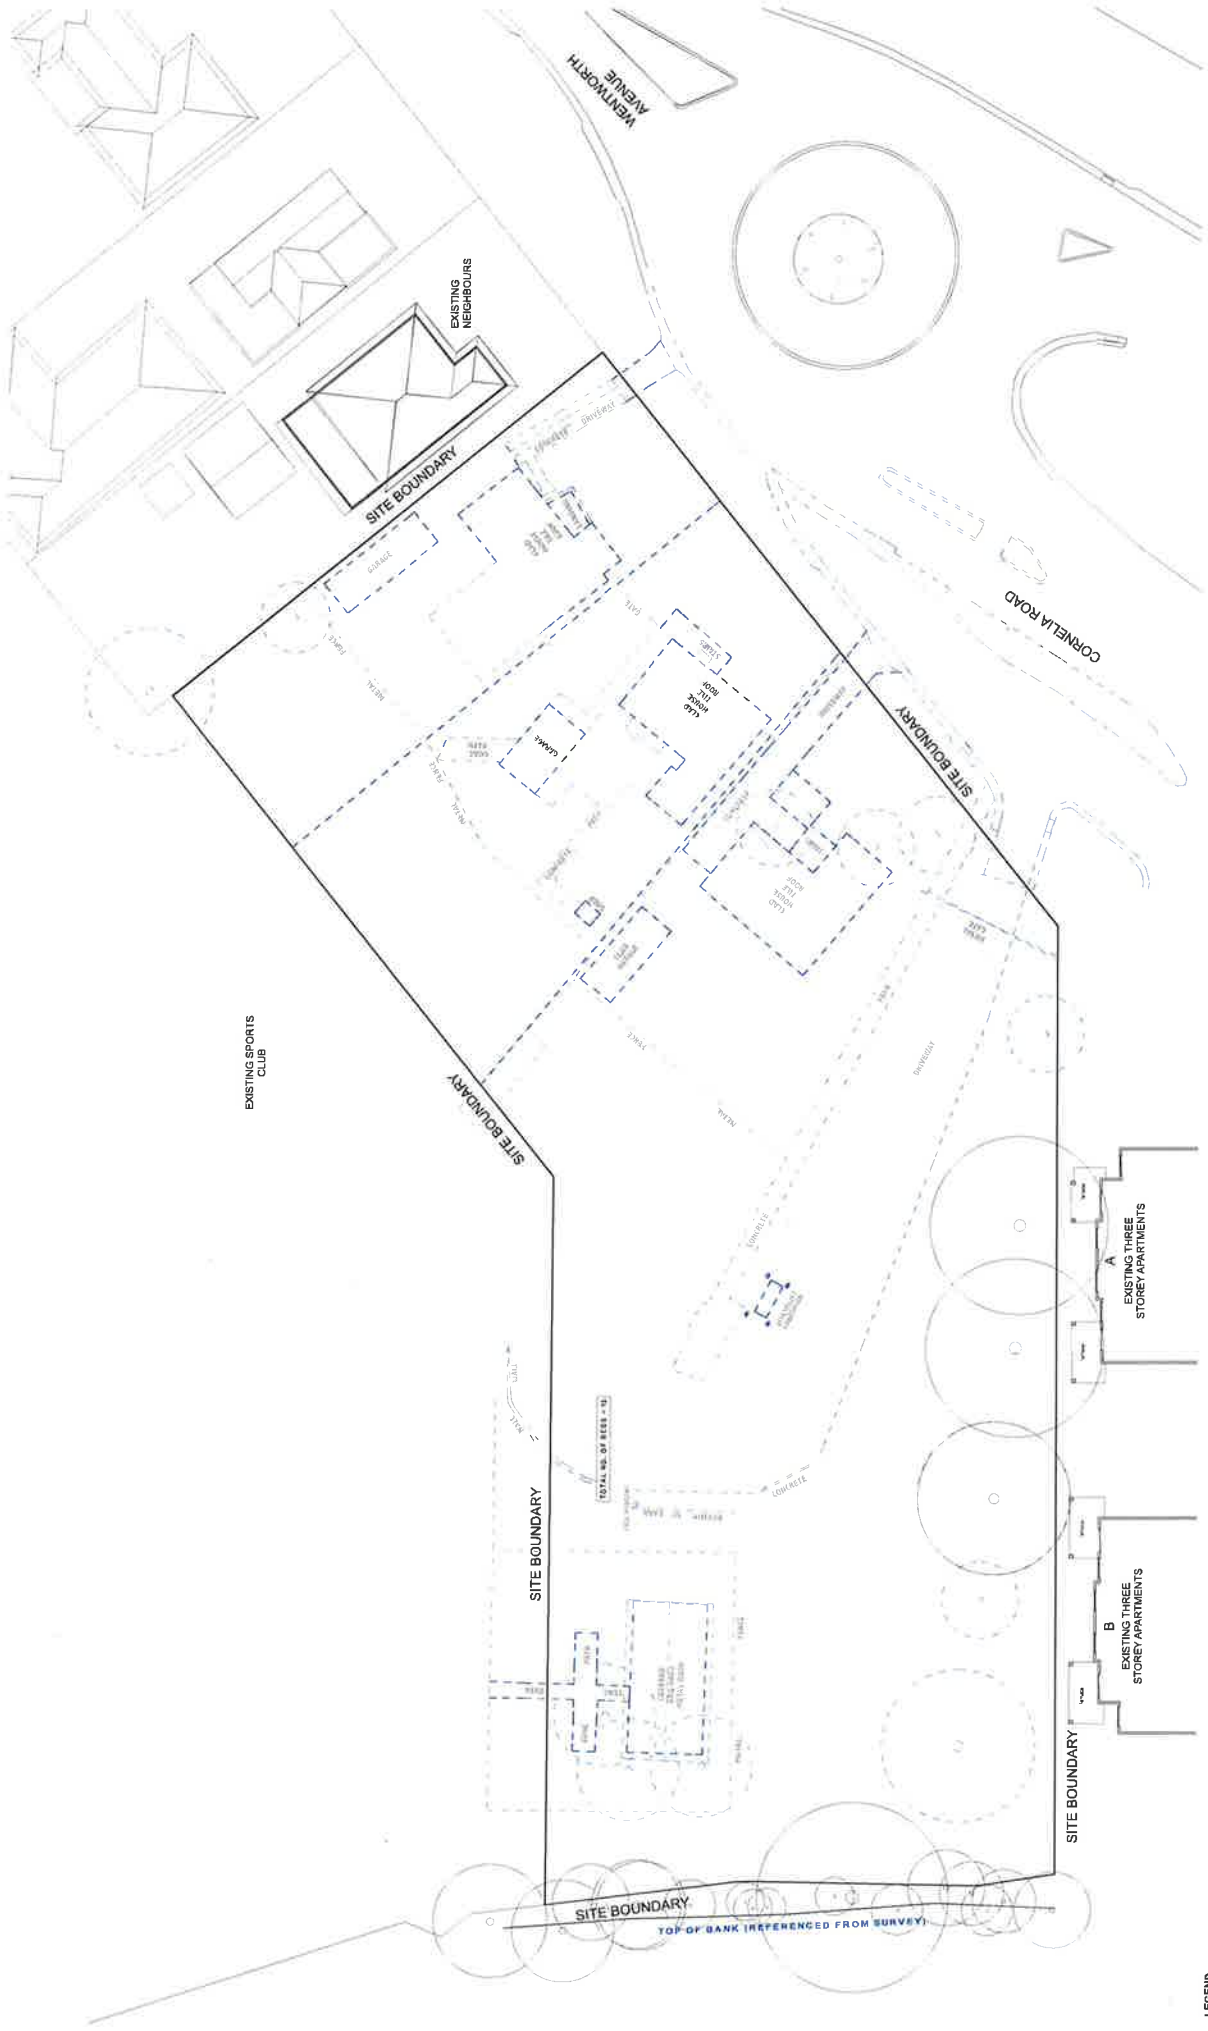

LEGEND
 — EXISTING
 --- TO BE DEMOLISHED

Calder Flower Architects
 Calder Flower Architects Pty Limited • ABN 46 001 802 278 • Normalised Architect L Calder 4955
 • 12 Lido Myrtle St Chippendale NSW 2008 • ph (02) 9598 9822 • fx (02) 9598 9937 • www.calderflower.com.au

Demolition Plan
 Opal Toongabbie
 Opal Specialist Aged Care
 Wentworth Avenue
 Toongabbie, NSW 2146




NOTES
 Do not scale from this drawing. Use typed dimensions only.
 Calder Flower Architects is not responsible for any damage, claim, cost, demand or result of the use or receipt of drawings issued in DWG format.

SCALE: 1:200 @ A1
JOB NO: 15280
DATE: 21/02/2018
DWG NO: DA 04
REV NO: B

DEVELOPMENT APPLICATION

Summary		
Ground Floor Beds (Domestic Units)	15	
First Floor Beds	39	
Second Floor Beds	39	
Third Floor Beds	31	
Total Beds	124	
Site Area		
Proposed Floor Area	4887.4 m ²	
Proposed Floor Area	5322.6 m ²	
Proposed Floor Area	1351.1 m ²	
Rise in Storeys	4	
GFA Floor Area (FSR)		
Level 1	1764.2	Area
Level 2	1768.1	Area
Level 3	1417.6	Area
Measured to the inside face of external walls	6,522.6 m ²	
Measured to the outside face of external walls	52.6 m ² /bed	
F.E.C.A		
Level 1	1764.2	Area
Level 2	1800.2	Area
Level 3	1883.2	Area
Level 4	1316.9	Area
Measured to the outside face of external walls and includes all lift stairwells and service shafts.	6,844.8 m ²	
Measured to the outside face of external walls and includes all lift stairwells and service shafts.	56 m ² /bed	

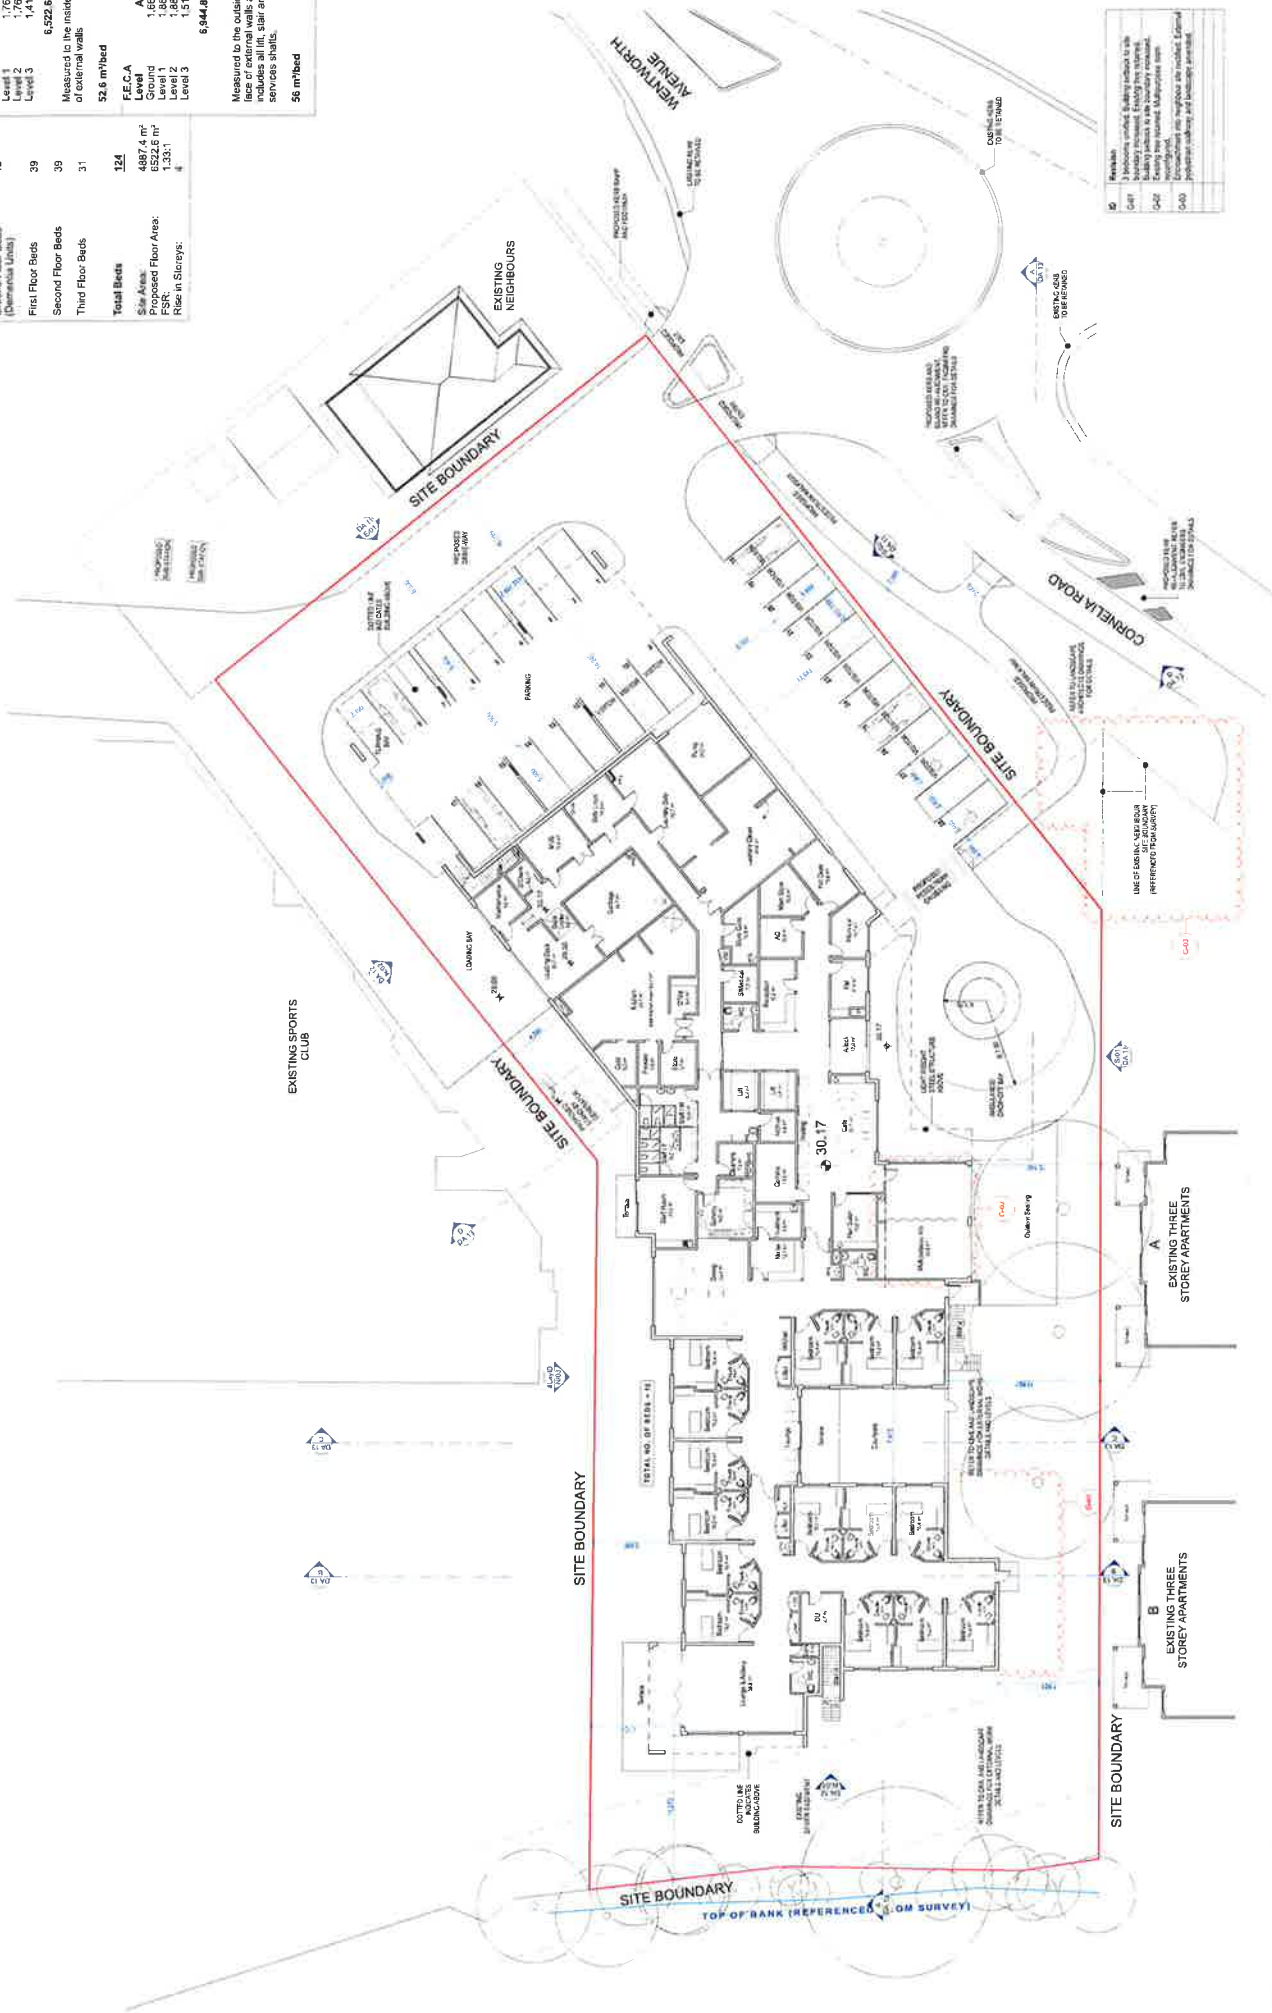

1 GROUND FLOOR PLAN

CALDER FLOWER ARCHITECTS

Calder Flower Architects Pty Limited • ABN 66 001 900 278 • Nominated Architect L Calder 4955
 • 13 140 Myrtle St Chippendale NSW 2008 • ph (02) 9698 9822 • fx (02) 9698 9927 • www.calderflower.com.au

Ground Floor Plan

Opal Toongabbie

Opal Specialist Aged Care

Wentworth Avenue

Toongabbie, NSW 2146

DEVELOPMENT APPLICATION

Opal

specialist aged care

NOTES

Do not scale from this drawing. Use figured dimensions only.

Changes to the plan for clarification, if required, must be approved by the Council.

Calder Flower Architects are not liable for loss, damage, claim, cost, demand or as a result of the use or receipt of drawings issued in DWG format.


SCALE: 1:200 @ A1

JOB NO: 15280


DATE: 21/02/2018

DWG NO: DA 05

REV NO: B

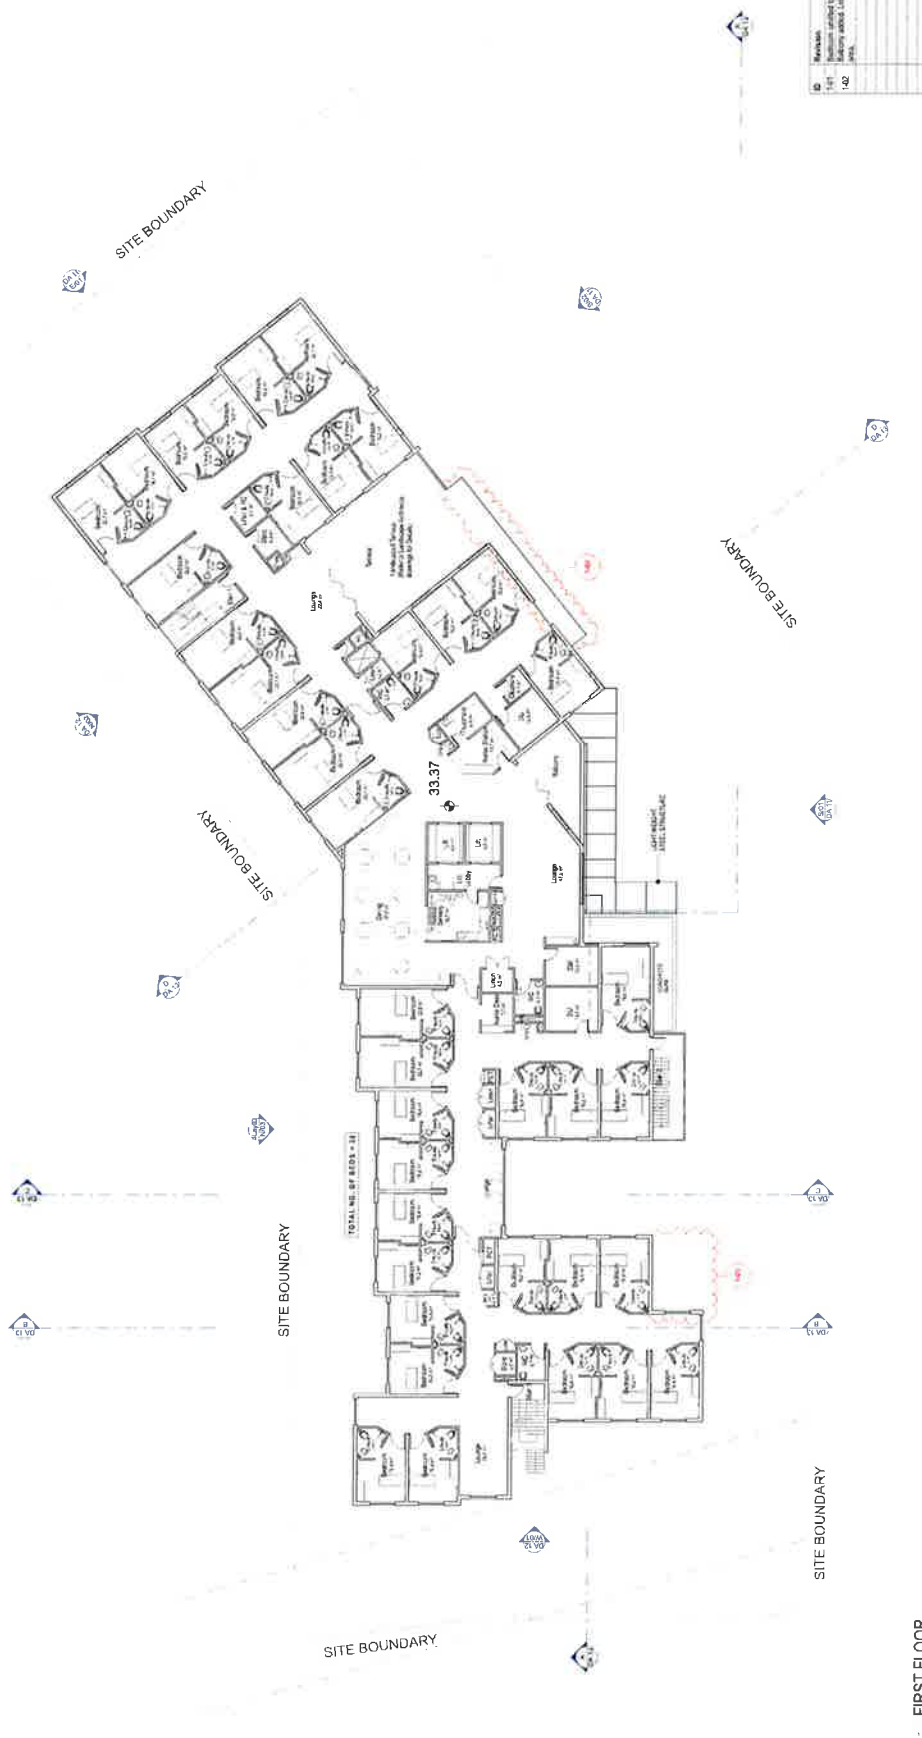



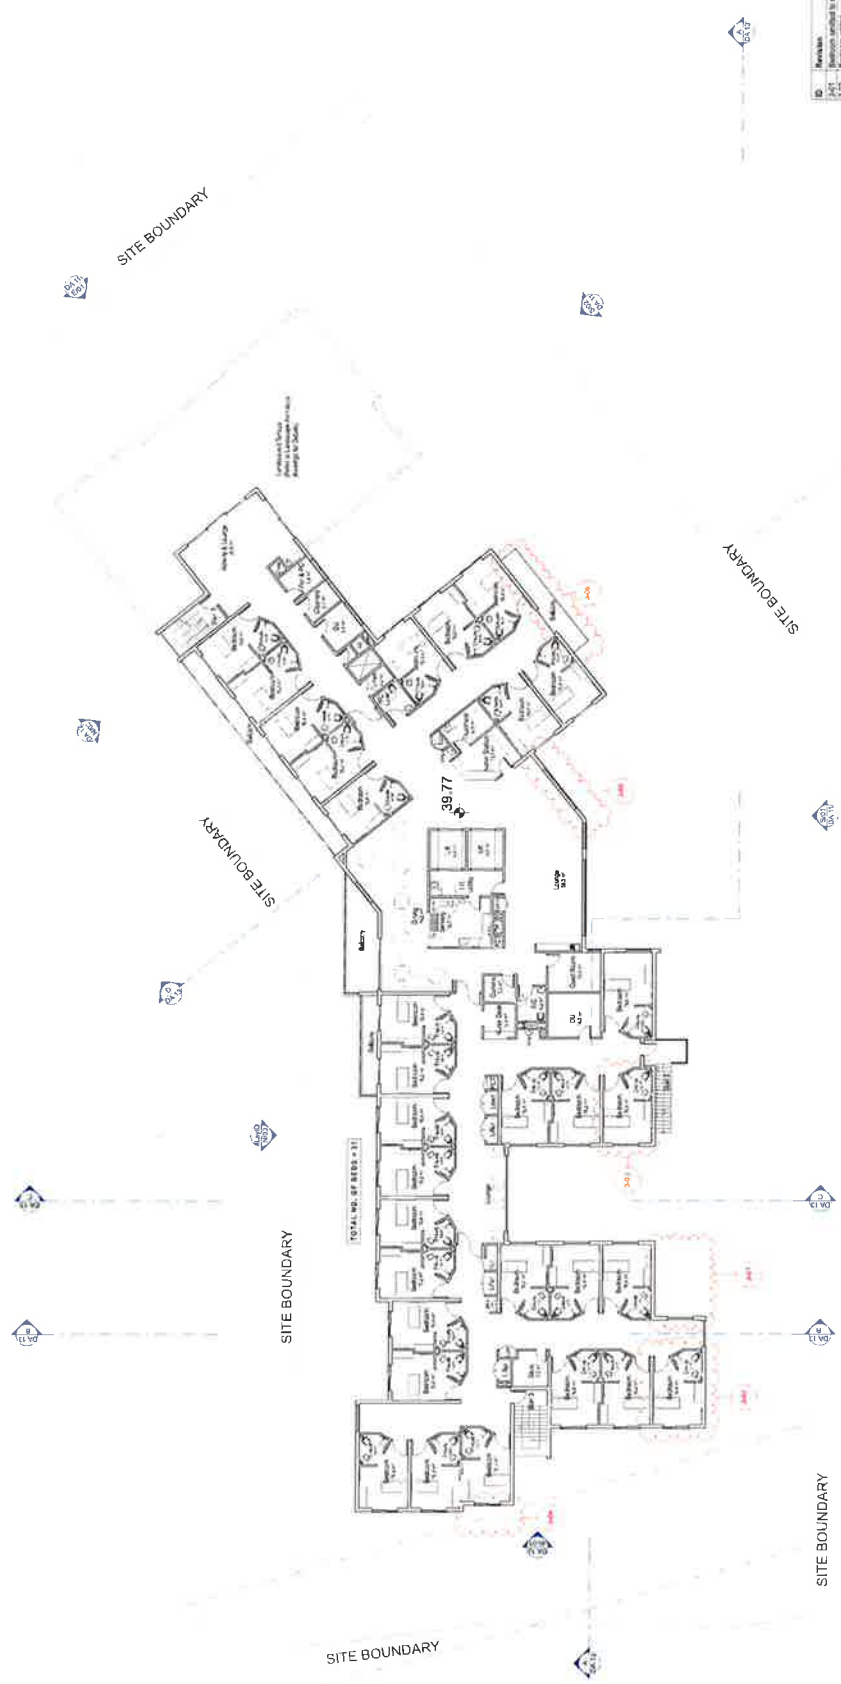

(1) THIRD FLOOR PLAN





SCALE: 1:200 @ A1
JOB NO: 15280
DATE: 21/02/2018
DWG NO: DA 09
REV NO: 8

NOTES
Do not scale from this drawing. Use figured dimensions only.
Contact the architect for clarifications if required.
Contractor to ensure all work is completed in accordance with the approved plans.
Damage claim, cost demand as a result of the use or receipt of drawings. Issued in DWG format.


specialist aged care



DEVELOPMENT APPLICATION

Roof Plan
Opal Toongabbie
Opal Specialist Aged Care
Wentworth Avenue
Toongabbie, NSW 2146

CALDER FLOWER ARCHITECTS
Calder Flower Architects Pty Limited • ABN 66 001 900 278 • Nominated Architect | L Code 6955
• 12 140 Myrtle St Chippendale NSW 2008 • Ph (02) 9698 9822 • F (02) 9698 9937 • www.calderflower.com.au

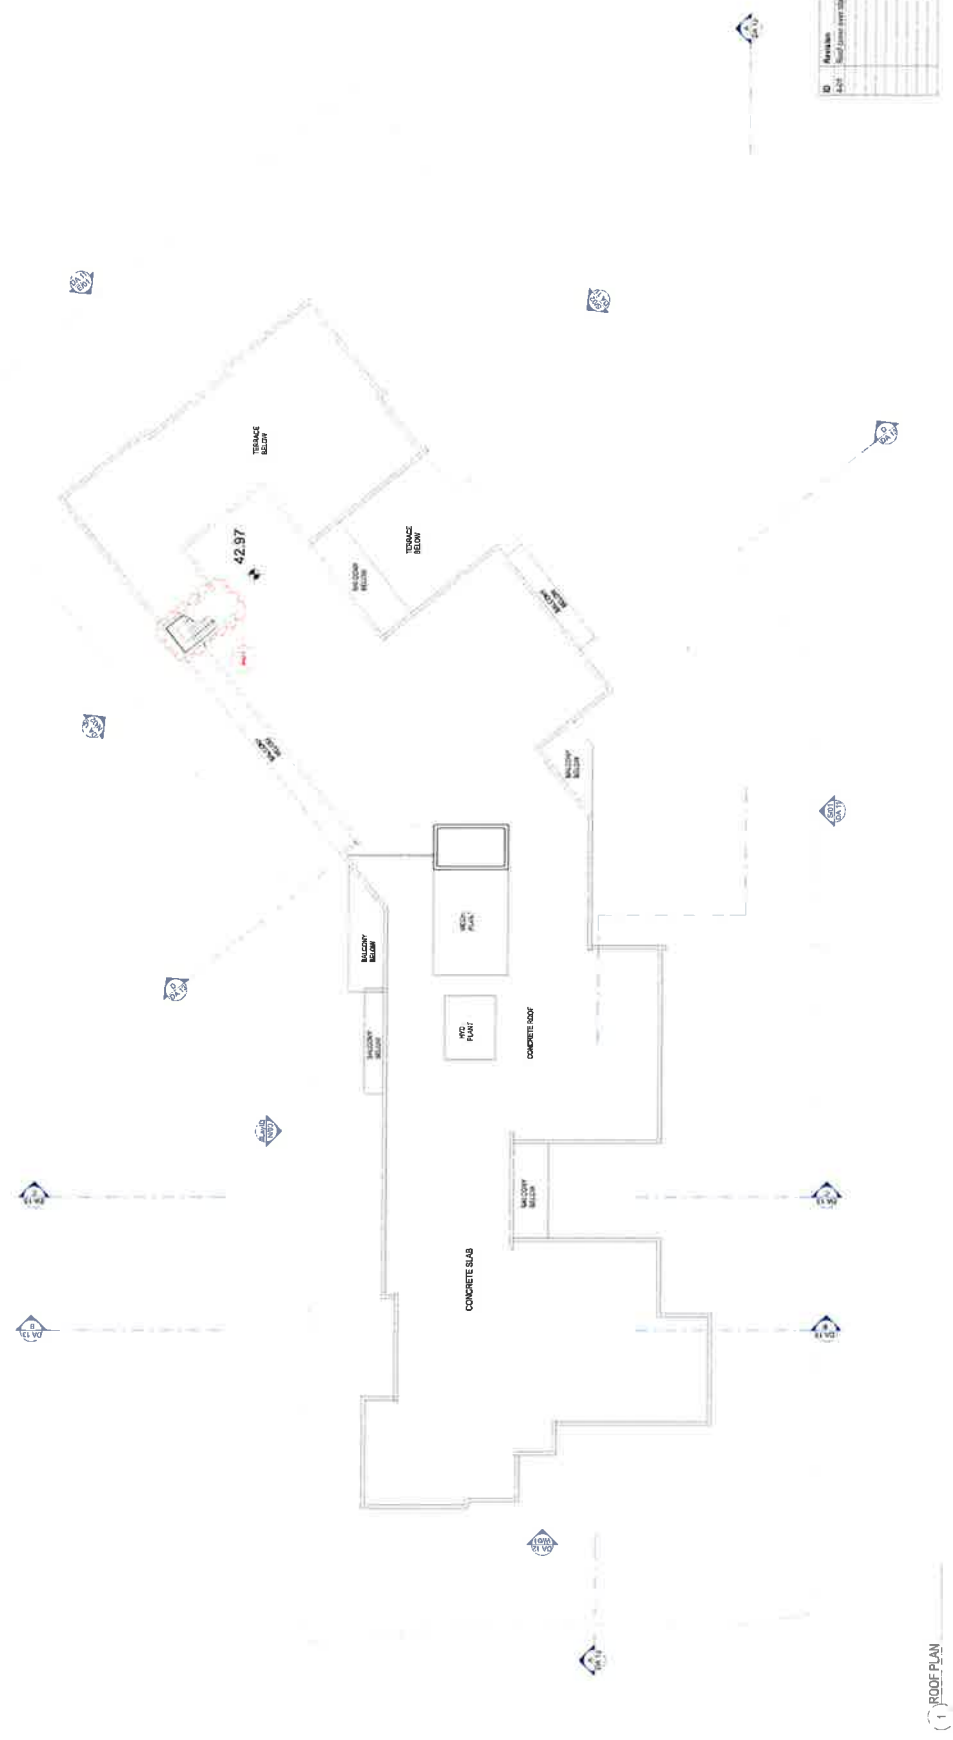

(1) ROOF PLAN



1 South Elevation



2 South Elevation







3 East Elevation

ID	Revision
001	Initial design and construction details
002	Revised design and construction details
003	Revised design and construction details
ID	Revision
1.01	Initial design and construction details
1.02	Revised construction details



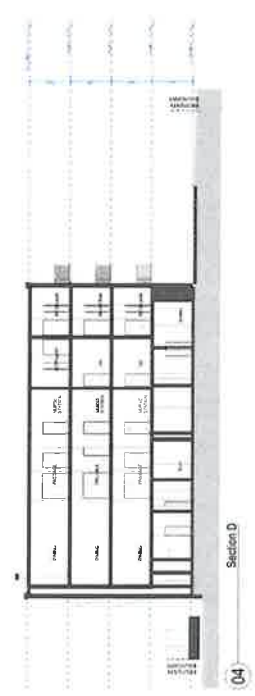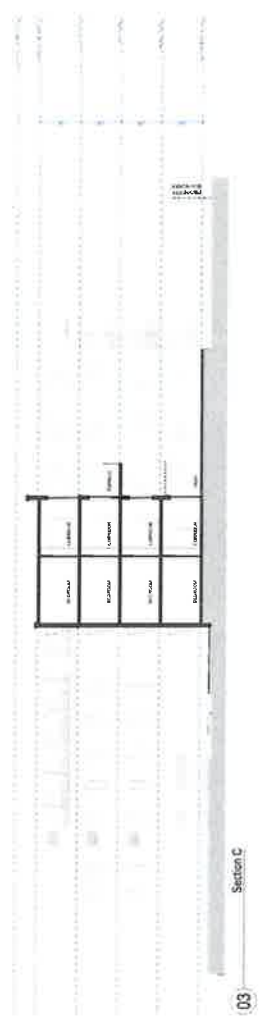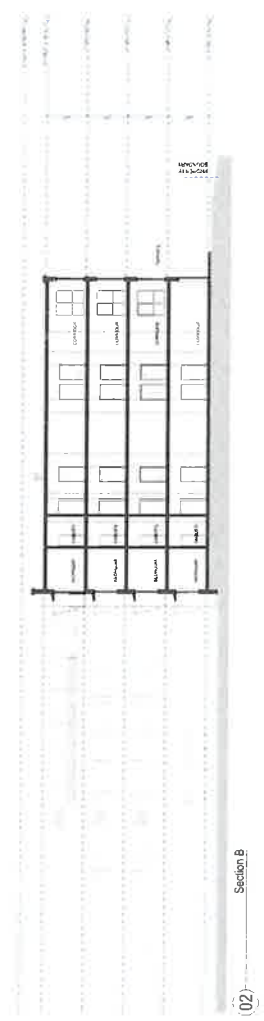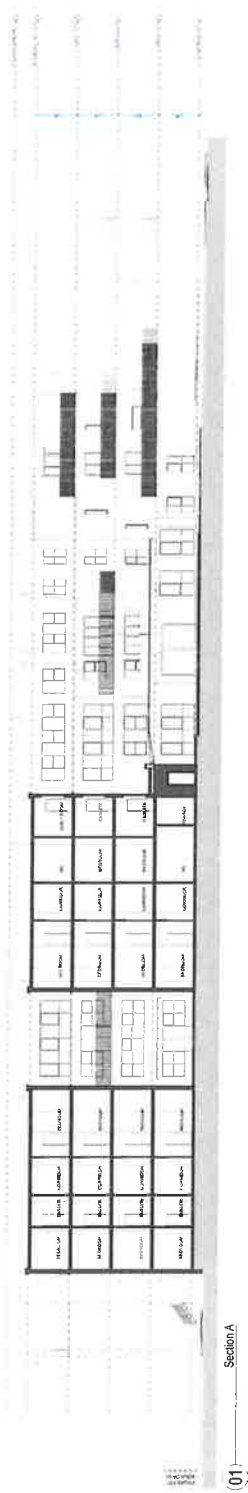

specialist aged care

NOTES

Do not scale from this drawing. Use figured dimensions only.
Dimensions are subject to clarification if required.
Calder Flower Architects are not liable for any loss, damage, claim, cost demand or a result of the use or receipt of drawings, issued in DWG format.

SCALE: 1:200 @ A1
JOB NO: 15280
DATE: 21/02/2018
DWG NO: DA 13
REV NO: B





STREET VIEW



SOUTH VIEW



specialist aged care

NOTES

Do not scale from this drawing. Use figured dimensions only.
Check for any clarifications if required.
Calder Flower Architects are not liable for any loss, damage, claim, cost demand as a result of the use or receipt of drawings issued in DWG format.

SCALE: NTS

JOB NO: 15280

DATE: 21/02/2018

DWG NO: DA 17

REV NO: B



NORTH WEST VIEW



NORTH EAST VIEW




BRICK "TERRACOTTA"



BRICK "URBAN BLUE"



BRICK "MIDNIGHT BLUE"

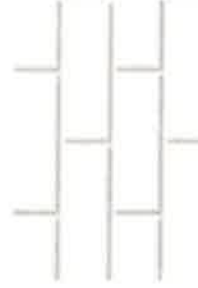

BRICK "WHITE"




COLORBOND "LYSAGHT LONGLINE" CLADDING.
COLOUR TO BE SPECIFIED.



ALUMINIUM WINDOW & DOORS (TYPICAL)



EXISTING STREET ELEVATION

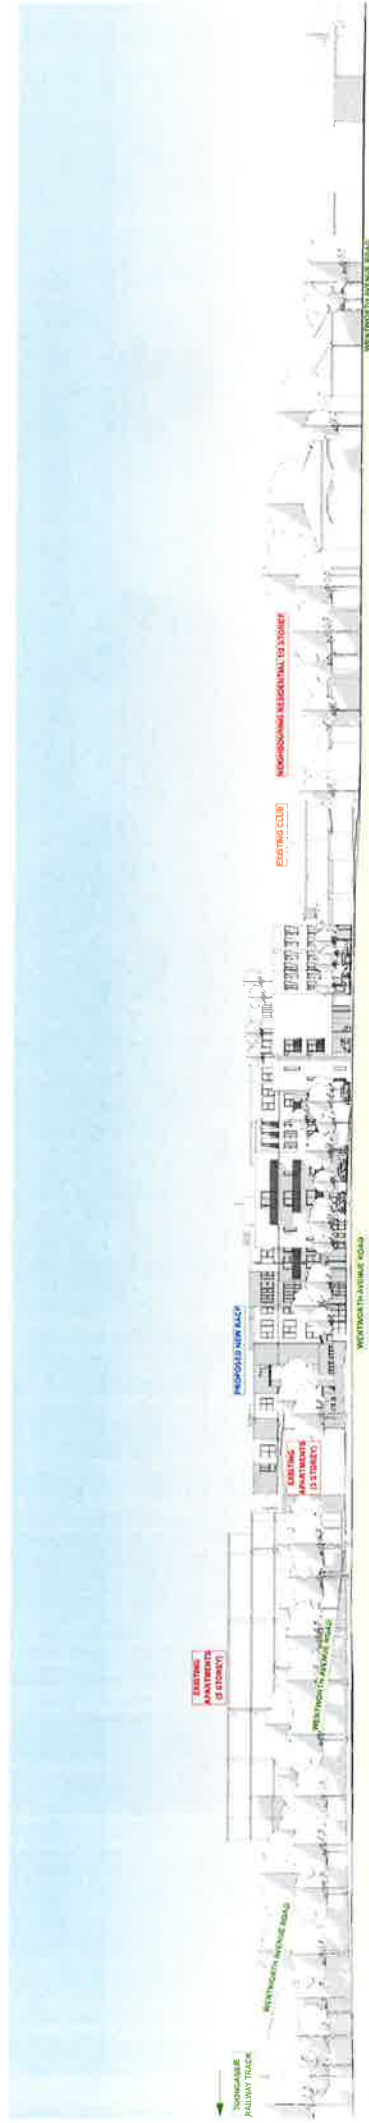

PROPOSED STREET ELEVATION

NOTES

Do not scale from this drawing. Use figured dimensions only.
Changes to this project for clarification / required.
Calder Flower Architects is not liable for loss, damage, claim, cost demand as a result of the use or receipt of drawings issued in DWG format.

SCALE: 1:200 @ A1
JOB NO: 15280
DATE: 21/02/2018
DWG NO: DA 22
REV NO: B

