GOSFORD RSL CLUB

DEVELOPMENT APPLICATION

2-20 YALLAMBEE AVENUE WEST GOSFORD NSW 2250

CLIENT:

GOSFORD RSL CLUB

ISSUED FOR:

DEVELOPMENT APPROVAL

ARCHITECTURAL DRAWING LIST			
DA000	COVER SHEET AND DRAWING LIST	NTS	
DA001	CGI PERSPECTIVE 01	NTS	
DA002	CGI PERSPECTIVE 02	NTS	
DA003	EXISTING CONDITIONS	NTS	
DA004	EXISTING SITE PLAN	1:500	
DA005	DEMOLITION PLAN	1:500	
DA006	SITE PLAN	1:500	
DA007	SITE ANALYSIS	1:500	
DA100	GROUND FLOOR PLAN	1:200	
DA101	LEVEL 01 FLOOR PLAN	1:200	
DA102	LEVEL 02 FLOOR PLAN	1:200	
DA103	ROOF PLAN	1:200	
DA104	OVERALL CAR PARK LAYOUT	1:500	
DA105	CAR PARK LAYOUT 01	1:200	
DA106	CAR PARK LAYOUT 02	1:200	
DA500	BUILDING ELEVATIONS	1:200	
DA600	BUILDING SECTIONS	1:200	
DA650	BUILDING SIGNAGE DETAIL 01	1:200 / 1:20	
DA700	SHADOW DIAGRAMS - EXISTING	1:500	
DA701	SHADOW DIAGRAMS - EXISTING	1:500	
DA702	SHADOW DIAGRAMS - PROPOSED	1:500	
DA703	SHADOW DIAGRAMS - PROPOSED	1:500	
DA900	SURROUNDING HEIGHT PLANE STREETSCAPES	1:300	
DA910	PHOTOMONTAGE PERSPECTIVE 01	NTS	
DA911	PHOTOMONTAGE PERSPECTIVE 02	NTS	

BRK-01	BOWRAL BRICKS CHILLINGHAM WHITE BRICK OR EQUAL EQUIVALENT	
CLD-01	ALUMINIUM CLADDING - DARK GREY OR EQUAL EQUIVALENT	
CLD-02	ALUMINIUM CLADDING - LIGHT GREY OR EQUAL EQUIVALENT	(BRK-01)
CON-01	CONCRETE FINISH	
BLK-01	BLOCKWORK WITH CHARCOAL PAINT FINISH	
GL-01	GLAZING - FIXED AND TRANSPARENT	
GL-02	GLAZING - SERAPHIC OR EQUAL EQUIVALENT	
N-01	OPEN MESH SCREENING POWDERCOAT DARK GREY OR EQUAL EQUIVALENT	(CON-01)
RF-01	METAL ROOF SHEET - LIGHT GREY OR EQUAL EQUIVALENT	
RF-02	METAL ROOF SHEET - MEDIUM GREY OR EQUAL EQUIVALENT	
RF-03	METAL ROOF SHEET - DARK GREY OR EQUAL EQUIVALENT	
RF-04	TRANSLUCENT ROOF SHEET	CLD-01
SCR-01	ALUMINIUM PROFILE FINS - DARK GREY OR EQUAL EQUIVALENT	
		CLD-02
		BLK-01)



DEVELOPMENT APPLICATION
ONLY
NOT FOR CONSTRUCTION

ISSUED FOR DEVELOPMENT APPLICATION 28.03.18
ISSUED FOR DEVELOPMENT APPLICATION 24.05.19





GOSFORD RSL CLUB 2-20 YALLAMBEE AVENUE WEST GOSFORD NSW 2250

COVER SHEET AND DRAWING

DA000	В
Scale	Drawing Size
As indicated@A1	△1
Project No.	Drawn By
17047	AC

CAD Reference
PROJECT\000000 PROJECT NAME\DWG\REVIT\FILENAME.RVT

Dimensioned Drawings to take precedence over scaling. Contractor to verify all dimensions on site before construction. All inconsistencies to be reported to the Architect immediately. This drawing and its contents remain the copyright of WMK Architecture Pty Ltd ©



SITE LOCATION



 Issue
 Description
 Date

 A
 ISSUED FOR DEVELOPMENT APPLICATION
 28.03.18

 B
 ISSUED FOR DEVELOPMENT APPLICATION
 24.05.19

DEVELOPMENT APPLICATION
ONLY
NOT FOR CONSTRUCTION



lient



Project

GOSFORD RSL CLUB 2-20 YALLAMBEE AVENUE WEST GOSFORD NSW 2250

Title

CGI PERSPECTIVE 01
NE VIEW FROM CENTRAL
COAST HIGHWAY

Drawing No.	Issue
DA001	B
Scale	Drawing Size
N/A	△1
Project No. 17047	Drawn By

CAD Reference PROJECT\00000 PROJECT NAME\DWG\REVIT\FILENAME.RVT



 Issue
 Description
 Date

 A
 ISSUED FOR DEVELOPMENT APPLICATION
 28.03.18

 B
 ISSUED FOR DEVELOPMENT APPLICATION
 24.05.19

DEVELOPMENT APPLICATION
ONLY
NOT FOR CONSTRUCTION



Client



Project


GOSFORD RSL CLUB 2-20 YALLAMBEE AVENUE WEST GOSFORD NSW 2250

Ti

CGI PERSPECTIVE 01 NW VIEW FROM CENTRAL COAST HIGHWAY

Drawing No. DA002	Issue B
Scale	Drawing Size
N/A	△1
Project No.	Drawn By
17047	AC

CAD Reference PROJECT\00000 PROJECT NAME\DWG\REVIT\FILENAME.RVT

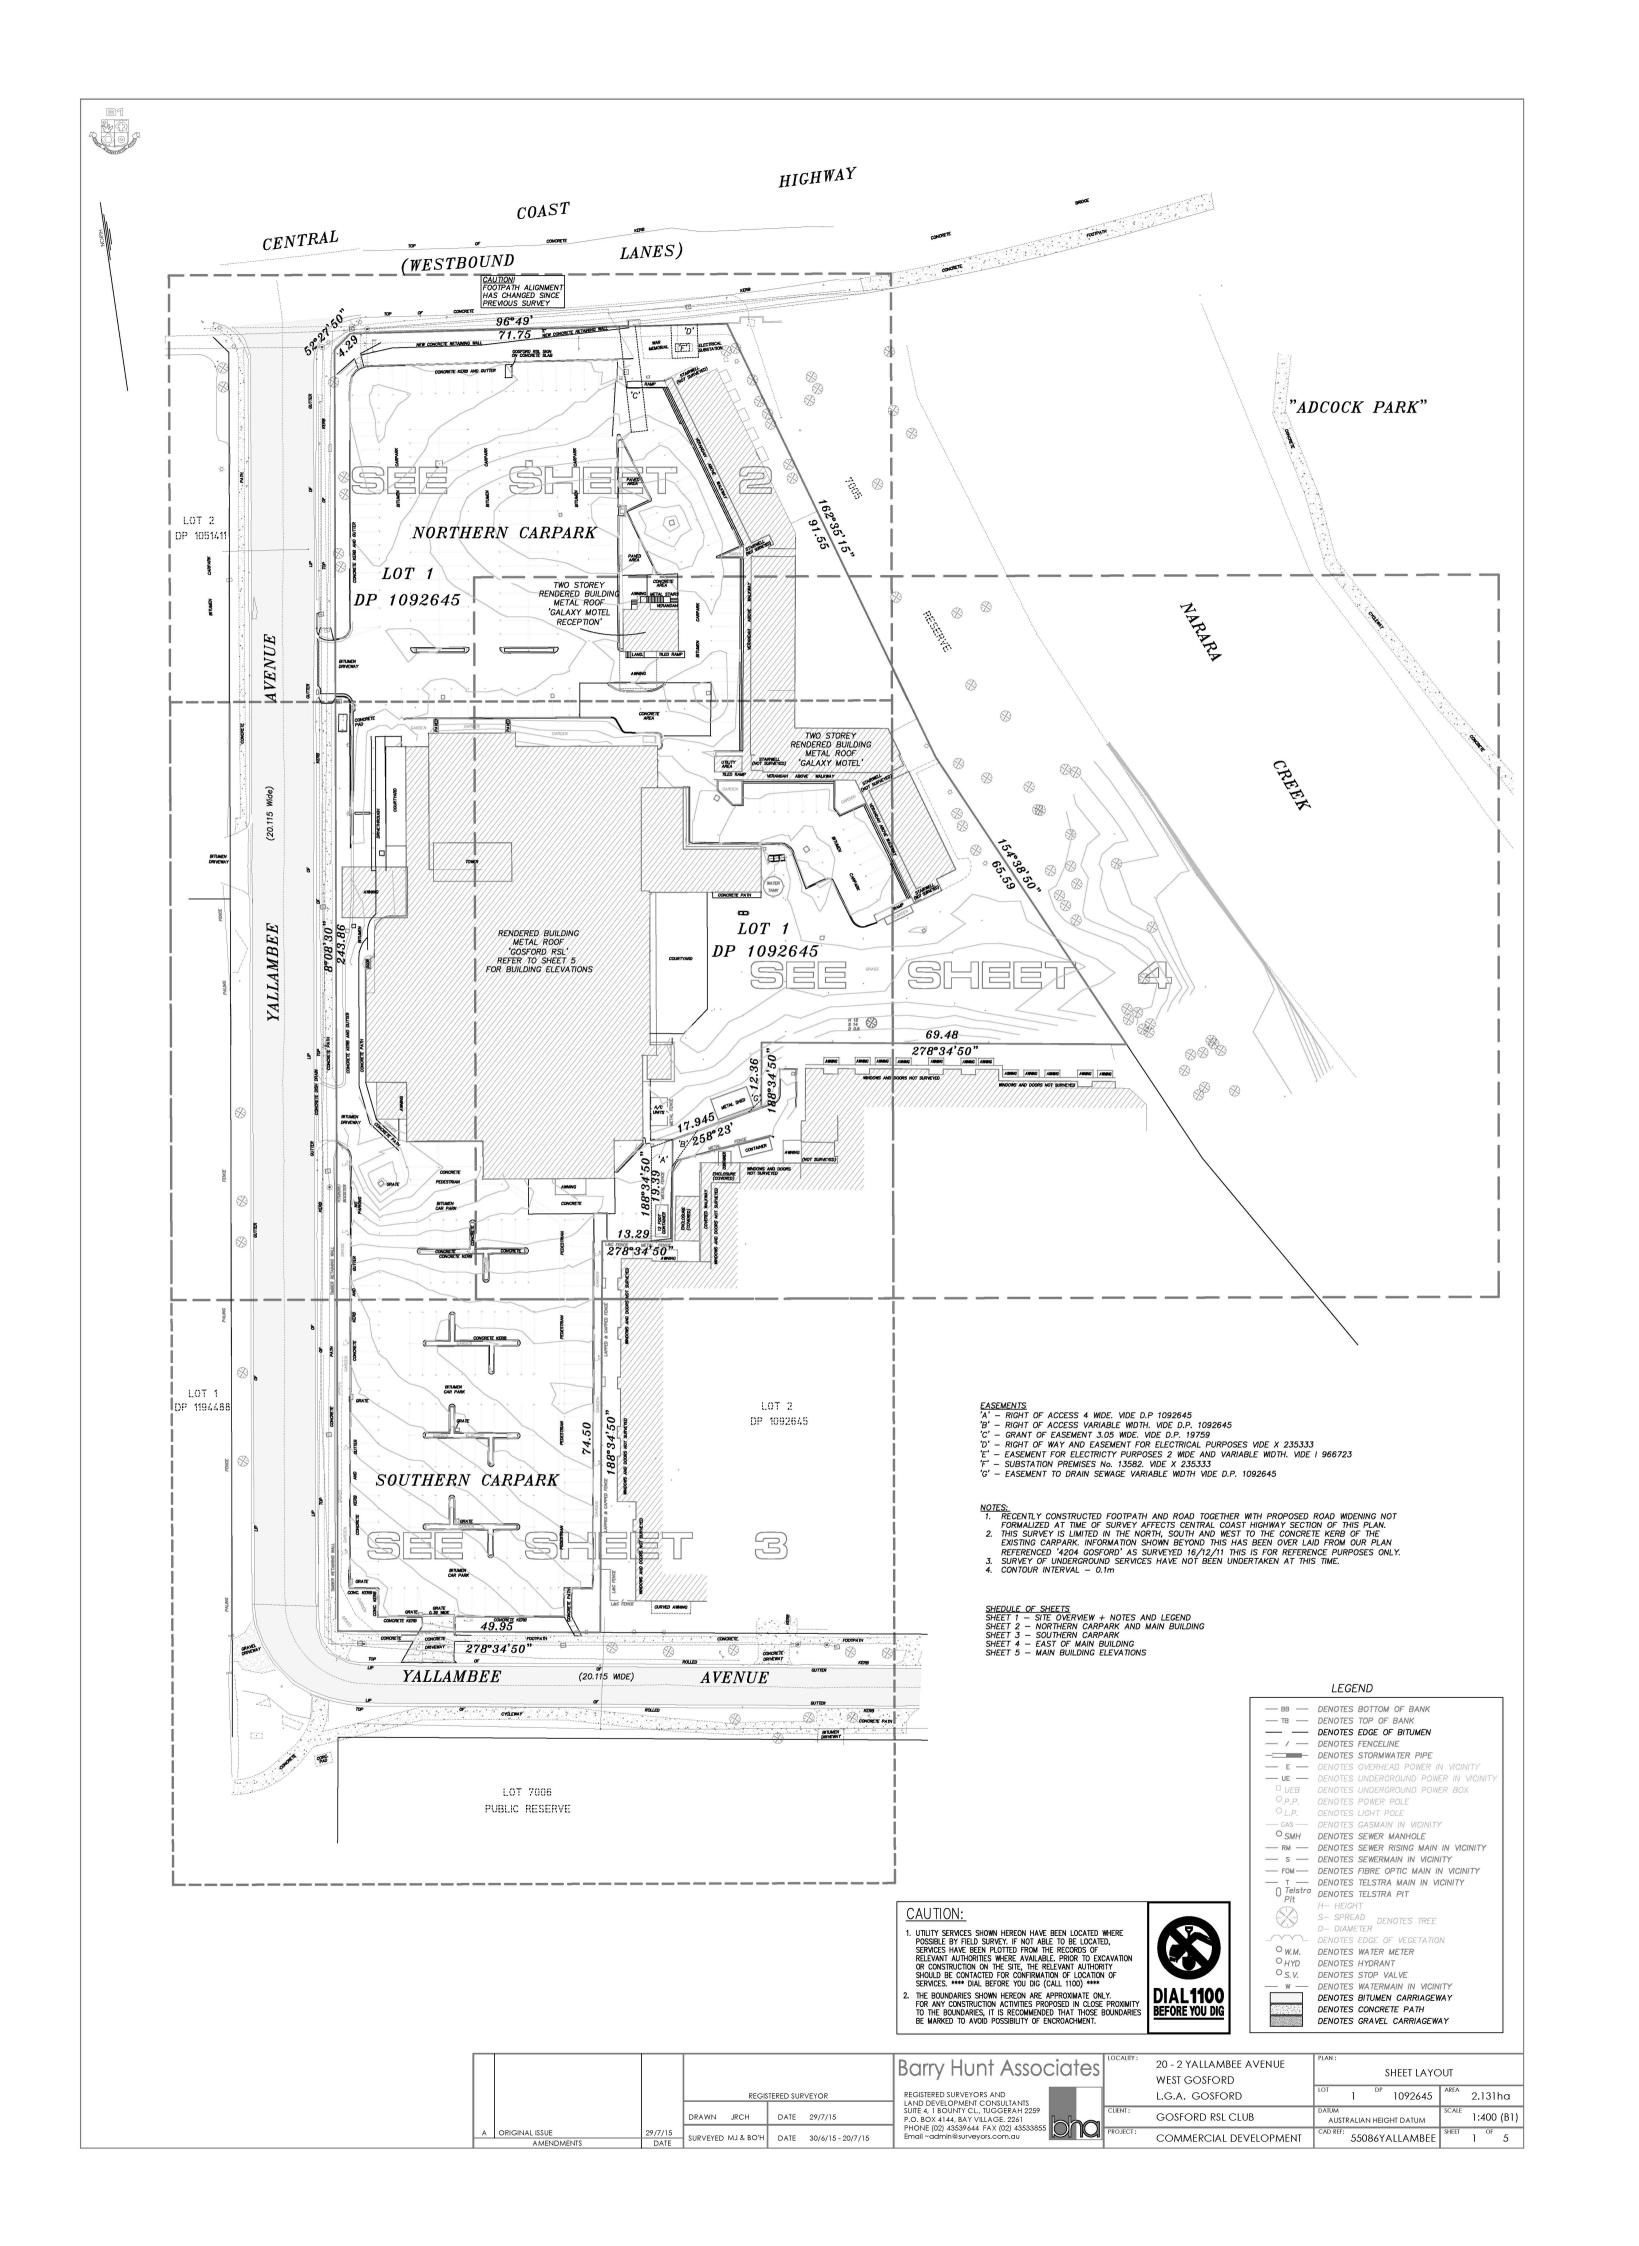

A ISSUED FOR DEVELOPMENT APPLICATION 28.03.18
B ISSUED FOR DEVELOPMENT APPLICATION 24.05.19

DEVELOPMENT APPLICATION
ONLY
NOT FOR CONSTRUCTION



Clier



Project

GOSFORD RSL CLUB 2-20 YALLAMBEE AVENUE WEST GOSFORD NSW 2250


DISCALIMER

SURVEY OF LOT 1/DP1092645 HAS BEEN PROVIDED BY BARRY HUNT ASSOCIATES. PLEASE REFER TO THE SURVEYORS DOCUMENTATION THAT FORMS PART OF THIS DEVELOPMENT APPLICATION FOR THE EXISTING CONDITIONS AND SITE BOUNDARY.


Title EXISTING CONDITIONS

Drawing No.	Issue
DA003	B
Scale	Drawing Size
1:500@A1	△1
Project No.	Drawn By
17047	AC


CAD Reference PROJECT\00000 PROJECT NAME\DWG\REVIT\FILENAME.RVT

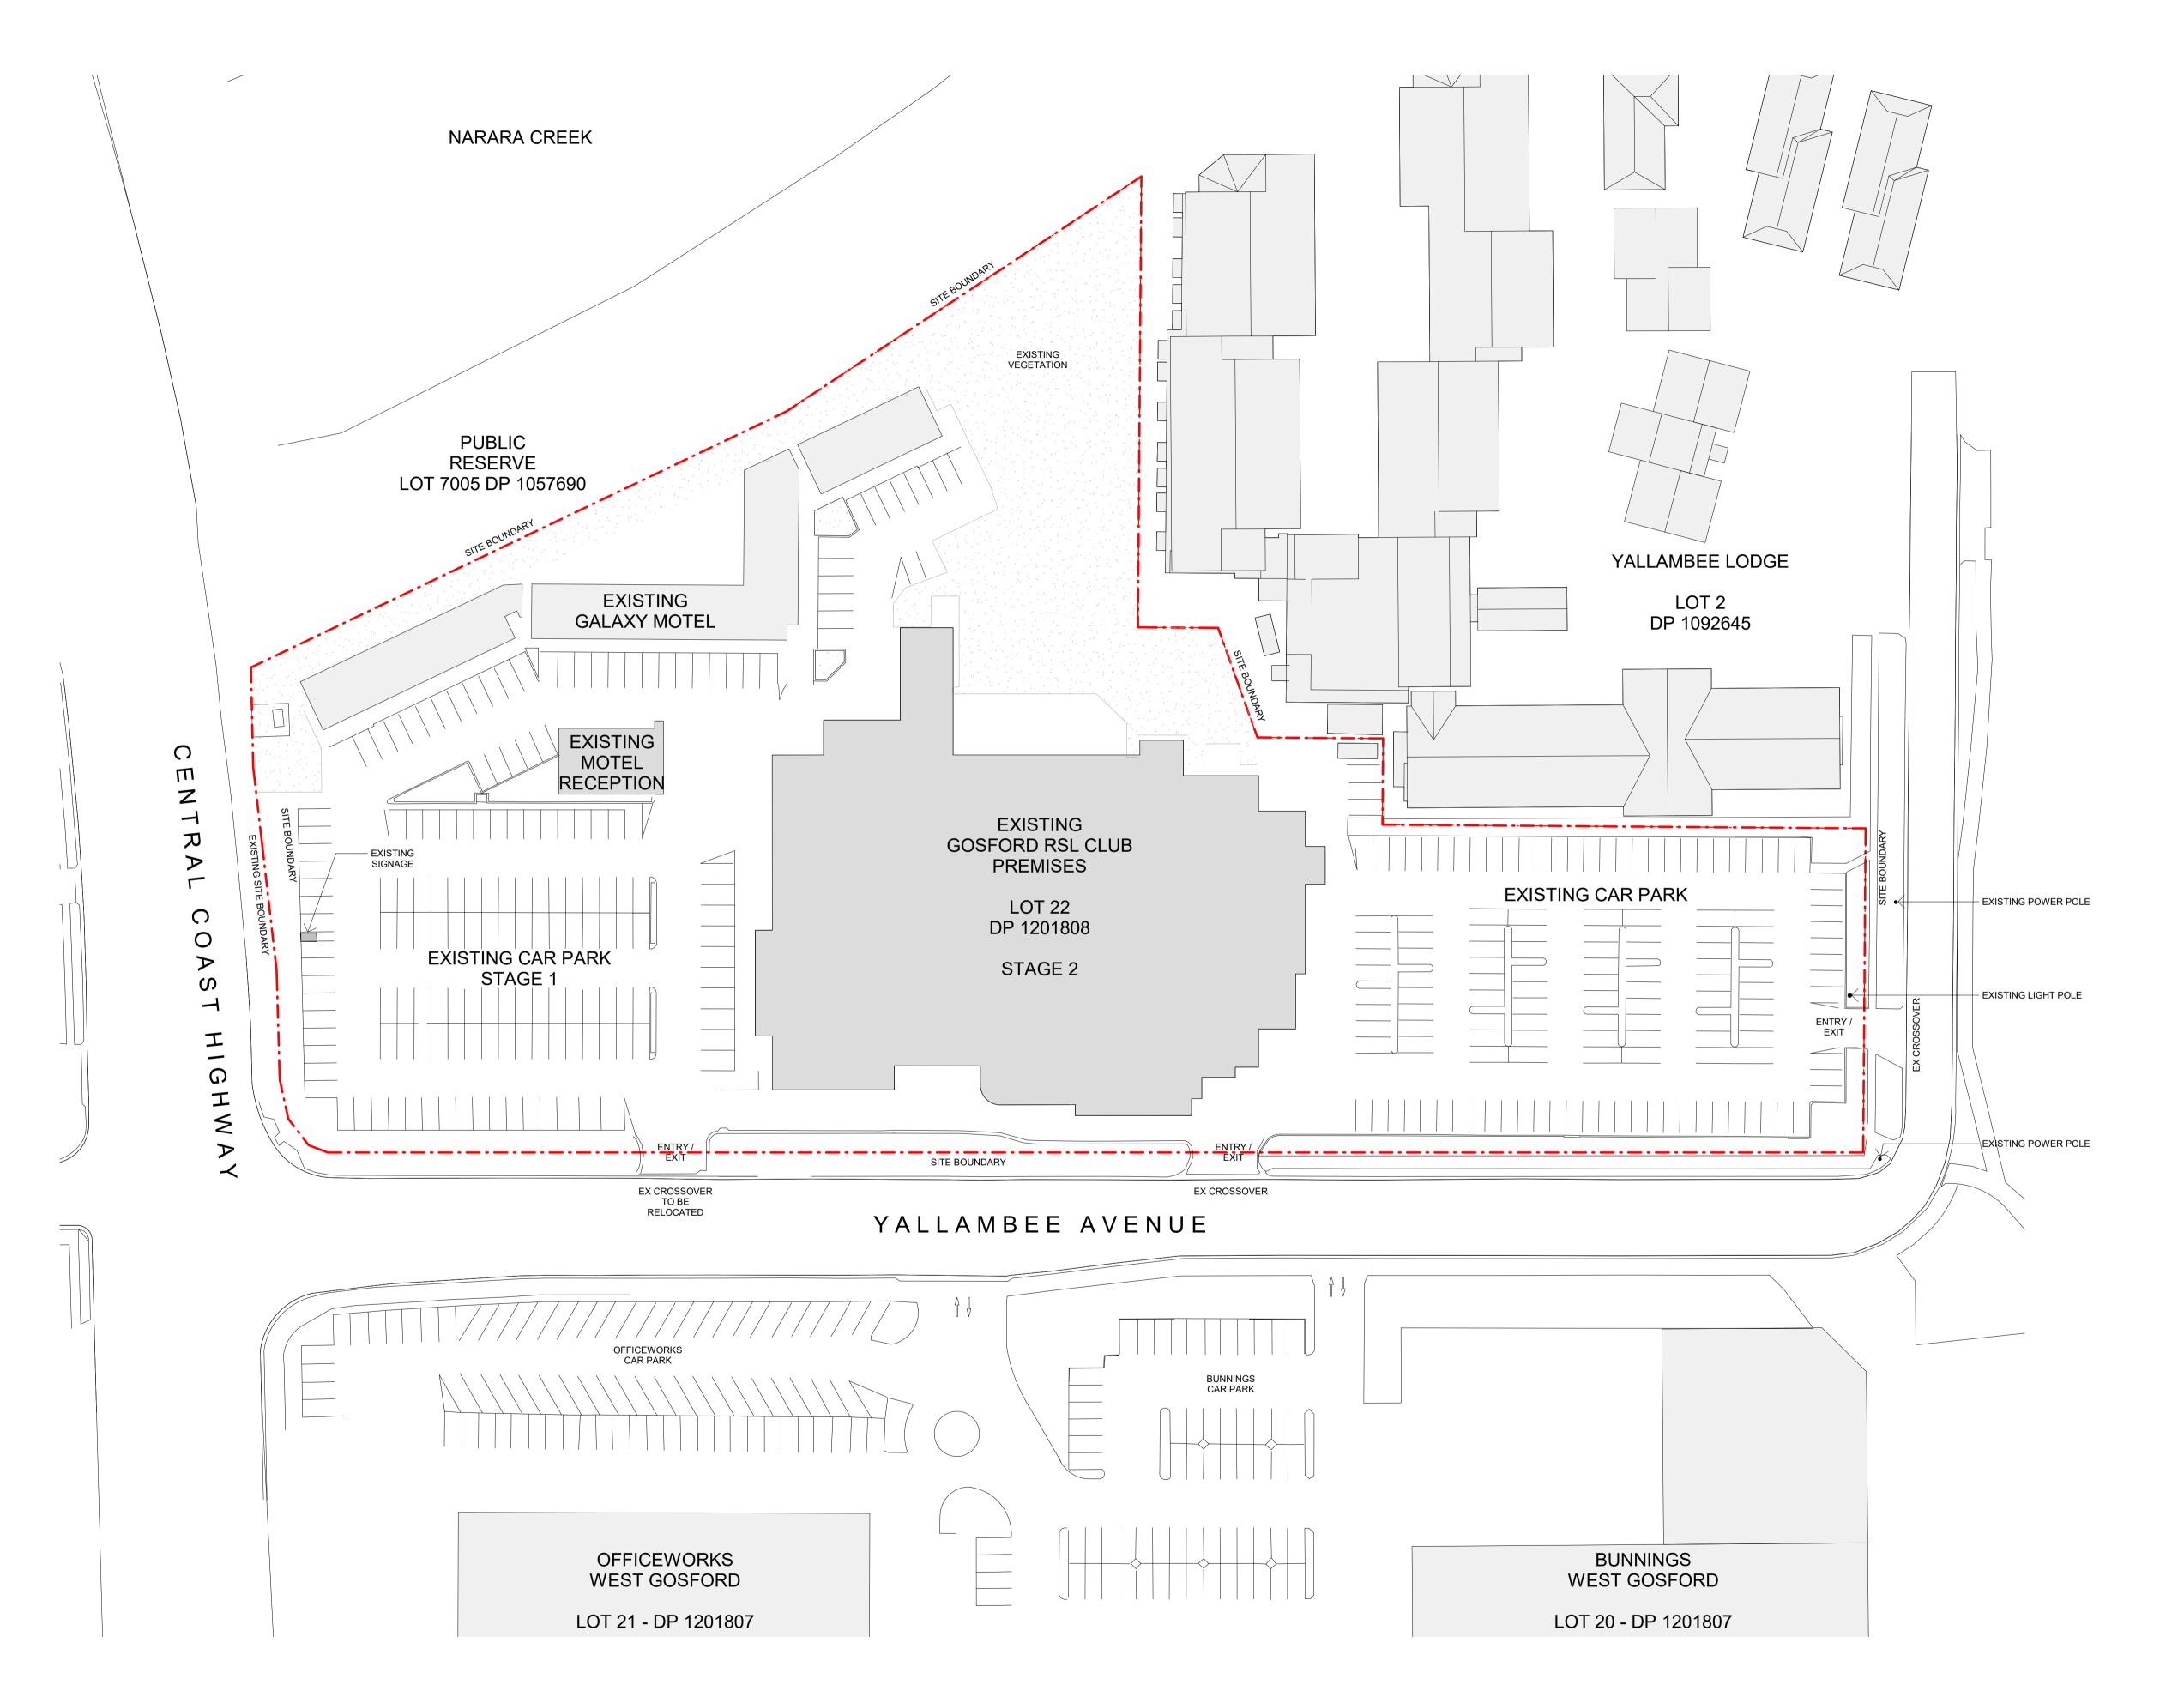

Issue	Description	Date
А	ISSUED FOR DEVELOPMENT APPLICATION	28.03.18
В	REVISED DRAWINGS ISSUED FOR INFORMATION	01.05.19
С	ISSUED FOR DEVELOPMENT APPLICATION	24.05.19

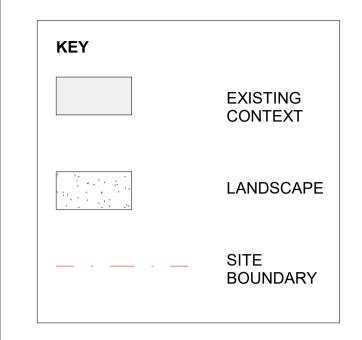

DEVELOPMENT APPLICATION
ONLY
NOT FOR CONSTRUCTION

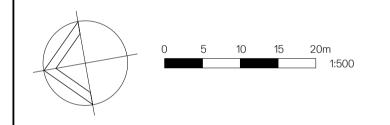



Clie



Project


GOSFORD RSL CLUB 2-20 YALLAMBEE AVENUE WEST GOSFORD NSW 2250

Title


EXISTING SITE PLAN

Issue
С
Drawing Size
A1
Drawn By
AC


CAD Reference
PROJECT\00000 PROJECT NAME\DWG\REVIT\FILENAME.RVT

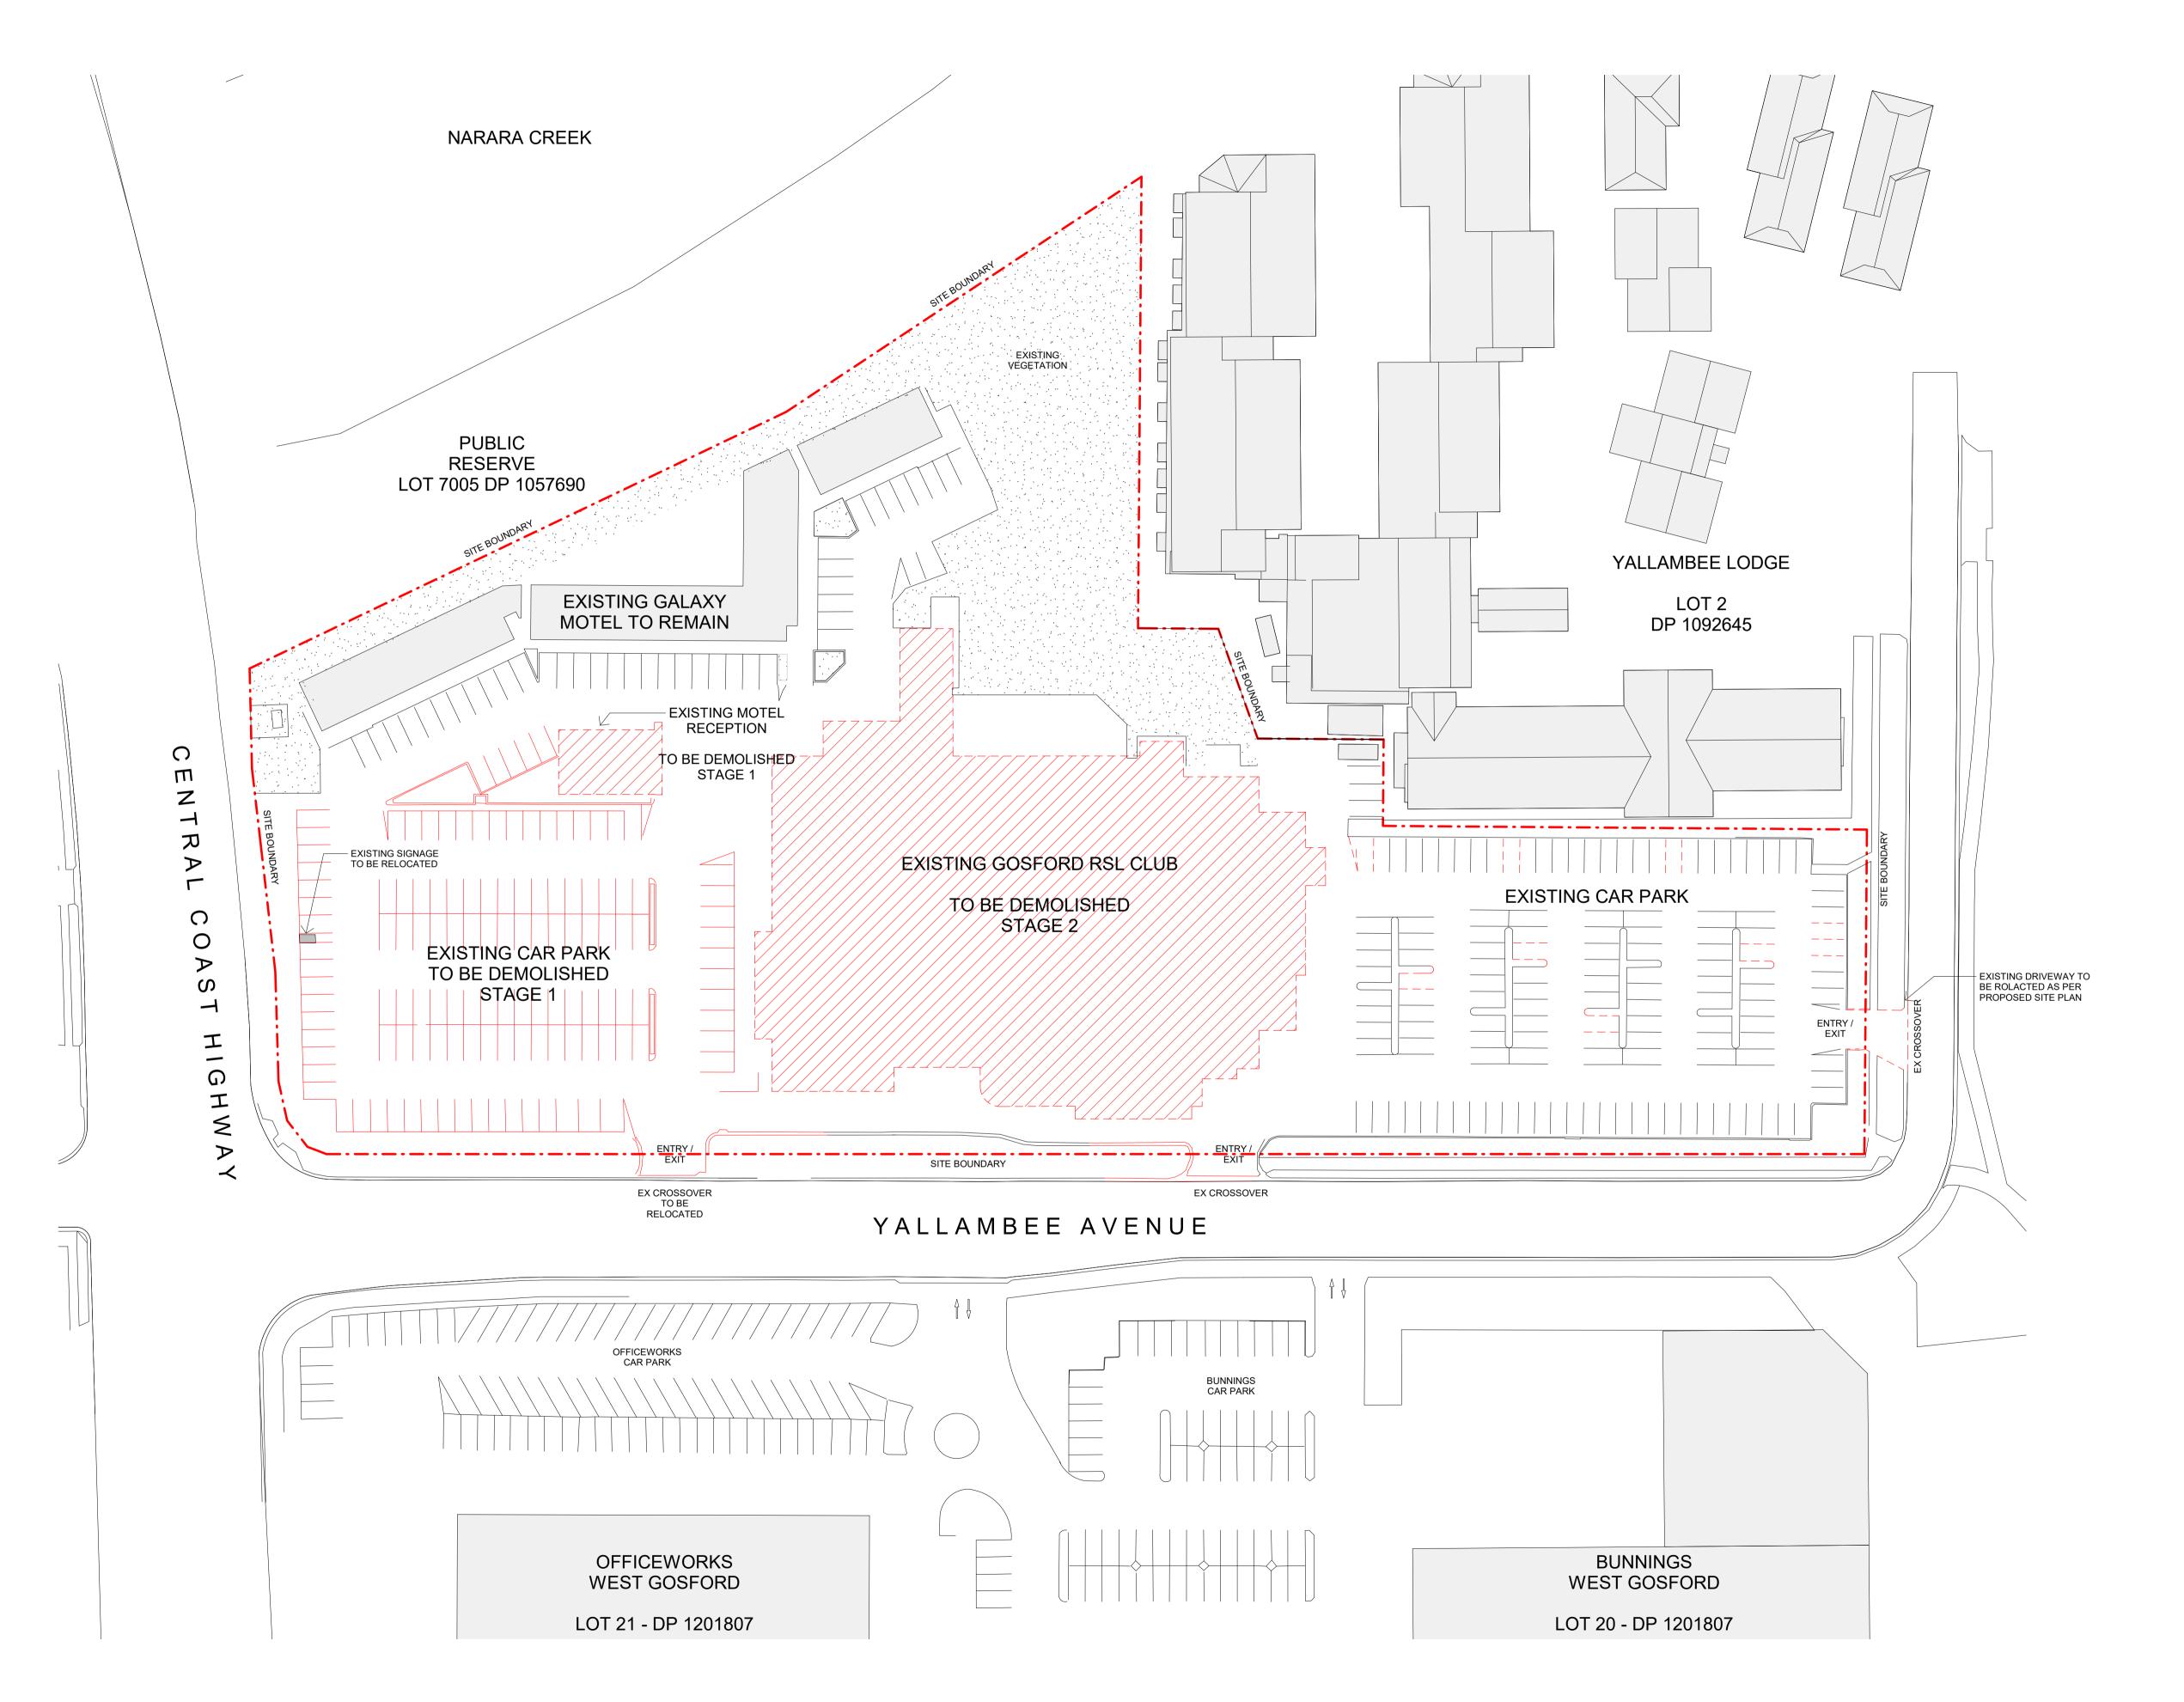

A ISSUED FOR DEVELOPMENT APPLICATION 28.03.18
B ISSUED FOR DEVELOPMENT APPLICATION 24.05.19

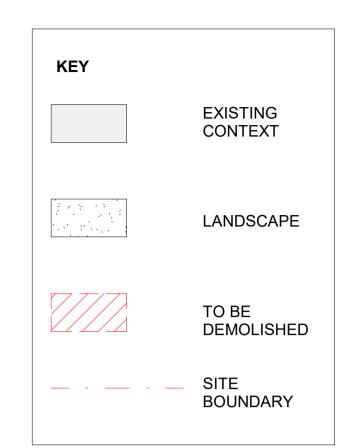

DEVELOPMENT APPLICATION
ONLY
NOT FOR CONSTRUCTION

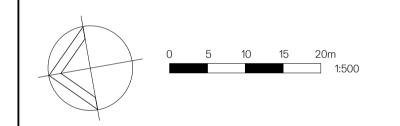



Client



Project


GOSFORD RSL CLUB 2-20 YALLAMBEE AVENUE WEST GOSFORD NSW 2250

Title


DEMOLITION PLAN

Issue
R
D
Drawing Size
A1
Drawn By


CAD Reference
PROJECT\00000 PROJECT NAME\DWG\REVIT\FILENAME.RVT

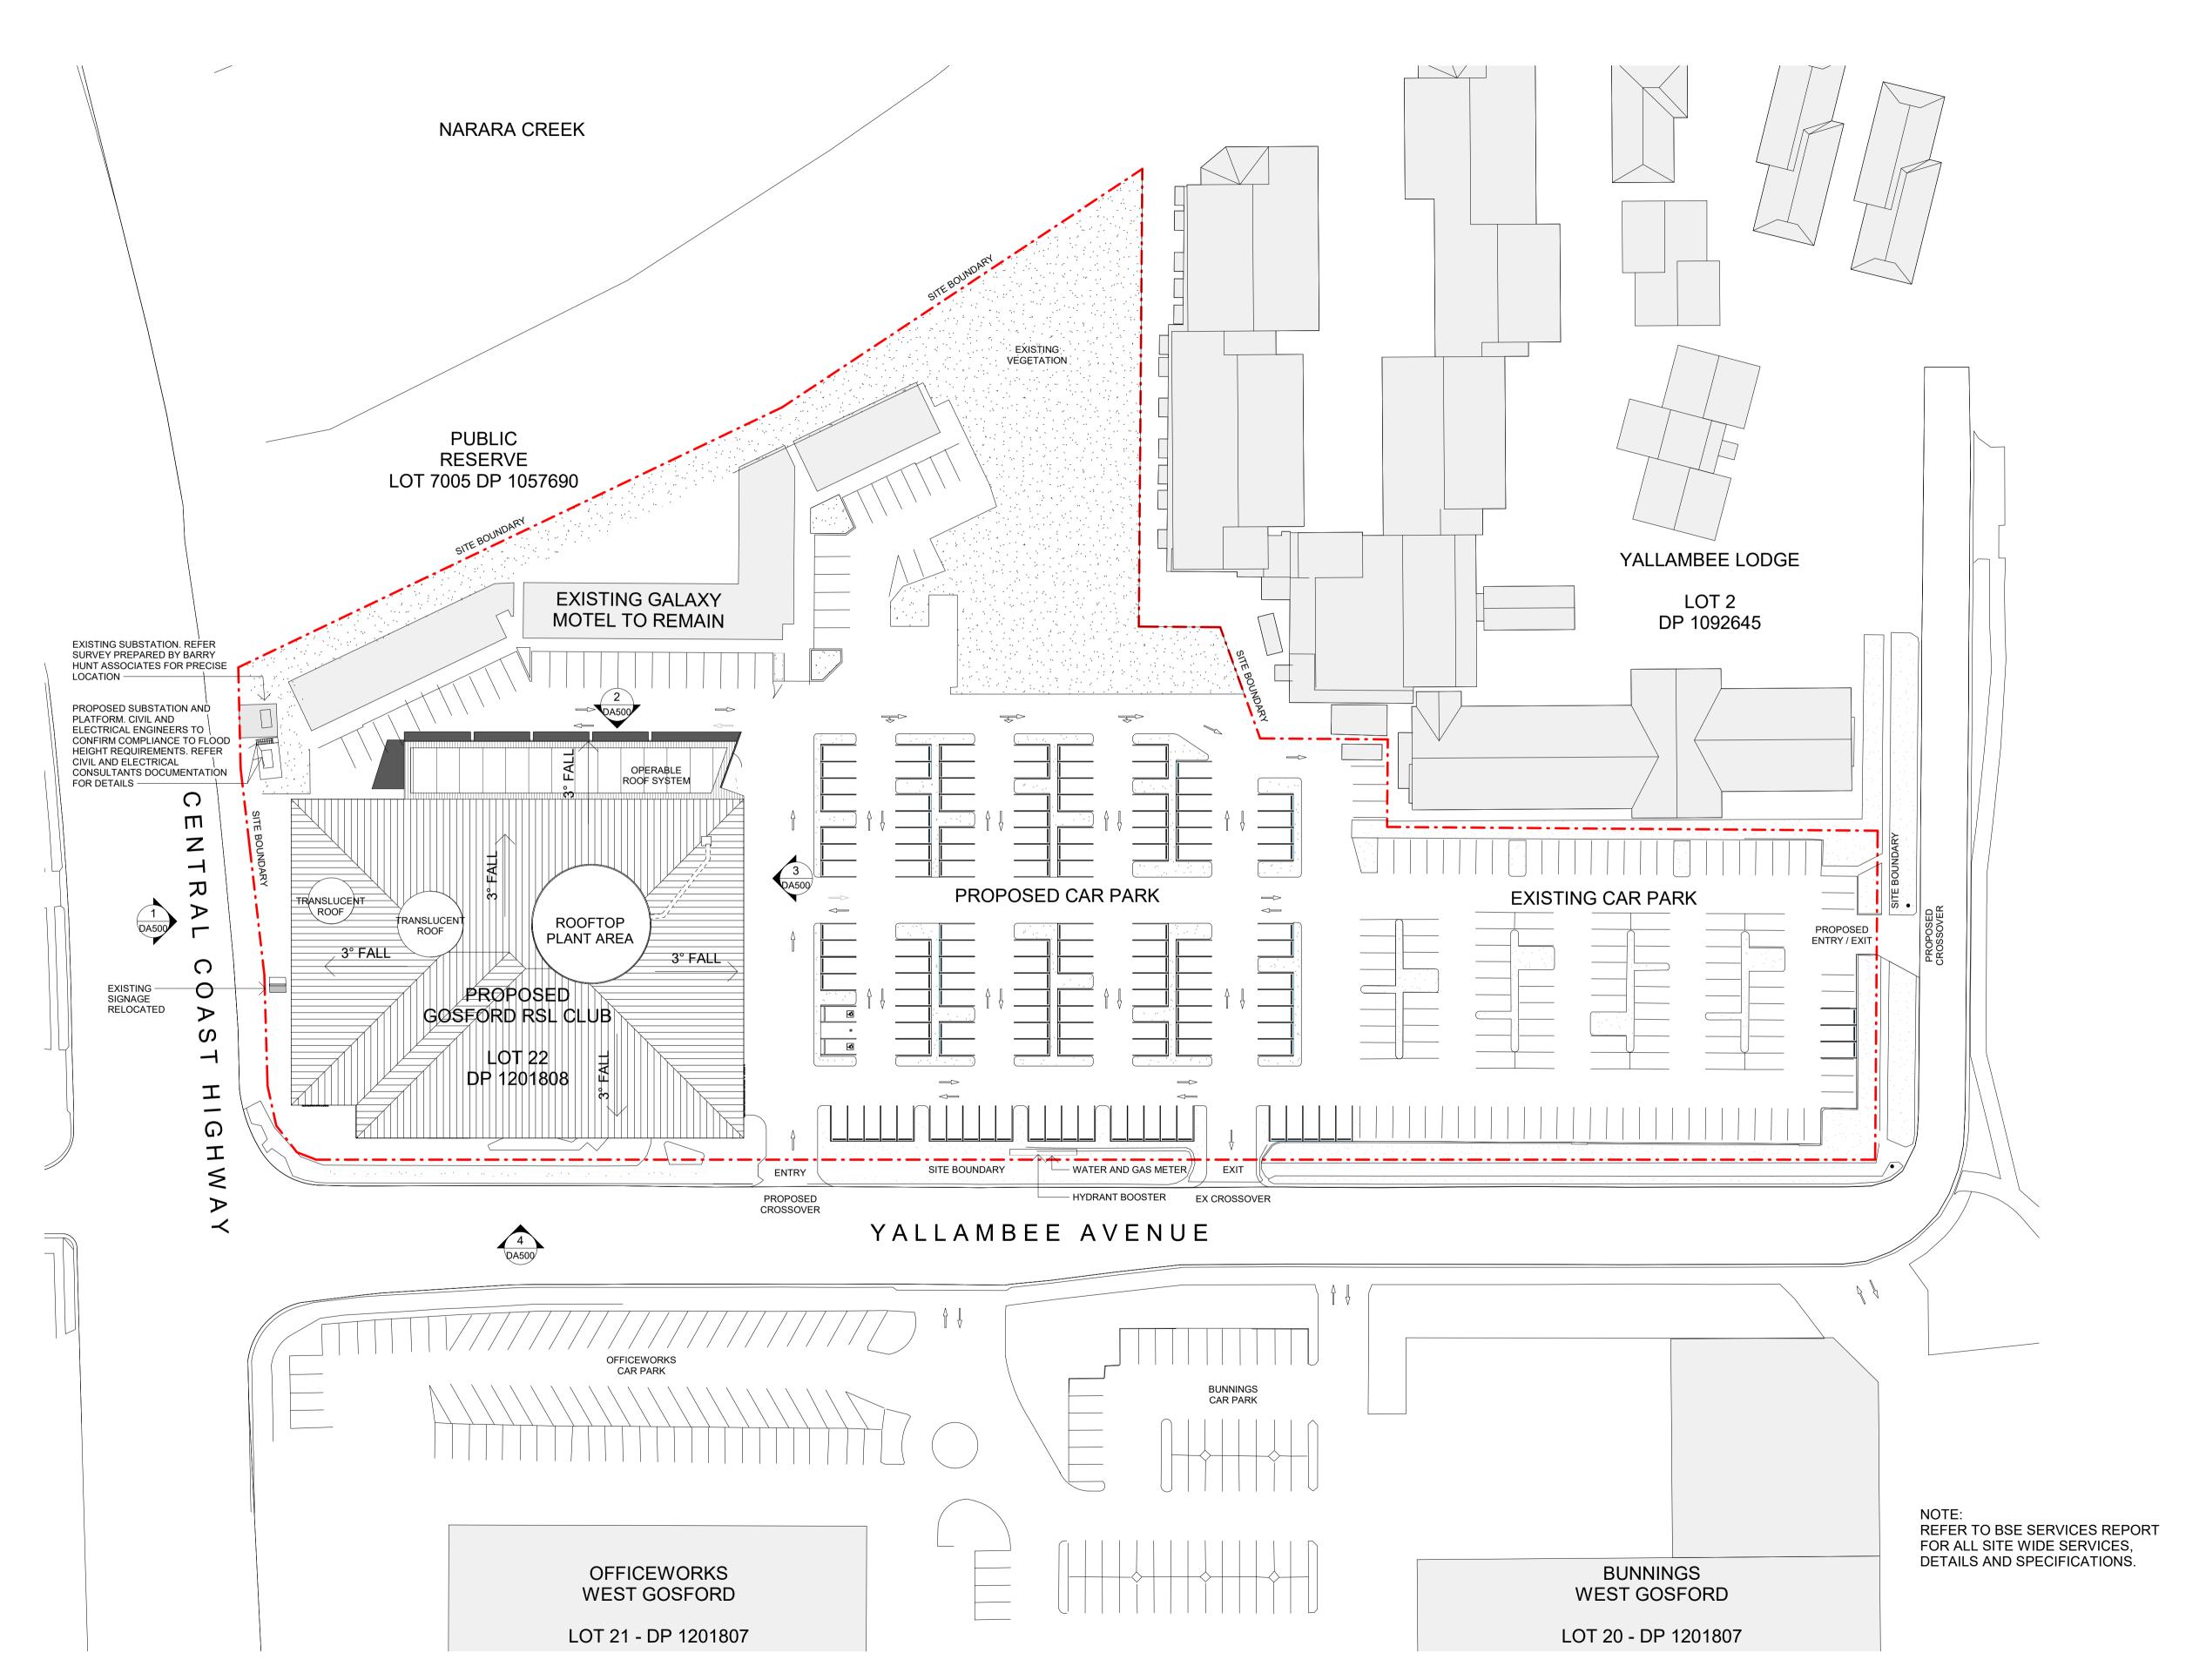

Issue	Description	Date
А	ISSUED FOR DEVELOPMENT APPLICATION	28.03.18
В	REVISED DRAWINGS ISSUED FOR INFORMATION	01.05.19
С	ISSUED FOR DEVELOPMENT APPLICATION	24.05.19

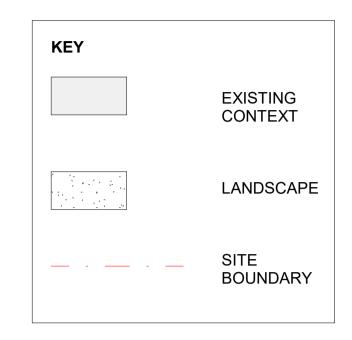

DEVELOPMENT APPLICATION ONLY NOT FOR CONSTRUCTION

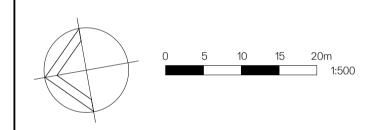







GOSFORD RSL CLUB 2-20 YALLAMBEE AVENUE WEST GOSFORD NSW 2250

SITE PLAN

DA006	C
Scale	Drawing Size
1:500@A1	A1
Project No.	Drawn By
17047	AC

CAD Reference ROJECT\00000 PROJECT NAME\DWG\REVIT\FILENAME.RVT

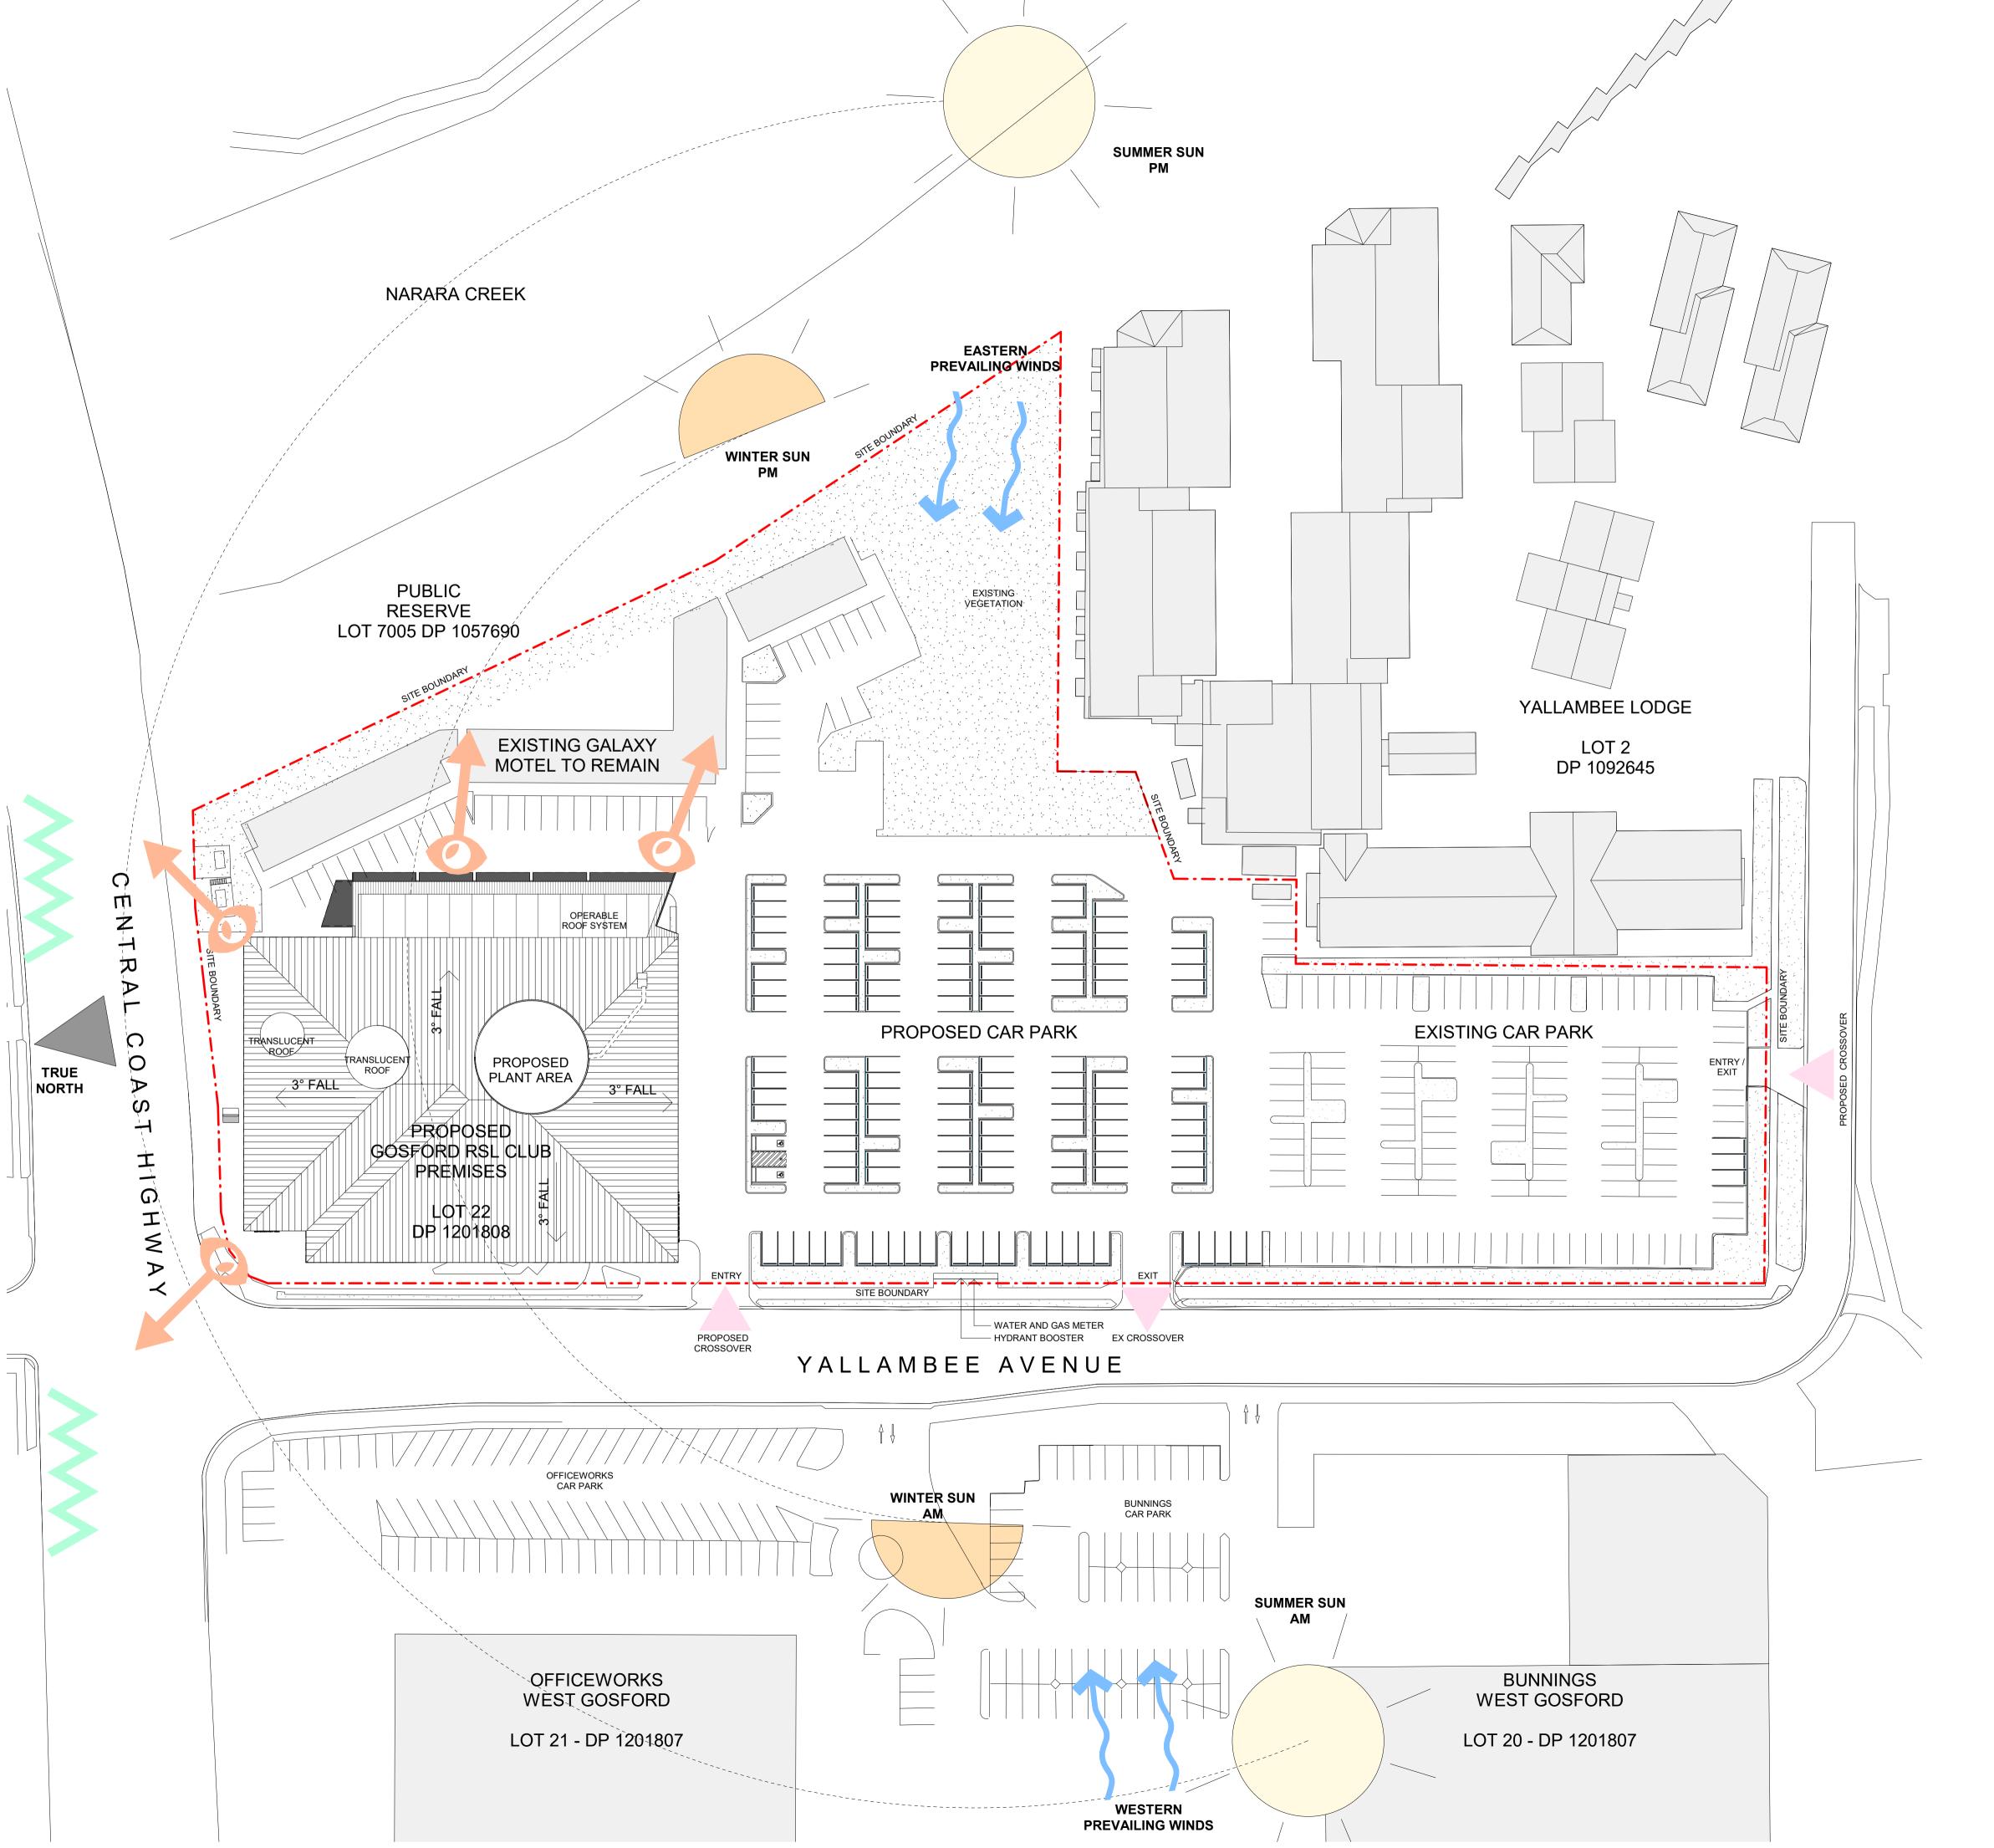


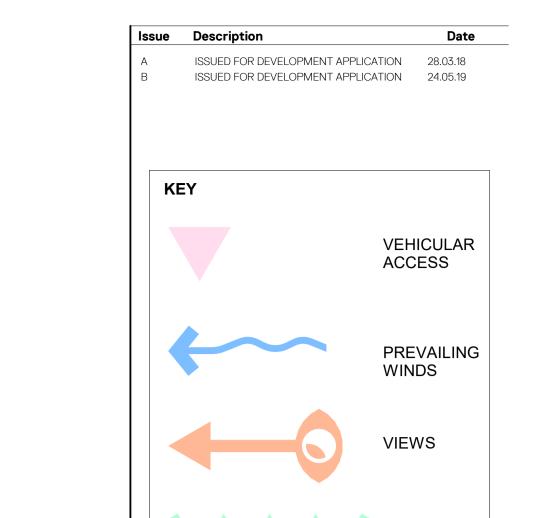

DEVELOPMENT APPLICATION
ONLY
NOT FOR CONSTRUCTION

SOURCE

BOUNDARY

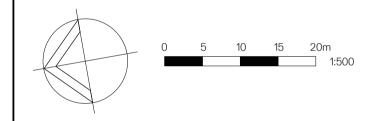



Client



Project


GOSFORD RSL CLUB 2-20 YALLAMBEE AVENUE WEST GOSFORD NSW 2250

Title

SITE ANALYSIS


Drawing No. DA007	Issue B
Scale 1:500@A1	Drawing Size △1
Project No. 17047	Drawn By AC

CAD Reference
PROJECT\00000 PROJECT NAME\DWG\REVIT\FILENAME.RVT

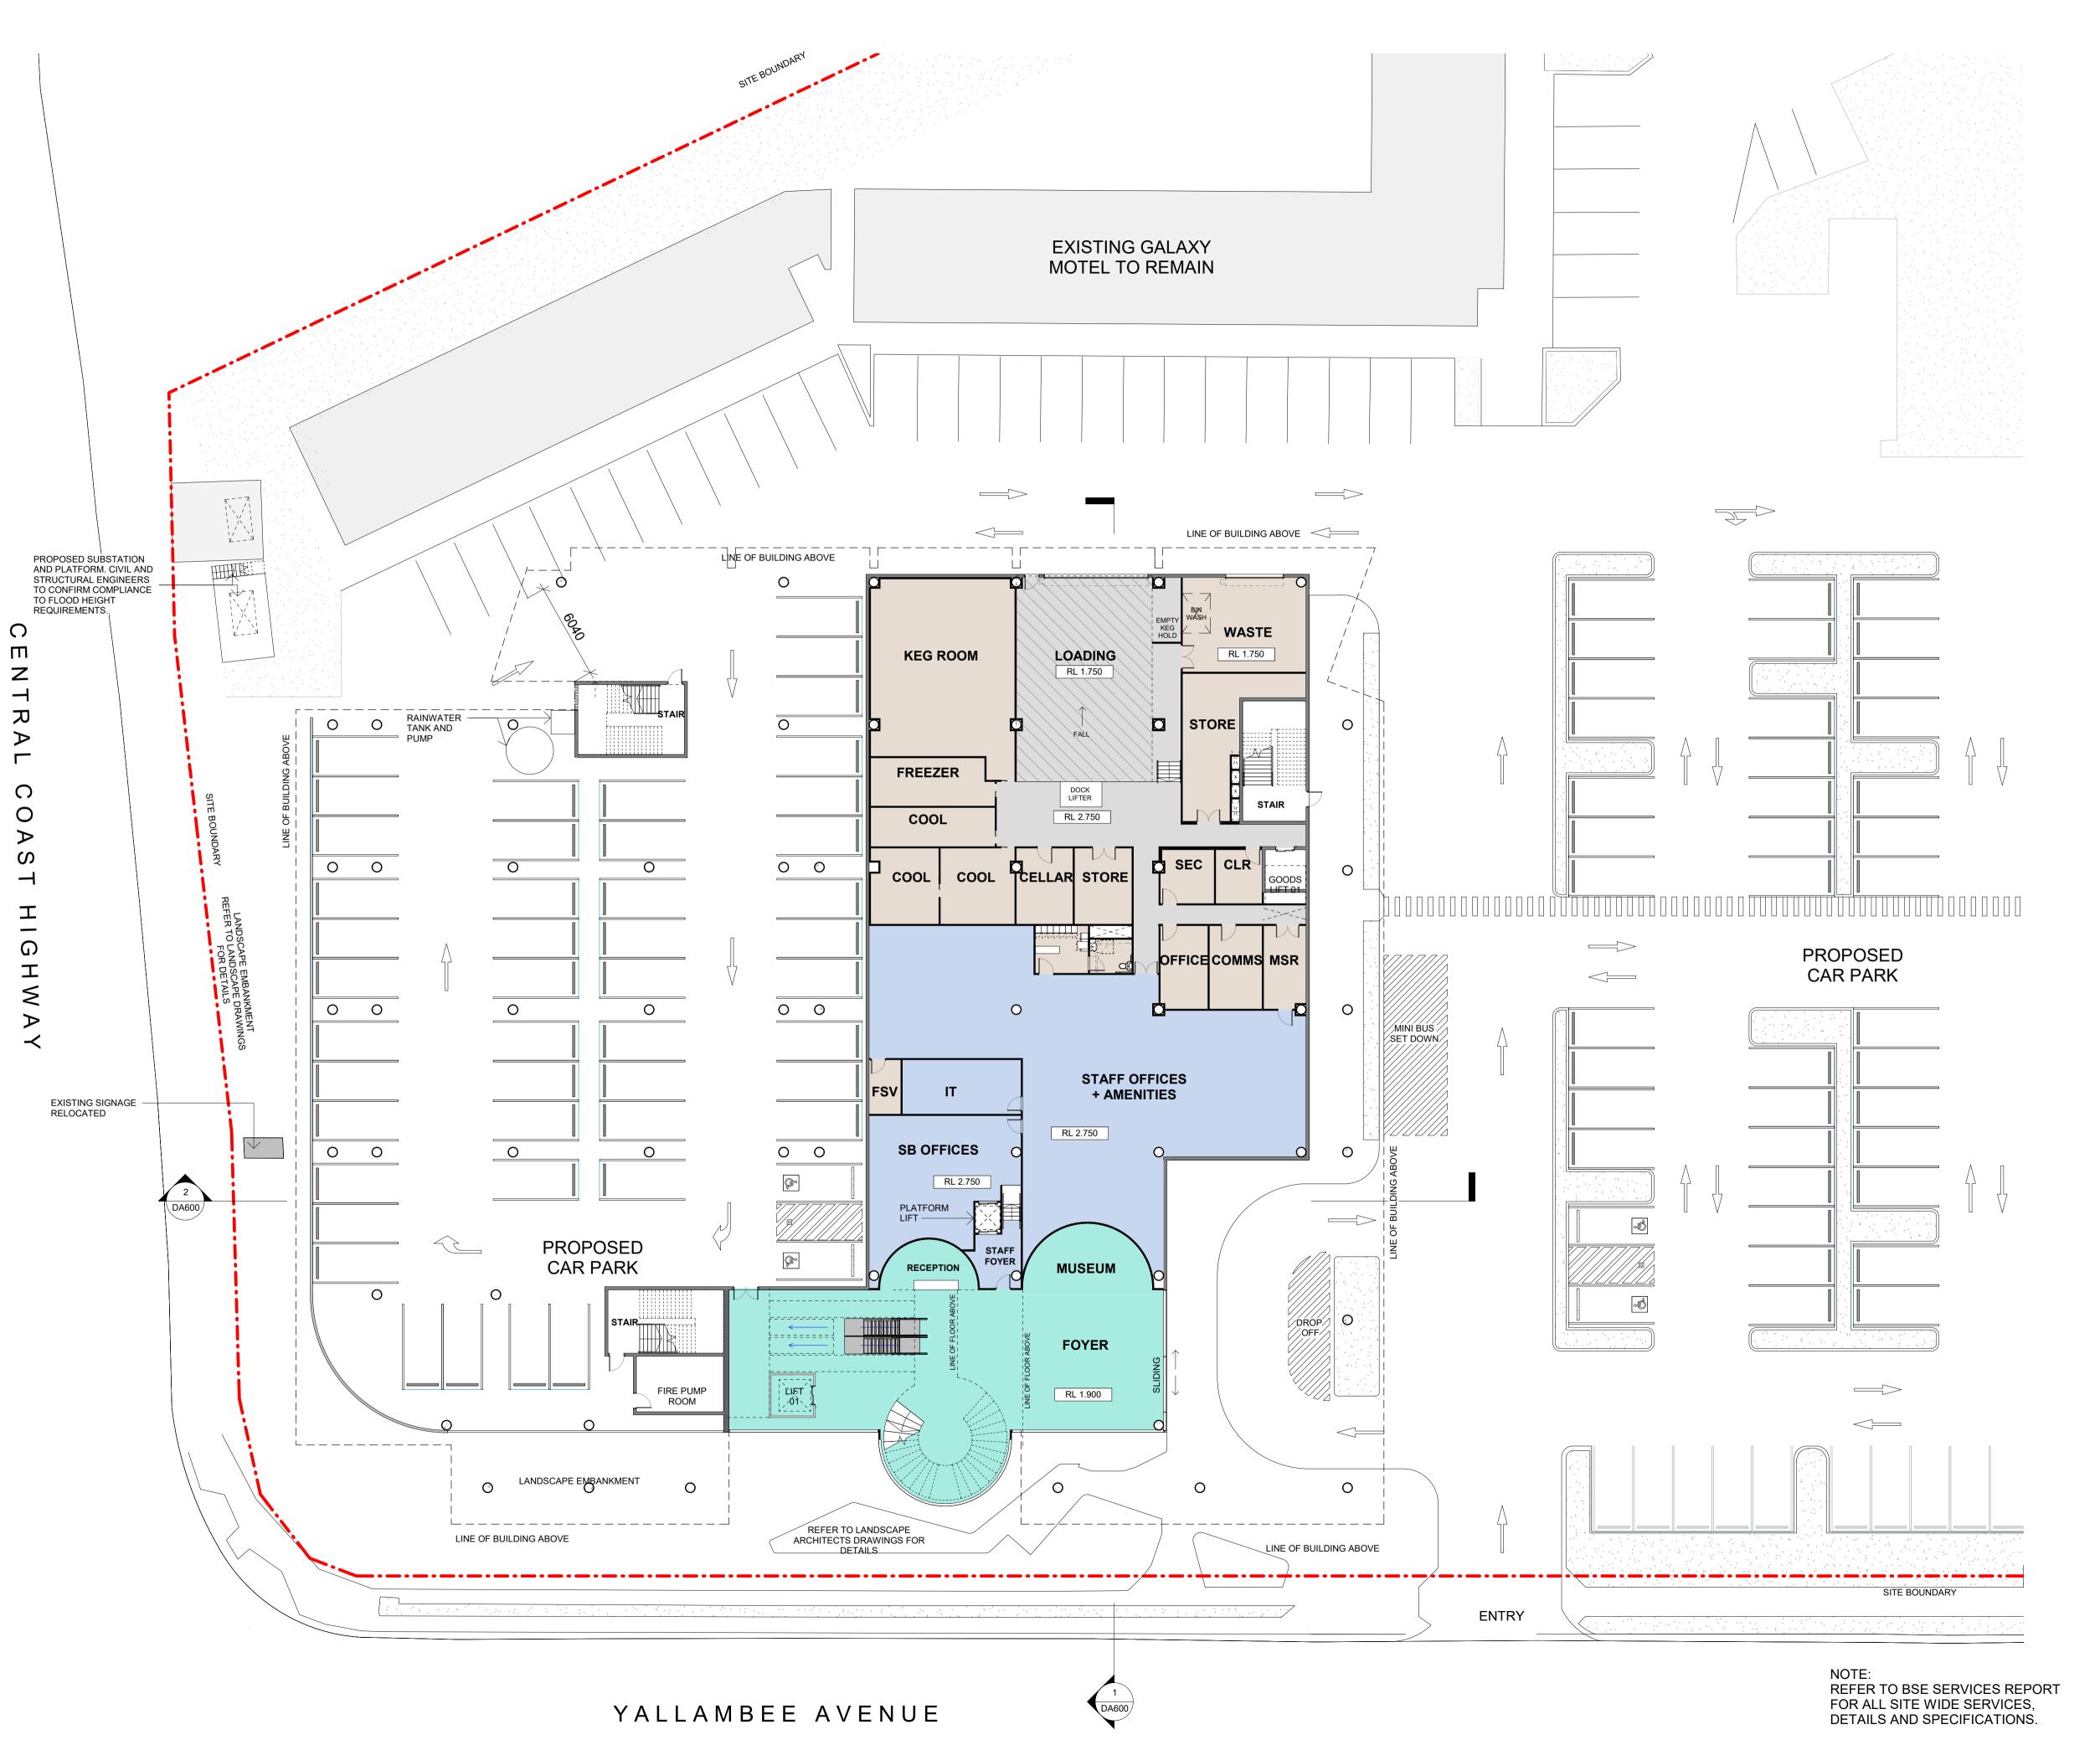

Issue	Description	Date
А	ISSUED FOR DEVELOPMENT APPLICATION	28.03.18
В	REVISED DRAWINGS ISSUED FOR INFORMATION	01.05.19
С	ISSUED FOR DEVELOPMENT APPLICATION	24.05.19

LEGEND

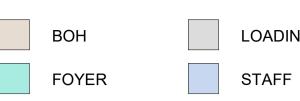


AREA SCHEDULE

TOTAL SITE AREA	21,353M ²
GROUND	1,340M²
LEVEL 01	2,740M ²
LEVEL 02	2,720M ²
TOTAL GRSL GFA	6,800M ²
TOTAL MOTEL GFA	1,900M ²
TOTAL SITE GFA	8,640M ²
FSR	0.41:1

GFA AREA CALCULATIONS TAKEN FROM GOSFORD LEP 2014.

AREAS ARE APPROXIMATE ONLY AND SHOULD BE CHECKED AND VERIFIED BY APPOINTED QUALIFIED CONTRACTOR.

DEVELOPMENT APPLICATION ONLY NOT FOR CONSTRUCTION

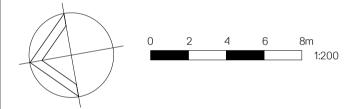



Clie



Project


GOSFORD RSL CLUB 2-20 YALLAMBEE AVENUE WEST GOSFORD NSW 2250

Title

GROUND FLOOR PLAN

DA100	C
Scale 1:200@A1	Drawing Size
Project No. 17047	Drawn By AC


CAD Reference
PROJECT\00000 PROJECT NAME\DWG\REVIT\FILENAME.RVT

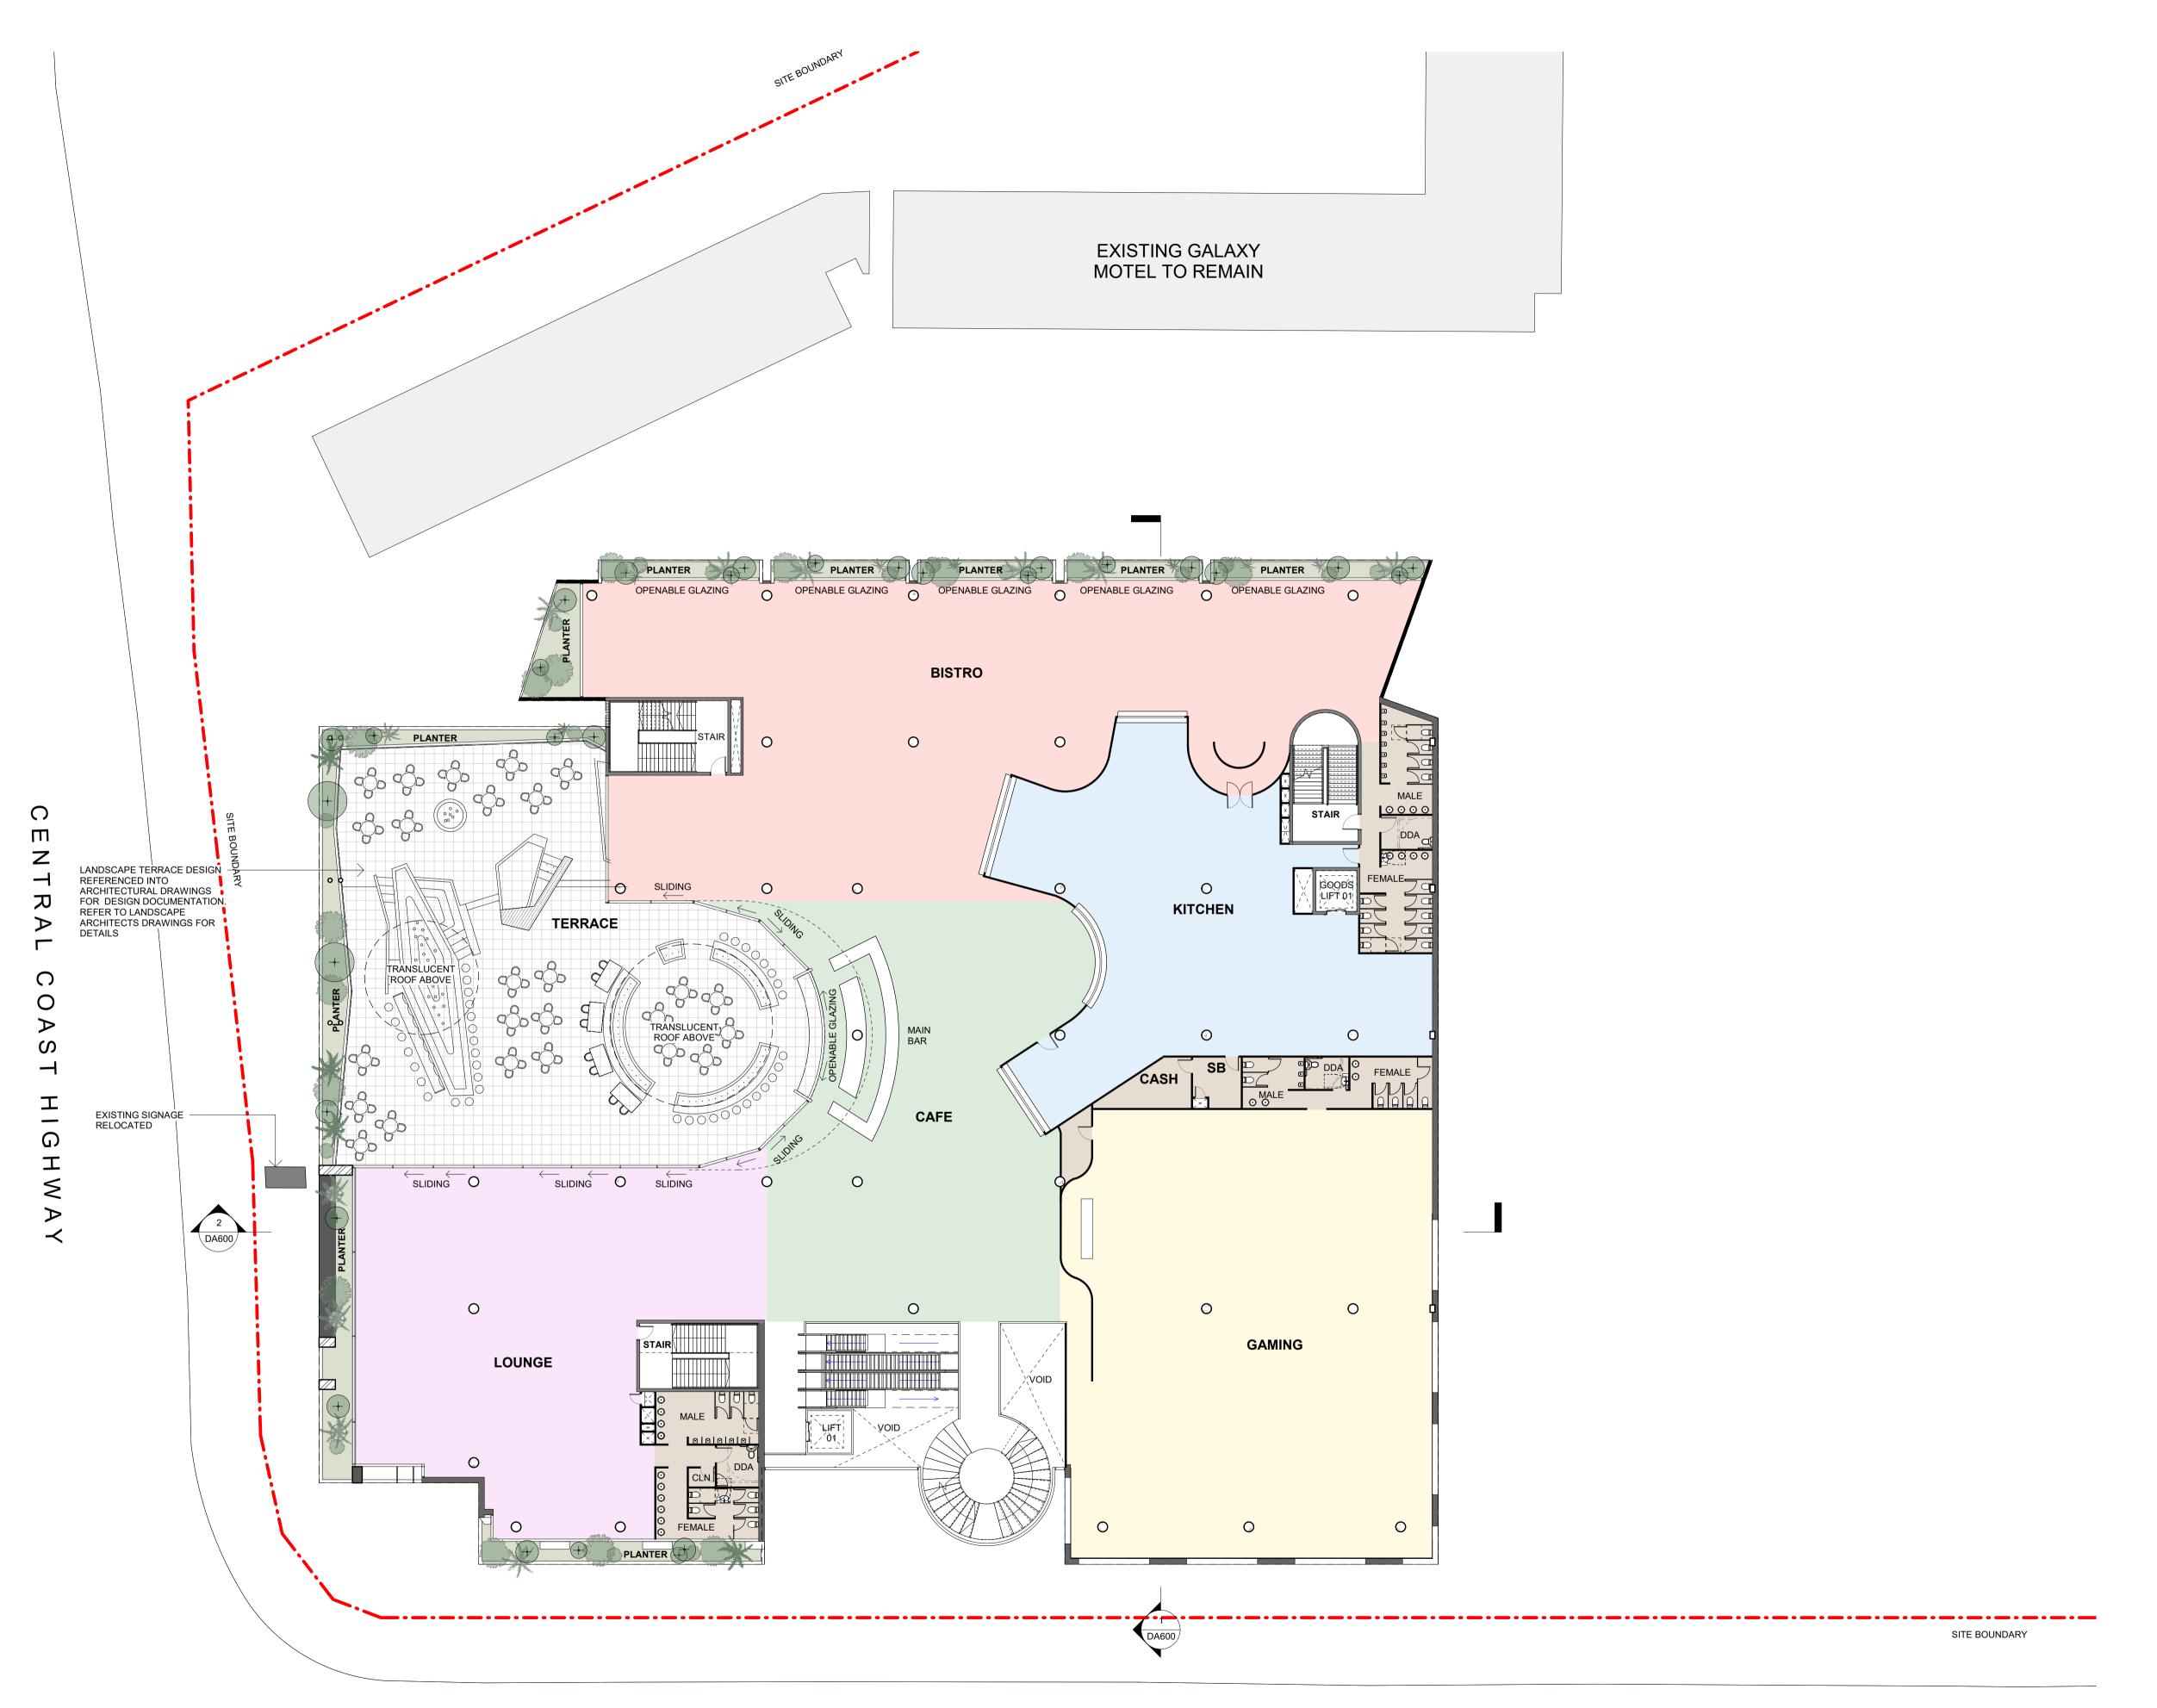

YALLAMBEE AVENUE

NOTE: REFER TO BSE SERVICES REPORT FOR ALL SITE WIDE SERVICES, DETAILS AND SPECIFICATIONS.

Issue	Description	Date
Α	ISSUED FOR DEVELOPMENT APPLICATION	28.03.18
В	REVISED DRAWINGS ISSUED FOR INFORMATION	01.05.19
С	ISSUED FOR DEVELOPMENT APPLICATION	24.05.19

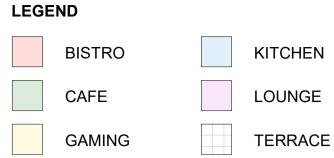


AREA SCHEDULE

21,353M ²
1,340M ² 2,740M ² 2,720M ²
6,800M ²
1,900M ²
8,640M ²
0.41:1

GFA AREA CALCULATIONS TAKEN FROM GOSFORD LEP 2014.

AREAS ARE APPROXIMATE ONLY AND SHOULD BE CHECKED AND VERIFIED BY APPOINTED QUALIFIED CONTRACTOR.

DEVELOPMENT APPLICATION
ONLY
NOT FOR CONSTRUCTION

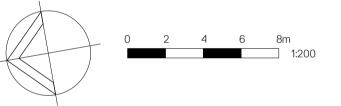






GOSFORD RSL CLUB 2-20 YALLAMBEE AVENUE WEST GOSFORD NSW 2250

LEVEL 01 FLOOR PLAN

DA101	C
Scale	Drawing Size
1:200@A1	△1
Project No.	Drawn By
17047	Aℂ

CAD Reference

ROJECT\00000 PROJECT NAME\DWG\REVIT\FILENAME.RVT

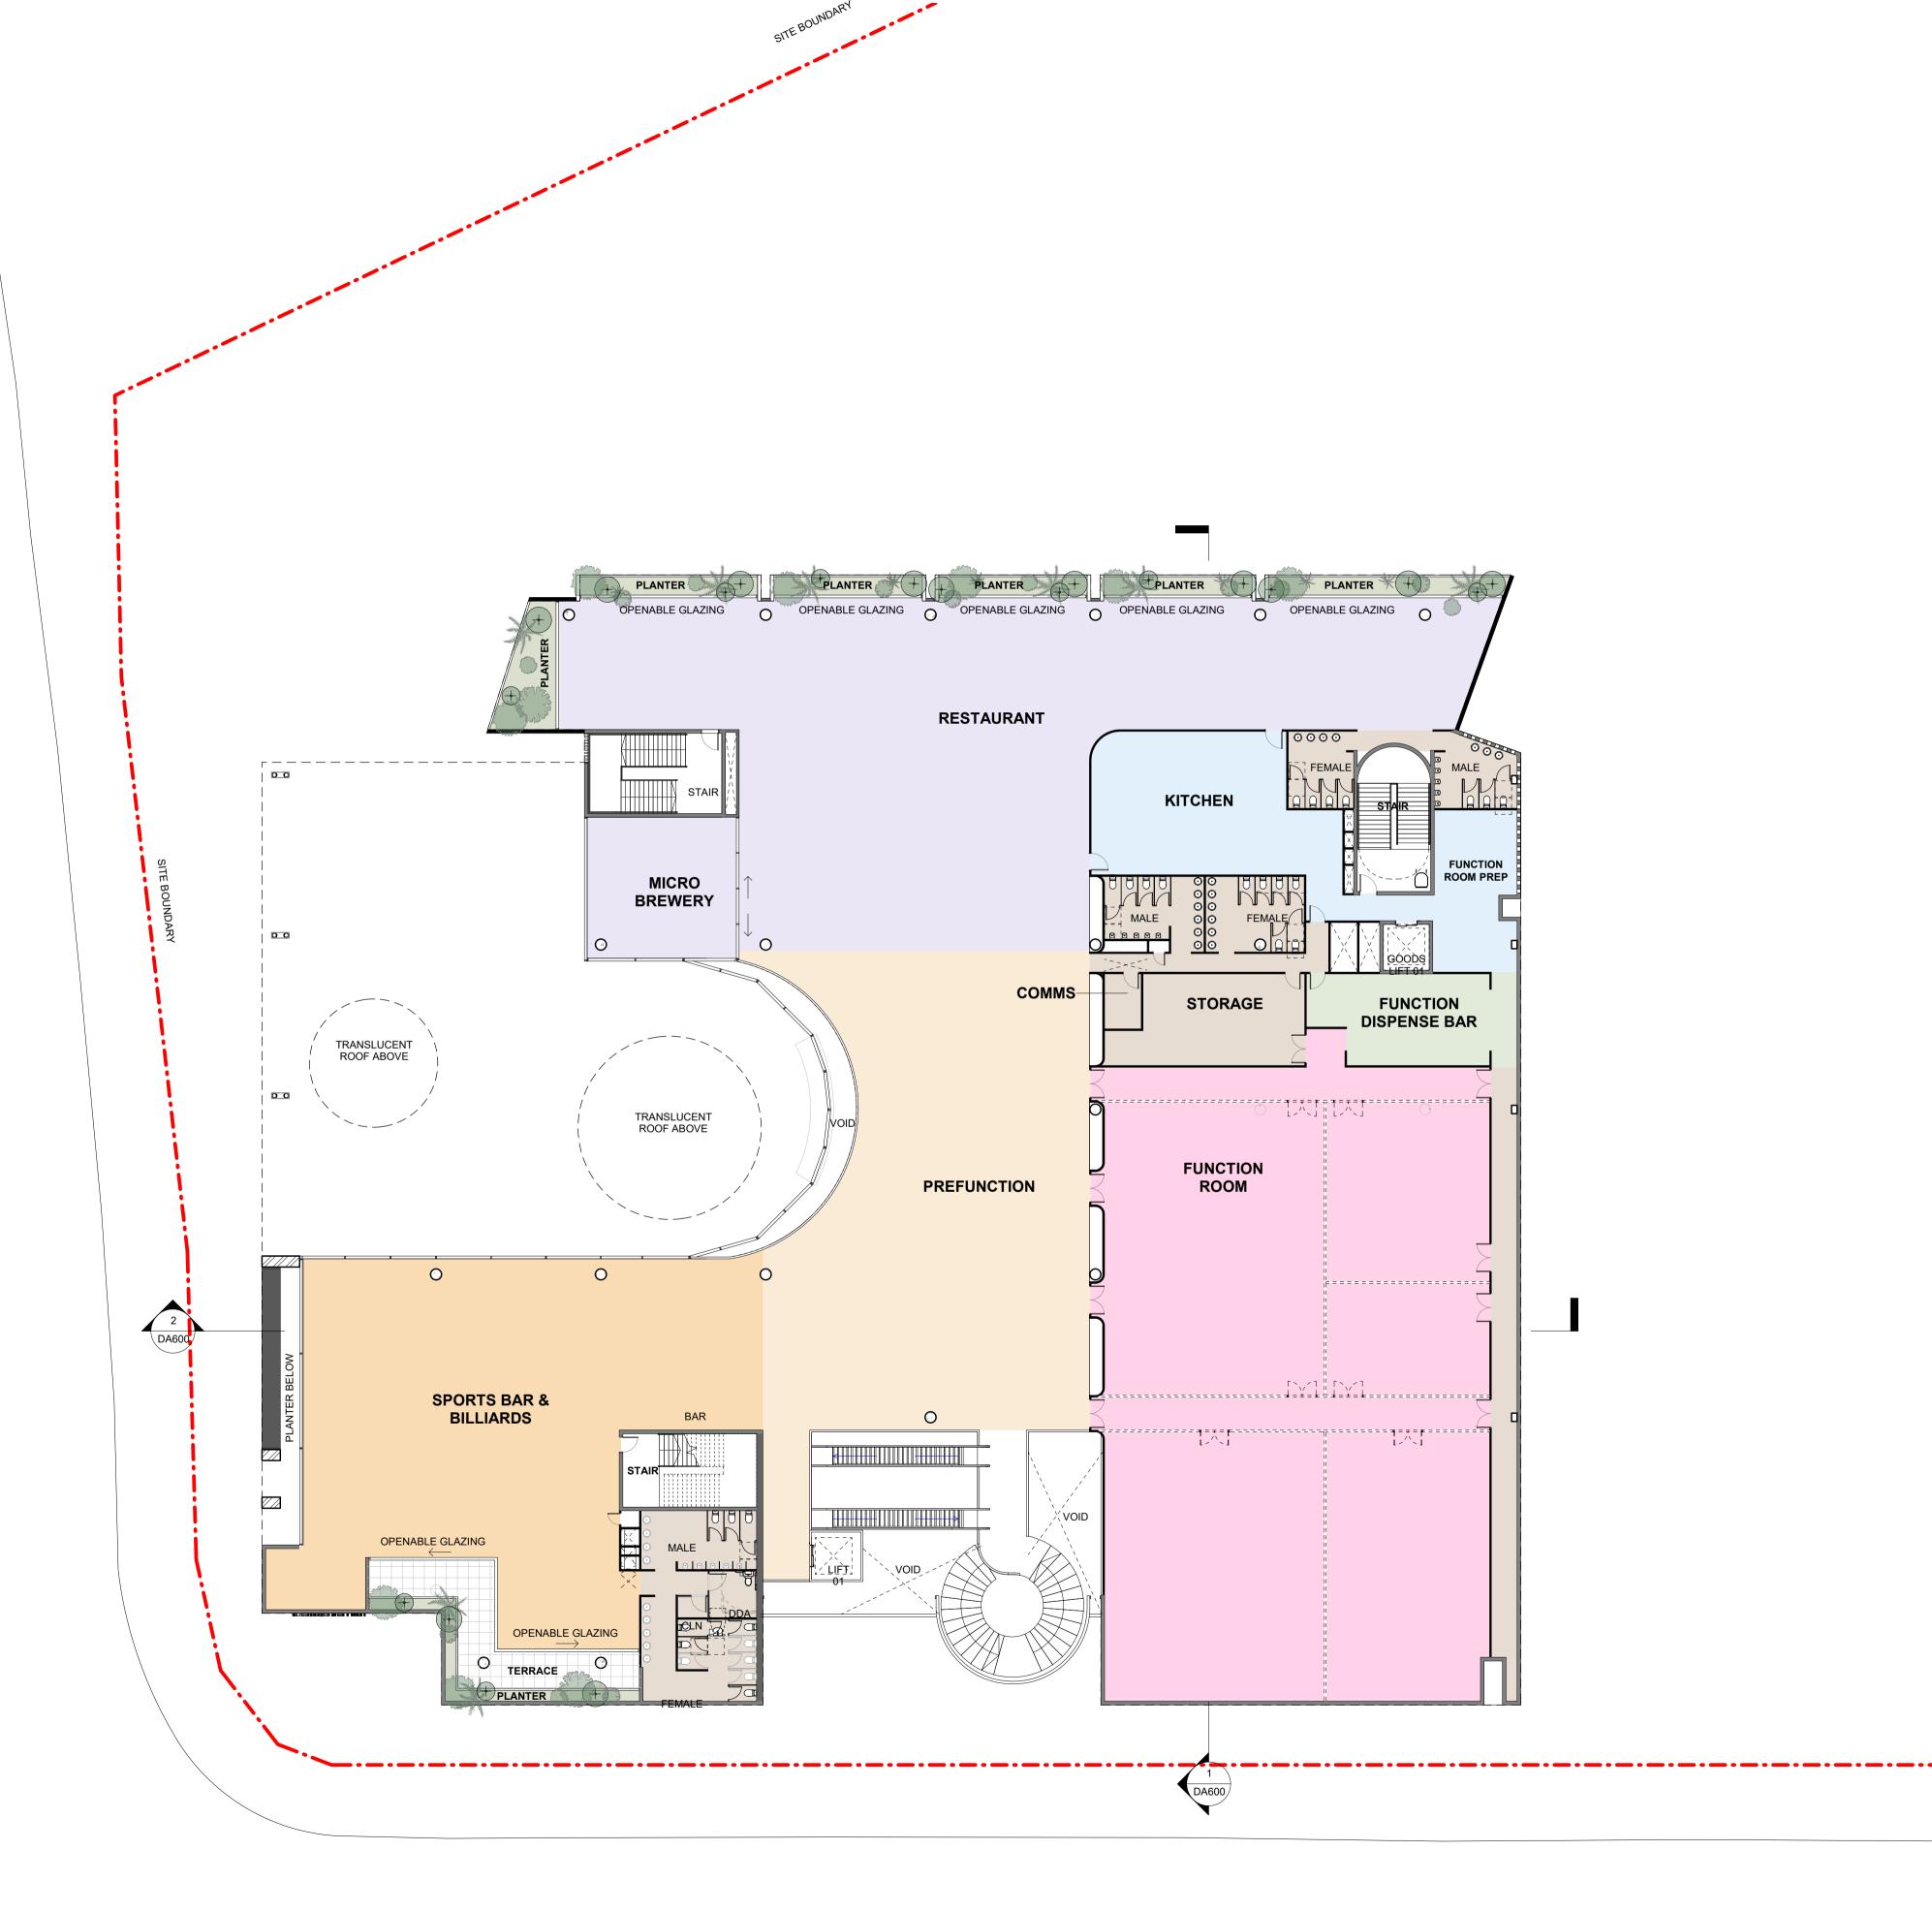

NOTE: REFER TO BSE SERVICES REPORT FOR ALL SITE WIDE SERVICES, DETAILS AND SPECIFICATIONS.

SITE BOUNDARY

Issue	Description	Date
Α	ISSUED FOR DEVELOPMENT APPLICATION	28.03.18
В	REVISED DRAWINGS ISSUED FOR INFORMATION	01.05.19
С	ISSUED FOR DEVELOPMENT APPLICATION	24.05.19




AREA SCHEDULE

TOTAL SITE AREA	21,353M ²
GROUND	1,340M ²
LEVEL 01	2,740M ²
LEVEL 02	2,720M ²
TOTAL GRSL GFA	6,800M ²
TOTAL MOTEL GFA	1,900M ²
TOTAL SITE GFA	8,640M ²
FSR	0.41:1

GFA AREA CALCULATIONS TAKEN FROM GOSFORD LEP 2014.

AREAS ARE APPROXIMATE ONLY AND SHOULD BE CHECKED AND VERIFIED BY APPOINTED QUALIFIED CONTRACTOR.

DEVELOPMENT APPLICATION
ONLY
NOT FOR CONSTRUCTION

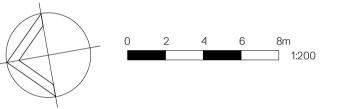





GOSFORD RSL CLUB 2-20 YALLAMBEE AVENUE WEST GOSFORD NSW 2250

LEVEL 02 FLOOR PLAN

Drawing No.	Issue
DA102	C
Scale	Drawing Size
1:200@A1	△1
Project No.	Drawn By
17047	AC

CAD Reference ROJECT\00000 PROJECT NAME\DWG\REVIT\FILENAME.RVT


OPERABLE ROOF SYSTEM ROOFTOP PLANT HATCH ACCESS ROOF ACCESS WALKWAY TRANSLUCENT ROOF 0 TRANSLUCENT ROOF ROOFTOP PLANT AREA 3° FALL (RF-04) ∕ 3° FALL RF-01 HIGHWAY PROPOSED GOSFORD RSL CLUB PREMISES LOT 22 DP 1201808 (RF-01) RF-01 NOTE: REFER TO FRONT COVER FOR EXTERNAL FINISHES LEGEND SITE BOUNDARY 1 DA600

YALLAMBEE AVENUE

NOTE:
REFER TO BSE SERVICES REPORT
FOR ALL SITE WIDE SERVICES,
DETAILS AND SPECIFICATIONS.

ISSUED FOR DEVELOPMENT APPLICATION 28.03.18 B ISSUED FOR DEVELOPMENT APPLICATION 24.05.19

DEVELOPMENT APPLICATION
ONLY
NOT FOR CONSTRUCTION

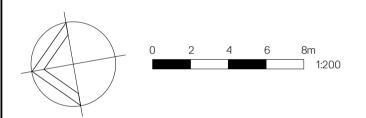






GOSFORD RSL CLUB 2-20 YALLAMBEE AVENUE WEST GOSFORD NSW 2250

ROOF PLAN

DA103	B
Scale	Drawing Size
1:200@A1	△1
Project No.	Drawn By
17047	Aℂ

CAD Reference
PROJECT\00000 PROJECT NAME\DWG\REVIT\FILENAME.RVT

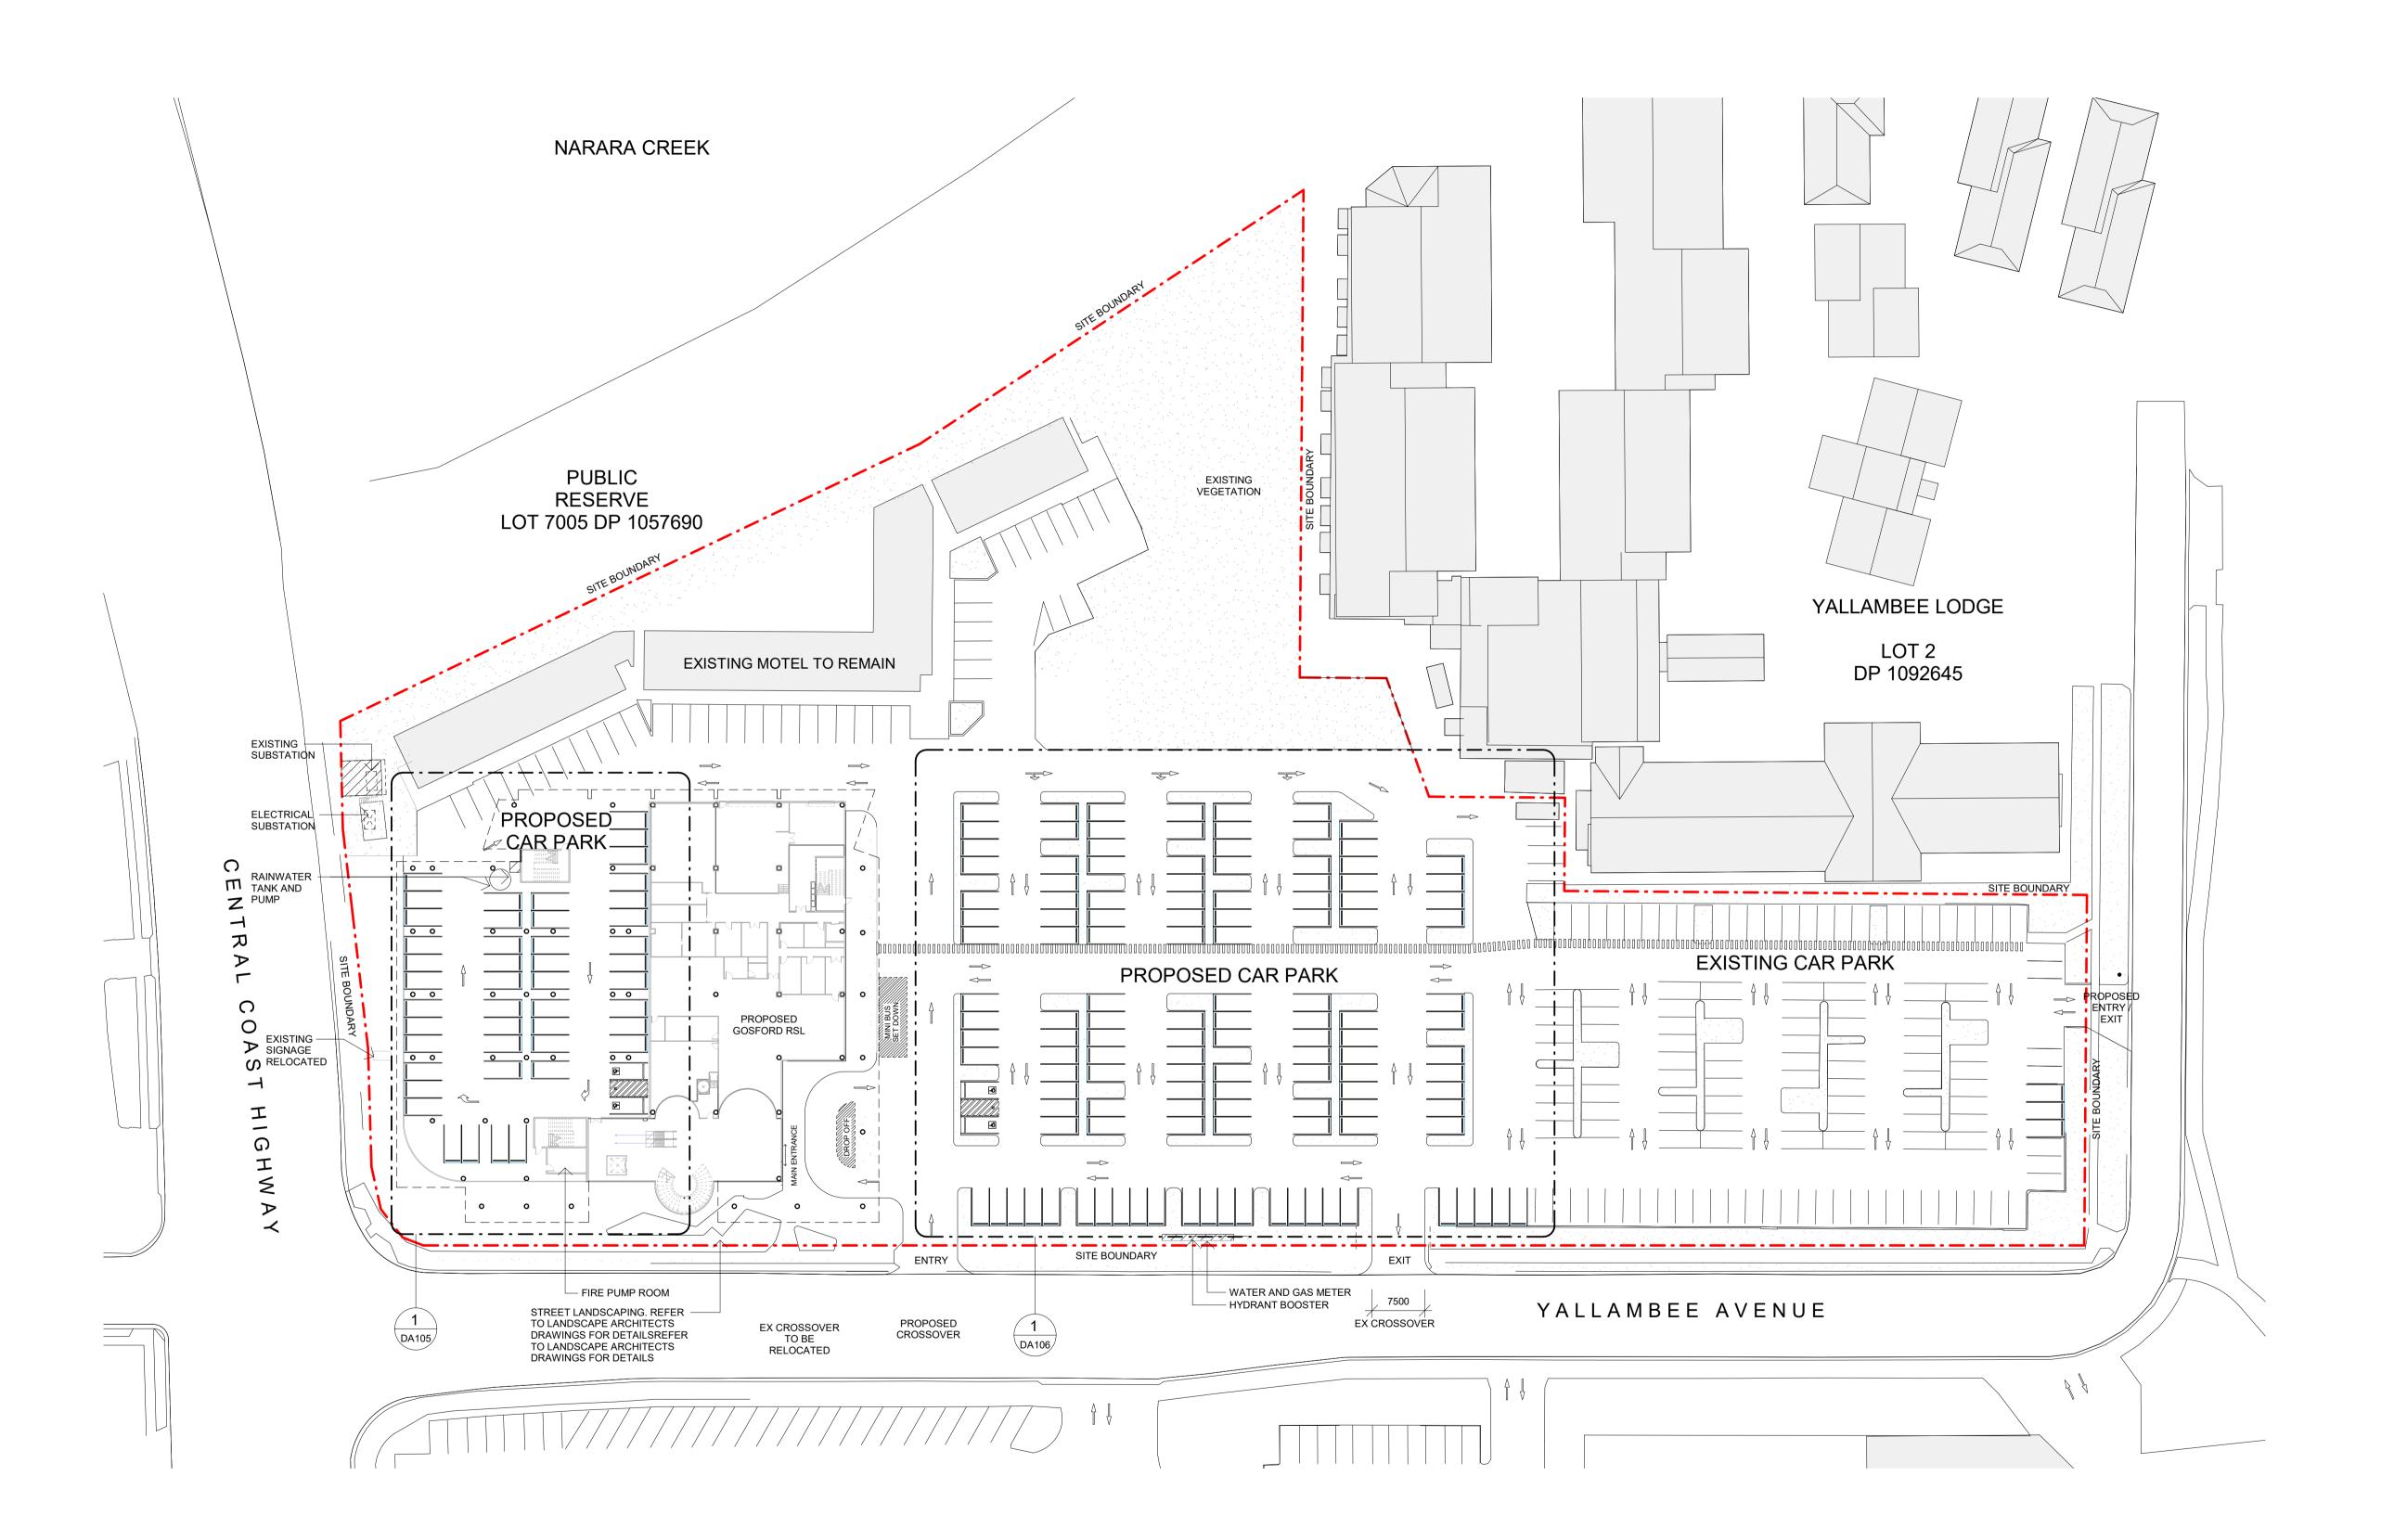

TE:

REFER TO BSE SERVICES REPORT FOR ALL SITE WIDE SERVICES, DETAILS AND SPECIFICATIONS.

sue	Description	Date	
	ISSUED FOR DEVELOPMENT APPLICATION	28.03.18	
	REVISED CAR PARK NUMBERS	09.05.19	
;	ISSUED FOR DEVELOPMENT APPLICATION	24.05.19	


CAR PARKING ANALYSIS

PROPOSED PARKING
SINGLE PARKING
ACCESSIBLE PARKING
EXISTING PARKING

174 BAYS 4 BAYS 172 BAYS 350 BAYS

OVERALL PARKING (INCLUDING EXISTING SPACES) MEETS THE MINIMUM 291 PARKING NUMBER REQUIRED TO SERVE THE PROPOSED RSL CLUB AND EXISTING MOTEL.

DEVELOPMENT APPLICATION
ONLY
NOT FOR CONSTRUCTION

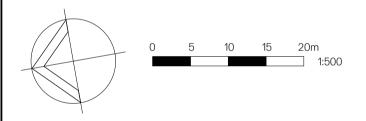



Clie



Project


GOSFORD RSL CLUB 2-20 YALLAMBEE AVENUE WEST GOSFORD NSW 2250


Ti


OVERALL CAR PARK LAYOUT

Drawing No.	Issue
DA104	C
Scale	Drawing Size
1 : 500@A1	A1
Project No.	Drawn By
17047	AC
•	


CAD Reference
PROJECT\000000 PROJECT NAME\DWG\REVIT\FILENAME.RVT

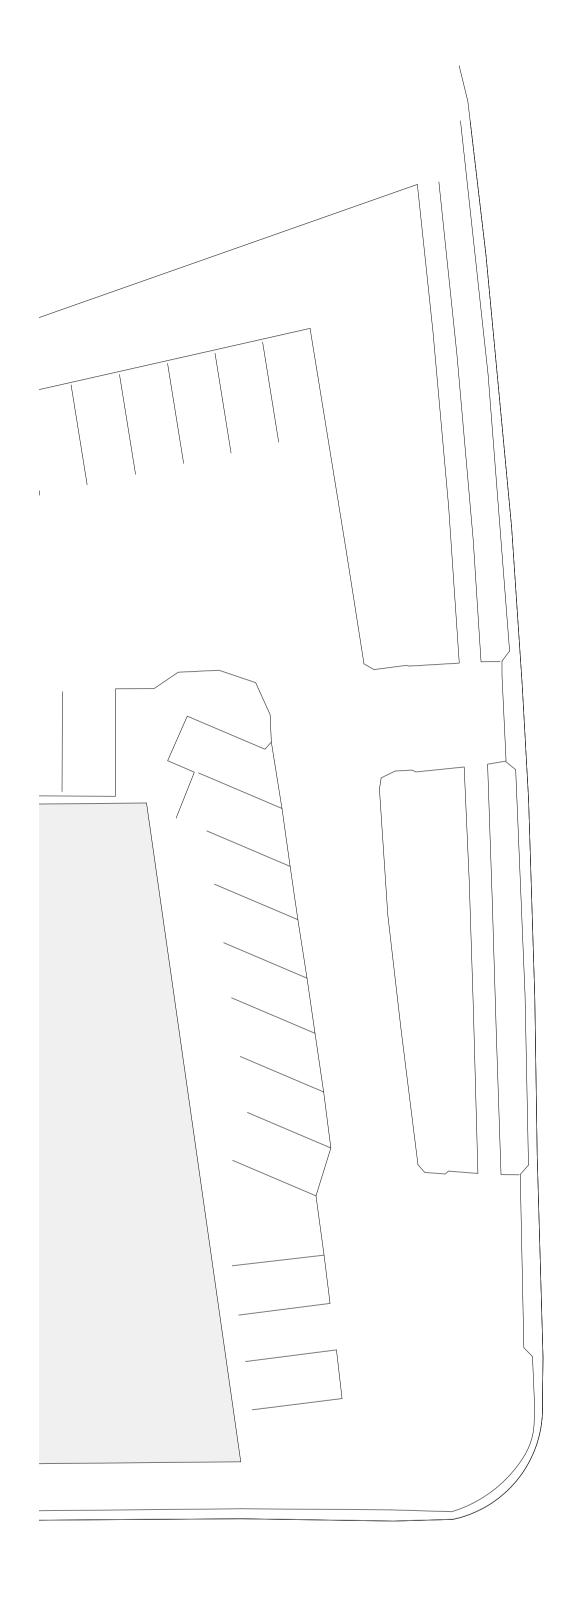

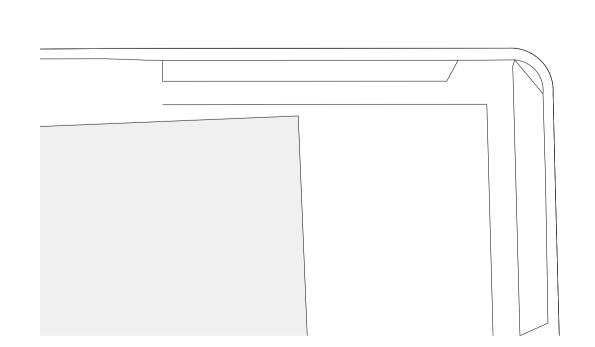

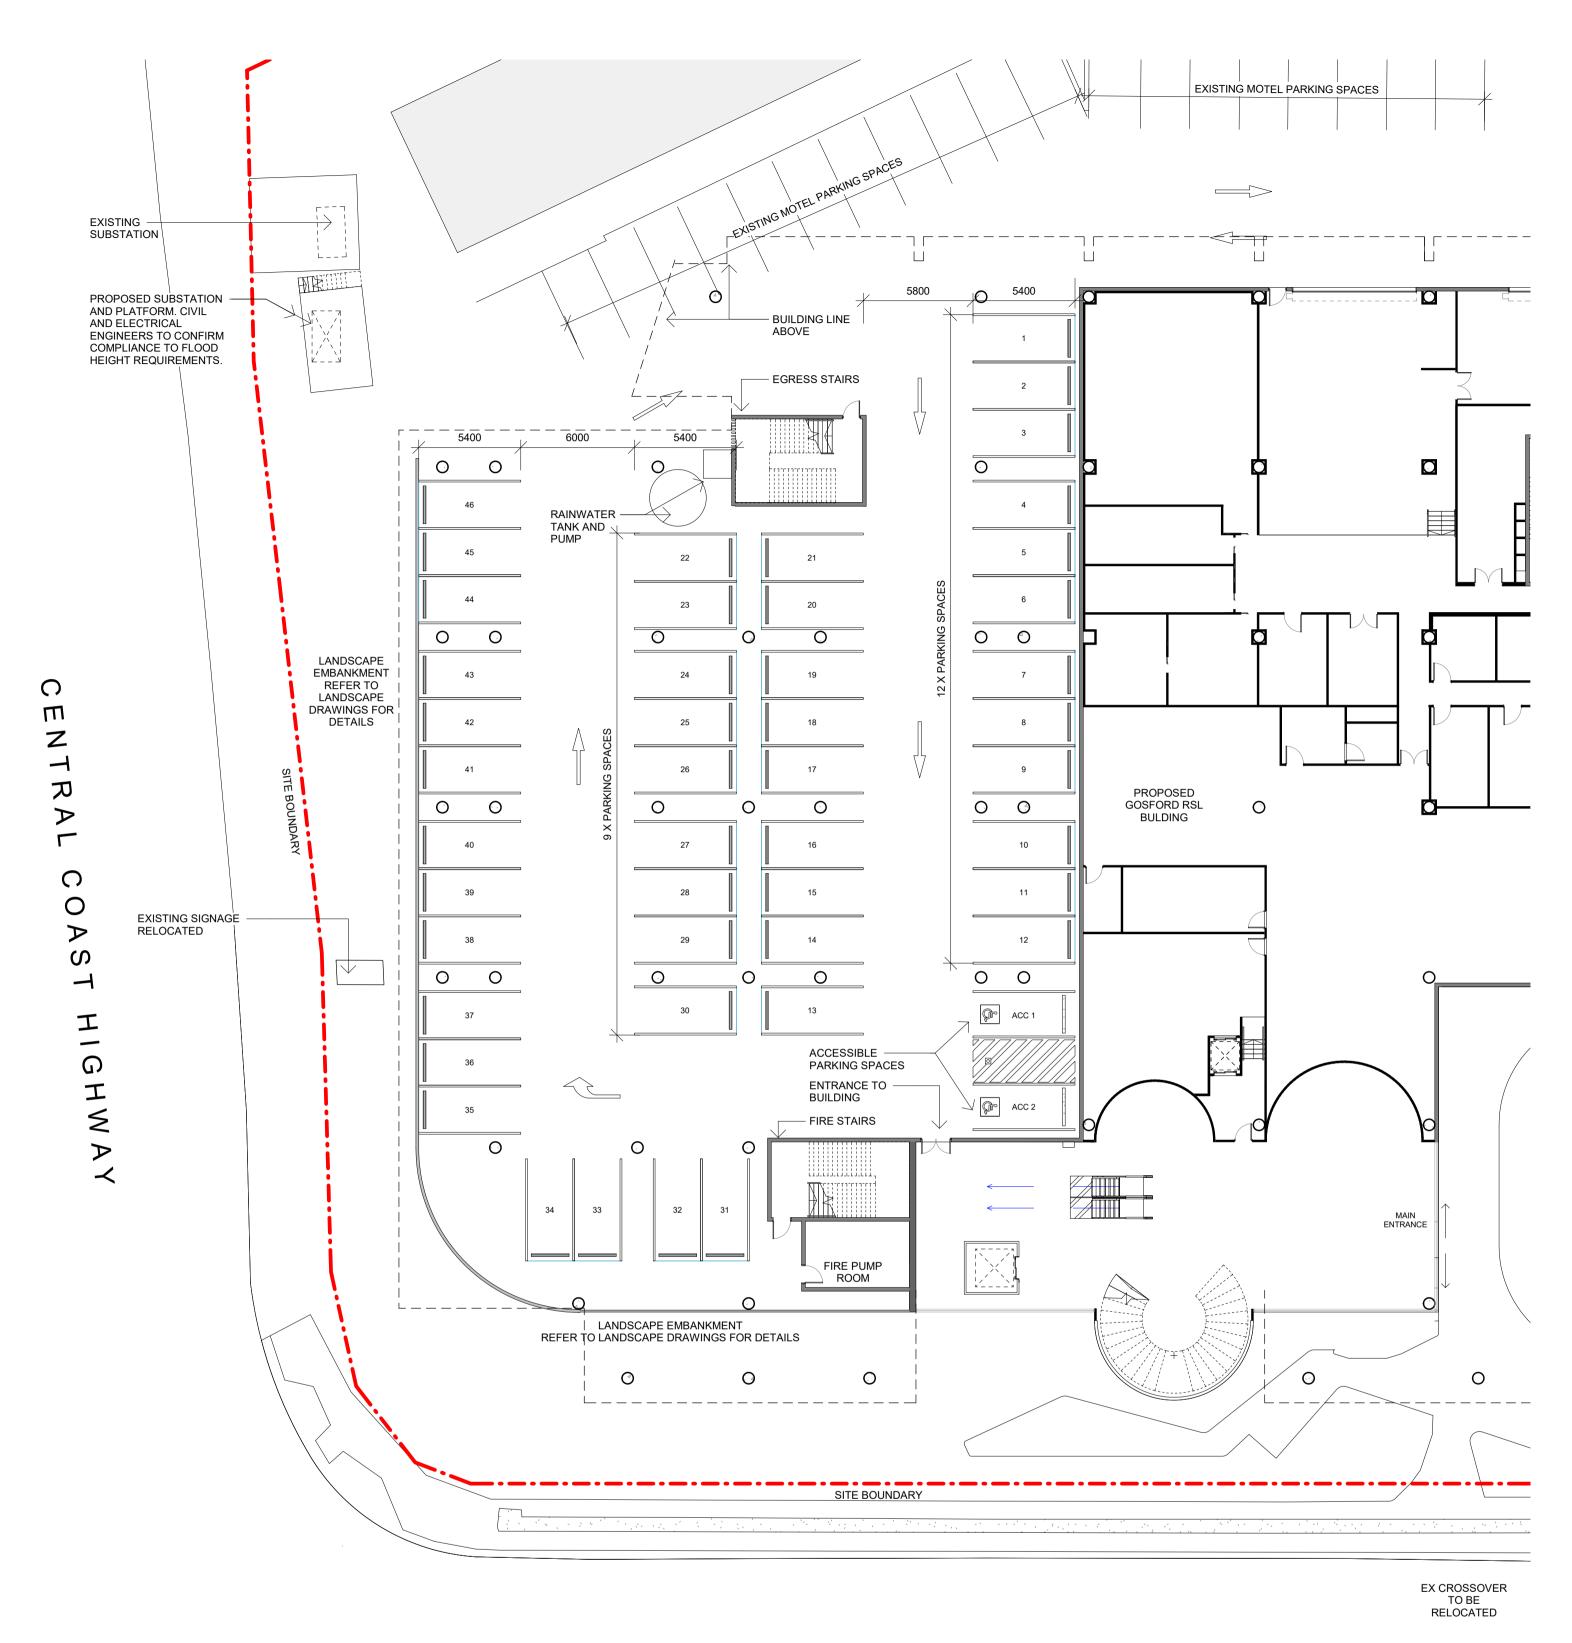

YALLAMBEE AVENUE

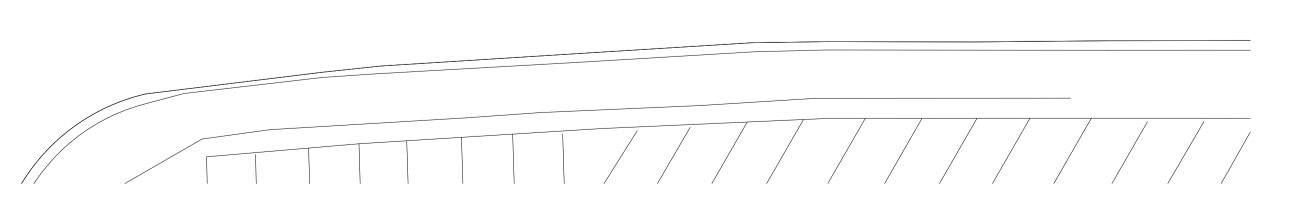

NOTE:
REFER TO BSE SERVICES REPORT
FOR ALL SITE WIDE SERVICES,
DETAILS AND SPECIFICATIONS.


Issue	Description	Date
А	ISSUED FOR DEVELOPMENT APPLICATION	28.03.18
В	REVISED CAR PARK NUMBERS	09.05.19
С	ISSUED FOR DEVELOPMENT APPLICATION	24.05.19

CAR PARKING ANALYSIS

PROPOSED PARKING
SINGLE PARKING
SINGLE PARKING
ACCESSIBLE PARKING
EXISTING PARKING
TOTAL:

OVERALL PARKING (INCLUDING EXISTING SPACES) MEETS THE MINIMUM 291 PARKING NUMBER REQUIRED TO SERVE THE PROPOSED RSL CLUB AND EXISTING MOTEL.

DEVELOPMENT APPLICATION
ONLY
NOT FOR CONSTRUCTION

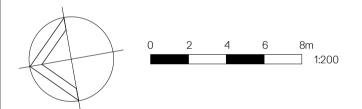



Clie



Proje


GOSFORD RSL CLUB 2-20 YALLAMBEE AVENUE WEST GOSFORD NSW 2250

Title

CAR PARK LAYOUT 01

DA105	C
Scale	Drawing Size
1:200@A1	A1
Project No.	Drawn By
17047	AC

CAD Reference PROJECT\00000 PROJECT NAME\DWG\REVIT\FILENAME.RVT

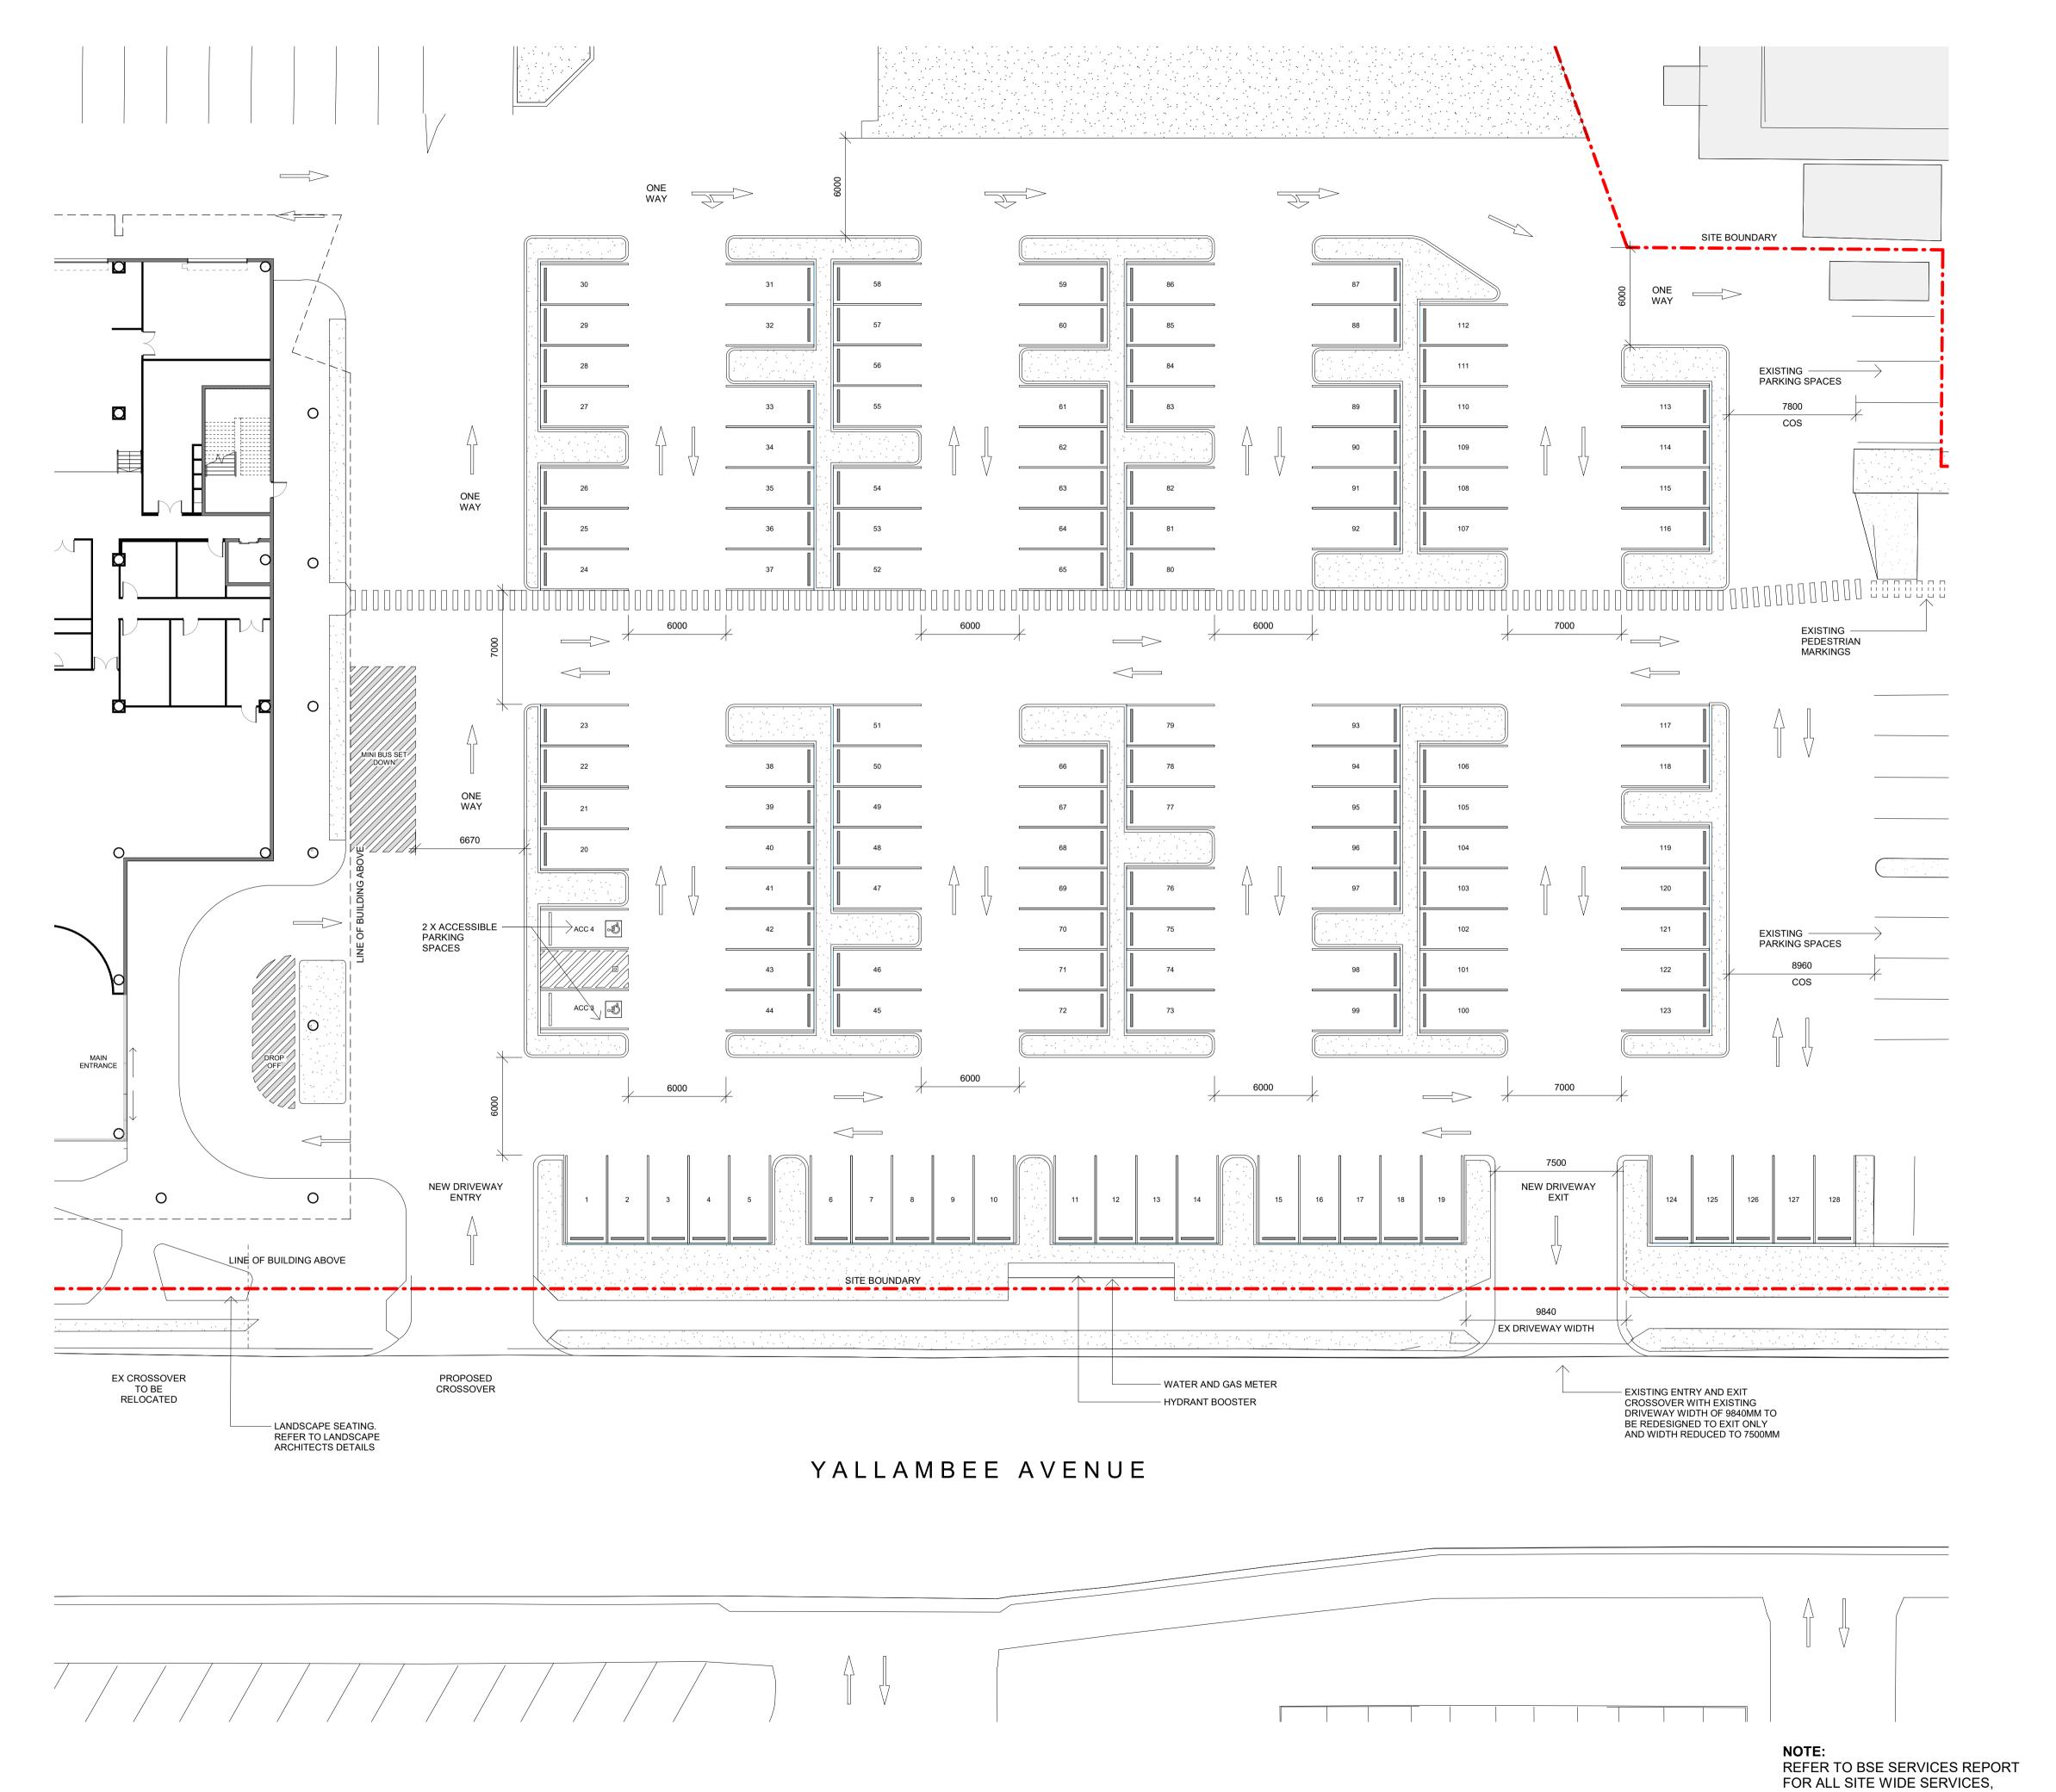


A ISSUED FOR DEVELOPMENT APPLICATION 28.03.18
B REVISED CAR PARK NUMBERS 09.05.19
C ISSUED FOR DEVELOPMENT APPLICATION 24.05.19

CAR PARKING ANALYSIS

PROPOSED PARKING
SINGLE PARKING
ACCESSIBLE PARKING
EXISTING PARKING
TOTAL:

OVERALL PARKING (INCLUDING EXISTING SPACES) MEETS THE MINIMUM 291 PARKING NUMBER REQUIRED TO SERVE THE PROPOSED RSL CLUB AND EXISTING MOTEL.

DEVELOPMENT APPLICATION ONLY NOT FOR CONSTRUCTION

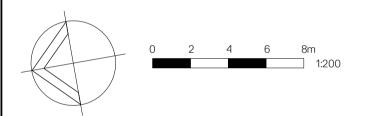



Clie



Project

GOSFORD RSL CLUB 2-20 YALLAMBEE AVENUE WEST GOSFORD NSW 2250


Title

DETAILS AND SPECIFICATIONS.

CAR PARK LAYOUT 02

DA106	Issue C
Scale 1:200@A1	Drawing Size
Project No. 17047	Drawn By AC

CAD Reference
PROJECT\00000 PROJECT NAME\DWG\REVIT\FILENAME.RVT

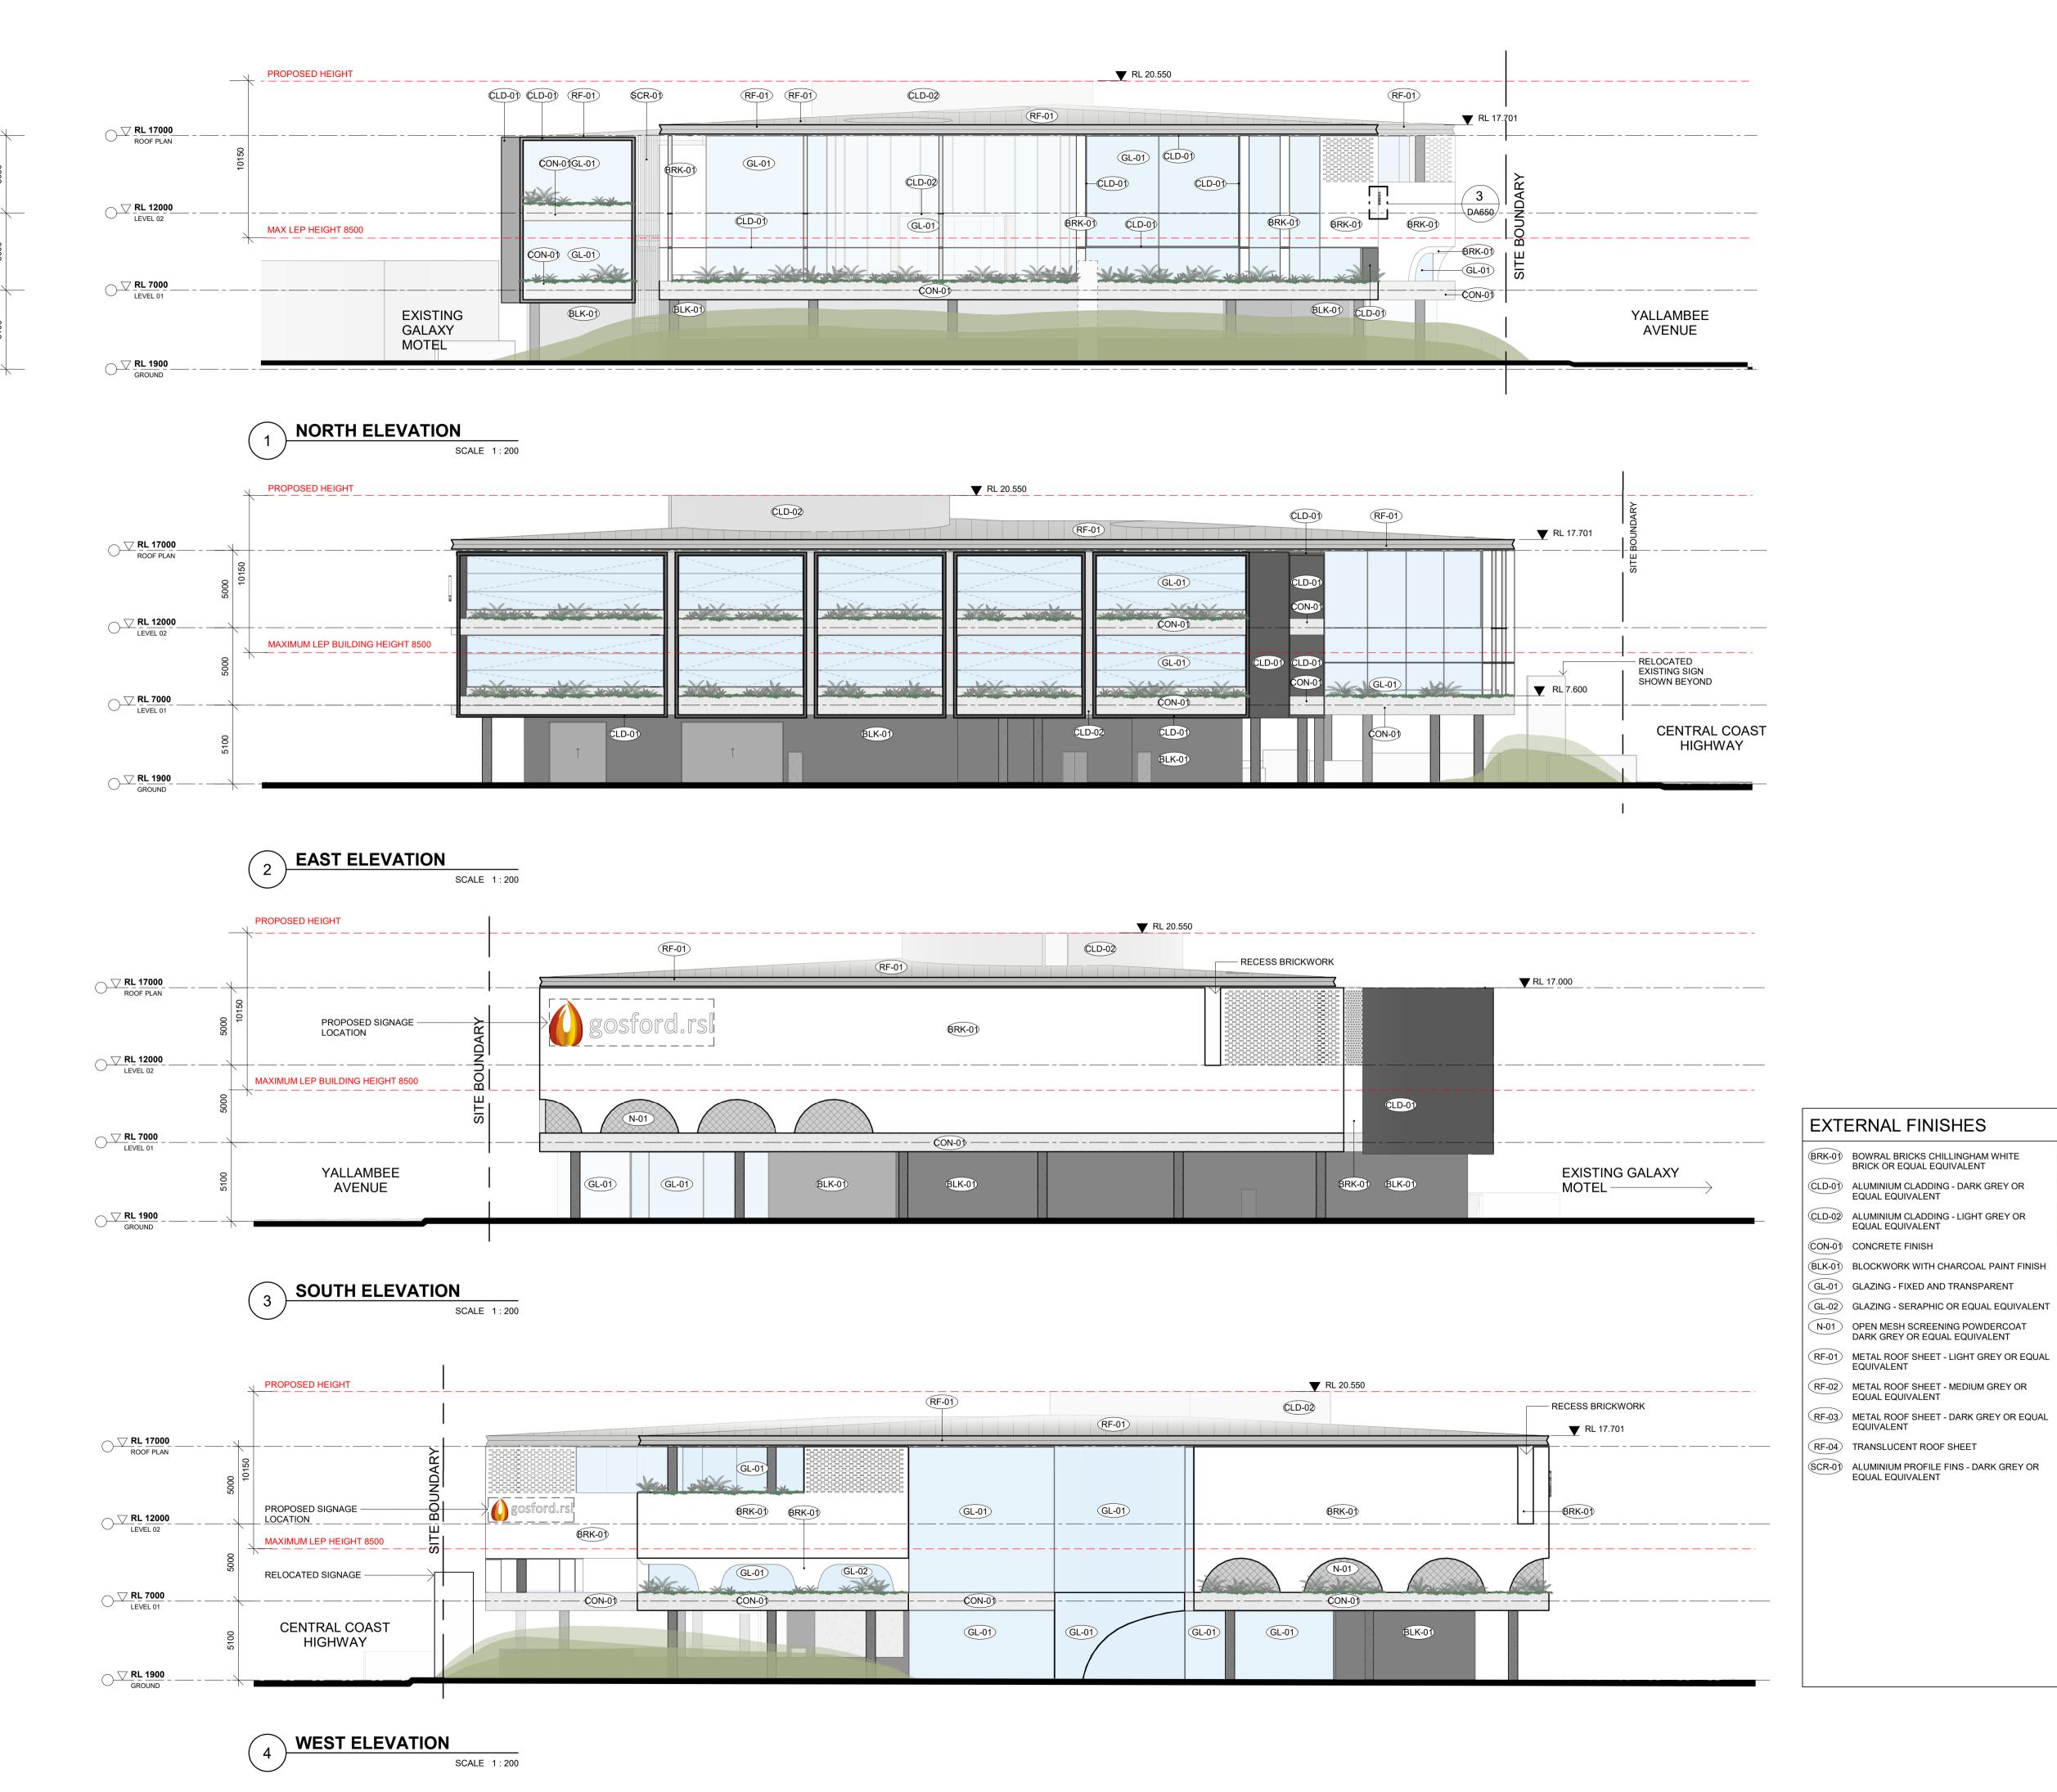



CON-01

CLD-01

BLK-01

Issue Description ISSUED FOR DEVELOPMENT APPLICATION 28.03.18 B ISSUED FOR DEVELOPMENT APPLICATION 24.05.19

> DEVELOPMENT APPLICATION ONLY NOT FOR CONSTRUCTION








GOSFORD RSL CLUB 2-20 YALLAMBEE AVENUE WEST GOSFORD NSW 2250

BUILDING ELEVATIONS

DA500	B
Scale	Drawing Size
1:200@A1	△1
Project No.	Drawn By
17047	AC

CAD Reference ROJECT\00000 PROJECT NAME\DWG\REVIT\FILENAME.RVT

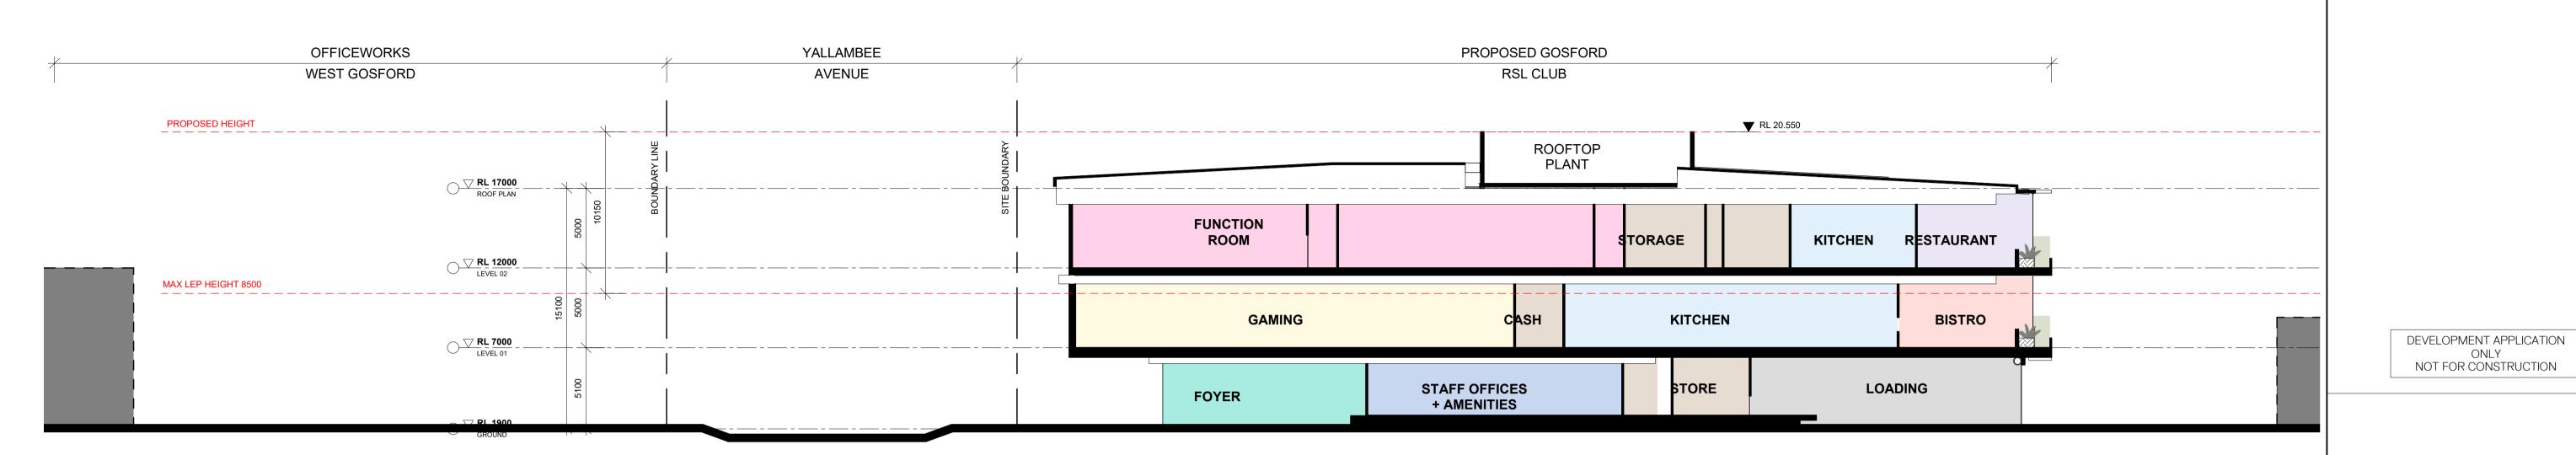





Client

Issue Description

ISSUED FOR DEVELOPMENT APPLICATION 28.03.18

B ISSUED FOR DEVELOPMENT APPLICATION 24.05.19



Project

GOSFORD RSL CLUB 2-20 YALLAMBEE AVENUE WEST GOSFORD NSW 2250

Title

BUILDING SECTIONS

Drawing No. DA600	Issue B
Scale 1:200@A1	Drawing Size △1
Project No. 17047	Drawn By AC

CAD Reference
PROJECT\00000 PROJECT NAME\DWG\REVIT\FILENAME.RVT


Dimensioned Drawings to take precedence over scaling. Contractor to verify all dimensions on site before construction. All inconsistencies to be reported to the Architect immediately. This drawing and its contents remain the copyright of WMK Architecture Pty Ltd ©

	URPHY'S	CENTRAL				PROPOSED GOSFORD		
WEST	GOSFORD	COAST HIGHWAY	1			RSL CUB		
POSED HEIGHT							RL 20.550	
			DARY					
	RL 17000 ROOF PLAN		BOUN					RL 17.701
	ROOF PLAN	200						
MEDICAL CENTRE BEYOND	000			SPORTS BAR & BILLIARDS		PREFUNCTION	FUNCTION	
BEYOND	го			BILLIARDS			ROM	
UM LEP HEIGHT 8500	RL 12000		· — · — · — · • • • • • • • • • • • • • • • • • •					
		· \ 						
	500			LOUNGE	1	CAFE	GAMING	
	RL 7000				į.			
	LEVEL 01		4 4	4				
	00			UNDERCOVER	· · ·	SB OFFICES	STAFF OFFICES + AMENITIES	





SECTION A

SCALE 1:200

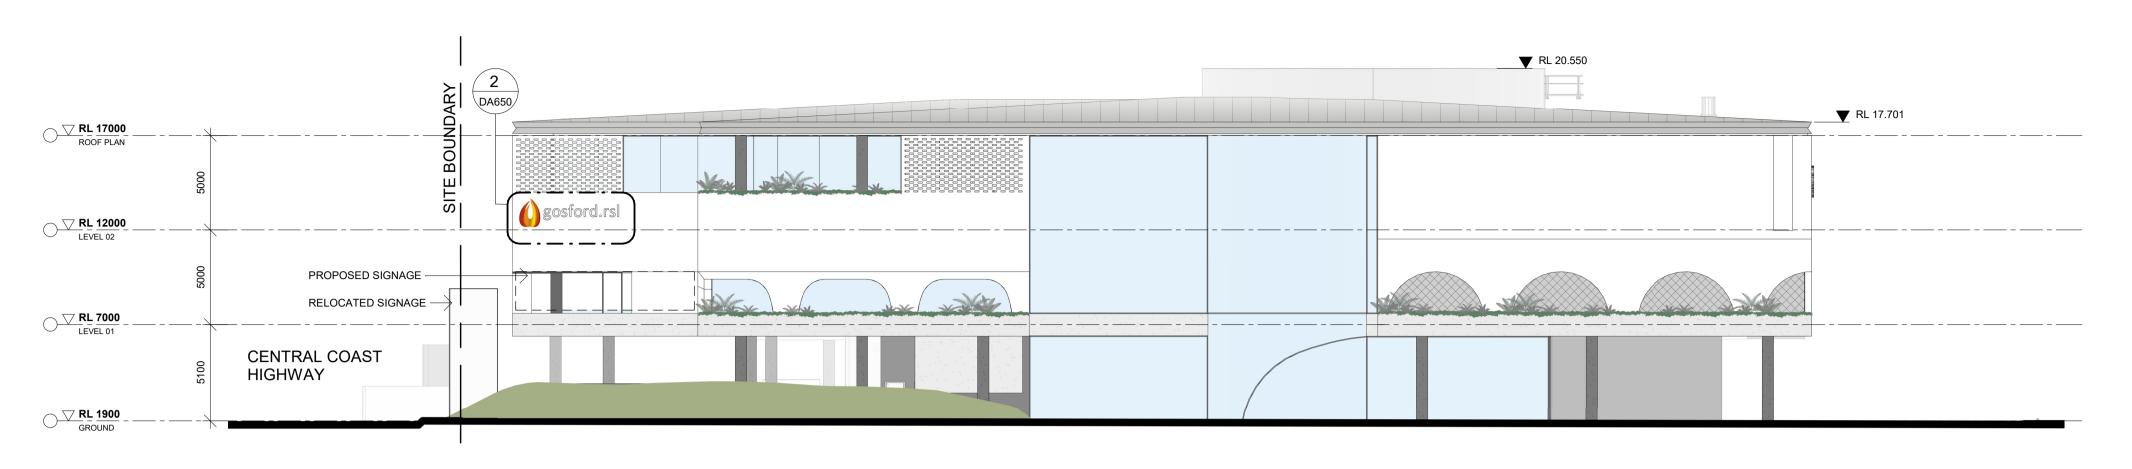

1 SIGNAGE - WEST ELEVATION
SCALE 1:20

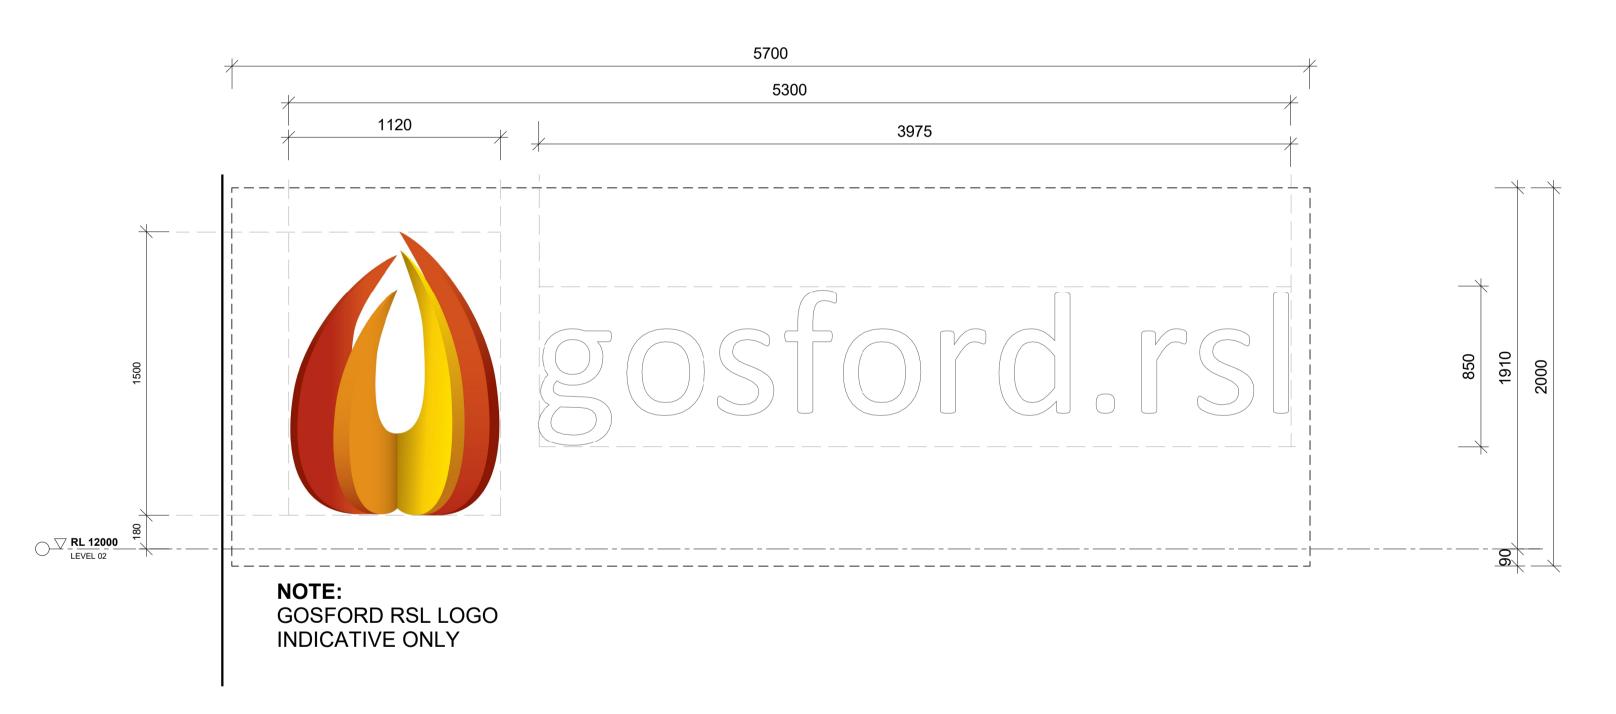

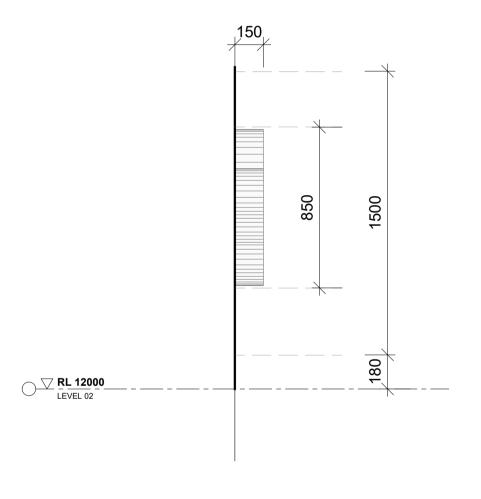

2 SIGNAGE - DETAILED WEST ELEVATION
SCALE 1

3 SIGNAGE - DETAILED NORTH ELEVATION
SCALE 1:20

A ISSUED FOR DEVELOPMENT APPLICATION 28.03.18
B ISSUED FOR DEVELOPMENT APPLICATION 24.05.19

DEVELOPMENT APPLICATION
ONLY
NOT FOR CONSTRUCTION





Client



Project


GOSFORD RSL CLUB 2-20 YALLAMBEE AVENUE WEST GOSFORD NSW 2250

Title

BUILDING SIGNAGE DETAIL 01

Drawing No.	Issue	
DA650	B	
Scale	Drawing Size	
As indicated@A1	△1	
Project No.	Drawn By	
17047	AC	

CAD Reference
PROJECT\00000 PROJECT NAME\DWG\REVIT\FILENAME.RVT

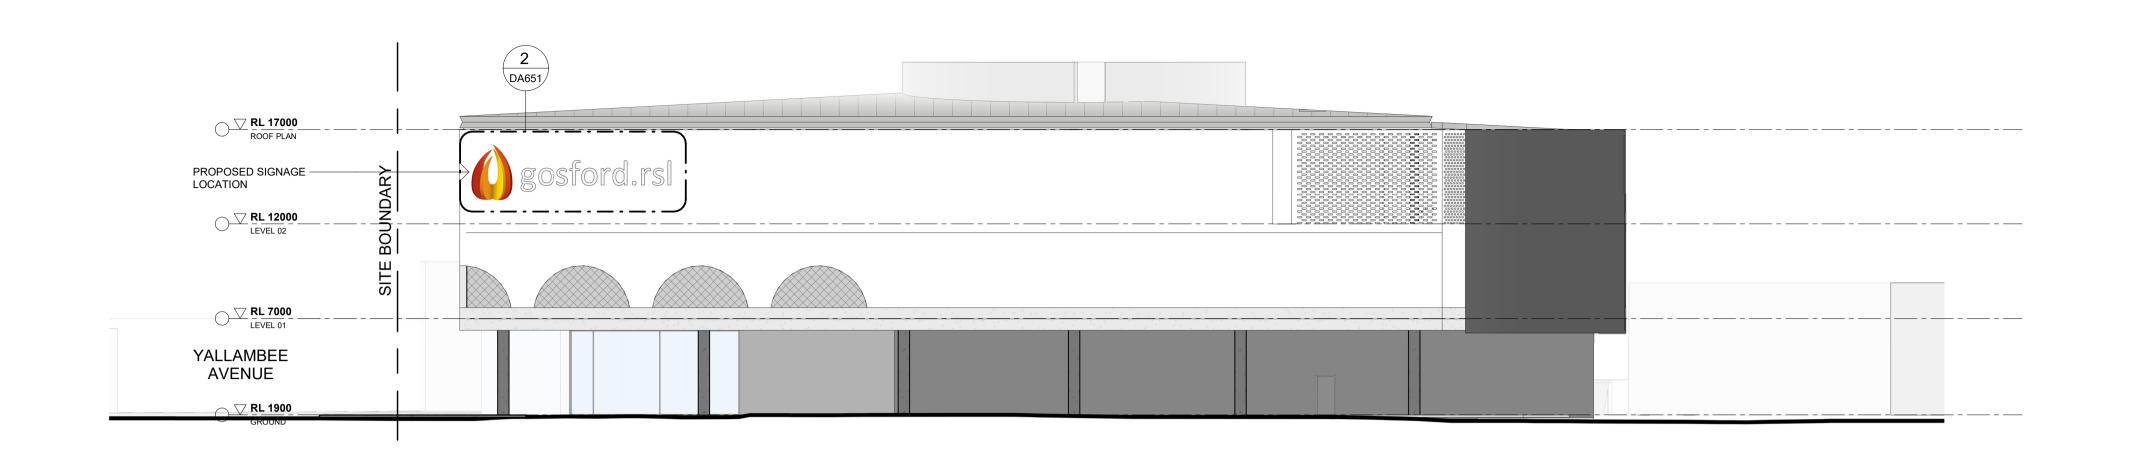


SIGNAGE - DETAILED SOUTH ELEVATION

SIGNAGE - SOUTH ELEVATION

A ISSUED FOR DEVELOPMENT APPLICATION 24.05.19

DEVELOPMENT APPLICATION
ONLY
NOT FOR CONSTRUCTION

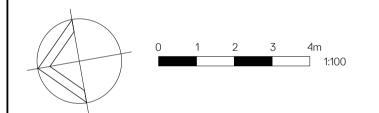



Client



Project


GOSFORD RSL CLUB 2-20 YALLAMBEE AVENUE WEST GOSFORD NSW 2250

Title

BUILDING SIGNAGE DETAIL 02


Α	
Drawing Size △1	
Drawn By Author	
-	

CAD Reference PROJECT\00000 PROJECT NAME\DWG\REVIT\FILENAME.RVT

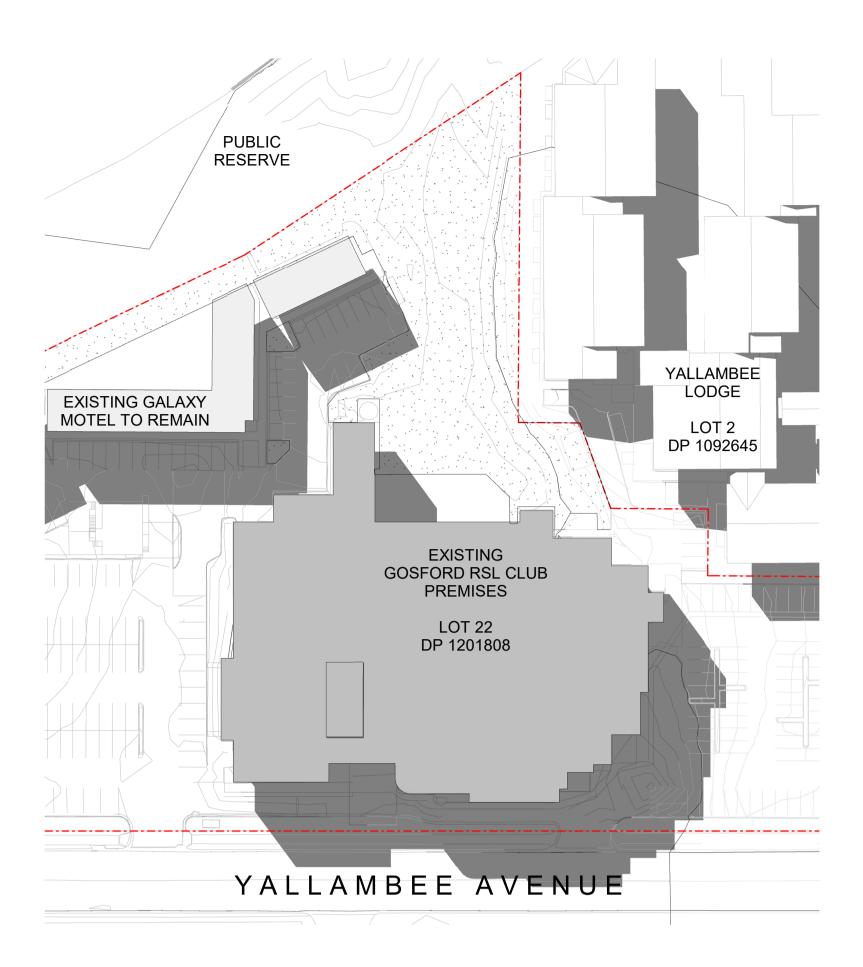


1 SHADOW DIAGRAM - MAR 21 - 9AM

SCALE 1: 750

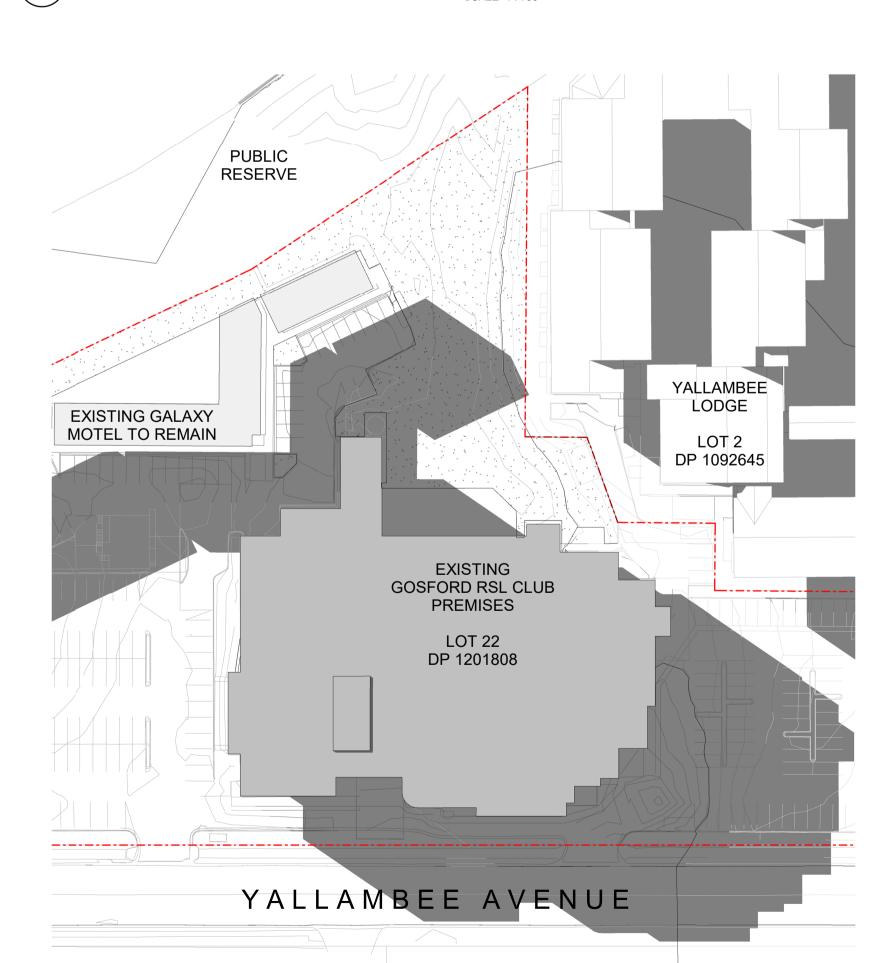


4 SHADOW DIAGRAM - JUN 21 - 9AM

SCALE 1:750

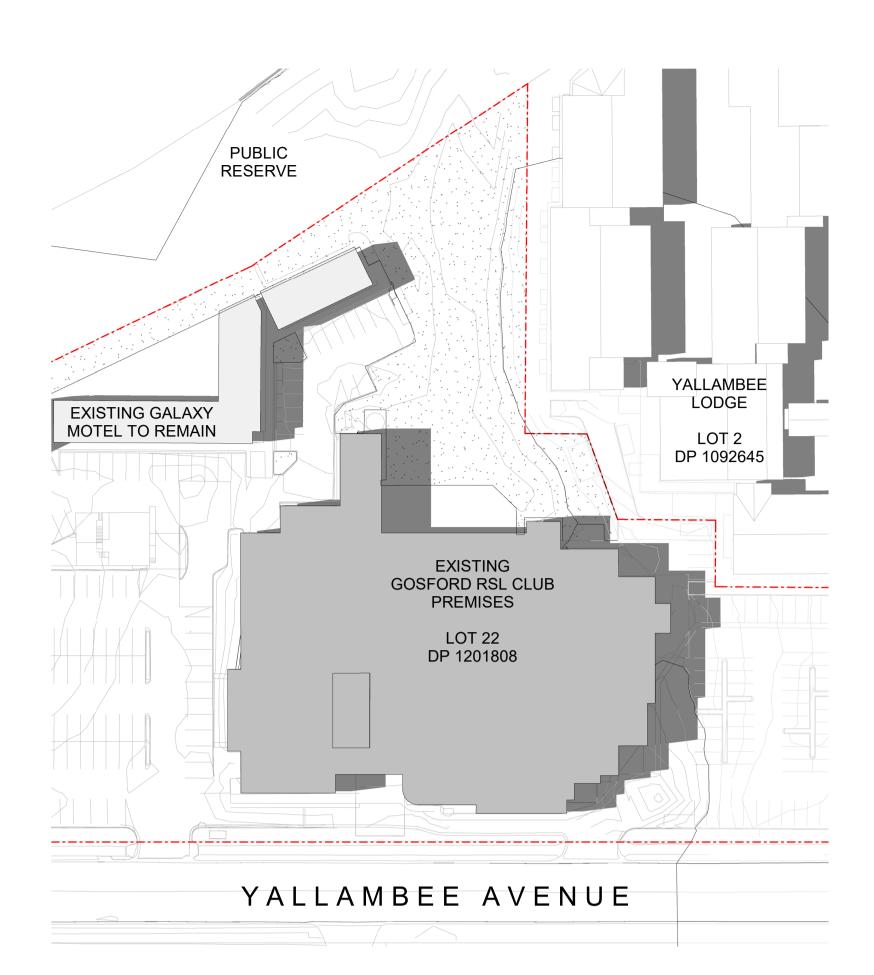


2 SHADOW DIAGRAM - MAR 21 - 12PM

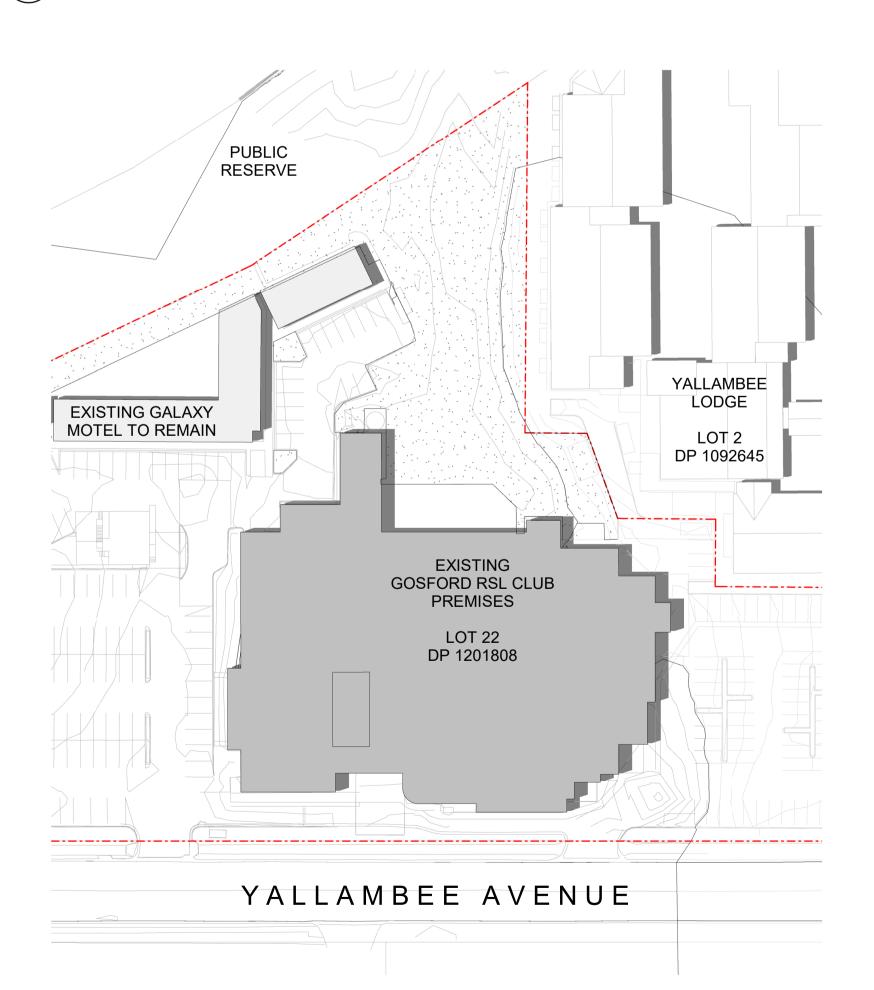


5 SHADOW DIAGRAM - JUN 21 - 12PM

SCALE 1:750

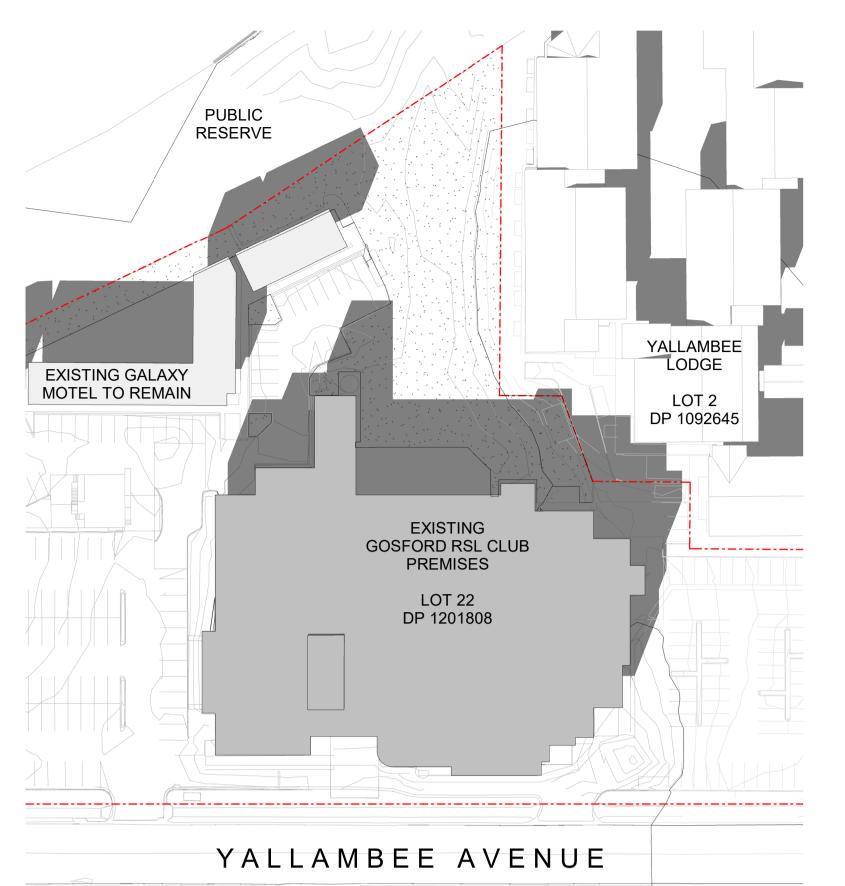



3 SHADOW DIAGRAM - MAR 21 - 3PM

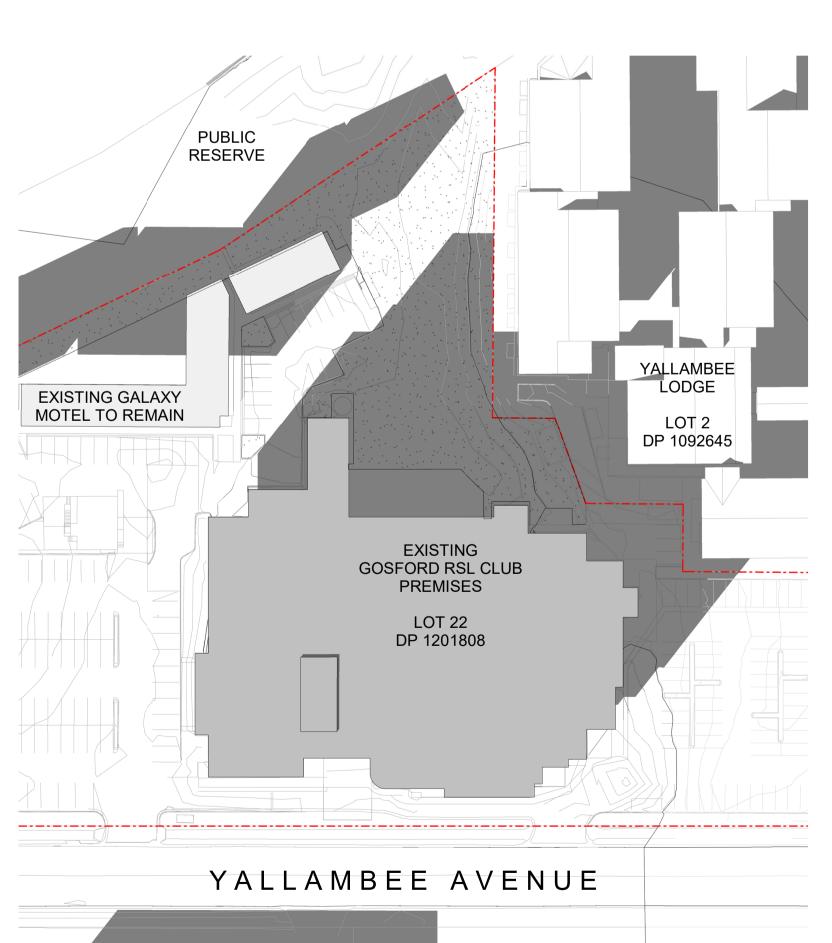

SHADOW DIAGRAM - JUN 21 - 3PM

SCALE 1:750

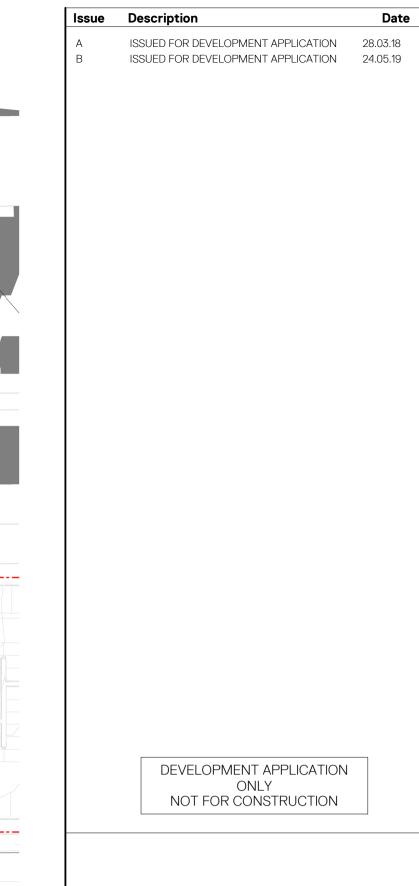

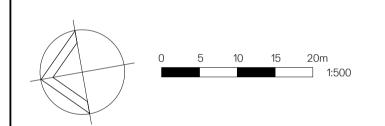



Client



Project


GOSFORD RSL CLUB 2-20 YALLAMBEE AVENUE WEST GOSFORD NSW 2250

Title

SHADOW DIAGRAMS -EXISTING


Drawing No.	Issue
DA700	B
Scale	Drawing Size
1 : 750@A1	△1
Project No.	Drawn By
17047	AC

CAD Reference
PROJECT\00000 PROJECT NAME\DWG\REVIT\FILENAME.RVT

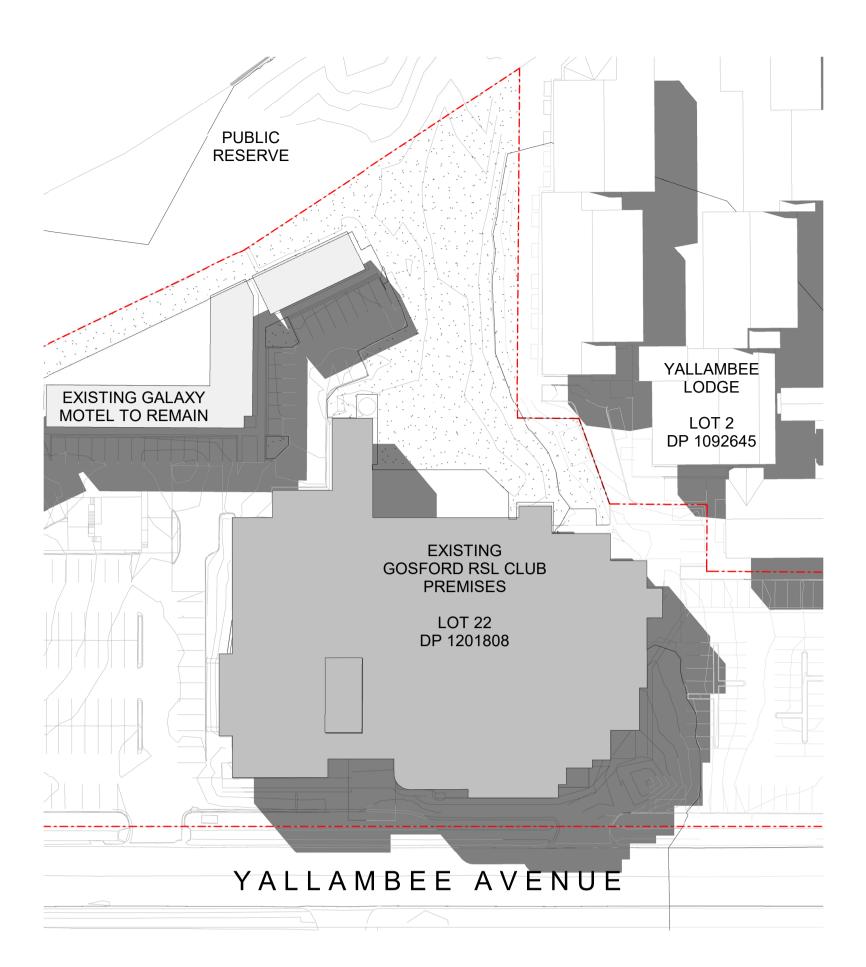


SHADOW DIAGRAM - SEP 21 - 9AM

SCALE 1: 750

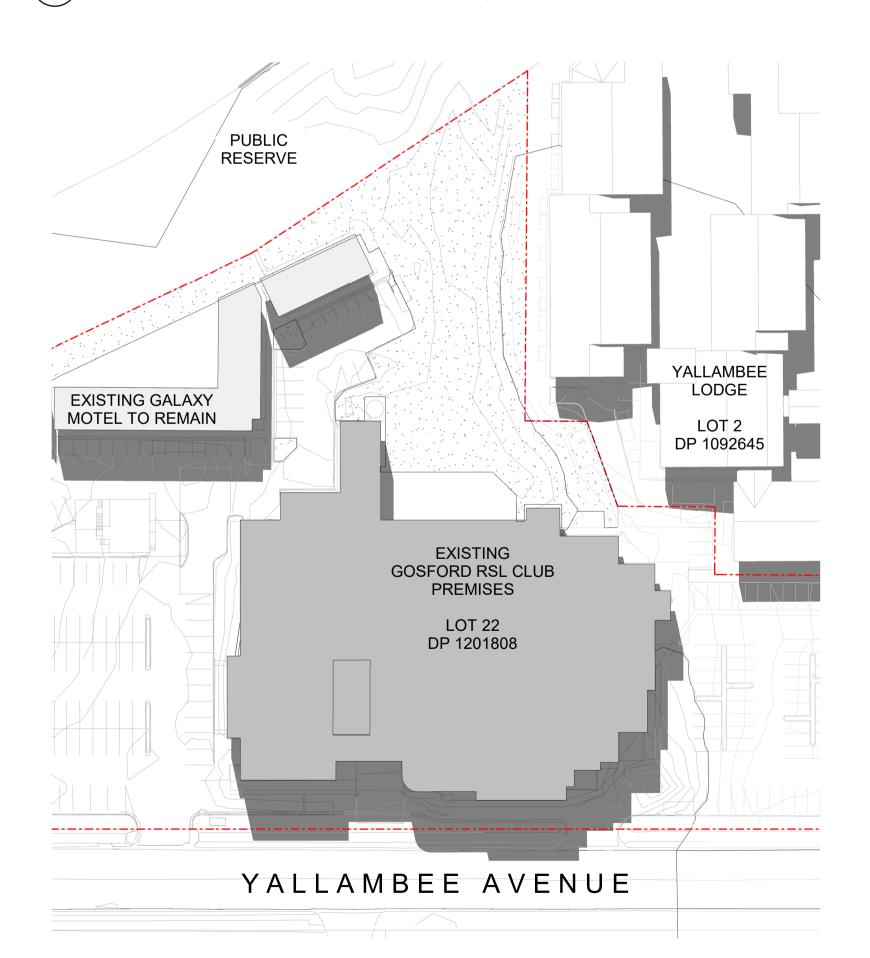


4 SHADOW DIAGRAM - DEC 21 - 9AM

SCALE 1:750

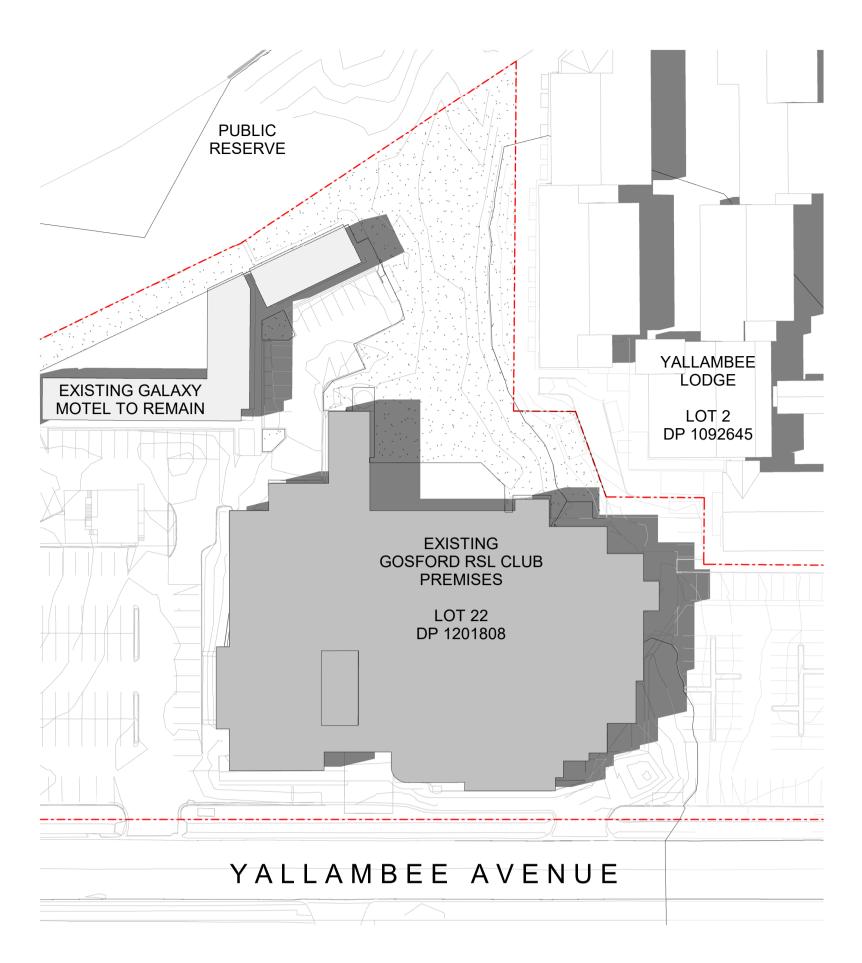


2 SHADOW DIAGRAM - SEP 21 - 12PM

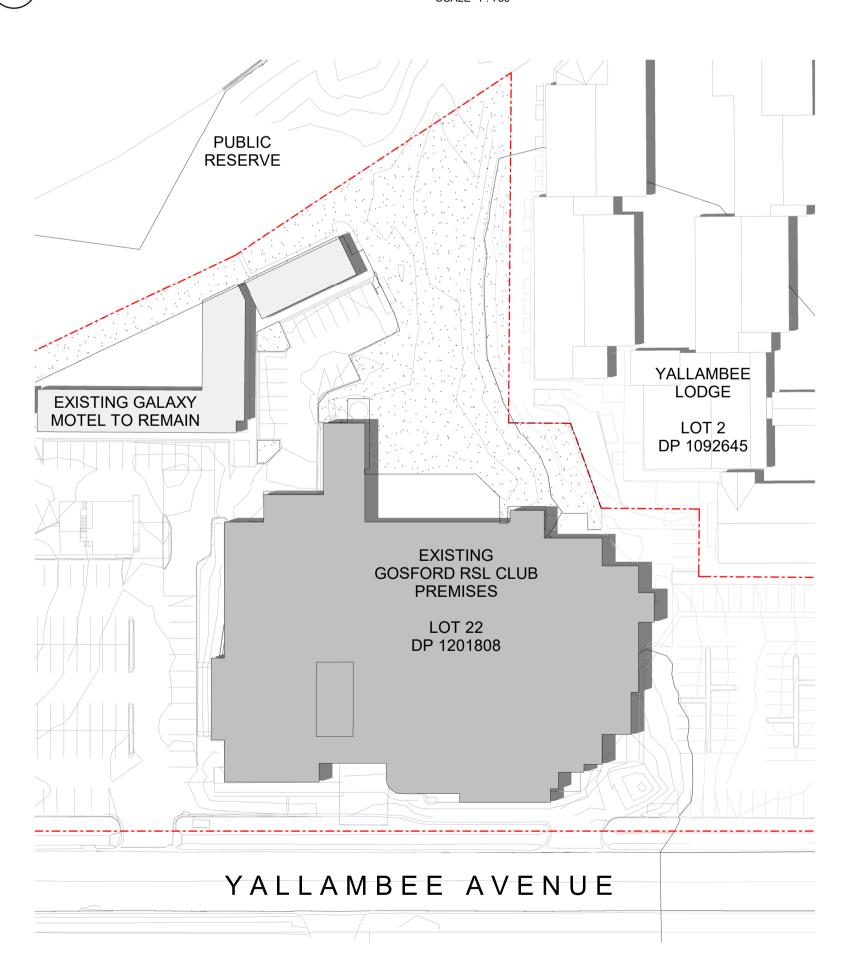

5 SHADOW DIAGRAM - DEC 21 - 12PM

SCALE 1:750

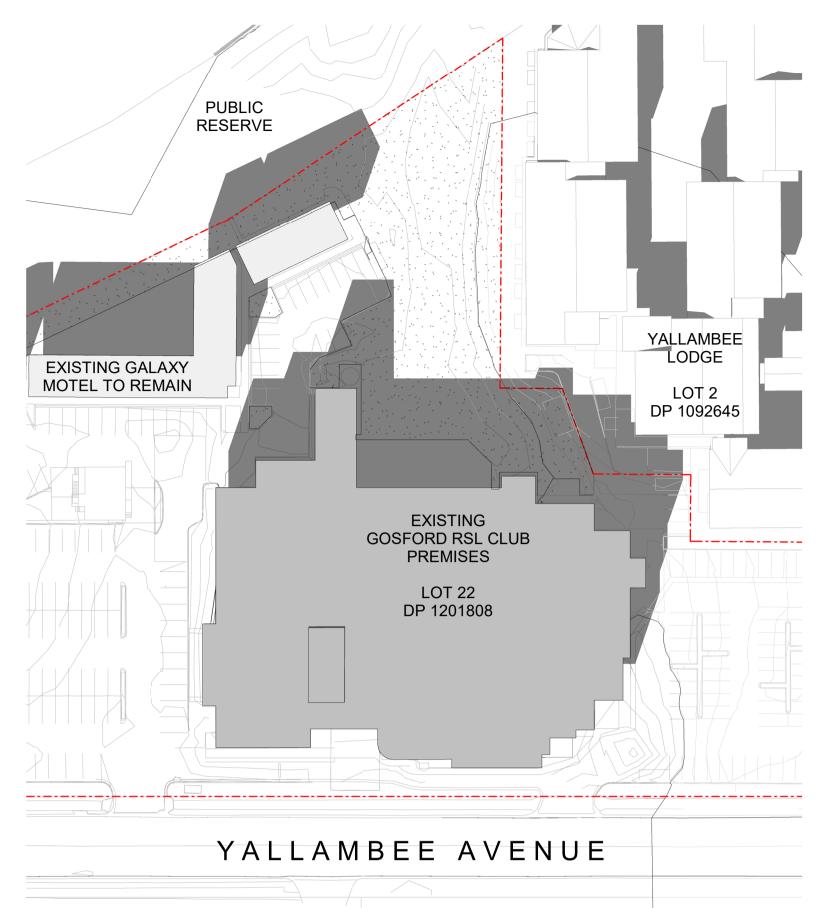

SHADOW DIAGRAM - SEP 21 - 3PM

PUBLIC RESERVE

EXISTING GALAXY MOTEL TO REMAIN

EXISTING GOSFORD RSL CLUB PREMISE LOT 2 DP 1092645

YALLAMBEE LODGE LOT 2 DP 1092645


YALLAMBEE A V E N U E

6 SHADOW DIAGRAM - DEC 21 - 3PM

SCALE 1:750

A ISSUED FOR DEVELOPMENT APPLICATION 28.03.18
B ISSUED FOR DEVELOPMENT APPLICATION 24.05.19

DEVELOPMENT APPLICATION ONLY
NOT FOR CONSTRUCTION

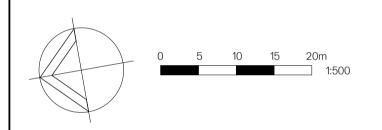



Client



Project


GOSFORD RSL CLUB 2-20 YALLAMBEE AVENUE WEST GOSFORD NSW 2250


Title


SHADOW DIAGRAMS -EXISTING

Drawing No. DA701	Issue B
Scale	Drawing Size
1 : 750@A1	A1
Project No.	Drawn By
17047	AC


CAD Reference
PROJECT\00000 PROJECT NAME\DWG\REVIT\FILENAME.RVT

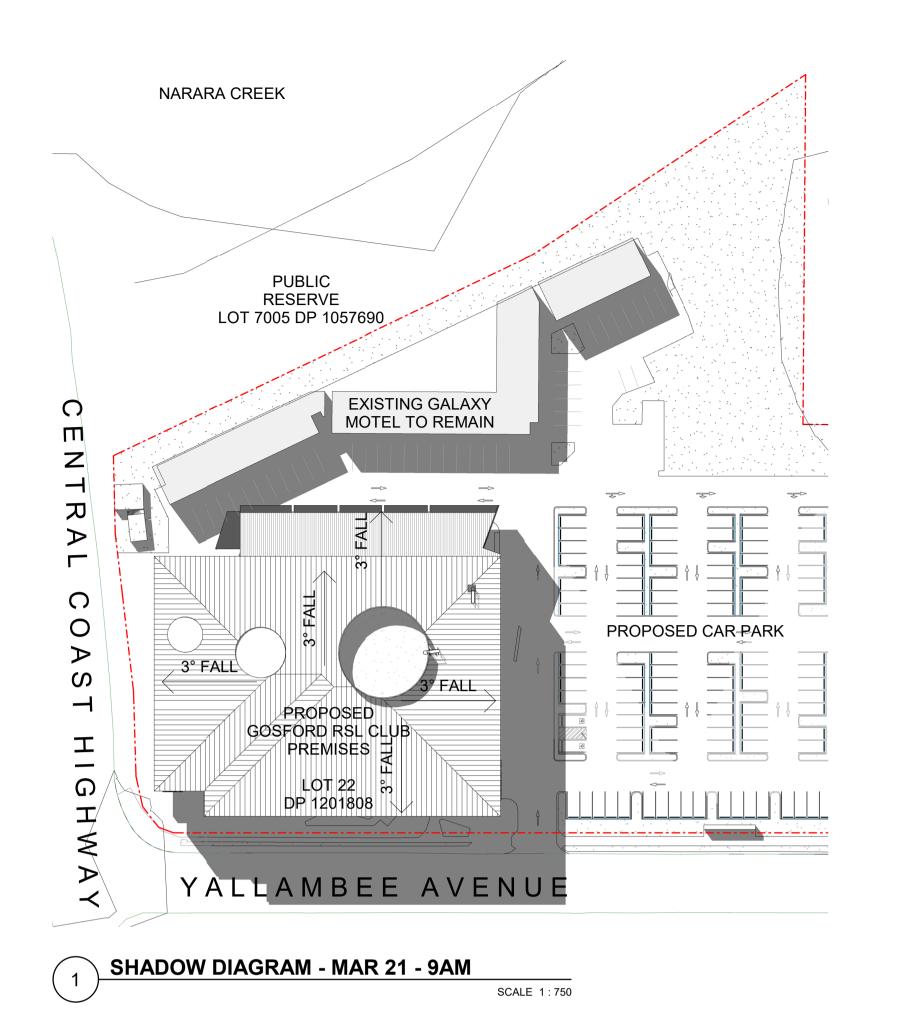


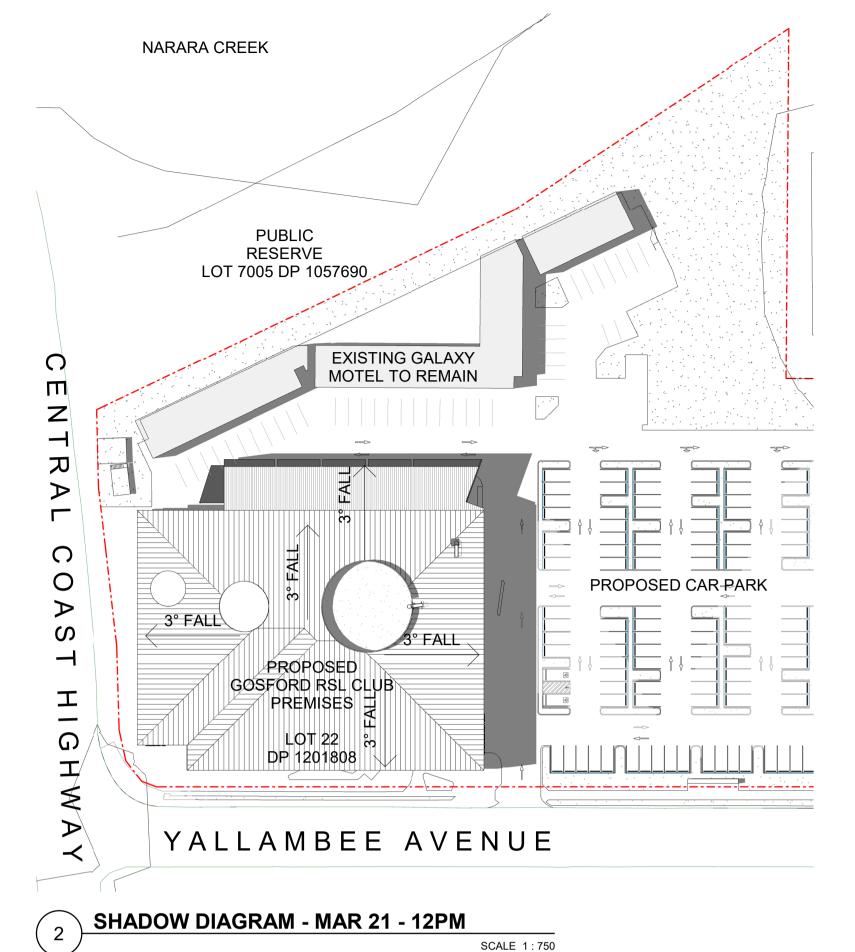


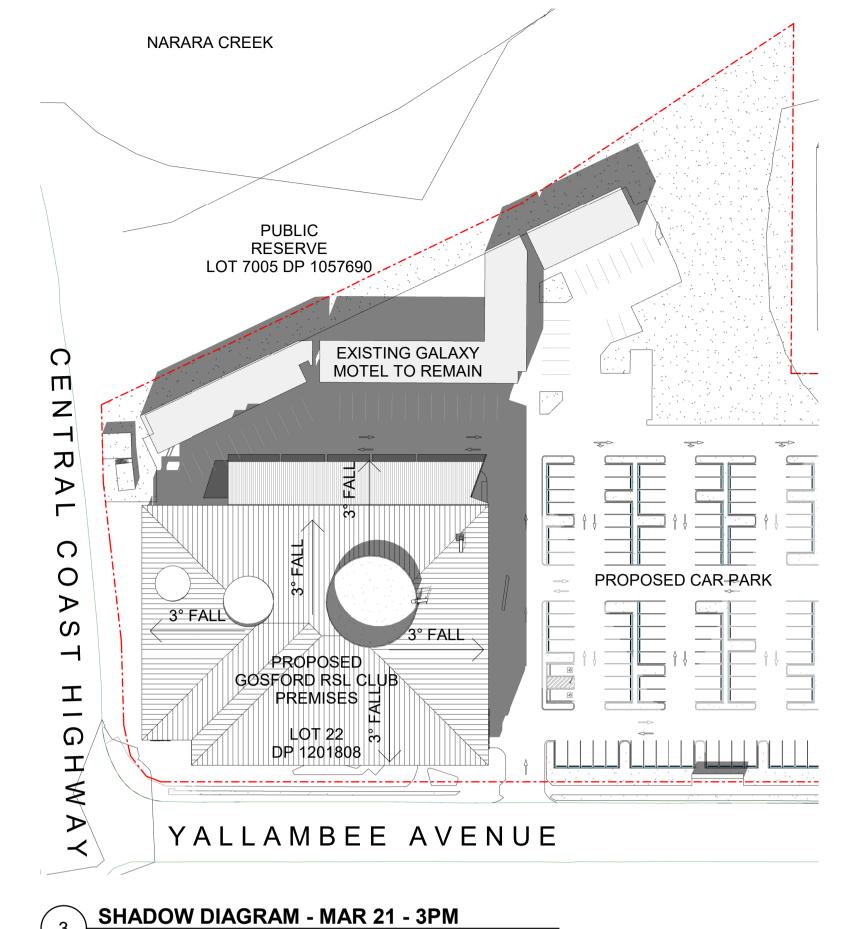



SCALE 1:750

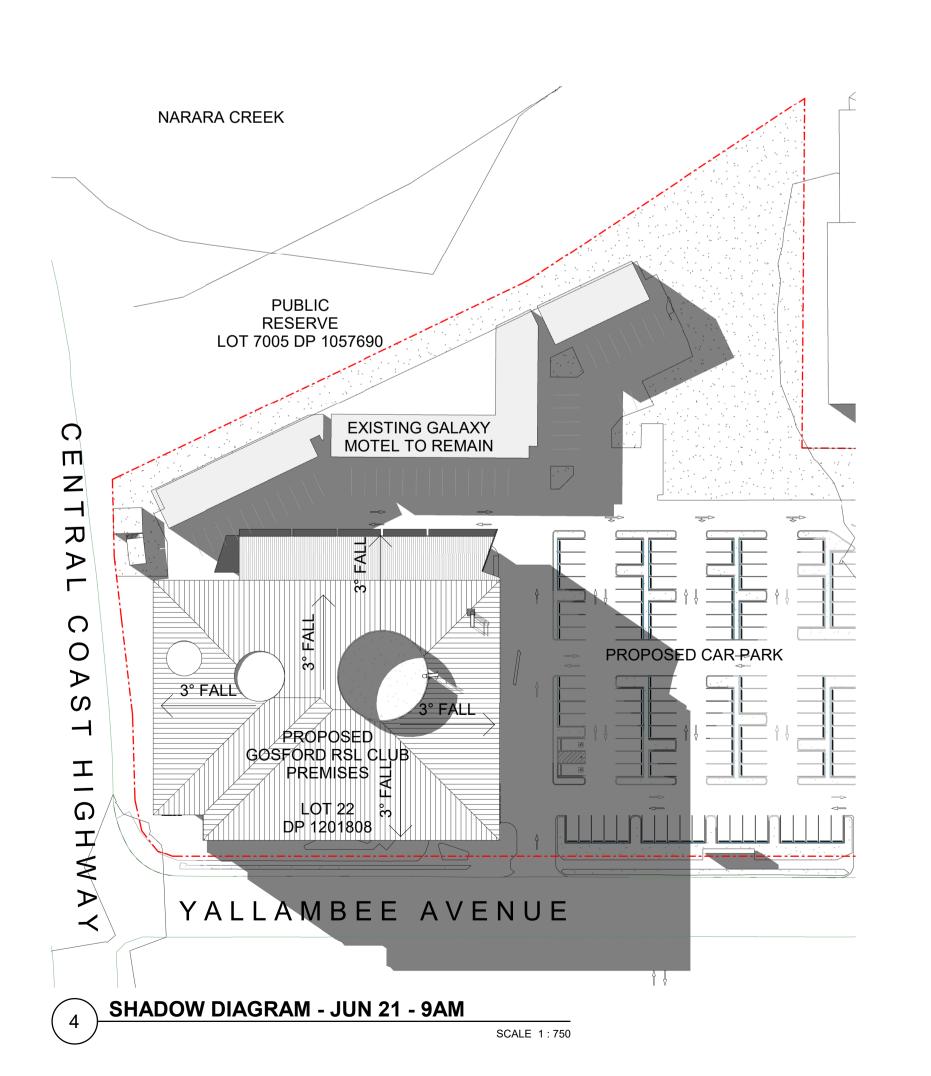

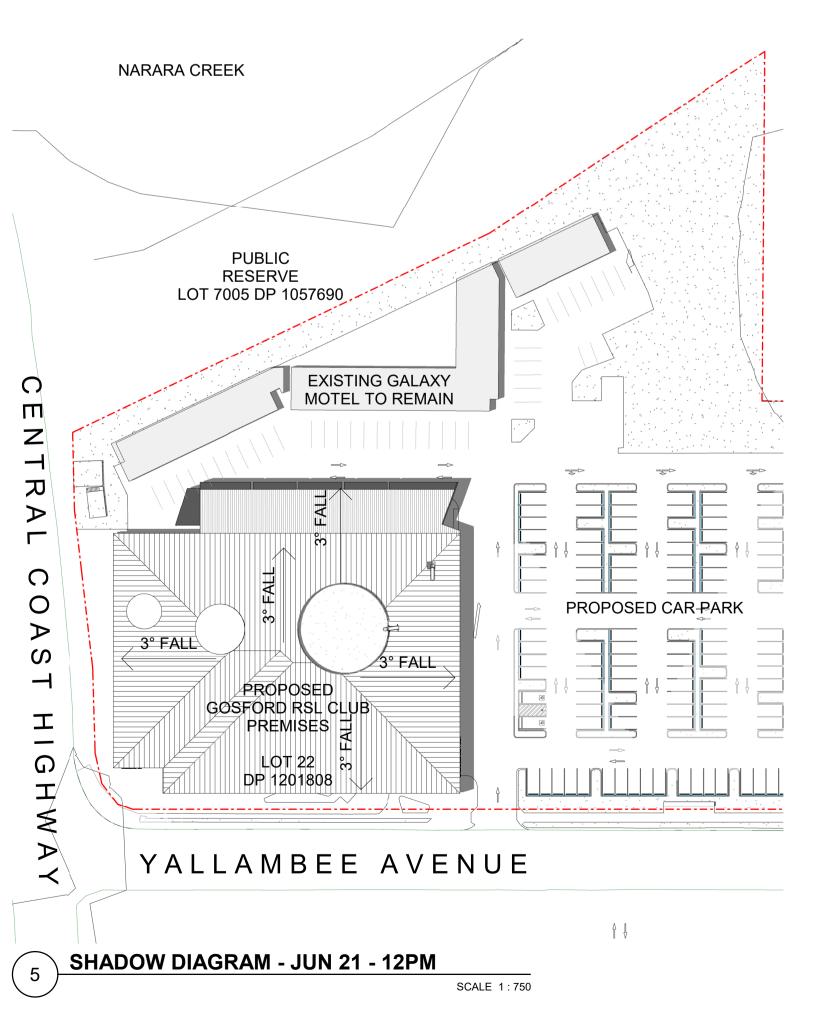

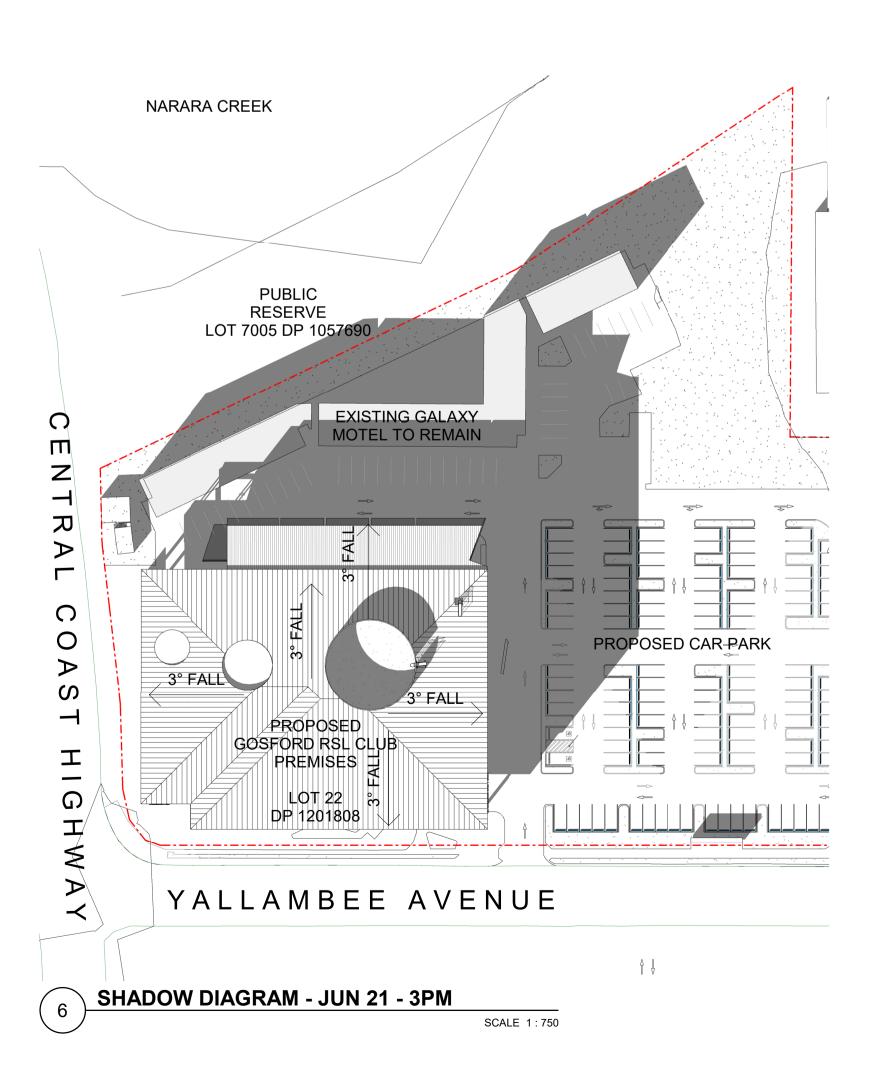

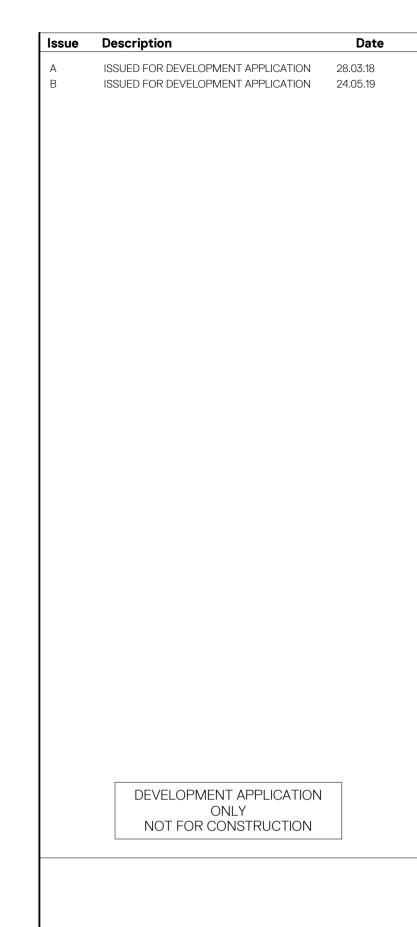

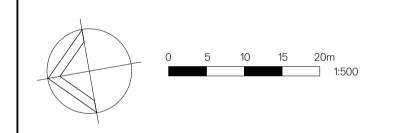



Client




Project
GOSFORD RSL CLUB
2-20 YALLAMBEE AVENUE
WEST GOSFORD NSW 2250


Title


SHADOW DIAGRAMS -PROPOSED


Drawing No.	Issue
DA702	B
Scale	Drawing Size
1:750@A1	A1
Project No.	Drawn By
17047	AC
CAD Reference	


ROJECT\00000 PROJECT NAME\DWG\REVIT\FILENAME.RVT

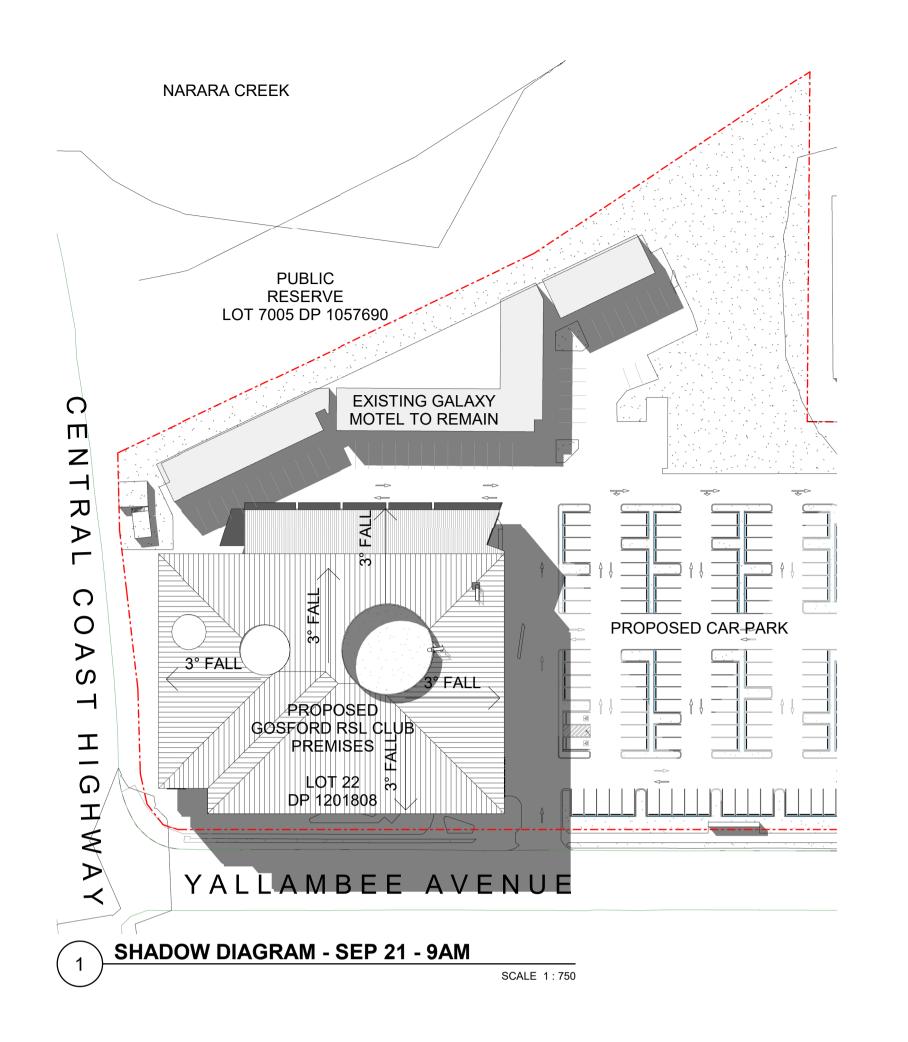


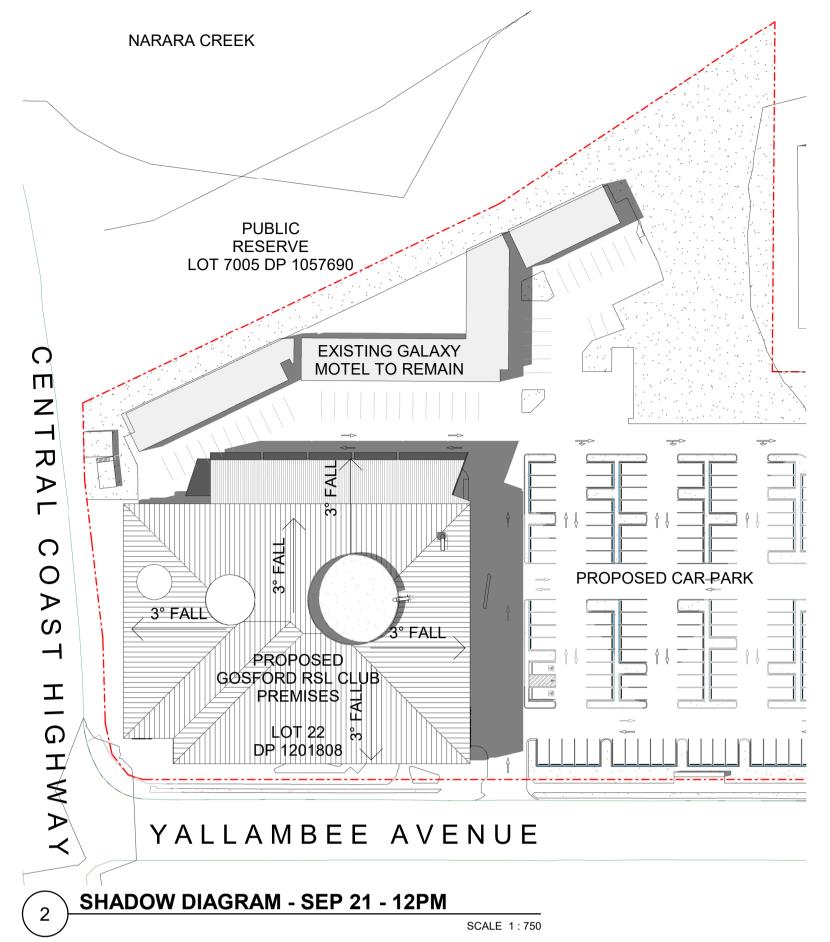

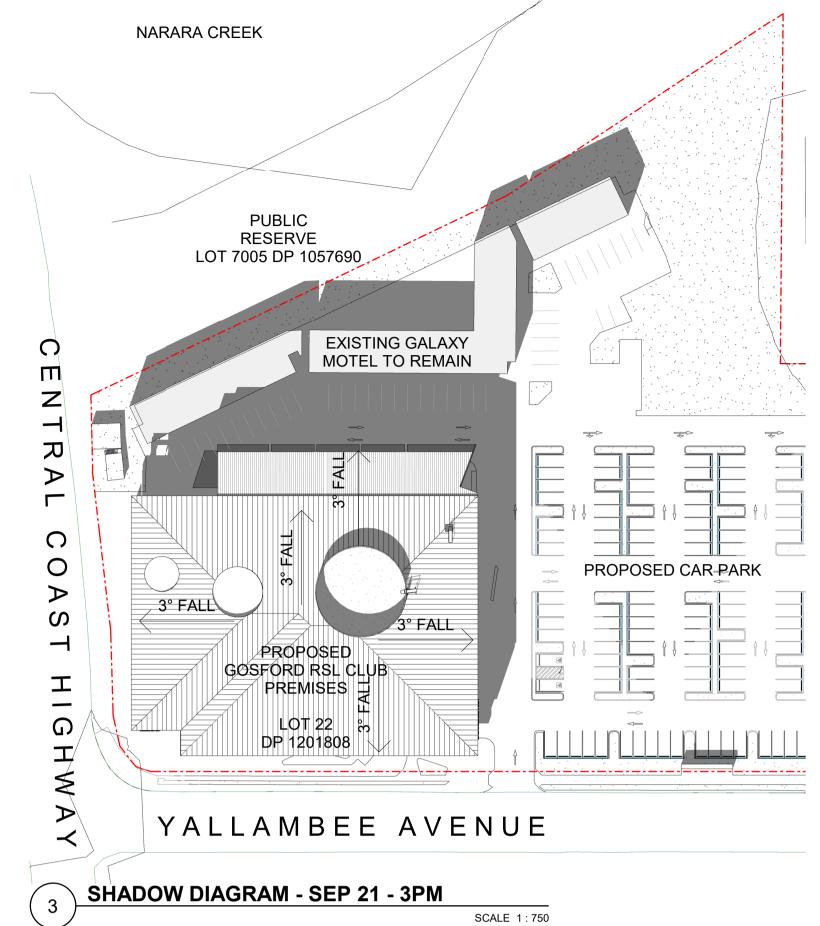


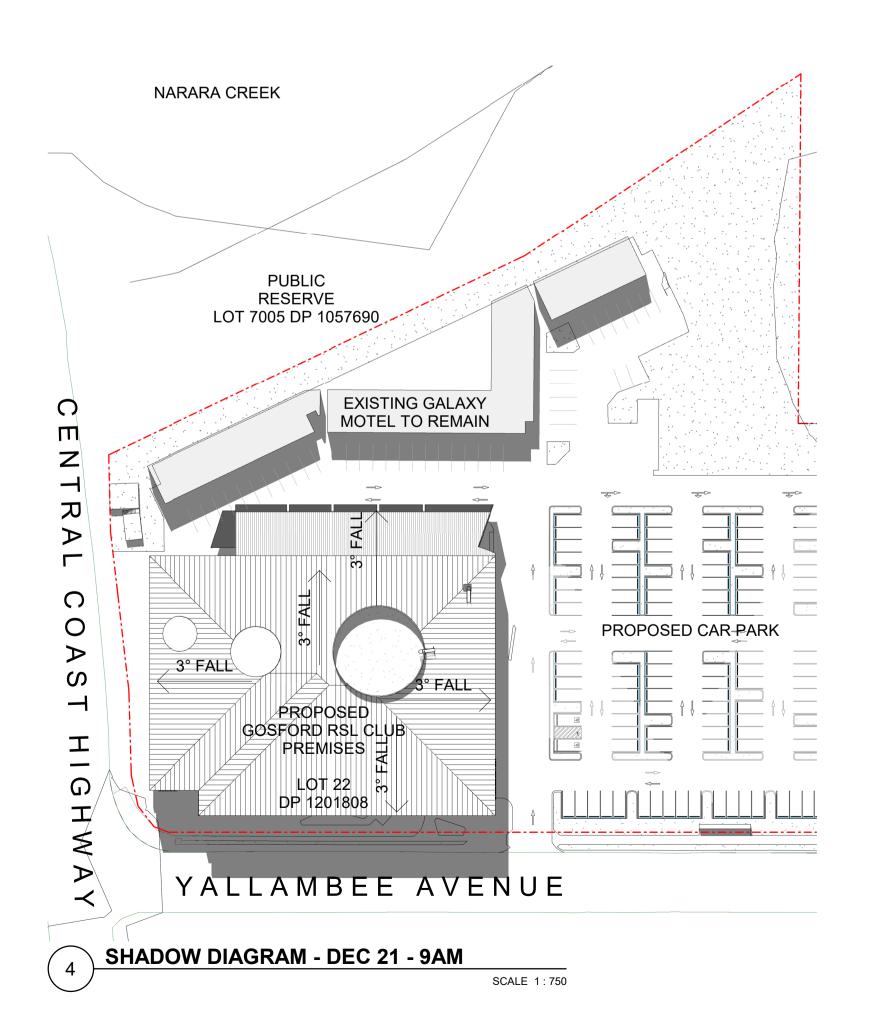

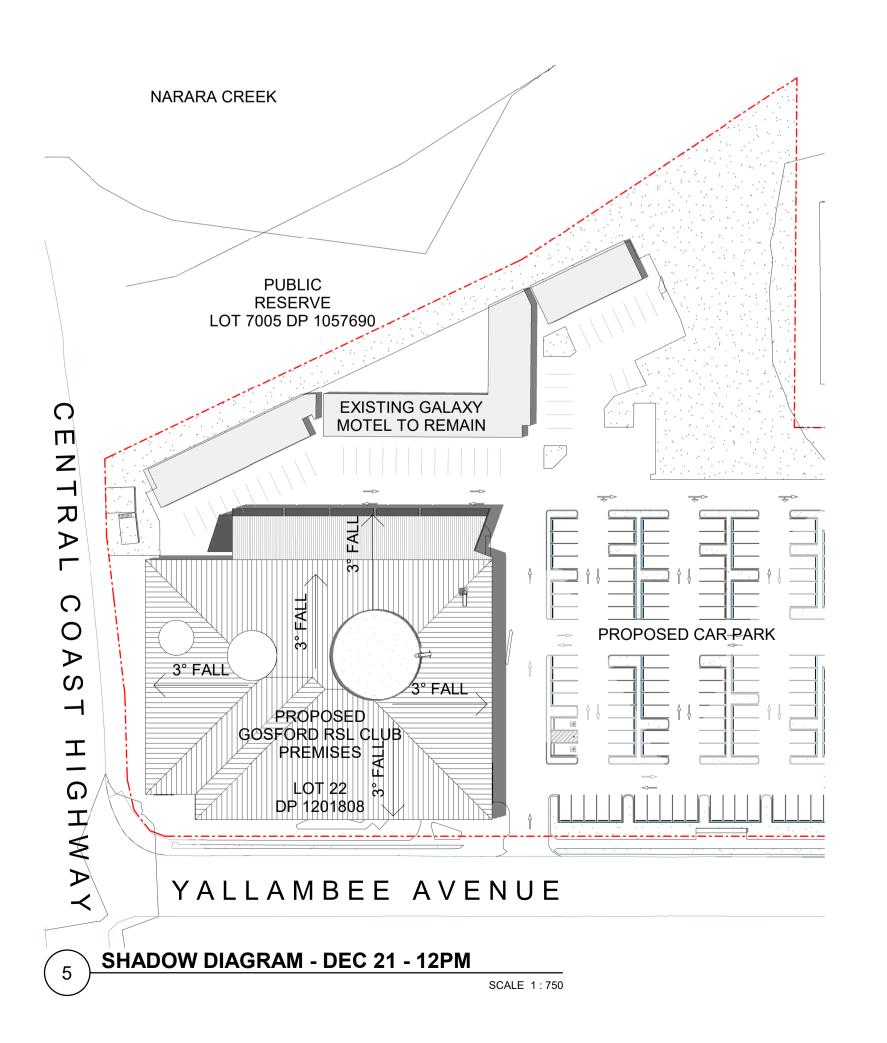

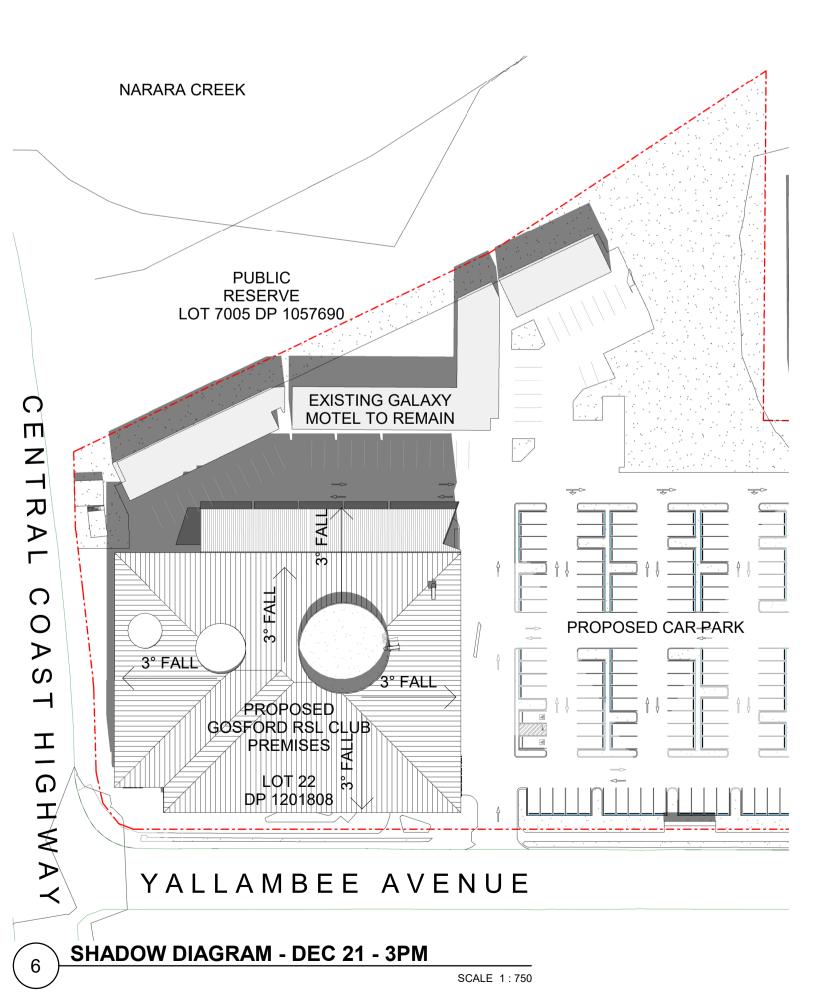



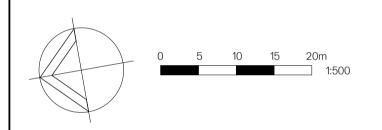



Client



Project


GOSFORD RSL CLUB 2-20 YALLAMBEE AVENUE WEST GOSFORD NSW 2250

Title

SHADOW DIAGRAMS -PROPOSED

Drawing No.	Issue
DA703	B
Scale	Drawing Size
1 : 750@A1	△1
Project No.	Drawn By
17047	AC

CAD Reference
PROJECT\00000 PROJECT NAME\DWG\REVIT\FILENAME.RVT

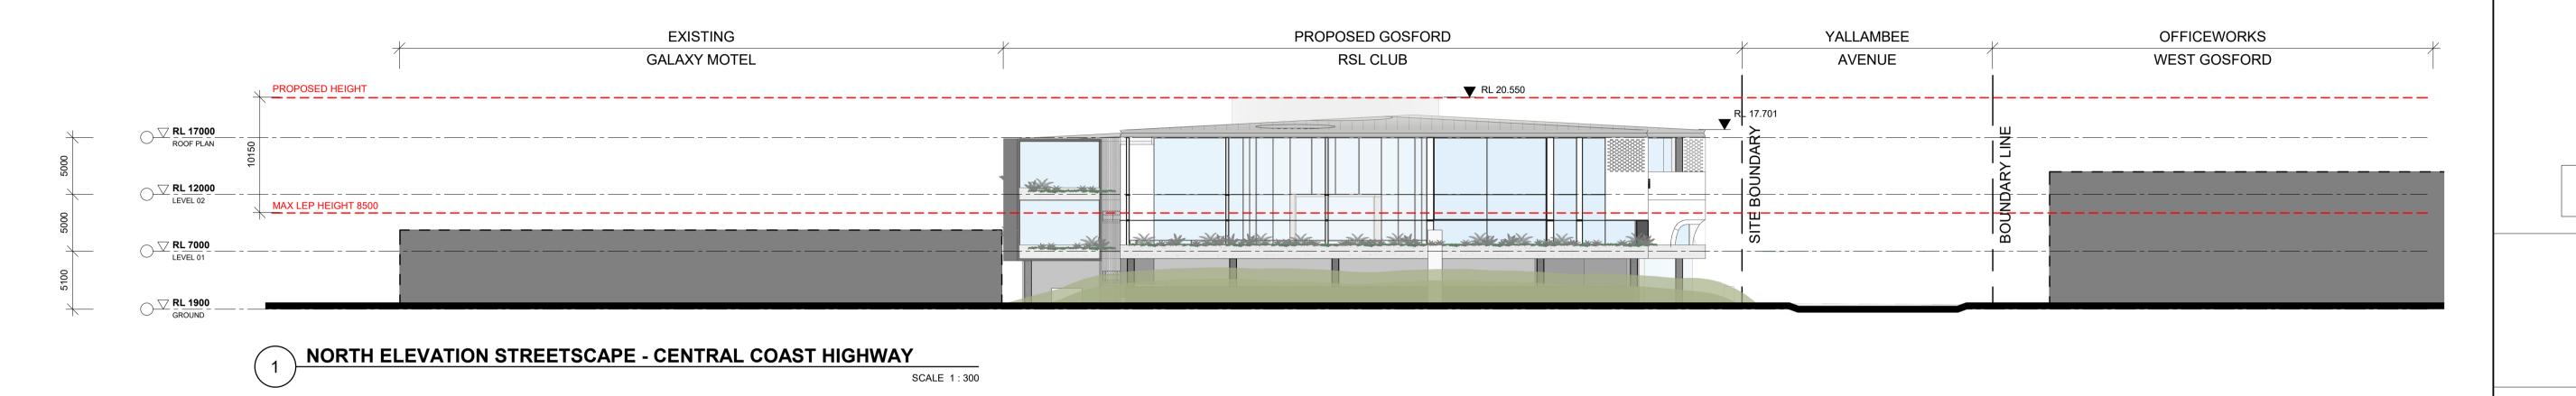



ssue	Description	Date
4	ISSUED FOR DEVELOPMENT APPLICATION	28.03.18
3	ISSUED FOR DEVELOPMENT APPLICATION	24.05.19

DEVELOPMENT APPLICATION
ONLY
NOT FOR CONSTRUCTION



Client



Project

GOSFORD RSL CLUB 2-20 YALLAMBEE AVENUE WEST GOSFORD NSW 2250

Title

SURROUNDING HEIGHT PLANE STREETSCAPES

Drawing No. DA900	Issue B
Scale 1:300@A1	Drawing Size
Project No. 17047	Drawn By AC


CAD Reference PROJECT\00000 PROJECT NAME\DWG\REVIT\FILENAME.RVT



ue Description

A ISSUED FOR DEVELOPMENT APPLICATION 24.05.19

DEVELOPMENT APPLICATION
ONLY
NOT FOR CONSTRUCTION

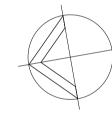



Client



Proje

GOSFORD RSL CLUB 2-20 YALLAMBEE AVENUE WEST GOSFORD NSW 2250

Ti

PHOTOMONTAGE PERSPECTIVE 01

Drawing No.	Issue
DA910	A
Scale	Drawing Size
N/A	△1
Project No.	Drawn By
17047	RS


CAD Reference PROJECT\00000 PROJECT NAME\DWG\REVIT\FILENAME.RVT



ue Description

A ISSUED FOR DEVELOPMENT APPLICATION 24.05.19

DEVELOPMENT APPLICATION
ONLY
NOT FOR CONSTRUCTION

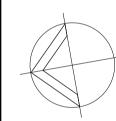



Client



Project

GOSFORD RSL CLUB 2-20 YALLAMBEE AVENUE WEST GOSFORD NSW 2250

Title

PHOTOMONTAGE PERSPECTIVE 02

Drawing No.	Issue	
DA911	Α	
Scale	Drawing Size	
N/A	A1	
Project No.	Drawn By	
17047	RS	

CAD Reference PROJECT\00000 PROJECT NAME\DWG\REVIT\FILENAME.RVT