



### SITE CALCULATIONS

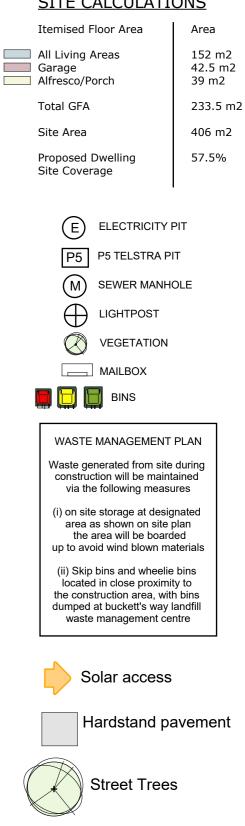





All dimensions are in millimetres unless noted conjunction with the Specification, BASIX Certificate and Engineer's details, if applicable. All dimensions are subject to confirmation on site by the builder/subcontractor. Figured mensions are subject to confirmation on by the builder/subcontractor. Figured nsion is to be taken a preference to scalling



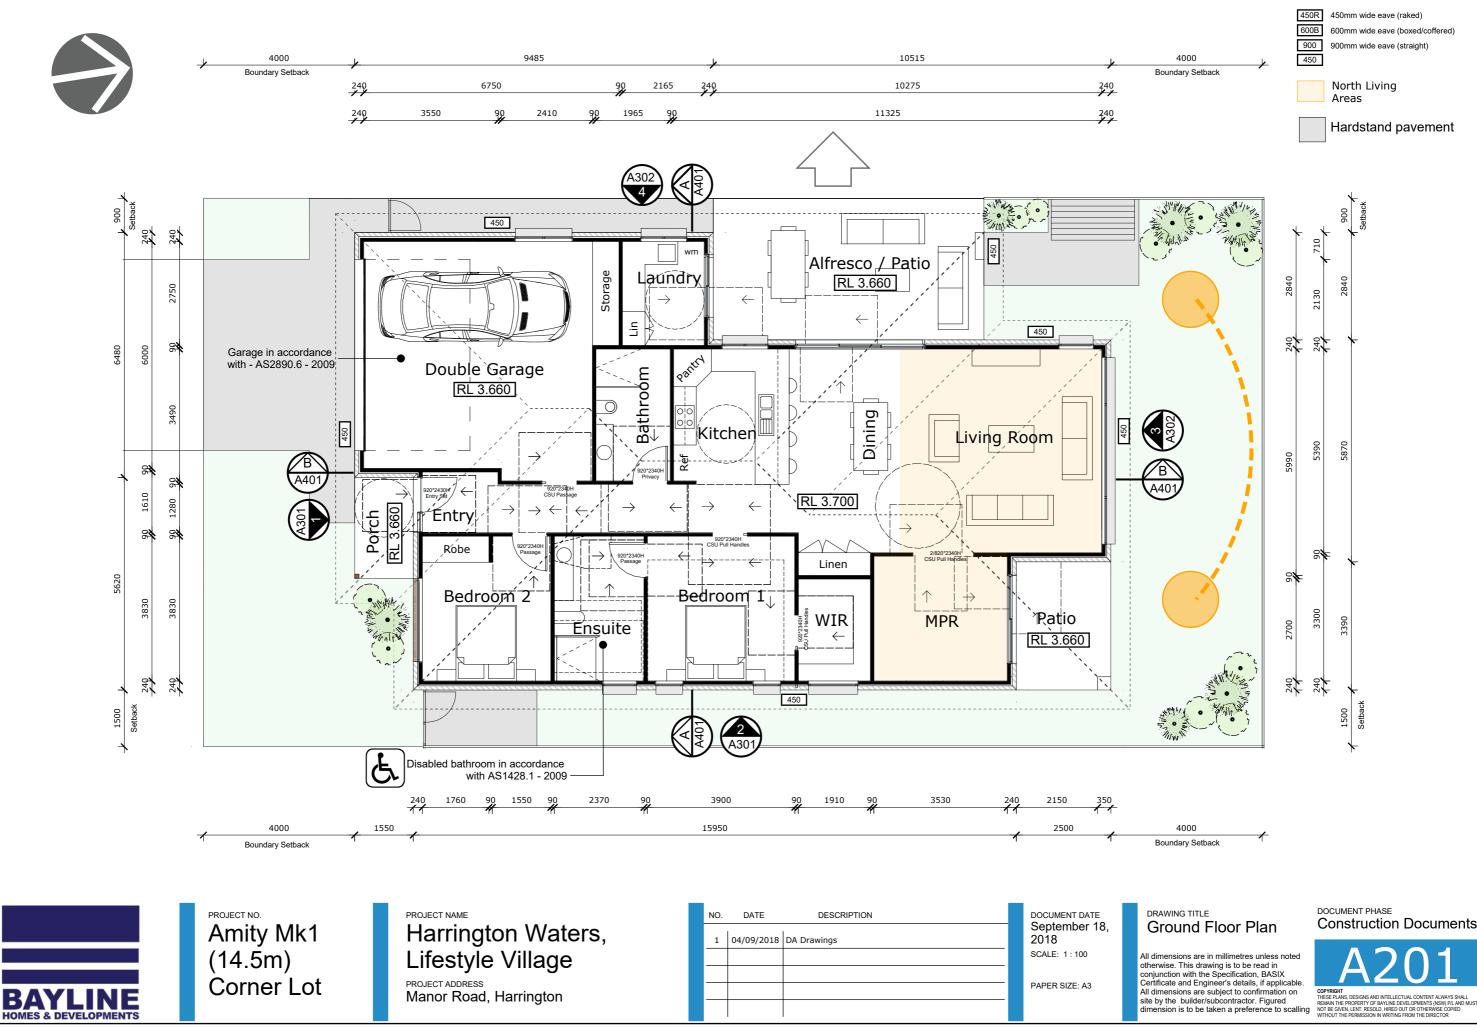

**Construction Documents** 

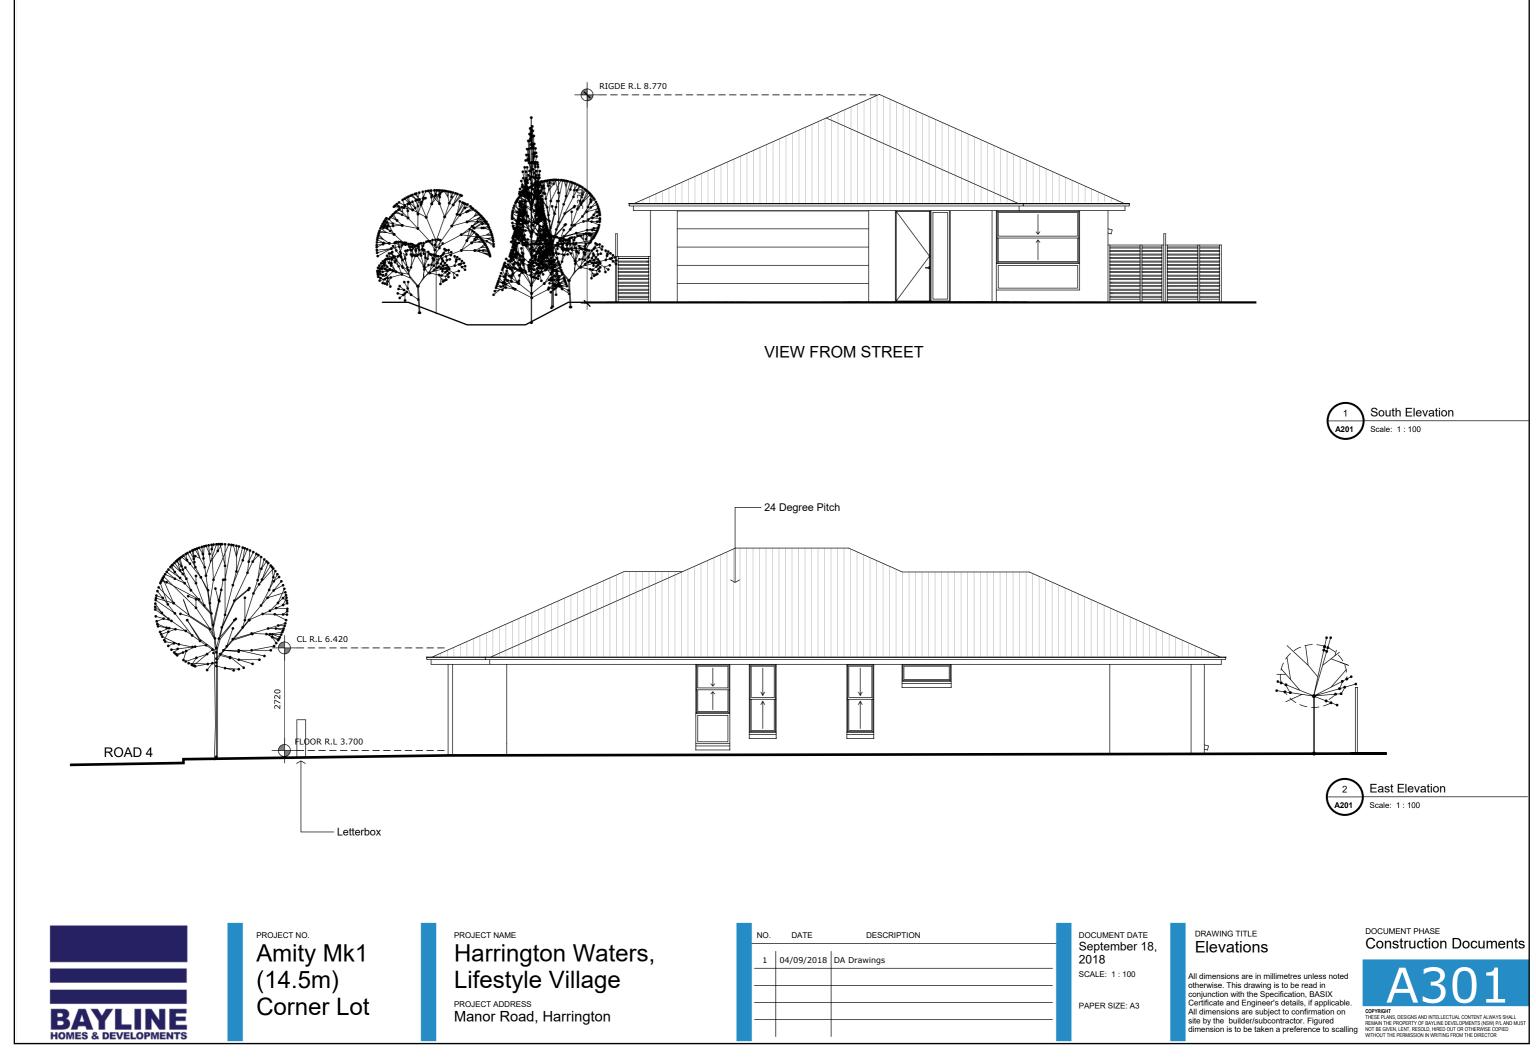

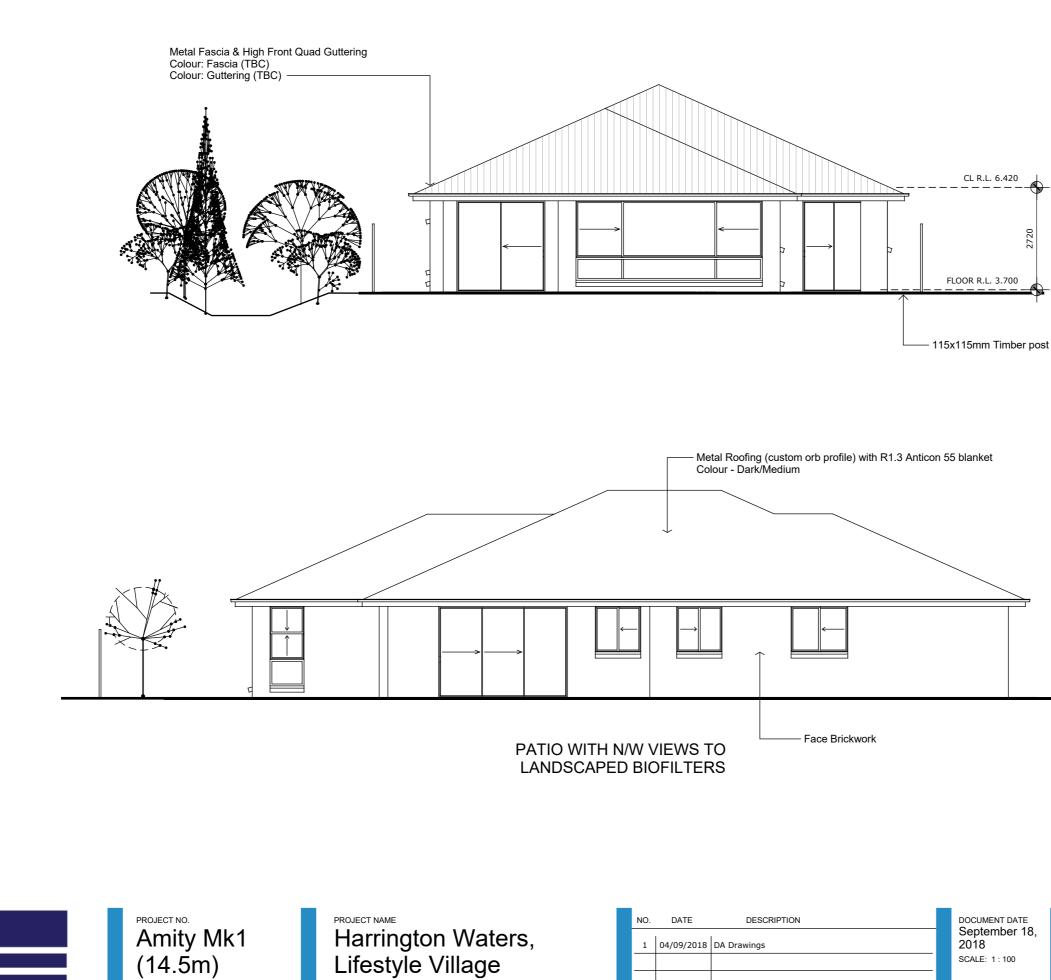



PROJECT ADDRESS Manor Road, Harrington

Corner Lot


BAYLINE HOMES & DEVELOPMENTS

PAPER SIZE: A3

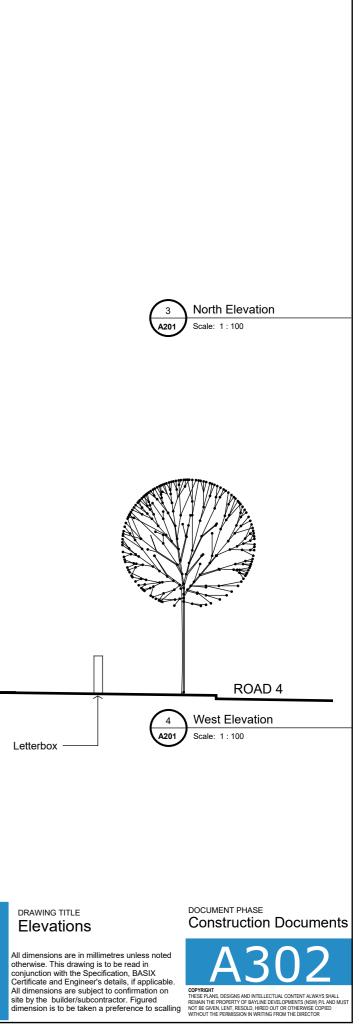


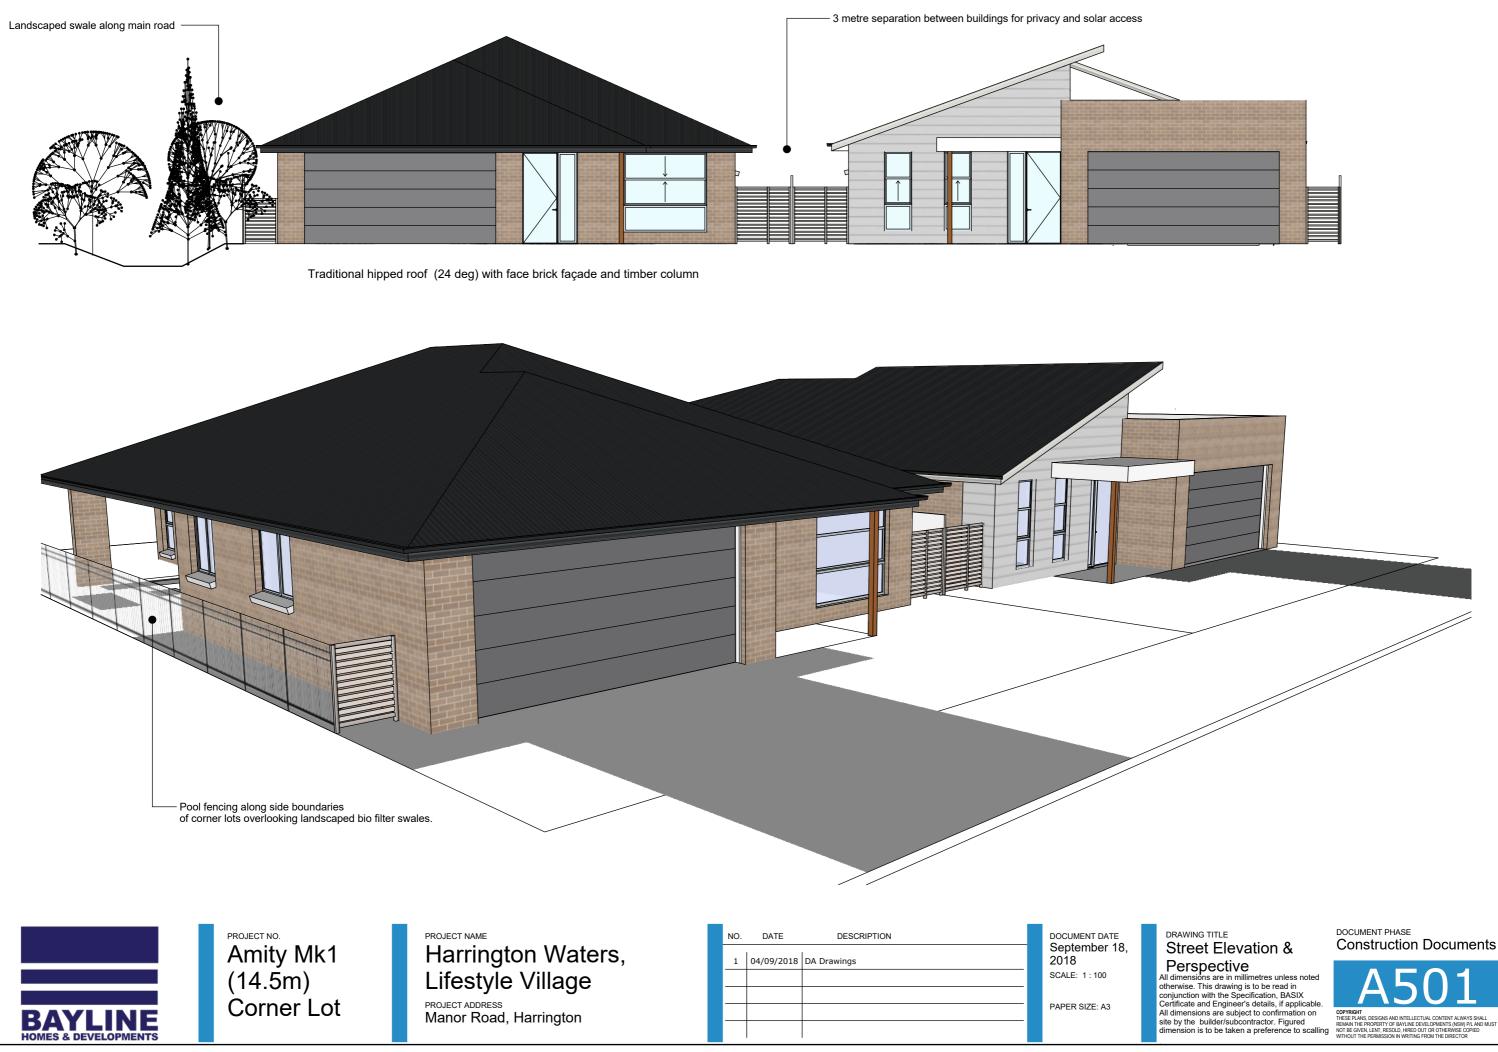



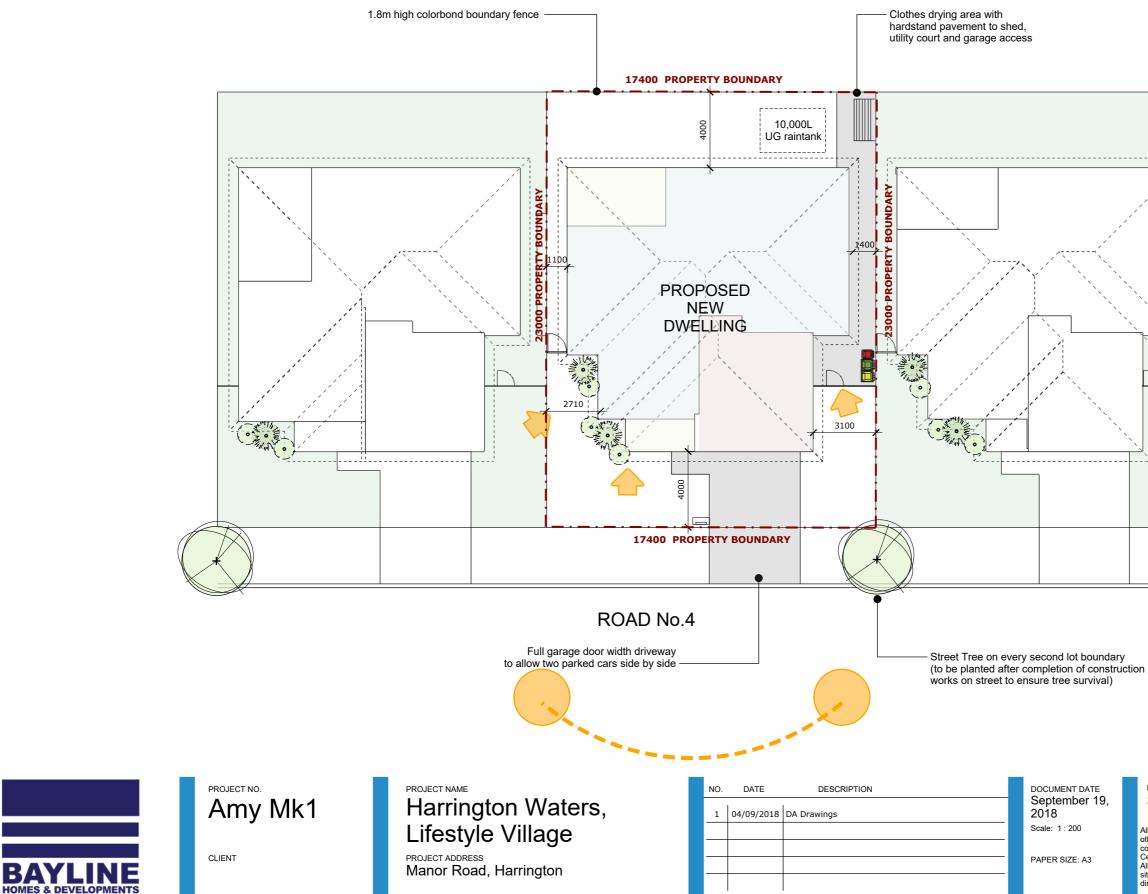




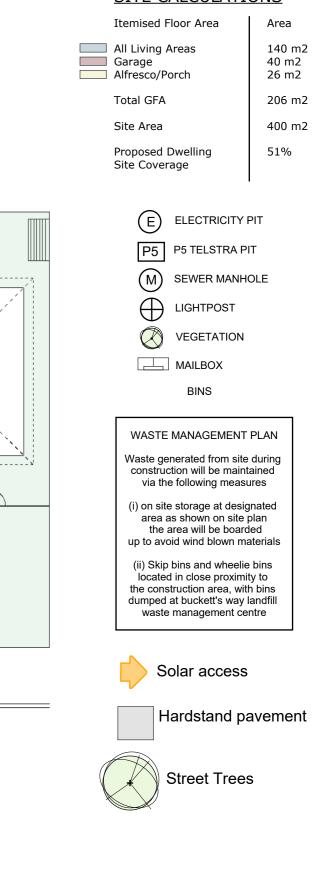




All dimensions are in millimetres unless noted otherwise. This drawing is to be read in conjunction with the Specification, BASIX Certificate and Engineer's details, if applicable. All dimensions are subject to confirmation on site by the builder/subcontractor. Figured dimension is to be taken a preference to scalling



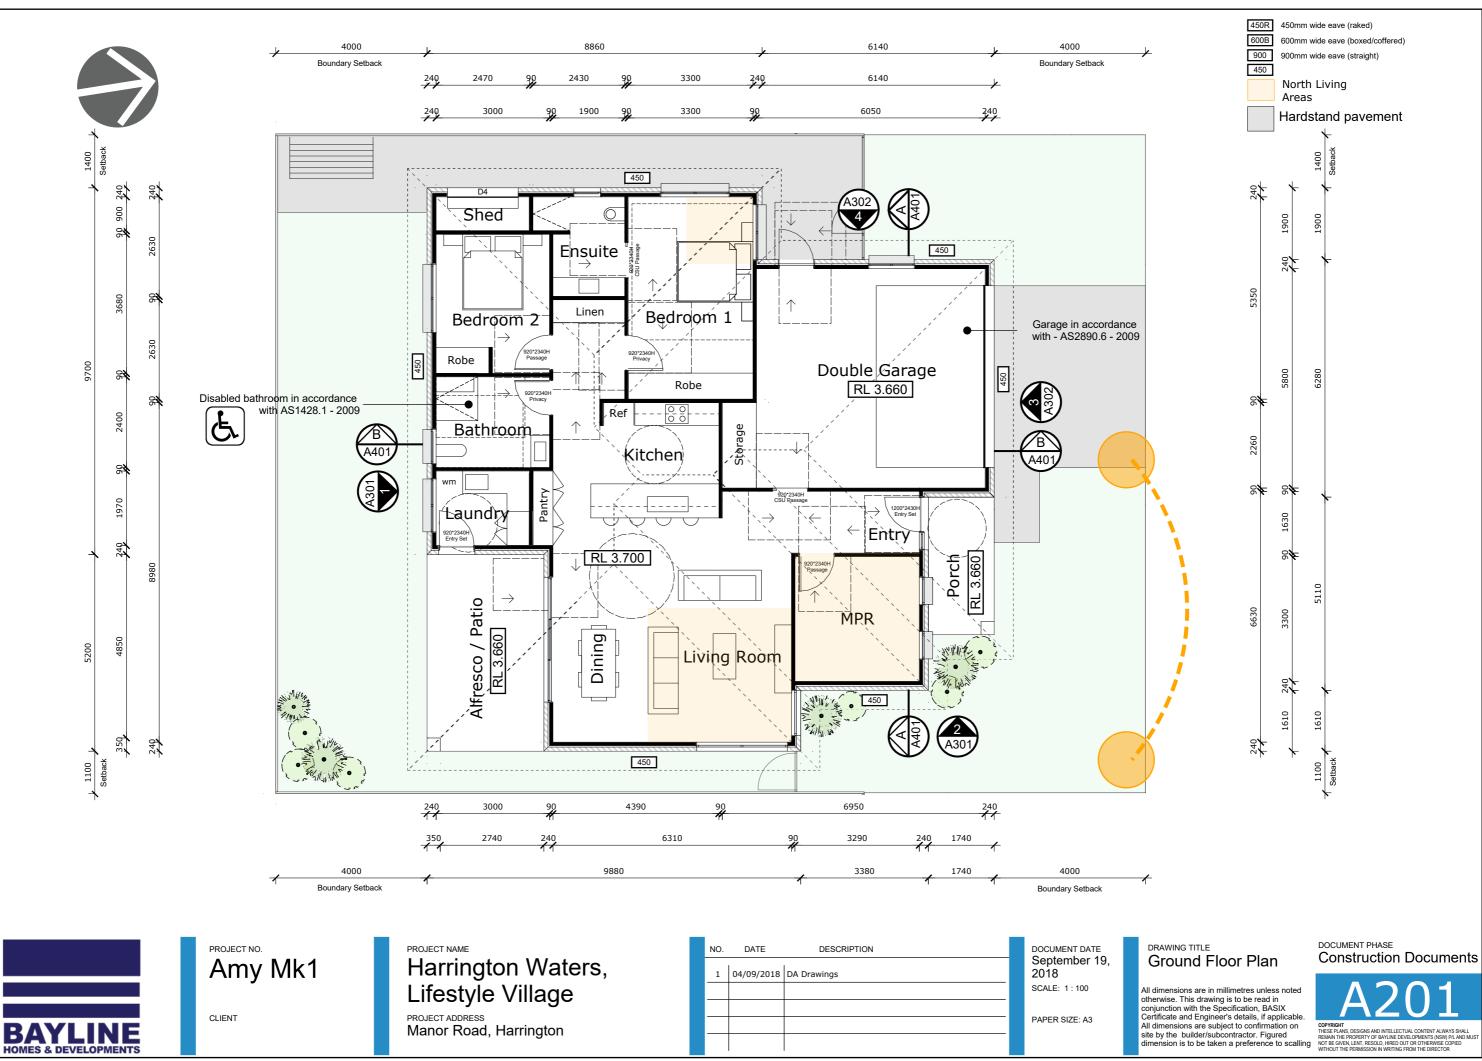

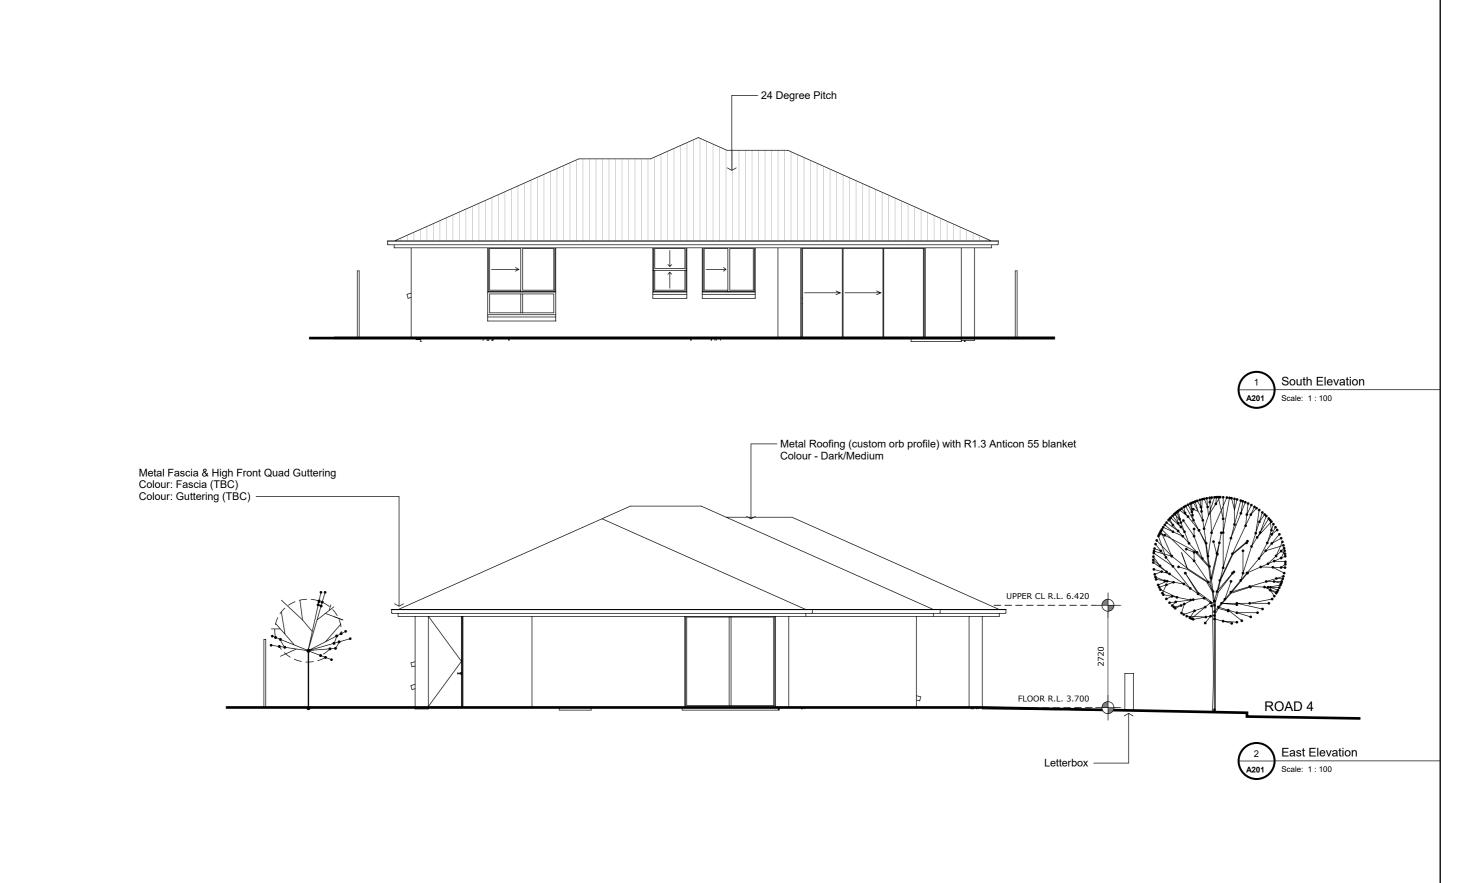






All dimensions are in millimetres unless noted otherwise. This drawing is to be read in conjunction with the Specification, BASIX Certificate and Engineer's details, if applicable. All dimensions are subject to confirmation on site by the builder/subcontractor. Figured dimension is to be taken a preference to scalling



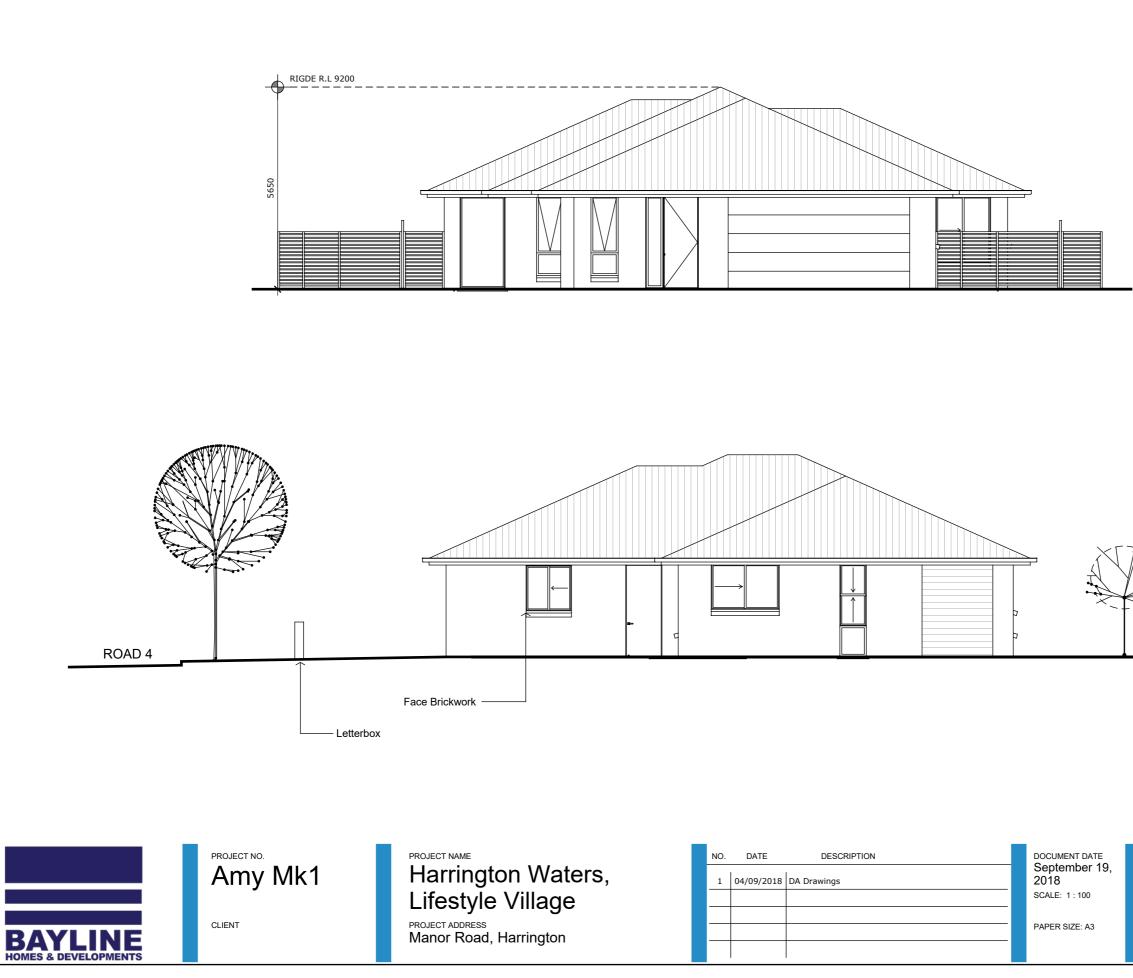









All dimensions are in millimetres unless noted otherwise. This drawing is to be read in conjunction with the Specification, BASIX Certificate and Engineer's details, if applicable. All dimensions are subject to confirmation on site by the builder/subcontractor. Figured dimension is to be taken a preference to scalling







PROJECT NO. Amy Mk1

CLIENT

PROJECT NAME Harrington Waters, Lifestyle Village PROJECT ADDRESS Manor Road, Harrington

NO.	DATE 04/09/2018	DESCRIPTION DA Drawings	-	DOCUMENT DATE September 19 2018 SCALE: 1:100
				PAPER SIZE: A3


tember 19, 8 E: 1:100

# DRAWING TITLE Street Elevation &


All dimensions are in millimetres unless noted otherwise. This drawing is to be read in conjunction with the Specification, BASIX Certificate and Engineer's details, if applicable. All dimensions are subject to confirmation on site by the builder/subcontractor. Figured dimension is to be taken a preference to scalling






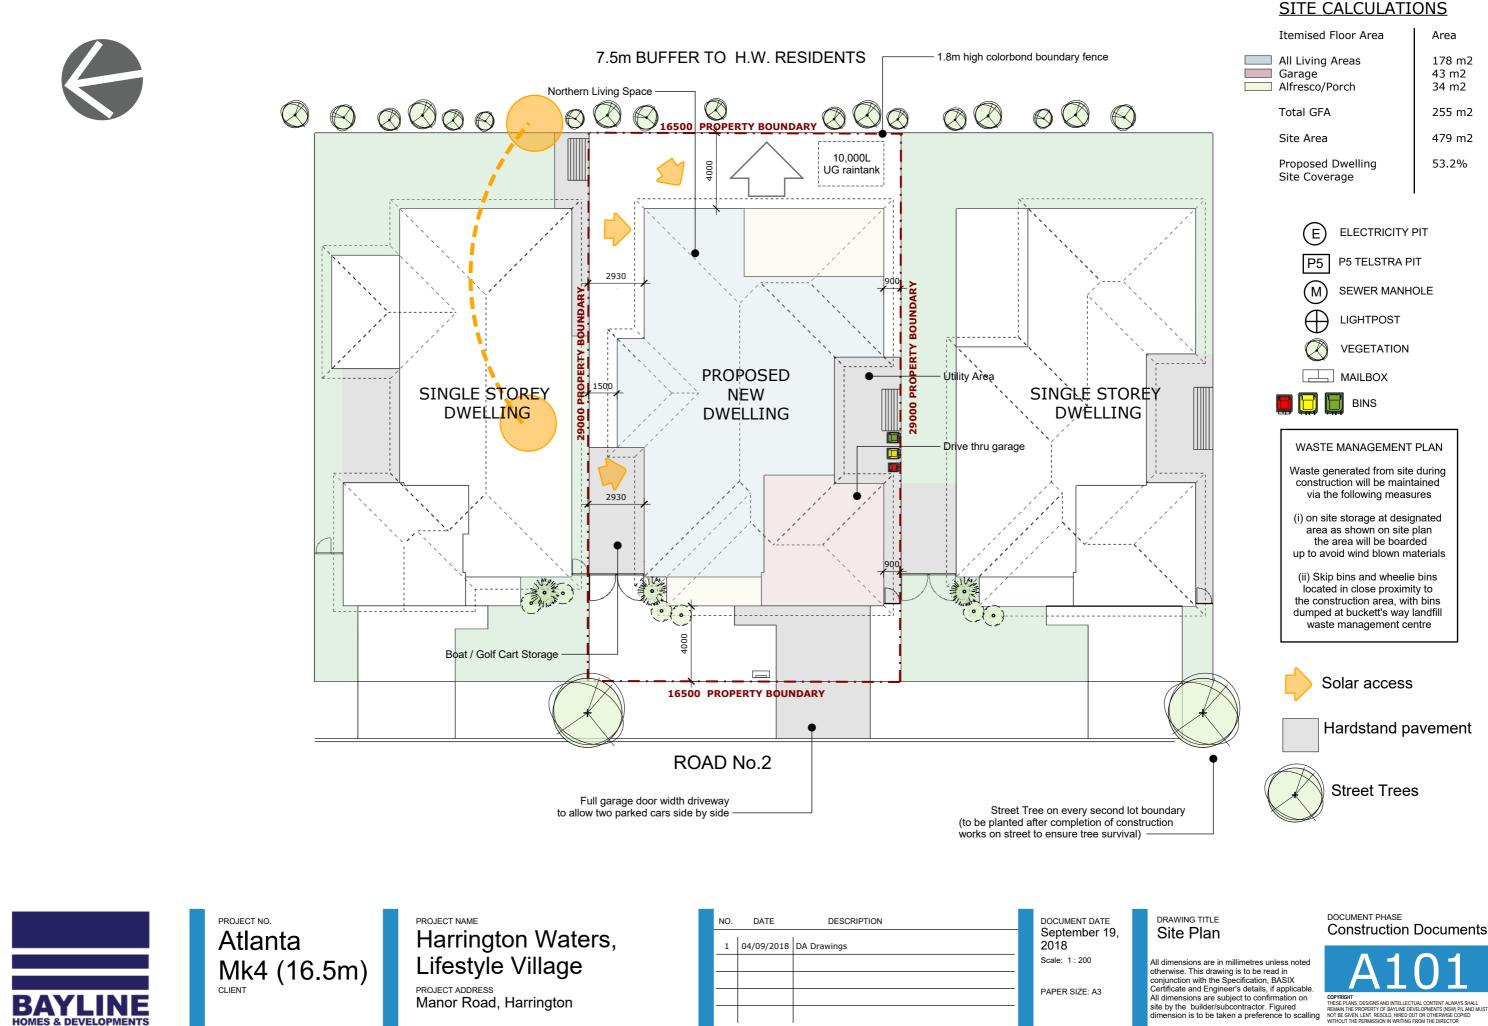





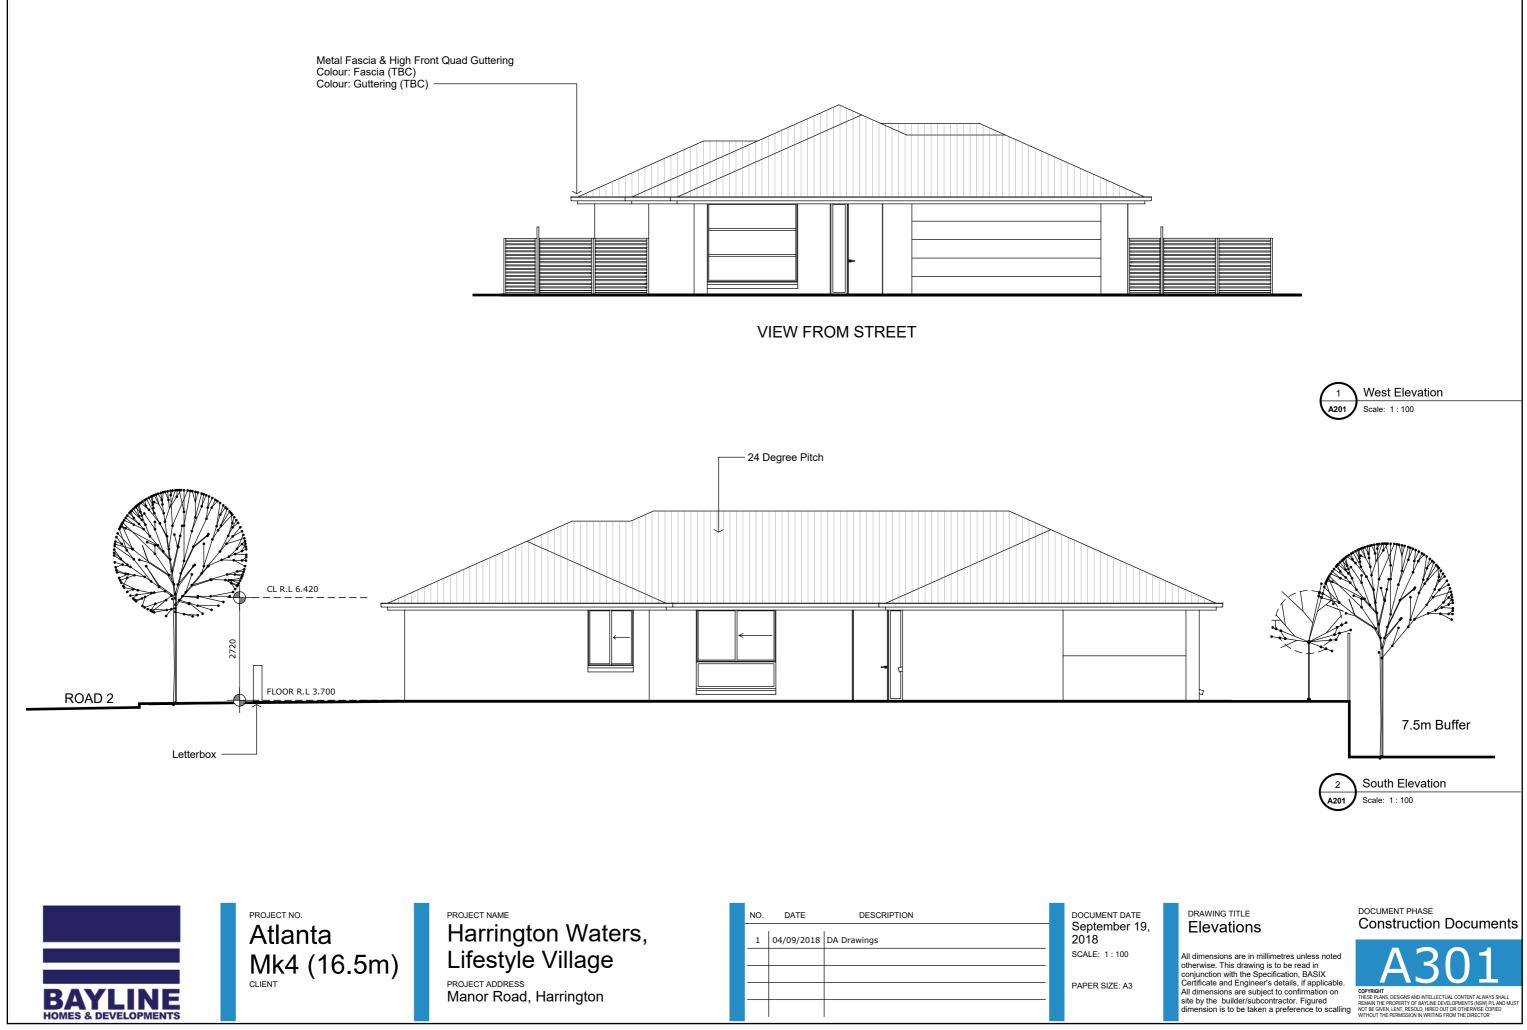


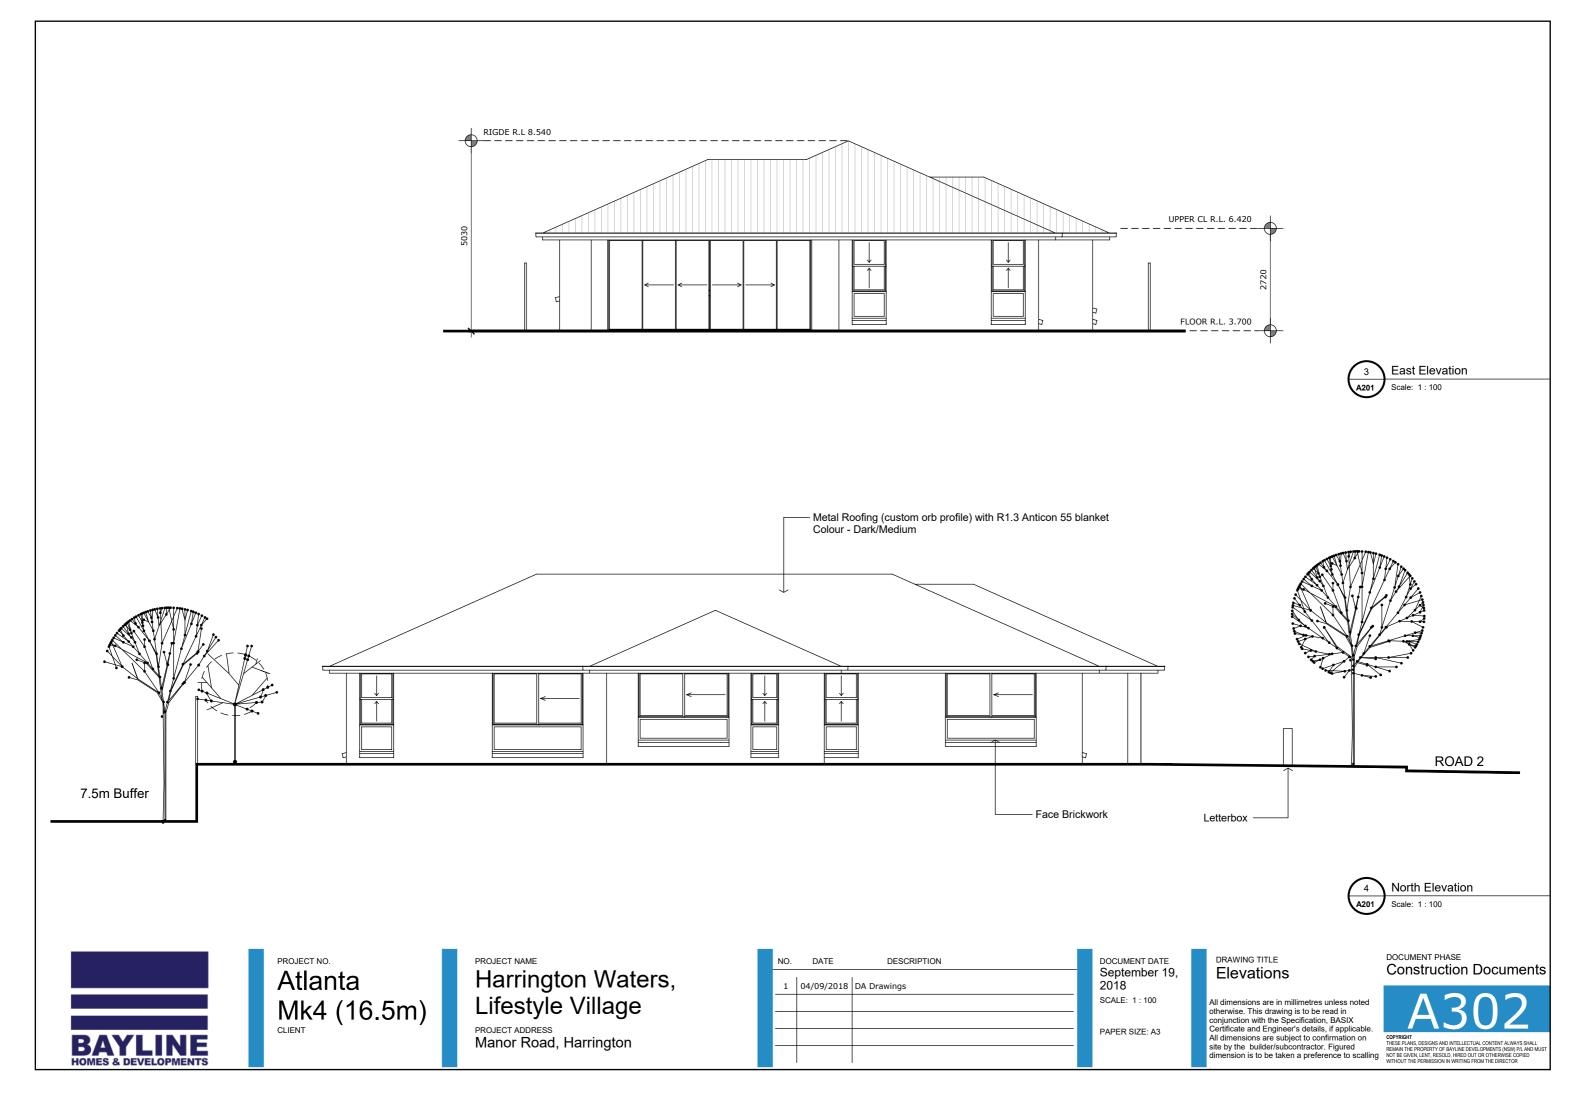




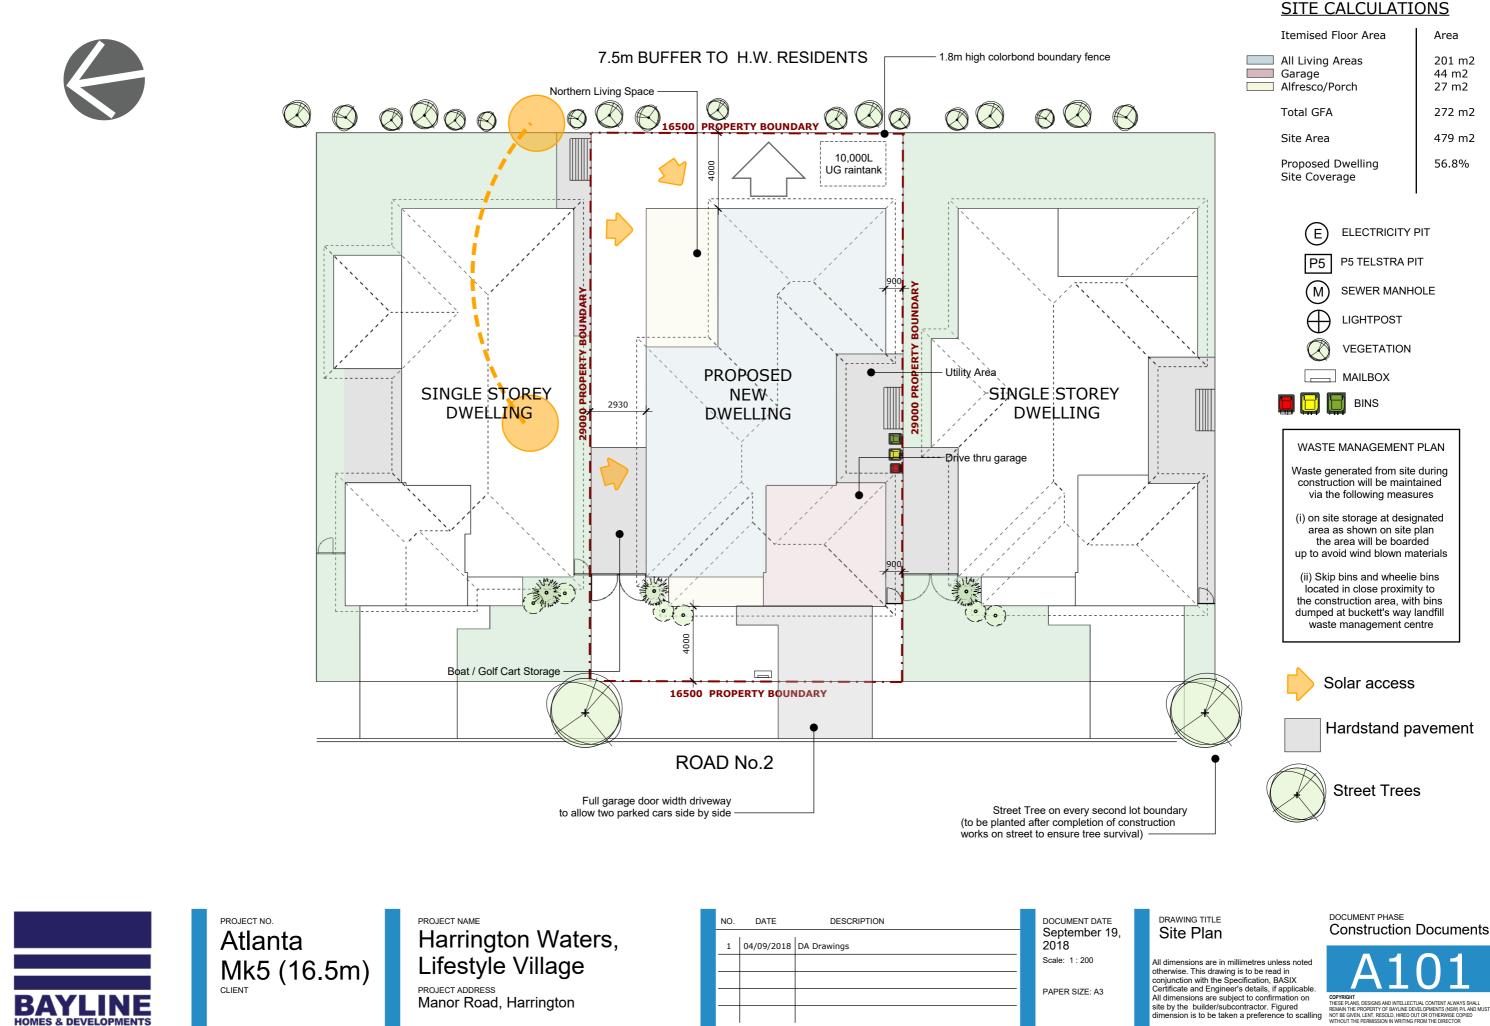


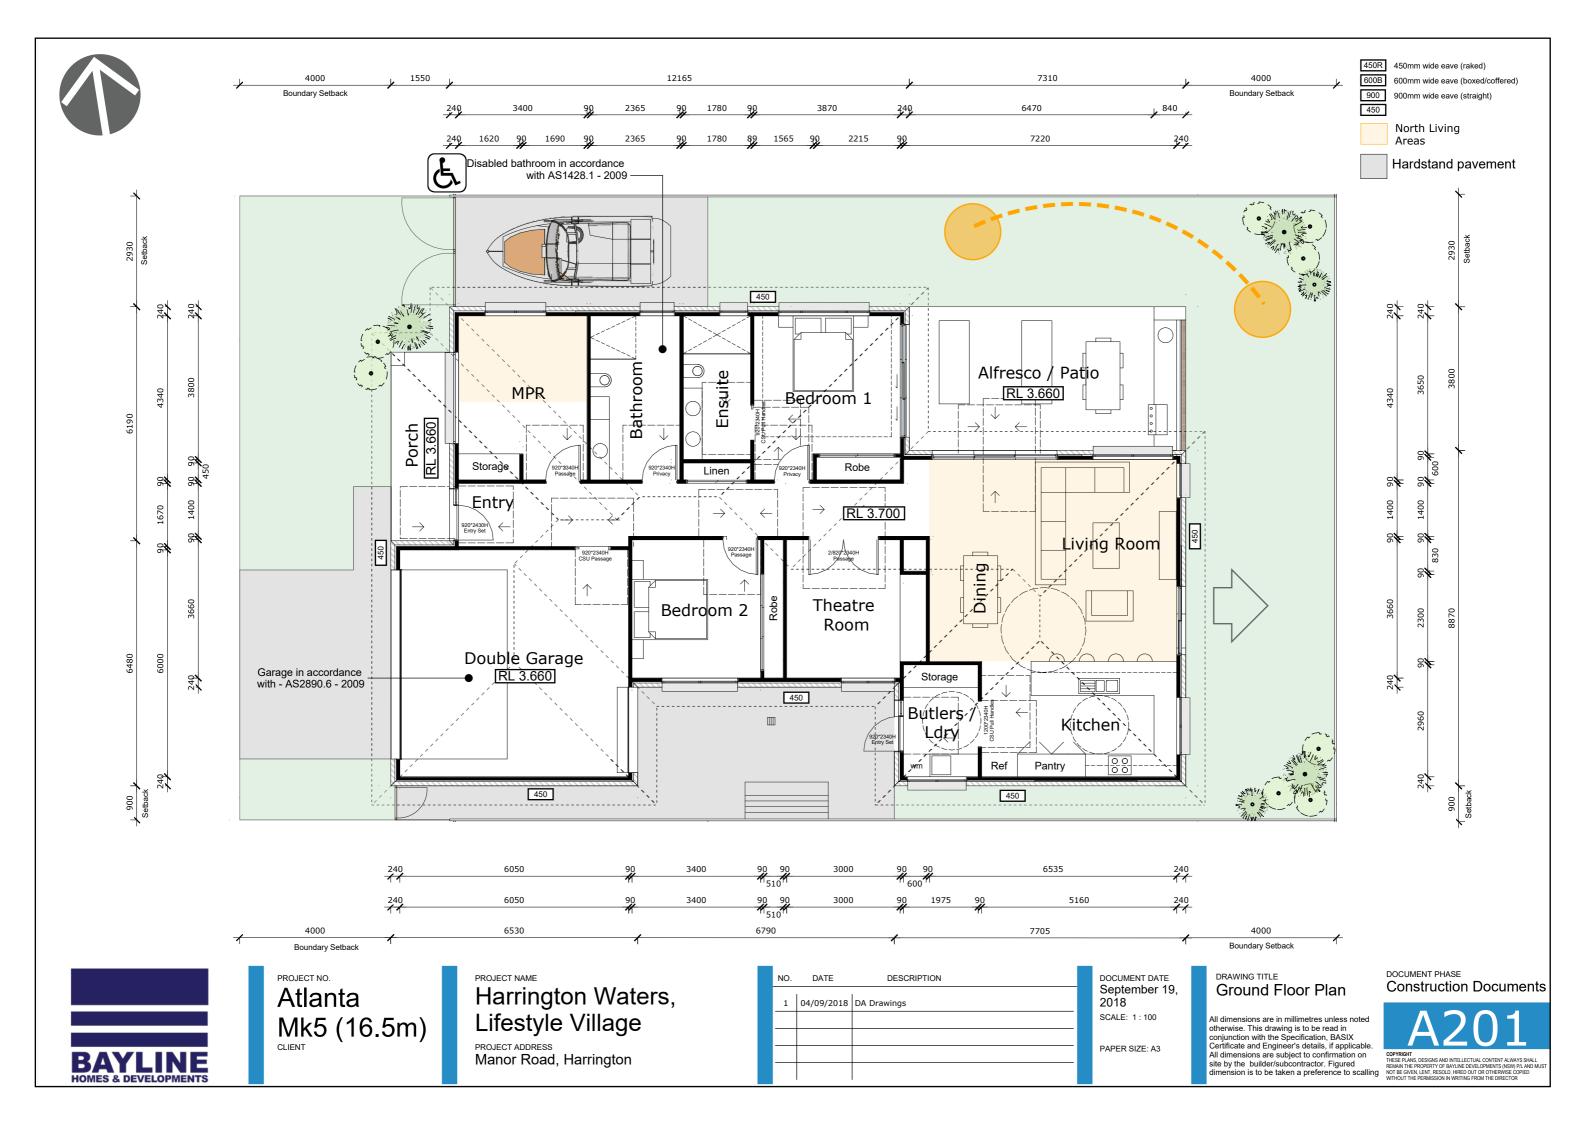

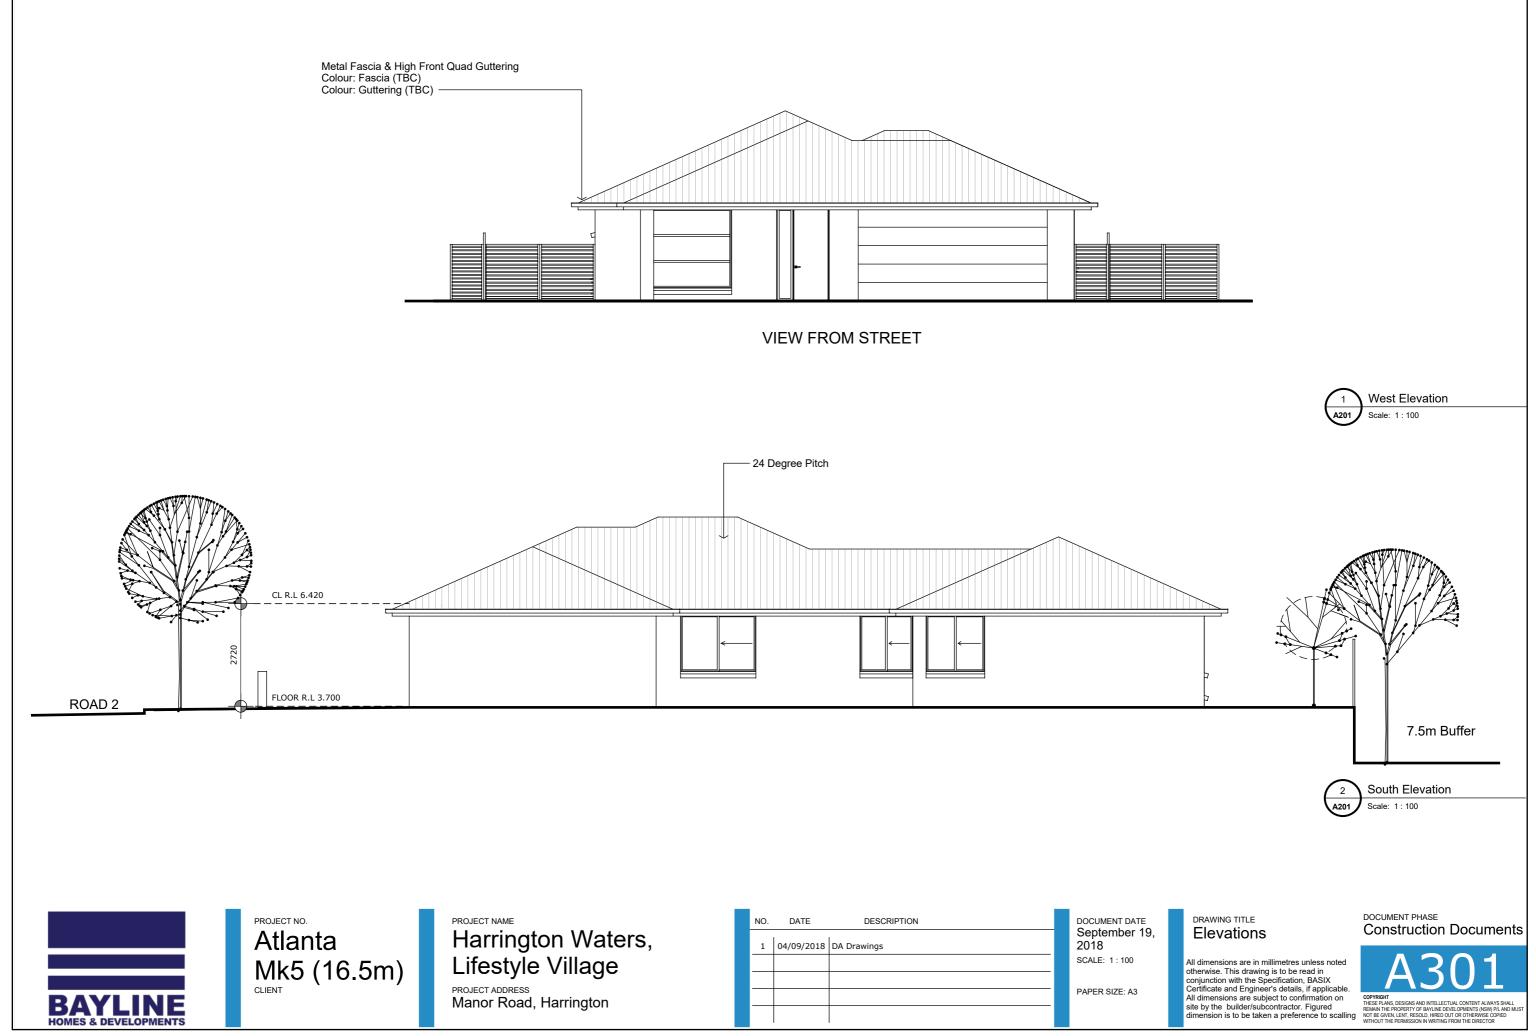

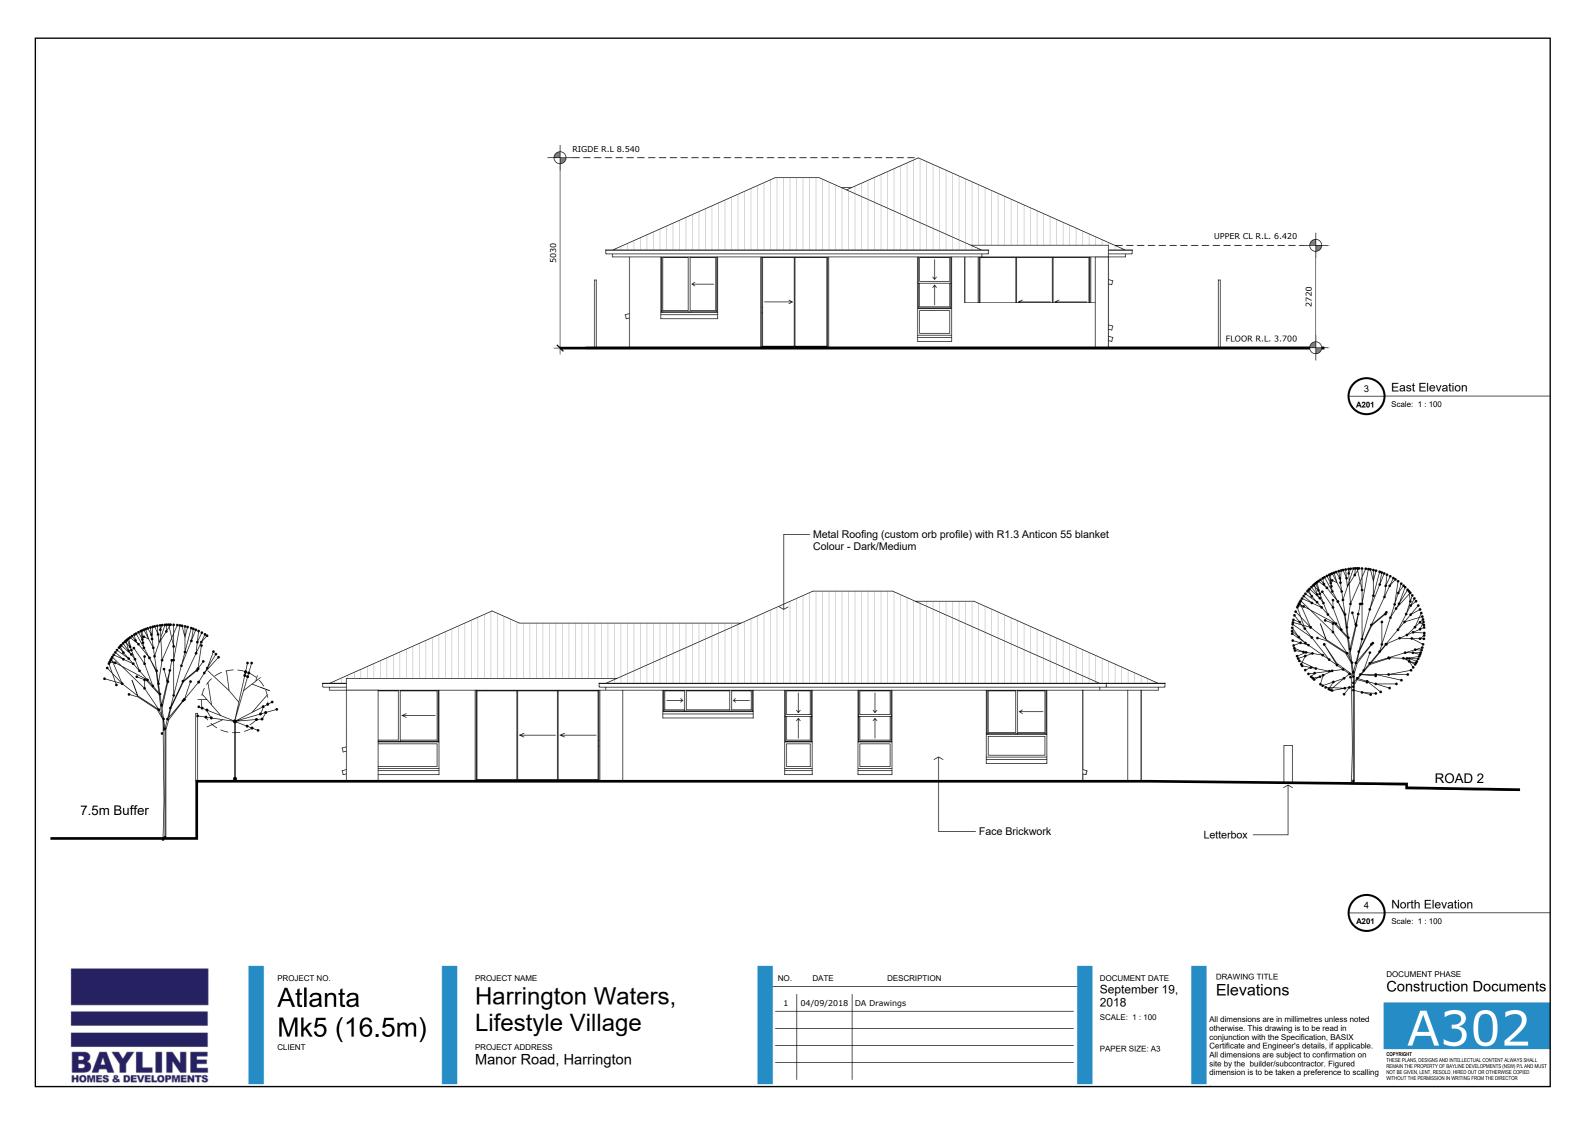




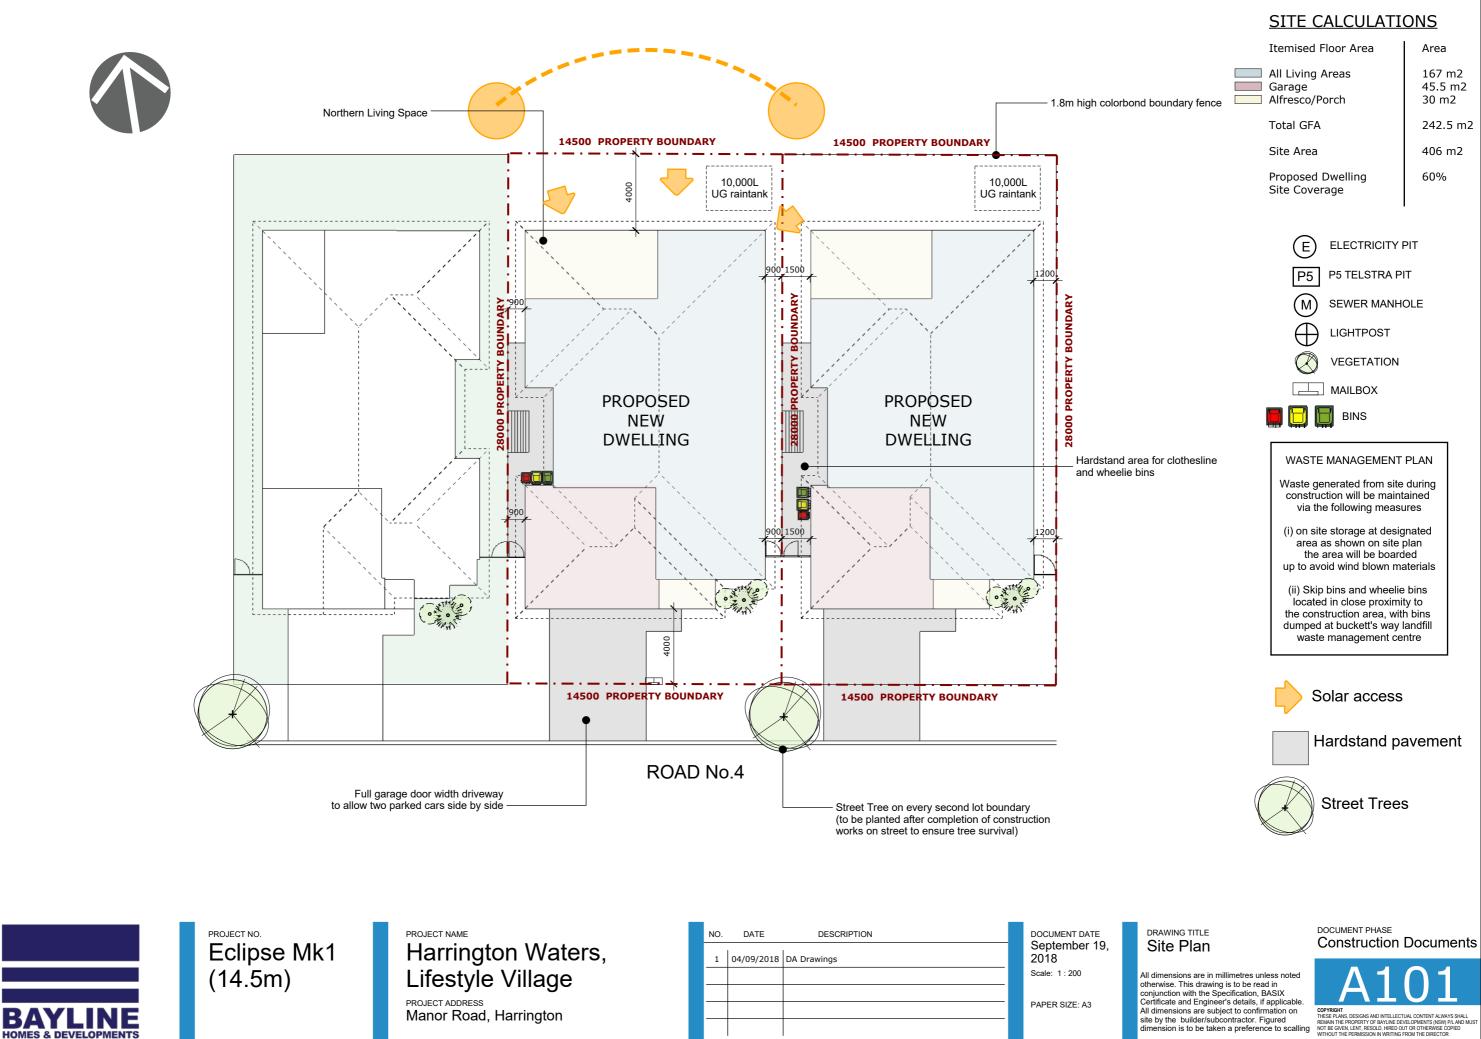




## **Construction Documents**



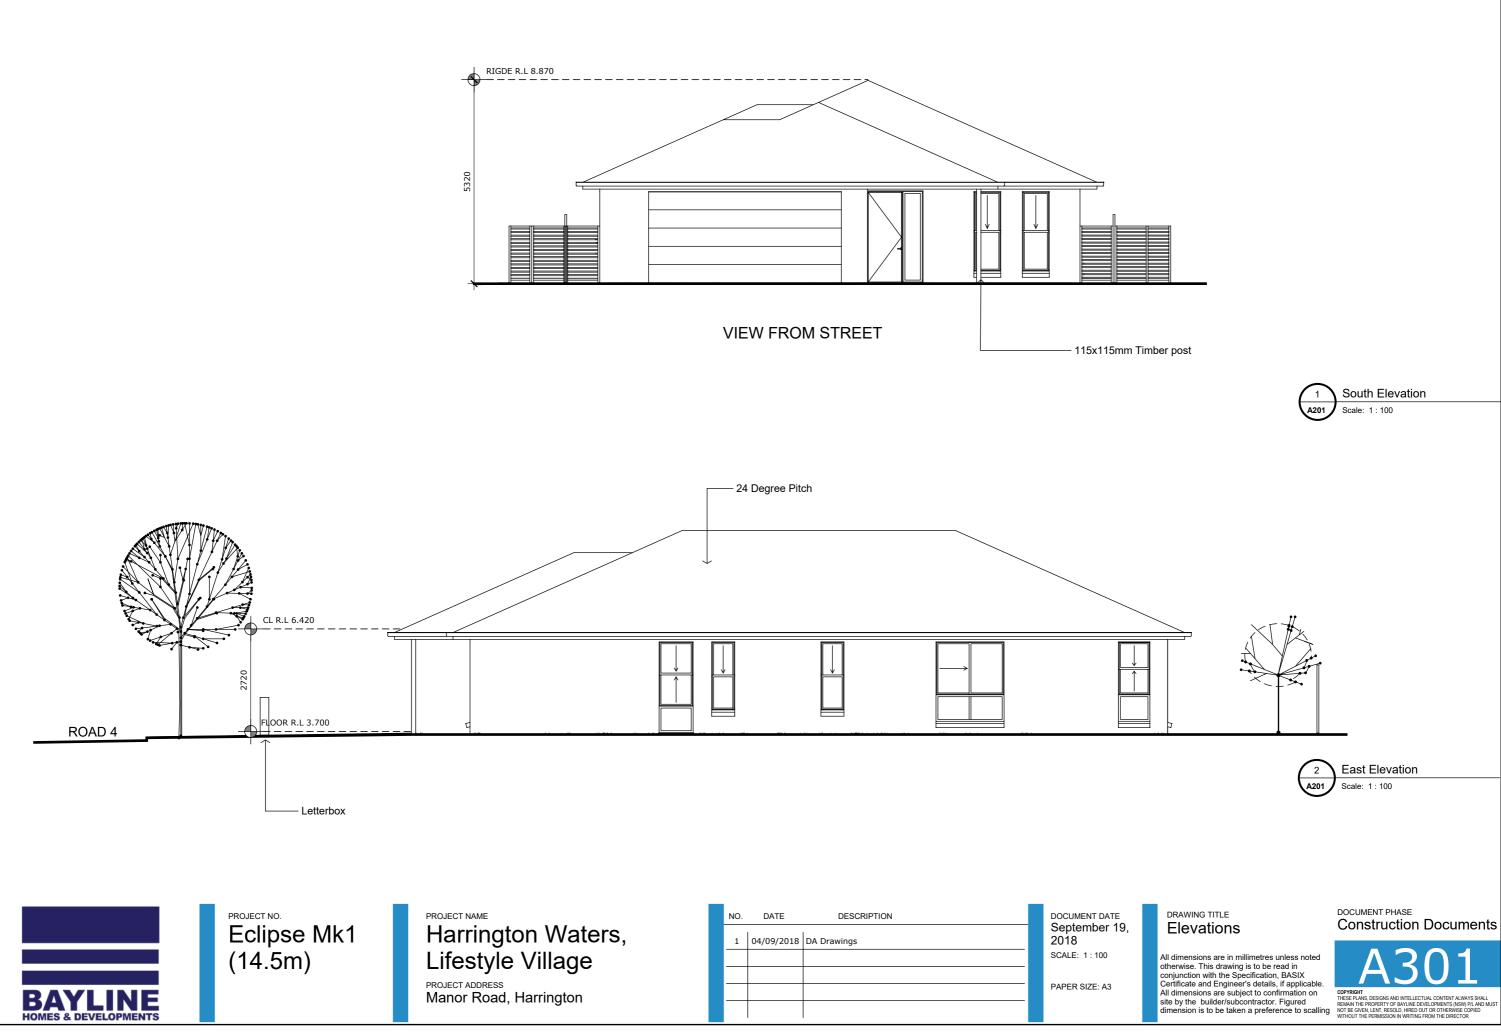




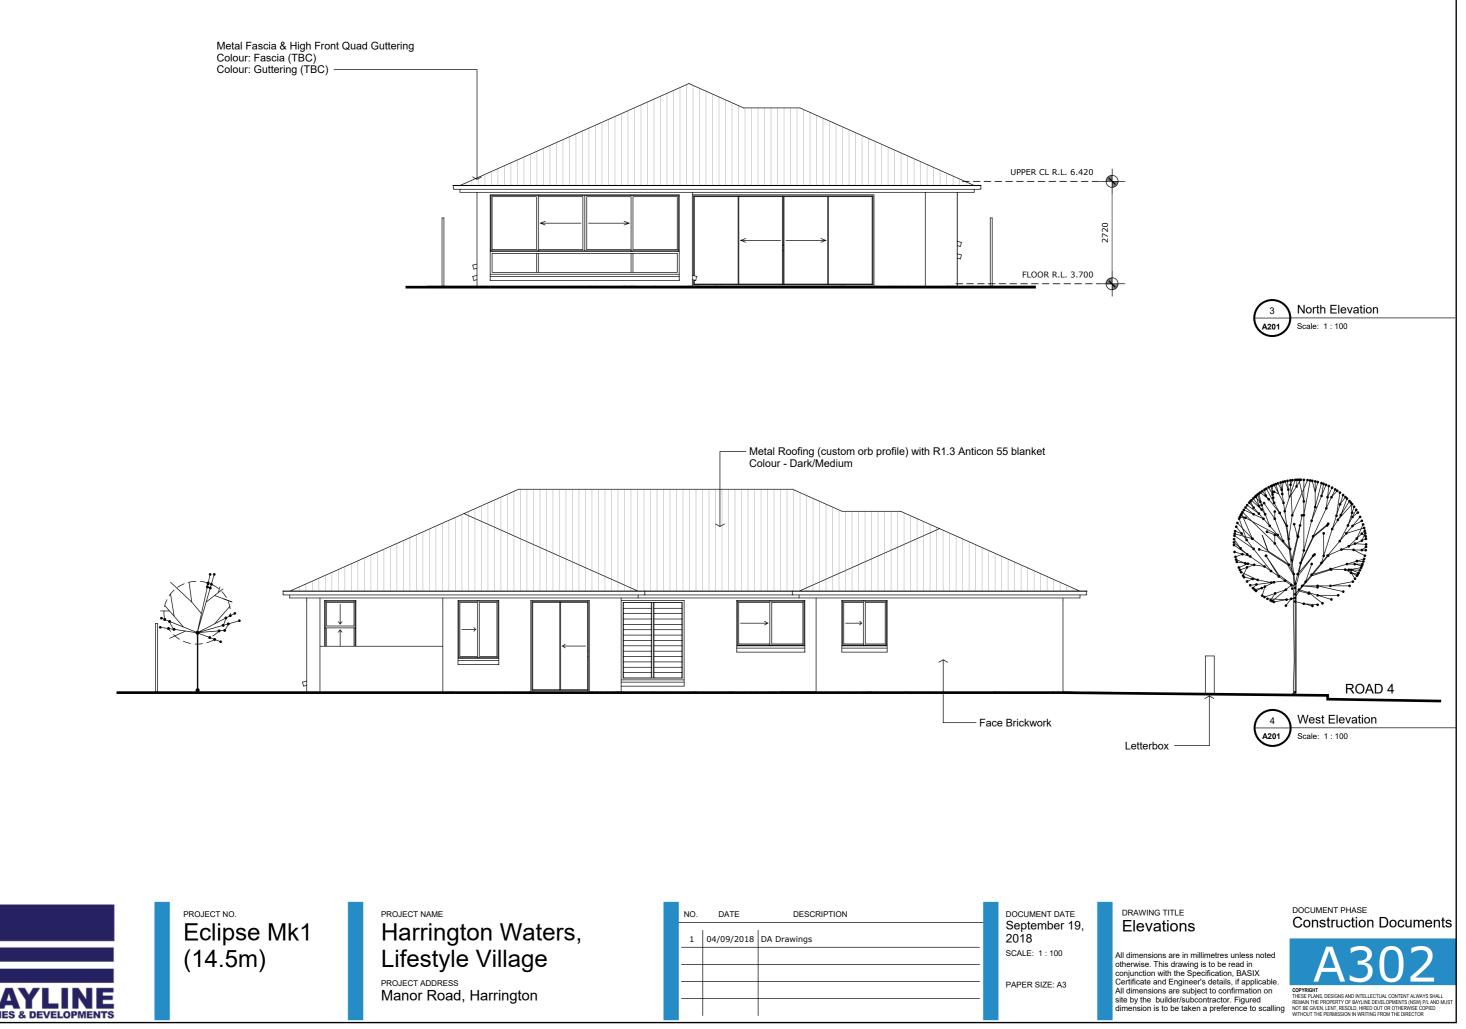


PROJECT NO. Eclipse Mk1 (14.5m)	PROJECT NAME Harrington Waters, Lifestyle Village PROJECT ADDRESS Manor Road, Harrington	NO.         DATE         DESCRIPTION           1         04/09/2018         DA Drawings	DOCUMENT DATE September 19, 2018 SCALE: 1 : 100 PAPER SIZE: A3
---------------------------------------	--	---	--




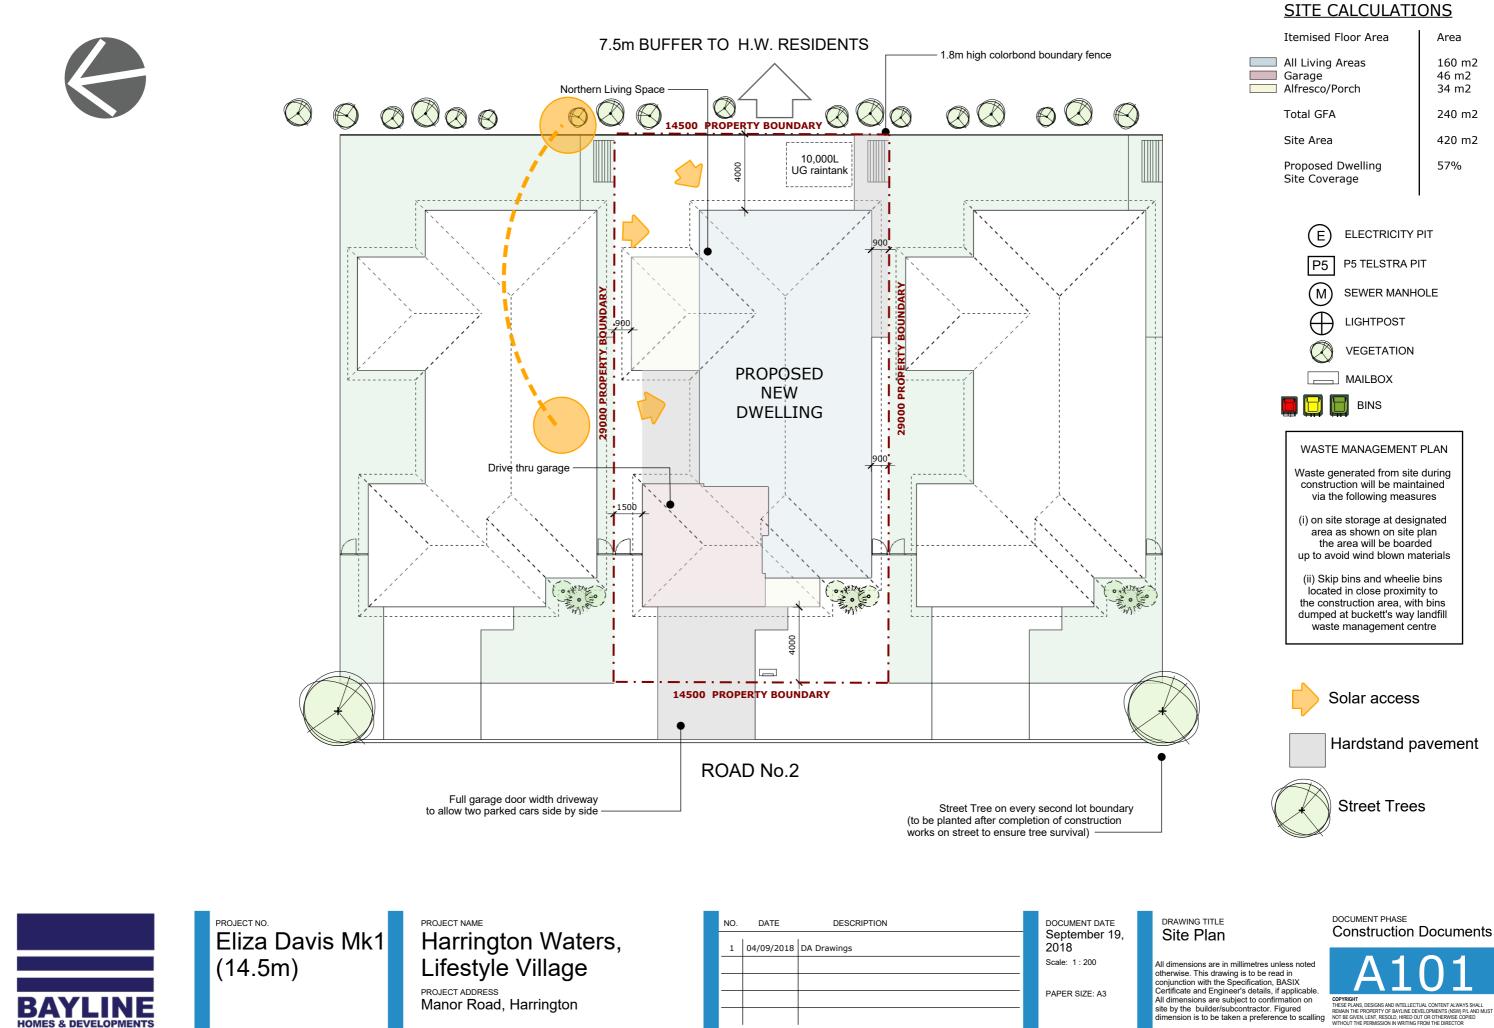



### **Construction Documents**

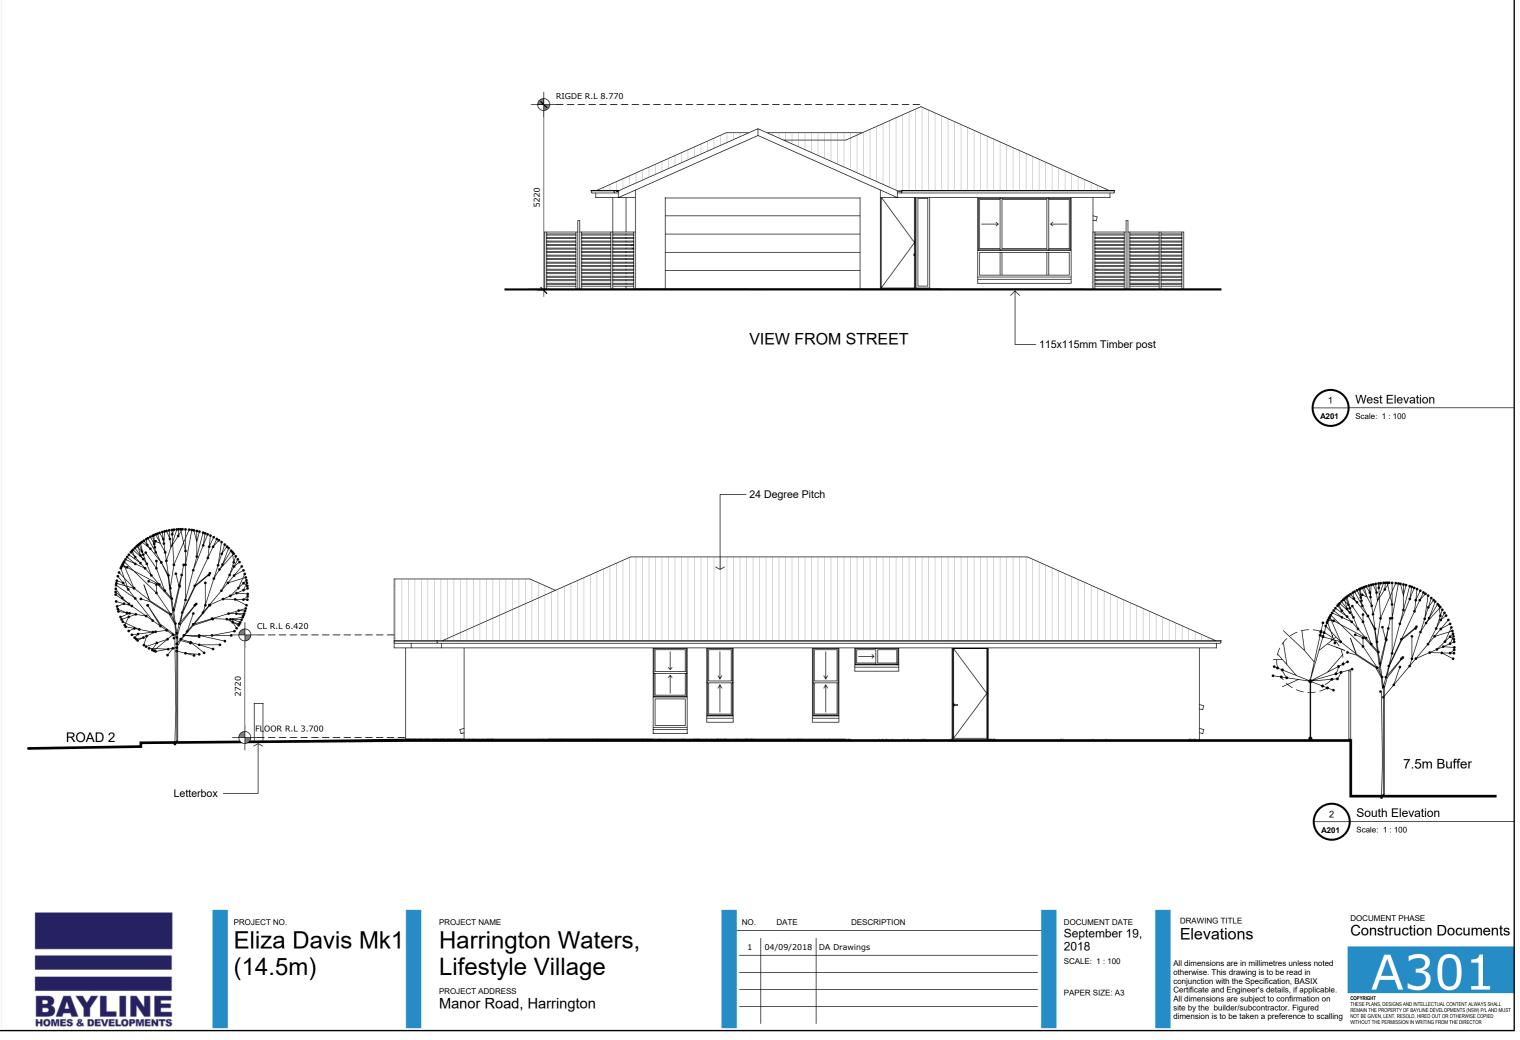

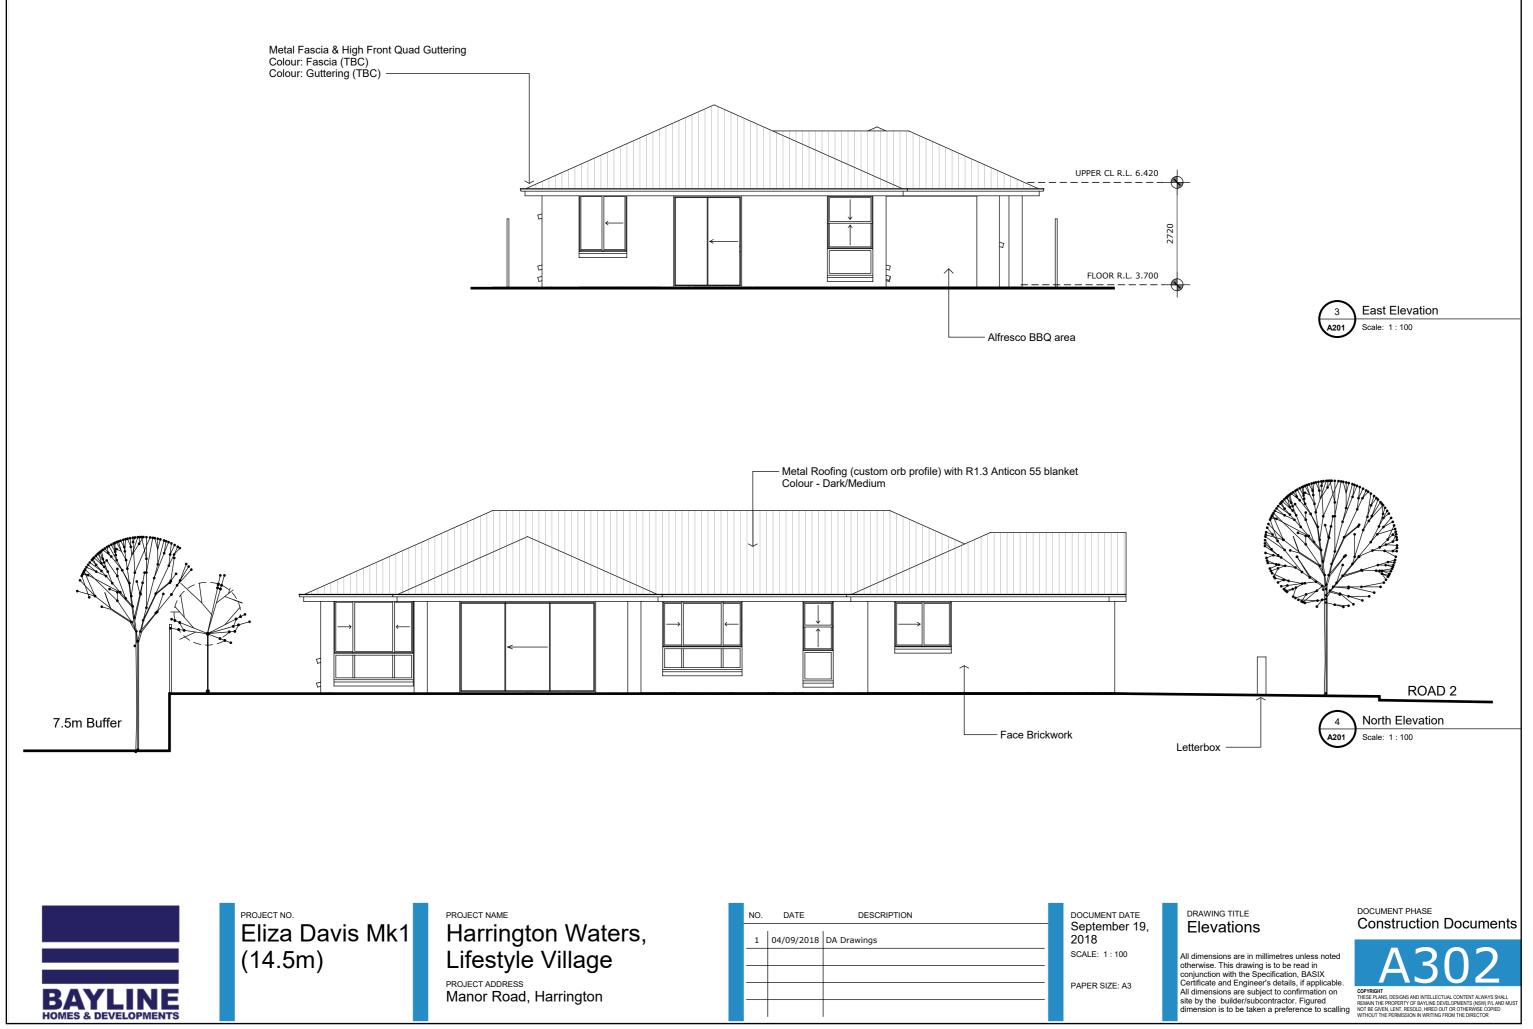





PROJECT NO. Eliza Davis Mk1 (14.5m)

PROJECT NAME Harrington Waters, Lifestyle Village PROJECT ADDRESS Manor Road, Harrington

NO.	DATE	DESCRIPTION
1	04/09/2018	DA Drawings


DOCUMENT DATE September 19, 2018 SCALE: 1:100


PAPER SIZE: A3




All dimensions are in millimetres unless noted otherwise. This drawing is to be read in conjunction with the Specification, BASIX Certificate and Engineer's details, if applicable. All dimensions are subject to confirmation on site by the builder/subcontractor. Figured dimension is to be taken a preference to scalling



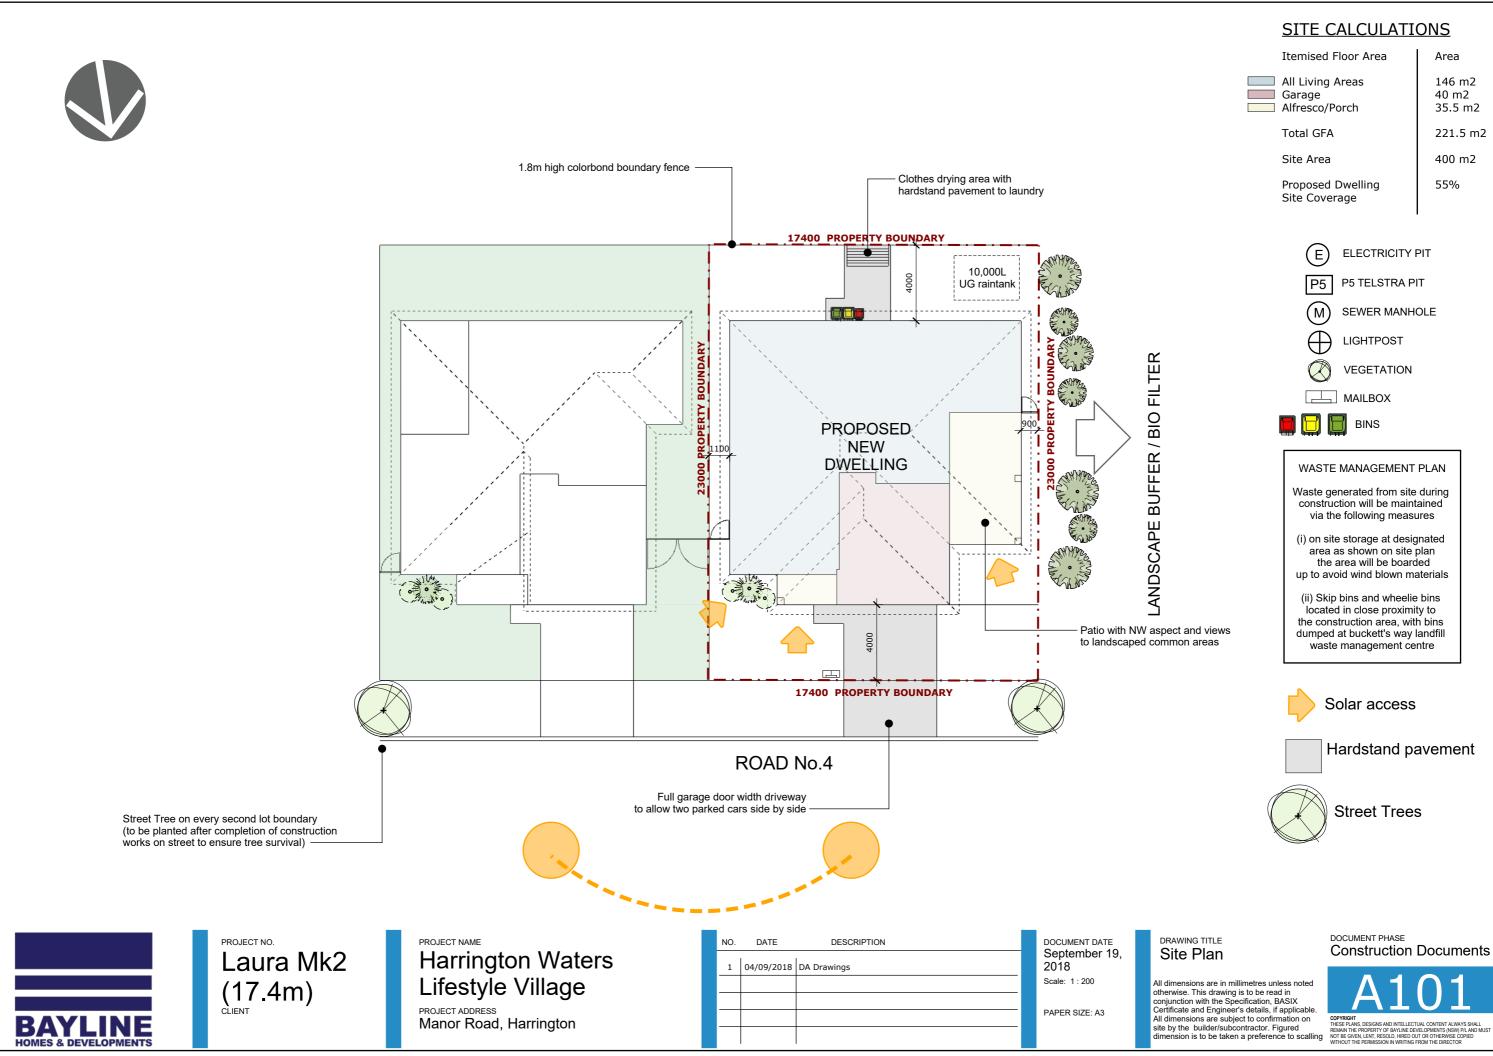

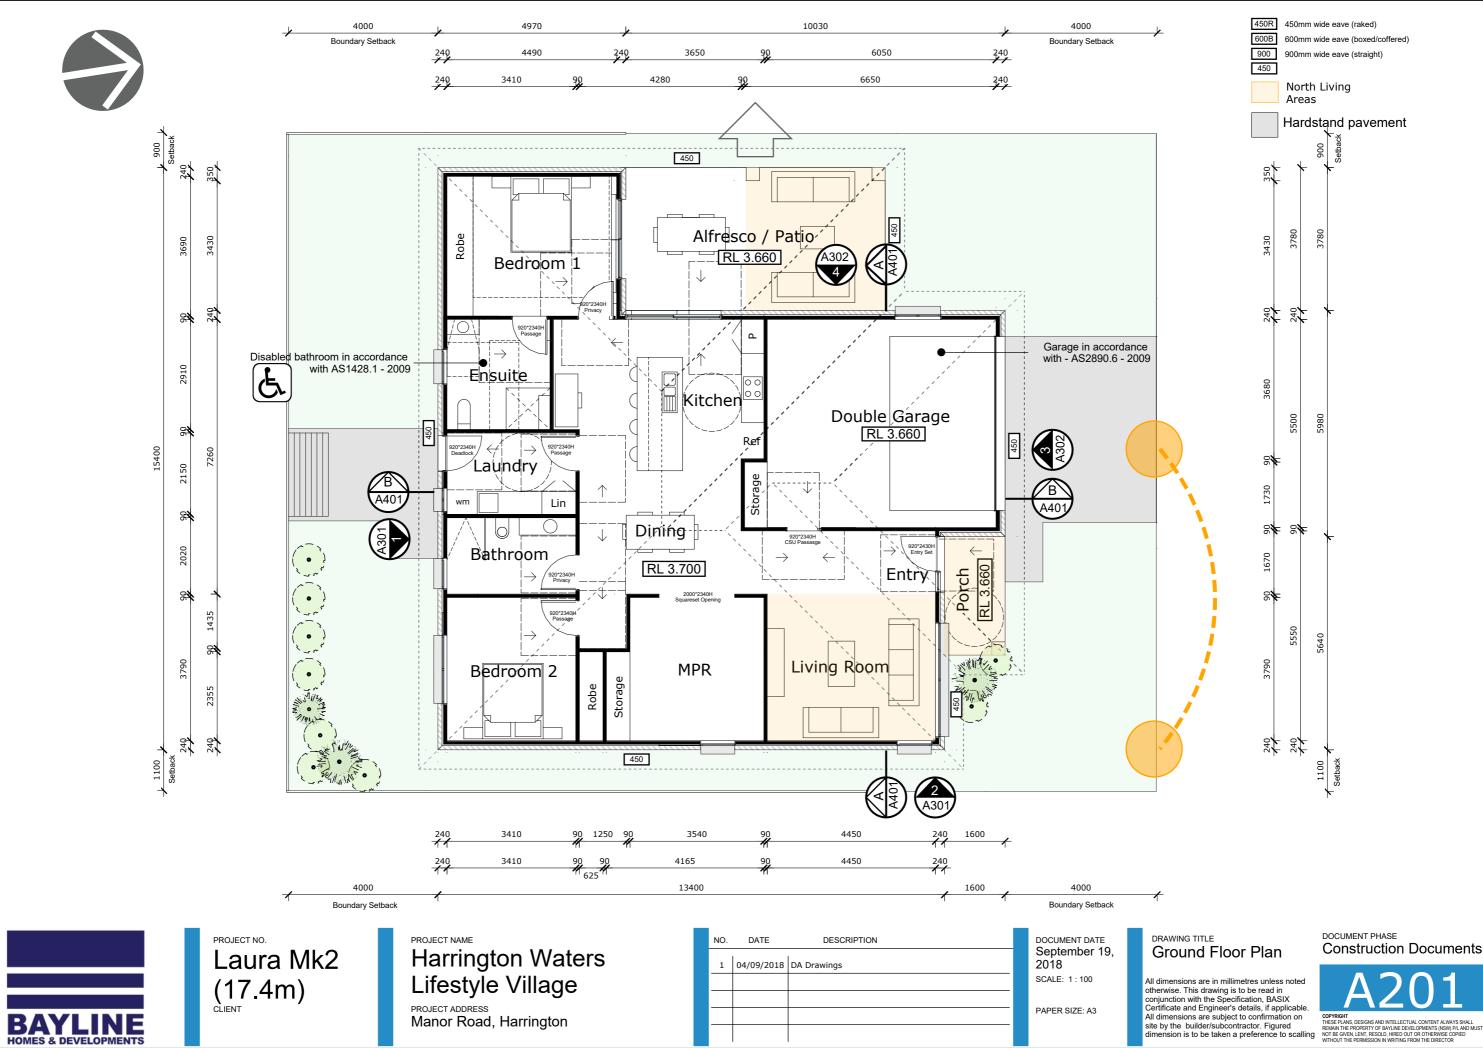

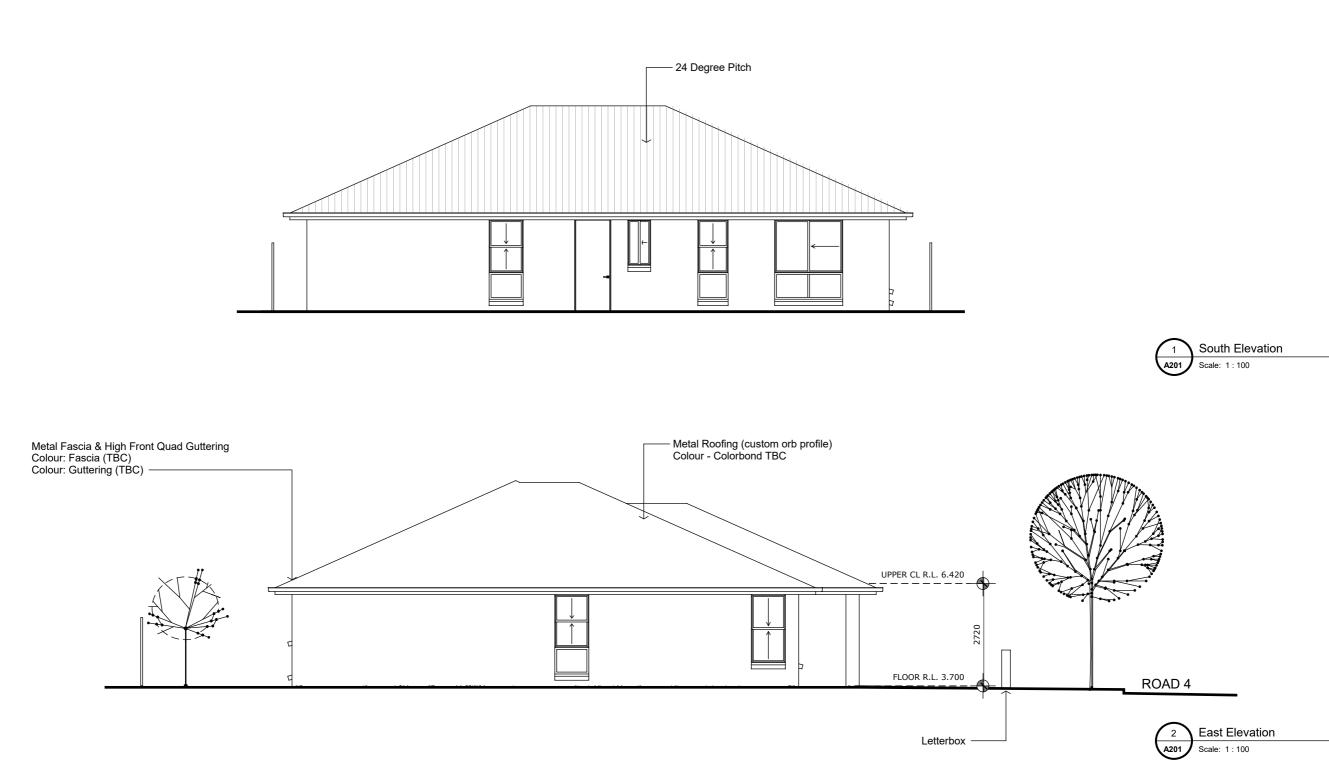








All dimensions are in millimetres unless noted otherwise. This drawing is to be read in conjunction with the Specification, BASIX Certificate and Engineer's details, if applicable. All dimensions are subject to confirmation on site by the builder/subcontractor. Figured dimension is to be taken a preference to scalling



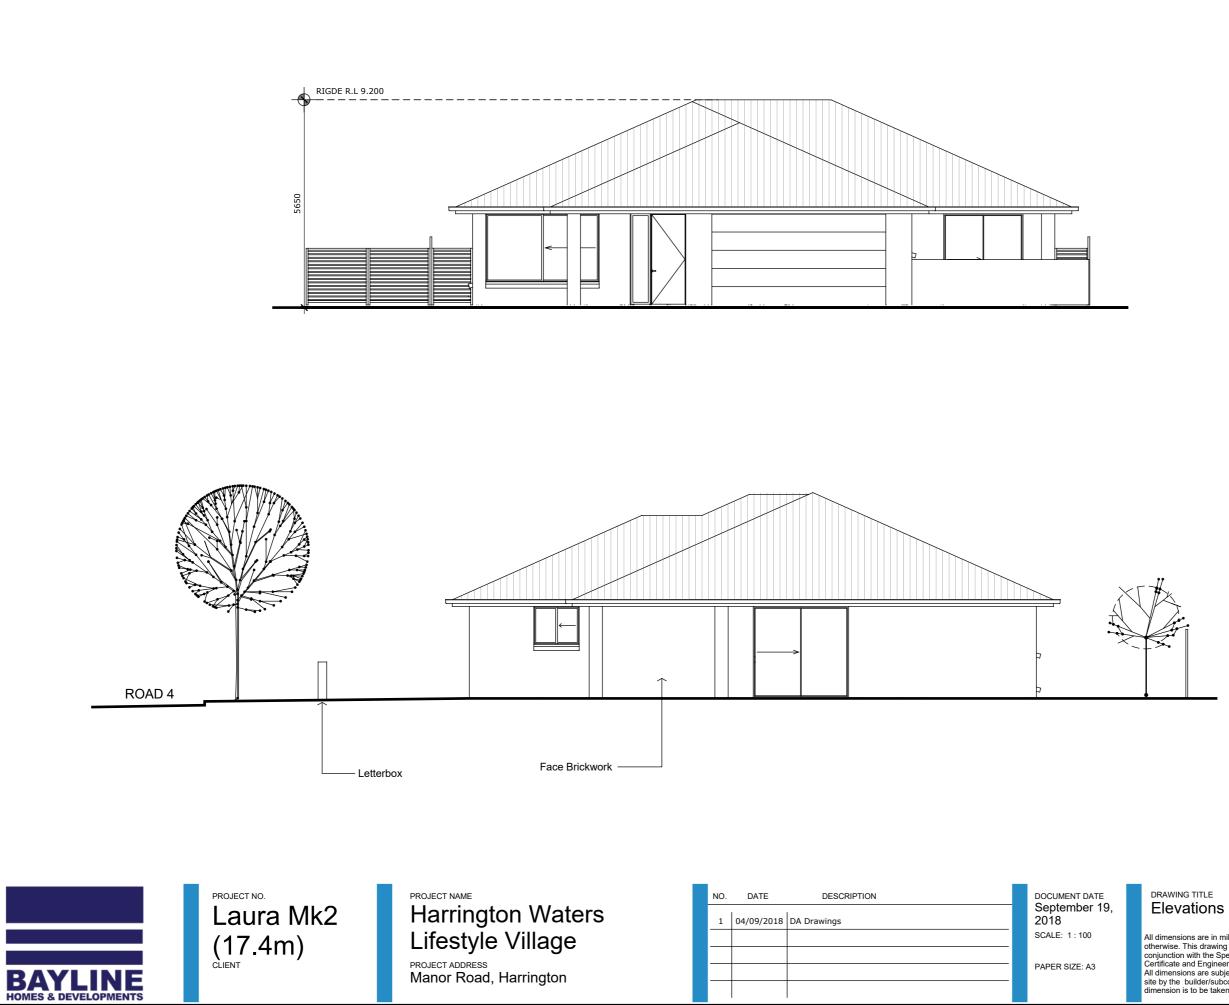



North Elevation Scale: 1 : 100





All dimensions are in millimetres unless noted otherwise. This drawing is to be read in conjunction with the Specification, BASIX Certificate and Engineer's details, if applicable. All dimensions are subject to confirmation on site by the builder/subcontractor. Figured dimension is to be taken a preference to scalling







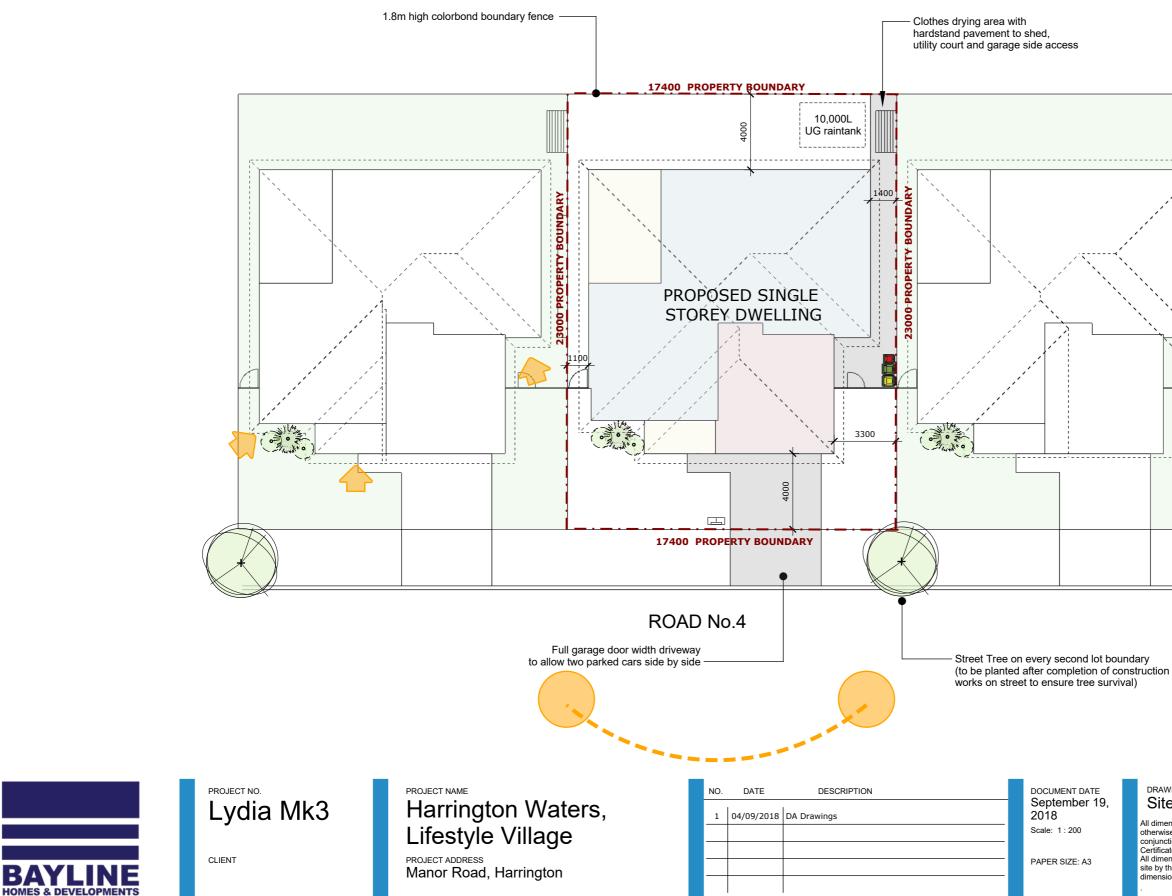

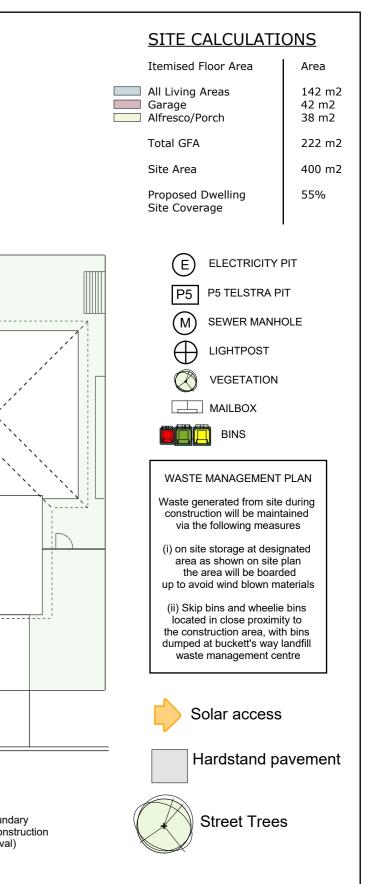




All dimensions are in millimetres unless noted otherwise. This drawing is to be read in conjunction with the Specification, BASIX Certificate and Engineer's details, if applicable. All dimensions are subject to confirmation on site by the builder/subcontractor. Figured dimension is to be taken a preference to scalling


DOCUMENT PHASE **Construction Documents** 




COPYRIGHT THESE PLANS, DESIGNS AND INTELLECTUAL CONTENT ALWAYS SHALL REMINI THE PROPERTY OF BAYLINE DEVELOPMENTS (NSW) PL AND MU NOT BE GIVEN, LENT, RESOLD, HIRED OUT OR OTHERWISE COPED WITHOUT THE PRIMISSION IN WRITING FROM THE DIRECTOR

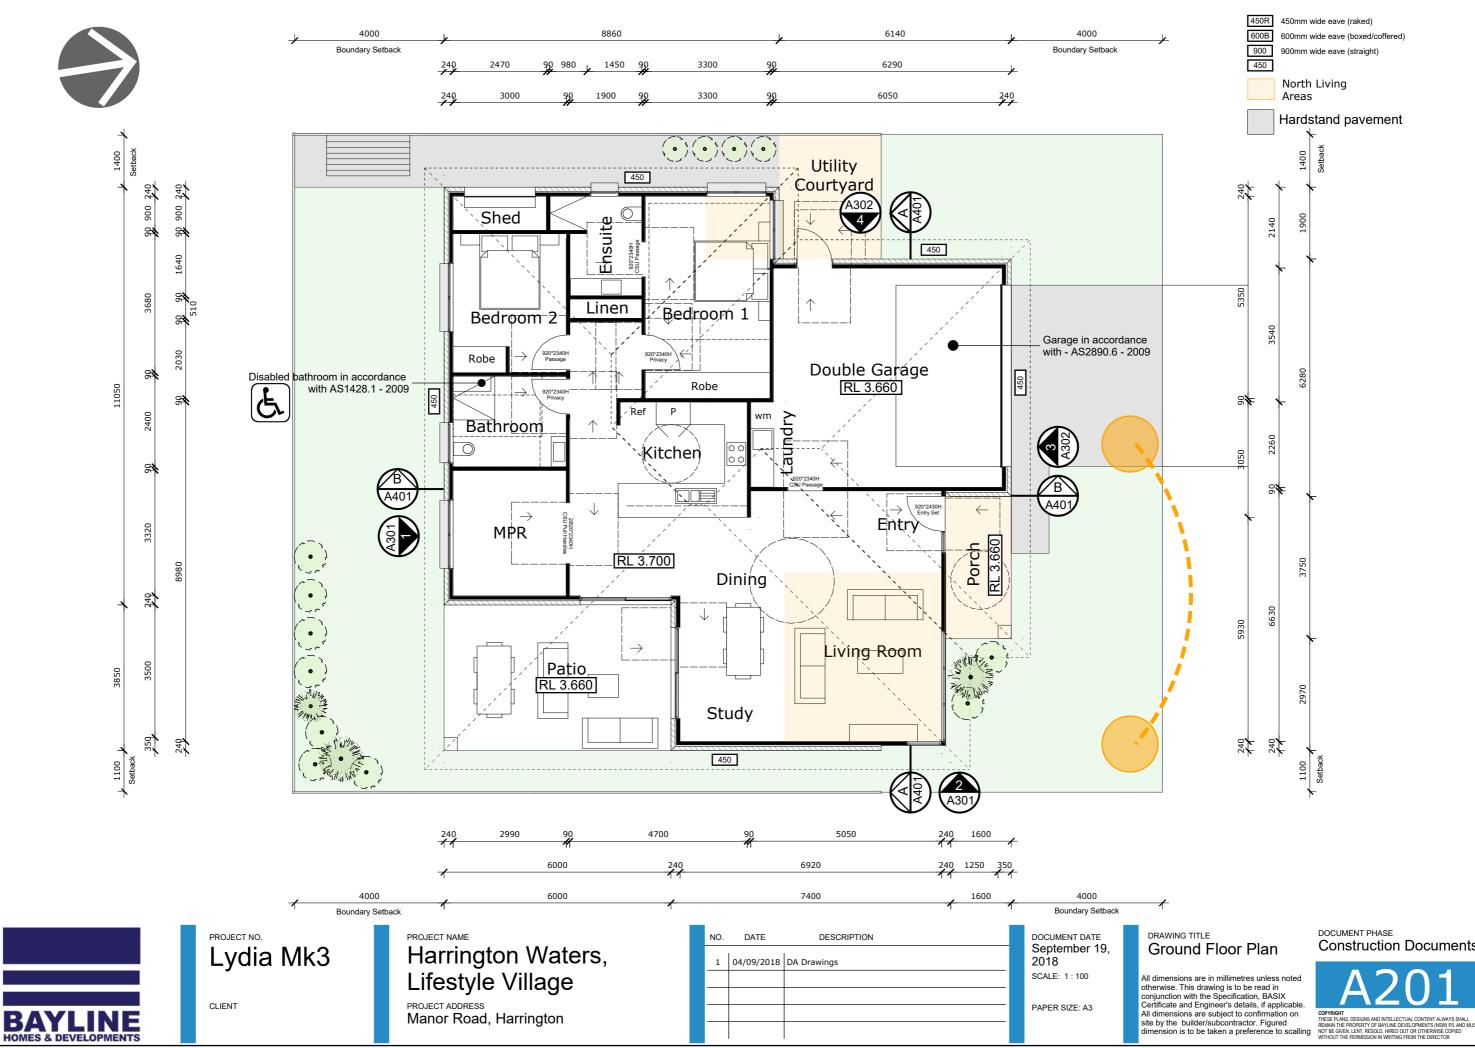

# **Construction Documents**

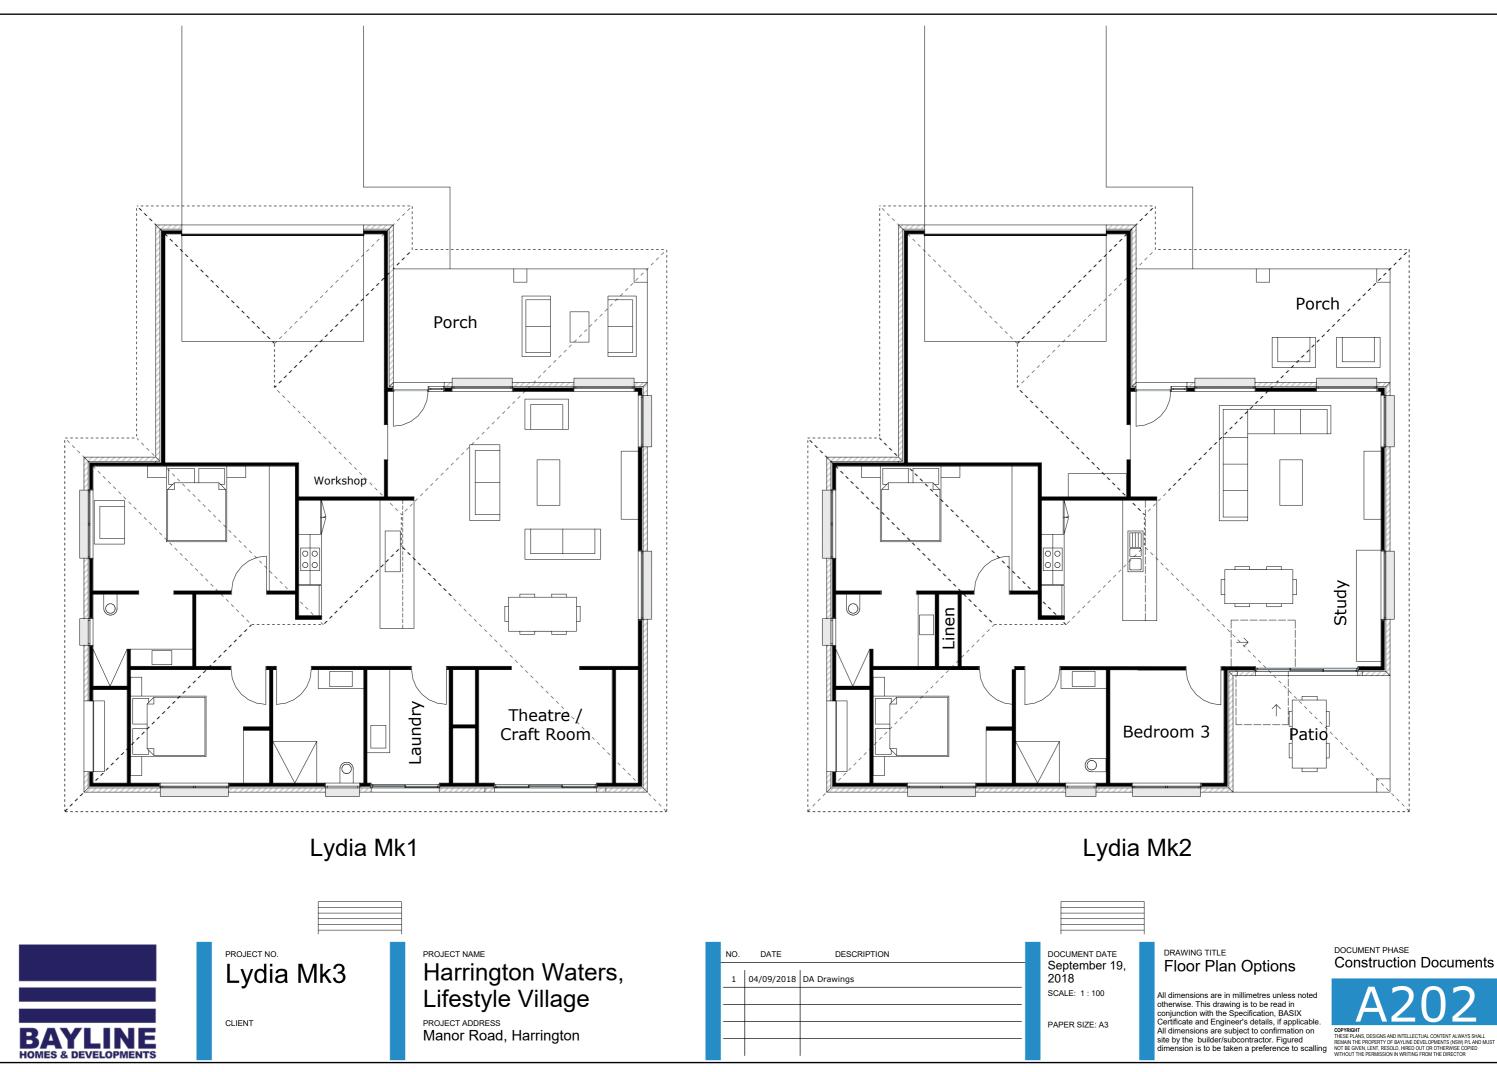

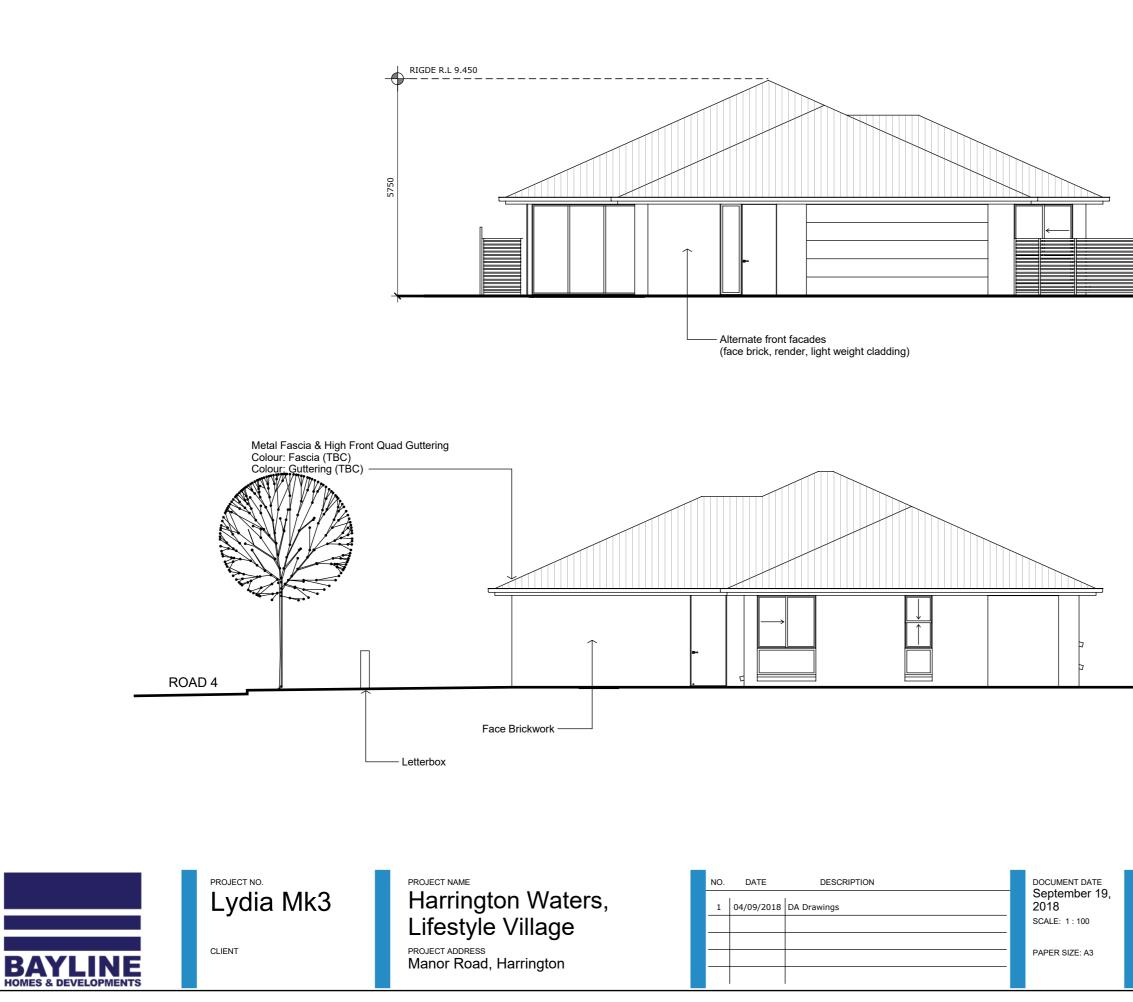






## North Elevation



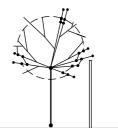





West Elevation Scale: 1:100



All dimensions are in millimetres unless noted otherwise. This drawing is to be read in conjunction with the Specification, BASIX Certificate and Engineer's details, if applicable. All dimensions are subject to confirmation on site by the builder/subcontractor. Figured dimension is to be taken a preference to scalling



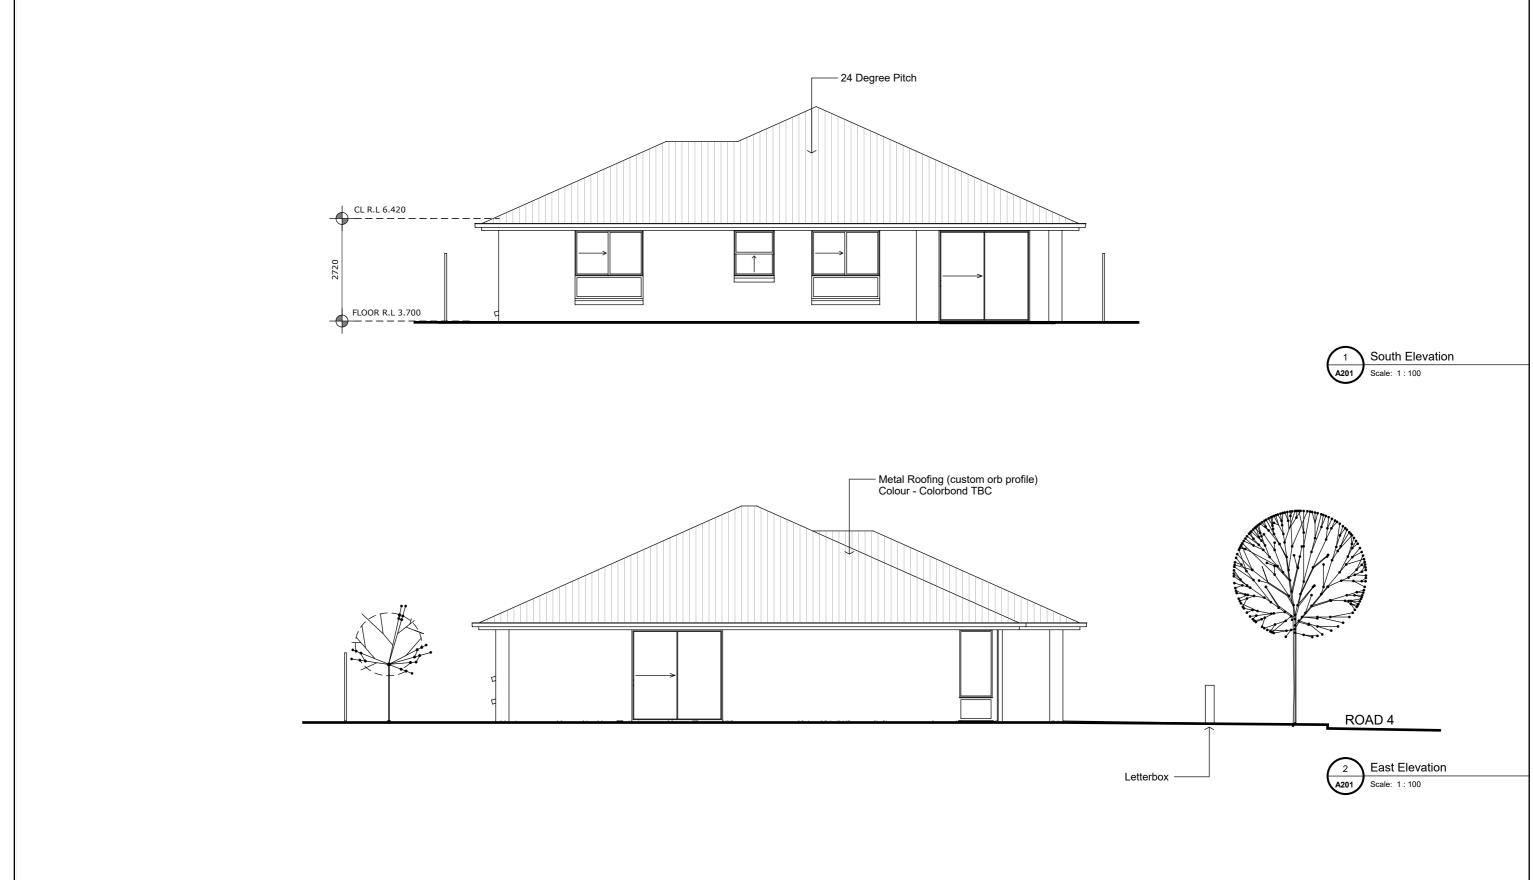

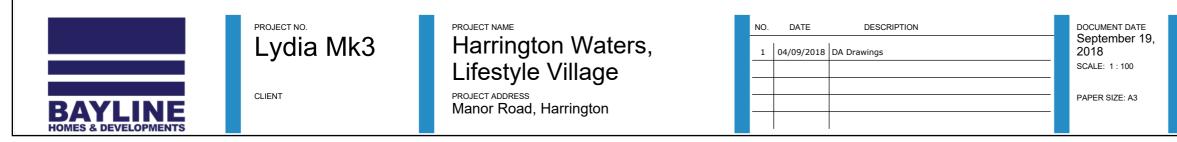










All dimensions are in millimetres unless noted otherwise. This drawing is to be read in conjunction with the Specification, BASIX Certificate and Engineer's details, if applicable. All dimensions are subject to confirmation on site by the builder/subcontractor. Figured dimension is to be taken a preference to scalling



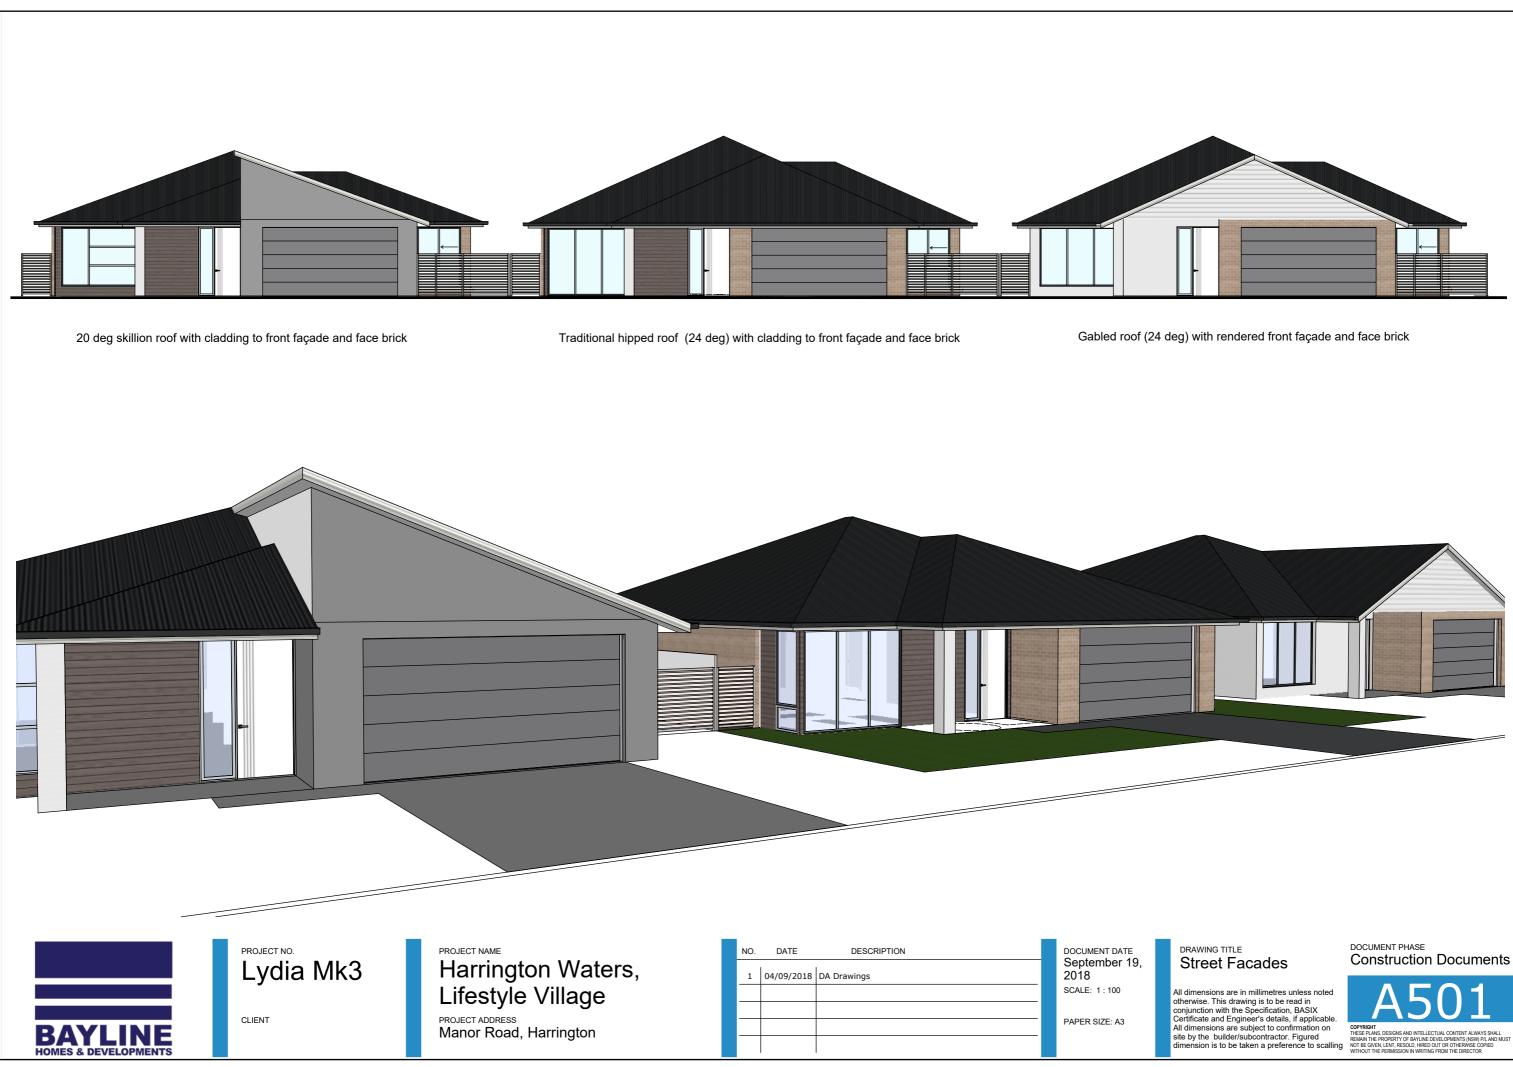



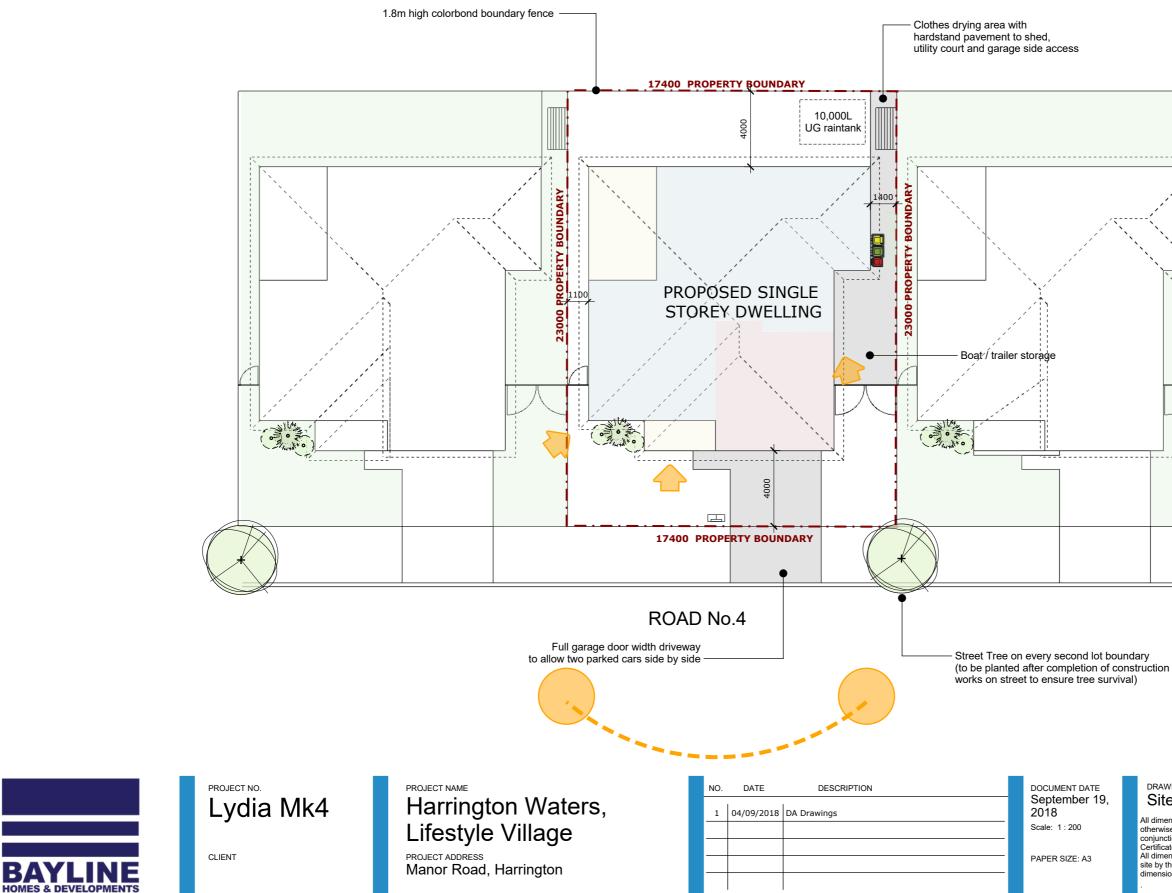

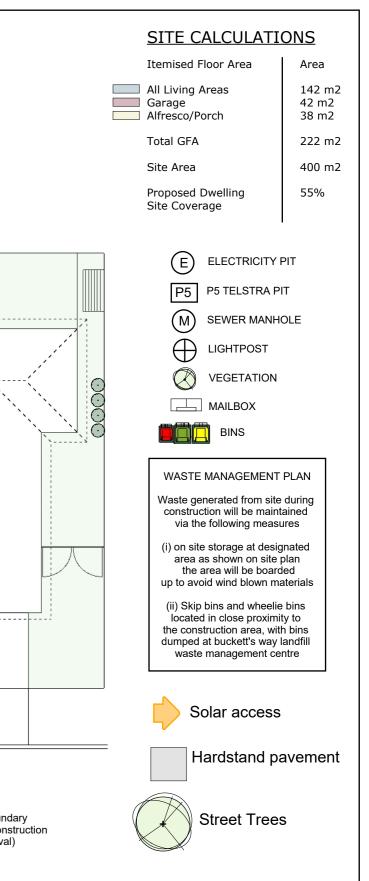





All dimensions are in millimetres unless noted otherwise. This drawing is to be read in conjunction with the Specification, BASIX Certificate and Engineer's details, if applicable. All dimensions are subject to confirmation on site by the builder/subcontractor. Figured dimension is to be taken a preference to scalling

DOCUMENT PHASE **Construction Documents** 



COPYRIGHT THESE PLANS, DESIGNS AND INTELLECTUAL CONTENT ALWAYS SHALL REMINI THE PROPERTY OF BAYLINE DEVELOPMENTS (NSW) PL AND MU NOT BE GIVEN, LENT, RESOLD, HIRED OUT OR OTHERWISE COPED WITHOUT THE PRIMISSION IN WRITING FROM THE DIRECTOR

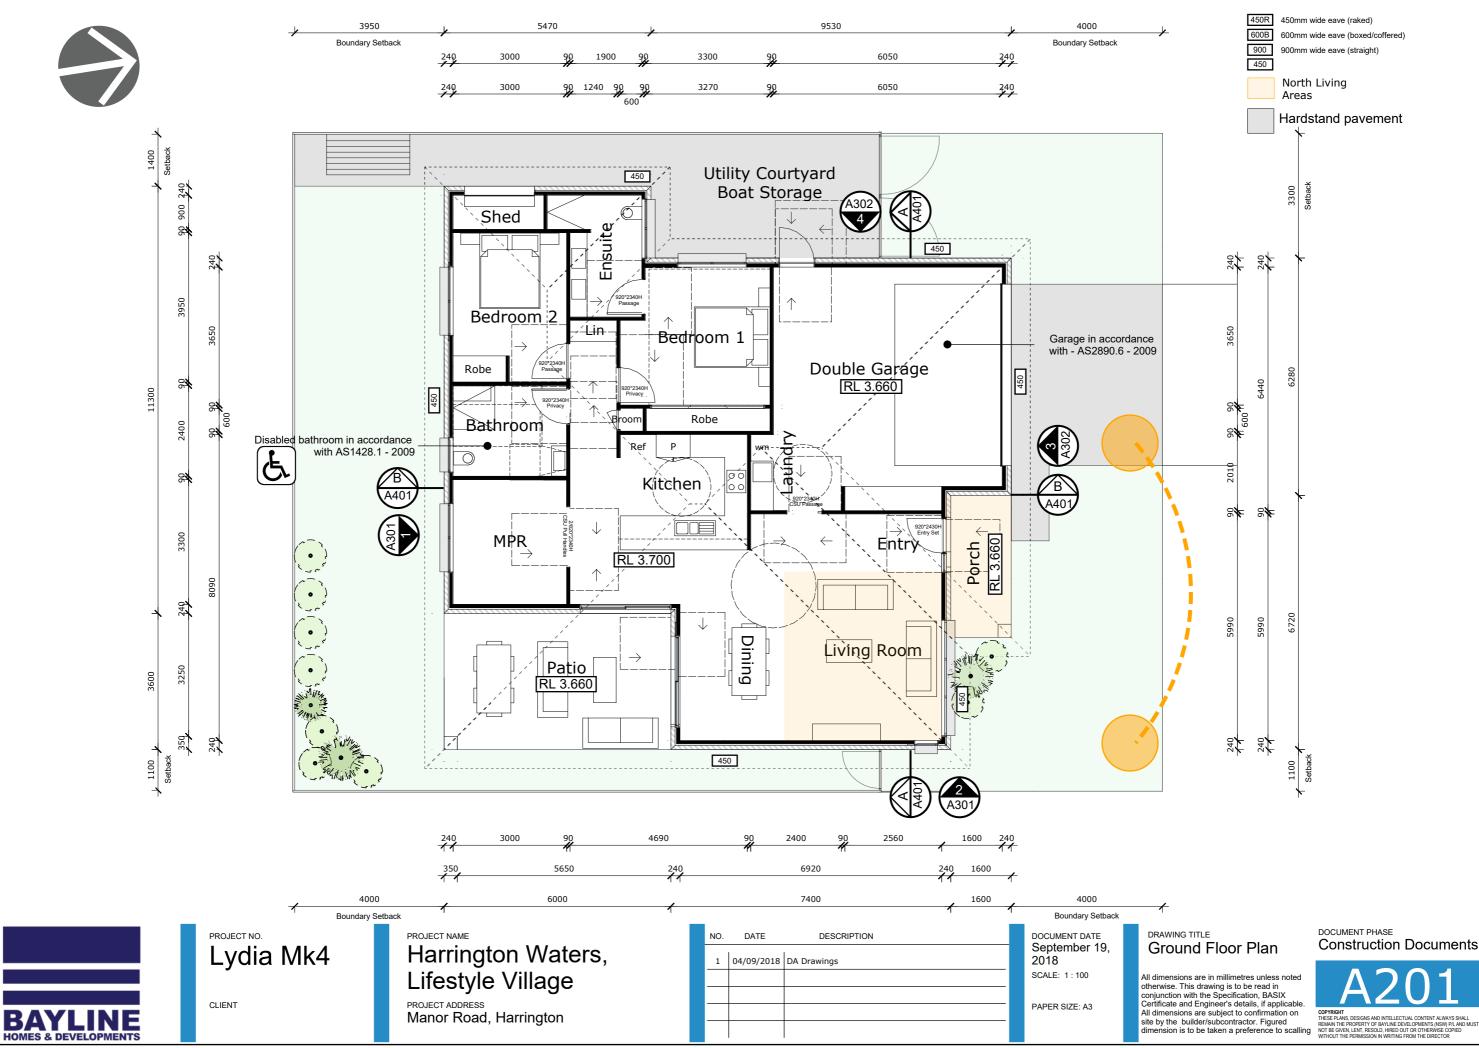

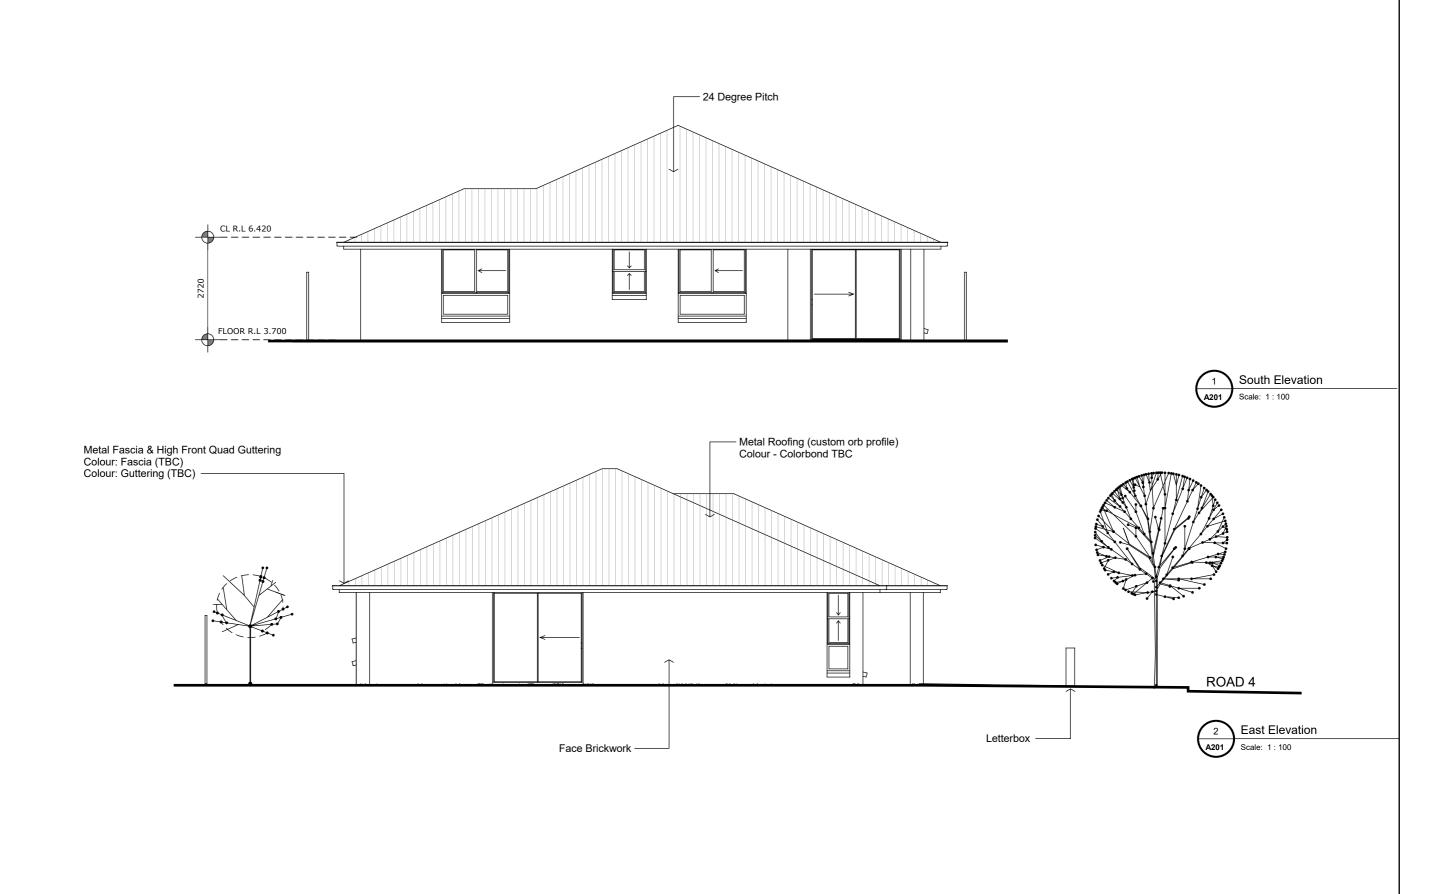






All dimensions are in millimetres unless noted otherwise. This drawing is to be read in conjunction with the Specification, BASIX Certificate and Engineer's details, if applicable. All dimensions are subject to confirmation on site by the builder/subcontractor. Figured dimension is to be taken a preference to scalling



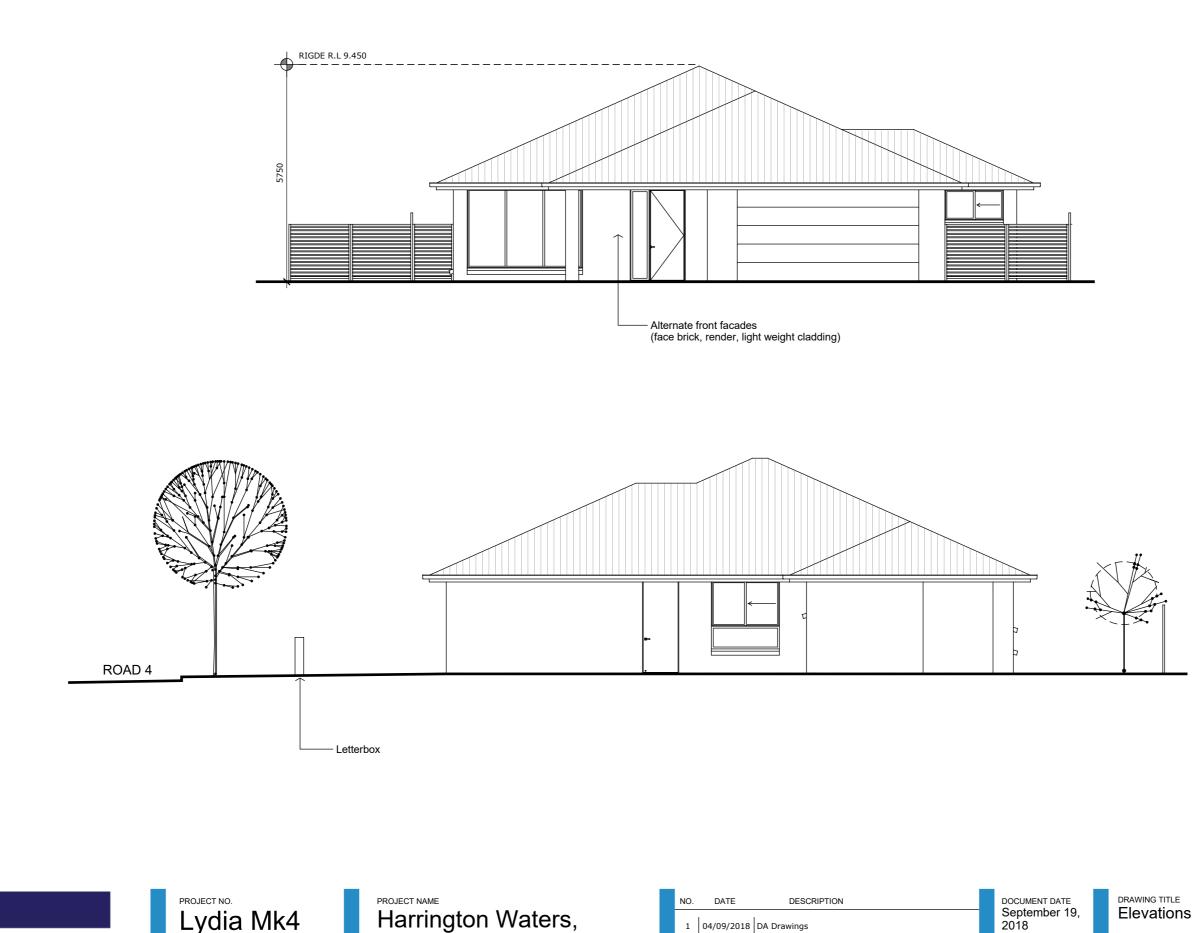





North Elevation






West Elevation Scale: 1:100

All dimensions are in millimetres unless noted otherwise. This drawing is to be read in conjunction with the Specification, BASIX Certificate and Engineer's details, if applicable. All dimensions are subject to confirmation on site by the builder/subcontractor. Figured dimension is to be taken a preference to scalling





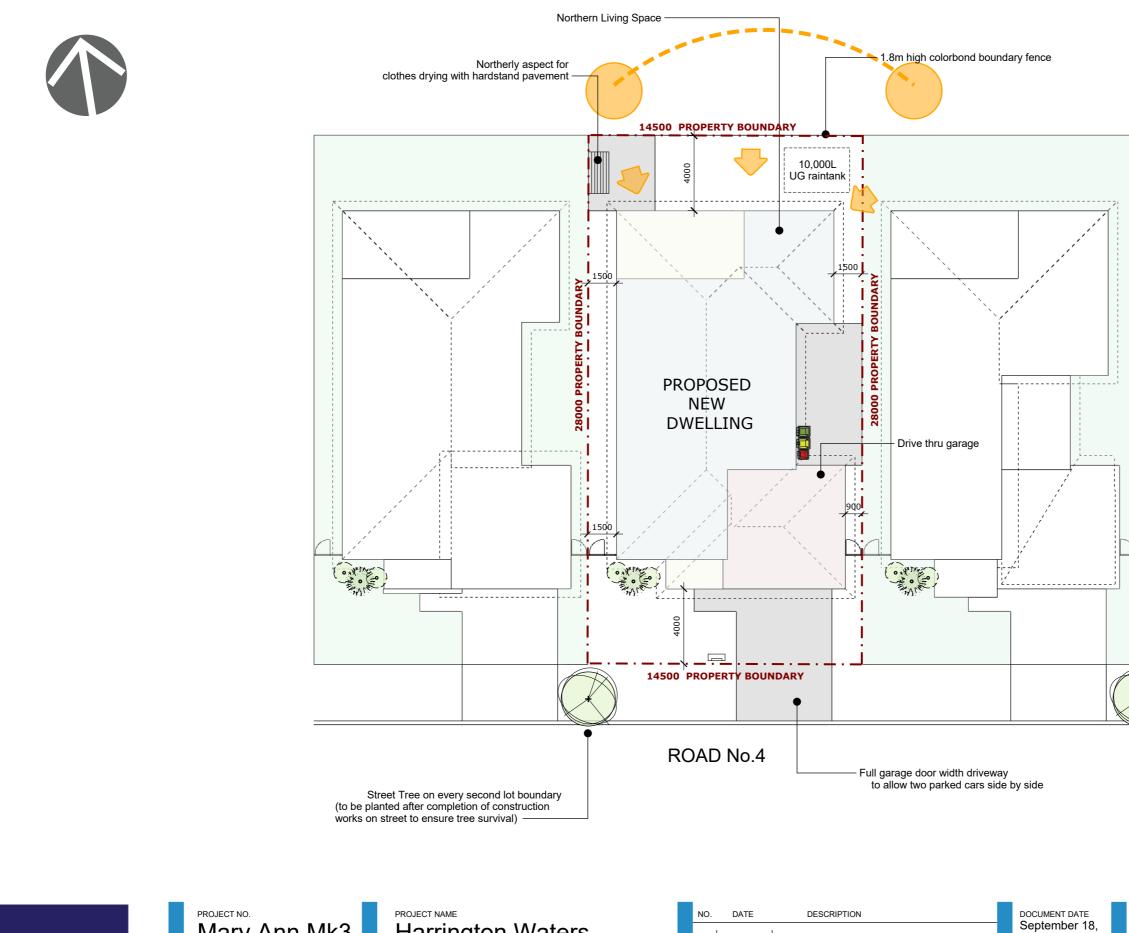


Mary Ann Mk3 (14.5m)

BAYLINE

HOMES & DEVELOPMENTS

PROJECT NAME Harrington Waters, Lifestyle Village PROJECT ADDRESS Manor Road, Harrington


NO.	DATE	DESCRIPTION		
1	04/09/2018	DA Drawings		September 1 2018
			-	Scale: 1 : 200
				PAPER SIZE: A3

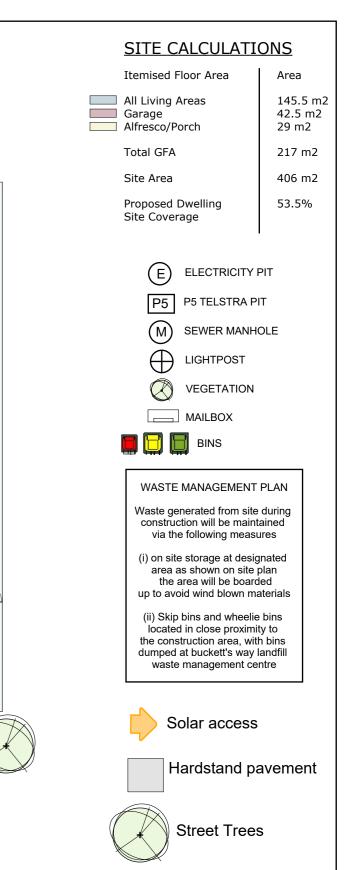





All dimensions are in millimetres unless noted otherwise. This drawing is to be read in conjunction with the Specification, BASIX Certificate and Engineer's details, if applicable. All dimensions are subject to confirmation on site by the builder/subcontractor. Figured dimension is to be taken a preference to scalling



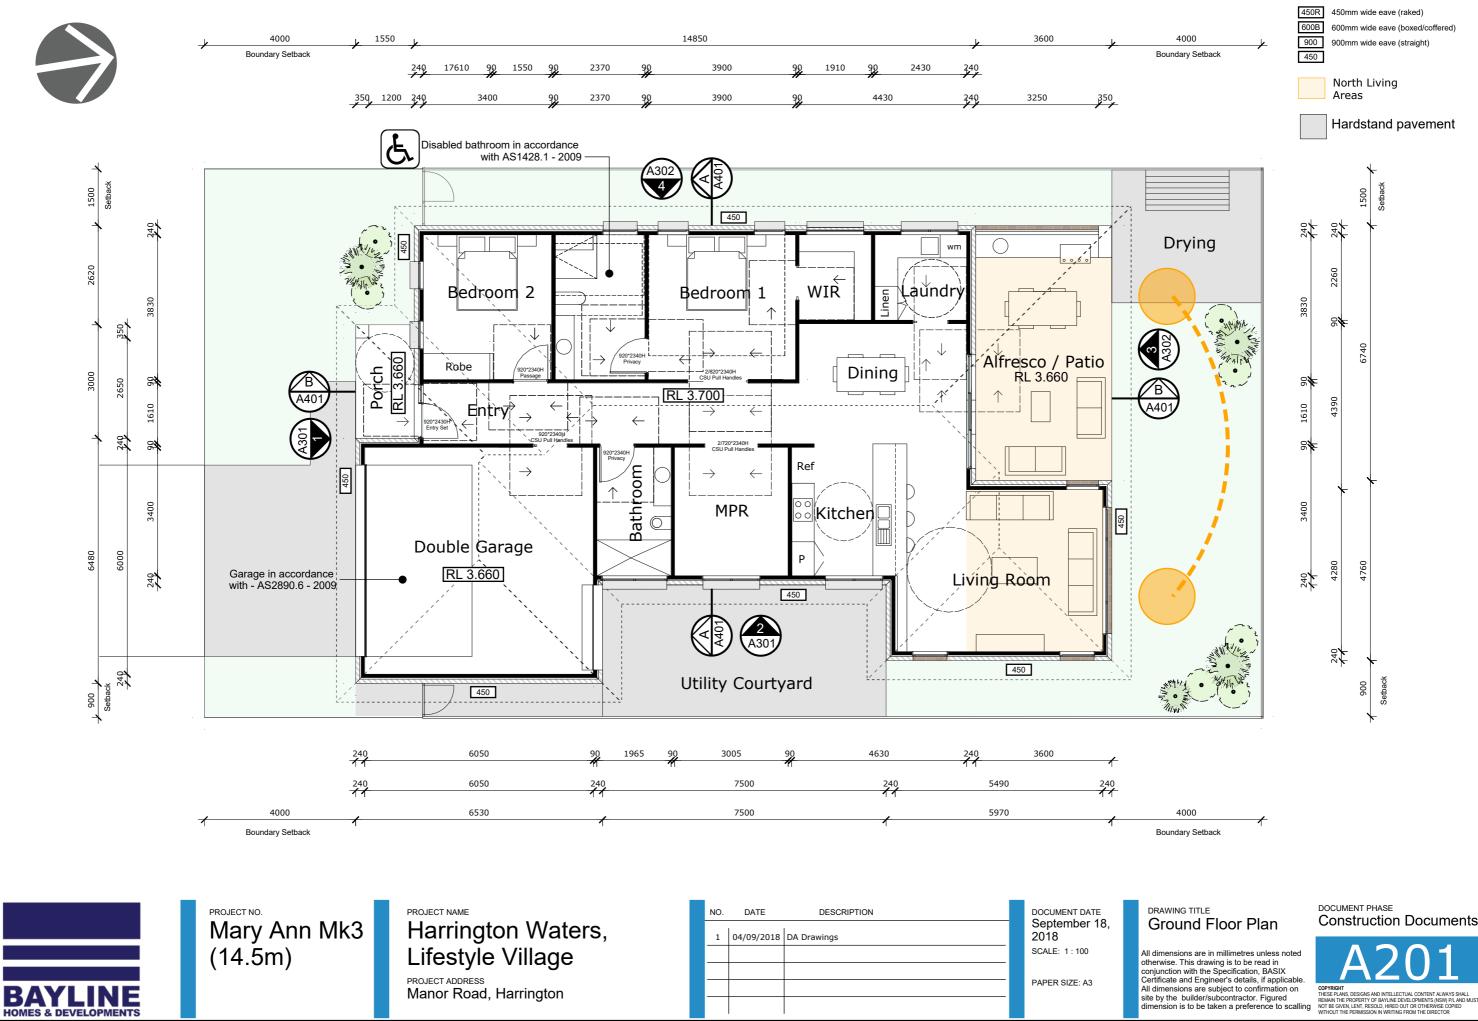



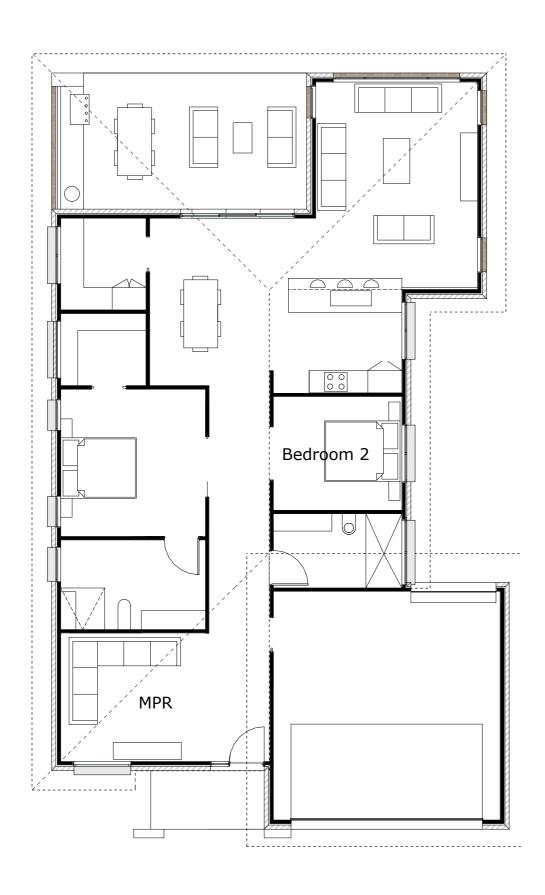

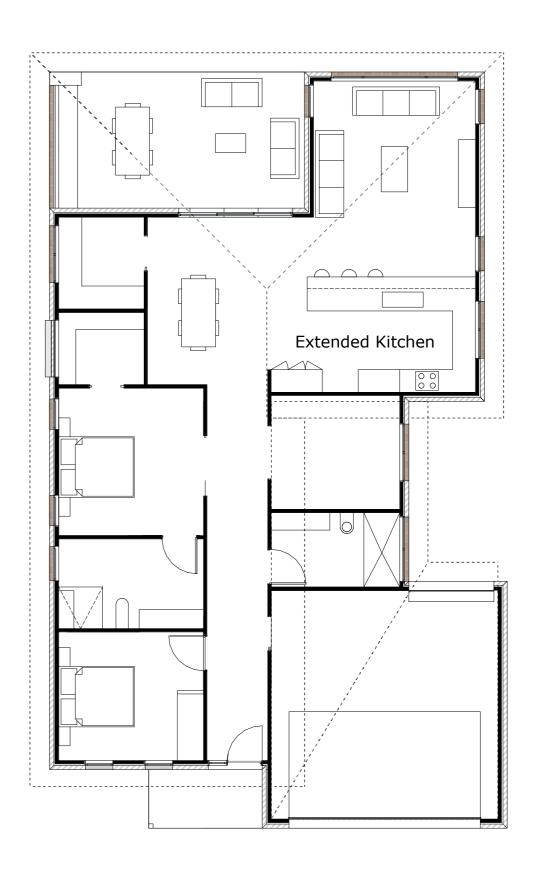



Mary Ann Mk3 (14.5m)

PROJECT NAME Harrington Waters, Lifestyle Village PROJECT ADDRESS Manor Road, Harrington

NO.	DATE 04/09/2018	DESCRIPTION DA Drawings	DOCUMENT DATE September 18, 2018 SCALE: 1 : 100 PAPER SIZE: A3
_1	04/09/2018	DA Drawings	 2018
			PAPER SIZE: A3




All dimensions are in millimetres unless noted otherwise. This drawing is to be read in conjunction with the Specification, BASIX Certificate and Engineer's details, if applicable. All dimensions are subject to confirmation on site by the builder/subcontractor. Figured dimension is to be taken a preference to scalling





**VIEW FROM STREET** 

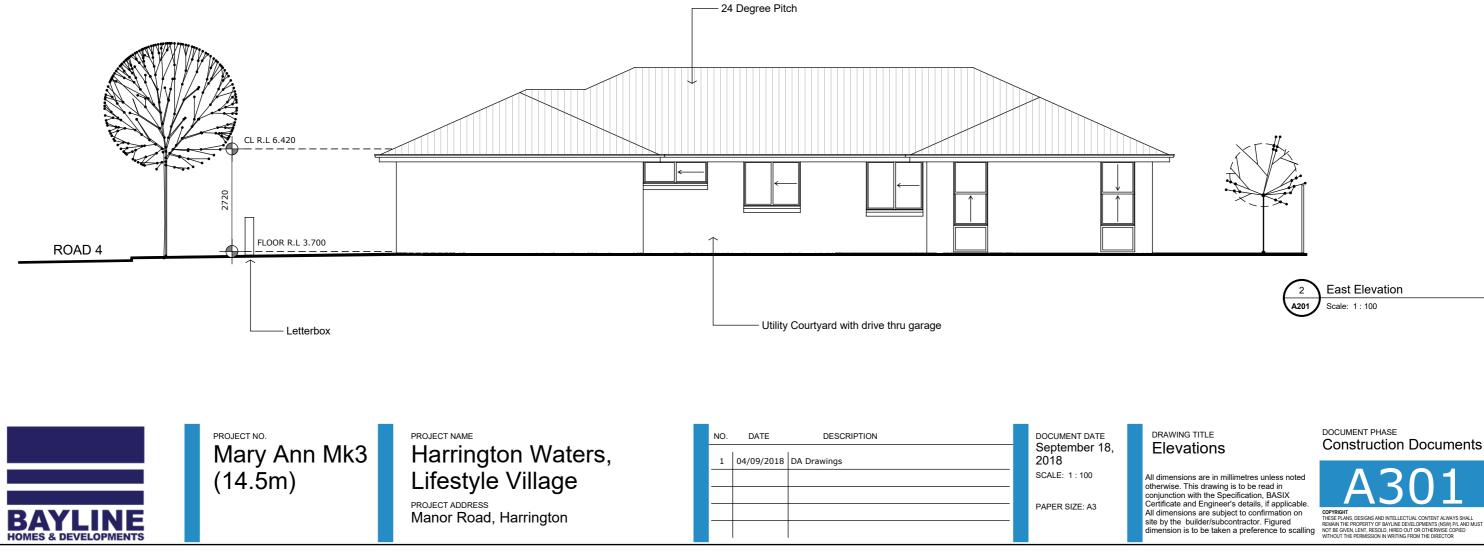







South Elevation

Scale: 1:100

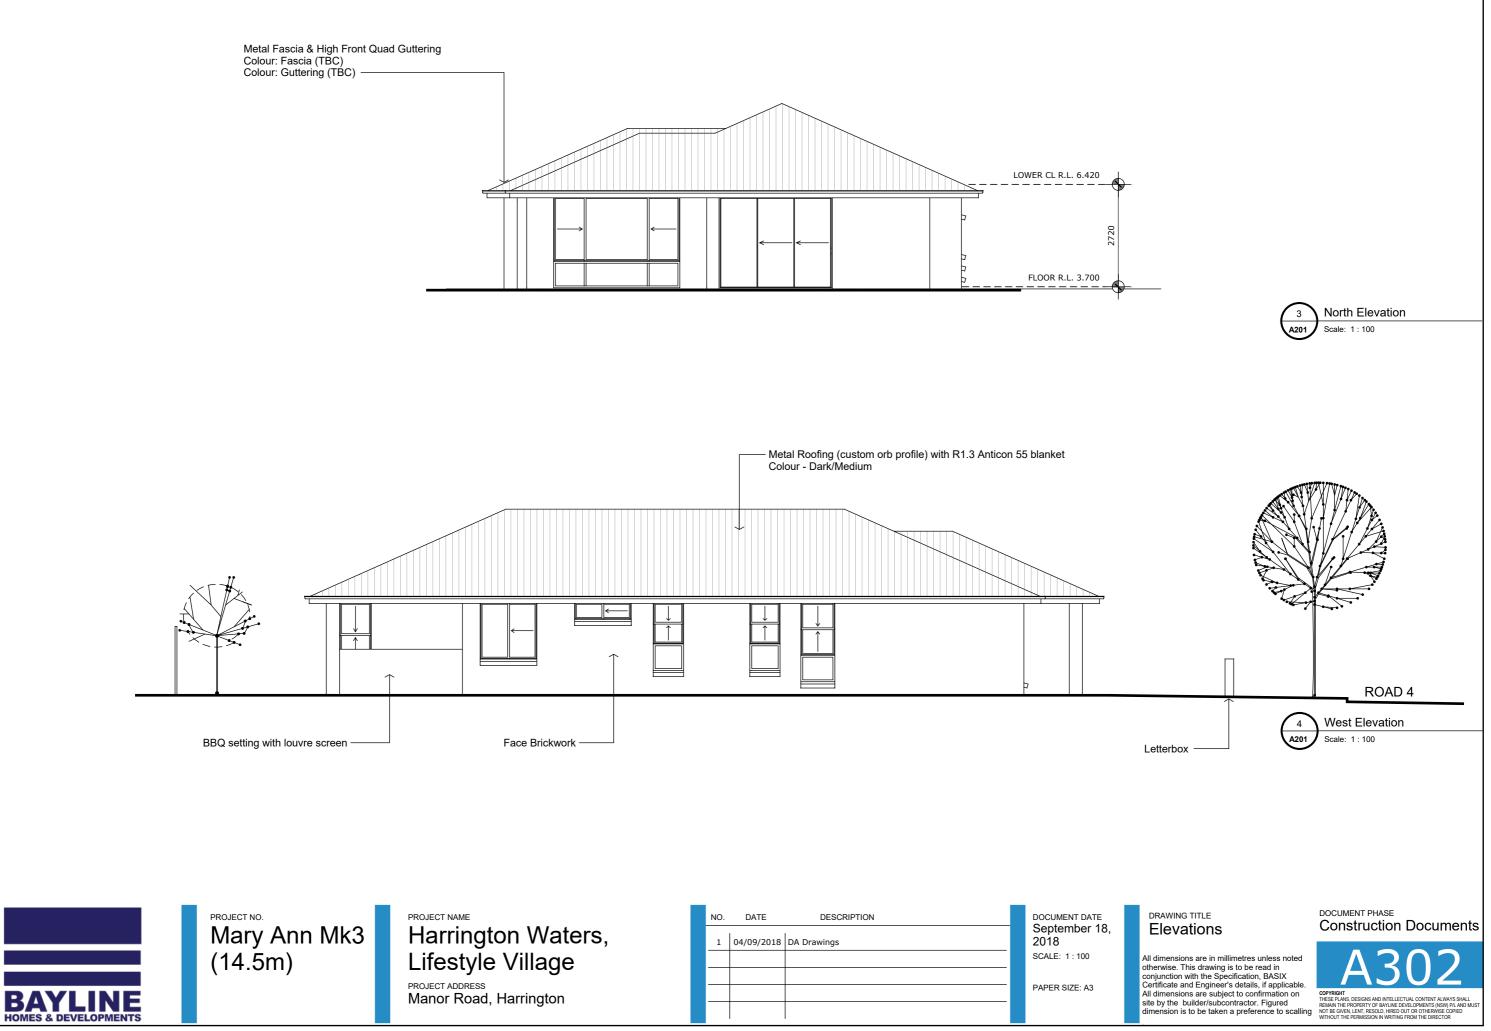








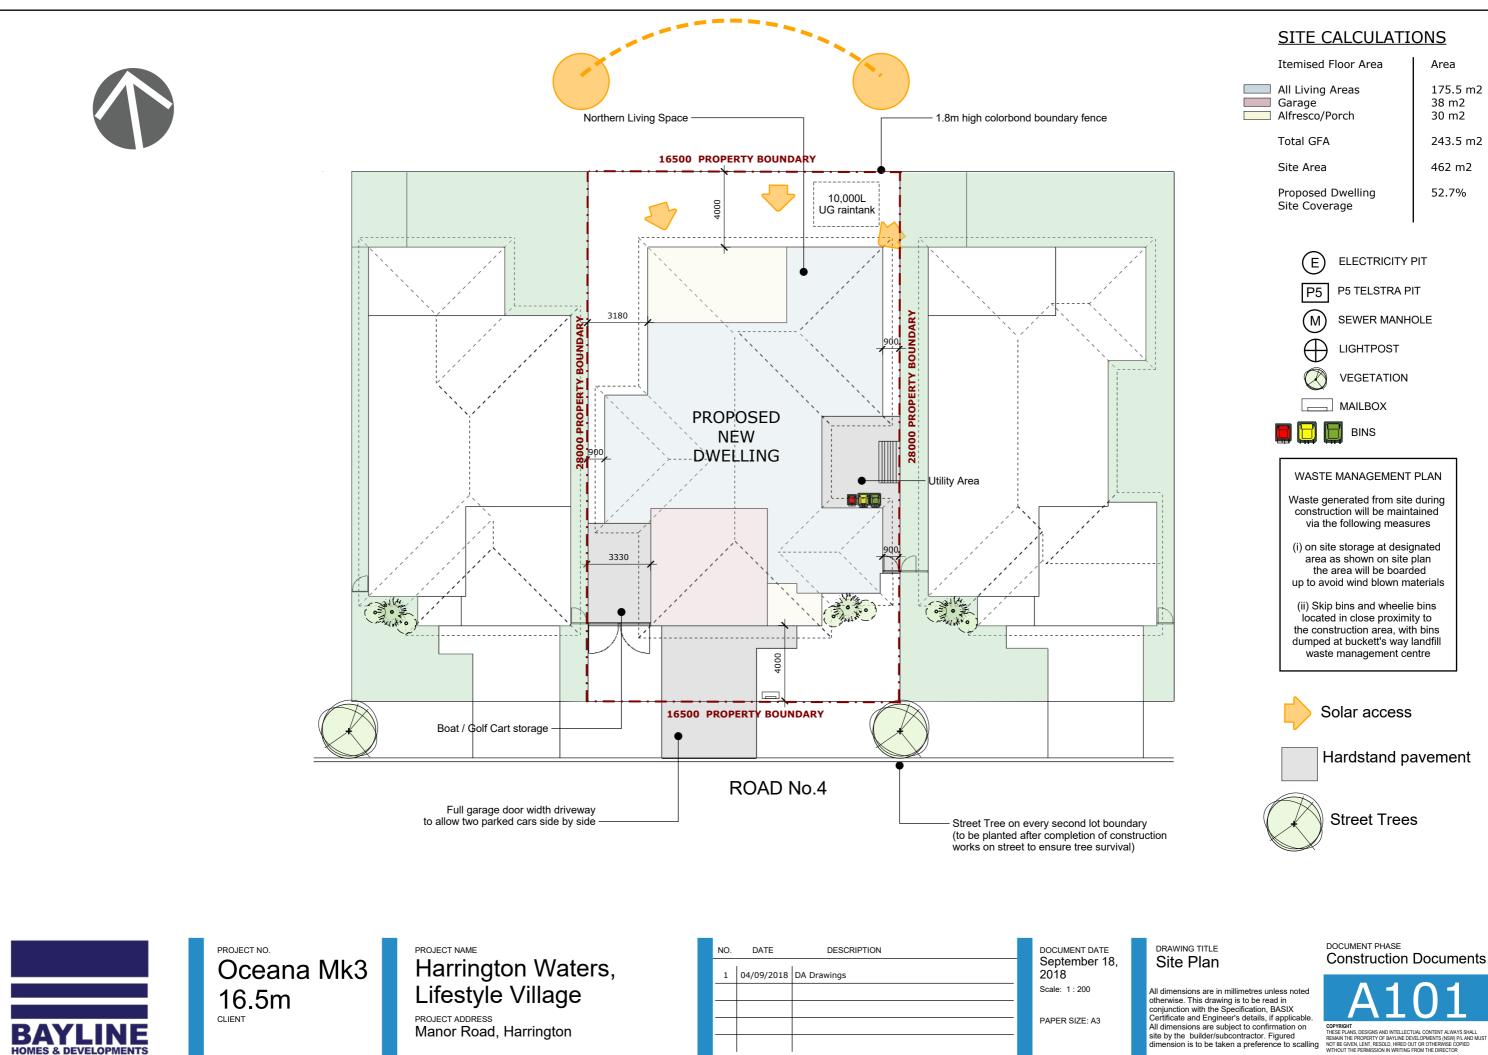

HOMES & DEVELOPMENTS

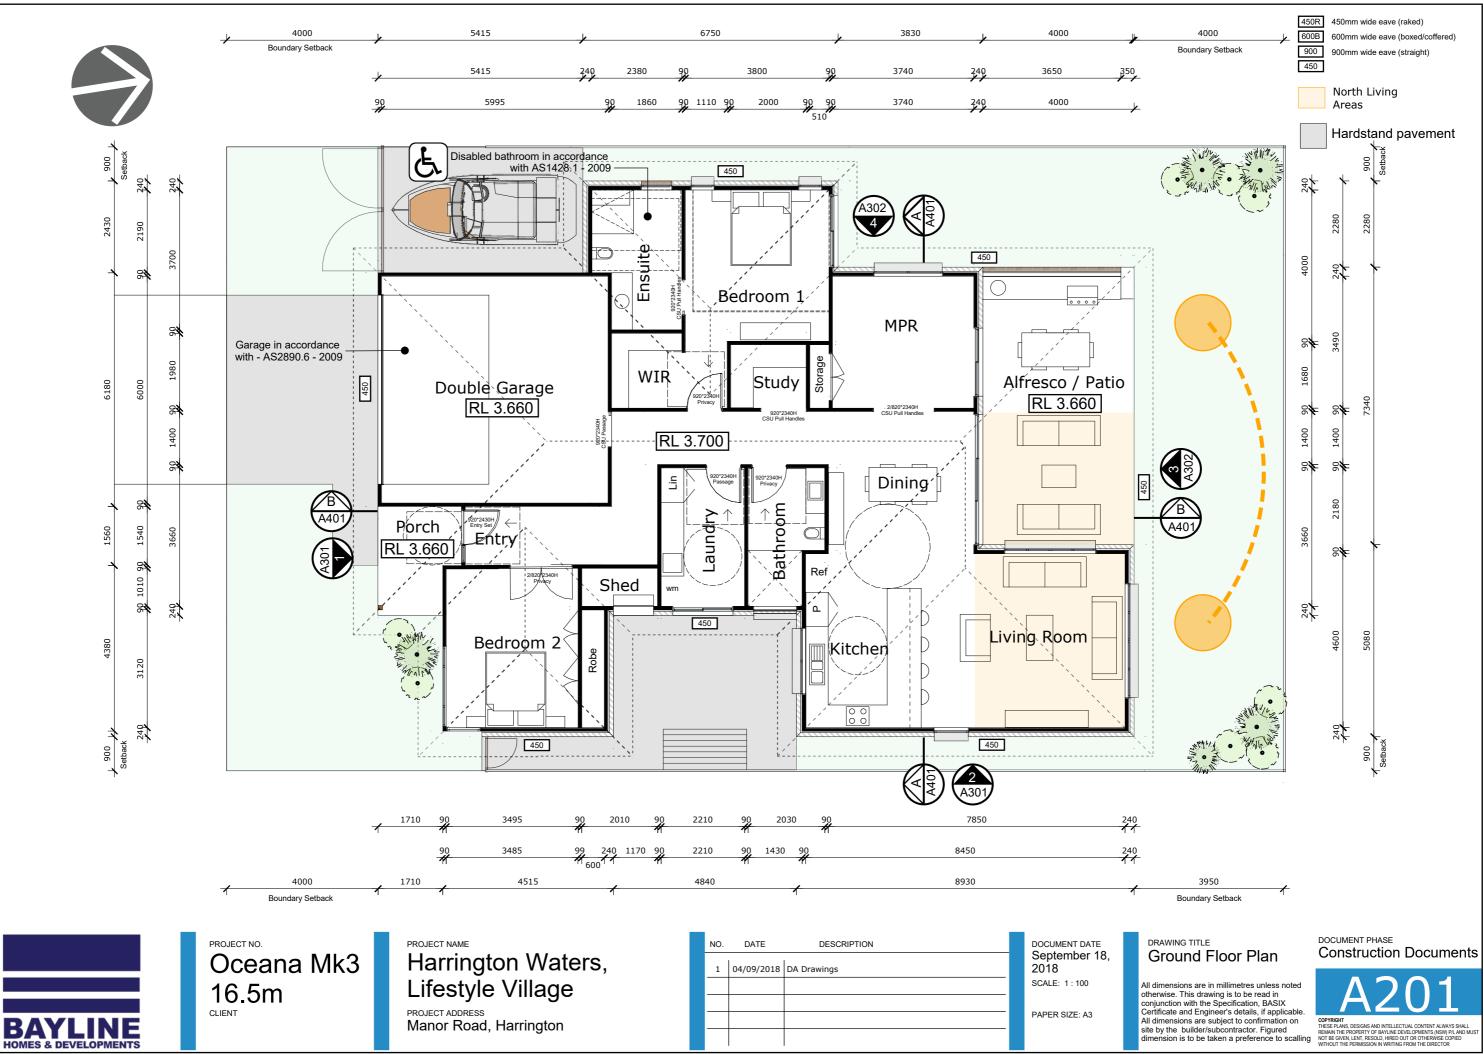


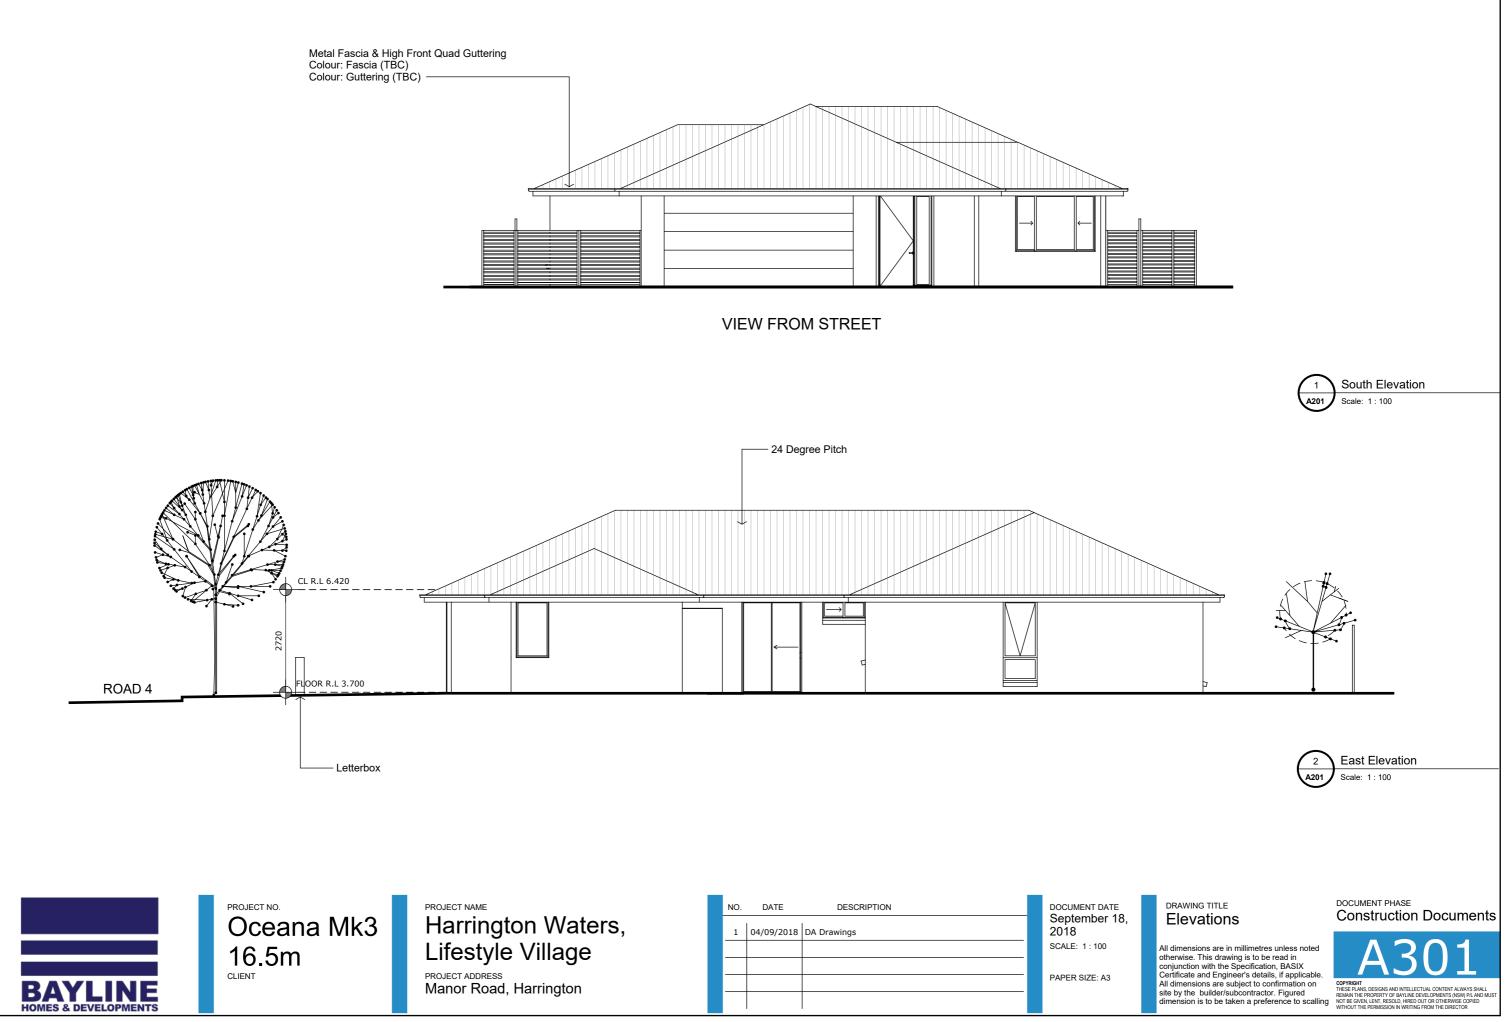


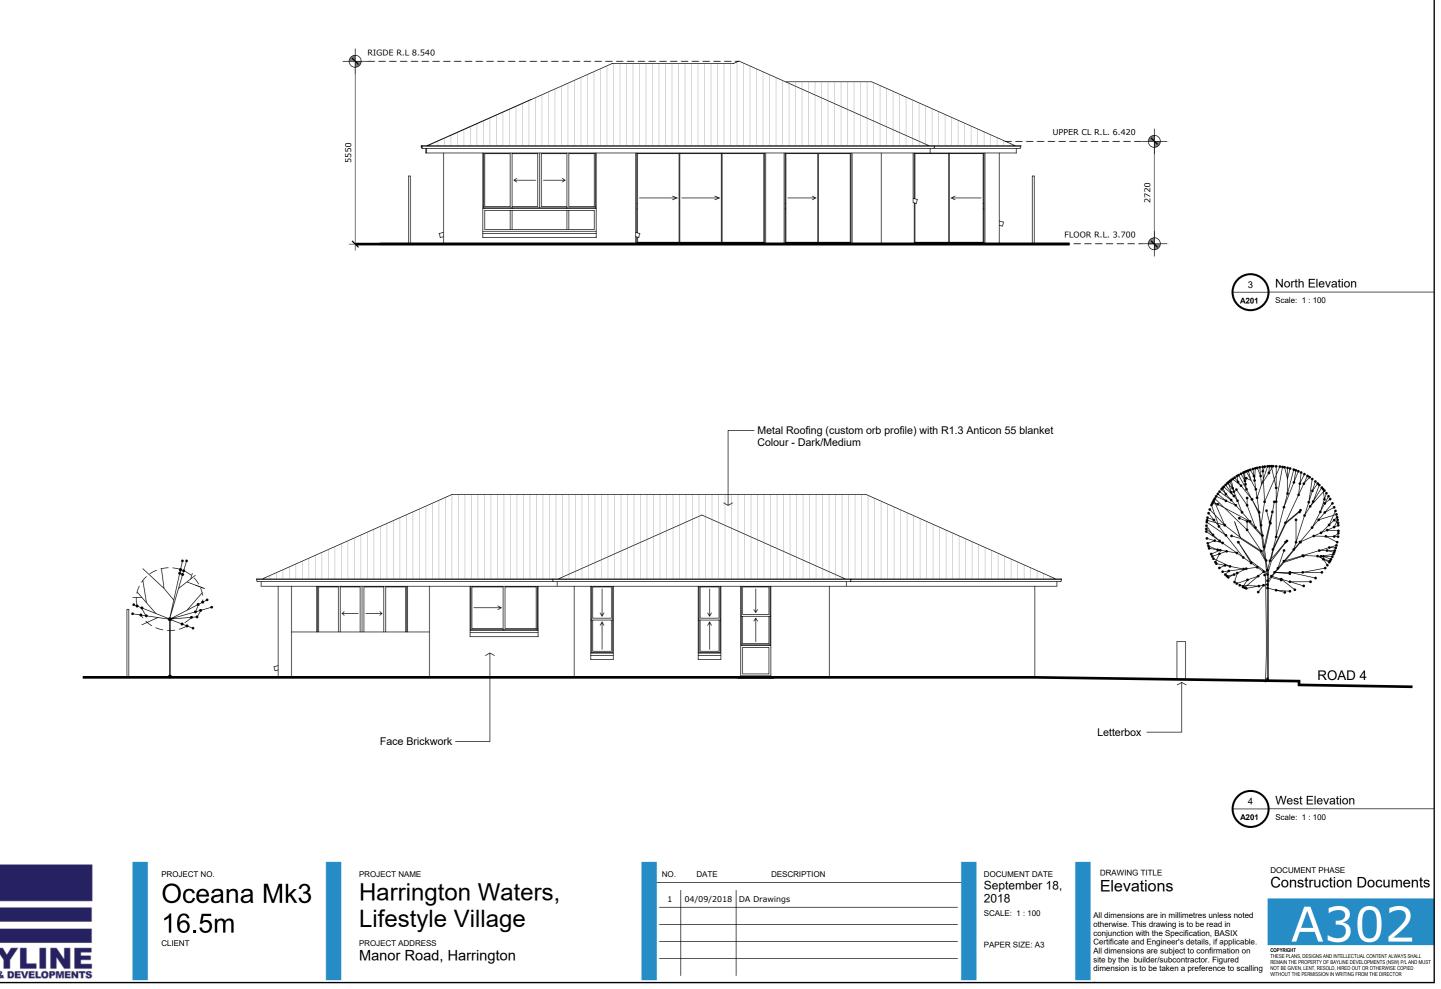





NO.	DATE	DESCRIPTION	DOC
1	04/09/2018	DA Drawings	Sep 201
			SCA
			PAPI

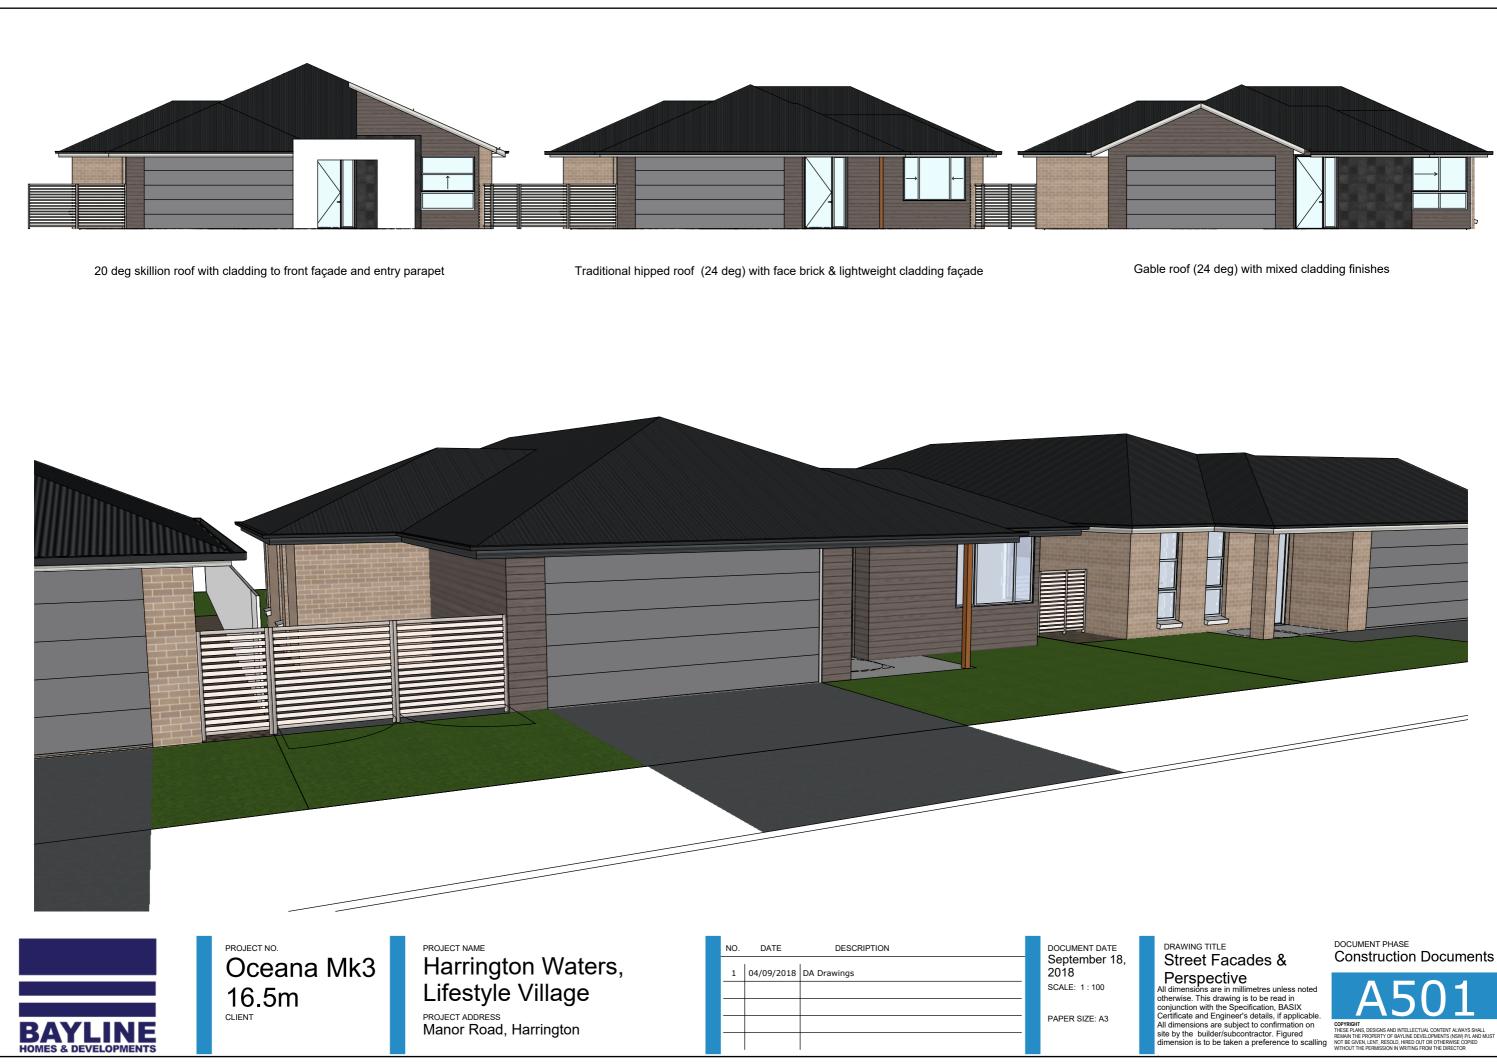

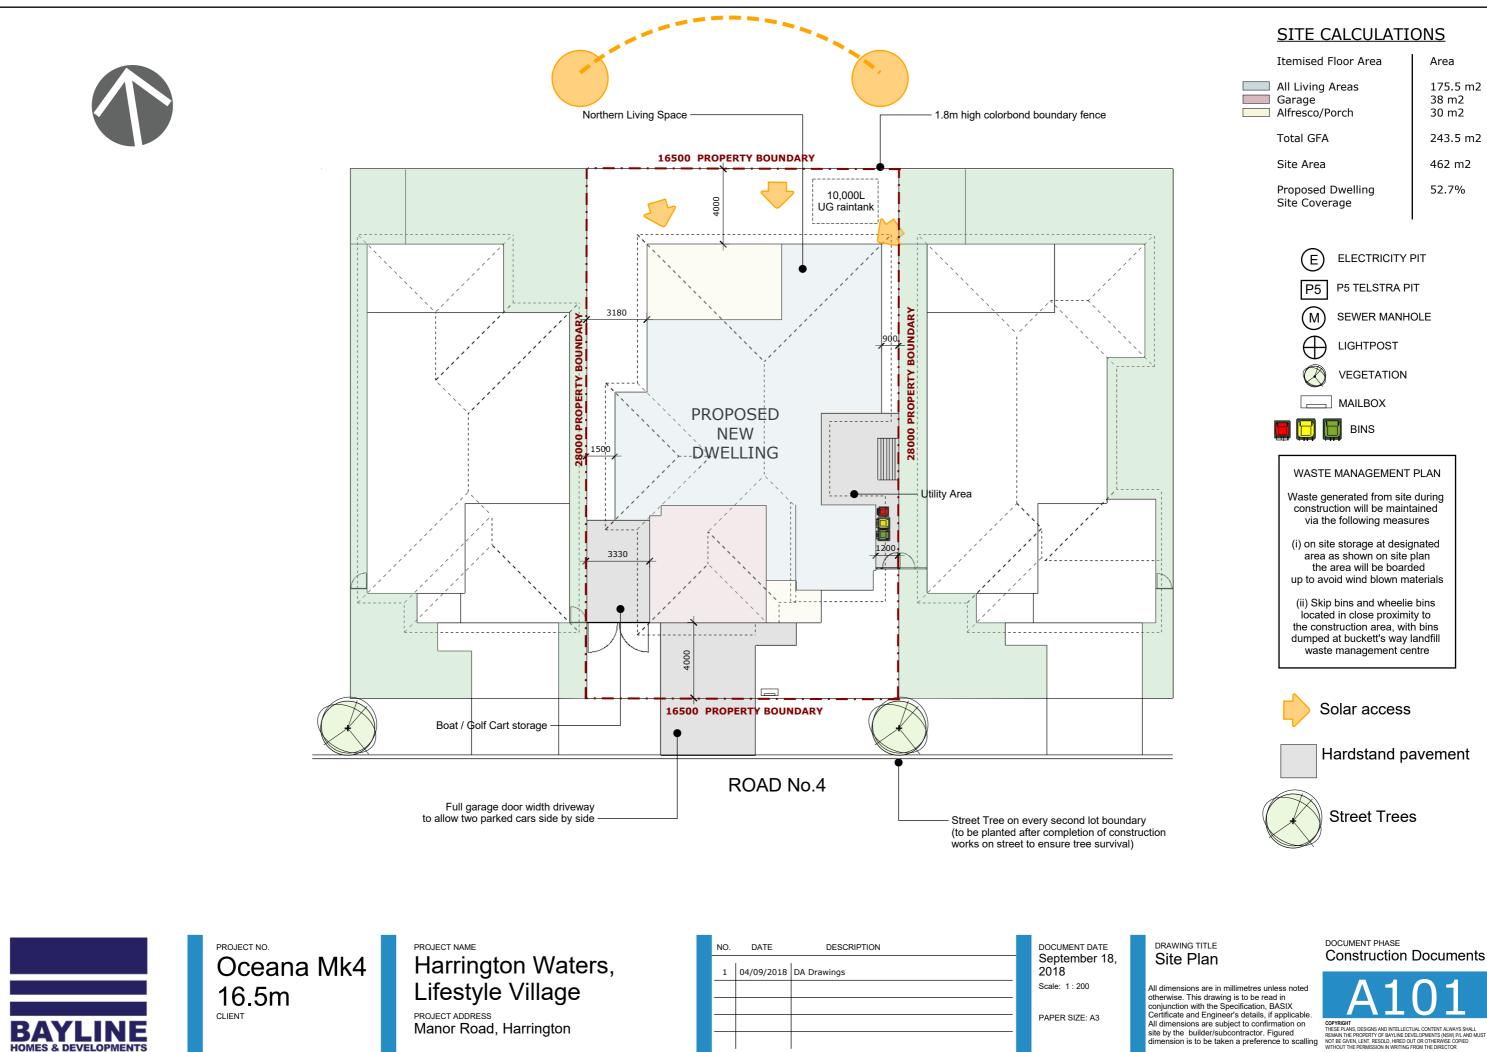

HOMES & DEVELOPMENTS

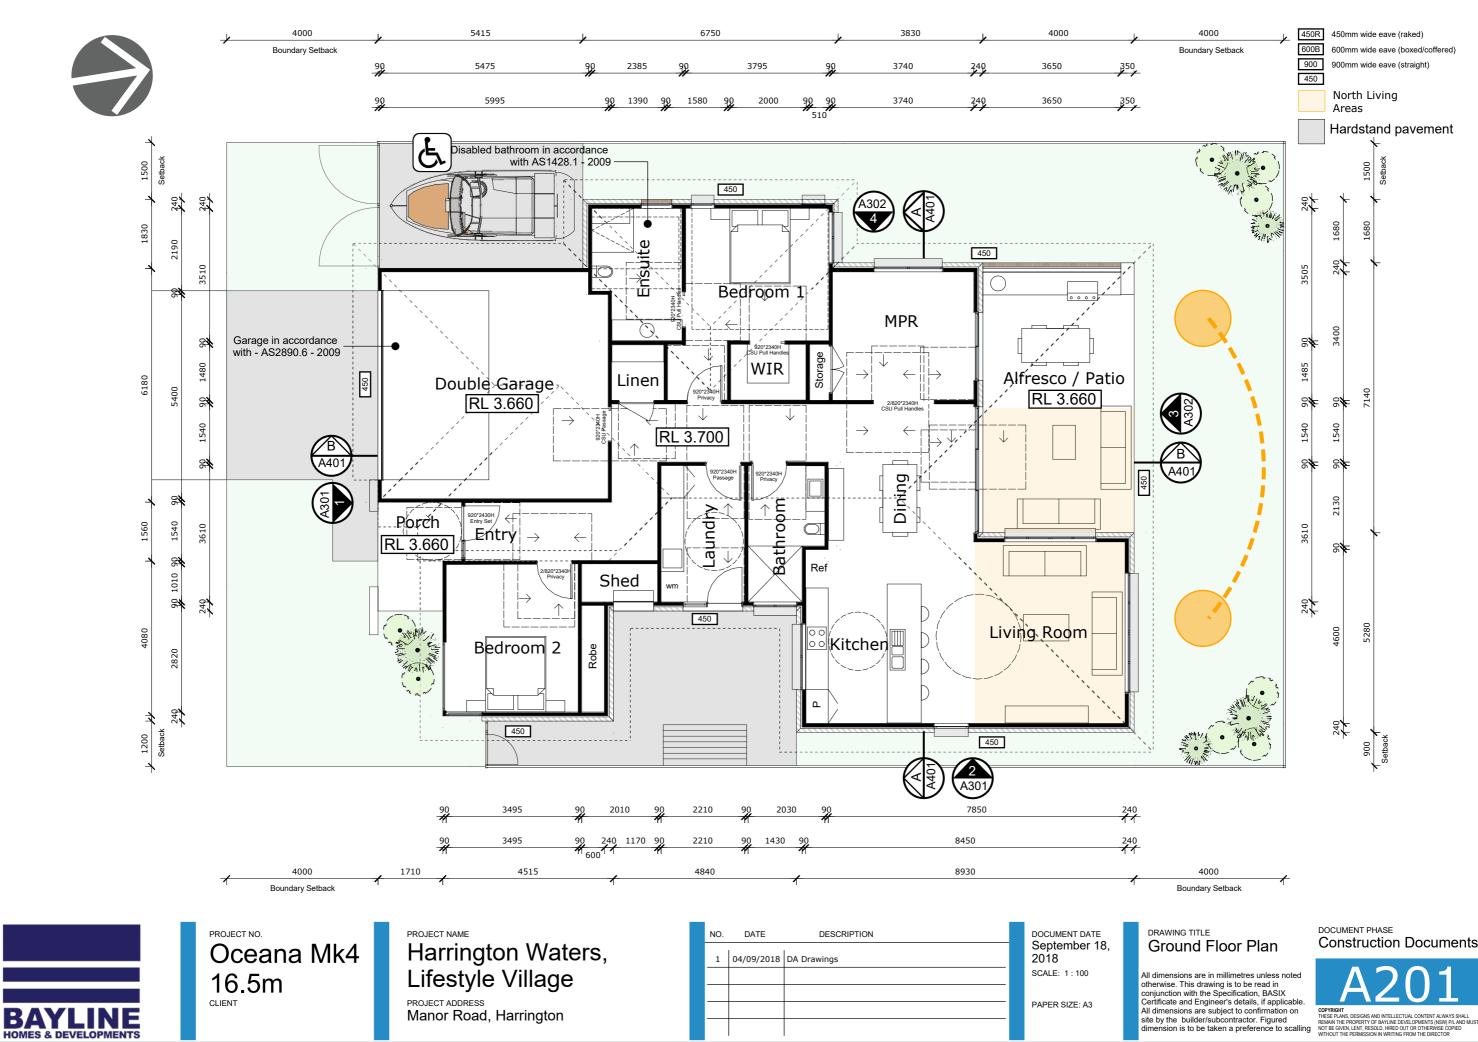

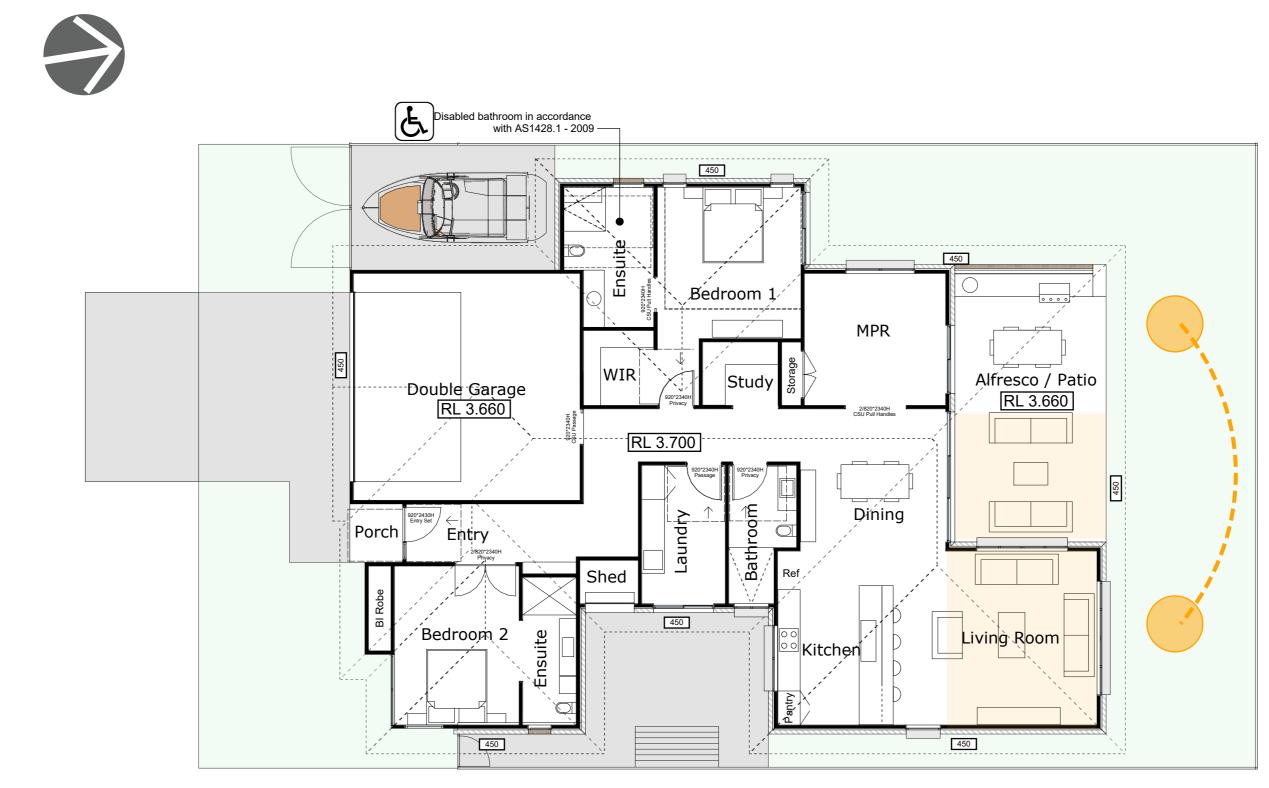





450mm wide eave (raked) 600mm wide eave (boxed/coffered) 900mm wide eave (straight)



North Living Areas


Hardstand pavement




All dimensions are in millimetres unless noted otherwise. This drawing is to be read in conjunction with the Specification, BASIX Certificate and Engineer's details, if applicable. All dimensions are subject to confirmation on site by the builder/subcontractor. Figured dimension is to be taken a preference to scalling All dimensions are in millimetres unless noted






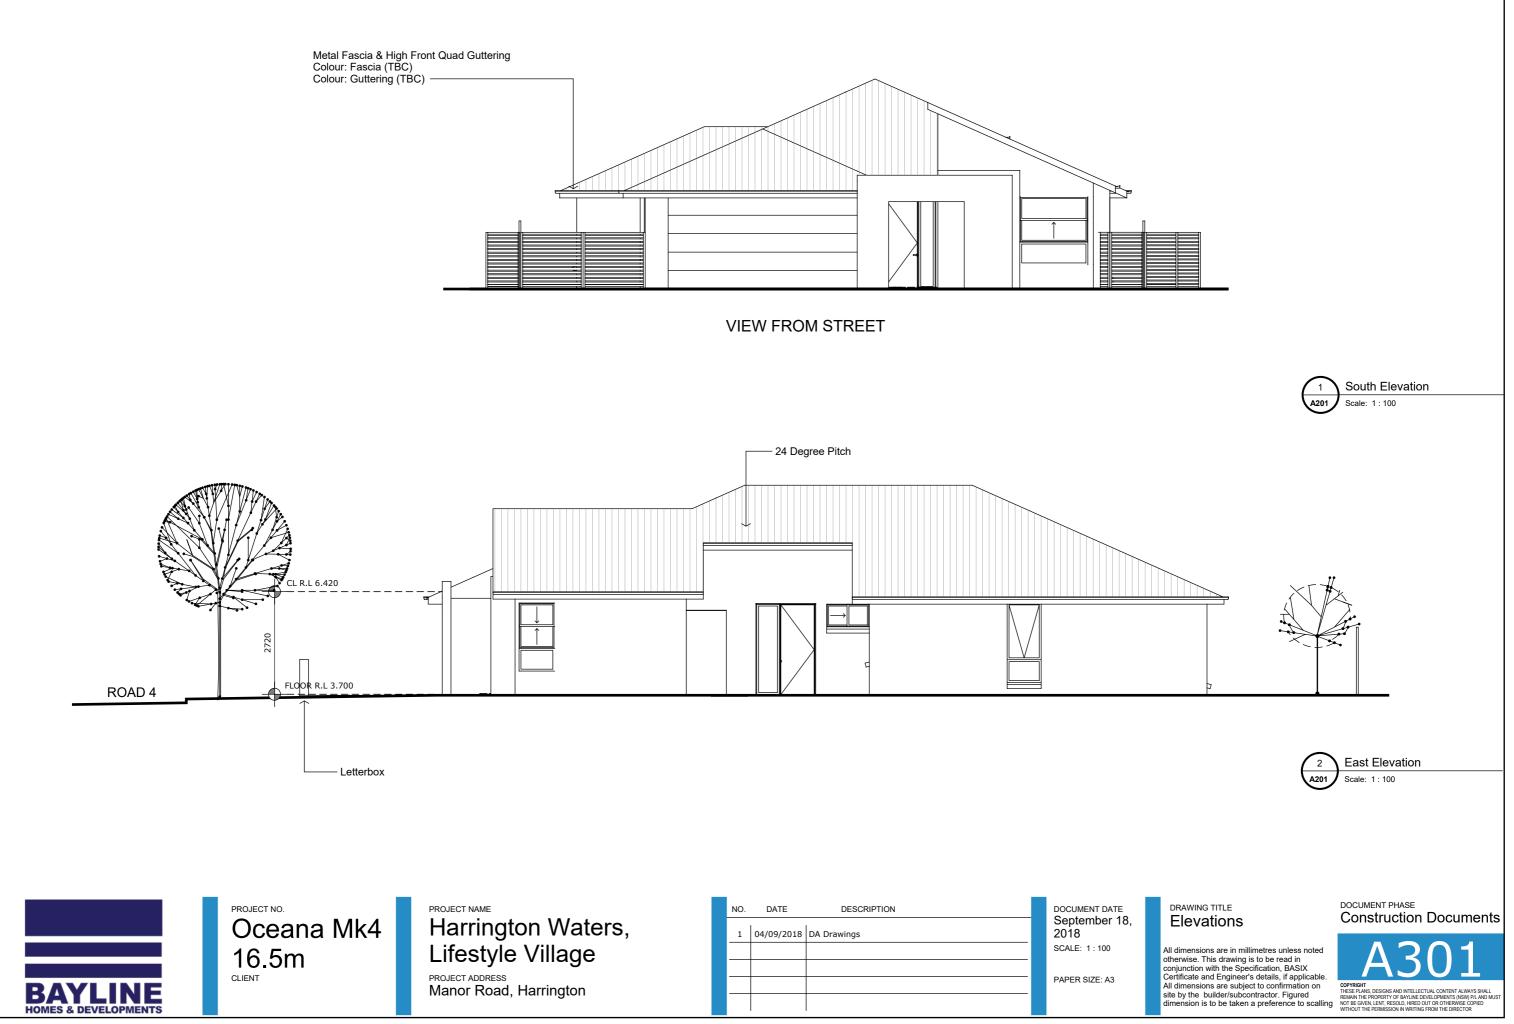


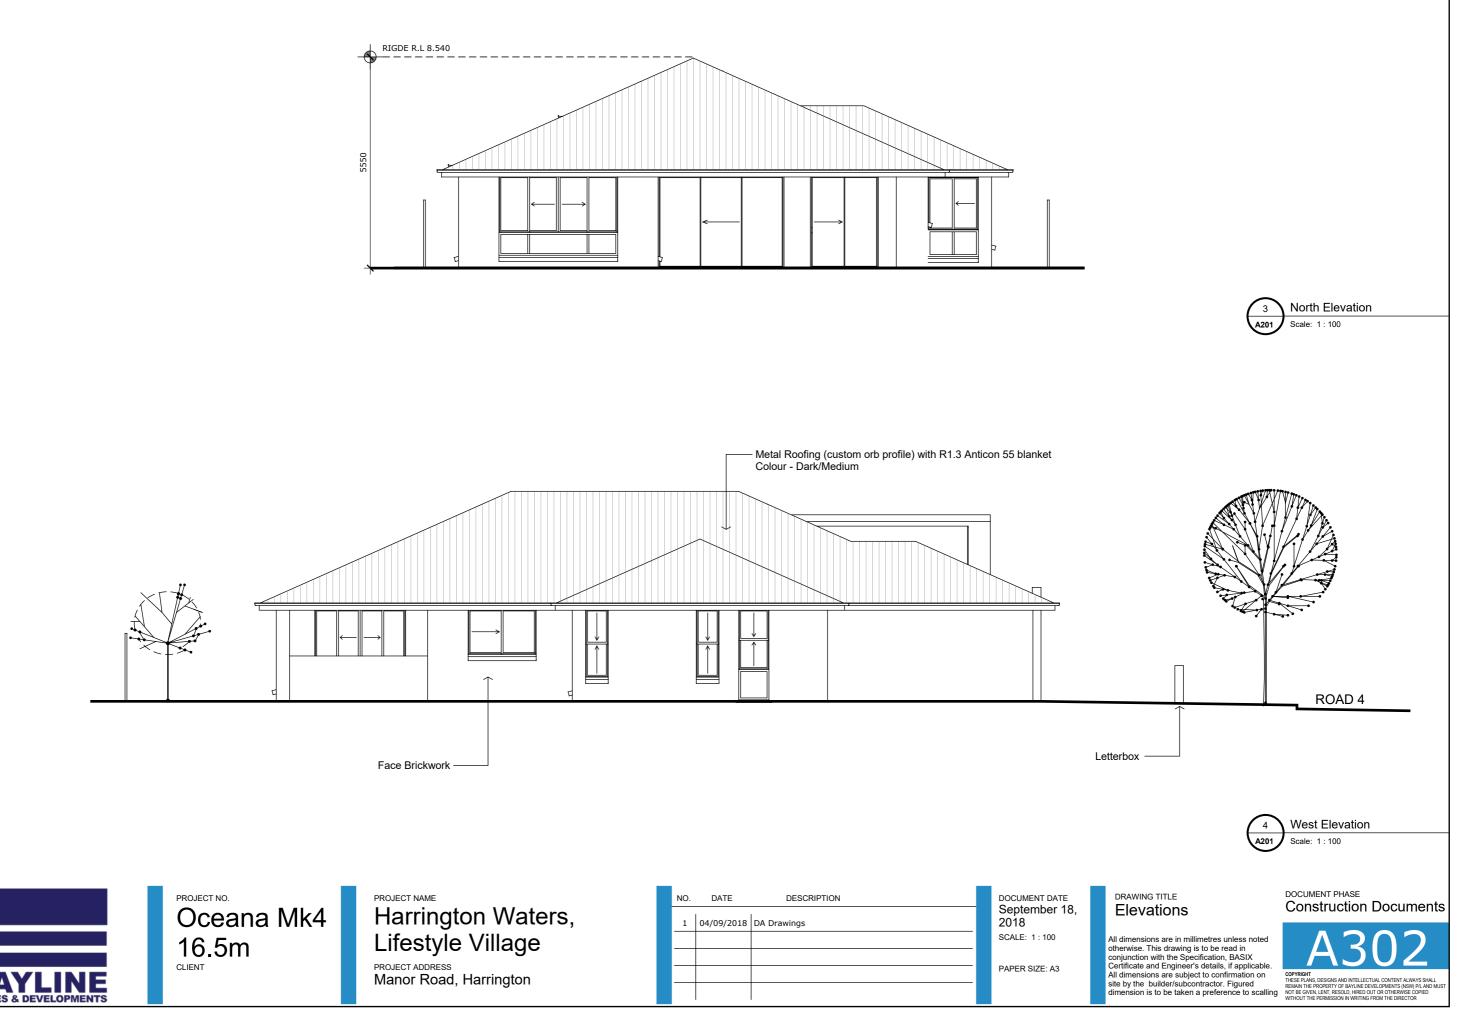




NO.	DATE	DESCRIPTION		DOCU
1	04/09/2018	DA Drawings		Sept 2018
				SCALE
				PAPER

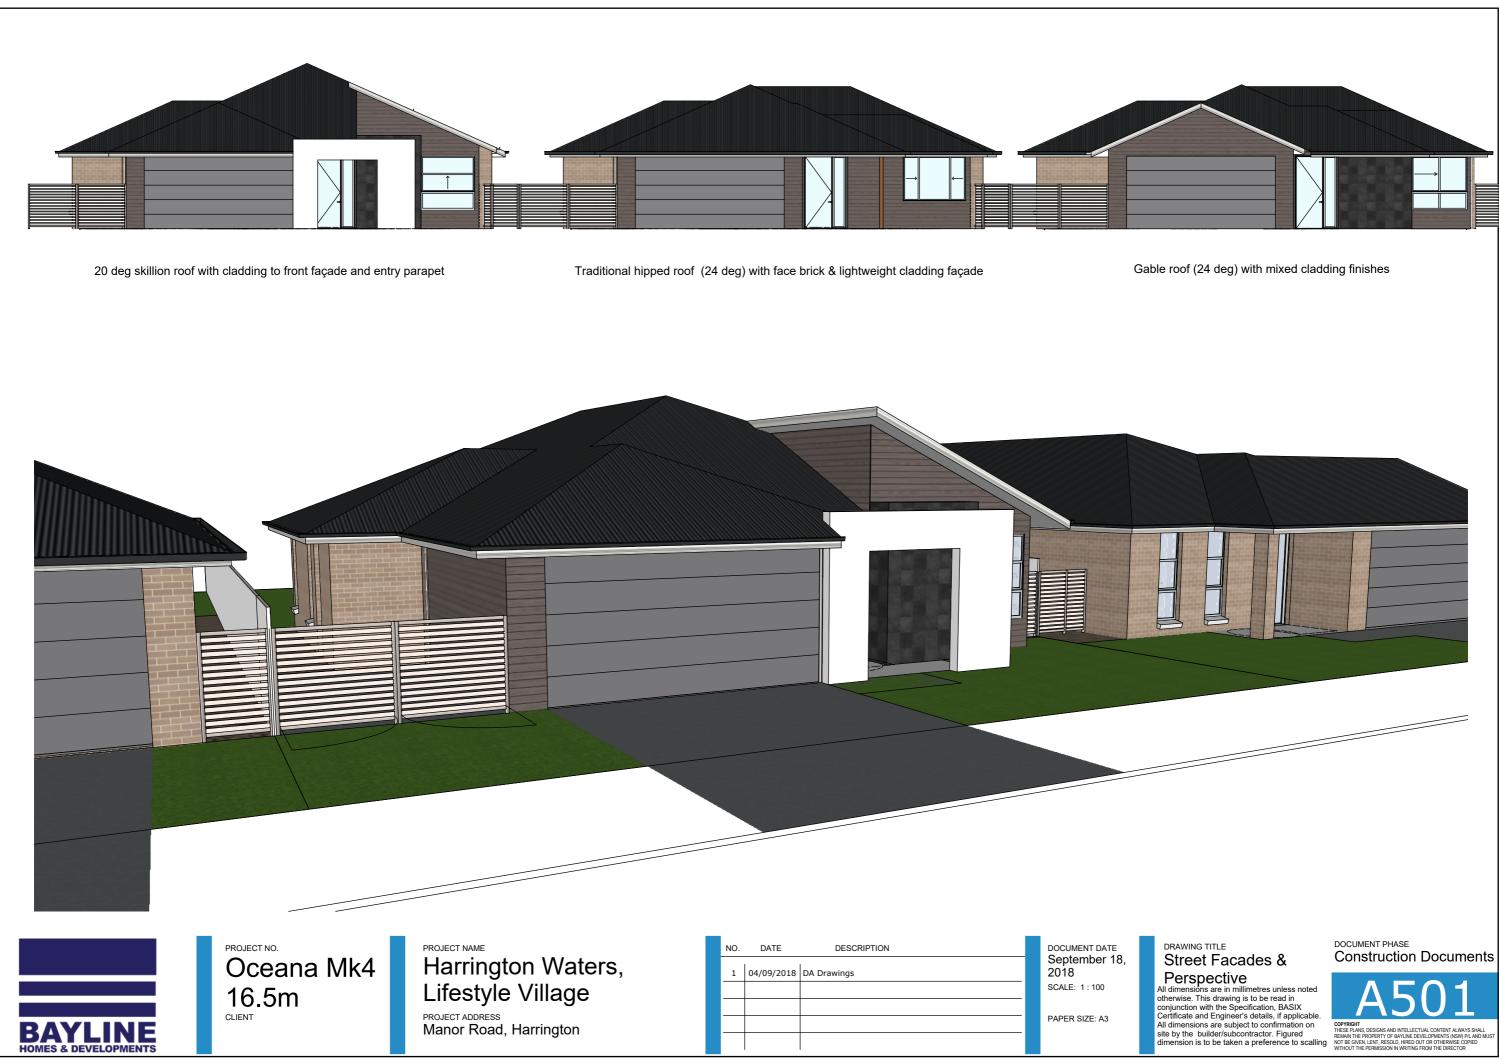

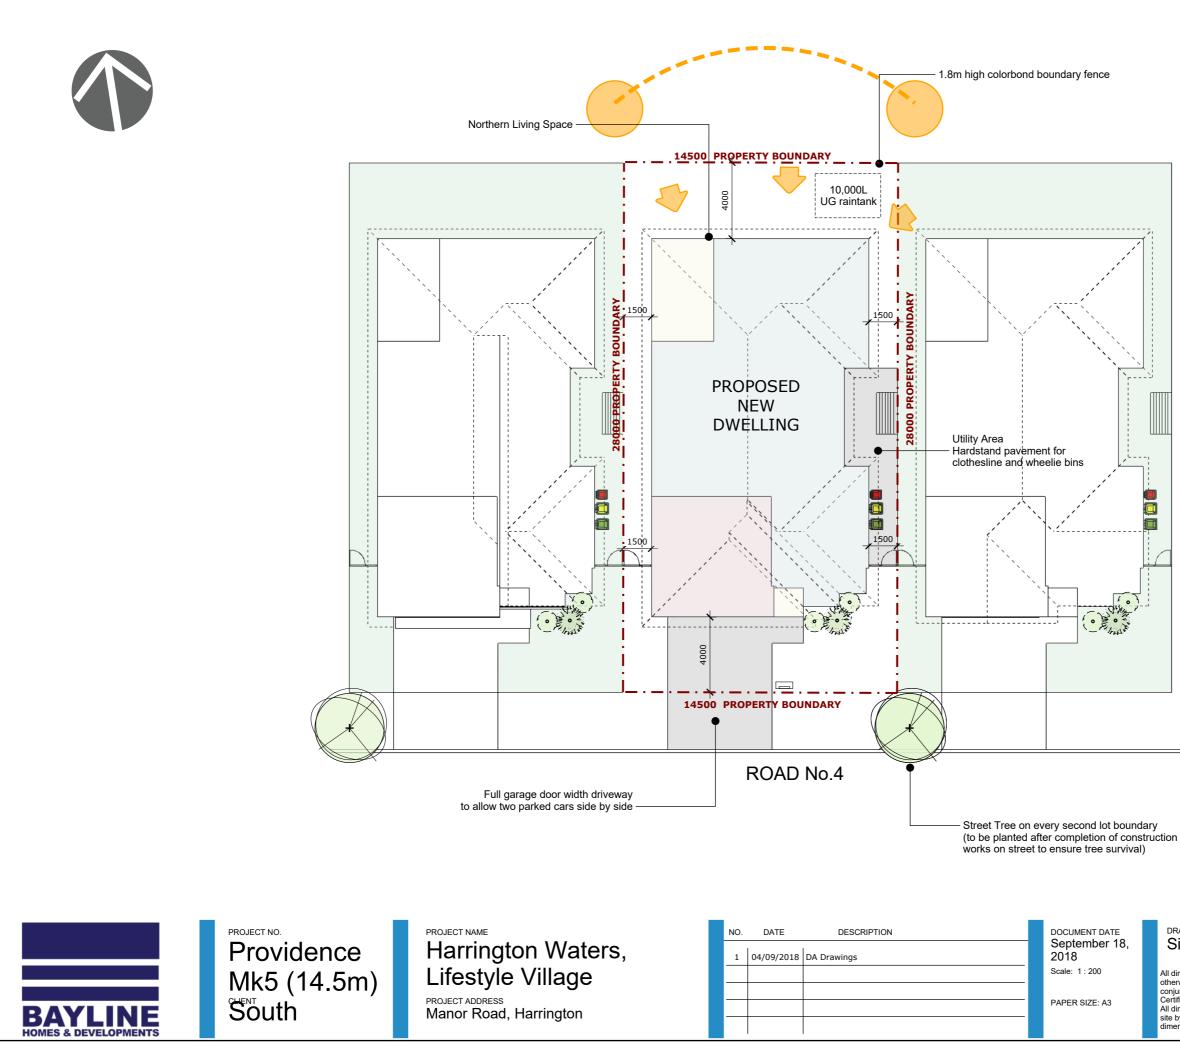



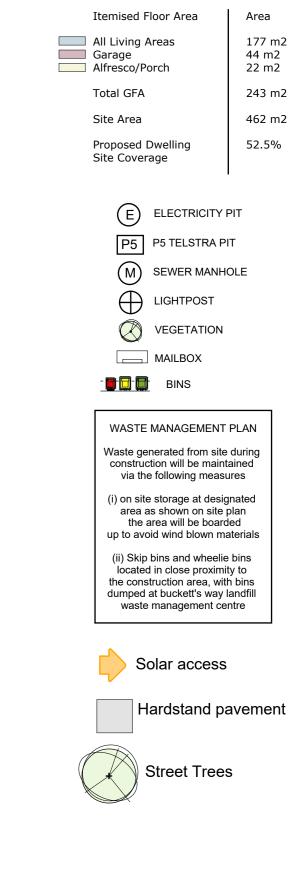




All dimensions are in millimetres unless noted otherwise. This drawing is to be read in conjunction with the Specification, BASIX Certificate and Engineer's details, if applicable. All dimensions are subject to confirmation on site by the builder/subcontractor. Figured dimension is to be taken a preference to scalling DOCUMENT PHASE Construction Documents




the builder/subcontractor. Figured tsion is to be taken a preference to scalling where the subcontractor. Figured the second state of the second s

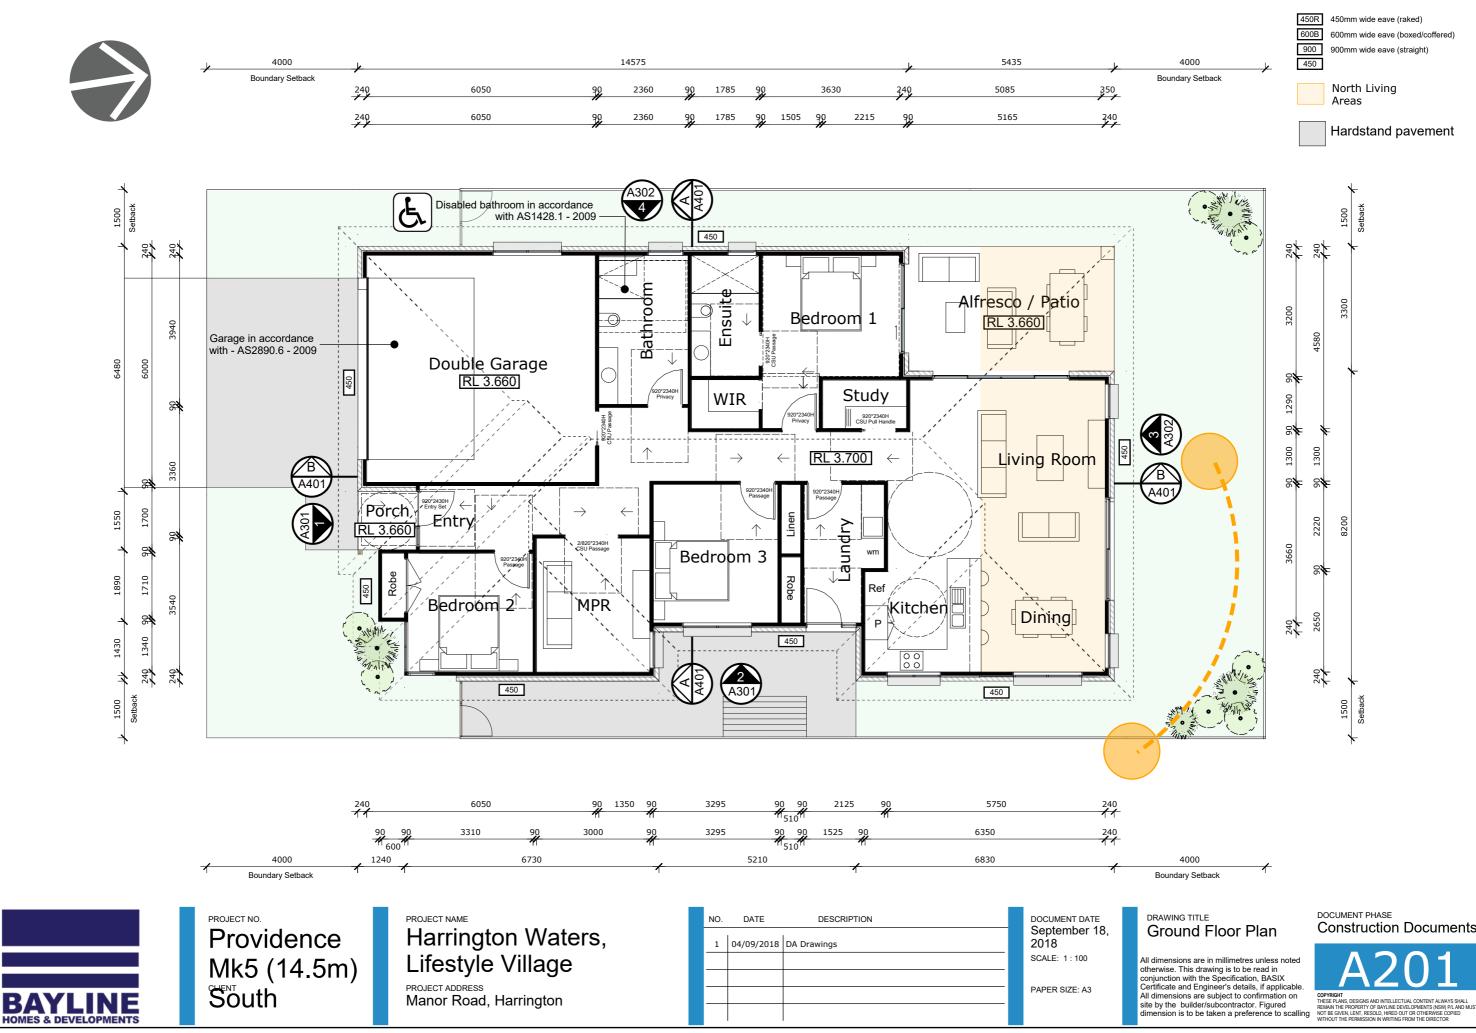

**Construction Documents** 



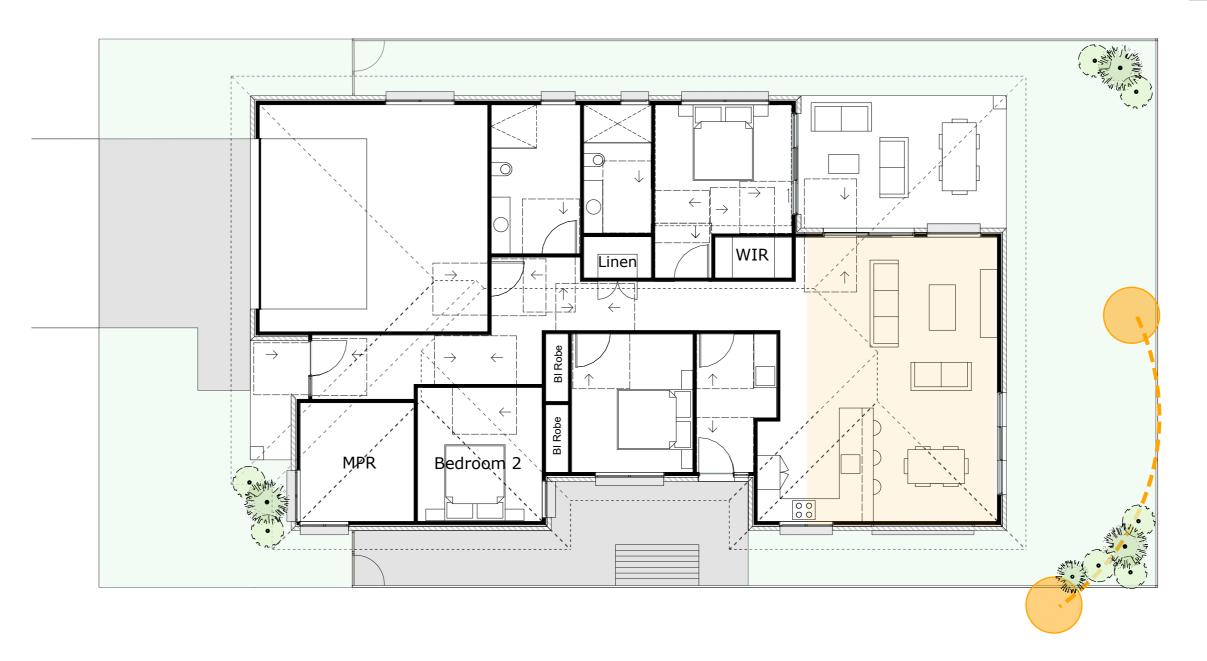





450mm wide eave (raked) 600mm wide eave (boxed/coffered) 900mm wide eave (straight)



North Living Areas


Hardstand pavement





All dimensions are in millimetres unless noted otherwise. This drawing is to be read in conjunction with the Specification, BASIX Certificate and Engineer's details, if applicable. All dimensions are subject to confirmation on site by the builder/subcontractor. Figured dimension is to be taken a preference to scalling







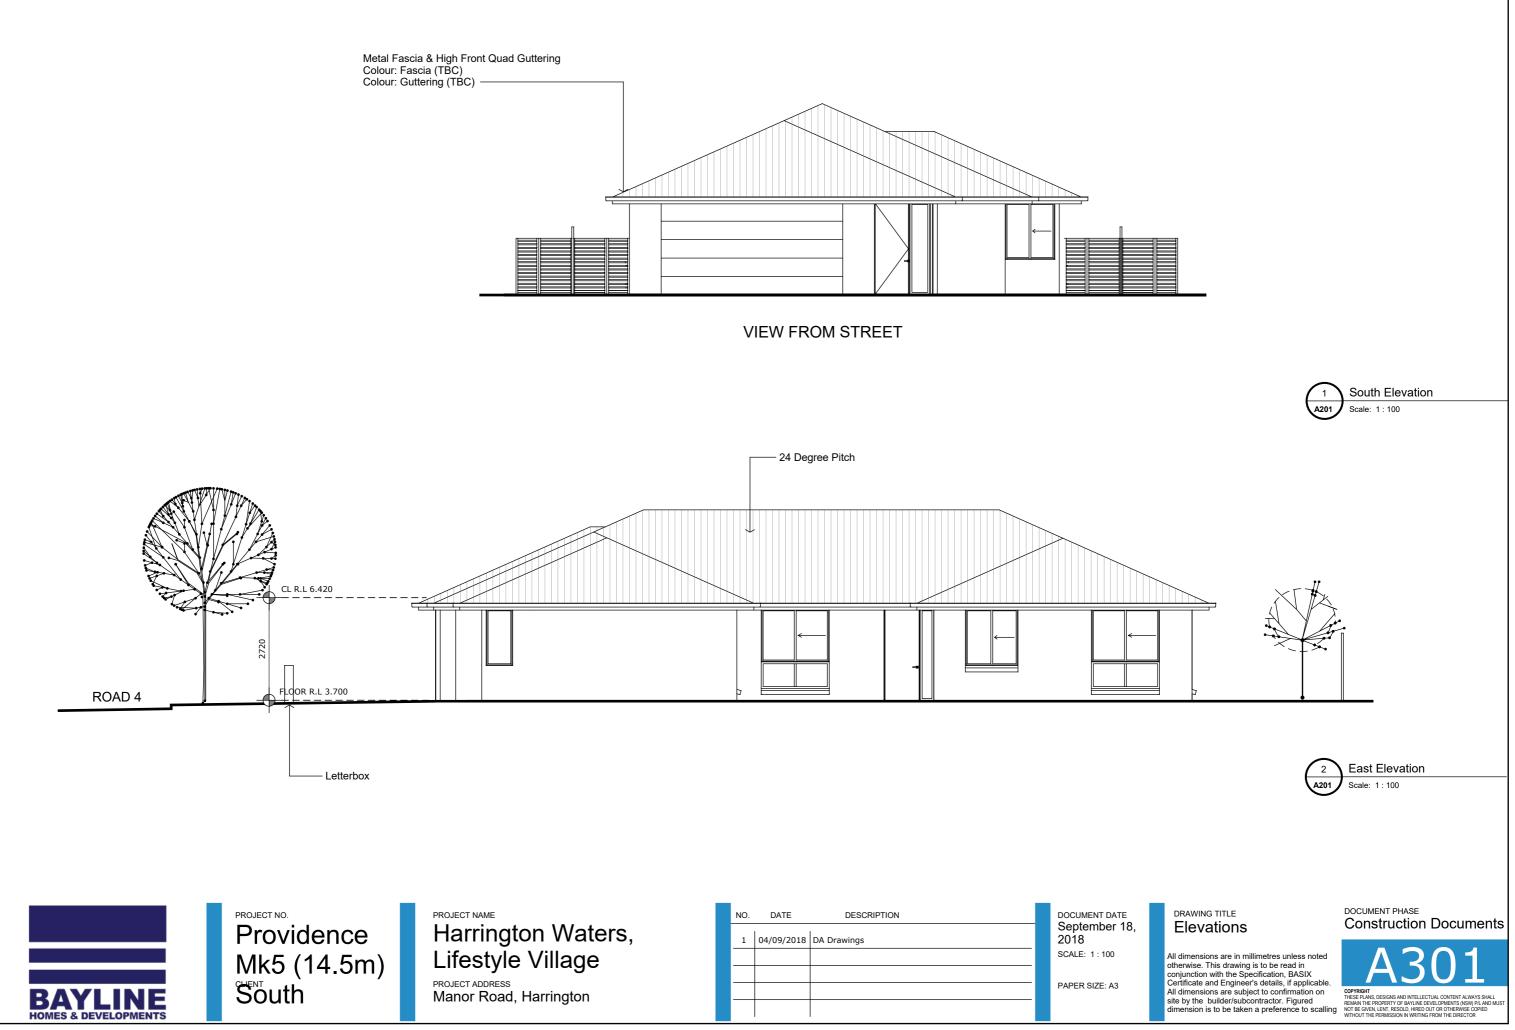


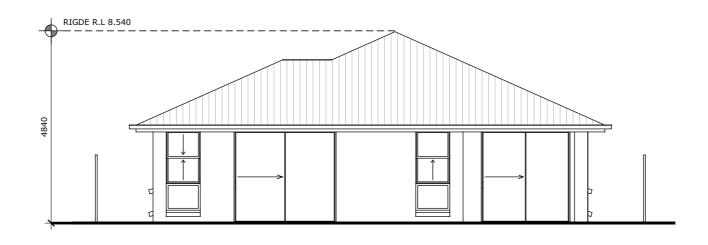


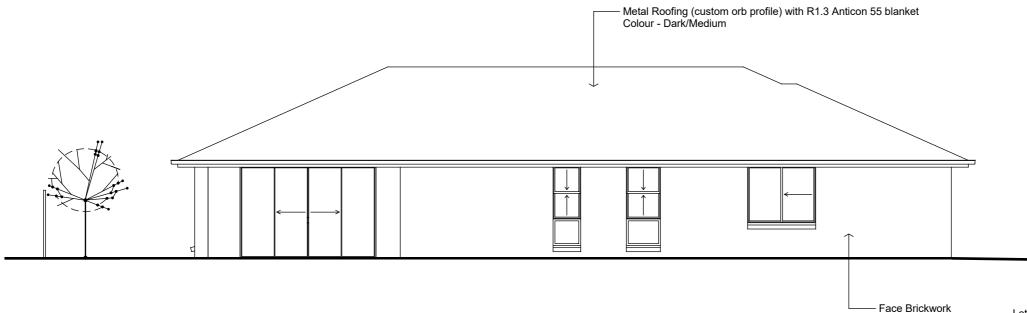


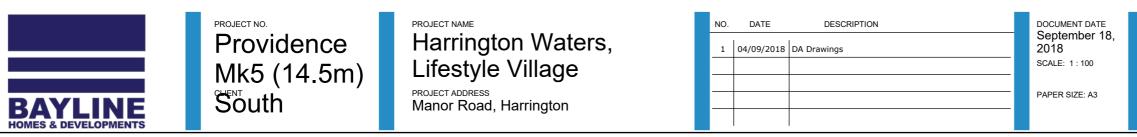


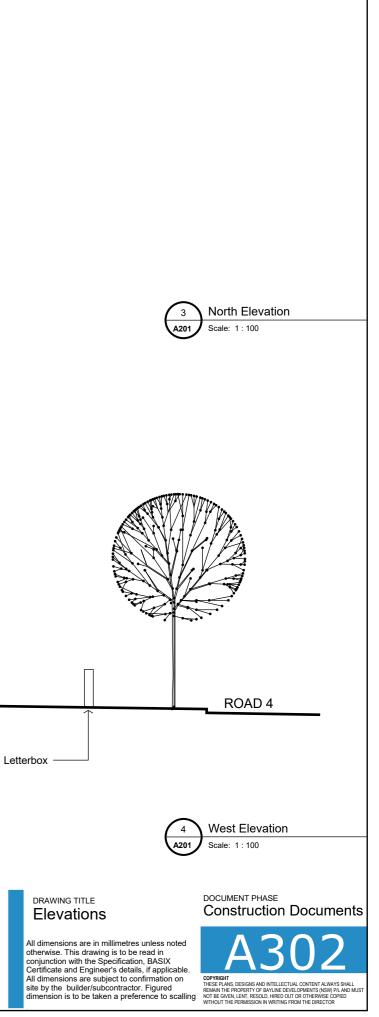

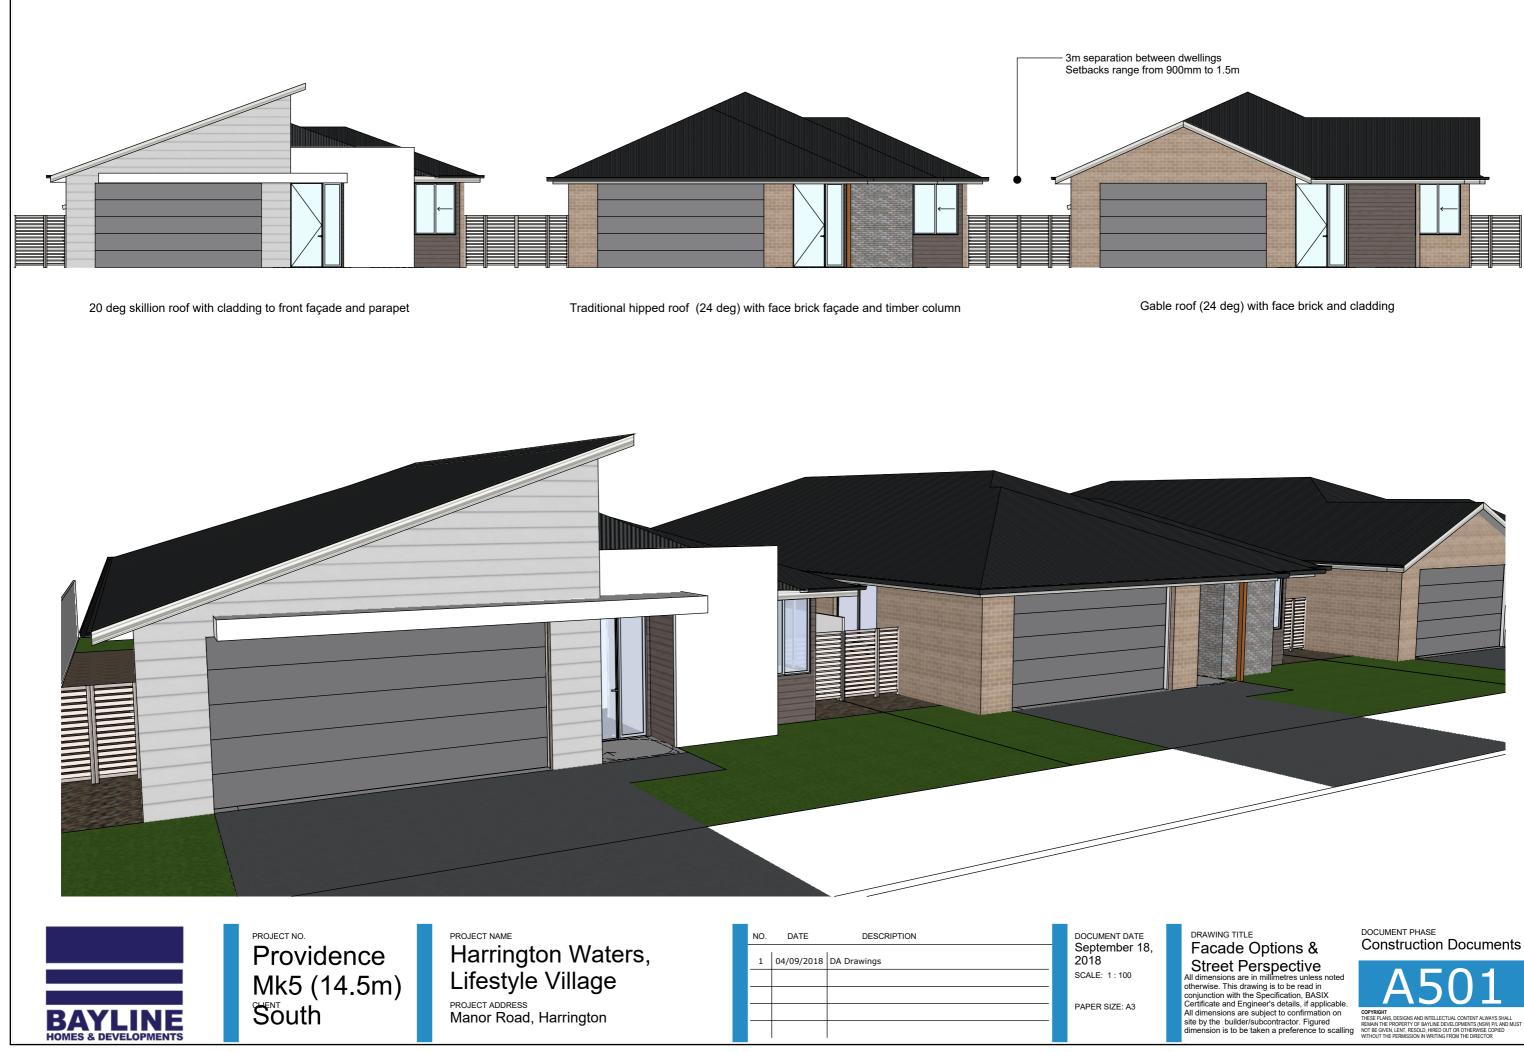

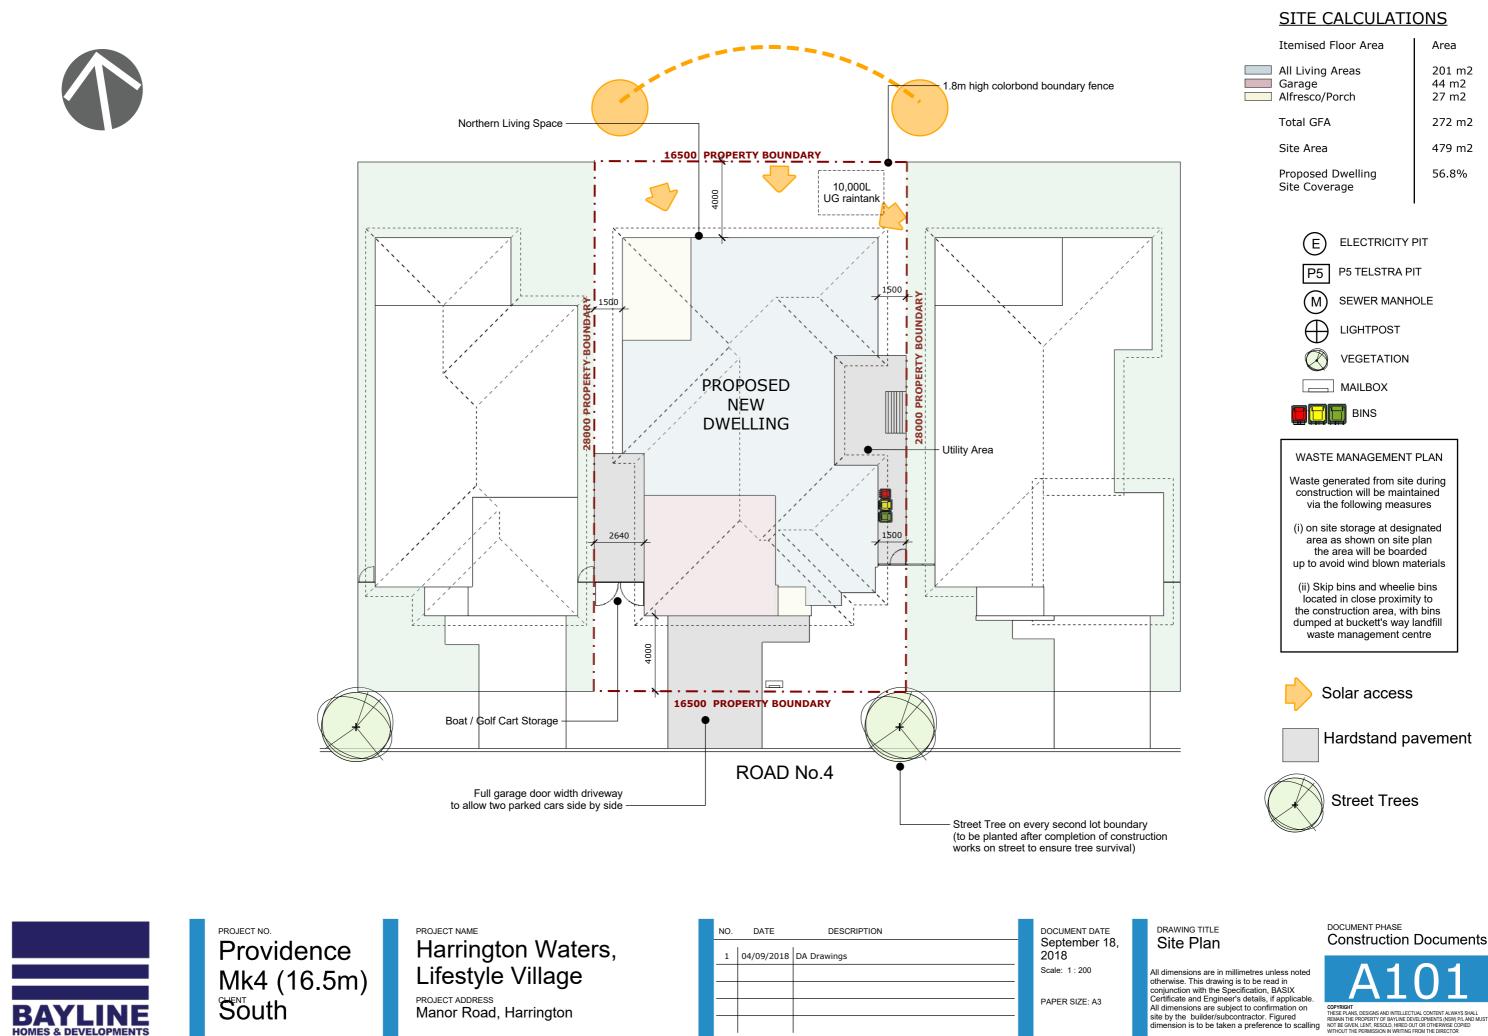

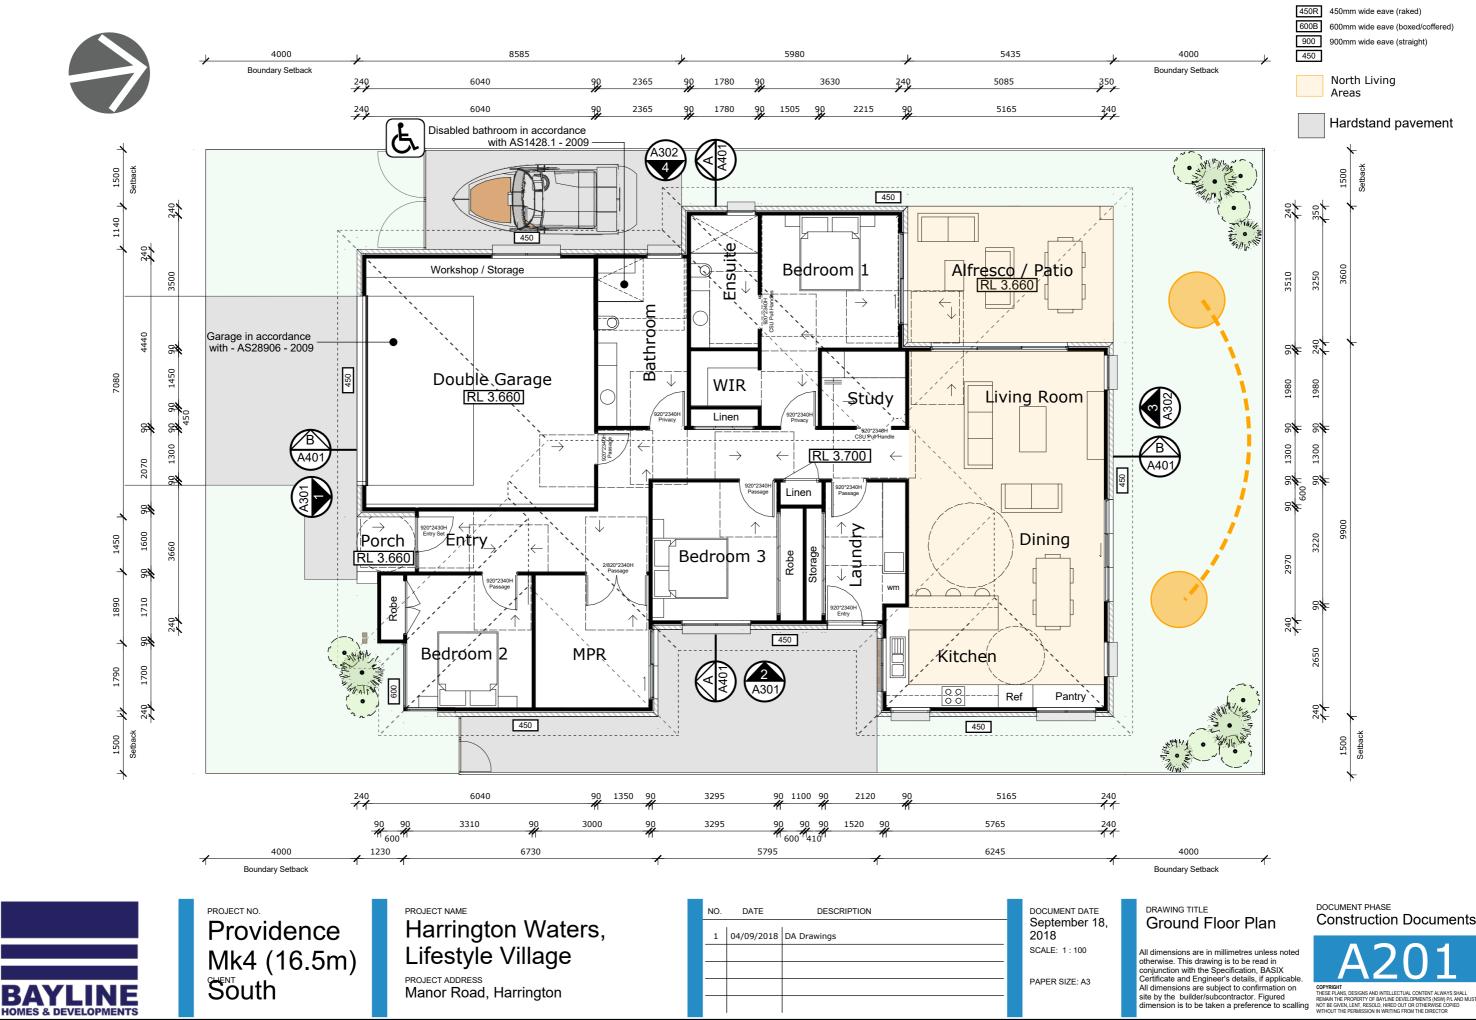


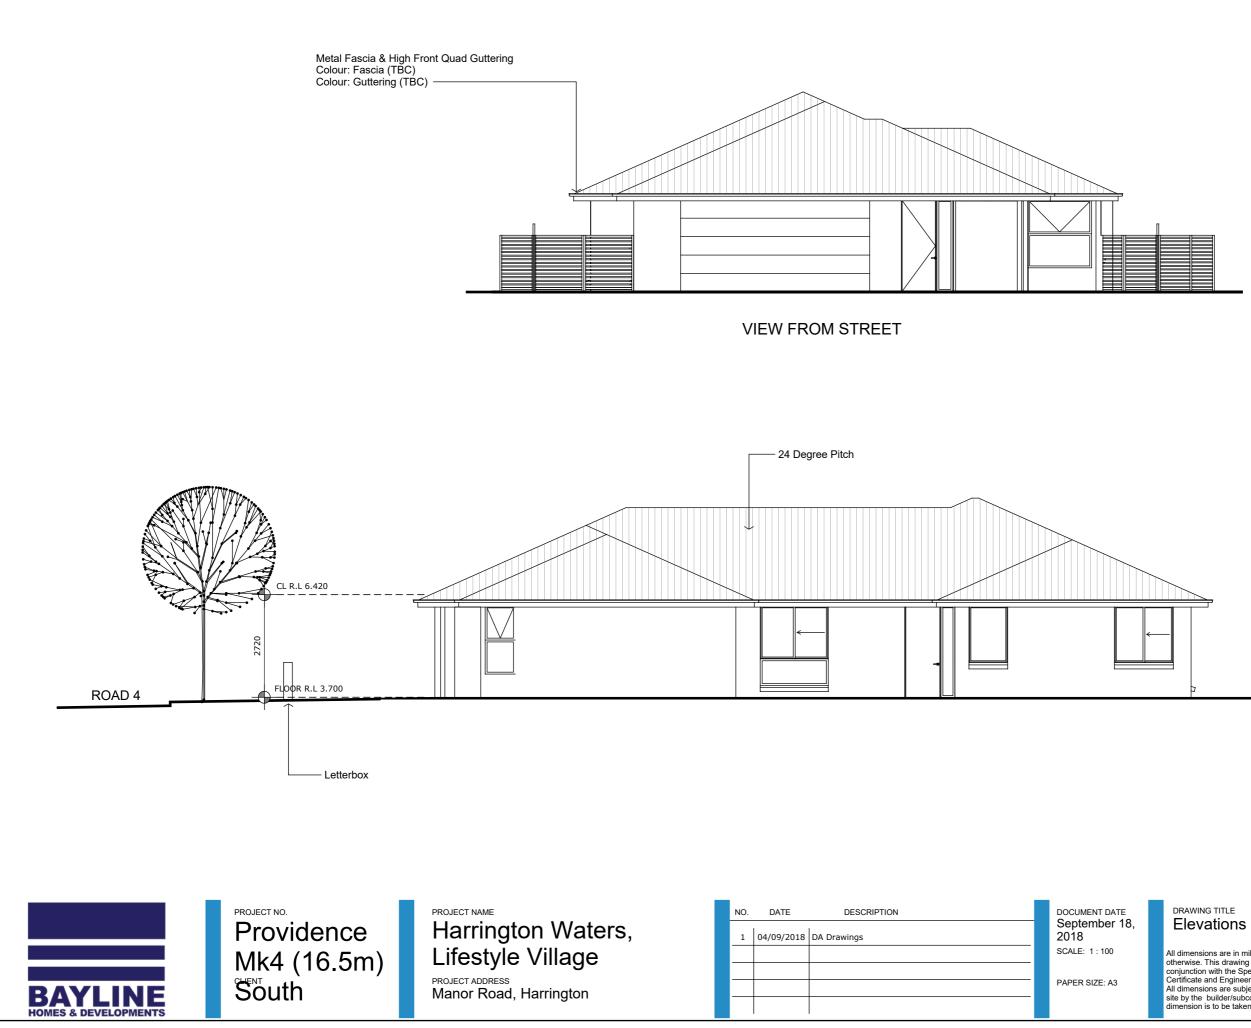



South Elevation

Scale: 1:100

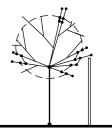




East Elevation Scale: 1:100

All dimensions are in millimetres unless noted otherwise. This drawing is to be read in conjunction with the Specification, BASIX Certificate and Engineer's details, if applicable. All dimensions are subject to confirmation on site by the builder/subcontractor. Figured dimension is to be taken a preference to scalling

DOCUMENT PHASE **Construction Documents** 




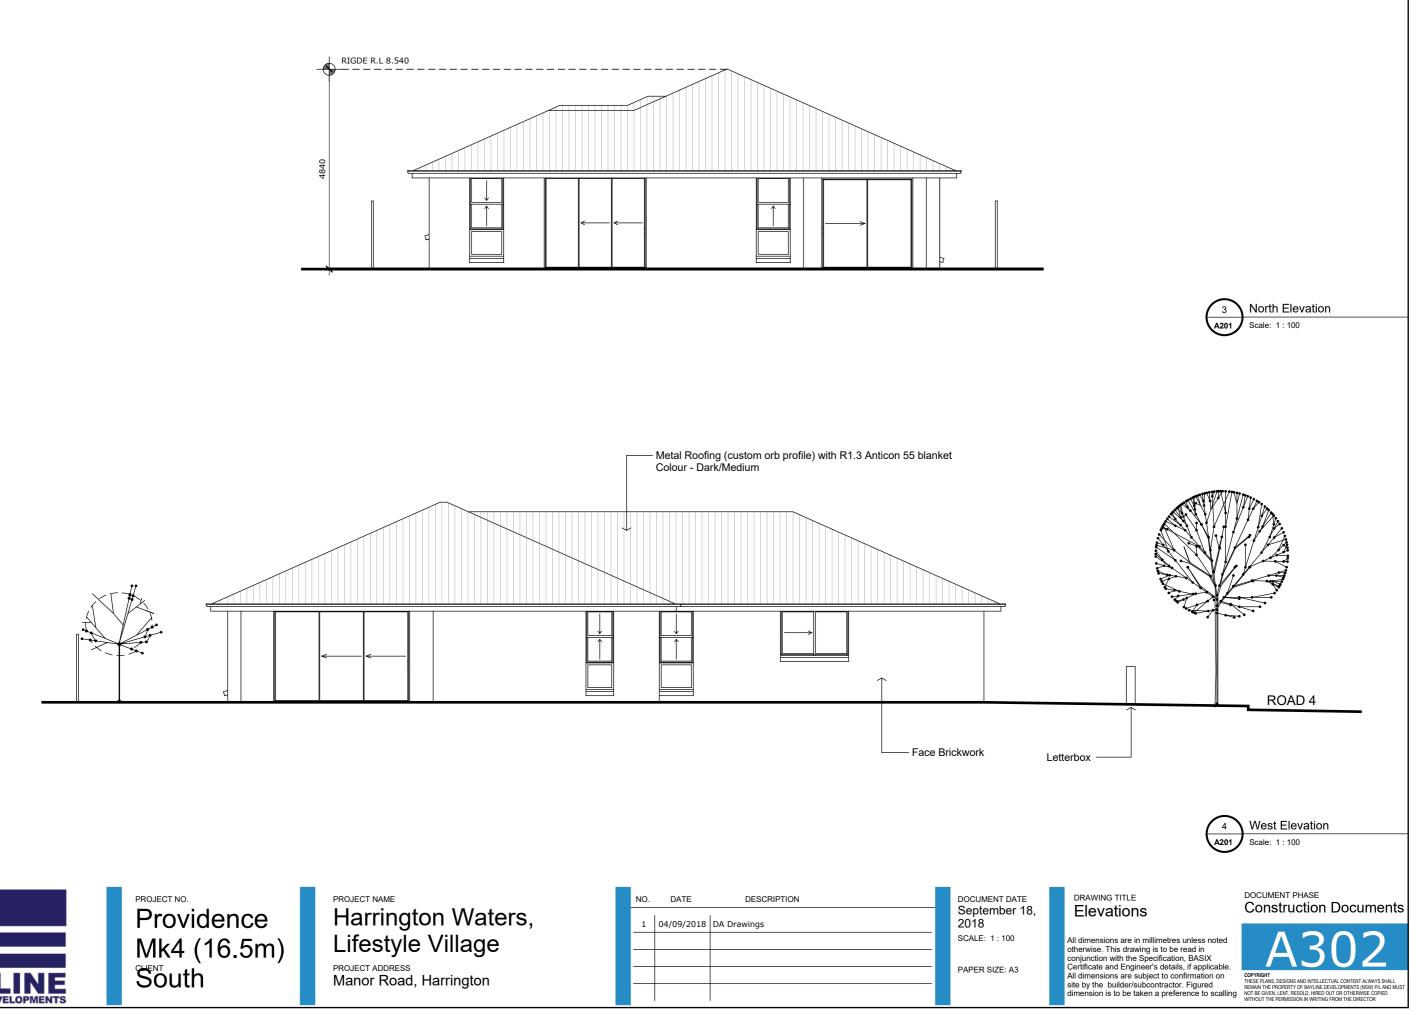



NO.	DATE	DESCRIPTION	-	DOCUMENT DATE September 18,
1	04/09/2018	DA Drawings		2018
				SCALE: 1:100
				PAPER SIZE: A3



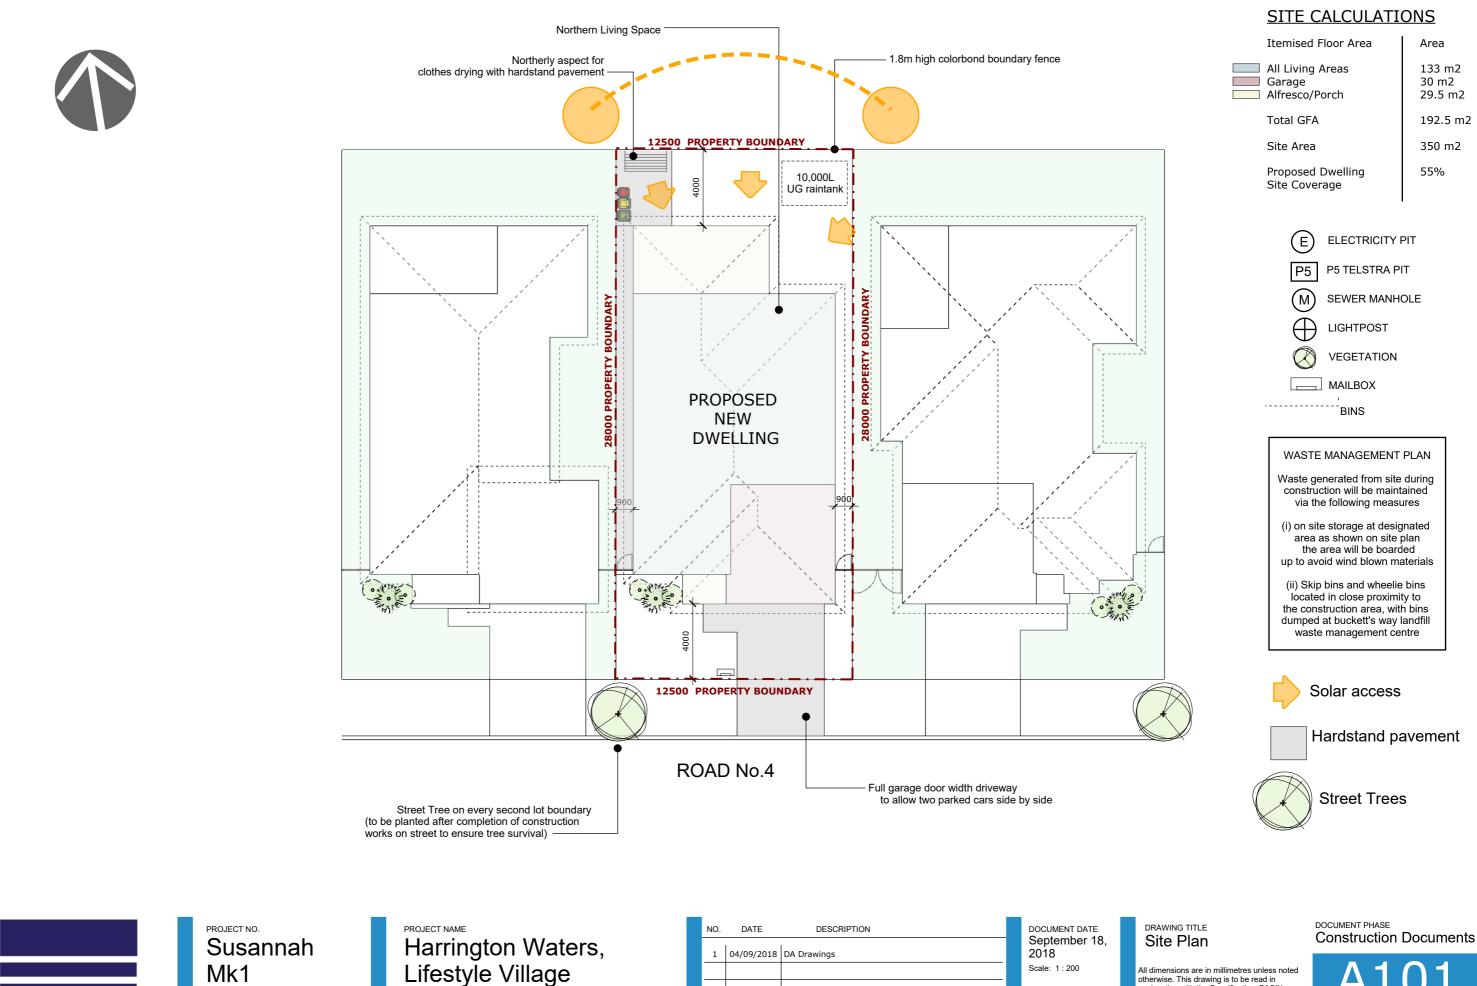

PAPER SIZE: A3

PROJECT ADDRESS Manor Road, Harrington


(12.5m)


BAYLINE

HOMES & DEVELOPMENTS


otherwise. This drawing is to be read in conjunction with the Specification, BASIX Certificate and Engineer's details, if applicable. All dimensions are subject to confirmation on site by the builder/subcontractor. Figured dimension is to be taken a preference to scalling



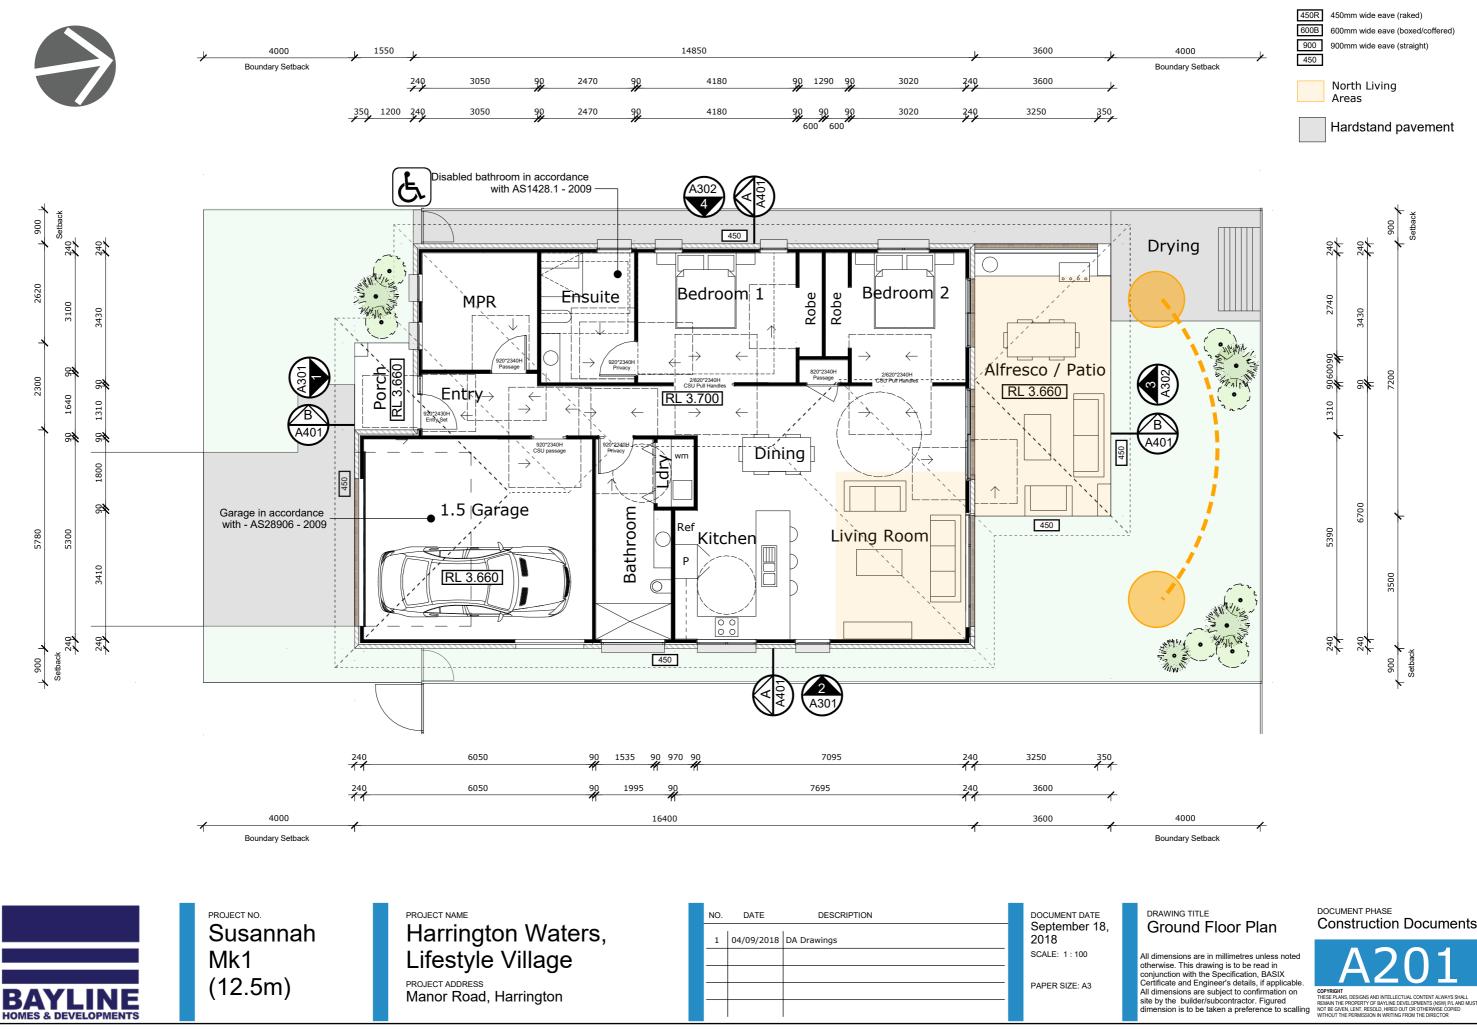


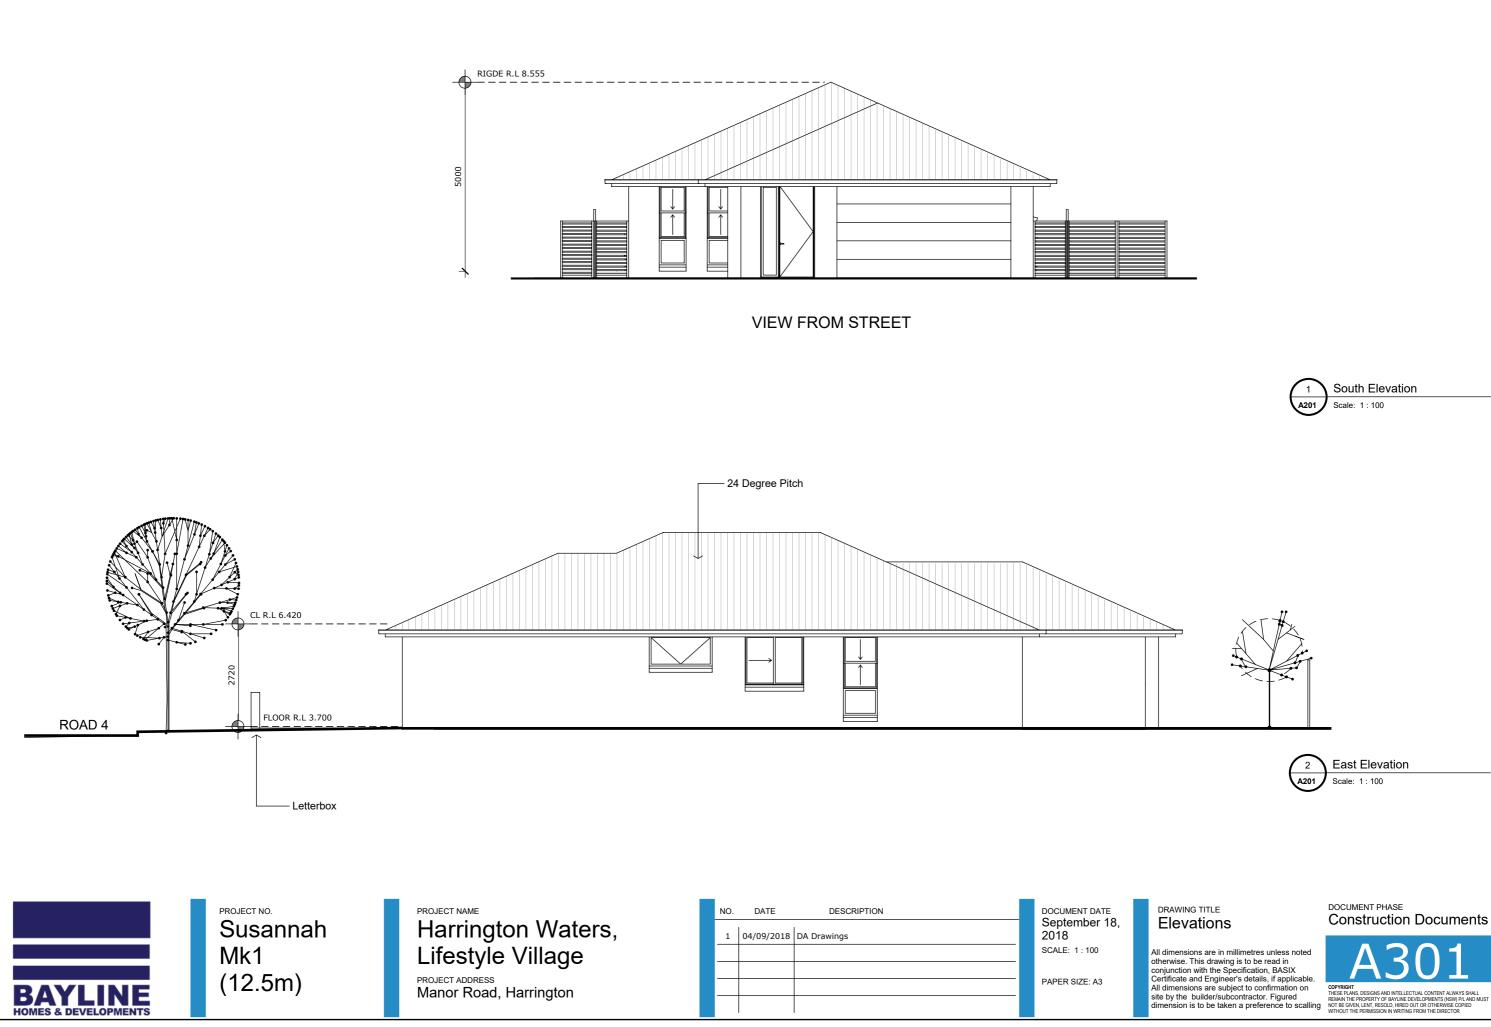




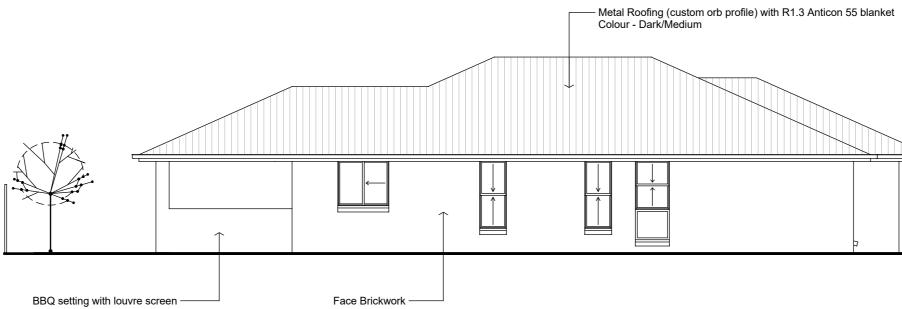




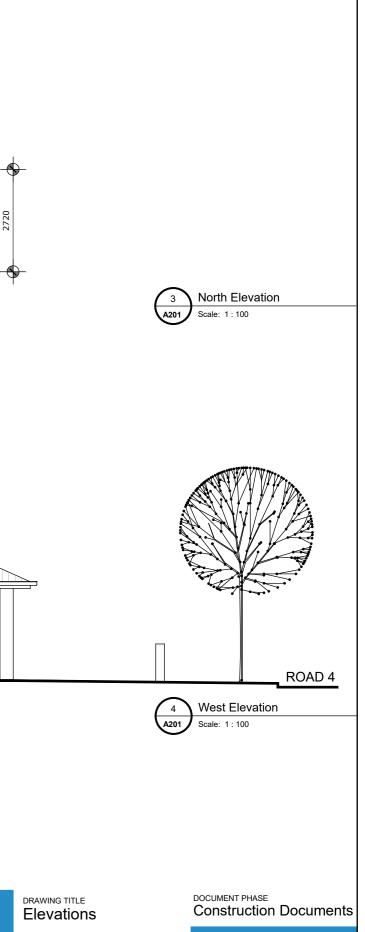

All dimensions are in millimetres unless noted otherwise. This drawing is to be read in conjunction with the Specification, BASIX Certificate and Engineer's details, if applicable. All dimensions are subject to confirmation on site by the builder/subcontractor. Figured dimension is to be taken a preference to scalling All dimensions are in millimetres unless noted

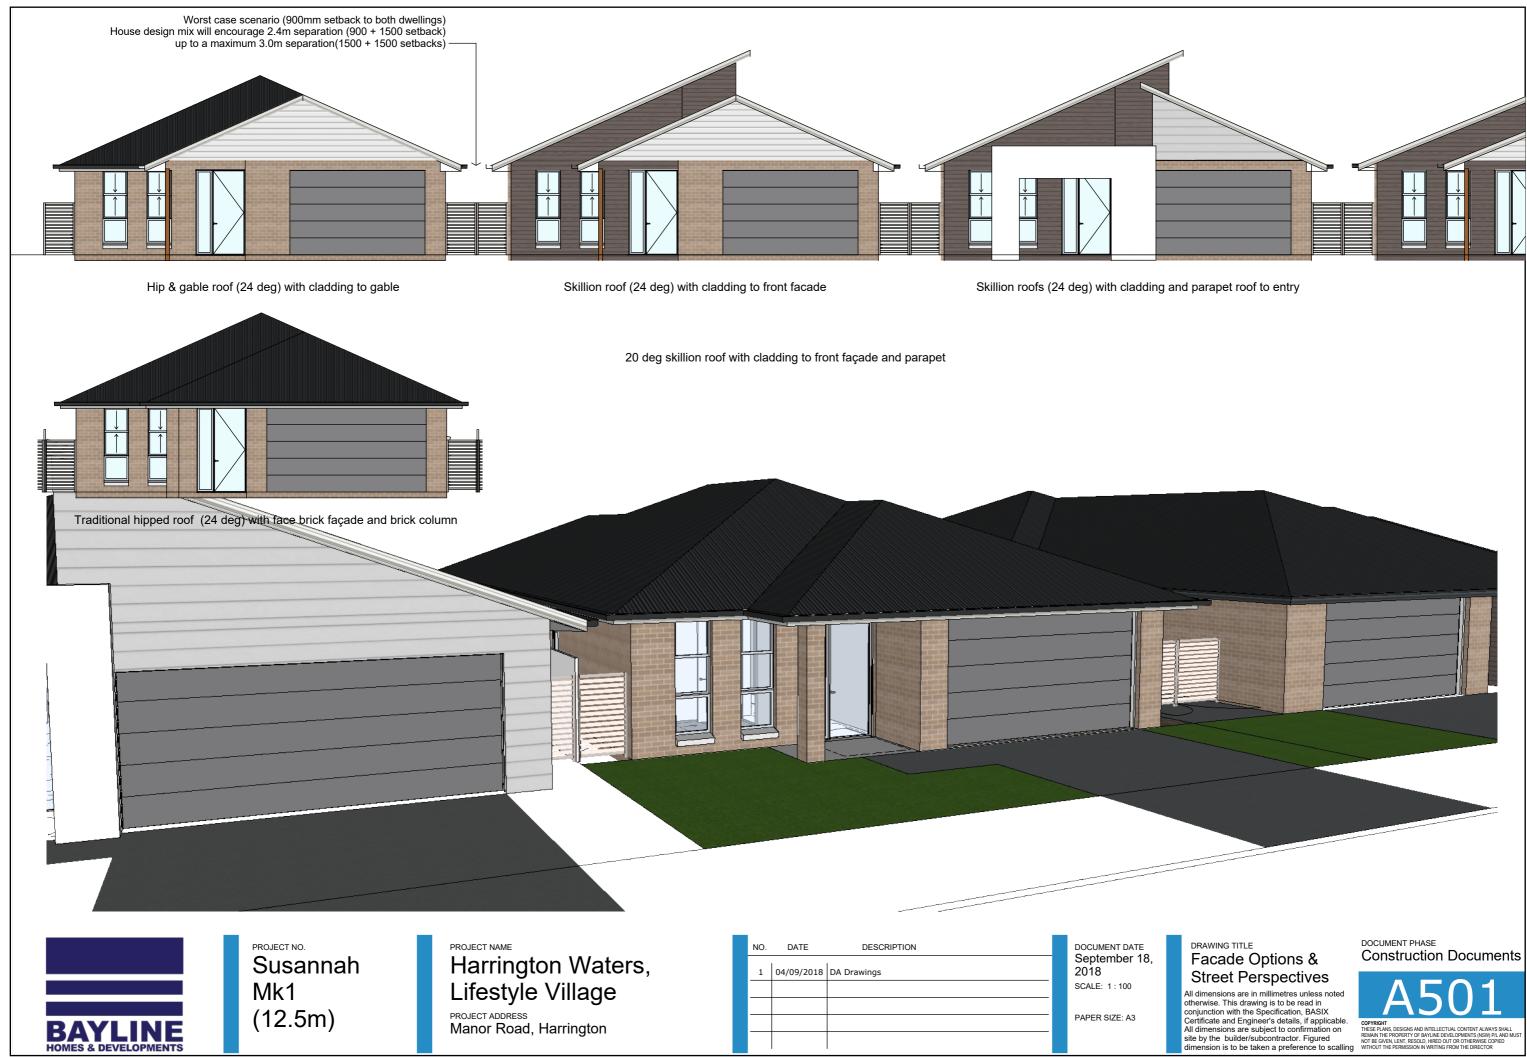

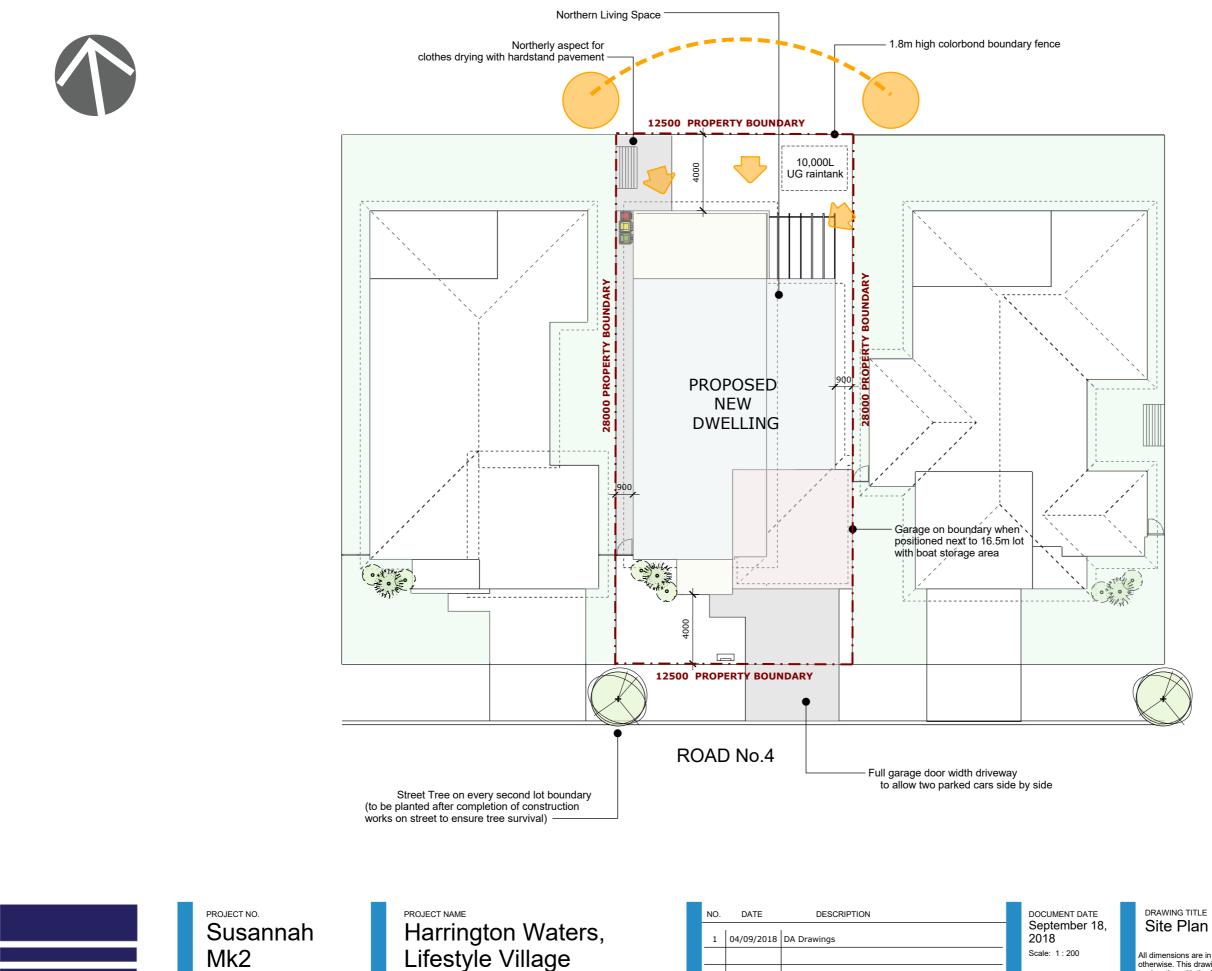


(12.5m)

BAYLINE HOMES & DEVELOPMENTS

PROJECT ADDRESS

Manor Road, Harrington



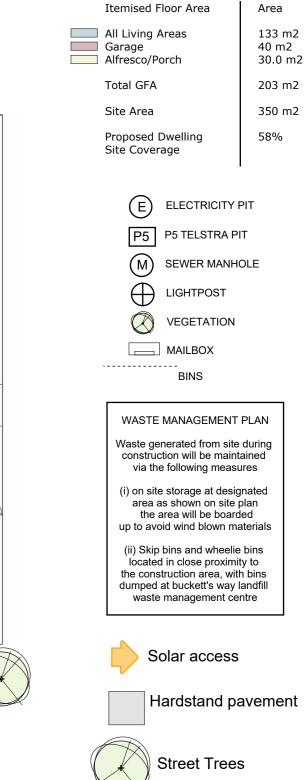



All dimensions are in millimetres unless noted otherwise. This drawing is to be read in conjunction with the Specification, BASIX Certificate and Engineer's details, if applicable. All dimensions are subject to confirmation on site by the builder/subcontractor. Figured mensions are subject to confirmation on by the builder/subcontractor. Figured nsion is to be taken a preference to scalling

PAPER SIZE: A3


DOCUMENT PHASE **Construction Documents** 




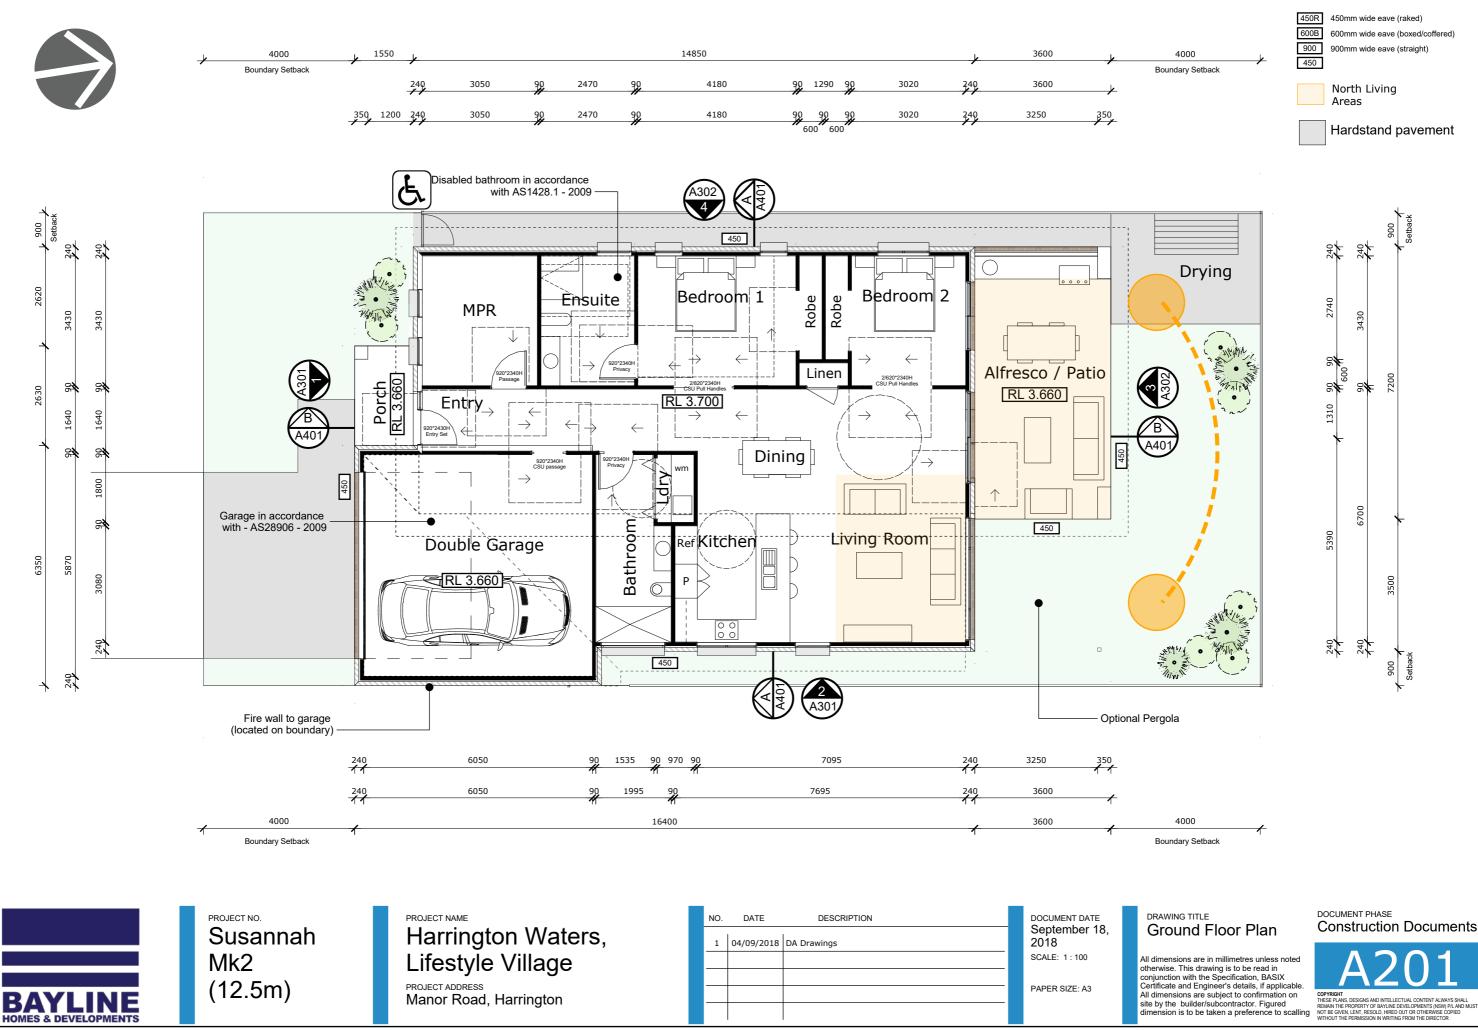

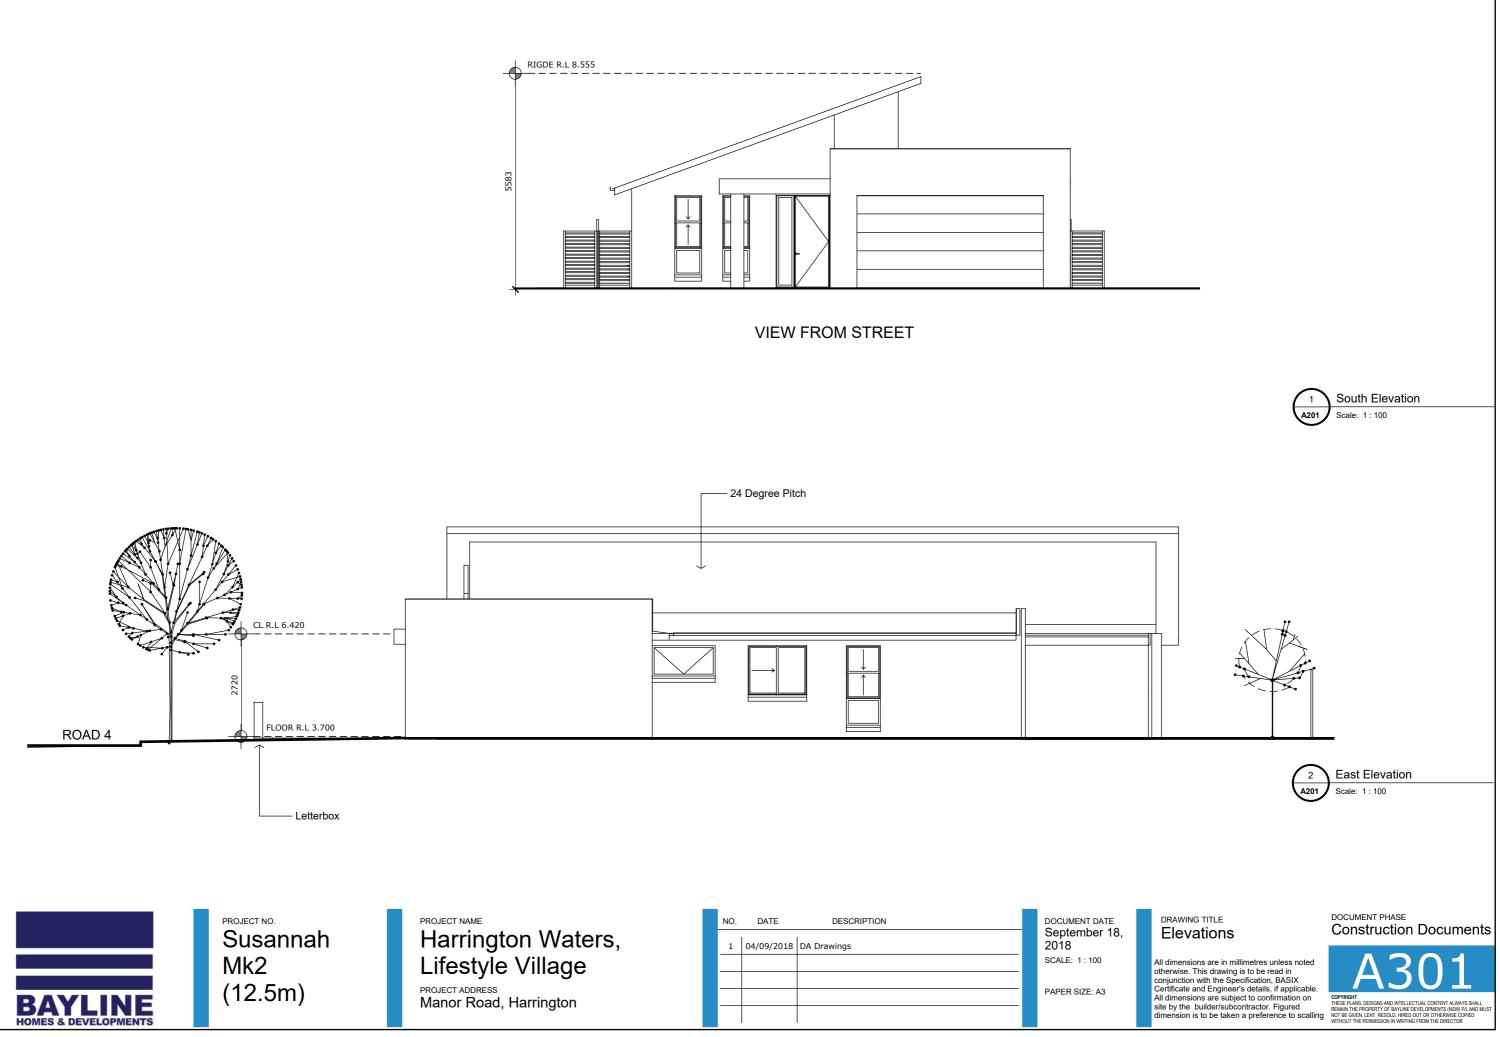



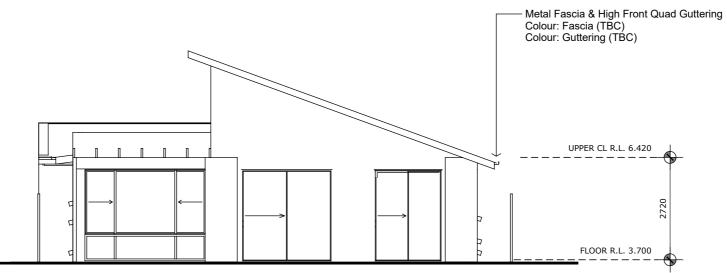

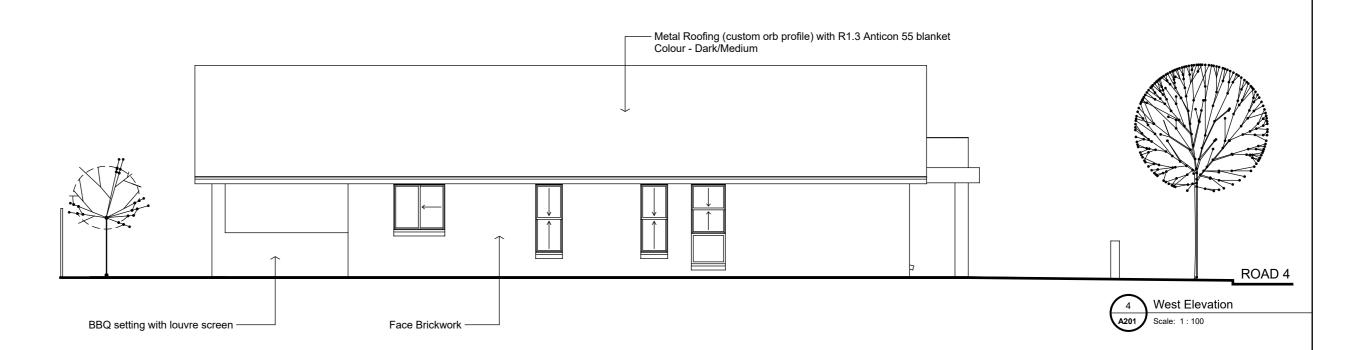







All dimensions are in millimetres unless noted otherwise. This drawing is to be read in conjunction with the Specification, BASIX Certificate and Engineer's details, if applicable. All dimensions are subject to confirmation on site by the builder/subcontractor. Figured dimension is to be taken a preference to scalling

DOCUMENT PHASE **Construction Documents** 



