


West elevation

West elevation

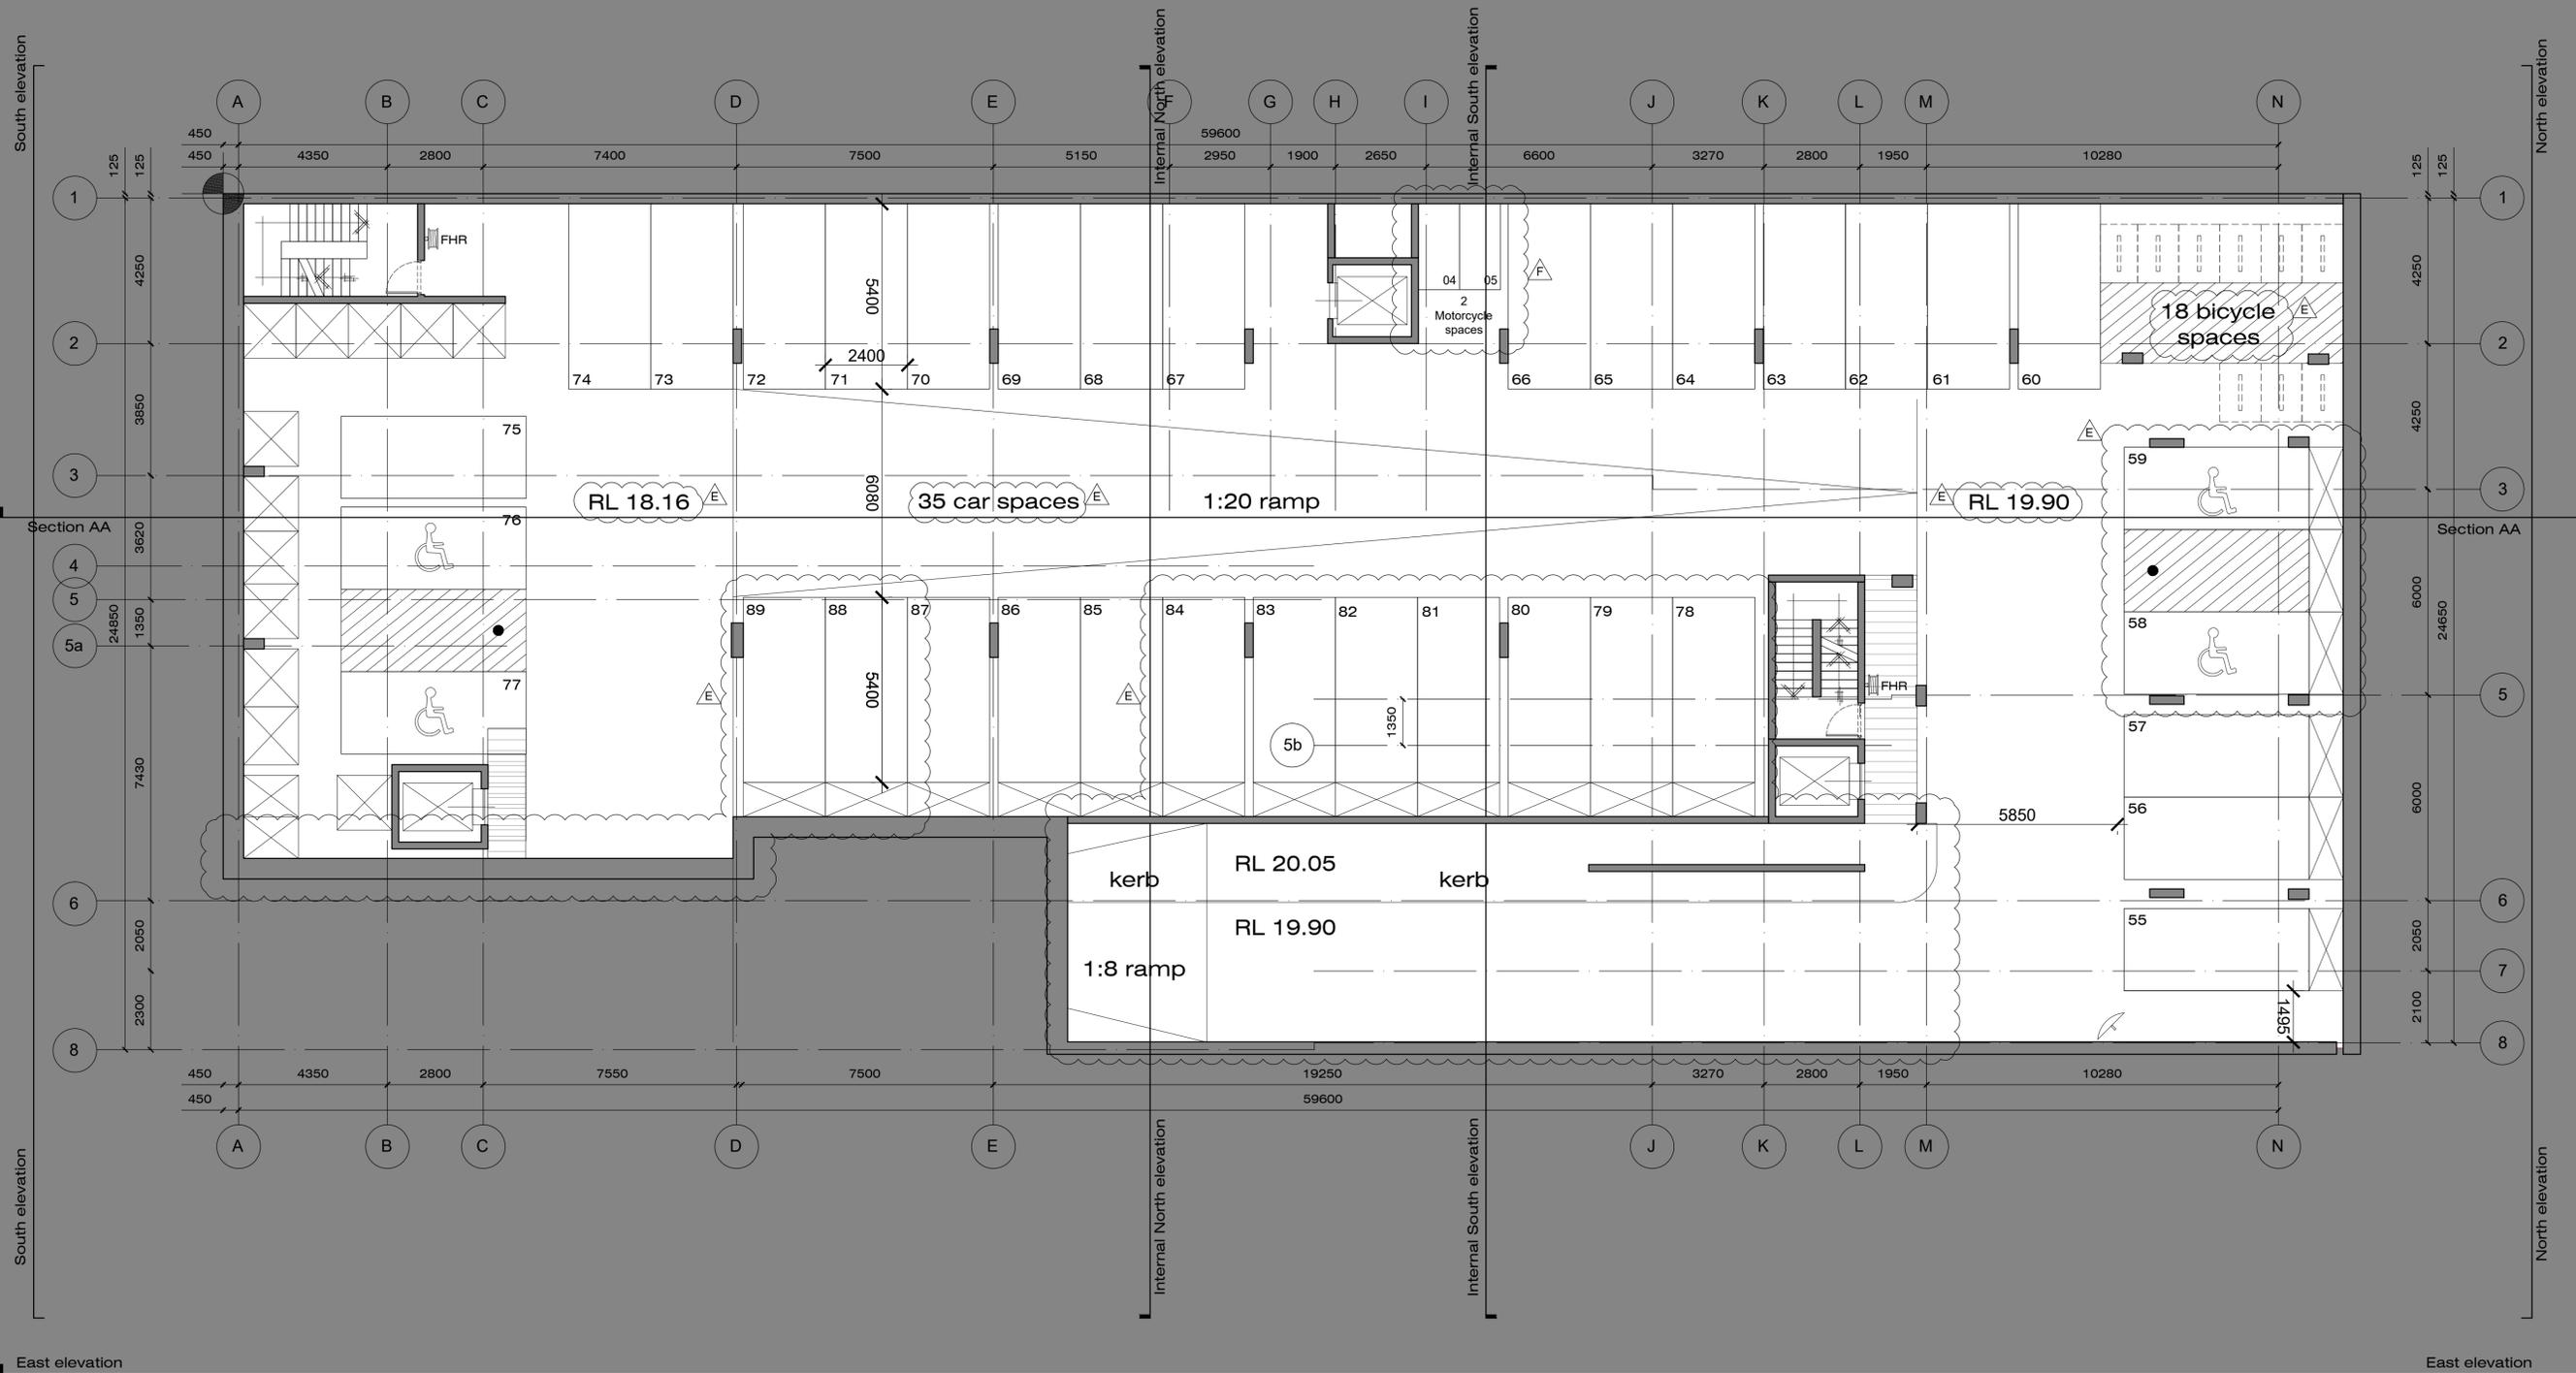

East elevation

East elevation

IMPORTANT NOTES:
 Do not scale from drawings. All dimensions to be checked on site before commencement of work. All discrepancies to be brought to the attention of the Architect. Larger scale drawings and written dimensions take preference. This drawing is copyright and the property of the author, and must not be retained, copied or used without the express authority of MARCHESE + PARTNERS INTERNATIONAL PTY. LTD.

REVISION	DATE	DESCRIPTION	BY
A	16.11.2015	DA SUBMISSION	EC
B	31.03.2016	JRPP SUBMISSION	EC
C	06.05.2016	ACQUIRED 20% ADAPTABLE UNITS	EC
D	23.05.2016	JRPP SUBMISSION	PS
E	03.11.2017	SECTION 96 SUBMISSION	LP/HT
F	24.11.2017	SECTION 96 SUBMISSION	AK

SECTION 96
 Development Application
DA/813/2015/B
 Amended/Additional
 Randwick City Council
 7 June 2018
 Records Received

marchesepartners

Marchese Partners International Pty Ltd
 Level 1, 53 Walker Street, North Sydney, NSW 2060 Australia
 P +61 2 9922 4375 F +61 2 9929 5786 E info@marchesepartners.com.au
 www.marchesepartners.com.au
 Sydney · Brisbane · Melbourne · Canberra · Guangzhou
 ACN 098 552 151 ABN 20 098 552 151



CLIENT
**AOYUAN PROPERTY GROUP
 PTY LTD**


PROJECT
**PROPOSED RESIDENTIAL
 DEVELOPMENT
 MAROUBRA ROAD**

DRAWING TITLE
BASEMENT 3 PLAN

SCALE	DATE	DRAWN	CHECKED
1:100@A1	11.08.2015	EC	PS
JOB	DRAWING	REVISION	
15053	DA 2.01	F	

West elevation

West elevation

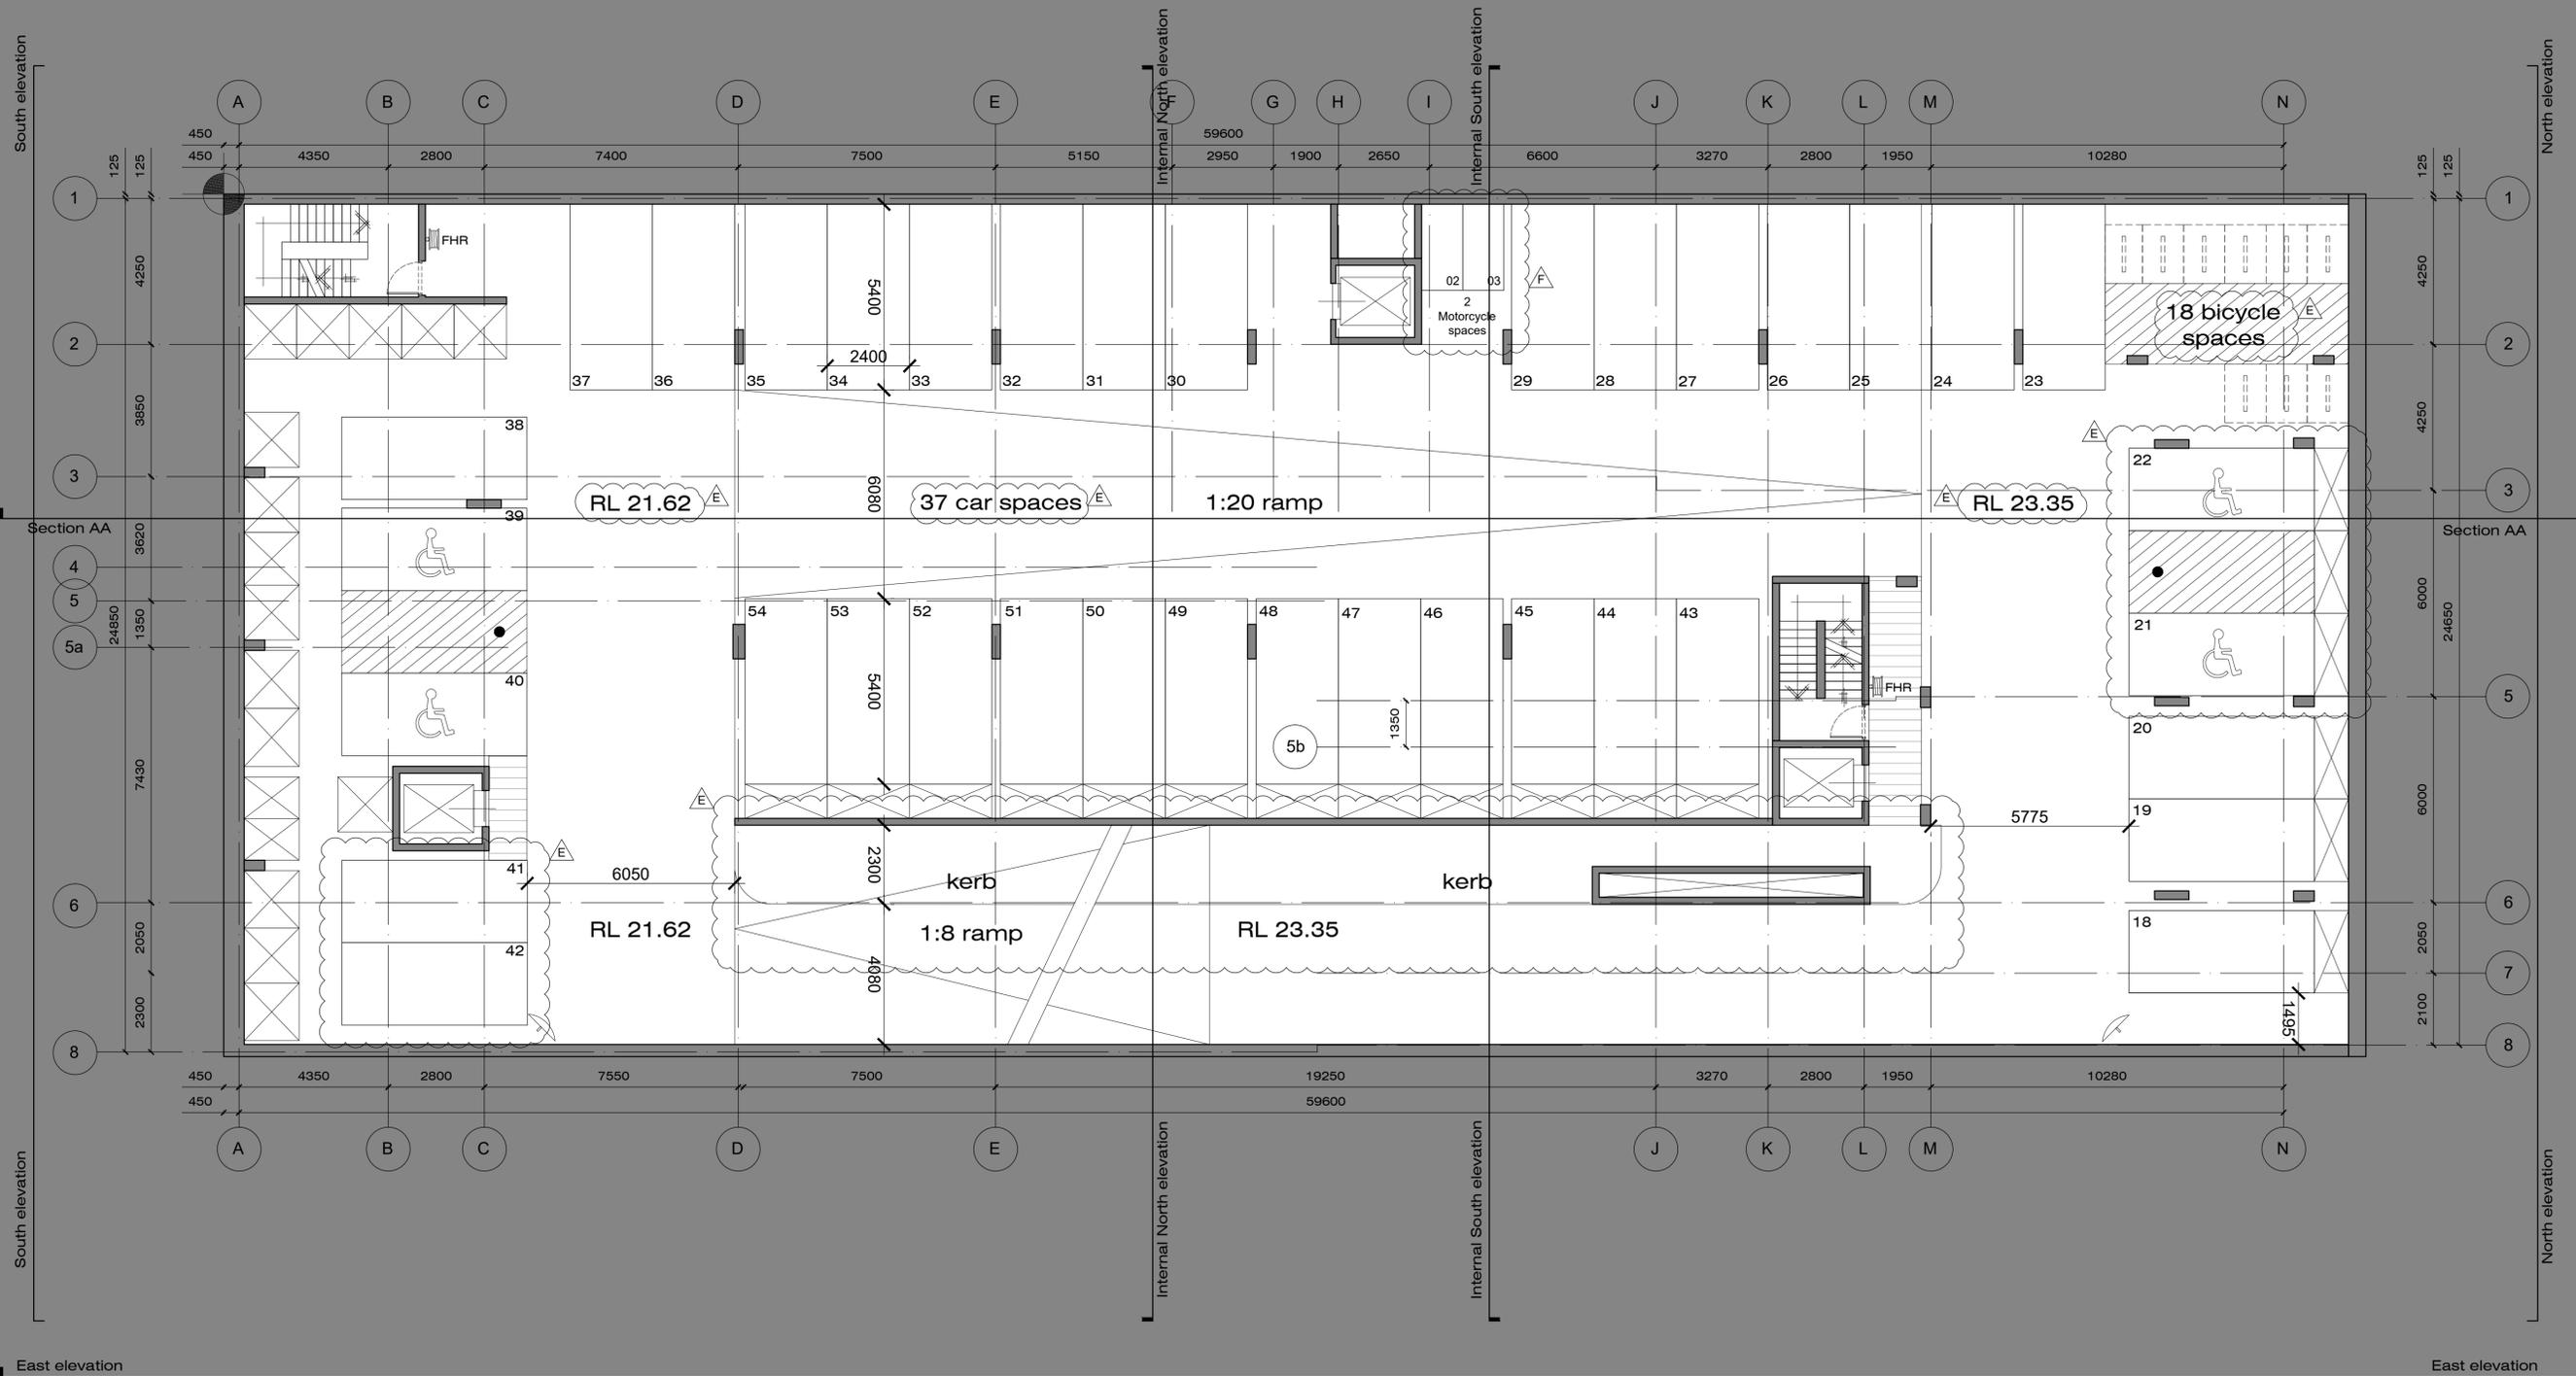

IMPORTANT NOTES:
 Do not scale from drawings. All dimensions to be checked on site before commencement of work. All discrepancies to be brought to the attention of the Architect. Larger scale drawings and written dimensions take preference. This drawing is copyright and the property of the author, and must not be retained, copied or used without the express authority of MARCHESE + PARTNERS INTERNATIONAL PTY. LTD.

REVISION	DATE	DESCRIPTION	BY
A	16.11.2015	DA SUBMISSION	EC
B	31.03.2016	JRPP SUBMISSION	EC
C	06.05.2016	ACQUIRED 20% ADAPTABLE UNITS	EC
D	23.05.2016	JRPP SUBMISSION	PS
E	03.11.2017	SECTION 96 SUBMISSION	LP/MT
F	24.11.2017	SECTION 96 SUBMISSION	AK

SECTION 96
 Development Application
DA/813/2015/B
 Amended/Additional
 Randwick City Council
 7 June 2018
 Records Received

marchesepartners

Marchese Partners International Pty Ltd
 Level 1, 53 Walker Street, North Sydney, NSW 2060 Australia
 P +61 2 9922 4375 F +61 2 9929 5786 E info@marchesepartners.com.au
 www.marchesepartners.com.au
 Sydney · Brisbane · Melbourne · Canberra · Guangzhou
 ACN 098 552 151 ABN 20 098 552 151




CLIENT
**AOYUAN PROPERTY GROUP
 PTY LTD**

PROJECT
**PROPOSED RESIDENTIAL
 DEVELOPMENT
 MAROUBRA ROAD**

DRAWING TITLE
BASEMENT 2 PLAN

SCALE	DATE	DRAWN	CHECKED
1:100@A1	11.08.2015	EC	PS
JOB	DRAWING	REVISION	
15053	DA 2.02	F	

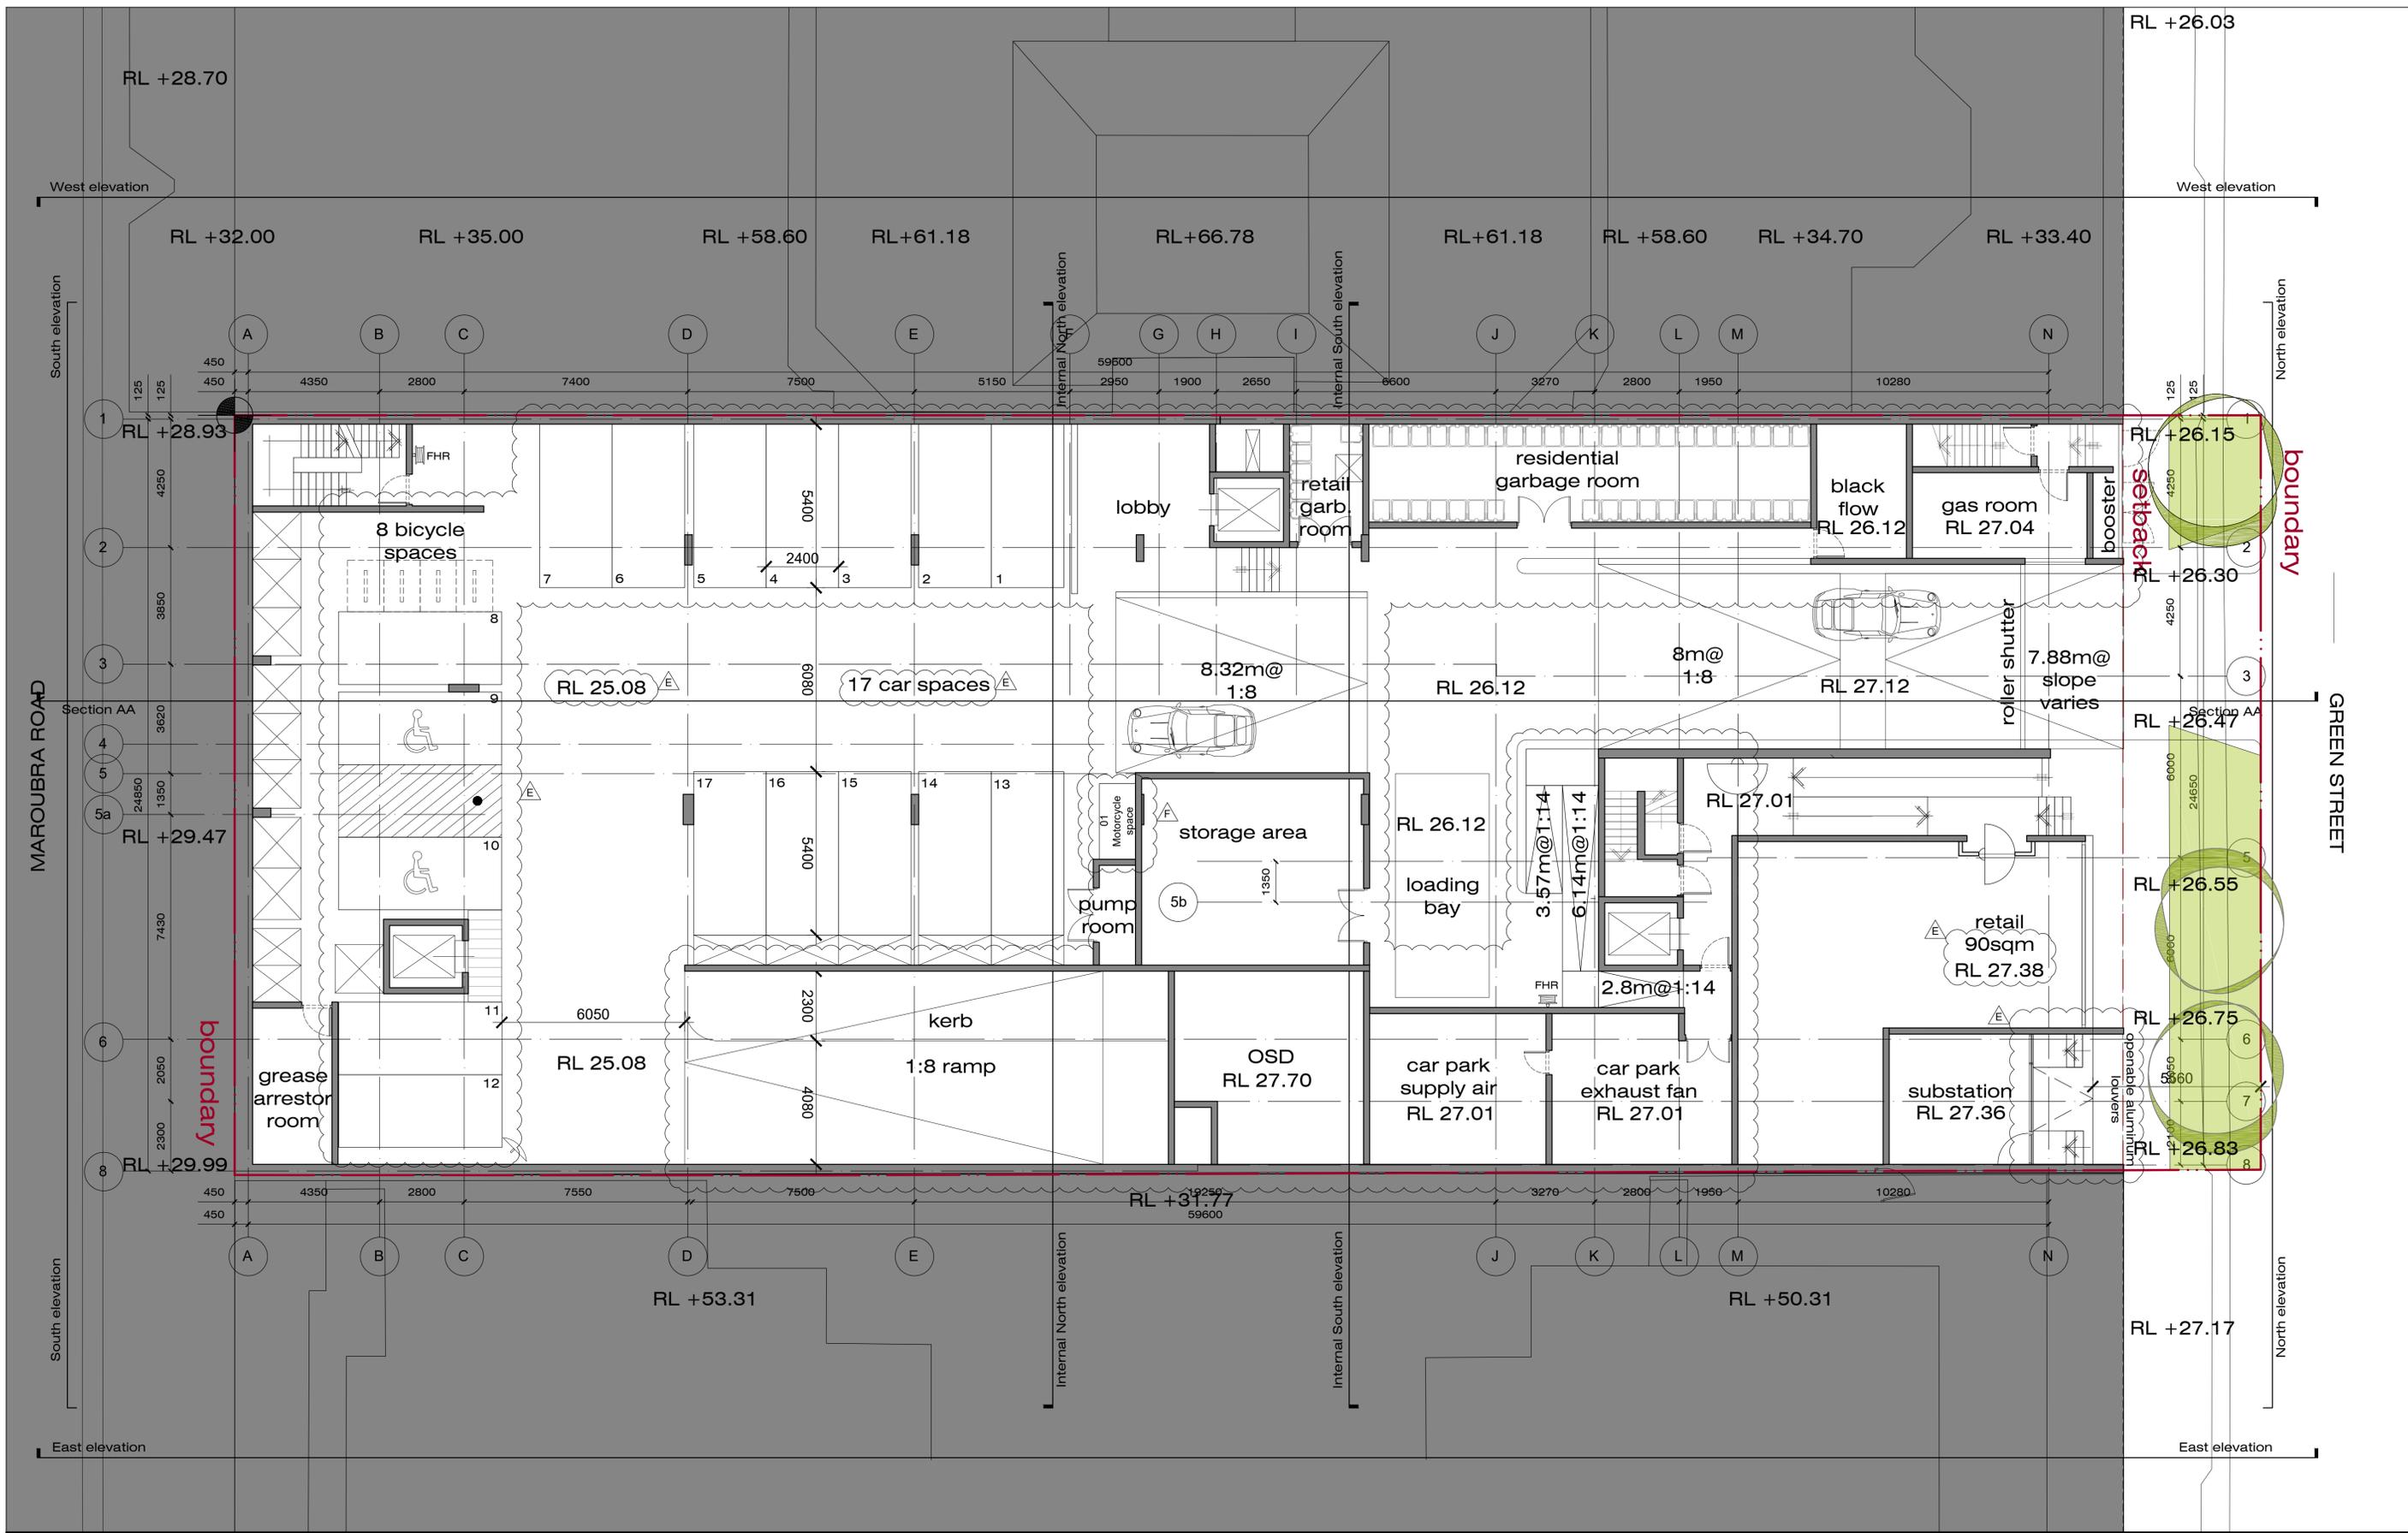


IMPORTANT NOTES:
 Do not scale from drawings. All dimensions to be checked on site before commencement of work. All discrepancies to be brought to the attention of the Architect. Larger scale drawings and written dimensions take preference. This drawing is copyright and the property of the author, and must not be retained, copied or used without the express authority of MARCHESE + PARTNERS INTERNATIONAL PTY. LTD.

REVISION	DATE	DESCRIPTION	BY
A	16.11.2015	DA SUBMISSION	EC
B	31.03.2016	JRPP SUBMISSION	EC
C	06.05.2016	ACQUIRED 20% ADAPTABLE UNITS	EC
D	23.05.2016	JRPP SUBMISSION	PS
E	03.11.2017	SECTION 96 SUBMISSION	LP/NT
F	24.11.2017	SECTION 96 SUBMISSION	AK

SECTION 96
 Development Application
DA/813/2015/B
 Amended/Additional
 Randwick City Council
 7 June 2018
 Records Received

marchesepartners

Marchese Partners International Pty Ltd
 Level 1, 53 Walker Street, North Sydney, NSW 2060 Australia
 P +61 2 9922 4375 F +61 2 9929 5786 E info@marchesepartners.com.au
 www.marchesepartners.com.au
 Sydney · Brisbane · Melbourne · Canberra · Guangzhou
 ACN 098 552 151 ABN 20 098 552 151

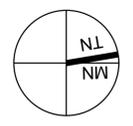

CLIENT
**AOYUAN PROPERTY GROUP
 PTY LTD**

PROJECT
**PROPOSED RESIDENTIAL
 DEVELOPMENT
 MAROUBRA ROAD**

DRAWING TITLE			
BASEMENT 1 PLAN			
SCALE 1:100@A1	DATE 11.08.2015	DRAWN EC	CHECKED PS
JOB 15053	DRAWING DA 2.03	REVISION F	