

SJB Architects



Architectural Drawings

Section 4.55 Modification

HIE Sydney Airport

2 - 8 Sarah Street
Mascot NSW, 2020

Revision 14

Prepared for
Pro-invest Developments

Issued
03 August 2018

Level 2, 490 Crown Street
Surry Hills NSW 2010
Australia
T. 61 2 9380 9911
architects@sjb.com.au
sjb.com.au

We create amazing places



At SJB we believe that the future of the city
is in generating a rich urban experience
through the delivery of density and activity,
facilitated by land uses, at various scales,
designed for everyone.

Ref: #5862
Version: 14
Prepared by: Ben Charlton
Checked by: Joseph Loh

Contact Details:

SJB Architects
Level 2, 490 Crown Street
Surry Hills NSW 2010
Australia


T. 61 2 9380 9911
architects@sjb.com.au
sjb.com.au


SJB Architecture (NSW) Pty Ltd
ABN 20 310 373 425
ACN 081 094 724
Adam Haddow 7188 John Pradel 7004

SJB Architects
Level 2, 490 Crown Street
Surry Hills NSW
2010 Australia
T 61 2 9380 9911
F 61 2 9380 9922

Project Number:5862
Date:
Client: Pro-invest Group

Sheet Number	Sheet Name	Drawing Scale (Indicative range only)
DA-A-0001	Cover	N/A
DA-A-0101	SITE PLAN - Existing	1:600
DA-A-0102	SITE PLAN - Proposed	1:600
DA-A-0201	PLAN - Basement	1:200
DA-A-0202	PLAN - Ground	1:200
DA-A-0203	PLAN - Level 1	1:200
DA-A-0204	PLAN - Level 2	1:200
DA-A-0205	PLAN - Level 3 - 7	1:200
DA-A-0206	PLAN - Level 8	1:200
DA-A-0207	PLAN - Roof	1:200
DA-A-0501	ELEVATIONS - North	1:200
DA-A-0502	ELEVATIONS - South	1:200
DA-A-0503	ELEVATIONS - East	1:200
DA-A-0504	ELEVATIONS - West	1:200
DA-A-0601	SECTIONS - Typical	1:200
DA-A-2010	ADDITIONAL DRAWINGS - Shadow Study - Sheet 1 of 2	1:1000
DA-A-2011	ADDITIONAL DRAWINGS - Shadow Study - Sheet 2 of 2	1:1000
DA-A-2021	ADDITIONAL DRAWINGS - GFA - Sheet 1 of 2	1:400
DA-A-2022	ADDITIONAL DRAWINGS - GFA - Sheet 2 of 2	1:400
DA-A-2050	PERSPECTIVES - Sheet 1 of 2	N/A
DA-A-2051	PERSPECTIVES - Sheet 2 of 2	N/A
DA-A-2540	FINISHES SCHEDULE	N/A

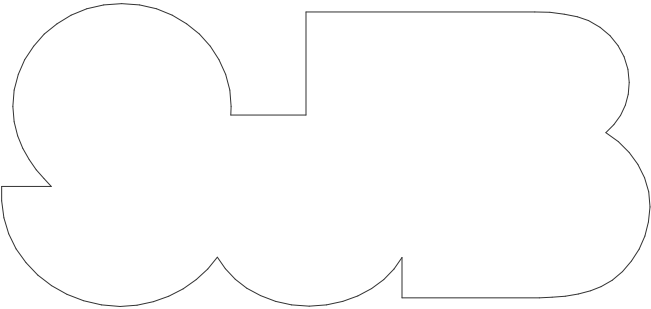

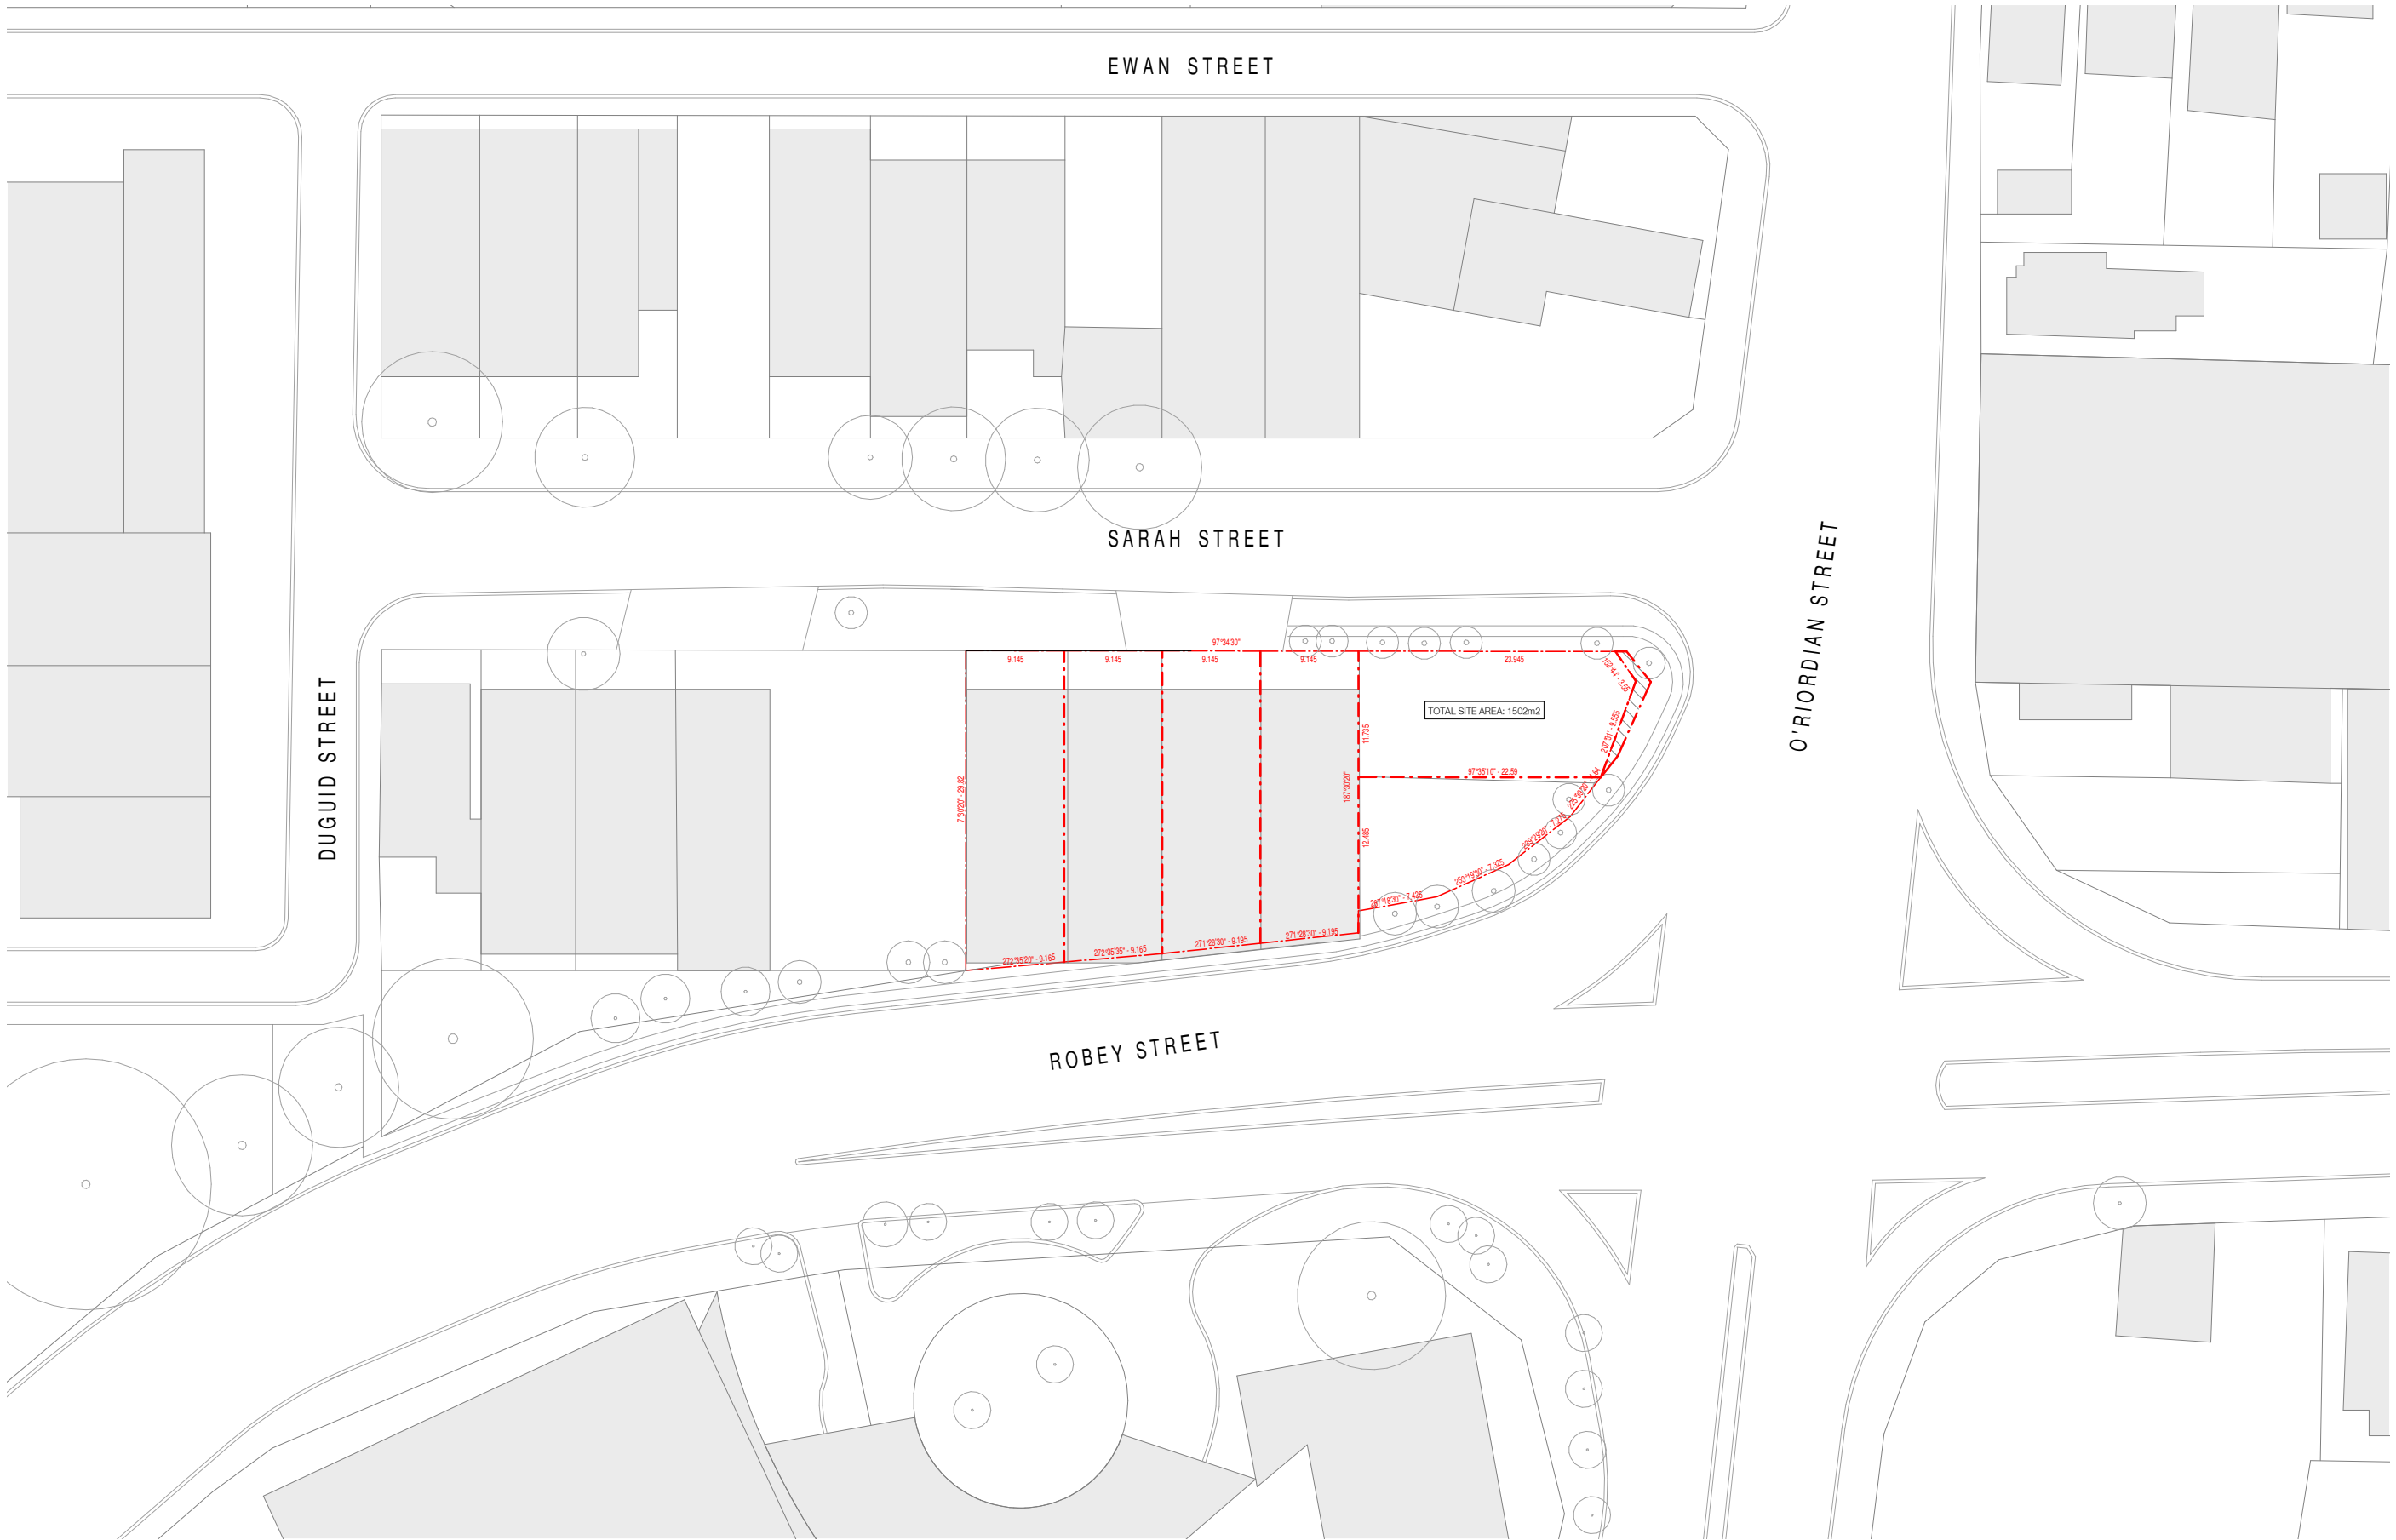

Site Plan - Existing

Scale
1:600 @ A3



Date
03.08.2018

Drawing number
DA-0101
Revision number
14


Project number
5862
Project name
HIE Sydney Airport

Project address
2 - 8 Sarah Street, Mascot NSW 2020
Client
Pro-invest Group

Legend
--- Site Boundary

SJB Architects
Level 2, 490 Crown Street, Surry Hills NSW 2010
T. 61 2 9380 9911 · sjb.com.au
SJB Architecture (NSW) Pty Ltd
ABN 20 310 373 425 ACN 081 094 724
Adam Haddow 7188 John Pradel 7004



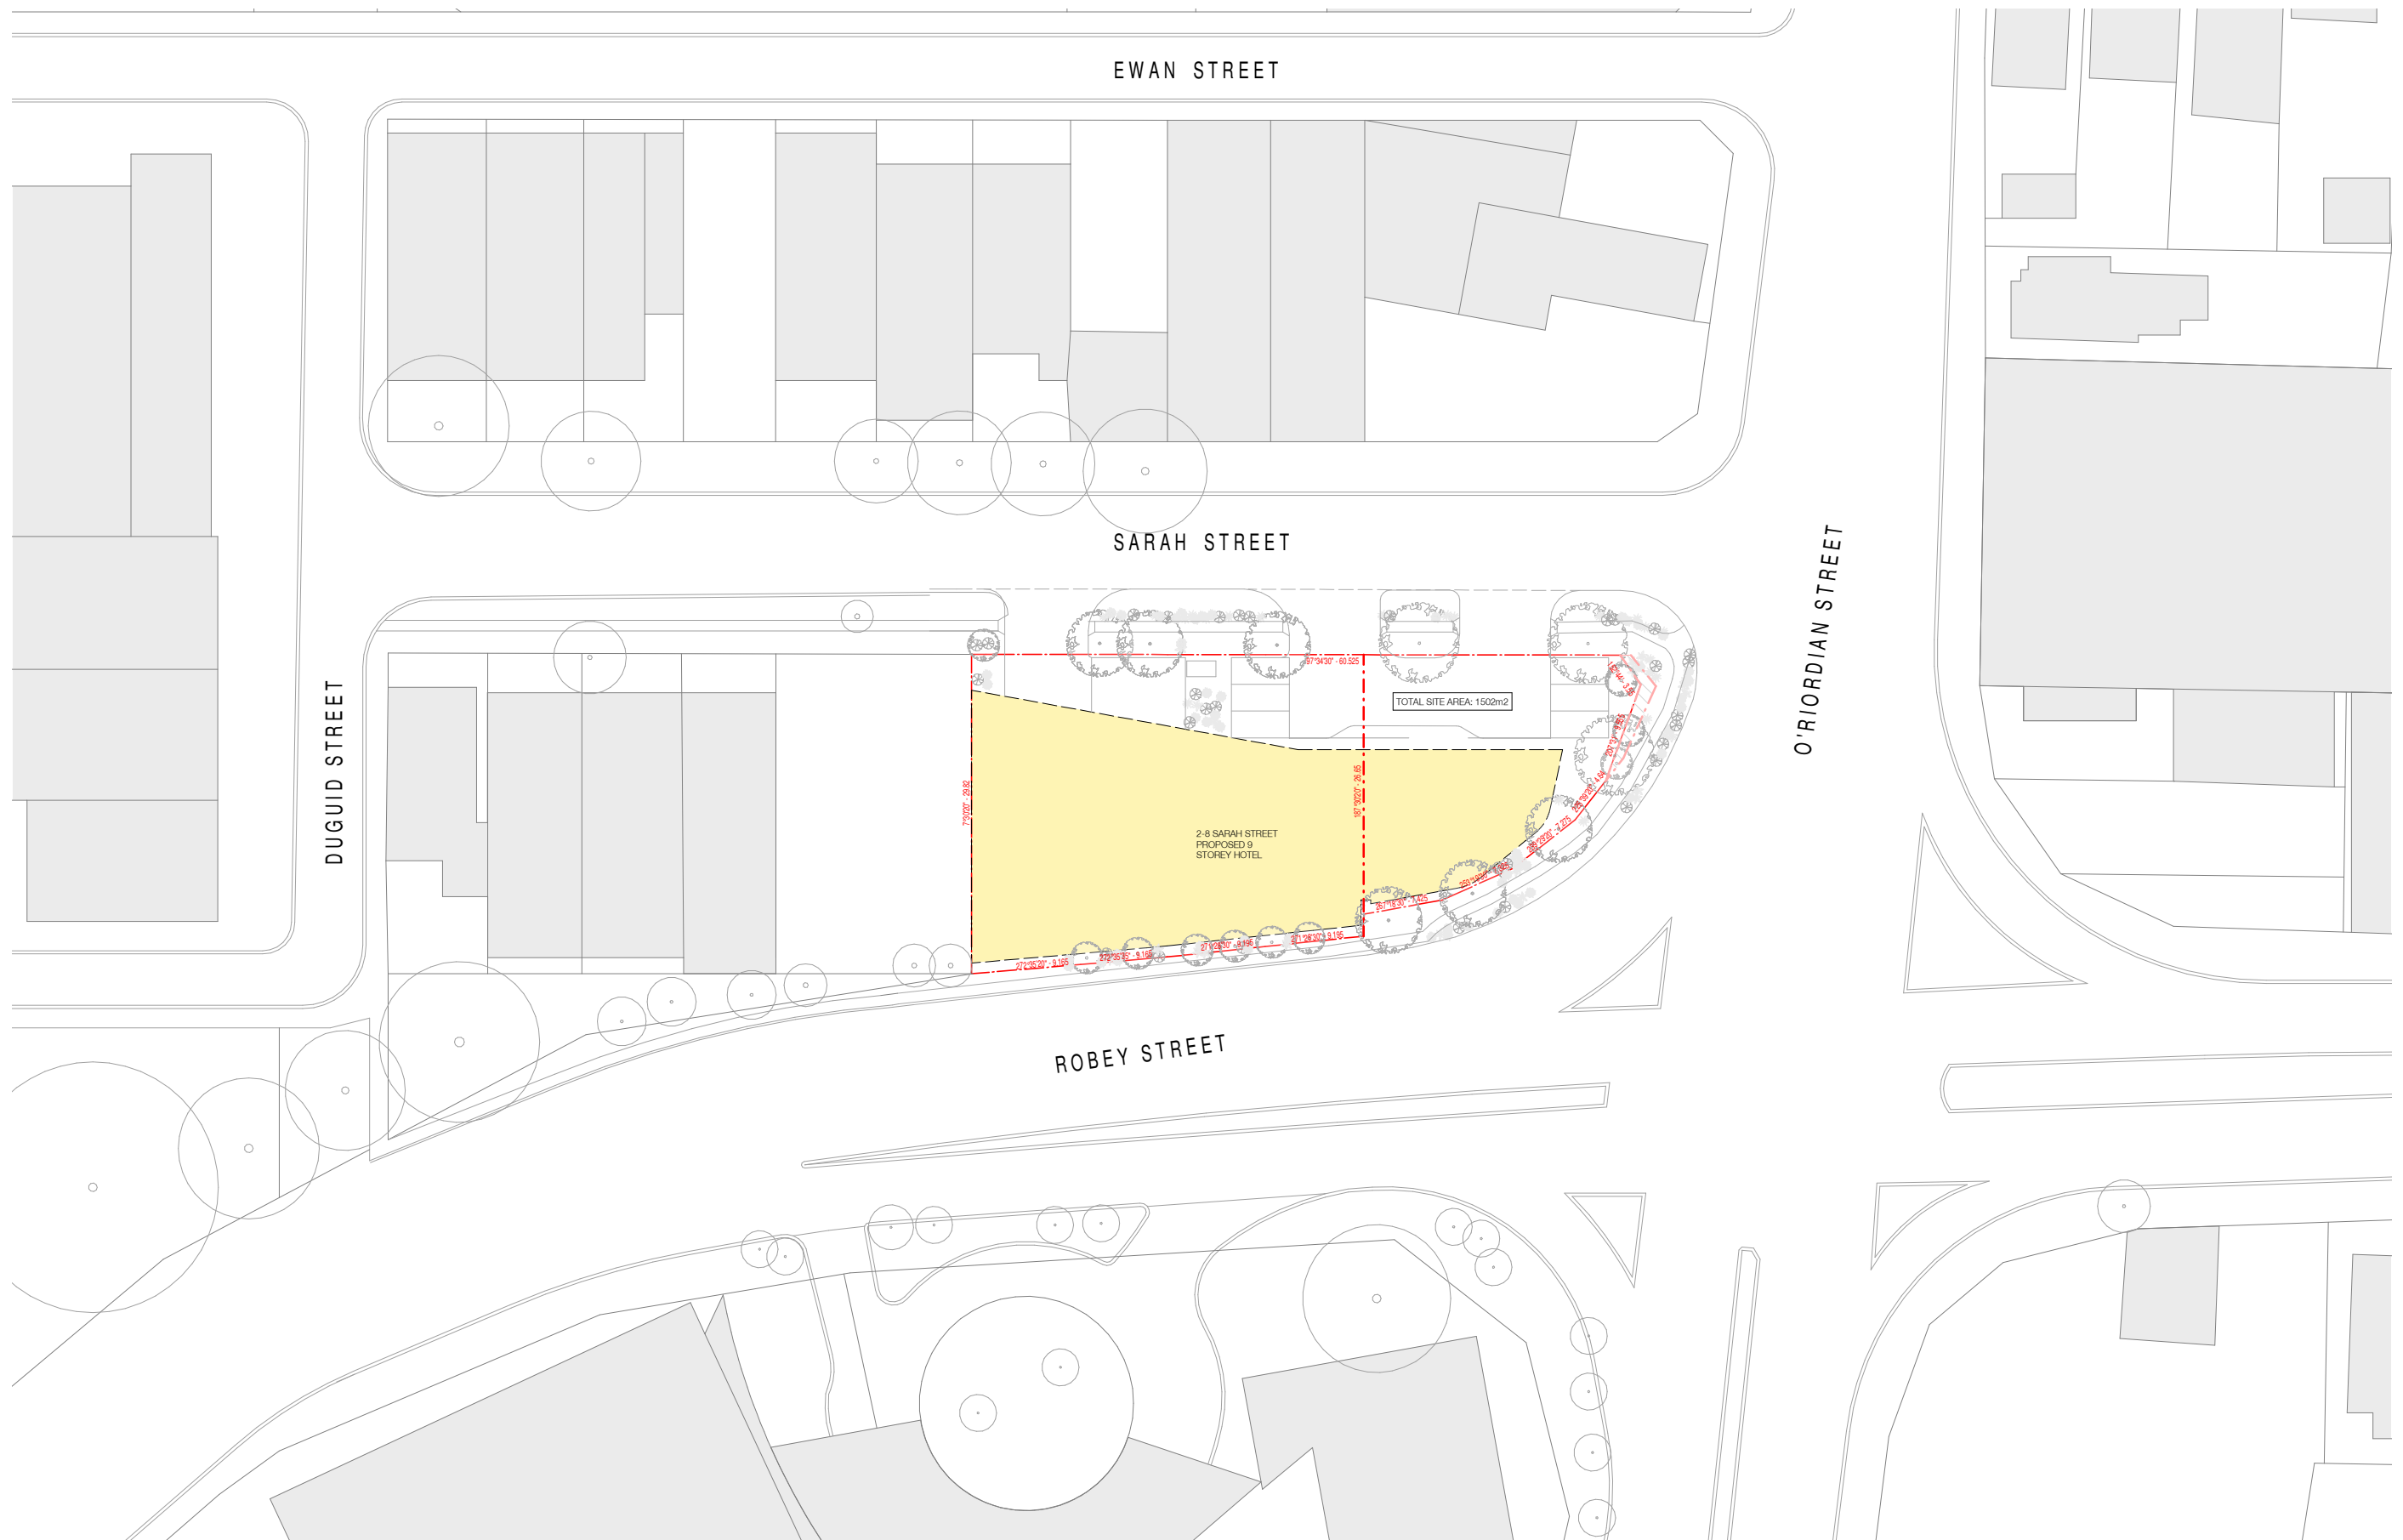

Site Plan - Proposed

Scale
1:600 @ A3



Date
03.08.2018

Drawing number
DA-0102
Revision number
14


Project number
5862
Project name
HIE Sydney Airport

Project address
2 - 8 Sarah Street, Mascot NSW 2020
Client
Pro-invest Group

Legend
--- Site Boundary

SJB Architects
Level 2, 490 Crown Street, Surry Hills NSW 2010
T. 61 2 9380 9911 · sjb.com.au
SJB Architecture (NSW) Pty Ltd
ABN 20 310 373 425 ACN 081 094 724
Adam Haddow 7188 John Pradel 7004



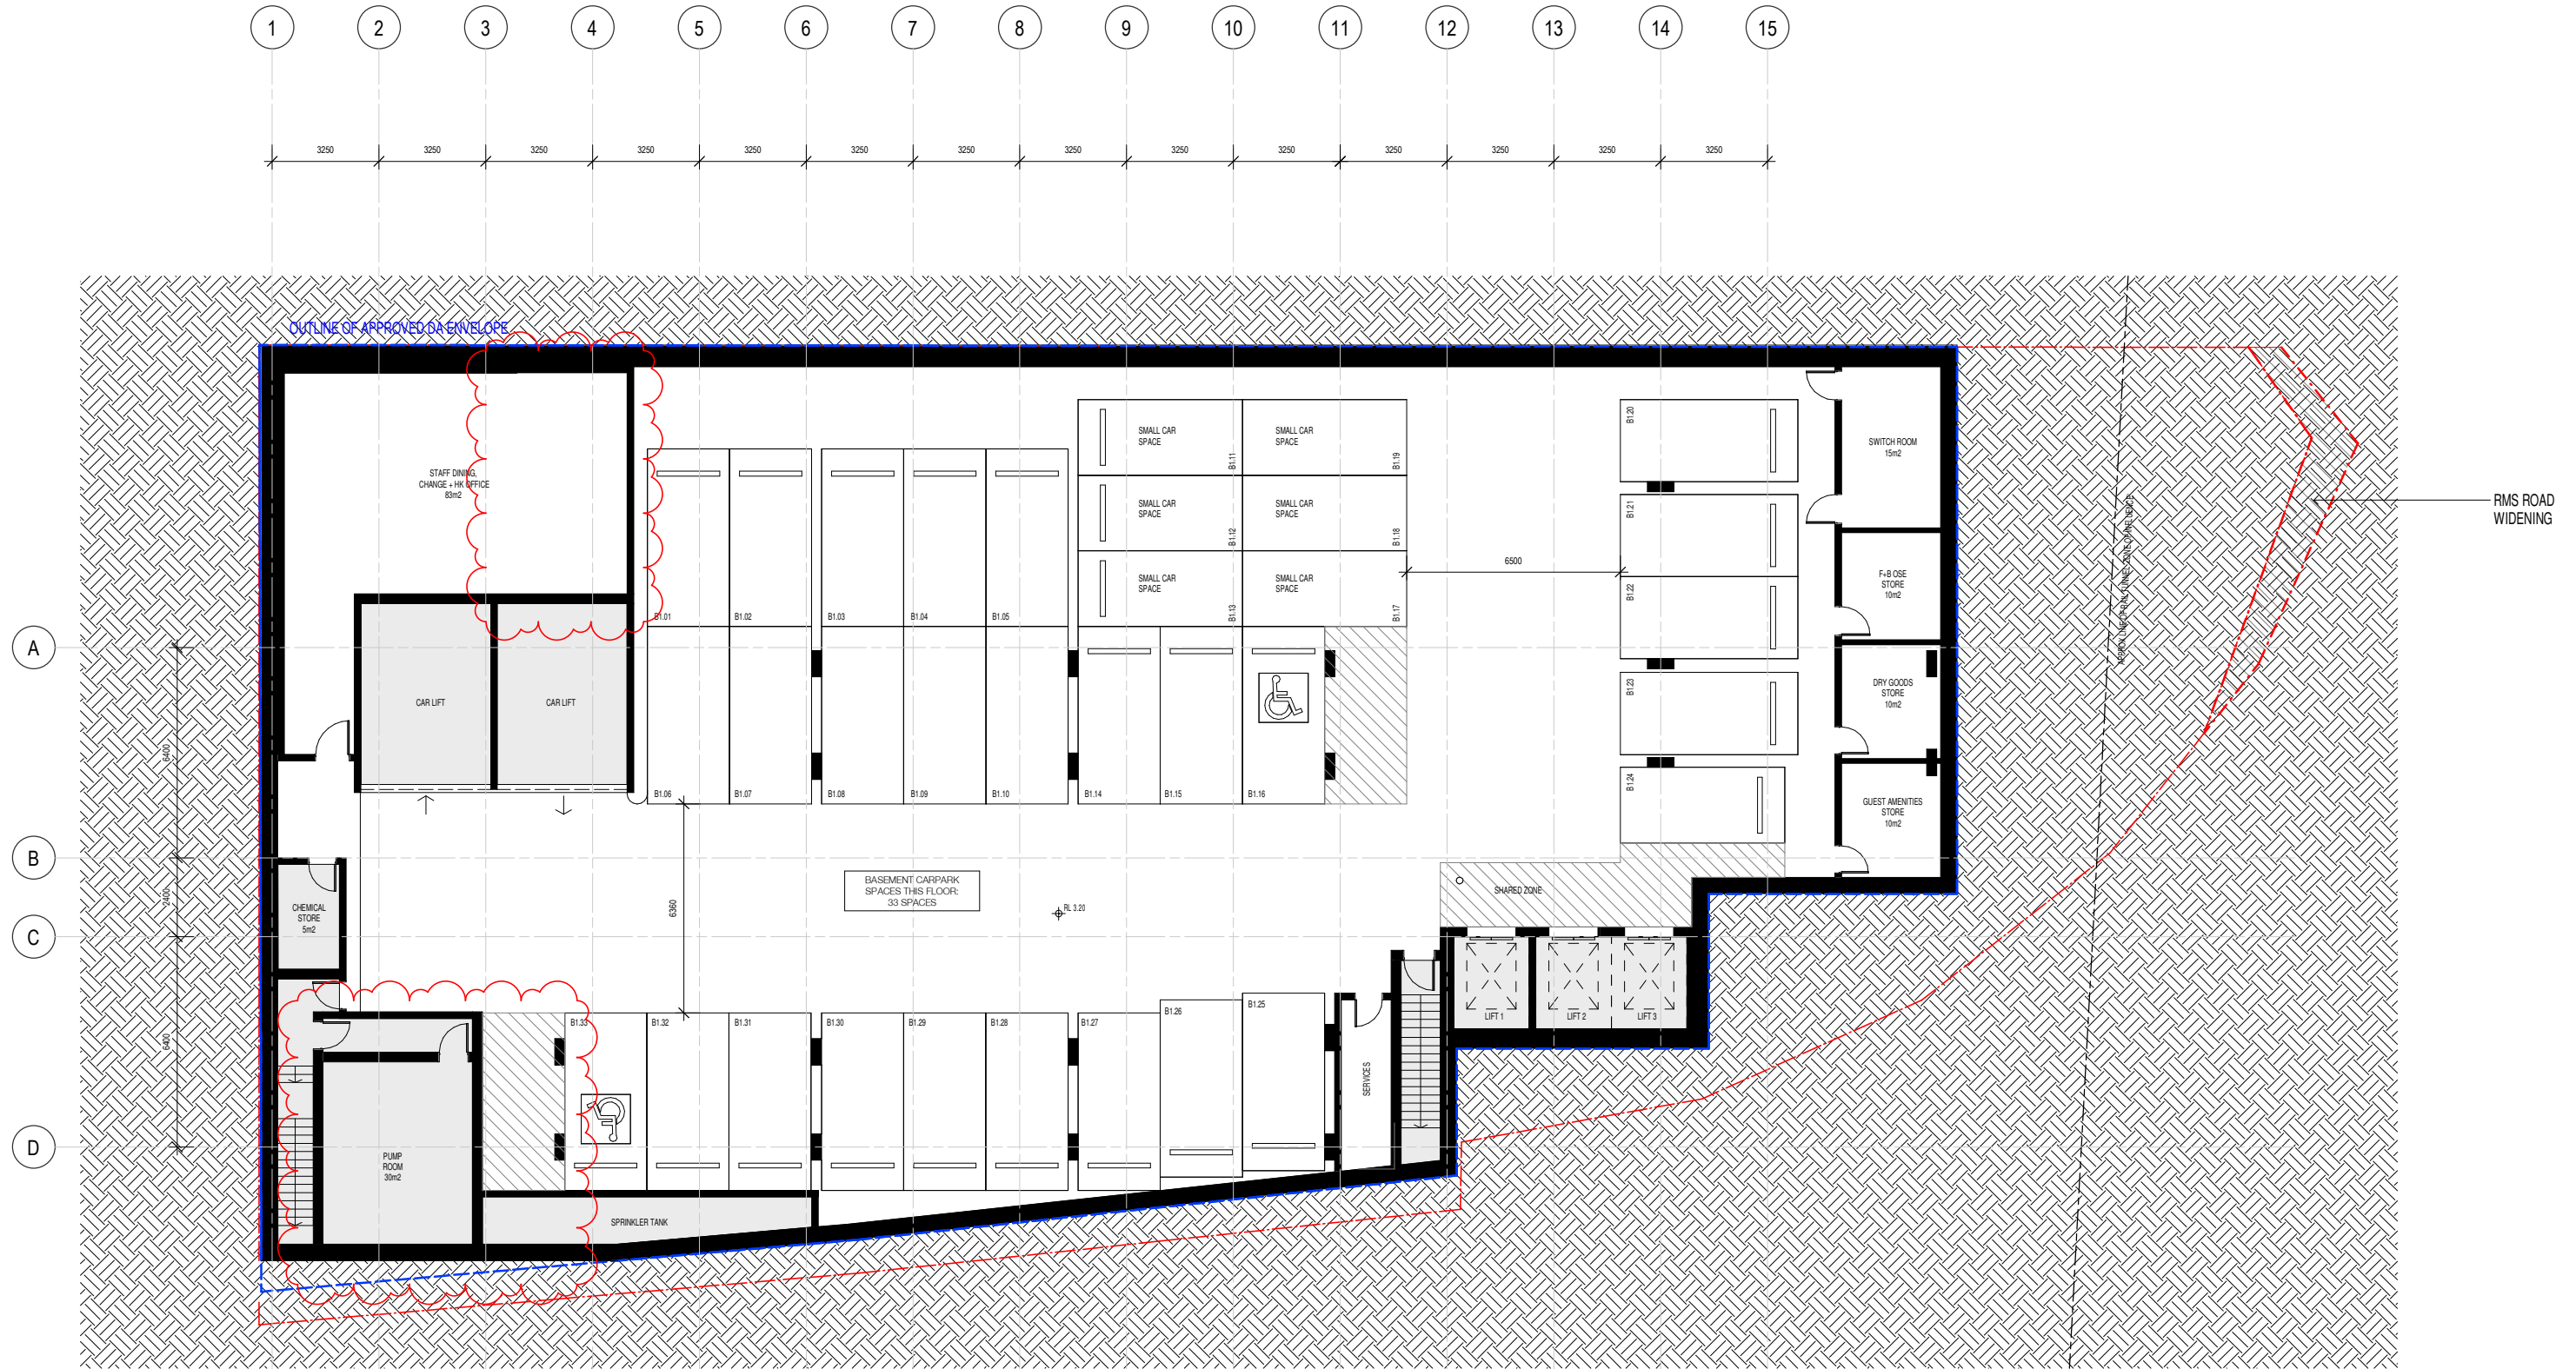

CHANGES NOTE

- Pump Room relocated to basement
- House Keeping Office relocated
- Staff Dining size increased

Basement Plan

Scale
1:200 @ A3



Date
03.08.2018

Drawing number
DA-0201
Revision number
14

Project number
5862
Project name
HIE Sydney Airport


Project address
2 - 8 Sarah Street, Mascot NSW 2020
Client
Pro-invest Group

Legend

- - - - - Site Boundary
- - - - - Outline of Approved DA Envelope

SJB Architects
Level 2, 490 Crown Street, Surry Hills NSW 2010
T. 61 2 9380 9911 - sjb.com.au
SJB Architecture (NSW) Pty Ltd
ABN 20 310 373 425 ACN 081 094 724
Adam Haddow 7188 John Pradel 7004



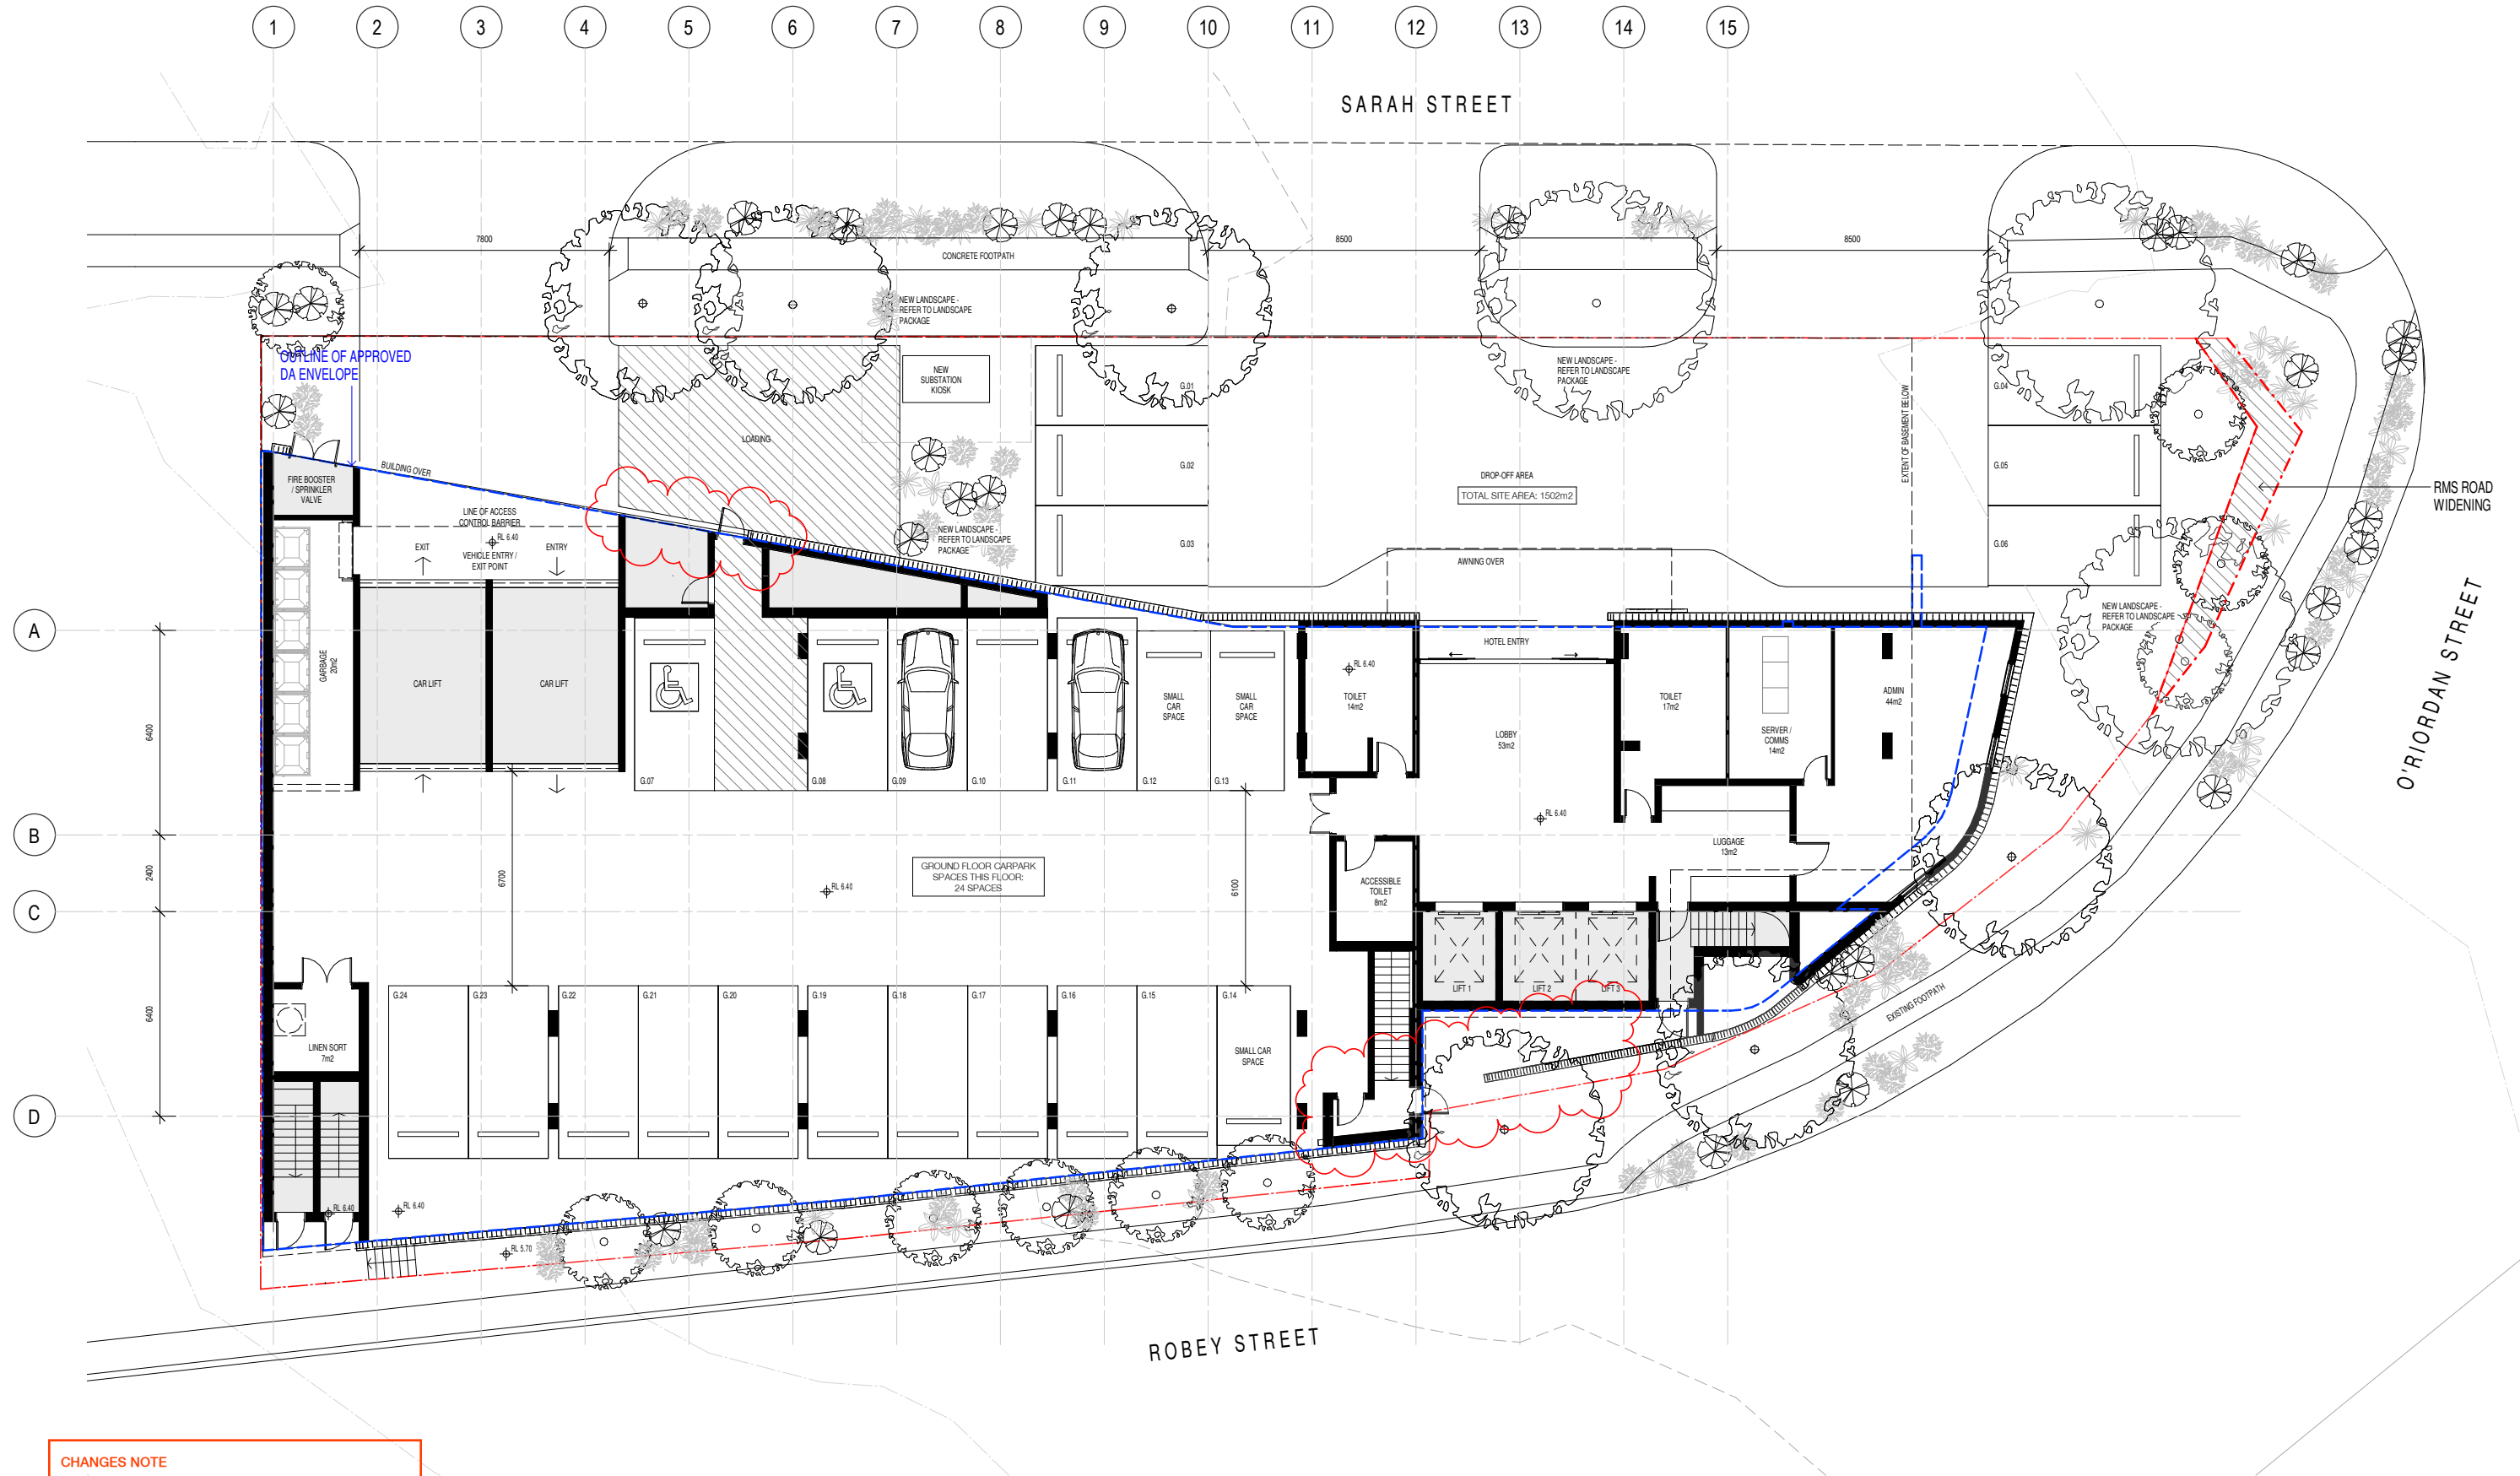

CHANGES NOTE

- Extent of screen reduced around Car Lifts
- Fire Exits reconfigured

Ground Plan

Scale
1:200 @ A3



Date
03.08.2018

Drawing number
DA-0202
Revision number
14

Project number
5862
Project name
HIE Sydney Airport


Project address
2 - 8 Sarah Street, Mascot NSW 2020
Client
Pro-invest Group

Legend

- - - - - Site Boundary
- - - - - Outline of Approved DA Envelope

SJB Architects
Level 2, 490 Crown Street, Surry Hills NSW 2010
T. 61 2 9380 9911 sjb.com.au
SJB Architecture (NSW) Pty Ltd
ABN 20 310 373 425 ACN 081 094 724
Adam Haddow 7188 John Pradel 7004



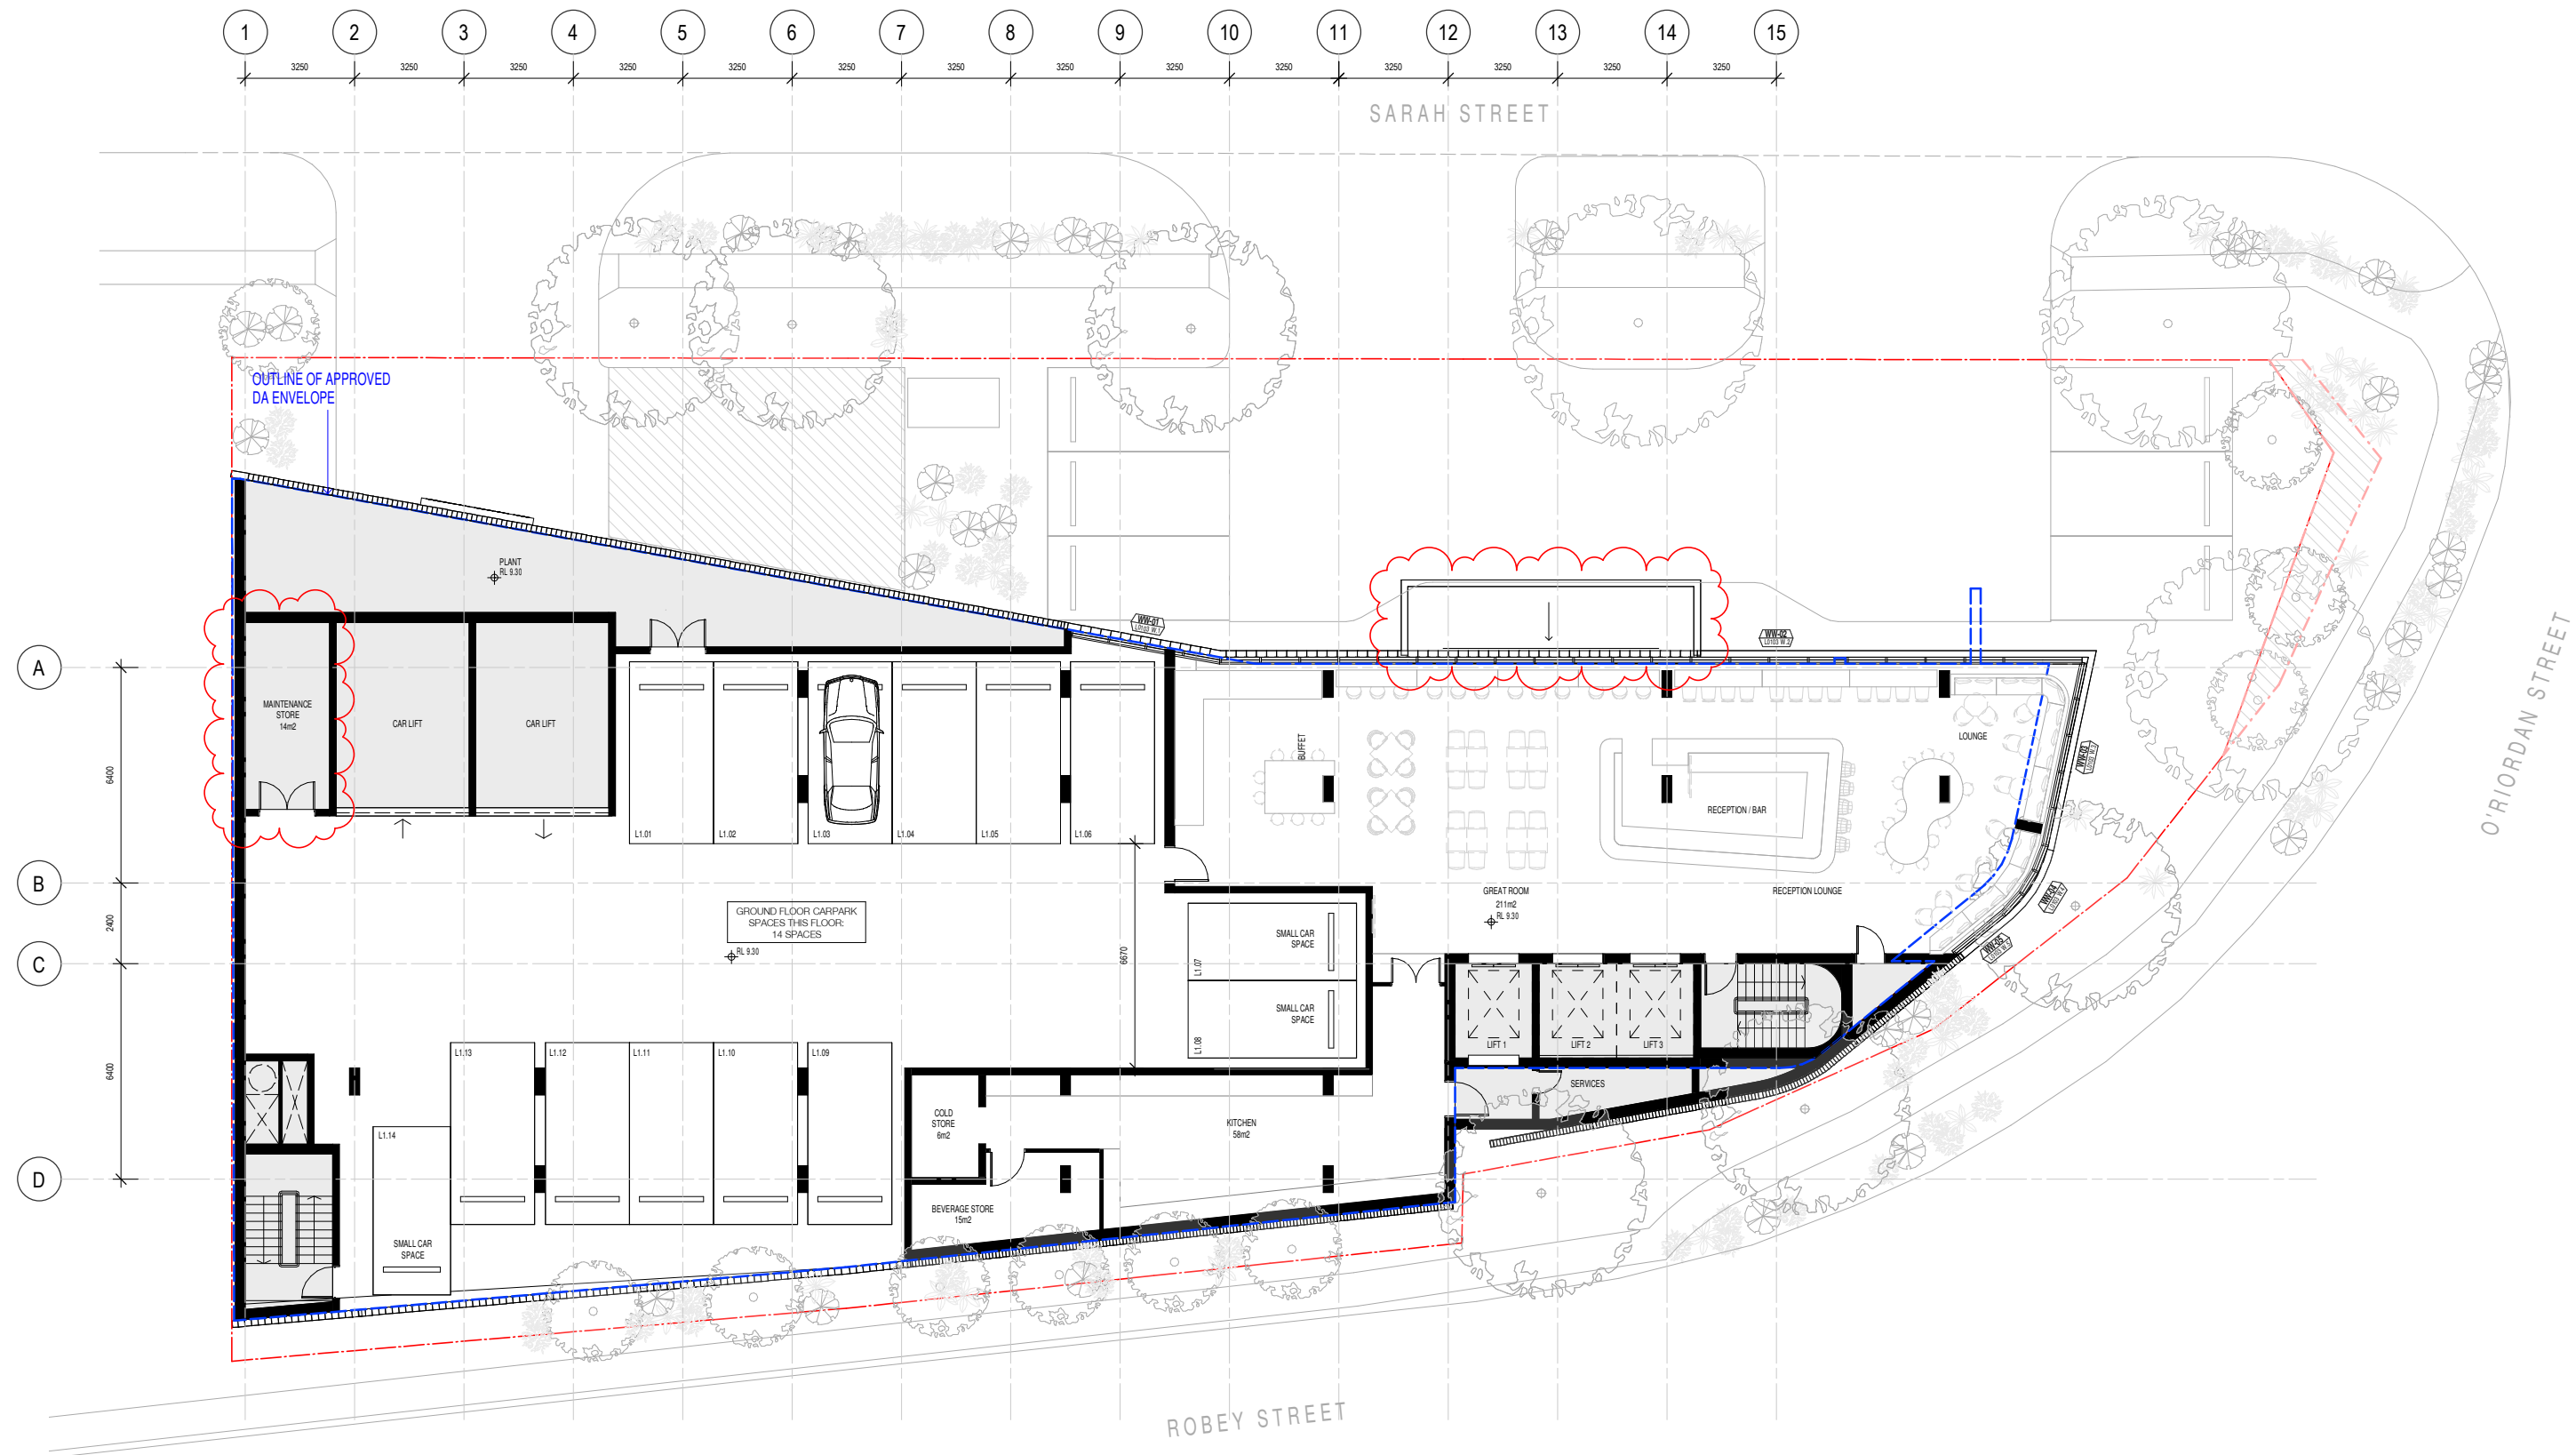

CHANGES NOTE

- Maintenance Store relocated to Level 1
- Entry canopy refined with change of shape

Level 1 Plan

Scale
1:200 @ A3



Date
03.08.2018

Drawing number
DA-0203
Revision number
14

Project number
5862
Project name
HIE Sydney Airport


Project address
2 - 8 Sarah Street, Mascot NSW 2020
Client
Pro-invest Group

Legend

- Site Boundary
- Outline of Approved DA Envelope

SJB Architects
Level 2, 490 Crown Street, Surry Hills NSW 2010
T: 61 2 9380 9911 · sjb.com.au
SJB Architecture (NSW) Pty Ltd
ABN 20 310 373 425 ACN 081 094 724
Adam Haddow 7188 John Pradel 7004



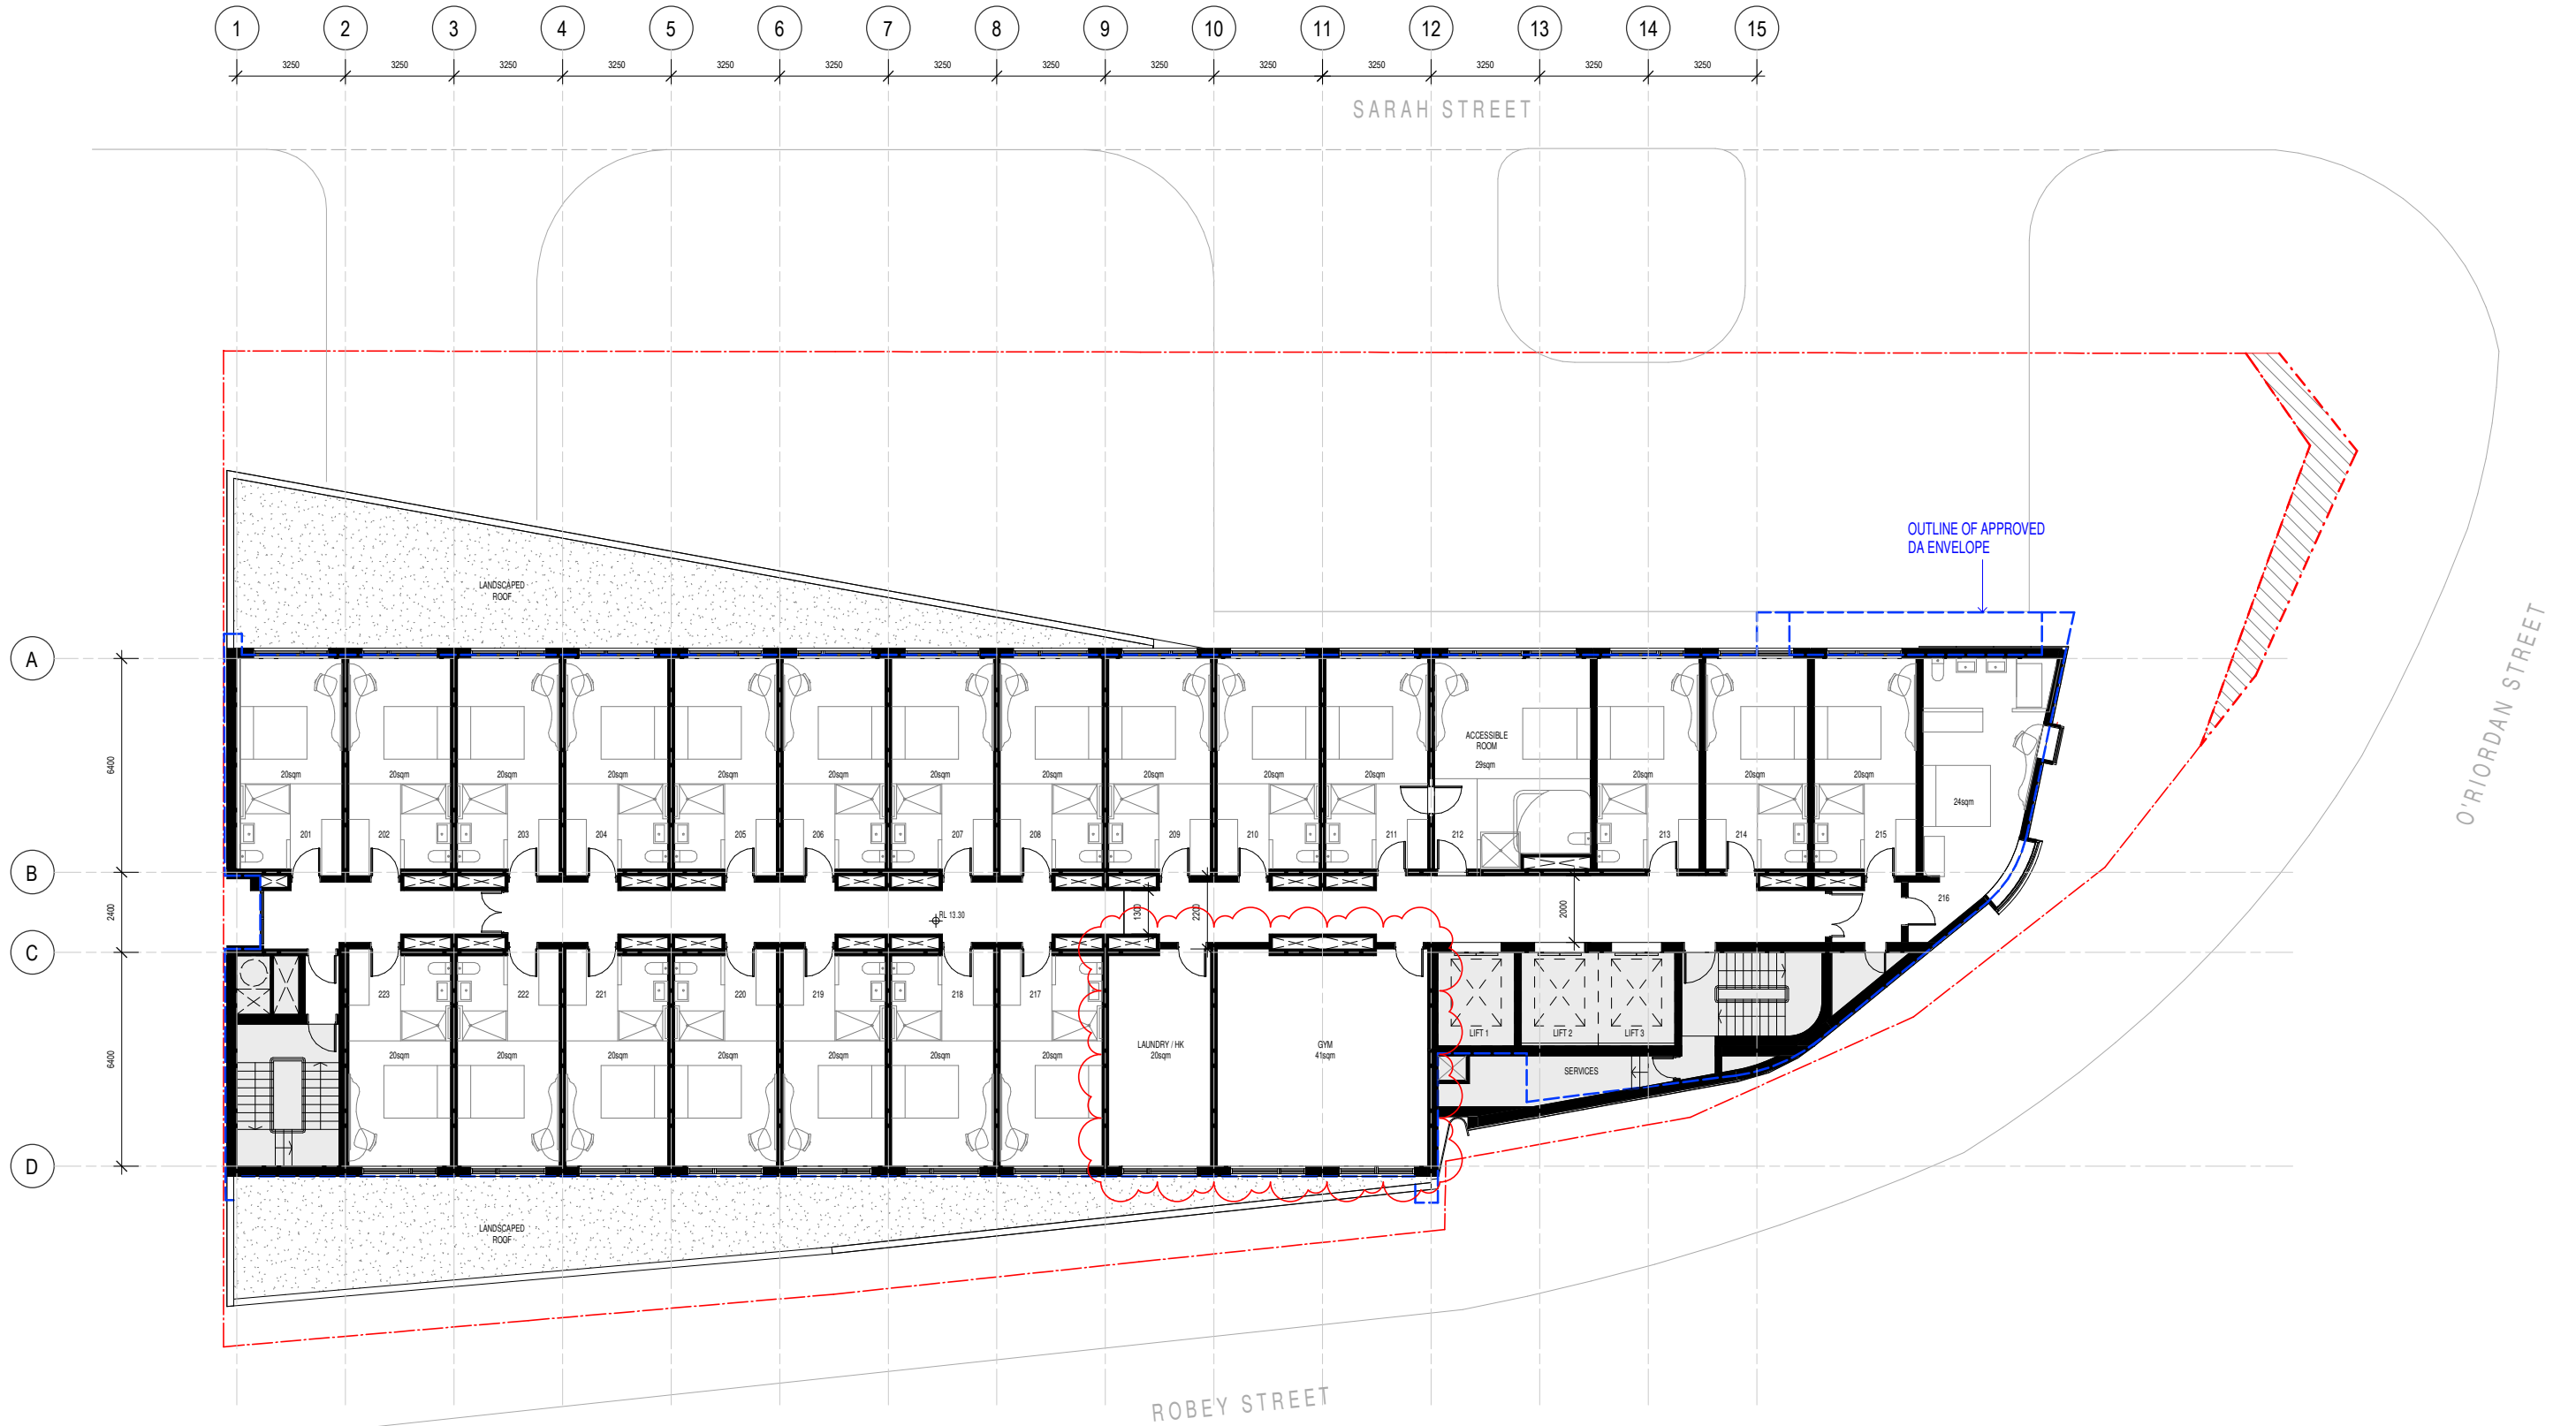

CHANGES NOTE

- Gym and Laundry / House Keeping relocated from Level 8 to Level 2

Level 2 Plan

Scale
1:200 @ A3



Date
03.08.2018

Drawing number
DA-0204
Revision number
14

Project number
5862
Project name
HIE Sydney Airport


Project address
2 - 8 Sarah Street, Mascot NSW 2020
Client
Pro-invest Group

Legend

Site Boundary
Outline of Approved DA Envelope

SJB Architects
Level 2, 490 Crown Street, Surry Hills NSW 2010
T. 61 2 9380 9911 - sjb.com.au
SJB Architecture (NSW) Pty Ltd
ABN 20 310 373 425 ACN 081 094 724
Adam Haddow 7188 John Pradel 7004



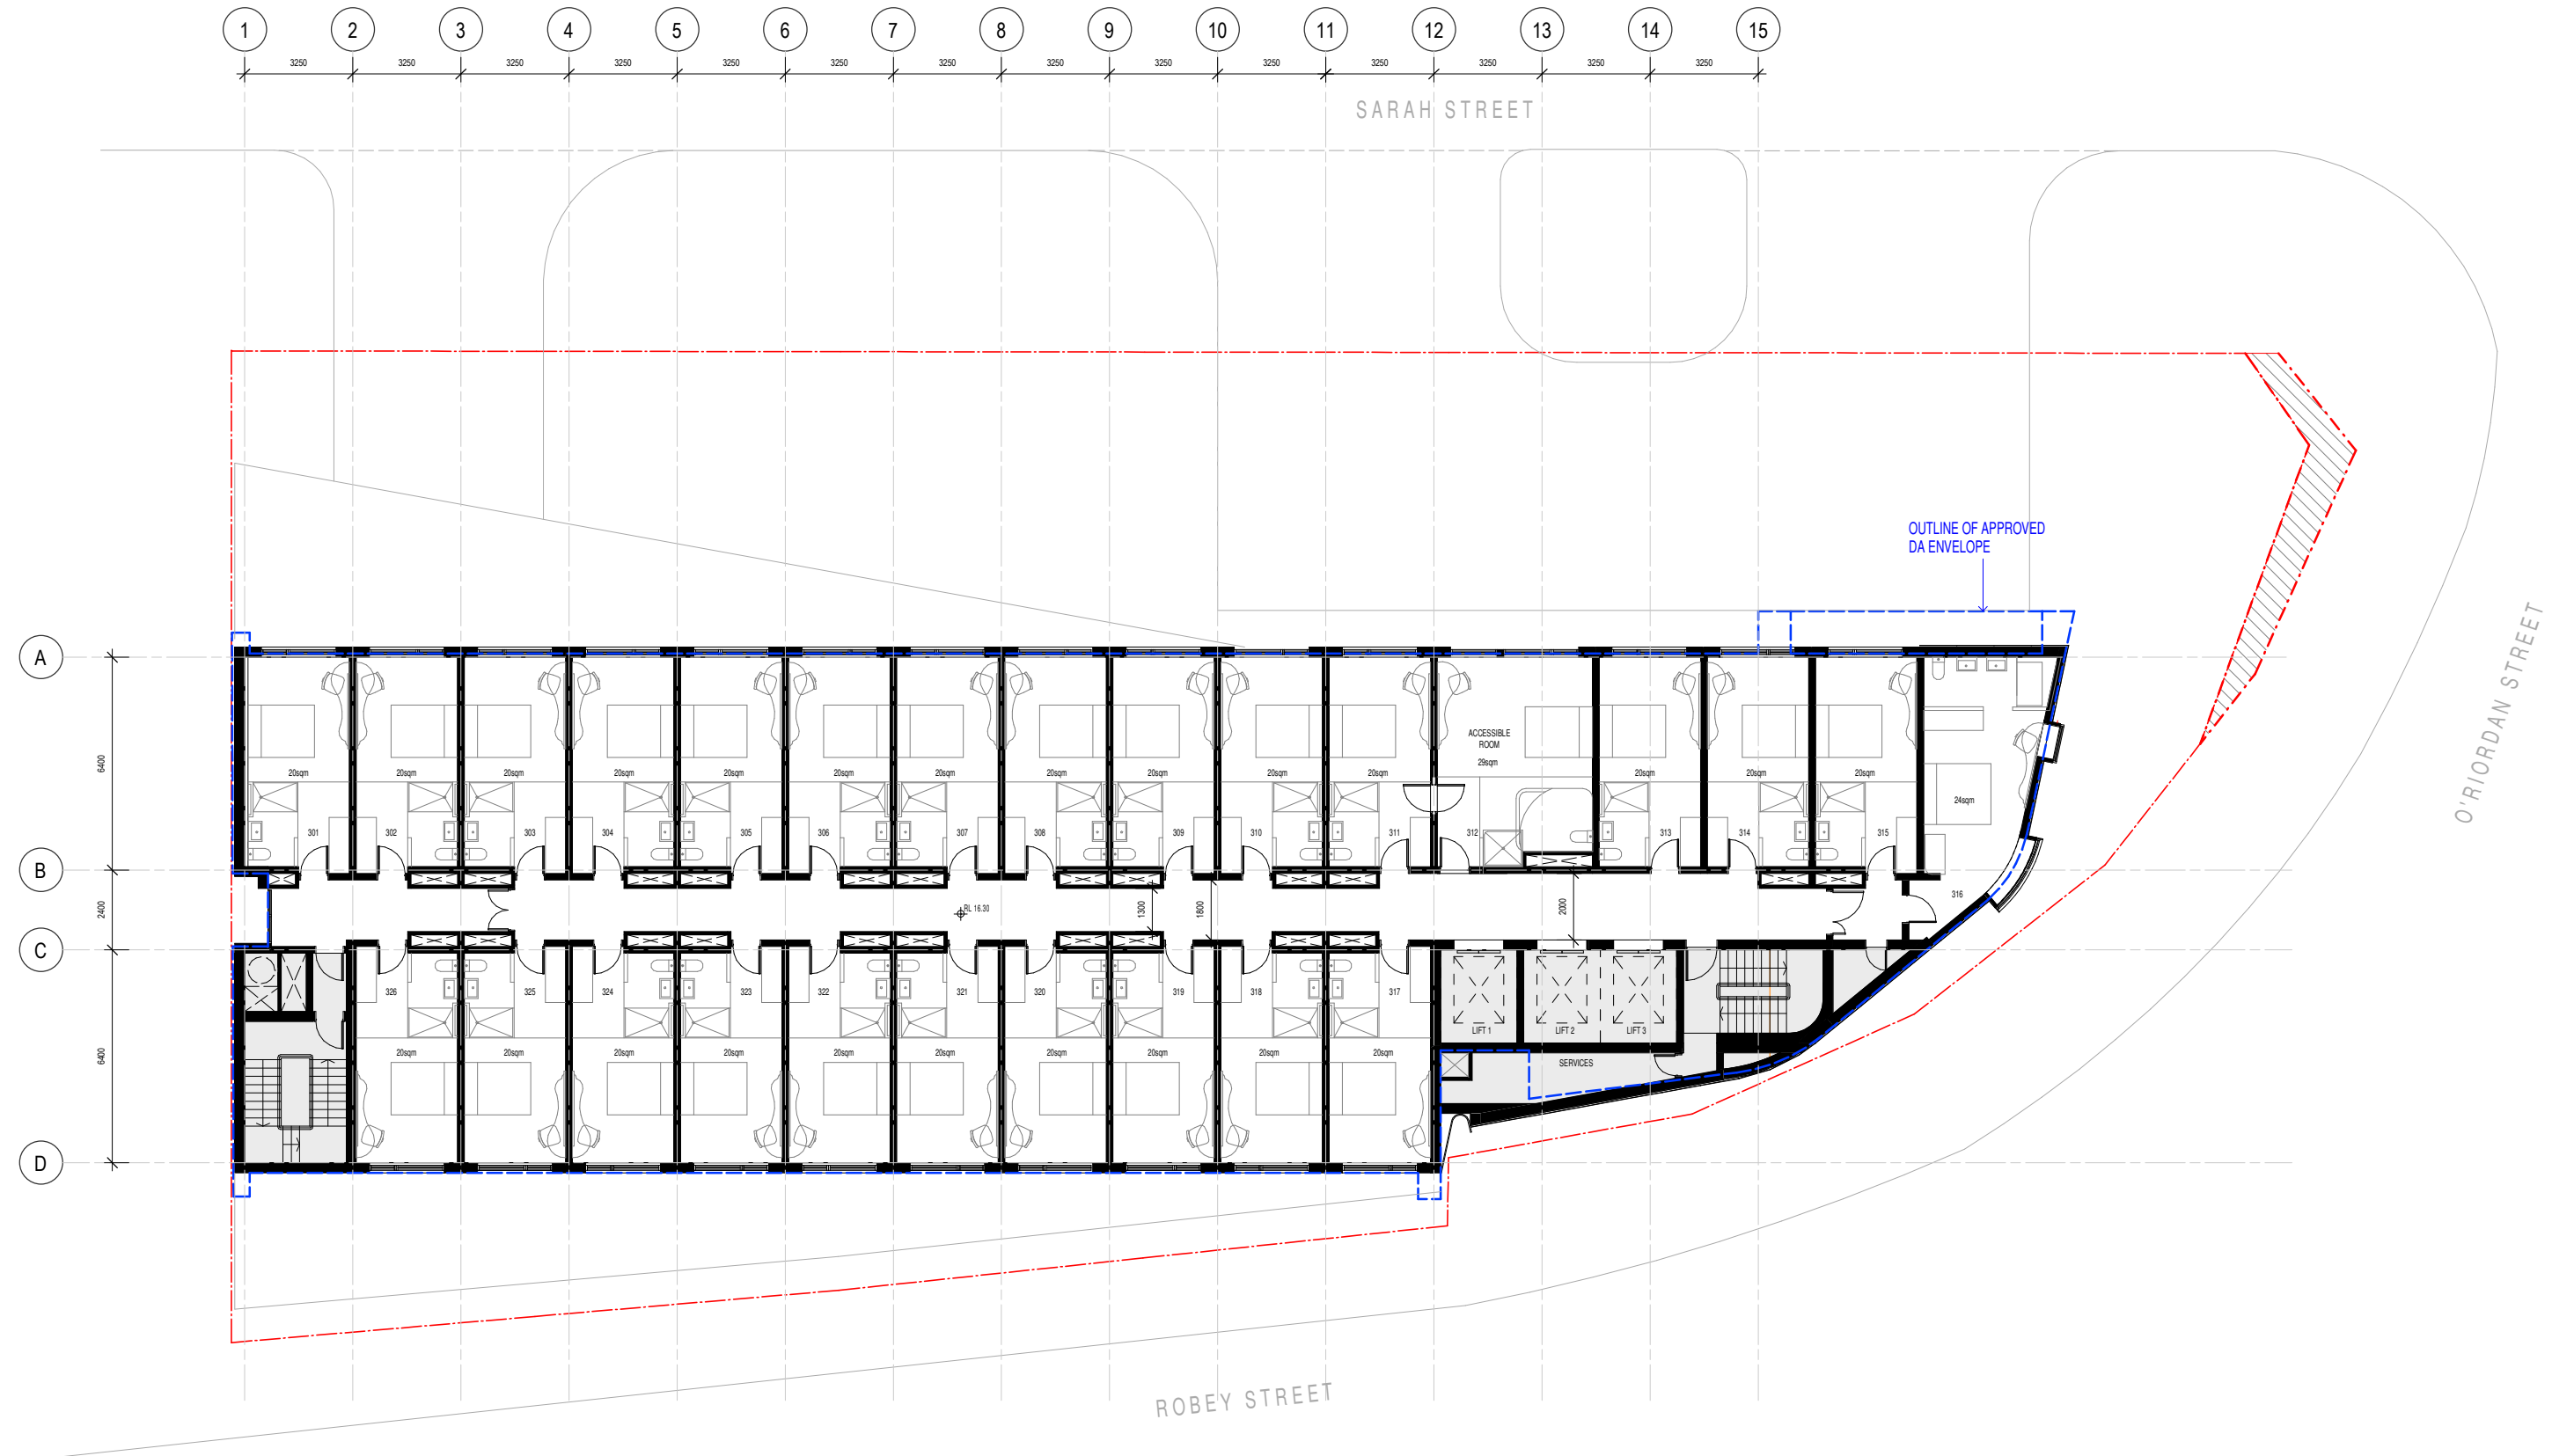

Typical Plan (Levels 3-7)

Scale
1:200@A3



Date
15.06.2018

Drawing number
DA-0205
Revision number
13


Project number
5862
Project name
HIE Sydney Airport

Project address
2 - 8 Sarah Street, Mascot NSW 2020
Client
Pro-invest Group

Legend
- - - - - Site Boundary
- - - - - Outline of Approved DA Envelope

SJB Architects
Level 2, 490 Crown Street, Surry Hills NSW 2010
T: 61 2 9380 9911 · sjb.com.au
SJB Architecture (NSW) Pty Ltd
ABN 20 310 373 425 ACN 081 094 724
Adam Haddow 7188 John Pradel 7004



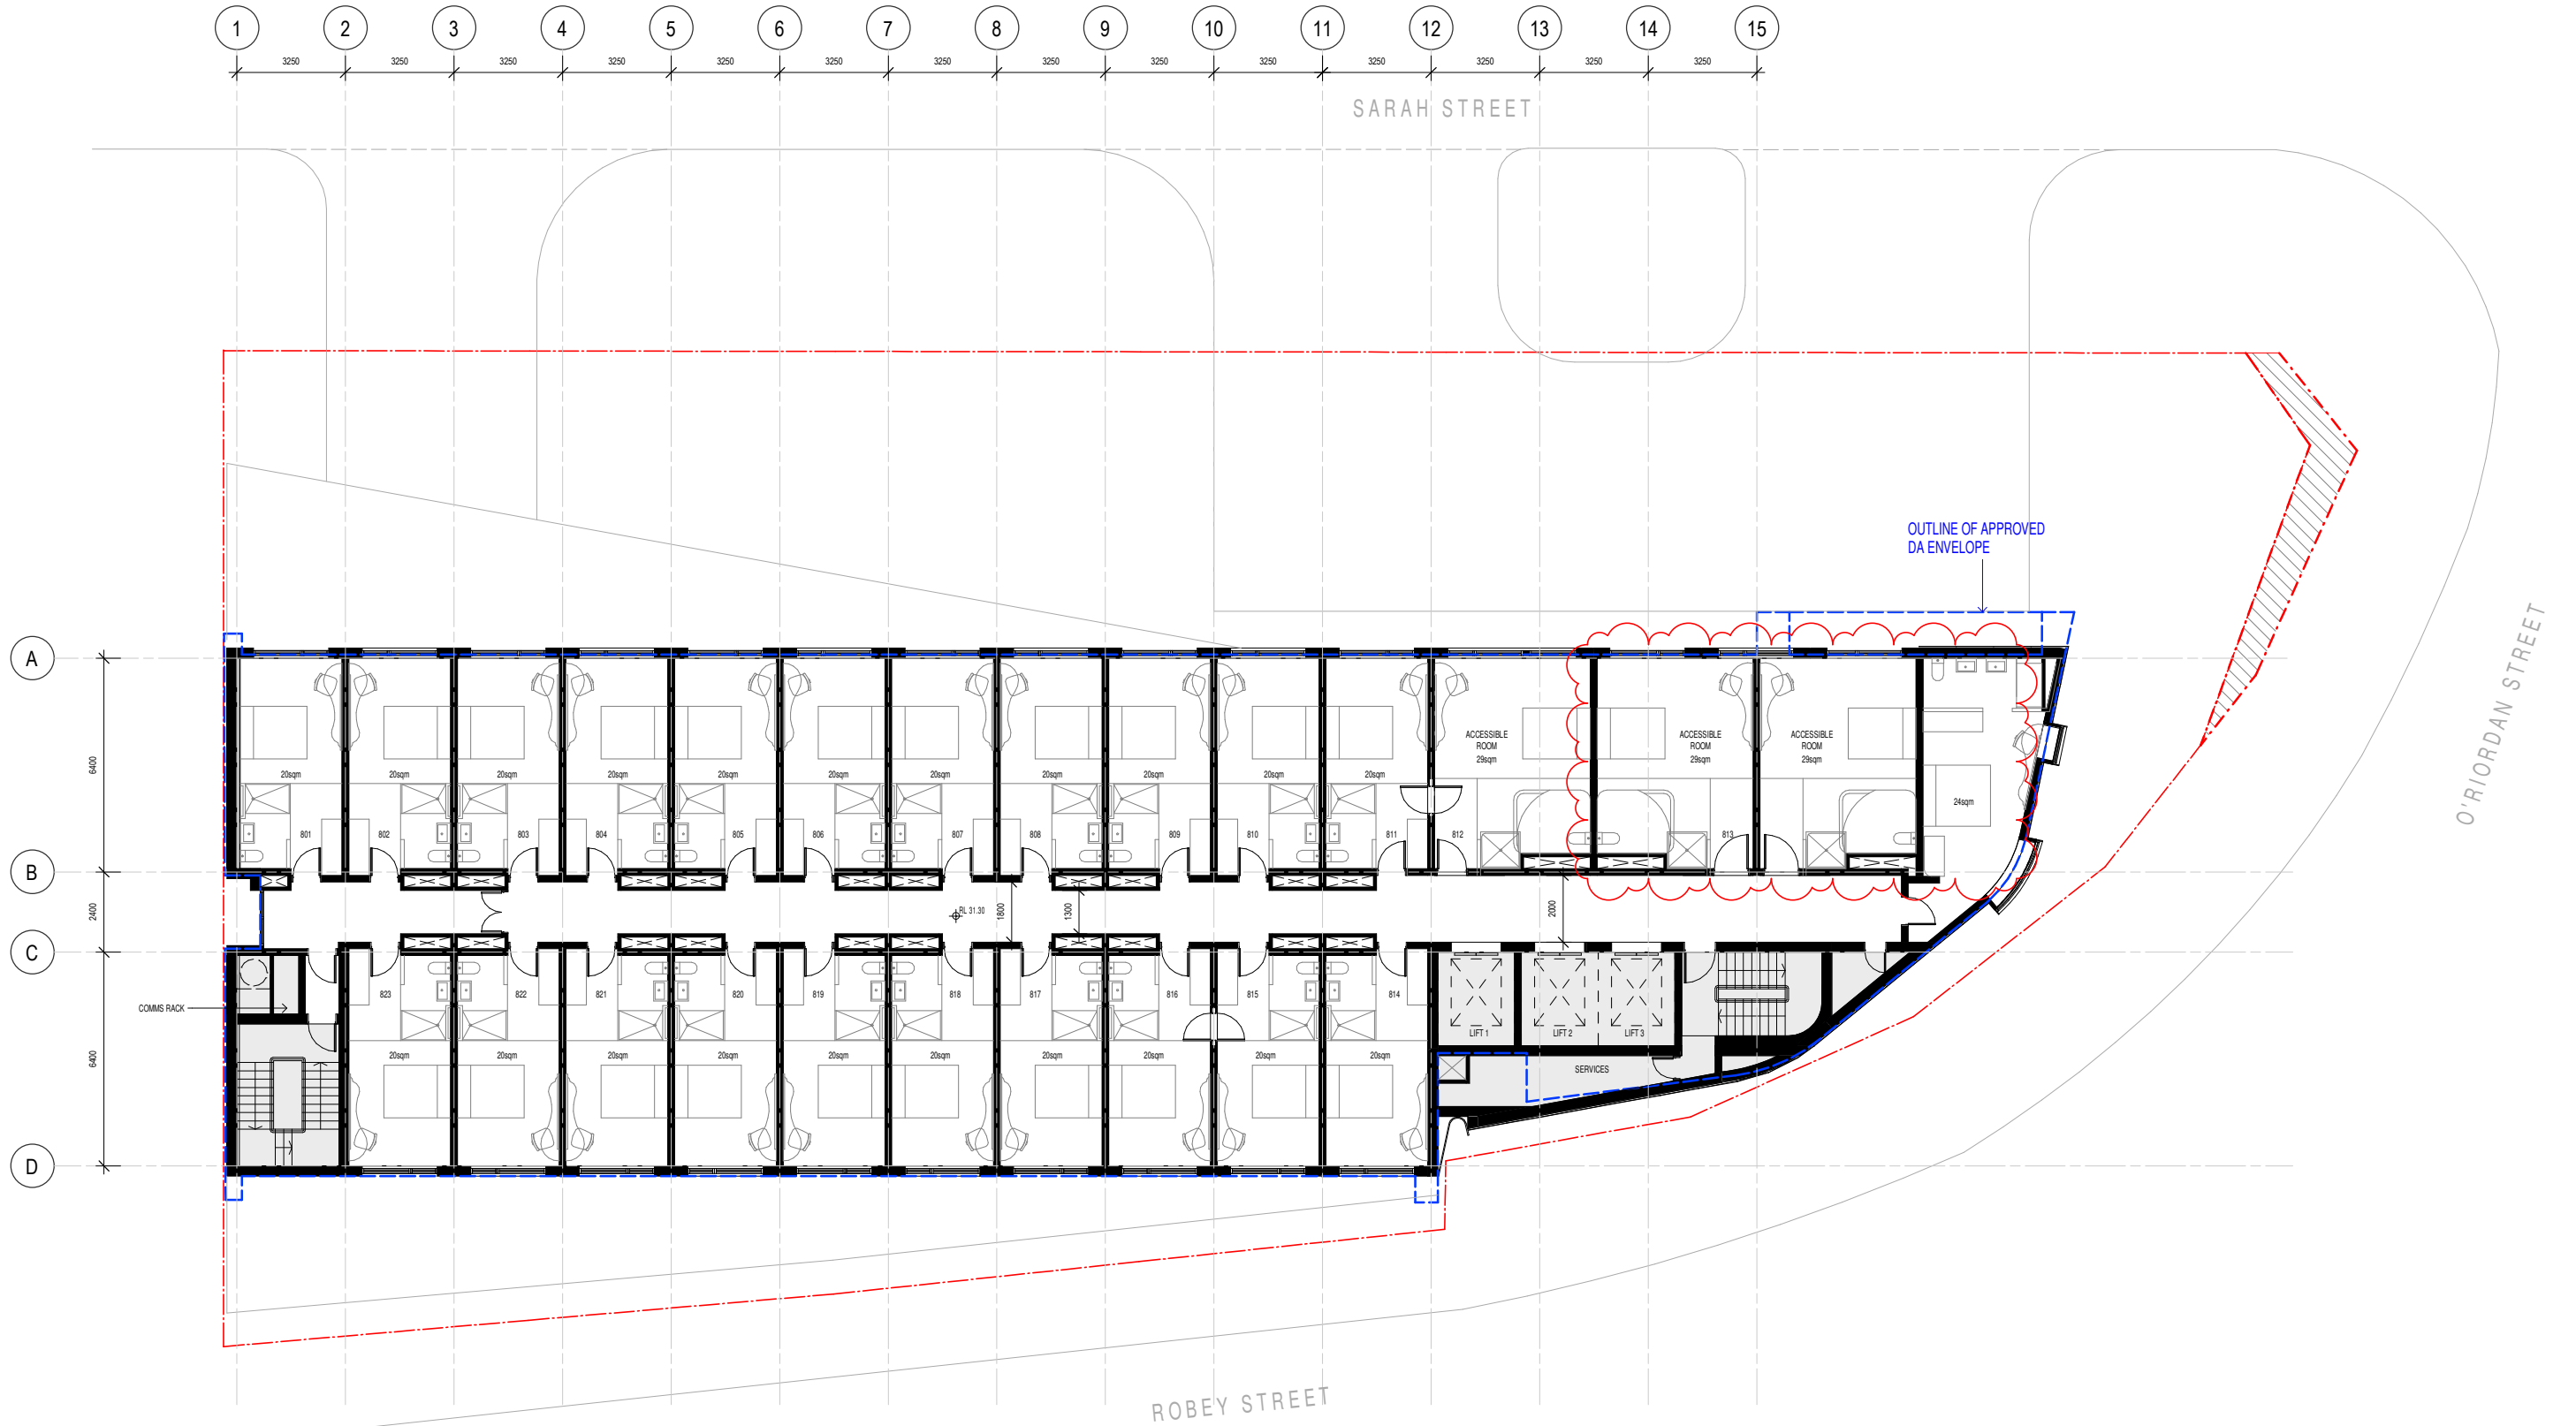

CHANGES NOTE

- Gym and Laundry / House Keeping relocated to Level 2
- Accessible room relocated from Level 2 to Level 8

Level 8 Plan

Scale
1:300@A3



Date
03.08.2018

Drawing number
DA-0206
Revision number
14

Project number
5862
Project name
HIE Sydney Airport


Project address
2 - 8 Sarah Street, Mascot NSW 2020
Client
Pro-invest Group

Legend

- Site Boundary
- Outline of Approved DA Envelope

SJB Architects
Level 2, 490 Crown Street, Surry Hills NSW 2010
T: 61 2 9380 9911 - sjb.com.au
SJB Architecture (NSW) Pty Ltd
ABN 20 310 373 425 ACN 081 094 724
Adam Haddow 7188 John Pradel 7004



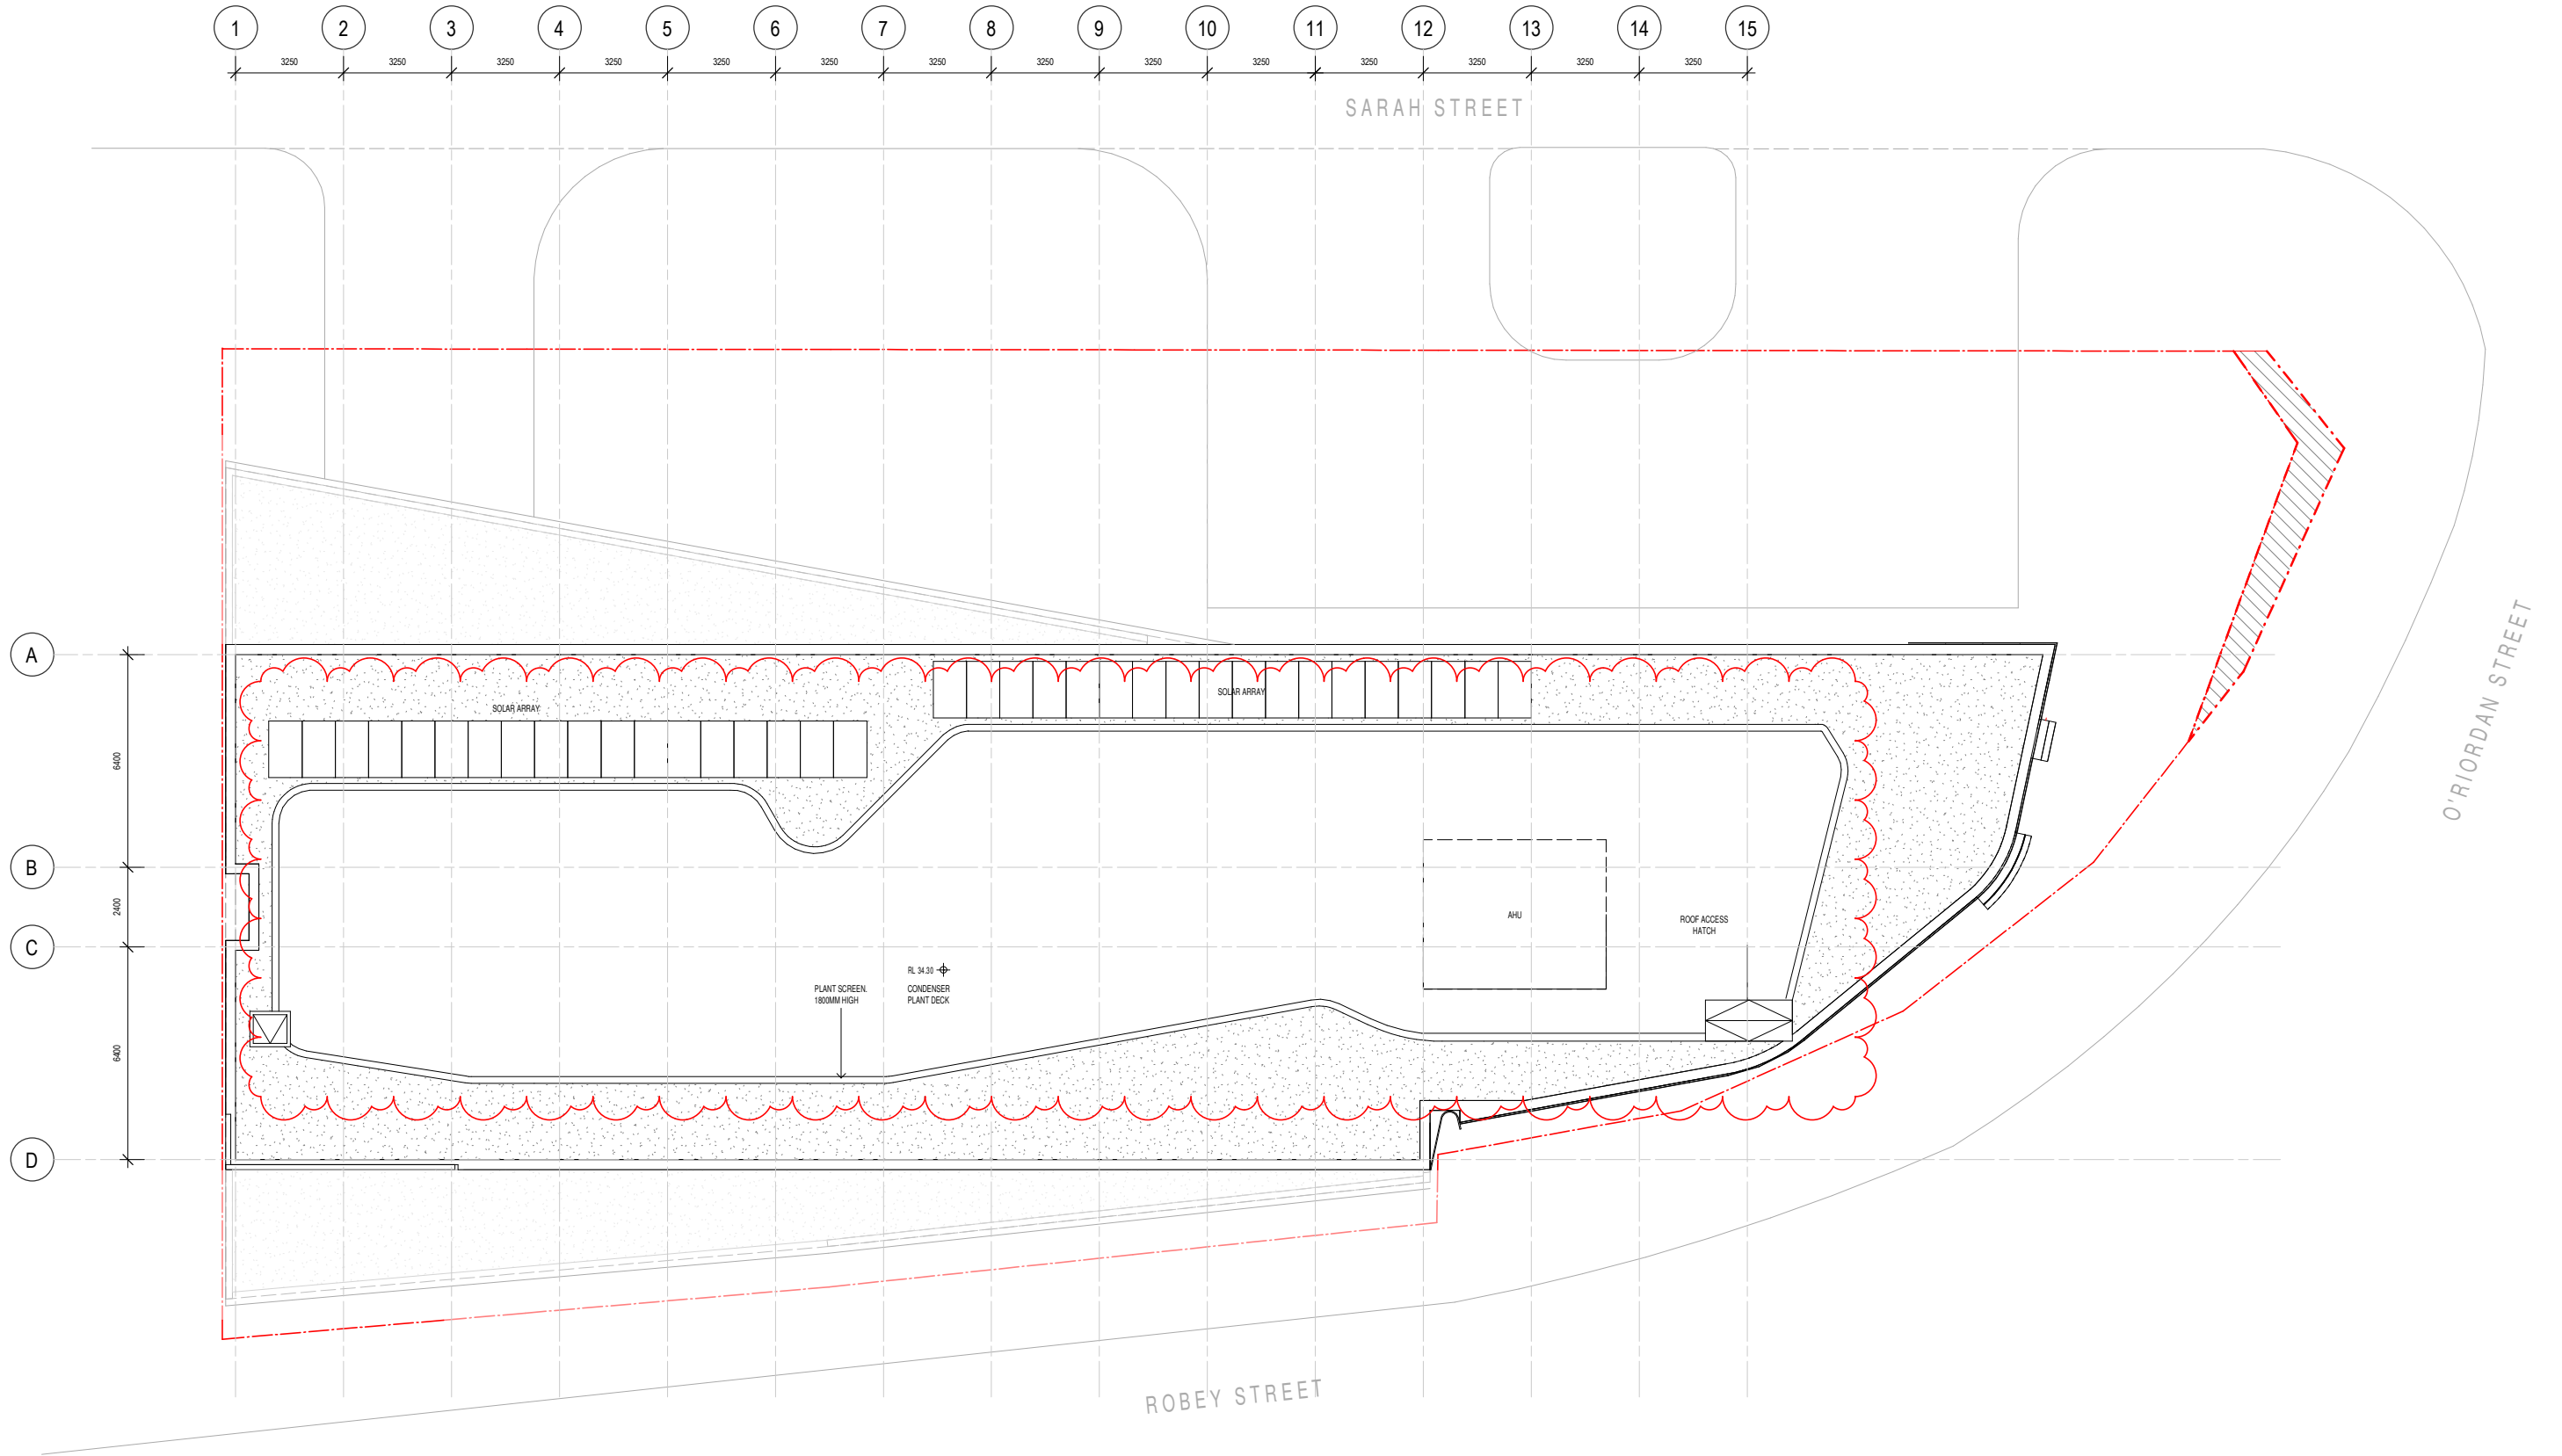

CHANGES NOTE
- Plant Screen envelope refinement

Roof Plan

Scale
1:300@A3



Date
03.08.2018

Drawing number
DA-0207
Revision number
14


Project number
5862
Project name
HIE Sydney Airport

Project address
2 - 8 Sarah Street, Mascot NSW 2020
Client
Pro-invest Group

Legend
- - - Site Boundary
- - - Outline of Approved DA

SJB Architects
Level 2, 490 Crown Street, Surry Hills NSW 2010
T. 61 2 9380 9911 - sjb.com.au
SJB Architecture (NSW) Pty Ltd
ABN 20 310 373 425 ACN 081 094 724
Adam Haddow 7188 John Pradel 7004



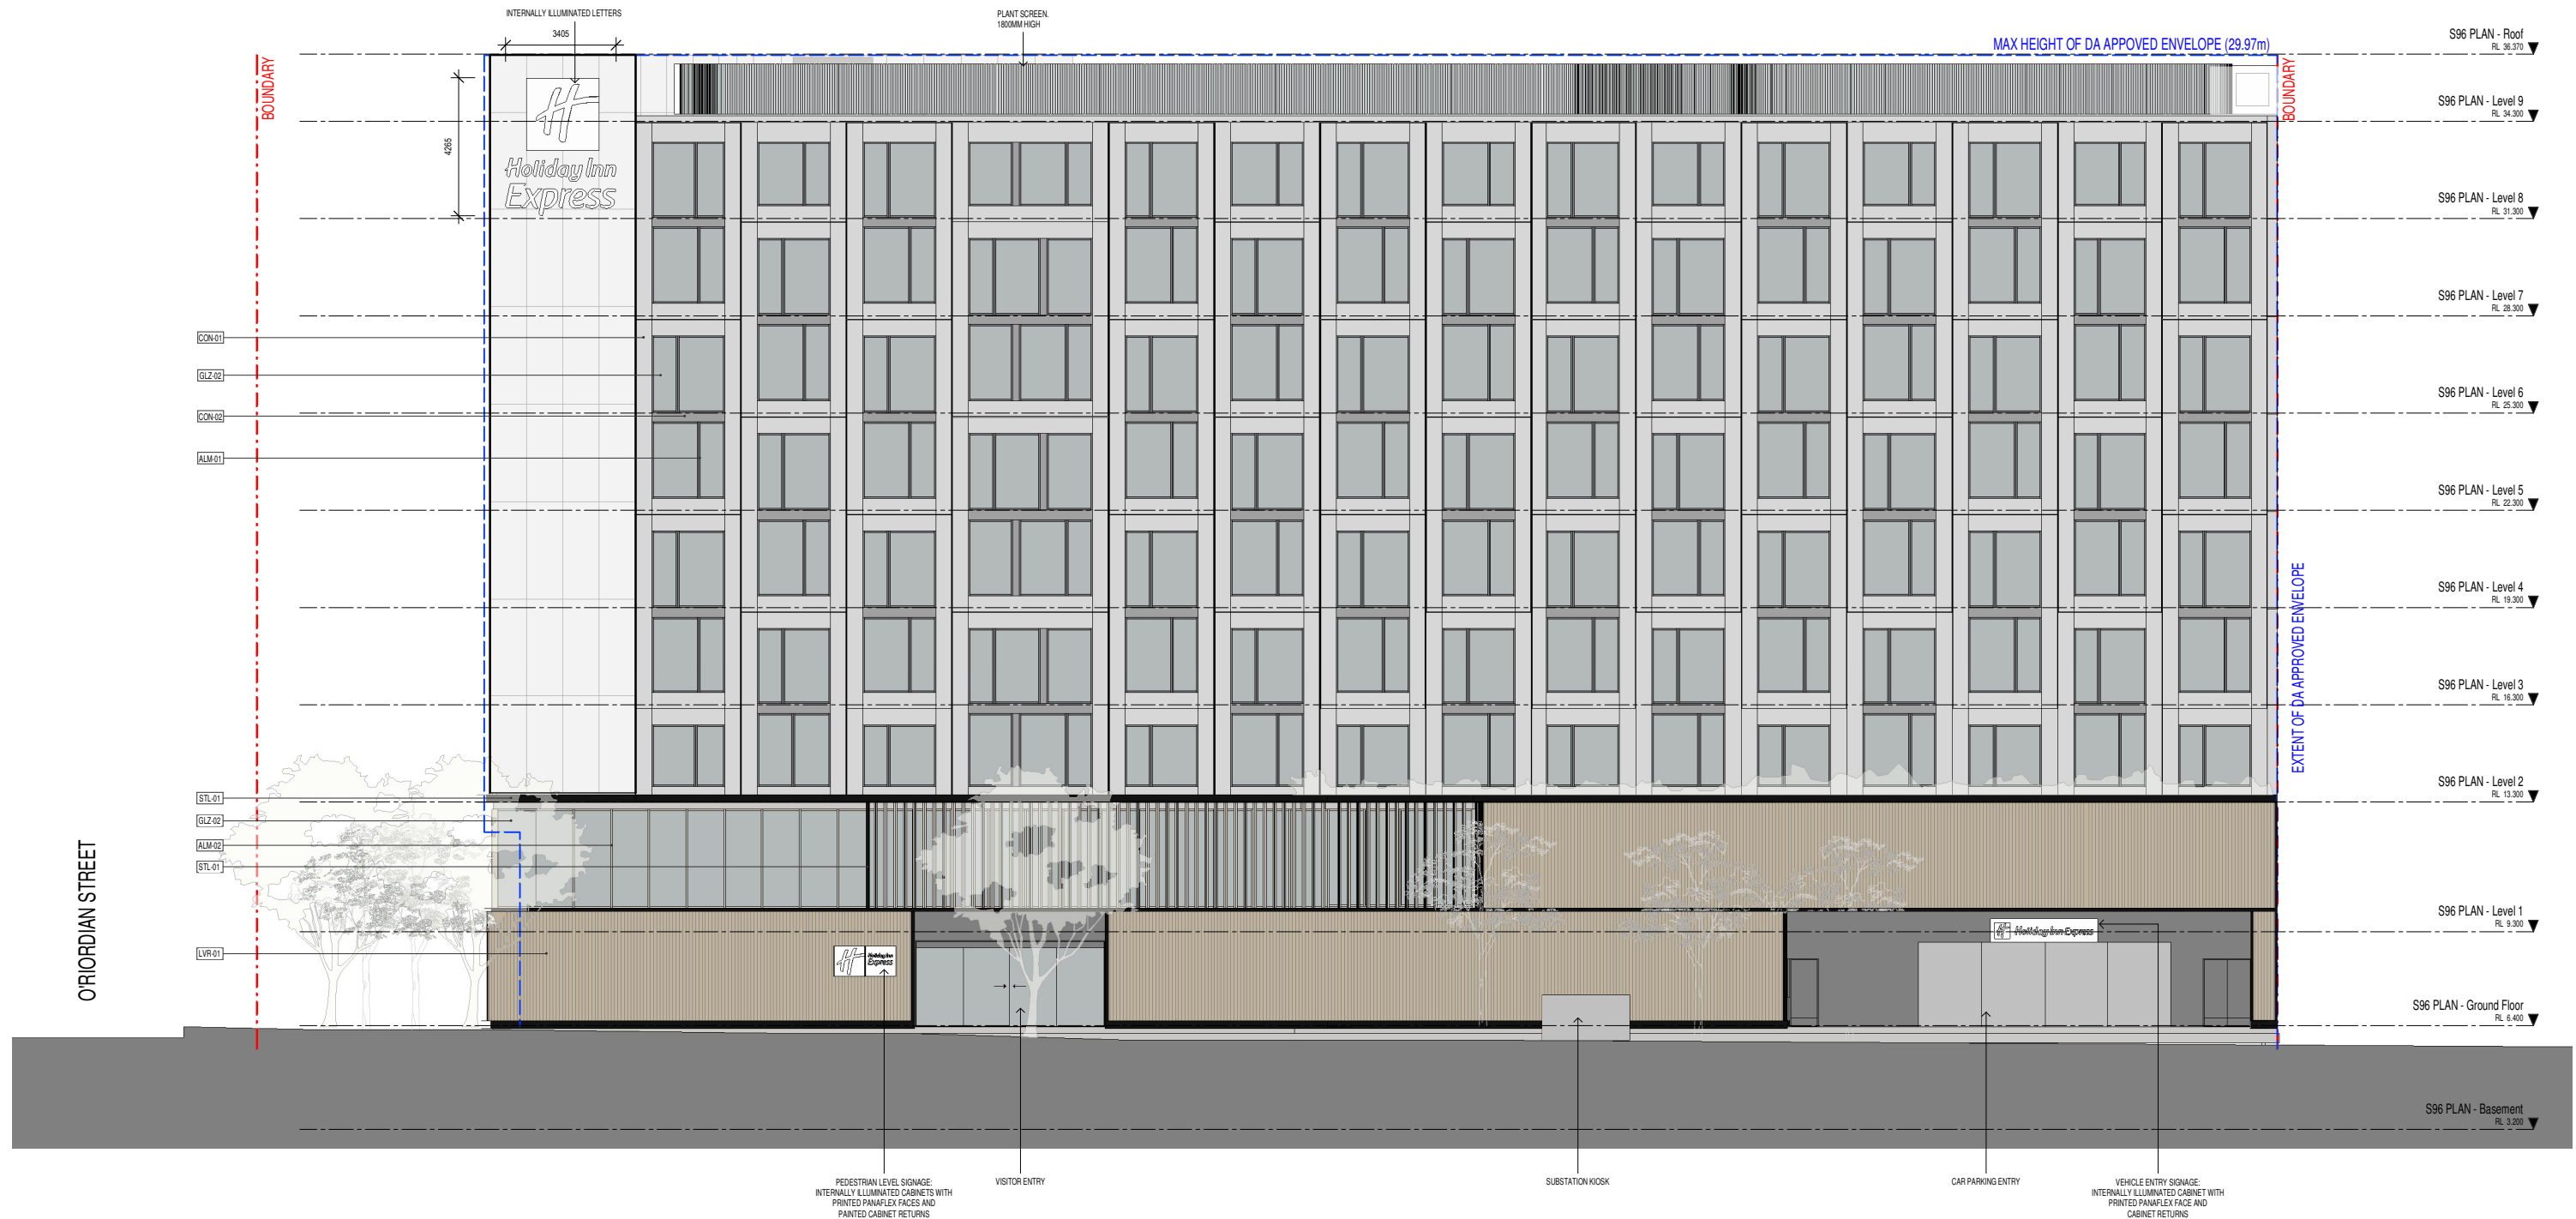

CHANGES NOTE
- Podium Screen refinement

North Elevation

Scale
1:300@A3

Date
03.08.2018

Drawing number
DA-0501
Revision number
14


Project number
5862
Project name
HIE Sydney Airport

Project address
2 - 8 Sarah Street, Mascot NSW 2020
Client
Pro-invest Group

Legend
- - - - - Site Boundary
- - - - - Outline of Approved DA

SJB Architects
Level 2, 490 Crown Street, Surry Hills NSW 2010
T. 61 2 9380 9911 - sjb.com.au
SJB Architecture (NSW) Pty Ltd
ABN 20 310 373 425 ACN 081 094 724
Adam Haddow 7188 John Pradel 7004



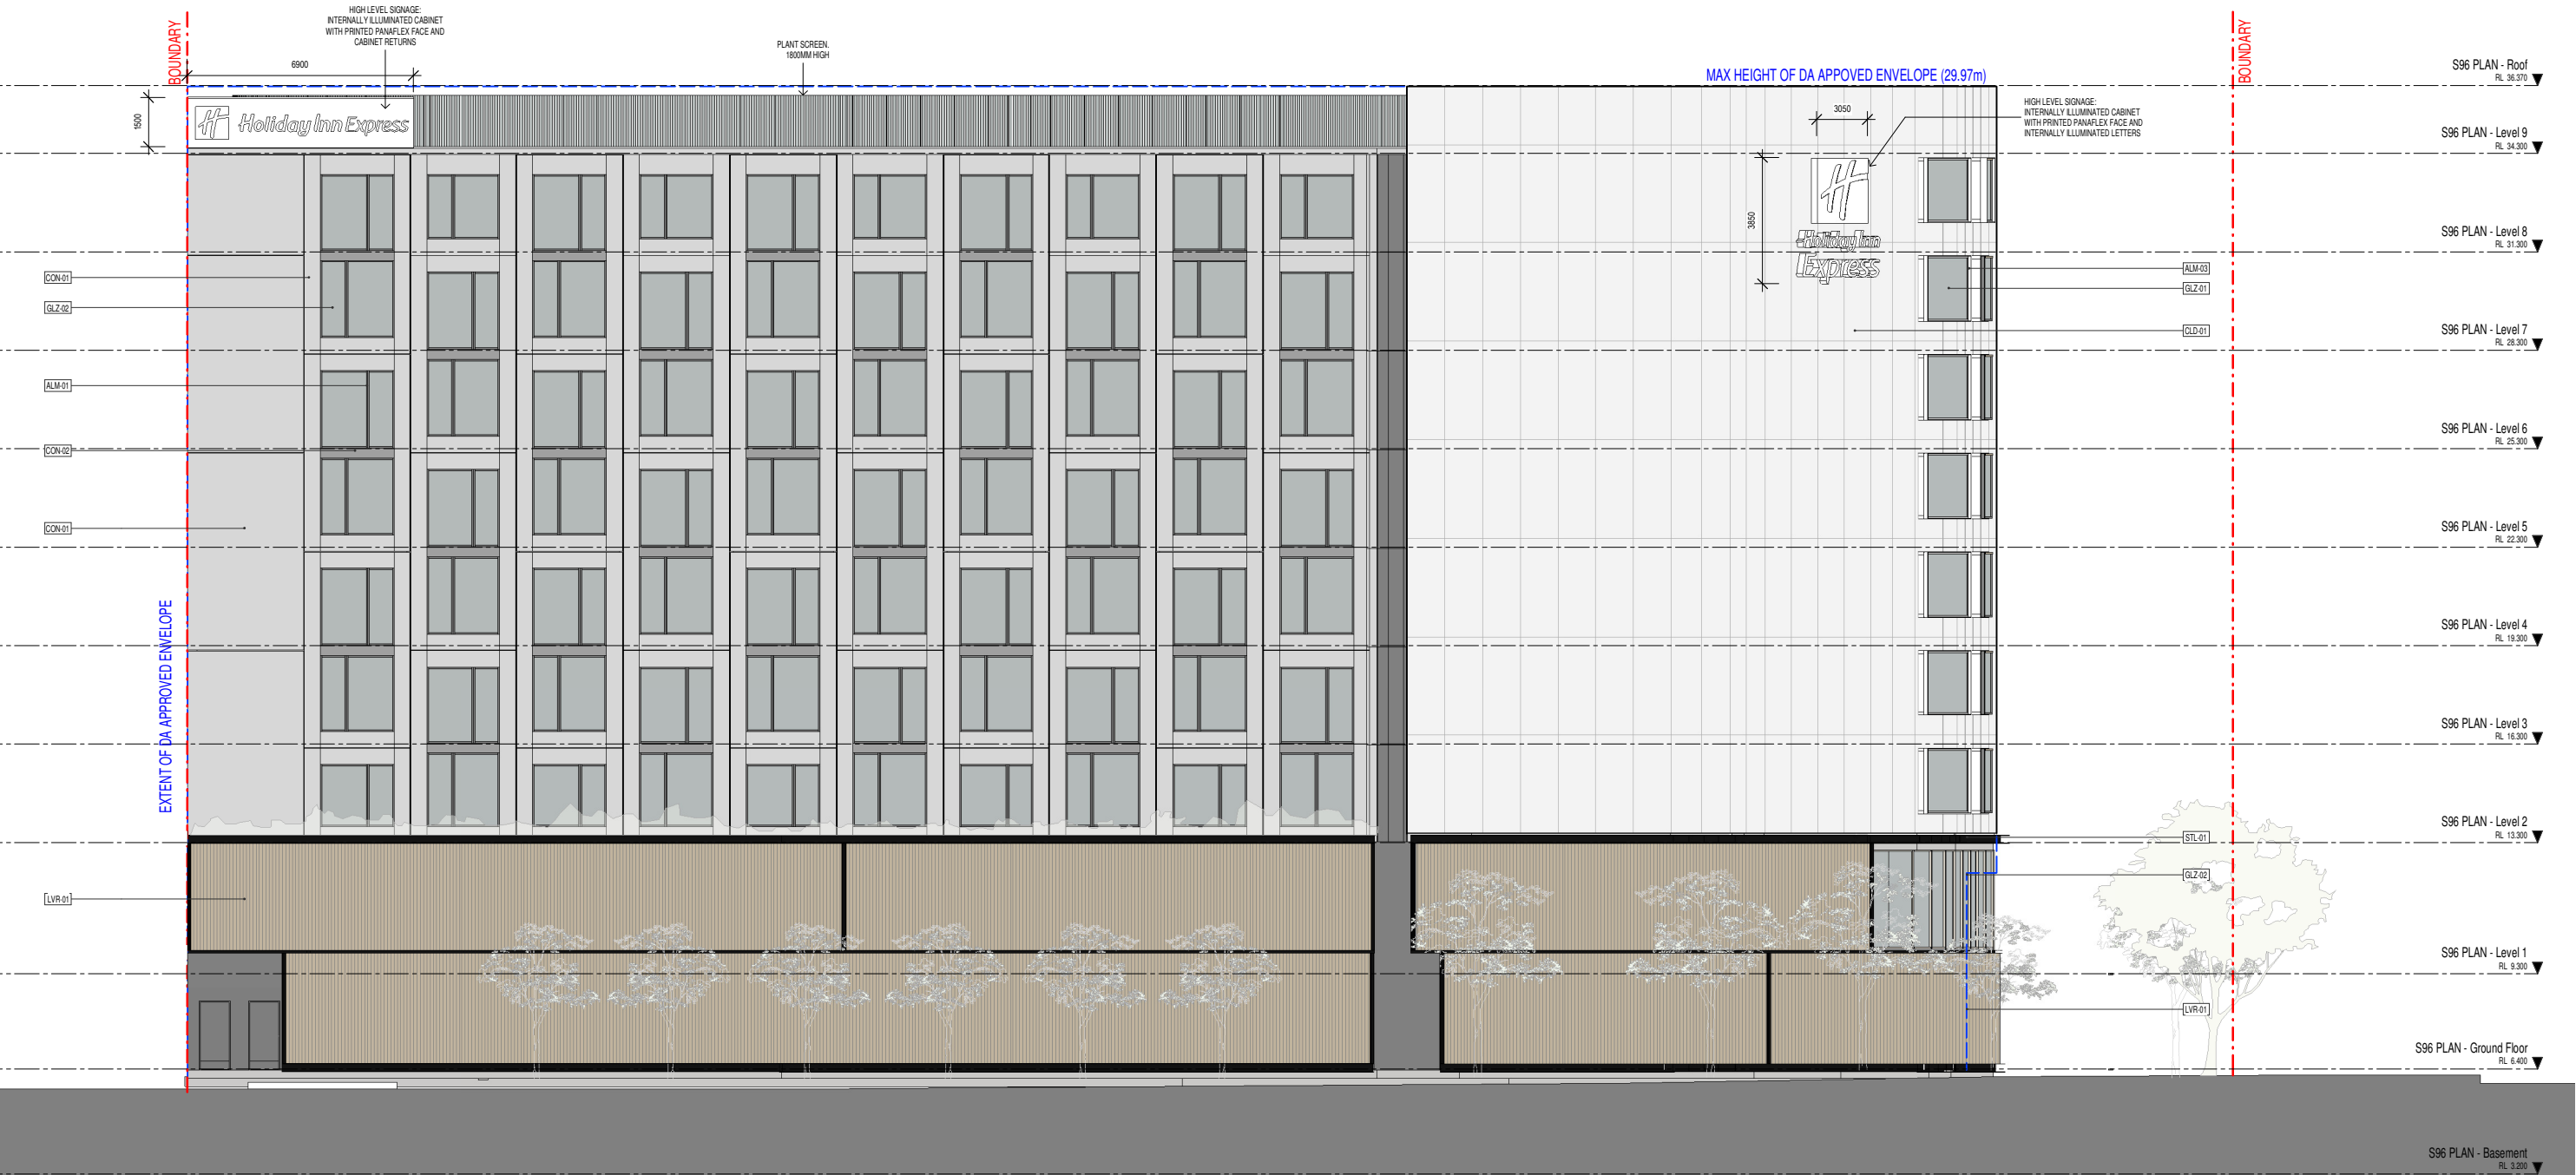

CHANGES NOTE

- Podium Screen refinement
- Fire Exit Doors relocated for less impact on street

South Elevation

Scale
1:300 @ A3

Date
03.08.2018

Drawing number
DA-0502
Revision number
14


Project number
5862
Project name
HIE Sydney Airport

Project address
2 - 8 Sarah Street, Mascot NSW 2020
Client
Pro-invest Group

Legend
- - - - - Site Boundary
- - - - - Outline of Approved DA

SJB Architects
Level 2, 490 Crown Street, Surry Hills NSW 2010
T. 61 2 9380 9911 - sjb.com.au
SJB Architecture (NSW) Pty Ltd
ABN 20 310 373 425 ACN 081 094 724
Adam Haddow 7188 John Pradel 7004



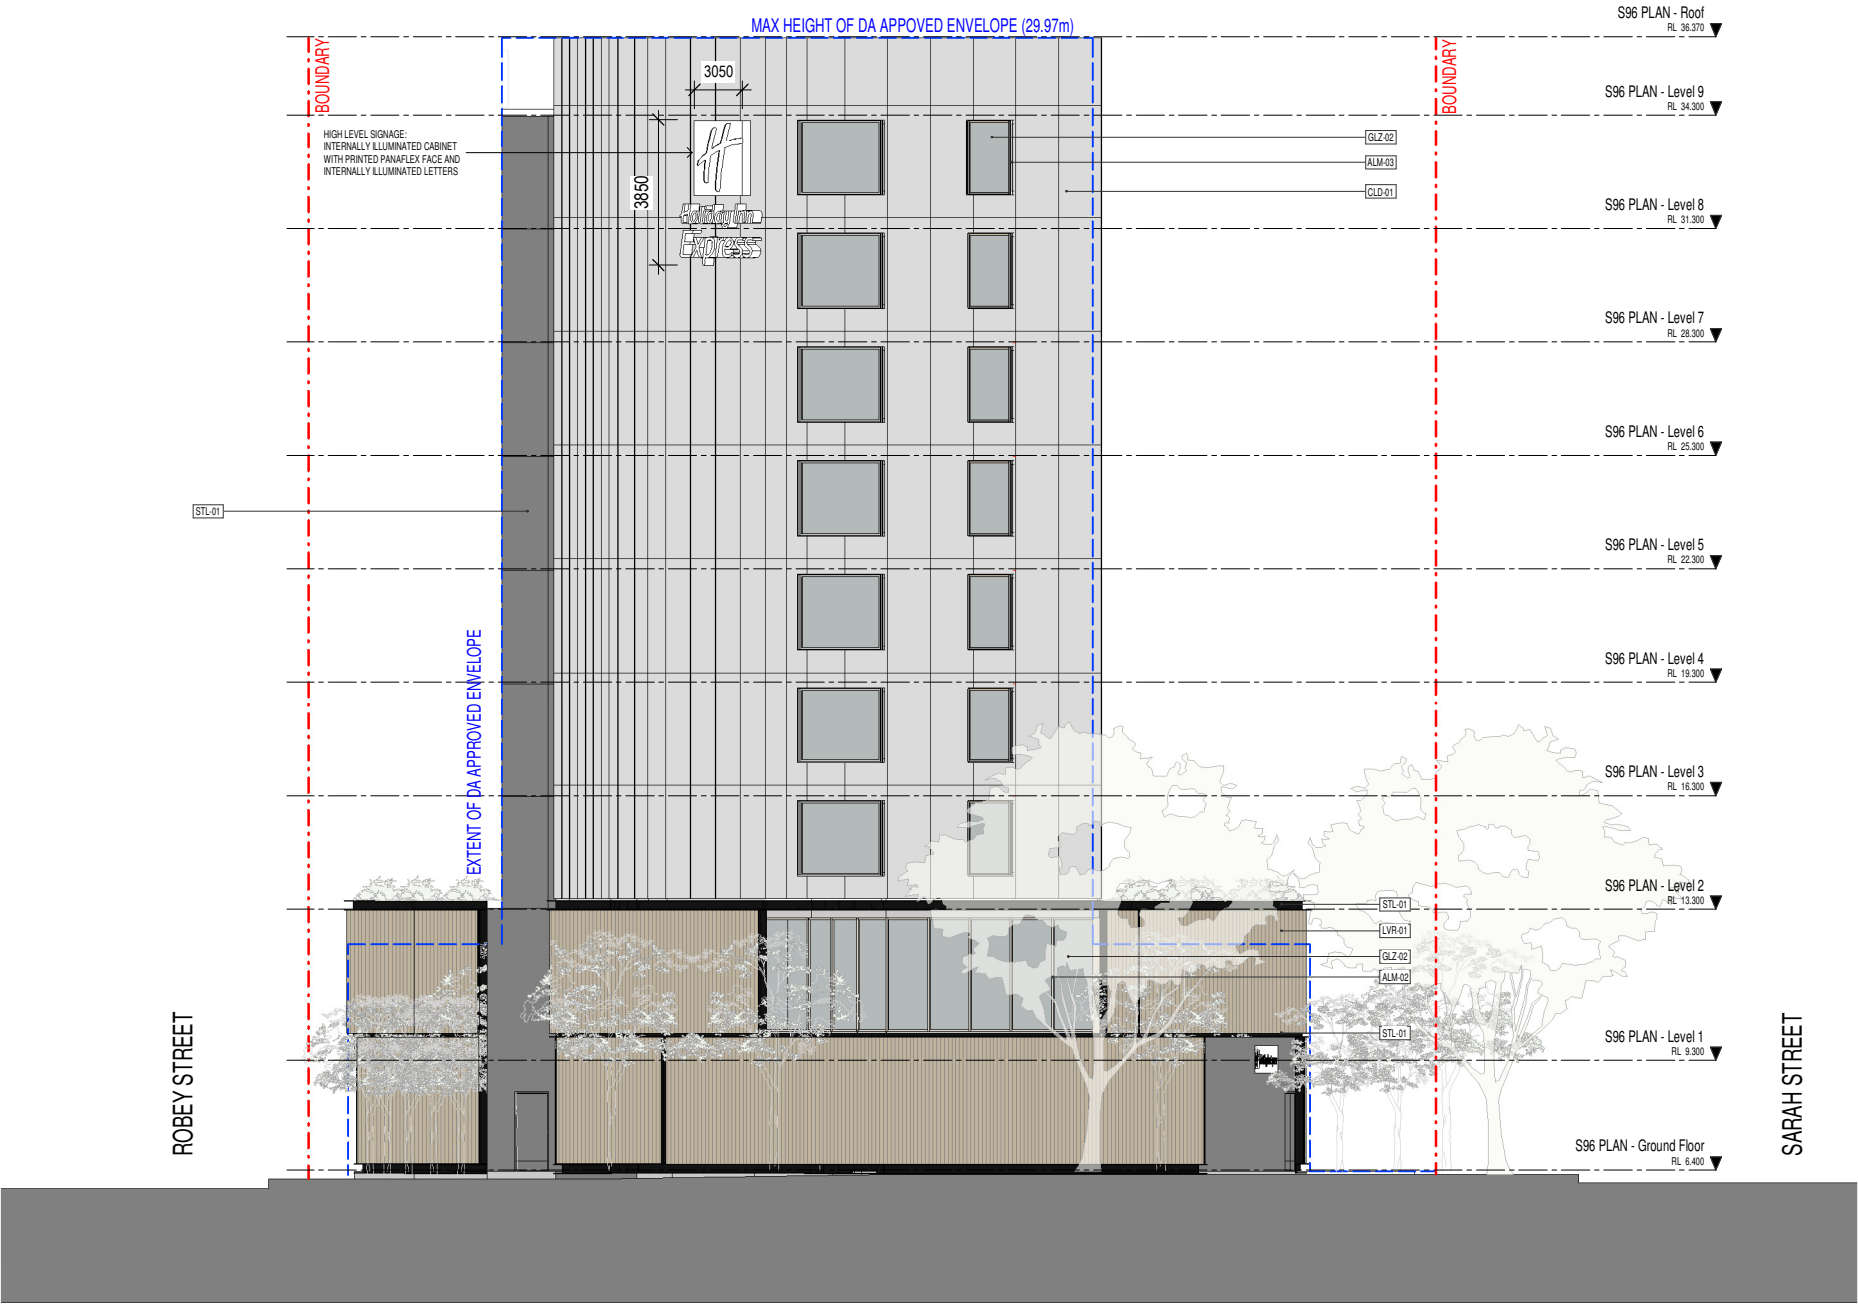

CHANGES NOTE

- Podium Screen refinement

East Elevation

Scale
1:300@A3

Date
15.06.2018

Drawing number
DA-0503
Revision number
13


Project number
5862
Project name
HIE Sydney Airport

Project address
2 - 8 Sarah Street, Mascot NSW 2020
Client
Pro-invest Group

Legend
- - - - - Site Boundary
- - - - - Outline of Approved DA

SJB Architects
Level 2, 490 Crown Street, Surry Hills NSW 2010
T. 61 2 9380 9911 - sjb.com.au
SJB Architecture (NSW) Pty Ltd
ABN 20 310 373 425 ACN 081 094 724
Adam Haddow 7188 John Pradel 7004



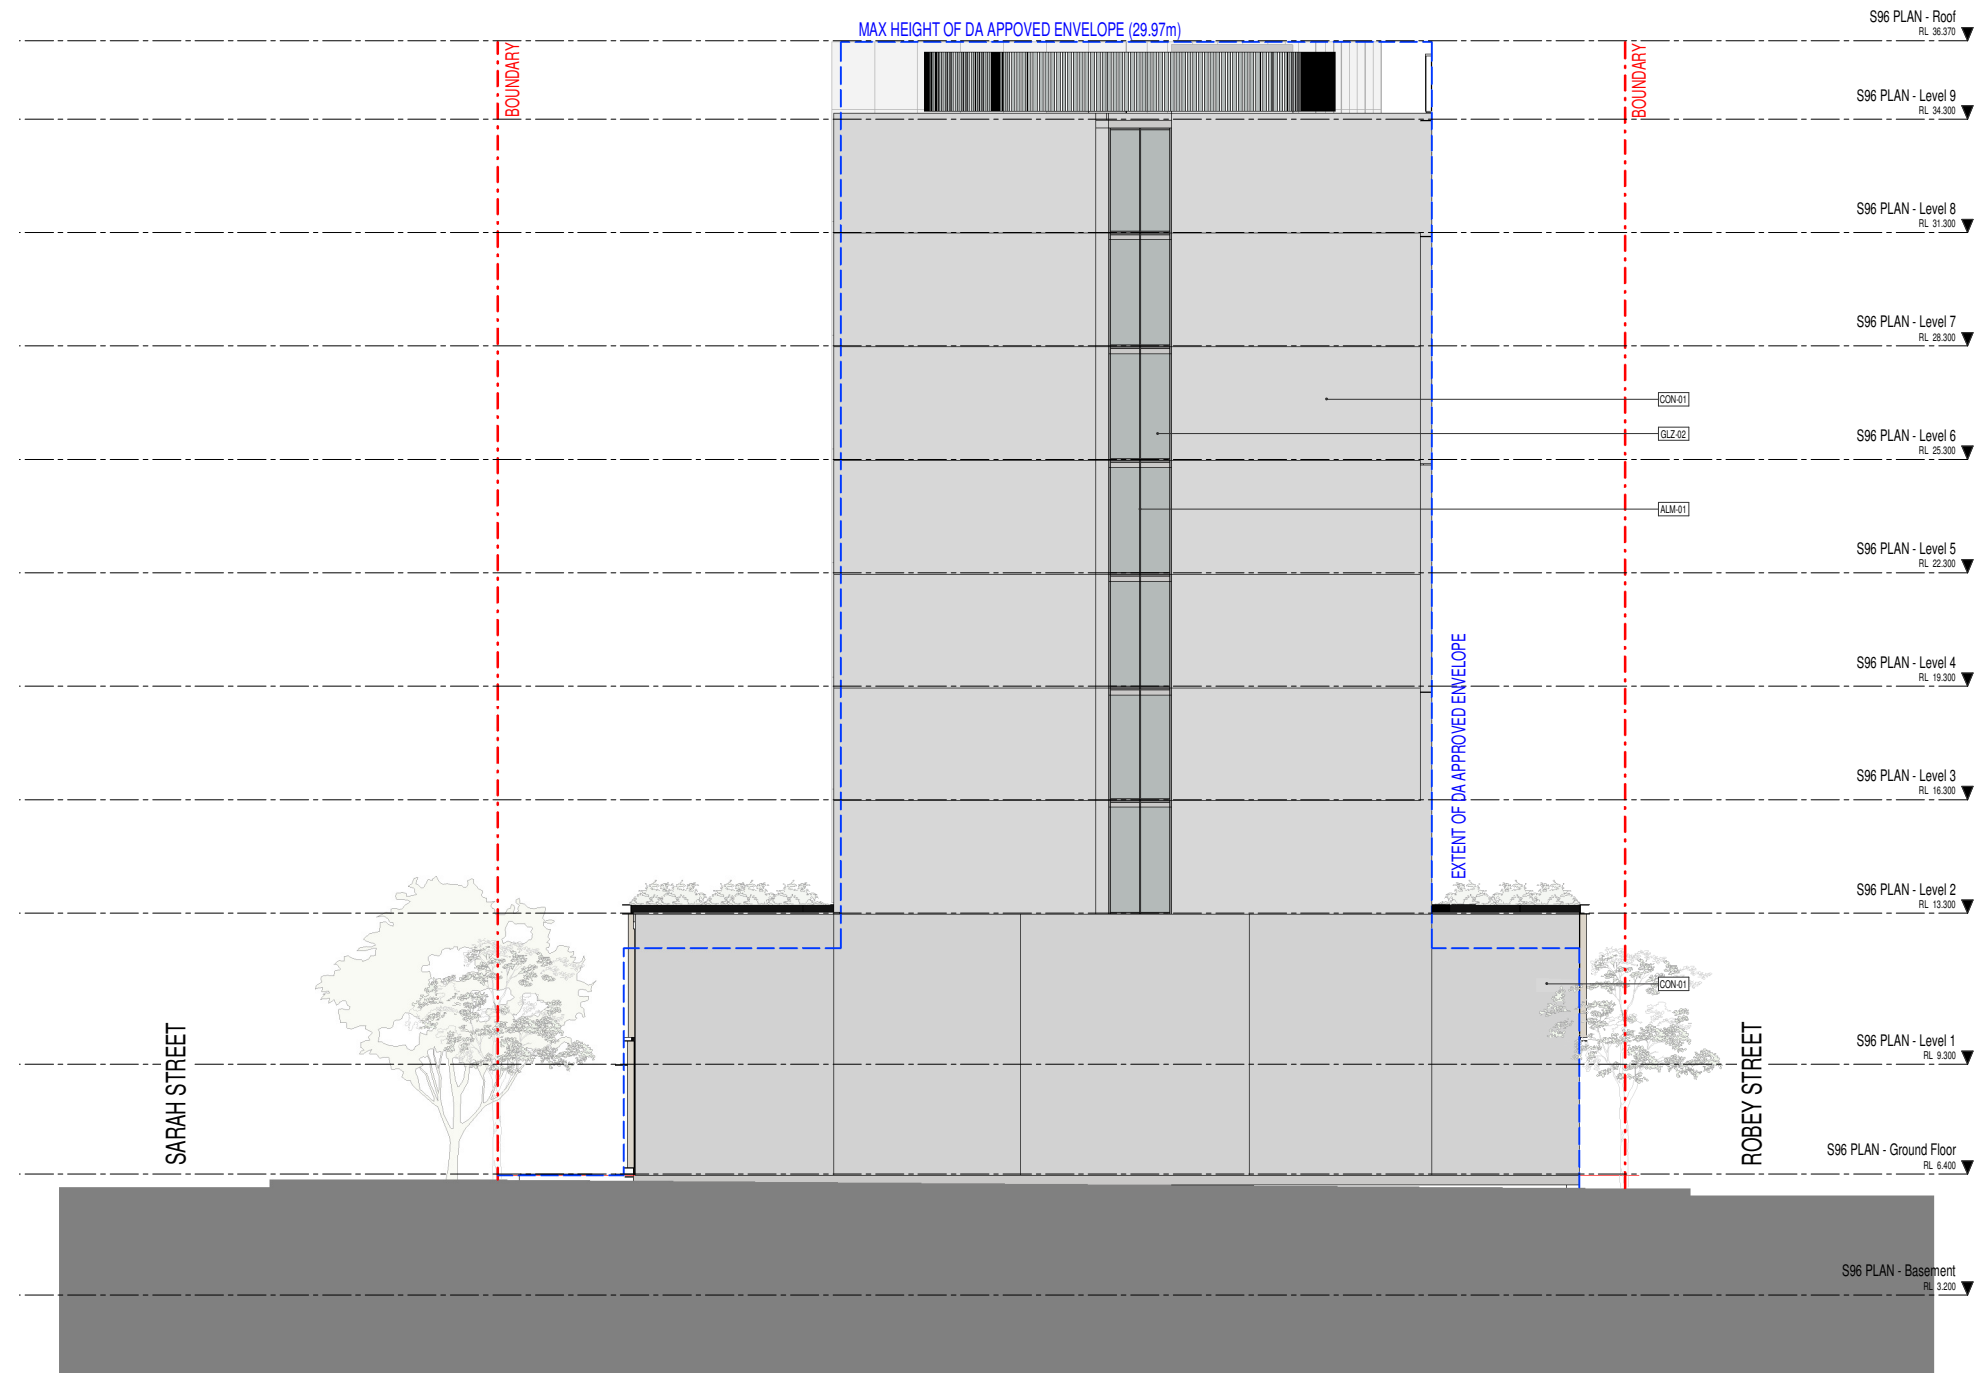

West Elevation

Scale
1:300 @ A3

Date
03.08.2018

Drawing number
DA-0504
Revision number
14


Project number
5862
Project name
HIE Sydney Airport

Project address
2 - 8 Sarah Street, Mascot NSW 2020
Client
Pro-invest Group

Legend
- - - - - Site Boundary
- - - - - Outline of Approved DA

SJB Architects
Level 2, 490 Crown Street, Surry Hills NSW 2010
T. 61 2 9380 9911 · sjb.com.au
SJB Architecture (NSW) Pty Ltd
ABN 20 310 373 425 ACN 081 094 724
Adam Haddow 7188 John Pradel 7004



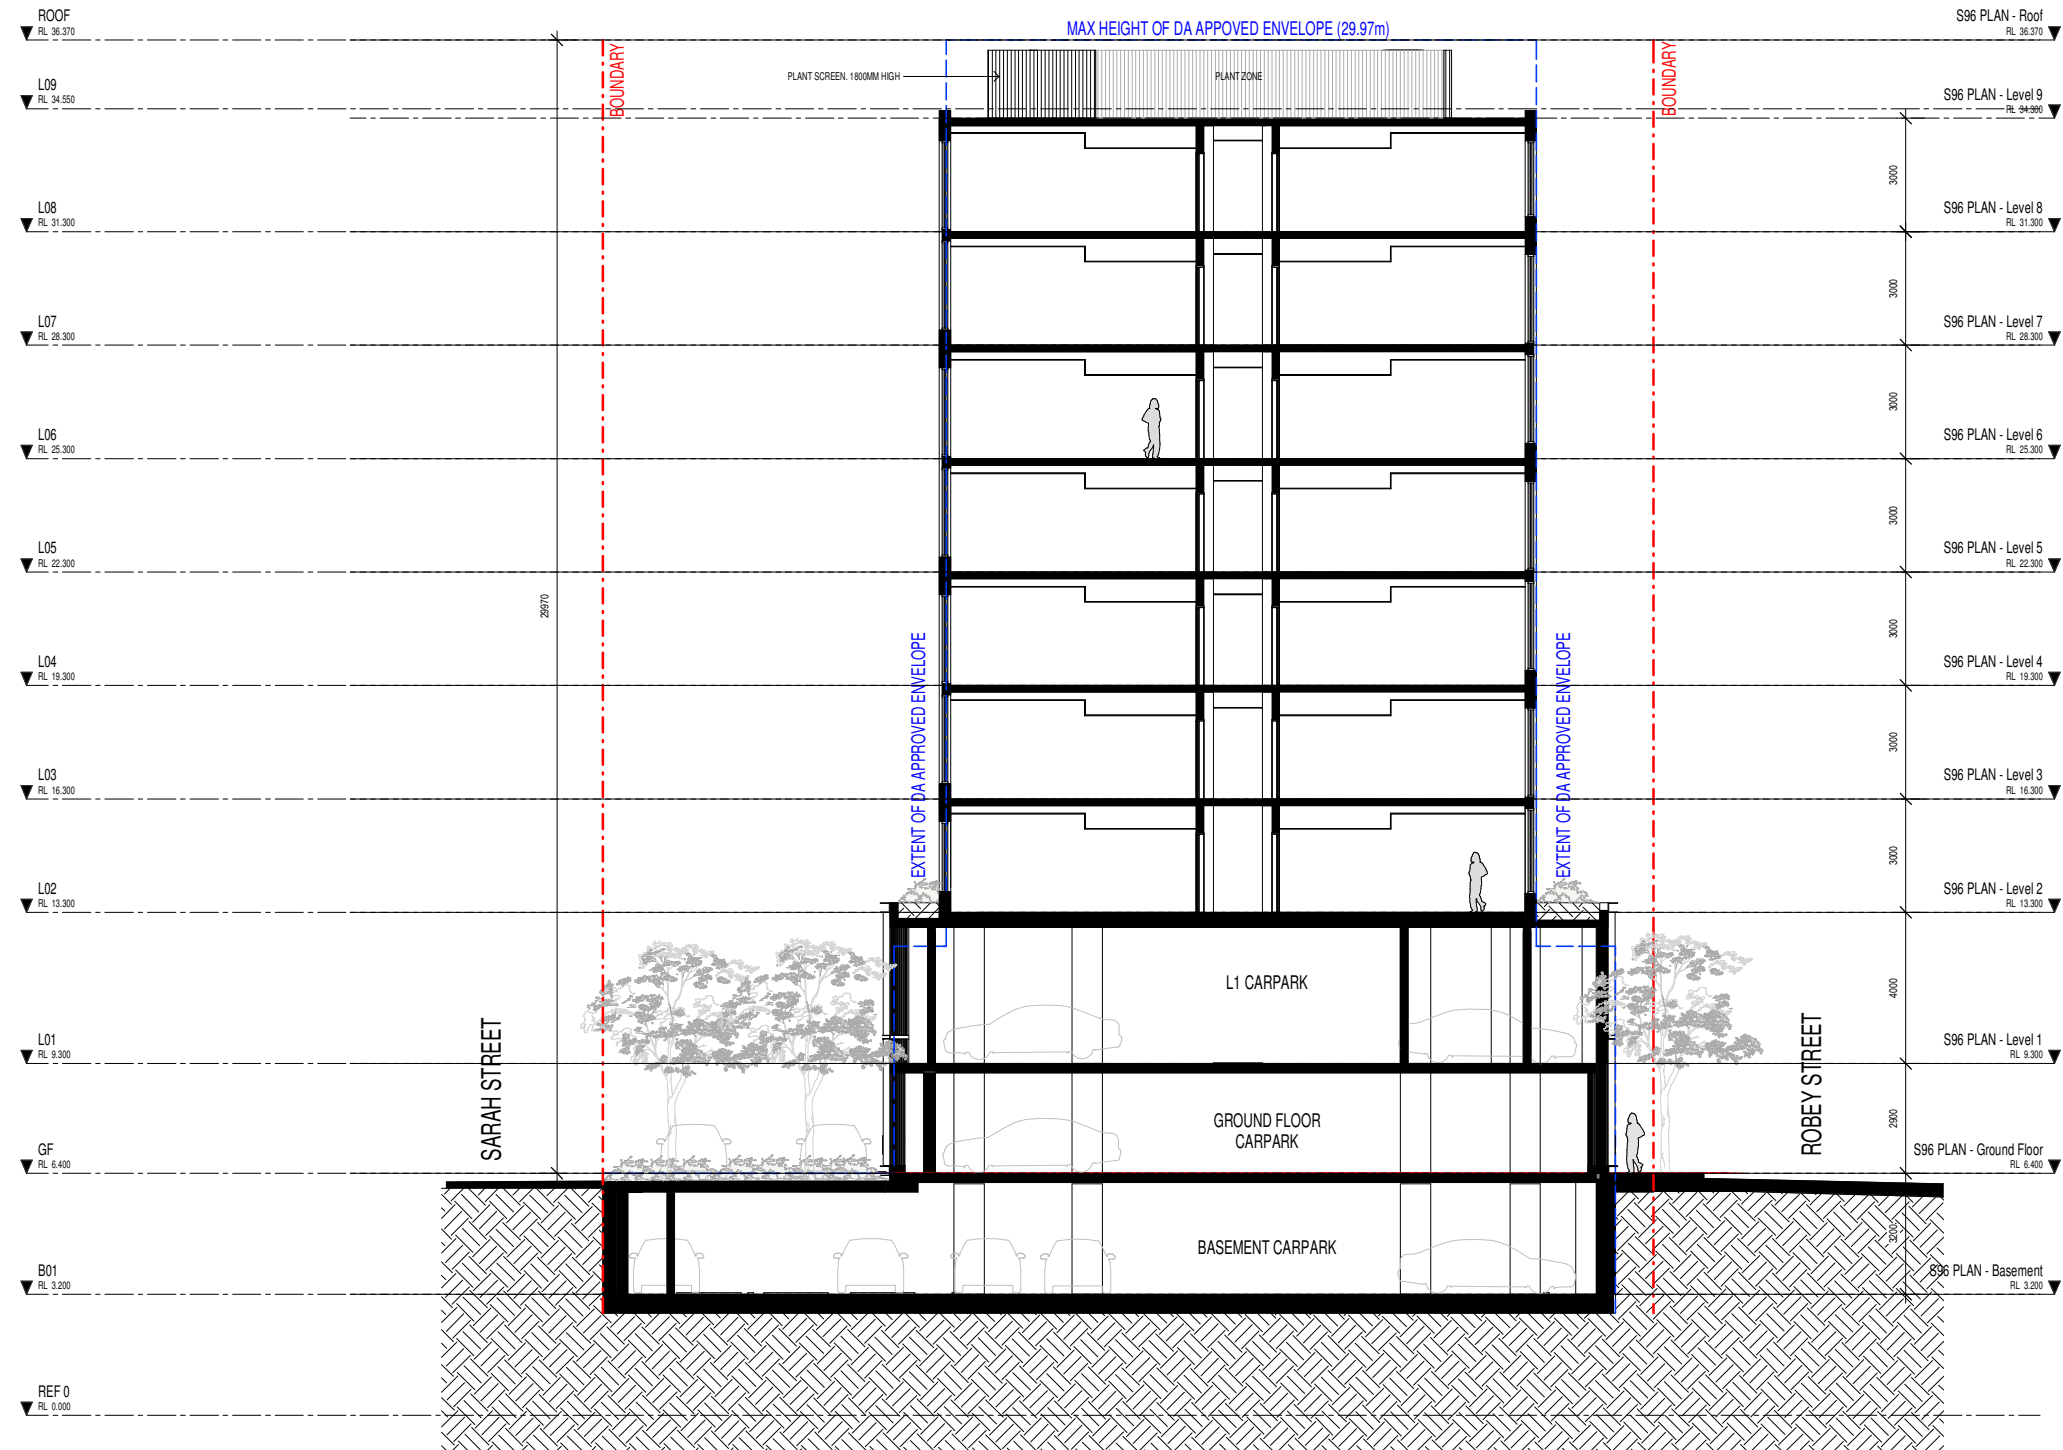

Typical Section

Scale
1:200@A3

Date
03.08.2018

Drawing number
DA-0601
Revision number
14


Project number
5862
Project name
HIE Sydney Airport

Project address
2 - 8 Sarah Street, Mascot NSW 2020
Client
Pro-invest Group


Legend
Site Boundary
Outline of Approved DA

SJB Architects
Level 2, 490 Crown Street, Surry Hills NSW 2010
T. 61 2 9380 9911 - sjb.com.au
SJB Architecture (NSW) Pty Ltd
ABN 20 310 373 425 ACN 081 094 724
Adam Haddow 7188 John Pradel 7004




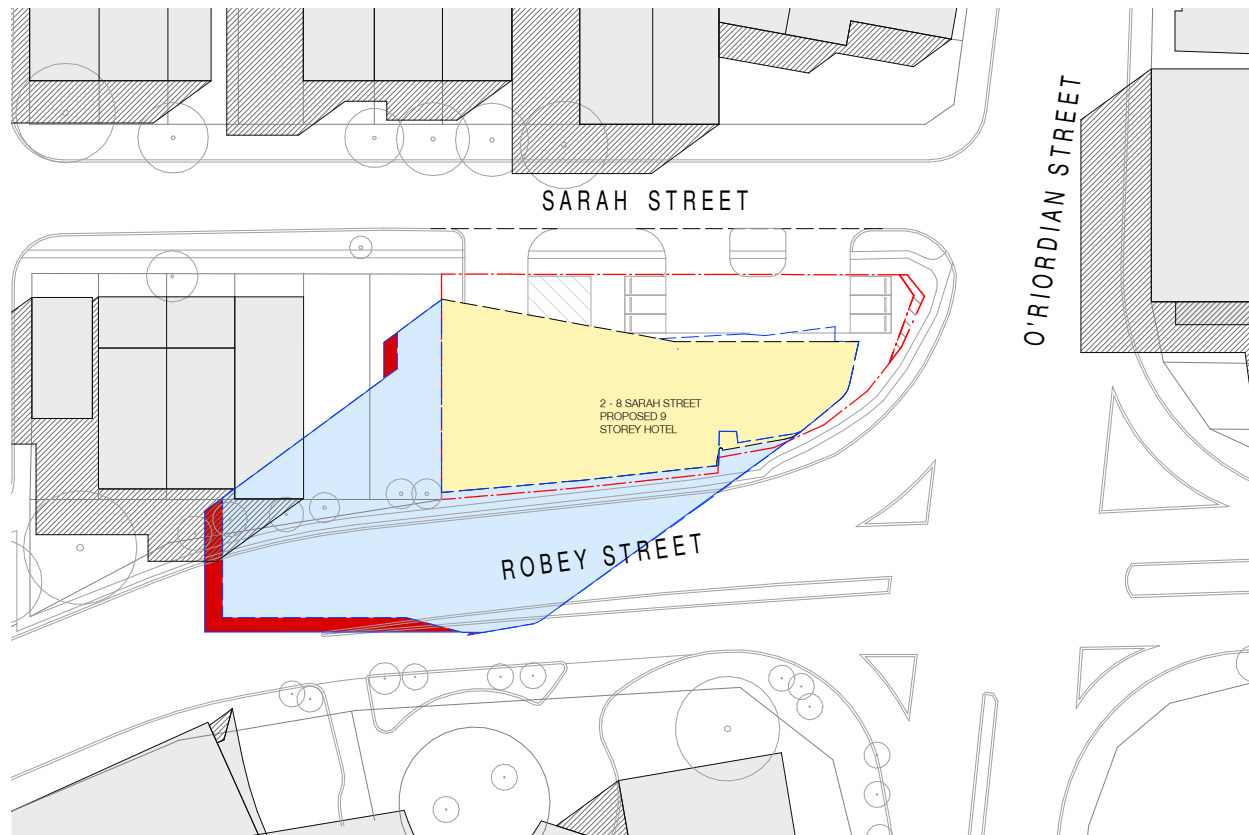

21 March, 9 am

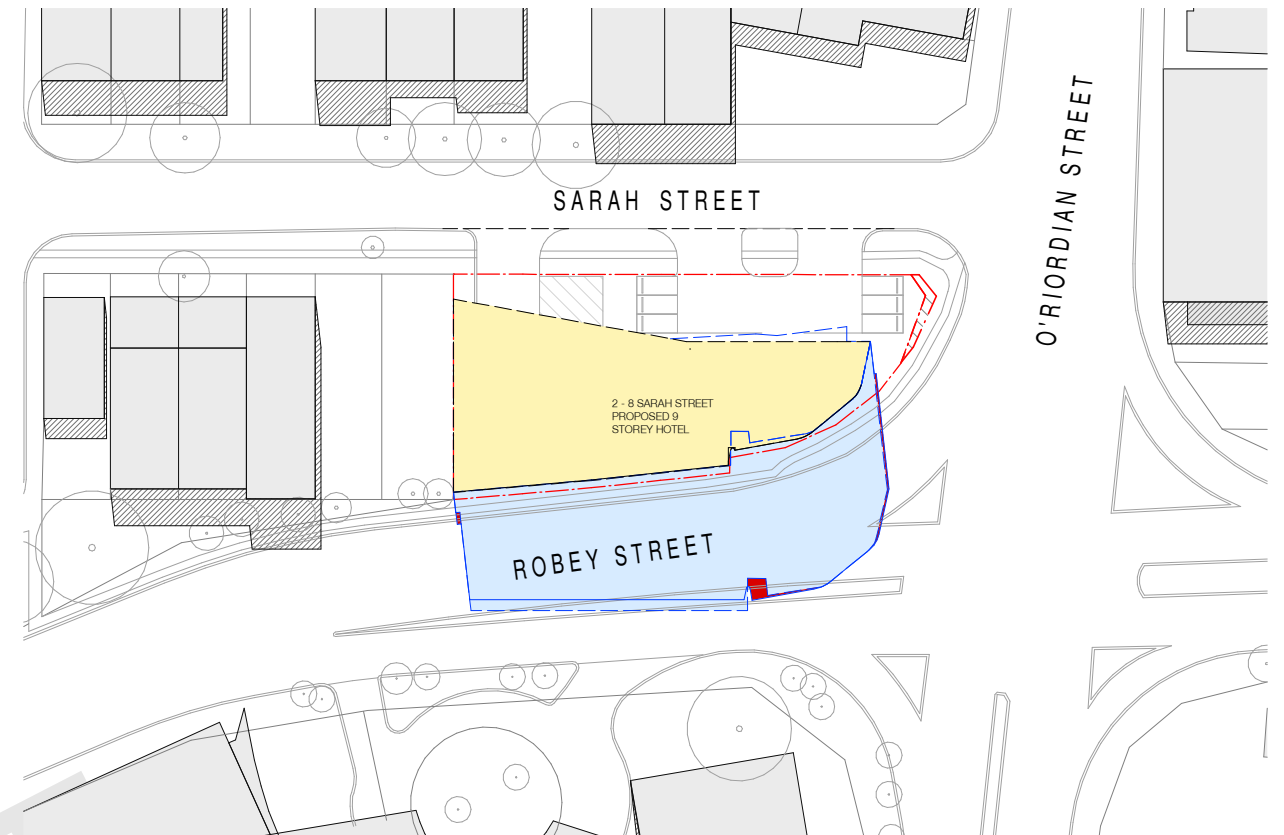

21 March, 12 pm

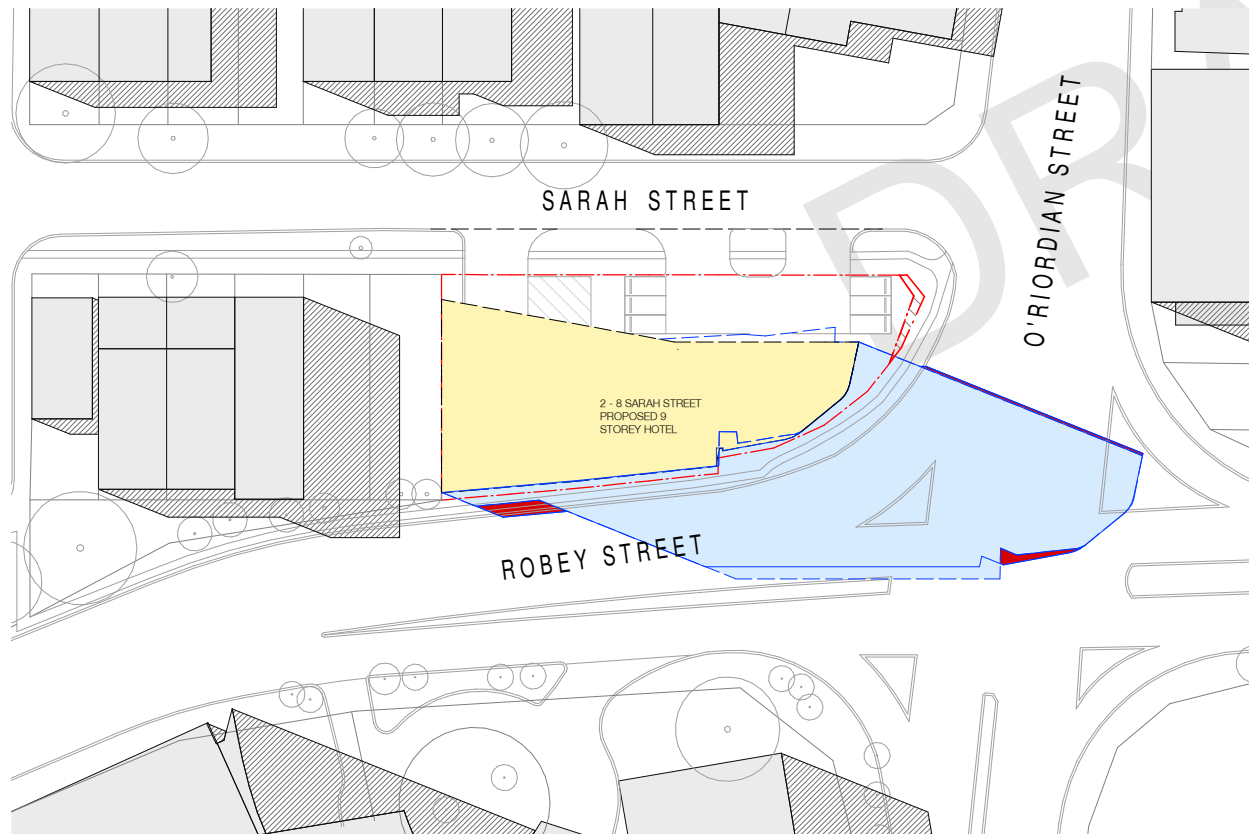

21 March. 3 pm

Shadow Studies - Sheet 1 of 2

Scale
1:1000@A3

Date
03.08.2018

Drawing number
DA-2010
Revision number
14


Project number
5862
Project name
HIE Sydney Airport

Project address
2 - 8 Sarah Street, Mascot NSW 2020
Client
Pro-invest Group


Legend
Approved DA Shadow
Additional Proposed Shadow
Existing shadows

SJB Architects
Level 2, 490 Crown Street, Surry Hills NSW 2010
T. 61 2 9380 9911 - sjb.com.au
SJB Architecture (NSW) Pty Ltd
ABN 20 310 373 425 ACN 081 094 724
Adam Haddow 7188 John Pradel 7004




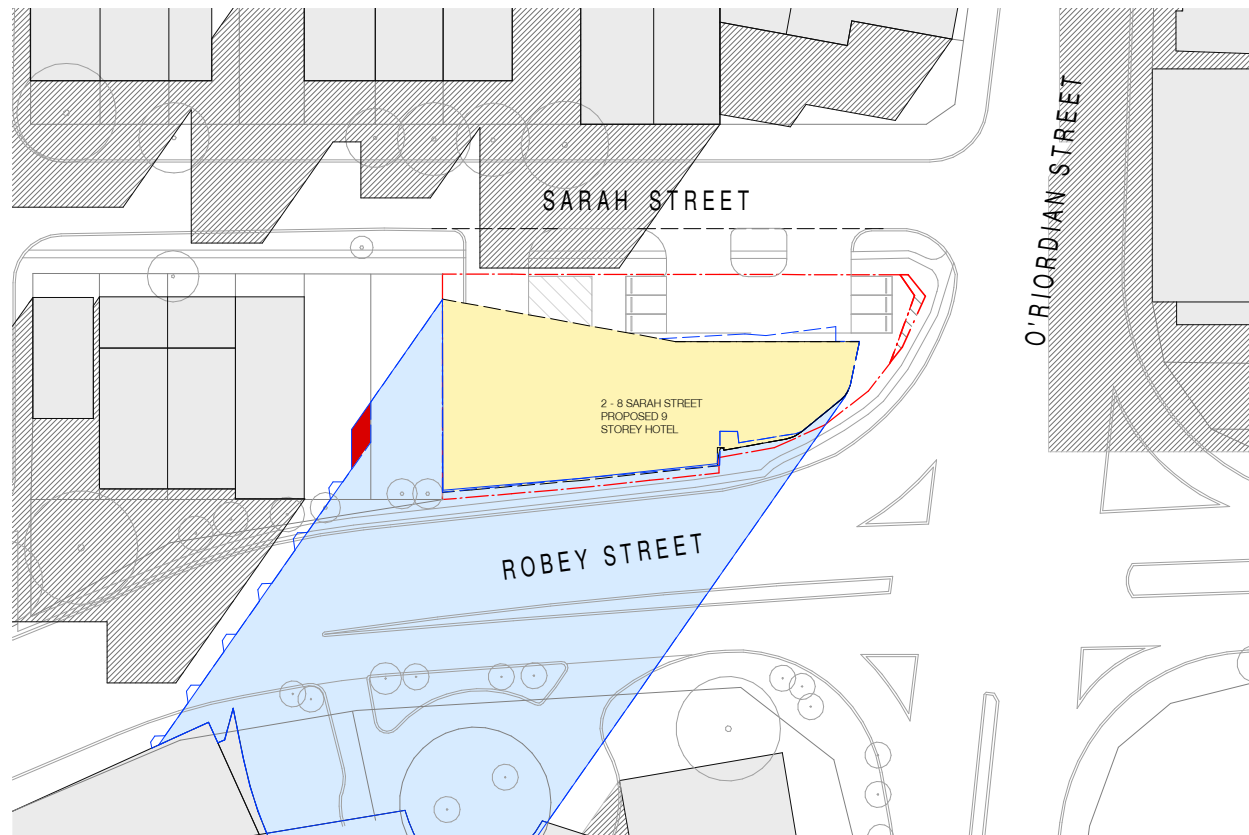

21 June, 9 am

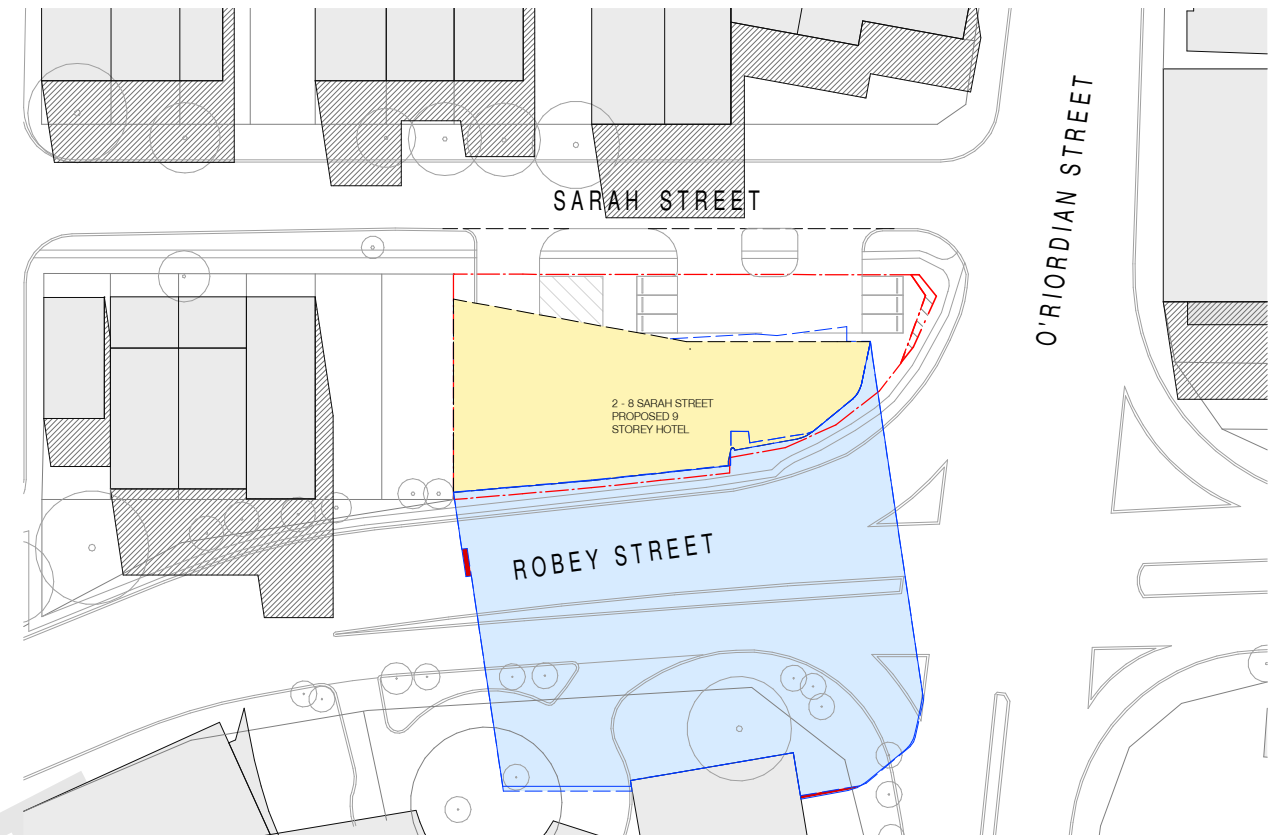

21 June, 12 pm

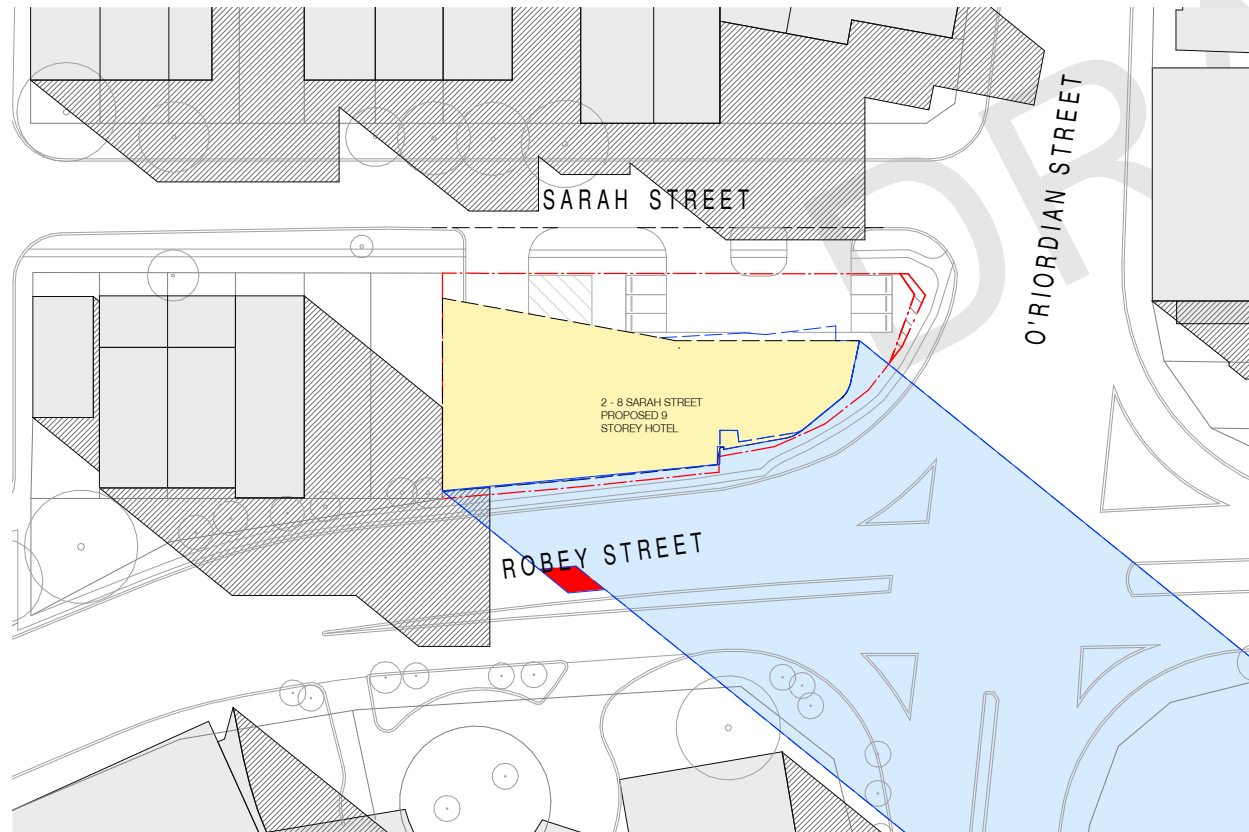

21 June, 3 pm

Shadow Studies - Sheet 2 of 2

Scale
1:1000@A3

Date
03.08.2018

Drawing number
DA-2011
Revision number
14


Project number
5862
Project name
HIE Sydney Airport

Project address
2 - 8 Sarah Street, Mascot NSW 2020
Client
Pro-invest Group

Legend
 Approved DA Shadow
 Additional Proposed Shadow
 Existing shadows

SJB Architects
Level 2, 490 Crown Street, Surry Hills NSW 2010
T. 61 2 9380 9911 - sjb.com.au
SJB Architecture (NSW) Pty Ltd
ABN 20 310 373 425 ACN 081 094 724
Adam Haddow 7188 John Pradel 7004




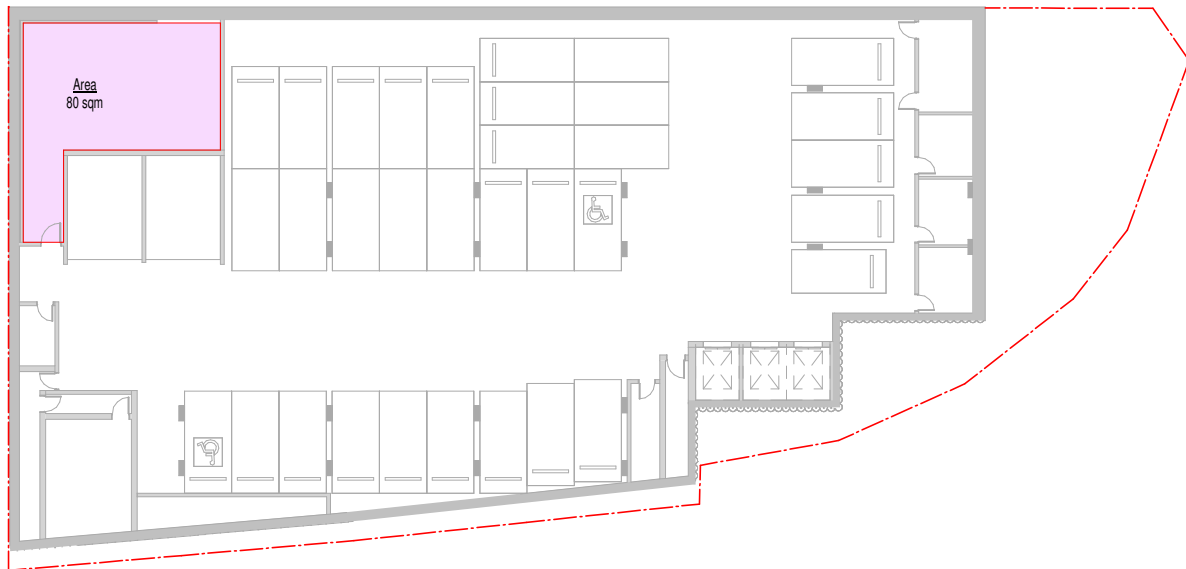


Basement

CHANGES NOTE

- House Keeping Office merged with Staff Change/Dining
- Staff Change Dining size increased

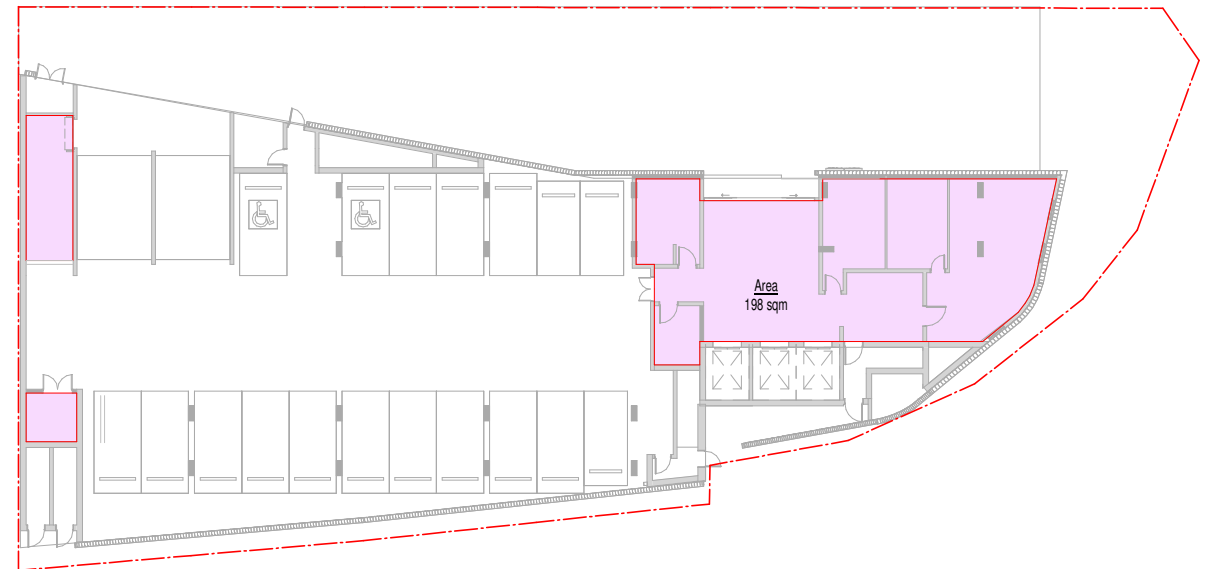


Ground Floor

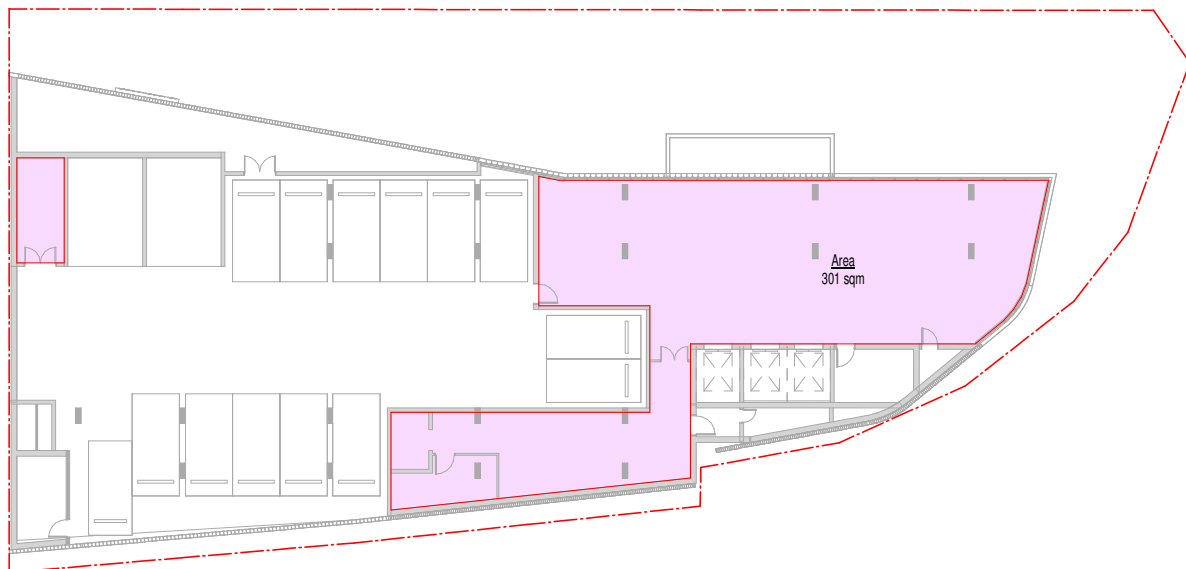

Level 1

CHANGES NOTE

- Maintenance Store relocated to Level 1

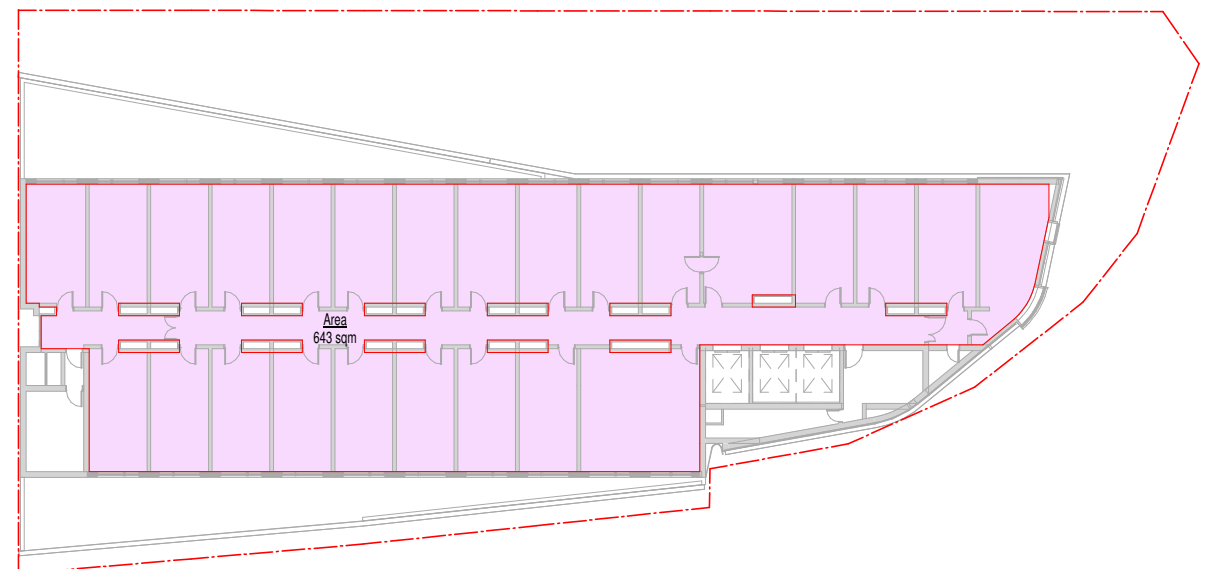

Level 2

GFA Plans - Sheet 1 of 2

Scale
1:400@A3

Date
03.08.2018


Drawing number
DA-2021
Revision number
14

Project number
5862
Project name
HIE Sydney Airport


Project address
2 - 8 Sarah Street, Mascot NSW 2020
Client
Pro-invest Group

SJB Architects
Level 2, 490 Crown Street, Surry Hills NSW 2010
T. 61 2 9380 9911 - sjb.com.au
SJB Architecture (NSW) Pty Ltd
ABN 20 310 373 425 ACN 081 094 724
Adam Haddow 7188 John Pradel 7004



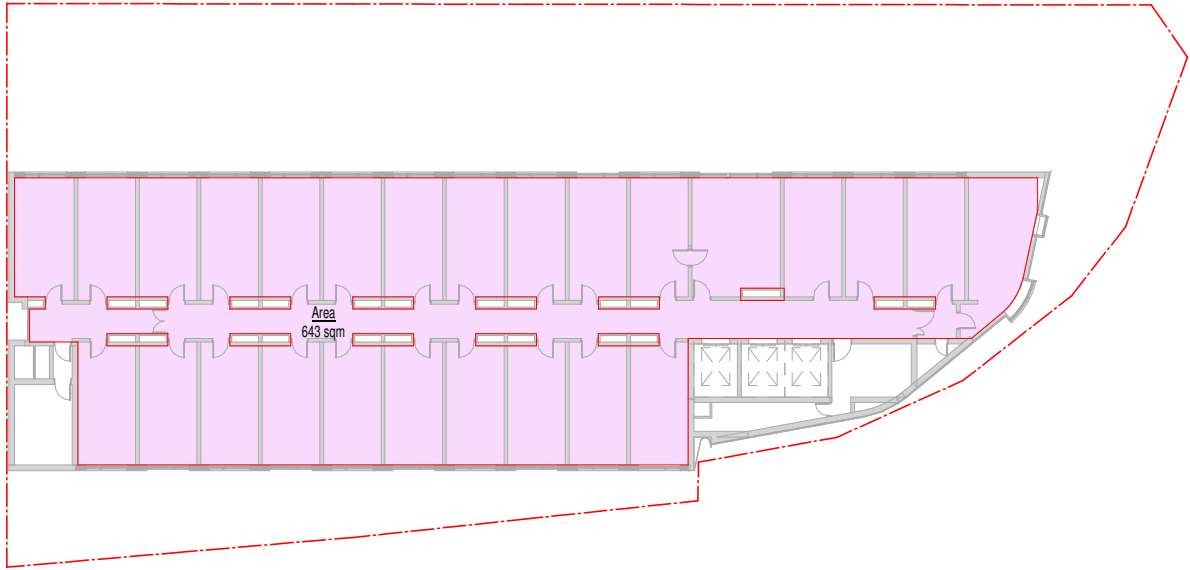

Level 3-7

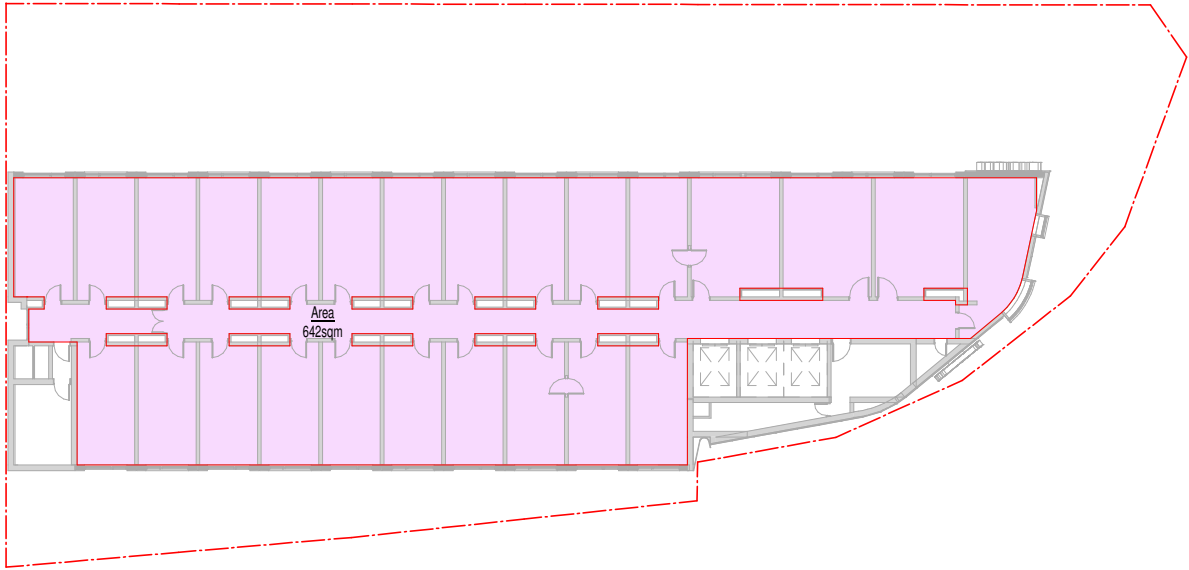

Level 8

CHANGES NOTE
- Podium Screen refinement





Perspective View from the corner of Sarah Street and O'Riordian Street

Date
03.08.2018

Drawing number
DA-2050
Revision number
14

Project number
5862
Project name
HIE Sydney Airport

Project address
2 - 8 Sarah Street, Mascot NSW 2020
Client
Pro-invest Group

SJB Architects
Level 2, 490 Crown Street, Surry Hills NSW 2010
T. 61 2 9380 9911 - sjb.com.au
SJB Architecture (NSW) Pty Ltd
ABN 20 310 373 425 ACN 081 094 724
Adam Haddow 7188 John Pradel 7004






Perspective View from the corner of Robey Street and O'Riordian Street

Date 03.08.2018	Drawing number DA-2051	Project number 5862	Project address 2 - 8 Sarah Street, Mascot NSW 2020
Revision number 14	Project name HIE Sydney Airport	Client Pro-invest Group	

SJB Architects
Level 2, 490 Crown Street, Surry Hills NSW 2010
T. 61 2 9380 9911 · sjb.com.au
SJB Architecture (NSW) Pty Ltd
ABN 20 310 373 425 ACN 081 094 724
Adam Haddow 7188 John Pradel 7004



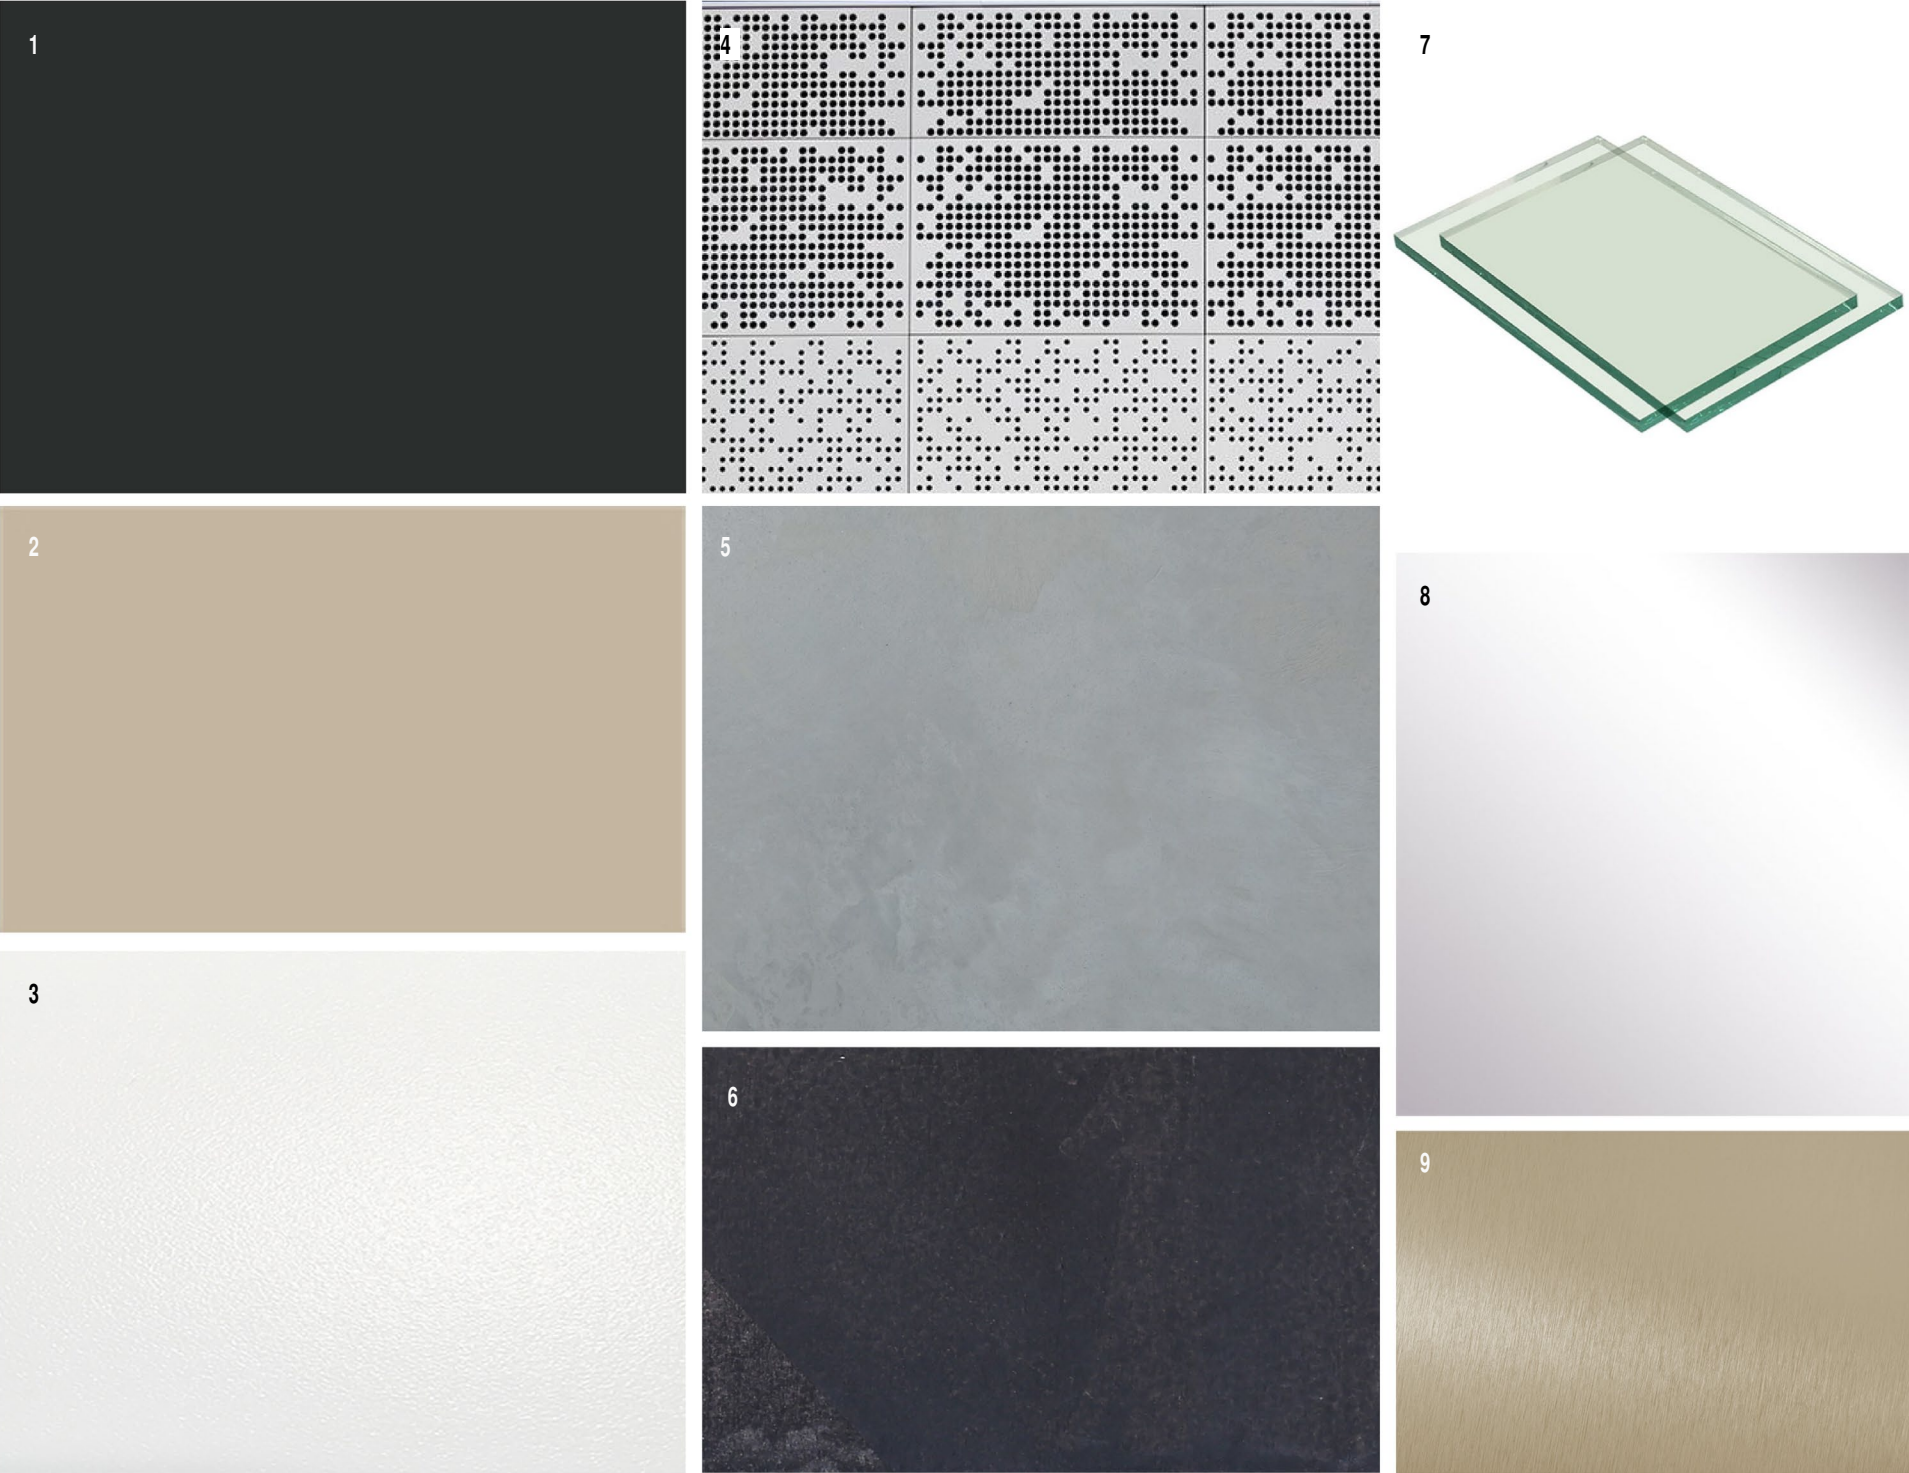

Finishes Schedule		
REFERENCE	CODE	DESCRIPTION
01	ALM-01	CHARCOAL COLOUR POWDERCOAT FINISH TO ALUMINUM
02	ALM-02	LIGHT BRASS COLOUR FINISH TO ALUMINIUM
03	ALM-03	WHITE COLOUR POWDERCOAT FINISH TO ALUMINIUM
04	CLD-01	PERFORATED ALUMINIUM CLADDING
05	CON-01	CONCRETE LOOK FINISH
06	CON-02	CONCRETE LOOK WITH DARK PAINT FINISH
07	GLZ-01	PERFORMANCE GLAZING
08	GLZ-02	PODIUM GLAZING
09	LVR-01	SATIN SANDSTONE ALUMINIUM FINISH
10	PNT-01	DARK PAINT FINISH
11	STL-01	PAINTED STEEL
WIN-100 SERIES EXTERNAL WINDOWS	GLS-01	PERFORMANCE GLAZING

Finishes Schedule

Date	Drawing number	Project number	Project address
03.08.2018	DA-2540	5862	2 - 8 Sarah Street, Mascot NSW 2020
	Revision number	Project name	Client
	14	HIE Sydney Airport	Pro-invest Group

SJB Architects
Level 2, 490 Crown Street, Surry Hills NSW 2010
T. 61 2 9380 9911 · sjb.com.au
SJB Architecture (NSW) Pty Ltd
ABN 20 310 373 425 ACN 081 094 724
Adam Haddow 7188 John Pradel 7004



SJB Architects

sjb.com.au

We create spaces people love.
SJB is passionate about the
possibilities of architecture,
interiors, urban design
and planning.
Let's collaborate.

Level 2, 490 Crown Street
Surry Hills NSW 2010
Australia
T. 61 2 9380 9911
architects@sjb.com.au
sjb.com.au