

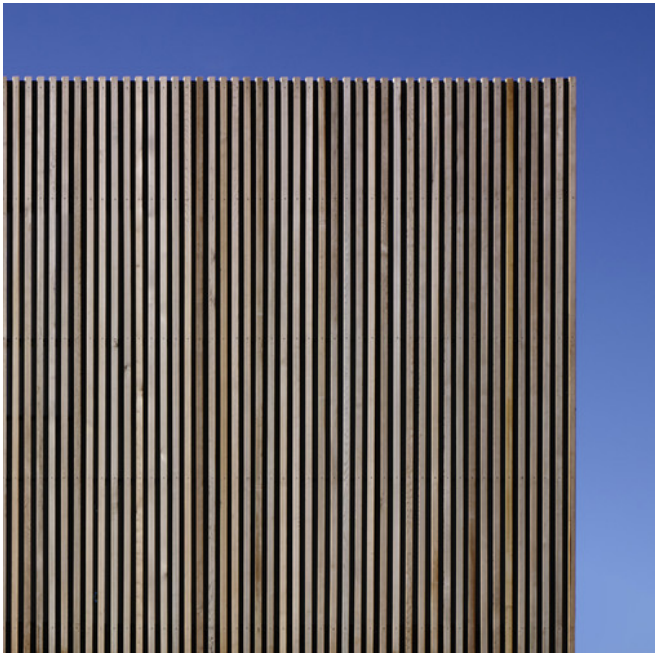



PRIMARY BUILDING MATERIAL PALETTE

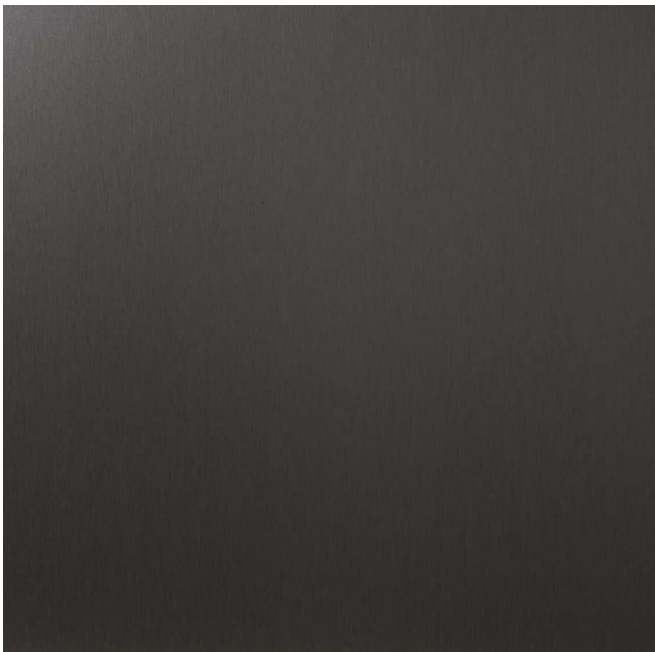


CS-001 TIMBER LOOK BATTENS

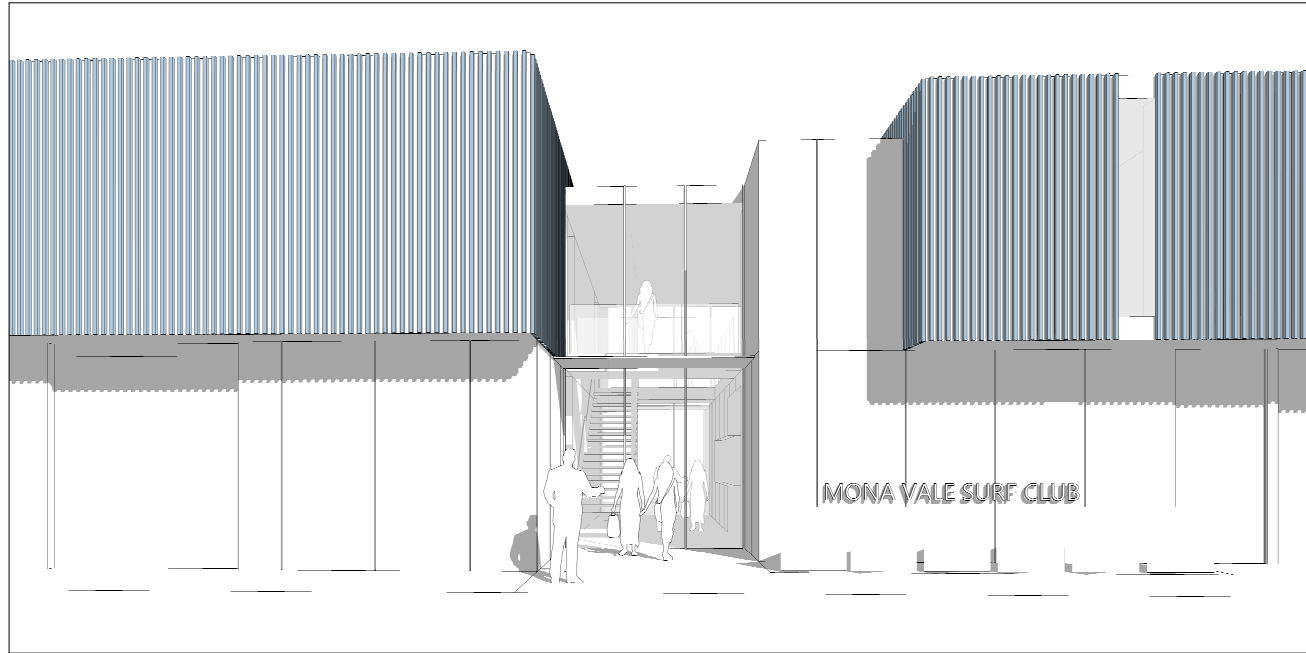




CS-002 METALIC LOOK PORTAL CAPPING

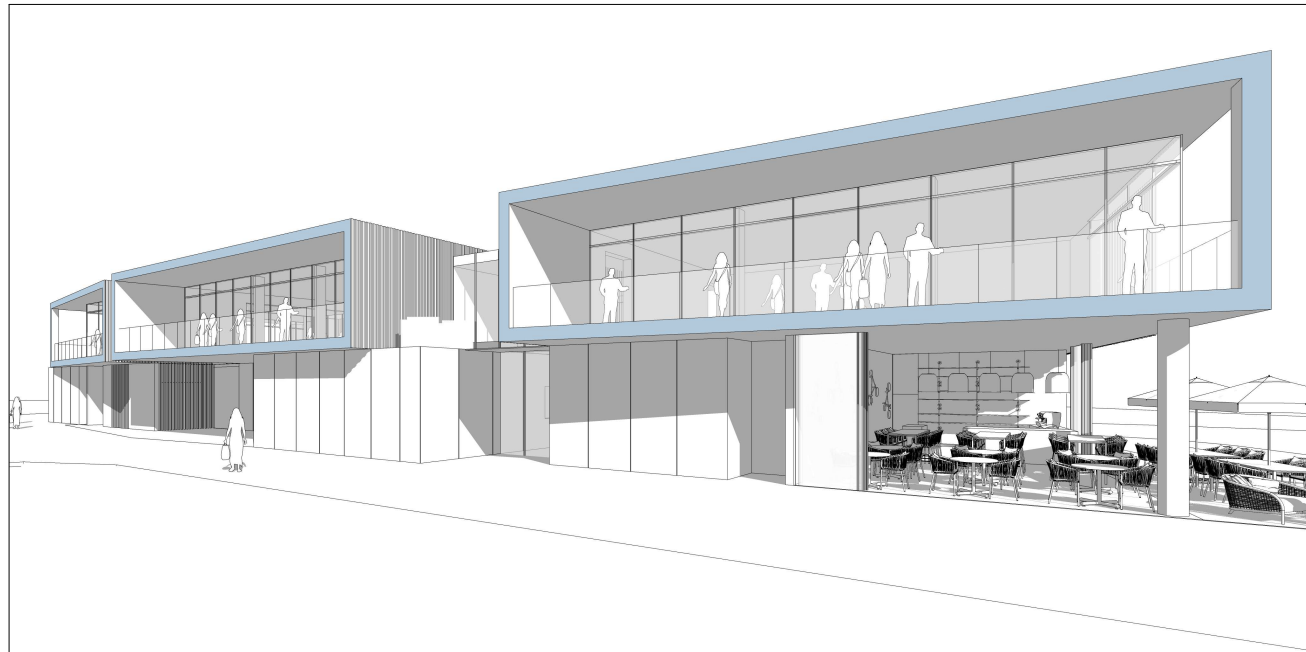



CS-003 PLYWOOD LOOK CLADDING

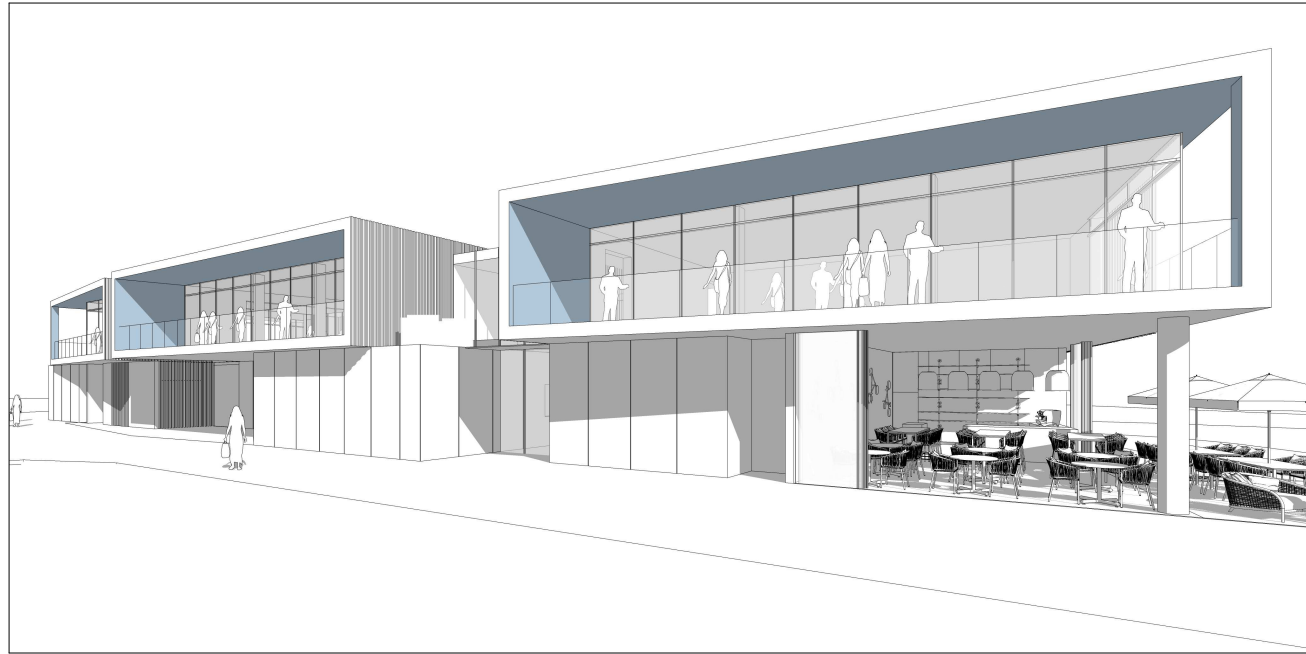

CO-101 TEXTURED PRECAST CONCRETE

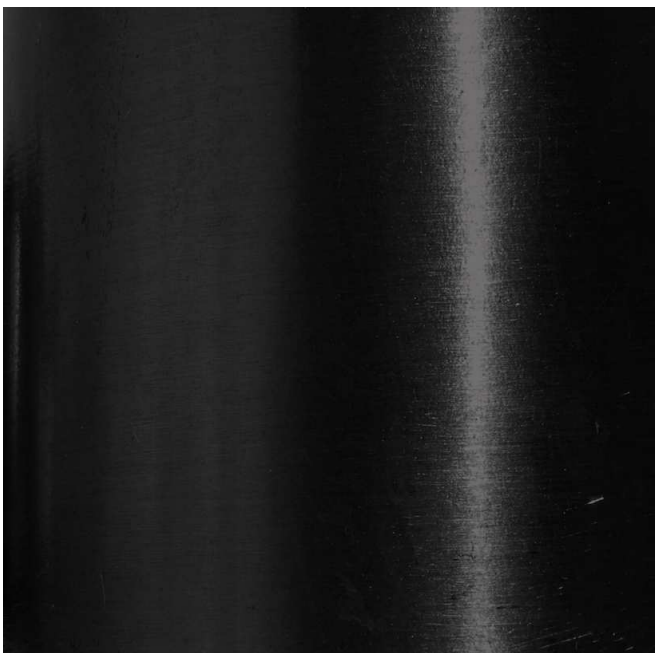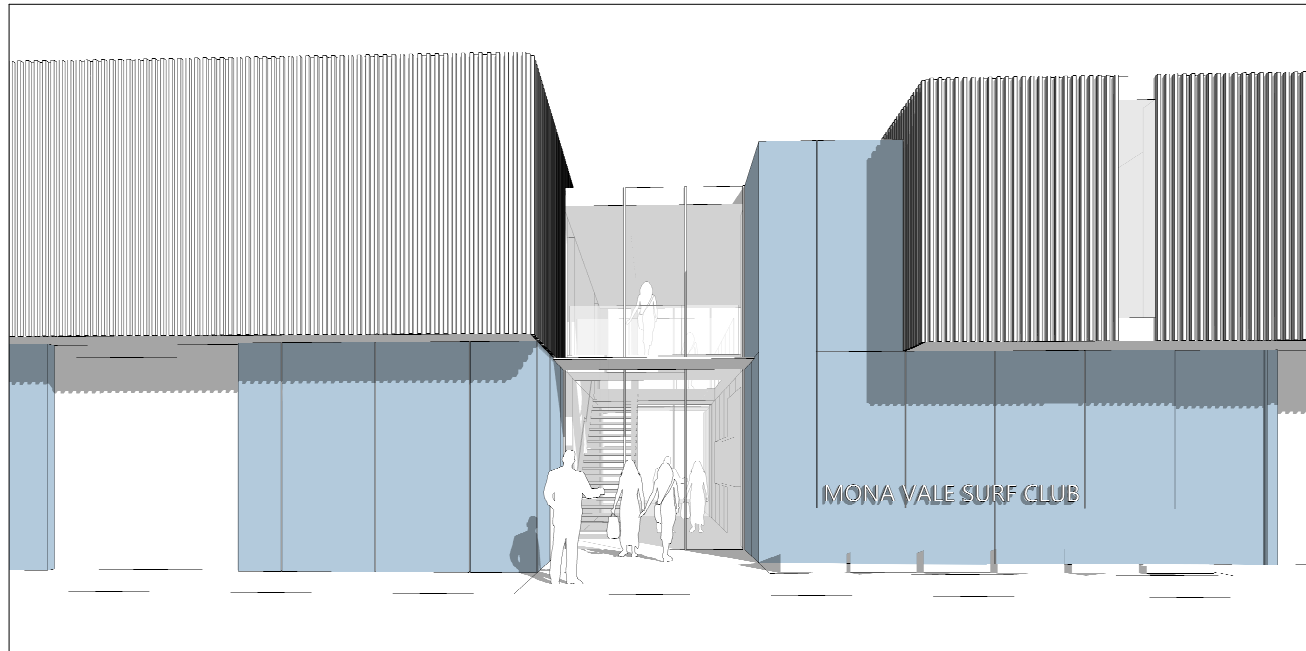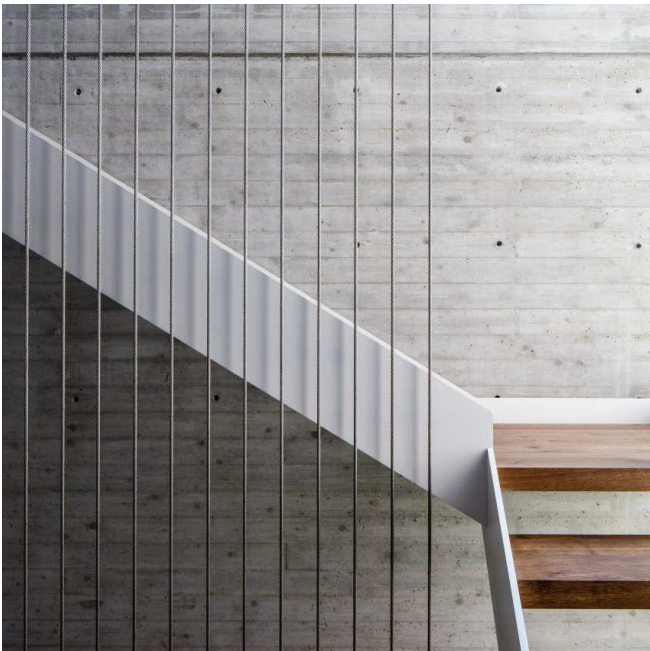

WD-001 ALUMINIUM GLAZING SUITE

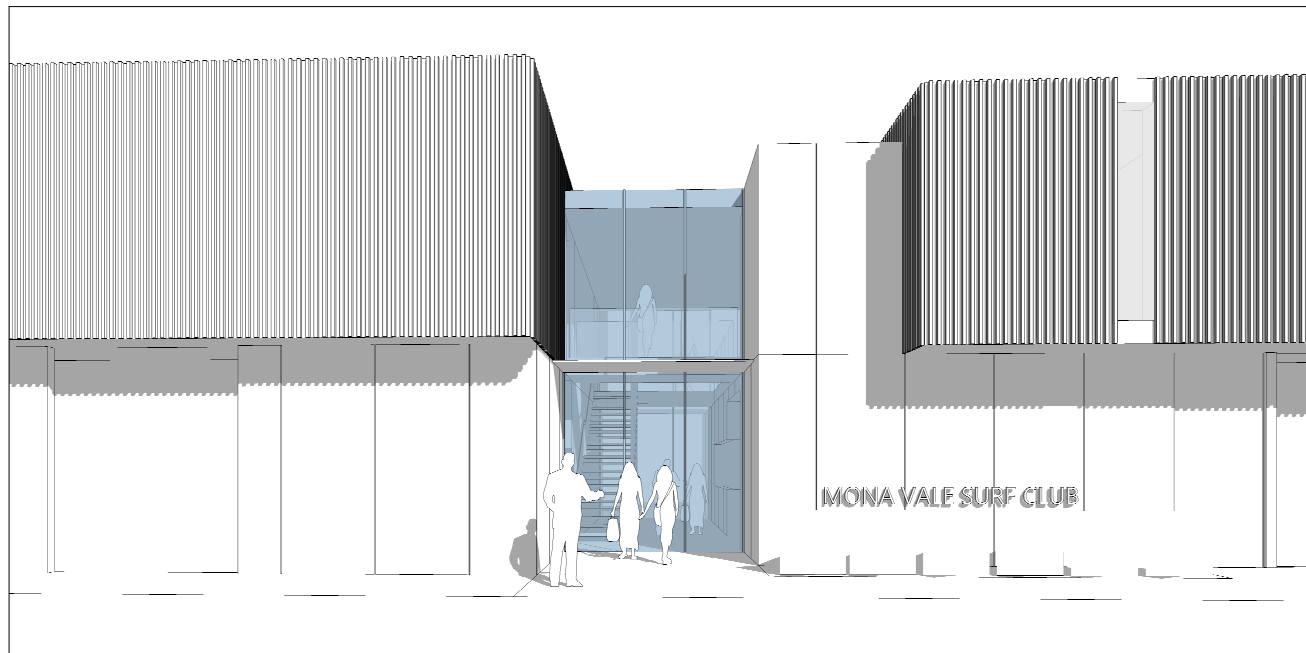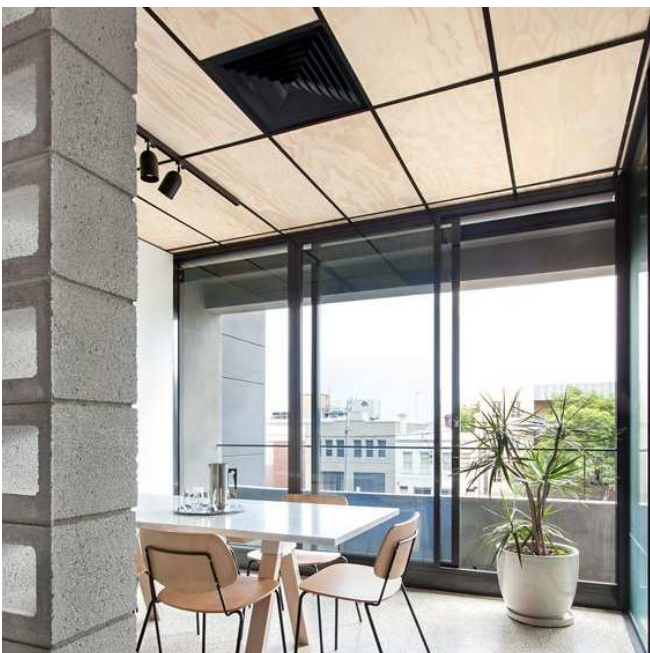

PRIMARY BUILDING ENTRY



VIEW FROM BEACH BACK TO SURF CLUB

Warren and Mahoney Architects Ltd

Suite 13.03, Plaza Building
Australia Square, 95 Pitt Street
Sydney, NSW 2000
Australia
Phone + 61 2 8021 9809

WARREN AND MAHONEY

Nominated Architect

Nicholas Bandonas
Principal
NSW Reg. 8499

Registered Architects and Designers
www.warrenandmahoney.com

Revisions

A 15.10.18 DEVELOPMENT
APPLICATION

Notes

All drawings to be read in conjunction with
Architectural schedules + specification/s.
Architectural drawings are subject to further
co-ordination with Structural, Civil,
Building Services and relevant disciplines.

Consultants

Project Manager
NORTHERN BEACHES COUNCIL
Planner

Structural Engineer
TTW
Mechanical Engineer
NORTHROP
Electrical Engineer
NORTHROP

Client



Architect
WARREN AND MAHONEY

Project Title

Mona Vale Surf Club

Surf View Road, Mona Vale, NSW

All dimension to be verified on site before producing
shop drawings or commencing any work.
Do not scale. The copyright of this drawing remains
with Warren and Mahoney Architects Ltd.
This drawing is not issued for construction.

Drawing Title

MATERIAL
SCHEDULE SHEET
01

Drawing Status

DEVELOPMENT
APPLICATION

Drawing Details


Scale 1 : 50@ A1
Date 15.10.18
Job No 8089
Drawn AW
Checked NB

Drawing No


A.DA.40.001

Revision


A

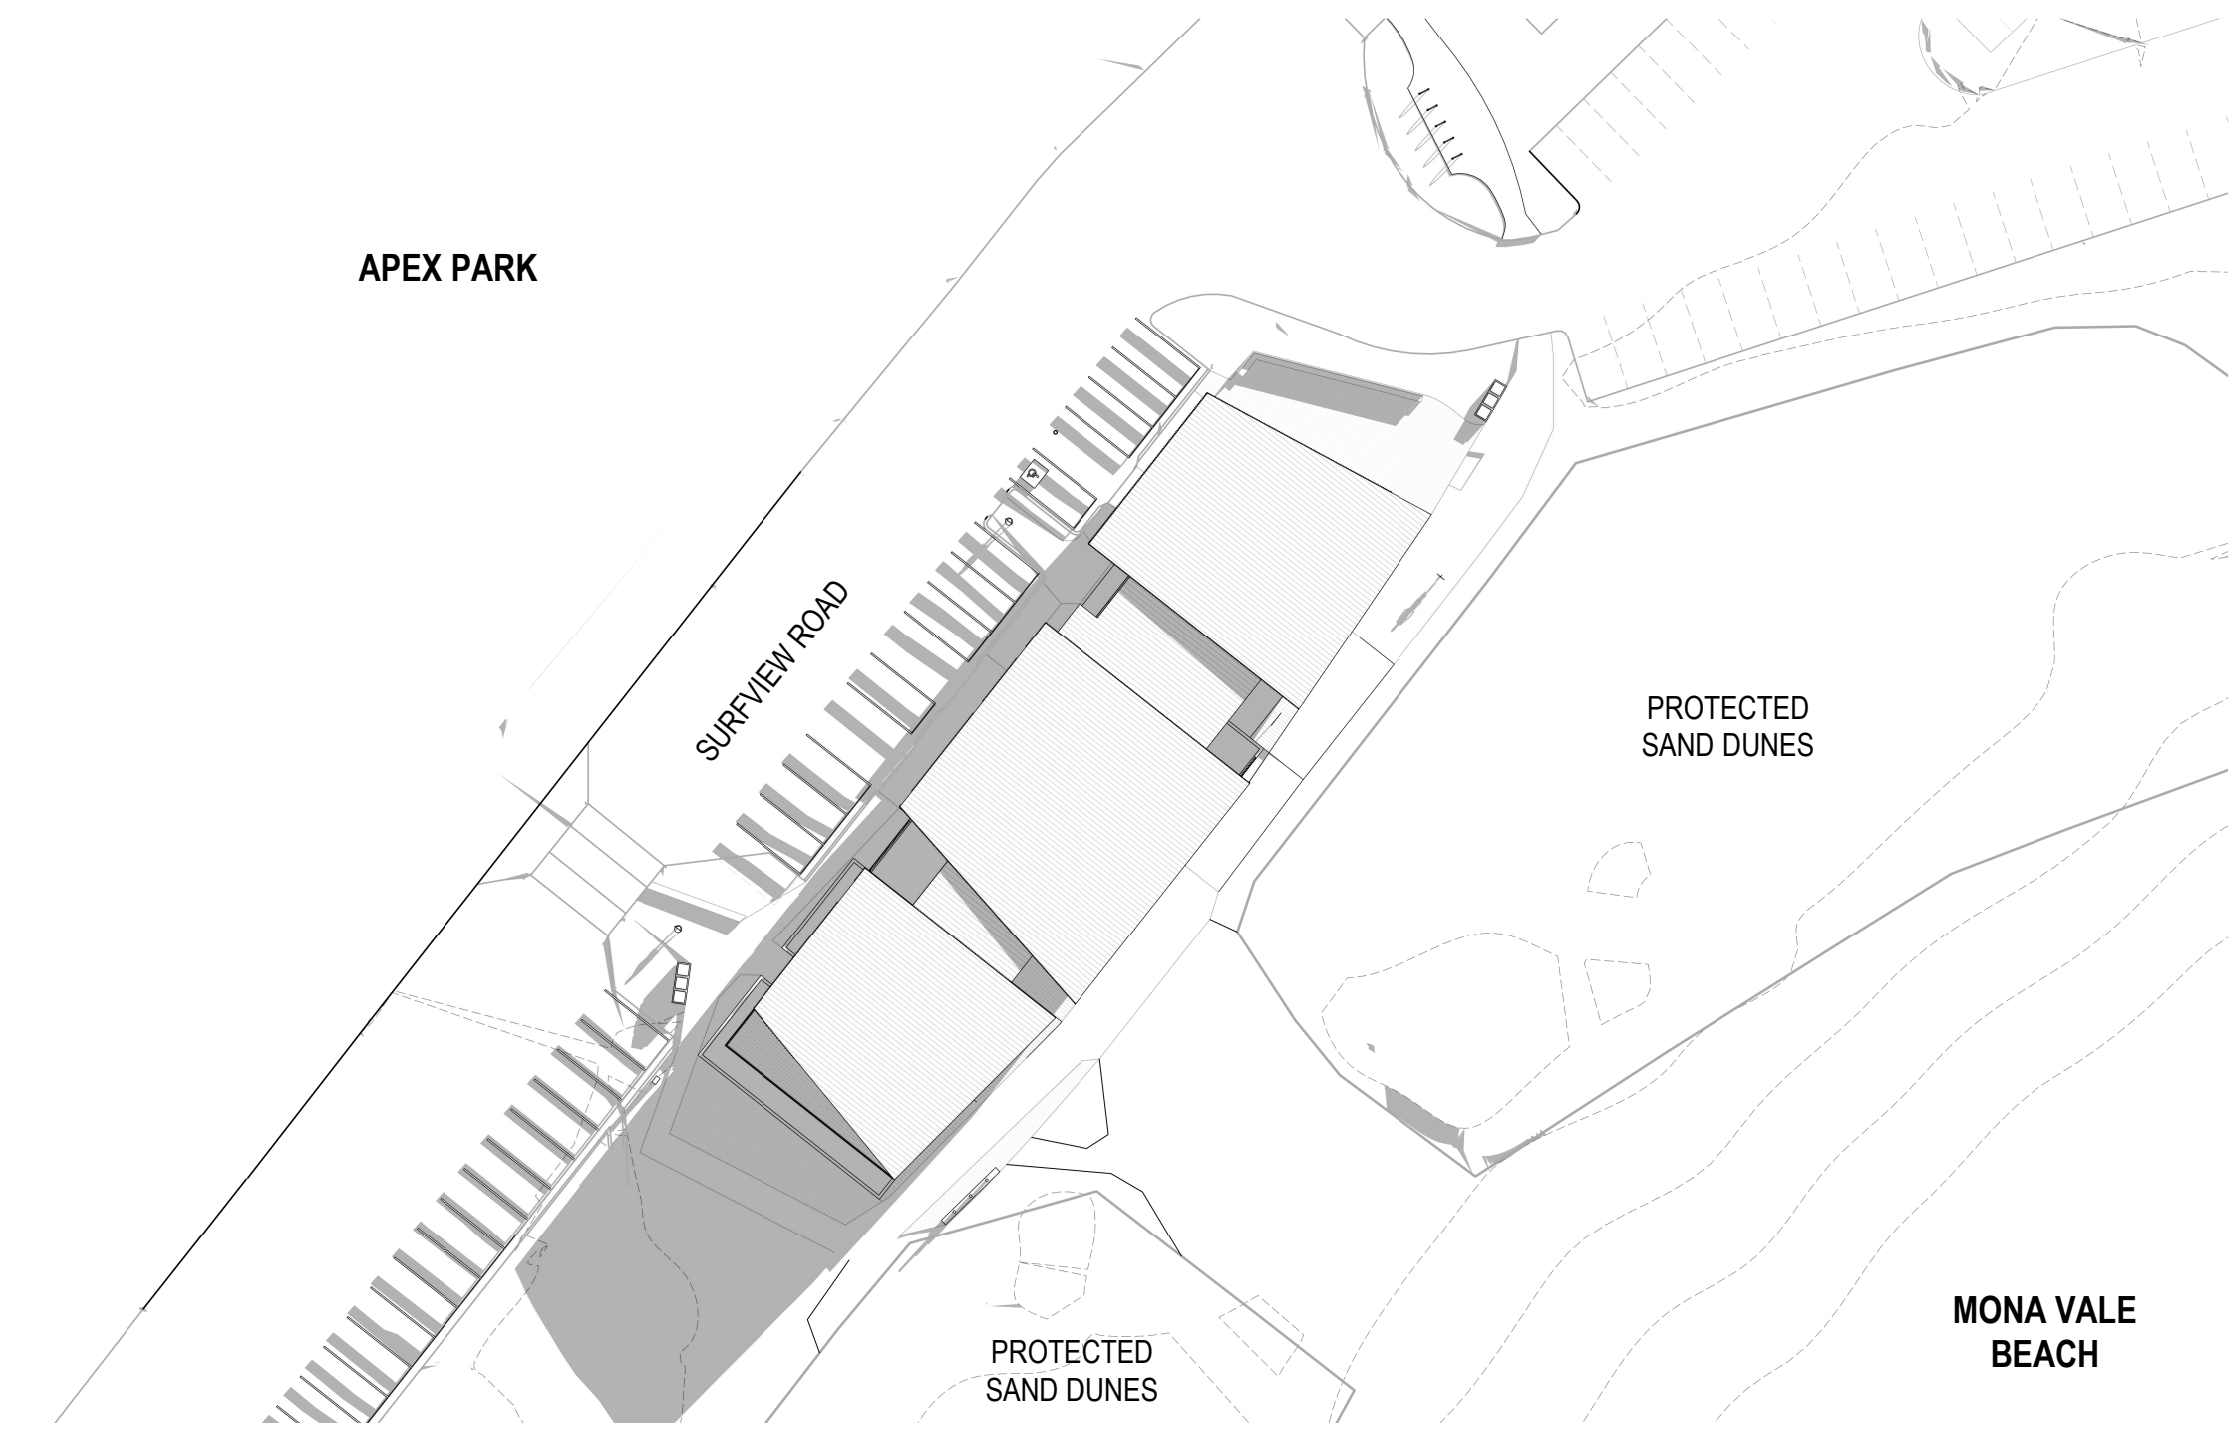


1 SITE PLAN_SHADOW_ANALYSIS_JUN_21_0900H
DA.20.001 1:500

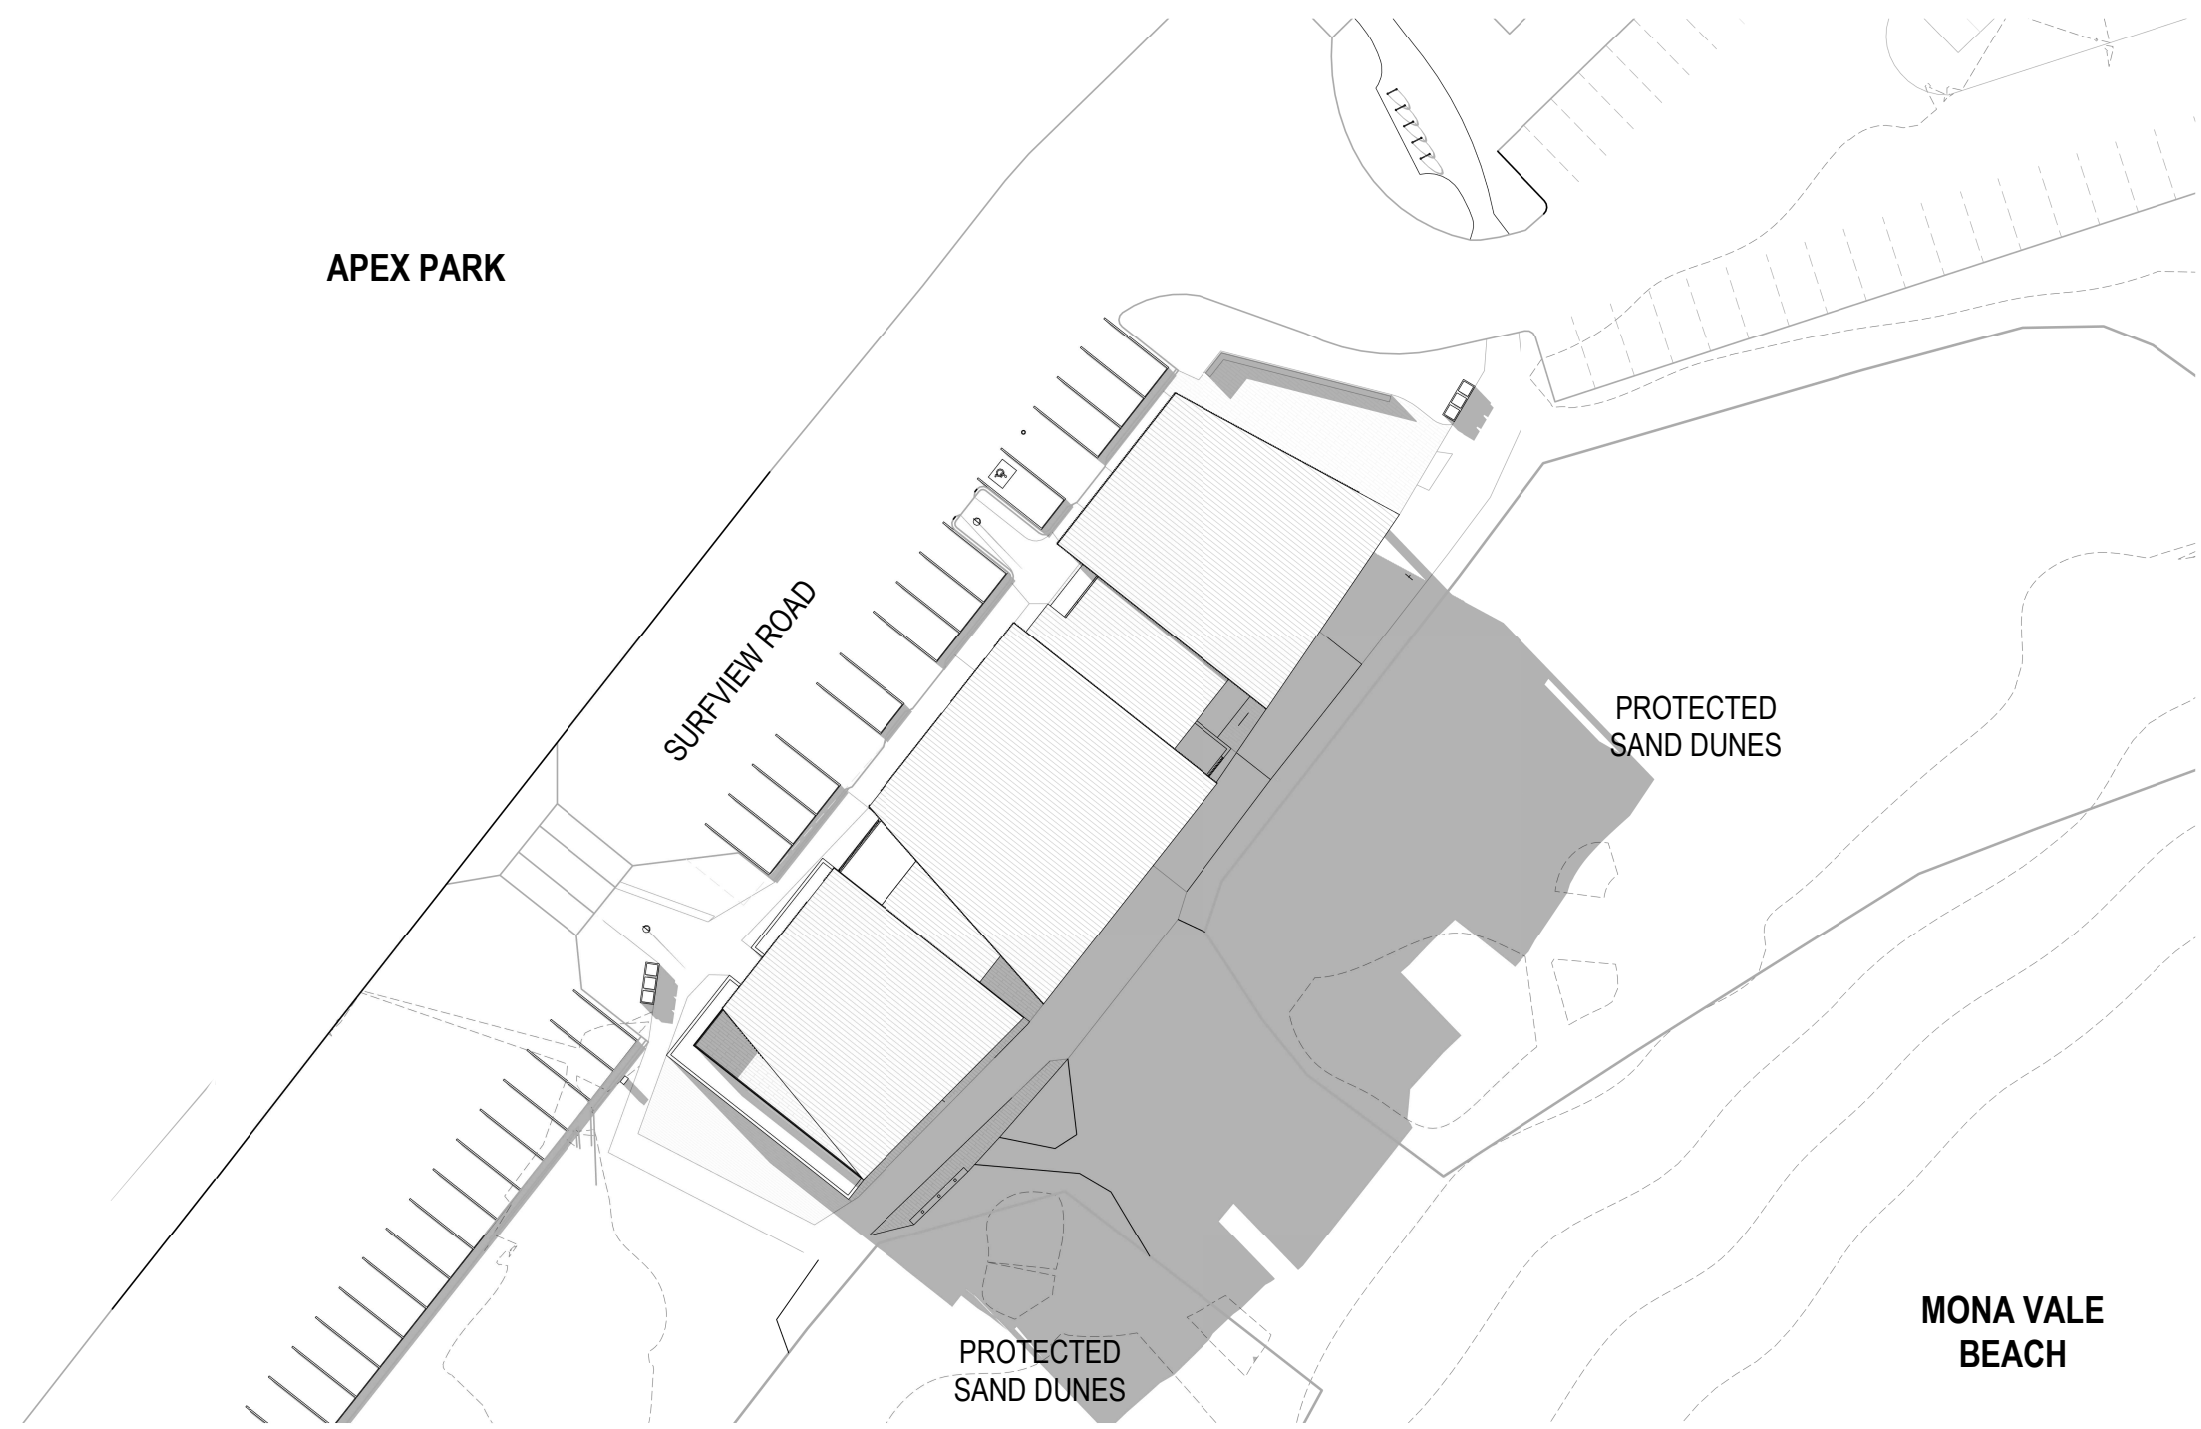

4 SITE PLAN_SHADOW_ANALYSIS_JUN_21_1500H
DA.20.001 1:500

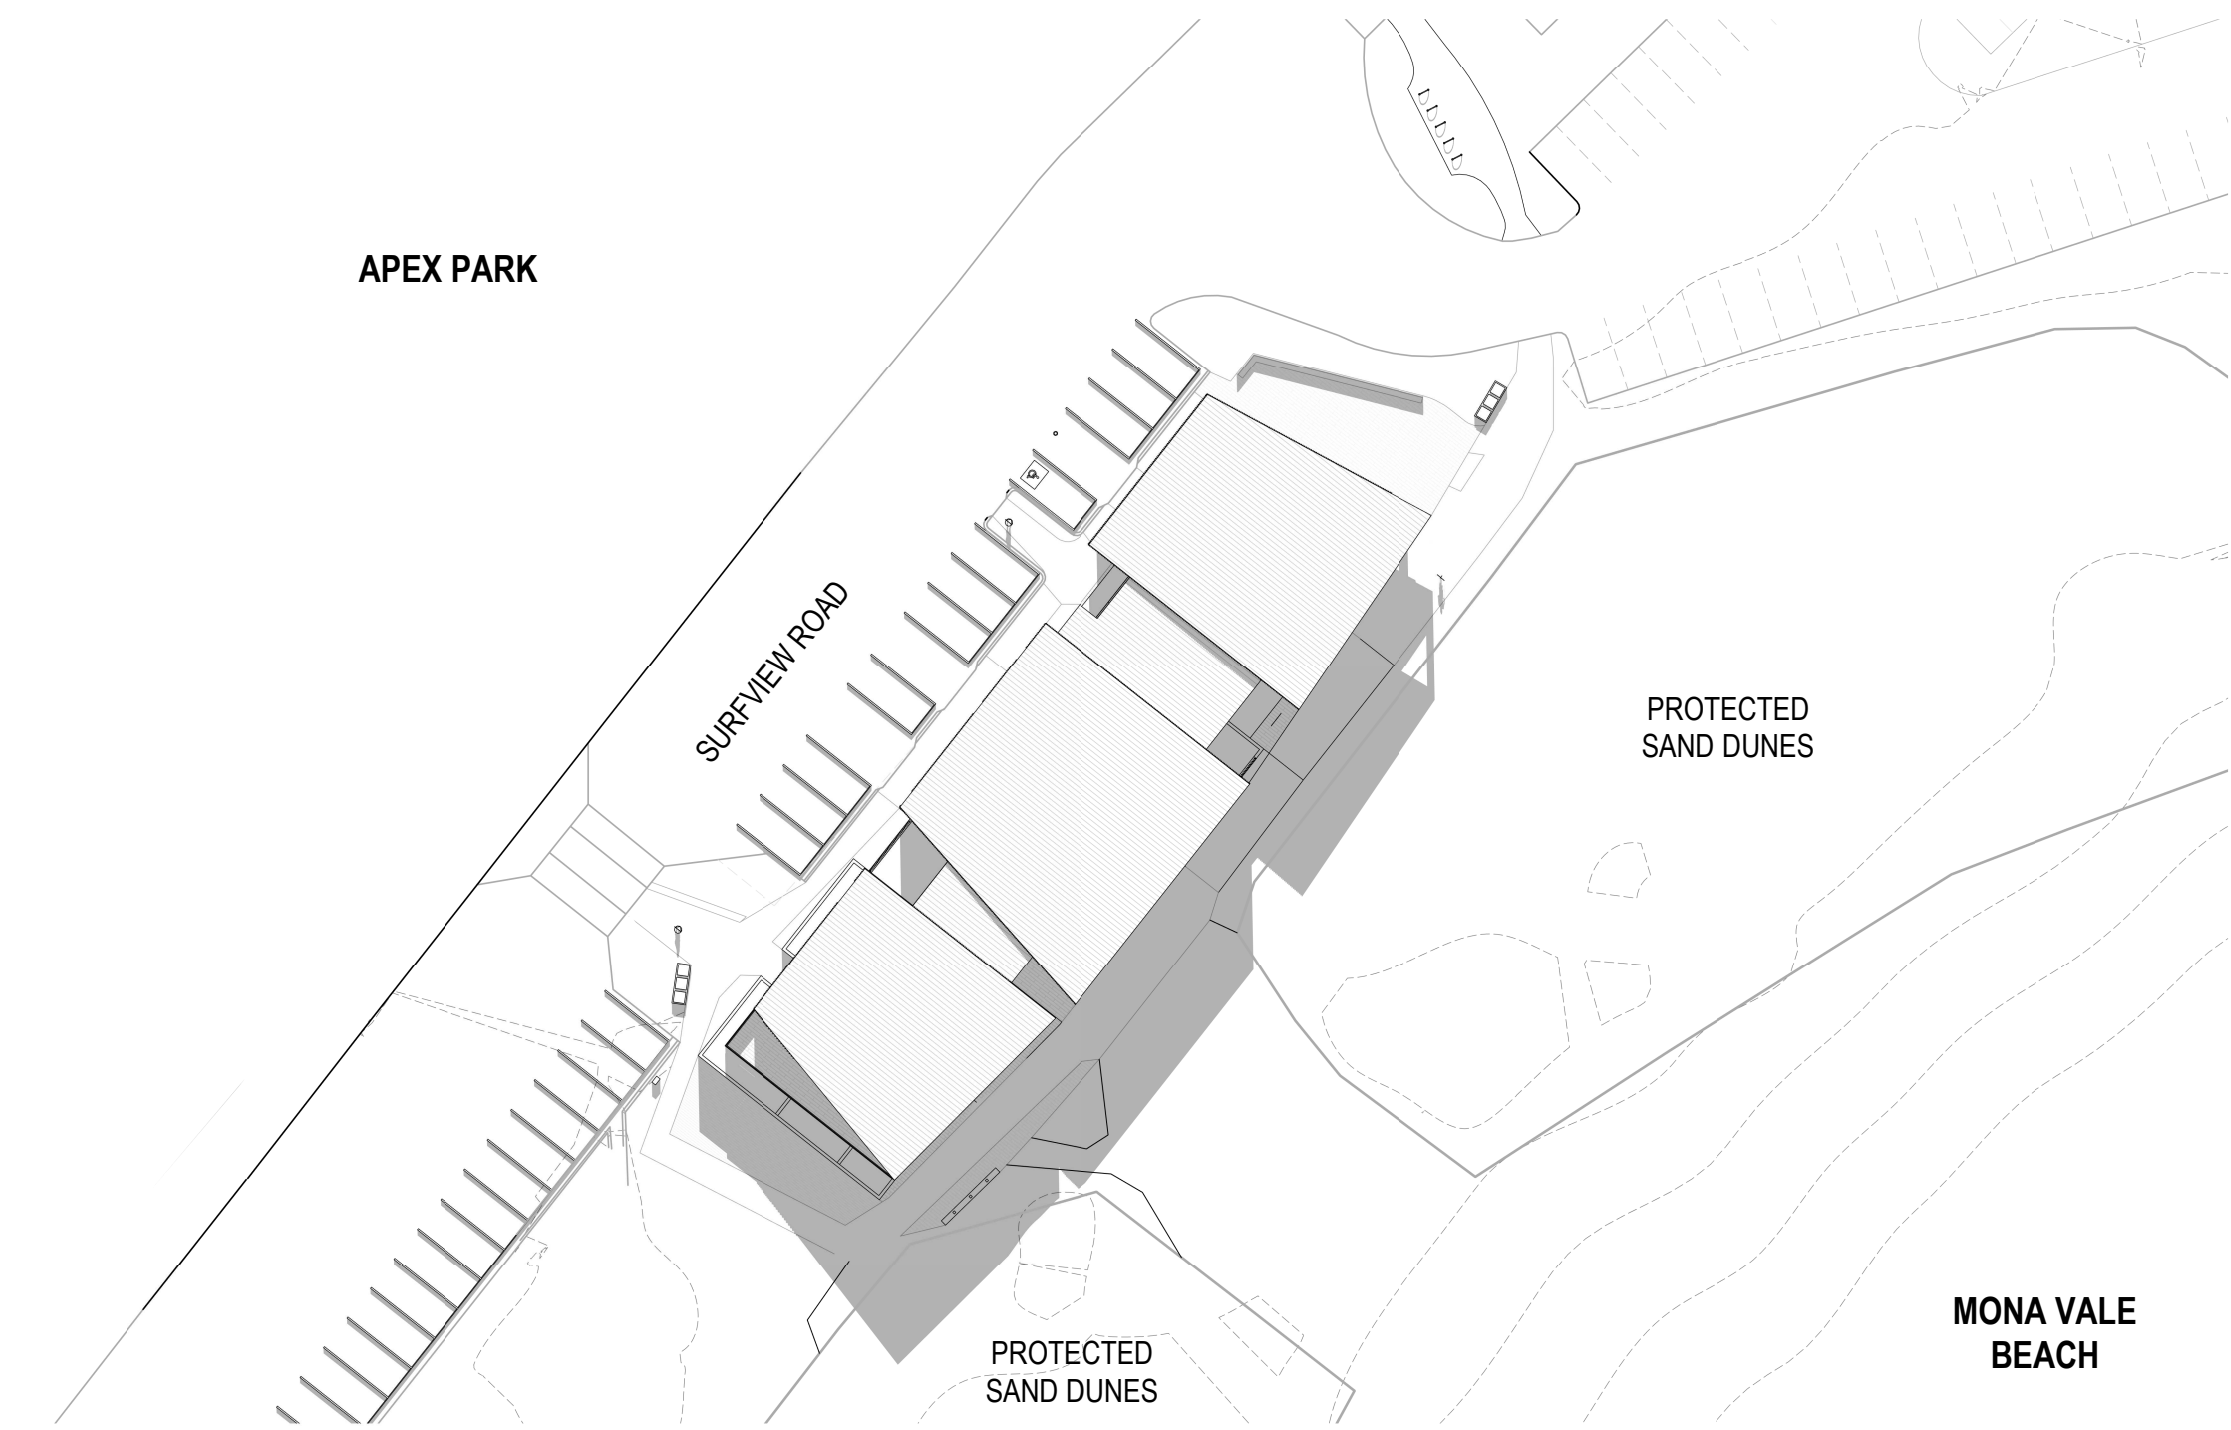

3 SITE PLAN_SHADOW_ANALYSIS_JUN_21_1200H
DA.20.001 1:500

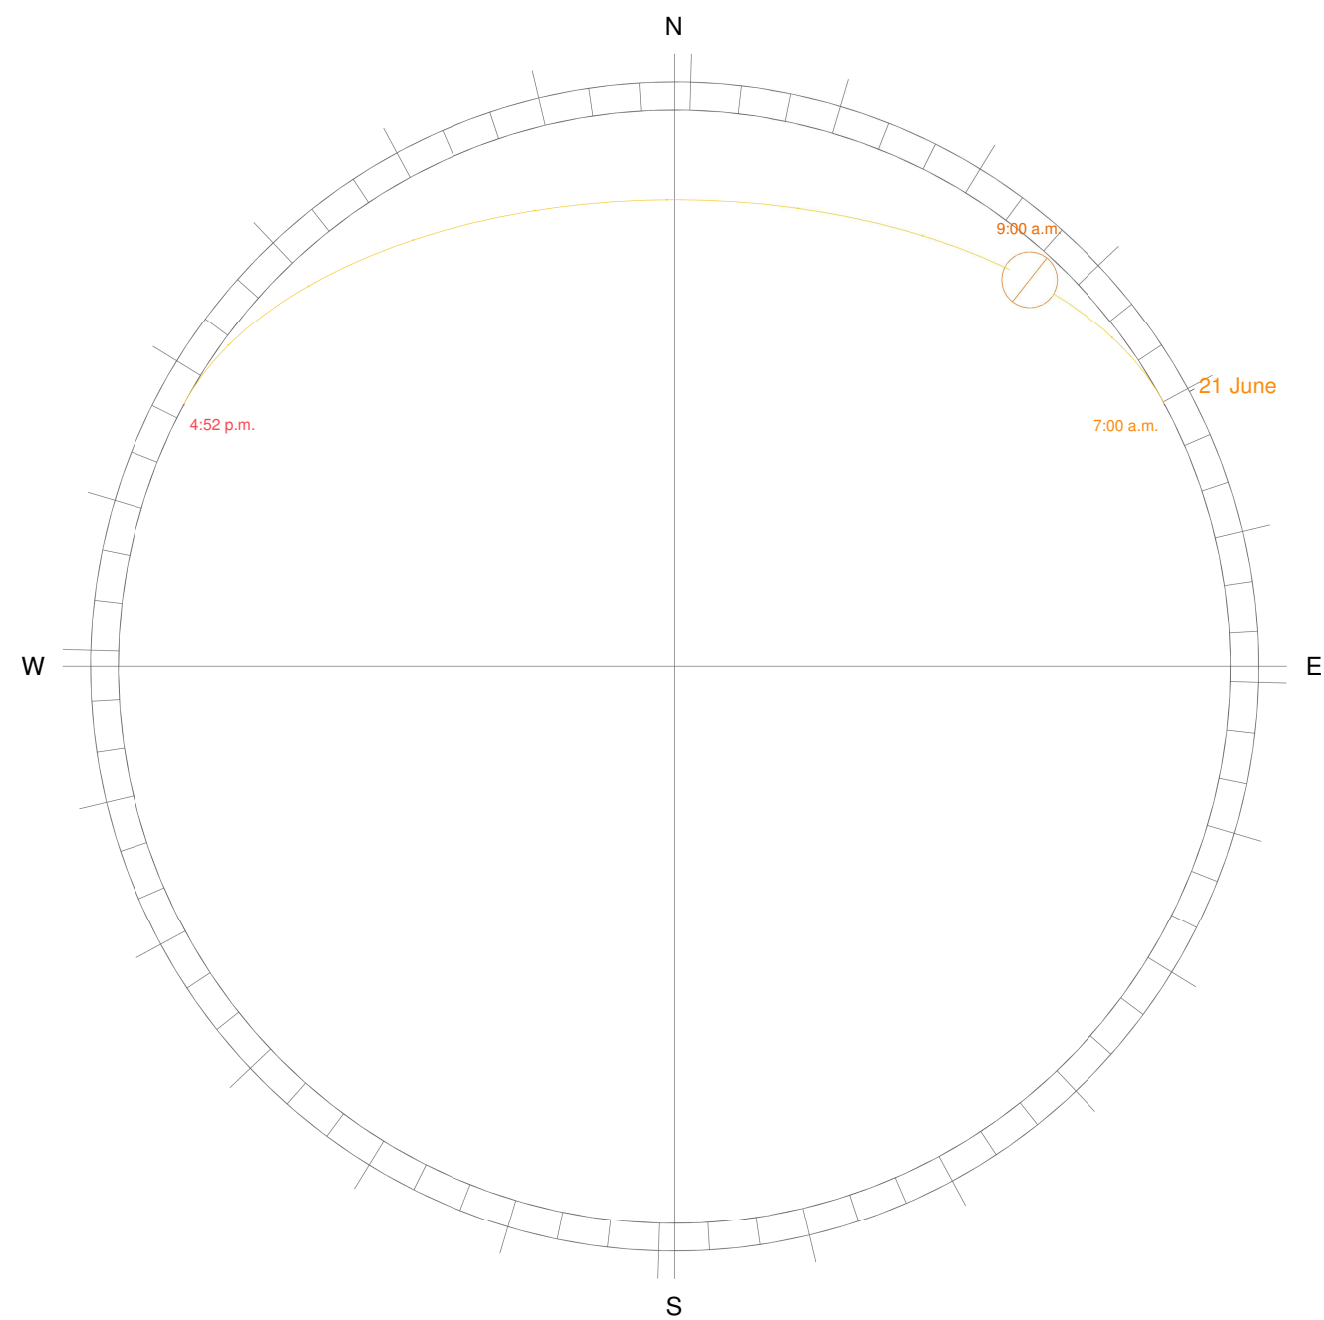

Warren and Mahoney Architects Ltd
Suite 13.03, Plaza Building
Australia Square, 95 Pitt Street
Sydney, NSW 2000
Australia
Phone + 61 2 8021 9809


WARREN AND MAHONEY®

Nominated Architect
Nicholas Bandounas
Principal
NSW Reg. 8499

Registered Architects and Designers
www.warrenandmahoney.com

Revisions
A 15.10.18 DEVELOPMENT APPLICATION

Notes
All drawings to be read in conjunction with Architectural schedules + specification/s.
Architectural drawings are subject to further co-ordination with Structural, Civil, Building Services and relevant disciplines.

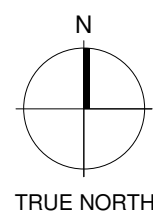

Consultants
Project Manager
NORTHERN BEACHES COUNCIL
Planner

Structural Engineer
TTW
Mechanical Engineer
NORTHROP
Electrical Engineer
NORTHROP

Client
northern beaches council
Architect
WARREN AND MAHONEY®

Project Title
Mona Vale Surf Club
Surf View Road, Mona Vale, NSW

All dimension to be verified on site before producing shop drawings or commencing any work.
Do not scale. The copyright of this drawing remains with Warren and Mahoney Architects Ltd.
This drawing is not issued for construction.

Drawing Title
SHADOW STUDY SHEET 01

Drawing Status
DEVELOPMENT APPLICATION

Drawing Details
Scale As indicated@ A1
Date 15.10.18
Job No 8089
Drawn AW
Checked NB

Drawing No A.DA.50.001
Revision A



1 VIEW FROM PEDESTRIAN CROSSING
NTS

Warren and Mahoney Architects Ltd

Suite 13.03, Plaza Building

Australia Square, 95 Pitt Street

Sydney, NSW 2000

Australia

Phone + 61 2 8021 9809

WARREN AND MAHONEY®

Nominated Architect

Nicholas Bandounas

Principal

NSW Reg. 8499

Registered Architects and Designers

www.warrenandmahoney.com

Revisions

A

15.10.18

DEVELOPMENT APPLICATION

Notes

All drawings to be read in conjunction with Architectural schedules + specification/s.

Architectural drawings are subject to further co-ordination with Structural, Civil, Building Services and relevant disciplines.

Consultants

Project Manager

NORTHERN BEACHES COUNCIL

Planner

Structural Engineer

TTW

Mechanical Engineer

NORTHROP

Electrical Engineer

NORTHROP

Client

northern beaches

council

Architect

WARREN AND MAHONEY®

Project Title

Mona Vale Surf Club

Surf View Road, Mona Vale, NSW

All dimension to be verified on site before producing shop drawings or commencing any work.
Do not scale. The copyright of this drawing remains with Warren and Mahoney Architects Ltd.
This drawing is not issued for construction.

Drawing Title

3D VISUALISATION SHEET 1

Drawing Status

DEVELOPMENT APPLICATION

Drawing Details

Scale

1 : 10@ A1

Date

15.10.18

Job No

8089

Drawn

AW

Checked

NB

Drawing No

A.DA.90.001

Revision

A



1 PRIMARY BUILDING ENTRANCE
NTS

Warren and Mahoney Architects Ltd
Suite 13.03, Plaza Building
Australia Square, 95 Pitt Street
Sydney, NSW 2000
Australia
Phone + 61 2 8021 9809

WARREN AND MAHONEY

Nominated Architect
Nicholas Bandounas
Principal
NSW Reg. 8499

Registered Architects and Designers
www.warrenandmahoney.com

Revisions
A 15.10.18 DEVELOPMENT
APPLICATION

Notes
All drawings to be read in conjunction with
Architectural schedules + specification/s.

Architectural drawings are subject to further
co-ordination with Structural, Civil,
Building Services and relevant disciplines.

Consultants
Project Manager
NORTHERN BEACHES COUNCIL
Planner

Structural Engineer
TTW
Mechanical Engineer
NORTHROP
Electrical Engineer
NORTHROP

Client
**northern
beaches
council**

Architect
**WARREN AND MAHONEY**

Project Title
Mona Vale Surf Club

Surf View Road, Mona Vale, NSW

All dimension to be verified on site before producing
shop drawings or commencing any work.
Do not scale. The copyright of this drawing remains
with Warren and Mahoney Architects Ltd.
This drawing is not issued for construction.

Drawing Title
3D VISUALISATION
SHEET 2




Drawing Status
DEVELOPMENT
APPLICATION

Drawing Details
Scale 1 : 10@ A1
Date 15.10.18
Job No 8089
Drawn AW
Checked NB

Drawing No
A.DA.90.002
Revision
A






1 VIEW FROM CARPARK OF SURF CLUB CAFE
NTS


Warren and Mahoney Architects Ltd — Suite 13.03, Plaza Building Australia Square, 95 Pitt Street Sydney, NSW 2000 Australia Phone + 61 2 8021 9809 — WARREN AND MAHONEY®	Nominated Architect — Nicholas Bandounas Principal NSW Reg. 8499 Registered Architects and Designers www.warrenandmahoney.com	Revisions — A 15.10.18 DEVELOPMENT APPLICATION	Notes — All drawings to be read in conjunction with Architectural schedules + specification/s. Architectural drawings are subject to further co-ordination with Structural, Civil, Building Services and relevant disciplines.	Consultants — Project Manager NORTHERN BEACHES COUNCIL Planner Structural Engineer TTW Mechanical Engineer NORTHROP Electrical Engineer NORTHROP	Client —  northern beaches council Architect  WARREN AND MAHONEY®	Project Title — Mona Vale Surf Club Surf View Road, Mona Vale, NSW <small>All dimension to be verified on site before producing shop drawings or commencing any work. Do not scale. The copyright of this drawing remains with Warren and Mahoney Architects Ltd. <i>This drawing is not issued for construction.</i></small>	Drawing Title — 3D VISUALISATION SHEET 3 Drawing Status — DEVELOPMENT APPLICATION	Drawing Details — Scale 1 : 10@ A1 Date 15.10.18 Job No 8089 Drawn AW Checked NB Drawing No Revision — A.DA.90.003 
--	--	---	--	---	---	---	--	---



1 VIEW FROM BEACH TOWARDS SURF CLUB
NTS

<div>Warren and Mahoney Architects Ltd</div> <div>—</div> <div>Suite 13.03, Plaza Building Australia Square, 95 Pitt Street Sydney, NSW 2000 Australia Phone + 61 2 8021 9809</div> <div>—</div> <div> WARREN AND MAHONEY®</div>	<div>Nominated Architect</div> <div>Nicholas Bandounas Principal NSW Reg. 8499</div> <div>Registered Architects and Designers www.warrenandmahoney.com</div>	<div>Revisions</div> <div>A 15.10.18 DEVELOPMENT APPLICATION</div>	<div>Notes</div> <div>All drawings to be read in conjunction with Architectural schedules + specification/s.</div> <div>Architectural drawings are subject to further co-ordination with Structural, Civil, Building Services and relevant disciplines.</div>	<div>Consultants</div> <div>Project Manager NORTHERN BEACHES COUNCIL Planner</div> <div>Structural Engineer TTW Mechanical Engineer NORTHROP Electrical Engineer NORTHROP</div>	<div>Client</div> <div> northern beaches council</div> <div>Architect</div> <div> WARREN AND MAHONEY®</div>	<div>Project Title</div> <div>Mona Vale Surf Club</div> <div>Surf View Road, Mona Vale, NSW</div> <div>All dimension to be verified on site before producing shop drawings or commencing any work. Do not scale. The copyright of this drawing remains with Warren and Mahoney Architects Ltd. <i>This drawing is not issued for construction.</i></div>	<div>Drawing Title</div> <div>3D VISUALISATION SHEET 4</div> <div>Drawing Status</div> <div>DEVELOPMENT APPLICATION</div>	<div>Drawing Details</div> <div>Scale1 : 10@ A1 Date15.10.18 Job No8089 DrawnAW CheckedNB</div> <div>Drawing NoA.DA.90.004</div> <div>RevisionA</div>
--	--	--	---	---	---	--	---	---

LANDSCAPE MASTER PLAN - Ground Floor

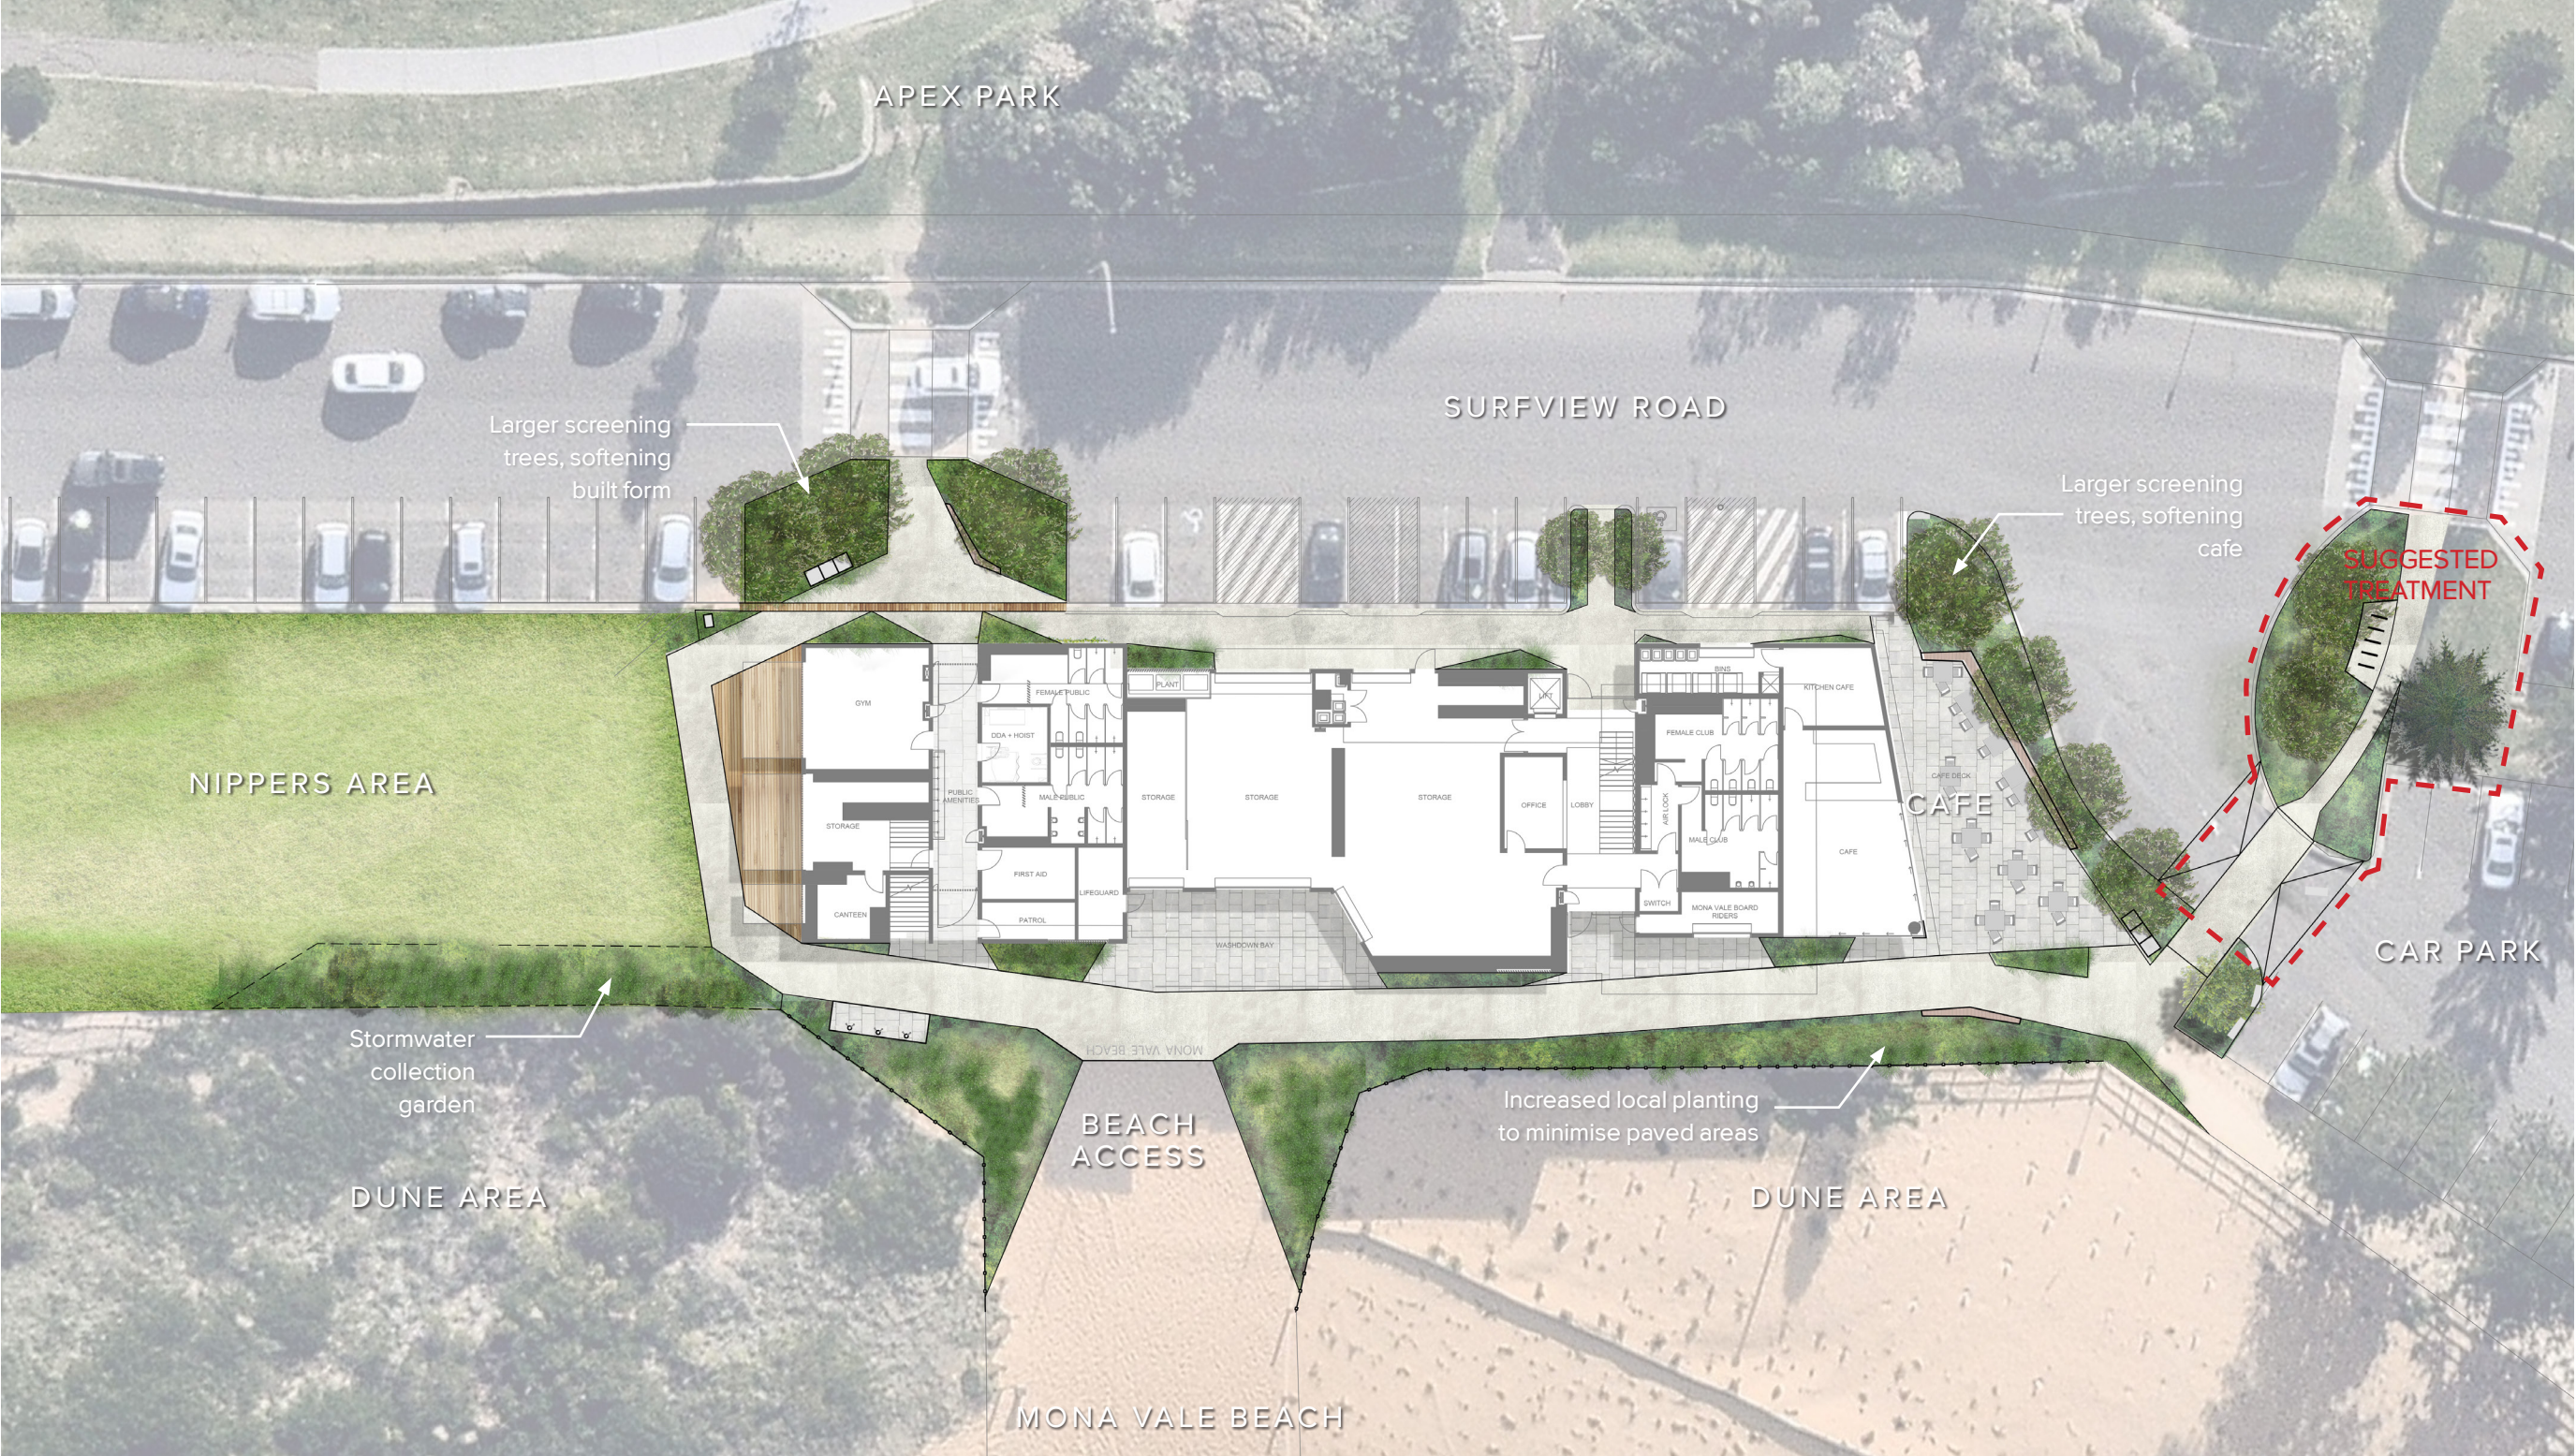


SCALE 1:250 @ A1 0 1 5 10 15 10m
1:500 @ A3

MONA VALE SURF CLUB LANDSCAPE DEVELOPMENT APPLICATION



LANDSCAPE DETAIL PLAN southern precinct

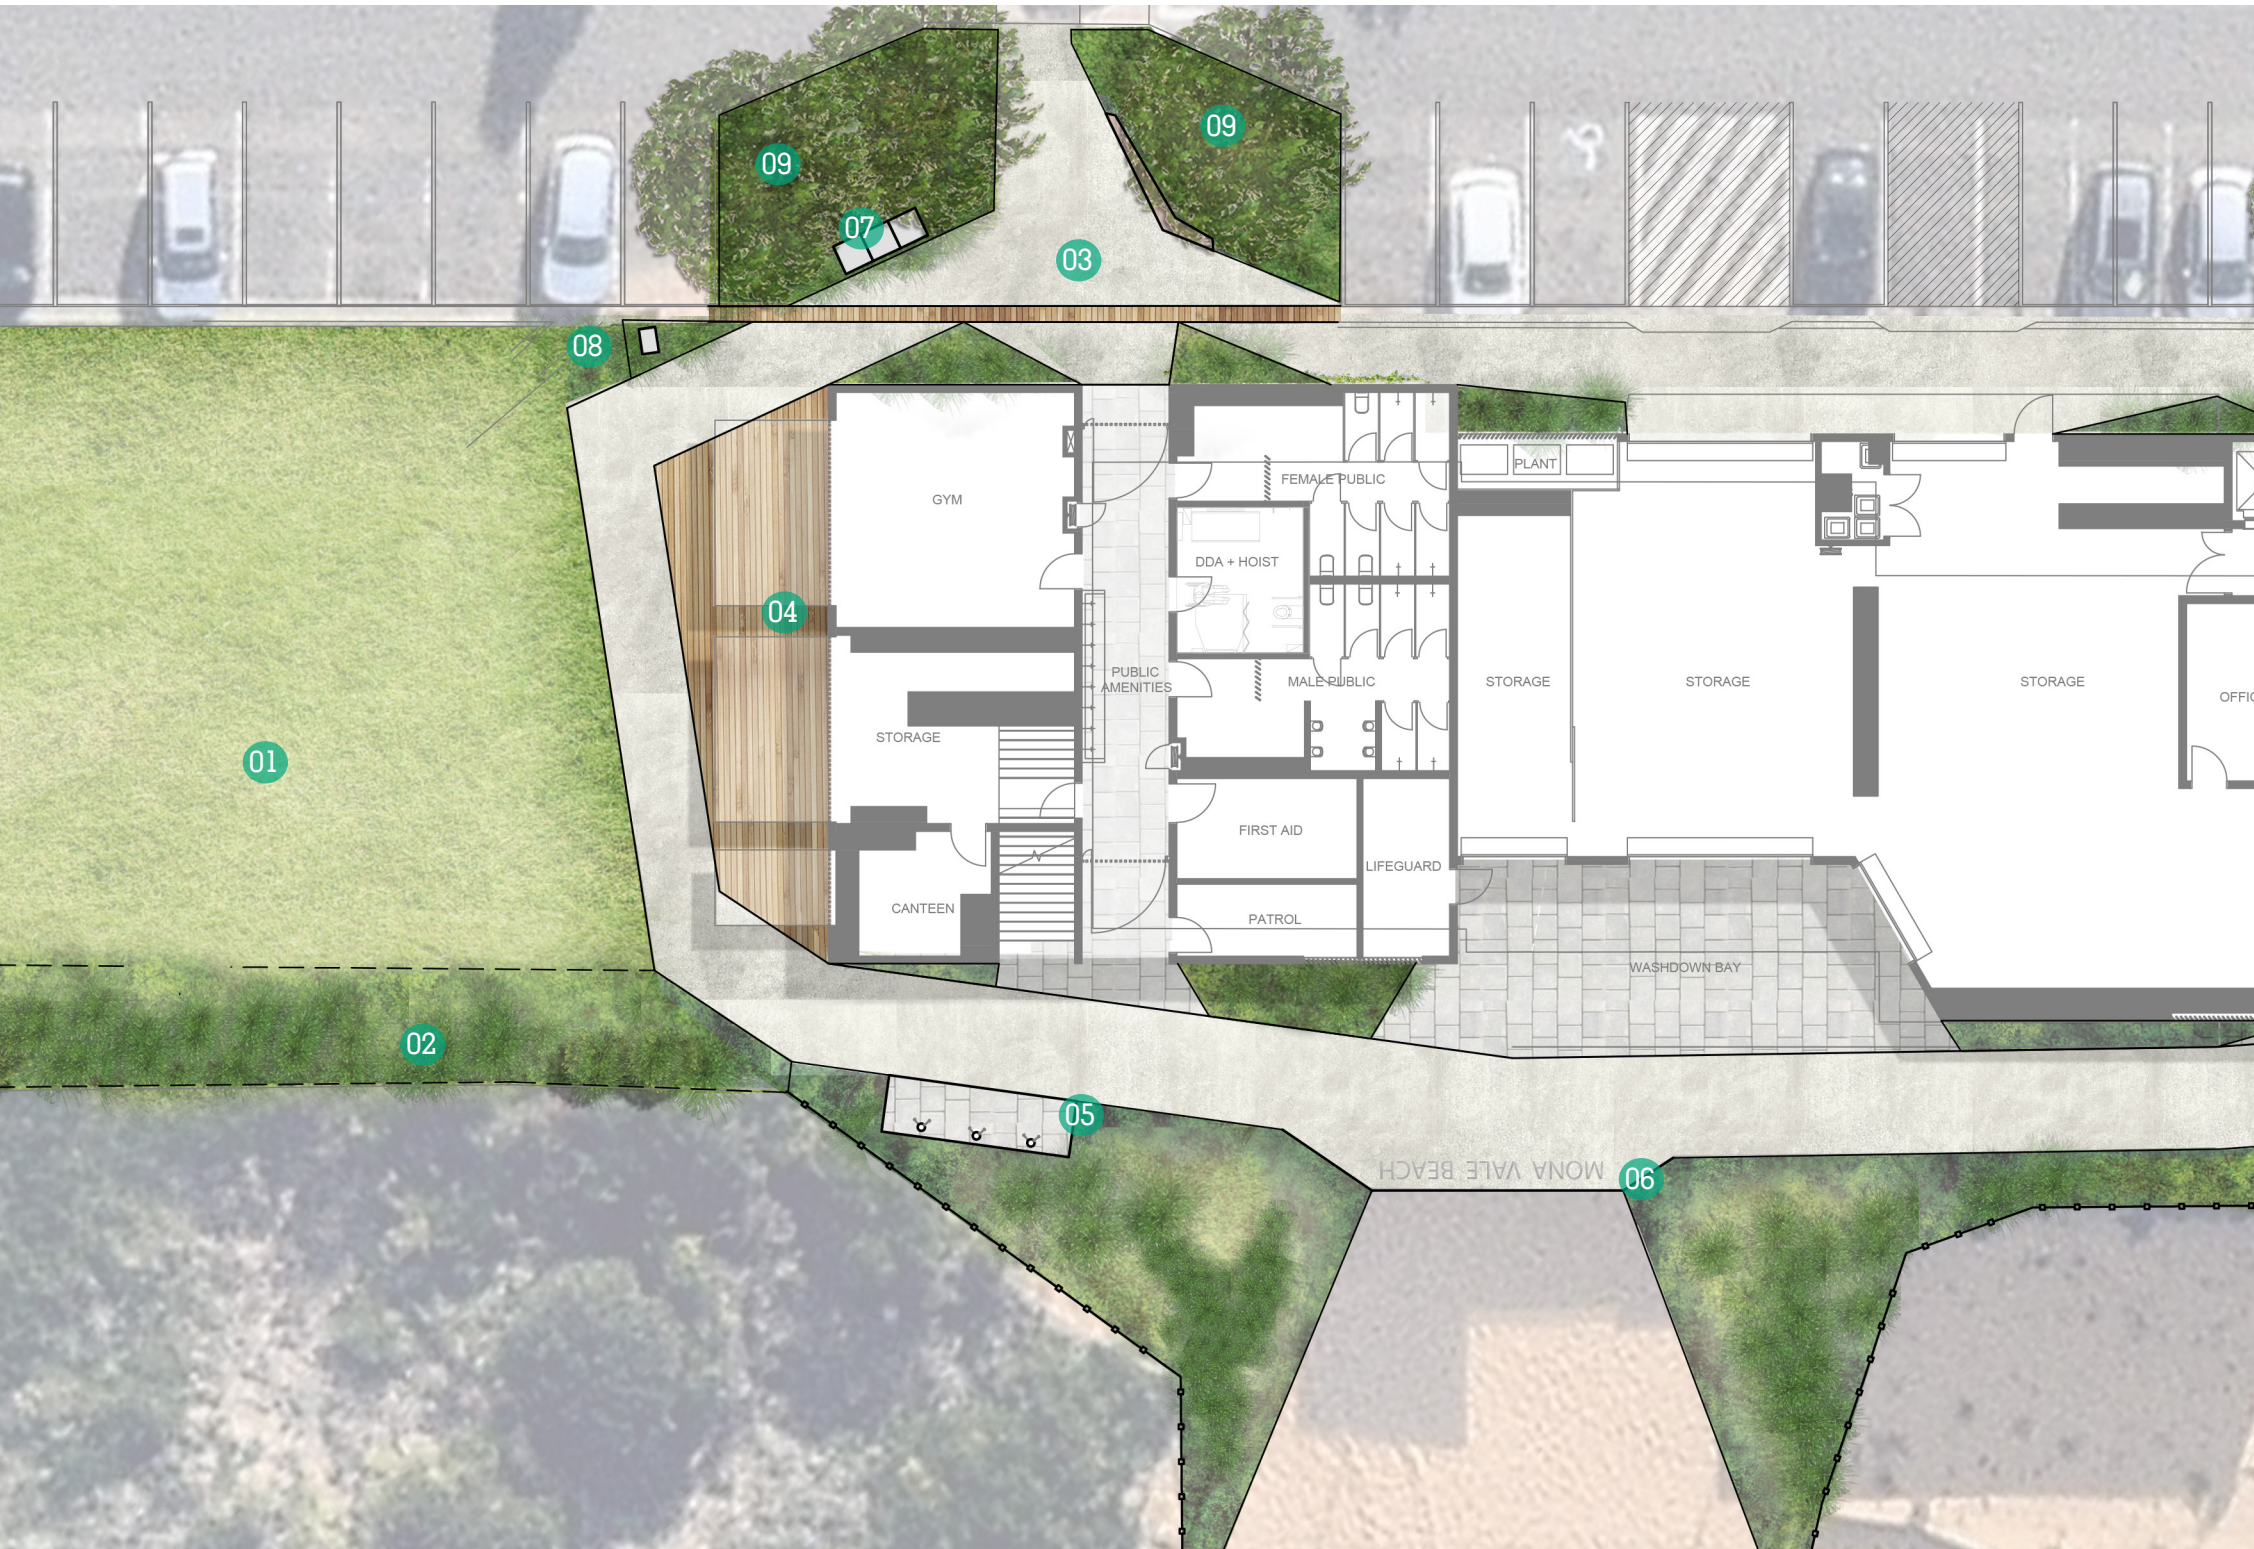

LEGEND


- 01/ Flexible Open Space / Nippers
- 02/ Storm-water Collection Garden
- 03/ Dynamic Path Intersection
- 04/ Wooden Deck / Stage
- 05/ Public Showers
- 06/ Mona Vale Inlay
- 07/ Public Bins
- 08/ Parking Meter
- 09/ Larger screening trees, softening built form

SCALE 1:125 @ A1
1:250 @ A3

0 1 2 4 6 10m



LANDSCAPE DETAIL PLAN northern precinct

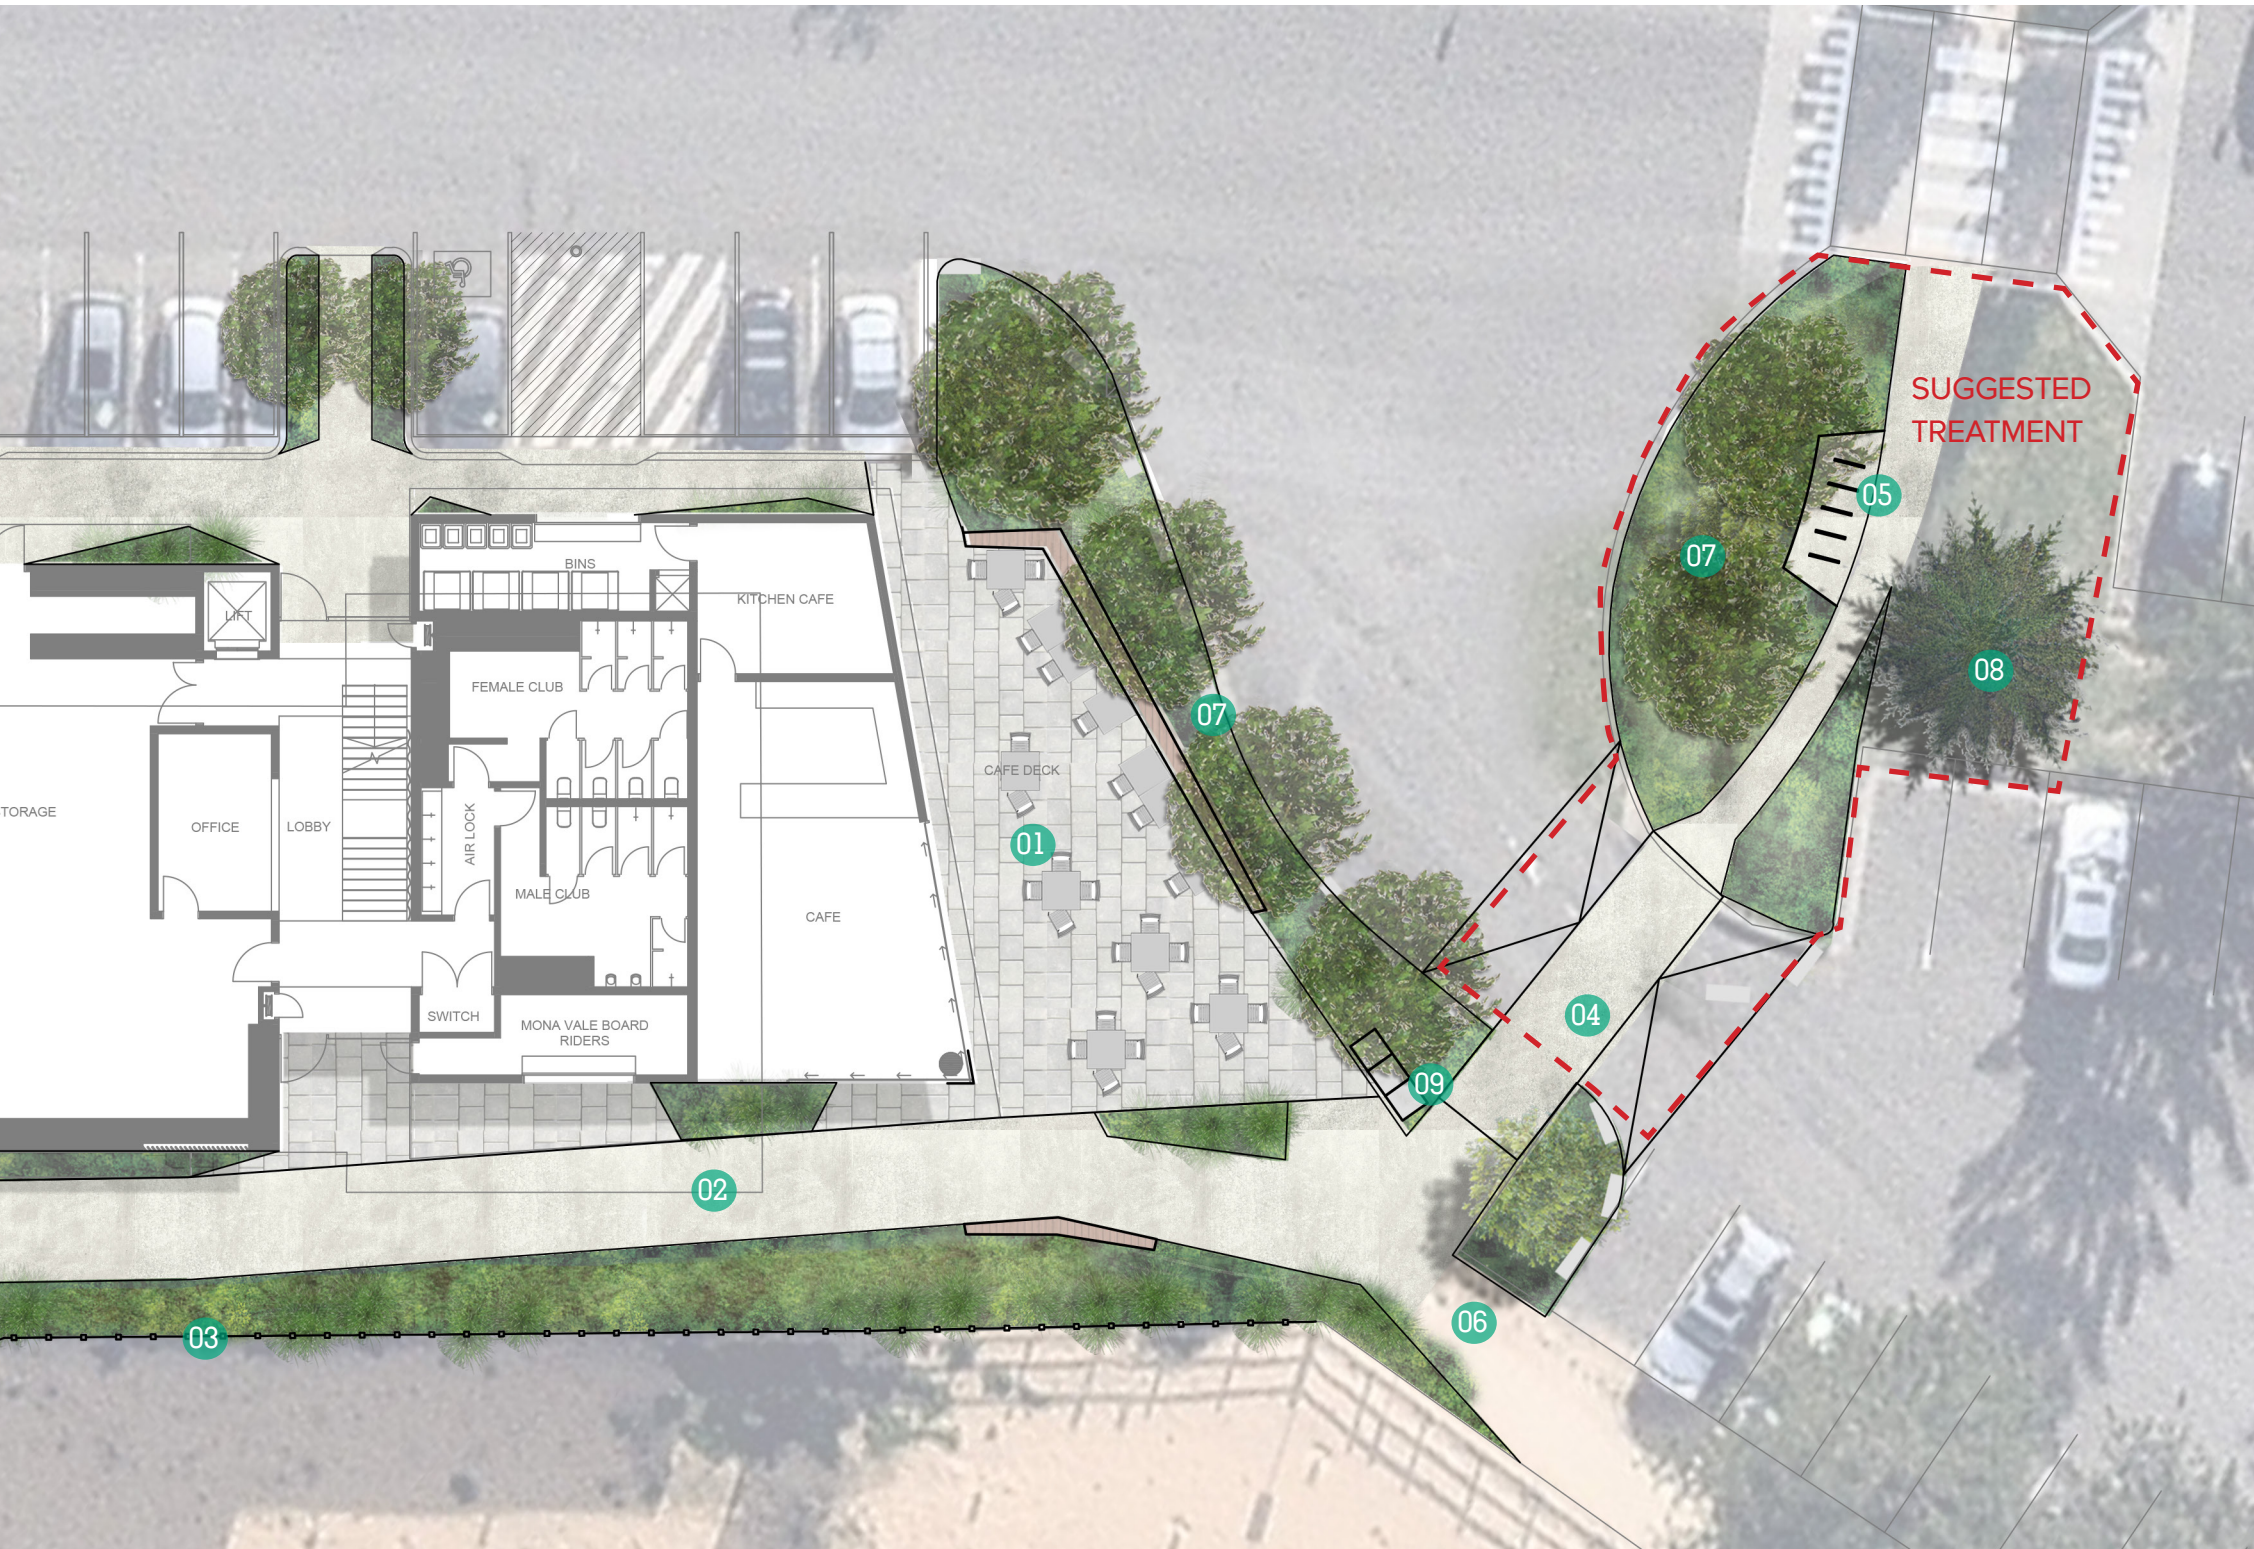

LEGEND

01/

Cafe Area

02/

Main Path from Beach

03/

Vertical Slat Wooden Fence

04/

Raised Pedestrian Crossing

05/

Bike Parking

06/

Hardscape to Sand Transition

07/

Vegetated Buffer

08/

Continued Norfolk Island Pine Planting

09/


Public Bins



SCALE 1:125 @ A1
1:250 @ A3

0 1 2 4 6 10m

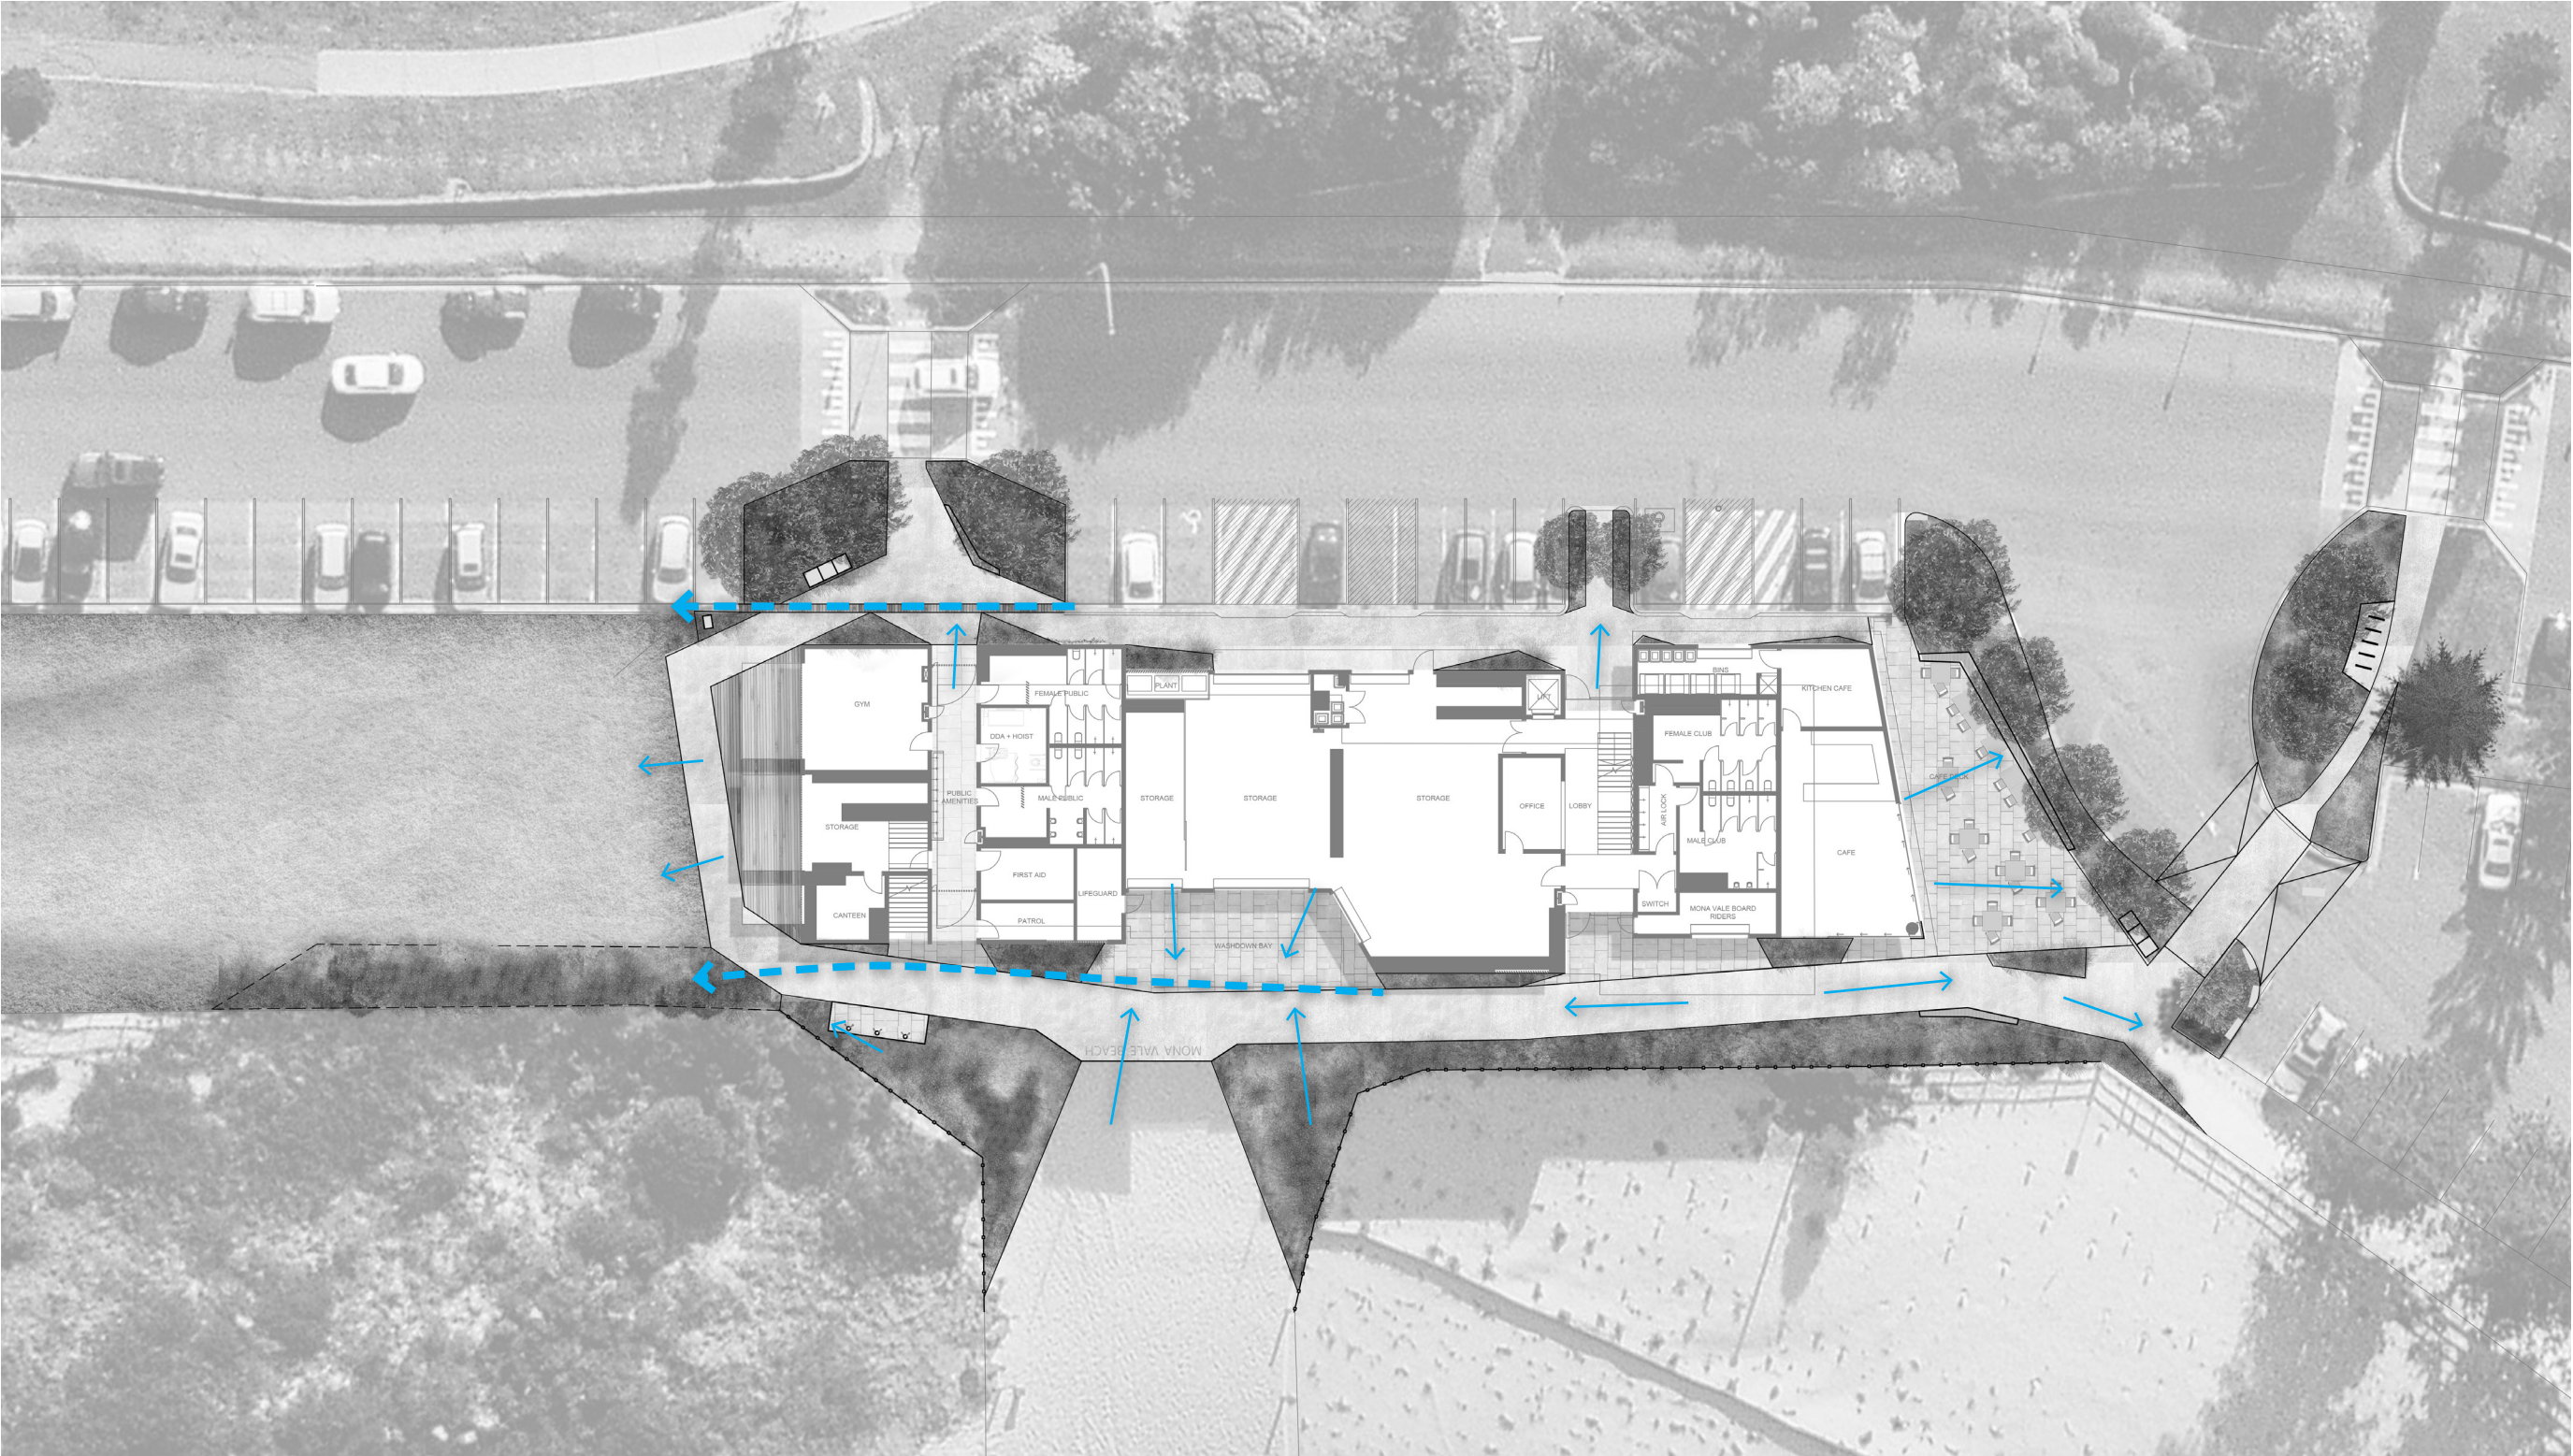

LANDSCAPE MASTER PLAN - DRAINAGE



 drainage channel
 water flow

SCALE 1:250 @ A1 0 1 5 10 15 10m
1:500 @ A3

