


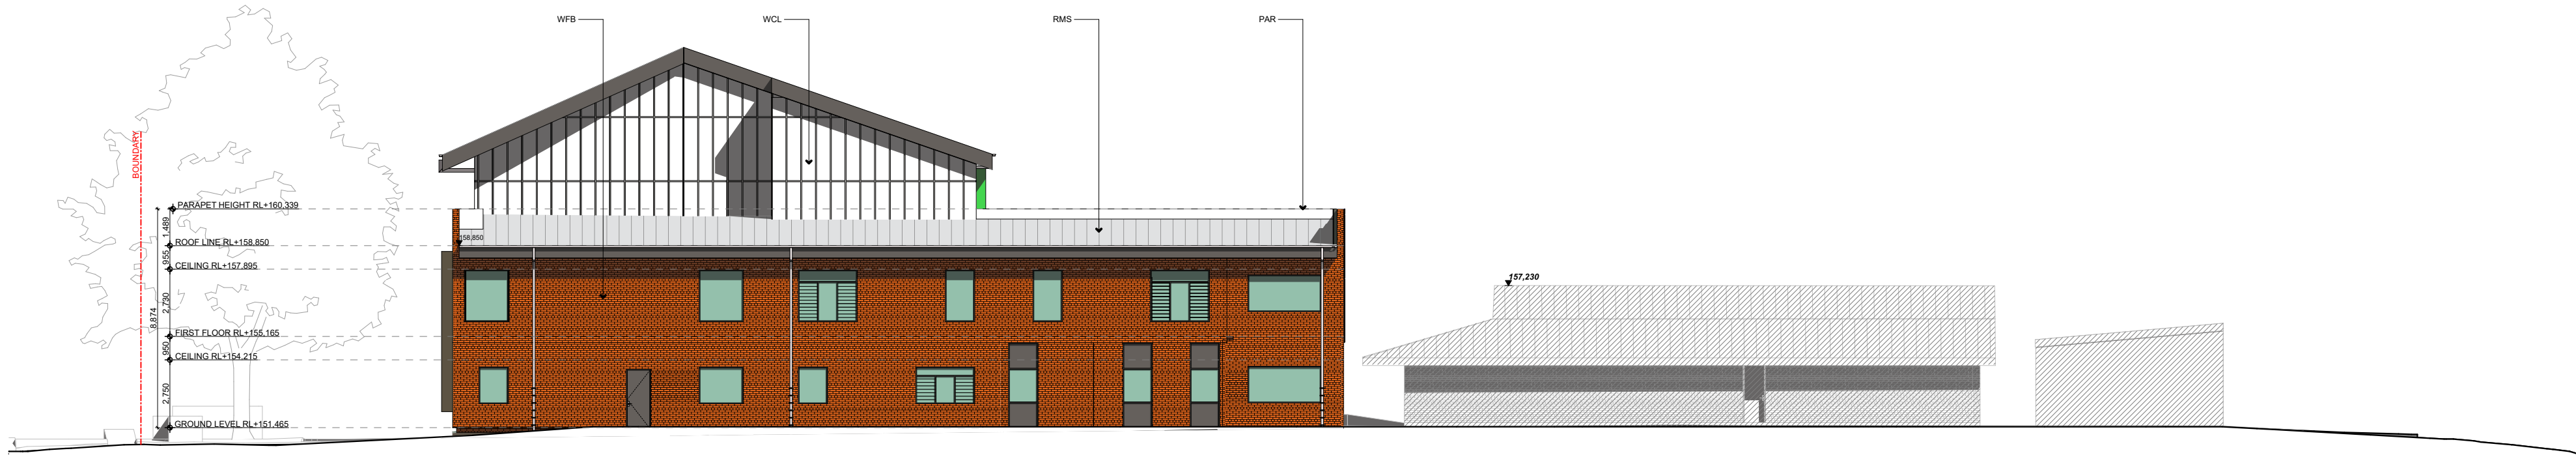

3
-

WEST ELEVATION - MEMORIAL AVENUE
1:200



1
-

SOUTH ELEVATION
1:200

© COPYRIGHT JDH ARCHITECTS PTY. LTD.
THE CONTRACTOR SHALL CHECK AND VERIFY ALL DIMENSIONS AND VERIFY ALL ERRORS AND OMISSIONS TO THE ARCHITECT. USE FIGURATIVE DIMENSIONS. DO NOT SCALE THE DRAWINGS. DRAWINGS SHALL NOT BE USED FOR CONSTRUCTION PURPOSES UNTIL ISSUED BY THE ARCHITECT FOR CONSTRUCTION.

Rev	Date	By	Issue Name	CK
01	21/09/2018	CH	85% Issue for Information	ZK
02	3/10/2018	CH	95% Issue for Information	ZK
03	9/10/2018	CH	ISSUED FOR DA	ZK

ABBREVIATIONS

COLUMN FINISHES	CONCRETE COLUMN
ROOF FINISHES	ROOF METAL SHEETING
RMS	ROOF METAL SHEETING
WALL FINISHES	FACE BRICK WORK
WCL	PRE-FINISHED WALL CLADDING PANEL
WIFI	FACE BRICK WORK
MISCELLANEOUS ITEMS	
FFL	FINISHED FLOOR LEVEL
FSS	FIXED SUN SHADING DEVICE
PAR	PARAPET
WC	WATER CLOSET
WD	WITHDRAWAL
PA	PRACTICE ACTIVITY AREA
F	FEMALE
M	MALE
ACC	ACCESSIBLE
COMMS	COMMUNICATION ROOM
EDB	ELECTRICAL DISTRIBUTION BOARD
EX	EXISTING
FHR	FIRE HOSE REEL
FHB	FIRE HYDRANT BOOSTER
DP	DOWNPIPE

Project Manager

Planning

Building Certifier

Landscape

Mechanical, Electrical & Hydraulic, Structural, Civil Engineering Consultant

Architect
JDH architects
JDH ARCHITECTS PTY. LTD.
info@jdharchitects.com.au
ABN: 27 110 978 802
NOMINATED ARCHITECT: JAYNE HARRISON (7403)
44 Little Oxford Street
Darlinghurst, NSW 2010
Telephone: 02 9261 9697
www.jdharchitects.com.au

Client

Level 8, 259 George Street
Sydney
NSW, 2000

Project Name
ST IVES NORTH PS
87 Memorial Ave
St Ives NSW 2075
LOT24 / DP30558

Drawing Title
PROPOSED ELEVATIONS ZONE A - SHEET 1
Scale: 1:200 @A1 Date: 9/10/2018
Drawn: DF Checked: CW

Project No.	Drawing No.	Rev.
1029	DA41	03

QUALITY CERTIFIED ISO 9001
INITIALLYING THE 'DRAWN AND THE 'CHECK' BOXES
CONFIRMS THAT THIS DRAWING HAS BEEN PREPARED IN CONFORMITY WITH JDH ARCHITECTS Q.M.S. PROCEDURES.
Status: **DEVELOPMENT APPLICATION**

© COPYRIGHT JDH ARCHITECTS PTY. LTD.
THE CONTRACTOR SHALL CHECK AND VERIFY ALL DIMENSIONS AND VERIFY ALL ERRORS AND OMISSIONS TO THE ARCHITECT. USE FIGURATIVE DIMENSIONS. DO NOT SCALE THE DRAWINGS. DRAWINGS SHALL NOT BE USED FOR CONSTRUCTION PURPOSES UNTIL ISSUED BY THE ARCHITECT FOR CONSTRUCTION.

Rev	Date	By	Issue Name	CK
01	21/09/2018	CH	85% Issue for Information	ZK
02	3/10/2018	CH	95% Issue for Information	ZK
03	9/10/2018	CH	ISSUED FOR DA	ZK

ABBREVIATIONS

COLUMN FINISHES	CC	CONCRETE COLUMN
ROOF FINISHES	RMS	ROOF METAL SHEETING
WALL FINISHES	WCL	PRE-FINISHED WALL CLADDING PANEL
MISCELLANEOUS ITEMS	WFL	FACE BRICK WORK
	FFL	FINISHED FLOOR LEVEL
	FSS	FIXED SUN-SCREENING DEVICE
	PAR	PARAPET
	WC	WATER CLOSET
	WD	WITHDRAWAL
	PAA	PRACTICE ACTIVITY AREA
	F	FEMALE
	M	MALE
	ACC	ACCESSIBLE
	COMMS	COMMUNICATION ROOM
	EDB	ELECTRICAL DISTRIBUTION BOARD
	EX	EXISTING
	FHR	FIRE HOSE REEL
	FHB	FIRE HYDRANT BOOSTER
	DP	DOWNPIPE

Project Manager



Planning



Building Certifier



Landscape



Mechanical, Electrical & Hydraulic, Structural, Civil Engineering Consultant



Architect

JDH architects

JDH ARCHITECTS PTY. LTD.
info@jdharchitects.com.au
ABN: 27 110 978 802
ACN: 110 978 802
NOMINATED ARCHITECT:
JAYNE HARRISON (7403)

44 Little Oxford Street
Darlinghurst, NSW 2010
Telephone: 02 9261 9697
www.jdharchitects.com.au

Client




Level 8, 259 George Street
Sydney
NSW, 2000

Project Name

ST IVES NORTH PS

87 Memorial Ave
St Ives NSW 2075
LOT24 / DP30558

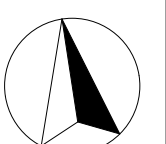

Drawing Title

PROPOSED ELEVATIONS ZONE A - SHEET 2

Scale : 1:200 @A1	Date : 9/10/2018
Drawn : DF	Checked: CW

Project No.	Drawing No.	Rev.
1029	DA42	03


QUALITY CERTIFIED ISO 9001
INITIALLYING THE 'DRAWN AND THE 'CHECK' BOXES
CONFIRMS THAT THIS DRAWING HAS BEEN
PREPARED IN CONFORMITY WITH JDH
ARCHITECTS Q.M.S. PROCEDURES.

Status: DEVELOPMENT APPLICATION




1
-

EAST ELEVATION
1:200

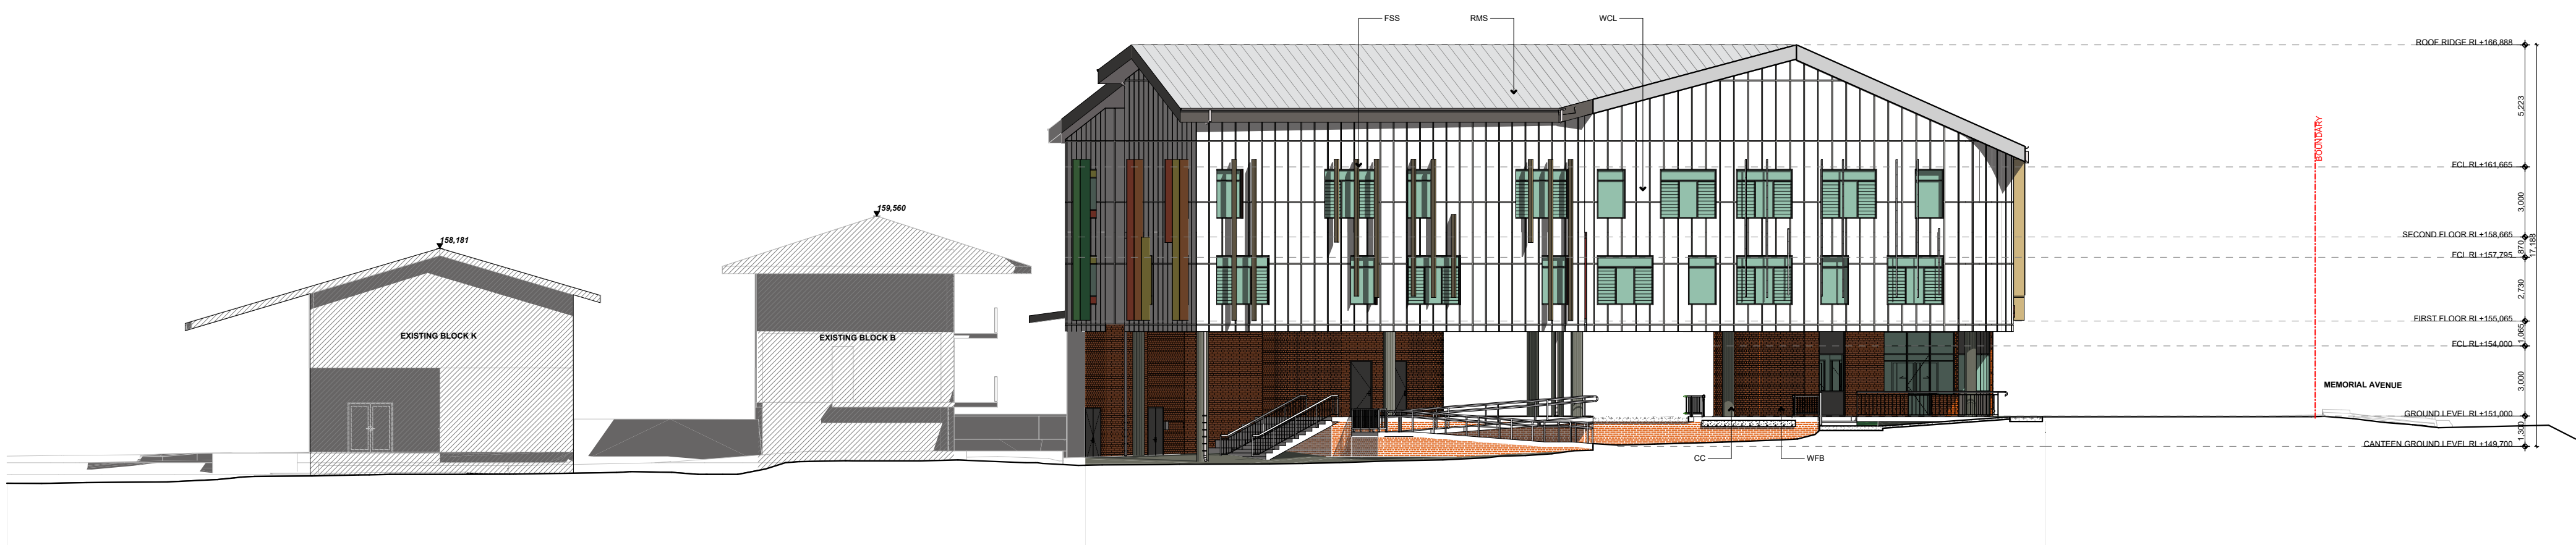


2
-


NORTH ELEVATION
1:200

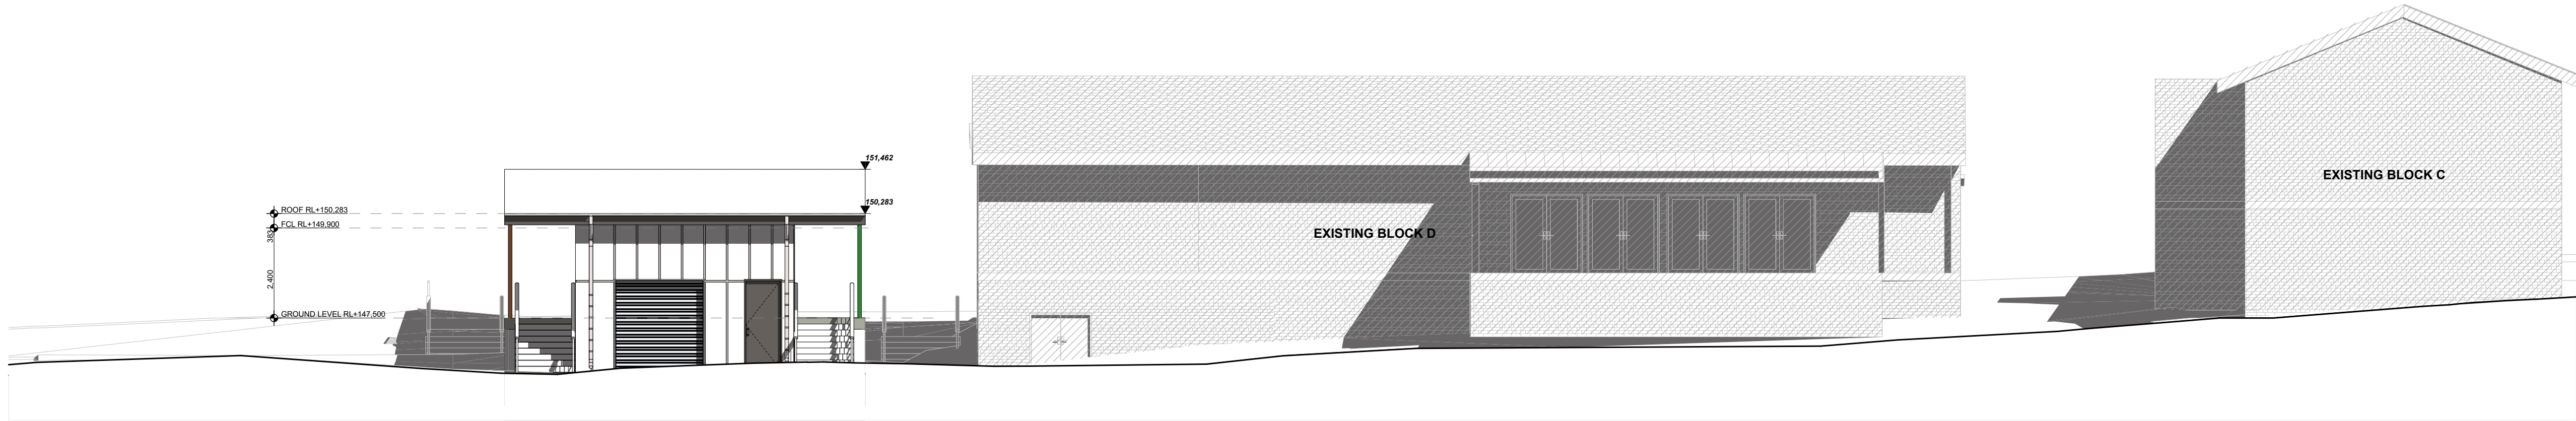


NORTH ELEVATION
1:100

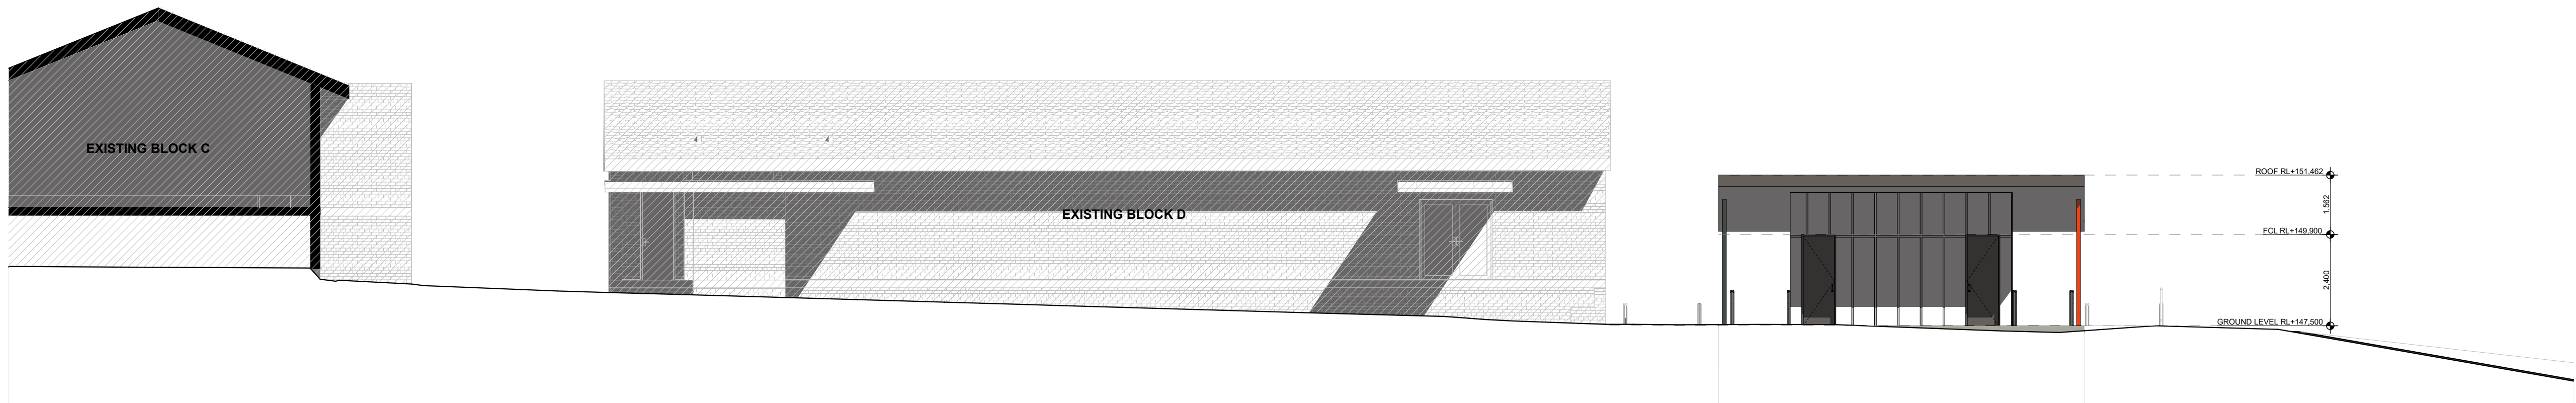

SOUTH ELEVATION WC
1:100

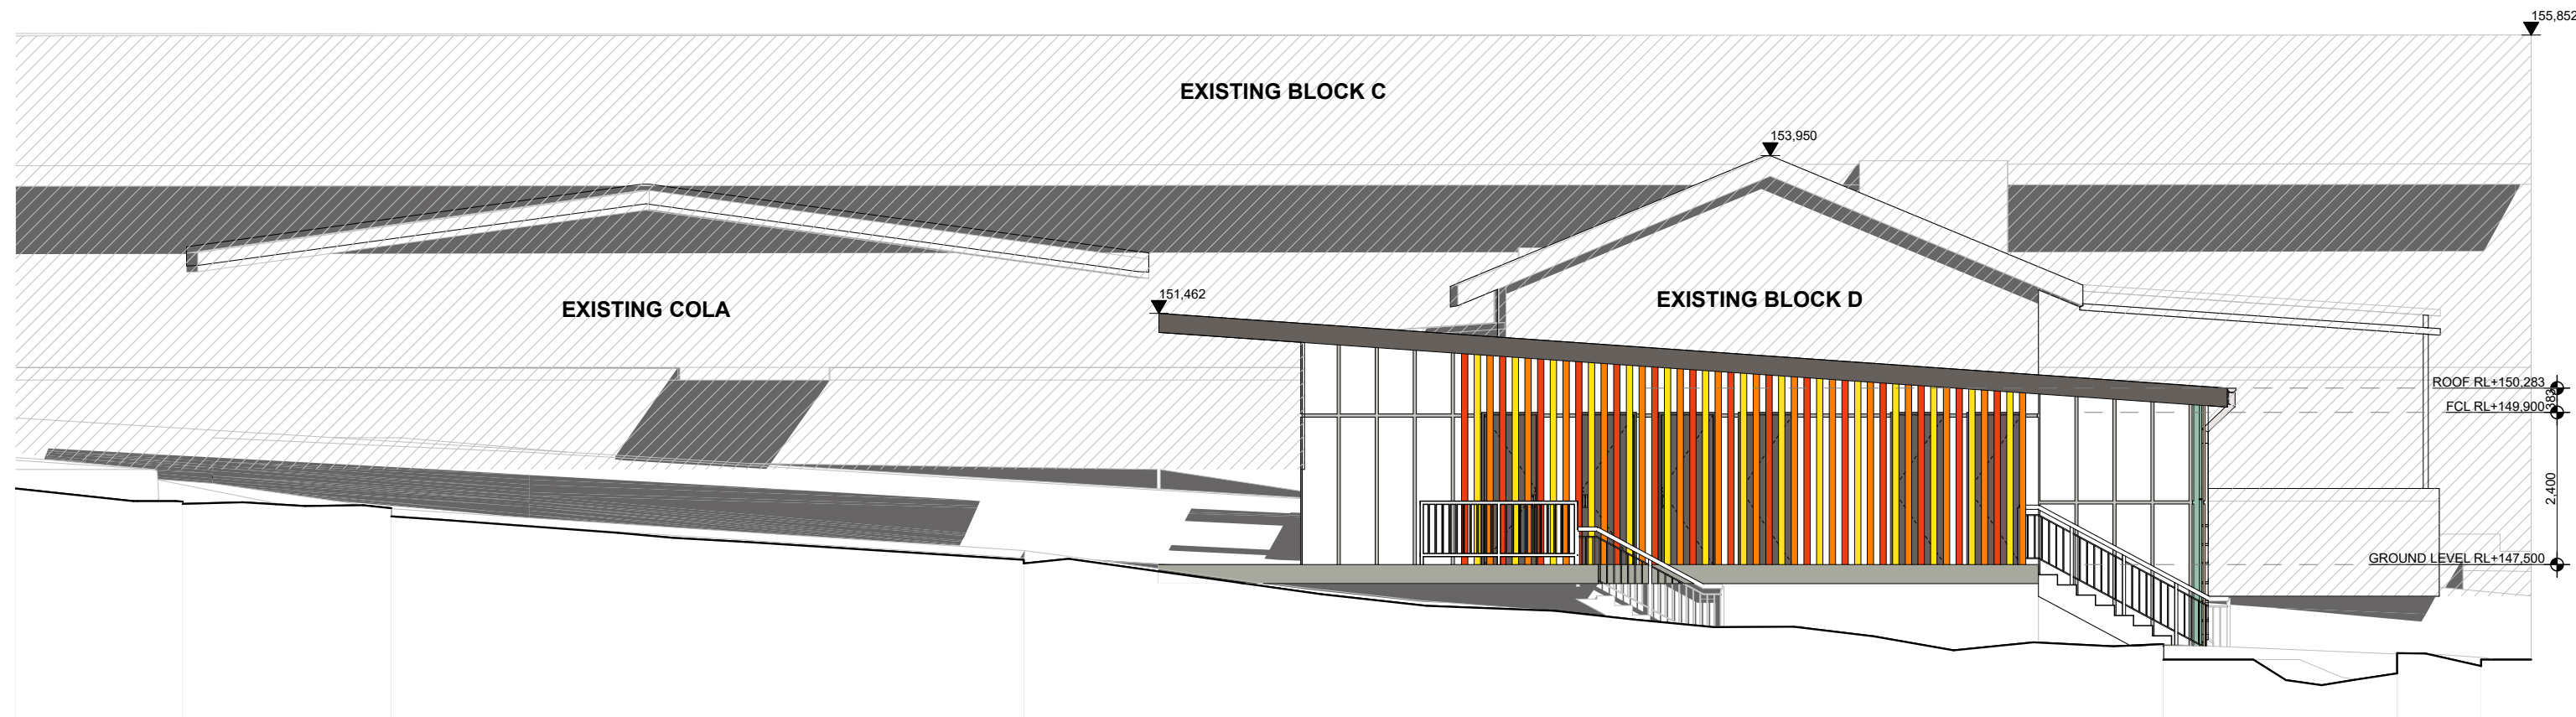

EAST ELEVATION
1:100

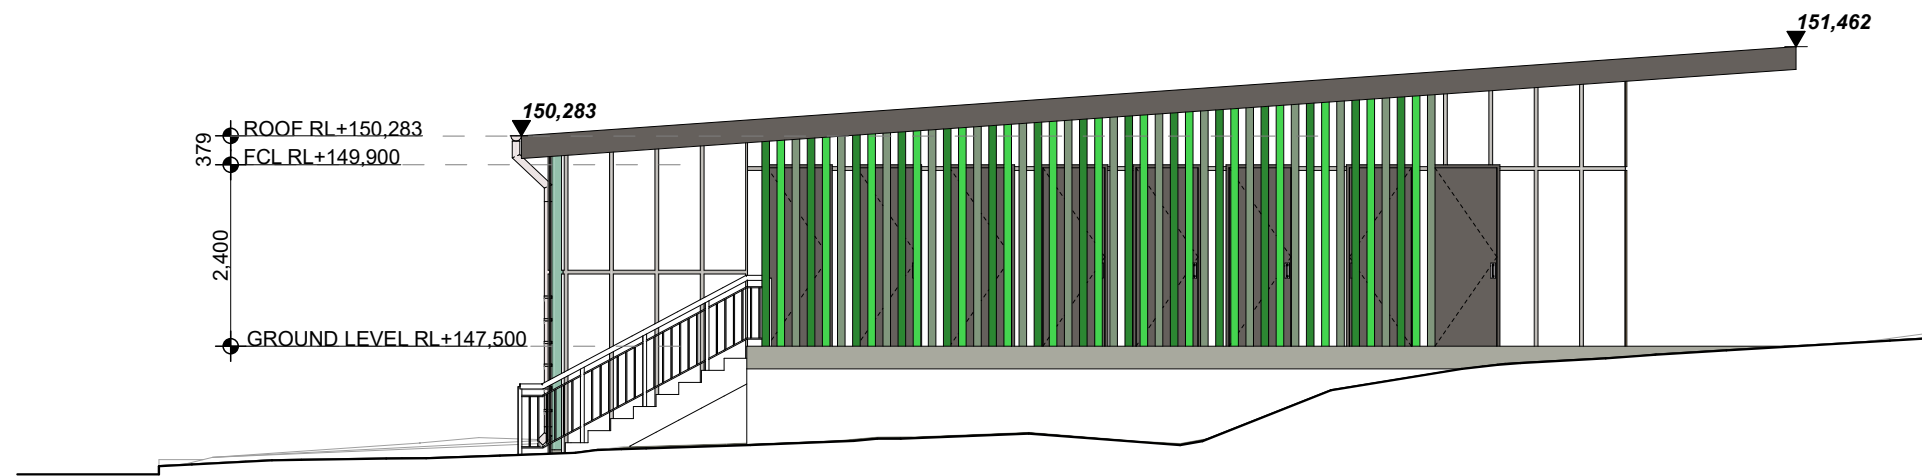

WEST ELEVATION
1:100

© COPYRIGHT JDH ARCHITECTS PTY. LTD.
THE CONTRACTOR SHALL CHECK AND VERIFY ALL DIMENSIONS AND VERIFY ALL ERRORS AND OMISSIONS TO THE ARCHITECT. USE FIGURATIVE DIMENSIONS. DO NOT SCALE THE DRAWINGS. DRAWINGS SHALL NOT BE USED FOR CONSTRUCTION PURPOSES UNTIL ISSUED BY THE ARCHITECT FOR CONSTRUCTION.

Rev	Date	By	Issue Name	CK
01	21/09/2018	CH	85% Issue for Information	ZK
02	3/10/2018	CH	95% Issue for Information	ZK
03	9/10/2018	CH	ISSUED FOR DA	ZK

ABBREVIATIONS

COLUMN FINISHES	CC	CONCRETE COLUMN
ROOF FINISHES	RMS	ROOF METAL SHEETING
WALL FINISHES	WFL	PRE-FINISHED WALL CLADDING PANEL
MISCELLANEOUS ITEMS	FFL	FINISHED FLOOR LEVEL
	FBS	FIXED SUN SHADING DEVICE
	PAR	PARAPET
	WC	WATER CLOSET
	WD	WITHDRAWAL
	PA	PRACTICE ACTIVITY AREA
	F	FEMALE
	M	MALE
	ACC	ACCESSIBLE
	COMMS	COMMUNICATION ROOM
	EDB	ELECTRICAL DISTRIBUTION BOARD
	EX	EXISTING
	FHR	FIRE HOSE REEL
	FHB	FIRE HYDRANT BOOSTER
	DP	DOWNPIPE

Project Manager 

Planning 

Building Certifier 

Landscape 

Mechanical, Electrical & Hydraulic, Structural, Civil Engineering Consultant 

Architect
JDH architects
JDH ARCHITECTS PTY. LTD.
info@jdharchitects.com.au
ABN: 27 110 978 802
ACN: 110 978 802
NOMINATED ARCHITECT:
JAYNE HARRISON (7403)
44 Little Oxford Street
Darlinghurst, NSW 2010
Telephone: 02 9281 9697
www.jdharchitects.com.au

Client
 
Level 8, 259 George Street
Sydney NSW, 2000

Project Name
ST IVES NORTH PS
87 Memorial Ave
St Ives NSW 2075
LOT24 / DP30558



Drawing Title
PROPOSED ELEVATIONS ZONE B - SHEET 1

Scale: 1:100 @A1 Date: 9/10/2018
Drawn: DF Checked: CW


Project No. 1029 Drawing No. DA43 Rev. 03

QUALITY CERTIFIED ISO 9001 INITIALING THE 'DRAWN AND THE CHECK BOXES' CONFIRMS THAT THIS DRAWING HAS BEEN PREPARED IN CONFORMANCE WITH JDH ARCHITECTS Q.M.S. PROCEDURES.


Status: **DEVELOPMENT APPLICATION**

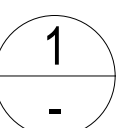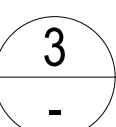
$$\frac{2}{-}$$

$$\frac{4}{-}$$

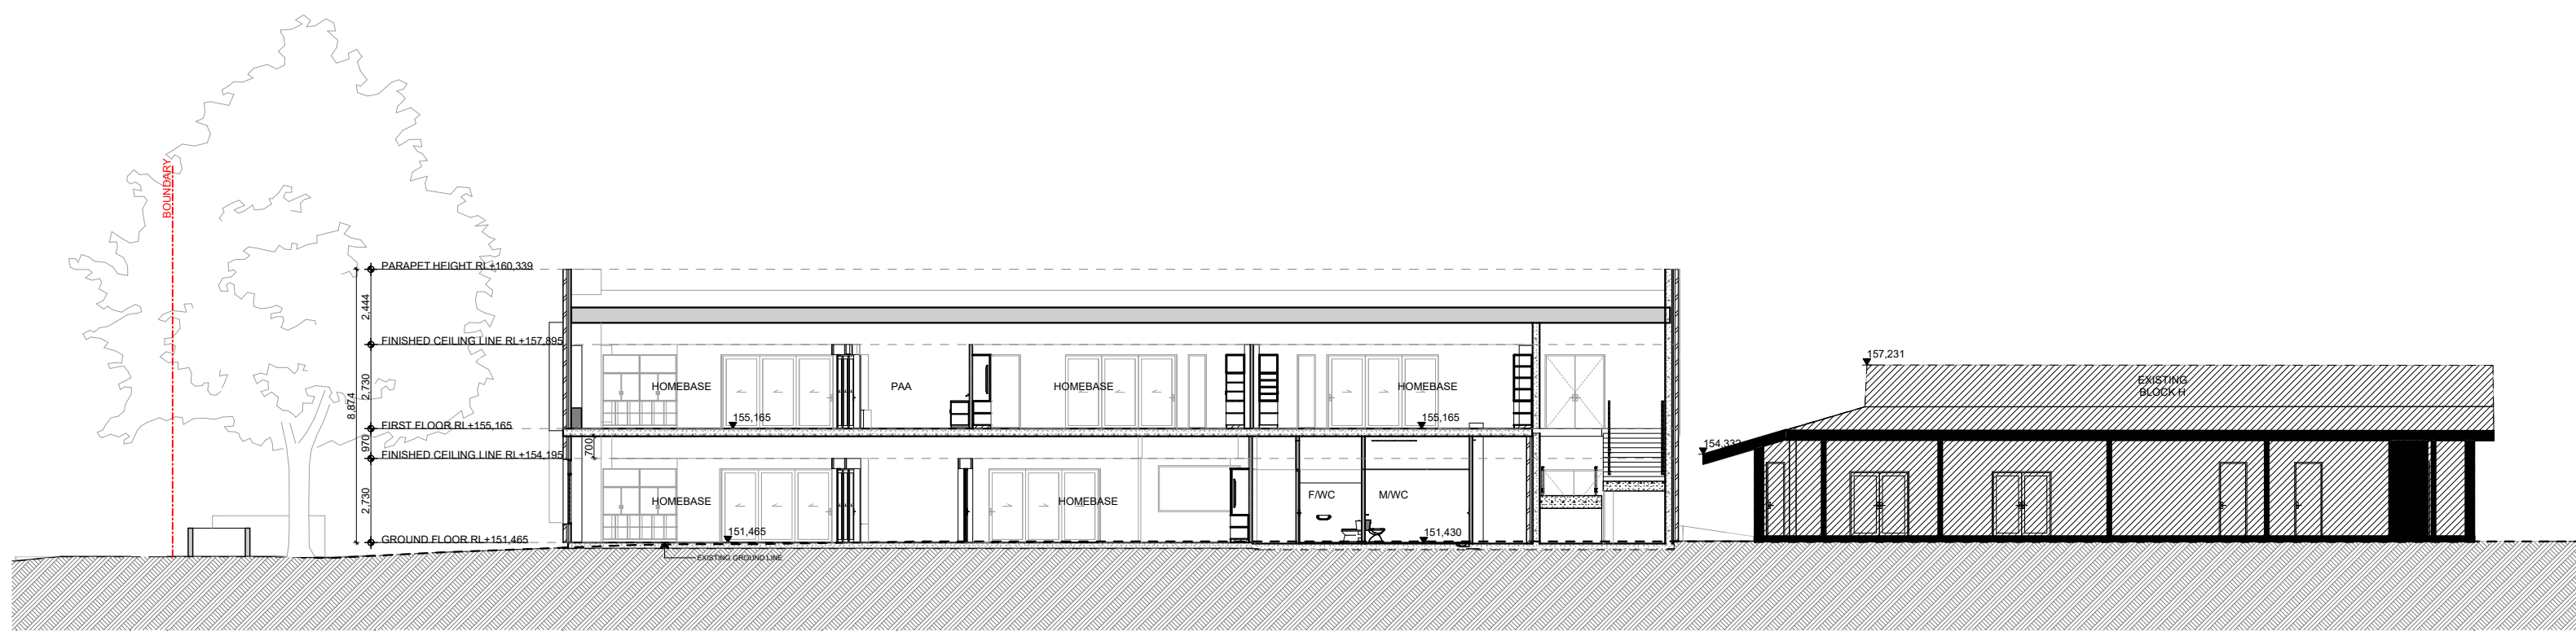Status:	DEVE
---------	------

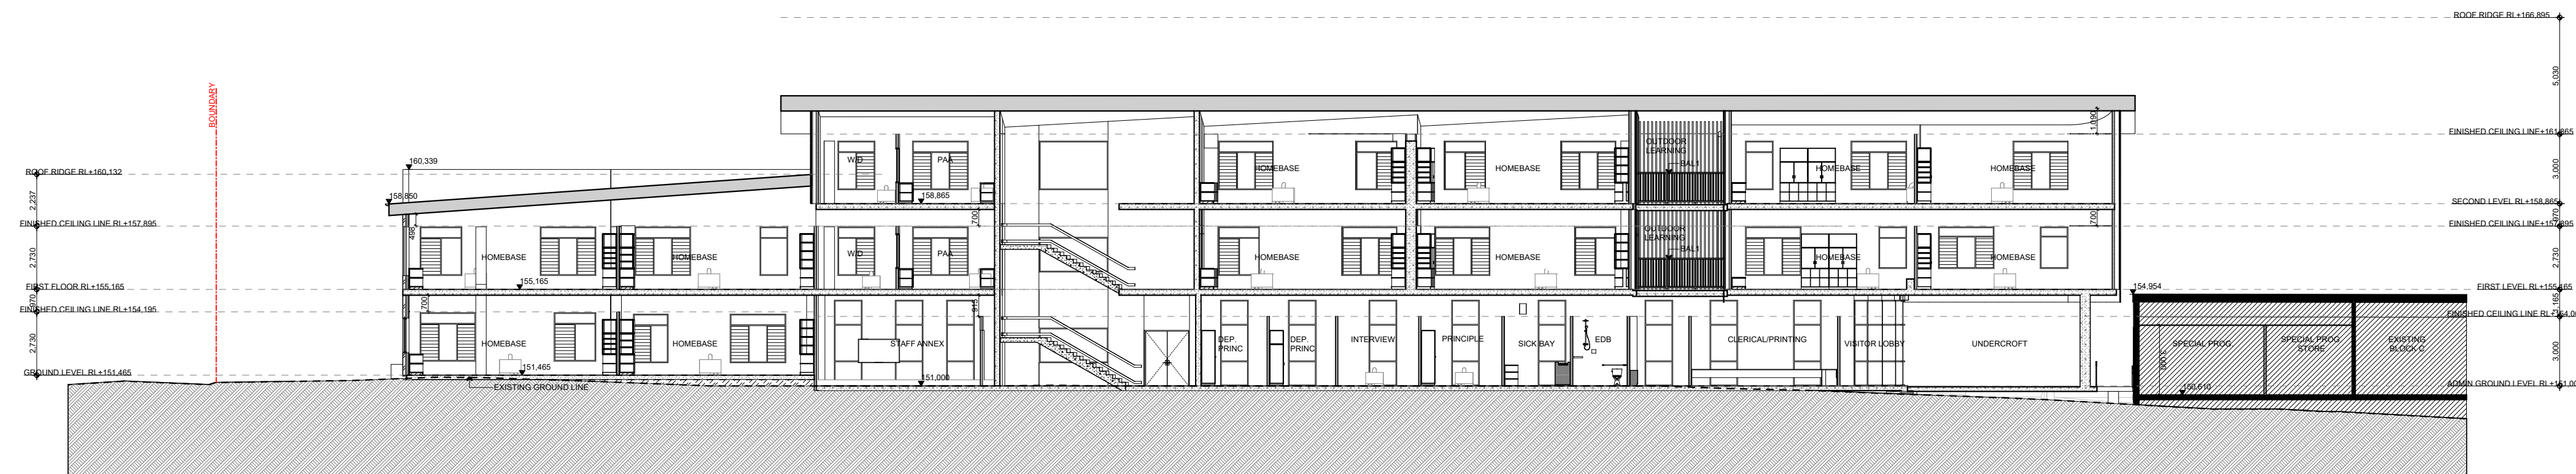

SECTION 01
1:200



SECTION 02
1:200



SECTION 03
1:200

© COPYRIGHT JDH ARCHITECTS PTY. LTD.
THE CONTRACTOR SHALL CHECK AND VERIFY ALL DIMENSIONS AND VERIFY ALL ERRORS AND OMISSIONS TO THE ARCHITECT. USE FIGURATIVE DIMENSIONS. DO NOT SCALE THE DRAWINGS. DRAWINGS SHALL NOT BE USED FOR CONSTRUCTION PURPOSES UNTIL ISSUED BY THE ARCHITECT FOR CONSTRUCTION.

Rev	Date	By	Issue Name	CK
01	21/08/2018	CH	85% Issue for Information	ZK
02	31/10/2018	CH	95% Issue for Information	ZK
03	9/10/2018	CH	ISSUED FOR DA	ZK

LEGEND

	EXISTING BUILDINGS ON SITE TO BE RETAINED
	NEW FILL
	EXISTING GROUND

ABBREVIATION

COLUMN FINISHES	
CC	CONCRETE COLUMN
ROOF FINISHES	
RMS	ROOF METAL SHEETING
WALL FINISHES	
WCL	PRE-FINISHED WALL CLADDING PANEL
WFS	FACE BRICK WORK
MISCELLANEOUS ITEMS	
FTL	FINISHED FLOOR LEVEL
FSS	FIXED SUN SHADING DEVICE
PAP	PAPAPET
WC	WATER CLOSET
WD	WITHDRAWAL
PAA	PRACTICE ACTIVITY AREA
F	FEMAL
M	MALE
ACC	ACCESSIBLE
COMMS	COMMUNICATION ROOM
EDB	ELECTRICAL DISTRIBUTION BOARD
EX	EXISTING
FHR	FIRE HOSE REEL
FIB	FIRE HYDRANT BOOSTER
DP	DOWNPIPE

Project Manager

Planning

Building Certifier

Landscape

Mechanical, Electrical & Hydraulic, Structural, Civil Engineering Consultant

Architect

JDHarchitects

JDH ARCHITECTS PTY. LTD.
info@jdharchitects.com.au
ABN: 27 110 978 802
ACN: 110 978 802
NOMINATED ARCHITECT:
JAYNE HARRISON (7403)

44 Little Oxford Street
Darlinghurst, NSW 2010
Telephone: 02 9281 9697
www.jdharchitects.com.au

Client

Level 8, 259 George Street
Sydney NSW, 2000

Project Name

ST IVES NORTH PS

87 Memorial Ave
St Ives NSW 2075
LOT24 / DP30558

Drawing Title

PROPOSED SECTIONS ZONE A - SHEET 2

Scale: 1:200 @A1 Date: 9/10/2018
Drawn: DF Checked: CW

Project No. Drawing No. Rev.
1029 DA52 03

QUALITY CERTIFIED ISO 9001 INITIALING THE 'DRAWN AND THE CHECK' BOXES CONFIRMS THAT THIS DRAWING HAS BEEN PREPARED IN CONFORMITY WITH JDH ARCHITECTS Q.M.S. PROCEDURES.

Status: **DEVELOPMENT APPLICATION**

[illegible]

EXISTING BUILDINGS ON SITE TO BE RETAINED

NEW FILL

EXISTING GROUND

COLM	COLUMN FINISHES
CC	CONCRETE COLUMN
ROOF	ROOF FINISHES
RSMS	ROOF METAL SHEETING
WALL	WALL FINISHES
WVCL	PRE-FINISHED WALL CLADDING PANEL
WFB	FACE BRICK WORK
MISC	MISCELLANEOUS ITEMS
FL	FINISHED FLOOR LEVEL
SS	FIXED SUN SHADING DEVICE
PAR	PARAPET
WC	WATER CLOSET
WD	WITHDRAWAL
PAA	PRACTICE ACTIVITY AREA
F	FEMALE
M	MALE
ACC	ACCESSIBLE
COMM	COMMUNICATION ROOM
DR	ELECTRICAL DISTRIBUTION BOARD
EX	EXISTING
HR	FIRE HOSE REEL
HYB	FIRE HYDRANT BOOSTER
DP	DOWNPipe

landscape

SPACE
LANDSCAPE DESIGNS

JDH architects

JDH ARCHITECTS PTY. LTD.
E: info@jdharchitects.com.au
T: (02) 27 10 978 802
F: (02) 27 10 978 802
P: 100 DUMFRIES STREET
SYDNEY, NSW 1500
YVONNE HARRISON (17400)

44 Little Oxford Street
Darlinghurst, NSW 2010
Telephone: 02 9281 8697
www.jdharchitects.com.au

Project Name	
--------------	--

Drawing Title


Scale : 1:100 @A1	Date : 9/10/2018
Drawn : DF	Checked :CW

Subject No.	Drawing No.	Rev.
0029	DA53	03


QUALITY
RTIFIED ISO
9001

INITIALLING THE 'DRAWN' AND THE 'CHECK' BOXES
CONFIRMS THAT THIS DRAWING HAS BEEN
PREPARED IN CONFORMITY WITH JQH
ARCHITECTS Q.M.S. PROCEDURES.

US: DEVELOPMENT APPLICATION

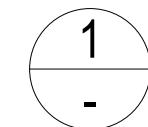

SECTION 01
1:100

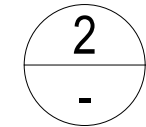


SECTION 01
1:100




1
-

21 JUNE 09AM EXISTING
1:1000

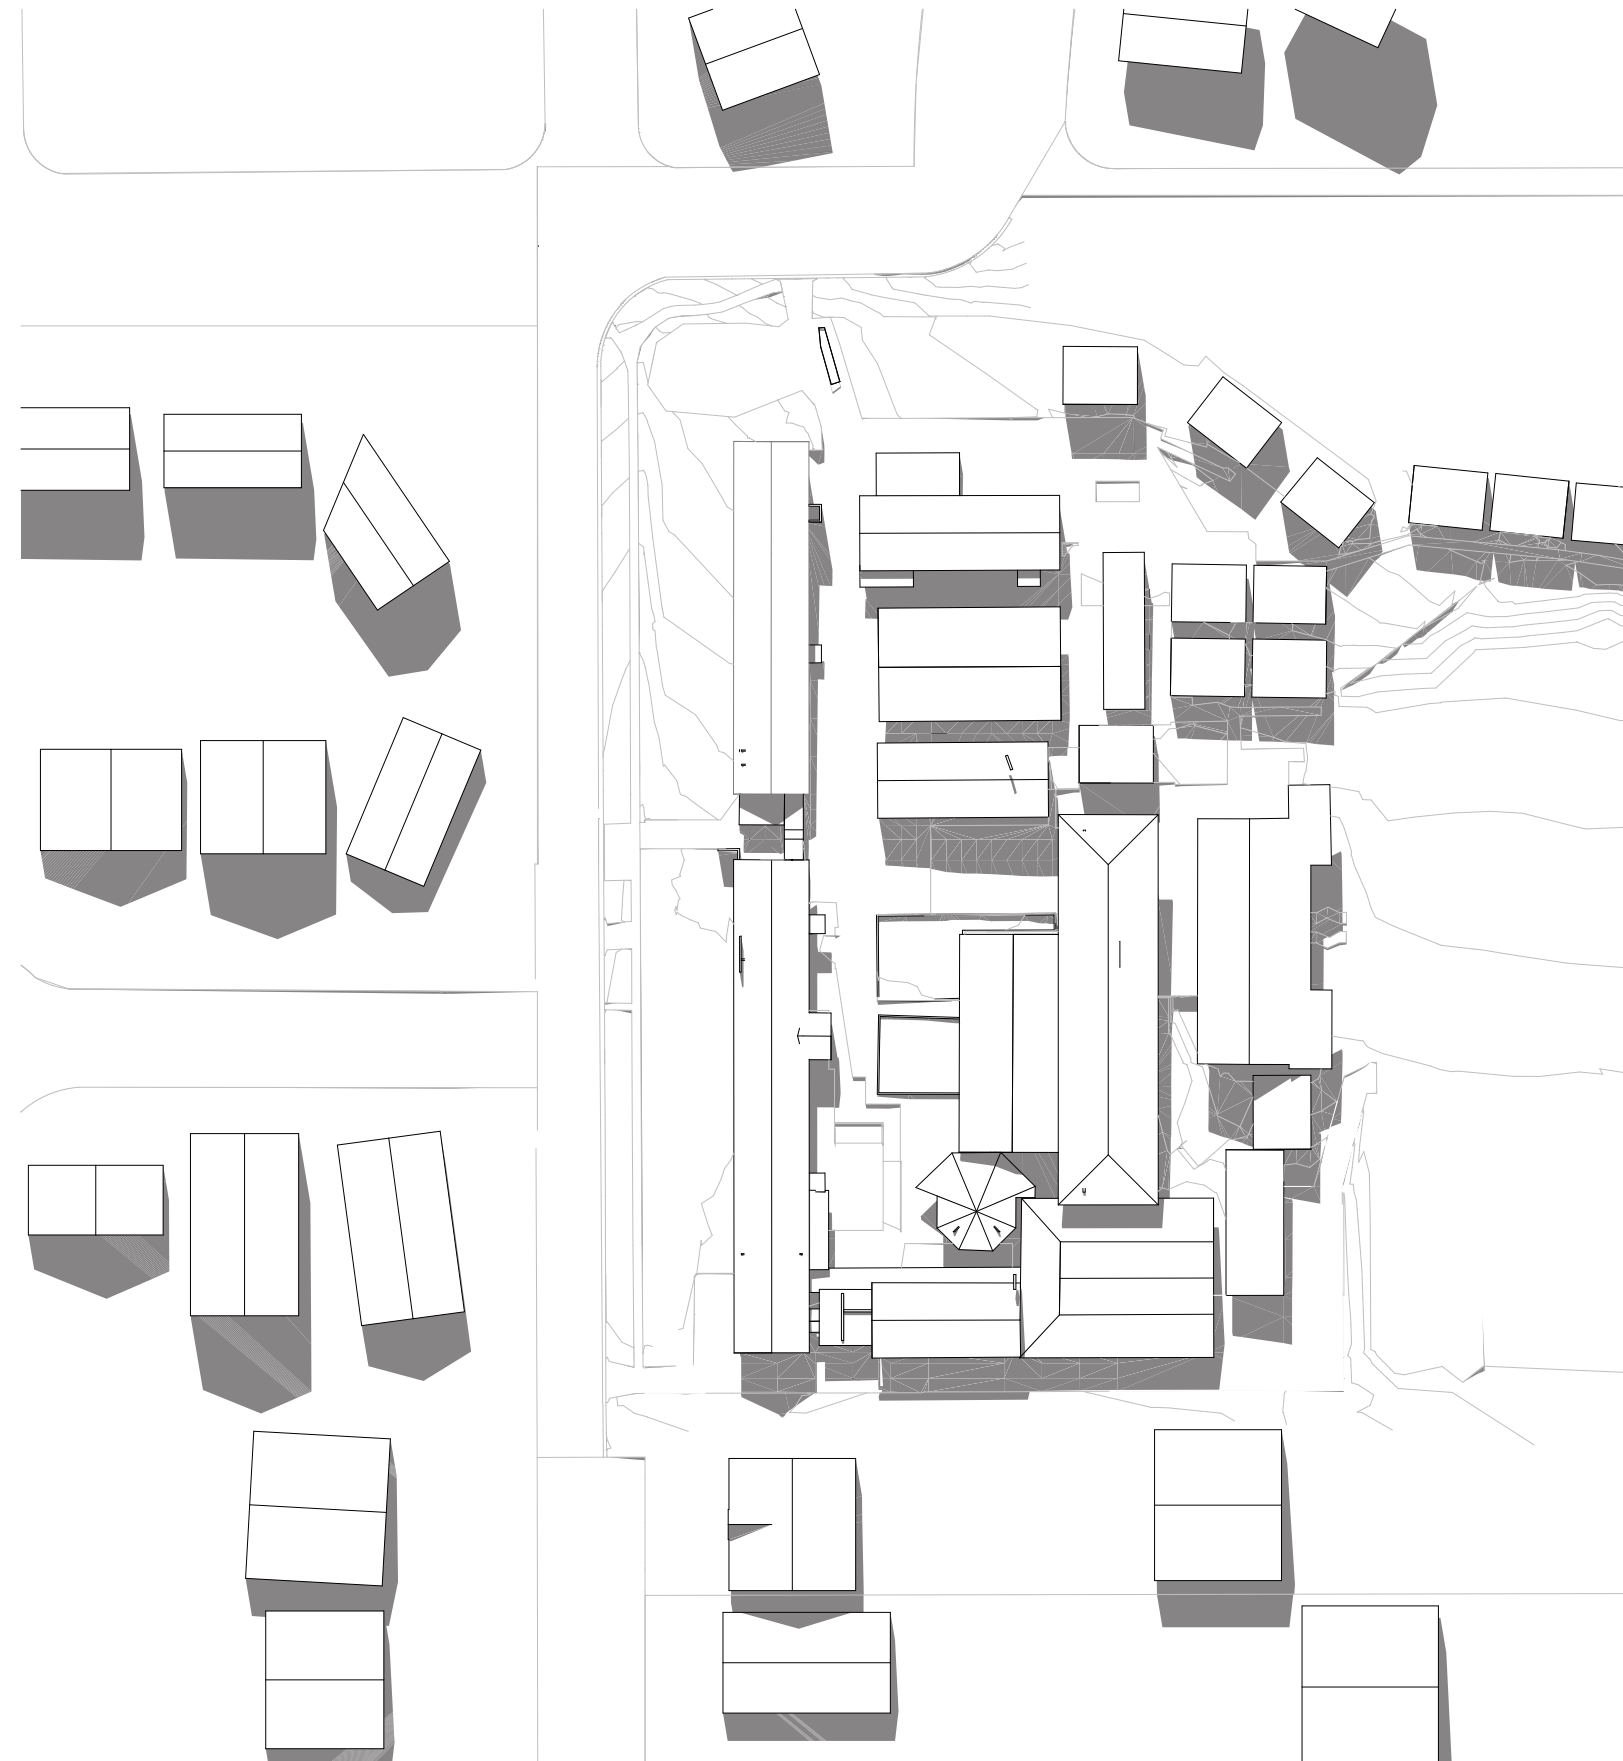


2
-

21 JUNE 12PM EXISTING
1:1000

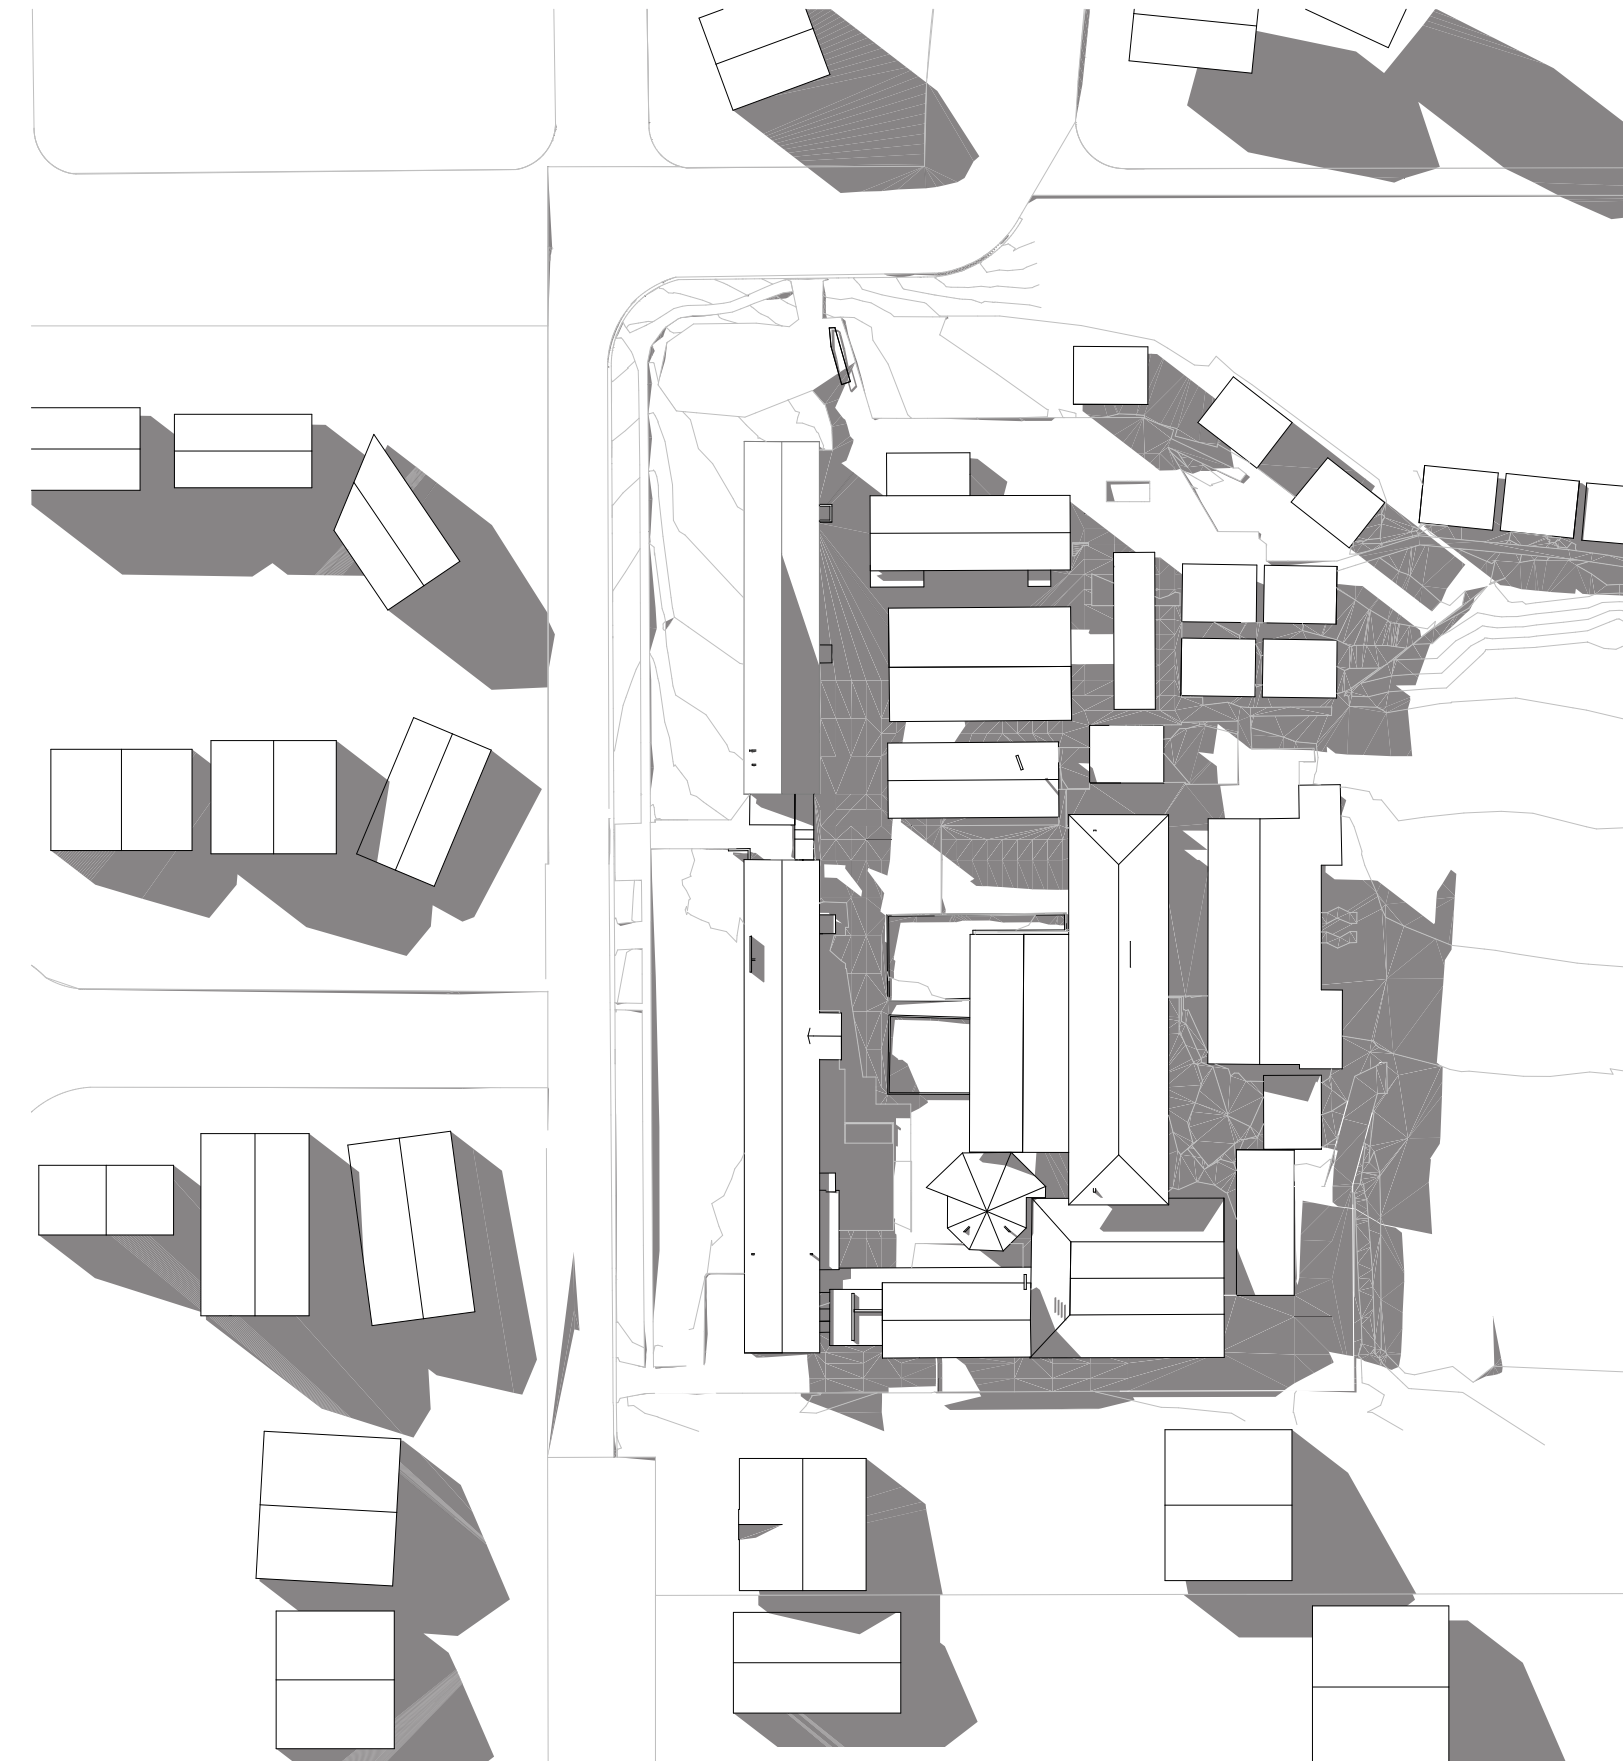


3
-

21 JUNE 15PM EXISTING
1:1000

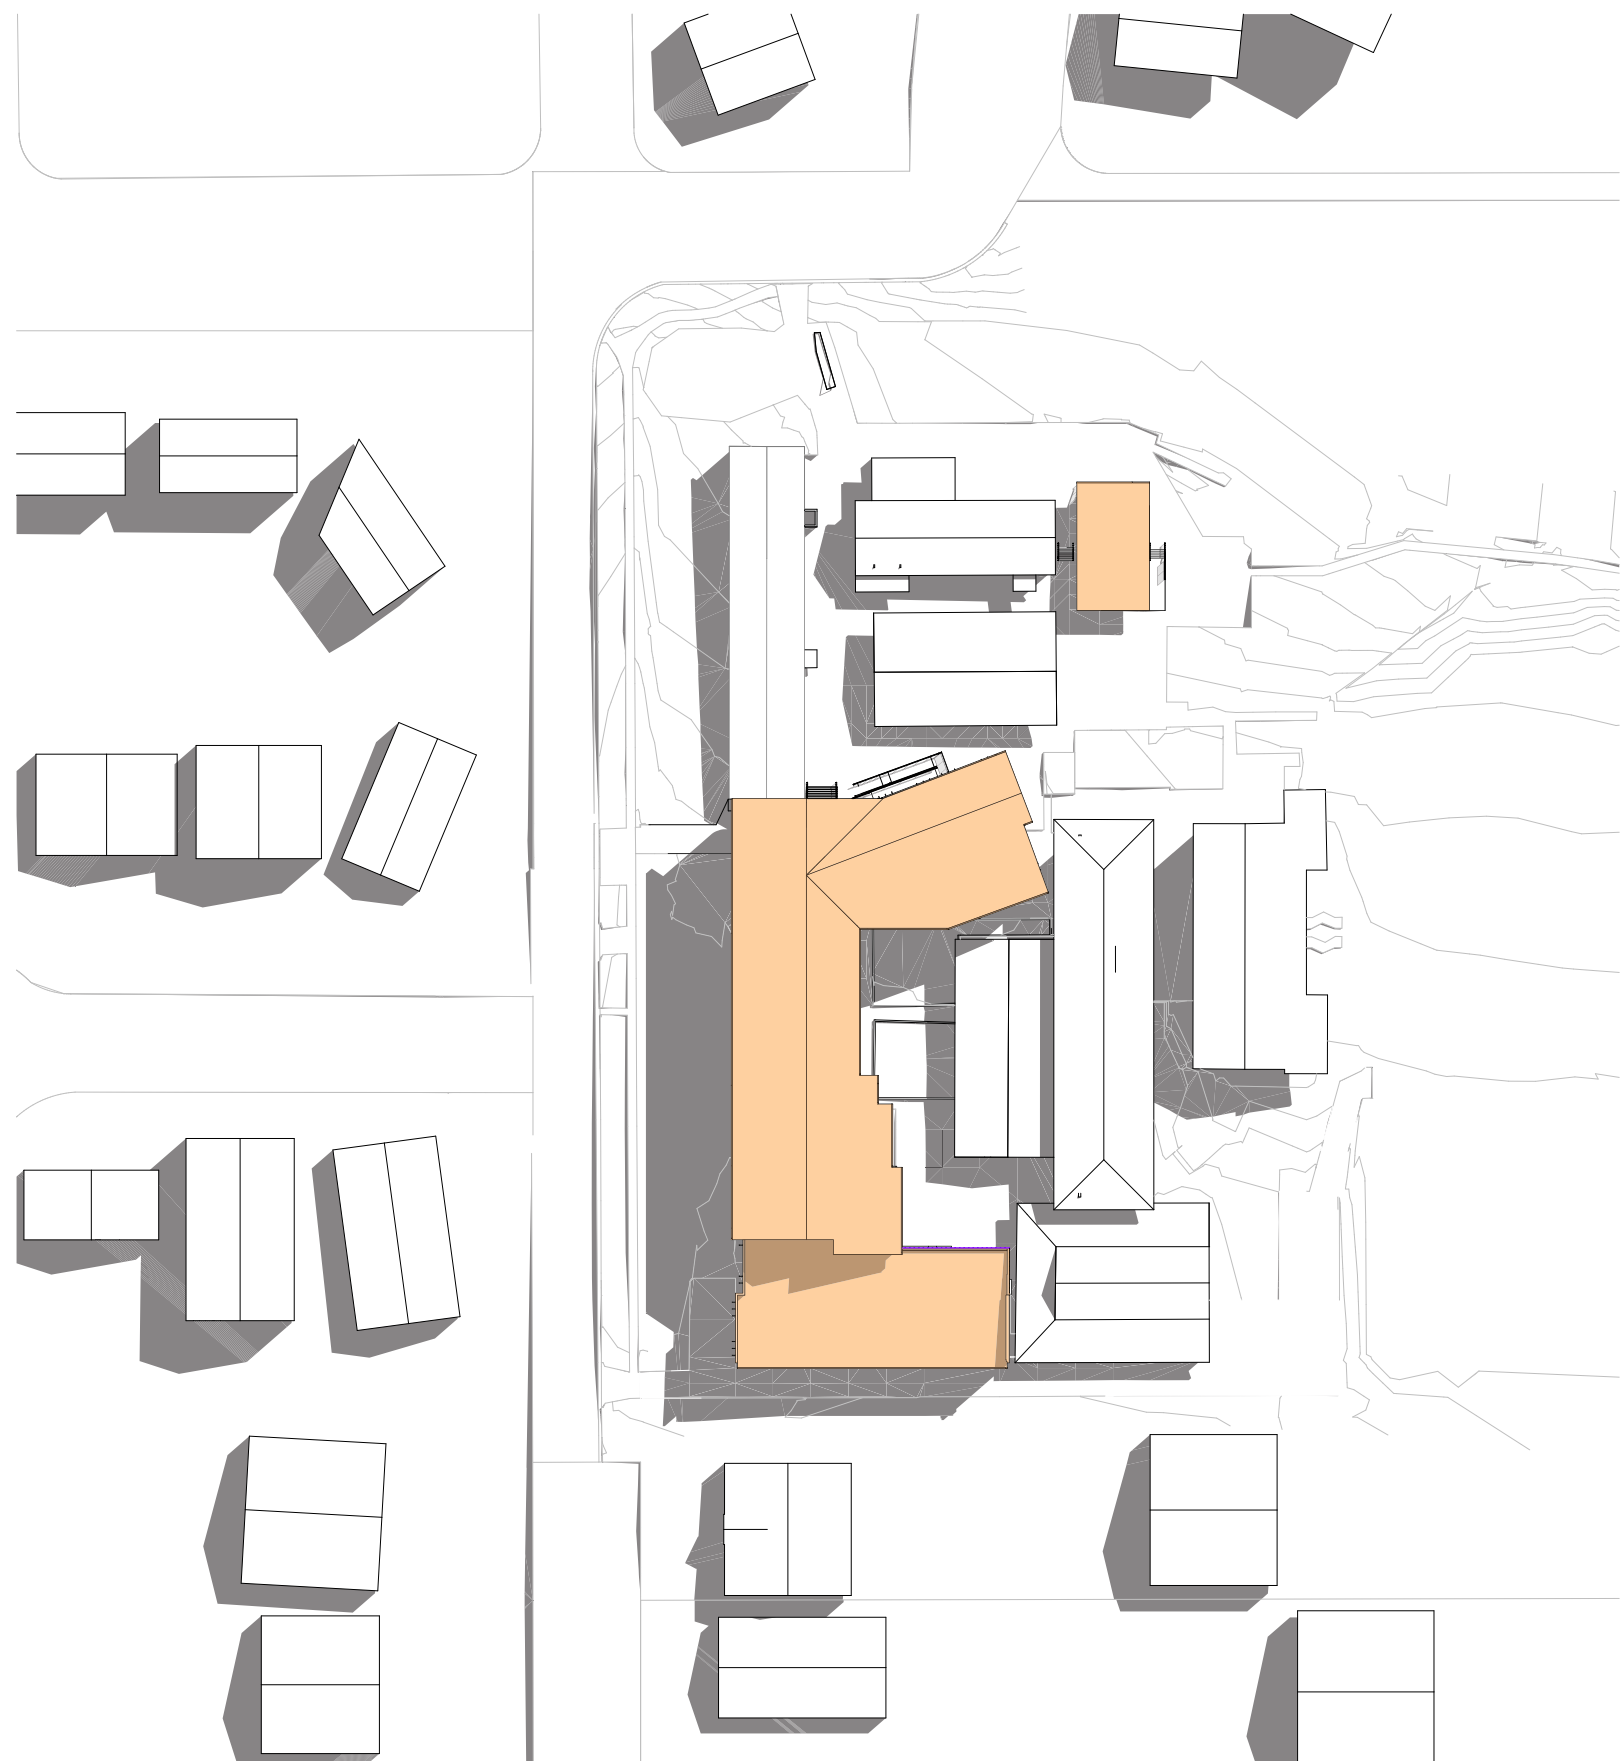


4
-

21 SEPTEMBER 09AM PROPOSED
1:1000

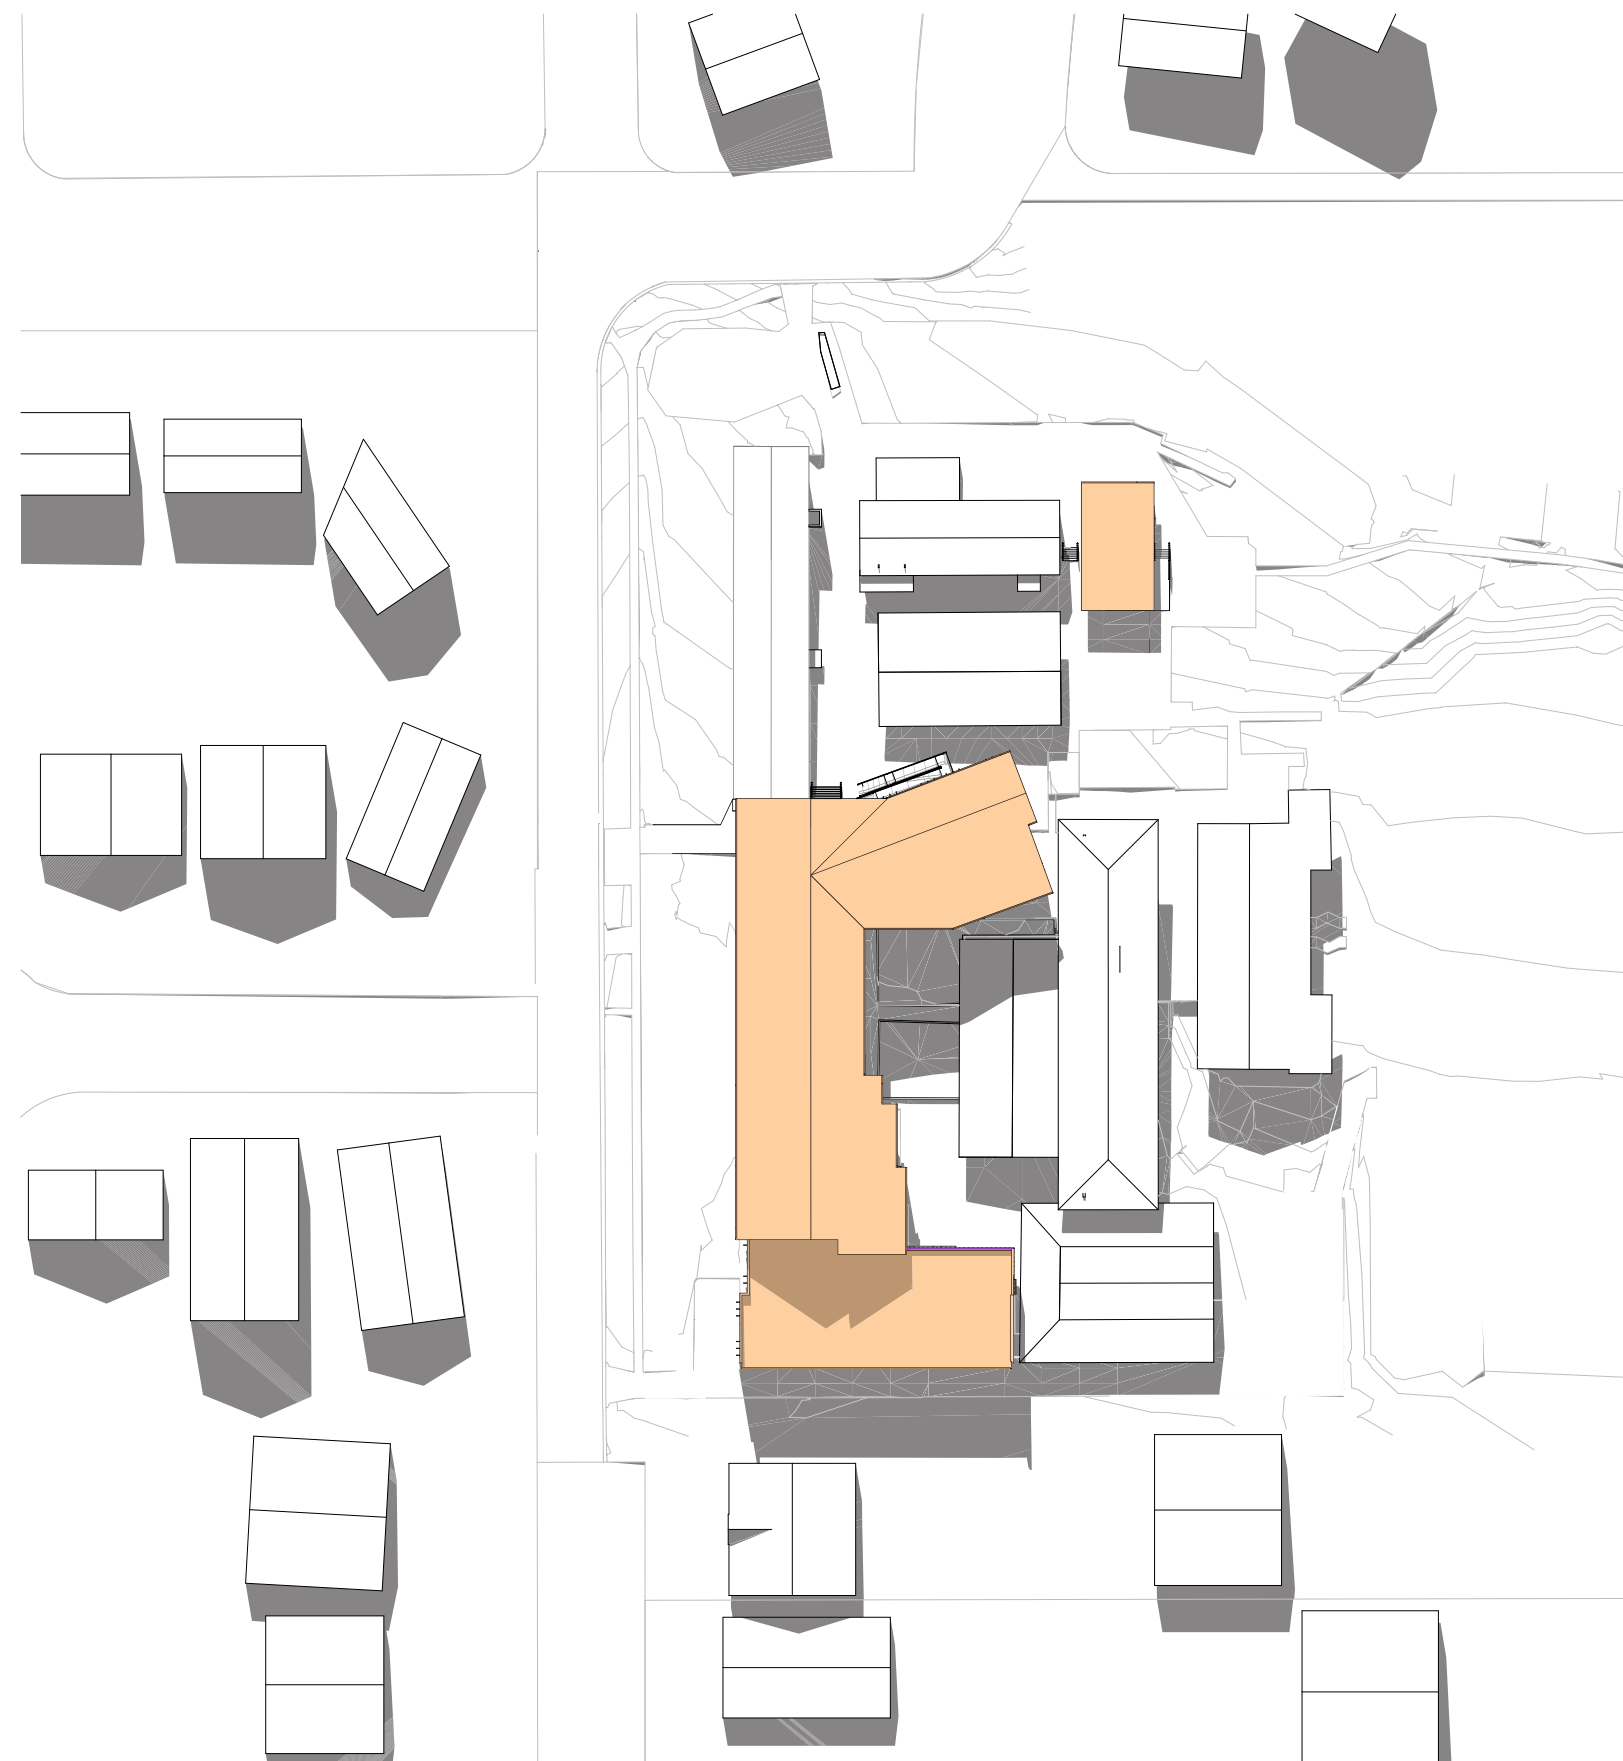

5
-

21 JUNE 12PM PROPOSED
1:1000

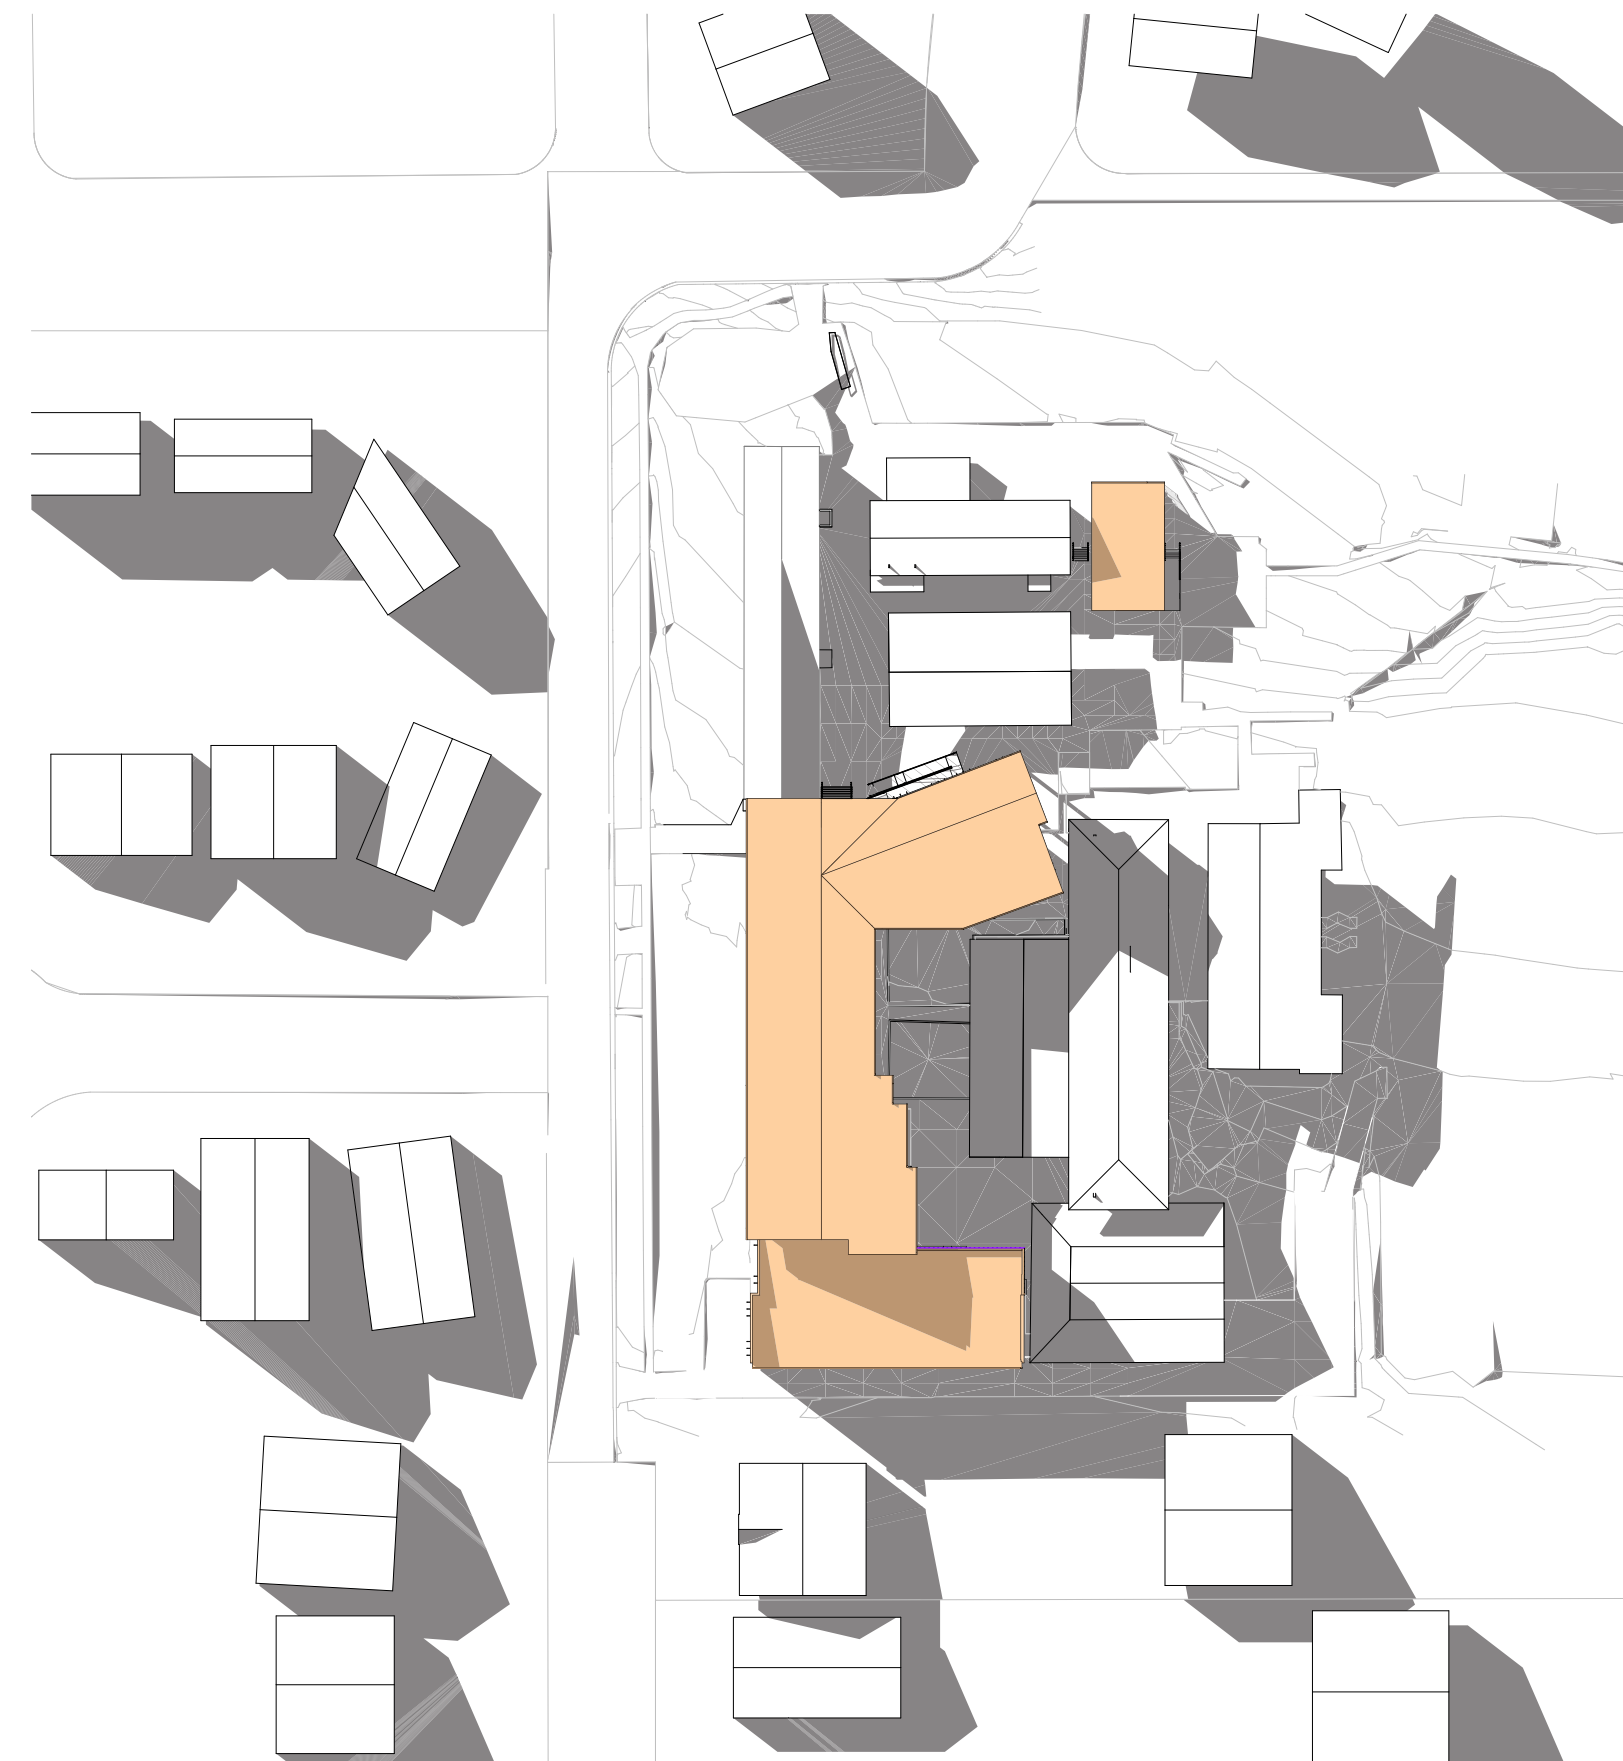

6
-

21 JUNE 15PM PROPOSED
1:1000

© COPYRIGHT JDH ARCHITECTS PTY. LTD.
THE CONTRACTOR SHALL CHECK AND VERIFY ALL DIMENSIONS AND VERIFY ALL ERRORS AND OMISSIONS TO THE ARCHITECT. USE FIGURATIVE DIMENSIONS. DO NOT SCALE THE DRAWINGS. DRAWINGS SHALL NOT BE USED FOR CONSTRUCTION PURPOSES UNTIL ISSUED BY THE ARCHITECT FOR CONSTRUCTION.

Rev	Date	By	Issue Name	CK
01	21/09/2018	CH	85% Issue for Information	ZK
02	3/10/2018	CH	95% Issue for Information	ZK
03	9/10/2018	CH	ISSUED FOR DA	ZK

Project Manager 

Planning 


Building Certifier 

Landscape 

Mechanical, Electrical & Hydraulic, Structural, Civil Engineering Consultant 

Architect
JDH architects
JDH ARCHITECTS PTY. LTD.
info@jdharchitects.com.au
ABN: 27 110 978 802
ACN: 110 978 802
NOMINATED ARCHITECT:
JAYNE HARRISON (7403)
44 Little Oxford Street
Darlinghurst, NSW 2010
Telephone: 02 9281 9697
www.jdharchitects.com.au

Client
 
Level 8, 259 George Street
Sydney
NSW, 2000

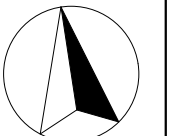Project Name
ST IVES NORTH PS
87 Memorial Ave
St Ives NSW 2075
LOT24 / DP30558


Drawing Title
SHADOW DIAGRAMS - 21ST JUNE
Scale : 1:1000 @A1 Date : 9/10/2018
Drawn : DF Checked: CW

Project No.	Drawing No.	Rev.
1029	DA62	03

QUALITY CERTIFIED ISO 9001
INITIALLY THE 'DRAWN AND THE CHECK' BOXES CONFIRMS THAT THIS DRAWING HAS BEEN PREPARED IN CONFORMANCE WITH JDH ARCHITECTS Q.M.S. PROCEDURES.


Status: **DEVELOPMENT APPLICATION**




21 SEPTEMBER 09AM EXISTING
1:1000




21 SEPTEMBER 12PM EXISTING
1:1000

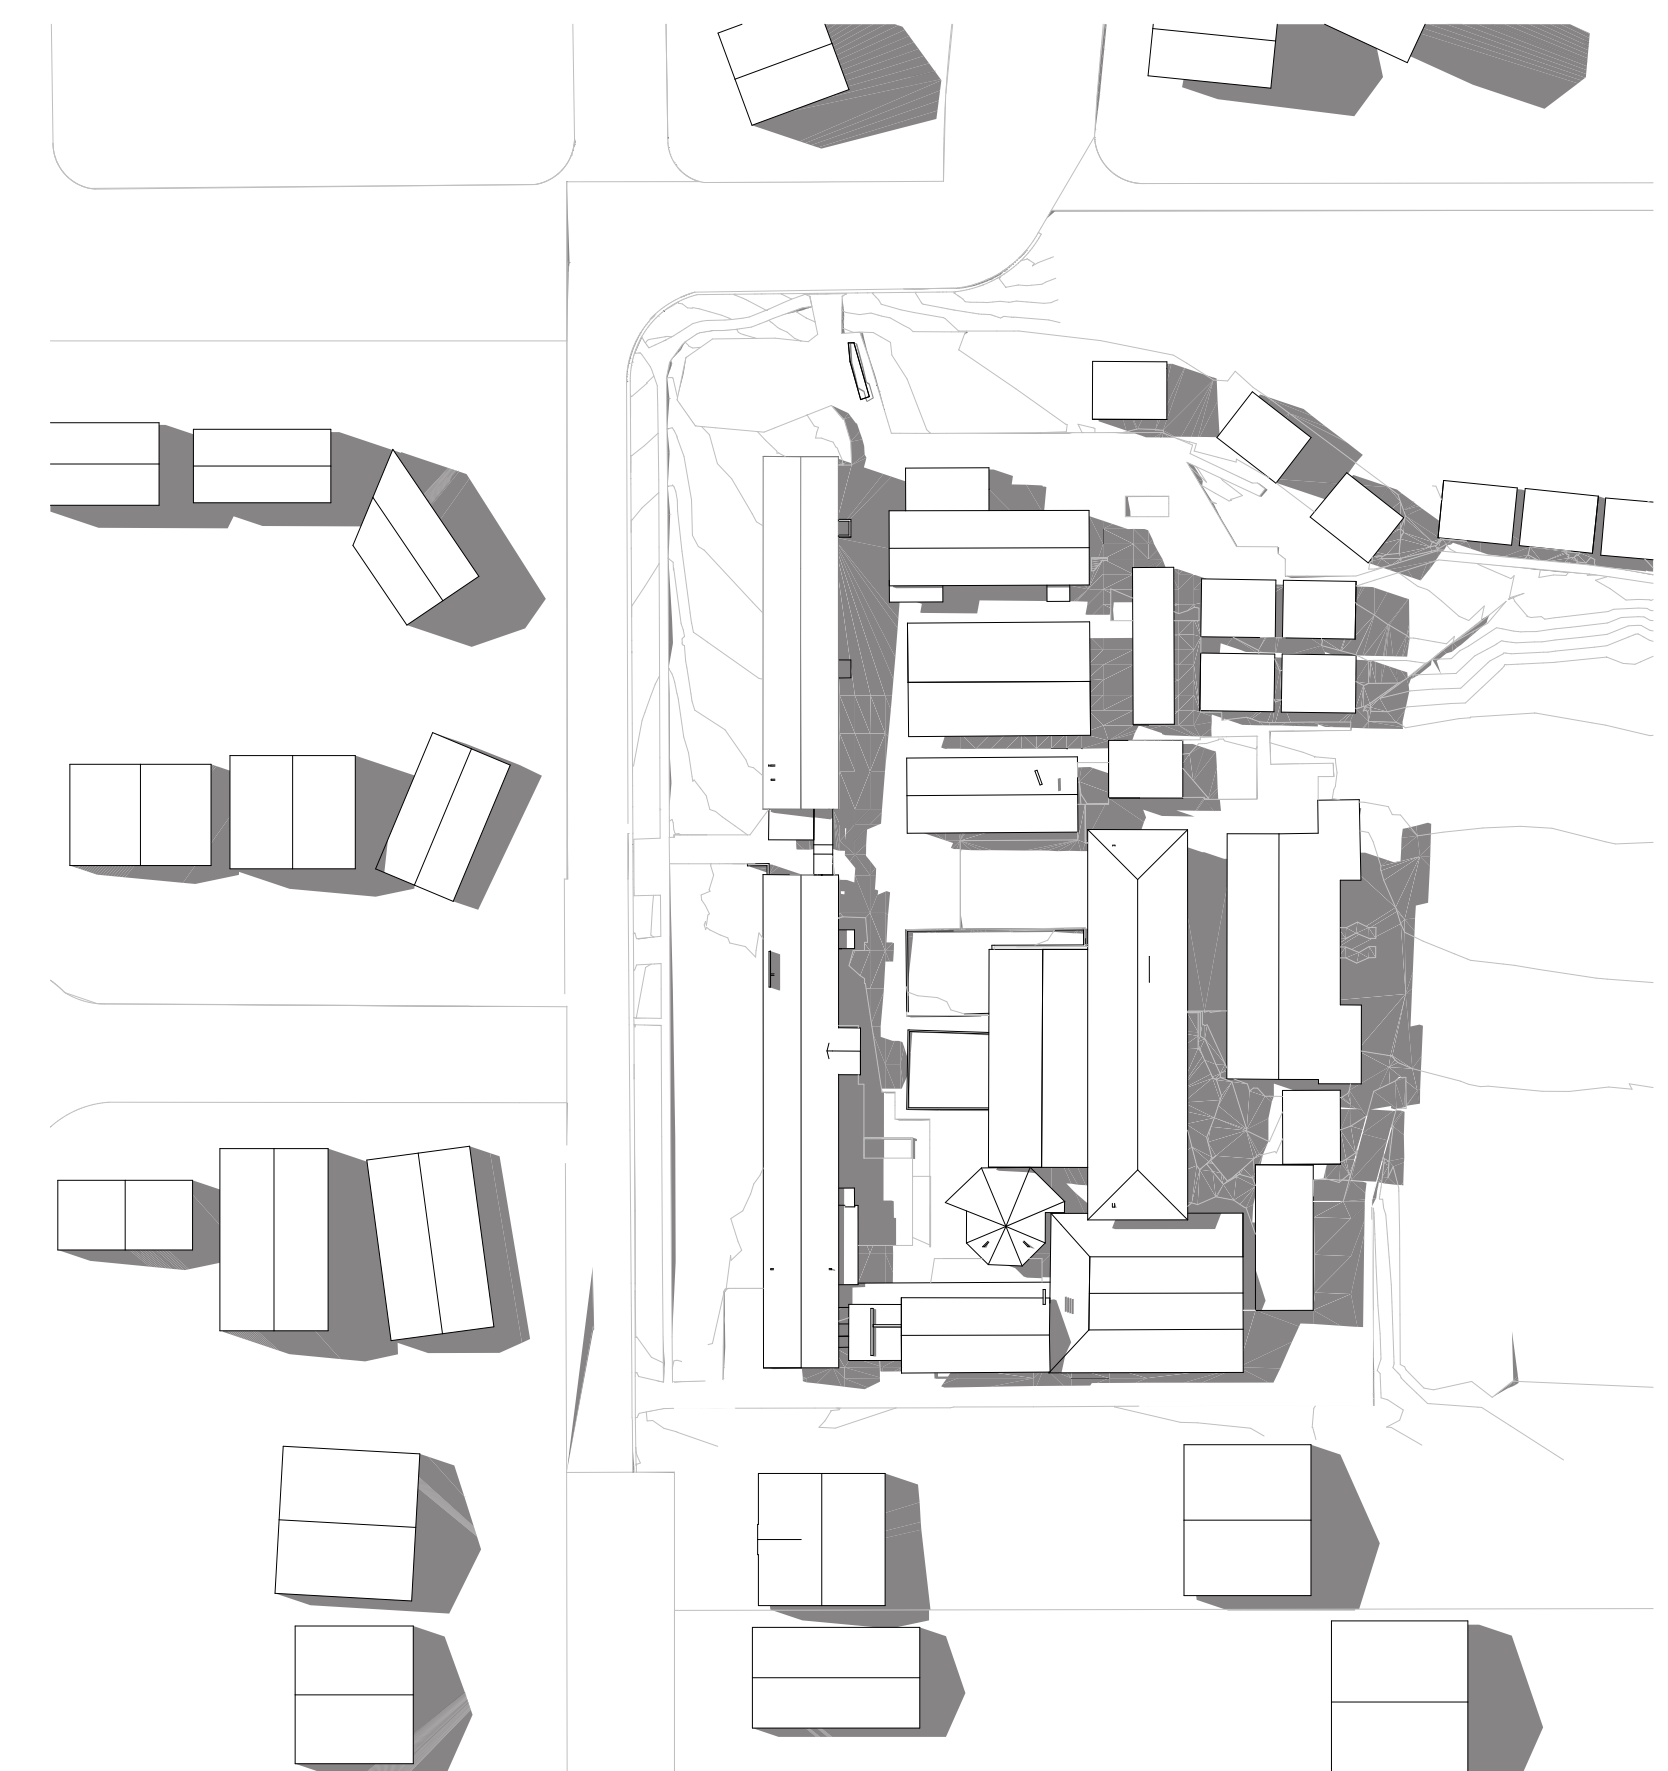


21 SEPTEMBER 15PM EXISTING
1:1000

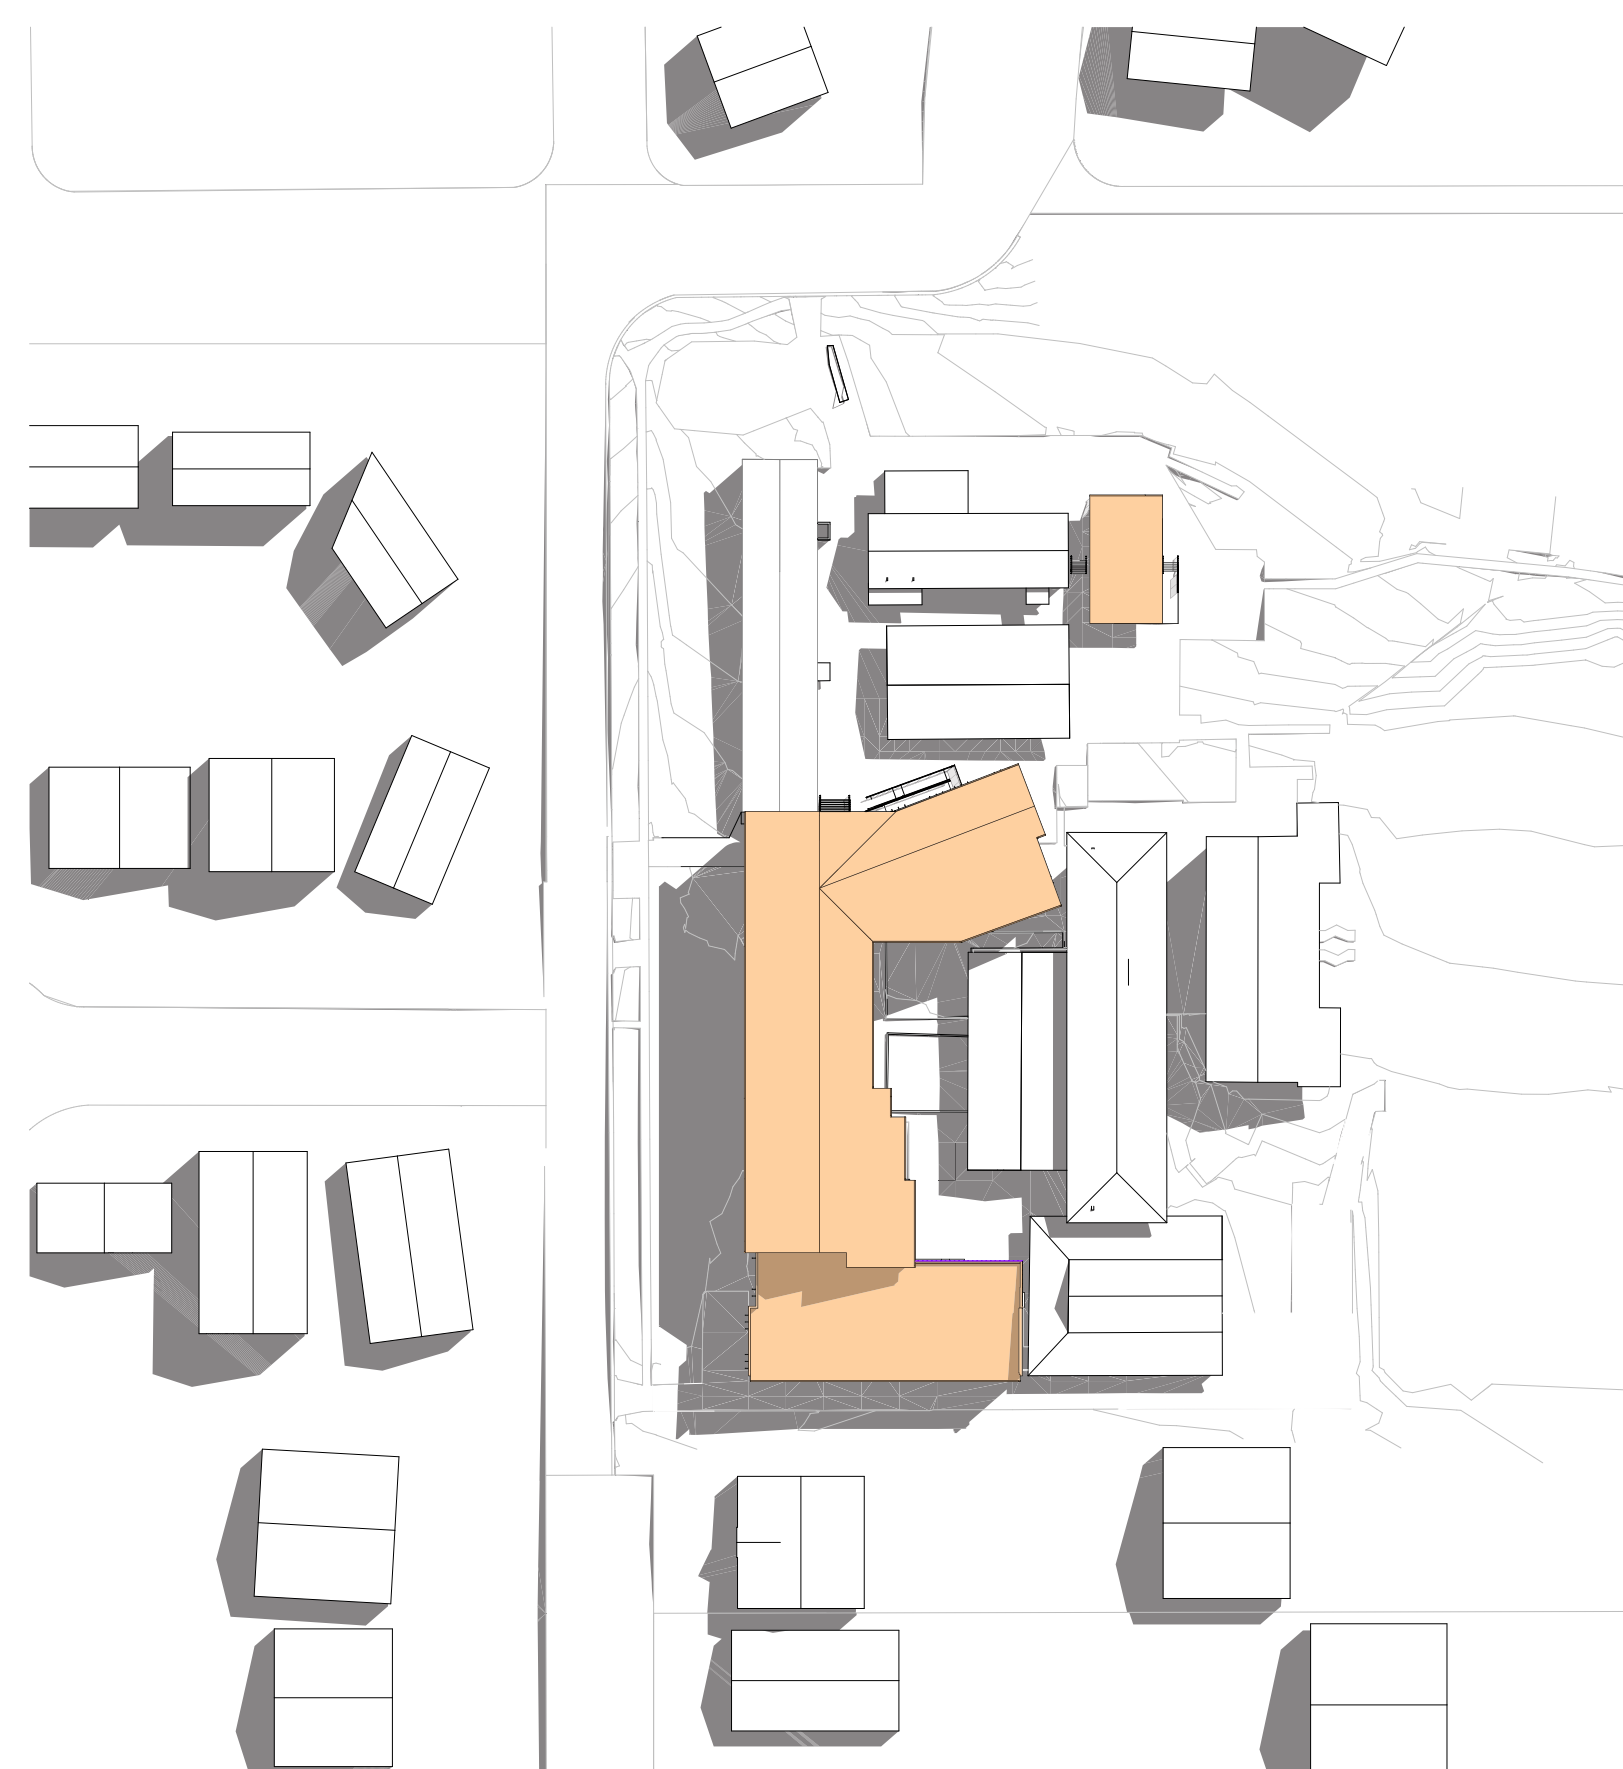

21 SEPTEMBER 09AM PROPOSED
1:1000

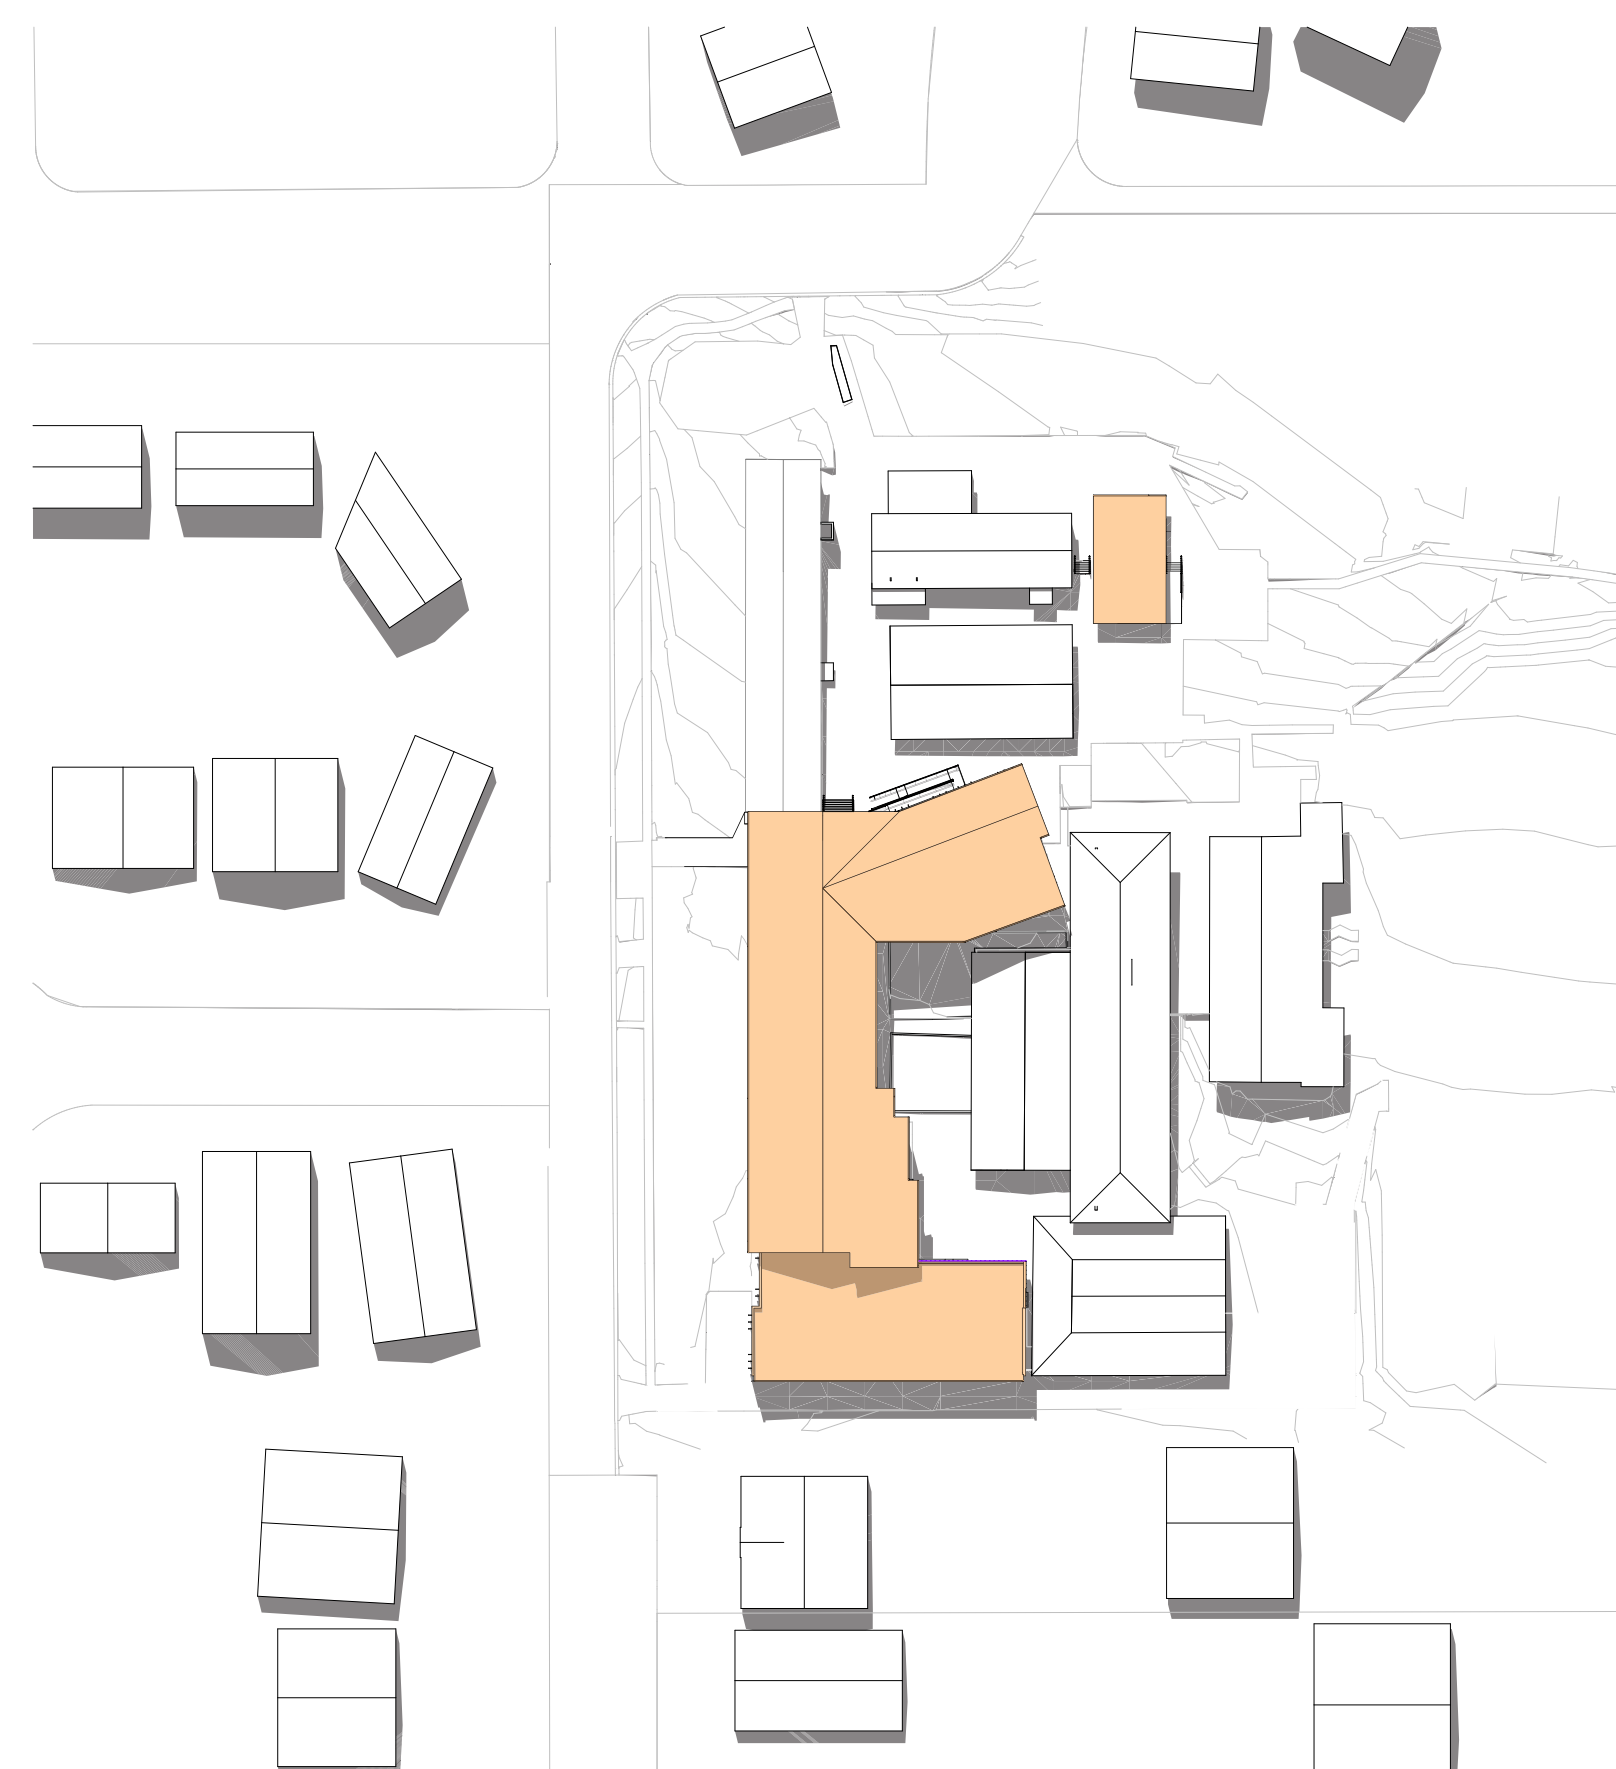

21 SEPTEMBER 12PM PROPOSED
1:1000

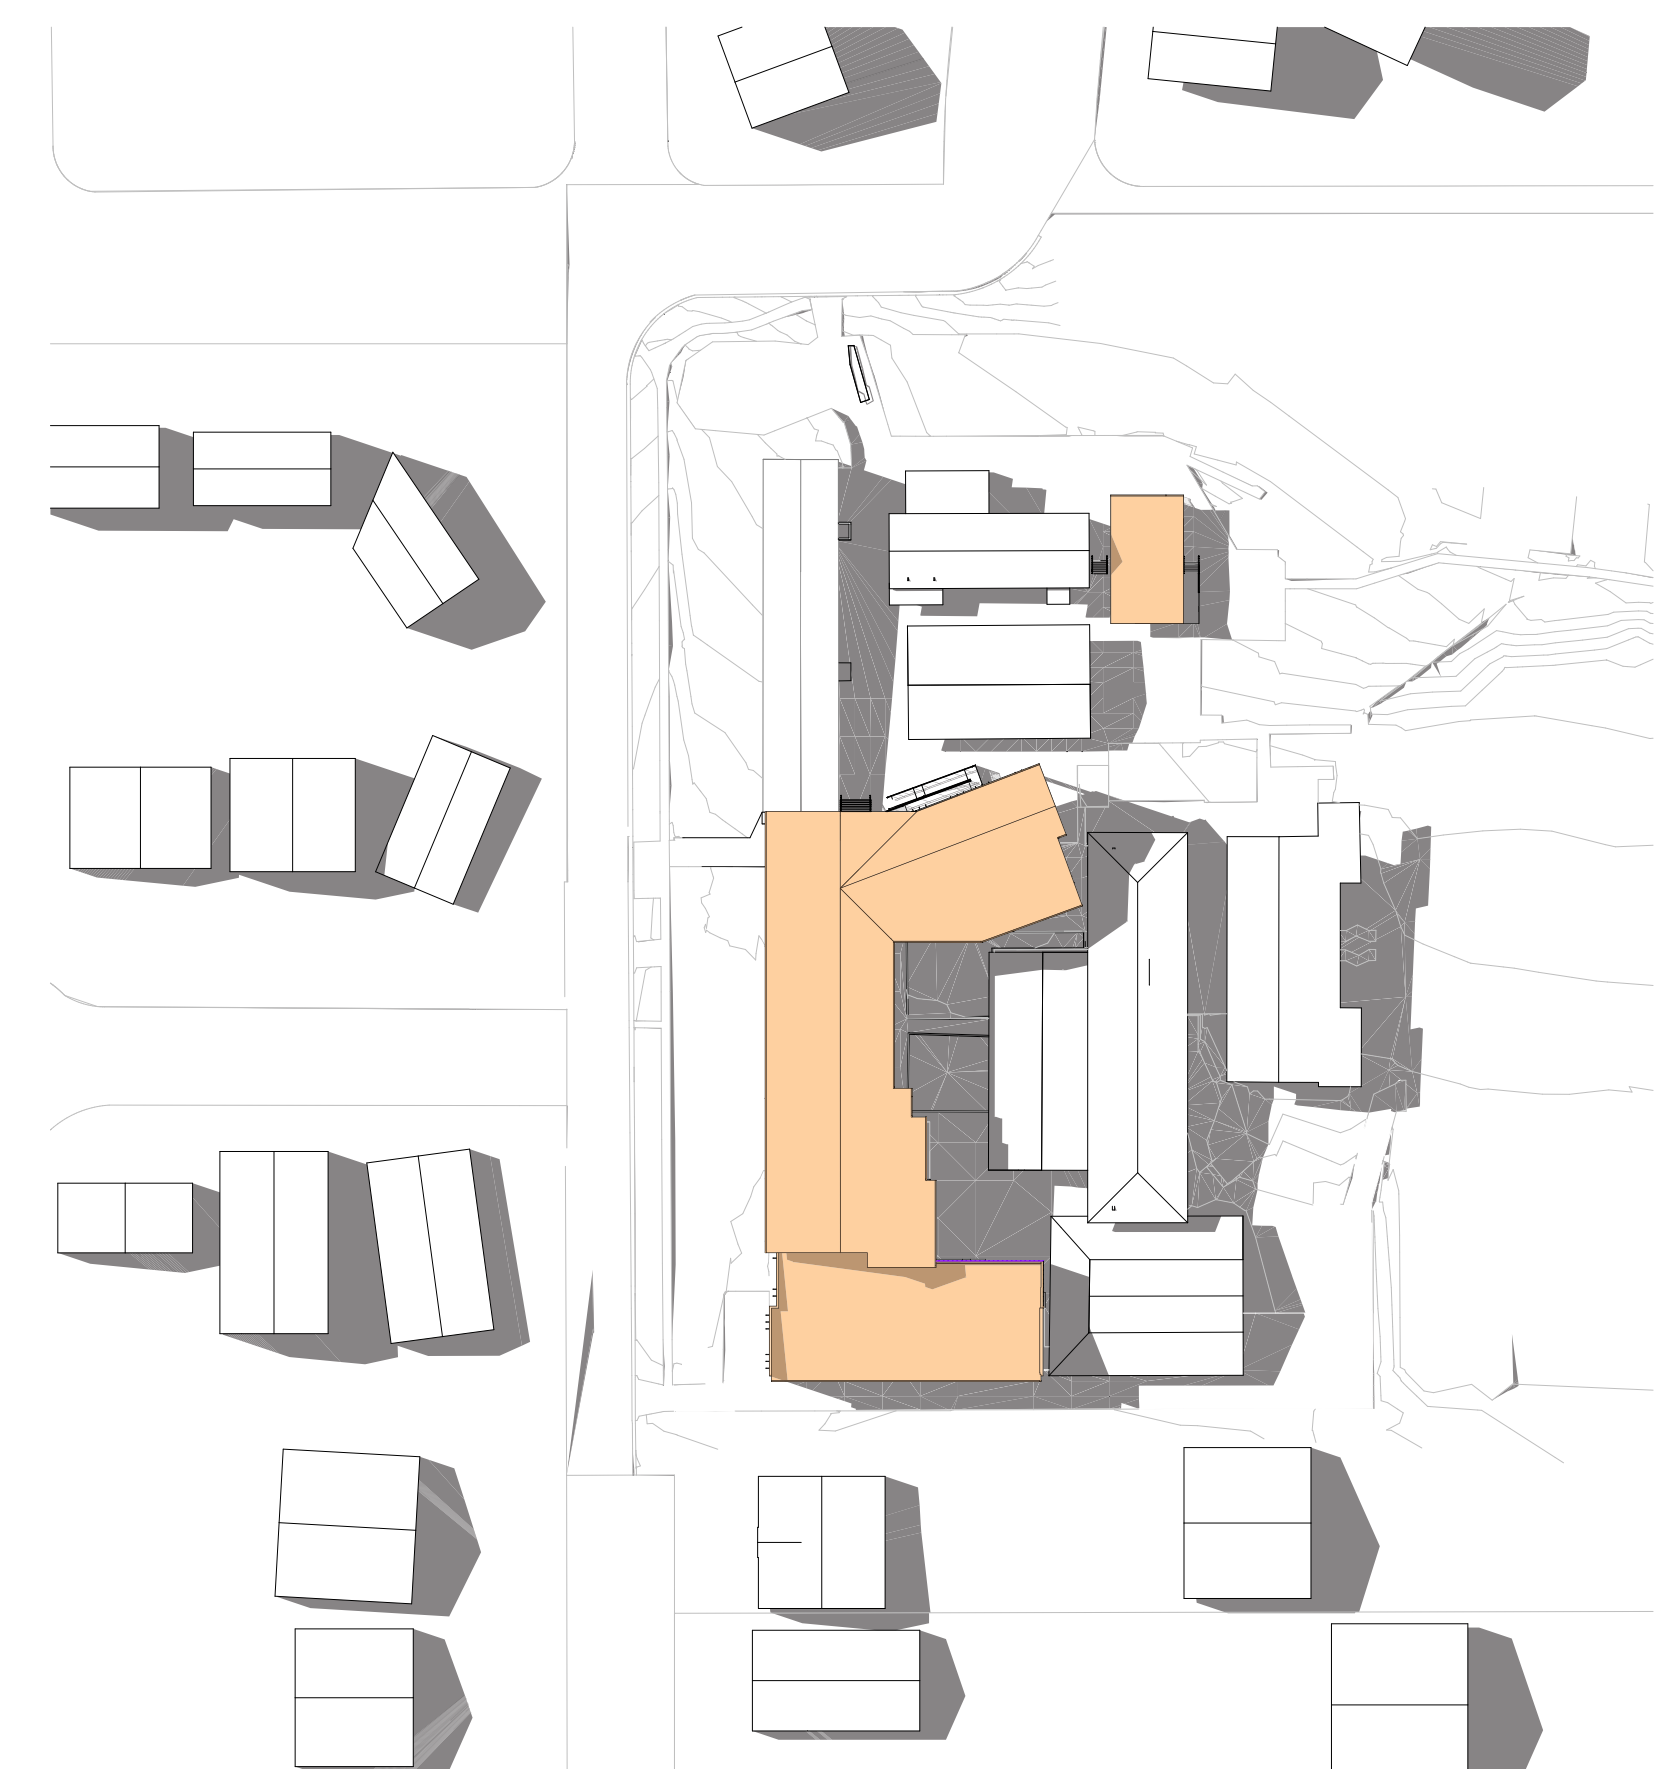











21 SEPTEMBER 15PM PROPOSED
1:1000

© COPYRIGHT JDH ARCHITECTS PTY. LTD.

THE CONTRACTOR SHALL CHECK AND VERIFY ALL DIMENSIONS AND VERIFY ALL ERRORS AND OMISSIONS TO THE ARCHITECT. USE FIGURATIVE DIMENSIONS. DO NOT SCALE THE DRAWINGS. DRAWINGS SHALL NOT BE USED FOR CONSTRUCTION PURPOSES UNTIL ISSUED BY THE ARCHITECT FOR CONSTRUCTION.

Rev	Date	By	Issue Name	CHK
01	21/09/2018	CH	85% Issue for Information	ZK
02	31/10/2018	CH	95% Issue for Information	ZK
03	09/10/2019	CH	ISSUED FOR DA	ZK

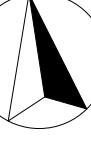Project Manager	 TSA MANAGEMENT	
Planning		
Building Certifier	 BLACKETT MACGREGOR GOLDSMITH	
Landscape		
Mechanical, Electrical & Hydraulic, Structural, Civil Engineering Consultant		
Architect		
Client	 Education Level 8, 259 George Street Sydney NSW, 2000	
Project Name		
ST IVES NORTH PS	87 Memorial Ave St Ives NSW 2075 LOT24 / DP30558	
Drawing Title		
SHADOW DIAGRAMS - 21ST SEPTEMBER		
Scale : 1:1000 @A1	Date : 9/10/2018	
Drawn : DF	Checked : CW	
Project No.	Drawing No.	Rev.
1029	DA63	03
QUALITY CERTIFIED ISO 9001	ITAILLATING THE DRAWING AND THE CHECK BOXES CONFIRMS THAT THIS DRAWING HAS BEEN PREPARED IN CONFORMANCE WITH IAH ARCHITECTS Q.M.S. PROCEDURES	
Status:	DEVELOPMENT APPLICATION	

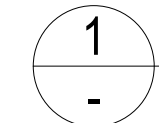[illegible]

Project Manager

TSA
MANAGEMENT

Planning

Building Certifier

landscape

Space
LANDSCAPE DESIGN

Mechanical, Electrical & Hydraulic, Structural, Civil Engineering

JONES NICHOLSON
CONSULTING ENGINEERS

Architect


JDH architects

44 Little Oxford Street
Darlinghurst, NSW 2010
Telephone: 02 9281 8697
www.jdharchitects.com.au

Project Name

ST IVES NORTH PS


87 Memorial Ave
St Ives NSW 2075
LOT24 / DP30558



Drawing Title		
COLOUR AND FINISHES SCHEDULE		
Scale: 1:200 @A1		Date: 9/10/2018
Drawn: DF		Checked: CW
Project No.	Drawing No.	Rev.
0029	DA81	02
QUALITY CERTIFIED ISO 9001	INITIALING THE 'DRAWN' AND THE 'CHECK' BOXES CONFIRMS THAT THIS DRAWING HAS BEEN PREPARED IN CONFORMITY WITH JCH ARCHITECT'S Q.M.S. PROCEDURES	
Status:	DEVELOPMENT APPLICATION	

PART A

PART B

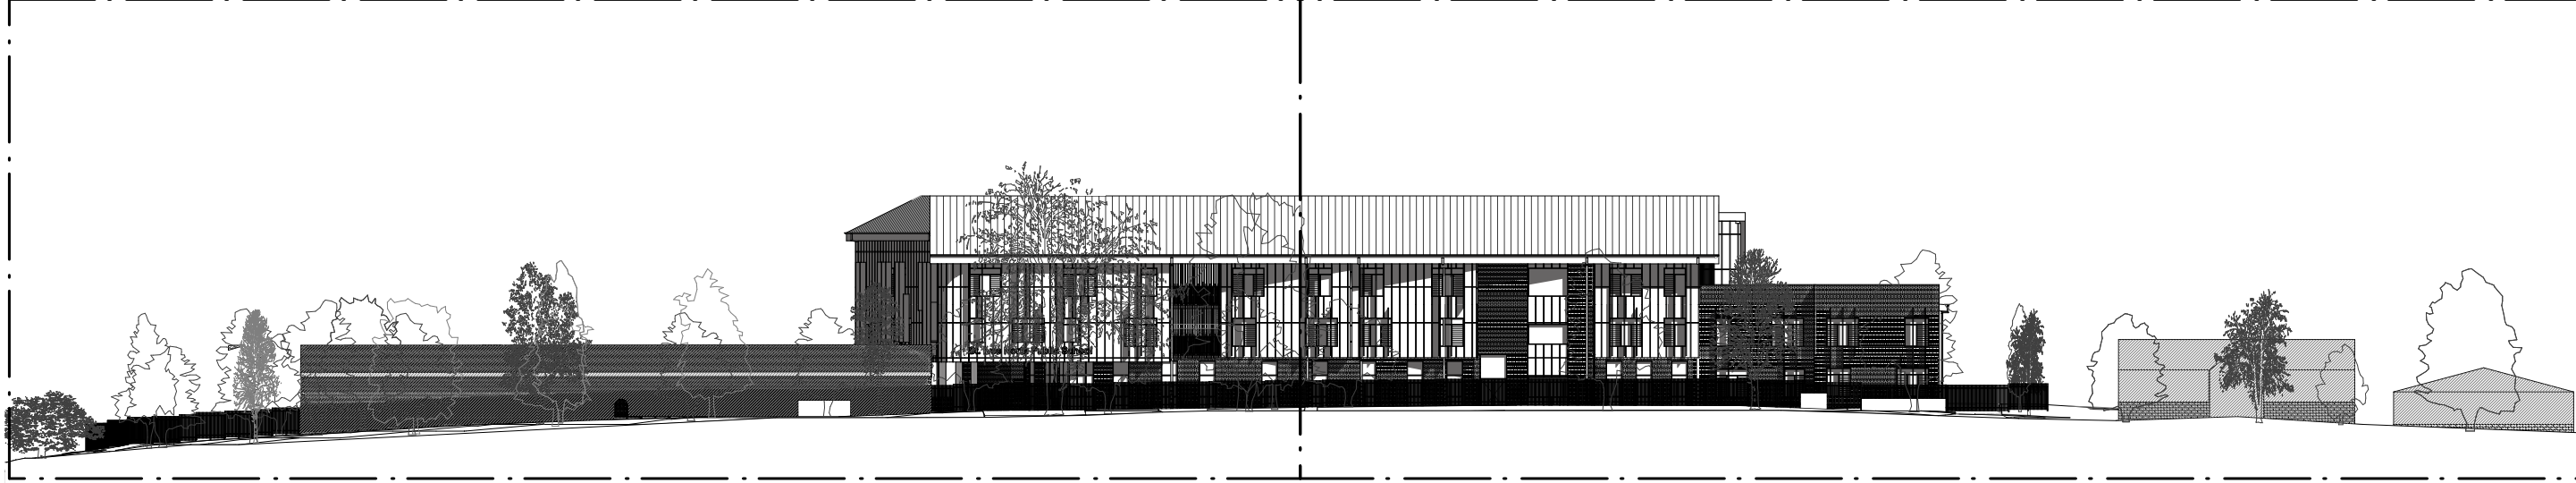

OVERALL STREETSCAPE ELEVATION FOR INFORMATION. REFER BELOW FOR DETAILS



A
-

PART A: PROPOSED DEVELOPMENT
1:200





B
-


PART B: PROPOSED DEVELOPMENT
1:200


© COPYRIGHT JDH ARCHITECTS PTY. LTD.
THE CONTRACTOR SHALL CHECK AND VERIFY ALL DIMENSIONS AND VERIFY ALL ERRORS AND OMISSIONS TO THE ARCHITECT. USE FIGURATIVE DIMENSIONS. DO NOT SCALE THE DRAWINGS. DRAWINGS SHALL NOT BE USED FOR CONSTRUCTION PURPOSES UNTIL ISSUED BY THE ARCHITECT FOR CONSTRUCTION.


Rev	Date	By	Issue Name	CK
01	3/10/2018	GL	95% Issue for Information	TH
02	9/10/2018	CH	ISSUED FOR DA	ZK

Project Manager 


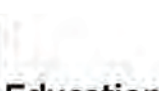

Planning 

Building Certifier 

Landscape 

Mechanical, Electrical & Hydraulic, Structural, Civil Engineering Consultant 

Architect
JDH architects
JDH ARCHITECTS PTY. LTD.
info@jdharchitects.com.au
ABN: 27 110 978 802
ACK: 110 978 802
NOMINATED ARCHITECT:
JAYNE HARRISON (7403)
44 Little Oxford Street
Darlinghurst, NSW 2010
Telephone: 02 9261 9697
www.jdharchitects.com.au

Client
  
Level 8, 259 George Street
Sydney
NSW, 2000

Project Name
ST IVES NORTH PS
87 Memorial Ave
St Ives NSW 2075
LOT24 / DP30558

Drawing Title
STREETSCAPE ELEVATION

Scale: 1:200 @A1 Date: 9/10/2018
Drawn: DF Checked: CW

Project No.	Drawing No.	Rev.
1029	DA82	02

QUALITY CERTIFIED ISO 9001
INITIALLY THE 'DRAWN AND THE 'CHECK' BOXES
CONFIRMS THAT THIS DRAWING HAS BEEN
PREPARED IN CONFORMITY WITH JDH
ARCHITECTS Q.M.S. PROCEDURES.

Status: **DEVELOPMENT APPLICATION**

