



[illegible]

KEY TO ARCHITECTURAL DRAWINGS:

1. ARCHITECTURAL DRAWINGS SHALL BE READ IN CONJUNCTION WITH OTHER CONSULTANT DRAWINGS AND SPECIFICATIONS. ANY DISCREPANCIES SHALL BE REFERRED TO TEAM 2 ARCHITECTS BEFORE PROCEEDING WITH WORK.
2. ALL DIMENSIONS AND LEVELS ARE IN MILLIMETERS UNLESS NOTED OTHERWISE. NO DIMENSION SHALL BE OBTAINED BY SCALING THE DRAWING.
3. ALL DIMENSIONS TO BE CHECKED ON SITE WITH ANY DISCREPANCIES REFERRED TO TEAM 2 ARCHITECTS BEFORE PROCEEDING WITH WORK.
4. ALL WORK TO BE CARRIED OUT IN ACCORDANCE WITH THE REQUIREMENTS OF THE PRINCIPAL CITY/LOCAL AUTHORITY, CURRENT NCC & AUSTRALIAN STANDARDS.

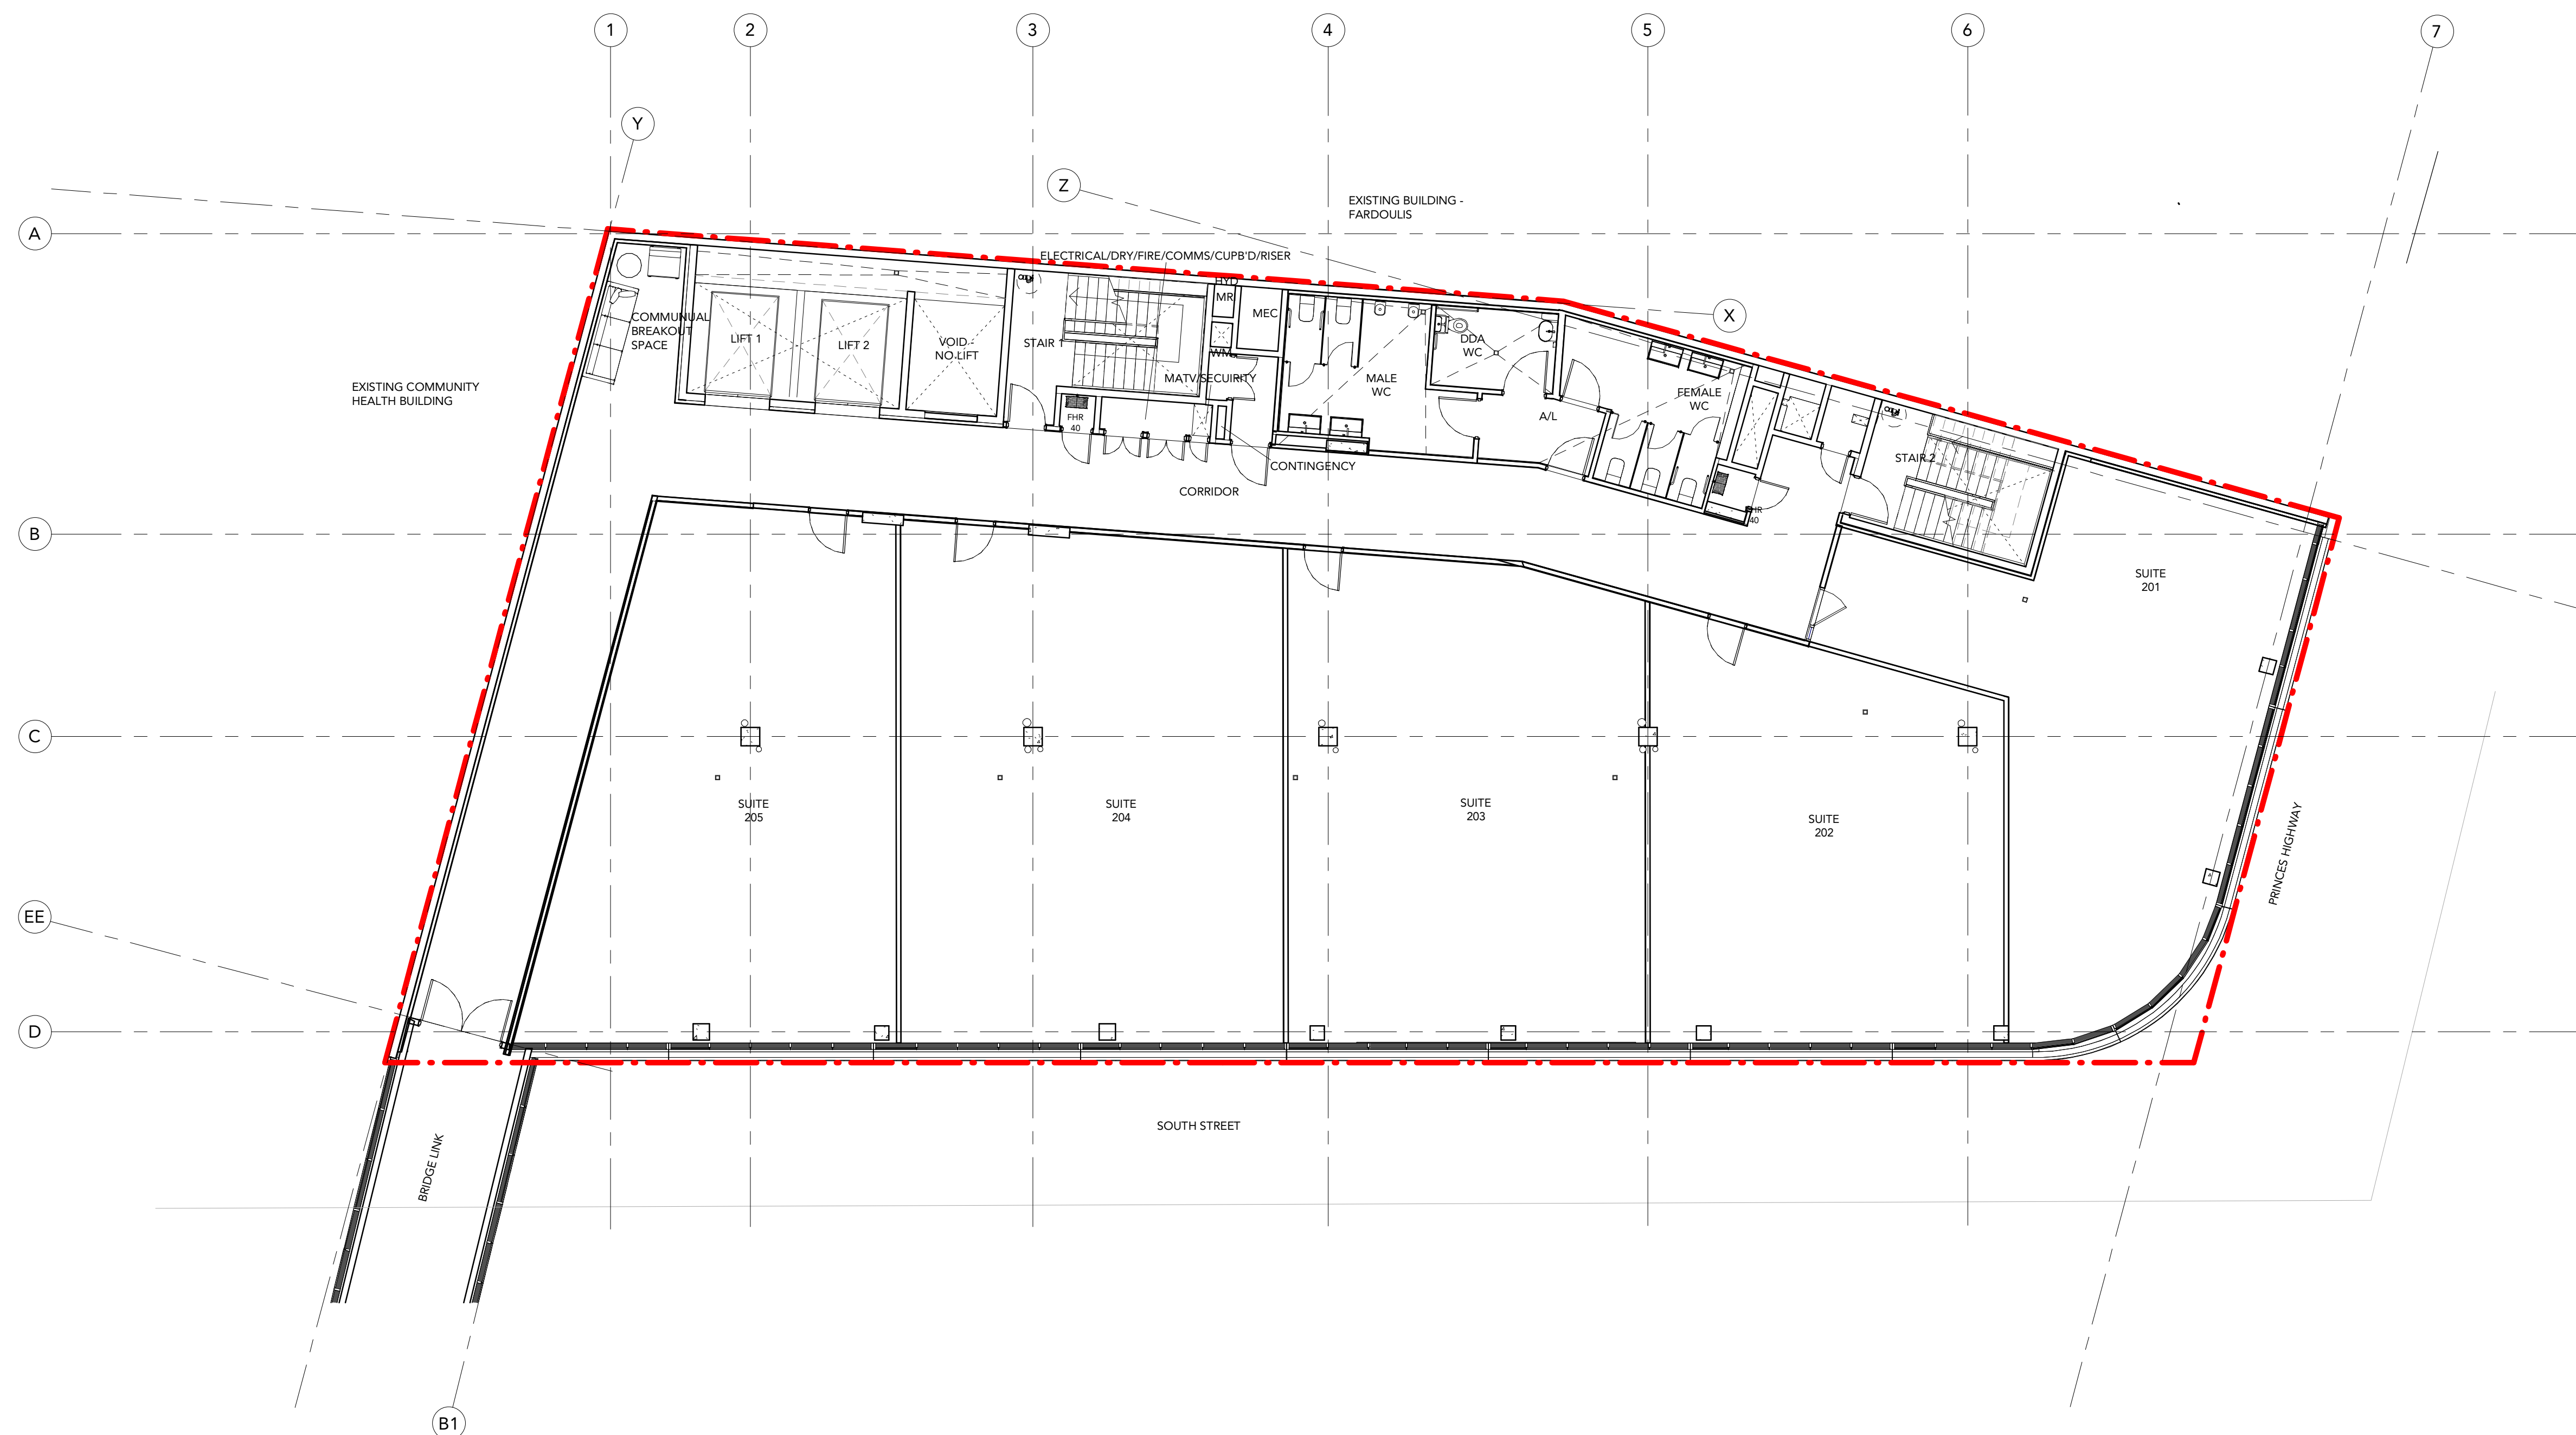

1 FLOOR PLAN LEVEL 2  
Scale: 1 : 100

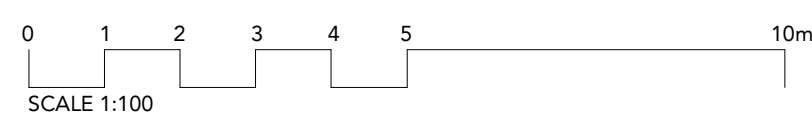

## TEAM


**SYDNEY**  
701/1 Chandos Street,  
St Leonards NSW 2065  
T: + 61 2 9437 3166  
E: [info@team2.com.au](mailto:info@team2.com.au)

**MELBOURNE**  
313/737 Burwood Road,  
Hawthorn East VIC 3166  
ABN: 72 104 833 507

Project:  
St George Private Hospital  
Specialist Centre  
Cnr, South St and Princes Hwy

Title:

FLOOR PLAN LEVEL 2

<div>CLIENT SIGN OFF</div> <div>Signature: _____</div>		<div>FLOOR PLAN LEVEL 2</div>	
<div>Name: _____</div>	<div>Project #: <b>732</b></div>	<div>Draw: <b>Author</b></div>	<div>CHK: <b>Checker</b></div>
<div>Date: _____</div>	<div>Drawing No: <b>SK-221</b></div>		
<div>Rev: <b>B</b></div>		<div>Scale: <b>1 : 100</b></div>	<div>Ⓐ1</div>