

PROPOSED WASTE RESOURCE RECOVERY FACILITY

55 MARTIN ROAD
BADGERY'S CREEK



PREPARED FOR


AMJ DEMOLITION & EXCAVATION




DRAWING SCHEDULE:

Drawing No.	Layout Name
00	COVER SHEET
01	LOCATION PLAN
02	SITE ANALYSIS PLAN
03	OVERALL SITE PLAN
04	DETAILED SITE PLAN (PART A) - LAWSON RD WEST
05	DETAILED SITE PLAN (PART B) - MARTIN RD EAST
06	SECTION
07	SHED ELEVATIONS

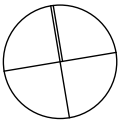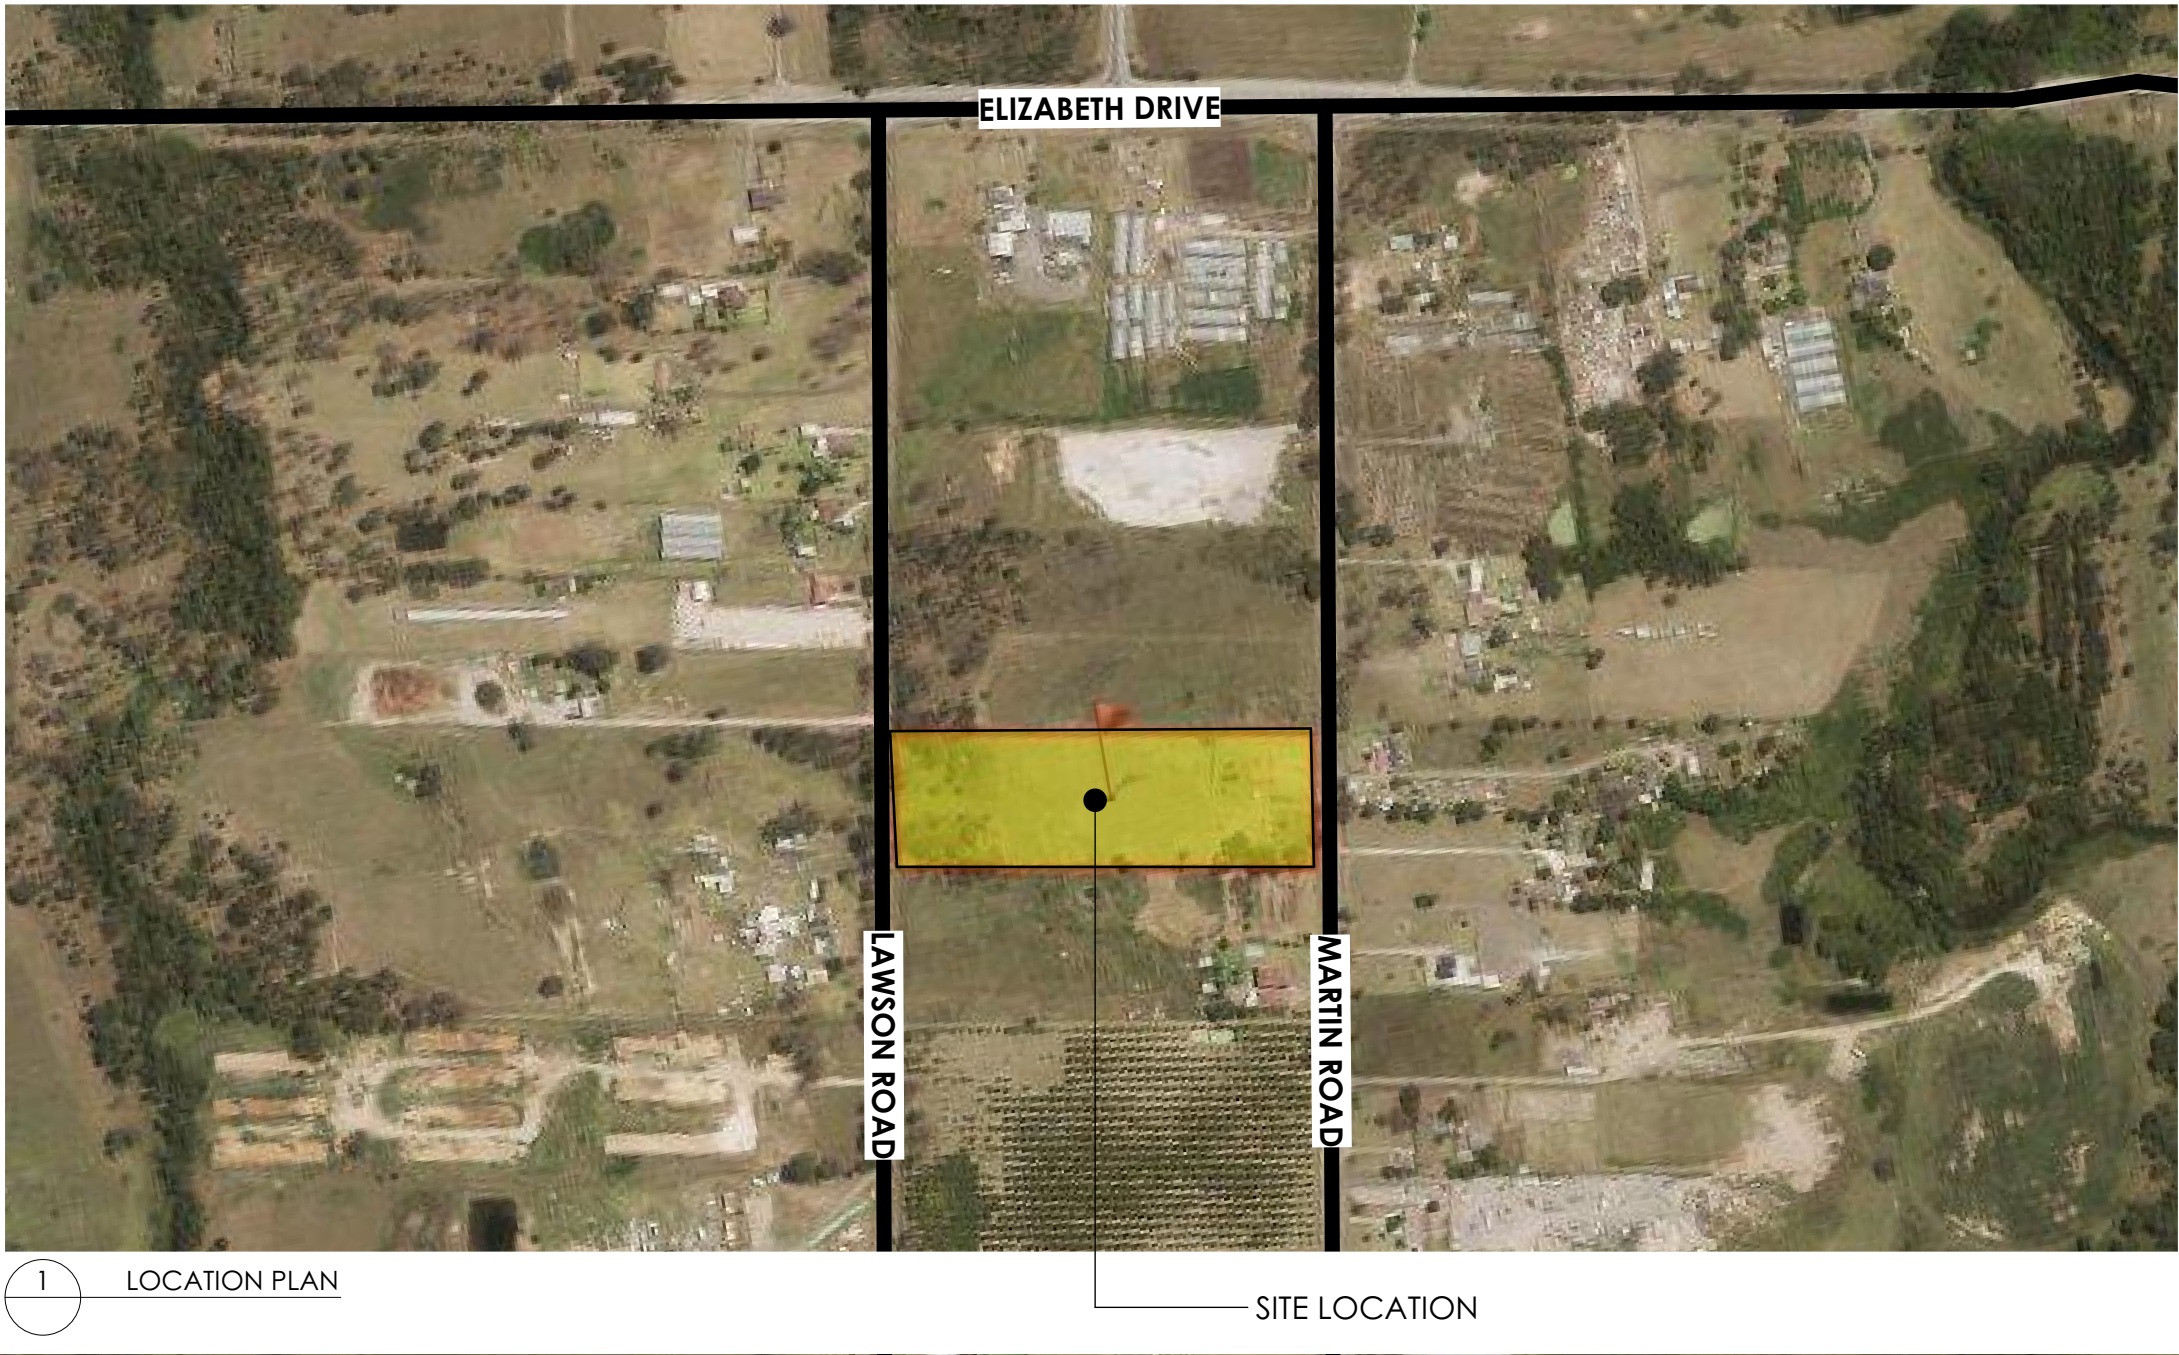


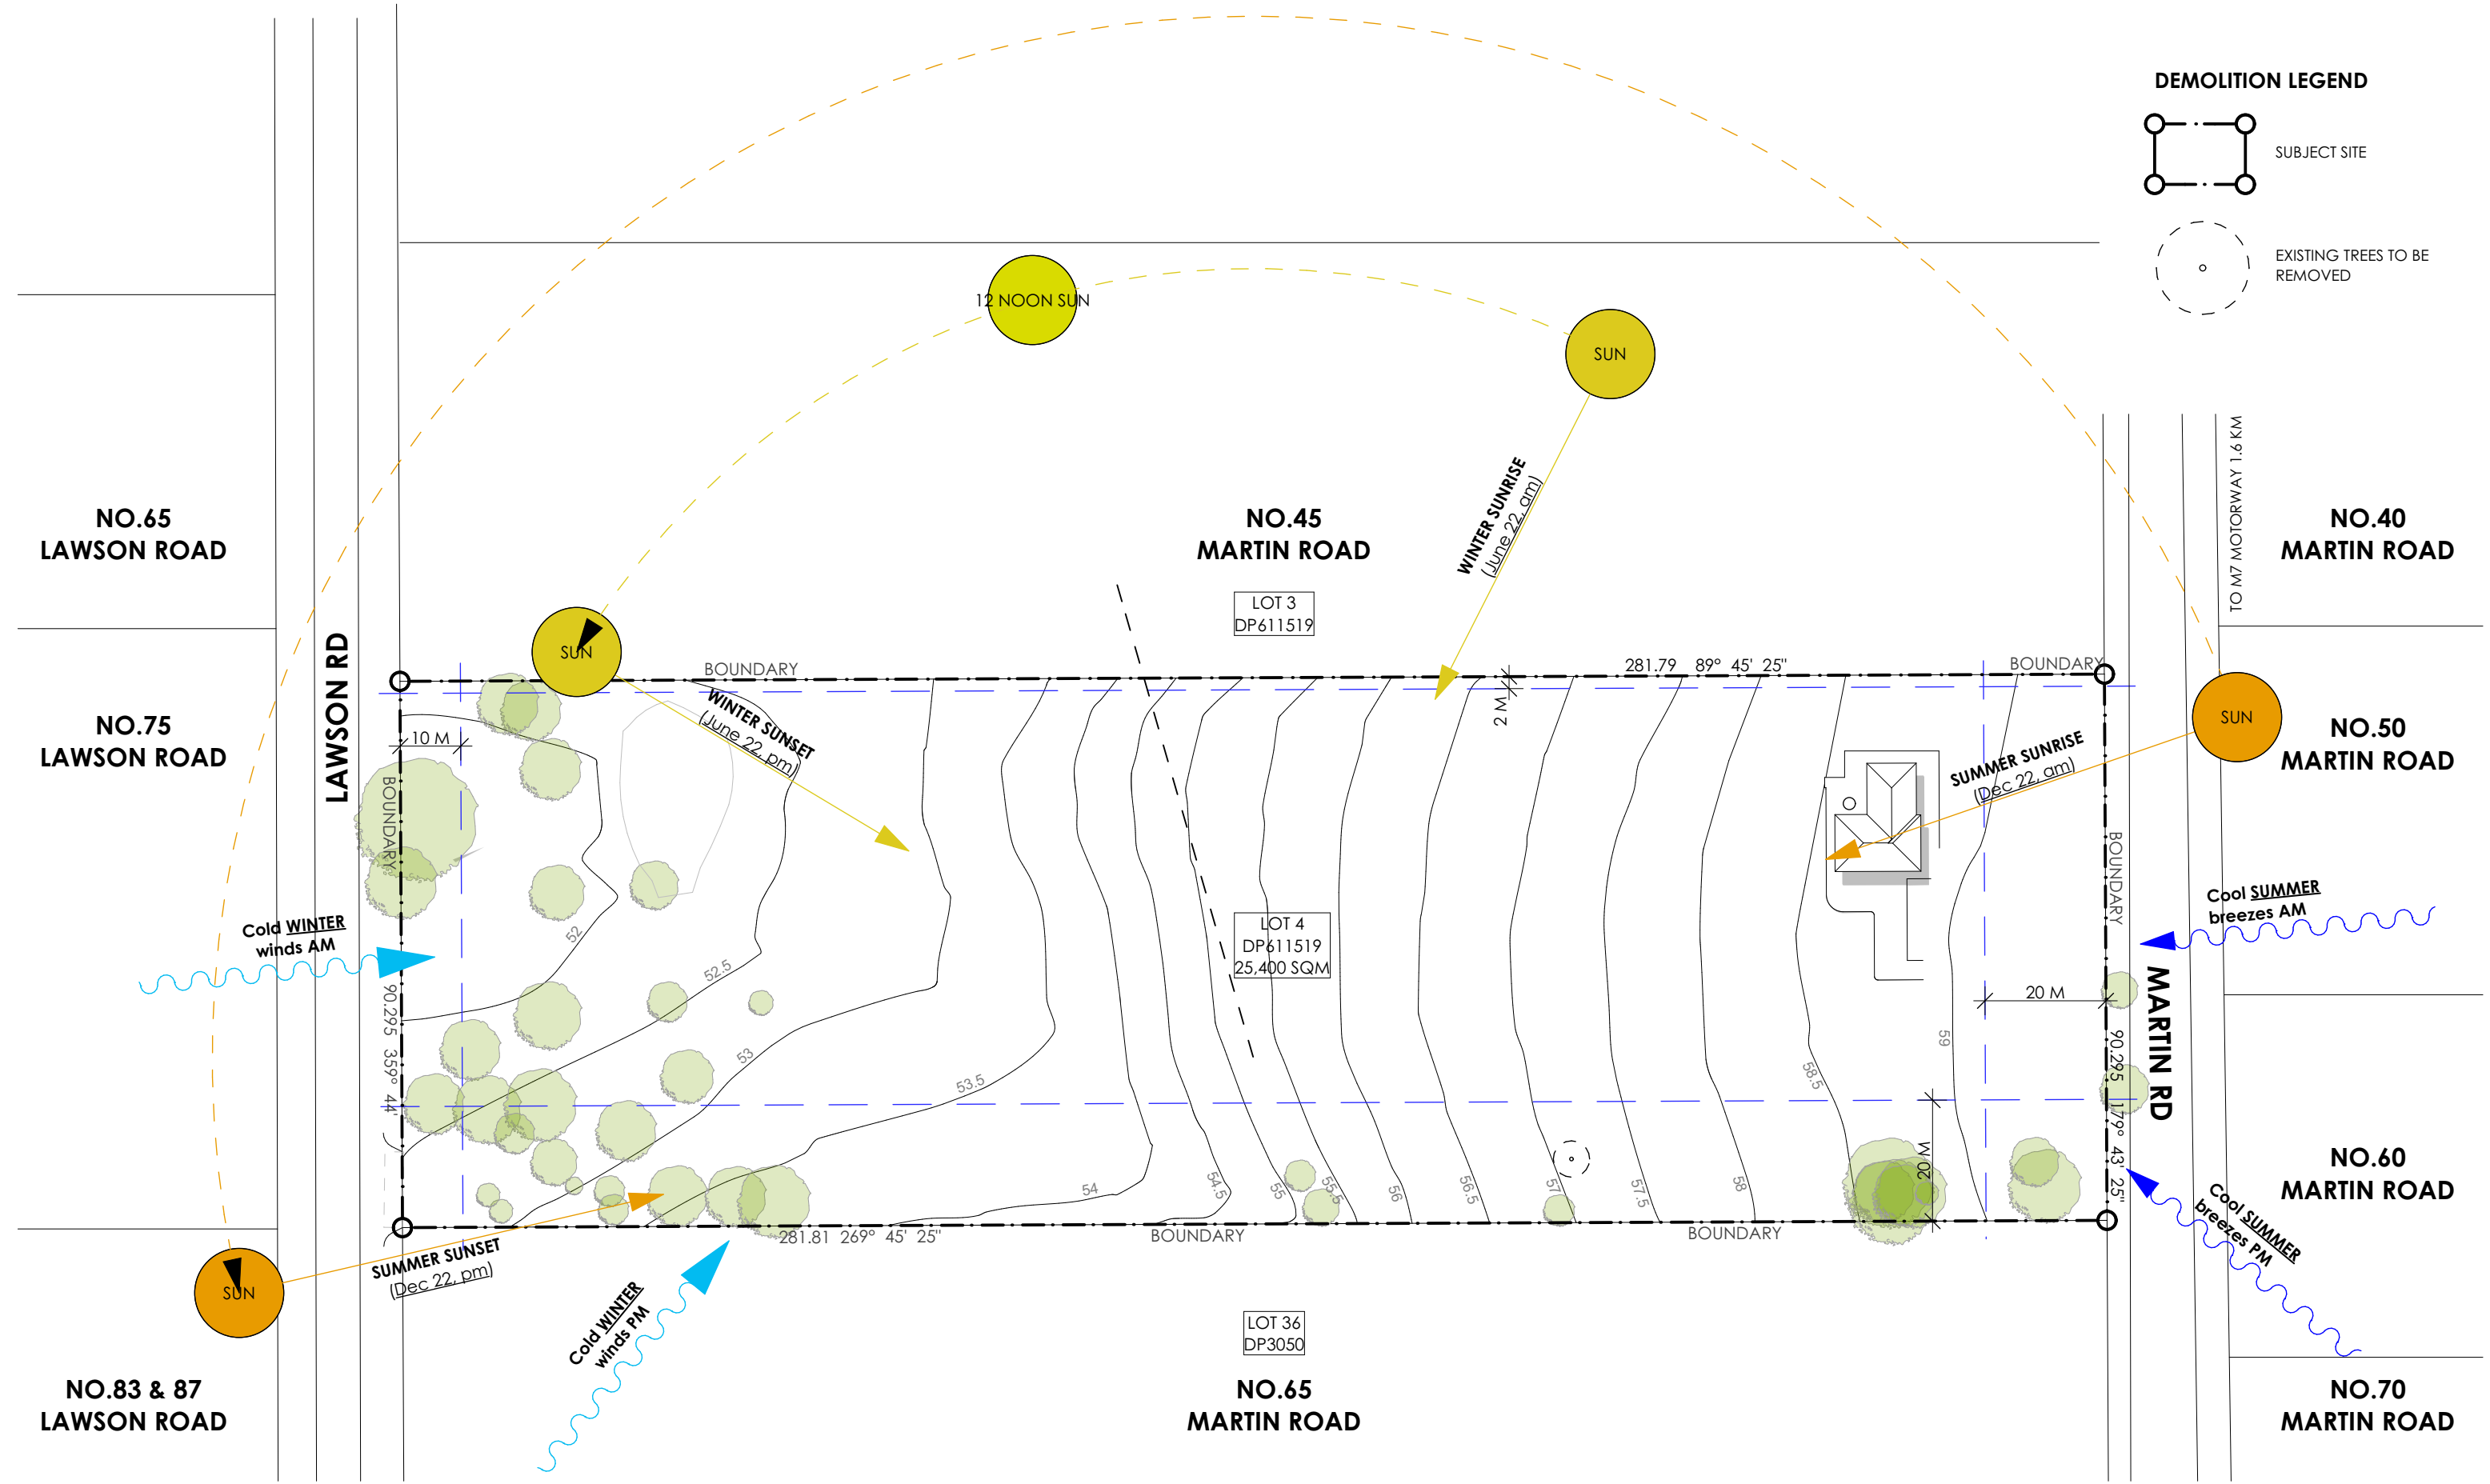

DEMOLITION LEGEND

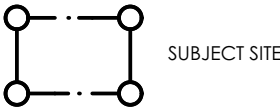

SUBJECT SITE

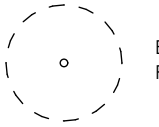

EXISTING TREES TO BE REMOVED

REV	DESCRIPTION
A	ISSUE FOR INFORMATION


BY DATE
VW 05.11.2018

CLIENT:
AMJ DEMOLITION & EXCAVATION

PROJECT TITLE:
PROPOSED WASTE RESOURCE RECOVERY FACILITY


DRAWING TITLE:
SITE ANALYSIS PLAN

NORTH POINT:

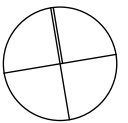


DRAWN BY: VW
CHECKED BY: PI
SCALE: N.T.S.
PROJECT No: P513

PDA 02 A
stage. dwg no. revision

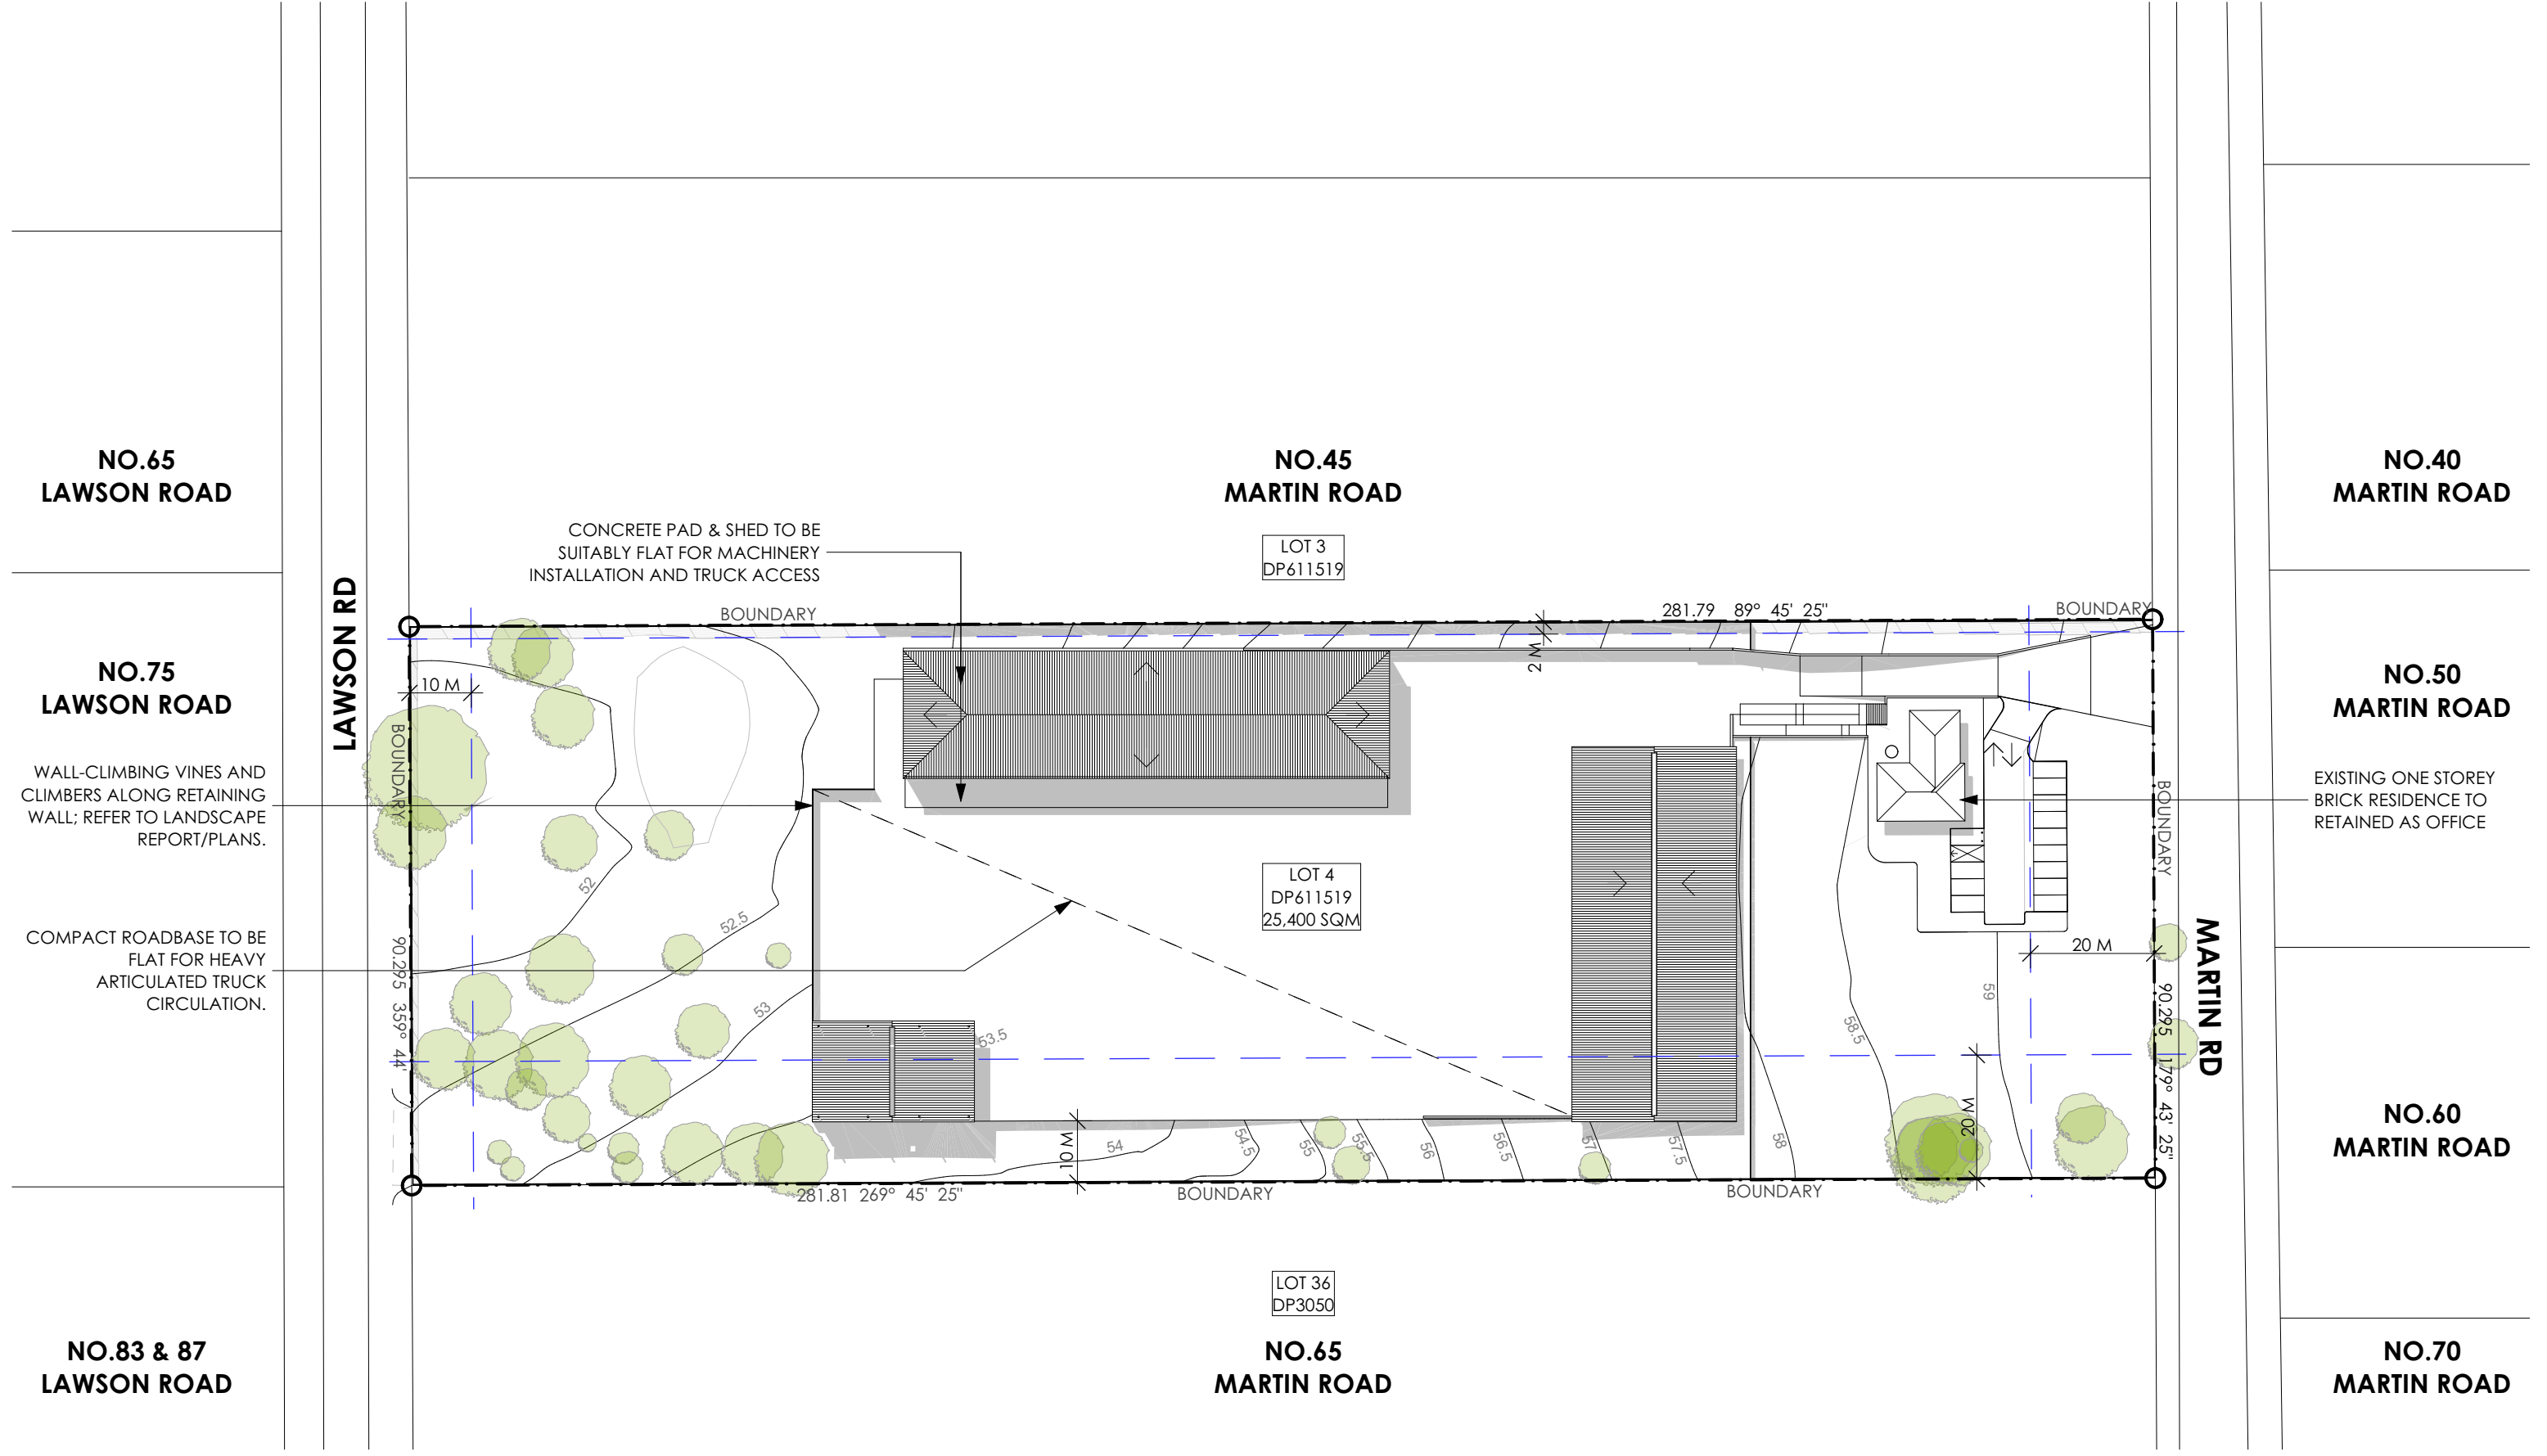



	DRAWN	CHECKED	PI
PROJECT No	VW	SCALE	1:200 @ A1 1:400 @ A3
P513			
A	PDA	04	D
disc	stage	drawn no	revision

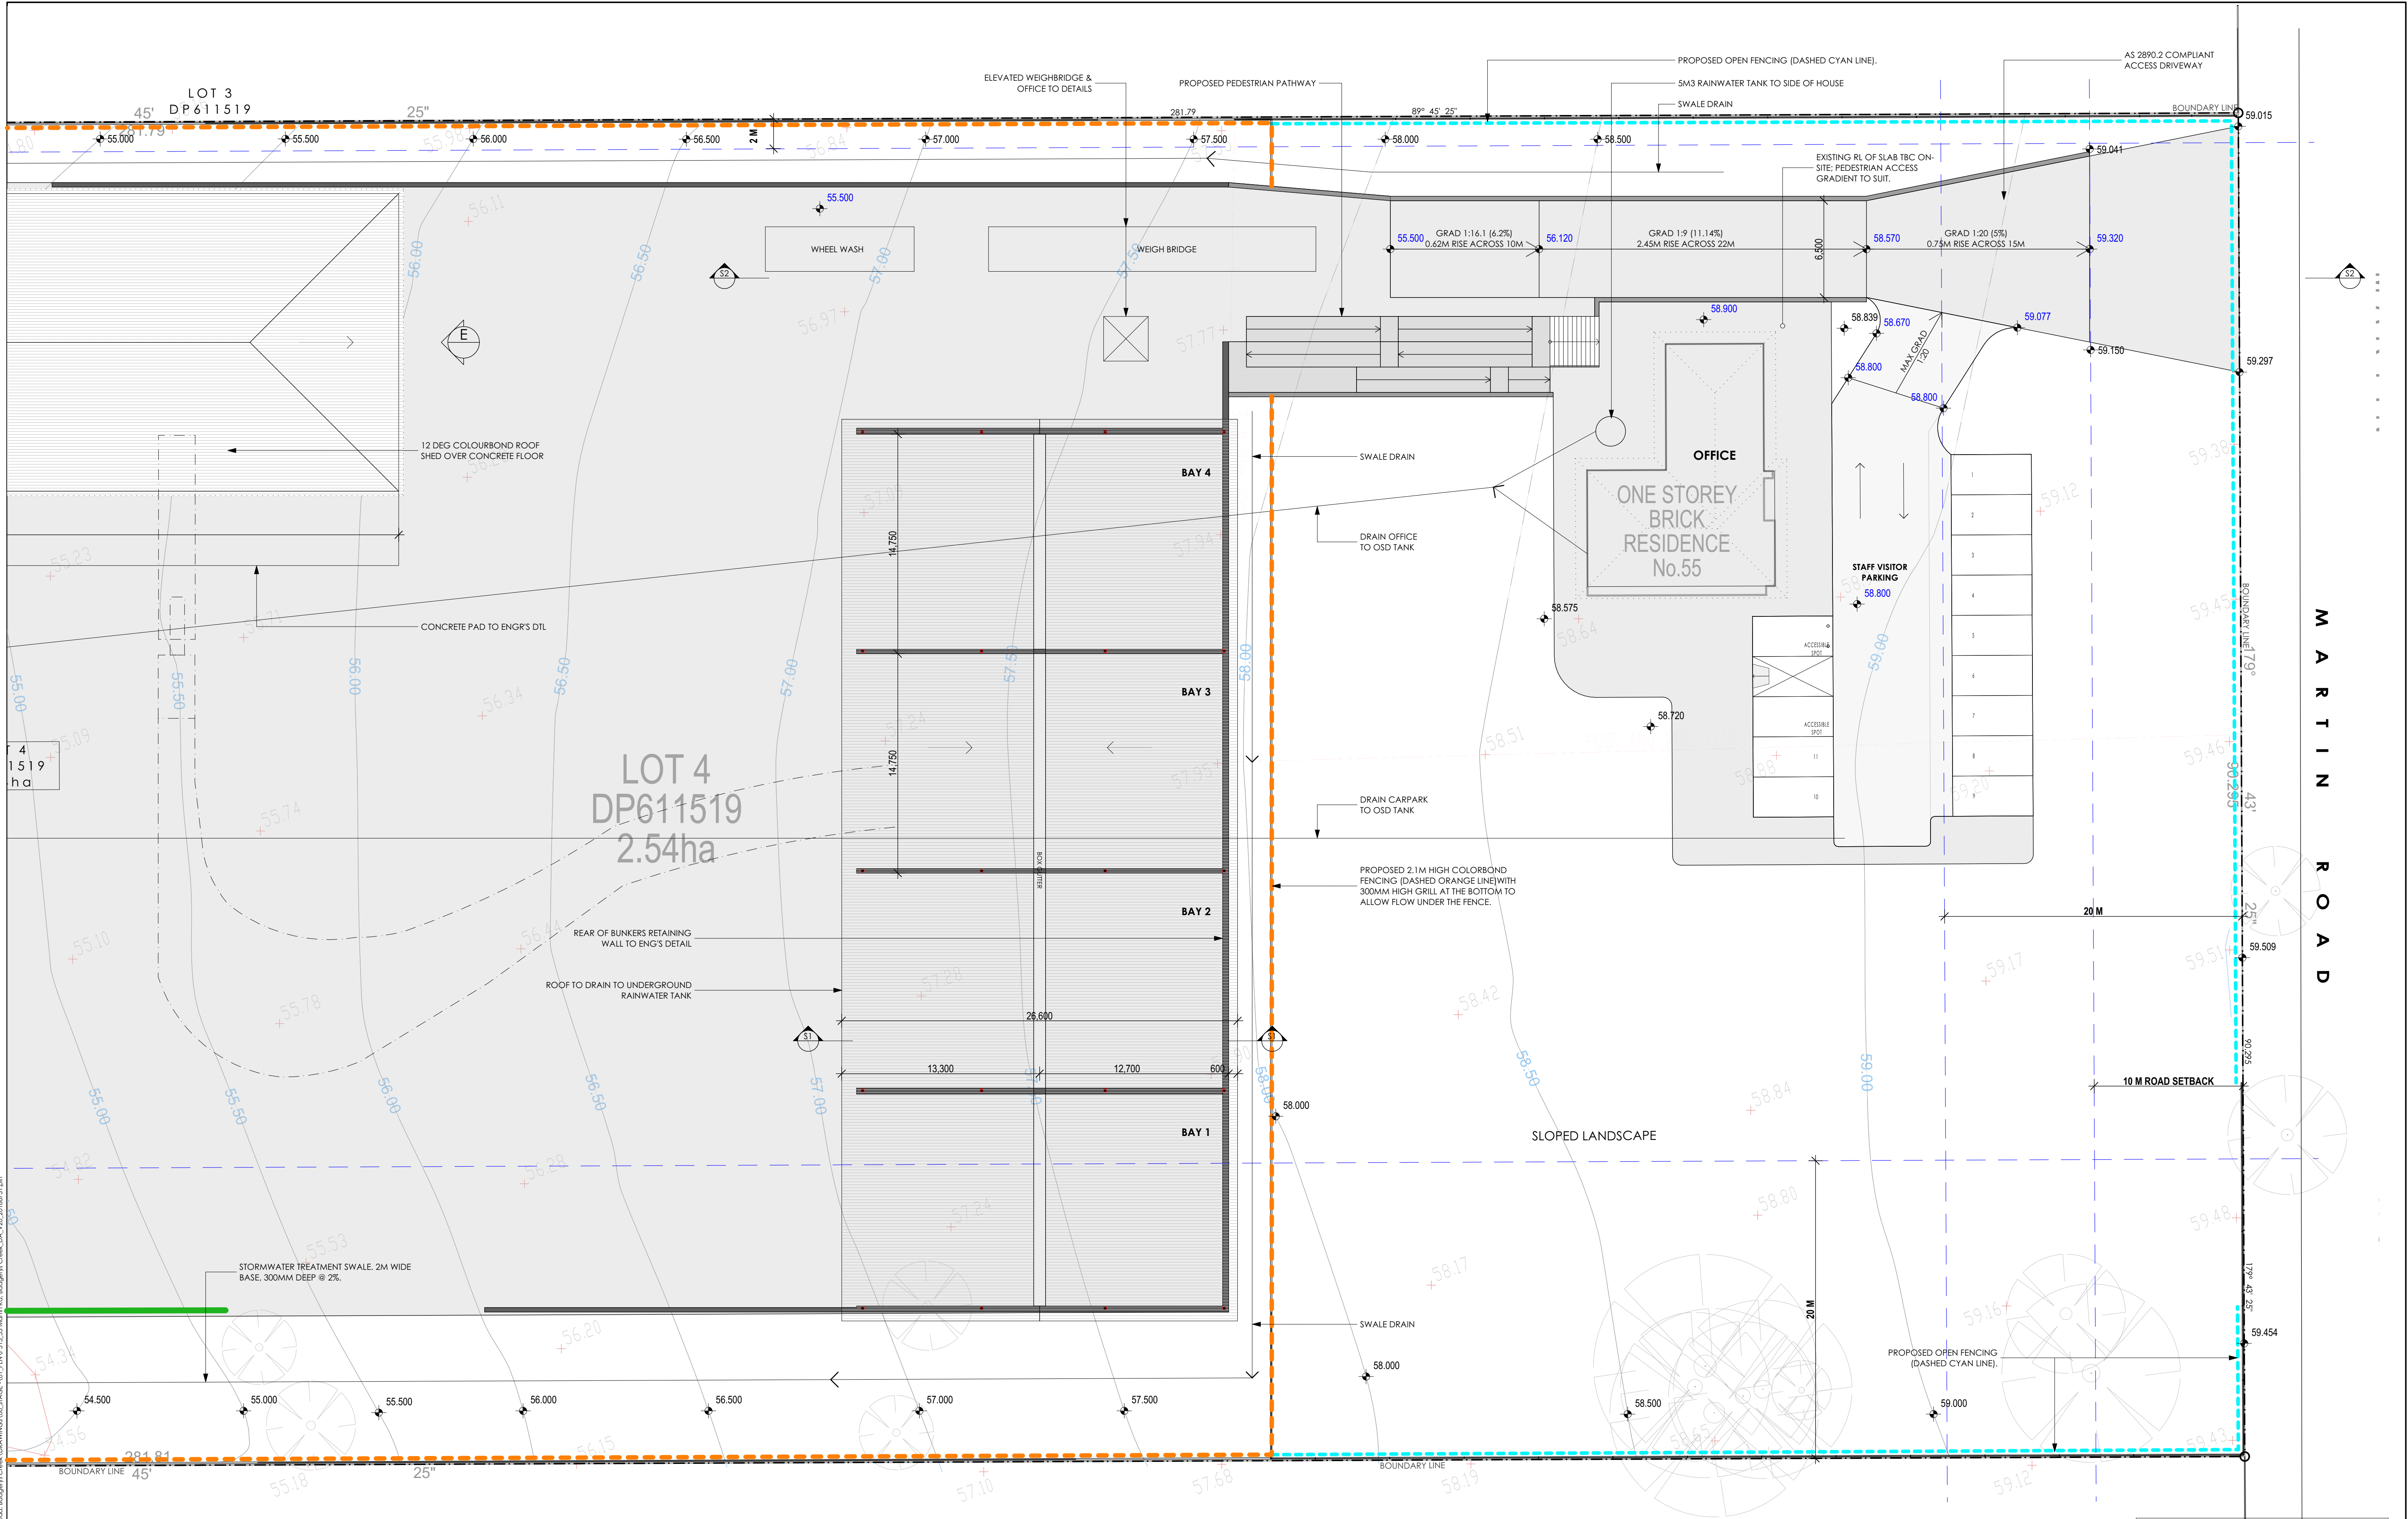

Printed: 6/11/2018 K:\PTI\2017\513 - 51 Martin Road, Sydney Creek\DRAWINGS\05_STAGE 00_PAN\513_55 Martin Rd, Sydney Creek.DWG, V20, 20180731.dwg

LOT 36
DP3050


LOT 4
DP611519
2.54ha

LOT 36
DP3050

A	DRIVEWAY RELOCATION + ROAD WIDENING SETBACK	PI	30.07.2018
B	ADJUST TRUCK DRIVEWAY + PEDESTRIAN RAMP	VW	31.07.2018
C	ADJUST CARPARK RAMP	VW	08.08.2018
D	ISSUE FOR INFORMATION	VW	05.11.2018

REV	DESCRIPTION	BY	CHK	DATE

REV	DESCRIPTION	BY	CHK	DATE




Project Tourism International Architecture Pty Ltd
Level 10, 263 Clarence Street Sydney NSW 2000
T +61 2 9283 0840 www.ptigroup.com.au ABN 90 050 071 022
Nominated Registered Architect Peter Israel (reg no. 5504)

CLIENT
AMJ DEMOLITION & EXCAVATION

PROJECT
PROPOSED WASTE RESOURCE RECOVERY FACILITY

DRAWING
DETAILED SITE PLAN (PART B) - MARTIN RD EAST

NORTH

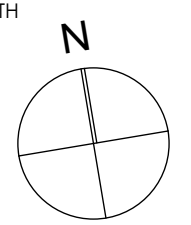

PROJECT No

P513

DRAWN

VW

CHECKED

PI


SCALE




1:200 @ A1
1:400 @ A3

A PDA 05 D

disc stage chg no revision

NOTE: TO BE PRINTED @ A1

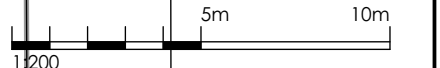

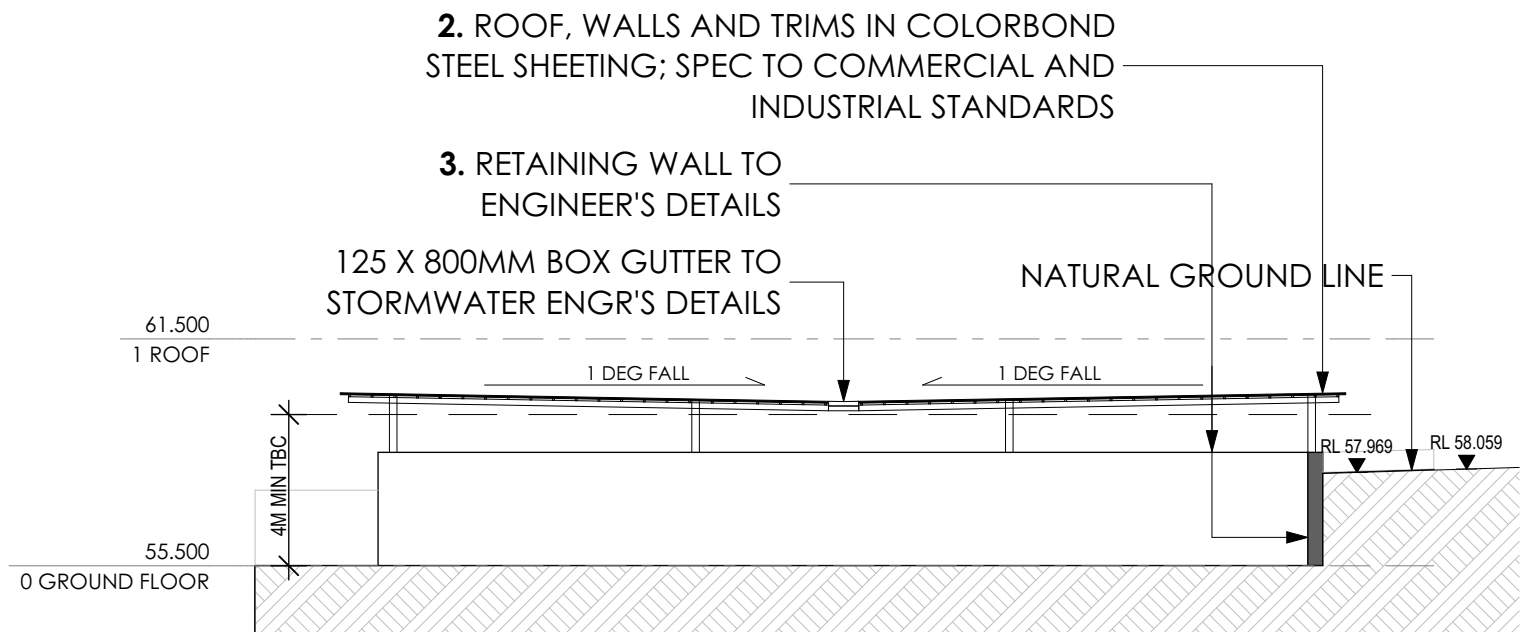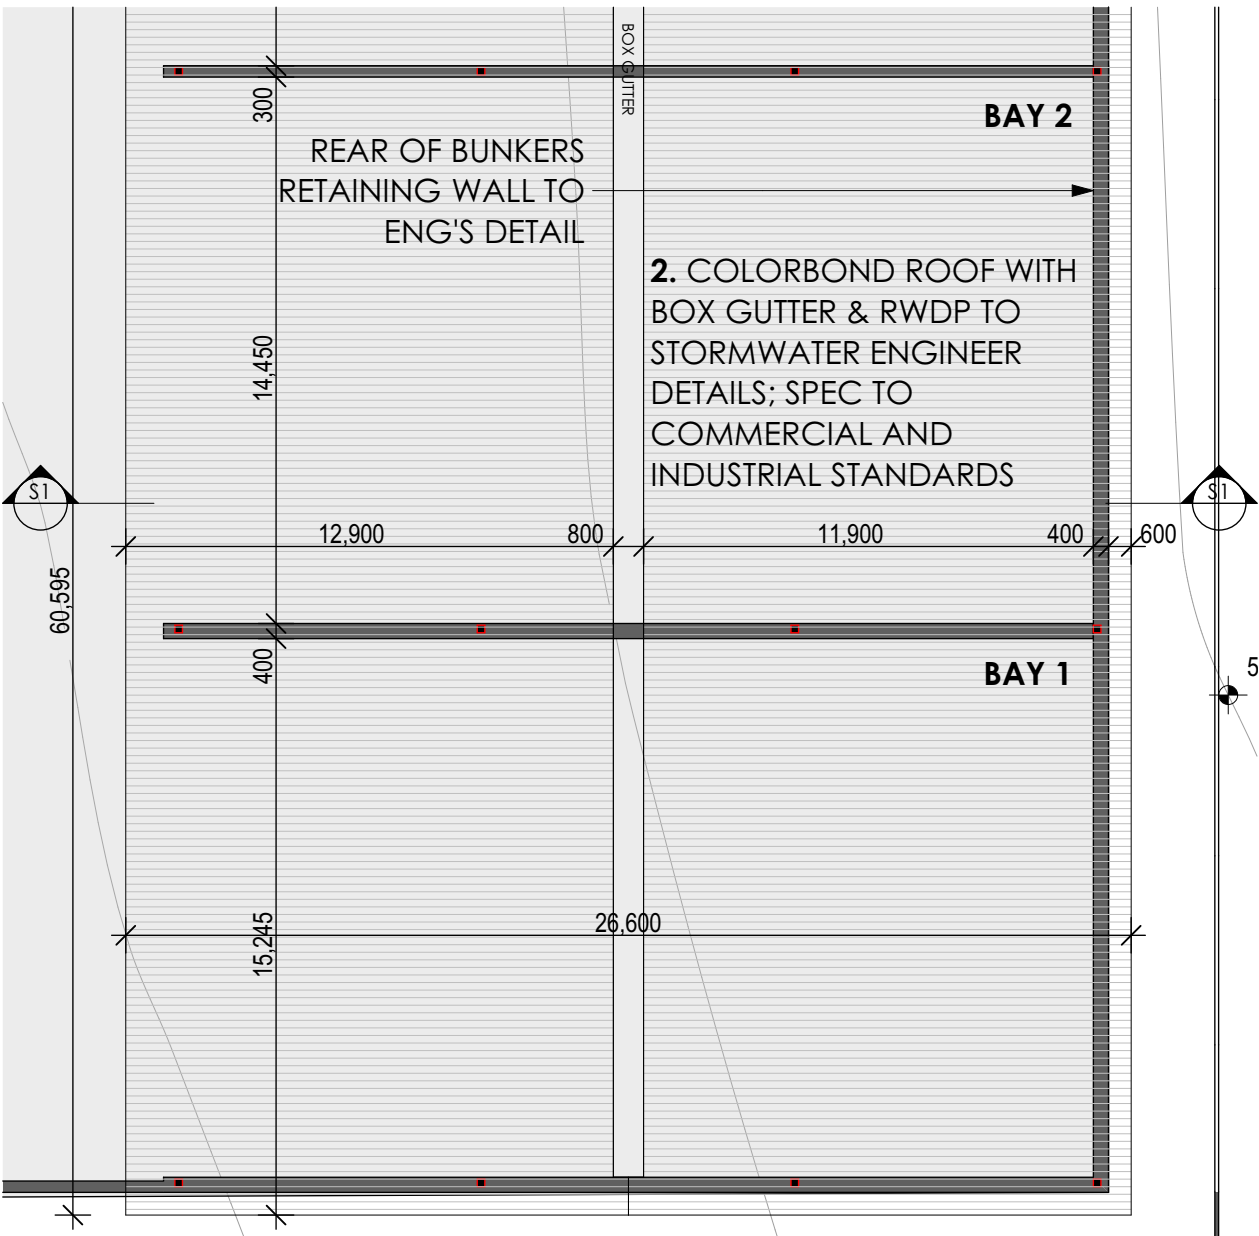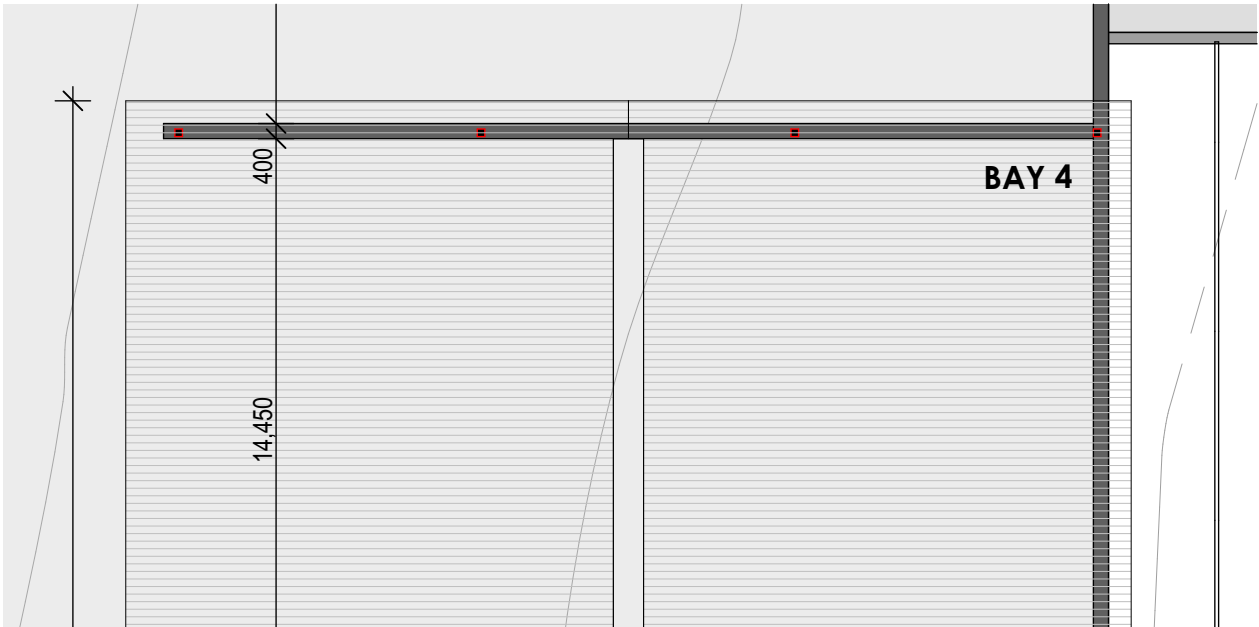


1 SECTION THRU BUNKER ROOF
1:200




2 BUNKER ROOF PLAN
1:200




1 South Elevation
1:250

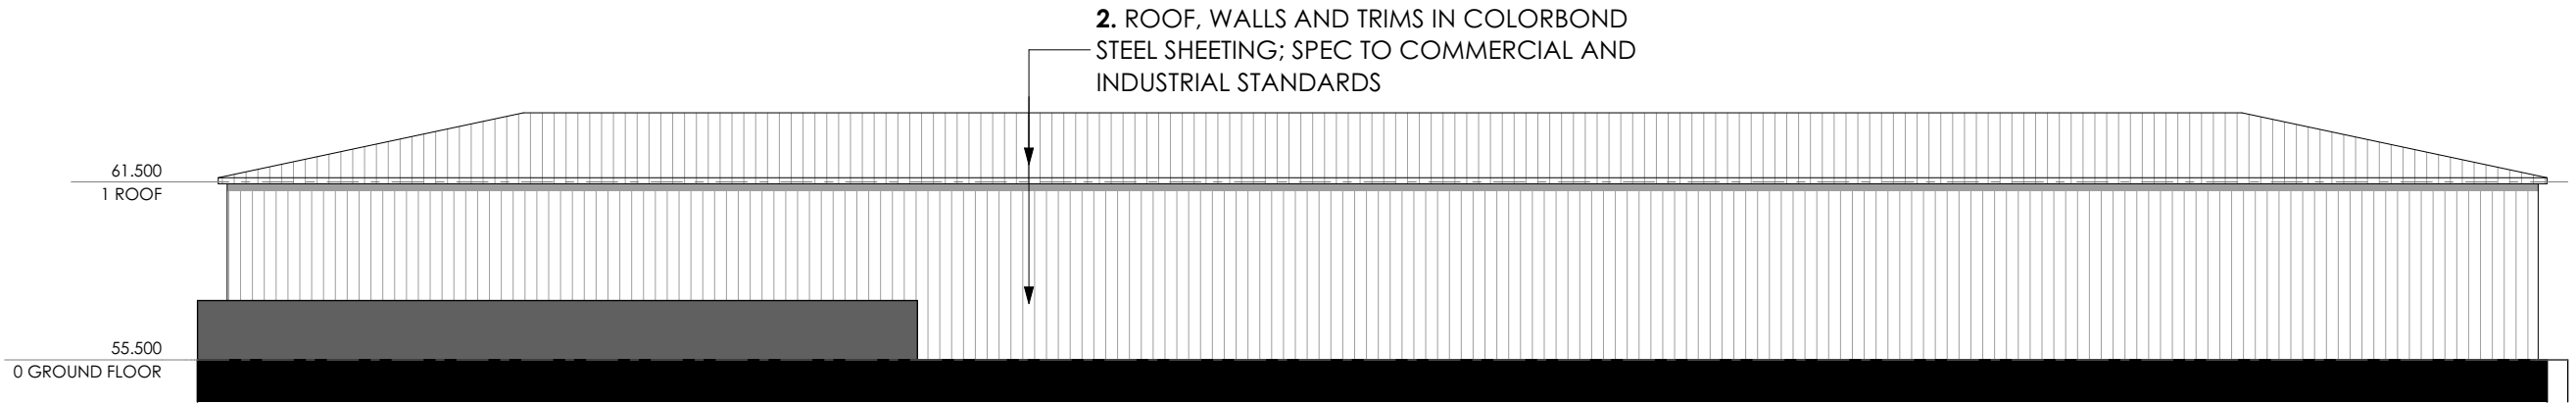

2 North Elevation
1:250

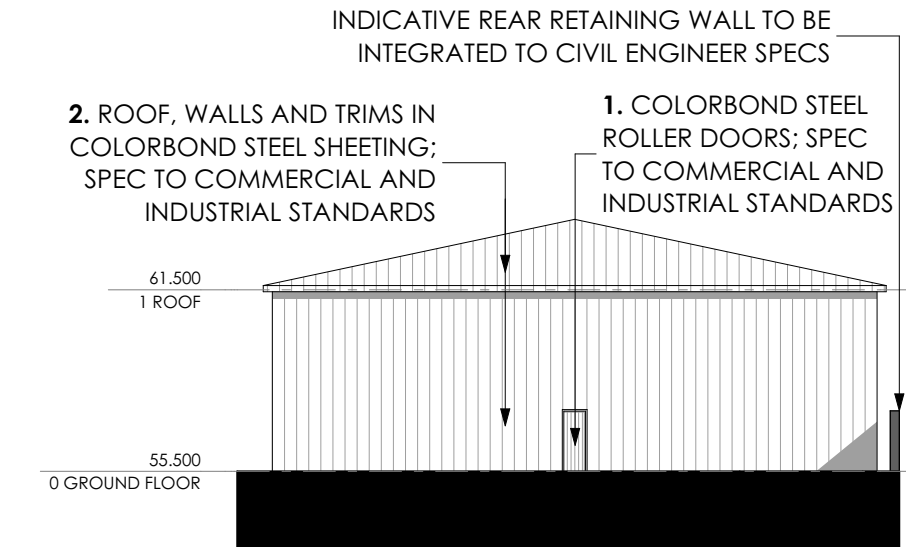

3 East Elevation
1:250

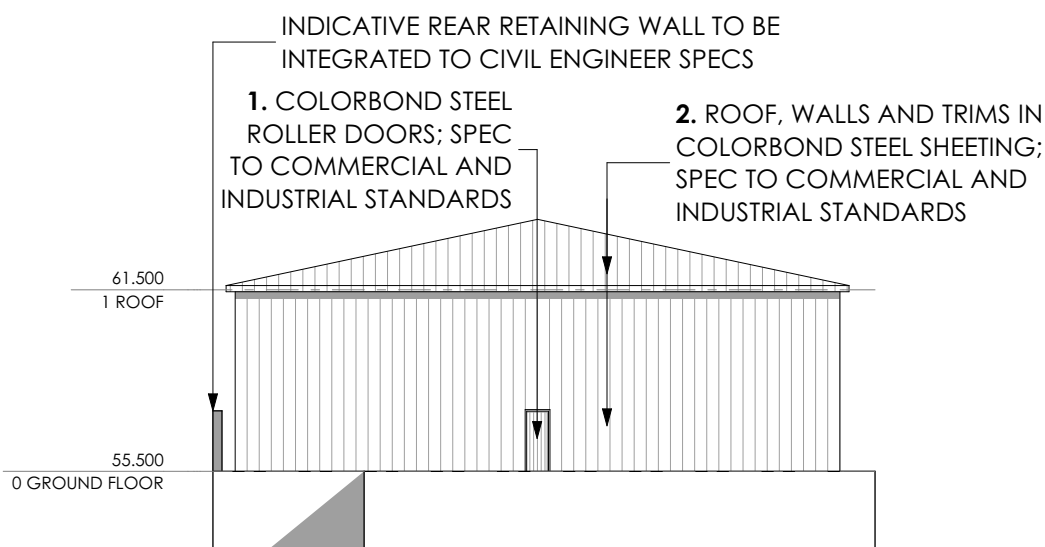

4 West Elevation
1:250



1. EXTERIOR COLORBOND CLADDING
Colorbond 'COVE'



2. EXTERIOR COLORBOND CLADDING FOR SHED, BUNK ROOF & PERIMETER FENCE
Colorbond 'PALE EUCALYPT'



3. RETAINING WALL
Austral Keystone Almond