

CENTENNIAL ROAD


PROPOSED
EXIT

EXISTING
ENTRANCE

STAGE 1

STAGE 2

EXISTING TREE LEGEND

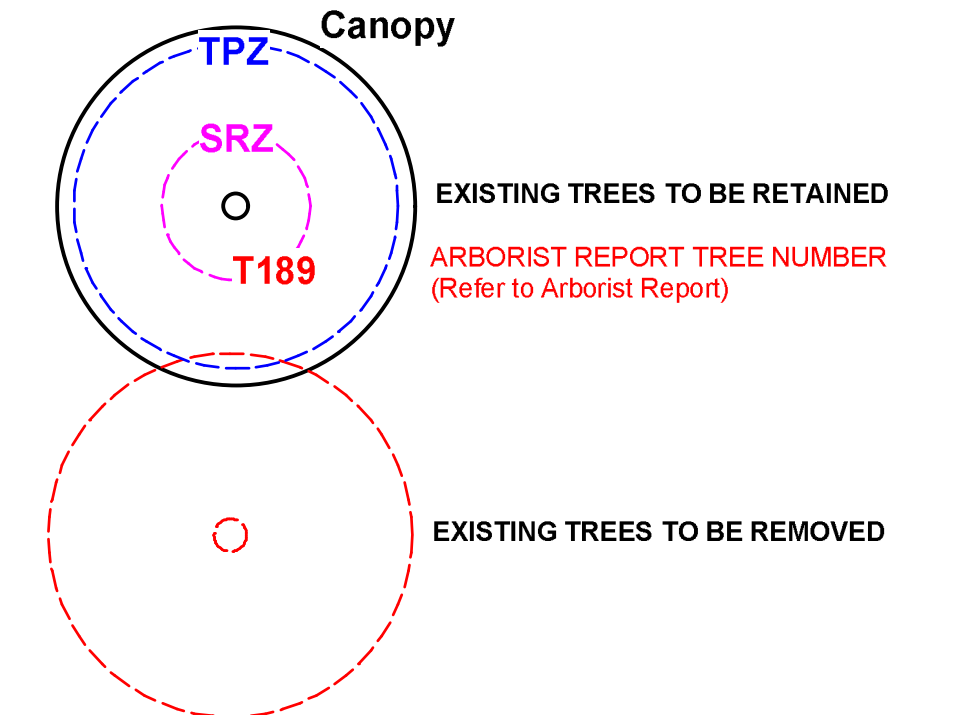

Entry Driveway: Replace existing Bitumen Driveway to same extent, with new Bitumen Driveway

GENERAL NOTES

All work to be carried out in accordance with the Building Code of Australia, all Local and State Government Ordinances, relevant Australian Standards, Local Authorities Regulations and all other relevant Authorities concerned.

Work shown on drawings and site drainage to be subject to the approval of the Council or certification where required by Council. This shall include s.c. slabs and footings, r.c. and steel beams & columns, wind bracing to AS 1170

Work shown on drawings and site drainage to be subject to the Council's satisfaction. All timbers to be in accordance with SAA Timber Structure Code AS1720 and SAA Timber Framing Code AS 1684. All work to be carried out in a professional and workman- shiplike manner according to the plans and specification.

NOTE

Do not scale off the drawings unless otherwise stated and use figured dimensions in preference.

All dimensions are to be checked and verified on site before the commencement of any work, all dimensions and levels are subject to final survey and set-out.

Any dimensions will be accepted by Sitedesign for any variations in design, builder's method of construction or materials used, deviation from specification without permission or accepted work practices resulting in inferior construction. Locate and protect all services prior to construction.

This drawing and design is the property of Sitedesign and should not be reproduced either in part or whole without the written consent of this firm.

**SITEDESIGN
+STUDIOS**
creating places to live in and enjoy

SYDNEY NORTH STUDIO
PO Box 265
SEAFORTH NSW 2092
0417685846
p 1300 22 44 55
info@sdstudios.com.au
www.sdstudios.com.au

Project	WATERBOOK BOWRAL
Address	2-18 Centennial Road BOWRAL
Drawing Title	Redesigned Entry Road

D ISSUE	3/4/19 DATE	Update Roof Plan COMMENT
AMENDMENTS		

Date 03/04/2019

Scale 1:250@A1

Drawing No. **1080**Page
L-12