


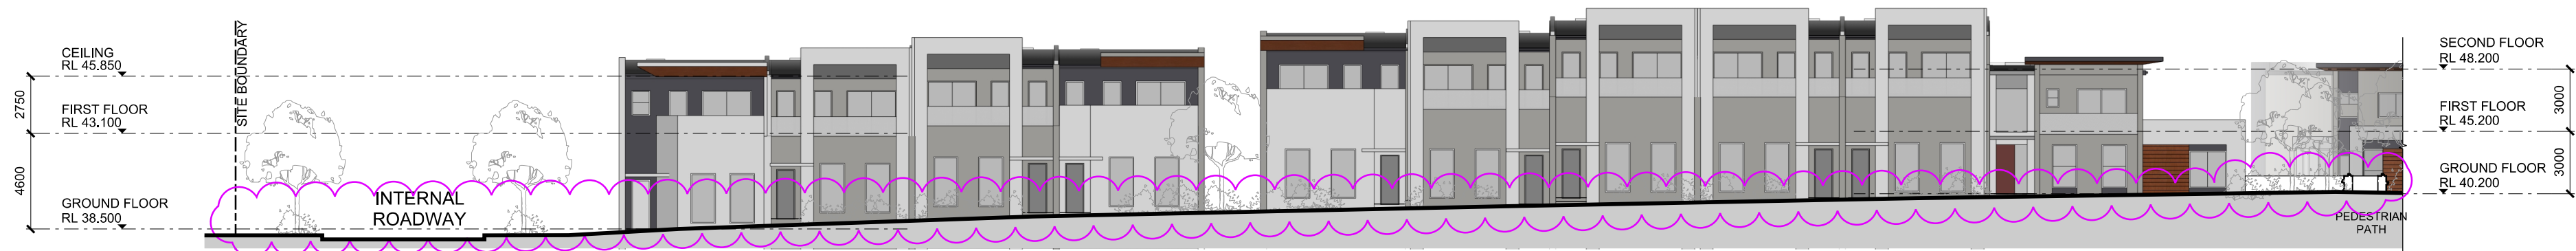

1 SOUTHWEST ELEVATION
SCALE 1:250



2 SOUTHEAST ELEVATION
SCALE 1:250



3 EAST ELEVATION
SCALE 1:250



4 NORTH ELEVATION
SCALE 1:250

colour and finishes legend

	EXTERNAL WALL FINISHES - DULUX CABOOSE S12A3		EXTERNAL WALL FINISHES - DULUX BURNISHED BARK S05D8
	EXTERNAL WALL FINISHES - DULUX BILBY SG5A6		TIMBER WALL CLADDING & TIMBER SOFFIT
	EXTERNAL WALL FINISHES / COLORBOND ROOF - DULUX AEGINA SG6E8		

© copyright of dem (aust) Pty limited abn 92 085 486 844.
any unauthorised use or distribution of information depicted on this document without dem (aust) Pty limited prior consent is prohibited.


any reports, drawings, advice or information included or referenced that is prepared and/or provided by any other party, including the client/principal, is the sole representation of the party who prepared the report/drawings, advice or information and does not constitute a representation by dem (aust) Pty limited. dem (aust) Pty limited expressly takes no responsibility for any documents, advice or other material prepared by any other party.

figured dimensions to be taken in preference to scaled dimensions. verify all dimensions on the job before preparing shop drawings or commencing work. dimensions shown are computer generated and the contractor is to apply standard building tolerances.

verified suitable for the use stipulated by the relevant revision/issue only if initialed and checked by an authorised dem (aust) Pty limited representative.

amendments							verified	
no.	date	amendment	by	chk'd	inr	chk'd		
A01	06/10/17	DA ISSUE	DS	DS	VI	VI		
A02	14/12/17	DA ISSUE REVISED	DS	DS	VI	VI		
A03	08/11/18	AMENDED DA ISSUE	PZ	PZ	ET	ET		
A04	25/06/19	AMENDED DA ISSUE: - COLOUR AND FINISHES LEGEND ADDED - PEDESTRIAN LINK RELOCATED - DWELLING FLOOR LEVEL RLs REVISED - REAR BALCONIES DELETED - TYPE C2, C3, C4 ADDED	WU	WU	ET	ET		

north point

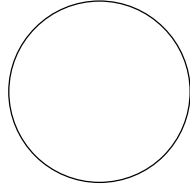

dem

planning, urban design, architecture,
landscape architecture, interior design

level 8 15 help street chatswood nsw 2067
p: po box 5036 west chatswood nsw 1515
t: (02) 8966 6000 f: (02) 8966 6111
e: sydney@dem.com.au

project/client

**residential development
14&16 nelson road
box hill, nsw 2765**

Mr Steven Tsakos
Senoc Pty Ltd.
c/o DEM Aust Pty Ltd
PO Box 5036
West Chatswood
NSW 1515 Australia
consultant

drawing title

elevations

da issue

original	scale	drawn	project no.
b1	1:250	pz	4437-00

drawing no.	rev no.
ar-0200	a04



1 INTERNAL STREET ELEVATION
SCALE 1:250




2 INTERNAL STREET ELEVATION
SCALE 1:250



3 INTERNAL STREET ELEVATION
SCALE 1:250



4 INTERNAL STREET ELEVATION
SCALE 1:250

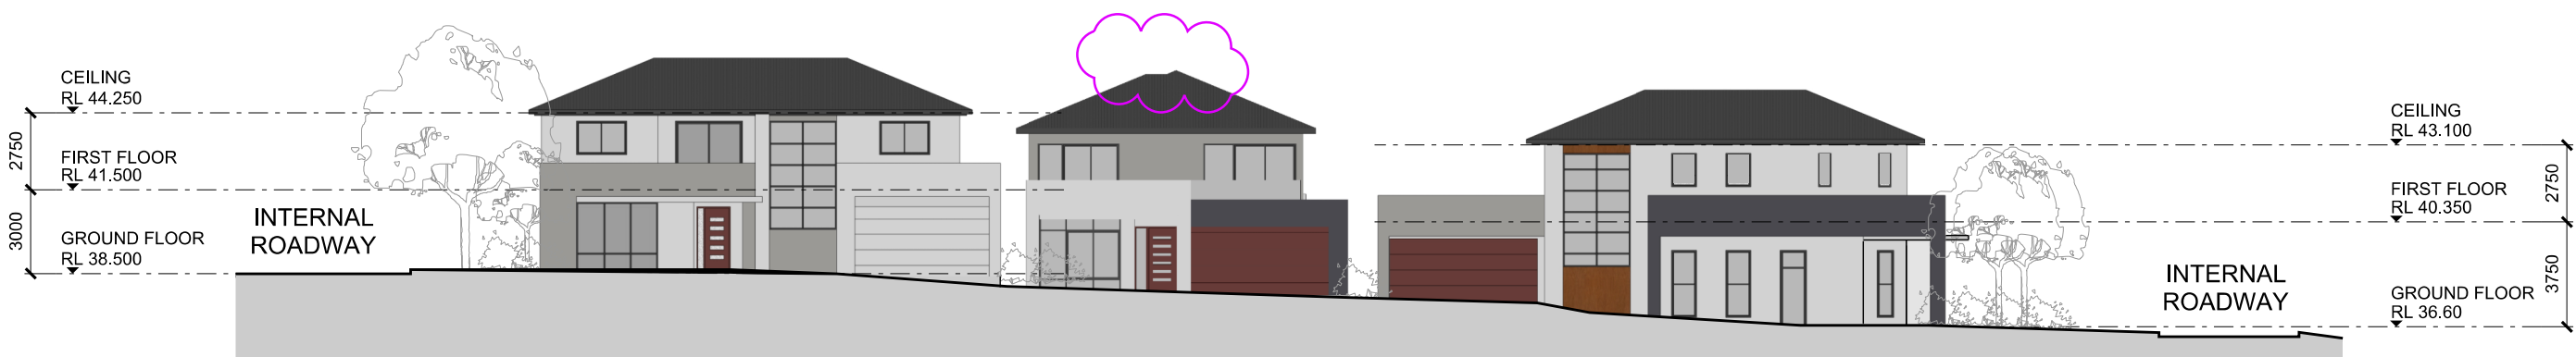



5 INTERNAL STREET ELEVATION
SCALE 1:250

colour and finishes legend

EXTERNAL WALL FINISHES - DULUX CABOOSE S12A3	EXTERNAL WALL FINISHES - DULUX BURNISHED BARK S05D8
EXTERNAL WALL FINISHES - DULUX BILBY SG5A6	TIMBER WALL CLADDING & TIMBER SOFFIT
EXTERNAL WALL FINISHES / COLORBOND ROOF - DULUX AEGINA SG6E8	

amendments				verified		
no.	date	amendment	by	chk'd	inr	chk'd
A01	06/10/17	DA ISSUE	DS	DS	VI	VI
A02	15/12/17	DA ISSUE REVISED	DS	DS	VI	VI
A03	08/11/18	AMENDED DA ISSUE	PZ	PZ	ET	ET
A04	25/06/19	AMENDED DA ISSUE: - COLOUR AND FINISHES LEGEND ADDED - PEDESTRIAN LINK RELOCATED - DWELLING FLOOR LEVEL RLs REVISED - REAR BALCONIES DELETED - TYPE C2, C3, C4 ADDED - WINDOW ADDED TO DW 28-39 & DW 19-26	WJ	WJ	ET	ET

north point

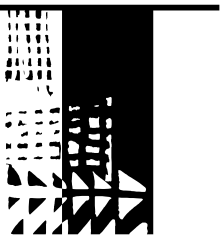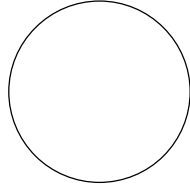

dem

planning, urban design, architecture,
landscape architecture, interior design
level 8 15 help street chatswood nsw 2067
p: po box 5036 west chatswood nsw 1515
t: (02) 8966 6000 f: (02) 8966 6111
e: sydney@dem.com.au

project/client

residential development
14&16 nelson road
box hill, nsw 2765

Mr Steven Tsakos
Senoc Pty Ltd.
c/o DEM Aust Pty Ltd
PO Box 5036
West Chatswood
NSW 1515 Australia


consultant

drawing title
internal elevations


da issue

original	scale	drawn	project no.
b1	1:250	pz	4437-00
drawing no.	rev no.		


ar-0201 **a04**

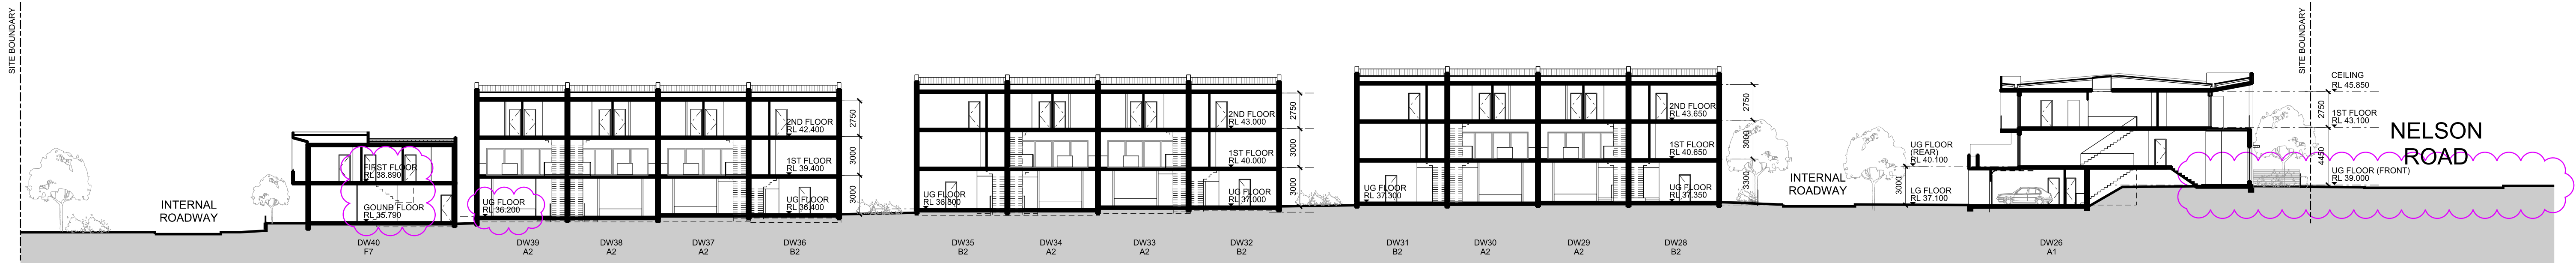


1 OVERALL SECTION
SCALE 1:250

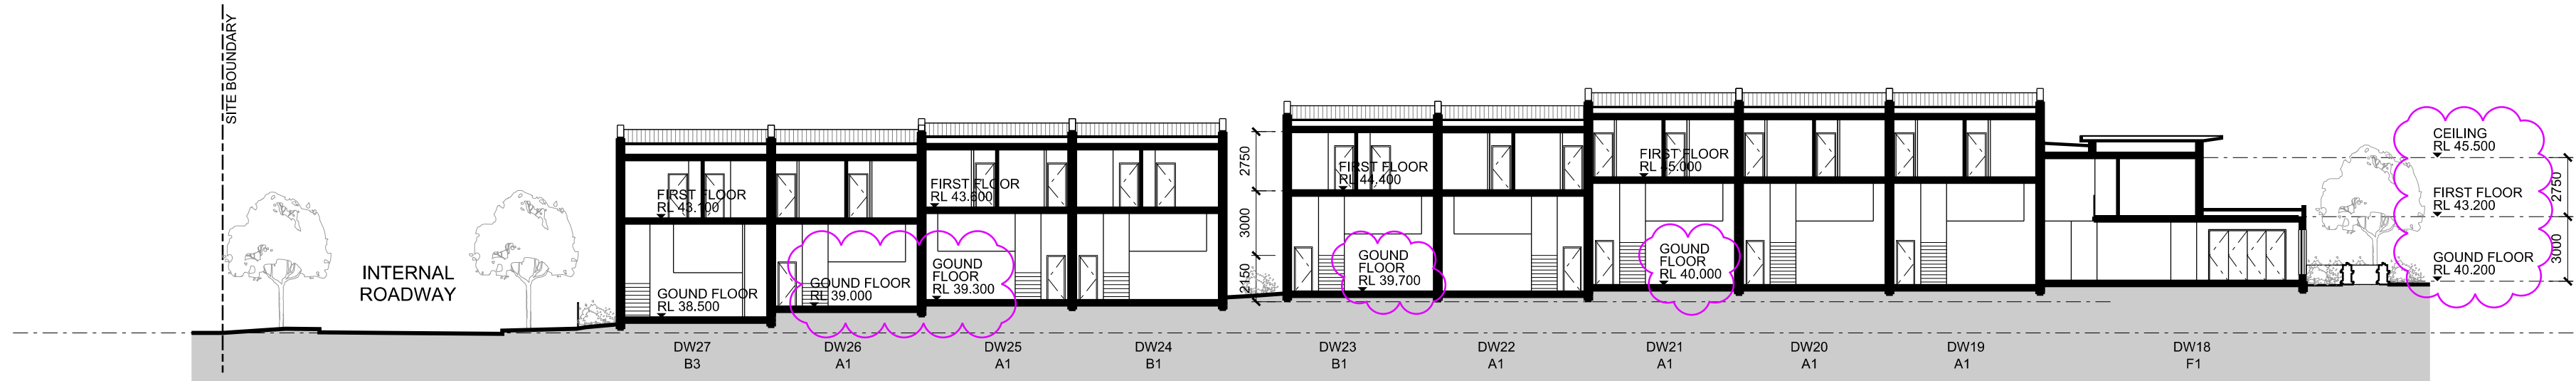

2 OVERALL SECTION
SCALE 1:250

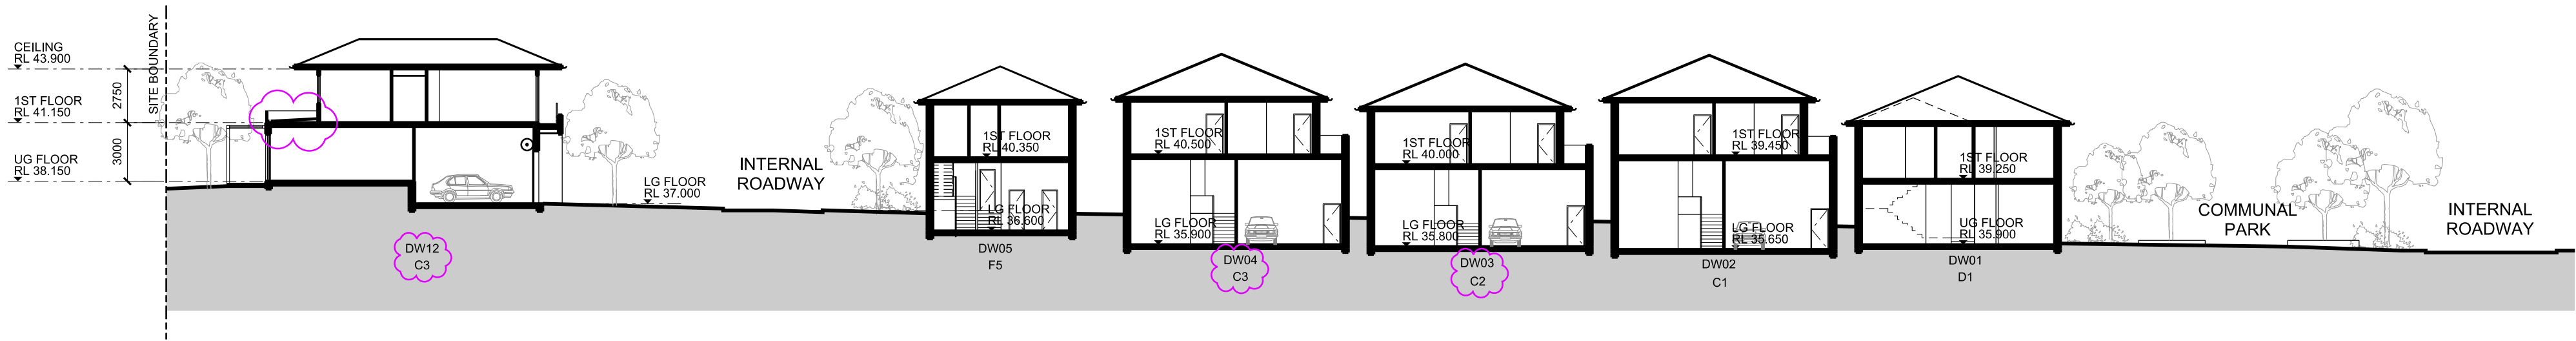

3 OVERALL SECTION
SCALE 1:250


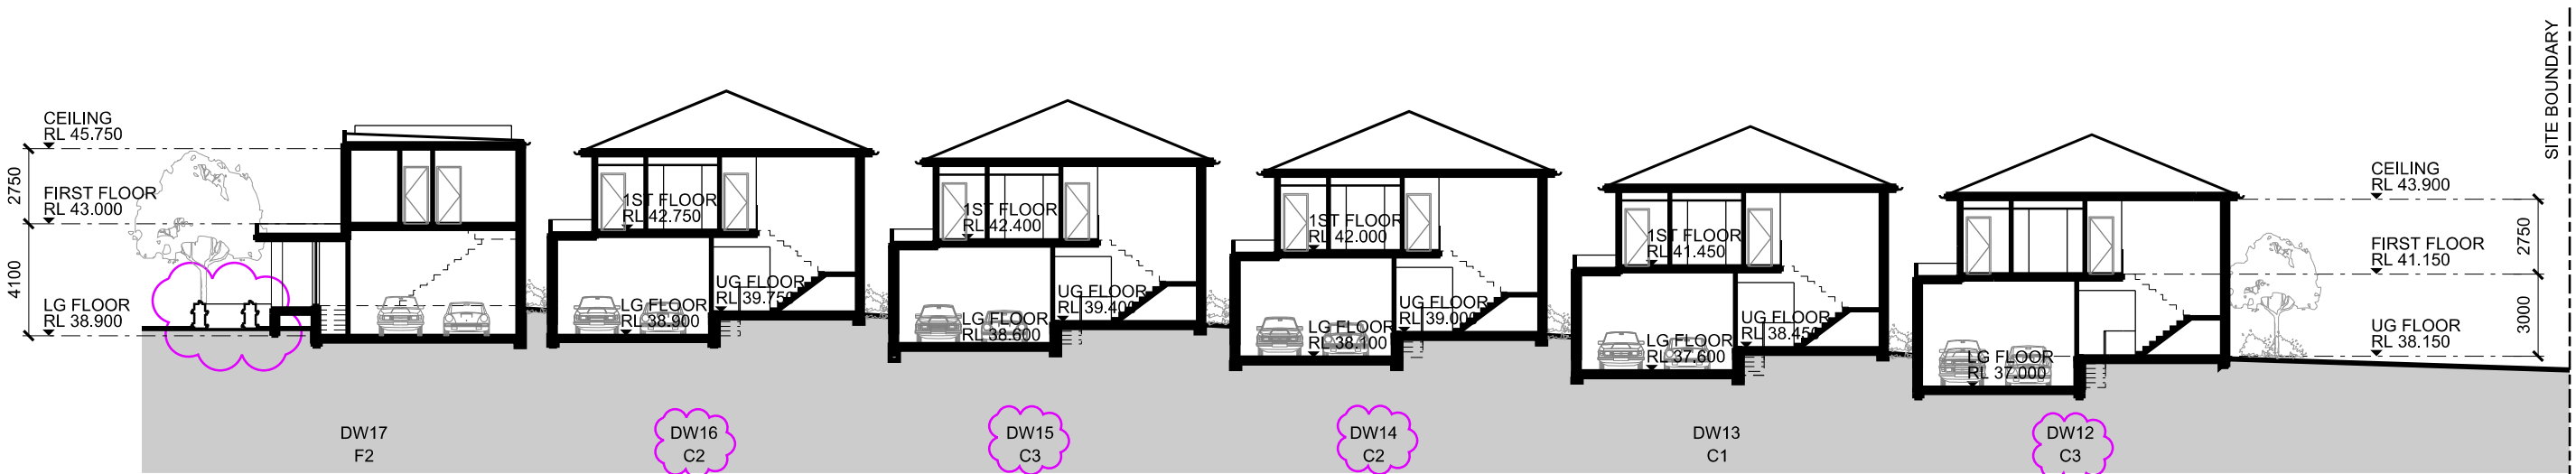


4 OVERALL SECTION
SCALE 1:250

© copyright of **dem** (aust) Pty limited abn 92 085 456 844.
any unauthorised use or distribution of information depicted on this document without **dem** (aust) Pty limited prior consent is prohibited.
any reports, drawings, advice or information included or referenced that is prepared and/or provided by any other party, including the client/principal, is the sole representation of the party who prepared the report/drawings, advice or information and does not constitute a representation by **dem** (aust) Pty limited. **dem** (aust) Pty limited expressly takes no responsibility for any documents, advice or other material prepared by any other party.
figured dimensions to be taken in preference to scaled dimensions. verify all dimensions on the job before preparing shop drawings or commencing work. dimensions shown are computer generated and the contractor is to apply standard building tolerances.
verified suitable for the use stipulated by the relevant revision/issue only if initiated and checked by an authorised **dem** (aust) Pty limited representative.

amendments				verified			
no.	date	amendment	by	chk'd	inr	chk'd	
A01	08/11/18	AMENDED DA ISSUE	PZ	PZ	ET	ET	
A02	25/06/19	AMENDED DA ISSUE: - PEDESTRIAN LINK RELOCATED - DWELLING FLOOR LEVEL, RLs REVISED - REAR BALCONIES DELETED - TYPE C2, C3, C4 ADDED - ROAD LEVEL UPDATED	WJ	WJ	ET	ET	

north point

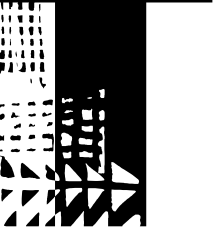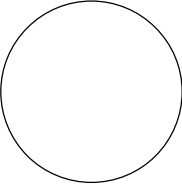

planning, urban design, architecture,
landscape architecture, interior design
level 8 15 help street chatswood nsw 2067
p: po box 5036 west chatswood nsw 1515
t: (02) 8966 6000 f: (02) 8966 6111
e: sydney@dem.com.au

project/client

**residential development
14&16 nelson road
box hill, nsw 2765**

Mr Steven Tsakos
Senoc Pty Ltd.
c/o DEM Aust Pty Ltd
PO Box 5036
West Chatswood
NSW 1515 Australia
consultant

drawing title

overall sections

da issue

original	scale	drawn	project no.
b1	1:250	wj	4437-00
drawing no.	rev. no.		
ar-0202	a02		