


3

Fence Detail

1:100



STREETSCAPE

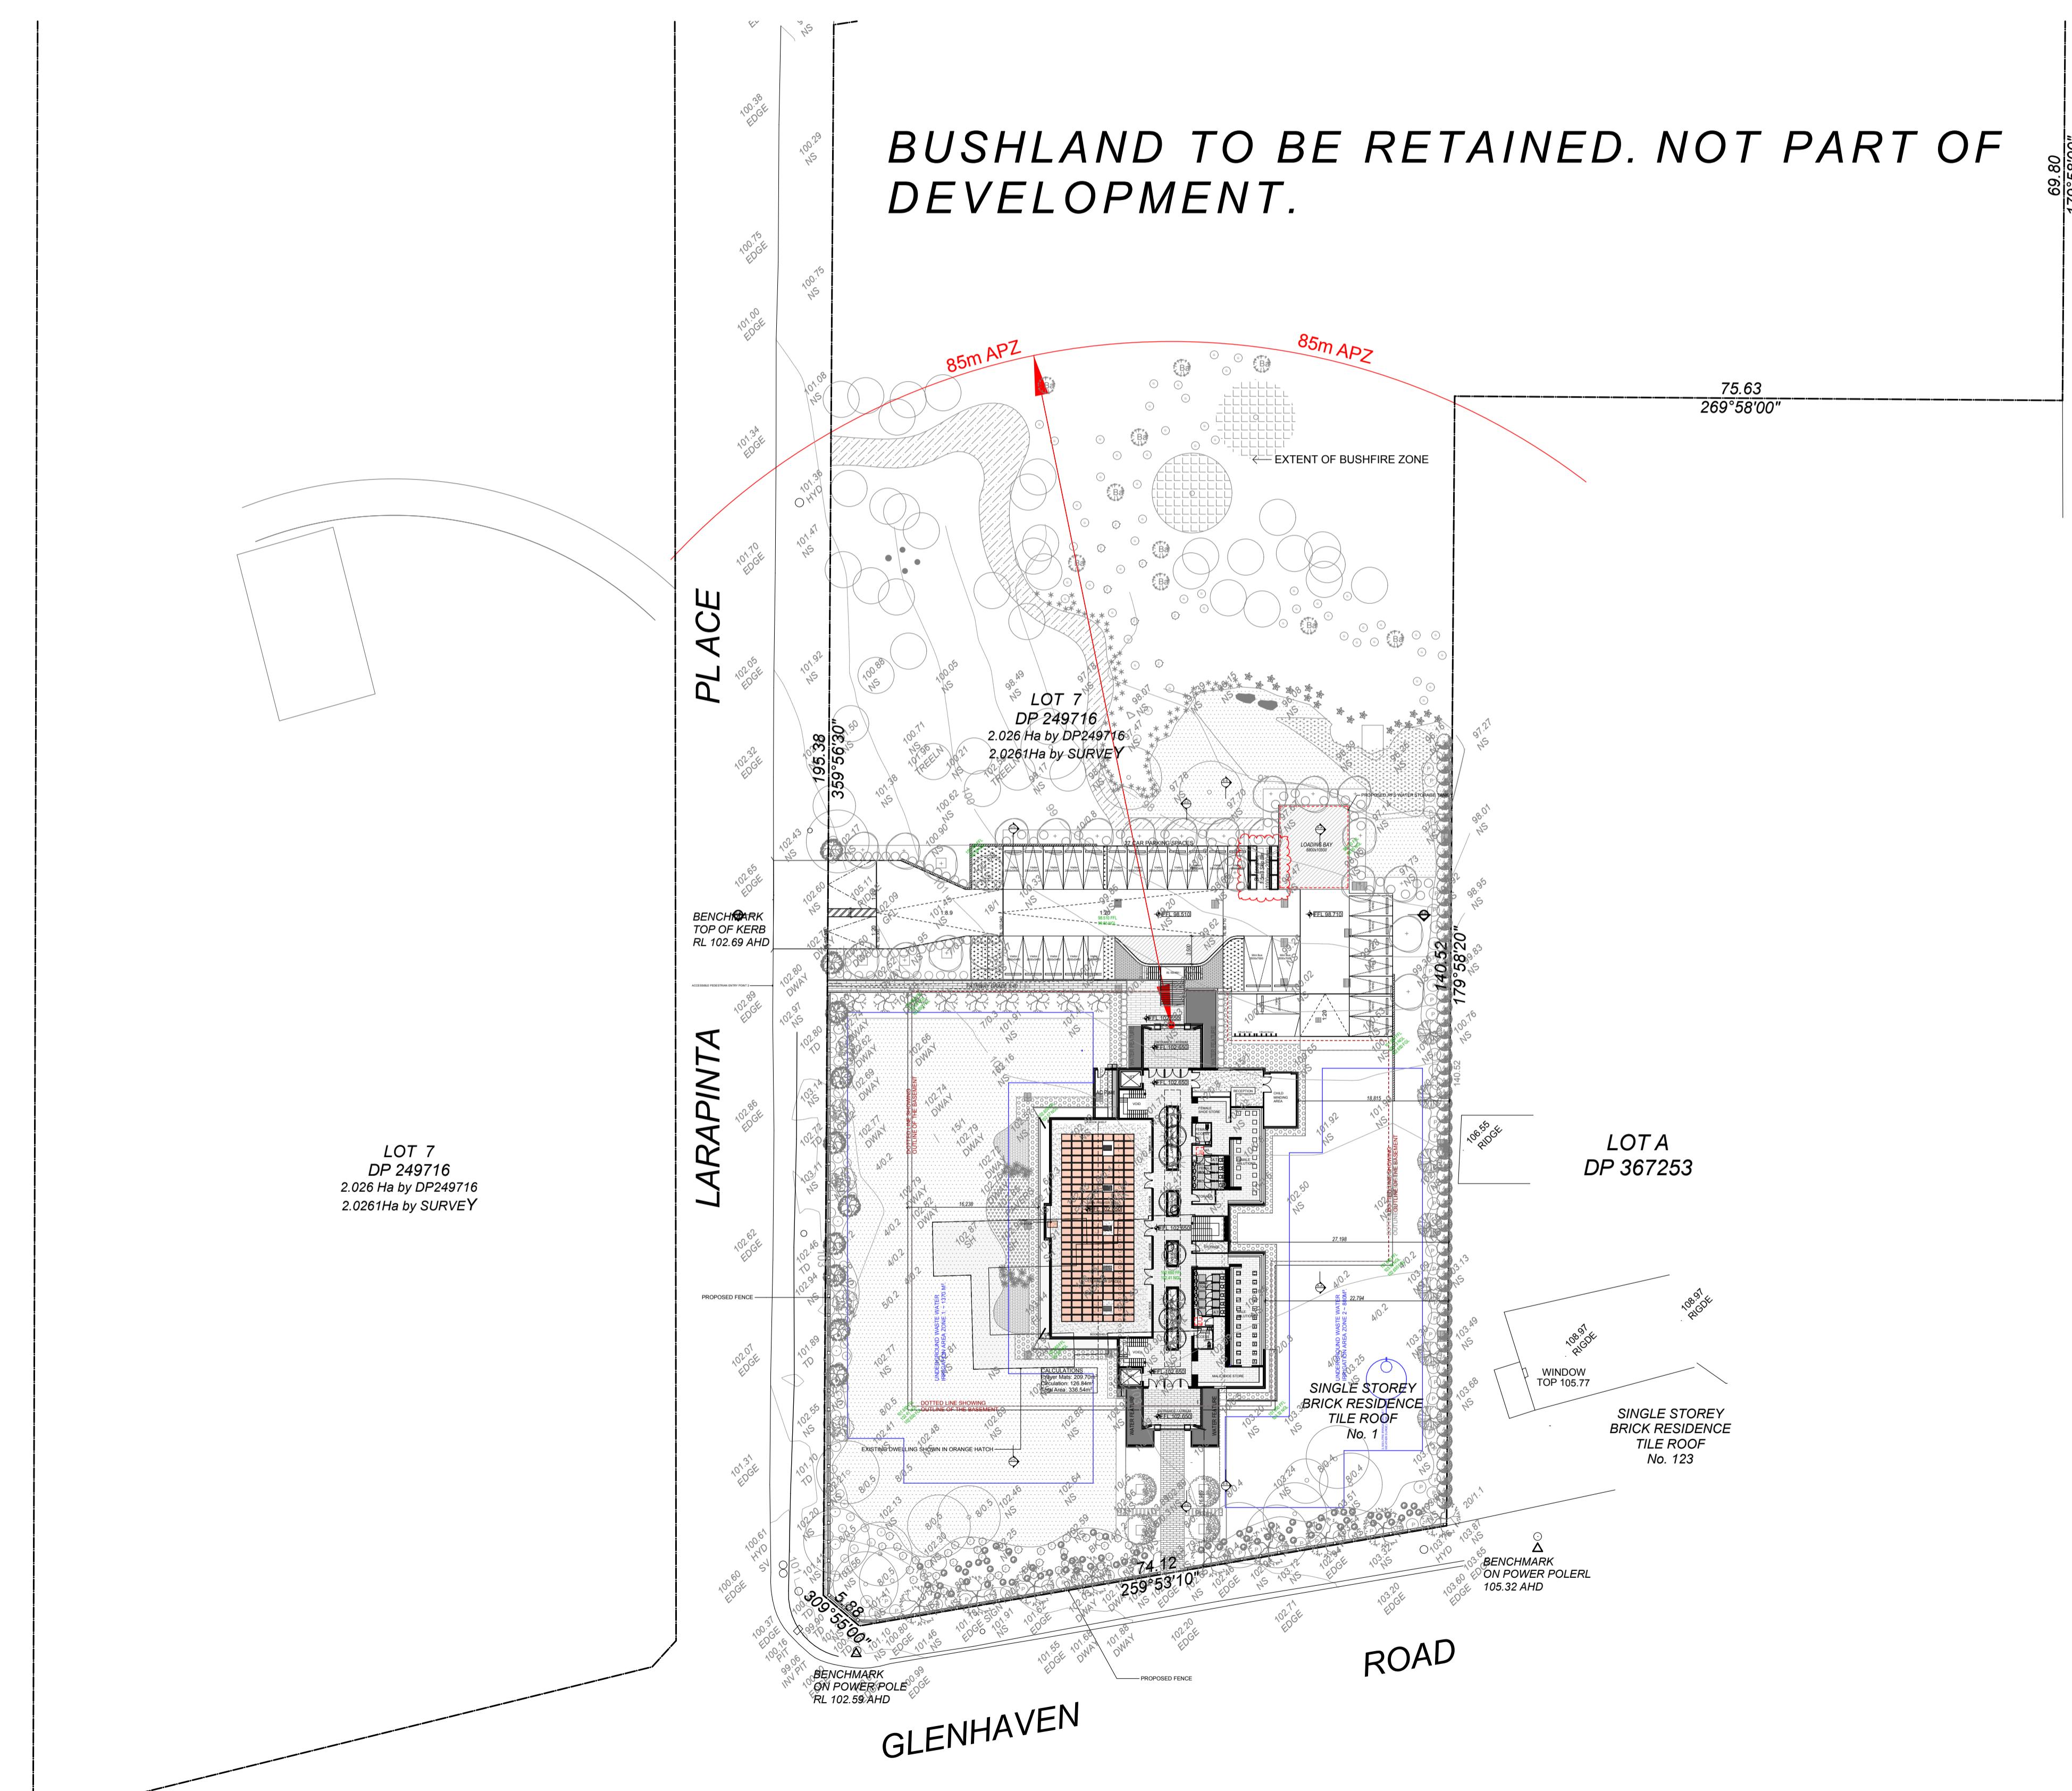

Site Plan

:500

1 Larapinta Place Glenhaven
NSW Arch.
Nominate
p. 02 9346 1111
m: PO Box
project
PRO

Client
ICON
council
HILLS
COUNCIL
drawing
Site

Issue/S
DA/19
paper/s
A1/1
date:
4/07
job #:
2856

The logo for Icon FM Facilities Management. It features a purple square with a white circle inside. The word 'iconfm' is written in white lowercase letters across the center of the circle. Below the circle, the words 'FACILITIES MANAGEMENT' are written in a smaller, white, sans-serif font.

The logo for IDRAFT ARCHITECTS. It features the word 'naven' in a vertical, lowercase, sans-serif font on the left. To the right is a large, thin-lined square frame. Inside the frame, the word 'IDRAFT' is written in a large, bold, sans-serif font, with a yellow square as the dot over the 'I'. Below it, the word 'ARCHITECTS' is written in a slightly smaller, bold, sans-serif font.

ace Glen	PROPOSED MOSQUE
	Client
	ICONFM
	council
	HILLS SHIRE COUNCIL
drawing title:	

Site Plan

Issue/Stage:	DA/ISSUE B
paper/scale:	A1/1:500
date:	4/07/2019
job #:	dwg #:
28569	1001

work to be carried out in accordance with BCA, AS & Council conditions.

copyright: The concepts & information contained in these drawings are the copyright of Idraft Group Pty Ltd. Use or duplication in part or in full without written permission of Idraft Group Pty Ltd constitutes an infringement of copyright. Do not scale off architectural drawings. These notes must be read in conjunction with colours selection for additional details on appliances, PC rooms & shower sizes shown on plans. Inside hole dimensions shower screens to be fitted on inside of hob bulkheads may be required to accommodate drainage lines & steel arms position to be determined on site. Use figured dimensions ONLY, do not scale. Finished ground levels shown on plans are subject to site conditions, all calculated dimensions are subject to site measure during construction & no allowance has been made for shrinkage or milling position of electrical meter to be determined on site in accordance to the turret position of garden tap on meter.

energy Smart Design: AAA rated water conservation devices include low water tanks shower heads, water flow regulators, dual flush toilets & systems & compliant hot water systems with minimum green house score of 5 stars are to be used in this development. All occupants are encouraged to use AAA rated dish washing machines with front loading where possible.

tes:



1

Streetscape (Glenhaven Road)

1:107.33



2

Streetscape (Larapinta Road)

1:109.34

DRAFT
ARCHITECTS
W Architects Registration Board No: 5347
Qualified registered architect - Adriaan Winton
2 9648 8848 w: www.idraft.com.au
PO Box 427, Merrylands NSW 2160

ILLS SHIRE
OUNCIL

1

Issue/Stage:



A/ISSUE B
per scale:
1/1:500
te:

07/2019
o #: dwg #:
8569 **1002**

work to be carried out in accordance with BCA, AS & Council conditions.

copyright: The concepts & information contained in these drawings are the copyright of Idraft Group Pty Ltd. Use or duplication in part or in full without written permission of Idraft Group Pty Ltd constitutes an infringement of copyright. Do not scale off architectural drawings. These notes must be read in conjunction with colours selection for additional details on appliances, PC rooms & shower sizes shown on plans. Inside hole dimensions shower screens to be fitted on inside of hob bulkheads may be required to accommodate drainage lines & steel arms position to be determined on site. Use figured dimensions ONLY, do not scale. Finished ground levels shown on plans are subject to site conditions, all calculated dimensions are subject to site measure during construction & no allowance has been made for shrinkage & milling position of electrical meter to be determined on site in accordance to the turret position of garden tap on meter.

energy Smart Design: AAA rated water conservation devices include low water tanks shower heads, water flow regulators, dual flush toilets & systems & compliant hot water systems with minimum green house score of 5 stars are to be used in this development. All occupants are encouraged to use AAA rated dish washing machines with front loading where possible.

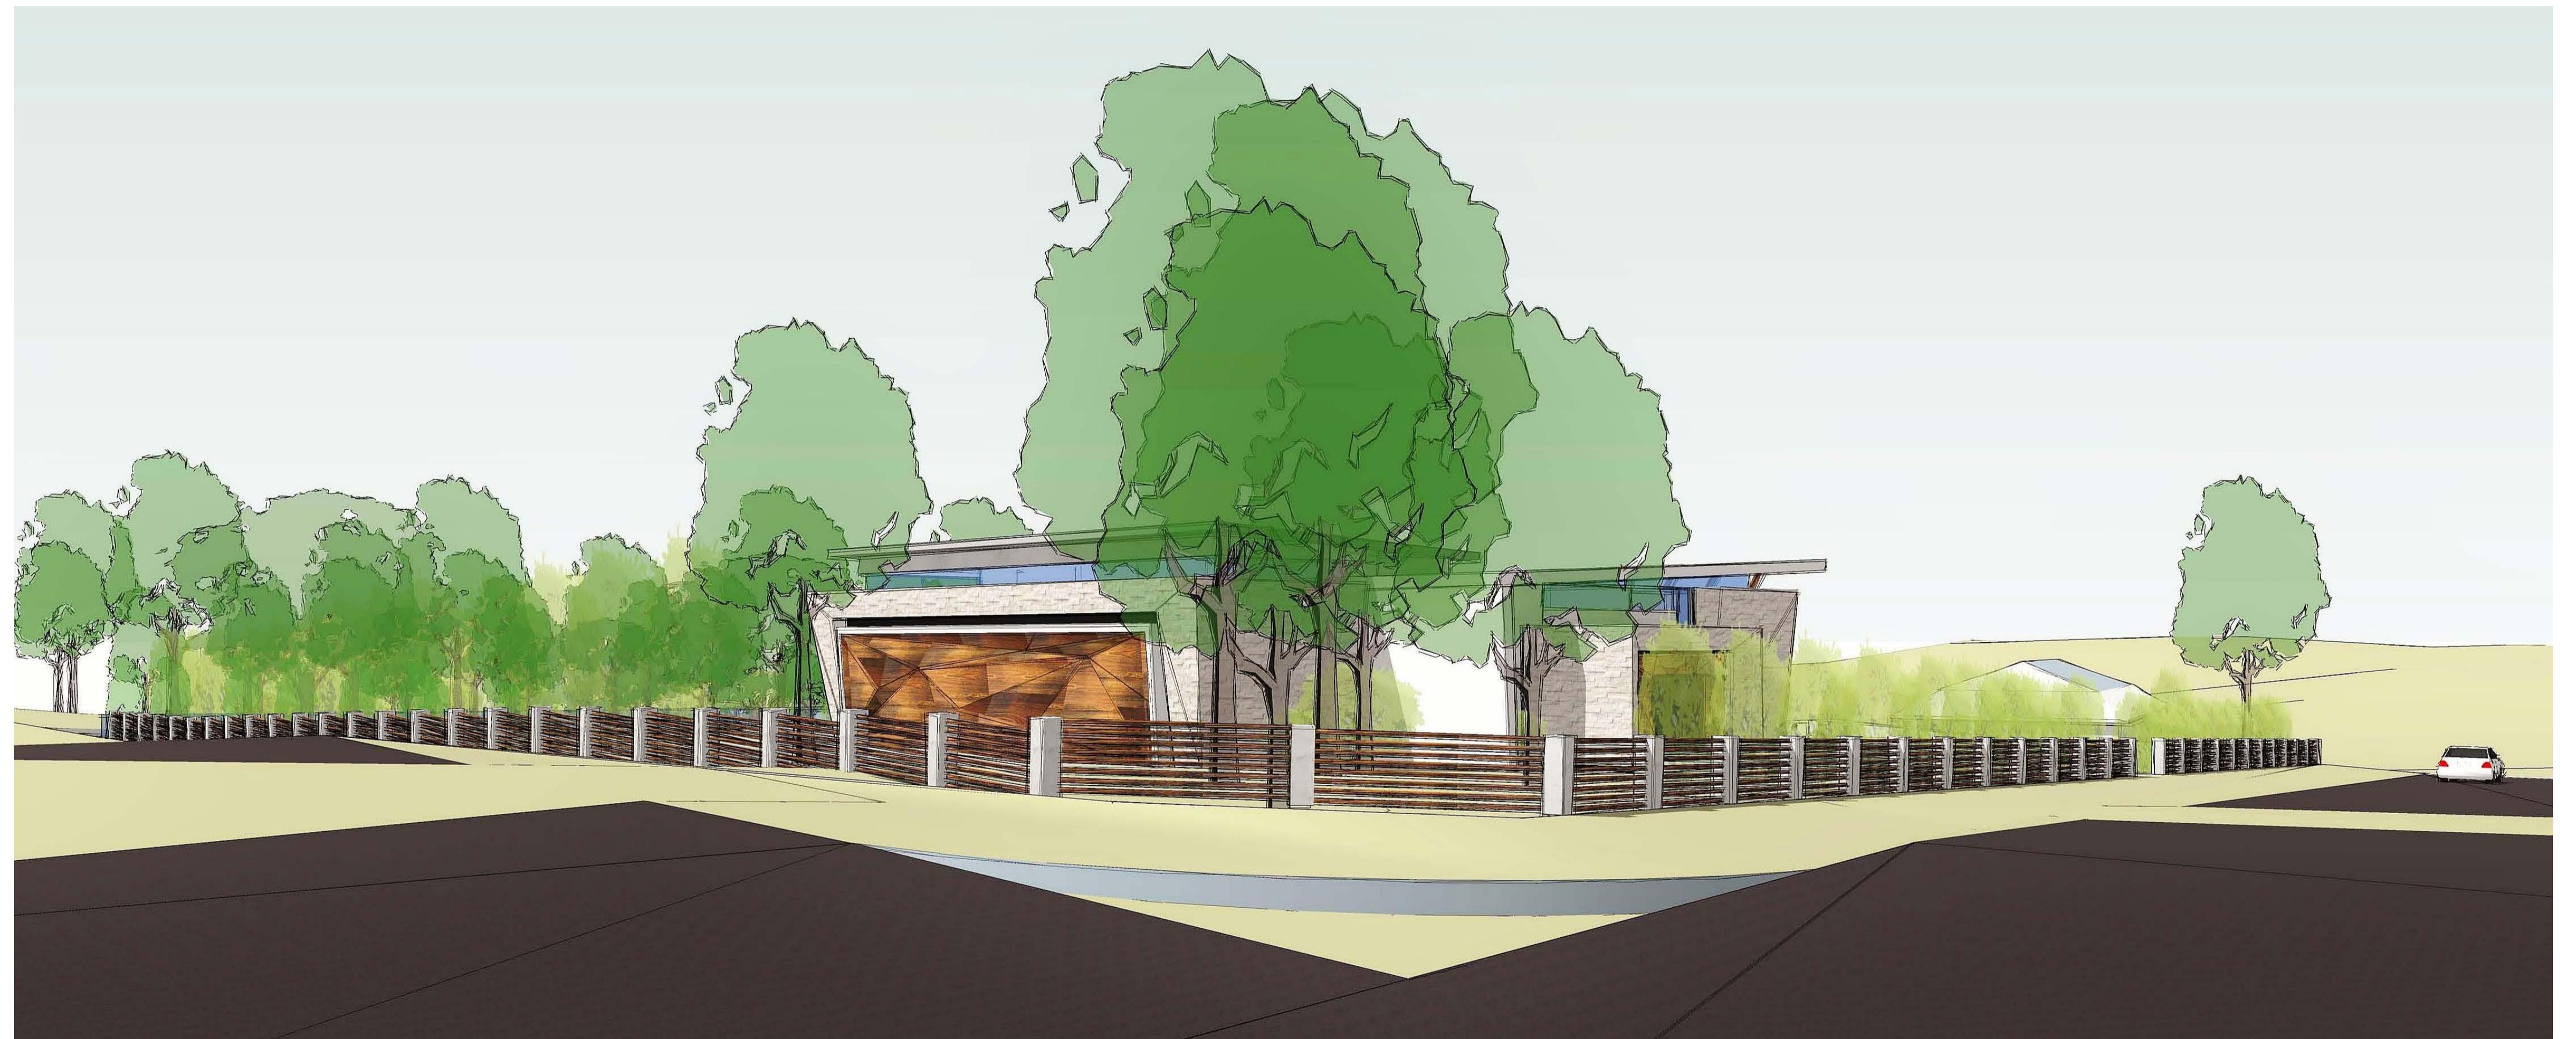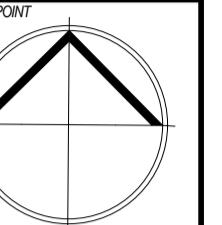

1

Perspective (Glenhaven-Larapinta Intersection)

:120.84

DRAFT
ARCHITECTS

W Architects Registration Board No: 5347
ominated registered architect - Adriana Winton
2 9648 8848 w: www.idraft.com.au
PO Box 427, Merrylands NSW 2160

ject:
PROPOSED MOSQUE

ent

CONFIRMED

uncil


ILLS SHIRE
COUNCIL

rawing title:
erspective

Issue/Stage: A/ISSUE B	
per scale: 1/1:500	
Date: 07/2019	
#: 8569	dwg #: 1003



All work to be carried out in accordance with RICA, AS 4 in Council conditions. The concepts & information contained in these drawings are the copyright of IDraft Group Pty Ltd. Use of these drawings is subject to written permission of IDraft Group Pty Ltd. Copying, Do not scale or architectural drawings. These notes must be read in conjunction with the drawings. PC additional details on appliances, PC fixtures, fittings, shower heads, etc. are to be fitted on site. Use fixed dimensions shown. Screens to be fitted on inside of hobs to accommodate drainage lines & steel brackets. All dimensions are to be taken on site. Use fixed dimensions ONLY, do not scale from ground. Due to site conditions, all calculated dimensions are to be checked on site prior to construction & no allowance has been made for tolerance or milling points. All electrical, mechanical and structural work to be carried out in accordance to the current position of the Australian Standard.

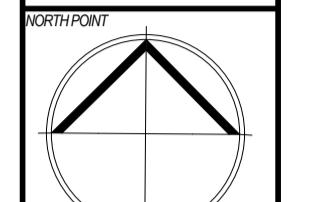

notes:


ICONFM AUSTRALIA PTY LTD
Facilities Management
Planning & Design Project
Management
Building Services | Project
Development
Facilities Management
PO Box 447 | Castle Hill | NSW
1755 | Australia
Ph: +61 2 8860 0411
Email: info@iconfm.com.au
Web: www.iconfm.com.au

IDRAFT ARCHITECTS
NSW Architects Registration Board No. 501
ABN 46 123 123 123
PO Box 427 | Merrylands NSW 2160
Project: PROPOSED MOSQUE
Client: **HILLS SHIRE COUNCIL**
Council: **HILLS SHIRE COUNCIL**
Drawing title: Interior
Prespectives

Issue/Stage: DA/ISSUE B
Revised: 1
Drawing No: A1/1:500
Date: 4/07/2019
Page No: 1
dwg #: 1004
Title: Larapinta Place Glenhaven
dwg #: 28569

VARAPINTA

BENCHMARK TOP OF KERB RL 102.69 AHD

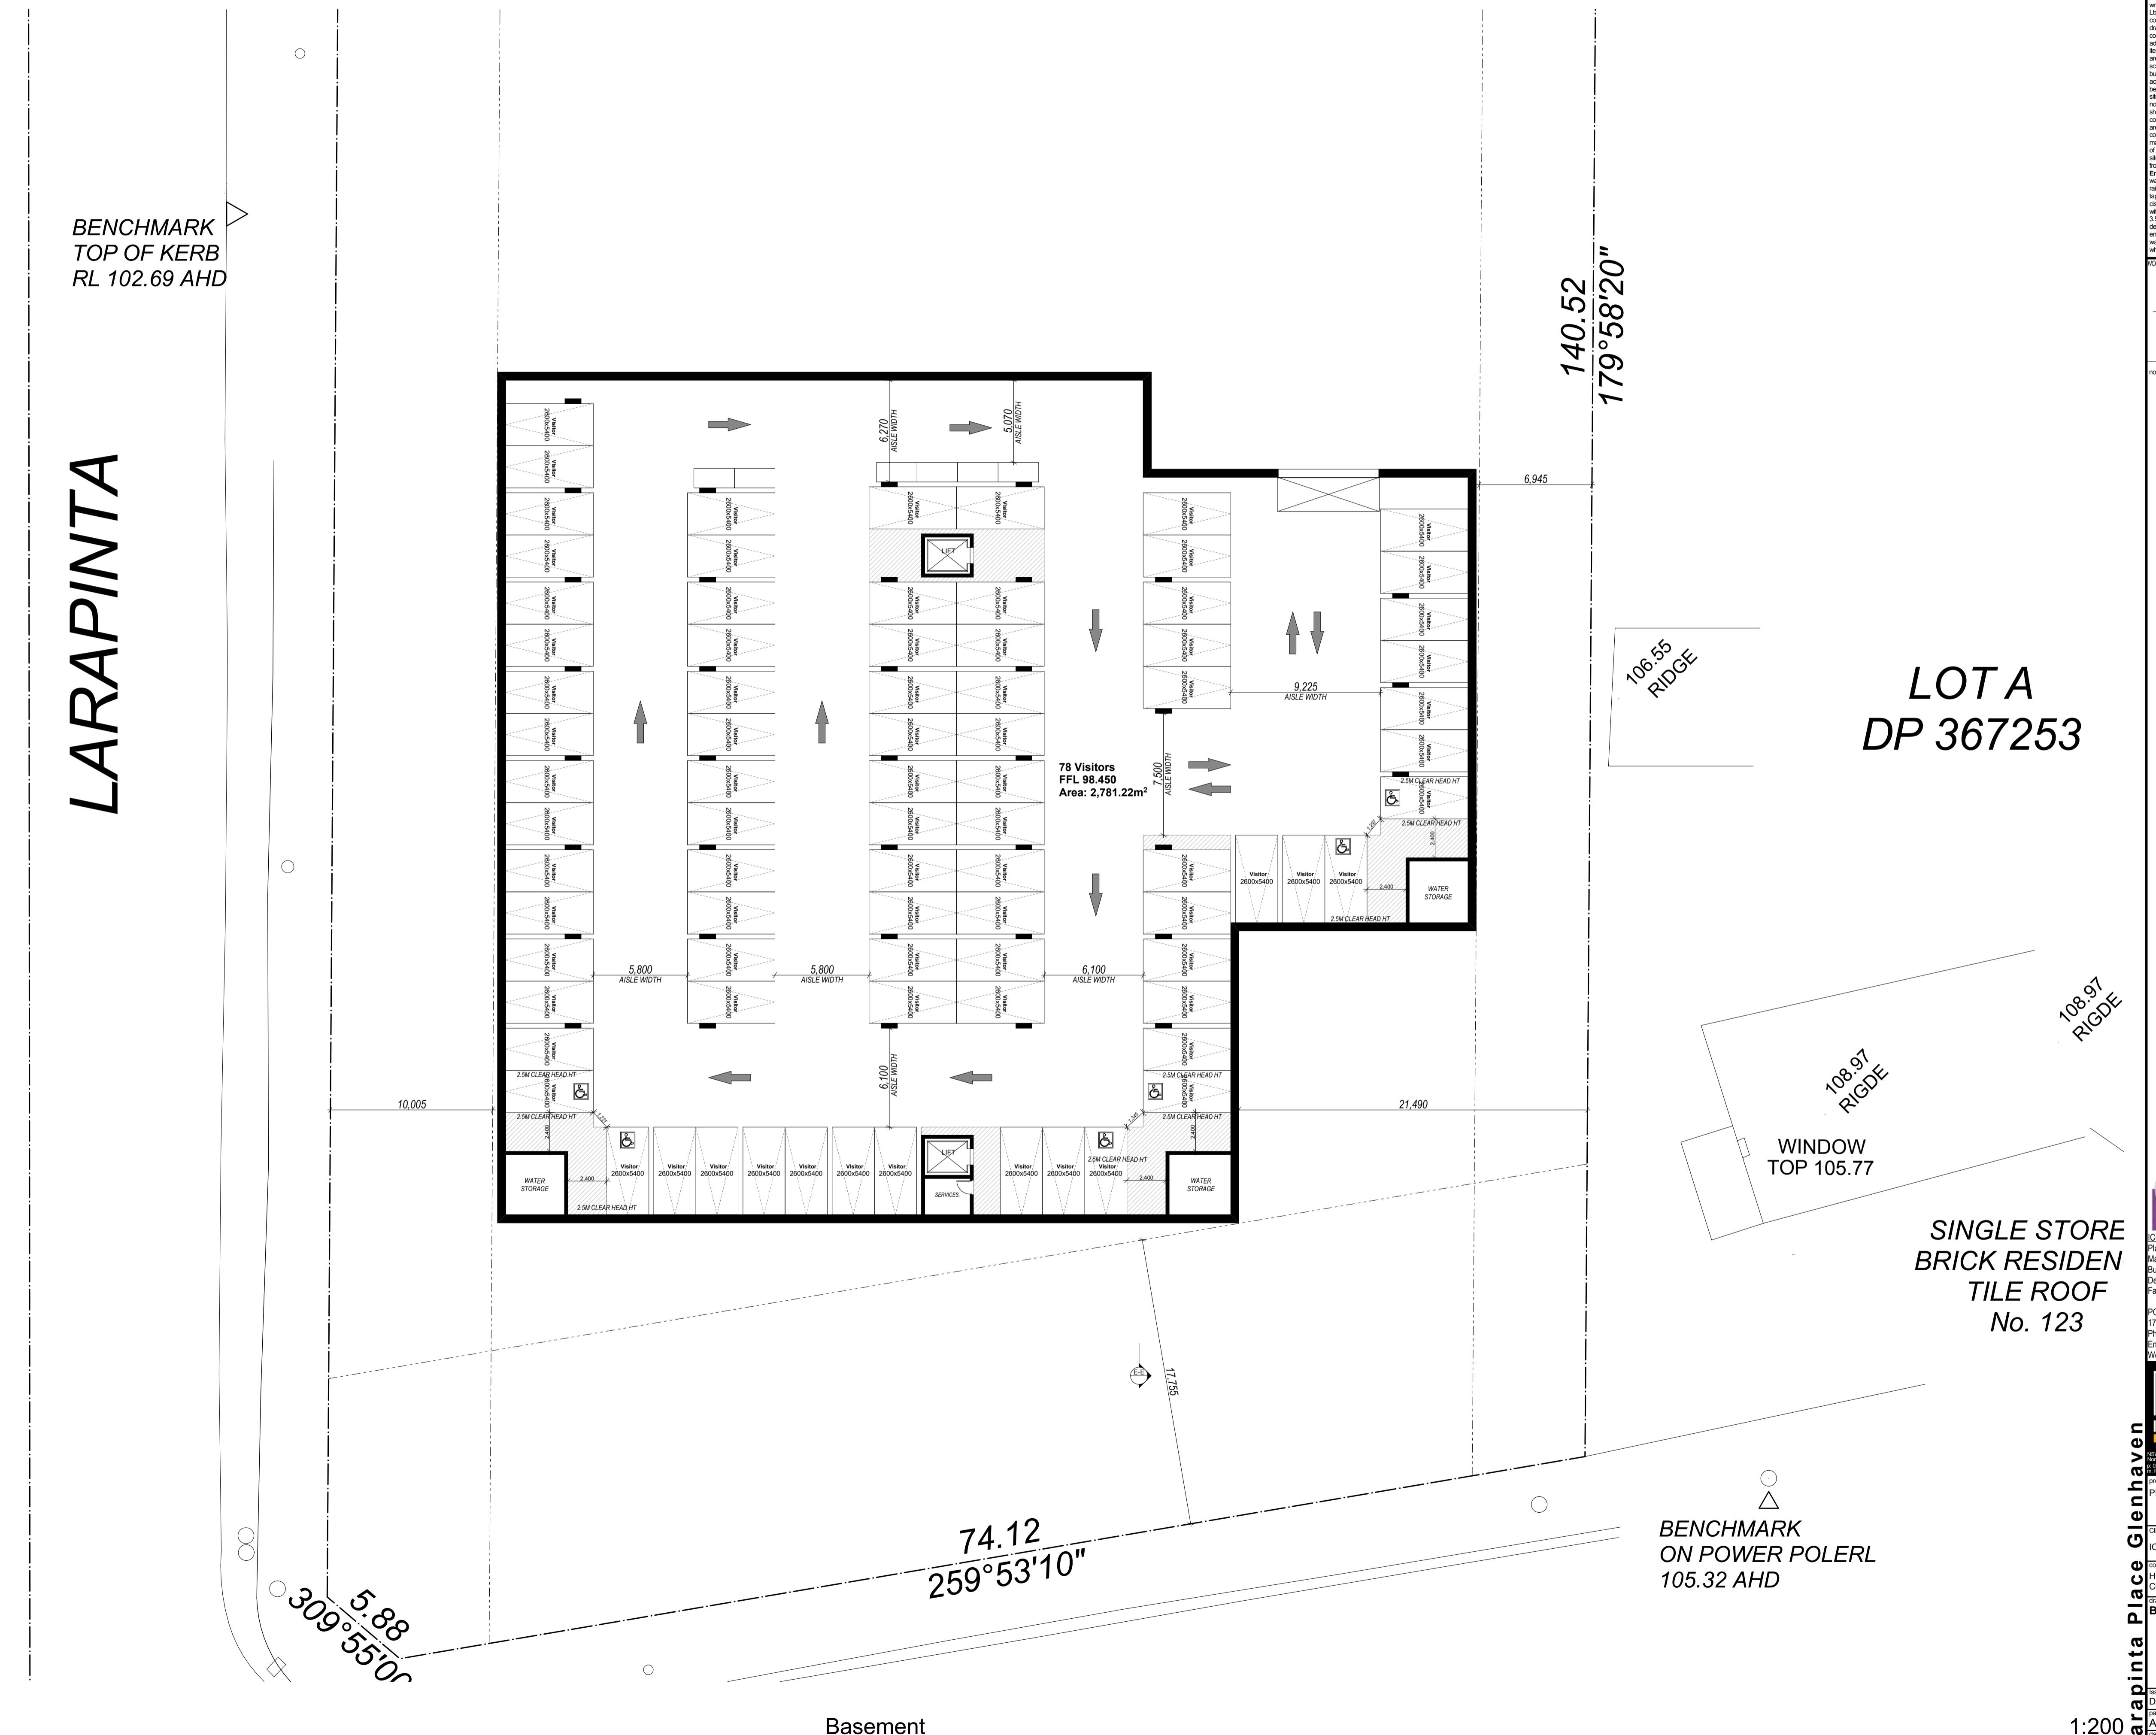

work to be carried out in accordance with BCA, AS & Council conditions.

copyright: The concepts & information contained in these drawings are the copyright of Idraft Group Pty Ltd. Use or duplication in part or in full without written permission of Idraft Group Pty Ltd constitutes an infringement of copyright. Do not scale off architectural drawings. These notes must be read in conjunction with colours selection for additional details on appliances, PC rooms & shower sizes shown on plans. Inside hob dimensions shower screens to be fitted on inside of hob heads may be required to accommodate drainage lines & steel beams position to be determined on site. Use figured dimensions ONLY, do not scale. Finished ground levels shown on plans are subject to site conditions, all calculated dimensions are subject to site measure during construction & no allowance has been made for shrinkage or milling position. Electrical meter to be determined on site in accordance to the turret position and garden tap on meter.


Energy Smart Design: AAA rated conservation devices include rainwater tanks shower heads, water flow regulators, dual flush toilets & fixtures & compliant hot water systems with minimum green house score of 5 stars are to be used in this development. All occupants are encouraged to use AAA rated dish washing machines with front loading where possible.

tes:

DRAFT
ARCHITECTS
W Architects Registration Board No: 5347
qualified registered architect - Adrian Winton
2 9648 8848 w: www.draft.com.au
PO Box 427, Merrylands NSW 2160
object:


PROPOSED MOSQUE
ent
CONFIRMED
uncil
ILLS SHIRE
COUNCIL
rawing title:
asement


Issue/Stage:	
A/ISSUE B	
per scale:	
1/1:500	
date:	
07/2019	
#:	dwg #:
8569	1007

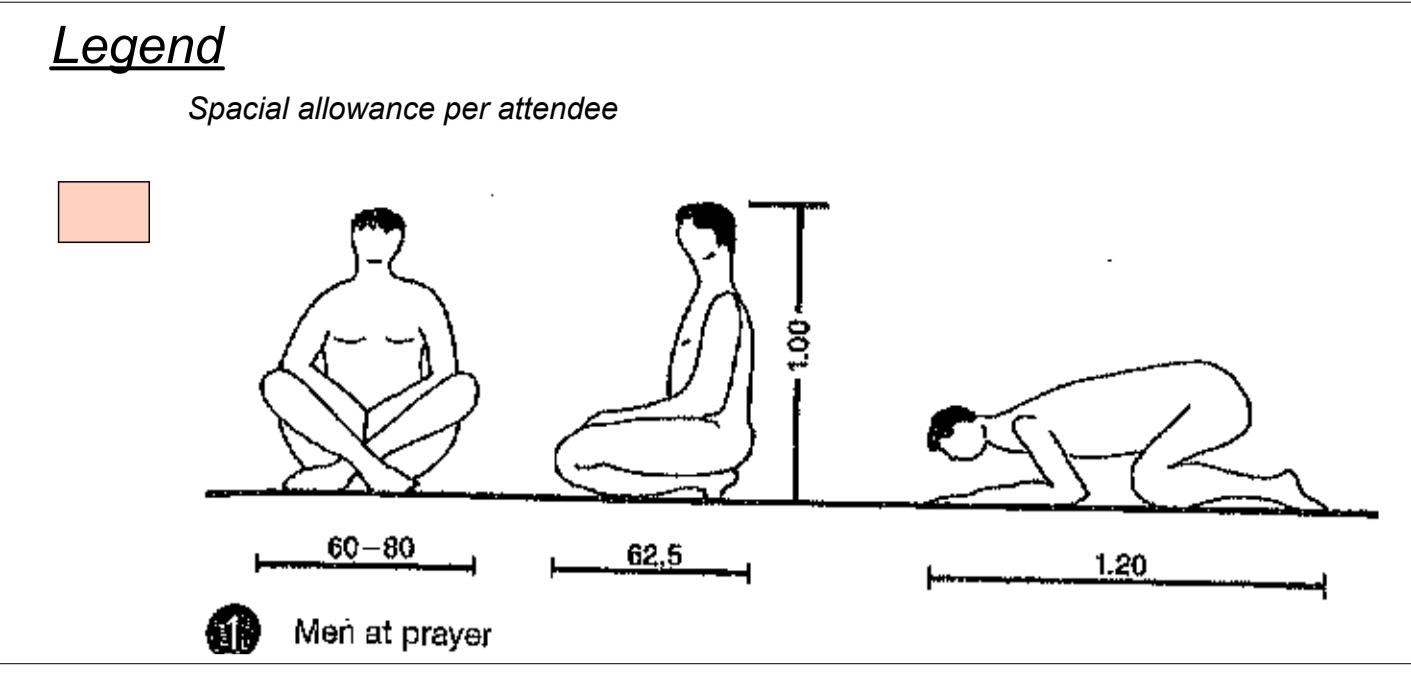

LARAPINTA

BENCHMARK
TOP OF KERB
RL 102.69 AHD

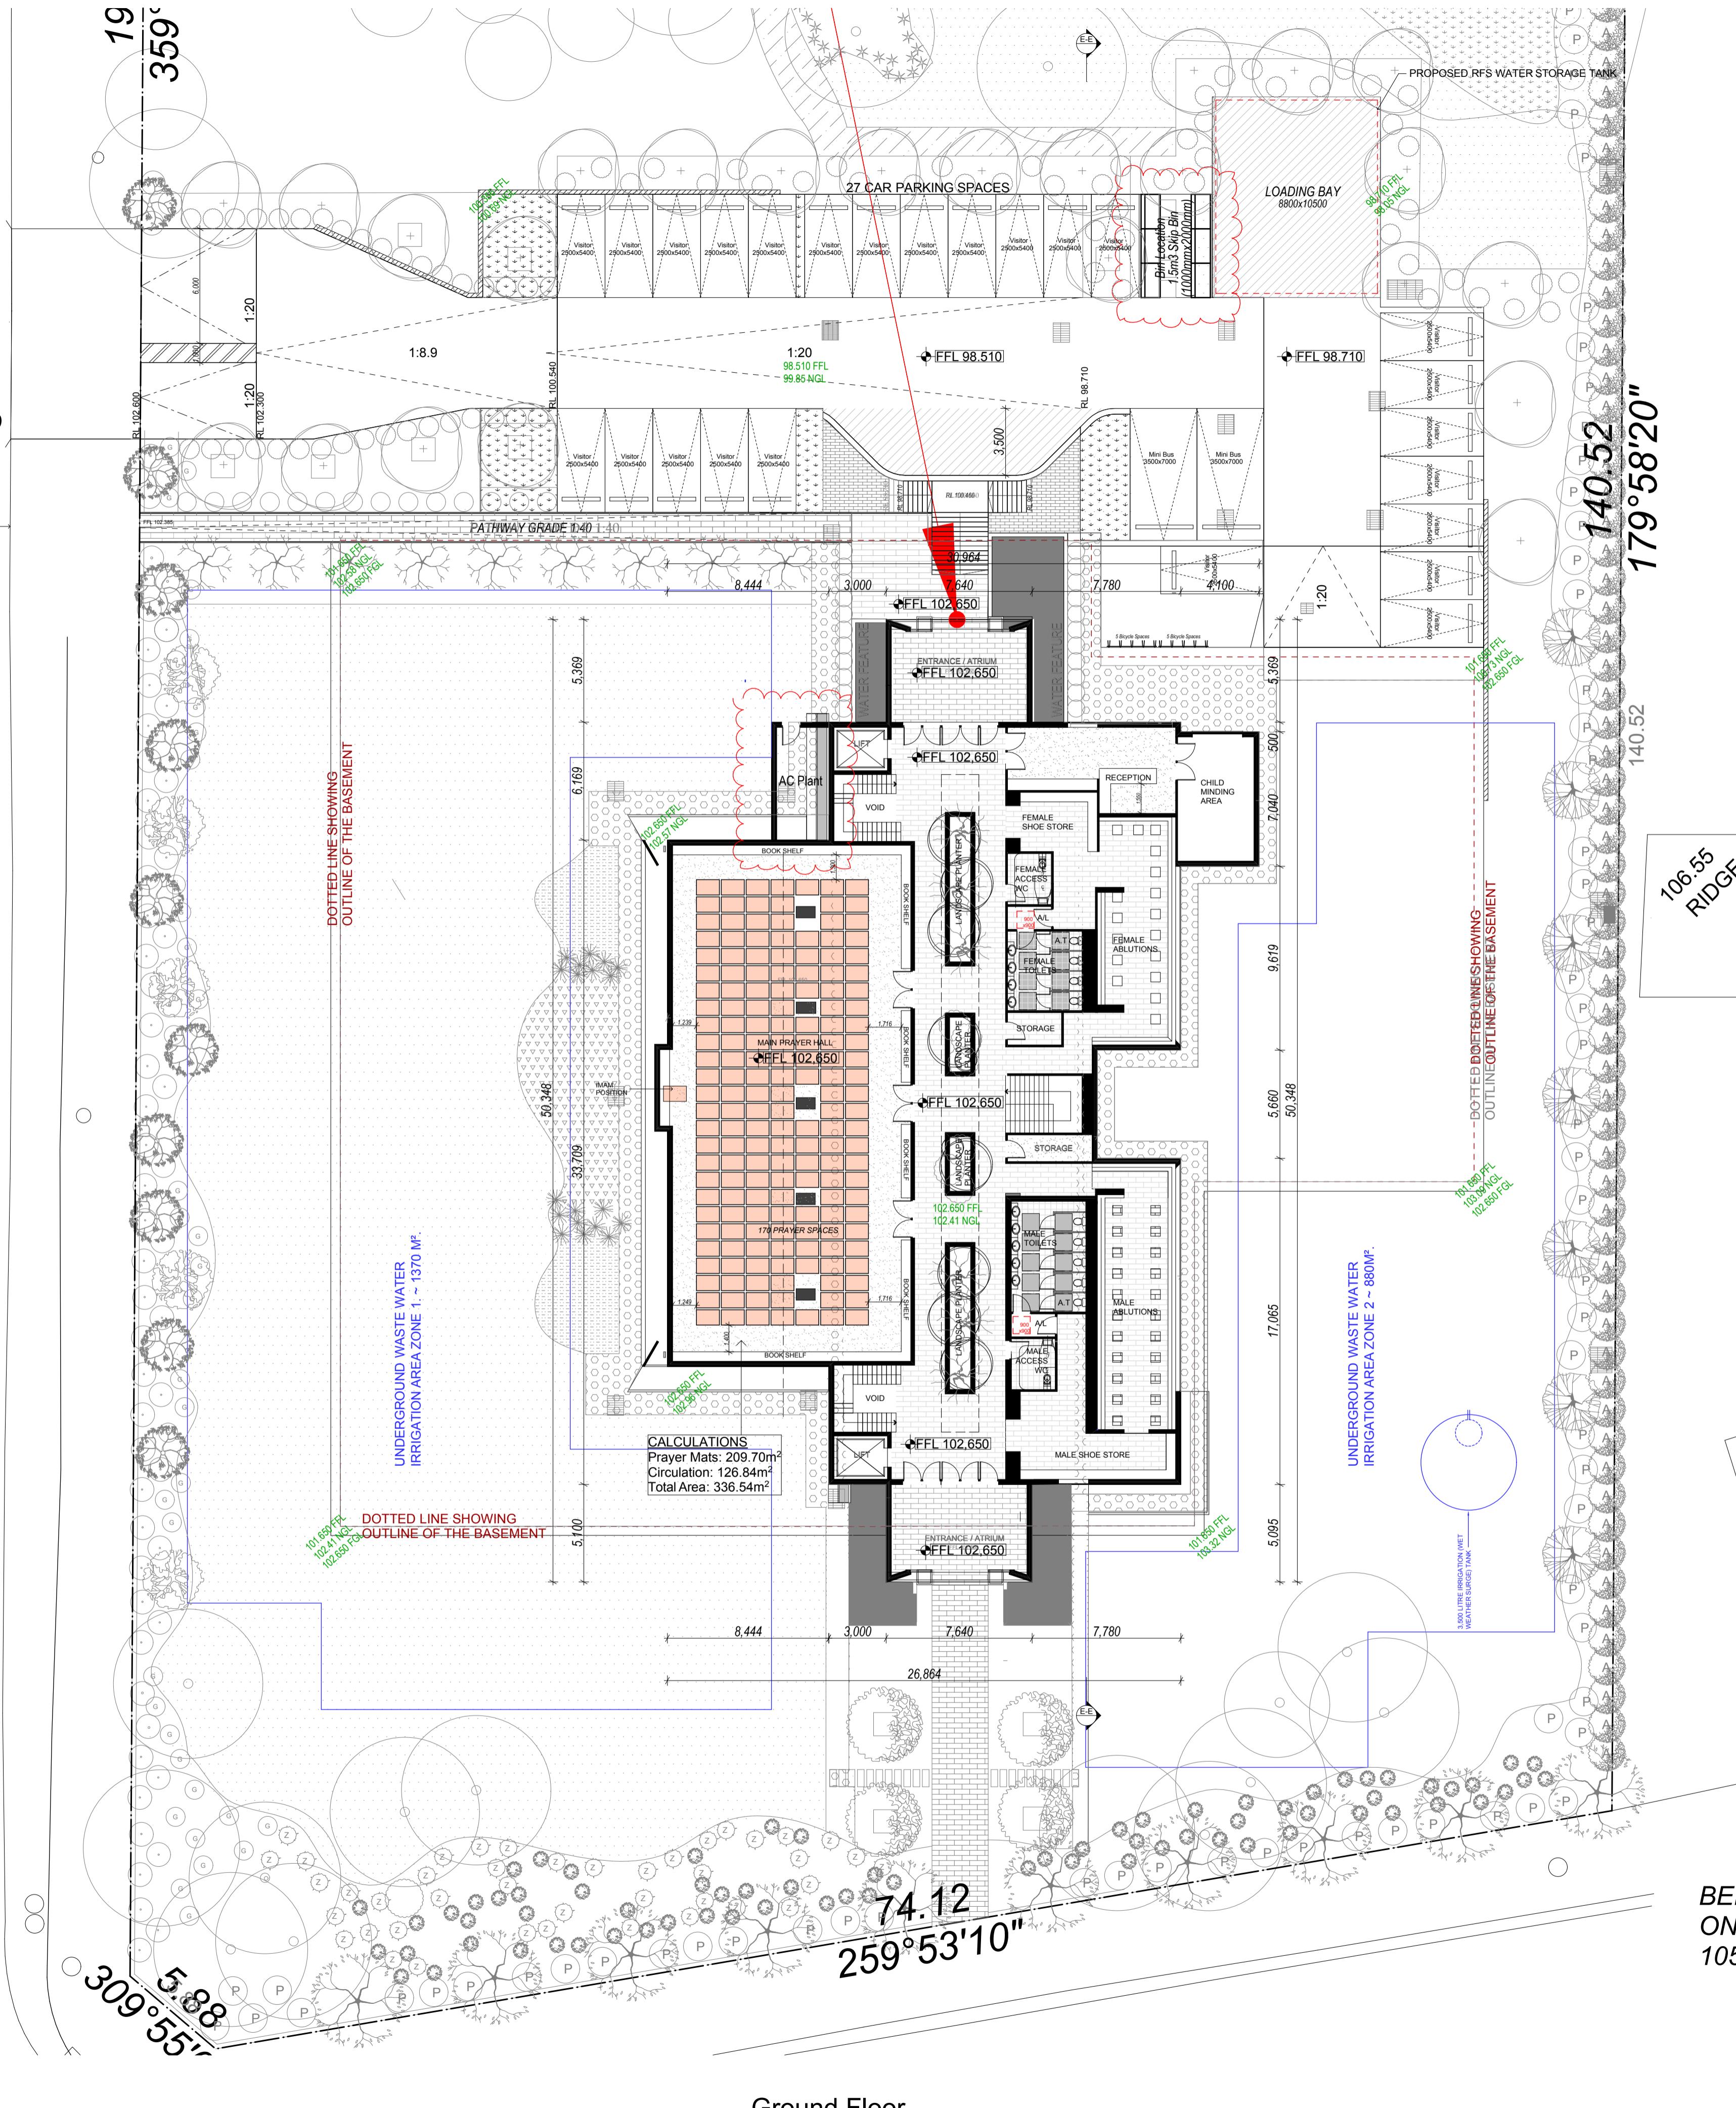


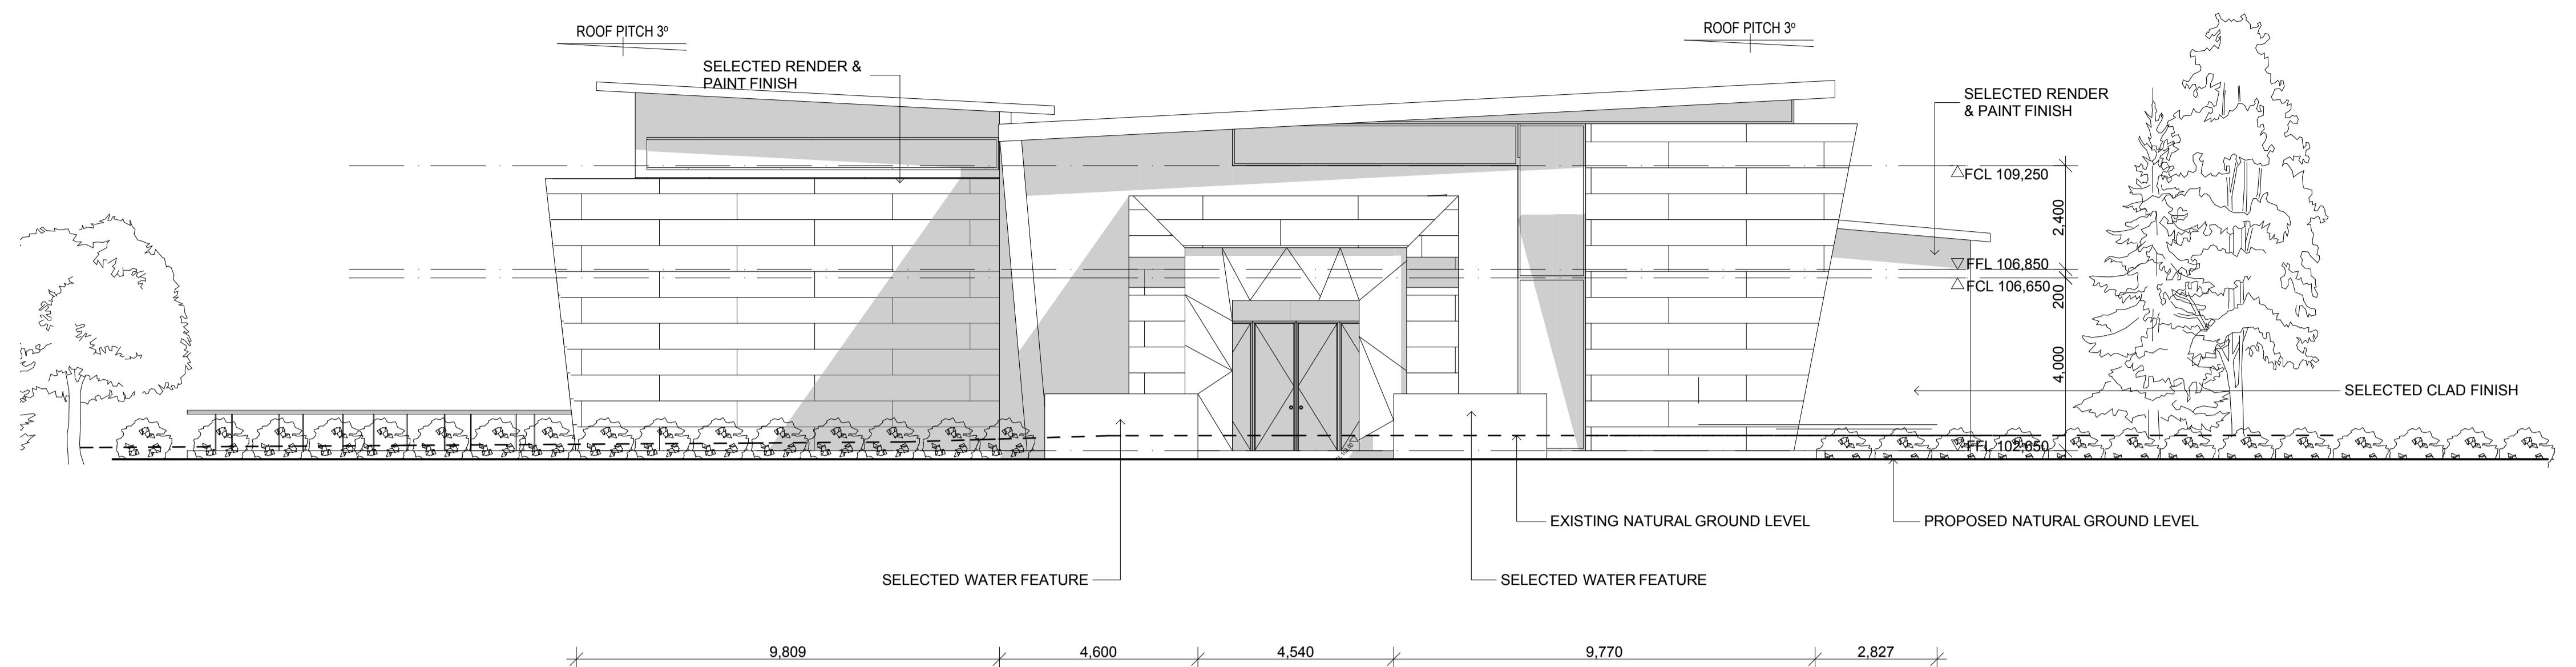

South Elevation

1:100

1
1012, 1023

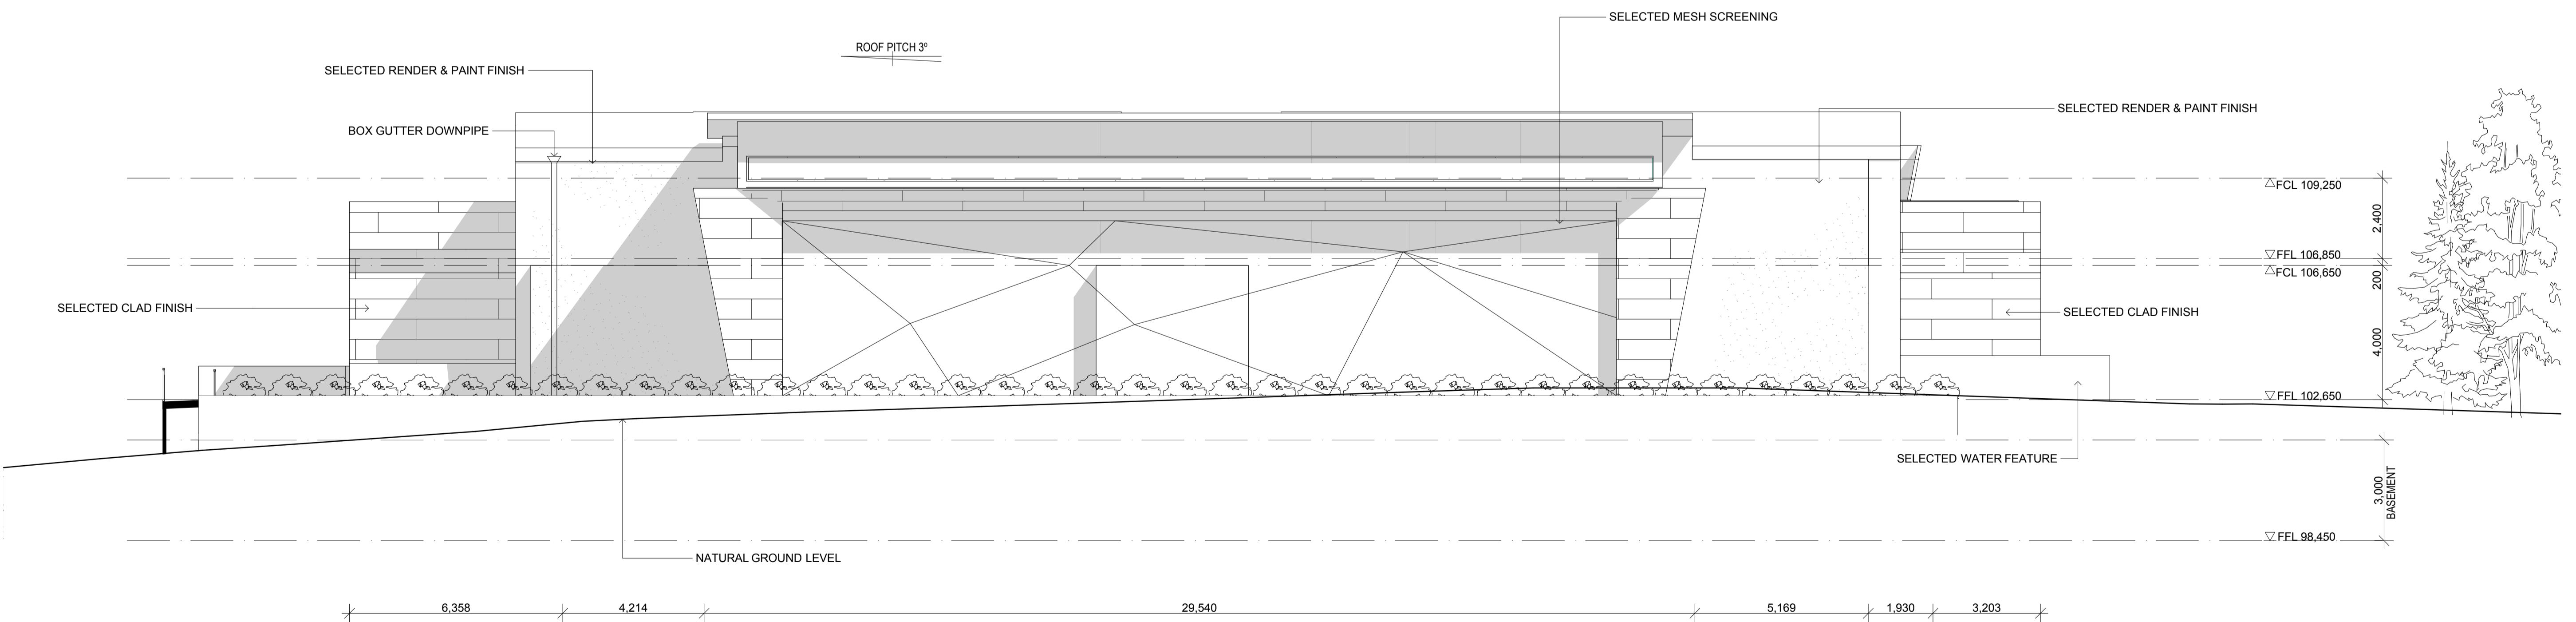


West Elevation

1:100

$$\frac{2}{1012, 1023}$$

1 Larapinta Place Glenhaven	
IDRAFT ■ ARCHITECTS	
NSW Architects Registration Board No. 534 Nominated registered architect - Adriana W p: 02 9648 8848 w: www.idraft.com.au m: PO Box 427, Merrylands NSW 2160	
project: PROPOSED MOSQUE	
Client ICONFM	
council HILLS SHIRE COUNCIL	
drawing title: South & West Elevation	
Issue/Stage: DA/ISSUE B	
paper/scale: A1/1:500	
date: 4/07/2019	
job #: 28569	dwg #: 1011


MAX BUILDING HEIGHT LINE 10m

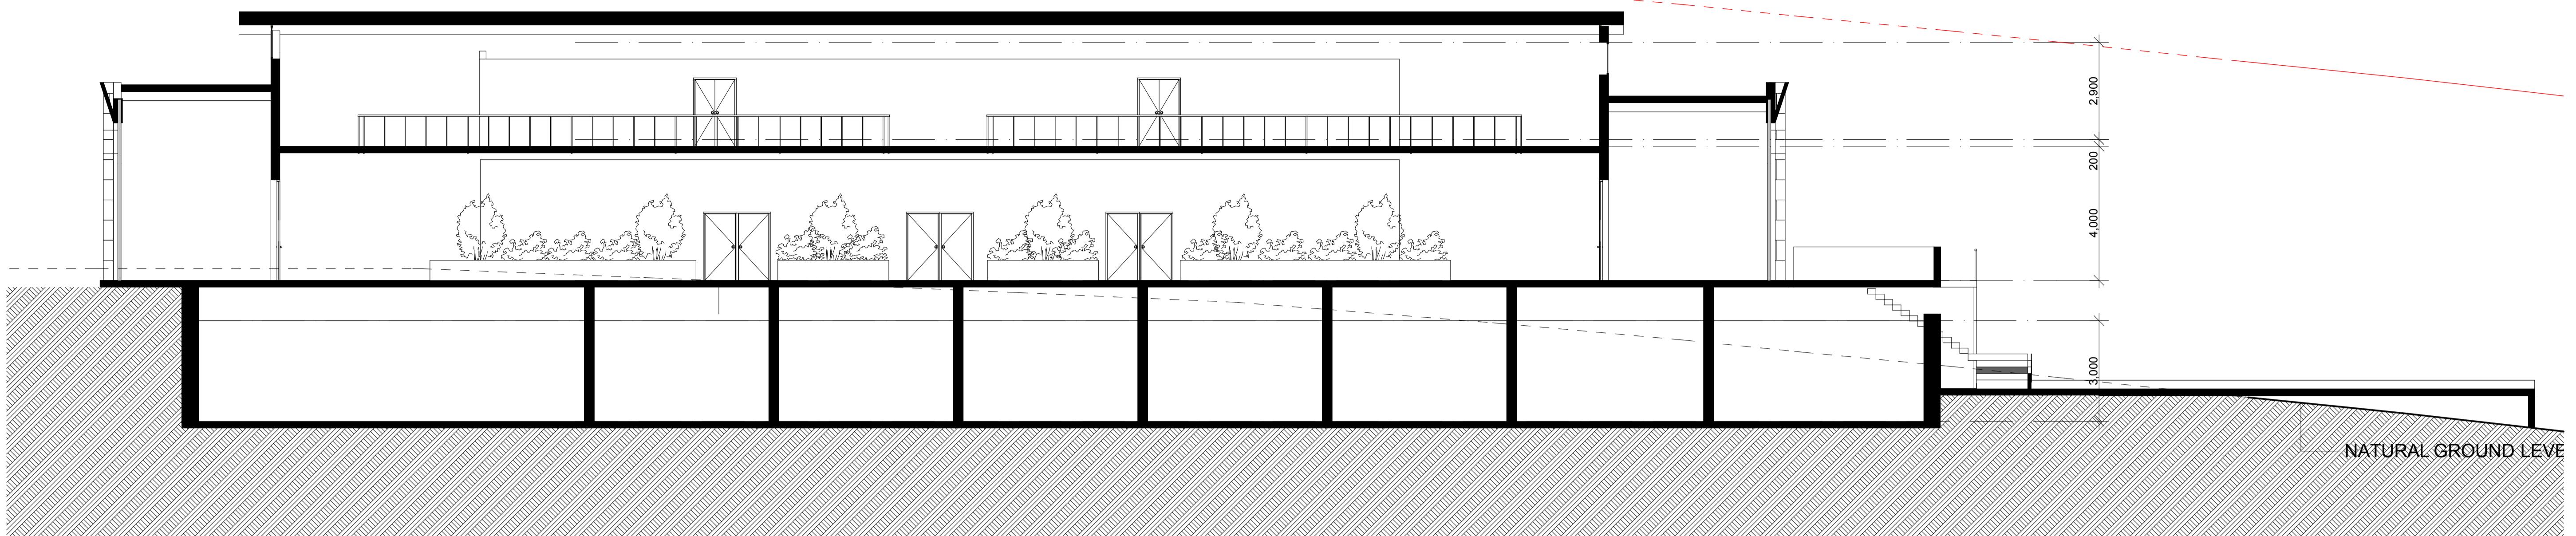

2
1001, 1006, 1016, 1018, 1018, 1024

Section D-D

1:100

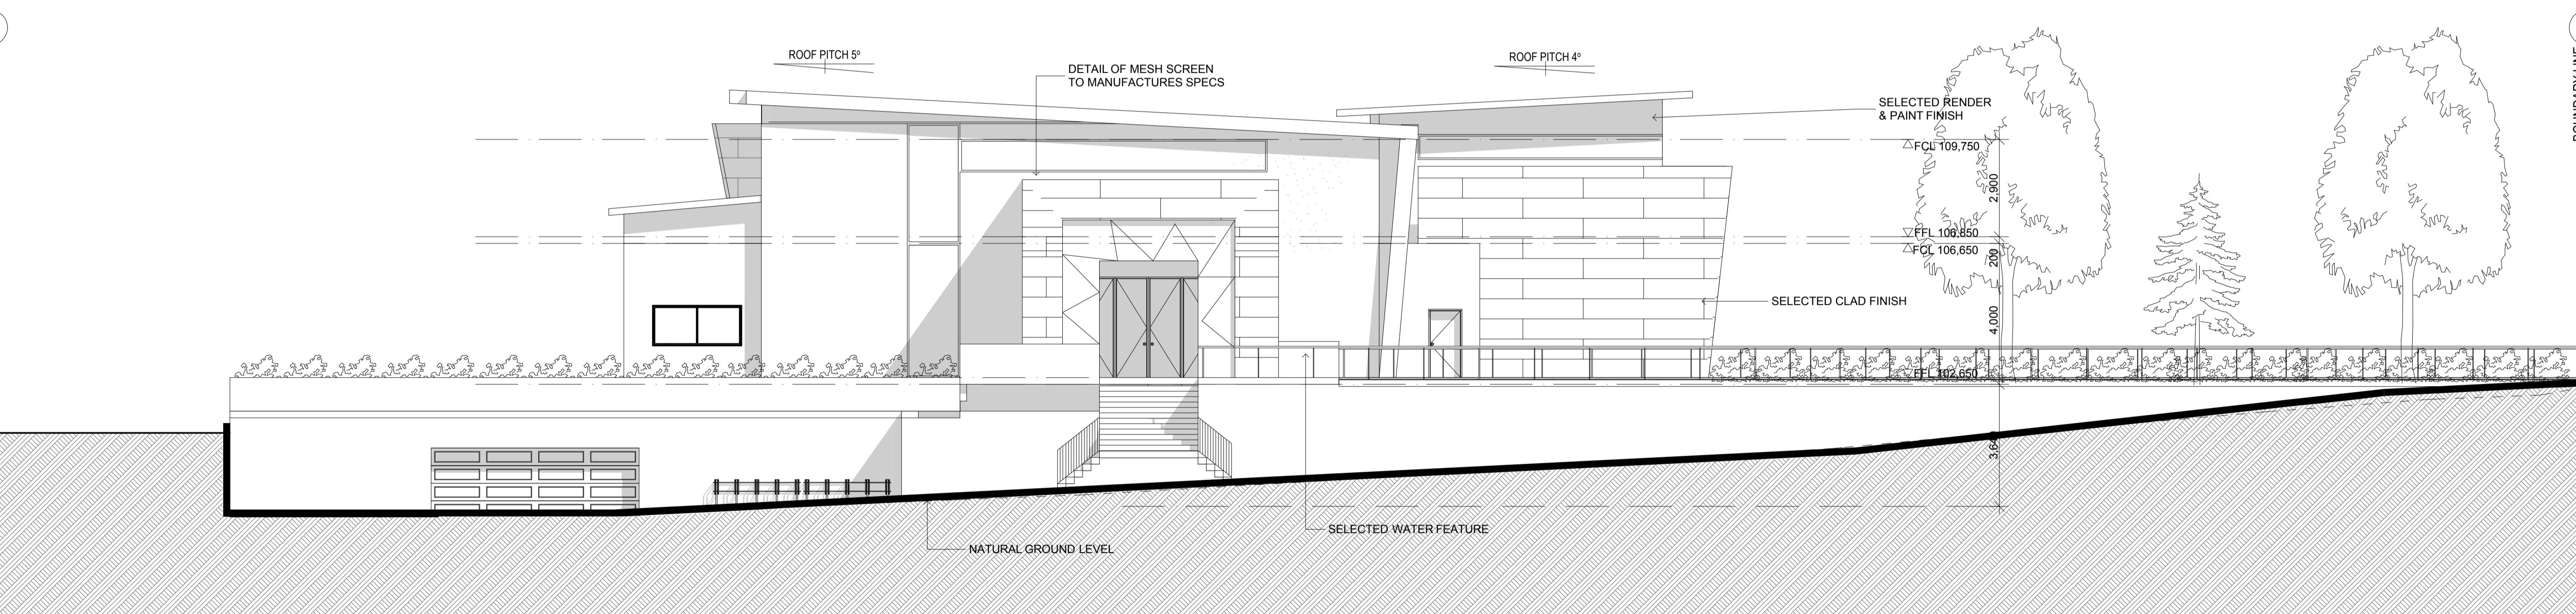

1
1012, 1023

North Elevation / Section B-B

1:100

DRAFT ARCHITECTS

PROPOSED MOSQUE

Client: CONFM

Council: HILLS SHIRE COUNCIL

Drawing title: Sections

Issue/Stage: DA/ISSUE B

Revised date: A1/1:500


Date: 4/07/2019

Page: 1/1

dwg #: 28569

Sheet #: 1013

All work to be carried out in accordance with RCA, AS & Council conditions. The concepts & information contained in these drawings are the copyright of Draft Group Pty Ltd. Use of these drawings is subject to written permission of Draft Group Pty Ltd. All rights reserved. No part of these drawings may be reproduced without written permission. Copyright. Do not scale or architectural drawings. These notes must be read in conjunction with the relevant drawings. PC additional details on appliances, PC fixtures, PC fittings, PC services, PC access, PC roofs, PC dimensions shown on drawings. Screens to be fitted on inside of hoist bays to accommodate drainage lines & steel beams. Use fixed dimensions ONLY, do not scale. Amend on ground conditions, all calculated dimensions are to be checked on site prior to construction & no allowance has been made for tolerance or milling position. All electrical, mechanical and structural services to be fitted on inside of hoist bays in accordance to the tunnel position. Energy Smart Design: AAA rated powerpoint, compact fluorescent, powerpoint, tank shower heads, water tap flow regulators, dual flush toilets & shower heads. All fixtures and fittings to be with minimum green house score of 80. All fixtures and fittings to be in accordance with the relevant regulations. All occupants are encouraged to use AAA rated dishwashers with front loading where possible.

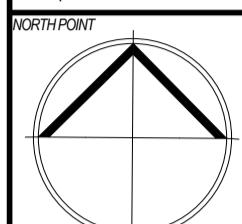

Notes:

iconfm
ICONFM AUSTRALIA PTY LTD
Planning & Design | Project
Management | Building Services | Project
Development | Facilities Management
PO Box 4471 Castle Hill | NSW
1755 | Australia
Ph: +61 2 8860 6000 |
Email: info@iconfm.com.au
Web: www.iconfm.com.au

DRAFT ARCHITECTS
NSW Architects Registration Board No. 501
ABN 12 123 123 123
PO Box 427, North Ryde NSW 2113
Project: PROPOSED MOSQUE

Client: CONFM

Council: HILLS SHIRE COUNCIL

Drawing title: Sections

Issue/Stage: DA/ISSUE B

Revised date: A1/1:500

Date: 4/07/2019

Page: 1/1


dwg #: 28569

Sheet #: 1013


Page: 1/1

dwg #: 28569

Sheet #: 1013

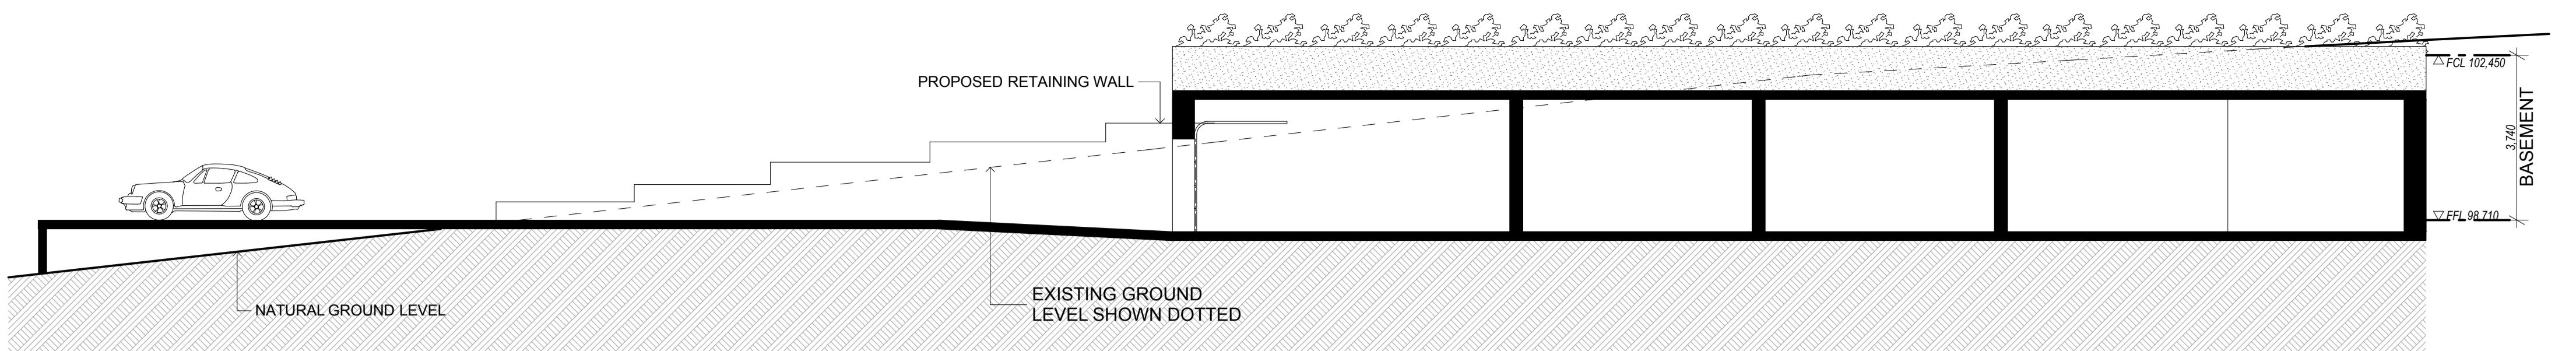


SECTION A-A

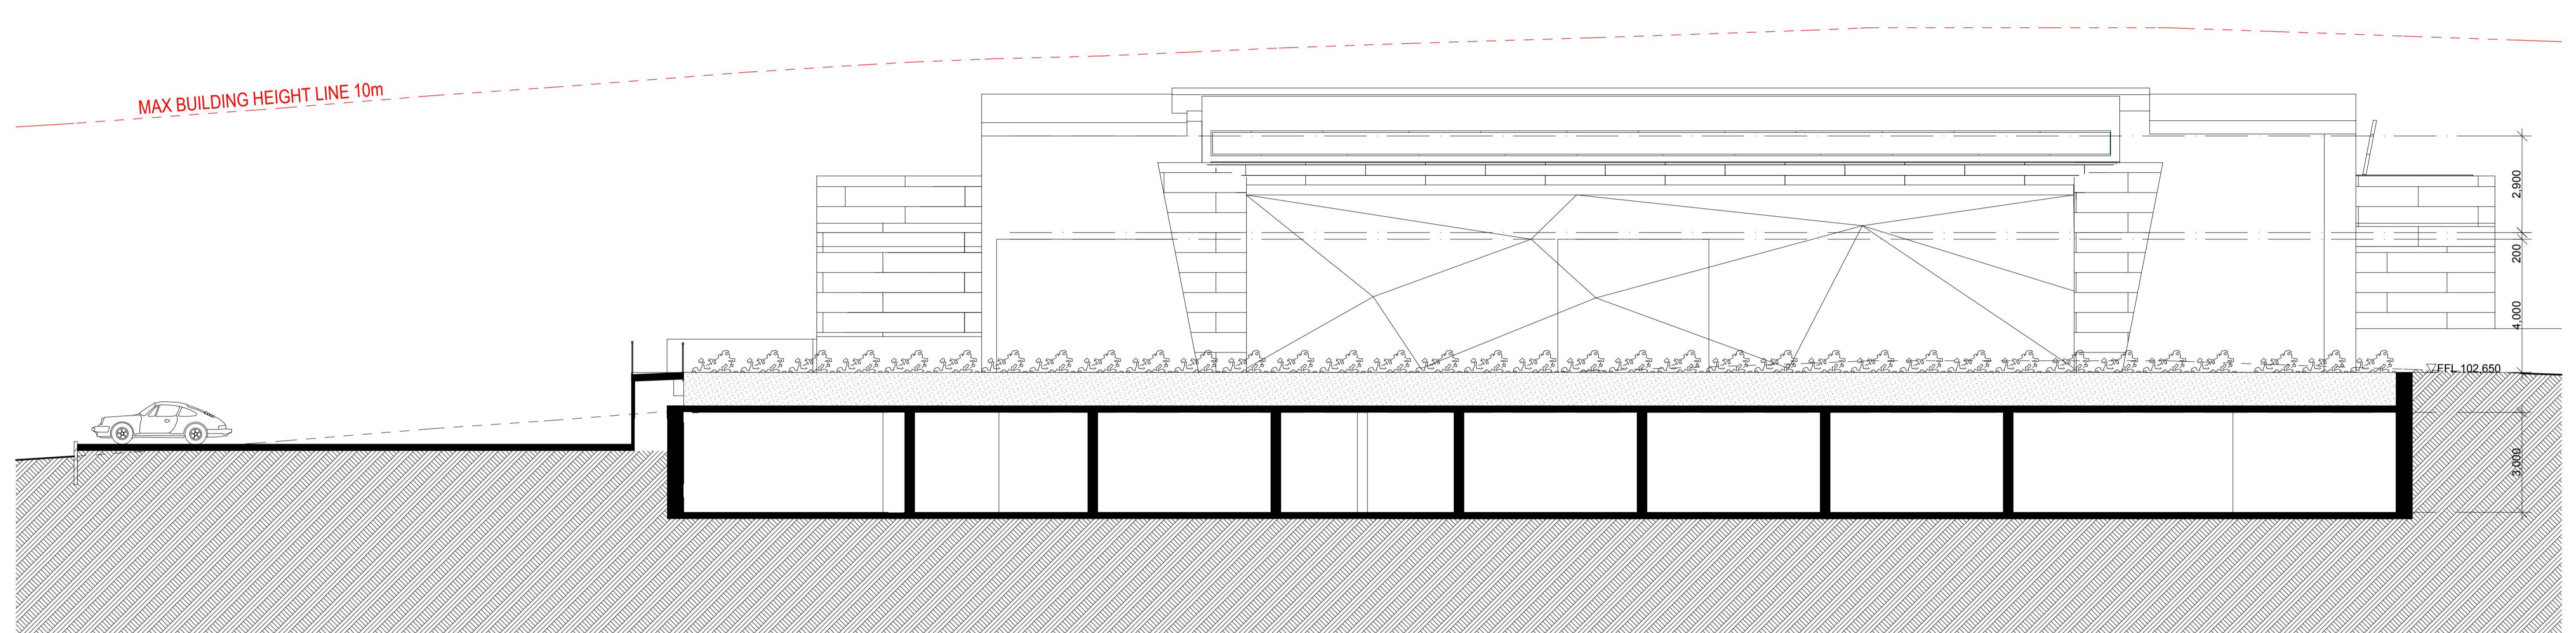

2
1001, 1006, 1016, 1018, 1018, 1024

Section C-C


1:100


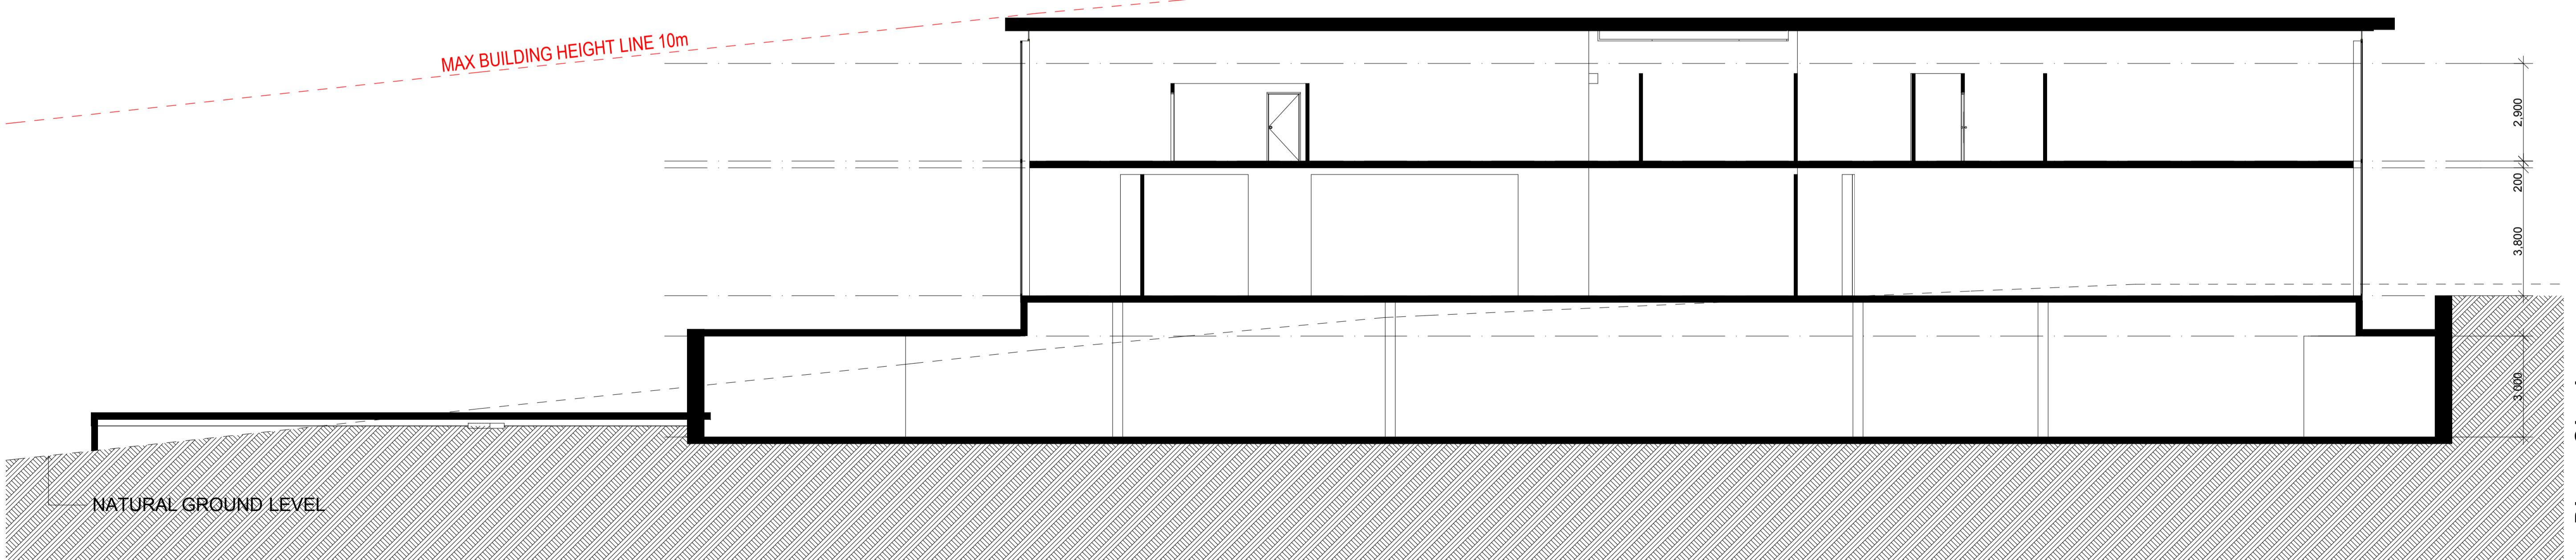


3
1001, 1005, 1006, 1007, 1008, 1009, 1012, 1012, 1015, 1015, 1015, 1016, 1017, 1017, 1018, 1018, 1024


Section E-E

1:100

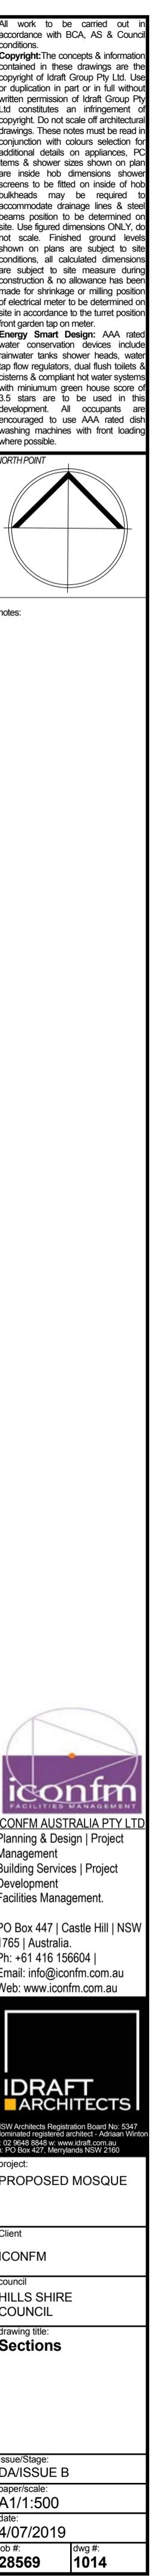

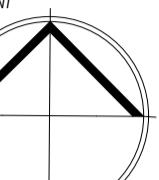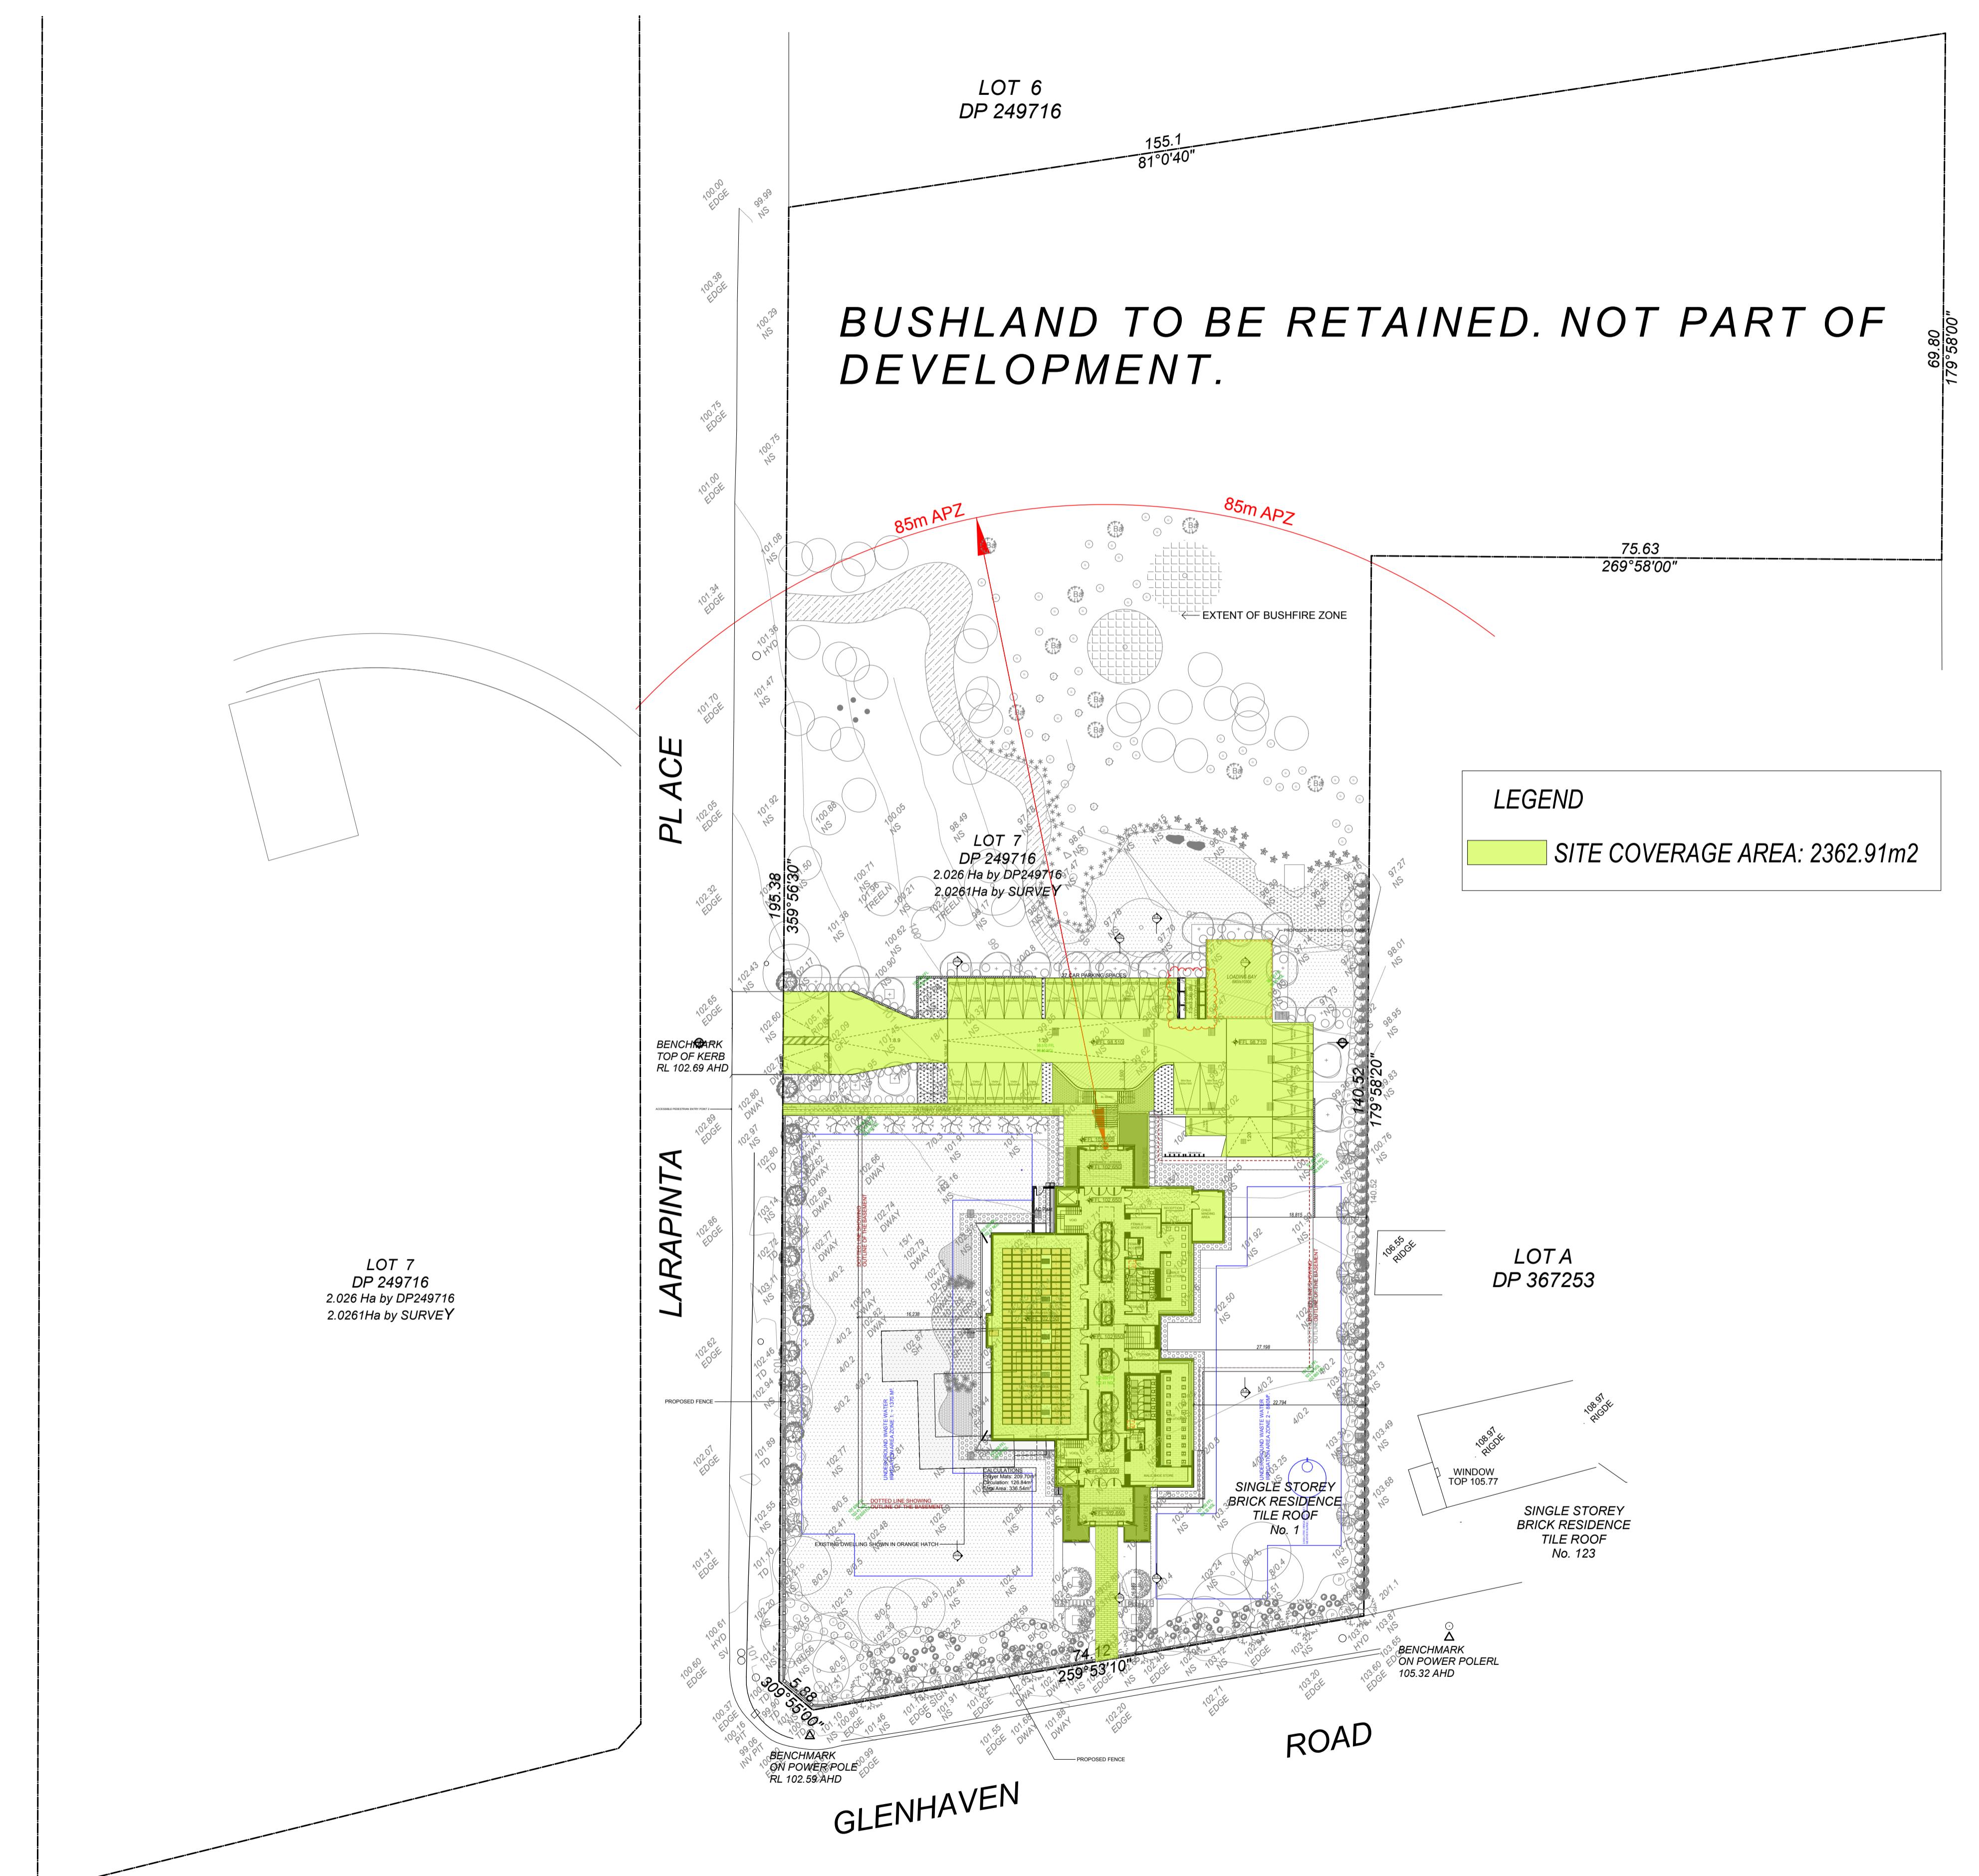

Notes:

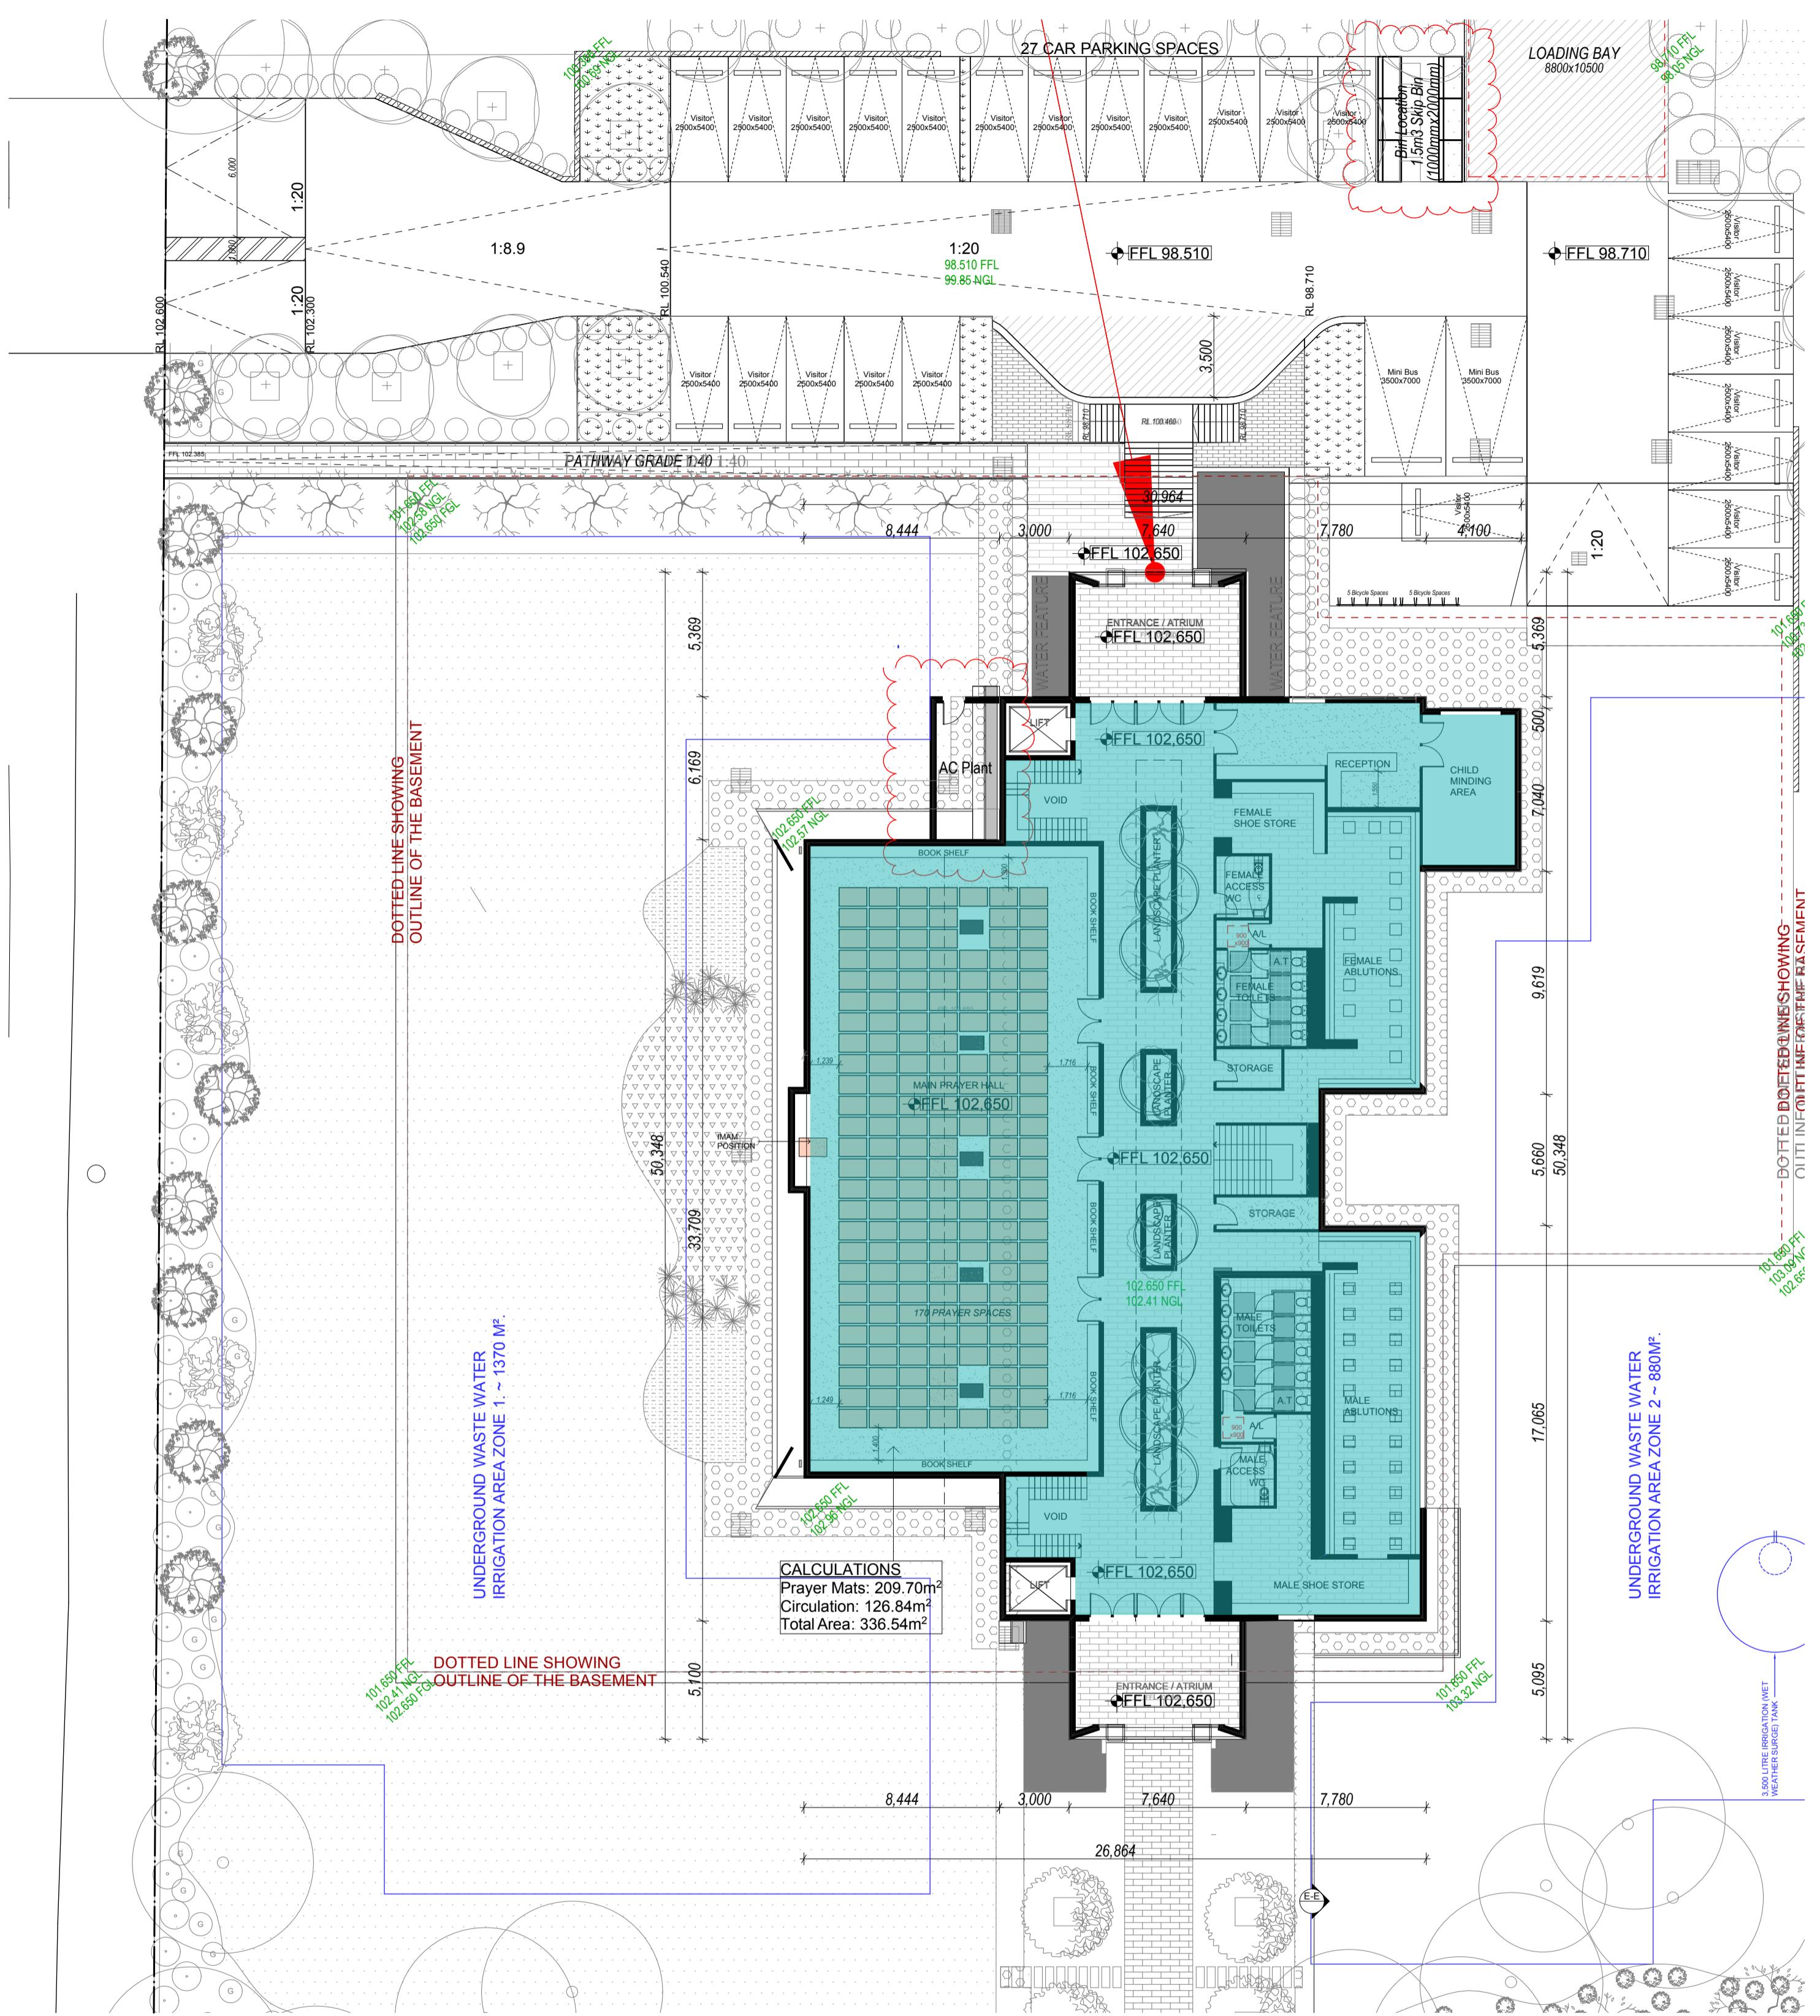


Ground Floor

1:200

2

LEGEND

FSR AREA:
GROUND FLOOR: 916.18m²
FIRST FLOOR: 673.40m²
TOTAL: 1,589.58m²

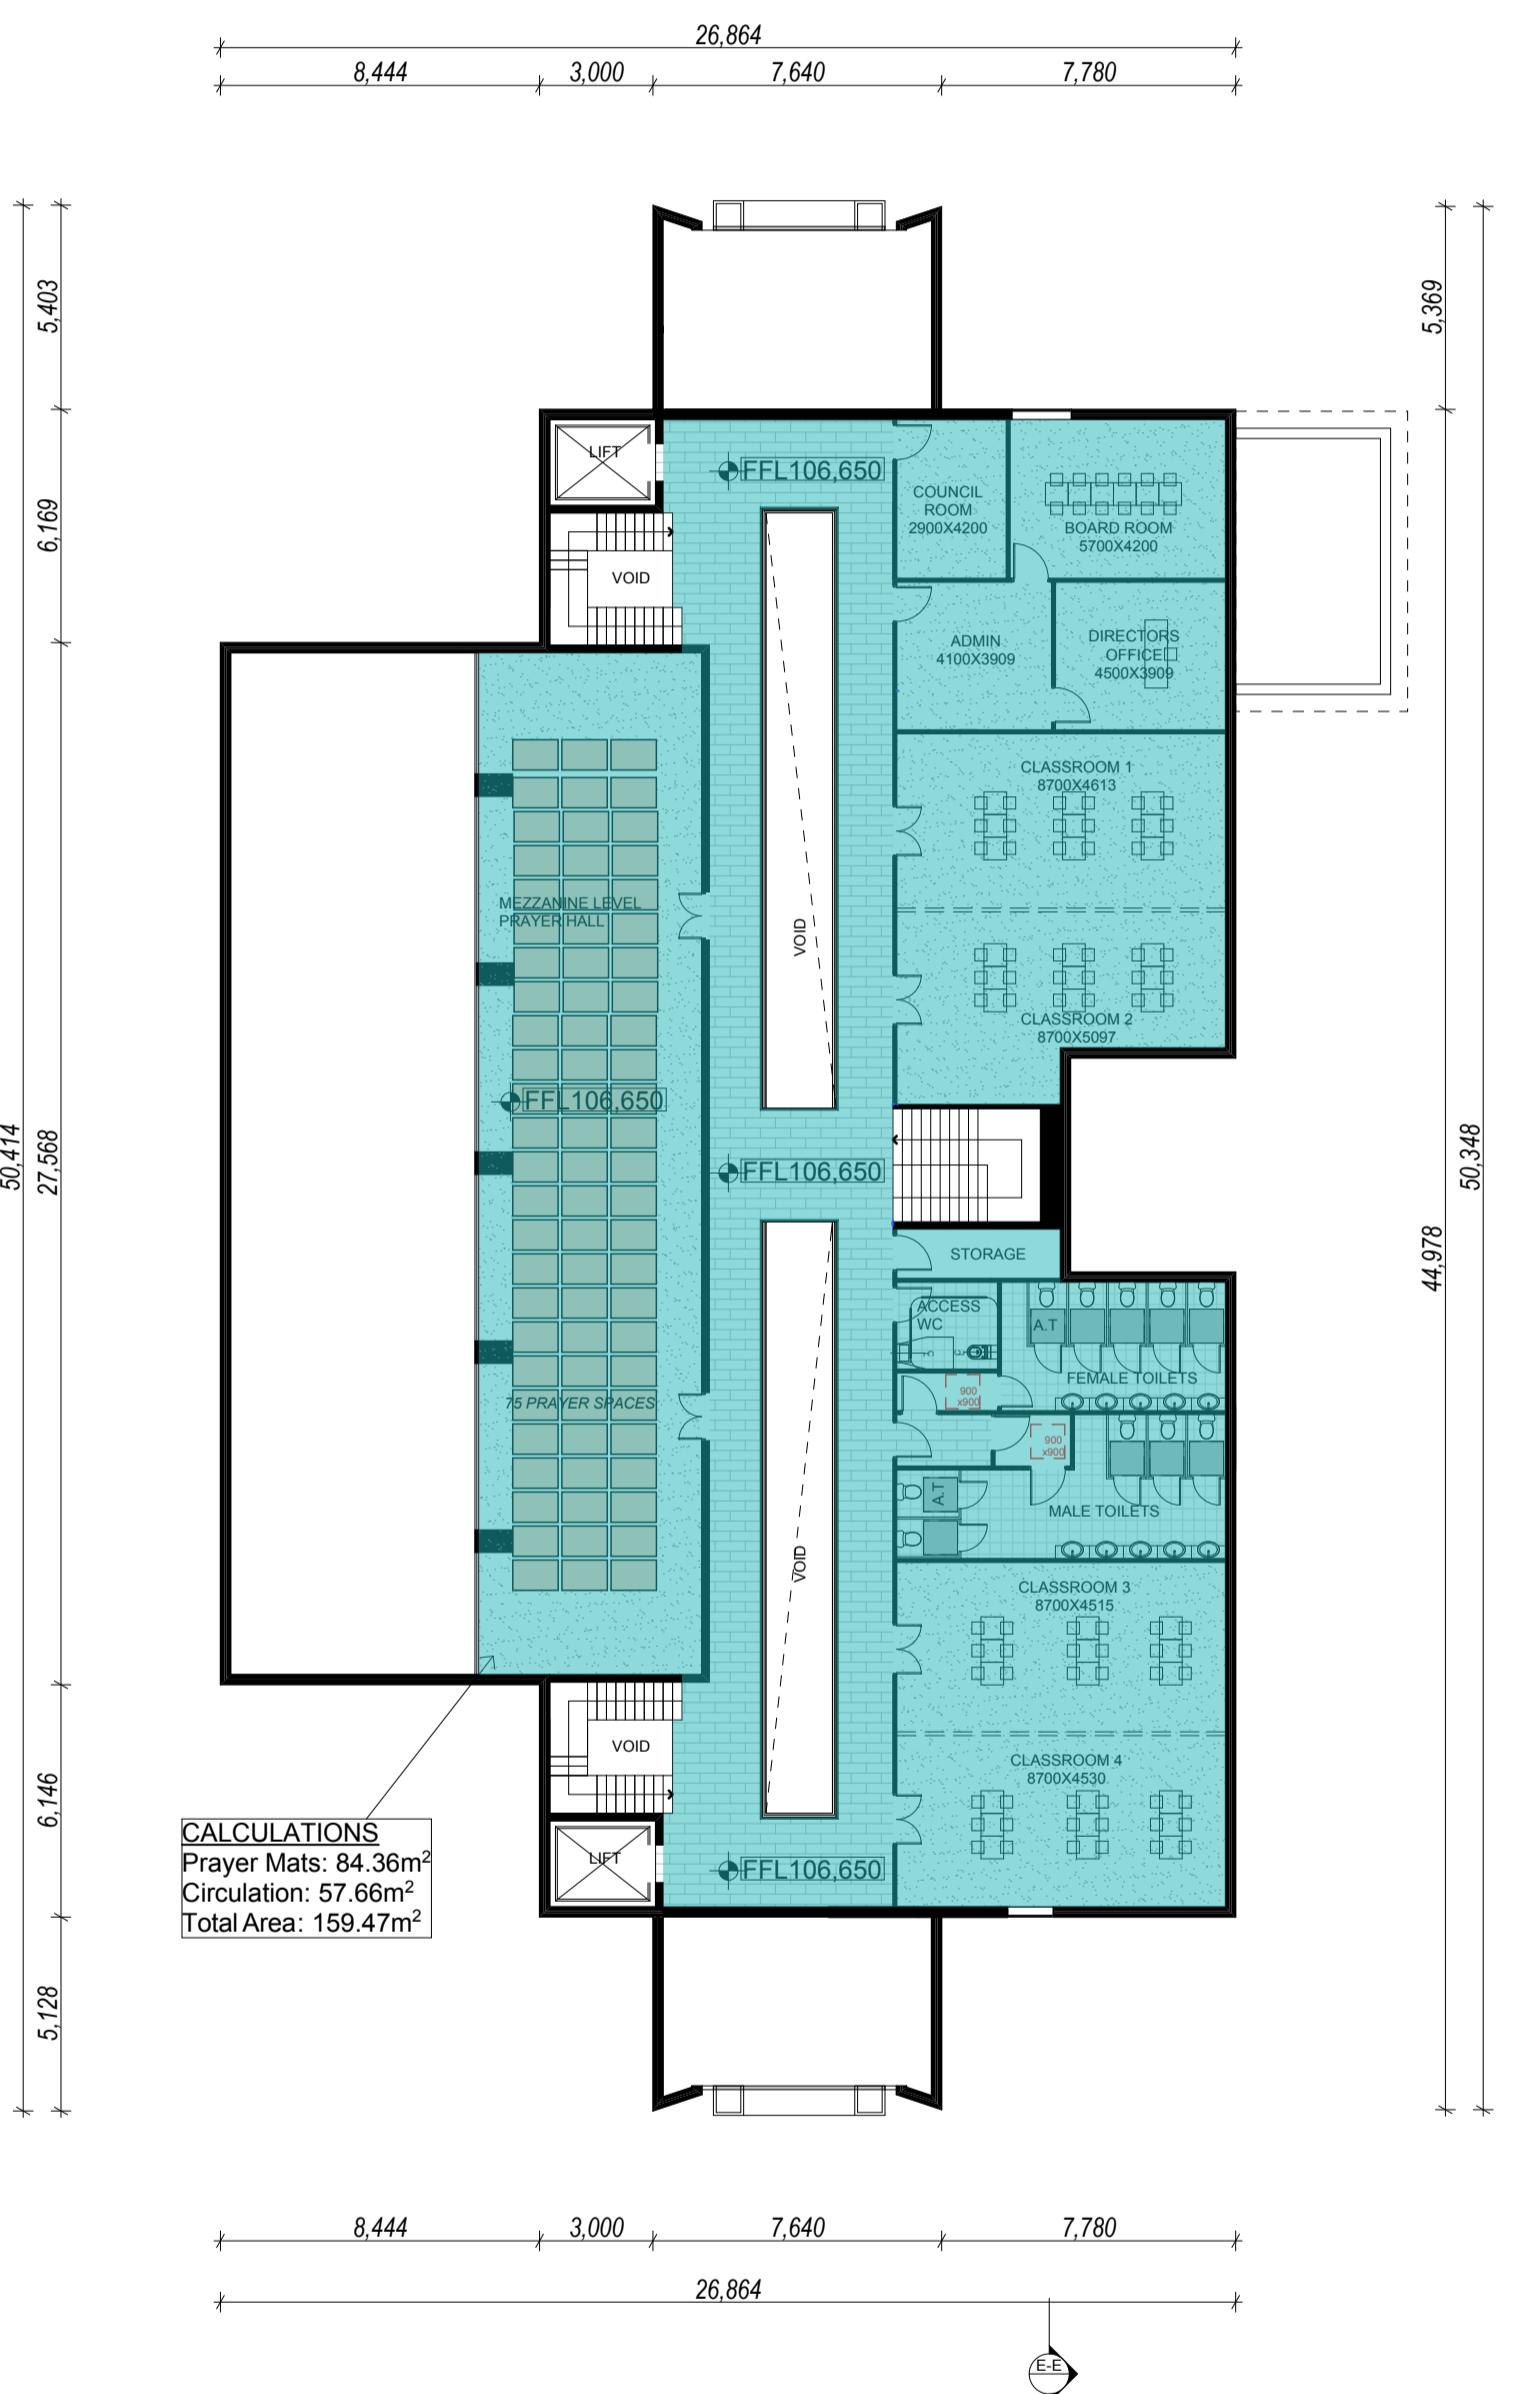

First Floor

1:200

NSW Architectural
Nominees
p: 02 9649 5000
m: PO Box 10000
project:
PRO
Client
ICON
council:
HILLS
COUN
drawing:
FSR
Issue/S
DA/IS
paper/s
A1/1
date:
4/07
job #:
285

The logo for Icon FM Facilities Management. It features a purple square with a white circle inside. The word 'iconfm' is written in a white, lowercase, sans-serif font. Below it, 'FACILITIES MANAGEMENT' is written in a smaller, white, uppercase, sans-serif font. The 'i' in 'iconfm' is stylized with a small orange dot above it.

Web: www.iconfm.com.au

 NSW Architects Registration Board No. 5347
 Nominated registered architect - Adrian Winton

p: 02 9648 8848 w: www.idraft.com.au
m: PO Box 427, Merrylands NSW 2160


project:
PROPOSED MOSQUE

Client
ICONFM

council
**HILLS SHIRE
COUNCIL**

drawing title:
FSR Diagram


Issue/Stage: DA/ISSUE B	
paper/scale: A11:500	
date: 4/07/2019	
job #: 28569	dwg #: 1017

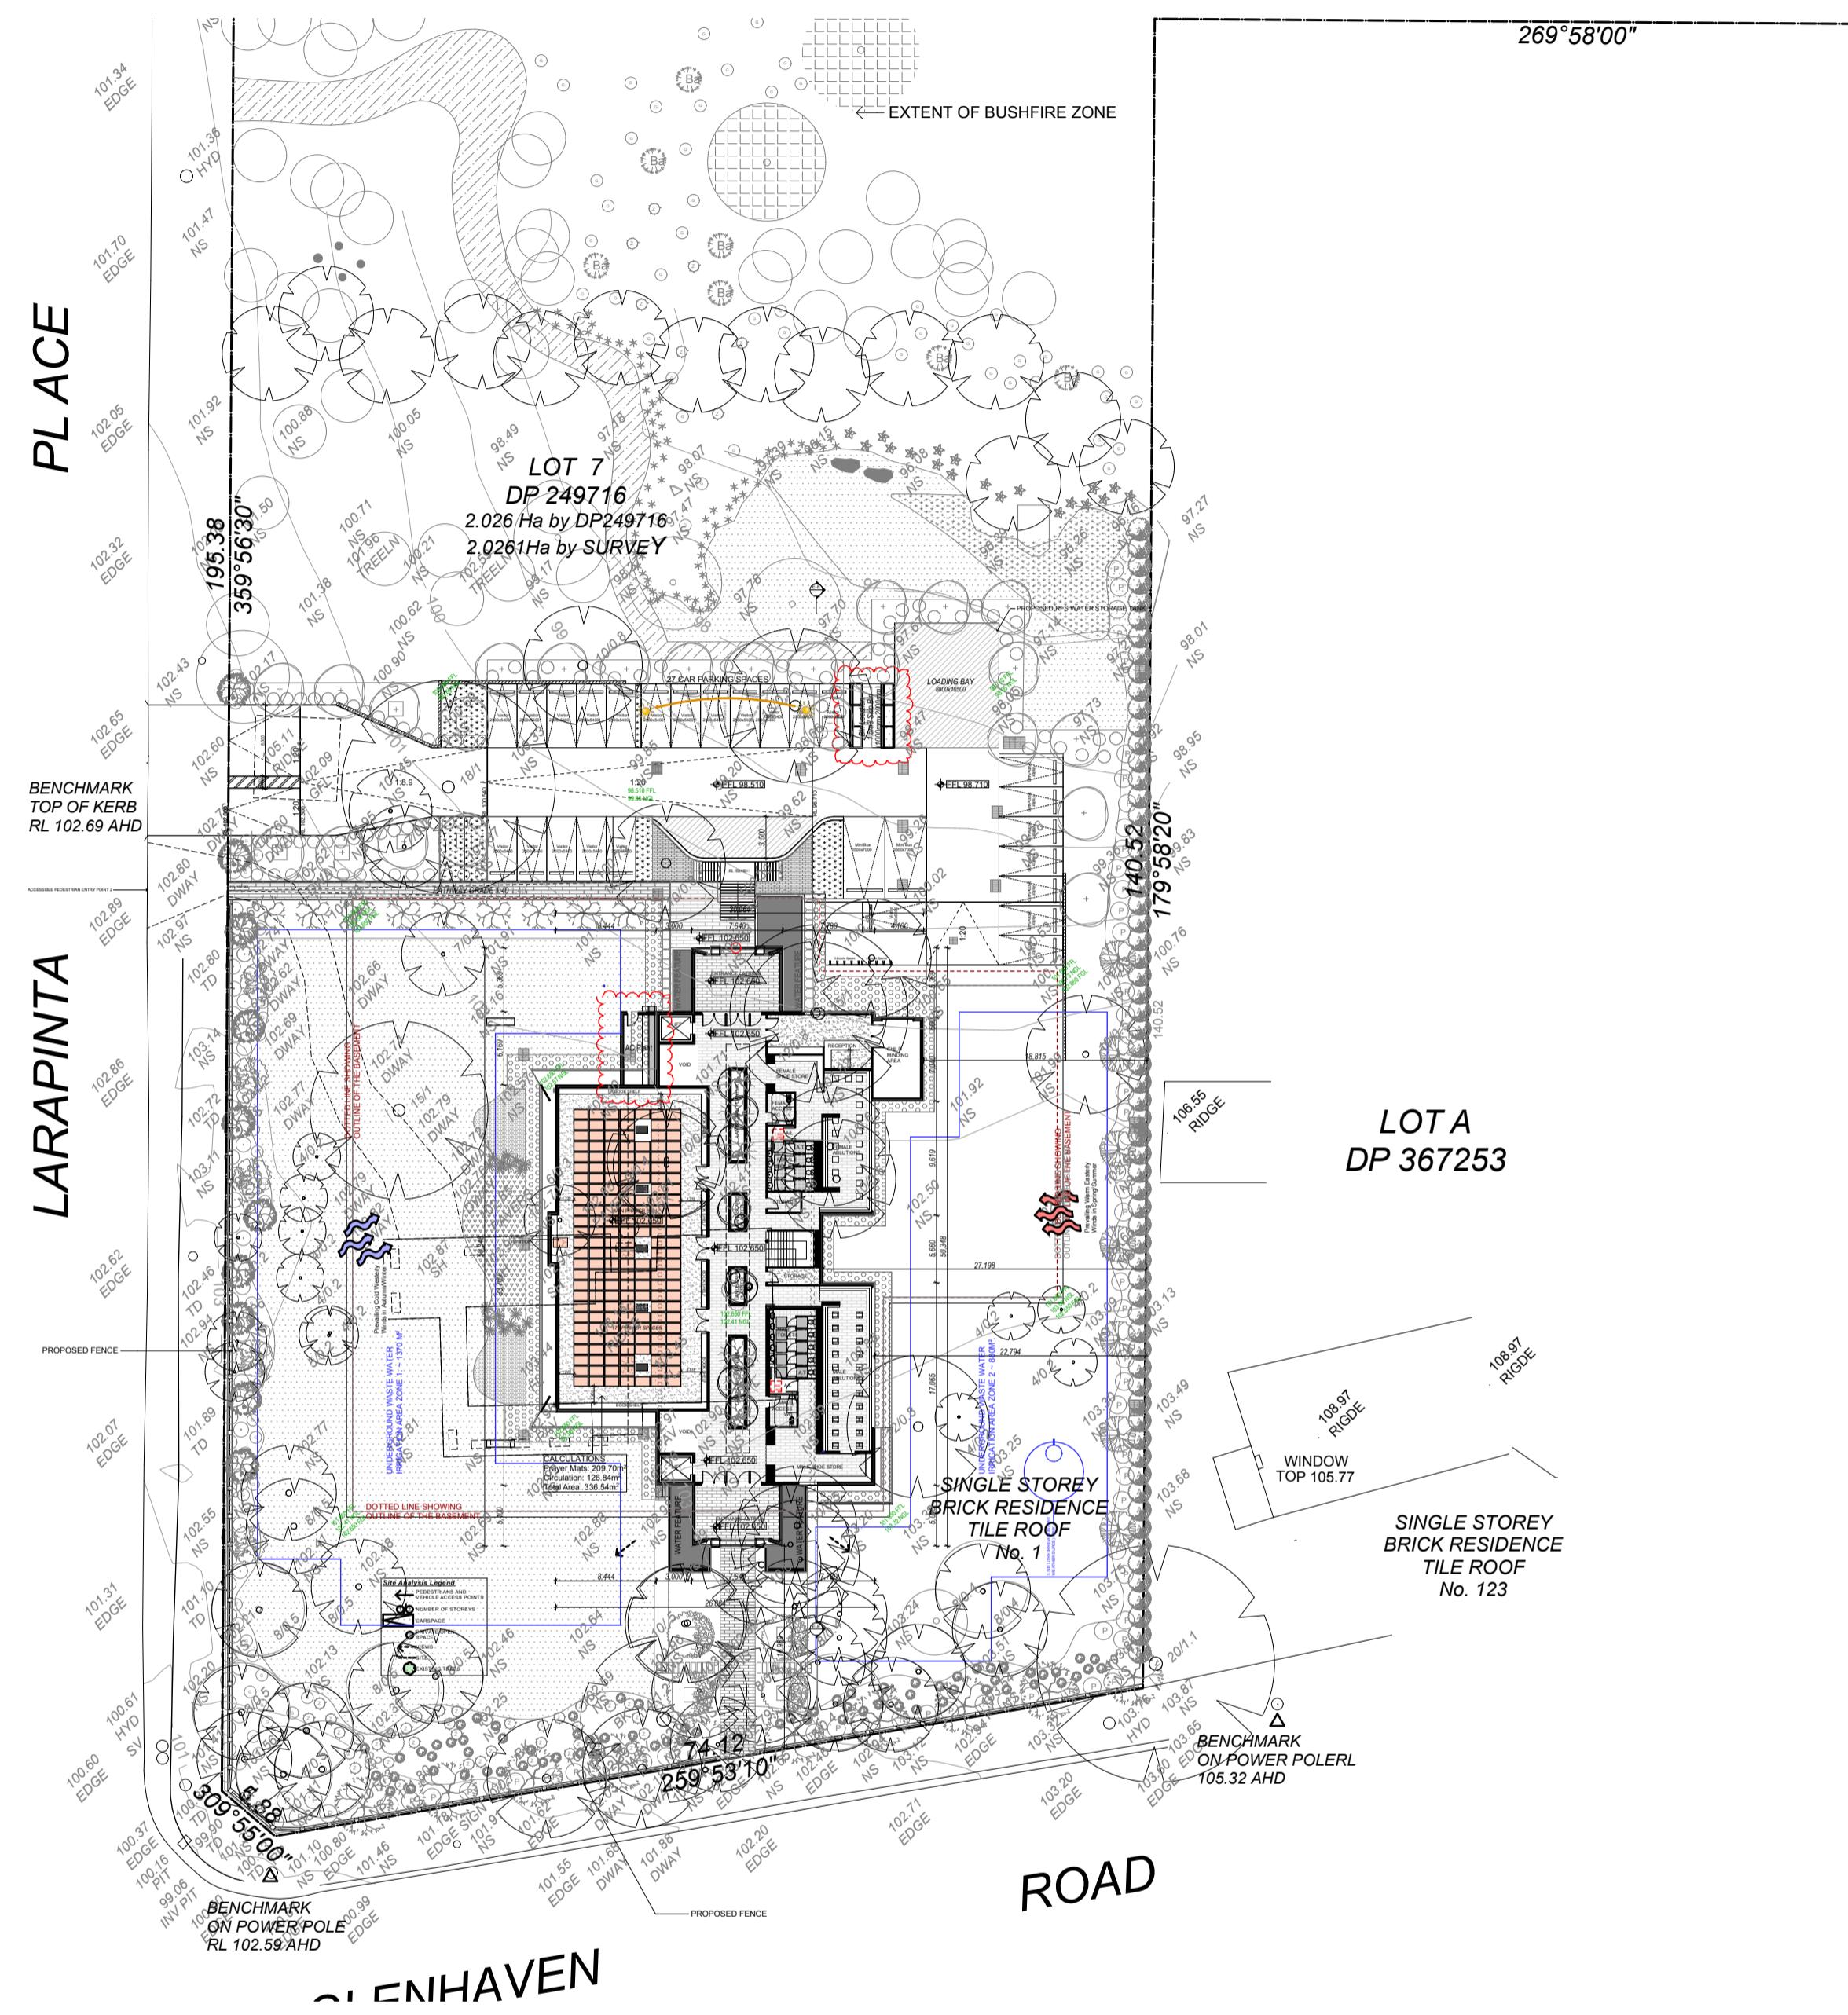

1

Site Analysis

1:500

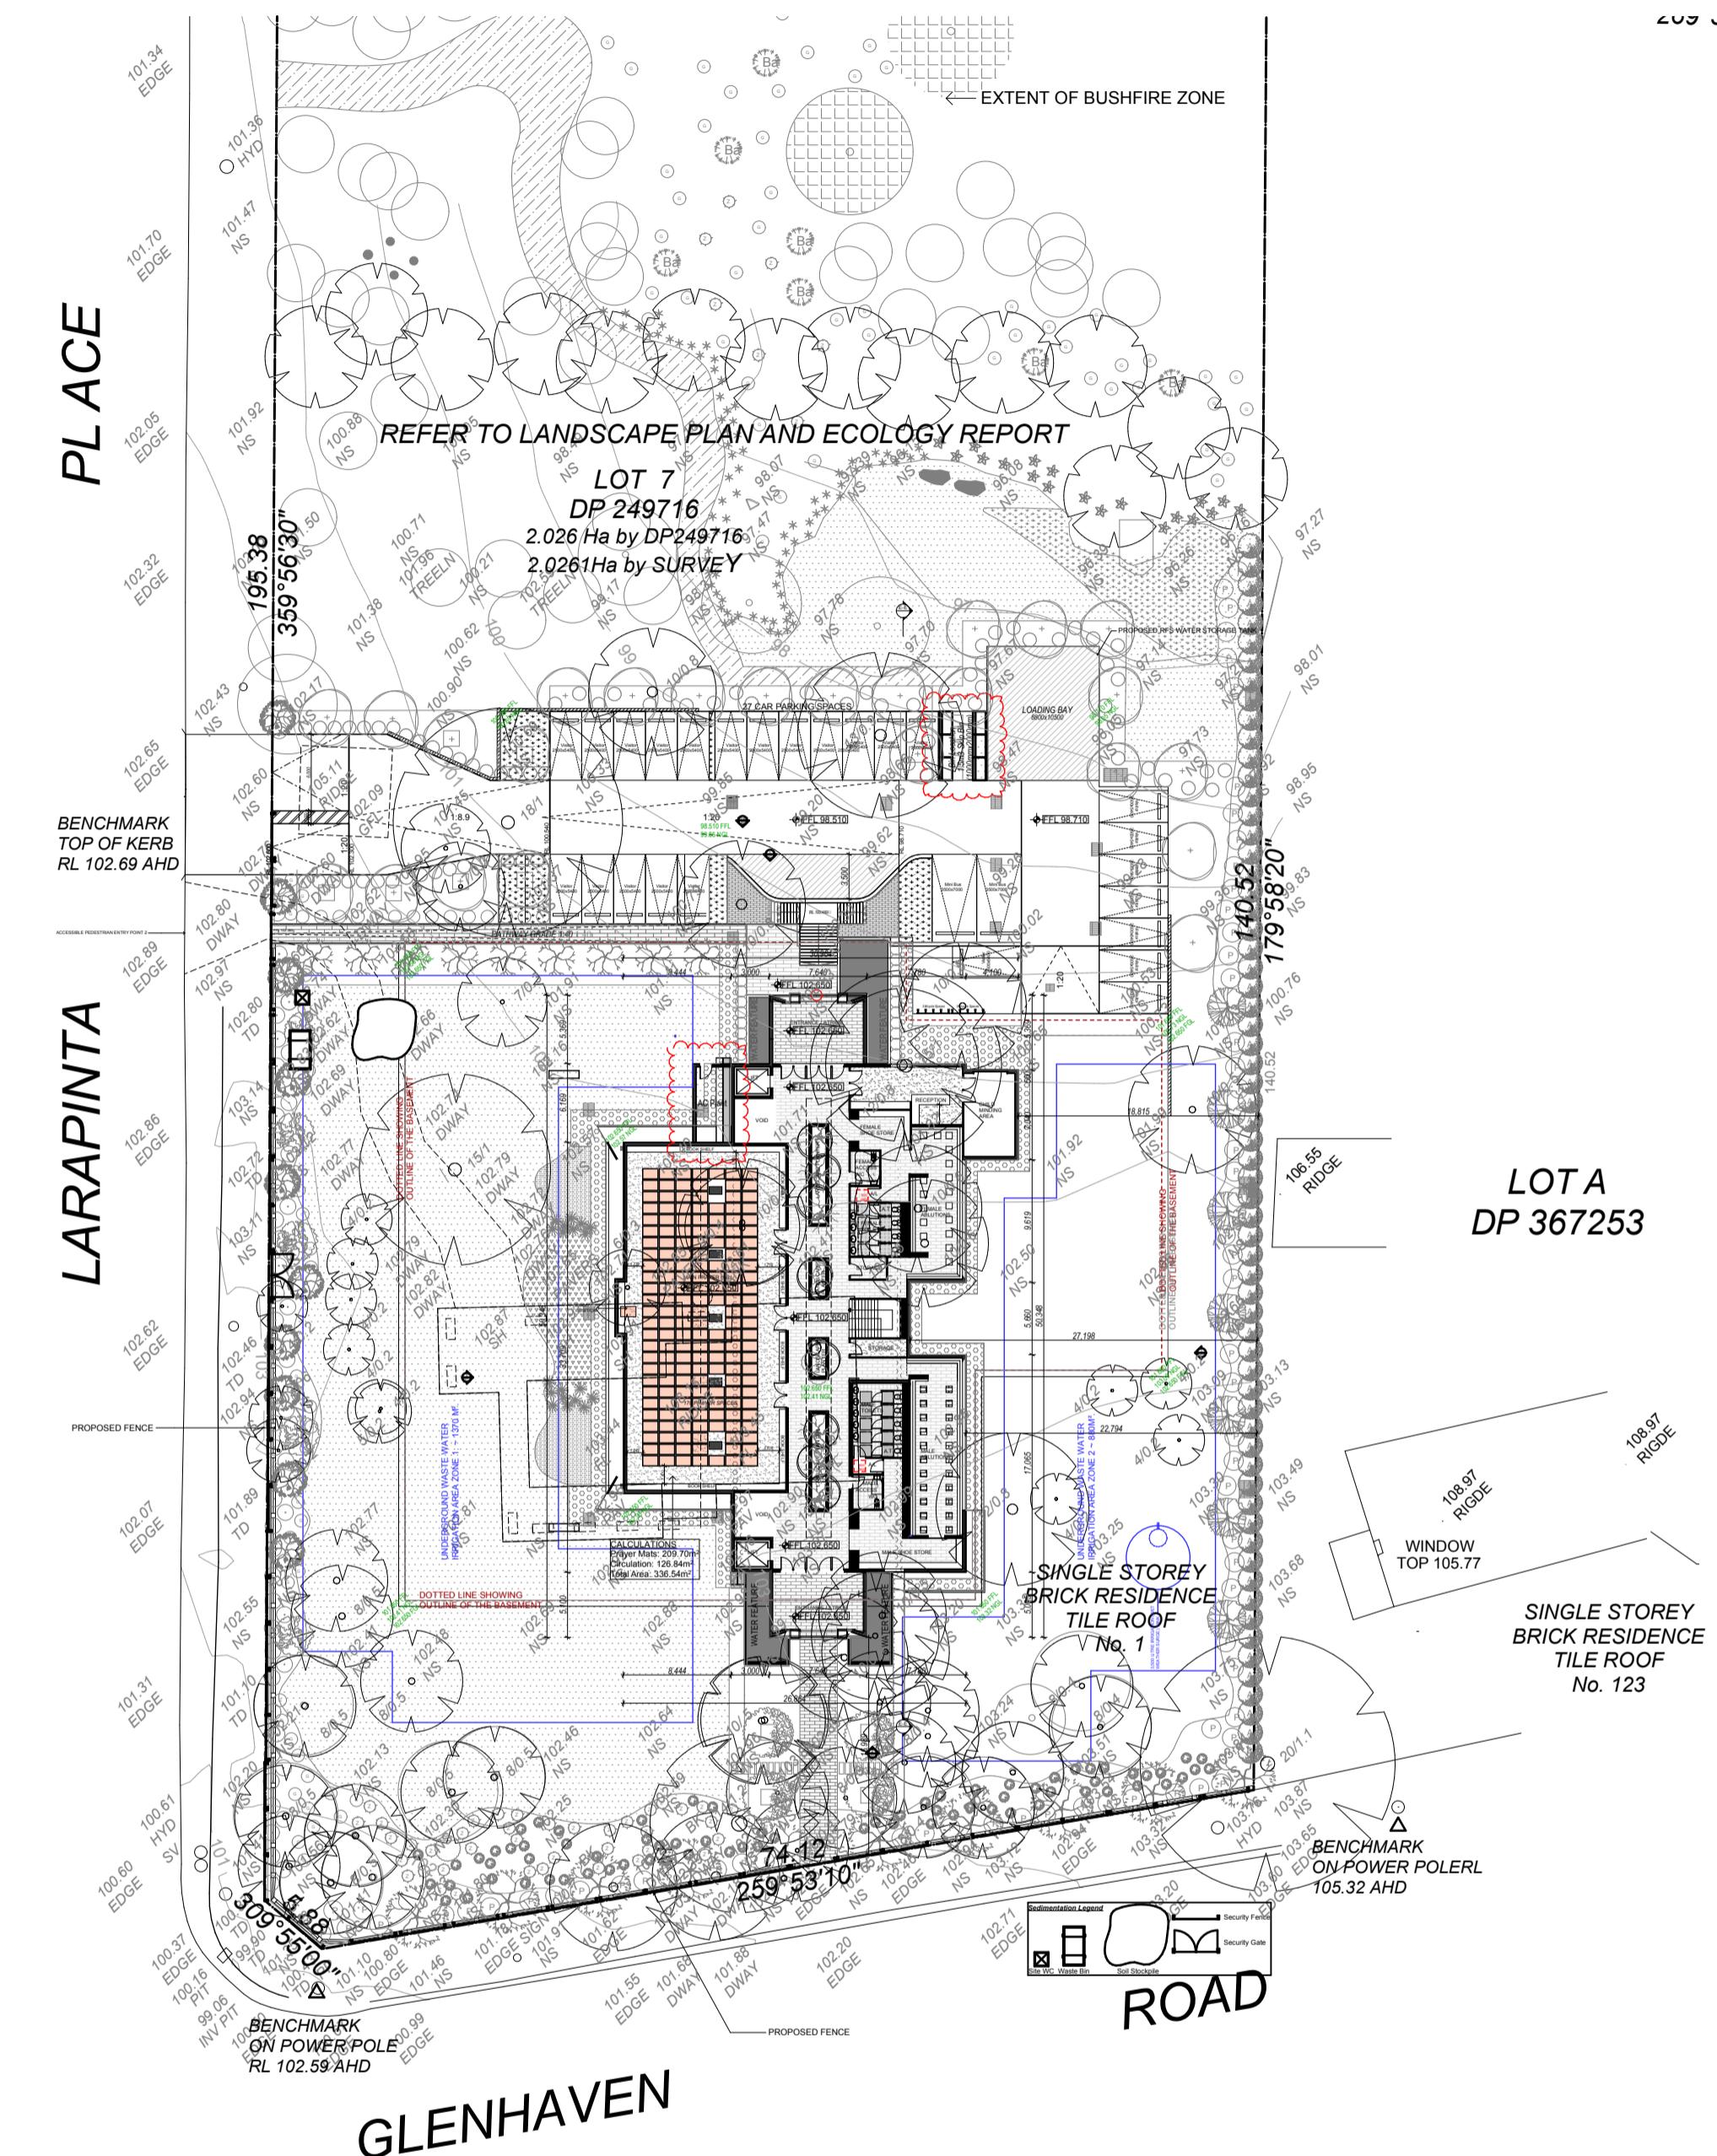

Sedimentation Control Plan

1:500


NSW Architect
Nominated regis
p. 02 9648 884
m. PO Box 427
project:
PROPO
Client
ICONFM
council
HILLS SH
COUNCIL
drawing title:
**Site A
Sediment
Control**
Issue/Stag
DA/ISS
paper/scale:
A1/1:5000
date:
4/07/20
job #:
28569

All work to be carried out in accordance with BCA, AS & Council conditions.

Copyright: The concepts & information contained in these drawings are the copyright of Idraft Group Pty Ltd. Use or duplication in part or in full without written permission of Idraft Group Pty Ltd constitutes an infringement of copyright. Do not scale off architectural drawings. These notes must be read in conjunction with colours selection for additional details on appliances, PC items & shower sizes shown on plan are inside hob dimensions shower screens to be fitted on inside of hob bulkheads may be required to accommodate drainage lines & steel beams position to be determined on site. Use figured dimensions ONLY, do not scale. Finished ground levels shown on plans are subject to site conditions, all calculated dimensions are subject to site measure during construction & no allowance has been made for shrinkage or milling position of electrical meter to be determined on site in accordance to the turret position front garden tap on meter.

washing machines with front loading where possible.


 <p>NSW Architects Registration Board No: 5347 Nominated registered architect - Adrian Winton p: 02 9648 8848 w: www.idraft.com.au m: PO Box 427, Merrylands NSW 2160</p>	
<p>project: PROPOSED MOSQUE</p>	
<p>Client ICONFM</p>	
<p>council HILLS SHIRE COUNCIL</p>	
<p>drawing title: Site Analysis, Sedimentation Control Plan</p>	
<p>Issue/Stage: DA/ISSUE B</p>	
<p>paper/scale: A1:1:500</p>	
<p>date: 4/07/2019</p>	
<p>job #: 28569</p>	<p>dwg #: 1012</p>

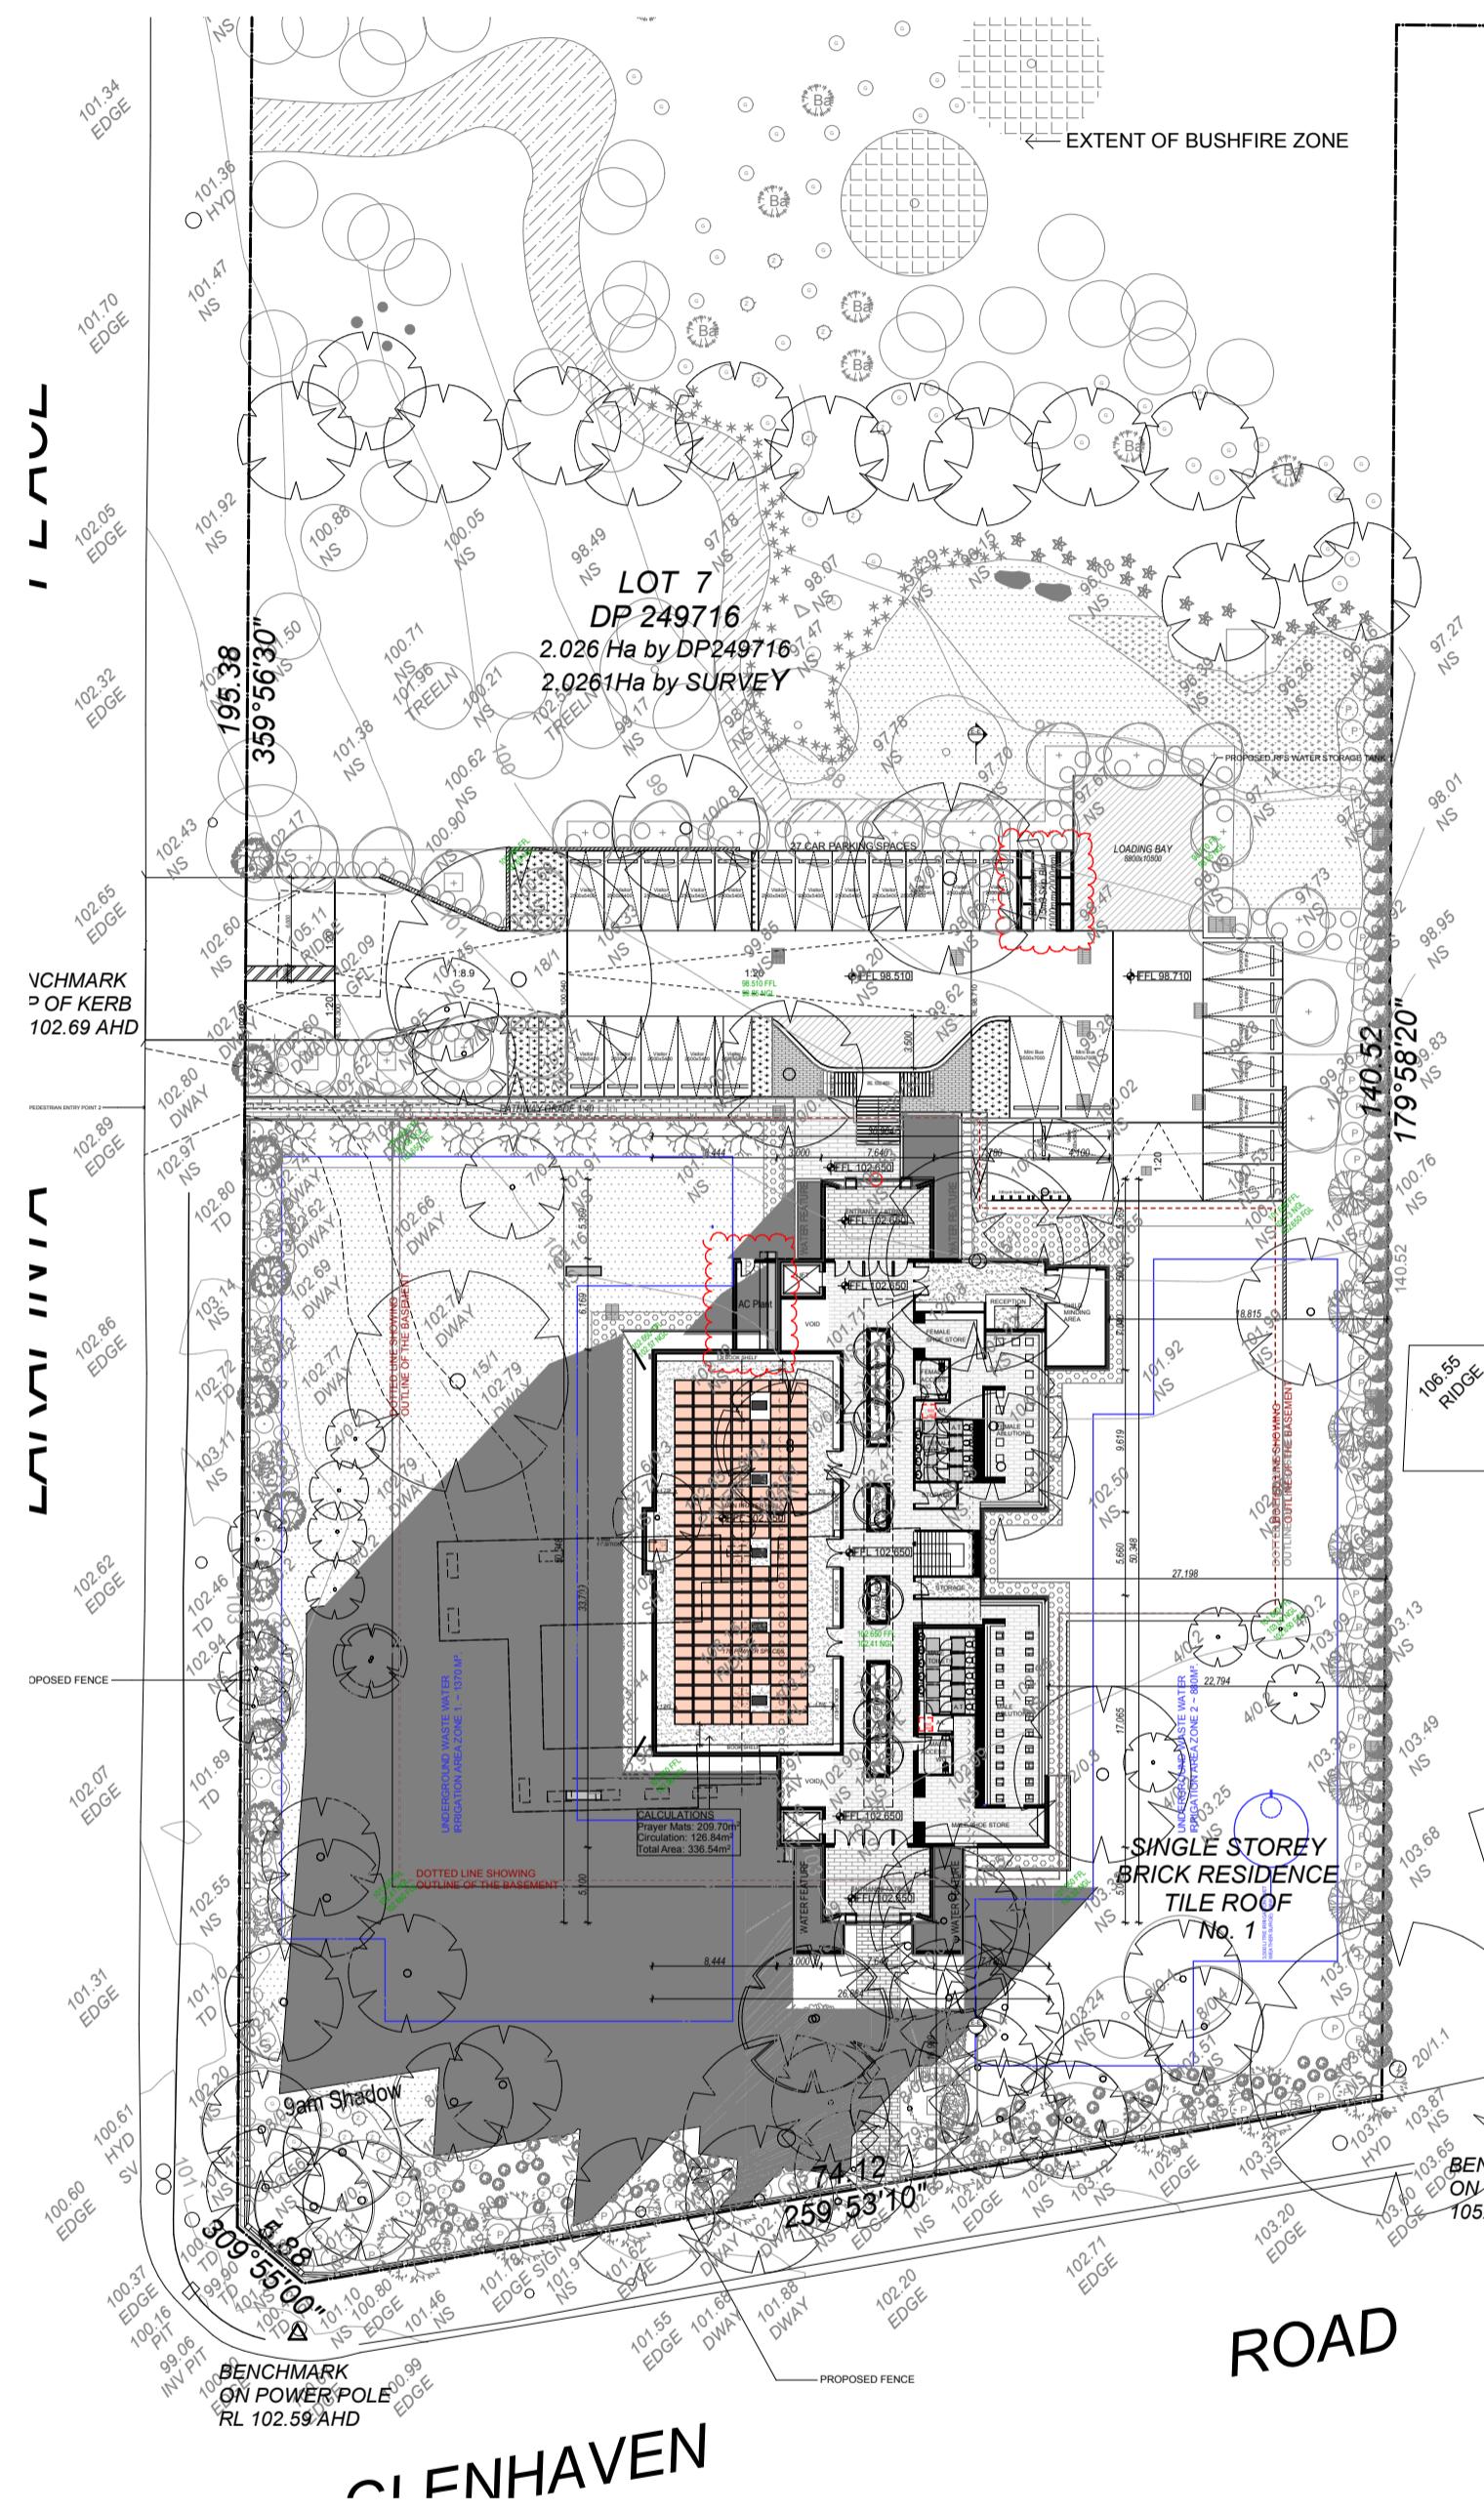

1


Shadow Analysis 9am

1:500

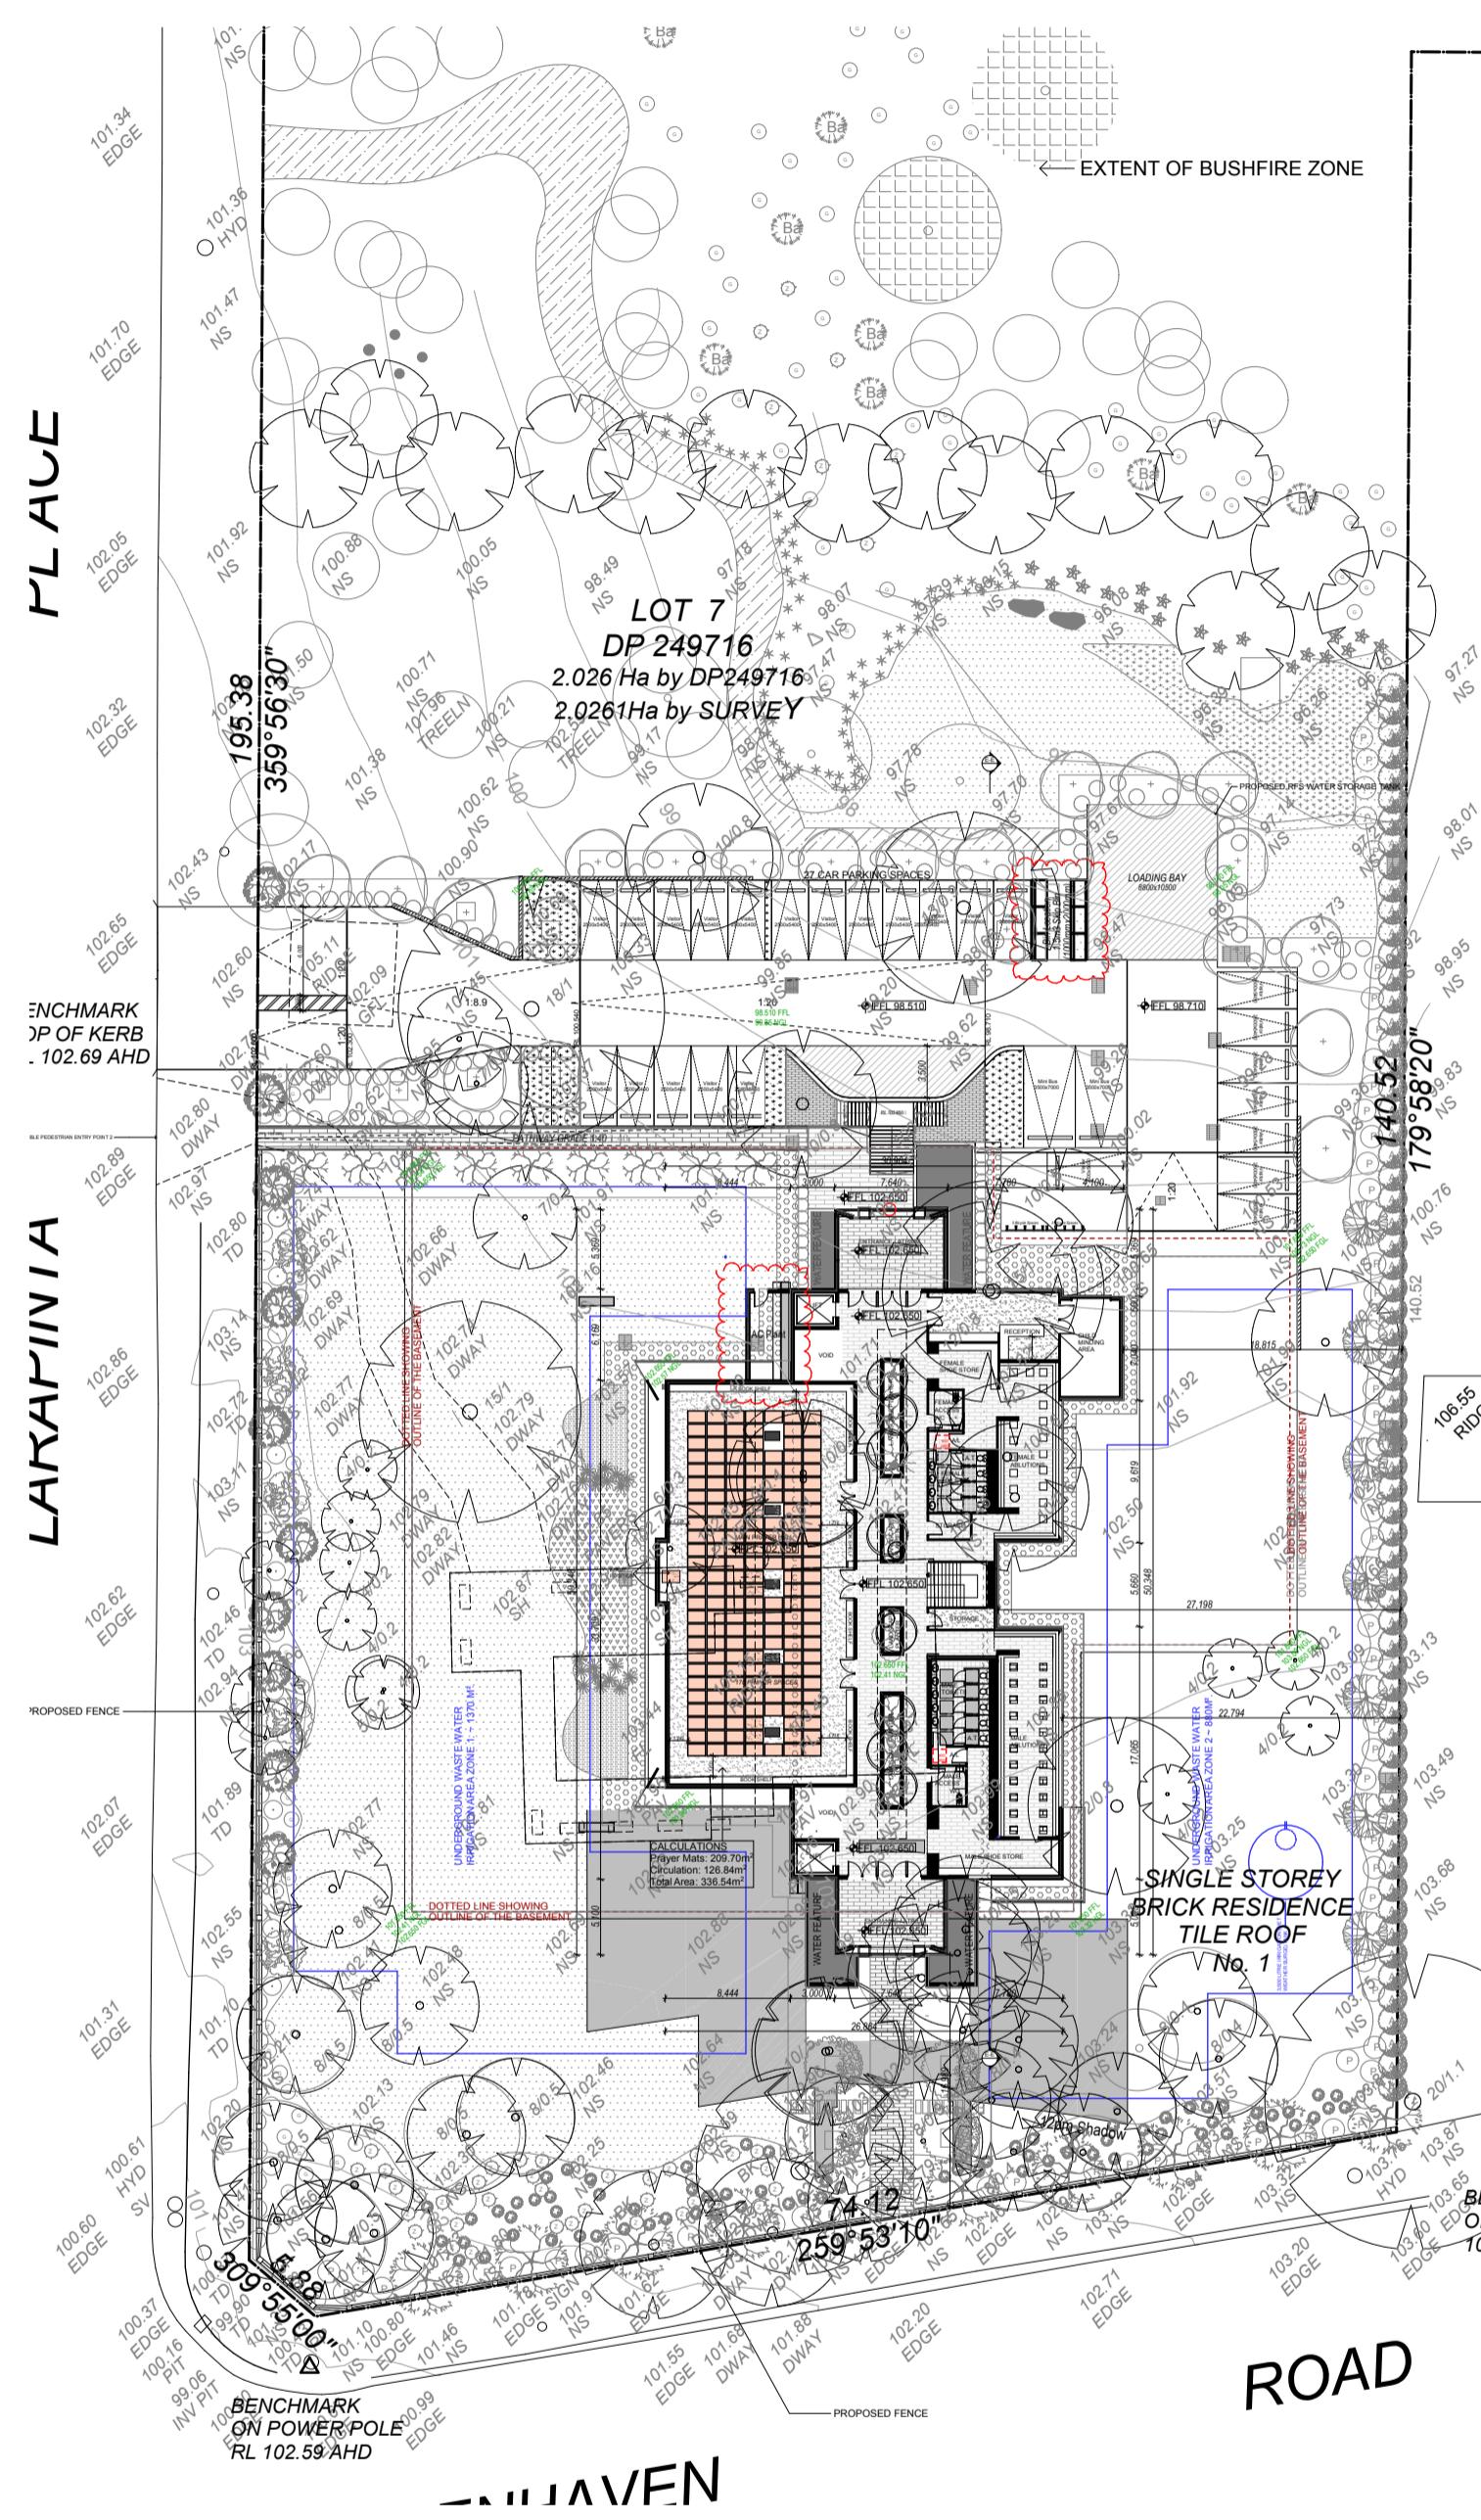

Shadow Analysis 12pm

1:500

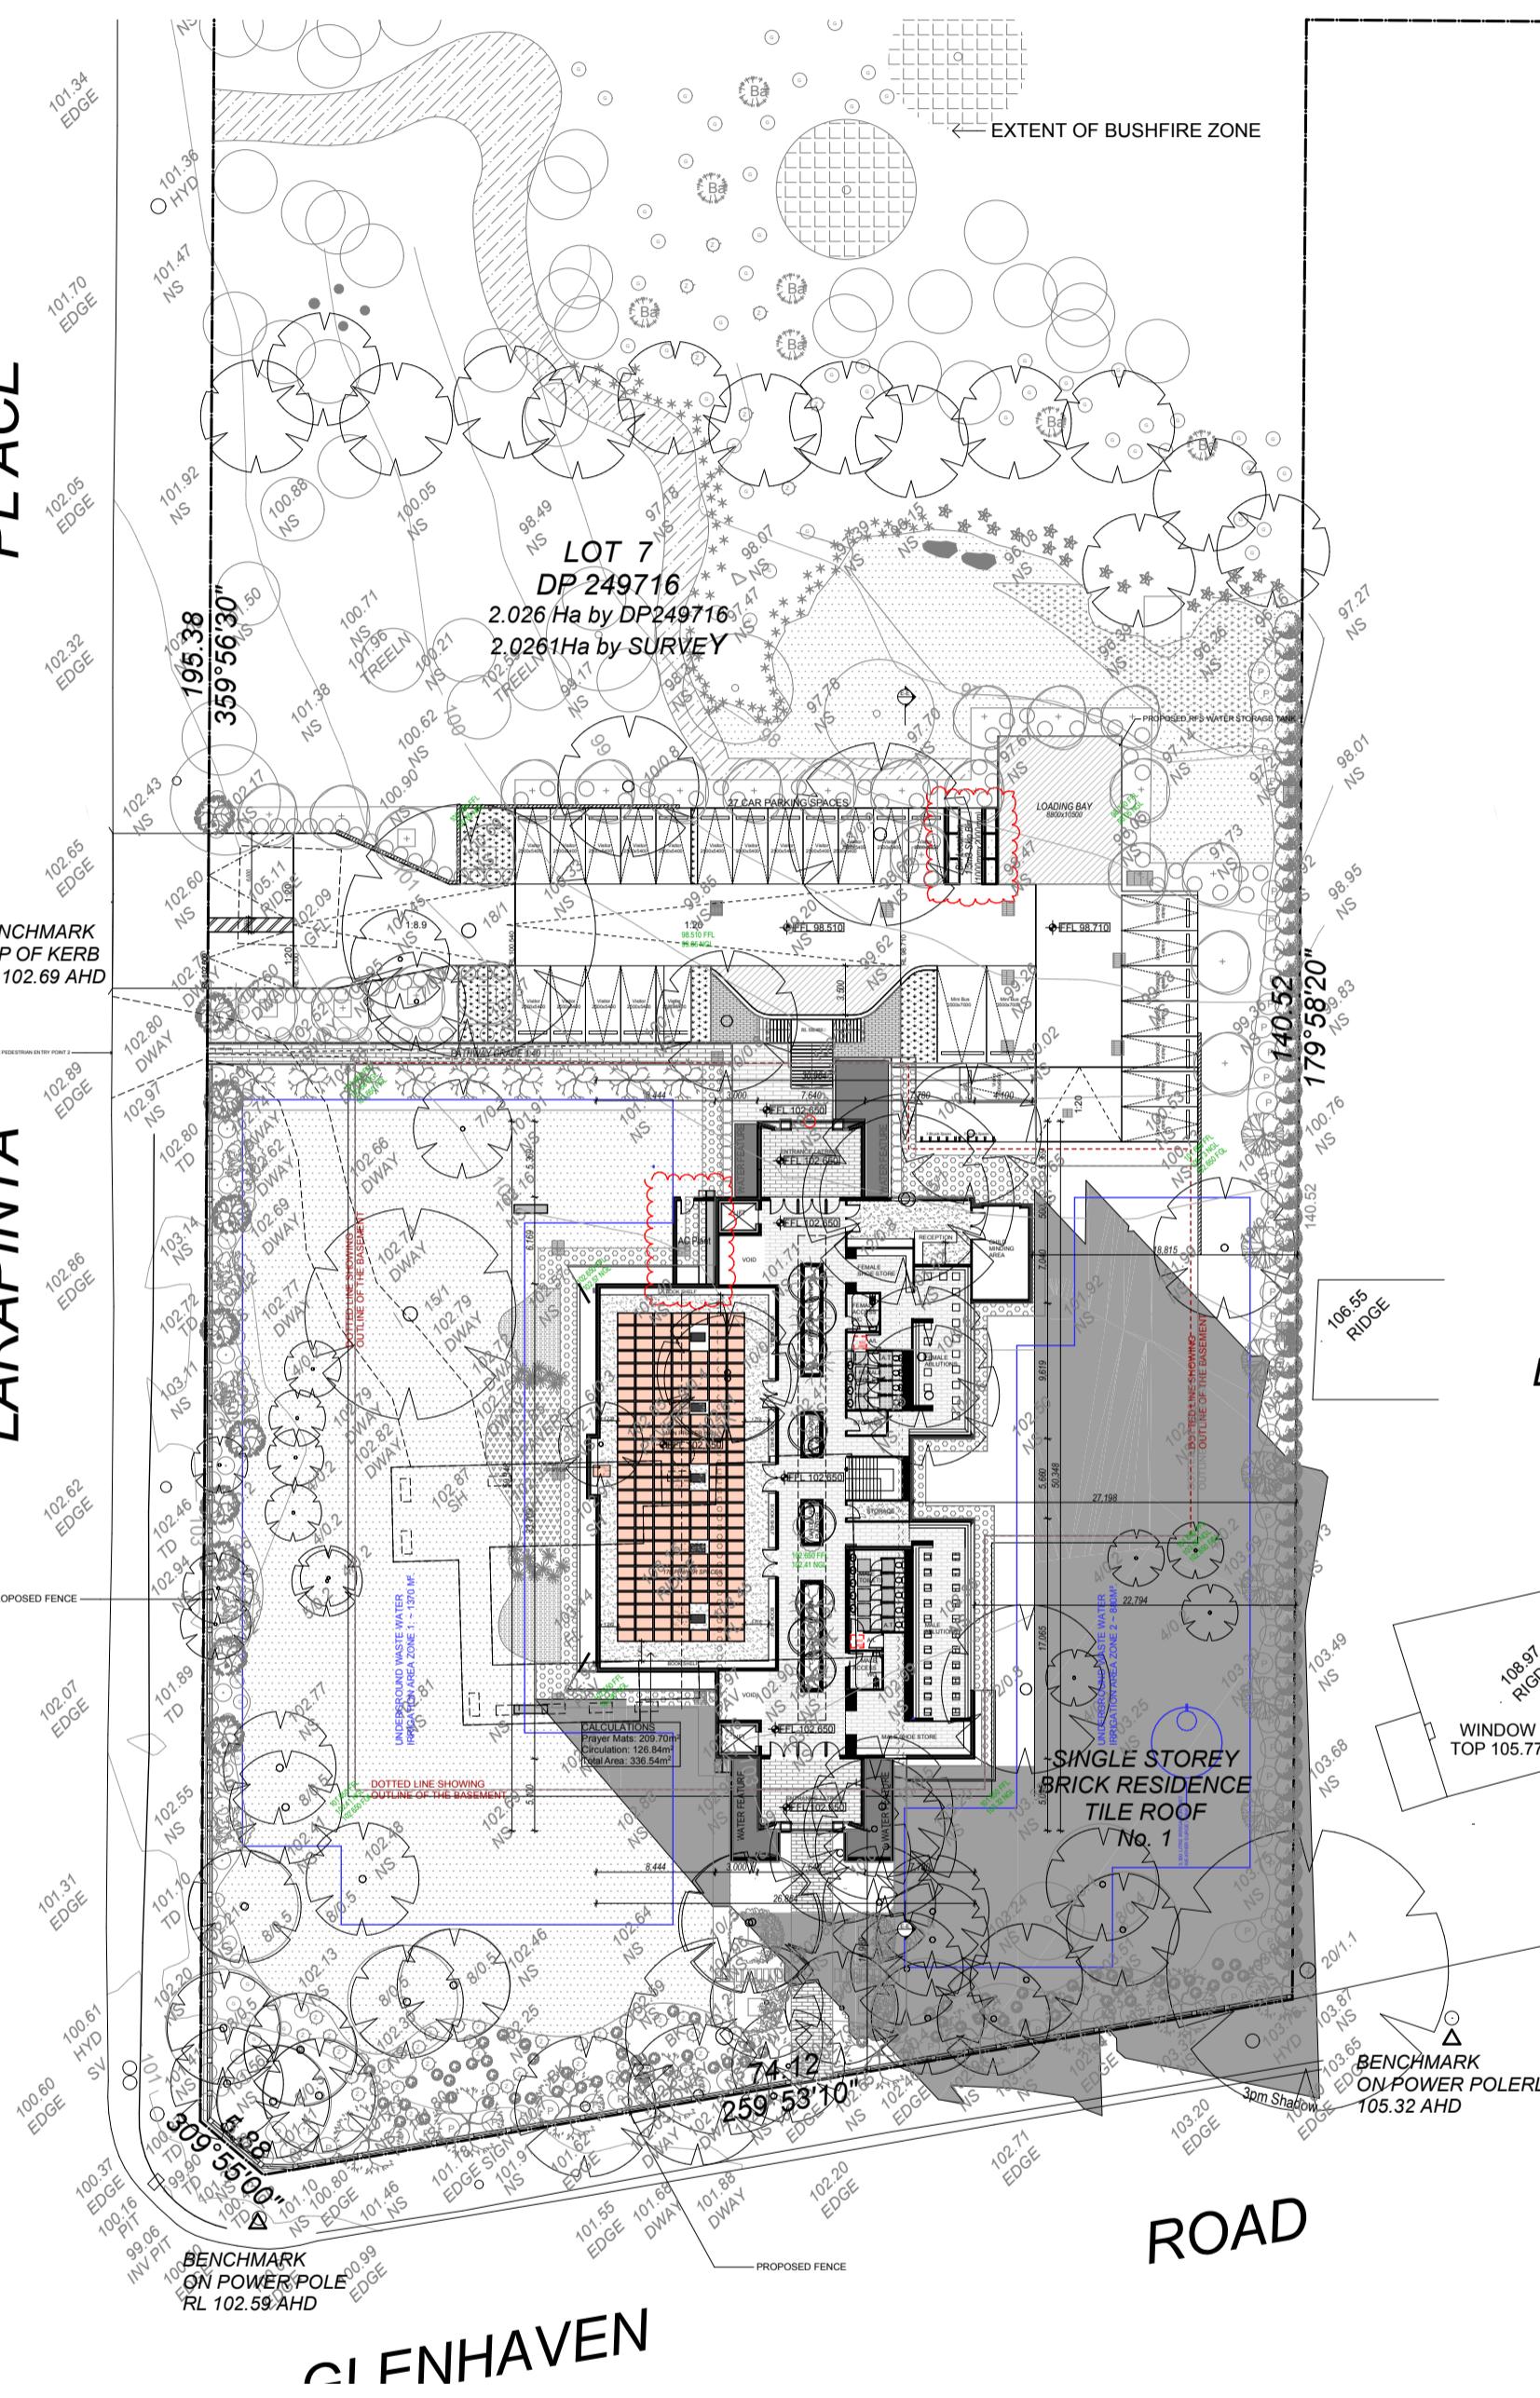

Shadow Analysis 3pm

1:500

Larapinta Place Glenhaven

ID
A

NSW Architectural
Nominations
p: 02 8546 1000
m: PO Box 1000

project
PRO

Client
ICON

council
HILLS
COUNCIL

drawing
Sha

Issue/S
DA/IS

paper/
A1/1

date:
4/07

job #:
285

DRAFT ARCHITECTS	
Architects Registration Board No: and registered architect - Adrian 8848 w: www.idraft.com.au 427, Merrylands NSW 2160	
POSED MOSQUE	
IFM	
S SHIRE NCIL	
Building title: Shadow Analysis	
Stage: ISSUE B	
Scale: :500	
/2019	
69	dwg #: 1015

rk to be carried out in accordance with BCA, AS & Council regulations.

Right: The concepts & information contained in these drawings are the property of Idraft Group Pty Ltd. Use, publication in part or in full without the permission of Idraft Group Pty Ltd constitutes an infringement of copyright. Do not scale off architectural drawings. These notes must be read in conjunction with colours selection for material details on appliances, PC fixtures & shower sizes shown on plan. Inside hob dimensions shower heads to be fitted on inside of hob. Steel bands may be required to accommodate drainage lines & steel supports in position to be determined on site. The figured dimensions ONLY, do not scale. Finished ground levels shown on plans are subject to site measurement, all calculated dimensions are subject to site measure during construction & no allowance has been made for shrinkage or milling position of the vertical meter to be determined on site in accordance to the turret position of the garden tap on meter.

Smart Design: AAA rated water conservation devices include water tanks shower heads, water pressure regulators, dual flush toilets & compliant hot water systems. Minimum green house score of 5 stars are to be used in this development. All occupants are encouraged to use AAA rated dish washing machines with front loading possible.

POINT

 **ICON FM**
UTILITIES MANAGEMENT

ICON FM AUSTRALIA PTY LTD

Engineering & Design | Project Management
Consulting Services | Project Development
Utilities Management.

PO Box 447 | Castle Hill | NSW 2154
Australia.
02 8416 156604 |
info@iconfm.com.au
www.iconfm.com.au

Stage:
ISSUE B
scale:
:500
/2019
dwg #:
69 **1015**