




# STREETSCAPE

*BUSHLAND TO BE RETAINED. NOT PART OF  
DEVELOPMENT.*

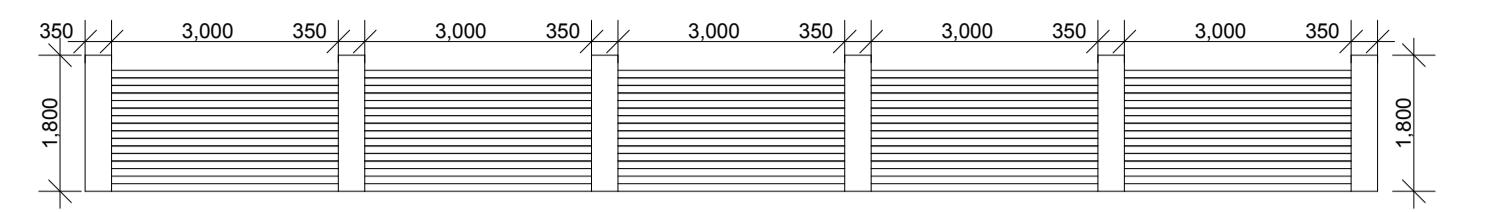

3

## ence Detail

1:100

**BUSHLAND TO BE RETAINED. NOT PART OF DEVELOPMENT.**

**PLACE**

**LARAPINTA**

**GLENHAVEN**

**ROAD**

**LOT 7 DP 249716**  
2.026 Ha by DP249716  
2.0261Ha by SURVEY

**LOT A DP 367253**

**75.63**  
269°58'00"

**75.88**  
269°55'00"

**5.88**  
269°53'10"

**195.38**  
359°56'30"

**100.38**  
EDGE

**100.29**  
NS

**100.75**  
EDGE

**101.00**  
NS

**101.08**  
NS

**101.34**  
EDGE

**101.36**  
HYD

**101.41**  
NS

**101.70**  
EDGE

**101.92**  
NS

**102.03**  
EDGE

**102.32**  
EDGE

**102.65**  
EDGE

**102.80**  
TD

**102.86**  
EDGE

**102.89**  
EDGE

**102.94**  
TD

**102.96**  
TD

**102.98**  
TD

**102.62**  
EDGE

**102.66**  
EDGE

**102.68**  
EDGE

**102.70**  
TD

**102.71**  
TD

**10**

1

## Site Plan

500

NSW Architect  
Nominated Architect  
p: 02 9648 8844  
m: PO Box 4270  
project:  
**PROPO**  
  
Client  
XXXXXXXXXX  
  
council  
HILLS SHIRE  
COUNCIL  
drawing title:  
**Site Plan**  
  
Issue/Stage  
**PRELIM**  
paper/scale  
**A1/1:5000**  
date:  
**31/01/2019**  
job #:  
**28569**

The logo for ICONFM Facilities Management. It features a purple square with a white circle inside. The word "iconfm" is written in white lowercase letters, with "FACILITIES MANAGEMENT" in smaller letters underneath. Above the square is a white banner with the text "ICONFM AUSTRALIA PTY LTD".

Planning & Design | Project Management  
Building Services | Project Development  
Facilities Management.  
PO Box 447 | Castle Hill | NSW 1765 | Australia.  
Ph: +61 416 156604 | Email: [info@cmf.com.au](mailto:info@cmf.com.au)

Email: [info@iconfm.com.au](mailto:info@iconfm.com.au)  
Web: [www.iconfm.com.au](http://www.iconfm.com.au)

1

IDRAFT  
ARCHITECTS  
NSW Architects Registration Board No. 5347  
Nominated registered architect - Adrian Winton  
p: 02 9648 8848 w: www.idraft.com.au  
m: PO Box 427, Merrylands NSW 2160  
project: 

PROPOSED MOSQUE  
Client  
XXXXXXX  
council  
HILLS SHIRE  
COUNCIL  
drawing title:

## Site Plan

Issue/Stage:  
**PRELIMINARY**

paper/scale:  
**A1/1:500**  
date:  
**31/01/2019**  
job #: **28569** dwg #: **1001**

work to be carried out in accordance with BCA, AS & Council conditions.

**copyright:** The concepts & information contained in these drawings are the copyright of Idraft Group Pty Ltd. Use, duplication in part or in full without written permission of Idraft Group Pty Ltd constitutes an infringement of copyright. Do not scale off architectural drawings. These notes must be read in conjunction with colours selection for additional details on appliances, PC items & shower sizes shown on plans. Inside hole dimensions shower screens to be fitted on inside of hob bulkheads may be required to accommodate drainage lines & steel arms position to be determined on site. Use figured dimensions ONLY, do not scale. Finished ground levels shown on plans are subject to site conditions, all calculated dimensions are subject to site measure during construction & no allowance has been made for shrinkage or milling position of electrical meter to be determined on site in accordance to the turret position of garden tap on meter.

**energy Smart Design:** AAA rated water conservation devices include rainwater tanks shower heads, water flow regulators, dual flush toilets & systems & compliant hot water systems with minimum green house score of 5 stars are to be used in this development. All occupants are encouraged to use AAA rated dish washing machines with front loading where possible.



1

## Streetscape (Glenhaven Road)

1:107.33



2

## Streetscape (Larapinta Road)

1:109.34

DRAFT  
ARCHITECTS

W Architects Registration Board No: 5347  
qualified registered architect - Adriana Winton  
2 9648 8848 w: [www.draft.com.au](http://www.draft.com.au)  
PO Box 427, Merrylands NSW 2160

object:  
PROPOSED MOSQUE

---

ient

---

XXXXXXX

---

uncil


ILLS SHIRE  
COUNCIL

---


rawing title:  
**streetscape**

Issue/Stage:	PRELIMINARY
per scale:	1/1:500
Date:	1/01/2019
#:	dwg #: <b>8569</b> <b>1002</b>

All work to be carried out in accordance with RCA, AS & Council conditions. The concepts & information contained in these drawings are the copyright of Draft Group Pty Ltd. Use of these drawings is subject to written permission of Draft Group Pty Ltd. Copyright. Do not scale off architectural drawings. These notes must be read in conjunction with the notes on the drawing. Additional details on appliances, PC and other fixtures and fittings are not shown. All dimensions are in metres. All dimensions are to be taken on site. Use fixed dimensions ONLY. Do not scale off ground. Where plans relate to site conditions, all calculated dimensions are to be taken on site. No allowance has been made for excavation or filling points. All dimensions are to be taken on site in accordance to the tunnel position. Energy Smart Design: AAA rated water conserving shower heads, water conserving sinks, dual flush toilets & shower heads. All fixtures and fittings with minimum green score of 80% or above. All fixtures and fittings are to be AAA rated. All fixtures and fittings are encouraged to use AAA rated fixtures and fittings with front loading where possible.

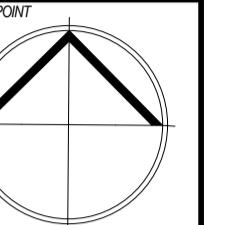

Notes:

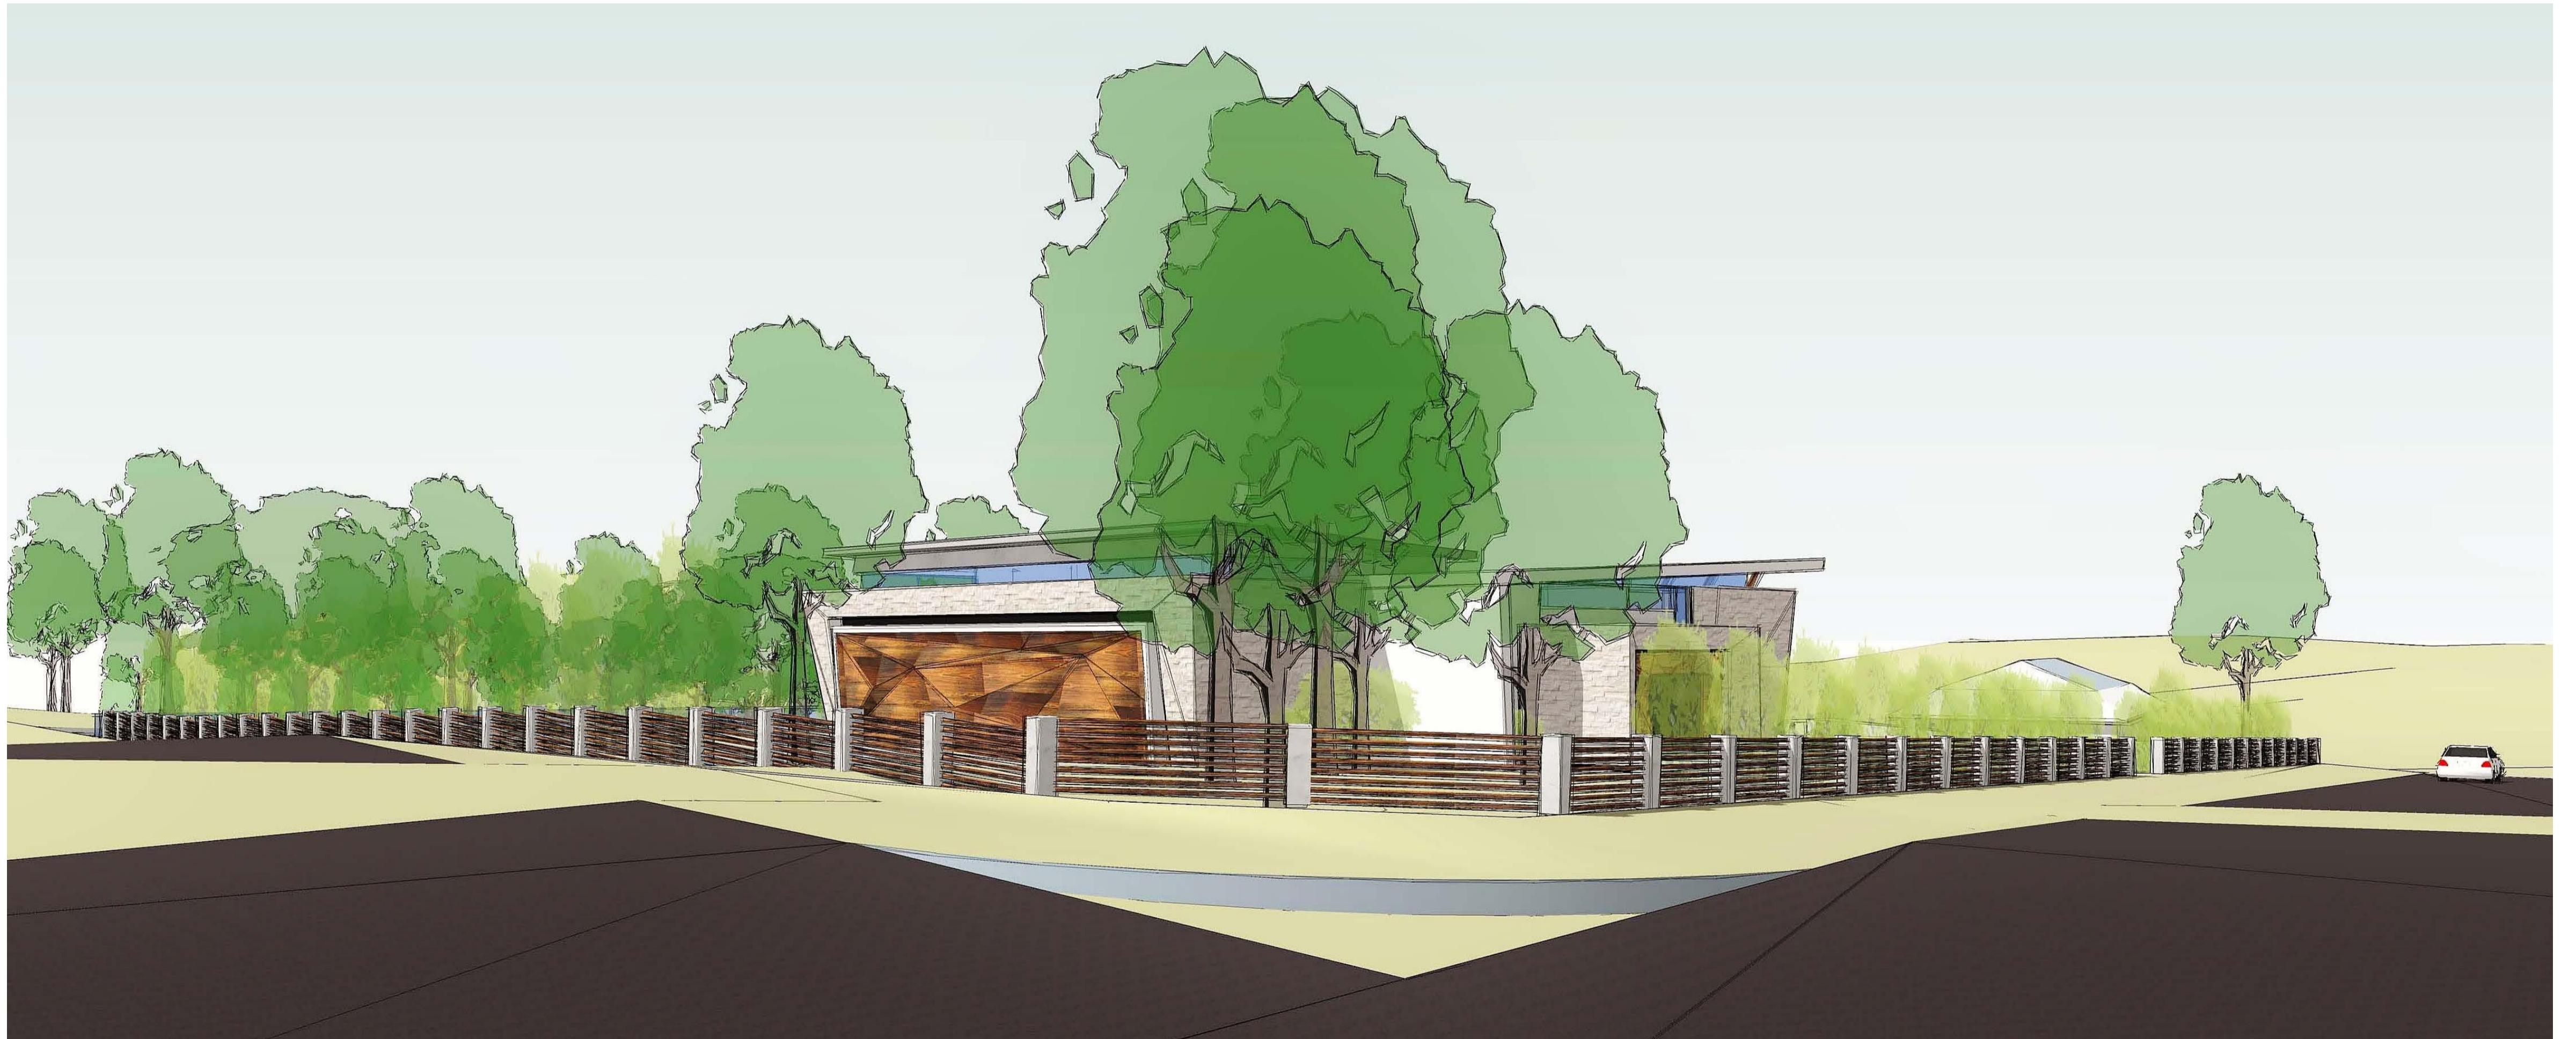

1

Perspective (Glenhaven-Larapinta Intersection)

1:120.84

ICONFM FACILITIES MANAGEMENT  
ICONFM AUSTRALIA PTY LTD  
Planning & Design Project  
Management  
Building Services | Project  
Development  
Facilities Management  
PO Box 447 | Castle Hill | NSW  
1755 | Australia  
Ph: +61 2 8860 0400 |  
Email: info@iconfm.com.au  
Web: www.iconfm.com.au

DRAFT ARCHITECTS  
NSW Architects Registration Board No. 501  
NSW Building Services Registration Board No. 250  
NSW Project Development Registration Board No. 250  
Project: PROPOSED MOSQUE  
Client: XXXXXXXX  
Council: HILLS SHIRE COUNCIL  
Drawing title: Perspective


Issue/Stage: PRELIMINARY  
Revised: 0  
A1/1:500  
Drawing date: 31/01/2019  
Drawing No: 1003  
DWG #: 28569

1 Larapinta Place Glenhaven

work to be carried out in accordance with BCA, AS & Council conditions.

**Copyright:** The concepts & information contained in these drawings are the copyright of Idraft Group Pty Ltd. Use or duplication in part or full without written permission of Idraft Group Pty Ltd constitutes an infringement of copyright. Do not scale off architectural drawings. These notes must be read in conjunction with colours selection for additional details on appliances, PC items & shower sizes shown on plans. Inside hob dimensions shower screens to be fitted on inside of hob bulkheads may be required to accommodate drainage lines & steel beams position to be determined on site. Use figured dimensions ONLY, do not scale. Finished ground levels shown on plans are subject to site conditions, all calculated dimensions are subject to site measure during construction & no allowance has been made for shrinkage or milling position of electrical meter to be determined on site in accordance to the turret position on garden tap on meter.

**Energy Smart Design:** AAA rated water conservation devices include rainwater tanks shower heads, water tap flow regulators, dual flush toilets & systems & compliant hot water systems with minimum green house score of 5 stars are to be used in this development. All occupants are encouraged to use AAA rated dish washing machines with front loading where possible.

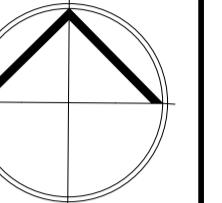

2

## Interior Perspective (First Floor Lobby)

1:165.20





## Interior Perspective (Lobby)

1:182.91

 <p><b>IDRAFT</b> ARCHITECTS</p>	
<p>SW Architects Registration Board No: 5347 Qualified registered architect - Adriana Winton 02 9648 8848 w: <a href="http://www.idraft.com.au">www.idraft.com.au</a> PO Box 427, Merrylands NSW 2160</p>	
<p>project:</p> <p><b>PROPOSED MOSQUE</b></p>	
<p>client</p> <p>XXXXXXX</p>	
<p>council</p> <p><b>HILLS SHIRE COUNCIL</b></p>	
<p>drawing title:</p> <p><b>Interior</b></p>	

Issue/Stage:	PRELIMINARY
aper/scale:	A1/1:500
ate:	31/01/2019
ob #:	dwg #: <b>28569</b> <b>1004</b>

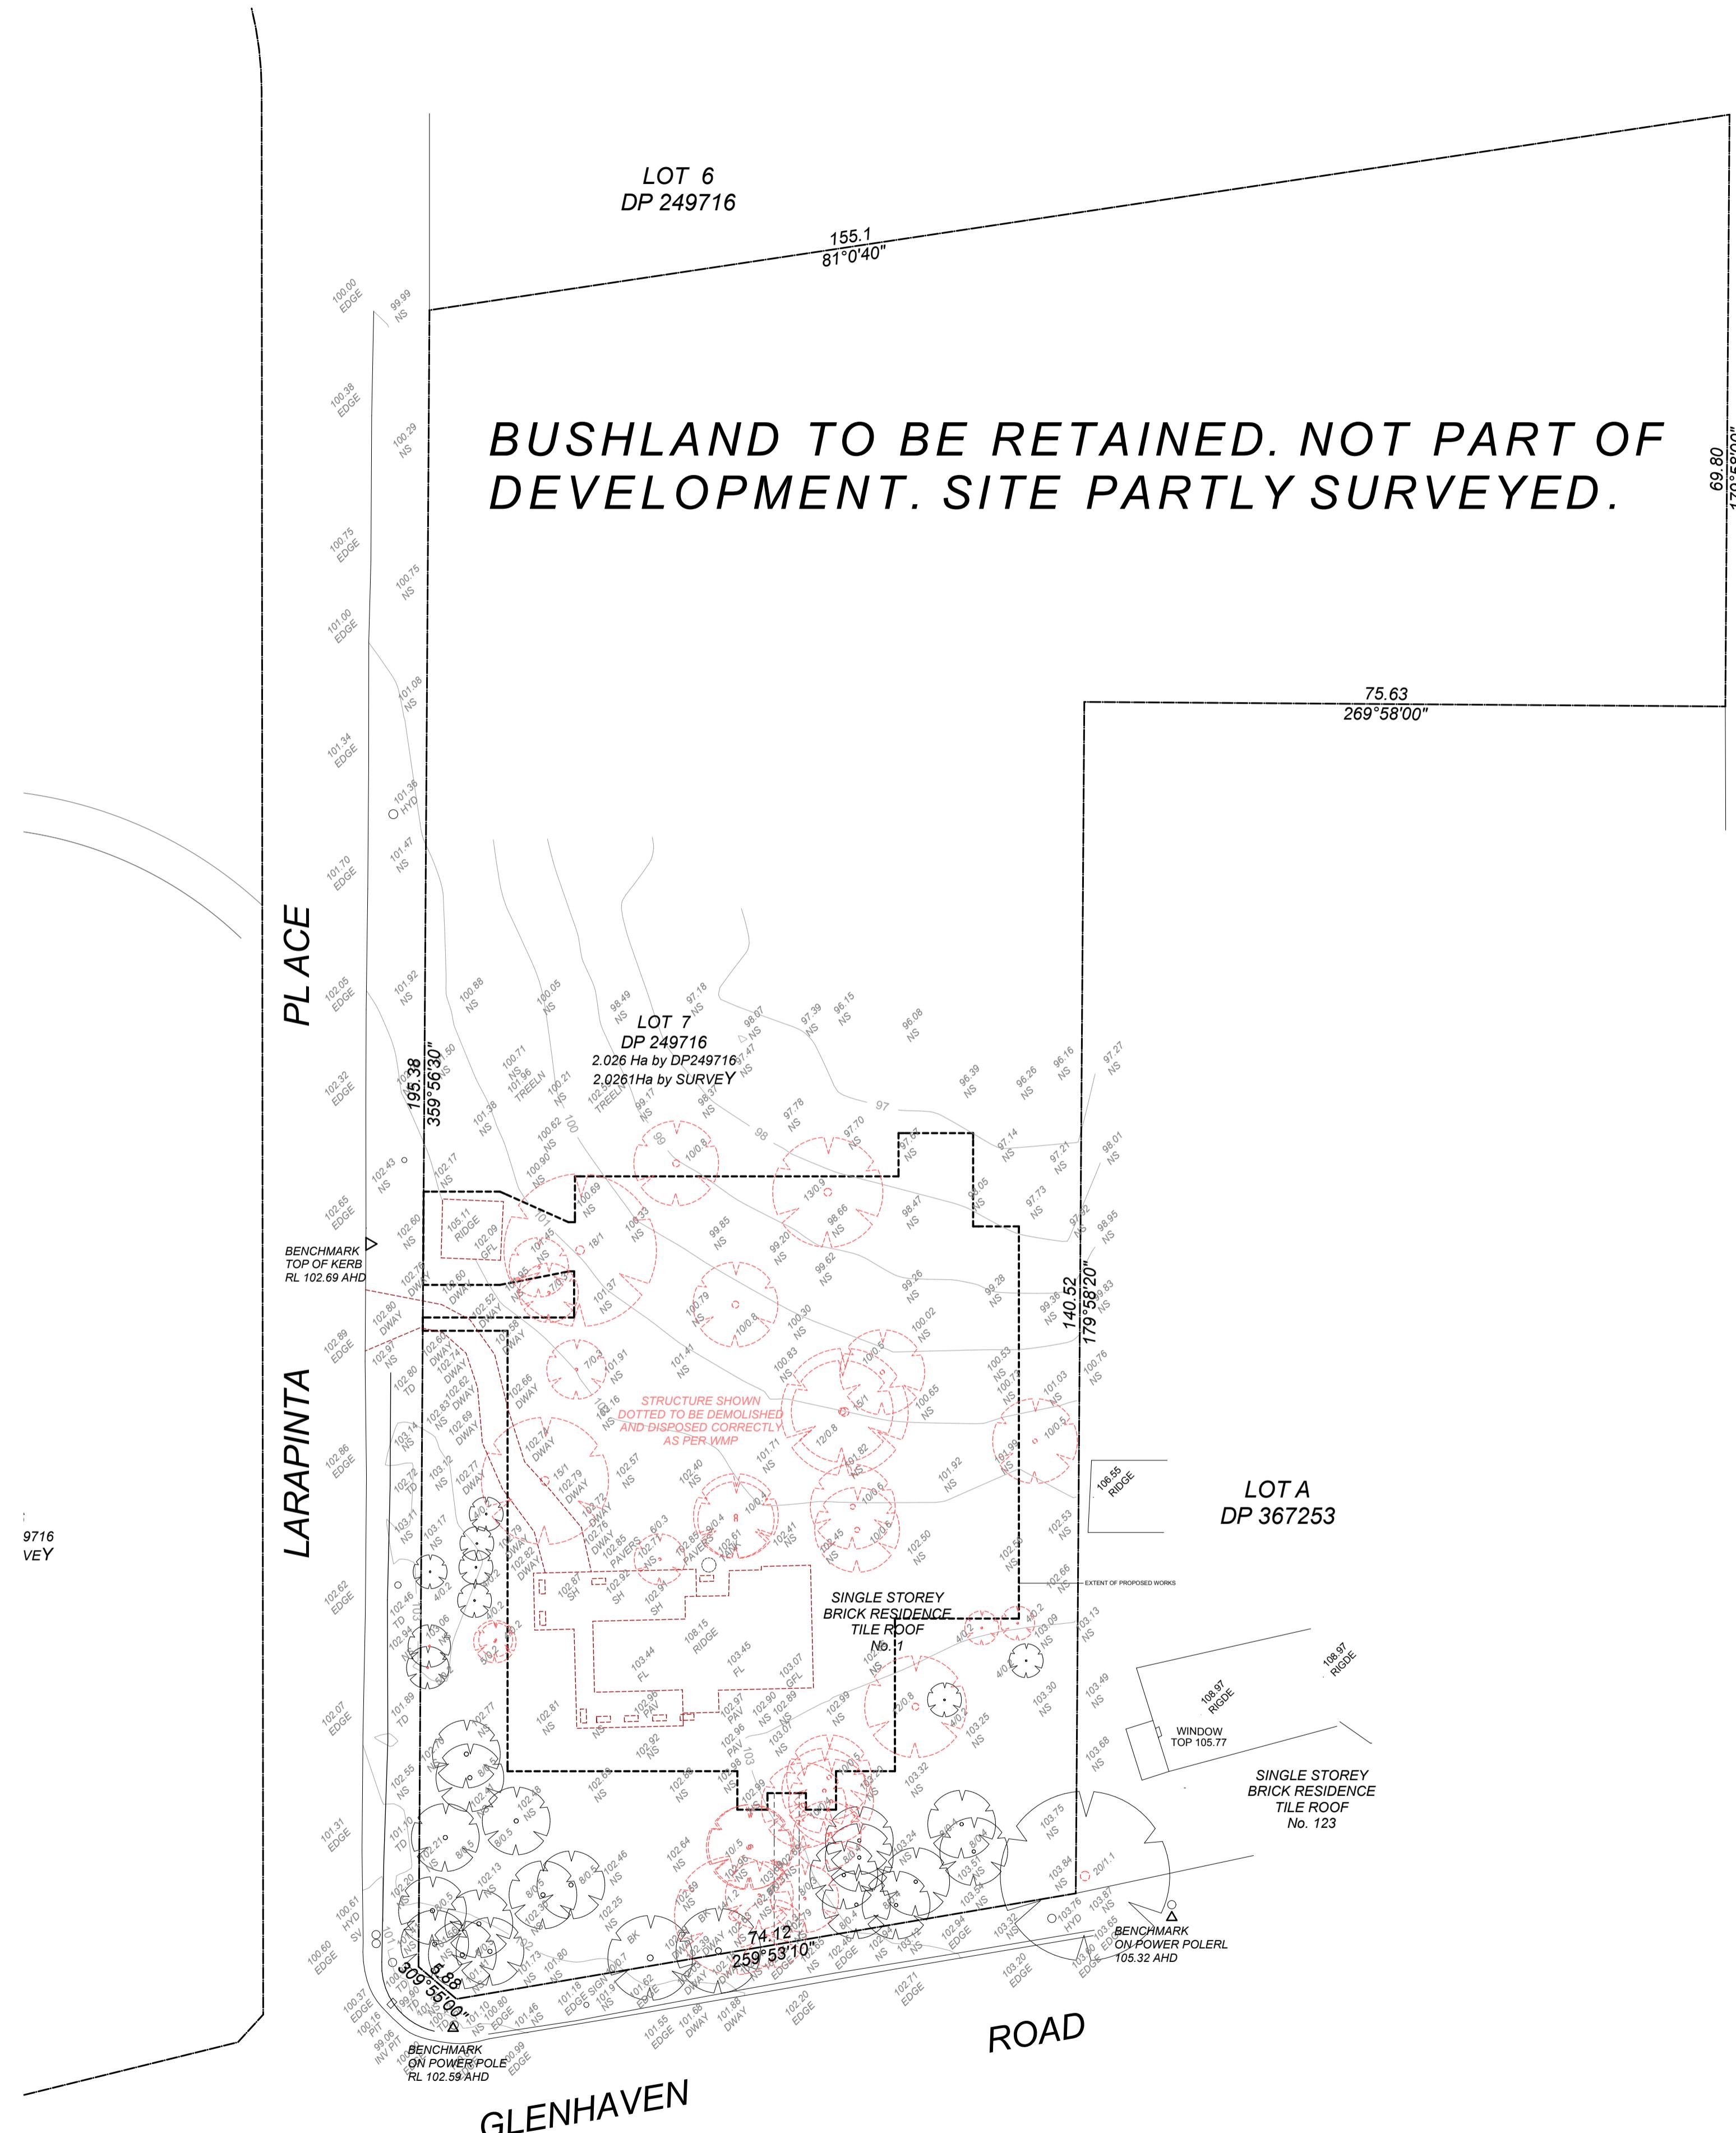

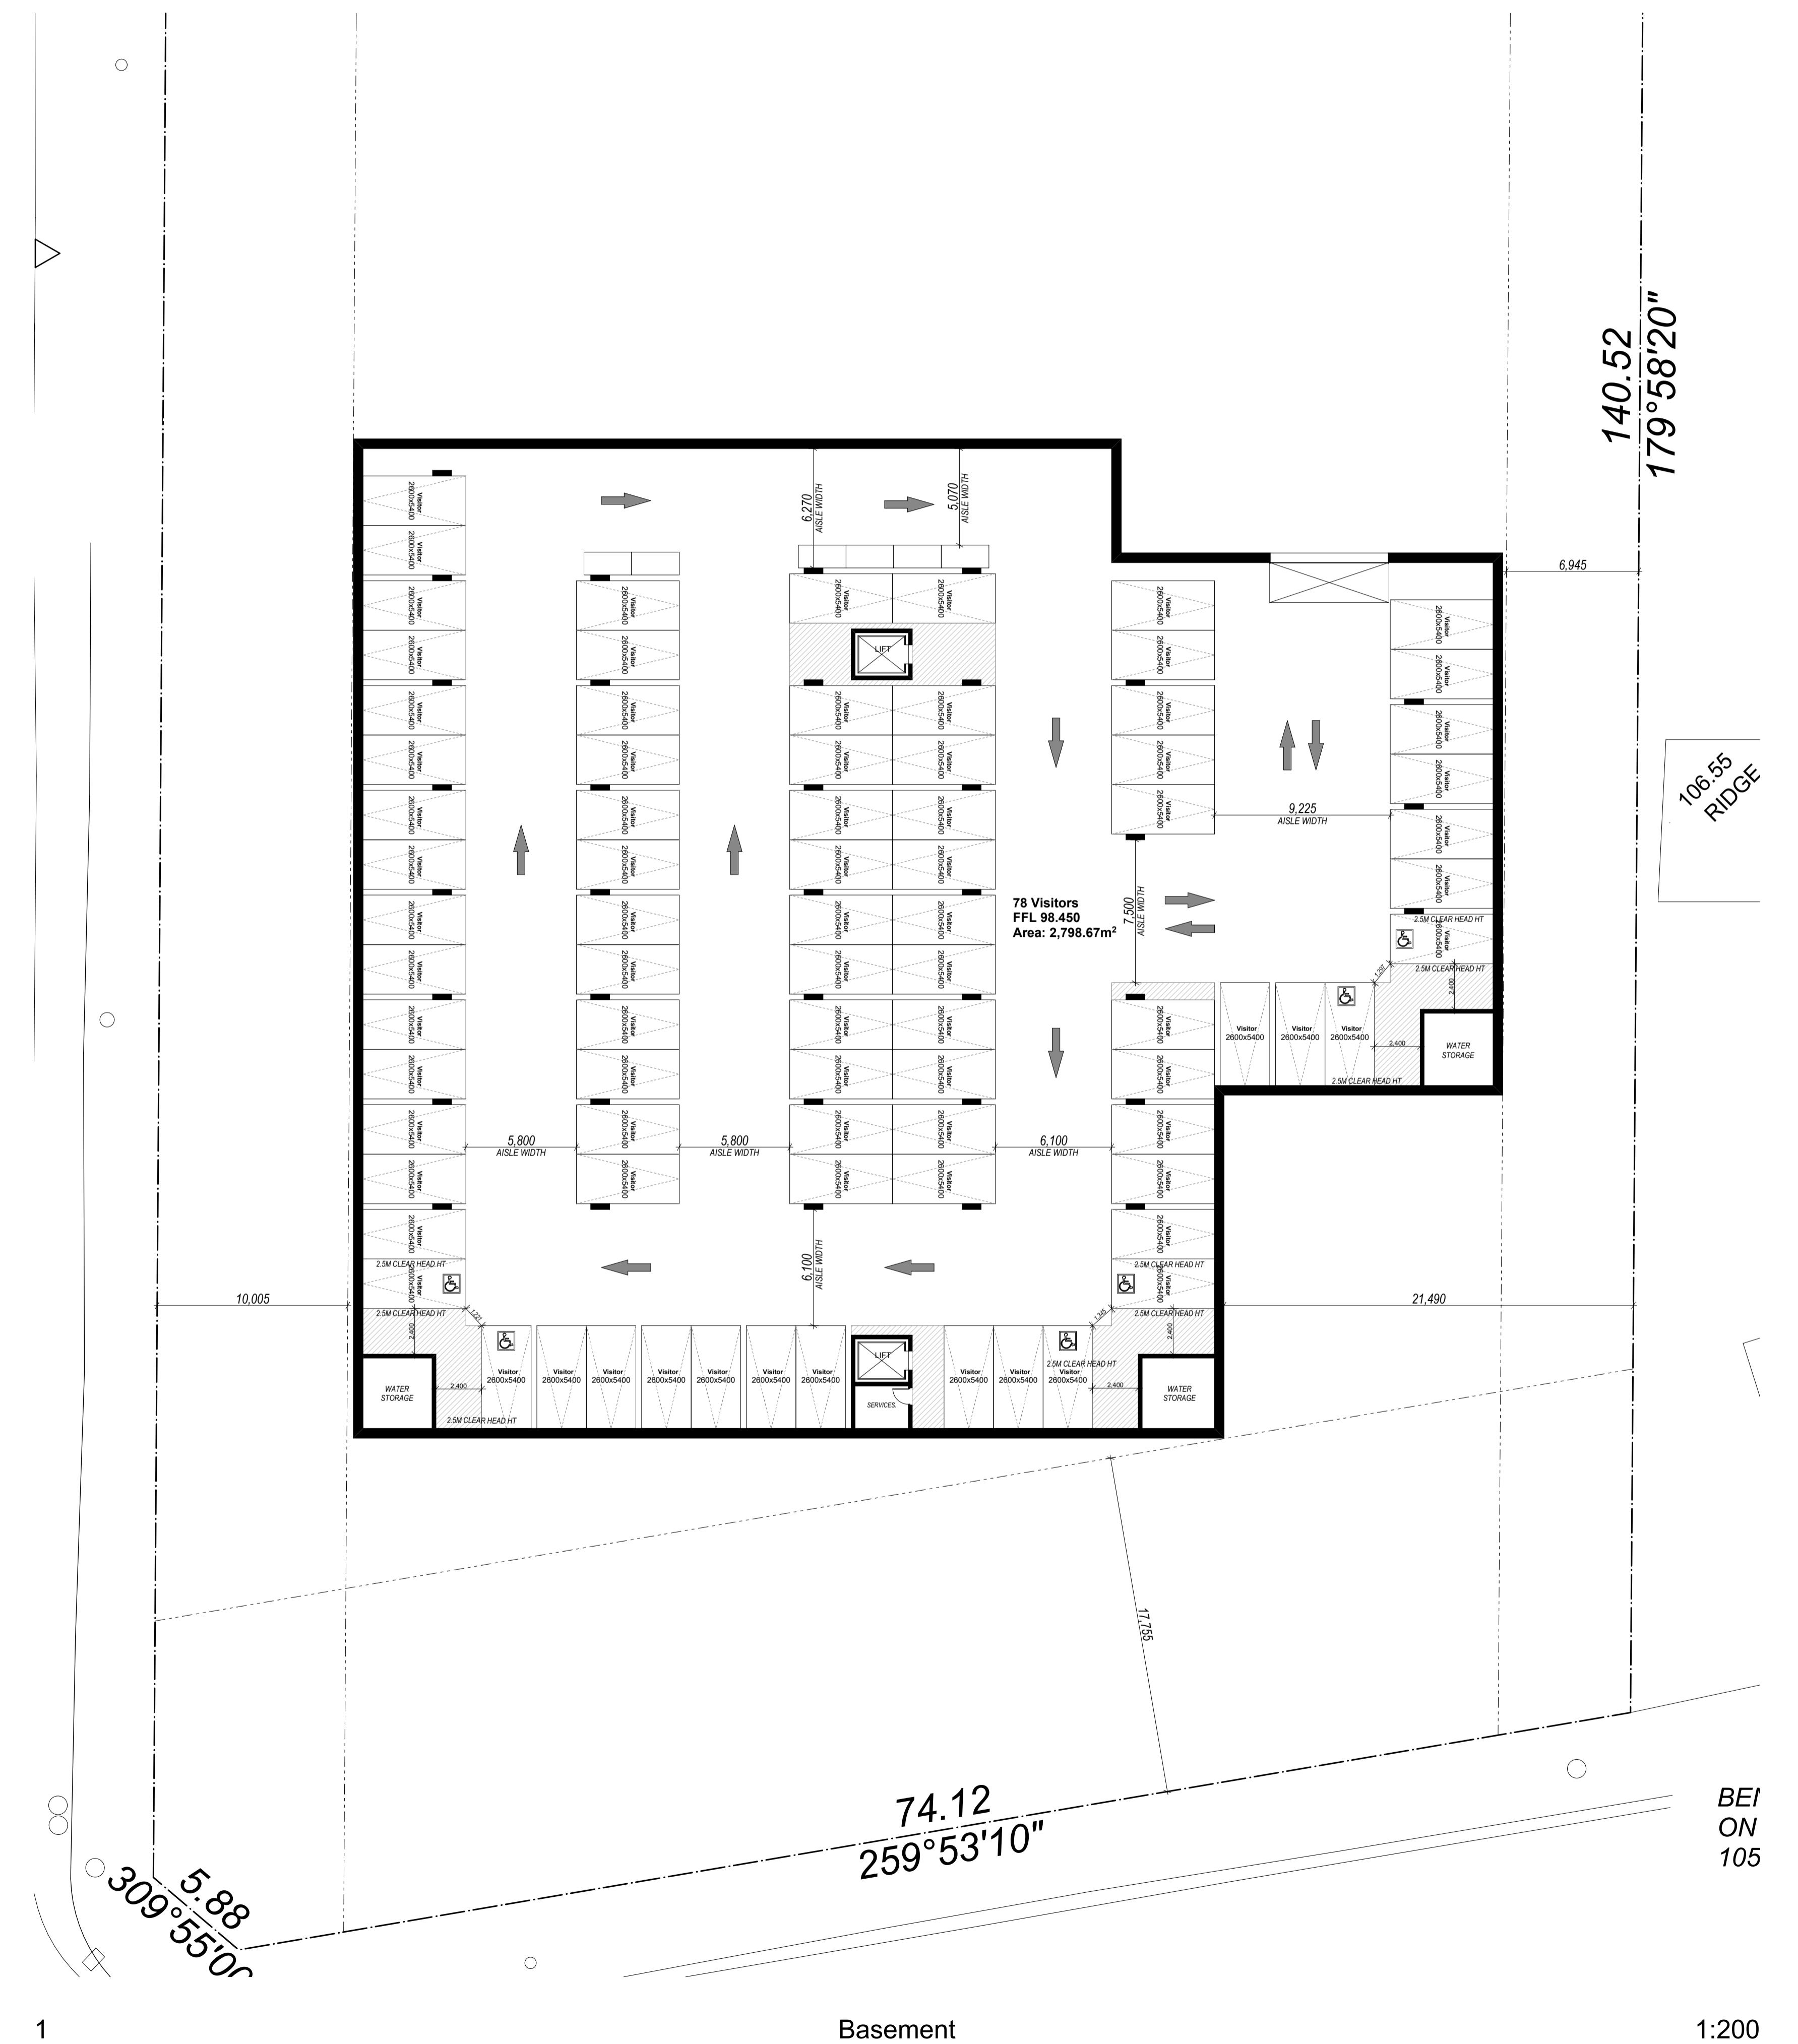

NSW Architect  
Nominated regis  
p. 02 9648 4288  
m. PO Box 4288  
project:  
PROPO  
Client  
xxxxxxxxx  
council  
HILLS SHIRE  
COUNCIL  
drawing title:  
**Basen**  
Issue/Stage:  
**PRELIM**  
paper/scale:  
**A1/1:5000**  
date:  
**31/01/2010**  
job #:  
**28569**

The logo for Icon FM Facilities Management. It features a purple square with a white circle inside. The word 'iconfm' is written in a white, lowercase, sans-serif font. Below it, 'FACILITIES MANAGEMENT' is written in a smaller, uppercase, sans-serif font. The 'i' in 'iconfm' is stylized with a small orange dot above it.

All work to be carried out in accordance with BCA, AS & Council conditions.

**Copyright:** The concepts & information contained in these drawings are the copyright of Idraft Group Pty Ltd. Use or duplication in part or in full without written permission of Idraft Group Pty Ltd constitutes an infringement of copyright. Do not scale off architectural drawings. These notes must be read in conjunction with colours selection for additional details on appliances, PC items & shower sizes shown on plan are inside hob dimensions shower screens to be fitted on inside of hob bulkheads may be required to accommodate drainage lines & steel beams position to be determined on site. Use figured dimensions ONLY, do not scale. Finished ground levels shown on plans are subject to site conditions, all calculated dimensions are subject to site measure during construction & no allowance has been made for shrinkage or milling position of electrical meter to be determined on site in accordance to the turret position front garden tap on meter.

**Energy Smart Design:** AAA rated water conservation devices include rainwater tanks shower heads, water tap flow regulators, dual flush toilets & cisterns & compliant hot water systems with minimum green house score of 3.5 stars are to be used in this development. All occupants are encouraged to use AAA rated dish washing machines with front loading where possible.

**NORTH POINT**

## notes


**IDRAFT  
ARCHITECTS**

Client  
XXXXXXX  
council  
HILLS SHIRE  
COUNCIL  
drawing title:  
**Basement**

Issue/Stage:		
<b>PRELIMINARY</b>		
paper/scale:		
<b>A1/1:500</b>		
date:		
<b>31/01/2019</b>		
job #:	dwg #:	
<b>28569</b>	<b>1007</b>	

## Legend

### *Spacial allowance per attendee*

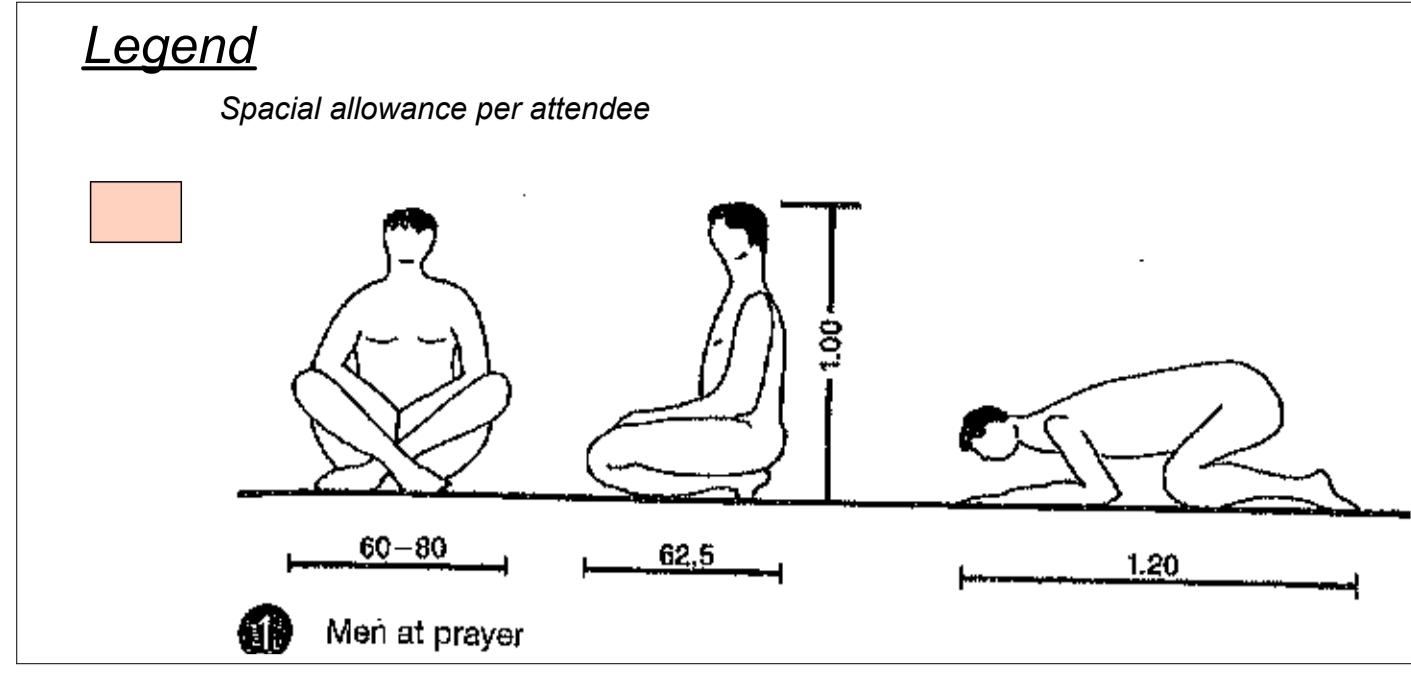

## Men at prayer

## DOTTED LINE SHOWING THE INVISIBLE BOUNDARY

DOTTED LINE SHOWING  
OUTLINE OF THE BASEMENT

27 CAR PARKING SPACES

RL 98.710

The logo for Icon FM Facilities Management. It features a circular emblem with a stylized 'I' and 'F' shape on the left, a small orange dot in the center, and a diagonal line on the right. Below the emblem, the word 'iconfm' is written in a lowercase, bold, sans-serif font. Underneath 'iconfm', the words 'FACILITIES MANAGEMENT' are written in a smaller, all-caps, sans-serif font.

PROPOSED MOSQUE  
client  
XXXXXXX  
council  
HILLS SHIRE  
COUNCIL  
drawing title:  
**Ground Floor**

Issue/Stage:	PRELIMINARY
paper/scale:	A1/1:500
date:	31/01/2019
obj #:	dwg #:
<b>28569</b>	<b>1008</b>

## Ground Floor

200


1

**Copyright:** The concepts & information contained in these drawings are the copyright of Idraft Group Pty Ltd. Use or duplication in part or in full without written permission of Idraft Group Pty Ltd constitutes an infringement of copyright. Do not scale off architectural drawings. These notes must be read in conjunction with colours selection for additional details on appliances, PC units & shower sizes shown on plan are inside hob dimensions shower screens to be fitted on inside of hob bulkheads may be required to accommodate drainage lines & steel beams position to be determined on site. Use figured dimensions ONLY, do not scale. Finished ground levels shown on plans are subject to site conditions, all calculated dimensions are subject to site measure during construction & no allowance has been made for shrinkage or milling position of electrical meter to be determined on site in accordance to the turret position on garden tap on meter.

**Energy Smart Design:** AAA rated water conservation devices include rainwater tanks shower heads, water tap flow regulators, dual flush toilets & systems & compliant hot water systems

otes:



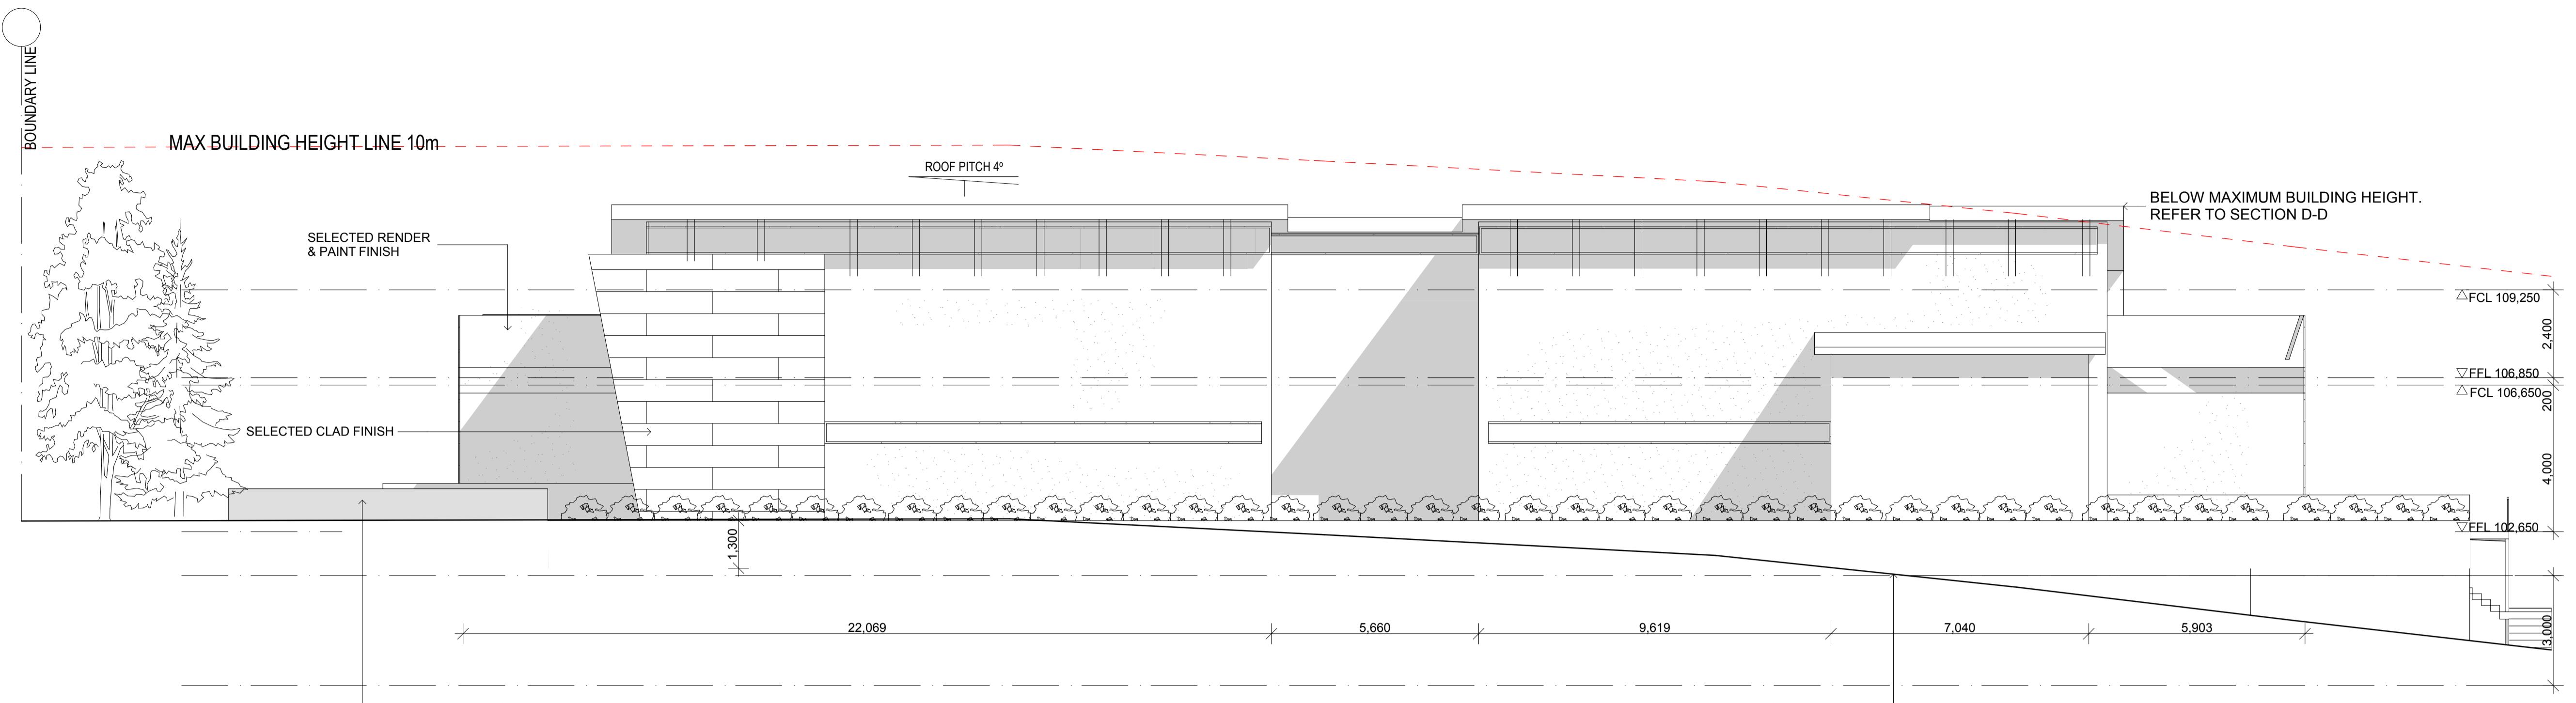


1  
1012, 1023

## East Elevation

1:100




**1 Larapinta Place Glenhaven**  
ID: A  
NSW Arch  
Nominates  
p. 02 9840  
m: PO Box  
project  
PRO  
Client  
xxxxxx  
council  
HILLS  
COUN  
drawing  
East  
Issue/S  
PRE  
paper/s  
A1/1  
date:  
31/0  
job #:  
**2855**

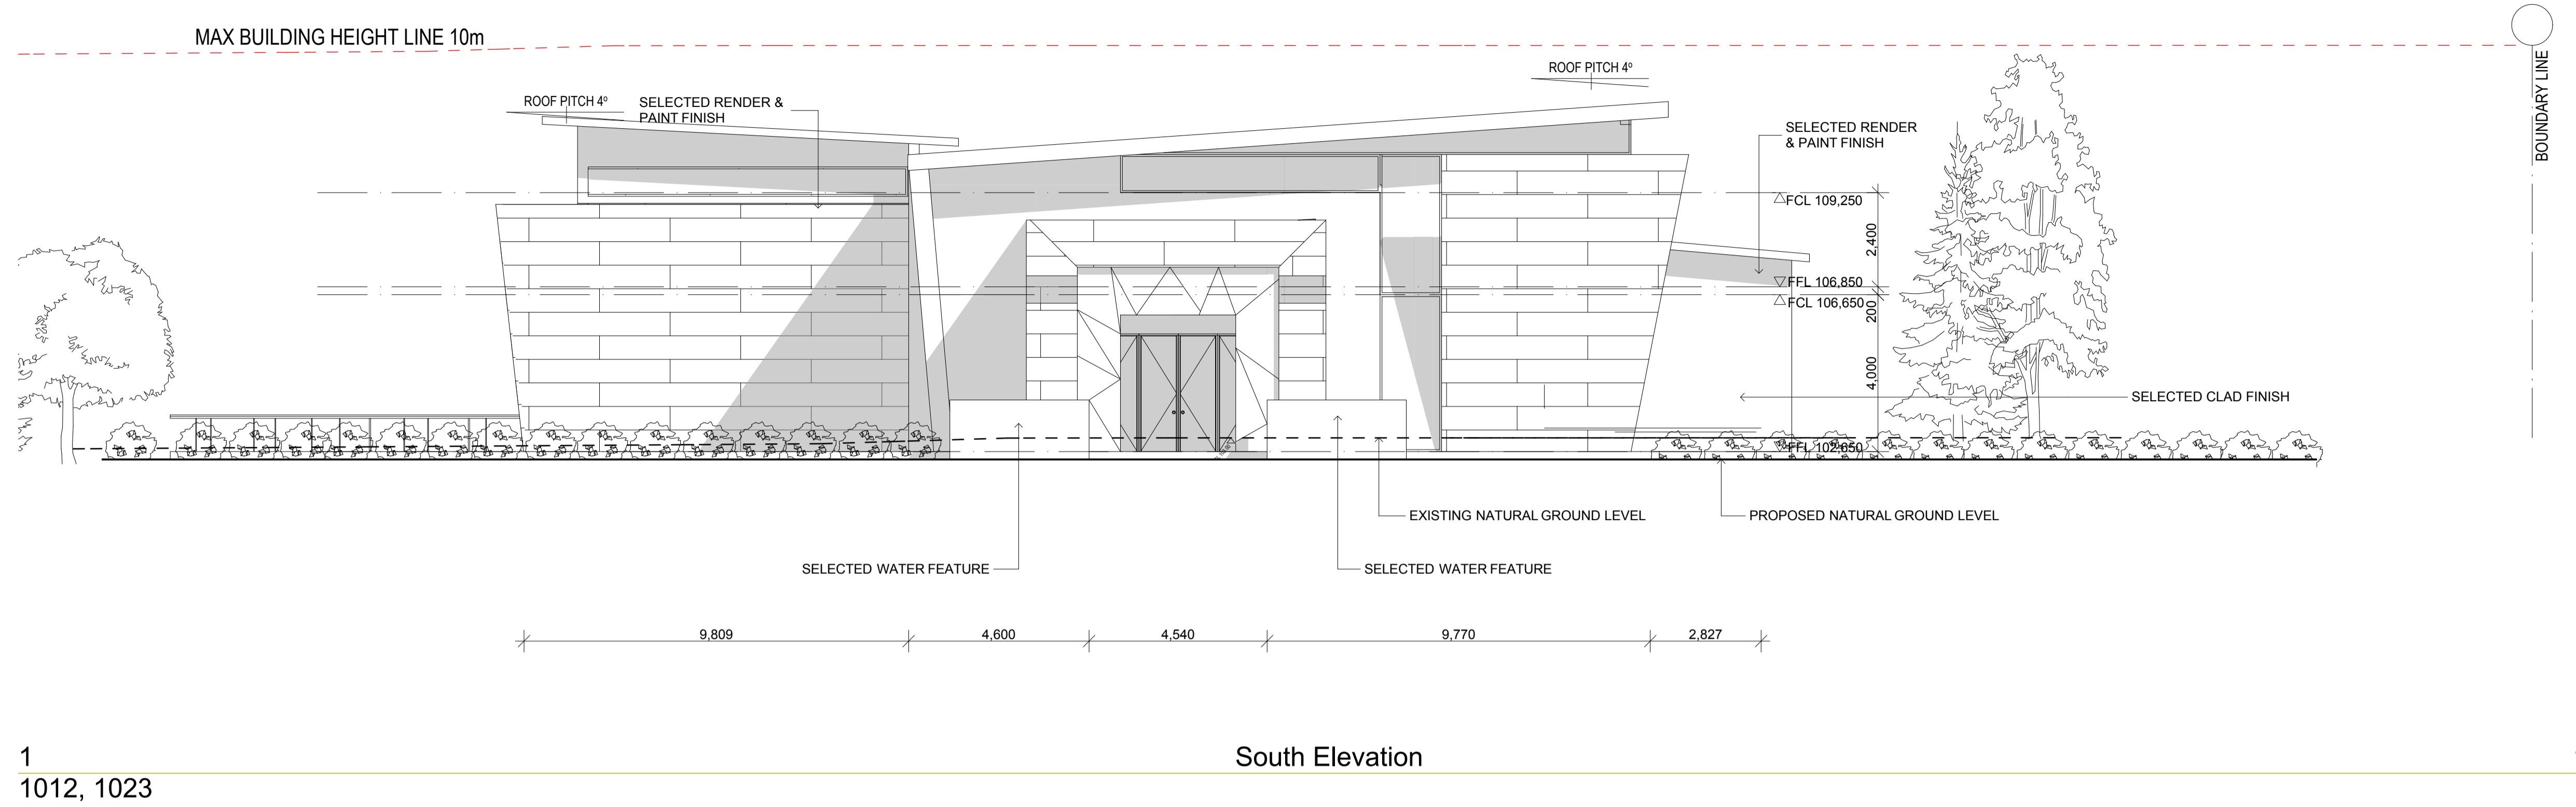

## South Elevation

1:100

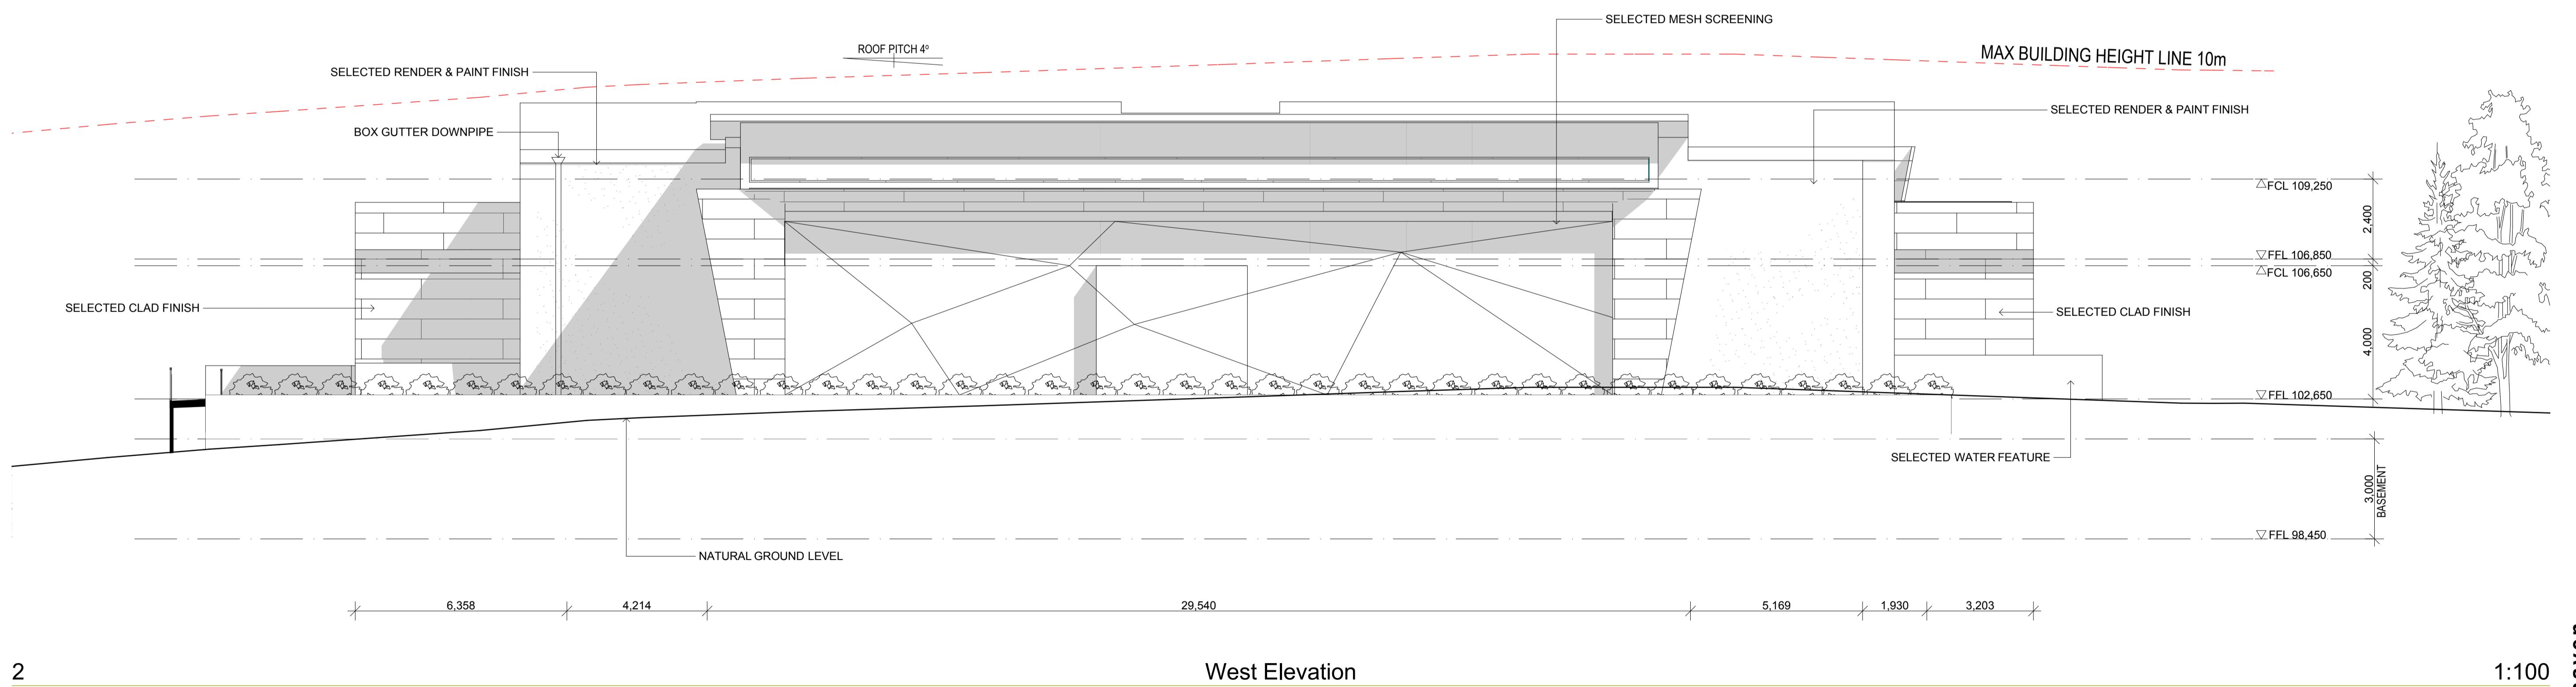

## West Elevation

1:100

2  
1012, 1023

<b>IDRAFT</b>	
<b>■ ARCHITECTS</b>	
NSW Architects Registration Board No. 5341	
Nominated registered architect - Adrian Williams	
p. 02 9848 8848 w. www.idraft.com.au	
m. PO Box 427, Mervynlands NSW 2160	
project:	
<b>PROPOSED MOSQUE</b>	
Client	
xxxxxxxx	
council	
<b>HILLS SHIRE COUNCIL</b>	
drawing title:	
<b>South &amp; West Elevation</b>	
Issue/Stage:	
<b>PRELIMINARY</b>	
paper/scale:	
<b>A1/1:500</b>	
date:	
<b>31/01/2019</b>	
job #:	<b>28569</b>
dwg #:	<b>1011</b>

All work to be carried out in accordance with BCA, AS & Council conditions.

**Copyright:** The concepts & information contained in these drawings are copyright of Idraft Group Pty Ltd. Use or duplication in part or in full without written permission of Idraft Group Pty Ltd constitutes an infringement of copyright. Do not scale off architectural drawings. These notes must be read in conjunction with colours selection, additional details on appliances, items & shower sizes shown on plans. Shower screens to be fitted on inside of kitchen bulkheads may be required to accommodate drainage lines & steel beams position to be determined on site. Use figured dimensions ONLY, not scale. Finished ground levels shown on plans are subject to site conditions, all calculated dimensions are subject to site measure during construction & no allowance has been made for shrinkage or milling position of electrical meter to be determined on site in accordance to the turret position front garden tap on meter.


**Energy Smart Design:** AAA rated water conservation devices include rainwater tanks, shower heads, water tap flow regulators, dual flush toilets, cisterns & compliant hot water systems with minimum green house score of 3.5 stars are to be used in the development. All occupants are encouraged to use AAA rated clothes washing machines with front load where possible.

**NORTH POINT**



The logo for Icon FM Facilities Management. It features a purple circle with a white 'i' inside. To the right of the circle, the word 'iconfm' is written in a lowercase, bold, sans-serif font. Below 'iconfm', the words 'FACILITIES MANAGEMENT' are written in a smaller, all-caps, sans-serif font.


Web: <a href="http://www.iconfm.com.au">www.iconfm.com.au</a>	
<b>IDRAFT</b> <b>ARCHITECTS</b>	
NSW Architects Registration Board No: 534 Nominated registered architect - Adrian W p: 02 9648 8848 w: <a href="http://www.idraft.com.au">www.idraft.com.au</a> m: PO Box 427, Merrylands NSW 2160	
project: <b>PROPOSED MOSQUE</b>	
Client xxxxxxxxx	
council <b>HILLS SHIRE COUNCIL</b>	
drawing title: <b>South &amp; West Elevation</b>	
Issue/Stage: <b>PRELIMINARY</b>	
paper/scale: <b>A1/1:500</b>	
date: <b>31/01/2019</b>	
job #: <b>28569</b>	dwg #: <b>1011</b>

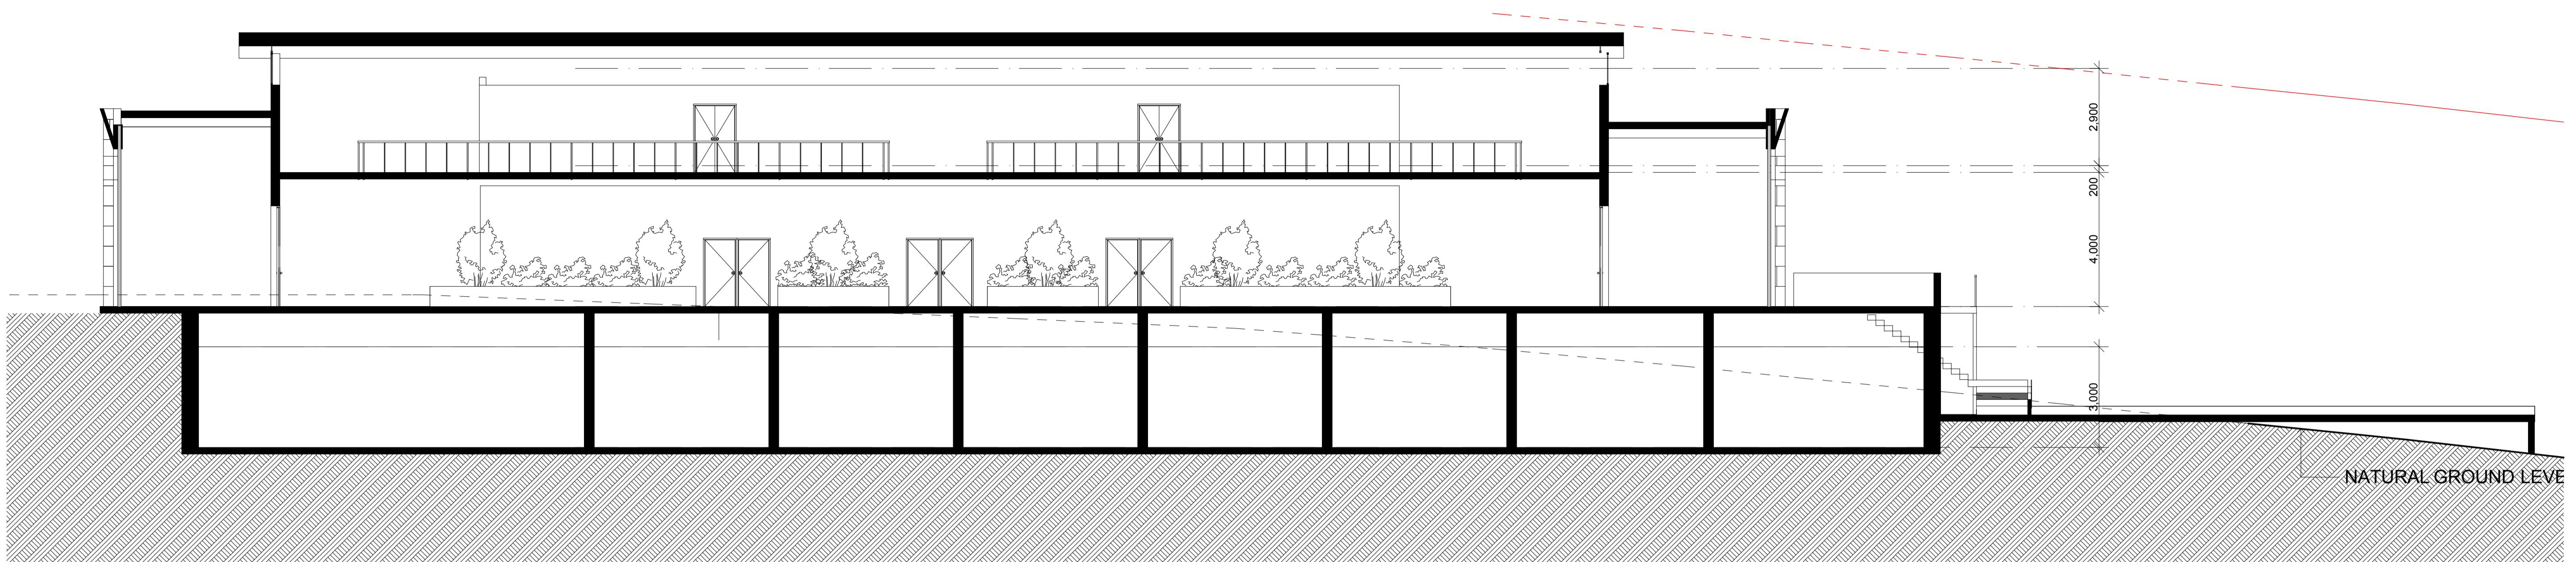

## Section D-D

2  
1001, 1006, 1016, 1018, 1018, 1024


1:100

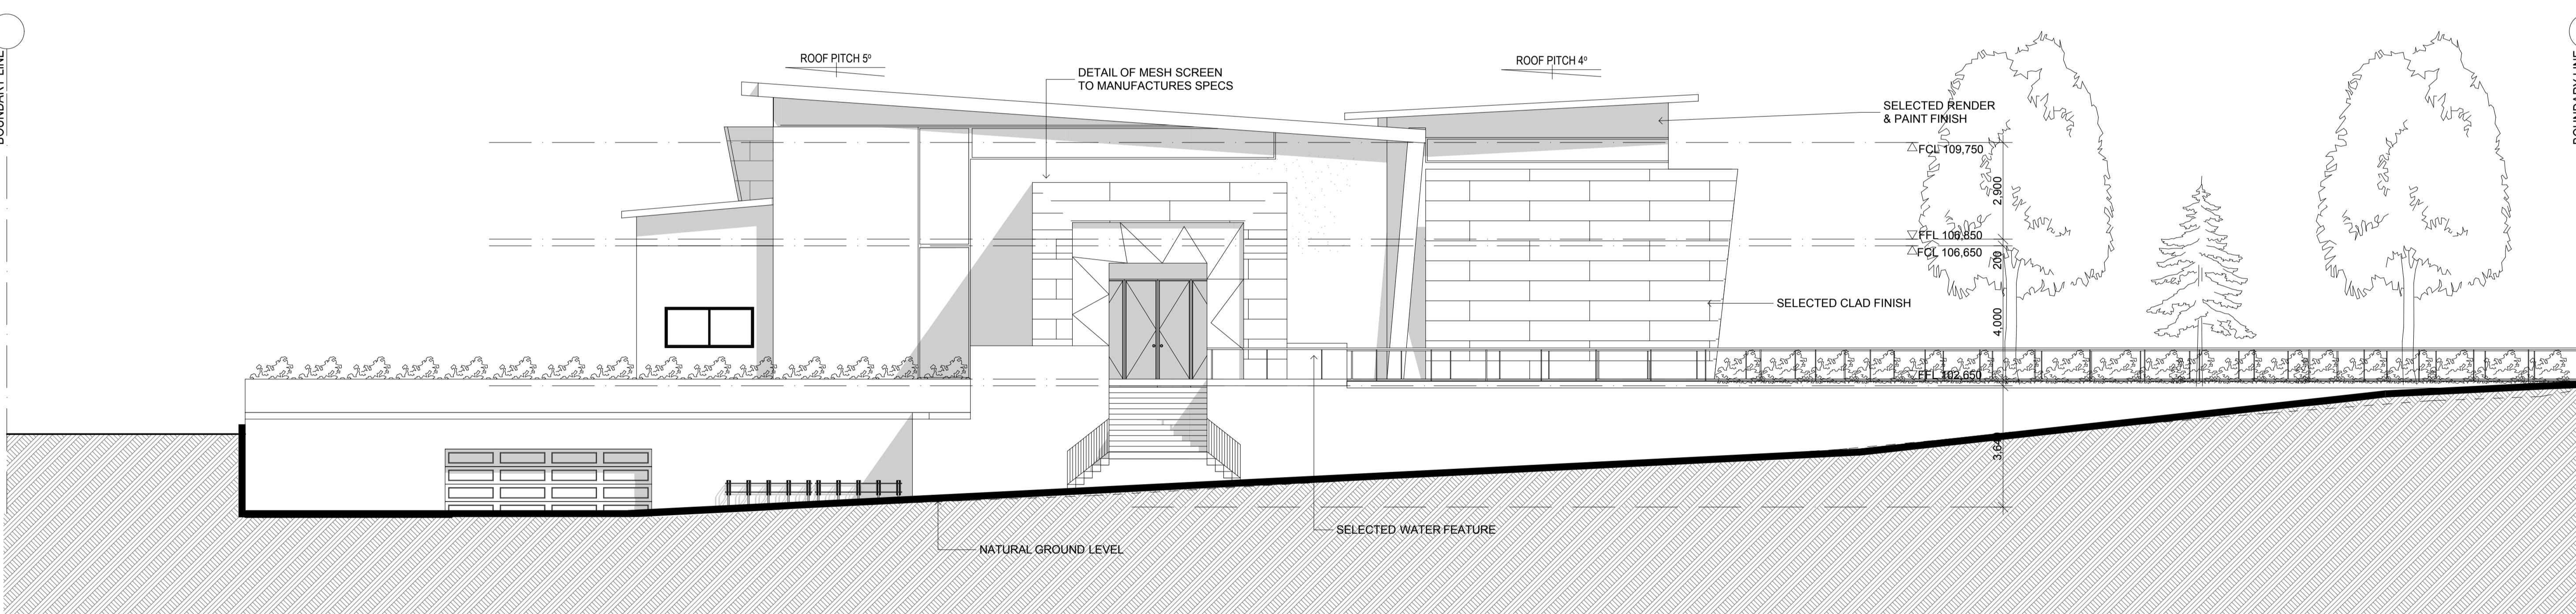


## North Elevation / Section B-B


1  
1012, 1023

1:100

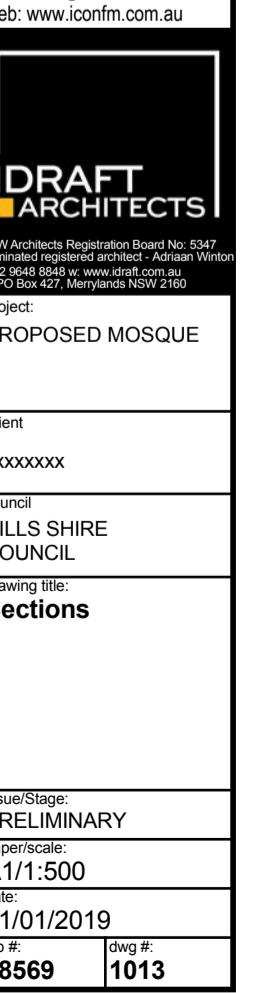

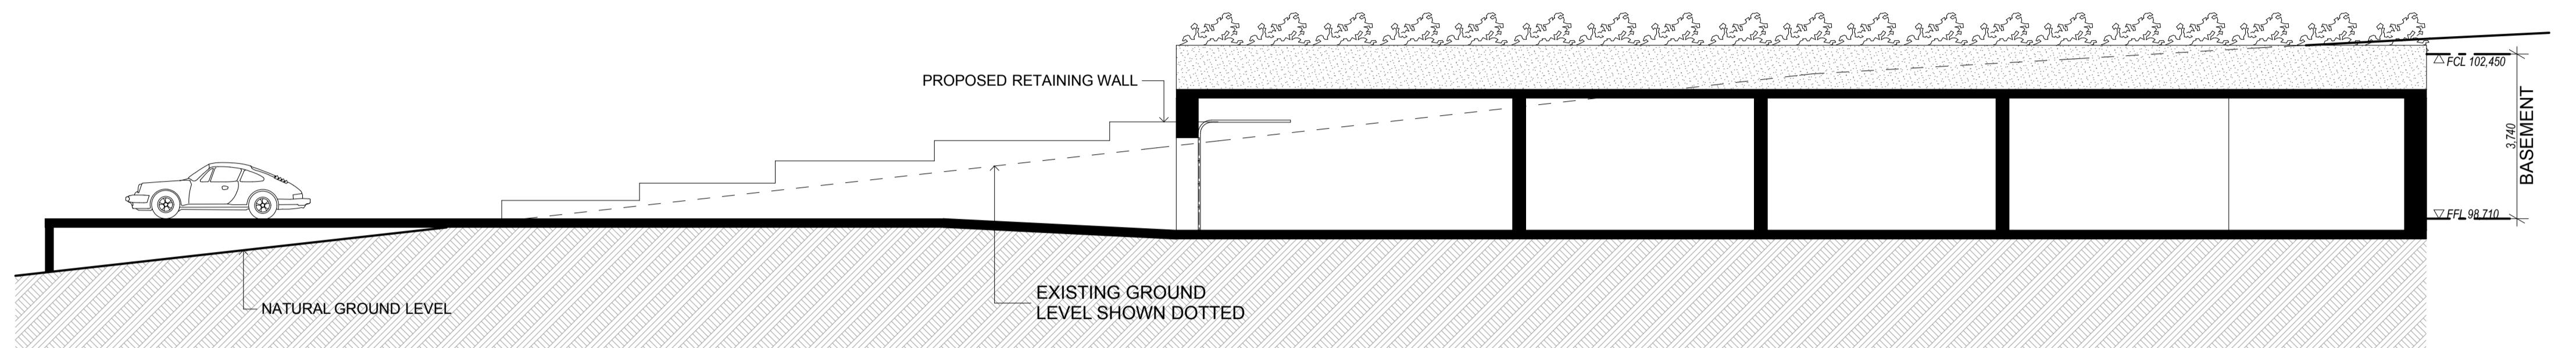

SECTION A-A

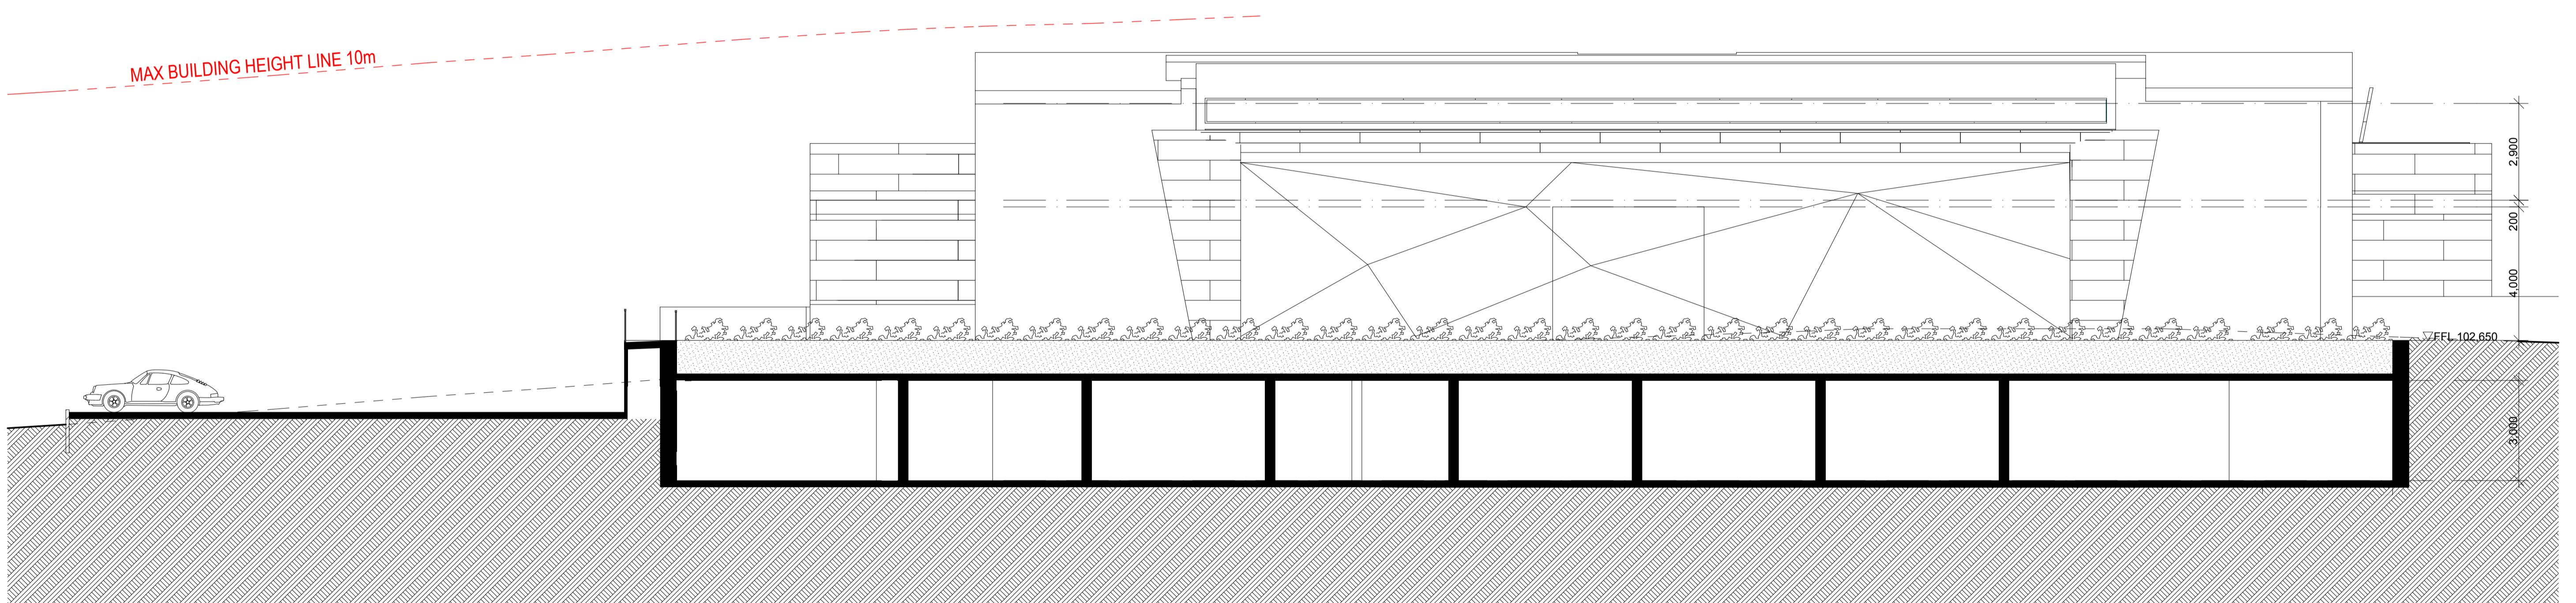

Section C-C

2  
1001, 1006, 1016, 1018, 1018, 1024

1 Larapinta Place Glenhaven  
DRAFT ARCHITECTS

1:100

Issue/Stage:  
PRELIMINARY

Revisions:  
A1/1:500

Drawn by:  
31/01/2019

dwg #: 28569

dwg #: 1014

Page:

PROPOSED MOSQUE

Project:

Client:

xxxxxx

Council:

HILLS SHIRE COUNCIL

Drawing title:

Sections

Issue/Stage:  
PRELIMINARY

Revisions:  
A1/1:500


Drawn by:  
31/01/2019

dwg #: 28569

dwg #: 1014

Page:


PROPOSED MOSQUE

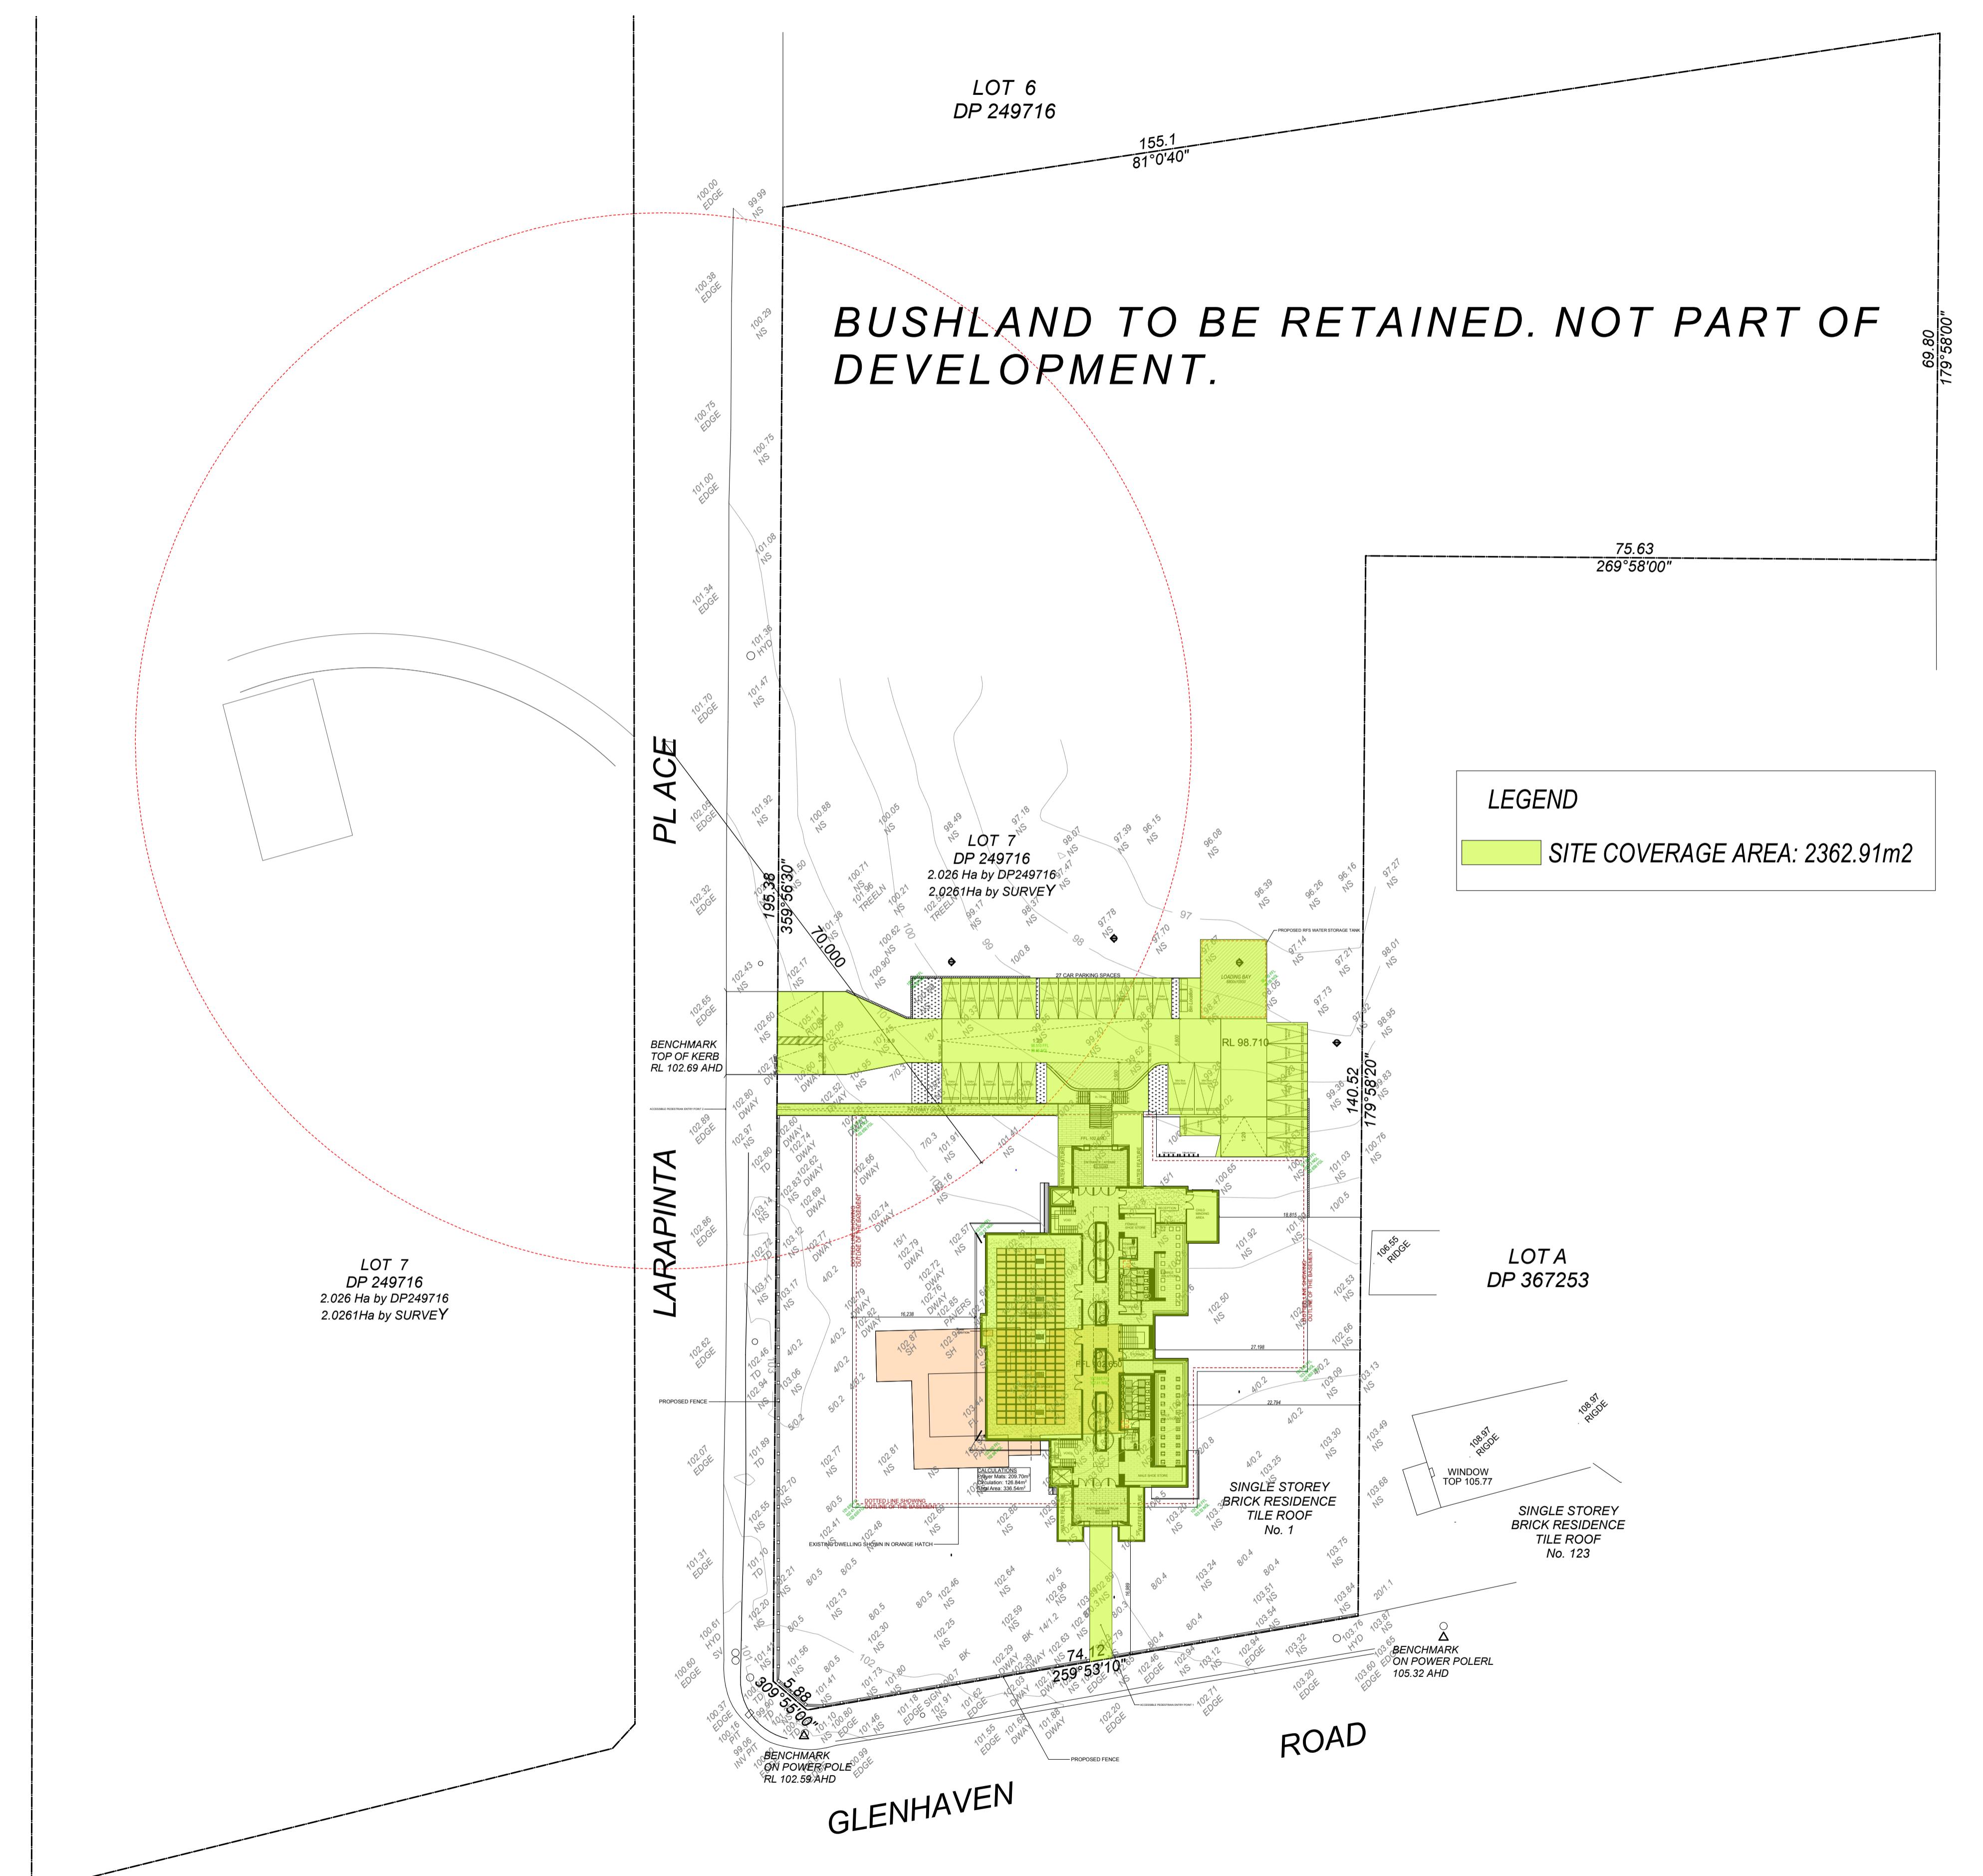

All work to be carried out in accordance with RCA, AS 4 and Council conditions. The concepts & information contained in these drawings are the copyright of Draft Group Pty Ltd. Use of these drawings is subject to written permission of Draft Group Pty Ltd. Copying, Do not scale of architectural drawings. These notes must be read in conjunction with the site plan. PC additional details on appliances, PC fixtures, fittings, fixtures, fittings, and ready hot dimensions shown screens to be fitted on inside of hot water tank. All dimensions are to be accommodated drainage lines & steel bracing. All dimensions are to site. Use fixed dimensions ONLY. Do not scale from ground. Where site plan dimensions do not agree with calculated dimensions for any reason, the site plan dimensions are to be used. Construction & no allowance has been made for drainage or milling posts or electrical meter boxes. All dimensions are to be accommodated to the turn position. All dimensions are to site. Energy Smart Design: AAA rated power consumption. AAA rated power tanks shower heads, water tap flow regulators, dual flush toilets & shower heads. All fixtures & fittings with minimum green house score of 80. All fixtures & fittings in development. All occupants are encouraged to use AAA rated dishwashers with front loading where possible.

**ICONFM**  
ICONFM AUSTRALIA PTY LTD  
Planning & Design | Project Management | Building Services | Project Development | Facilities Management  
PO Box 447 | Castle Hill | NSW 1765 | Australia  
Ph: +61 2 8866 0000 | Email: info@iconfm.com.au  
Web: www.iconfm.com.au


**IDRAFT ARCHITECTS**  
ICONFM Registration Board No. 501  
NSW Architects Registration Board No. 501  
ABN 12 123 123 123  
PO Box 427 | Mount Waverley VIC 3149  
Project: PROPOSED MOSQUE  
Client: XXXXXXXX  
Council: HILLS SHIRE COUNCIL  
Drawing title: FSR- Site Plan  
Drawing date: 31/01/2019  
Issue/Stage: PRELIMINARY  
Revised date: A1/1:500  
Drawing No: 1  
dwg #: 1016  
dwg #: 28569

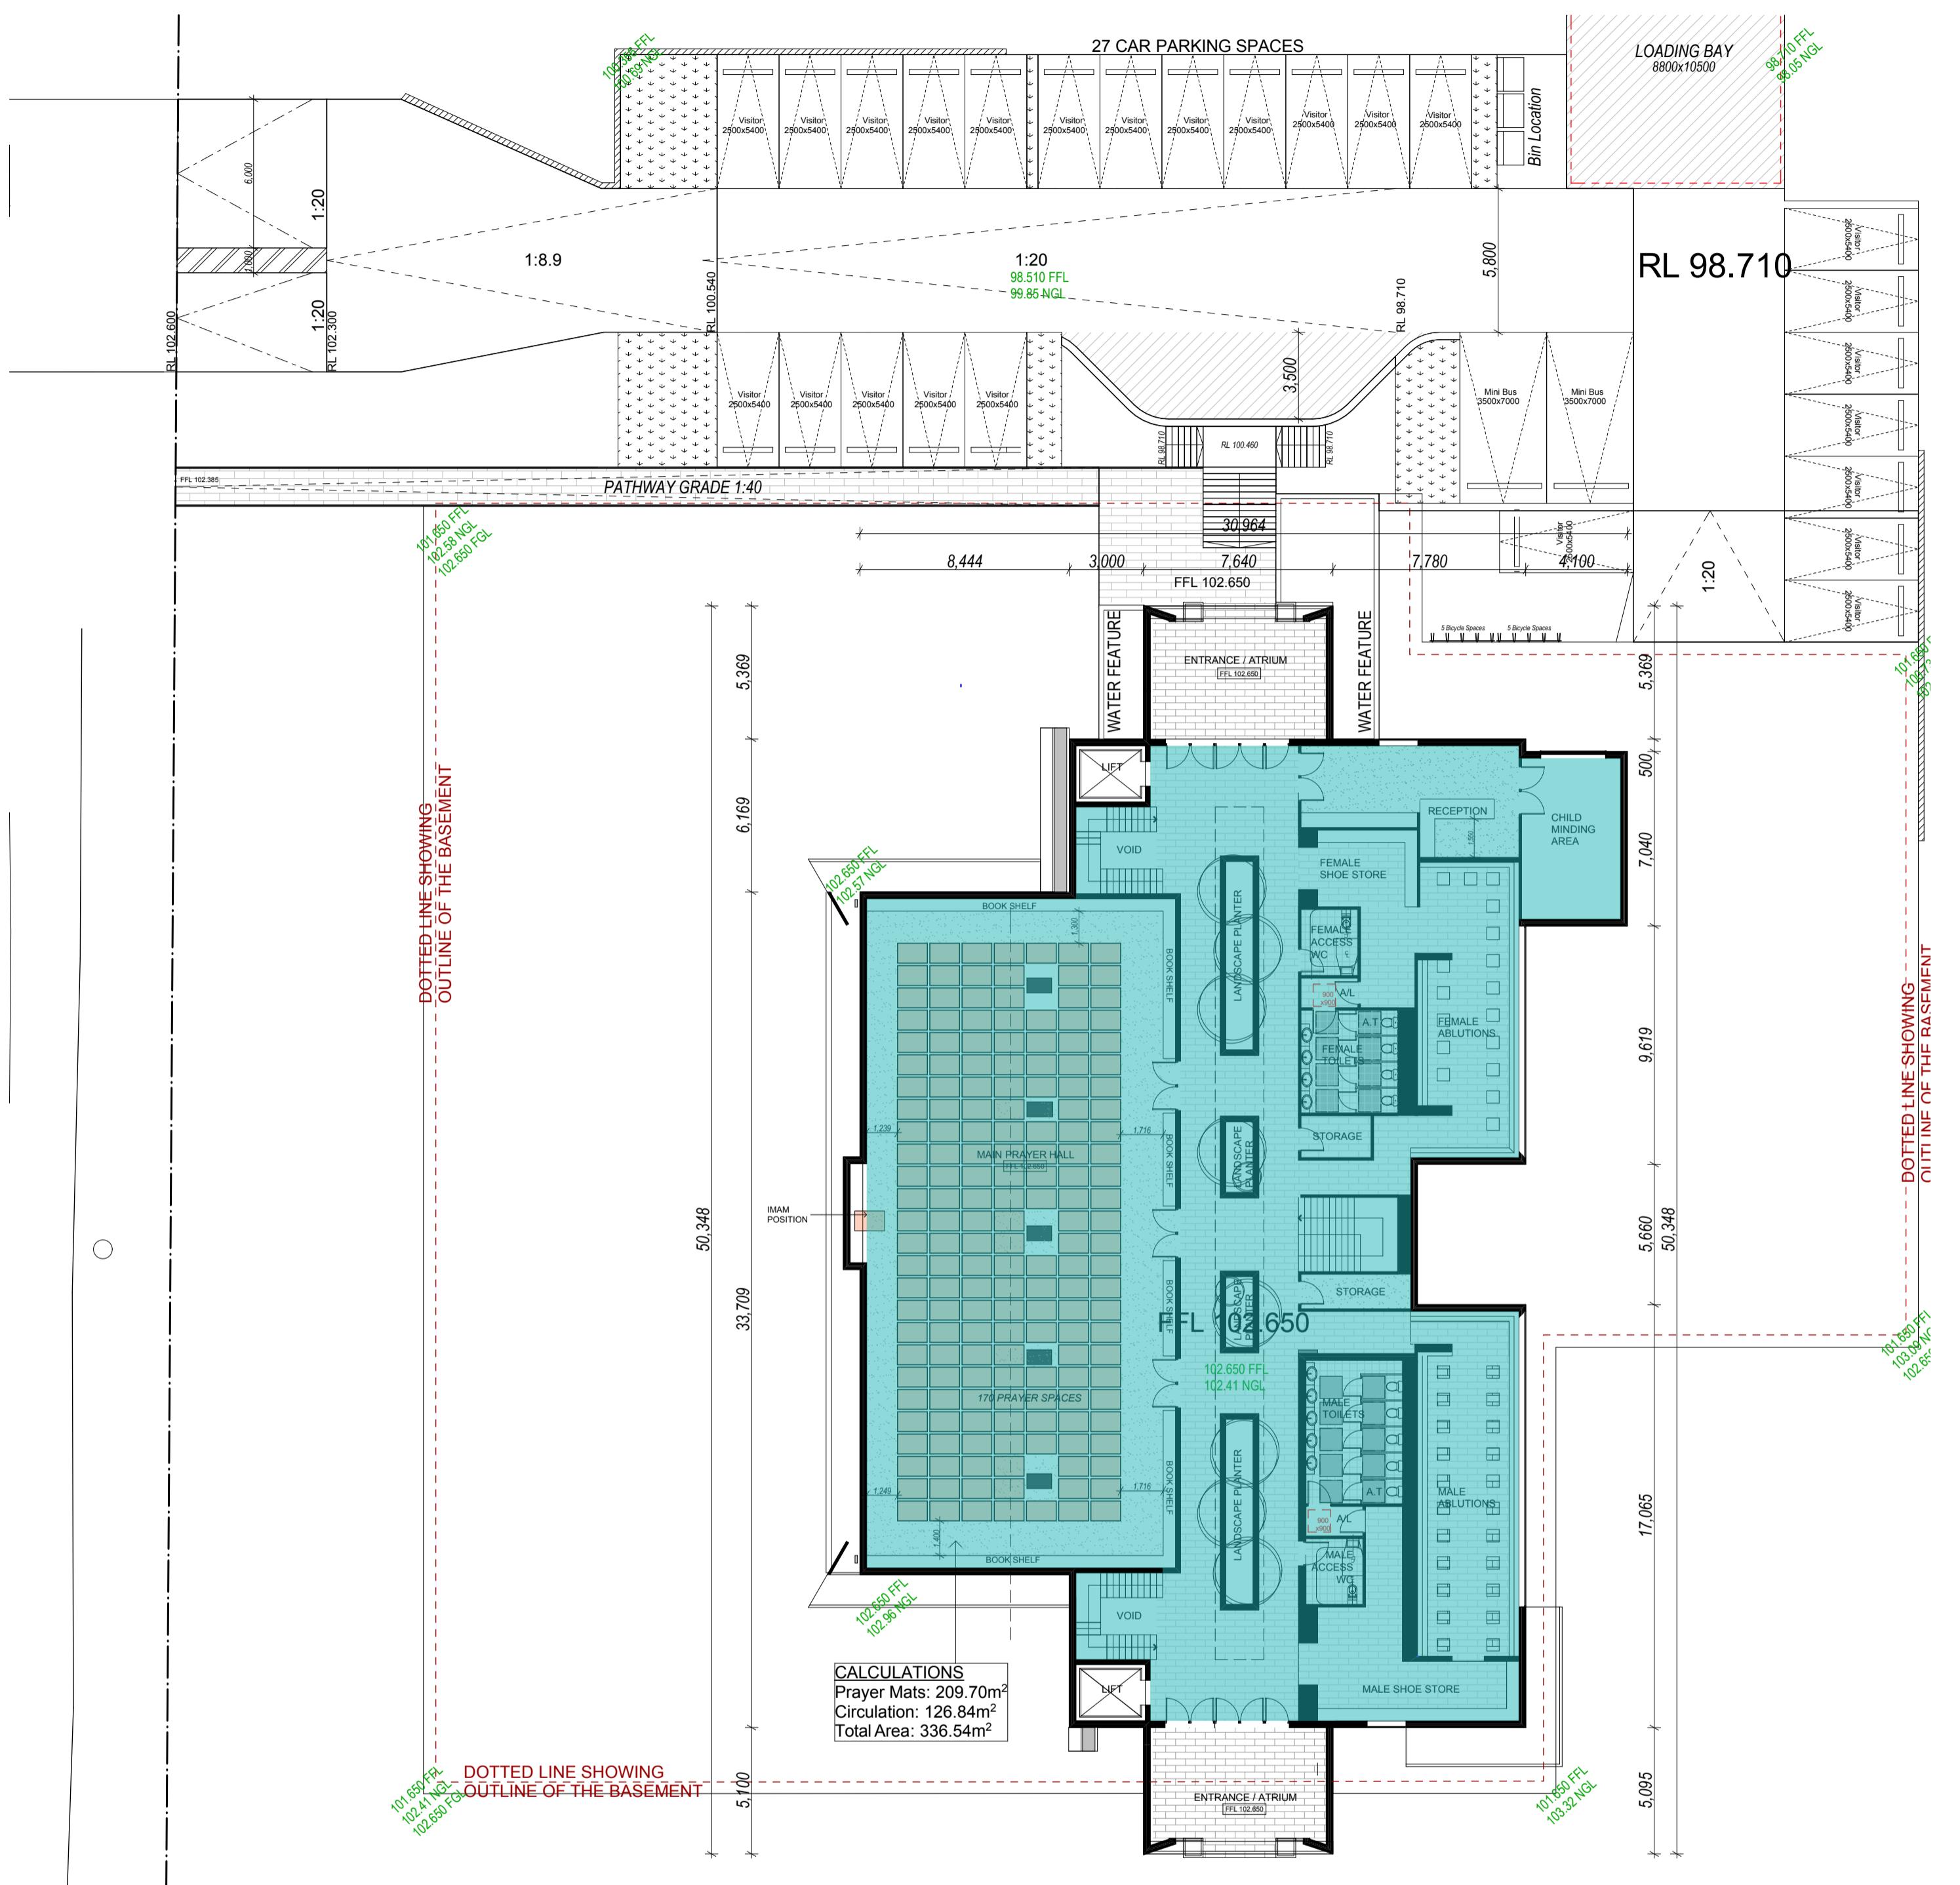

## Ground Floor

1:200

2

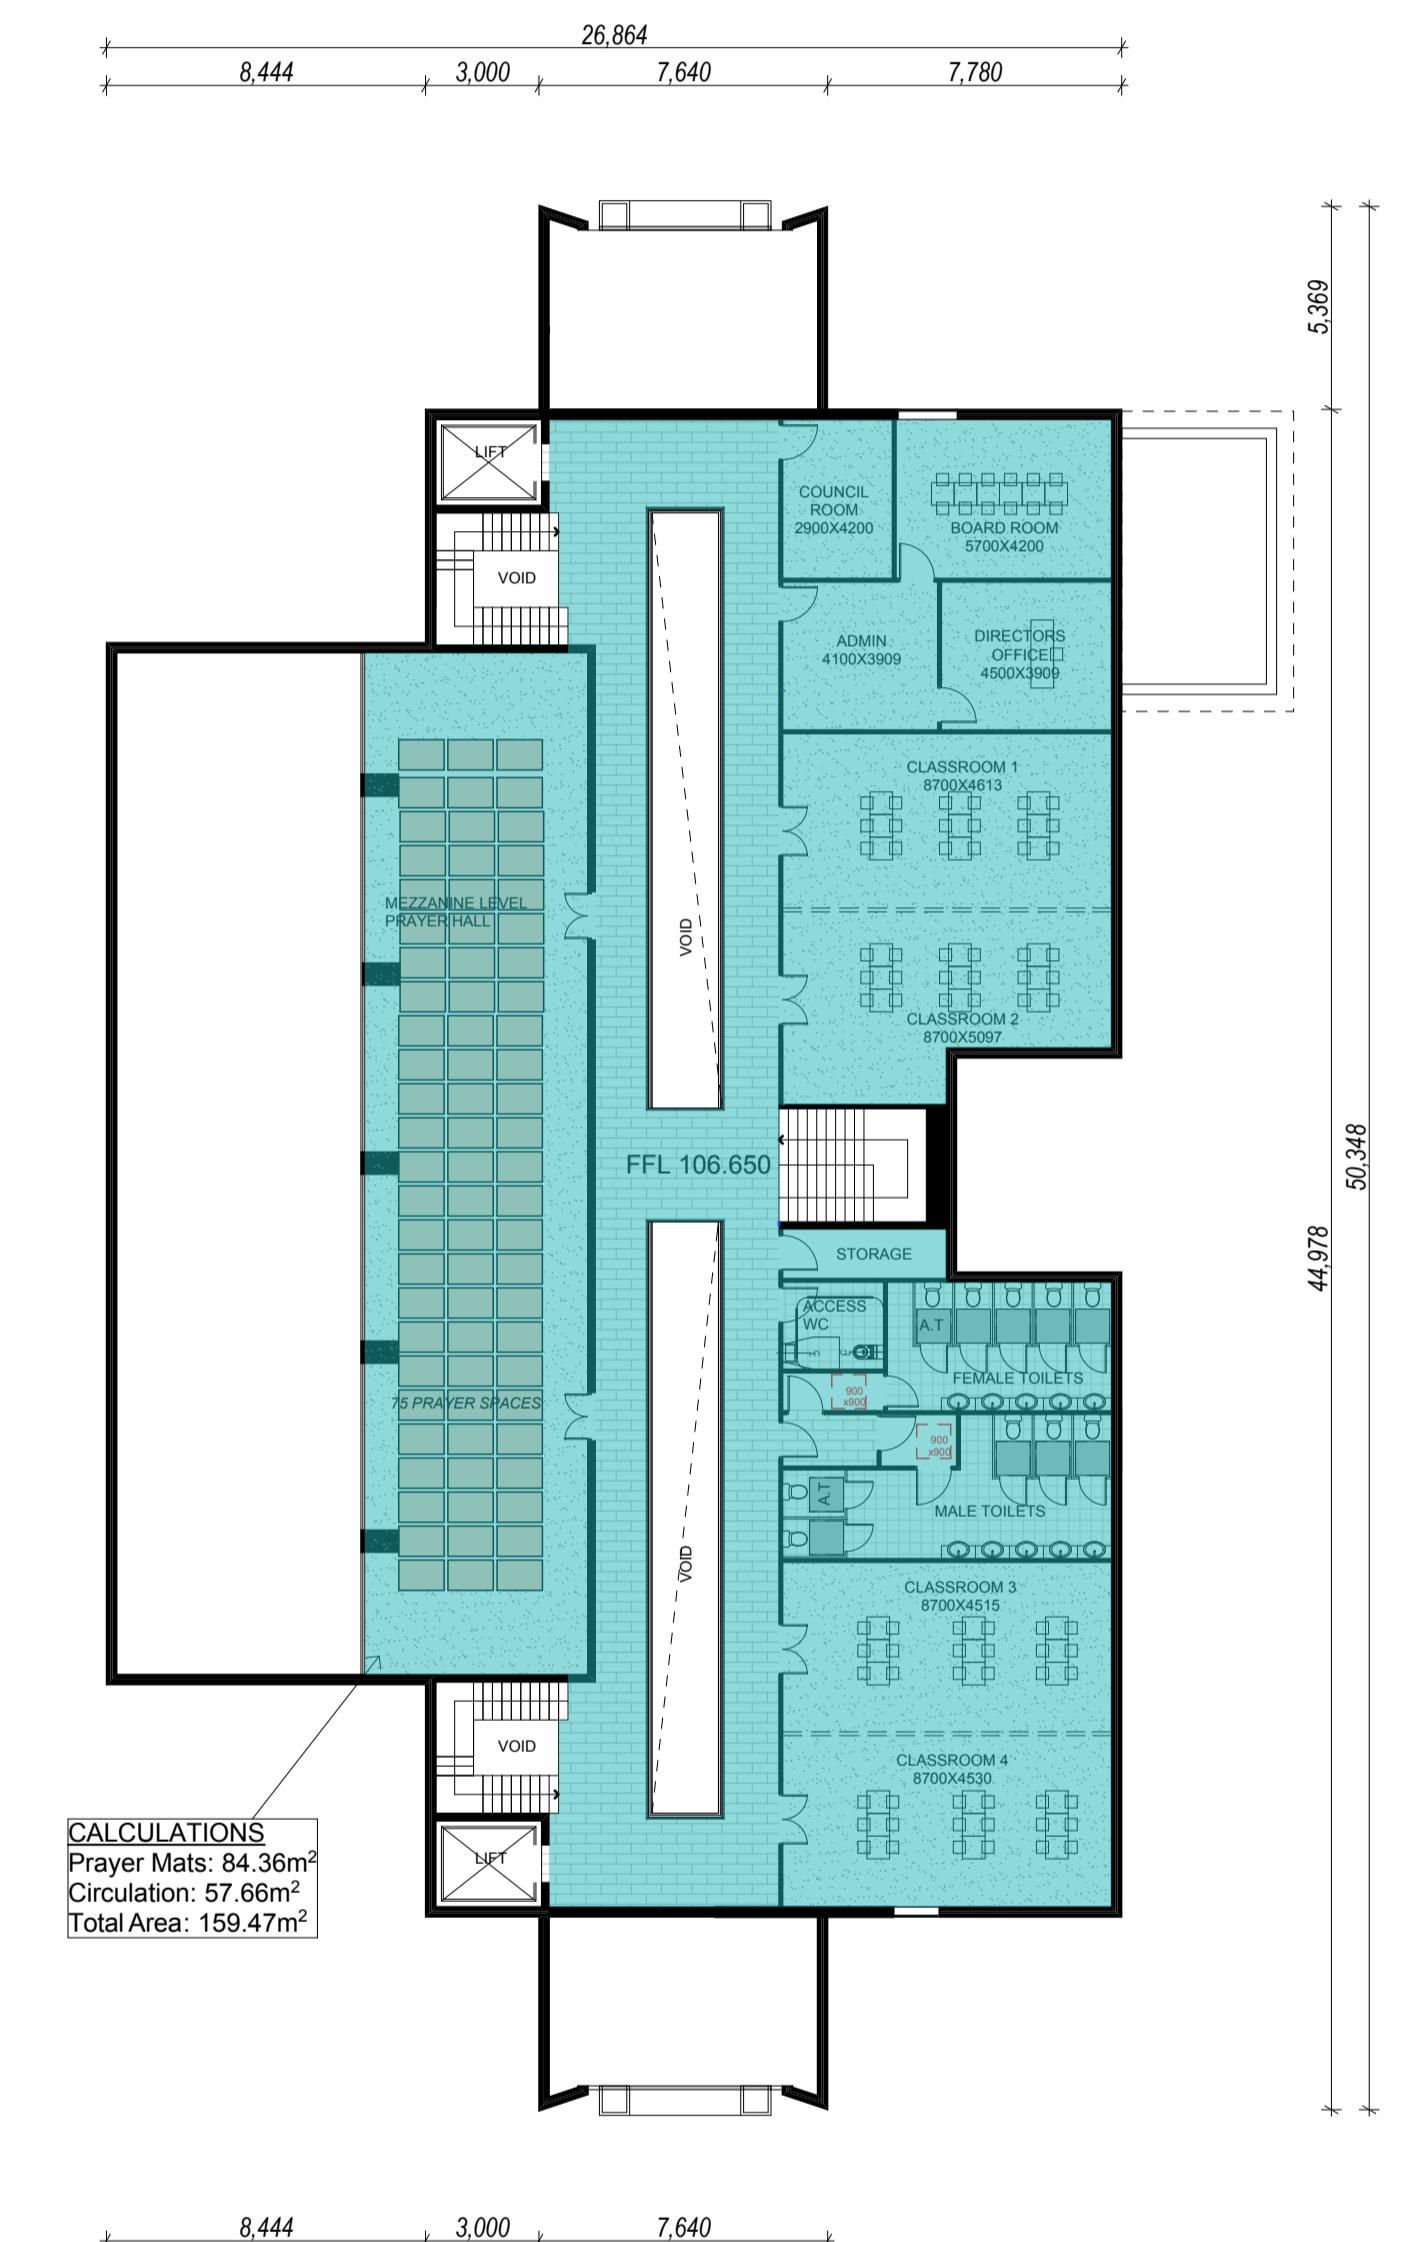

## First Floor

1:200

## LEGEND

**FSR AREA:**  
**GROUND FLOOR: 916.18m<sup>2</sup>**  
**FIRST FLOOR: 673.40m<sup>2</sup>**  
**TOTAL: 1,589.58m<sup>2</sup>**

NSW Architect  
Nominated by  
p: 02 9648 8111  
m: PO Box 10000  
project:  
PROPS  
Client  
xxxxxx  
council  
HILLS  
COUN  
drawing  
FSR  
Issue/Stat  
PREL  
paper/sc  
A1/1:  
date:  
31/01  
job #:  
**2856**

The logo for Icon FM Facilities Management. It features a purple square with a white circle inside. The word "iconfm" is written in a white, lowercase, sans-serif font across the center of the circle. Below "iconfm", the words "FACILITIES MANAGEMENT" are written in a smaller, uppercase, sans-serif font.

1765 | Australia.  
Ph: +61 416 156604 |  
Email: [info@iconfm.com.au](mailto:info@iconfm.com.au)  
Web: [www.iconfm.com.au](http://www.iconfm.com.au)

10

1

IDRAFT  
ARCHITECTS

NSW Architects Registration Board No: 5347  
Nominated registered architect - Adriaan Winton  
n: 02 8242 9949 [www.idf.com.au](http://www.idf.com.au)

p: 02 9648 8848 w: [www.idraft.com.au](http://www.idraft.com.au)  
m: PO Box 427, Merrylands NSW 2160

## PROPOSED MOSQUE

## Client

xxxxxxxx

council  
**HILLS SHIRE**

## COUNCIL

## FSR Diagram

5

10


5 Issue/Stage:

**PRELIMINARY**

A1/1:500  
date:  
21/01/2010


31/01/2019  
job #: 28569      dwg #: 1017

— 28589 1017

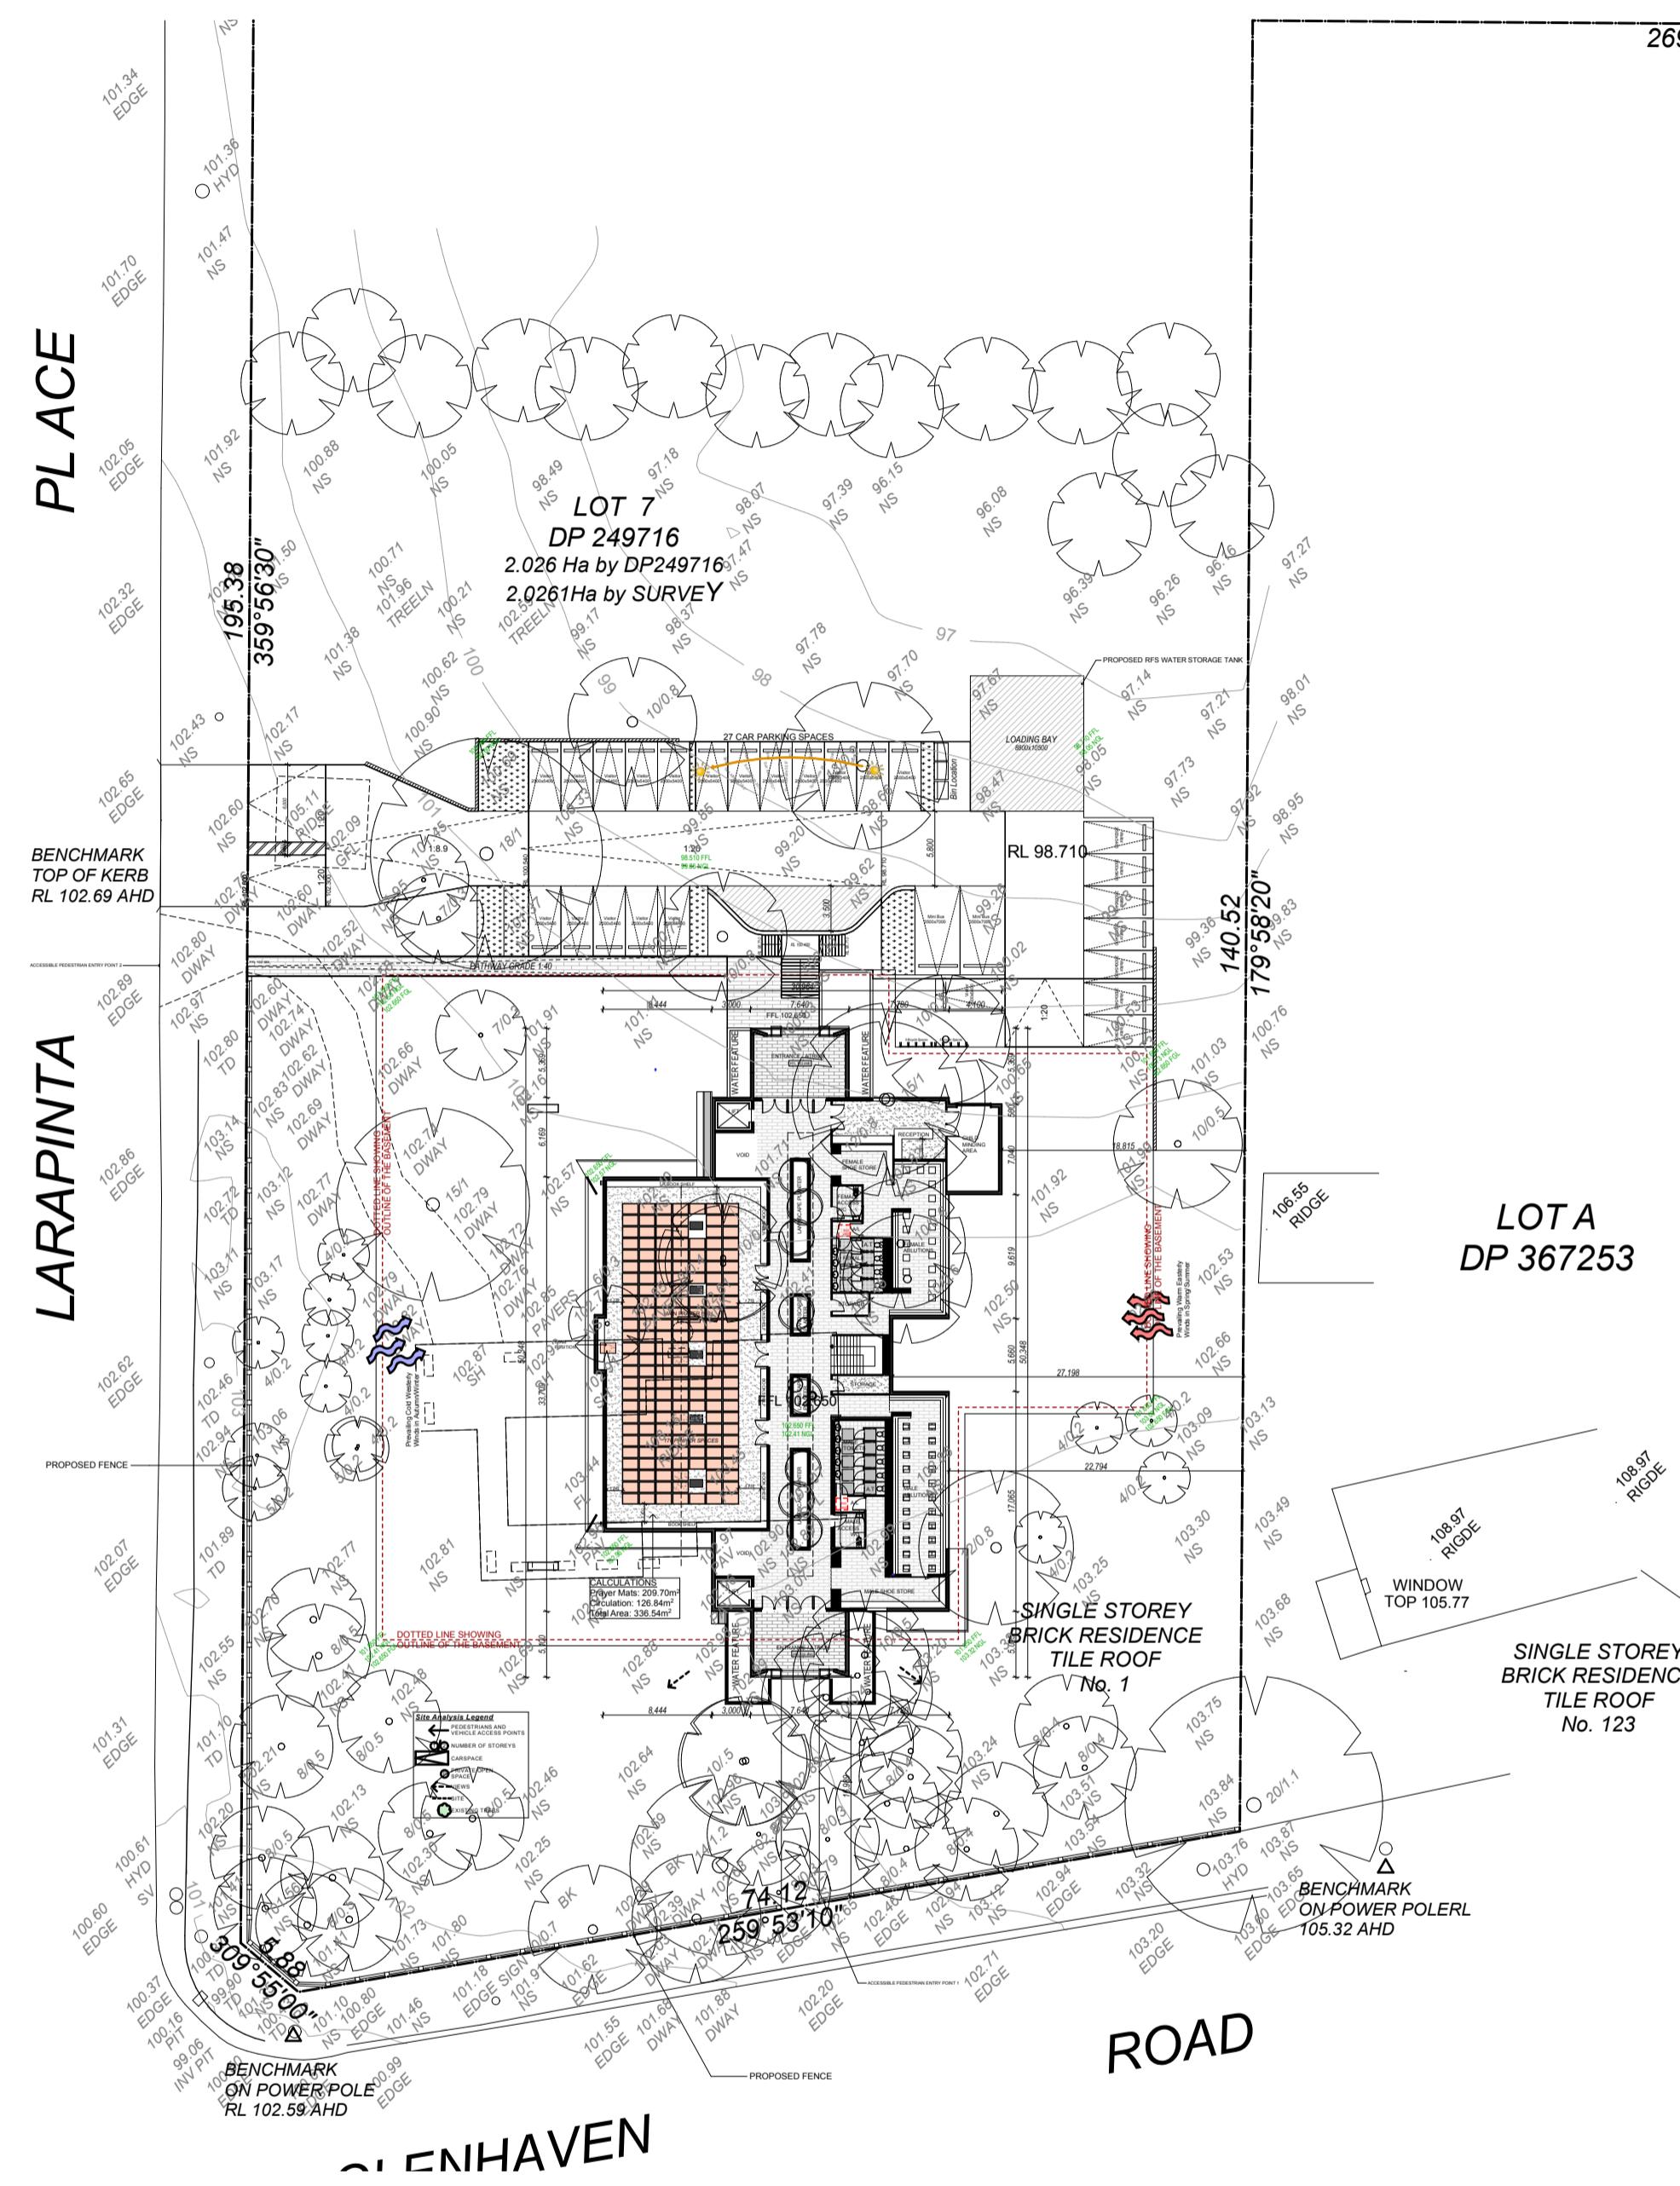

## Site Analysis

1:500

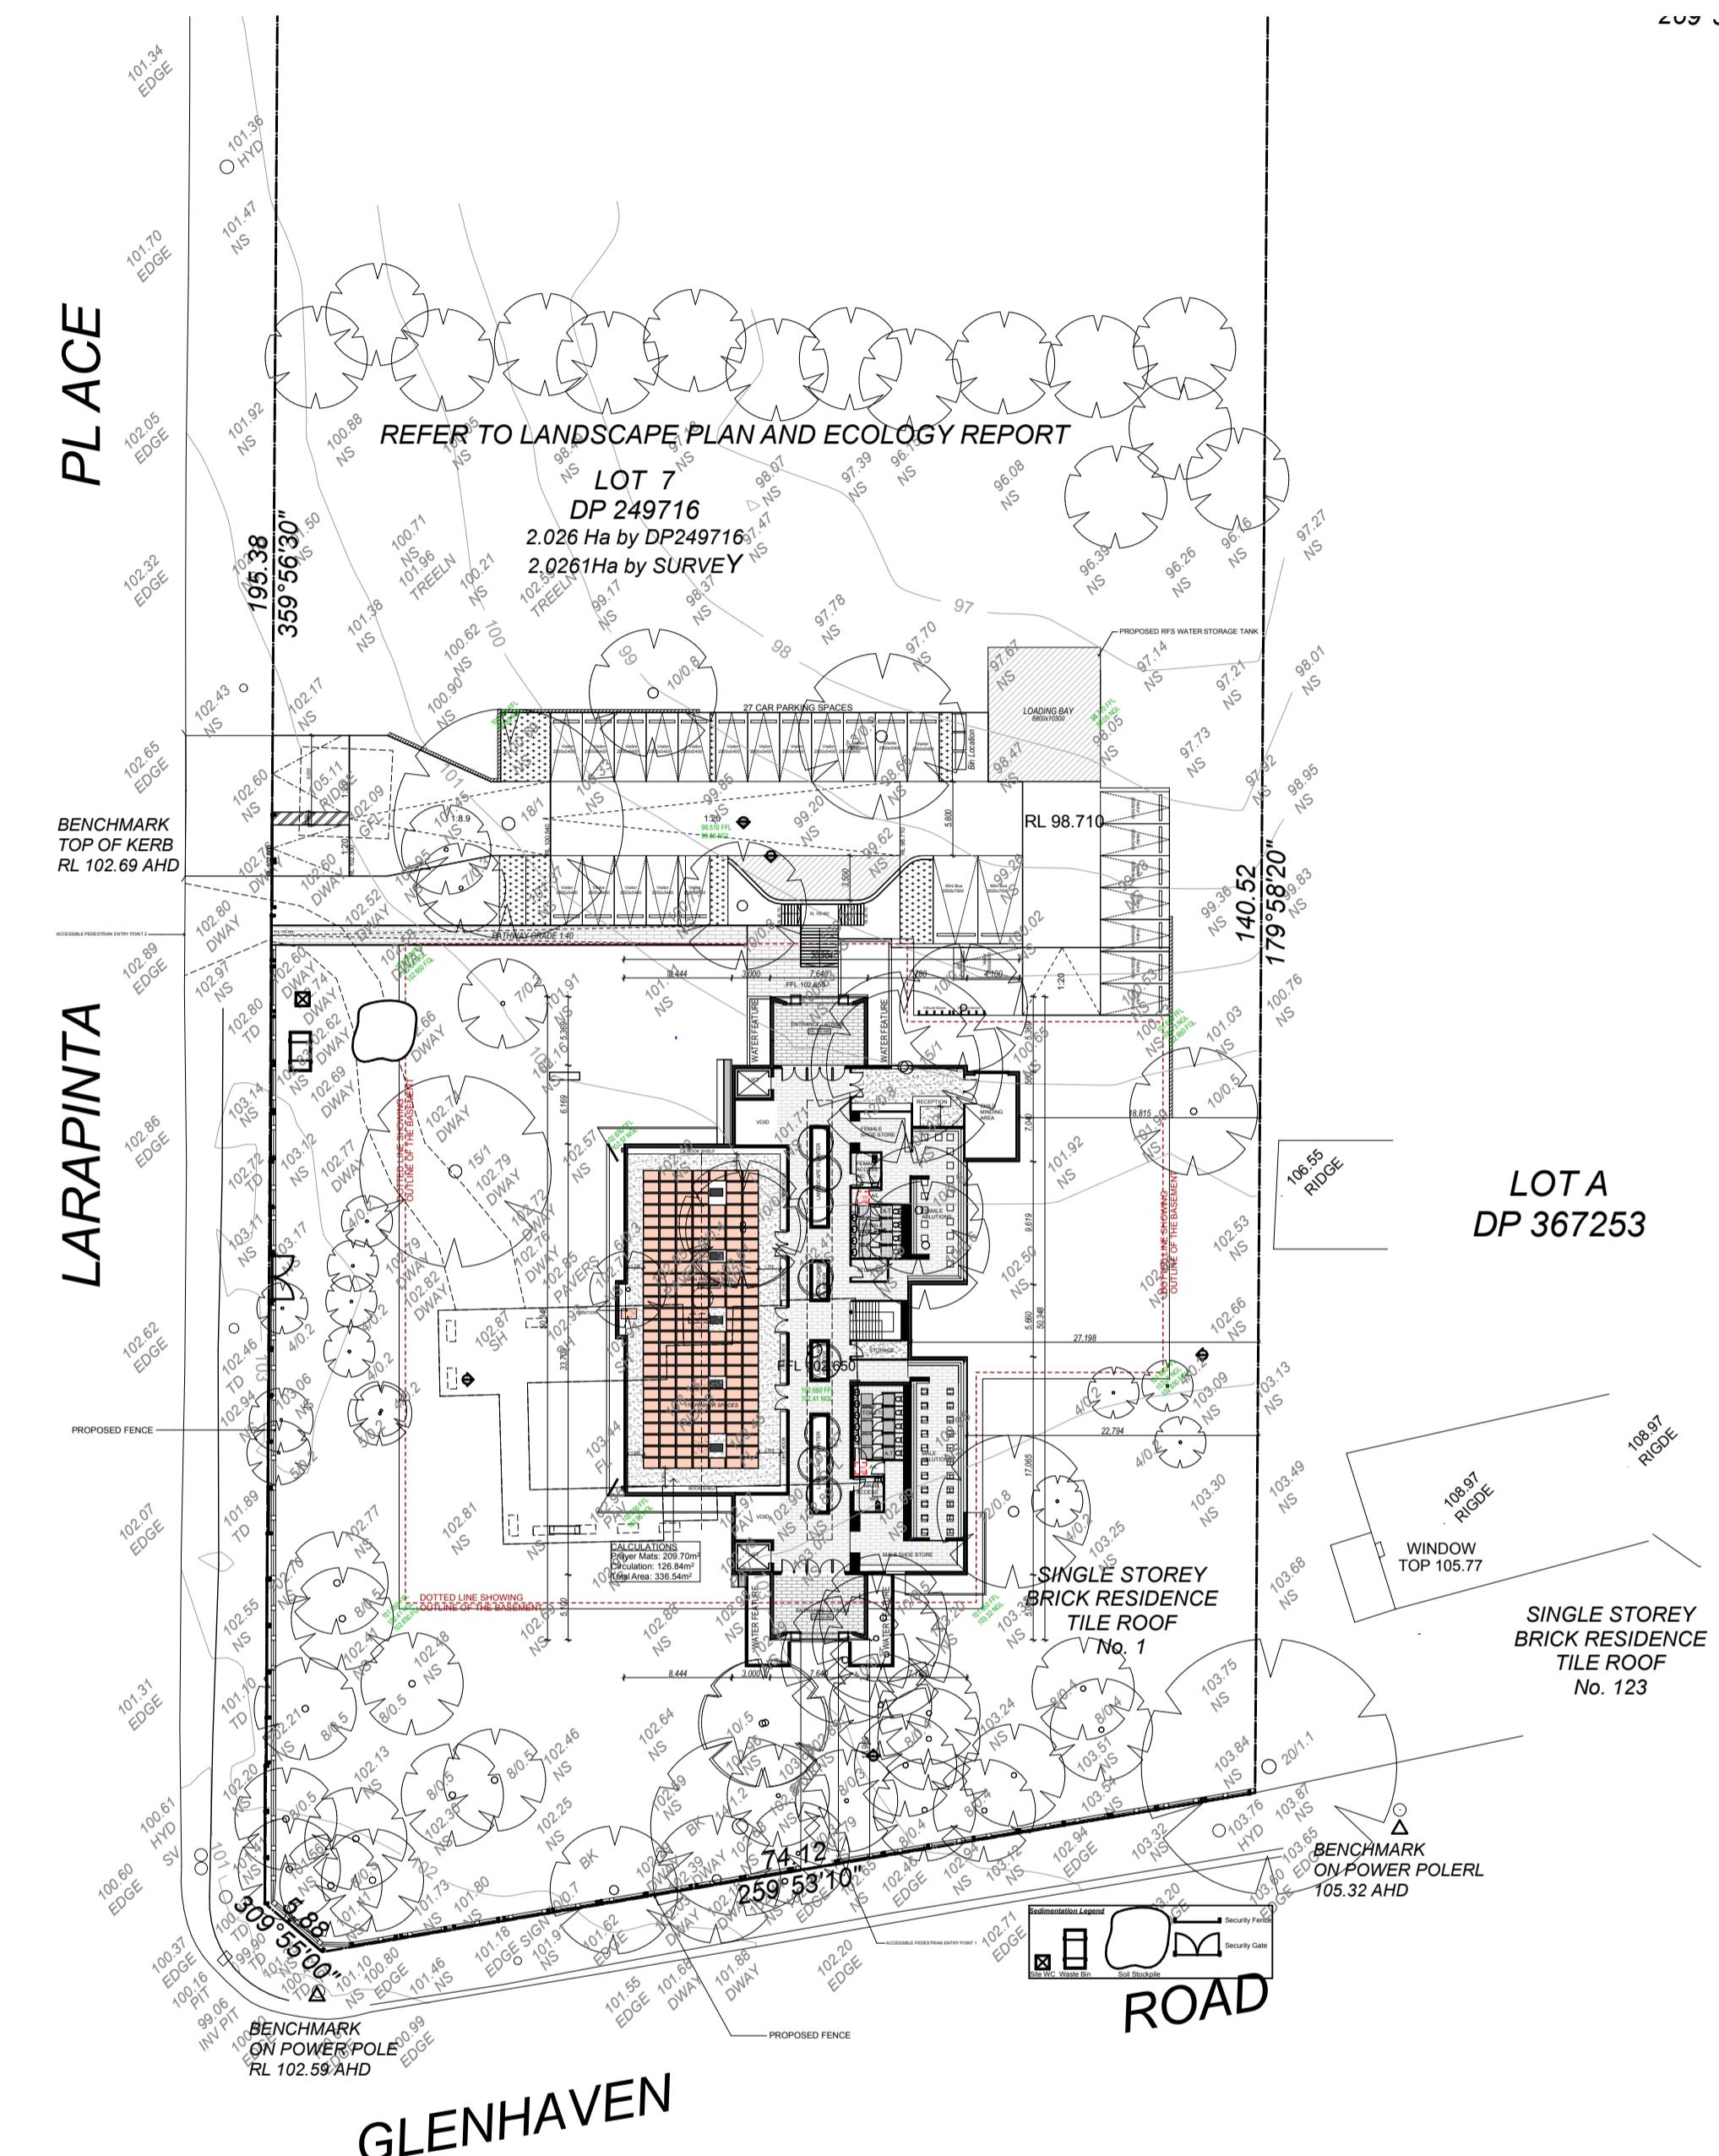

## Sedimentation Control Plan

1:500

NSW Architects  
Nominated registrant  
p. 02 9648 8848  
m. PO Box 427  
project:  
PROPOSAL  
Client  
xxxxxxxxxx  
council  
HILLS SHIRE  
COUNCIL  
drawing title:  
**Site Analysis  
Sediment  
Control**  
Issue/Stage:  
**PRELIM**  
paper/scale:  
**A1/1:500**  
date:  
**31/01/2012**  
job #:  
**28569**

The logo for Icon FM Facilities Management. It features a purple square with a white circle inside. The word 'iconfm' is written in a white, lowercase, sans-serif font. Below it, 'FACILITIES MANAGEMENT' is written in a smaller, white, uppercase, sans-serif font. The 'i' in 'iconfm' is stylized with a small orange dot above it.

All work to be carried out in accordance with BCA, AS & Council conditions.

**Copyright:** The concepts & information contained in these drawings are the copyright of Idraft Group Pty Ltd. Use or duplication in part or in full without written permission of Idraft Group Pty Ltd constitutes an infringement of copyright. Do not scale off architectural drawings. These notes must be read in conjunction with colours selection for additional details on appliances, PC items & shower sizes shown on plan are inside hob dimensions shower screens to be fitted on inside of hob bulkheads may be required to accommodate drainage lines & steel beams position to be determined on site. Use figured dimensions ONLY, do not scale. Finished ground levels shown on plans are subject to site conditions, all calculated dimensions are subject to site measure during construction & no allowance has been made for shrinkage or milling position of electrical meter to be determined on site in accordance to the turret position front garden tap on meter.

**Energy Smart Design:** AAA rated water conservation devices include rainwater tanks shower heads, water

notes:

