



IMPORTANT NOTES:
Do not scale from drawings. All dimensions to be checked on site before commencement of work. All discrepancies to be brought to the attention of the Architect. Larger scale drawings and written dimensions take preference. This drawing is copyright and the property of the author, and must not be retained, copied or used without the express authority of MARCHESE PARTNERS INTERNATIONAL PTY. LTD.


FOR APPROVAL
NOT FOR CONSTRUCTION

REVISION	DATE	DESCRIPTION	BY
A	2020.11.11	ISSUED FOR PLANNING SUBMISSION	AK
B	2021.07.16	ISSUED FOR DEVELOPMENT APPLICATION	AA
C	2021.12.16	ISSUED FOR DEVELOPMENT APPLICATION	MS

marchesepartners

Marchese Partners International Pty Ltd
Level 1, 53 Walker Street, North Sydney, NSW 2060 Australia
P +61 2 9922 4375 F +61 2 9929 5786 E info@marchesepartners.com
www.marchesepartners.com

Sydney · Brisbane · Melbourne · Adelaide · Kuala Lumpur
Auckland · Christchurch · London · Madrid
ABN 20 098 552 151

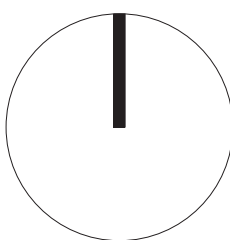

CLIENT CRESCENT NEWCASTLE PTY LTD PO BOX 292 WICKHAM, NSW, 2293		DRAWING TITLE VIEW ANALYSIS - KEYPLAN		
PROJECT MOSBRI CRES 11-17 MOSBRI CRESCENT THE HILL NSW 2300		SCALE NTS	DATE 2021	DRAWN LP/AK
		JOB 17114	DRAWING DA6.100	CHECKED RD REVISION C

CAMERA LOCATION 1a

EXISTING VIEW



BLOCK MASSING VIEW




<div>IMPORTANT NOTES: Do not scale from drawings. All dimensions to be checked on site before commencement of work. All discrepancies to be brought to the attention of the Architect. Larger scale drawings and written dimensions take preference. This drawing is copyright and the property of the author, and must not be retained, copied or used without the express authority of MARCHESE PARTNERS INTERNATIONAL PTY. LTD.</div> <div>FOR APPROVAL NOT FOR CONSTRUCTION</div>	REVISION	DATE	DESCRIPTION	BY	<div>marchesepartners</div> <div>Marchese Partners International Pty Ltd Level 1, 53 Walker Street, North Sydney, NSW 2060 Australia P +61 2 9922 4375 F +61 2 9929 5786 E info@marchesepartners.com www.marchesepartners.com Sydney · Brisbane · Melbourne · Adelaide · Kuala Lumpur Auckland · Christchurch · London · Madrid ABN 20 098 552 151</div>			CLIENT CRESCENT NEWCASTLE PTY LTD PO BOX 292 WICKHAM, NSW, 2293				DRAWING TITLE VIEW ANALYSIS - SHEET 1a			
	A	2020.11.11	ISSUED FOR PLANNING SUBMISSION	AK				PROJECT MOSBRI CRES 11-17 MOSBRI CRESCENT THE HILL NSW 2300	SCALE	DATE	DRAWN	CHECKED			
	B	2021.07.16	ISSUED FOR DEVELOPMENT APPLICATION	AA					NTS	2021	LP/AK	RD			
	C	2021.12.16	ISSUED FOR DEVELOPMENT APPLICATION	MS					JOB	DRAWING		REVISION			
								17114	DA6.101a		C				

CAMERA LOCATION 1b

EXISTING VIEW



MASSING VIEW

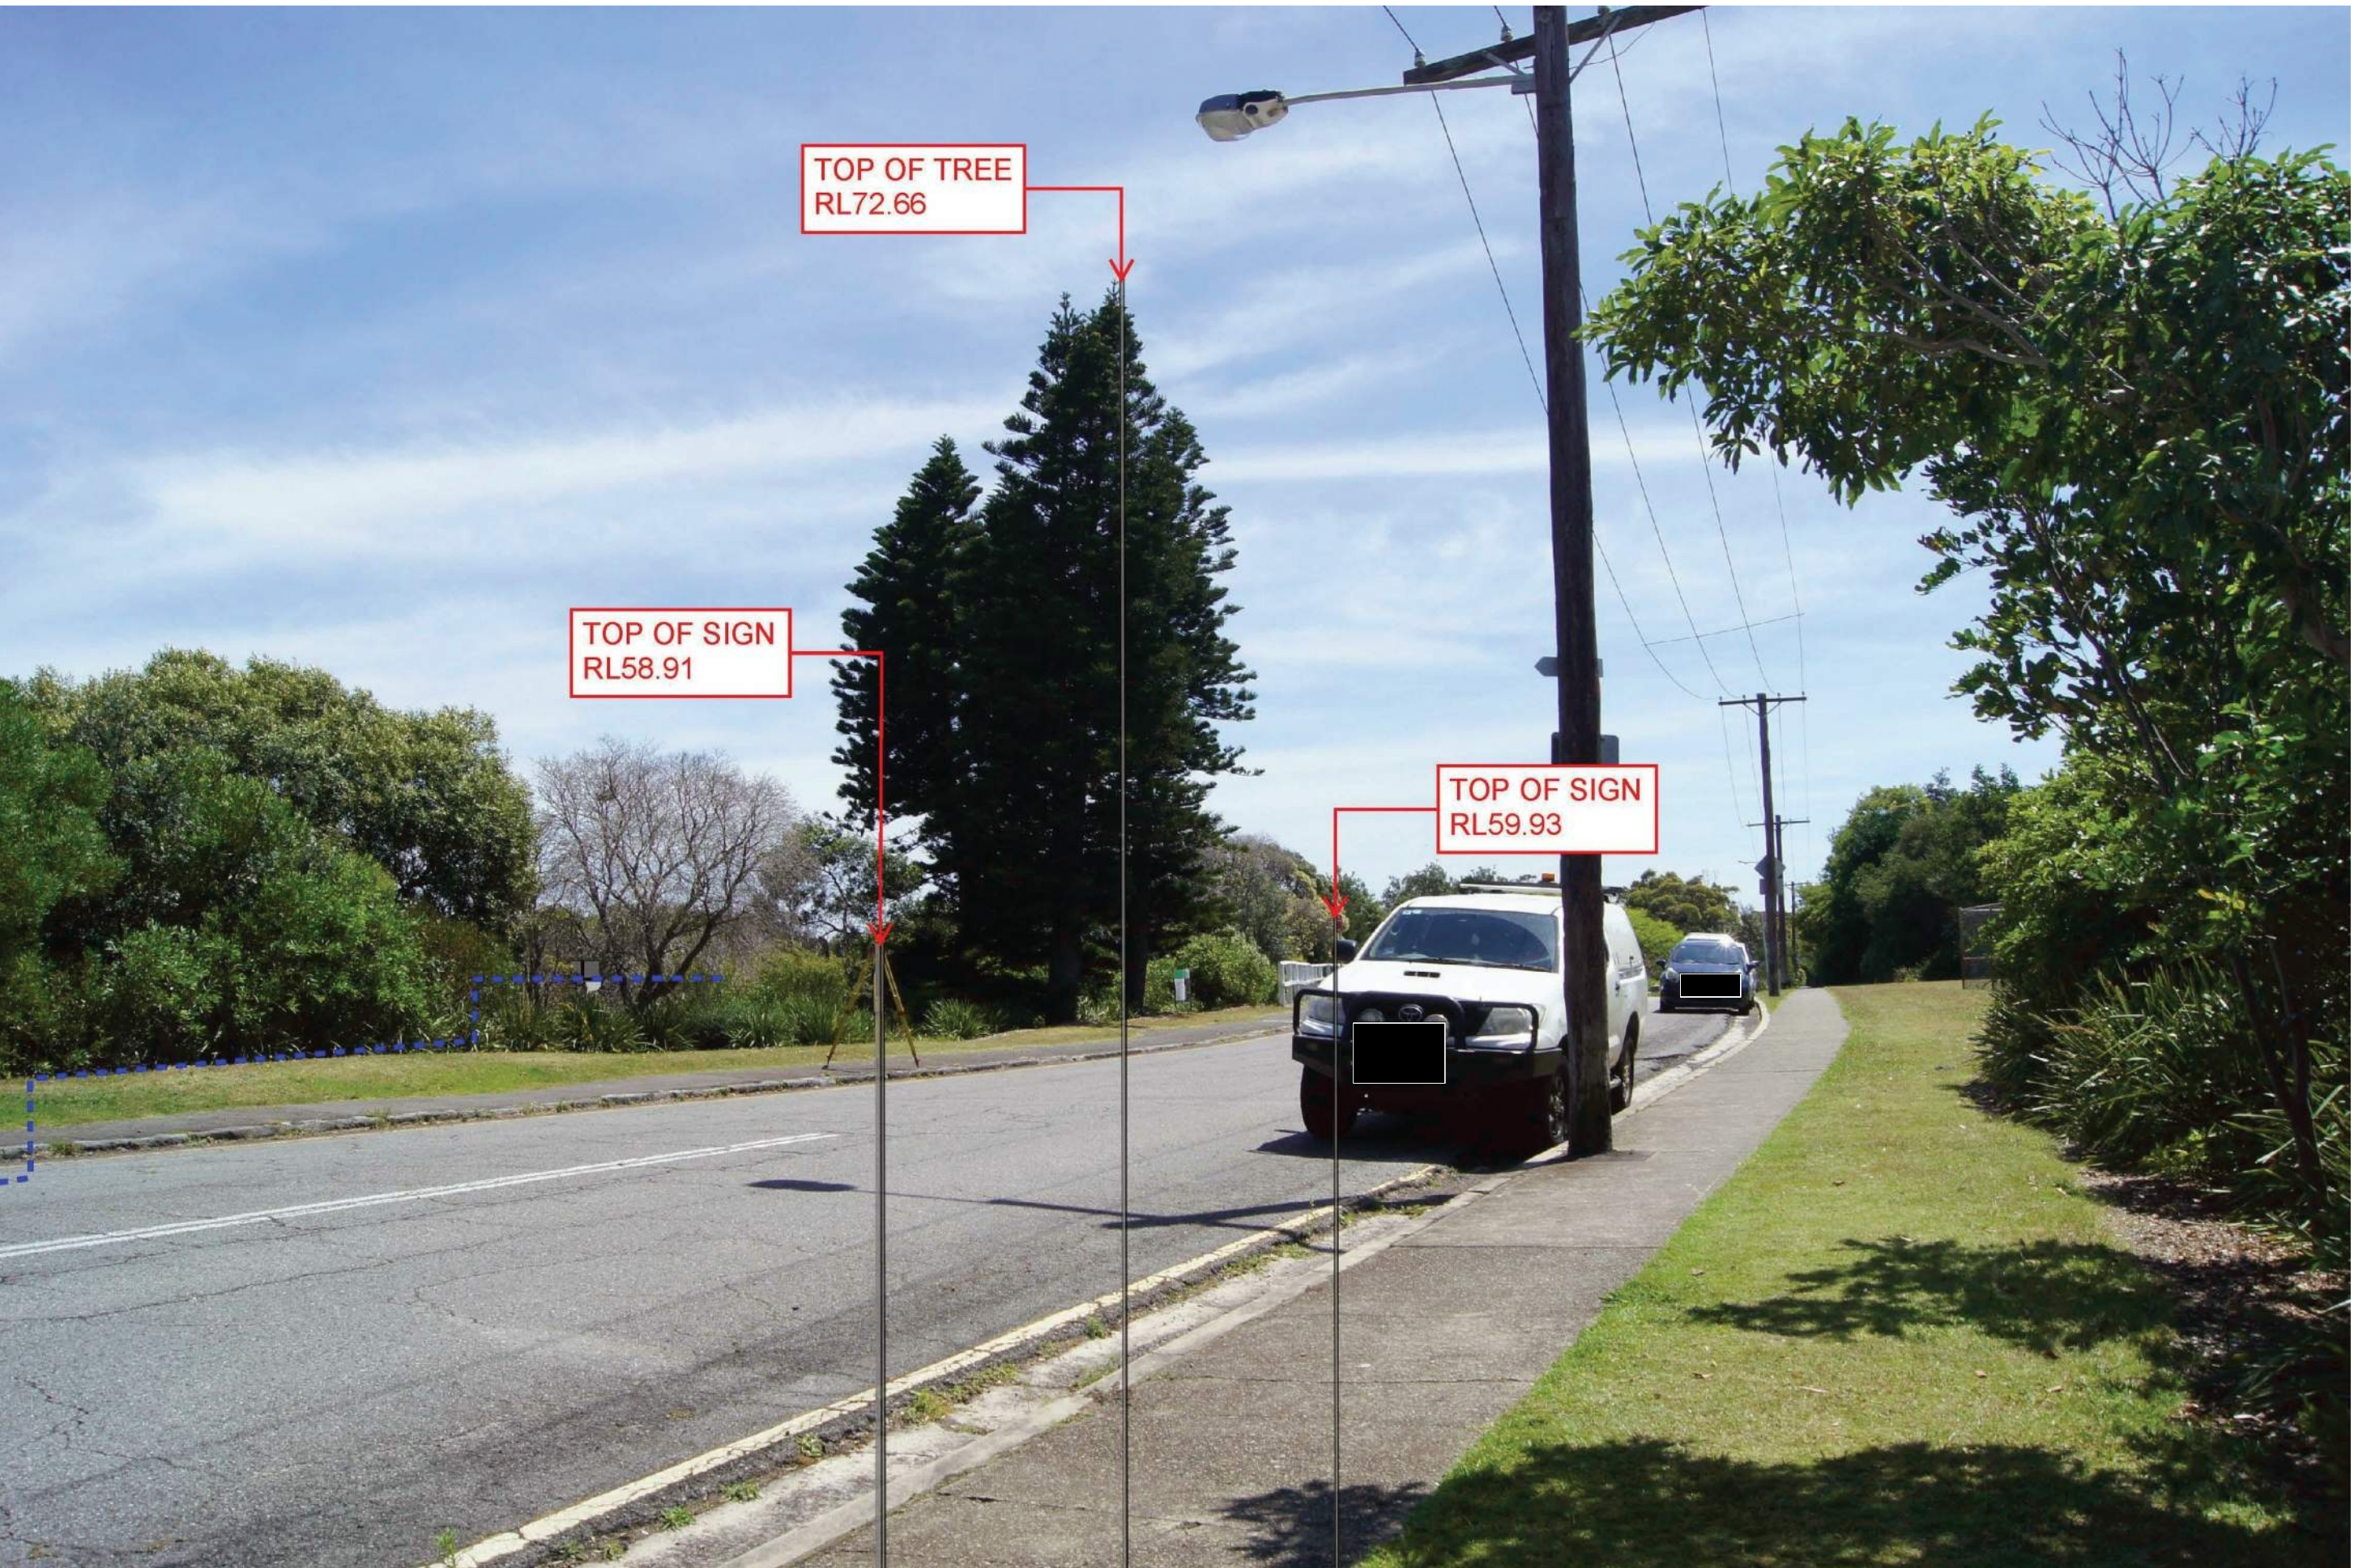

<div>IMPORTANT NOTES: Do not scale from drawings. All dimensions to be checked on site before commencement of work. All discrepancies to be brought to the attention of the Architect. Larger scale drawings and written dimensions take preference. This drawing is copyright and the property of the author, and must not be retained, copied or used without the express authority of MARCHESE PARTNERS INTERNATIONAL PTY. LTD.</div> <div>FOR APPROVAL NOT FOR CONSTRUCTION</div>	REVISION	DATE	DESCRIPTION	BY	<div>marchesepartners</div> <div>Marchese Partners International Pty Ltd Level 1, 53 Walker Street, North Sydney, NSW 2060 Australia P +61 2 9922 4375 F +61 2 9929 5786 E info@marchesepartners.com www.marchesepartners.com Sydney · Brisbane · Melbourne · Adelaide · Kuala Lumpur Auckland · Christchurch · London · Madrid ABN 20 098 552 151</div>			CLIENT				DRAWING TITLE						
	A	2020.11.11	ISSUED FOR PLANNING SUBMISSION	AK				CRESCENT NEWCASTLE PTY LTD				VIEW ANALYSIS - SHEET 1b						
	B	2021.07.16	ISSUED FOR DEVELOPMENT APPLICATION	AK				PO BOX 292										
	C	2021.12.16	ISSUED FOR DEVELOPMENT APPLICATION	MS				WICKHAM, NSW, 2293										
					PROJECT				SCALE				DATE		DRAWN		CHECKED	
					MOSBRI CRES				NTS				2021		LP/AK		RD	
					11-17 MOSBRI CRESCENT				JOB				DRAWING				REVISION	
					THE HILL NSW 2300				17114				DA6.101b				C	

CAMERA LOCATION 2

EXISTING VIEW



MASSING VIEW



<div>IMPORTANT NOTES:</div> <div>Do not scale from drawings. All dimensions to be checked on site before commencement of work. All discrepancies to be brought to the attention of the Architect. Larger scale drawings and written dimensions take preference. This drawing is copyright and the property of the author, and must not be retained, copied or used without the express authority of MARCHESE PARTNERS INTERNATIONAL PTY. LTD.</div> <div>FOR APPROVAL</div> <div>NOT FOR CONSTRUCTION</div>	REVISION	DATE	DESCRIPTION	BY	<div>marchesepartners</div> <div>Marchese Partners International Pty Ltd Level 1, 53 Walker Street, North Sydney, NSW 2060 Australia P +61 2 9922 4375 F +61 2 9929 5786 E info@marchesepartners.com www.marchesepartners.com Sydney · Brisbane · Melbourne · Adelaide · Kuala Lumpur Auckland · Christchurch · London · Madrid ABN 20 098 552 151</div>			CLIENT				DRAWING TITLE			
	A	2020.11.11	ISSUED FOR PLANNING SUBMISSION	AK				CRESCENT NEWCASTLE PTY LTD				VIEW ANALYSIS - SHEET 2			
	B	2021.07.16	ISSUED FOR DEVELOPMENT APPLICATION	AA				PO BOX 292							
	C	2021.12.16	ISSUED FOR DEVELOPMENT APPLICATION	MS				WICKHAM, NSW, 2293							
								PROJECT							
								MOSBRI CRES							
								11-17 MOSBRI CRESCENT							
								THE HILL NSW 2300							
												SCALE	DATE	DRAWN	CHECKED
												NTS	2021	LP/AK	RD
												JOB	DRAWING		REVISION
												17114	DA6.102		C

CAMERA LOCATION 3a

EXISTING VIEW



MASSING VIEW



<div>IMPORTANT NOTES: Do not scale from drawings. All dimensions to be checked on site before commencement of work. All discrepancies to be brought to the attention of the Architect. Larger scale drawings and written dimensions take preference. This drawing is copyright and the property of the author, and must not be retained, copied or used without the express authority of MARCHESE PARTNERS INTERNATIONAL PTY. LTD.</div> <div>FOR APPROVAL NOT FOR CONSTRUCTION</div>	REVISION	DATE	DESCRIPTION	BY	<div>marchesepartners</div> <div>Marchese Partners International Pty Ltd Level 1, 53 Walker Street, North Sydney, NSW 2060 Australia P +61 2 9922 4375 F +61 2 9929 5786 E info@marchesepartners.com www.marchesepartners.com Sydney · Brisbane · Melbourne · Adelaide · Kuala Lumpur Auckland · Christchurch · London · Madrid ABN 20 098 552 151</div>			CLIENT				DRAWING TITLE				
	A	2020.11.11	ISSUED FOR PLANNING SUBMISSION	AK				CRESCENT NEWCASTLE PTY LTD				VIEW ANALYSIS - SHEET 3a				
	B	2021.07.16	ISSUED FOR DEVELOPMENT APPLICATION	AA				PO BOX 292								
	C	2021.12.16	ISSUED FOR DEVELOPMENT APPLICATION	MS				WICKHAM, NSW, 2293								
								PROJECT								
				MOSBRI CRES				SCALE	DATE	DRAWN	CHECKED					
				11-17 MOSBRI CRESCENT				NTS	2021	LP/AK	RD					
				THE HILL NSW 2300				JOB	DRAWING		REVISION					
								17114	DA6.103a		C					

CAMERA LOCATION 3b

SKYLINE



VIEW BEFORE



VIEW OBSCURED BY HEIGHT EXCEEDANCE



<div>IMPORTANT NOTES:</div> <div>Do not scale from drawings. All dimensions to be checked on site before commencement of work. All discrepancies to be brought to the attention of the Architect. Larger scale drawings and written dimensions take preference. This drawing is copyright and the property of the author, and must not be retained, copied or used without the express authority of MARCHESE PARTNERS INTERNATIONAL PTY. LTD.</div> <div>FOR APPROVAL</div> <div>NOT FOR CONSTRUCTION</div>	<table><tr><th>REVISION</th><th>DATE</th><th>DESCRIPTION</th><th>BY</th></tr><tr><td>A</td><td>2021.12.16</td><td>ISSUED FOR DEVELOPMENT APPLICATION</td><td>MS</td></tr></table>			REVISION	DATE	DESCRIPTION	BY	A	2021.12.16	ISSUED FOR DEVELOPMENT APPLICATION	MS	<div>marchesepartners</div> <div>Marchese Partners International Pty Ltd Level 1, 53 Walker Street, North Sydney, NSW 2060 Australia P +61 2 9922 4375 F +61 2 9929 5786 E info@marchesepartners.com www.marchesepartners.com Sydney · Brisbane · Melbourne · Adelaide · Kuala Lumpur Auckland · Christchurch · London · Madrid ABN 20 098 552 151</div>			<div>CLIENT</div> <div>CRESCENT NEWCASTLE PTY LTD PO BOX 292 WICKHAM, NSW, 2293</div>			<div>DRAWING TITLE</div> <div>VIEW ANALYSIS - SHEET 3b</div>			
	REVISION	DATE	DESCRIPTION	BY																	
	A	2021.12.16	ISSUED FOR DEVELOPMENT APPLICATION	MS																	
	<div>PROJECT</div> <div>MOSBRI CRES 11-17 MOSBRI CRESCENT THE HILL NSW 2300</div>			<div>SCALE</div> <div>NTS</div>	<div>DATE</div> <div>2021</div>	<div>DRAWN</div> <div>LP/AK</div>	<div>CHECKED</div> <div>RD</div>														
<div>JOB</div> <div>17114</div>			<div>DRAWING</div> <div>DA6.103b</div>		<div>REVISION</div> <div>A</div>																

CAMERA LOCATION 4

EXISTING VIEW



MASSING VIEW



<div>IMPORTANT NOTES: Do not scale from drawings. All dimensions to be checked on site before commencement of work. All discrepancies to be brought to the attention of the Architect. Larger scale drawings and written dimensions take preference. This drawing is copyright and the property of the author, and must not be retained, copied or used without the express authority of MARCHESE PARTNERS INTERNATIONAL PTY. LTD.</div> <div>FOR APPROVAL NOT FOR CONSTRUCTION</div>	REVISION	DATE	DESCRIPTION	BY	<div>marchesepartners</div> <div>Marchese Partners International Pty Ltd Level 1, 53 Walker Street, North Sydney, NSW 2060 Australia P +61 2 9922 4375 F +61 2 9929 5786 E info@marchesepartners.com www.marchesepartners.com Sydney · Brisbane · Melbourne · Adelaide · Kuala Lumpur Auckland · Christchurch · London · Madrid ABN 20 098 552 151</div>			CLIENT				DRAWING TITLE			
	CRESCENT NEWCASTLE PTY LTD PO BOX 292 WICKHAM, NSW, 2293							VIEW ANALYSIS - SHEET 4							
	PROJECT							SCALE	DATE	DRAWN	CHECKED				
	MOSBRI CRES 11-17 MOSBRI CRESCENT THE HILL NSW 2300							NTS	2021	LP/AK	RD				
								JOB	DRAWING			REVISION			
								17114	DA6.104			C			

CAMERA LOCATION 5

EXISTING VIEW



MASSING VIEW



<div>IMPORTANT NOTES: Do not scale from drawings. All dimensions to be checked on site before commencement of work. All discrepancies to be brought to the attention of the Architect. Larger scale drawings and written dimensions take preference. This drawing is copyright and the property of the author, and must not be retained, copied or used without the express authority of MARCHESE PARTNERS INTERNATIONAL PTY. LTD.</div> <div>FOR APPROVAL NOT FOR CONSTRUCTION</div>	REVISION	DATE	DESCRIPTION	BY	<div>marchesepartners</div> <div>Marchese Partners International Pty Ltd Level 1, 53 Walker Street, North Sydney, NSW 2060 Australia P +61 2 9922 4375 F +61 2 9929 5786 E info@marchesepartners.com www.marchesepartners.com Sydney · Brisbane · Melbourne · Adelaide · Kuala Lumpur Auckland · Christchurch · London · Madrid ABN 20 098 552 151</div>			CLIENT				DRAWING TITLE				
	A	2020.11.11	ISSUED FOR PLANNING SUBMISSION	AK				CRESCENT NEWCASTLE PTY LTD				VIEW ANALYSIS - SHEET 5				
	B	2021.07.16	ISSUED FOR DEVELOPMENT APPLICATION	AA				PO BOX 292								
	C	2021.12.16	ISSUED FOR DEVELOPMENT APPLICATION	MS				WICKHAM, NSW, 2293								
	D	2022.04.22	ISSUED TO COUNCIL ADDRESSING DRAFTING INCONSISTENCIES	MSH												
								PROJECT				SCALE	DATE	DRAWN	CHECKED	
								MOSBRI CRES				NTS	2022.04.21	MSH	MS	
								11-17 MOSBRI CRESCENT				JOB	DRAWING			REVISION
								THE HILL NSW 2300				17114	DA6.105			H

CAMERA LOCATION 6

EXISTING VIEW



MASSING VIEW



IMPORTANT NOTES: Do not scale from drawings. All dimensions to be checked on site before commencement of work. All discrepancies to be brought to the attention of the Architect. Larger scale drawings and written dimensions take preference. This drawing is copyright and the property of the author, and must not be retained, copied or used without the express authority of MARCHESE PARTNERS INTERNATIONAL PTY. LTD. FOR APPROVAL NOT FOR CONSTRUCTION	REVISION	DATE	DESCRIPTION	BY	<div>marchesepartners</div> <div>Marchese Partners International Pty Ltd Level 1, 53 Walker Street, North Sydney, NSW 2060 Australia P +61 2 9922 4375 F +61 2 9929 5786 E info@marchesepartners.com www.marchesepartners.com Sydney · Brisbane · Melbourne · Adelaide · Kuala Lumpur Auckland · Christchurch · London · Madrid ABN 20 098 552 151</div>		CLIENT		DRAWING TITLE	
	A	2020.11.11	ISSUED FOR PLANNING SUBMISSION	AK			CRESCENT NEWCASTLE PTY LTD		VIEW ANALYSIS - SHEET 6	
	B	2021.07.16	ISSUED FOR DEVELOPMENT APPLICATION	AA			PO BOX 292			
	C	2021.12.16	ISSUED FOR DEVELOPMENT APPLICATION	MS			WICKHAM, NSW, 2293			
							PROJECT	SCALE	DATE	DRAWN
					MOSBRI CRES	NTS	2021	LP/AK	RD	
					11-17 MOSBRI CRESCENT	JOB	DRAWING		REVISION	
					THE HILL NSW 2300	17114	DA6.106		C	

CAMERA LOCATION 7

EXISTING VIEW



MASSING VIEW



<div>IMPORTANT NOTES:</div> <div>Do not scale from drawings. All dimensions to be checked on site before commencement of work. All discrepancies to be brought to the attention of the Architect. Larger scale drawings and written dimensions take preference. This drawing is copyright and the property of the author, and must not be retained, copied or used without the express authority of MARCHESE PARTNERS INTERNATIONAL PTY. LTD.</div> <div>FOR APPROVAL</div> <div>NOT FOR CONSTRUCTION</div>	<table><tr><th>REVISION</th><th>DATE</th><th>DESCRIPTION</th><th>BY</th></tr><tr><td>A</td><td>2020.11.11</td><td>ISSUED FOR PLANNING SUBMISSION</td><td>AK</td></tr><tr><td>B</td><td>2021.07.16</td><td>ISSUED FOR DEVELOPMENT APPLICATION</td><td>AA</td></tr><tr><td>C</td><td>2021.12.16</td><td>ISSUED FOR DEVELOPMENT APPLICATION</td><td>MS</td></tr></table>				REVISION	DATE	DESCRIPTION	BY	A	2020.11.11	ISSUED FOR PLANNING SUBMISSION	AK	B	2021.07.16	ISSUED FOR DEVELOPMENT APPLICATION	AA	C	2021.12.16	ISSUED FOR DEVELOPMENT APPLICATION	MS	<div>marchesepartners</div> <div>Marchese Partners International Pty Ltd Level 1, 53 Walker Street, North Sydney, NSW 2060 Australia P +61 2 9922 4375 F +61 2 9929 5786 E info@marchesepartners.com www.marchesepartners.com Sydney · Brisbane · Melbourne · Adelaide · Kuala Lumpur Auckland · Christchurch · London · Madrid ABN 20 098 552 151</div>				<div>CLIENT</div> <div>CRESCENT NEWCASTLE PTY LTD PO BOX 292 WICKHAM, NSW, 2293</div>				<div>DRAWING TITLE</div> <div>VIEW ANALYSIS - SHEET 7</div>			
	REVISION	DATE	DESCRIPTION	BY																												
	A	2020.11.11	ISSUED FOR PLANNING SUBMISSION	AK																												
	B	2021.07.16	ISSUED FOR DEVELOPMENT APPLICATION	AA																												
	C	2021.12.16	ISSUED FOR DEVELOPMENT APPLICATION	MS																												
<div>PROJECT</div> <div>MOSBRI CRES 11-17 MOSBRI CRESCENT THE HILL NSW 2300</div>				<div>SCALE</div> <div>NTS</div>		<div>DATE</div> <div>2021</div>		<div>DRAWN</div> <div>LP/AK</div>		<div>CHECKED</div> <div>RD</div>																						
<div>JOB</div> <div>17114</div>				<div>DRAWING</div> <div>DA6.107</div>				<div>REVISION</div> <div>C</div>																								

CAMERA LOCATION 8

EXISTING VIEW



MASSING VIEW



<div>IMPORTANT NOTES: Do not scale from drawings. All dimensions to be checked on site before commencement of work. All discrepancies to be brought to the attention of the Architect. Larger scale drawings and written dimensions take preference. This drawing is copyright and the property of the author, and must not be retained, copied or used without the express authority of MARCHESE PARTNERS INTERNATIONAL PTY. LTD.</div> <div>FOR APPROVAL NOT FOR CONSTRUCTION</div>	<table><tr><th>REVISION</th><th>DATE</th><th>DESCRIPTION</th><th>BY</th></tr><tr><td>A</td><td>2020.11.11</td><td>ISSUED FOR PLANNING SUBMISSION</td><td>AK</td></tr><tr><td>B</td><td>2021.07.16</td><td>ISSUED FOR DEVELOPMENT APPLICATION</td><td>AA</td></tr><tr><td>C</td><td>2021.12.16</td><td>ISSUED FOR DEVELOPMENT APPLICATION</td><td>MS</td></tr></table>			REVISION	DATE	DESCRIPTION	BY	A	2020.11.11	ISSUED FOR PLANNING SUBMISSION	AK	B	2021.07.16	ISSUED FOR DEVELOPMENT APPLICATION	AA	C	2021.12.16	ISSUED FOR DEVELOPMENT APPLICATION	MS	<div><div>marchesepartners</div><div>Marchese Partners International Pty Ltd Level 1, 53 Walker Street, North Sydney, NSW 2060 Australia P +61 2 9922 4375 F +61 2 9929 5786 E info@marchesepartners.com www.marchesepartners.com Sydney · Brisbane · Melbourne · Adelaide · Kuala Lumpur Auckland · Christchurch · London · Madrid ABN 20 098 552 151</div></div>			<div>CLIENT CRESCENT NEWCASTLE PTY LTD PO BOX 292 WICKHAM, NSW, 2293</div>			<div>DRAWING TITLE VIEW ANALYSIS - SHEET 8</div>		
	REVISION	DATE	DESCRIPTION	BY																								
	A	2020.11.11	ISSUED FOR PLANNING SUBMISSION	AK																								
	B	2021.07.16	ISSUED FOR DEVELOPMENT APPLICATION	AA																								
C	2021.12.16	ISSUED FOR DEVELOPMENT APPLICATION	MS																									
<div>PROJECT MOSBRI CRES 11-17 MOSBRI CRESCENT THE HILL NSW 2300</div>			SCALE NTS	DATE 2021	DRAWN LP/AK	CHECKED RD																						
			JOB 17114	DRAWING DA6.108		REVISION C																						

CAMERA LOCATION 9

EXISTING VIEW



MASSING VIEW




<div>IMPORTANT NOTES:</div> <div>Do not scale from drawings. All dimensions to be checked on site before commencement of work. All discrepancies to be brought to the attention of the Architect. Larger scale drawings and written dimensions take preference. This drawing is copyright and the property of the author, and must not be retained, copied or used without the express authority of MARCHESE PARTNERS INTERNATIONAL PTY. LTD.</div> <div>FOR APPROVAL</div> <div>NOT FOR CONSTRUCTION</div>	REVISION	DATE	DESCRIPTION	BY	<div>marchesepartners</div> <div>Marchese Partners International Pty Ltd Level 1, 53 Walker Street, North Sydney, NSW 2060 Australia P +61 2 9922 4375 F +61 2 9929 5786 E info@marchesepartners.com www.marchesepartners.com Sydney · Brisbane · Melbourne · Adelaide · Kuala Lumpur Auckland · Christchurch · London · Madrid ABN 20 098 552 151</div>			CLIENT				DRAWING TITLE			
	A	2020.11.11	ISSUED FOR PLANNING SUBMISSION	AK				CRESCENT NEWCASTLE PTY LTD				VIEW ANALYSIS - SHEET 9			
	B	2021.07.16	ISSUED FOR DEVELOPMENT APPLICATION	AK				PO BOX 292							
	C	2021.12.16	ISSUED FOR DEVELOPMENT APPLICATION	MS				WICKHAM, NSW, 2293							
								PROJECT							
								MOSBRI CRES							
								11-17 MOSBRI CRESCENT							
								THE HILL NSW 2300							
								SCALE		DATE		DRAWN		CHECKED	
								NTS		2021		LP/AK		RD	
								JOB		DRAWING				REVISION	
								17114		DA6.109				C	

CAMERA LOCATION 10

EXISTING VIEW



MASSING VIEW

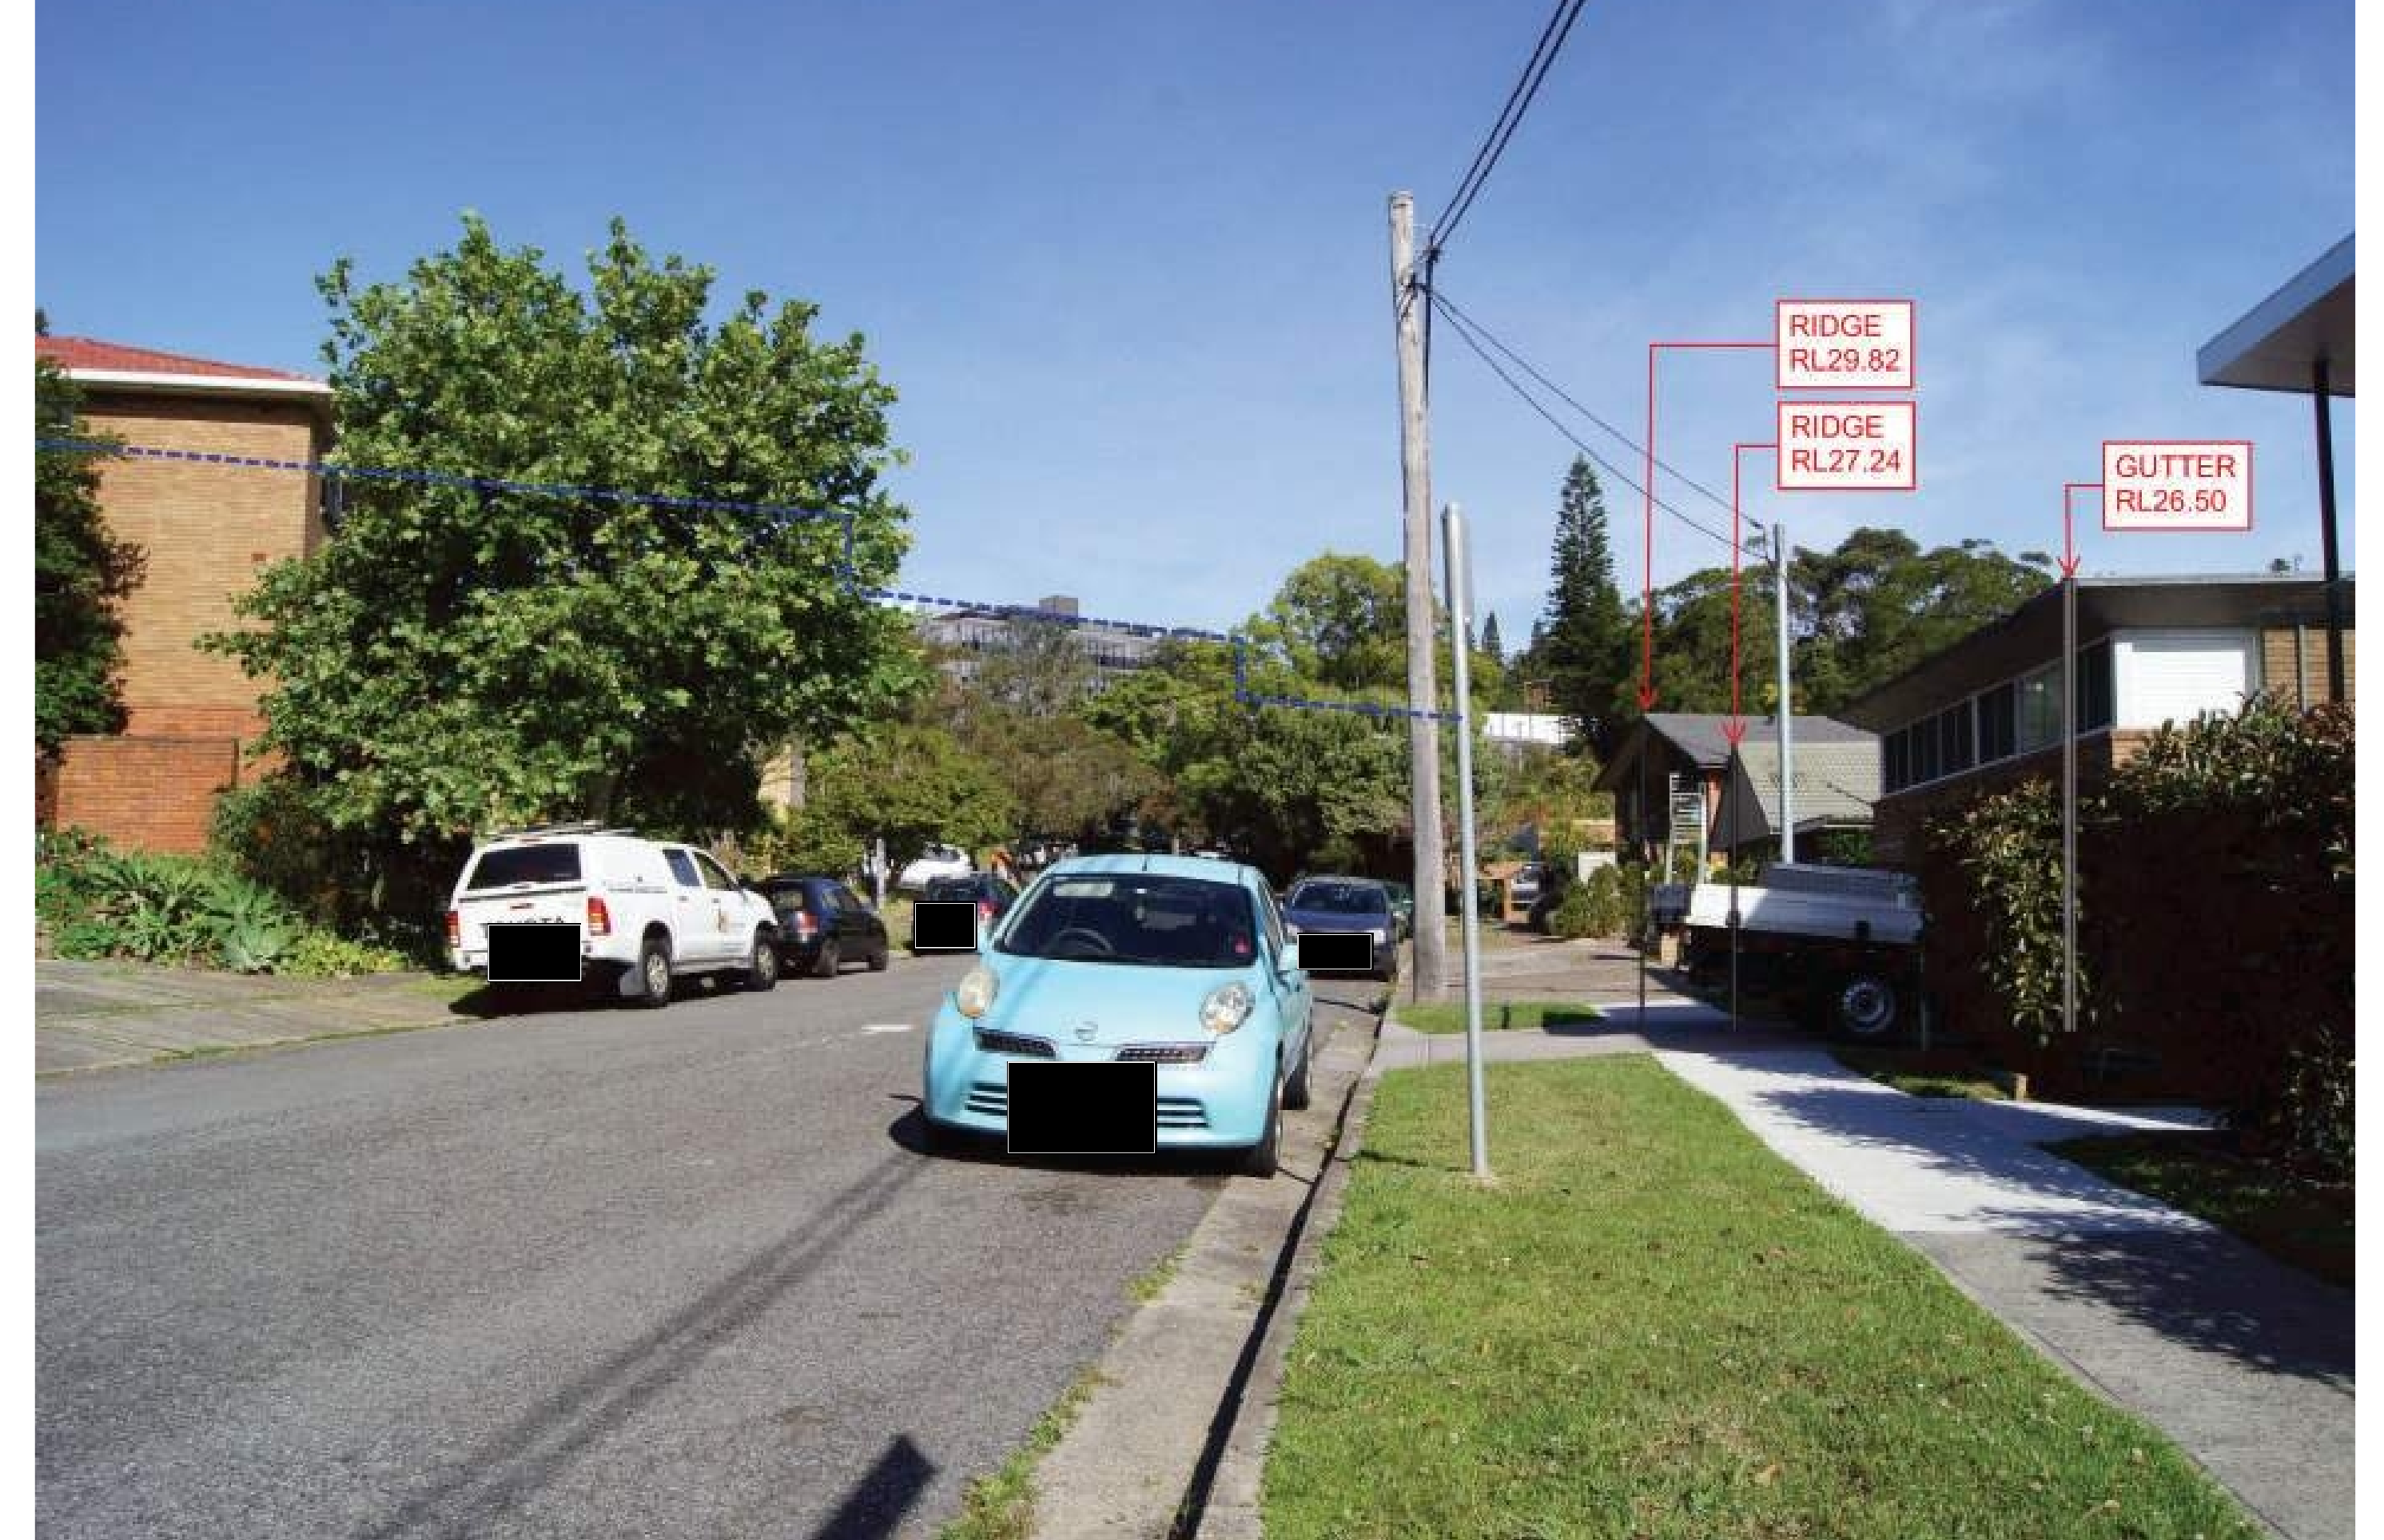

<div><div>IMPORTANT NOTES:</div><div>Do not scale from drawings. All dimensions to be checked on site before commencement of work. All discrepancies to be brought to the attention of the Architect. Larger scale drawings and written dimensions take preference. This drawing is copyright and the property of the author, and must not be retained, copied or used without the express authority of MARCHESE PARTNERS INTERNATIONAL PTY. LTD.</div></div> <div>FOR APPROVAL</div> <div>NOT FOR CONSTRUCTION</div>	<table><tr><th>REVISION</th><th>DATE</th><th>DESCRIPTION</th><th>BY</th></tr><tr><td>A</td><td>2020.11.11</td><td>ISSUED FOR PLANNING SUBMISSION</td><td>AK</td></tr><tr><td>B</td><td>2021.07.16</td><td>ISSUED FOR DEVELOPMENT APPLICATION</td><td>AA</td></tr><tr><td>C</td><td>2021.12.16</td><td>ISSUED FOR DEVELOPMENT APPLICATION</td><td>MS</td></tr></table>	REVISION	DATE	DESCRIPTION	BY	A	2020.11.11	ISSUED FOR PLANNING SUBMISSION	AK	B	2021.07.16	ISSUED FOR DEVELOPMENT APPLICATION	AA	C	2021.12.16	ISSUED FOR DEVELOPMENT APPLICATION	MS	<div><div>marchesepartners</div><div>Marchese Partners International Pty Ltd Level 1, 53 Walker Street, North Sydney, NSW 2060 Australia P +61 2 9922 4375 F +61 2 9929 5786 E info@marchesepartners.com www.marchesepartners.com Sydney · Brisbane · Melbourne · Adelaide · Kuala Lumpur Auckland · Christchurch · London · Madrid ABN 20 098 552 151</div></div>	<table><tr><td>CLIENT</td><td colspan="3">DRAWING TITLE</td></tr><tr><td>CRESCENT NEWCASTLE PTY LTD PO BOX 292 WICKHAM, NSW, 2293</td><td colspan="3">VIEW ANALYSIS - SHEET 10</td></tr><tr><td>PROJECT</td><td>SCALE</td><td>DATE</td><td>DRAWN</td></tr><tr><td>MOSBRI CRES 11-17 MOSBRI CRESCENT THE HILL NSW 2300</td><td>NTS</td><td>2021</td><td>LP/AK</td></tr><tr><td>JOB</td><td>DRAWING</td><td colspan="2">CHECKED</td></tr><tr><td>17114</td><td>DA6.110</td><td colspan="2">RD</td></tr><tr><td></td><td></td><td colspan="2">REVISION</td></tr><tr><td></td><td></td><td colspan="2">C</td></tr></table>		CLIENT	DRAWING TITLE			CRESCENT NEWCASTLE PTY LTD PO BOX 292 WICKHAM, NSW, 2293	VIEW ANALYSIS - SHEET 10			PROJECT	SCALE	DATE	DRAWN	MOSBRI CRES 11-17 MOSBRI CRESCENT THE HILL NSW 2300	NTS	2021	LP/AK	JOB	DRAWING	CHECKED		17114	DA6.110	RD				REVISION				C	
	REVISION	DATE	DESCRIPTION	BY	
	A	2020.11.11	ISSUED FOR PLANNING SUBMISSION	AK	
	B	2021.07.16	ISSUED FOR DEVELOPMENT APPLICATION	AA	
	C	2021.12.16	ISSUED FOR DEVELOPMENT APPLICATION	MS	
CLIENT	DRAWING TITLE	
CRESCENT NEWCASTLE PTY LTD PO BOX 292 WICKHAM, NSW, 2293	VIEW ANALYSIS - SHEET 10	
PROJECT	SCALE	DATE	DRAWN	
MOSBRI CRES 11-17 MOSBRI CRESCENT THE HILL NSW 2300	NTS	2021	LP/AK	
JOB	DRAWING	CHECKED	
17114	DA6.110	RD	
		REVISION	
		C	

CAMERA LOCATION 11

EXISTING VIEW



MASSING VIEW



<div>IMPORTANT NOTES:</div> <div>Do not scale from drawings. All dimensions to be checked on site before commencement of work. All discrepancies to be brought to the attention of the Architect. Larger scale drawings and written dimensions take preference. This drawing is copyright and the property of the author, and must not be retained, copied or used without the express authority of MARCHESE PARTNERS INTERNATIONAL PTY. LTD.</div> <div>FOR APPROVAL</div> <div>NOT FOR CONSTRUCTION</div>	REVISION	DATE	DESCRIPTION	BY	<div>marchesepartners</div> <div>Marchese Partners International Pty Ltd Level 1, 53 Walker Street, North Sydney, NSW 2060 Australia P +61 2 9922 4375 F +61 2 9929 5786 E info@marchesepartners.com www.marchesepartners.com Sydney · Brisbane · Melbourne · Adelaide · Kuala Lumpur Auckland · Christchurch · London · Madrid ABN 20 098 552 151</div>			CLIENT				DRAWING TITLE			
	A	2020.11.11	ISSUED FOR PLANNING SUBMISSION	AK				CRESCENT NEWCASTLE PTY LTD				VIEW ANALYSIS - SHEET 11			
	B	2021.07.16	ISSUED FOR DEVELOPMENT APPLICATION	AA				PO BOX 292							
	C	2021.12.16	ISSUED FOR DEVELOPMENT APPLICATION	MS				WICKHAM, NSW, 2293							
	PROJECT				SCALE				DATE		DRAWN		CHECKED		
	MOSBRI CRES				NTS				2021		LP/AK		RD		
	11-17 MOSBRI CRESCENT				JOB				DRAWING				REVISION		
	THE HILL NSW 2300				17114				DA6.111				C		

CAMERA LOCATION 12

EXISTING VIEW



MASSING VIEW



<div>IMPORTANT NOTES: Do not scale from drawings. All dimensions to be checked on site before commencement of work. All discrepancies to be brought to the attention of the Architect. Larger scale drawings and written dimensions take preference. This drawing is copyright and the property of the author, and must not be retained, copied or used without the express authority of MARCHESE PARTNERS INTERNATIONAL PTY. LTD.</div> <div>FOR APPROVAL NOT FOR CONSTRUCTION</div>	REVISION	DATE	DESCRIPTION	BY	<div>marchesepartners</div> <div>Marchese Partners International Pty Ltd Level 1, 53 Walker Street, North Sydney, NSW 2060 Australia P +61 2 9922 4375 F +61 2 9929 5786 E info@marchesepartners.com www.marchesepartners.com Sydney · Brisbane · Melbourne · Adelaide · Kuala Lumpur Auckland · Christchurch · London · Madrid ABN 20 098 552 151</div>			CLIENT				DRAWING TITLE			
	CRESCENT NEWCASTLE PTY LTD PO BOX 292 WICKHAM, NSW, 2293							VIEW ANALYSIS - SHEET 12							
	PROJECT							SCALE	DATE	DRAWN	CHECKED				
	MOSBRI CRES 11-17 MOSBRI CRESCENT THE HILL NSW 2300							NTS	2021	LP/AK	RD				
								JOB	DRAWING			REVISION			
								17114	DA6.112			C			

CAMERA LOCATION 13

EXISTING VIEW



MASSING VIEW



<div>IMPORTANT NOTES: Do not scale from drawings. All dimensions to be checked on site before commencement of work. All discrepancies to be brought to the attention of the Architect. Larger scale drawings and written dimensions take preference. This drawing is copyright and the property of the author, and must not be retained, copied or used without the express authority of MARCHESE PARTNERS INTERNATIONAL PTY. LTD.</div> <div>FOR APPROVAL NOT FOR CONSTRUCTION</div>	REVISION	DATE	DESCRIPTION	BY	<div>marchesepartners</div> <div>Marchese Partners International Pty Ltd Level 1, 53 Walker Street, North Sydney, NSW 2060 Australia P +61 2 9922 4375 F +61 2 9929 5786 E info@marchesepartners.com www.marchesepartners.com Sydney · Brisbane · Melbourne · Adelaide · Kuala Lumpur Auckland · Christchurch · London · Madrid ABN 20 098 552 151</div>			CLIENT				DRAWING TITLE			
	A	2020.11.11	ISSUED FOR PLANNING SUBMISSION	AK				CRESCENT NEWCASTLE PTY LTD				VIEW ANALYSIS - SHEET 13			
	B	2021.07.16	ISSUED FOR DEVELOPMENT APPLICATION	AK				PO BOX 292							
	C	2021.12.16	ISSUED FOR DEVELOPMENT APPLICATION	MS				WICKHAM, NSW, 2293							
	PROJECT				SCALE				DATE		DRAWN		CHECKED		
	MOSBRI CRES				NTS				2021		AK		RD		
	11-17 MOSBRI CRESCENT				JOB				DRAWING				REVISION		
	THE HILL NSW 2300				17114				DA6.113				C		

CAMERA LOCATION 14

EXISTING VIEW



MASSING VIEW



IMPORTANT NOTES:
Do not scale from drawings. All dimensions to be checked on site before commencement of work. All discrepancies to be brought to the attention of the Architect. Larger scale drawings and written dimensions take preference. This drawing is copyright and the property of the author, and must not be retained, copied or used without the express authority of MARCHESE PARTNERS INTERNATIONAL PTY. LTD.

FOR APPROVAL
NOT FOR CONSTRUCTION

REVISION	DATE	DESCRIPTION	BY
A	2021.12.16	ISSUED FOR DEVELOPMENT APPLICATION	MS

marchesepartners

Marchese Partners International Pty Ltd
Level 1, 53 Walker Street, North Sydney, NSW 2060 Australia
P +61 2 9922 4375 F +61 2 9929 5786 E info@marchesepartners.com
www.marchesepartners.com

Sydney · Brisbane · Melbourne · Adelaide · Kuala Lumpur
Auckland · Christchurch · London · Madrid
ABN 20 098 552 151

CLIENT
CRESCENT NEWCASTLE PTY LTD
PO BOX 292
WICKHAM, NSW, 2293

PROJECT
MOSBRI CRES
11-17 MOSBRI CRESCENT
THE HILL NSW 2300

DRAWING TITLE

VIEW ANALYSIS - SHEET 14

SCALE NTS	DATE 2021	DRAWN LP/AK	CHECKED RD
JOB 17114	DRAWING DA6.114		REVISION A

CAMERA LOCATION 15

EXISTING VIEW



MASSING VIEW



<div>IMPORTANT NOTES: Do not scale from drawings. All dimensions to be checked on site before commencement of work. All discrepancies to be brought to the attention of the Architect. Larger scale drawings and written dimensions take preference. This drawing is copyright and the property of the author, and must not be retained, copied or used without the express authority of MARCHESE PARTNERS INTERNATIONAL PTY. LTD.</div> <div>FOR APPROVAL NOT FOR CONSTRUCTION</div>	<table><tr><th>REVISION</th><th>DATE</th><th>DESCRIPTION</th><th>BY</th></tr><tr><td>A</td><td>2021.12.16</td><td>ISSUED FOR DEVELOPMENT APPLICATION</td><td>MS</td></tr></table>			REVISION	DATE	DESCRIPTION	BY	A	2021.12.16	ISSUED FOR DEVELOPMENT APPLICATION	MS	<div>marchesepartners</div> <div>Marchese Partners International Pty Ltd Level 1, 53 Walker Street, North Sydney, NSW 2060 Australia P +61 2 9922 4375 F +61 2 9929 5786 E info@marchesepartners.com www.marchesepartners.com Sydney · Brisbane · Melbourne · Adelaide · Kuala Lumpur Auckland · Christchurch · London · Madrid ABN 20 098 552 151</div>						<div>CLIENT CRESCENT NEWCASTLE PTY LTD PO BOX 292 WICKHAM, NSW, 2293</div>			<div>DRAWING TITLE VIEW ANALYSIS - SHEET 15</div>		
	REVISION	DATE	DESCRIPTION	BY																			
	A	2021.12.16	ISSUED FOR DEVELOPMENT APPLICATION	MS																			
	<div>PROJECT MOSBRI CRES 11-17 MOSBRI CRESCENT THE HILL NSW 2300</div>						<div>SCALE NTS</div>	<div>DATE 2021</div>	<div>DRAWN LP/AK</div>	<div>CHECKED RD</div>													
<div>JOB 17114</div>							<div>DRAWING DA6.115</div>		<div>REVISION A</div>														

CAMERA LOCATION 16

EXISTING VIEW



MASSING VIEW



<div>IMPORTANT NOTES: Do not scale from drawings. All dimensions to be checked on site before commencement of work. All discrepancies to be brought to the attention of the Architect. Larger scale drawings and written dimensions take preference. This drawing is copyright and the property of the author, and must not be retained, copied or used without the express authority of MARCHESE PARTNERS INTERNATIONAL PTY. LTD.</div> <div>FOR APPROVAL NOT FOR CONSTRUCTION</div>	<table><tr><th>REVISION</th><th>DATE</th><th>DESCRIPTION</th><th>BY</th></tr><tr><td>A</td><td>2021.12.16</td><td>ISSUED FOR DEVELOPMENT APPLICATION</td><td>MS</td></tr></table>			REVISION	DATE	DESCRIPTION	BY	A	2021.12.16	ISSUED FOR DEVELOPMENT APPLICATION	MS	<div>marchesepartners</div> <div>Marchese Partners International Pty Ltd Level 1, 53 Walker Street, North Sydney, NSW 2060 Australia P +61 2 9922 4375 F +61 2 9929 5786 E info@marchesepartners.com www.marchesepartners.com Sydney · Brisbane · Melbourne · Adelaide · Kuala Lumpur Auckland · Christchurch · London · Madrid ABN 20 098 552 151</div>						<div>CLIENT CRESCENT NEWCASTLE PTY LTD PO BOX 292 WICKHAM, NSW, 2293</div>			<div>DRAWING TITLE VIEW ANALYSIS - SHEET 16</div>		
	REVISION	DATE	DESCRIPTION	BY																			
	A	2021.12.16	ISSUED FOR DEVELOPMENT APPLICATION	MS																			
<div>PROJECT MOSBRI CRES 11-17 MOSBRI CRESCENT THE HILL NSW 2300</div>			<div>SCALE NTS</div>	<div>DATE 2021</div>	<div>DRAWN LP/AK</div>	<div>CHECKED RD</div>																	
<div>JOB 17114</div>			<div>DRAWING DA6.116</div>		<div>REVISION A</div>																		

CAMERA LOCATION 17

EXISTING VIEW



MASSING VIEW



IMPORTANT NOTES:
Do not scale from drawings. All dimensions to be checked on site before commencement of work. All discrepancies to be brought to the attention of the Architect. Larger scale drawings and written dimensions take preference. This drawing is copyright and the property of the author, and must not be retained, copied or used without the express authority of MARCHESE PARTNERS INTERNATIONAL PTY. LTD.

FOR APPROVAL
NOT FOR CONSTRUCTION

REVISION	DATE	DESCRIPTION	BY
A	2021.12.16	ISSUED FOR DEVELOPMENT APPLICATION	MS

marchesepartners

Marchese Partners International Pty Ltd
Level 1, 53 Walker Street, North Sydney, NSW 2060 Australia
P +61 2 9922 4375 F +61 2 9929 5786 E info@marchesepartners.com
www.marchesepartners.com

Sydney · Brisbane · Melbourne · Adelaide · Kuala Lumpur
Auckland · Christchurch · London · Madrid
ABN 20 098 552 151

CLIENT
CRESCENT NEWCASTLE PTY LTD
PO BOX 292
WICKHAM, NSW, 2293

PROJECT
MOSBRI CRES
11-17 MOSBRI CRESCENT
THE HILL NSW 2300

DRAWING TITLE

VIEW ANALYSIS - SHEET 17

SCALE NTS	DATE 2021	DRAWN LP/AK	CHECKED RD
JOB 17114	DRAWING DA6.117		REVISION A

CAMERA LOCATION 18


EXISTING VIEW




MASSING VIEW




<div>IMPORTANT NOTES: Do not scale from drawings. All dimensions to be checked on site before commencement of work. All discrepancies to be brought to the attention of the Architect. Larger scale drawings and written dimensions take preference. This drawing is copyright and the property of the author, and must not be retained, copied or used without the express authority of MARCHESE PARTNERS INTERNATIONAL PTY. LTD.</div> <div>FOR APPROVAL NOT FOR CONSTRUCTION</div>	<table><tr><th>REVISION</th><th>DATE</th><th>DESCRIPTION</th><th>BY</th></tr><tr><td>A</td><td>2021.12.16</td><td>ISSUED FOR DEVELOPMENT APPLICATION</td><td>MS</td></tr></table>			REVISION	DATE	DESCRIPTION	BY	A	2021.12.16	ISSUED FOR DEVELOPMENT APPLICATION	MS	<div>marchesepartners</div> <div>Marchese Partners International Pty Ltd Level 1, 53 Walker Street, North Sydney, NSW 2060 Australia P +61 2 9922 4375 F +61 2 9929 5786 E info@marchesepartners.com www.marchesepartners.com Sydney · Brisbane · Melbourne · Adelaide · Kuala Lumpur Auckland · Christchurch · London · Madrid ABN 20 098 552 151</div>						<div>CLIENT CRESCENT NEWCASTLE PTY LTD PO BOX 292 WICKHAM, NSW, 2293</div>			<div>DRAWING TITLE VIEW ANALYSIS - SHEET 18</div>		
	REVISION	DATE	DESCRIPTION	BY																			
	A	2021.12.16	ISSUED FOR DEVELOPMENT APPLICATION	MS																			
	<div>PROJECT MOSBRI CRES 11-17 MOSBRI CRESCENT THE HILL NSW 2300</div>						<div>SCALE NTS</div>	<div>DATE 2021</div>	<div>DRAWN LP/AK</div>	<div>CHECKED RD</div>													
<div>JOB 17114</div>							<div>DRAWING DA6.118</div>		<div>REVISION A</div>														

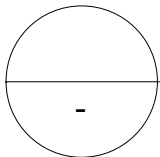


PERSPECTIVE 01

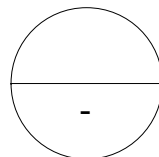

PERSPECTIVE 02

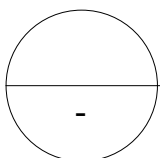


PERSPECTIVE 03


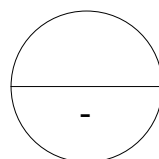


PERSPECTIVE 04


<div>IMPORTANT NOTES: Do not scale from drawings. All dimensions to be checked on site before commencement of work. All discrepancies to be brought to the attention of the Architect. Larger scale drawings and written dimensions take preference. This drawing is copyright and the property of the author, and must not be retained, copied or used without the express authority of MARCHESE PARTNERS INTERNATIONAL PTY. LTD.</div> <div>FOR APPROVAL NOT FOR CONSTRUCTION</div>	<table><tr><th>REVISION</th><th>DATE</th><th>DESCRIPTION</th><th>BY</th></tr><tr><td>A</td><td>2021.12.16</td><td>ISSUED FOR DEVELOPMENT APPLICATION</td><td>MSH</td></tr></table>			REVISION	DATE	DESCRIPTION	BY	A	2021.12.16	ISSUED FOR DEVELOPMENT APPLICATION	MSH				<div>marchesepartners</div> <div>Marchese Partners International Pty Ltd Level 1, 53 Walker Street, North Sydney, NSW 2060 Australia P +61 2 9922 4375 F +61 2 9929 5786 E info@marchesepartners.com www.marchesepartners.com Sydney · Brisbane · Melbourne · Adelaide · Kuala Lumpur Auckland · Christchurch · London · Madrid ABN 20 098 552 151</div>						<table><tr><td colspan="2">CLIENT CRESCENT NEWCASTLE PTY LTD</td><td colspan="2">DRAWING TITLE PERSPECTIVE VIEWS 01</td></tr><tr><td colspan="2">PROJECT MOSBRI CRES 11-17 MOSBRI CRESCENT THE HILL NSW 2300</td><td>SCALE</td><td>DATE 2021</td><td>DRAWN MA</td><td>CHECKED MS</td></tr><tr><td colspan="2">JOB 17114</td><td colspan="2">DRAWING DA7.01</td><td colspan="2">REVISION A</td></tr></table>				CLIENT CRESCENT NEWCASTLE PTY LTD		DRAWING TITLE PERSPECTIVE VIEWS 01		PROJECT MOSBRI CRES 11-17 MOSBRI CRESCENT THE HILL NSW 2300		SCALE	DATE 2021	DRAWN MA	CHECKED MS	JOB 17114		DRAWING DA7.01		REVISION A	
	REVISION	DATE	DESCRIPTION	BY																																				
	A	2021.12.16	ISSUED FOR DEVELOPMENT APPLICATION	MSH																																				
	CLIENT CRESCENT NEWCASTLE PTY LTD		DRAWING TITLE PERSPECTIVE VIEWS 01																																					
PROJECT MOSBRI CRES 11-17 MOSBRI CRESCENT THE HILL NSW 2300		SCALE	DATE 2021	DRAWN MA	CHECKED MS																																			
JOB 17114		DRAWING DA7.01		REVISION A																																				

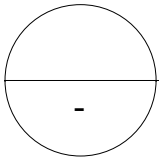

PERSPECTIVE 05

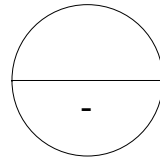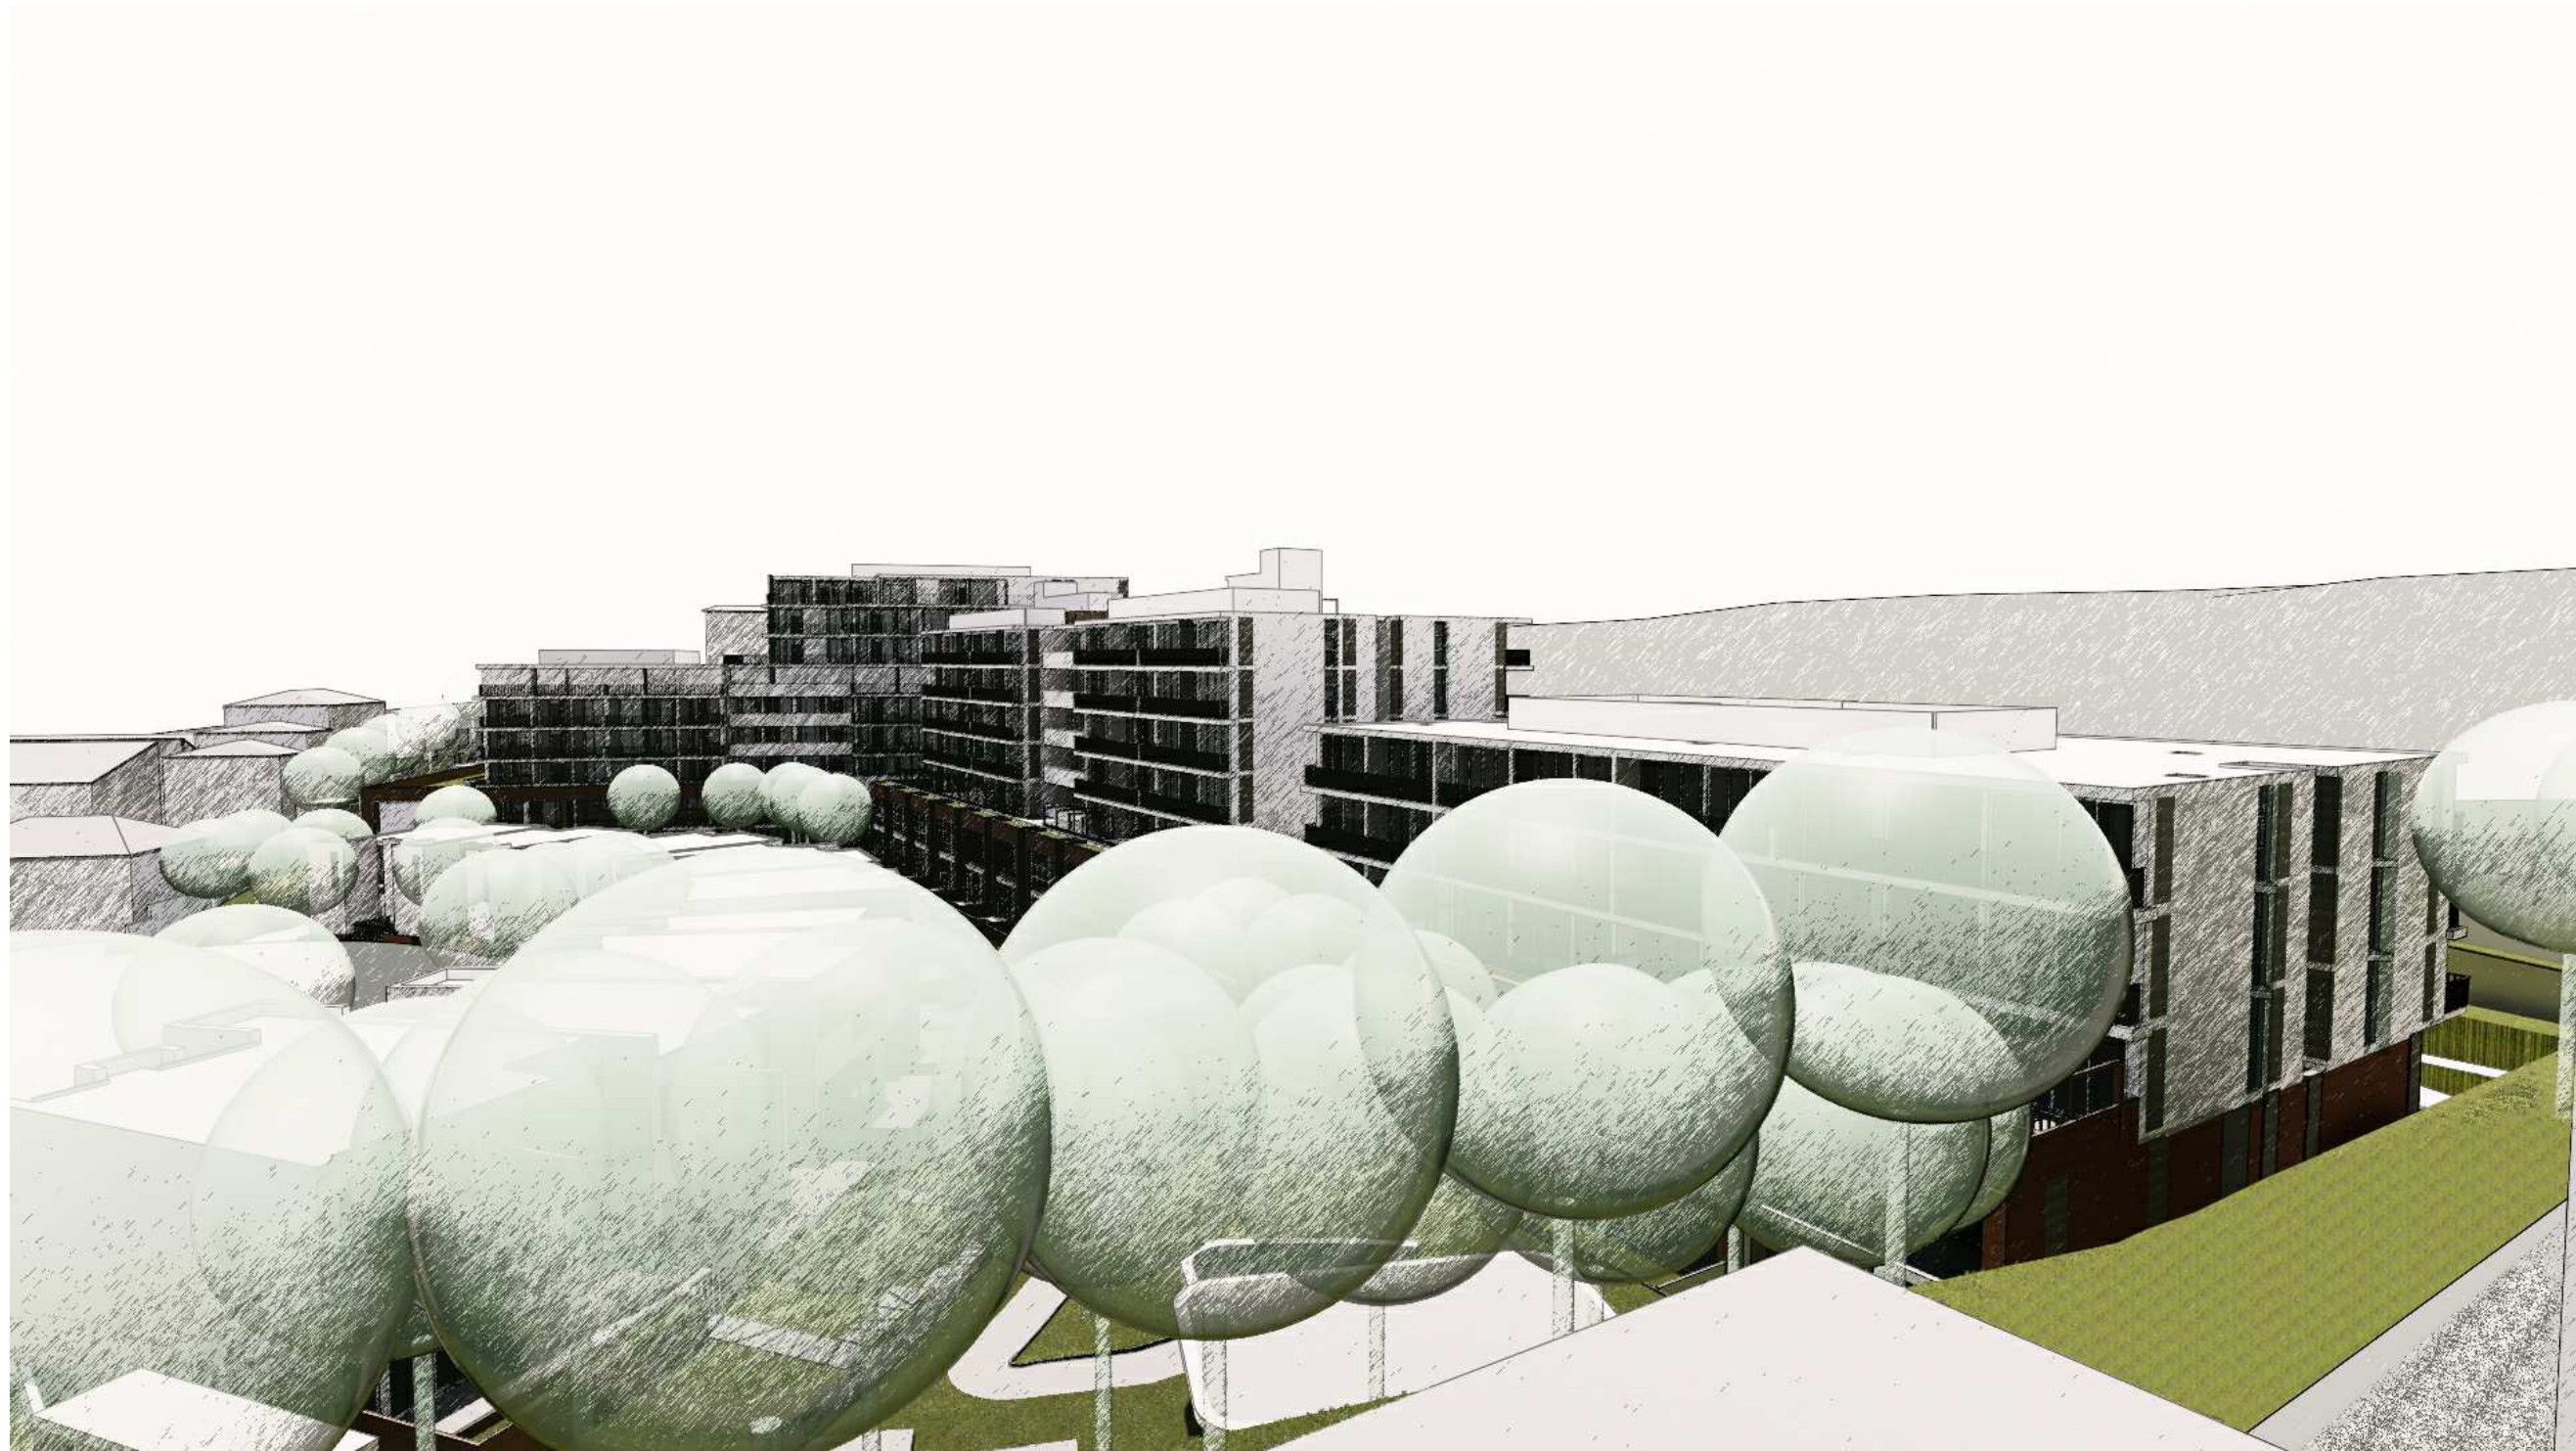

PERSPECTIVE 06

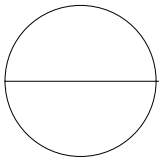

PERSPECTIVE 07

1 : 1000

IMPORTANT NOTES:
Do not scale from drawings. All dimensions to be checked on site before commencement of work. All discrepancies to be brought to the attention of the Architect. Larger scale drawings and written dimensions take preference. This drawing is copyright and the property of the author, and must not be retained, copied or used without the express authority of MARCHESE PARTNERS INTERNATIONAL PTY. LTD.

FOR APPROVAL
NOT FOR CONSTRUCTION

REVISION	DATE	DESCRIPTION	BY
A	2021.12.16	ISSUED FOR DEVELOPMENT APPLICATION	MSH

marchesepartners


Marchese Partners International Pty Ltd
Level 1, 53 Walker Street, North Sydney, NSW 2060 Australia
P +61 2 9922 4375 F +61 2 9929 5786 E info@marchesepartners.com
www.marchesepartners.com
Sydney · Brisbane · Melbourne · Adelaide · Kuala Lumpur
Auckland · Christchurch · London · Madrid
ABN 20 098 552 151

CLIENT
CRESCENT NEWCASTLE PTY LTD


PROJECT
MOSBRI CRES
11-17 MOSBRI CRESCENT
THE HILL NSW 2300

DRAWING TITLE
PERSPECTIVE VIEWS 02

SCALE	DATE	DRAWN	CHECKED
	2021	MA	MS
JOB	DRAWING	REVISION	
17114	DA7.02	A	

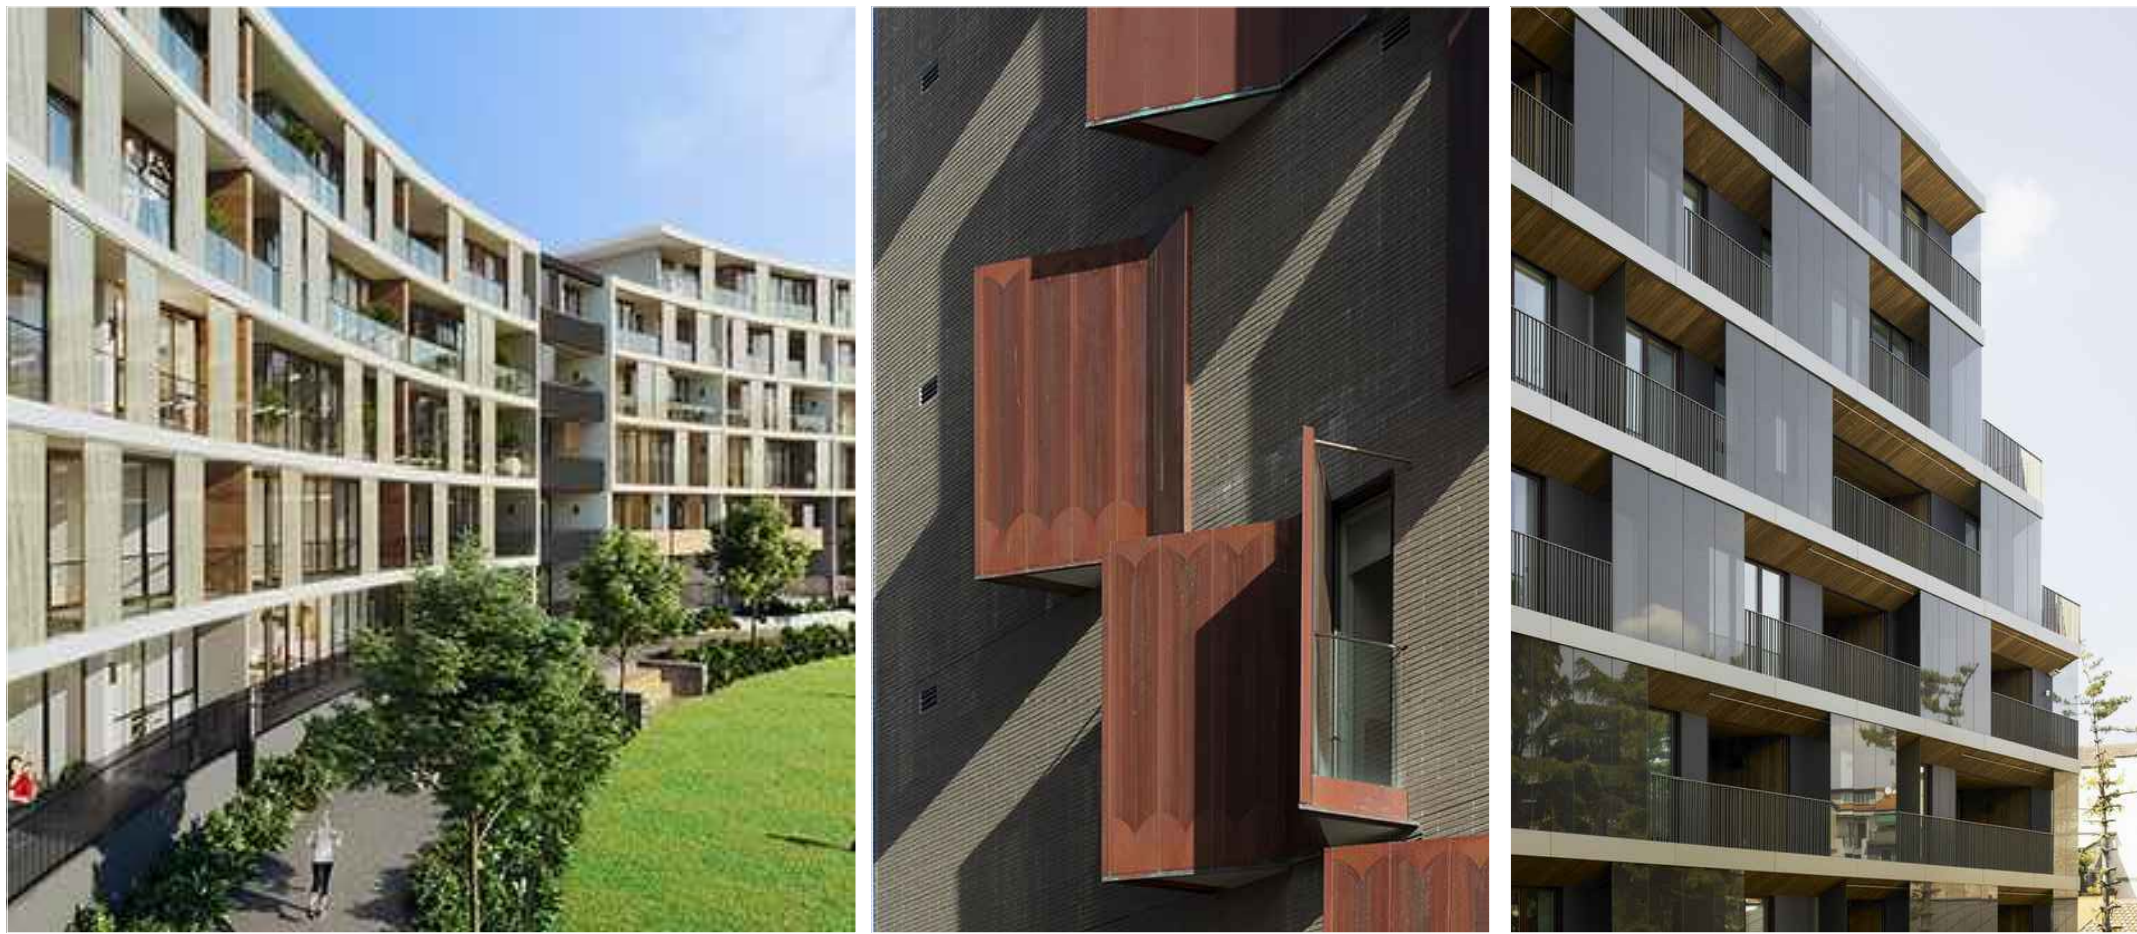


REFERENCE IMAGES

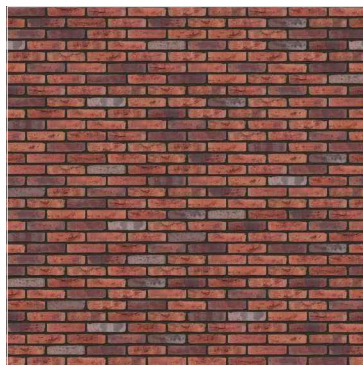


1. RED/BROWN BRICK WITH BROWN JOINTS



2. DARK FRAMED GLAZING SUITES

 

3. CONCRETE PAINTED IN DULUX 'LIMED WHITE QUARTER'

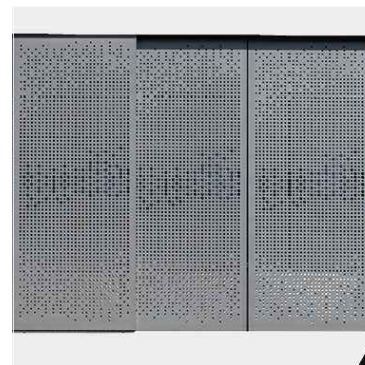

4. PERFORATED METAL SOLAR SCREENS (CHARCOAL OR SIMILAR)



5. GREY CONCRETE (OR SIMILAR)



6. DARK METAL FLATS BALUSTRADE



7. DARK MATT METAL CLADDING



8. DARK METAL FLATS FENCE/ GATE



9. CONCRETE SLAB EDGE



10. LANDSCAPING, REFER TO LANDSCAPE DWGS., PREPARED BY ARCADIA LANDSCAPE ARCHITECTS FOR DETAILS




11. FROSTED GLASS

MATERIAL PALLET

IMPORTANT NOTES:
Do not scale from drawings. All dimensions shall be checked on site before commencement of work. All discrepancies shall be brought to the attention of the Architect. Larger scale drawings and written dimensions take precedence. This drawing is copyright and the property of the author, and must not be retained, copied or used without the express authority of MARCHESE PARTNERS INTERNATIONAL PTY. LTD.

FOR APPROVAL
NOT FOR CONSTRUCTION

REVISION	DATE	DESCRIPTION	BY
A	2018.12.21	ISSUED FOR DEVELOPMENT APPLICATION	LP
B	2019.01.16	ISSUED FOR DEVELOPMENT APPLICATION	LP
C	2019.01.17	ISSUED FOR DEVELOPMENT APPLICATION	LH
D	2021.07.23	ISSUED FOR DEVELOPMENT APPLICATION	LP
E	2021.12.16	ISSUED FOR DEVELOPMENT APPLICATION	MSH
F	2022.04.22	ISSUED TO COUNCIL ADDRESSING DRAFTING INCONSISTENCIES	MSH
G	2022.05.16	ISSUED TO COUNCIL ADDRESSING DRAFTING INCONSISTENCIES	JG

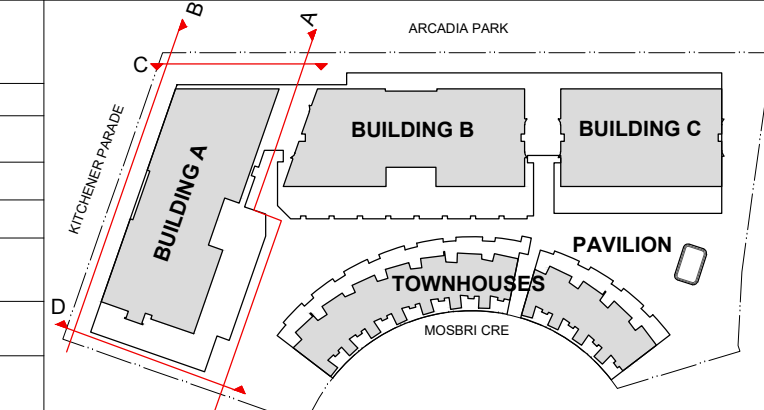

marchesepartners

Marchese Partners International Pty Ltd
Level 1, 53 Walker Street, North Sydney, NSW 2060, Australia
P +61 2 9922 4375 F +61 2 9929 5786 E info@marchesepartners.com
www.marchesepartners.com
Sydney • Brisbane • Melbourne • Adelaide
Kuala Lumpur • Auckland • Christchurch • London • Madrid
ABN 20 098 552 151


0 1 2 3 4 5 10

CLIENT
CRESCENT NEWCASTLE PTY LTD
PO BOX 292
WICKHAM, NSW, 2293


PROJECT
11-17 MOSBRI CRESCENT
THE HILL NSW 2300

DRAWING TITLE
EXTERIOR FINISHES - BUILDING A

SCALE	DATE	DRAWN	CHECKED
1:300@A1 1:600@A3	2019	LP	PS
JOB	DRAWING	REVISION	
17114	DA7.20	E	

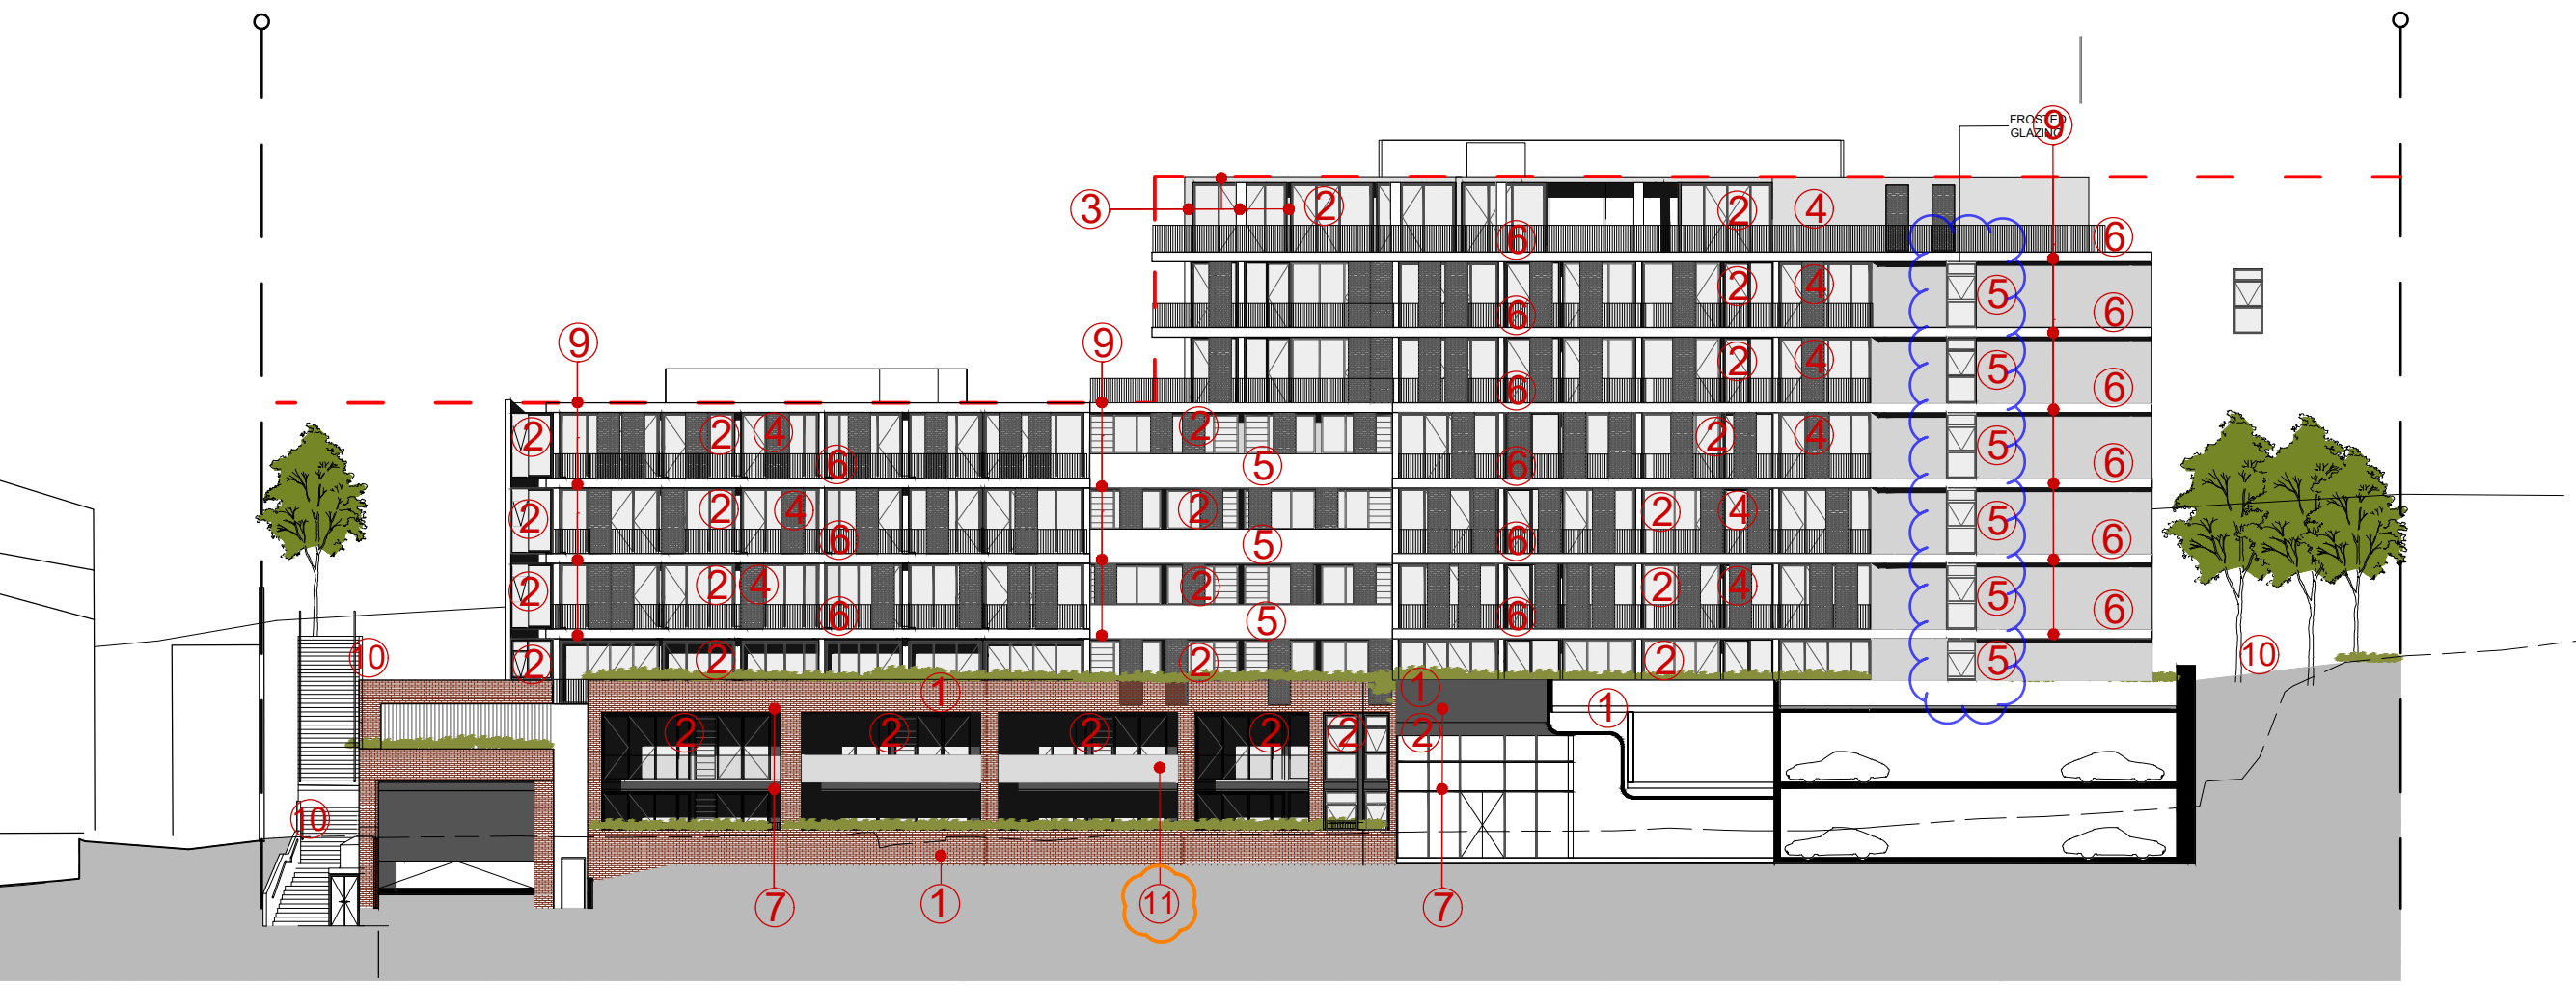


A BUILDING A SOUTH ELEVATION
1:300

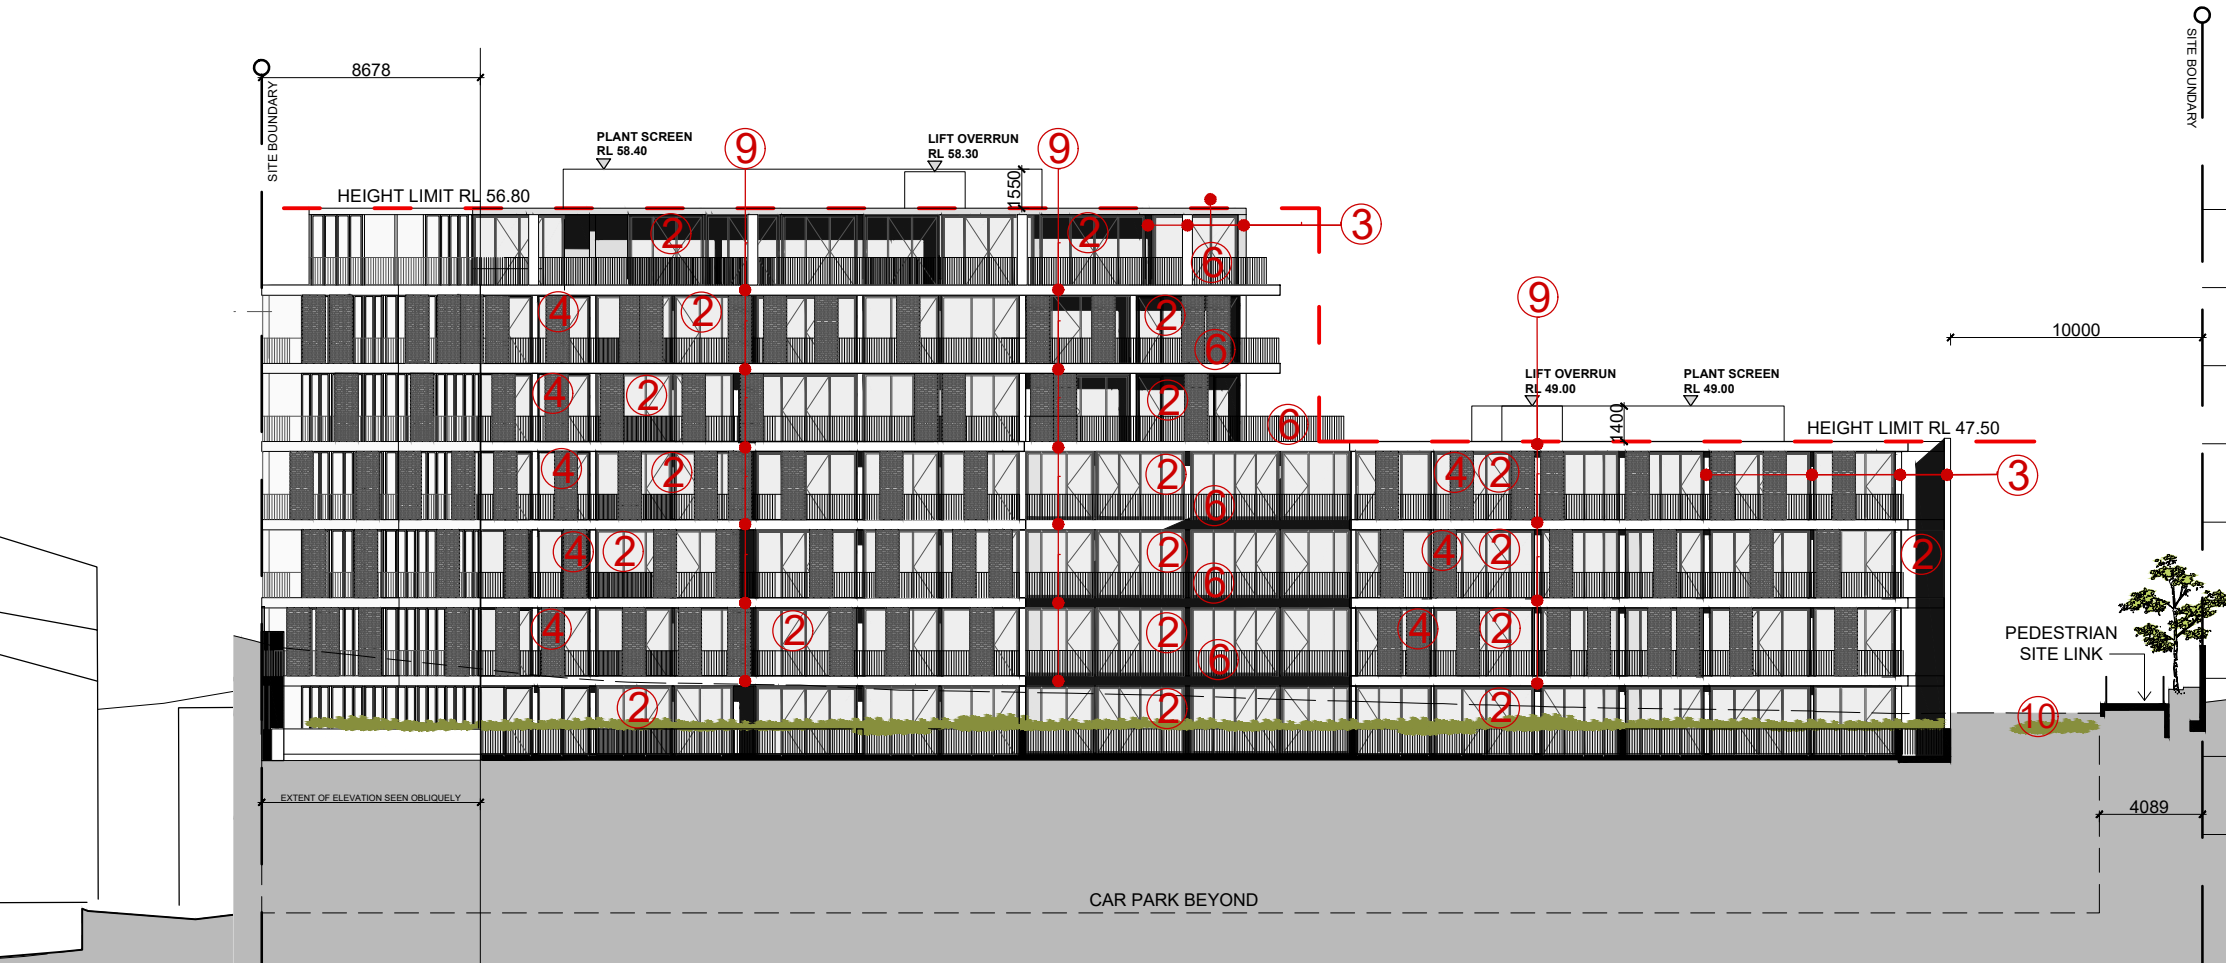

B BUILDING A NORTH ELEVATION
1:300



C BUILDING A EAST ELEVATION
1:300

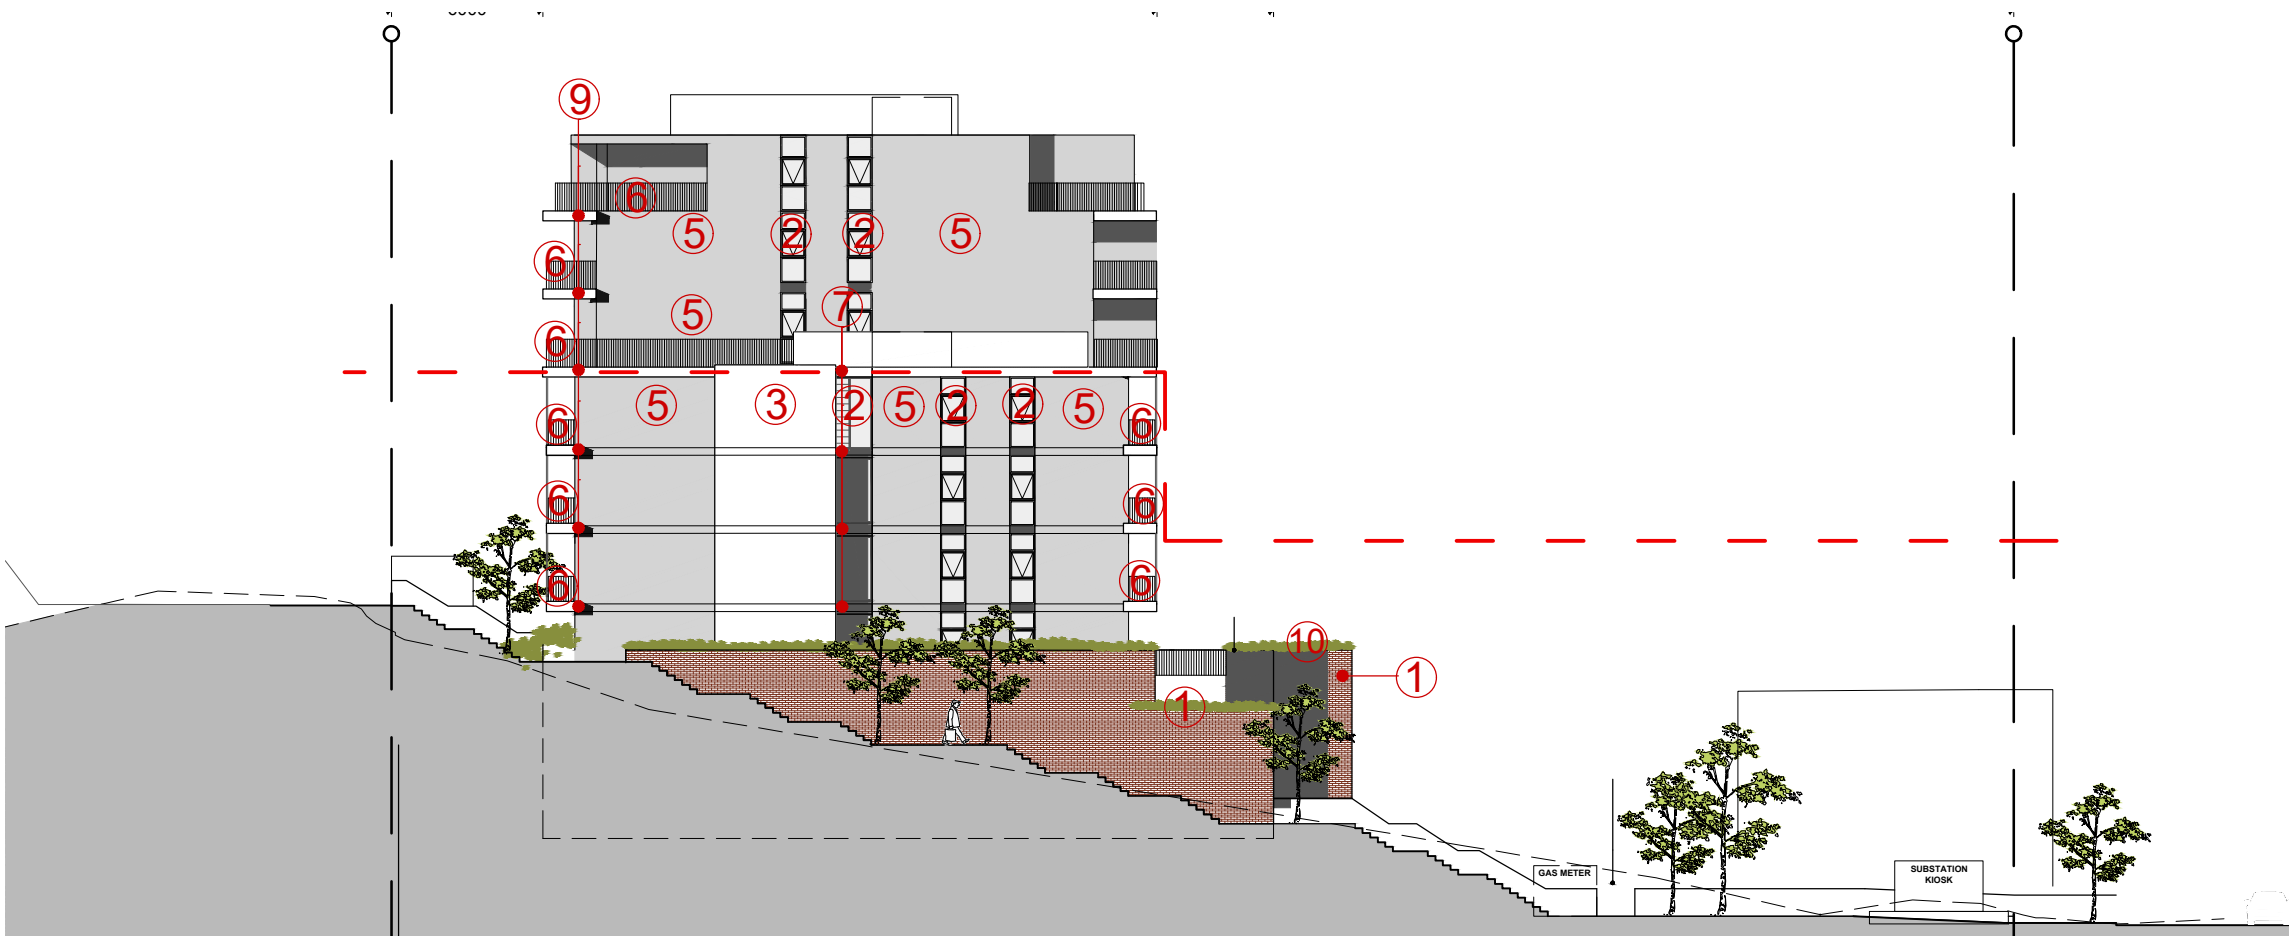


D BUILDING A WEST ELEVATION
1:300




REFERENCE IMAGES



B MOSBRI CRESCENT TOWN HOUSES EAST ELEVATION
1:200

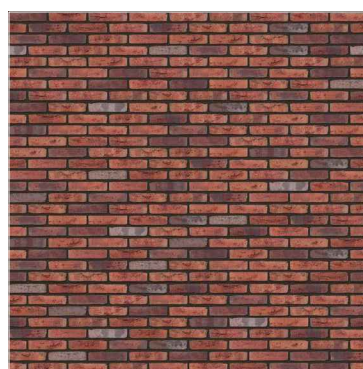

1. RED/BROWN BRICK WITH BROWN JOINTS

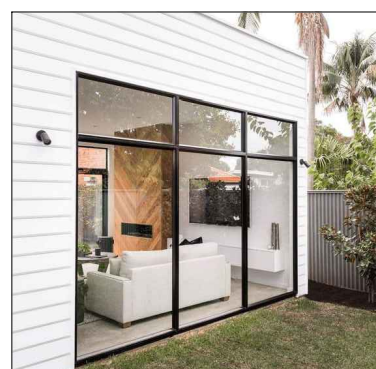

2. DARK FRAMED GLAZING SUITES



3. CONCRETE PAINTED IN DULUX 'LIMED WHITE QUARTER'



4. DARK METAL BATTEN SCREENING



5. DARK RENDER (OR SIMILAR)



6. DARK METAL FLATS BALUSTRADE



7. OFF WHITE FIBRE CEMENT CLADDING WITH VERTICAL JOINTS (OR SIMILAR)



8. DARK METAL FLATS FENCE/GATE



9. FEATURE UNIT NUMBERING (METAL OR SIMILAR)




10. LANDSCAPING, REFER TO LANDSCAPE DWGS., PREPARED BY ARCADIA LANDSCAPE ARCHITECTS FOR DETAILS



11. NON-REFLECTIVE METAL ROOF IN COLORBOND 'MONUMENT'

MATERIAL PALLET

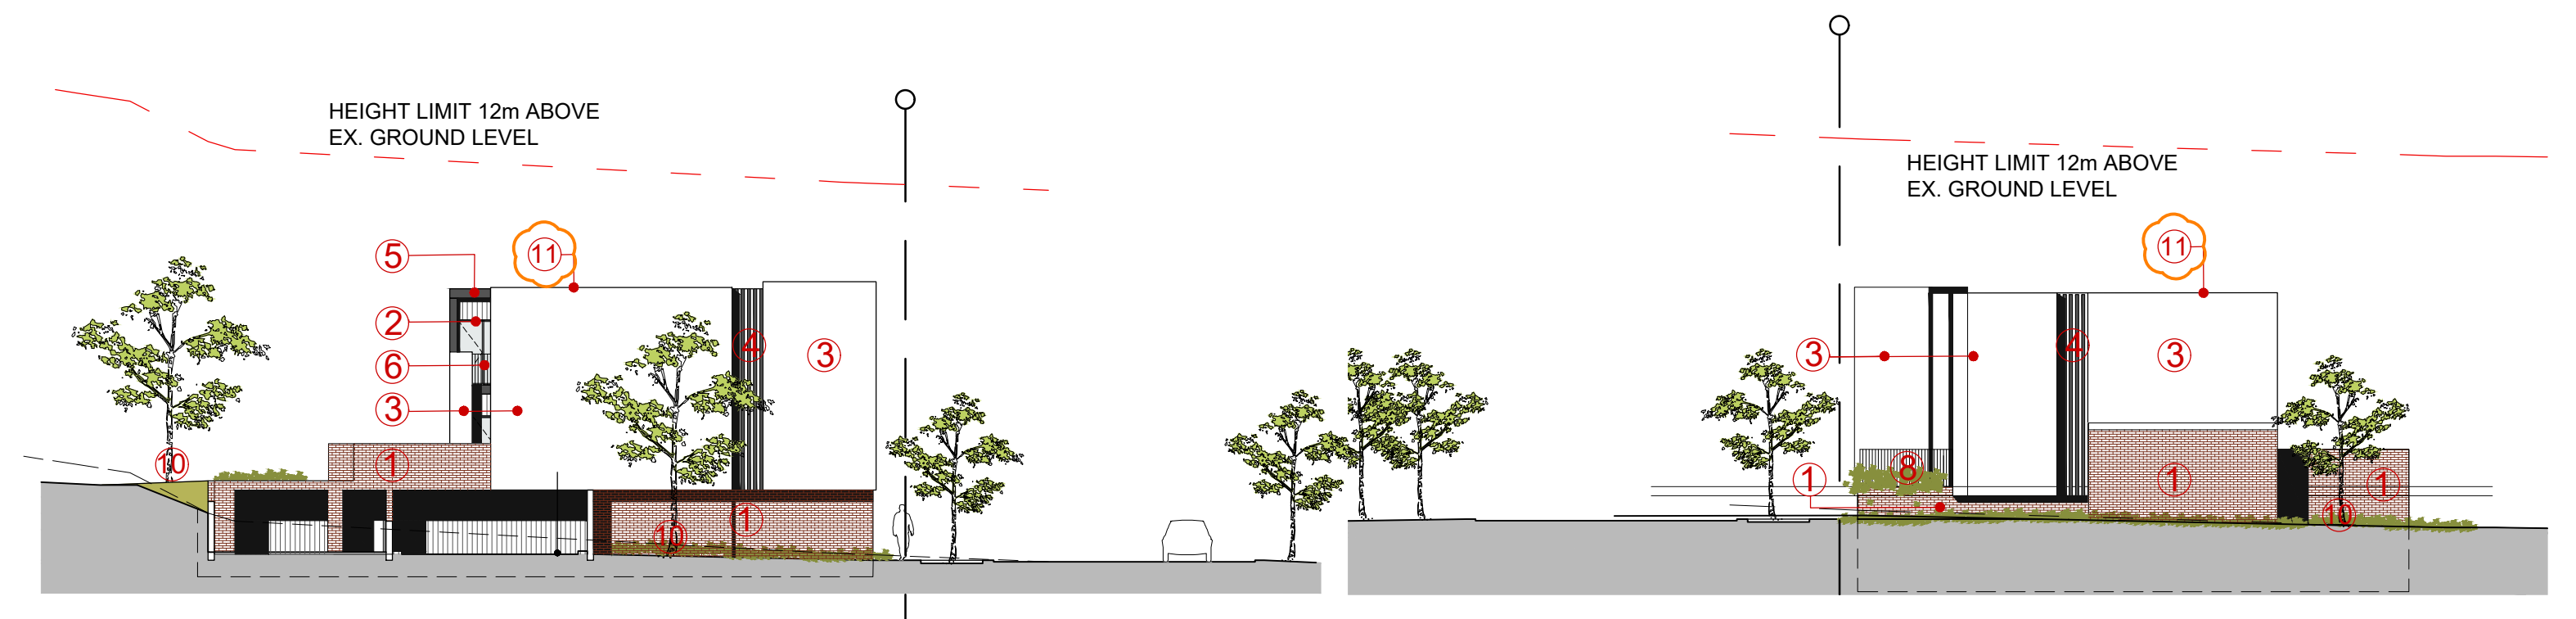


C MOSBRI CRESCENT NORTH ELEVATION
1:200

D MOSBRI CRESCENT SOUTH ELEVATION
1:200

IMPORTANT NOTES:
Do not scale from drawings. All dimensions shall be checked on site before commencement of work. All discrepancies shall be brought to the attention of the Architect. Larger scale drawings and written dimensions take precedence. This drawing is copyright and the property of the author, and must not be retained, copied or used without the express authority of MARCHESE PARTNERS INTERNATIONAL PTY. LTD.

FOR APPROVAL
NOT FOR CONSTRUCTION

REVISION	DATE	DESCRIPTION	BY
A	2018.12.21	ISSUED FOR DEVELOPMENT APPLICATION	LP
B	2019.01.16	ISSUED FOR DEVELOPMENT APPLICATION	LP
C	2019.01.17	ISSUED FOR DEVELOPMENT APPLICATION	LH
D	2021.07.23	ISSUED FOR DEVELOPMENT APPLICATION	LP
E	2021.12.16	ISSUED FOR DEVELOPMENT APPLICATION	MSH

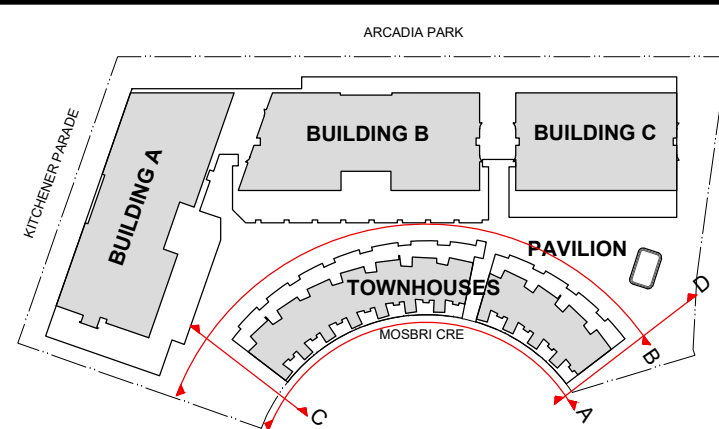

marchesepartners

Marchese Partners International Pty Ltd
Level 1, 53 Walker Street, North Sydney, NSW 2060, Australia
P +61 2 9922 4375 F +61 2 9929 5786 E info@marchesepartners.com
www.marchesepartners.com
Sydney • Brisbane • Melbourne • Adelaide
Kuala Lumpur • Auckland • Christchurch • London • Madrid
ABN 20 098 552 151

0 1 2 3 4 5 10


CLIENT
CRESCENT NEWCASTLE PTY LTD
PO BOX 292
WICKHAM, NSW, 2293

PROJECT
11-17 MOSBRI CRESCENT
THE HILL NSW 2300

DRAWING TITLE			
EXTERIOR FINISHES - MOSBRI CRE TOWN HOUSES			
SCALE 1:200@A1 1:400@A3	DATE 2018	DRAWN LP	CHECKED PS
JOB 17114	DRAWING DA7.21	REVISION E	




REFERENCE IMAGES

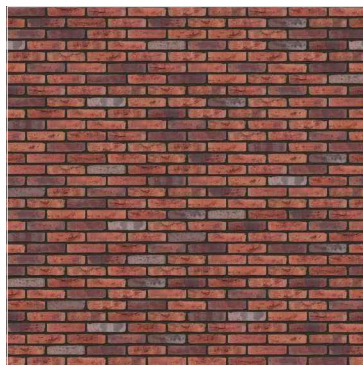


1. RED/BROWN BRICK WITH BROWN JOINTS



2. DARK FRAMED GLAZING SUITES

 

3. CONCRETE PAINTED IN DULUX 'LIMED WHITE QUARTER'

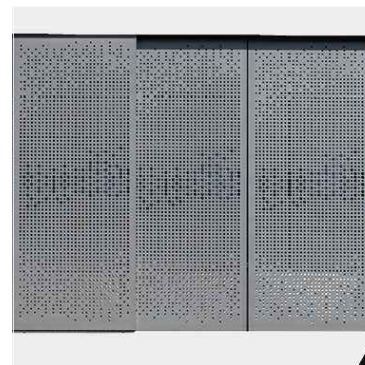

4. PERFORATED METAL SOLAR SCREENS (CHARCOAL OR SIMILAR)



5. GREY CONCRETE (OR SIMILAR)



6. DARK METAL FLATS BALUSTRADE



7. DARK MATT METAL CLADDING



8. DARK METAL FLATS FENCE/ GATE



9. CONCRETE SLAB EDGE



10. LANDSCAPING, REFER TO LANDSCAPE DWGS., PREPARED BY ARCADIA LANDSCAPE ARCHITECTS FOR DETAILS




11. FROSTED GLASS

MATERIAL PALLET

IMPORTANT NOTES:
Do not scale from drawings. All dimensions shall be checked on site before commencement of work. All discrepancies shall be brought to the attention of the Architect. Larger scale drawings and written dimensions take precedence. This drawing is copyright and the property of the author, and must not be retained, copied or used without the express authority of MARCHESE PARTNERS INTERNATIONAL PTY. LTD.

FOR APPROVAL
NOT FOR CONSTRUCTION


REVISION	DATE	DESCRIPTION	BY
A	2018.12.21	ISSUED FOR DEVELOPMENT APPLICATION	LP
B	2019.01.16	ISSUED FOR DEVELOPMENT APPLICATION	LP
C	2019.01.17	ISSUED FOR DEVELOPMENT APPLICATION	LH
D	2019.10.11	ISSUED FOR DEVELOPMENT APPLICATION	CA
E	2021.07.23	ISSUED FOR DEVELOPMENT APPLICATION	LP
F	2021.12.16	ISSUED FOR DEVELOPMENT APPLICATION	MSH

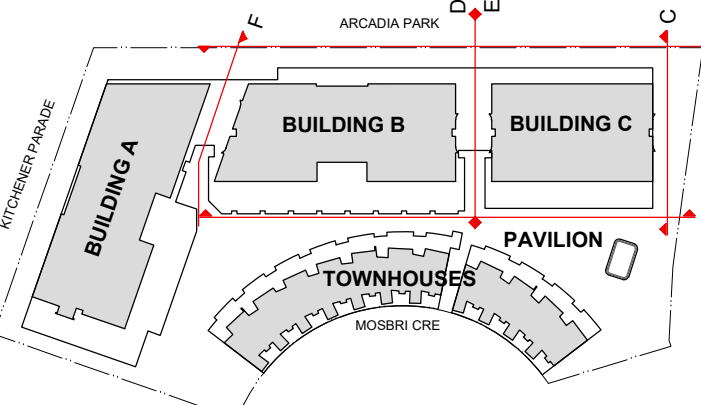


marchesepartners
Marchese Partners International Pty Ltd
Level 1, 53 Walker Street, North Sydney, NSW 2060, Australia
P +61 2 9922 4375 F +61 2 9929 5786 E info@marchesepartners.com
www.marchesepartners.com
Sydney • Brisbane • Melbourne • Adelaide
Kuala Lumpur • Auckland • Christchurch • London • Madrid
ABN 20 098 552 151




A BUILDING B AND C WEST ELEVATIONS
1:300

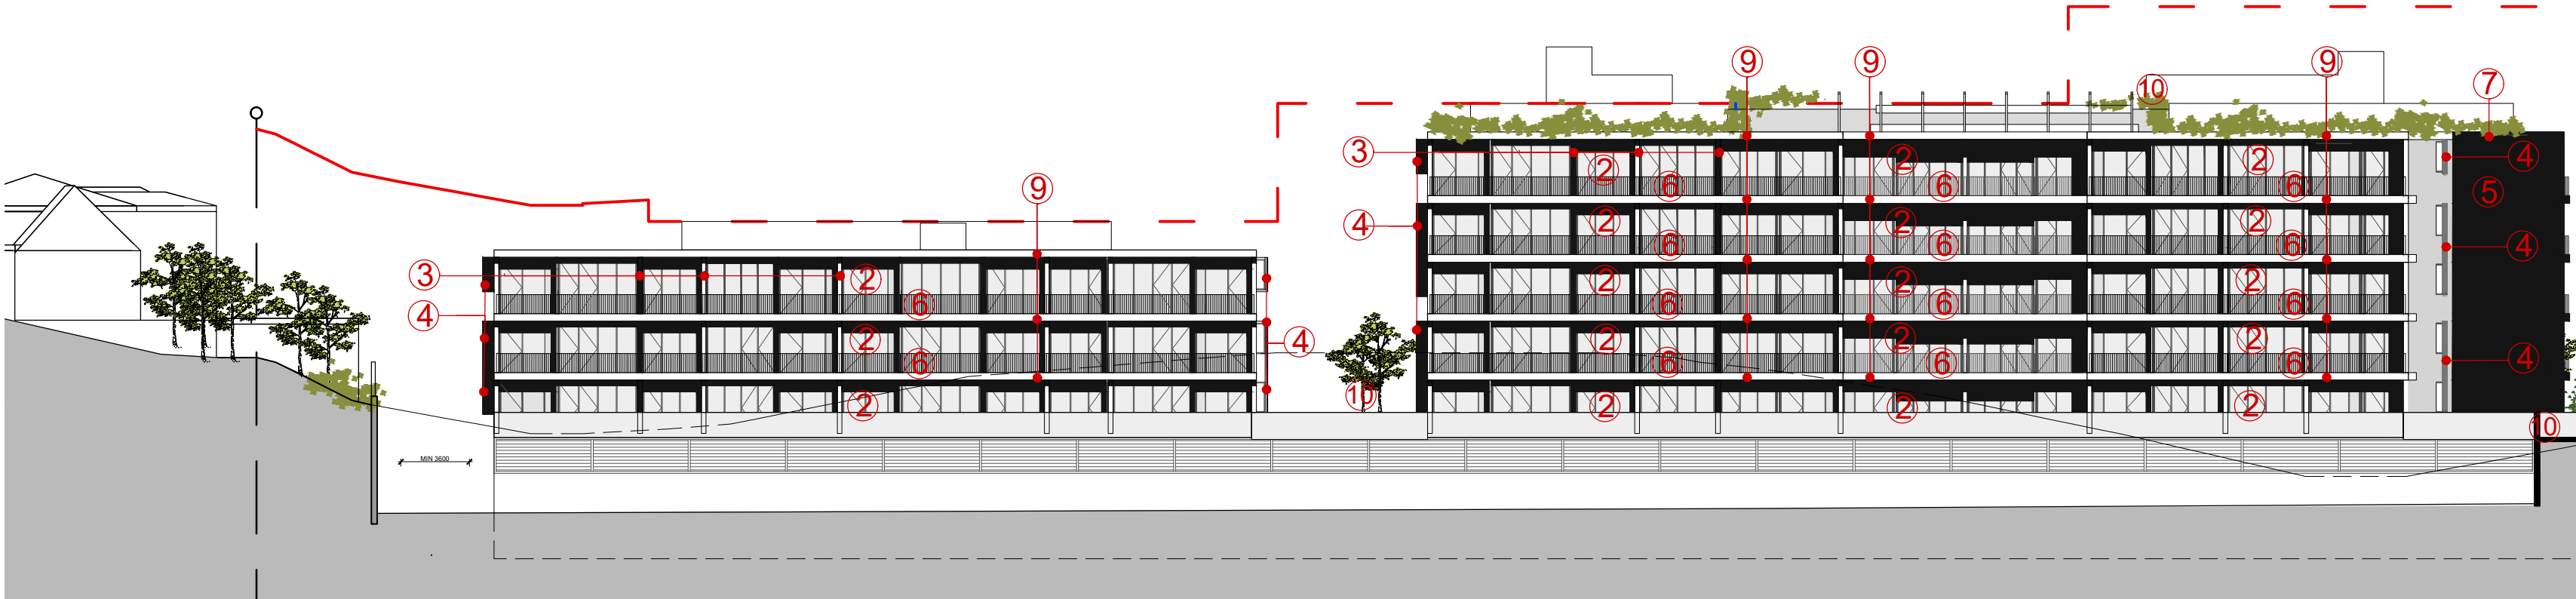


B EAST ELEVATION BUILDING C & B
1:300

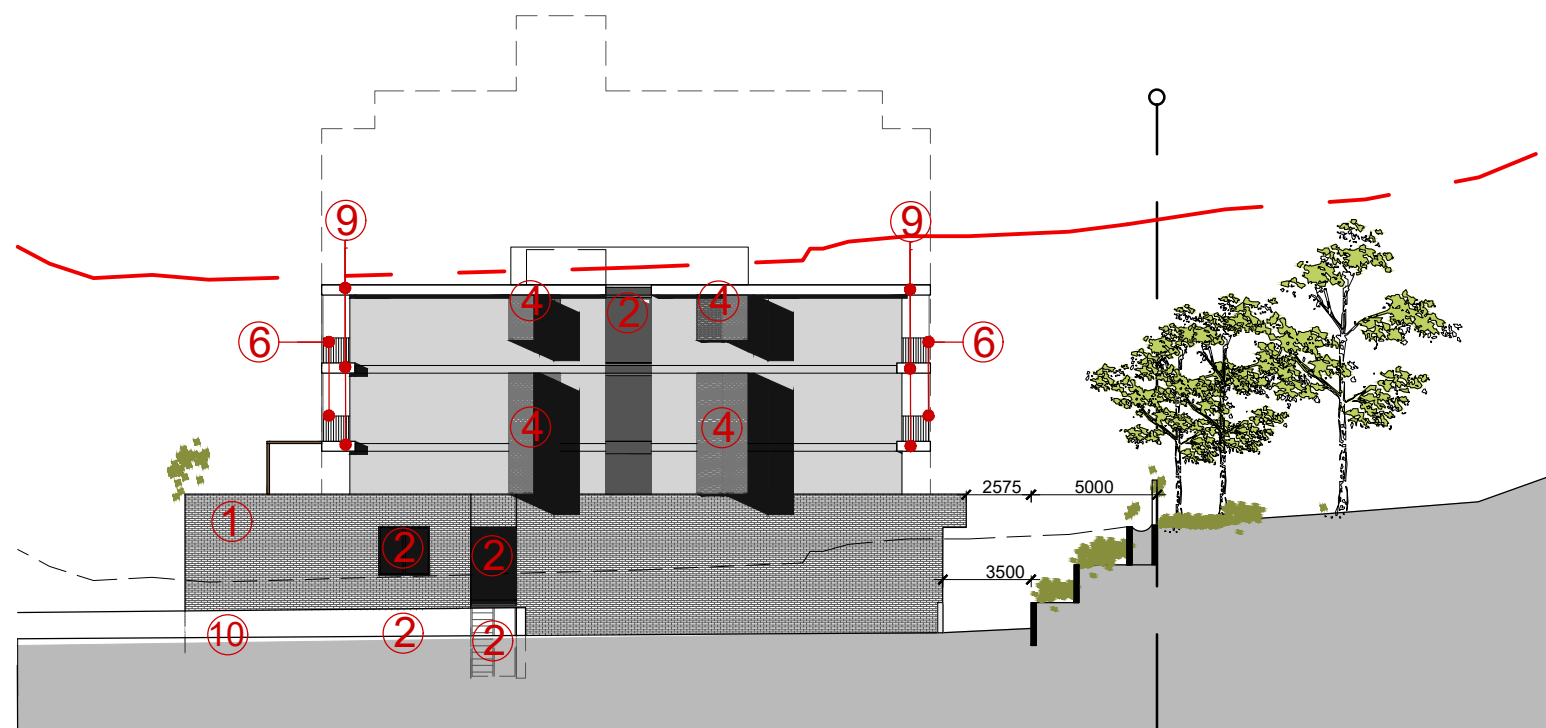


C BUILDING C SOUTH ELEVATION
1:300

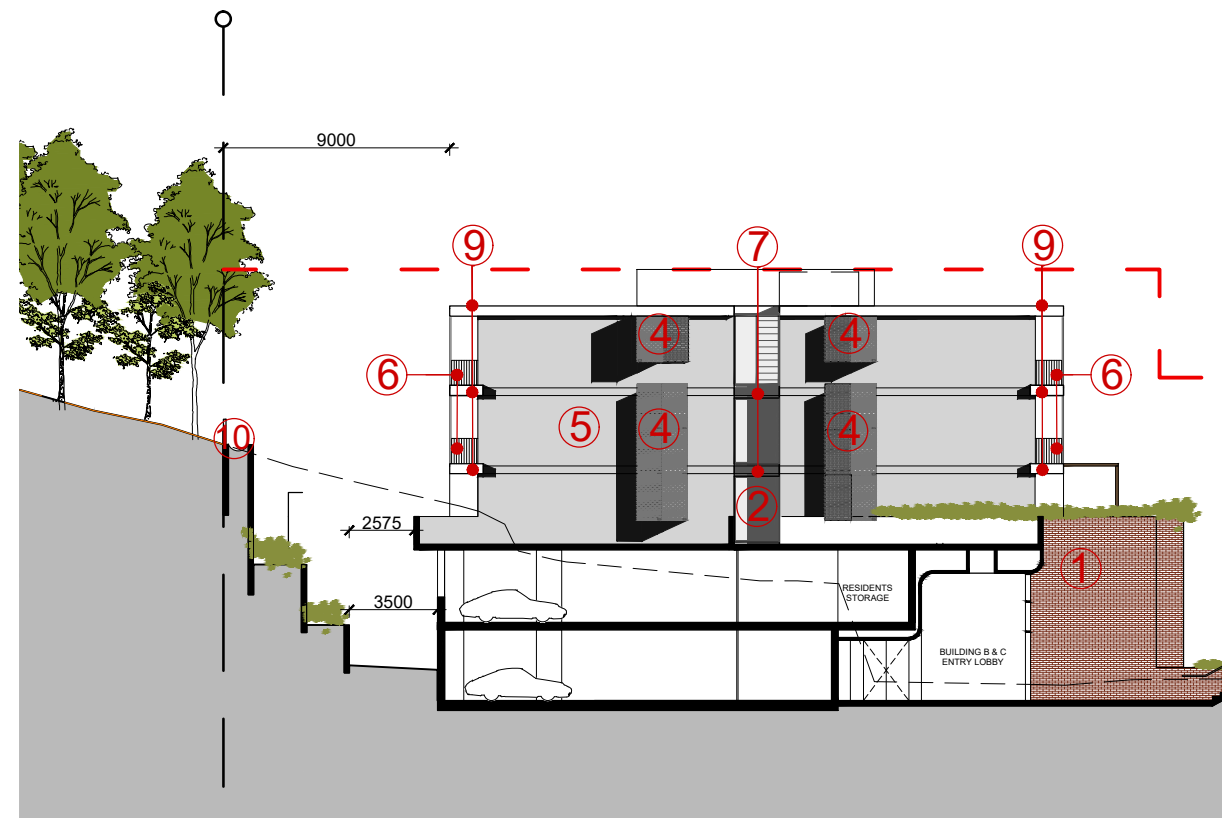

E BUILDING C NORTH ELEVATION
1:200

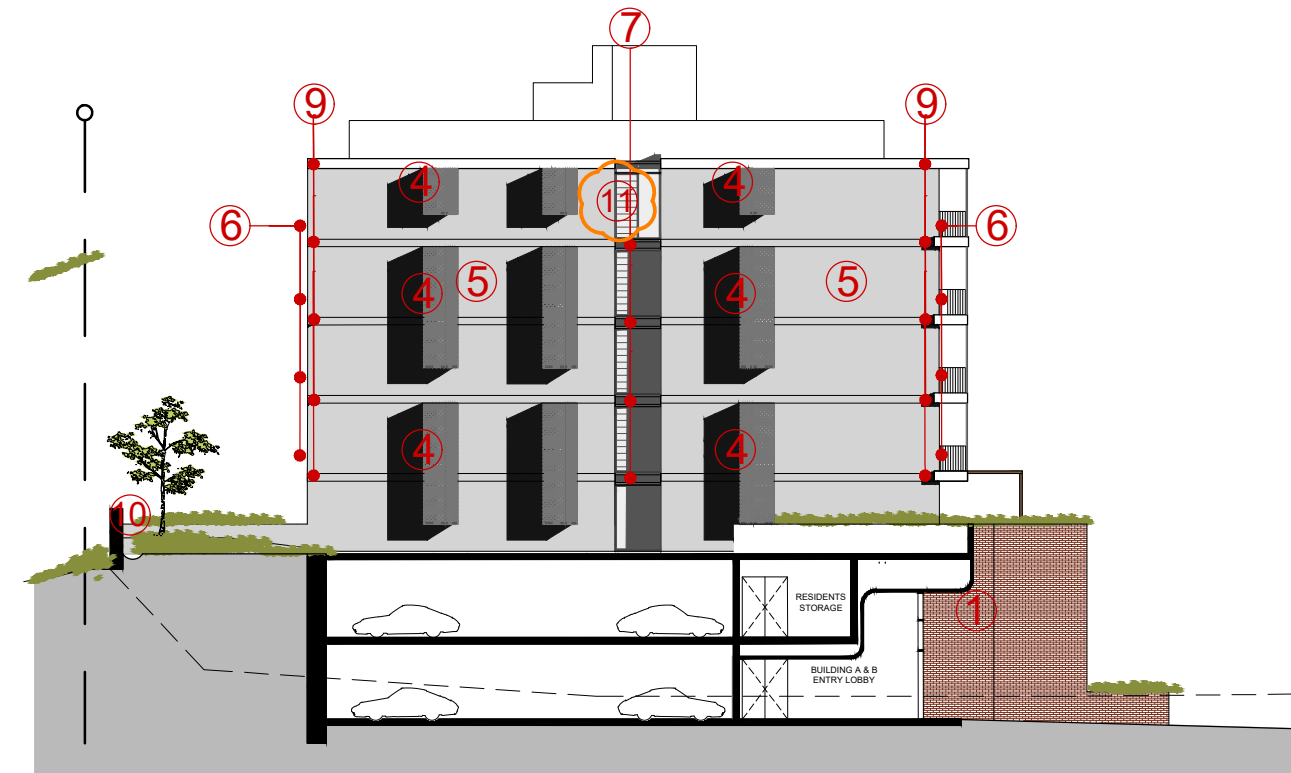

D BUILDING B NORTH ELEVATION
1:300

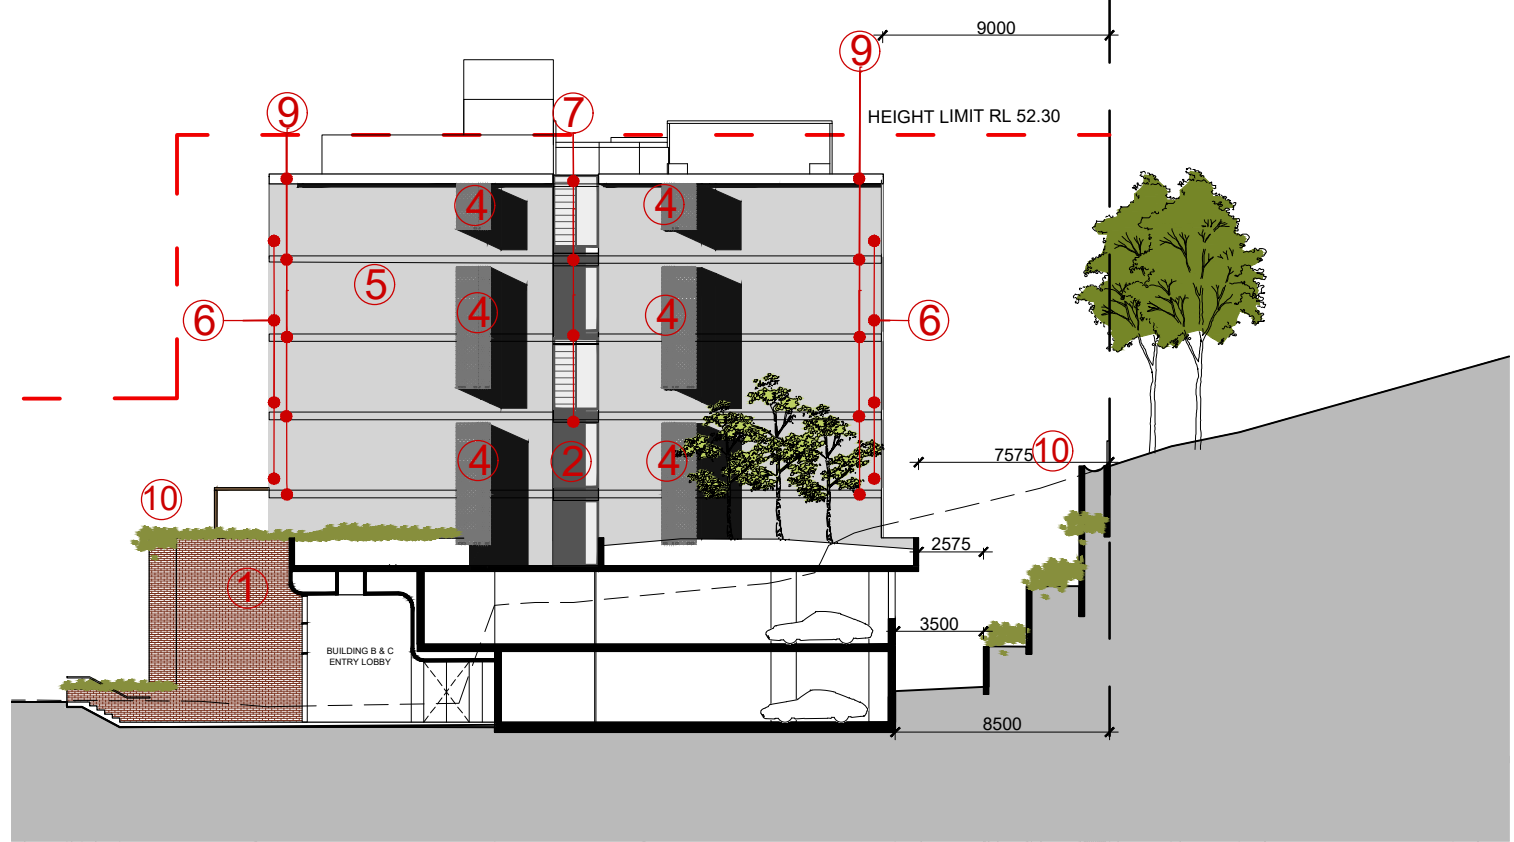

F BUILDING B SOUTH ELEVATION
1:300

CLIENT
CRESCENT NEWCASTLE PTY LTD
PO BOX 292
WICKHAM, NSW, 2293

PROJECT
11-17 MOSBRI CRESCENT
THE HILL NSW 2300

DRAWING TITLE
EXTERIOR FINISHES - BUILDING B & C

SCALE 1:300@A1 1:600@A3	DATE 2019	DRAWN CA	CHECKED PS
JOB 17114	DRAWING DA7.23	REVISION F	