




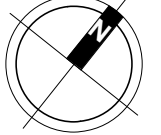



LEGEND

- (A) DEMOLISH EXISTING PAVING/BITUMEN AND PREPARE GROUND FOR RECONSTRUCTION OF PLAY AREA
- (B) DEMOLISH EXISTING RETAINING WALLS/FENCES
- (C) DEMOLISH EXISTING TREES
- (D) DEMOLISH EXISTING BUILDINGS/SHEDS (BLOCK G, J, M1, M2)
- (E) DEMOLISH EXISTING SHADE STRUCTURES.
- (F) DEMOLISH EXISTING DEMOUNTABLES.

REV	AMENDMENTS	DATE
2	Revision For DA	05/03/2019
1	FOR DA	15/10/2018



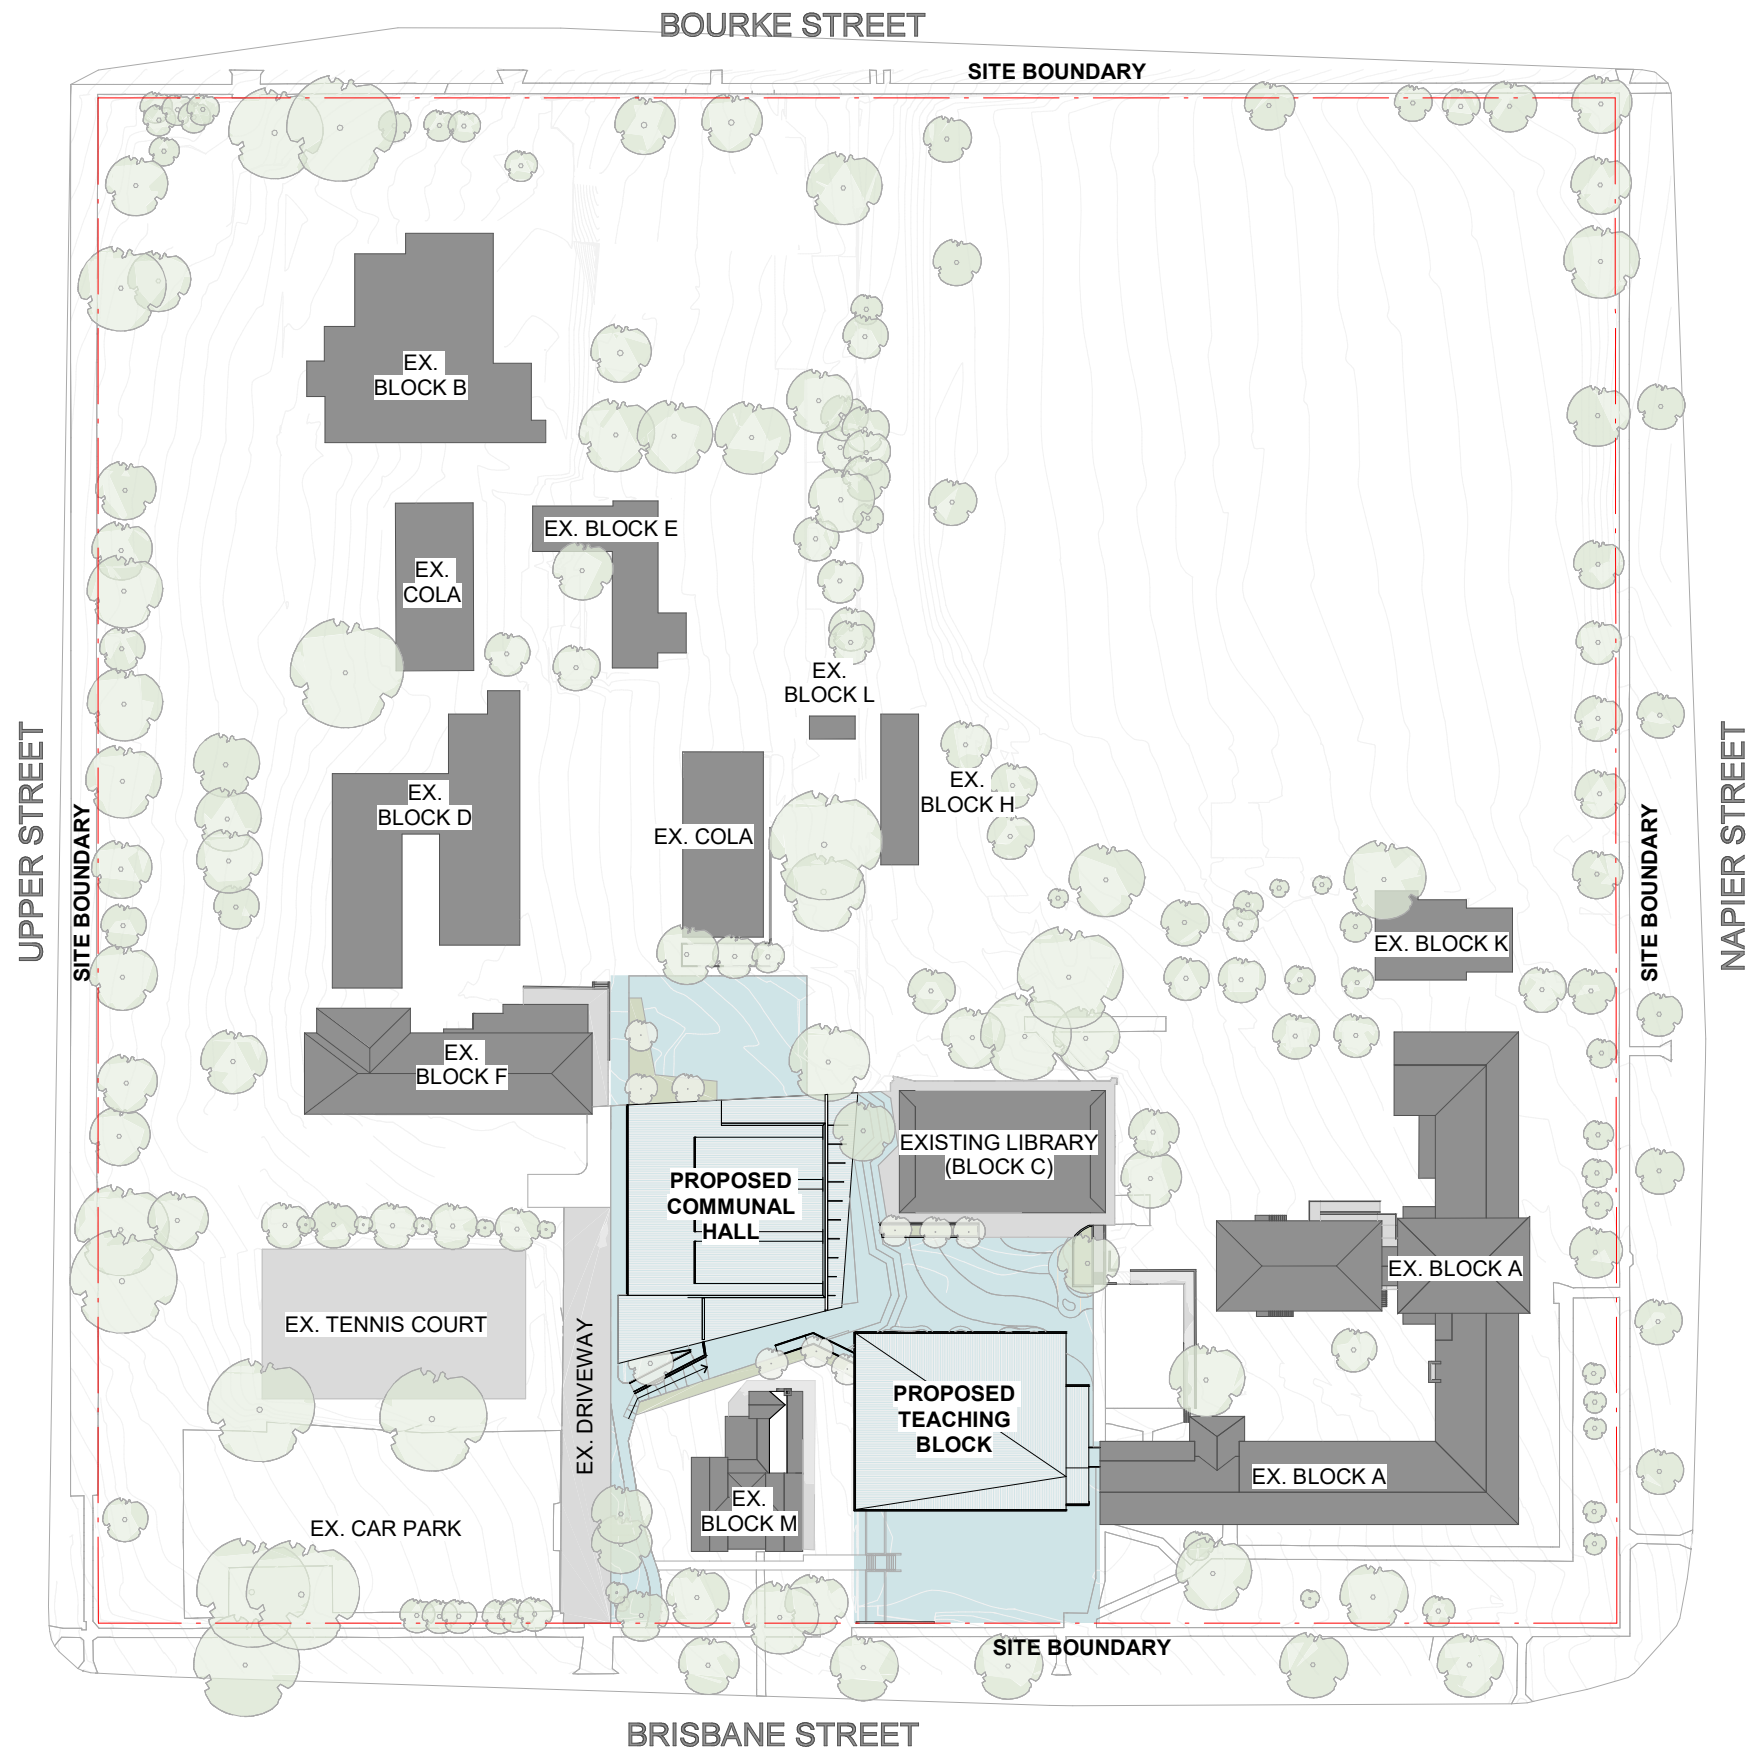

DEVELOPMENT APPLICATION


CLIENT 		PROJECT MANAGER 	SHEET NAME SITE DEMOLITION PLAN	PROJECT ARCHITECT: TV	DRAWN BY BH	 Level 6, 72-80 Cooper Street Surry Hills 2010 New South Wales, Australia T +61 2 8096 4066 E info@blp.com.au www.blp.com.au		PROJECT NO. 17090	REVISION DATE 15/10/18	SCALE As indicated @ A3
PROJECT NAME TAMWORTH PUBLIC SCHOOL UPGRADES				REGISTRATION NO. 8790	CHECKED BY MC			DRAWING NO DA-A002-001	REVISION NUMBER [2]	



1	FOR DA	15/10/2018
REV	AMENDMENTS	DATE

DEVELOPMENT APPLICATION

<div>CLIENT</div> <div></div>		<div>PROJECT MANAGER</div> <div></div>	<div>SHEET NAME</div> <div>PROPOSED SITE PLAN OVERALL</div>	<div>PROJECT ARCHITECT:</div> <div>TV</div>	<div>DRAWN BY</div> <div>BH</div>	<div></div> <div>Level 6, 72-80 Cooper Street Surry Hills 2010 New South Wales, Australia</div> <div>T +61 2 8096 4066 E info@blp.com.au www.blp.com.au</div>	<div></div>	<div>PROJECT NO.</div> <div>17090</div>	<div>REVISION DATE</div> <div>15/10/18</div>	<div>SCALE</div> <div>1 : 1000 @ A3</div>
<div>PROJECT NAME</div> <div>TAMWORTH PUBLIC SCHOOL UPGRADES</div>			<div>REGISTRATION NO.</div> <div>8790</div>	<div>CHECKED BY</div> <div>MC</div>	<div>DRAWING NO</div> <div>DA-A003-001</div>			<div>REVISION NUMBER</div> <div>[1]</div>		

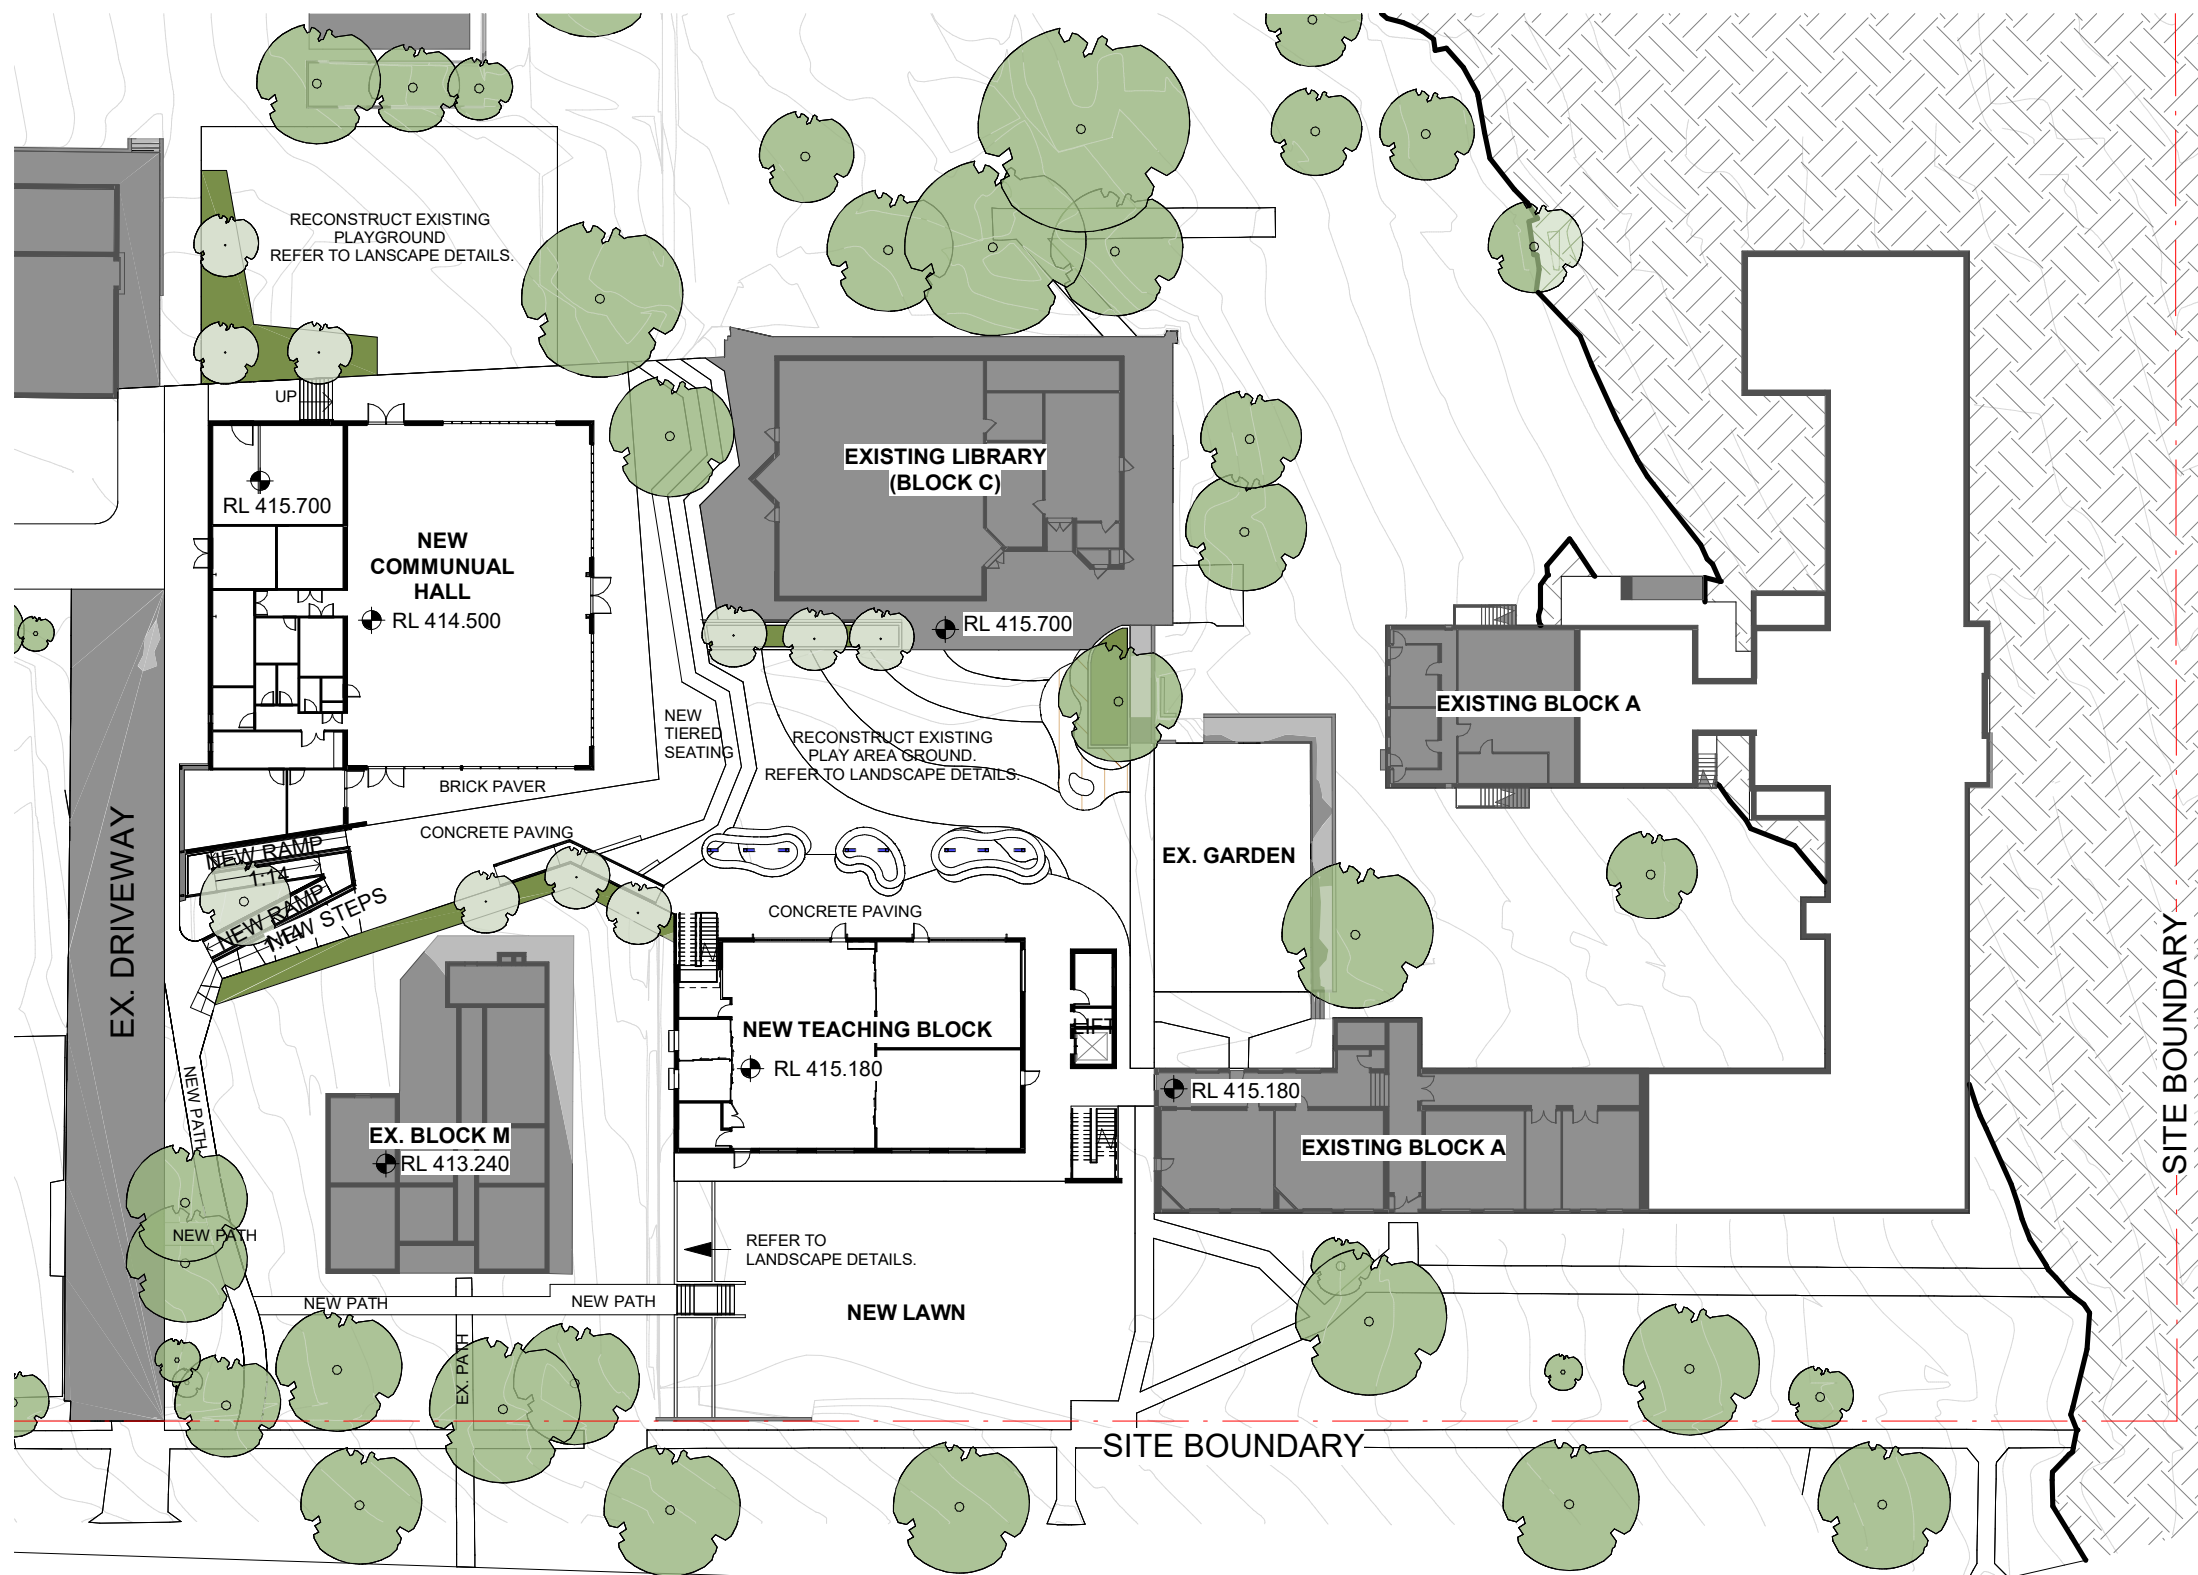

BRISBANE STREET

REV	AMENDMENTS	DATE
1	FOR DA	15/10/2018


DESIGN DEVELOPMENT


PROJECT NO.	REVISION DATE	SCALE
17090	15/10/18	1 : 500 @ A3
DRAWING NO	REVISION NUMBER	
DA-A003-002	[1]	


CLIENT  Education School Infrastructure	PROJECT MANAGER 
PROJECT NAME TAMWORTH PUBLIC SCHOOL UPGRADES	

SHEET NAME SITE CONTEXT PLAN - PROPOSED LEVEL 1

PROJECT ARCHITECT: TV	DRAWN BY BH
REGISTRATION NO. 8790	CHECKED BY MC

 Billard Leece Partnership	Level 6, 72-80 Cooper Street Surry Hills 2010 New South Wales, Australia T +61 2 8096 4066 E info@blp.com.au www.blp.com.au
---	--

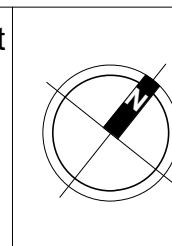
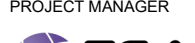


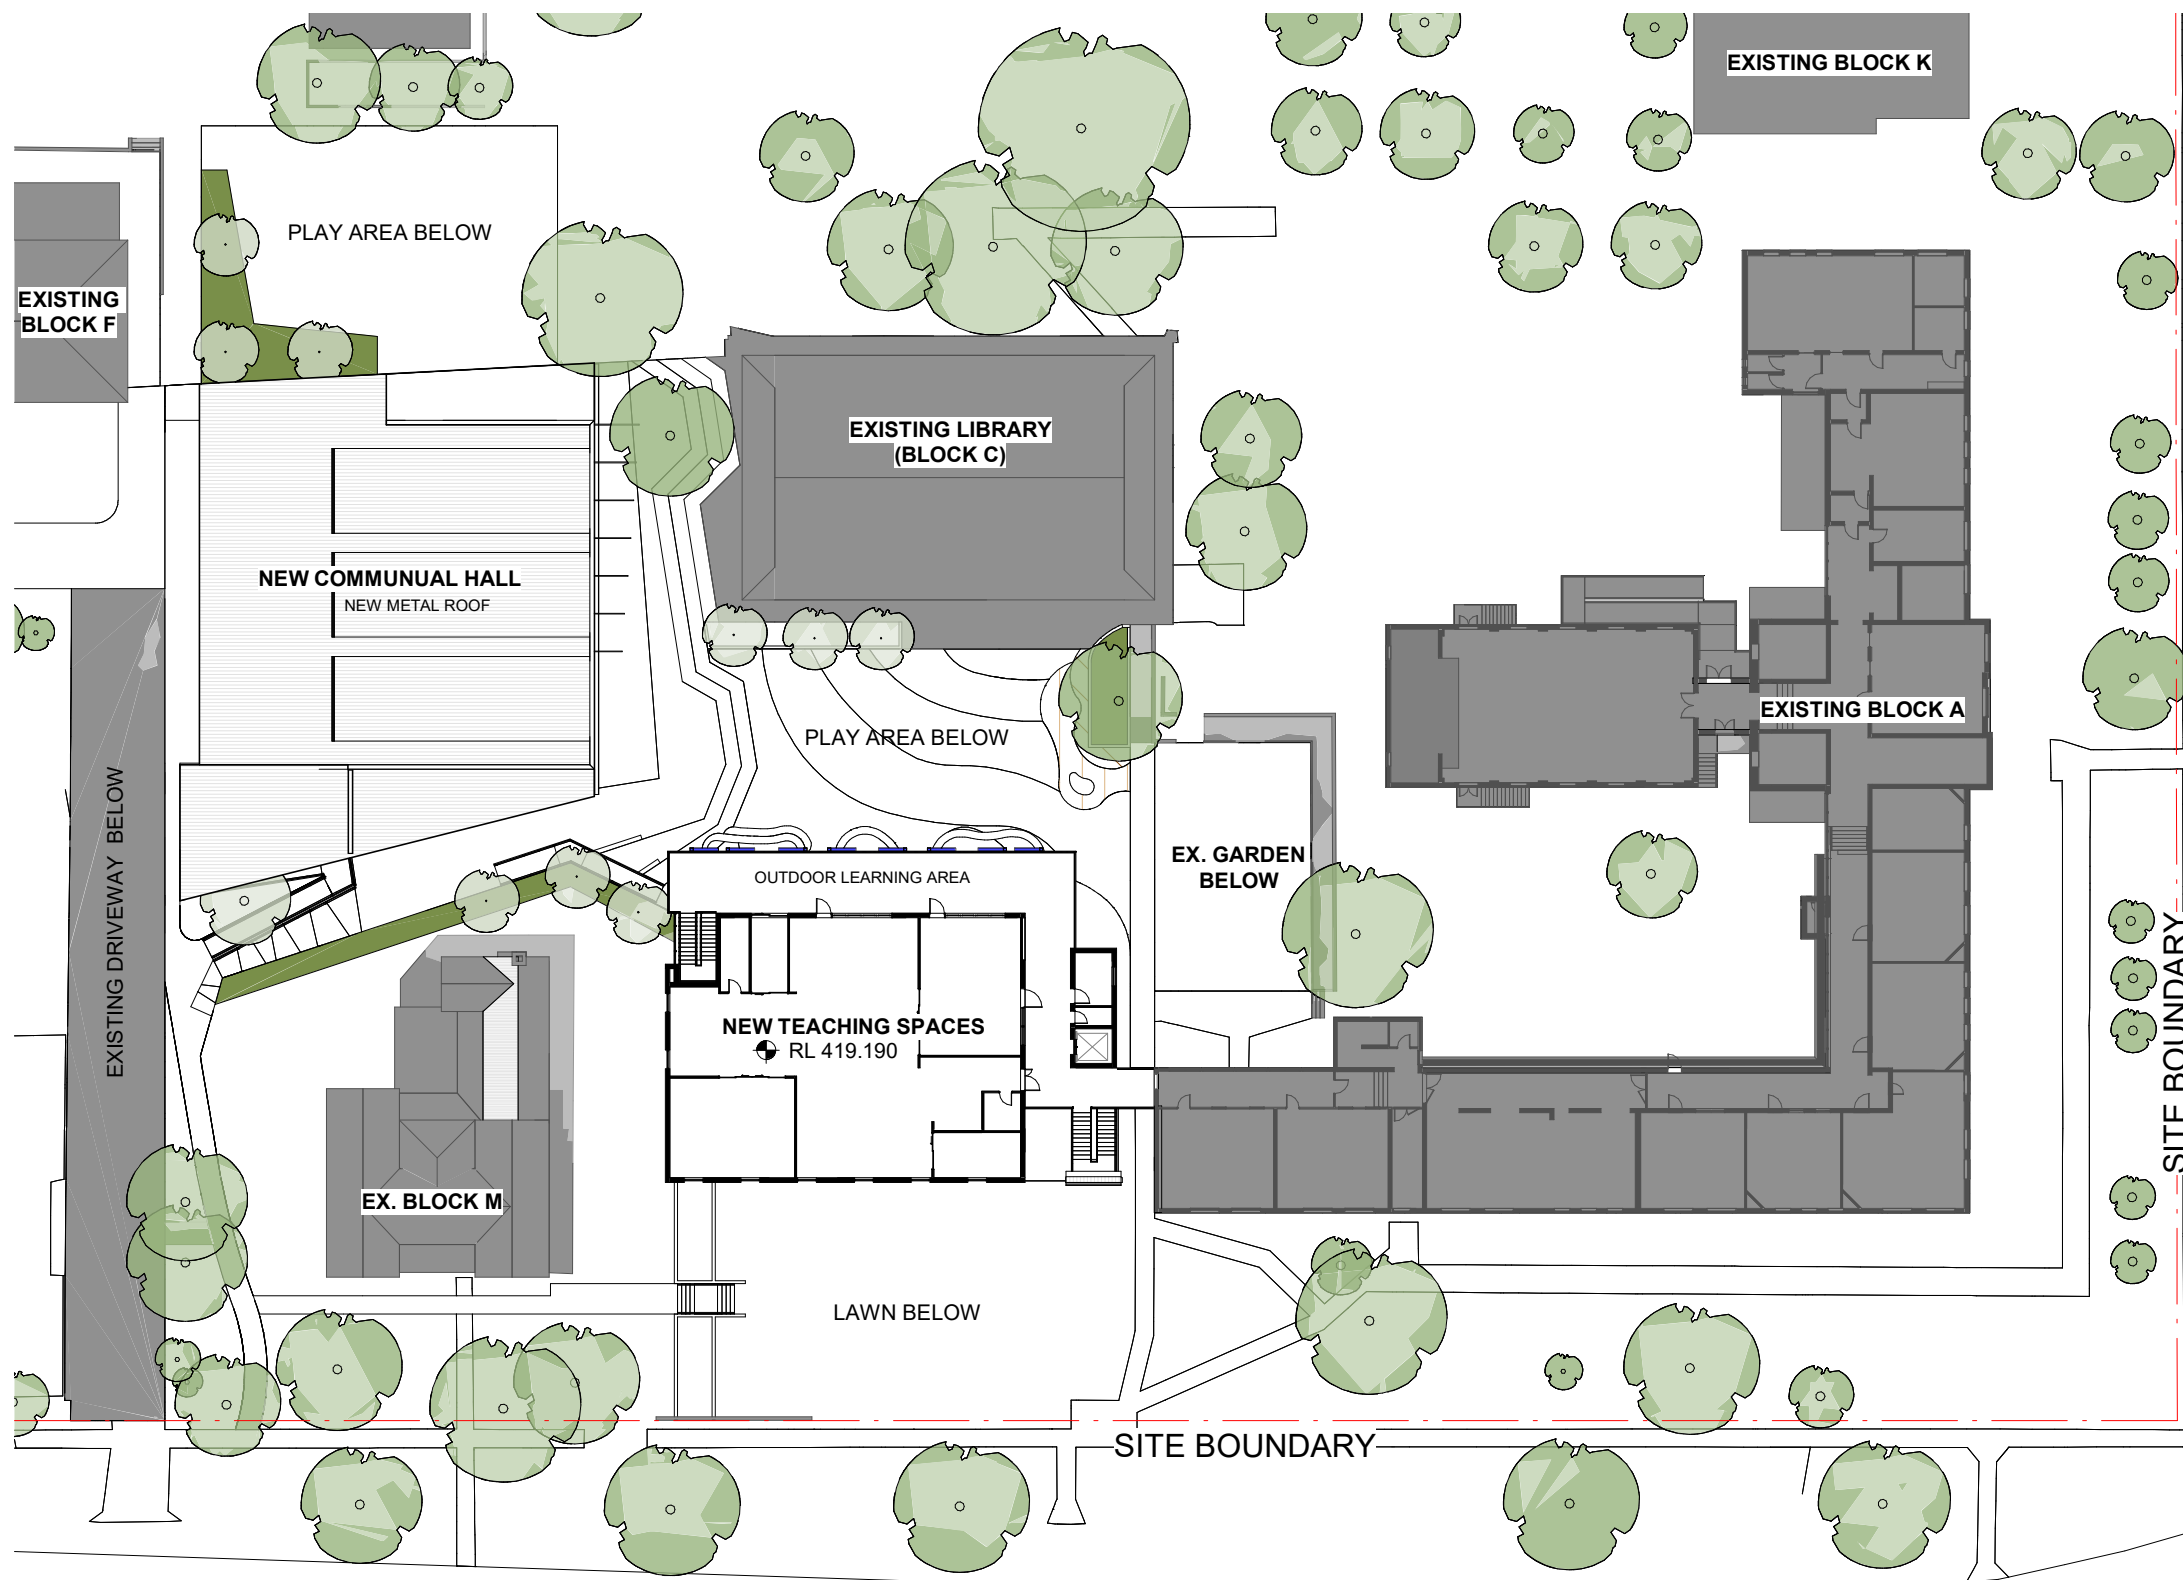




BRISBANE STREET

1	FOR DA	15/10/2018
REV	AMENDMENTS	DATE




DEVELOPMENT APPLICATION

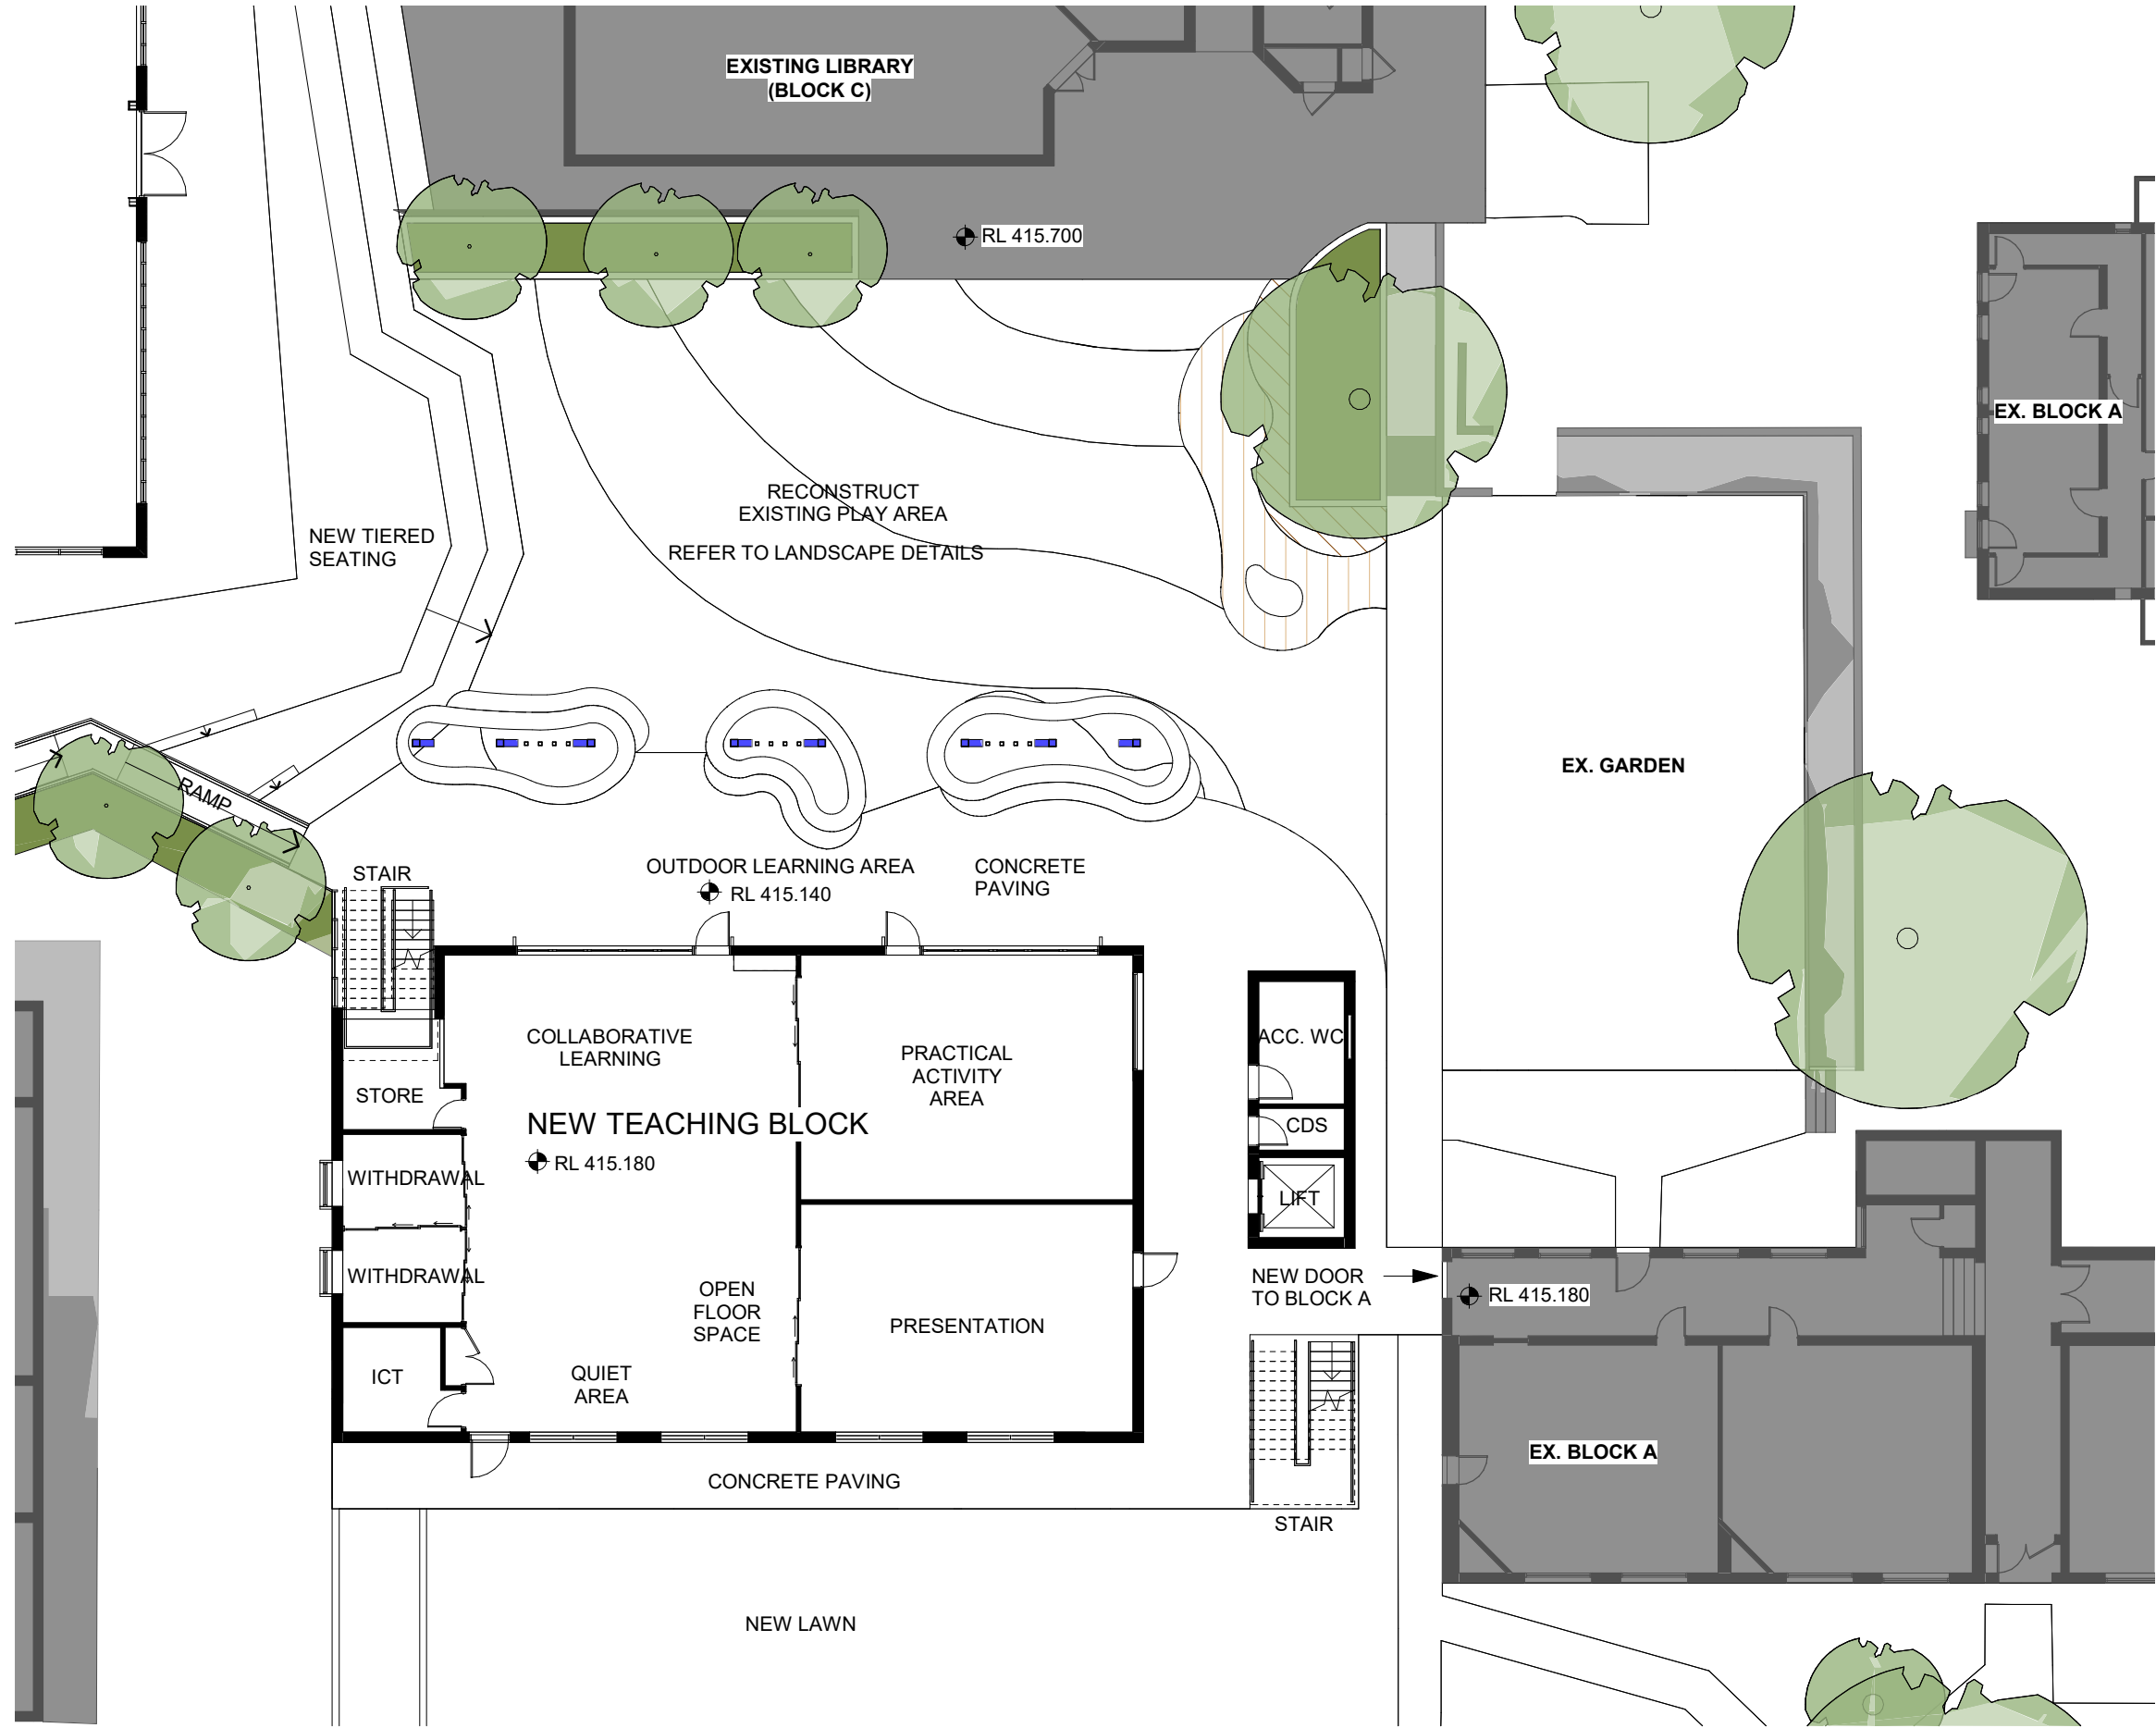
<div>CLIENT</div> <div></div>		<div>PROJECT MANAGER</div> <div></div>	<div>SHEET NAME</div> <div>SITE CONTEXT PLAN - PROPOSED LEVEL 2</div>		<div>PROJECT ARCHITECT:</div> <div>TV</div>	<div>DRAWN BY</div> <div>BH</div>	<div></div> <div>Level 6, 72-80 Cooper Street Surry Hills 2010 New South Wales, Australia</div>	<div></div>	<div>PROJECT NO.</div> <div>17090</div>	<div>REVISION DATE</div> <div>15/10/18</div>	<div>SCALE</div> <div>1 : 500 @ A3</div>
<div>PROJECT NAME</div> <div>TAMWORTH PUBLIC SCHOOL UPGRADES</div>			<div>REGISTRATION NO.</div> <div>8790</div>	<div>CHECKED BY</div> <div>MC</div>	<div>T +61 2 8096 4066 E info@blp.com.au www.blp.com.au</div>	<div>DRAWING NO</div> <div>DA-A003-003</div>			<div>REVISION NUMBER</div> <div>[1]</div>		



1	FOR DA	15/10/2018
REV	AMENDMENTS	DATE

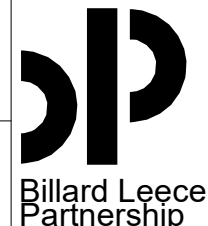


DEVELOPMENT APPLICATION

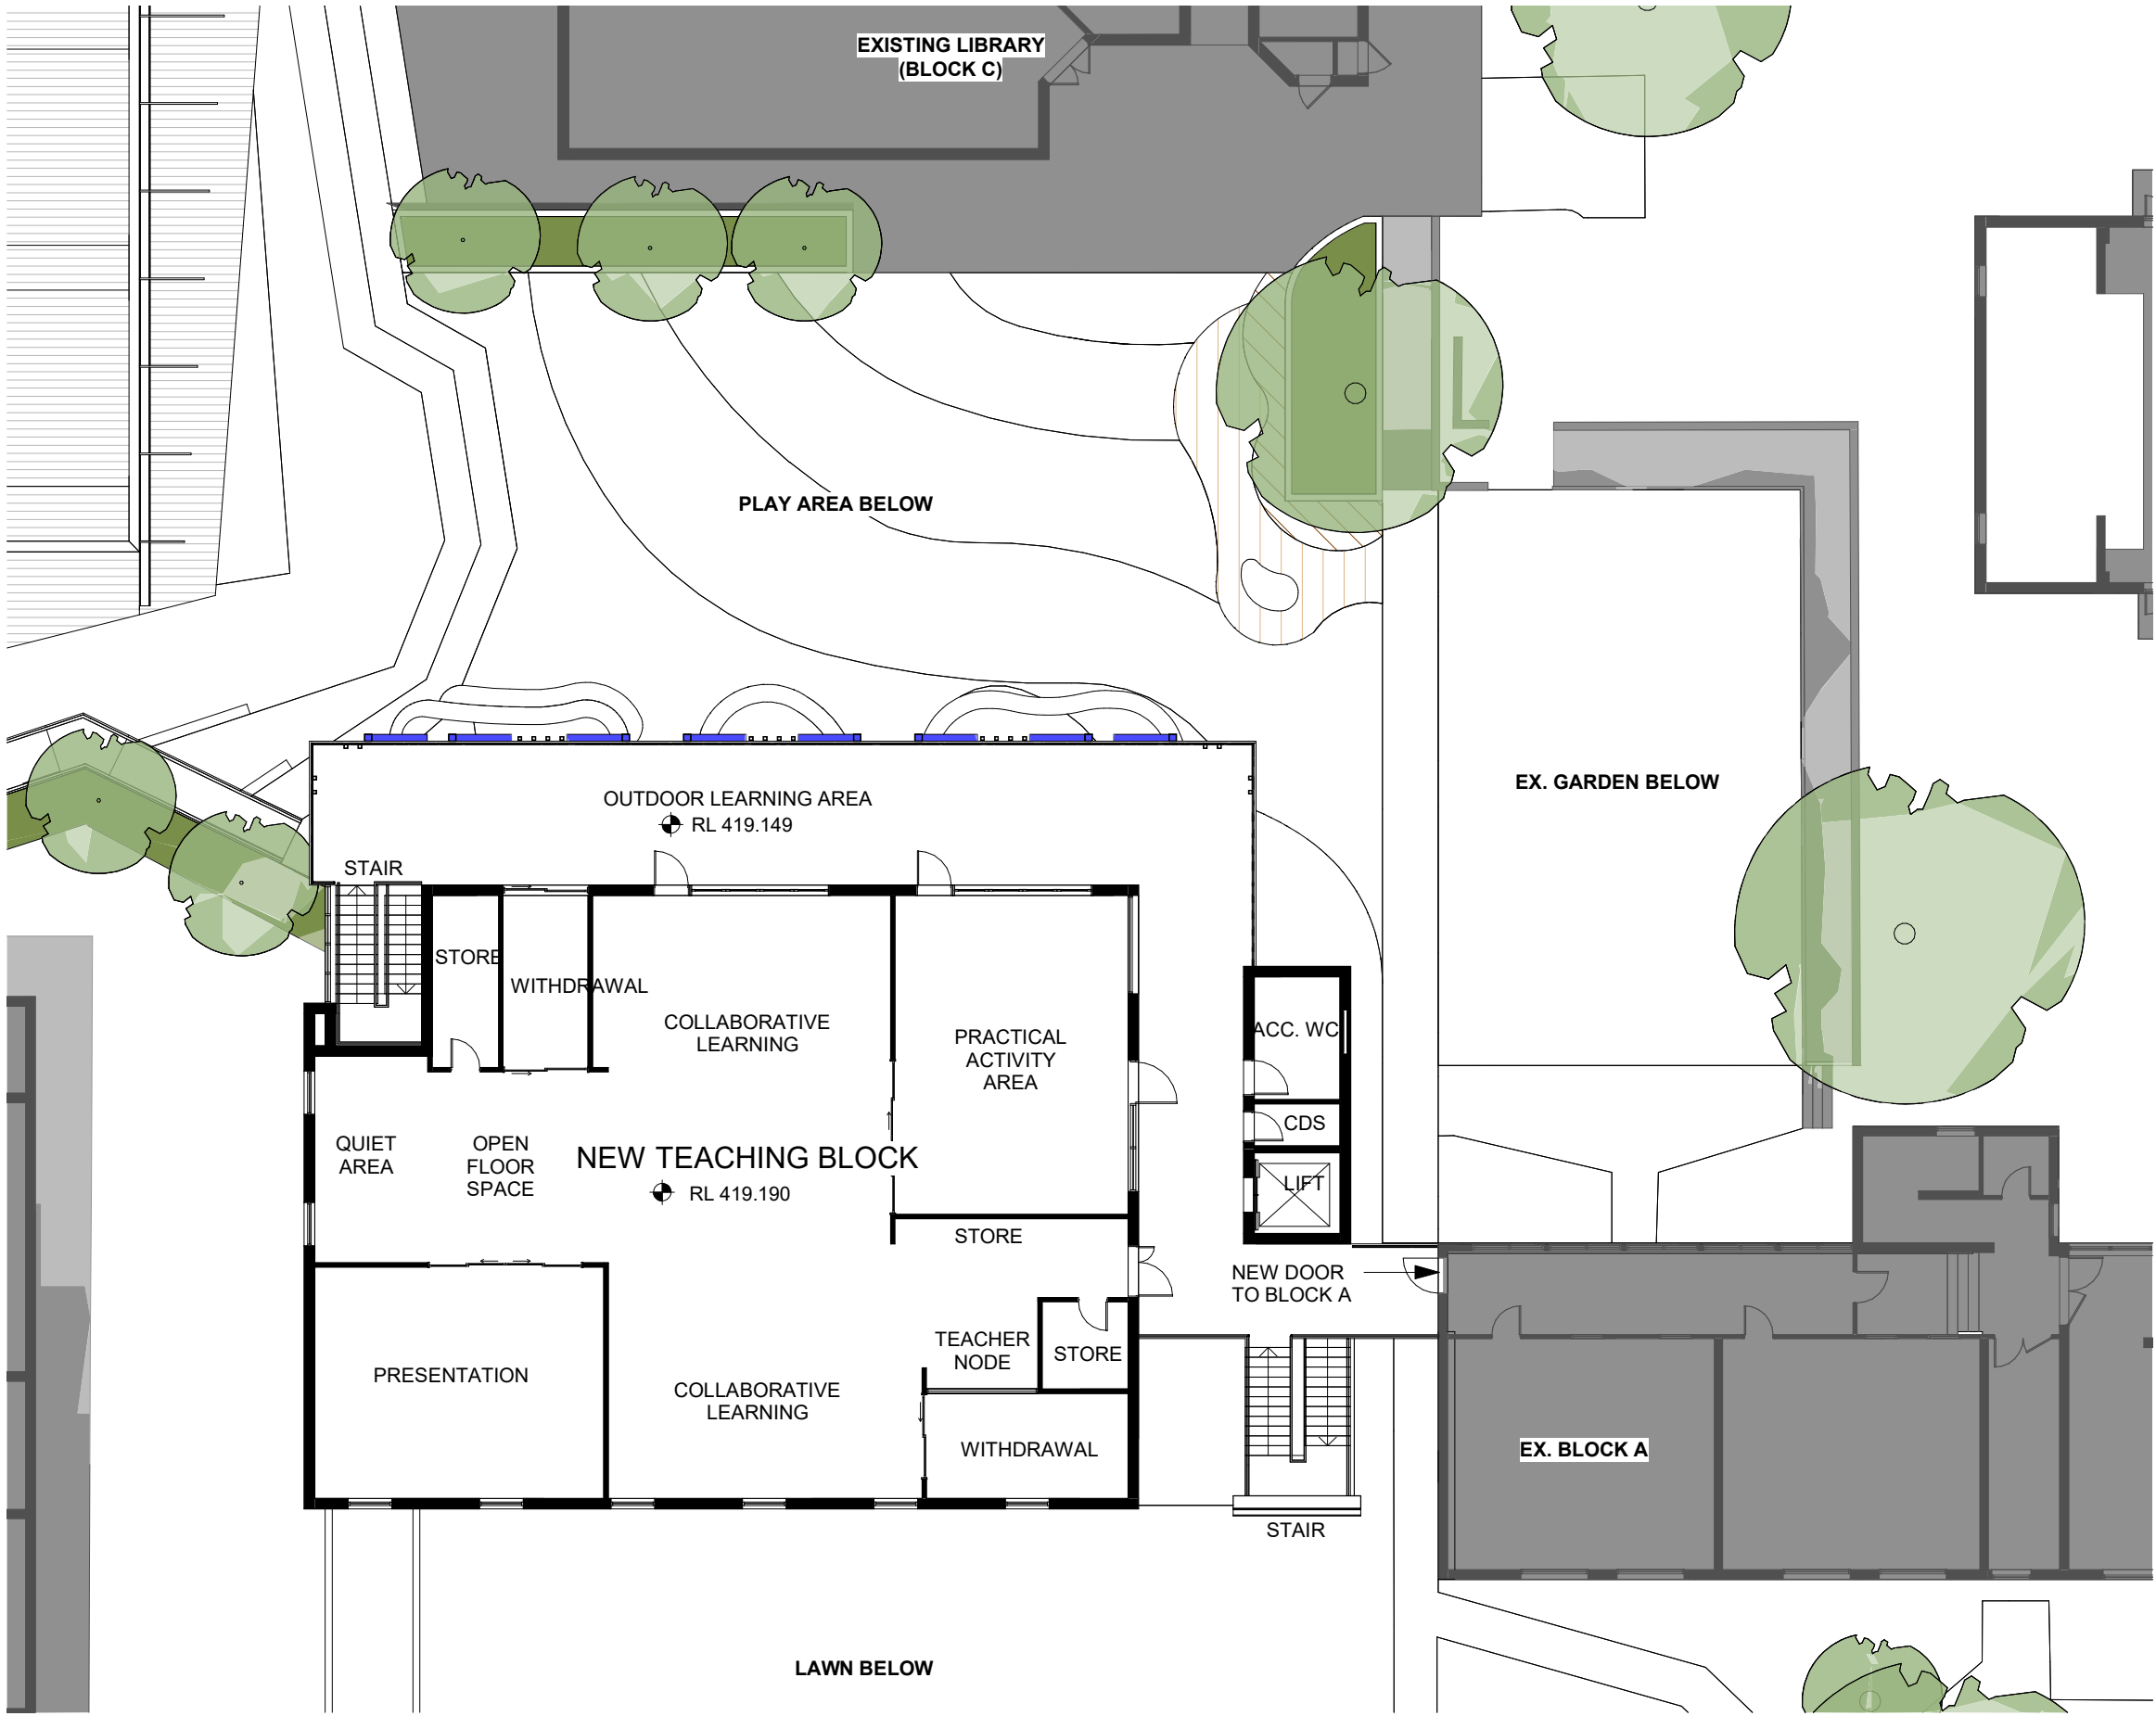
CLIENT 		PROJECT MANAGER 	SHEET NAME PROPOSED GA PLAN - TEACHING BLOCK LEVEL 1		PROJECT ARCHITECT: TV	DRAWN BY BH	 Level 6, 72-80 Cooper Street Surry Hills 2010 New South Wales, Australia T +61 2 8096 4066 E info@blp.com.au www.blp.com.au	PROJECT NO. 17090	REVISION DATE 15/10/18	SCALE 1 : 200 @ A3
PROJECT NAME TAMWORTH PUBLIC SCHOOL UPGRADES					REGISTRATION NO. 8790	CHECKED BY MC		DRAWING NO DA-A010-001	REVISION NUMBER [1]	



1	FOR DA	15/10/2018
REV	AMENDMENTS	DATE




DEVELOPMENT APPLICATION

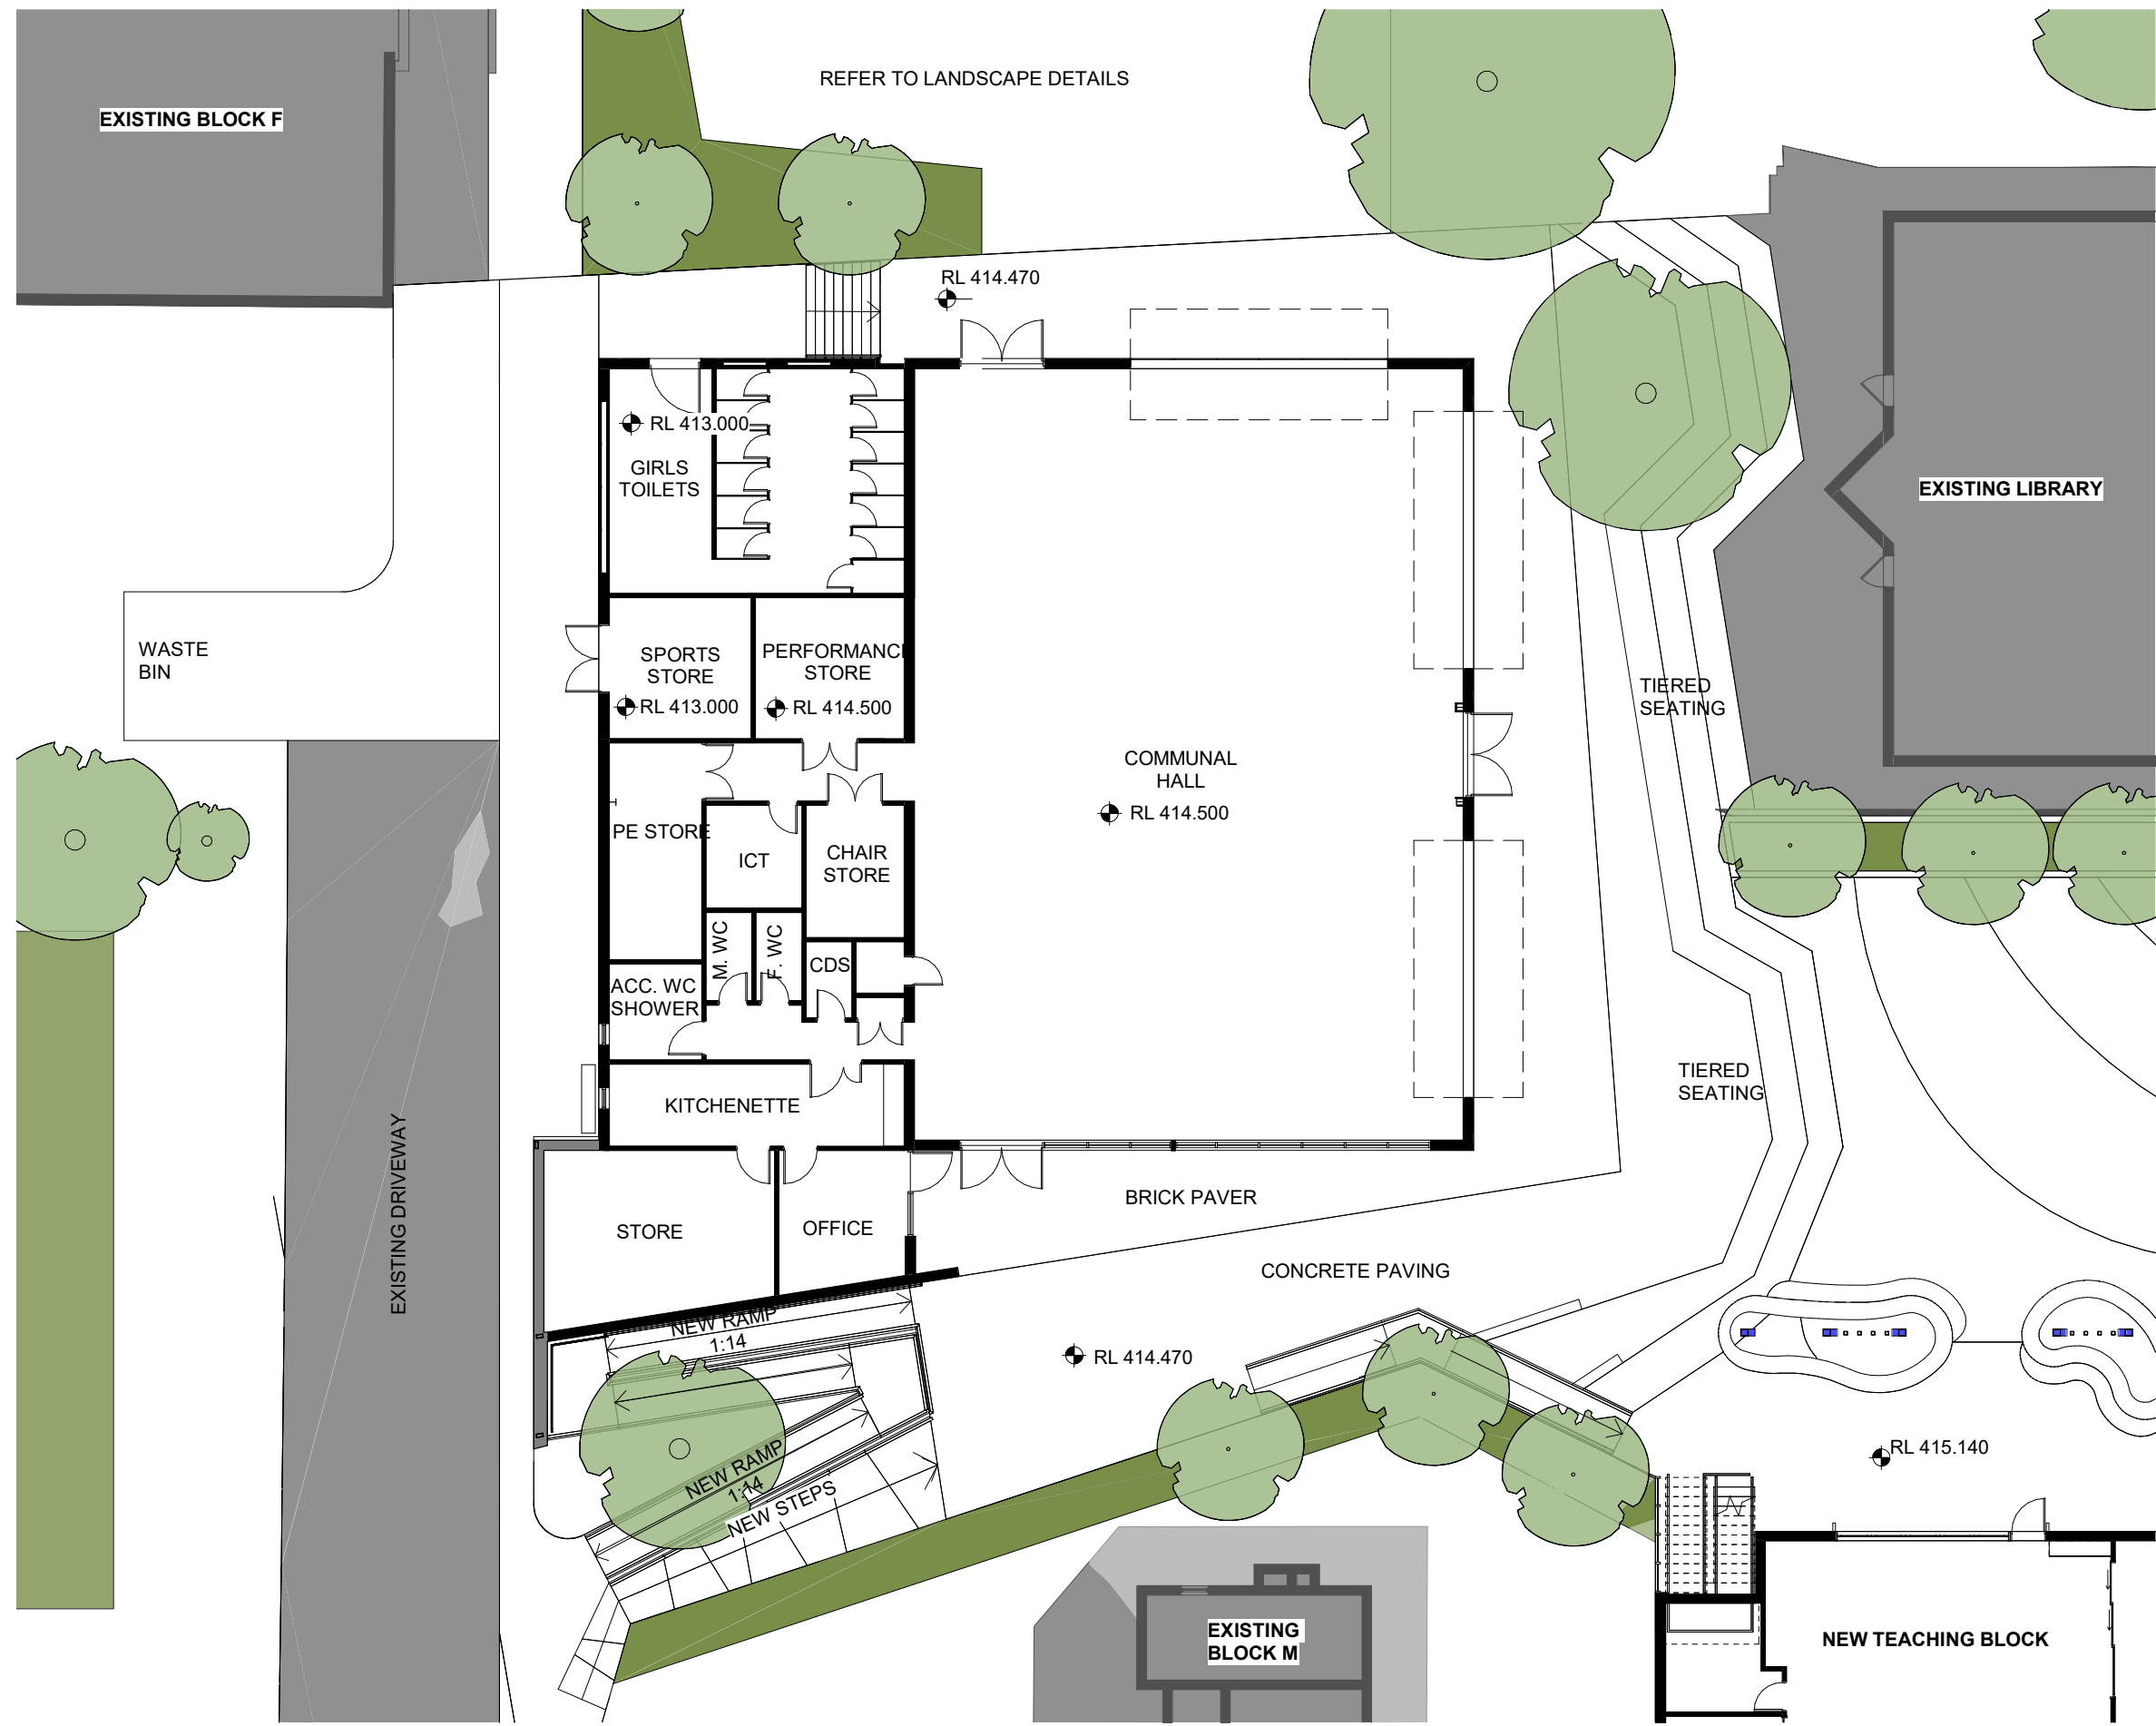
<div>CLIENT</div> <div></div> <div>PROJECT NAME</div> <div>TAMWORTH PUBLIC SCHOOL UPGRADES</div>	<div>PROJECT MANAGER</div> <div></div> <div>SHEET NAME</div> <div>PROPOSED GA PLAN - TEACHING BLOCK LEVEL 2</div>	<div>PROJECT ARCHITECT:</div> <div>TV</div> <div>REGISTRATION NO.</div> <div>8790</div>	<div>DRAWN BY</div> <div>BH</div> <div>CHECKED BY</div> <div>MC</div>	<div></div> <div>Level 6, 72-80 Cooper Street Surry Hills 2010 New South Wales, Australia</div> <div>T +61 2 8096 4066 E info@blp.com.au www.blp.com.au</div>	<div>PROJECT NO.</div> <div>17090</div> <div>DRAWING NO</div> <div>DA-A010-002</div>	<div>REVISION DATE</div> <div>15/10/18</div> <div>REVISION NUMBER</div> <div>[1]</div>	<div>SCALE</div> <div>1 : 200 @ A3</div>
--	--	---	---	--	--	--	--




1	FOR DA	15/10/2018
REV	AMENDMENTS	DATE

DEVELOPMENT APPLICATION

<div>CLIENT</div> <div></div>		<div>PROJECT MANAGER</div> <div></div>	<div>SHEET NAME</div> <div>PROPOSED GA PLAN - COMMUNAL HALL LEVEL 1</div>	<div>PROJECT ARCHITECT:</div> <div>TV</div>	<div>DRAWN BY</div> <div>BH</div>	<div></div> <div>Level 6, 72-80 Cooper Street Surry Hills 2010 New South Wales, Australia</div> <div>T +61 2 8096 4066 E info@blp.com.au www.blp.com.au</div>	<div>PROJECT NO.</div> <div>17090</div>	<div>REVISION DATE</div> <div>15/10/18</div>	<div>SCALE</div> <div>1 : 200 @ A3</div>
<div>PROJECT NAME</div> <div>TAMWORTH PUBLIC SCHOOL UPGRADES</div>				<div>REGISTRATION NO.</div> <div>8790</div>	<div>CHECKED BY</div> <div>MC</div>		<div>DRAWING NO</div> <div>DA-A010-003</div>	<div>REVISION NUMBER</div> <div>[1]</div>	

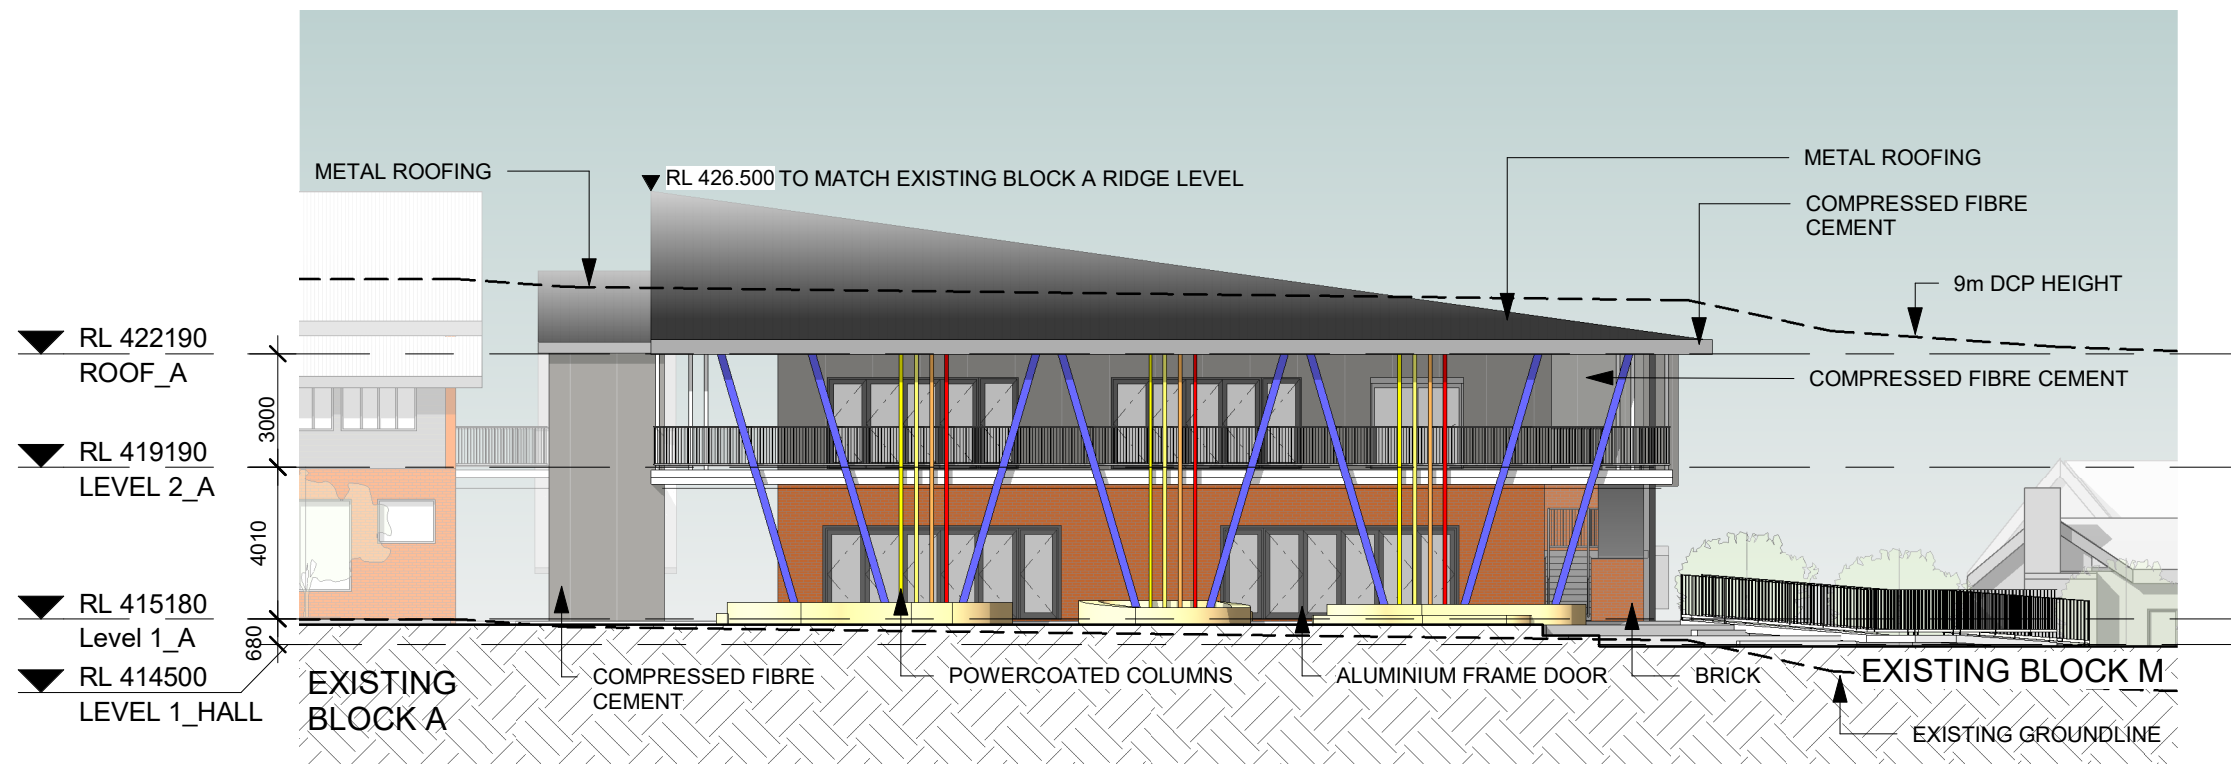

1 PROPOSED NORTHWEST ELEVATION - TEACHING BLOCK
1 : 200

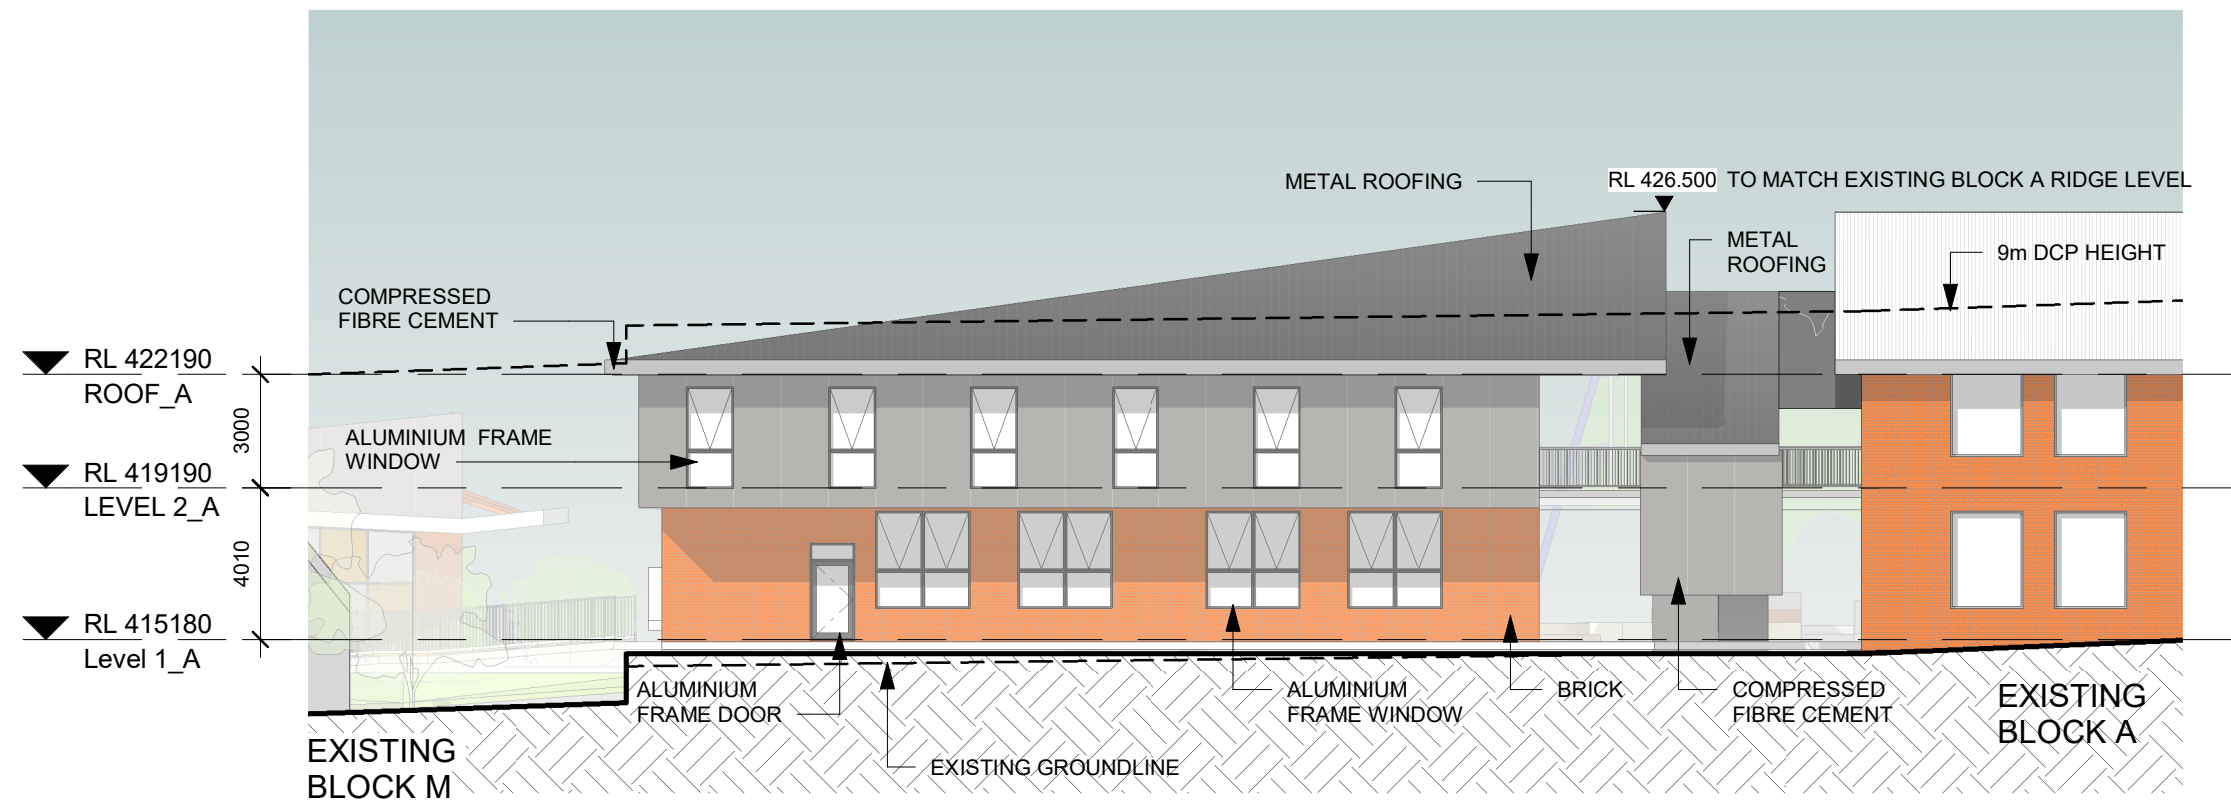

2 PROPOSED SOUTHEAST ELEVATION - TEACHING BLOCK
1 : 200




PERSPECTIVE - FROM BRISBANE STREET


1	FOR DA	15/10/2018
REV	AMENDMENTS	DATE

DEVELOPMENT APPLICATION

CLIENT 		PROJECT MANAGER 		SHEET NAME ELEVATIONS - TEACHING BLOCK SHEET 1		PROJECT ARCHITECT: TV		DRAWN BY MDM		 Level 6, 72-80 Cooper Street Surry Hills 2010 New South Wales, Australia T +61 2 8096 4066 E info@blp.com.au www.blp.com.au		PROJECT NO. 17090		REVISION DATE 15/10/18		SCALE 1 : 200 @ A3	
PROJECT NAME TAMWORTH PUBLIC SCHOOL UPGRADES						REGISTRATION NO. 8790		CHECKED BY MC				DRAWING NO DA-A020-001		REVISION NUMBER [1]			

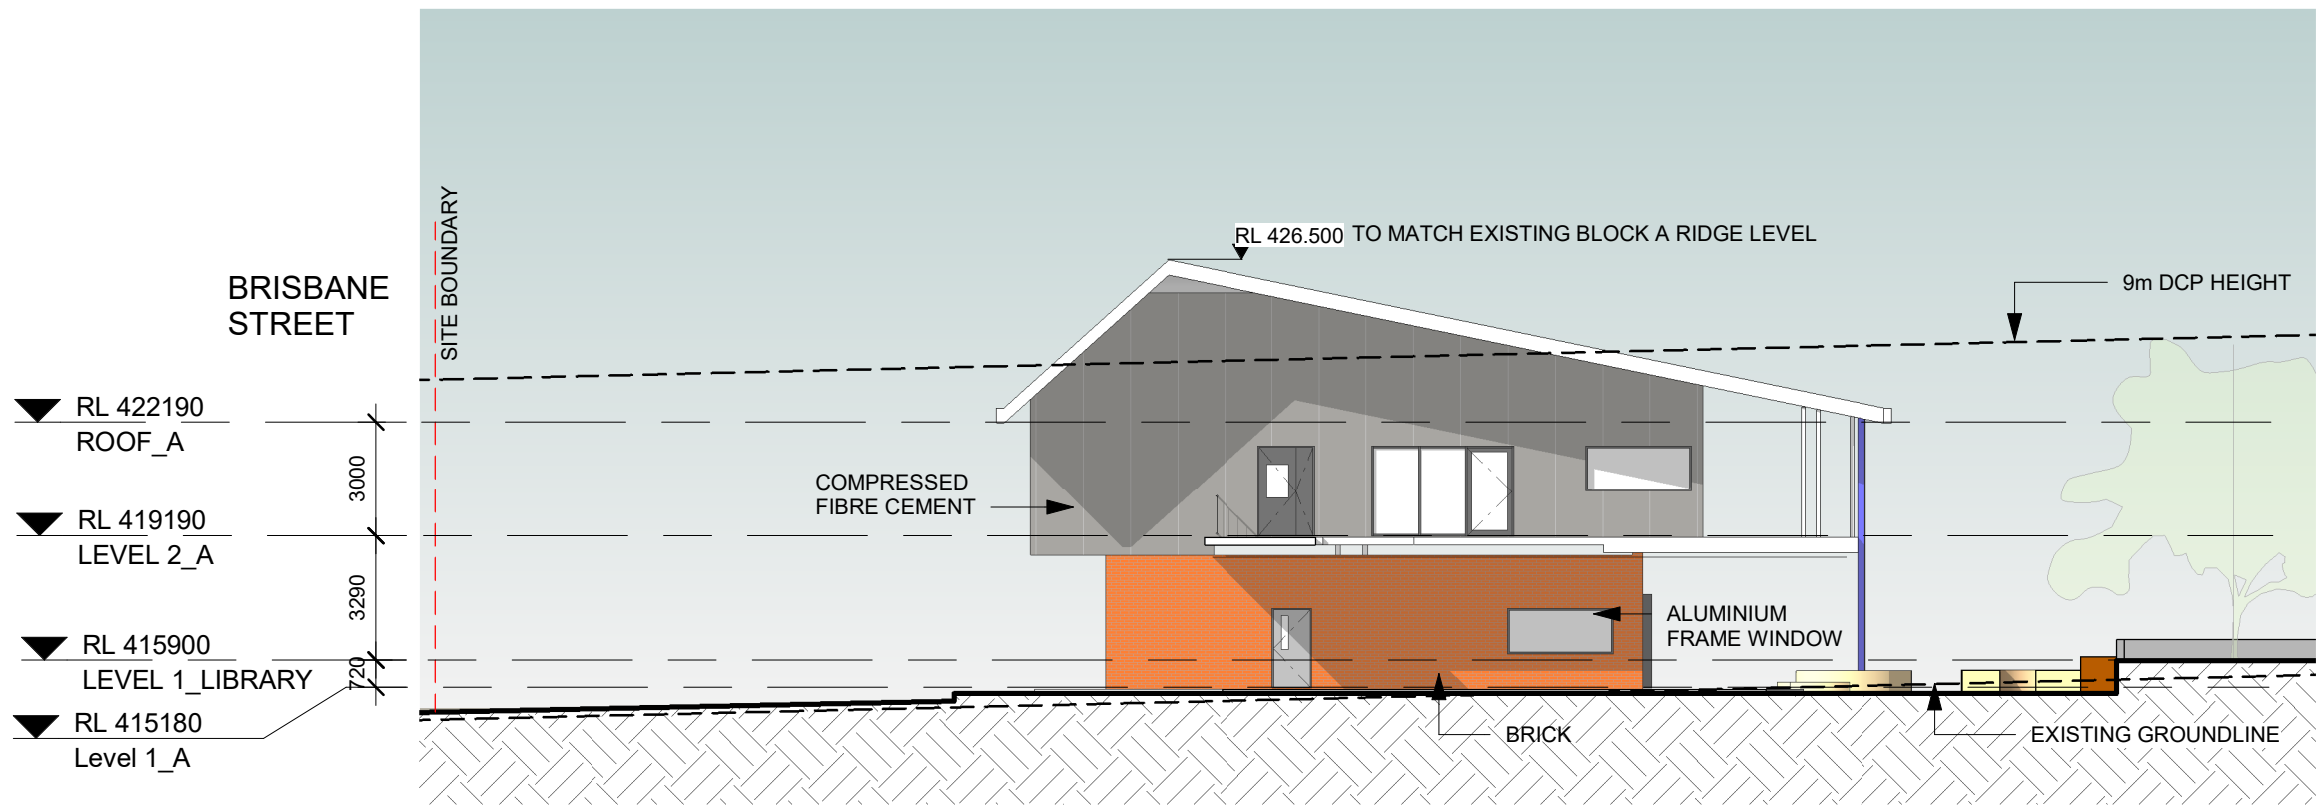

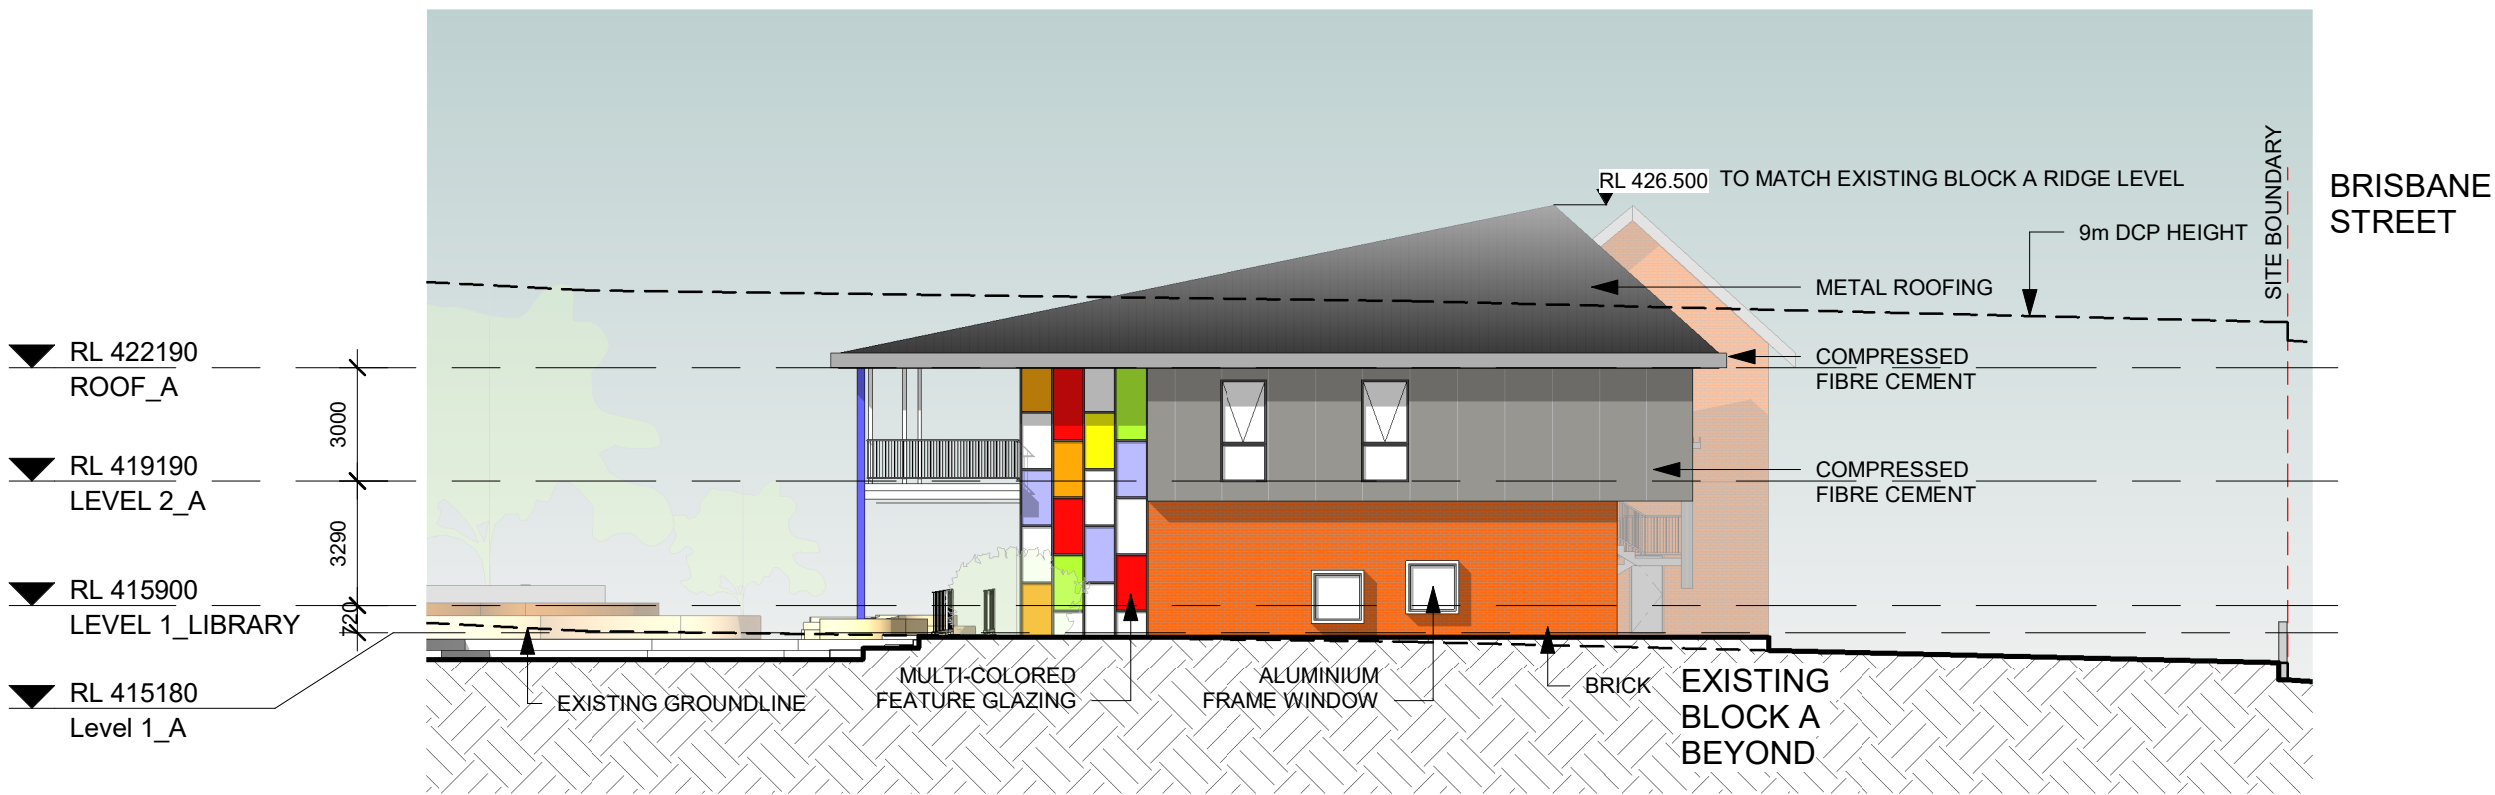

1 PROPOSED NORTHEAST ELEVATION - TEACHING BLOCK
1 : 200




2 PROPOSED SOUTHWEST ELEVATION - TEACHING BLOCK
1 : 200


REV	AMENDMENTS	DATE
1	FOR DA	15/10/2018

DEVELOPMENT APPLICATION

<div>CLIENT</div> <div> Education School Infrastructure</div>		<div>PROJECT MANAGER</div> <div></div>	<div>SHEET NAME</div> <div>ELEVATIONS - TEACHING BLOCK SHEET 2</div>	<div>PROJECT ARCHITECT:</div> <div>TV</div>	<div>DRAWN BY</div> <div>MDM</div>			<div>PROJECT NO.</div> <div>17090</div>	<div>REVISION DATE</div> <div>15/10/18</div>	<div>SCALE</div> <div>1 : 200 @ A3</div>
<div>PROJECT NAME</div> <div>TAMWORTH PUBLIC SCHOOL UPGRADES</div>				<div>REGISTRATION NO.</div> <div>8790</div>	<div>CHECKED BY</div> <div>MC</div>			<div>DRAWING NO</div> <div>DA-A020-002</div>	<div>REVISION NUMBER</div> <div>[1]</div>	

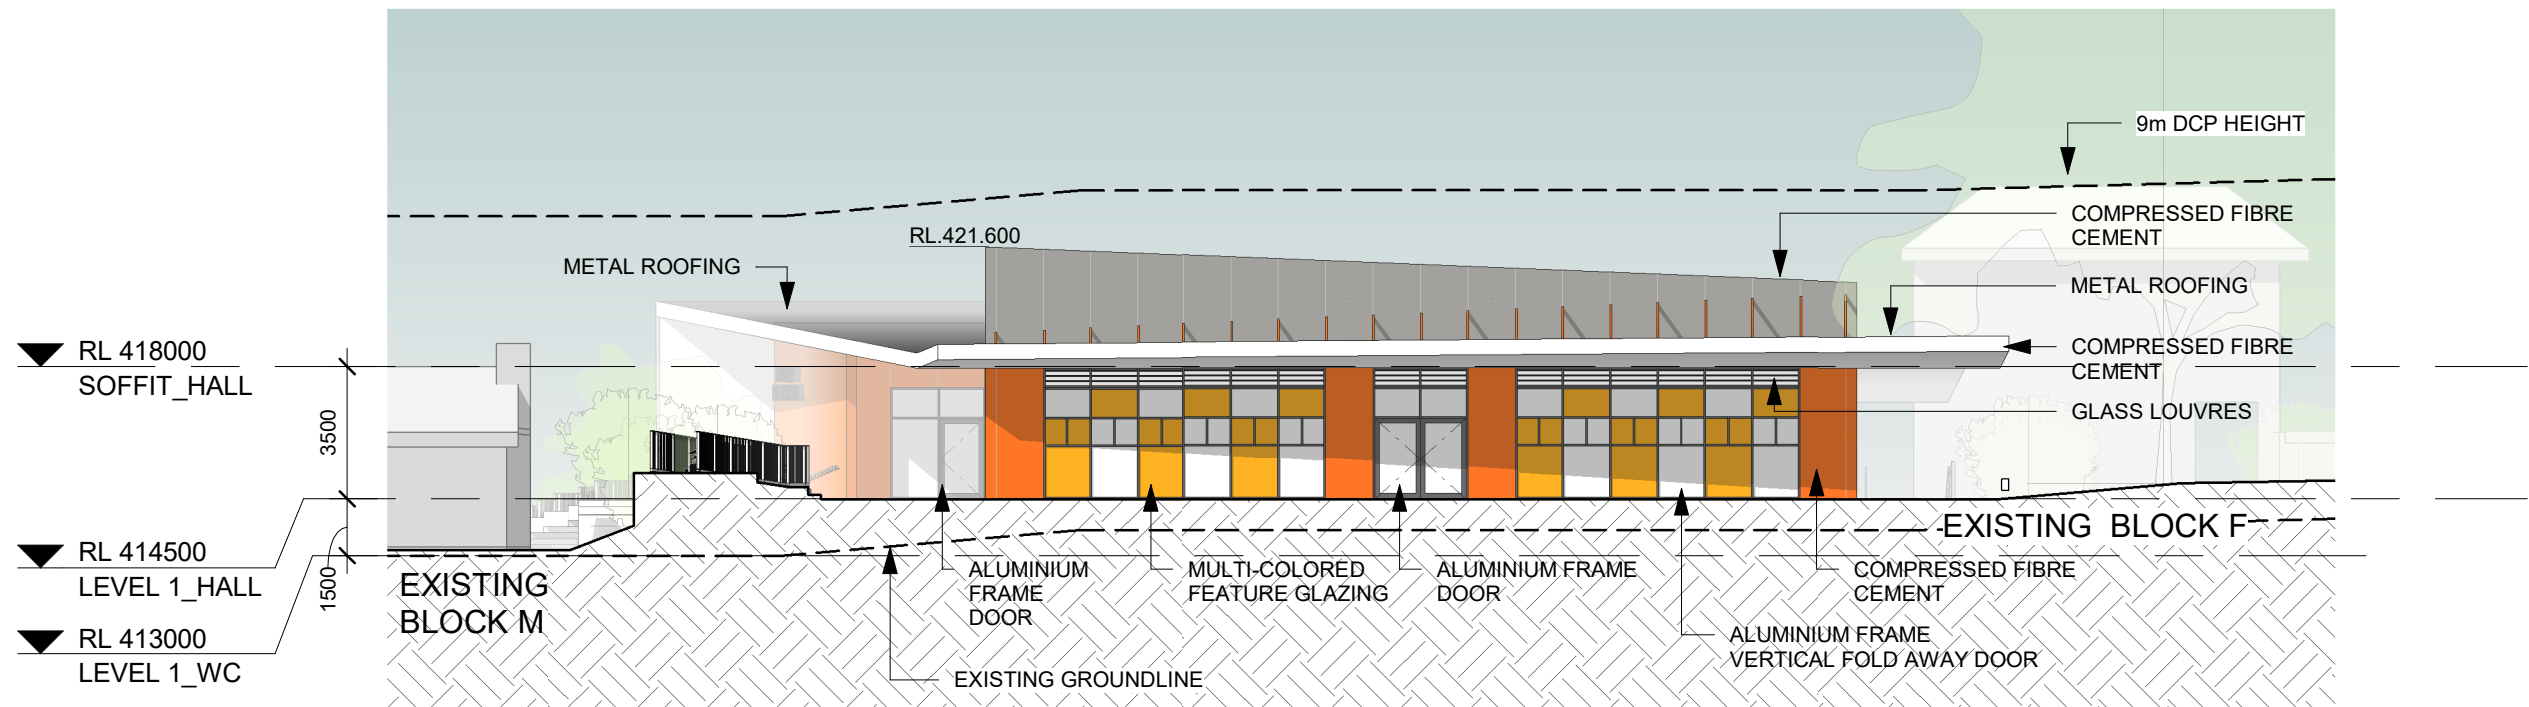

1 PROPOSED NORTHEAST ELEVATION - COMMUNAL HALL
1 : 200

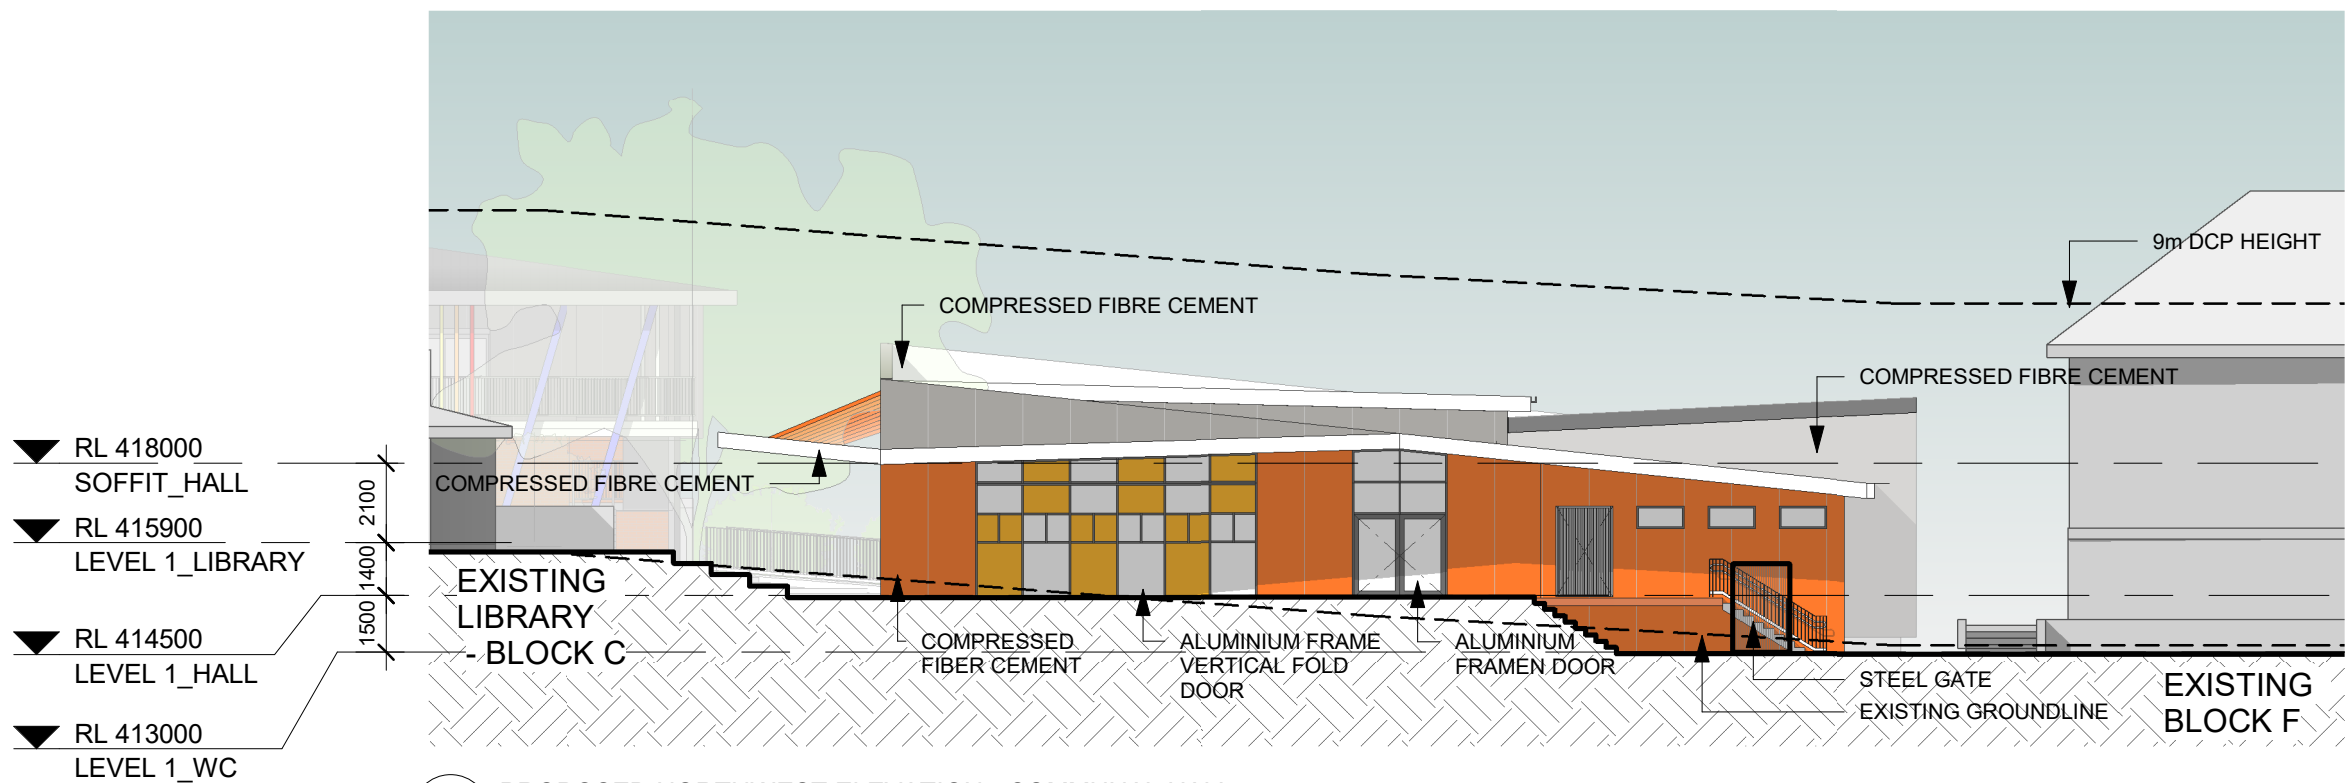



2 PROPOSED NORTHWEST ELEVATION - COMMUNAL HALL
1 : 200

REV	AMENDMENTS	DATE
1	FOR DA	15/10/2018

DEVELOPMENT APPLICATION

CLIENT NSW GOVERNMENT Education School Infrastructure	PROJECT MANAGER TSA management	SHEET NAME ELEVATIONS - COMMUNAL HALL SHEET 1	PROJECT ARCHITECT: TV	DRAWN BY MDM	REGISTRATION NO. 8790	CHECKED BY MC	PROJECT NO. 17090	REVISION DATE 16/10/18	SCALE 1 : 200 @ A3
							DRAWING NO DA-A020-003	REVISION NUMBER [1]	


PROJECT NAME
TAMWORTH PUBLIC SCHOOL UPGRADES

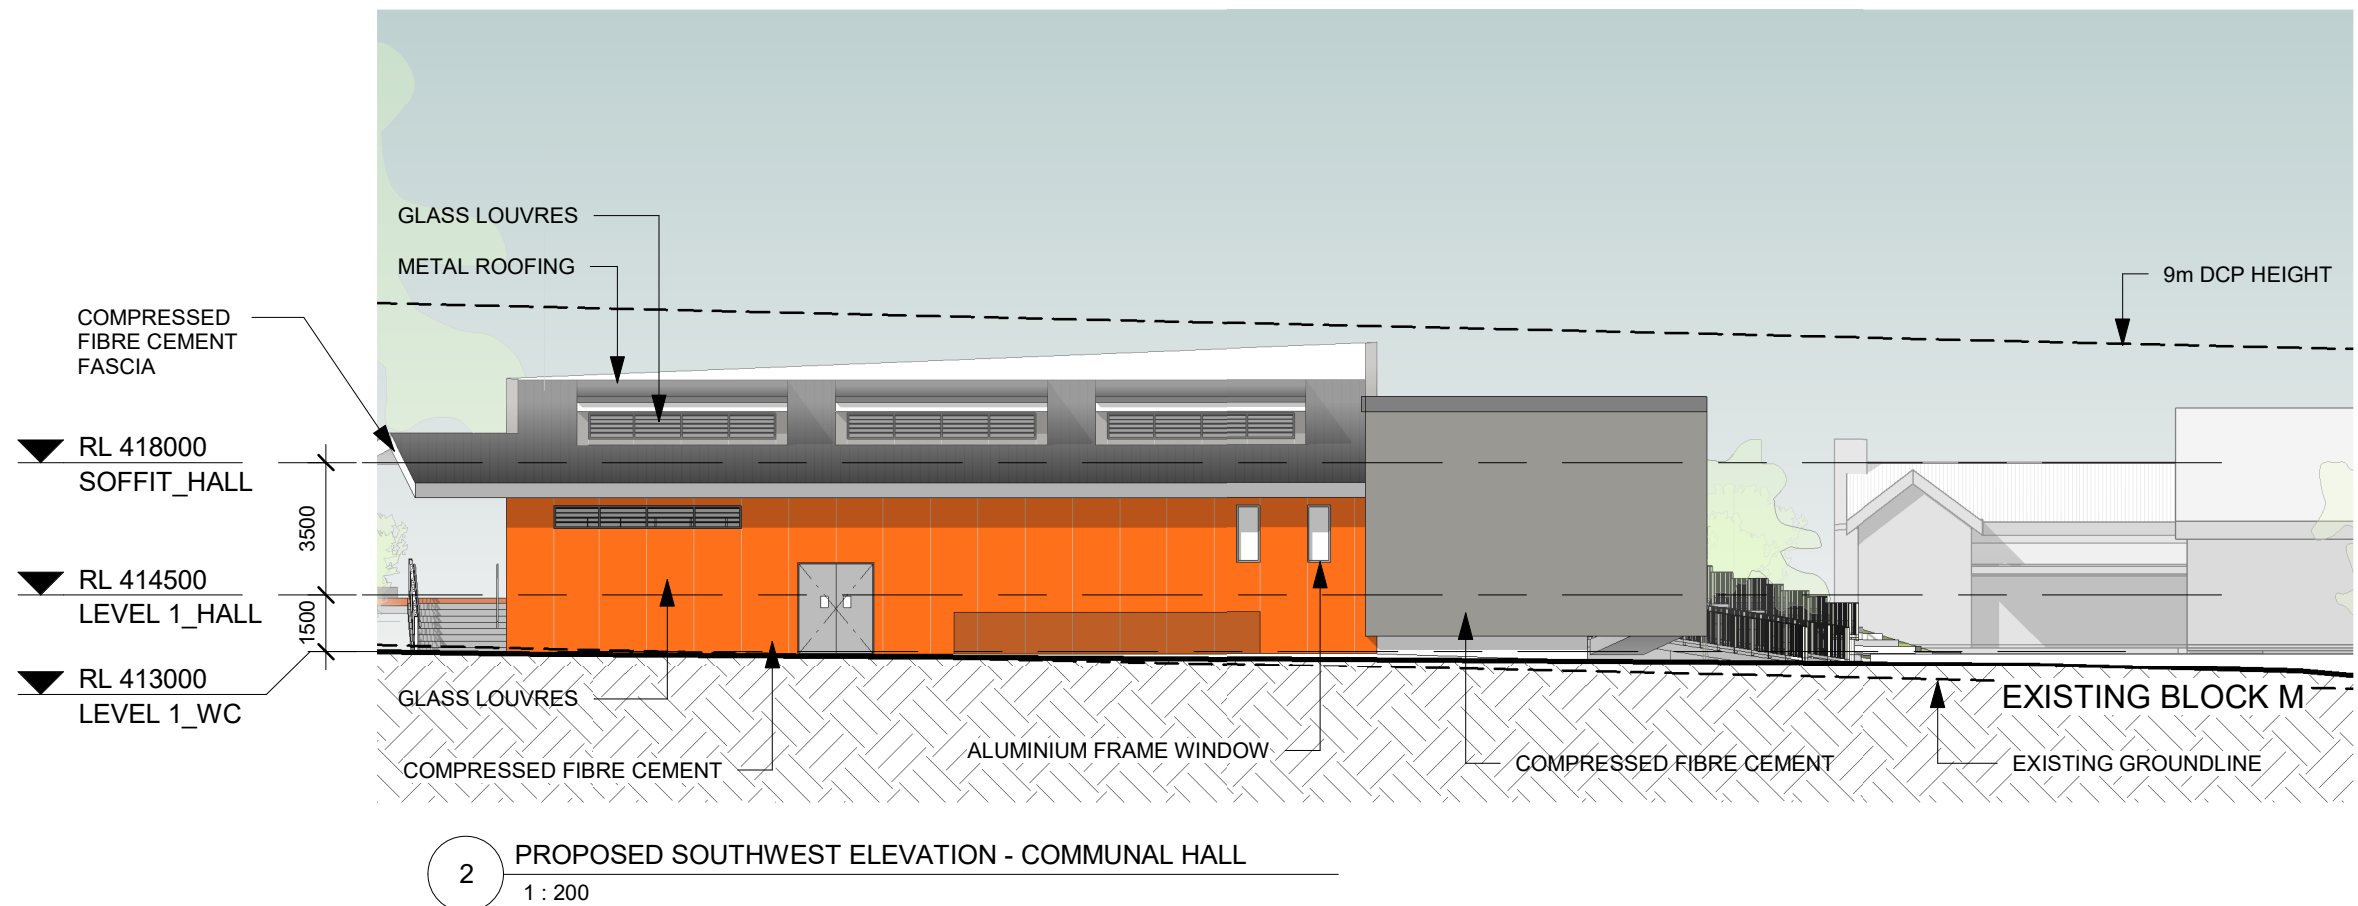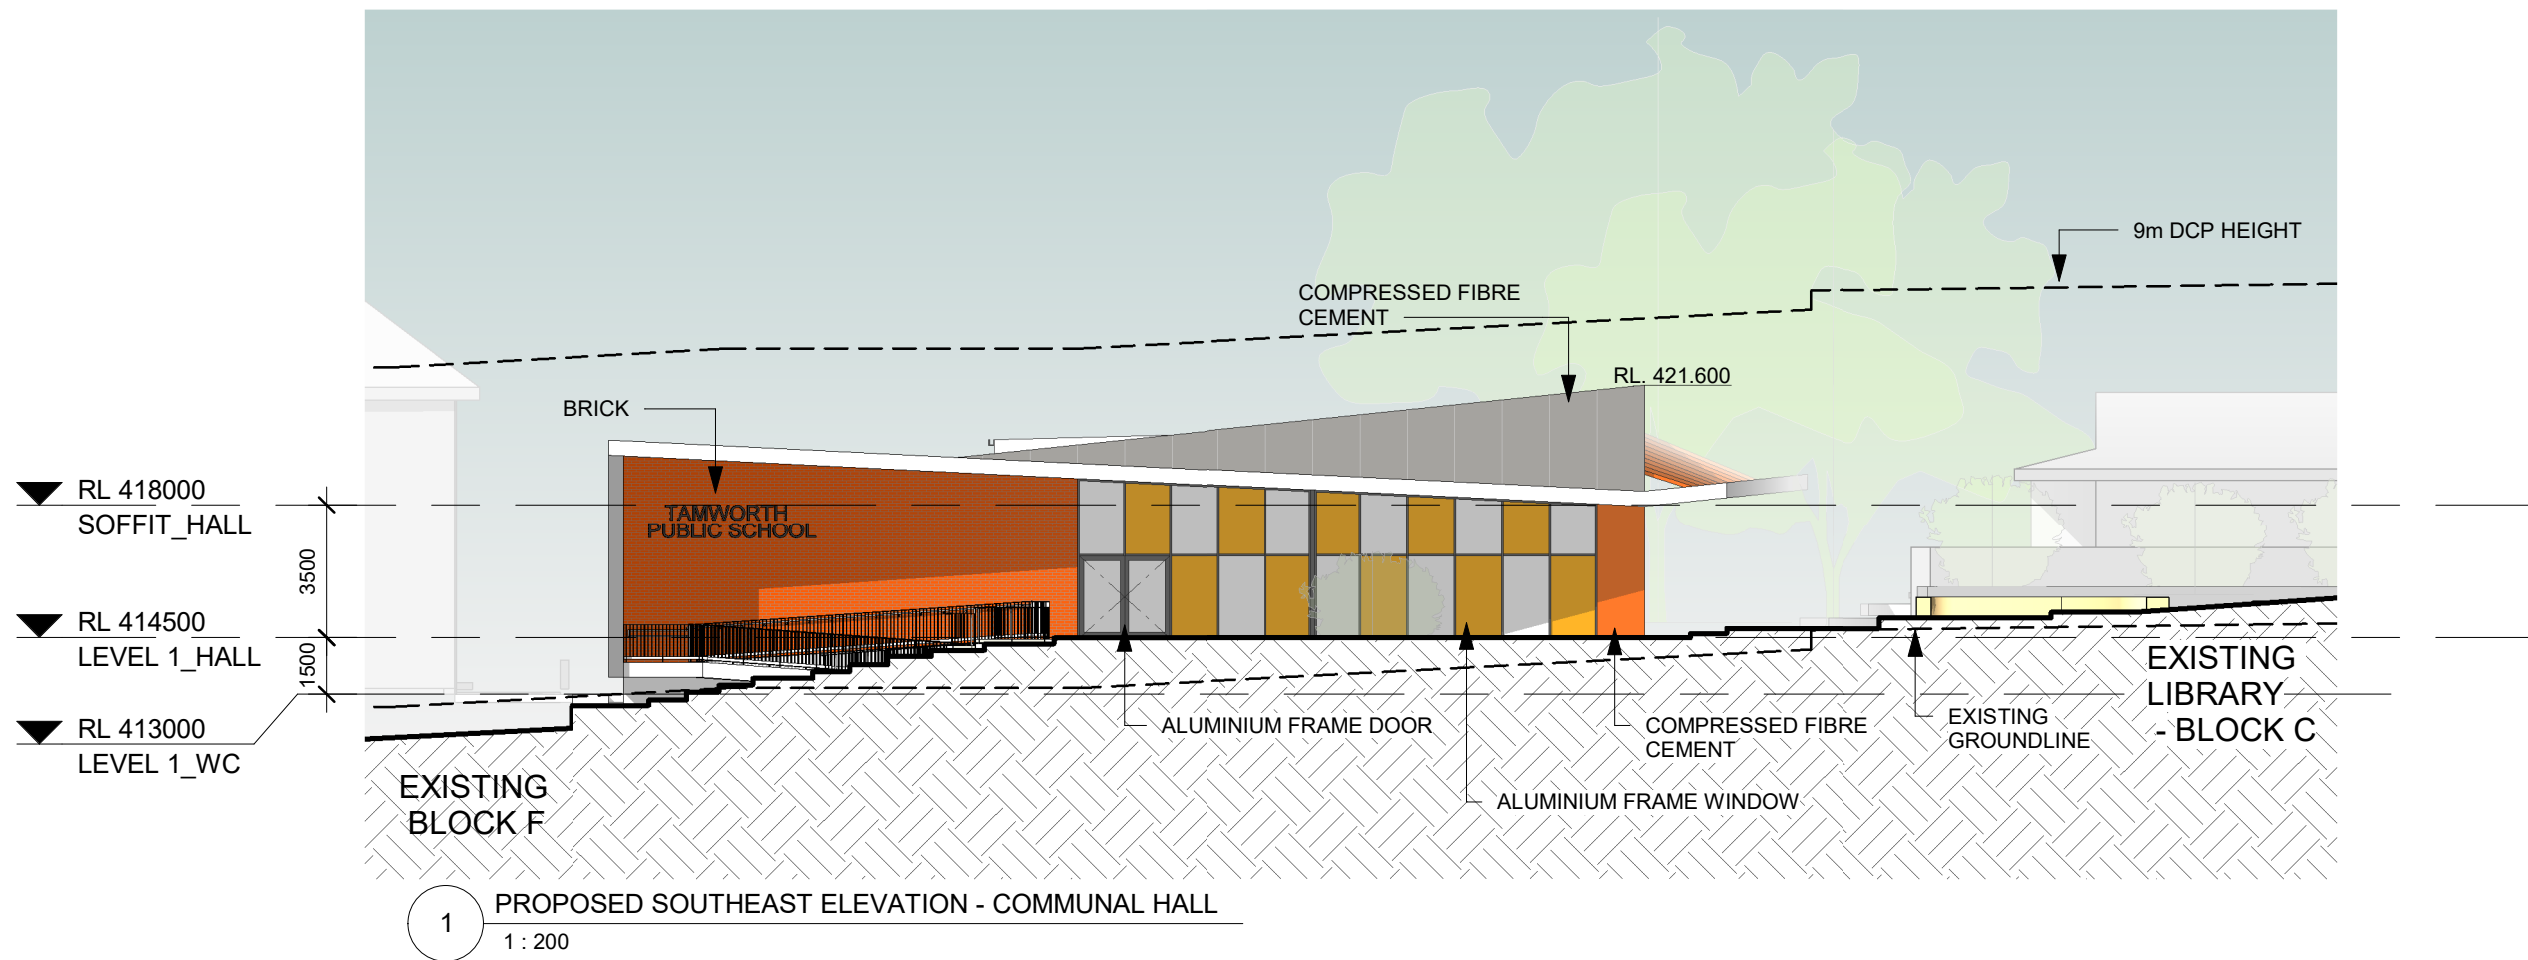

1	FOR DA	15/10/2018
REV	AMENDMENTS	DATE

DEVELOPMENT APPLICATION

<p>CLIENT</p> <p>NSW Education GOVERNMENT School Infrastructure</p>	<p>PROJECT MANAGER</p> <p>TSA management</p>	<p>SHEET NAME</p> <p>ELEVATIONS - COMMUNAL HALL SHEET 2</p>	<p>PROJECT ARCHITECT:</p> <p>TV</p>	<p>DRAWN BY</p> <p>MDM</p>	<p>Level 6, 72-80 Cooper Street Surry Hills 2010 New South Wales, Australia</p>	<p>PROJECT NO.</p> <p>17090</p>	<p>REVISION DATE</p> <p>16/10/18</p>	<p>SCALE</p> <p>1 : 200 @ A3</p>
<p>PROJECT NAME</p> <p>TAMWORTH PUBLIC SCHOOL UPGRADES</p>			<p>REGISTRATION NO.</p> <p>8790</p>	<p>CHECKED BY</p> <p>MC</p>	<p>Billard Leece Partnership</p>	<p>T +61 2 8096 4066 E info@blp.com.au www.blp.com.au</p>	<p>DRAWING NO</p> <p>DA-A020-004</p>	<p>REVISION NUMBER</p> <p>[1]</p>

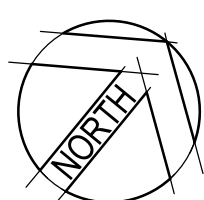








Drawn	Date
GM	OCT 2018
Checked	Date
SM	OCT 2018
Designed	Date
VJ	OCT 2018
Verified	Date
VJ	OCT 2018
Approved	

Project	PROPOSED DEVELOPMENT NAPIER STREET TAMWORTH NSW 2340
Title	STORMWATER PLAN

Datum AHD	Scale 1:200	Size A1
--------------	----------------	------------

Drawing Number	Revision
80818098-04-CI-1002	3

LEGEND

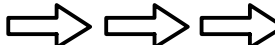	PROPOSED STORMWATER PIPE, MINIMUM Ø150, MINIMUM 1% GRADIENT
	SUBSOIL DRAIN
	PROPOSED STORMWATER PIT - SOLID COVER
	PROPOSED STORMWATER PIT - GRATE COVER
	EXISTING LEVEL
	DOWNPIPE
	SWALE

GRADED DRAIN TYPE SCHEDULE					
LABEL	TYPE	MINIMUM INTERNAL DEPTH	INTERNAL WIDTH	GRATE LOAD CLASS	REMARK
GD1	"S200K POWER DRAIN" BY ACO DRAIN OR SIMILAR APPROVED	200	200	B	HELLPROOF ANTI- SLIIP OR SIMILAR APPROVED
GD2	81471-"EVOMAX" 150 H	150	150	B	HELLPROOF ANTI- SLIIP OR SIMILAR APPROVED
GD3	81471 -"EVOMAX" 150 H	150	150	B	HELLPROOF ANTI- SLIIP OR SIMILAR APPROVED
GD4	81471-"EVOMAX" 150 H	150	150	B	HELLPROOF ANTI- SLIIP OR SIMILAR APPROVED
GD5	81471 - "EVOMAX" 150 H	150	150	B	HELLPROOF ANTI- SLIIP OR SIMILAR APPROVED
GD6	81471 - "EVOMAX" 150 H	150	150	B	HELLPROOF ANTI- SLIIP OR SIMILAR APPROVED
GD7	81471 - "EVOMAX" 150 H	150	150	B	HELLPROOF ANTI- SLIIP OR SIMILAR APPROVED
GD8	81471 - "EVOMAX" 150 H	150	150	B	HELLPROOF ANTI- SLIIP OR SIMILAR APPROVED
GD9	81471 - "EVOMAX" 200 H	200	200	B	HELLPROOF ANTI- SLIIP OR SIMILAR APPROVED
GD10	81471 - "EVOMAX" 150 H	150	150	B	HELLPROOF ANTI- SLIIP OR SIMILAR APPROVED

STORMWATER PIT SCHEDULE								
SWP No.	Pit Cover Level (RL)	Pit Invert Level (IL)	Depth (mm)	Internal Pit Size	Pit Type	Cover Type	Cover Class	Remarks
GP-1			1500	900X900	SIP	GRATE	B	
GP-1A			750	900X900	SIP	GRATE	B	
GP-1B			1500	2000X2000	SIP	GRATE	B	
GP-2			750	600X600	SIP	GRATE	B	'V' SHAPED COVER TO SUIT SWALE PROFILE
GP-3			1500	900X900	SIP	GRATE	B	'V' SHAPED COVER TO SUIT SWALE PROFILE
GP-4			750	600X600	SIP	GRATE	B	
GP-5			1600	900X900	SIP	GRATE	B	
JP-1			1500	900X900	JP	SOLID	C	
JP-1A			1500	900X900	JP	SOLID	C	
SP-2			1500	900x900	SURCHARGE PIT	GRATE	C	
SP-3			2100	900x900	SURCHARGE PIT	GRATE	B	
SP-4			300	300x300	SURCHARGE PIT	GRATE	B	
JP-4			600	450X450	JP	SOLID	B	
JP-5			600	450X450	JP	SOLID	B	
JP-6			1700	900X900	JP	SOLID	B	
SP-1			1200	900X900	SURCHARGE PIT	GRATE	D	PIT COVER 'R.L. TO BE CONFIRMED ON SITE. (TO SUIT EXISTING ROAD LEVELS). PIT IL TO BE CONFIRMED ON SITE (TO SUIT EXISTING PIPE IL)



LEGEND

- 01 Asphalt paving
- 02 Brick feature paving
- 03 Quadrangle / Play Area
- 04 Amphitheatre seating
- 05 Assembly area and playground
- 06 Planters and seating
- 07 Entry ramp and stairs
- 08 Lawn and garden area
- 09 Planting buffer
- 10 Integrated planter and bench
- 11 Deck seating area
- 12 Cottage pathways
- 13 Access driveway

0 4 8 12 16 20m
SCALE 1:200 @ A1

