

GFA INCLUSIVE AREAS		
Name	Level	Area
BIKE STORE/END OF TRIP	BASEMENT	33 m <sup>2</sup>
MAN TRAP	BASEMENT	32 m <sup>2</sup>
SECURE LOBBY	BASEMENT	58 m <sup>2</sup>
CLEANERS	FOH	12 m <sup>2</sup>
CORRIDOR	FOH	431 m <sup>2</sup>
FOH	FOH	211 m <sup>2</sup>
INTERCONNECT ROOM 1	FOH	75 m <sup>2</sup>
MAN TRAP	FOH	13 m <sup>2</sup>
MEETING ROOM	FOH	35 m <sup>2</sup>
SECURE LOBBY	FOH	162 m <sup>2</sup>
SECURITY	FOH	37 m <sup>2</sup>
STAGING	FOH	11 m <sup>2</sup>
STAGING 1	FOH	12 m <sup>2</sup>
STAGING 2	FOH	12 m <sup>2</sup>
STAGING 3	FOH	12 m <sup>2</sup>
STORAGE	FOH	122 m <sup>2</sup>
UNPACKING	FOH	120 m <sup>2</sup>
WASTE ROOM	GROUND	74 m <sup>2</sup>
ACCESS WC	GROUND	10 m <sup>2</sup>
AIRLOCK	GROUND	4 m <sup>2</sup>
AUDITORIUM	GROUND	285 m <sup>2</sup>
CLEANERS	GROUND	5 m <sup>2</sup>
CORRIDOR	GROUND	101 m <sup>2</sup>
DATA HALL G-1	GROUND	1032 m <sup>2</sup>
DATA HALL G-2	GROUND	991 m <sup>2</sup>
EGRESS	GROUND	12 m <sup>2</sup>
F. AMENITIES	GROUND	52 m <sup>2</sup>
FOYER	GROUND	378 m <sup>2</sup>
INTERCONNECT ROOM 2	GROUND	75 m <sup>2</sup>
INTERCONNECT ROOM 3	GROUND	77 m <sup>2</sup>
INTERCONNECT ROOM 4	GROUND	84 m <sup>2</sup>
LIFT LOBBY	GROUND	31 m <sup>2</sup>
M. AMENITIES	GROUND	51 m <sup>2</sup>
STORAGE	GROUND	226 m <sup>2</sup>
TRAINING ROOM	GROUND	296 m <sup>2</sup>
CORRIDOR	LEVEL 1	64 m <sup>2</sup>
DATA HALL 1-1	LEVEL 1	1032 m <sup>2</sup>
DATA HALL 1-2	LEVEL 1	911 m <sup>2</sup>
STORAGE	LEVEL 1	556 m <sup>2</sup>
ACCESS WC	LEVEL 1A	10 m <sup>2</sup>
AIRLOCK	LEVEL 1A	19 m <sup>2</sup>
BOARD ROOM	LEVEL 1A	58 m <sup>2</sup>
BREAKOUT	LEVEL 1A	279 m <sup>2</sup>
CLEANERS	LEVEL 1A	6 m <sup>2</sup>
COUCHEGE	LEVEL 1A	56 m <sup>2</sup>
ENTRANCE	LEVEL 1A	22 m <sup>2</sup>
ENTRY LOBBY	LEVEL 1A	90 m <sup>2</sup>
F. AMENITIES	LEVEL 1A	53 m <sup>2</sup>
FOYER	LEVEL 1A	310 m <sup>2</sup>
KITCHEN	LEVEL 1A	174 m <sup>2</sup>
M. AMENITIES	LEVEL 1A	47 m <sup>2</sup>
MAN TRAP	LEVEL 1A	15 m <sup>2</sup>
MEETING ROOM	LEVEL 1A	75 m <sup>2</sup>
OFFICE 01	LEVEL 1A	96 m <sup>2</sup>
OFFICE 02	LEVEL 1A	158 m <sup>2</sup>
OFFICE 03	LEVEL 1A	148 m <sup>2</sup>
OFFICE 04	LEVEL 1A	138 m <sup>2</sup>
SECURE LOBBY	LEVEL 1A	119 m <sup>2</sup>
SECURITY	LEVEL 1A	37 m <sup>2</sup>
SERVICE CORRIDOR	LEVEL 1A	448 m <sup>2</sup>
STORAGE	LEVEL 1A	155 m <sup>2</sup>
CLEANERS	LEVEL 2	3 m <sup>2</sup>
CORRIDOR	LEVEL 2	64 m <sup>2</sup>
CUSTOMER LOUNGE/OFFICE	LEVEL 2	185 m <sup>2</sup>
DATA HALL 2-1	LEVEL 2	1032 m <sup>2</sup>
DATA HALL 2-2	LEVEL 2	911 m <sup>2</sup>
F.W.C.	LEVEL 2	4 m <sup>2</sup>
M.W.C.	LEVEL 2	295 m <sup>2</sup>
OFFICE	LEVEL 2	585 m <sup>2</sup>
SERVICE CORRIDOR	LEVEL 2	108 m <sup>2</sup>
CLEANERS	LEVEL 3	3 m <sup>2</sup>
CORRIDOR	LEVEL 3	60 m <sup>2</sup>
CUSTOMER LOUNGE/OFFICE	LEVEL 3	184 m <sup>2</sup>
DATA HALL 3-1	LEVEL 3	1032 m <sup>2</sup>
DATA HALL 3-2	LEVEL 3	1021 m <sup>2</sup>
F.W.C.	LEVEL 3	4 m <sup>2</sup>
M.W.C.	LEVEL 3	296 m <sup>2</sup>
OFFICE	LEVEL 3	4 m <sup>2</sup>
SERVICE CORRIDOR	LEVEL 3	593 m <sup>2</sup>
AMENITIES	LEVEL 4	8 m <sup>2</sup>
CLEANERS	LEVEL 4	3 m <sup>2</sup>
CORRIDOR	LEVEL 4	60 m <sup>2</sup>
CUSTOMER LOUNGE/OFFICE	LEVEL 4	185 m <sup>2</sup>
DATA HALL 4-1	LEVEL 4	1032 m <sup>2</sup>
DATA HALL 4-2	LEVEL 4	1021 m <sup>2</sup>
F.W.C.	LEVEL 4	4 m <sup>2</sup>
M.W.C.	LEVEL 4	296 m <sup>2</sup>
OFFICE	LEVEL 4	4 m <sup>2</sup>
SERVICE CORRIDOR	LEVEL 4	593 m <sup>2</sup>
STORAGE	LEVEL 4	108 m <sup>2</sup>
CLEANERS	LEVEL 5	3 m <sup>2</sup>
CORRIDOR	LEVEL 5	60 m <sup>2</sup>
CUSTOMER LOUNGE/OFFICE	LEVEL 5	185 m <sup>2</sup>
DATA HALL 5-1	LEVEL 5	1032 m <sup>2</sup>
DATA HALL 5-2	LEVEL 5	1021 m <sup>2</sup>
F.W.C.	LEVEL 5	4 m <sup>2</sup>
M.W.C.	LEVEL 5	296 m <sup>2</sup>
OFFICE	LEVEL 5	4 m <sup>2</sup>
SERVICE CORRIDOR	LEVEL 5	593 m <sup>2</sup>
AMENITIES	LEVEL 6	8 m <sup>2</sup>
CLEANERS	LEVEL 6	3 m <sup>2</sup>
CORRIDOR	LEVEL 6	60 m <sup>2</sup>
CUSTOMER LOUNGE/OFFICE	LEVEL 6	185 m <sup>2</sup>
DATA HALL 6-1	LEVEL 6	1032 m <sup>2</sup>
DATA HALL 6-2	LEVEL 6	1021 m <sup>2</sup>
F.W.C.	LEVEL 6	4 m <sup>2</sup>
M.W.C.	LEVEL 6	296 m <sup>2</sup>
OFFICE	LEVEL 6	4 m <sup>2</sup>
SERVICE CORRIDOR	LEVEL 6	593 m <sup>2</sup>
STORAGE	LEVEL 6	108 m <sup>2</sup>
CORRIDOR	LEVEL 7	60 m <sup>2</sup>
DATA HALL 7-1	LEVEL 7	1032 m <sup>2</sup>
DATA HALL 7-2	LEVEL 7	1021 m <sup>2</sup>
SERVICE CORRIDOR	LEVEL 7	593 m <sup>2</sup>
LIFT LOBBY	LEVEL 7	7 m <sup>2</sup>

TOTAL GFA 30,703 m<sup>2</sup>

Drawn By VG Scale 1 : 250 @ A1  
Checked By GP Approved By GP

Date 18.07.2019 Job Number 180038

Project S3 Lot 6, 219-247 Pacific Highway Artarmon, NSW. 2046

Client NEXTDC LIMITED



N E X T D C


Drawing Title BASEMENT

Drawing Number S3-FAC-AR-DRG-DA099 [N]

Issue

Issue Date Description

A 21.08.2018 FOR INFORMATION  
B 06.09.2018 FOR INFORMATION  
C 12.09.2018 FOR COORDINATION  
D 13.09.2018 FOR COORDINATION  
E 21.09.2018 ISSUE FOR PRE-DA  
F 16.10.2018 ISSUE FOR COST  
G 25.10.2018 ISSUE FOR INFORMATION  
H 06.11.2018 ISSUE FOR INFORMATION  
I 07.11.2018 ISSUE FOR DA  
J 12.12.2018 AMENDED ISSUE FOR DA  
L 04.01.2019 ISSUE FOR INFORMATION  
M 23.05.2019 ISSUE FOR INFORMATION  
N 18.07.2019 ISSUE FOR INFORMATION

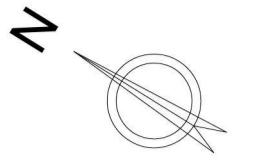

+61 2 8069 8930  
LEVEL 25  
25 BLIGH ST  
SYDNEY NSW 2000 AUSTRALIA  
GREENBOX ARCHITECTURE PTY LTD  
ABN: 79 139 779 098  
ISO 9001 CERTIFIED QUALITY SYSTEM

- Use written dimensions only  
- Do not scale from drawing

- Contractors shall confirm all dimensions on-site prior to commencing any work or producing any shop drawings

- All materials to be used in accordance with the manufacturer's specifications and instructions and shall comply with the relevant Australian Standards

- Copyright of this drawing and design remain the property of Greenbox Architecture Pty Ltd

- Nominated Architect - Gerard Page; NSW reg No.247, QLD reg No.3715, Vic reg No.17664, SA reg No.3061, QLD reg No.4538, WA reg No.2489

Client

NEXTDC LIMITED

Project S3

Lot 6, 219-247 Pacific Highway

Artarmon, NSW. 2046

Drawn By VG Scale 1 : 250 @ A1

Checked By GP Approved By GP

Date 18.07.2019 Job Number 180038

Project Status PRE DA ISSUE

Drawing Title BASEMENT

Drawing Number S3-FAC-AR-DRG-DA099 [N]

Issue

Issue Date Description

A 21.08.2018 FOR INFORMATION  
B 06.09.2018 FOR INFORMATION  
C 12.09.2018 FOR COORDINATION  
D 13.09.2018 FOR COORDINATION  
E 21.09.2018 ISSUE FOR PRE-DA  
F 16.10.2018 ISSUE FOR COST  
G 25.10.2018 ISSUE FOR INFORMATION  
H 06.11.2018 ISSUE FOR INFORMATION  
I 07.11.2018 ISSUE FOR DA  
J 12.12.2018 AMENDED ISSUE FOR DA  
L 04.01.2019 ISSUE FOR INFORMATION  
M 23.05.2019 ISSUE FOR INFORMATION  
N 18.07.2019 ISSUE FOR INFORMATION




A 21.08.2018 FOR INFORMATION  
B 06.09.2018 FOR INFORMATION  
C 12.09.2018 FOR COORDINATION  
D 13.09.2018 FOR COORDINATION  
E 21.09.2018 ISSUE FOR PRE-DA  
F 16.10.2018 ISSUE FOR COST

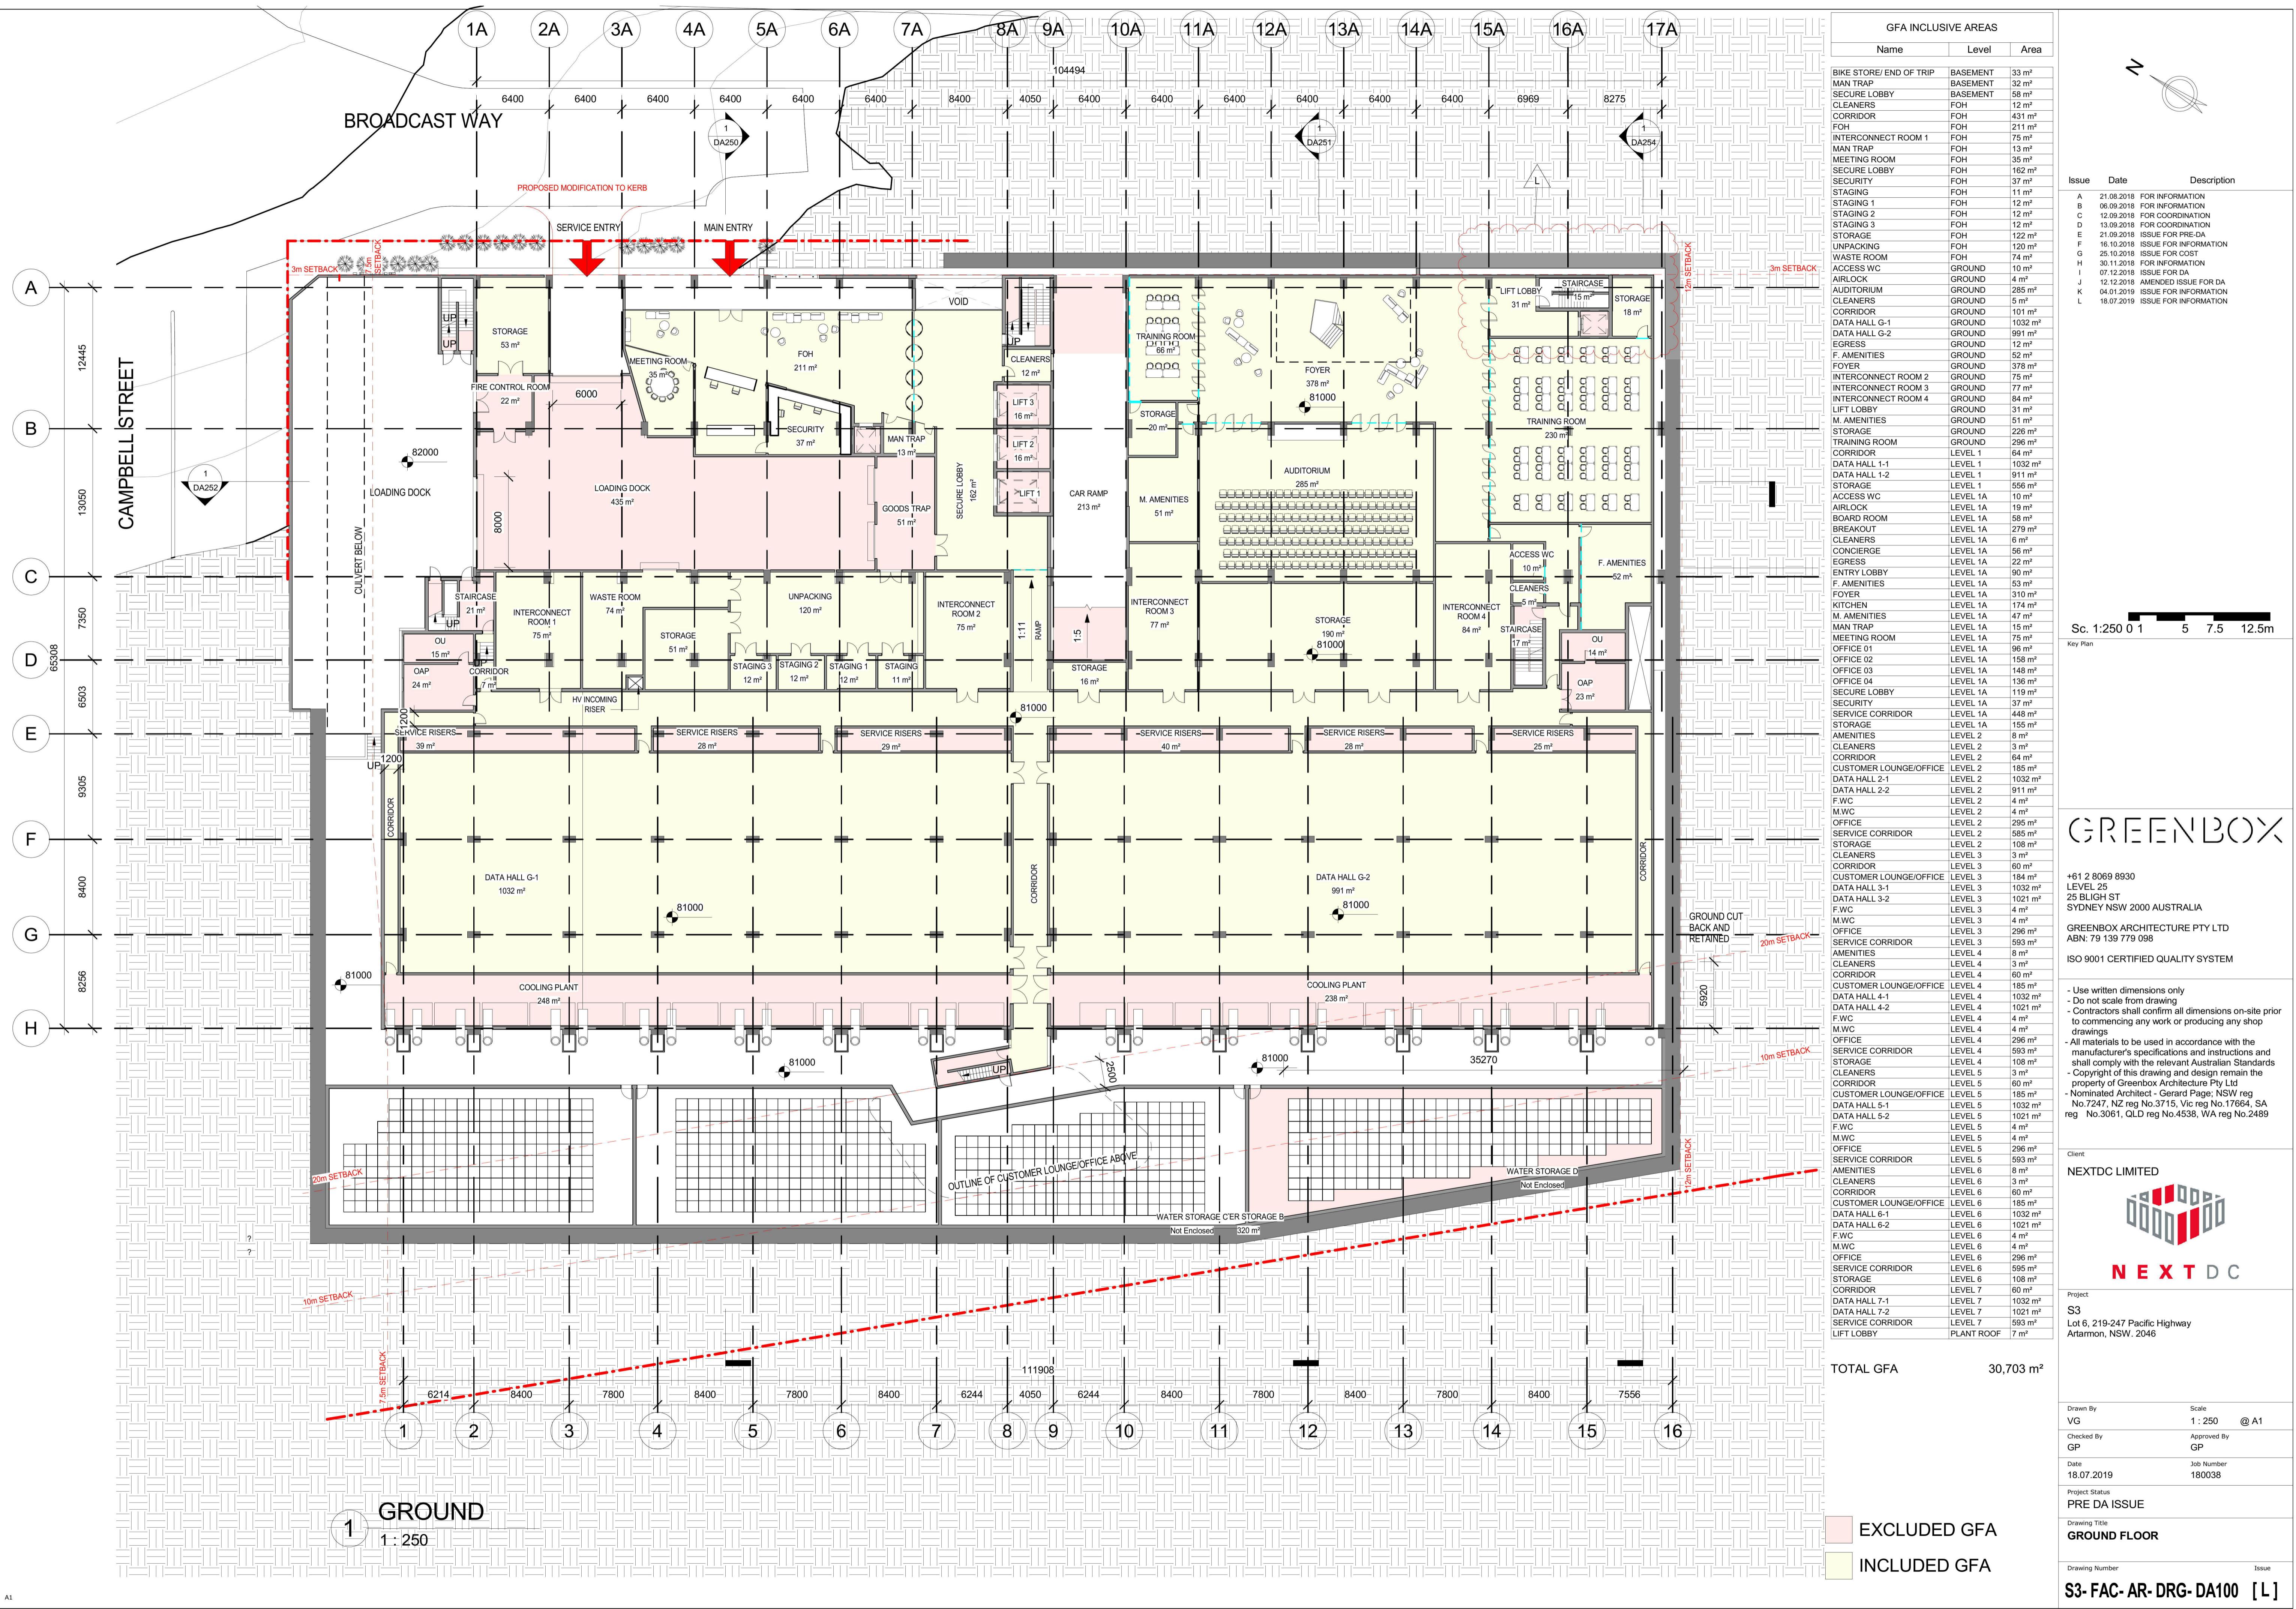


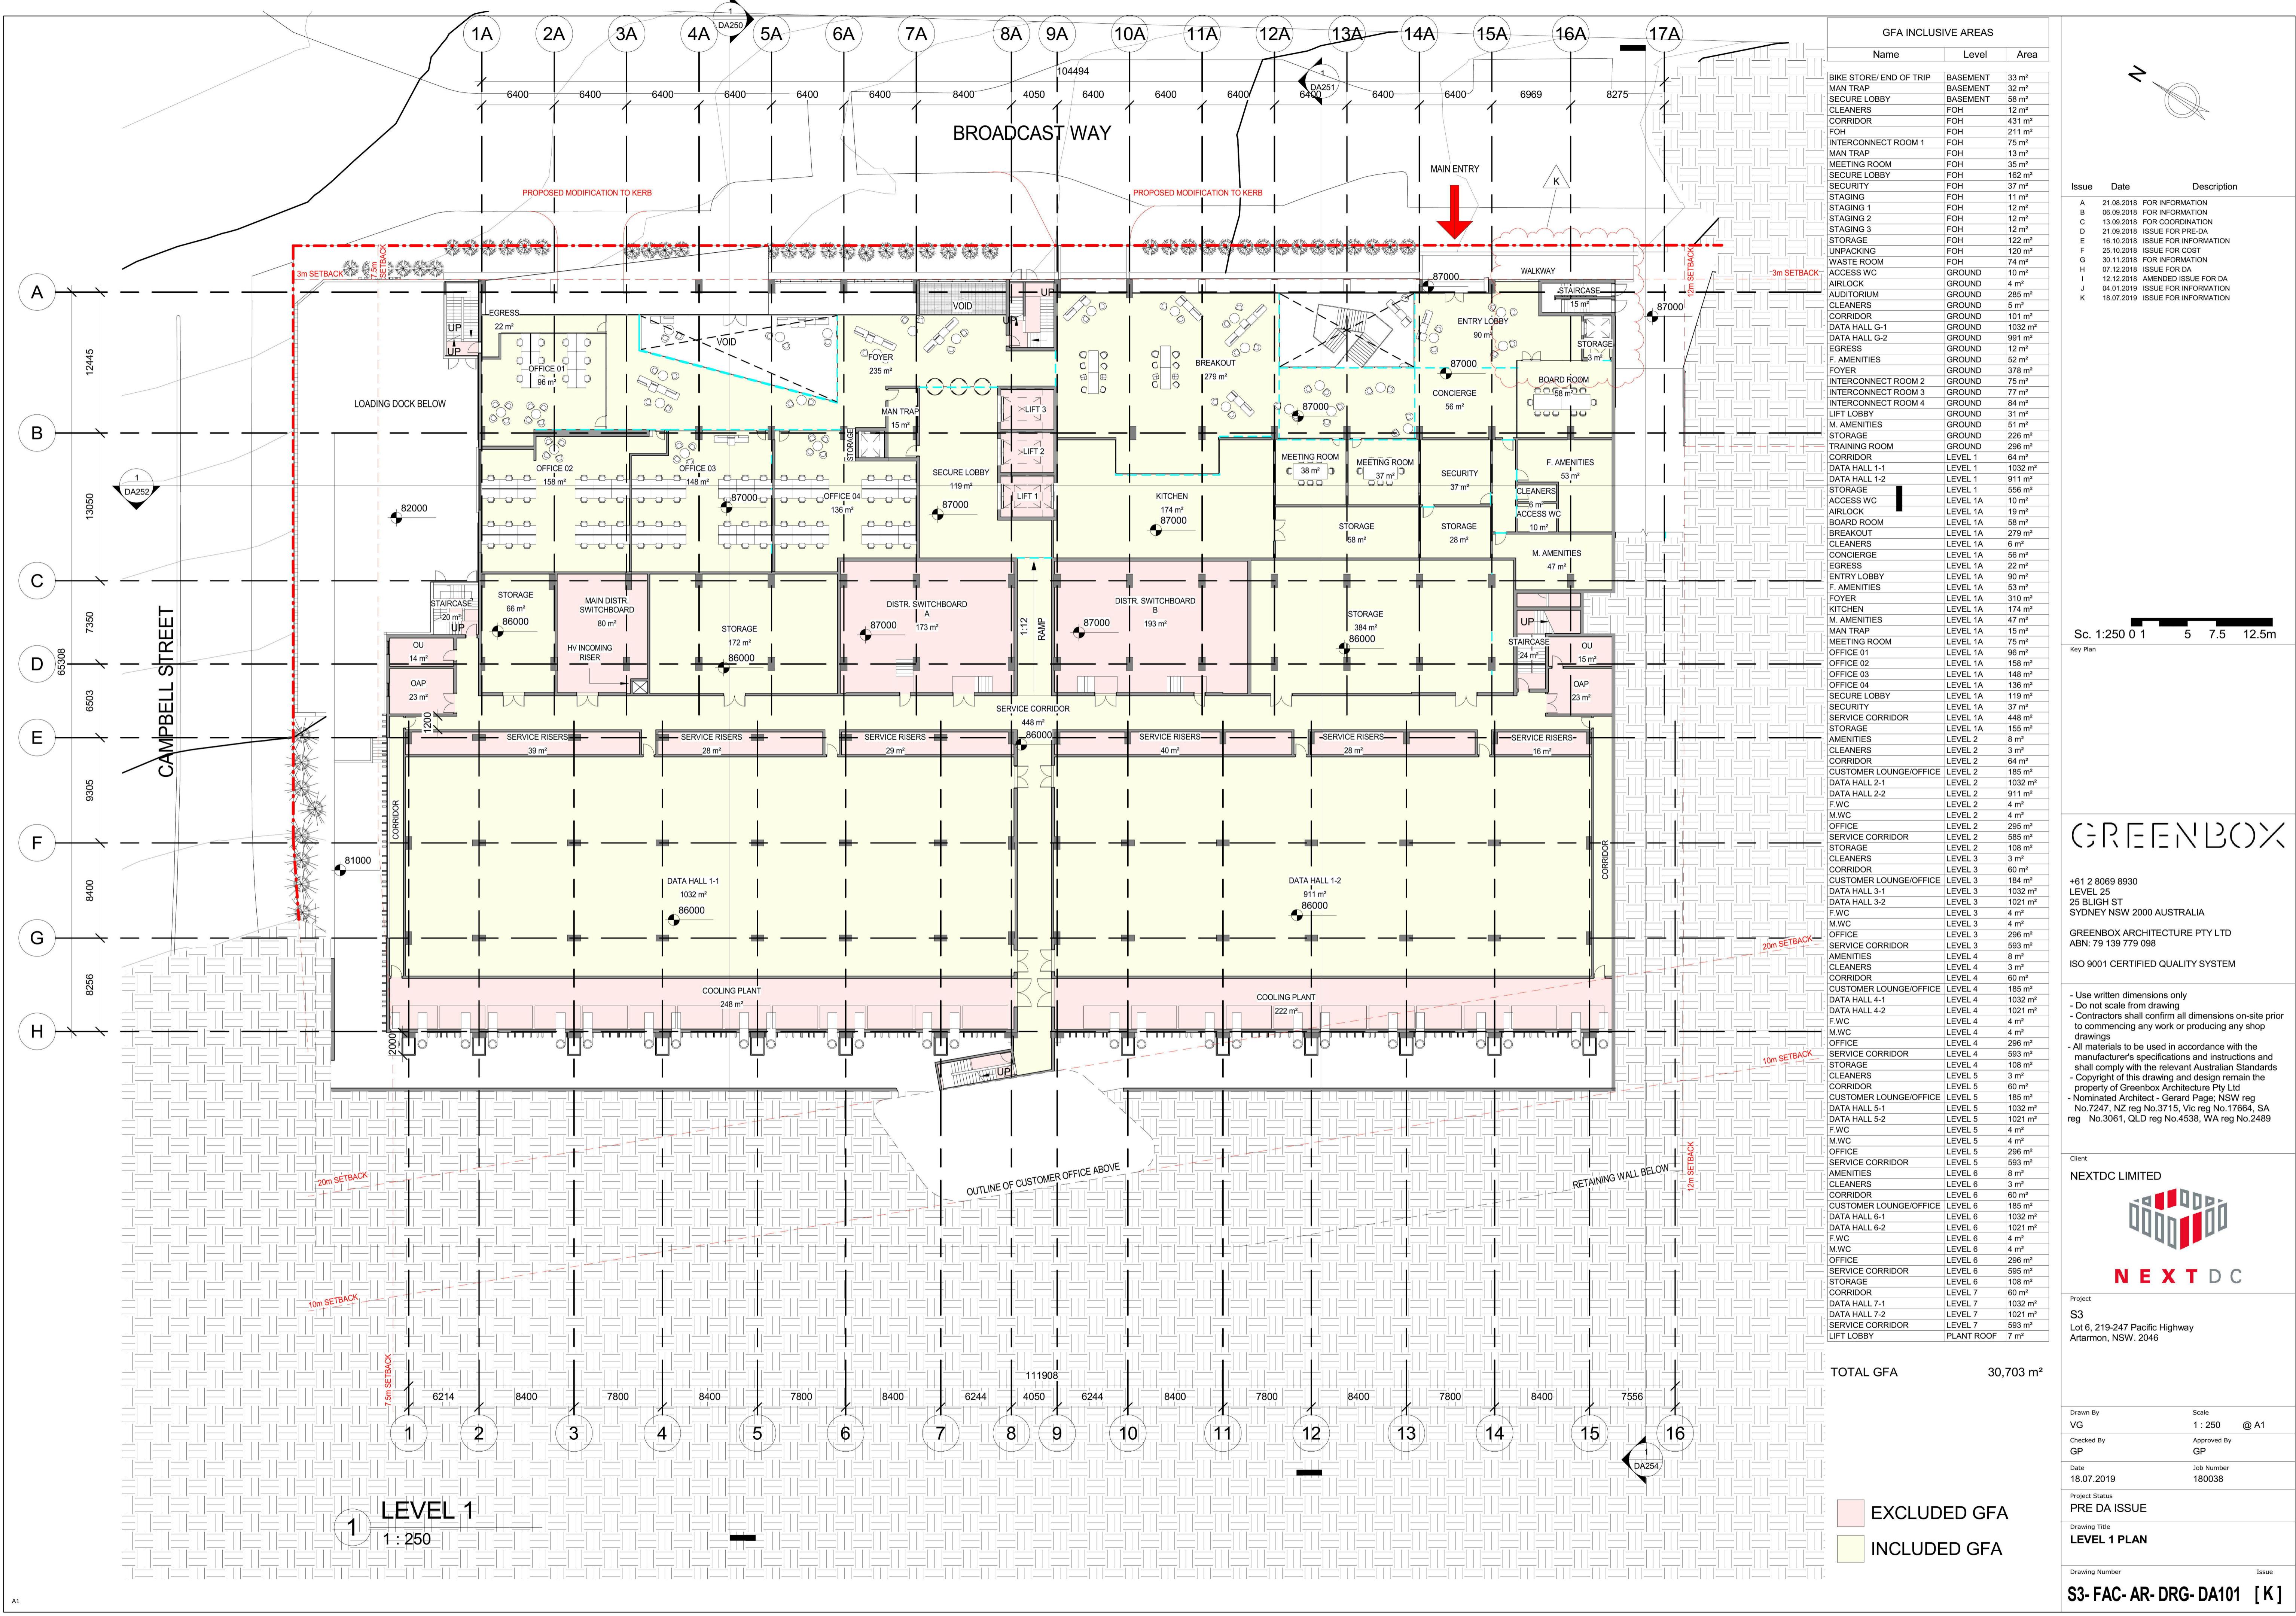


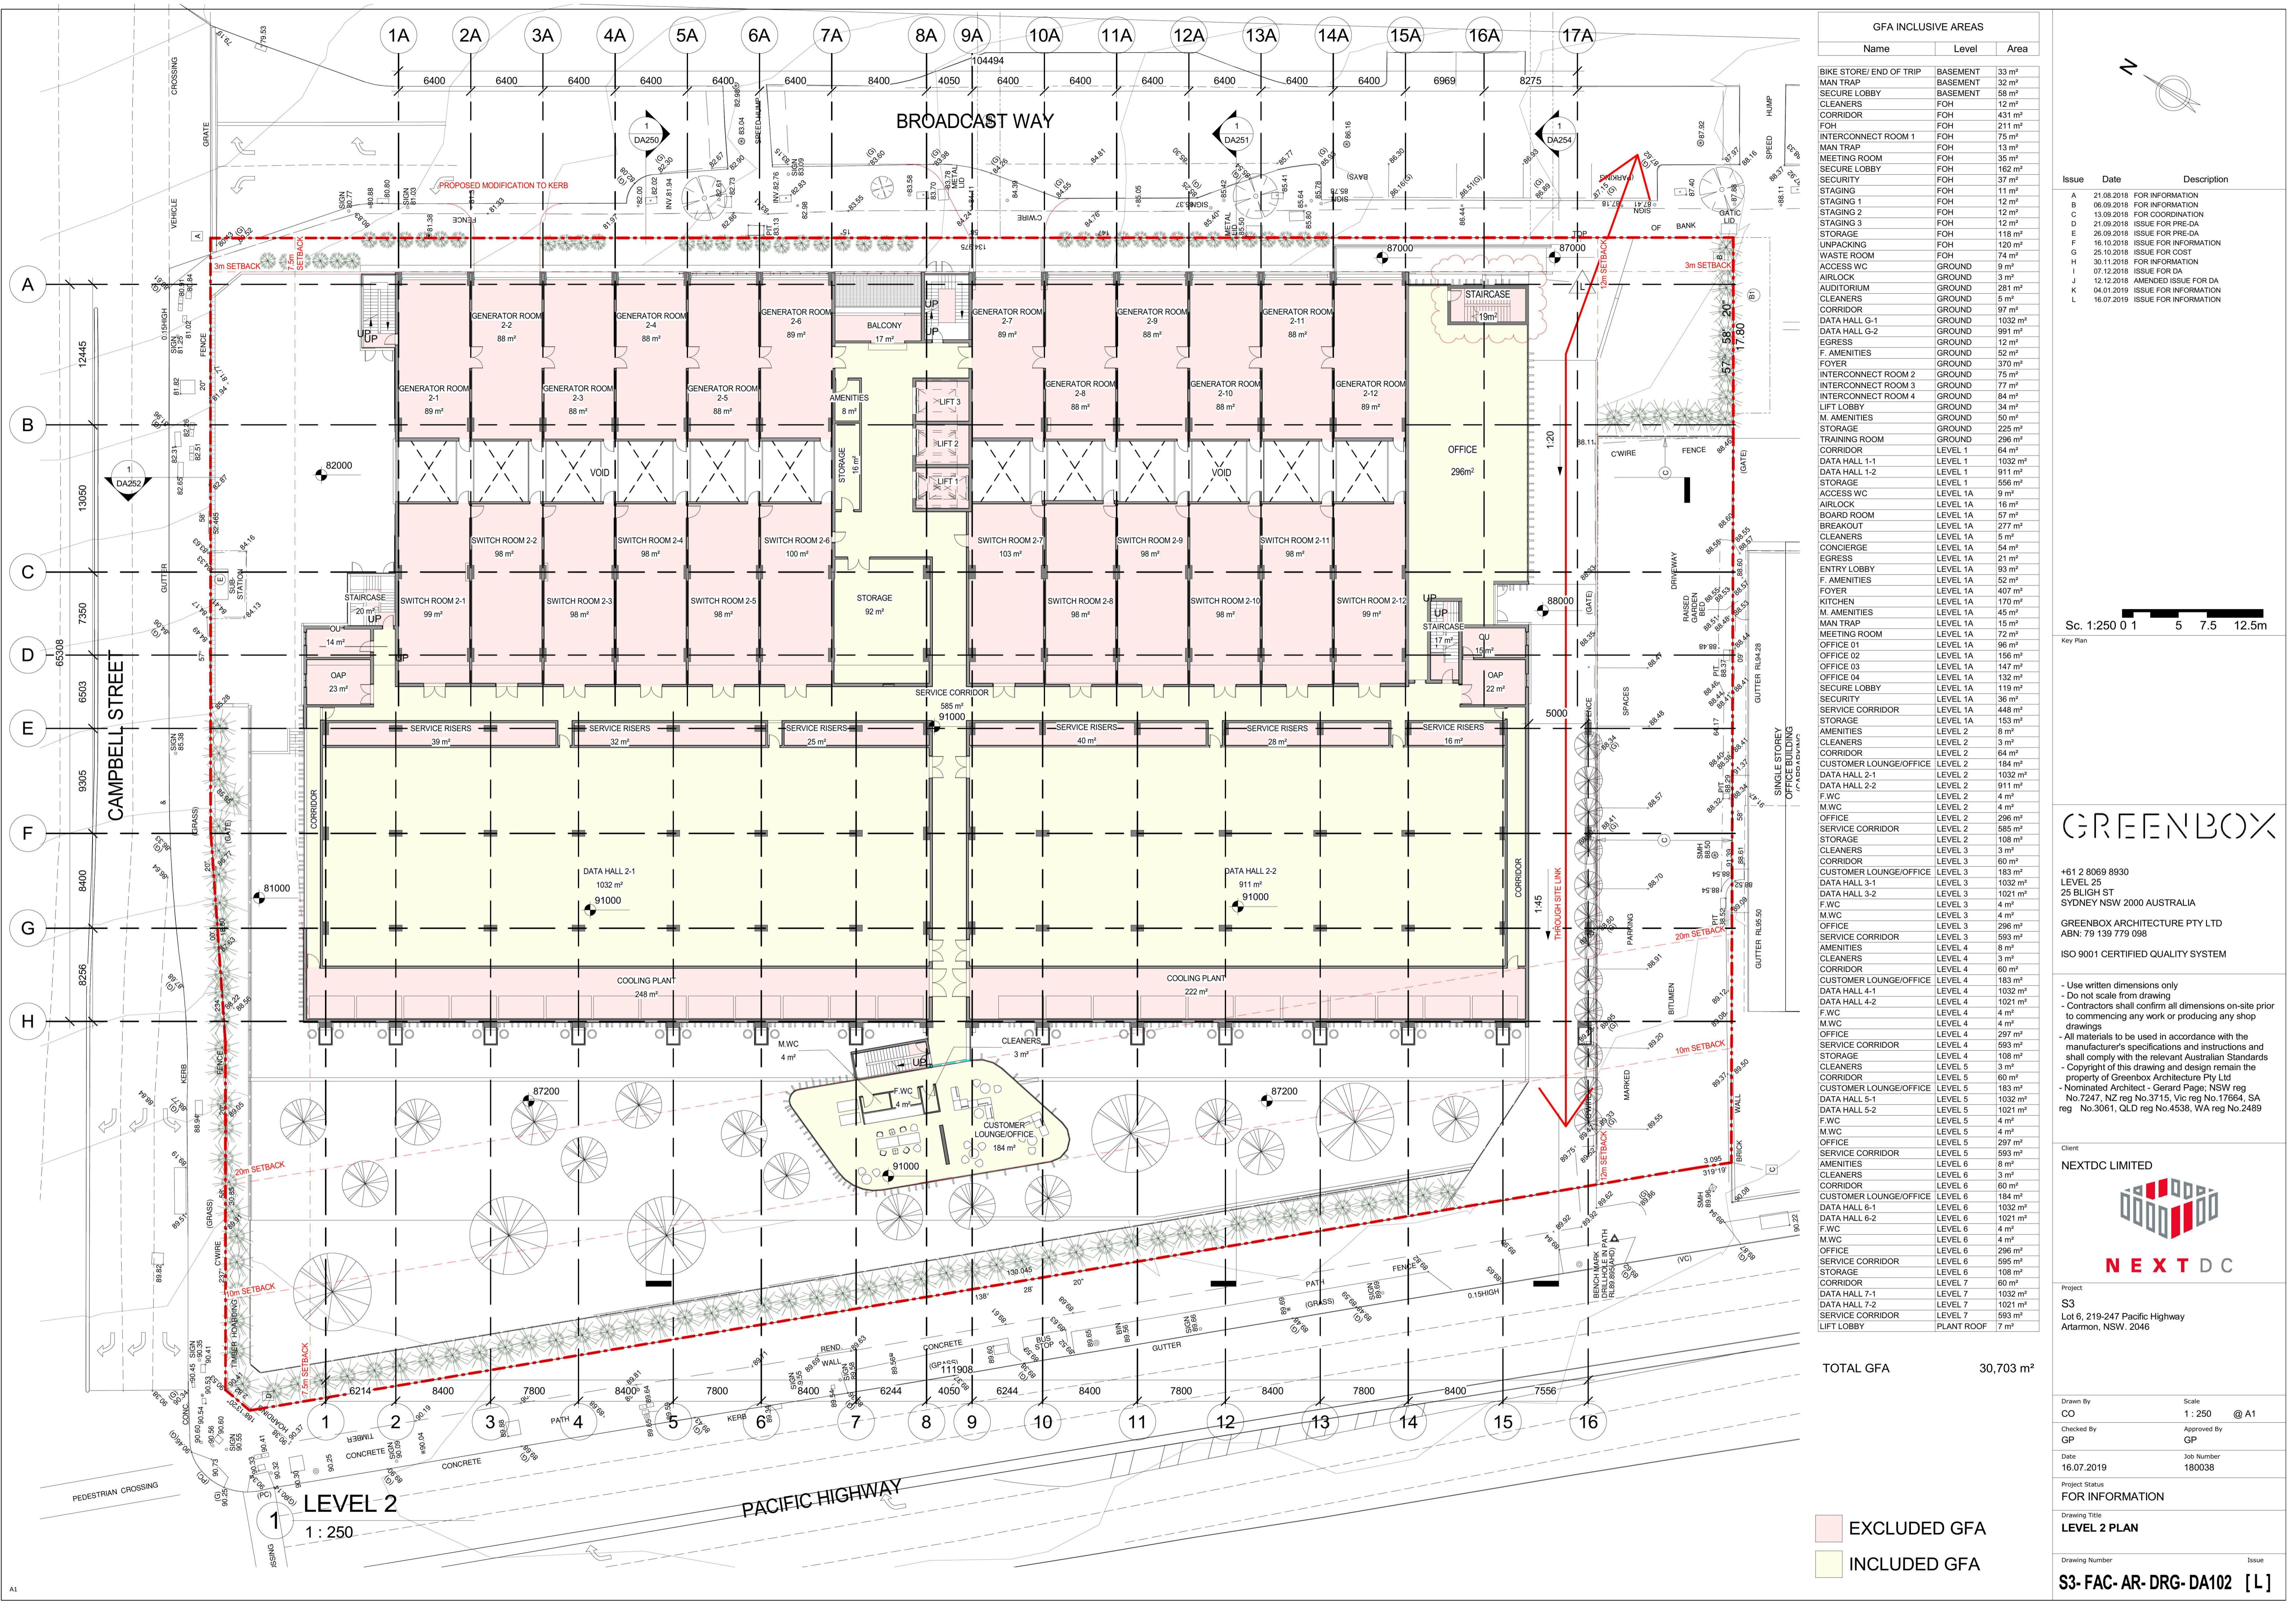


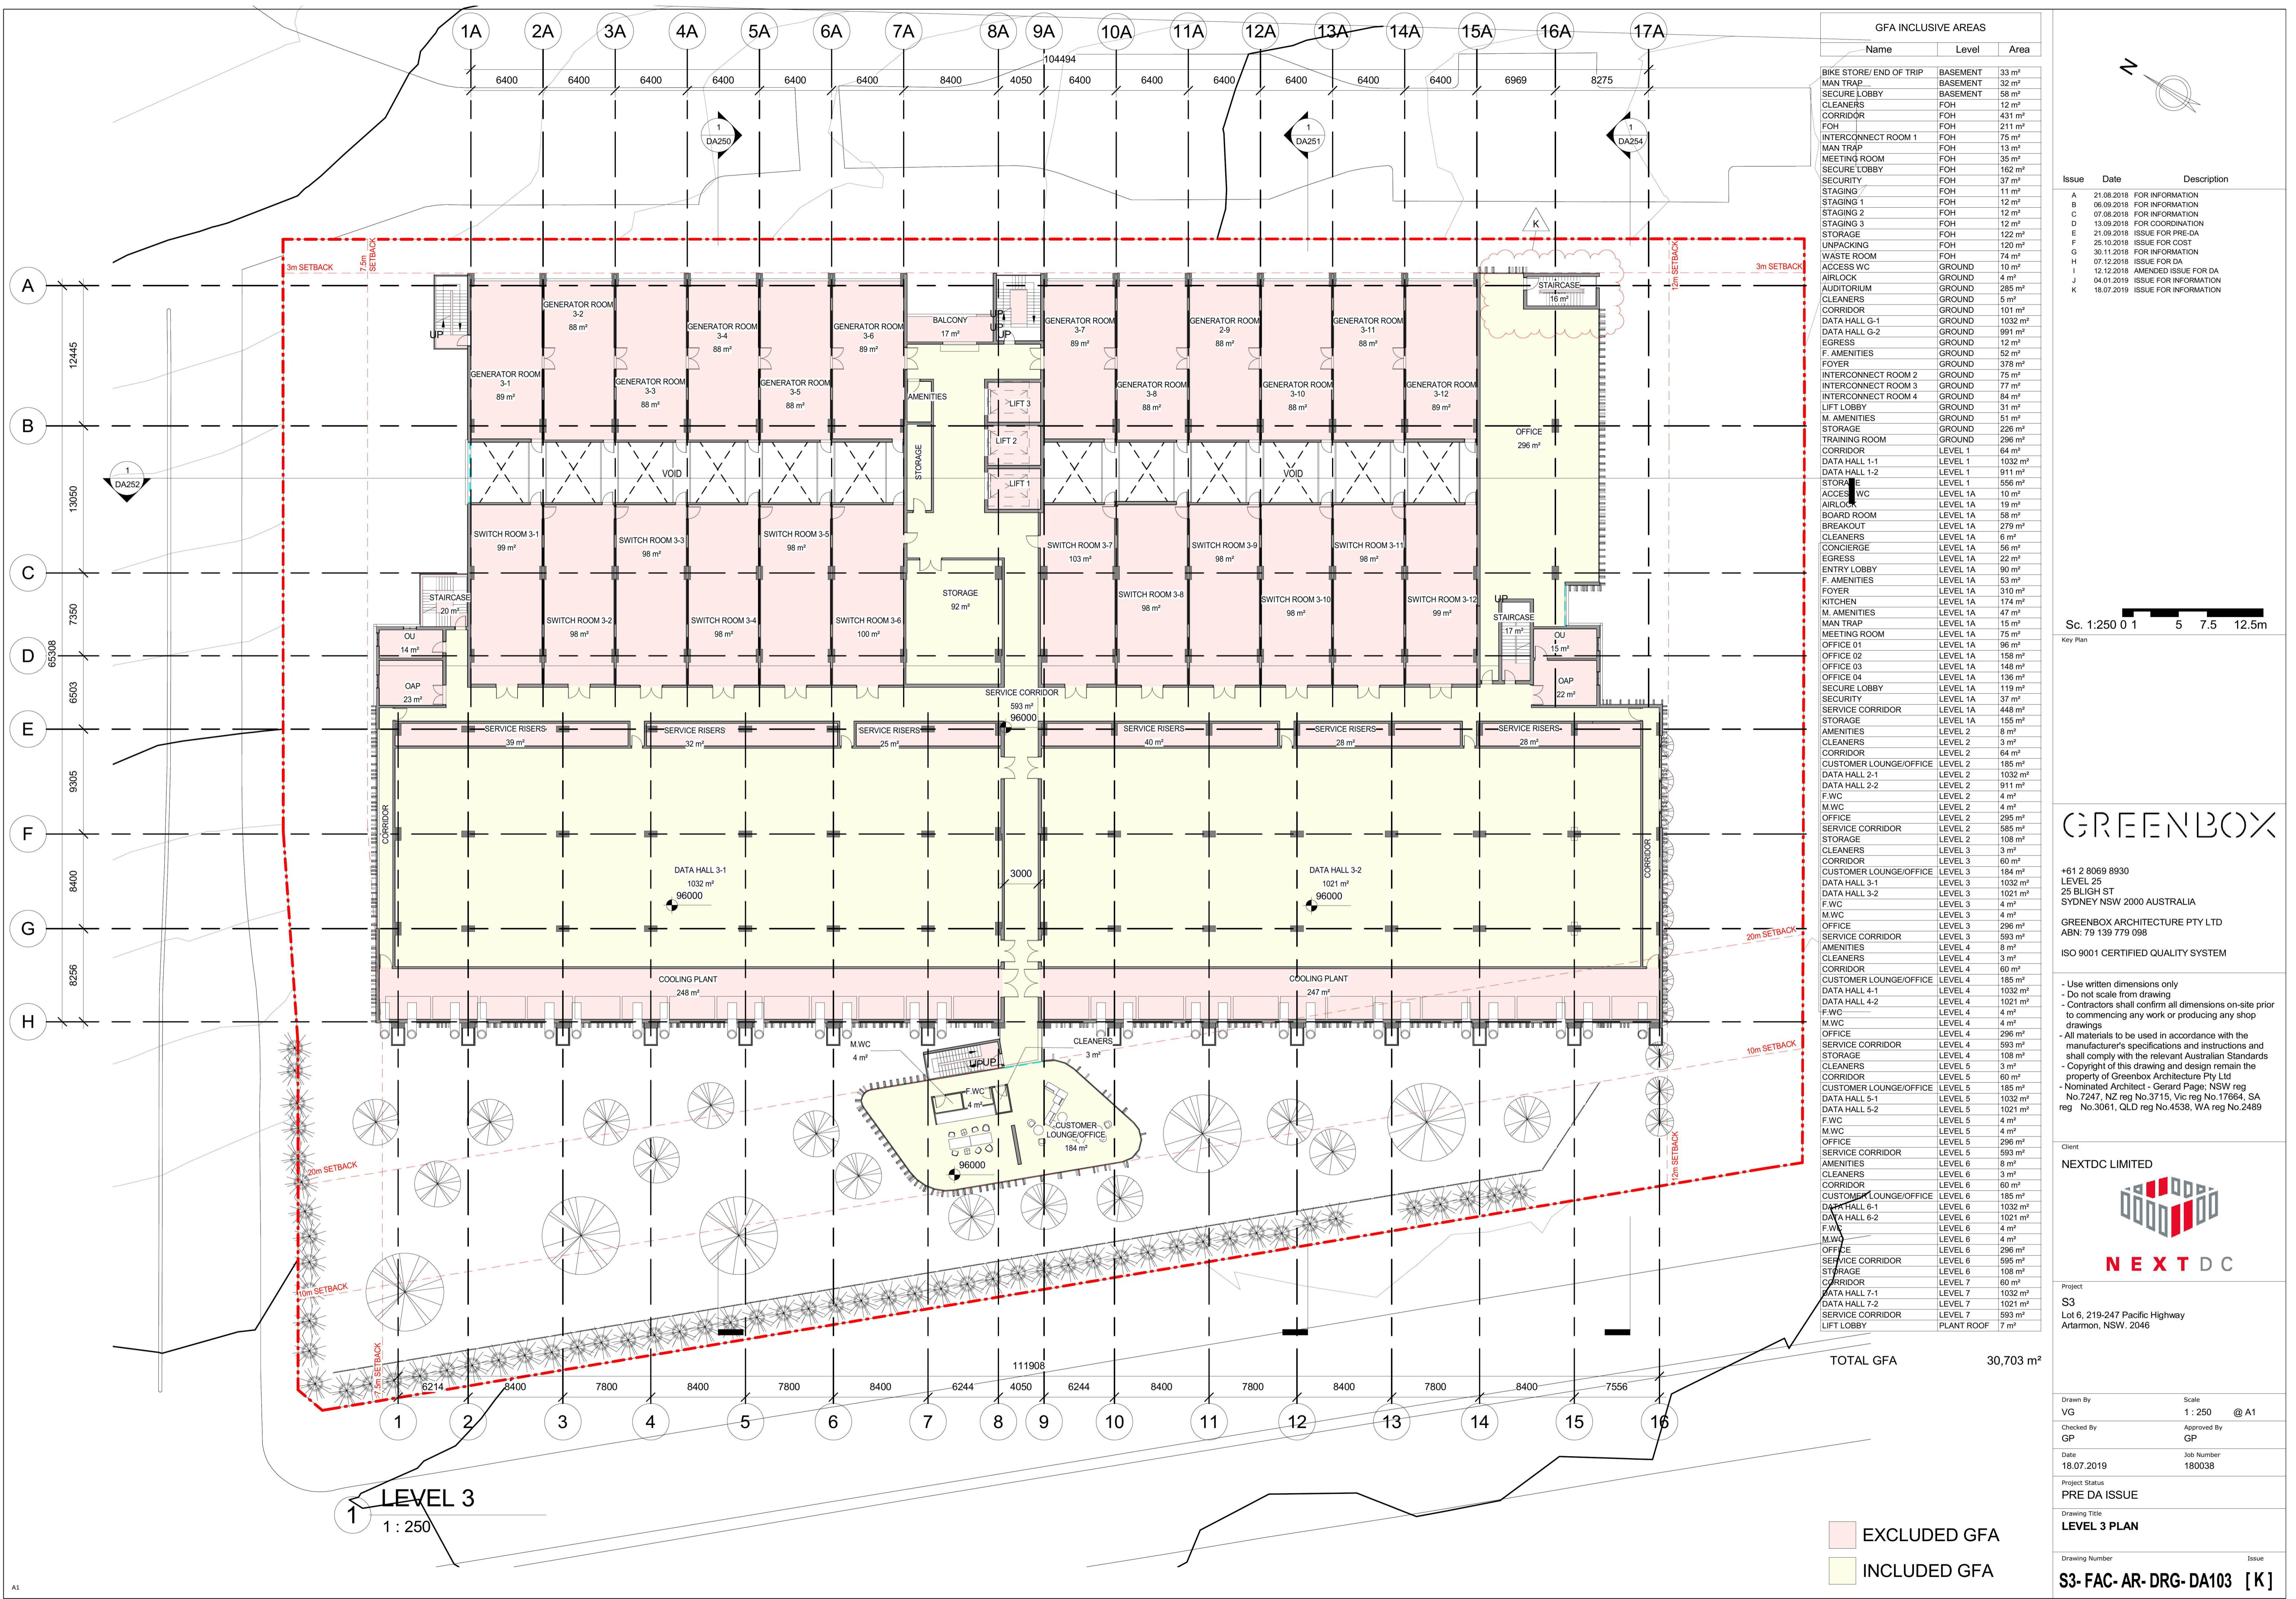


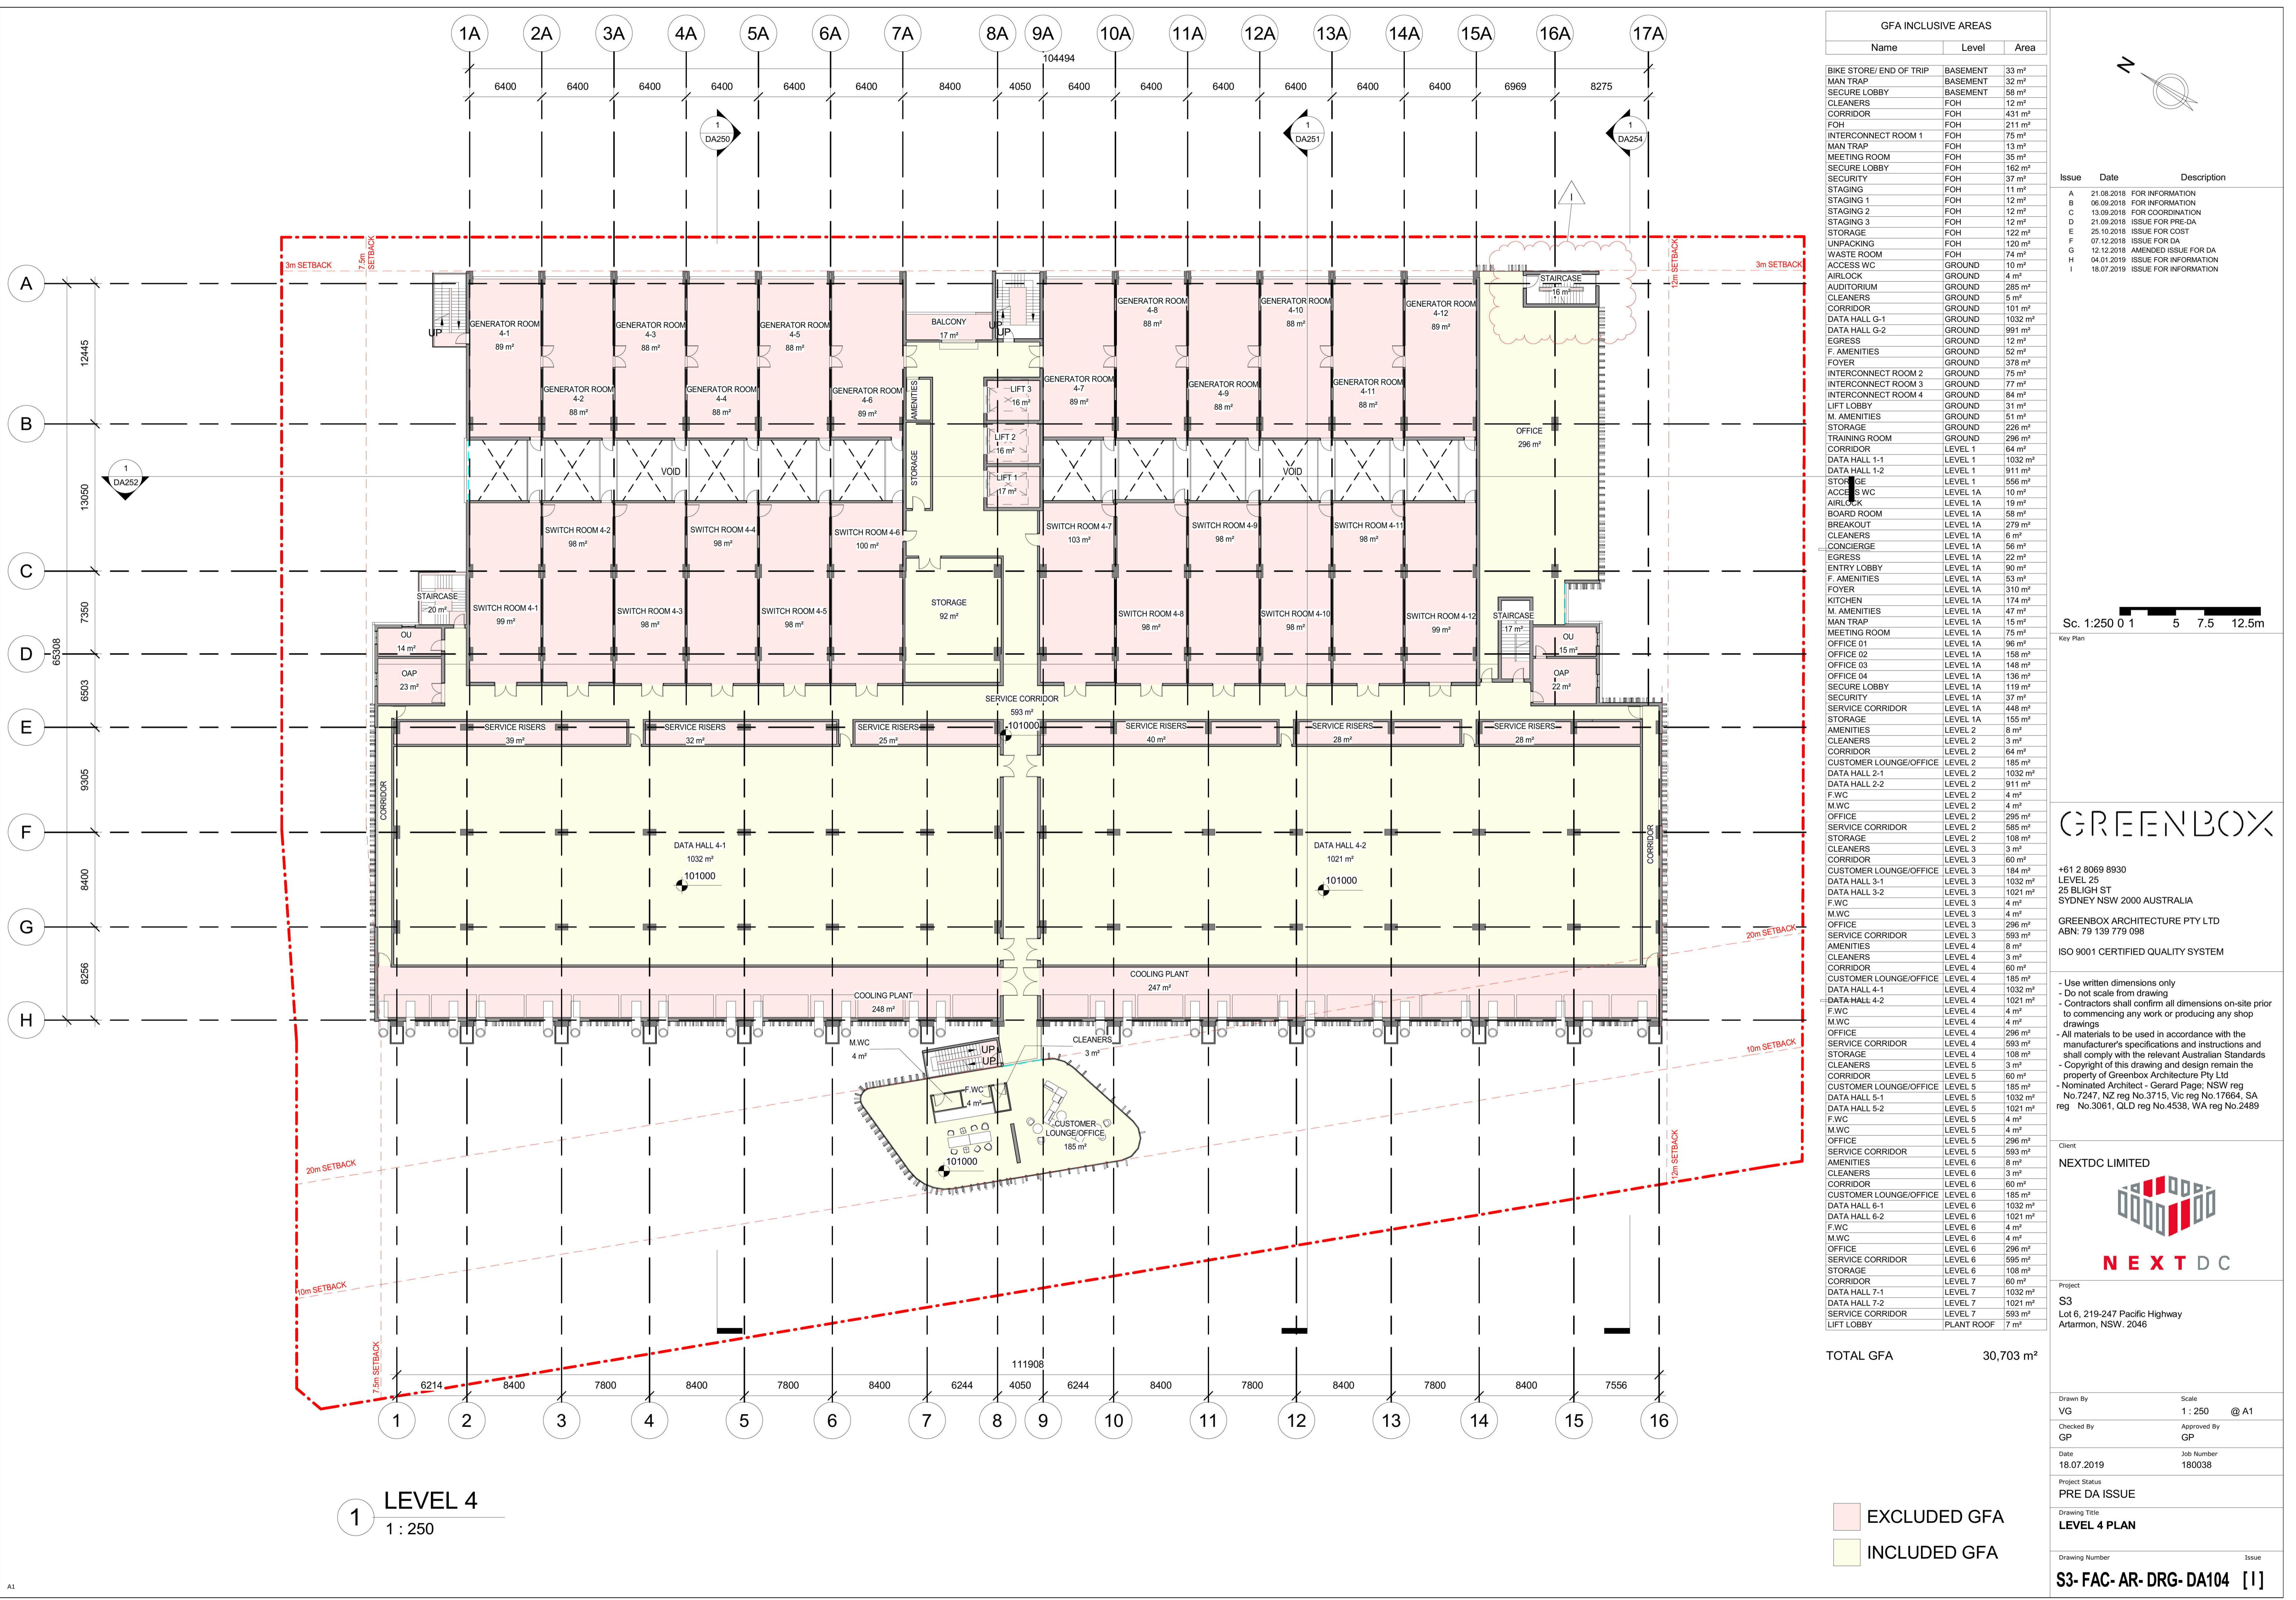


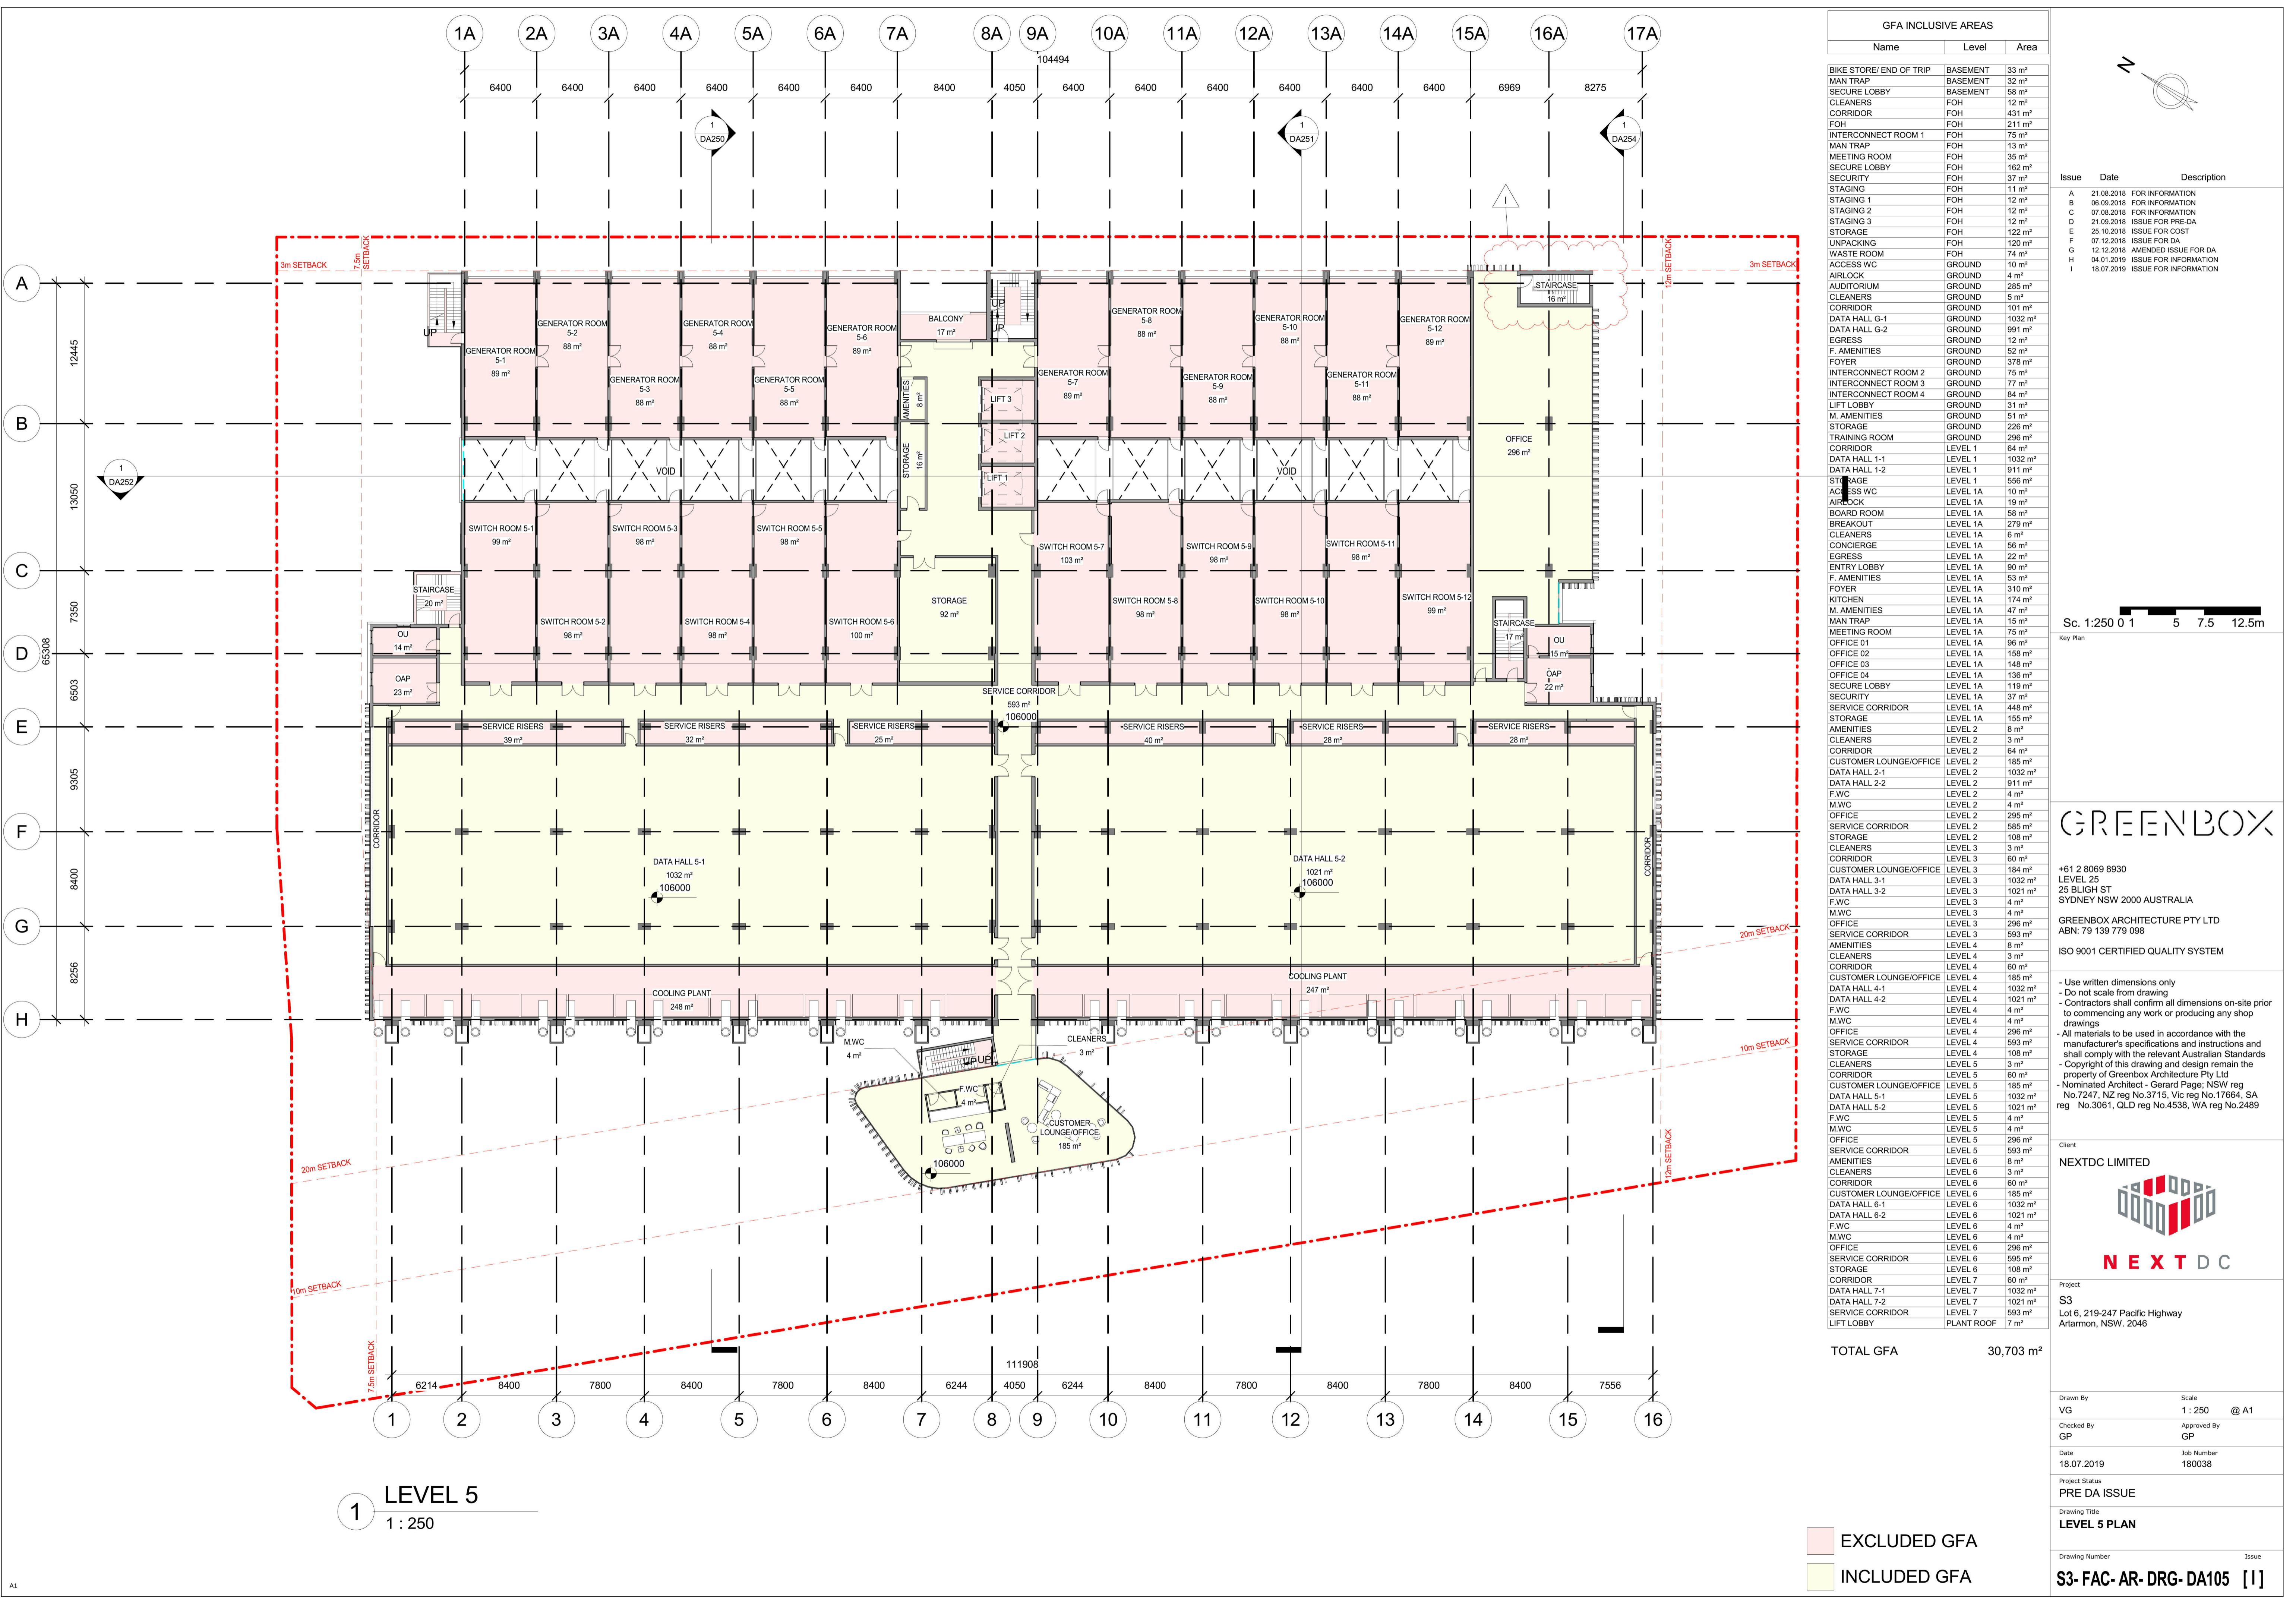

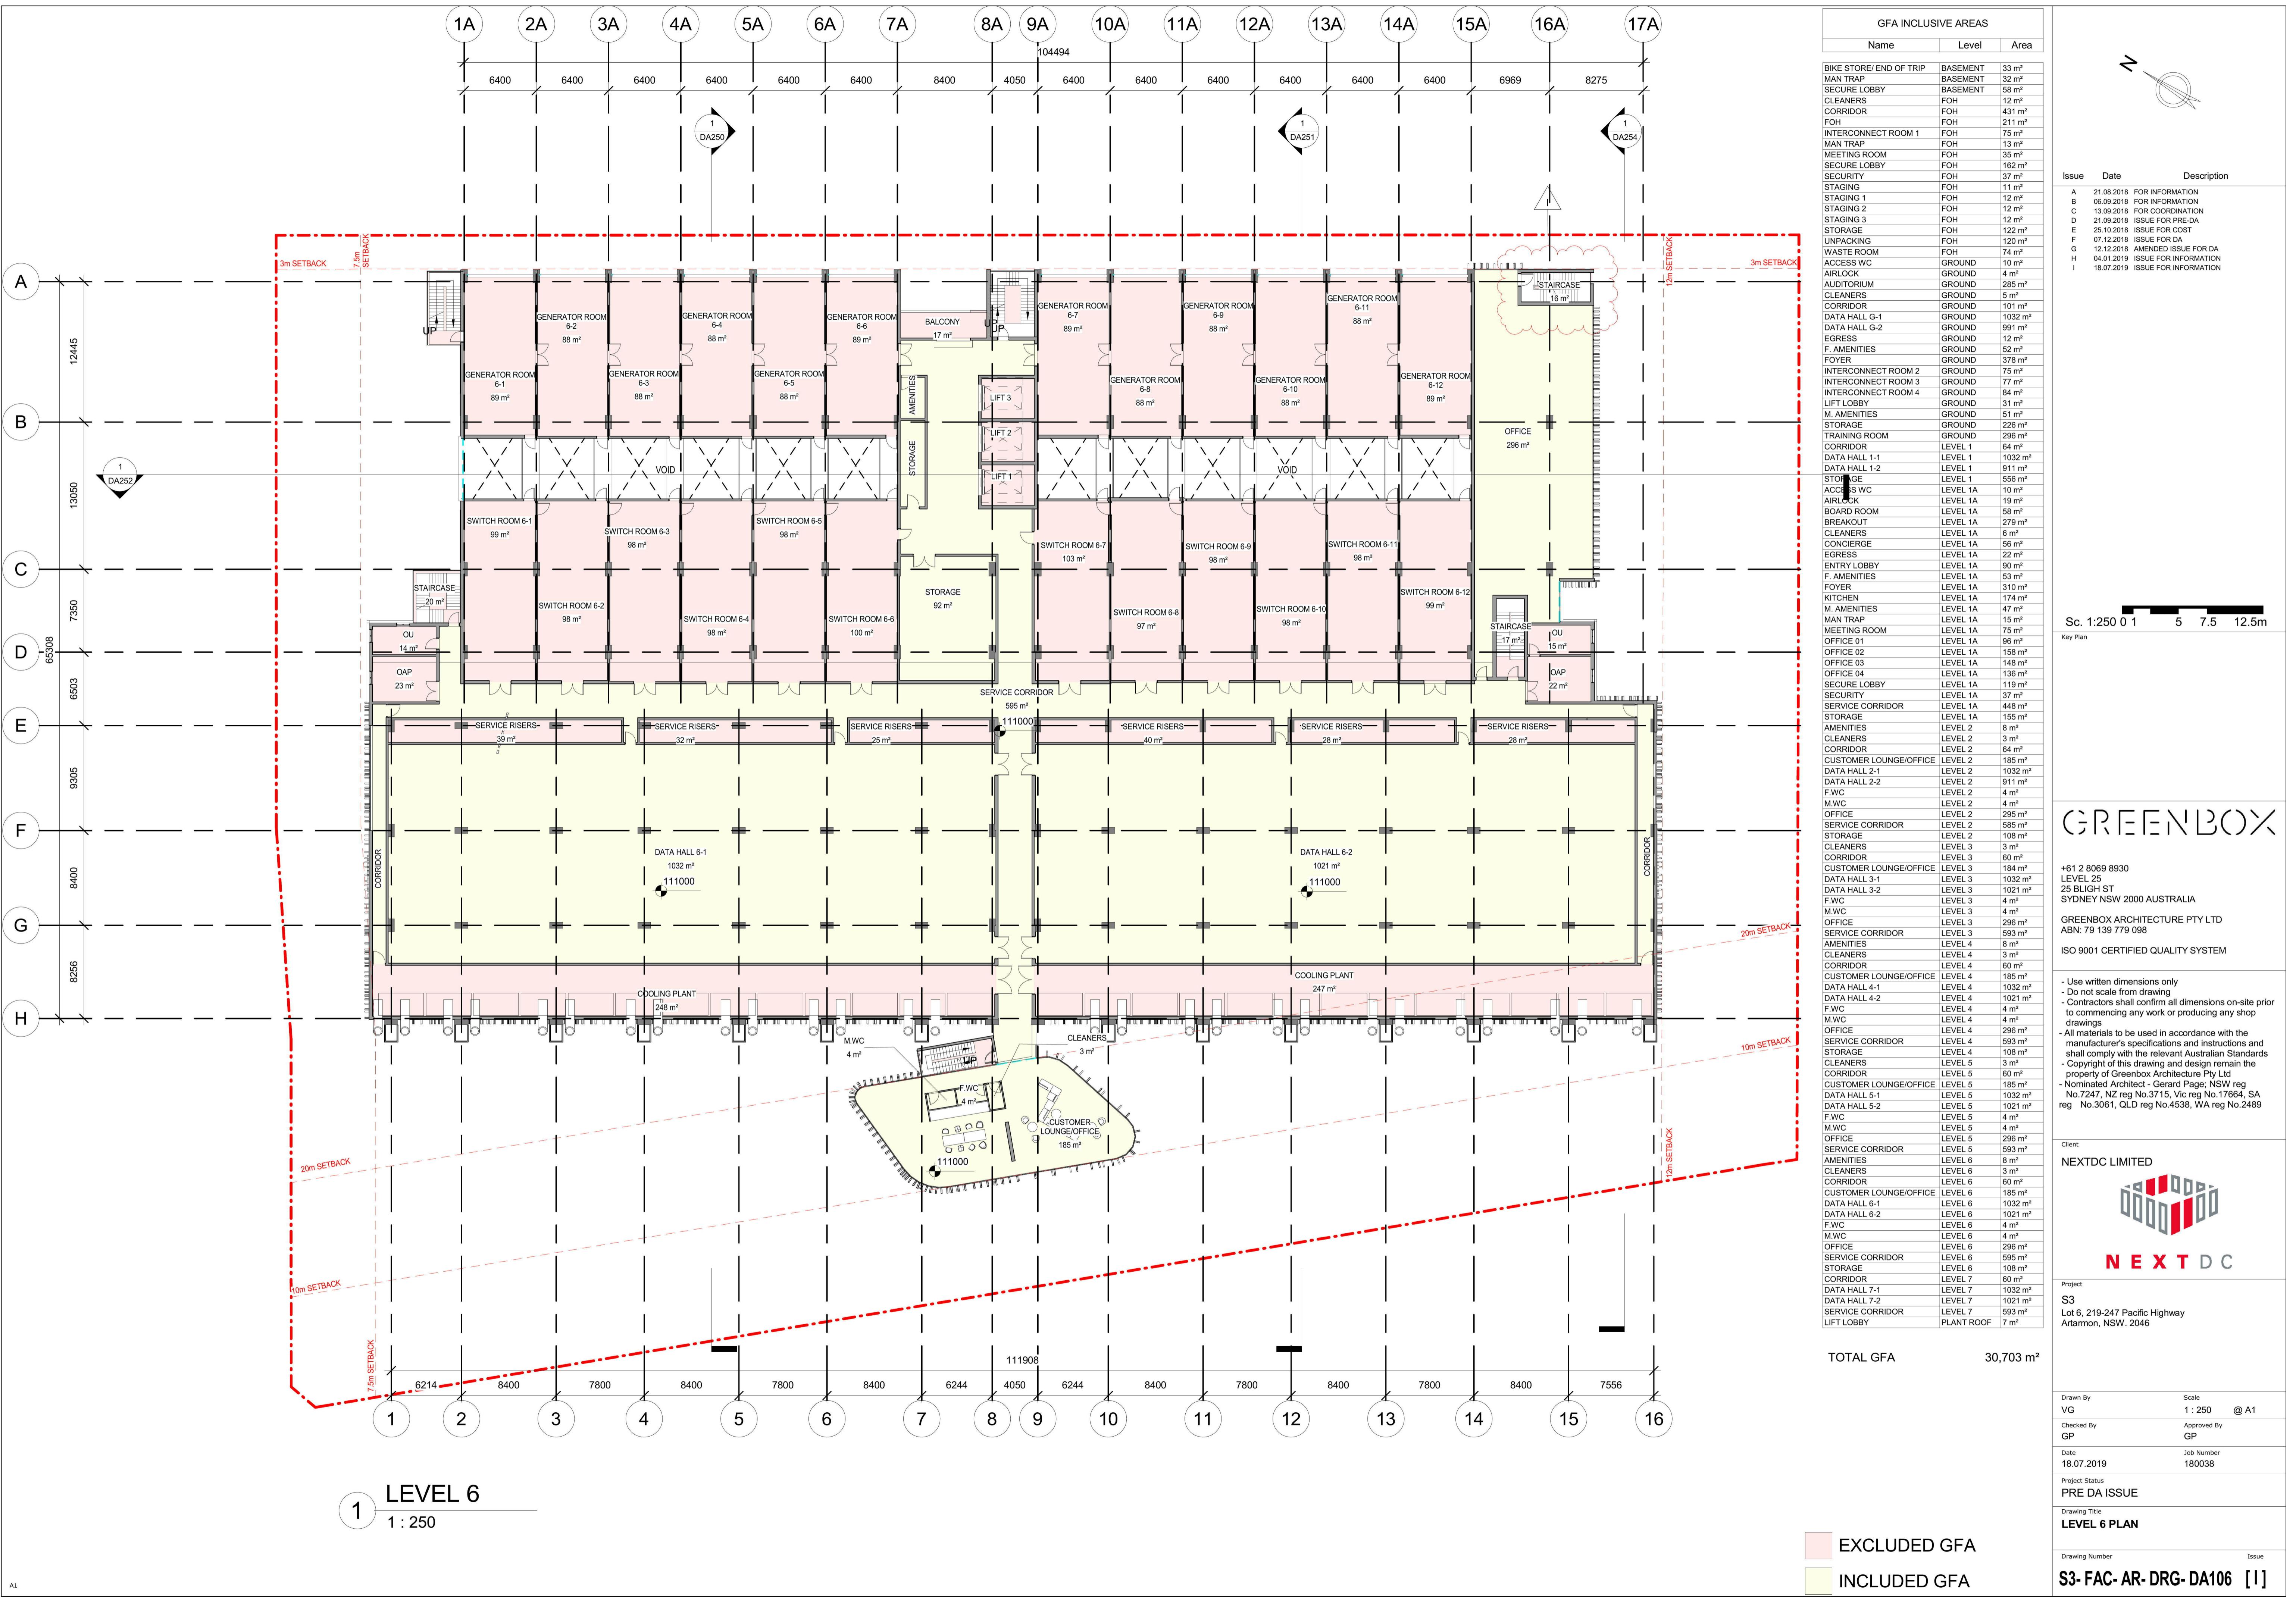

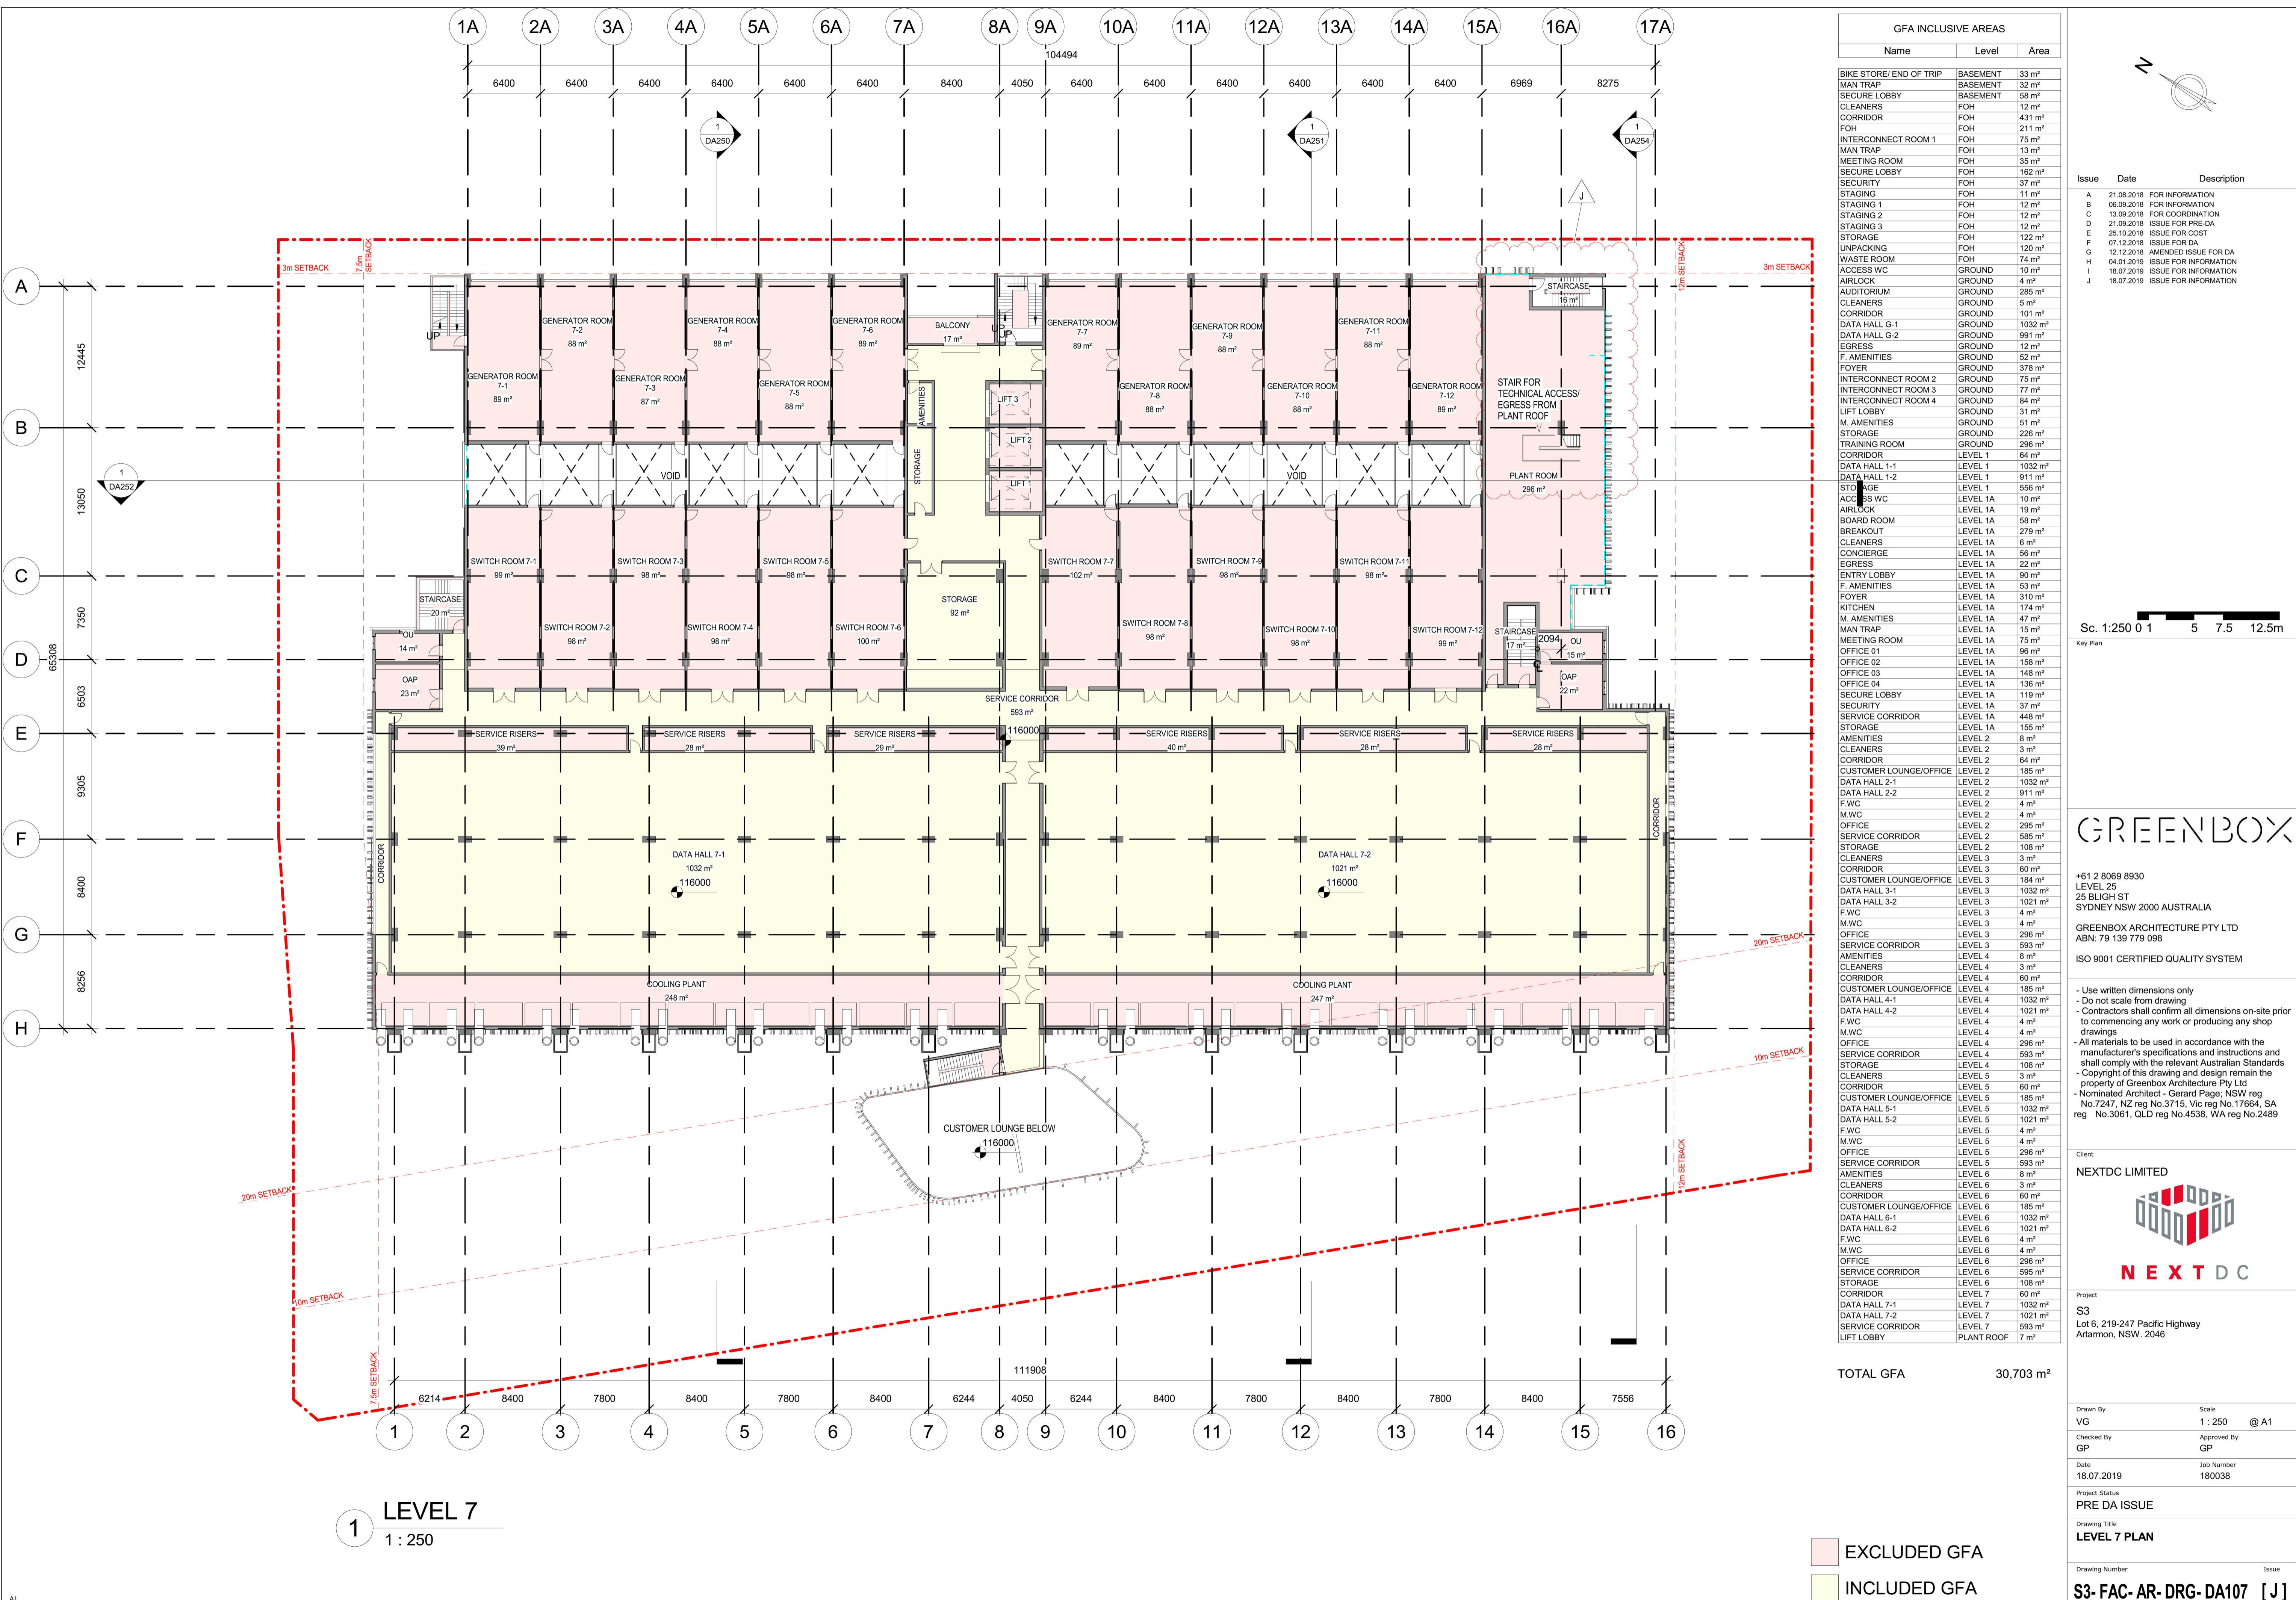

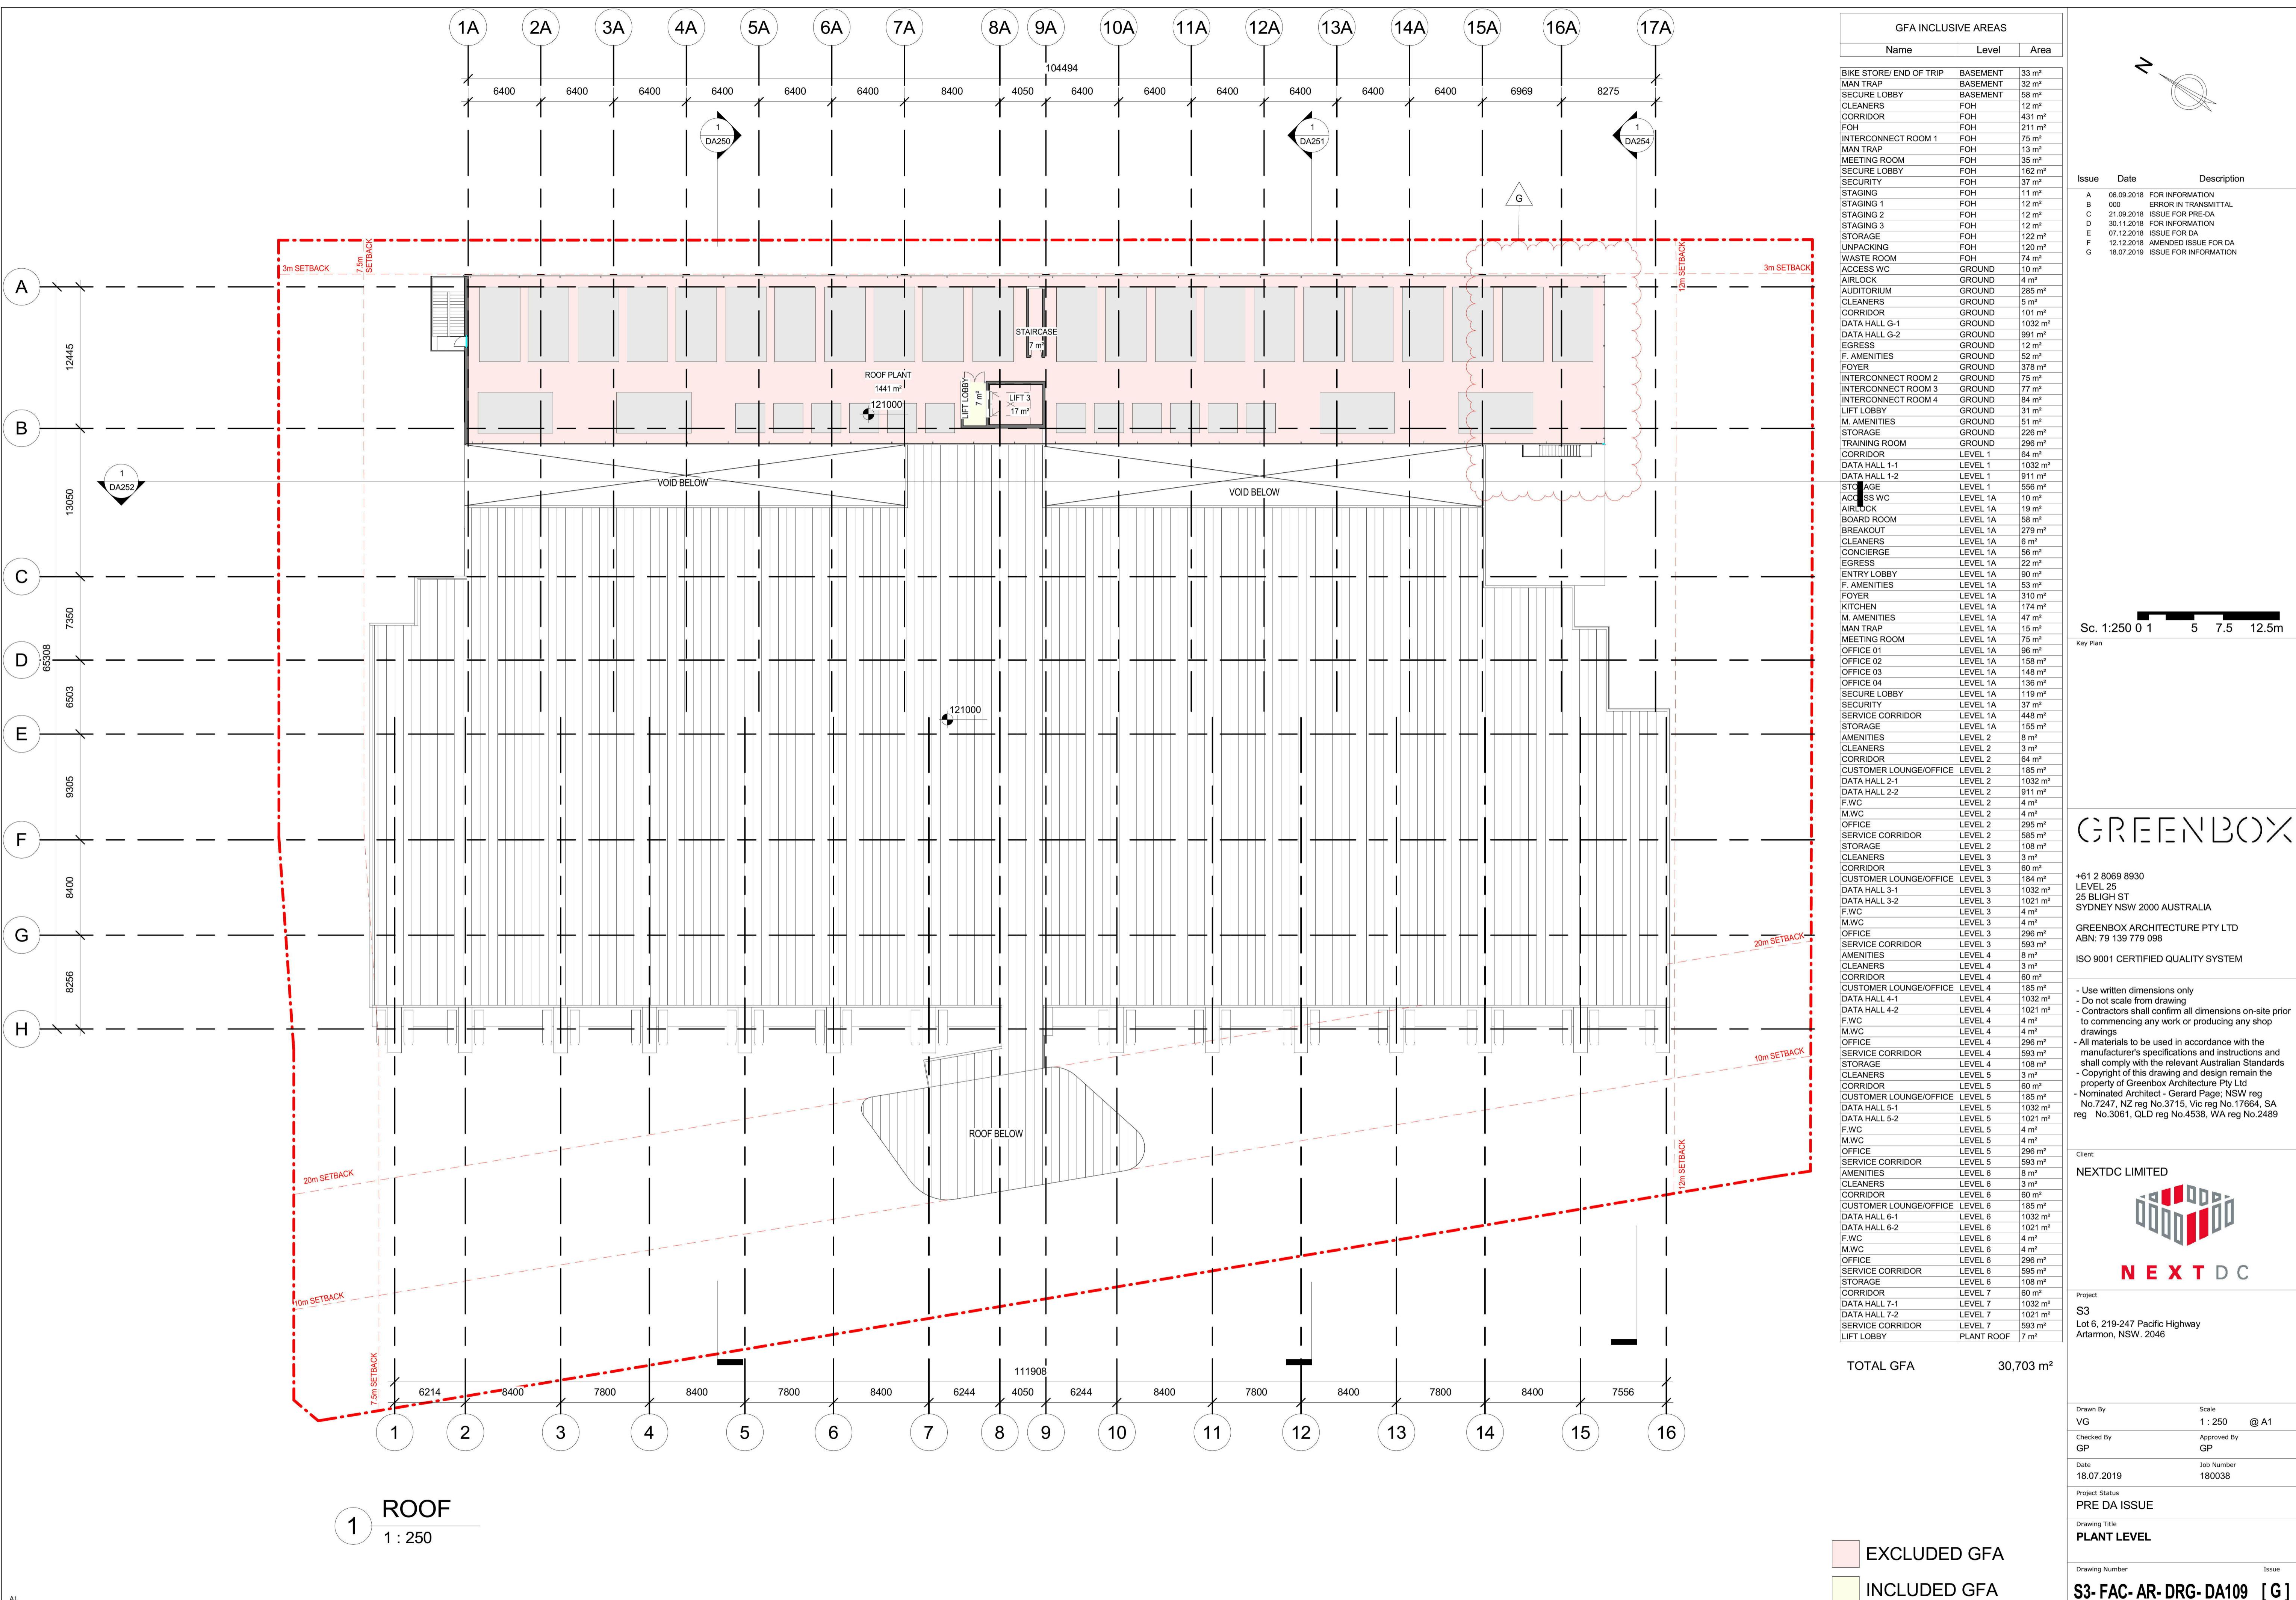

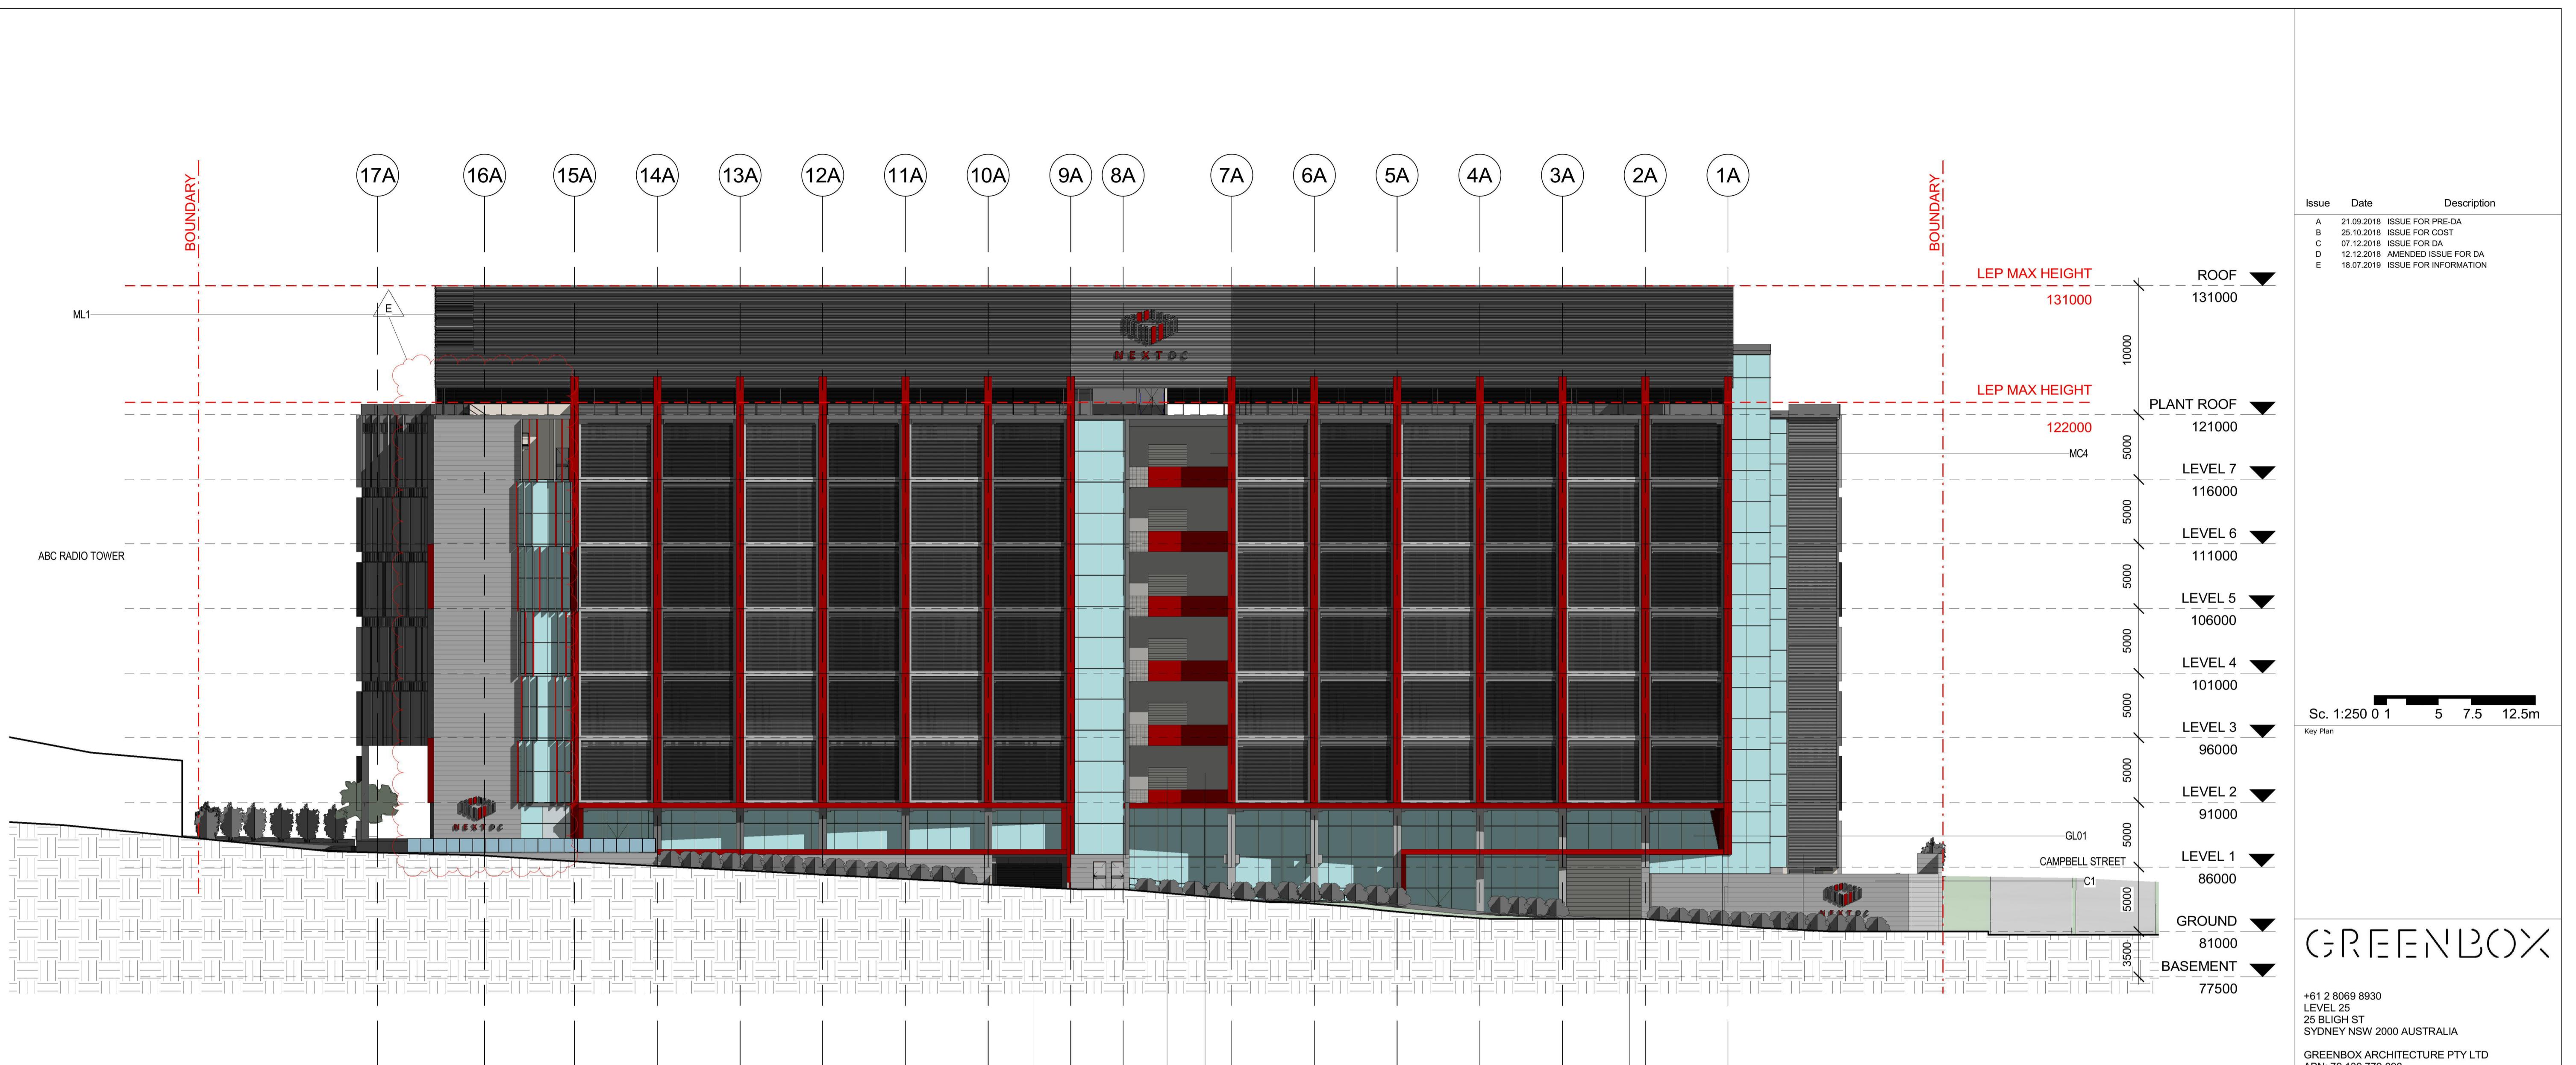

1 GA - NORTH ELEVATION-BROADCAST WAY  
1 : 250

#### MATERIAL LEGEND:



**GREENBOX**

+61 2 8069 8930  
LEVEL 25  
25 BLIGH ST  
SYDNEY NSW 2000 AUSTRALIA  
GREENBOX ARCHITECTURE PTY LTD  
ABN: 79 139 779 098  
ISO 9001 CERTIFIED QUALITY SYSTEM

- Use written dimensions only  
- Do not scale from drawing  
- Contractors shall confirm all dimensions on-site prior to commencing any work or producing any shop drawings  
- All materials to be used in accordance with the manufacturer's specifications and instructions and shall comply with the relevant Australian Standards  
- Copyright of this drawing and design remain the property of Greenbox Architecture Pty Ltd  
- Nominated Architect - Gerard Page; NSW reg No.7247, QLD reg No.3715, Vic reg No.17664, SA reg No.3061, QLD reg No.4538, WA reg No.2489


Client  
NEXTDC LIMITED



N E X T D C

Project  
S3  
Lot 6, 219-247 Pacific Highway  
Artarmon, NSW. 2046

Drawn By Scale  
CO 1 : 250 @ A1  
Checked By Approved By  
GP GP  
Date Job Number  
18.07.2019 180038  
Project Status  
PRE DA ISSUE  
Drawing Title  
NORTH ELEVATION (BROADCAST WAY)  
Drawing Number Issue  
S3-FAC-AR-DRG-DA200 [E]

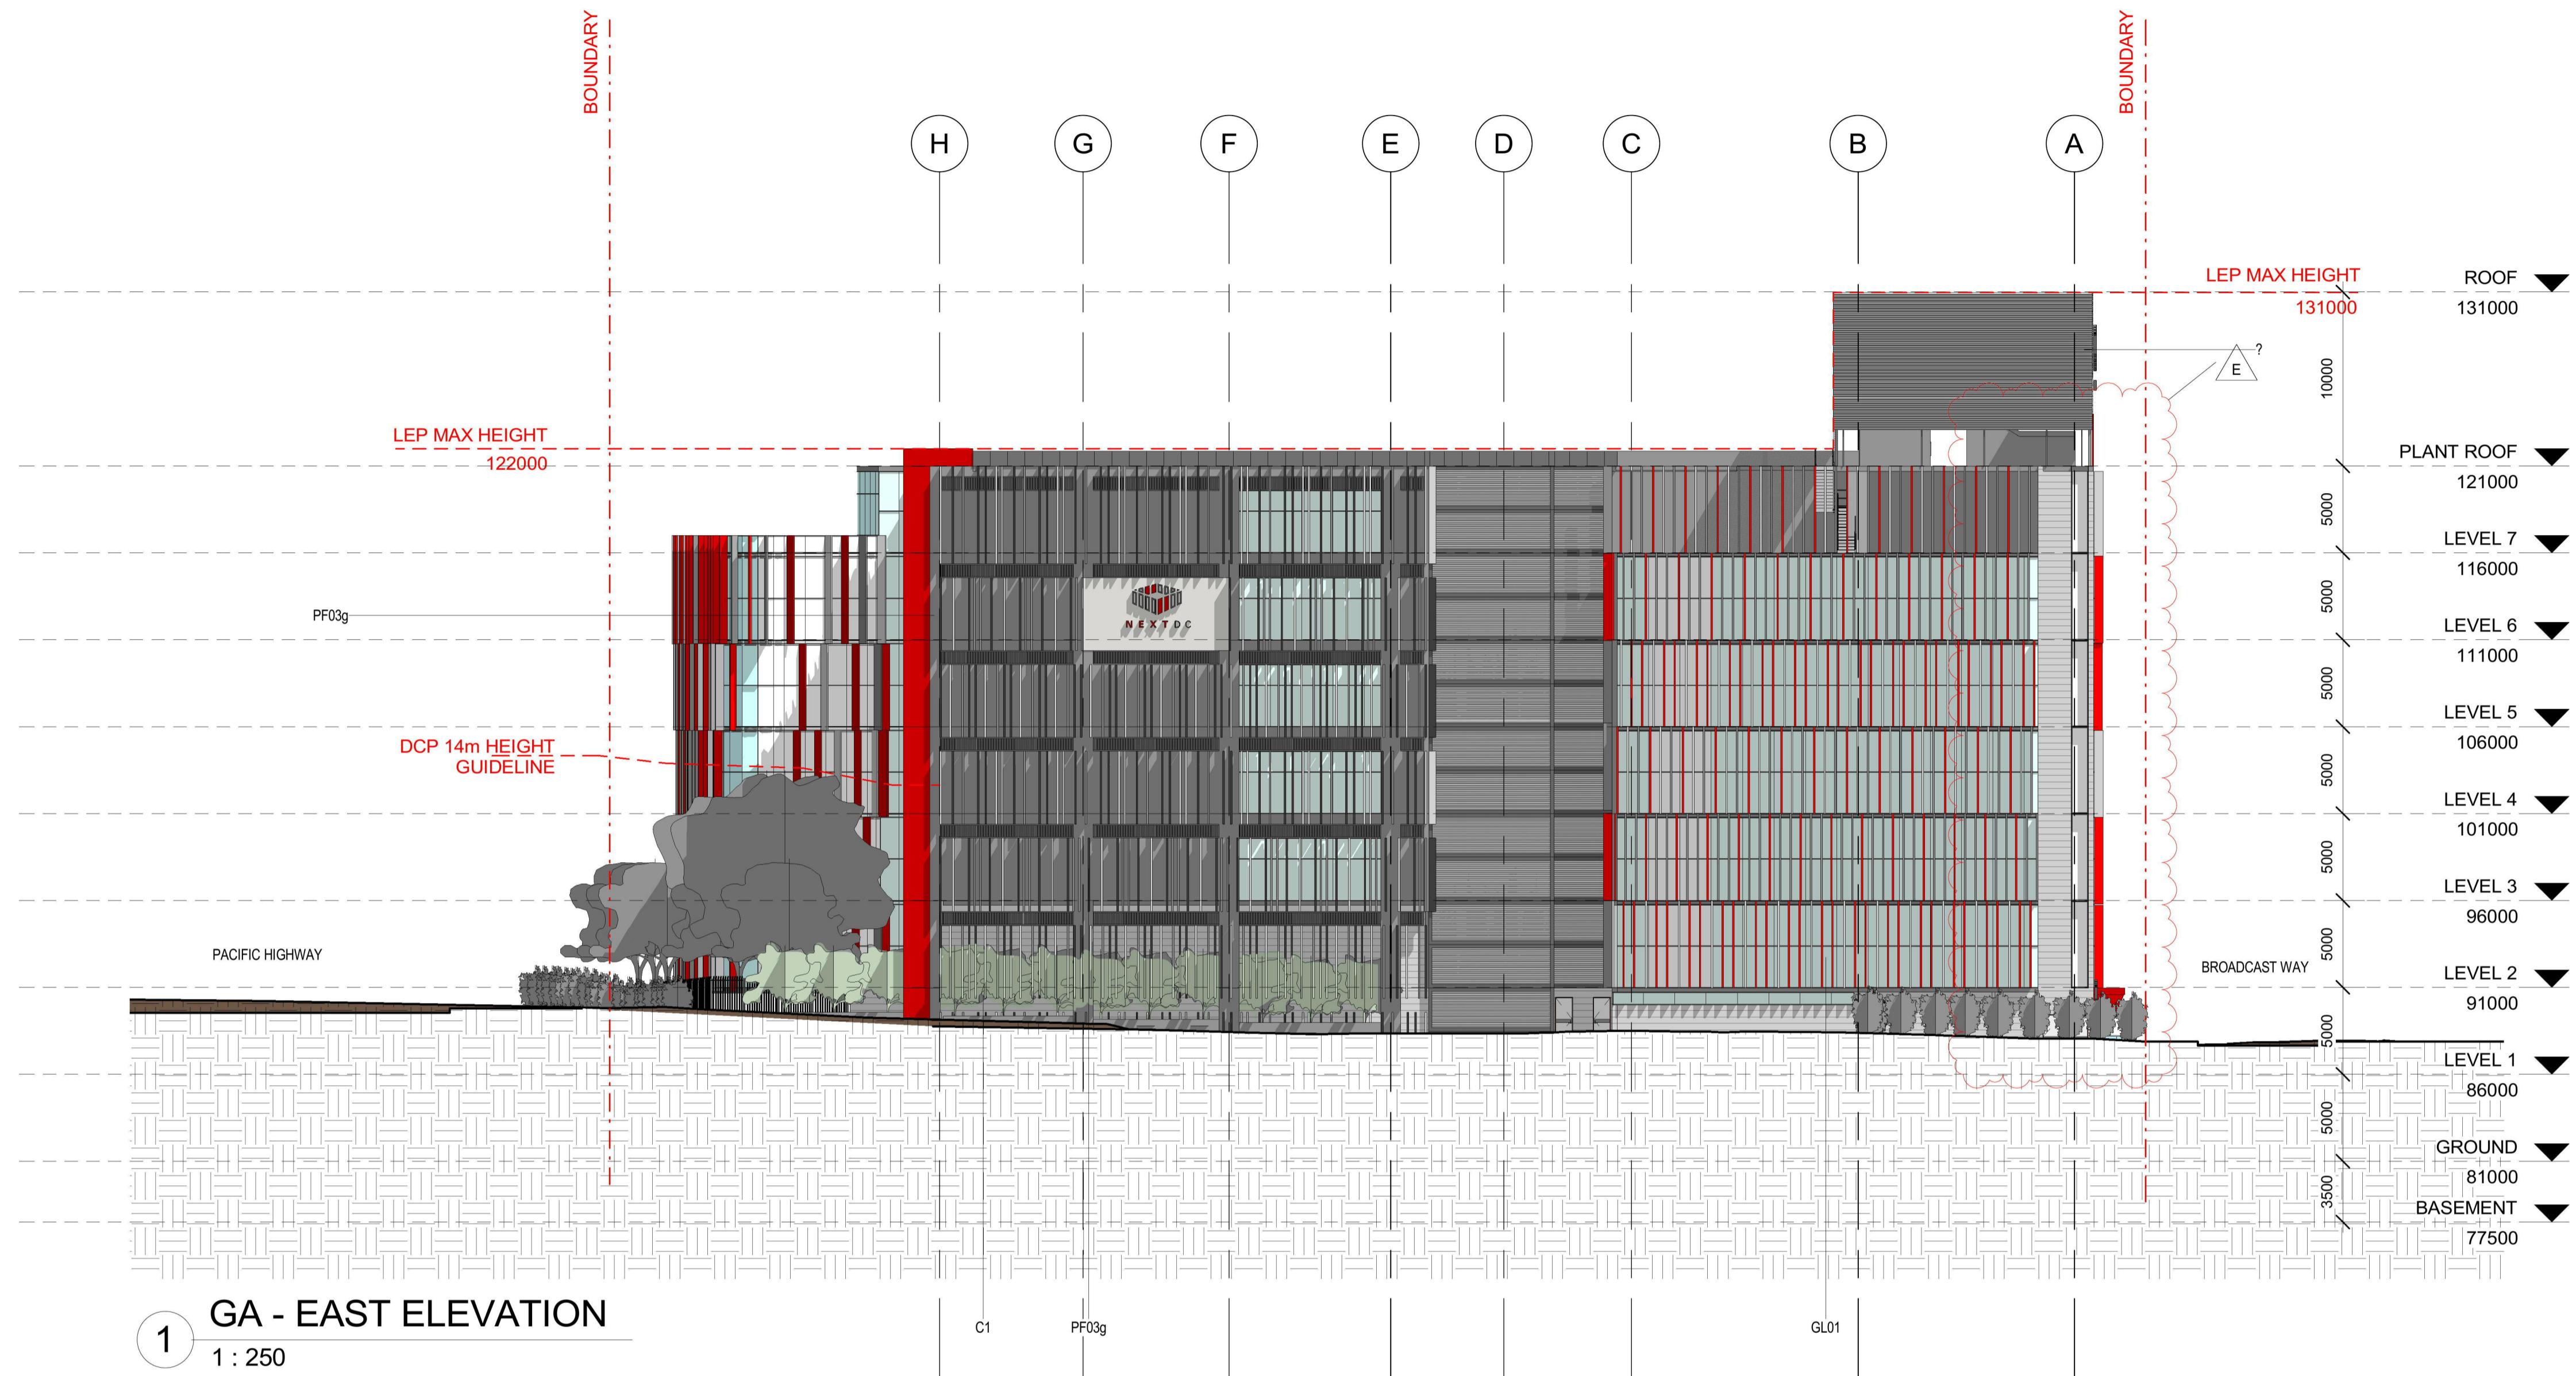

**GREENBOX**

+61 2 8069 8930  
LEVEL 25  
25 BLIGH ST  
SYDNEY NSW 2000 AUSTRALIA

GREENBOX ARCHITECTURE PTY LTD  
ABN: 79 139 779 098

ISO 9001 CERTIFIED QUALITY SYSTEM

- Use written dimensions only
- Do not scale from drawing
- Contractors shall confirm all dimensions on-site prior to commencing any work or producing any shop drawings
- All materials to be used in accordance with the manufacturer's specifications and instructions and shall comply with the relevant Australian Standards
- Copyright of this drawing and design remain the property of Greenbox Architecture Pty Ltd
- Nominated Architect - Gerard Page; NSW reg No.2447, NZ reg No.3715, Vic reg No.17664, SA reg No.3061, QLD reg No.4538, WA reg No.2489

Client  
NEXTDC LIMITED



**N E X T D C**

Project  
S3  
Lot 6, 219-247 Pacific Highway  
Artarmon, NSW. 2046

Drawn By CO Scale 1 : 250 @ A1



Checked By GP Approved By GP


Date 18.07.2019 Job Number 180038

Project Status PRE DA ISSUE

Drawing Title EAST ELEVATION

Drawing Number S3-FAC-AR-DRG-DA201 [E] Issue

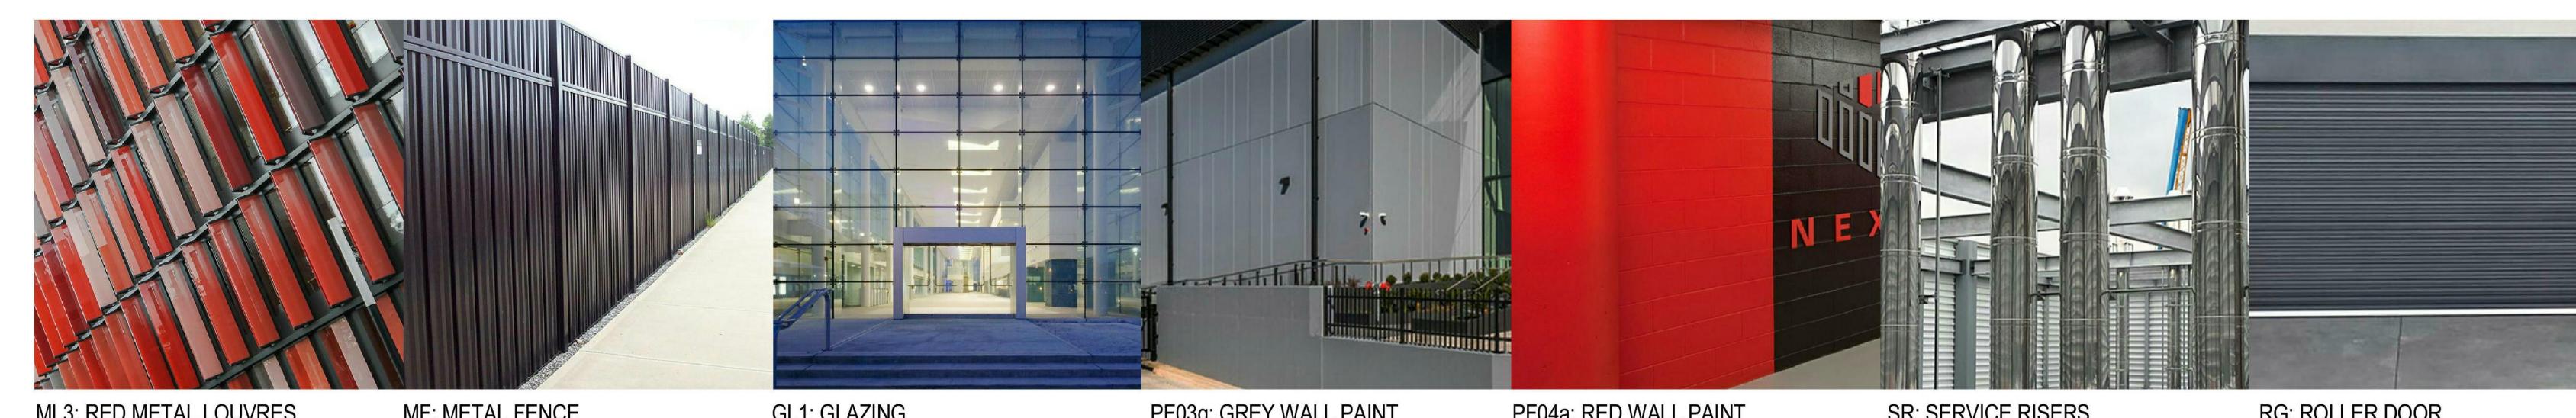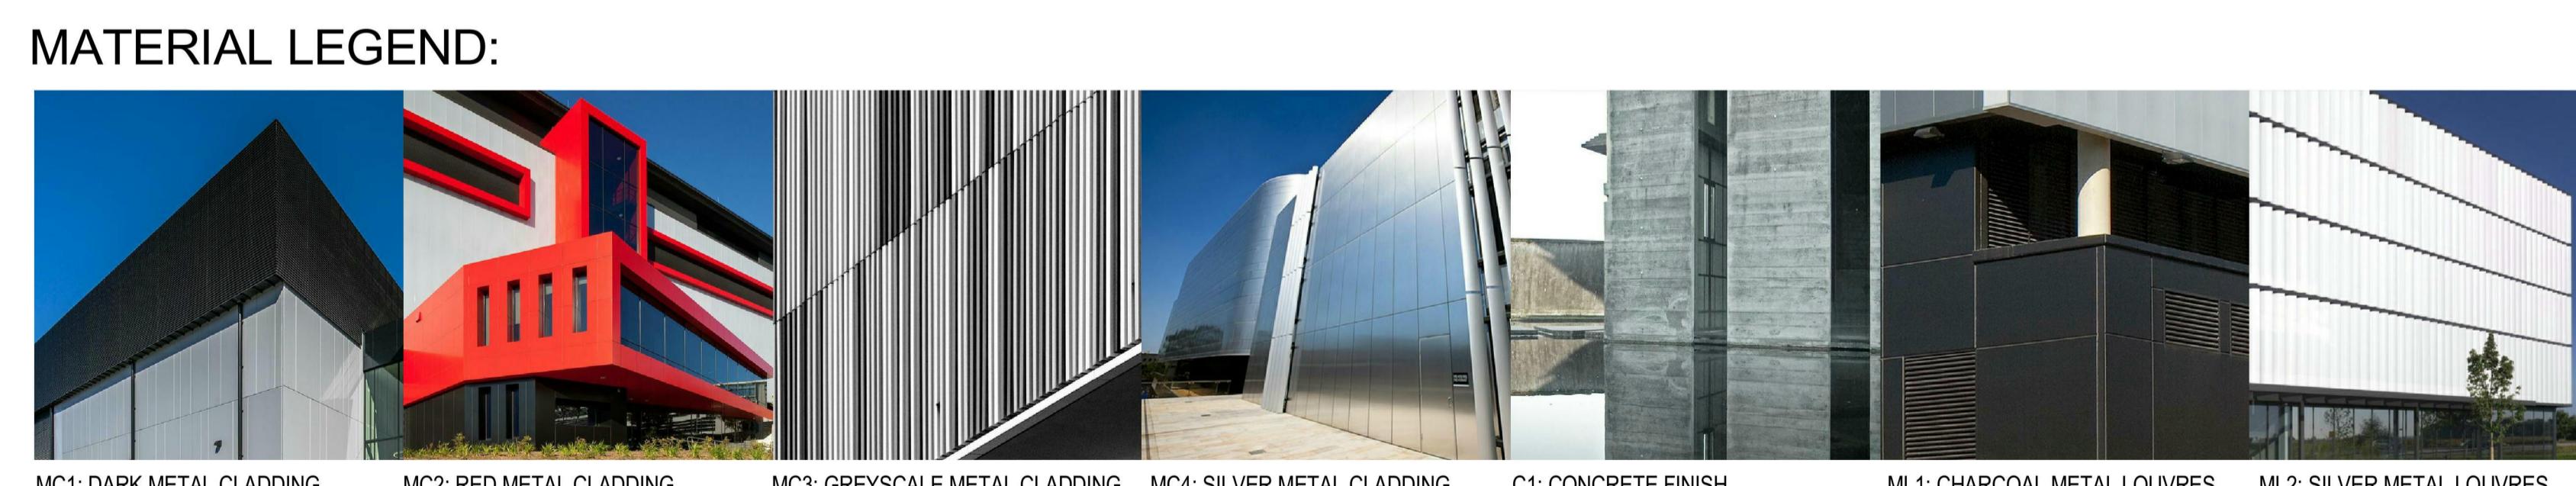

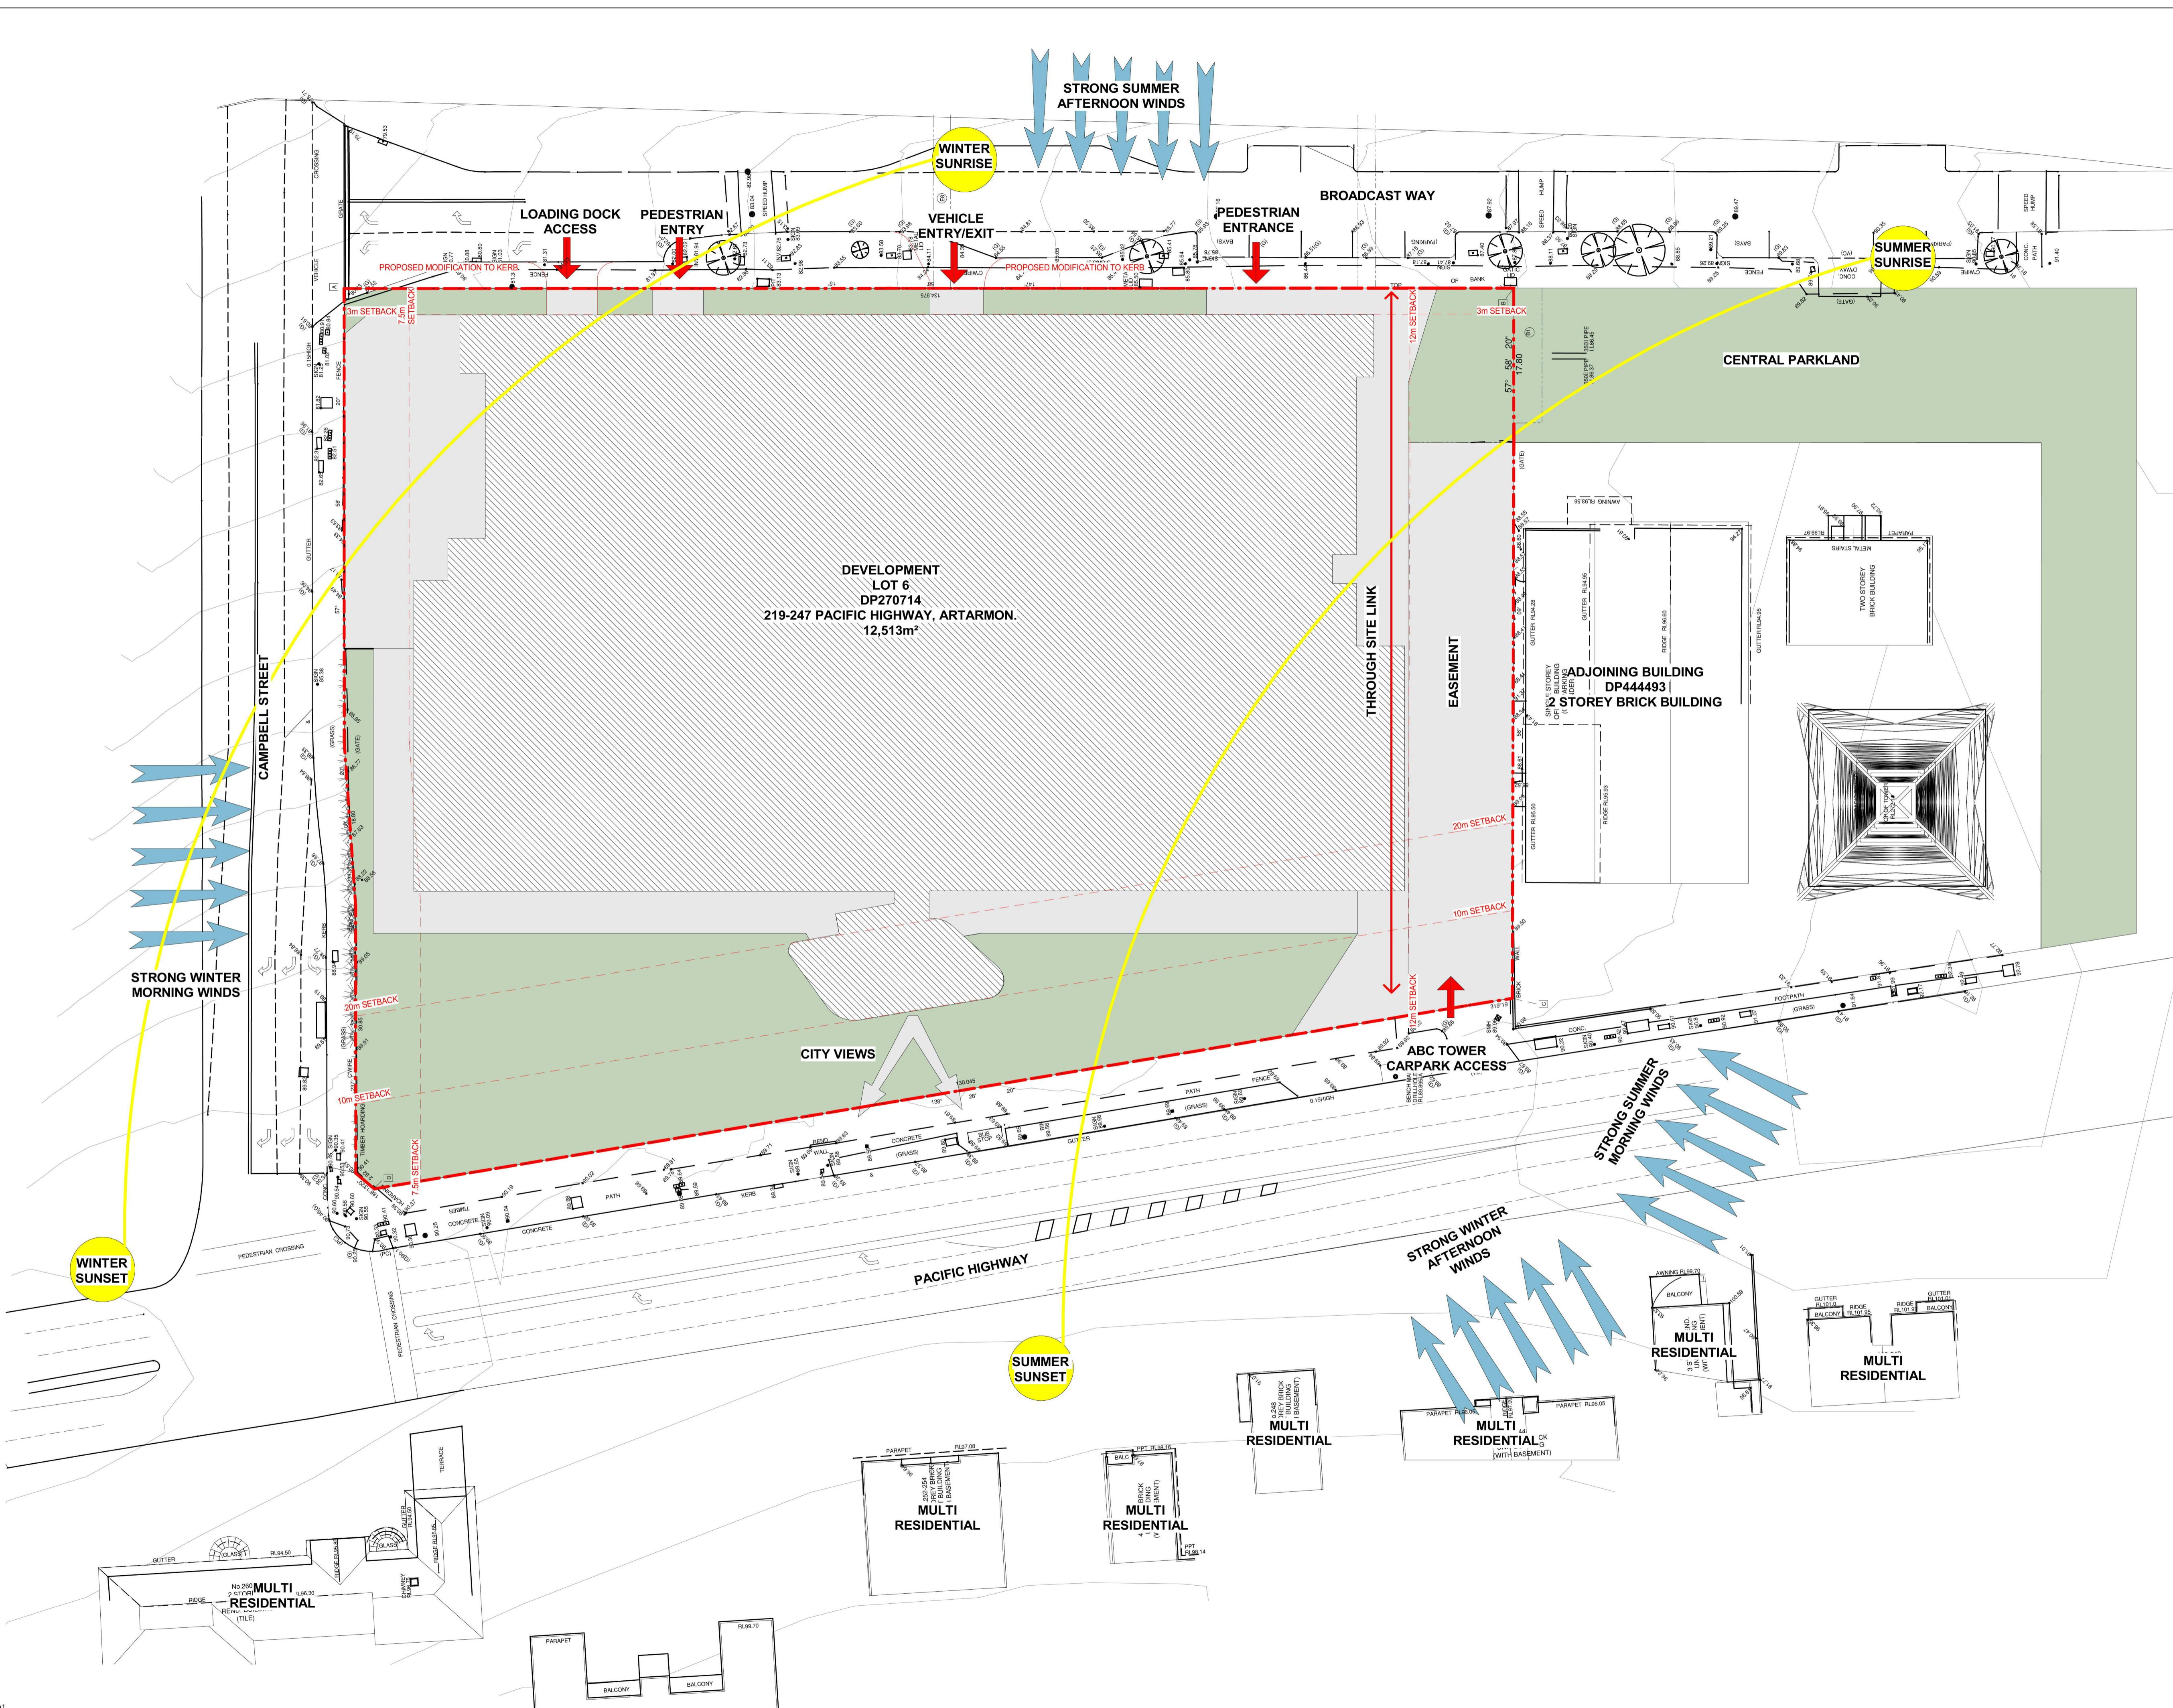

N

Issue	Date	Description
A	21.09.2018	ISSUE FOR PRE-DA
B	26.09.2018	ISSUE FOR PRE-DA
C	07.12.2018	ISSUE FOR DA

Key Plan

GREENBOX

+61 2 8069 8930  
LEVEL 25  
25 BLIGH ST  
SYDNEY NSW 2000 AUSTRALIA

GREENBOX ARCHITECTURE PTY LTD  
ABN: 79 139 779 098

ISO 9001 CERTIFIED QUALITY SYSTEM

- Use written dimensions only
  - Do not scale from drawing
  - Contractors shall confirm all dimensions on-site prior to commencing any work or producing any shop drawings
  - All materials to be used in accordance with the manufacturer's specifications and instructions and shall comply with the relevant Australian Standards
  - Copyright of this drawing and design remain the property of Greenbox Architecture Pty Ltd
  - Nominated Architect - Gerard Page; NSW reg No.7247, NZ reg No.3715, Vic reg No.17664, SA reg No.3061, QLD reg No.4538, WA reg No.2489

## Client



N E X T D C

Project  
**S3**  
Lot 6, 219-247 Pacific Highway  
Artarmon, NSW. 2046

Drawn By Scale  
VG 1 : 350 @ A1

Checked By <b>GP</b>	Approved By <b>GP</b>
Date	Job Number

07.12.2018 180038  
Project Status  
**PRE DA ISSUE**

# Drawing Title

## SITE ANALYSIS PLAN

## **SITE ANALYSIS PLAN**

Drawing Number Issue

**S3- FAC- AR- DRG- DA003 [ C ]**



VIEW 01 (SOURCE - GOOGLE MAPS)




VIEW 02 (SOURCE - GOOGLE MAPS)



VIEW 03 (SOURCE - GOOGLE MAPS)



VIEW 04 (SOURCE - GOOGLE MAPS)

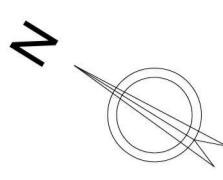

Issue	Date	Description
A	21.09.2018	ISSUE FOR PRE-DA
B	26.09.2018	ISSUE FOR PRE-DA
C	07.12.2018	ISSUE FOR DA

Sc. 1:250 0 1 5 7.5 12.5m  
Key Plan

## GREENBOX

+61 2 8069 8930  
LEVEL 25  
25 BLIGH ST  
SYDNEY NSW 2000 AUSTRALIA

GREENBOX ARCHITECTURE PTY LTD  
ABN: 79 139 779 098

ISO 9001 CERTIFIED QUALITY SYSTEM

- Use written dimensions only
- Do not scale from drawing
- Contractors shall confirm all dimensions on-site prior to commencing any work or producing any shop drawings
- All materials to be used in accordance with the manufacturer's specifications and instructions and shall comply with the relevant Australian Standards
- Copyright of this drawing and design remain the property of Greenbox Architecture Pty Ltd
- Nominated Architect - Gerard Page; NSW reg No.247, NZ reg No.3715, Vic reg No.17664, SA reg No.3061, QLD reg No.4538, WA reg No.2489


Client  
NEXTDC LIMITED



N E X T D C

Project	S3
Lot	219-247 Pacific Highway
Artarmon, NSW	2046
Drawn By	VG
Checked By	GP
Date	07.12.2018
Project Status	PRE DA ISSUE
Drawing Title	SITE PLAN
Drawing Number	S3-FAC-AR-DRG-DA005 [C]

Scale	As indicated @ A1
Approved By	GP
Job Number	180038
Issue	

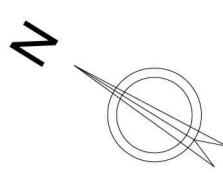

Issue	Date	Description
A	21.09.2018	ISSUE FOR PRE-DA
B	26.09.2018	ISSUE FOR PRE-DA
C	07.12.2018	ISSUE FOR DA

Key Plan

GREENBOX

+61 2 8069 8930  
LEVEL 25  
25 BLOOR ST  
SYDNEY NSW 2000 AUSTRALIA

GREENBOX ARCHITECTURE PTY LTD  
ABN: 79 139 779 098

ISO 9001 CERTIFIED QUALITY SYSTEM

- Use written dimensions only
- Do not scale from drawing
- Contractors shall confirm all dimensions on-site prior to commencing any work or producing any shop drawings
- All materials to be used in accordance with the manufacturer's specifications and instructions and shall comply with the relevant Australian Standards
- Copyright of this drawing and design remain the property of Greenbox Architecture Pty Ltd
- Nominated Architect - Gerard Page; NSW reg No.247, Vic reg No.3715, SA reg No.17664, QLD reg No.4538, WA reg No.2489

Client

NEXTDC LIMITED



N E X T D C

Project  
S3  
Lot 6, 219-247 Pacific Highway  
Artarmon, NSW. 2046

Drawn By Scale  
VG 1 : 350 @ A1

Checked By Approved By  
GP GP

Date Job Number  
07.12.2018 180038


Project Status

PRE DA ISSUE

Drawing Title

STAGING PLAN

Drawing Number Issue  
S3-FAC-AR-DRG-DA098 [C]

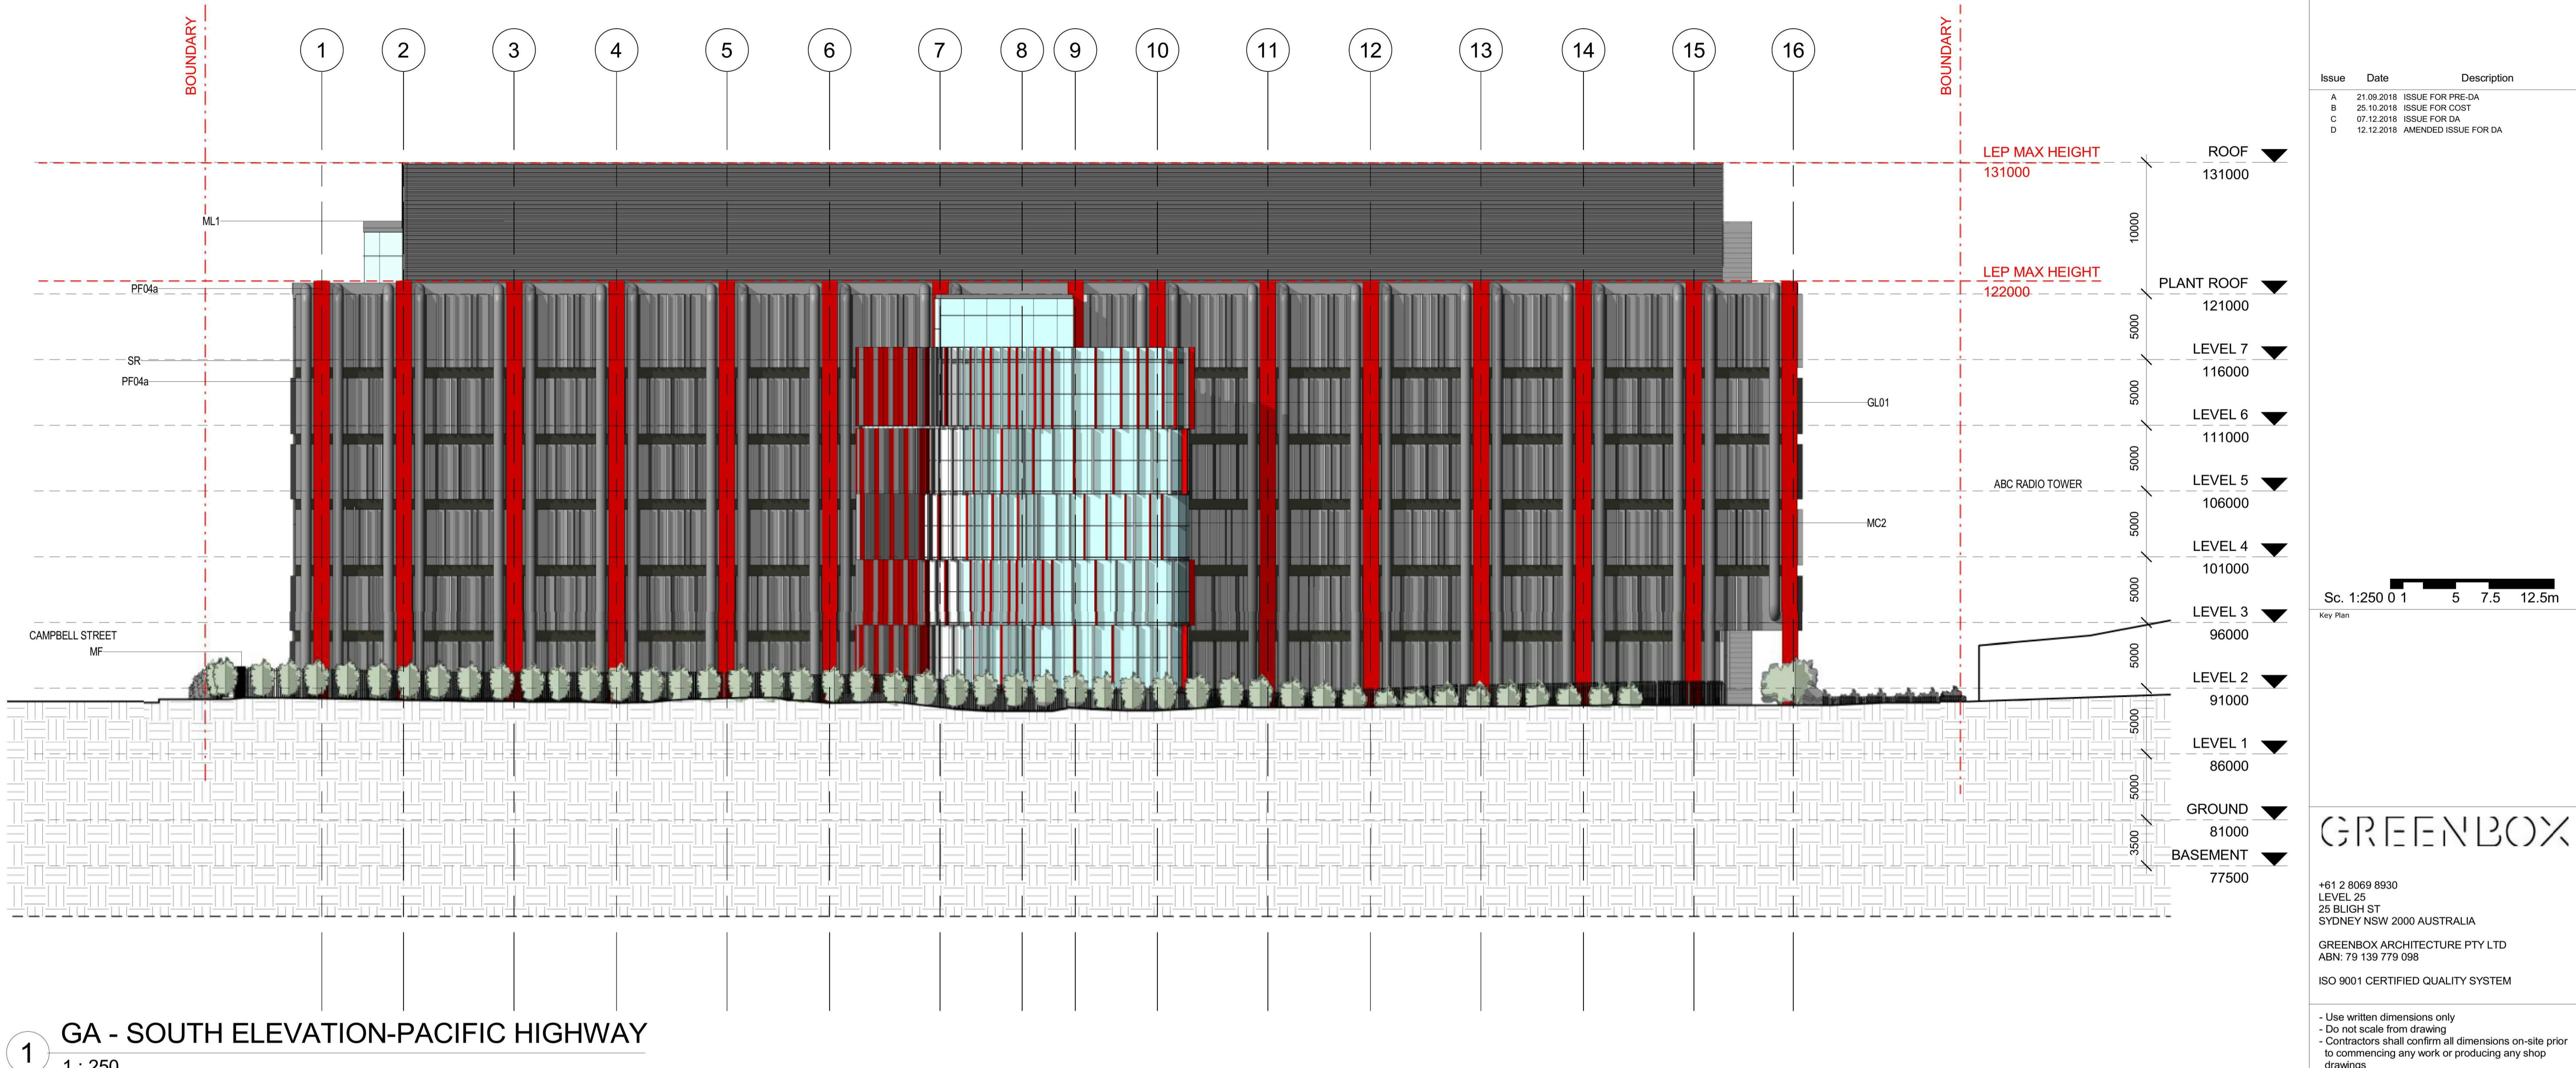

Issue	Date	Description
A	21.09.2018	ISSUE FOR PRE-DA
B	25.10.2018	ISSUE FOR COST
C	07.12.2018	ISSUE FOR DA
D	12.12.2018	AMENDED ISSUE FOR DA

Sc. 1:250 0 1 5 7.5 12.5m  
Key Plan

**GREENBOX**

+61 2 8069 8930  
LEVEL 25  
25 BLOOR ST  
SYDNEY NSW 2000 AUSTRALIA


GREENBOX ARCHITECTURE PTY LTD  
ABN: 79 139 779 098  
ISO 9001 CERTIFIED QUALITY SYSTEM

- Use written dimensions only  
- Do not scale from drawing  
- Contractors shall confirm all dimensions on-site prior to commencing any work or producing any shop drawings  
- All materials to be used in accordance with the manufacturer's specifications and instructions and shall comply with the relevant Australian Standards  
- Copyright of this drawing and design remain the property of Greenbox Architecture Pty Ltd  
- Nominated Architect - Gerard Page; NSW reg No.247, NZ reg No.3715, Vic reg No.17664, SA reg No.3061, QLD reg No.4538, WA reg No.2489

**Client**  
NEXTDC LIMITED

**Project**  
S3  
Lot 6, 219-247 Pacific Highway  
Artarmon, NSW. 2046

Drawn By CO Scale 1 : 250 @ A1  
Checked By GP Approved By GP  
Date 12.12.2018 Job Number 180038  
Project Status PRE DA ISSUE  
Drawing Title SOUTH ELEVATION (PACIFIC HIGHWAY)  
Drawing Number S3-FAC-AR-DRG-DA202 [D] Issue

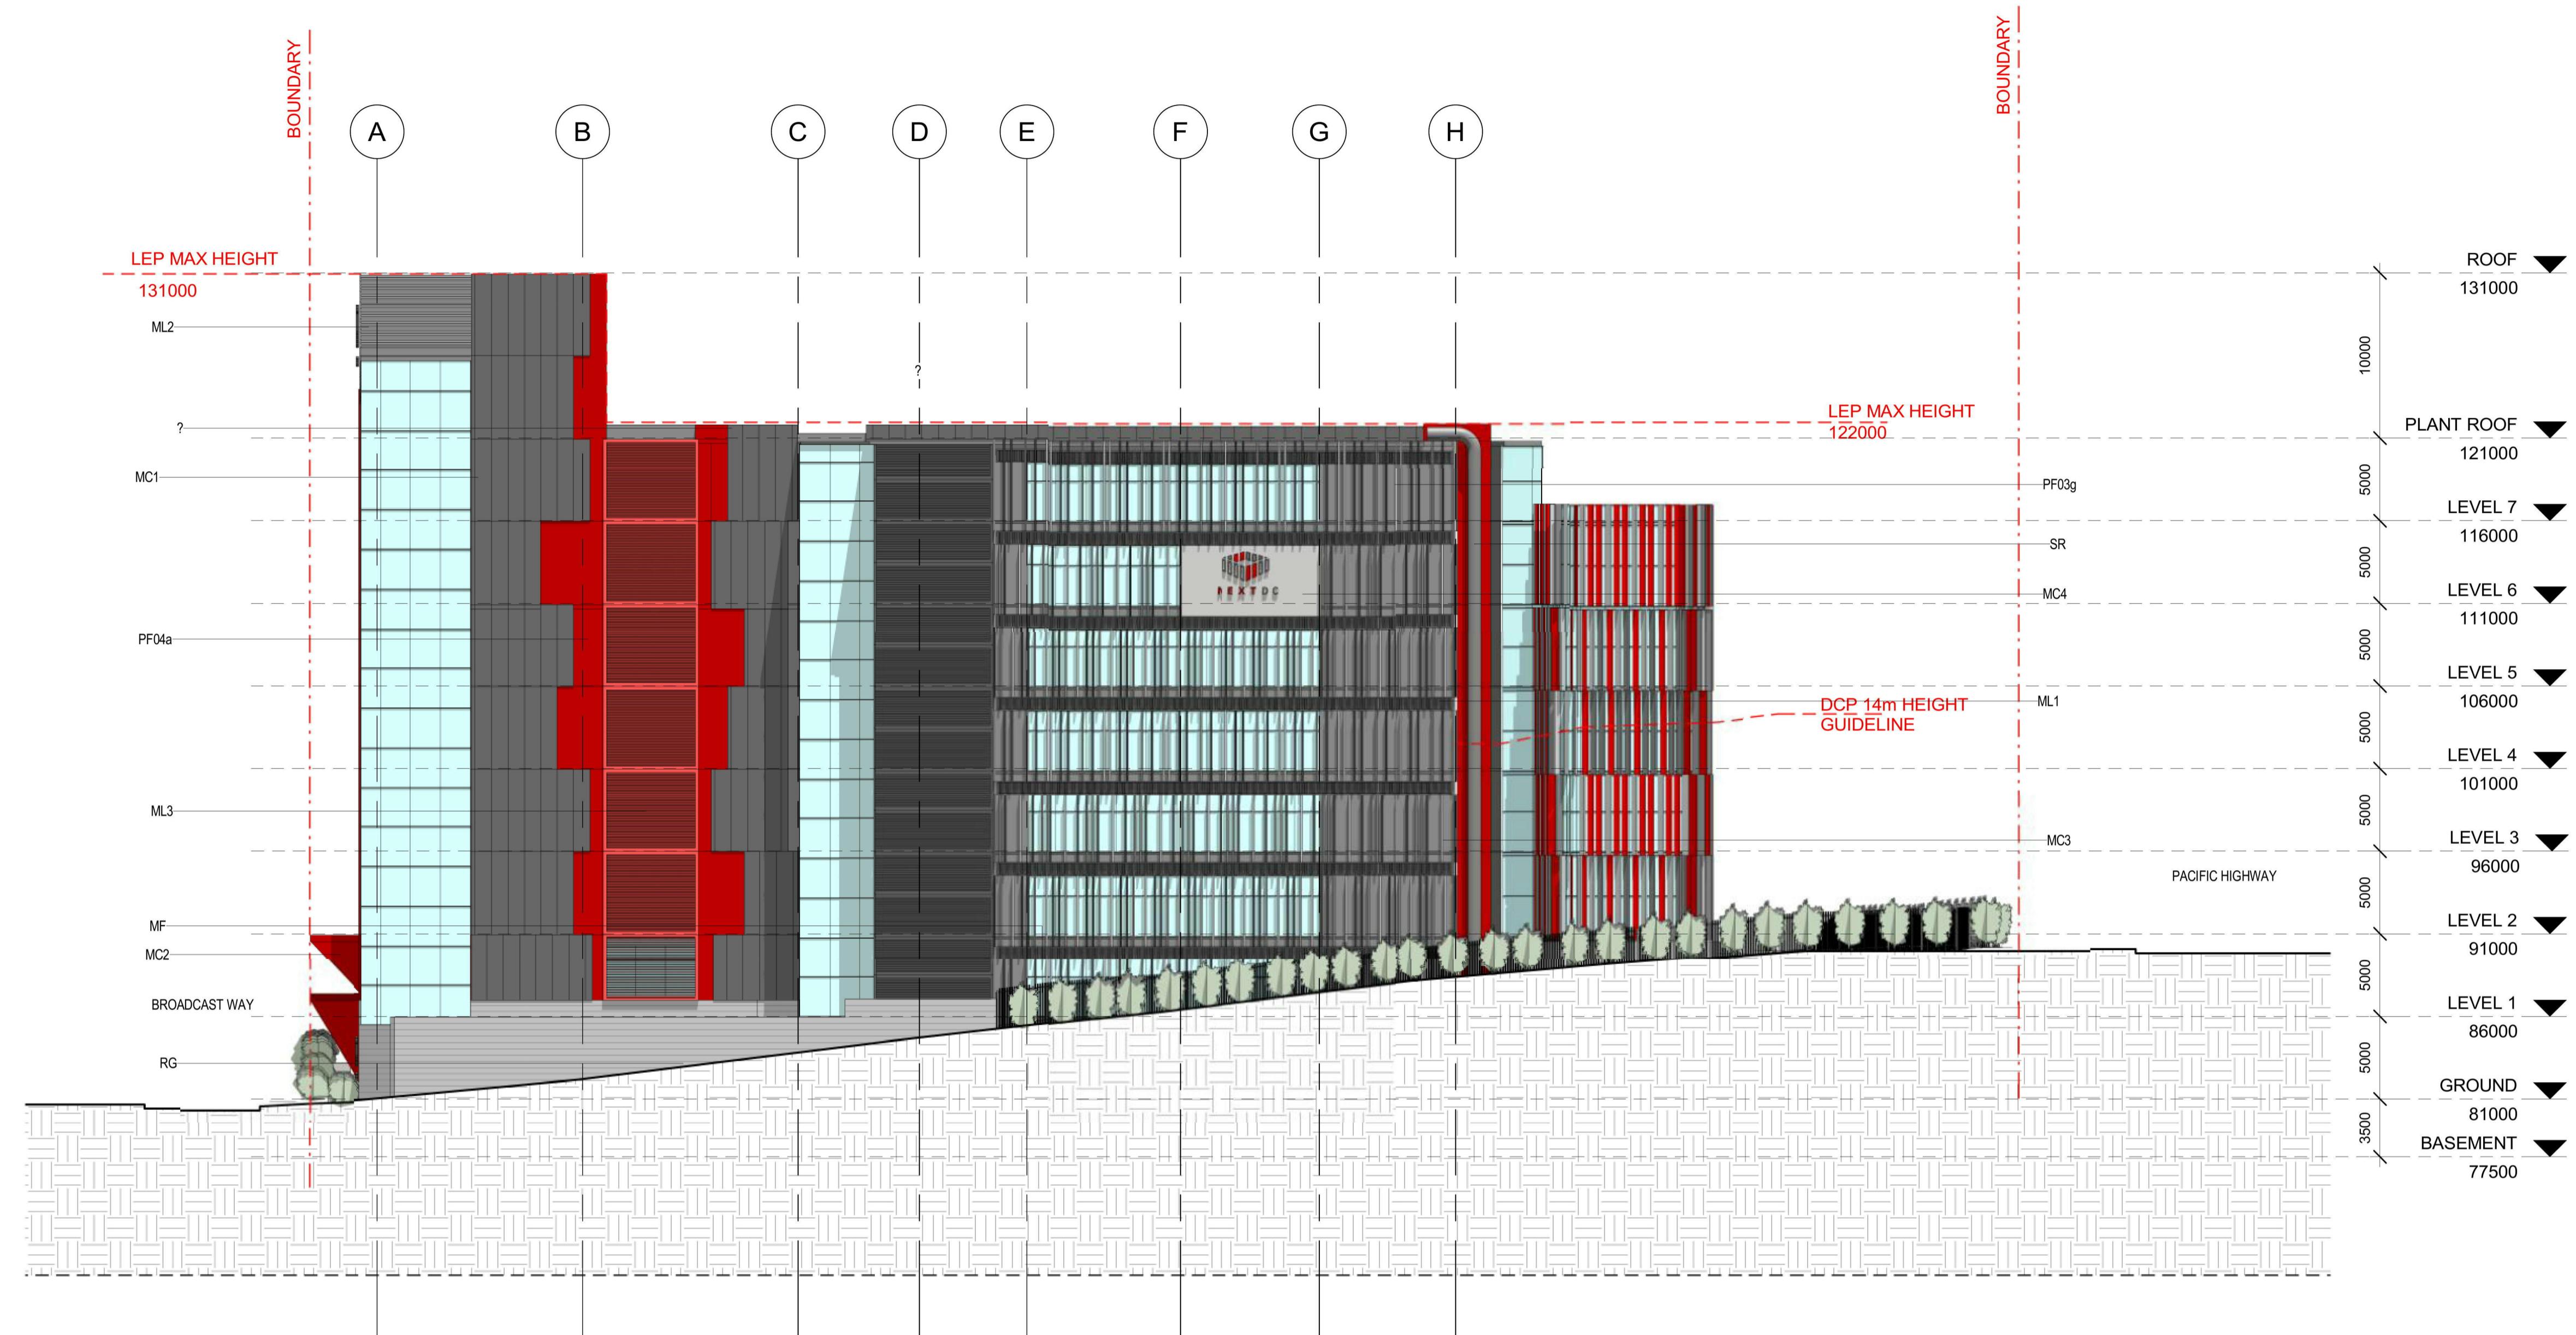

1 GA - WEST ELEVATION-CAMPBELL STREET  
1 : 250

MATERIAL LEGEND:



Issue	Date	Description
A	21.09.2018	ISSUE FOR PRE-DA
B	25.10.2018	ISSUE FOR COST
C	07.12.2018	ISSUE FOR DA
D	12.12.2018	AMENDED ISSUE FOR DA

Sc. 1:250 0 1 5 7.5 12.5m  
Key Plan

GREENBOX

+61 2 8069 8930  
LEVEL 25  
25 BLIGH ST  
SYDNEY NSW 2000 AUSTRALIA  
GREENBOX ARCHITECTURE PTY LTD  
ABN: 79 139 779 098  
ISO 9001 CERTIFIED QUALITY SYSTEM

- Use written dimensions only  
- Do not scale from drawing  
- Contractors shall confirm all dimensions on-site prior to commencing any work or producing any shop drawings  
- All materials to be used in accordance with the manufacturer's specifications and instructions and shall comply with the relevant Australian Standards  
- Copyright of this drawing and design remain the property of Greenbox Architecture Pty Ltd  
- Nominated Architect - Gerard Page; NSW reg No.247, NZ reg No.3715, Vic reg No.17664, SA reg No.3061, QLD reg No.4538, WA reg No.2489


Client  
NEXTDC LIMITED



N E X T D C

Project  
S3  
Lot 6, 219-247 Pacific Highway  
Artarmon, NSW. 2046

Drawn By CO	Scale 1 : 250 @ A1
Checked By GP	Approved By GP
Date 12.12.2018	Job Number 180038
Project Status PRE DA ISSUE	
Drawing Title WEST ELEVATION (CAMPBELL STREET)	
Drawing Number S3-FAC-AR-DRG-DA203 [D]	Issue

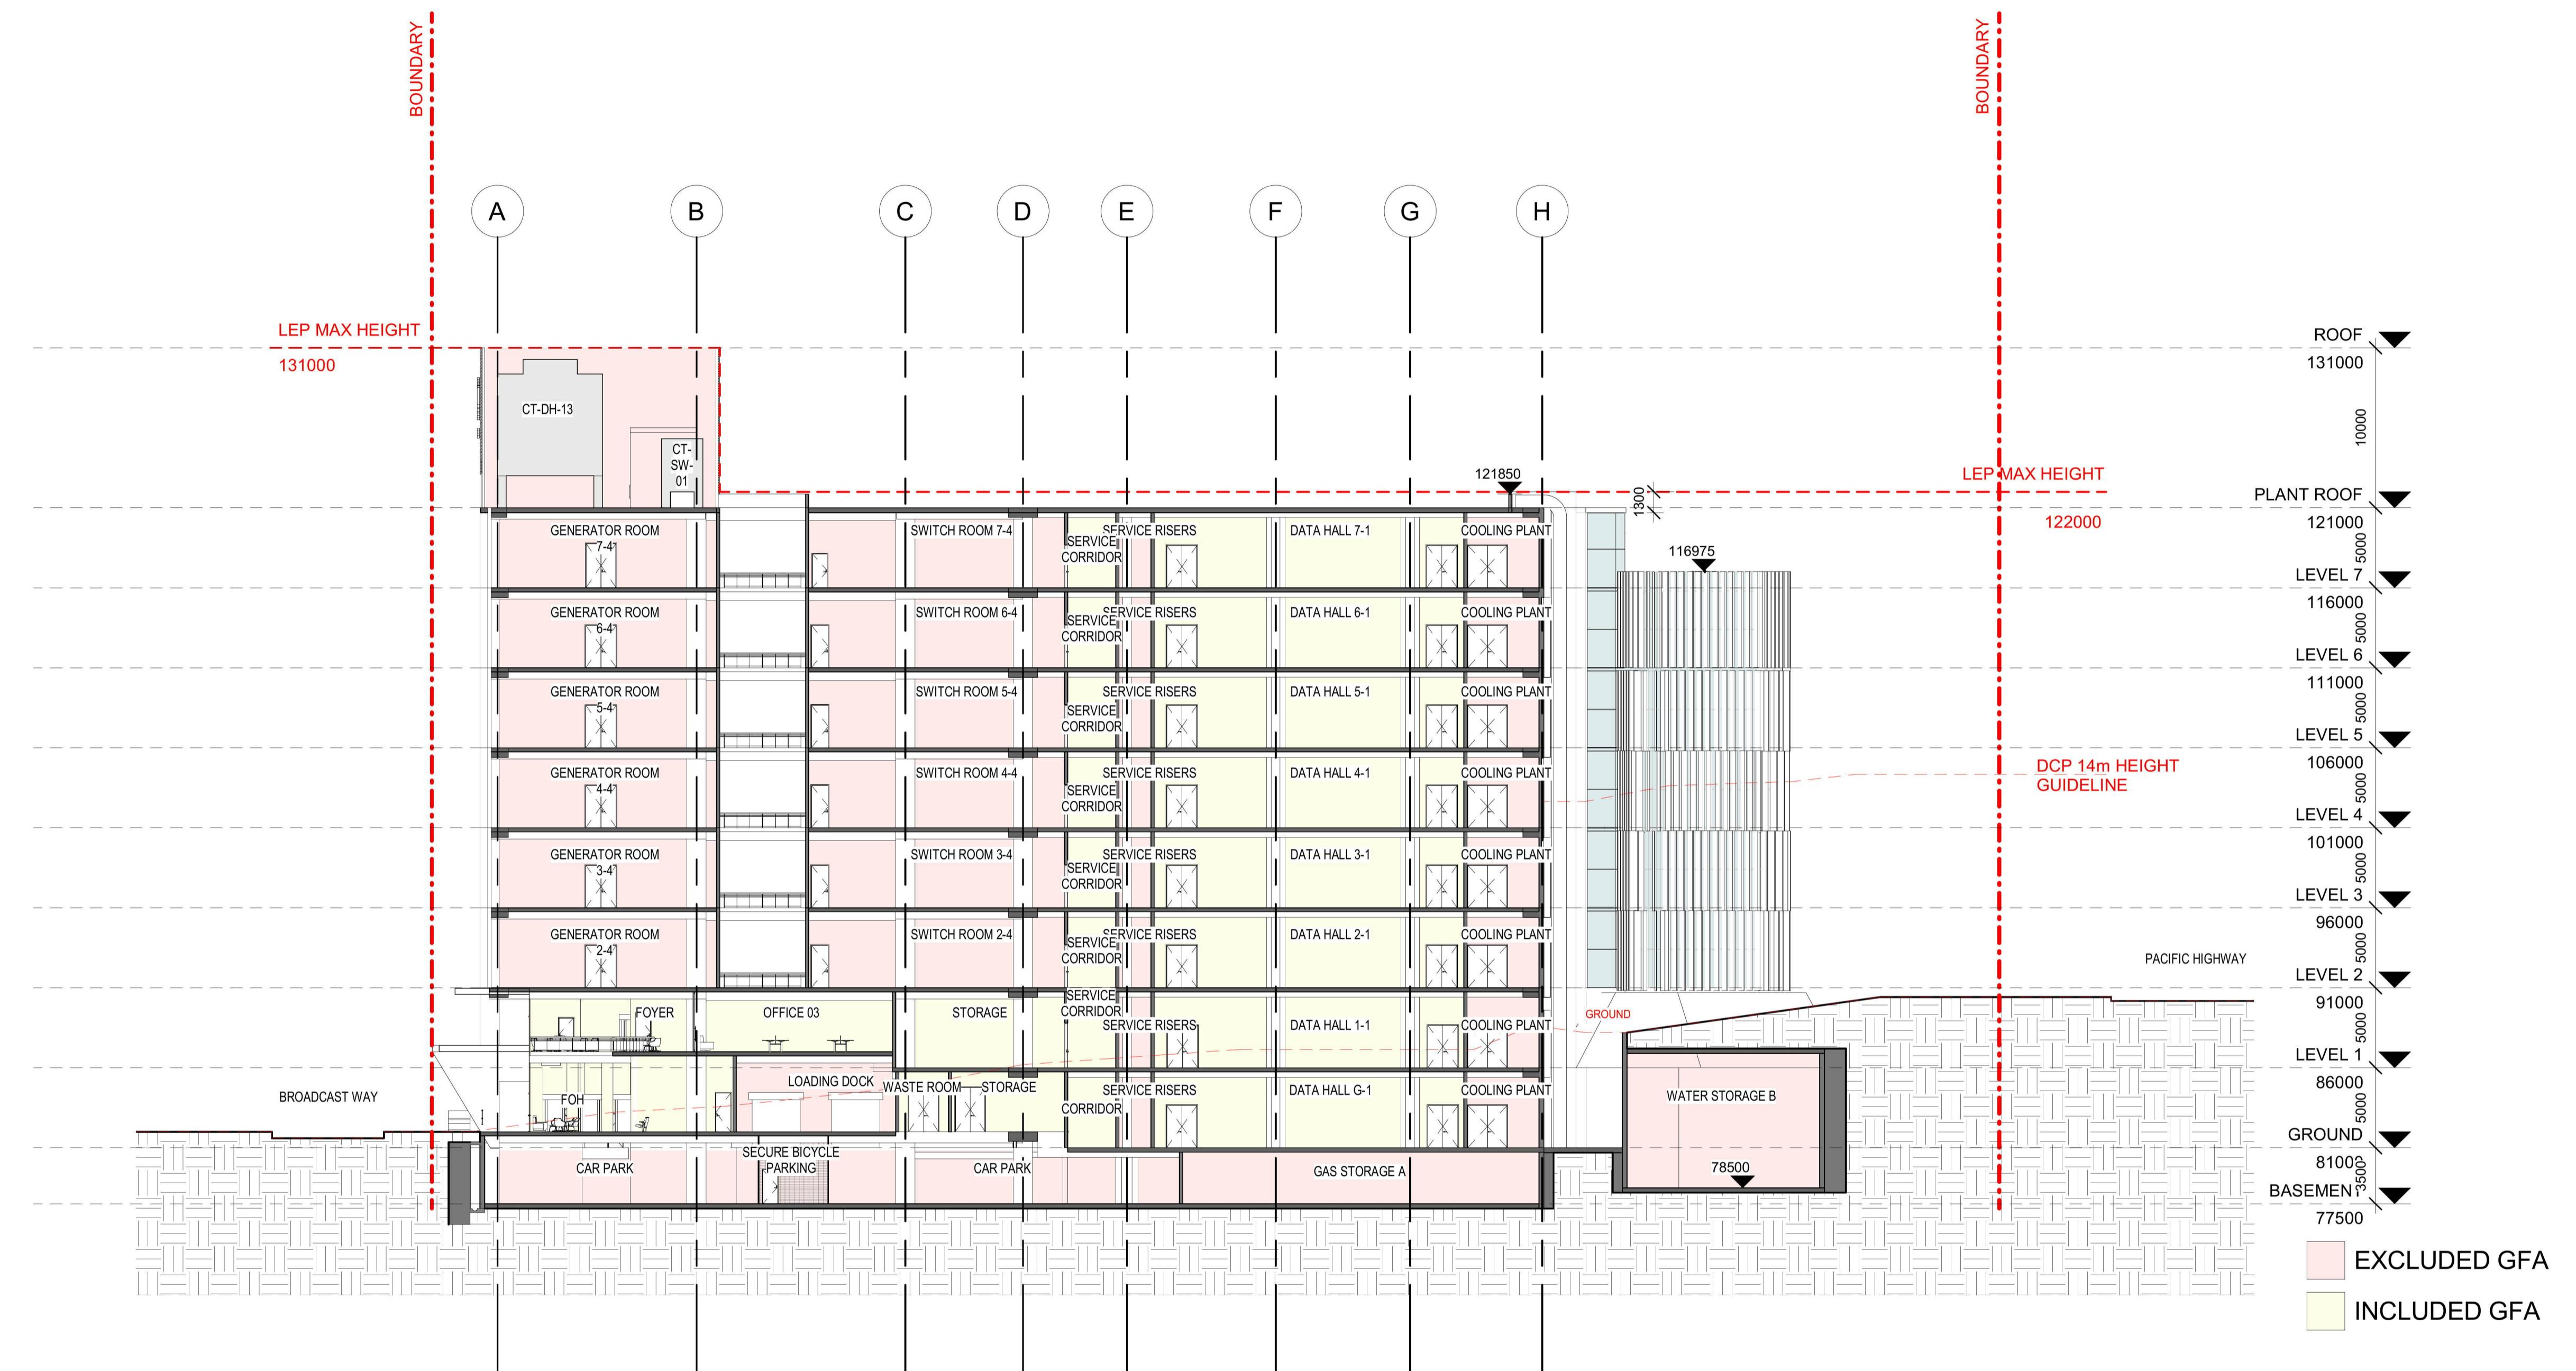


# Section 1


1 : 250

Issue	Date	Description
A	21.08.2018	FOR INFORMATION
B	06.09.2018	FOR INFORMATION
C	21.09.2018	ISSUE FOR PRE-DA
D	25.10.2018	ISSUE FOR COST
E	07.12.2018	ISSUE FOR DA

Sc. 1:250 0 1      5      7.5      12.5m

Key Plan

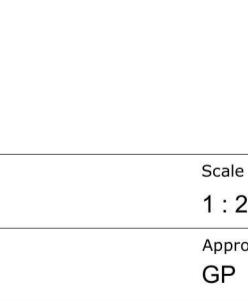 <b>GREENBOX</b> +61 2 8069 8930 LEVEL 25 25 BLIGH ST SYDNEY NSW 2000 AUSTRALIA  GREENBOX ARCHITECTURE PTY LTD ABN: 79 139 779 098  ISO 9001 CERTIFIED QUALITY SYSTEM		
<ul style="list-style-type: none"> <li>- Use written dimensions only</li> <li>- Do not scale from drawing</li> <li>- Contractors shall confirm all dimensions on-site prior to commencing any work or producing any shop drawings</li> <li>- All materials to be used in accordance with the manufacturer's specifications and instructions and shall comply with the relevant Australian Standards</li> <li>- Copyright of this drawing and design remain the property of Greenbox Architecture Pty Ltd</li> <li>- Nominated Architect - Gerard Page; NSW reg No.7247, NZ reg No.3715, Vic reg No.17664, SA reg No.3061, QLD reg No.4538, WA reg No.2489</li> </ul>		
<p>Client</p> <p><b>NEXTDC LIMITED</b></p>  <p><b>N E X T D C</b></p>		
<p>Project</p> <p><b>S3</b></p> <p>Lot 6, 219-247 Pacific Highway Artarmon, NSW. 2046</p>		
<p>Drawn By</p> <p>CO</p> <p>Scale</p> <p>1 : 250 @ A1</p>		
<p>Checked By</p> <p>GP</p> <p>Approved By</p> <p>GP</p>		
<p>Date</p> <p>07.12.2018</p> <p>Job Number</p> <p>180038</p>		
<p>Project Status</p> <p><b>PRE DA ISSUE</b></p>		
<p>Drawing Title</p> <p><b>SECTION 1</b></p>		
<p>Drawing Number</p> <p><b>S3-FAC-AR-DRG-DA250 [E]</b></p>		

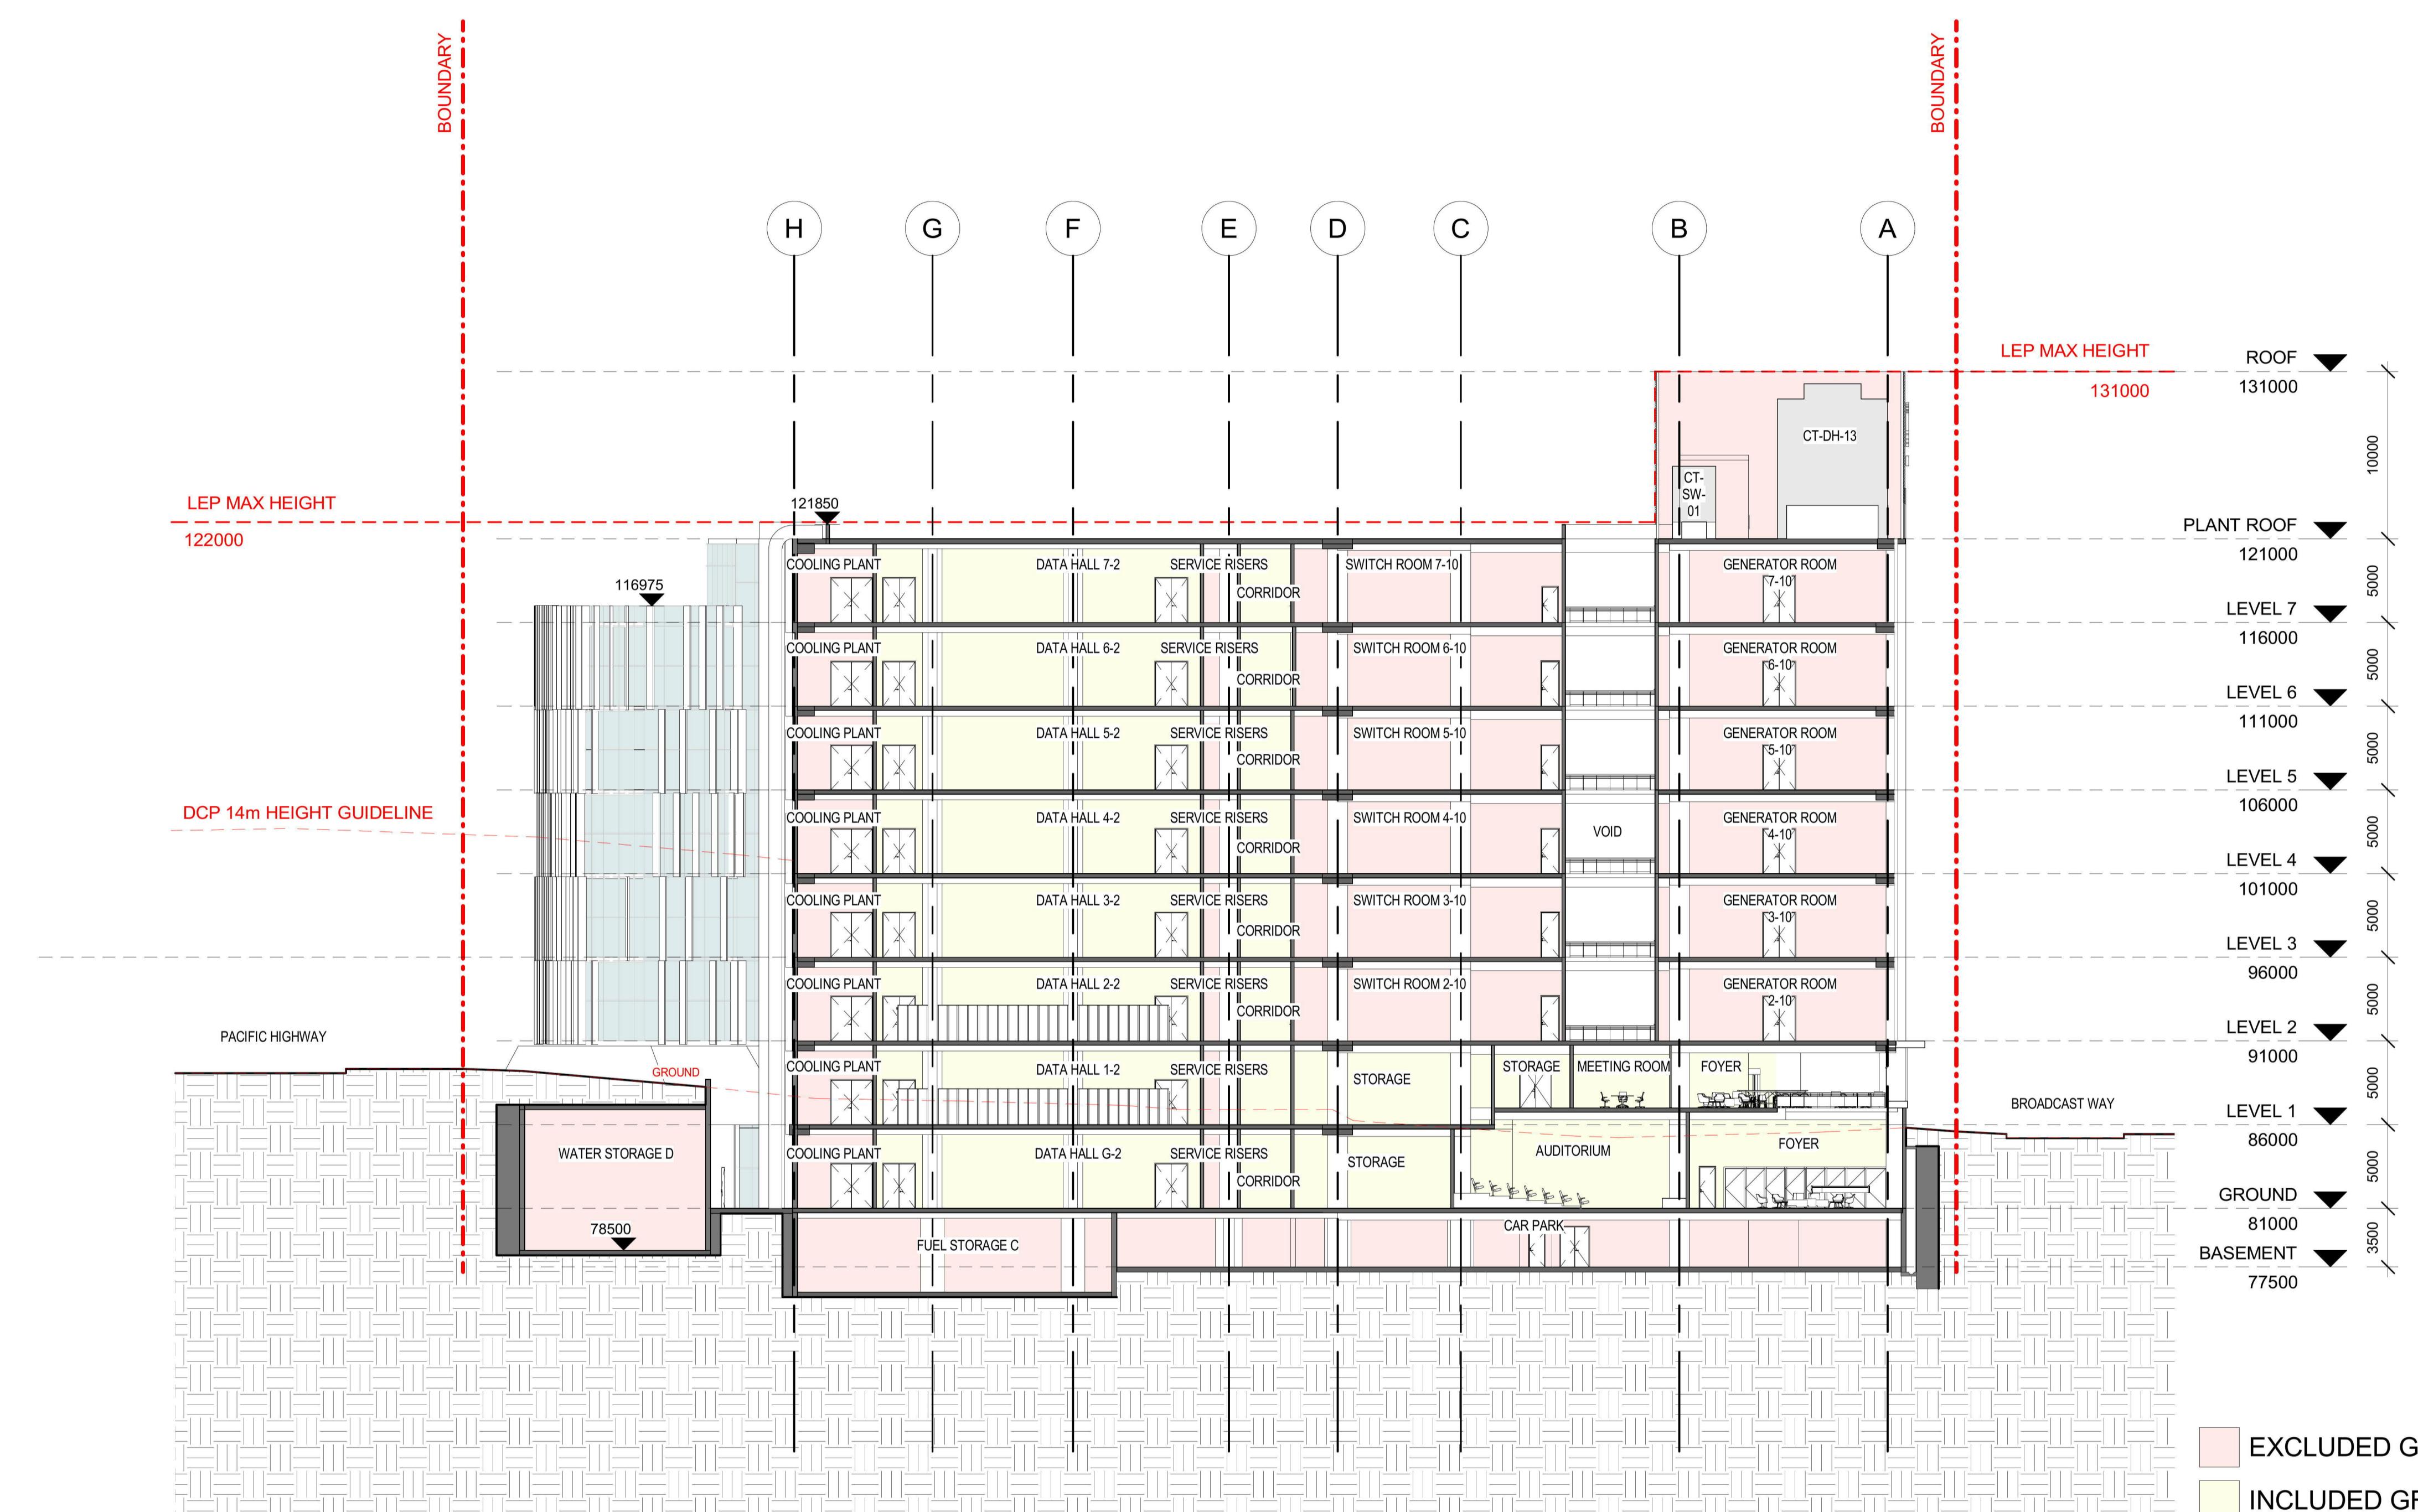

# Section 2

1 : 250

Issue	Date	Description
A	21.08.2018	FOR INFORMATION
B	06.09.2018	FOR INFORMATION
C	21.09.2018	ISSUE FOR PRE-DA
D	25.10.2018	ISSUE FOR COST
E	07.12.2018	ISSUE FOR DA

Sc. 1:250 0 1 5 7.5 12.5m  
Key Plan

+61 2 8069 8930  
LEVEL 25  
25 BLIGH ST  
SYDNEY NSW 2000 AUSTRALIA

SYDNEY NSW 2000 AUSTRALIA

GREENBOX ARCHITECTURE PTY LTD  
ABN: 79 139 779 098

ISO 9001 CERTIFIED QUALITY SYSTEM

---

- Use written dimensions only
- Do not scale from drawing
- Contractors shall confirm all dimensions on-site prior to commencing any work or producing any shop drawings
- All materials to be used in accordance with the manufacturer's specifications and instructions and shall comply with the relevant Australian Standards
- Copyright of this drawing and design remain the property of Greenbox Architecture Pty Ltd
- Nominated Architect - Gerard Page; NSW reg No.7247, NZ reg No.3715, Vic reg No.17664, SA reg No.3061, QLD reg No.4538, WA reg No.2489


**NEXTDO LIMITED**




N E X T D C

Project  
**S3**  
Lot 6, 219-247 Pacific Highway  
Artarmon, NSW. 2046

Drawn By CO	Scale 1 : 250 @ A1
Checked By GP	Approved By GP
Date 07.12.2018	Job Number 180038
Project Status <b>PRE DA ISSUE</b>	
Drawing Title <b>SECTION 2</b>	
Drawing Number <b>S3- FAC- AR- DRG- DA251</b>	Issue <b>[ E ]</b>

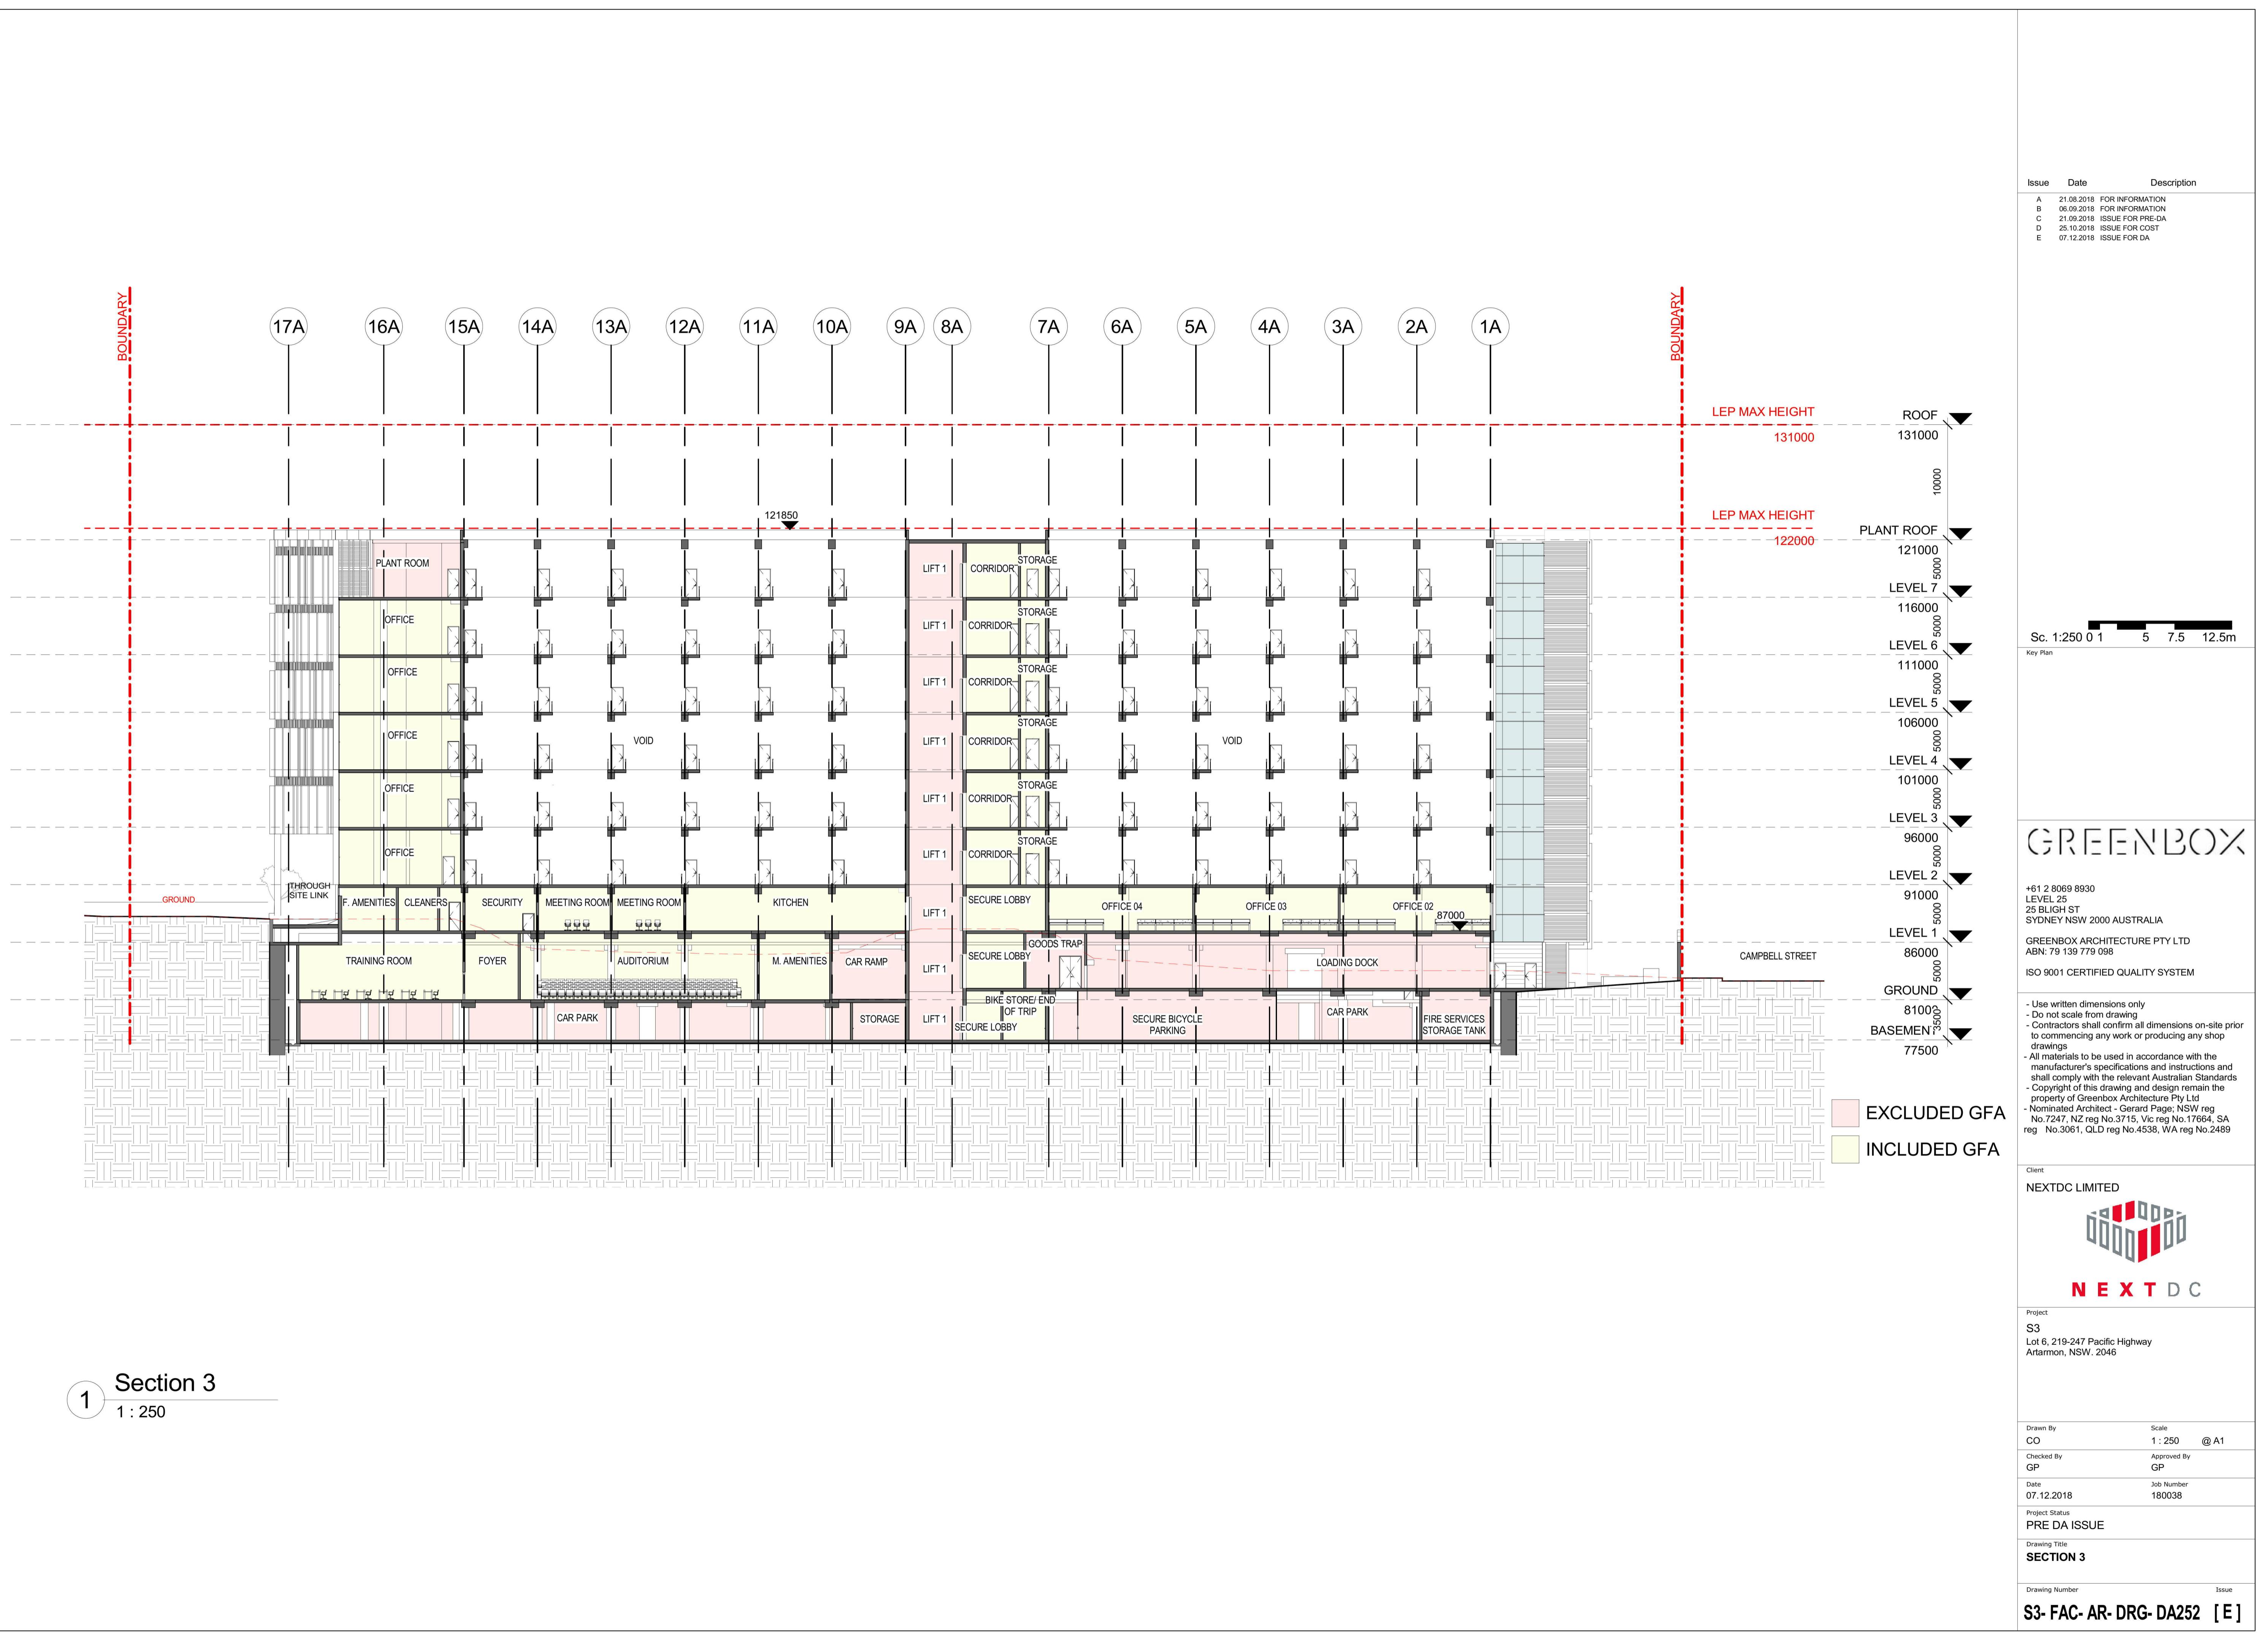

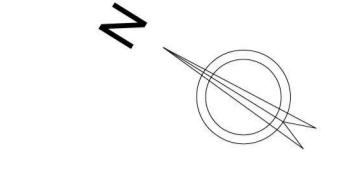

Issue	Date	Description
A	20.11.2018	FOR INFORMATION
B	07.12.2018	ISSUE FOR DA
C	12.12.2018	AMENDED ISSUE FOR DA

Sc. 1:1000 0 1 1 2 735 12.55m  
Key Plan

GREENBOX

+61 2 8069 8930  
LEVEL 25  
25 BLOOR ST  
SYDNEY NSW 2000 AUSTRALIA  
GREENBOX ARCHITECTURE PTY LTD  
ABN: 79 139 779 098  
ISO 9001 CERTIFIED QUALITY SYSTEM

- Use written dimensions only  
- Do not scale from drawing  
- Contractors shall confirm all dimensions on-site prior to commencing any work or producing any shop drawings  
- All materials to be used in accordance with the manufacturer's specifications and instructions and shall comply with the relevant Australian Standards  
- Copyright of this drawing and design remain the property of Greenbox Architecture Pty Ltd  
- Nominated Architect - Gerard Page; NSW reg No.247, Vic reg No.3715, SA reg No.3061, QLD reg No.4538, WA reg No.2489

Client  
NEXTDC LIMITED  


Project  
S3  
Lot 6, 219-247 Pacific Highway  
Artarmon, NSW. 2046

Drawn By	Scale
VG.CO	1 : 250 @ A1
Checked By	Approved By
GP	GP
Date	Job Number
12.12.2018	180038
Project Status	PRE DA ISSUE
Drawing Title	SECTION 4
Drawing Number	S3-FAC-AR-DRG-DA254 [C]
Issue	

