




WEST ELEVATION - DRUMMOND STREET 1:750

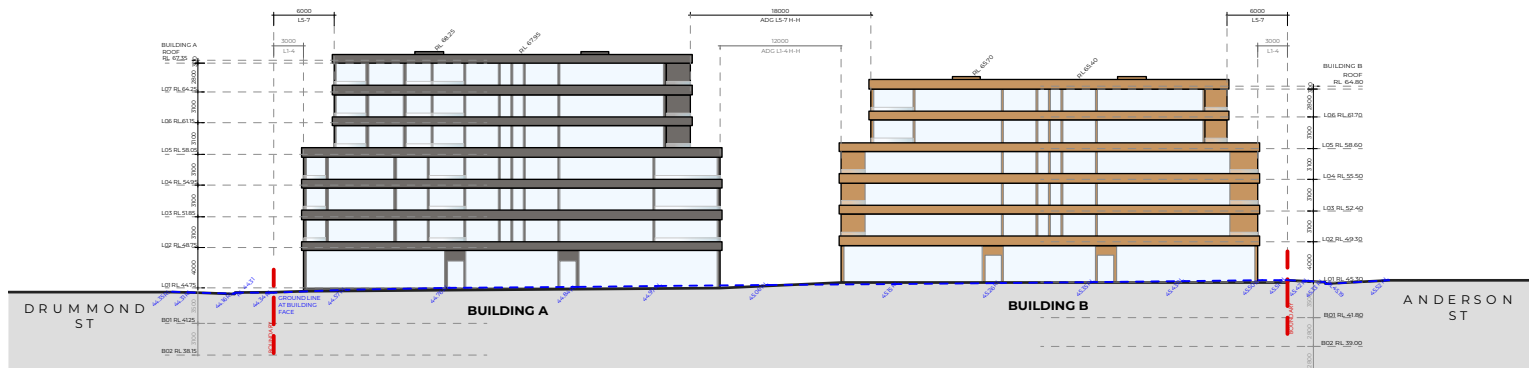


SOUTH ELEVATION - CANTERBURY ROAD 1:750

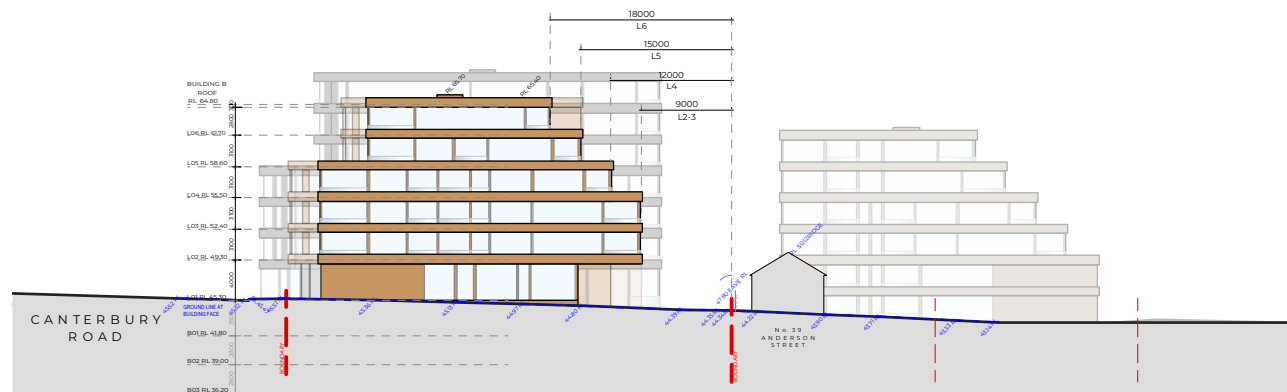

EAST ELEVATION - ANDERSON STREET 1:750

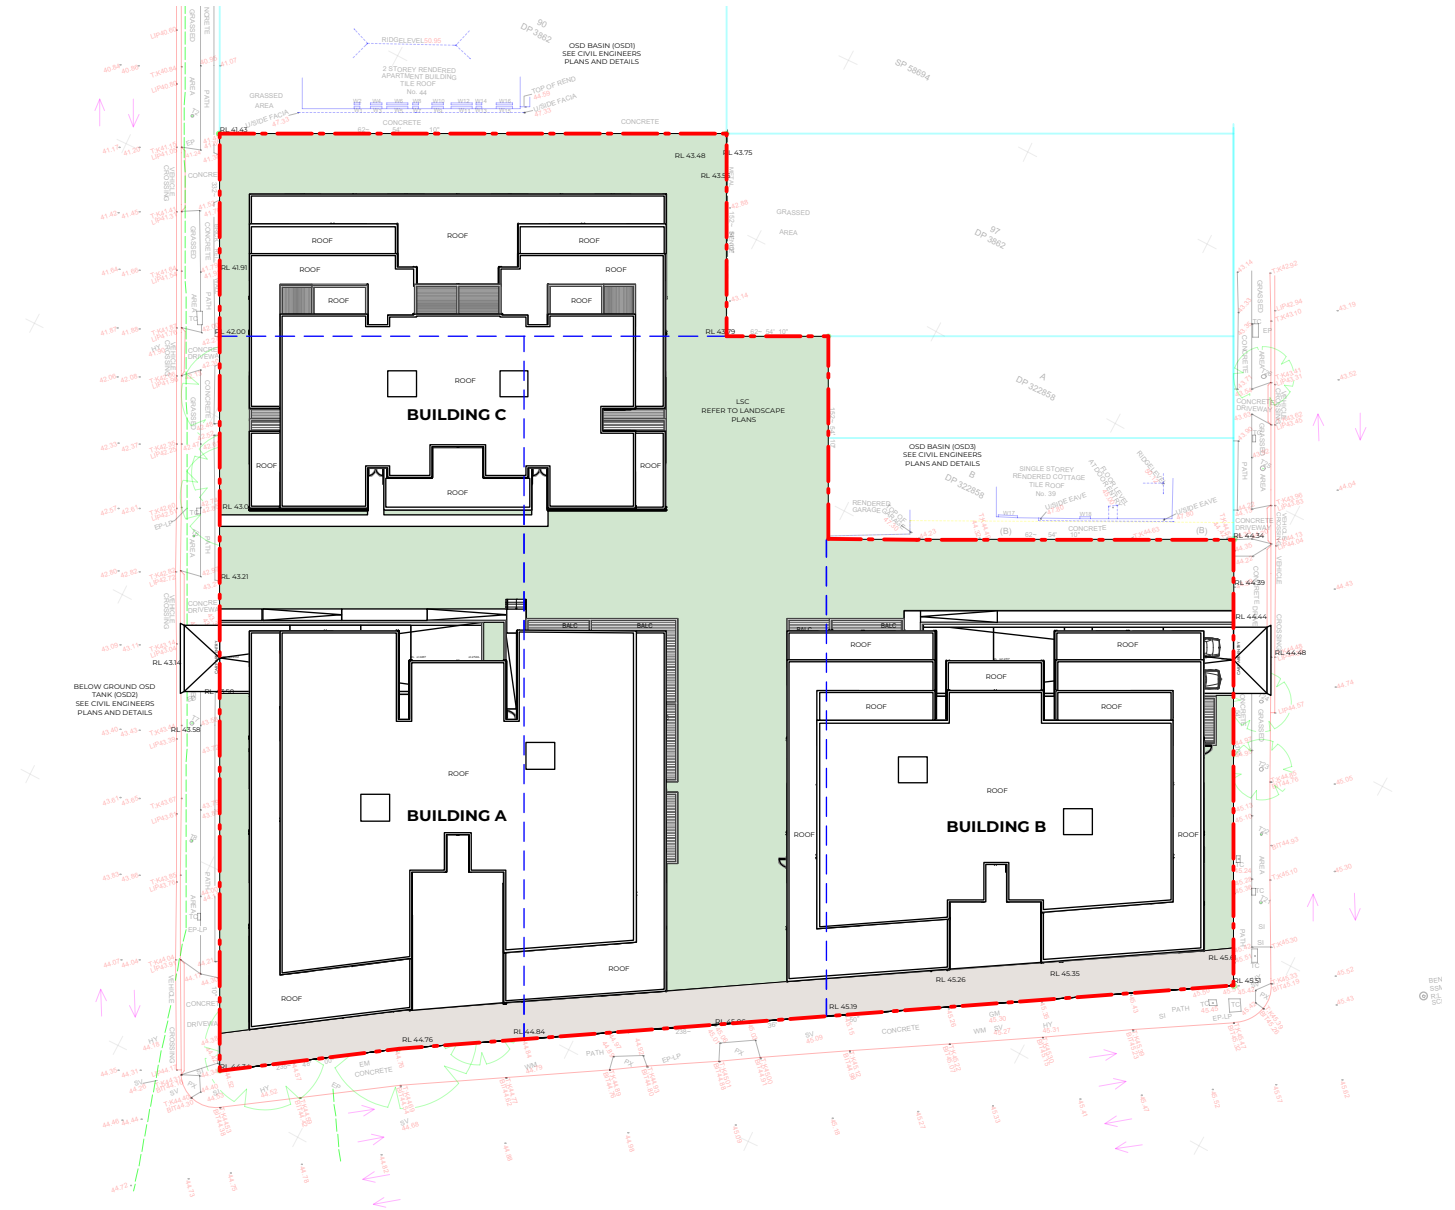

SITE PLAN 1:750

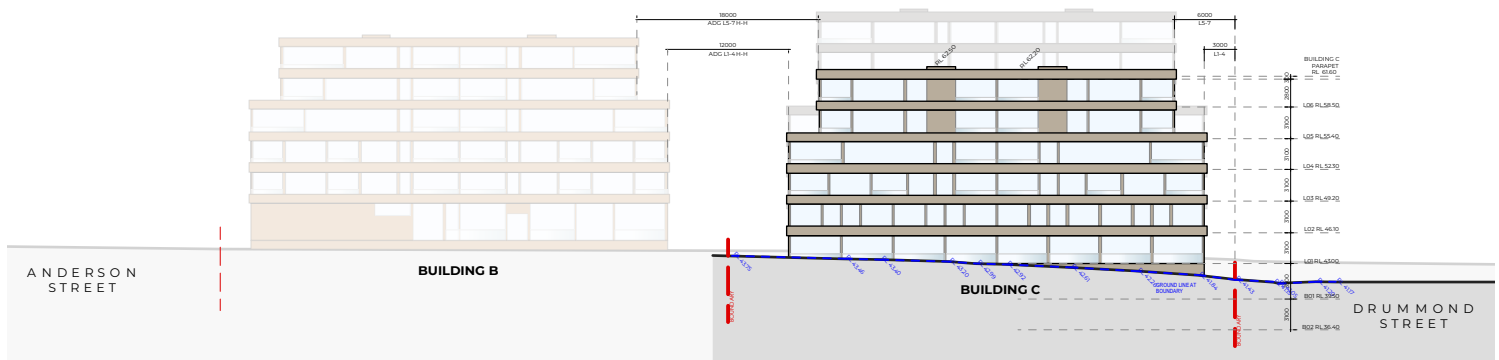

SOUTH ELEVATION 1:750

ARCHITECT

ALEKSANDAR
PROJECTS

ARCHITECTURE URBAN DESIGN INTERIORS
52 KELLETT STREET POTTS POINT NSW 2011
+61 2 9361 5560 ALEKSANDARPROJECTS.COM.AU

© COPYRIGHT ALEKSANDAR PROJECTS PTY LTD NOMINATED ARCHITECT ALEKSANDAR JEJICIC REGISTRATION NO 7167

KEY / NOTES

CLIENT

BELMORE LINX PTY LTD

ADDRESS

677-687 CANTERBURY
ROAD & 48 DRUMMOND ST,
BELMORE

REVISION

A

CLIENT REVIEW

TITLE

NOTIFICATION PLAN

PROJECT NO.

17011

DRAWING NO.

REVISION

DA

A



SCALE @ A3
DRAWN BY
CHECKED BY

1:750
JL
AJ