

In accepting and utilising this document the recipient agrees that Curious Practice, retain all common law, statutory law and other rights including copyright and intellectual property rights. The recipient agrees not to use this document for any purpose other than its intended use; to waive all claims against Curious Practice resulting from unauthorised changes; or to reuse the document on other projects without prior written consent from Curious Practice. Under no circumstances shall transfer of this document be deemed a sale. Curious Practice makes no warranties of fitness for any purpose. The Builder/Contractor shall verify job dimensions prior to any work commencing. Use figured dimensions only. Do not scale

#### **Council RFI**

| Rev | Date       | Revision        | Ву | Chk. |
|-----|------------|-----------------|----|------|
| 1   | 2022/09/30 | FOR INFORMATION | SC | GL   |
| 2   | 2023/03/31 | FOR APPROVAL    | SC | GL   |
| 2   | 2024/10/15 | Council RFI     | SC | GL   |
|     |            |                 |    |      |
|     |            |                 |    |      |
SJB Architects Level 2, 490 Crown St Surry Hills NSW 2010 Australia T 61 2 9380 9911 sjb.com.au

Building 3E



**Durbach Block Jaggers** Level 2, 9 Roslyn St Potts Point NSW 2011 Australia

block jaggers T 61 2 8297 3500 durbachblockjaggers.com

Building 4N **Curious Practice** 24/526 Hunter Street, Newcastle NSW 2300 Australia T 61 4 1182 4600 curiouspractice.com



Nominated Architects: Greg Lee-10997 | Warren Haasnoot-9852





Newcastle East End Stage 3 & 4

Hunter, Morgan, Newcomen, King Streets NEWCASTLE NSW 2300

Country: AWABAKAL


Drawing Name

Demolition/Retention - 4N - Ground

2024/10/15 1:100 @ A1 Chk. GL

Job No. Drawing No. DA-4N-0251

DEMOLITION PLAN & ELEVATIONS TO BE READ IN CONJUNCTION WITH SCHEDULE OF HERITAGE CONSERVATION WORKS, HAZARDOUS SUBSTANCE REPORT AND WASTE MANAGEMENT PLAN

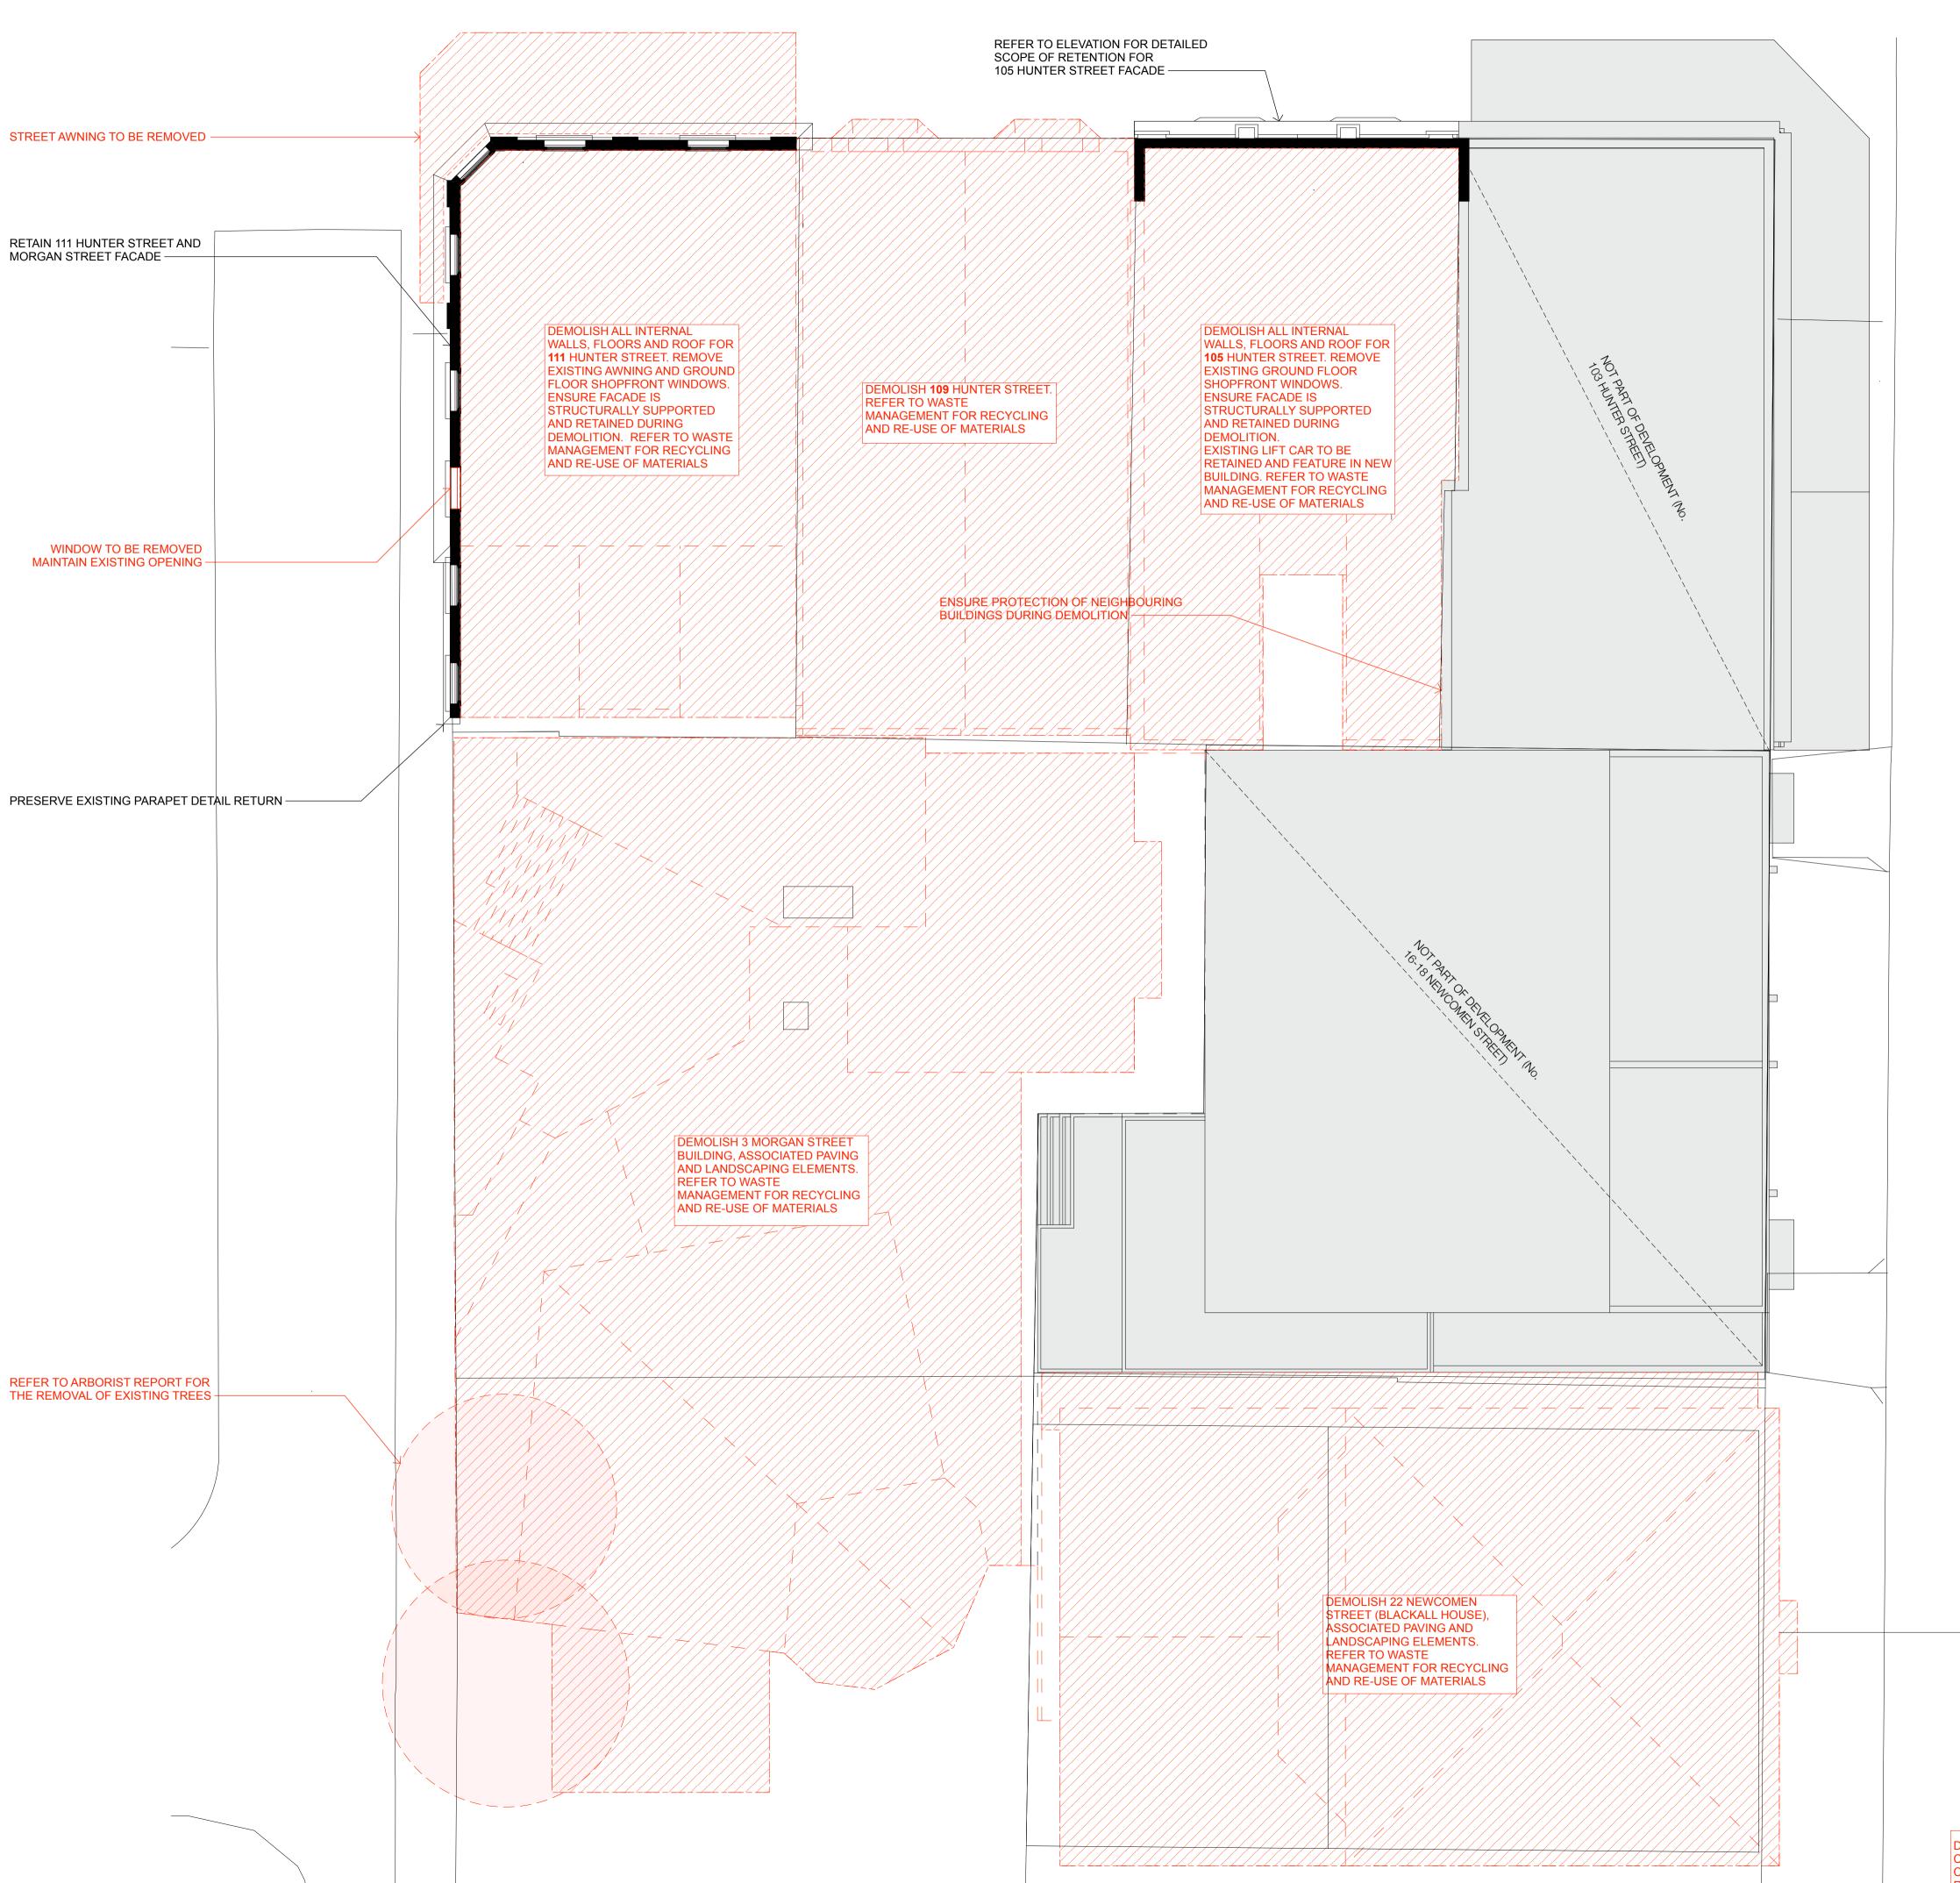

In accepting and utilising this document the recipient agrees that Curious Practice, retain all common law, statutory law and other rights including copyright and intellectual property rights. The recipient agrees not to use this document for any purpose other than its intended use; to waive all claims against Curious Practice resulting from unauthorised changes; or to reuse the document on other projects without prior written consent from Curious Practice. Under no circumstances shall transfer of this document be deemed a sale. Curious Practice makes no warranties of fitness for any purpose. The Builder/Contractor shall verify job dimensions prior to any work commencing. Use figured dimensions only. Do not scale

#### **Council RFI**

| Rev | Date       | Revision        | Ву | Chk. |
|-----|------------|-----------------|----|------|
| 1   | 2022/09/30 | FOR INFORMATION | SC | GL   |
| 2   | 2023/03/31 | FOR APPROVAL    | SC | GL   |
| 2   | 2024/10/15 | Council RFI     | SC | GL   |
|     |            |                 |    |      |
|     |            |                 |    |      |
SJB Architects Level 2, 490 Crown St Surry Hills NSW 2010 Australia T 61 2 9380 9911 sjb.com.au



Building 3E **Durbach Block Jaggers** Level 2, 9 Roslyn St Potts Point NSW 2011 Australia

block jaggers T 61 2 8297 3500 durbachblockjaggers.com

Building 4N **Curious Practice** 24/526 Hunter Street, Newcastle NSW 2300 Australia T 61 4 1182 4600

curiouspractice.com



Nominated Architects: Greg Lee-10997 | Warren Haasnoot-9852






Newcastle East End Stage 3 & 4

Hunter, Morgan, Newcomen, King Streets NEWCASTLE NSW 2300

Country: AWABAKAL


**Drawing Name** 

Demolition/Retention - 4N - Level 1

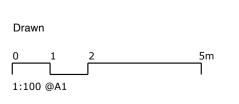

| 6668       | DA-4N       | <u>l-0252</u> |
|------------|-------------|---------------|
| Job No.    | Drawing No. |               |
| SC         | GL          | 2             |
| Drawn.     | Chk.        | Revision      |
| 2024/10/15 | 1:100       | @ A1          |
| Date       | Scale       | Sheet Size    |
|            |             |               |

DEMOLITION PLAN & ELEVATIONS TO BE READ IN CONJUNCTION WITH SCHEDULE OF HERITAGE CONSERVATION WORKS, HAZARDOUS SUBSTANCE REPORT AND WASTE MANAGEMENT PLAN

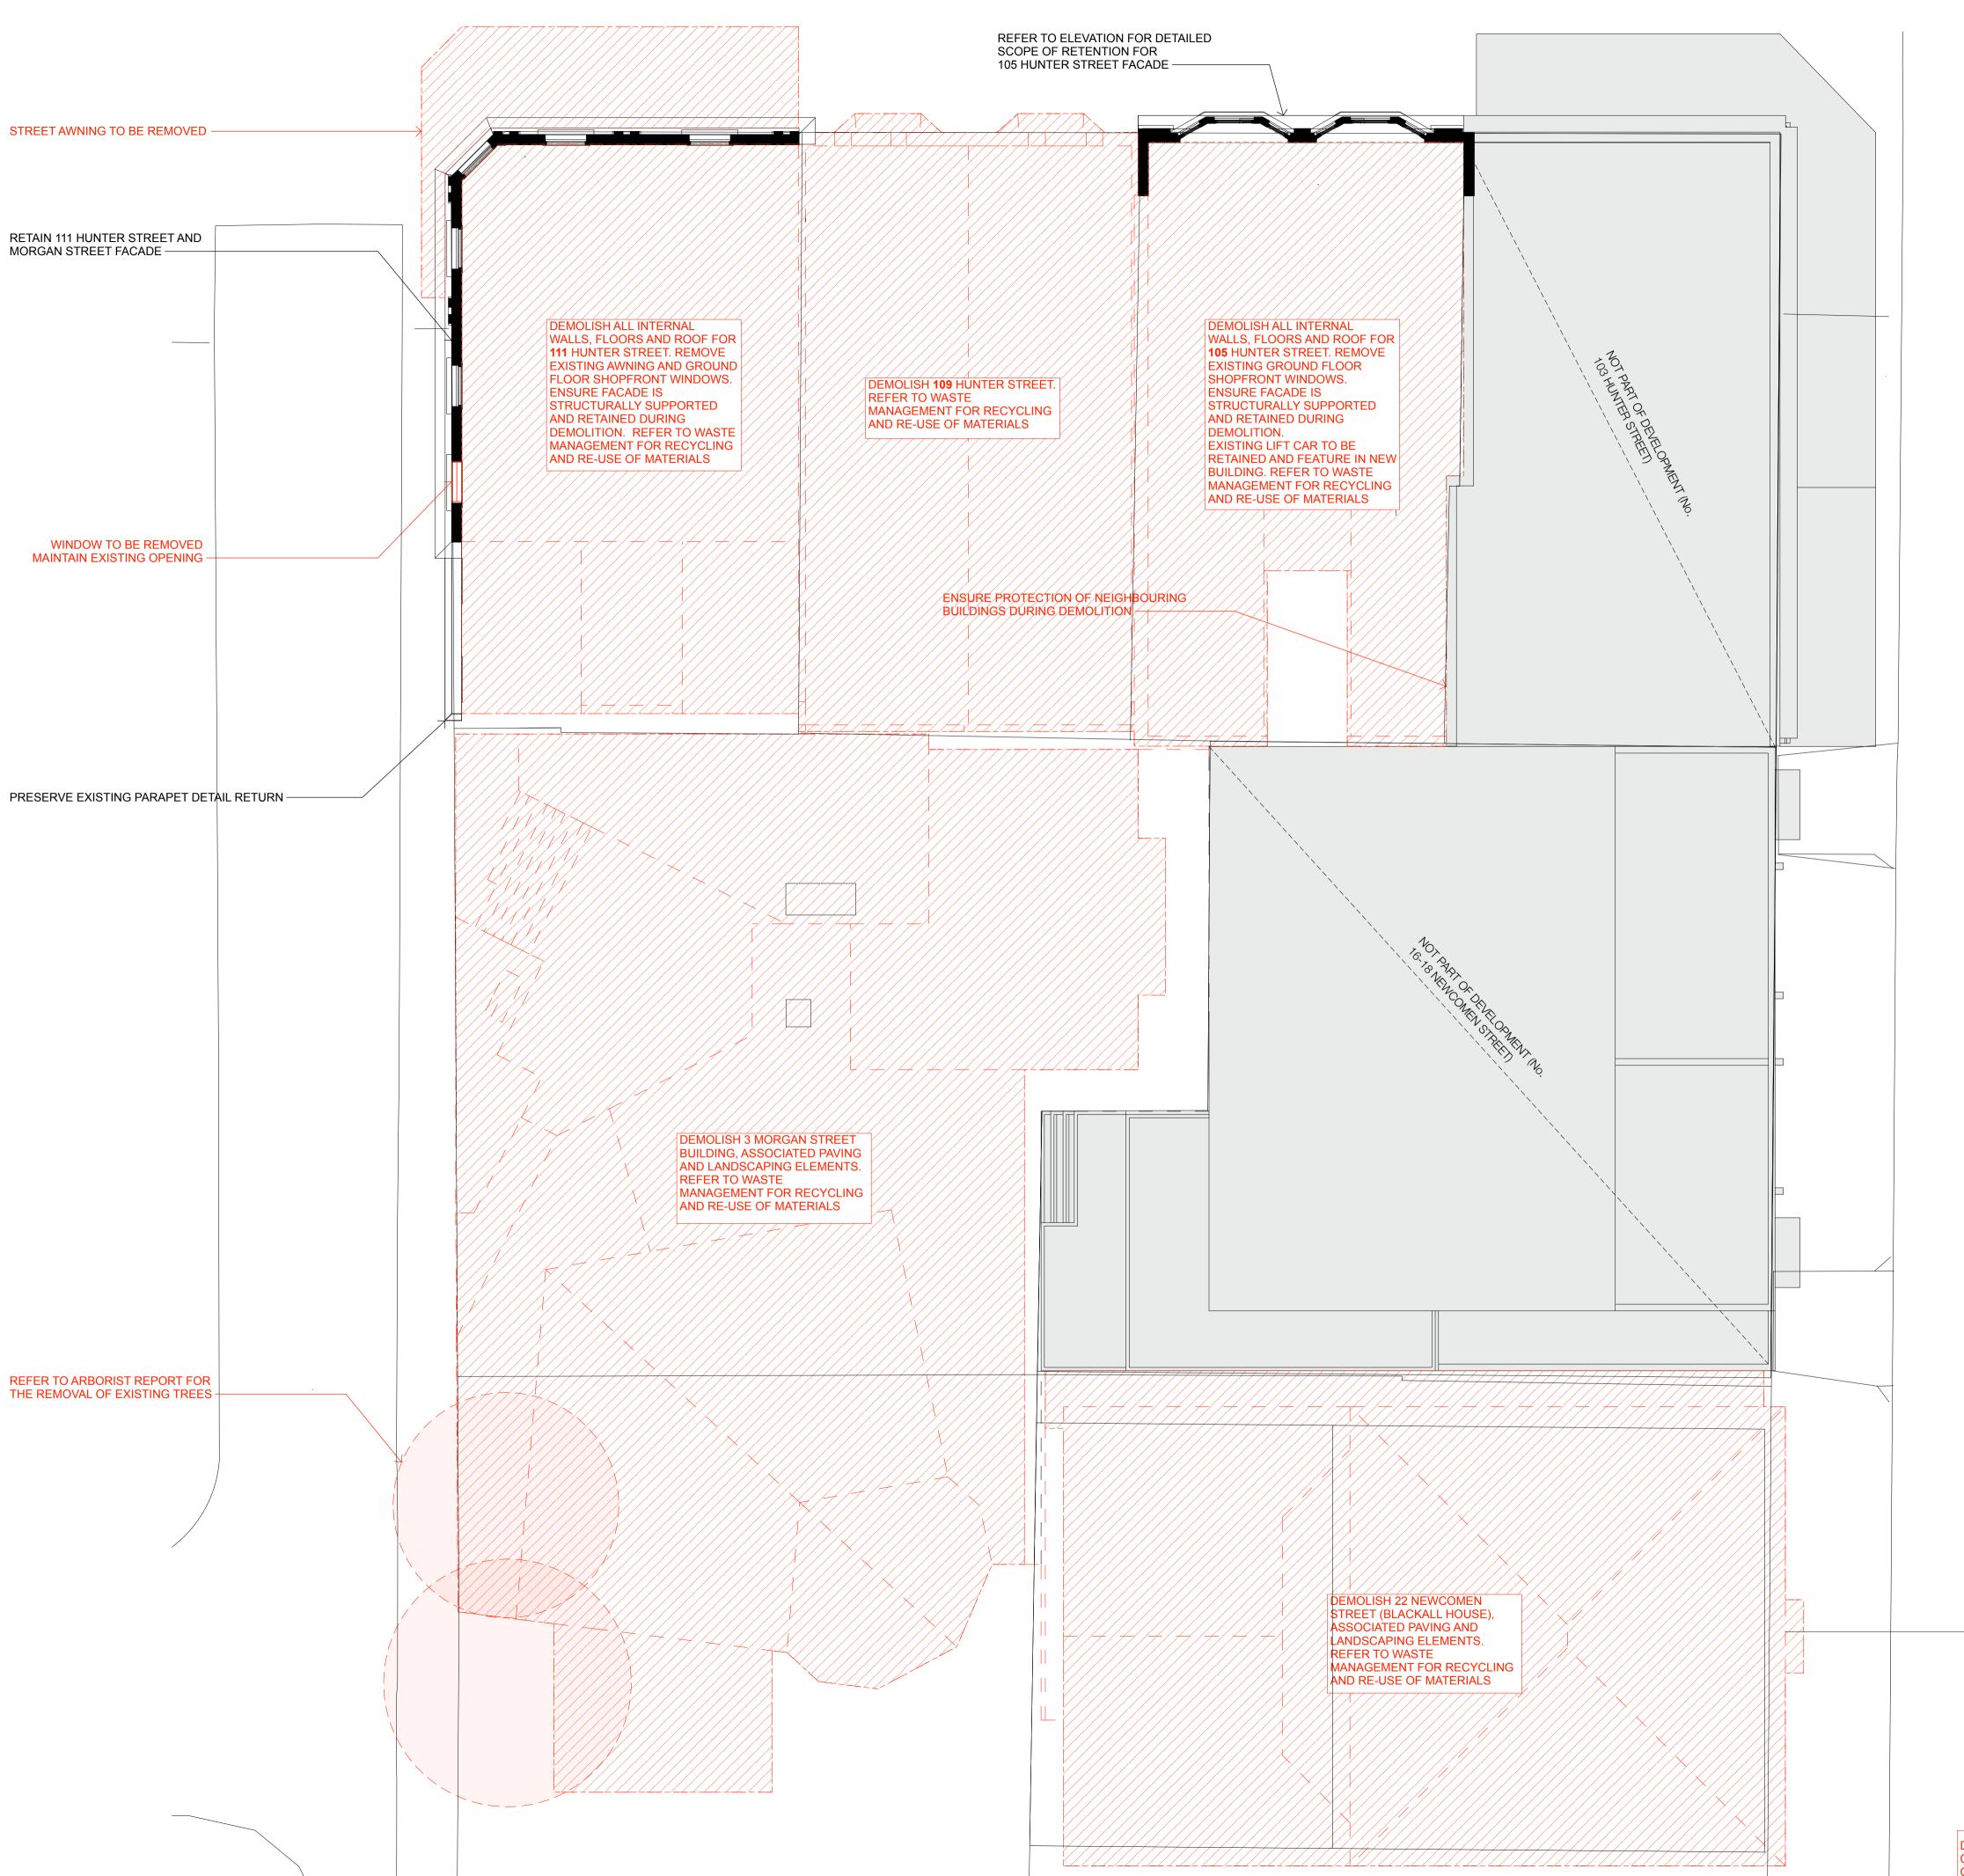

In accepting and utilising this document the recipient agrees that Curious Practice, retain all common law, statutory law and other rights including copyright and intellectual property rights. The recipient agrees not to use this document for any purpose other than its intended use; to waive all claims against Curious Practice resulting from unauthorised changes; or to reuse the document on other projects without prior written consent from Curious Practice. Under no circumstances shall transfer of this document be deemed a sale. Curious Practice makes no warranties of fitness for any purpose. The Builder/Contractor shall verify job dimensions prior to any work commencing. Use figured dimensions only. Do not scale

#### **Council RFI**

| Rev | Date       | Revision        | Ву | Chk |
|-----|------------|-----------------|----|-----|
| 1   | 2022/09/30 | FOR INFORMATION | SC | GL  |
| 2   | 2023/03/31 | FOR APPROVAL    | SC | GL  |
| 2   | 2024/10/15 | Council RFI     | SC | GL  |
|     |            |                 |    |     |
|     |            |                 |    |     |
|     |            | <u> </u>        |    |     |

SJB Architects Level 2, 490 Crown St Surry Hills NSW 2010 Australia T 61 2 9380 9911 sjb.com.au

Building 3E

Building 4N

2300 Australia



**Durbach Block Jaggers** Level 2, 9 Roslyn St Potts Point NSW 2011 Australia T 61 2 8297 3500

block jaggers durbachblockjaggers.com **Curious Practice** 

24/526 Hunter Street, Newcastle NSW **PRACTICE** T 61 4 1182 4600 curiouspractice.com

Nominated Architects: Greg Lee-10997 | Warren Haasnoot-9852






Newcastle East End Stage 3 & 4

Hunter, Morgan, Newcomen, King Streets NEWCASTLE NSW 2300

Country: AWABAKAL


**Drawing Name** 

Demolition/Retention - 4N - Level 2

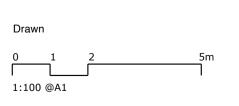

| GL<br>Drawing No. | 2             |
|-------------------|---------------|
| GL                | 2             |
|                   | 0             |
| Chk.              | Revision      |
| 1:100             | @ A1          |
| Scale             | Sheet Size    |
|                   | 1:100<br>Chk. |

DEMOLITION PLAN & ELEVATIONS TO BE READ IN CONJUNCTION WITH SCHEDULE OF HERITAGE CONSERVATION WORKS, HAZARDOUS SUBSTANCE REPORT AND WASTE MANAGEMENT PLAN

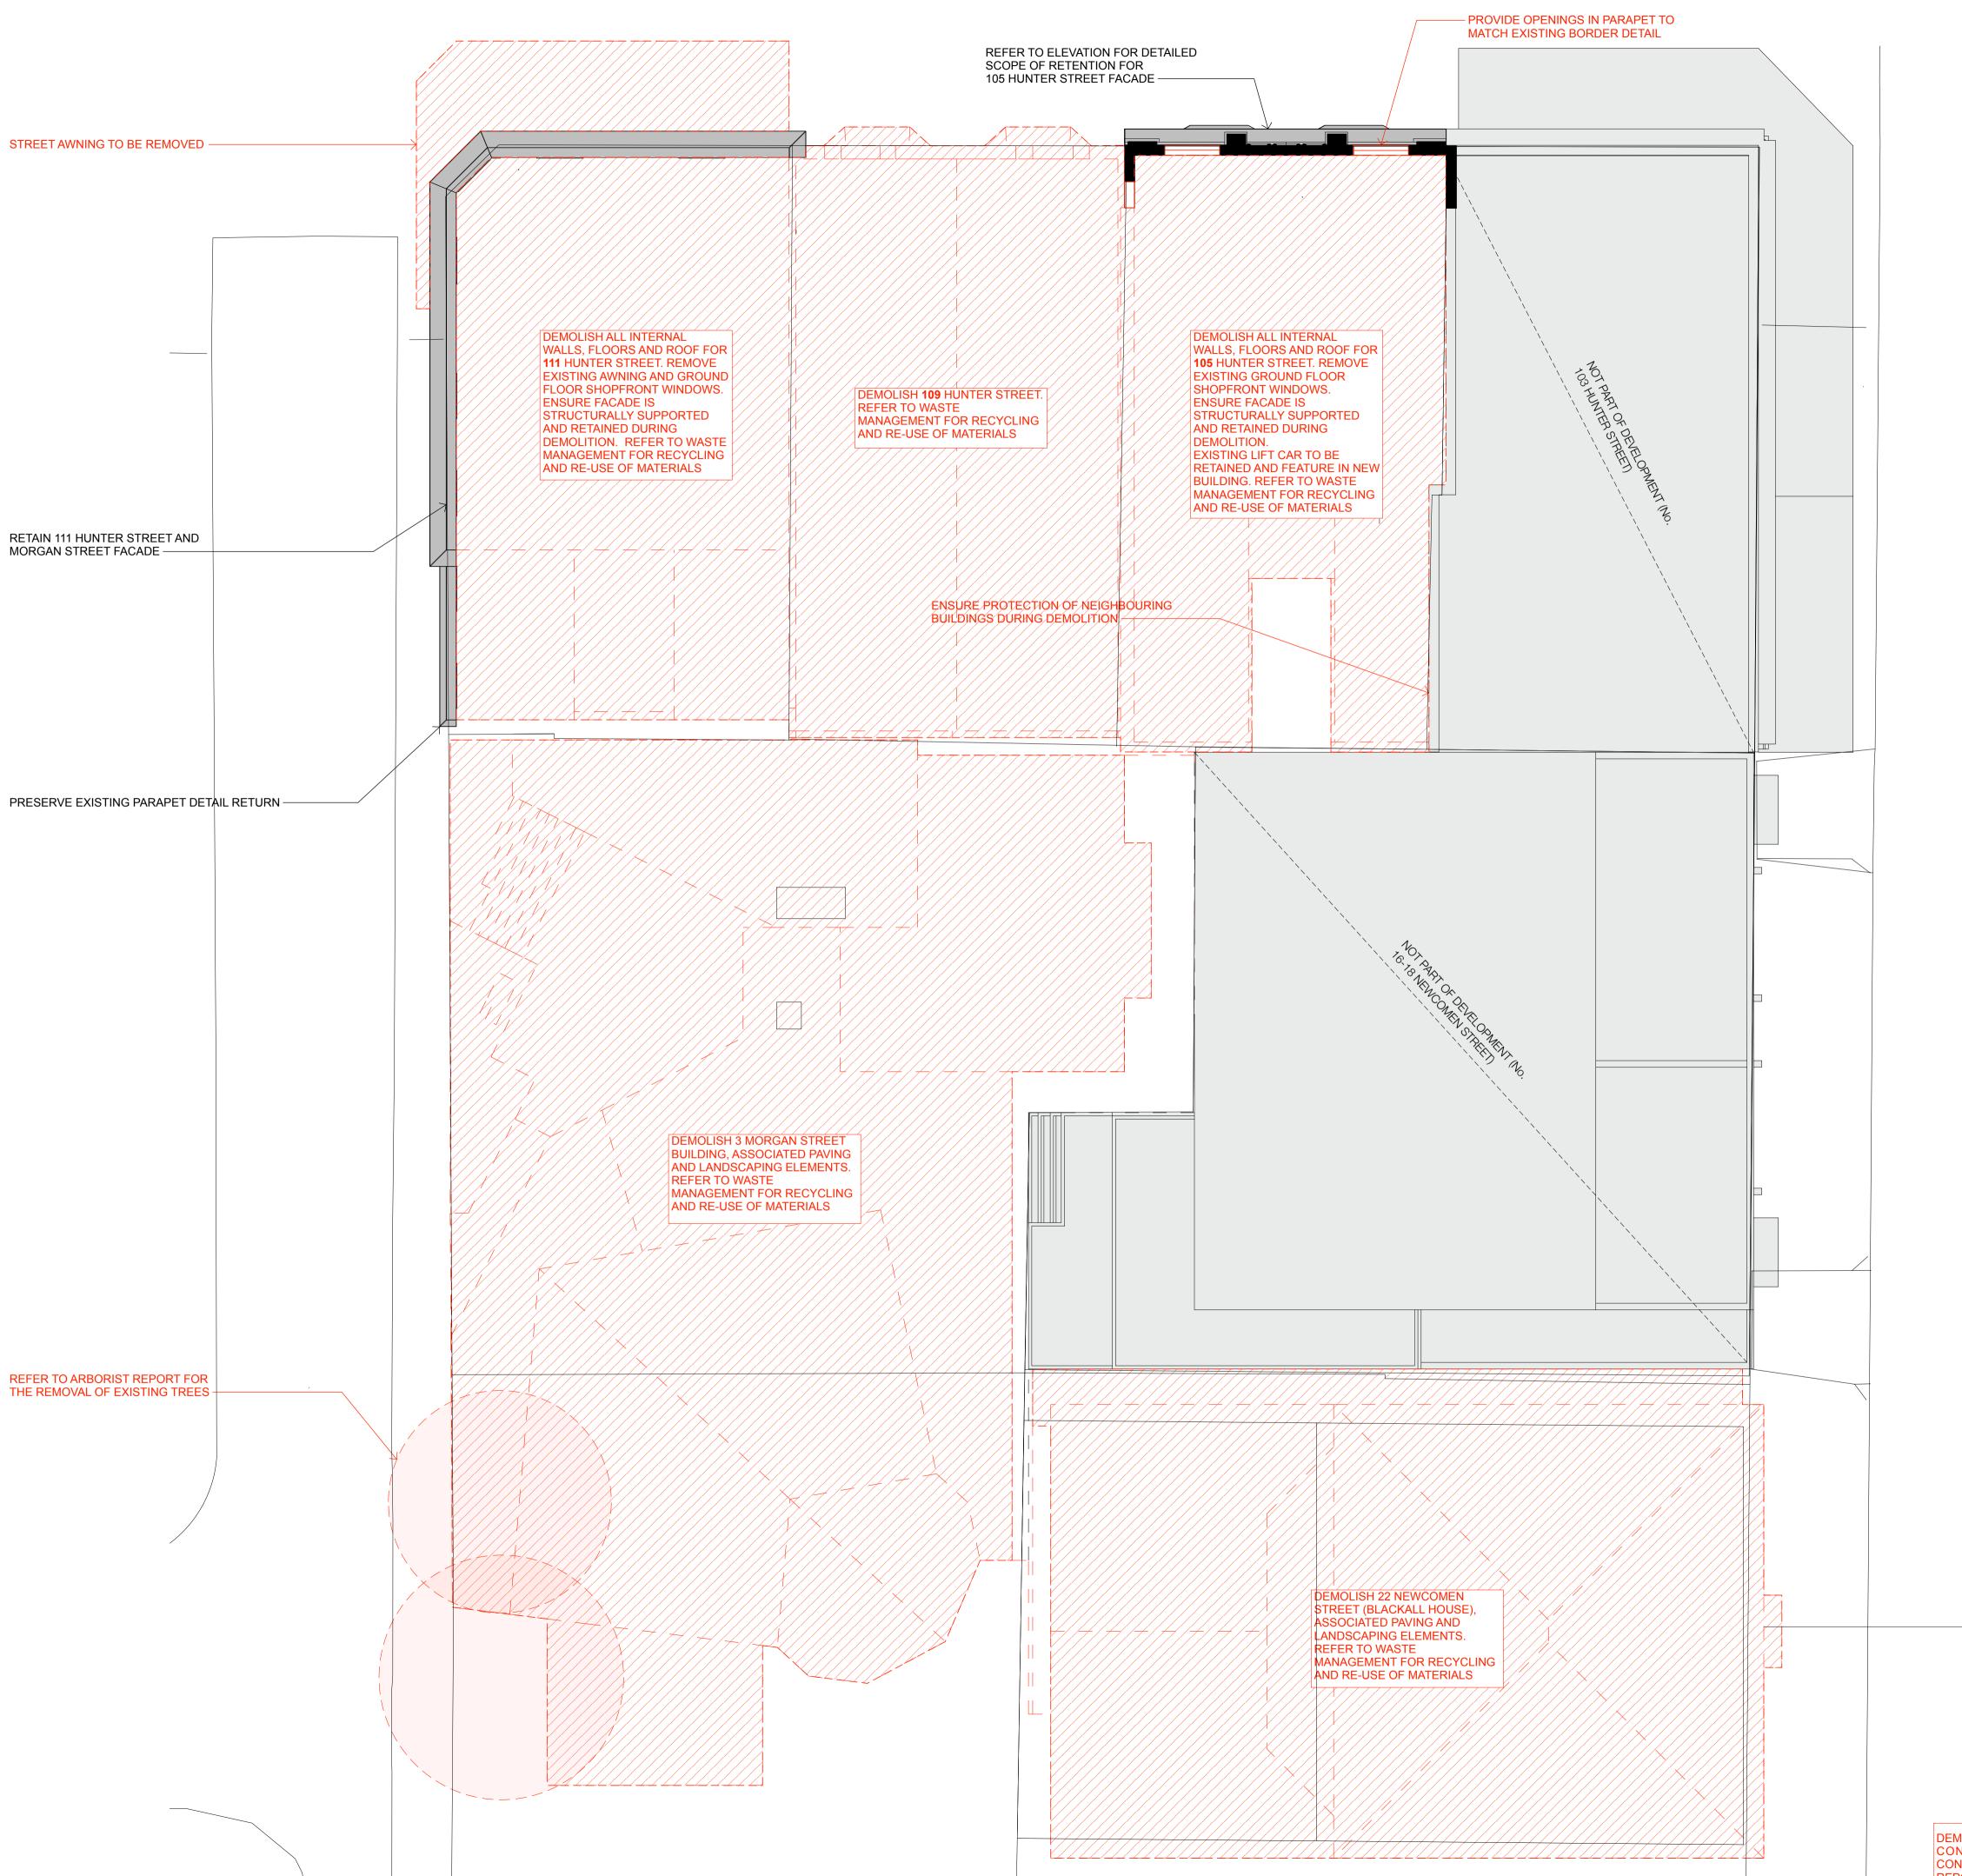

In accepting and utilising this document the recipient agrees that Curious Practice, retain all common law, statutory law and other rights including copyright and intellectual property rights. The recipient agrees not to use this document for any purpose other than its intended use; to waive all claims against Curious Practice resulting from unauthorised changes; or to reuse the document on other projects without prior written consent from Curious Practice. Under no circumstances shall transfer of this document be deemed a sale. Curious Practice makes no warranties of fitness for any purpose. The Builder/Contractor shall verify job dimensions prior to any work commencing. Use figured dimensions only. Do not scale

#### Council RFI

| 1 | 2022/09/30 | FOR INFORMATION | SC | GL |
|---|------------|-----------------|----|----|
| 2 | 2023/03/31 | FOR APPROVAL    | SC | GL |
| 2 | 2024/10/15 | Council RFI     | SC | GL |
|   |            |                 |    |    |
|   |            |                 |    |    |
Precinct + Building 3W +

SJB Architects
Level 2, 490 Crown St
Surry Hills NSW
2010 Australia
T 61 2 9380 9911
sjb.com.au

Building 3E



block

jaggers

Durbach Block Jaggers Level 2, 9 Roslyn St Potts Point NSW 2011 Australia T 61 2 8297 3500


Building 4N

Curious Practice
24/526 Hunter Street,
Newcastle NSW

2300 Australia T 61 4 1182 4600 curiouspractice.com



Nominated Architects: Greg Lee-10997 | Warren Haasnoot-9852

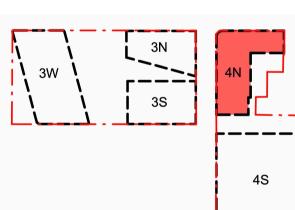

Ol' a sal



Proiect


Newcastle East End Stage 3 & 4

Hunter, Morgan, Newcomen, King Streets NEWCASTLE NSW 2300

Country: AWABAKAL


Drawing Name

Demolition/Retention - 4N - Level 5

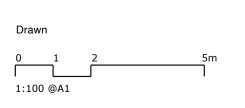

| 2,200 €.12 |             |                |
|------------|-------------|----------------|
| Date       | Scale       | Sheet Size     |
| 2024/10/15 | 1:100       | @ A1           |
| Drawn.     | Chk.        | Revision       |
| SC         | GL          | 2              |
| Job No.    | Drawing No. |                |
| 6668       | DA-4N       | <u> 1-0254</u> |

DEMOLITION PLAN & ELEVATIONS TO BE READ IN CONJUNCTION WITH SCHEDULE OF HERITAGE CONSERVATION WORKS, HAZARDOUS SUBSTANCE REPORT AND WASTE MANAGEMENT PLAN

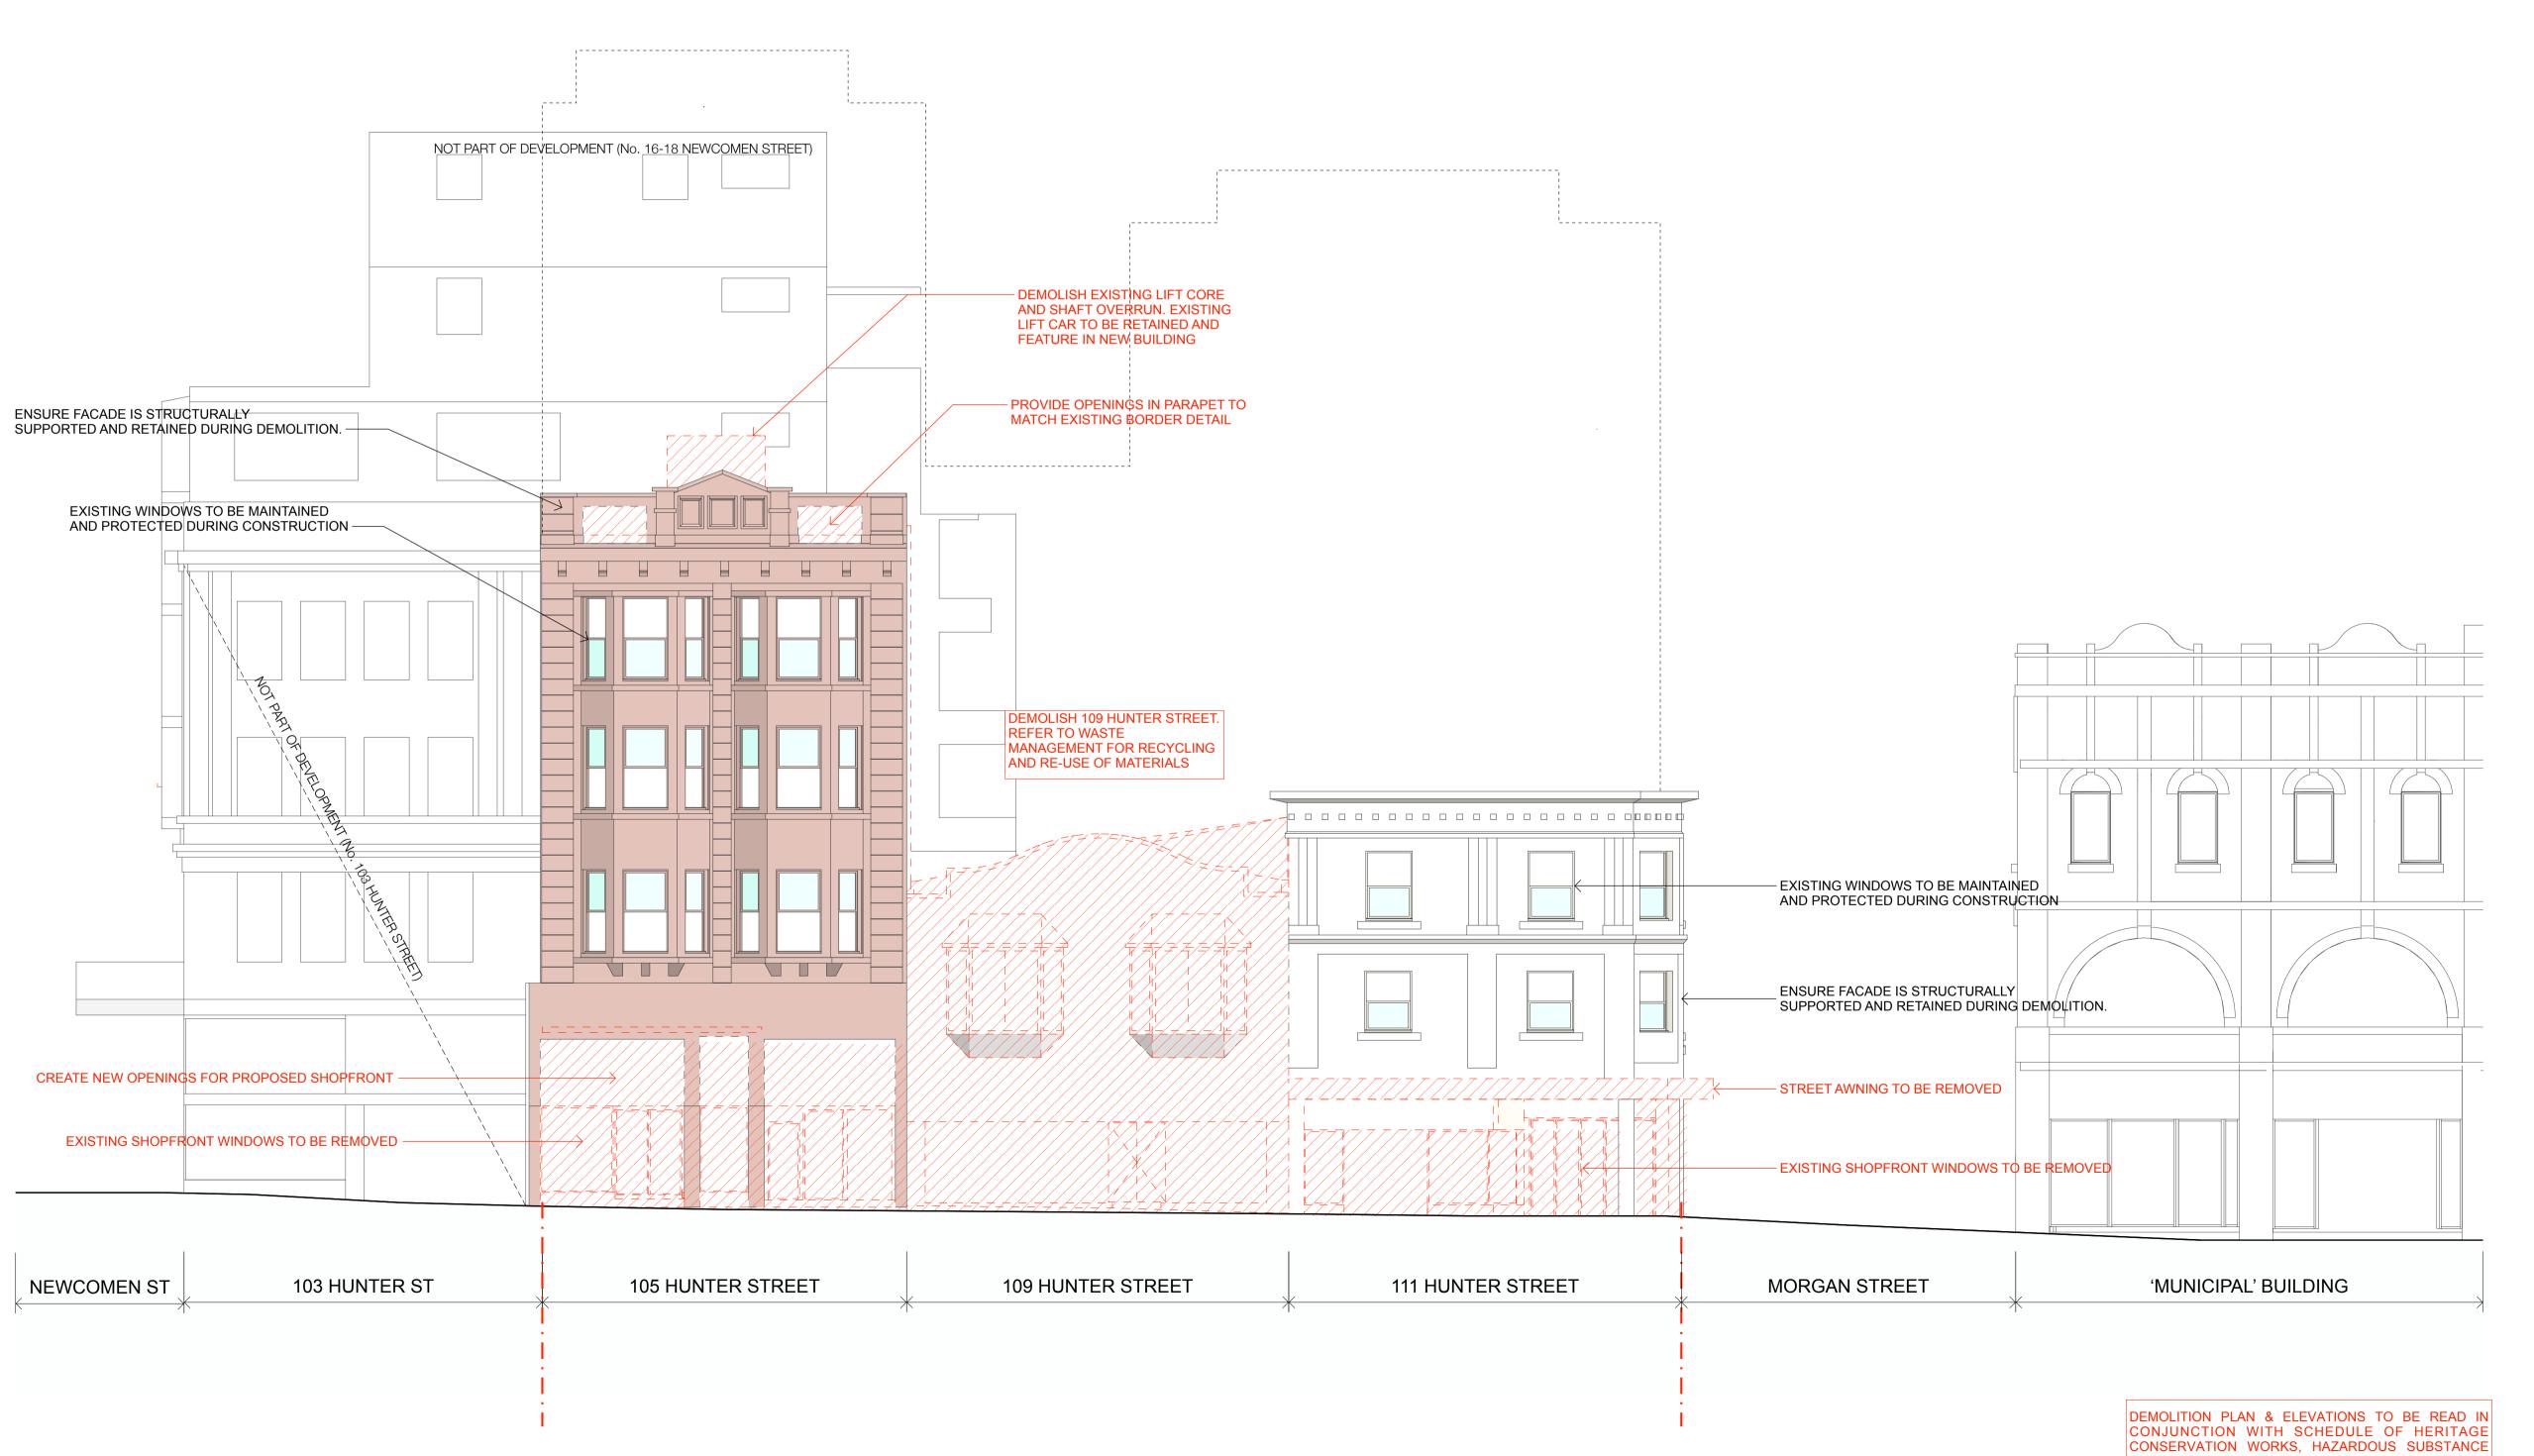

In accepting and utilising this document the recipient agrees that Curious Practice, retain all common law, statutory law and other rights including copyright and intellectual property rights. The recipient agrees not to use this document for any purpose other than its intended use; to waive all claims against Curious Practice resulting from unauthorised changes; or to reuse the document on other projects without prior written consent from Curious Practice. Under no circumstances shall transfer of this document be deemed a sale. Curious Practice makes no warranties of fitness for any purpose. The Builder/Contractor shall verify job dimensions prior to any work commencing. Use figured dimensions only. Do not scale

#### **Council RFI**

| Rev | Date       | Revision        | Ву | Chk. |
|-----|------------|-----------------|----|------|
| 1   | 2022/09/30 | FOR INFORMATION | SC | GL   |
| 2   | 2023/03/31 | FOR APPROVAL    | SC | GL   |
| 2   | 2024/10/15 | Council RFI     | SC | GL   |
|     |            |                 |    |      |
|     |            |                 |    |      |
Precinct + Building 3W + 4S

SJB Architects Level 2, 490 Crown St Surry Hills NSW 2010 Australia T 61 2 9380 9911

sjb.com.au



Building 3E **Durbach Block Jaggers** Level 2, 9 Roslyn St Potts Point NSW


2011 Australia T 61 2 8297 3500 durbachblockjaggers.com

block jaggers

**PRACTICE** 

Building 4N **Curious Practice** 24/526 Hunter Street, Newcastle NSW 2300 Australia T 61 4 1182 4600 curiouspractice.com

Nominated Architects: Greg Lee-10997 | Warren Haasnoot-9852

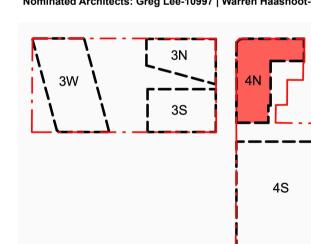



Newcastle East End Stage 3 & 4


Hunter, Morgan, Newcomen, King Streets NEWCASTLE NSW 2300

Country: AWABAKAL


**Drawing Name** 

Demolition/Retention - 4N - North Elevation

REPORT AND WASTE MANAGEMENT PLAN

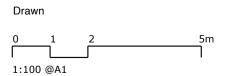

| Date       | Scale | Sheet Siz |
|------------|-------|-----------|
| 2024/10/15 | 1:100 | @ A       |
| Drawn.     | Chk.  | Revisio   |
| SC         | GL    | 2         |
|            |       |           |

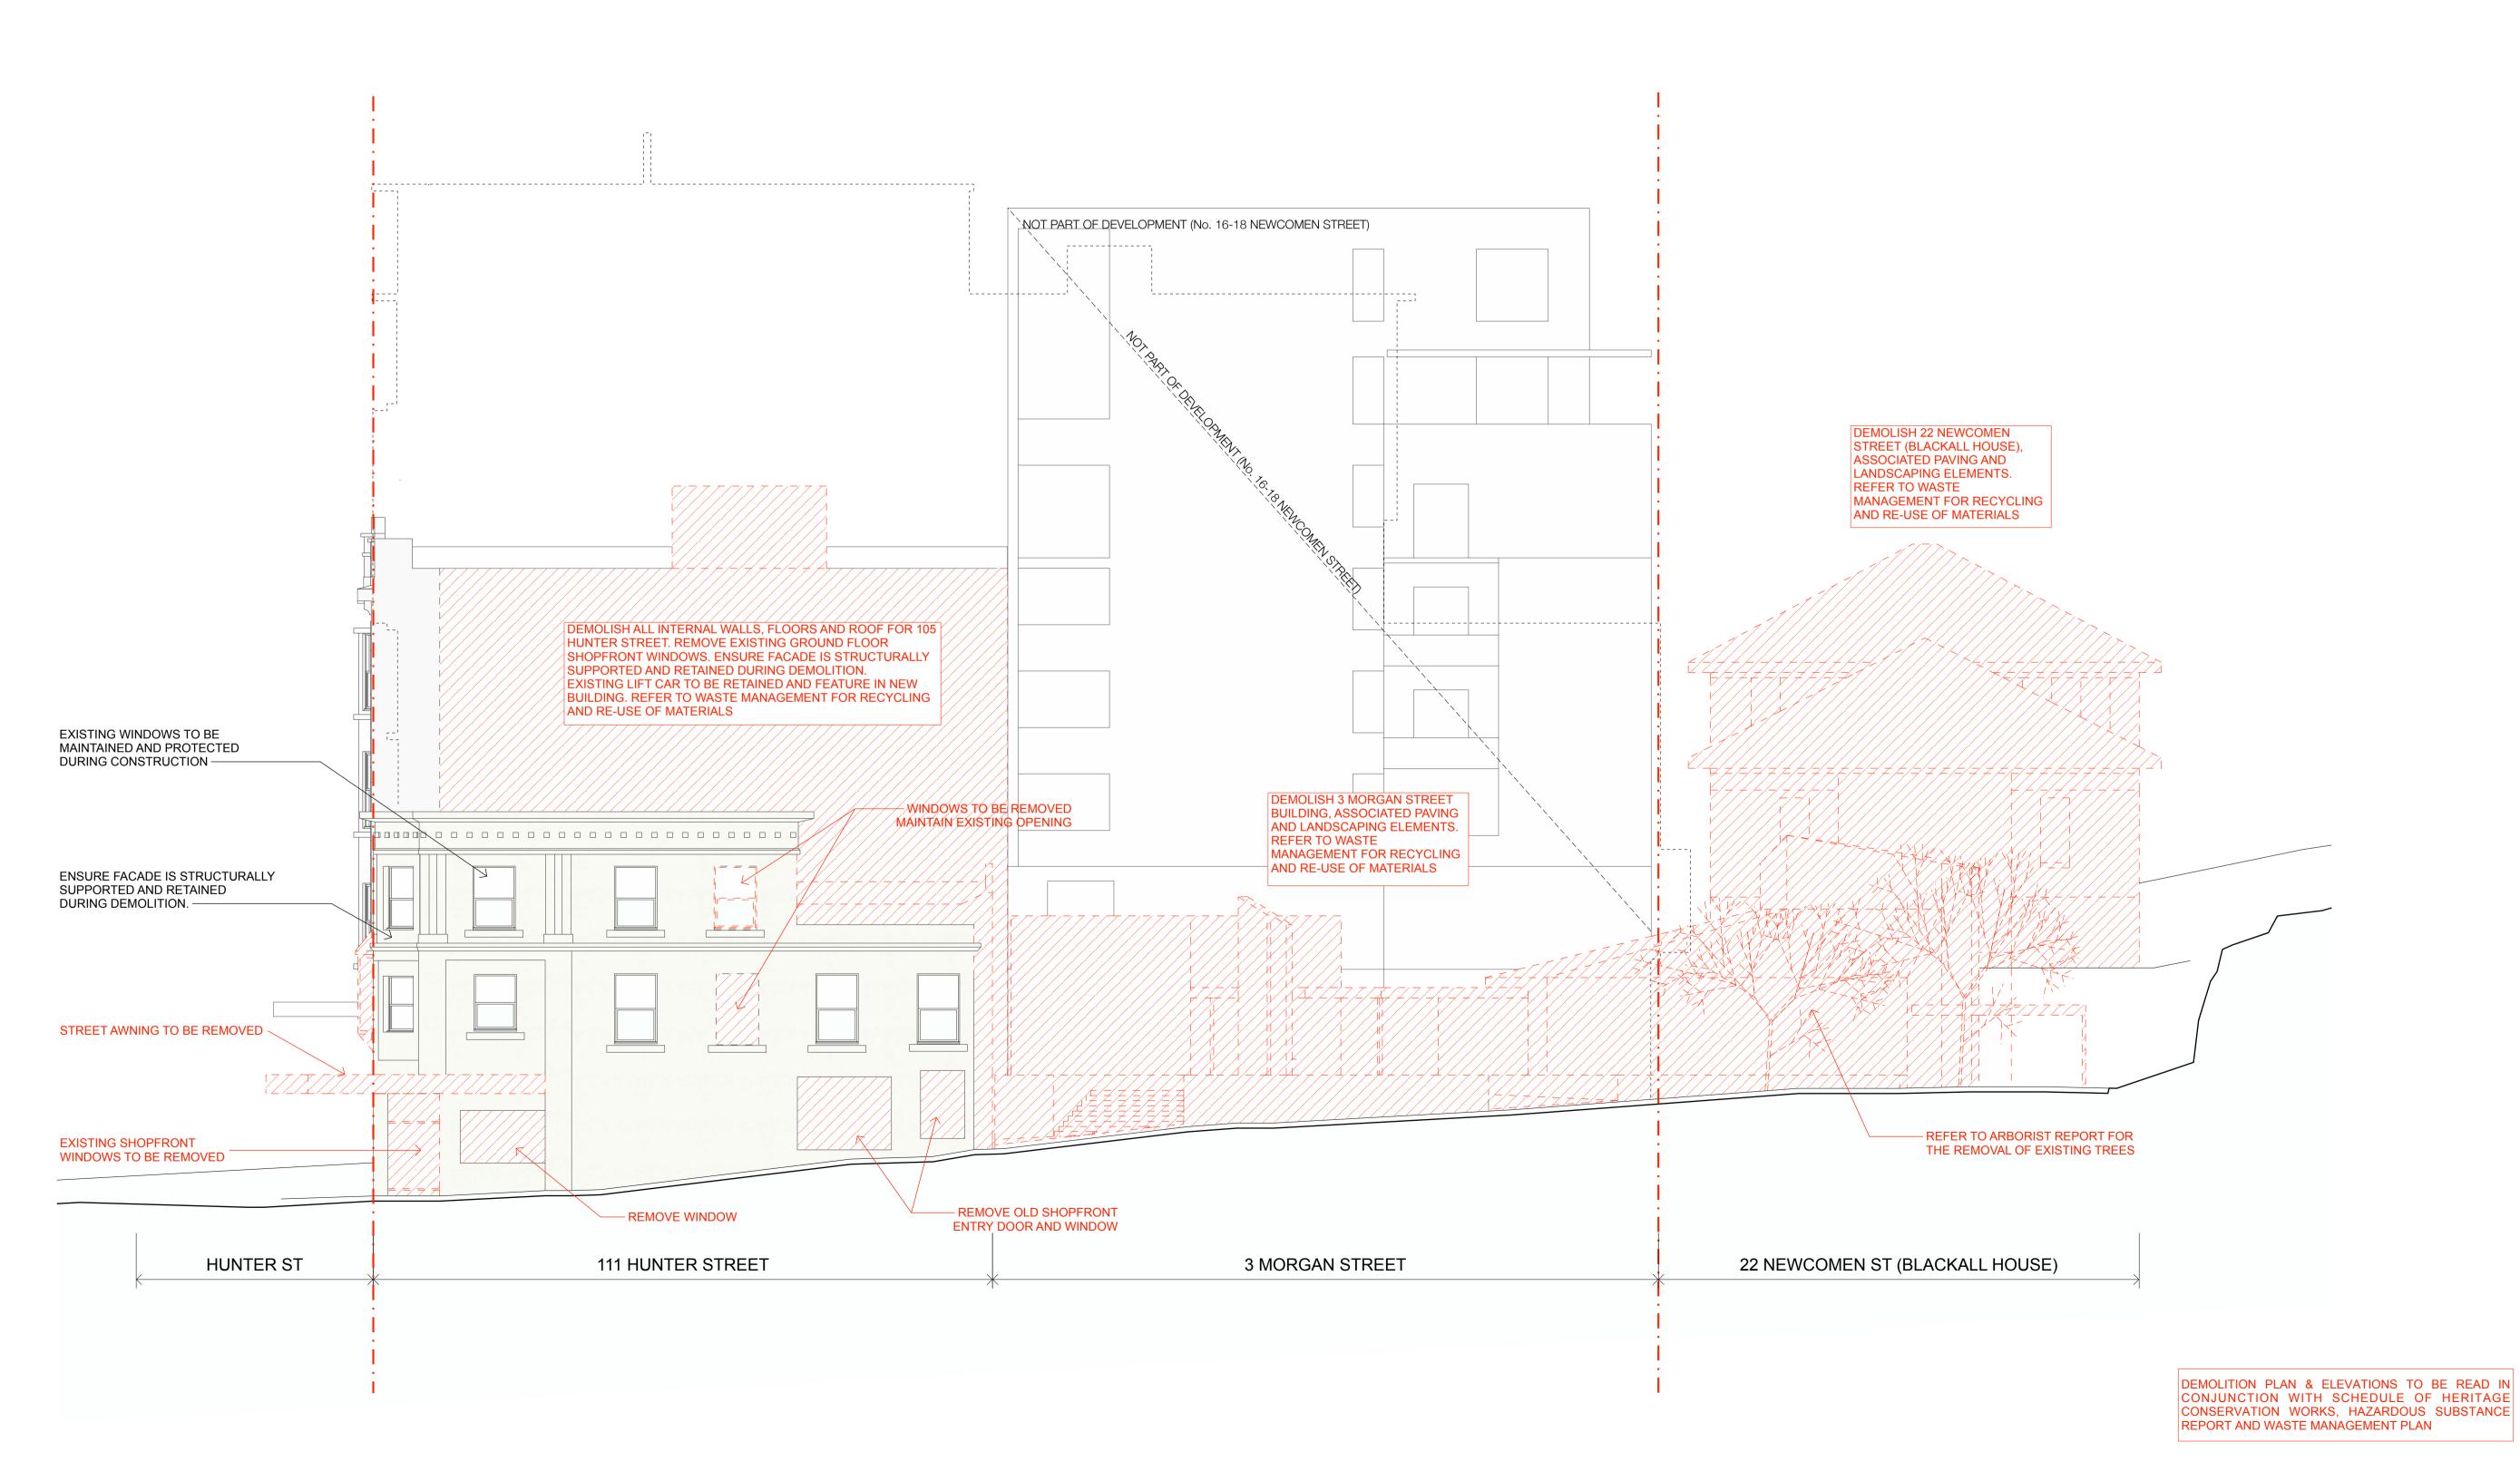

In accepting and utilising this document the recipient agrees that Curious Practice, retain all common law, statutory law and other rights including copyright and intellectual property rights. The recipient agrees not to use this document for any purpose other than its intended use; to waive all claims against Curious Practice resulting from unauthorised changes; or to reuse the document on other projects without prior written consent from Curious Practice. Under no circumstances shall transfer of this document be deemed a sale. Curious Practice makes no warranties of fitness for any purpose. The Builder/Contractor shall verify job dimensions prior to any work commencing. Use figured dimensions only. Do not scale

## **Council RFI**

| Rev | Date       | Revision        | Ву | Chk |
|-----|------------|-----------------|----|-----|
| 1   | 2022/09/30 | FOR INFORMATION | SC | GL  |
| 2   | 2023/03/31 | FOR APPROVAL    | SC | GL  |
| 2   | 2024/10/15 | Council RFI     | SC | GL  |
|     |            |                 |    |     |
|     |            |                 |    |     |
SJB Architects Level 2, 490 Crown St Surry Hills NSW 2010 Australia T 61 2 9380 9911 sjb.com.au



Building 3E **Durbach Block Jaggers** Level 2, 9 Roslyn St Potts Point NSW

2011 Australia T 61 2 8297 3500 durbachblockjaggers.com


block jaggers

Building 4N **Curious Practice** 24/526 Hunter Street, Newcastle NSW 2300 Australia T 61 4 1182 4600

curiouspractice.com

**PRACTICE** 

Nominated Architects: Greg Lee-10997 | Warren Haasnoot-9852

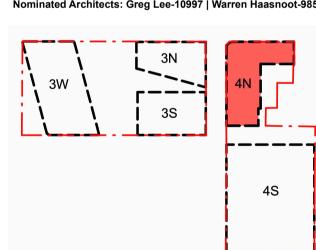




Newcastle East End Stage 3 & 4

Hunter, Morgan, Newcomen, King Streets NEWCASTLE NSW 2300


Country: AWABAKAL

**Drawing Name** 

Demolition/Retention - 4N - West Elevation

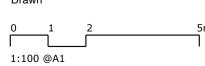

1:100 2024/10/15 @ A1 Chk. GL Job No. Drawing No.

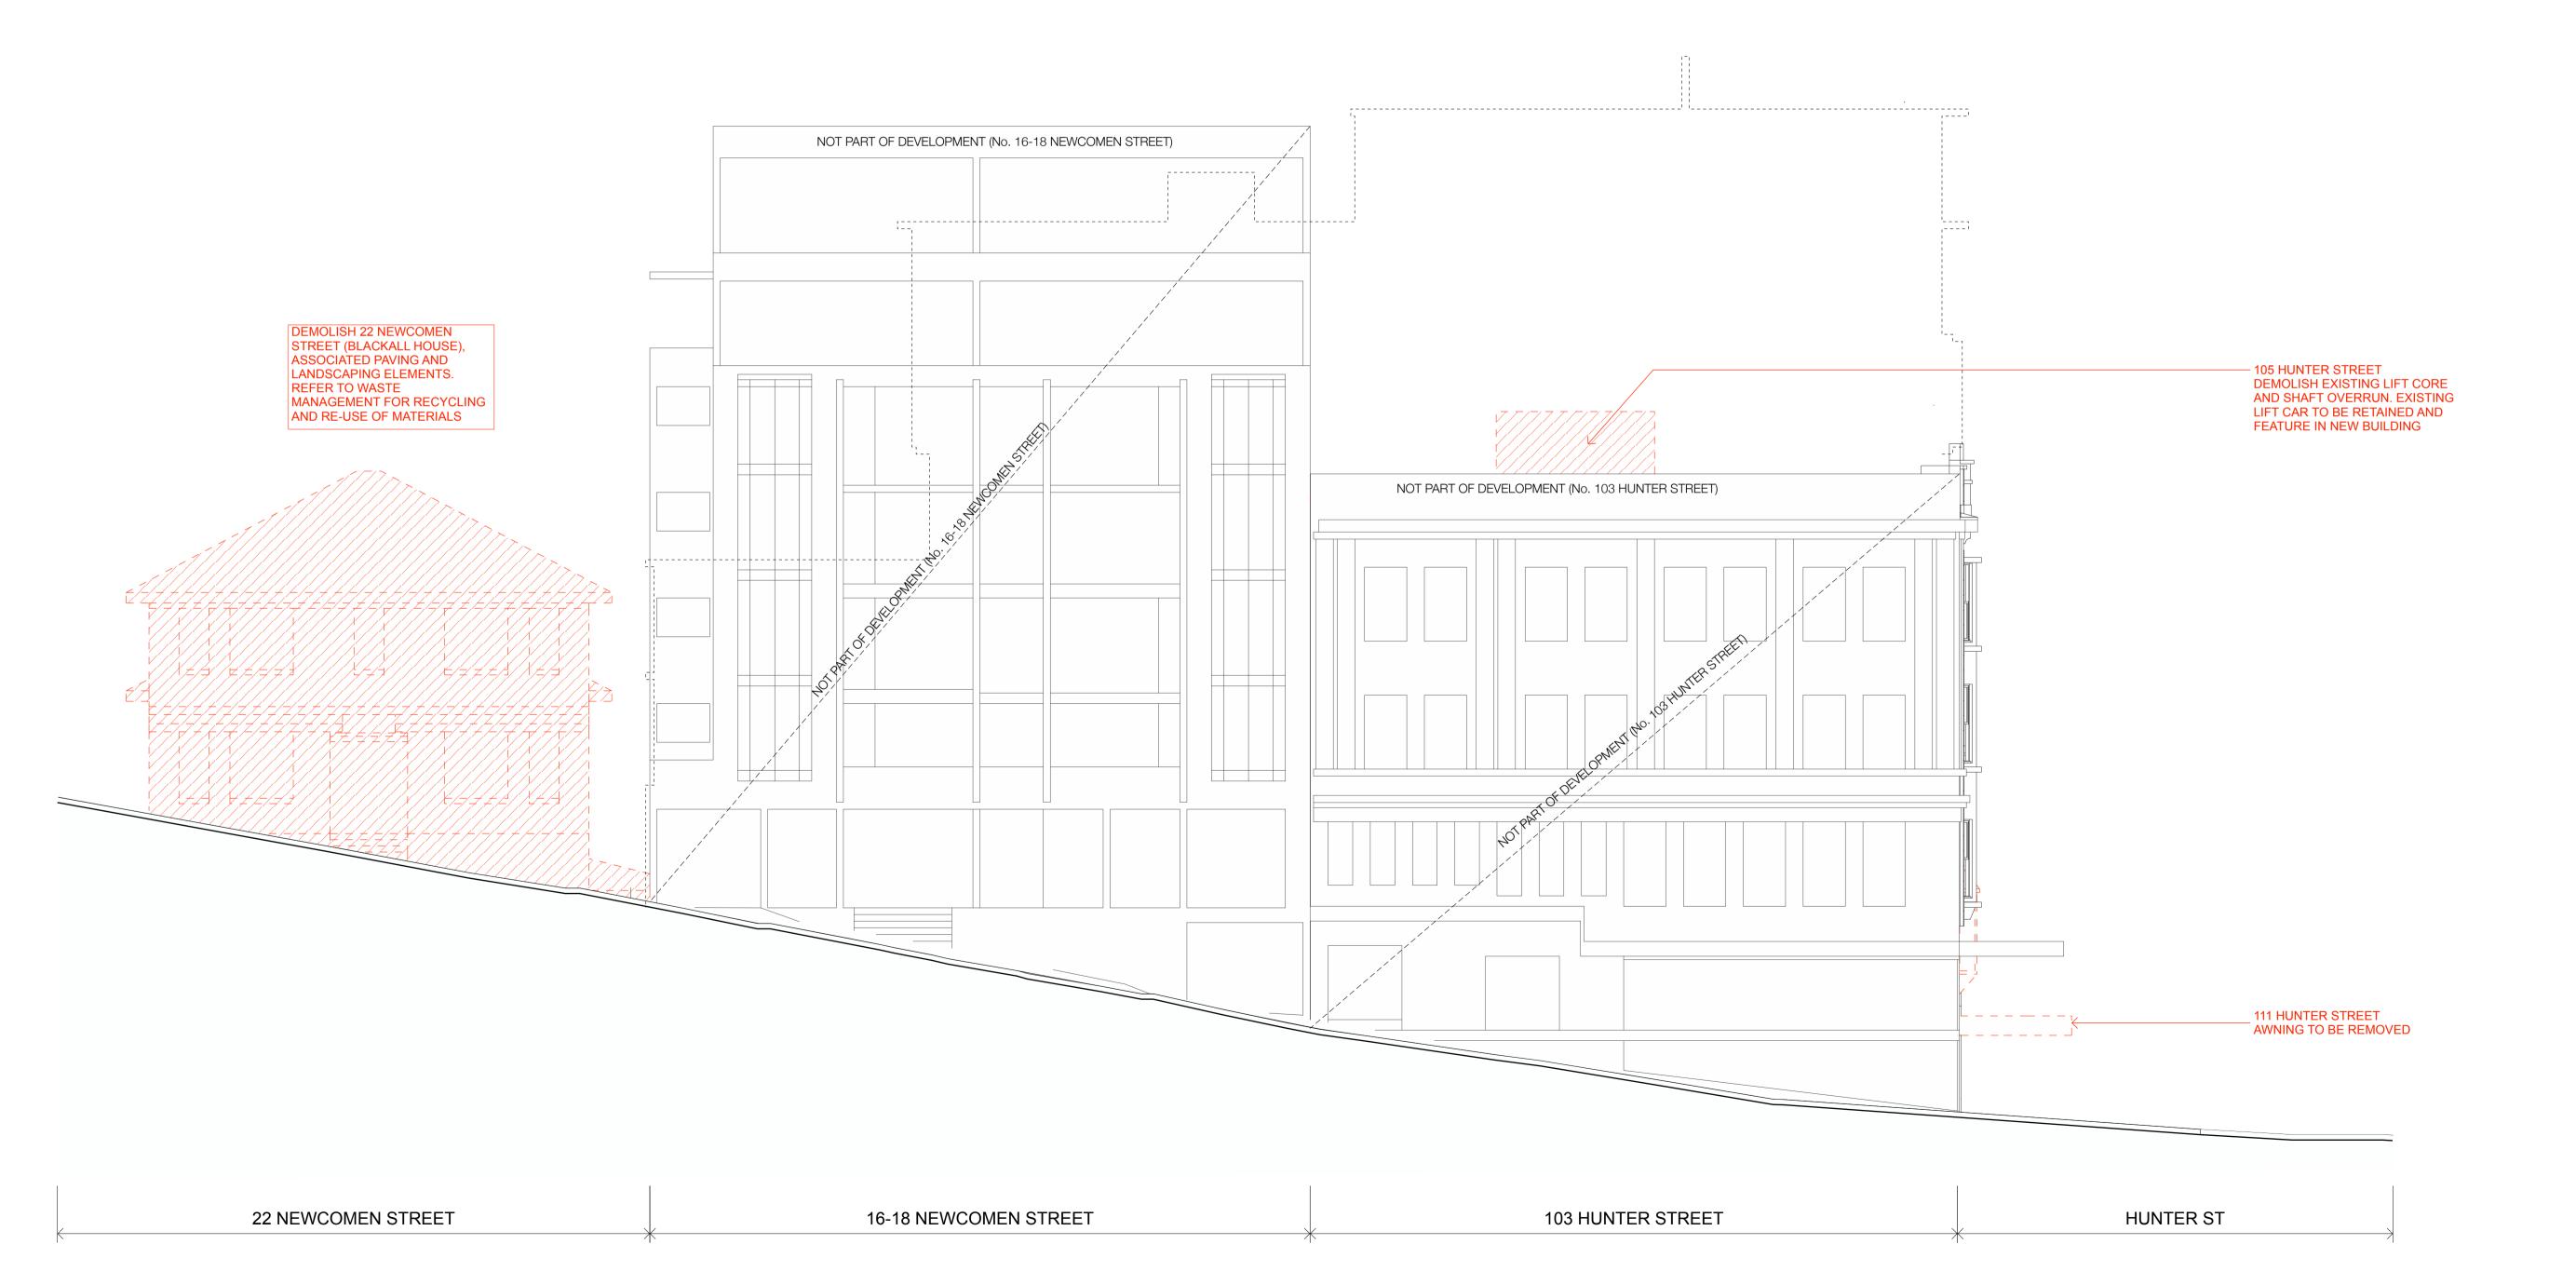

In accepting and utilising this document the recipient agrees that Curious Practice, retain all common law, statutory law and other rights including copyright and intellectual property rights. The recipient agrees not to use this document for any purpose other than its intended use; to waive all claims against Curious Practice resulting from unauthorised changes; or to reuse the document on other projects without prior written consent from Curious Practice. Under no circumstances shall transfer of this document be deemed a sale. Curious Practice makes no warranties of fitness for any purpose. The Builder/Contractor shall verify job dimensions prior to any work commencing. Use figured dimensions only. Do not scale drawings.

## **Council RFI**

| Rev | Date       | Revision        | Ву | Chk.                |
|-----|------------|-----------------|----|---------------------|
| 1   | 2022/09/30 | FOR INFORMATION | SC | GL                  |
| 2   | 2023/03/31 | FOR APPROVAL    | SC | GL                  |
| 2   | 2024/10/15 | Council RFI     | SC | GL                  |
|     |            |                 |    |                     |
|     |            |                 |    |                     |
|     | ·          |                 |    | , The second second |
|     | ·          |                 |    | , The second second |
|     |            |                 |    |                     |

SJB Architects Level 2, 490 Crown St Surry Hills NSW 2010 Australia T 61 2 9380 9911

sjb.com.au



Building 3E **Durbach Block Jaggers** Level 2, 9 Roslyn St


Potts Point NSW 2011 Australia T 61 2 8297 3500 durbachblockjaggers.com

durbach block jaggers

Building 4N **Curious Practice** 24/526 Hunter Street, Newcastle NSW 2300 Australia T 61 4 1182 4600 curiouspractice.com



Nominated Architects: Greg Lee-10997 | Warren Haasnoot-9852

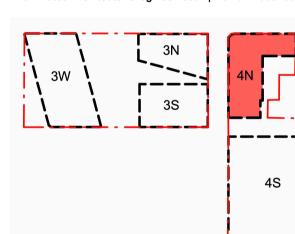




Newcastle East End Stage 3 & 4

Hunter, Morgan, Newcomen, King Streets NEWCASTLE NSW 2300


Country: AWABAKAL

Drawing Name

Demolition/Retention - 4N - East **Elevation** 

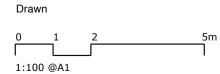

| Date       | Scale      | Sheet Siz |
|------------|------------|-----------|
| 2024/10/15 | 1:100      | @ A1      |
| Drawn.     | Chk.       | Revision  |
| SC         | GL         | 2         |
| loh No     | Drowing No |           |

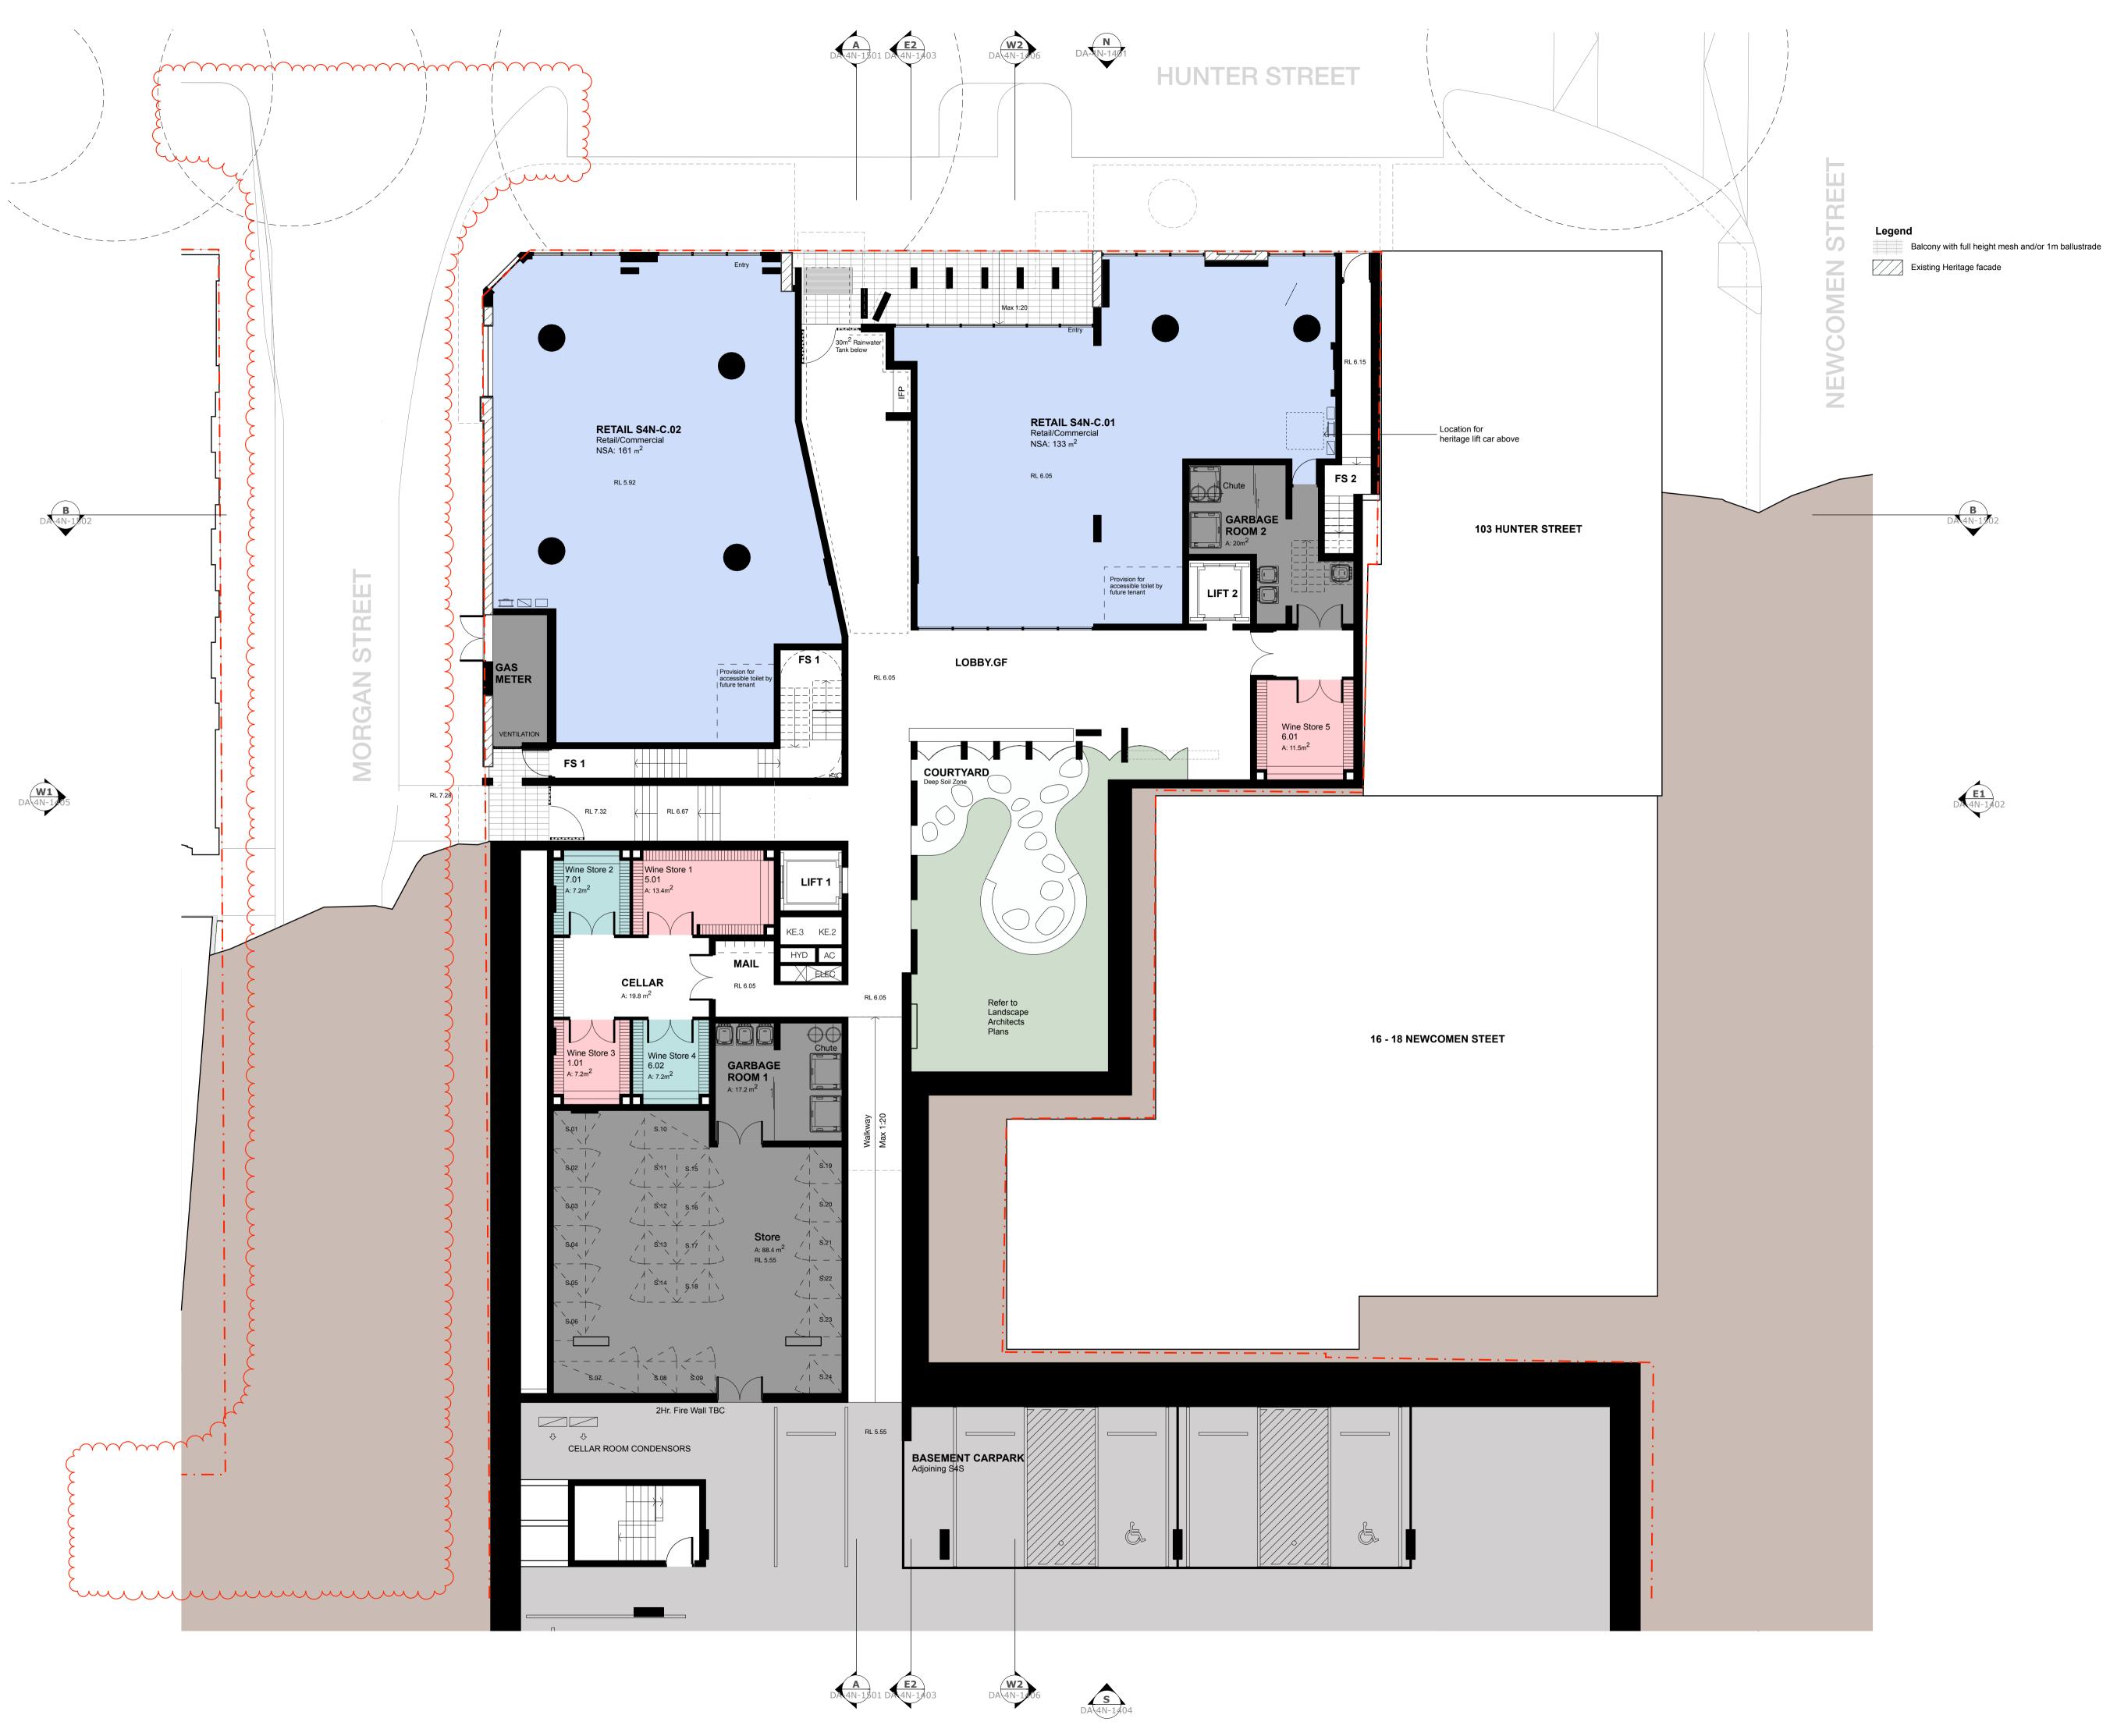

In accepting and utilising this document the recipient agrees that Curious Practice, retain all common law, statutory law and other rights including copyright and intellectual property rights. The recipient agrees not to use this document for any purpose other than its intended use; to waive all claims against Curious Practice resulting from unauthorised changes; or to reuse the document on other projects without prior written consent from Curious Practice. Under no circumstances shall transfer of this document be deemed a sale. Curious Practice makes no warranties of fitness for any purpose. The Builder/Contractor shall verify job dimensions prior to any work commencing. Use figured dimensions only. Do not scale

## Council RFI

| Rev | Date       | Revision                | Ву | Chk. |
|-----|------------|-------------------------|----|------|
| 1   | 2022/09/30 | FOR INFORMATION         | SC | GL   |
| 2   | 2023/03/31 | FOR APPROVAL            | SC | GL   |
| 3   | 2023/12/20 | ISSUE FOR COUNCIL       | SC | GL   |
| 4   | 2024/01/24 | HERITAGE RFI AMENDMENTS | SC | GL   |
| 5   | 2024/02/20 | ADG RFI AMENDMENENTS    | SC | GL   |
| 6   | 2024/10/15 | Council RFI             | SC | GL   |
|     |            |                         |    |      |
|     |            |                         |    |      |

SJB Architects

Level 2, 490 Crown St Surry Hills NSW 2010 Australia T 61 2 9380 9911 sjb.com.au

Building 3E

Potts Point NSW

2011 Australia T 61 2 8297 3500



Building 4N **Curious Practice** 24/526 Hunter Street, Newcastle NSW 2300 Australia T 61 4 1182 4600 curiouspractice.com



Nominated Architects: Greg Lee-10997 | Warren Haasnoot-9852






Newcastle East End Stage 3 & 4


Hunter, Morgan, Newcomen, King Streets NEWCASTLE NSW 2300

Country: AWABAKAL Drawing Name

Floor Plan - 4N - Ground

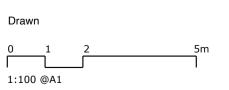

| 6668       | DA-4N-1     | 1001       |
|------------|-------------|------------|
| Job No.    | Drawing No. |            |
| SC         | GL          | 6          |
| Drawn.     | Chk.        | Revision   |
| 2024/10/15 | 1:100       | @ A1       |
| Date       | Scale       | Sheet Size |
|            |             |            |

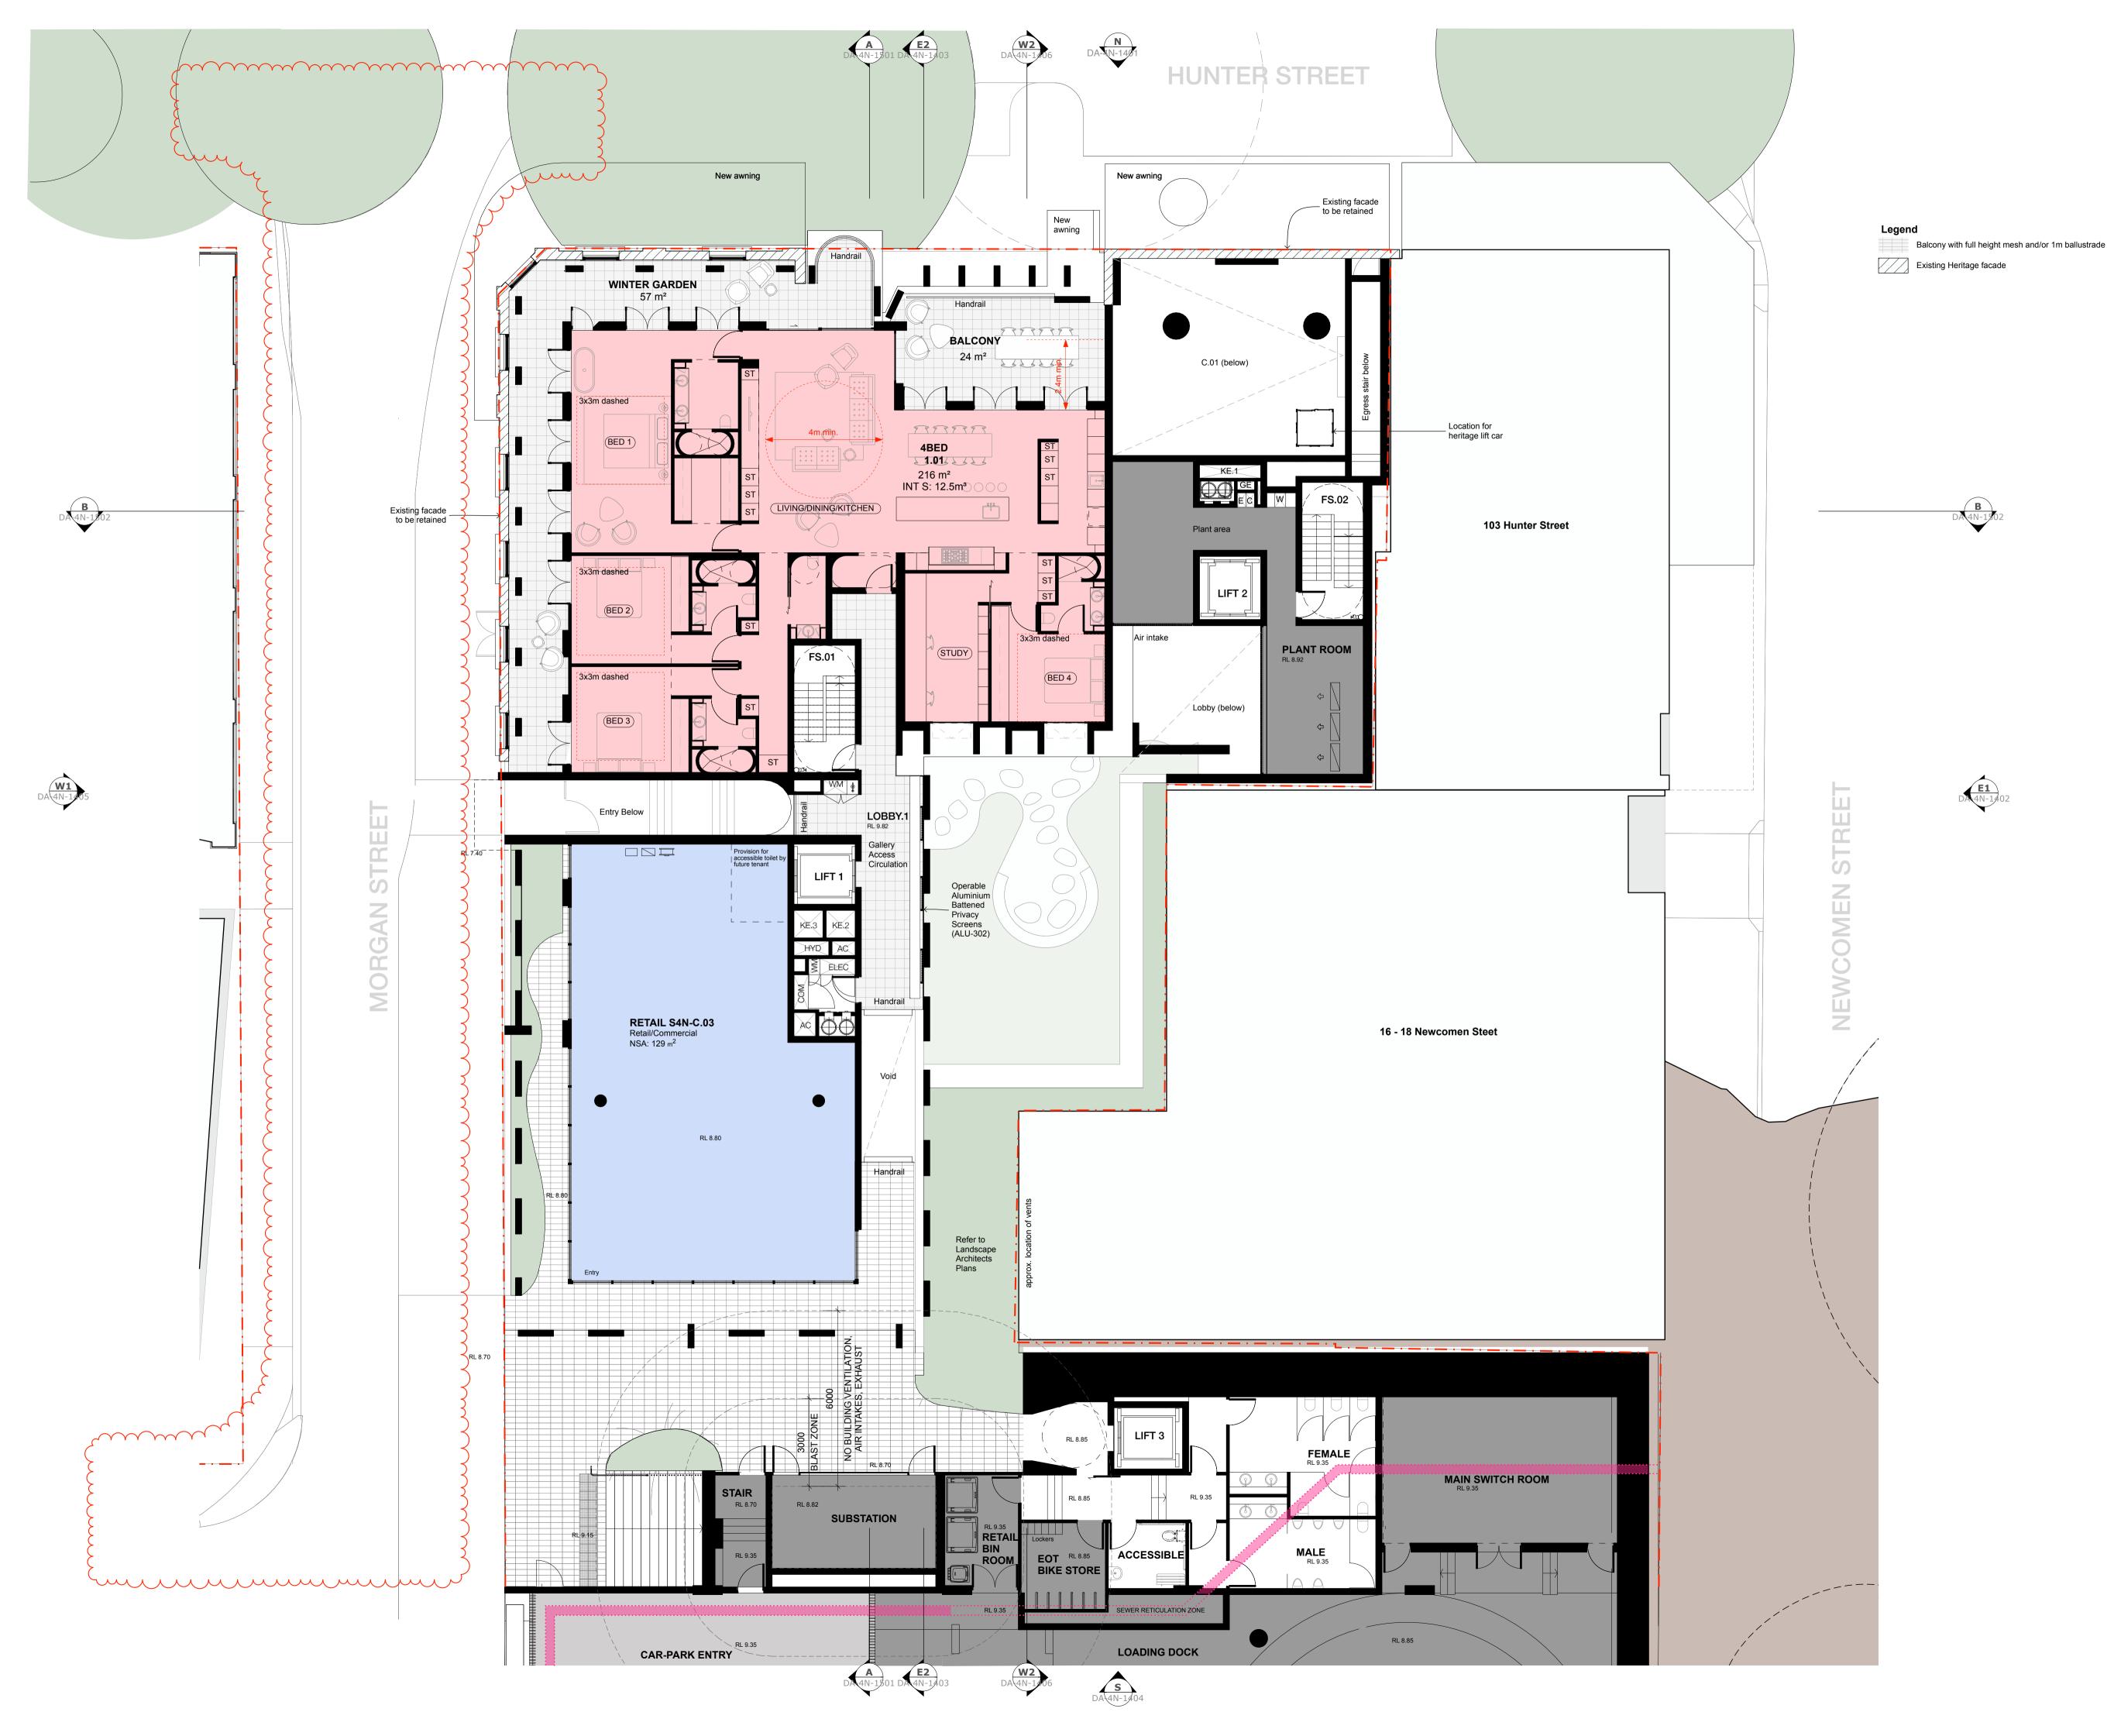

In accepting and utilising this document the recipient agrees that Curious Practice, retain all common law, statutory law and other rights including copyright and intellectual property rights. The recipient agrees not to use this document for any purpose other than its intended use; to waive all claims against Curious Practice resulting from upput beginning to the course the document on other recipients. from unauthorised changes; or to reuse the document on other projects without prior written consent from Curious Practice. Under no circumstances shall transfer of this document be deemed a sale. Curious Practice makes no warranties of fitness for any purpose. The Builder/Contractor shall verify job dimensions prior to any work commencing. Use figured dimensions only. Do not scale

## **Council RFI**

| Rev | Date       | Revision                | Ву | Chk |
|-----|------------|-------------------------|----|-----|
| 1   | 2022/09/30 | FOR INFORMATION         | SC | GL  |
| 2   | 2023/03/31 | FOR APPROVAL            | SC | GL  |
| 3   | 2023/12/20 | ISSUE FOR COUNCIL       | SC | GL  |
| 4   | 2024/01/24 | HERITAGE RFI AMENDMENTS | SC | GL  |
| 5   | 2024/02/20 | ADG RFI AMENDMENTS      | SC | GL  |
| 6   | 2024/10/15 | Council RFI             | SC | GL  |
|     |            |                         |    |     |

SJB Architects

Level 2, 490 Crown St Surry Hills NSW 2010 Australia T 61 2 9380 9911 sjb.com.au

Building 3E



2011 Australia T 61 2 8297 3500 durbachblockjaggers.com Building 4N **Curious Practice** 

24/526 Hunter Street, Newcastle NSW

curiouspractice.com

2300 Australia T 61 4 1182 4600

Level 2, 9 Roslyn St Potts Point NSW

> **CURIOUS PRACTICE**

Nominated Architects: Greg Lee-10997 | Warren Haasnoot-9852






Newcastle East End Stage 3 & 4

Hunter, Morgan, Newcomen, King Streets NEWCASTLE NSW 2300

Country: AWABAKAL Drawing Name

Floor Plan - 4N - Level 01

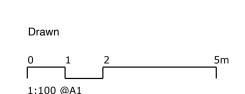

| 1:100 @A1  |       |       |
|------------|-------|-------|
| Date       | Scale | Sheet |
| 2024/10/15 | 1:100 | @     |
| Drawn.     | Chk.  | Rev   |
| SC         | GL    |       |
|            |       |       |



In accepting and utilising this document the recipient agrees that Curious Practice, retain all common law, statutory law and other rights including copyright and intellectual property rights. The recipient agrees not to use this document for any purpose other than its intended use; to waive all claims against Curious Practice resulting from upput beginning to the course the document on other recipients. from unauthorised changes; or to reuse the document on other projects without prior written consent from Curious Practice. Under no circumstances shall transfer of this document be deemed a sale. Curious Practice makes no warranties of fitness for any purpose. The Builder/Contractor shall verify job dimensions prior to any work commencing. Use figured dimensions only. Do not scale

## **Council RFI**

| Rev | Date       | Revision                | Ву | Chk. |
|-----|------------|-------------------------|----|------|
| 1   | 2022/09/30 | FOR INFORMATION         | SC | GL   |
| 2   | 2023/03/31 | FOR APPROVAL            | SC | GL   |
| 3   | 2023/12/20 | ISSUE FOR COUNCIL       | SC | GL   |
| 4   | 2024/01/24 | HERITAGE RFI AMENDMENTS | SC | GL   |
| 5   | 2024/02/20 | ADG RFI AMENDMENTS      | SC | GL   |
| 6   | 2024/10/15 | Council RFI             | SC | GL   |
|     |            |                         |    |      |
|     |            |                         |    |      |

SJB Architects Level 2, 490 Crown St Surry Hills NSW 2010 Australia T 61 2 9380 9911 sjb.com.au



Building 4N **Curious Practice** 24/526 Hunter Street, Newcastle NSW 2300 Australia T 61 4 1182 4600 curiouspractice.com

Level 2, 9 Roslyn St


Potts Point NSW

2011 Australia T 61 2 8297 3500

Building 3E



Nominated Architects: Greg Lee-10997 | Warren Haasnoot-9852

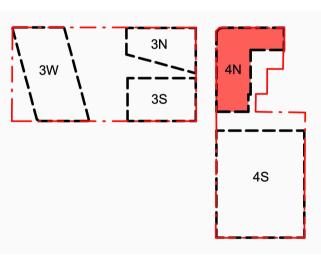




Newcastle East End Stage 3 & 4


Hunter, Morgan, Newcomen, King Streets NEWCASTLE NSW 2300

Country: AWABAKAL Drawing Name

Floor Plan - 4N - Level 02

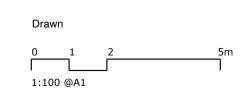

| 1:100 @AI  |             |         |
|------------|-------------|---------|
| Date       | Scale       | Sheet S |
| 2024/10/15 | 1:100       | @ A     |
| Drawn.     | Chk.        | Revisi  |
| SC         | GL          | (       |
| Job No.    | Drawing No. |         |

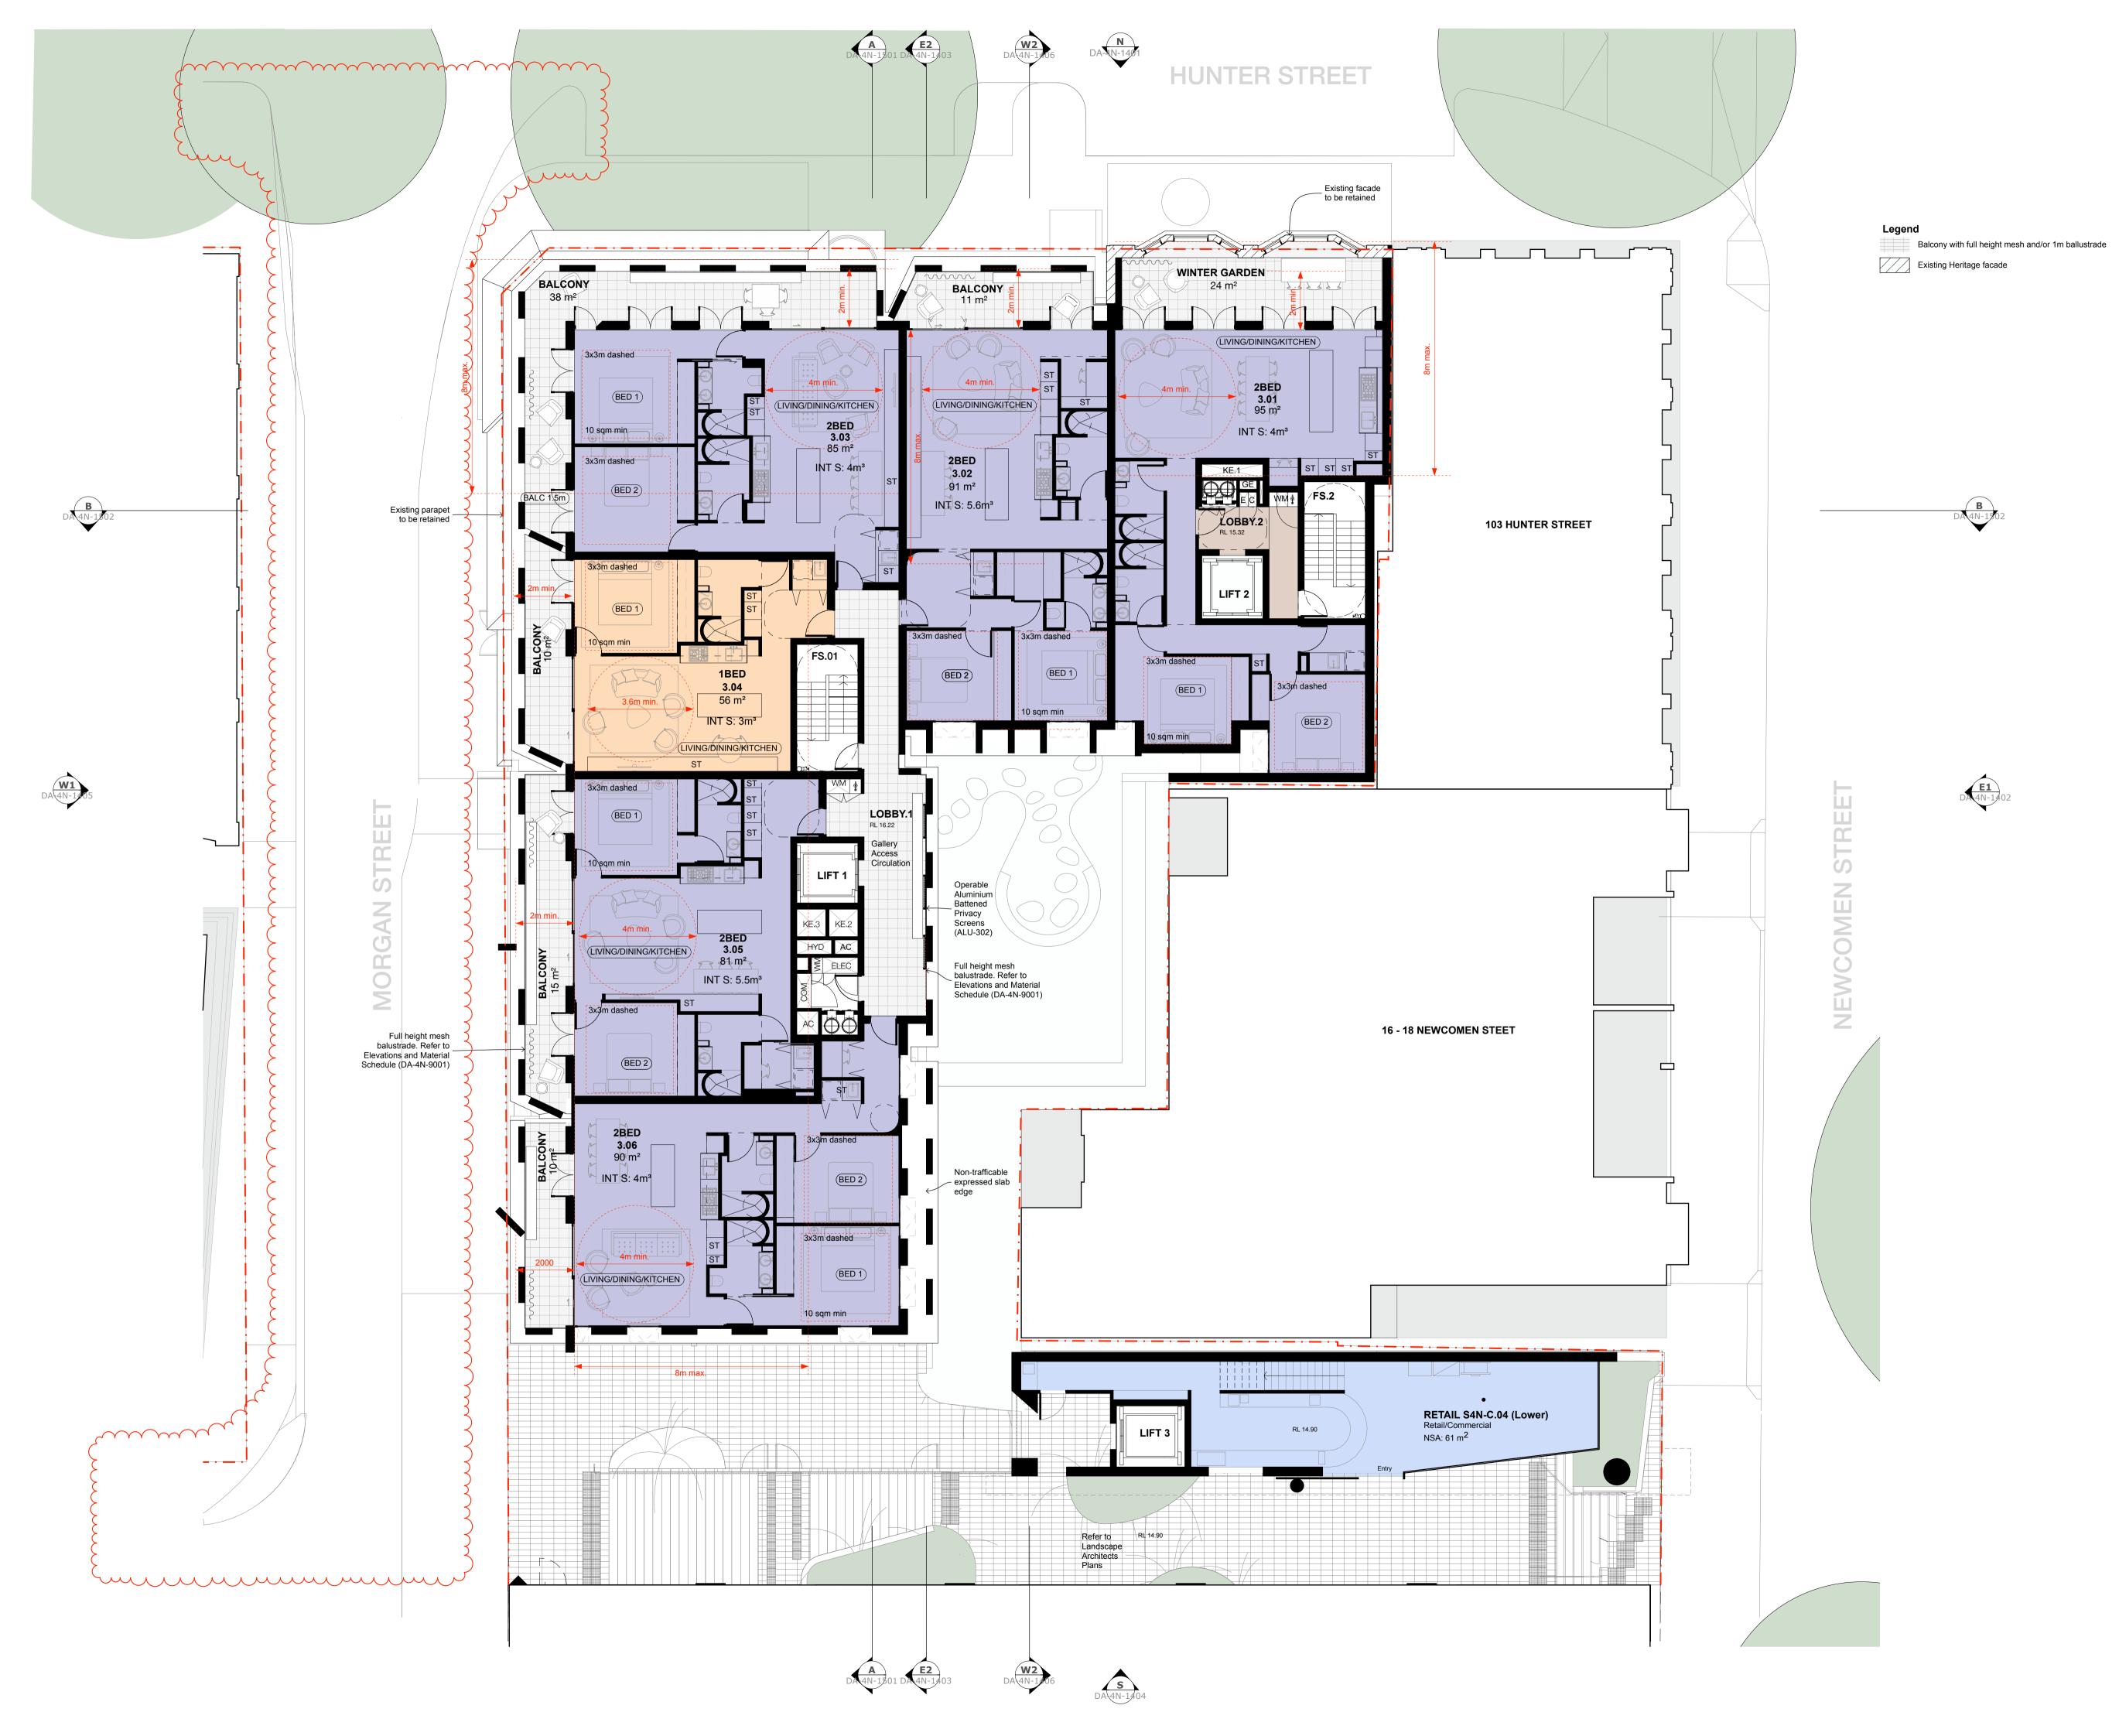

In accepting and utilising this document the recipient agrees that Curious Practice, retain all common law, statutory law and other rights including copyright and intellectual property rights. The recipient agrees not to use this document for any purpose other than its intended use; to waive all claims against Curious Practice resulting from unauthorised changes; or to reuse the document on other projects without prior written consent from Curious Practice. Under no circumstances shall transfer of this document be deemed a sale. Curious Practice makes no warranties of fitness for any purpose. The Builder/Contractor shall verify job dimensions prior to any work commencing. Use figured dimensions only. Do not scale

#### Council RFI

| Rev | Date       | Revision                | Ву | Chk. |
|-----|------------|-------------------------|----|------|
| 1   | 2022/09/30 | FOR INFORMATION         | SC | GL   |
| 2   | 2023/03/31 | FOR APPROVAL            | SC | GL   |
| 3   | 2023/12/20 | ISSUE FOR COUNCIL       | SC | GL   |
| 4   | 2024/01/24 | HERITAGE RFI AMENDMENTS | SC | GL   |
| 5   | 2024/02/20 | ADG RFI AMENDMENTS      | SC | GL   |
| 6   | 2024/10/15 | Council RFI             | SC | SC   |
|     |            |                         |    |      |
|     |            | ·                       |    |      |

SJB Architects Level 2, 490 Crown St Surry Hills NSW 2010 Australia T 61 2 9380 9911 sjb.com.au

Building 3E



block

Level 2, 9 Roslyn St Potts Point NSW 2011 Australia T 61 2 8297 3500 durbachblockjaggers.com

Building 4N **Curious Practice** 24/526 Hunter Street, Newcastle NSW 2300 Australia T 61 4 1182 4600 curiouspractice.com

**PRACTICE** 

**CURIOUS** 

Nominated Architects: Greg Lee-10997 | Warren Haasnoot-9852






Newcastle East End Stage 3 & 4

Hunter, Morgan, Newcomen, King Streets NEWCASTLE NSW 2300

Country: AWABAKAL Drawing Name

Floor Plan - 4N - Level 03

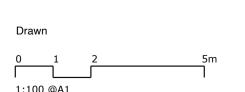

| 1:100 @A1  |       |   |
|------------|-------|---|
| Date       | Scale | S |
| 2024/10/15 | 1:100 | ( |
| Drawn.     | Chk.  |   |
| SC         | GL    |   |

Job No. Drawing No. DA-4N-1004



In accepting and utilising this document the recipient agrees that Curious Practice, retain all common law, statutory law and other rights including copyright and intellectual property rights. The recipient agrees not to use this document for any purpose other than its intended use; to waive all claims against Curious Practice resulting from unauthorised changes; or to reuse the document on other projects without prior written consent from Curious Practice. Under no circumstances shall transfer of this document be deemed a sale. Curious Practice makes no warranties of fitness for any purpose. The Builder/Contractor shall verify job dimensions prior to any work commencing. Use figured dimensions only. Do not scale

## **Council RFI**

| Rev | Date       | Revision                | Ву | Chk. |
|-----|------------|-------------------------|----|------|
| 1   | 2022/09/30 | FOR INFORMATION         | SC | GL   |
| 2   | 2023/03/31 | FOR APPROVAL            | SC | GL   |
| 3   | 2023/12/20 | ISSUE FOR COUNCIL       | SC | GL   |
| 4   | 2024/01/24 | HERITAGE RFI AMENDMENTS | SC | GL   |
| 5   | 2024/02/20 | ADG RFI AMENDMENTS      | SC | GL   |
| 6   | 2024/10/15 | Council RFI             | SC | GL   |
|     | ·          |                         |    |      |

SJB Architects Level 2, 490 Crown St Surry Hills NSW 2010 Australia T 61 2 9380 9911 sjb.com.au

Building 3E



T 61 2 8297 3500 durbachblockjaggers.com Building 4N **Curious Practice** 24/526 Hunter Street, Newcastle NSW

Level 2, 9 Roslyn St Potts Point NSW

2011 Australia

2300 Australia

T 61 4 1182 4600

curiouspractice.com



Nominated Architects: Greg Lee-10997 | Warren Haasnoot-9852






Newcastle East End Stage 3 & 4


Hunter, Morgan, Newcomen, King Streets NEWCASTLE NSW 2300

Country: AWABAKAL Drawing Name

Floor Plan - 4N - Level 04

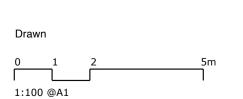

| Date       | Scale      | Sheet Si |
|------------|------------|----------|
| 2024/10/15 | 1:100      | @ A      |
| Drawn.     | Chk.       | Revision |
| SC         | GL         | 6        |
| lab Na     | Drowing No |          |

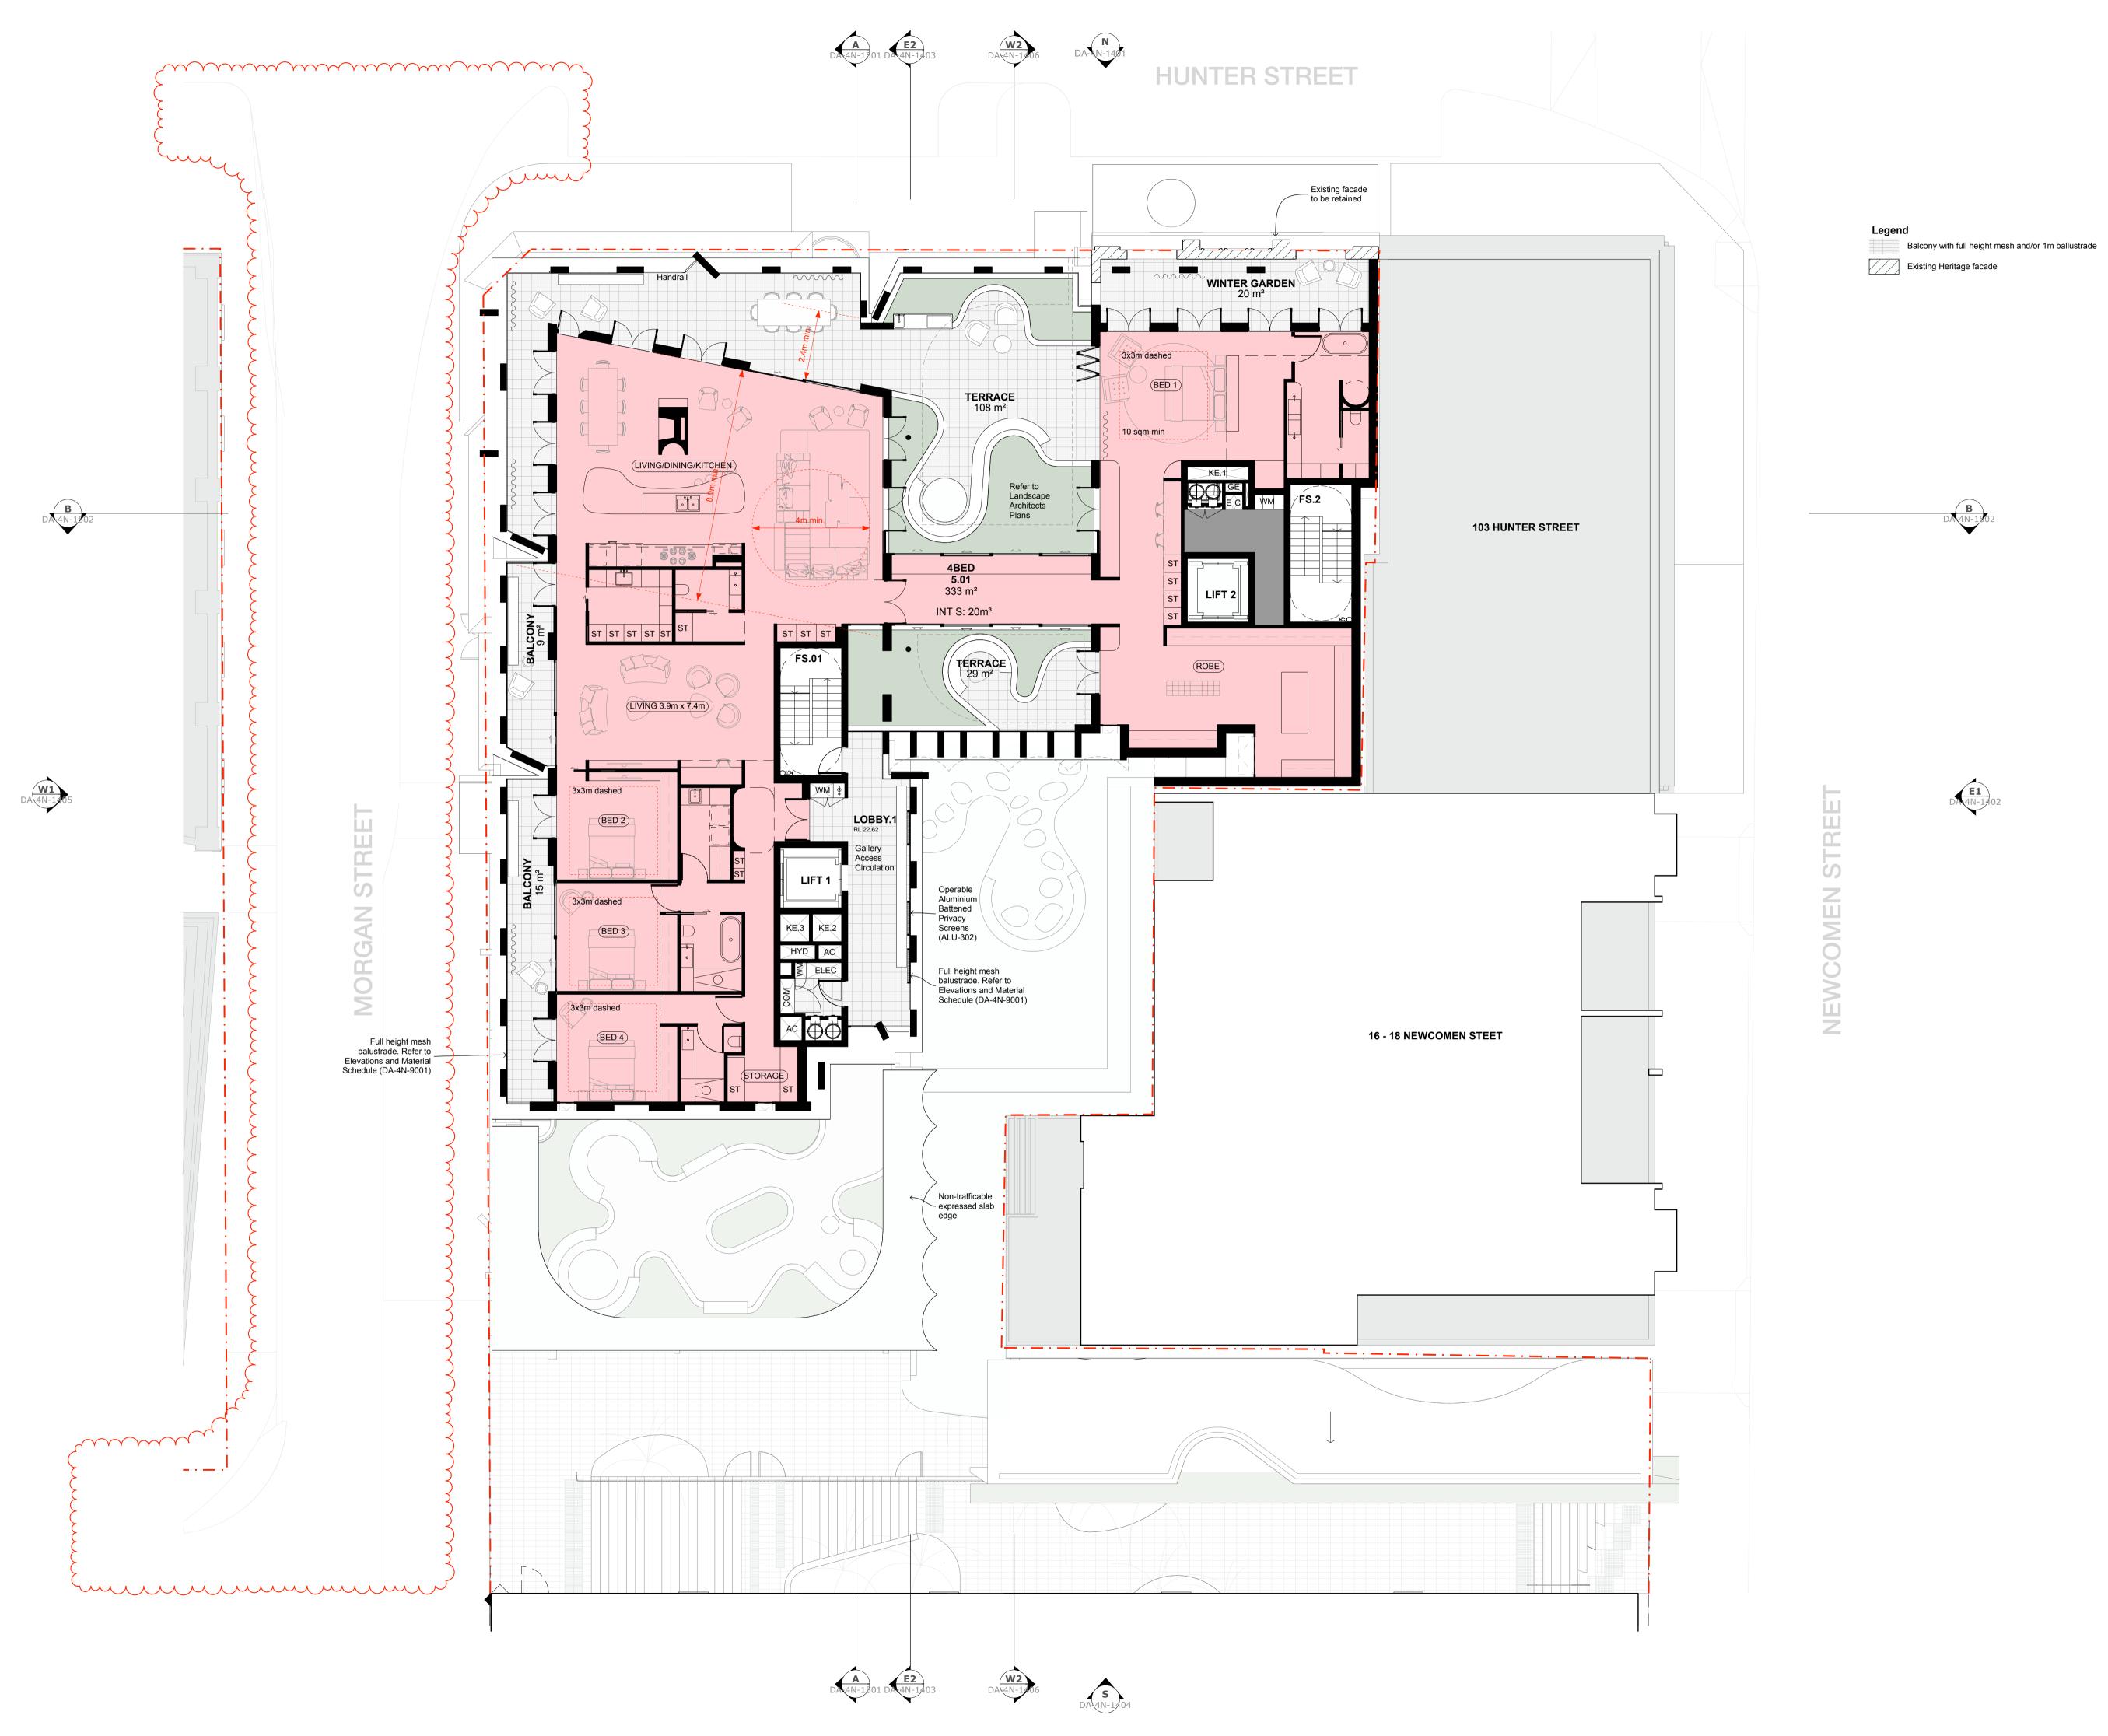

In accepting and utilising this document the recipient agrees that Curious Practice, retain all common law, statutory law and other rights including copyright and intellectual property rights. The recipient agrees not to use this document for any purpose other than its intended use; to waive all claims against Curious Practice resulting from unauthorised changes; or to reuse the document on other projects without prior written consent from Curious Practice. Under no circumstances shall transfer of this document be deemed a sale. Curious Practice makes no warranties of fitness for any purpose. The Builder/Contractor shall verify job dimensions prior to any work commencing. Use figured dimensions only. Do not scale drawings.

## Council RFI

| Rev | Date       | Revision                | Ву | Chk. |
|-----|------------|-------------------------|----|------|
| 1   | 2022/09/30 | FOR INFORMATION         | SC | GL   |
| 2   | 2023/03/31 | FOR APPROVAL            | SC | GL   |
| 3   | 2023/12/20 | ISSUE FOR COUNCIL       | SC | GL   |
| 4   | 2024/01/24 | HERITAGE RFI AMENDMENTS | SC | GL   |
| 5   | 2024/02/20 | ADG RFI AMENDMENTS      | SC | GL   |
| 6   | 2024/10/15 | Council RFI             | SC | GL   |
|     |            |                         |    |      |
|     |            |                         |    |      |

SJB Architects Level 2, 490 Crown St Surry Hills NSW 2010 Australia T 61 2 9380 9911 sjb.com.au

Level 2, 9 Roslyn St Potts Point NSW 2011 Australia

Building 3E




T 61 2 8297 3500 durbachblockjaggers.com Building 4N **Curious Practice** 24/526 Hunter Street, Newcastle NSW 2300 Australia

T 61 4 1182 4600

curiouspractice.com



Nominated Architects: Greg Lee-10997 | Warren Haasnoot-9852

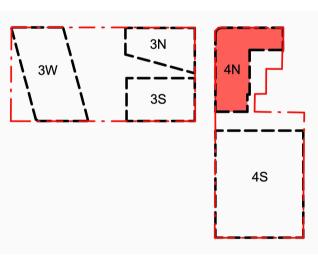




Newcastle East End Stage 3 & 4


Hunter, Morgan, Newcomen, King Streets NEWCASTLE NSW 2300

Country: AWABAKAL Drawing Name

Floor Plan - 4N - Level 05

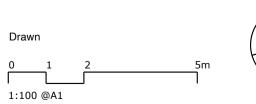

| Date       | Scale       | Sheet S |
|------------|-------------|---------|
| 2024/10/15 | 1:100       | @ A     |
| Drawn.     | Chk.        | Revis   |
| SC         | GL          |         |
| Job No.    | Drawing No. |         |

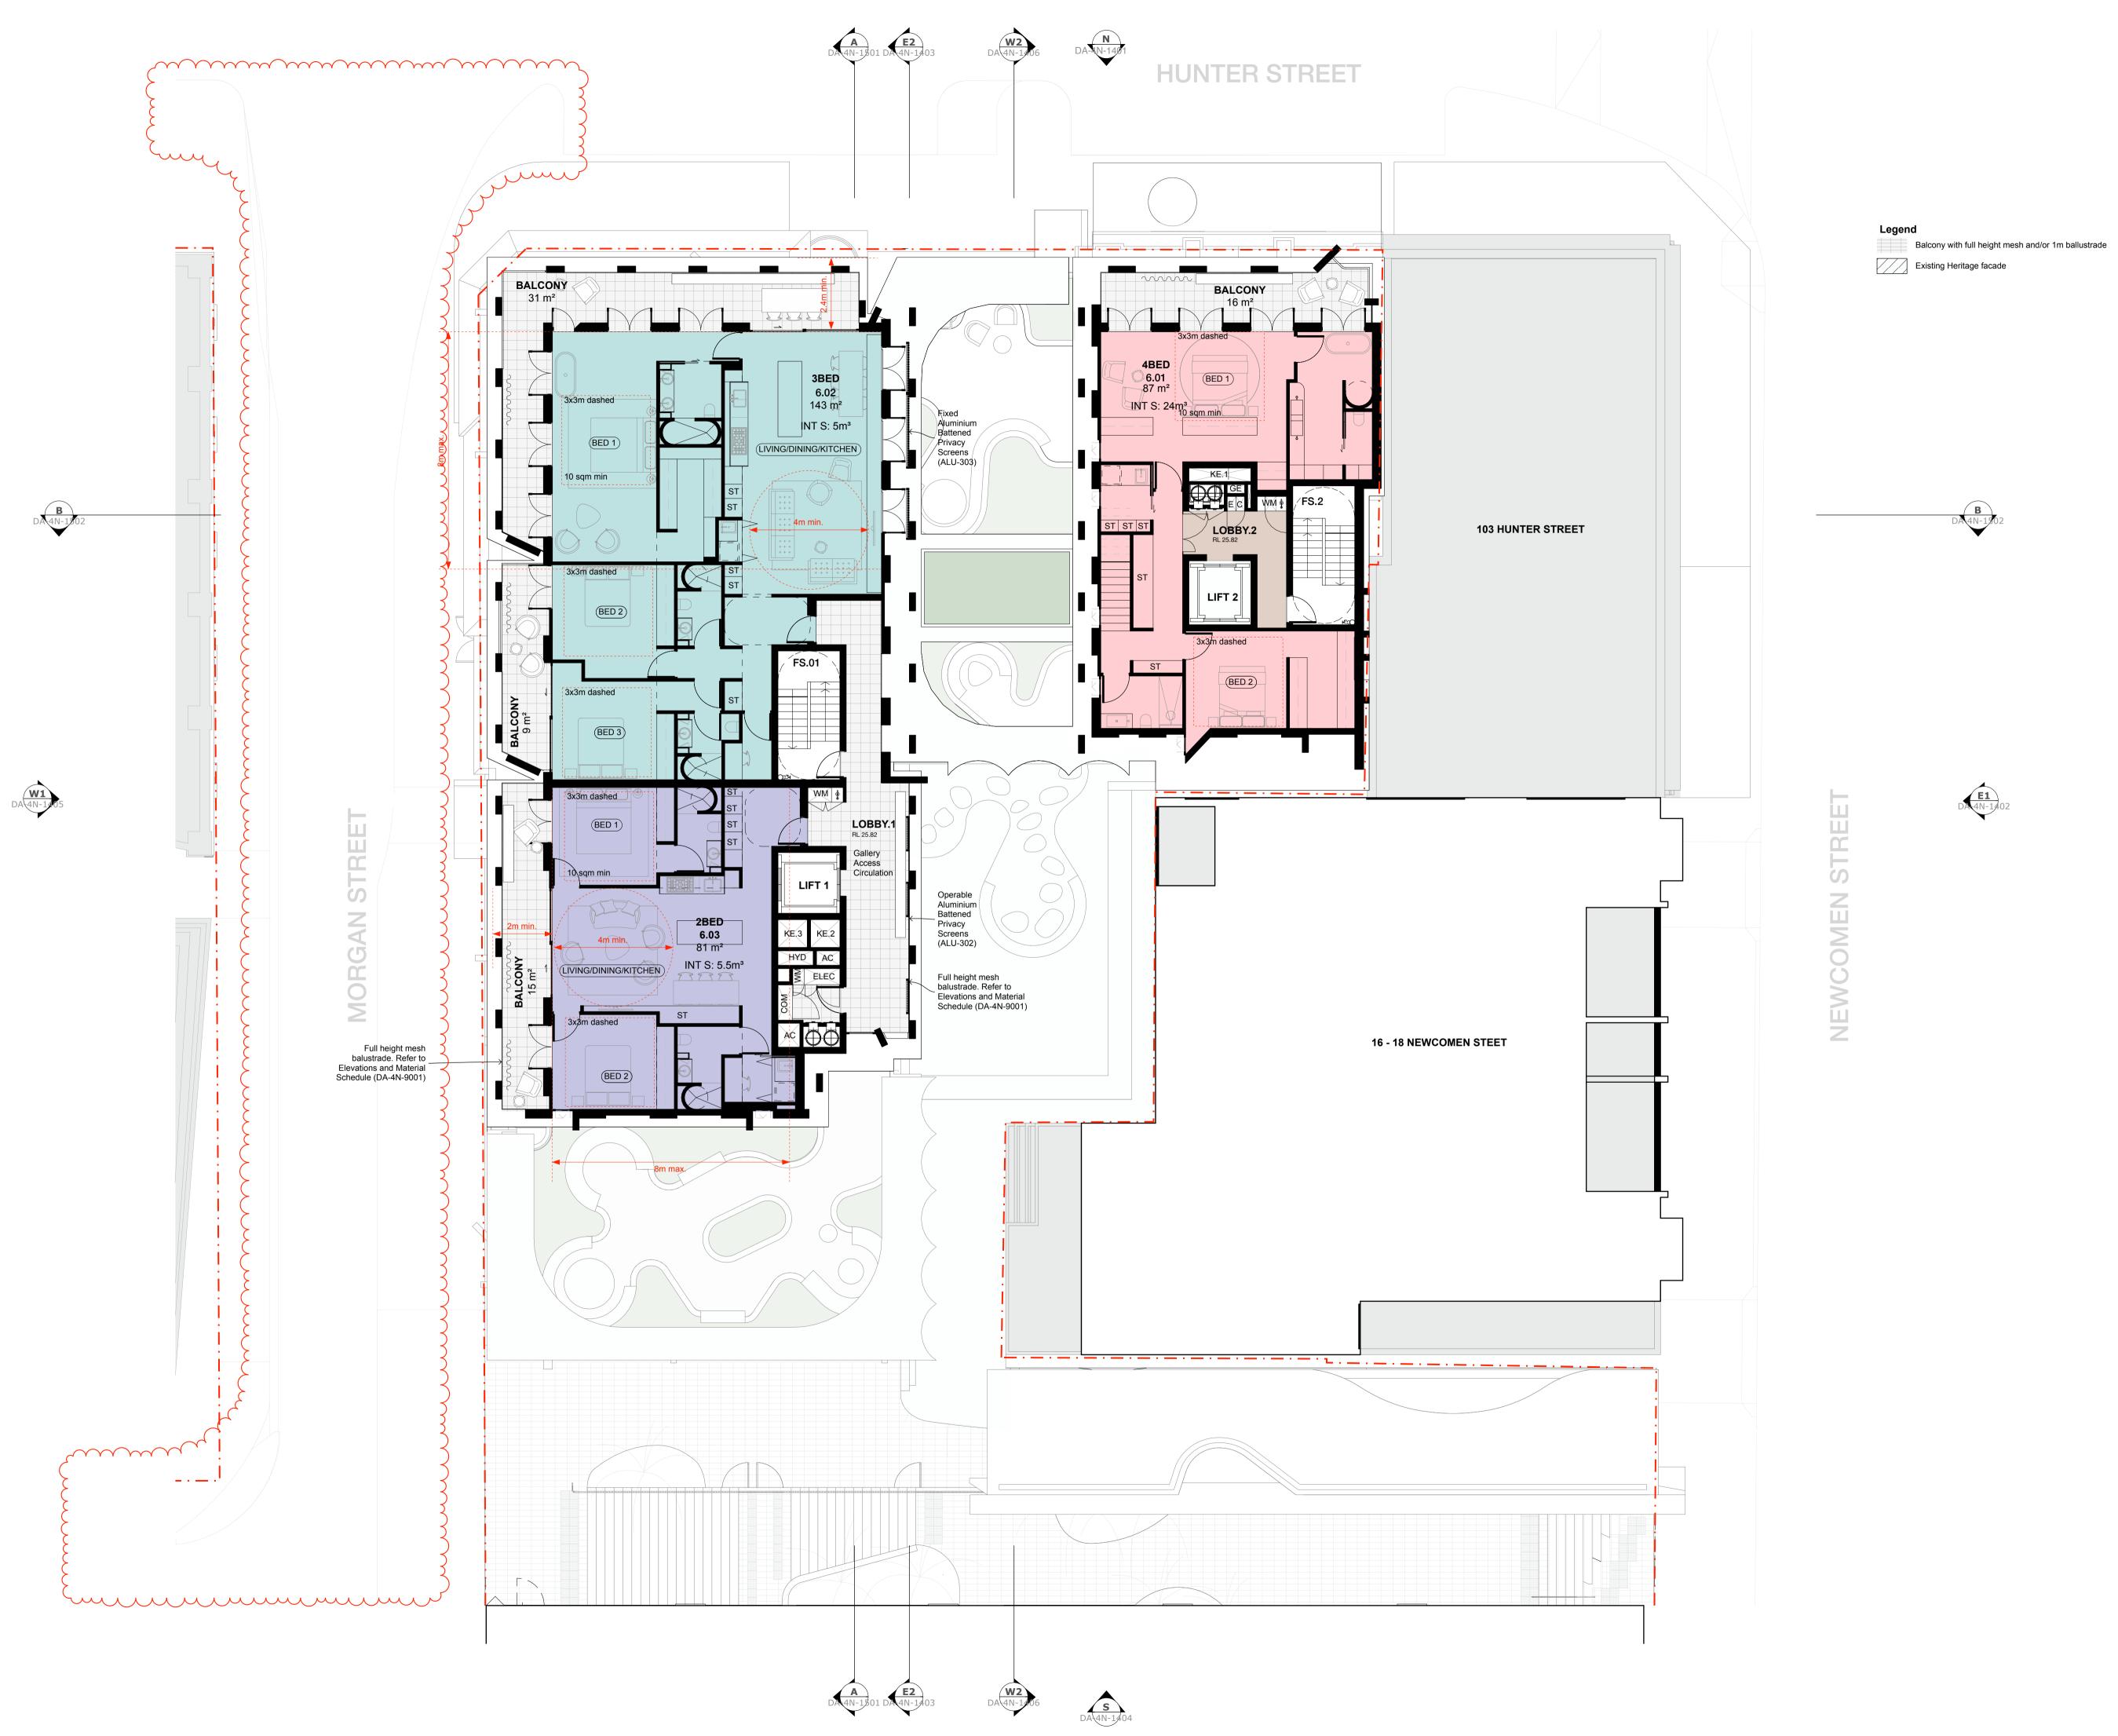

In accepting and utilising this document the recipient agrees that Curious Practice, retain all common law, statutory law and other rights including copyright and intellectual property rights. The recipient agrees not to use this document for any purpose other than its intended use; to waive all claims against Curious Practice resulting from unauthorised changes; or to reuse the document on other projects without prior written consent from Curious Practice. Under no circumstances shall transfer of this document be deemed a sale. Curious Practice makes no warranties of fitness for any purpose. The Builder/Contractor shall verify job dimensions prior to any work commencing. Use figured dimensions only. Do not scale

## Council RFI

|   |            |                         | -, |    |
|---|------------|-------------------------|----|----|
| 1 | 2022/09/30 | FOR INFORMATION         | SC | GL |
| 2 | 2023/03/31 | FOR APPROVAL            | SC | GL |
| 3 | 2023/05/11 | FOR APPROVAL            | SC | GL |
| 4 | 2023/12/20 | ISSUE FOR COUNCIL       | SC | GL |
| 5 | 2024/01/24 | HERITAGE RFI AMENDMENTS | SC | GL |
| 6 | 2024/02/20 | ADG RFI AMENDMENTS      | SC | GL |
| 7 | 2024/10/15 | Council RFI             | SC | GL |
|   |            |                         |    |    |
|   |            |                         |    |    |

Precinct + Building 3W + 4

SJB Architects

SJB Architects
Level 2, 490 Crown St
Surry Hills NSW
2010 Australia
T 61 2 9380 9911
sjb.com.au

Building 3E



Level 2, 9 Roslyn St Potts Point NSW 2011 Australia T 61 2 8297 3500 durbachblockjaggers.com

**Durbach Block Jaggers** 

Building 4N

Curious Practice
24/526 Hunter Street,
Newcastle NSW
2300 Australia
T 61 4 1182 4600

curiouspractice.com

CURIOUS PRACTICE

Nominated Architects: Greg Lee-10997 | Warren Haasnoot-9852



Client




Project

Newcastle East End Stage 3 & 4


Hunter, Morgan, Newcomen, King Streets NEWCASTLE NSW 2300

Country: AWABAKAL
Drawing Name

Floor Plan - 4N - Level 06

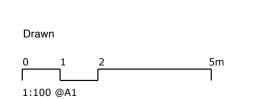

| Date       | Scale       | Sheet Size    |
|------------|-------------|---------------|
| 2024/10/15 | 1:100       | @ A1          |
| Drawn.     | Chk.        | Revision      |
| SC         | GL          | 7             |
| Job No.    | Drawing No. |               |
| 6668       | DA-4N       | <u>l-1007</u> |

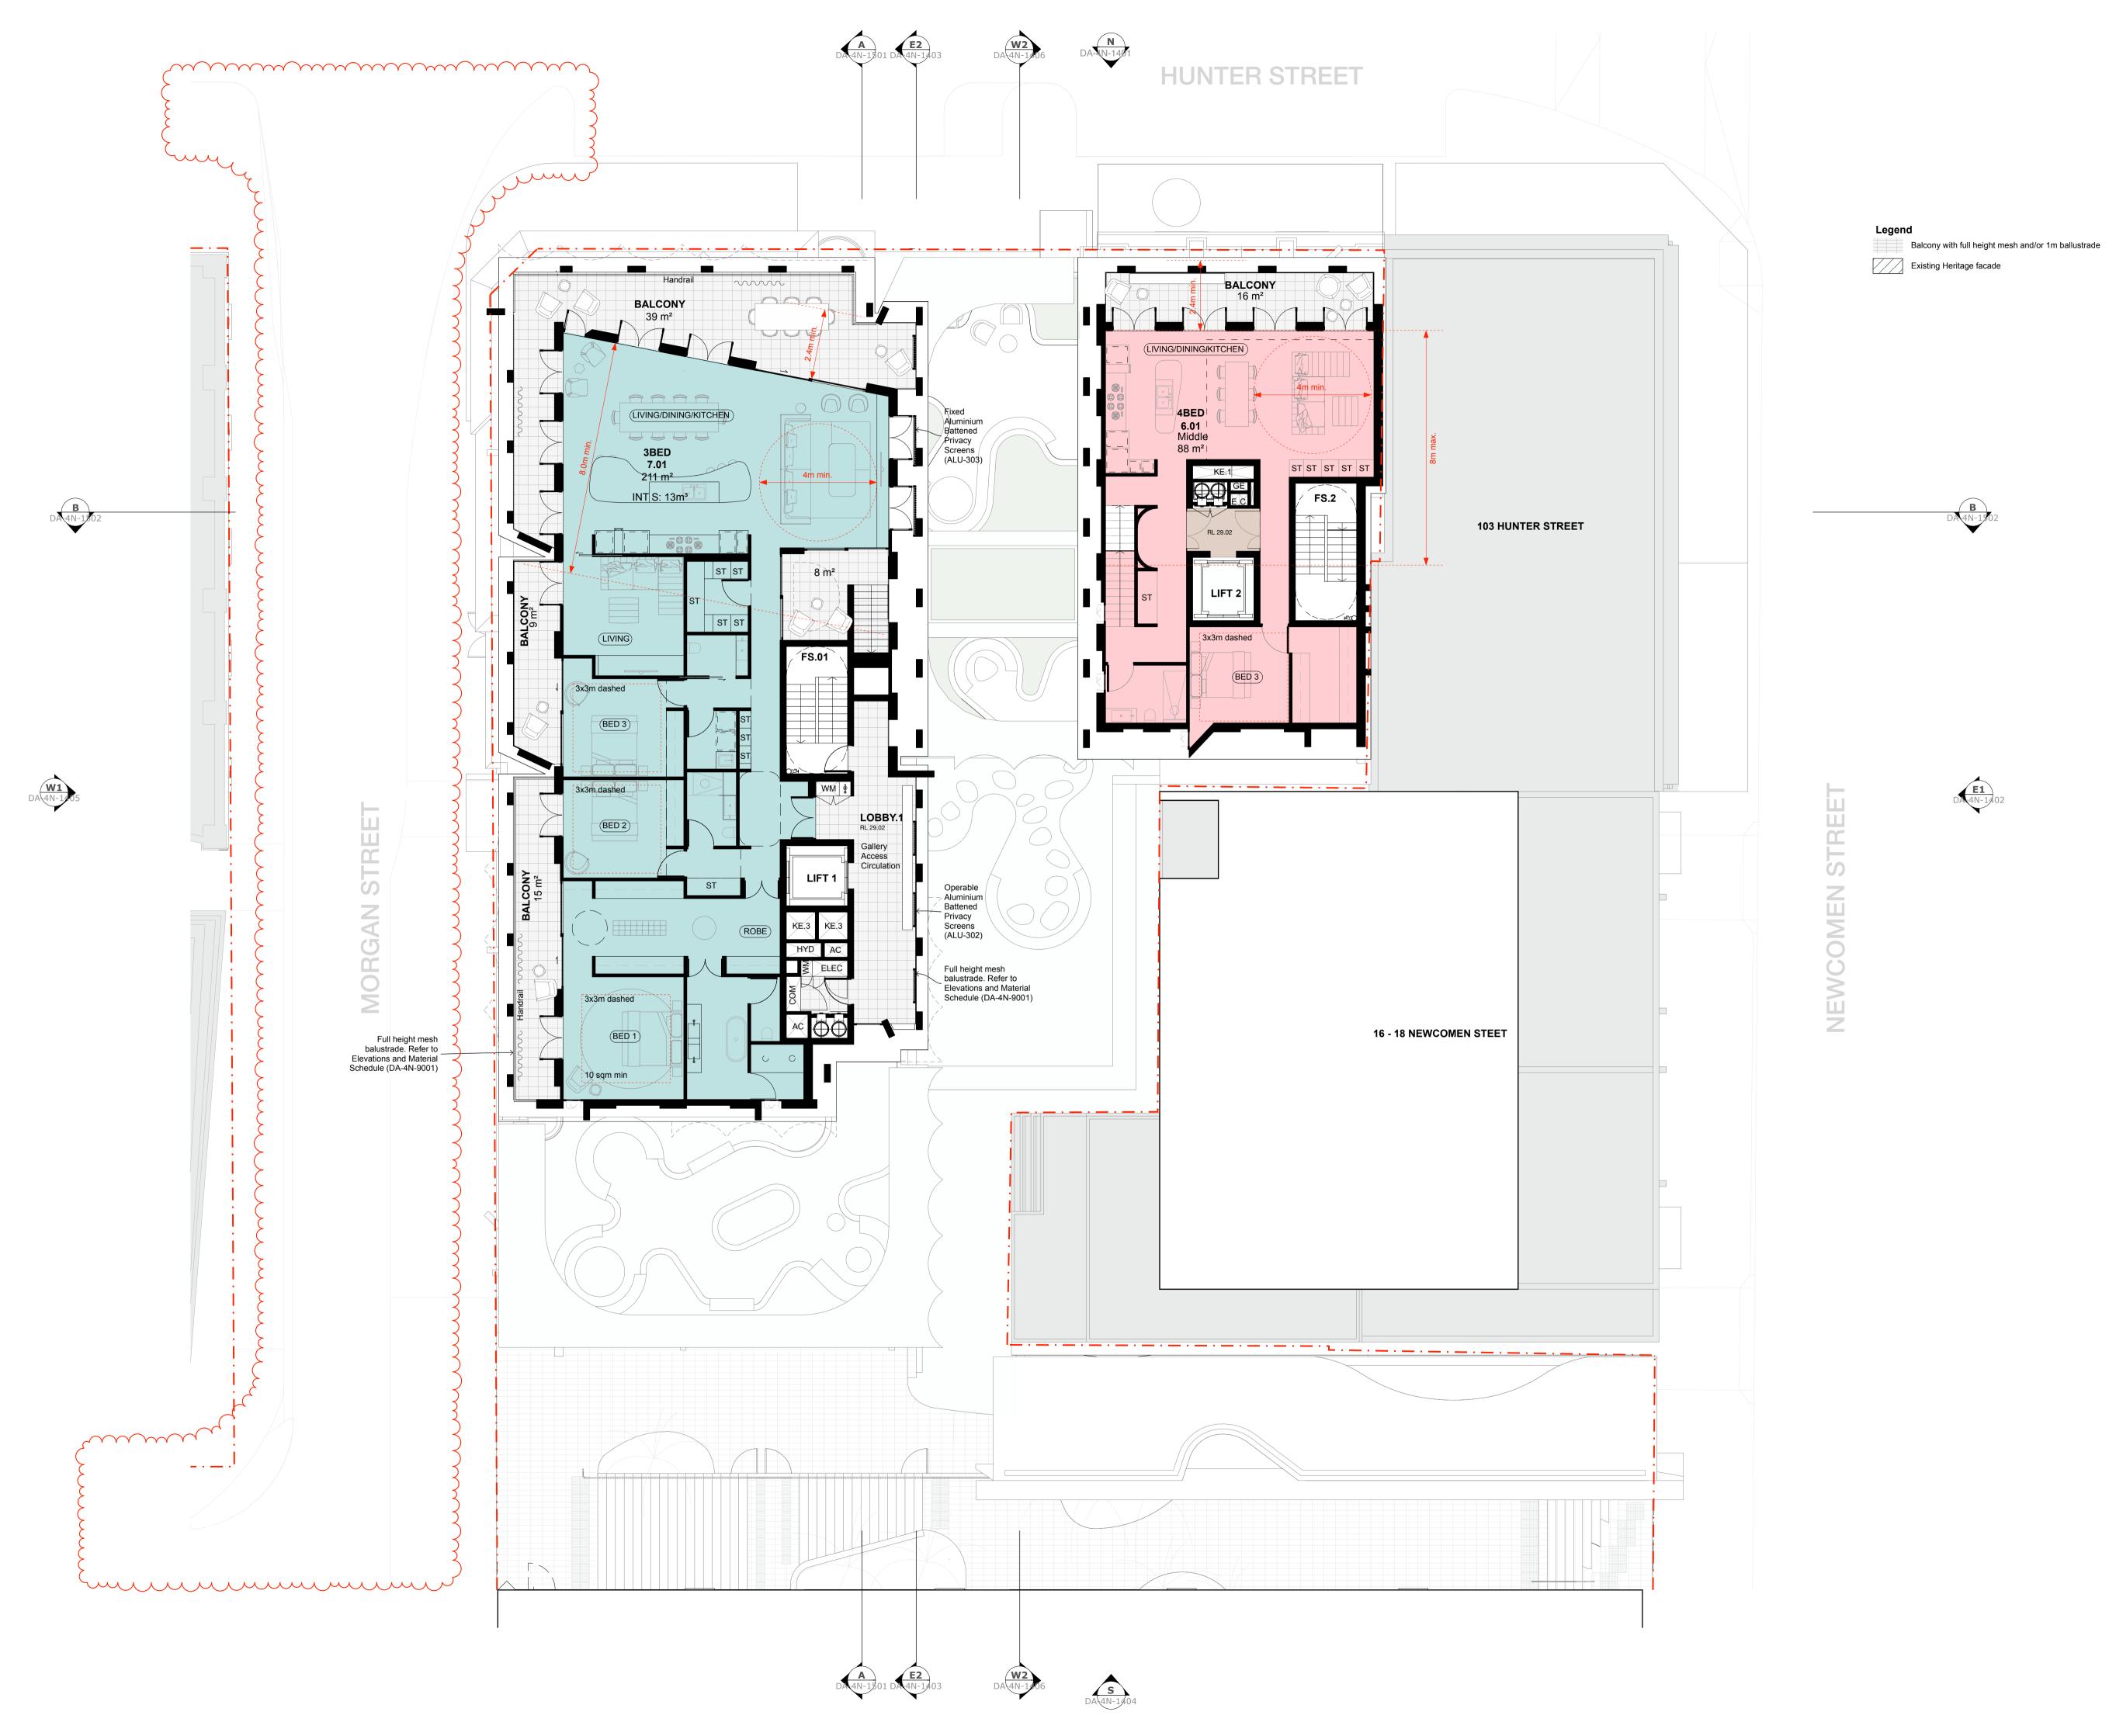

In accepting and utilising this document the recipient agrees that Curious Practice, retain all common law, statutory law and other rights including copyright and intellectual property rights. The recipient agrees not to use this document for any purpose other than its intended use; to waive all claims against Curious Practice resulting from unauthorised changes; or to reuse the document on other projects without prior written consent from Curious Practice. Under no circumstances shall transfer of this document be deemed a sale. Curious Practice makes no warranties of fitness for any purpose. The Builder/Contractor shall verify job dimensions prior to any work commencing. Use figured dimensions only. Do not scale

## Council RFI

|   |            |                         | -, |    |
|---|------------|-------------------------|----|----|
| 1 | 2022/09/30 | FOR INFORMATION         | SC | GL |
| 2 | 2023/03/31 | FOR APPROVAL            | SC | GL |
| 3 | 2023/05/11 | FOR APPROVAL            | SC | GL |
| 4 | 2023/12/20 | ISSUE FOR COUNCIL       | SC | GL |
| 5 | 2024/01/23 | HERITAGE RFI AMENDMENTS | SC | GL |
| 6 | 2024/02/20 | ADG RFI AMENDMENTS      | SC | GL |
| 7 | 2024/10/15 | Council RFI             | SC | GL |
|   |            |                         |    |    |
|   |            |                         |    |    |

Precinct + Building 3W + 4

SJB Architects
Level 2, 490 Crown St
Surry Hills NSW
2010 Australia
T 61 2 9380 9911
sjb.com.au

Building 3E



block

Level 2, 9 Roslyn St Potts Point NSW 2011 Australia T 61 2 8297 3500 durbachblockjaggers.com

**Durbach Block Jaggers** 


Building 4N

Curious Practice
24/526 Hunter Street,
Newcastle NSW
2300 Australia
T 61 4 1182 4600

curiouspractice.com

CURIOUS PRACTICE

Nominated Architects: Greg Lee-10997 | Warren Haasnoot-9852

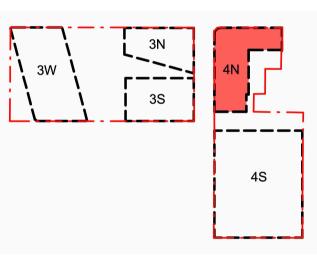

Client




Project

Newcastle East End Stage 3 & 4


Hunter, Morgan, Newcomen, King Streets NEWCASTLE NSW 2300

Country: AWABAKAL
Drawing Name

Floor Plan - 4N - Level 07

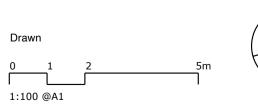

| Date       | Scale       | Sheet S    |
|------------|-------------|------------|
| 2024/10/15 | 1:100       | @ <i>A</i> |
| Drawn.     | Chk.        | Revis      |
| SC         | GL          |            |
| Job No.    | Drawing No. |            |

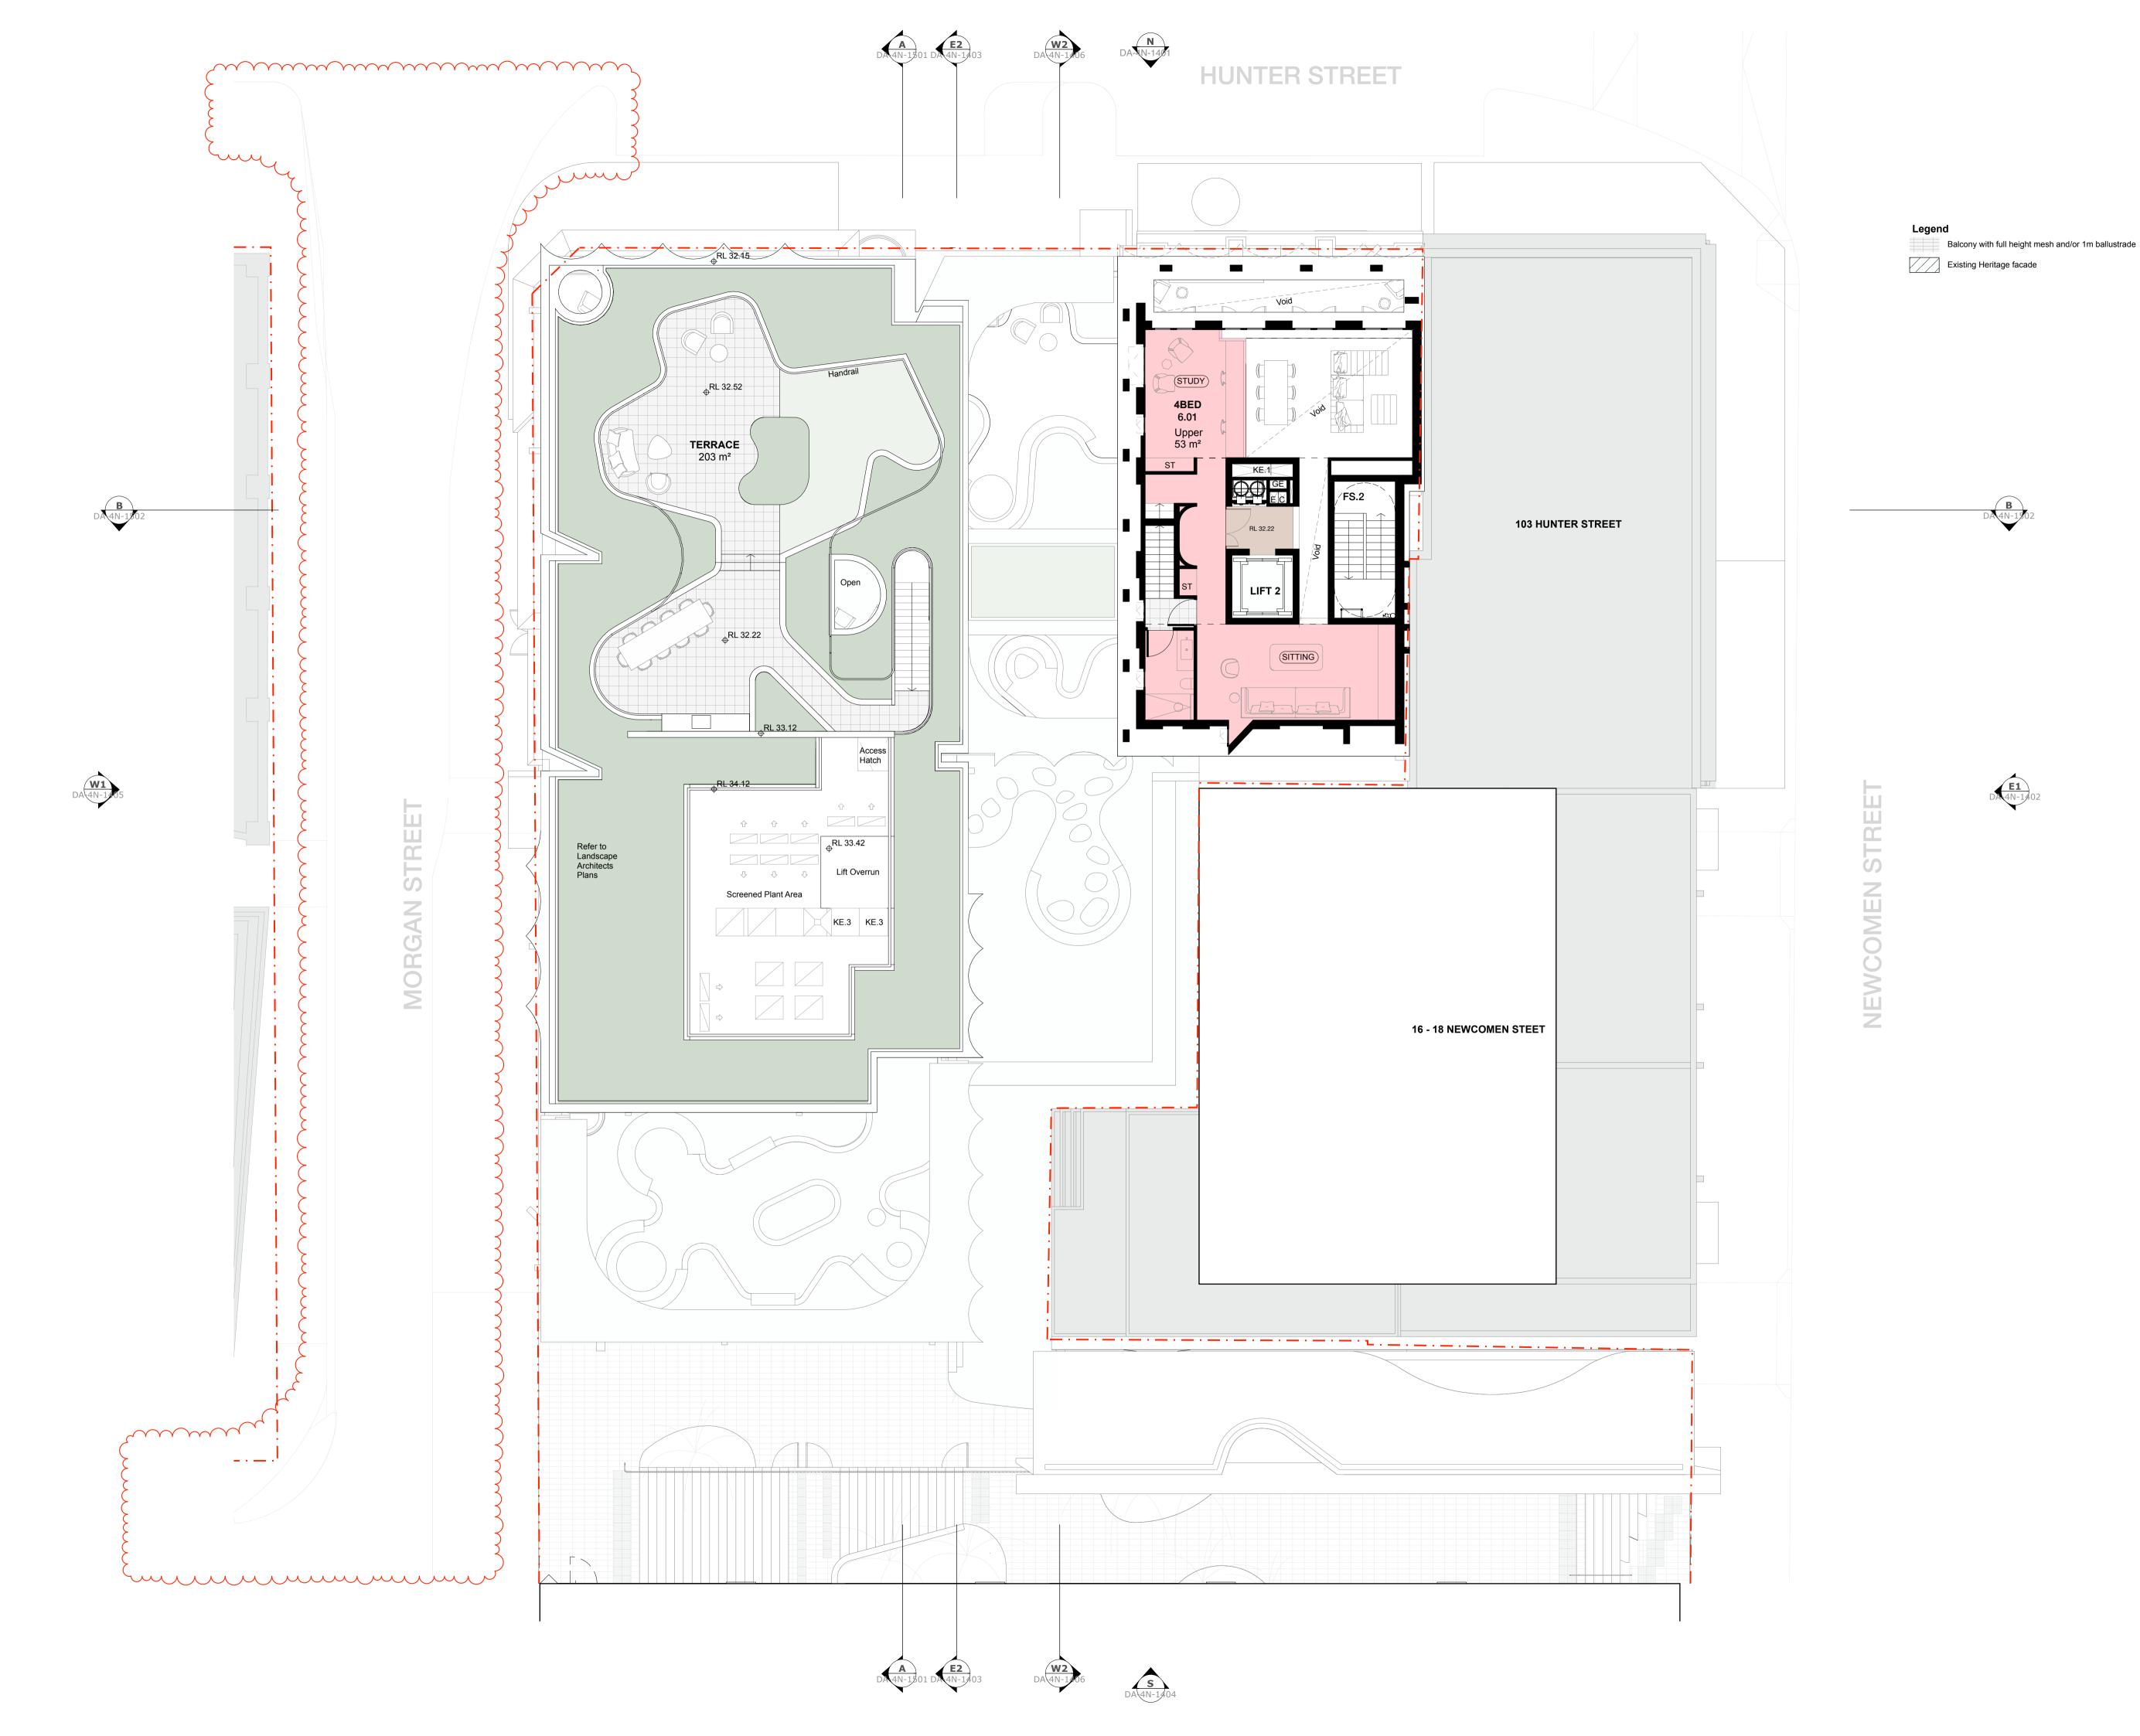

In accepting and utilising this document the recipient agrees that Curious Practice, retain all common law, statutory law and other rights including copyright and intellectual property rights. The recipient agrees not to use this document for any purpose other than its intended use; to waive all claims against Curious Practice resulting from unauthorised changes; or to reuse the document on other projects without prior written consent from Curious Practice. Under no circumstances shall transfer of this document be deemed a sale. Curious Practice makes no warranties of fitness for any purpose. The Builder/Contractor shall verify job dimensions prior to any work commencing. Use figured dimensions only. Do not scale drawings.

## Council RFI

| 1 | 2022/09/30 | FOR INFORMATION         | SC | GL |
|---|------------|-------------------------|----|----|
| 2 | 2023/03/31 | FOR APPROVAL            | SC | GL |
| 3 | 2023/05/11 | FOR APPROVAL            | SC | GL |
| 4 | 2023/12/20 | ISSUE FOR COUNCIL       | SC | GL |
| 5 | 2024/01/24 | HERITAGE RFI AMENDMENTS | SC | GL |
| 6 | 2024/02/20 | ADG RFI AMENDMENTS      | SC | GL |
| 7 | 2024/10/15 | Council RFI             | SC | SC |
|   |            |                         |    |    |
|   |            |                         |    |    |

SJB Architects Level 2, 490 Crown St Surry Hills NSW 2010 Australia T 61 2 9380 9911 sjb.com.au

Level 2, 9 Roslyn St Potts Point NSW

2011 Australia

T 61 2 8297 3500

durbachblockjaggers.com

Building 3E




Building 4N **Curious Practice** 24/526 Hunter Street, Newcastle NSW 2300 Australia T 61 4 1182 4600

curiouspractice.com



Nominated Architects: Greg Lee-10997 | Warren Haasnoot-9852

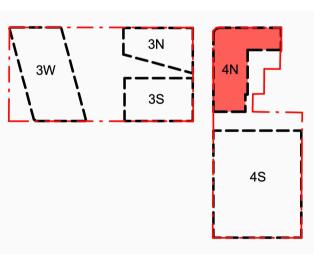




Newcastle East End Stage 3 & 4


Hunter, Morgan, Newcomen, King Streets NEWCASTLE NSW 2300

Country: AWABAKAL Drawing Name

Floor Plan - 4N - Level 08

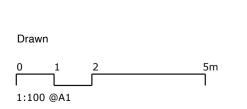

| Date       | Scale       | Sheet Siz |
|------------|-------------|-----------|
| 2024/10/15 | 1:100       | @ A       |
| Drawn.     | Chk.        | Revisio   |
| SC         | GL          | 7         |
| Job No.    | Drawing No. |           |
|            |             |           |

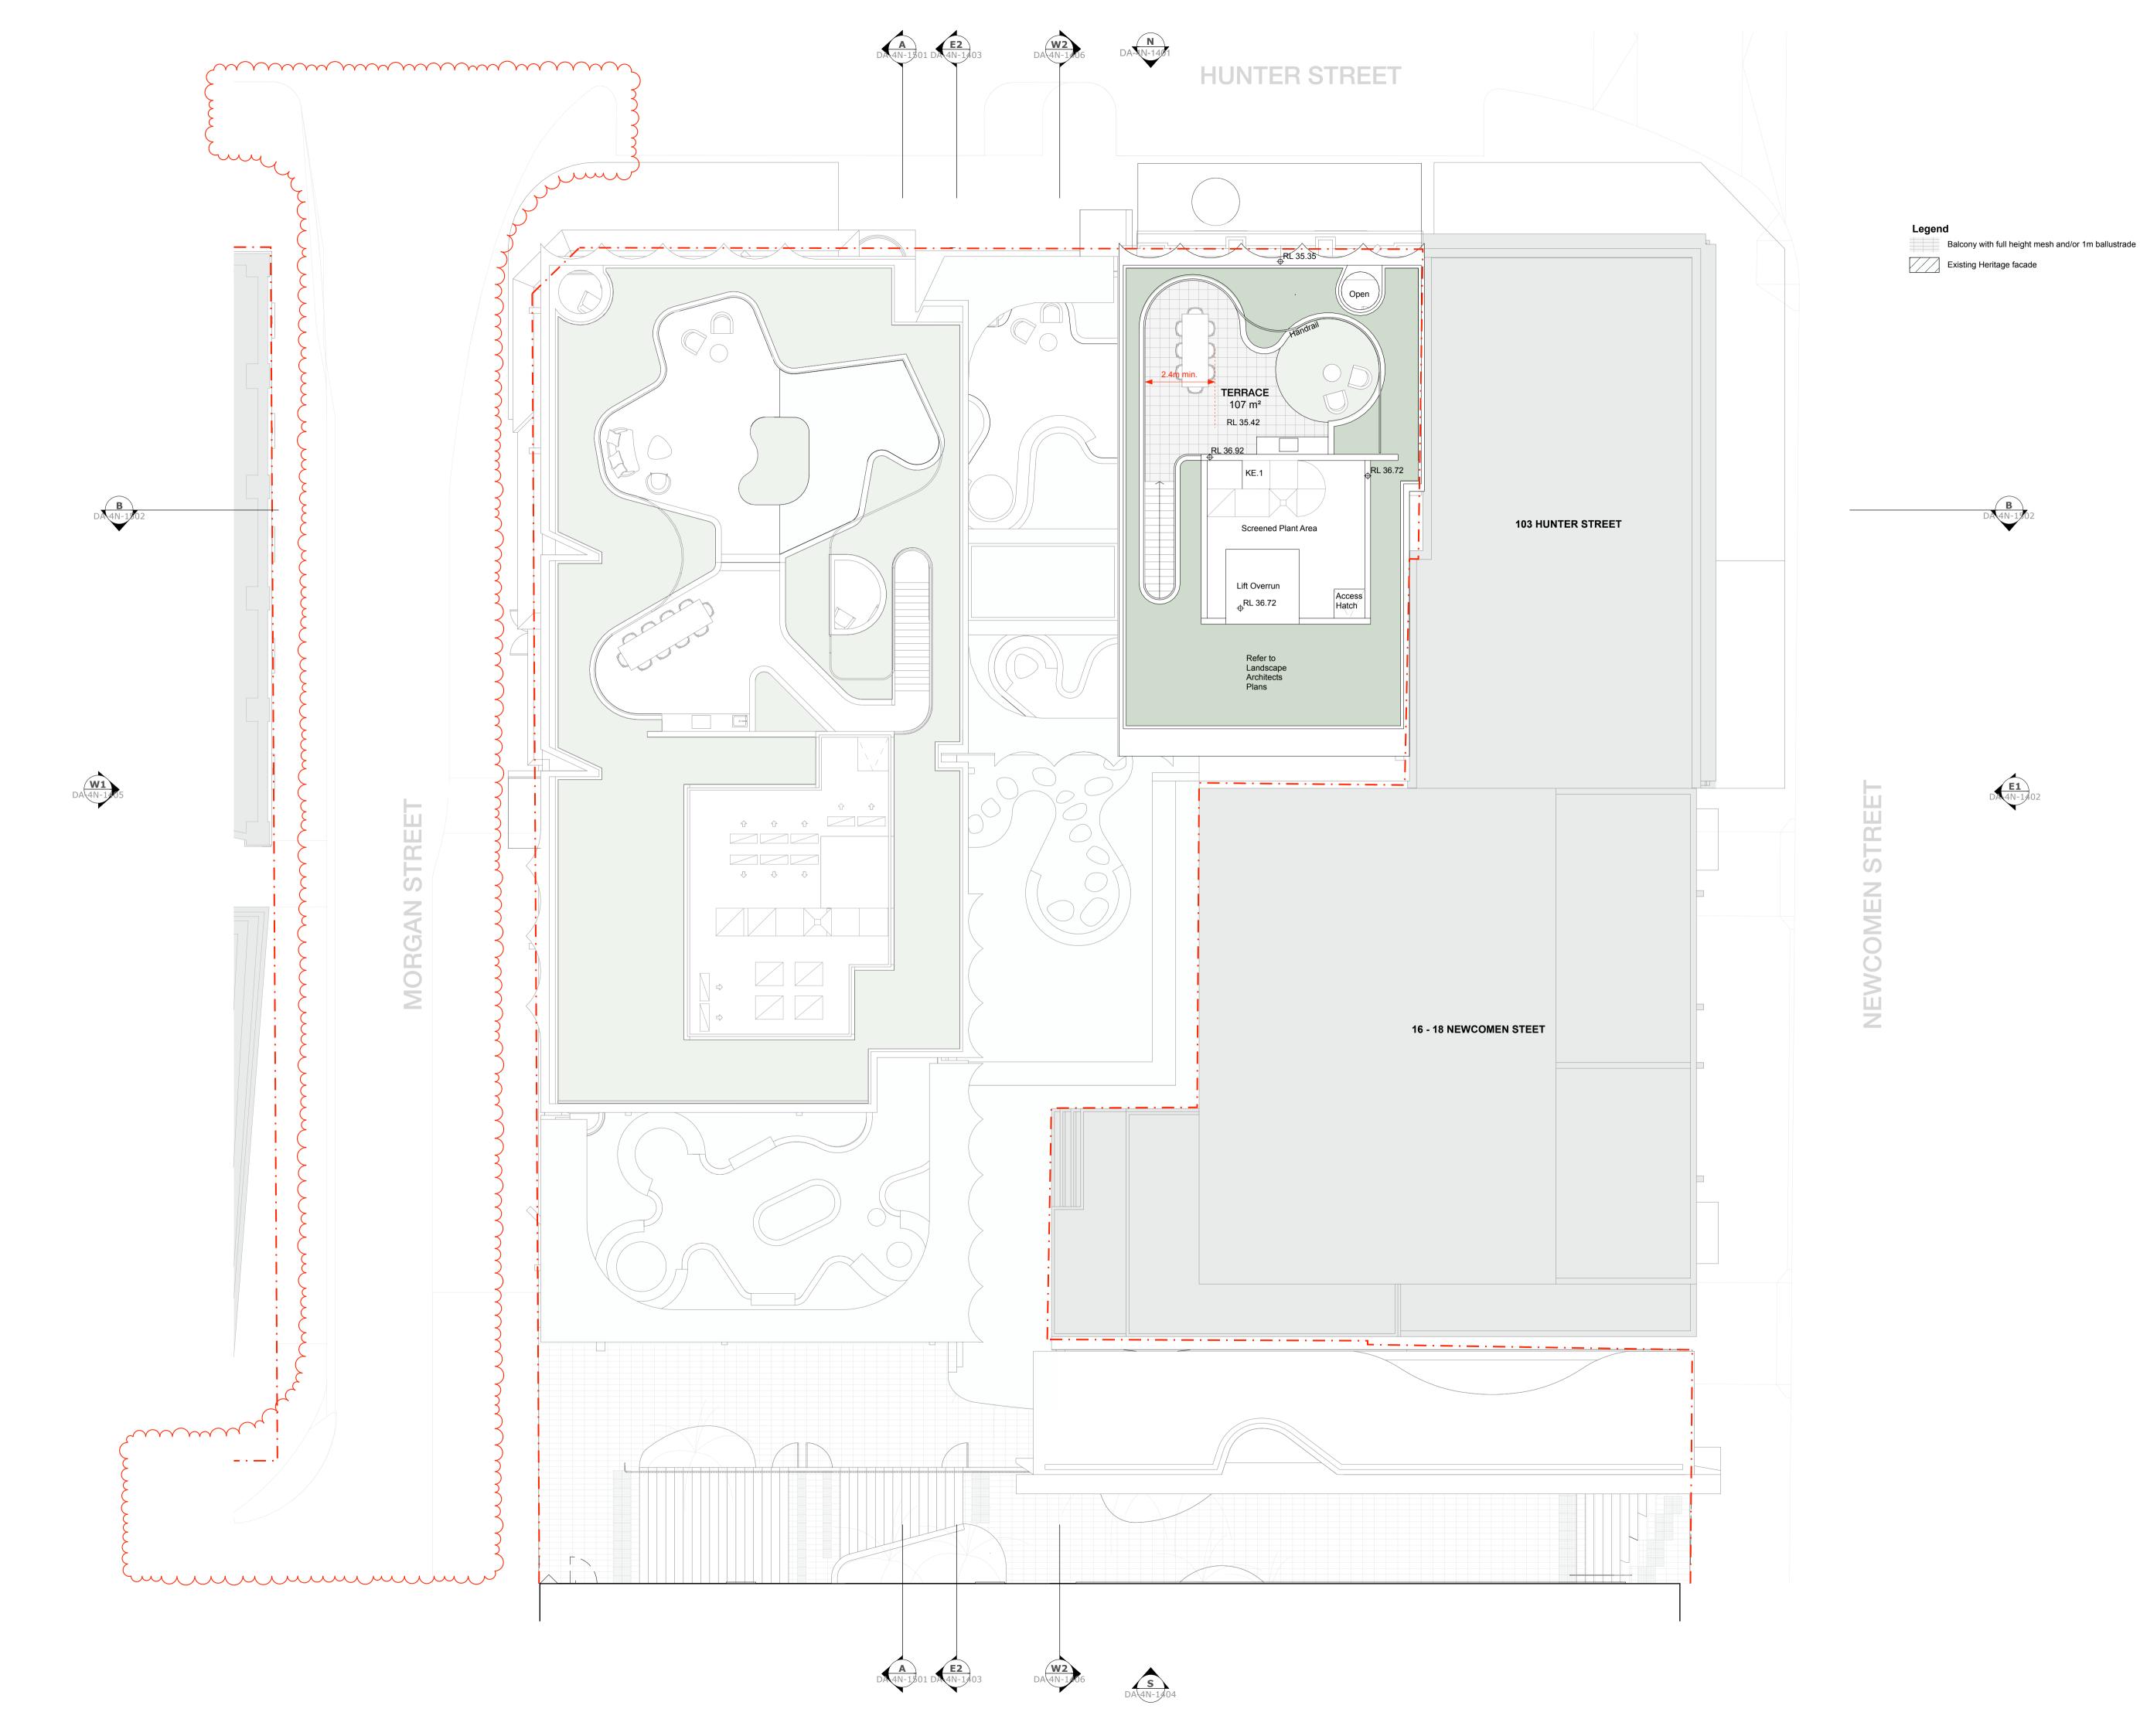

In accepting and utilising this document the recipient agrees that Curious Practice, retain all common law, statutory law and other rights including copyright and intellectual property rights. The recipient agrees not to use this document for any purpose other than its intended use; to waive all claims against Curious Practice resulting from unauthorised changes; or to reuse the document on other projects without prior written consent from Curious Practice. Under no circumstances shall transfer of this document be deemed a sale. Curious Practice makes no warranties of fitness for any purpose. The Builder/Contractor shall verify job dimensions prior to any work commencing. Use figured dimensions only. Do not scale drawings.

## Council RFI

| ICV | Date       | Revision                | Бу | CIIK. |
|-----|------------|-------------------------|----|-------|
| 1   | 2022/09/30 | FOR INFORMATION         | SC | GL    |
| 2   | 2023/03/31 | FOR APPROVAL            | SC | GL    |
| 3   | 2023/12/20 | ISSUE FOR COUNCIL       | SC | GL    |
| 4   | 2024/01/22 | HERITAGE RFI AMENDMENTS | SC | GL    |
| 5   | 2024/02/20 | ADG RFI AMENDMENTS      | SC | GL    |
| 6   | 2024/10/15 | Council RFI             | SC | GL    |
|     |            |                         |    |       |
|     |            |                         |    |       |

SJB Architects Level 2, 490 Crown St Surry Hills NSW 2010 Australia T 61 2 9380 9911 sjb.com.au



Building 3E **Durbach Block Jaggers** Level 2, 9 Roslyn St Potts Point NSW 2011 Australia T 61 2 8297 3500 durbachblockjaggers.com

Building 4N

**Curious Practice** 

Newcastle NSW

2300 Australia T 61 4 1182 4600 curiouspractice.com

block **CURIOUS** 24/526 Hunter Street,

**PRACTICE** 

Nominated Architects: Greg Lee-10997 | Warren Haasnoot-9852






Newcastle East End Stage 3 & 4

Hunter, Morgan, Newcomen, King Streets NEWCASTLE NSW 2300

Country: AWABAKAL Drawing Name

Floor Plan - 4N - Roof

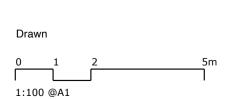

| Date       | Scale       | Sheet S |
|------------|-------------|---------|
| 2024/10/15 | 1:100       | @ A     |
| Drawn.     | Chk.        | Revisi  |
| SC         | GL          | (       |
| Job No.    | Drawing No. |         |



In accepting and utilising this document the recipient agrees that Curious Practice, retain all common law, statutory law and other rights including copyright and intellectual property rights. The recipient agrees not to use this document for any purpose other than its intended use; to waive all claims against Curious Practice resulting from unauthorised changes; or to reuse the document on other projects without prior written consent from Curious Practice. Under no circumstances shall transfer of this document be deemed a sale. Curious Practice makes no warranties of fitness for any purpose. The Builder/Contractor shall verify job dimensions prior to any work commencing. Use figured dimensions only. Do not scale

#### Council RFI

| Rev | Date       | Revision                | Ву | Cł |
|-----|------------|-------------------------|----|----|
| 1   | 2022/03/09 | FOR INFORMATION         | SC | GL |
| 2   | 2023/03/31 | FOR APPROVAL            | SC | GL |
| 3   | 2023/12/20 | ISSUE FOR COUNCIL       | SC | GL |
| 4   |            | HERITAGE RFI AMENDMENTS | SC | GL |
| 5   |            | ADG RFI AMENDMENTS      | SC | GL |
| 5   | 2024/10/15 | Council RFI             | SC | GL |
|     |            |                         |    |    |
|     |            |                         |    |    |

SJB Architects Level 2, 490 Crown St Surry Hills NSW 2010 Australia T 61 2 9380 9911 sjb.com.au

**Durbach Block Jaggers** Level 2, 9 Roslyn St block

Building 4N **Curious Practice** 24/526 Hunter Street, Newcastle NSW 2300 Australia T 61 4 1182 4600

**PRACTICE** 





Newcastle East End Stage 3 & 4


Hunter, Morgan, Newcomen, King Streets NEWCASTLE NSW 2300

Country: AWABAKAL

Drawing Name

**ELEVATIONS - 4N - NORTH** 

| Date       | Scale        | Sheet S    |
|------------|--------------|------------|
| 2024/10/15 | 1:100        | @ <i>F</i> |
| Drawn.     | Chk.         | Revis      |
| SC         | GL           |            |
| Iala Nia   | Dunassina Na |            |

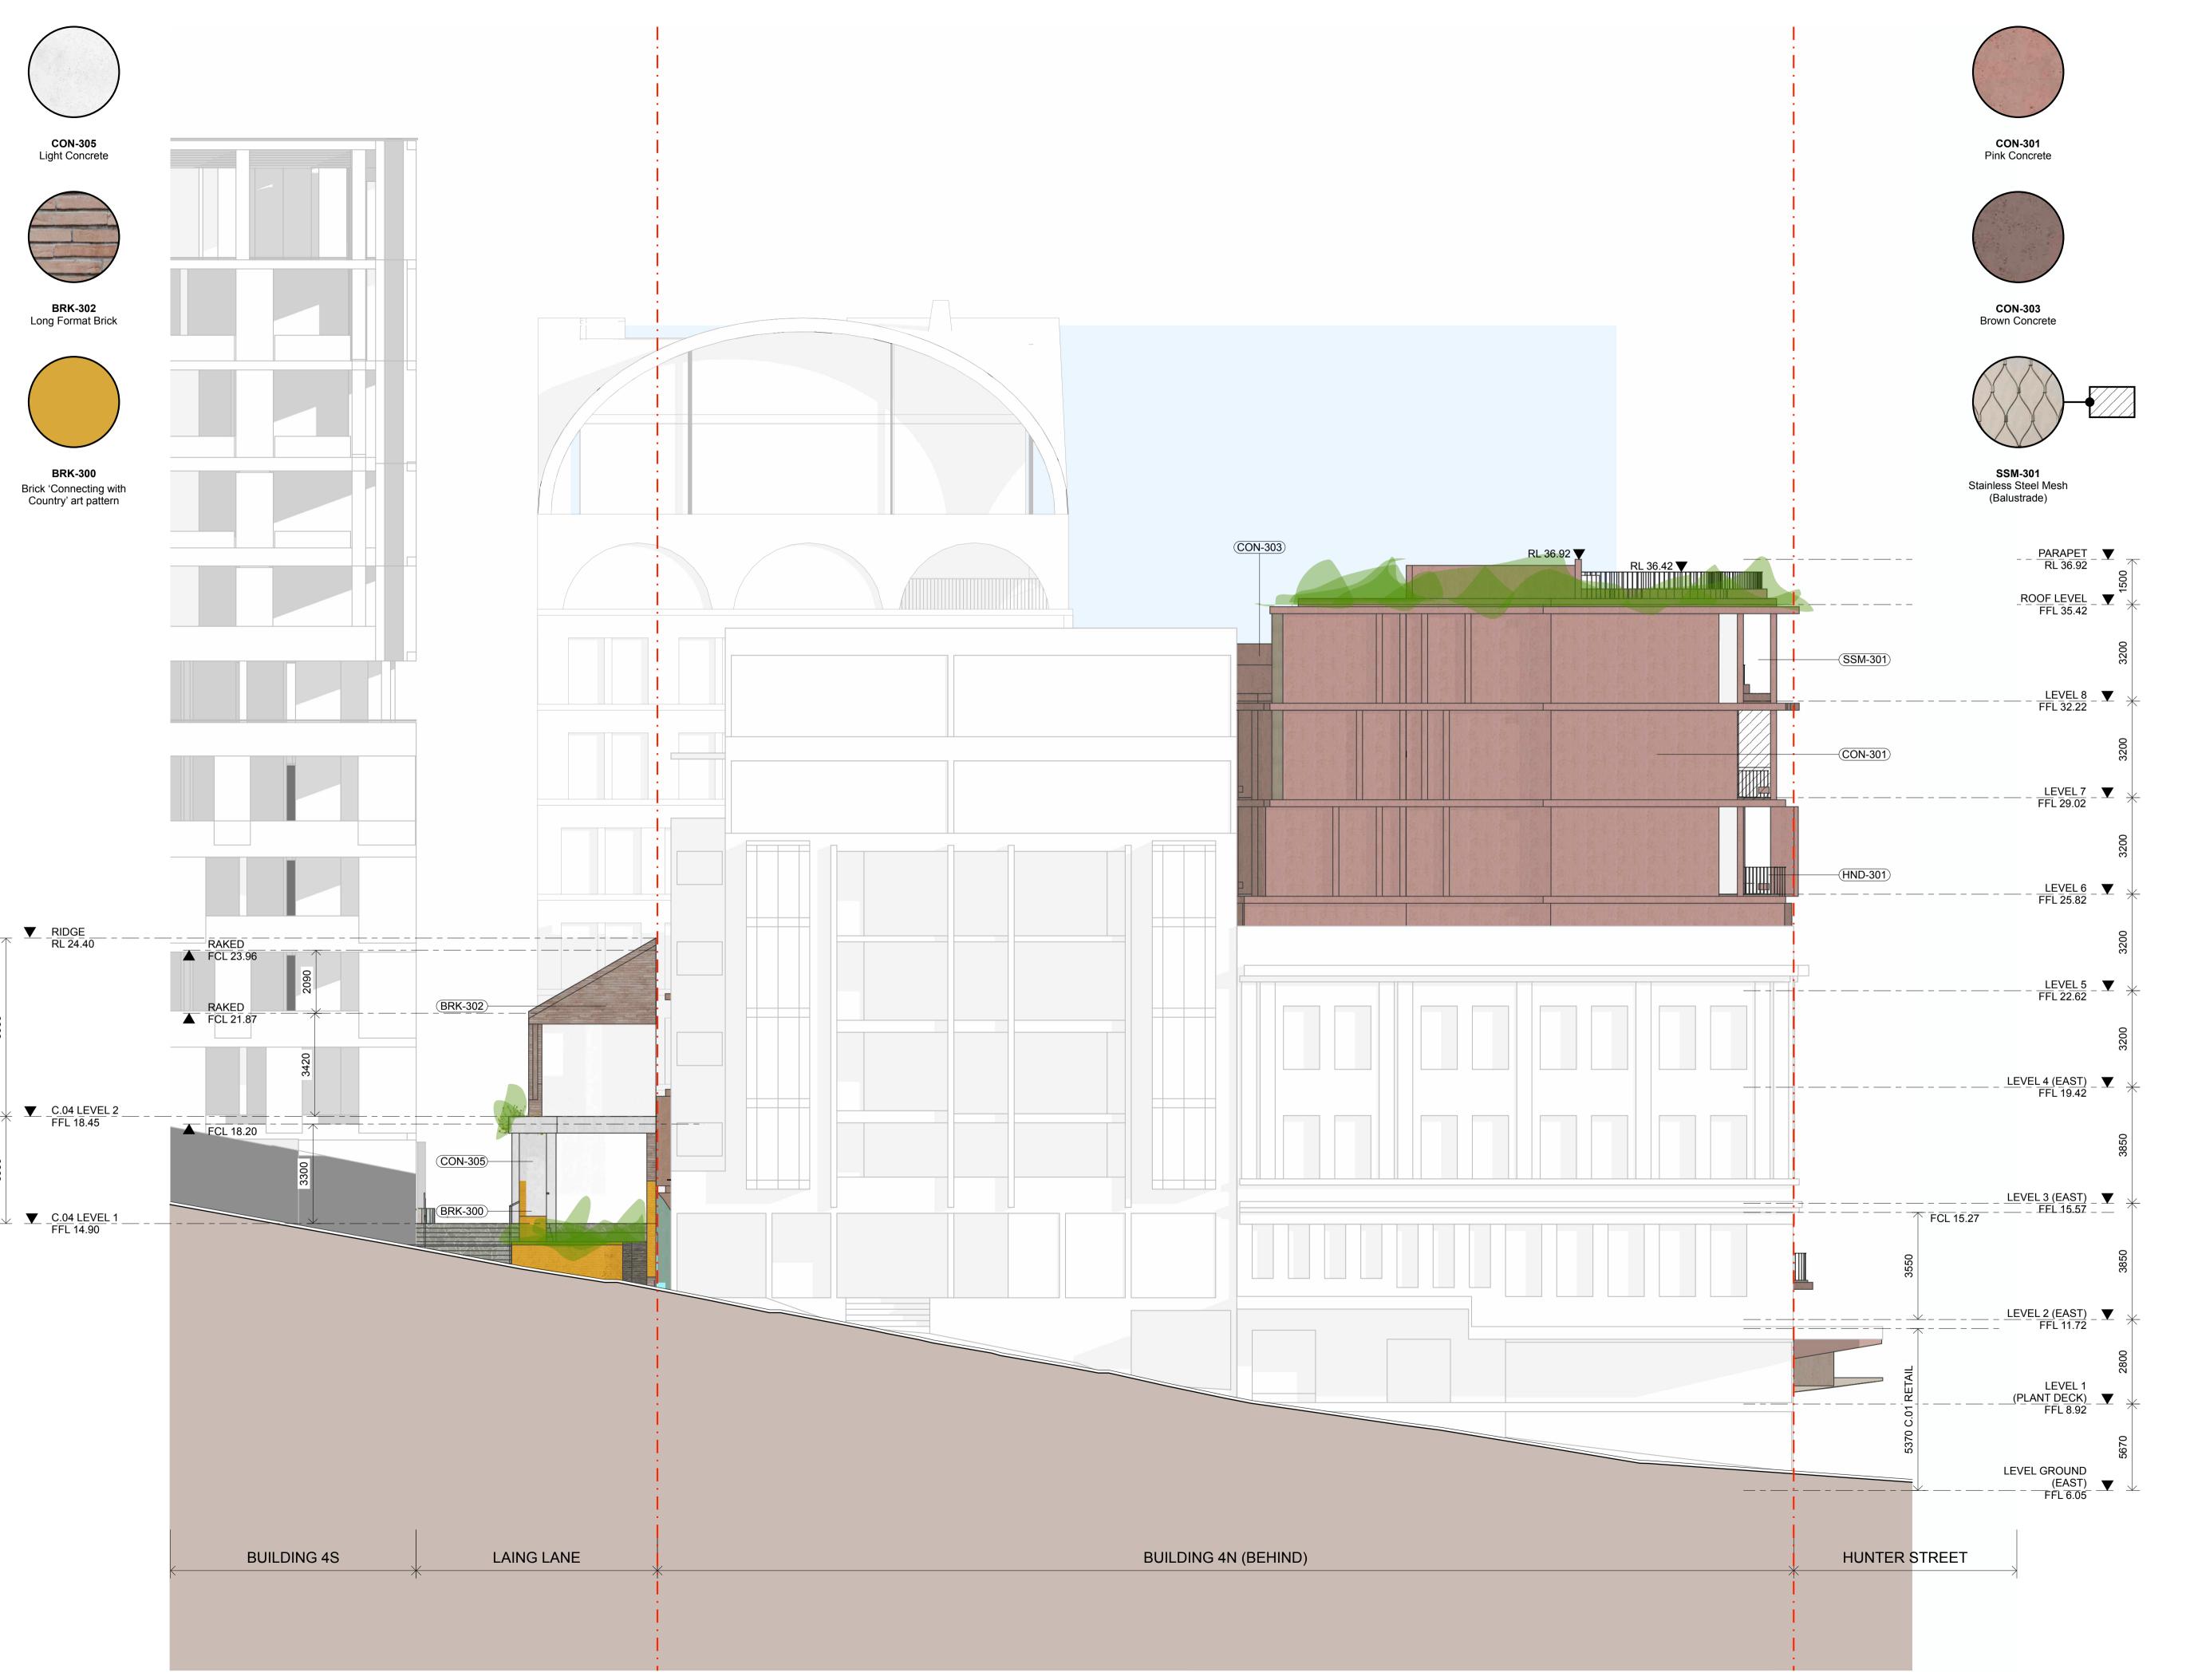

In accepting and utilising this document the recipient agrees that Curious Practice, retain all common law, statutory law and other rights including copyright and intellectual property rights. The recipient agrees not to use this document for any purpose other than its intended use; to waive all claims against Curious Practice resulting from upput beginning to the course the document on other recipients. from unauthorised changes; or to reuse the document on other projects without prior written consent from Curious Practice. Under no circumstances shall transfer of this document be deemed a sale. Curious Practice makes no warranties of fitness for any purpose. The Builder/Contractor shall verify job dimensions prior to any work commencing. Use figured dimensions only. Do not scale drawings.

#### **Council RFI**

| Rev | Date       | Revision           | Ву               | Ch |
|-----|------------|--------------------|------------------|----|
| 1   | 2022/03/09 | FOR INFORMATION    | SC               | GL |
| 2   | 2023/03/31 | FOR APPROVAL       | SC               | GL |
| 3   | 2023/12/20 | ISSUE FOR COUNCIL  | SC               | GL |
| 4   | 2024/02/21 | ADG RFI AMENDMENTS | SC               | GL |
| 4   | 2024/10/15 | Council RFI        | SC               | GL |
|     |            |                    |                  |    |
|     |            |                    |                  |    |
|     |            |                    | , and the second |    |
|     |            |                    |                  |    |

SJB Architects Level 2, 490 Crown St Surry Hills NSW 2010 Australia T 61 2 9380 9911 sjb.com.au


**Durbach Block Jaggers** Level 2, 9 Roslyn St Potts Point NSW block 2011 Australia T 61 2 8297 3500 durbachblockjaggers.com

Building 4N **Curious Practice** 24/526 Hunter Street, Newcastle NSW 2300 Australia T 61 4 1182 4600

curiouspractice.com

Building 3E



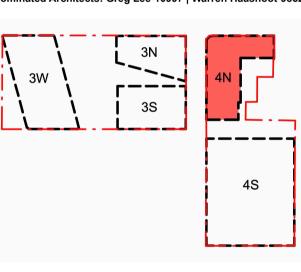



Newcastle East End Stage 3 & 4


Hunter, Morgan, Newcomen, King Streets NEWCASTLE NSW 2300

Country: AWABAKAL

Drawing Name

**ELEVATIONS - 4N - EAST** 

6668

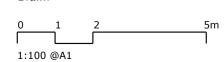

Sheet Size 2024/10/15 1:100 @ A1 GL Drawing No.



In accepting and utilising this document the recipient agrees that Curious Practice, retain all common law, statutory law and other rights including copyright and intellectual property rights. The recipient agrees not to use this document for any purpose other than its intended use; to waive all claims against Curious Practice resulting from unauthorised changes; or to reuse the document on other projects without prior written consent from Curious Practice. Under no circumstances shall transfer of this document be deemed a sale. Curious Practice makes no warranties of fitness for any purpose. The Builder/Contractor shall verify job dimensions prior to any work commencing. Use figured dimensions only. Do not scale

#### Council RFI

| Rev | Date       | Revision                | Ву | Chk |
|-----|------------|-------------------------|----|-----|
| 1   | 2022/03/09 | FOR INFORMATION         | SC | GL  |
| 2   | 2023/03/31 | FOR APPROVAL            | SC | GL  |
| 3   | 2023/12/20 | ISSUE FOR COUNCIL       | SC | GL  |
| 4   | 2024/01/24 | HERITAGE RFI AMENDMENTS | SC | GL  |
| 5   | 2024/02/21 | ADG RFI AMENDMENTS      | SC | GL  |
| 5   | 2024/10/15 | Council RFI             | SC | GL  |
|     |            |                         |    |     |
|     |            |                         |    |     |
SJB Architects

Level 2, 490 Crown St Surry Hills NSW 2010 Australia T 61 2 9380 9911 sjb.com.au

Building 3E



Building 4N **Curious Practice** 24/526 Hunter Street, Newcastle NSW 2300 Australia T 61 4 1182 4600

curiouspractice.com

Level 2, 9 Roslyn St Potts Point NSW

2011 Australia

T 61 2 8297 3500

durbachblockjaggers.com





Newcastle East End Stage 3 & 4

Hunter, Morgan, Newcomen, King Streets NEWCASTLE NSW 2300

Country: AWABAKAL


Drawing Name

ELEVATIONS - 4N - EAST SECTIONAL

1:100 @A1

Sheet Size 2024/10/15 1:100 @ A1 Chk. SC GL

Drawing No. DA-4N-1403 6668

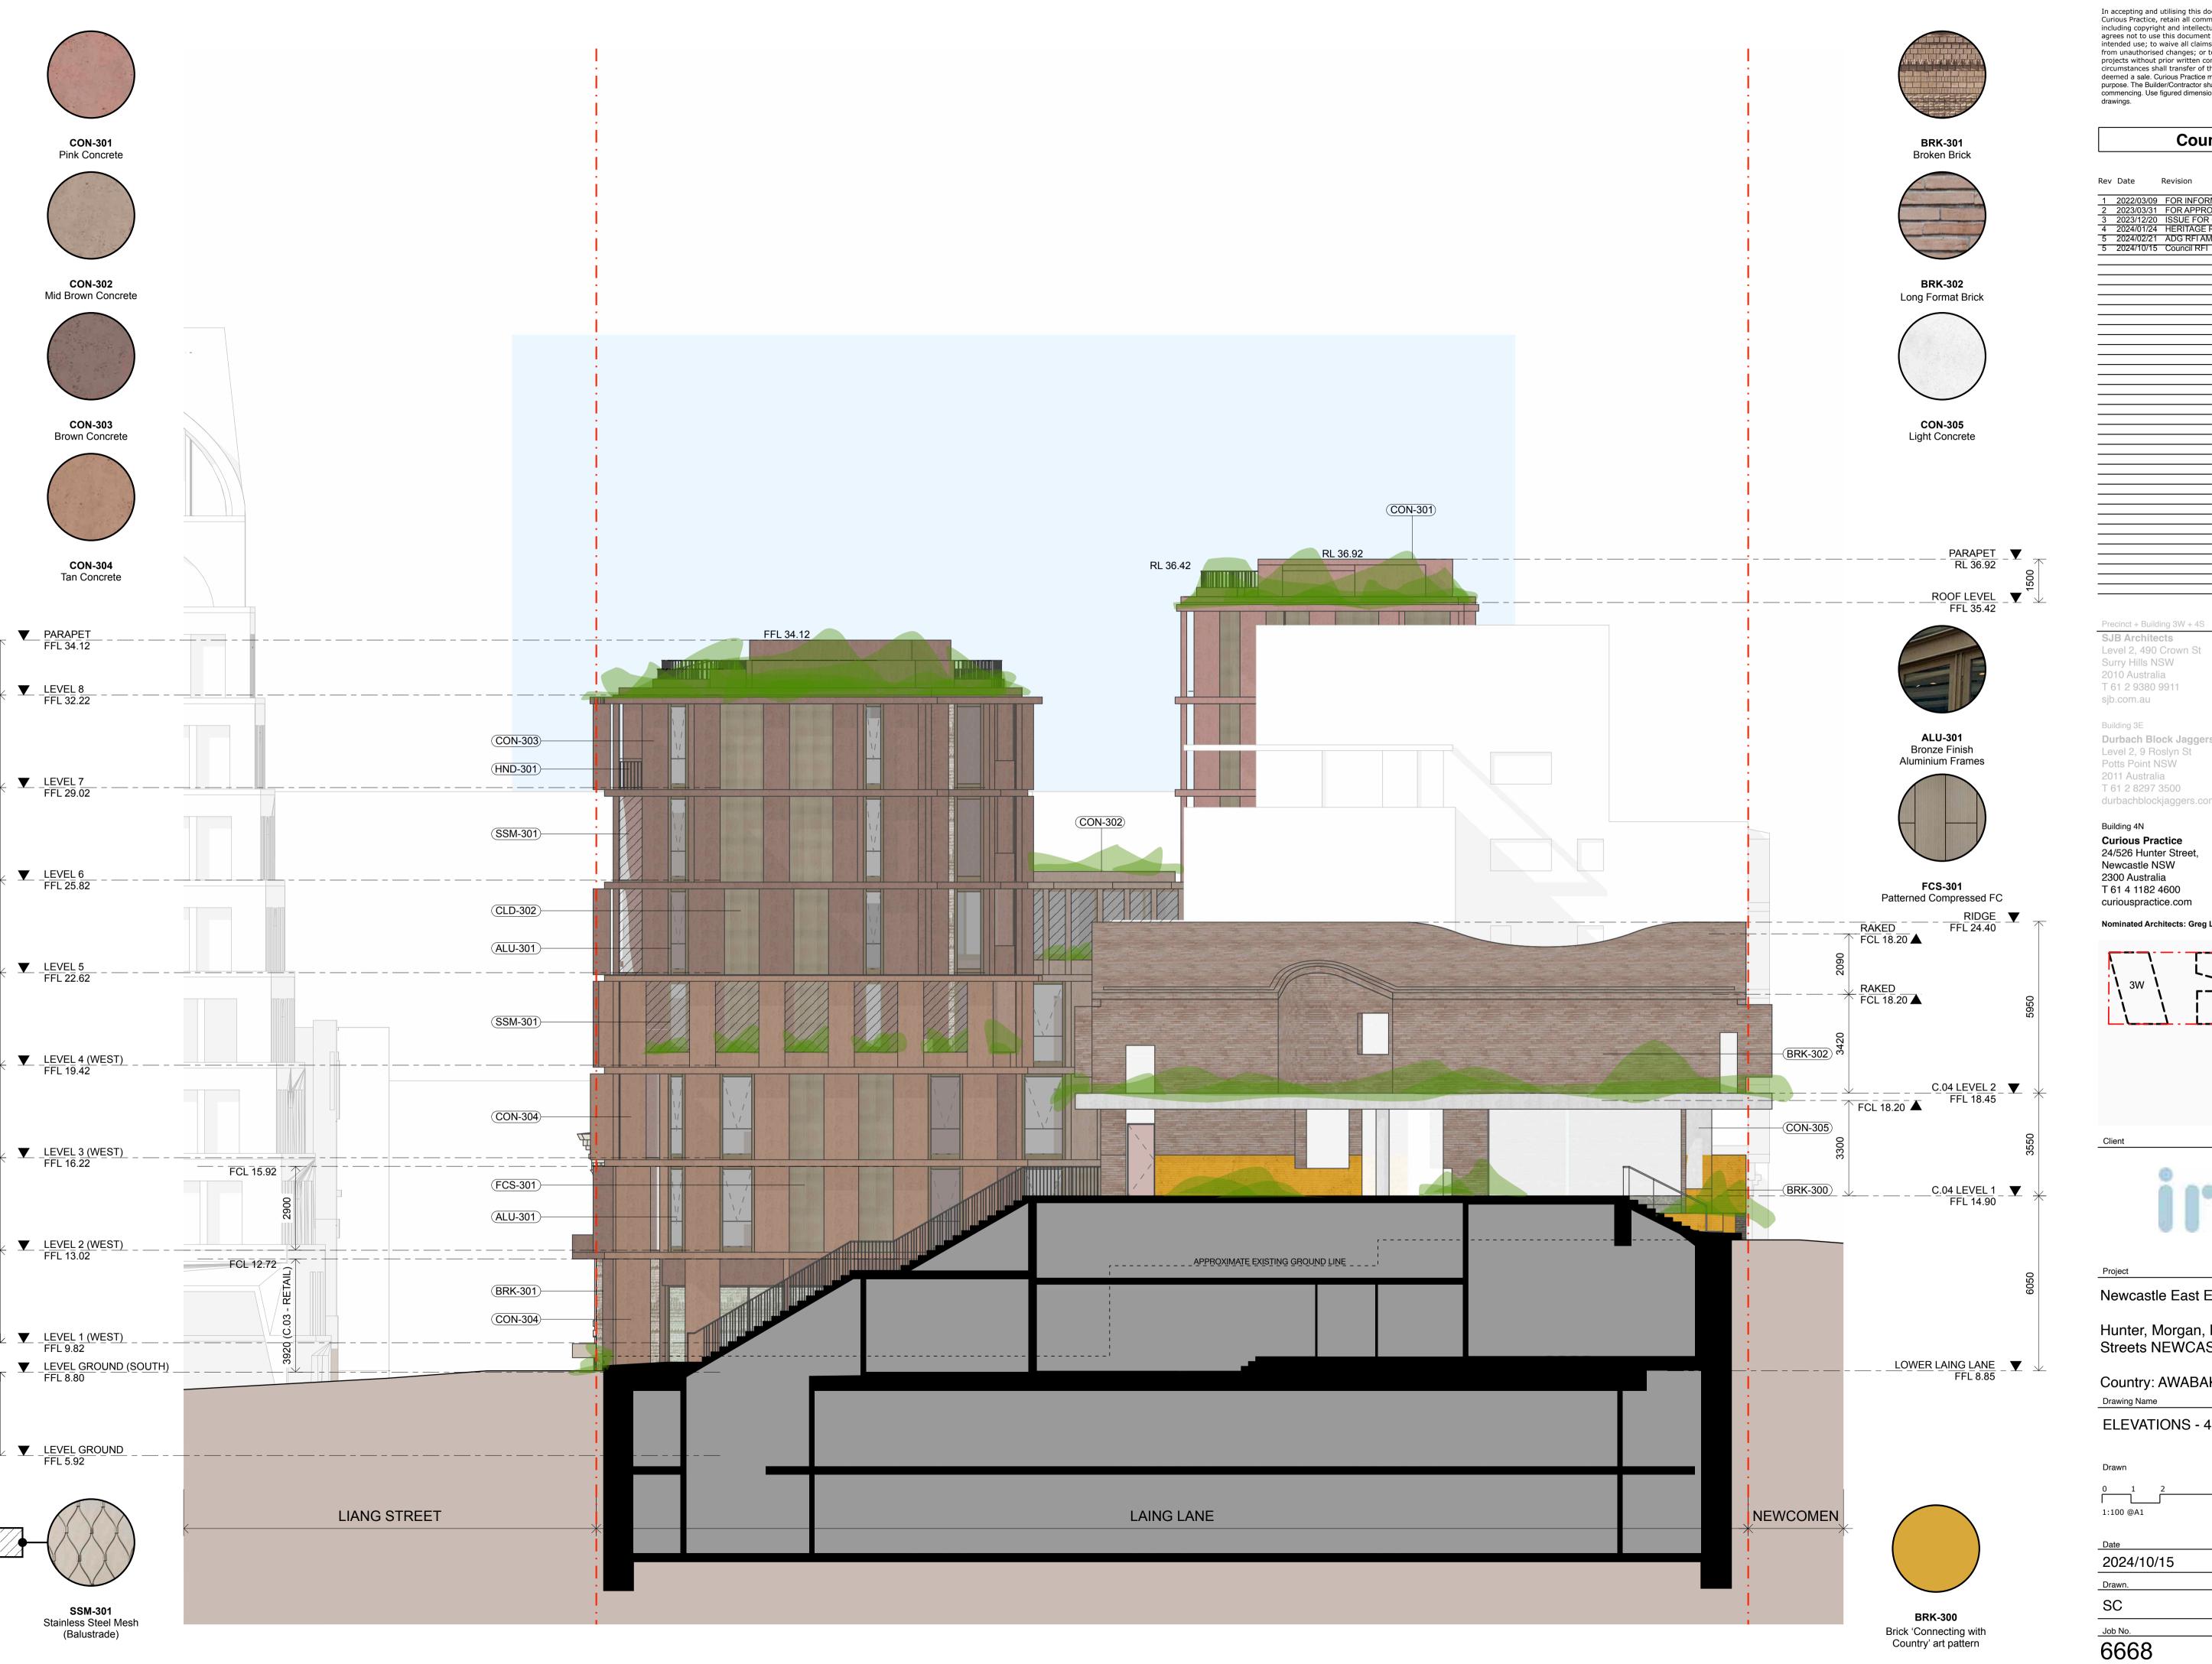

In accepting and utilising this document the recipient agrees that Curious Practice, retain all common law, statutory law and other rights including copyright and intellectual property rights. The recipient agrees not to use this document for any purpose other than its intended use; to waive all claims against Curious Practice resulting from unauthorised changes; or to reuse the document on other projects without prior written consent from Curious Practice. Under no circumstances shall transfer of this document be deemed a sale. Curious Practice makes no warranties of fitness for any purpose. The Builder/Contractor shall verify job dimensions prior to any work commencing. Use figured dimensions only. Do not scale

#### Council RFI

| Rev      | Date       | Revision           | Ву | ( |
|----------|------------|--------------------|----|---|
| _        | 0000/00/00 | FOR INFORMATION    |    |   |
| <u>1</u> | 2022/03/09 | FOR INFORMATION    | SC |   |
| 2        | 2023/03/31 | FOR APPROVAL       | SC | ( |
| 3        | 2023/12/20 | ISSUE FOR COUNCIL  | SC | ( |
| 4        | 2024/01/24 |                    | SC | ( |
| 5        | 2024/02/21 | ADG RFI AMENDMENTS | SC | ( |
| 5        | 2024/10/15 | Council RFI        | SC | ( |
|          |            |                    |    |   |
|          |            |                    |    |   |
|          |            |                    |    |   |

SJB Architects Level 2, 490 Crown St Surry Hills NSW 2010 Australia T 61 2 9380 9911 sjb.com.au



Building 4N **Curious Practice** 24/526 Hunter Street, Newcastle NSW 2300 Australia T 61 4 1182 4600

curiouspractice.com

**PRACTICE** 



Newcastle East End Stage 3 & 4

Hunter, Morgan, Newcomen, King Streets NEWCASTLE NSW 2300

Country: AWABAKAL Drawing Name

ELEVATIONS - 4N - SOUTH

Sheet Size 2024/10/15 1:100 @ A1 Chk. GL SC

Job No. Drawing No.



In accepting and utilising this document the recipient agrees that Curious Practice, retain all common law, statutory law and other rights including copyright and intellectual property rights. The recipient agrees not to use this document for any purpose other than its intended use; to waive all claims against Curious Practice resulting from unauthorised changes; or to reuse the document on other projects without prior written consent from Curious Practice. Under no circumstances shall transfer of this document be deemed a sale. Curious Practice makes no warranties of fitness for any purpose. The Builder/Contractor shall verify job dimensions prior to any work commencing. Use figured dimensions only. Do not scale

#### Council RFI

| 1 | 2022/03/09 | FOR INFORMATION         | SC |
|---|------------|-------------------------|----|
| 2 | 2023/03/31 | FOR APPROVAL            | SC |
| 3 | 2023/12/20 | ISSUE FOR COUNCIL       | SC |
| 4 | 2024/01/24 | HERITAGE RFI AMENDMENTS | SC |
| 5 | 2024/02/21 | ADG RFI AMENDMENTS      | SC |
| 5 | 2024/10/15 | Council RFI             | SC |


SJB Architects Level 2, 490 Crown St Surry Hills NSW 2010 Australia T 61 2 9380 9911



**Durbach Block Jaggers** Level 2, 9 Roslyn St Potts Point NSW block 2011 Australia T 61 2 8297 3500 durbachblockjaggers.com

Building 4N **Curious Practice** 24/526 Hunter Street, Newcastle NSW 2300 Australia



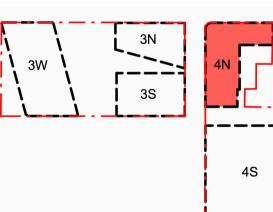



Newcastle East End Stage 3 & 4

Hunter, Morgan, Newcomen, King Streets NEWCASTLE NSW 2300

Country: AWABAKAL

Drawing Name

**ELEVATIONS - 4N - WEST** 

1:100 @A1

Sheet Size 2024/10/15 1:100 @ A1 Chk. SC GL

Drawing No. DA-4N-1405 6668



In accepting and utilising this document the recipient agrees that Curious Practice, retain all common law, statutory law and other rights including copyright and intellectual property rights. The recipient agrees not to use this document for any purpose other than its intended use; to waive all claims against Curious Practice resulting from unauthorised changes; or to reuse the document on other projects without prior written consent from Curious Practice. Under no circumstances shall transfer of this document be deemed a sale. Curious Practice makes no warranties of fitness for any purpose. The Builder/Contractor shall verify job dimensions prior to any work commencing. Use figured dimensions only. Do not scale

#### **Council RFI**

| Rev | Date       | Revision           | Ву | ( |
|-----|------------|--------------------|----|---|
| 1   | 2022/03/09 | FOR INFORMATION    | SC | _ |
| 2   | 2023/03/31 | FOR APPROVAL       | SC |   |
| 3   | 2023/12/20 | ISSUE FOR COUNCIL  | SC |   |
| 4   | 2024/02/21 | ADG RFI AMENDMENTS | SC | ( |
| 4   | 2024/10/15 | Council RFI        | SC | ( |
|     |            |                    |    |   |
|     |            |                    |    |   |
|     |            |                    |    |   |
|     | ·          |                    |    |   |

SJB Architects Level 2, 490 Crown St Surry Hills NSW 2010 Australia T 61 2 9380 9911

Level 2, 9 Roslyn St Potts Point NSW

2011 Australia

2300 Australia

T 61 4 1182 4600 curiouspractice.com

sjb.com.au

Building 3E



T 61 2 8297 3500 durbachblockjaggers.com Building 4N **Curious Practice** 24/526 Hunter Street, Newcastle NSW







Newcastle East End Stage 3 & 4


Hunter, Morgan, Newcomen, King Streets NEWCASTLE NSW 2300

Country: AWABAKAL


Drawing Name

6668

**ELEVATIONS - 4N - WEST** SECTIONAL

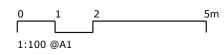

| Date       | Scale       | Sheet Size |
|------------|-------------|------------|
| 2024/10/15 | 1:100       | @ A1       |
| Drawn.     | Chk.        | Revision   |
| SC         | GL          | 4          |
| Joh No     | Drowing No. |            |

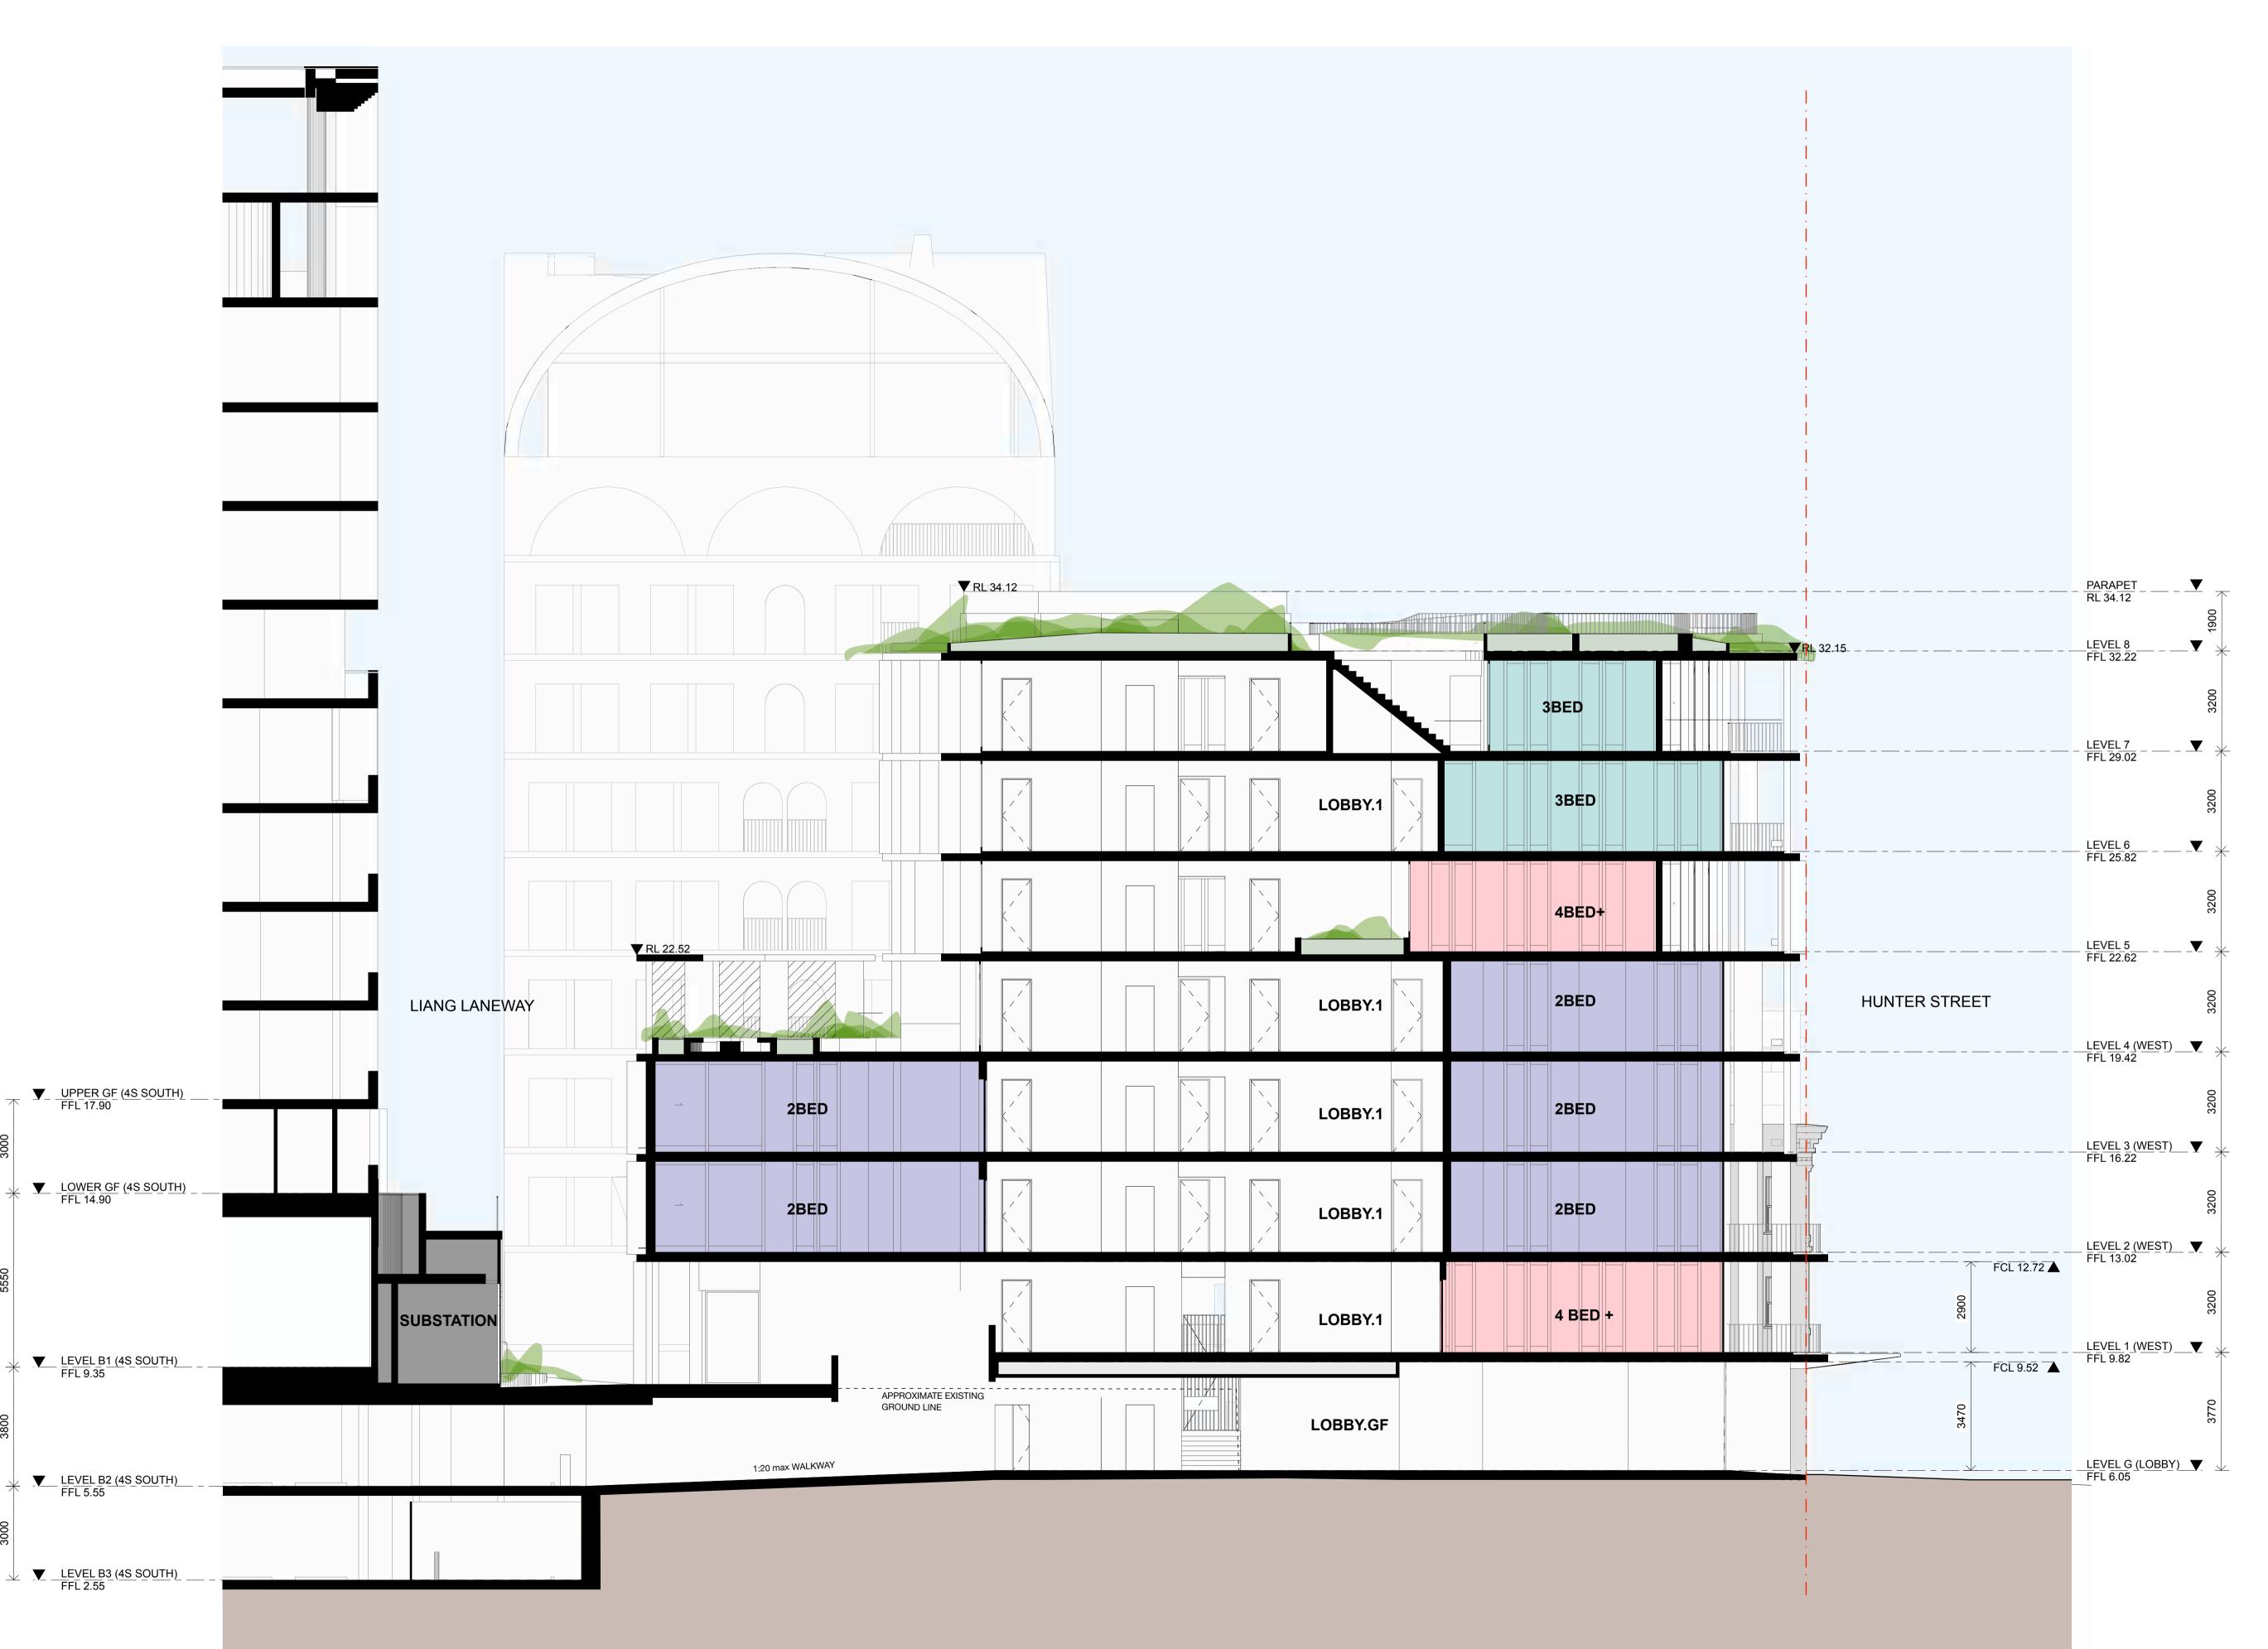

In accepting and utilising this document the recipient agrees that Curious Practice, retain all common law, statutory law and other rights including copyright and intellectual property rights. The recipient agrees not to use this document for any purpose other than its intended use; to waive all claims against Curious Practice resulting from unauthorised changes; or to reuse the document on other projects without prior written consent from Curious Practice. Under no circumstances shall transfer of this document be deemed a sale. Curious Practice makes no warranties of fitness for any purpose. The Builder/Contractor shall verify job dimensions prior to any work commencing. Use figured dimensions only. Do not scale drawings.

#### Council RFI

| Date      | Revision                 | Ву |
|-----------|--------------------------|----|
| 2022/03/0 | 9 FOR INFORMATION        | SC |
|           | 1 FOR APPROVAL           | SC |
|           | 0 ISSUE FOR COUNCIL      | SC |
|           | 4 HERITAGE RFI AMENDMENT | SC |
| 2024/10/1 | 5 Council RFI            | SC |
|           |                          |    |
|           |                          |    |
Precinct + Building 3W +

Building 3E

SJB Architects Level 2, 490 Crown St Surry Hills NSW 2010 Australia T 61 2 9380 9911 sjb.com.au



Durbach Block Jaggers
Level 2, 9 Roslyn St
Potts Point NSW
2011 Australia
T 61 2 8297 3500
durbachblockjaggers.com




**PRACTICE** 

Building 4N

Curious Practice
24/526 Hunter Street,
Newcastle NSW
2300 Australia
T 61 4 1182 4600
curiouspractice.com

ominated Architects: Greg Lee-10997 | Warren Haasnoot-985

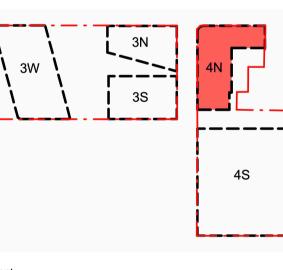

ent



Project

Newcastle East End Stage 3 & 4


Hunter, Morgan, Newcomen, King Streets NEWCASTLE NSW 2300

Country: AWABAKAL

Drawing Name

Sections - 4N - Building Section A

Drawn

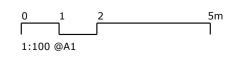

| 6668       | DA-4N       | <u>l-1501</u> |
|------------|-------------|---------------|
| Job No.    | Drawing No. |               |
| SC         | GL          | 4             |
| Drawn.     | Chk.        | Revision      |
| 2024/10/15 | 1:100       | @ A1          |
| Date       | Scale       | Sheet Size    |



In accepting and utilising this document the recipient agrees that Curious Practice, retain all common law, statutory law and other rights including copyright and intellectual property rights. The recipient agrees not to use this document for any purpose other than its intended use; to waive all claims against Curious Practice resulting from unauthorised changes; or to reuse the document on other projects without prior written consent from Curious Practice. Under no circumstances shall transfer of this document be deemed a sale. Curious Practice makes no warranties of fitness for any purpose. The Builder/Contractor shall verify job dimensions prior to any work commencing. Use figured dimensions only. Do not scale drawings.

## **Council RFI**

| ٧ | Date       | Revision          | Ву |     |
|---|------------|-------------------|----|-----|
|   |            |                   |    |     |
|   | 2022/03/09 | FOR INFORMATION   | SC | - ( |
|   | 2023/03/31 | FOR APPROVAL      | SC |     |
|   | 2023/12/20 | ISSUE FOR COUNCIL | SC |     |
|   | 2024/10/15 | Council RFI       | SC |     |
|   |            |                   |    |     |
|   |            |                   |    |     |
| _ |            |                   |    | _   |
| _ |            |                   |    |     |
|   |            |                   |    |     |

SJB Architects Level 2, 490 Crown St Surry Hills NSW 2010 Australia T 61 2 9380 9911

sjb.com.au

Building 3E



Building 4N **Curious Practice** 24/526 Hunter Street, Newcastle NSW 2300 Australia

T 61 4 1182 4600 curiouspractice.com

Level 2, 9 Roslyn St

Potts Point NSW

T 61 2 8297 3500

2011 Australia








Newcastle East End Stage 3 & 4

Hunter, Morgan, Newcomen, King Streets NEWCASTLE NSW 2300


Country: AWABAKAL

Drawing Name

Sections - 4N - Building Section B

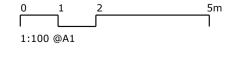

| 6668       | DA-4N       | <u> 1-1502</u> |
|------------|-------------|----------------|
| Job No.    | Drawing No. |                |
| SC         | GL          | 3              |
| Drawn.     | Chk.        | Revision       |
| 2023/10/15 | 1:100       | @ A1           |
| Date       | Scale       | Sheet Size     |

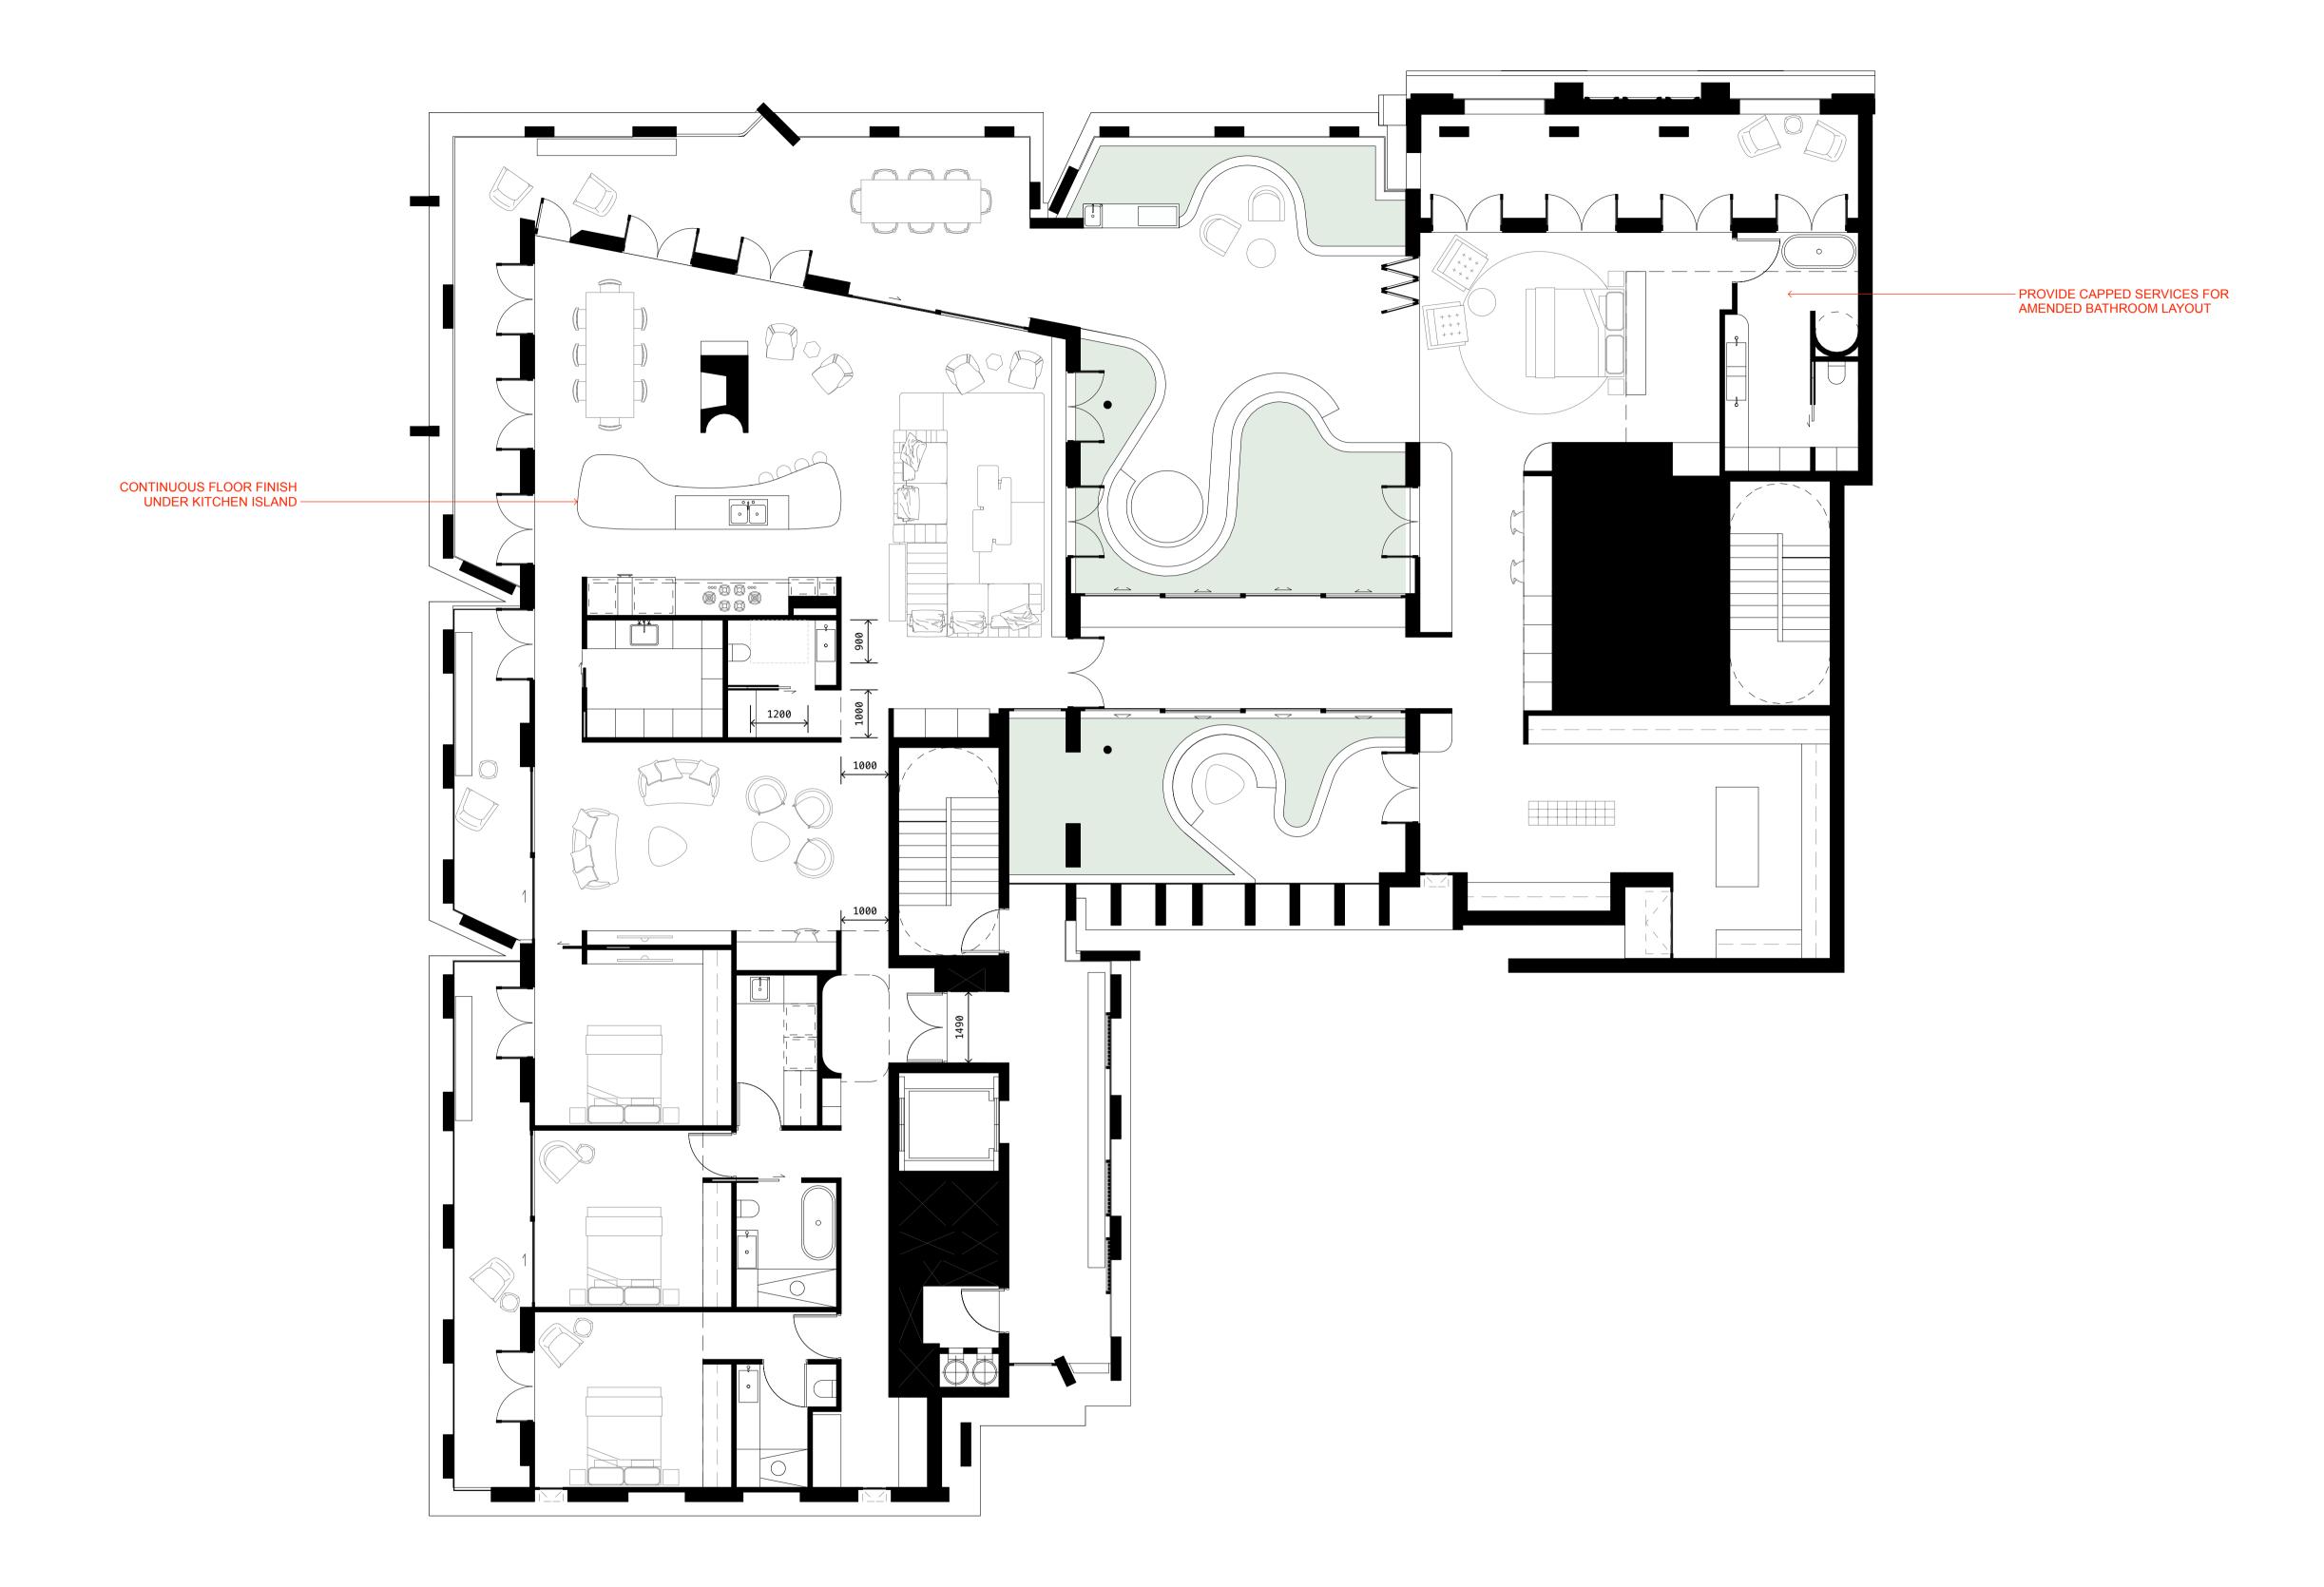

PLAN APARTMENT 5.01 PRE - ADAPTED

1:75

In accepting and utilising this document the recipient agrees that Curious Practice, retain all common law, statutory law and other rights including copyright and intellectual property rights. The recipient agrees not to use this document for any purpose other than its intended use; to waive all claims against Curious Practice resulting from unauthorised changes; or to reuse the document on other projects without prior written consent from Curious Practice. Under no circumstances shall transfer of this document be deemed a sale. Curious Practice makes no warranties of fitness for any purpose. The Builder/Contractor shall verify job dimensions prior to any work commencing. Use figured dimensions only. Do not scale drawings.

## **Council RFI**

| Rev | Date       | Revision                | Ву | Chk. |
|-----|------------|-------------------------|----|------|
| 1   | 2022/09/30 | FOR INFORMATION         | SC | GL   |
| 2   | 2023/03/31 | FOR APPROVAL            | SC | GL   |
| 3   | 2023/12/20 | ISSUE FOR COUNCIL       | SC | GL   |
| 4   | 2024/01/24 | HERITAGE RFI AMENDMENTS | SC | GL   |
| 5   | 2024/02/21 | ADG RFI AMENDMENTS      | SC | GL   |
| 5   | 2024/10/15 | Council RFI             | SC | GL   |
|     | ·          |                         | ·  |      |
|     |            |                         |    |      |

SJB Architects Level 2, 490 Crown St Surry Hills NSW 2010 Australia T 61 2 9380 9911 sjb.com.au

Building 3E




durbach block

jaggers

**Durbach Block Jaggers** Level 2, 9 Roslyn St Potts Point NSW 2011 Australia T 61 2 8297 3500 durbachblockjaggers.com



curiouspractice.com

 






Newcastle East End Stage 3 & 4


Hunter, Morgan, Newcomen, King Streets NEWCASTLE NSW 2300

Country: AWABAKAL


Drawing Name

ADAPTABLE APARTMENT 5.01 - 4N - SHEET 1

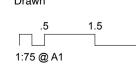

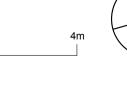

| Date       | Scale       | Sheet S    |
|------------|-------------|------------|
| 2024/10/15 | 1 : 75      | @ <i>P</i> |
| Drawn.     | Chk.        | Revis      |
| SC         | GL          |            |
| Job No.    | Drawing No. |            |
| 6668       |             | 1 405      |

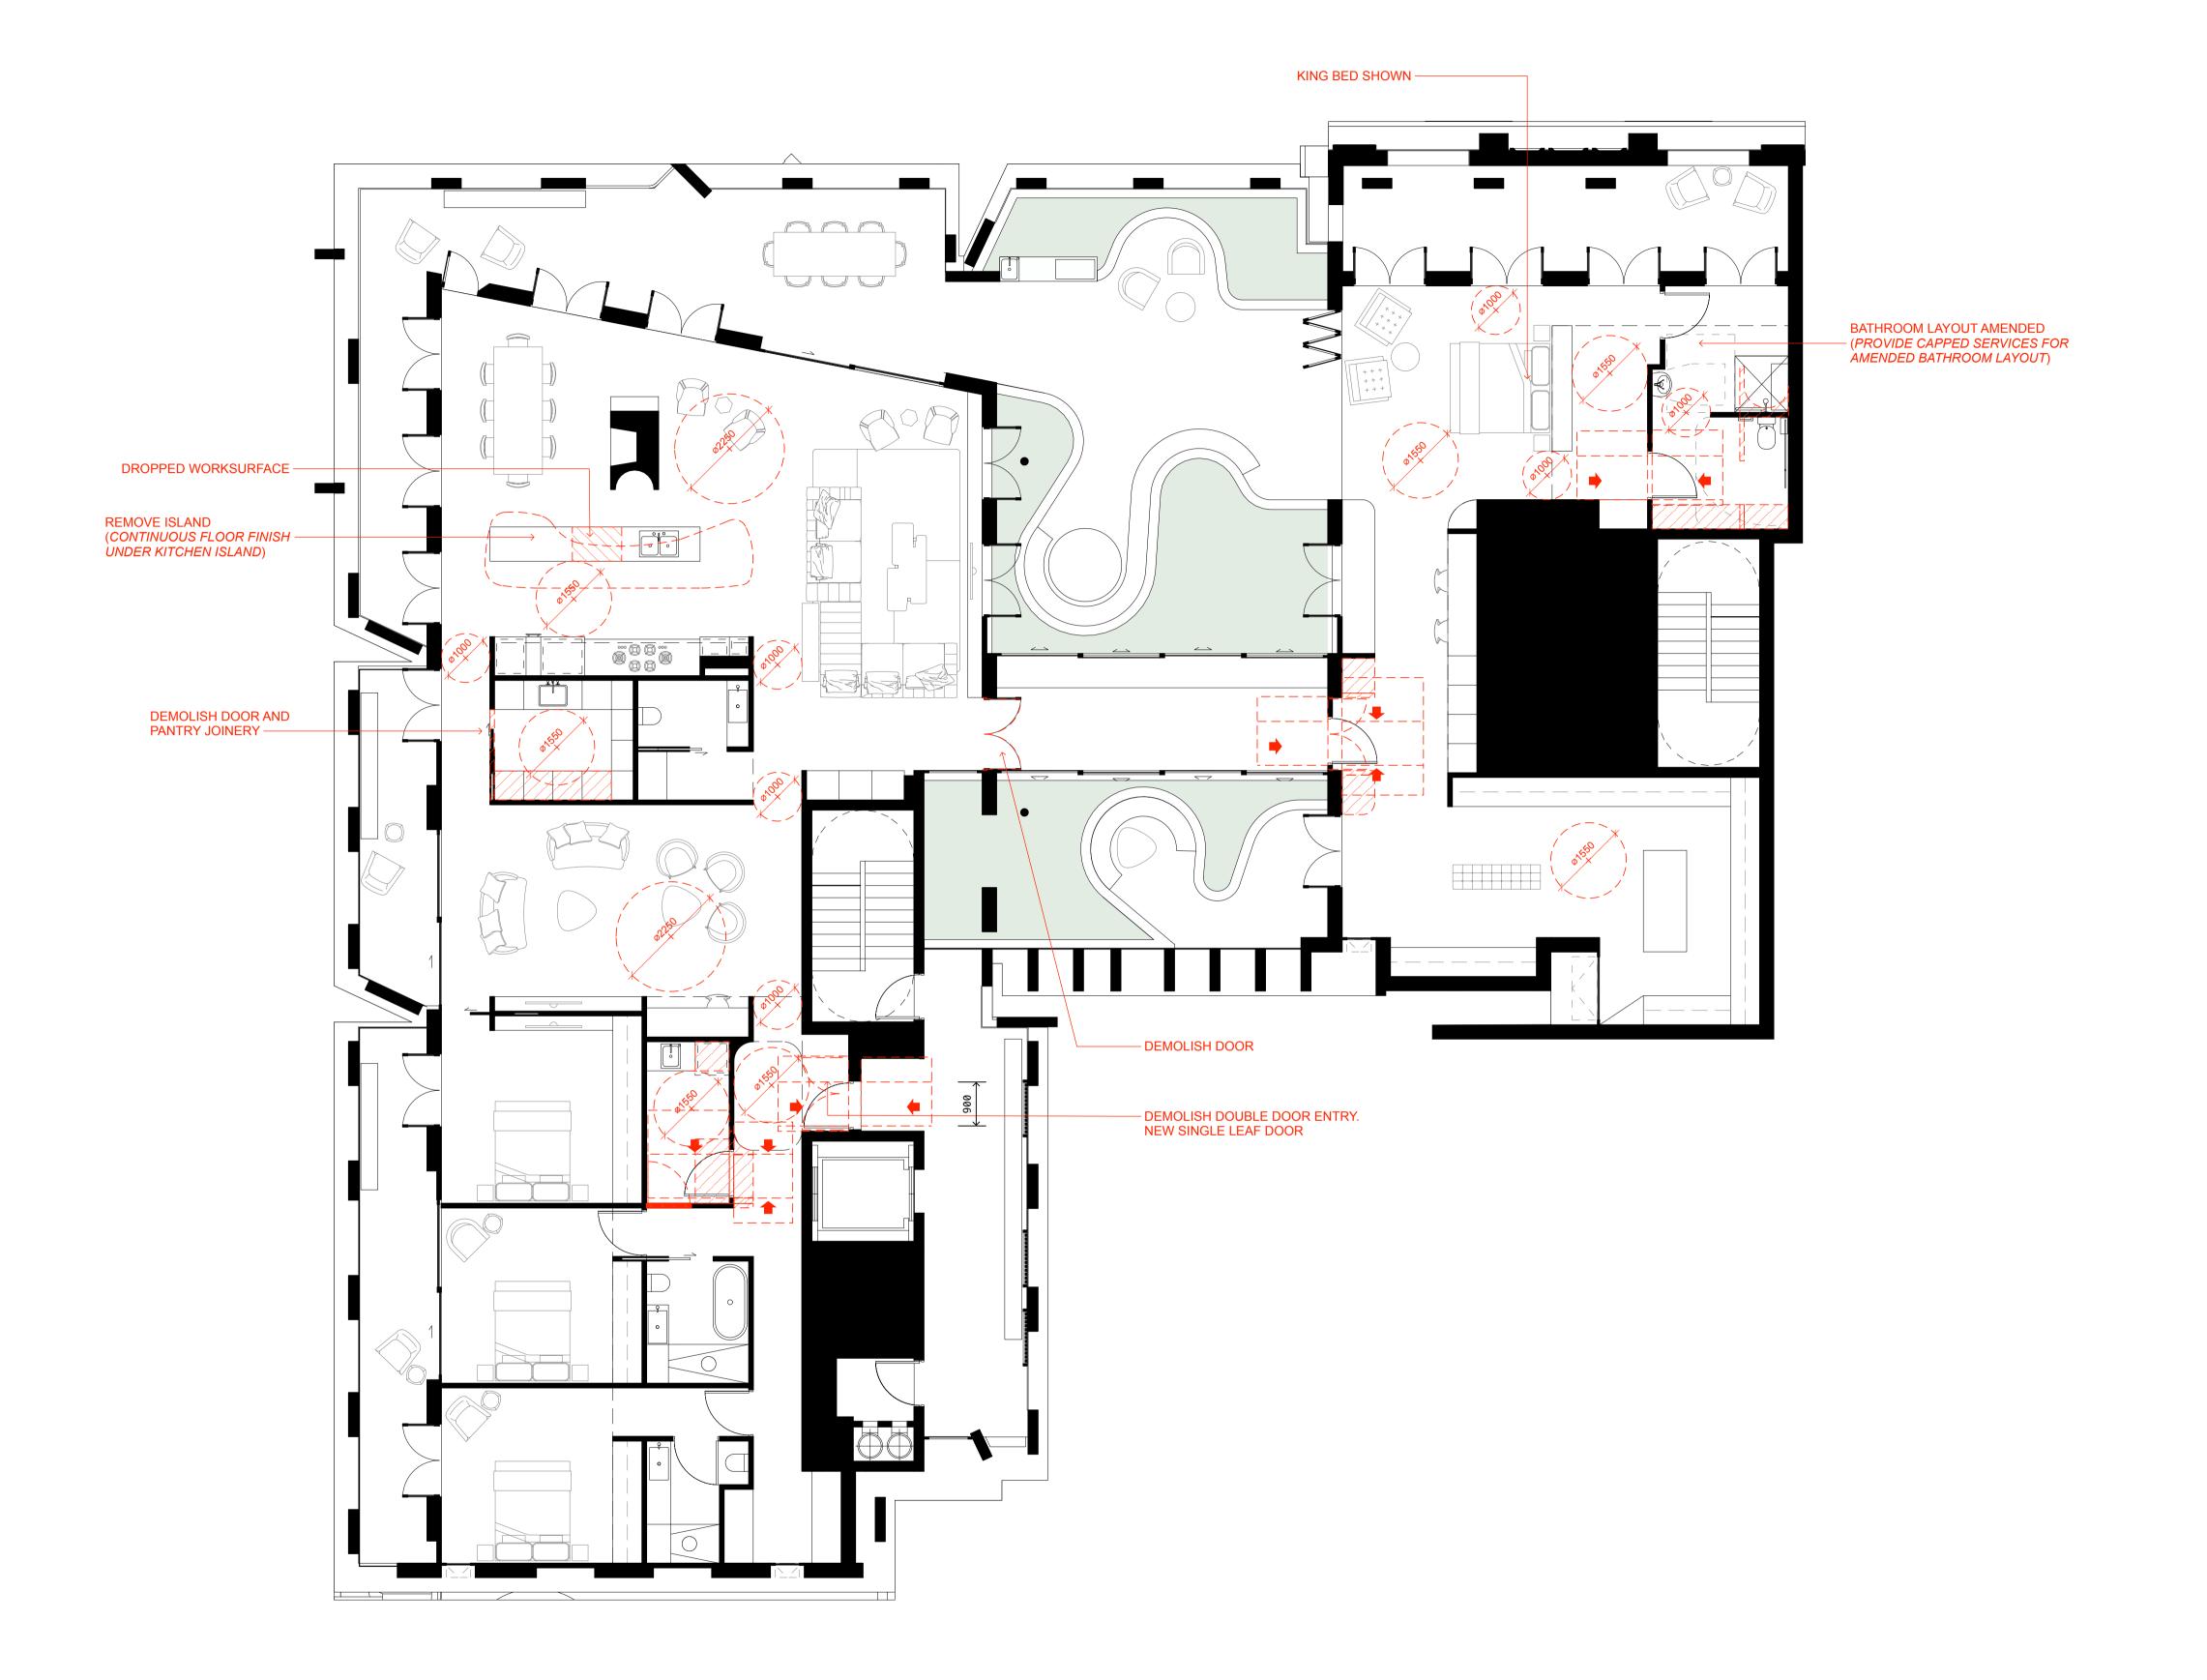

PLAN APARTMENT 5.01 POST - ADAPTED

1:75

In accepting and utilising this document the recipient agrees that Curious Practice, retain all common law, statutory law and other rights including copyright and intellectual property rights. The recipient agrees not to use this document for any purpose other than its intended use; to waive all claims against Curious Practice resulting from unauthorised changes; or to reuse the document on other projects without prior written consent from Curious Practice. Under no circumstances shall transfer of this document be deemed a sale. Curious Practice makes no warranties of fitness for any purpose. The Builder/Contractor shall verify job dimensions prior to any work commencing. Use figured dimensions only. Do not scale drawings.

| Council | RFI  |
|---------|------|
| Council | 1111 |

| 2 |            | FOR INFORMATION FOR APPROVAL | SC<br>SC |
|---|------------|------------------------------|----------|
| 3 | 2023/12/20 | ISSUE FOR COUNCIL            | SC       |
| 4 | 2024/01/24 | HERITAGE RFI AMENDMENTS      | SC       |
| 5 | 2024/02/21 | ADG RFI AMENDMENTS           | SC       |
| 5 | 2024/10/15 | Council RFI                  | SC       |

SJB Architects Level 2, 490 Crown St Surry Hills NSW 2010 Australia T 61 2 9380 9911 sjb.com.au

Building 3E



durbach block

jaggers

**Durbach Block Jaggers** Level 2, 9 Roslyn St Potts Point NSW 2011 Australia T 61 2 8297 3500 durbachblockjaggers.com

Building 4N **Curious Practice** 24/526 Hunter Street, Newcastle NSW 2300 Australia T 61 4 1182 4600 curiouspractice.com



Nominated Architects: Greg Lee-10997 | Warren Haasnoot-9852






Newcastle East End Stage 3 & 4

Hunter, Morgan, Newcomen, King Streets NEWCASTLE NSW 2300

Country: AWABAKAL


Drawing Name


ADAPTABLE APARTMENT 5.01 - 4N - SHEET 2

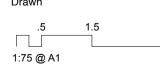



| Date       | Scale       | Sheet Size     |
|------------|-------------|----------------|
| 2024/10/15 | 1 : 75      | @ A1           |
| Drawn.     | Chk.        | Revision       |
| SC         | GL          | 5              |
| Job No.    | Drawing No. |                |
| 6668       | DA-4N       | <u> 1-4052</u> |

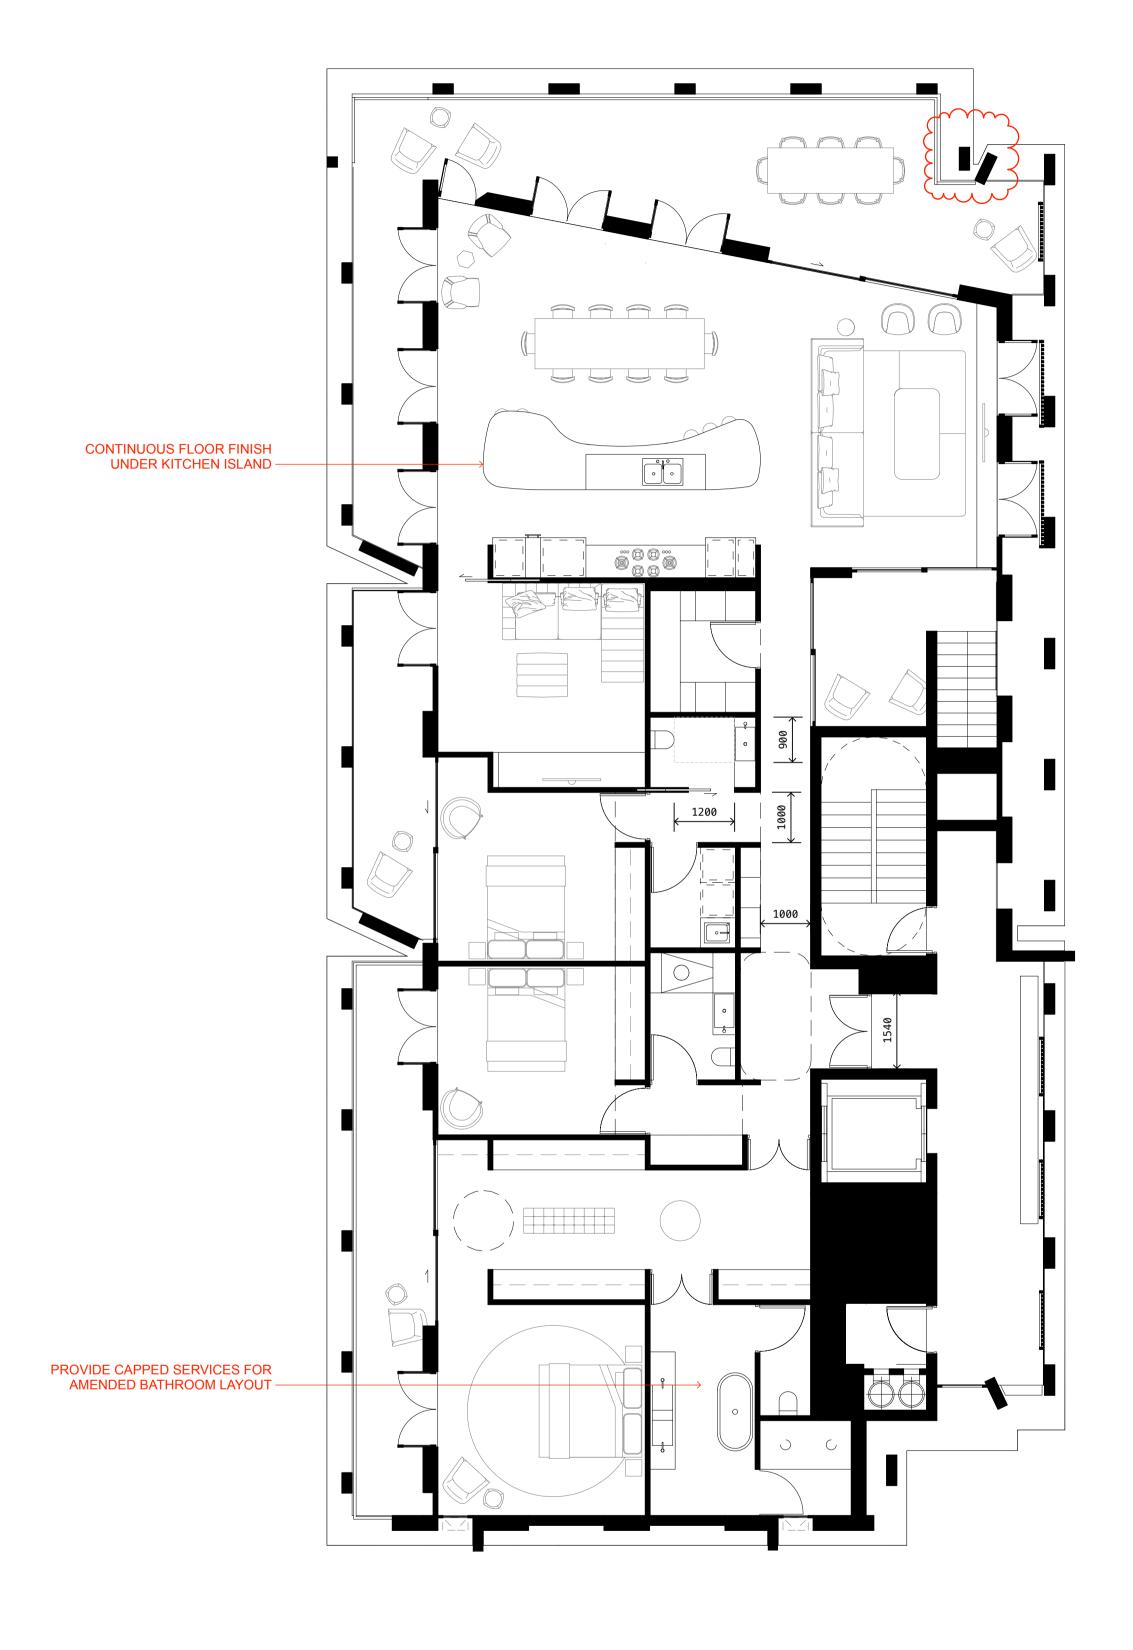

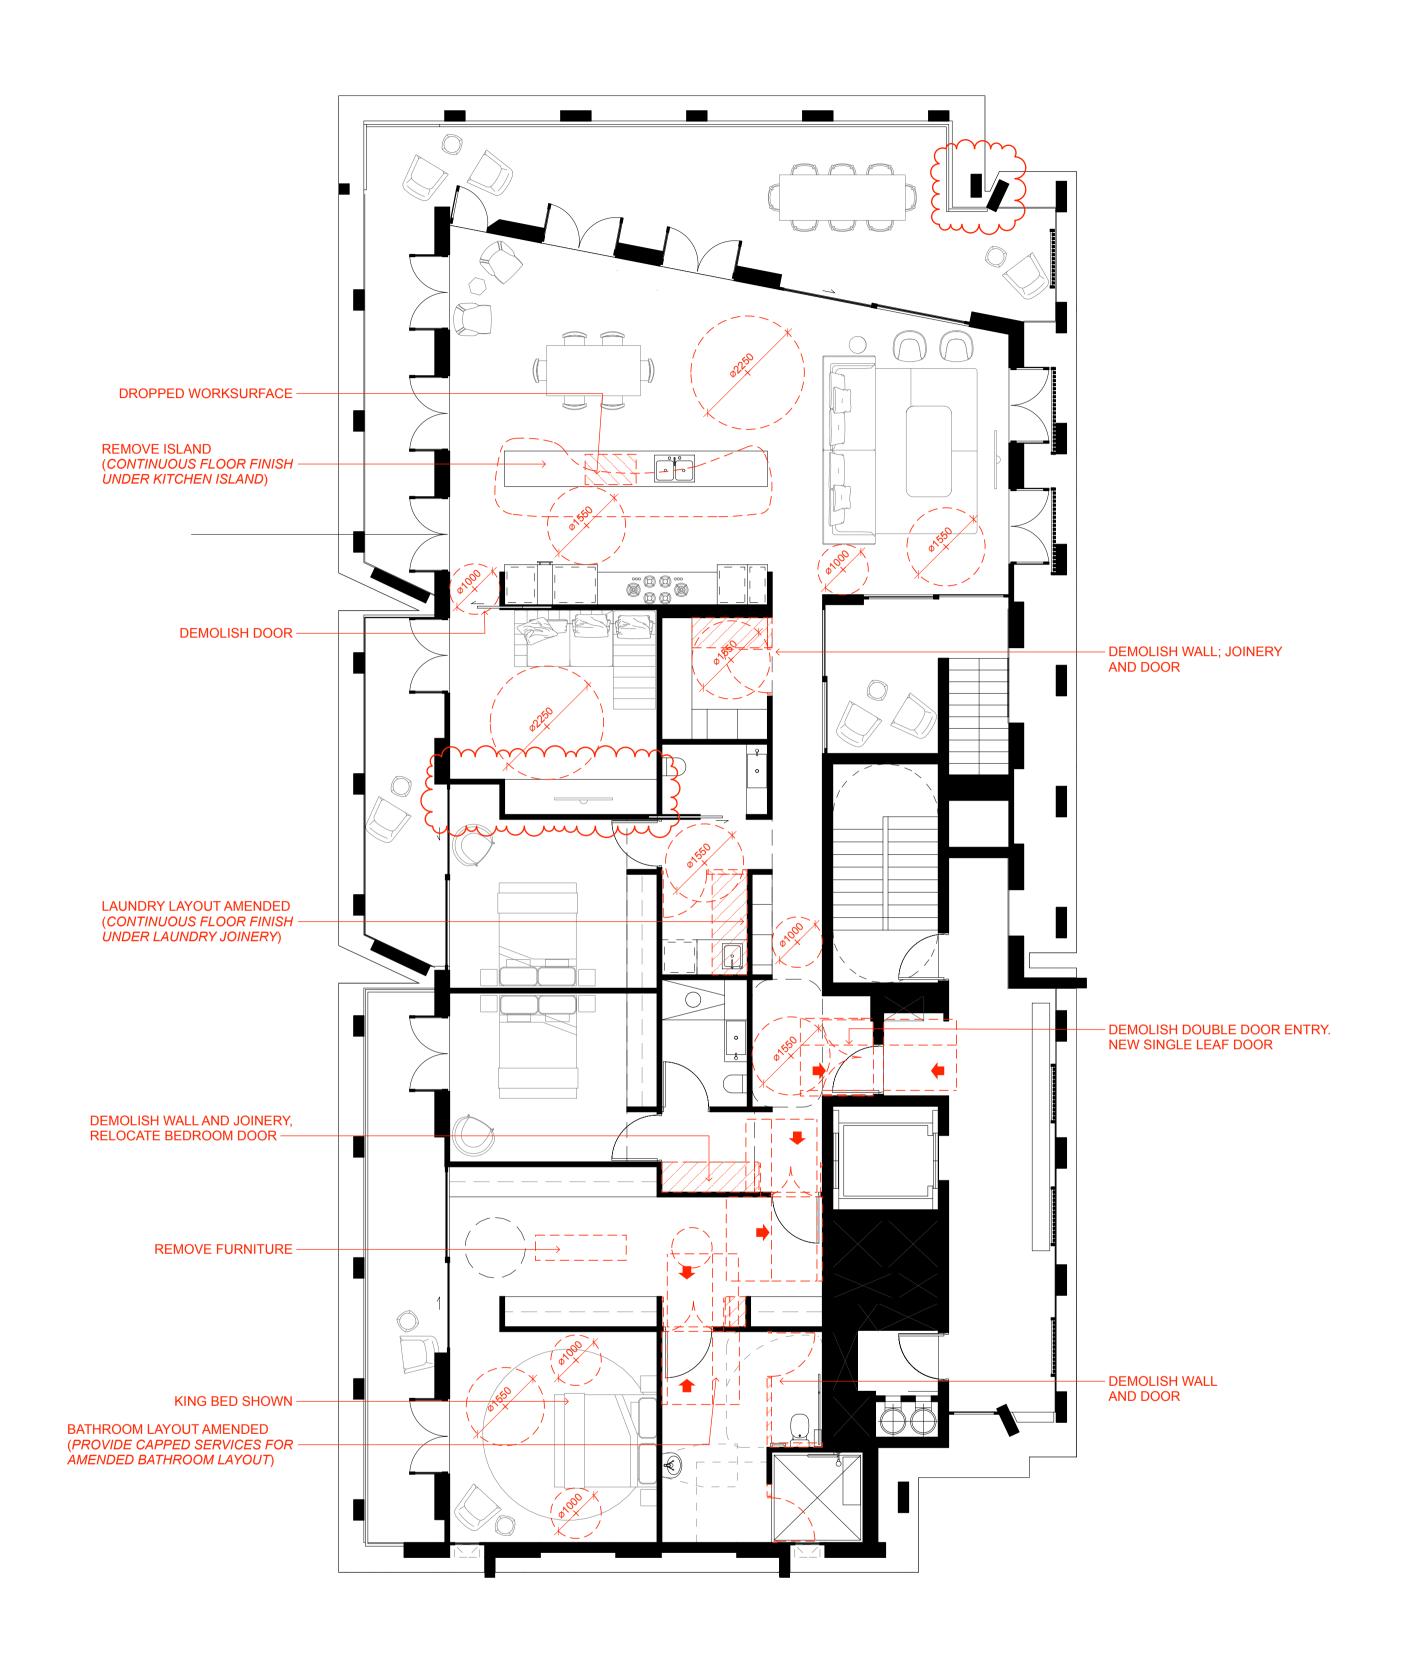

PLAN APARTMENT 7.02 PRE - ADAPTED

PLAN APARTMENT 7.02 POST- ADAPTED

1:75

In accepting and utilising this document the recipient agrees that Curious Practice, retain all common law, statutory law and other rights including copyright and intellectual property rights. The recipient agrees not to use this document for any purpose other than its intended use; to waive all claims against Curious Practice resulting from unauthorised changes; or to reuse the document on other projects without prior written consent from Curious Practice. Under no circumstances shall transfer of this document be deemed a sale. Curious Practice makes no warranties of fitness for any purpose. The Builder/Contractor shall verify job dimensions prior to any work commencing. Use figured dimensions only. Do not scale drawings.

#### Council RFI

| Rev | Date       | Revision                | Ву | Chl |
|-----|------------|-------------------------|----|-----|
| 1   | 2022/09/30 | FOR INFORMATION         | SC | GL  |
| 2   | 2023/03/31 | FOR APPROVAL            | SC | GL  |
| 3   | 2023/12/20 | ISSUE FOR COUNCIL       | SC | GL  |
| 4   | 2024/01/24 | HERITAGE RFI AMENDMENTS | SC | GL  |
| 4   | 2024/10/15 | Council RFI             | SC | GL  |

SJB Architects Level 2, 490 Crown St Surry Hills NSW 2010 Australia T 61 2 9380 9911 sjb.com.au

Building 3E



Building 4N **Curious Practice** 24/526 Hunter Street, Newcastle NSW 2300 Australia T 61 4 1182 4600

curiouspractice.com

Level 2, 9 Roslyn St Potts Point NSW

2011 Australia

T 61 2 8297 3500

durbachblockjaggers.com



Nominated Architects: Greg Lee-10997 | Warren Haasnoot-9852





Newcastle East End Stage 3 & 4


Hunter, Morgan, Newcomen, King Streets NEWCASTLE NSW 2300

Country: AWABAKAL

Drawing Name


ADAPTABLE APARTMENT 7.01 - 4N - SHEET 1

1:75

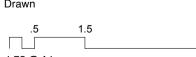

| 1:75 @ A1  |       |     |
|------------|-------|-----|
| Date       | Scale | She |
| 2024/10/15 | 1:75  | @   |
| Drawn.     | Chk.  | F   |
| SC         | GL    |     |

Job No. Drawing No. DA-4N-4053

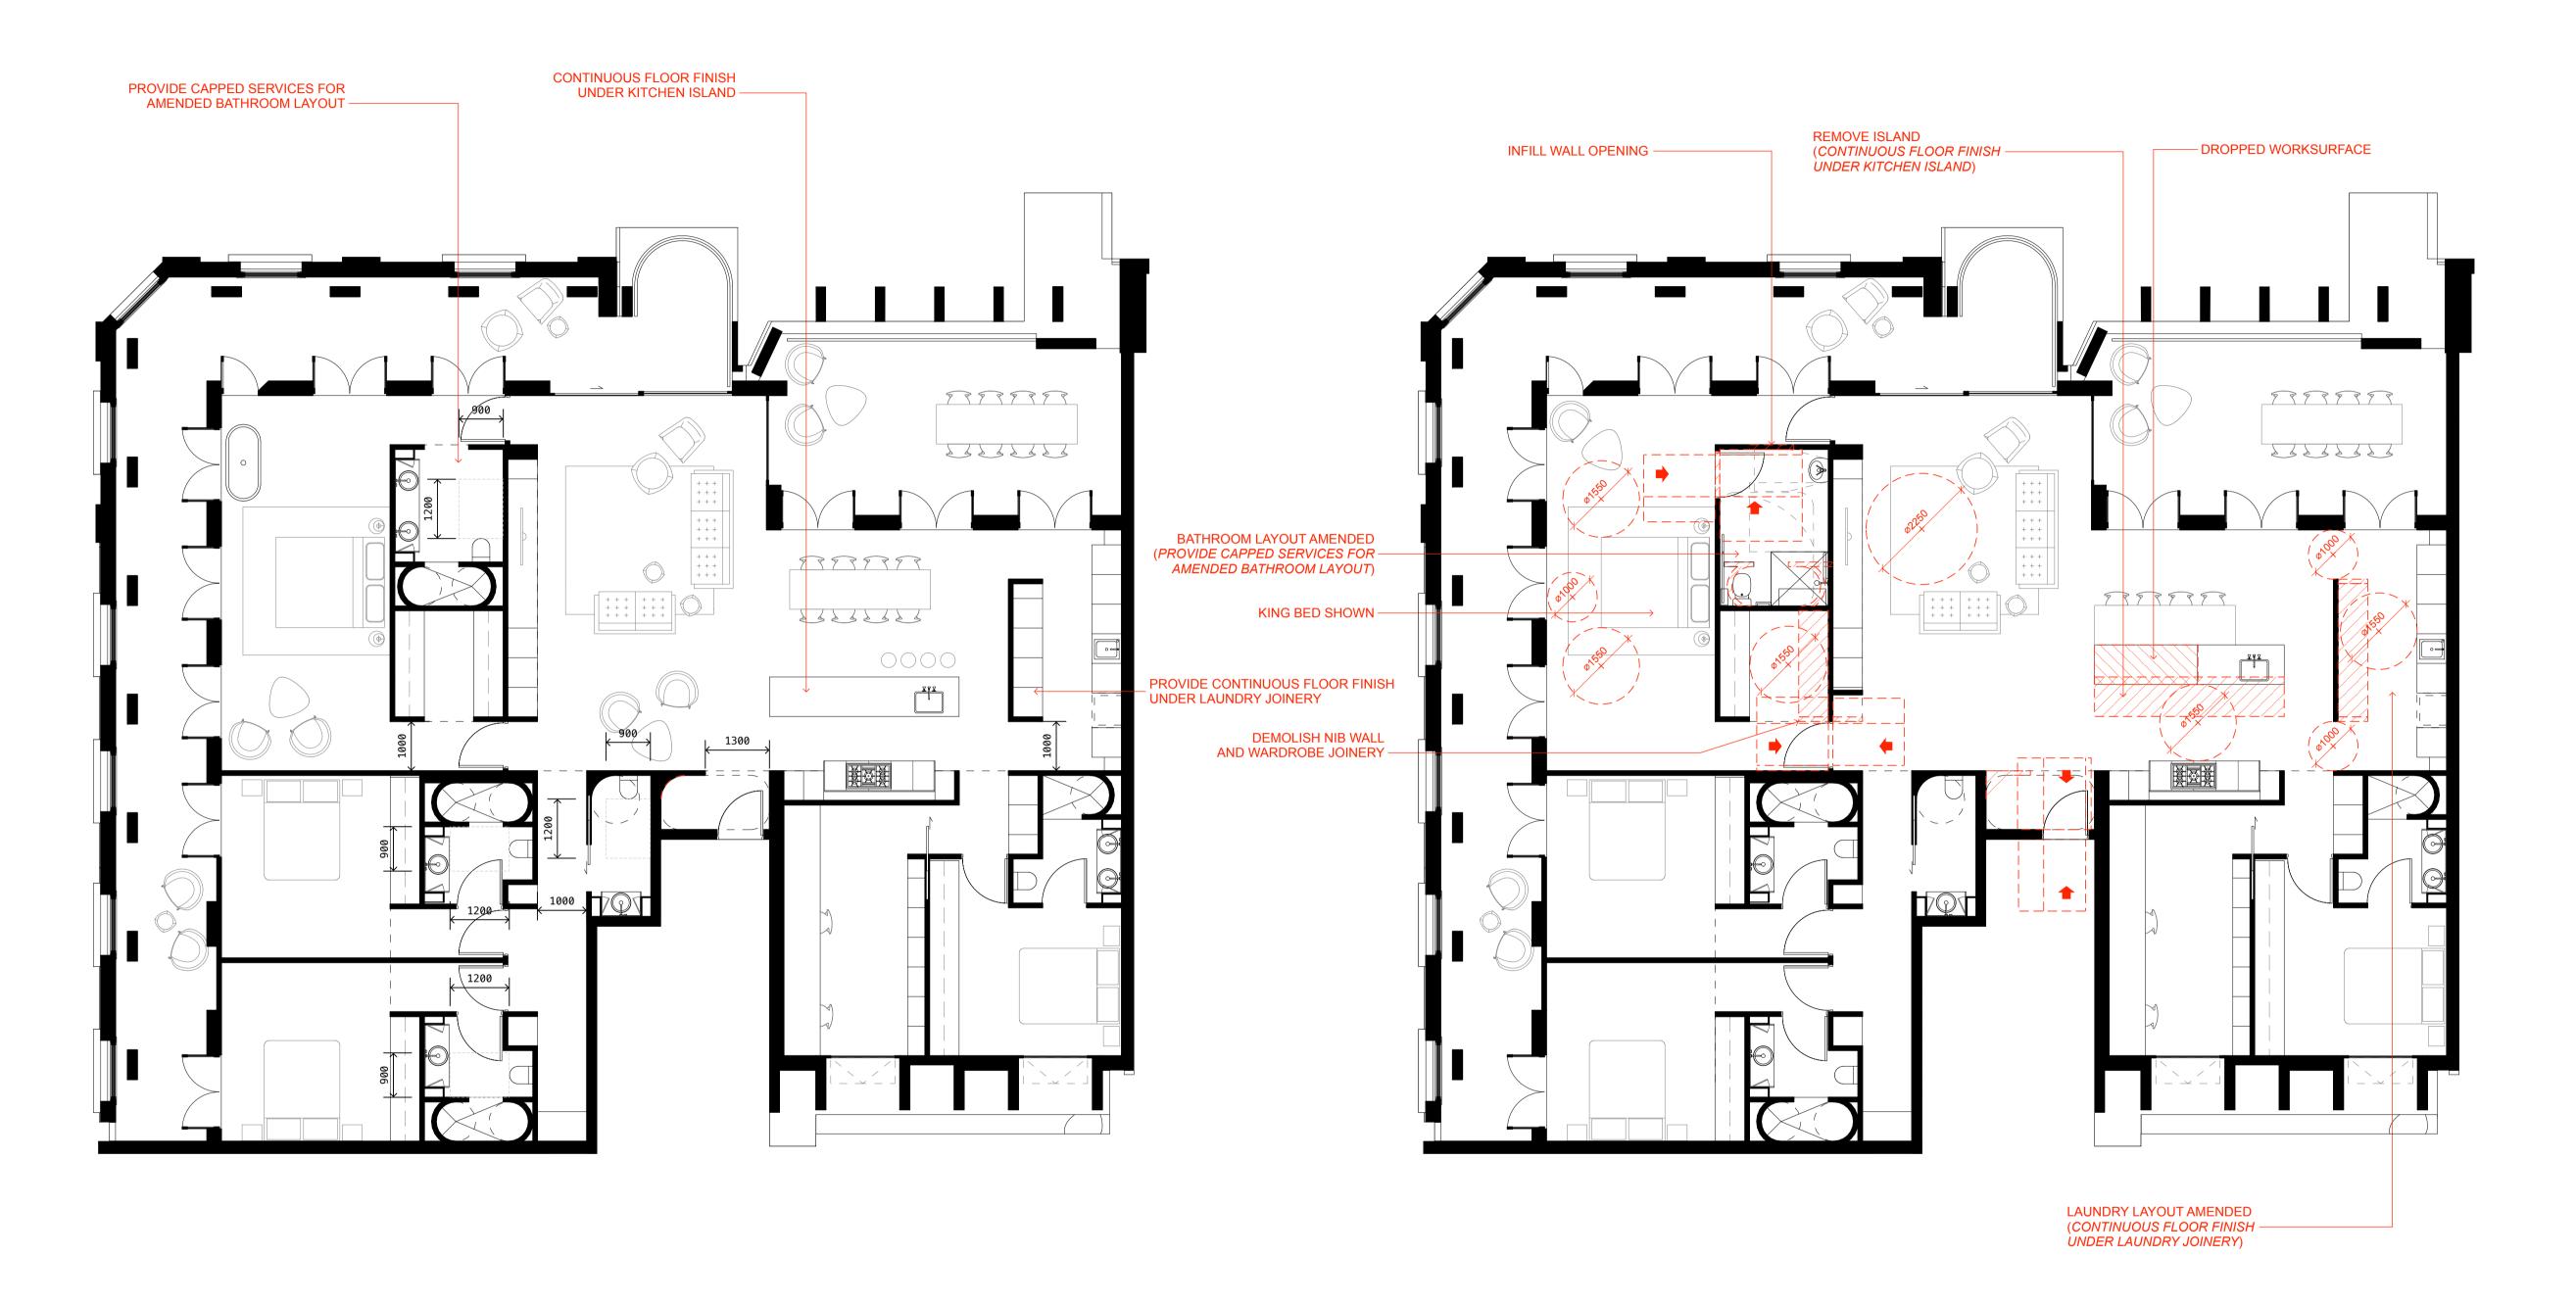

PLAN 1:75 APARTMENT 1.01 PRE - ADAPTED

PLAN APARTMENT 1.01 POST- ADAPTED In accepting and utilising this document the recipient agrees that Curious Practice, retain all common law, statutory law and other rights including copyright and intellectual property rights. The recipient agrees not to use this document for any purpose other than its intended use; to waive all claims against Curious Practice resulting from unauthorised changes; or to reuse the document on other projects without prior written consent from Curious Practice. Under no circumstances shall transfer of this document be deemed a sale. Curious Practice makes no warranties of fitness for any purpose. The Builder/Contractor shall verify job dimensions prior to any work commencing. Use figured dimensions only. Do not scale

## **Council RFI**

| Rev | Date       | Revision                | Ву | Cl |
|-----|------------|-------------------------|----|----|
| 1   | 2023/12/20 | ISSUE FOR COUNCIL       | SC | GL |
| 2   | 2024/01/24 | HERITAGE RFI AMENDMENTS | SC | GL |
| 3   | 2024/02/21 | ADG RFI AMENDMENTS      | SC | GL |
| 3   | 2024/10/15 | Council RFI             | SC | GL |
|     |            |                         |    |    |
|     |            |                         |    |    |
Precinct + Building 3W + 4S

SJB Architects Level 2, 490 Crown St Surry Hills NSW 2010 Australia T 61 2 9380 9911 sjb.com.au

Building 3E



**CURIOUS** 

**PRACTICE** 

Level 2, 9 Roslyn St Potts Point NSW 2011 Australia T 61 2 8297 3500 durbachblockjaggers.com

Building 4N **Curious Practice** 24/526 Hunter Street, Newcastle NSW 2300 Australia T 61 4 1182 4600

curiouspractice.com Nominated Architects: Greg Lee-10997 | Warren Haasnoot-9852





Newcastle East End Stage 3 & 4


Hunter, Morgan, Newcomen, King Streets NEWCASTLE NSW 2300

Country: AWABAKAL


Drawing Name


ADAPTABLE APARTMENT 1.01 - 4N - SHEET 1

1:75

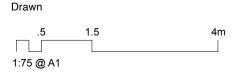


| 6668       | DA-4N       | <u>-4056</u> |
|------------|-------------|--------------|
| Job No.    | Drawing No. |              |
| SC         | GL          | 3            |
| Drawn.     | Chk.        | Revision     |
| 2024/10/15 | 1 : 75      | @ A1         |
| Date       | Scale       | Sheet Size   |
|            |             |              |

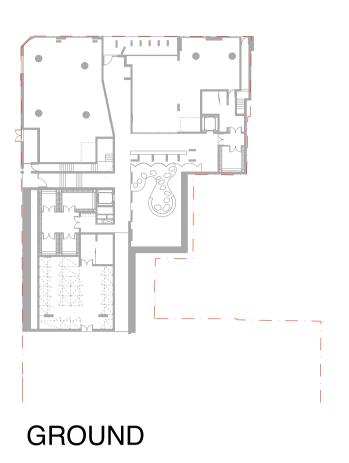

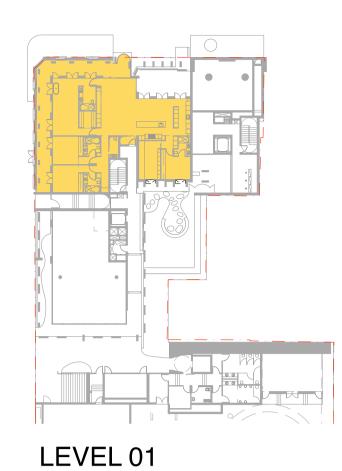







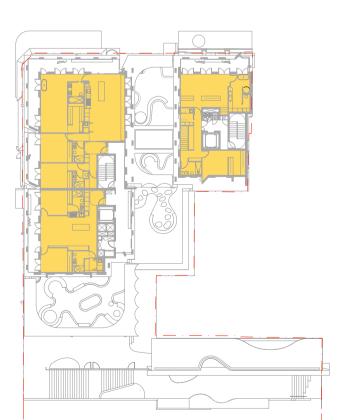

LEVEL 06

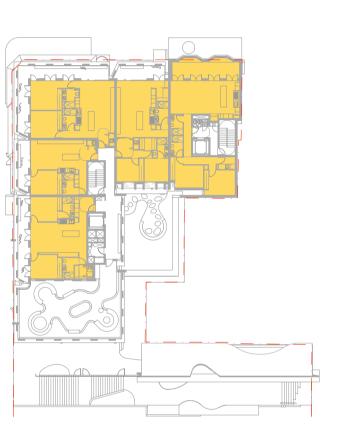


LEVEL 04

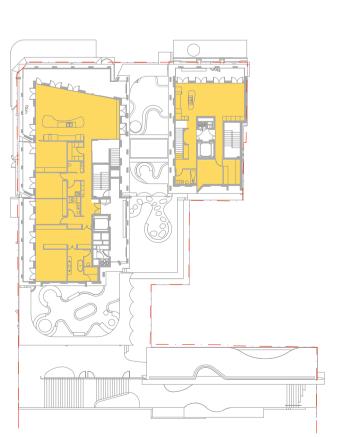

LEVEL 07



LEVEL 02

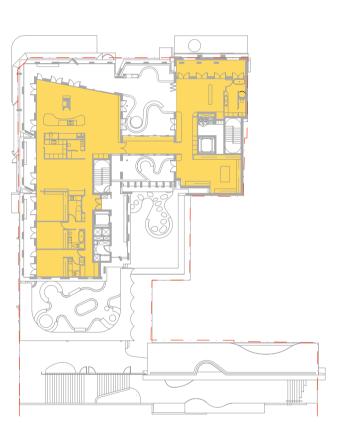


LEVEL 05

# **SOLAR SUMMARY**

87.5% (20/23) OF RESIDENTIAL UNITS RECEIVE A MINIMUM OF 2 HOURS OF SUNLIGHT TO LIVING ROOM AND PRIVATE OPEN SPACES

# <u>LEGEND</u>

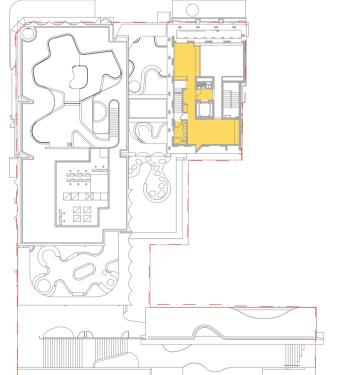

LEVEL 08



MIN 15MIN OF SUNLIGHT TO LIVING ROOM AND PRIVATE OPEN SPACE ON

MIN 2 HOURS OF SUNLIGHT TO

21 JUNE FROM 9AM - 3PM



LESS THAN 15MIN OF SUNLIGHT TO LIVING ROOM AND PRIVATE OPEN SPACE ON

21 JUNE FROM 9AM - 3PM

## ADG DESIGN CRITERIA

LIVING ROOMS AND PRIVATE OPEN SPACES OF AT LEAST 70% OF APARTMENTS IN A BUILDING RECEIVE A MINIMUM OF 2 HOURS DIRECT SUNLIGHT BETWEEN 9AM AND 3PM IN MID WINTER

In accepting and utilising this document the recipient agrees that Curious Practice, retain all common law, statutory law and other rights including copyright and intellectual property rights. The recipient agrees not to use this document for any purpose other than its intended use; to waive all claims against Curious Practice resulting from unauthorised changes; or to reuse the document on other projects without prior written consent from Curious Practice. Under no circumstances shall transfer of this document be deemed a sale. Curious Practice makes no warranties of fitness for any purpose. The Builder/Contractor shall verify job dimensions prior to any work commencing. Use figured dimensions only. Do not scale

## **Council RFI**

| 1 | 2022/09/30 | FOR INFORMATION   | SC | GL |
|---|------------|-------------------|----|----|
| 2 | 2023/03/31 | FOR APPROVAL      | SC | GL |
| 3 | 2023/12/20 | ISSUE FOR COUNCIL | SC | GL |
| 3 | 2024/10/15 | Council RFI       | SC | GL |

SJB Architects



**Durbach Block Jaggers** Level 2, 9 Roslyn St Potts Point NSW block 2011 Australia T 61 2 8297 3500 durbachblockjaggers.com


Building 4N **Curious Practice** 24/526 Hunter Street, Newcastle NSW 2300 Australia T 61 4 1182 4600

curiouspractice.com

Surry Hills NSW 2010 Australia T 61 2 9380 9911 sjb.com.au

Building 3E



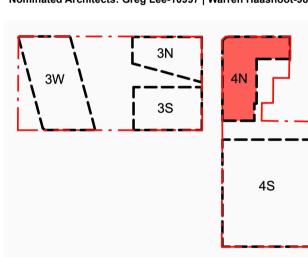




Newcastle East End Stage 3 & 4

Hunter, Morgan, Newcomen, King Streets NEWCASTLE NSW 2300


Country: AWABAKAL


Drawing Name

Compliance Drawings - 4N - Solar

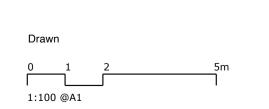


| Date       | Scale       | Sheet Size     |
|------------|-------------|----------------|
| 2024/10/15 | 1:100       | @ A1           |
| Drawn.     | Chk.        | Revision       |
| SC         | GL          | 3              |
| Job No.    | Drawing No. |                |
| 6668       | DA-4N       | <u> 1-8001</u> |

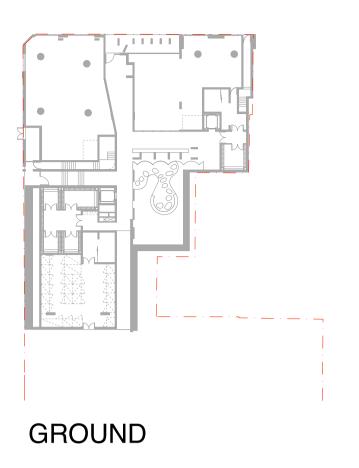


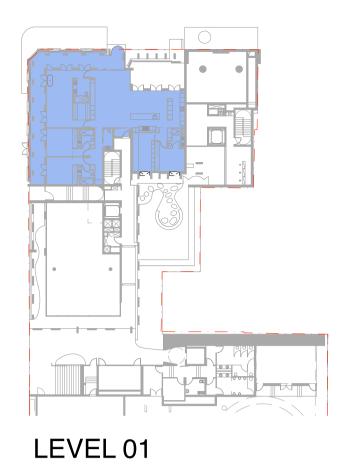




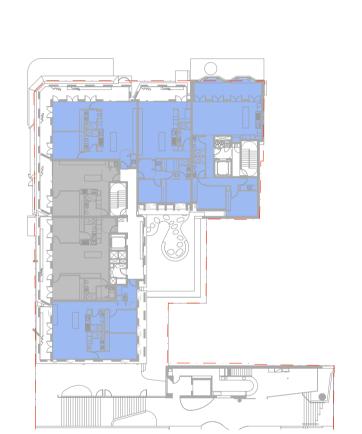



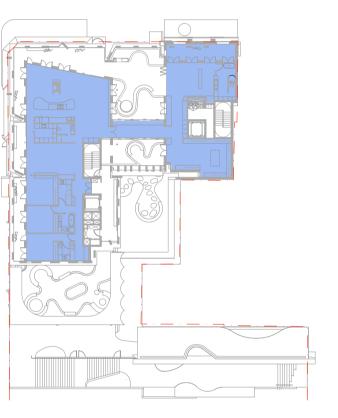



LEVEL 03

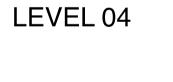


LEVEL 07

LEVEL 05

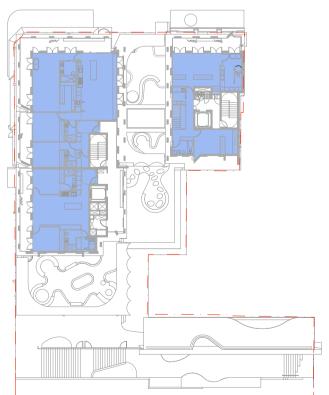

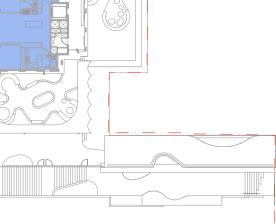

LEVEL 06

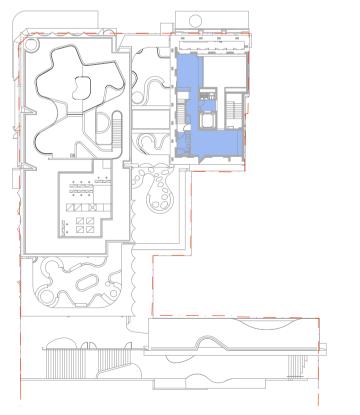

LEVEL 08

# CROSS VENT. SUMMARY

**78%** (18/23) OF RESIDENTIAL UNITS ARE NATURALLY CROSS VENTILATED IN THE FIRST NINE STOREYS OF THE BUILDING

## **LEGEND**



CROSS VENTILATION ACHIEVED ON THE FIRST NINE STOREYS



CROSS VENTILATION NOT ACHIEVED ON THE FIRST NINE STOREYS

## ADG DESIGN CRITERIA

AT LEAST 60% OF APARTMENTS ARE NATURALLY VENTILATED IN THE FIRST NINE STOREYS OF THE BUILDING

In accepting and utilising this document the recipient agrees that Curious Practice, retain all common law, statutory law and other rights including copyright and intellectual property rights. The recipient agrees not to use this document for any purpose other than its intended use; to waive all claims against Curious Practice resulting from unauthorised changes; or to reuse the document on other projects without prior written consent from Curious Practice. Under no circumstances shall transfer of this document be deemed a sale. Curious Practice makes no warranties of fitness for any purpose. The Builder/Contractor shall verify job dimensions prior to any work commencing. Use figured dimensions only. Do not scale

## **Council RFI**

| Rev | Date       | Revision          | Ву | /  | Chk |
|-----|------------|-------------------|----|----|-----|
| 1   | 2022/09/30 | FOR INFORMATION   | SC | GL | _   |
| 2   | 2023/03/31 | FOR APPROVAL      | SC | GL |     |
| 3   | 2023/12/20 | ISSUE FOR COUNCIL | SC | GL |     |
| 3   | 2024/10/15 | Council RFI       | SC | GL |     |
|     |            |                   |    |    |     |
|     |            |                   |    |    |     |
|     |            |                   |    |    |     |

SJB Architects



Building 3E **Durbach Block Jaggers** Level 2, 9 Roslyn St Potts Point NSW block 2011 Australia T 61 2 8297 3500 durbachblockjaggers.com

Surry Hills NSW 2010 Australia

sjb.com.au


Building 4N

T 61 4 1182 4600





curiouspractice.com

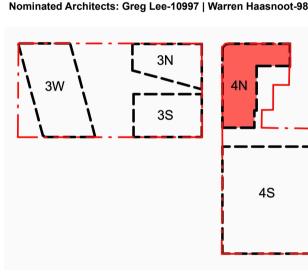





Newcastle East End Stage 3 & 4


Hunter, Morgan, Newcomen, King Streets NEWCASTLE NSW 2300


Country: AWABAKAL Drawing Name


Compliance Drawings - 4N - Cross . Ventilation

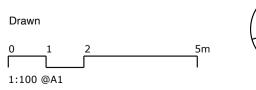

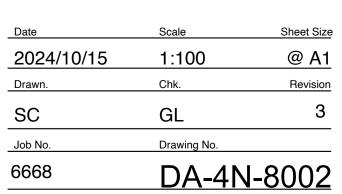

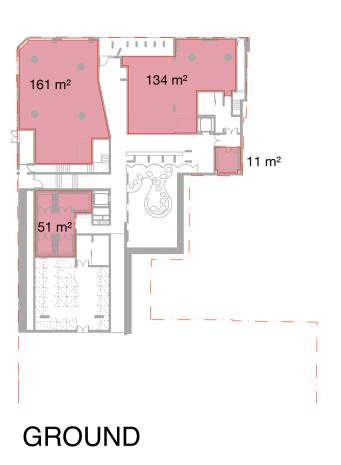

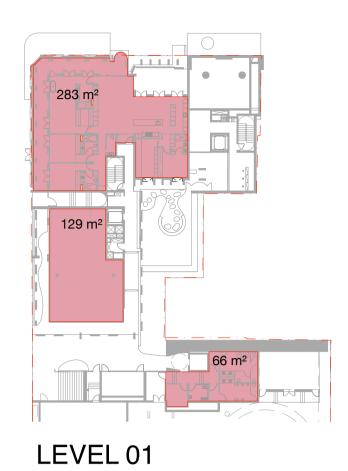


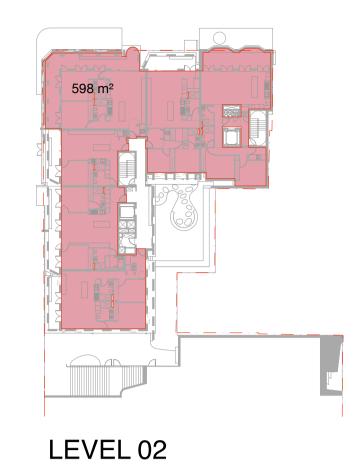





LEVEL 03

LEVEL 06

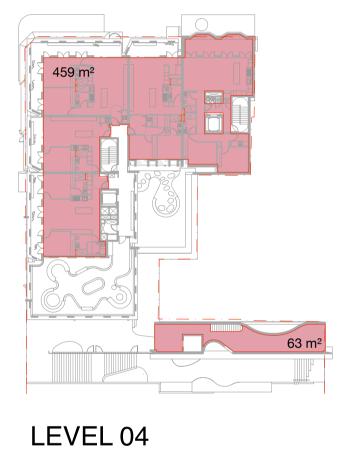




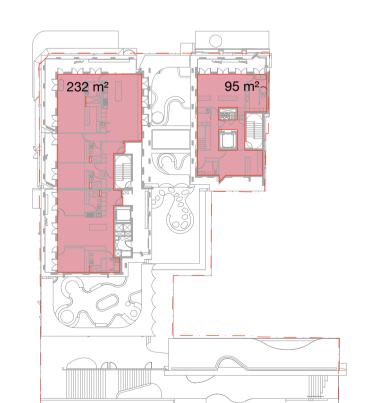

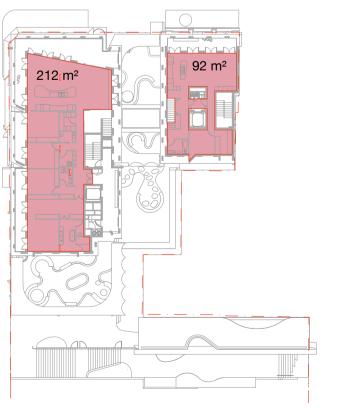

LEVEL 07

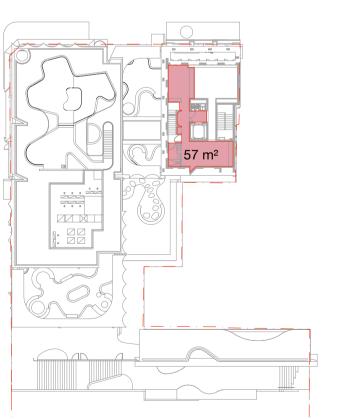

LEVEL 08

In accepting and utilising this document the recipient agrees that Curious Practice, retain all common law, statutory law and other rights including copyright and intellectual property rights. The recipient agrees not to use this document for any purpose other than its intended use; to waive all claims against Curious Practice resulting from unauthorised changes; or to reuse the document on other projects without prior written consent from Curious Practice. Under no circumstances shall transfer of this document be deemed a sale. Curious Practice makes no warranties of fitness for any purpose. The Builder/Contractor shall verify job dimensions prior to any work commencing. Use figured dimensions only. Do not scale drawings.

| $\sim$ | uncil | DEI |
|--------|-------|-----|
| L.OI   | uncu  | KFI |

| 1 | 2022/09/30 | FOR INFORMATION   | SC G |
|---|------------|-------------------|------|
| 2 | 2023/03/31 | FOR APPROVAL      | SC G |
| 3 | 2023/12/20 | ISSUE FOR COUNCIL | SC G |
| 3 | 2024/10/15 | Council RFI       | SC G |

SJB Architects Level 2, 490 Crown St Surry Hills NSW 2010 Australia T 61 2 9380 9911 sjb.com.au

Building 3E




durbachblockjaggers.com Building 4N Curious Practice 24/526 Hunter Street, Newcastle NSW 2300 Australia T 61 4 1182 4600

Level 2, 9 Roslyn St Potts Point NSW

2011 Australia T 61 2 8297 3500



curiouspractice.com Nominated Architects: Greg Lee-10997 | Warren Haasnoot-9852

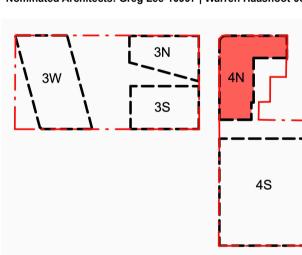




Newcastle East End Stage 3 & 4

Hunter, Morgan, Newcomen, King Streets NEWCASTLE NSW 2300

Country: AWABAKAL Drawing Name


Area Plans - 4N - GFA

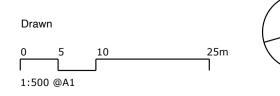


| _          |             |                |
|------------|-------------|----------------|
| Date       | Scale       | Sheet Size     |
| 2024/10/15 | 1:500       | @ A1           |
| Drawn.     | Chk.        | Revision       |
| SC         | GL          | 3              |
| Job No.    | Drawing No. |                |
| 6668       | DA-4N       | <u> 1-8101</u> |





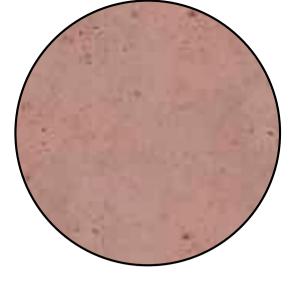



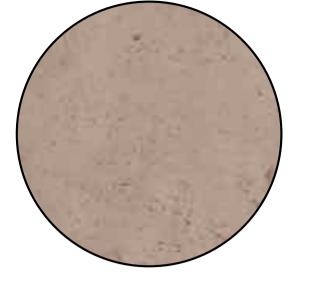


CON-302 Mid Brown Concrete






**ALU-302** Bronze Finish Operable Aluminium Screens

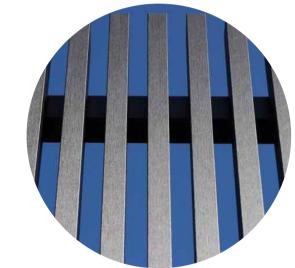


**ALU-303** Bronze Finish Fixed Aluminium Screens

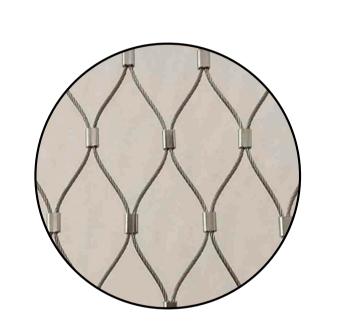

CON-304 Tan Concrete

SSM-301 Stainless Steel Mesh (Balustrade)

RND-301 Rendered Wall Finish

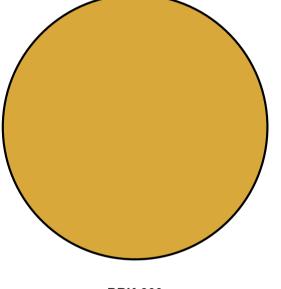

CON-305


Light Concrete

BRK-300 Brick 'Connecting with Country' art pattern




**BRK-301** 

Broken Brick

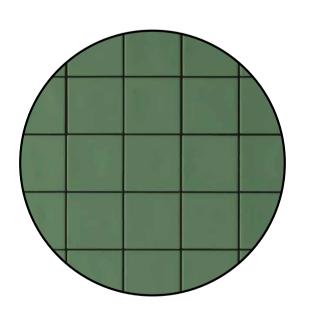

CLD-301 Wall Tile

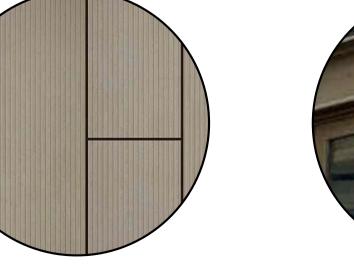

CLD-302 Patterned Compressed FC Sheeting



RND-302 Rendered Wall Finish

**ALU-301** Bronze Finish Aluminium Frames



HND-301 Metal Railing

In accepting and utilising this document the recipient agrees that Curious Practice, retain all common law, statutory law and other rights including copyright and intellectual property rights. The recipient agrees not to use this document for any purpose other than its intended use; to waive all claims against Curious Practice resulting from unauthorised changes; or to reuse the document on other projects without prior written consent from Curious Practice. Under no circumstances shall transfer of this document be deemed a sale. Curious Practice makes no warranties of fitness for any purpose. The Builder/Contractor shall verify job dimensions prior to any work commencing. Use figured dimensions only. Do not scale drawings.

#### Council RFI

| Rev | Date       | Revision                | Ву | Chk |
|-----|------------|-------------------------|----|-----|
| 1   | 2022/03/09 | FOR INFORMATION         | SC | GL  |
| 2   | 2023/03/31 | FOR APPROVAL            | SC | GL  |
| 3   | 2023/12/20 |                         | SC | GL  |
| 4   | 2024/01/24 | HERITAGE RFI AMENDMENTS | SC | GL  |
| 4   | 2024/10/15 | Council RFI             | SC | GL  |
|     |            |                         |    |     |
|     |            |                         |    |     |

| A   |                             |
|-----|-----------------------------|
| Na. |                             |
|     |                             |
|     |                             |
| 7   |                             |
| /   |                             |
|     |                             |
|     |                             |
|     | Precinct + Building 3W + 4S |
|     | -                           |

SJB Architects Level 2, 490 Crown St Surry Hills NSW 2010 Australia T 61 2 9380 9911 sjb.com.au Building 3E

Level 2, 9 Roslyn St Potts Point NSW


2011 Australia



T 61 2 8297 3500 durbachblockjaggers.com Building 4N **Curious Practice CURIOUS** 24/526 Hunter Street, Newcastle NSW

**PRACTICE** 2300 Australia T 61 4 1182 4600 curiouspractice.com

Nominated Architects: Greg Lee-10997 | Warren Haasnoot-9852

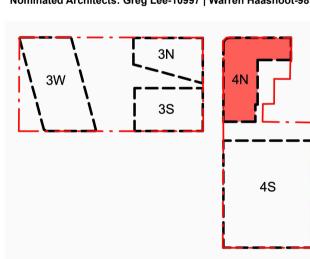




Newcastle East End Stage 3 & 4

Hunter, Morgan, Newcomen, King Streets NEWCASTLE NSW 2300

Country: AWABAKAL Drawing Name

MATERIAL SCHEDULE - 4N

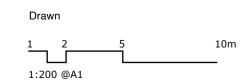

| 6668       | $D\Delta - AN$ | _<br>_ann1 |
|------------|----------------|------------|
| Job No.    | Drawing No.    |            |
| SC         | GL             | 4          |
| Drawn.     | Chk.           | Revisio    |
| 2024/10/15 | 1:200          | @ A        |
| Date       | Scale          | Sheet Siz  |
|            |                |            |