


01 SITE LOCALITY PLAN  
SCALE 1 : 5000



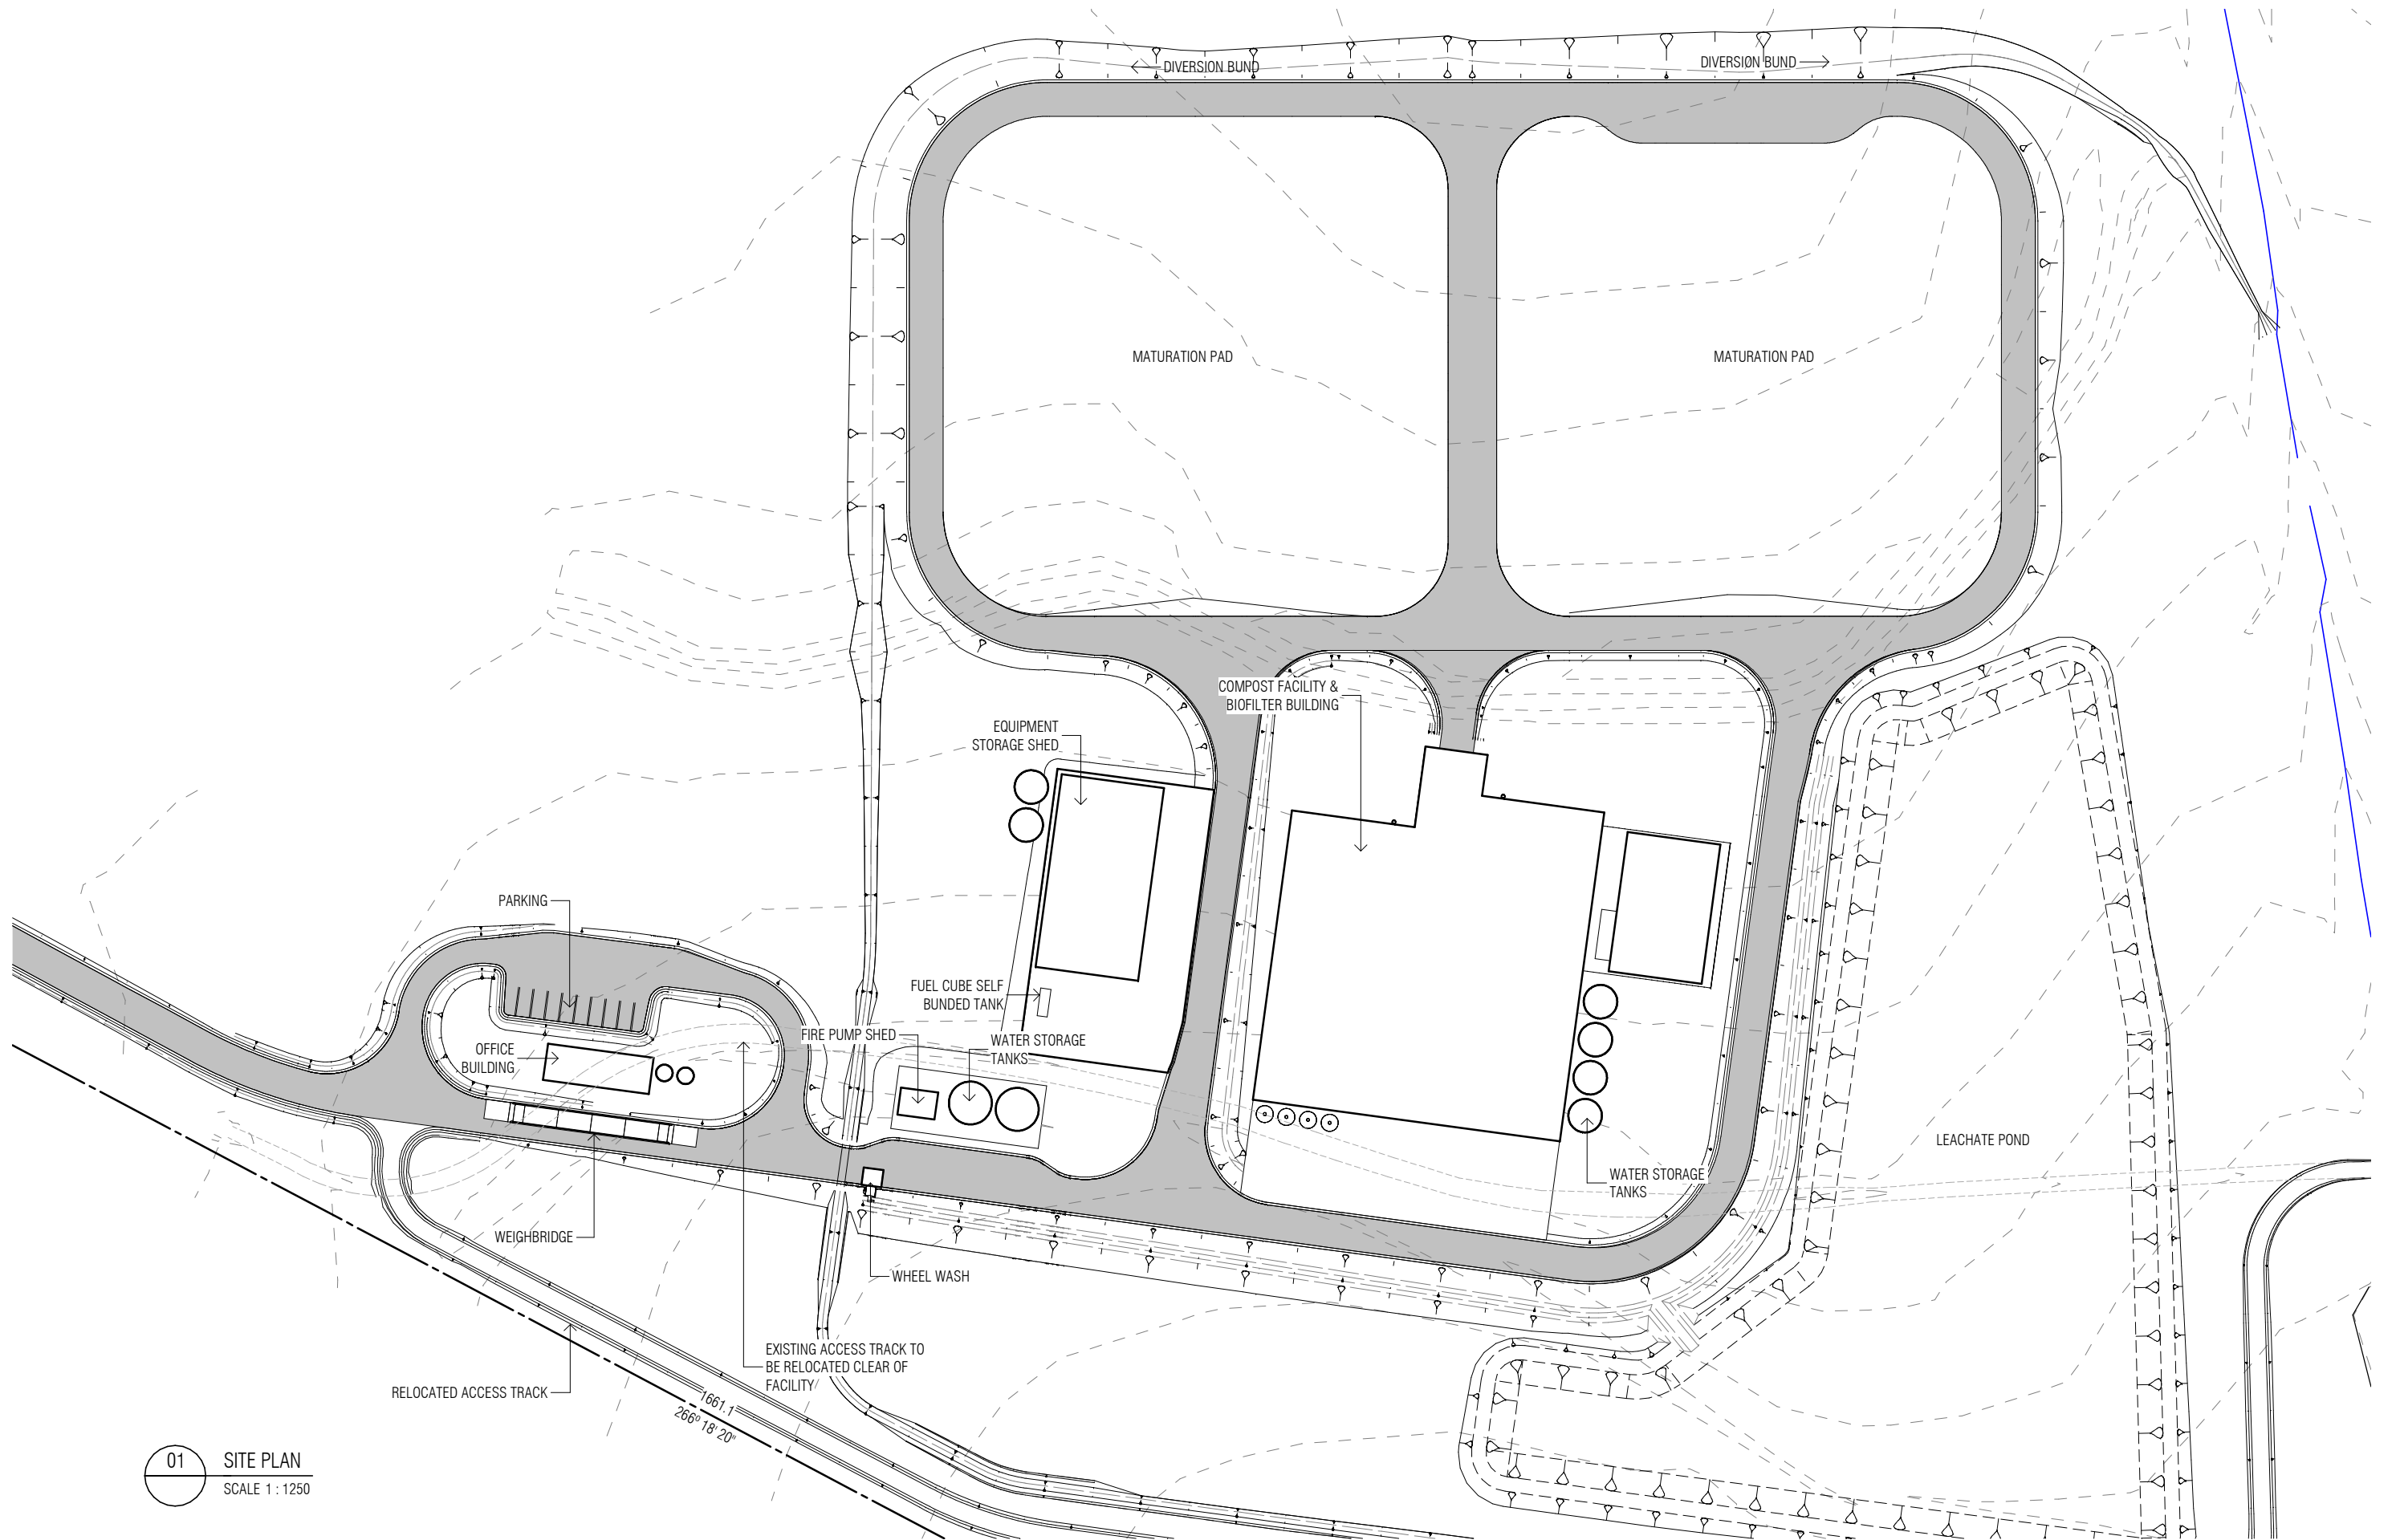


01 SITE PLAN  
SCALE 1 : 1250





LEGEND

- A** SHRUB SPECIES GROUP A:  
ACACIA DEANEI SUBSP. DEANI (DEANE'S WATTLE)  
ACACIA IMPLEXA (HICKORY WATTLE)  
ACACIA NERIFOLIA (SILVER WATTLE)  
BURSARIA SPINOSA (NATIVE BLACKTHORN)  
CALLITRIS GLAUCOPHYLLA (WHITE CYPRESS PINE)  
NOTELEA MICROCARPA (NATIVE OLIVE)
- B** TREE SPECIES GROUP B: MIN. HEIGHT 2.0m  
BRACHYCHITON POPULNEUS (KURRAJONG)
- C** TREE SPECIES GROUP C: MIN. HEIGHT 3.0m  
ANGOPHORA FLORIBUNDA (ROUGH BARKED APPLE)
- D** TREE SPECIES GROUP D: MIN. HEIGHT 3.0m  
EUCALYPTUS ALBENS (WHITE BOX)  
EUCALYPTUS BLAKELYI (BLAKELY'S RED GUM)  
EUCALYPTUS DEALBATA (TUMBLEDOWN RED GUM)
- E** TREE SPECIES GROUP E: MIN. HEIGHT 4.0m  
ANGOPHORA FLORIBUNDA (ROUGH BARKED APPLE)  
BRACHYCHITON POPULNEUS (KURRAJONG)  
EUCALYPTUS ALBENS (WHITE BOX)  
EUCALYPTUS BLAKELYI (BLAKELY'S RED GUM)  
EUCALYPTUS DEALBATA (TUMBLEDOWN RED GUM)
- GRASS SPECIES:**  
ARISTIDA RAMOSA (PURPLE WIREGRASS)  
AUSTROSTIPA SCABRA (ROUGH SPEARGRASS)  
BOTHRIOCHLOA MACRA (RED GRASS)  
CYMBOPOGON REFRACTUS (BARBED WIRE GRASS)  
CYPERUS GRACILIS (SLENDER FLAT-SLEDGE)  
DICHANTHIUM SERICEUM (QUEENSLAND BLUE GRASS)  
POA SIEBERIANA (SNOW GRASS)  
THEMEDA AUSTRALIS (KANGAROO GRASS)
- GROUNDCOVER SPECIES:**  
CALOTIS LAPPULACEA (YELLOW BURR-DAISY)  
DESMODIUM BRACHYPODIUM (LARGE TICK-TREFOIL)  
EINADIA NUTANS (CLIMBING SALT BUSH)  
WAHLENBERGIA COMMUNIS (TUFTED BLUEBELL)  
GLYCINE CLANDESTINA (TWININ GLYCINE)
- SELECT GARDEN MULCH (TYP.)**

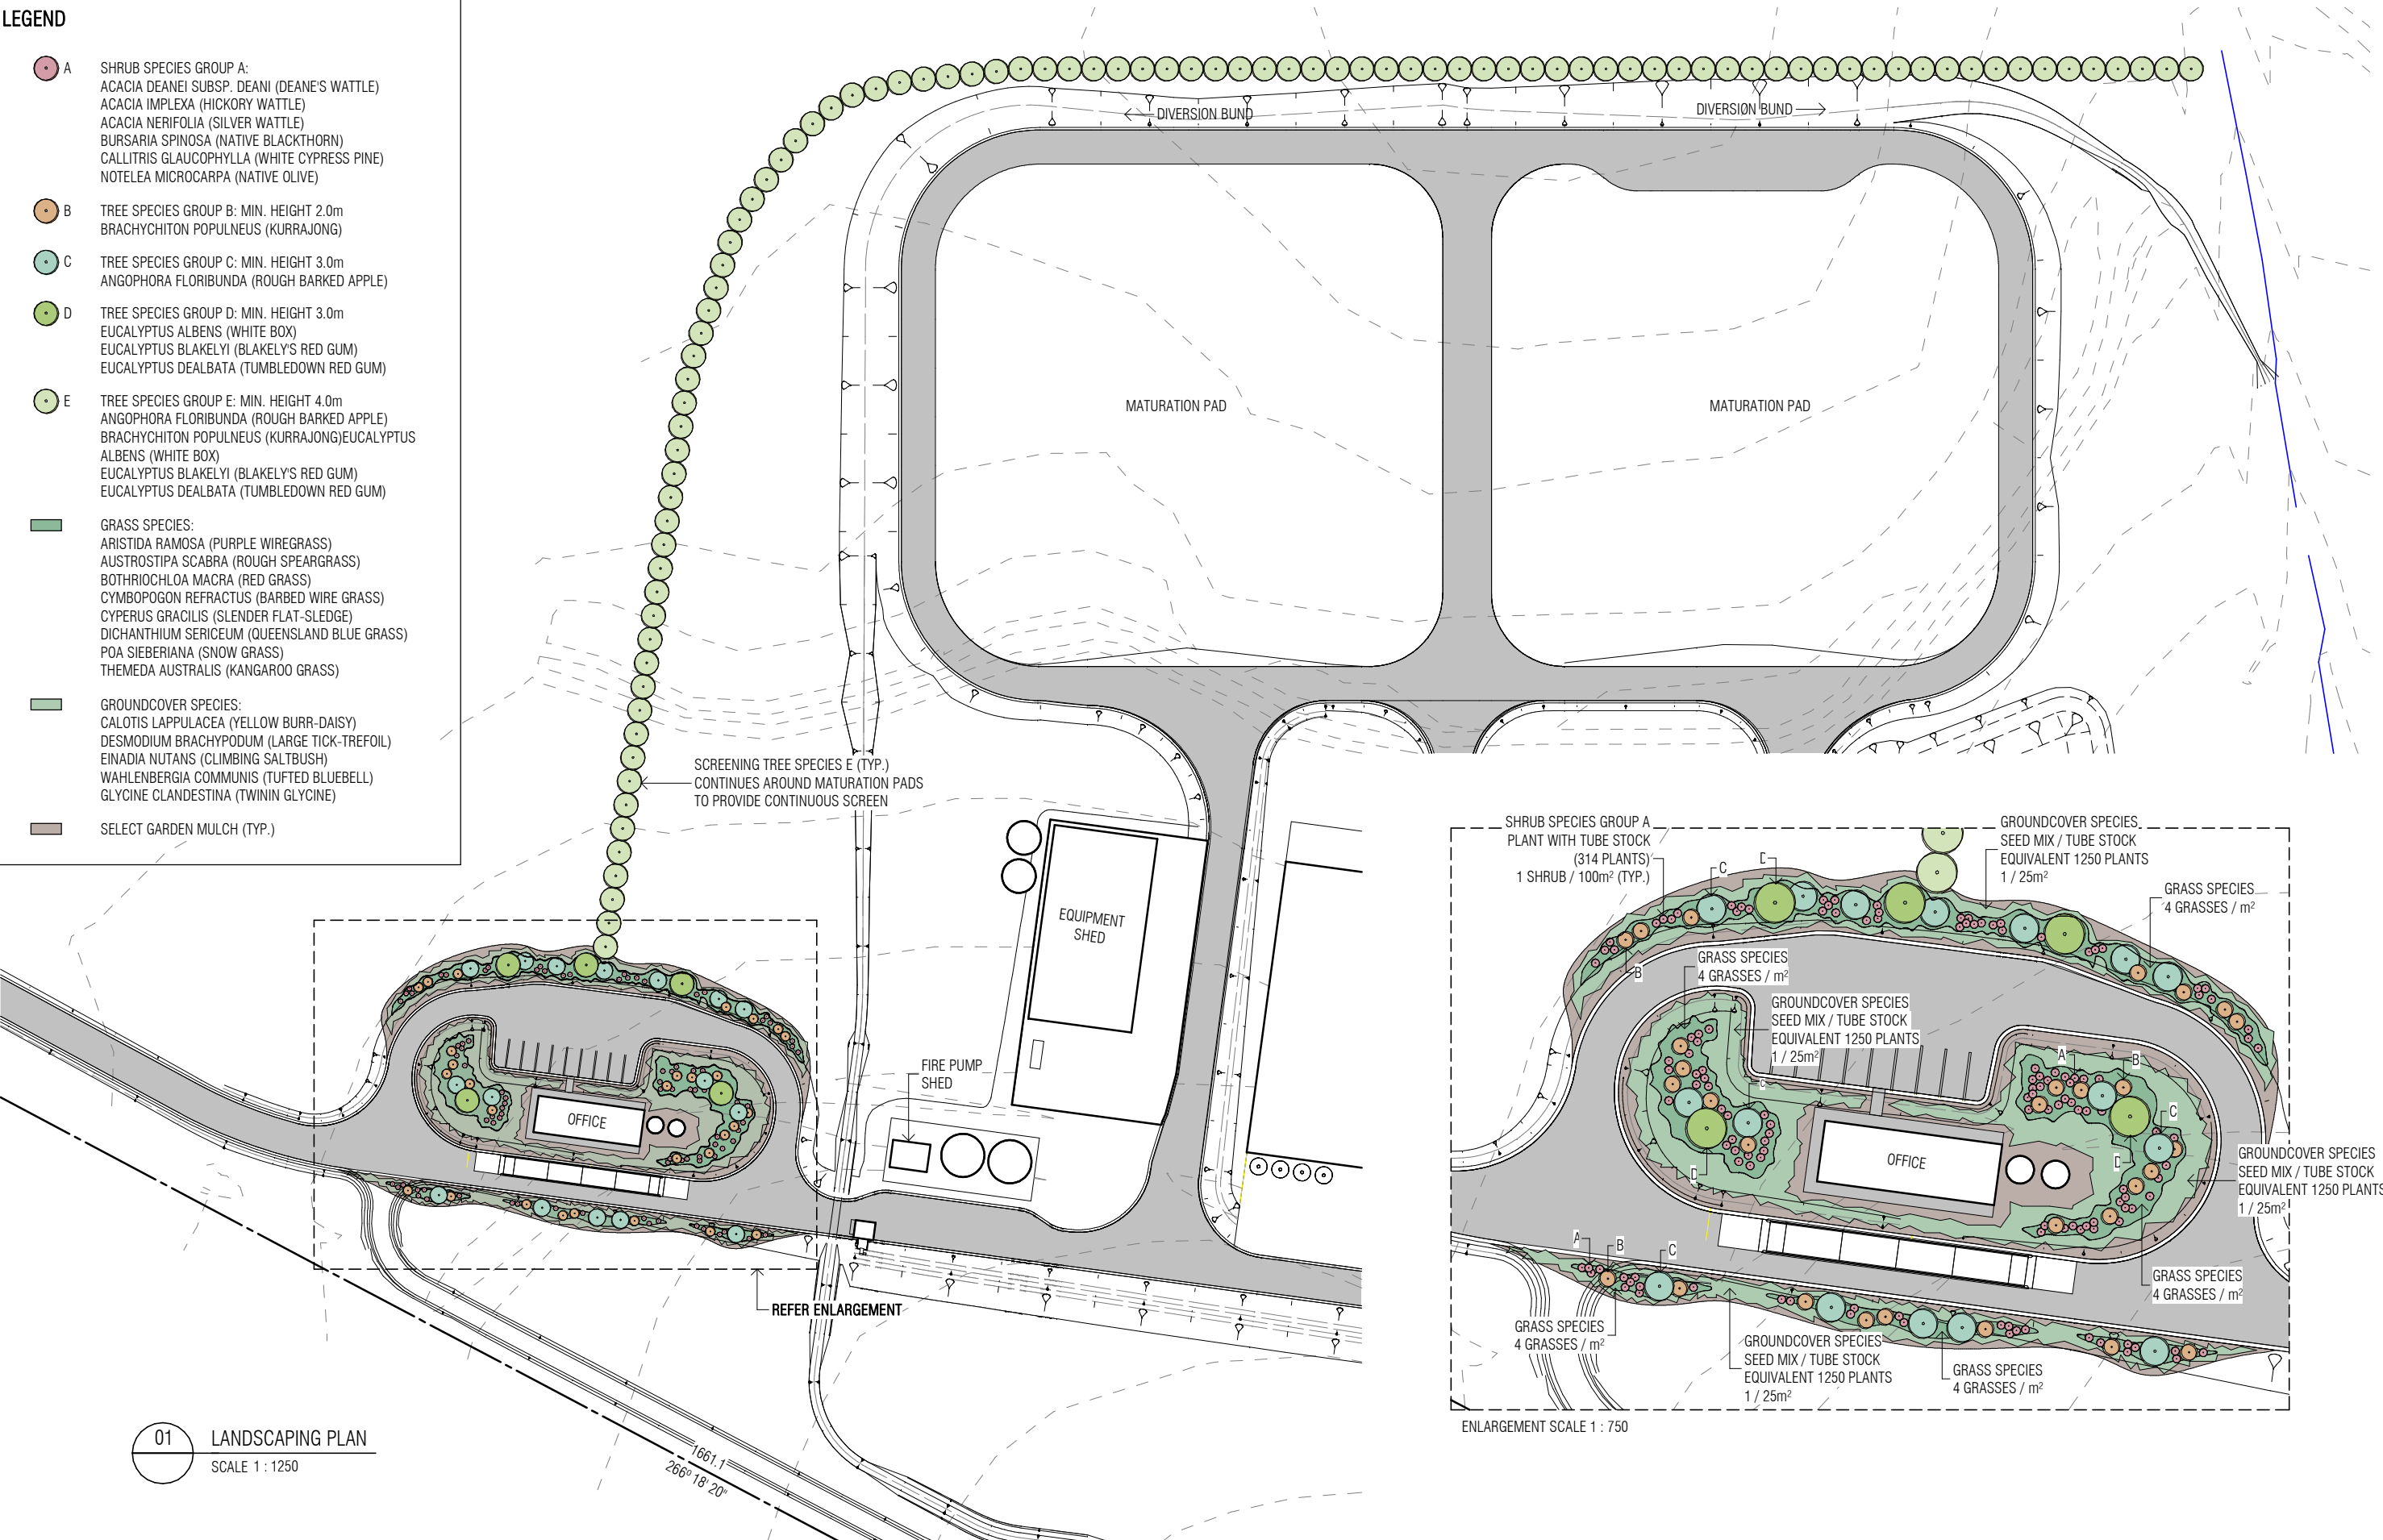

01 LANDSCAPING PLAN  
SCALE 1 : 1250

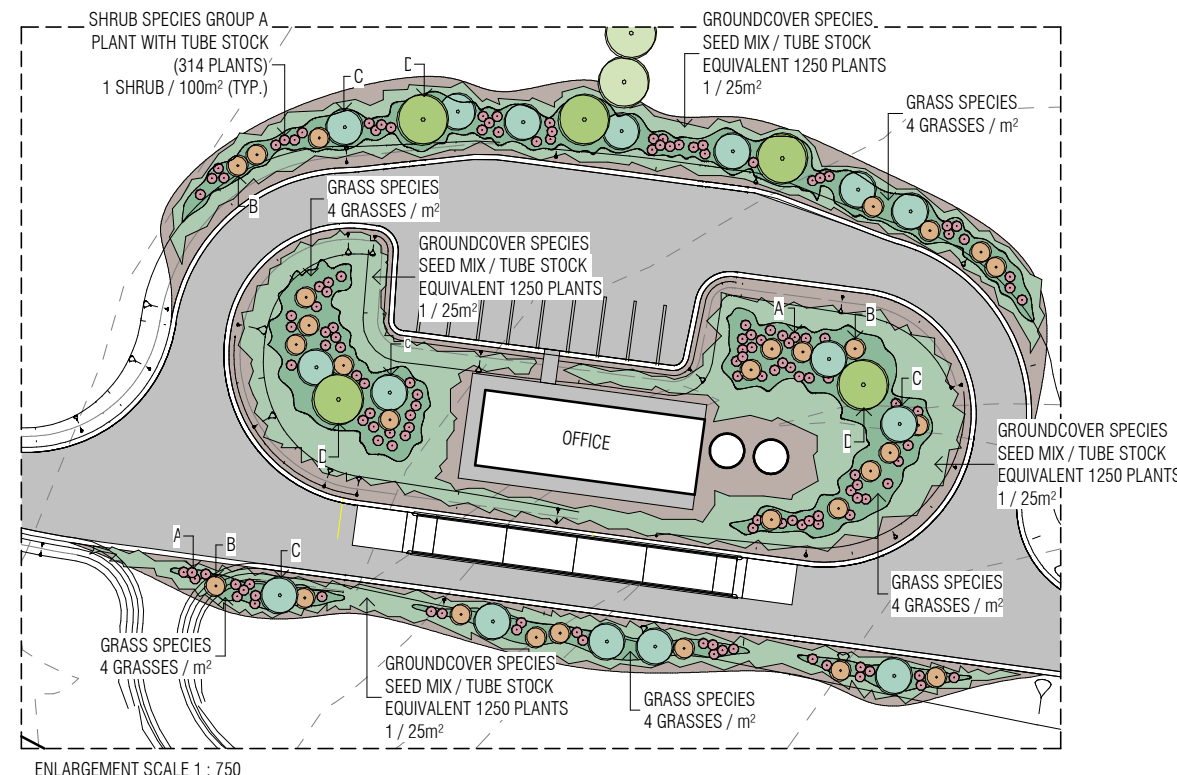


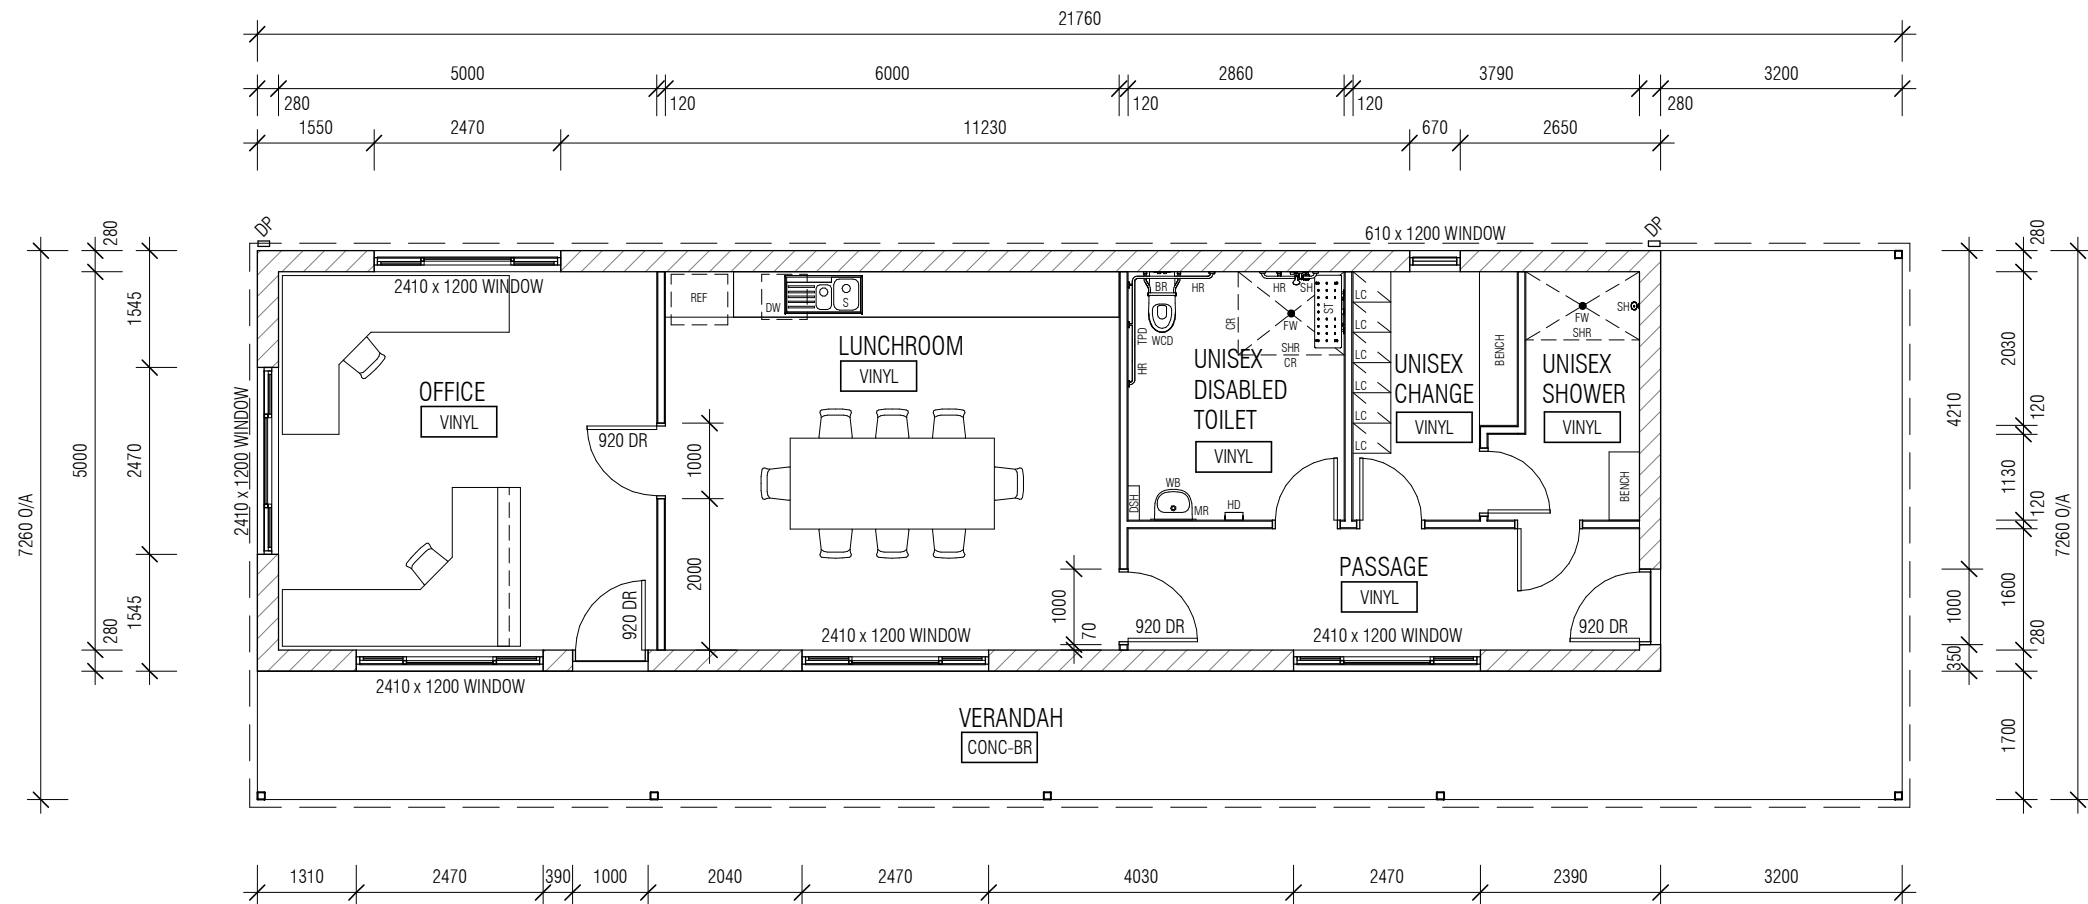

01 FLOOR PLAN  
SCALE 1:100






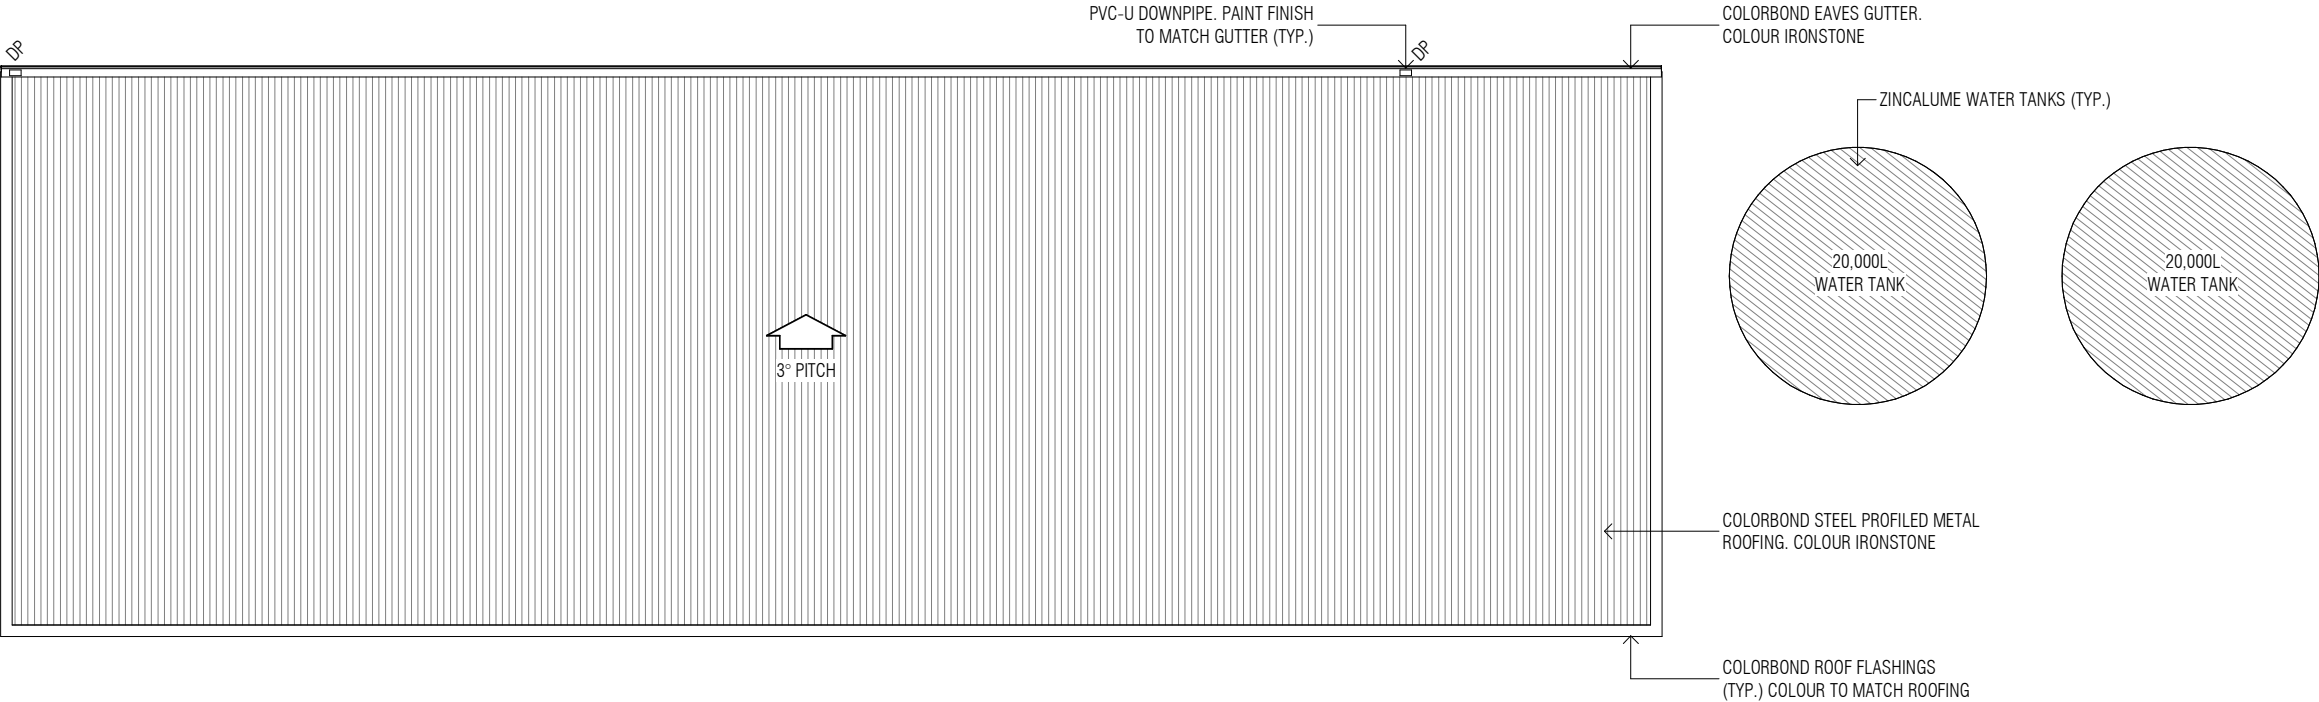


01 ROOF PLAN  
SCALE 1 : 100




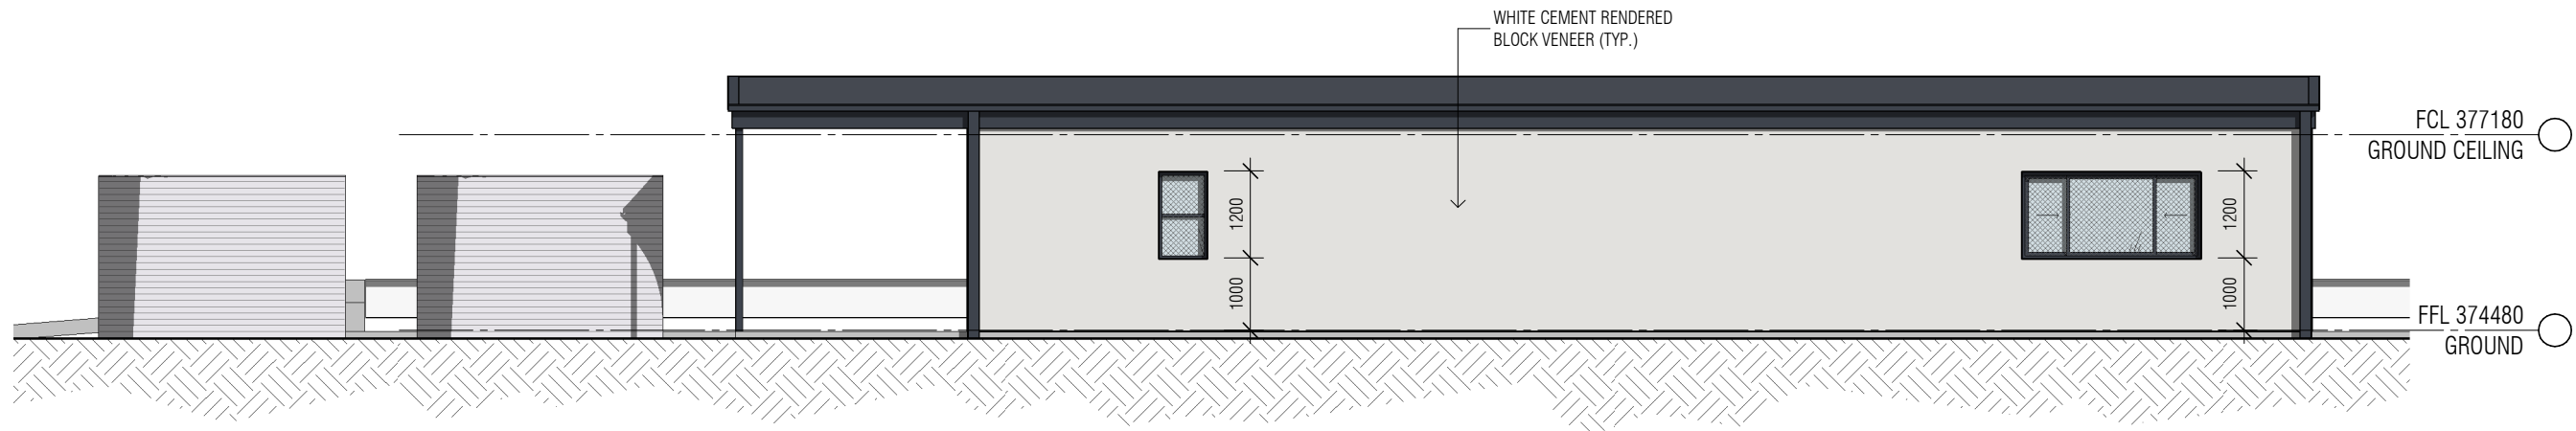


01 NORTH ELEVATION  
SCALE 1 : 100

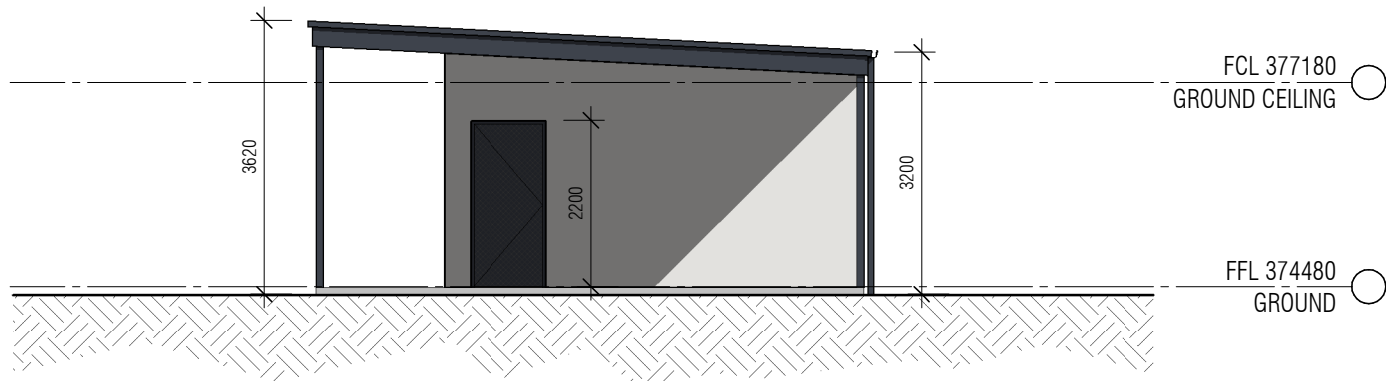


02 EAST ELEVATION  
SCALE 1 : 100

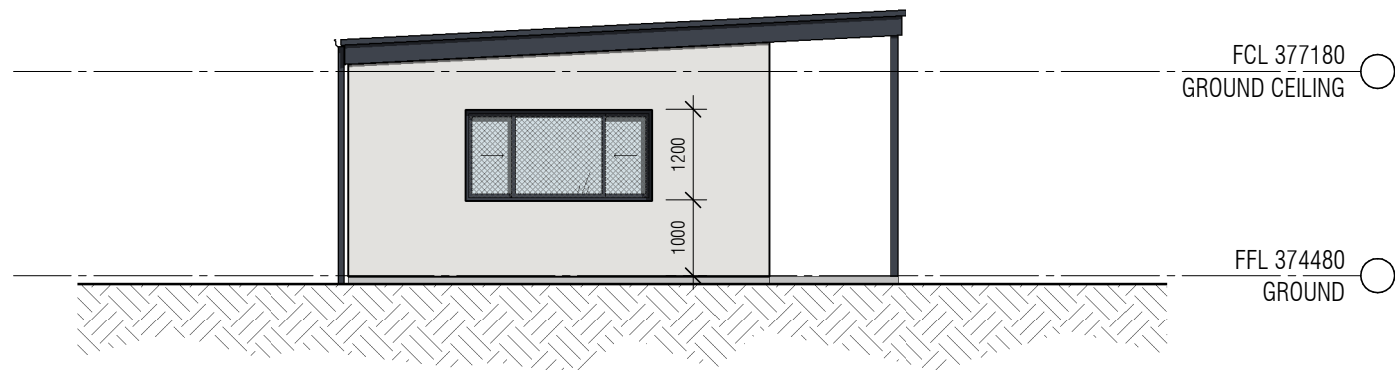


03 WEST ELEVATION  
SCALE 1 : 100

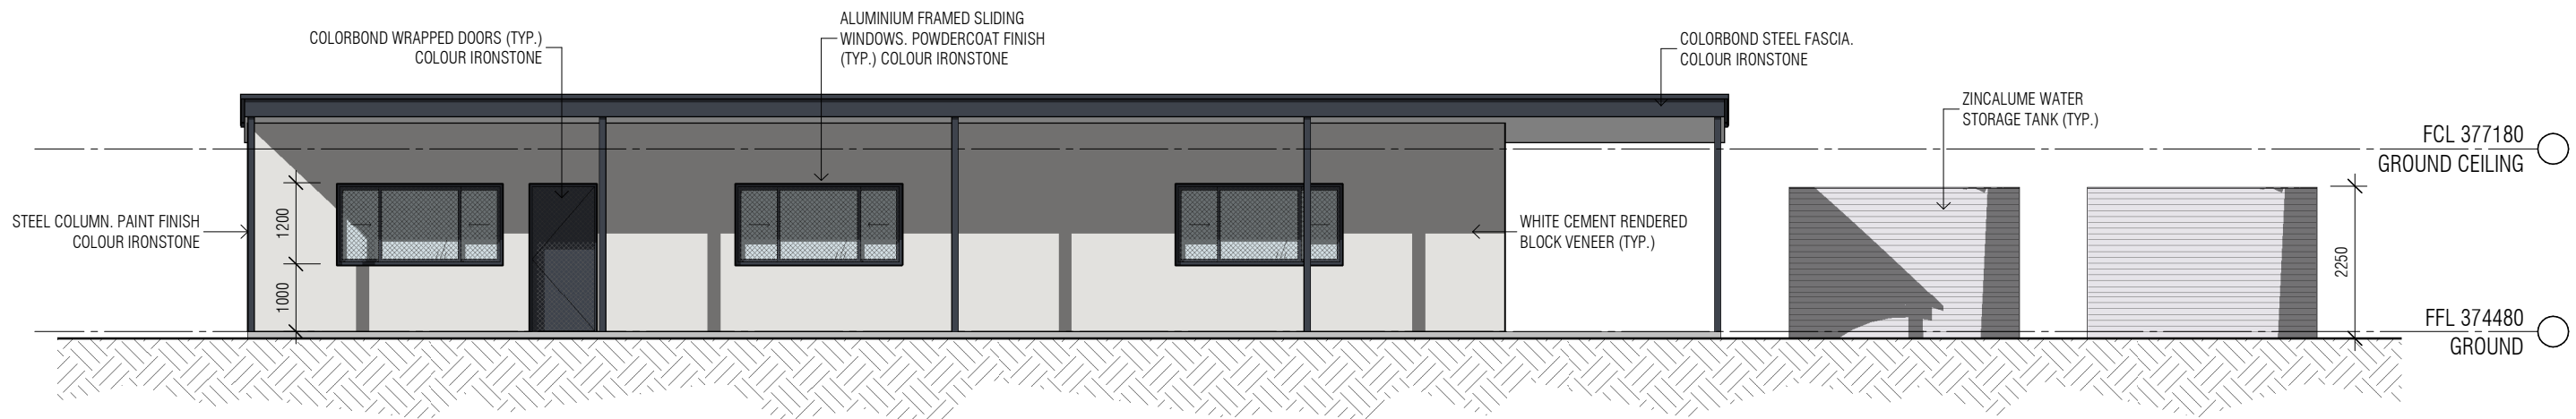

04 SOUTH ELEVATION  
SCALE 1 : 100

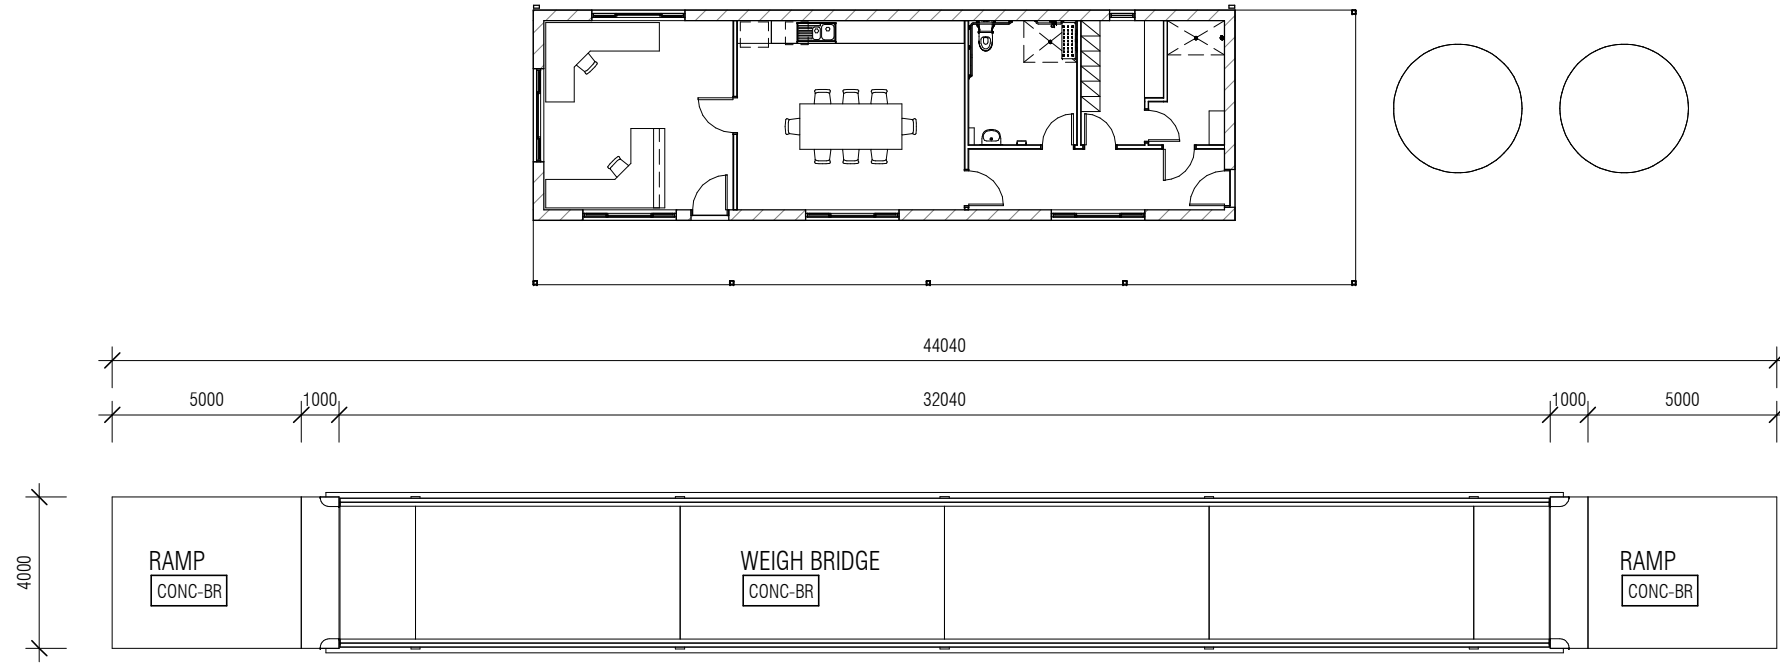


01 WEIGHBRIDGE PLAN  
SCALE 1 : 200

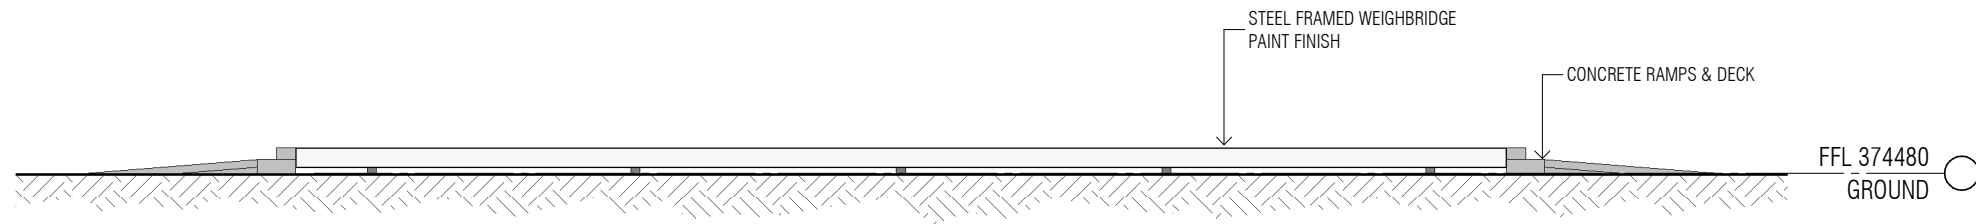


02 NORTH ELEVATION  
SCALE 1 : 200



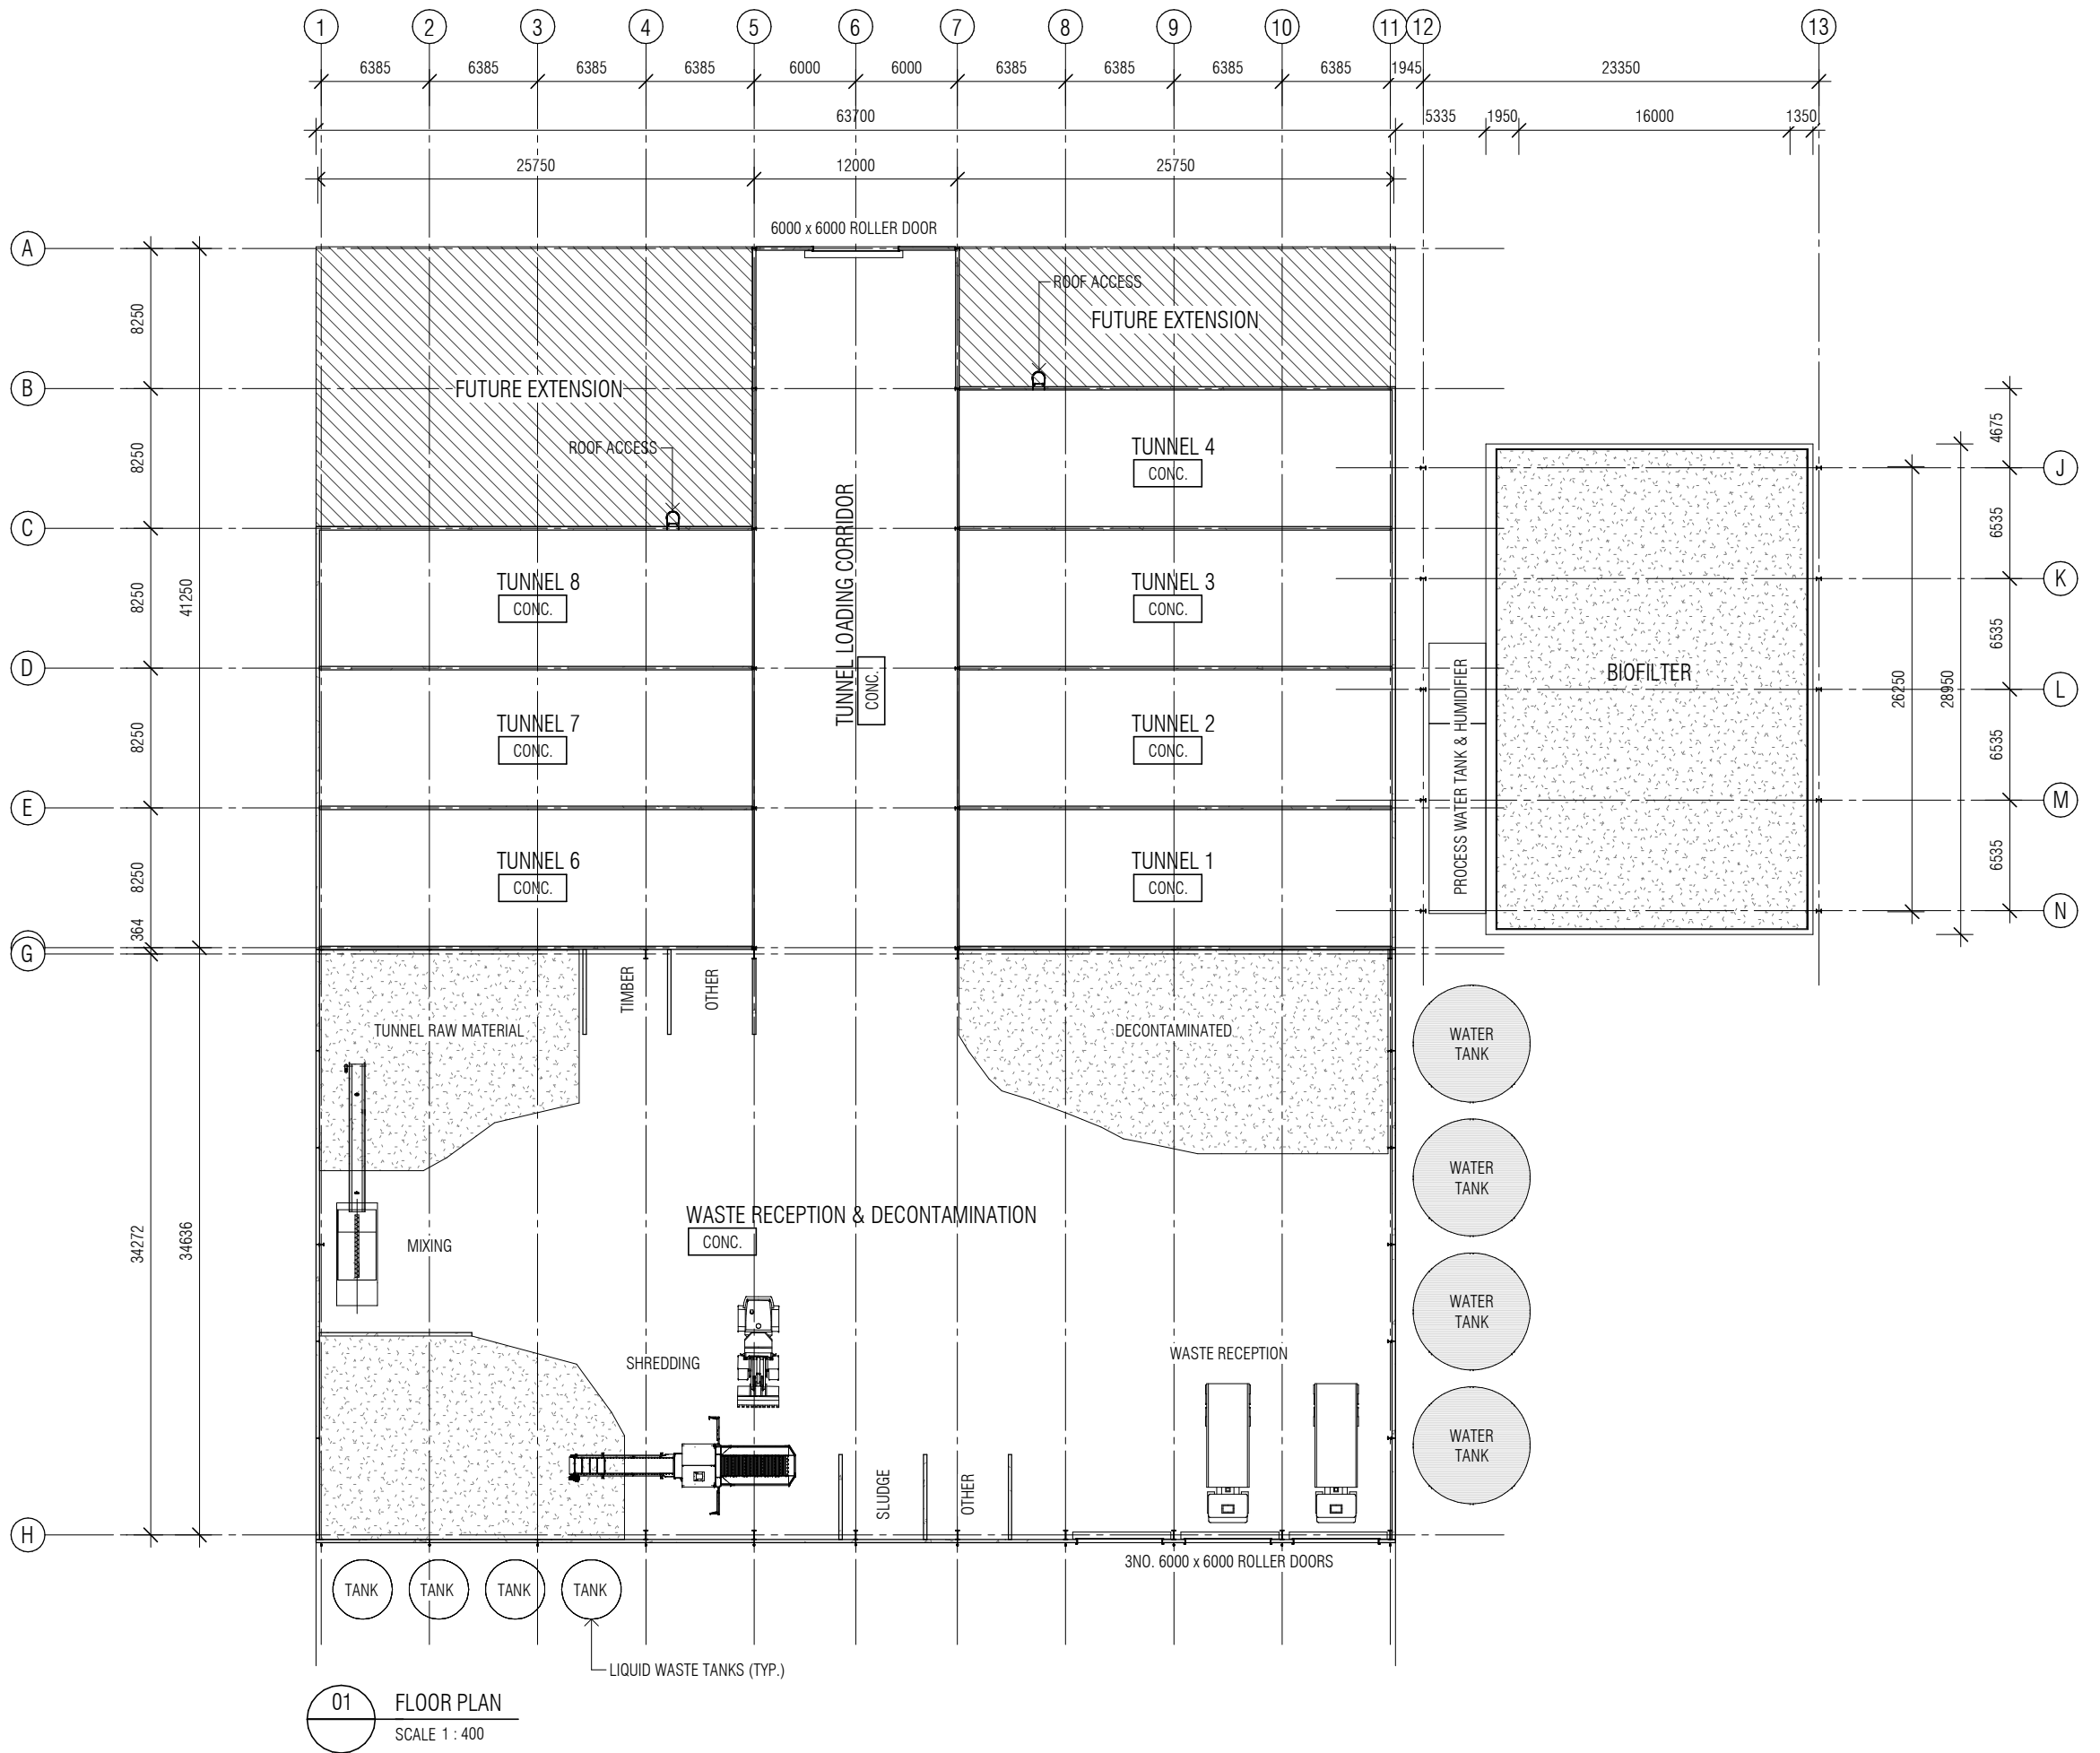




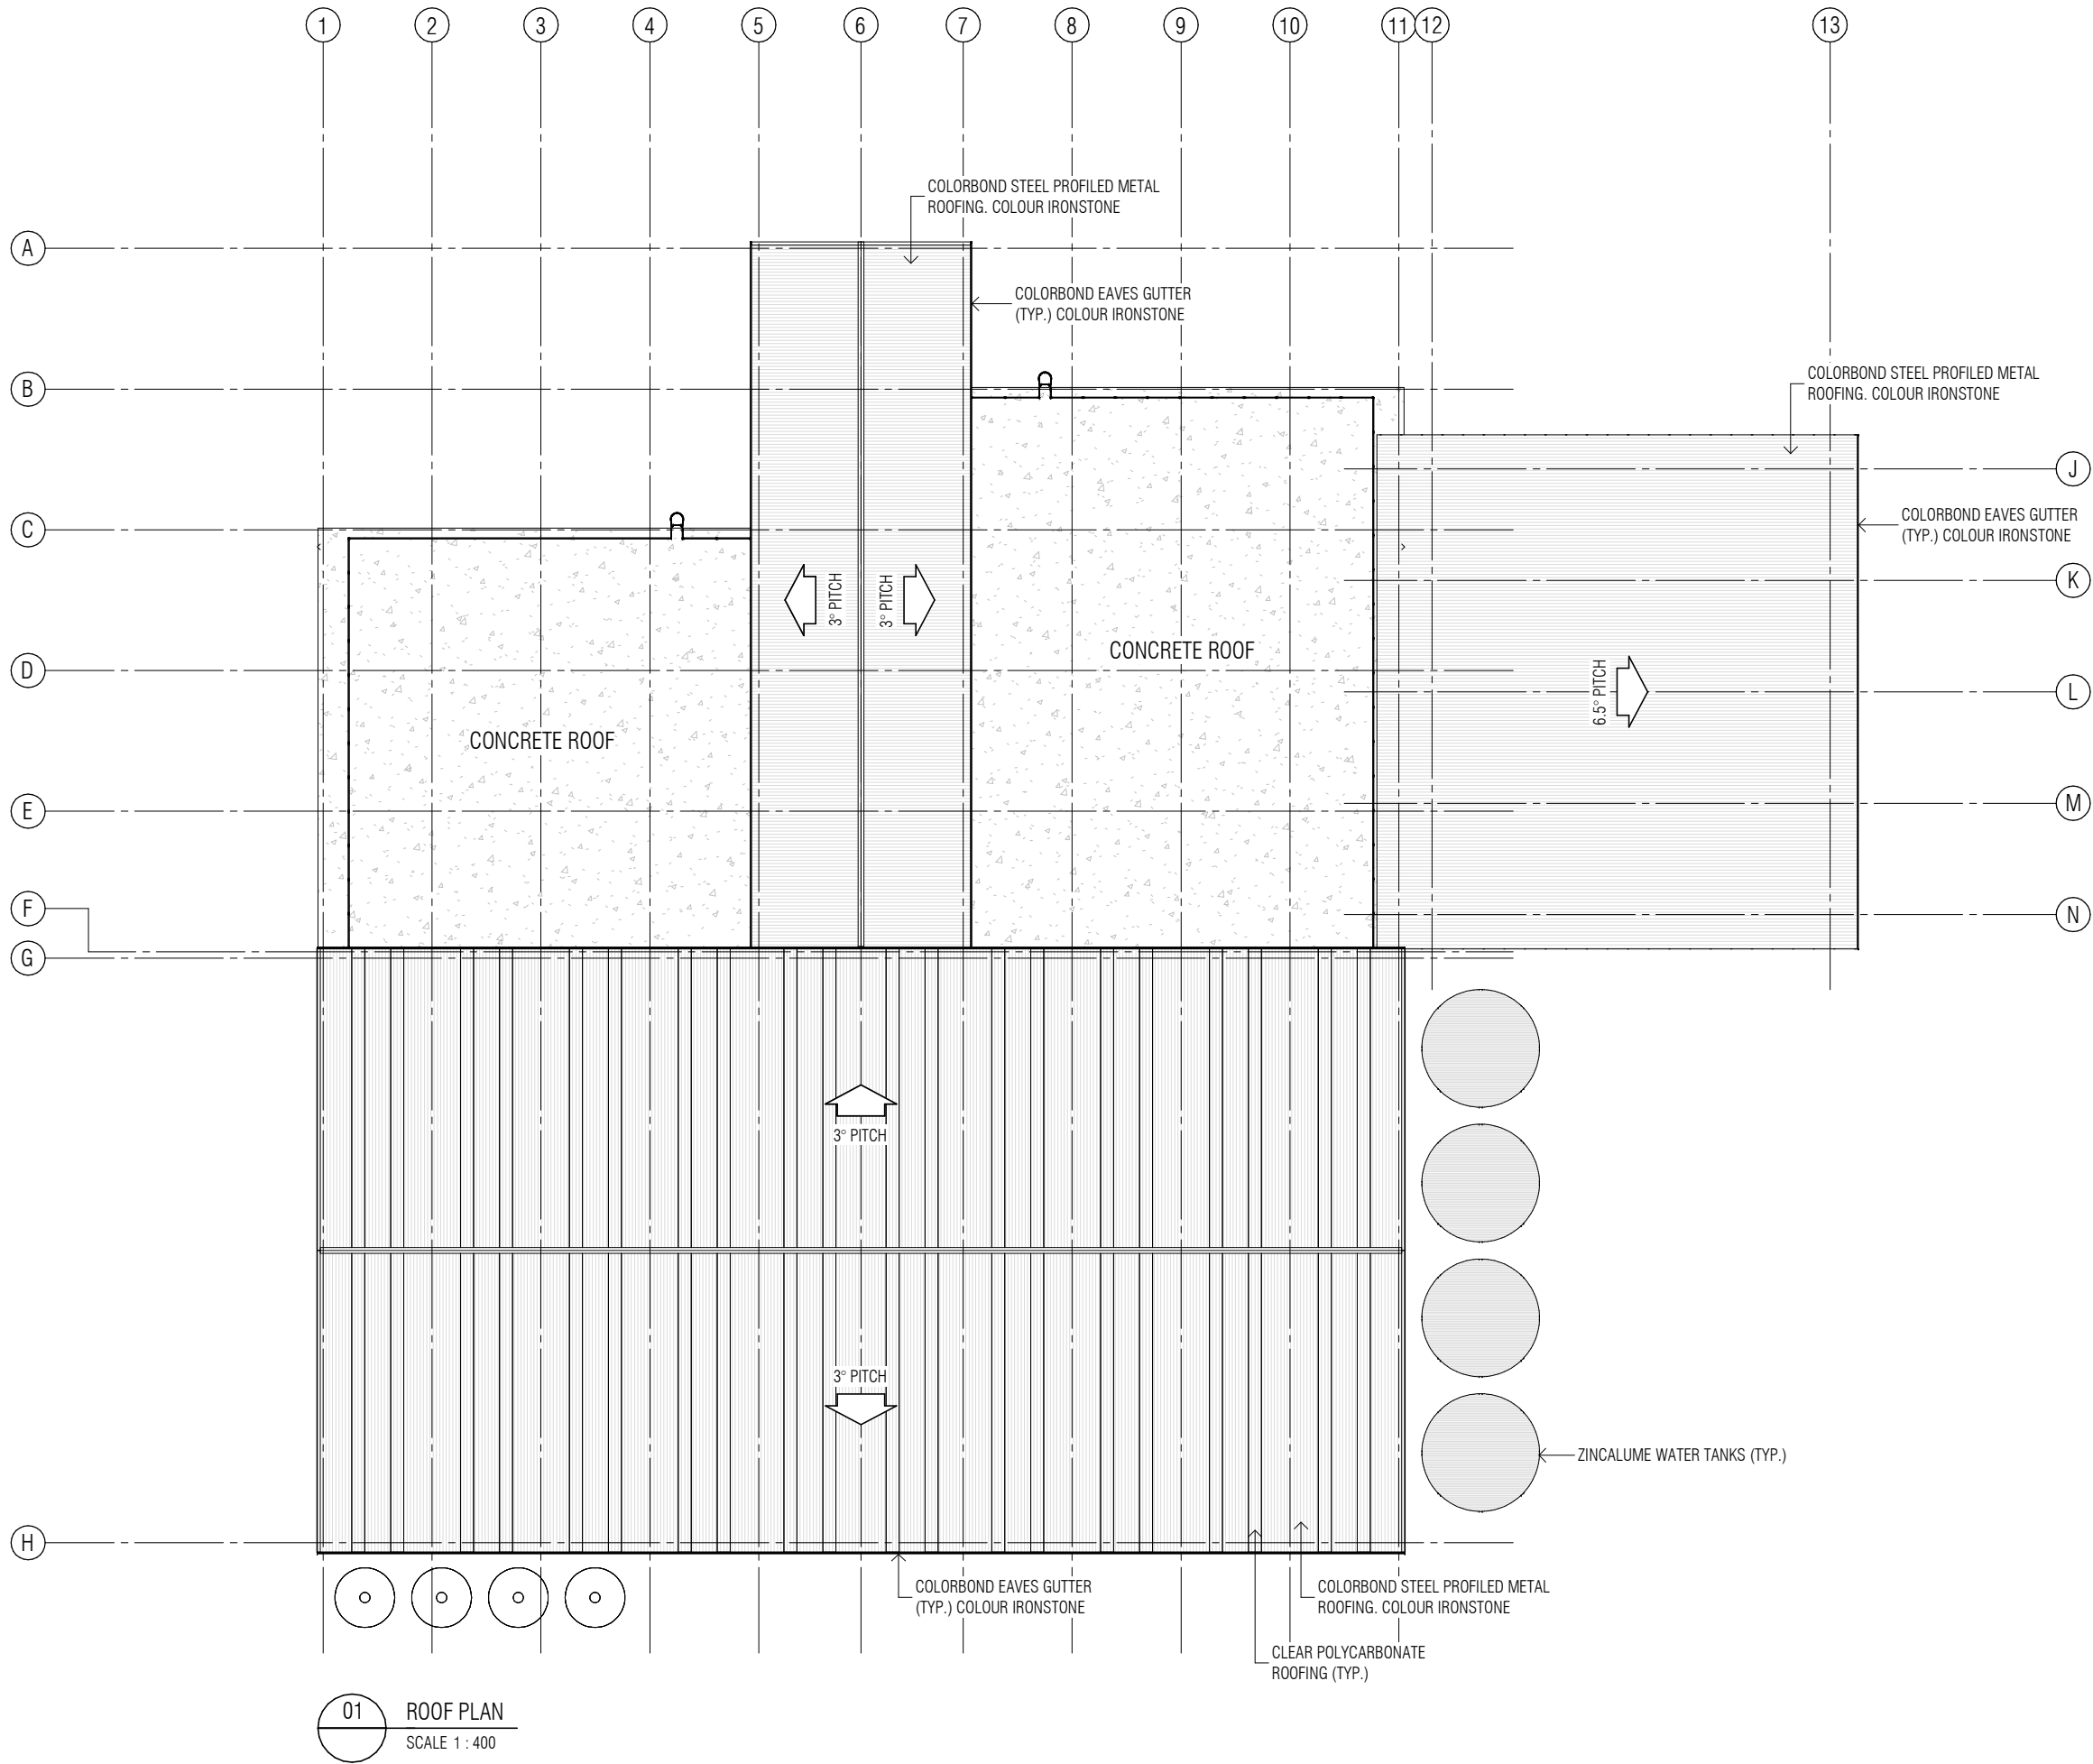


01 ROOF PLAN  
SCALE 1 : 400




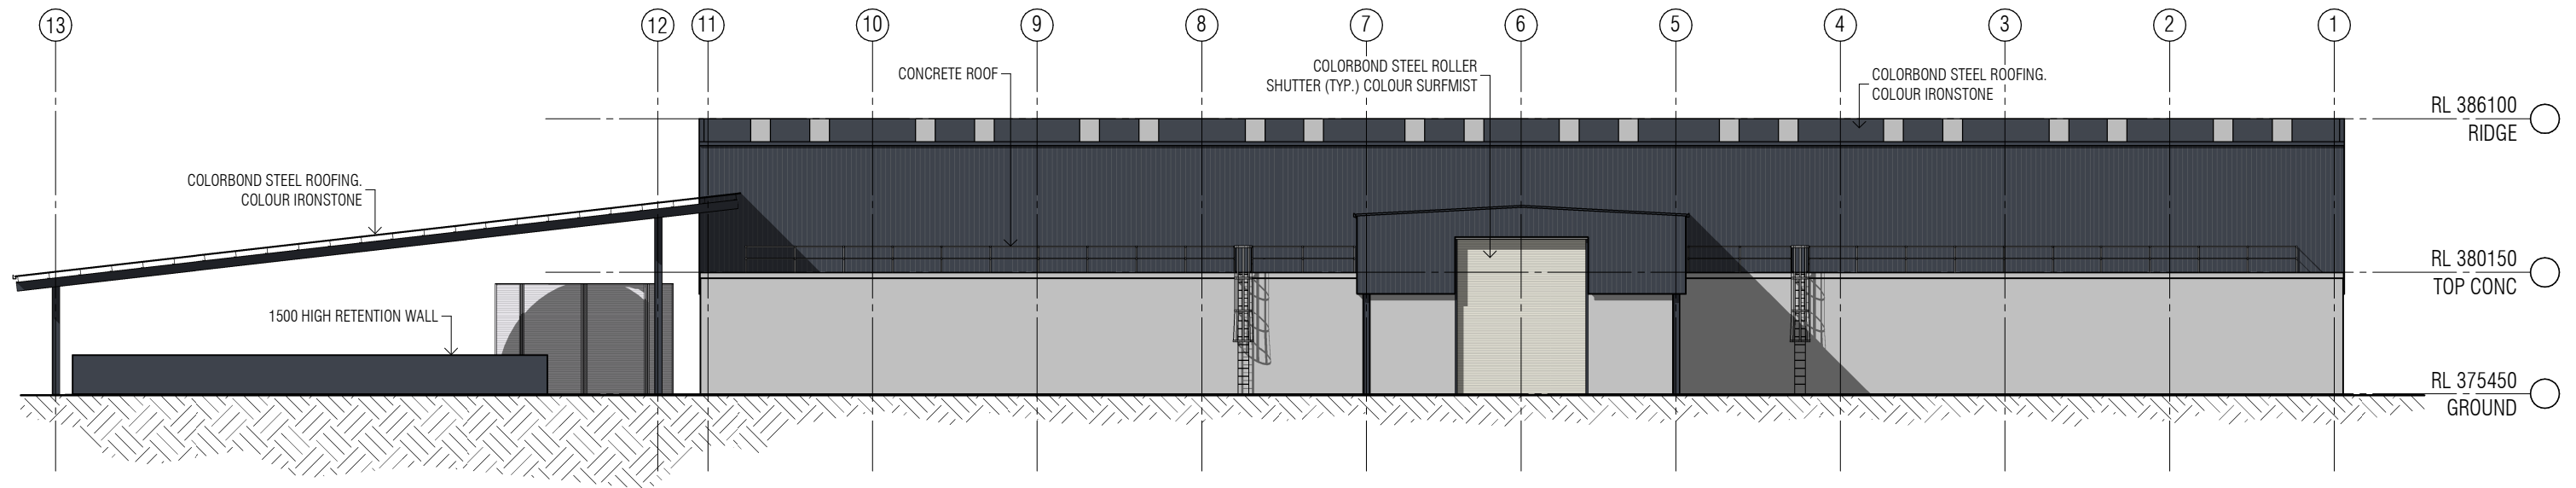


01 NORTH ELEVATION  
SCALE 1 : 250

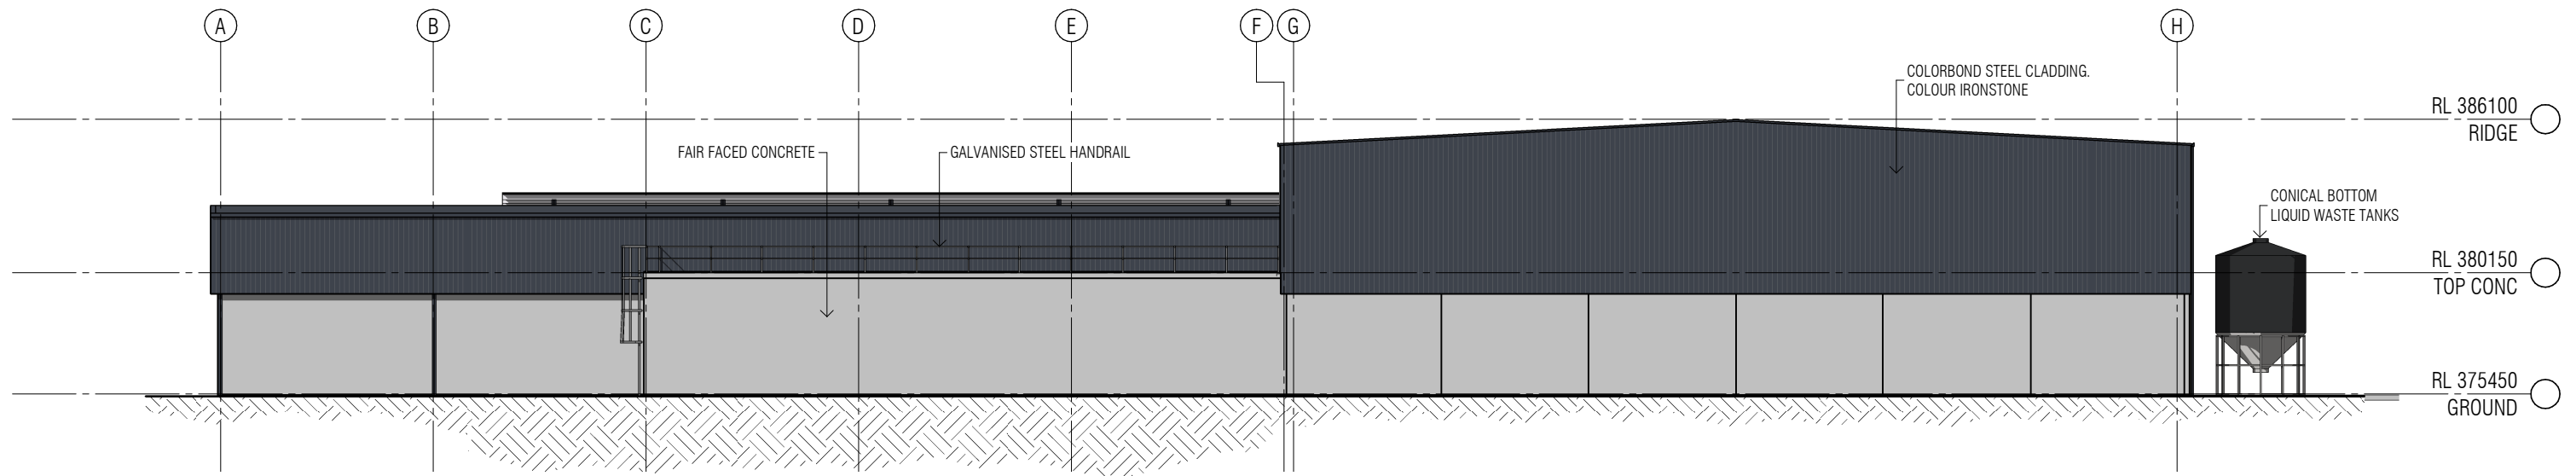



02 WEST ELEVATION  
SCALE 1 : 250

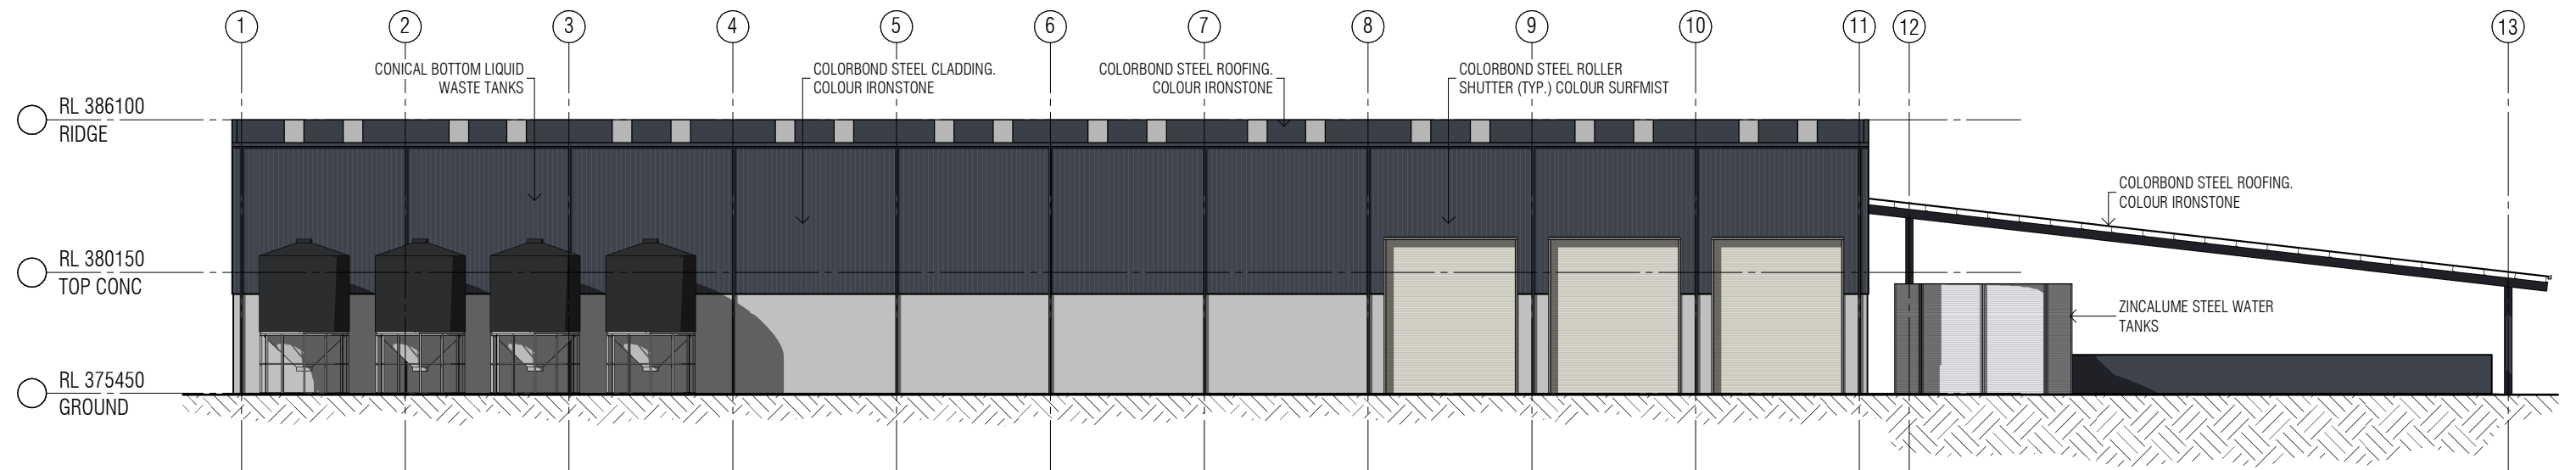


01 SOUTH ELEVATION  
SCALE 1 : 250

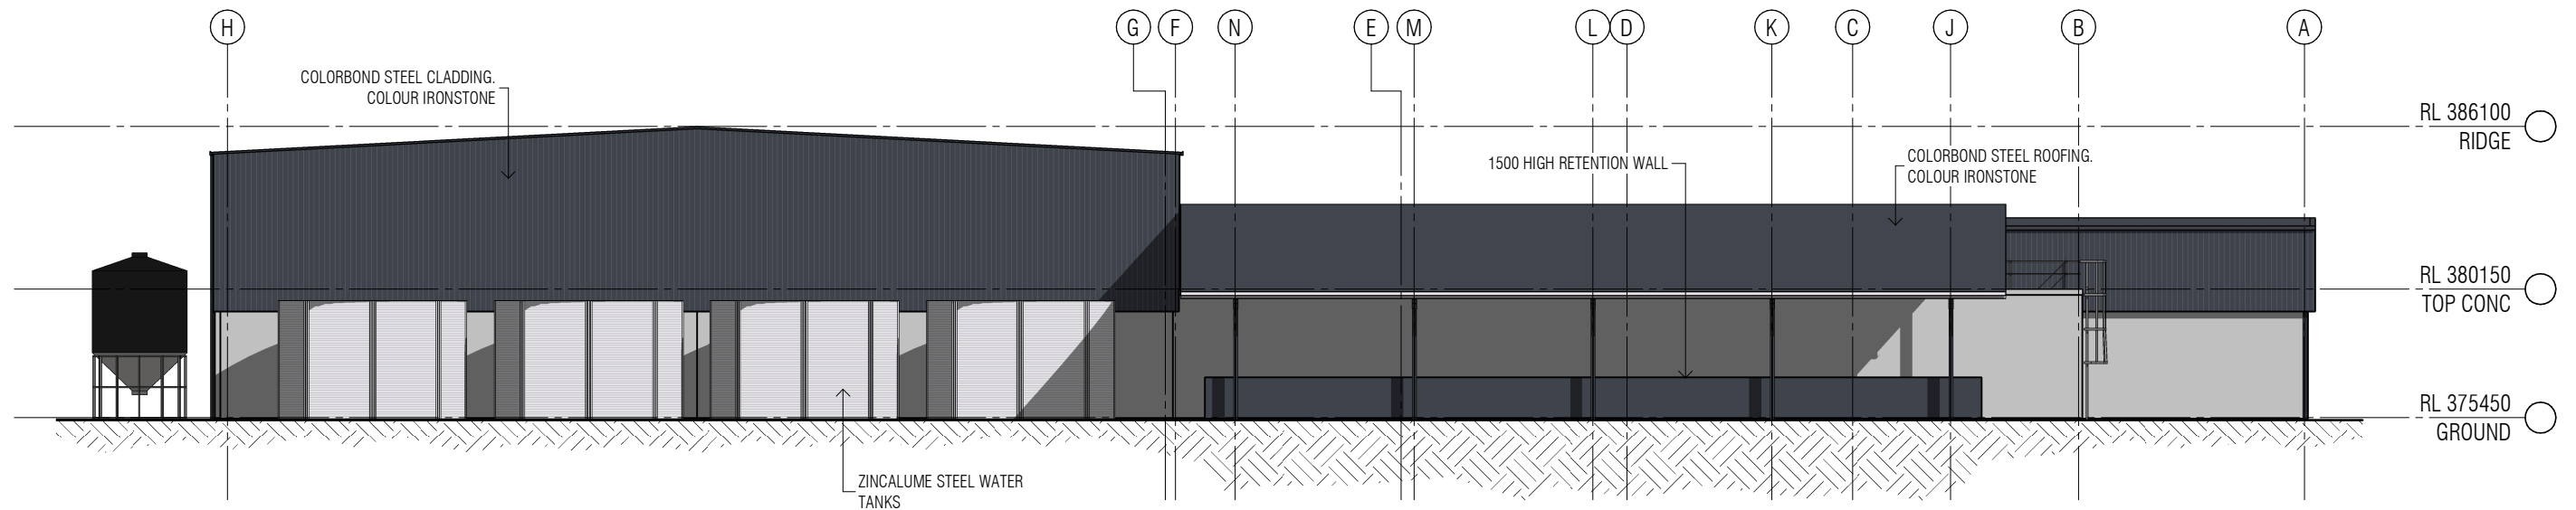


02 EAST ELEVATION  
SCALE 1 : 250

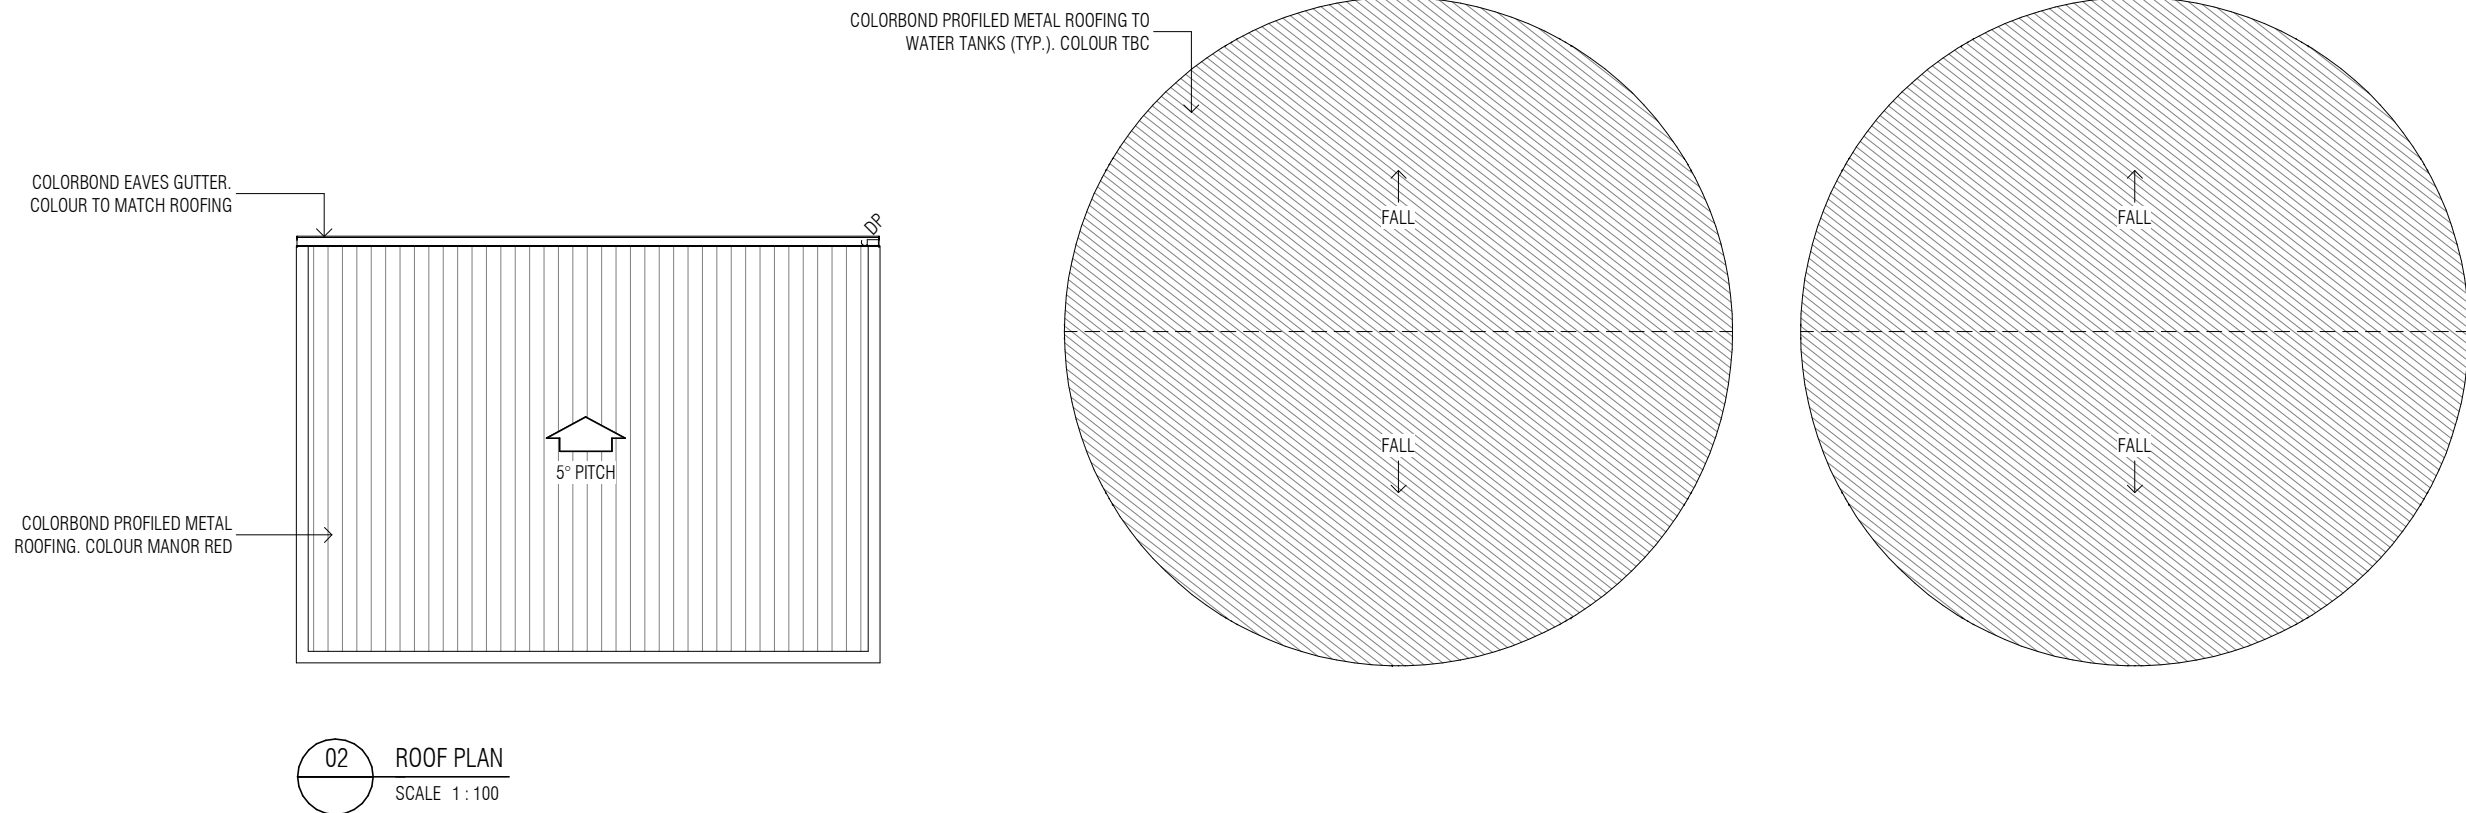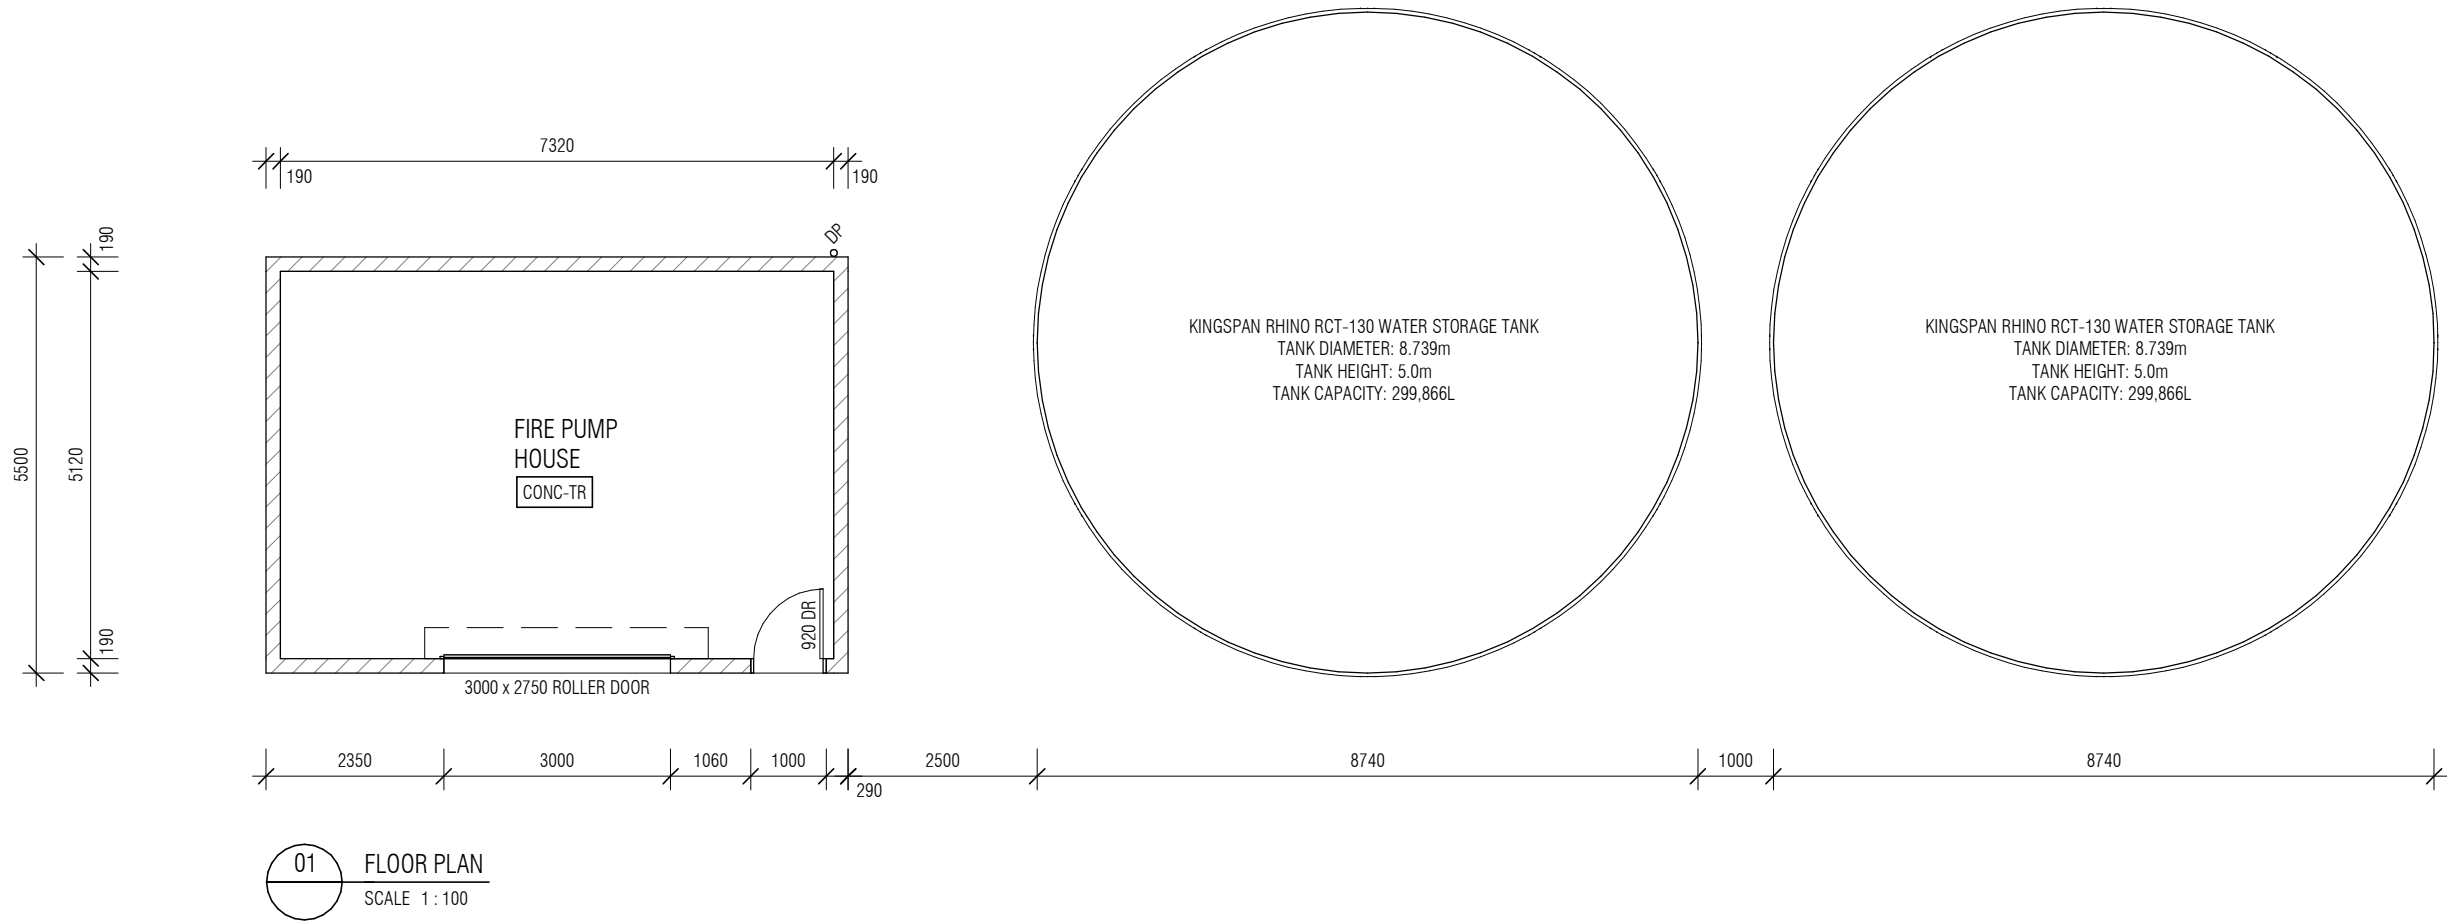

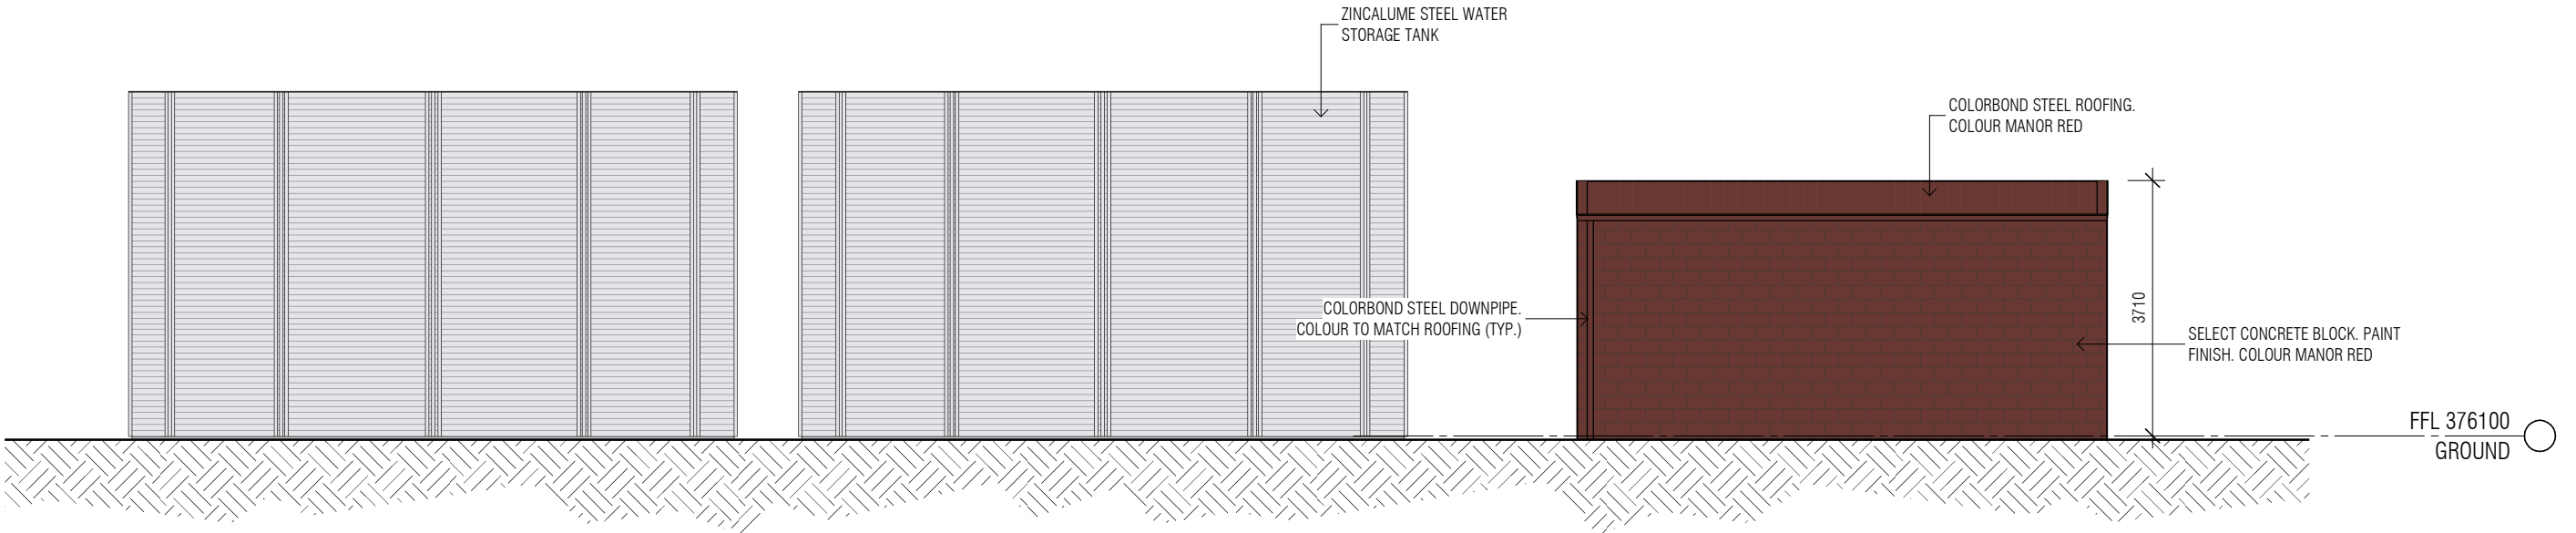


01 NORTH ELEVATION  
SCALE 1 : 100

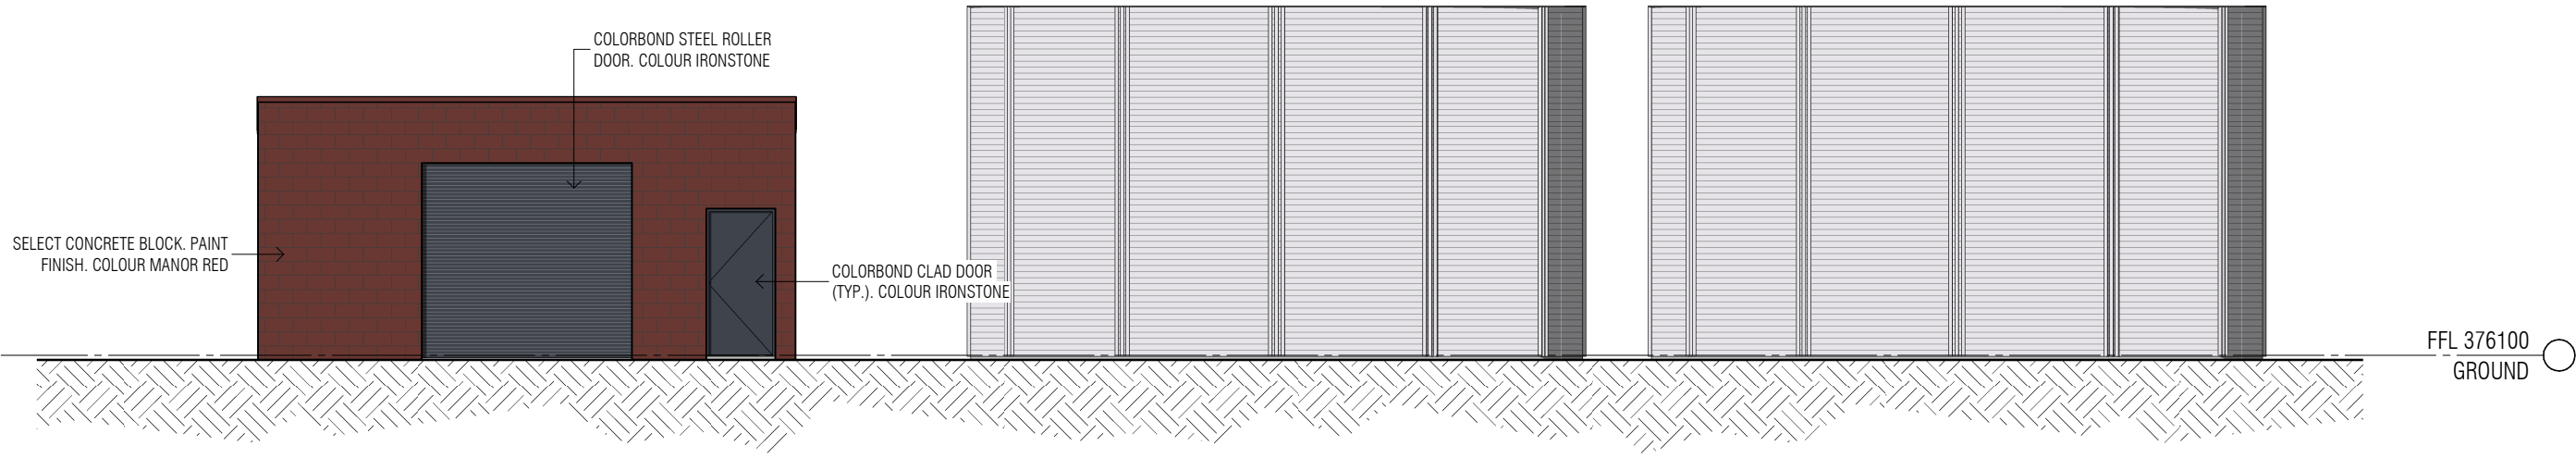


02 SOUTH ELEVATION  
SCALE 1 : 100




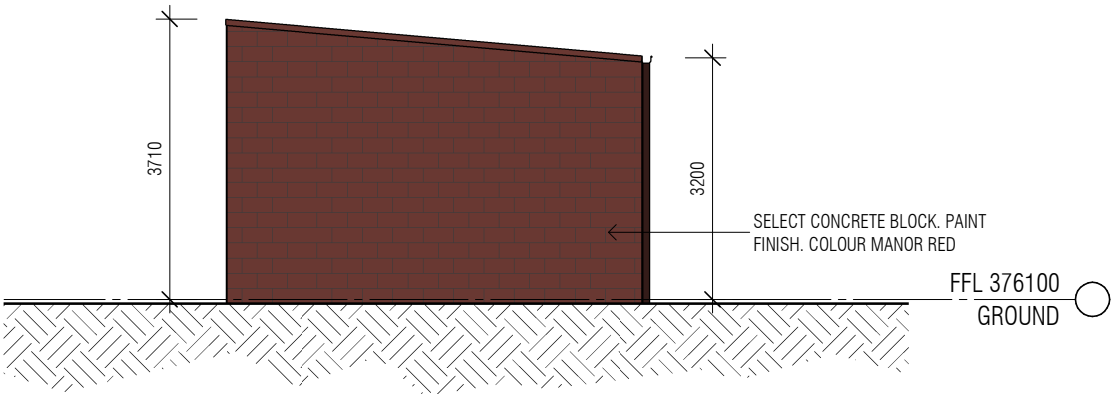

01 EAST ELEVATION  
SCALE 1 : 100

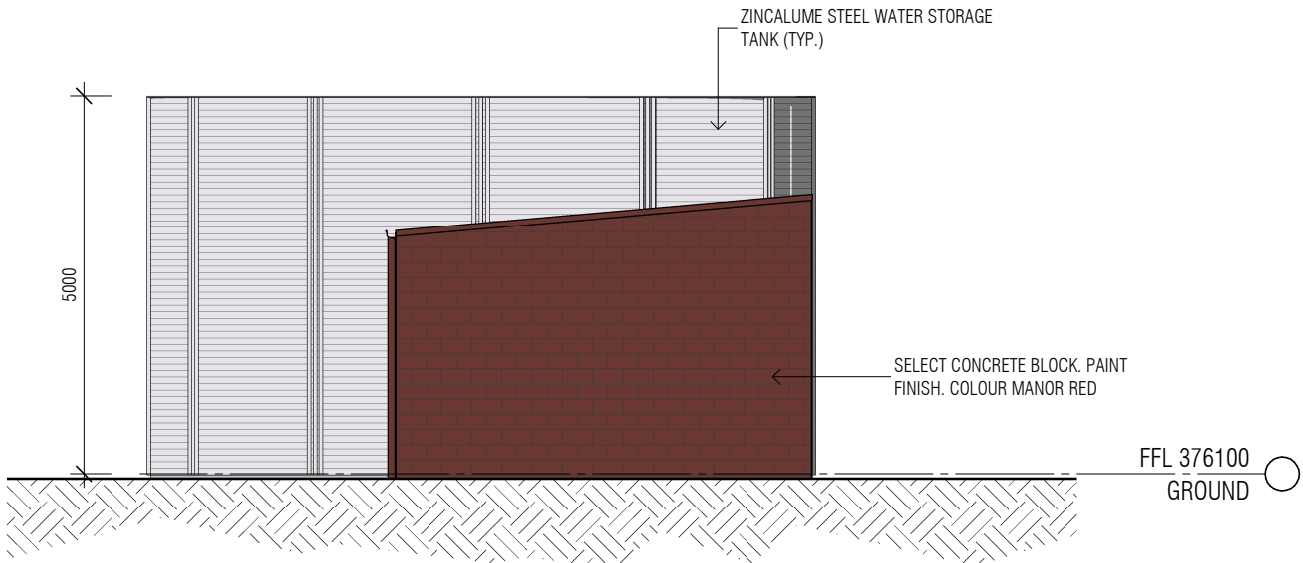


02 WEST ELEVATION  
SCALE 1 : 100

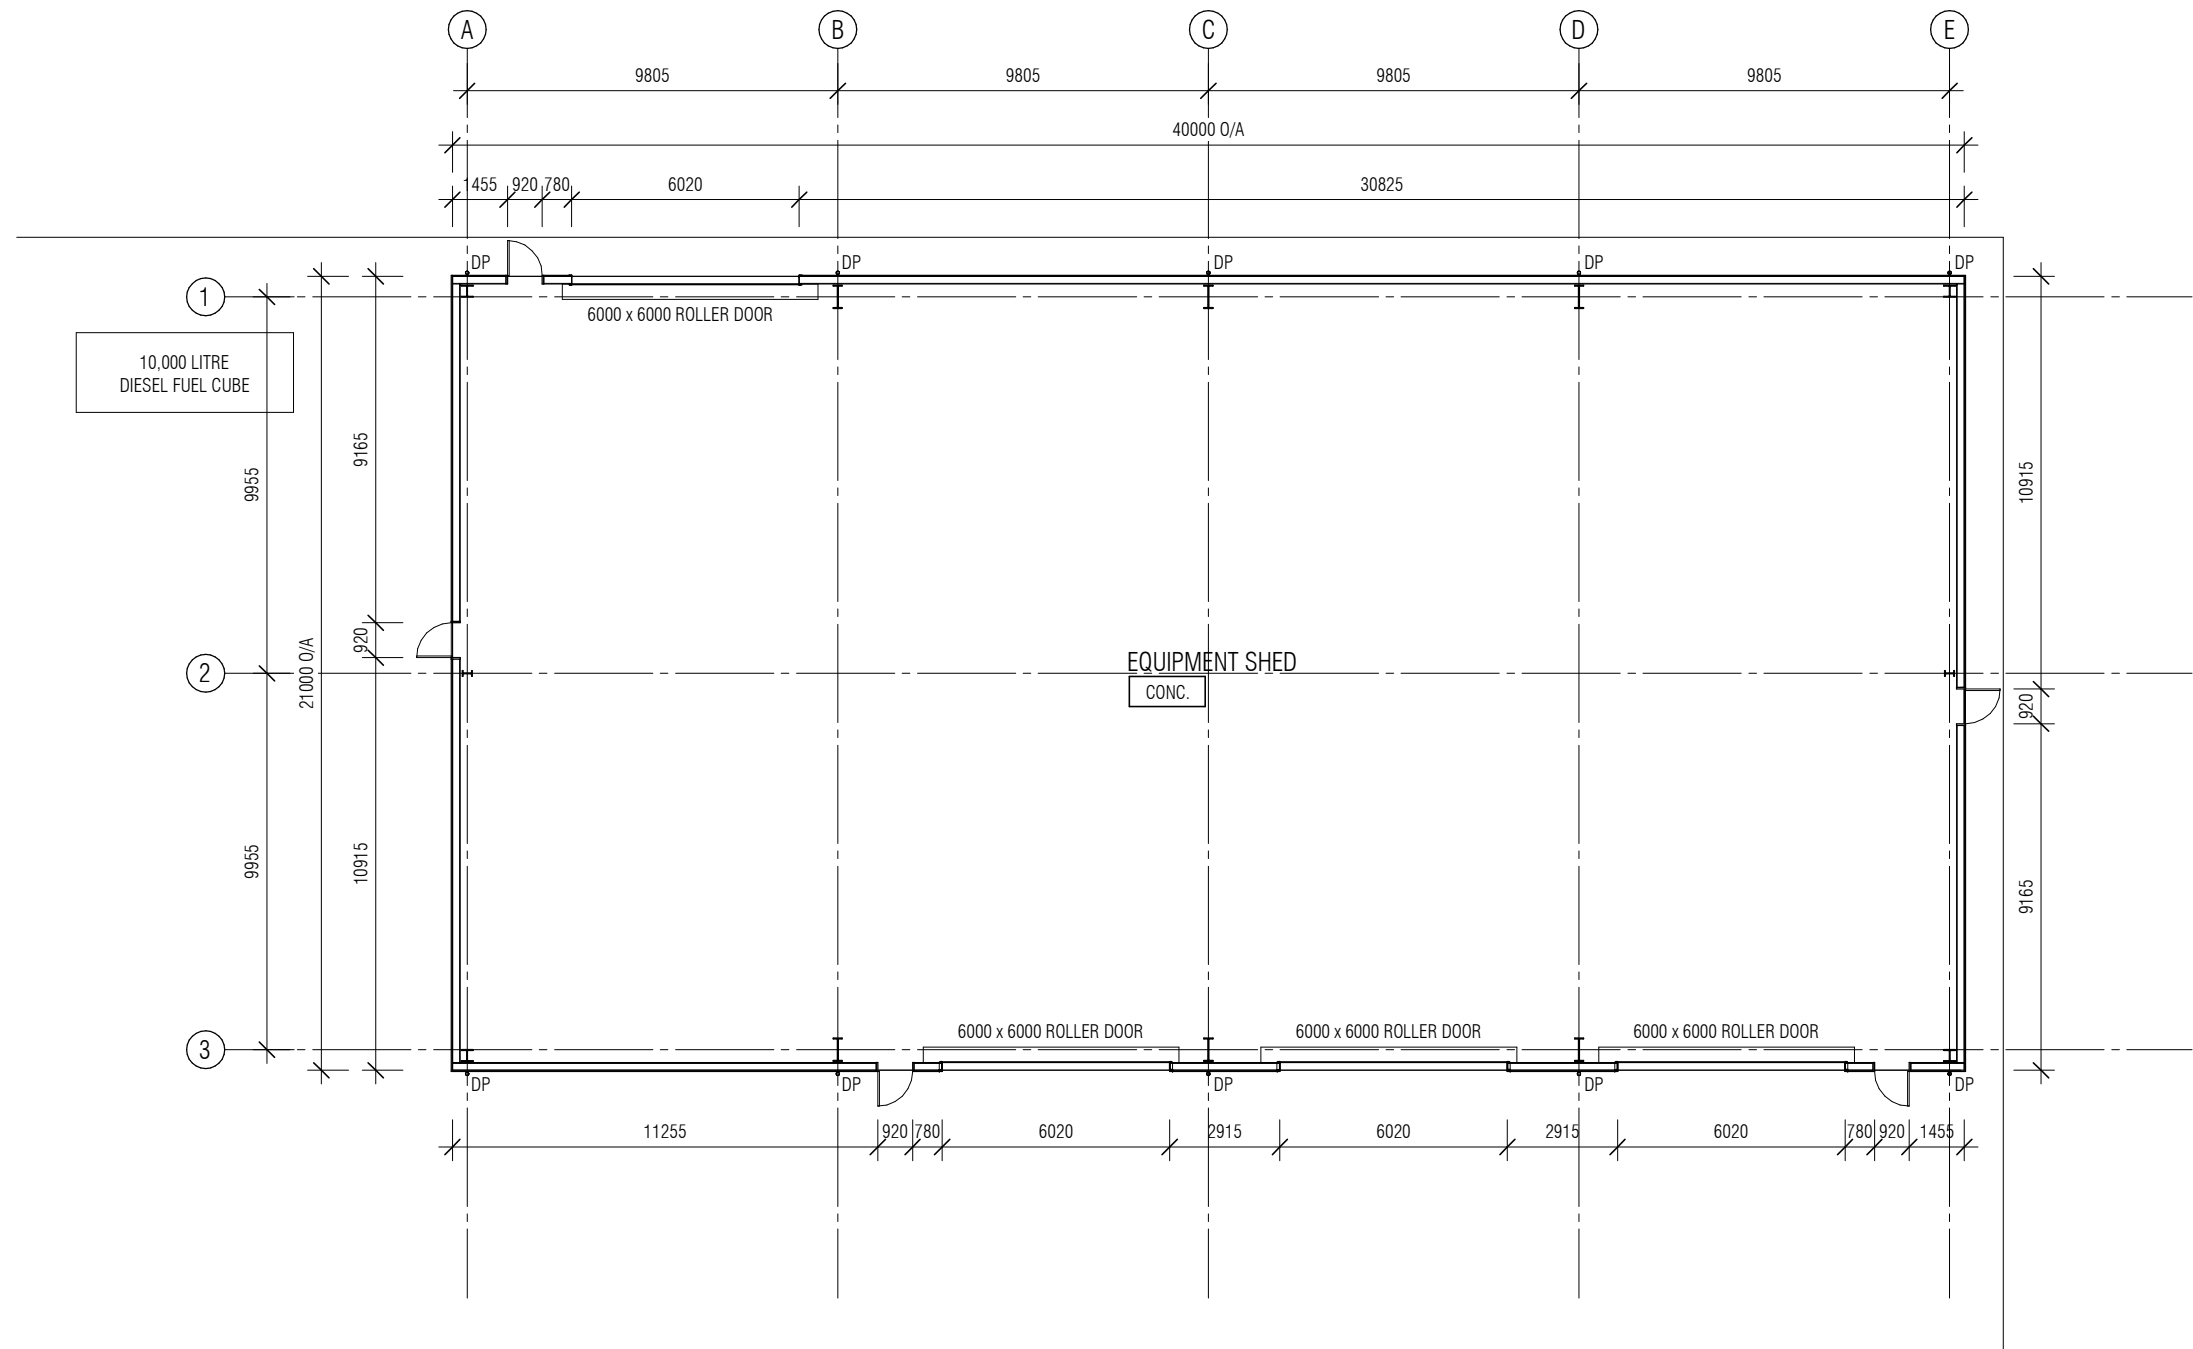


01 FLOOR PLAN  
SCALE 1 : 200



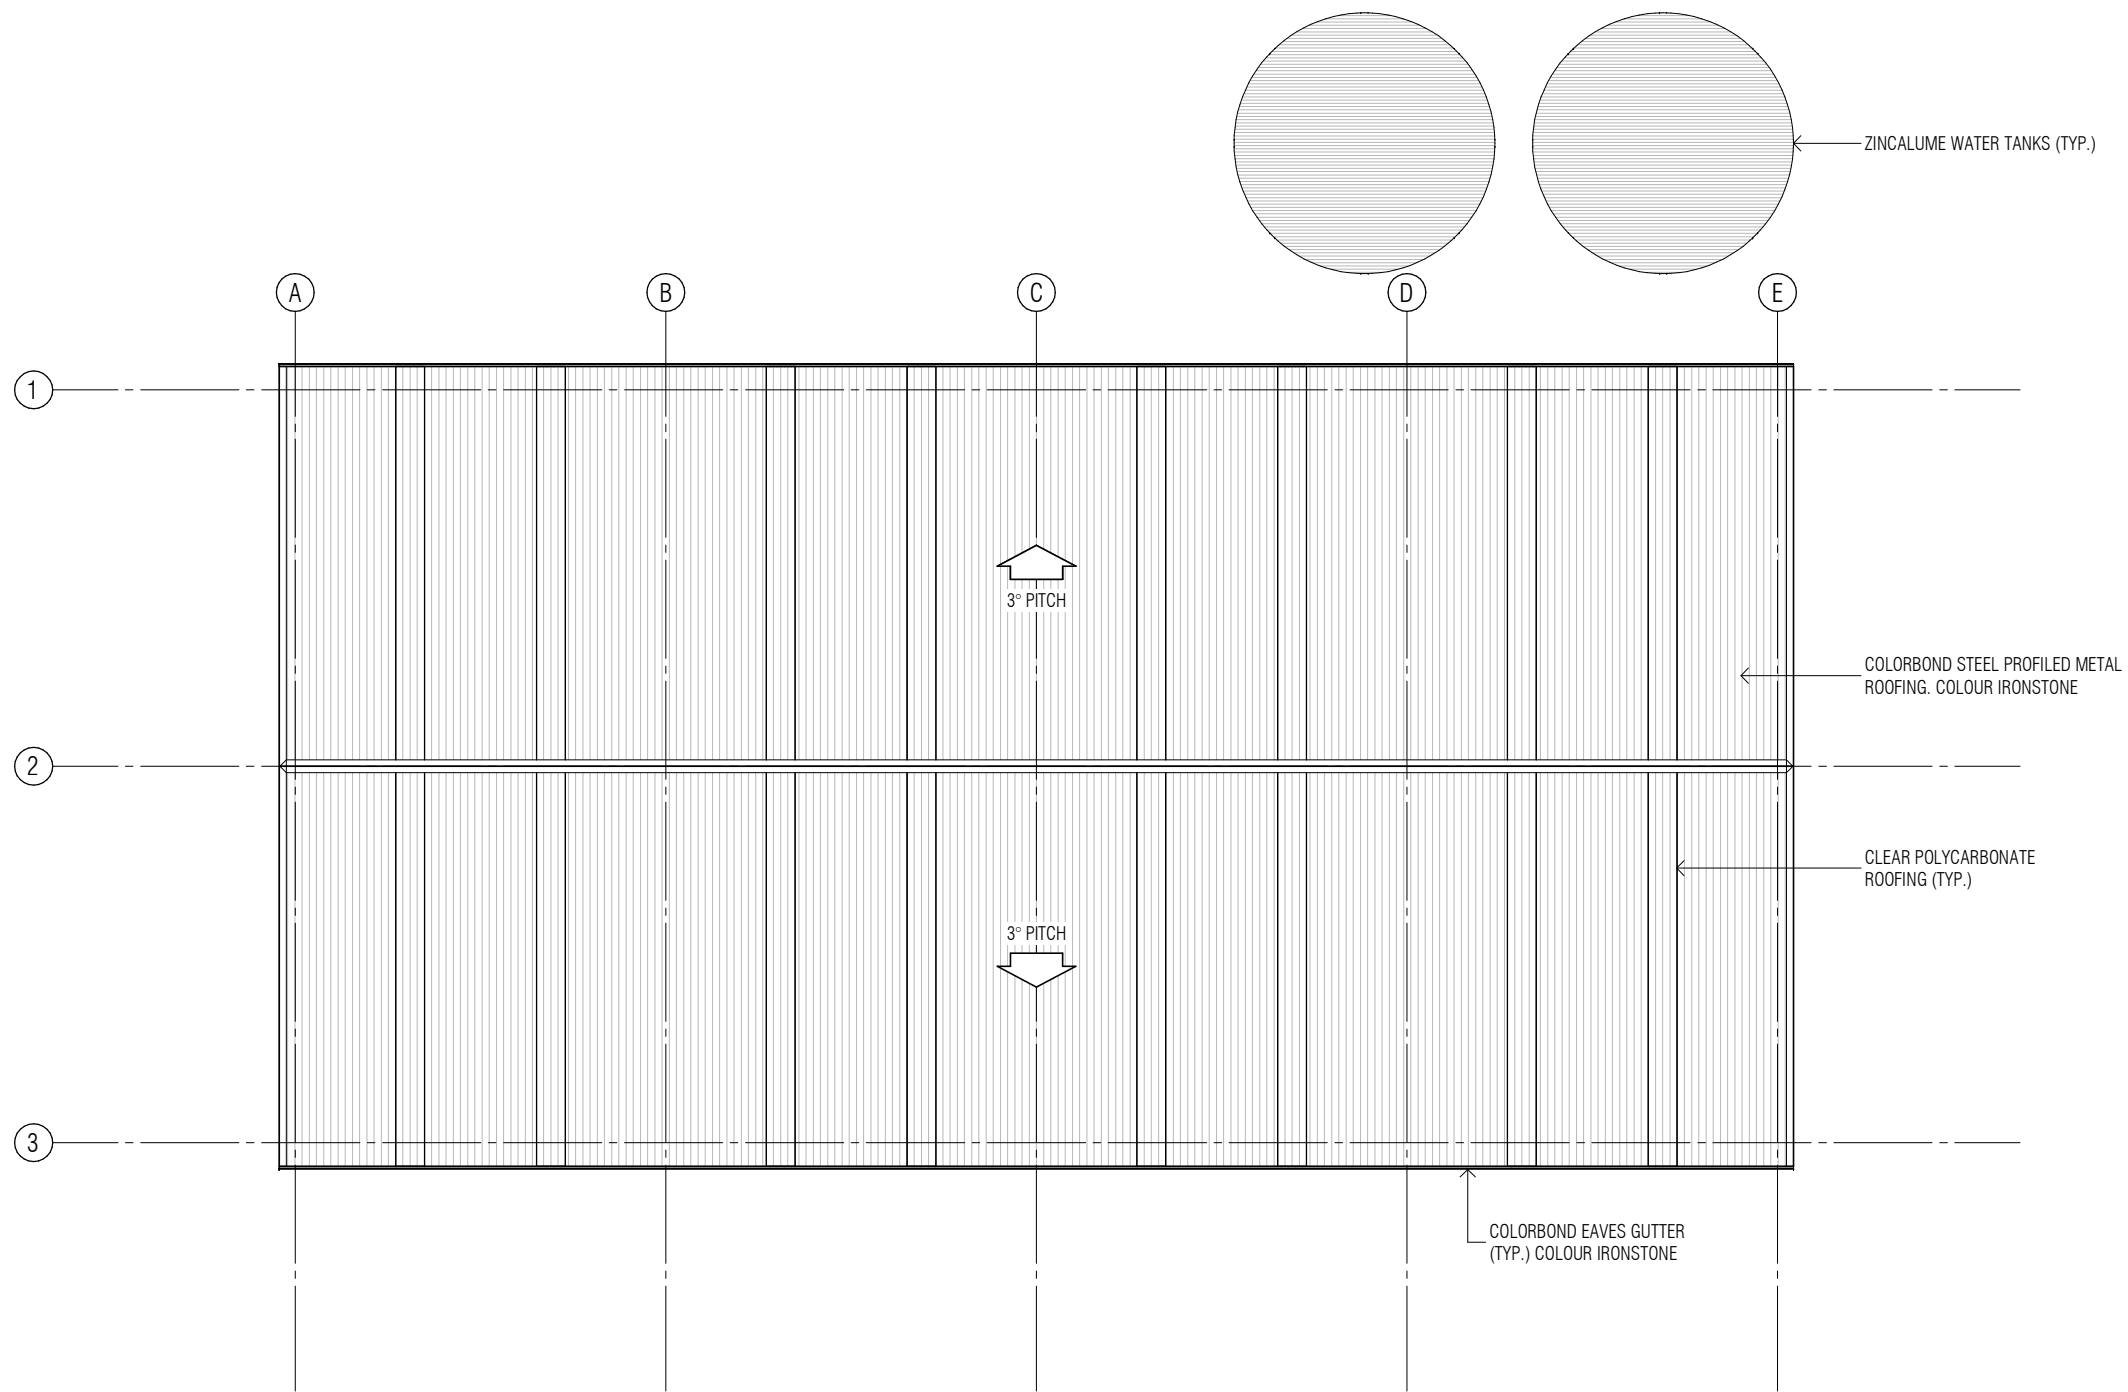


01 ROOF PLAN  
SCALE 1 : 200




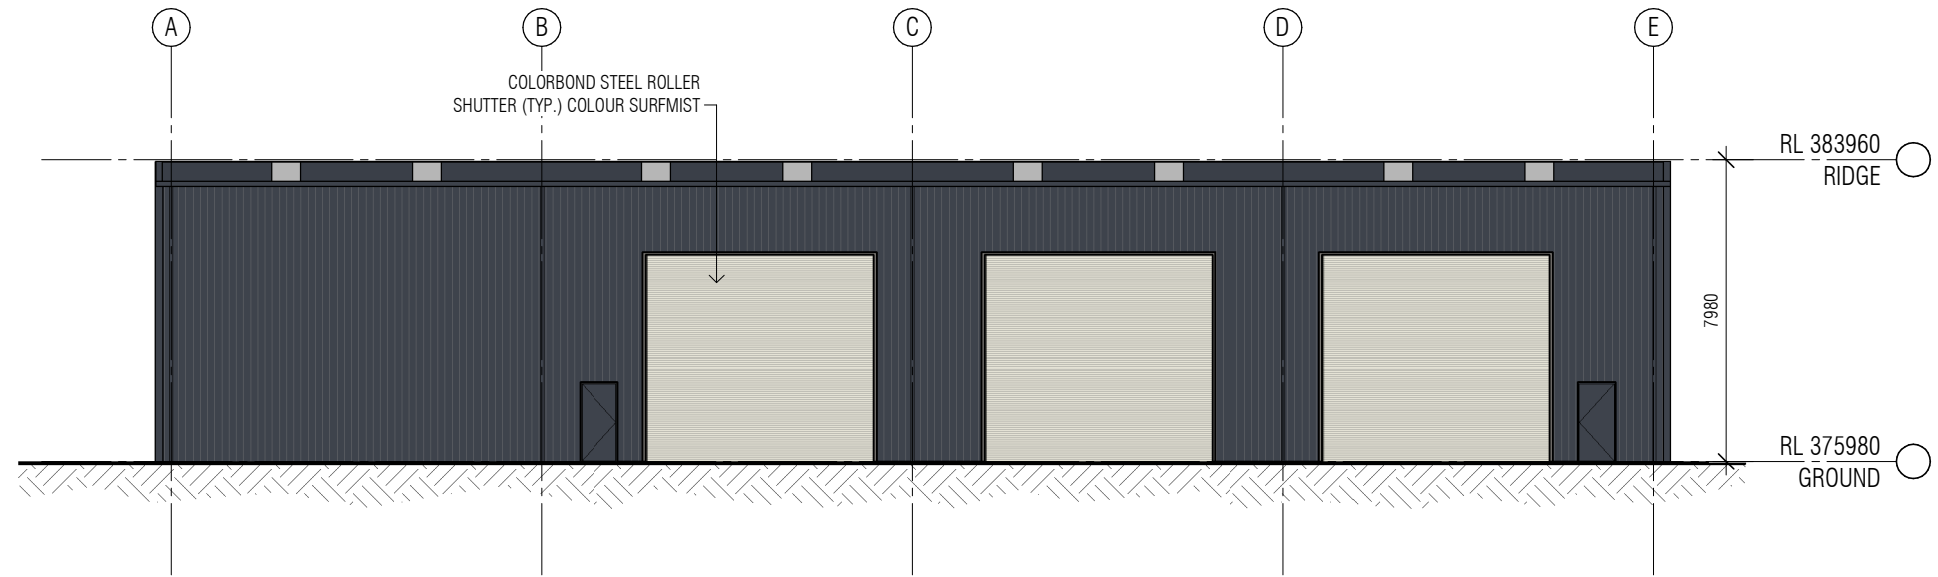


01 EAST ELEVATION  
SCALE 1 : 200

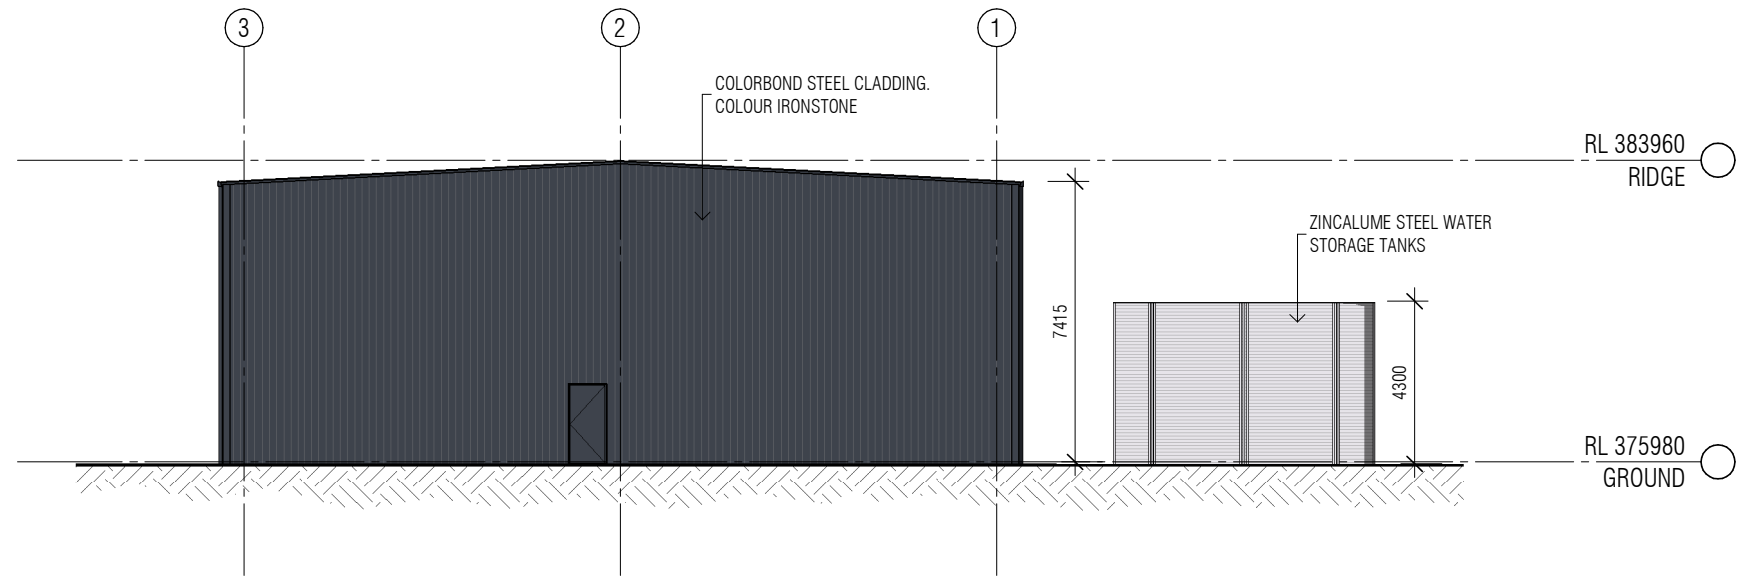

02 NORTH ELEVATION  
SCALE 1 : 200

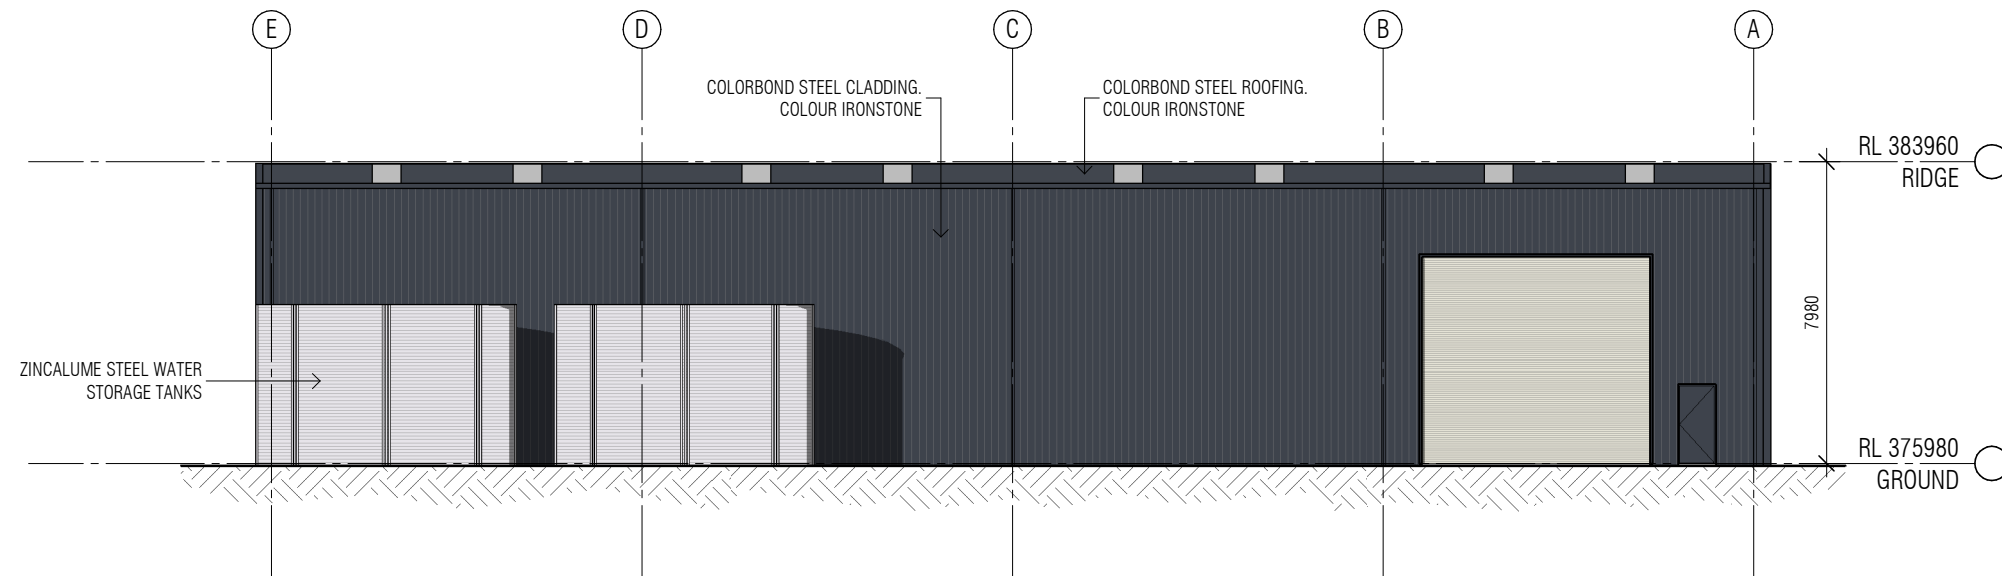



01 WEST ELEVATION  
SCALE 1 : 200

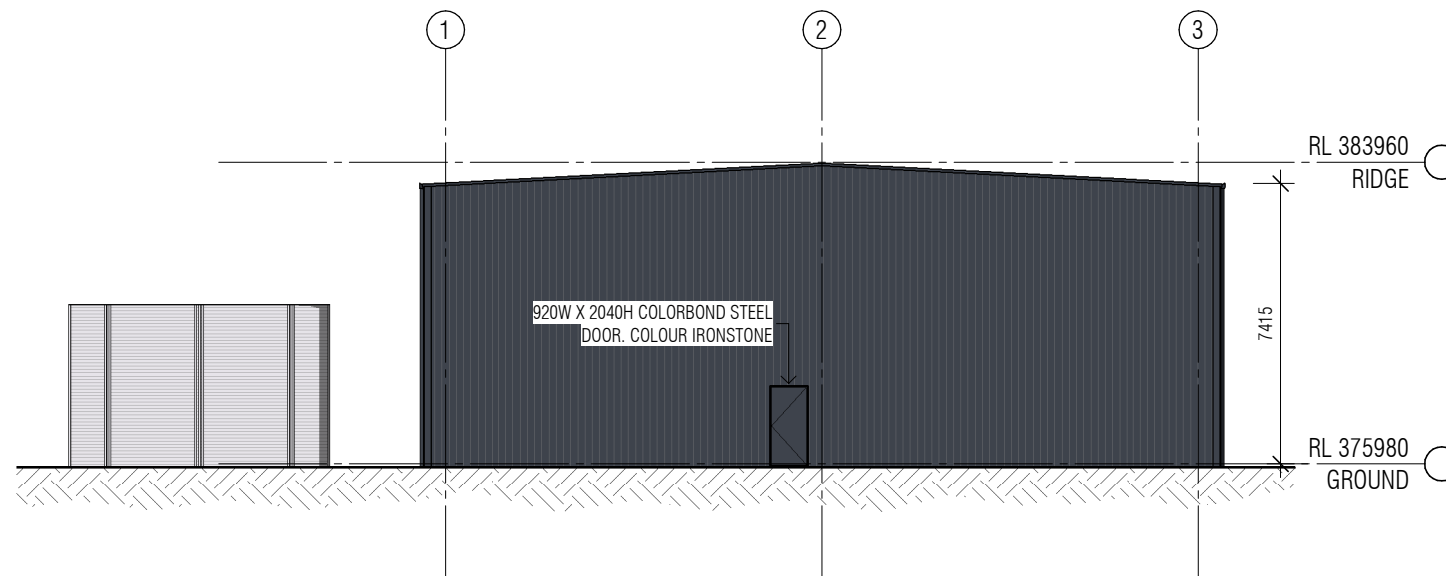



02 SOUTH ELEVATION  
SCALE 1 : 200

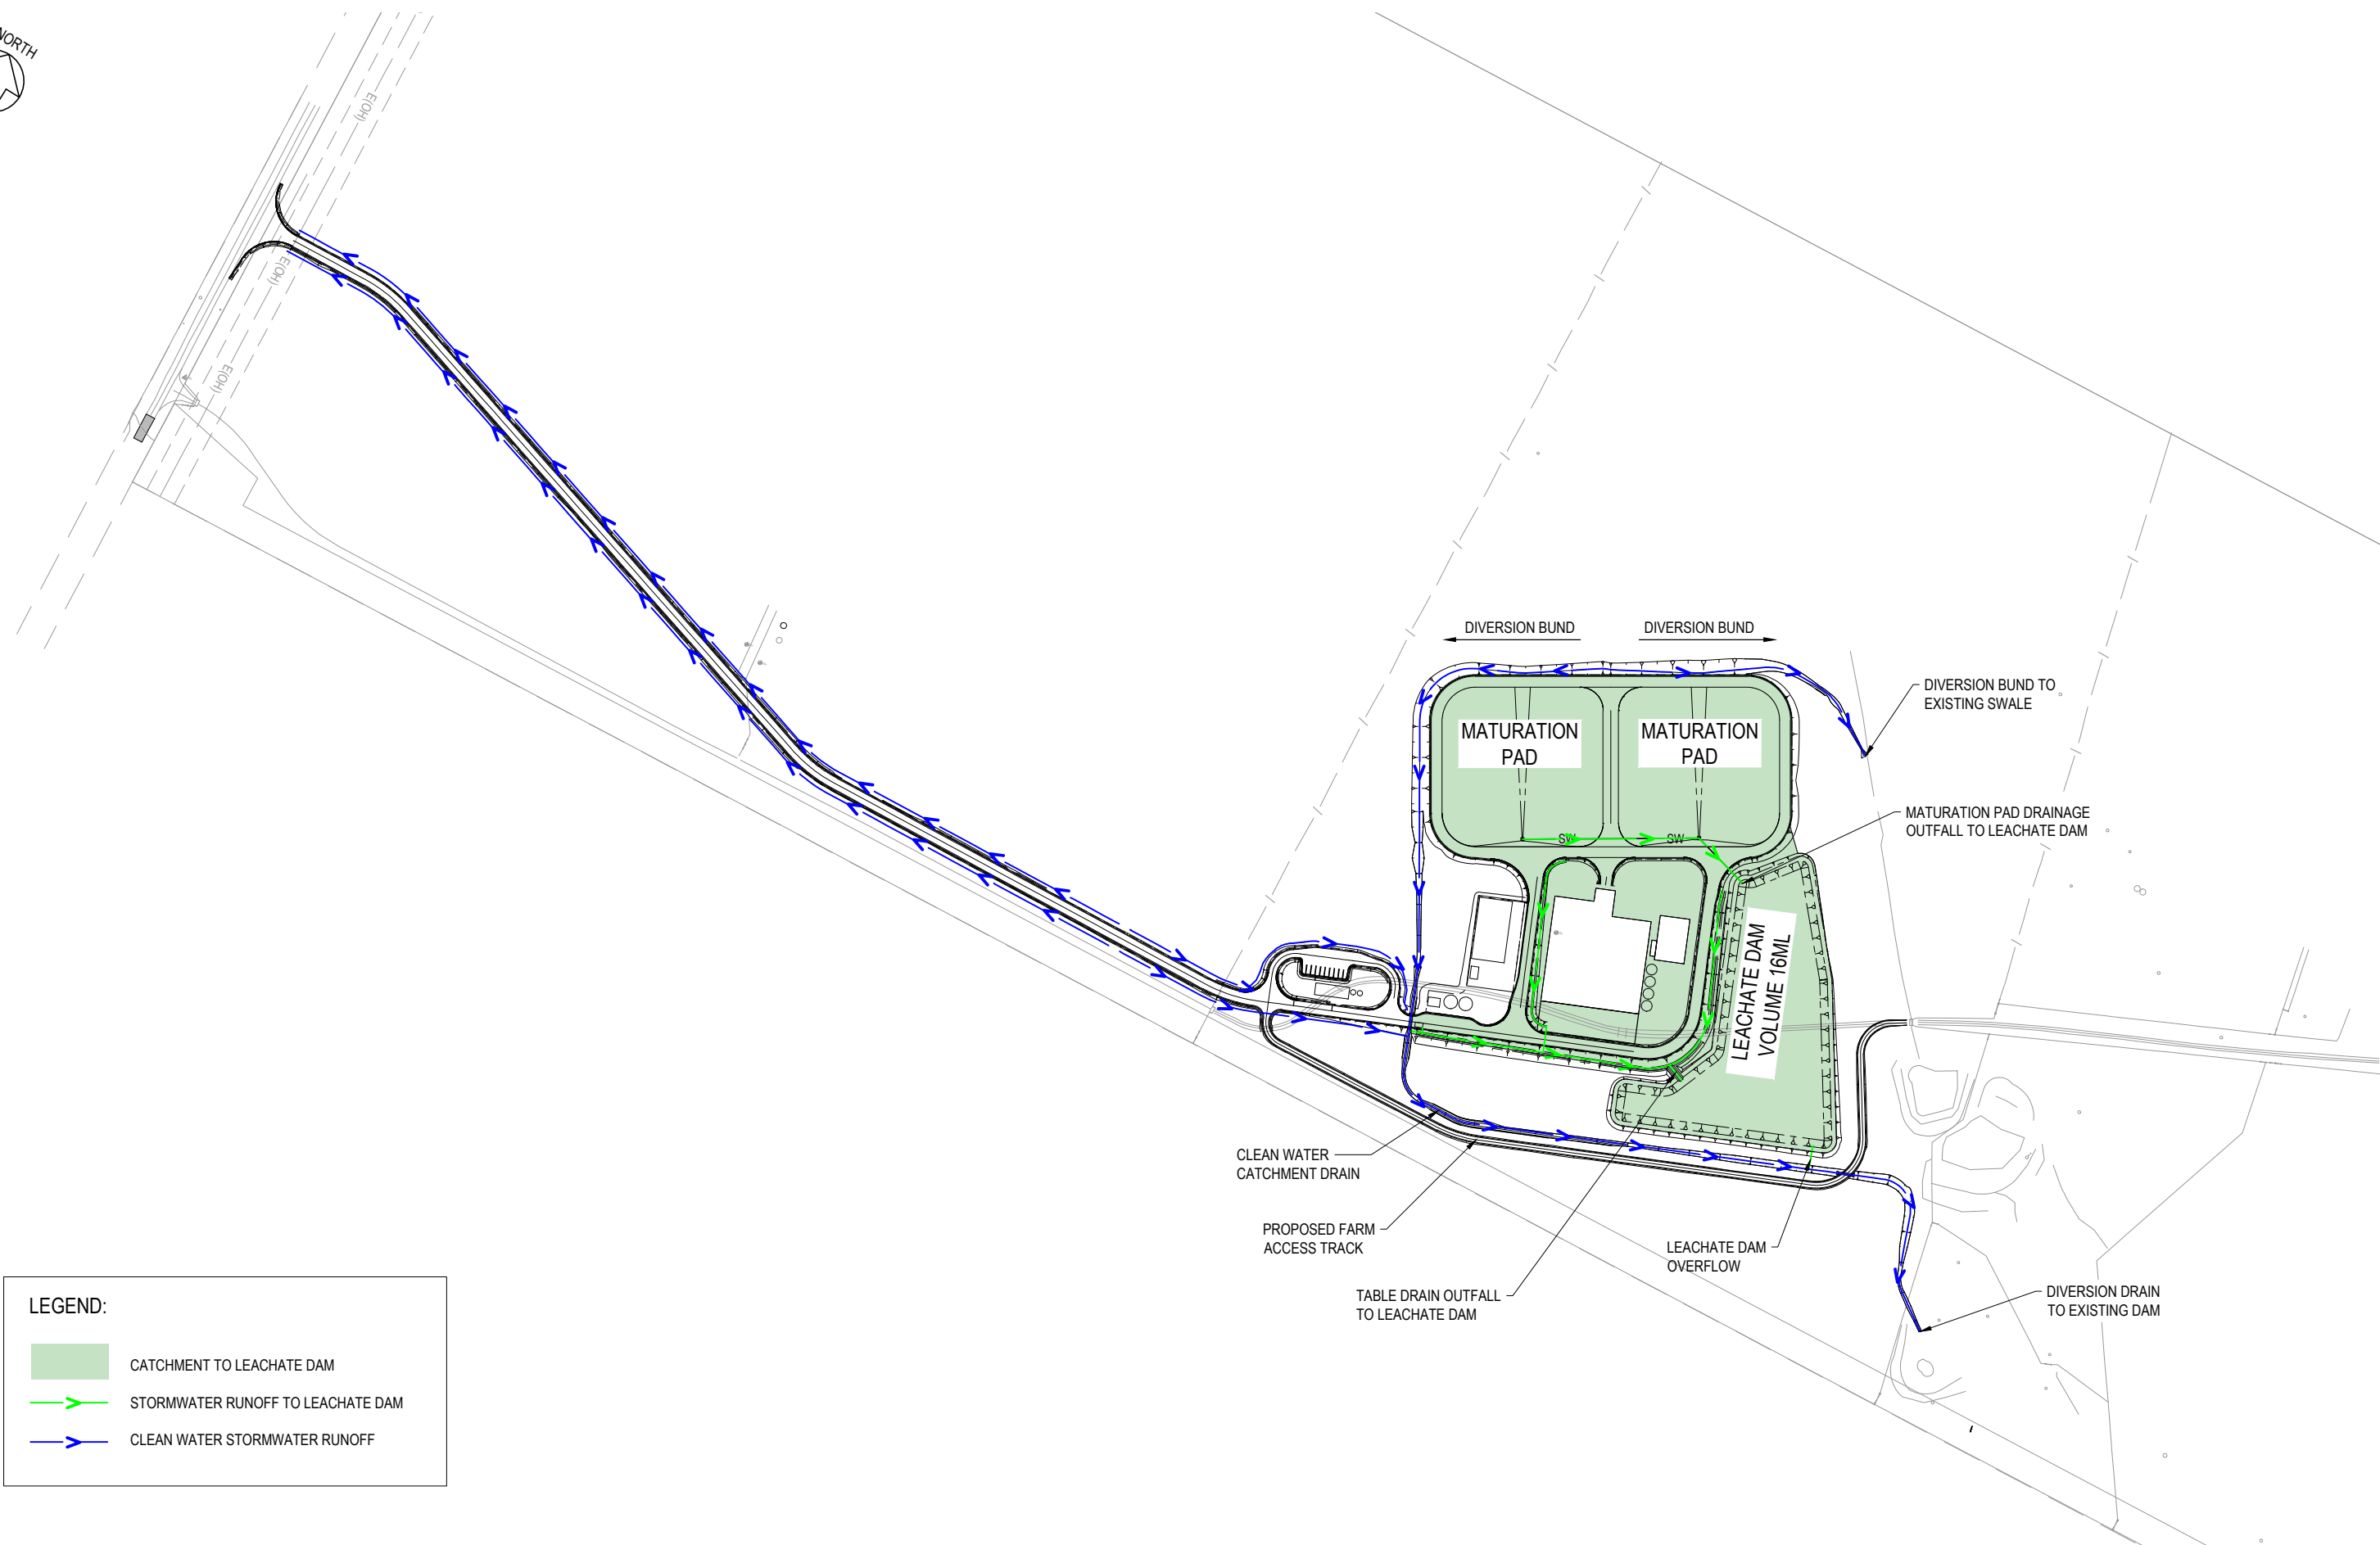



 CATCHMENT TO LEACHATE DAM

 STORMWATER RUNOFF TO LEACHATE DAM

 CLEAN WATER STORMWATER RUNOFF

DRAWING REVISION HISTORY					
No.	DESCRIPTION	DRAWN	DESIGNED	REVIEWED	DATE
B	ISSUE FOR DA APPROVAL	T. LEWIS	T. LEWIS	A. BUCKLEY	23/09/2019
A	ISSUE FOR DA APPROVAL	R. NG	T. LEWIS	A. BUCKLEY	13/09/2019

APPROVED
ORIGINAL COPY ON FILE "e" SIGNED BY
SIGNED
DATE

 **pitt&sherry**

BRISBANE OFFICE  
241 Adelaide Street  
Brisbane  
Queensland 4000

Ph. (07) 3058 7450  
[www.pittsh.com.au](http://www.pittsh.com.au)  
ABN 67 140 184 184

© 2016 PITT & SHERRY. THIS DOCUMENT IS AND SHALL REMAIN THE PROPERTY OF PITT & SHERRY. THE DOCUMENT MAY ONLY BE USED FOR THE PURPOSE FOR WHICH IT WAS COMMISSIONED AND IN ACCORDANCE WITH THE TERMS OF ENGAGEMENT FOR THE COMMISSION. UNAUTHORISED USE OF THIS DOCUMENT IN ANY FORM IS PROHIBITED.

CLIENT	TAMWORTH REGIONAL COUNCIL
PROJECT	ENGINEERING DESIGN FOR TUNNEL COMPOSTING ORF
STATUS	<b>PRELIMINARY</b>

DRAWING TITLE		SY19093-C03	
DRAINAGE AND STORMWATER MANAGEMENT			
DATUMS:		CLIENT No.	
AHD / MGA		-	
DRAWING No.		REVISION	
SY19093-C03		B	
Sep. 23, 19 - 09:53:36 Name: SY19093-C03.dwg Updated By: Tristan Lewis			