

# BOGGABRI 5MW SOLAR FARM

## DEVELOPMENT APPLICATION

ADDRESS:  
262 CALoola RD  
BOGGABRI  
NSW 2382



DEVELOPED BY:  
ITP DEVELOPMENT

Sheet List Table	
Sheet Number	Sheet Title
G-0100	TITLE
G-0400	LOCATION PLAN
G-2100	GENERAL ARRANGEMENT PLAN
G-2200	SITE ELEVATIONS
C-4300	INVERTER FOOTING DETAILS
C-4310	BESS FOOTINGS DETAILS
C-5300	FENCING DETAILS
C-5301	GATE DETAILS
C-6300	ACCESS PATH DETAILS
C-7300	LANDSCAPE DETAILS
E-3400	NEXTRACKER ARRAY DETAILS
E-4300	INVERTER STATION DETAILS
E-5300	BESS STATION DETAILS
E-5310	DC-DC SKID DETAILS




info@itpau.com.au

+61 (0) 2 6257 3511

Level 1, 19-23 Moore St Turner, ACT 2612  
itpau.com.au



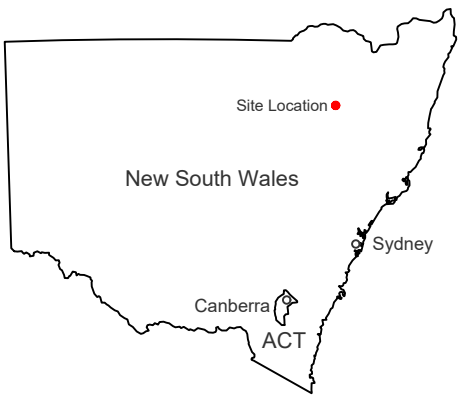

1 STATE MAP  
SCALE: NTS




2 LOCATION PLAN  
SCALE: NTS





3 SITE PLAN  
SCALE: 1:10,000

DEVELOPMENT APPLICATION

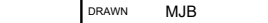NO.	STAGE	DATE	NOTES	PARTNERS	<div><p>P: +61 2 6257 3511 info@itp.com.au www.itpau.com.au</p><p>PO BOX 6217 O'CONNOR, ACT 2602 AUSTRALIA</p></div>	DRAWN	MJB	DRAWING LOCATION PLAN ----					
1	DEVELOPMENT APPLICATION	28/07/2021				CHECKED	ZA						
2	DEVELOPMENT APPLICATION	12/08/2021				APPROVED	SD						
3	----	----							DO NOT SCALE. ALL MEASUREMENTS IN MM UNLESS OTHERWISE STATED.	PROJECT	BOGGABRI 5MW SOLAR FARM	SCALE	AS NOTED
4	----	----							THIS DOCUMENT MAY ONLY BE USED BY CLIENTS OF ITP OR THOSE WHO HAVE RECEIVED EXPRESS PERMISSION FROM ITP. THE USE OF THIS DRAWING SHALL NOT EXTEND BEYOND THE PURPOSE FOR WHICH IT WAS ORIGINALLY PREPARED.	CLIENT ADDRESS	ITP DEVELOPMENT 262 CALOOLA RD BOGGABRI, NSW 2382	SHEET SIZE	A3
5	----	----										ORIG. DATE	7/1/21
6	----	----										REV. DATE	12/8/21
							DRAWING NO.	BB11A-G-0400		REV NO.	2		



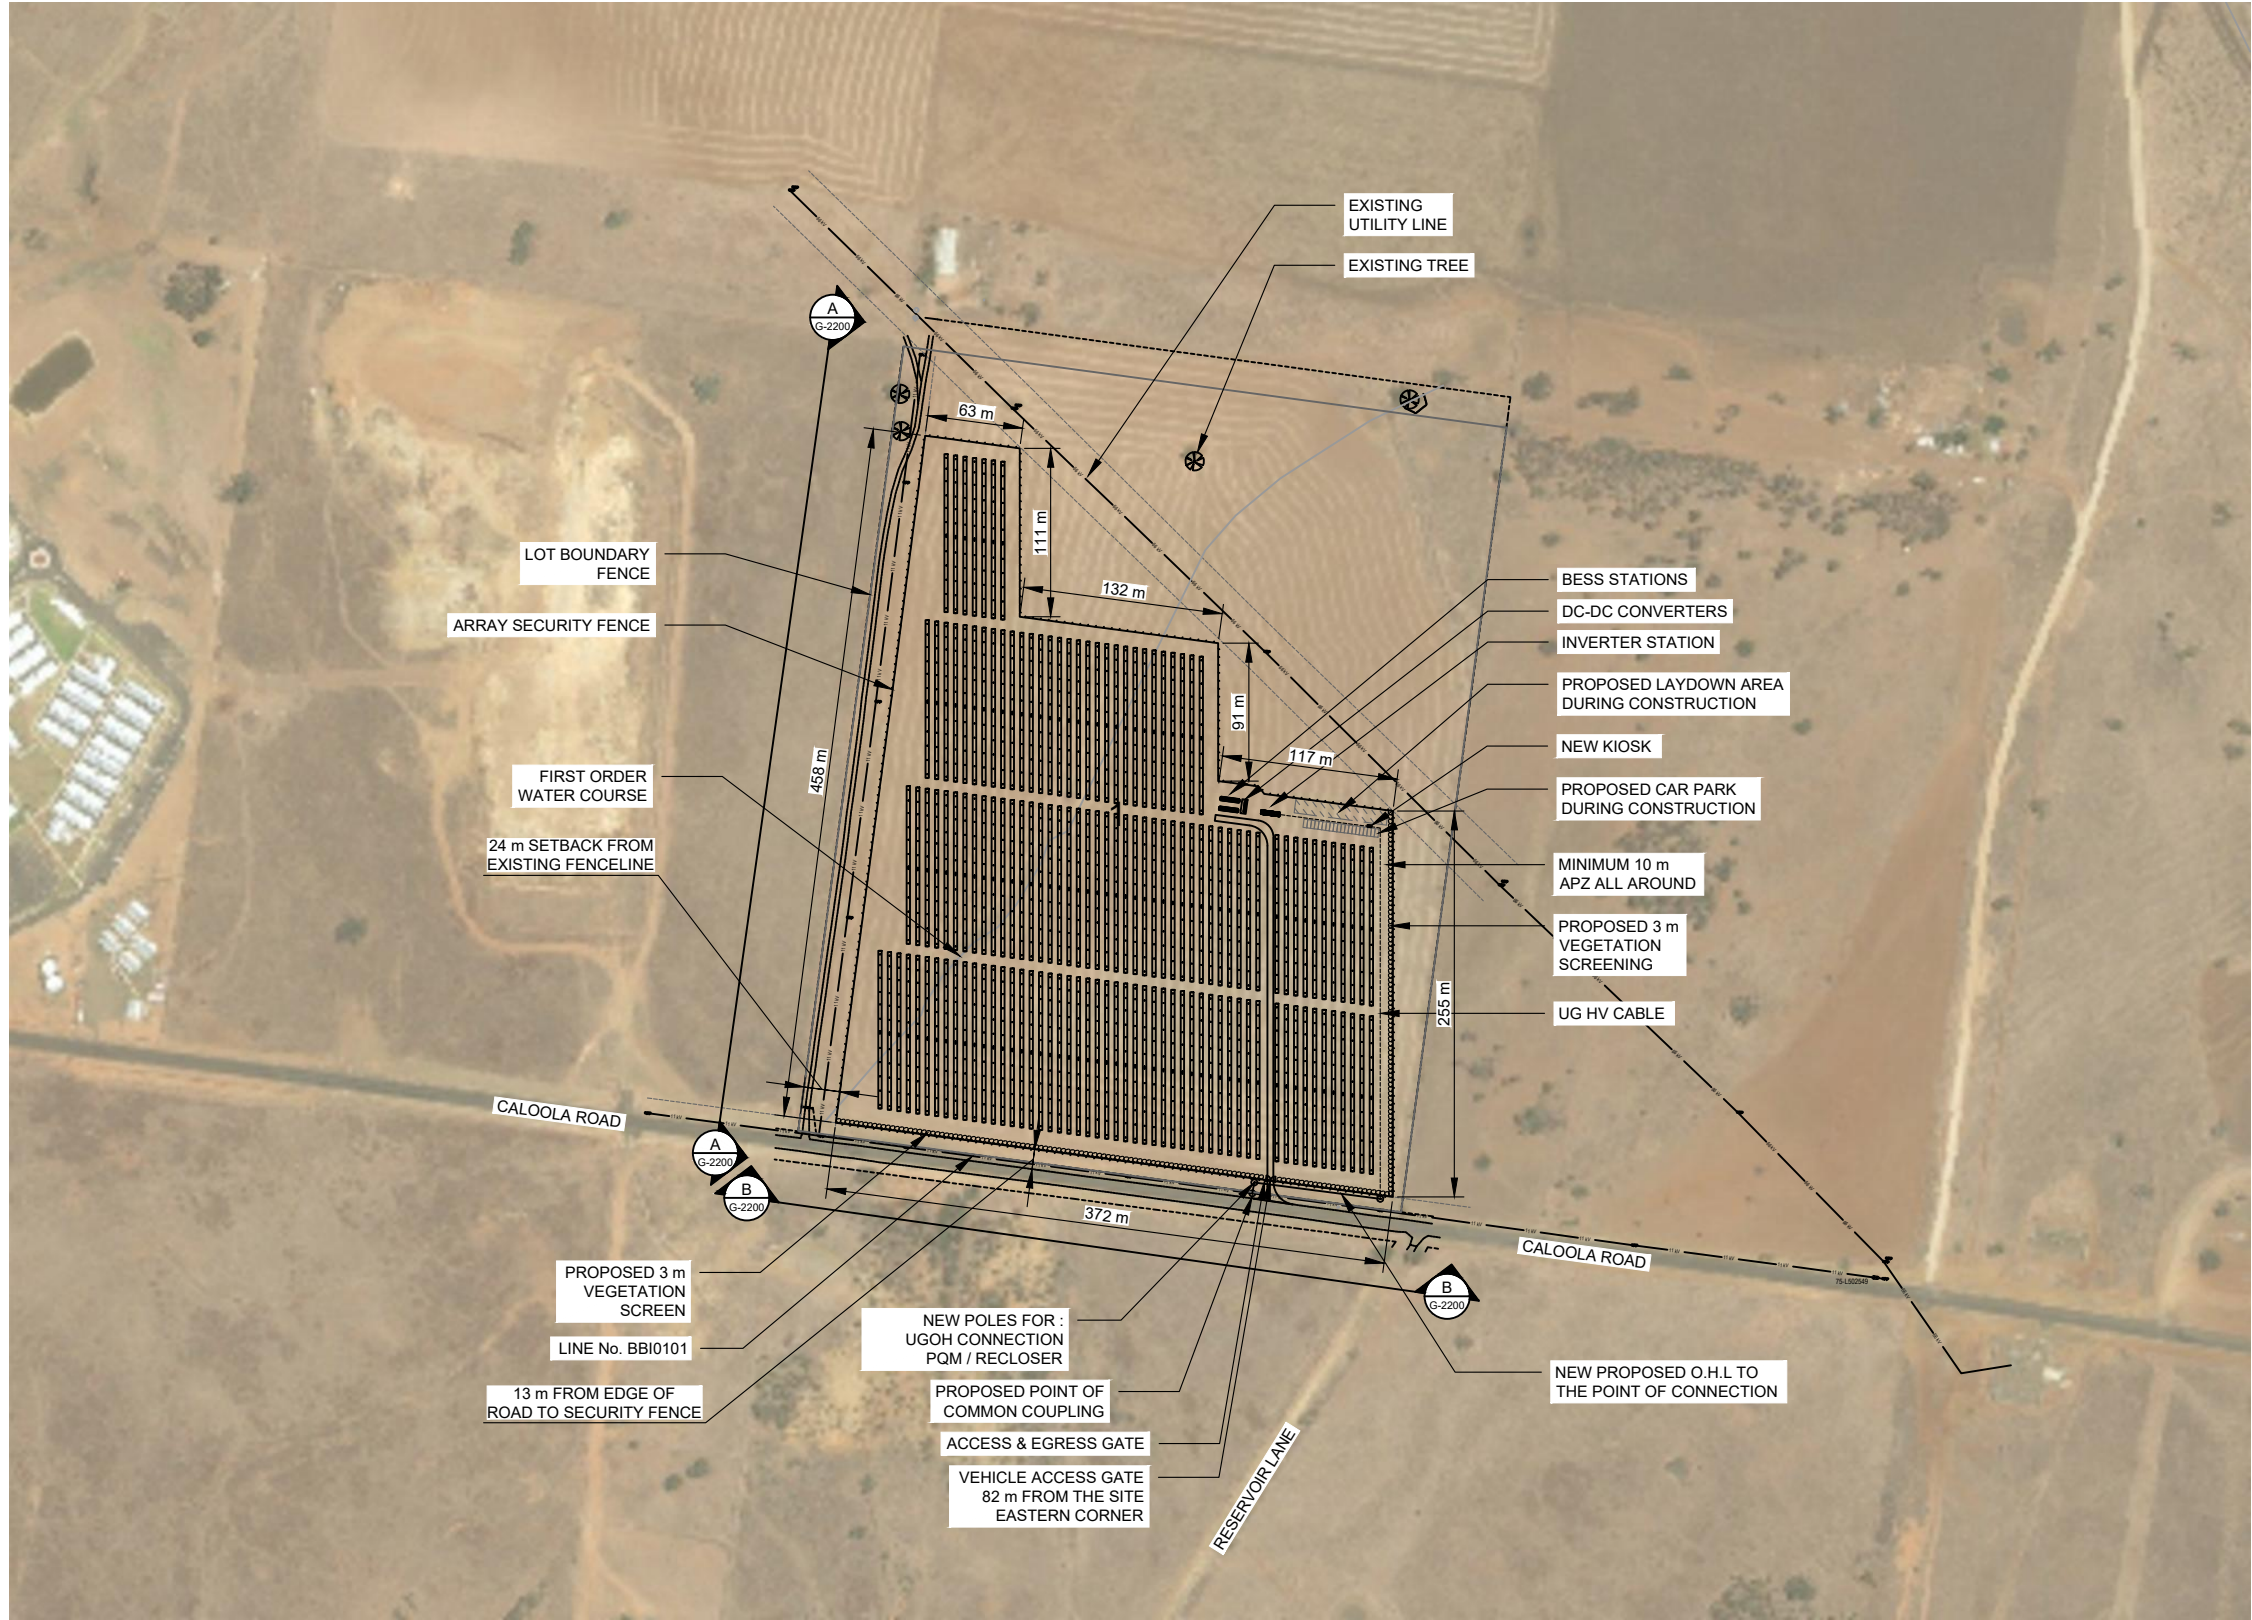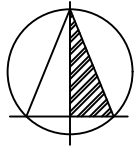

SITE INFORMATION	
LOT / DP	104/755475
ADDRESS	262 CALOOLA RD, BOGGABRI, NSW 2382
LGA	NARRABRI SHIRE COUNCIL
LAT / LONG	-30.69413/150.03049
LOT AREA	21.06 ha
FENCED AREA	11.82 ha
DNSP	ESSENTIAL ENERGY


PROJECT INFORMATION	
AC CAPACITY	5.0 MW
INVERTERS	2 x 3.4 MW AC
TRACKER SPACING (N-S)	MIN. 1 m
ARRAY PITCH	6.25 m
CONNECTION VOLTAGE	11 kV
CONNECTION FEEDER	ESSENTIAL ENERGY BBI0101
CONNECTION SUBSTATION	ESSENTIAL ENERGY BOGGABRI ZONE SUBSTATION
SECURITY FENCE SETBACK	MIN. 3 m FROM OPTION BOUNDARY
ARRAY SETBACK	MIN. 10 m FROM SECURITY FENCE
ACCESS PATH WIDTH	4 m


1

GENERAL ARRANGEMENT PLAN


SCALE: 1:5000

DEVELOPMENT APPLICATION

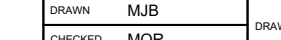NO.	STAGE	DATE	NOTES	PARTNERS	<div><p>P: +61 2 6257 3511 info@itp.com.au www.itpau.com.au</p><p>PO BOX 6217 O'CONNOR, ACT 2602 AUSTRALIA</p></div>	DRAWN	MJB	DRAWING				GENERAL ARRANGEMENT PLAN			
1	FOR SPECIALIST STUDIES	04/06/2021				CHECKED	MOR	-----							
2	FOR SPECIALIST STUDIES	30/06/2021				APPROVED	SD	PROJECT	BOGGABRI 5MW SOLAR FARM	SCALE	AS NOTED				
3	DEVELOPMENT APPLICATION	28/07/2021				DO NOT SCALE. ALL MEASUREMENTS IN MM UNLESS OTHERWISE STATED.	THIS DOCUMENT MAY ONLY BE USED BY CLIENTS OF ITP OR THOSE WHO HAVE RECEIVED EXPRESS PERMISSION FROM ITP. THE USE OF THIS DRAWING SHALL NOT EXTEND BEYOND THE PURPOSE FOR WHICH IT WAS ORIGINALLY PREPARED.			CLIENT ADDRESS	ITP DEVELOPMENT 262 CALOOLA RD BOGGABRI, NSW 2382	SHEET SIZE	A3		
4	----	----										ORIG. DATE	13/1/21		
5	----	----										REV. DATE	28/7/21		
6	----	----										DRAWING NO.	BB11A-G-2100		
							REV NO.	2							

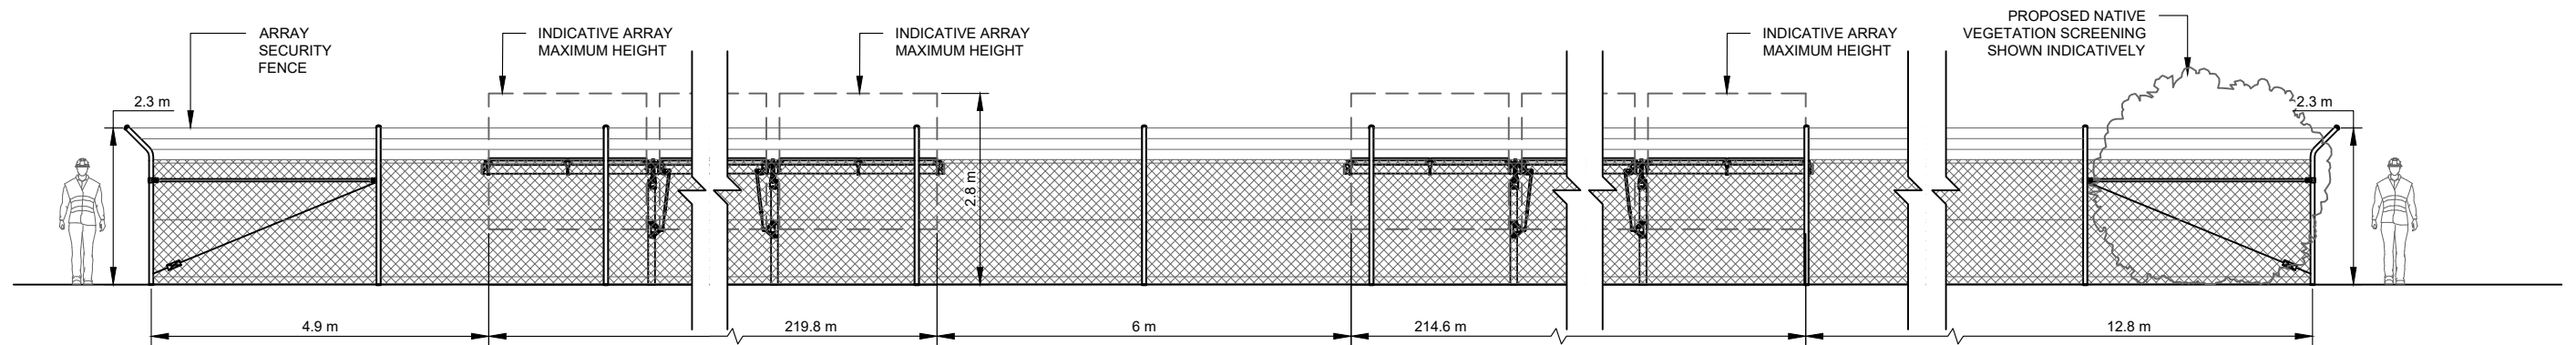


**A** ELEVATION A  
G-2100 SCALE: 1:100

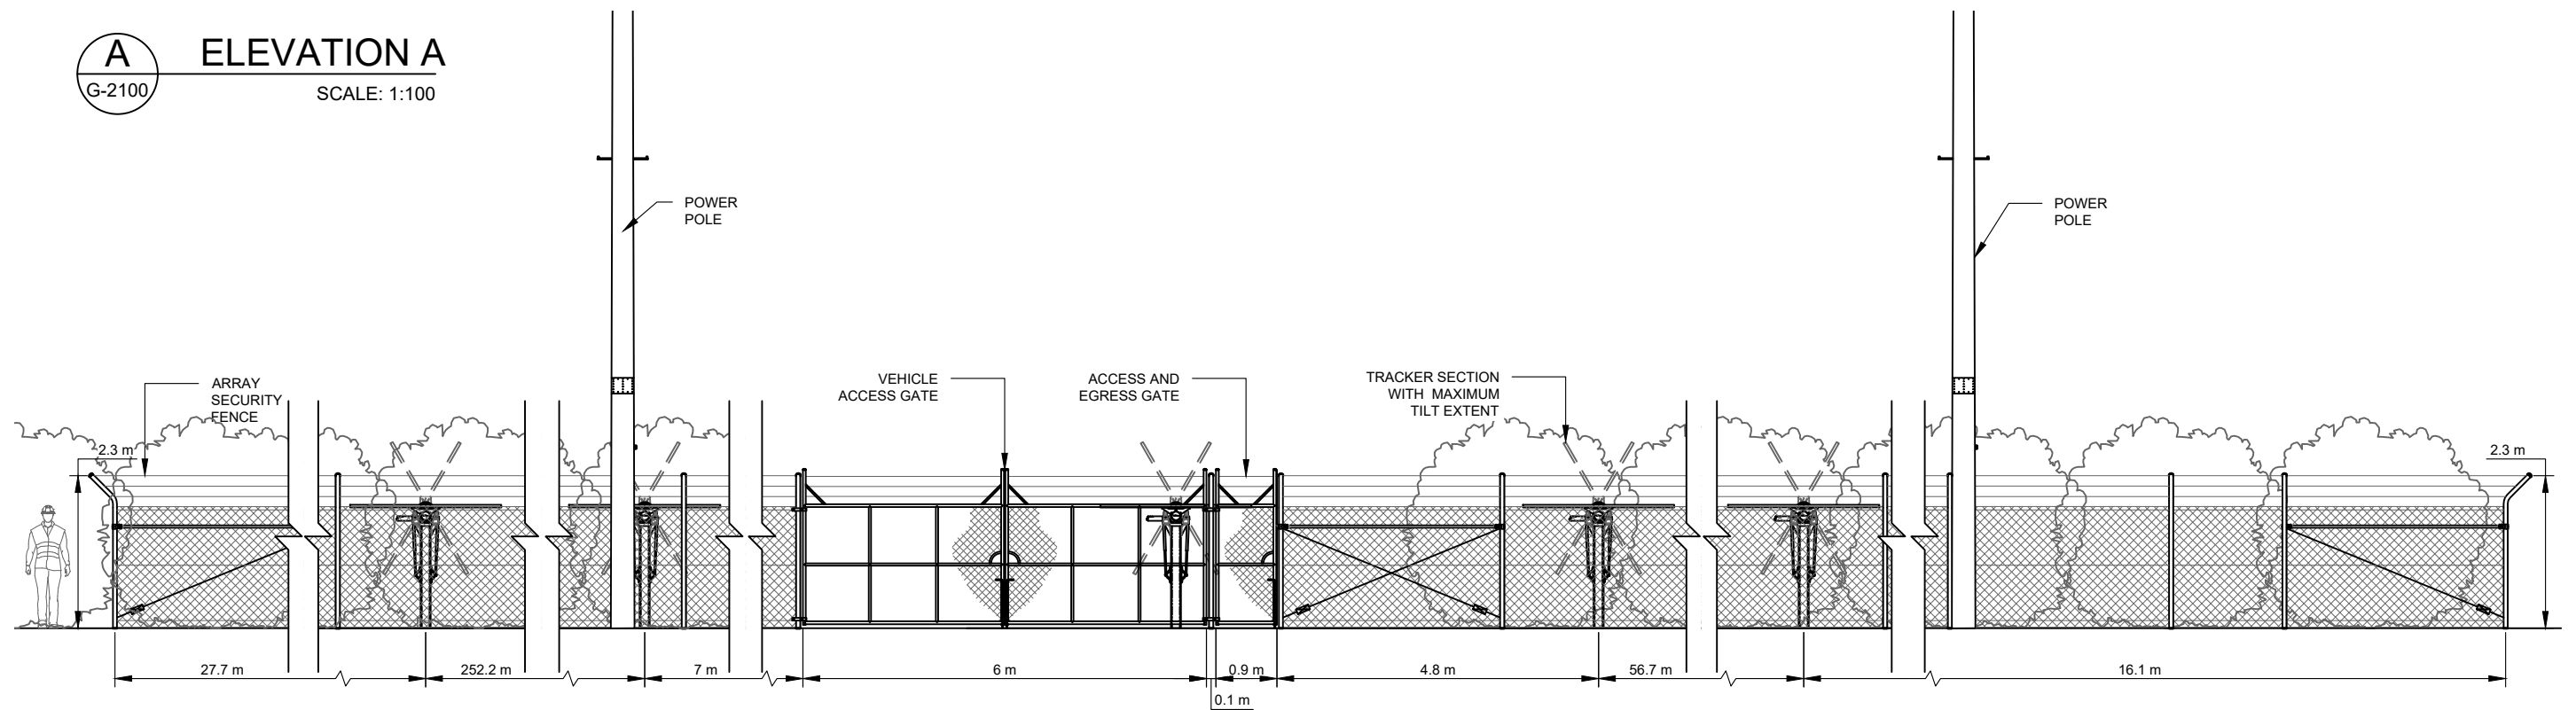


**B** ELEVATION B  
G-2100 SCALE: 1:100


## DEVELOPMENT APPLICATION

NO.	STAGE	DATE	NOTES	PARTNERS	<div>  <p>P: +61 2 6257 3511 info@itp.com.au www.itpau.com.au</p> <p>PO BOX 6217 O'CONNOR, ACT 2602 AUSTRALIA</p> </div>	<div> <p>DRAWN MJB</p> <p>CHECKED MOR</p> <p>APPROVED SD</p> <p>DO NOT SCALE. ALL MEASUREMENTS IN MM UNLESS OTHERWISE STATED.</p> <p>THIS DOCUMENT MAY ONLY BE USED BY CLIENTS OF ITP OR THOSE WHO HAVE RECEIVED EXPRESS PERMISSION FROM ITP. THE USE OF THIS DRAWING SHALL NOT EXTEND BEYOND THE PURPOSE FOR WHICH IT WAS ORIGINALLY PREPARED.</p> </div>	<div> <p>DRAWING SITE ELEVATIONS</p> <p>PROJECT BOGGABRI 5MW SOLAR FARM</p> <p>CLIENT ITP DEVELOPMENT</p> <p>ADDRESS 262 CALOOLA RD BOGGABRI, NSW 2382</p> <p>DRAWING NO. BB11A-G-2200</p> </div>	<div> <p>SCALE AS NOTED</p> <p>SHEET SIZE A3</p> <p>ORIG. DATE 2/12/20</p> <p>REV. DATE 28/7/21</p> <p>REV NO. 1</p> </div>
1	DEVELOPMENT APPLICATION	28/07/2021	1. TRACKER AND MODULE DIMENSIONS ARE INDICATIVE AND SUBJECT TO CHANGE BY THE MANUFACTURER WITHOUT NOTICE.					
2	----	----						
3	----	----						
4	----	----						
5	----	----						
6	----	----						




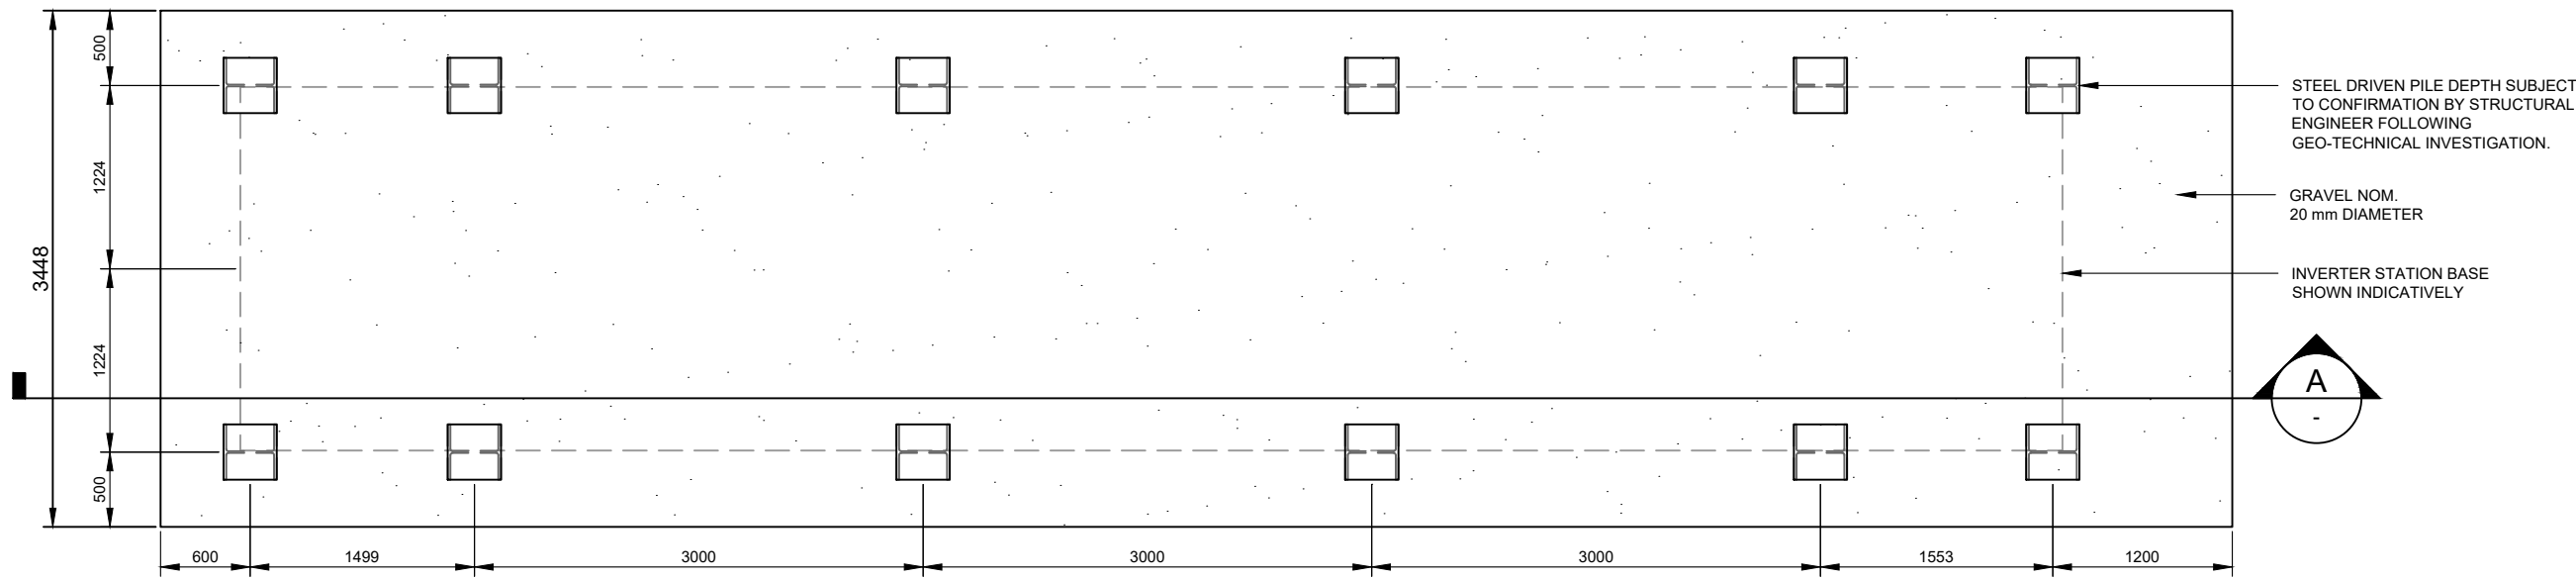

1 INVERTER FOOTING PLAN  
SCALE: 1:50

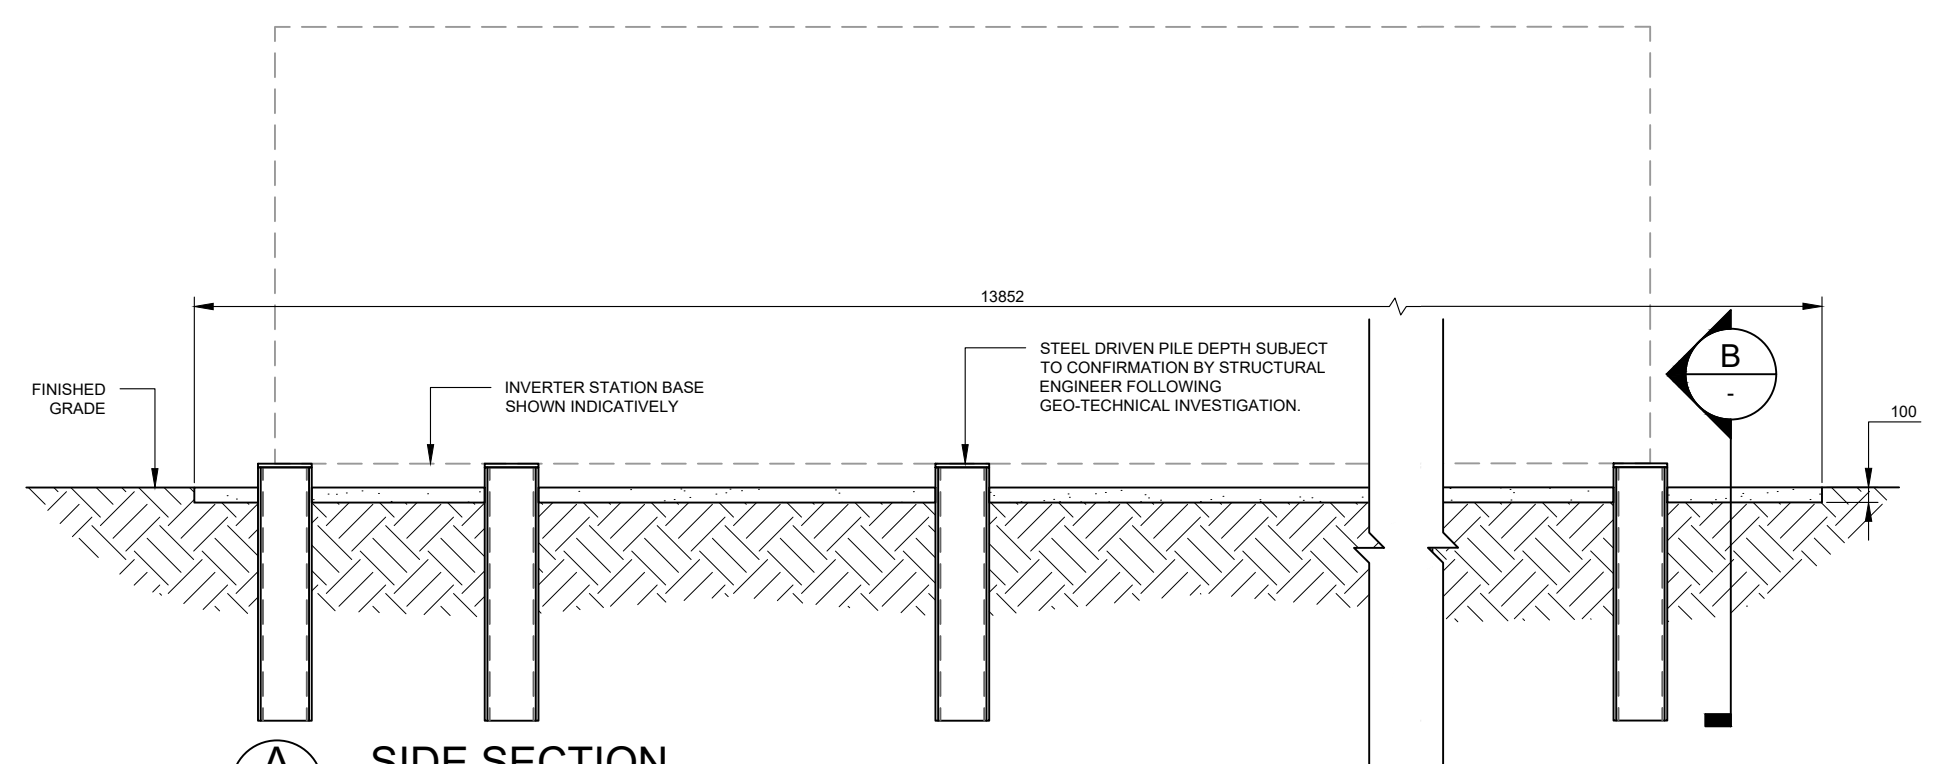


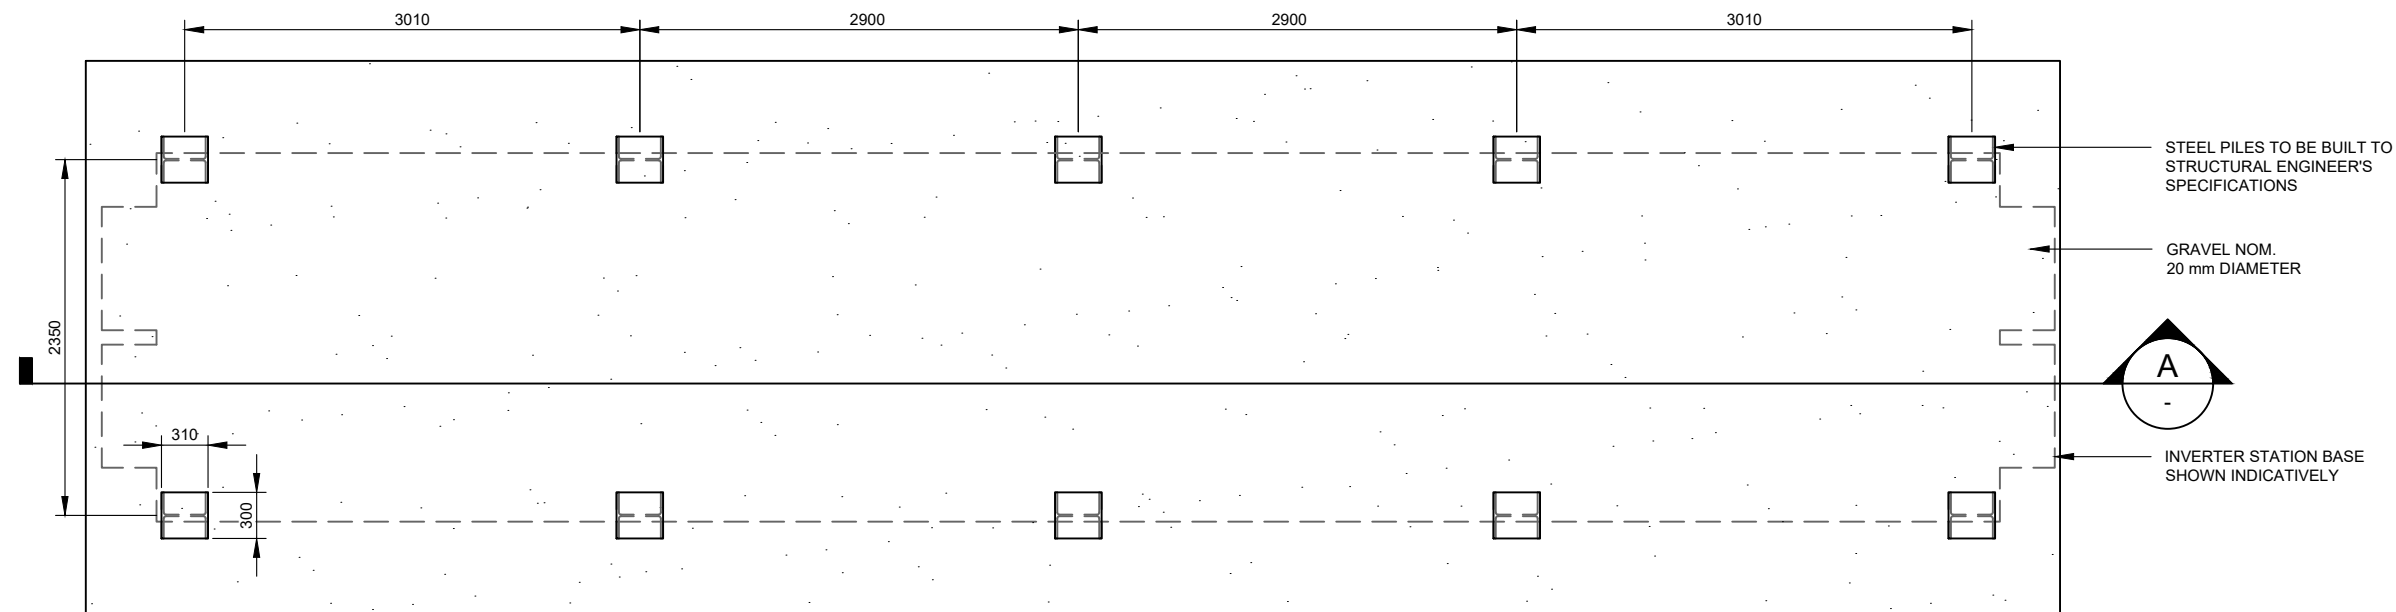
A SIDE SECTION  
SCALE: 1:50

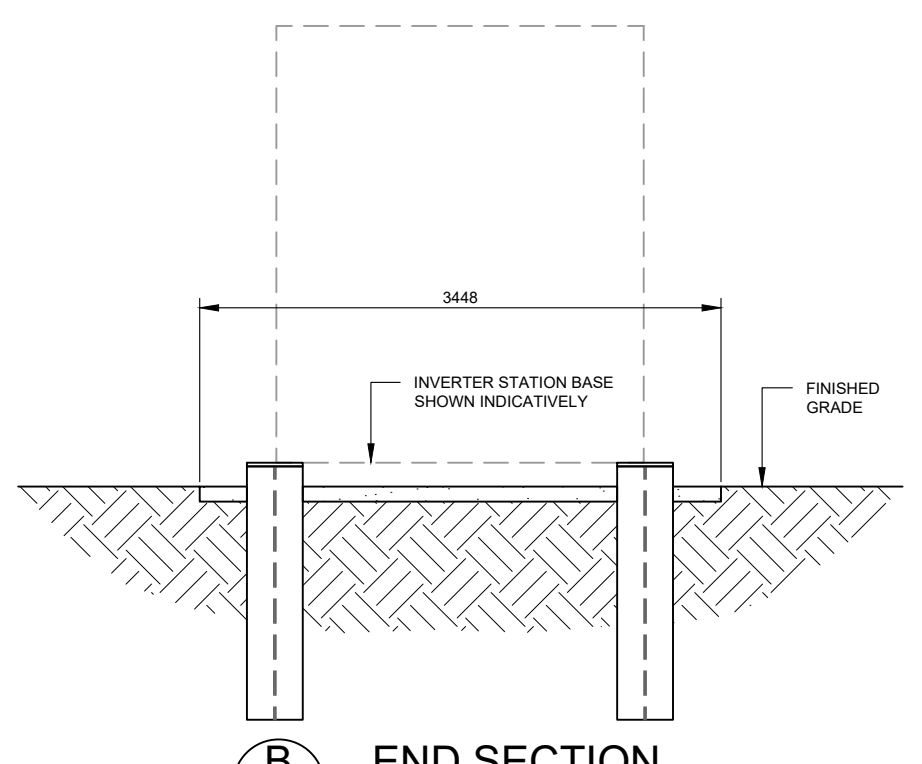


B END SECTION  
SCALE: 1:50

DEVELOPMENT APPLICATION

NO.	STAGE	DATE	NOTES	PARTNERS	<div><p>P: +61 2 6257 3511 info@itp.com.au www.itpau.com.au</p><p>PO BOX 6217 O'CONNOR, ACT 2602 AUSTRALIA</p></div>	DRAWN MJB CHECKED MOR APPROVED SD	DRAWING INVERTER FOOTING DETAILS	
1	DEVELOPMENT APPLICATION	28/07/2021				DO NOT SCALE. ALL MEASUREMENTS IN MM UNLESS OTHERWISE STATED.	PROJECT BOGGABRI 5MW SOLAR FARM	SCALE AS NOTED
2	----	----				THIS DOCUMENT MAY ONLY BE USED BY CLIENTS OF ITP OR THOSE WHO HAVE RECEIVED EXPRESS PERMISSION FROM ITP. THE USE OF THIS DRAWING SHALL NOT EXTEND BEYOND THE PURPOSE FOR WHICH IT WAS ORIGINALLY PREPARED.	CLIENT ITP DEVELOPMENT	SHEET SIZE A3
3	----	----					ADDRESS 262 CALOOLA RD	ORIG. DATE 27/11/18
4	----	----					BOGGABRI, NSW 2382	REV. DATE 9/7/21
5	----	----					DRAWING NO. BB11A-C-4300	REV NO. 1
6	----	----						




**1** TYPICAL BESS FOOTINGS PLAN  
SCALE: 1:50

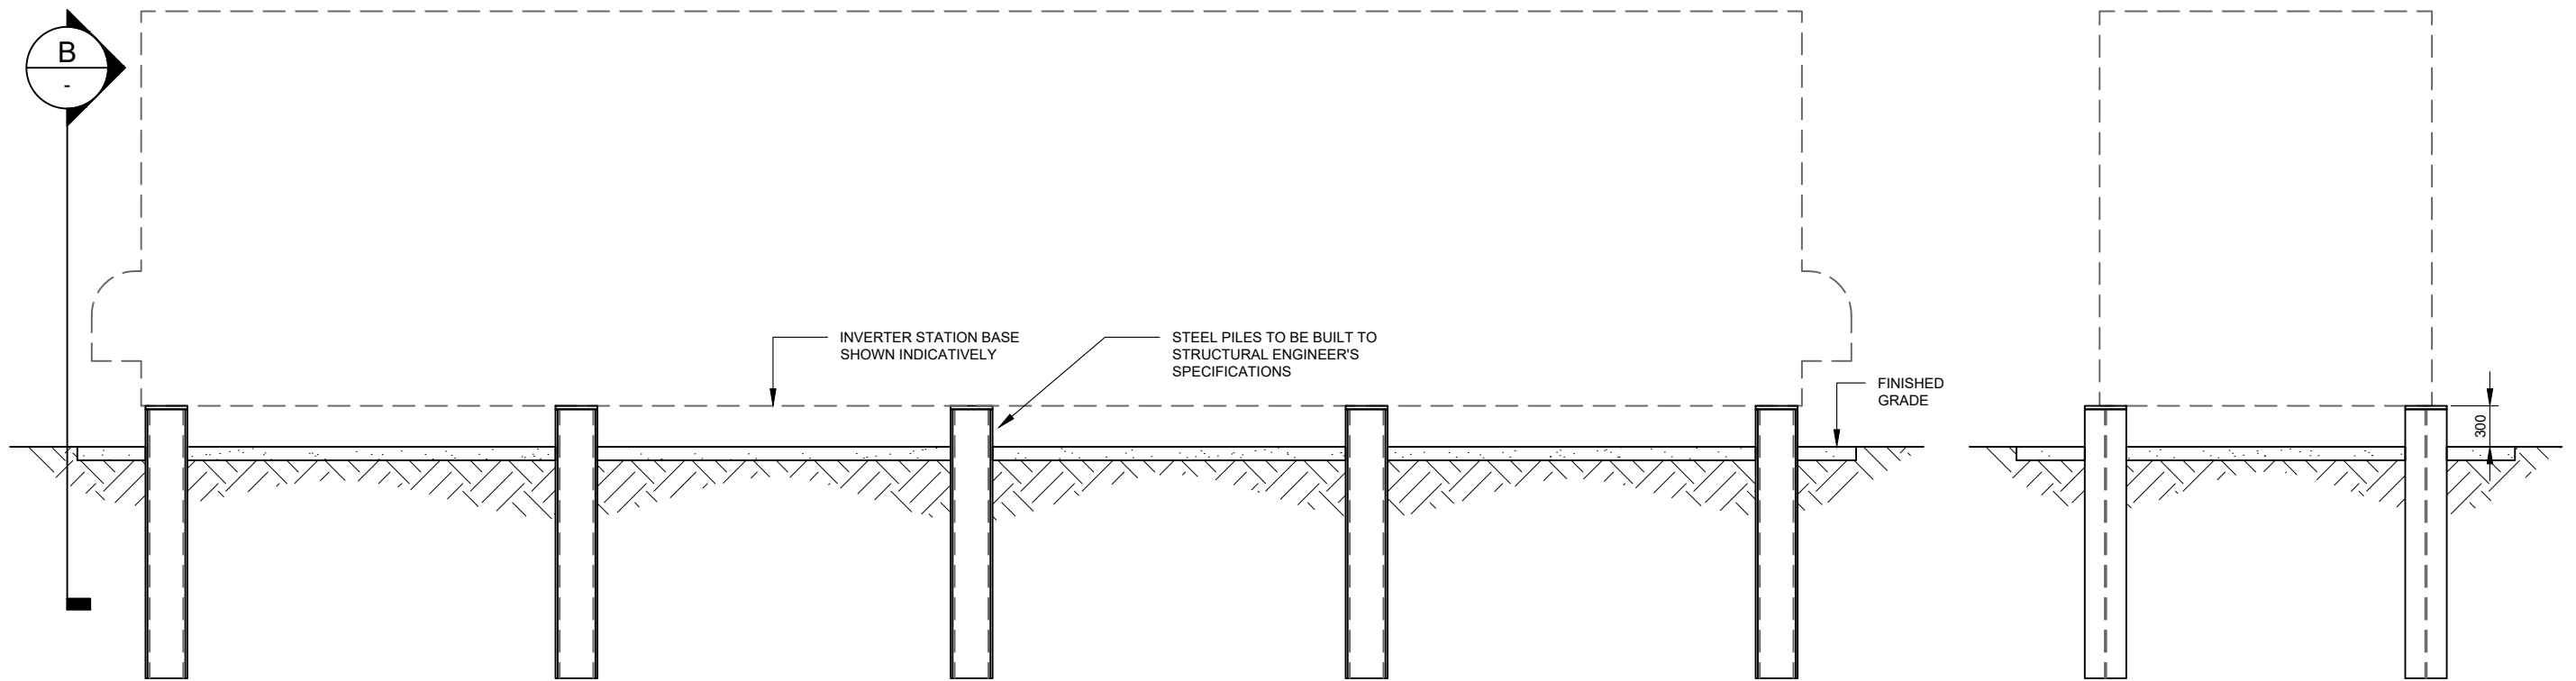


**A** TYPICAL SIDE SECTION  
SCALE: 1:50

**B** TYPICAL END SECTION  
SCALE: 1:50


## DEVELOPMENT APPLICATION

NO.	STAGE	DATE	NOTES	PARTNERS	<div>  <p> P: +61 2 6257 3511  info@itp.com.au  www.itpau.com.au </p> <p> PO BOX 6217  O'CONNOR, ACT 2602  AUSTRALIA </p> </div>	DRAWN MJB CHECKED MOR APPROVED SD DO NOT SCALE. ALL MEASUREMENTS IN MM UNLESS OTHERWISE STATED. THIS DOCUMENT MAY ONLY BE USED BY CLIENTS OF ITP OR THOSE WHO HAVE RECEIVED EXPRESS PERMISSION FROM ITP. THE USE OF THIS DRAWING SHALL NOT EXTEND BEYOND THE PURPOSE FOR WHICH IT WAS ORIGINALLY PREPARED.	DRAWING <b>BESS FOOTINGS DETAILS</b> ---	PROJECT BOGGABRI 5MW SOLAR FARM CLIENT ITP DEVELOPMENT ADDRESS 262 CALOOLA RD BOGGABRI, NSW 2382	SCALE AS NOTED SHEET SIZE A3 ORIG. DATE 18/3/19 REV. DATE 9/7/21
1	DEVELOPMENT APPLICATION	28/07/2021						DRAWING NO. <b>BB11A-C-4310</b>	REV NO. <b>1</b>
2	----	----							
3	----	----							
4	----	----							
5	----	----							
6	----	----							

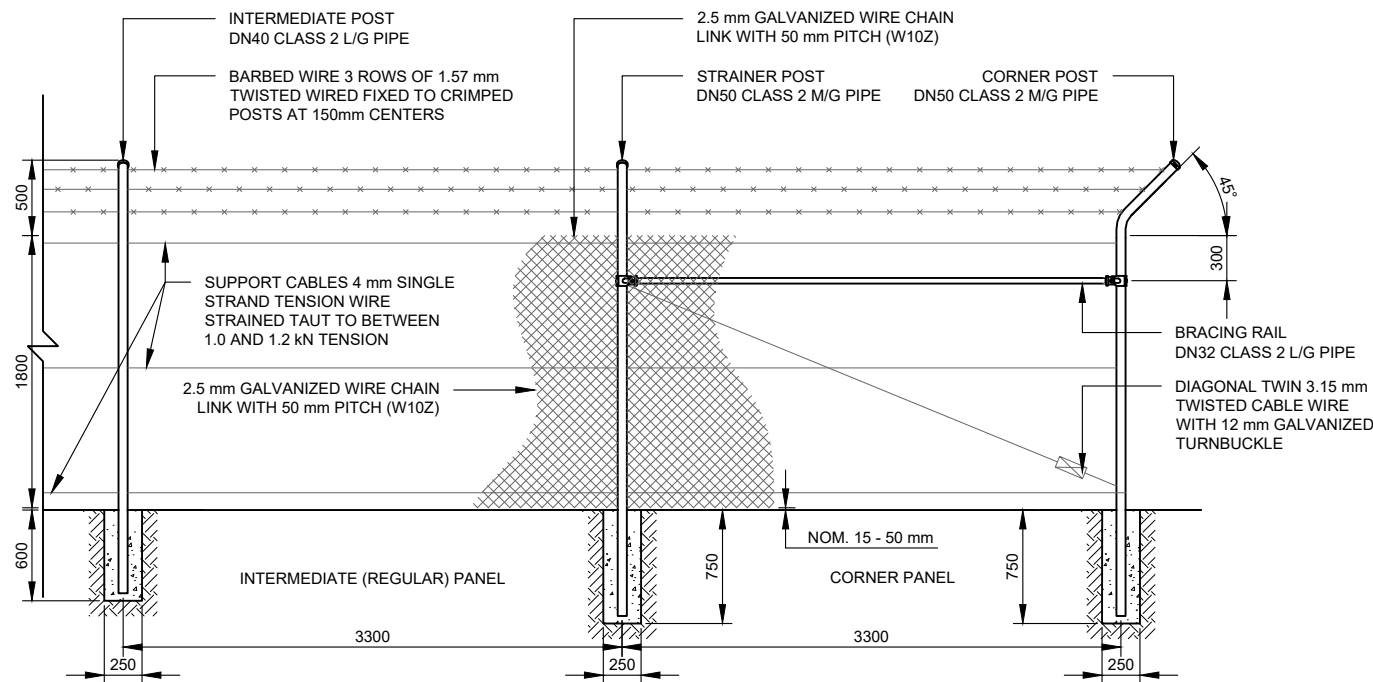


**1** TYPICAL FENCE SECTION  
SCALE: 1:50

FENCE AND GATES TO BE DESIGNED AND CONSTRUCTED TO AS 1725 PART 1

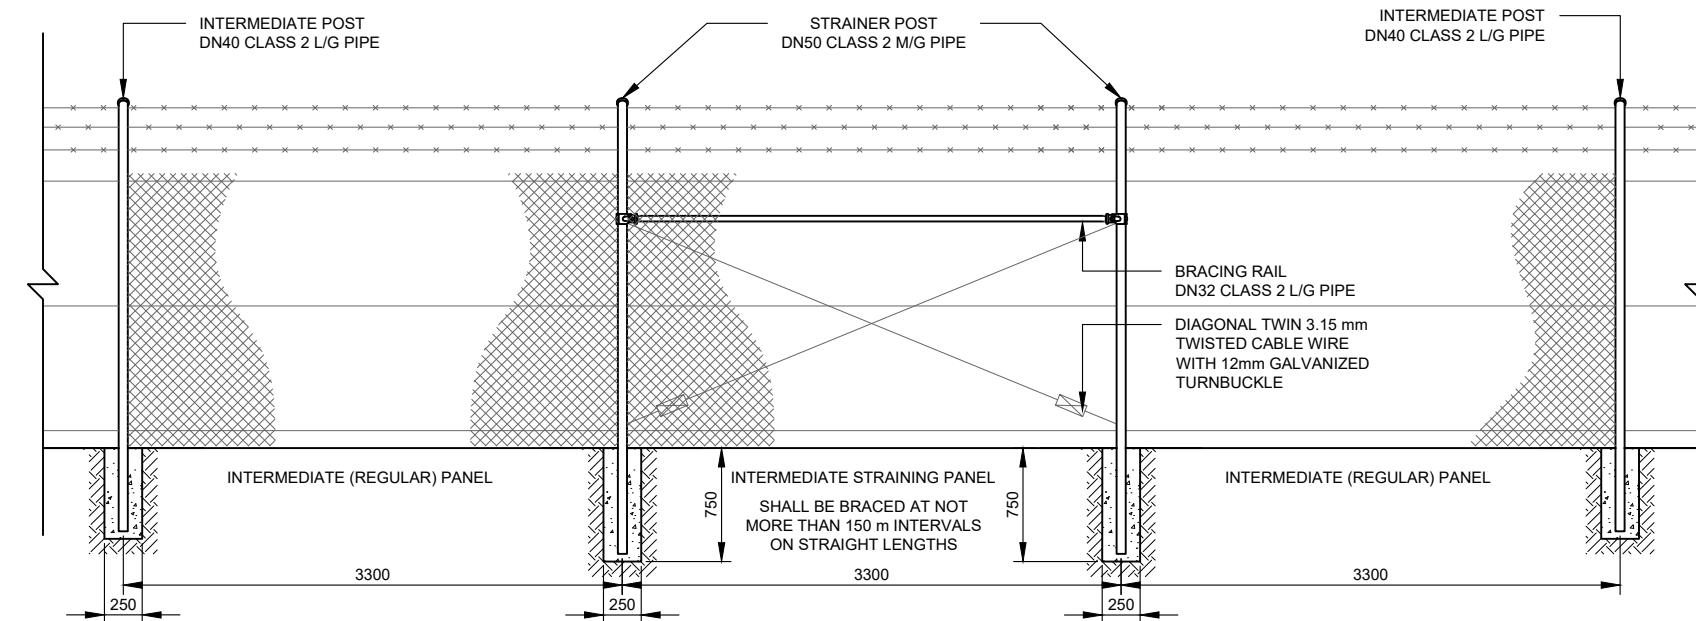


**2** INTERMEDIATE STRAINING PANEL FENCE SECTION  
SCALE: 1:50

FENCE AND GATES TO BE DESIGNED AND CONSTRUCTED TO AS 1725 PART 1

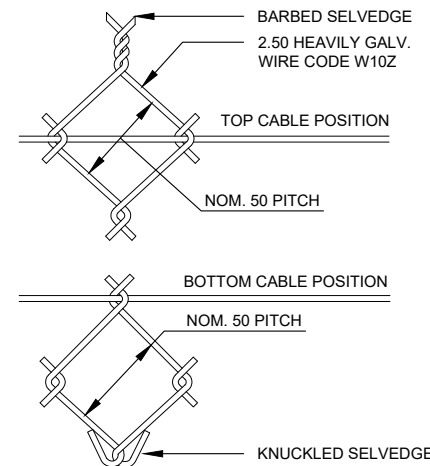

**3** TYPICAL STORMWATER CROSSING  
SCALE: 1:50


FENCE AND GATES TO BE DESIGNED AND CONSTRUCTED TO AS 1725 PART 1

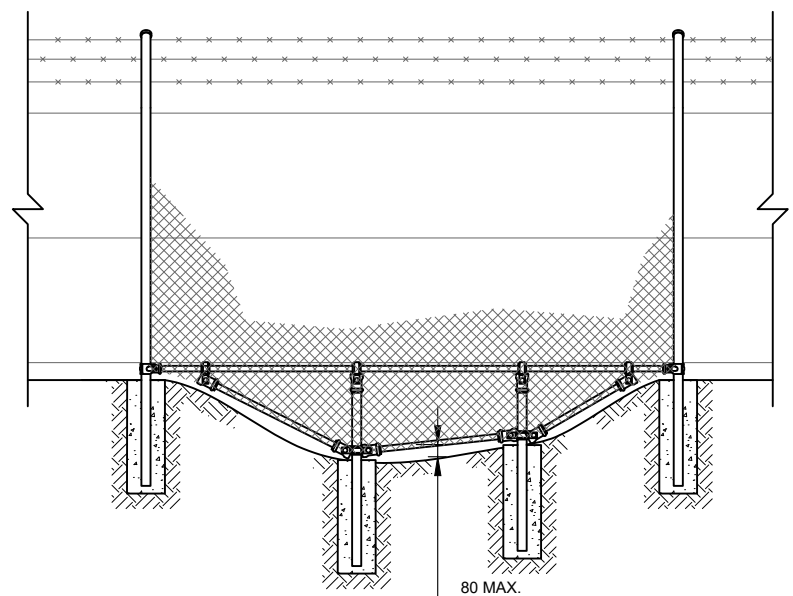


**4** TYPICAL GULLY CROSSING  
SCALE: 1:50

FENCE AND GATES TO BE DESIGNED AND CONSTRUCTED TO AS 1725 PART 1

## DEVELOPMENT APPLICATION


NO.	STAGE	DATE	NOTES	PARTNERS	<div><p>P: +61 2 6257 3511 info@itp.com.au www.itpau.com.au</p><p>PO BOX 6217 O'CONNOR, ACT 2602 AUSTRALIA</p></div>	<div><div>DRAWN MJB</div><div>CHECKED MOR</div><div>APPROVED SD</div></div>	DRAWING FENCING DETAILS		
1	DEVELOPMENT APPLICATION	28/07/2021				DO NOT SCALE. ALL MEASUREMENTS IN MM UNLESS OTHERWISE STATED.	PROJECT BOGGABRI 5MW SOLAR FARM	SCALE AS NOTED	
2	----	----				THIS DOCUMENT MAY ONLY BE USED BY CLIENTS OF ITP OR THOSE WHO HAVE RECEIVED EXPRESS PERMISSION FROM ITP. THE USE OF THIS DRAWING SHALL NOT EXTEND BEYOND THE PURPOSE FOR WHICH IT WAS ORIGINALLY PREPARED.	CLIENT ITP DEVELOPMENT	SHEET SIZE A3	
3	----	----					ADDRESS 262 CALOOLA RD BOGGABRI, NSW 2382	ORIG. DATE 23/11/18	
4	----	----					DRAWING NO. BB11A-C-5300	REV. DATE 9/7/21	
5	----	----						REV NO. 1	
6	----	----							

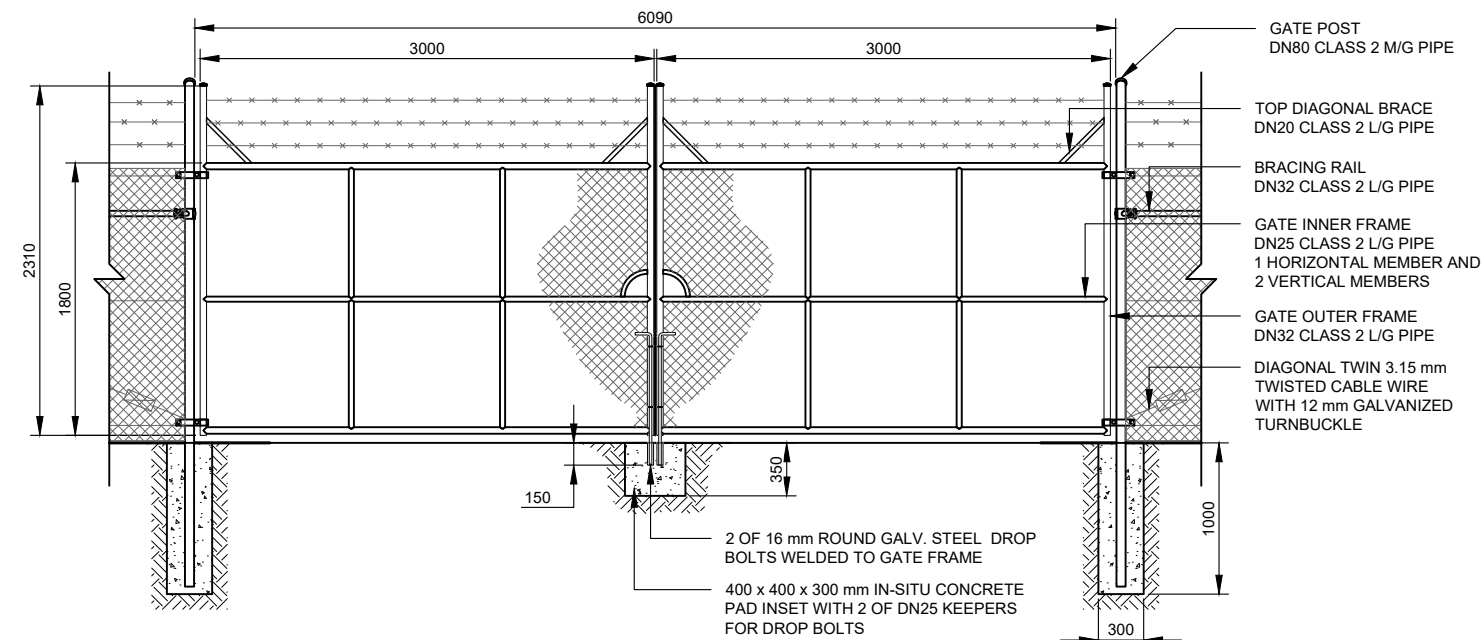

**5** DOUBLE LEAF 6 METRE GATE SECTION

SCALE: 1:50

FENCE AND GATES TO BE DESIGNED AND CONSTRUCTED TO AS 1725 PART 1

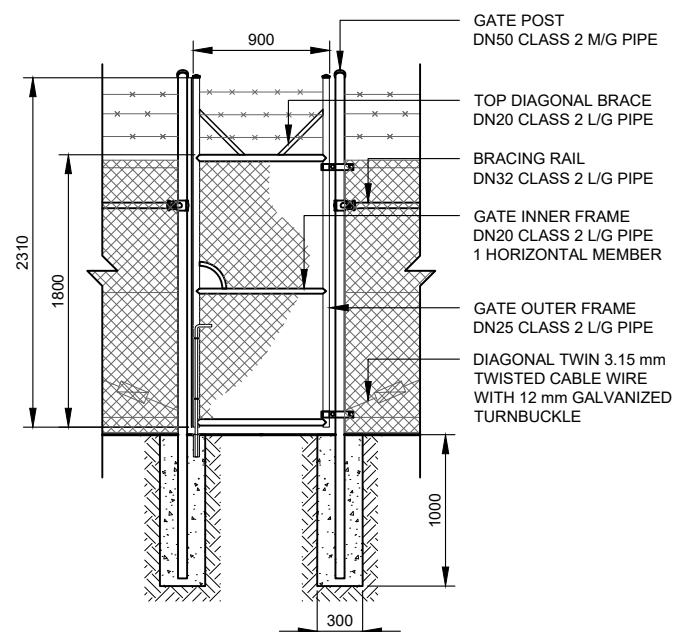


**7** SINGLE LEAF GATE SECTION


SCALE: 1:50

FENCE AND GATES TO BE DESIGNED AND CONSTRUCTED TO AS 1725 PART 1


## DEVELOPMENT APPLICATION

NO.	STAGE	DATE	NOTES	PARTNERS	<div>  <p>P: +61 2 6257 3511 info@itp.com.au www.itpau.com.au</p> <p>PO BOX 6217 O'CONNOR, ACT 2602 AUSTRALIA</p> </div>	DRAWN MJB CHECKED MOR APPROVED SD DO NOT SCALE. ALL MEASUREMENTS IN MM UNLESS OTHERWISE STATED. THIS DOCUMENT MAY ONLY BE USED BY CLIENTS OF ITP OR THOSE WHO HAVE RECEIVED EXPRESS PERMISSION FROM ITP. THE USE OF THIS DRAWING SHALL NOT EXTEND BEYOND THE PURPOSE FOR WHICH IT WAS ORIGINALLY PREPARED.	DRAWING <b>GATE DETAILS</b> ---- PROJECT BOGGABRI 5MW SOLAR FARM CLIENT ITP DEVELOPMENT ADDRESS 262 CALOOLA RD BOGGABRI, NSW 2382 DRAWING NO. <b>BB11A-C-5301</b>	SCALE AS NOTED SHEET SIZE A3 ORIG. DATE 23/11/18 REV. DATE 9/7/21 REV NO. <b>1</b>
1	DEVELOPMENT APPLICATION	28/07/2021						
2	----	----						
3	----	----						
4	----	----						
5	----	----						
6	----	----						



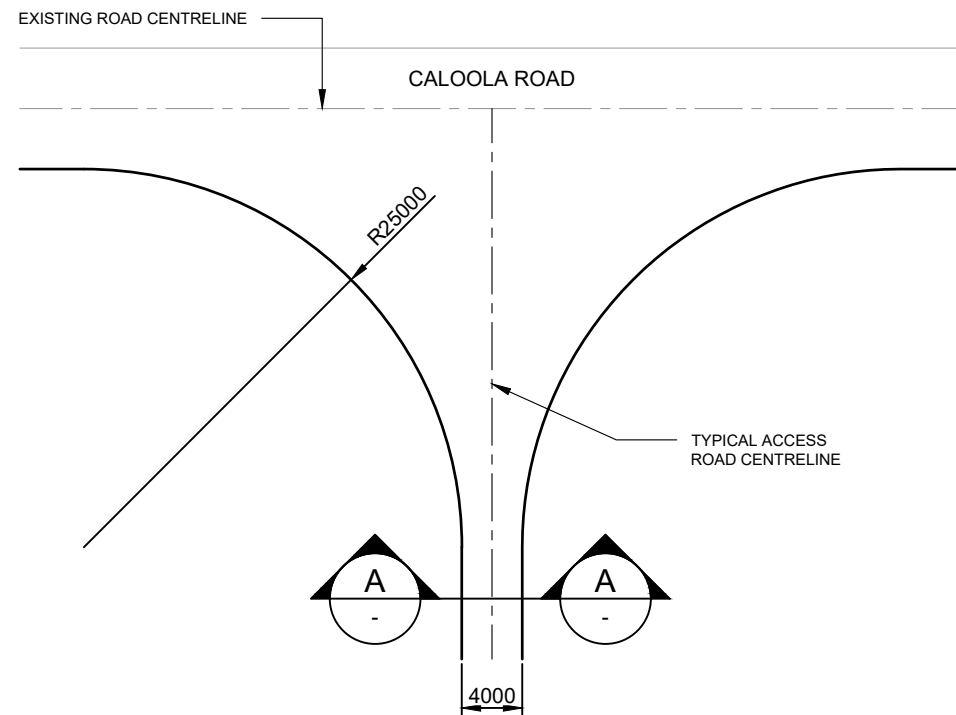


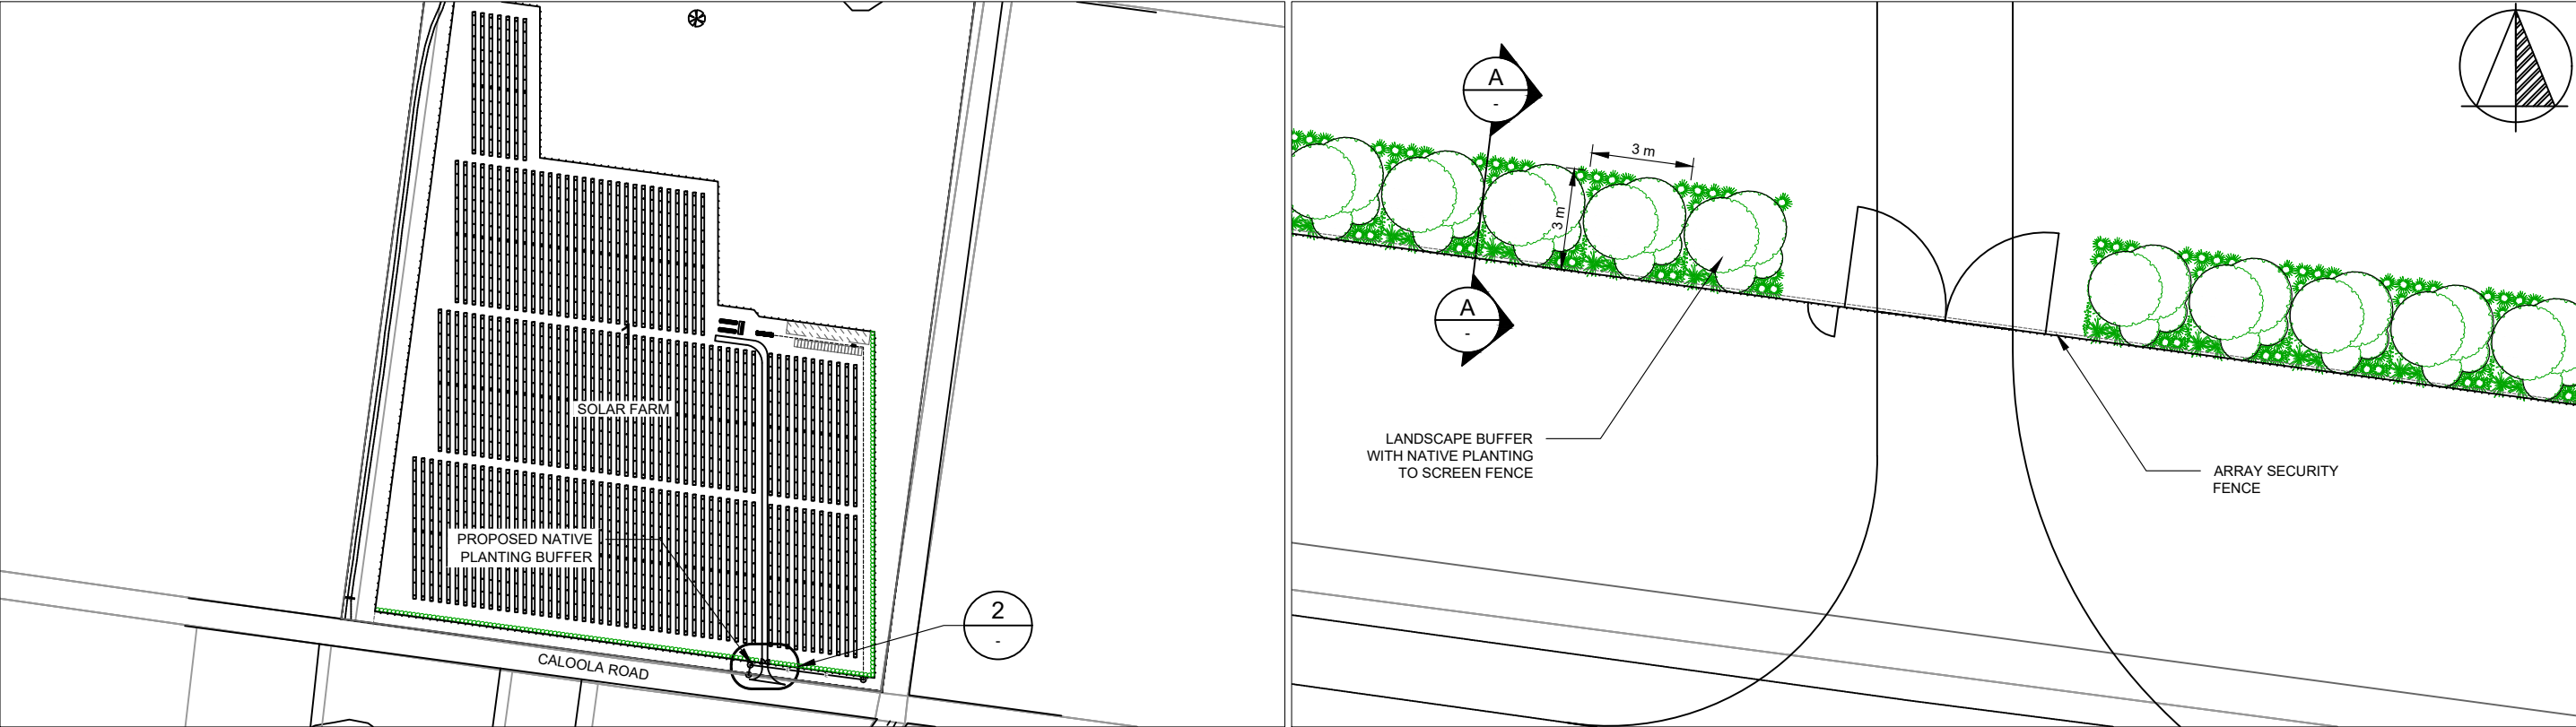
**1** INDICATIVE TURNING DETAIL PLAN  
SCALE: 1:500

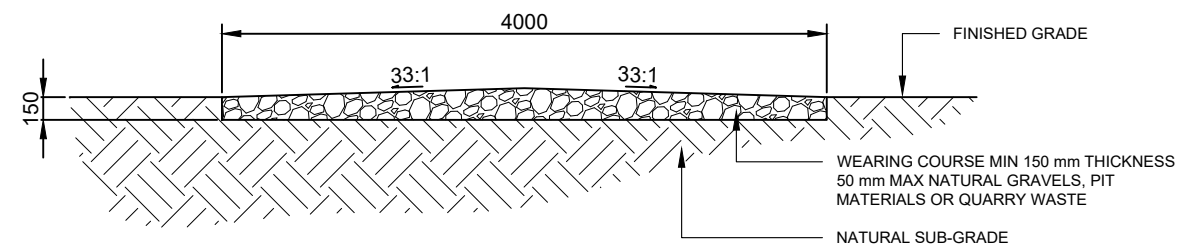

**A** CROSS SECTION - ACCESS PATH  
SCALE: 1:50


## DEVELOPMENT APPLICATION

NO.	STAGE	DATE	NOTES	PARTNERS	<div><p>P: +61 2 6257 3511 info@itp.com.au www.itpau.com.au</p><p>PO BOX 6217 O'CONNOR, ACT 2602 AUSTRALIA</p></div>	DRAWN MJB	DRAWING ACCESS PATH DETAILS ----			
1	DEVELOPMENT APPLICATION	28/07/2021				CHECKED MOR				
2	----	----				APPROVED SD				
3	----	----				DO NOT SCALE. ALL MEASUREMENTS IN MM UNLESS OTHERWISE STATED.	THIS DOCUMENT MAY ONLY BE USED BY CLIENTS OF ITP OR THOSE WHO HAVE RECEIVED EXPRESS PERMISSION FROM ITP. THE USE OF THIS DRAWING SHALL NOT EXTEND BEYOND THE PURPOSE FOR WHICH IT WAS ORIGINALLY PREPARED.	PROJECT BOGGABRI 5MW SOLAR FARM	CLIENT ADDRESS ITP DEVELOPMENT 262 CALOOLA RD BOGGABRI, NSW 2382	SCALE AS NOTED
4	----	----								SHEET SIZE A3
5	----	----								ORIG. DATE 5/9/18
6	----	----								REV. DATE 9/7/21
						DRAWING NO. BBI1A-C-6300	REV NO. 1			




1 KEY PLAN  
SCALE: 1:5000

2 LANDSCAPE DETAIL  
SCALE: 1:200

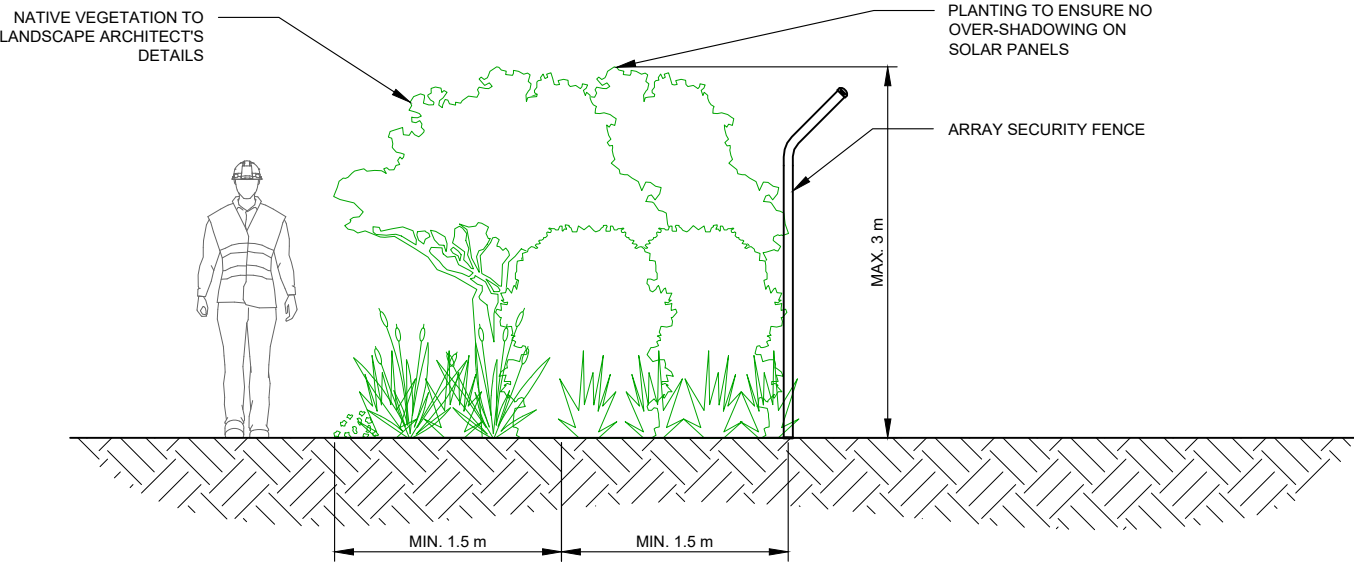

A SECTION A  
SCALE: 1:50

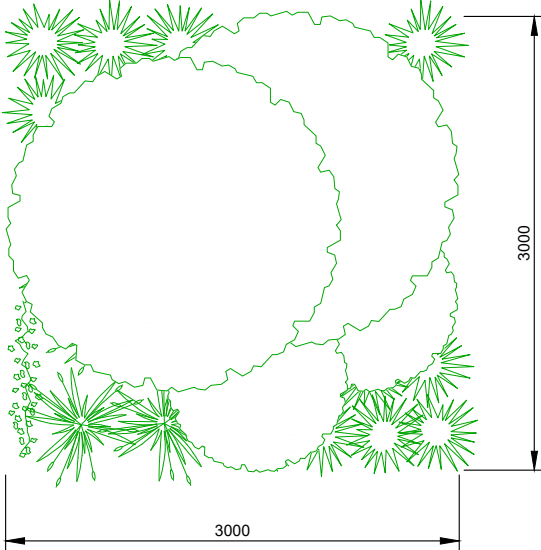


3 INDICATIVE PLANTING STYLE  
SCALE: 1:50

PLANTING SCHEDULE	
KEY PLAN SYMBOL	
VEGETATION TYPE	NATIVE VEGETATION TO LANDSCAPE ARCHITECT'S DETAILS
SPACING	3.0 m
MAX. HEIGHT	3.0 m


DEVELOPMENT APPLICATION

NO.	STAGE	DATE	NOTES	PARTNERS	itp RENEWABLES P: +61 2 6257 3511 info@itp.com.au www.itpau.com.au PO BOX 6217 O'CONNOR, ACT 2602 AUSTRALIA	DRAWN MJB CHECKED MOR APPROVED SD DO NOT SCALE. ALL MEASUREMENTS IN MM UNLESS OTHERWISE STATED. THIS DOCUMENT MAY ONLY BE USED BY CLIENTS OF ITP OR THOSE WHO HAVE RECEIVED EXPRESS PERMISSION FROM ITP. THE USE OF THIS DRAWING SHALL NOT EXTEND BEYOND THE PURPOSE FOR WHICH IT WAS ORIGINALLY PREPARED.	DRAWING LANDSCAPE DETAILS ---- PROJECT BOGGABRI 5MW SOLAR FARM CLIENT ITP DEVELOPMENT ADDRESS 262 CALOOLA RD BOGGABRI, NSW 2382 DRAWING NO. BB11A-C-7300	SCALE AS NOTED SHEET SIZE A3 ORIG. DATE 7/1/21 REV. DATE 9/7/21 REV NO. 1
1	DEVELOPMENT APPLICATION	28/07/2021						
2	----	----						
3	----	----						
4	----	----						
5	----	----						
6	----	----						




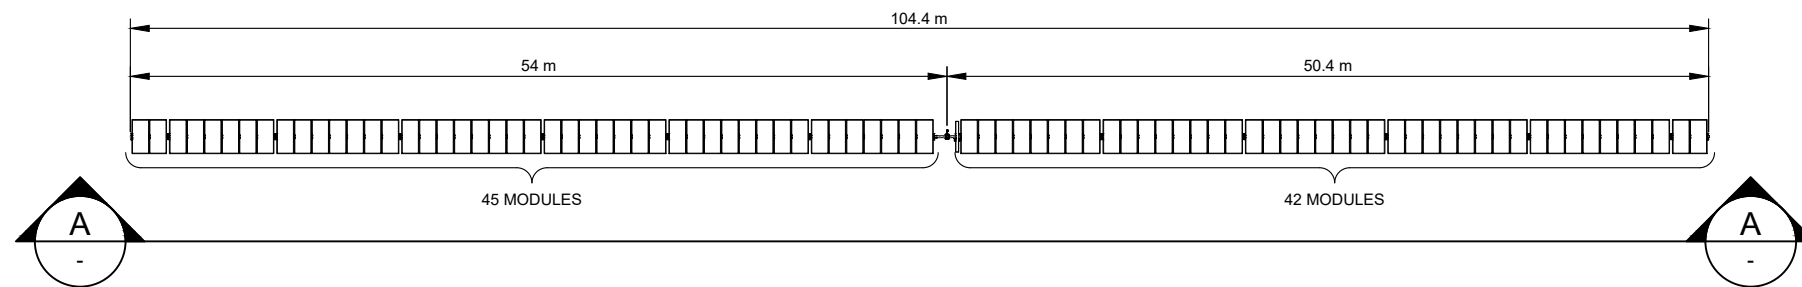


**1 TYPICAL ARRAY PLAN - 87 MODULE TRACKER**  
SCALE: 1:500

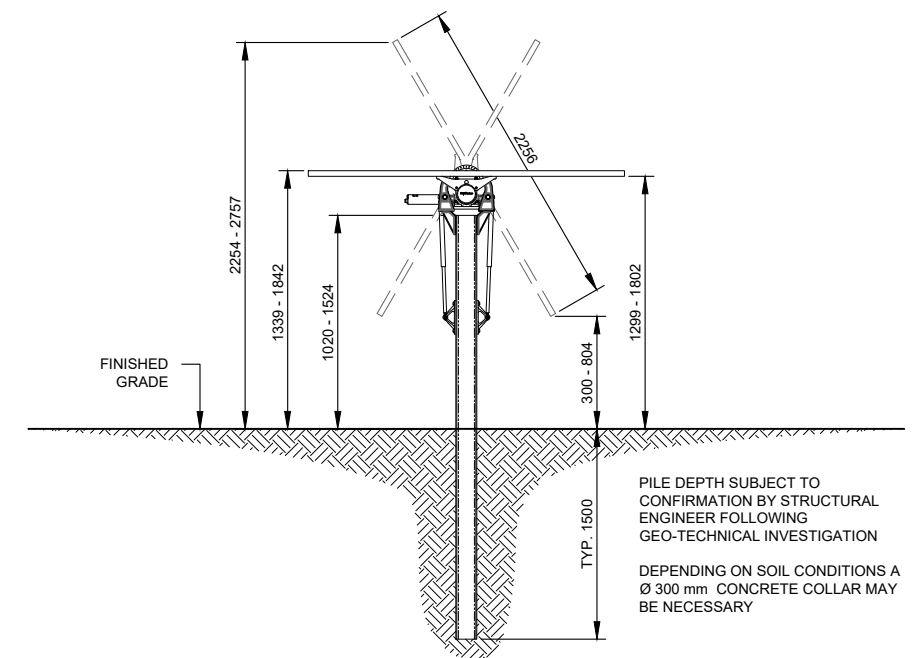


**B TYPICAL ARRAY END ELEVATION**  
SCALE: 1:50

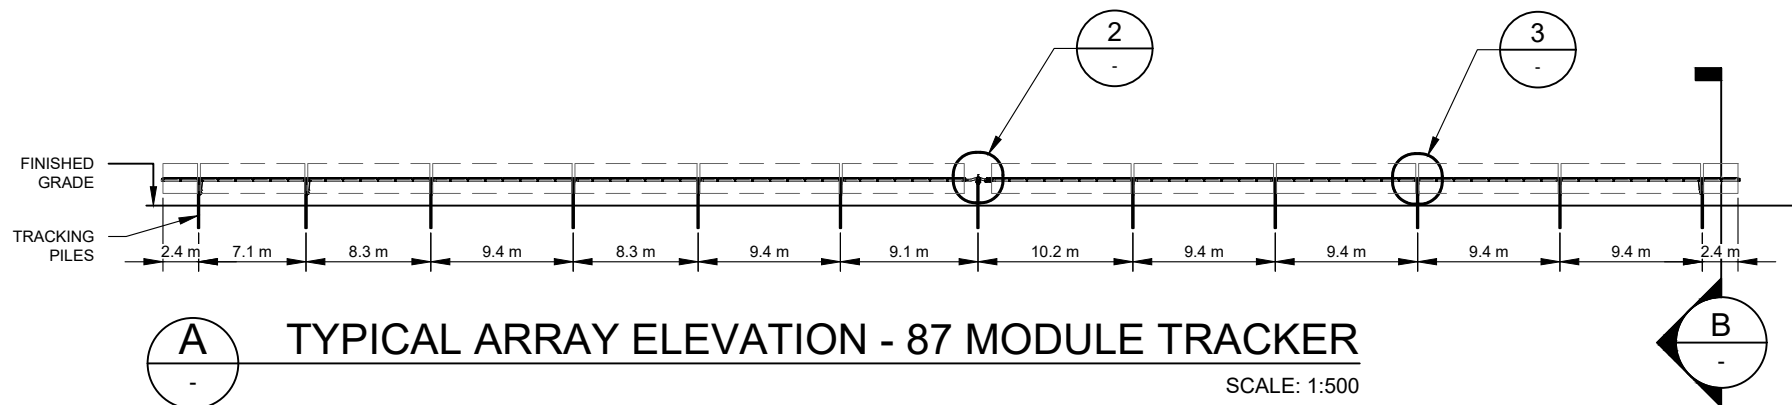

**A TYPICAL ARRAY ELEVATION - 87 MODULE TRACKER**  
SCALE: 1:500

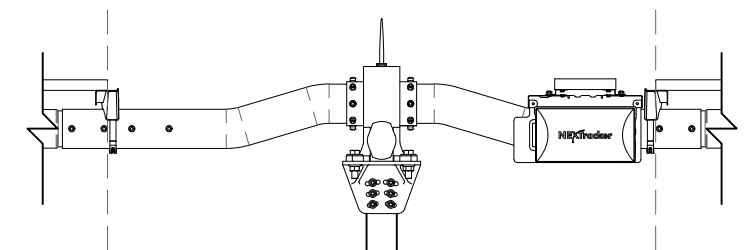


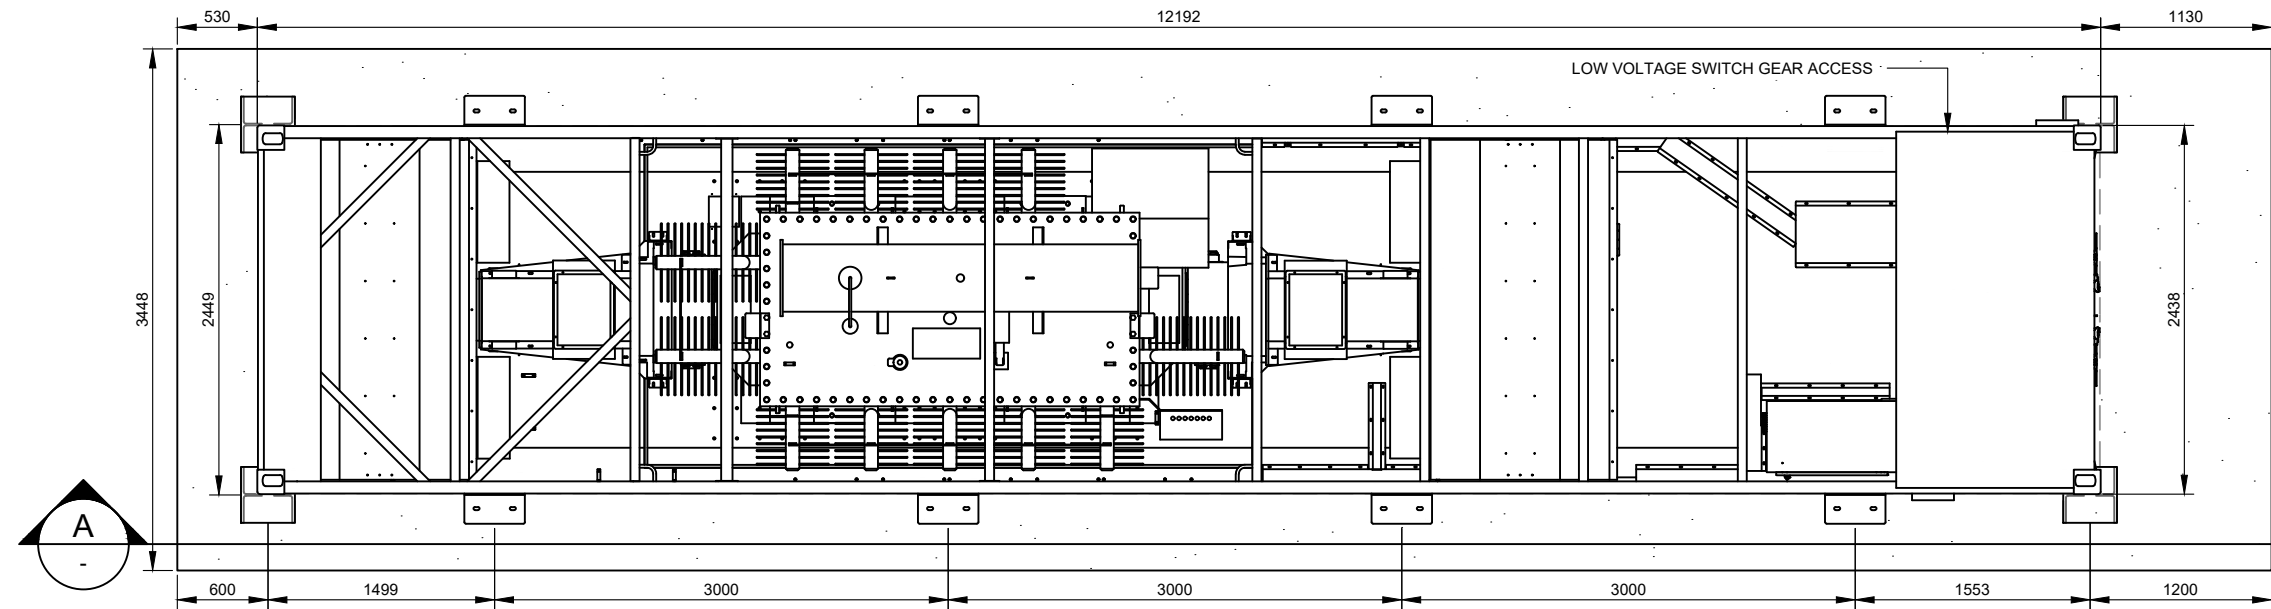
**2 SELF POWERED CONTROLLER DETAIL**  
SCALE: NTS

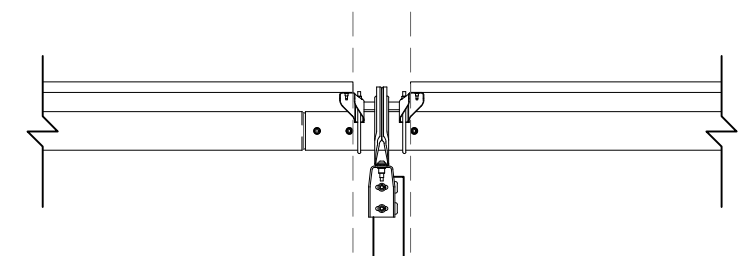


**3 DAMPER DETAIL**  
SCALE: NTS

## DEVELOPMENT APPLICATION


NO.	STAGE	DATE	NOTES	PARTNERS	 P: +61 2 6257 3511 info@itp.com.au www.itpau.com.au         PO BOX 6217 O'CONNOR, ACT 2602 AUSTRALIA	DRAWN MJB CHECKED MOR APPROVED SD DO NOT SCALE. ALL MEASUREMENTS IN MM UNLESS OTHERWISE STATED. THIS DOCUMENT MAY ONLY BE USED BY CLIENTS OF ITP OR THOSE WHO HAVE RECEIVED EXPRESS PERMISSION FROM ITP. THE USE OF THIS DRAWING SHALL NOT EXTEND BEYOND THE PURPOSE FOR WHICH IT WAS ORIGINALLY PREPARED.	DRAWING <b>NEXTRACKER ARRAY DETAILS</b> PROJECT BOGGABRI 5MW SOLAR FARM CLIENT ITP DEVELOPMENT ADDRESS 262 CALOOLA RD BOGGABRI, NSW 2382 DRAWING NO. <b>BB11A-E-3400</b>	SCALE <b>AS NOTED</b> SHEET SIZE <b>A3</b> ORIG. DATE <b>17/11/19</b> REV. DATE <b>9/7/21</b> REV NO. <b>1</b>
1	DEVELOPMENT APPLICATION	28/07/2021	1. TRACKER AND MODULE DIMENSIONS ARE INDICATIVE AND SUBJECT TO CHANGE BY THE MANUFACTURER WITHOUT NOTICE.					
2	----	----						
3	----	----						
4	----	----						
5	----	----						
6	----	----						




**1 PLAN VIEW**  
SCALE: 1:50

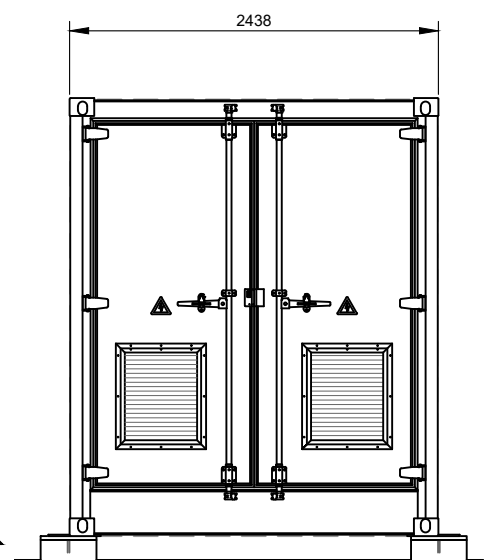

**C END ELEVATION**  
SCALE: 1:50

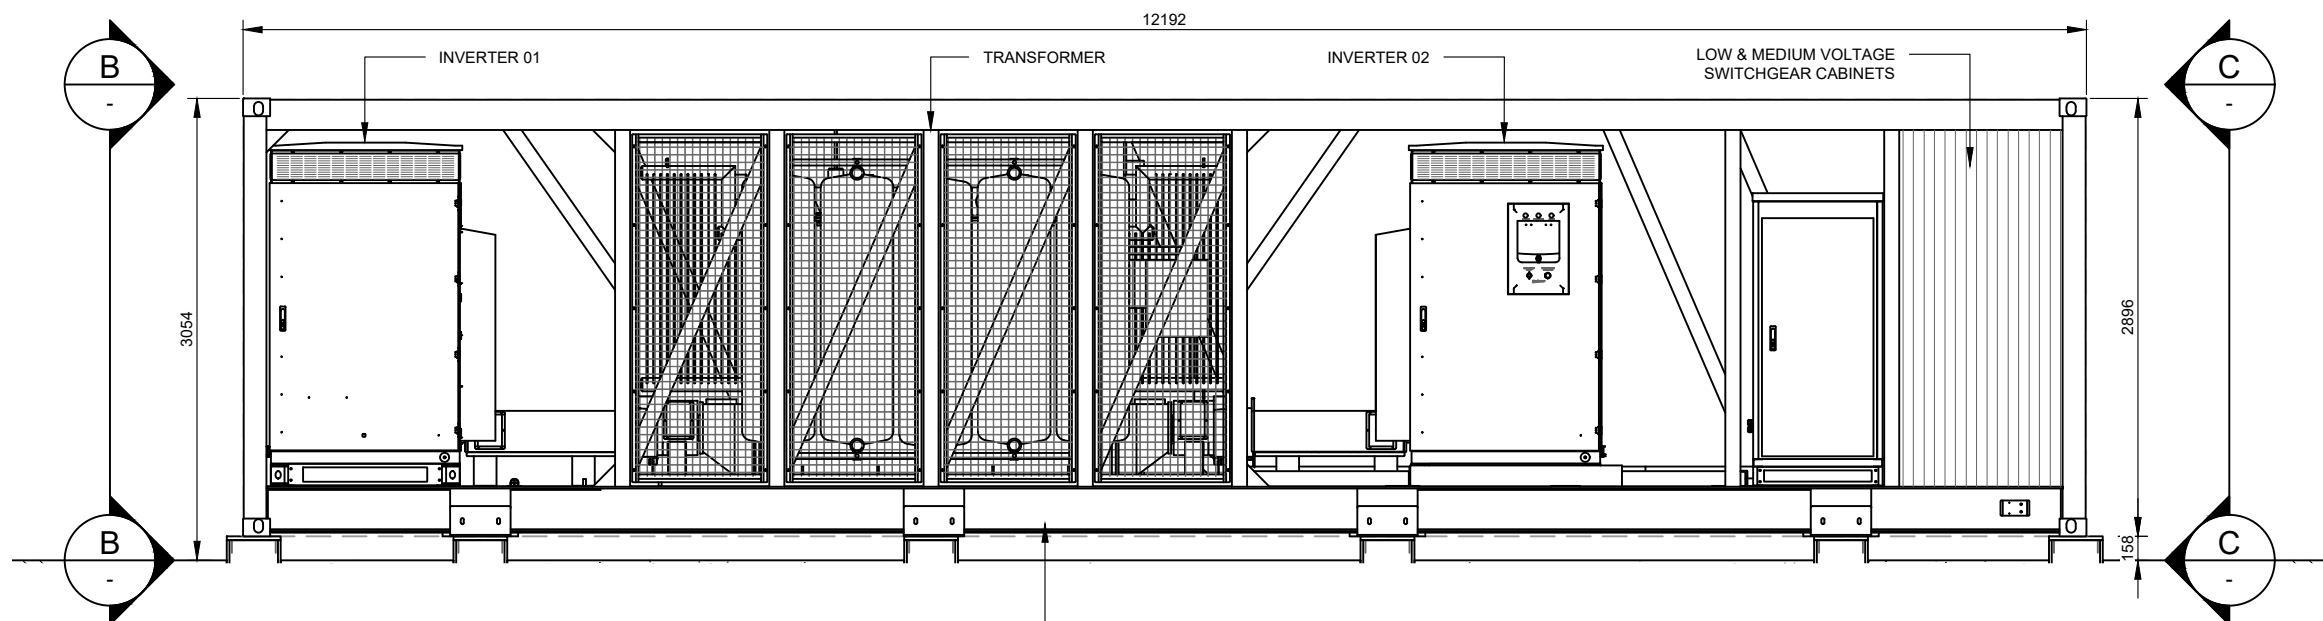


**A SIDE ELEVATION**  
SCALE: 1:50

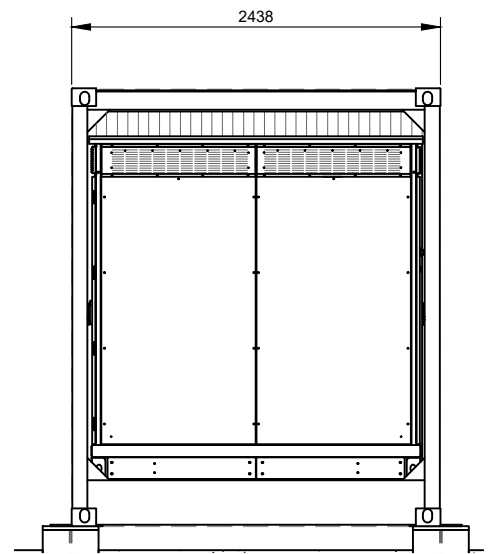


**B END ELEVATION**  
SCALE: 1:50


## DEVELOPMENT APPLICATION

NO.	STAGE	DATE	NOTES	PARTNERS	 P: +61 2 6257 3511 info@itp.com.au www.itpau.com.au PO BOX 6217 O'CONNOR, ACT 2602 AUSTRALIA	DRAWN MJB CHECKED MOR APPROVED SD DO NOT SCALE. ALL MEASUREMENTS IN MM UNLESS OTHERWISE STATED. THIS DOCUMENT MAY ONLY BE USED BY CLIENTS OF ITP OR THOSE WHO HAVE RECEIVED EXPRESS PERMISSION FROM ITP. THE USE OF THIS DRAWING SHALL NOT EXTEND BEYOND THE PURPOSE FOR WHICH IT WAS ORIGINALLY PREPARED.	DRAWING <b>INVERTER STATION DETAILS</b> ---	
1	DEVELOPMENT APPLICATION	28/07/2021				PROJECT BOGGABRI 5MW SOLAR FARM CLIENT ITP DEVELOPMENT ADDRESS 262 CALOOLA RD BOGGABRI, NSW 2382	SCALE AS NOTED SHEET SIZE A3 ORIG. DATE 10/9/18 REV. DATE 9/7/21	
2	----	----						
3	----	----						
4	----	----						
5	----	----						
6	----	----				DRAWING NO. <b>BB11A-E-4300</b>	REV NO. <b>1</b>	




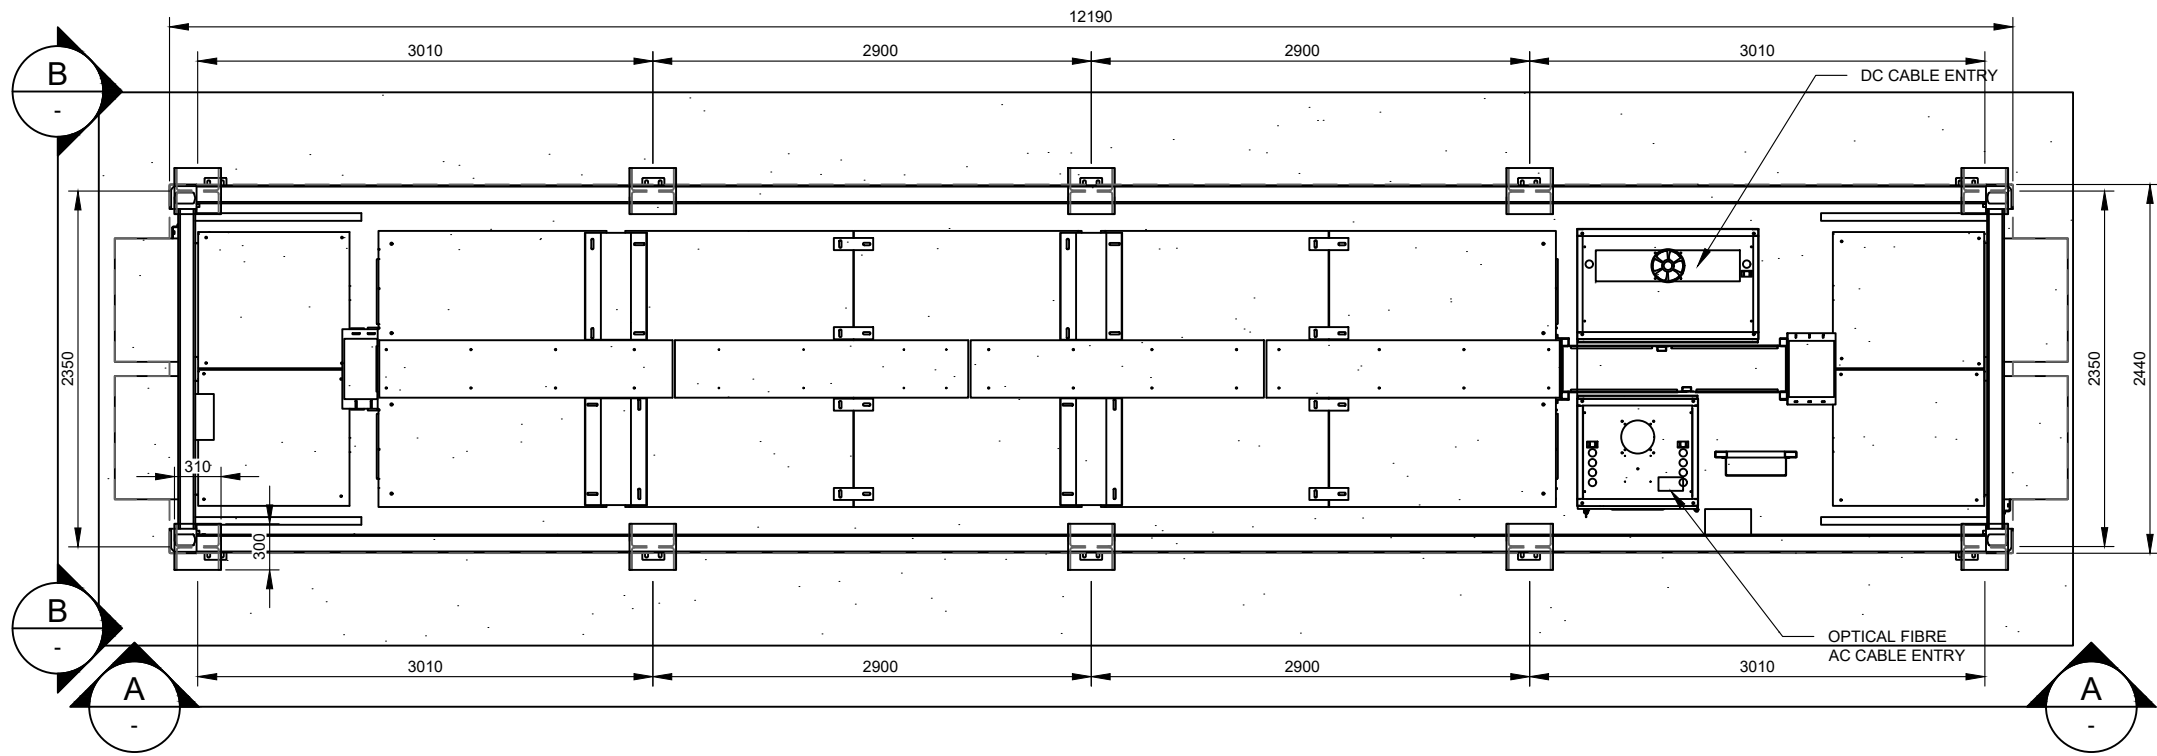

**1 BESS PLAN**  
SCALE: 1:50

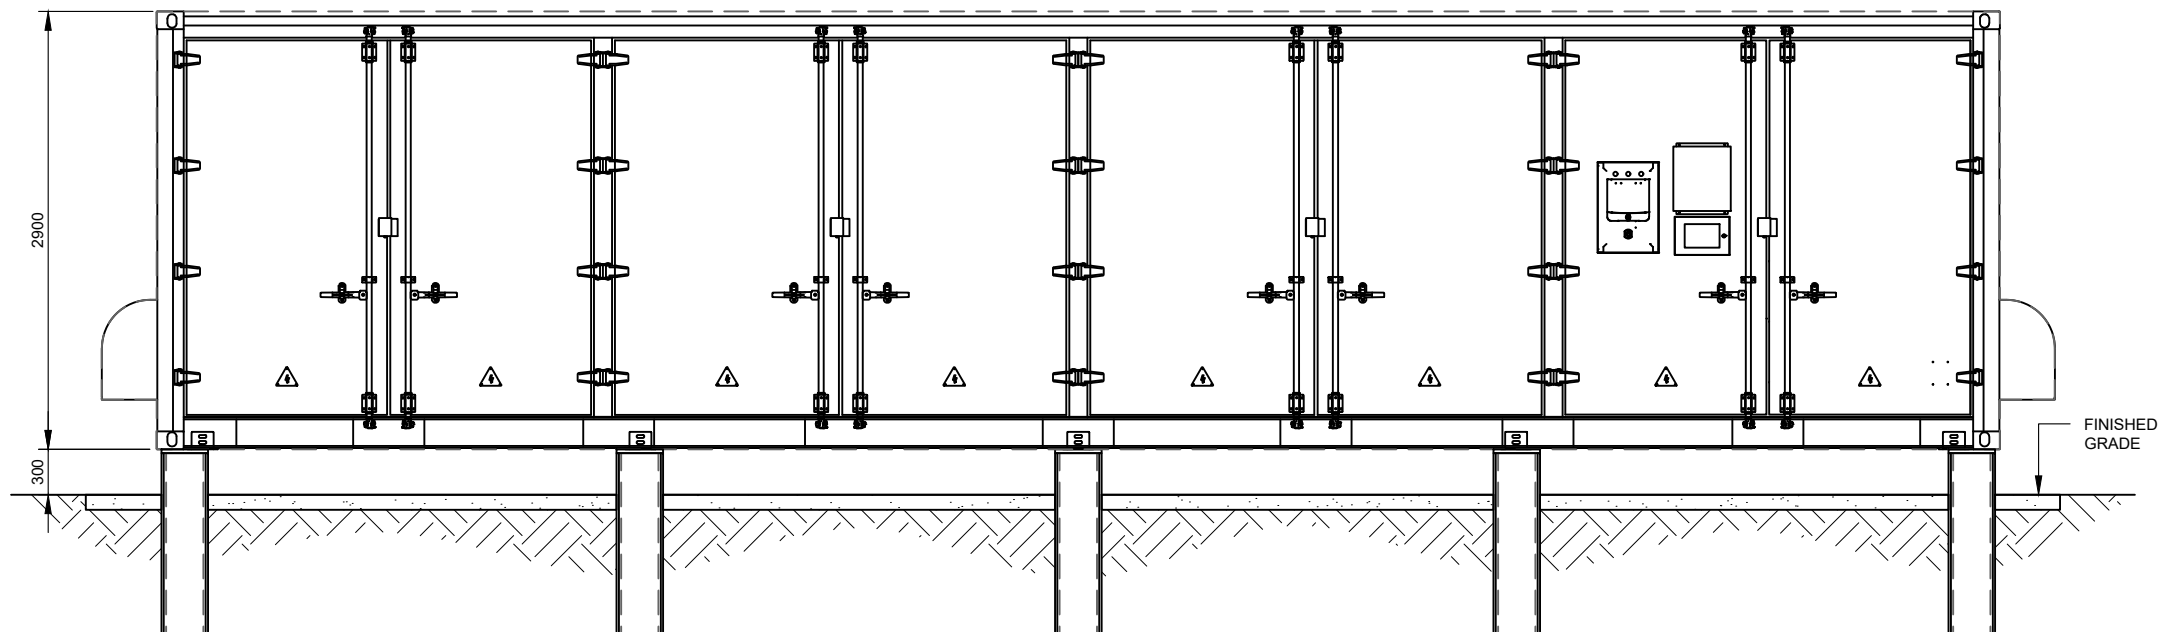


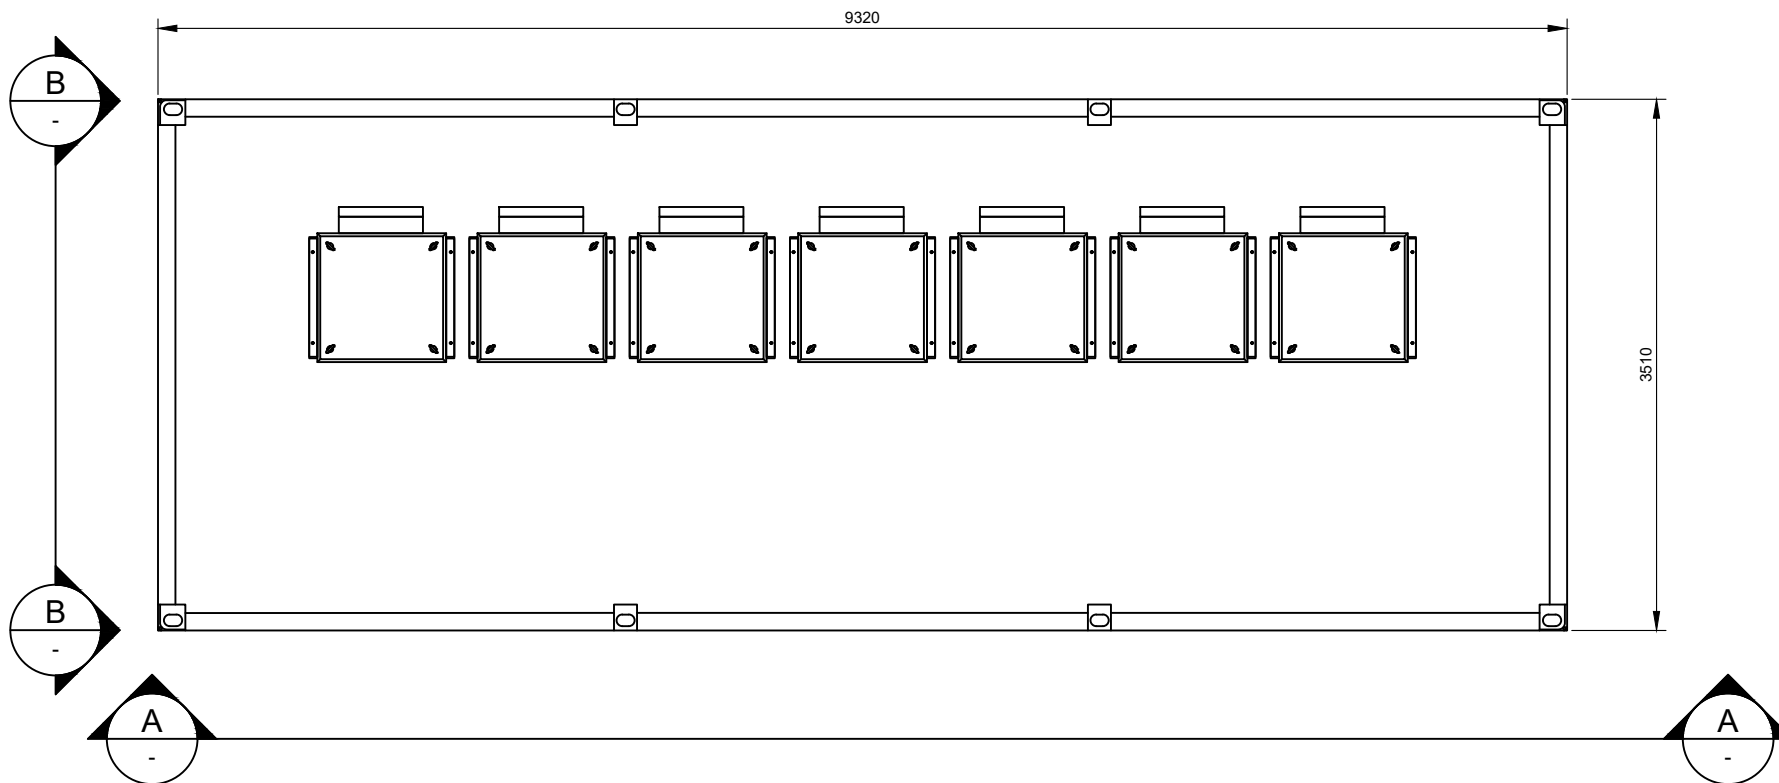
**A SIDE ELEVATION**  
SCALE: 1:50

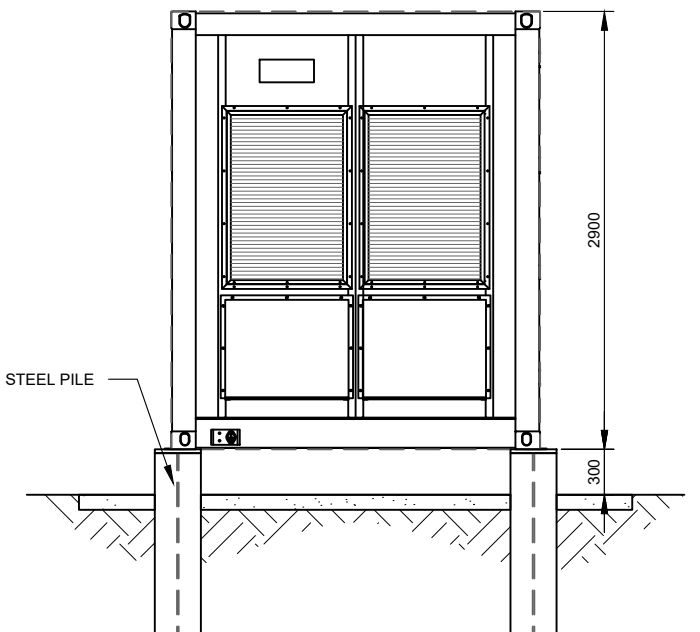


**B END ELEVATION**  
SCALE: 1:50

## DEVELOPMENT APPLICATION


NO.	STAGE	DATE	NOTES	PARTNERS	<div>  <p> P: +61 2 6257 3511  info@itp.com.au  www.itpau.com.au </p> <p> PO BOX 6217  O'CONNOR, ACT 2602  AUSTRALIA </p> </div>	DRAWN: MJB CHECKED: MOR APPROVED: SD DO NOT SCALE. ALL MEASUREMENTS IN MM UNLESS OTHERWISE STATED. THIS DOCUMENT MAY ONLY BE USED BY CLIENTS OF ITP OR THOSE WHO HAVE RECEIVED EXPRESS PERMISSION FROM ITP. THE USE OF THIS DRAWING SHALL NOT EXTEND BEYOND THE PURPOSE FOR WHICH IT WAS ORIGINALLY PREPARED.	DRAWING: <b>BESS STATION DETAILS</b> ---	PROJECT: BOGGABRI 5MW SOLAR FARM CLIENT ADDRESS: ITP DEVELOPMENT 262 CALOOLA RD BOGGABRI, NSW 2382	SCALE: AS NOTED SHEET SIZE: A3 ORIG. DATE: 18/3/19 REV. DATE: 9/7/21	DRAWING NO.: <b>BB11A-E-5300</b> REV NO.: <b>1</b>
1	DEVELOPMENT APPLICATION	28/07/2021								
2	----	----								
3	----	----								
4	----	----								
5	----	----								
6	----	----								




**1 TYPICAL DC-DC SKID PLAN**  
SCALE: 1:50

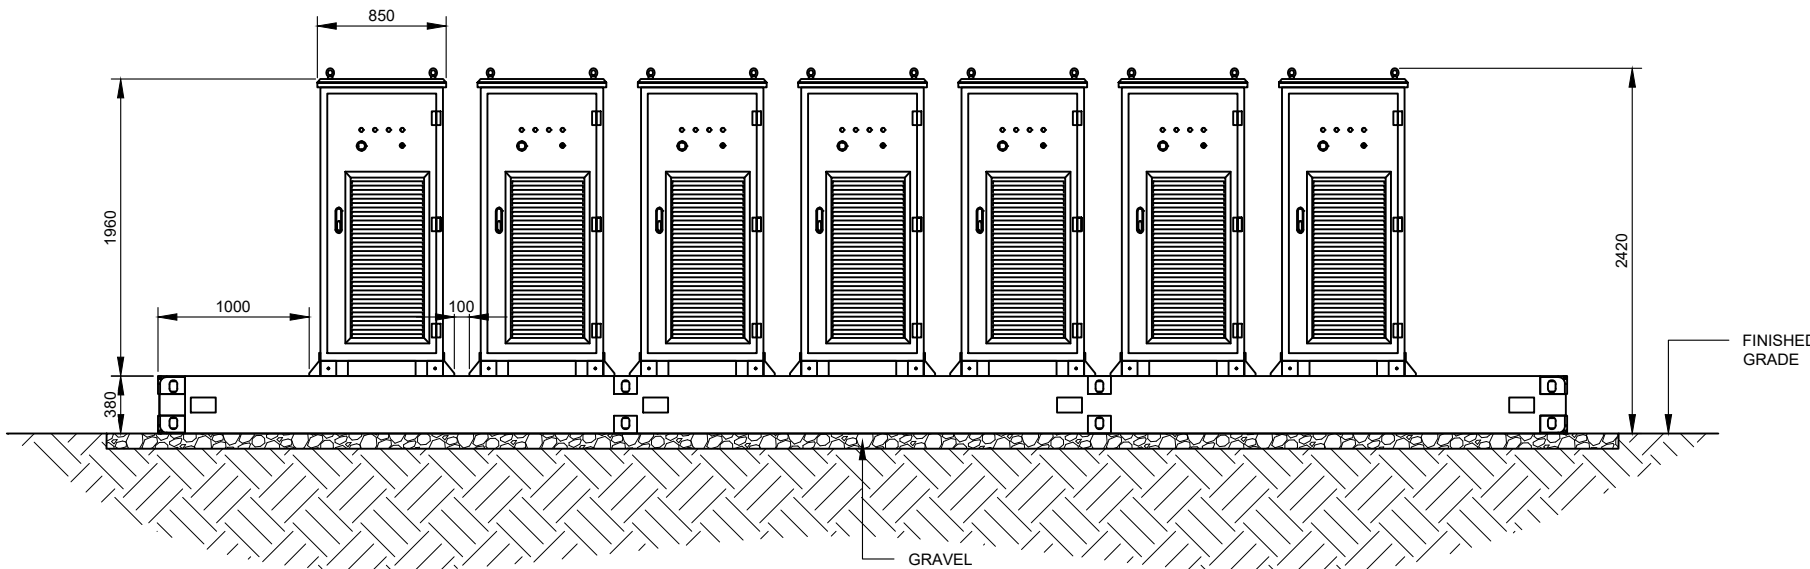

**A TYPICAL FRONT ELEVATION**  
SCALE: 1:50

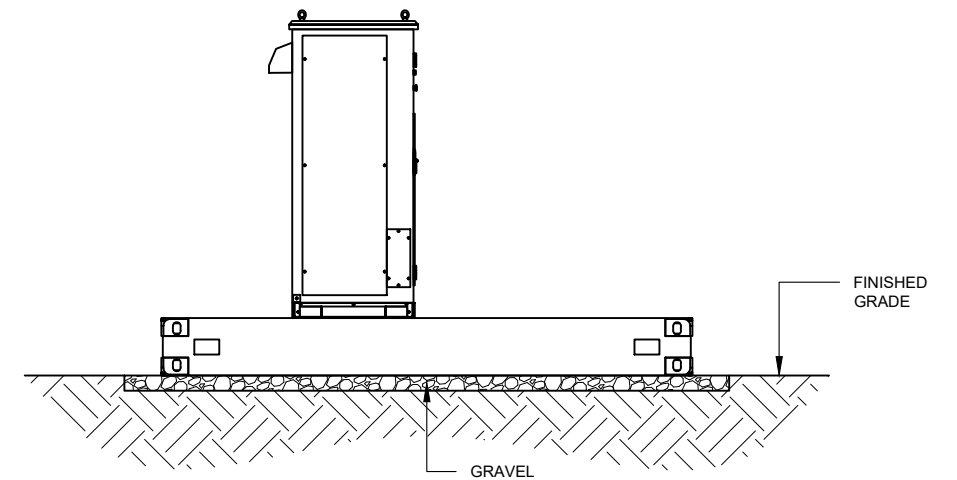

**B TYPICAL SIDE ELEVATION**  
SCALE: 1:50  
**DEVELOPMENT APPLICATION**

NO.	STAGE	DATE	NOTES	PARTNERS	<div><p>P: +61 2 6257 3511 info@itp.com.au www.itpau.com.au</p><p>PO BOX 6217 O'CONNOR, ACT 2602 AUSTRALIA</p></div>	DRAWN	MJB	DRAWING	DC-DC SKID DETAILS		
1	DEVELOPMENT APPLICATION	28/07/2021				CHECKED	MOR		----		
2	----	----				APPROVED	SD				
3	----	----				DO NOT SCALE. ALL MEASUREMENTS IN MM UNLESS OTHERWISE STATED.	PROJECT	BOGGABRI 5MW SOLAR FARM		SCALE	AS NOTED
4	----	----				THIS DOCUMENT MAY ONLY BE USED BY CLIENTS OF ITP OR THOSE WHO HAVE RECEIVED EXPRESS PERMISSION FROM ITP. THE USE OF THIS DRAWING SHALL NOT EXTEND BEYOND THE PURPOSE FOR WHICH IT WAS ORIGINALLY PREPARED.	CLIENT ADDRESS	ITP DEVELOPMENT 262 CALOOLA RD BOGGABRI, NSW 2382		SHEET SIZE	A3
5	----	----					REV. DATE	9/7/21			
6	----	----					DRAWING NO.	BBI1A-E-5310		REV NO.	1