

BOGGABRI 5MW SOLAR FARM

DEVELOPMENT APPLICATION

ADDRESS:
262 CALoola RD
BOGGABRI
NSW 2382



DEVELOPED BY:
ITP DEVELOPMENT


Sheet List Table	
Sheet Number	Sheet Title
G-0100	TITLE
G-0400	LOCATION PLAN
G-2100	GENERAL ARRANGEMENT PLAN
G-2200	SITE ELEVATIONS
C-4300	INVERTER FOOTING DETAILS
C-4310	BESS FOOTINGS DETAILS
C-5300	FENCING DETAILS
C-5301	GATE DETAILS
C-6300	ACCESS PATH DETAILS
C-7300	LANDSCAPE DETAILS
E-3400	NEXTRACKER ARRAY DETAILS
E-4300	INVERTER STATION DETAILS
E-5300	BESS STATION DETAILS
E-5310	DC-DC SKID DETAILS



info@itpau.com.au

+61 (0) 2 6257 3511


Level 1, 19-23 Moore St Turner, ACT 2612
itpau.com.au

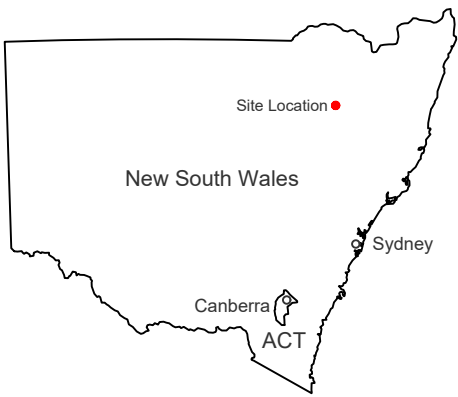

1 STATE MAP
SCALE: NTS




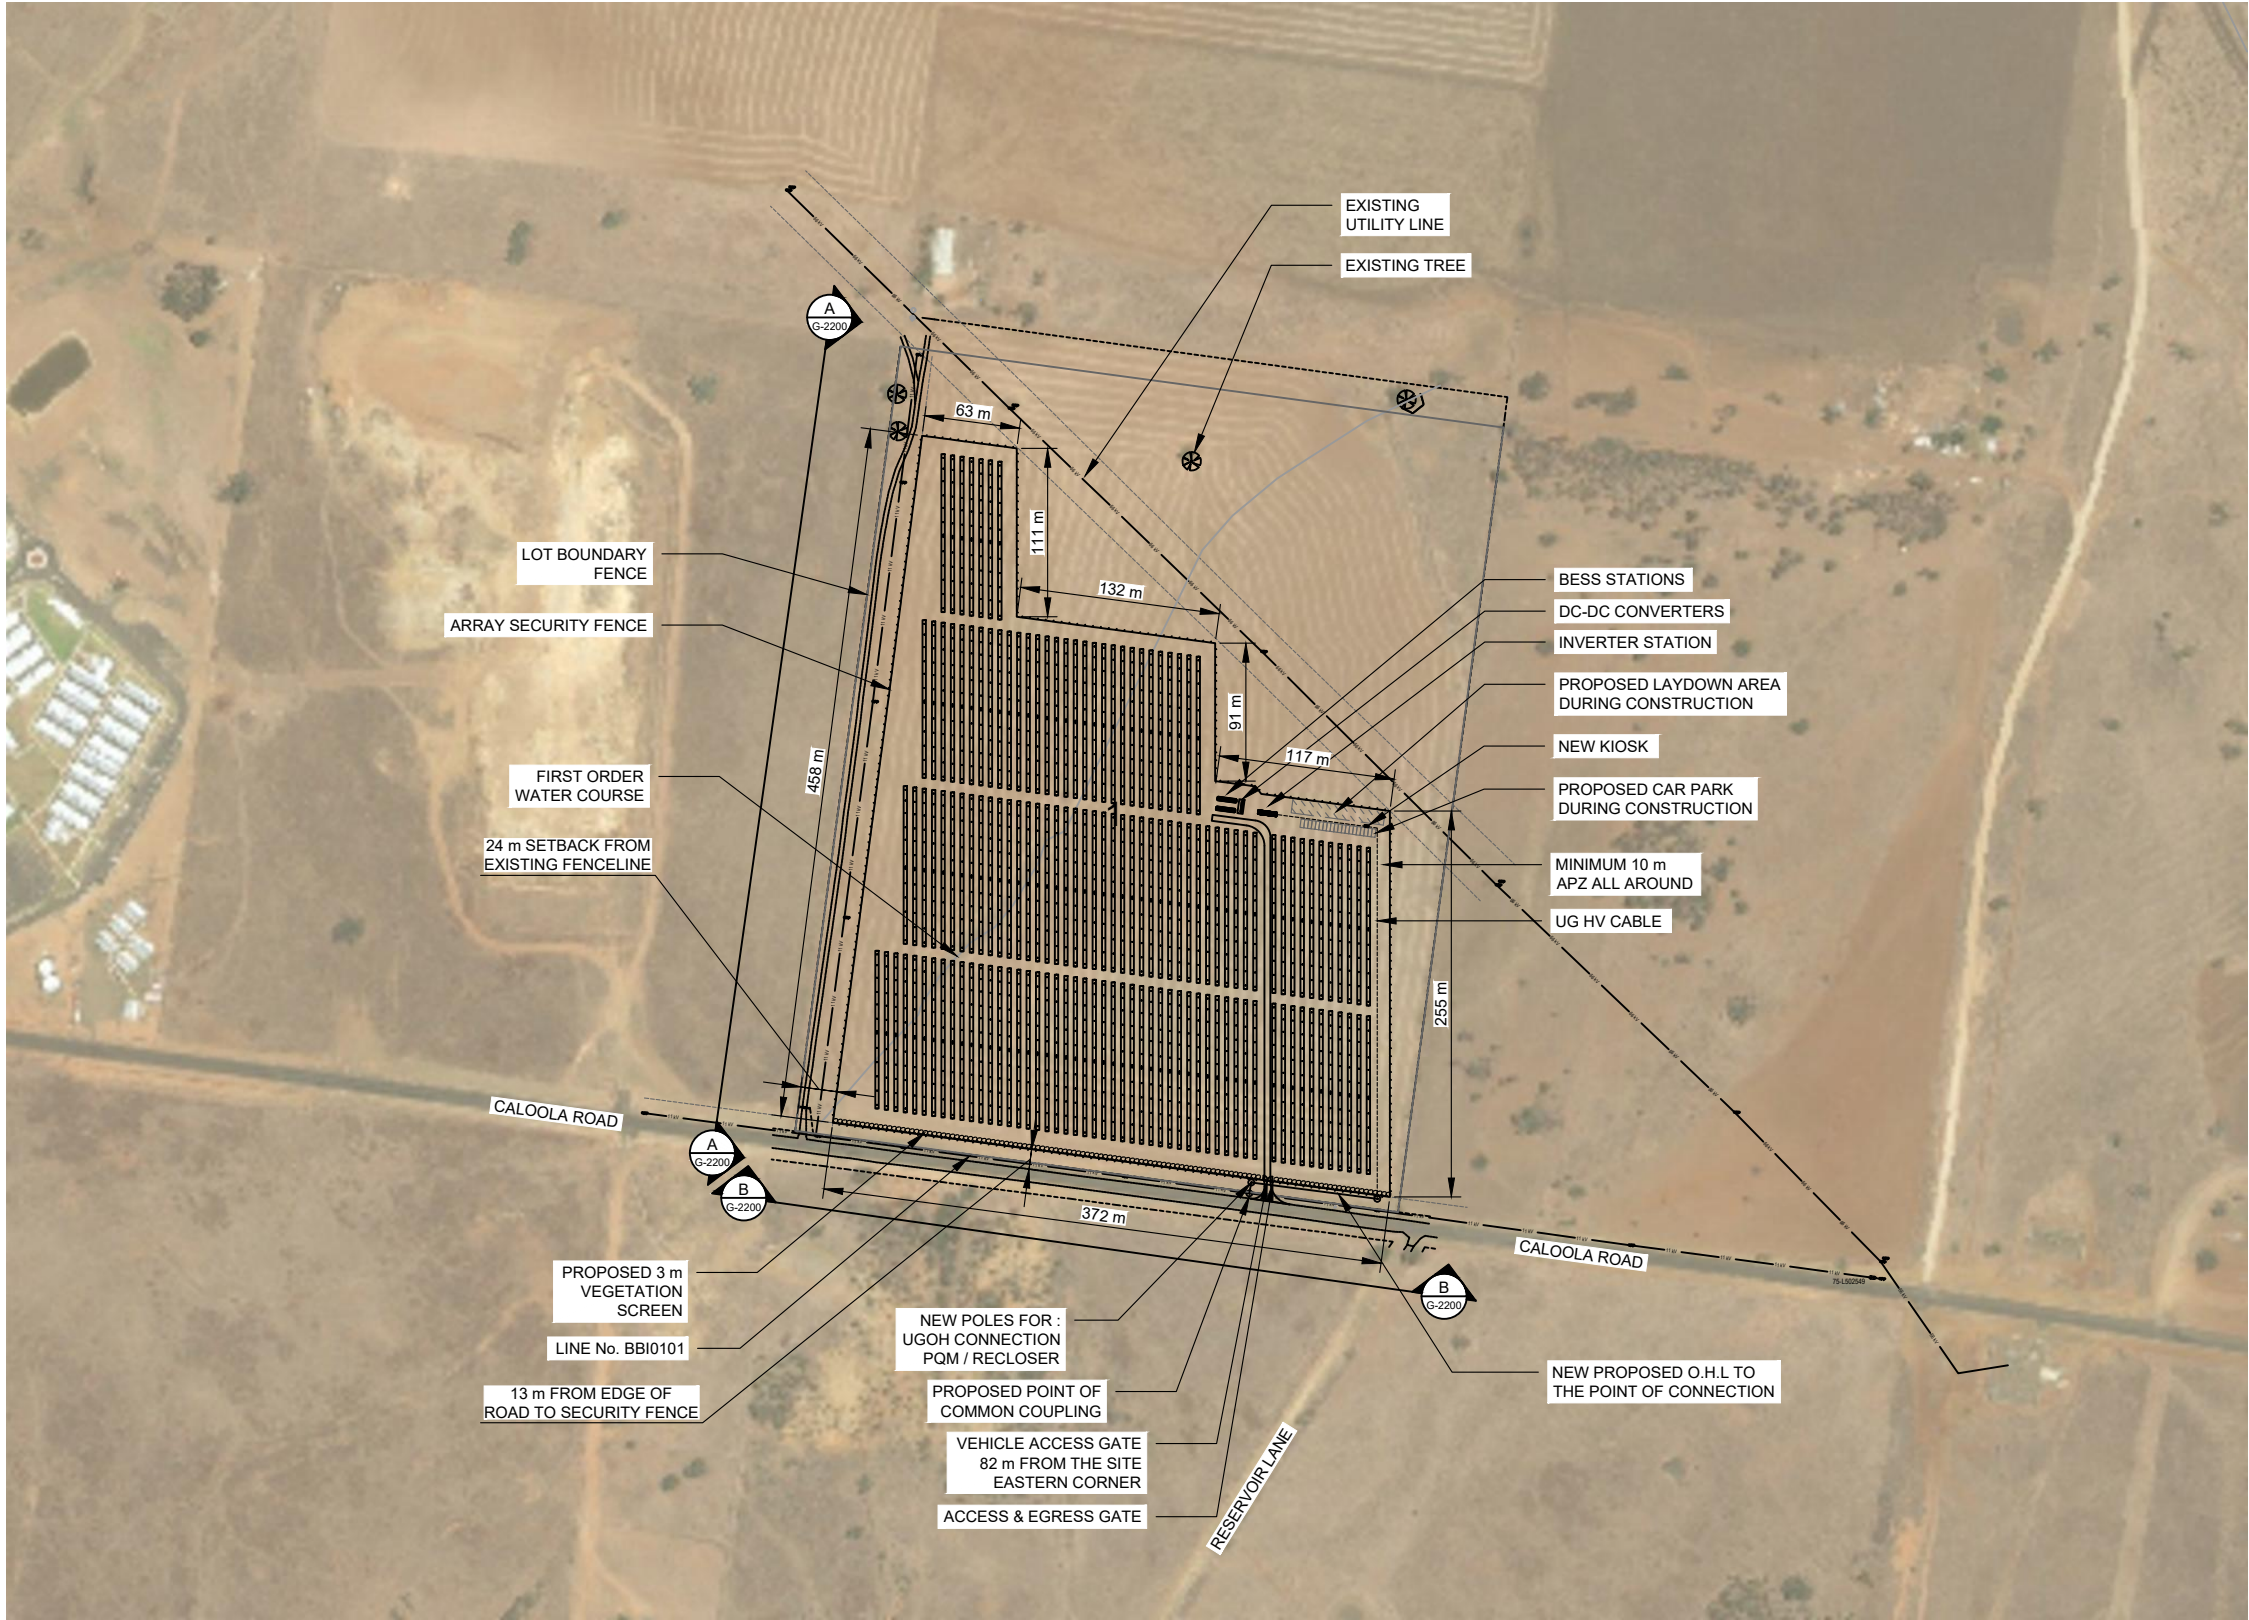
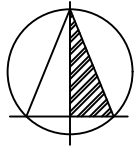
2 LOCATION PLAN
SCALE: NTS

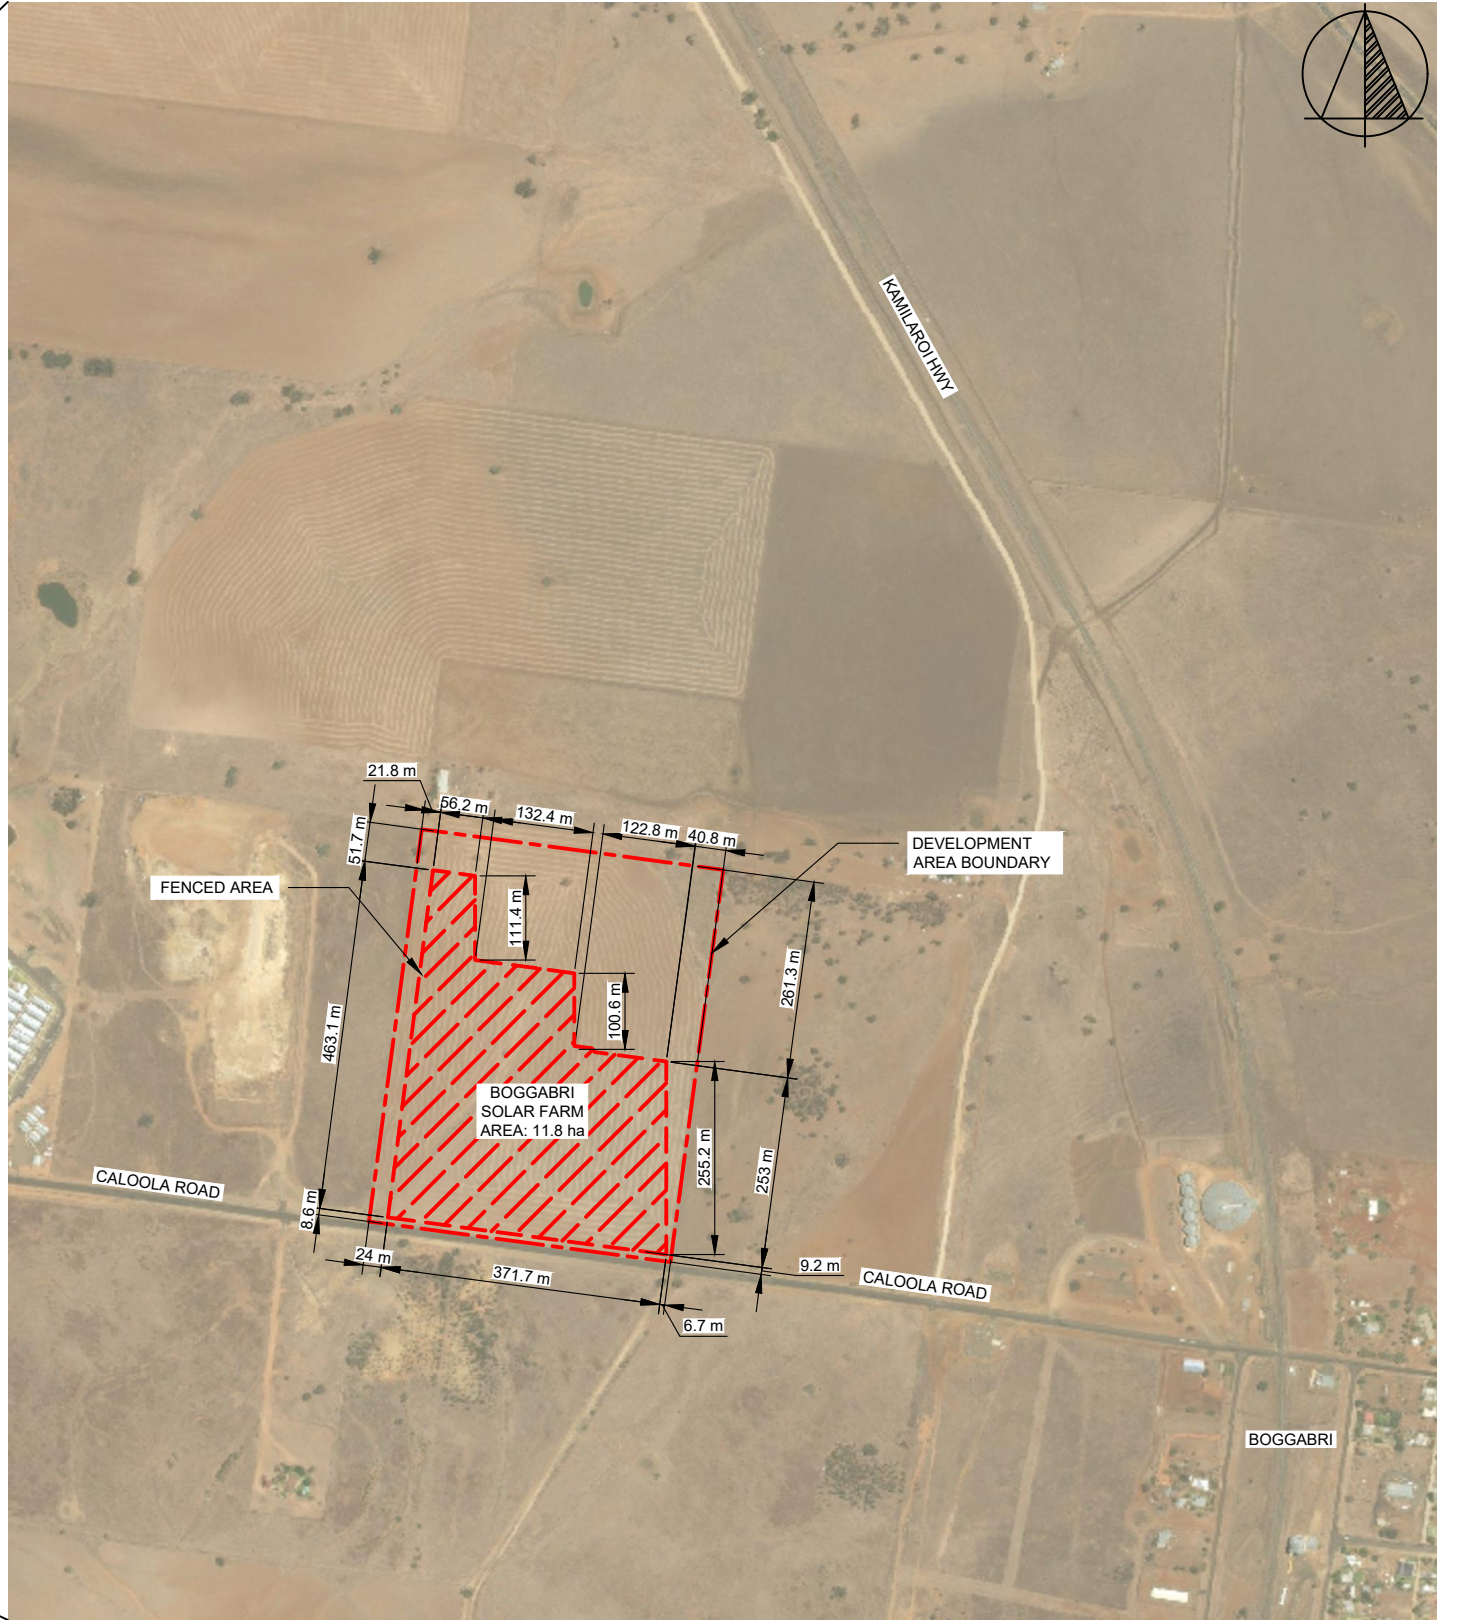

3 SITE PLAN
SCALE: 1:10,000

DEVELOPMENT APPLICATION

NO.	STAGE	DATE	NOTES	PARTNERS	<div><p>P: +61 2 6257 3511 info@itp.com.au www.itpau.com.au</p><p>PO BOX 6217 O'CONNOR, ACT 2602 AUSTRALIA</p></div>	DRAWN MJB	DRAWING LOCATION PLAN						
1	DEVELOPMENT APPLICATION	28/07/2021				CHECKED NL	----						
2	DEVELOPMENT APPLICATION	12/08/2021				APPROVED SD							
3	DEVELOPMENT APPLICATION	05/01/2022				DO NOT SCALE. ALL MEASUREMENTS IN MM UNLESS OTHERWISE STATED.			PROJECT	BOGGABRI 5MW SOLAR FARM		SCALE	AS NOTED
4	----	----				THIS DOCUMENT MAY ONLY BE USED BY CLIENTS OF ITP OR THOSE WHO HAVE RECEIVED EXPRESS PERMISSION FROM ITP. THE USE OF THIS DRAWING SHALL NOT EXTEND BEYOND THE PURPOSE FOR WHICH IT WAS ORIGINALLY PREPARED.			CLIENT ADDRESS	ITP DEVELOPMENT 262 CALOOLA RD BOGGABRI, NSW 2382		SHEET SIZE	A3
5	----	----							REV. DATE	5/1/22			
6	----	----							DRAWING NO.	BBI1A-G-0400		REV. NO.	3



SITE INFORMATION	
LOT / DP	104/755475
ADDRESS	262 CALOOLA RD, BOGGABRI, NSW 2382
LGA	NARRABRI SHIRE COUNCIL
LAT / LONG	-30.69413/150.03049
LOT AREA	21.06 ha
FENCED AREA	11.82 ha
DNSP	ESSENTIAL ENERGY


PROJECT INFORMATION	
AC CAPACITY	5.0 MW
INVERTERS	2 x 3.4 MW AC
TRACKER SPACING (N-S)	MIN. 1 m
ARRAY PITCH	6.25 m
CONNECTION VOLTAGE	11 kV
CONNECTION FEEDER	ESSENTIAL ENERGY BBI0101
CONNECTION SUBSTATION	ESSENTIAL ENERGY BOGGABRI ZONE SUBSTATION
SECURITY FENCE SETBACK	MIN. 3 m FROM OPTION BOUNDARY
ARRAY SETBACK	MIN. 10 m FROM SECURITY FENCE
ACCESS PATH WIDTH	4 m


1

GENERAL ARRANGEMENT PLAN


SCALE: 1:5000

DEVELOPMENT APPLICATION

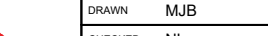NO.	STAGE	DATE	NOTES	PARTNERS	<div><p>P: +61 2 6257 3511 info@itp.com.au www.itpau.com.au</p><p>PO BOX 6217 O'CONNOR, ACT 2602 AUSTRALIA</p></div>	DRAWN	MJB	DRAWING				GENERAL ARRANGEMENT PLAN			
1	FOR SPECIALIST STUDIES	04/06/2021				CHECKED	NL	----							
2	FOR SPECIALIST STUDIES	30/06/2021				APPROVED	SD	PROJECT	BOGGABRI 5MW SOLAR FARM		SCALE	AS NOTED			
3	DEVELOPMENT APPLICATION	28/07/2021				DO NOT SCALE. ALL MEASUREMENTS IN MM UNLESS OTHERWISE STATED.	THIS DOCUMENT MAY ONLY BE USED BY CLIENTS OF ITP OR THOSE WHO HAVE RECEIVED EXPRESS PERMISSION FROM ITP. THE USE OF THIS DRAWING SHALL NOT EXTEND BEYOND THE PURPOSE FOR WHICH IT WAS ORIGINALLY PREPARED.		CLIENT ADDRESS	ITP DEVELOPMENT		SHEET SIZE	A3		
4	DEVELOPMENT APPLICATION	05/01/2022								262 CALOOLA RD		ORIG. DATE	13/1/21		
5	----	----								BOGGABRI, NSW 2382		REV. DATE	5/1/22		
6	----	----						DRAWING NO.		BB11A-G-2100		REV NO. <td colspan="2">4</td>	4		

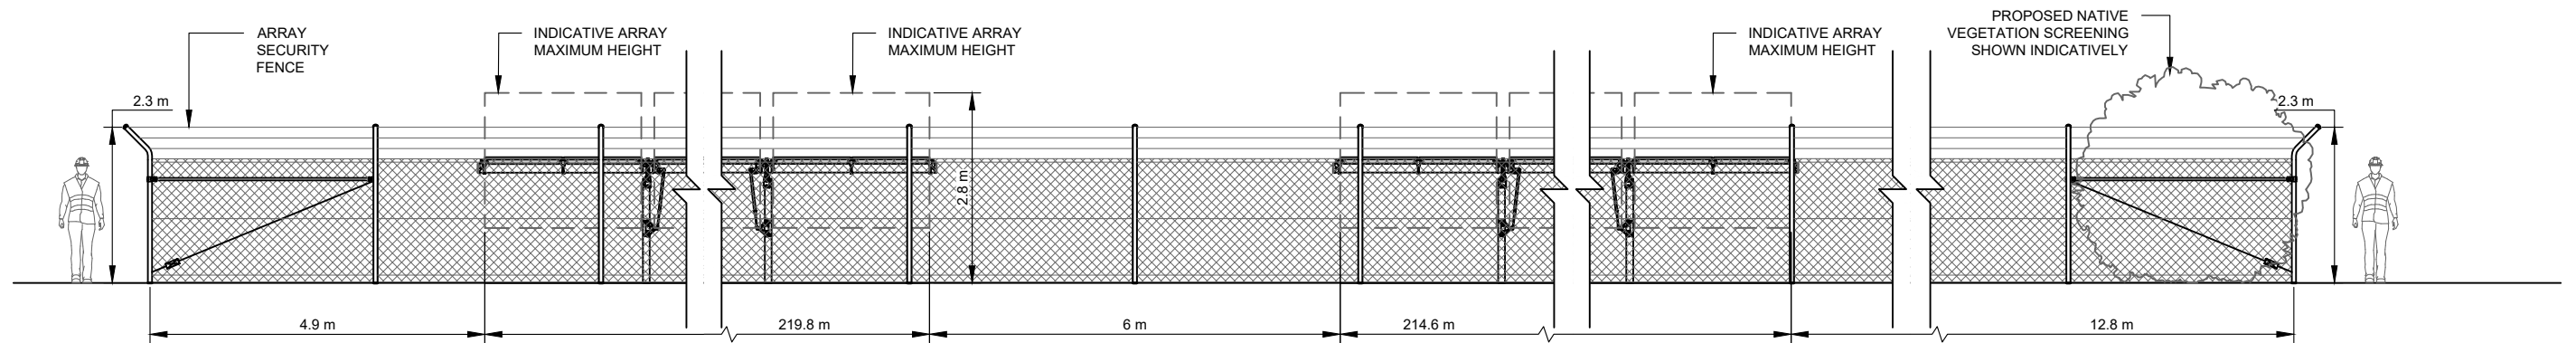


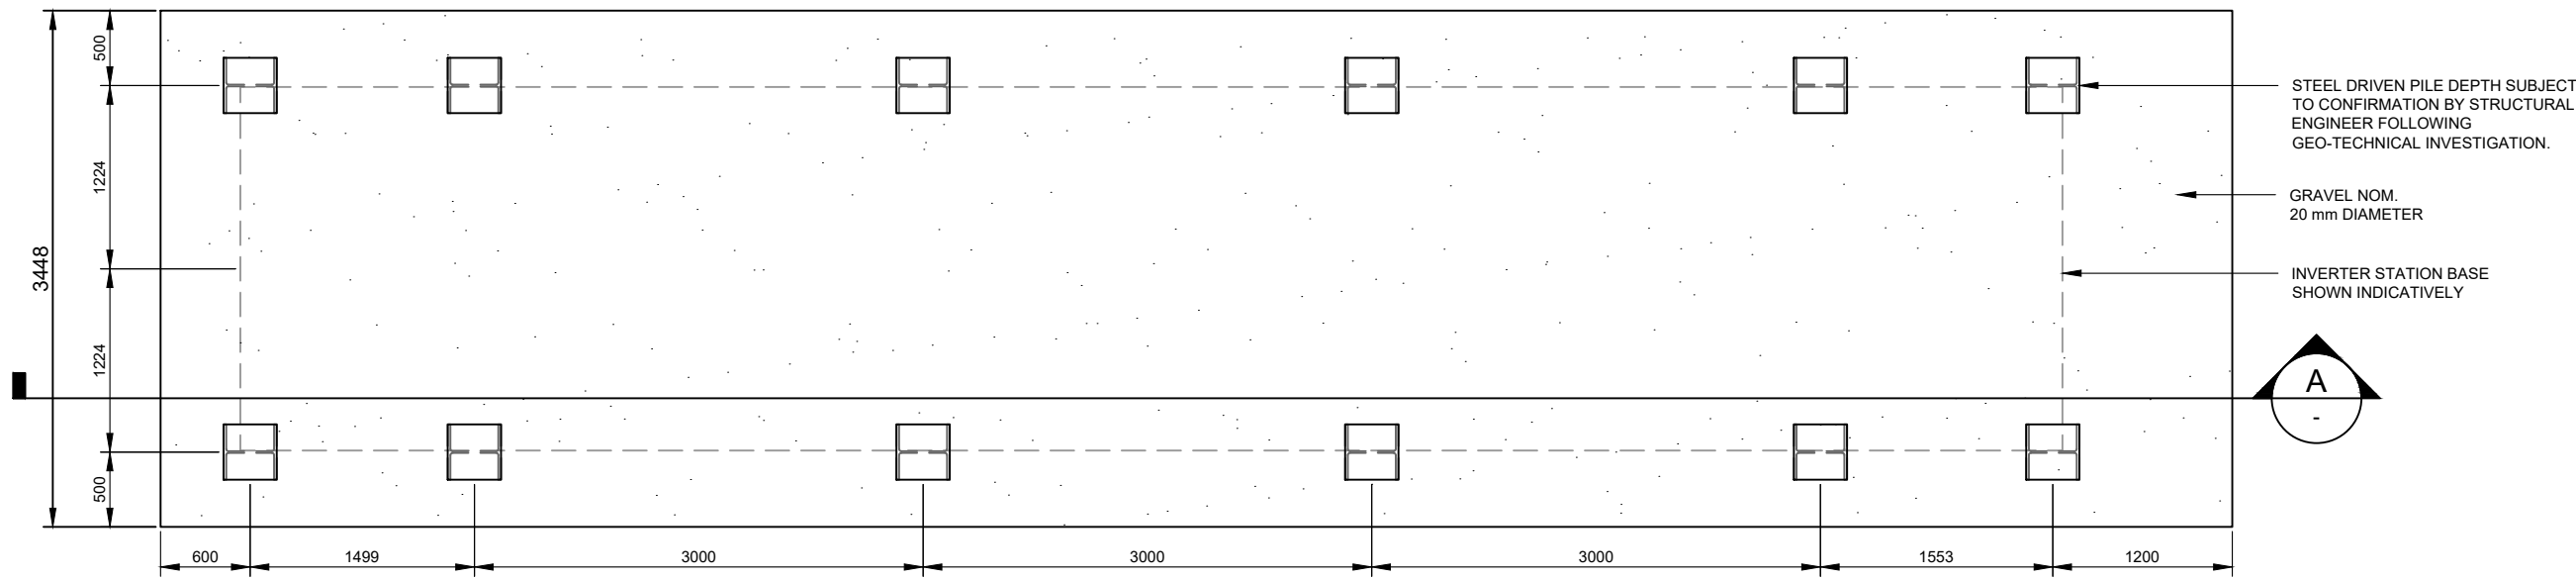
A ELEVATION A
G-2100 SCALE: 1:100

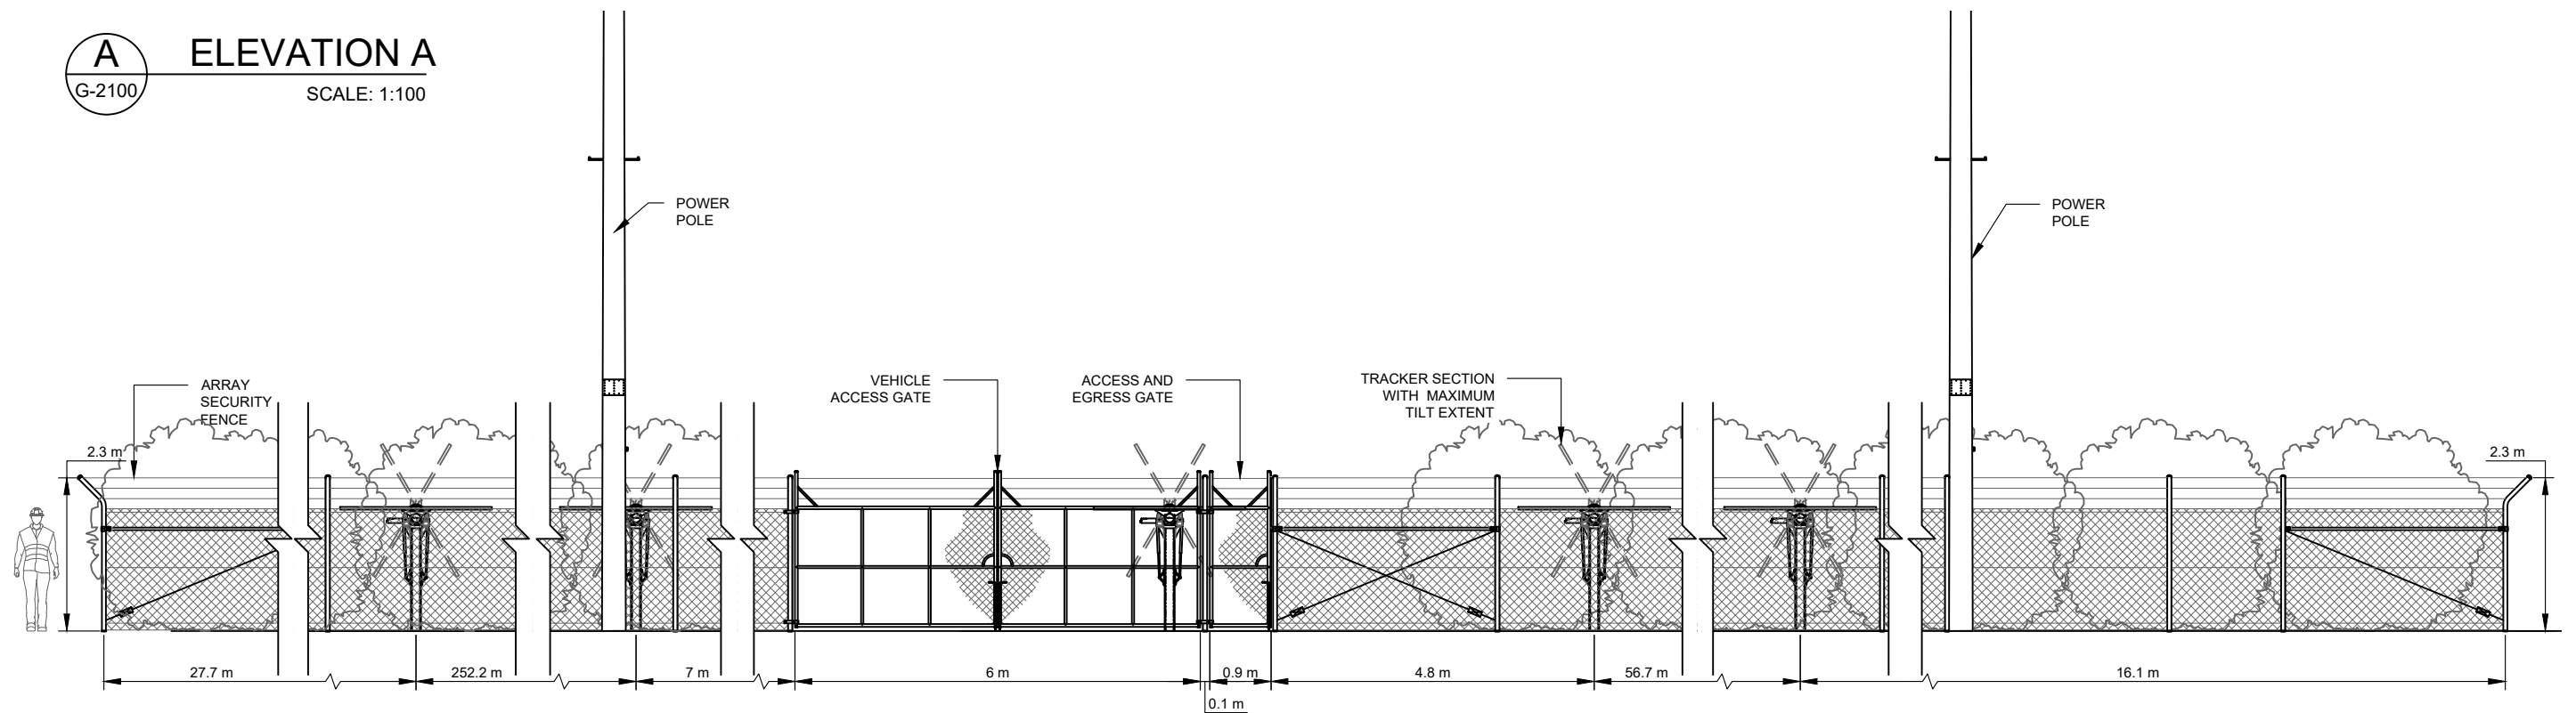

B ELEVATION B
G-2100 SCALE: 1:100

DEVELOPMENT APPLICATION


NO.	STAGE	DATE	NOTES	PARTNERS	<div>  <p>P: +61 2 6257 3511 info@itp.com.au www.itpau.com.au</p> <p>PO BOX 6217 O'CONNOR, ACT 2602 AUSTRALIA</p> </div>	<div> <p>DRAWN MJB</p> <p>CHECKED NL</p> <p>APPROVED SD</p> <p>DO NOT SCALE. ALL MEASUREMENTS IN MM UNLESS OTHERWISE STATED.</p> <p>THIS DOCUMENT MAY ONLY BE USED BY CLIENTS OF ITP OR THOSE WHO HAVE RECEIVED EXPRESS PERMISSION FROM ITP. THE USE OF THIS DRAWING SHALL NOT EXTEND BEYOND THE PURPOSE FOR WHICH IT WAS ORIGINALLY PREPARED.</p> </div>	<div> <p>DRAWING SITE ELEVATIONS</p> <p>PROJECT BOGGABRI 5MW SOLAR FARM</p> <p>CLIENT ITP DEVELOPMENT</p> <p>ADDRESS 262 CALOOLA RD BOGGABRI, NSW 2382</p> <p>DRAWING NO. BB11A-G-2200</p> </div>	<div> <p>SCALE AS NOTED</p> <p>SHEET SIZE A3</p> <p>ORIG. DATE 2/12/20</p> <p>REV. DATE 5/1/22</p> <p>REV NO. 2</p> </div>
1	DEVELOPMENT APPLICATION	28/07/2021	1. TRACKER AND MODULE DIMENSIONS ARE INDICATIVE AND SUBJECT TO CHANGE BY THE MANUFACTURER WITHOUT NOTICE.					
2	DEVELOPMENT APPLICATION	05/01/2022						
3	----	----						
4	----	----						
5	----	----						
6	----	----						




STEEL DRIVEN PILE DEPTH SUBJECT TO CONFIRMATION BY STRUCTURAL ENGINEER FOLLOWING GEO-TECHNICAL INVESTIGATION.

GRAVEL NOM. 20 mm DIAMETER


INVERTER STATION BASE SHOWN INDICATIVELY

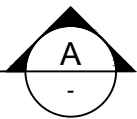

1 INVERTER FOOTING PLAN
SCALE: 1:50

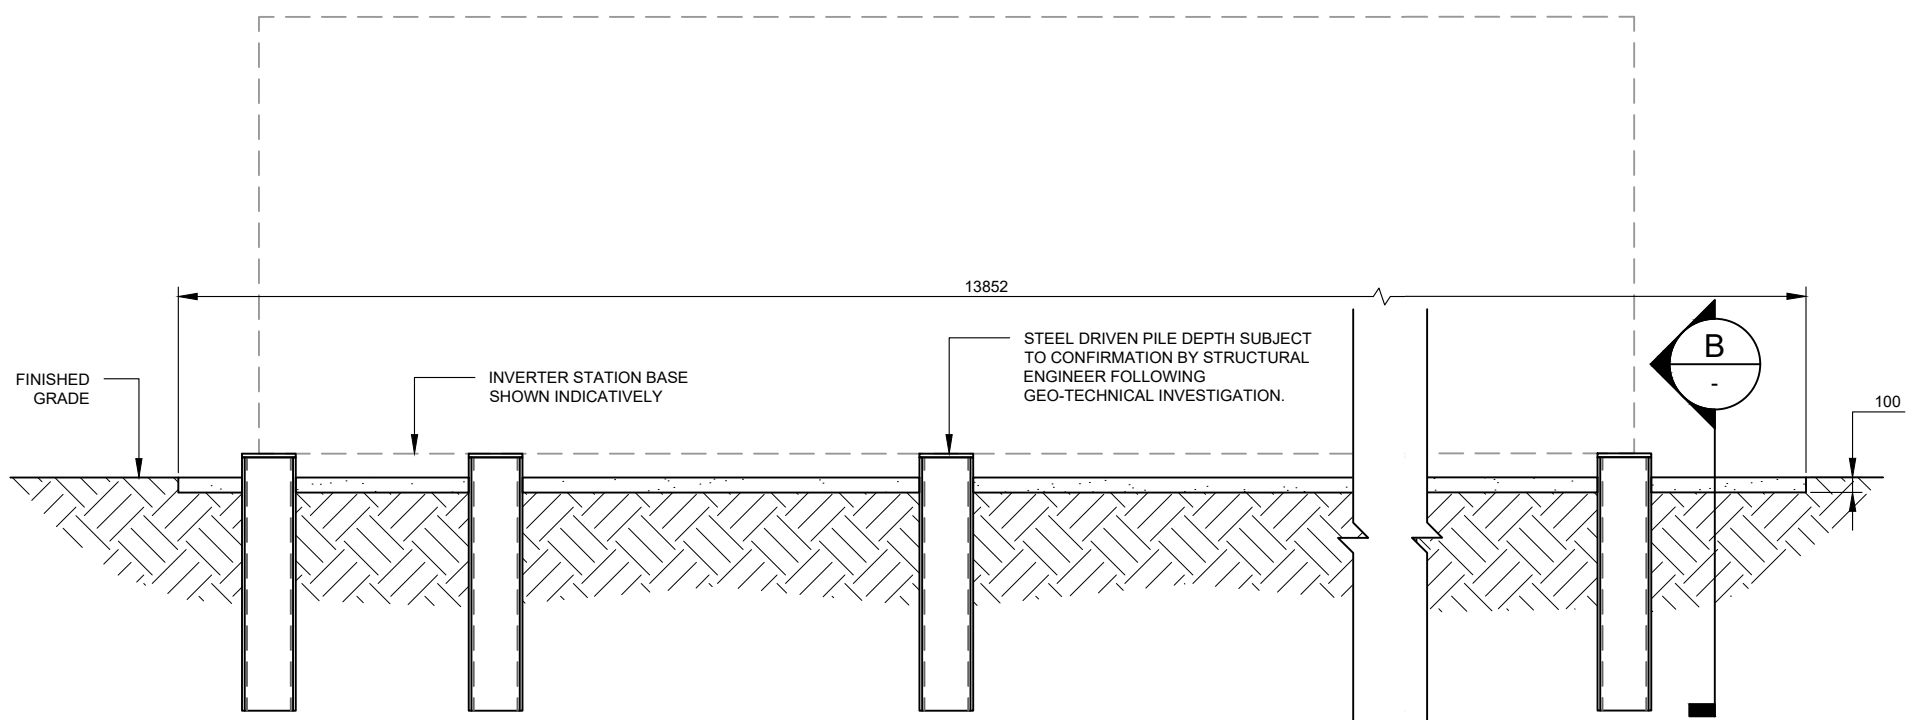


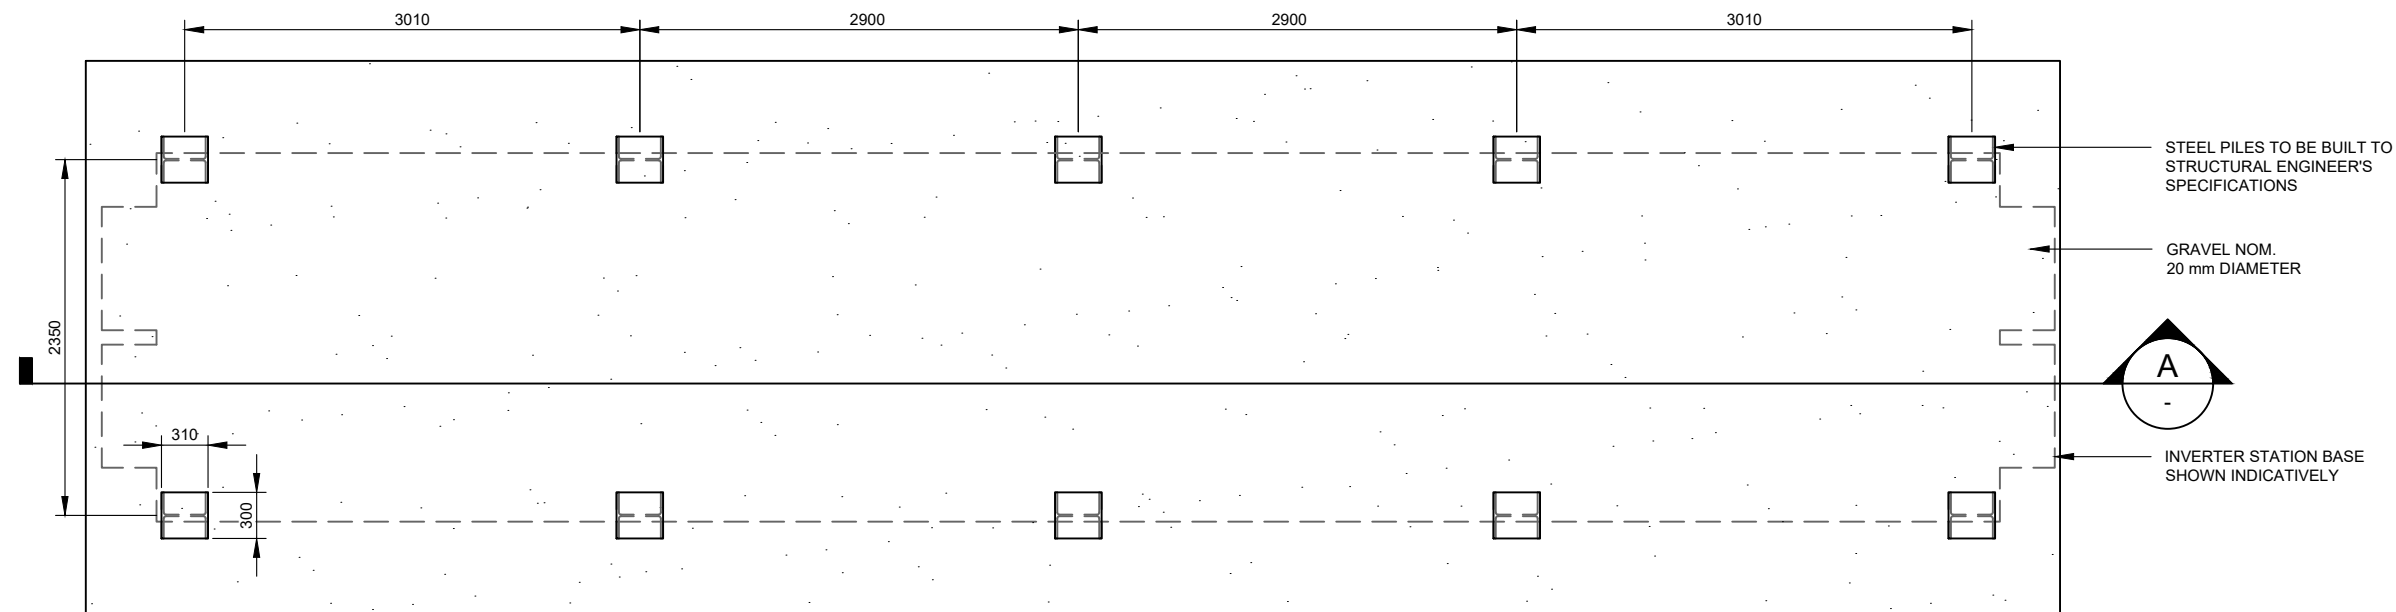
A SIDE SECTION
SCALE: 1:50

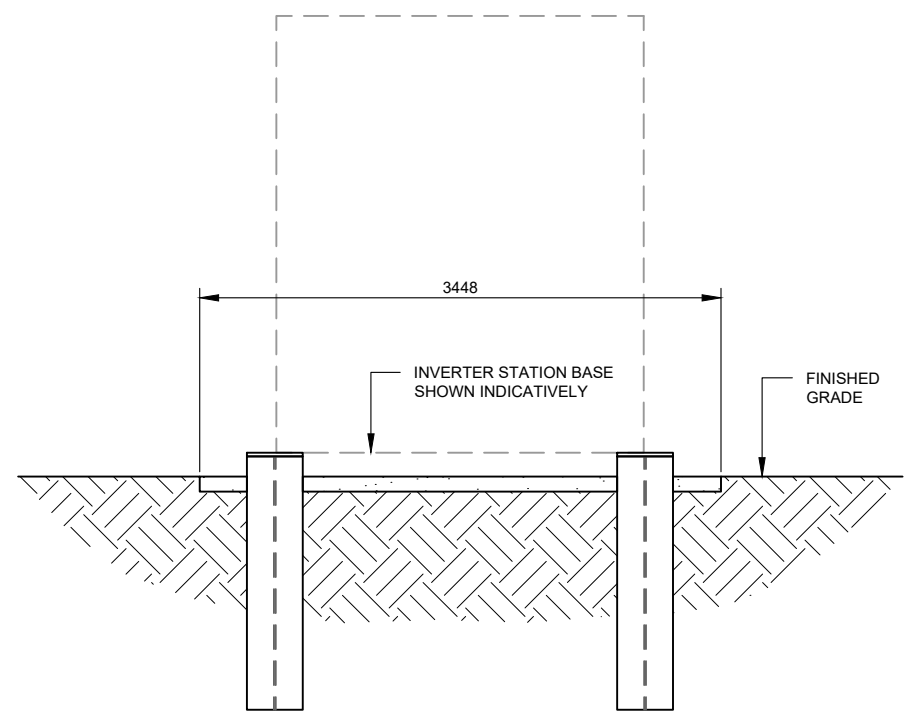


B END SECTION
SCALE: 1:50

DEVELOPMENT APPLICATION

NO.	STAGE	DATE	NOTES	PARTNERS	 P: +61 2 6257 3511 info@itp.com.au www.itpau.com.au PO BOX 6217 O'CONNOR, ACT 2602 AUSTRALIA	DRAWN MJB CHECKED NL APPROVED SD DO NOT SCALE. ALL MEASUREMENTS IN MM UNLESS OTHERWISE STATED. THIS DOCUMENT MAY ONLY BE USED BY CLIENTS OF ITP OR THOSE WHO HAVE RECEIVED EXPRESS PERMISSION FROM ITP. THE USE OF THIS DRAWING SHALL NOT EXTEND BEYOND THE PURPOSE FOR WHICH IT WAS ORIGINALLY PREPARED.	DRAWING INVERTER FOOTING DETAILS PROJECT BOGGABRI 5MW SOLAR FARM CLIENT ITP DEVELOPMENT ADDRESS 262 CALOOLA RD BOGGABRI, NSW 2382 DRAWING NO. BB11A-C-4300	SCALE AS NOTED SHEET SIZE A3 ORIG. DATE 27/11/18 REV. DATE 5/1/22 REV NO. 2
1	DEVELOPMENT APPLICATION	28/07/2021						
2	DEVELOPMENT APPLICATION	05/01/2022						
3	----	----						
4	----	----						
5	----	----						
6	----	----						




1
-
TYPICAL BESS FOOTINGS PLAN
SCALE: 1:50

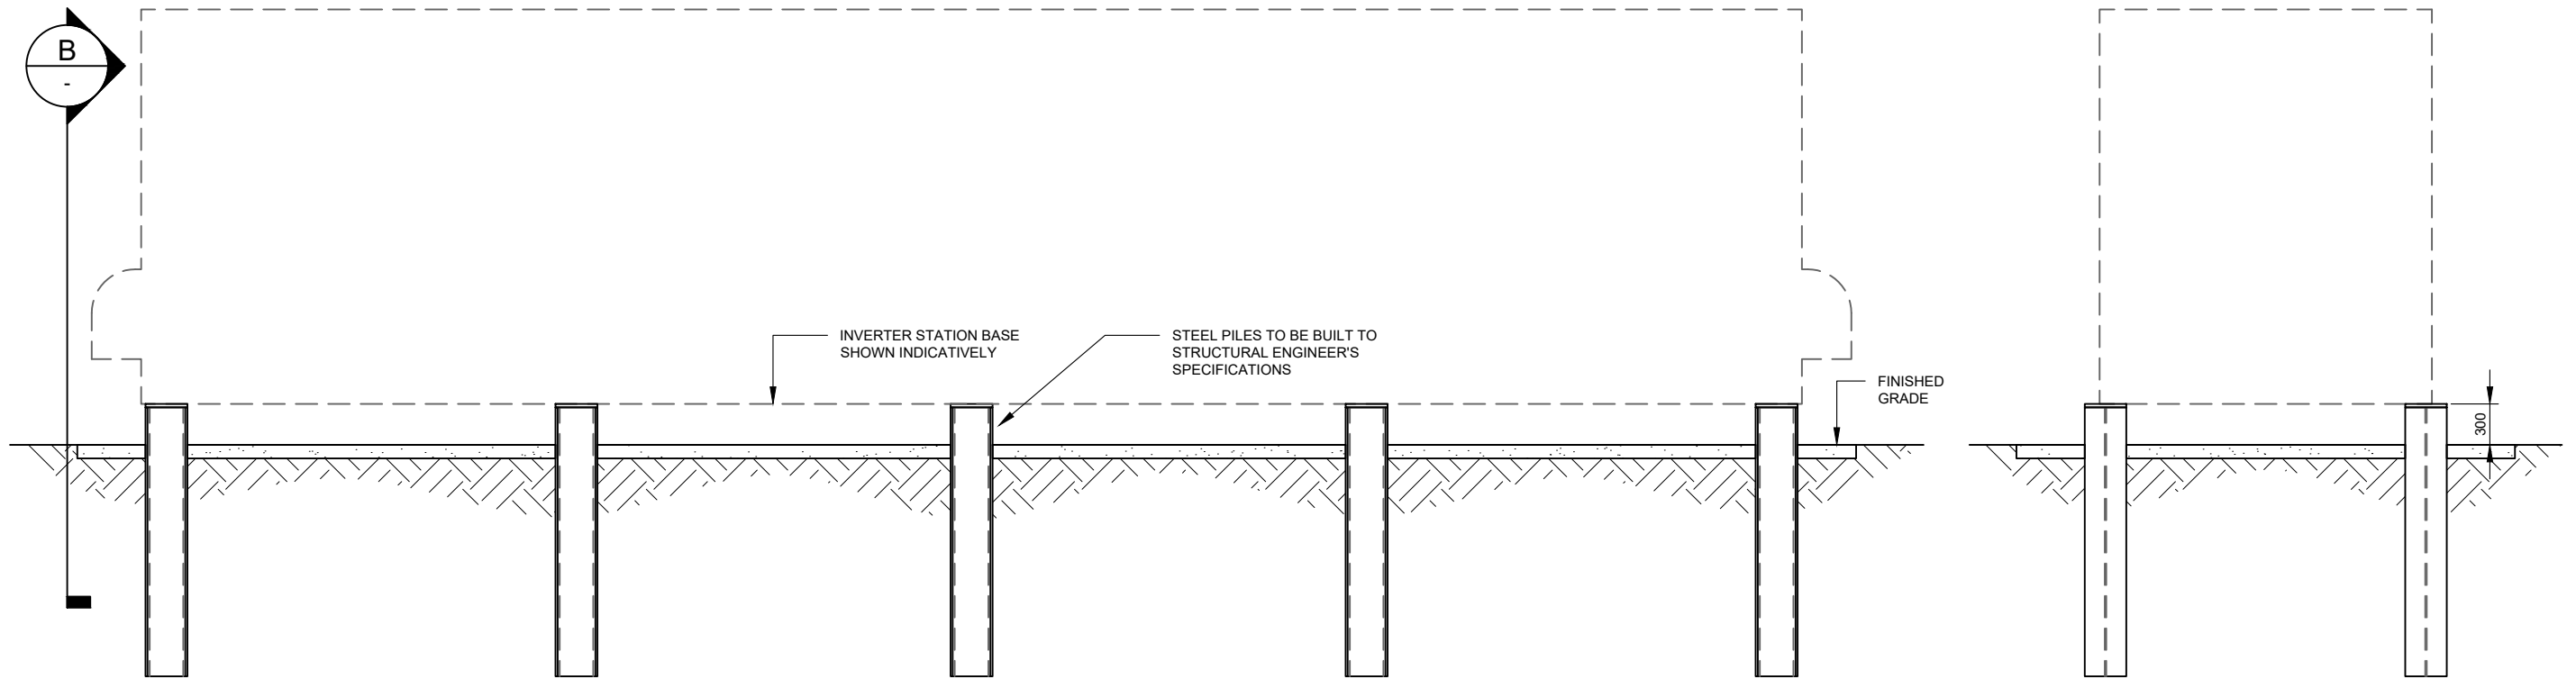


A
-
TYPICAL SIDE SECTION
SCALE: 1:50

B
-
TYPICAL END SECTION
SCALE: 1:50


DEVELOPMENT APPLICATION

NO.	STAGE	DATE	NOTES	PARTNERS	<div> <div>  <p>itp RENEWABLES</p> </div> <div> <p>P: +61 2 6257 3511 info@itp.com.au www.itpau.com.au</p> <p>PO BOX 6217 O'CONNOR, ACT 2602 AUSTRALIA</p> </div> </div>	<div> <div> <p>DRAWN MJB</p> <p>CHECKED NL</p> <p>APPROVED SD</p> </div> <div> <p>DO NOT SCALE. ALL MEASUREMENTS IN MM UNLESS OTHERWISE STATED.</p> <p>THIS DOCUMENT MAY ONLY BE USED BY CLIENTS OF ITP OR THOSE WHO HAVE RECEIVED EXPRESS PERMISSION FROM ITP. THE USE OF THIS DRAWING SHALL NOT EXTEND BEYOND THE PURPOSE FOR WHICH IT WAS ORIGINALLY PREPARED.</p> </div> </div>	<div> <p>DRAWING BESS FOOTINGS DETAILS</p> <p>----</p> <p>PROJECT BOGGABRI 5MW SOLAR FARM</p> <p>CLIENT ITP DEVELOPMENT</p> <p>ADDRESS 262 CALOOLA RD BOGGABRI, NSW 2382</p> <p>DRAWING NO. BB11A-C-4310</p> </div> <div> <p>SCALE AS NOTED</p> <p>SHEET SIZE A3</p> <p>ORIG. DATE 18/3/19</p> <p>REV. DATE 5/1/22</p> <p>REV NO. 2</p> </div>
1	DEVELOPMENT APPLICATION	28/07/2021					
2	DEVELOPMENT APPLICATION	05/01/2022					
3	----	----					
4	----	----					
5	----	----					
6	----	----					

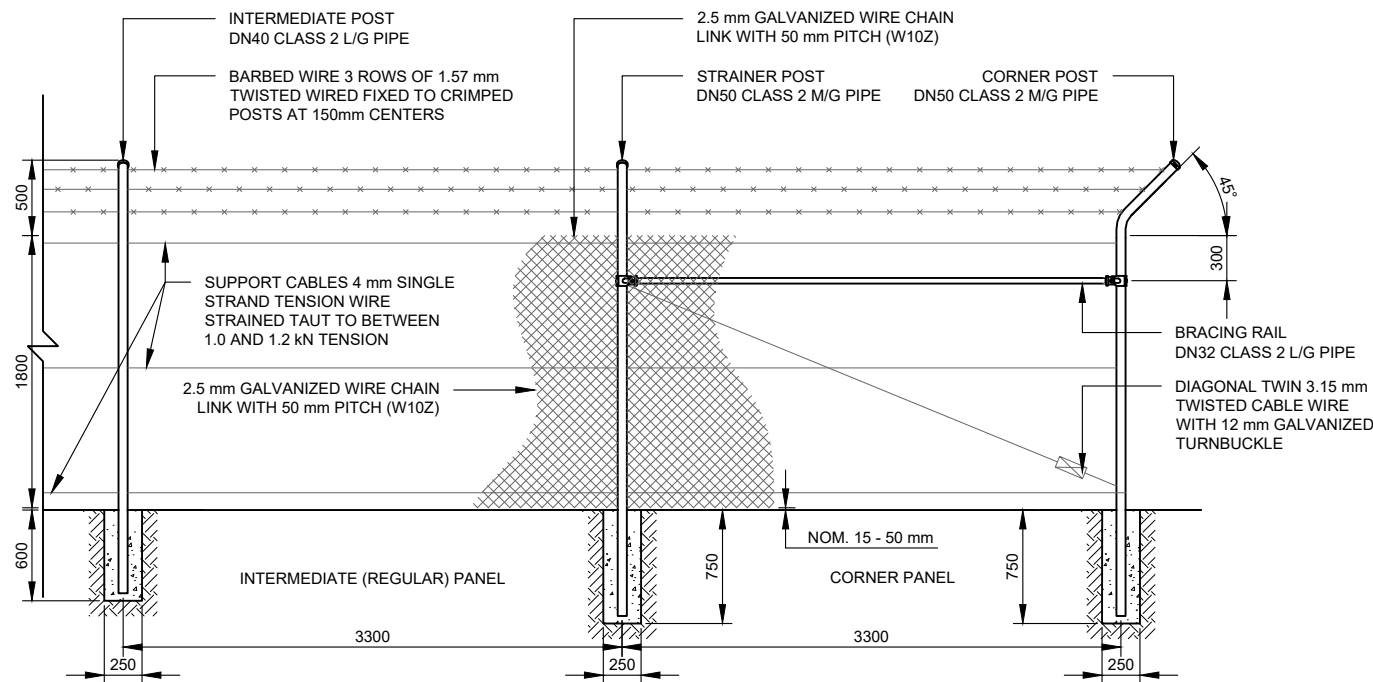


1 TYPICAL FENCE SECTION
SCALE: 1:50

FENCE AND GATES TO BE DESIGNED AND CONSTRUCTED TO AS 1725 PART 1

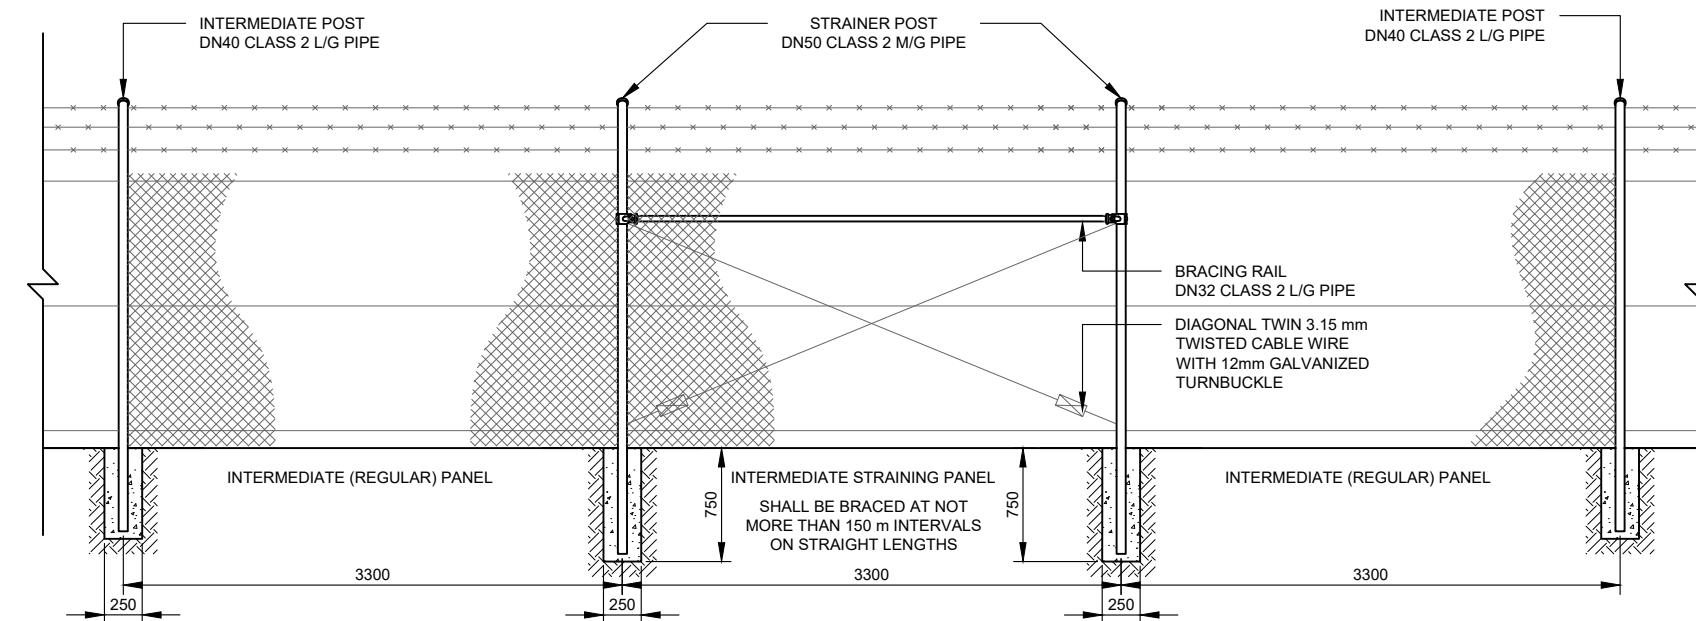


2 INTERMEDIATE STRAINING PANEL FENCE SECTION
SCALE: 1:50

FENCE AND GATES TO BE DESIGNED AND CONSTRUCTED TO AS 1725 PART 1

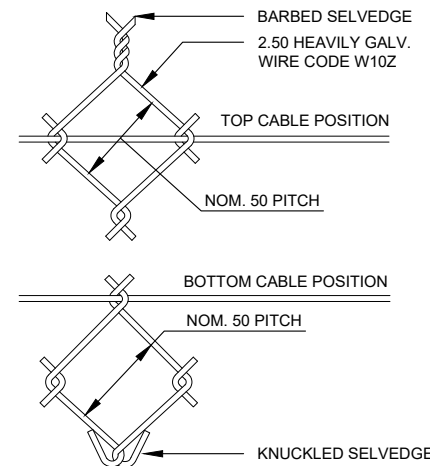

3 TYPICAL STORMWATER CROSSING
SCALE: 1:50


FENCE AND GATES TO BE DESIGNED AND CONSTRUCTED TO AS 1725 PART 1

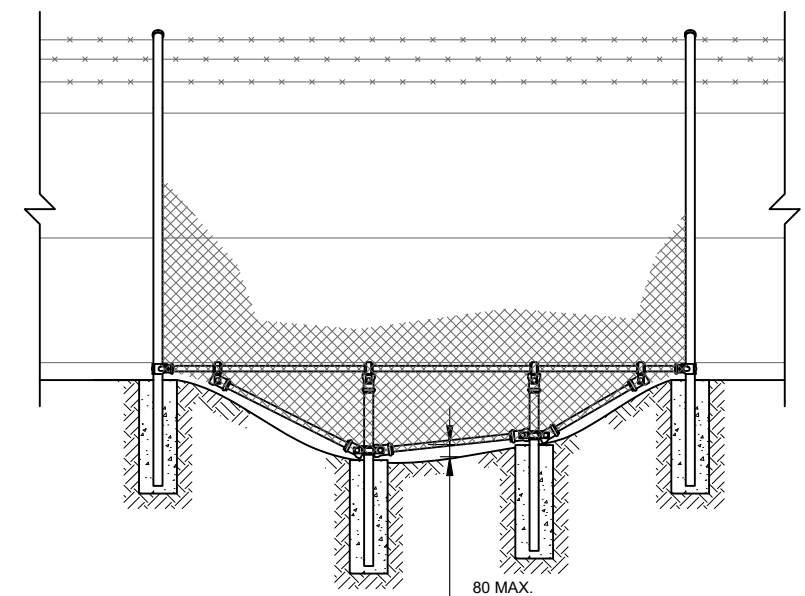

4 TYPICAL GULLY CROSSING
SCALE: 1:50

FENCE AND GATES TO BE DESIGNED AND CONSTRUCTED TO AS 1725 PART 1

DEVELOPMENT APPLICATION


NO.	STAGE	DATE	NOTES	PARTNERS	<div><div><div>P: +61 2 6257 3511 info@itp.com.au www.itpau.com.au</div><div>PO BOX 6217 O'CONNOR, ACT 2602 AUSTRALIA</div></div></div>	DRAWN	MJB	DRAWING	FENCING DETAILS ----				
1	DEVELOPMENT APPLICATION	28/07/2021				CHECKED	NL						
2	DEVELOPMENT APPLICATION	05/01/2022				APPROVED	SD						
3	----	----				DO NOT SCALE. ALL MEASUREMENTS IN MM UNLESS OTHERWISE STATED.			PROJECT	BOGGABRI 5MW SOLAR FARM		SCALE	AS NOTED
4	----	----				THIS DOCUMENT MAY ONLY BE USED BY CLIENTS OF ITP OR THOSE WHO HAVE RECEIVED EXPRESS PERMISSION FROM ITP. THE USE OF THIS DRAWING SHALL NOT EXTEND BEYOND THE PURPOSE FOR WHICH IT WAS ORIGINALLY PREPARED.			CLIENT	ITP DEVELOPMENT		SHEET SIZE	A3
5	----	----							ADDRESS	262 CALOOLA RD BOGGABRI, NSW 2382		ORIG. DATE	23/11/18
6	----	----							DRAWING NO.	BBI1A-C-5300		REV. DATE	5/1/22
									REV NO.	2			



P: +61 2 6257 3511
info@itp.com.au
www.itpau.com.au


PO BOX 6217
O'CONNOR, ACT 2602
AUSTRALIA

DRAWING	FENCING DETAILS	SCALE	AS NOTED
PROJECT	BOGGABRI 5MW SOLAR FARM	SHEET SIZE	A3
CLIENT	ITP DEVELOPMENT	ORIG. DATE	23/11/18
ADDRESS	262 CALOOLA RD BOGGABRI, NSW 2382	REV. DATE	5/1/22
DRAWING NO.	BB11A-C-5300	REV. NO.	2

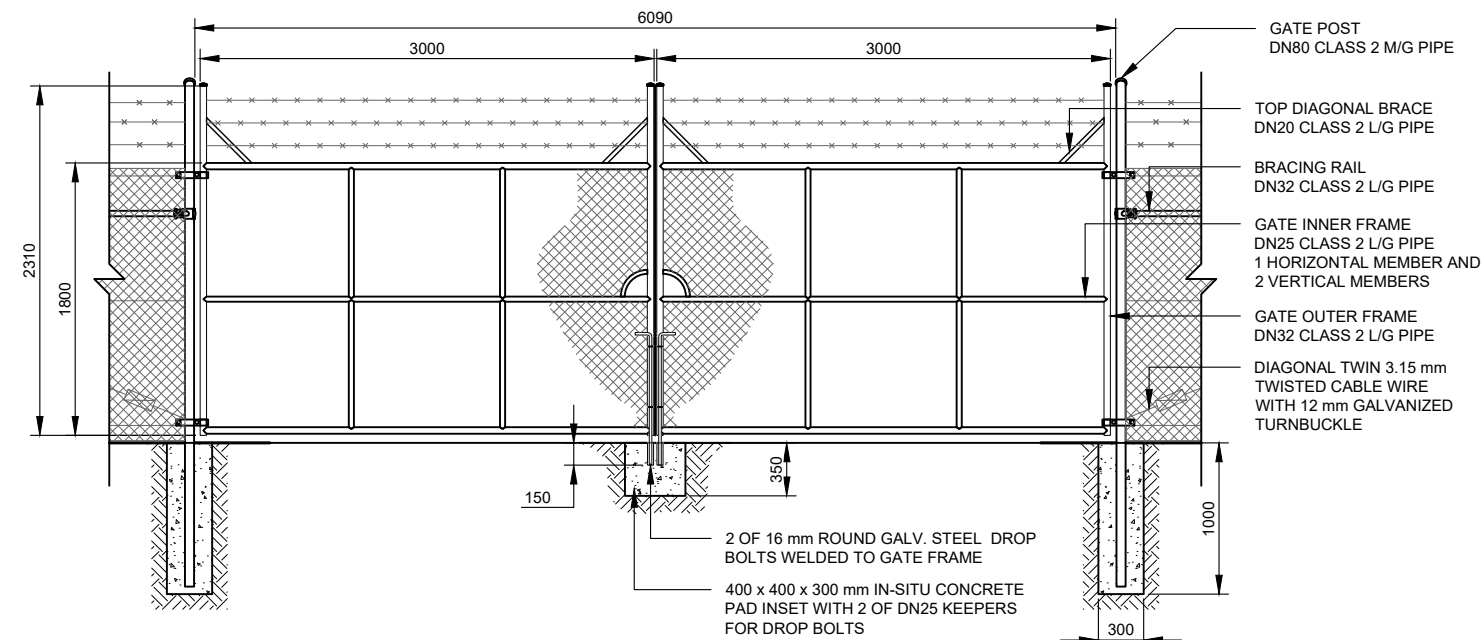

5 DOUBLE LEAF 6 METRE GATE SECTION
SCALE: 1:50


FENCE AND GATES TO BE DESIGNED AND CONSTRUCTED TO AS 1725 PART 1

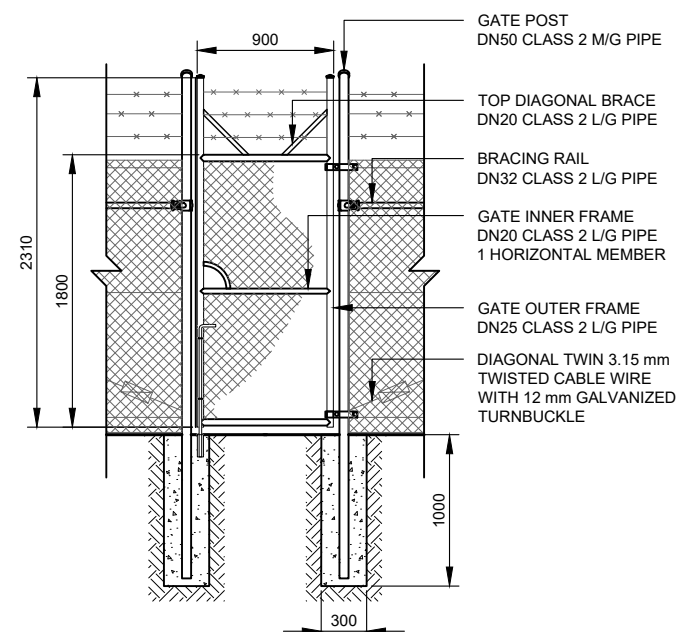


7 SINGLE LEAF GATE SECTION
SCALE: 1:50


FENCE AND GATES TO BE DESIGNED AND CONSTRUCTED TO AS 1725 PART 1

DEVELOPMENT APPLICATION

NO.	STAGE	DATE	NOTES	PARTNERS	<div><p>itp RENEWABLES</p><p>P: +61 2 6257 3511 info@itp.com.au www.itpau.com.au</p><p>PO BOX 6217 O'CONNOR, ACT 2602 AUSTRALIA</p></div>	DRAWN	MJB	DRAWING GATE DETAILS				
1	DEVELOPMENT APPLICATION	28/07/2021				CHECKED	NL	----				
2	DEVELOPMENT APPLICATION	05/01/2022				APPROVED	SD					
3	----	----				DO NOT SCALE. ALL MEASUREMENTS IN MM UNLESS OTHERWISE STATED.		PROJECT	BOGGABRI 5MW SOLAR FARM		SCALE	AS NOTED
4	----	----				THIS DOCUMENT MAY ONLY BE USED BY CLIENTS OF ITP OR THOSE WHO HAVE RECEIVED EXPRESS PERMISSION FROM ITP. THE USE OF THIS DRAWING SHALL NOT EXTEND BEYOND THE PURPOSE FOR WHICH IT WAS ORIGINALLY PREPARED.	CLIENT ADDRESS	ITP DEVELOPMENT 262 CALOOLA RD BOGGABRI, NSW 2382		SHEET SIZE	A3	
5	----	----								ORIG. DATE	23/11/18	
6	----	----								REV. DATE	5/1/22	
										DRAWING NO.	BB11A-C-5301	

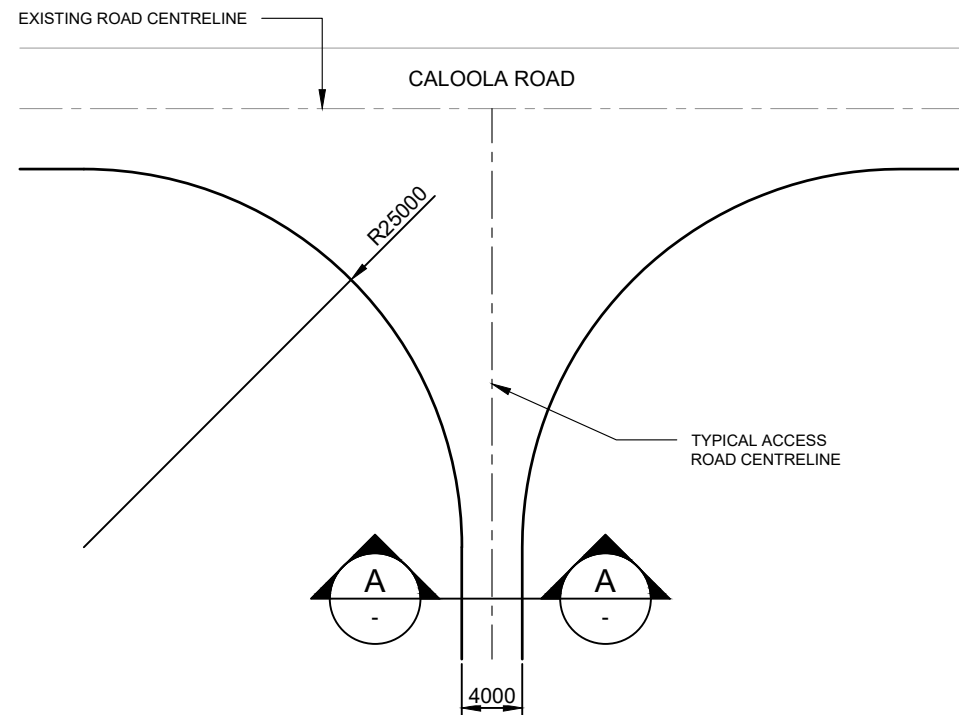


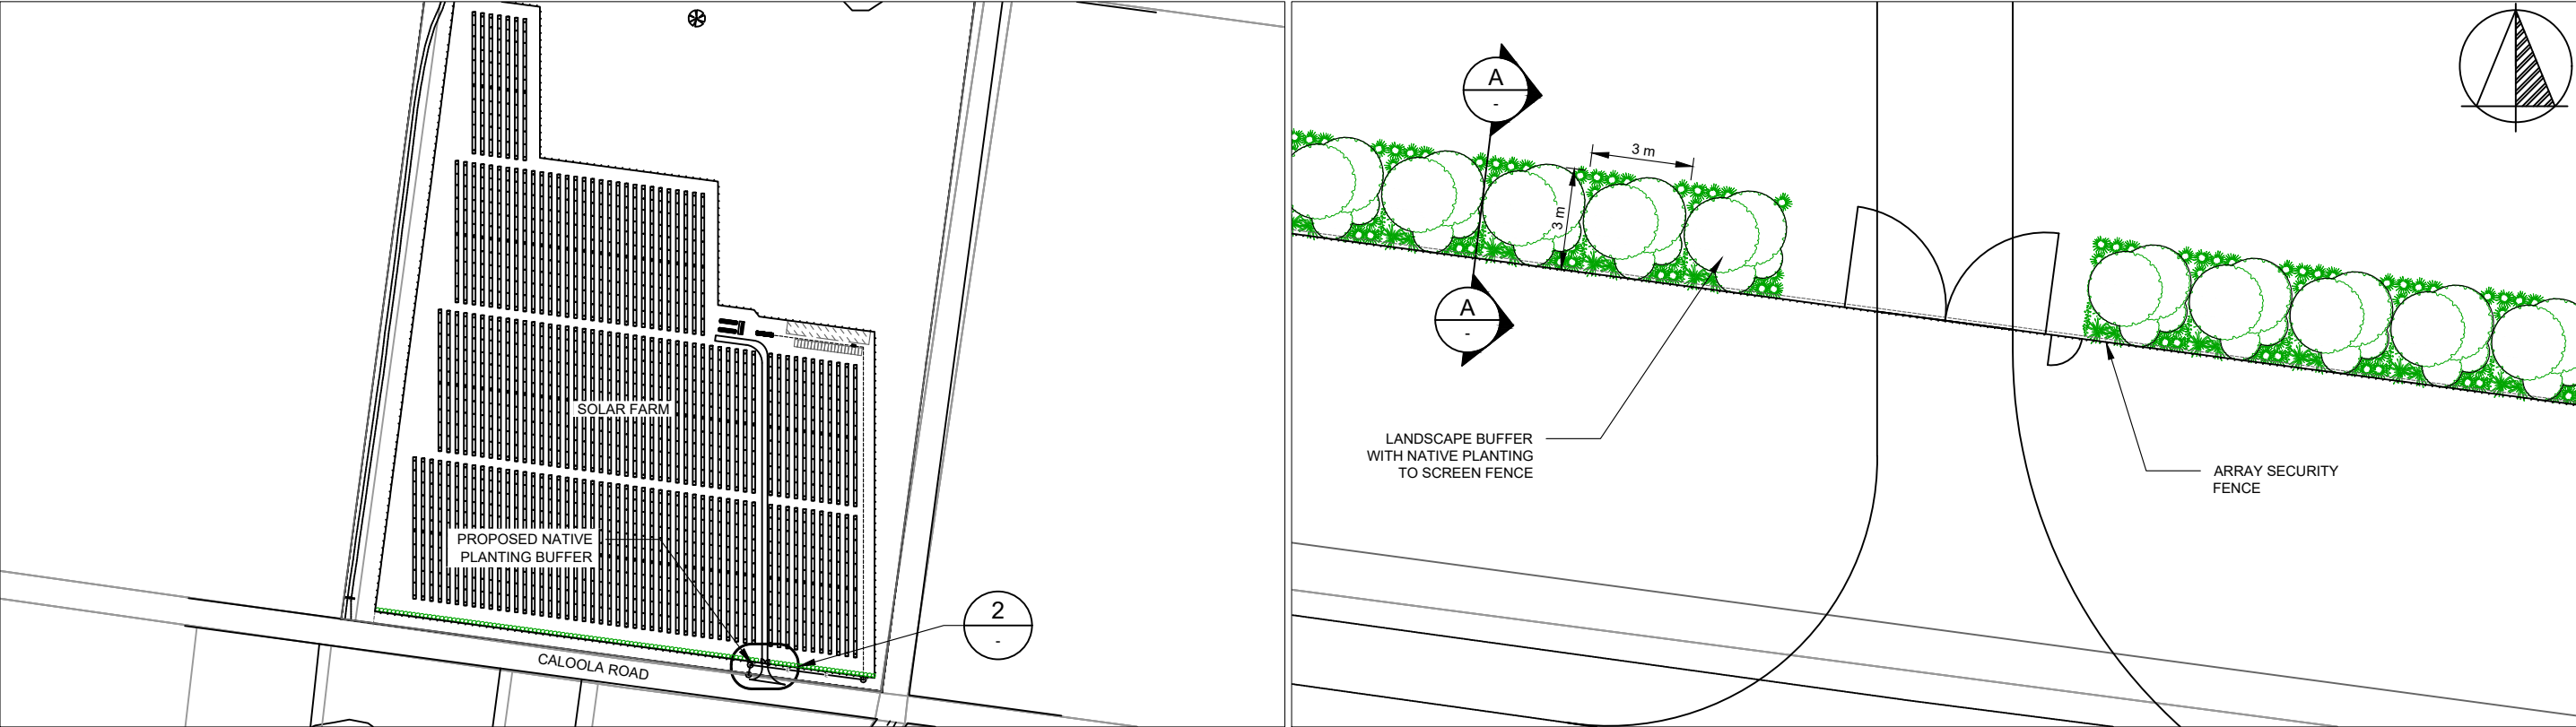
1 INDICATIVE TURNING DETAIL PLAN
SCALE: 1:500

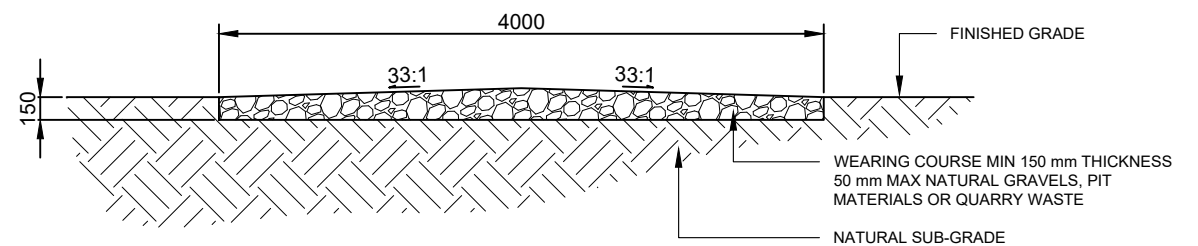

A CROSS SECTION - ACCESS PATH
SCALE: 1:50


DEVELOPMENT APPLICATION

NO.	STAGE	DATE	NOTES	PARTNERS	<div><p>P: +61 2 6257 3511 info@itp.com.au www.itpau.com.au</p><p>PO BOX 6217 O'CONNOR, ACT 2602 AUSTRALIA</p></div>	DRAWN	MJB	DRAWING ACCESS PATH DETAILS ----					
1	DEVELOPMENT APPLICATION	28/07/2021				CHECKED	NL						
2	DEVELOPMENT APPLICATION	05/01/2022				APPROVED	SD						
3	----	----				DO NOT SCALE. ALL MEASUREMENTS IN MM UNLESS OTHERWISE STATED.		PROJECT		BOGGABRI 5MW SOLAR FARM		SCALE	AS NOTED
4	----	----				THIS DOCUMENT MAY ONLY BE USED BY CLIENTS OF ITP OR THOSE WHO HAVE RECEIVED EXPRESS PERMISSION FROM ITP. THE USE OF THIS DRAWING SHALL NOT EXTEND BEYOND THE PURPOSE FOR WHICH IT WAS ORIGINALLY PREPARED.		CLIENT ADDRESS		ITP DEVELOPMENT 262 CALOOLA RD BOGGABRI, NSW 2382		SHEET SIZE	A3
5	----	----								ORIG. DATE	5/9/18		
6	----	----								REV. DATE	5/1/22		
								DRAWING NO.	BBI1A-C-6300		REV NO.	2	




1 KEY PLAN
SCALE: 1:5000

2 LANDSCAPE DETAIL
SCALE: 1:200

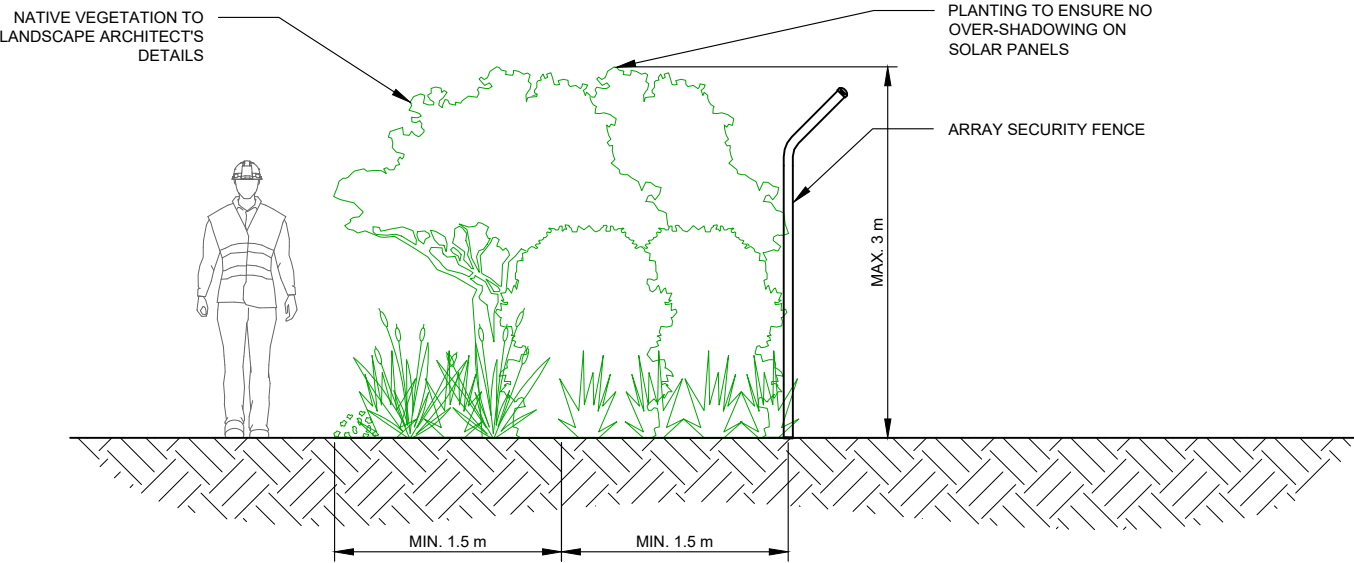

A SECTION A
SCALE: 1:50


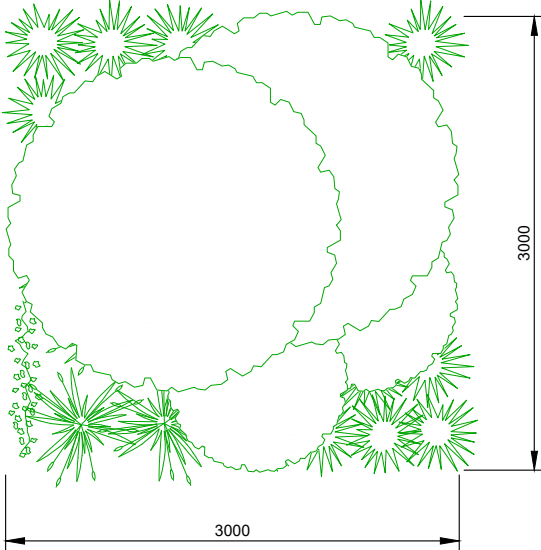



3 INDICATIVE PLANTING STYLE
SCALE: 1:50

PLANTING SCHEDULE	
KEY PLAN SYMBOL	
VEGETATION TYPE	NATIVE VEGETATION TO LANDSCAPE ARCHITECT'S DETAILS
SPACING	3.0 m
MAX. HEIGHT	3.0 m


DEVELOPMENT APPLICATION

NO.	STAGE	DATE	NOTES	PARTNERS	itp RENEWABLES P: +61 2 6257 3511 info@itp.com.au www.itpau.com.au PO BOX 6217 O'CONNOR, ACT 2602 AUSTRALIA	DRAWN MJB CHECKED NL APPROVED SD DO NOT SCALE. ALL MEASUREMENTS IN MM UNLESS OTHERWISE STATED. THIS DOCUMENT MAY ONLY BE USED BY CLIENTS OF ITP OR THOSE WHO HAVE RECEIVED EXPRESS PERMISSION FROM ITP. THE USE OF THIS DRAWING SHALL NOT EXTEND BEYOND THE PURPOSE FOR WHICH IT WAS ORIGINALLY PREPARED.	DRAWING LANDSCAPE DETAILS ---- PROJECT BOGGABRI 5MW SOLAR FARM CLIENT ITP DEVELOPMENT ADDRESS 262 CALOOLA RD BOGGABRI, NSW 2382 DRAWING NO. BB11A-C-7300	SCALE AS NOTED SHEET SIZE A3 ORIG. DATE 7/1/21 REV. DATE 5/1/22 REV NO. 2
1	DEVELOPMENT APPLICATION	28/07/2021						
2	DEVELOPMENT APPLICATION	05/01/2022						
3	----	----						
4	----	----						
5	----	----						
6	----	----						

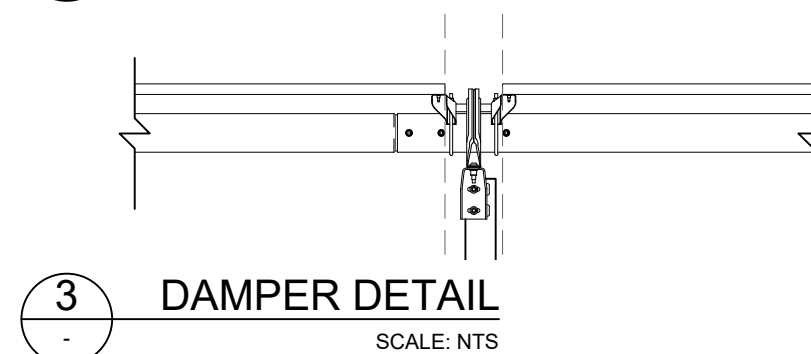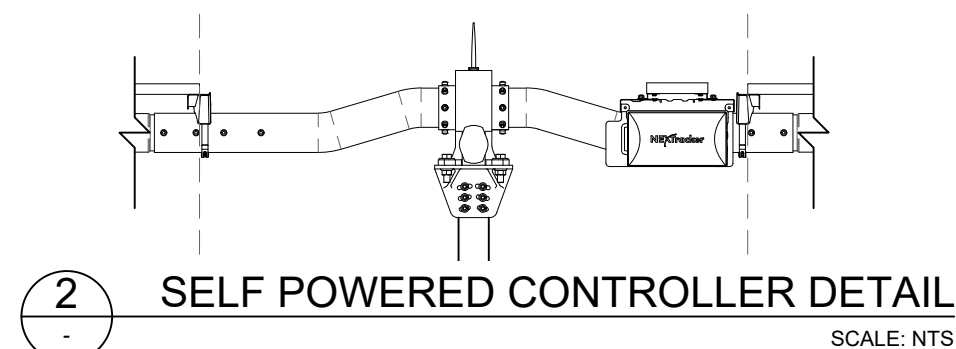


NO.	STAGE	DATE	NOTES	PARTNERS	<div><p>P: +61 2 6257 3511 info@itp.com.au www.itpau.com.au</p><p>PO BOX 6217 O'CONNOR, ACT 2602 AUSTRALIA</p></div>	<table><tr><td>DRAWN</td><td>MJB</td></tr><tr><td>CHECKED</td><td>NL</td></tr><tr><td>APPROVED</td><td>SD</td></tr></table>	DRAWN	MJB	CHECKED	NL	APPROVED	SD	<table><tr><td colspan="4">DRAWING NEXTRACKER ARRAY DETAILS</td></tr><tr><td colspan="4">----</td></tr></table>			DRAWING NEXTRACKER ARRAY DETAILS				----						
DRAWN	MJB																									
CHECKED	NL																									
APPROVED	SD																									
DRAWING NEXTRACKER ARRAY DETAILS																										


1	DEVELOPMENT APPLICATION	28/07/2021	1. TRACKER AND MODULE DIMENSIONS ARE INDICATIVE AND SUBJECT TO CHANGE BY THE MANUFACTURER WITHOUT NOTICE.			<table><tr><td>PROJECT</td><td>BOGGABRI 5MW SOLAR FARM</td><td>SCALE</td><td>AS NOTED</td></tr><tr><td>CLIENT</td><td>ITP DEVELOPMENT</td><td>SHEET SIZE</td><td>A3</td></tr><tr><td>ADDRESS</td><td>262 CALOOLA RD BOGGABRI, NSW 2382</td><td>ORIG. DATE</td><td>17/1/19</td></tr><tr><td></td><td></td><td>REV. DATE</td><td>5/1/22</td></tr><tr><td>DRAWING NO.</td><td>BB1A-E-3400</td><td>REV NO.</td><td>2</td></tr></table>	PROJECT	BOGGABRI 5MW SOLAR FARM	SCALE	AS NOTED	CLIENT	ITP DEVELOPMENT	SHEET SIZE	A3	ADDRESS	262 CALOOLA RD BOGGABRI, NSW 2382	ORIG. DATE	17/1/19			REV. DATE	5/1/22	DRAWING NO.	BB1A-E-3400	REV NO.	2
PROJECT	BOGGABRI 5MW SOLAR FARM	SCALE		AS NOTED																						
CLIENT	ITP DEVELOPMENT	SHEET SIZE		A3																						
ADDRESS	262 CALOOLA RD BOGGABRI, NSW 2382	ORIG. DATE		17/1/19																						
		REV. DATE		5/1/22																						
DRAWING NO.	BB1A-E-3400	REV NO.		2																						
2	DEVELOPMENT APPLICATION	05/01/2022																								
3	----	----																								
4	----	----																								
5	----	----																								
6	----	----																								

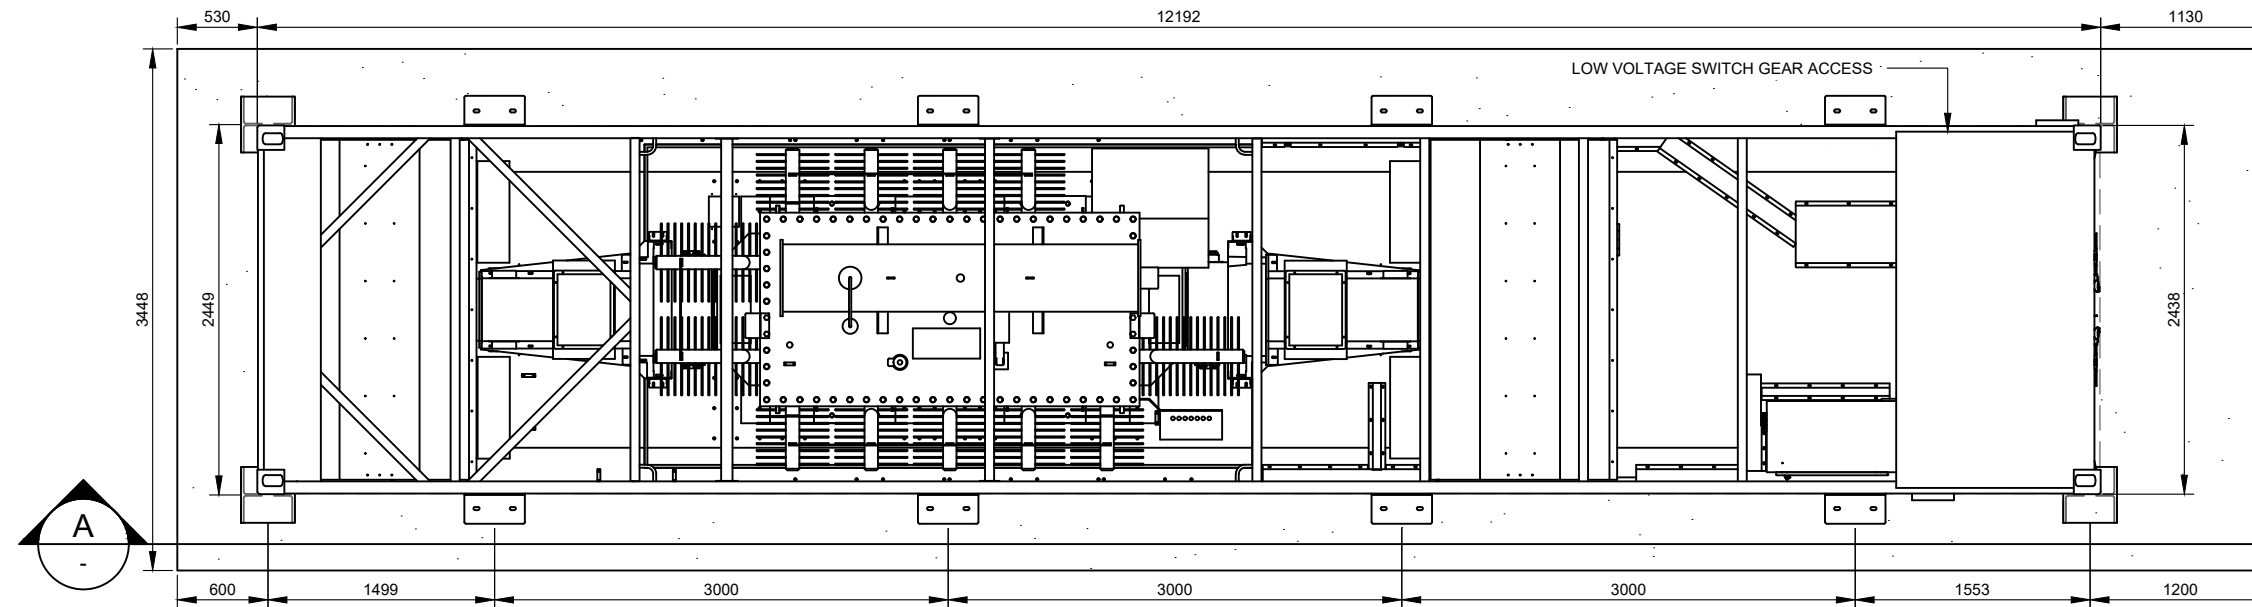


1 PLAN VIEW
SCALE: 1:50

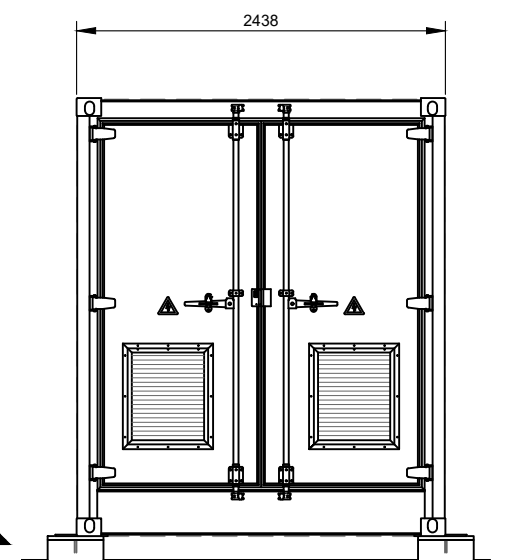

C END ELEVATION
SCALE: 1:50

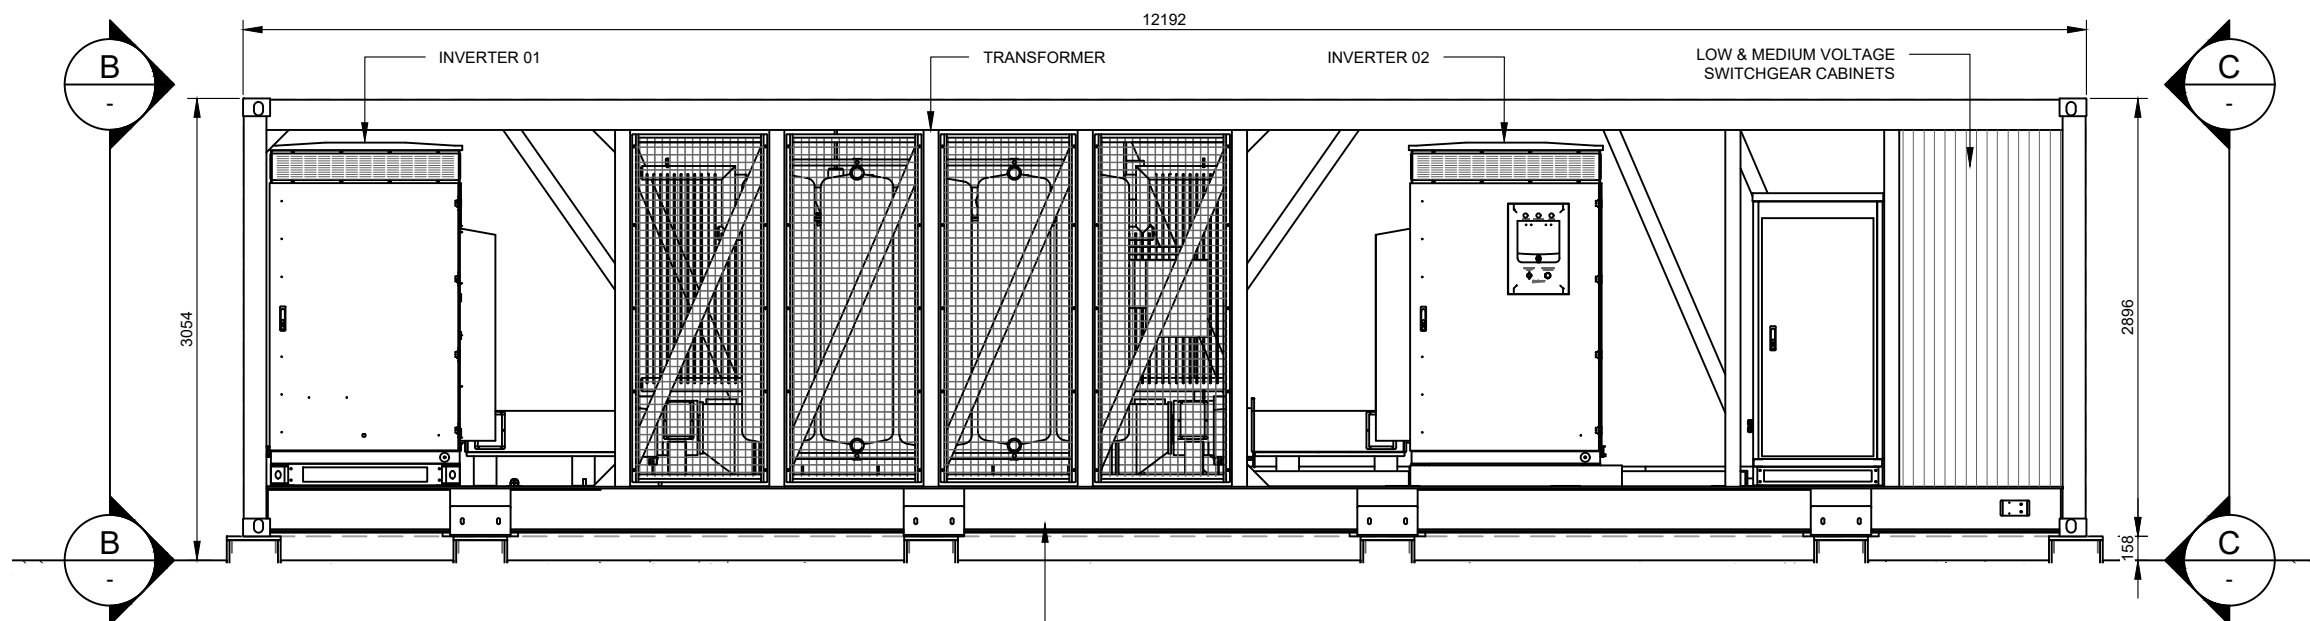


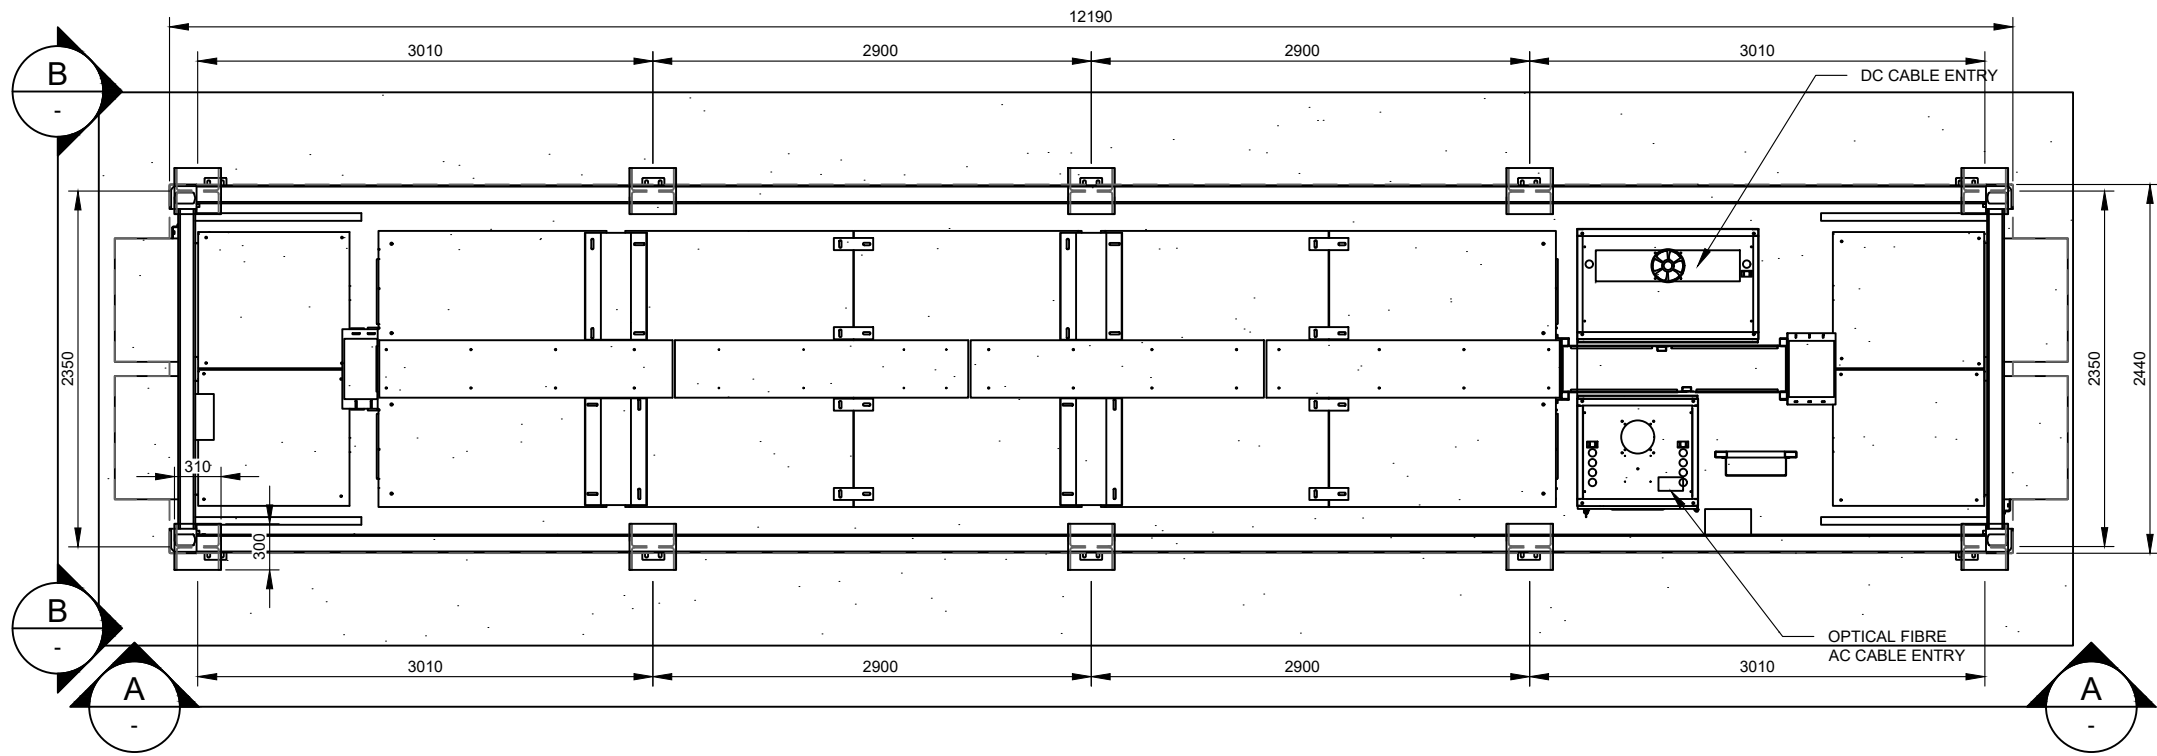
A SIDE ELEVATION
SCALE: 1:50

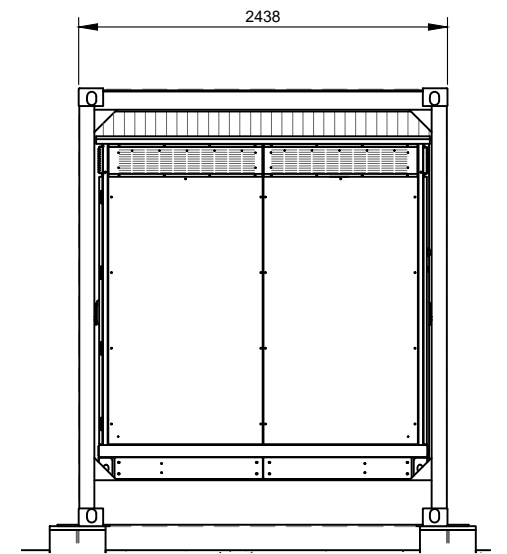


B END ELEVATION
SCALE: 1:50

DEVELOPMENT APPLICATION


NO.	STAGE	DATE	NOTES	PARTNERS	<div>  <p>itp RENEWABLES</p> <p>P: +61 2 6257 3511 info@itp.com.au www.itpau.com.au</p> <p>PO BOX 6217 O'CONNOR, ACT 2602 AUSTRALIA</p> </div>	<div> <p>DRAWN MJB</p> <p>CHECKED NL</p> <p>APPROVED SD</p> <p>DO NOT SCALE. ALL MEASUREMENTS IN MM UNLESS OTHERWISE STATED.</p> <p>THIS DOCUMENT MAY ONLY BE USED BY CLIENTS OF ITP OR THOSE WHO HAVE RECEIVED EXPRESS PERMISSION FROM ITP. THE USE OF THIS DRAWING SHALL NOT EXTEND BEYOND THE PURPOSE FOR WHICH IT WAS ORIGINALLY PREPARED.</p> </div>	<div> <p>DRAWING INVERTER STATION DETAILS</p> <p>PROJECT BOGGABRI 5MW SOLAR FARM</p> <p>CLIENT ITP DEVELOPMENT</p> <p>ADDRESS 262 CALOOLA RD BOGGABRI, NSW 2382</p> <p>DRAWING NO. BB11A-E-4300</p> </div>	<div> <p>SCALE AS NOTED</p> <p>SHEET SIZE A3</p> <p>ORIG. DATE 10/9/18</p> <p>REV. DATE 5/1/22</p> <p>REV NO. 2</p> </div>
1	DEVELOPMENT APPLICATION	28/07/2021						
2	DEVELOPMENT APPLICATION	05/01/2022						
3	----	----						
4	----	----						
5	----	----						
6	----	----						



1 BESS PLAN
SCALE: 1:50

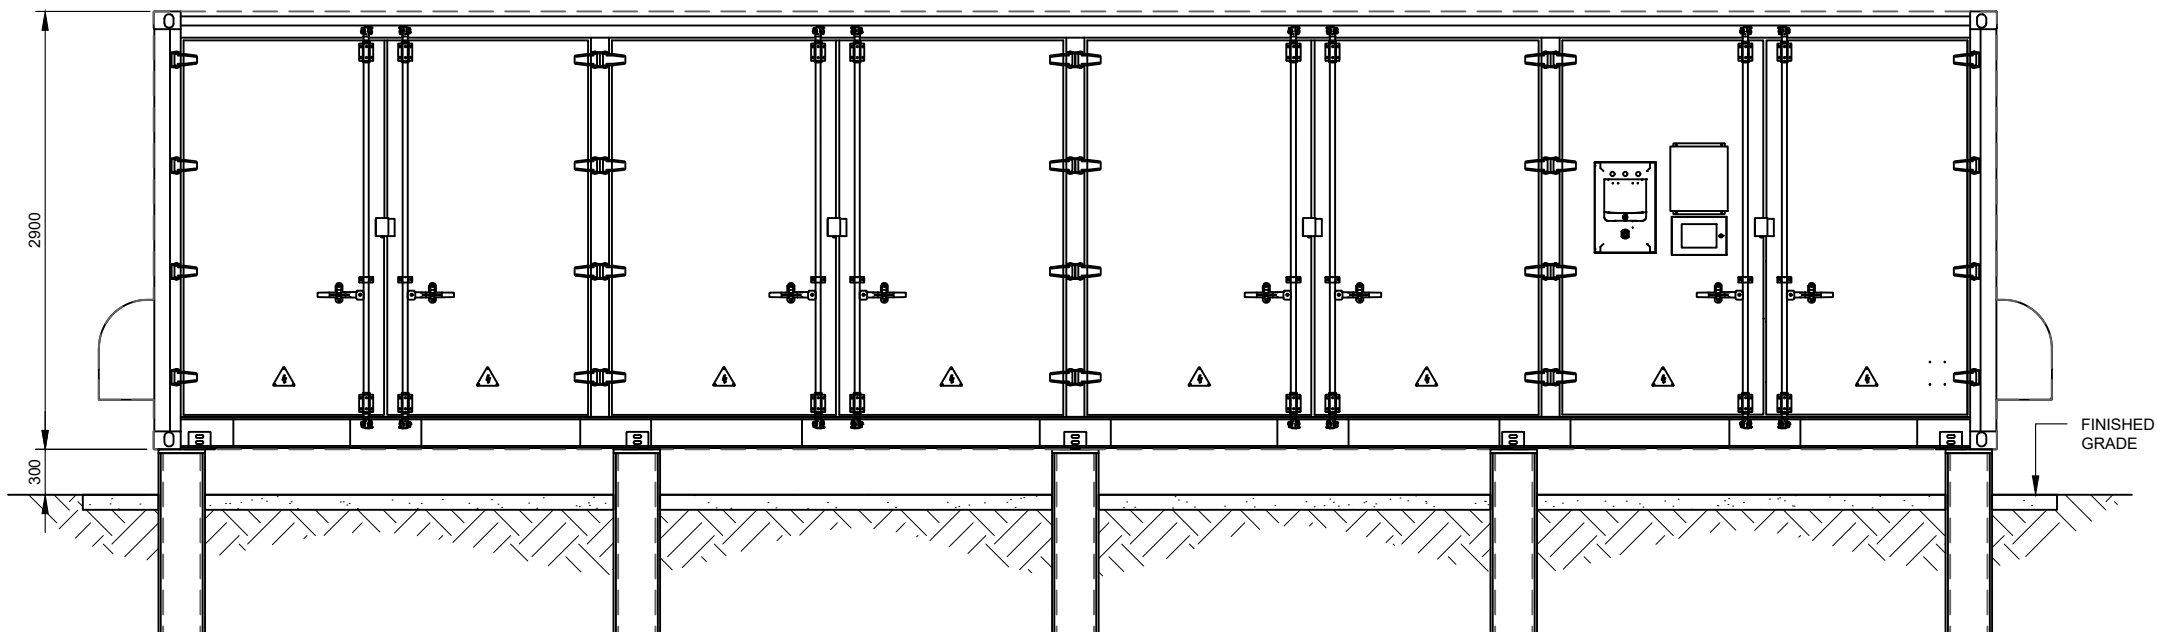


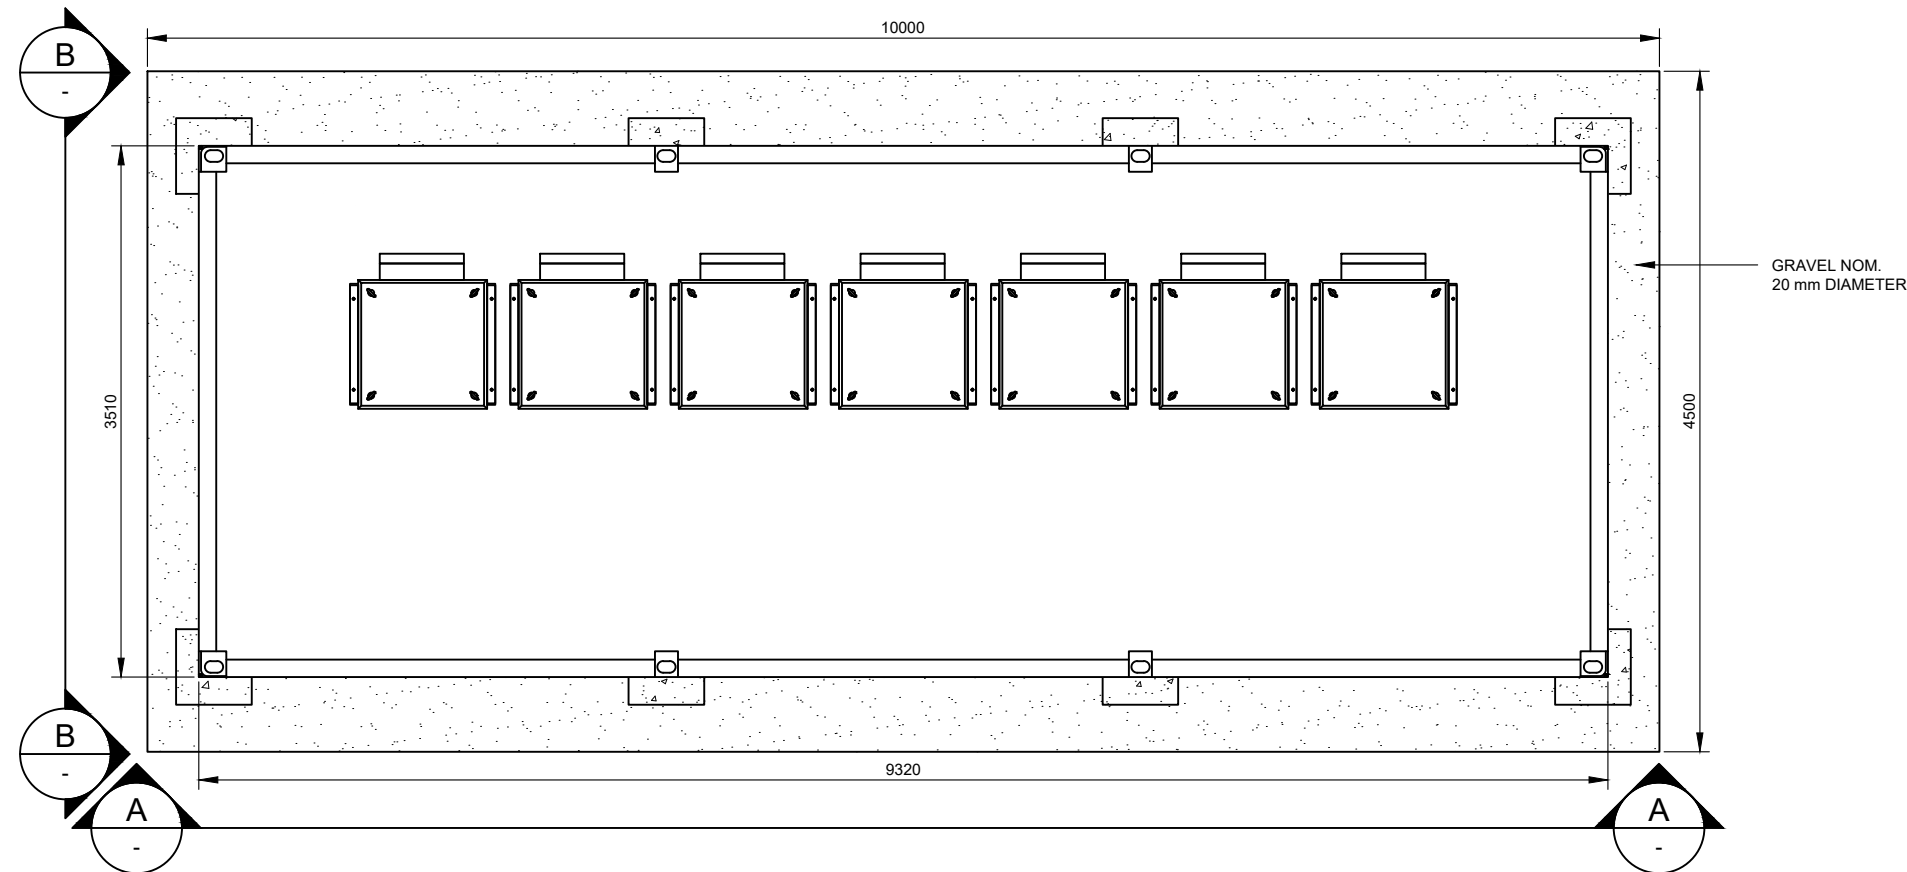
A SIDE ELEVATION
SCALE: 1:50

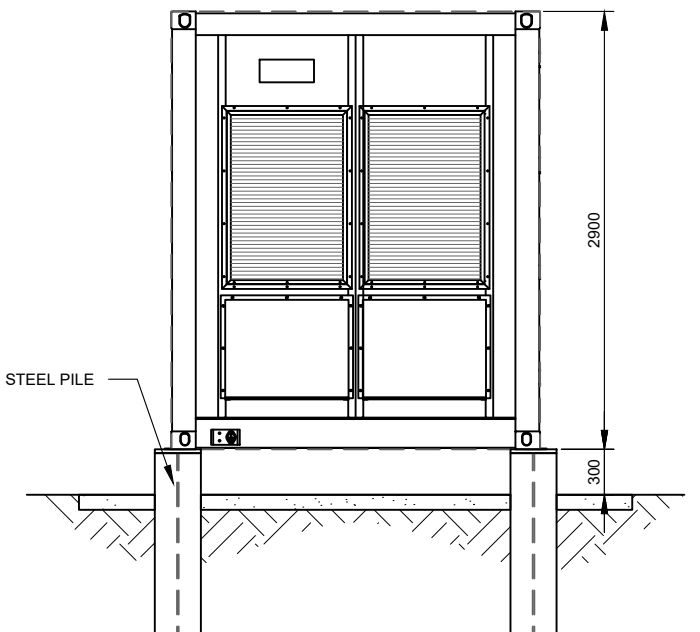


B END ELEVATION
SCALE: 1:50

DEVELOPMENT APPLICATION


NO.	STAGE	DATE	NOTES	PARTNERS	<div>  <p> P: +61 2 6257 3511 info@itp.com.au www.itpau.com.au </p> <p> PO BOX 6217 O'CONNOR, ACT 2602 AUSTRALIA </p> </div>	DRAWN: MJB CHECKED: NL APPROVED: SD DO NOT SCALE. ALL MEASUREMENTS IN MM UNLESS OTHERWISE STATED. THIS DOCUMENT MAY ONLY BE USED BY CLIENTS OF ITP OR THOSE WHO HAVE RECEIVED EXPRESS PERMISSION FROM ITP. THE USE OF THIS DRAWING SHALL NOT EXTEND BEYOND THE PURPOSE FOR WHICH IT WAS ORIGINALLY PREPARED.	DRAWING: BESS STATION DETAILS ---	PROJECT: BOGGABRI 5MW SOLAR FARM CLIENT ADDRESS: ITP DEVELOPMENT 262 CALOOLA RD BOGGABRI, NSW 2382 DRAWING NO. BB11A-E-5300	SCALE: AS NOTED SHEET SIZE: A3 ORIG. DATE: 18/3/19 REV. DATE: 5/1/22 REV NO. 2
1	DEVELOPMENT APPLICATION	28/07/2021							
2	DEVELOPMENT APPLICATION	05/01/2022							
3	----	----							
4	----	----							
5	----	----							
6	----	----							




1 TYPICAL DC-DC SKID PLAN
SCALE: 1:50

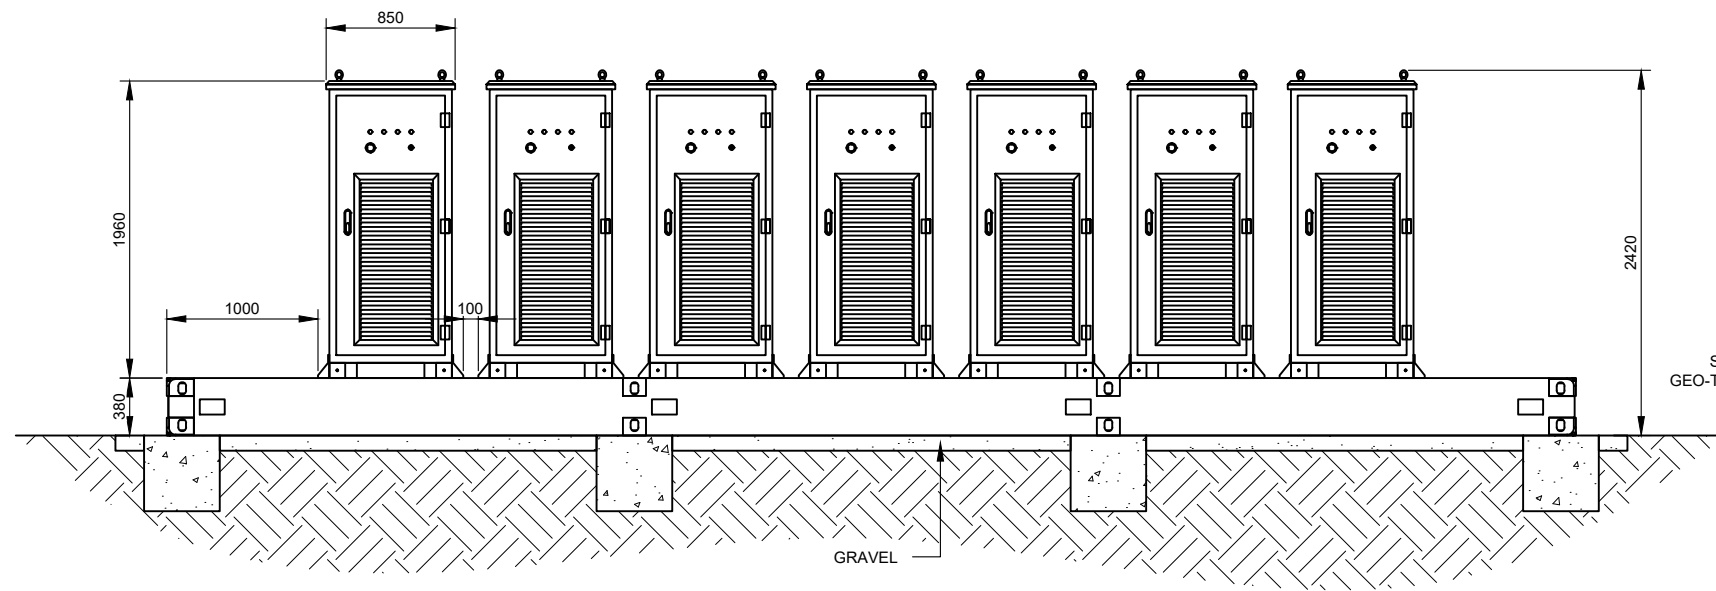

A TYPICAL FRONT ELEVATION
SCALE: 1:50

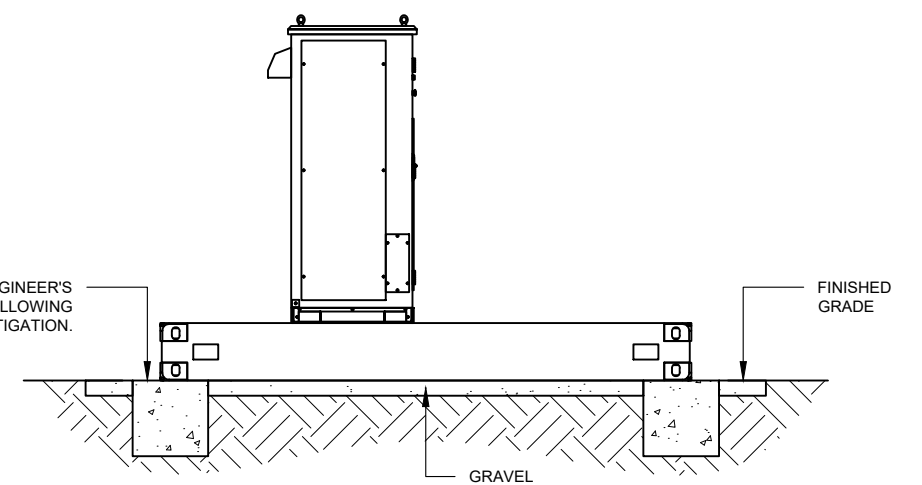

B TYPICAL SIDE ELEVATION
SCALE: 1:50
DEVELOPMENT APPLICATION

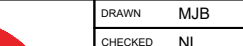NO.	STAGE	DATE	NOTES	PARTNERS	<div><p>P: +61 2 6257 3511 info@itp.com.au www.itpau.com.au</p><p>PO BOX 6217 O'CONNOR, ACT 2602 AUSTRALIA</p></div>	<div><div><div>DRAWN MJB</div><div>CHECKED NL</div><div>APPROVED SD</div></div><div>DO NOT SCALE. ALL MEASUREMENTS IN MM UNLESS OTHERWISE STATED.</div><div>THIS DOCUMENT MAY ONLY BE USED BY CLIENTS OF ITP OR THOSE WHO HAVE RECEIVED EXPRESS PERMISSION FROM ITP. THE USE OF THIS DRAWING SHALL NOT EXTEND BEYOND THE PURPOSE FOR WHICH IT WAS ORIGINALLY PREPARED.</div></div>	<div><div>DRAWING DC-DC SKID DETAILS</div><div>----</div></div>		
1	DEVELOPMENT APPLICATION	28/07/2021				<div><div>PROJECT BOGGABRI 5MW SOLAR FARM</div><div>CLIENT ITP DEVELOPMENT</div><div>ADDRESS 262 CALOOLA RD BOGGABRI, NSW 2382</div></div>	<div><div>SCALE AS NOTED</div><div>SHEET SIZE A3</div><div>ORIG. DATE 18/3/19</div><div>REV. DATE 5/1/22</div></div>		
2	DEVELOPMENT APPLICATION	05/01/2022				<div>DRAWING NO. BB11A-E-5310</div>	<div>REV NO. 2</div>		
3	----	----							
4	----	----							
5	----	----							
6	----	----							