

+0.000	EXISTING RL
RL0.000	PROPOSED RL



Residential Housing Complex.

Status.

Development Application. Not For Construction.




Become.
become.com.au


become.com.au



1 NORTH ELEVATION
DA-400 1:200

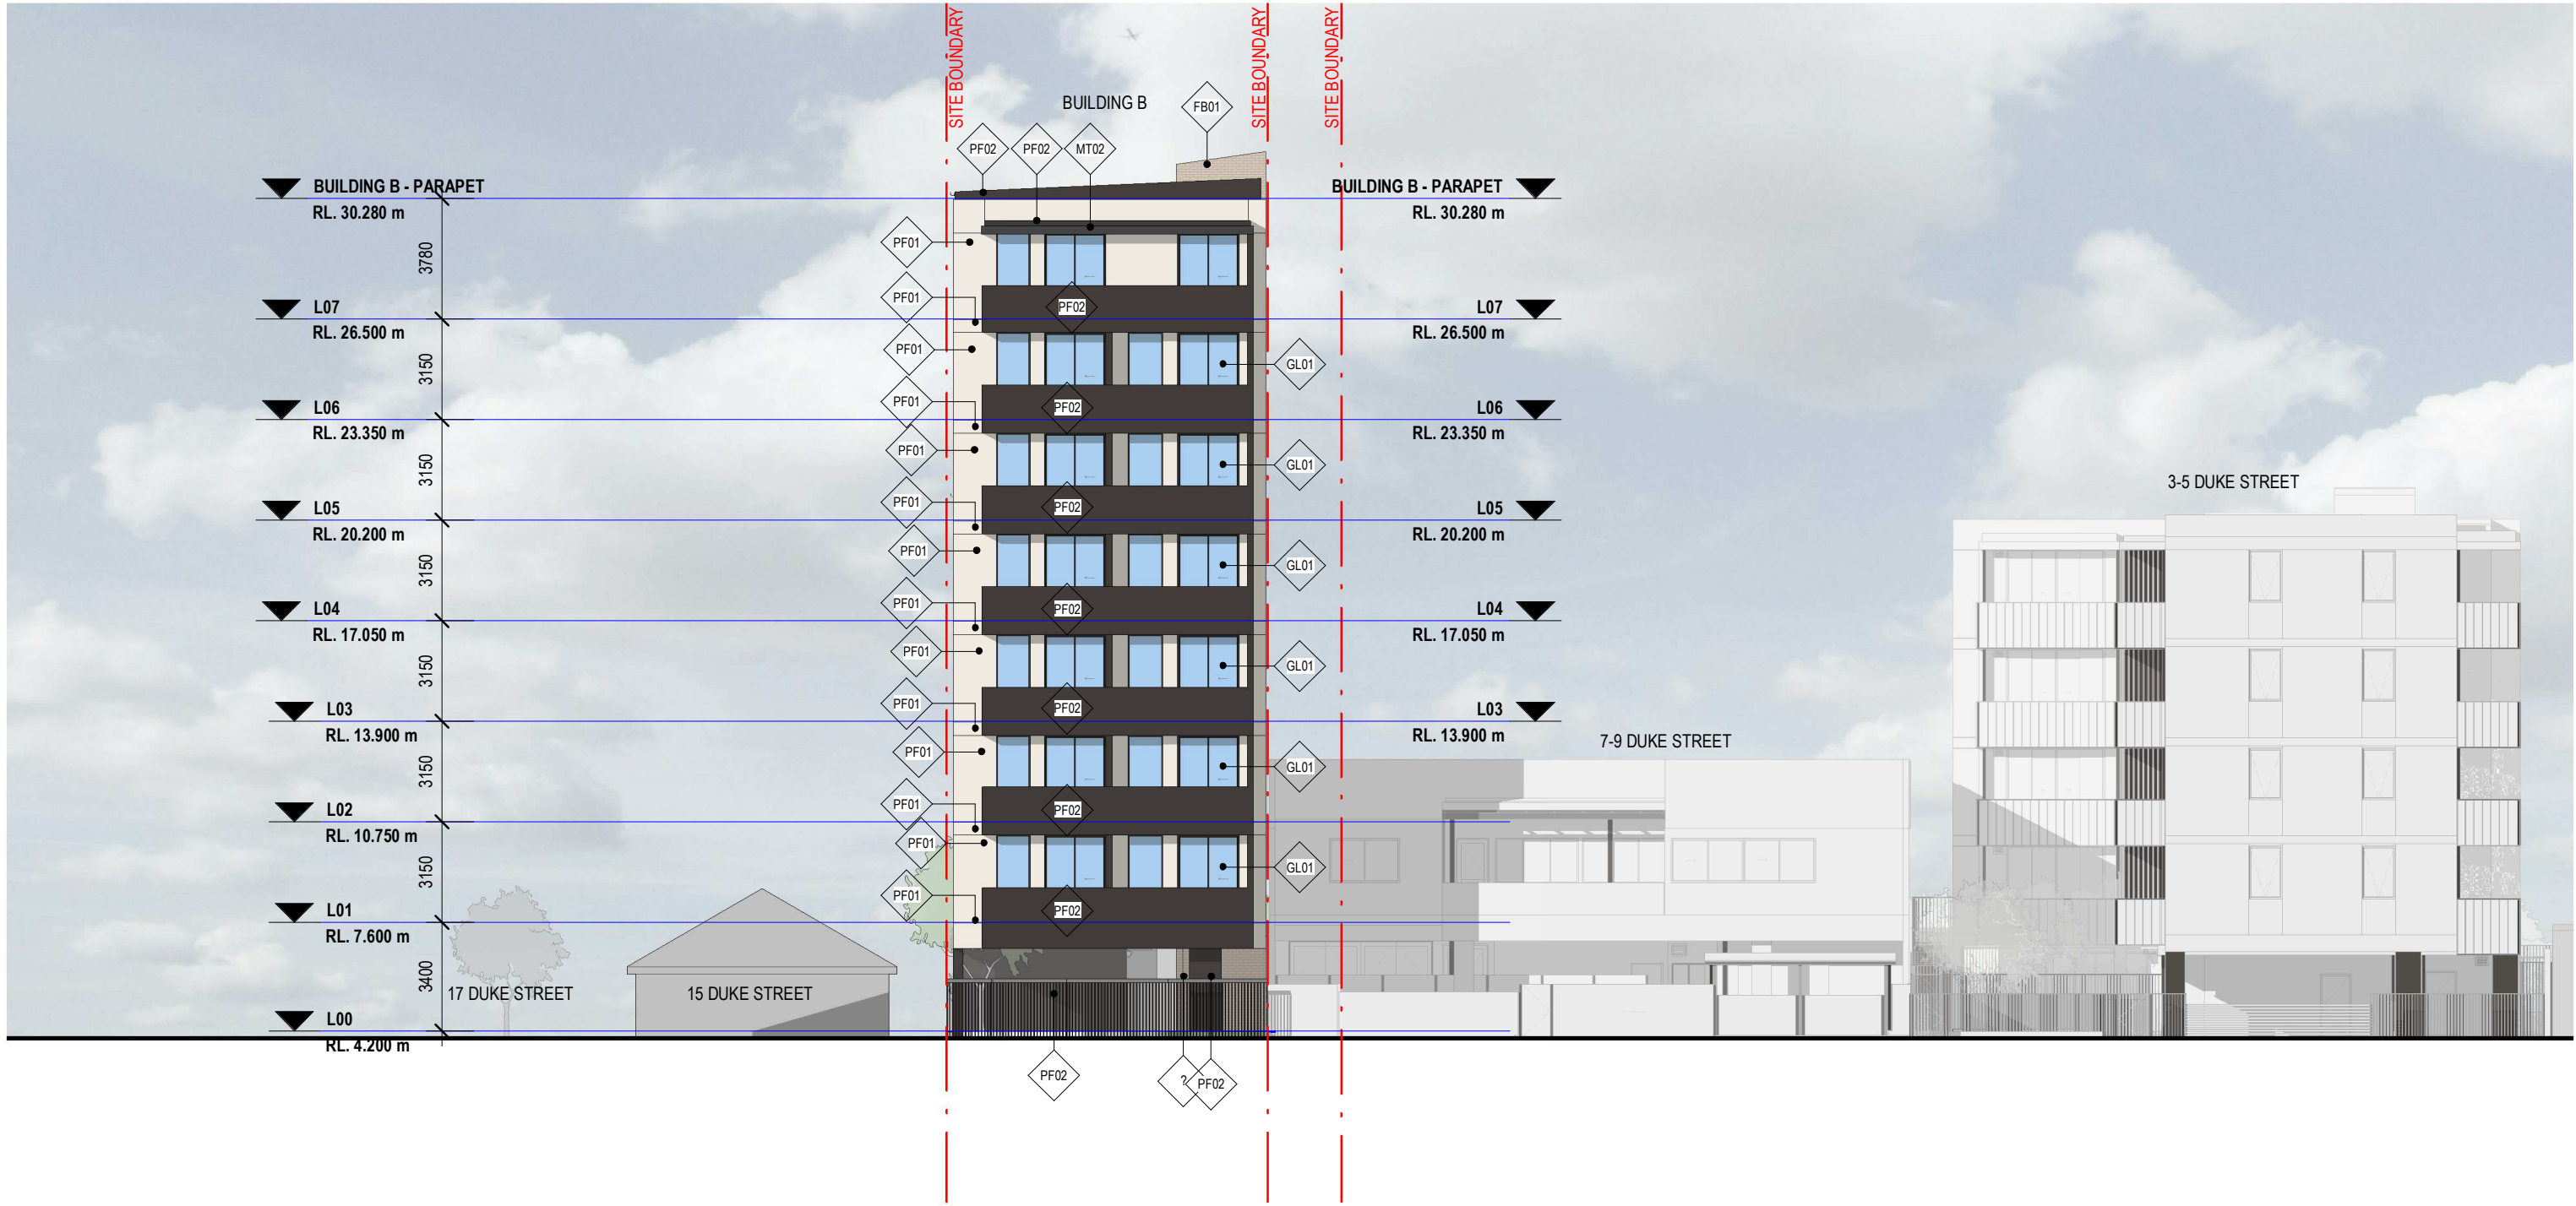


1 WEST ELEVATION
DA-401 1:200

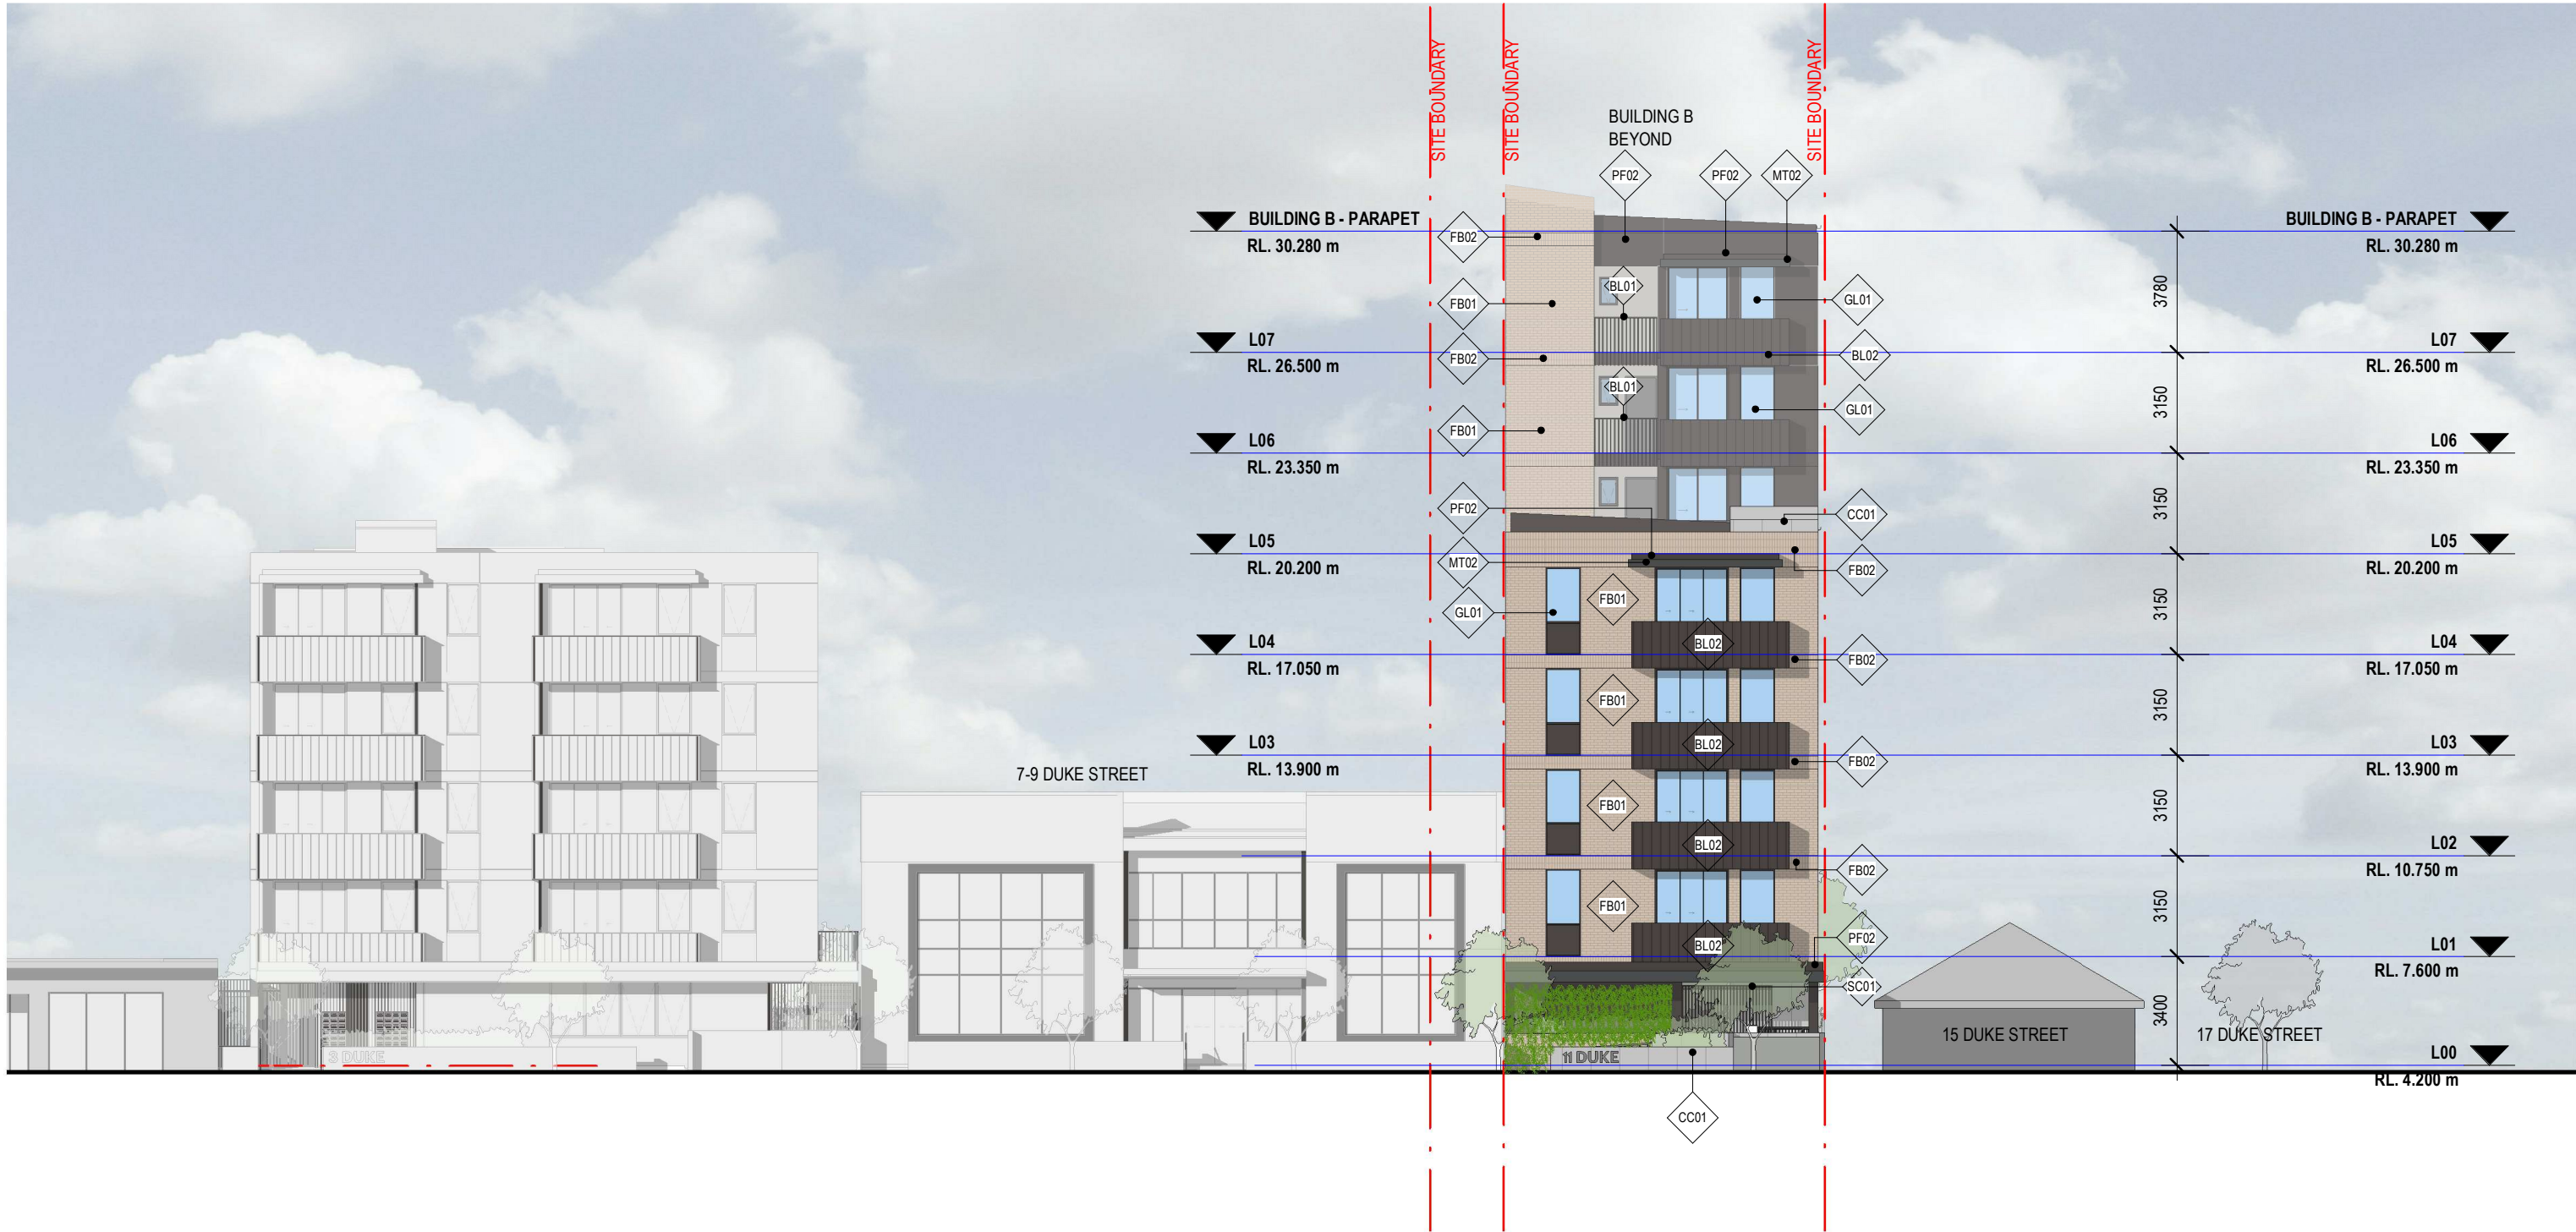


1 EAST ELEVATION
DA-402 1:200




1 SOUTH ELEVATION
DA-403 1:200

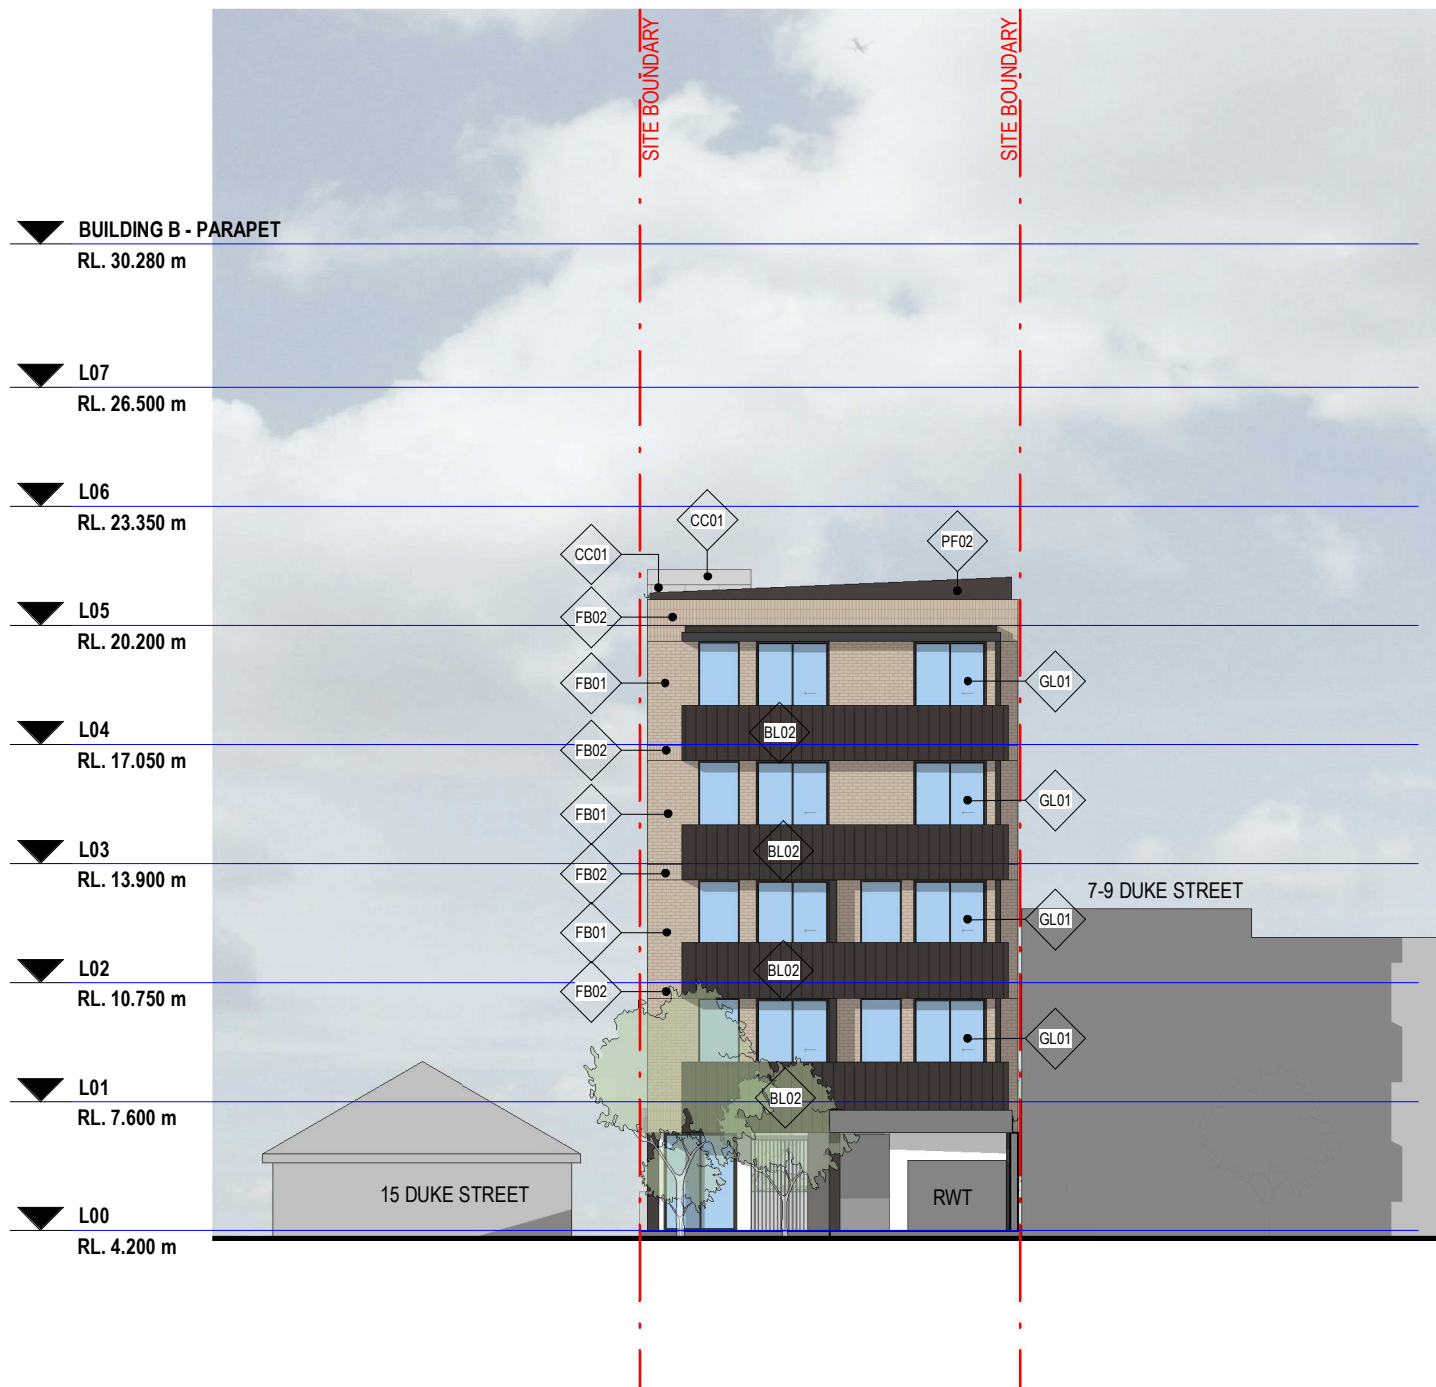

1 COURTYARD INTERNAL ELEVATION - WEST
DA-404 1:200

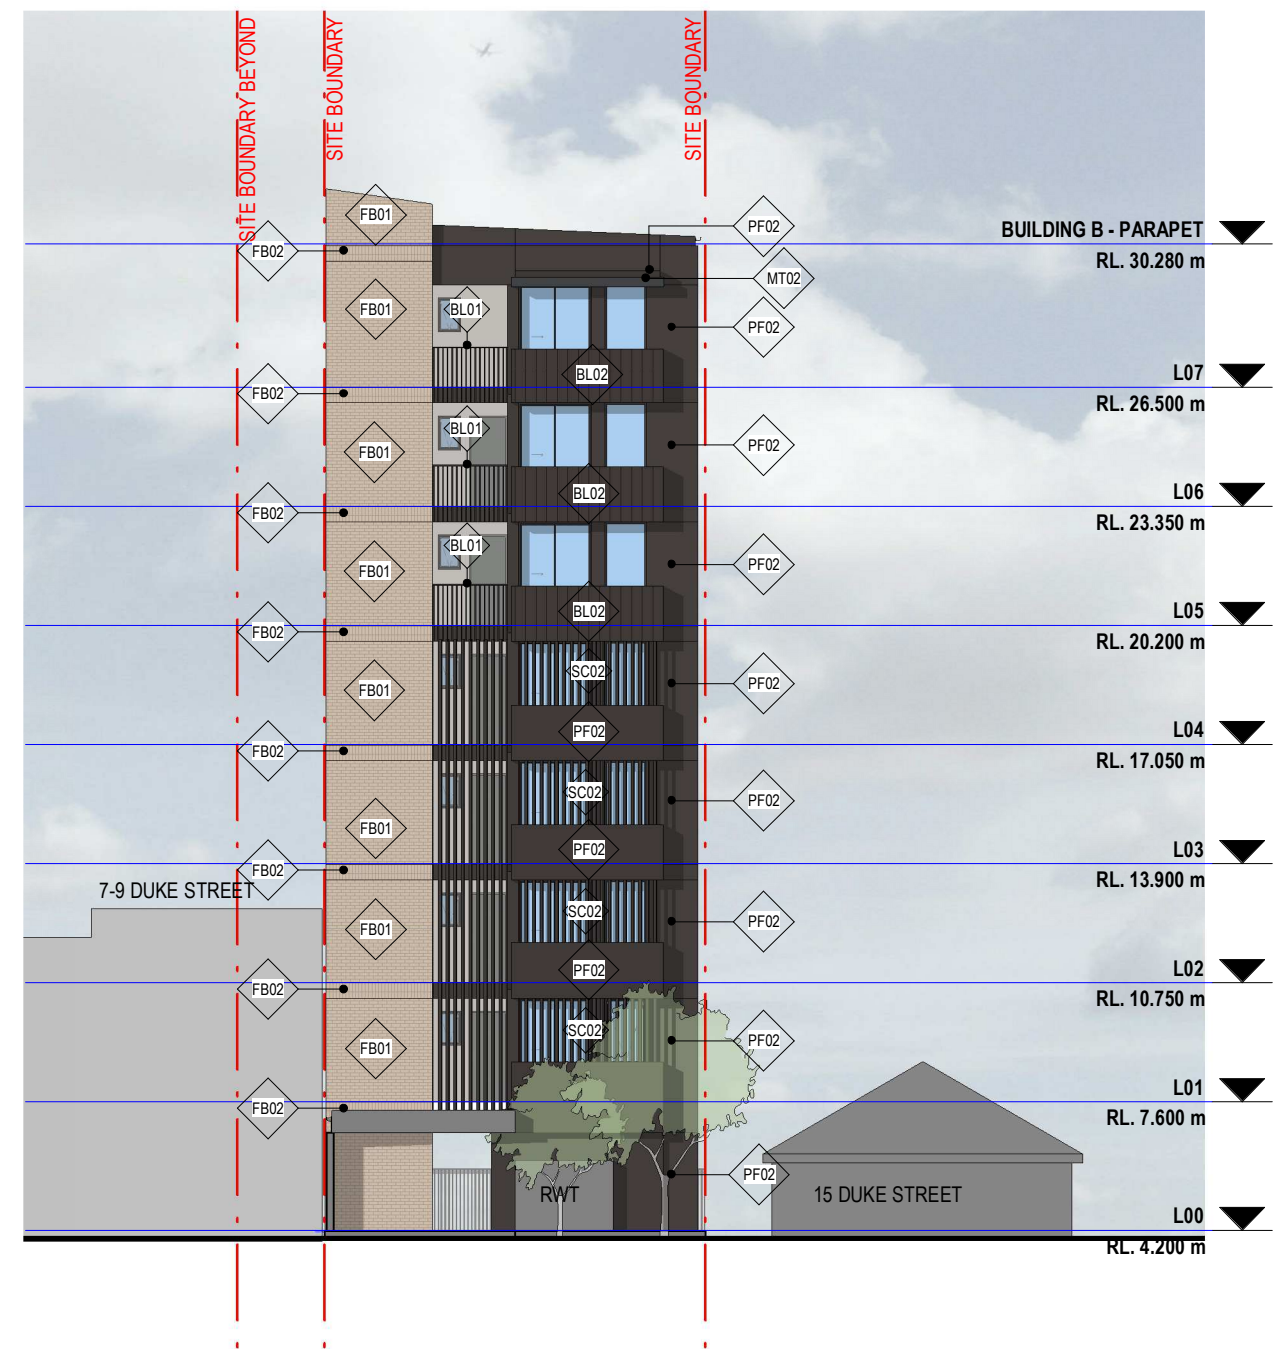

2 COURTYARD INTERNAL ELEVATION - EAST
DA-404 1:200

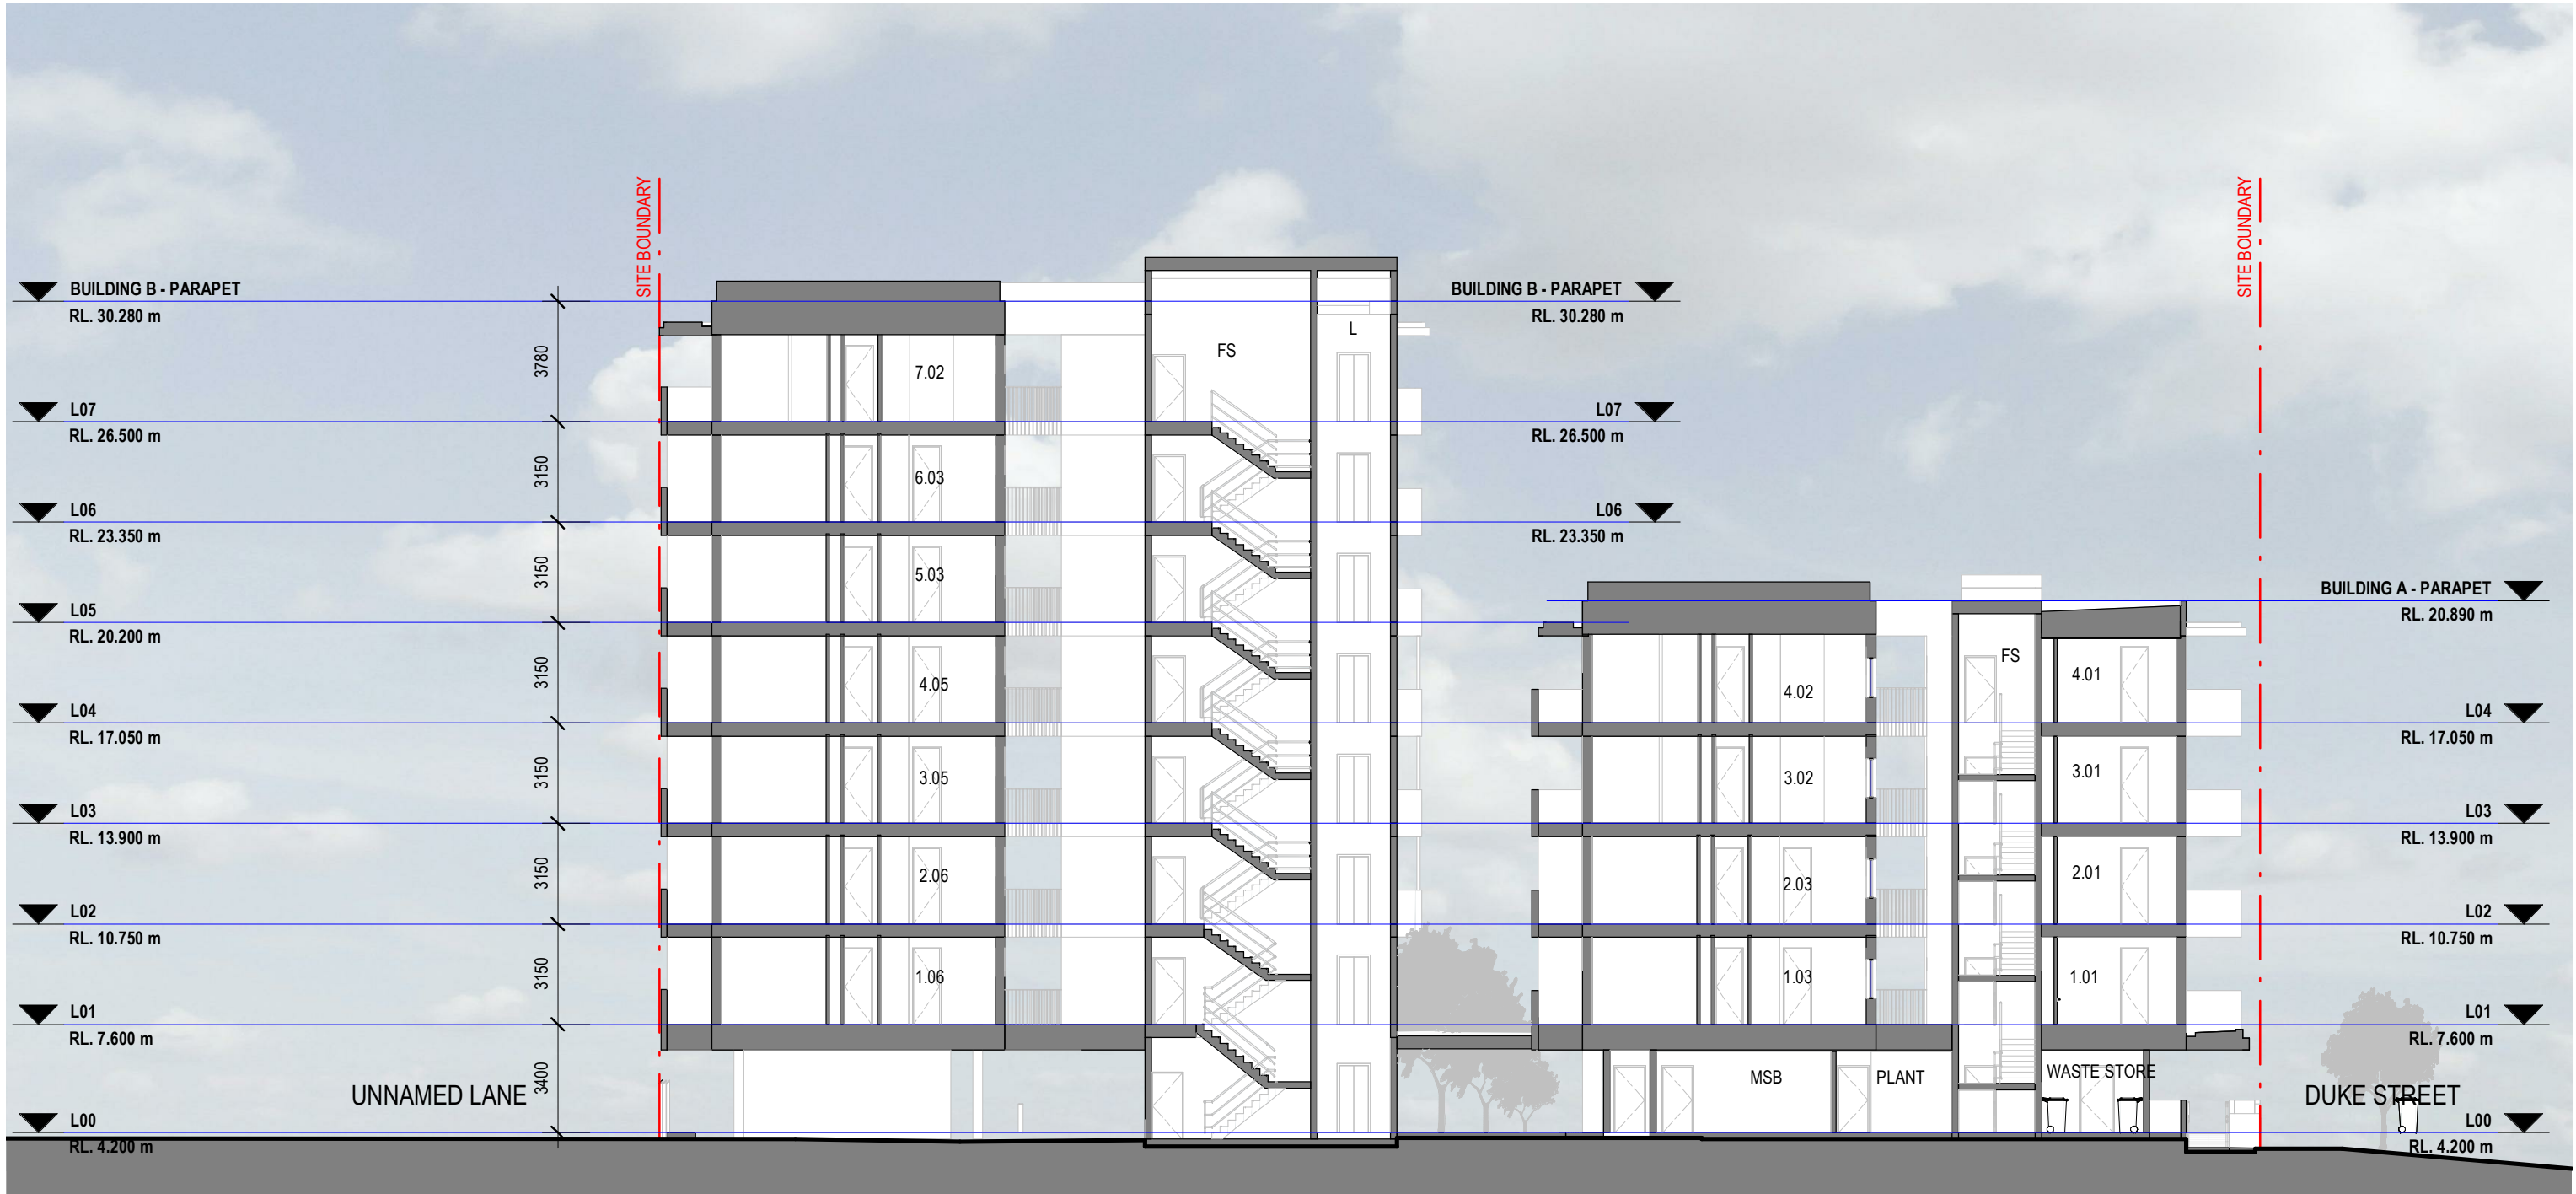

1 SECTION 01
DA-420 1:200

Project.

Residential Housing Complex.

Address. 11 Duke Street, Coffs Harbour. Client. Mission Australia Housing Status. Development Application. Not For Construction.

Become.
Suite 104, 46-48 East Esplanade, Manly, NSW 2095
studio@become.com.au
All drawings may not be reproduced or distributed without prior permission from the architect.
This drawing is copyright and remains the property of the architect.

North. Scale 1:200
0 1 2 4 6 8m
Scale (@A3) 1:200
Date. 18.08.23

Drawing Title.
**PROPOSED BUILDING
SECTIONS**


Project No. 22026
Drawing No. DA-420

Rev. E


Become.
become.com.au




1 SECTION 02
DA-421
1:200

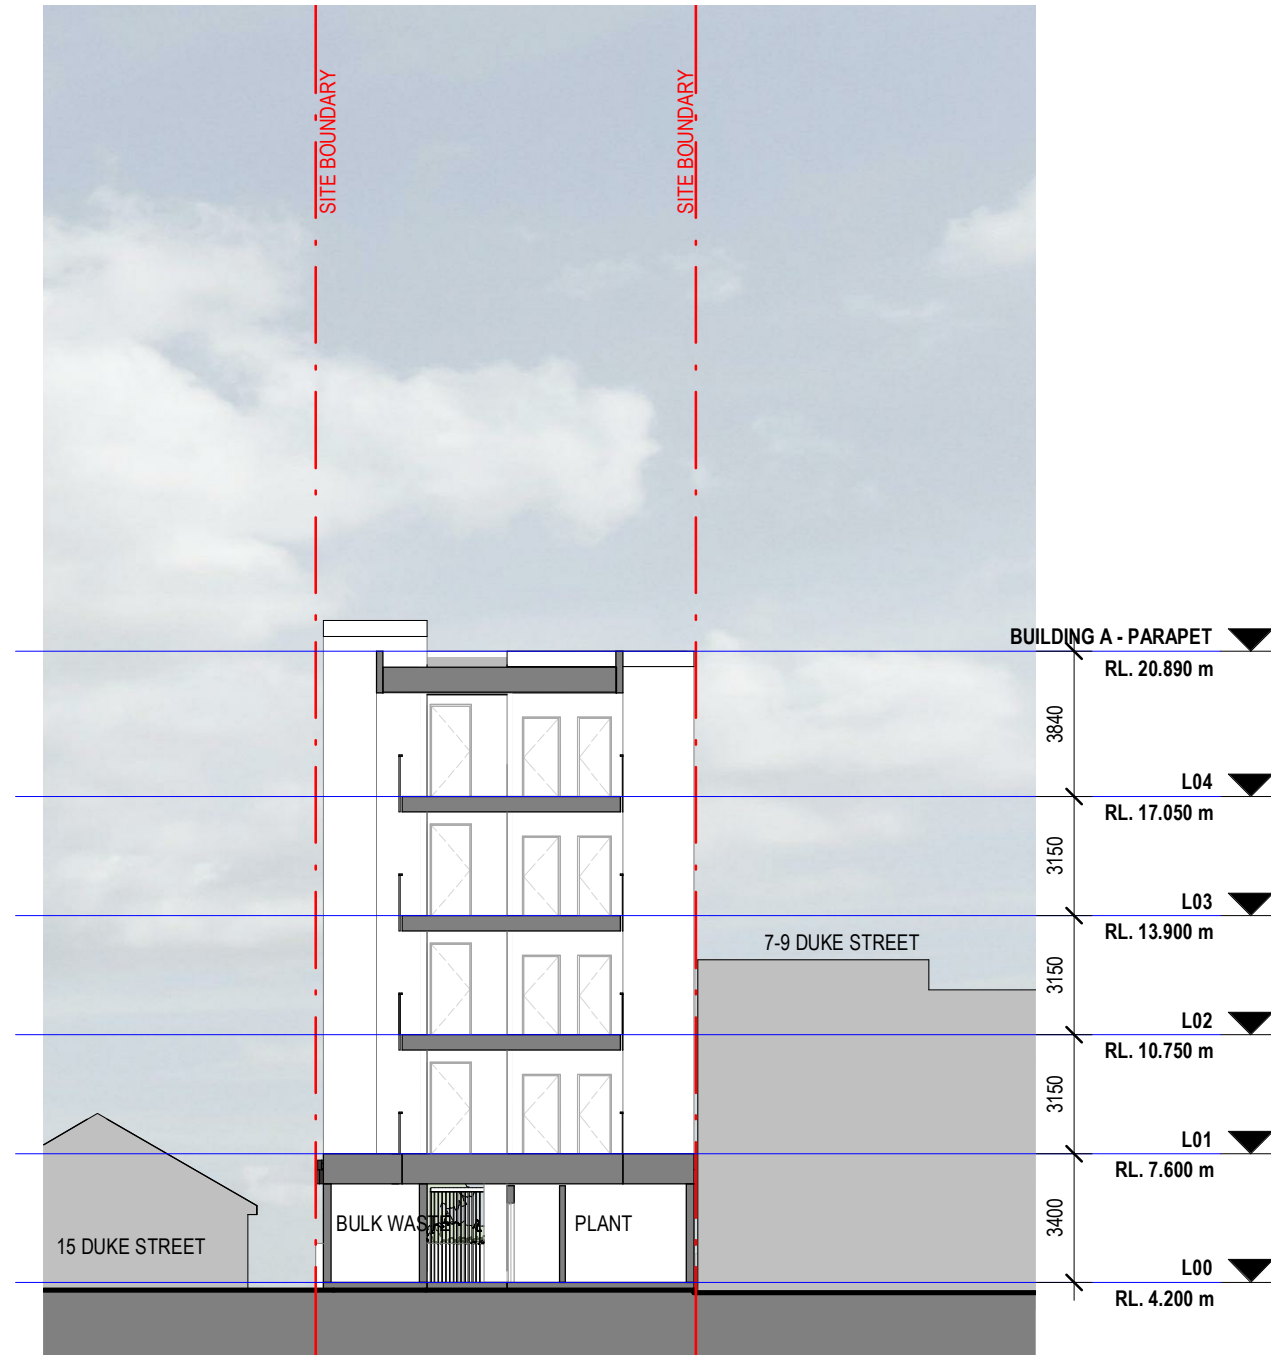


2 SECTION 03
DA-421
1:200

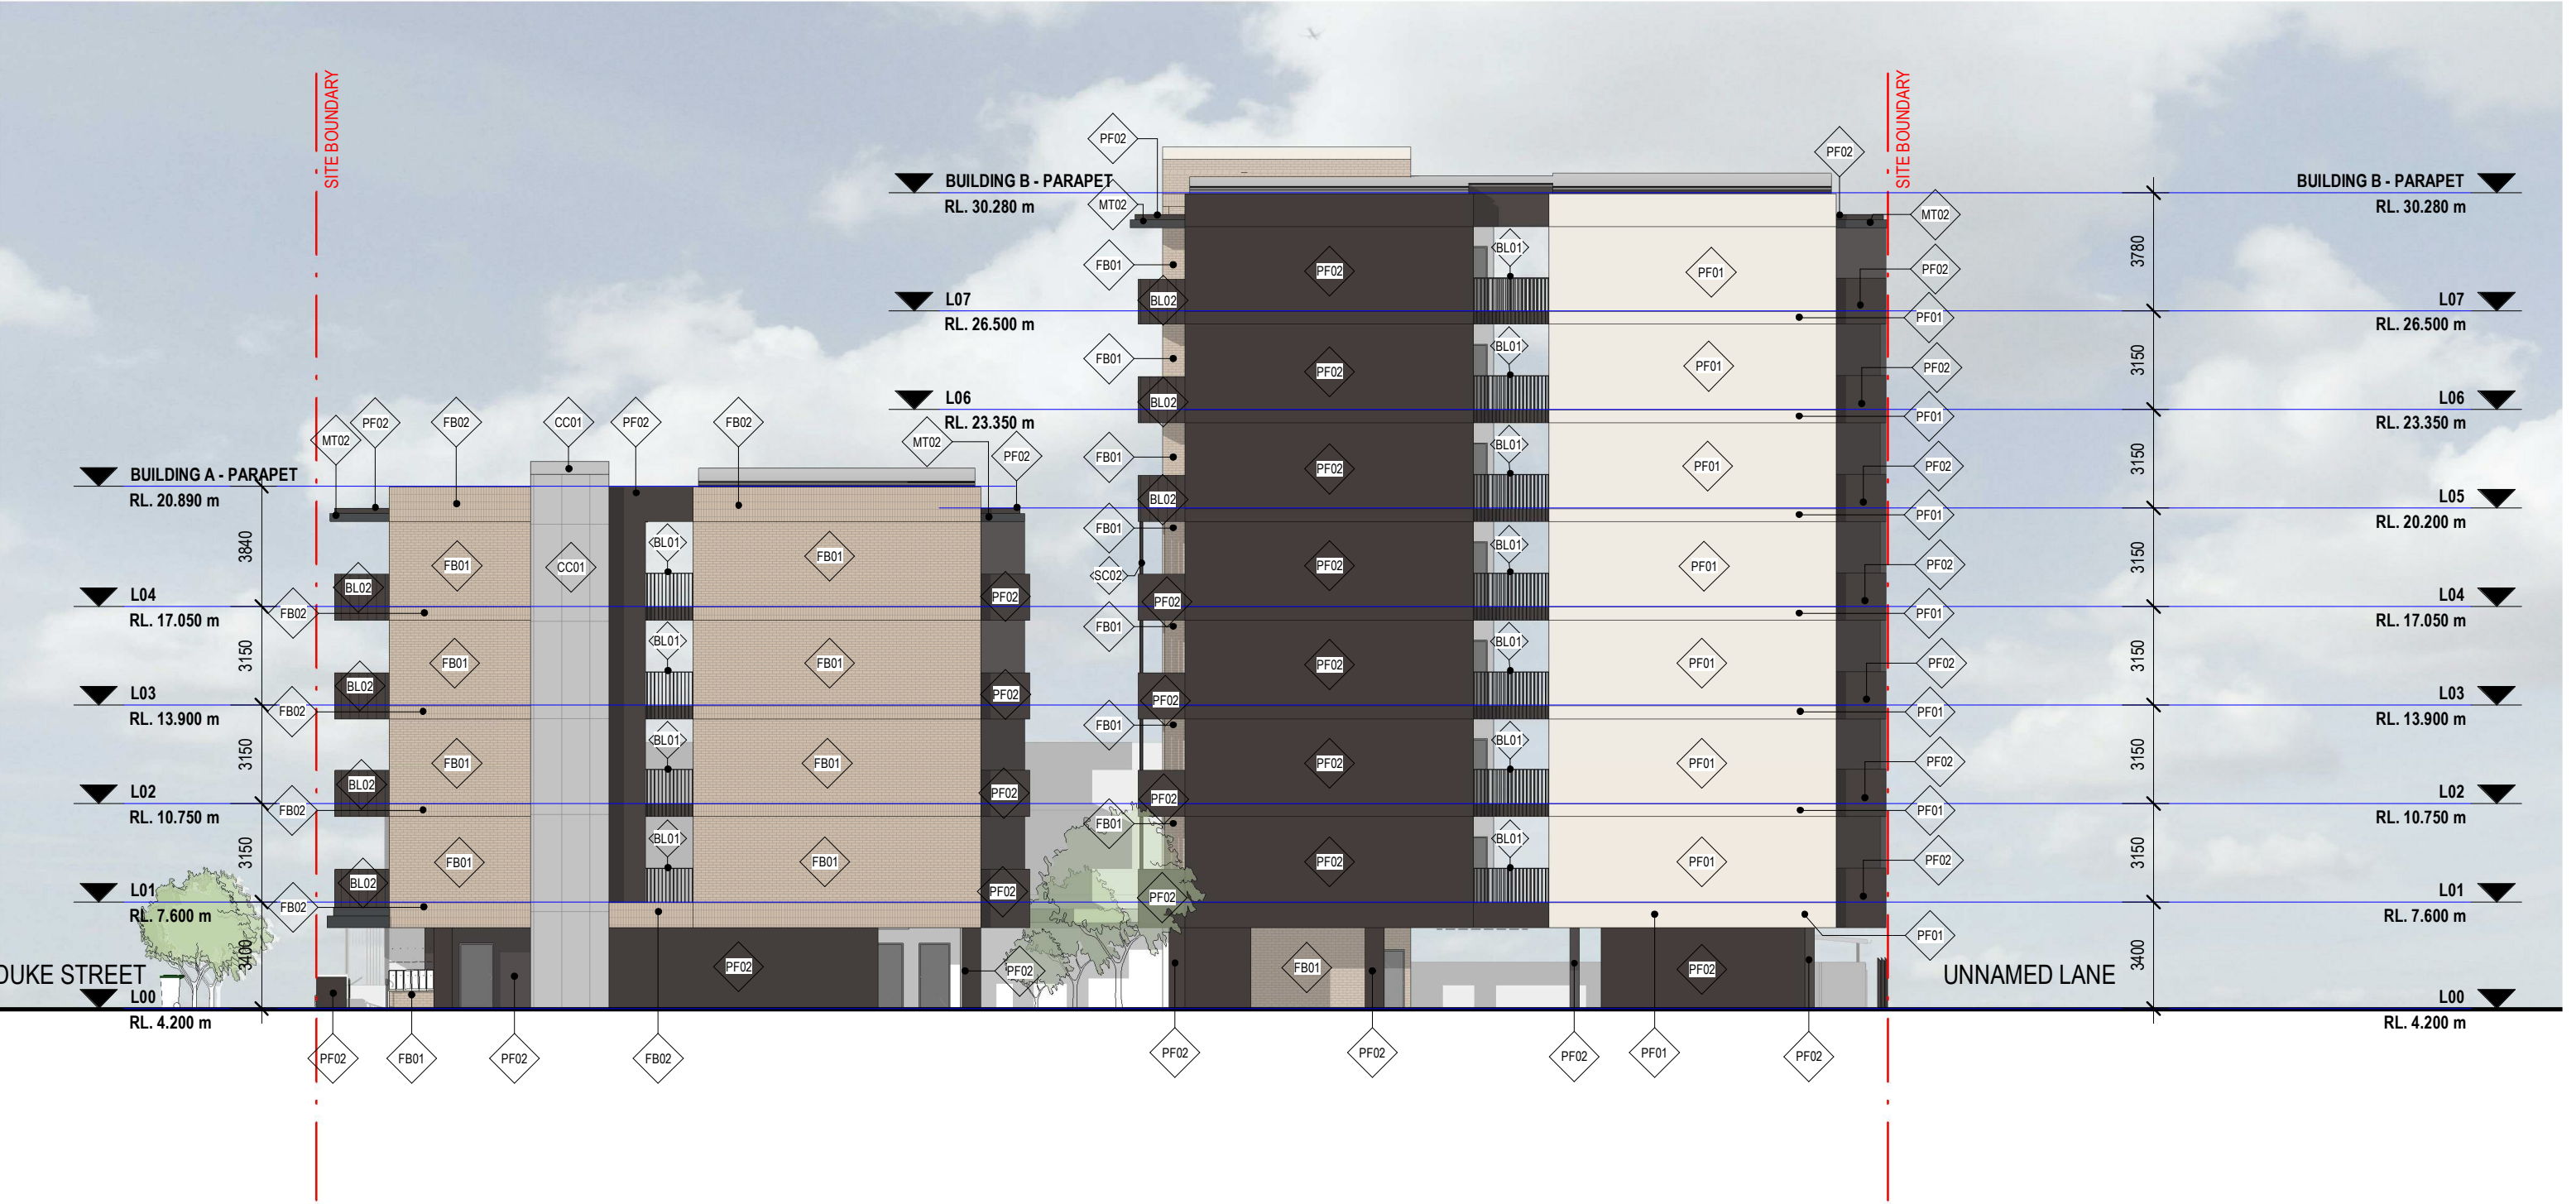

1 NORTH ELEVATION
DA-821 1:200


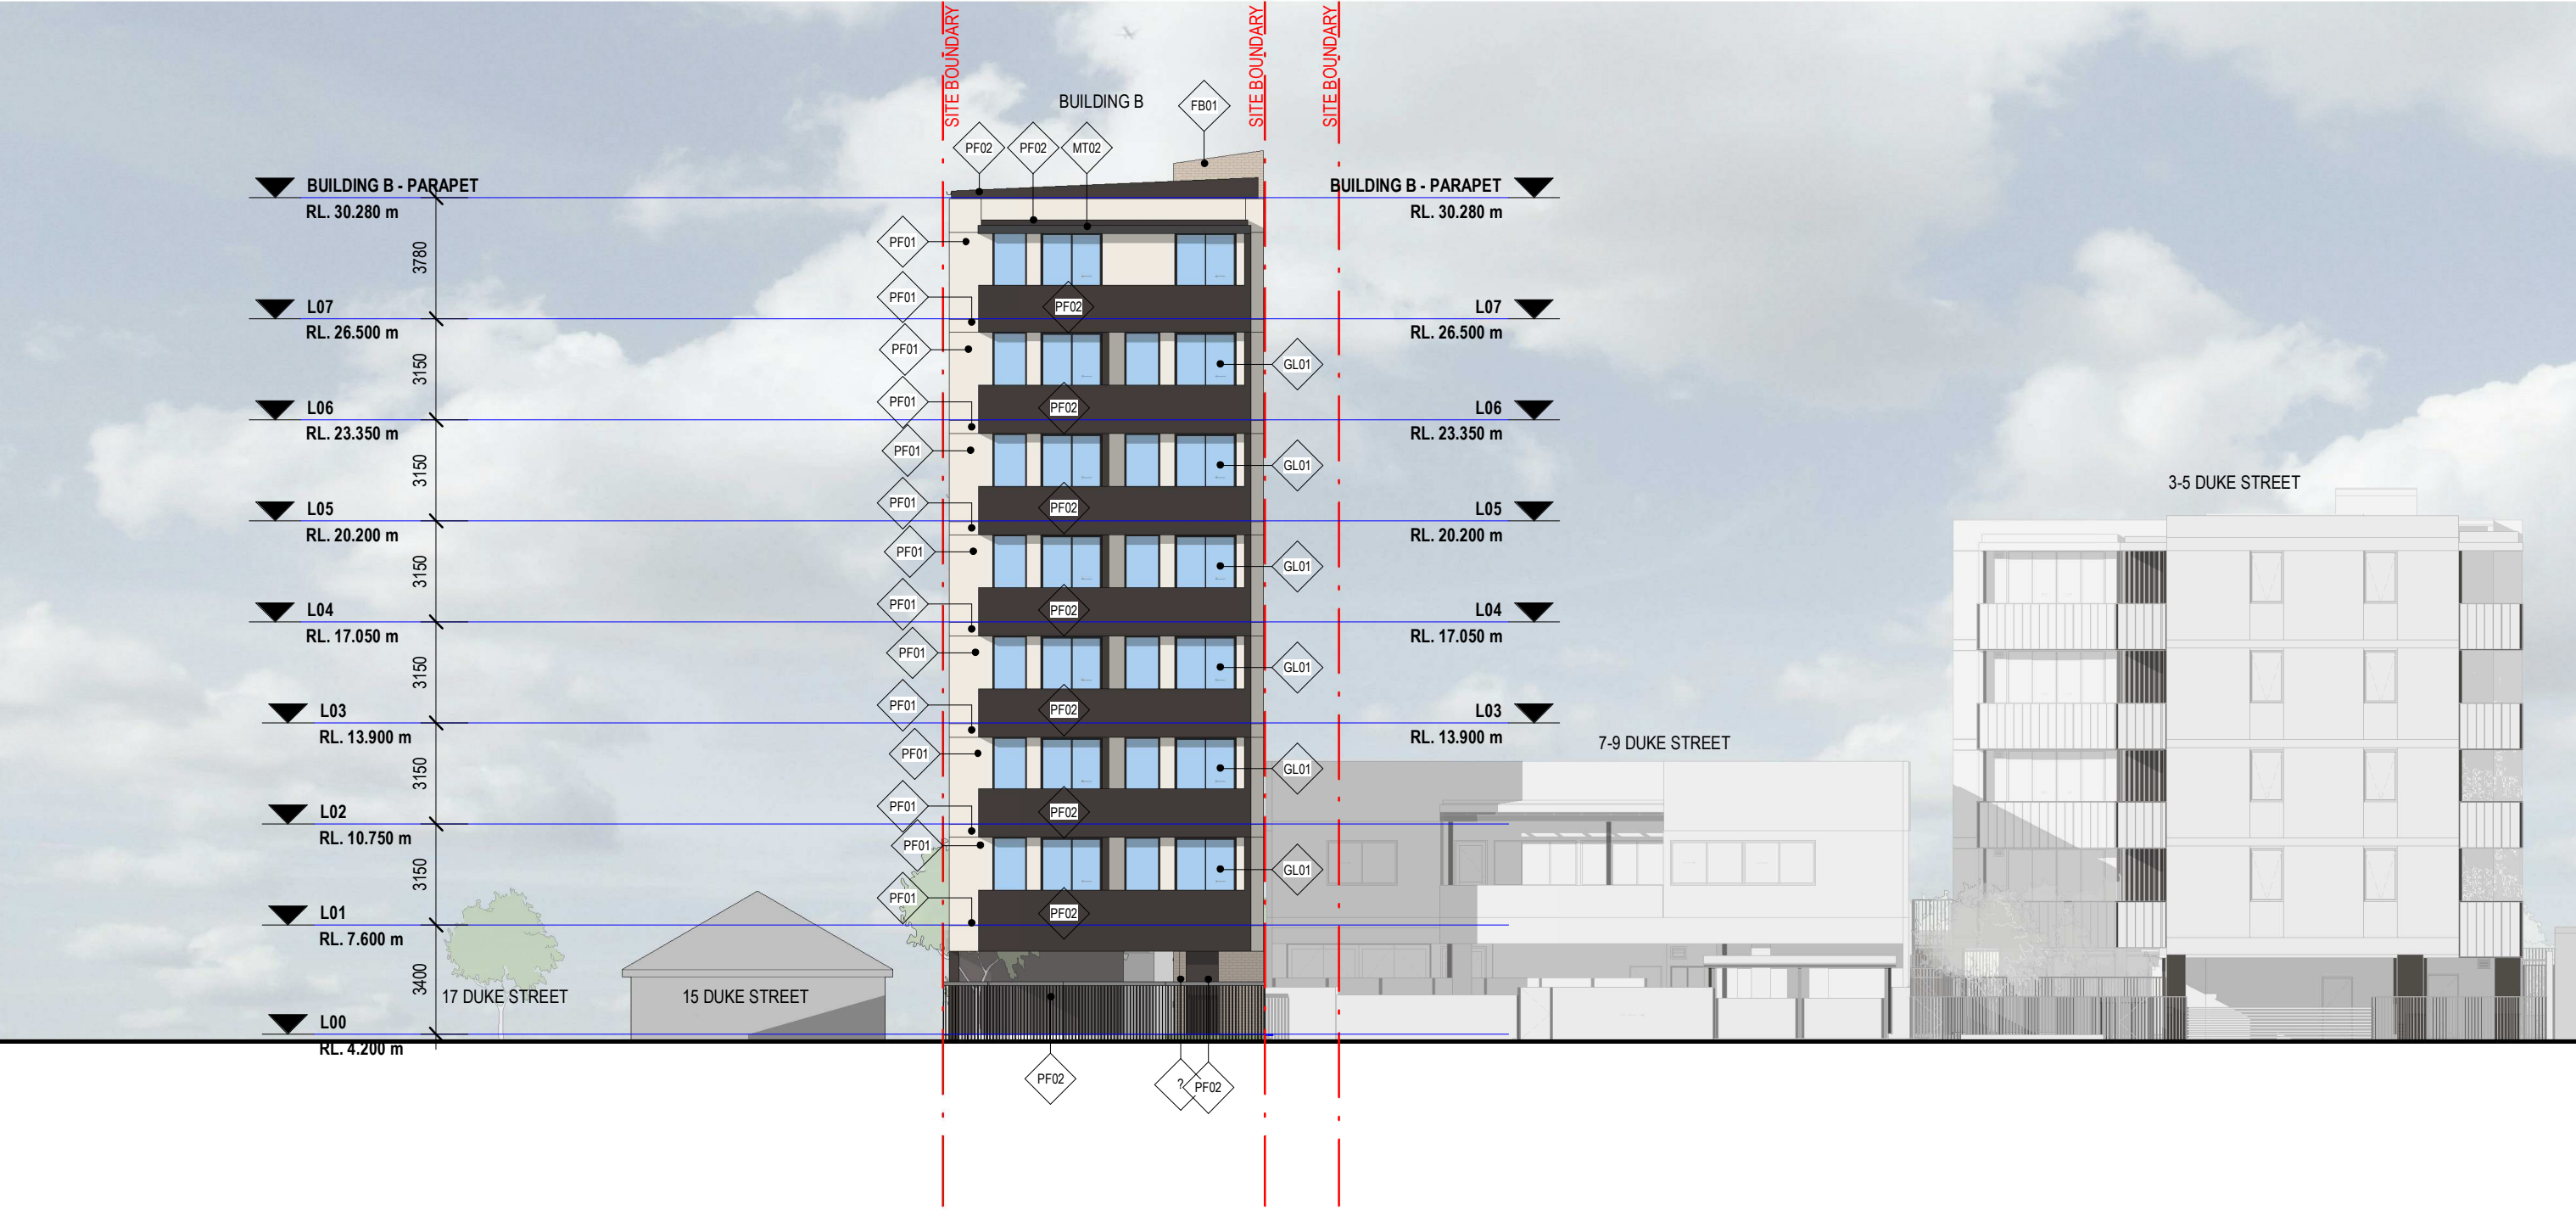



1 WEST ELEVATION
DA-822 1:200

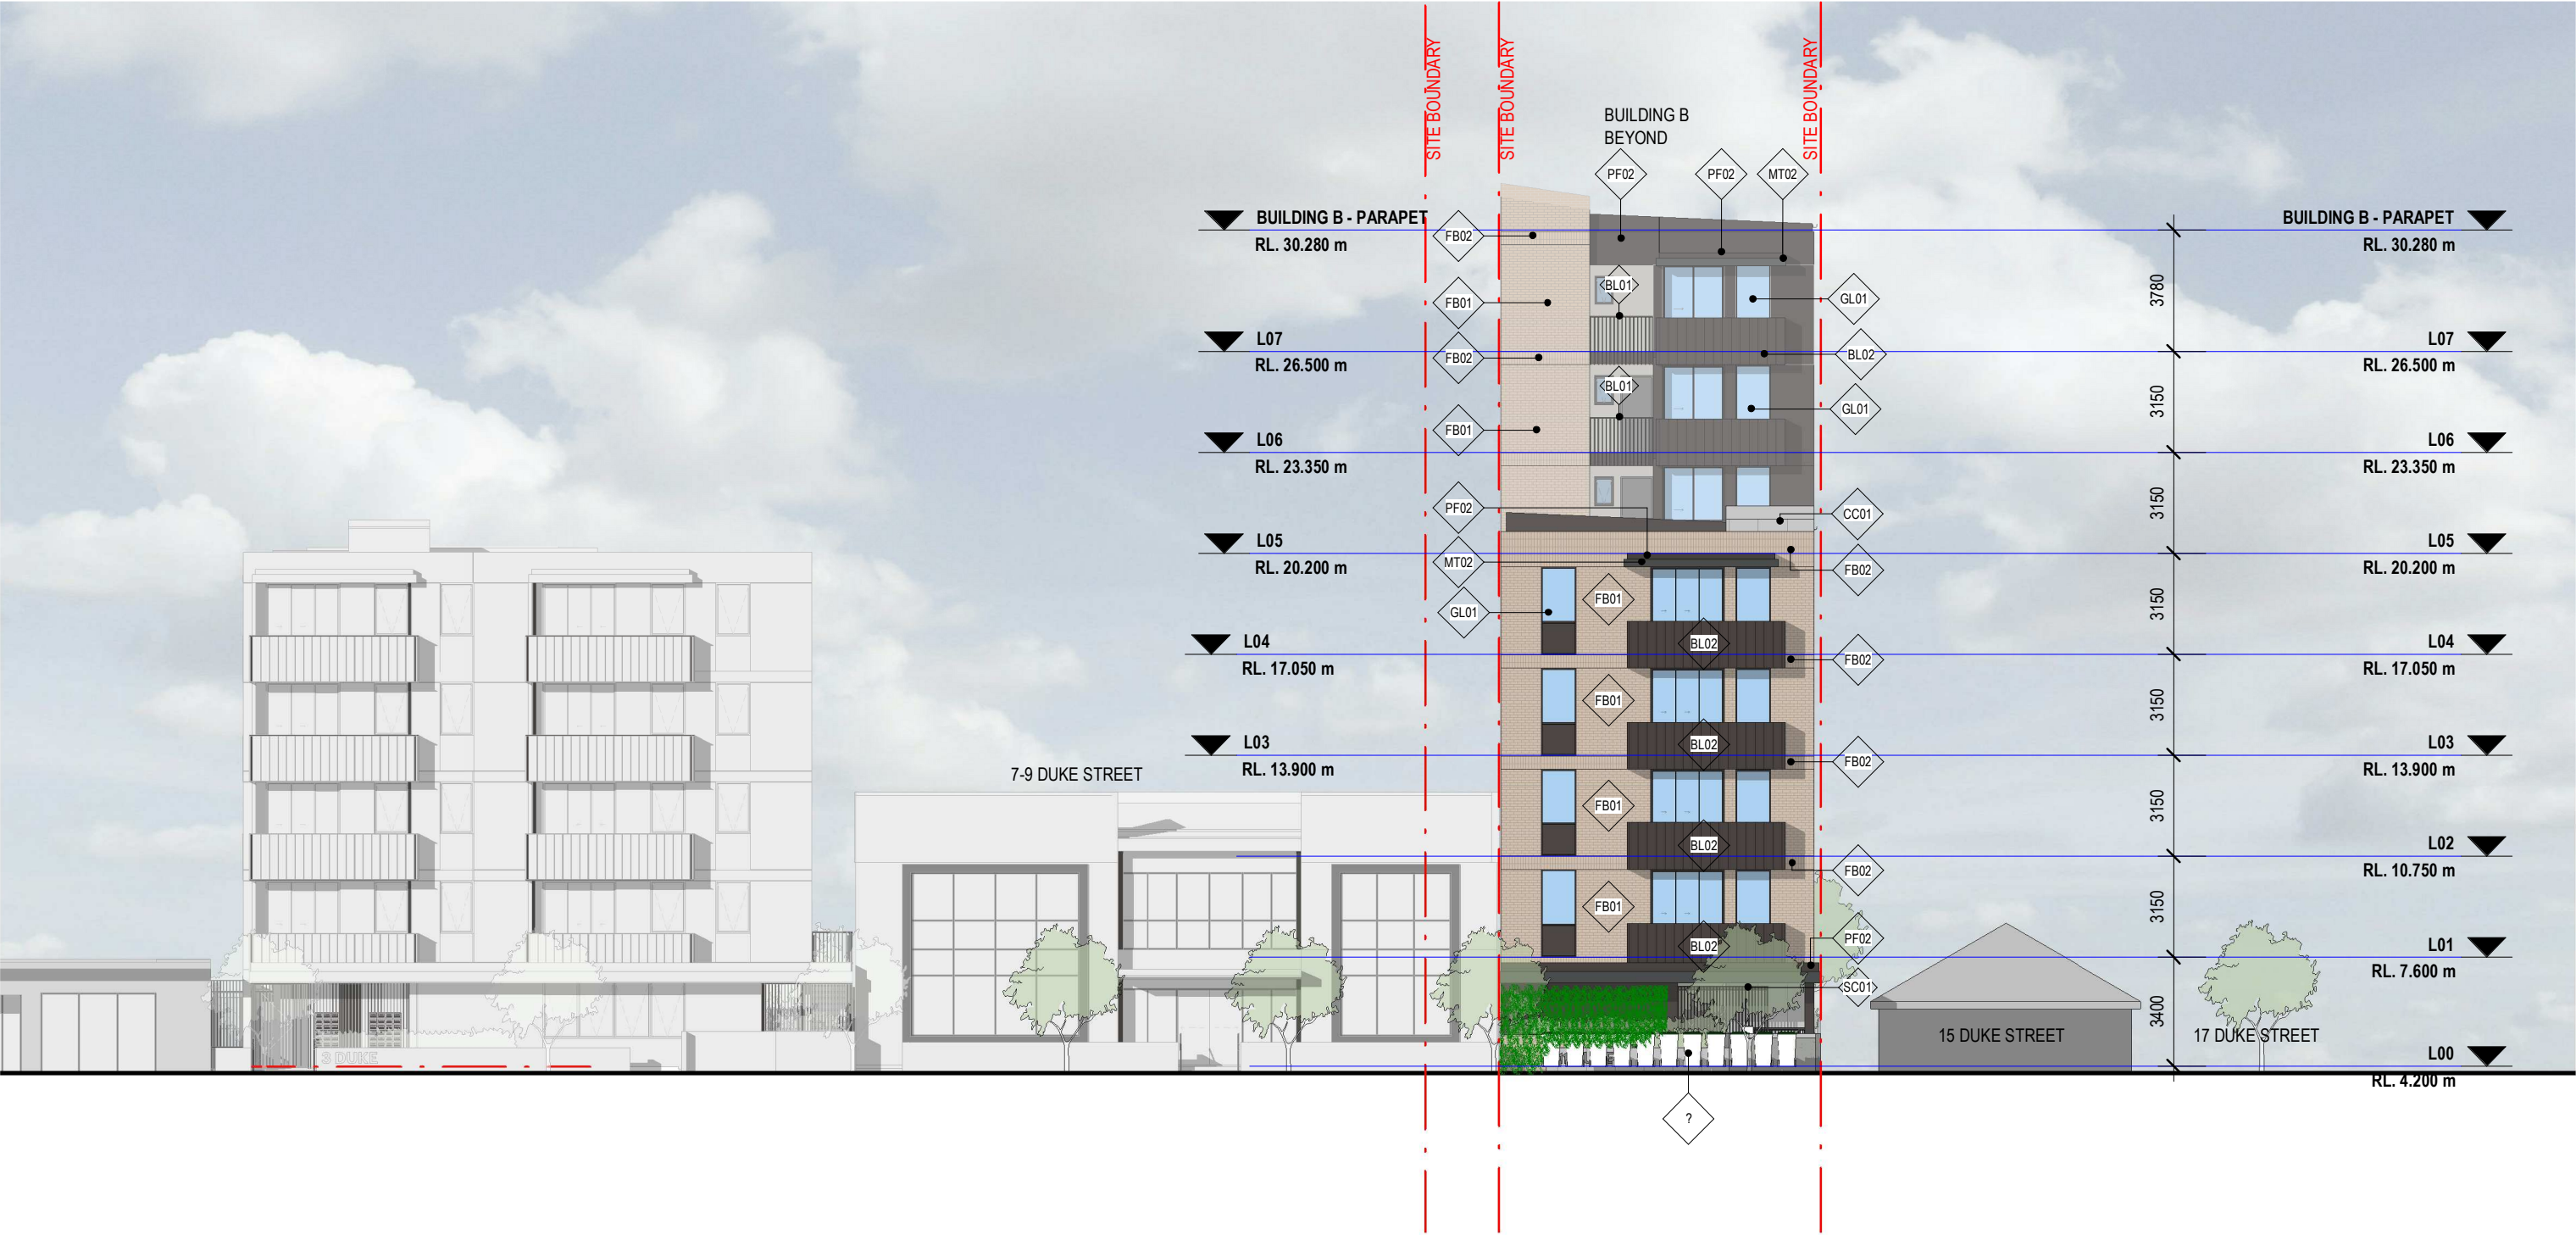

1 EAST ELEVATION
DA-823 1:200



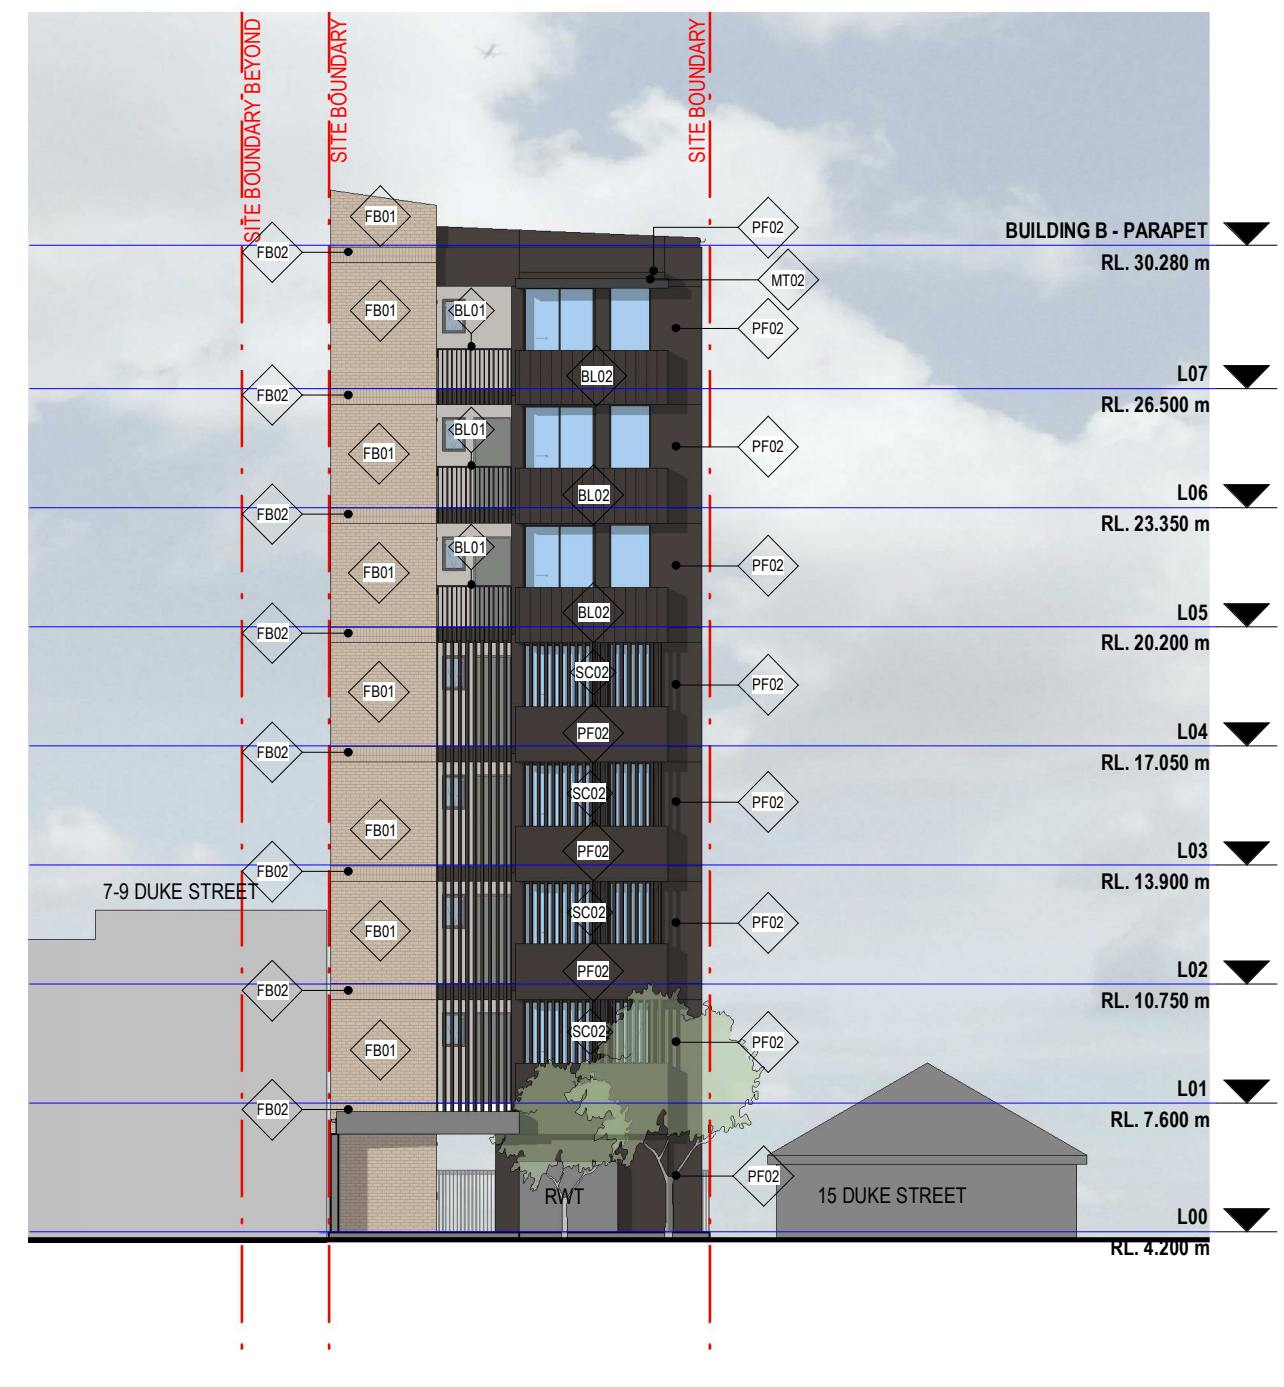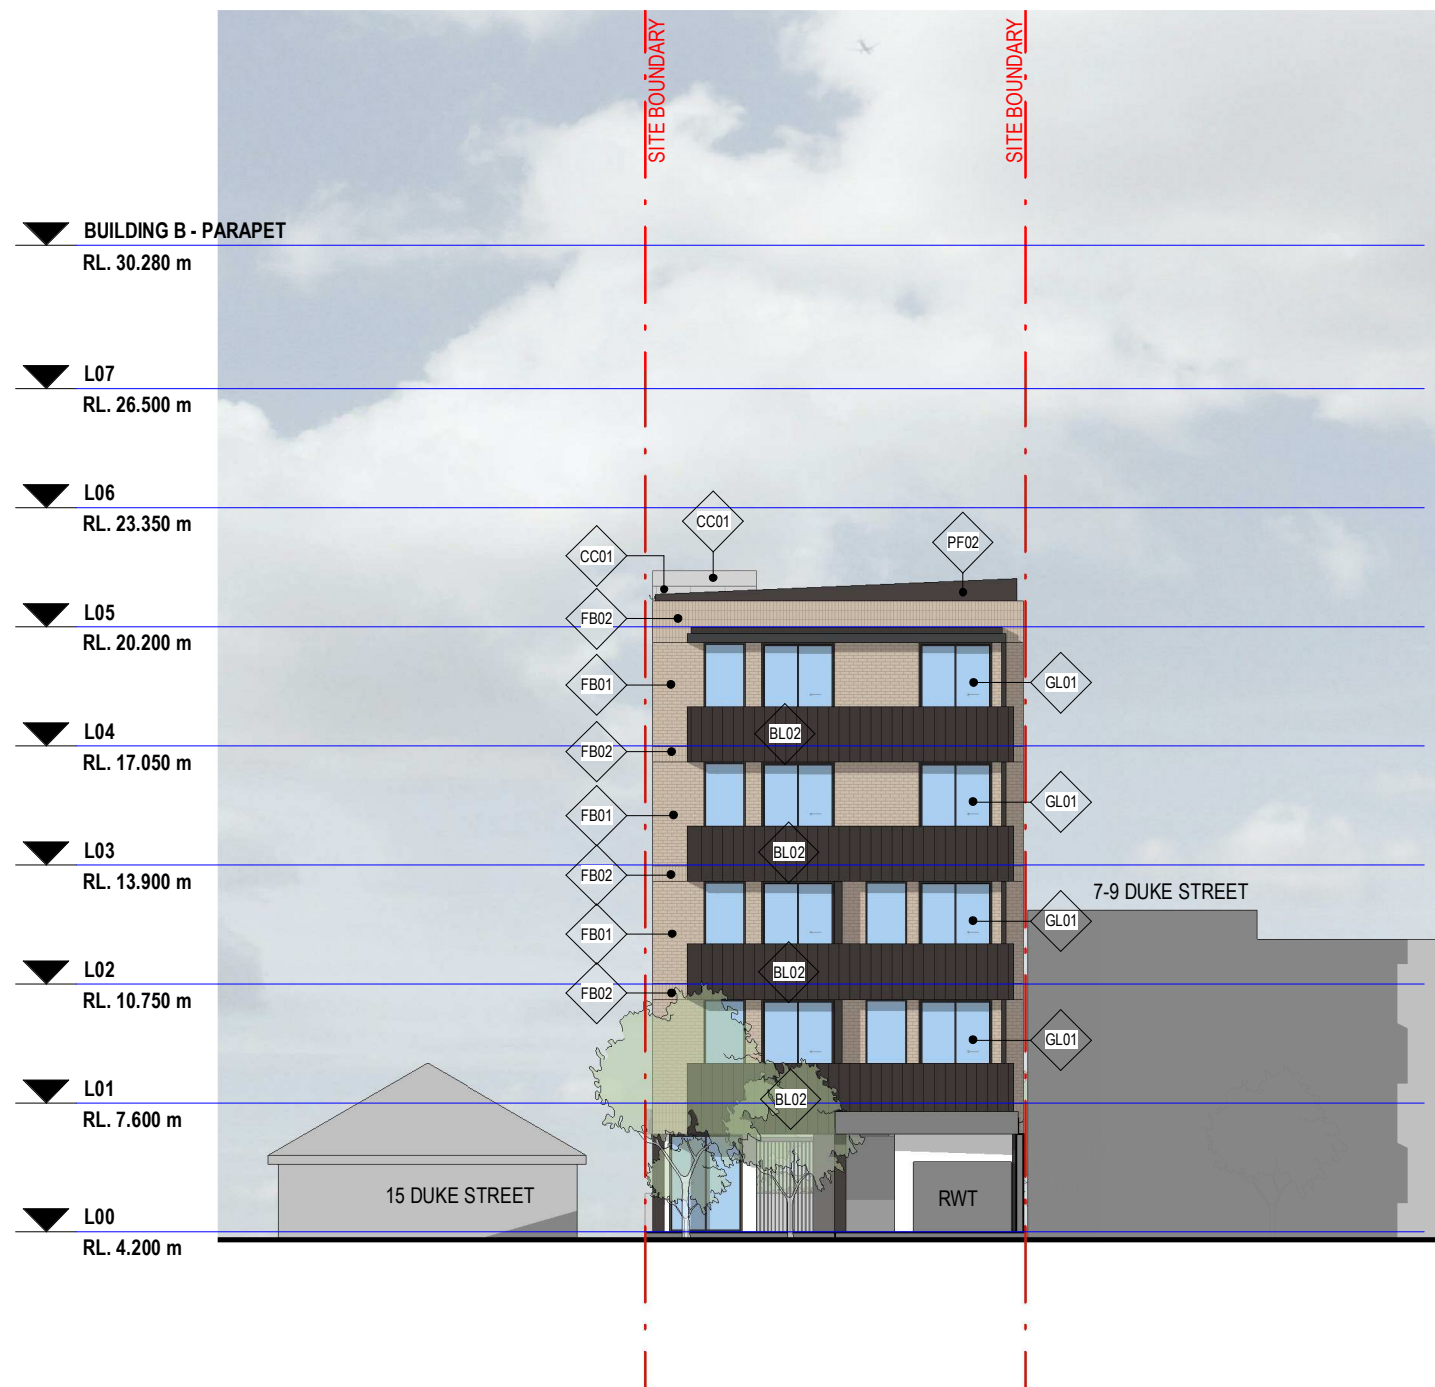

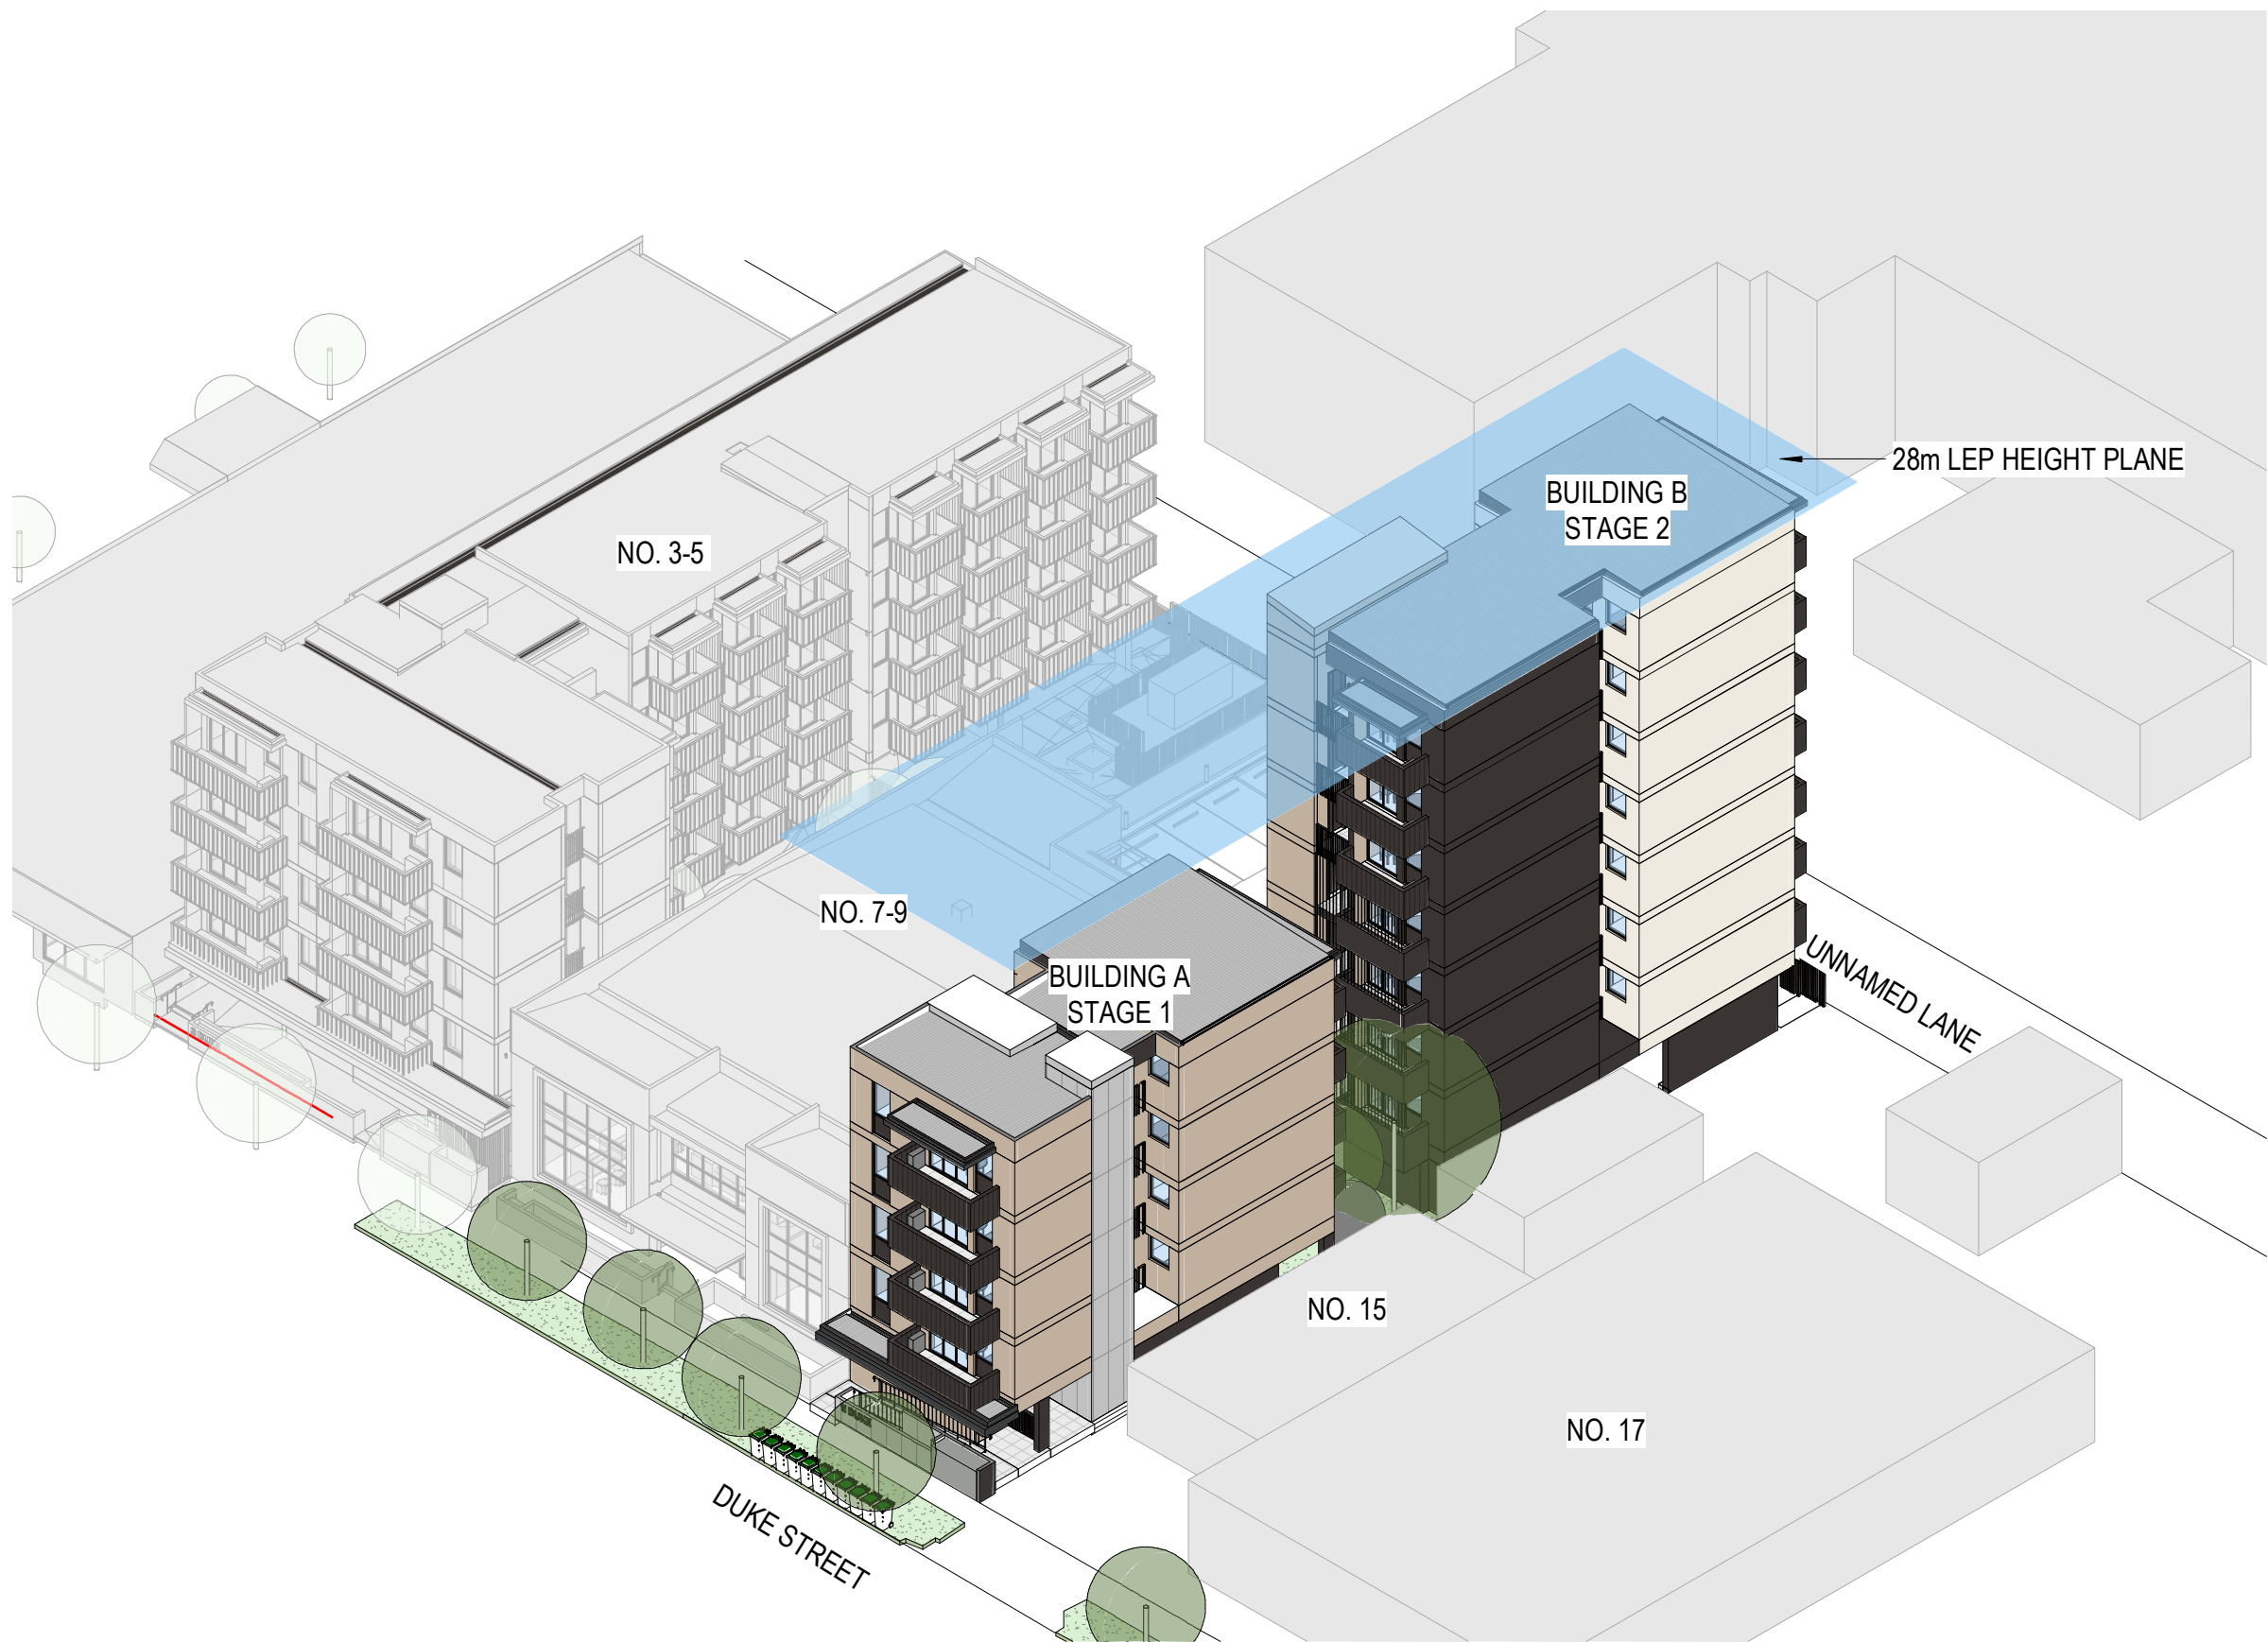

Project.

Residential Housing Complex.

Address.
11 Duke Street, Coffs Harbour.

Client.
Mission Australia Housing

Status.
Development Application. Not For Construction.

Become.
Suite 104, 46-48 East Esplanade, Manly, NSW 2095
studio@become.com.au
All drawings may not be reproduced or distributed without prior permission from the architect.
This drawing is copyright and remains the property of the architect.

North.



Scale (@A3)

Date.
18.08.23

Drawing Title.
3D MASSING DIAGRAM

Project No.
22026

Drawing No.
DA-940

Rev.
C