


issue amendment

date

Architectus Australia Pty Ltd is the owner of the copyright subsisting in these drawings, plans, designs and specifications. They must not be used, reproduced or copied, in whole or in part, nor may the information, ideas and concepts therein contained (which are confidential to Architectus Australia Pty Ltd) be disclosed to any person without the prior written consent of that company.

Nominated Architect Ray Brown, NSWARB 6359

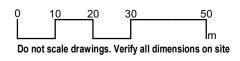



drawn

The University of New England Tamworth Central Campus

CONTEXT PLAN

issue

project

drawing

drawing no.

DA0050

architectus

Architectus Sydney Level 18 25 Martin Place Sydney NSW 2000 **T (61 2) 8252 8400** F (61 2) 8252 8600 sydney@architectus.com.au

1 : 1000 @A1


220518.00

project no LRJ

NE/AC


scale

27/07/2023 5:20:20 PM

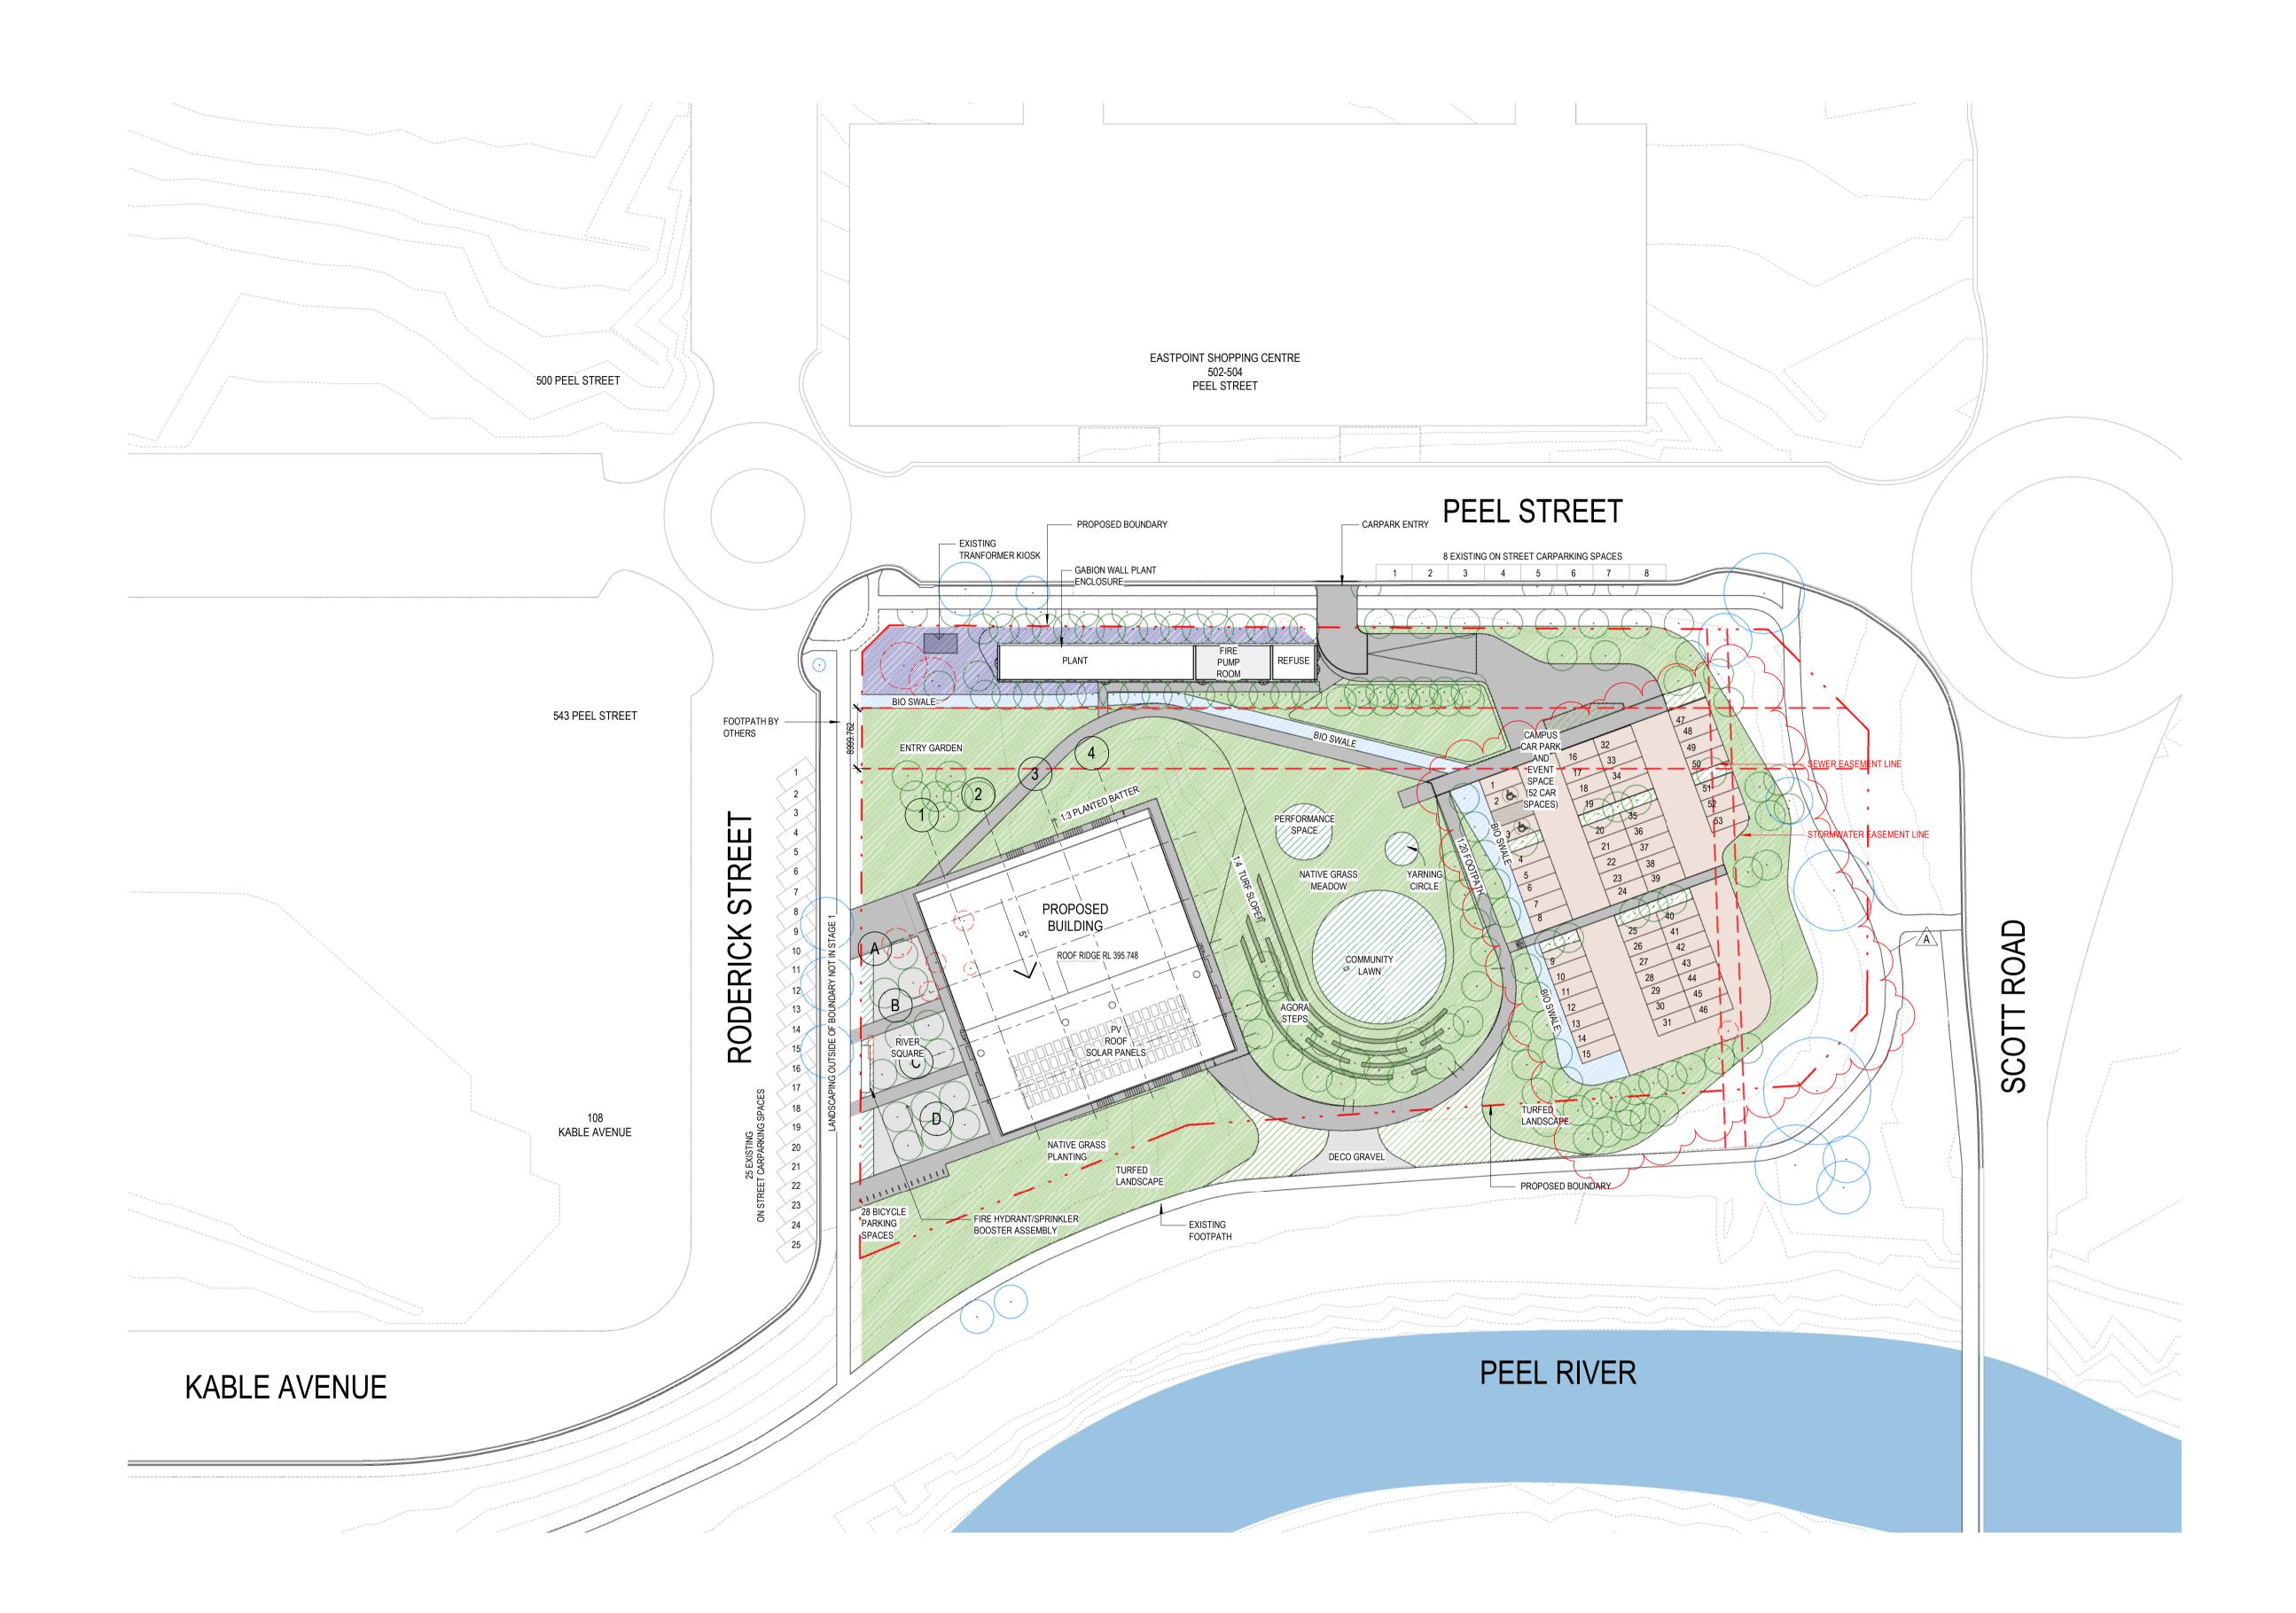

Architectus Australia Pty Ltd is the owner of the copyright subsisting in these drawings, plans, designs and specifications. They must not be used, reproduced or copied, in whole or in part, nor may the information, ideas and concepts therein contained (which are confidential to Architectus Australia Pty Ltd) be disclosed to any person without the prior written consent of that company.

Nominated Architect Ray Brown, NSWARB 6359

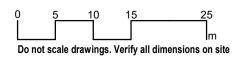


issue amendment

A	ADDITIONAL INFORMATION - COUNCIL FOR DA	29.08.2024

date

SITE PLAN LEGEND

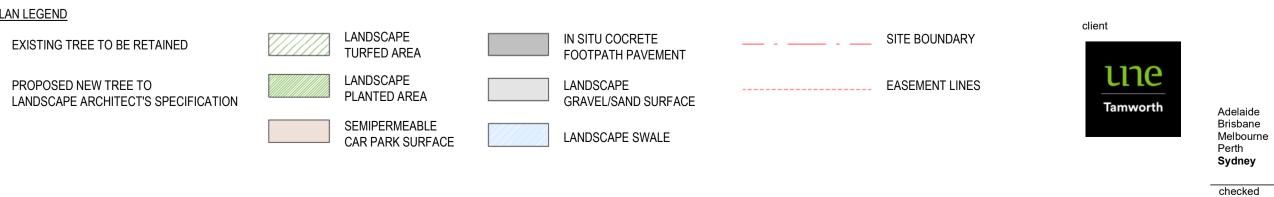

UNE - TAMWORTH CENTRAL CAMPUS

PROPOSED SITE PLAN

issue

Α

DA0150

drawing no.

11/09/2024 7:51:02 PM

project


drawing

Architectus Sydney Level 18 25 Martin Place Sydney NSW 2000 T (61 2) 8252 8400 F (61 2) 8252 8600 Sydney@architectus.com.au

scale 1 : 500 @A1

project no 220518.00


NE/AC LRJ

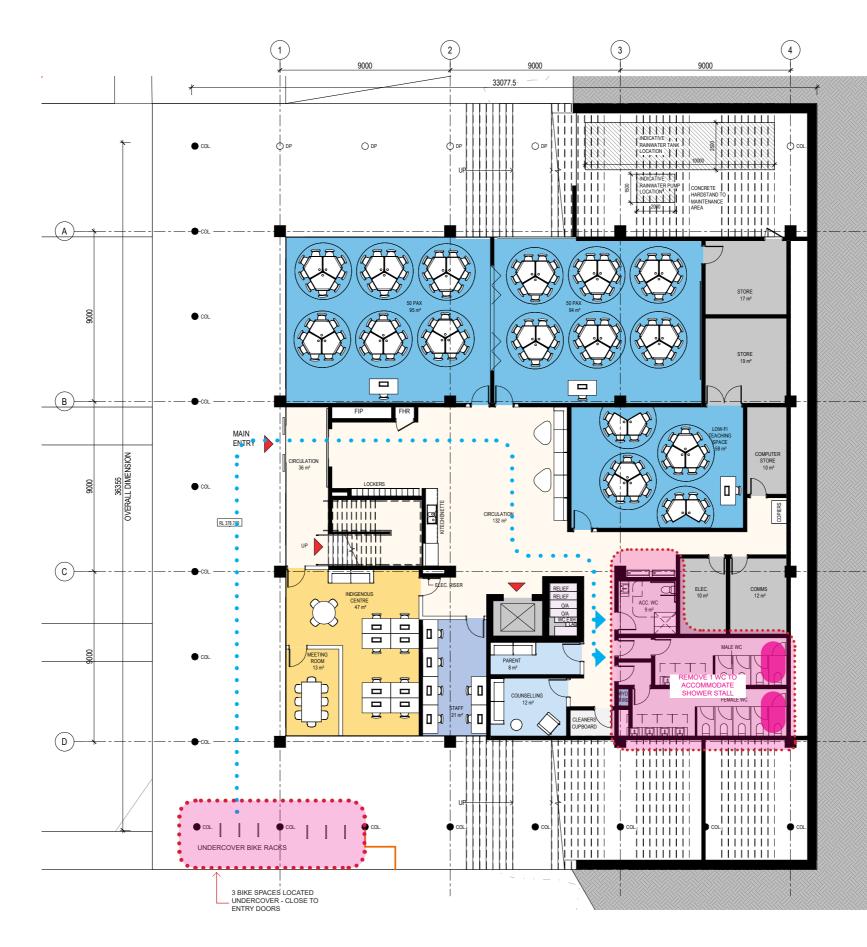


Architectus Australia Pty LLd is the owner of the copyright subsisting in these drawings, plans, designs and specifications. They must not be lideas and concepts therein contained (which are confidential to Architectus Australia Pty Ltd) be disclosed to any person without the prior written consent of that company.

Nominated Architect Ray Brown, NSWARB 6359

0 1 2 3 5 m Do not scale drawings. Verify all dimensions on site

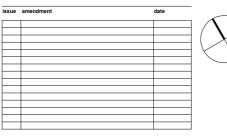



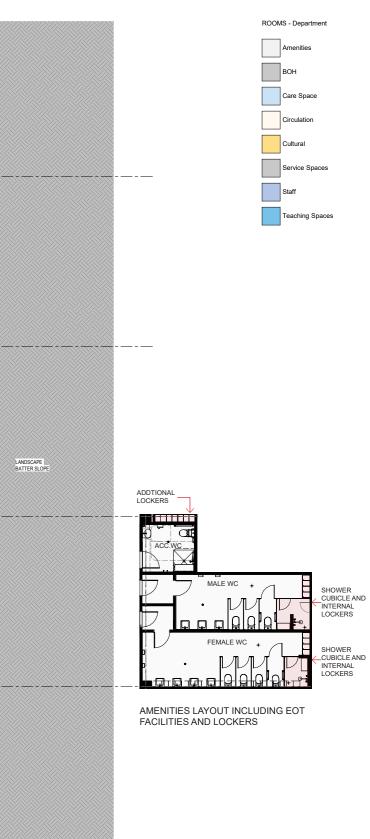

The University of New England Tamworth Central Campus

GA - GROUND LEVEL

issue

drawing no.

project

drawin

architectus

project no

NE/AC

LRJ

Architectus Sydney Level 18 25 Martin Place Sydney NSW 2000 **T (61 2) 8252 8400** F (61 2) 8252 8600

itectus.com.au

1:100 @A1

220518.00


22/04/2024 9:09:00 AM



Architectus, Australia PPU Ltd is the owner of the copyright subsisting in these drawings plans, designs and specifications. They must not be used, reproduced or copied, in whole or in part, nor may the informatio ideas and concepts therein contained (which are confidential to Architectus Australia PPU Ltd) be disclosed to any person without the prior written consent of that company.

Nominated Architect Ray Brown, NSWARB 6359

0 1 2 3 5 Do not scale drawings. Verify all dimensions on si

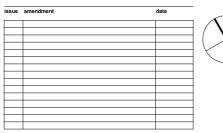

Tamworth Adelaide Brisbane Perth Sydney checked ROOMS - Department



The University of New England Tamworth Central Campus

GA - LEVEL 01

drawing

drawing no.

projec

architectus


Architectus Sydney Level 18 25 Martin Place Sydney NSW 2000 **T (61 2) 8252 8400** F (61 2) 8252 8600 sydney@architectus.com.au

scale	
NE/AC	1:100 @A1
project no	220540.00

DA1002

20/09/2023 11:57:57 AM

issue

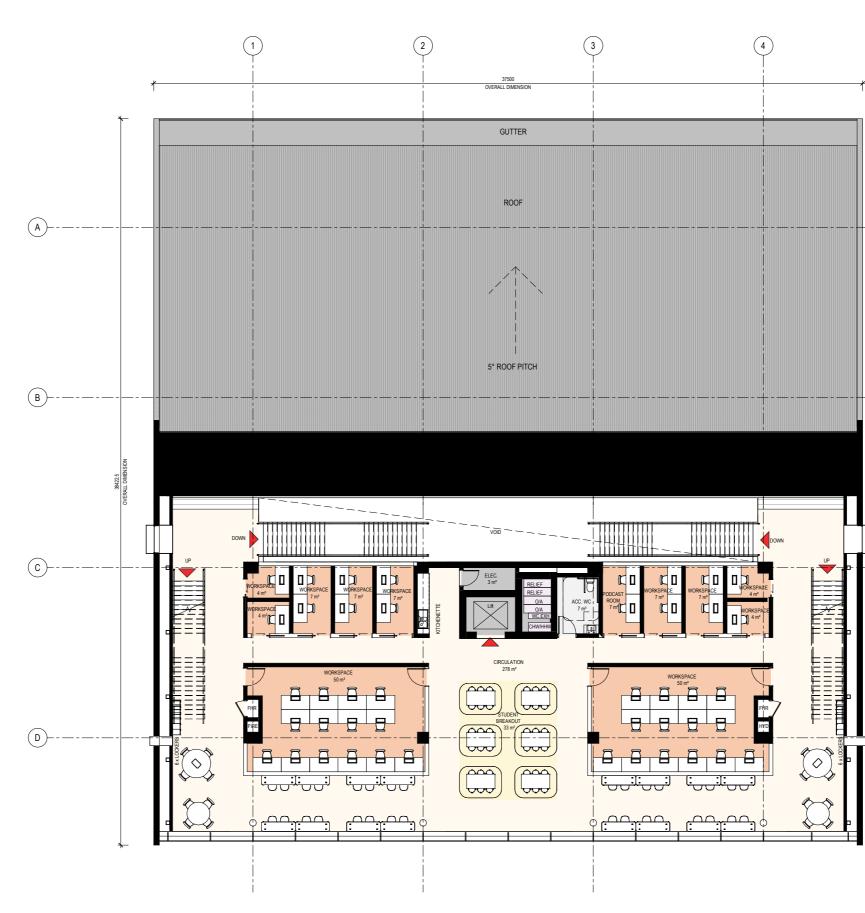




Architectus Australia Pty Ltd is the owner of the copyright subsisting in these drawings, plans, designs and specifications. They must not be used, reproduced or copied, in whole or in part nor may the informatio ideas and concepts therein contained (which are confidential to Architectus Australia Pty Ltd) be disclosed to any person without the prior witten consent of that company.

Nominated Architect Ray Brown, NSWARB 6359

vings. Verify all din

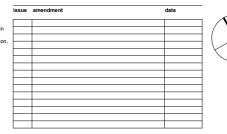

U11C Tamworth Adelaide Brisbane Melbourne Perth **Sydney** checked drawr



ROOMS - Department



The University of New England Tamworth Central Campus

drawing

GA - LEVEL 02


issue

project

Achtectus Sydrey Achtectus Sydrey 25 March 25 Marchever 26 View 27 Marchever 27 Marchever 27 Marchever 28 Marchever 29 Marchever 29 Marchever 29 Marchever 20 Mar

	scale	
NE/AC		1:100 @A1
	project no	
LRJ		220518.00

drawing no. DA1003

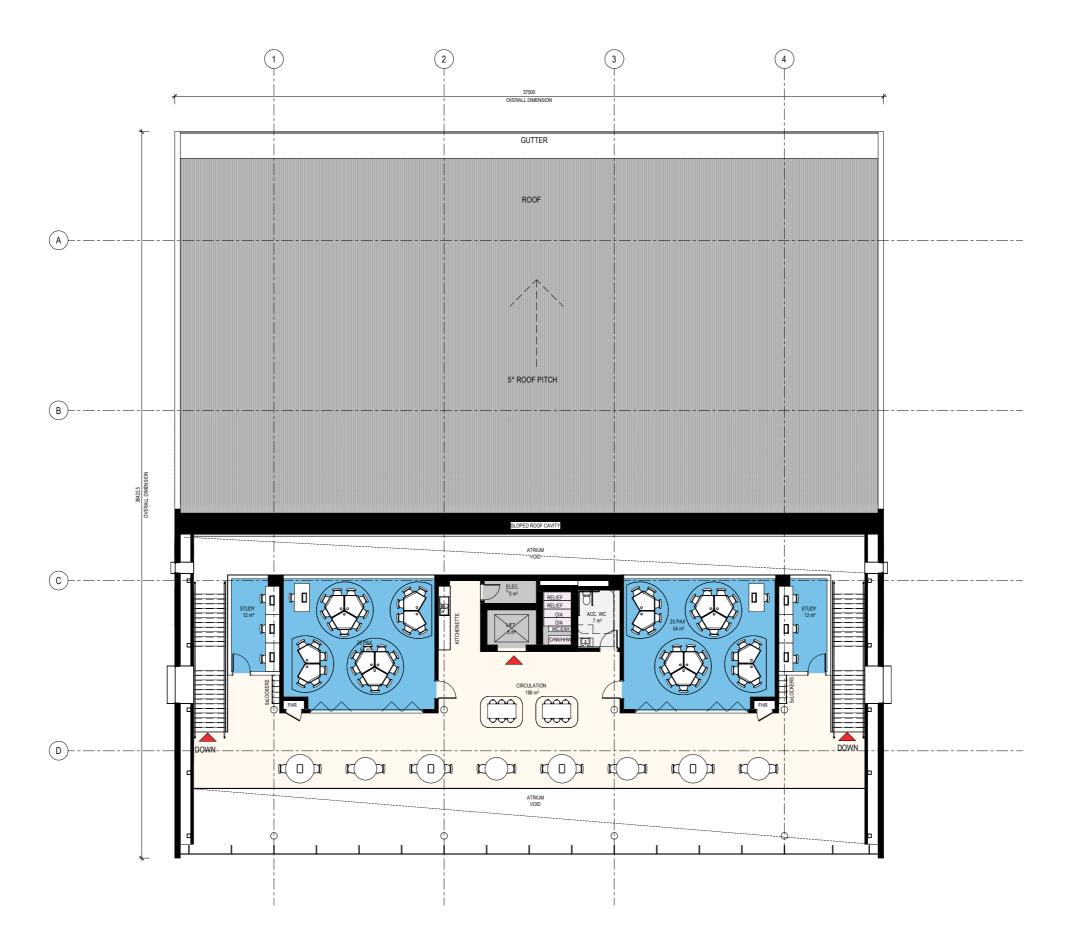





Architectus Australia Pty Ltd is the owner of the copyright subsisting in these drawings, plans, designs and specifications. They must not be used, reproduced or copied, in whole or in part, nor may the informatio ideas and concepts therein contained (which are confidential to Architectus Australia Pty Ltd) be disclosed to any person without the prior written consent of that company.

Nominated Architect Ray Brown, NSWARB 6359

0 1 2 3 5 Do not scale drawings. Verify all dimensions on sit

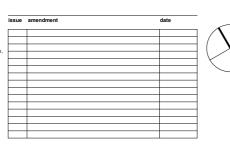

Tamworth Adelaide Brisbane Melbourne Perth Sydney checked drawn ROOMS - Department

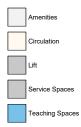

The University of New England Tamworth Central Campus

GA - LEVEL 03

drawing

project

architectus Architectus Architectus Sydny 25 Mattin Pace 25 Mattin Pace

Level 18 25 Martin Place Sydney NSW 2000 **T (61 2) 8252 8400** F (61 2) 8252 8600 sydney@architectus.com.au

 scale
 1 : 100 @A1

 NE/AC
 1 : 100 @A1


 LRJ
 project no

 220518.00

drawing no.

20/09/2023 11:58:02 AM

issue

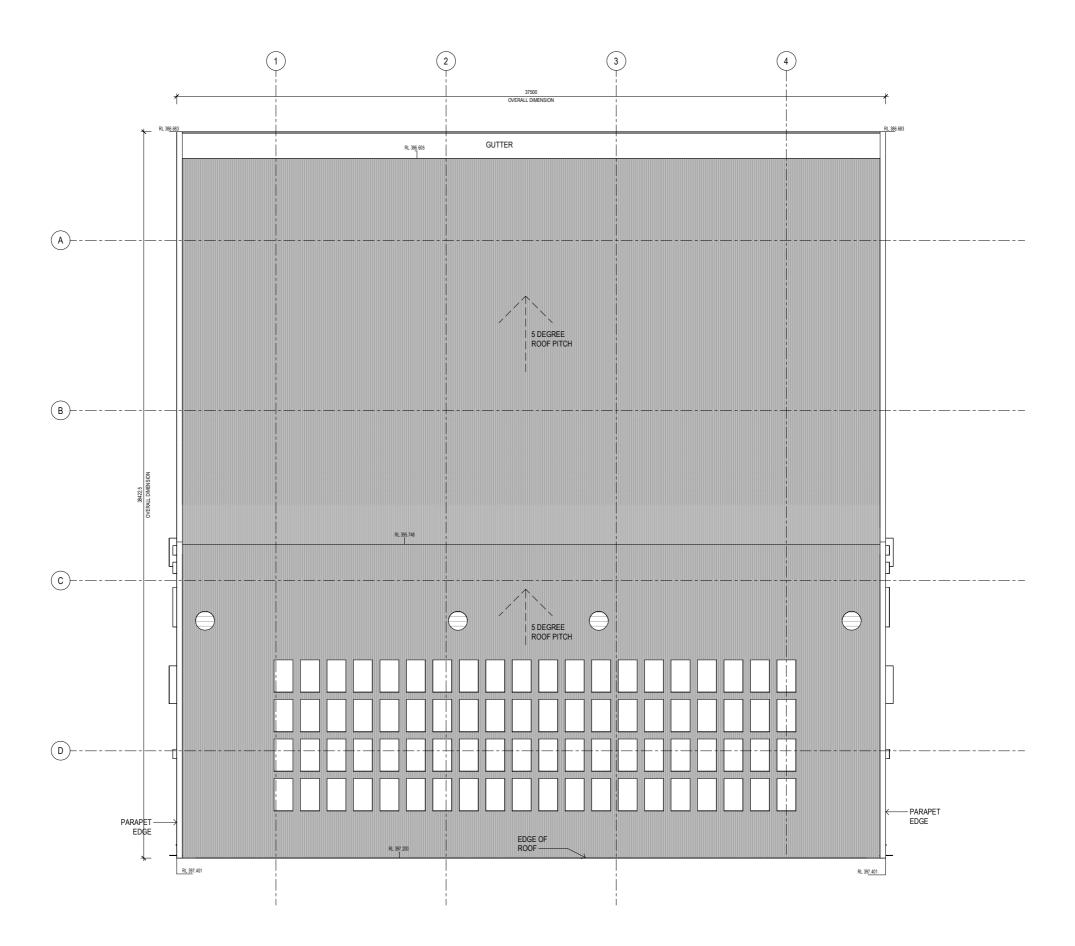




Architectus Australia Pty Ltd is the owner of the copyright subsisting in these drawings, plans, designs and specifications. They must not be used, reprodued or copied, in whole or in part, nor may the information ideas and concepts threnin contained (which are confidential to Architectus Australia Pty Ltd) be disclosed to any person without the prior written consent of that company.

Nominated Architect Ray Brown, NSWARB 6359

vings. Verify all din

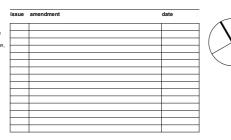

LI1C Tamworth Adelaide Brisbane Melbourne Perth **Sydney** checked

The University of New England Tamworth Central Campus

GA - ROOF

issue

drawing


project

Architectus Syne Level 18 25 Martin Place Sydrey NSW 2000 T (61 2) 8222 8000 r (61 2) 8222 8000 sydrey @architectus.com au

scale	
NE/AC	1:100 @A1
project no	
LR.J	220518.00

drawing no. DA1005

20/09/2023 11:58:03 AM

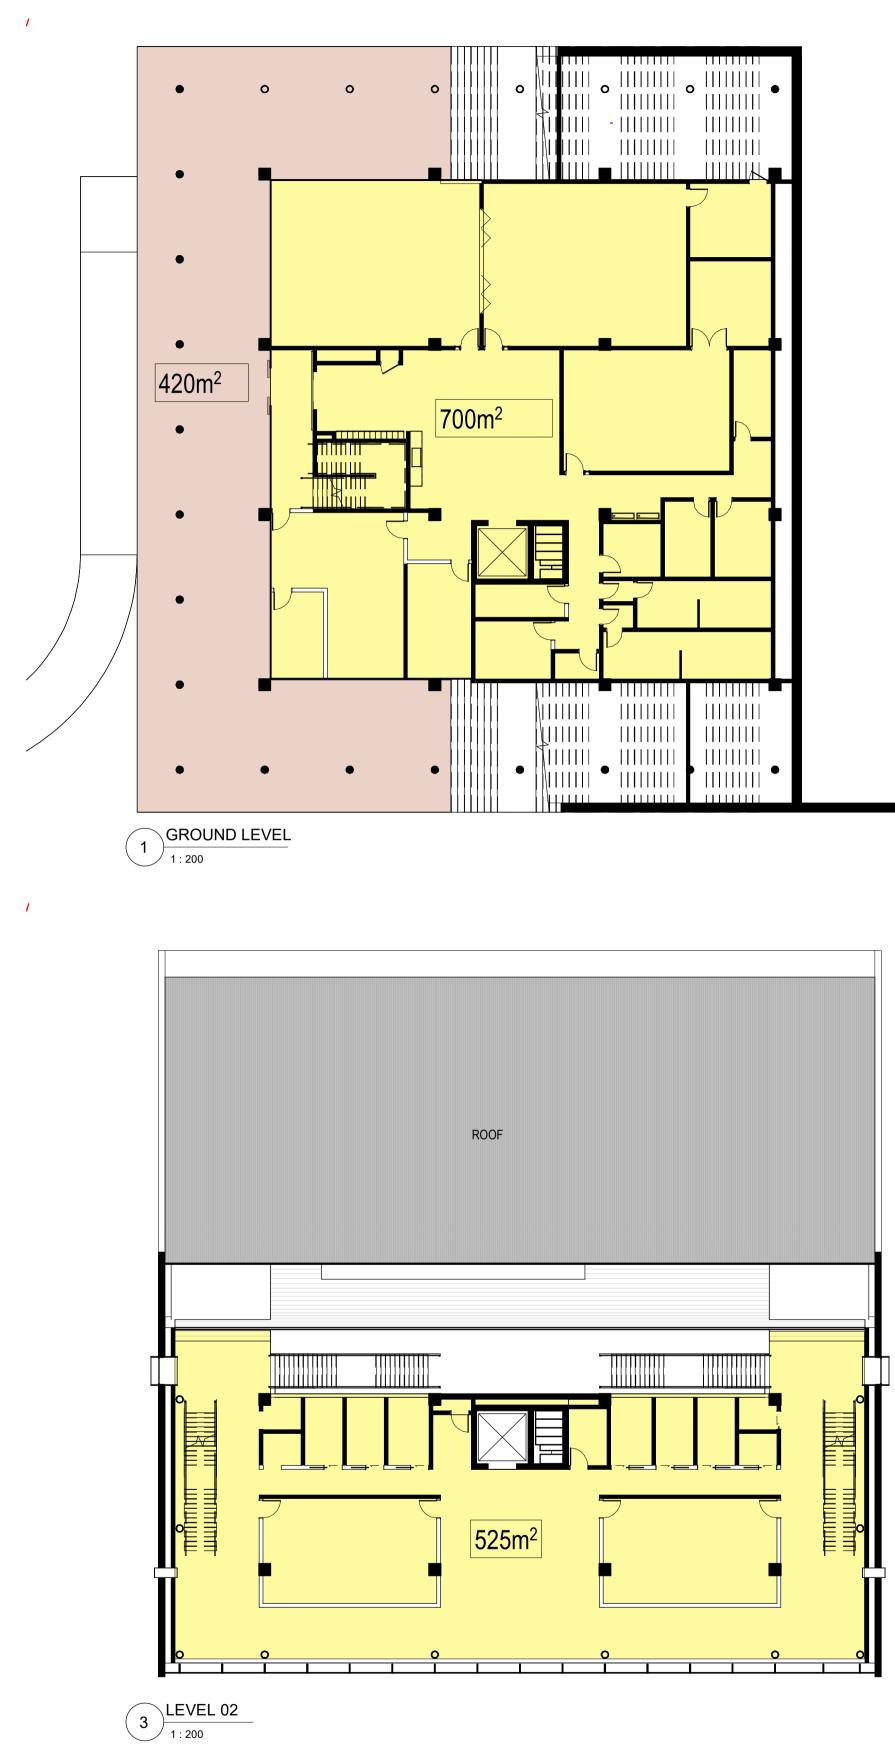



issue amendment


date

Architectus Australia Pty Ltd is the owner of the copyright subsisting in these drawings, plans, designs and specifications. They must not be used, reproduced or copied, in whole or in part, nor may the information, ideas and concepts therein contained (which are confidential to Architectus Australia Pty Ltd) be disclosed to any person without the prior written consent of that company.

Nominated Architect Ray Brown, NSWARB 6359

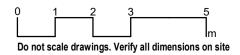

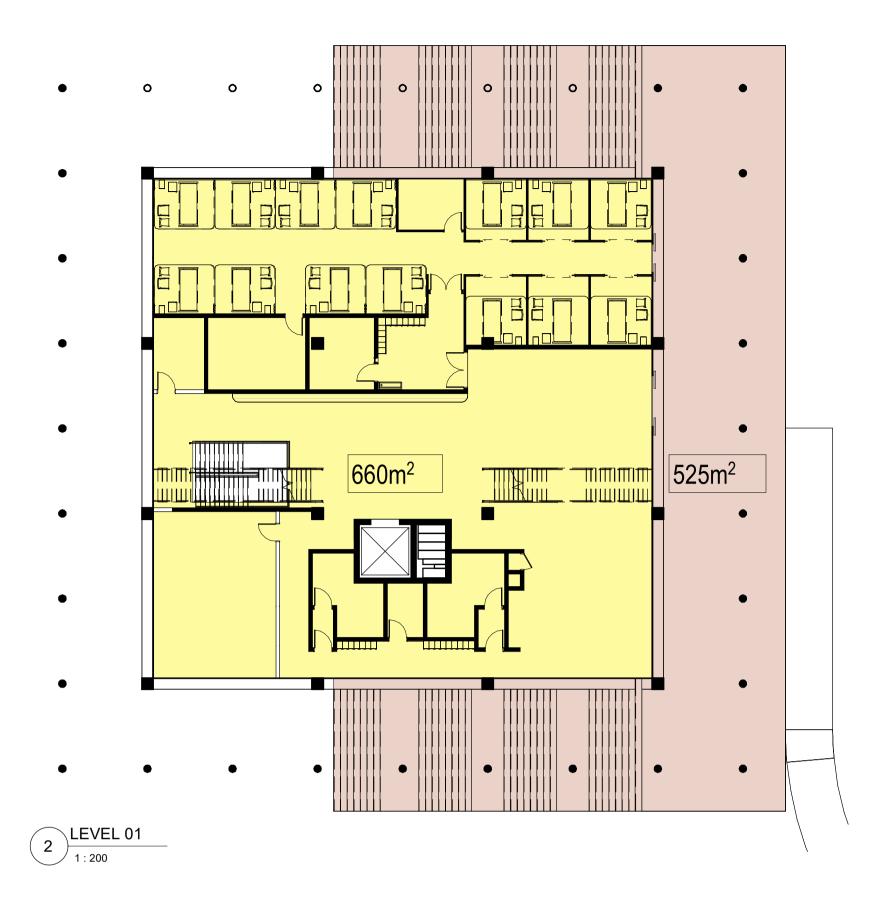

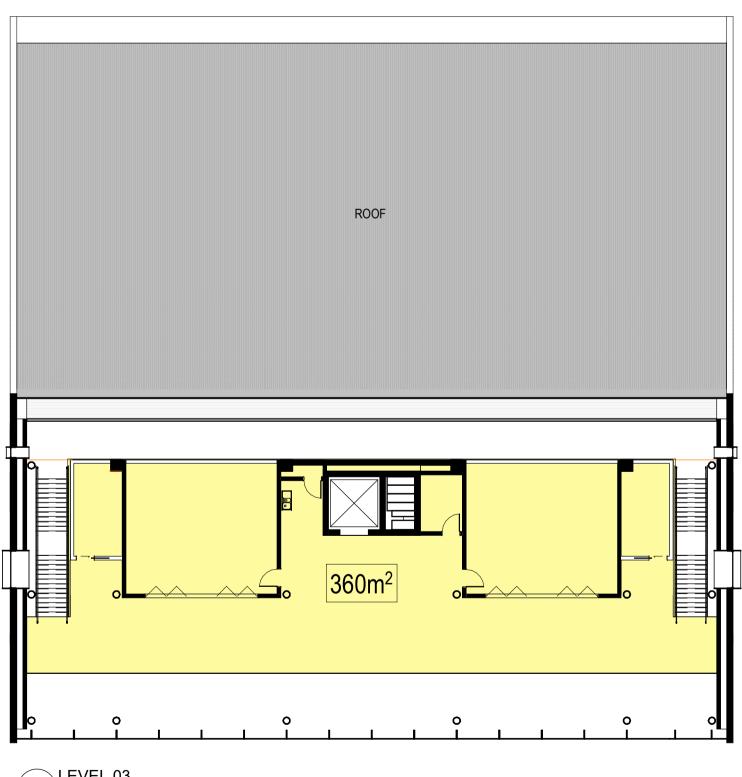

4 LEVEL 03 1 : 200

1

1



drawn

27/07/2023 5:20:57 PM

issue

GFA PLANS

project

EXTERNAL AREA

420 M²

525 M²

945 M²

-

-

scale

project no

NE/AC

The University of New England Tamworth Central Campus

3190 M²

archi	tectus
	Architectus Sydney

LEVEL

GL

L1

L2

L3

TOTAL

INTERNAL AREA

700 M²

660 M²

525 M²

360 M²

2245 M²

drawing

drawing no.

DA1100

ТМ Level 18 25 Martin Place Sydney NSW 2000 **T (61 2) 8252 8400** F (61 2) 8252 8600 sydney@architectus.com.au

1 : 200 @A1

220518.00



Architectus Australia Pty Ltd is the owner of the copyright subsisting in these drawings, plans, designs and specifications. They must not be used, reproduced or copied, in whole or in part, nor may the information ideas and concepts therein contained (which are confidential to Architectus Australia Pty Ltd) be disclosed to any person without the prior written consent of that company. Nominated Architect Ray Brown, NSWARE

Architectus Australia FPU Ltd) be disclosed to any person without the prior written consent of that company. Nominated Architect Ray Brown, NSWARB 6359			
	0 1 2 3 5		
	Do not scale drawings. Verify all dimensions on site		

issue amendment

MATERIAL LEGEND

date

- AM-01 STEEL COLUMN MILD STEEL FINISH CL-10 ZINCALUME FIELDERS HERITAGE PROFILED SOFFIT LINING EF-01 EXTERNAL BRICK PAVER EL-01 ZINCALUME FIELDERS HERITAGE PROFILED EXTERNAL WALL LINING EW-04 EXTERNAL GABION WALL EW-10 EXTERNAL GLASS CURTAIN WALL EW-10 EXTERNAL GLASS CURTAIN WALL EW-10 EXTERNAL GLASS CURTAIN WALL W-31 EXTERNAL GLASS CURTAIN WALL W-31 EXTERNAL GLASS CURTAIN WALL W-31 EXTERNAL GLASS CURTAIN WALL



The University of New England Tamworth Central Campus

EAST + WEST ELEVATIONS

drawing

project

Architectus Sviney Architectus Sviney 25 Martin Flace 25 Martin Flace 26 Martin Flace 27 Martin Flace 27 Martin Flace 28 Martin Flace 29 Martin Flace 20 Marti


	scale	
NE/AC		1:100 @A1
	project no	
LRJ		220518.00

drawing no.

20/09/2023 11:58:07 AM

issue

DA2001

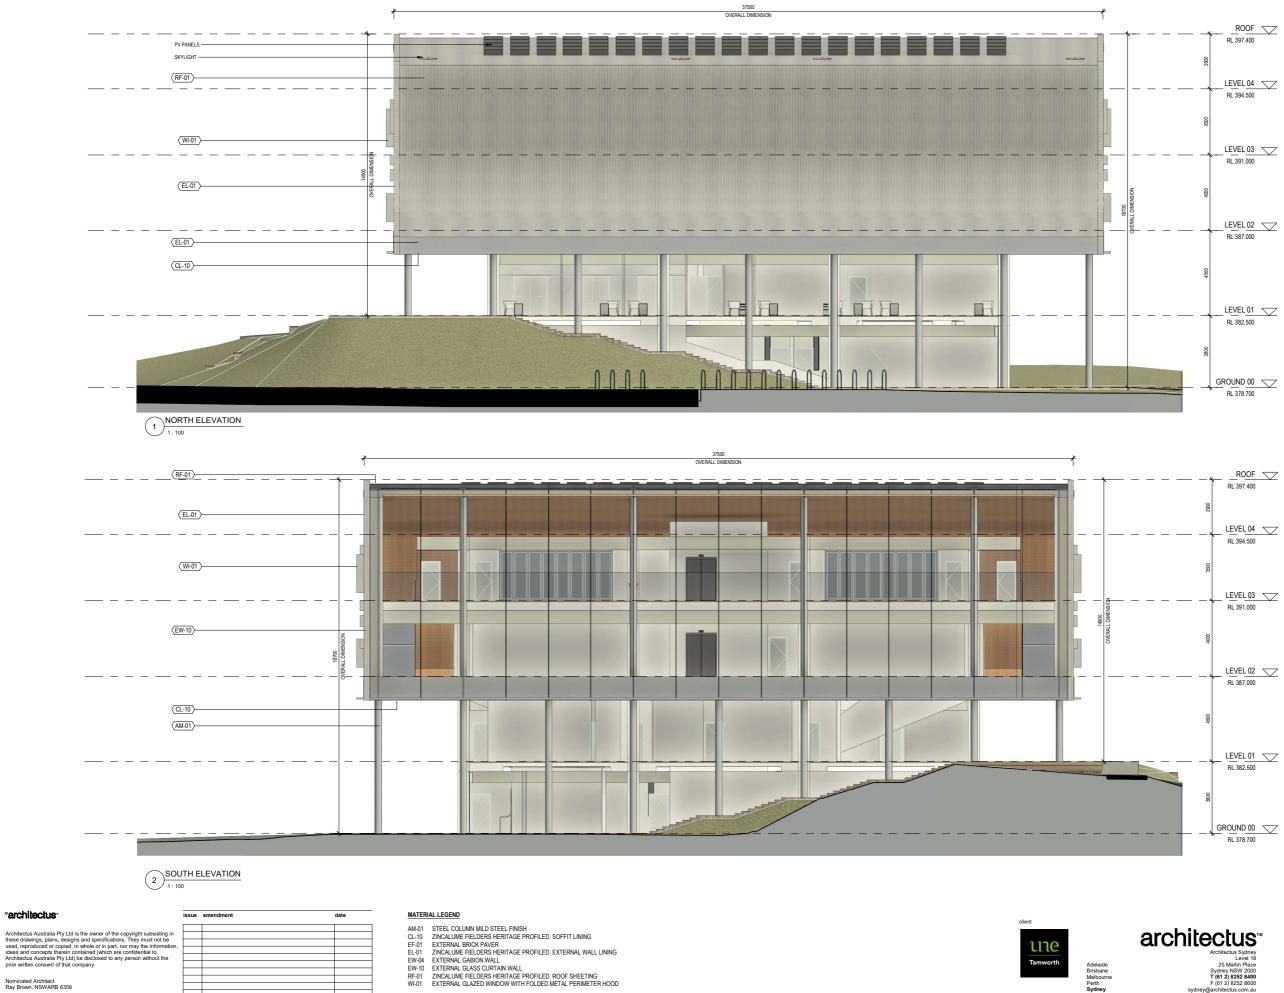

Nominated Architect Ray Brown, NSWARB 6359





The University of New England Tamworth Central Campus

NORTH +SOUTH ELEVATIONS

issue

drawing no. DA2002


project

drawing

20/09/2023 11:58:09 AM

Architectus Sydney Level 18 25 Martin Place Sydney NSW 2000 **T (61 2) 8252 8400** F (61 2) 8252 8600 @architectus.com.au

scale	
NE/AC	1:100 @A1
project no	
LRJ	220518.00

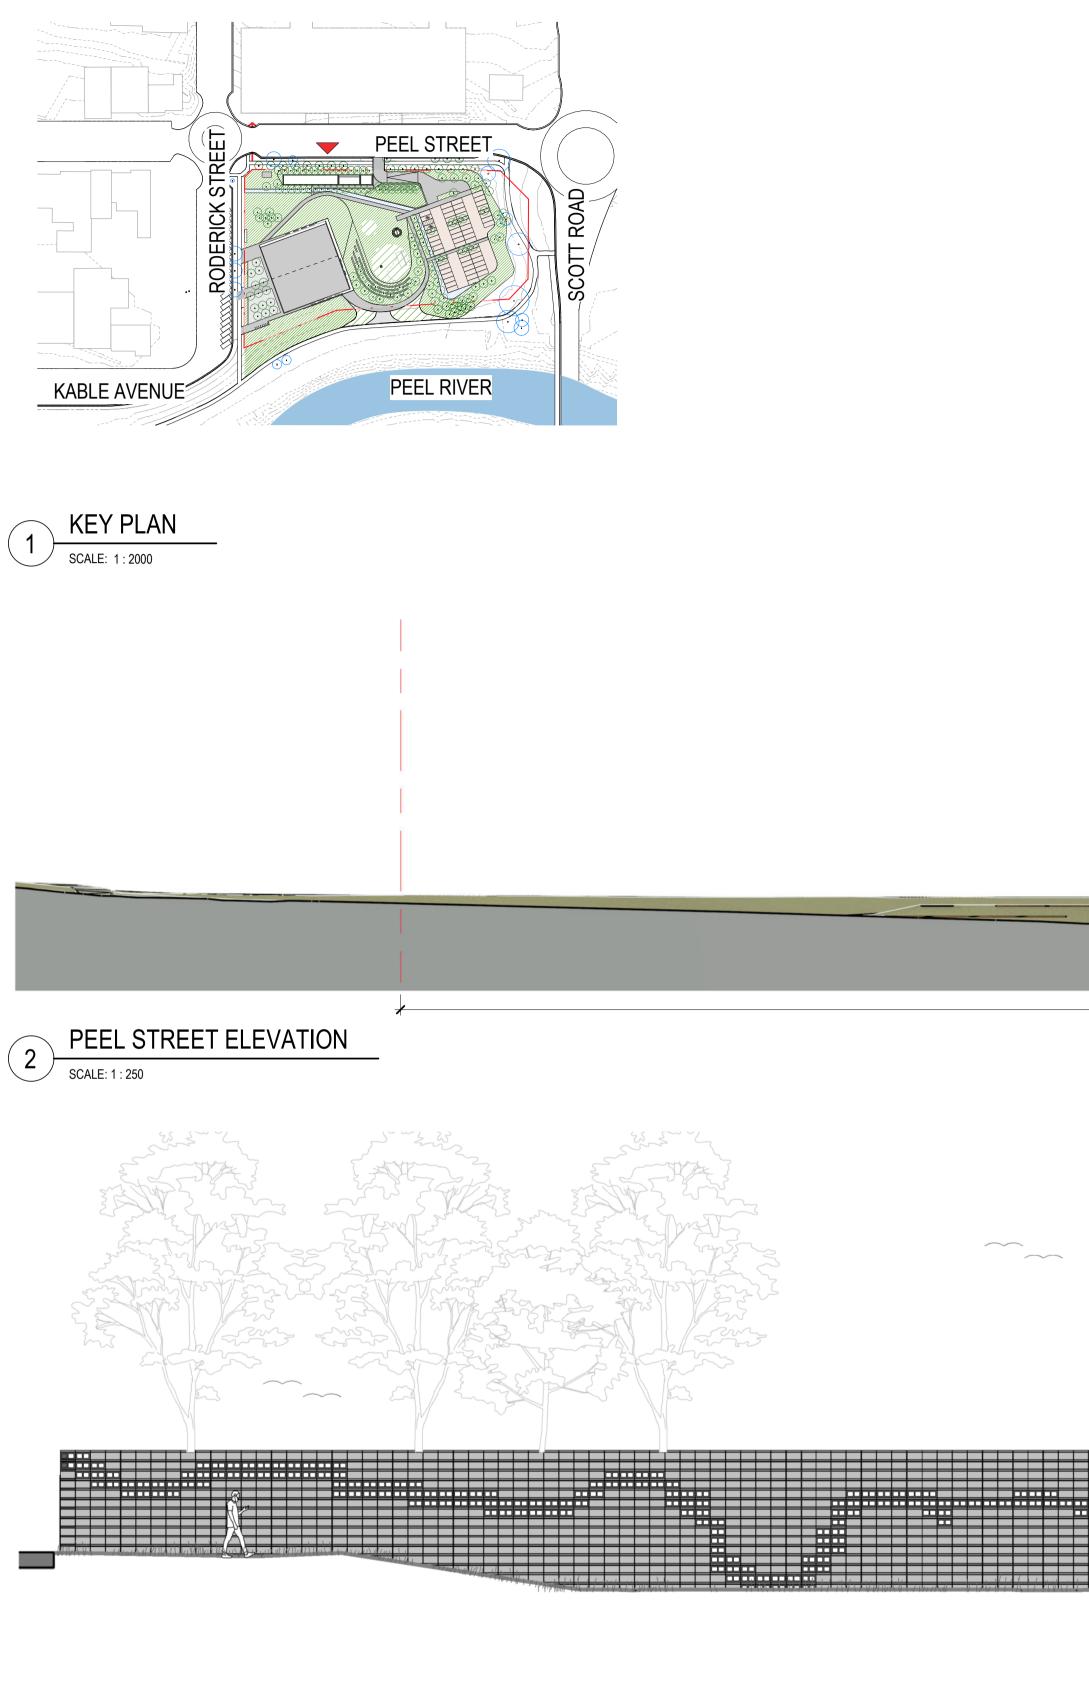

PEEL STREET PLANT WALL ELEVATION

3 SCALE: 1:100

°architectus™

Architectus Australia Pty Ltd is the owner of the copyright subsisting in these drawings, plans, designs and specifications. They must not be used, reproduced or copied, in whole or in part, nor may the information, ideas and concepts therein contained (which are confidential to Architectus Australia Pty Ltd) be disclosed to any person without the prior written consent of that company.

Nominated Architect Ray Brown, NSWARB 6359

issue	amendment	date

Do not scale drawings. Verify all dimensions on site



- EW-04 - EXTERNAL - SIG-01 - METAL PIN PATTERN MASONRY HUNG SIGNAGE WITH BLOCK WALL LIGHTING niversityo

SITE BOUNDARY



EW-04 - EXTERNAL PATTERN MASONRY BLOCK WALL





client

Brisbane Melbourne Perth Sydney checked

drawn

		543 PEEL STREET	
FOOTPATH AND VERGE	RODERICK STREET		

10000 00000 00000

SUDO

SIG-01 - METAL PIN HUNG SIGNAGE WITH LIGHTING

MATERIAL PALETTE

scale

project no

NE

HD

architectus

Architectus Sydney

Level 18 25 Martin Place Sydney NSW 2000 **T (61 2) 8252 8400**

As indicated @A1

220518.00

F (61 2) 8252 8600 sydney@architectus.com.au

project **UNE - TAMWORTH CENTRAL** CAMPUS drawing PEEL STREET ELEVATIONS 01

drawing no.

DA2010

6/05/2024 2:54:49 PM

issue

/





1 PEEL STREET ELEVATION da

°architectus™


issue amendment

ADDITIONAL INFORMATION - COUNCIL FOR DA 29.08.2024

Architectus Australia Pty Ltd is the owner of the copyright subsisting in these drawings, plans, designs and specifications. They must not be used, reproduced or copied, in whole or in part, nor may the information, ideas and concepts therein contained (which are confidential to Architectus Australia Pty Ltd) be disclosed to any person without the prior written consent of that company.

Nominated Architect Ray Brown, NSWARB 6359

date

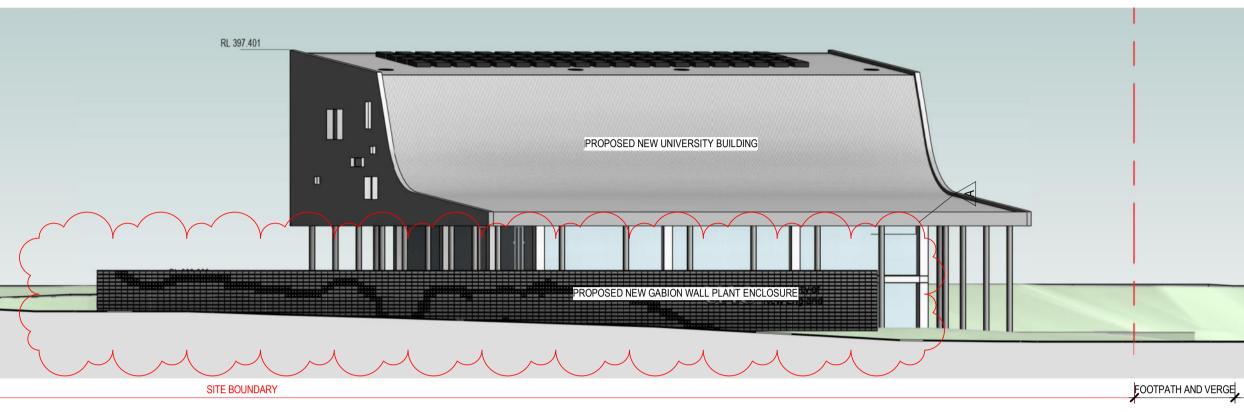



Adelaide Brisbane Melbourne Perth **Sydney**

checked drawn

543 PEEL STREET	
C 543 PEEL STREET	

RODERICK STREET

UNE - TAMWORTH CENTRAL CAMPUS

STREET ELEVATIONS

issue

Α

drawing

project

Architectus Sydney Level 18 25 Martin Place Sydney NSW 2000 T (61 2) 8252 8400 F (61 2) 8252 8600 Sydney@architectus.com.au

scale NE/AC 1 : 250 @A1 project no 220518.00

DA2004

drawing no.

11/09/2024 7:12:54 PM



01 - VIEW FROM PEEL STREET AND RODERICK STREET ROUNDABOUT



date

03 - VIEW FROM PEEL STREET WALKWAY

°architectus™

Architectus Australia Pty Ltd is the owner of the copyright subsisting in these drawings, plans, designs and specifications. They must not be used, reproduced or copied, in whole or in part, nor may the information, ideas and concepts therein contained (which are confidential to Architectus Australia Pty Ltd) be disclosed to any person without the prior written consent of that company.

Nominated Architect Ray Brown, NSWARB 6359

issue amendment

Do not scale drawings. Verify all dimensions on site



02 - VIEW FROM PEEL STREET



04 - VIEW FROM PEEL STREET WALKWAY



Adelaide Brisbane Melbourne Perth **Sydney**

UNE - TAMWORTH CENTRAL CAMPUS

PEEL STREET ELEVATIONS 02

issu

drawing

project


Architectus Sydney Level 18 25 Martin Place Sydney NSW 2000 T (61 2) 8252 8400 F (61 2) 8252 8600 sydney@architectus.com.au

	scale		
NE		NTS	@A1
	project no		
HD		2205	18.00

6/05/2024 2:54:55 PM

DA2011


drawing no.

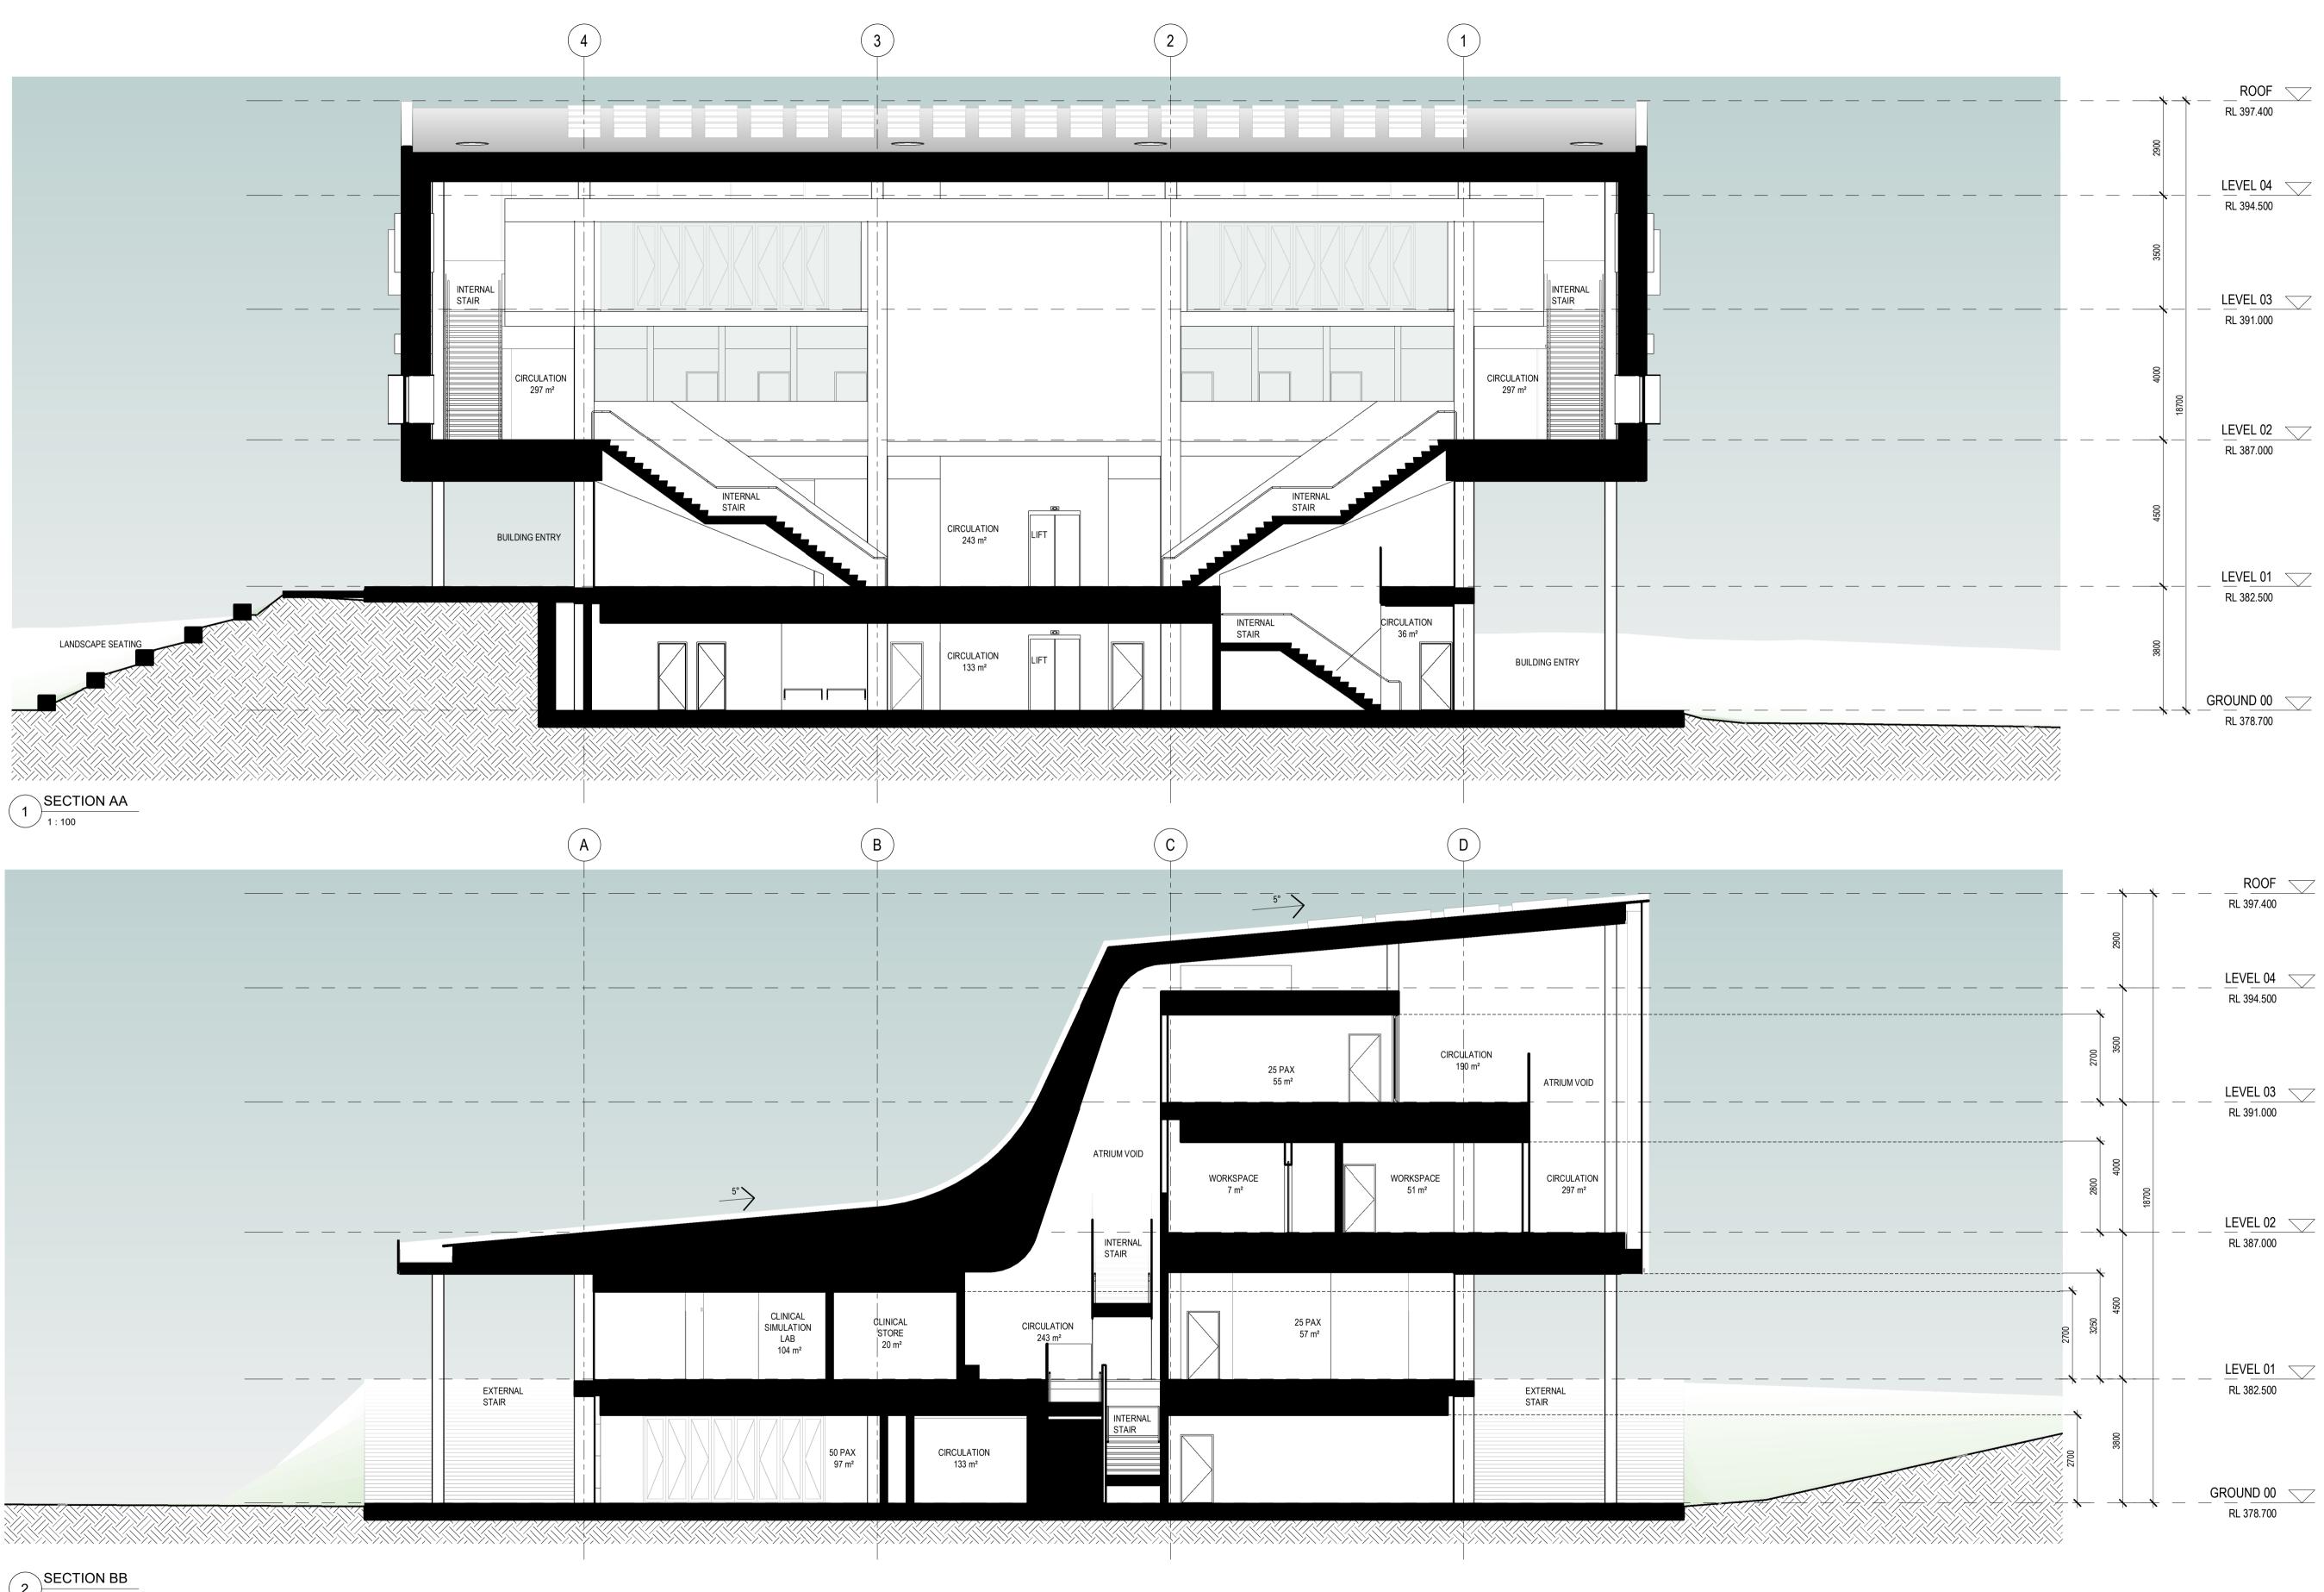




Architectus Australia Pty Ltd is the owner of the copyright subsisting in these drawings, plans, designs and specifications. They must not be used, reproduced or copied, in whole or in part, nor may the information, ideas and concepts therein contained (which are confidential to Architectus Australia Pty Ltd) be disclosed to any person without the prior written consent of that company.

Nominated Architect Ray Brown, NSWARB 6359

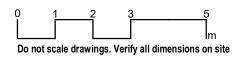

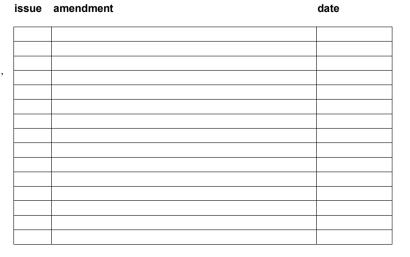





drawn

The University of New England Tamworth Central Campus

BUILDING SECTIONS

issue

drawing no.

DA2501

project

drawing


Architectus Sydney Level 18 25 Martin Place Sydney NSW 2000 **T (61 2) 8252 8400** F (61 2) 8252 8600 sydney@architectus.com.au


architectus

scale NE/AC 1 : 100 @A1 project no

220518.00

27/07/2023 5:21:45 PM

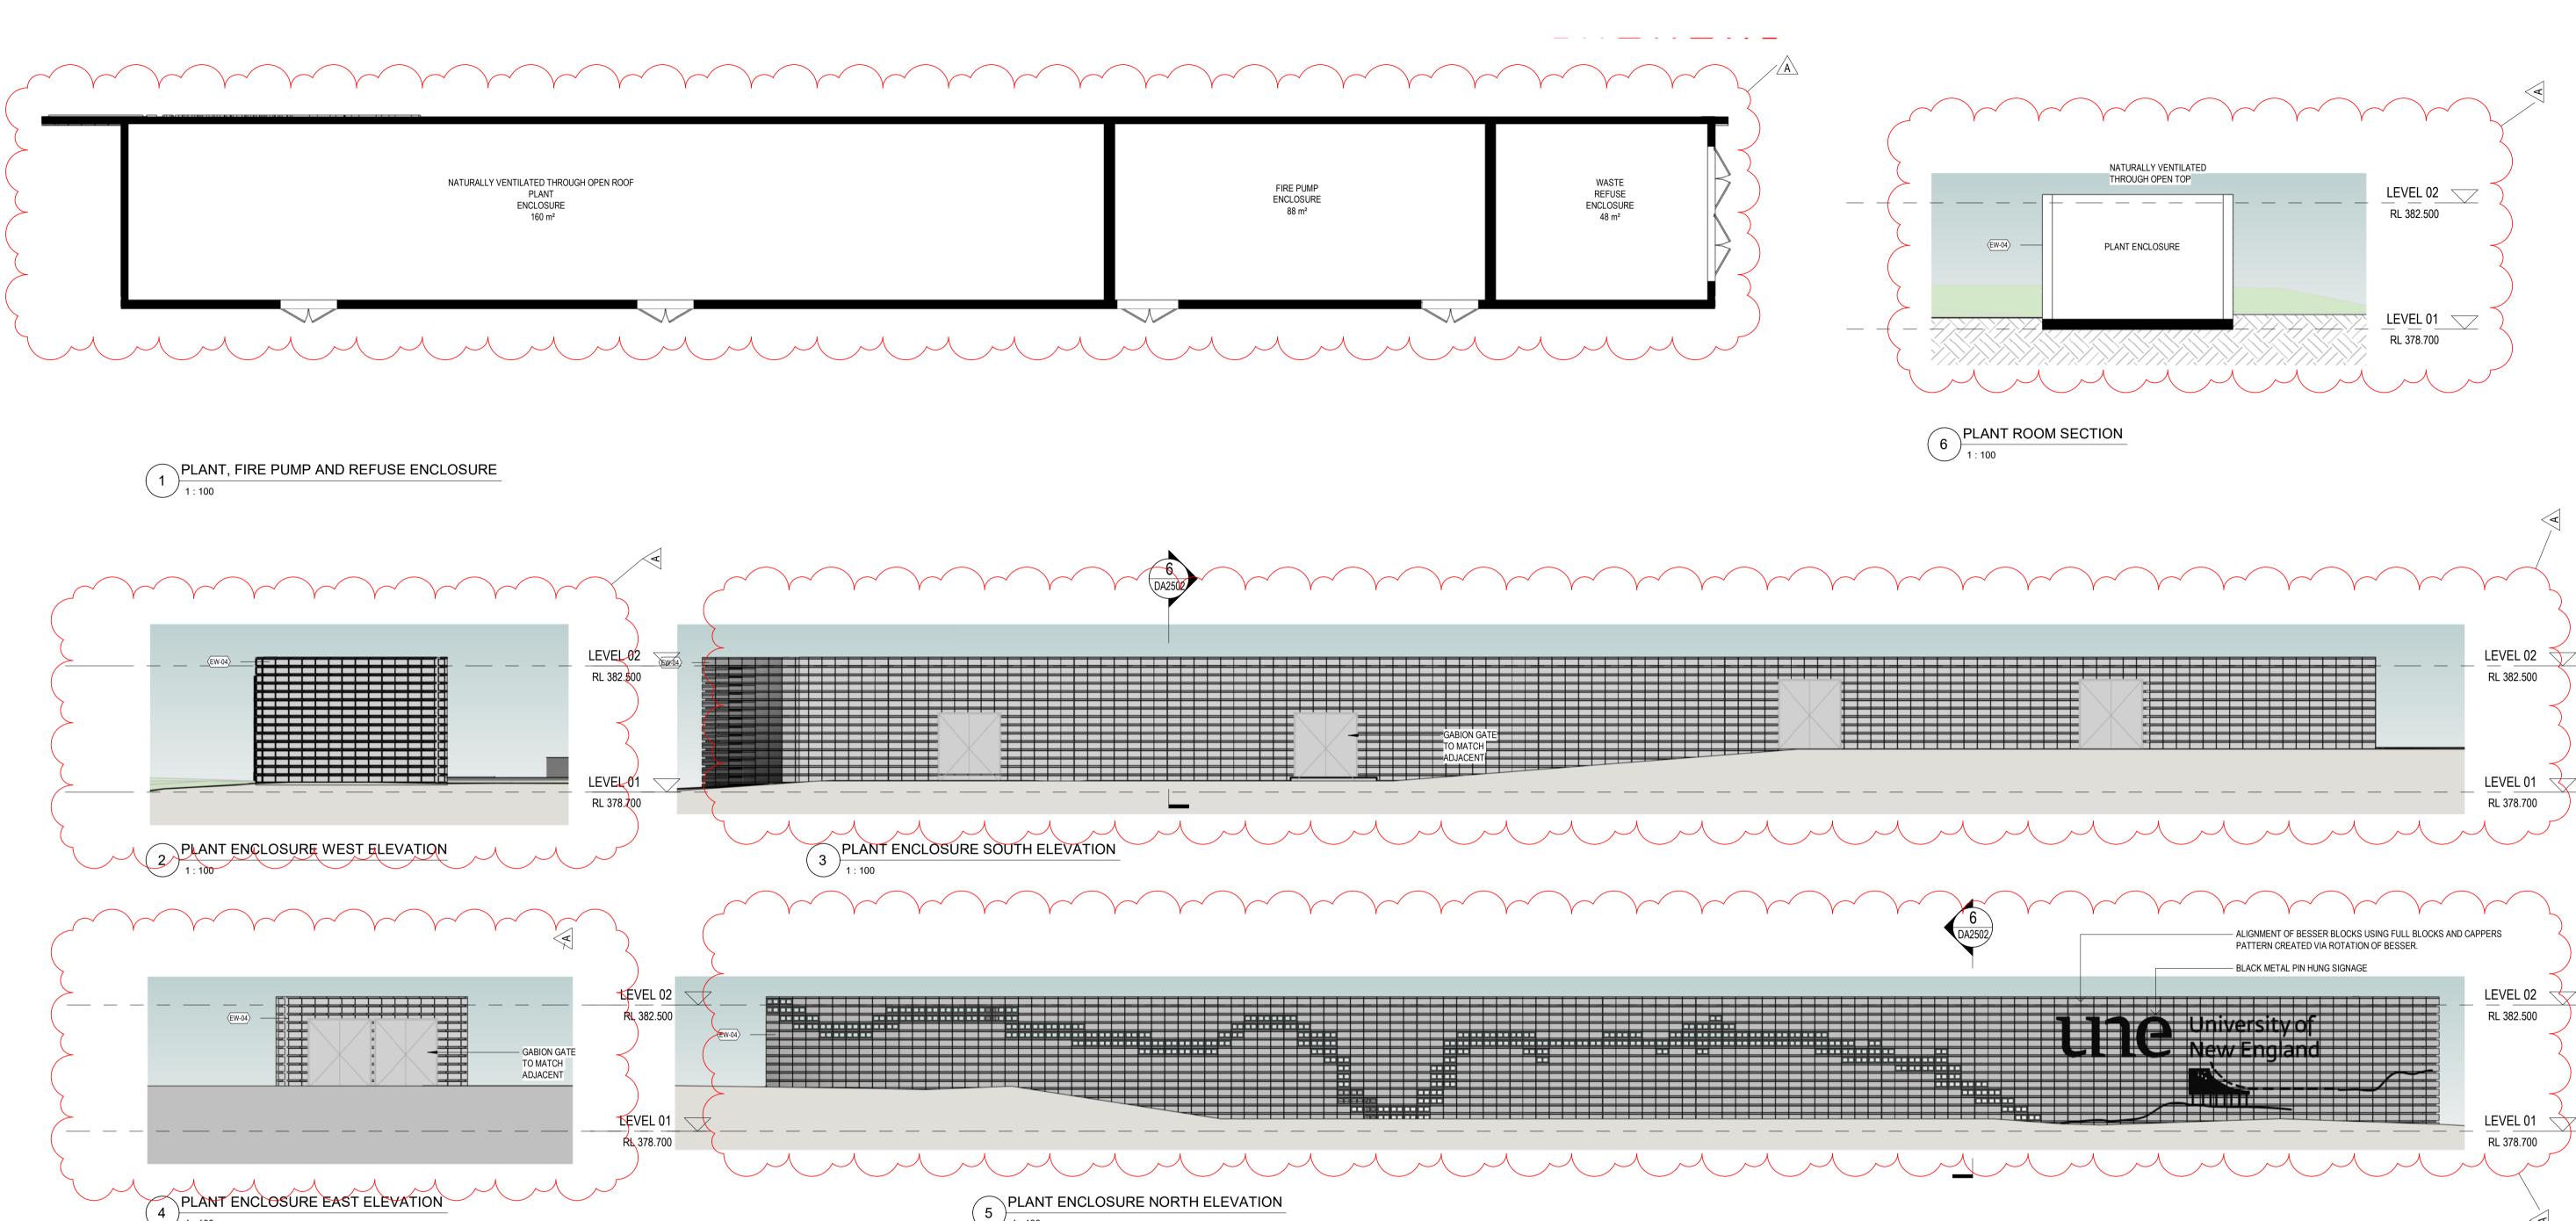

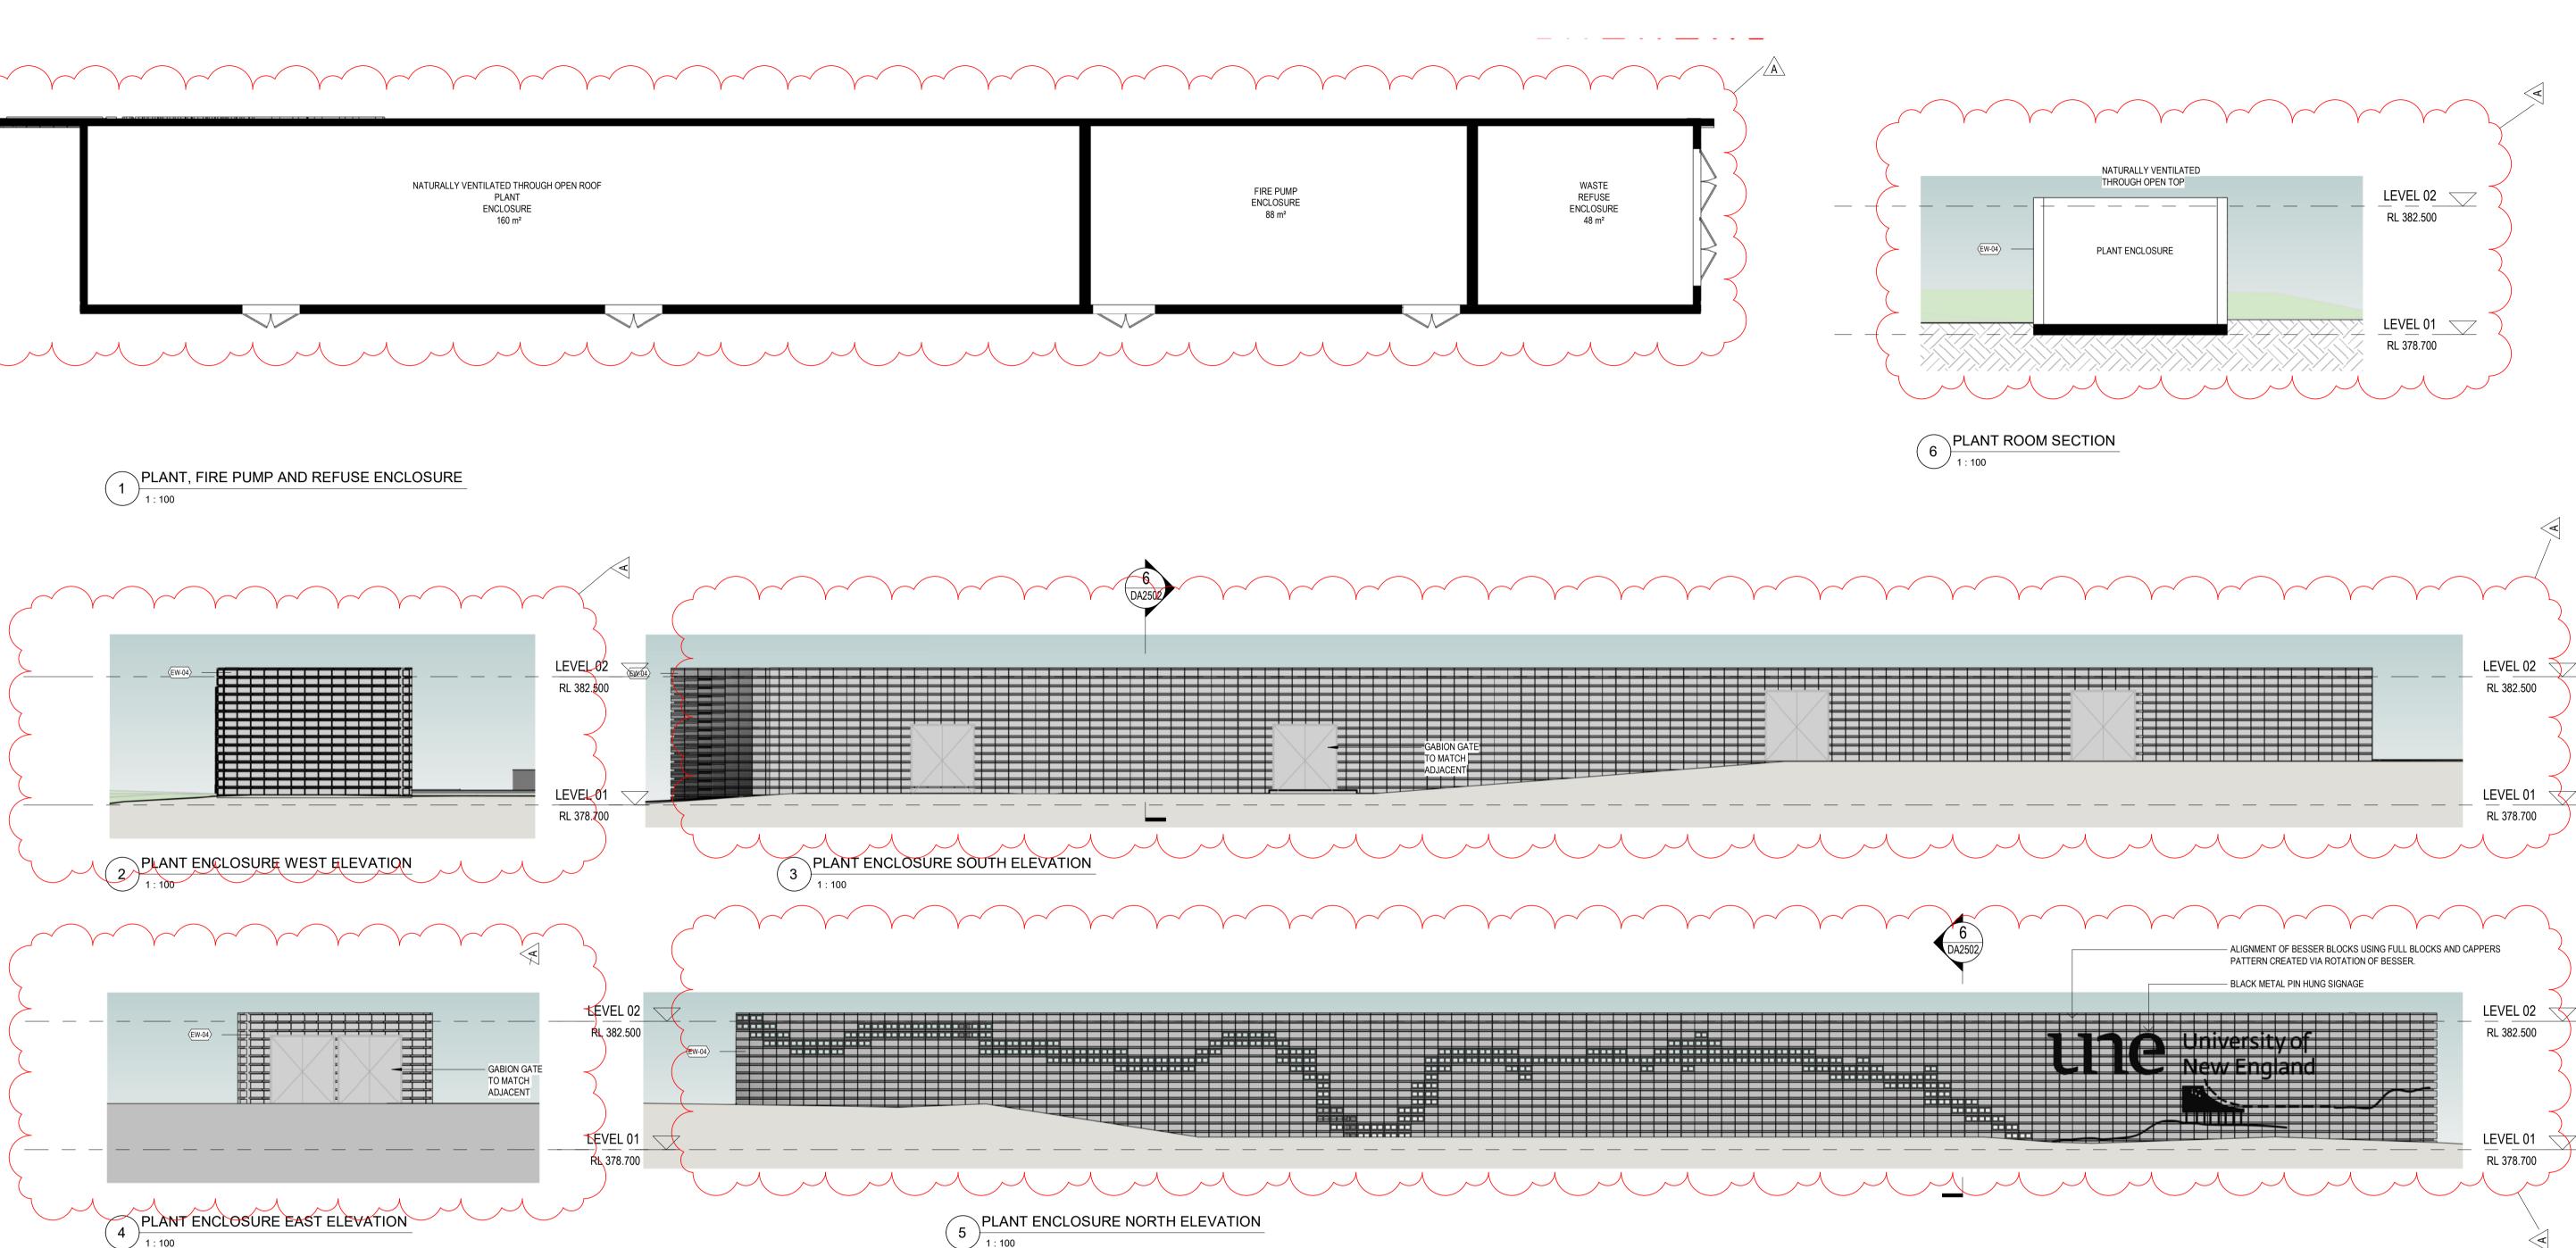

issue amendment

A	ADDITIONAL INFORMATION - COUNCIL FOR DA	29.08.2024

date

MATERIAL LEGEND

FT01 - UNITISED CURTAIN WALL FT02 - L1 AND L2 WINDOW WALL FT03 - PUNCH WINDOW WITH ALUMINIUM SHROUD FT04 – SKYLIGHT FT05 - INSULATED SANDWICH PANELS WITH METAL CLADDING - ZINCALUME FIELDERS HERITAGE PROFILED RF01 – ZINCALUME ROOF SYSTEM ST-COL - EXTERNAL STEEL COLUMNS PV - SOLAR PHOTOVOLTAIC – GEN MODEL EW-04 EXTERNAL GABION WALL - WITH RN01 VENETIAN PLASTER

Architectus Australia Pty Ltd is the owner of the copyright subsisting in these drawings, plans, designs and specifications. They must not be used, reproduced or copied, in whole or in part, nor may the information, ideas and concepts therein contained (which are confidential to Architectus Australia Pty Ltd) be disclosed to any person without the prior written consent of that company.

Nominated Architect Ray Brown, NSWARB 6359



une



checked drawr


Adelaide

Perth

Sydney

Brisbane

Melbourne

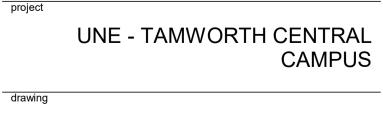

PLANT, FIRE PUMP, REFUSE ENCLOSURE

architectus

Architectus Sydney Level 18

25 Martin Place

220518.00

Sydney NSW 2000

T (61 2) 8252 8400


drawing no.

F (61 2) 8252 8600 sydney@architectus.com.au scale NE/AC 1 : 100 @A1 project no

LRJ

11/09/2024 7:16:48 PM

DA2502

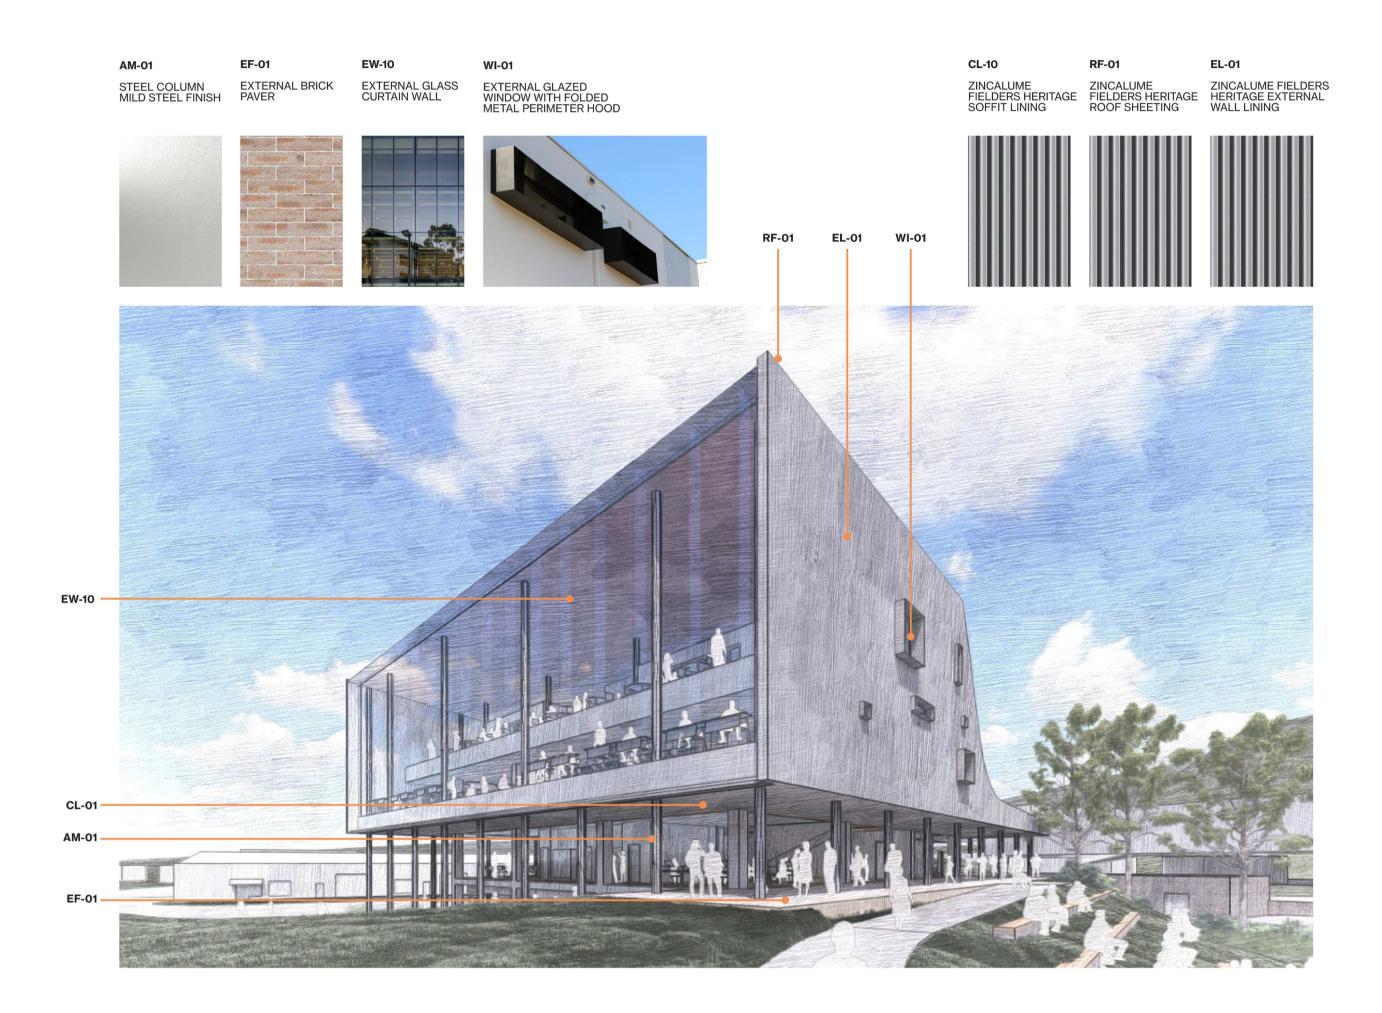


issue amendment

date

Architectus Australia Pty Ltd is the owner of the copyright subsisting in these drawings, plans, designs and specifications. They must not be used, reproduced or copied, in whole or in part, nor may the information, ideas and concepts therein contained (which are confidential to Architectus Australia Pty Ltd) be disclosed to any person without the prior written consent of that company.

Nominated Architect Ray Brown, NSWARB 6359

Do not scale drawings. Verify all dimensions on site

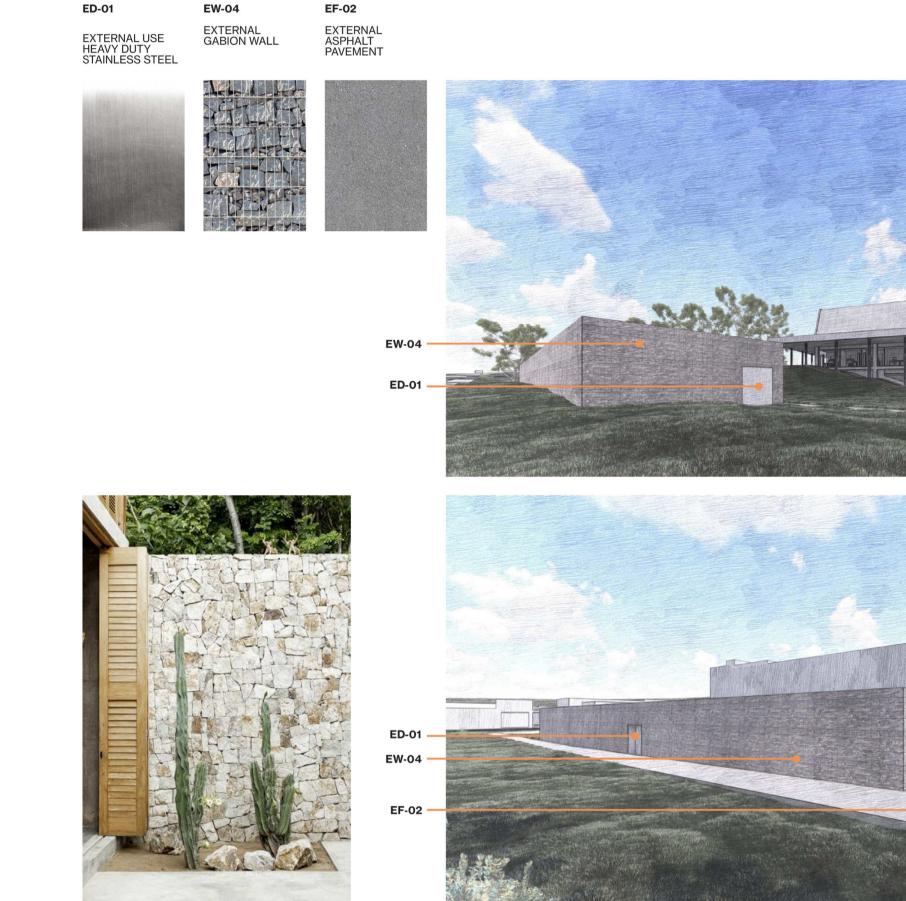






checked drawn

RF-01


CL-10

CL-01

AM-01

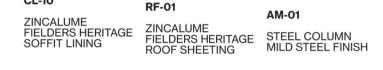



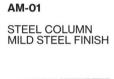







The University of New England Tamworth Central Campus

EXTERNAL FINISHES

issue

project

drawing

architectus

Architectus Sydney Level 18 25 Martin Place Sydney NSW 2000 **T (61 2) 8252 8400** F (61 2) 8252 8600 sydney@architectus.com.au


scale NE/AC @A1

project no EL 220518.00

DA9300

drawing no.

31/07/2023 10:11:03 AM

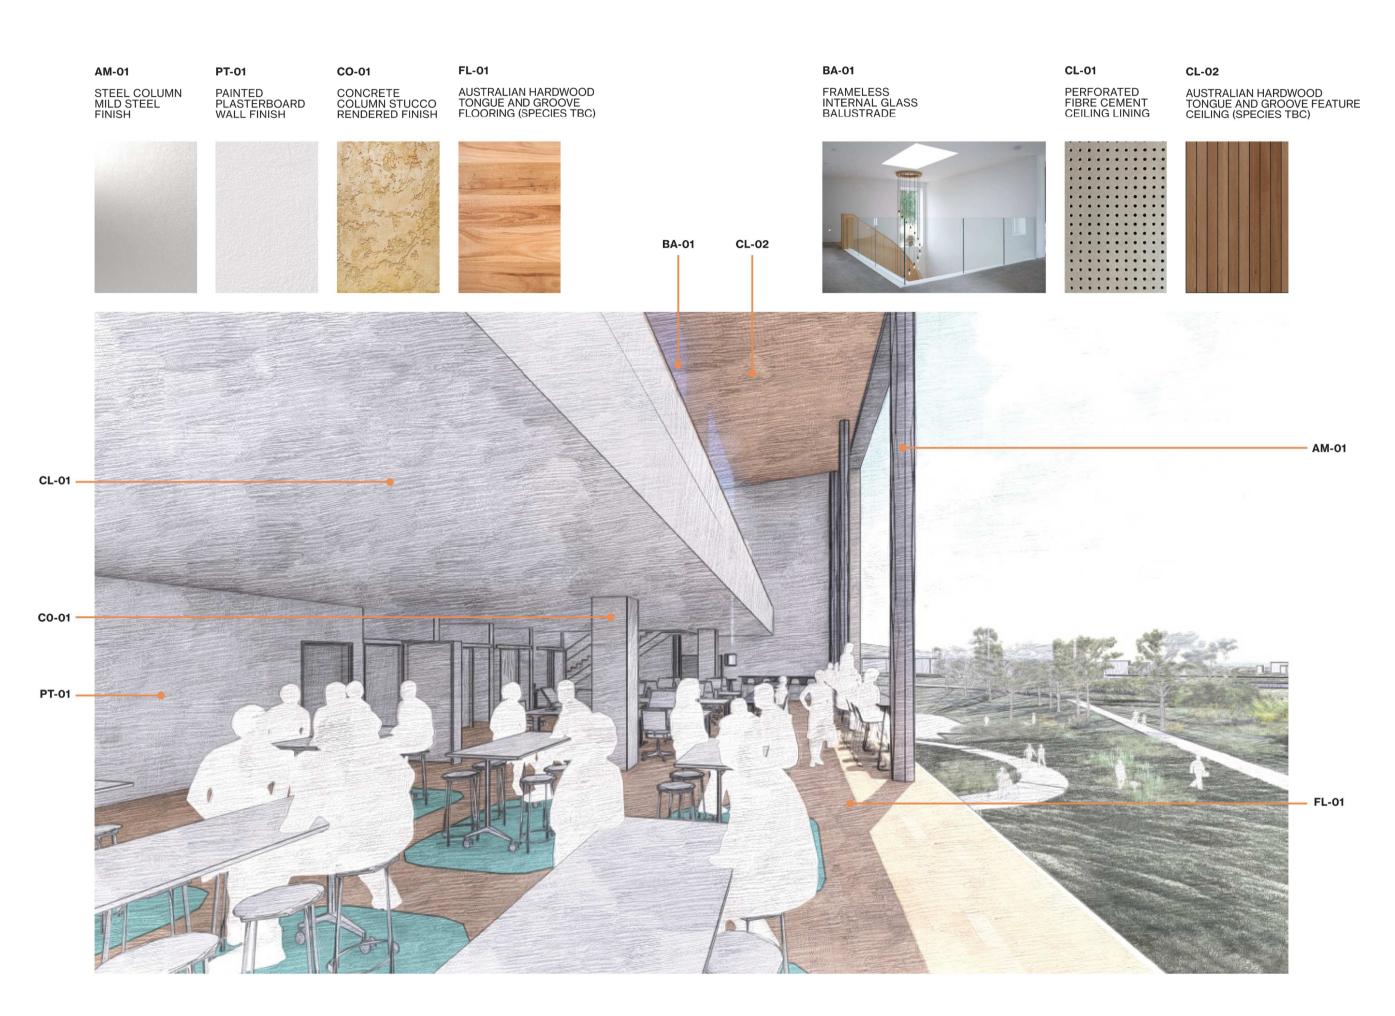

issue amendment

date

Architectus Australia Pty Ltd is the owner of the copyright subsisting in these drawings, plans, designs and specifications. They must not be used, reproduced or copied, in whole or in part, nor may the information, ideas and concepts therein contained (which are confidential to Architectus Australia Pty Ltd) be disclosed to any person without the prior written consent of that company.

Nominated Architect Ray Brown, NSWARB 6359

Do not scale drawings. Verify all dimensions on site



74





checked

The University of New England Tamworth Central Campus

INTERIOR FINISHES

issue

project

drawing

architectus™

U	CI	IIIECIUS
		Architectus Sydney
		Level 18
		25 Martin Place
		Sydney NSW 2000
		T (61 2) 8252 8400


F (61 2) 8252 8600 sydney@architectus.com.au	
scale	-

NE/AC	@A1
project no	
EL	220518.00

DA9301

drawing no.

31/07/2023 10:05:57 AM

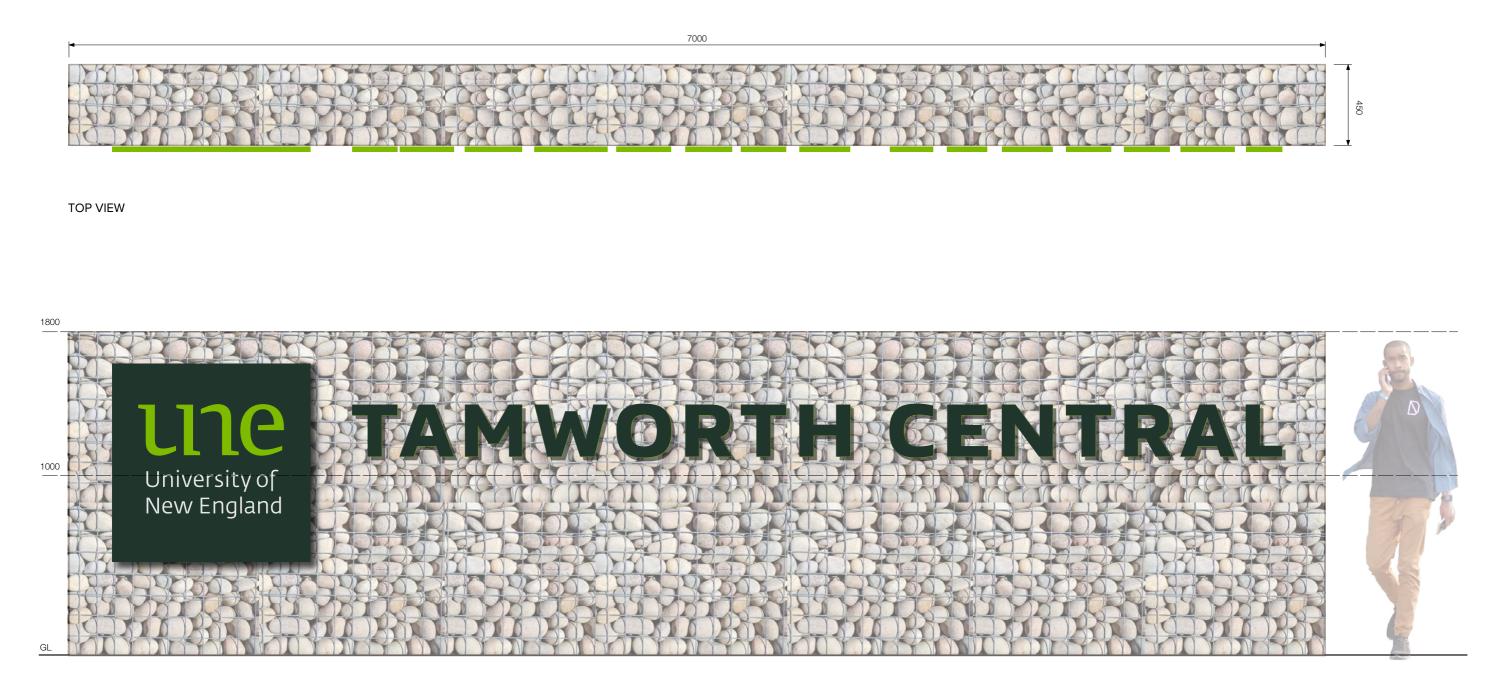

FRONT VIEW

Elevation

Scale 1:20

ID1a • Identification - University Identification Sign

Freestanding gabian wall structure, features local stones
Individual letters and logo panel, pin fixed to structure
Externally illuminated with inground spot lights

dotdash

Design Concepts ID1a – University Campus Identification Sign








Design Concepts

ID1b – Vehicular Entrance Sign

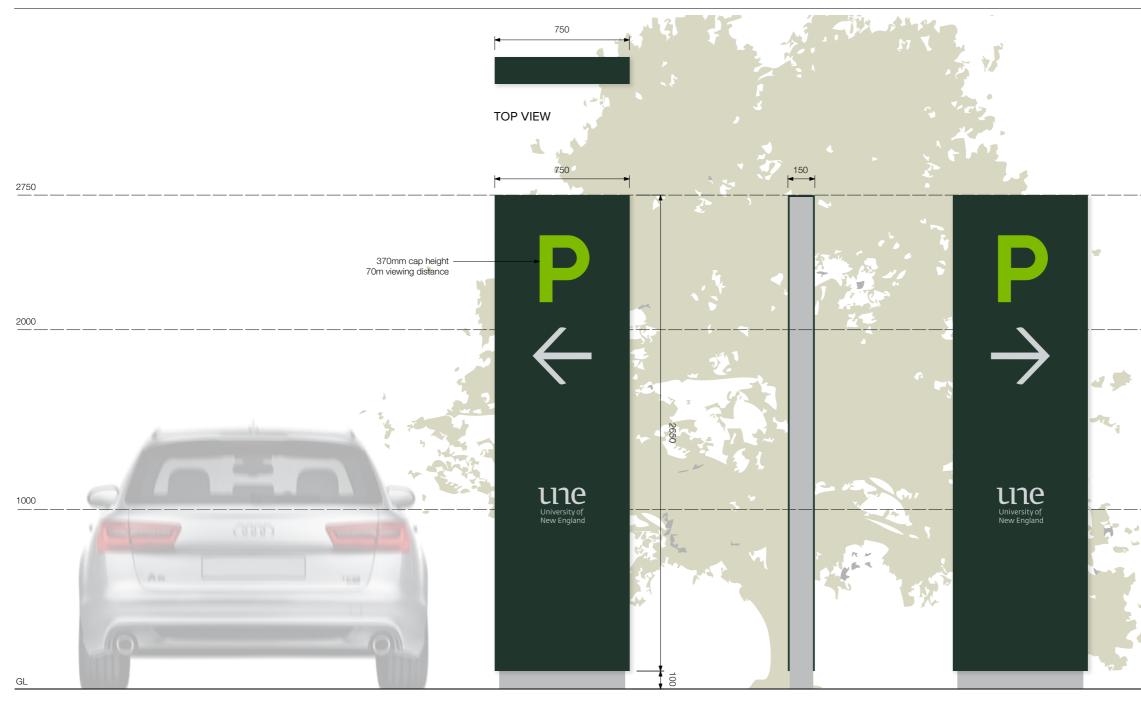

SIDE 1 VIEW

FRONT VIEW

SIDE 2 VIEW

Elevation

Scale 1:20

ID1b • Vehicular Entrance Sign

• Freestanding sign blade with aluminium faces and internal framing structure

Double sided

Intracut graphics


• Internally illuminated with LED backlights







Design Concepts ID1c – Pedestrian Entrance Sign

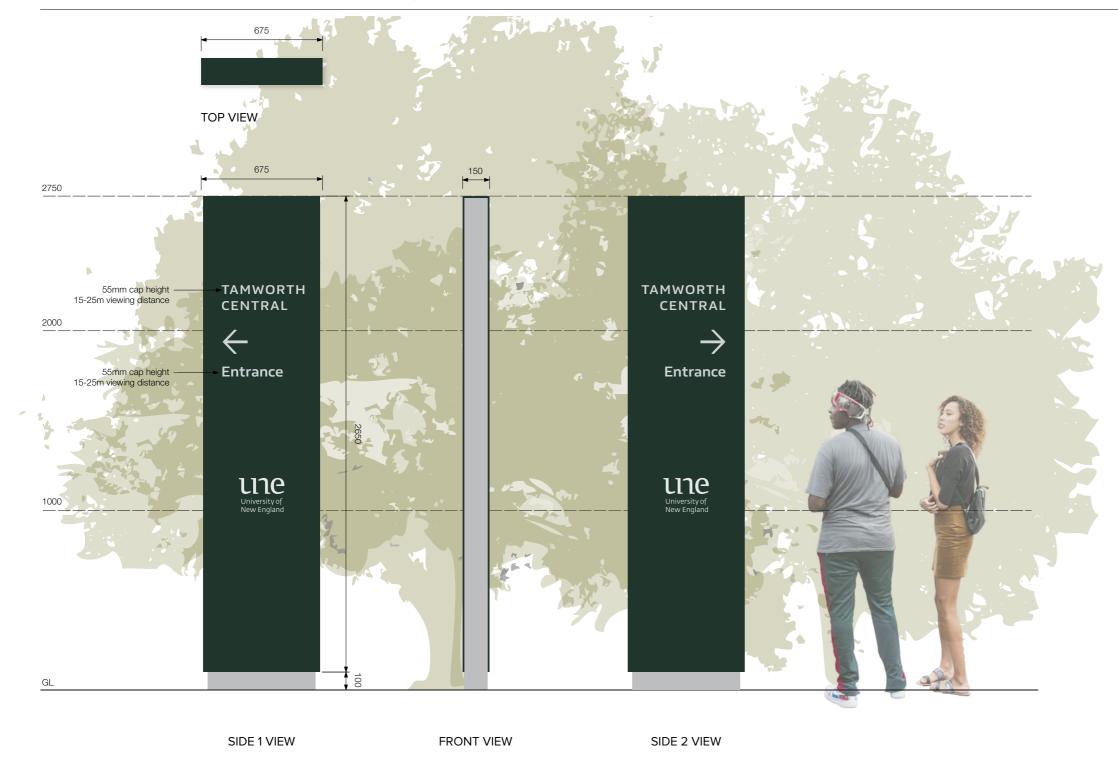

Elevation

Scale 1:20

ID1c • Pedestrian Entrance Sign

• Freestanding sign blade with aluminium faces and internal framing structure

Double sided

Intracut graphics

• Internally illuminated with LED backlights





3D View NTS

LEGEND


SITE REF	SYMBOL		PLANTING Ref	SYMBOL	
	EOW	EXTENT OF WORKS BOUNDARY			PLANT
PAVEMEN REF	NTS SYMBOL			PL2	PLANT
		PAVING TYPE 1: IN SITU CONCRETE		PL3	PLANT
	PV2	PAVING TYPE 2: DECO GRAVEL PAVING / SAND		PL4	PLANT
	PV3	PAVING TYPE 3: PERMEABLE PAVING		$\begin{array}{c ccccccccccccccccccccccccccccccccccc$	PLANT
	PV4	PAVING TYPE 4: RIVER GRAVEL PAVING		TURF	TURF:
			LEVELS REF	SYMBOL	



+ex370.0



© 2023. THIS DRAWING IS COPYRIGHT OF TYRRELLSTUDIO PTY LTD. DO NOT SCALE DRAWINGS. WRITTEN DIMENSIONS GOVERN. ALL DIMENSIONS ARE SHOWN IN MILLIMETRES UNLESS OTHERWISE NOTED. ALL DIMENSIONS SHALL BE VERIFIED ON SITE PRIOR TO CONSTRUCTION. TYRRELLSTUDIO SHALL BE NOTIFIED IN WRITING OF ANY DISCREPANCIES. THIS DRAWING MUST BE READ IN CONJUNCTION WITH ALL RELEVANT CONTRACTS, SPECIFICATIONS AND DRAWINGS. THIS DRAWING IS AN UNCONTROLLED COPY UNLESS OTHERWISE NOTED.

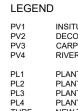



 PL1
 PLANTING TYPE 1: NATIVE GRASSES

 PL2
 PLANTING TYPE 2: ENTRY GROVE PLANTING

 PL3
 PLANTING TYPE 3: SWALE PLANTING

 PL4
 PLANTING TYPE 4: CARPARK PLANTING

 TURF
 NEW TURF

	WALLS REF	SYMBOL	
NTING TYPE 1: NATIVE GRASS PLANTING		W1	WALL 1: INSITU CONCRETE SITTING TERRACES
NTING TYPE 2: ENTRY GROVE PLANTING			
NTING TYPE 3: SWALE PLANTING			
NTING TYPE 4: CARPARK PLANTING			
NTING TYPE 5: NATIVE MEADOW PLANTING			
RF: NEW TURF	STAIRS REF	SYMBOL	
		S1	STAIR 1: INSITU CONCRETE STAIR

NEW RELATIVE LEVEL

EXISTING LEVEL


ISSUE	DATE	DESCRIPTION
01	29.07.2023	DA DRAFT ISSUE
02	24.11.2023	FOR DEVELOPMENT APPLICATION

LANDSCAPE ARCHITECT




M. PO BOX 1462, MANLY NSW 1655 AU A. L2, 47 SYDNEY RD MANLY NSW 2095 AU T. +61 2 8458 2360 E. mail@tyrrellstudio.com ABN. 97 167 623 216 W. www.tyrrellstudio.com

PROJECT	UNE TAMWORTH	PROJECT 2302	NO.	ISSUE DATE 24.11.2023
CLIENT	UNIVERSITY OF NEW ENGLAND	drawn TYR	CHECKED TYR	SCALE AT A1
DRAWING TITLE	LEGEND	DRAWING	G NO.	ISSUE
		TW	-L002	02

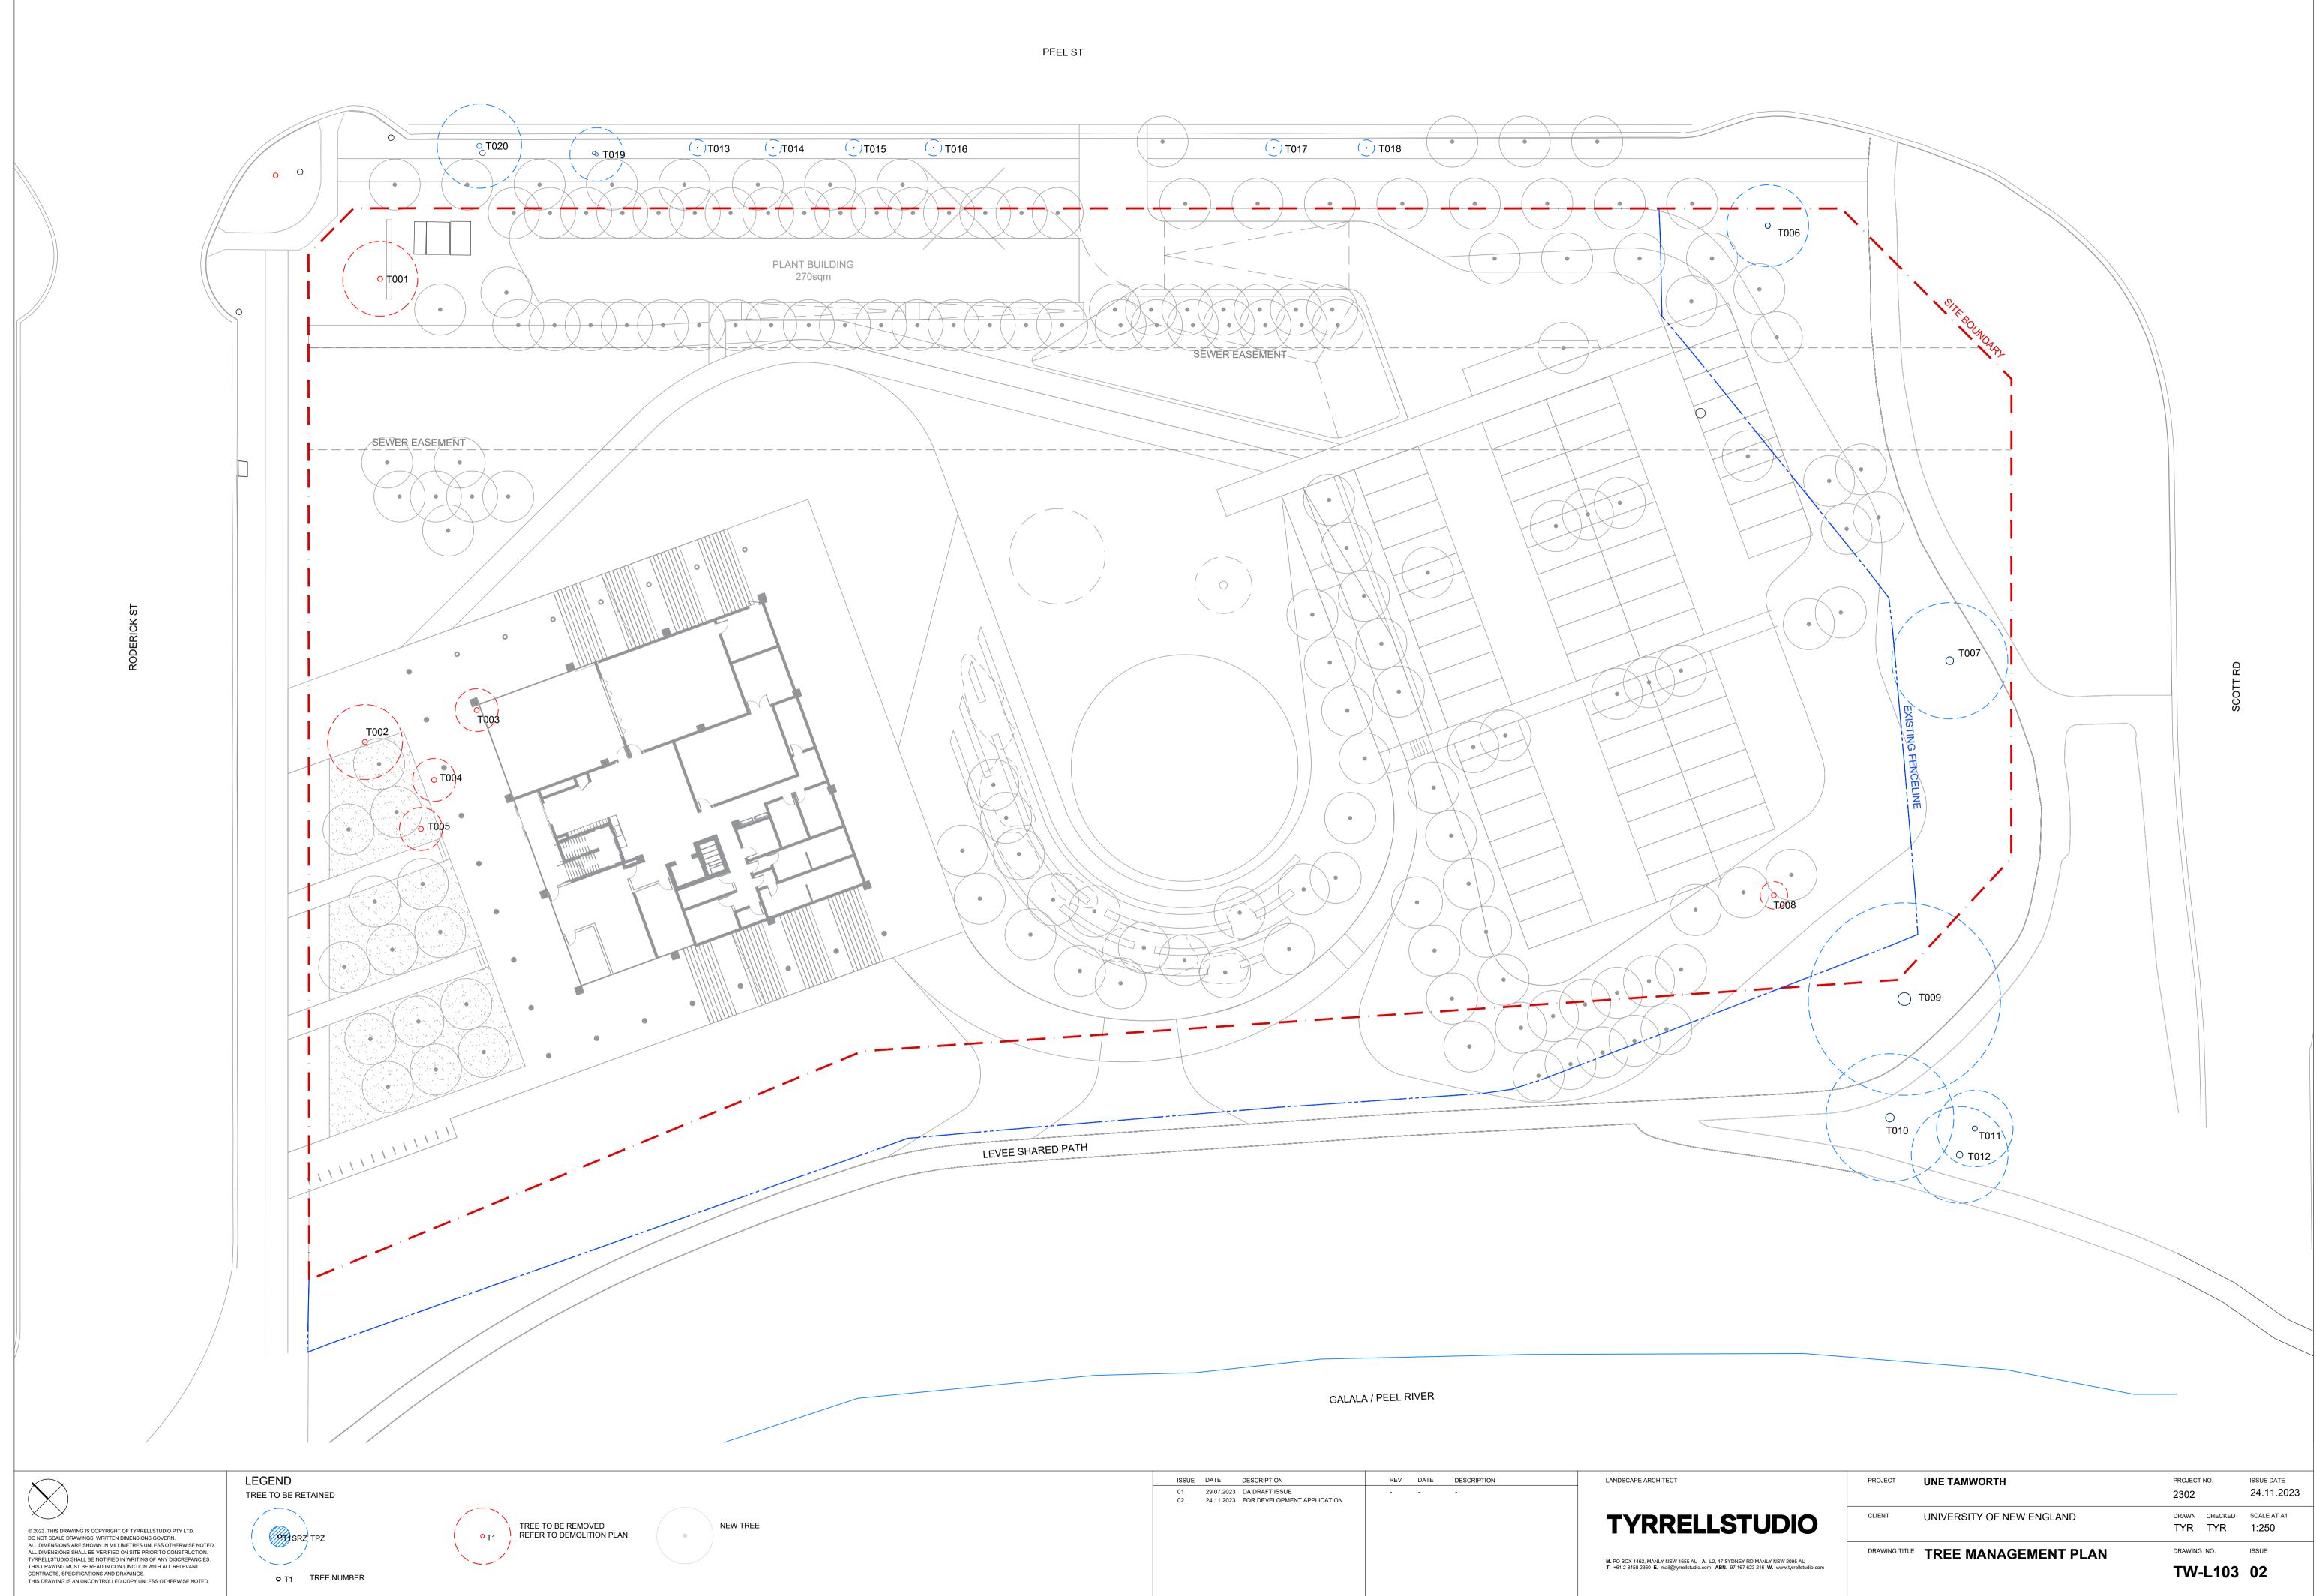

ISSUE	DATE	DESCRIPTION	REV	DATE	DESCRIPTION	LANDSCAPE ARCHITECT
01	29.07.2023	DA DRAFT ISSUE	-	-	-	
02	24.11.2023	FOR DEVELOPMENT APPLICATION				
						TYRRELLSTUE
						 M. PO BOX 1462, MANLY NSW 1655 AU A. L2, 47 SYDNEY RD MANLY NS T. +61 2 8458 2360 E. mail@tyrrellstudio.com ABN. 97 167 623 216 W. w

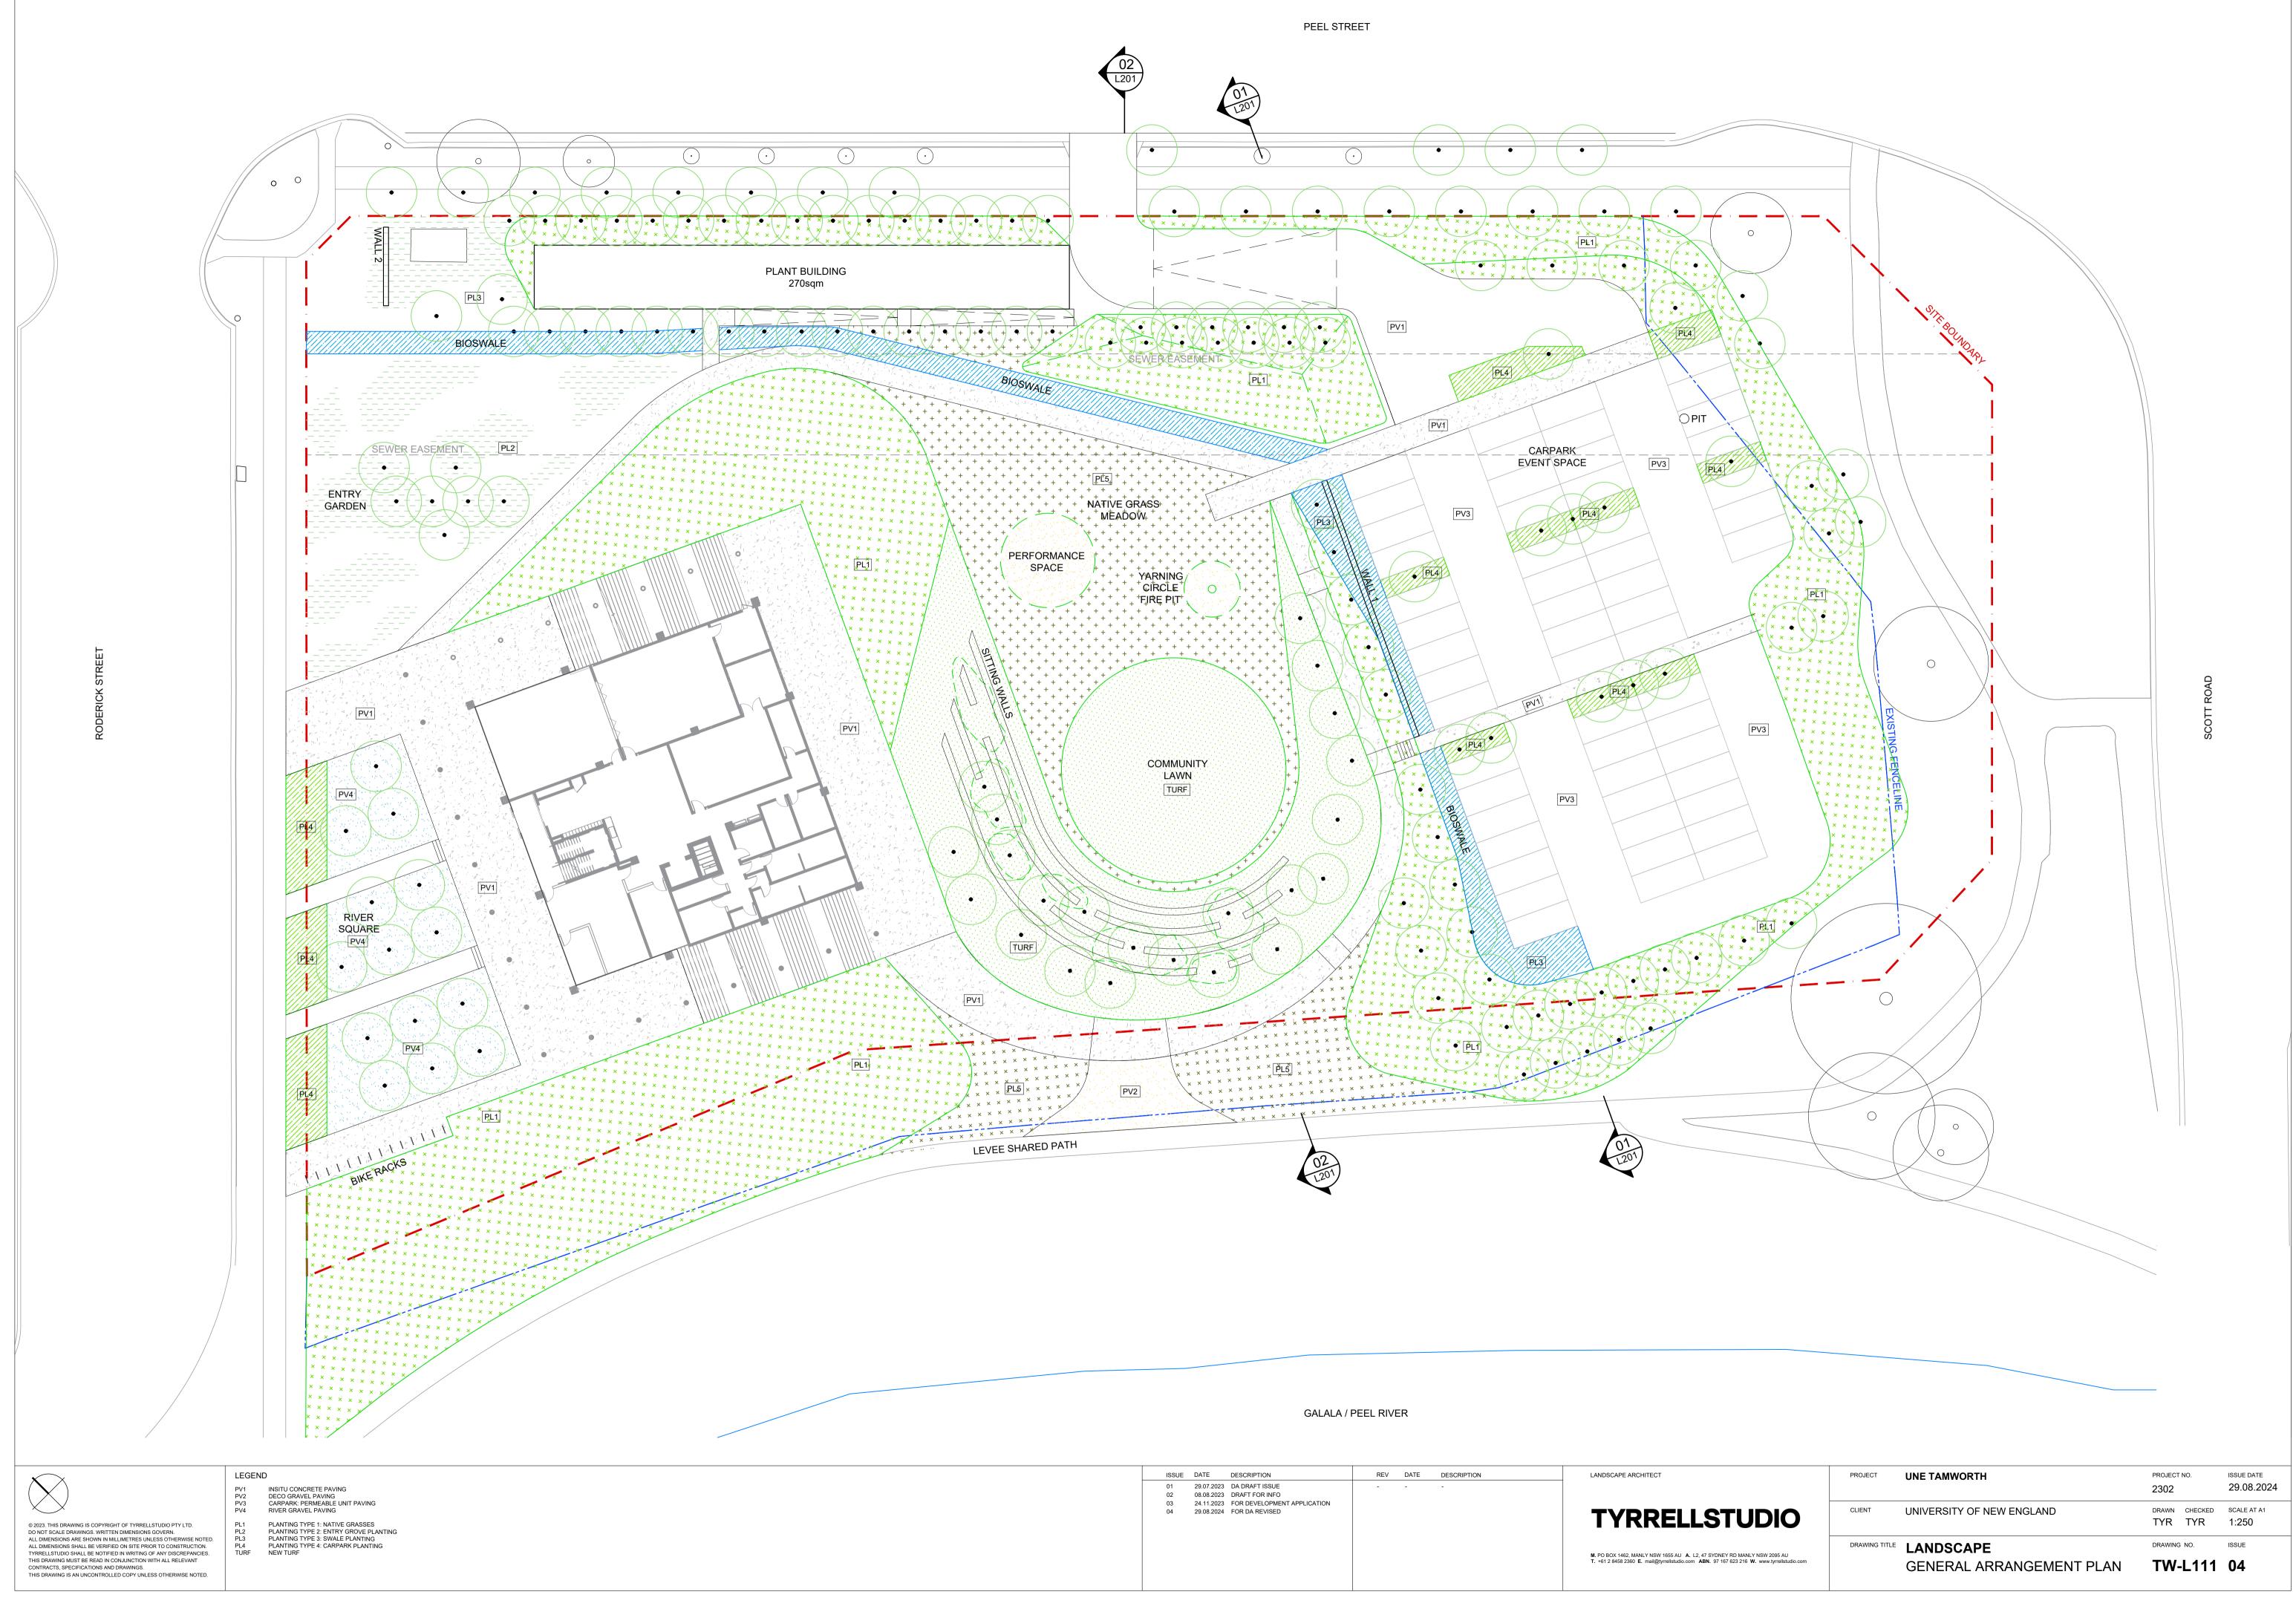

ISSUE	DATE	DESCRIPTION	R	EV	DATE	DESCRIPTION	LANDSCAPE ARCHITECT
01	29.07.2023	DA DRAFT ISSUE	-		-	-	
02	08.08.2023	DRAFT FOR INFO					
03	24.11.2023	FOR DEVELOPMENT APPLICATION					
04	29.08.2024	FOR DA REVISED					
							TYRRELLSTU
							 M. PO BOX 1462, MANLY NSW 1655 AU A. L2, 47 SYDNEY RD MANLY T. +61 2 8458 2360 E. mail@tyrrellstudio.com ABN. 97 167 623 216





ISSUE	DATE	DESCRIPTION	REV	DATE	DESCRIPTION	LANDSCAPE ARCHITECT
01	29.07.2023	DA DRAFT ISSUE	-	-	-	
02	24.11.2023	FOR DEVELOPMENT APPLICATION				
03	29.08.2024	FOR DA REVISED				
						TYRRELLSTU
						M. PO BOX 1462, MANLY NSW 1655 AU A. L2, 47 SYDNEY RD MANL
						T. +61 2 8458 2360 E. mail@tyrrellstudio.com ABN. 97 167 623 216

Last u	pdated 26.07.2023					
						Density (per
Code	Species	Common Name	Height	Spread	Pot Size	m ²)
	Trees					
СС	Casuarina cunninghamia	River Sheoak	15m-35m			1
GP	Geijera parviflora	Wilga	10m			
AF	Angophora floribunda	Rough-barked Apple	30m			
EA	Eucalyptus albens	White Box	25m			
CG	Callitris glaucophylla	White Cypress Pine	20m			
PL1	Swale Planting					
JU	Juncus usitatus	Common Rush	400mm to 1100mm			
CV	Cyperus vaginatus	Stiff-leaf Sedge	1000mm			
RL	Ranunculus lappaceus	Australian Buttercup	150mm-500mm			
PL2	Entry Grove Planting					
PS	Poa sieberiana	Blue Tussock Grass	1000mm			
DM	Dichelachne micrantha	Short-hair Plumegrass	1200mm			
RC	Rytidosperma caespitosa	Ringed Wallaby Grass	900mm			
AM	Aristida ramosa	Purple Wiregrass	1200mm			
тт	Themeda triandra	Kangaroo grass	1500mm			
PL3	Amphitheater Planting					
DS	Dicanthium sericeum	Queensland Bluegrass	1200mm			8
ES	Anthosachne scabra (Elymus scaber)	Common Wheatgrass	1500mm			
PS	Poa sieberiana	Blue Tussock Grass	1000mm			
RC	Rytidosperma caespitosa	Ringed Wallaby Grass	900mm			
TT	Themeda triandra	Kangaroo grass	1500mm			
PL4	Carpark Planting					
IC	Imperata cylindrica	Cogon Grass	1200mm			8
PL	Poa labillardieri	Tussock Grass	1200mm			
JU	Juncus usitatus	Common Rush	400mm to 1100mm			
	Turf					
TURF	Cenchrus clandestinus (Pennisetum cland	esti Kikuyu				




© 2023. THIS DRAWING IS COPYRIGHT OF TYRRELLSTUDIO PTY LTD. DO NOT SCALE DRAWINGS. WRITTEN DIMENSIONS GOVERN. ALL DIMENSIONS ARE SHOWN IN MILLIMETRES UNLESS OTHERWISE NOTED. ALL DIMENSIONS SHALL BE VERIFIED ON SITE PRIOR TO CONSTRUCTION. TYRRELLSTUDIO SHALL BE NOTIFIED IN WRITING OF ANY DISCREPANCIES. THIS DRAWING MUST BE READ IN CONJUNCTION WITH ALL RELEVANT CONTRACTS, SPECIFICATIONS AND DRAWINGS. THIS DRAWING IS AN UNCONTROLLED COPY UNLESS OTHERWISE NOTED.

ISSUE DATE	DESCRIPTION	REV DAT	E DESCRIPTION	LANDSCAPE ARCHITECT
02 24.11.2023	FOR DEVELOPMENT APPLICATION			
				TYRRELLSTUDIO
				M. PO BOX 1462, MANLY NSW 1655 AU A. L2, 47 SYDNEY RD MANLY NSW 2095 AU T. +61 2 8458 2360 E. mail@tyrrellstudio.com ABN. 97 167 623 216 W. www.tyrrellstudio.com
	01 29.07.2023	01 29.07.2023 DA DRAFT ISSUE	01 29.07.2023 DA DRAFT ISSUE	01 29.07.2023 DA DRAFT ISSUE

D	0

PROJEC	UNE TAMWORTH	PROJECT NO. 2302	ISSUE DATE 24.11.2023
CLIENT	UNIVERSITY OF NEW ENGLAND	DRAWN CHECKED TYR TYR	SCALE AT A1
DRAWIN	PLANTING SCHEDULE	DRAWING NO.	ISSUE
		TW-L143	02

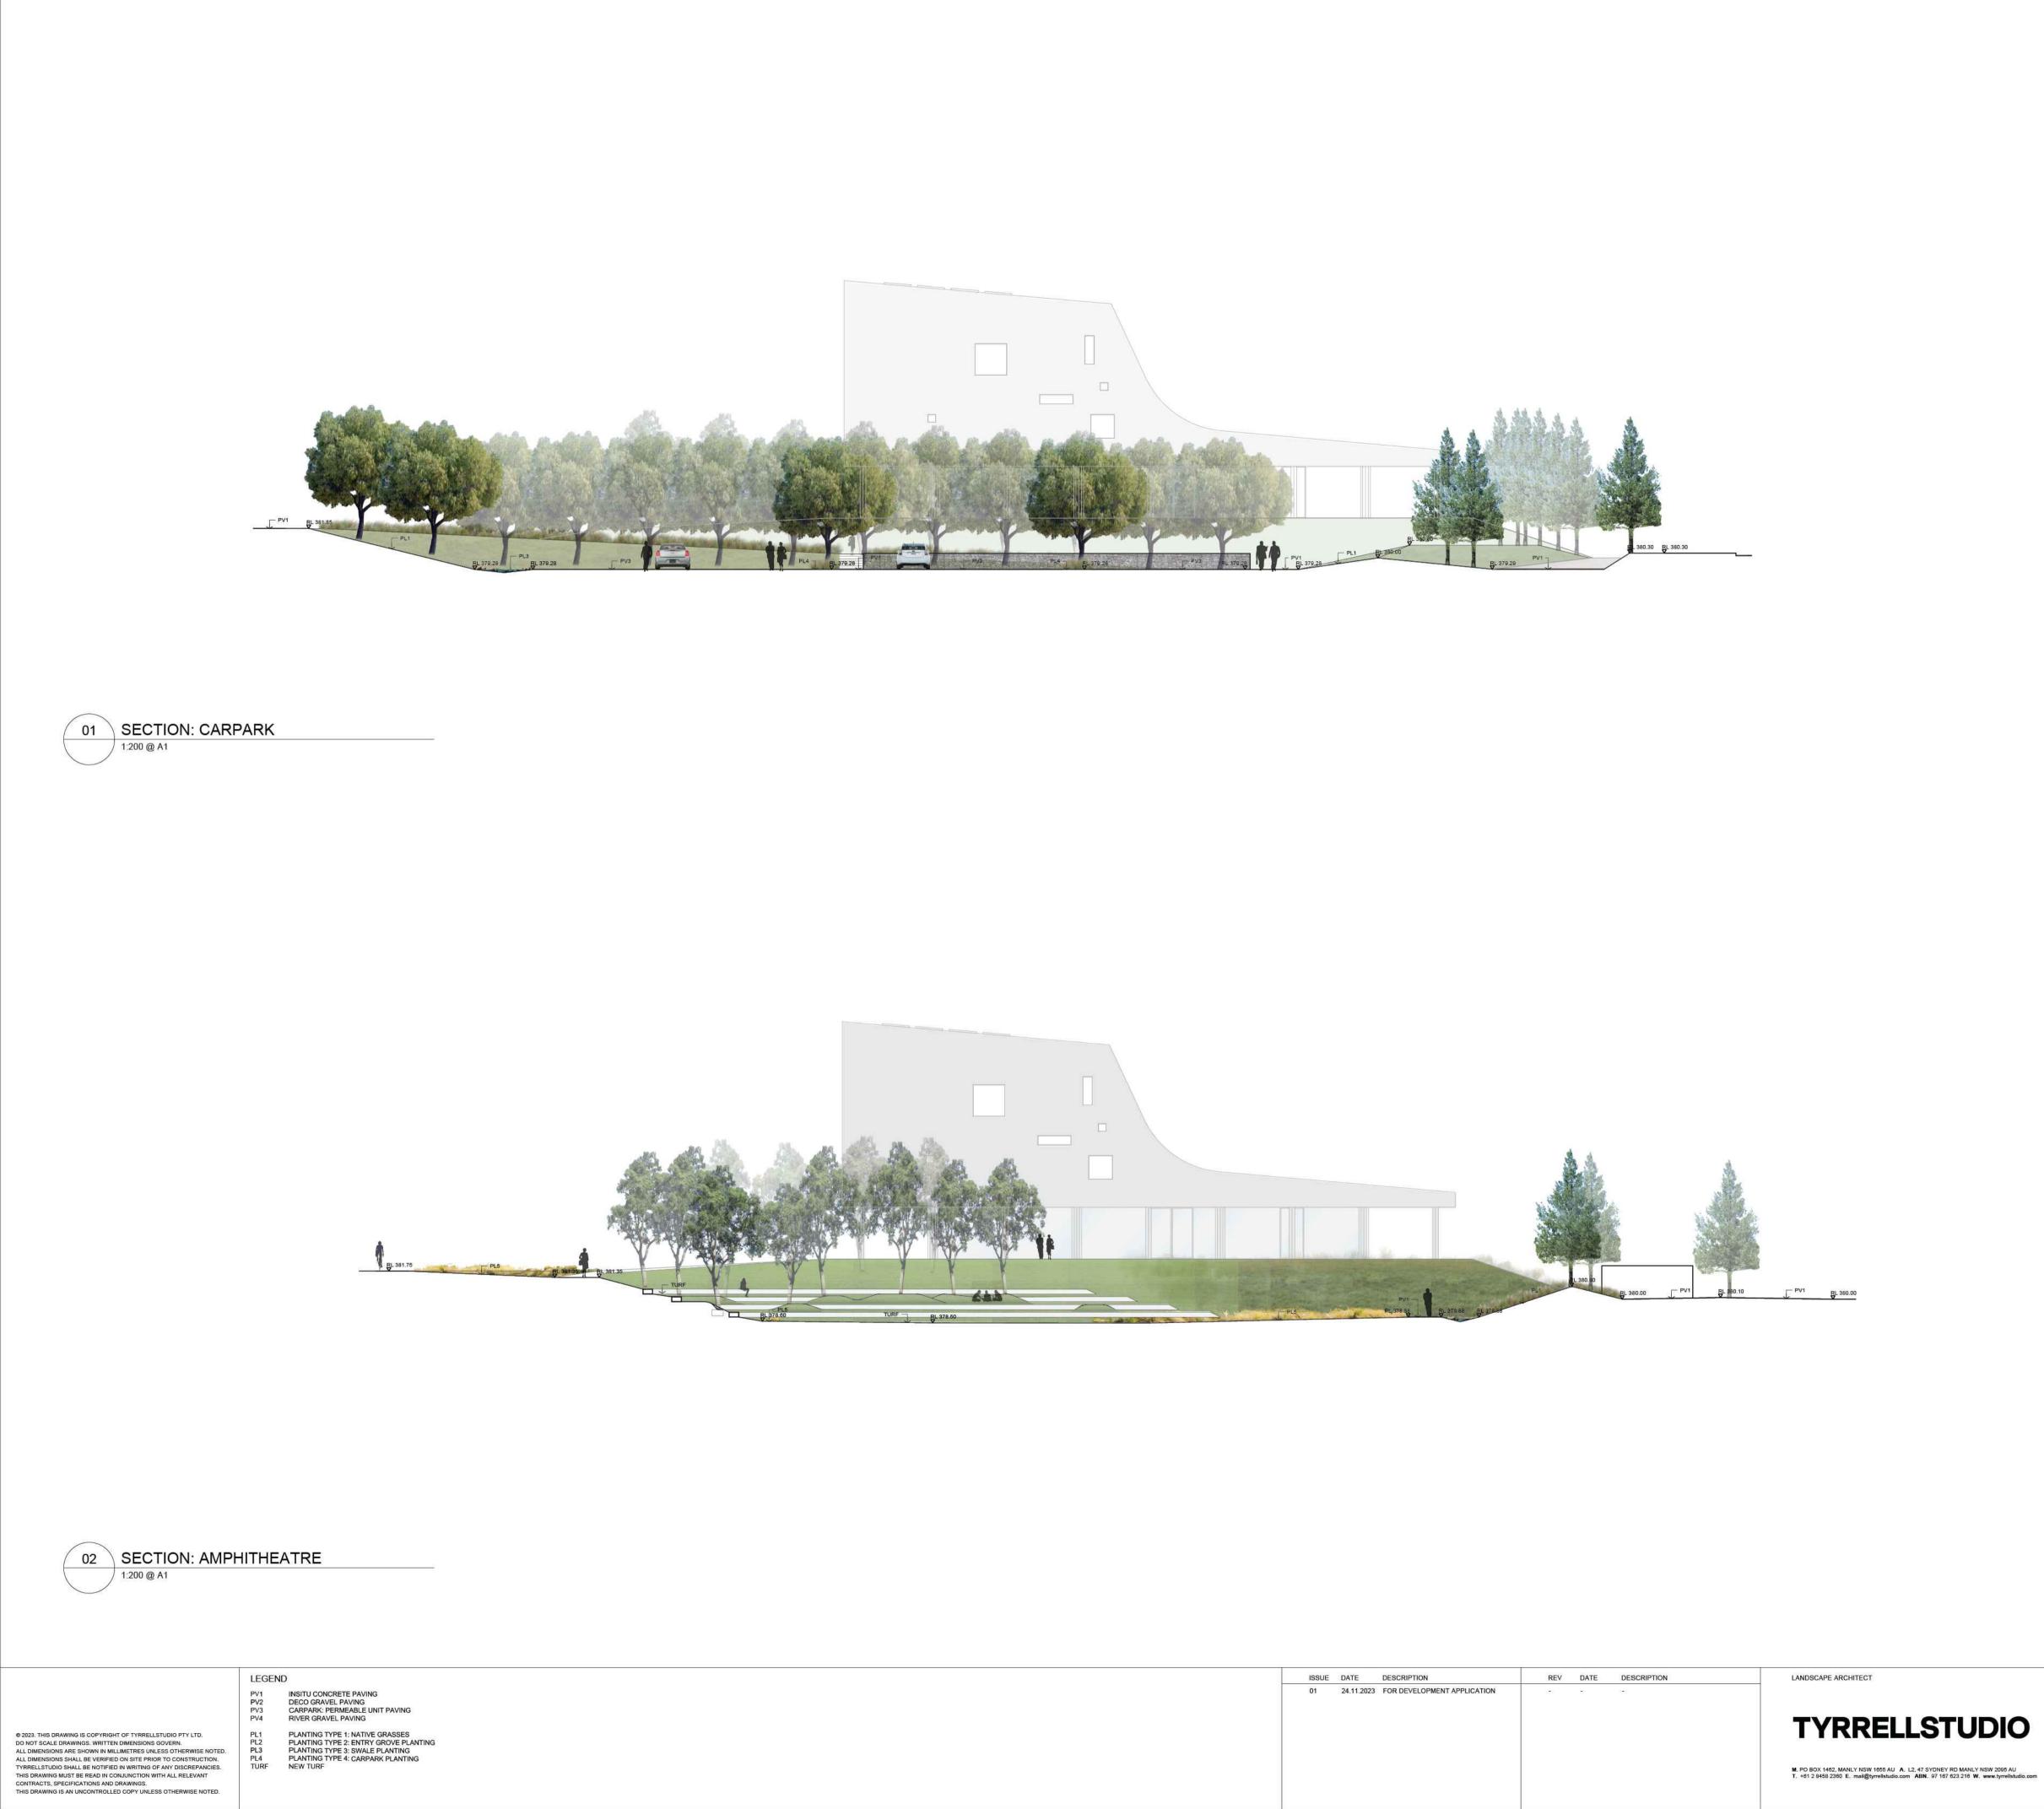

	•
28 (S)	

		TW-	L201	01
DRAWING TITLE	SECTIONS	DRAWING NO.		ISSUE
		TYR	TYR	1.200
CLIENT	UNIVERSITY OF NEW ENGLAND	DRAWN	CHECKED	SCALE AT A1
		2302		24.11.202
PROJECT	UNE TAMWORTH	PROJECT NO.		ISSUE DATE