




1 Indigenous Cultural Centre - Plan
Scale: 1:200

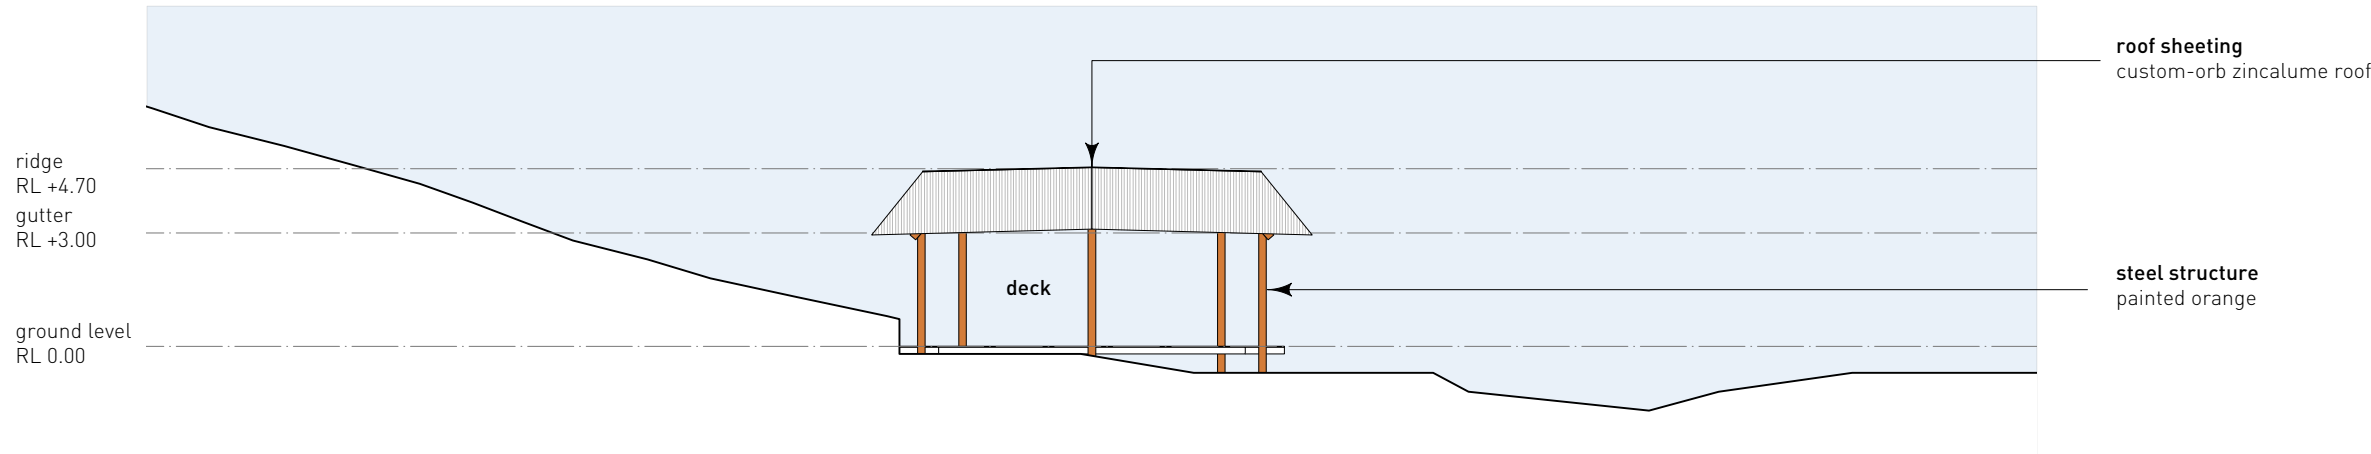


2 Indigenous Cultural Centre - North Elevation
Scale: 1:200

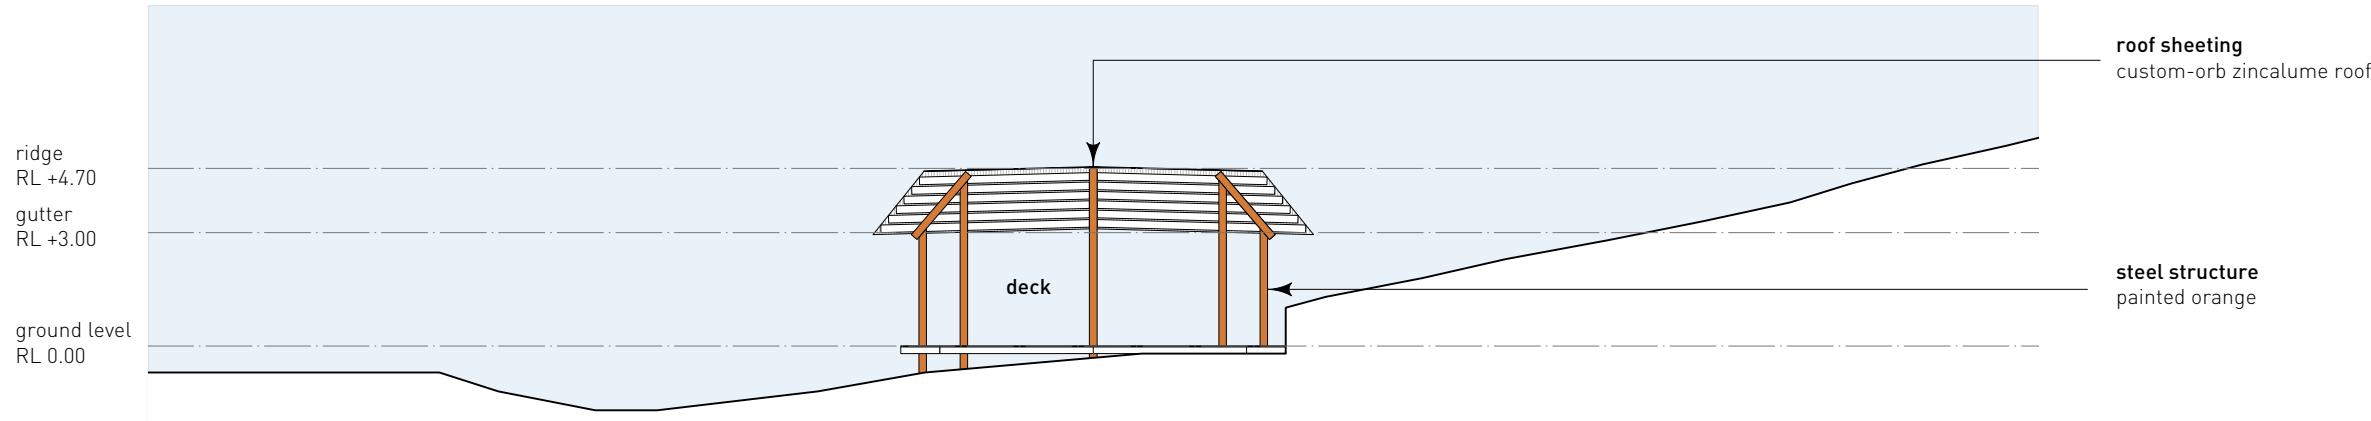

3 Indigenous Cultural Centre - South Elevation
Scale: 1:200

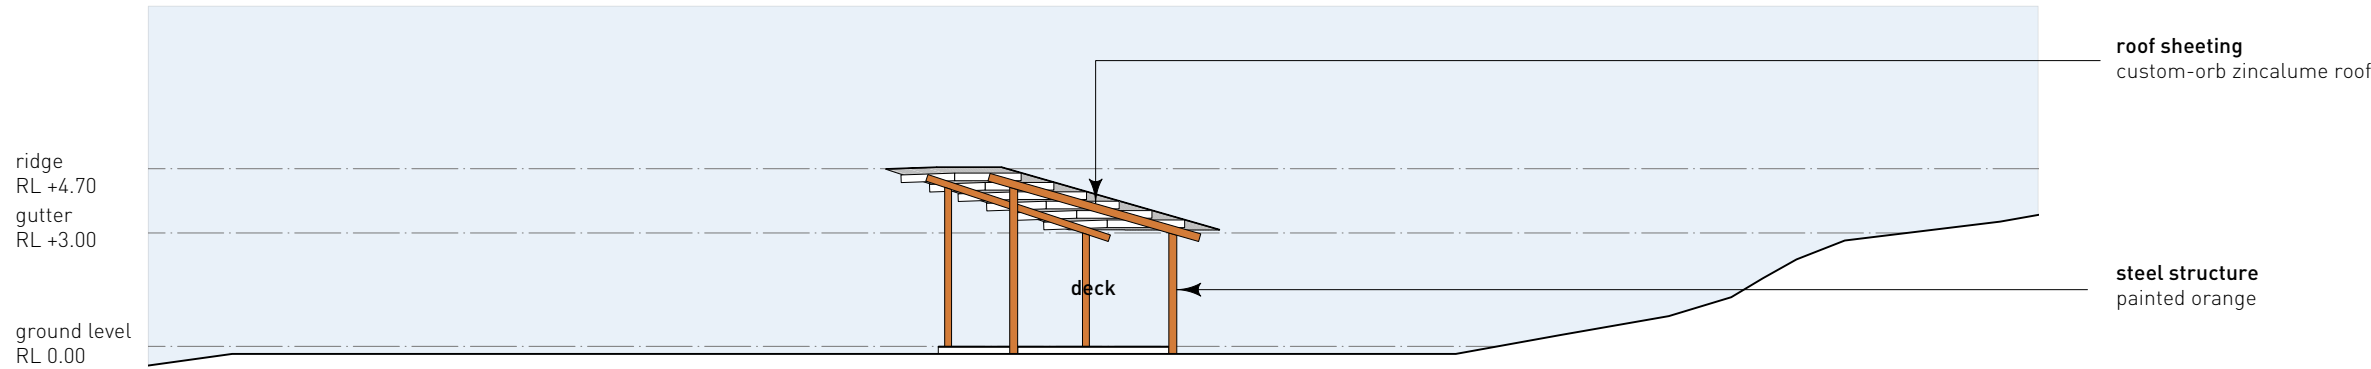

4 Indigenous Cultural Centre - East Elevation
Scale: 1:200

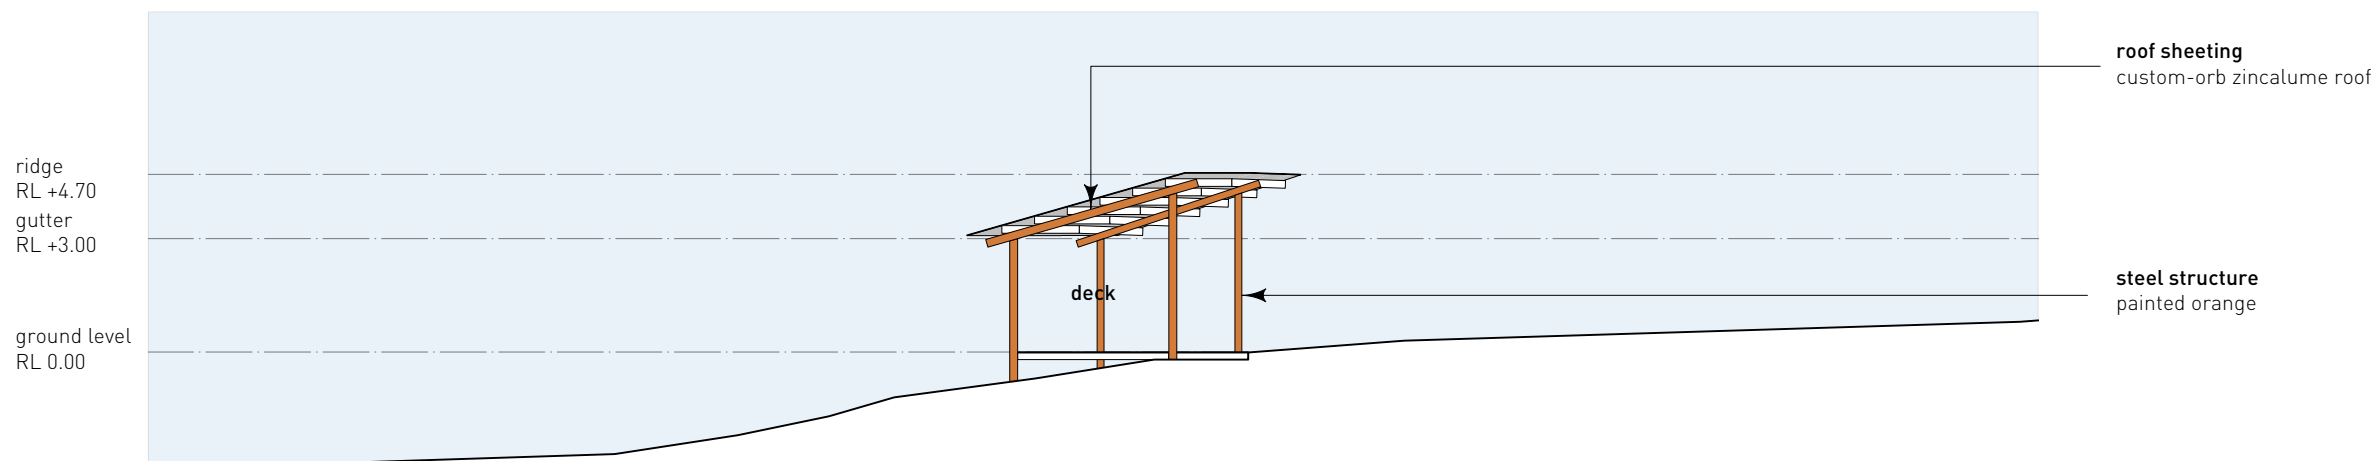

5 Indigenous Cultural Centre - West Elevation
Scale: 1:200

B	13/11/20	SF	Preliminary DA issue to consultants
A	12/11/20	SF	Preliminary DA drawings for client approval
Rev	Date	By	Notes

- notes**
1. all dimensions in mm.
 2. do not scale from drawing.
 3. this drawing has been prepared for Feasibility purposes only and is not to be used for development approval purposes or construction.
 4. clarification to be sought from the architect in the event of any discrepancies in the documentation or if further information is required.

Consultants

Surveyor -
contact ph:

Structural Engineer -
contact ph:

Civil Engineer -
contact ph:

Quantity Surveyor -
contact ph:

Builder - TBA
contact ph:

**DUNN
& HILLAM**
ARCHITECTS

Workshop 1 Pty Ltd
Via Dunn & Hillam Architects
ACIN 098 309 196 ABN 17 098 309 196
33 Salisbury St, Botany NSW 2019
T +61 2 9316 7715
F +61 2 9316 7725
E studio@dunnhillam.com.au
Nominated architect Ashley Dunn NSW ARB No. 7567
This drawing, the information and design
in it are copyright to Workshop 1 Pty Ltd.

Client	Gunnedah Shire Council		
Project	Gunnedah Koola Sanctuary 3130 Oxley Highway, Gunnedah		
Issue	Feasibility		
Date	Tue, 13 Apr 2021		
Scale	1:200 IDA1		
Drawing	Indigenous Cultural Centre		
Drw No.	DA01-08	Rev	B
Job No.	20_301		
Drawn:	GY	Check:	LH

PRELIMINARY