

SCHEDULE OF AMENDMENTS ELEVATIONS:

- 100mm increase in height on the residential levels from 3m (floor to floor) to 3.1m (floor to floor)
- overall height increase to the building by 600mm.

1

SOUTH-EAST ELEVATION

1:100



1

SOUTH-WEST ELEVATION

1:100

SCHEDULE OF FINISHES

A

Austral Brick

- rhythm OR SIMILAR

B

PAINT

DULUX "VIVID WHITE" OR SIMILAR

C

PAINT:

DULUX "GUNMETAL BEIGE" OR SIMILAR

D

WALL CLADDING

PRODEMA PANEL "AFRICAN CEDAR"

E

WALL CLADDING

PRODEMA PANEL "NATURAL BEECH"

F

BALUSTRADE

CLEAR GLASS, GREY ALUMINIUM FRAME

G

ALUCOBOND WALL CLADDING

SILVER

H

GLASS

G-JAMES - DOUBLE GLAZED GREY GLASS OR SIMILAR

I

GLASS

G-JAMES - DOUBLE GLAZED CLEAR GLASS OR SIMILAR

NOTE: ALL WINDOW FRAME AND LOUVERS ARE ALUMINIUM

A

S4.55 APPLICATION

10/4/2021

Issue

Description

Date

Client

Civic Properties

Project

RESIDENTIAL APARTMENTS

2-10 GEORGE ST., SEVEN HILLS

URBAN LINK

1, 10, 11 - 15 Davies Street, Burwood NSW 2134

PO BOX 2222 Burwood North NSW 2134

Phone: (02) 9158 2018 Fax: (02) 9158 0884

Email: info@urbanlink.com.au

URBAN LINK PVT LTD Copyright ©

This drawing remains the property of Urban Link pvt ltd. It may not be used for the purposes for which it was commissioned, it is in accordance with the terms of engagement for that appointment.

Approved: Architects: 2nd Boardroom Reg No: 8859 | 1st Boardroom Reg No: 8859

Drawing title

ELEVATIONS

Drawn

YM

Checked

TJ

Scale

as shown

on all sheet size

Project number

16-058

Drawing number

S4.55-301

Revision

A

Status

S4.55 APPLICATION




1 NORTH-WEST ELEVATION

1:100





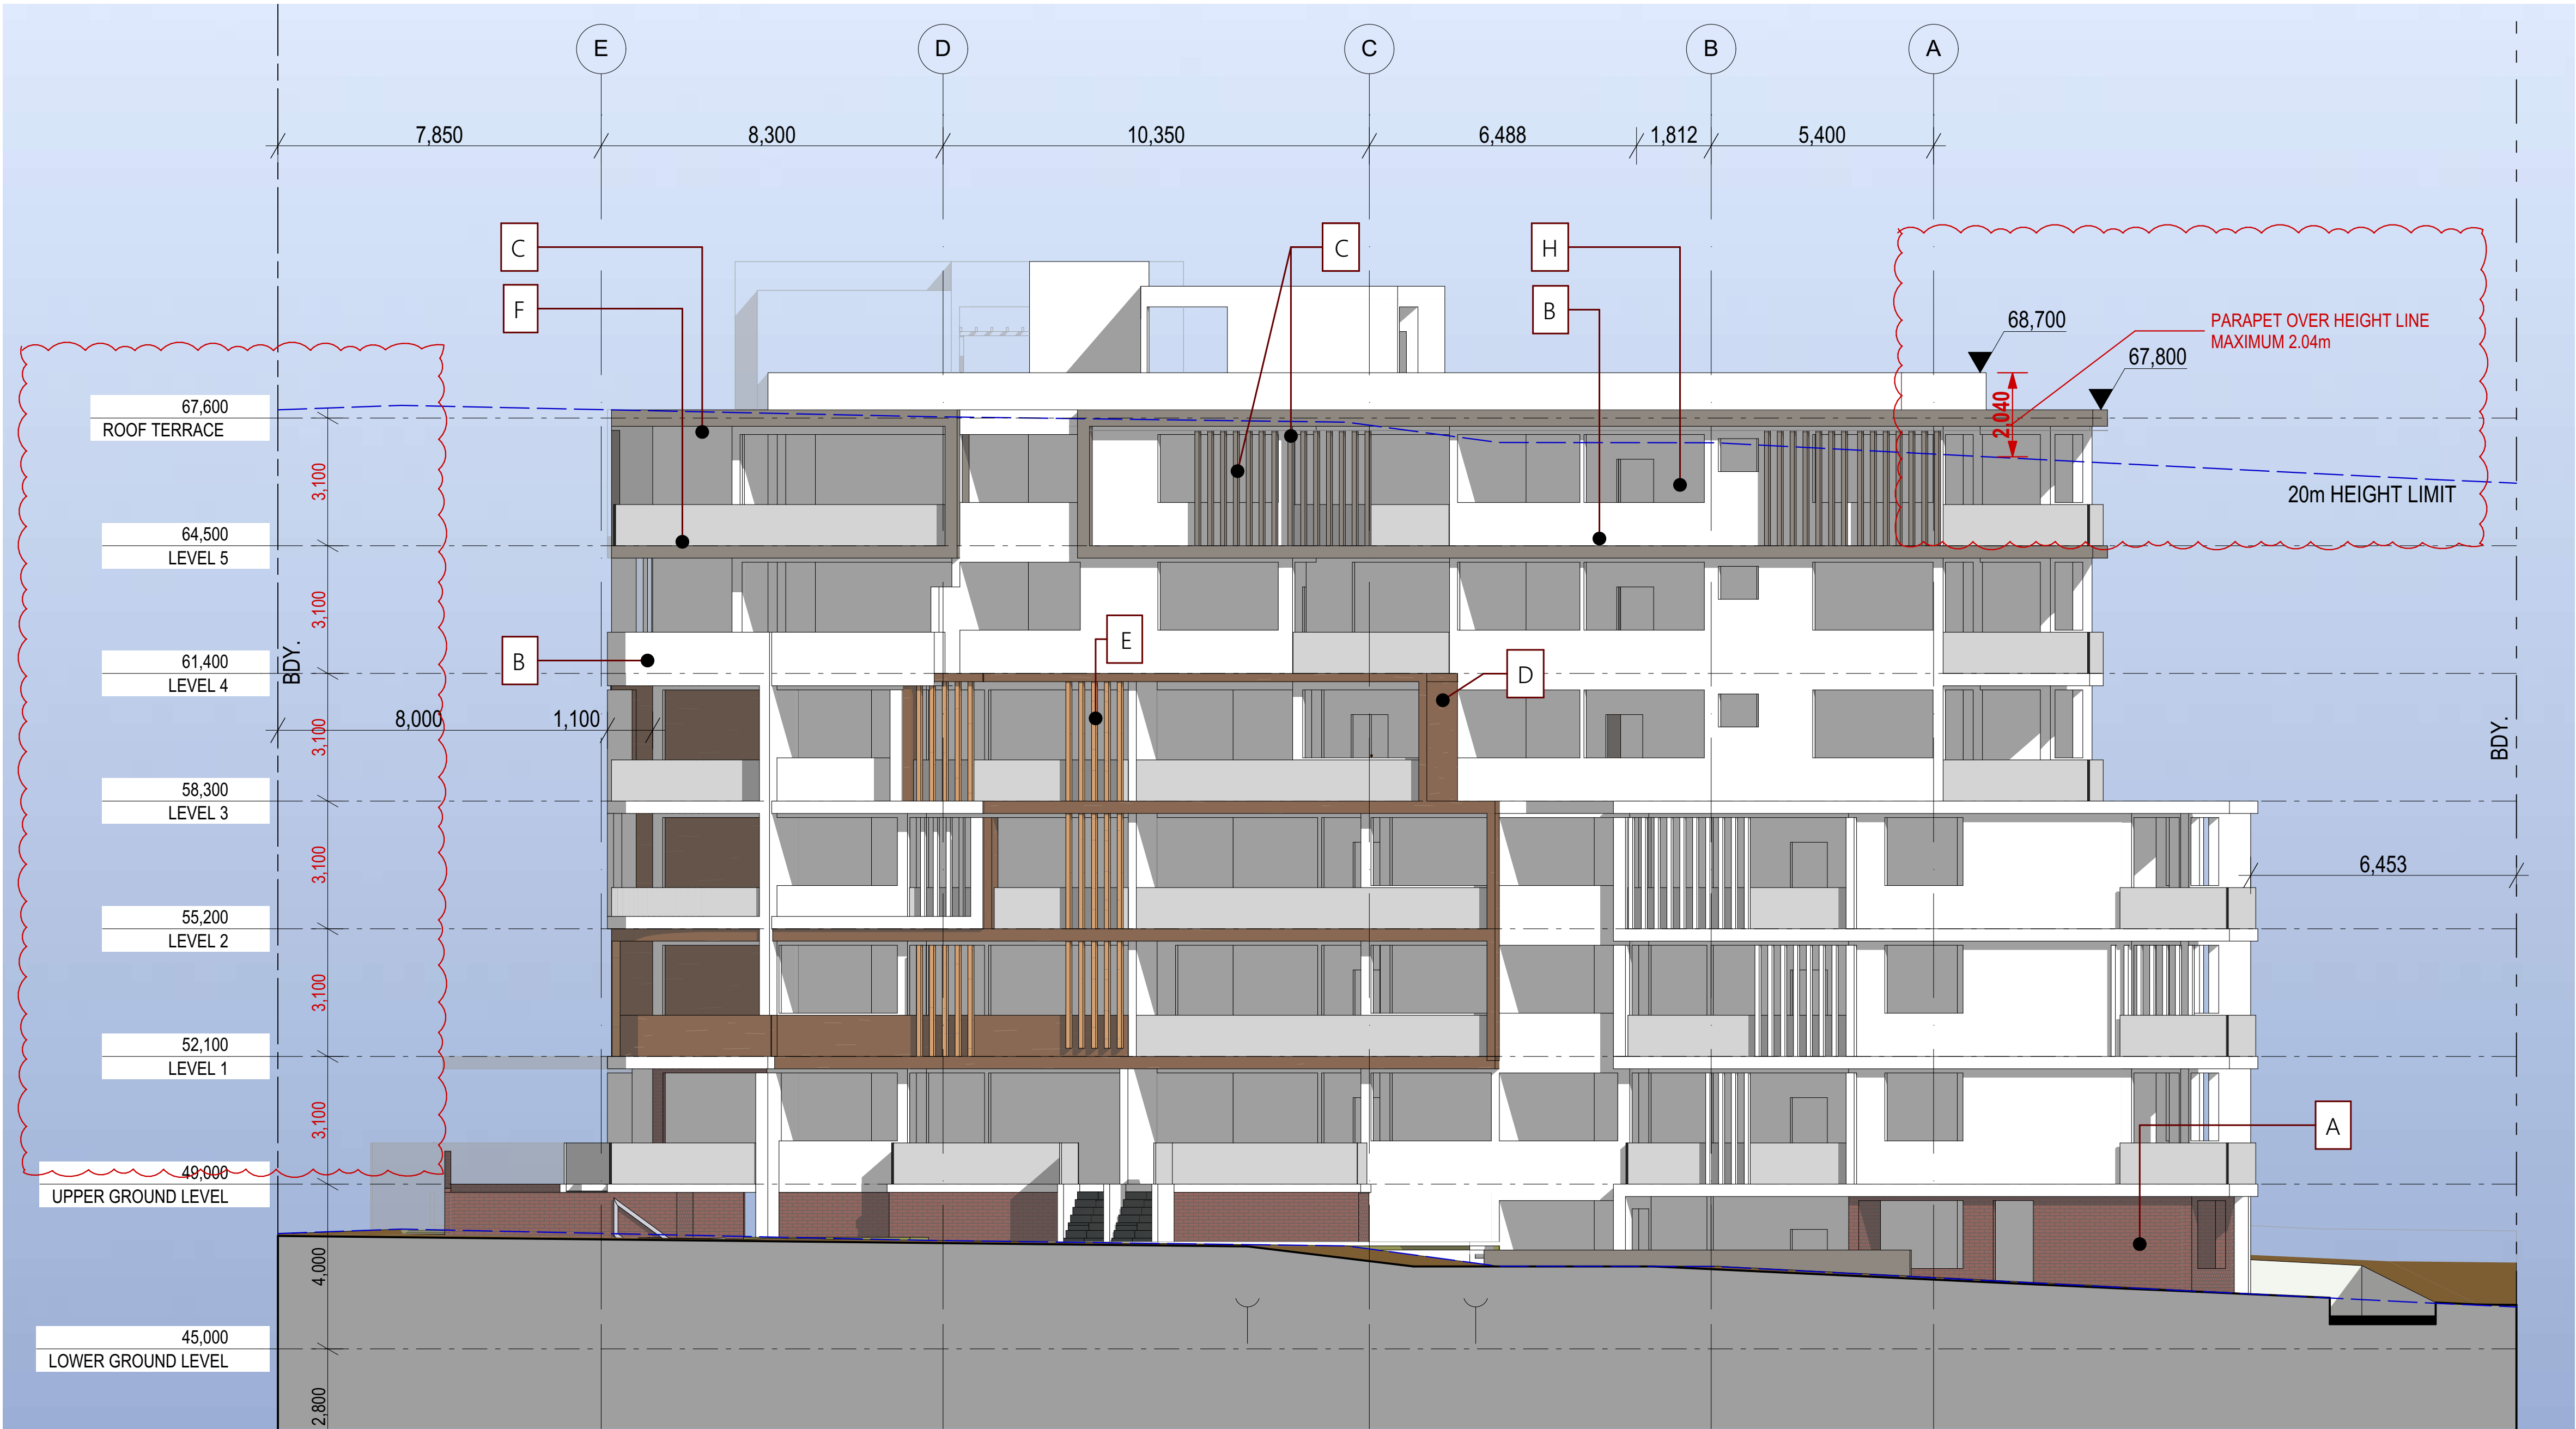



 
SCHEDULE OF AMENDMENTS ELEVATIONS:

- 100mm increase in height on the residential levels from 3m (floor to floor) to 3.1m (floor to floor)
- overall height increase to the building by 600mm



1 NORTH-EAST ELEVATION

1:100

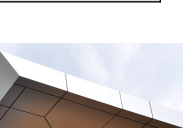SCHEDULE OF FINISHES		
	A	Austral Brick - rhythm OR SIMILAR
	B	PAINT DULUX "VIVID WHITE" OR SIMILAR
	C	PAINT: DULUX "GUNMETAL BEIGE" OR SIMILAR
	D	WALL CLADDING PRODEMA PANEL "AFRICAN CEDAR"
	E	WALL CLADDING PRODEMA PANEL "NATURAL BEECH"
	F	BALUSTRADE CLEAR GLASS, GREY ALUMINIUM FRAME
	G	ALUCOBOND WALL CLADDING SILVER
	H	GLASS G-JAMES - DOUBLE GLAZED GREY GLASS OR SIMILAR
	I	GLASS G-JAMES - DOUBLE GLAZED CLEAR GLASS OR SIMILAR

NOTE: ALL WINDOW FRAME AND LOUVERS ARE ALUMINIUM

A S4.55 APPLICATION - HEIGHT INCREASE 10/04/2021

Issue Description Date

Client

Civic Properties

Project

RESIDENTIAL APARTMENTS

2-10 GEORGE ST.,

SEVEN HILLS

URBANLINK
10, 11 - 15 Davies Street, Burwood NSW 2134
PO BOX 2222 Burwood North NSW 2134
Phone: (02) 9748 2018 Fax: (02) 9748 8884
Email: info@urbanlink.com.au

URBANLINK Pty Ltd Copyright ©
This drawing remains the property of Urban Link Pty Ltd. It may not be used for any purpose
for which it was not intended, or in accordance with the terms of engagement for that
purpose. Reproduction without written permission is prohibited.

Drawing title

ELEVATIONS

Drawn

YM

Checked

TJ

Scale

as shown

on A3 sheet size

Project number


16-058

Status

S4.55 APPLICATION



SCHEDULE OF AMENDMENTS
Section A & B:
- 100mm increase in height on the residential levels from 3m (floor to floor) to 3.1m (floor to floor)
- overall height increase to the building by 600mm.

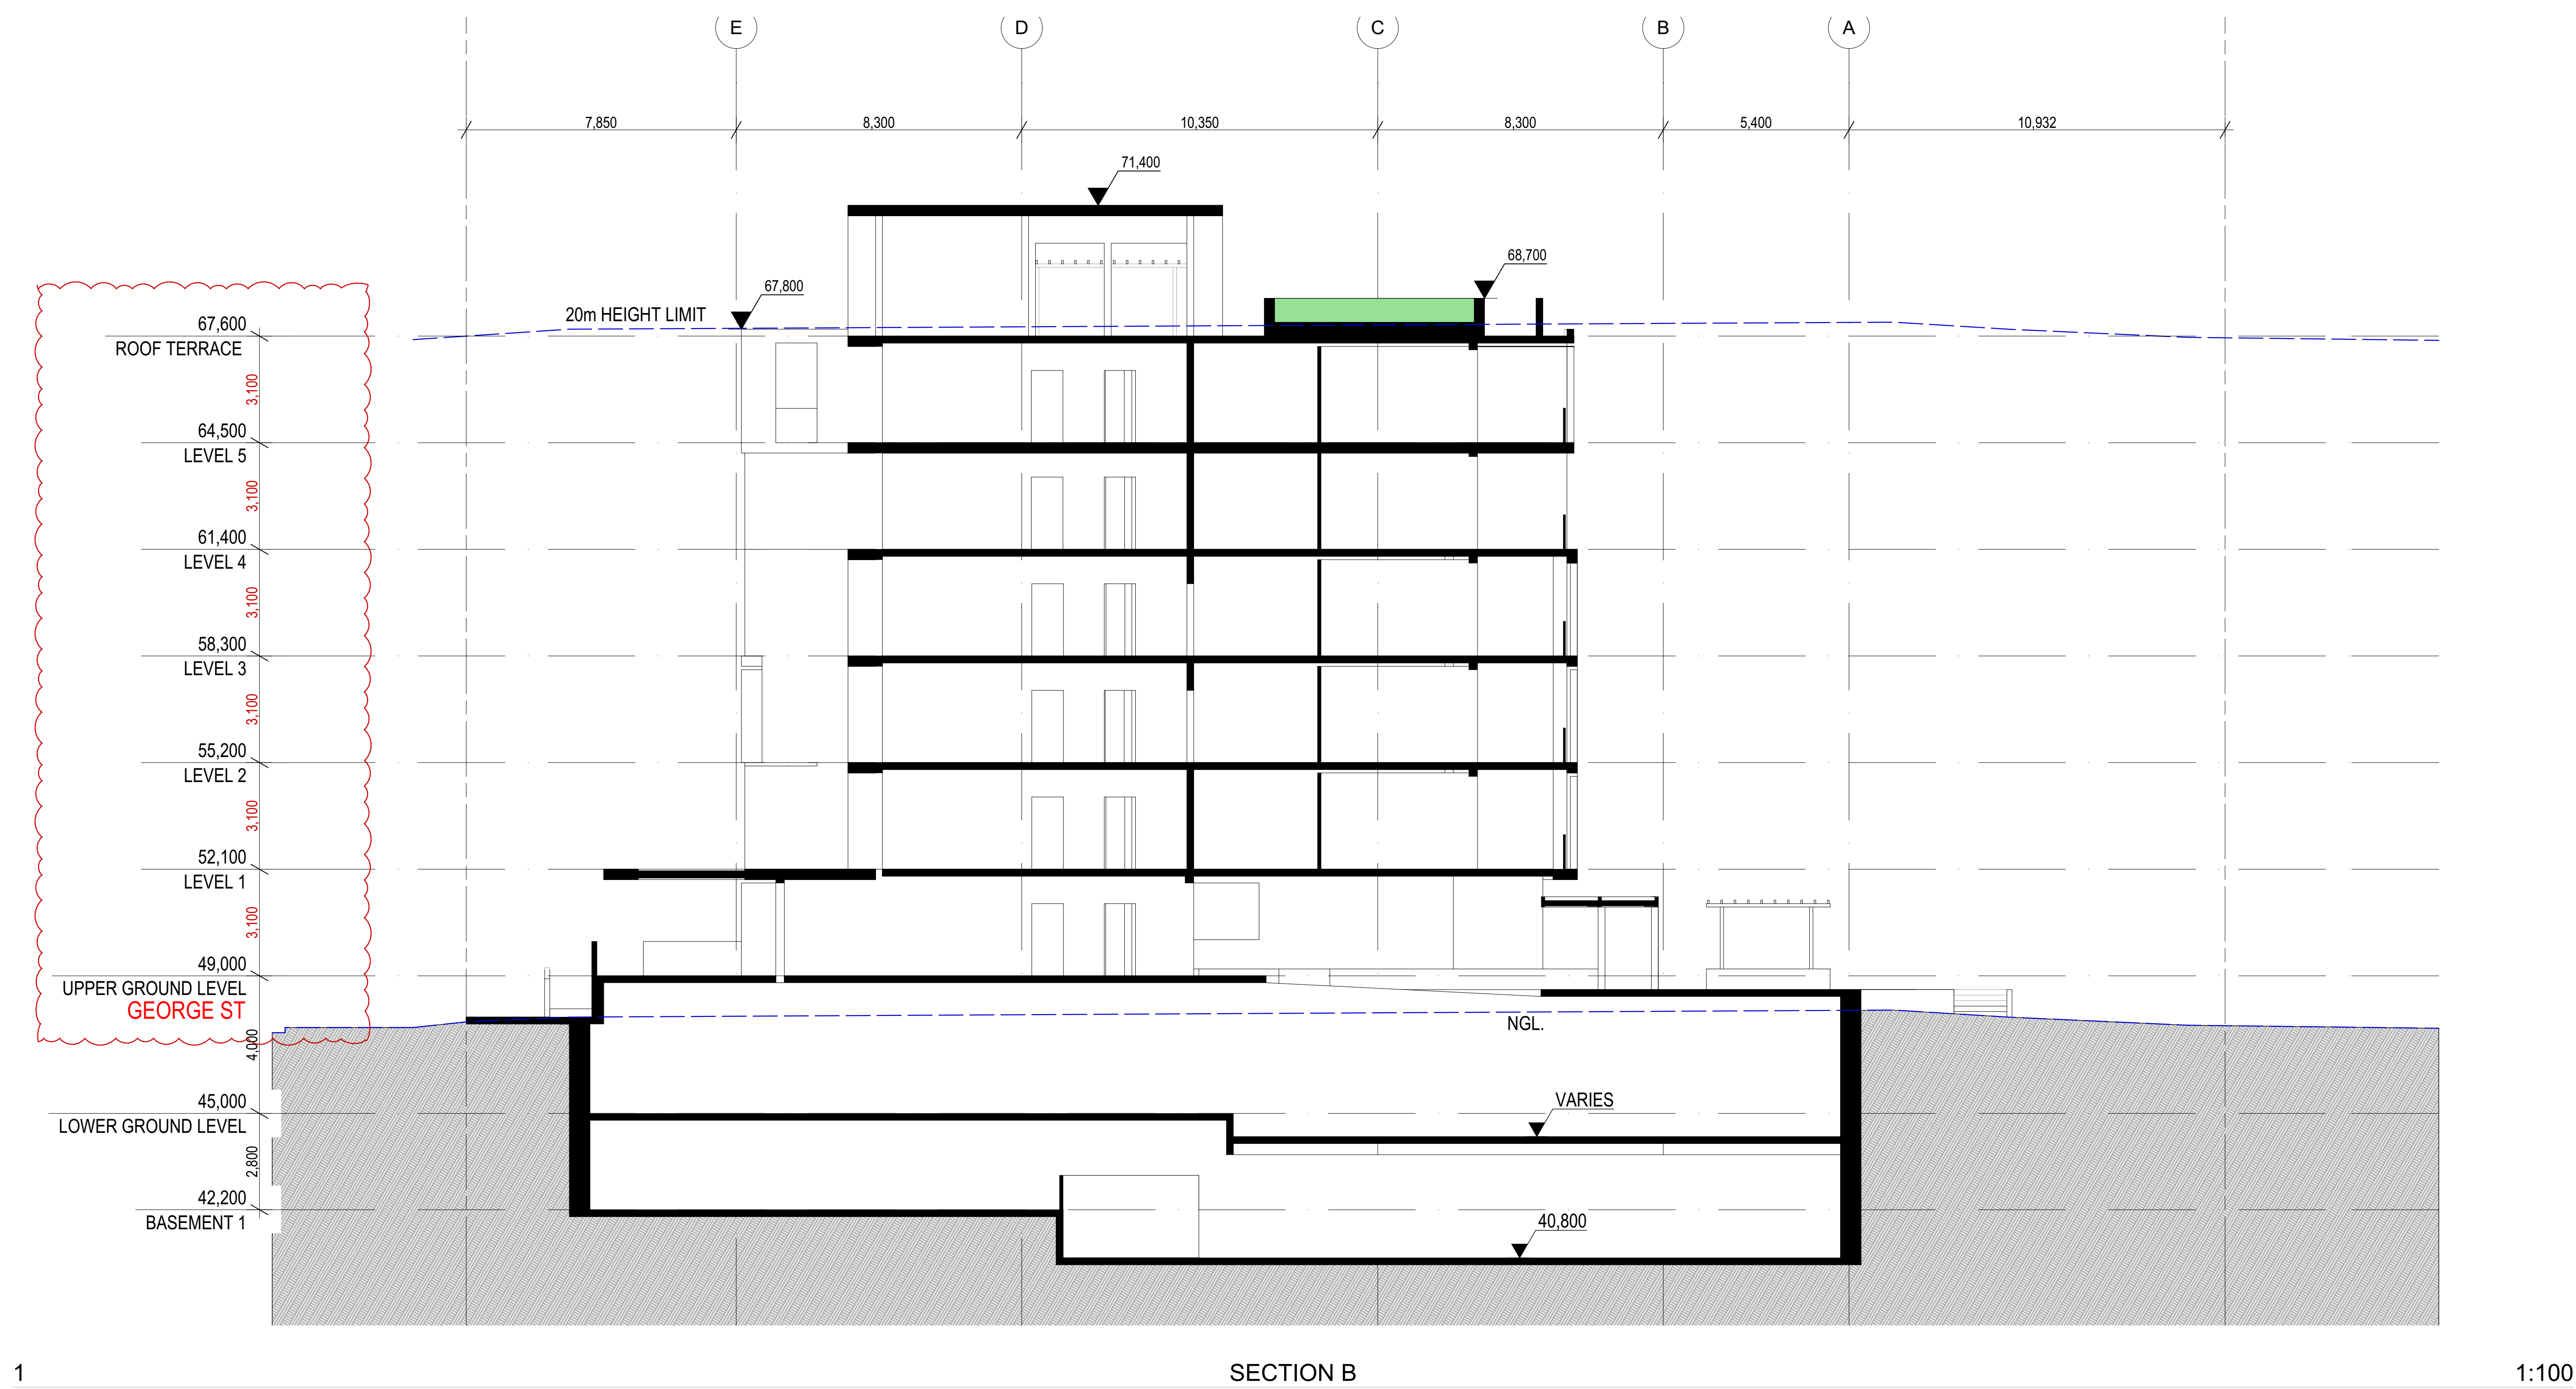

A	S4.55 APPLICATION - HEIGHT INCREASE	16/04/2021
Issue	Description	Date
Client	Civic Properties	
Project	RESIDENTIAL APARTMENTS 2-10 GEORGE ST. SEVEN HILLS	
URBANLINK 10, 11 - 15 Debris Street, Burwood NSW 2134 PO BOX 2222 Burwood North NSW 2134 Phone (02) 9745 2018 Fax (02) 9745 0884 Email info@urbanlink.com.au		
<small>URBANLINK INC (Pty) Ltd Copyright © This drawing remains the property of Urban Link (pt) Ltd. It may not be used for the purposes for which it was commissioned, & in accordance with the terms of engagement for that purpose. Approved Architects: 2nd Boardman Reg No 8059 1st Boardman Reg No 8059</small>		
Drawing title		
SECTION A & B		
Drawn YM	Checked TJ	
Scale as shown @ A3 sheet size		
Project number 16-058	Drawing number S4.55-401	Revision A
Status		