
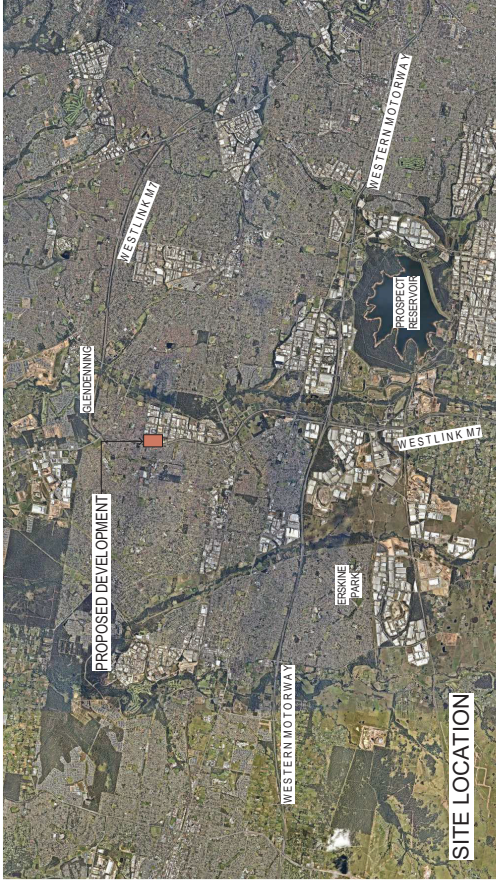


SHEET LIST	
TP00	COVER SHEET
TP01	EXISTING CONDITIONS
TP02	DEVELOPMENT
TP03	SITE ANALYSIS
TP04	SITE PLAN
TP05	PROPOSED FLOOR PLAN - WH1
TP06	PROPOSED FLOOR PLAN - WH2
TP07	PROPOSED FLOOR PLAN - WH3
TP08	PROPOSED FLOOR PLAN - WH4
TP09	PROPOSED OFFICE PLANS - WH1
TP10	PROPOSED OFFICE PLANS - WH2
TP11	PROPOSED OFFICE PLANS - WH3
TP12	PROPOSED OFFICE PLANS - WH4
TP13	STREET AND OVERALL ELEVATIONS
TP14	WAREHOUSE ELEVATIONS - WH1
TP15	WAREHOUSE ELEVATIONS - WH2
TP16	WAREHOUSE ELEVATIONS - WH3
TP17	WAREHOUSE ELEVATIONS - WH4
TP18	OFFICE ELEVATIONS - WH1
TP19	OFFICE ELEVATIONS - WH2
TP20	OFFICE ELEVATIONS - WH3
TP21	OFFICE ELEVATIONS - WH4
TP22	OVERALL SECTIONS
TP23	WAREHOUSE TYP SECTIONS
TP24	OFFICE SECTIONS
TP25	PERSPECTIVES

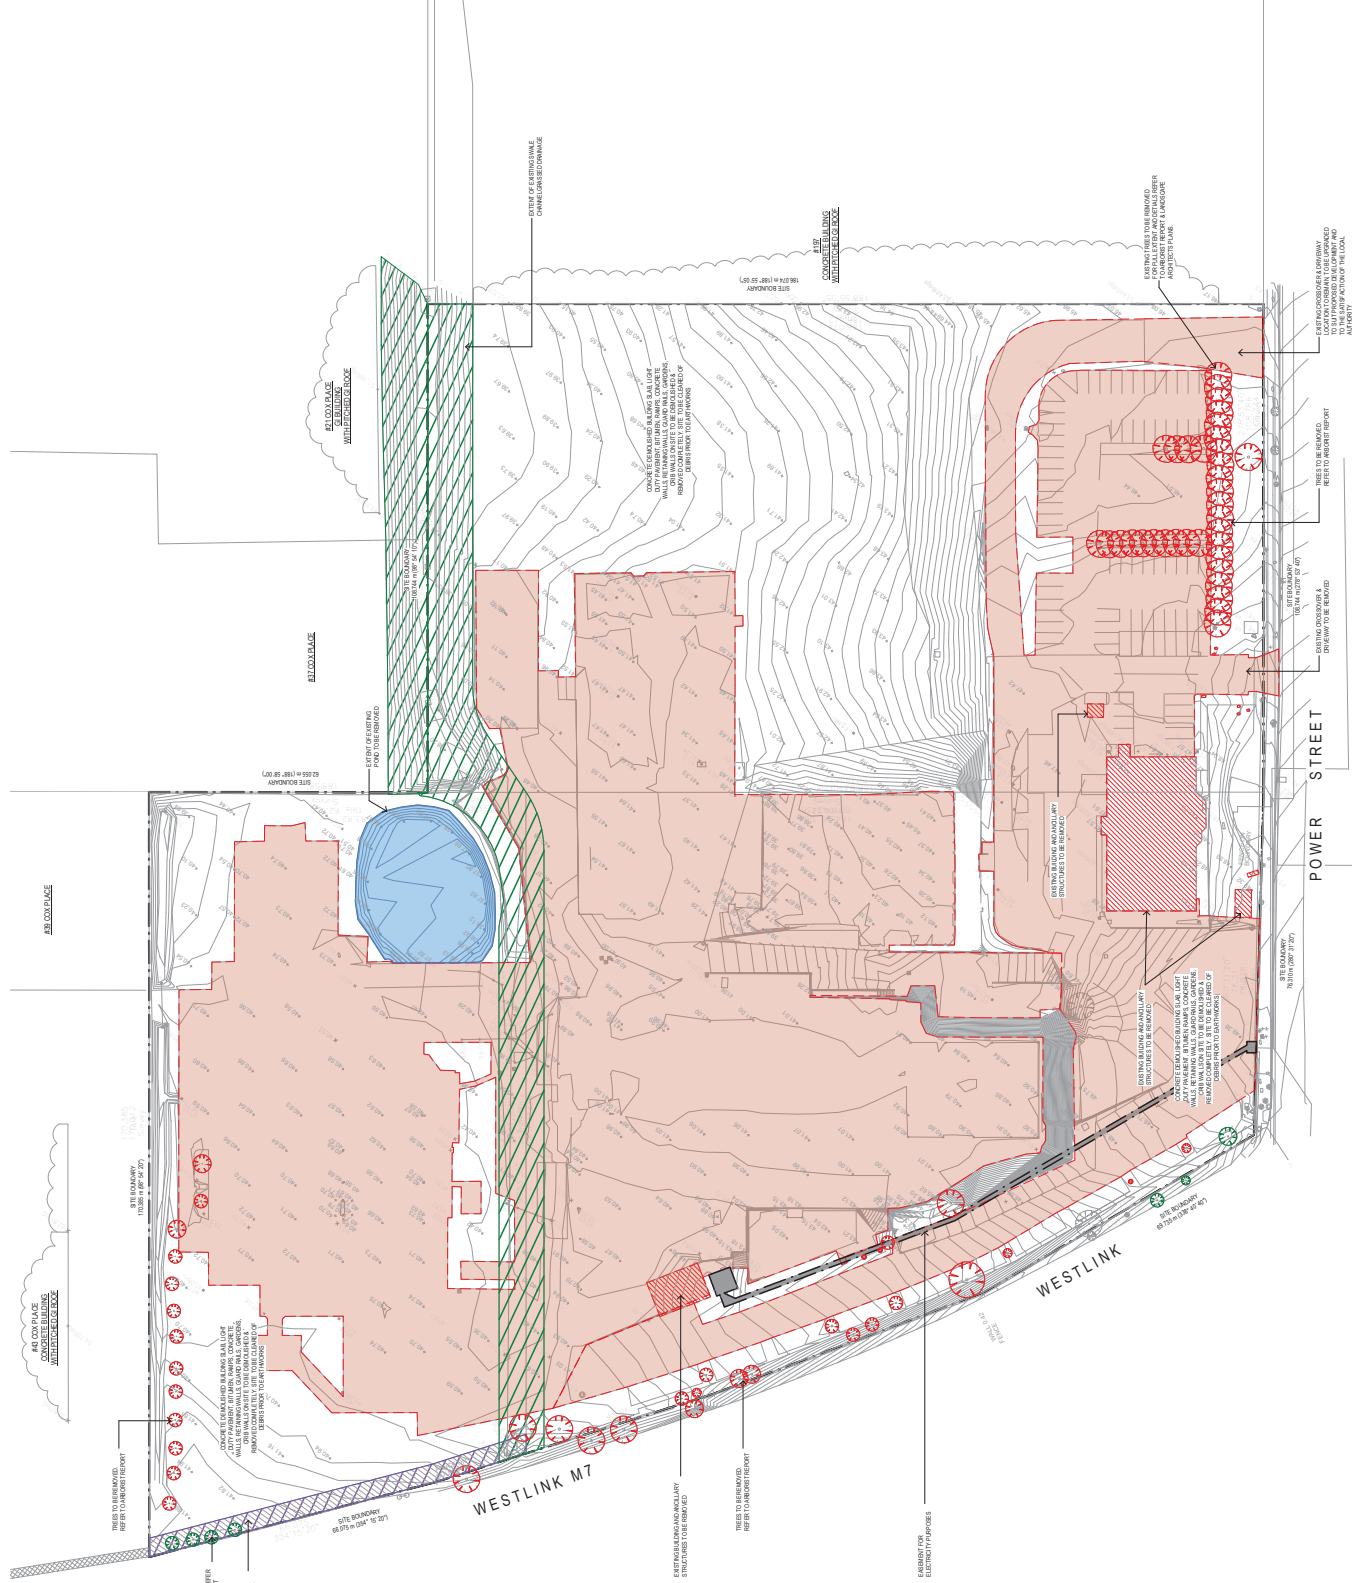

PROPOSED DEVELOPMENT
201 POWER STREET, GLENDENNING NSW

[illegible]

LEGEND - DEMOLITION

[illegible]

INFORMATION SHOWN HAS BEEN TAKEN FROM DRAWING
(BOUNDARY FEATURE AND LEVEL PLANS). PROVIDED BY
LOCAL AUTHORITY OF LOCAL SURVEY
WATSON YOUNG CANNOT GUARANTEE THE ACCURACY OF THE
INFORMATION PROVIDED BY OTHERS AND TAKES NO
RESPONSIBILITY FOR THIS INFORMATION

NO.	DATE	REVISIONS	CHK	BY
P1	21-05-00	TP - PROJ.M	BM	BM
P2	21-05-01	TP - PRELIMINARY SET	BM	JFS
P3	21-05-01	TP - PRELIMINARY SET	BM	SA
P4	21-06-00	UPDATED DAA SET	BM	SA
P5	21-06-10	REVISED FOR DAA	BM	SA

Walter Young Architects Pty Ltd, 8 Carlton Street, Prahran, Victoria 3181, Australia
 APC (111762710), T 03 9593 9895, info@blackburn.com.au, www.blackburn.com.au

NOTES: SITE ANALYSIS


- 1. NEIGHBOURHOOD LOCALITY CONTEXT
THE SITE IS LOCATED NEXT TO THE M7 & POWER STREET WHICH BORDERS INDUSTRIAL ZONES AND RESIDENTIAL ZONES ACROSS THE M7
- 2. TOPOGRAPHY
THE SITE SLOPES FROM SOUTH TO NORTH. THE DEVELOPMENT AIMS TO USE THE FALL OF THE LAND TO MINIMISE THE HEIGHT OF BUILDING MASS TO THE STREET FRONT AND M7
- 3. BUILD FORM/SHEDDING
THE BUILDING FORMS BROKEN UP INTO 3 BUILDING MASSES TO WORK WITH THE SURROUNDING EXISTING TOPOGRAPHY AND TO PROVIDE SITE LINES FROM THE M7.
- 4. FORM, BUILDING ARTICULATION & MATERIALS
THE BUILDING FORMS AND MATERIALS TO BE USED IN THE PROPOSED DEVELOPMENT WITH THE HIGH USED IN THE SURROUNDING TRAFFIC. THE BUILDING CLADDING FACING THE M7 HAS BEEN TREATED WITH A DYNAMIC BREAK-UP IN ORDER TO ENHANCE THE PRESENCE OF HEIGHTS, ALIGNMENT AND MASSING OF THE BUILDING PRESENCE
- 5. HEIGHTS, ALIGNMENT AND MASSING OF THE BUILDING PRESENCE
THE BUILDING FORMS AND MATERIALS TO BE USED IN THE PROPOSED DEVELOPMENT WITH THE HIGH USED IN THE SURROUNDING TRAFFIC. THE BUILDING CLADDING FACING THE M7 HAS BEEN TREATED WITH A DYNAMIC BREAK-UP IN ORDER TO ENHANCE THE PRESENCE OF HEIGHTS, ALIGNMENT AND MASSING OF THE BUILDING PRESENCE




INDICATIVE SOUTHWEST PERSPECTIVE




EXISTING EAST-NORTHWEST PERSPECTIVE

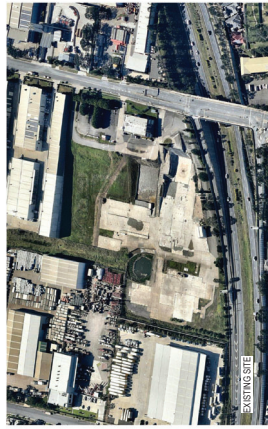

EXISTING SITE

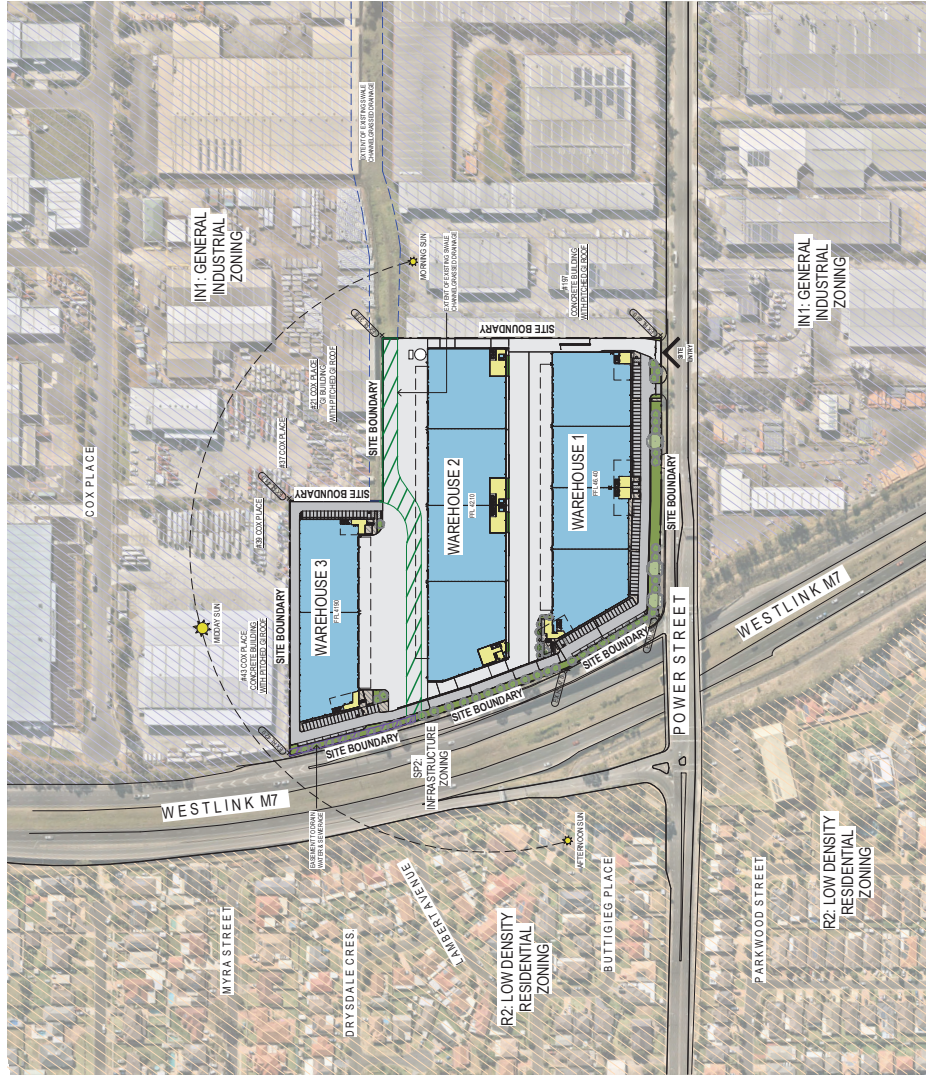

SITE ANALYSIS
SCALE 1:1,500

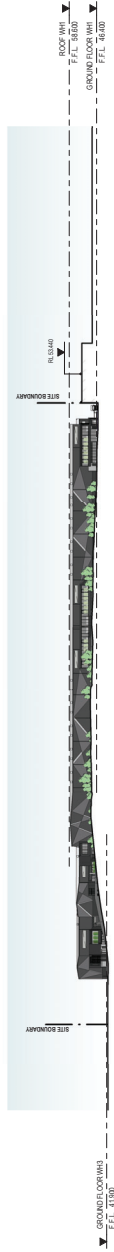

NO.	DATE	REVISION	BY	CHK.
1	21/03/21	1	W. YOUNG	W. YOUNG
2	21/03/21	2	W. YOUNG	W. YOUNG
3	21/03/21	3	W. YOUNG	W. YOUNG
4	21/03/21	4	W. YOUNG	W. YOUNG
5	21/03/21	5	W. YOUNG	W. YOUNG
6	21/03/21	6	W. YOUNG	W. YOUNG
7	21/03/21	7	W. YOUNG	W. YOUNG
8	21/03/21	8	W. YOUNG	W. YOUNG
9	21/03/21	9	W. YOUNG	W. YOUNG
10	21/03/21	10	W. YOUNG	W. YOUNG

Watson Young Architects Pty Ltd is a registered architectural firm in New South Wales, Australia.
© Watson Young Architects Pty Ltd. All rights reserved. This document is the property of Watson Young Architects Pty Ltd.

AL NEW CROSS-OVERS IN ACCORDANCE WITH LOCAL COUNCIL
REGULATIONS
AL PARKING SPACES IN ACCORDANCE WITH AUSTRALIAN STANDARD
AL DISABLED PARKING SPACES IN ACCORDANCE WITH AUSTRALIAN
STANDARD AS2006 (6 m x 2.4 m)
SITE STORMWATER MANAGEMENT IN ACCORDANCE WITH LOCAL AUTHORITY
& COUNCIL REQUIREMENTS
AL RELATIVE LEVELS ARE SHOWN TO A D.A.D.
(Australian Height Datum)



PN-01		100MM HIGH-BLACK VINYL COATED CYCLONE WIRE FENCE, 3 LAMBS WIRES
PN-02		100MM HIGH-BLACK PAINTED STEEL DOLPHANT / PULSAGE FENCING
RW1		10000 CAPACITY TRANSMITTER TANK NOTE: TANKS WILL BE USED FOR TOILETS, LANDSCAPE IRRIGATION AND WASH DOWN WHERES SUITABLE
		INDICATIVE LOCATION OF WALL

NO.	DATE	REMARKS	BY	CHK.
P1	21-05-17	TP - PRELIMINARY SET	BM	2/5/1A
P2	21-05-21	TP - PRELIMINARY SET	BM	3/1A
P3	21-06-03	UPDATED OA SET	BM	3/1A
P4	21-06-10	ISSUED FOR OA	BM	3/1A

Wendee Young Architects Pty Ltd 8 Quaker Street Preston Victoria 3123 Australia
 A/N: + 61 3 9577 7171 T: 03 9577 7171 info@wyarchitects.com.au www.wyarchitects.com.au

CLIENT

ARCHILE PROJECTS

21028

TP05

PEM324

P4

watson
young

ALL NEW CROSSLINGERS IN ACCORDANCE WITH LOCAL COUNCIL REQUIREMENTS

ALL PARKING SPACES IN ACCORDANCE WITH AUSTRALIAN STANDARD

ALL DISABLED PARKING SPACES IN ACCORDANCE WITH AUSTRALIAN STANDARD S2800 (6 m x 2.4 m)


SITE STORMWATER DRAINAGE IN ACCORDANCE WITH LOCAL AUTHORITY & COUNCIL REQUIREMENTS

ALL RELATIVE LEVELS ARE SHOWN TO A.D. (Australian Height Datum)



LEGEND	
	INDICATE EXTENT OF HEAVY TRAFFIC
	INDICATE EXISTING OR PLANNED HIGHWAY RIGHT-OF-WAY
	INDICATE EXISTING OR PLANNED HIGHWAY RIGHT-OF-WAY
Wentworth Young Architects Pty Ltd 81 Queen Street Prahran Victoria 3181 Australia
ACN: 111126707 Tel: 03 95 86 8833 web: www.wentworthyoung.com.au

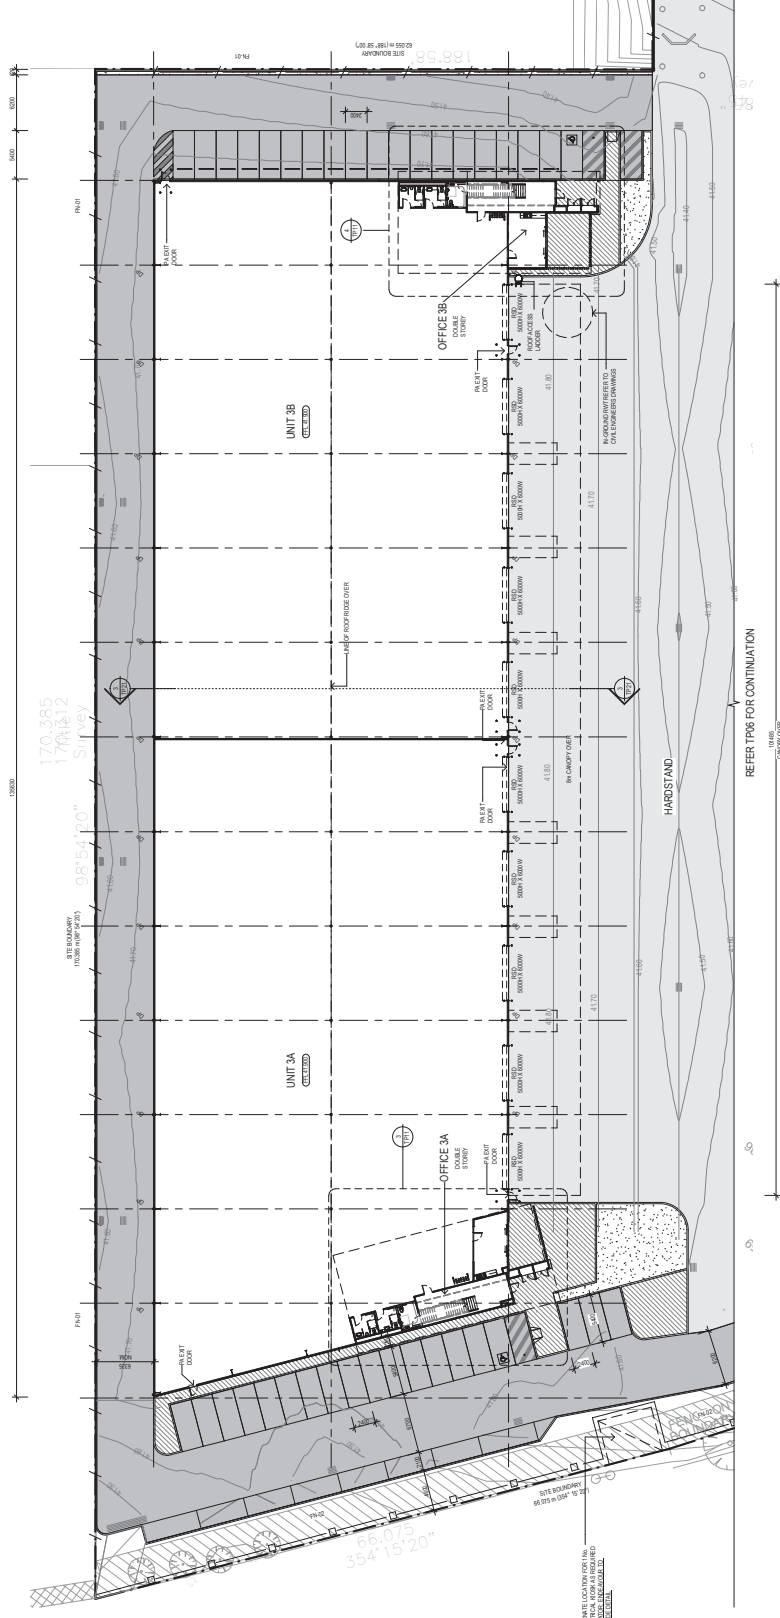

NOTES

- ALL NEW CROSSOVERS IN ACCORDANCE WITH LOCAL COUNCIL REQUIREMENTS
- ALL PARKING SPACES IN ACCORDANCE WITH AUSTRALIAN STANDARD AS2200 (5.4m x 2.4m)
- ALL DISABLED PARKING SPACES IN ACCORDANCE WITH AUSTRALIAN STANDARD AS2200 (5.4m x 2.4m)
- SITE STORAGE DRAINAGE IN ACCORDANCE WITH LOCAL AUTHORITY & COUNCIL REQUIREMENTS
- ALL RELATIVE LEVELS ARE SHOWN TO A.O.D. (Available Height Data)

NO.	DATE	REVISION	BY	CHK.
P1	21-05-17	TP - PRELIMINARY SET	BM	JFSA
P2	21-05-21	TP - PRELIMINARY SET	BM	SA
P3	21-06-03	UPDATED FOR DA SET	BM	SA
P4	21-06-10	ISSUED FOR DA	BM	SA

Walter Young Architects Pty Ltd 8 O'Connell Street, Prahran, Victoria 3181, Australia
ACN 111126472. T 03 9596 8855. info@walteryoung.com.au www.walteryoung.com.au

PROJECT:
PROPOSED DEVELOPMENT
201 POWER STREET, GLENDENNING NSW

TITLE: **PROPOSED FLOOR PLAN - WH3**

CLIENT:



dexus

ARCHILE
PROPERTIES



ARCHILE
PROJEKT


DATE: MARCH, 2021
DRAWN BY: BM
SCALE: 1:250 @ B1
SCALE:

21028


TP08

P4


**watson
young**

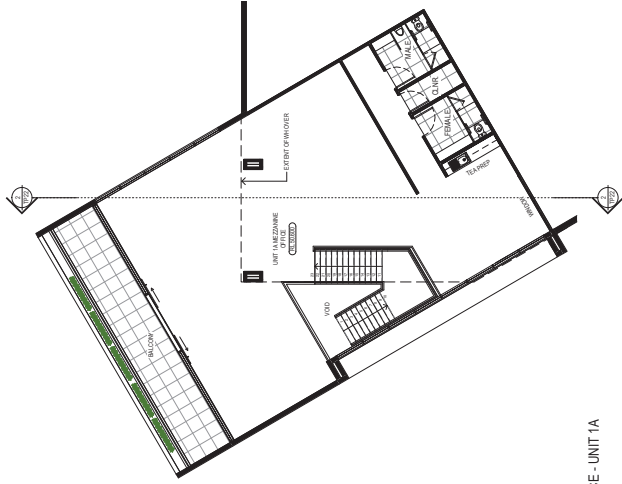


MEZZ OFFICE - UNIT 1A
SCALE: 1:100

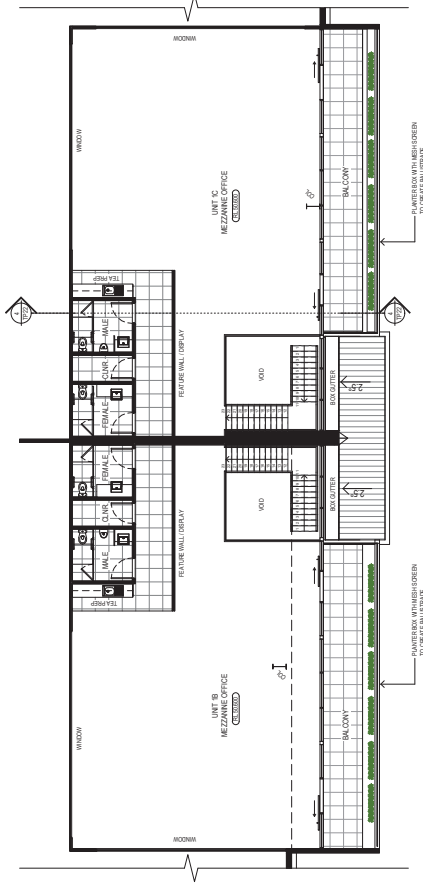


MEZZ OFFICE - UNIT 1B & 1C
SCALE: 1:100

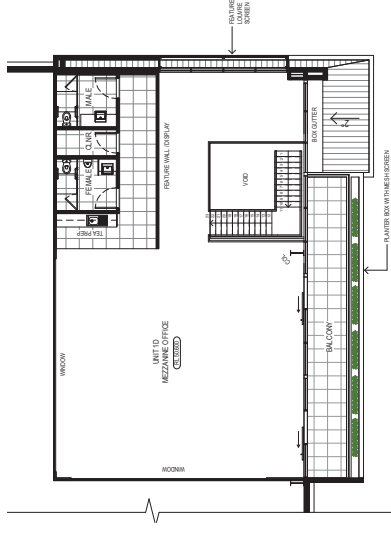


MEZZ OFFICE - UNIT 1D
SCALE: 1:100

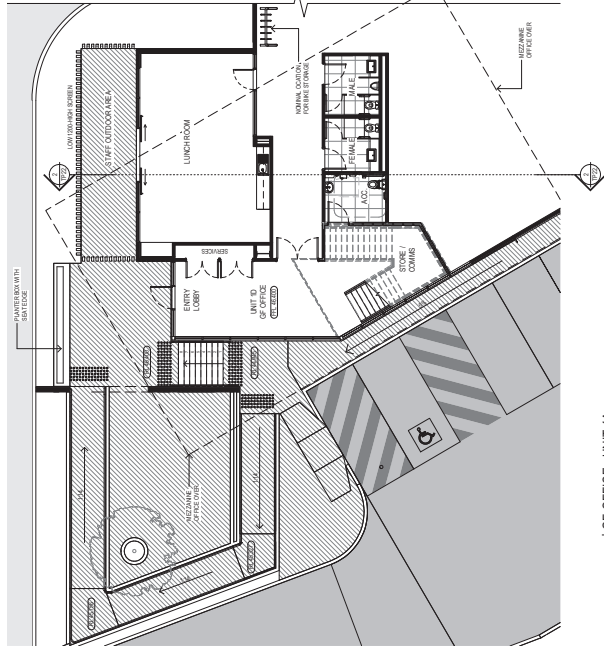

GF OFFICE - UNIT 1A
SCALE: 1:100

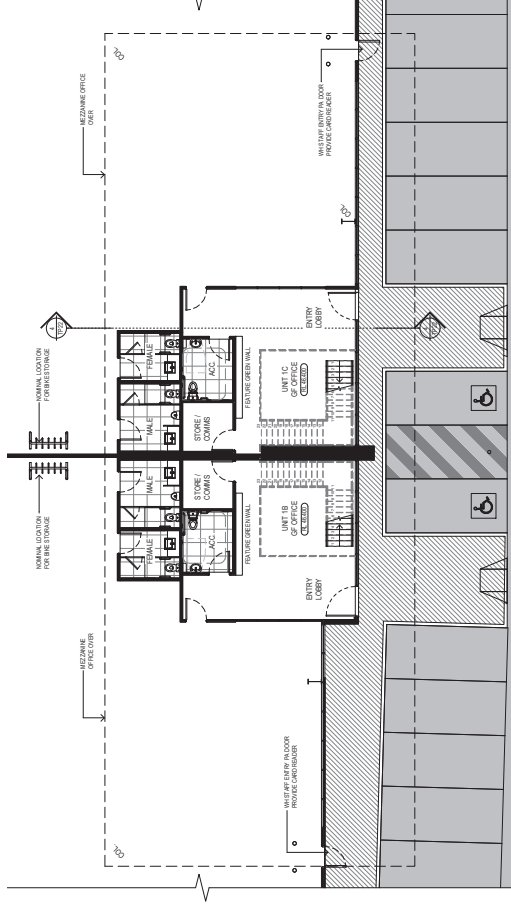


GF OFFICE - UNIT 1B & 1C
SCALE: 1:100

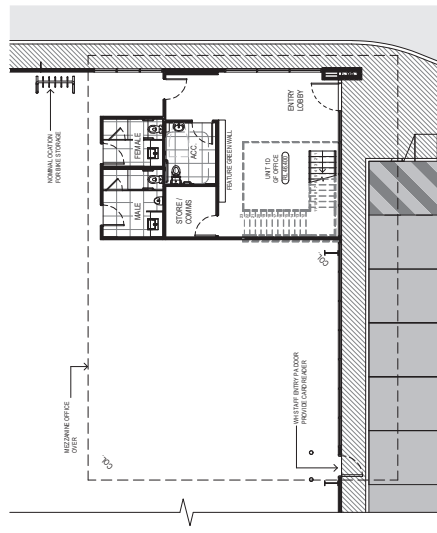


GF OFFICE - UNIT 1D
SCALE: 1:100

NO.	DATE	BY	CHK.
1	21/03/21	BM	BM
2	21/03/21	BM	BM
Notes: 1. All dimensions are in millimetres unless otherwise stated.
2. All dimensions are to the centre of the element unless otherwise stated.
3. All dimensions are to the finished surface unless otherwise stated.

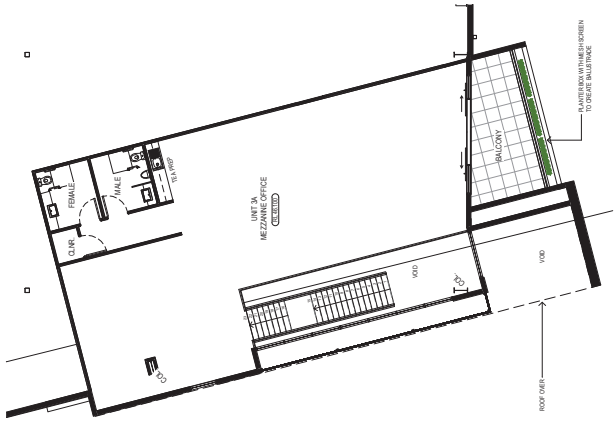


MEZZ OFFICE - UNIT 3A
SCALE: 1:100

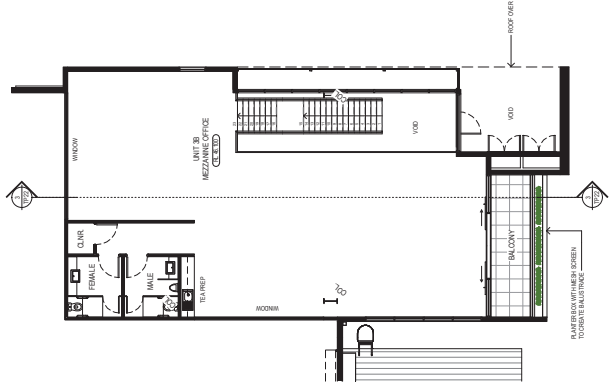

MEZZ OFFICE - UNIT 3B
SCALE: 1:100

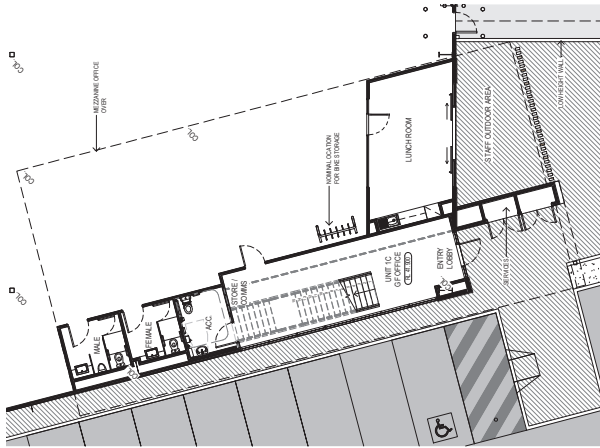


GF OFFICE - UNIT 3A
SCALE: 1:100

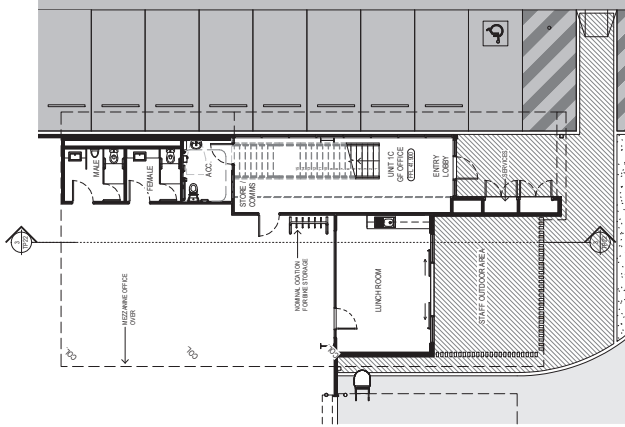


GF OFFICE - UNIT 3B
SCALE: 1:100

NO.	DATE	BY	CHK.
1	21/03/21	1:10 @ B1	1:10 @ B1
2	21/03/21	1:10 @ B1	1:10 @ B1
Watson Young Architects Pty Ltd is a registered architectural firm in New South Wales, Australia.
The firm is a member of the Australian Institute of Architects (AIA) and the New South Wales Branch of the AIA.
The firm is also a member of the Australian Institute of Professional Designers (AIPD) and the New South Wales Branch of the AIPD.

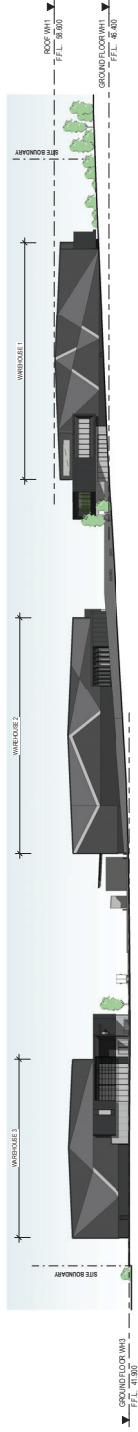


WEST ELEVATION - WESTLINK M7 ALIGNED
SCALE: 1:500

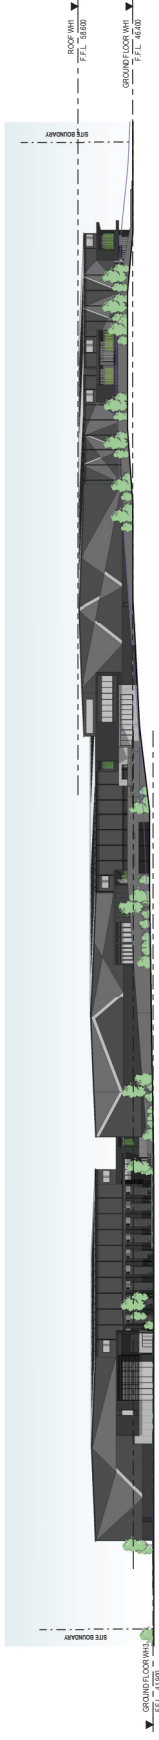


WEST ELEVATION - WESTLINK M7
SCALE: 1:500

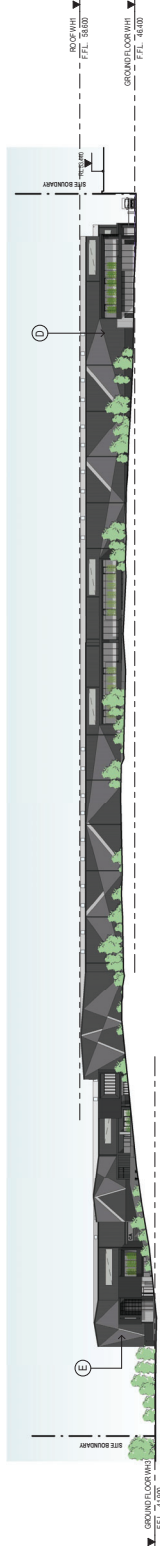

SOUTH ELEVATION - POWER STREET
SCALE: 1:500

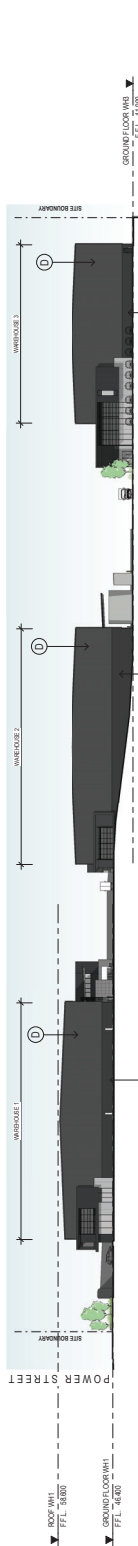

EAST ELEVATION
SCALE: 1:500

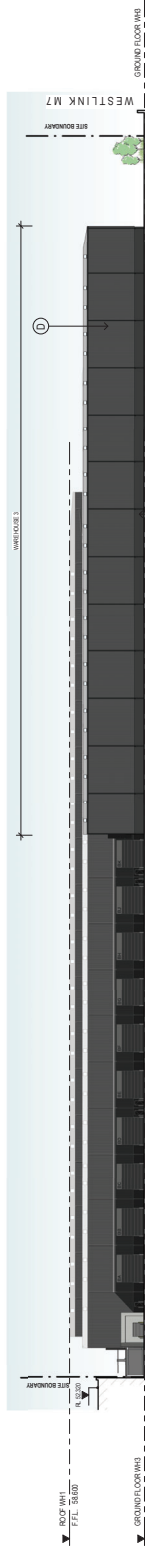

NORTH ELEVATION
SCALE: 1:500


EXTERNAL FINISHES

- (A) PRECAST CONCRETE PANEL TEXTURE PAINT MONUMENT WHITE FINISH (SEE PANEL FORMLER)
- (B) LINEAR TEXTURED CEMENT WALL CLADDING
- (C) COLORBOND TRIMEX WALL CLADDING
- (D) COLORBOND TRIMEX WALL CLADDING
- (E) COLORBOND TRIMEX WALL CLADDING
- (F) UNIPALON PANEL
- (G) ROOF CLADDING
- (H) ROLLER SHUTTER DOOR CLADDING
- (I) ALUMINUM FRAMED GLAZING
- (J) ALUMINUM FRAMED GLAZING
- (K) ALUMINUM FRAMED GLAZING
- (L) ALUMINUM FRAMED GLAZING
- (M) BOLLARDS
- (N) ALUMINUM CLADDING
- (O) GFC PAINT FINISH
- (P) GFC PAINT FINISH
- (Q) GFC PAINT FINISH
- (R) POWDERCOAT FINISH
- (S) SCREEN FENCE
- (T) COLORBOND CUSTOM ORB WALL CLADDING


NO.	DATE	BY	CHK.
1	21/03/21	W. P. WILSON	W. P. WILSON
2	21/03/21	W. P. WILSON	W. P. WILSON
W. P. WILSON ARCHITECTS PTY LTD
1/100 POWER STREET, GLENDENNING NSW 1505
© 2021 W. P. WILSON ARCHITECTS PTY LTD. ALL RIGHTS RESERVED.




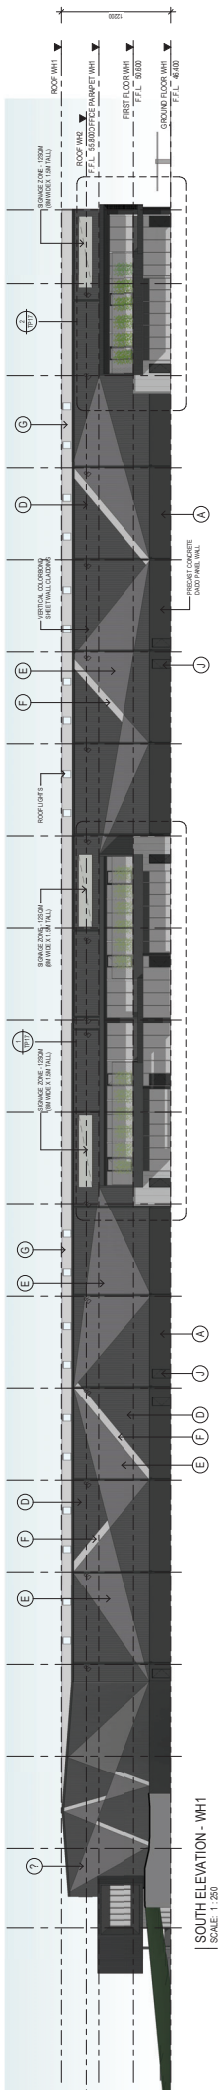


| SOUTH ELEVATION - WH1
SCALE: 1:250

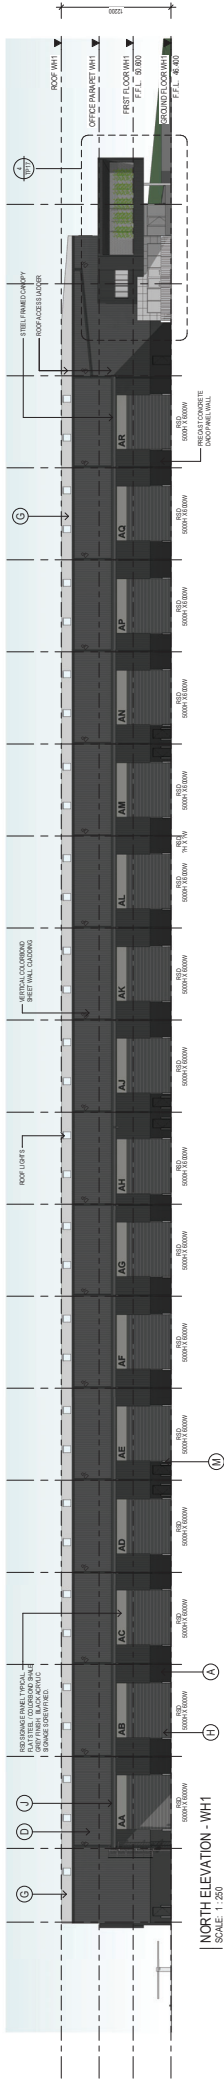

| NORTH ELEVATION - WH1
SCALE: 1:250

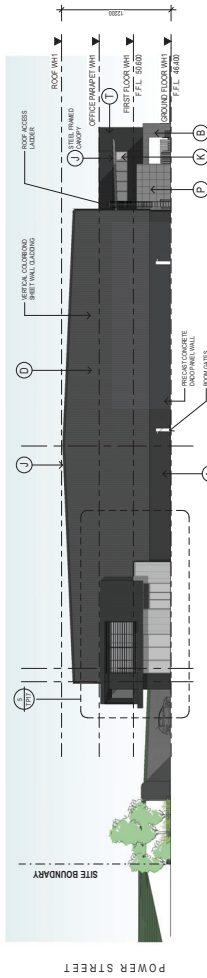

| EAST ELEVATION - WH1
SCALE: 1:250

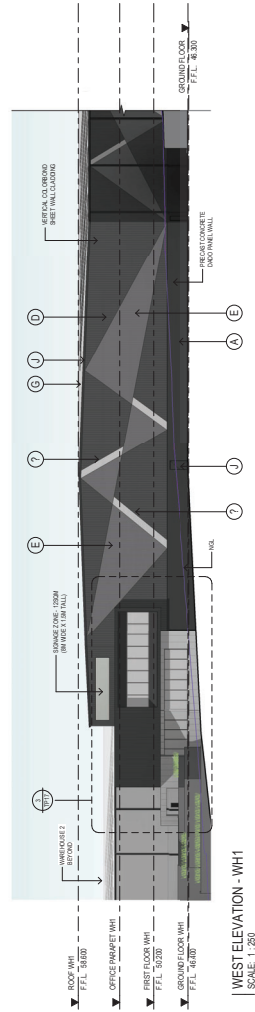

| WEST ELEVATION - WH1
SCALE: 1:250

EXTERNAL FINISHES


- A PRECAST CONCRETE MONUMENT
- B PRECAST CONCRETE NATURAL SEALED FINISH / GREY
- C LINEAR TEXTURED GREY
- D COLOREX TRIMEX WALL CLADDING
- E COLOREX TRIMEX WALL CLADDING
- F DANPALON PANEL
- G ROOF CLADDING
- H ROLLER SHUTTER DOOR CLADDING
- I DOWNPIPES / CARPINGS / PA DOORS
- J ALUMINIUM FRAMED GLAZING
- K ALUMINIUM FRAMED GLAZING
- L ALUMINIUM FRAMED GLAZING
- M BOLLARDS
- N ALUMINIUM CLADDING
- O QFC PAINT FINISH
- P QFC PAINT FINISH
- Q QFC PAINT FINISH
- R POWDERCOAT FINISH
- S SCREEN FENCE
- T COLOREX CUSTOM ORS WALL CLADDING

NO.	DATE	BY	CHK.
1	21/03/21	BM	BM
2	21/03/21	BM	BM
Watson Young Architects Pty Ltd is a registered architectural firm in NSW, Australia.
© Watson Young Architects. All rights reserved. This drawing is the property of Watson Young Architects.




SOUTH ELEVATION - WH1
SCALE: 1:250

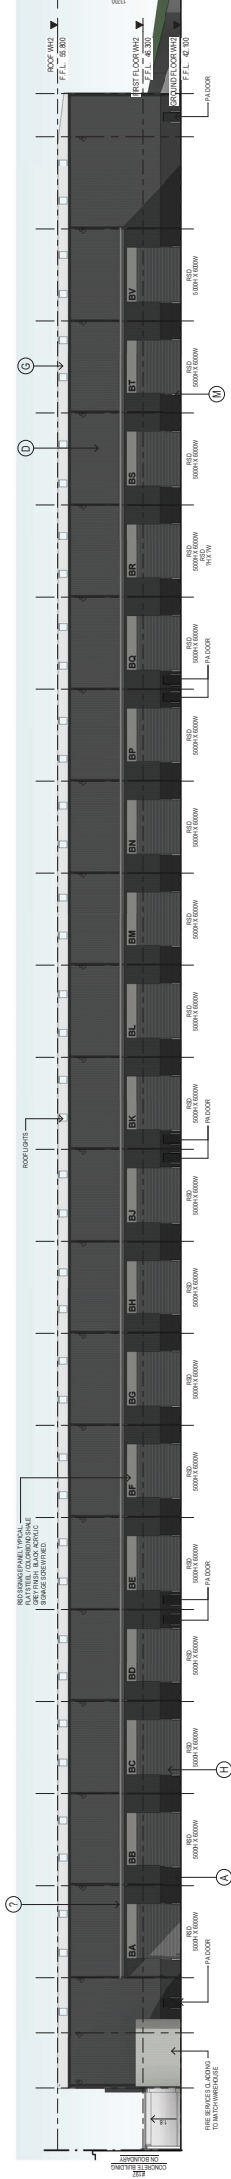

NORTH ELEVATION - WH1
SCALE: 1:250

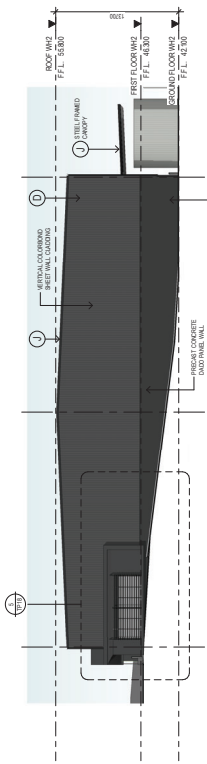

EAST ELEVATION - WH2
SCALE: 1:250

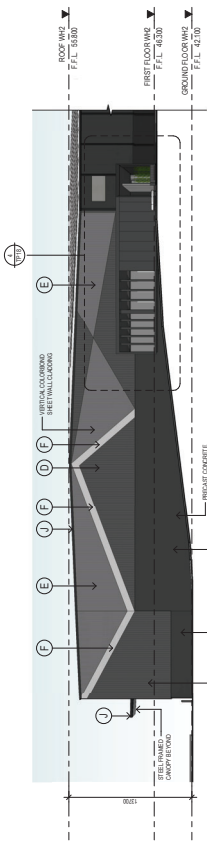






WEST ELEVATION - WH2
SCALE: 1:250

EXTERNAL FINISHES

- A PRECAST CONCRETE COLORBOND MONUMENT
- B PRECAST CONCRETE NATURAL SEALED FINISH GREY
- C PANEL FORMLINER GREY
- D UNPAINTED CONCRETE CLADDING
- E COLORBOND TRIMTEK MONUMENT MATTE
- F COLORBOND TRIMTEK BASALT
- G COLORBOND TRIMTEK OPAL (OR EQUAL APPROVED)
- H ZINCALUME ROOF CLADDING
- I ROLLER SHUTTER COLORBOND SHALE GREY
- J DOWNPIPES / COLORBOND MONUMENT
- K ALUMINUM FRAMED TINTED GREY
- L ALUMINUM FRAMED TINTED DARK GREY
- M COLORBACK GLAZING
- N SOLARIS ALUMINUM CLADDING
- O ALUMINUM CLADDING
- P CFC PAINT FINISH GREY
- Q CFC PAINT FINISH DARK GREY
- R POWDERCOAT FINISH BLACK
- S SCREEN FENCE TIMBER
- T COLORBOND CUSTOM GREY WALL CLADDING

NO.	DATE	BY	CHK.
1	21/03/21	W. PILL	W. PILL
2	21/03/21	W. PILL	W. PILL
© Watson Young Architects Pty Ltd. All Rights Reserved. No part of this publication may be reproduced without prior written permission from Watson Young Architects Pty Ltd.

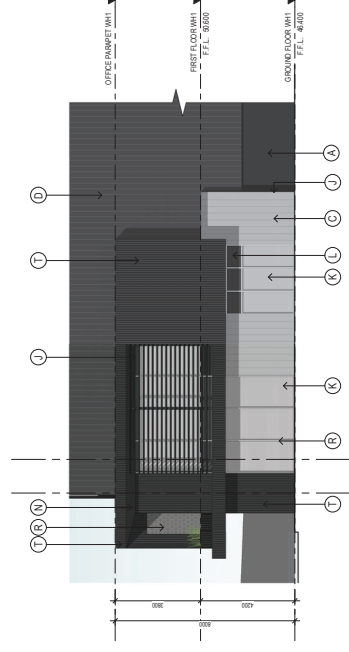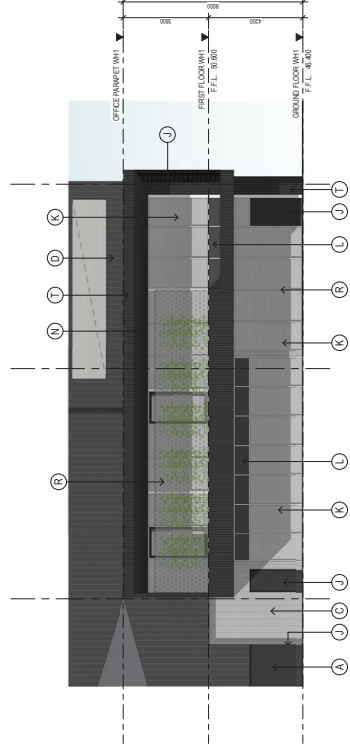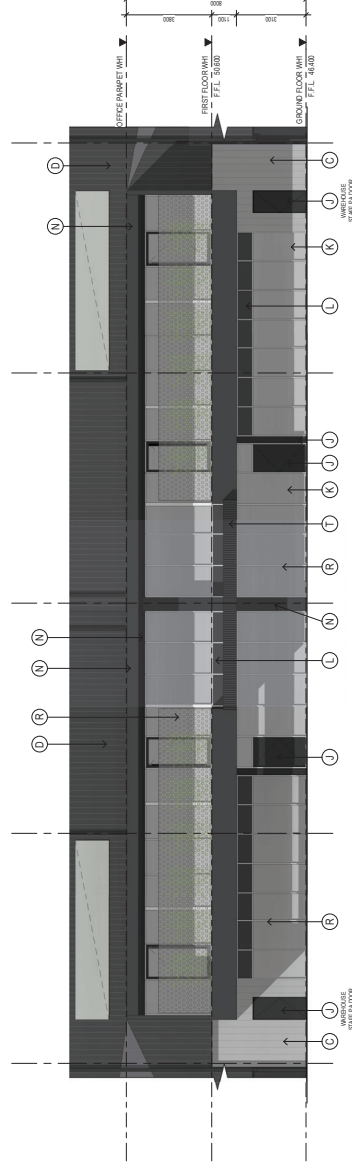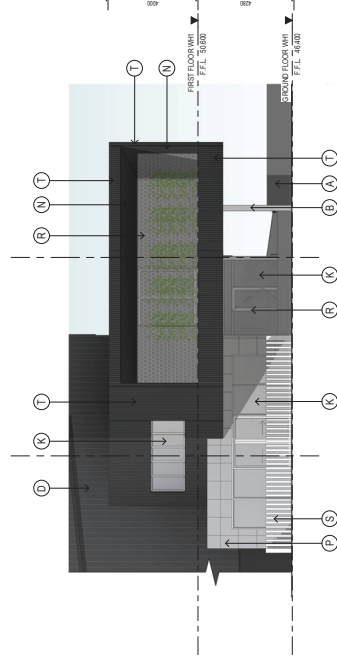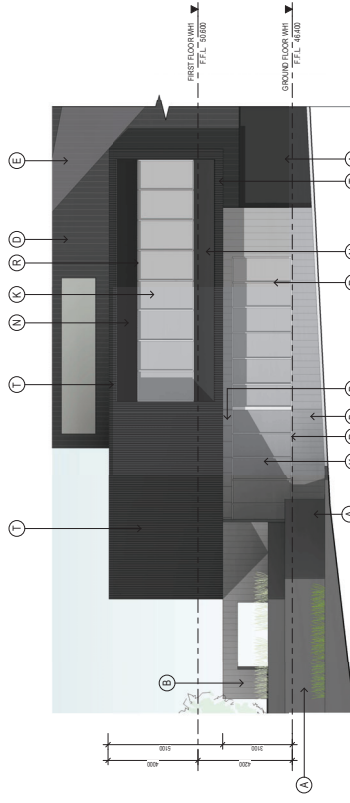

EXTERNAL FINISHES

A	PRECAST CONCRETE PANEL, TEXTURE PAINT MONUMENT	COLORBOND NATURAL SEALED FINISH GREY
B	PRECAST CONCRETE PANEL, POLYMER LINER TEXTURED	COLORBOND MONUMENT WHITE FINISH GREY
C	LINEAR TEXTURED CONCRETE CLADDING ON PANEL	COLORBOND MONUMENT WHITE FINISH GREY
D	COLORBOND TIMBER CLADDING ON PANEL	COLORBOND MONUMENT WHITE FINISH GREY
E	COLORBOND TIMBER CLADDING ON PANEL	COLORBOND MONUMENT WHITE FINISH GREY
F	DIAPHRAGM PANEL ROOF CLADDING	COLORBOND MONUMENT WHITE FINISH GREY
G	ROLLER SHUTTER DOOR CLADDING	COLORBOND MONUMENT WHITE FINISH GREY
H	ROOF CLADDING	COLORBOND MONUMENT WHITE FINISH GREY
I	ROOF CLADDING	COLORBOND MONUMENT WHITE FINISH GREY
J	CONCRETE CLADDING ON PANEL	COLORBOND MONUMENT WHITE FINISH GREY
K	ALUMINUM FRAMED GLAZING	COLORBOND MONUMENT WHITE FINISH GREY
L	ALUMINUM FRAMED COLORBOND GLAZING	COLORBOND MONUMENT WHITE FINISH GREY
M	BOLLARDS	COLORBOND MONUMENT WHITE FINISH GREY
N	ALUMINUM CLADDING	COLORBOND MONUMENT WHITE FINISH GREY
P	G/C PAINT FINISH	COLORBOND MONUMENT WHITE FINISH GREY
Q	G/C PAINT FINISH	COLORBOND MONUMENT WHITE FINISH GREY
R	POWDERCOAT FINISH	COLORBOND MONUMENT WHITE FINISH GREY
S	SCREEN FINISH	COLORBOND MONUMENT WHITE FINISH GREY
T	COLORBOND CUSTOM FINISH	COLORBOND MONUMENT WHITE FINISH GREY

NO.	DATE	REVISION	BY	CHK.
P1	21.06-21	TP - PROLIFERITY SET	BM	SA
P2	21.06-03	UPDATED OA SET	BM	SA
P3	21.06-10	ISSUED FOR OA	BM	SA

William Young Architects Pty Ltd 80 Collins Street, Melbourne, Victoria 3101, Australia
ACN: 111264720; T 03 9636 8835; info@wyarchitects.com.au; www.wyarchitects.com.au

PROJECT:
PROPOSED DEVELOPMENT
201 POWER STREET GLENDENNING NSW

TITLE: OFFICE ELEVATIONS - WH1

CLUES



ARCHILETS PROJECTS


DATE: MARCH, 2021
DRAWN BY: BM
SCALE: 1 : 100 @ B1
SCALE: NTS @ A3

21028



TP17

P3


watson
young

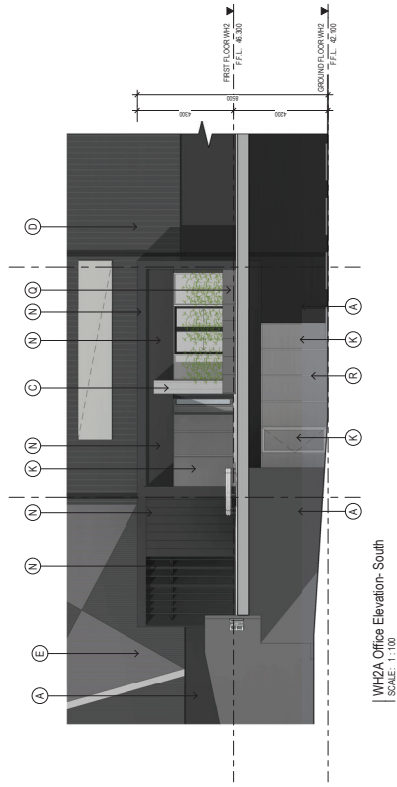


WH2A Office Elevation- West
SCALE: 1:100

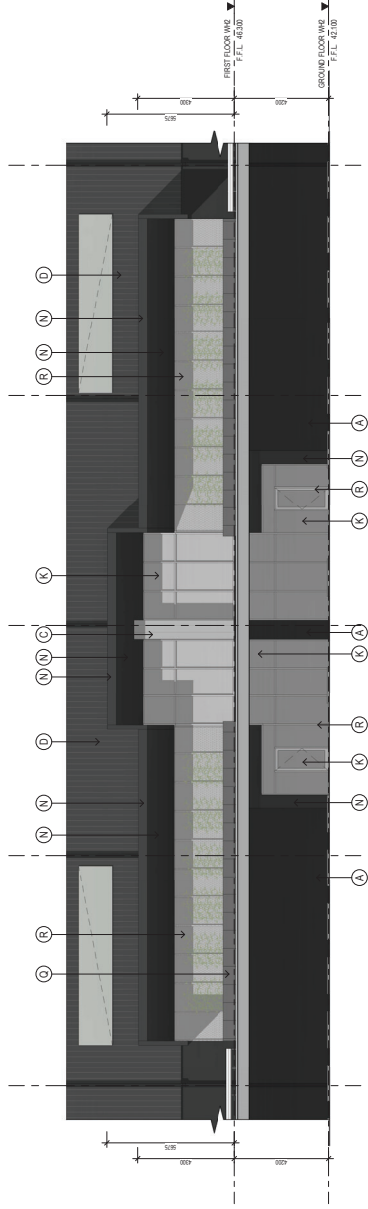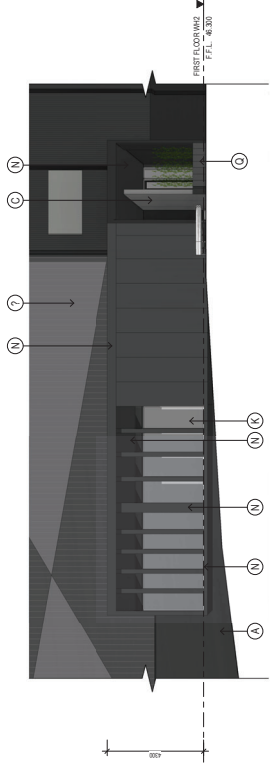

WH2B Office Elevation- South
SCALE: 1:100

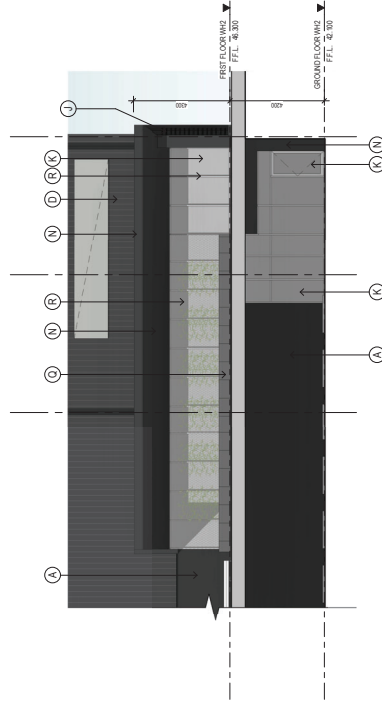

WH2D Office Elevation- South
SCALE: 1:100

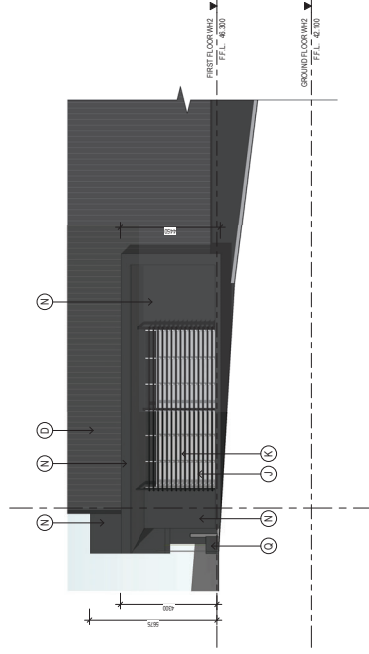


WH2D Office Elevation- East
SCALE: 1:100

EXTERNAL FINISHES


- | | | |
|---|------------------------|---------------------|
| A | PRECAST CONCRETE | COLORBOND |
| B | PRECAST CONCRETE | PANEL TEXTURE PAINT |
| C | PRECAST CONCRETE | NATURAL SEALED |
| D | PRECAST CONCRETE | FINISH / GREY |
| E | LINEART TEXTURED | GREY |
| F | CONCRETE WALL CLADDING | COLORBOND |
| G | CONCRETE WALL CLADDING | MONUMENT MATTE |
| H | CONCRETE WALL CLADDING | MONUMENT MATTE |
NO.	DATE	BY	CHK.
1	21/03/21	W. YOUNG	W. YOUNG
2	21/03/21	W. YOUNG	W. YOUNG
W. Young & Associates Pty Ltd is a registered architectural firm in NSW, Australia.
© W. Young & Associates Pty Ltd. All rights reserved. This document is the property of W. Young & Associates Pty Ltd.

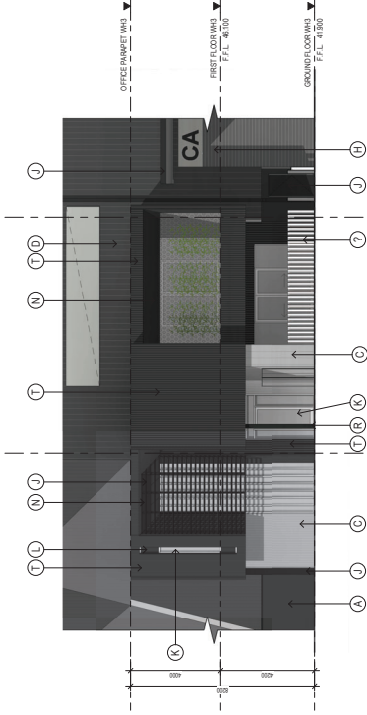


WH3A Office Elevation - South
SCALE: 1:100

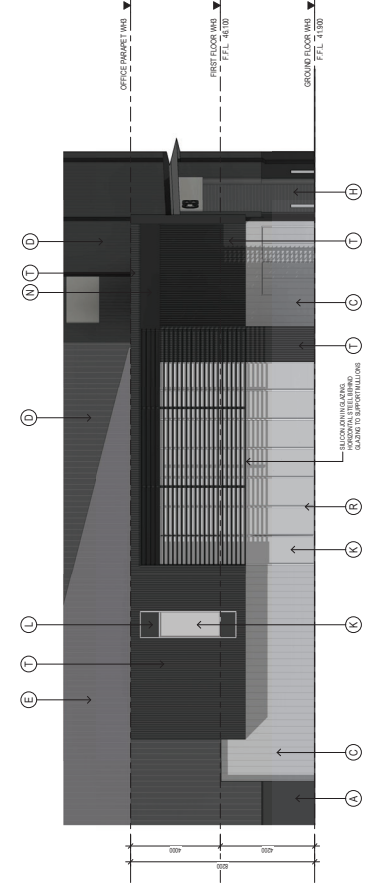

WH3A Office Elevation - West
SCALE: 1:100

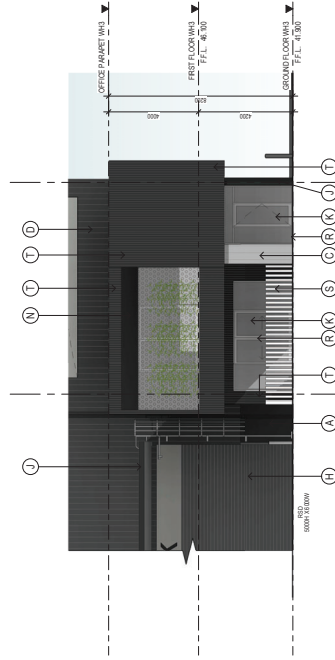

WH3B Office Elevation - South
SCALE: 1:100

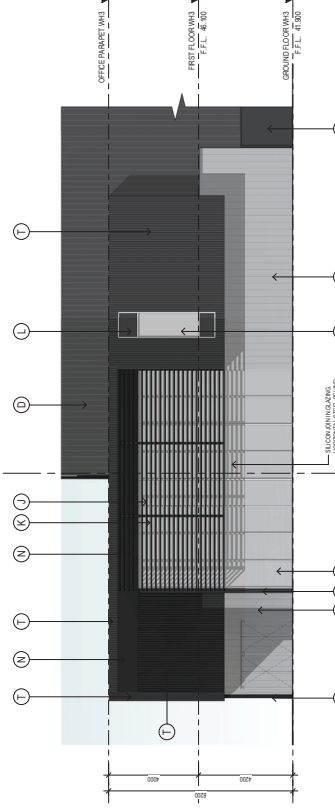



WH3B Office Elevation - East
SCALE: 1:100

EXTERNAL FINISHES

- | | | |
|---|------------------------------------|---|
| A | PRE-CAST CONCRETE MONUMENT | COLORBOND MONUMENT |
| B | PRE-CAST CONCRETE FINISH / GREY | NATURAL SEALED |
| C | PANEL FORMLINER | GREY |
| D | LINEAR TEXTURED WALL CLADDING | COLORBOND MONUMENT WHITE |
| E | COLORBOND TRIMTEK WALL CLADDING | COLORBOND BASALT |
| F | DANALON PANEL | OPAL (OR EQUAL APPROVED) |
| G | ROOF GLAZING | ZINCALUME |
| H | ROLLER SHUTTER | COLORBOND |
| I | DOOR GLAZING | SHALE GREY |
| J | DOWNPIPES / CAPPIPIPS / PA DOORS | COLORBOND MONUMENT |
| K | ALUMINIUM FRAMED GLAZING | TINTED GREY |
| L | ALUMINIUM FRAMED GLAZING | TINTED DARK GREY |
| M | SOLARIS | SAFETY YELLOW |
| N | ALUMINIUM CLADDING | DARK GREY |
| O | CFC PAINT FINISH | GREY |
| P | CFC PAINT FINISH | DARK GREY |
| Q | CFC PAINT FINISH | BLACK |
| R | POWDERCOAT FINISH | TIMBER |
| S | SCREEN FENCE | COLORBOND CUSTOM GWS WALL CLADDING MONUMENT |
| T | COLORBOND CUSTOM GWS WALL CLADDING | MONUMENT |

NO.	DATE	BY	CHK.
1	21/03/21	W. HILL	W. HILL
2	21/03/21	W. HILL	W. HILL
Watson Young Architects Pty Ltd is a registered architectural firm in New South Wales, Australia.
© Watson Young Architects Pty Ltd. All rights reserved. This document is the property of Watson Young Architects Pty Ltd.

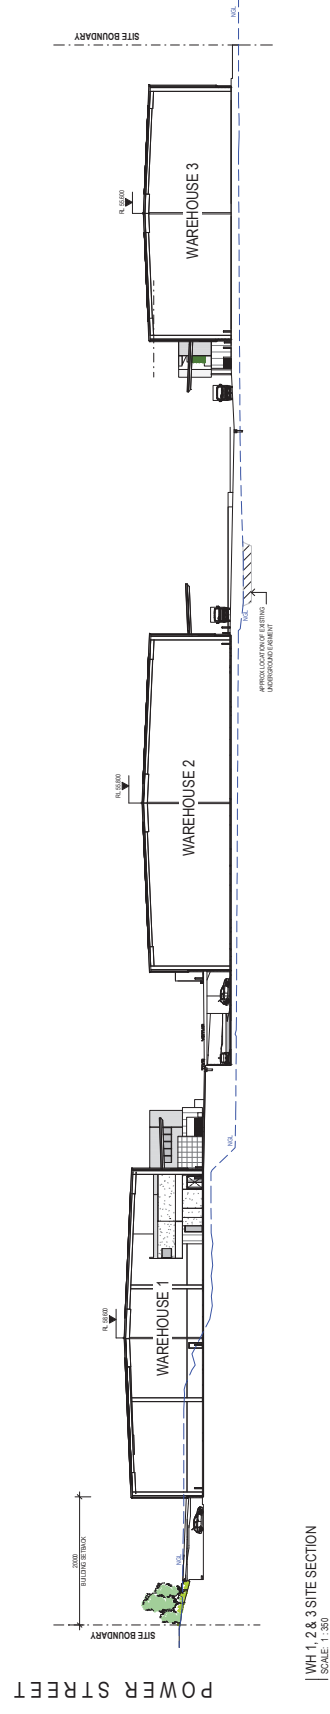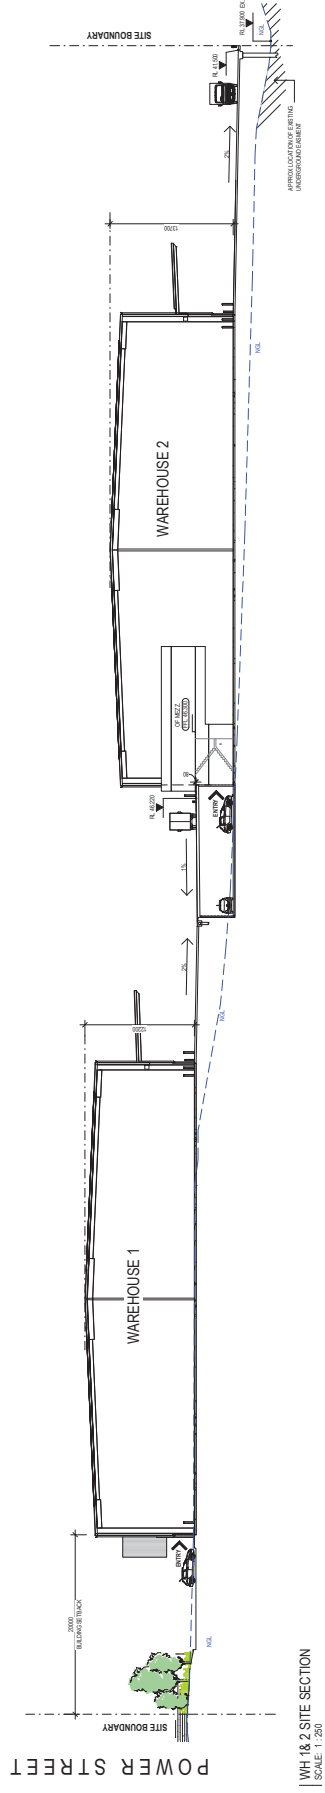

NO.	DATE	REVISION	BY	CHK.
P1	21-06-17	TP-FRAG-LIBRARY SET	BM	JF SA
P2	21-05-21	TP-FRAG-LIBRARY SET	BM	SA
P3	21-06-03	ISSUED DA SET	BM	SA
P4	21-06-10	ISSUED FOR DA	BM	SA

William Young Architects Pty Ltd 80 Collins Street, Melbourne, Victoria 3101, Australia
ACN: 111264720; T 03 9636 8835; info@wyarchitects.com.au; www.wyarchitects.com.au

PROJECT:
PROPOSED DEVELOPMENT
201 POWER STREET, GLENDENNING NSW

OVERALL SECTIONS

CLIENT:

dexus  **ARCHILE**
PROJECTS

DATE: MARCH, 2021
DRAWN BY: BM
SCALE: AS NOTED @ B1
SCALE:


21028	TP20	P4
21028	TP20	P4

21028	TP20	P4
21028	TP20	P4


**watson
young**



WH1 TYPICAL SECTION
SCALE: 1:200

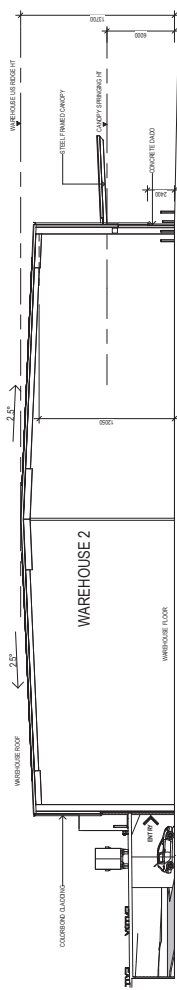


WH2 TYPICAL SECTION
SCALE: 1:200

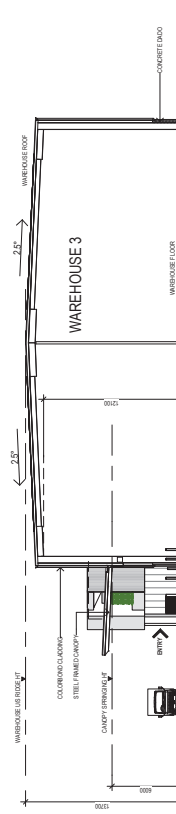


WH3 TYPICAL SECTION
SCALE: 1:200


NO.	DATE	BY	CHK.
1	21/03/21	BM	BM
2	21/03/21	BM	BM
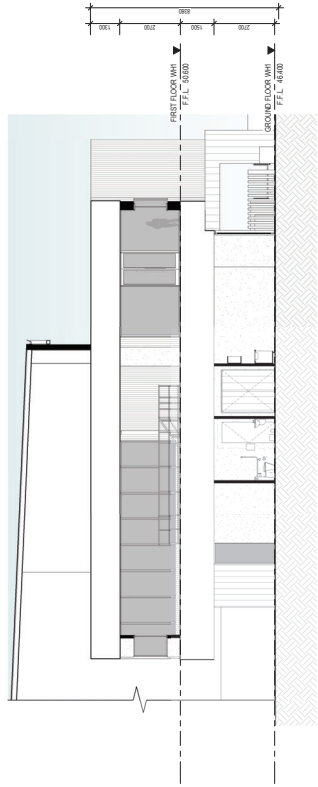


WH1A Office Section
SCALE: 1:100

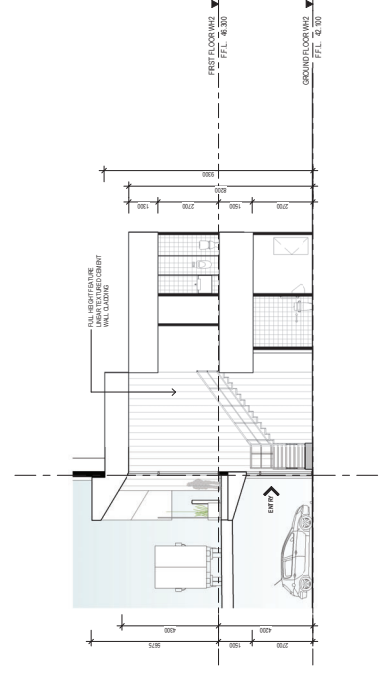

WH2C Office Section
SCALE: 1:100

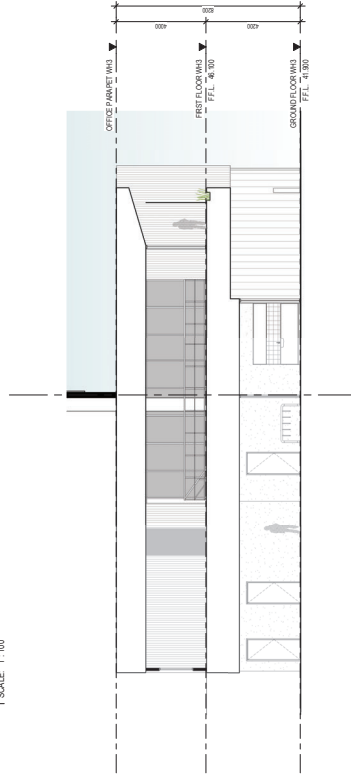

WH3A Office Section
SCALE: 1:100

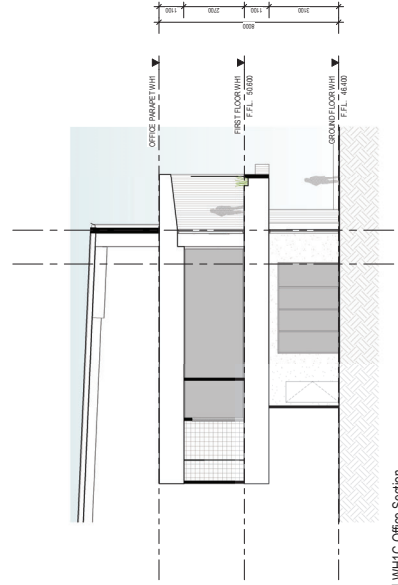

WH1C Office Section
SCALE: 1:100



NO.	DATE	BY	CHECKED
1	21/03/21	BM	NS
2	21/03/21	BM	NS
