

REVISION			
01	PRELIMINARY	TA	24.09.2021
02	CO-ORDINATION ISSUE	MB	15.10.2021
03	CONSULTANT COORDINATION ISSUE	TA	05.11.2021
04	ISSUED FOR DEVELOPMENT APPLICATION	MB	12.11.2021
05	WIP FOR COORDINATION	AM	25.02.2022
> 06	DEVELOPMENT APPLICATION	TK	23.08.2022

(DEVELOPMENT APPLICATION CHANGES)
30/08/2022

NOTES:
EXTERNAL LANDSCAPE ZONE - REFER LANDSCAPE ARCHITECTS DRAWING

NOT FOR CONSTRUCTION

FENDER KATSALIDIS
WWW.FKAUSTRALIA.COM
L21, 259 GEORGE STREET, SYDNEY
NEW SOUTH WALES 2000 AUSTRALIA
TELEPHONE: +61 2 8216 3500
FENDER KATSALIDIS (AUST) PTY LTD
ACN 092 943 032

QUALITY ASSURANCE (FK IS A CERTIFIED COMPANY TO ISO 9001:2015)
THIS PROJECT IS SUBJECT TO THE FK QUALITY ASSURANCE SYSTEM

- ☐ SCHEMATIC DESIGN REVIEW FOR THIS PROJECT IS YET TO BE COMPLETED.
- ☐ DESIGN DEVELOPMENT REVIEW FOR THIS PROJECT IS YET TO BE COMPLETED.
- ☐ TENDER DOCUMENTATION REVIEW FOR THIS PROJECT IS YET TO BE COMPLETED.
- ☐ CONSTRUCTION DOCUMENTATION REVIEW FOR THIS DRAWING IS YET TO BE COMPLETED.


IF THIS DRAWING IS STAMPED 'UNCONTROLLED COPY' THEN IT IS TO BE CONSIDERED A DRAFT, SUBJECT TO REVISION WITHOUT NOTICE

NOTES
THIS DRAWING IS COPYRIGHT AND SHALL REMAIN THE PROPERTY OF FENDER KATSALIDIS (AUST) PTY LTD
CHECK AND VERIFY ALL DIMENSIONS ON SITE PRIOR TO COMMENCING WORK. DRAWING TO BE READ
IN CONJUNCTION WITH ALL OTHER CONTRACT DOCUMENTS. DO NOT SCALE DRAWINGS. USE FIGURED
DIMENSIONS ONLY. SEEK CLARIFICATION OF INCONSISTENCIES / CONFLICTS.

DRAWN	DATE	CHECKED	PLOT DATE	JOB NO.
MB	23.08.2022	RM	30.08.2022	20188

PROJECT
CARLINGFORD APARTMENTS, MERITON
263-281 PENNANT HILLS ROAD, CARLINGFORD
SYDNEY NSW 2118

DRAWING TITLE
GA - BASEMENT 2 FLOOR PLAN

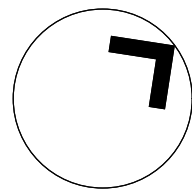

ISSUE PURPOSE
DEVELOPMENT APPLICATION

SCALE
1:500@A1

REV.
06

DRAWING NO.
DA-093

CHANGES)
08/08/2022
NOTES:
INTERNAL LANDSCAPE ZONE - REFER LANDSCAPE ARCHITECTS DRAWING


NOT FOR CONSTRUCTION

☐ SCHEMATIC DESIGN REVIEW FOR THIS PROJECT IS YET TO BE COMPLETED.
☐ DESIGN DEVELOPMENT REVIEW FOR THIS PROJECT IS YET TO BE COMPLETED.
☐ TENDER DOCUMENTATION REVIEW FOR THIS PROJECT IS YET TO BE COMPLETED.
☐ CONSTRUCTION DOCUMENTATION REVIEW FOR THIS DRAWING IS YET TO BE COMPLETED.

NOTES


THIS DRAWING IS COPYRIGHT AND SHALL REMAIN THE PROPERTY OF FENDER KATSAIDIS (AUST) PTY LTD
CHECK AND VERIFY ALL DIMENSIONS ON SITE PRIOR TO COMMENCING WORK. DRAWING TO BE READ
IN CONJUNCTION WITH ALL OTHER CONTRACT DOCUMENTS. DO NOT SCALE DRAWINGS. USE FIGURED
DIMENSIONS ONLY. SEEK CLARIFICATION OF INCONSISTENCIES / CONFLICTS.


PROJECT
CARLINGFORD APARTMENTS, MERITON
263-281 PENNANT HILLS ROAD, CARLINGFORD
SYDNEY NSW 2118



REV. 06

DRAWING NO. DA 004

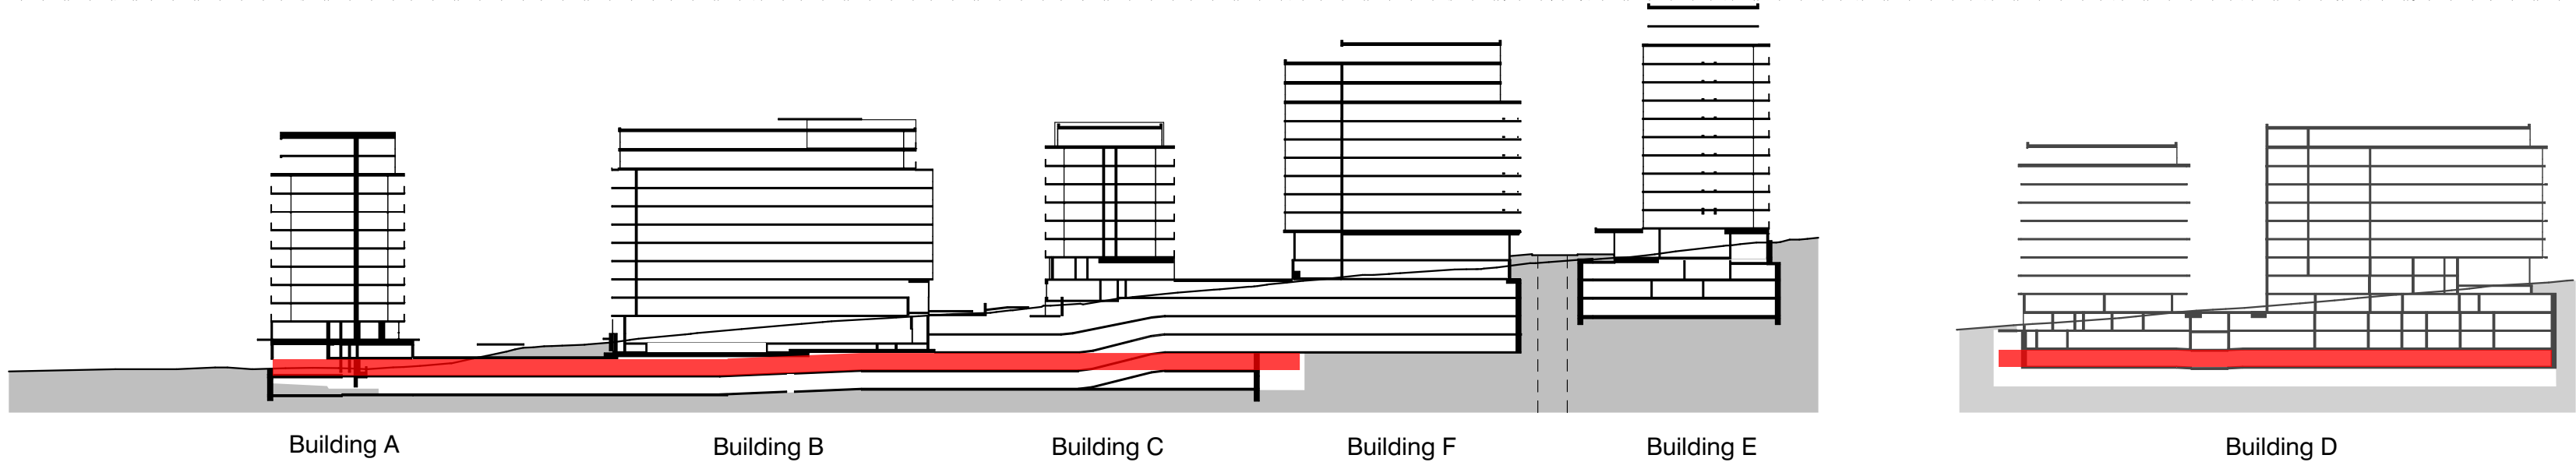

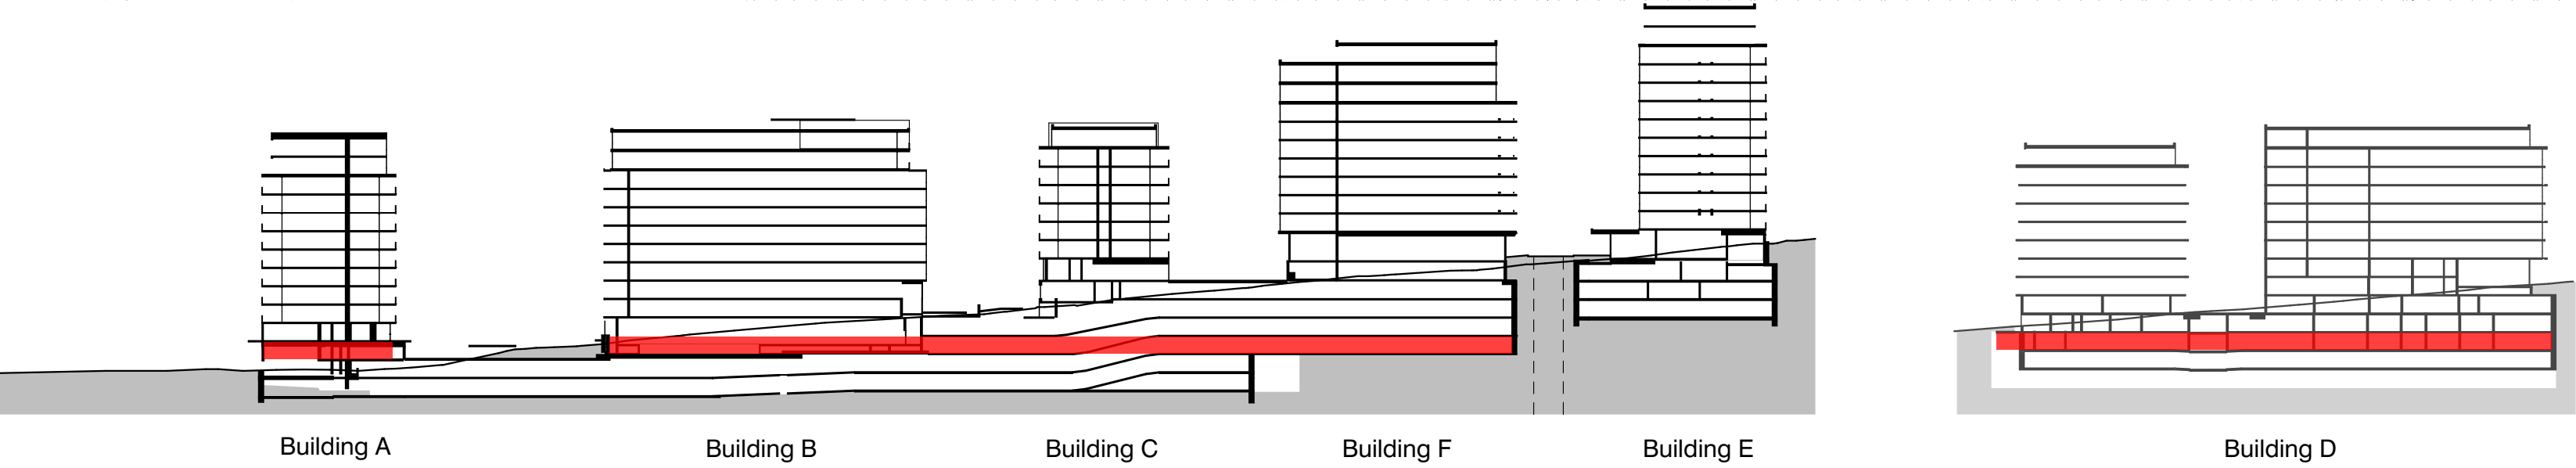


REVISION			
01	PRELIMINARY	TA	24.09.2021
02	CO-ORDINATION ISSUE	MB	15.10.2021
03	CONSULTANT COORDINATION ISSUE	TA	05.11.2021
04	ISSUED FOR DEVELOPMENT APPLICATION	MB	12.11.2021
05	WIP FOR COORDINATION	AM	25.02.2022
06	DEVELOPMENT APPLICATION	TK	23.08.2022

(SELECTED CHANGES)
30/08/2022

NOTES:
EXTERNAL LANDSCAPE ZONE - REFER LANDSCAPE ARCHITECTS DRAWING

NOT FOR CONSTRUCTION

FENDER KATSALIDIS
WWW.FKAUSTRALIA.COM
L21, 259 GEORGE STREET, SYDNEY
NEW SOUTH WALES 2000 AUSTRALIA
TELEPHONE: +61 2 8216 3500
FENDER KATSALIDIS (AUST) PTY LTD
ACN 092 943 032

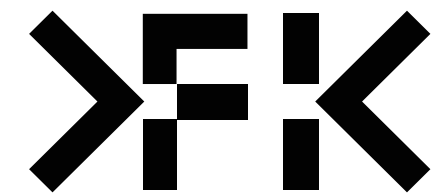

QUALITY ASSURANCE (FK IS A CERTIFIED COMPANY TO ISO 9001:2015)
THIS PROJECT IS SUBJECT TO THE FK QUALITY ASSURANCE SYSTEM

- ☐ SCHEMATIC DESIGN REVIEW FOR THIS PROJECT IS YET TO BE COMPLETED.
- ☐ DESIGN DEVELOPMENT REVIEW FOR THIS PROJECT IS YET TO BE COMPLETED.
- ☐ TENDER DOCUMENTATION REVIEW FOR THIS PROJECT IS YET TO BE COMPLETED.
- ☐ CONSTRUCTION DOCUMENTATION REVIEW FOR THIS DRAWING IS YET TO BE COMPLETED.


IF THIS DRAWING IS STAMPED UNCONTROLLED COPY THEN IT IS TO BE CONSIDERED A DRAFT, SUBJECT TO REVISION WITHOUT NOTICE

NOTES
THIS DRAWING IS COPYRIGHT AND SHALL REMAIN THE PROPERTY OF FENDER KATSALIDIS (AUST) PTY LTD
CHECK AND VERIFY ALL DIMENSIONS ON SITE PRIOR TO COMMENCING WORK. DRAWING TO BE READ
IN CONJUNCTION WITH ALL OTHER CONTRACT DOCUMENTS. DO NOT SCALE DRAWINGS. USE FIGURED
DIMENSIONS ONLY. SEEK CLARIFICATION OF INCONSISTENCIES / CONFLICTS.

DRAWN	DATE	CHECKED	PLOT DATE	JOB NO.
MB	23.08.2022	RM	30.08.2022	20188

PROJECT
CARLINGFORD APARTMENTS, MERITON
263-281 PENNANT HILLS ROAD, CARLINGFORD
SYDNEY NSW 2118

DRAWING TITLE
GA - LG 5 FLOOR PLAN

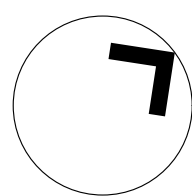


ISSUE PURPOSE
DEVELOPMENT APPLICATION

SCALE
1:500@A1

REV.
06

DRAWING NO.
DA-095

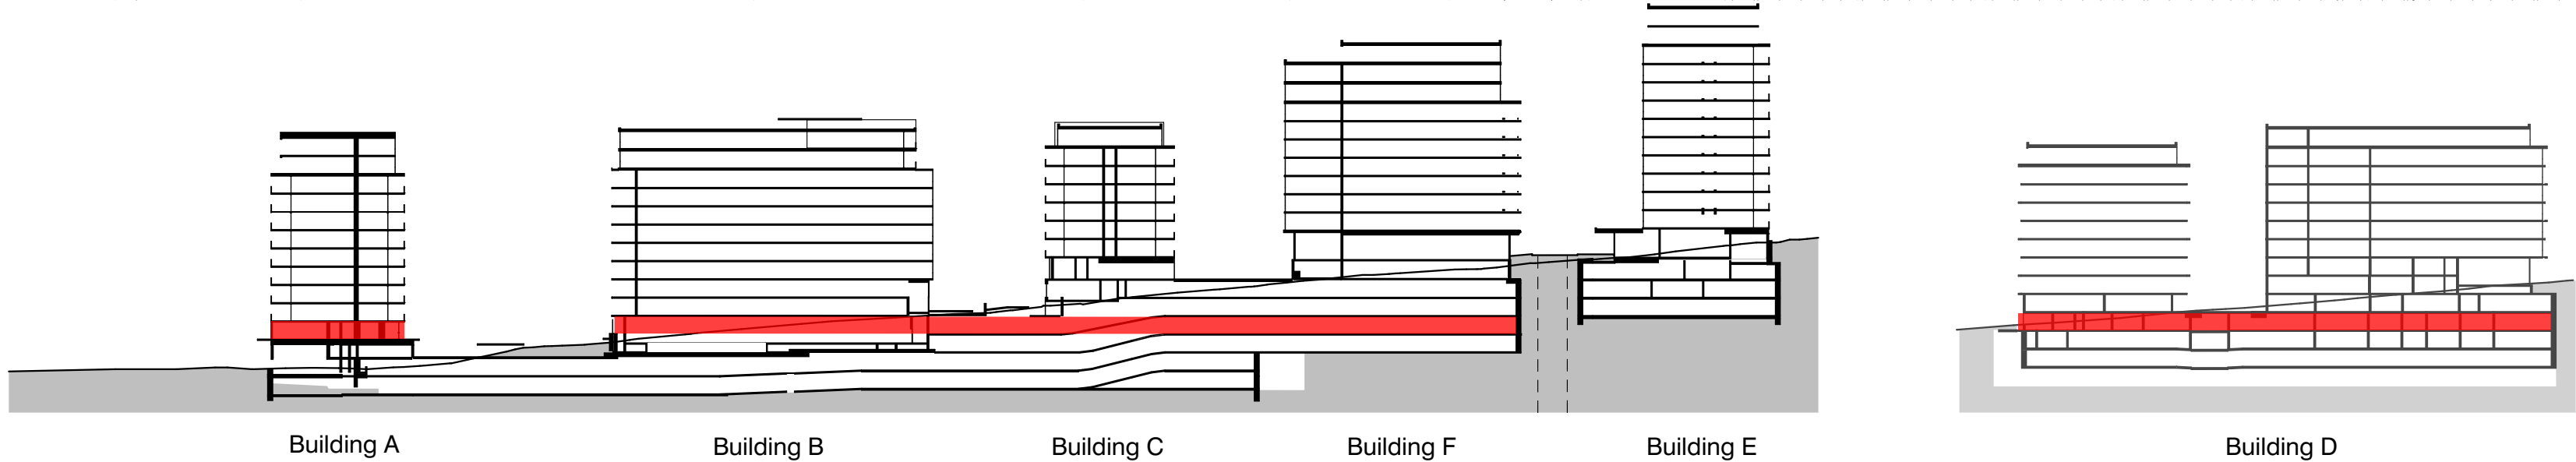

REVISION			
01	PRELIMINARY	TA	24.09.2021
02	CO-ORDINATION ISSUE	MB	15.10.2021
03	CONSULTANT COORDINATION ISSUE	TA	05.11.2021
04	ISSUED FOR DEVELOPMENT APPLICATION	MB	12.11.2021
05	WIP FOR COORDINATION	AM	25.02.2022
06	DEVELOPMENT APPLICATION	TK	23.08.2022

CHANGES)
31/08/2022

NOTES:
EXTERNAL LANDSCAPE ZONE - REFER LANDSCAPE ARCHITECTS DRAWINGS

NOT FOR CONSTRUCTION

FENDER KATSALIDIS
WWW.FKAUSTRALIA.COM
L21, 259 GEORGE STREET, SYDNEY
NEW SOUTH WALES 2000 AUSTRALIA
TELEPHONE: +61 2 8216 3500
FENDER KATSALIDIS (AUST) PTY LTD
ACN 092 943 032

QUALITY ASSURANCE (FK IS A CERTIFIED COMPANY TO ISO 9001:2015)
THIS PROJECT IS SUBJECT TO THE FK QUALITY ASSURANCE SYSTEM

- ☐ SCHEMATIC DESIGN REVIEW FOR THIS PROJECT IS YET TO BE COMPLETED.
- ☐ DESIGN DEVELOPMENT REVIEW FOR THIS PROJECT IS YET TO BE COMPLETED.
- ☐ TENDER DOCUMENTATION REVIEW FOR THIS PROJECT IS YET TO BE COMPLETED.
- ☐ CONSTRUCTION DOCUMENTATION REVIEW FOR THIS DRAWING IS YET TO BE COMPLETED.

IF THIS DRAWING IS STAMPED UNCONTROLLED COPY THEN IT IS TO BE CONSIDERED A DRAFT, SUBJECT TO REVISION WITHOUT NOTICE


NOTES

THIS DRAWING IS COPYRIGHT AND SHALL REMAIN THE PROPERTY OF FENDER KATSALIDIS (AUST) PTY LTD
CHECK AND VERIFY ALL DIMENSIONS ON SITE PRIOR TO COMMENCING WORK. DRAWING TO BE READ
IN CONJUNCTION WITH ALL OTHER CONTRACT DOCUMENTS. DO NOT SCALE DRAWINGS. USE FIGURED
DIMENSIONS ONLY. SEEK CLARIFICATION OF INCONSISTENCIES / CONFLICTS.

DRAWN	DATE	CHECKED	PLOT DATE	JOB NO.
MB	23.08.2022	RM	30.08.2022	20188

PROJECT
CARLINGFORD APARTMENTS, MERITON
263-281 PENNANT HILLS ROAD, CARLINGFORD
SYDNEY NSW 2118

DRAWING TITLE
GA - LG 4 FLOOR PLAN

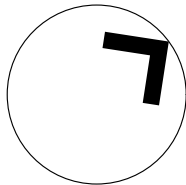


ISSUE PURPOSE
DEVELOPMENT APPLICATION

SCALE
1:500@A1

REV.
06

DRAWING NO.
DA-096

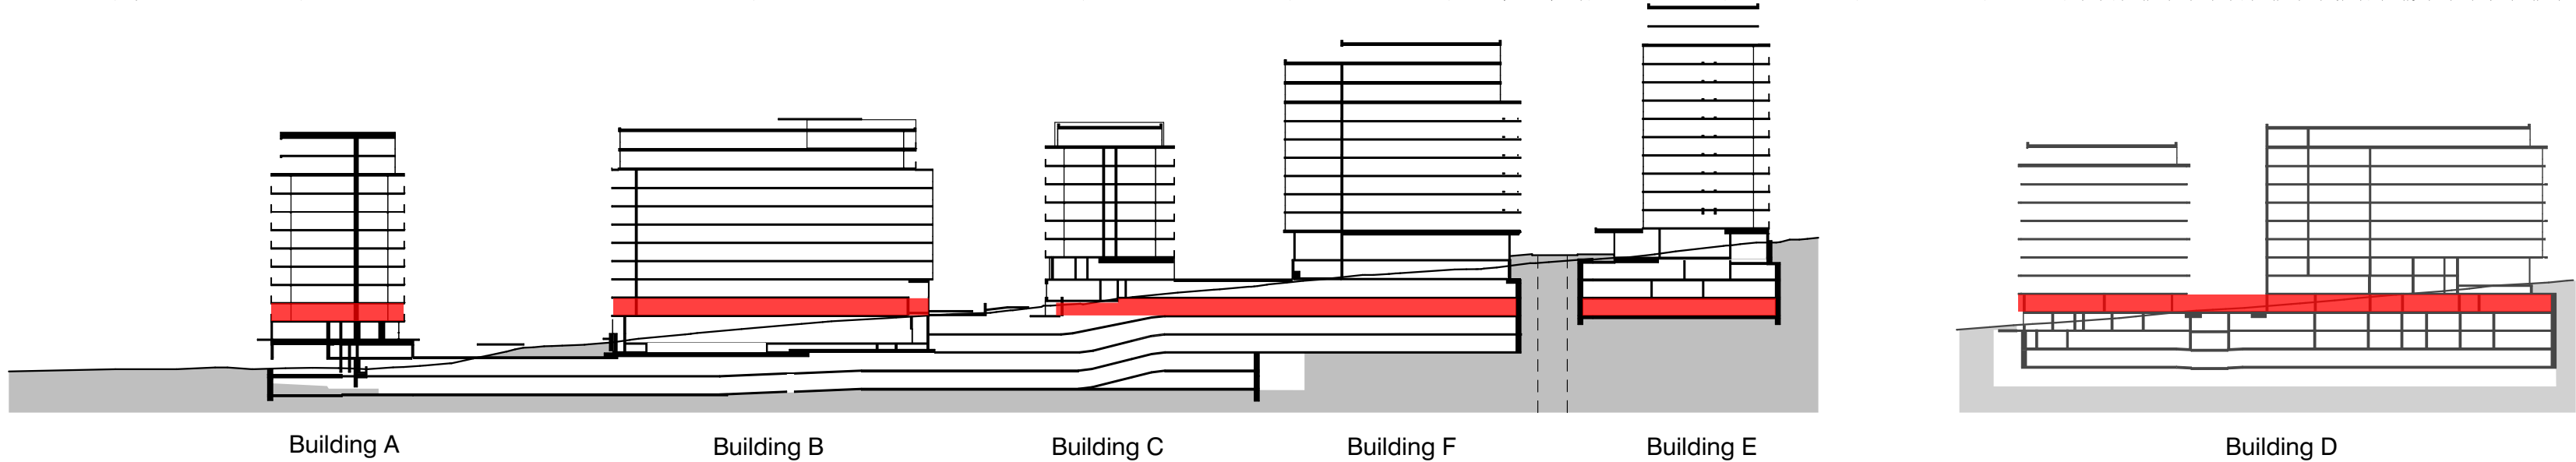


REVISION			
01	PRELIMINARY	TA	24.09.2021
02	CO-ORDINATION ISSUE	MB	15.10.2021
03	CONSULTANT COORDINATION ISSUE	TA	05.11.2021
04	ISSUED FOR DEVELOPMENT APPLICATION	MB	12.11.2021
05	WIP FOR COORDINATION	AM	25.02.2022
06	DEVELOPMENT APPLICATION	TK	23.08.2022

CHANGES)
31/08/2022

NOTES:
EXTERNAL LANDSCAPE ZONE - REFER LANDSCAPE ARCHITECTS DRAWINGS

NOT FOR CONSTRUCTION

FENDER KATSALIDIS
WWW.FKAUSTRALIA.COM
L21, 259 GEORGE STREET, SYDNEY
NEW SOUTH WALES 2000 AUSTRALIA
TELEPHONE: +61 2 8216 3500
FENDER KATSALIDIS (AUST) PTY LTD
ACN 092 943 032

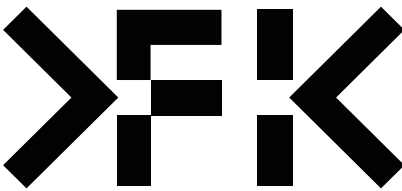

QUALITY ASSURANCE (FK IS A CERTIFIED COMPANY TO ISO 9001:2015)
THIS PROJECT IS SUBJECT TO THE FK QUALITY ASSURANCE SYSTEM

- ☐ SCHEMATIC DESIGN REVIEW FOR THIS PROJECT IS YET TO BE COMPLETED.
- ☐ DESIGN DEVELOPMENT REVIEW FOR THIS PROJECT IS YET TO BE COMPLETED.
- ☐ TENDER DOCUMENTATION REVIEW FOR THIS PROJECT IS YET TO BE COMPLETED.
- ☐ CONSTRUCTION DOCUMENTATION REVIEW FOR THIS DRAWING IS YET TO BE COMPLETED.

IF THIS DRAWING IS STAMPED UNCONTROLLED COPY THEN IT IS TO BE CONSIDERED A DRAFT, SUBJECT TO REVISION WITHOUT NOTICE


NOTES

THIS DRAWING IS COPYRIGHT AND SHALL REMAIN THE PROPERTY OF FENDER KATSALIDIS (AUST) PTY LTD
CHECK AND VERIFY ALL DIMENSIONS ON SITE PRIOR TO COMMENCING WORK. DRAWING TO BE READ
IN CONJUNCTION WITH ALL OTHER CONTRACT DOCUMENTS. DO NOT SCALE DRAWINGS. USE FIGURED
DIMENSIONS ONLY. SEEK CLARIFICATION OF INCONSISTENCIES / CONFLICTS.

DRAWN	DATE	CHECKED	PLOT DATE	JOB NO.
MB	23.08.2022	RM	30.08.2022	20188

PROJECT
CARLINGFORD APARTMENTS, MERITON
263-281 PENNANT HILLS ROAD, CARLINGFORD
SYDNEY NSW 2118

DRAWING TITLE
GA - LG 3 FLOOR PLAN

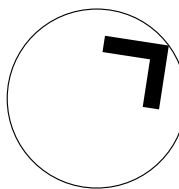


ISSUE PURPOSE
DEVELOPMENT APPLICATION

SCALE
1:500@A1

REV.
06

DRAWING NO.

DA-097

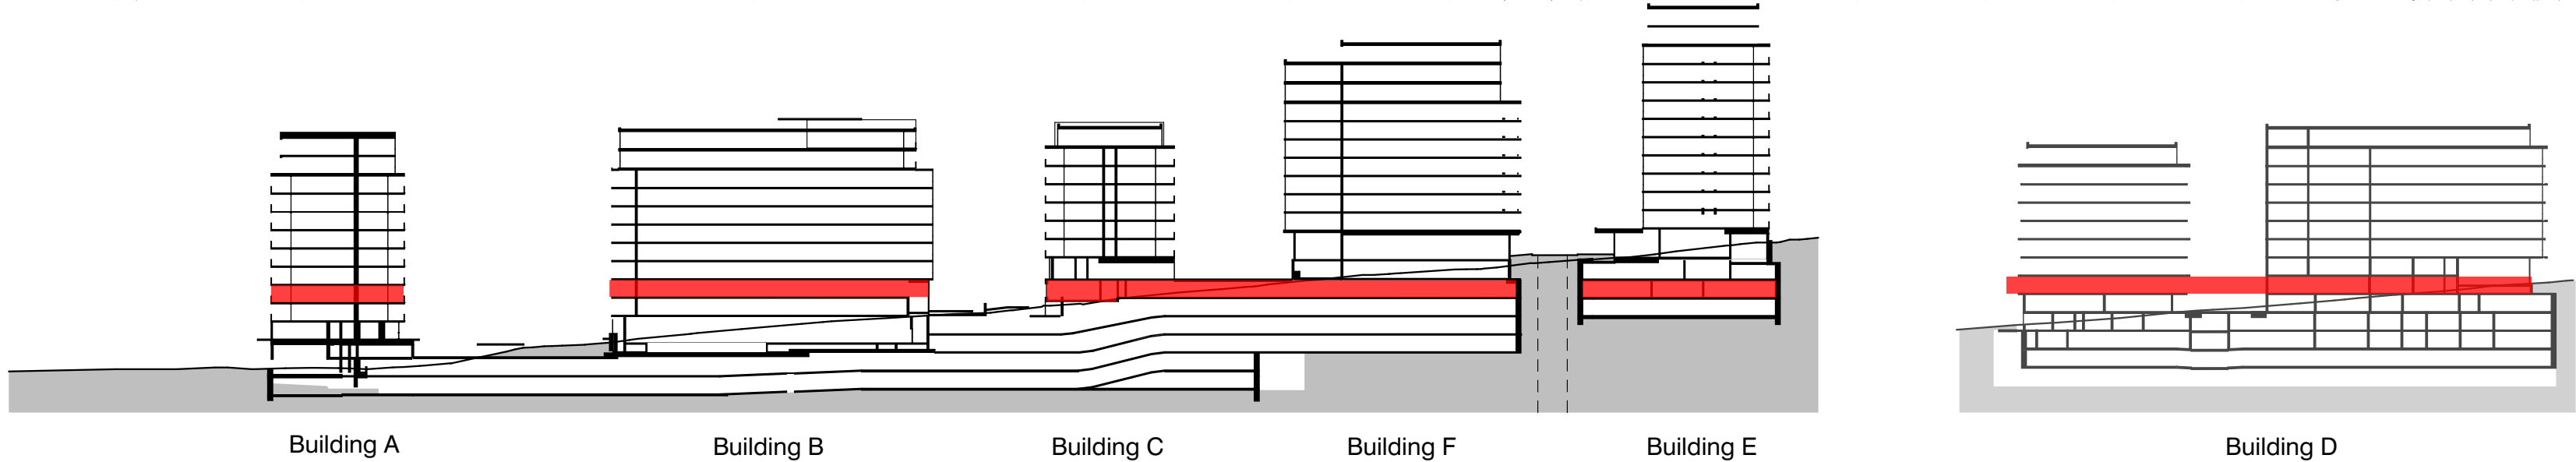

REVISION			
01	PRELIMINARY	TA	24.09.2021
02	CO-ORDINATION ISSUE	MB	15.10.2021
03	CONSULTANT COORDINATION ISSUE	TA	05.11.2021
04	ISSUED FOR DEVELOPMENT APPLICATION	MB	12.11.2021
05	WIP FOR COORDINATION	AM	25.02.2022
06	DEVELOPMENT APPLICATION	TK	23.08.2022

CHANGES)
30/08/2022

NOTES:
EXTERNAL LANDSCAPE ZONE - REFER LANDSCAPE ARCHITECTS DRAWINGS

NOT FOR CONSTRUCTION

FENDER KATSALIDIS
WWW.FKAUSTRALIA.COM
L21, 259 GEORGE STREET, SYDNEY
NEW SOUTH WALES 2000 AUSTRALIA
TELEPHONE: +61 2 8216 3500
FENDER KATSALIDIS (AUST) PTY LTD
ACN 092 943 032

QUALITY ASSURANCE (FK IS A CERTIFIED COMPANY TO ISO 9001:2015)
THIS PROJECT IS SUBJECT TO THE FK QUALITY ASSURANCE SYSTEM

- ☐ SCHEMATIC DESIGN REVIEW FOR THIS PROJECT IS YET TO BE COMPLETED.
- ☐ DESIGN DEVELOPMENT REVIEW FOR THIS PROJECT IS YET TO BE COMPLETED.
- ☐ TENDER DOCUMENTATION REVIEW FOR THIS PROJECT IS YET TO BE COMPLETED.
- ☐ CONSTRUCTION DOCUMENTATION REVIEW FOR THIS DRAWING IS YET TO BE COMPLETED.

IF THIS DRAWING IS STAMPED UNCONTROLLED COPY THEN IT IS TO BE CONSIDERED A DRAFT, SUBJECT TO REVISION WITHOUT NOTICE


NOTES

THIS DRAWING IS COPYRIGHT AND SHALL REMAIN THE PROPERTY OF FENDER KATSALIDIS (AUST) PTY LTD
CHECK AND VERIFY ALL DIMENSIONS ON SITE PRIOR TO COMMENCING WORK. DRAWING TO BE READ
IN CONJUNCTION WITH ALL OTHER CONTRACT DOCUMENTS. DO NOT SCALE DRAWINGS. USE FIGURED
DIMENSIONS ONLY. SEEK CLARIFICATION OF INCONSISTENCIES / CONFLICTS.

DRAWN	DATE	CHECKED	PLOT DATE	JOB NO.
MB	23.08.2022	RM	30.08.2022	20188

PROJECT
CARLINGFORD APARTMENTS, MERITON
263-281 PENNANT HILLS ROAD, CARLINGFORD
SYDNEY NSW 2118

DRAWING TITLE
GA - LG 2 FLOOR PLAN

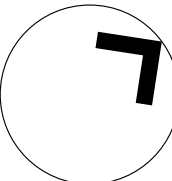


ISSUE PURPOSE
DEVELOPMENT APPLICATION

SCALE
1:500@A1

REV.
06

DRAWING NO.
DA-098

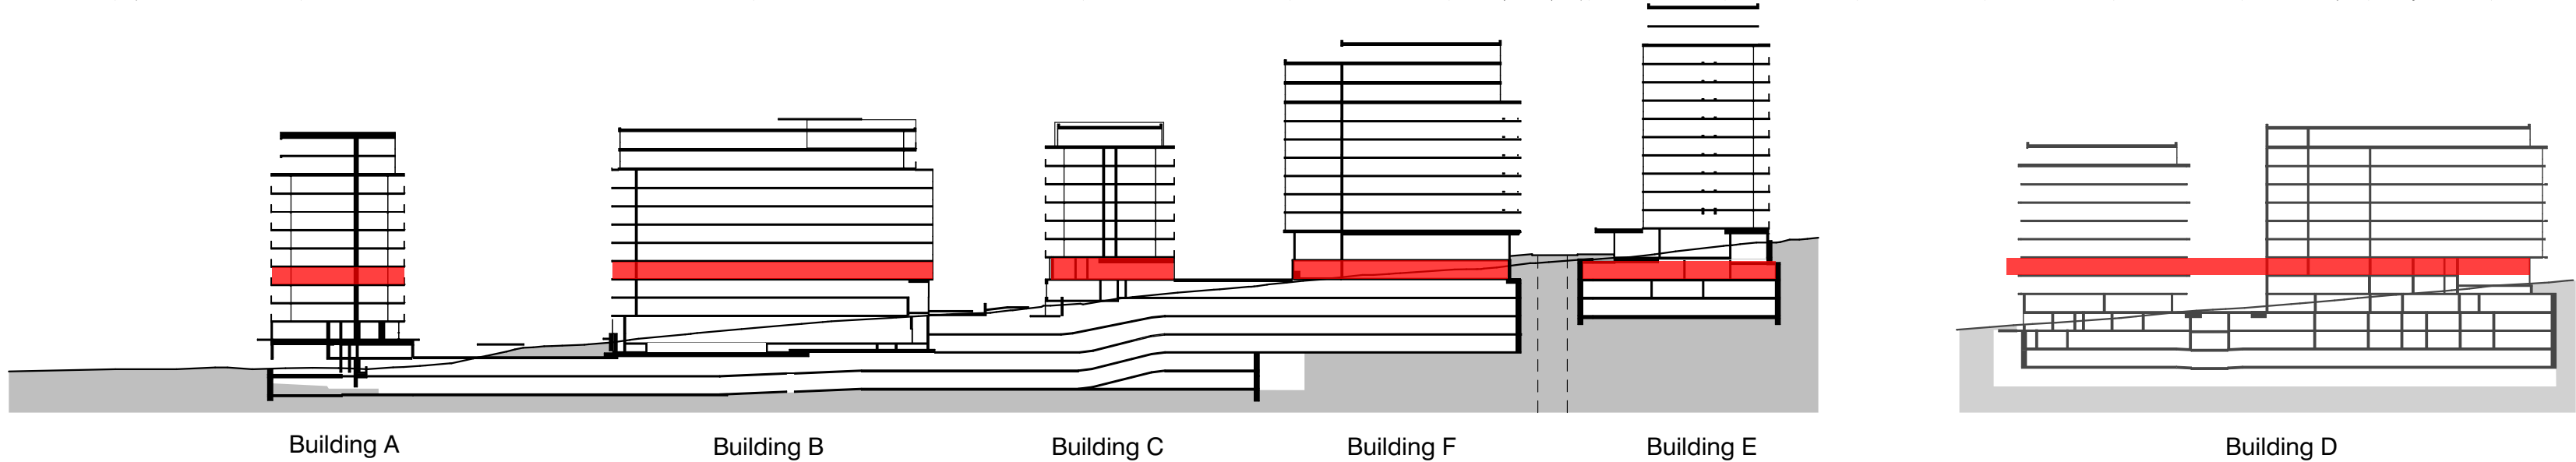


REVISION			
01	PRELIMINARY	TA	24.09.2021
02	CO-ORDINATION ISSUE	MB	15.10.2021
03	CONSULTANT COORDINATION ISSUE	TA	05.11.2021
04	ISSUED FOR DEVELOPMENT APPLICATION	MB	12.11.2021
05	WIP FOR COORDINATION	AM	25.02.2022
06	DEVELOPMENT APPLICATION	TK	23.08.2022

CHANGES)
30/08/2022

NOTES:
EXTERNAL LANDSCAPE ZONE - REFER LANDSCAPE ARCHITECTS DRAWINGS

NOT FOR CONSTRUCTION

FENDER KATSALIDIS
WWW.FKAUSTRALIA.COM
L21, 259 GEORGE STREET, SYDNEY
NEW SOUTH WALES 2000 AUSTRALIA
TELEPHONE: +61 2 8216 3500
FENDER KATSALIDIS (AUST) PTY LTD
ACN 092 943 032

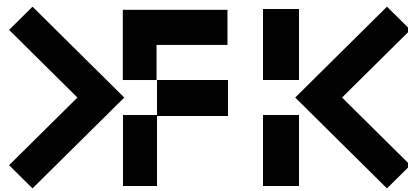

QUALITY ASSURANCE (FK IS A CERTIFIED COMPANY TO ISO 9001:2015)
THIS PROJECT IS SUBJECT TO THE FK QUALITY ASSURANCE SYSTEM

- ☐ SCHEMATIC DESIGN REVIEW FOR THIS PROJECT IS YET TO BE COMPLETED.
- ☐ DESIGN DEVELOPMENT REVIEW FOR THIS PROJECT IS YET TO BE COMPLETED.
- ☐ TENDER DOCUMENTATION REVIEW FOR THIS PROJECT IS YET TO BE COMPLETED.
- ☐ CONSTRUCTION DOCUMENTATION REVIEW FOR THIS DRAWING IS YET TO BE COMPLETED.


IF THIS DRAWING IS STAMPED UNCONTROLLED COPY THEN IT IS TO BE CONSIDERED A DRAFT, SUBJECT TO REVISION WITHOUT NOTICE

NOTES
THIS DRAWING IS COPYRIGHT AND SHALL REMAIN THE PROPERTY OF FENDER KATSALIDIS (AUST) PTY LTD
CHECK AND VERIFY ALL DIMENSIONS ON SITE PRIOR TO COMMENCING WORK. DRAWING TO BE READ
IN CONJUNCTION WITH ALL OTHER CONTRACT DOCUMENTS. DO NOT SCALE DRAWINGS. USE FIGURED
DIMENSIONS ONLY. SEEK CLARIFICATION OF INCONSISTENCIES / CONFLICTS.

DRAWN	DATE	CHECKED	PLOT DATE	JOB NO.
MB	23.08.2022	RM	30.08.2022	20188

PROJECT
CARLINGFORD APARTMENTS, MERITON
263-281 PENNANT HILLS ROAD, CARLINGFORD
SYDNEY NSW 2118

DRAWING TITLE
GA - LG 1 FLOOR PLAN

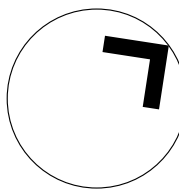


ISSUE PURPOSE
DEVELOPMENT APPLICATION

SCALE
1:500@A1

REV.
06

DRAWING NO.

DA-099

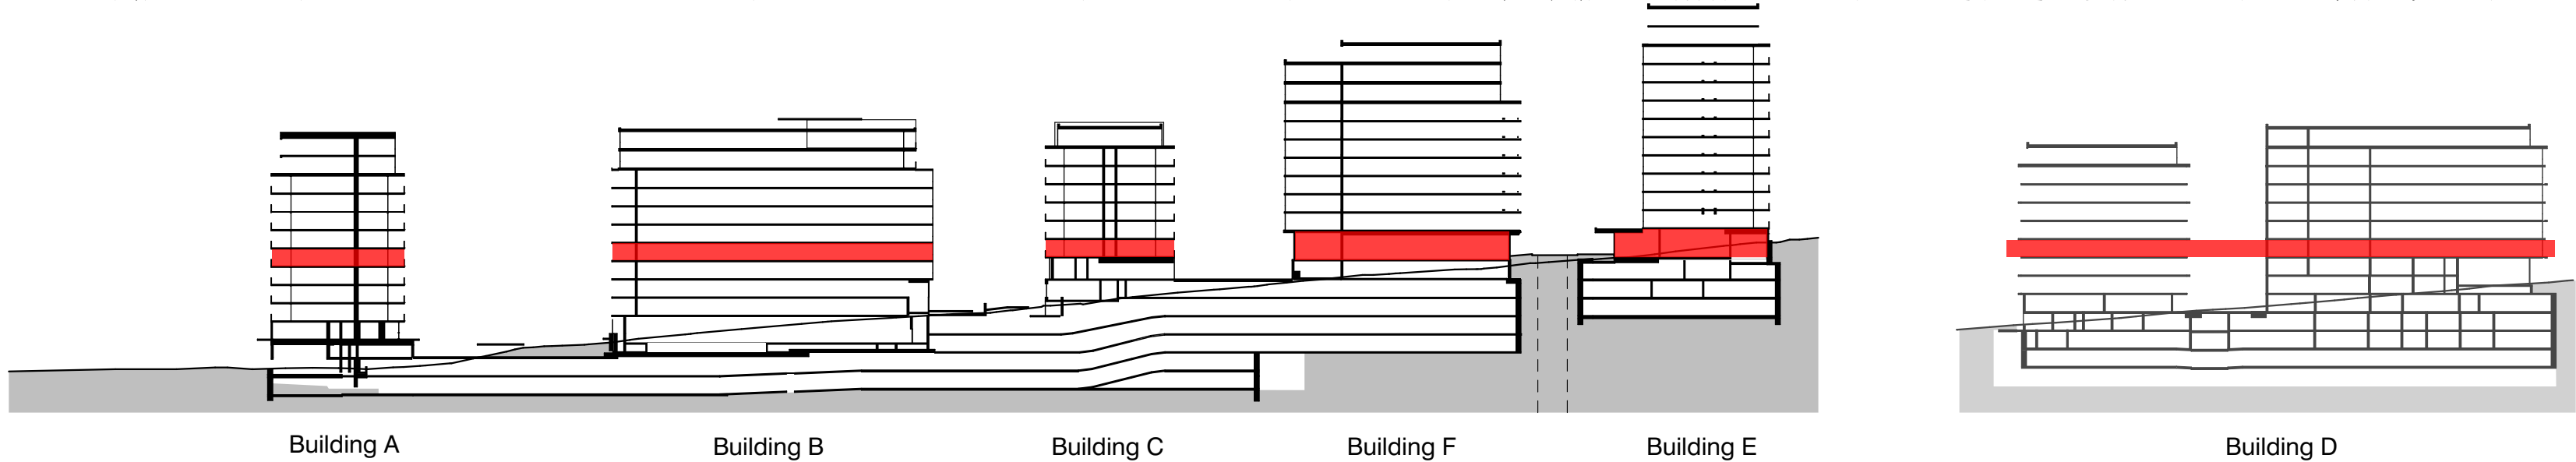


REVISION			
01	PRELIMINARY	TA	24.09.2021
02	CO-ORDINATION ISSUE	MB	15.10.2021
03	CONSULTANT COORDINATION ISSUE	TA	05.11.2021
04	ISSUED FOR DEVELOPMENT APPLICATION	MB	12.11.2021
05	WIP FOR COORDINATION	AM	25.02.2022
06	DEVELOPMENT APPLICATION	TK	23.08.2022

CHANGES)
30/08/2022

NOTES:
EXTERNAL LANDSCAPE ZONE - REFER LANDSCAPE ARCHITECTS DRAWINGS

NOT FOR CONSTRUCTION

FENDER KATSALIDIS
WWW.FKAUSTRALIA.COM
L21, 259 GEORGE STREET, SYDNEY
NEW SOUTH WALES 2000 AUSTRALIA
TELEPHONE: +61 2 8216 3500
FENDER KATSALIDIS (AUST) PTY LTD
ACN 092 943 032

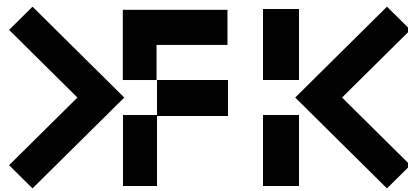

QUALITY ASSURANCE (FK IS A CERTIFIED COMPANY TO ISO 9001:2015)
THIS PROJECT IS SUBJECT TO THE FK QUALITY ASSURANCE SYSTEM

- ☐ SCHEMATIC DESIGN REVIEW FOR THIS PROJECT IS YET TO BE COMPLETED.
- ☐ DESIGN DEVELOPMENT REVIEW FOR THIS PROJECT IS YET TO BE COMPLETED.
- ☐ TENDER DOCUMENTATION REVIEW FOR THIS PROJECT IS YET TO BE COMPLETED.
- ☐ CONSTRUCTION DOCUMENTATION REVIEW FOR THIS DRAWING IS YET TO BE COMPLETED.

IF THIS DRAWING IS STAMPED UNCONTROLLED COPY THEN IT IS TO BE CONSIDERED A DRAFT, SUBJECT TO REVISION WITHOUT NOTICE


NOTES

THIS DRAWING IS COPYRIGHT AND SHALL REMAIN THE PROPERTY OF FENDER KATSALIDIS (AUST) PTY LTD
CHECK AND VERIFY ALL DIMENSIONS ON SITE PRIOR TO COMMENCING WORK. DRAWING TO BE READ
IN CONJUNCTION WITH ALL OTHER CONTRACT DOCUMENTS. DO NOT SCALE DRAWINGS. USE FIGURED
DIMENSIONS ONLY. SEEK CLARIFICATION OF INCONSISTENCIES / CONFLICTS.

DRAWN	DATE	CHECKED	PLOT DATE	JOB NO.
MB	23.08.2022	RM	30.08.2022	20188

PROJECT
CARLINGFORD APARTMENTS, MERITON
263-281 PENNANT HILLS ROAD, CARLINGFORD
SYDNEY NSW 2118

DRAWING TITLE
GA - GROUND FLOOR PLAN

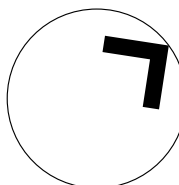

ISSUE PURPOSE
DEVELOPMENT APPLICATION

SCALE
1:500@A1

REV.
06

DRAWING NO.

DA-100


REVISION			
01	PRELIMINARY	TA	24.09.2021
02	CO-ORDINATION ISSUE	MB	15.10.2021
03	CONSULTANT COORDINATION ISSUE	TA	05.11.2021
04	ISSUED FOR DEVELOPMENT APPLICATION	MB	12.11.2021
05	WIP FOR COORDINATION	AM	25.02.2022
06	DEVELOPMENT APPLICATION	TK	23.08.2022

CHANGES)
30/08/2022

NOTES:
EXTERNAL LANDSCAPE ZONE - REFER LANDSCAPE ARCHITECTS DRAWINGS

NOT FOR CONSTRUCTION

FENDER KATSALIDIS
WWW.FKAUSTRALIA.COM
L21, 259 GEORGE STREET, SYDNEY
NEW SOUTH WALES 2000 AUSTRALIA
TELEPHONE: +61 2 8216 3500
FENDER KATSALIDIS (AUST) PTY LTD
ACN 092 943 032

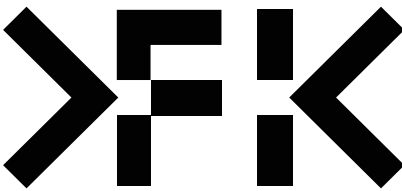

QUALITY ASSURANCE (FK IS A CERTIFIED COMPANY TO ISO 9001:2015)
THIS PROJECT IS SUBJECT TO THE FK QUALITY ASSURANCE SYSTEM

- ☐ SCHEMATIC DESIGN REVIEW FOR THIS PROJECT IS YET TO BE COMPLETED.
- ☐ DESIGN DEVELOPMENT REVIEW FOR THIS PROJECT IS YET TO BE COMPLETED.
- ☐ TENDER DOCUMENTATION REVIEW FOR THIS PROJECT IS YET TO BE COMPLETED.
- ☐ CONSTRUCTION DOCUMENTATION REVIEW FOR THIS DRAWING IS YET TO BE COMPLETED.

IF THIS DRAWING IS STAMPED UNCONTROLLED COPY THEN IT IS TO BE CONSIDERED A DRAFT, SUBJECT TO REVISION WITHOUT NOTICE


NOTES

THIS DRAWING IS COPYRIGHT AND SHALL REMAIN THE PROPERTY OF FENDER KATSALIDIS (AUST) PTY LTD
CHECK AND VERIFY ALL DIMENSIONS ON SITE PRIOR TO COMMENCING WORK. DRAWING TO BE READ
IN CONJUNCTION WITH ALL OTHER CONTRACT DOCUMENTS. DO NOT SCALE DRAWINGS. USE FIGURED
DIMENSIONS ONLY. SEEK CLARIFICATION OF INCONSISTENCIES / CONFLICTS.

DRAWN	DATE	CHECKED	PLOT DATE	JOB NO.
MB	23.08.2022	RM	30.08.2022	20188

PROJECT
CARLINGFORD APARTMENTS, MERITON
263-281 PENNANT HILLS ROAD, CARLINGFORD
SYDNEY NSW 2118

DRAWING TITLE
GA - LEVEL 1 FLOOR PLAN

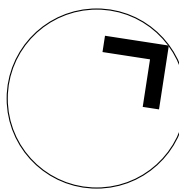

ISSUE PURPOSE
DEVELOPMENT APPLICATION

SCALE
1:500@A1

REV.
06

DRAWING NO.

DA-101




REVISION			
01	PRELIMINARY	TA	24.09.2021
02	CO-ORDINATION ISSUE	MB	15.10.2021
03	CONSULTANT COORDINATION ISSUE	TA	05.11.2021
04	ISSUED FOR DEVELOPMENT APPLICATION	MB	12.11.2021
05	WIP FOR COORDINATION	AM	25.02.2022
06	DEVELOPMENT APPLICATION	TK	23.08.2022

CHANGES)
30/08/2022

NOTES:
EXTERNAL LANDSCAPE ZONE - REFER LANDSCAPE ARCHITECTS DRAWINGS

NOT FOR CONSTRUCTION

FENDER KATSALIDIS
WWW.FKAUSTRALIA.COM
L21, 259 GEORGE STREET, SYDNEY
NEW SOUTH WALES 2000 AUSTRALIA
TELEPHONE: +61 2 8216 3500
FENDER KATSALIDIS (AUST) PTY LTD
ACN 092 943 032

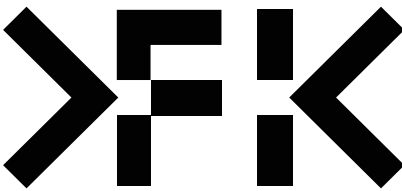

QUALITY ASSURANCE (FK IS A CERTIFIED COMPANY TO ISO 9001:2015)
THIS PROJECT IS SUBJECT TO THE FK QUALITY ASSURANCE SYSTEM

- ☐ SCHEMATIC DESIGN REVIEW FOR THIS PROJECT IS YET TO BE COMPLETED.
- ☐ DESIGN DEVELOPMENT REVIEW FOR THIS PROJECT IS YET TO BE COMPLETED.
- ☐ TENDER DOCUMENTATION REVIEW FOR THIS PROJECT IS YET TO BE COMPLETED.
- ☐ CONSTRUCTION DOCUMENTATION REVIEW FOR THIS DRAWING IS YET TO BE COMPLETED.

IF THIS DRAWING IS STAMPED UNCONTROLLED COPY THEN IT IS TO BE CONSIDERED A DRAFT, SUBJECT TO REVISION WITHOUT NOTICE


NOTES

THIS DRAWING IS COPYRIGHT AND SHALL REMAIN THE PROPERTY OF FENDER KATSALIDIS (AUST) PTY LTD
CHECK AND VERIFY ALL DIMENSIONS ON SITE PRIOR TO COMMENCING WORK. DRAWING TO BE READ
IN CONJUNCTION WITH ALL OTHER CONTRACT DOCUMENTS. DO NOT SCALE DRAWINGS. USE FIGURED
DIMENSIONS ONLY. SEEK CLARIFICATION OF INCONSISTENCIES / CONFLICTS.

DRAWN	DATE	CHECKED	PLOT DATE	JOB NO.
MB	23.08.2022	RM	30.08.2022	20188

PROJECT
CARLINGFORD APARTMENTS, MERITON
263-281 PENNANT HILLS ROAD, CARLINGFORD
SYDNEY NSW 2118

DRAWING TITLE
GA - LEVEL 2 FLOOR PLAN

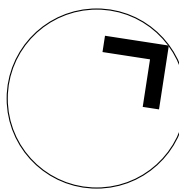

ISSUE PURPOSE
DEVELOPMENT APPLICATION

SCALE
1:500@A1

REV.
06

DRAWING NO.

DA-102



BM Mount Pennington - BNAU20188 - 263-281 Pennant Hills Road Carlingford NSW 2118 - 263-281 Pennant Hills Road Carlingford NSW 2118 - 263-281 Pennant Hills Road Carlingford NSW 2118


REVISION			
01	PRELIMINARY	TA	24.09.2021
02	CO-ORDINATION ISSUE	MB	15.10.2021
03	CONSULTANT COORDINATION ISSUE	TA	05.11.2021
04	ISSUED FOR DEVELOPMENT APPLICATION	MB	12.11.2021
05	WIP FOR COORDINATION	AM	25.02.2022
06	DEVELOPMENT APPLICATION	TK	23.08.2022

CHANGES)
30/08/2022

NOTES:
EXTERNAL LANDSCAPE ZONE - REFER LANDSCAPE ARCHITECTS DRAWINGS

NOT FOR CONSTRUCTION

FENDER KATSALIDIS
WWW.FKAUSTRALIA.COM
L21, 259 GEORGE STREET, SYDNEY
NEW SOUTH WALES 2000 AUSTRALIA
TELEPHONE: +61 2 8216 3500
FENDER KATSALIDIS (AUST) PTY LTD
ACN 092 943 032

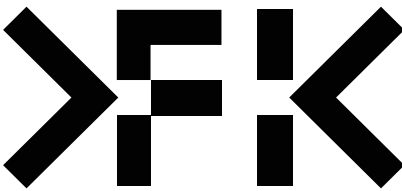

QUALITY ASSURANCE (FK IS A CERTIFIED COMPANY TO ISO 9001:2015)
THIS PROJECT IS SUBJECT TO THE FK QUALITY ASSURANCE SYSTEM

- ☐ SCHEMATIC DESIGN REVIEW FOR THIS PROJECT IS YET TO BE COMPLETED.
- ☐ DESIGN DEVELOPMENT REVIEW FOR THIS PROJECT IS YET TO BE COMPLETED.
- ☐ TENDER DOCUMENTATION REVIEW FOR THIS PROJECT IS YET TO BE COMPLETED.
- ☐ CONSTRUCTION DOCUMENTATION REVIEW FOR THIS DRAWING IS YET TO BE COMPLETED.

IF THIS DRAWING IS STAMPED UNCONTROLLED COPY THEN IT IS TO BE CONSIDERED A DRAFT, SUBJECT TO REVISION WITHOUT NOTICE


NOTES

THIS DRAWING IS COPYRIGHT AND SHALL REMAIN THE PROPERTY OF FENDER KATSALIDIS (AUST) PTY LTD
CHECK AND VERIFY ALL DIMENSIONS ON SITE PRIOR TO COMMENCING WORK. DRAWING TO BE READ
IN CONJUNCTION WITH ALL OTHER CONTRACT DOCUMENTS. DO NOT SCALE DRAWINGS. USE FIGURED
DIMENSIONS ONLY. SEEK CLARIFICATION OF INCONSISTENCIES / CONFLICTS.

DRAWN	DATE	CHECKED	PLOT DATE	JOB NO.
MB	23.08.2022	RM	30.08.2022	20188

PROJECT
CARLINGFORD APARTMENTS, MERITON
263-281 PENNANT HILLS ROAD, CARLINGFORD
SYDNEY NSW 2118

DRAWING TITLE
GA - LEVEL 3 FLOOR PLAN

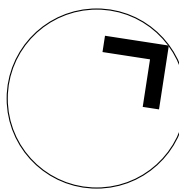

ISSUE PURPOSE
DEVELOPMENT APPLICATION

SCALE
1:500@A1

REV.
06

DRAWING NO.

DA-103




REVISION			
01	PRELIMINARY	TA	24.09.2021
02	CO-ORDINATION ISSUE	MB	15.10.2021
03	CONSULTANT COORDINATION ISSUE	TA	05.11.2021
04	ISSUED FOR DEVELOPMENT APPLICATION	MB	12.11.2021
05	WIP FOR COORDINATION	AM	25.02.2022
06	DEVELOPMENT APPLICATION	TK	23.08.2022

CHANGES)
30/08/2022

NOTES:
EXTERNAL LANDSCAPE ZONE - REFER LANDSCAPE ARCHITECTS DRAWINGS

NOT FOR CONSTRUCTION

FENDER KATSALIDIS
WWW.FKAUSTRALIA.COM
L21, 259 GEORGE STREET, SYDNEY
NEW SOUTH WALES 2000 AUSTRALIA
TELEPHONE: +61 2 8216 3500
FENDER KATSALIDIS (AUST) PTY LTD
ACN 092 943 032

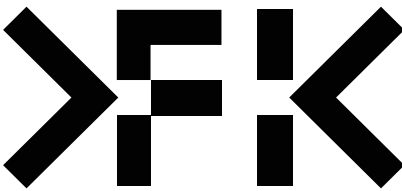

QUALITY ASSURANCE (FK IS A CERTIFIED COMPANY TO ISO 9001:2015)
THIS PROJECT IS SUBJECT TO THE FK QUALITY ASSURANCE SYSTEM

- ☐ SCHEMATIC DESIGN REVIEW FOR THIS PROJECT IS YET TO BE COMPLETED.
- ☐ DESIGN DEVELOPMENT REVIEW FOR THIS PROJECT IS YET TO BE COMPLETED.
- ☐ TENDER DOCUMENTATION REVIEW FOR THIS PROJECT IS YET TO BE COMPLETED.
- ☐ CONSTRUCTION DOCUMENTATION REVIEW FOR THIS DRAWING IS YET TO BE COMPLETED.

IF THIS DRAWING IS STAMPED UNCONTROLLED COPY THEN IT IS TO BE CONSIDERED A DRAFT, SUBJECT TO REVISION WITHOUT NOTICE


NOTES

THIS DRAWING IS COPYRIGHT AND SHALL REMAIN THE PROPERTY OF FENDER KATSALIDIS (AUST) PTY LTD
CHECK AND VERIFY ALL DIMENSIONS ON SITE PRIOR TO COMMENCING WORK. DRAWING TO BE READ
IN CONJUNCTION WITH ALL OTHER CONTRACT DOCUMENTS. DO NOT SCALE DRAWINGS. USE FIGURED
DIMENSIONS ONLY. SEEK CLARIFICATION OF INCONSISTENCIES / CONFLICTS.

DRAWN	DATE	CHECKED	PLOT DATE	JOB NO.
MB	23.08.2022	RM	30.08.2022	20188

PROJECT
CARLINGFORD APARTMENTS, MERITON
263-281 PENNANT HILLS ROAD, CARLINGFORD
SYDNEY NSW 2118

DRAWING TITLE
GA - LEVEL 4 FLOOR PLAN

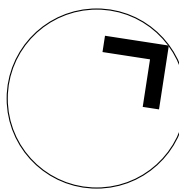


ISSUE PURPOSE
DEVELOPMENT APPLICATION

SCALE
1:500@A1

REV.
06

DRAWING NO.

DA-104

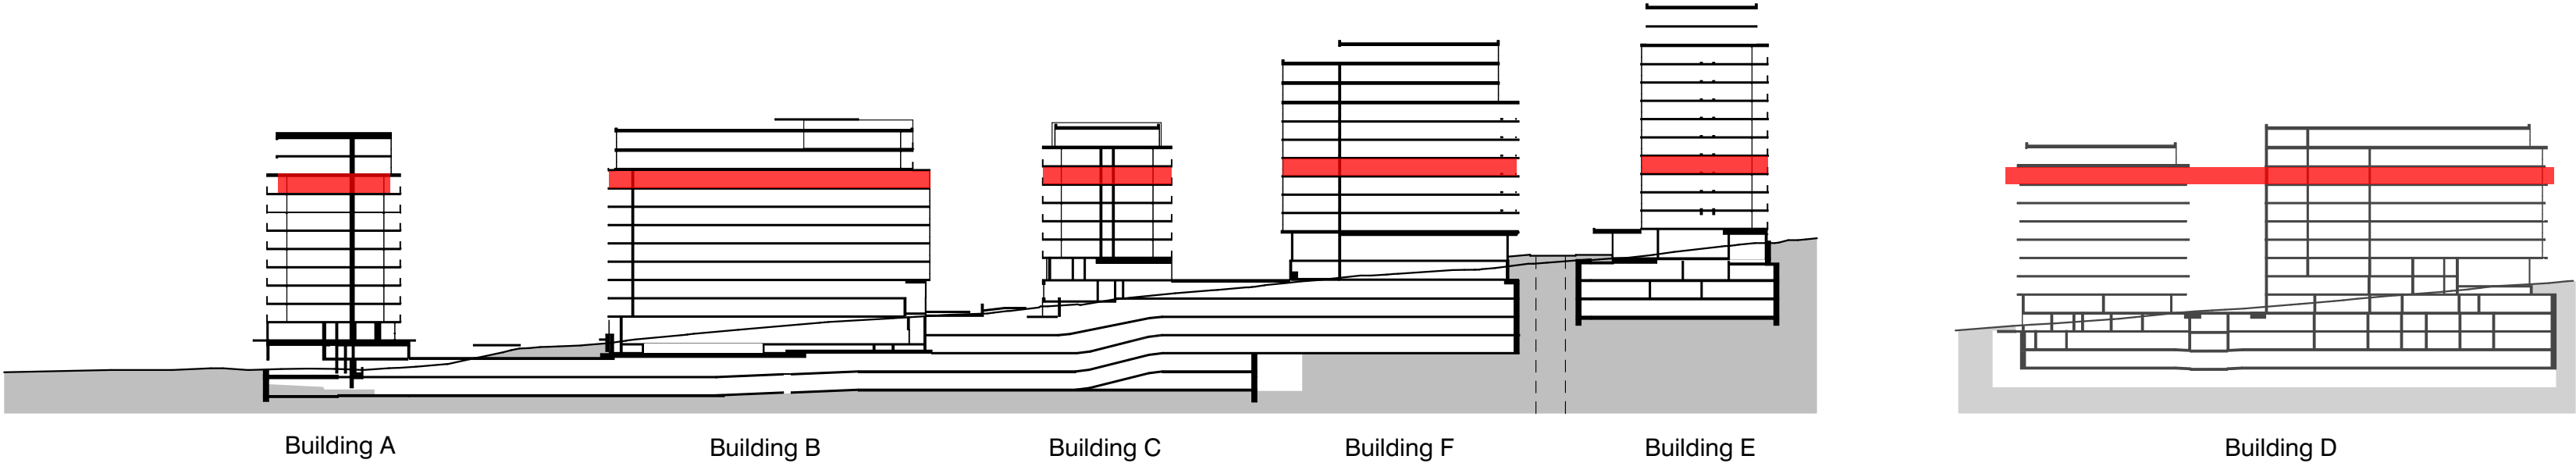

Building A

Building B

Building C

Building F

Building E

Building D


REVISION			
01	PRELIMINARY	TA	24.09.2021
02	CO-ORDINATION ISSUE	MB	15.10.2021
03	CONSULTANT COORDINATION ISSUE	TA	05.11.2021
04	ISSUED FOR DEVELOPMENT APPLICATION	MB	12.11.2021
05	WIP FOR COORDINATION	AM	25.02.2022
06	DEVELOPMENT APPLICATION	TK	23.08.2022

CHANGES)
30/08/2022

NOTES:
EXTERNAL LANDSCAPE ZONE - REFER LANDSCAPE ARCHITECTS DRAWINGS

NOT FOR CONSTRUCTION

FENDER KATSALIDIS
WWW.FKAUSTRALIA.COM
L21, 259 GEORGE STREET, SYDNEY
NEW SOUTH WALES 2000 AUSTRALIA
TELEPHONE: +61 2 8216 3500
FENDER KATSALIDIS (AUST) PTY LTD
ACN 092 943 032

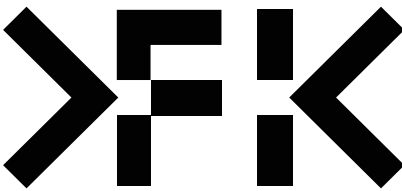

QUALITY ASSURANCE (FK IS A CERTIFIED COMPANY TO ISO 9001:2015)
THIS PROJECT IS SUBJECT TO THE FK QUALITY ASSURANCE SYSTEM

- ☐ SCHEMATIC DESIGN REVIEW FOR THIS PROJECT IS YET TO BE COMPLETED.
- ☐ DESIGN DEVELOPMENT REVIEW FOR THIS PROJECT IS YET TO BE COMPLETED.
- ☐ TENDER DOCUMENTATION REVIEW FOR THIS PROJECT IS YET TO BE COMPLETED.
- ☐ CONSTRUCTION DOCUMENTATION REVIEW FOR THIS DRAWING IS YET TO BE COMPLETED.

IF THIS DRAWING IS STAMPED UNCONTROLLED COPY THEN IT IS TO BE CONSIDERED A DRAFT, SUBJECT TO REVISION WITHOUT NOTICE


NOTES

THIS DRAWING IS COPYRIGHT AND SHALL REMAIN THE PROPERTY OF FENDER KATSALIDIS (AUST) PTY LTD
CHECK AND VERIFY ALL DIMENSIONS ON SITE PRIOR TO COMMENCING WORK. DRAWING TO BE READ
IN CONJUNCTION WITH ALL OTHER CONTRACT DOCUMENTS. DO NOT SCALE DRAWINGS. USE FIGURED
DIMENSIONS ONLY. SEEK CLARIFICATION OF INCONSISTENCIES / CONFLICTS.

DRAWN	DATE	CHECKED	PLOT DATE	JOB NO.
MB	23.08.2022	RM	30.08.2022	20188

PROJECT
CARLINGFORD APARTMENTS, MERITON
263-281 PENNANT HILLS ROAD, CARLINGFORD
SYDNEY NSW 2118

DRAWING TITLE
GA - LEVEL 5 FLOOR PLAN

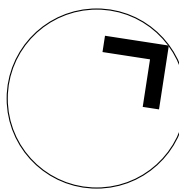

ISSUE PURPOSE
DEVELOPMENT APPLICATION

SCALE
1:500@A1

REV.
06

DRAWING NO.

DA-105




REVISION			
01	PRELIMINARY	TA	24.09.2021
02	CO-ORDINATION ISSUE	MB	15.10.2021
03	CONSULTANT COORDINATION ISSUE	TA	05.11.2021
04	ISSUED FOR DEVELOPMENT APPLICATION	MB	12.11.2021
05	WIP FOR COORDINATION	AM	25.02.2022
06	DEVELOPMENT APPLICATION	TK	23.08.2022

CHANGES)
30/08/2022

NOTES:
EXTERNAL LANDSCAPE ZONE - REFER LANDSCAPE ARCHITECTS DRAWINGS

NOT FOR CONSTRUCTION

FENDER KATSALIDIS
WWW.FKAUSTRALIA.COM
L21, 259 GEORGE STREET, SYDNEY
NEW SOUTH WALES 2000 AUSTRALIA
TELEPHONE: +61 2 8216 3500
FENDER KATSALIDIS (AUST) PTY LTD
ACN 092 943 032

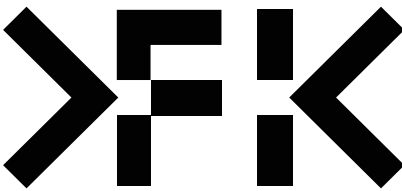

QUALITY ASSURANCE (FK IS A CERTIFIED COMPANY TO ISO 9001:2015)
THIS PROJECT IS SUBJECT TO THE FK QUALITY ASSURANCE SYSTEM

- ☐ SCHEMATIC DESIGN REVIEW FOR THIS PROJECT IS YET TO BE COMPLETED.
- ☐ DESIGN DEVELOPMENT REVIEW FOR THIS PROJECT IS YET TO BE COMPLETED.
- ☐ TENDER DOCUMENTATION REVIEW FOR THIS PROJECT IS YET TO BE COMPLETED.
- ☐ CONSTRUCTION DOCUMENTATION REVIEW FOR THIS DRAWING IS YET TO BE COMPLETED.

IF THIS DRAWING IS STAMPED UNCONTROLLED COPY THEN IT IS TO BE CONSIDERED A DRAFT, SUBJECT TO REVISION WITHOUT NOTICE


NOTES

THIS DRAWING IS COPYRIGHT AND SHALL REMAIN THE PROPERTY OF FENDER KATSALIDIS (AUST) PTY LTD
CHECK AND VERIFY ALL DIMENSIONS ON SITE PRIOR TO COMMENCING WORK. DRAWING TO BE READ
IN CONJUNCTION WITH ALL OTHER CONTRACT DOCUMENTS. DO NOT SCALE DRAWINGS. USE FIGURED
DIMENSIONS ONLY. SEEK CLARIFICATION OF INCONSISTENCIES / CONFLICTS.

DRAWN	DATE	CHECKED	PLOT DATE	JOB NO.
MB	23.08.2022	RM	30.08.2022	20188

PROJECT
CARLINGFORD APARTMENTS, MERITON
263-281 PENNANT HILLS ROAD, CARLINGFORD
SYDNEY NSW 2118

DRAWING TITLE
GA - LEVEL 6 FLOOR PLAN

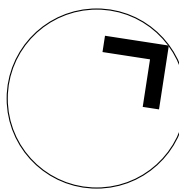

ISSUE PURPOSE
DEVELOPMENT APPLICATION


SCALE
1:500@A1

REV.
06

DRAWING NO.

DA-106



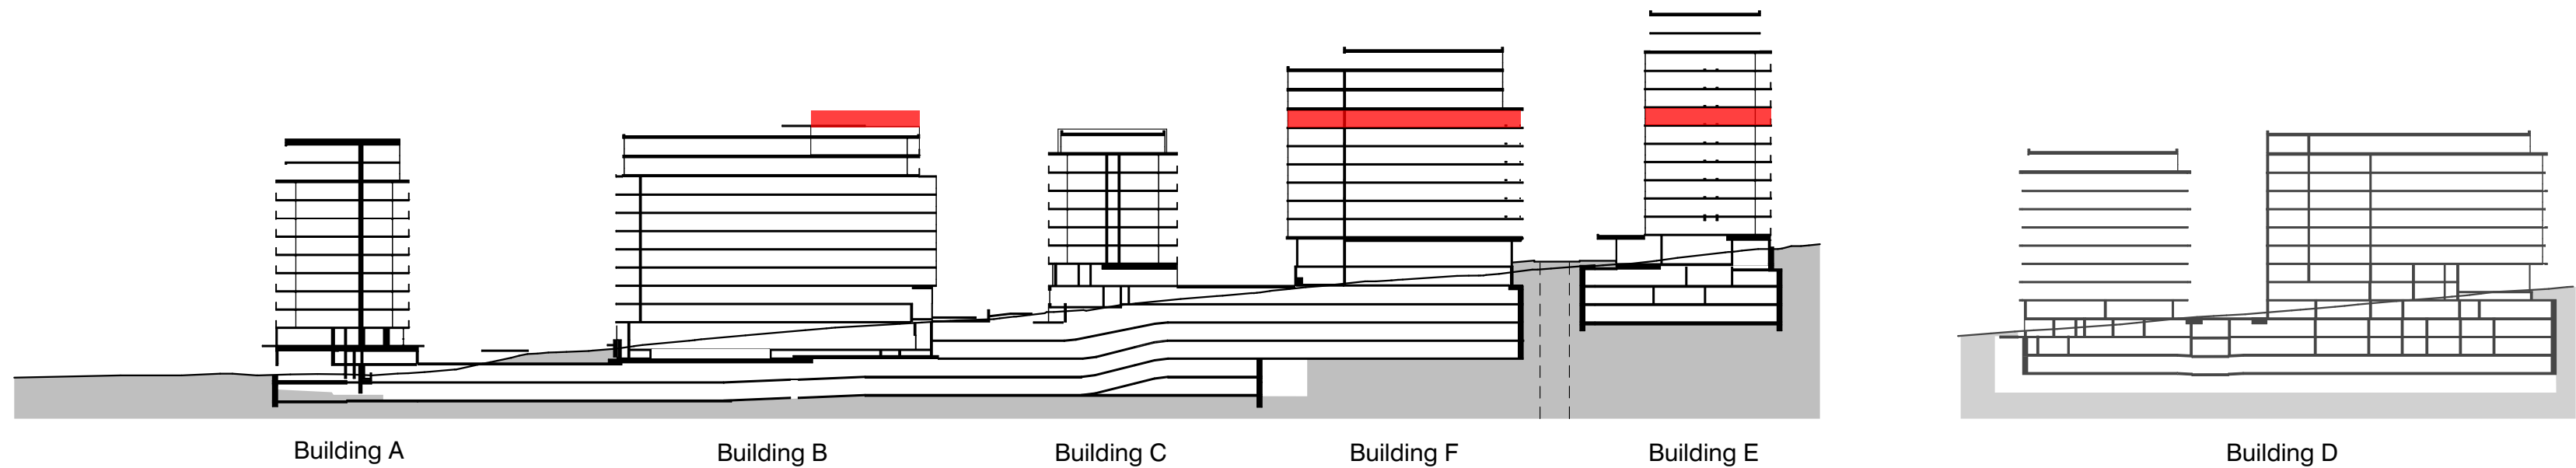


REVISION			
01	PRELIMINARY	TA	24.09.2021
02	CO-ORDINATION ISSUE	MB	15.10.2021
03	CONSULTANT COORDINATION ISSUE	TA	05.11.2021
04	ISSUED FOR DEVELOPMENT APPLICATION	MB	12.11.2021
05	WIP FOR COORDINATION	AM	25.02.2022
06	DEVELOPMENT APPLICATION	TK	23.08.2022

CHANGES)
30/08/2022

NOTES:
EXTERNAL LANDSCAPE ZONE - REFER LANDSCAPE ARCHITECTS DRAWINGS

NOT FOR CONSTRUCTION

FENDER KATSALIDIS
WWW.FKAUSTRALIA.COM
L21, 259 GEORGE STREET, SYDNEY
NEW SOUTH WALES 2000 AUSTRALIA
TELEPHONE: +61 2 8216 3500
FENDER KATSALIDIS (AUST) PTY LTD
ACN 092 943 032

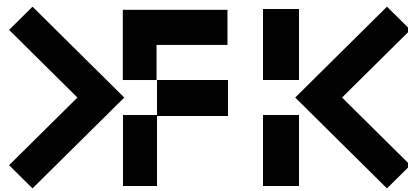

QUALITY ASSURANCE (FK IS A CERTIFIED COMPANY TO ISO 9001:2015)
THIS PROJECT IS SUBJECT TO THE FK QUALITY ASSURANCE SYSTEM

- ☐ SCHEMATIC DESIGN REVIEW FOR THIS PROJECT IS YET TO BE COMPLETED.
- ☐ DESIGN DEVELOPMENT REVIEW FOR THIS PROJECT IS YET TO BE COMPLETED.
- ☐ TENDER DOCUMENTATION REVIEW FOR THIS PROJECT IS YET TO BE COMPLETED.
- ☐ CONSTRUCTION DOCUMENTATION REVIEW FOR THIS DRAWING IS YET TO BE COMPLETED.

IF THIS DRAWING IS STAMPED UNCONTROLLED COPY THEN IT IS TO BE CONSIDERED A DRAFT, SUBJECT TO REVISION WITHOUT NOTICE


NOTES

THIS DRAWING IS COPYRIGHT AND SHALL REMAIN THE PROPERTY OF FENDER KATSALIDIS (AUST) PTY LTD
CHECK AND VERIFY ALL DIMENSIONS ON SITE PRIOR TO COMMENCING WORK. DRAWING TO BE READ
IN CONJUNCTION WITH ALL OTHER CONTRACT DOCUMENTS. DO NOT SCALE DRAWINGS. USE FIGURED
DIMENSIONS ONLY. SEEK CLARIFICATION OF INCONSISTENCIES / CONFLICTS.

DRAWN	DATE	CHECKED	PLOT DATE	JOB NO.
MB	23.08.2022	RM	30.08.2022	20188

PROJECT
CARLINGFORD APARTMENTS, MERITON
263-281 PENNANT HILLS ROAD, CARLINGFORD
SYDNEY NSW 2118

DRAWING TITLE
GA - LEVEL 7 FLOOR PLAN

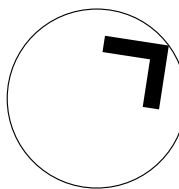

ISSUE PURPOSE
DEVELOPMENT APPLICATION


SCALE
1:500@A1

REV.
06

DRAWING NO.

DA-107

BMcloud: FKH01CLOUD - BIMcloud20188 - 263-281 Pennant Hills Road Carlingford00 MODEL ISO TP-DA-BM MODEL 20188 General

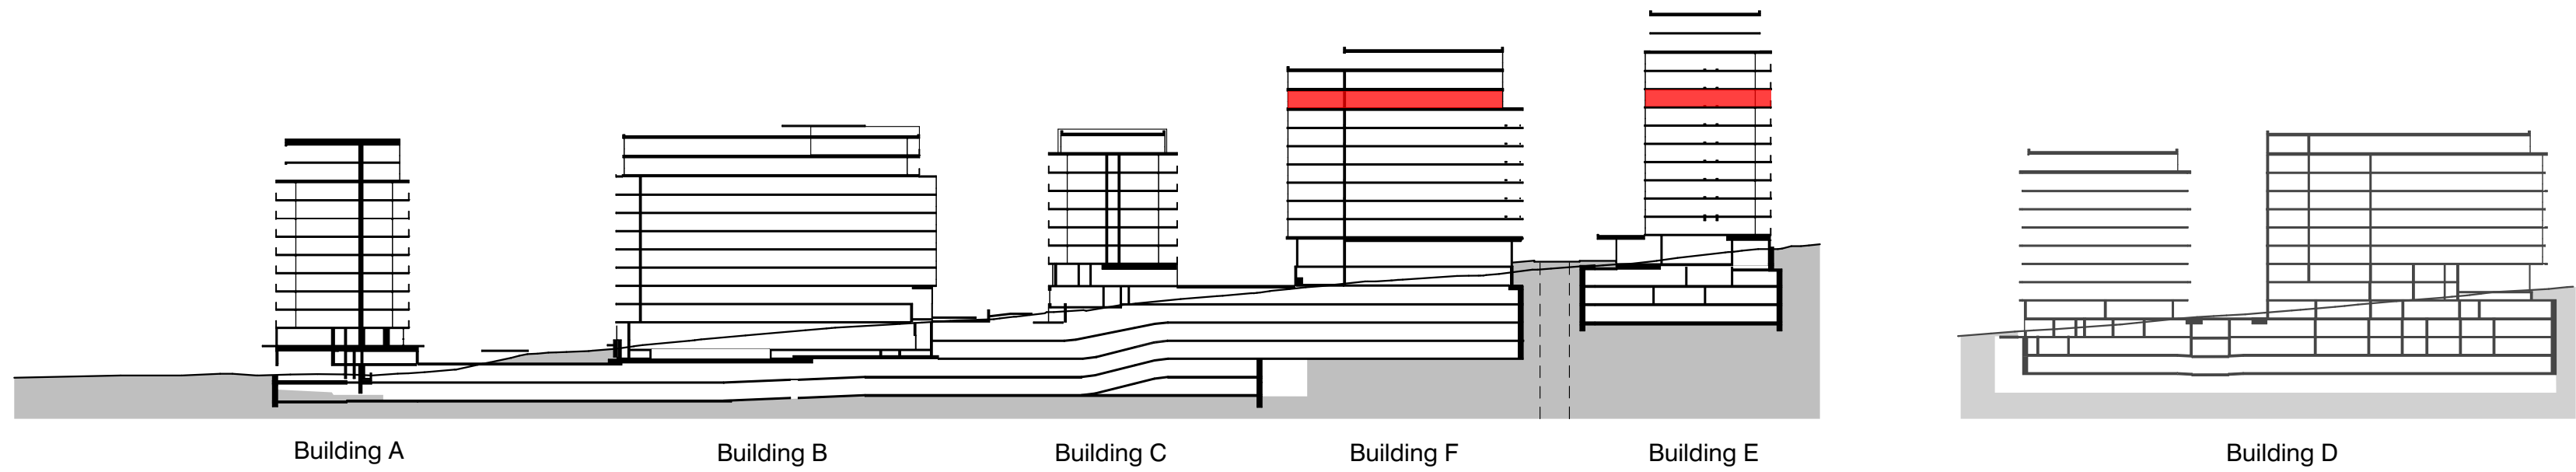


REVISION			
01	PRELIMINARY	TA	24.09.2021
02	CO-ORDINATION ISSUE	MB	15.10.2021
03	CONSULTANT COORDINATION ISSUE	TA	05.11.2021
04	ISSUED FOR DEVELOPMENT APPLICATION	MB	12.11.2021
05	WIP FOR COORDINATION	AM	25.02.2022
06	DEVELOPMENT APPLICATION	TK	23.08.2022

CHANGES)
30/08/2022

NOTES:
EXTERNAL LANDSCAPE ZONE - REFER LANDSCAPE ARCHITECTS DRAWINGS

NOT FOR CONSTRUCTION

FENDER KATSALIDIS
WWW.FKAUSTRALIA.COM
L21, 259 GEORGE STREET, SYDNEY
NEW SOUTH WALES 2000 AUSTRALIA
TELEPHONE: +61 2 8216 3500
FENDER KATSALIDIS (AUST) PTY LTD
ACN 092 943 032

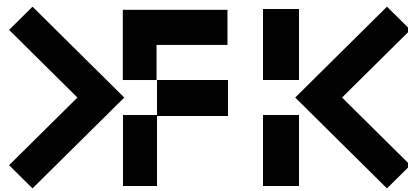

QUALITY ASSURANCE (FK IS A CERTIFIED COMPANY TO ISO 9001:2015)
THIS PROJECT IS SUBJECT TO THE FK QUALITY ASSURANCE SYSTEM

- ☐ SCHEMATIC DESIGN REVIEW FOR THIS PROJECT IS YET TO BE COMPLETED.
- ☐ DESIGN DEVELOPMENT REVIEW FOR THIS PROJECT IS YET TO BE COMPLETED.
- ☐ TENDER DOCUMENTATION REVIEW FOR THIS PROJECT IS YET TO BE COMPLETED.
- ☐ CONSTRUCTION DOCUMENTATION REVIEW FOR THIS DRAWING IS YET TO BE COMPLETED.

IF THIS DRAWING IS STAMPED UNCONTROLLED COPY THEN IT IS TO BE CONSIDERED A DRAFT, SUBJECT TO REVISION WITHOUT NOTICE


NOTES

THIS DRAWING IS COPYRIGHT AND SHALL REMAIN THE PROPERTY OF FENDER KATSALIDIS (AUST) PTY LTD
CHECK AND VERIFY ALL DIMENSIONS ON SITE PRIOR TO COMMENCING WORK. DRAWING TO BE READ
IN CONJUNCTION WITH ALL OTHER CONTRACT DOCUMENTS. DO NOT SCALE DRAWINGS. USE FIGURED
DIMENSIONS ONLY. SEEK CLARIFICATION OF INCONSISTENCIES / CONFLICTS.

DRAWN	DATE	CHECKED	PLOT DATE	JOB NO.
MB	23.08.2022	RM	30.08.2022	20188

PROJECT
CARLINGFORD APARTMENTS, MERITON
263-281 PENNANT HILLS ROAD, CARLINGFORD
SYDNEY NSW 2118

DRAWING TITLE
GA - LEVEL 8 FLOOR PLAN

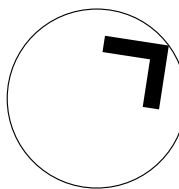


ISSUE PURPOSE
DEVELOPMENT APPLICATION

SCALE
1:500@A1

REV.
06

DRAWING NO.

DA-108

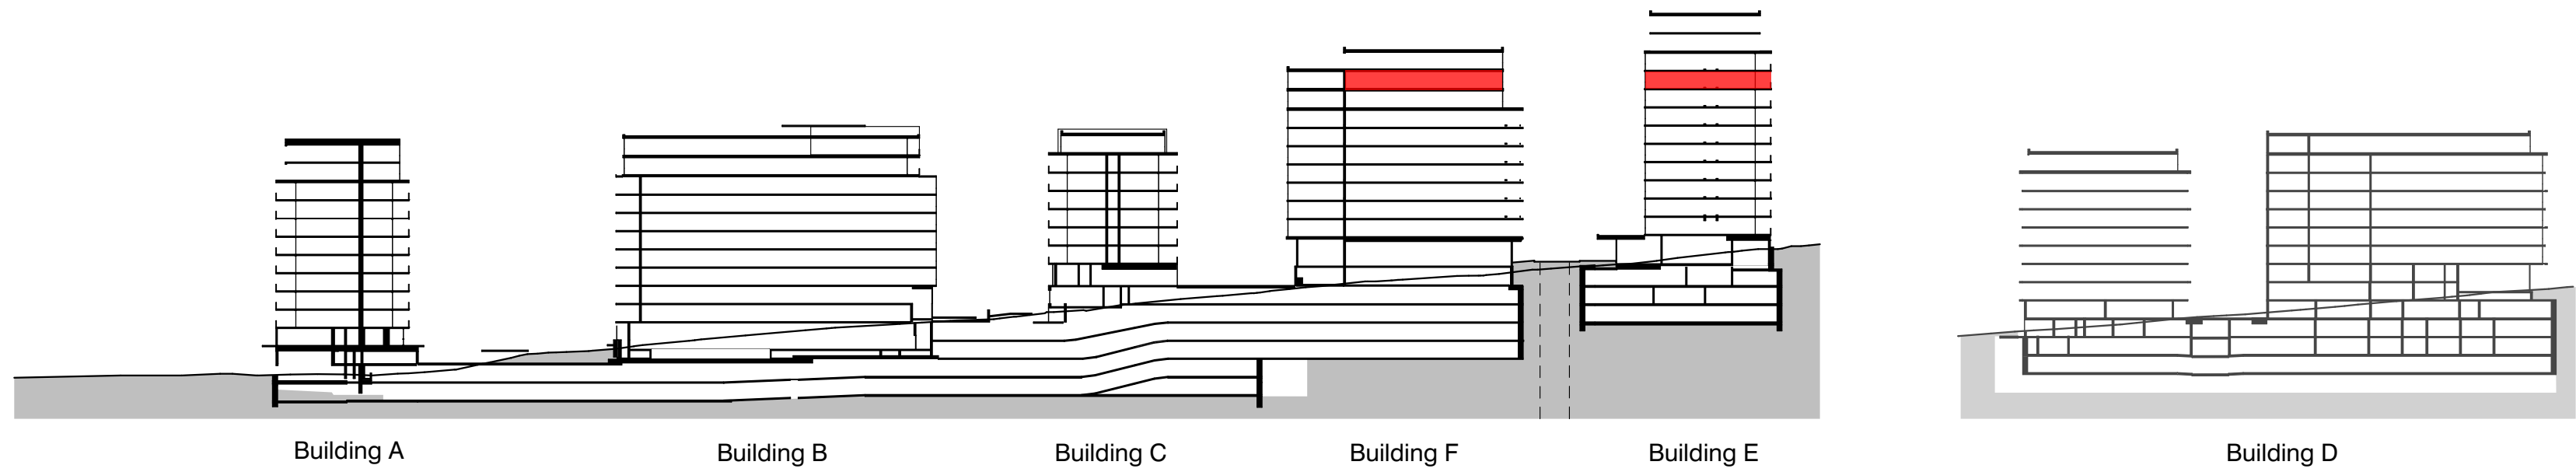


REVISION			
01	PRELIMINARY	TA	24.09.2021
02	CO-ORDINATION ISSUE	MB	15.10.2021
03	CONSULTANT COORDINATION ISSUE	TA	05.11.2021
04	ISSUED FOR DEVELOPMENT APPLICATION	MB	12.11.2021
05	WIP FOR COORDINATION	AM	25.02.2022
06	DEVELOPMENT APPLICATION	TK	23.08.2022

CHANGES)
30/08/2022

NOTES:
EXTERNAL LANDSCAPE ZONE - REFER LANDSCAPE ARCHITECTS DRAWINGS

NOT FOR CONSTRUCTION

FENDER KATSALIDIS
WWW.FKAUSTRALIA.COM
L21, 259 GEORGE STREET, SYDNEY
NEW SOUTH WALES 2000 AUSTRALIA
TELEPHONE: +61 2 8216 3500
FENDER KATSALIDIS (AUST) PTY LTD
ACN 092 943 032

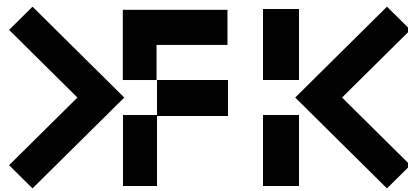

QUALITY ASSURANCE (FK IS A CERTIFIED COMPANY TO ISO 9001:2015)
THIS PROJECT IS SUBJECT TO THE FK QUALITY ASSURANCE SYSTEM

- ☐ SCHEMATIC DESIGN REVIEW FOR THIS PROJECT IS YET TO BE COMPLETED.
- ☐ DESIGN DEVELOPMENT REVIEW FOR THIS PROJECT IS YET TO BE COMPLETED.
- ☐ TENDER DOCUMENTATION REVIEW FOR THIS PROJECT IS YET TO BE COMPLETED.
- ☐ CONSTRUCTION DOCUMENTATION REVIEW FOR THIS DRAWING IS YET TO BE COMPLETED.

IF THIS DRAWING IS STAMPED UNCONTROLLED COPY THEN IT IS TO BE CONSIDERED A DRAFT, SUBJECT TO REVISION WITHOUT NOTICE


NOTES

THIS DRAWING IS COPYRIGHT AND SHALL REMAIN THE PROPERTY OF FENDER KATSALIDIS (AUST) PTY LTD
CHECK AND VERIFY ALL DIMENSIONS ON SITE PRIOR TO COMMENCING WORK. DRAWING TO BE READ
IN CONJUNCTION WITH ALL OTHER CONTRACT DOCUMENTS. DO NOT SCALE DRAWINGS. USE FIGURED
DIMENSIONS ONLY. SEEK CLARIFICATION OF INCONSISTENCIES / CONFLICTS.

DRAWN	DATE	CHECKED	PLOT DATE	JOB NO.
MB	23.08.2022	RM	30.08.2022	20188

PROJECT
CARLINGFORD APARTMENTS, MERITON
263-281 PENNANT HILLS ROAD, CARLINGFORD
SYDNEY NSW 2118

DRAWING TITLE
GA - LEVEL 9 FLOOR PLAN

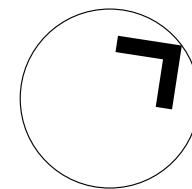


ISSUE PURPOSE
DEVELOPMENT APPLICATION

SCALE
1:500@A1

REV.
06

DRAWING NO.

DA-109

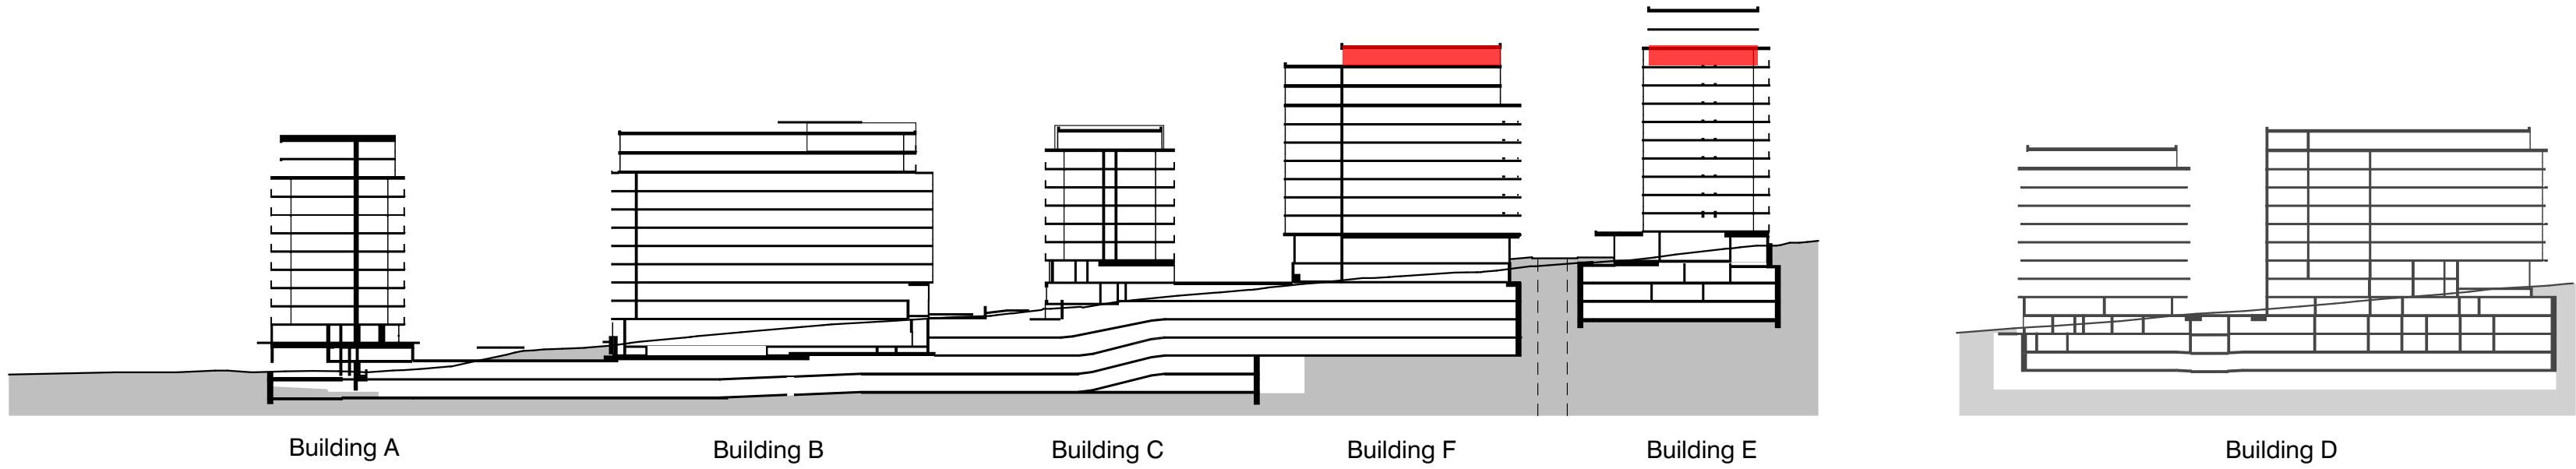


REVISION			
01	PRELIMINARY	TA	24.09.2021
02	CO-ORDINATION ISSUE	MB	15.10.2021
03	CONSULTANT COORDINATION ISSUE	TA	05.11.2021
04	ISSUED FOR DEVELOPMENT APPLICATION	MB	12.11.2021
05	WIP FOR COORDINATION	AM	25.02.2022
06	DEVELOPMENT APPLICATION	TK	23.08.2022

CHANGES)
30/08/2022

NOTES:
EXTERNAL LANDSCAPE ZONE - REFER LANDSCAPE ARCHITECTS DRAWINGS

NOT FOR CONSTRUCTION

FENDER KATSALIDIS
WWW.FKAUSTRALIA.COM
L21, 259 GEORGE STREET, SYDNEY
NEW SOUTH WALES 2000 AUSTRALIA
TELEPHONE: +61 2 8216 3500
FENDER KATSALIDIS (AUST) PTY LTD
ACN 092 943 032

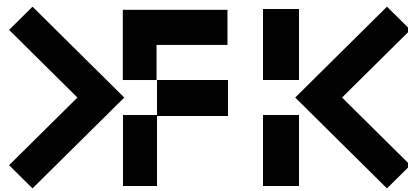

QUALITY ASSURANCE (FK IS A CERTIFIED COMPANY TO ISO 9001:2015)
THIS PROJECT IS SUBJECT TO THE FK QUALITY ASSURANCE SYSTEM

- ☐ SCHEMATIC DESIGN REVIEW FOR THIS PROJECT IS YET TO BE COMPLETED.
- ☐ DESIGN DEVELOPMENT REVIEW FOR THIS PROJECT IS YET TO BE COMPLETED.
- ☐ TENDER DOCUMENTATION REVIEW FOR THIS PROJECT IS YET TO BE COMPLETED.
- ☐ CONSTRUCTION DOCUMENTATION REVIEW FOR THIS DRAWING IS YET TO BE COMPLETED.

IF THIS DRAWING IS STAMPED UNCONTROLLED COPY THEN IT IS TO BE CONSIDERED A DRAFT, SUBJECT TO REVISION WITHOUT NOTICE


NOTES

THIS DRAWING IS COPYRIGHT AND SHALL REMAIN THE PROPERTY OF FENDER KATSALIDIS (AUST) PTY LTD
CHECK AND VERIFY ALL DIMENSIONS ON SITE PRIOR TO COMMENCING WORK. DRAWING TO BE READ
IN CONJUNCTION WITH ALL OTHER CONTRACT DOCUMENTS. DO NOT SCALE DRAWINGS. USE FIGURED
DIMENSIONS ONLY. SEEK CLARIFICATION OF INCONSISTENCIES / CONFLICTS.

DRAWN	DATE	CHECKED	PLOT DATE	JOB NO.
MB	23.08.2022	RM	30.08.2022	20188

PROJECT
CARLINGFORD APARTMENTS, MERITON
263-281 PENNANT HILLS ROAD, CARLINGFORD
SYDNEY NSW 2118

DRAWING TITLE
GA - LEVEL 10 FLOOR PLAN

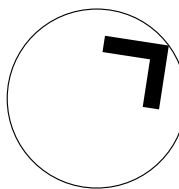


ISSUE PURPOSE
DEVELOPMENT APPLICATION

SCALE
1:500@A1

REV.
06

DRAWING NO.

DA-110

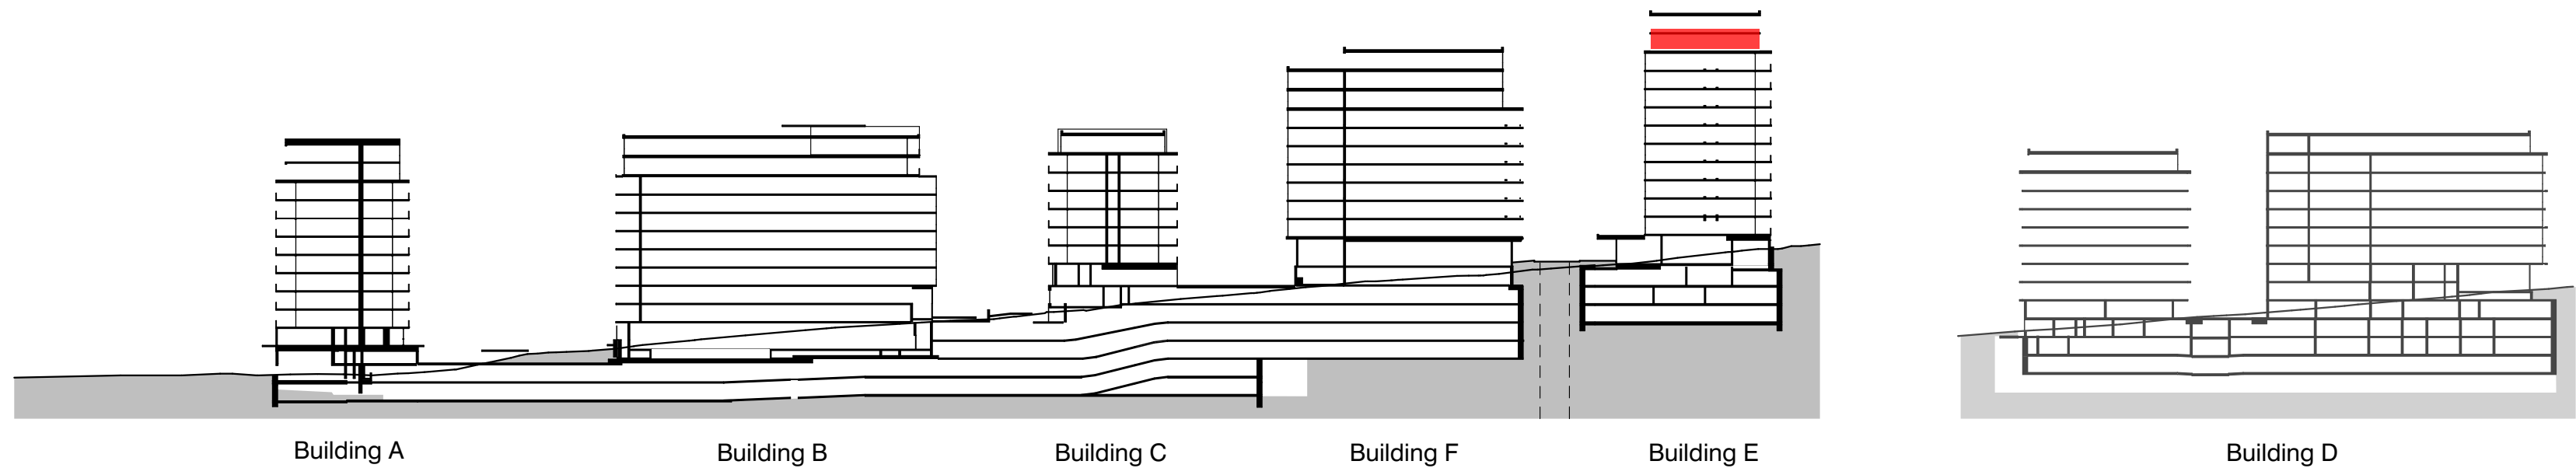


REVISION			
01	PRELIMINARY	TA	24.09.2021
02	CO-ORDINATION ISSUE	MB	15.10.2021
03	CONSULTANT COORDINATION ISSUE	AV	05.11.2021
04	ISSUED FOR DEVELOPMENT APPLICATION	MB	12.11.2021
05	WIP FOR COORDINATION	AM	25.02.2022
06	DEVELOPMENT APPLICATION	TK	23.08.2022

CHANGES)
30/08/2022

NOTES:
EXTERNAL LANDSCAPE ZONE - REFER LANDSCAPE ARCHITECTS DRAWINGS

NOT FOR CONSTRUCTION

FENDER KATSALIDIS
WWW.FKAUSTRALIA.COM
L21, 259 GEORGE STREET, SYDNEY
NEW SOUTH WALES 2000 AUSTRALIA
TELEPHONE: +61 2 8216 3500
FENDER KATSALIDIS (AUST) PTY LTD
ACN 092 943 032

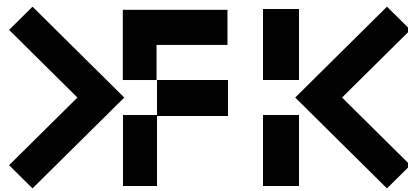

QUALITY ASSURANCE (FK IS A CERTIFIED COMPANY TO ISO 9001:2015)
THIS PROJECT IS SUBJECT TO THE FK QUALITY ASSURANCE SYSTEM

- ☐ SCHEMATIC DESIGN REVIEW FOR THIS PROJECT IS YET TO BE COMPLETED.
- ☐ DESIGN DEVELOPMENT REVIEW FOR THIS PROJECT IS YET TO BE COMPLETED.
- ☐ TENDER DOCUMENTATION REVIEW FOR THIS PROJECT IS YET TO BE COMPLETED.
- ☐ CONSTRUCTION DOCUMENTATION REVIEW FOR THIS DRAWING IS YET TO BE COMPLETED.

IF THIS DRAWING IS STAMPED UNCONTROLLED COPY THEN IT IS TO BE CONSIDERED A DRAFT, SUBJECT TO REVISION WITHOUT NOTICE


NOTES

THIS DRAWING IS COPYRIGHT AND SHALL REMAIN THE PROPERTY OF FENDER KATSALIDIS (AUST) PTY LTD
CHECK AND VERIFY ALL DIMENSIONS ON SITE PRIOR TO COMMENCING WORK. DRAWING TO BE READ
IN CONJUNCTION WITH ALL OTHER CONTRACT DOCUMENTS. DO NOT SCALE DRAWINGS. USE FIGURED
DIMENSIONS ONLY. SEEK CLARIFICATION OF INCONSISTENCIES / CONFLICTS.

DRAWN	DATE	CHECKED	PLOT DATE	JOB NO.
MB	23.08.2022	RM	30.08.2022	20188

PROJECT
CARLINGFORD APARTMENTS, MERITON
263-281 PENNANT HILLS ROAD, CARLINGFORD
SYDNEY NSW 2118

DRAWING TITLE
GA - LEVEL 11 FLOOR PLAN

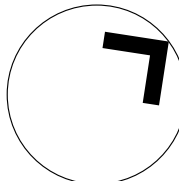

ISSUE PURPOSE
DEVELOPMENT APPLICATION

SCALE
1:500@A1

REV.
06


DRAWING NO.

DA-111

REVISION			
01	PRELIMINARY	TA	24.09.2021
02	CO-ORDINATION ISSUE	MB	15.10.2021
03	CONSULTANT COORDINATION ISSUE	AV	05.11.2021
04	ISSUED FOR DEVELOPMENT APPLICATION	MB	12.11.2021
05	WIP FOR COORDINATION	AV	25.02.2022
06	DEVELOPMENT APPLICATION	TK	23.08.2022


CHANGES)
30/08/2022

NOTES:
EXTERNAL LANDSCAPE ZONE - REFER LANDSCAPE ARCHITECTS DRAWINGS

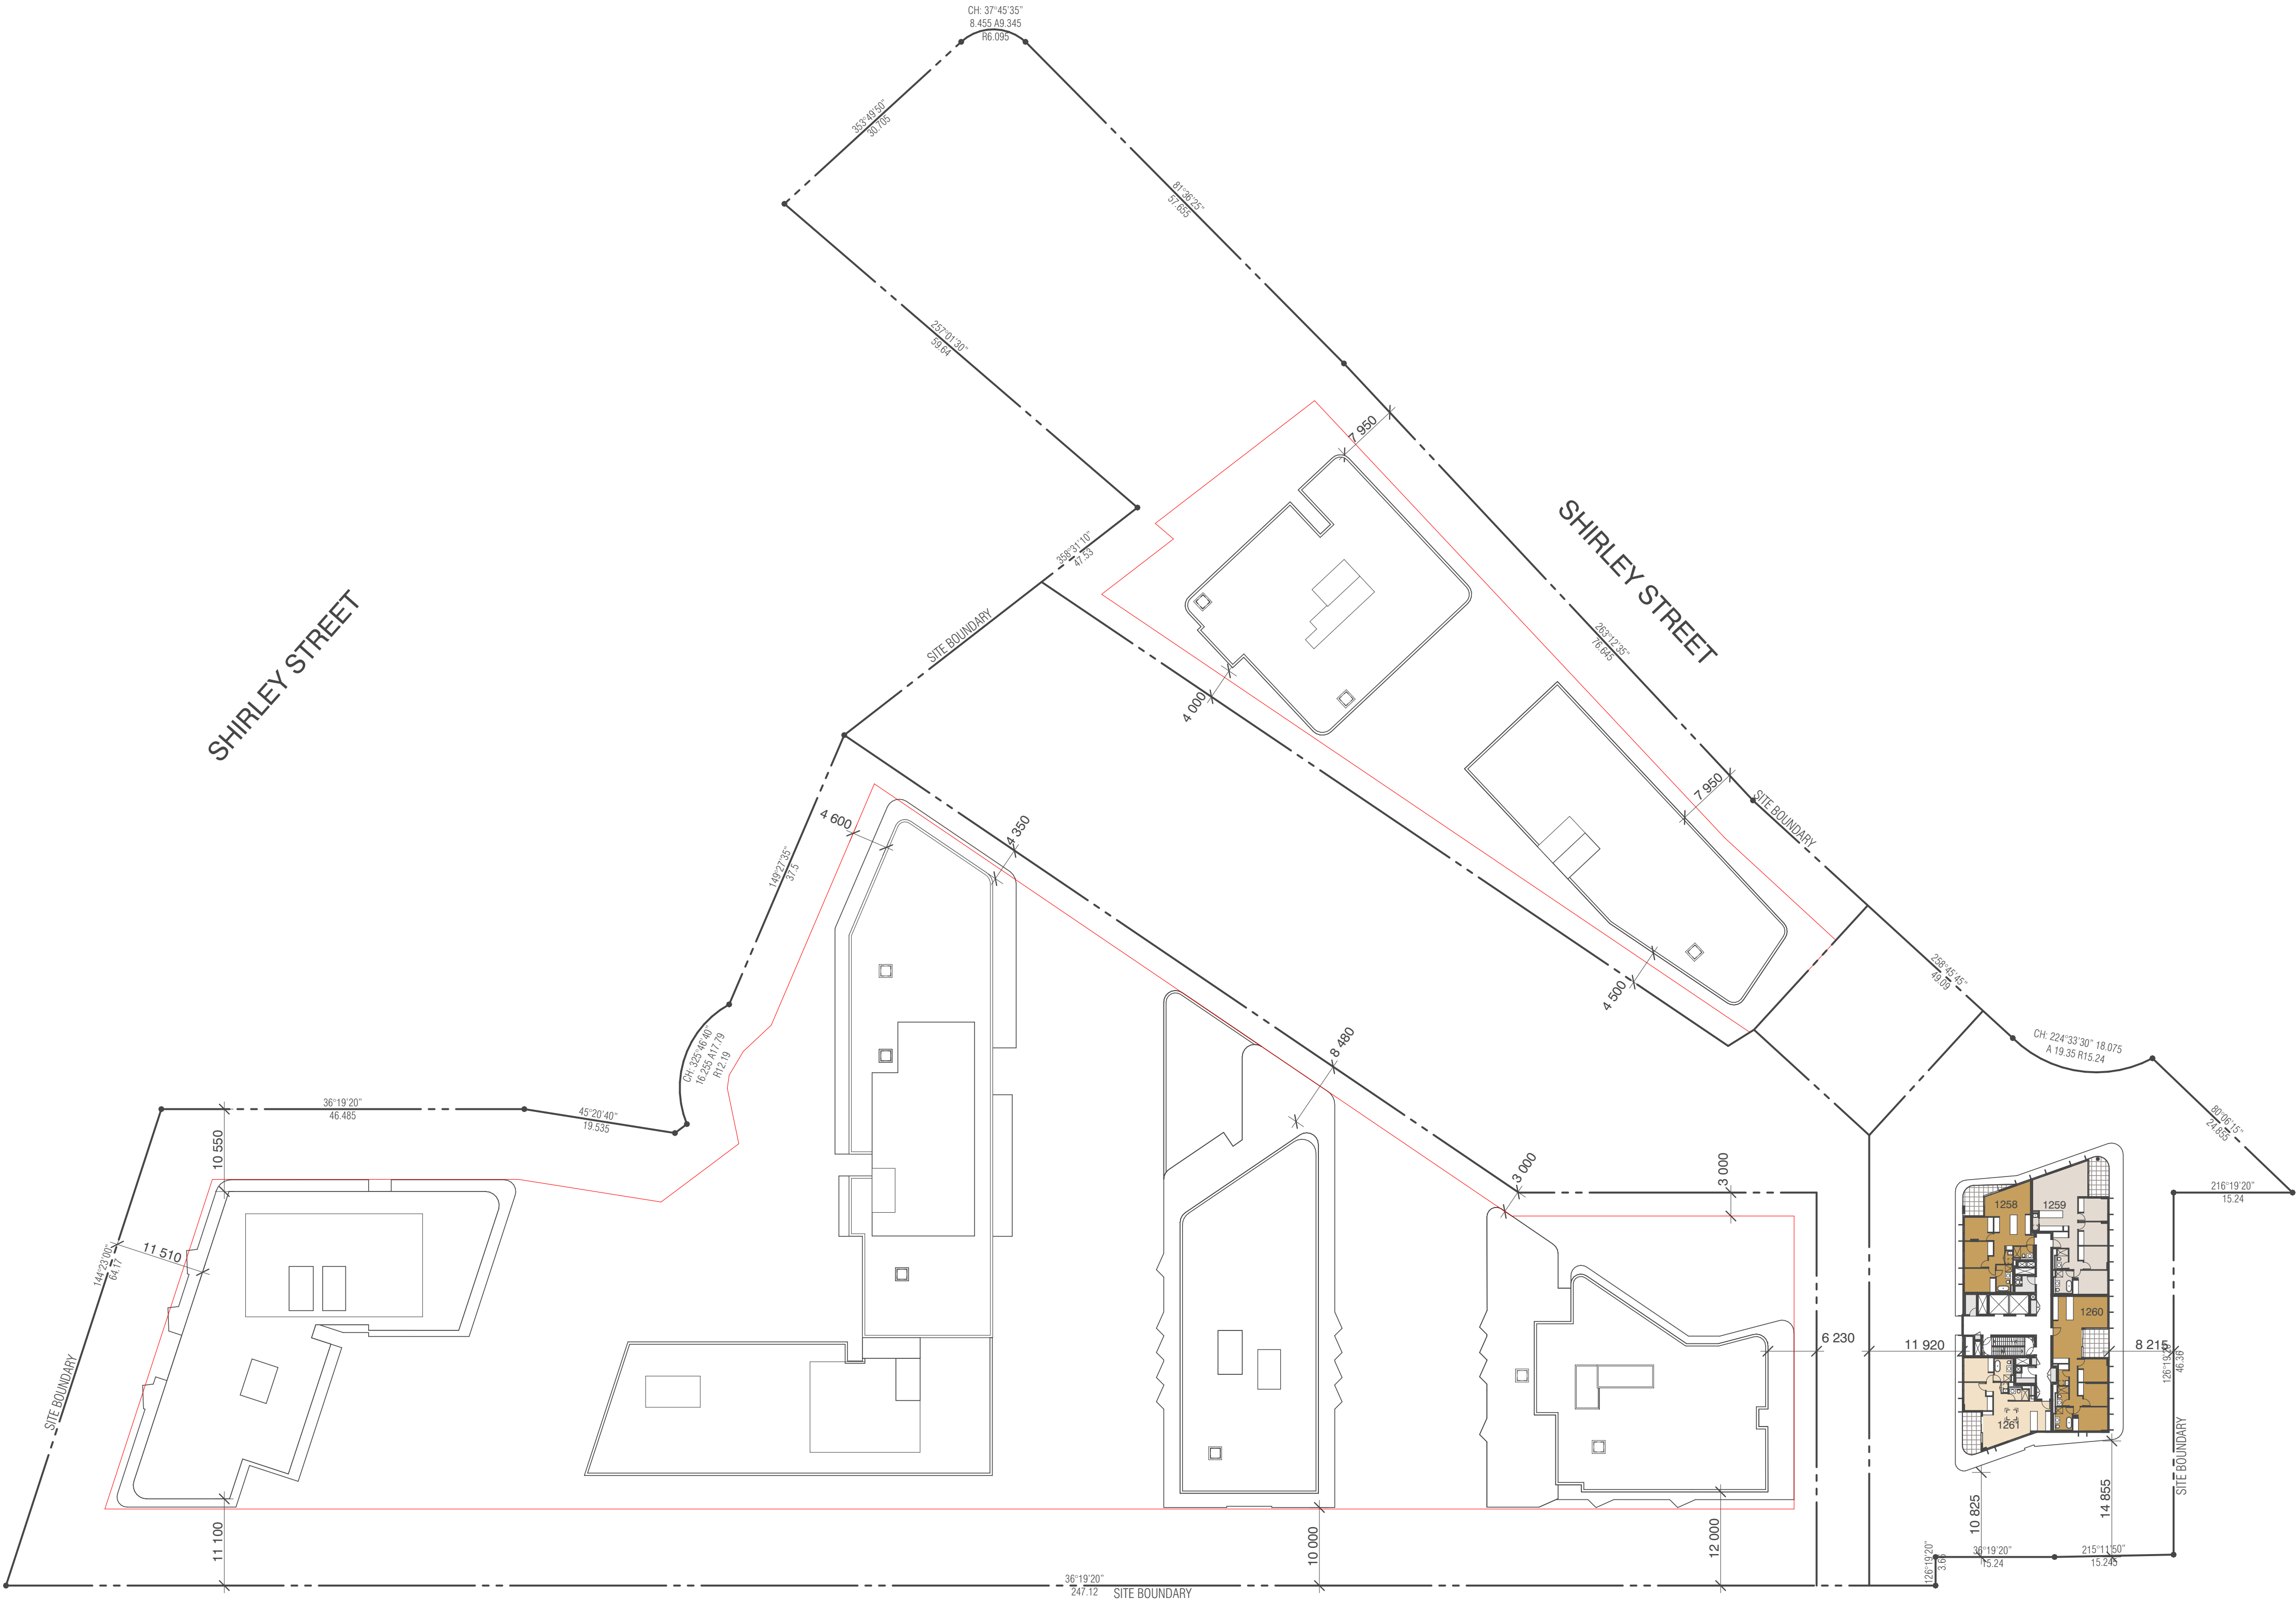

NOT FOR CONSTRUCTION

FENDER KATSALIDIS
WWW.FKAUSTRALIA.COM
L21, 259 GEORGE STREET, SYDNEY
NEW SOUTH WALES 2000 AUSTRALIA
TELEPHONE: +61 2 8216 3500
FENDER KATSALIDIS (AUST) PTY LTD
ACN 092 943 032

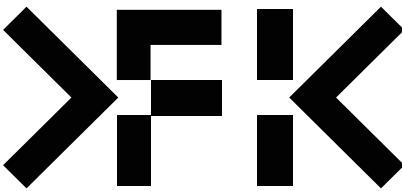

QUALITY ASSURANCE (FK IS A CERTIFIED COMPANY TO ISO 9001:2015)
THIS PROJECT IS SUBJECT TO THE FK QUALITY ASSURANCE SYSTEM

- ☐ SCHEMATIC DESIGN REVIEW FOR THIS PROJECT IS YET TO BE COMPLETED.
- ☐ DESIGN DEVELOPMENT REVIEW FOR THIS PROJECT IS YET TO BE COMPLETED.
- ☐ TENDER DOCUMENTATION REVIEW FOR THIS PROJECT IS YET TO BE COMPLETED.
- ☐ CONSTRUCTION DOCUMENTATION REVIEW FOR THIS DRAWING IS YET TO BE COMPLETED.

IF THIS DRAWING IS STAMPED UNCONTROLLED COPY THEN IT IS TO BE CONSIDERED A DRAFT, SUBJECT TO REVISION WITHOUT NOTICE


NOTES

THIS DRAWING IS COPYRIGHT AND SHALL REMAIN THE PROPERTY OF FENDER KATSALIDIS (AUST) PTY LTD
CHECK AND VERIFY ALL DIMENSIONS ON SITE PRIOR TO COMMENCING WORK. DRAWING TO BE READ
IN CONJUNCTION WITH ALL OTHER CONTRACT DOCUMENTS. DO NOT SCALE DRAWINGS. USE FIGURED
DIMENSIONS ONLY. SEEK CLARIFICATION OF INCONSISTENCIES / CONFLICTS.

DRAWN	DATE	CHECKED	PLOT DATE	JOB NO.
MB	23.08.2022	RM	30.08.2022	20188

PROJECT
CARLINGFORD APARTMENTS, MERITON
263-281 PENNANT HILLS ROAD, CARLINGFORD
SYDNEY NSW 2118

DRAWING TITLE
GA - LEVEL 12 FLOOR PLAN

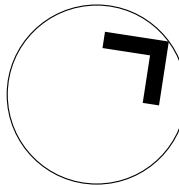


ISSUE PURPOSE
DEVELOPMENT APPLICATION

SCALE
1:500@A1

REV.
06

DRAWING NO.

DA-112

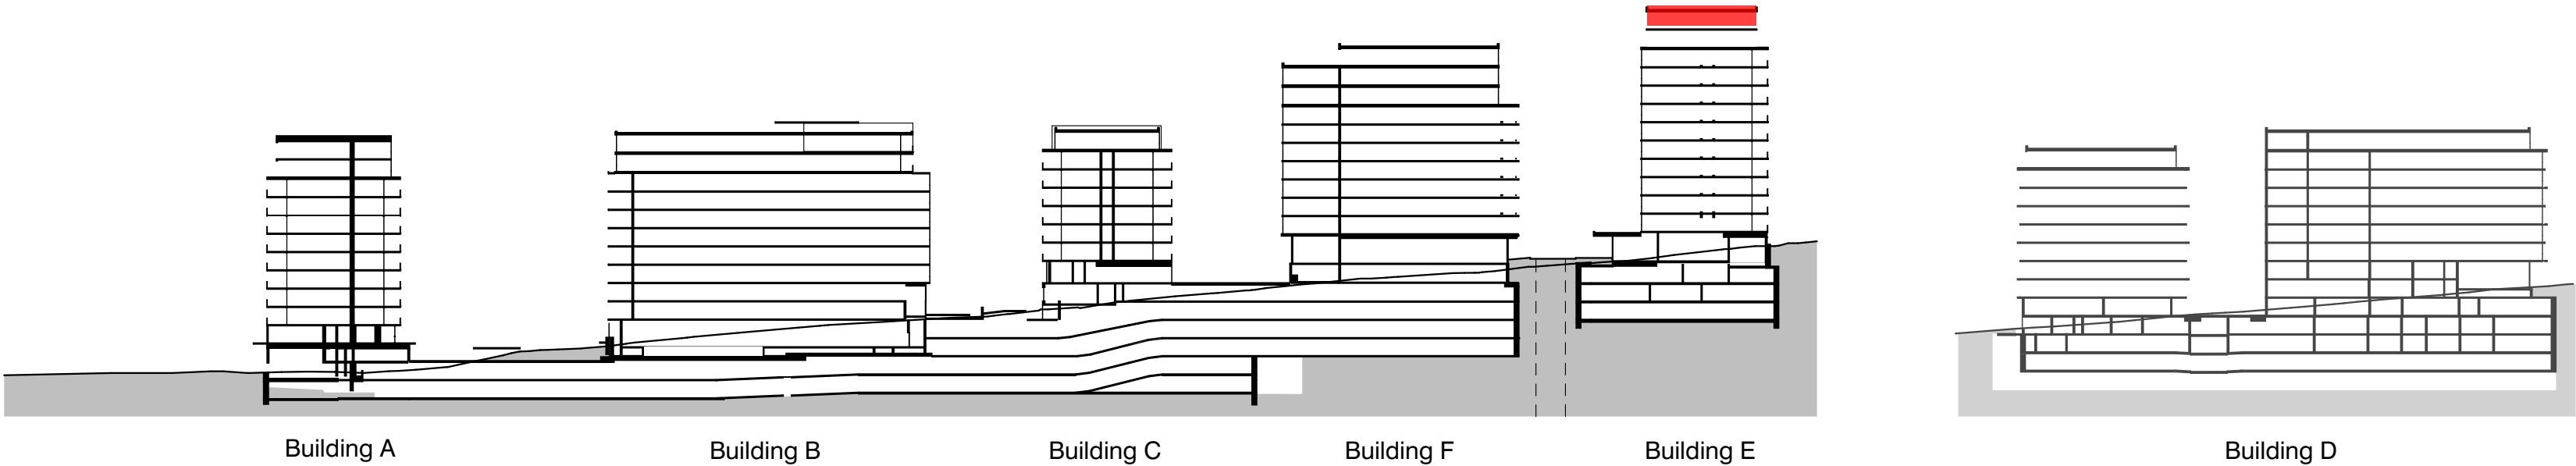

Building A

Building B

Building C

Building F


Building E

Building D

REVISION			
-	CONSULTANT COORDINATION ISSUE	AV	0
01	ISSUED FOR DEVELOPMENT APPLICATION	MB	12.11.2021
02	DELETION OF DRAWING	AV	19.11.2021
03	DEVELOPMENT APPLICATION	TK	23.08.2022


CHANGES)
30/08/2022

NOTES:
EXTERNAL LANDSCAPE ZONE - REFER LANDSCAPE ARCHITECTS DRAWINGS

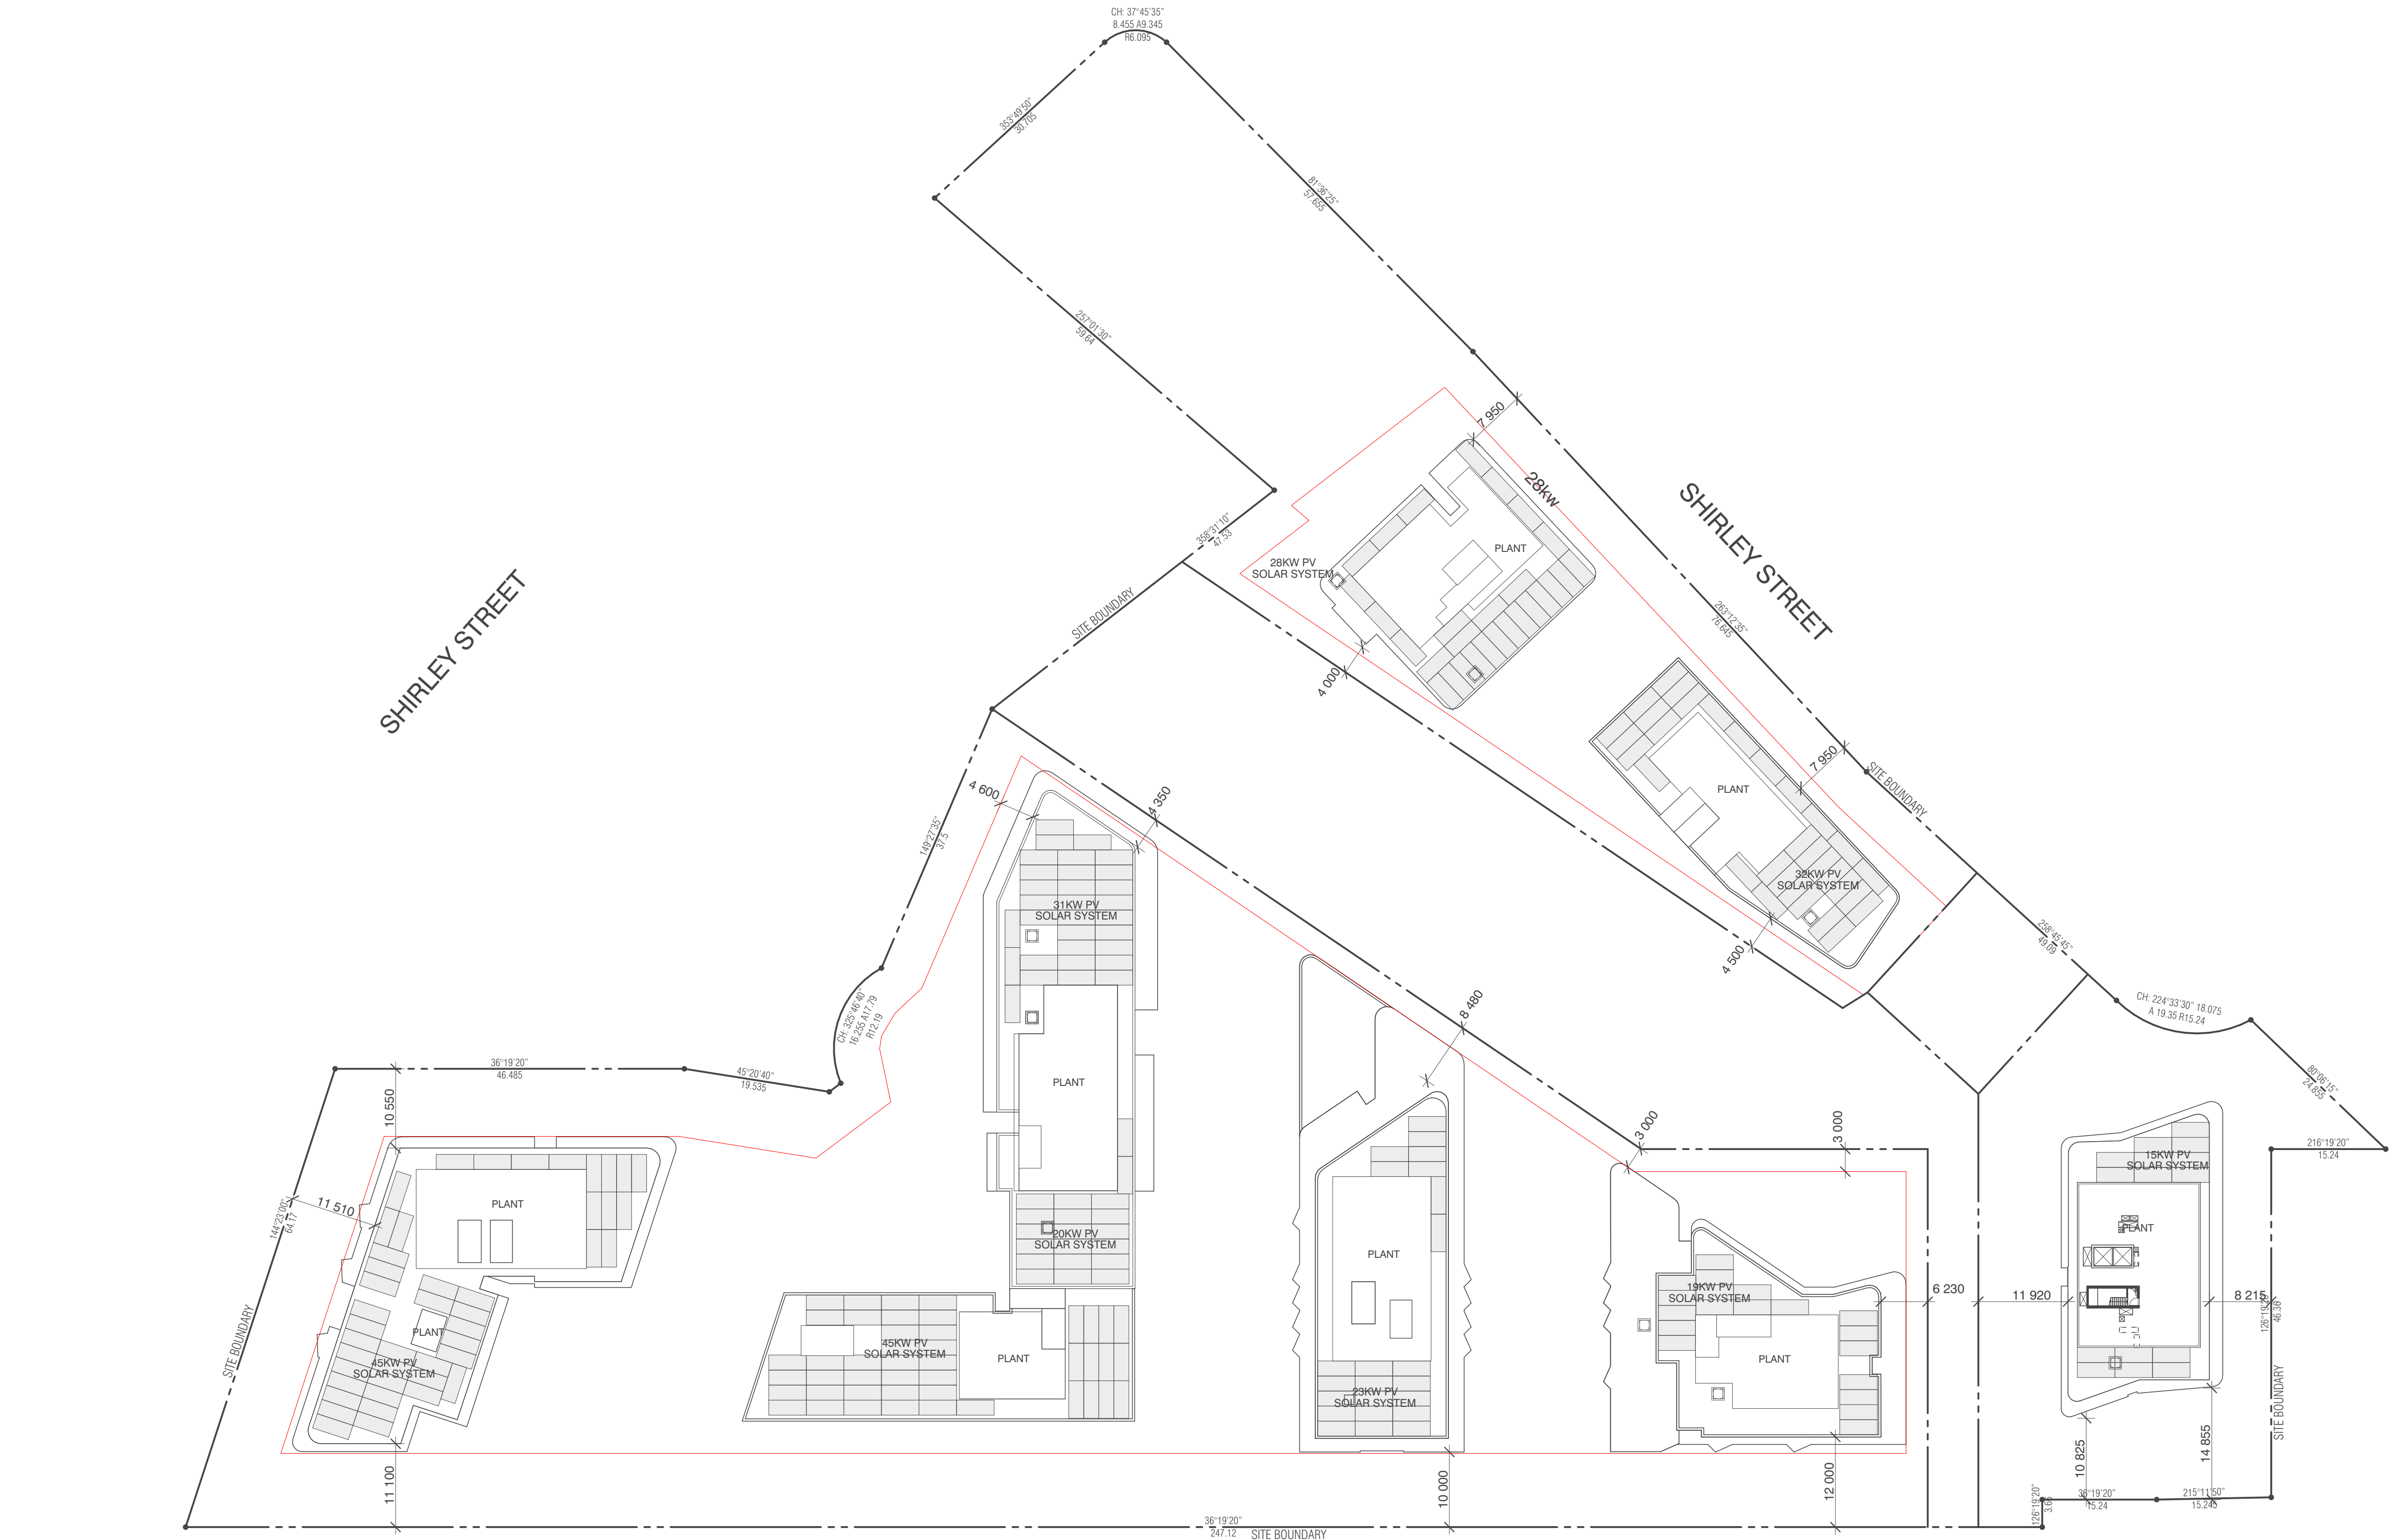

NOT FOR CONSTRUCTION

FENDER KATSALIDIS
WWW.FKAUSTRALIA.COM
L21, 259 GEORGE STREET, SYDNEY
NEW SOUTH WALES 2000 AUSTRALIA
TELEPHONE: +61 2 8216 3500
FENDER KATSALIDIS (AUST) PTY LTD
ACN 092 943 032

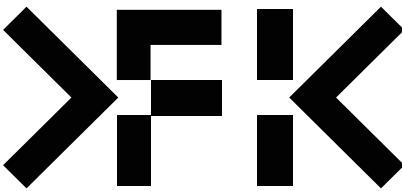

QUALITY ASSURANCE (FK IS A CERTIFIED COMPANY TO ISO 9001:2015)
THIS PROJECT IS SUBJECT TO THE FK QUALITY ASSURANCE SYSTEM

- ☐ SCHEMATIC DESIGN REVIEW FOR THIS PROJECT IS YET TO BE COMPLETED.
- ☐ DESIGN DEVELOPMENT REVIEW FOR THIS PROJECT IS YET TO BE COMPLETED.
- ☐ TENDER DOCUMENTATION REVIEW FOR THIS PROJECT IS YET TO BE COMPLETED.
- ☐ CONSTRUCTION DOCUMENTATION REVIEW FOR THIS DRAWING IS YET TO BE COMPLETED.

IF THIS DRAWING IS STAMPED UNCONTROLLED COPY THEN IT IS TO BE CONSIDERED A DRAFT, SUBJECT TO REVISION WITHOUT NOTICE


NOTES

THIS DRAWING IS COPYRIGHT AND SHALL REMAIN THE PROPERTY OF FENDER KATSALIDIS (AUST) PTY LTD
CHECK AND VERIFY ALL DIMENSIONS ON SITE PRIOR TO COMMENCING WORK. DRAWING TO BE READ
IN CONJUNCTION WITH ALL OTHER CONTRACT DOCUMENTS. DO NOT SCALE DRAWINGS. USE FIGURED
DIMENSIONS ONLY. SEEK CLARIFICATION OF INCONSISTENCIES / CONFLICTS.

DRAWN	DATE	CHECKED	PLOT DATE	JOB NO.
MB	23.08.2022	RM	30.08.2022	20188

PROJECT
CARLINGFORD APARTMENTS, MERITON
263-281 PENNANT HILLS ROAD, CARLINGFORD
SYDNEY NSW 2118

DRAWING TITLE
GA -ROOF PLAN

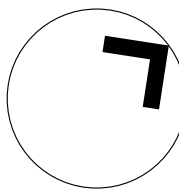


ISSUE PURPOSE
DEVELOPMENT APPLICATION

SCALE
1:500@A1

REV.
03

DRAWING NO.

DA-113

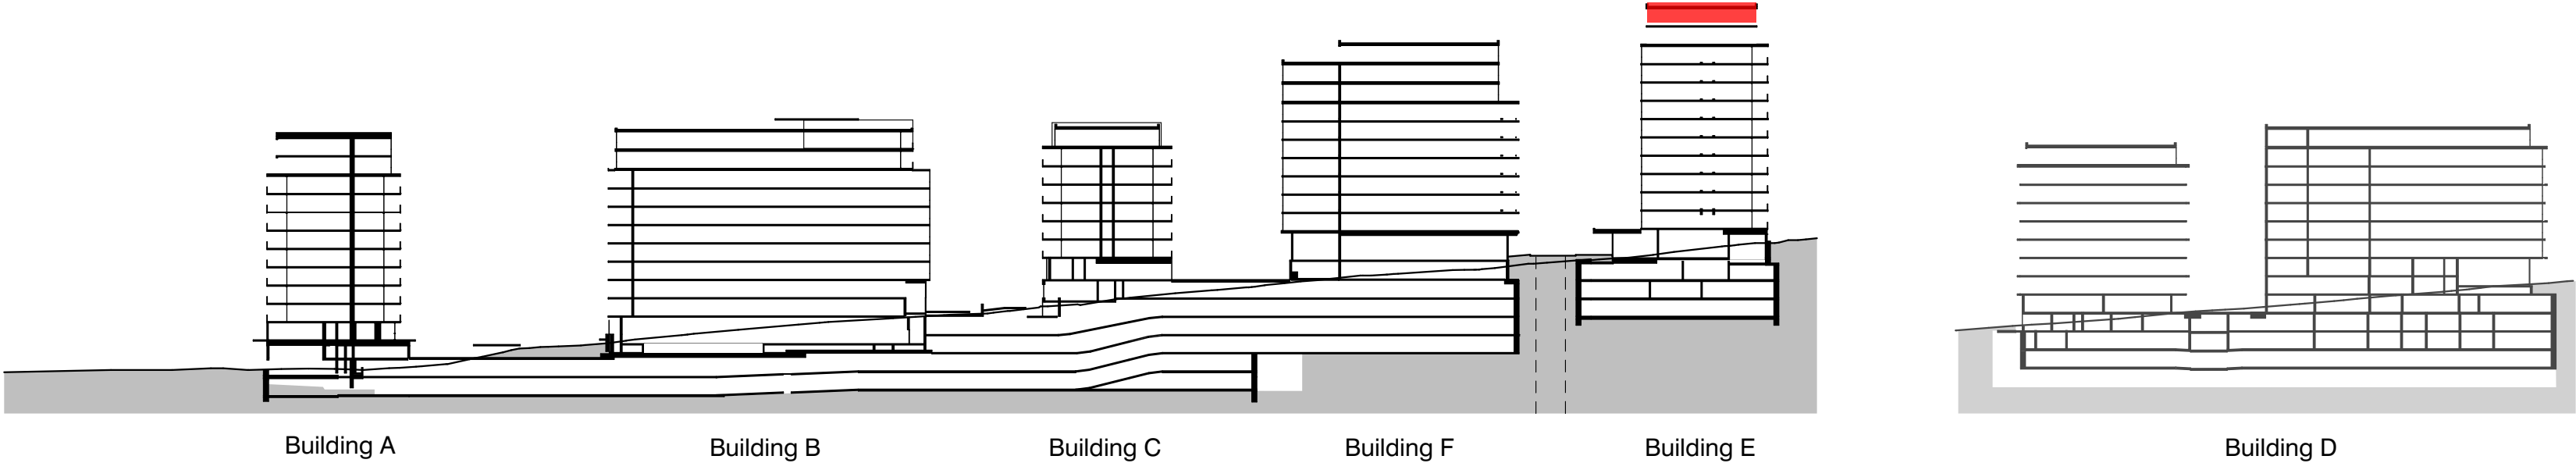

Building A

Building B

Building C


Building F

Building E

Building D



01 CC ELEVATION
SCALE 1:500@A1

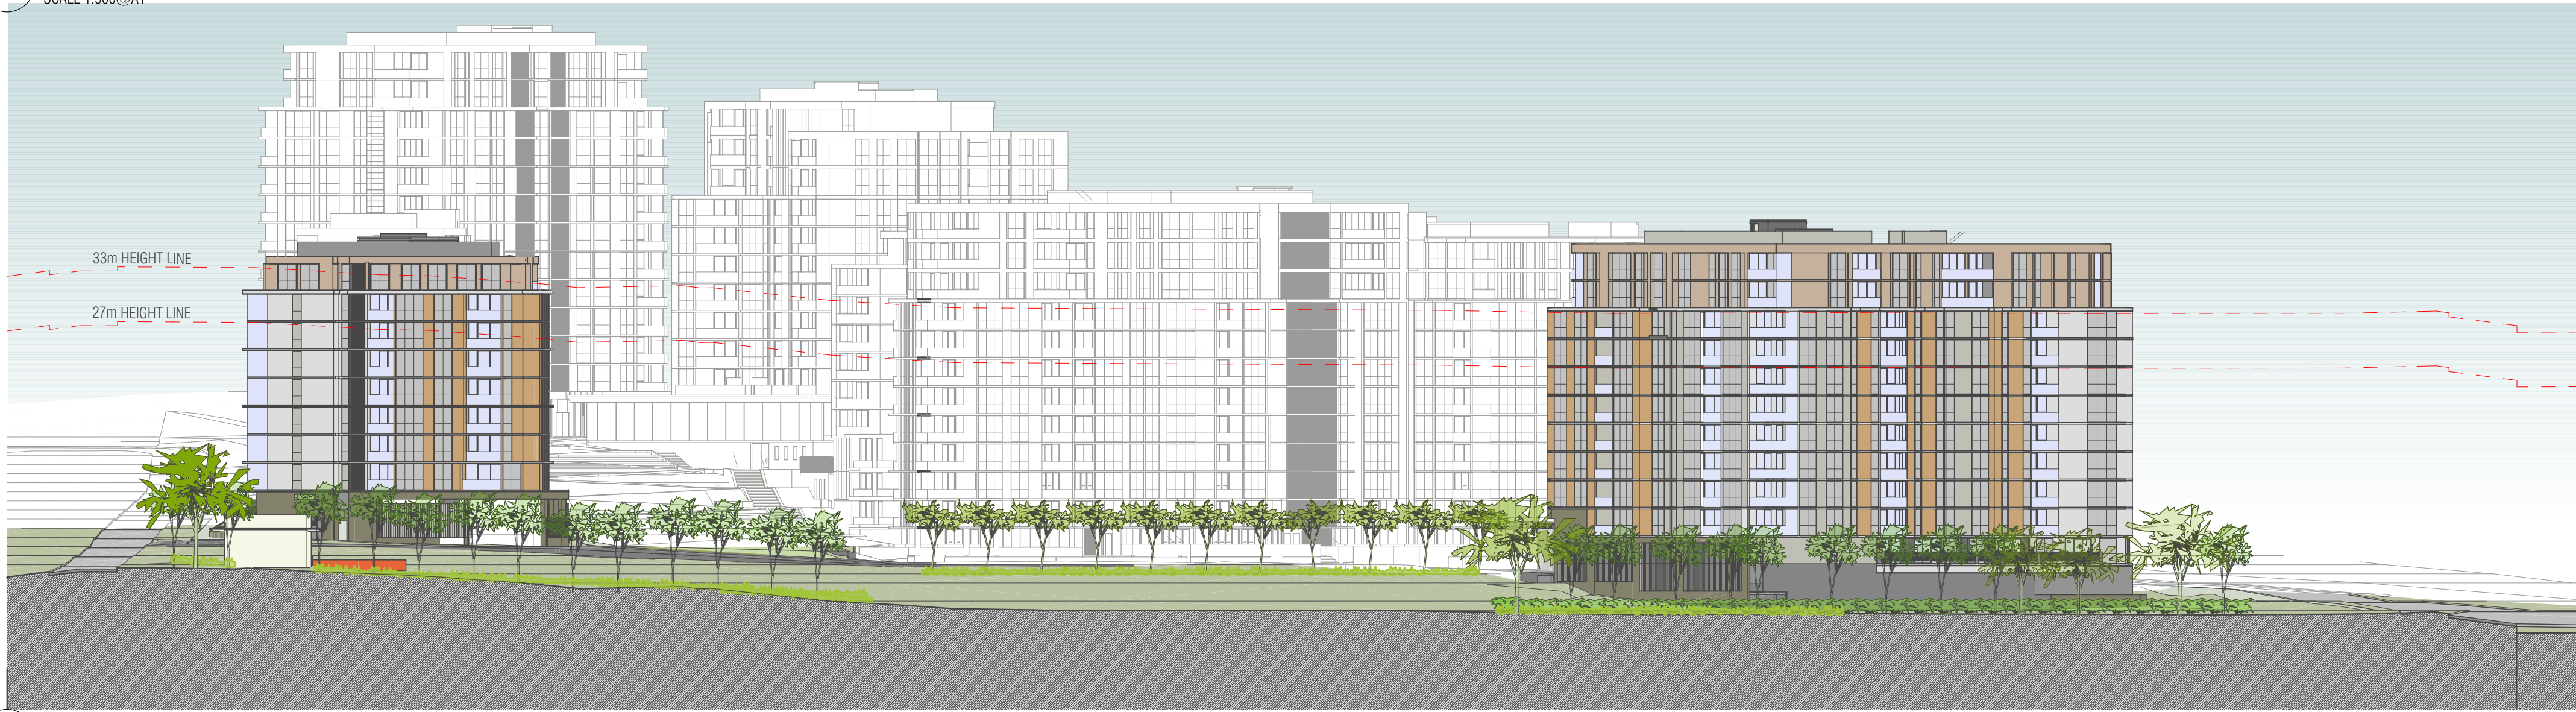

03 DD ELEVATION
SCALE 1:500@A1




04 AA ELEVATION
SCALE 1:500@A1



02 BB ELEVATION
SCALE 1:500@A1

(DEVELOPMENT APPLICATION
CHANGES)
31/08/2022

NOTES:

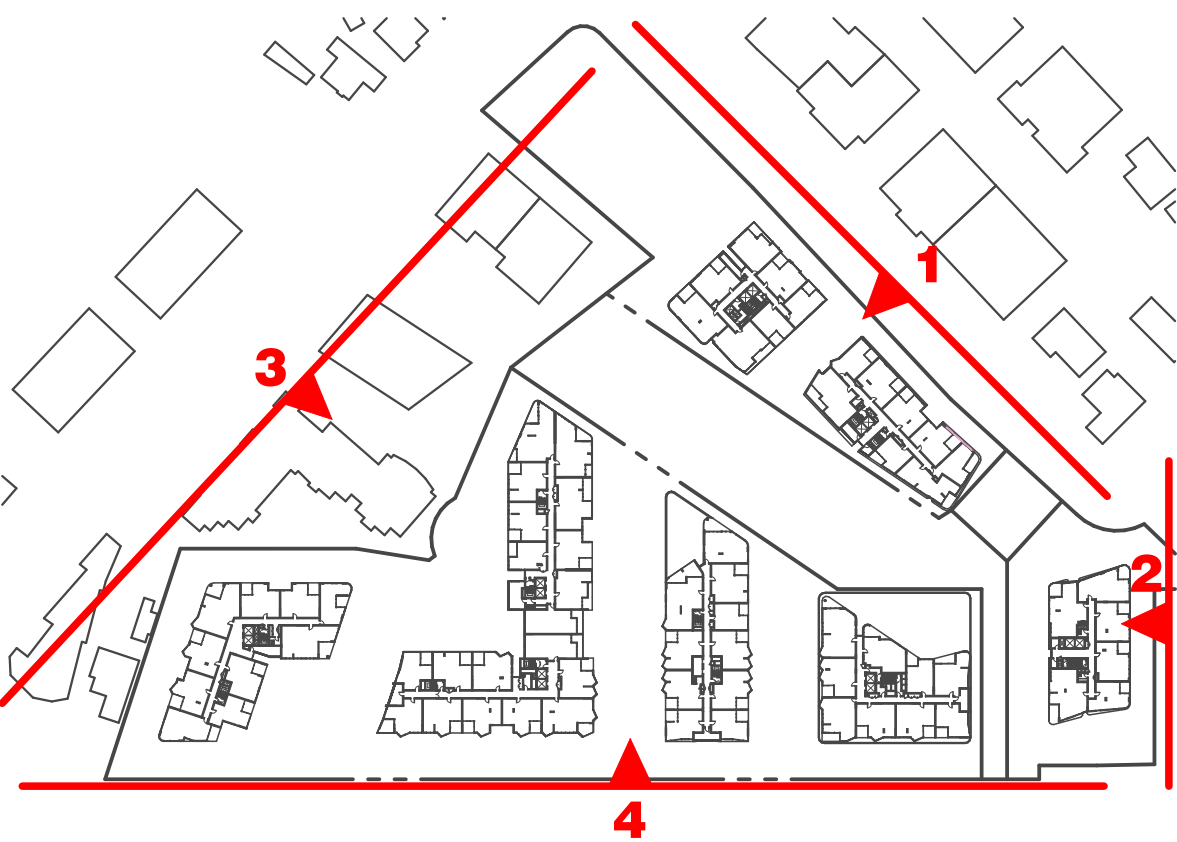

BIMcloud: FK BIMCLOUD - BIMcloud 20188 - 263-281 Pennant Hills Road Carlingford/00 MODEL/SD TP-DA/BIM MODEL/20188 General

REVISION			REVISION
01	PRELIMINARY	TA	24.09.2021
02	CO-ORDINATION ISSUE	MB	15.10.2021
03	CONSULTANT COORDINATION ISSUE	TA	05.11.2021
04	ISSUED FOR DEVELOPMENT APPLICATION	MB	12.11.2021
05	WIP FOR COORDINATION	AM	25.02.2022
> 06	DEVELOPMENT APPLICATION	TK	23.08.2022

QUALITY ASSURANCE	(FK IS A CERTIFIED COMPANY TO ISO 9001:2015)
THIS PROJECT IS SUBJECT TO THE FK QUALITY ASSURANCE SYSTEM	
<input type="checkbox"/>	SCHEMATIC DESIGN REVIEW FOR THIS PROJECT IS YET TO BE COMPLETED.
<input type="checkbox"/>	DESIGN DEVELOPMENT REVIEW FOR THIS PROJECT IS YET TO BE COMPLETED.
<input type="checkbox"/>	TENDER DOCUMENTATION REVIEW FOR THIS PROJECT IS YET TO BE COMPLETED.
<input type="checkbox"/>	CONSTRUCTION DOCUMENTATION REVIEW FOR THIS DRAWING IS YET TO BE COMPLETED.
IF THIS DRAWING IS STAMPED UNCONTROLLED COPY THEN IT IS TO BE CONSIDERED A DRAFT, SUBJECT TO REVISION WITHOUT NOTICE	

NOTES
THIS DRAWING IS COPYRIGHT AND SHALL REMAIN THE PROPERTY OF FENDER KATSLIDIS (AUST) PTY LTD CHECK AND VERIFY ALL DIMENSIONS ON SITE PRIOR TO COMMENCING WORK. DRAWING TO BE READ IN CONJUNCTION WITH ALL OTHER CONTRACT DOCUMENTS. DO NOT SCALE DRAWINGS. USE FIGURED DIMENSIONS ONLY. SEEK CLARIFICATION OF INCONSISTENCIES / CONFLICTS.


DRAWN	DATE	CHECKED	PLOT DATE	JOB NO.	SCALE
AV	23.08.2022	RM	30.08.2022	20188	1:500@A1

PROJECT
CARLINGFORD APARTMENTS, MERITON
263-281 PENNANT HILLS ROAD, CARLINGFORD
SYDNEY NSW 2118

DRAWING TITLE
GA - SITE ELEVATIONS


FENDER KATSLIDIS
WWW.FKAUSTRALIA.COM
L21, 259 GEORGE STREET, SYDNEY
NEW SOUTH WALES 2000 AUSTRALIA
TELEPHONE: +61 2 8216 3500
FENDER KATSLIDIS (AUST) PTY LTD ACN 092 943 032

ISSUE PURPOSE
DEVELOPMENT APPLICATION

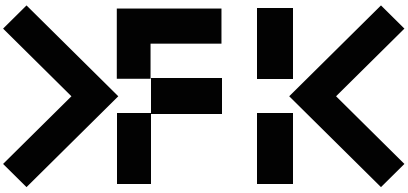

REV. 06
DRAWING NO. DA-200

NOT FOR CONSTRUCTION

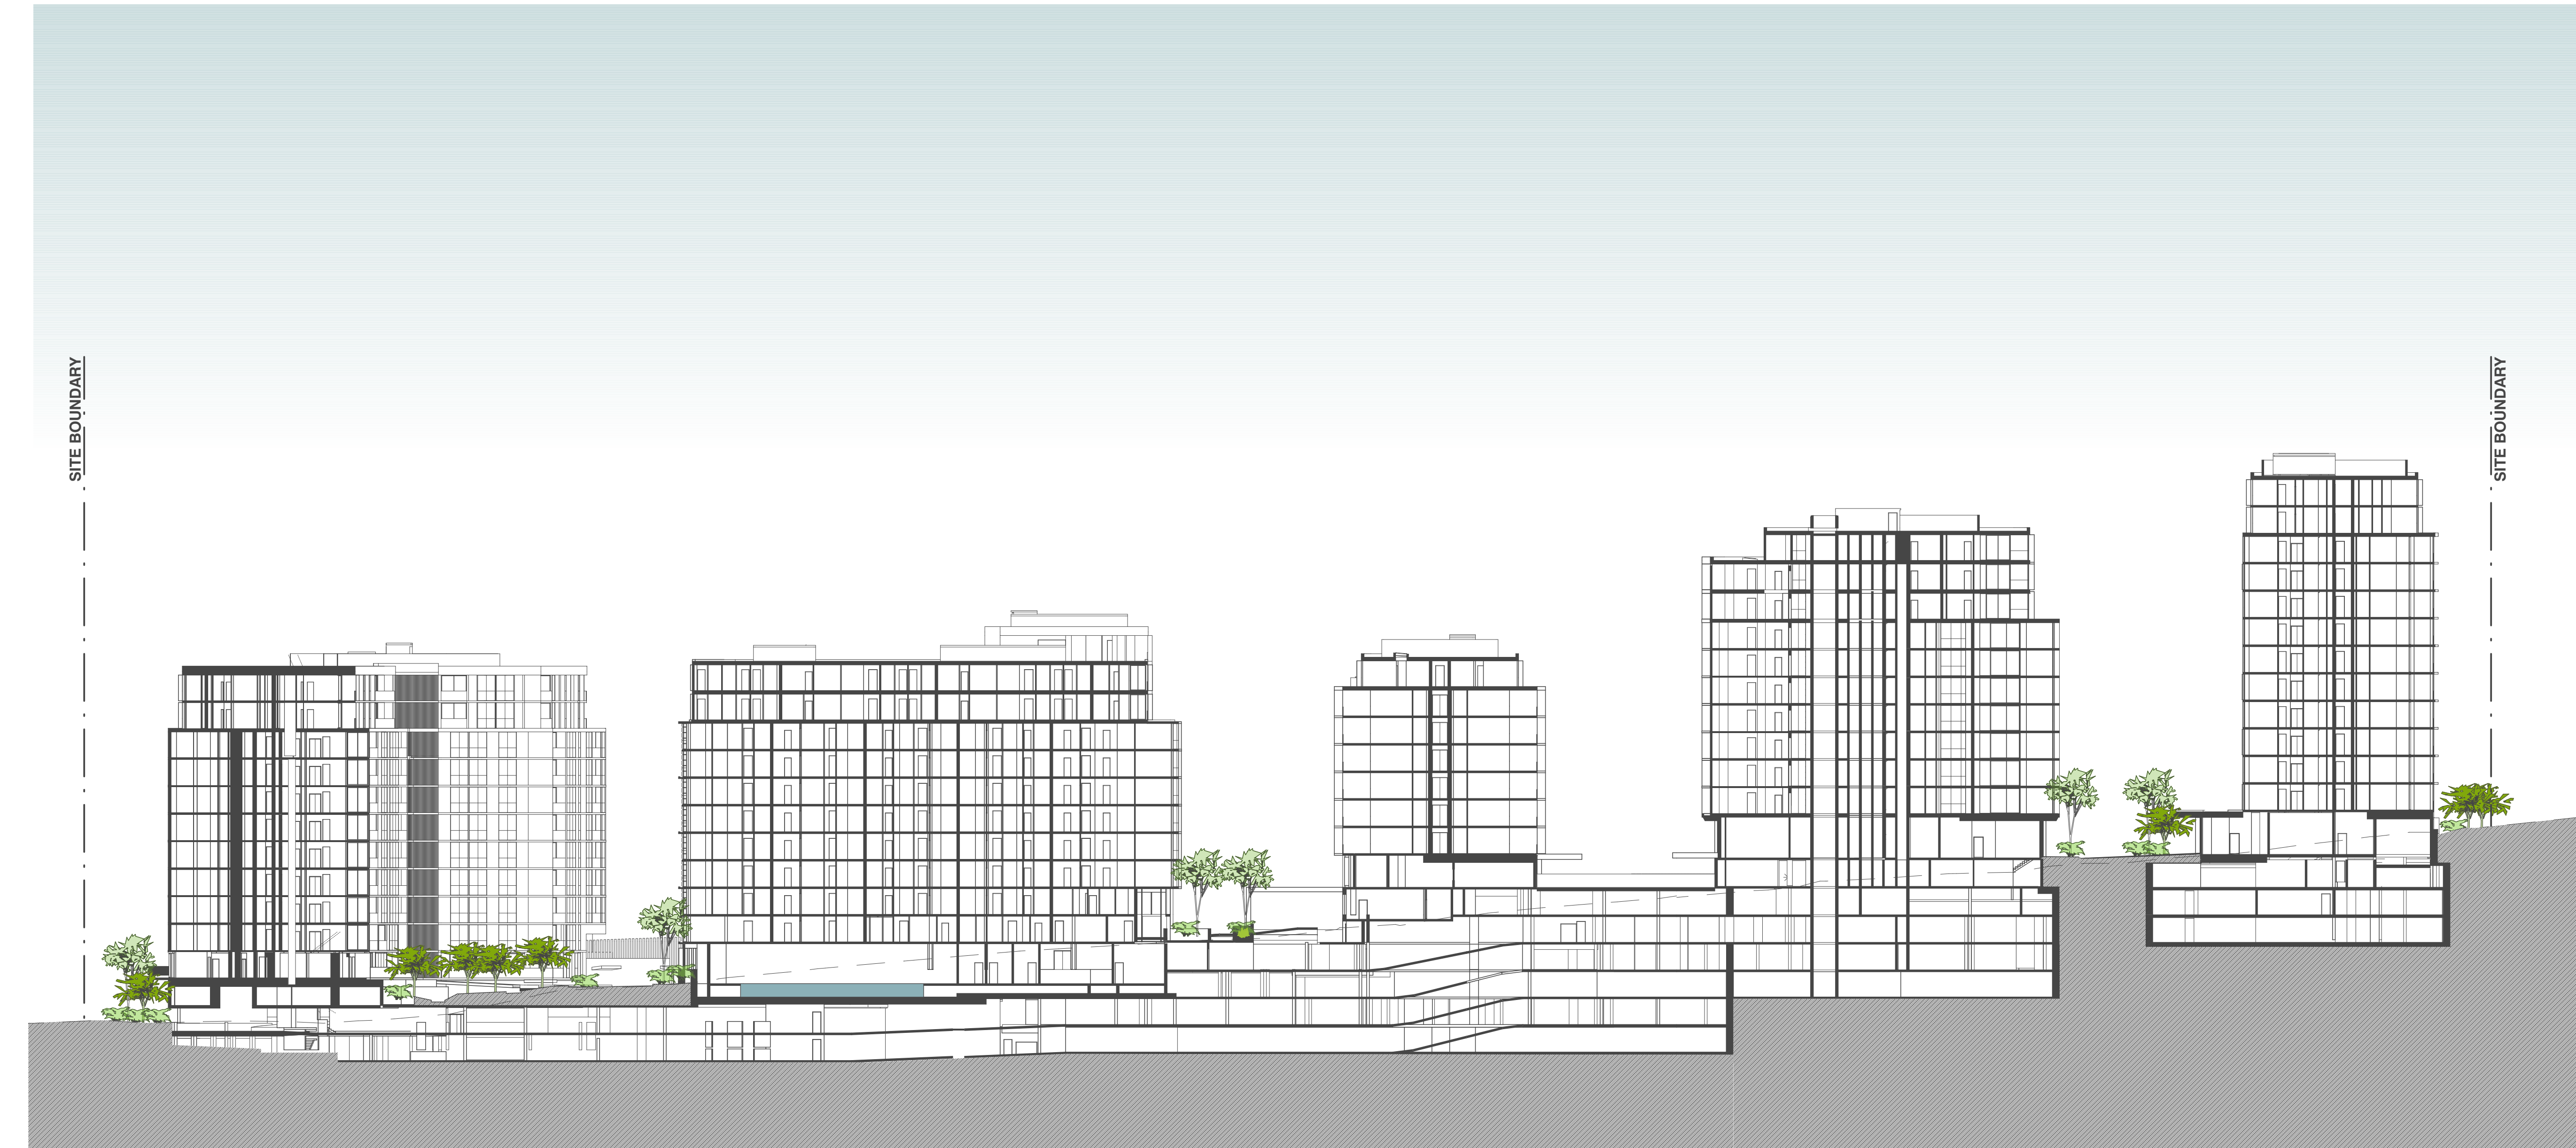

BB SECTION BB
SCALE 1:400@A1

(DEVELOPMENT APPLICATION
CHANGES)
8/29/2022

NOTES:



BIMcloud: FK BIMCLOUD - BIMcloud 20188 - 263-281 Pennant Hills Road Carlingford/00 MODEL/SD TP-DA/BIM MODEL/20188 General

REVISION		REVISION	
01	PRELIMINARY	TA	24.09.2021
02	CO-ORDINATION ISSUE	MB	15.10.2021
03	CONSULTANT COORDINATION ISSUE	TA	05.11.2021
04	ISSUED FOR DEVELOPMENT APPLICATION	BW	12.11.2021
05	DEVELOPMENT APPLICATION	AV	01.03.2022
> 06	DEVELOPMENT APPLICATION	TK	23.08.2022

QUALITY ASSURANCE (FK IS A CERTIFIED COMPANY TO ISO 9001:2015)
THIS PROJECT IS SUBJECT TO THE FK QUALITY ASSURANCE SYSTEM
☐ SCHEMATIC DESIGN REVIEW FOR THIS PROJECT IS YET TO BE COMPLETED.
☐ DESIGN DEVELOPMENT REVIEW FOR THIS PROJECT IS YET TO BE COMPLETED.
☐ TENDER DOCUMENTATION REVIEW FOR THIS PROJECT IS YET TO BE COMPLETED.
☐ CONSTRUCTION DOCUMENTATION REVIEW FOR THIS DRAWING IS YET TO BE COMPLETED.
IF THIS DRAWING IS STAMPED UNCONTROLLED COPY THEN IT IS TO BE CONSIDERED A DRAFT, SUBJECT TO REVISION WITHOUT NOTICE

NOTES
THIS DRAWING IS COPYRIGHT AND SHALL REMAIN THE PROPERTY OF FENDER KATSALIDIS (AUST) PTY LTD
CHECK AND VERIFY ALL DIMENSIONS ON SITE PRIOR TO COMMENCING WORK. DRAWING TO BE READ IN CONJUNCTION WITH ALL OTHER CONTRACT DOCUMENTS. DO NOT SCALE DRAWINGS. USE FIGURED DIMENSIONS ONLY. SEEK CLARIFICATION OF INCONSISTENCIES / CONFLICTS.


DRAWN	DATE	CHECKED	PLOT DATE	JOB NO.	SCALE
MB	23.08.2022	RM	29.08.2022	20188	1:500@A1

PROJECT
CARLINGFORD APARTMENTS, MERITON
263-281 PENNANT HILLS ROAD, CARLINGFORD
SYDNEY NSW 2118

DRAWING TITLE
GA - SECTION BB


FENDER KATSALIDIS
WWW.FKAUSTRALIA.COM
L21, 259 GEORGE STREET, SYDNEY
NEW SOUTH WALES 2000 AUSTRALIA
TELEPHONE: +61 2 8216 3500
FENDER KATSALIDIS (AUST) PTY LTD ACN 092 943 032

ISSUE PURPOSE
DEVELOPMENT APPLICATION

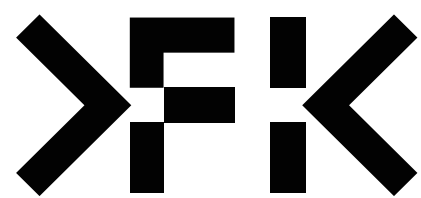


REV.
06
DRAWING NO.
DA-250

NOT FOR CONSTRUCTION

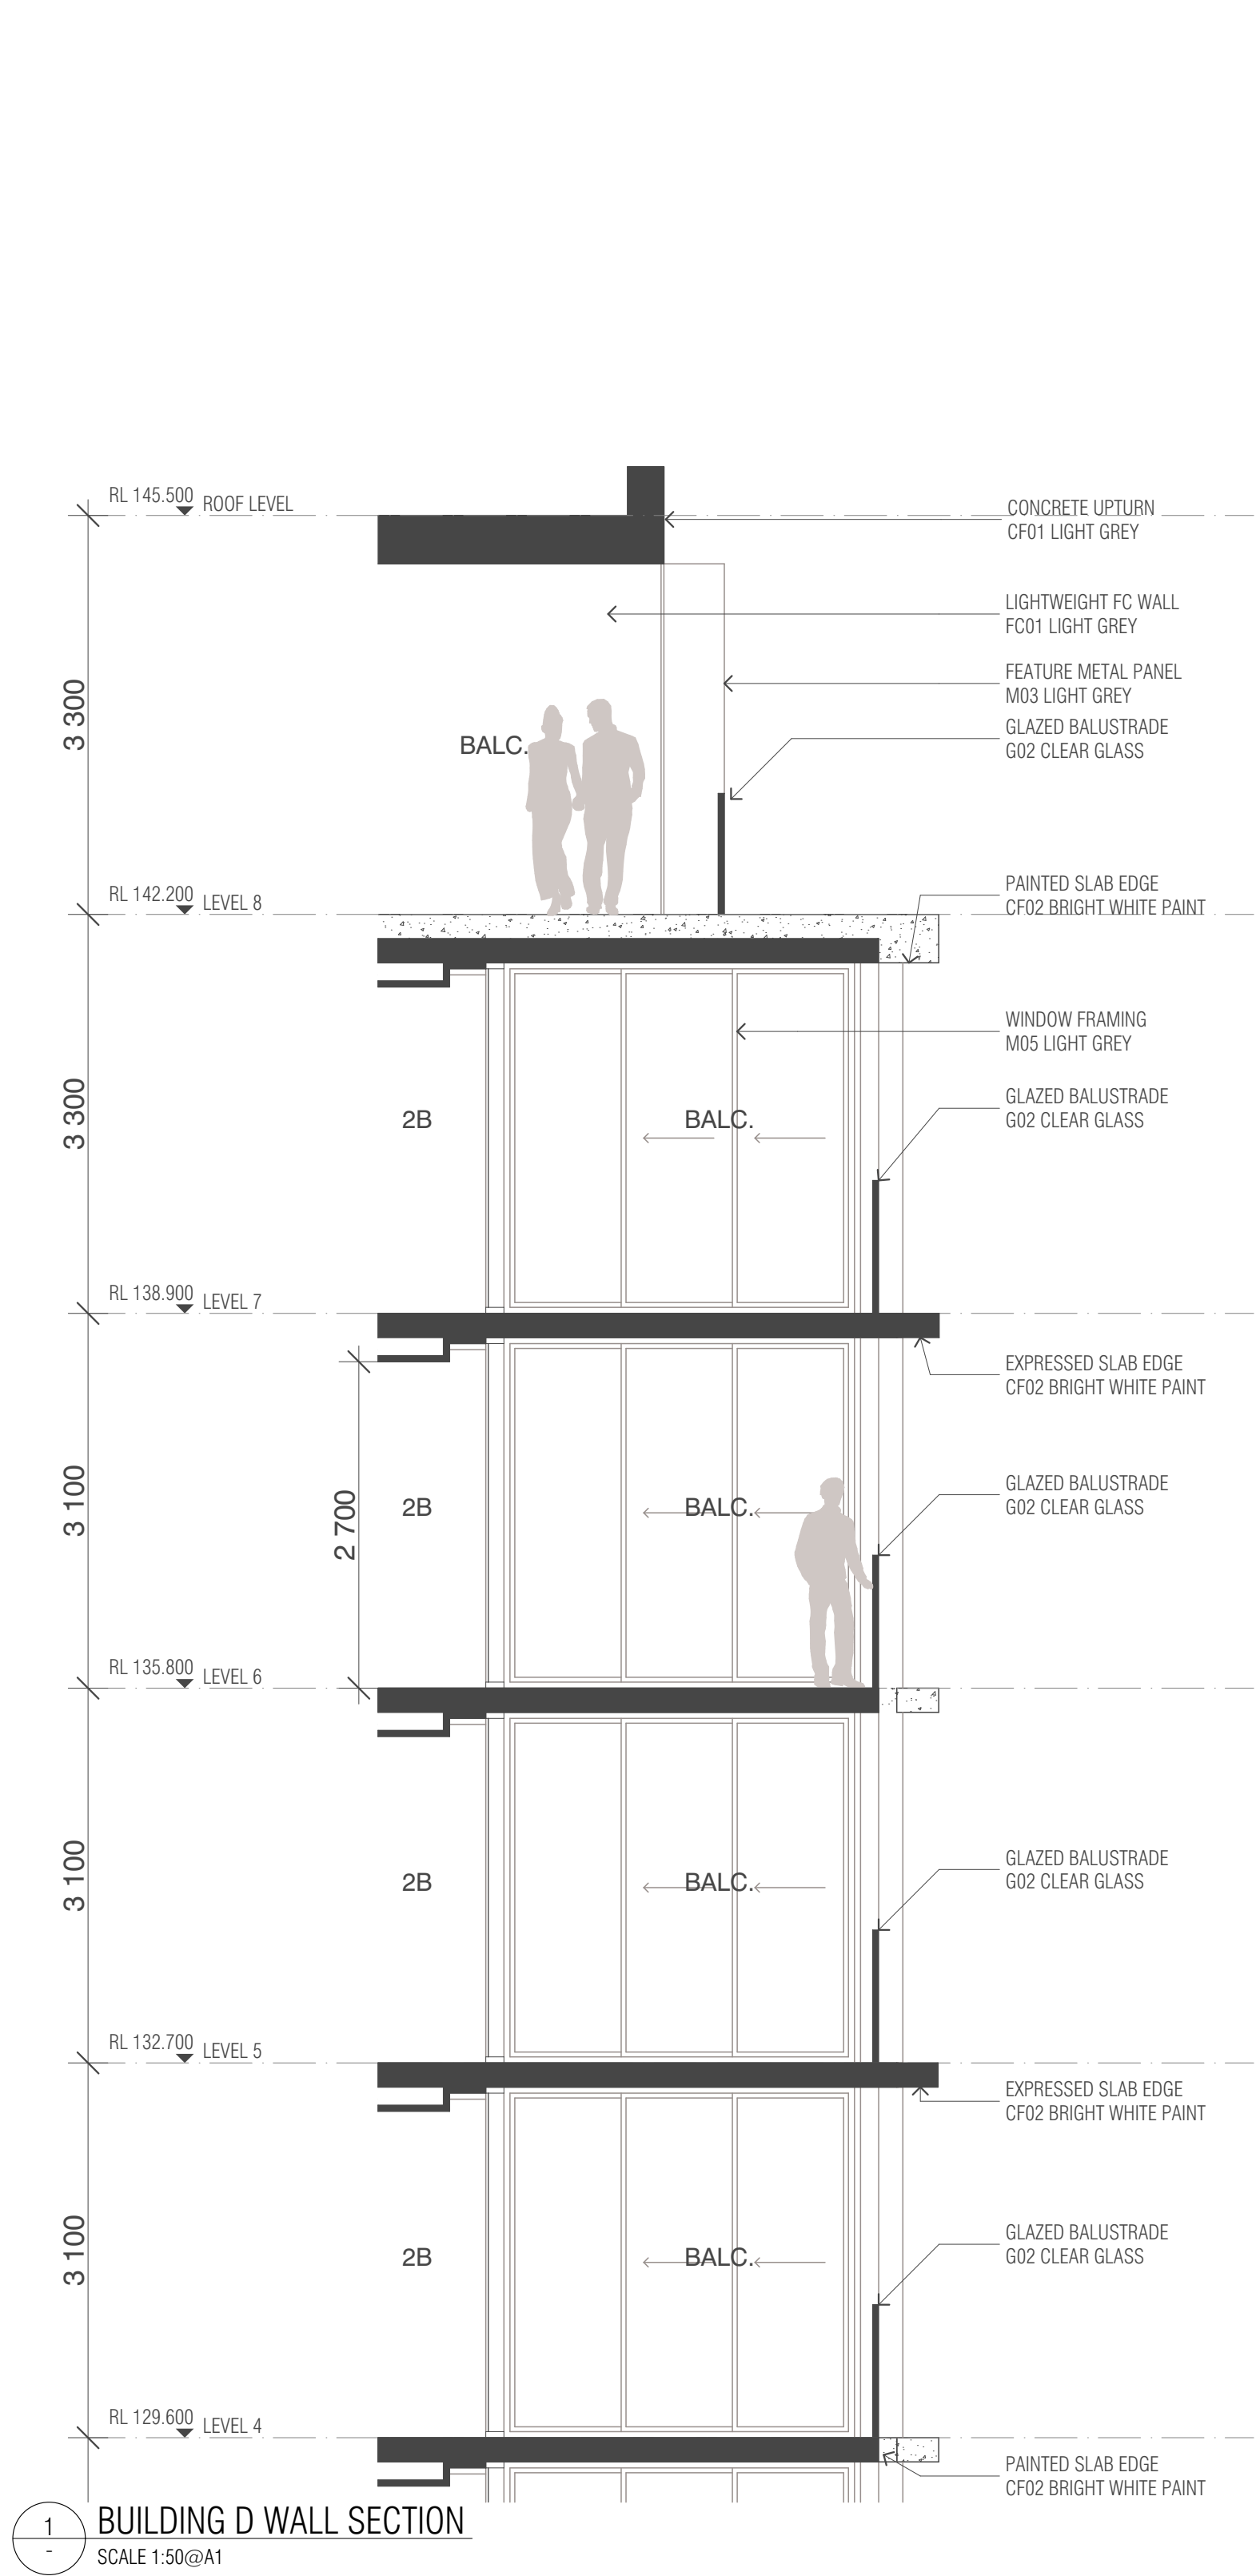


1 BUILDING D WALL SECTION
SCALE 1:50@A1

TYPICAL BUILDING SECTION THROUGH A BALCONY

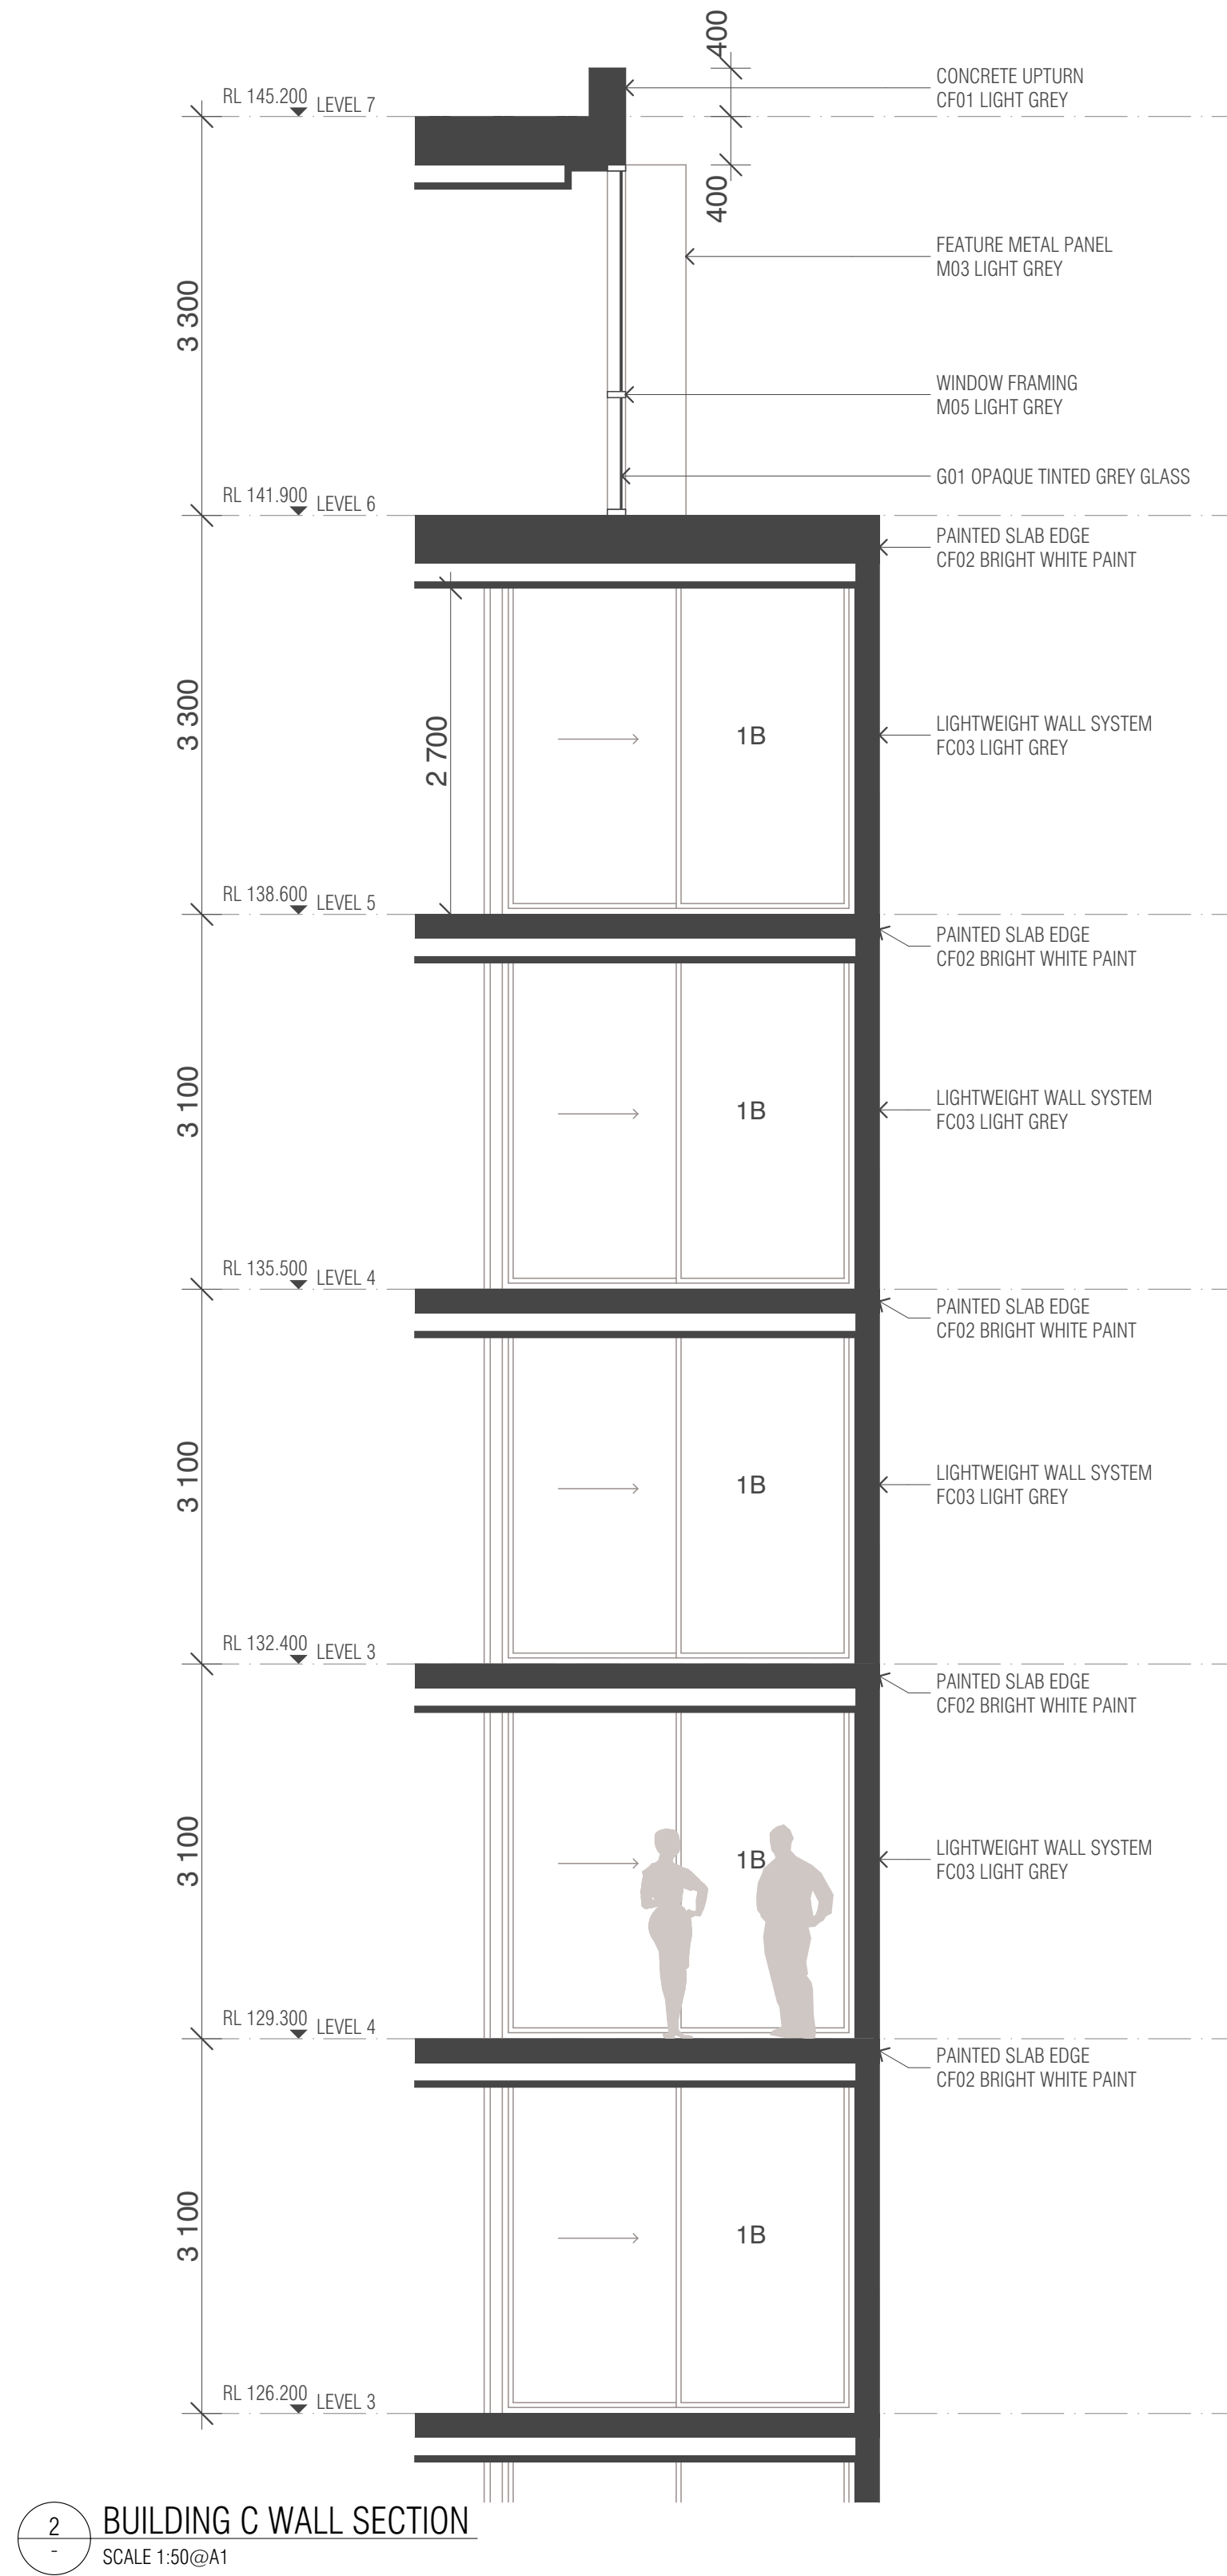

2 BUILDING C WALL SECTION
SCALE 1:50@A1

TYPICAL BUILDING LEVEL
SECTION THROUGH FACADE
LIGHTWEIGHT WALL SYSTEM.
REFER TO INDIVIDUAL BUILDING
ELEVATION FOR MATERIAL FINISH.

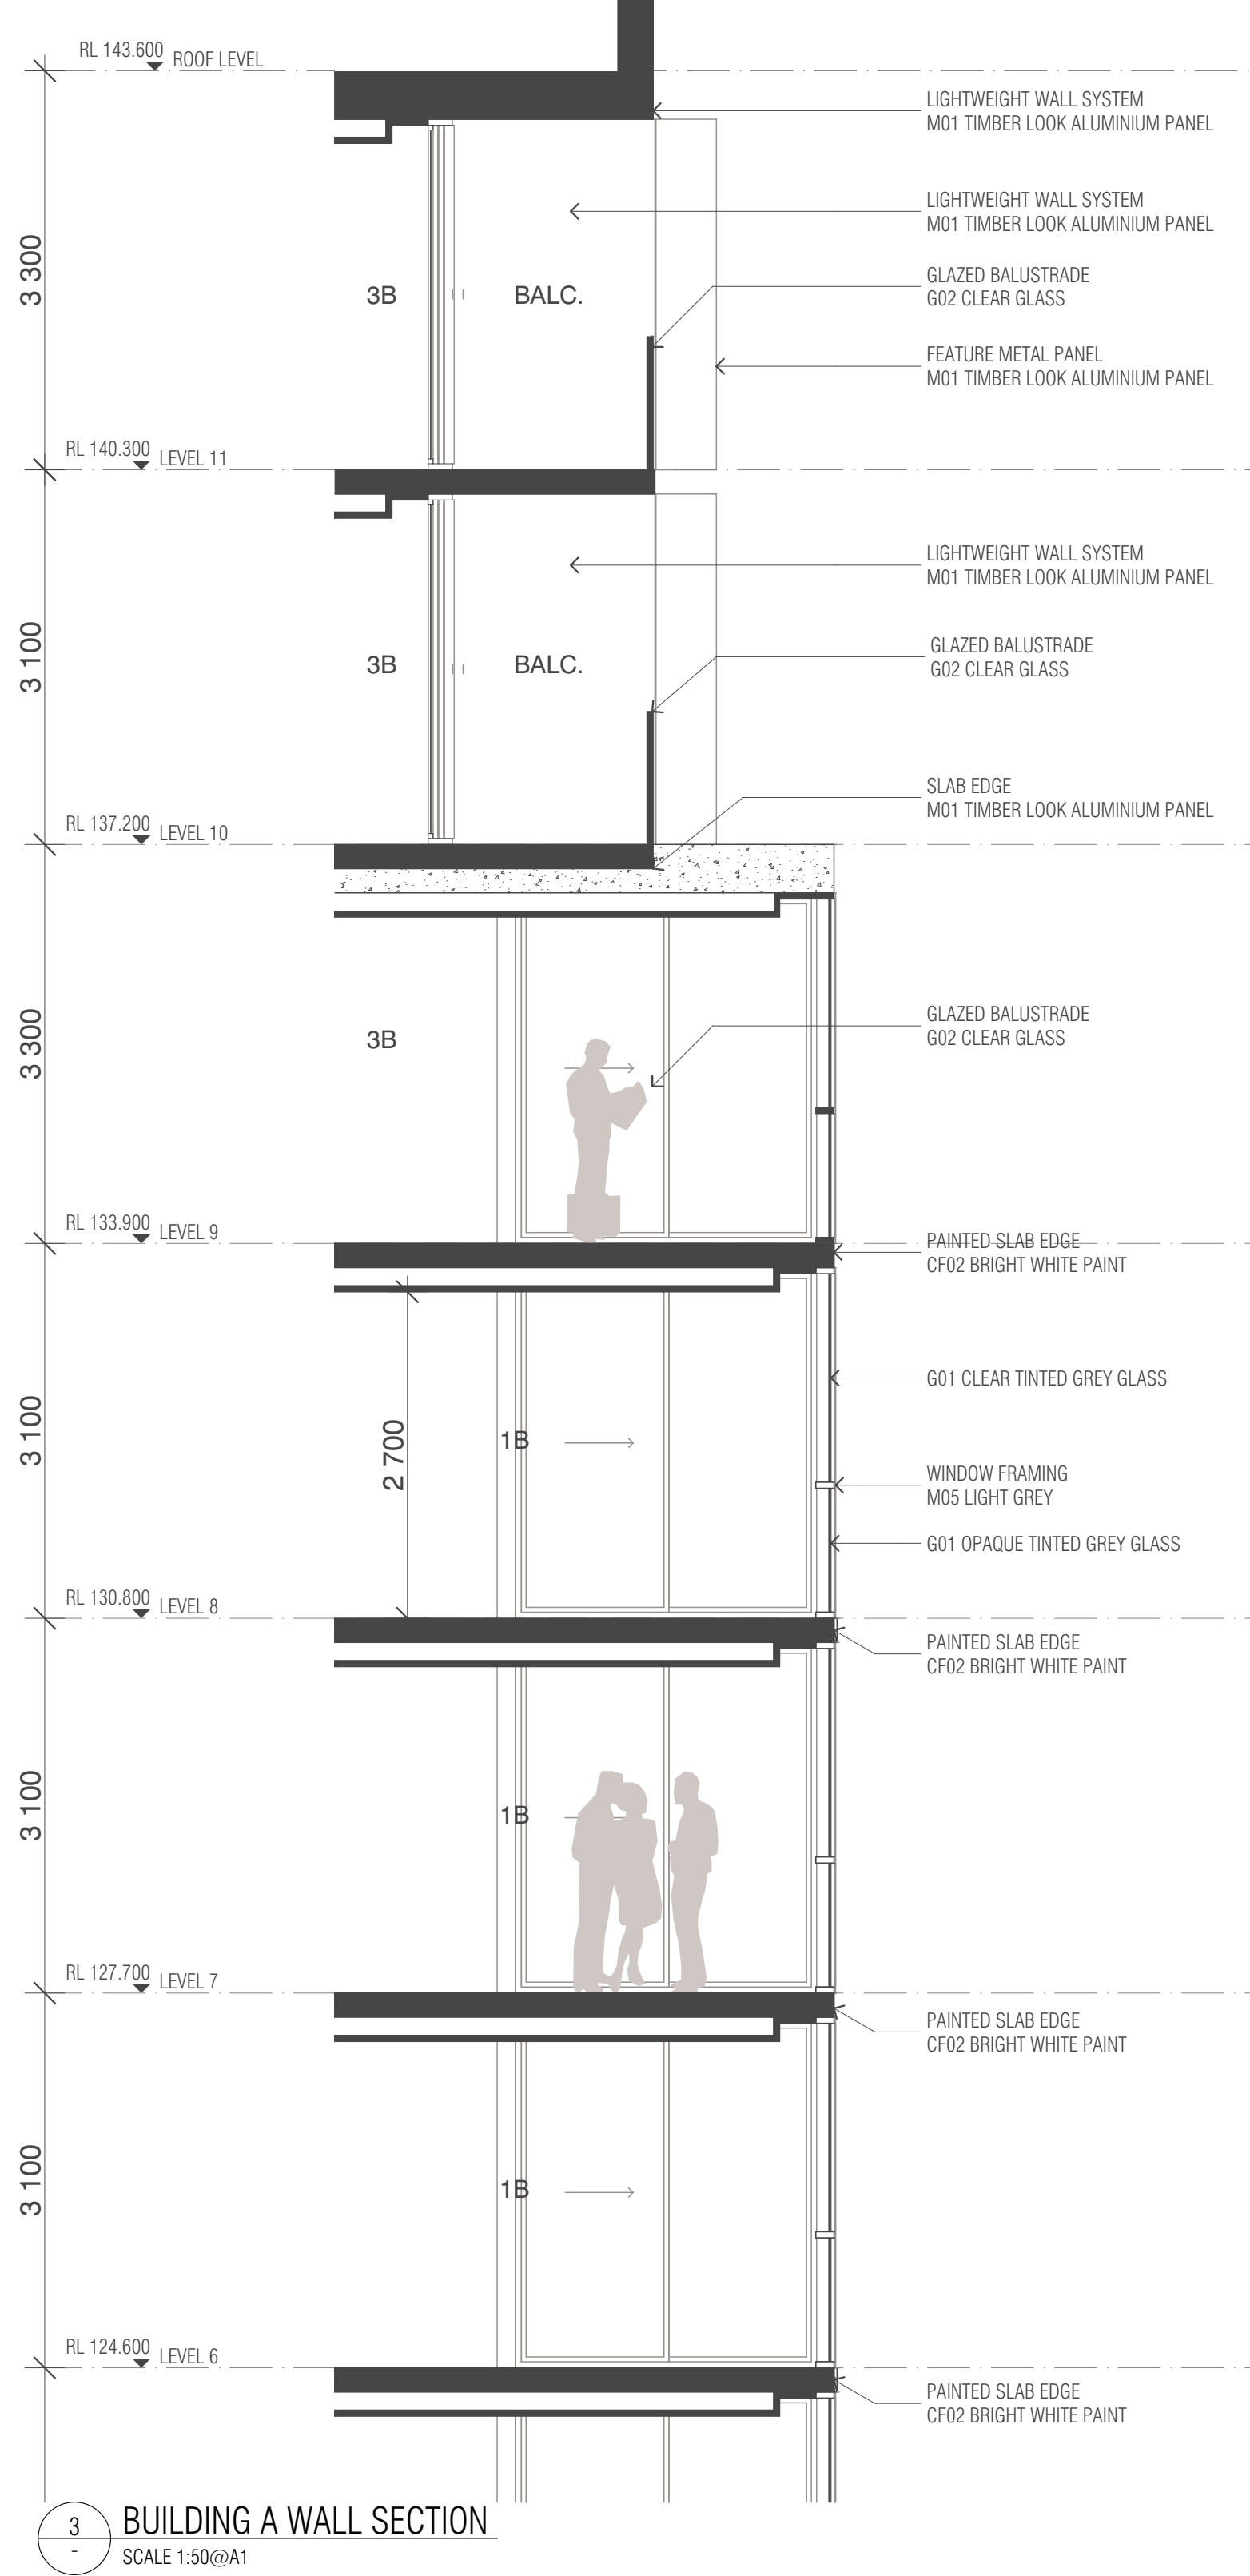

3 BUILDING A WALL SECTION
SCALE 1:50@A1

TYPICAL BUILDING LEVEL
SECTION THROUGH FACADE GLAZING



BIMcloud: FK BIMCLOUD - BIMcloud20188 - 263-281 Pennant Hills Road Carlingford/00 MODEL/SD_TP-DA/BIM MODEL/20188 General

REVISION		DN	13.01.2022
01	PRELIMINARY	DN	13.01.2022
02	DEVELOPMENT APPLICATION	AV	01.03.2022
> 03	DEVELOPMENT APPLICATION	TK	23.08.2022

REVISION

QUALITY ASSURANCE (FK IS A CERTIFIED COMPANY TO ISO 9001:2015)

THIS PROJECT IS SUBJECT TO THE FK QUALITY ASSURANCE SYSTEM

- ☐ SCHEMATIC DESIGN REVIEW FOR THIS PROJECT IS YET TO BE COMPLETED.
- ☐ DESIGN DEVELOPMENT REVIEW FOR THIS PROJECT IS YET TO BE COMPLETED.
- ☐ TENDER DOCUMENTATION REVIEW FOR THIS PROJECT IS YET TO BE COMPLETED.
- ☐ CONSTRUCTION DOCUMENTATION REVIEW FOR THIS DRAWING IS YET TO BE COMPLETED.

IF THIS DRAWING IS STAMPED UNCONTROLLED COPY THEN IT IS TO BE CONSIDERED A DRAFT. SUBJECT TO REVISION WITHOUT NOTICE

NOTES

THIS DRAWING IS COPYRIGHT AND SHALL REMAIN THE PROPERTY OF FENDER KATSALIDIS (AUST) PTY LTD
CHECK AND VERIFY ALL DIMENSIONS ON SITE PRIOR TO COMMENCING WORK. DRAWING TO BE READ
IN CONJUNCTION WITH ALL OTHER CONTRACT DOCUMENTS. DO NOT SCALE DRAWINGS. USE FIGURED
DIMENSIONS ONLY. SEEK CLARIFICATION OF INCONSISTENCIES / CONFLICTS.

DRAWN	DATE	CHECKED	PLOT DATE	JOB NO.	SCALE
DN	23.08.2022	JM	30.08.2022	20188	1:50@A1

PROJECT


CARLINGFORD APARTMENTS, MERITON
263-281 PENNANT HILLS ROAD, CARLINGFORD
SYDNEY NSW 2118

DRAWING TITLE
FACADE WALL SECTION

FENDER KATSALIDIS


WWW.FKAUSTRALIA.COM
L21, 259 GEORGE STREET, SYDNEY
NEW SOUTH WALES 2000 AUSTRALIA
TELEPHONE: +61 2 8216 3500
FENDER KATSALIDIS (AUST) PTY LTD ACN 092 943 032

ISSUE PURPOSE
DEVELOPMENT APPLICATION

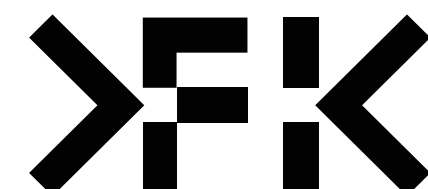


REV.	DRAWING NO.
03	DA-254

NOT FOR CONSTRUCTION

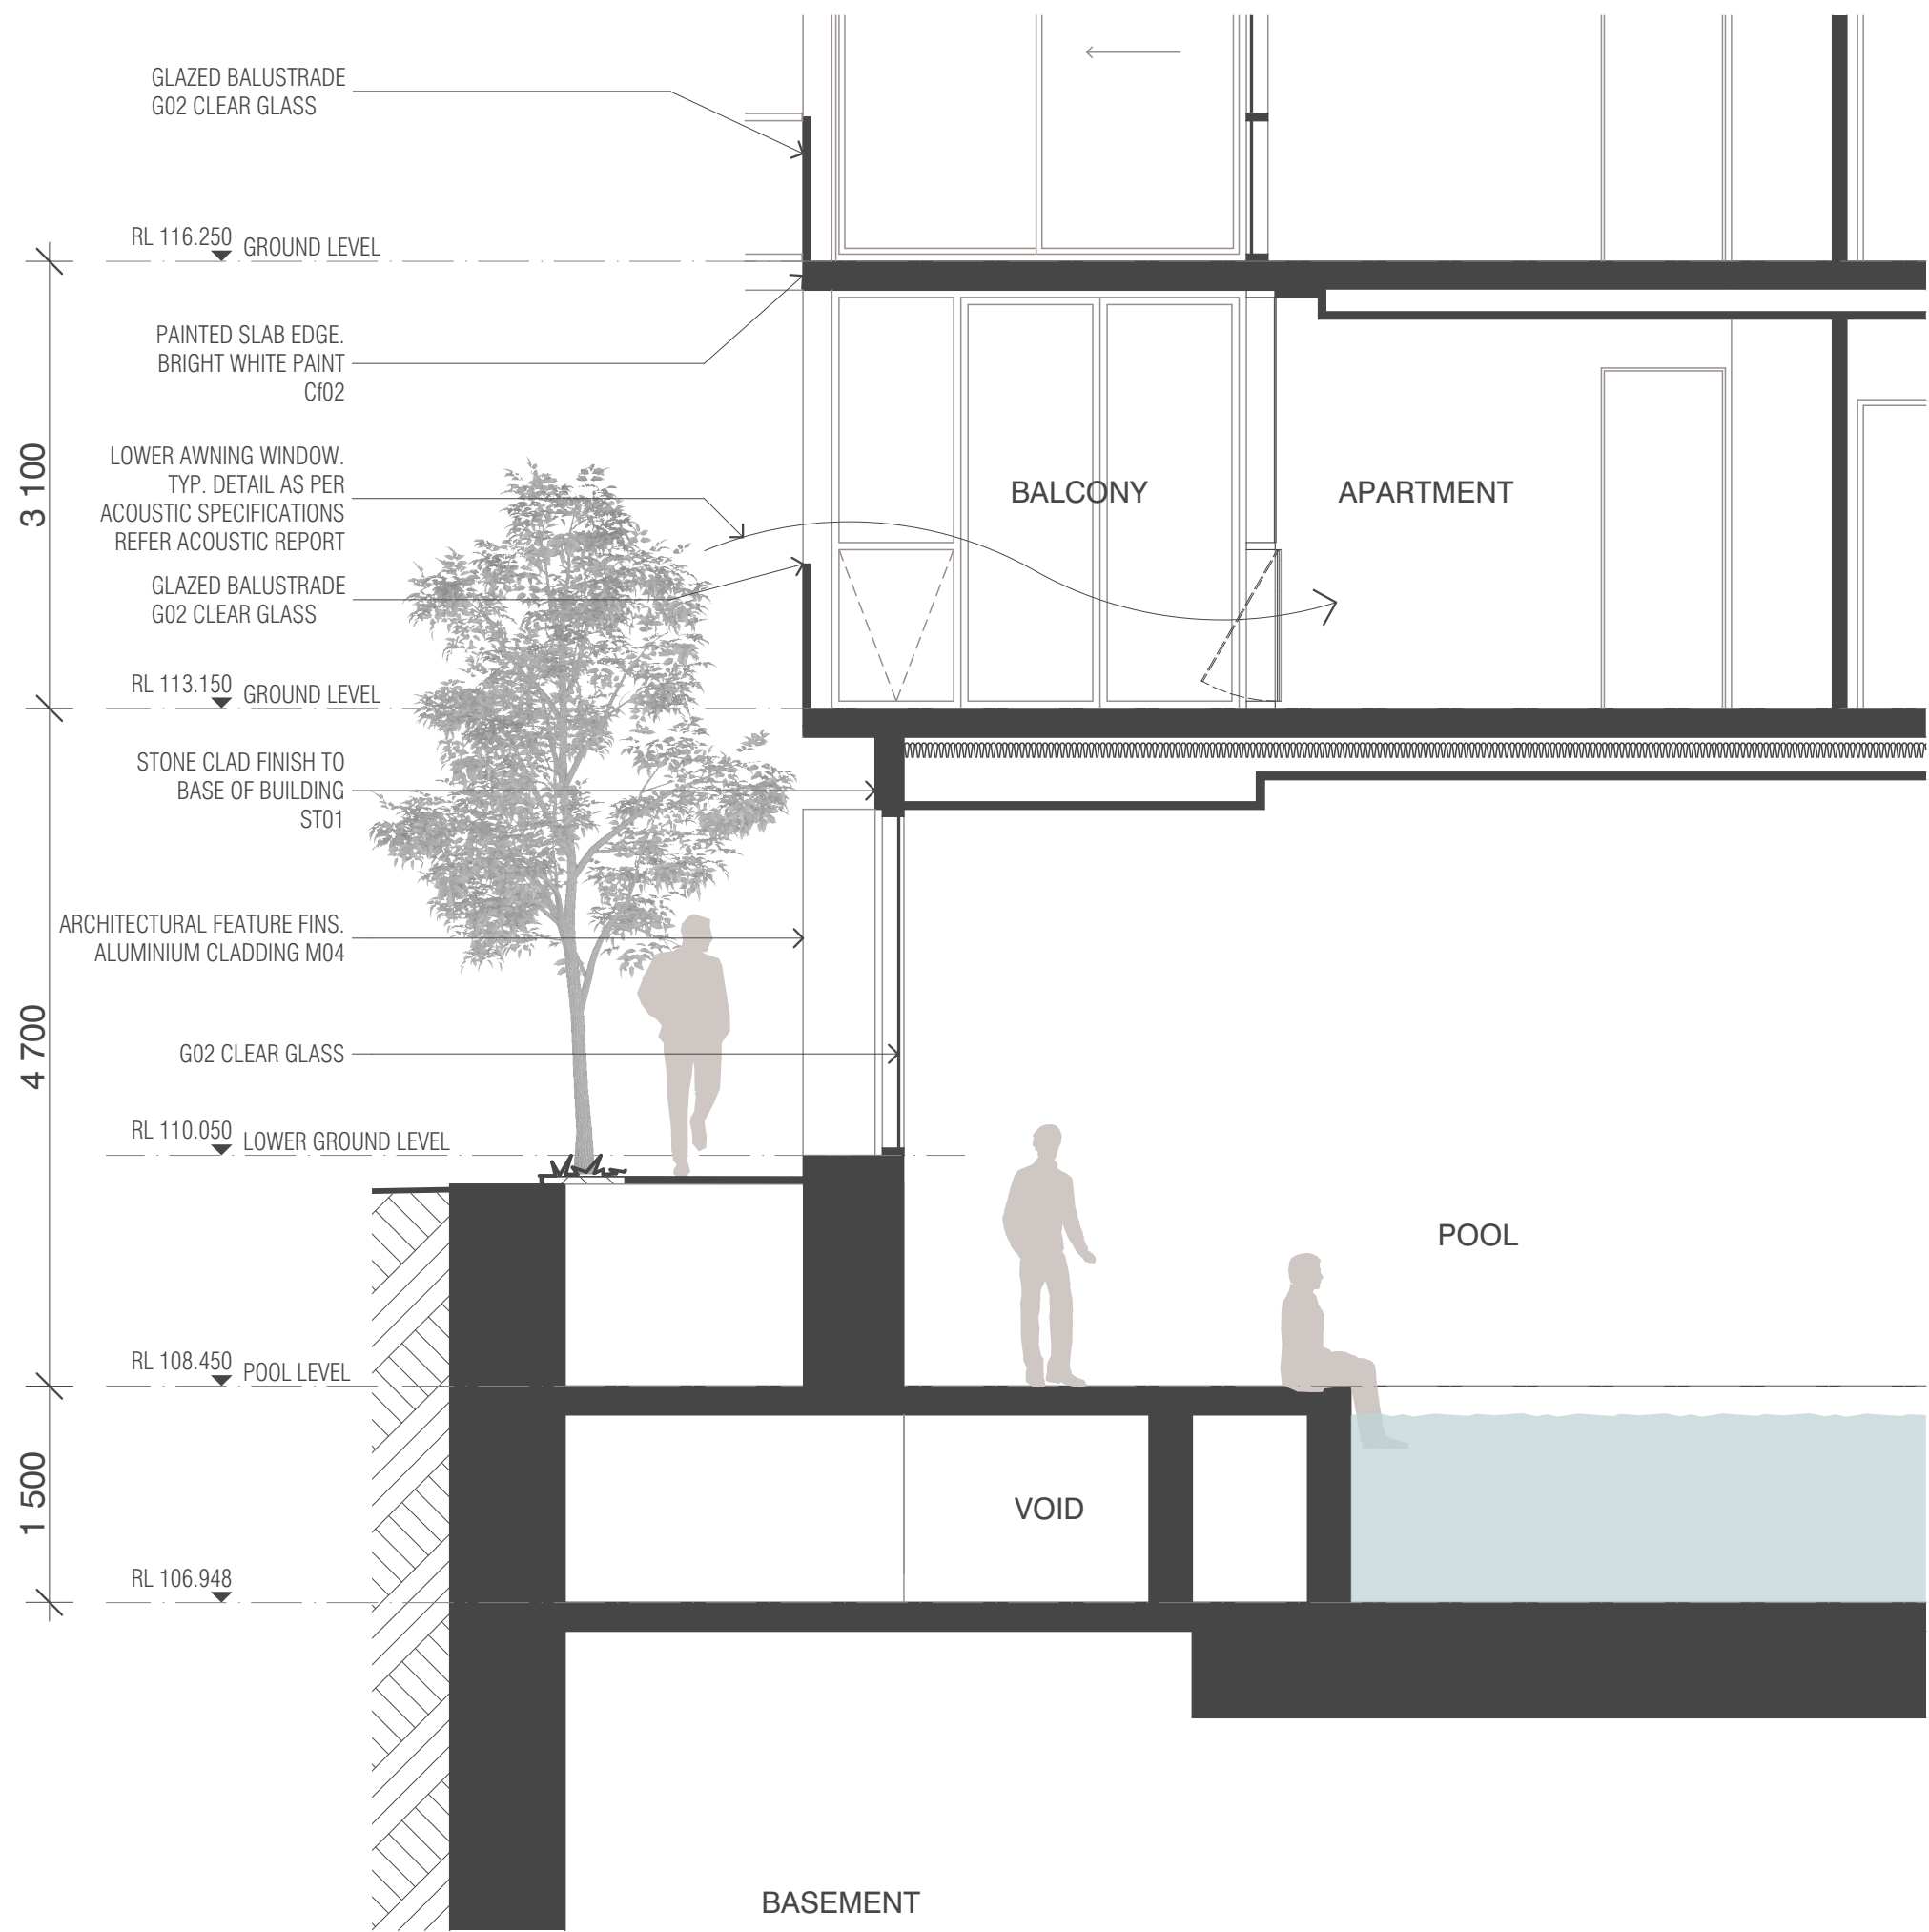

1 BUILDING F WALL SECTION - RESIDENTIAL ENTRY
SCALE 1:50@A1

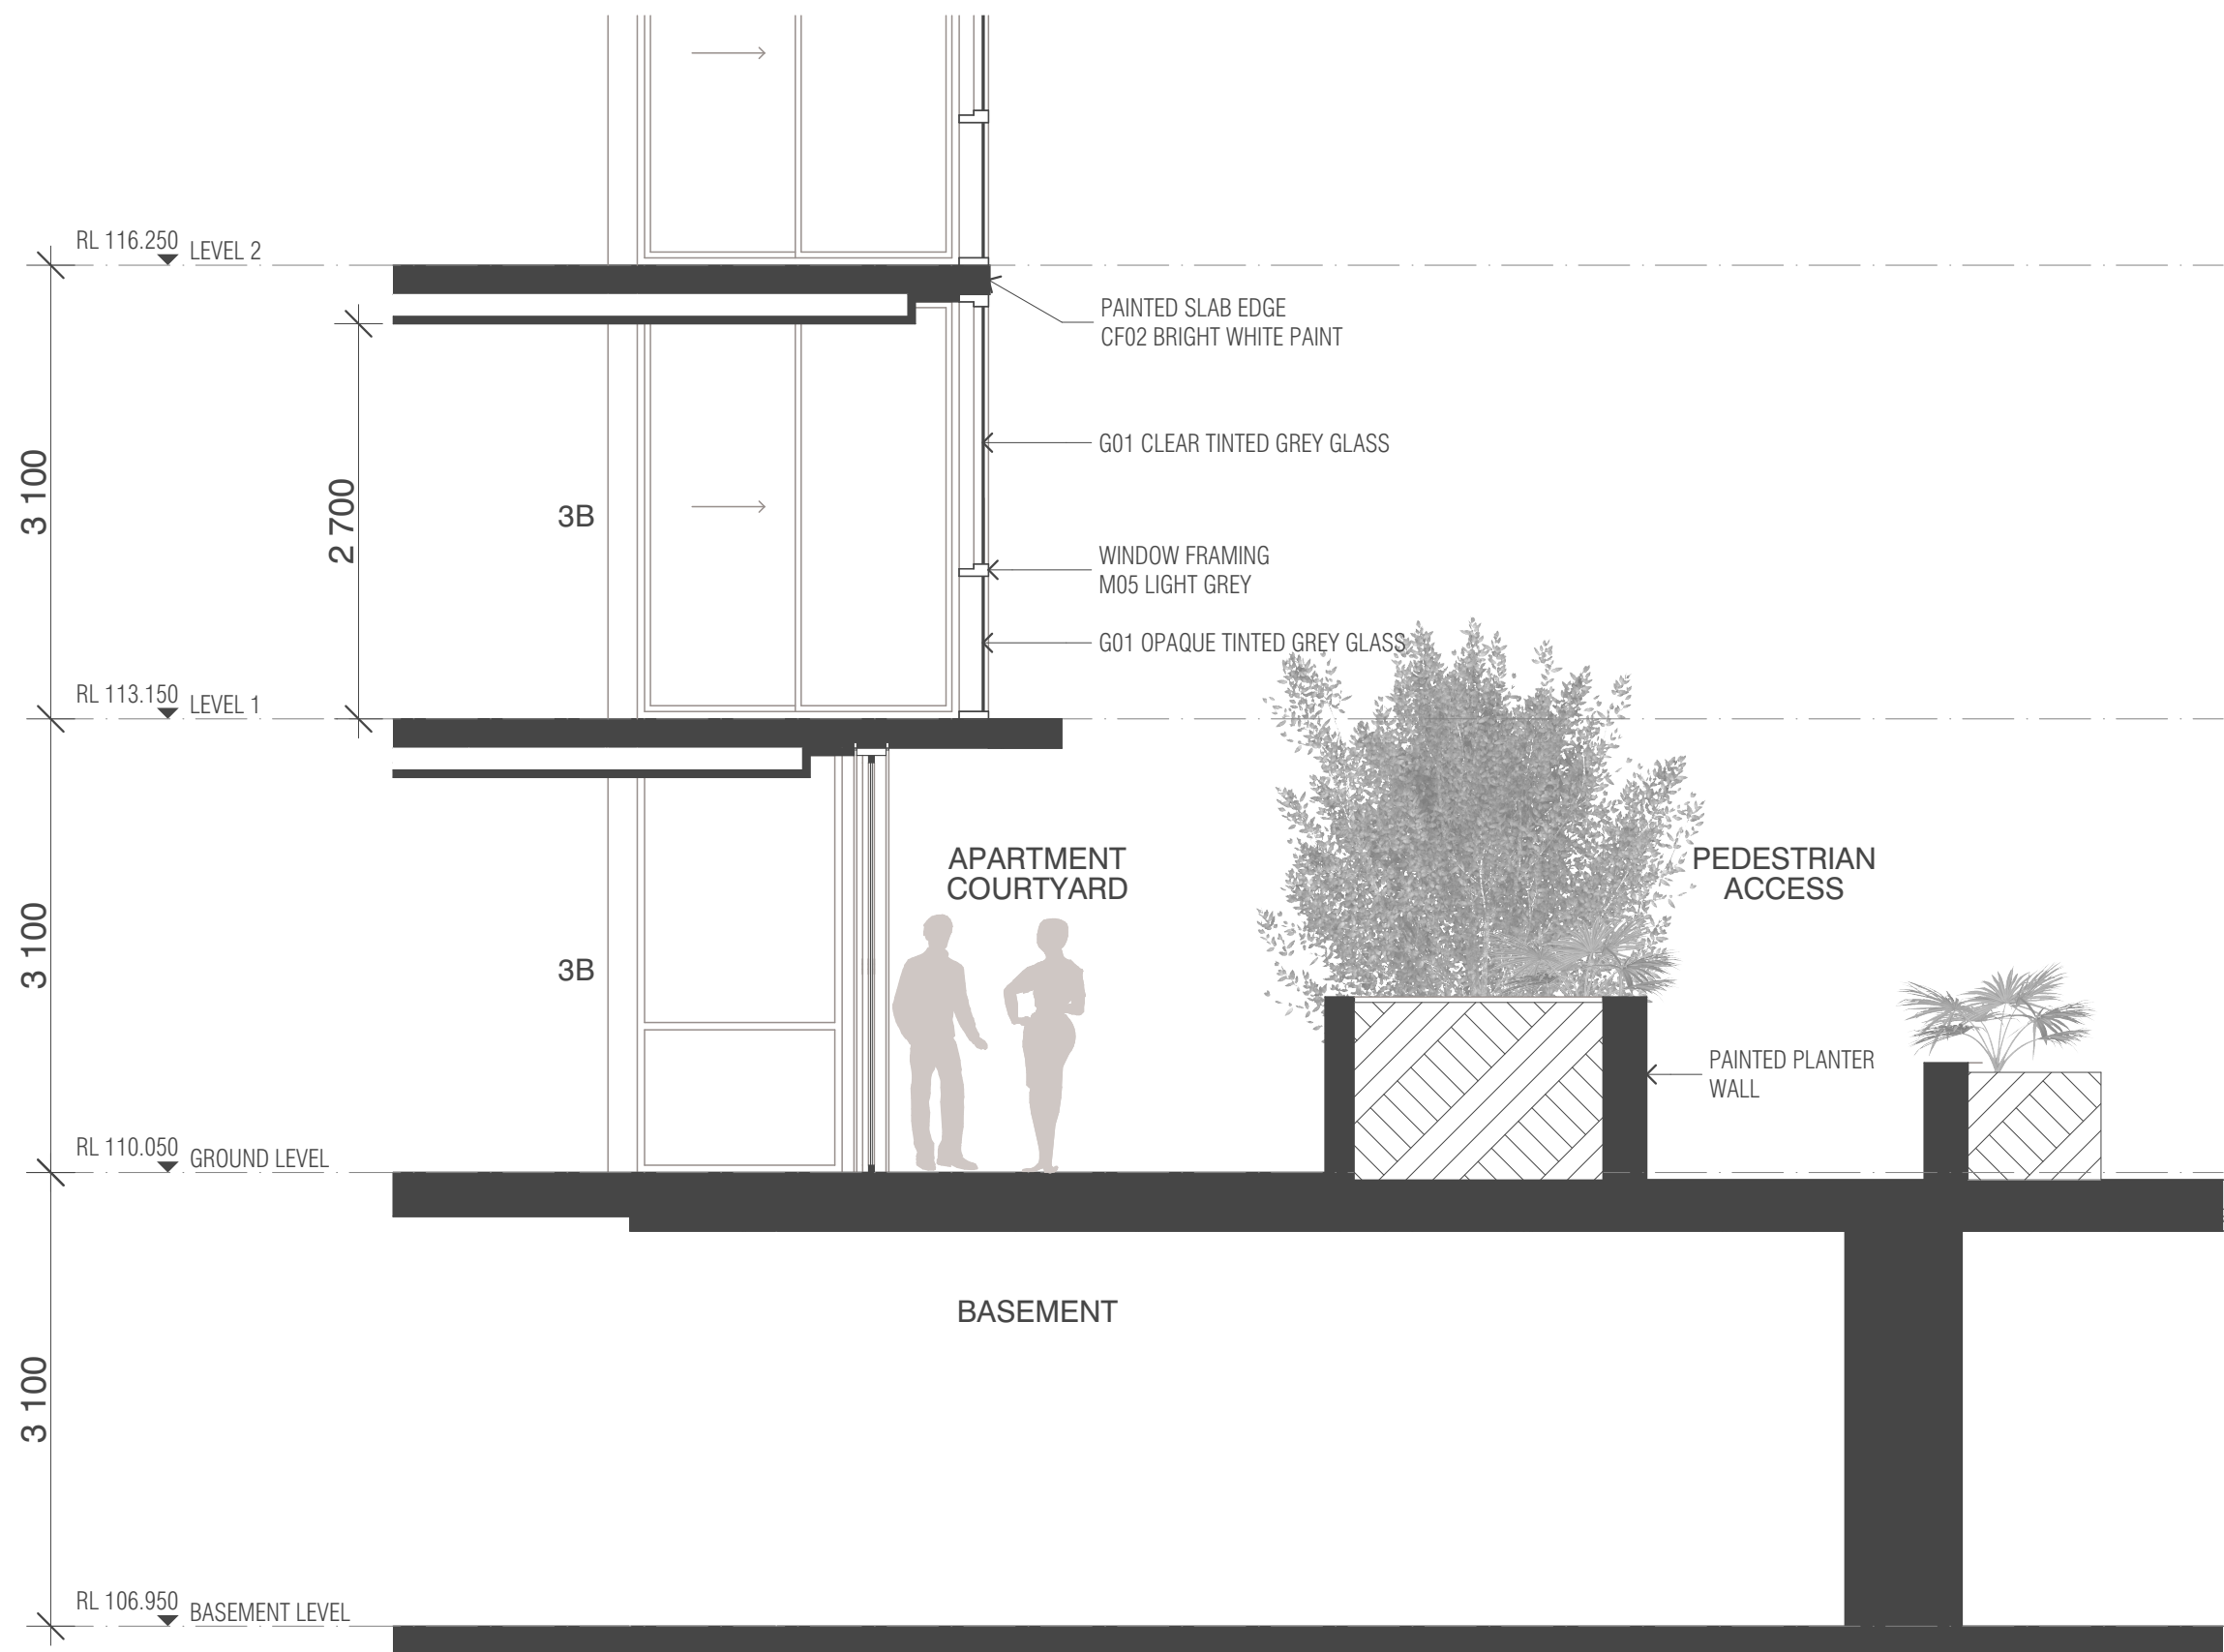

2 BUILDING B WALL SECTION - RESIDENTIAL COURTYARD
SCALE 1:50@A1



BIMcloud: FK BIMCLOUD - BIMcloud20188 - 263-281 Pennant Hills Road Carlingford00 MODEL/SD TP-DA/BIM MODEL/20188 General

REVISION			
01	PRELIMINARY	DN	13.01.2022
02	DEVELOPMENT APPLICATION	AV	01.03.2022
> 03	DEVELOPMENT APPLICATION	TK	23.08.2022

REVISION

QUALITY ASSURANCE (FK IS A CERTIFIED COMPANY TO ISO 9001:2015)

THIS PROJECT IS SUBJECT TO THE FK QUALITY ASSURANCE SYSTEM

- ☐ SCHEMATIC DESIGN REVIEW FOR THIS PROJECT IS YET TO BE COMPLETED.
- ☐ DESIGN DEVELOPMENT REVIEW FOR THIS PROJECT IS YET TO BE COMPLETED.
- ☐ TENDER DOCUMENTATION REVIEW FOR THIS PROJECT IS YET TO BE COMPLETED.
- ☐ CONSTRUCTION DOCUMENTATION REVIEW FOR THIS DRAWING IS YET TO BE COMPLETED.

IF THIS DRAWING IS STAMPED UNCONTROLLED COPY THEN IT IS TO BE CONSIDERED A DRAFT, SUBJECT TO REVISION WITHOUT NOTICE

NOTES

THIS DRAWING IS COPYRIGHT AND SHALL REMAIN THE PROPERTY OF FENDER KATSAIDIS (AUST) PTY LTD
CHECK AND VERIFY ALL DIMENSIONS ON SITE PRIOR TO COMMENCING WORK. DRAWING TO BE READ IN CONJUNCTION WITH ALL OTHER CONTRACT DOCUMENTS. DO NOT SCALE DRAWINGS. USE FIGURED DIMENSIONS ONLY. SEEK CLARIFICATION OF INCONSISTENCIES / CONFLICTS.

DRAWN	DATE	CHECKED	PLOT DATE	JOB NO.	SCALE
DN	23.08.2022	JM	29.08.2022	20188	1:50@A1

PROJECT

CARLINGFORD APARTMENTS, MERITON
263-281 PENNANT HILLS ROAD, CARLINGFORD
SYDNEY NSW 2118

DRAWING TITLE
FACADE WALL SECTION

FENDER KATSAIDIS


WWW.FKAUSTRALIA.COM
L21, 259 GEORGE STREET, SYDNEY
NEW SOUTH WALES 2000 AUSTRALIA
TELEPHONE: +61 2 8216 3500
FENDER KATSAIDIS (AUST) PTY LTD ACN 092 943 032

ISSUE PURPOSE
DEVELOPMENT APPLICATION




REV.	DRAWING NO.
03	DA-255


NOT FOR CONSTRUCTION

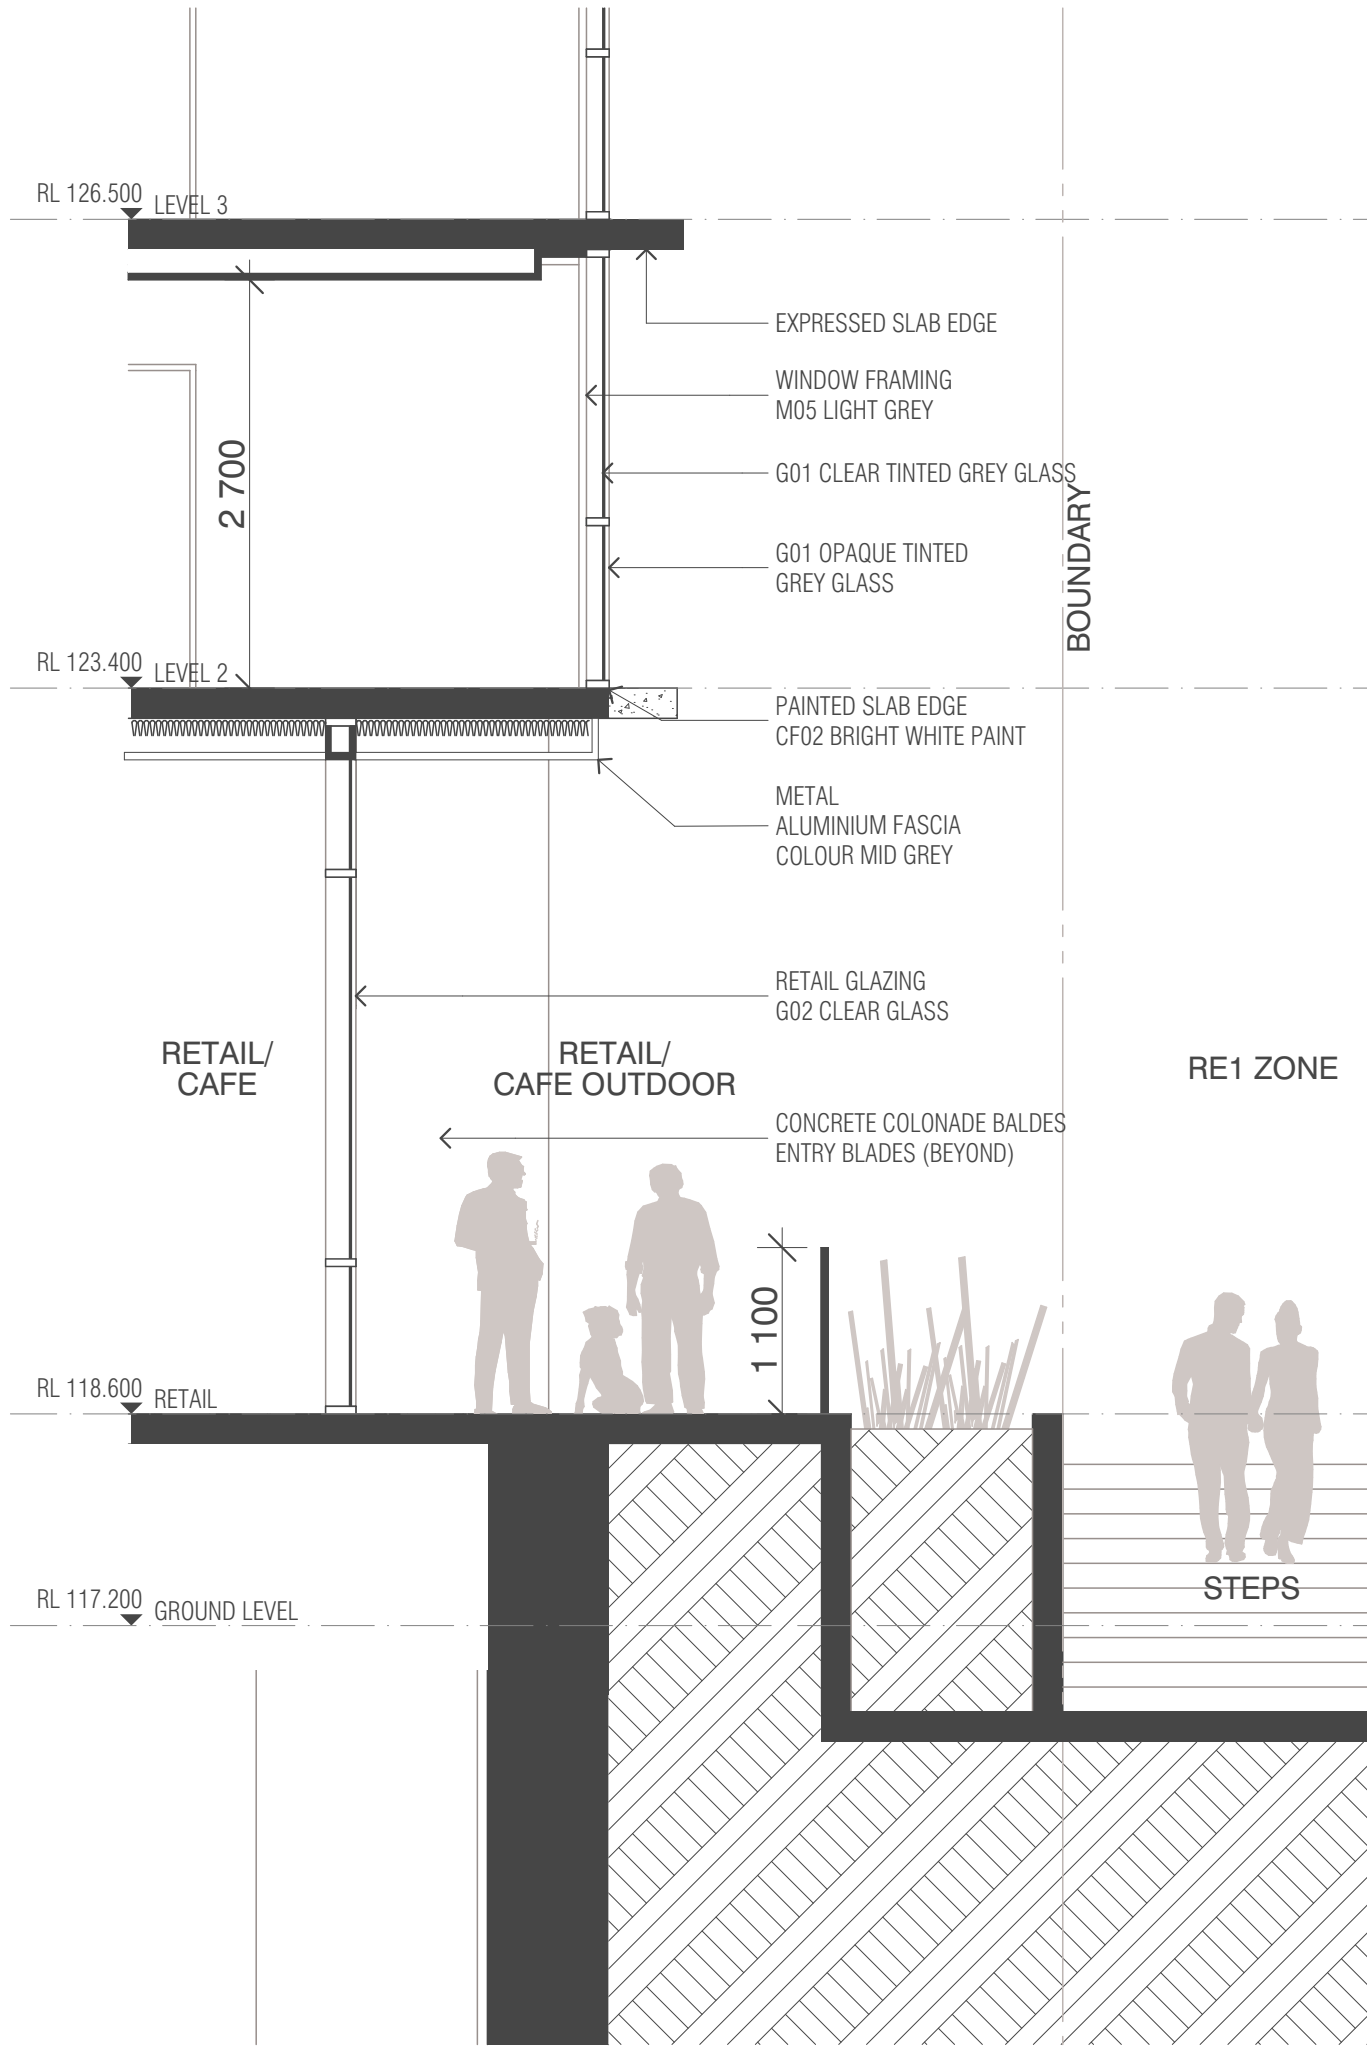

1 BUILDING D WALL SECTION - RETAIL/RE1 INTERFACE
SCALE 1:50@A1

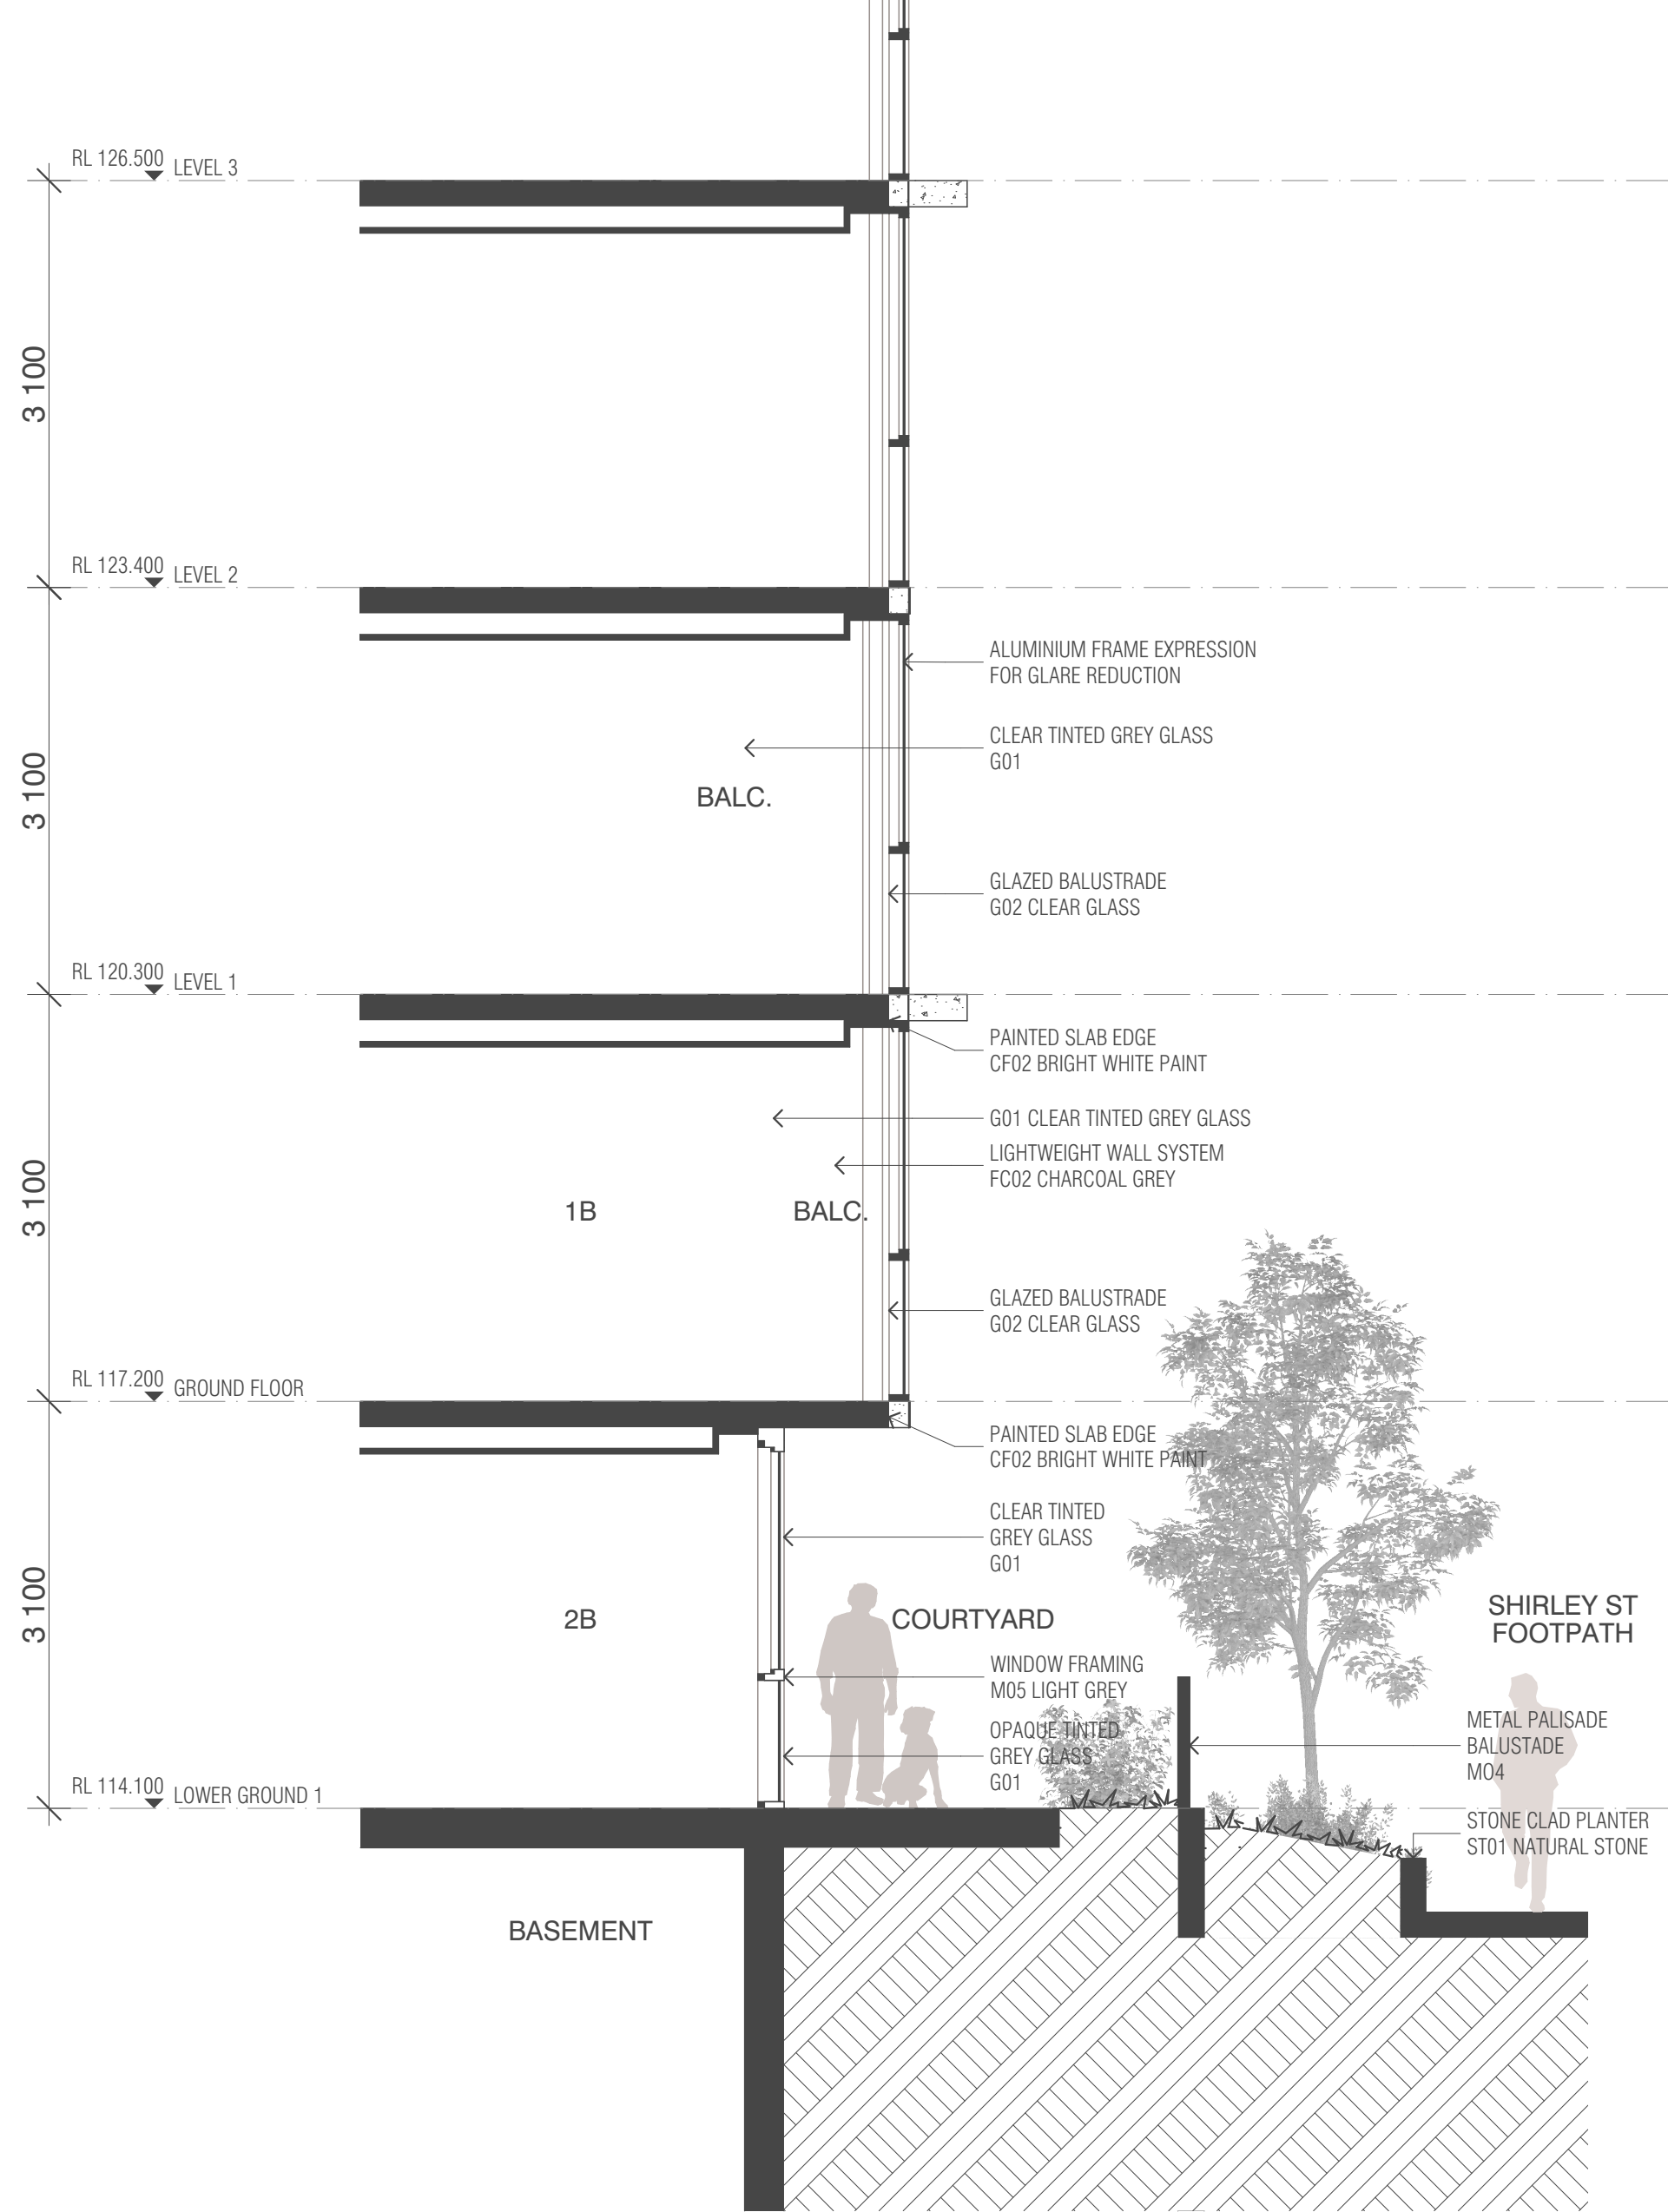

2 BUILDING D WALL SECTION - SHIRLEY ST GARDEN APARTMENTS
SCALE 1:50@A1

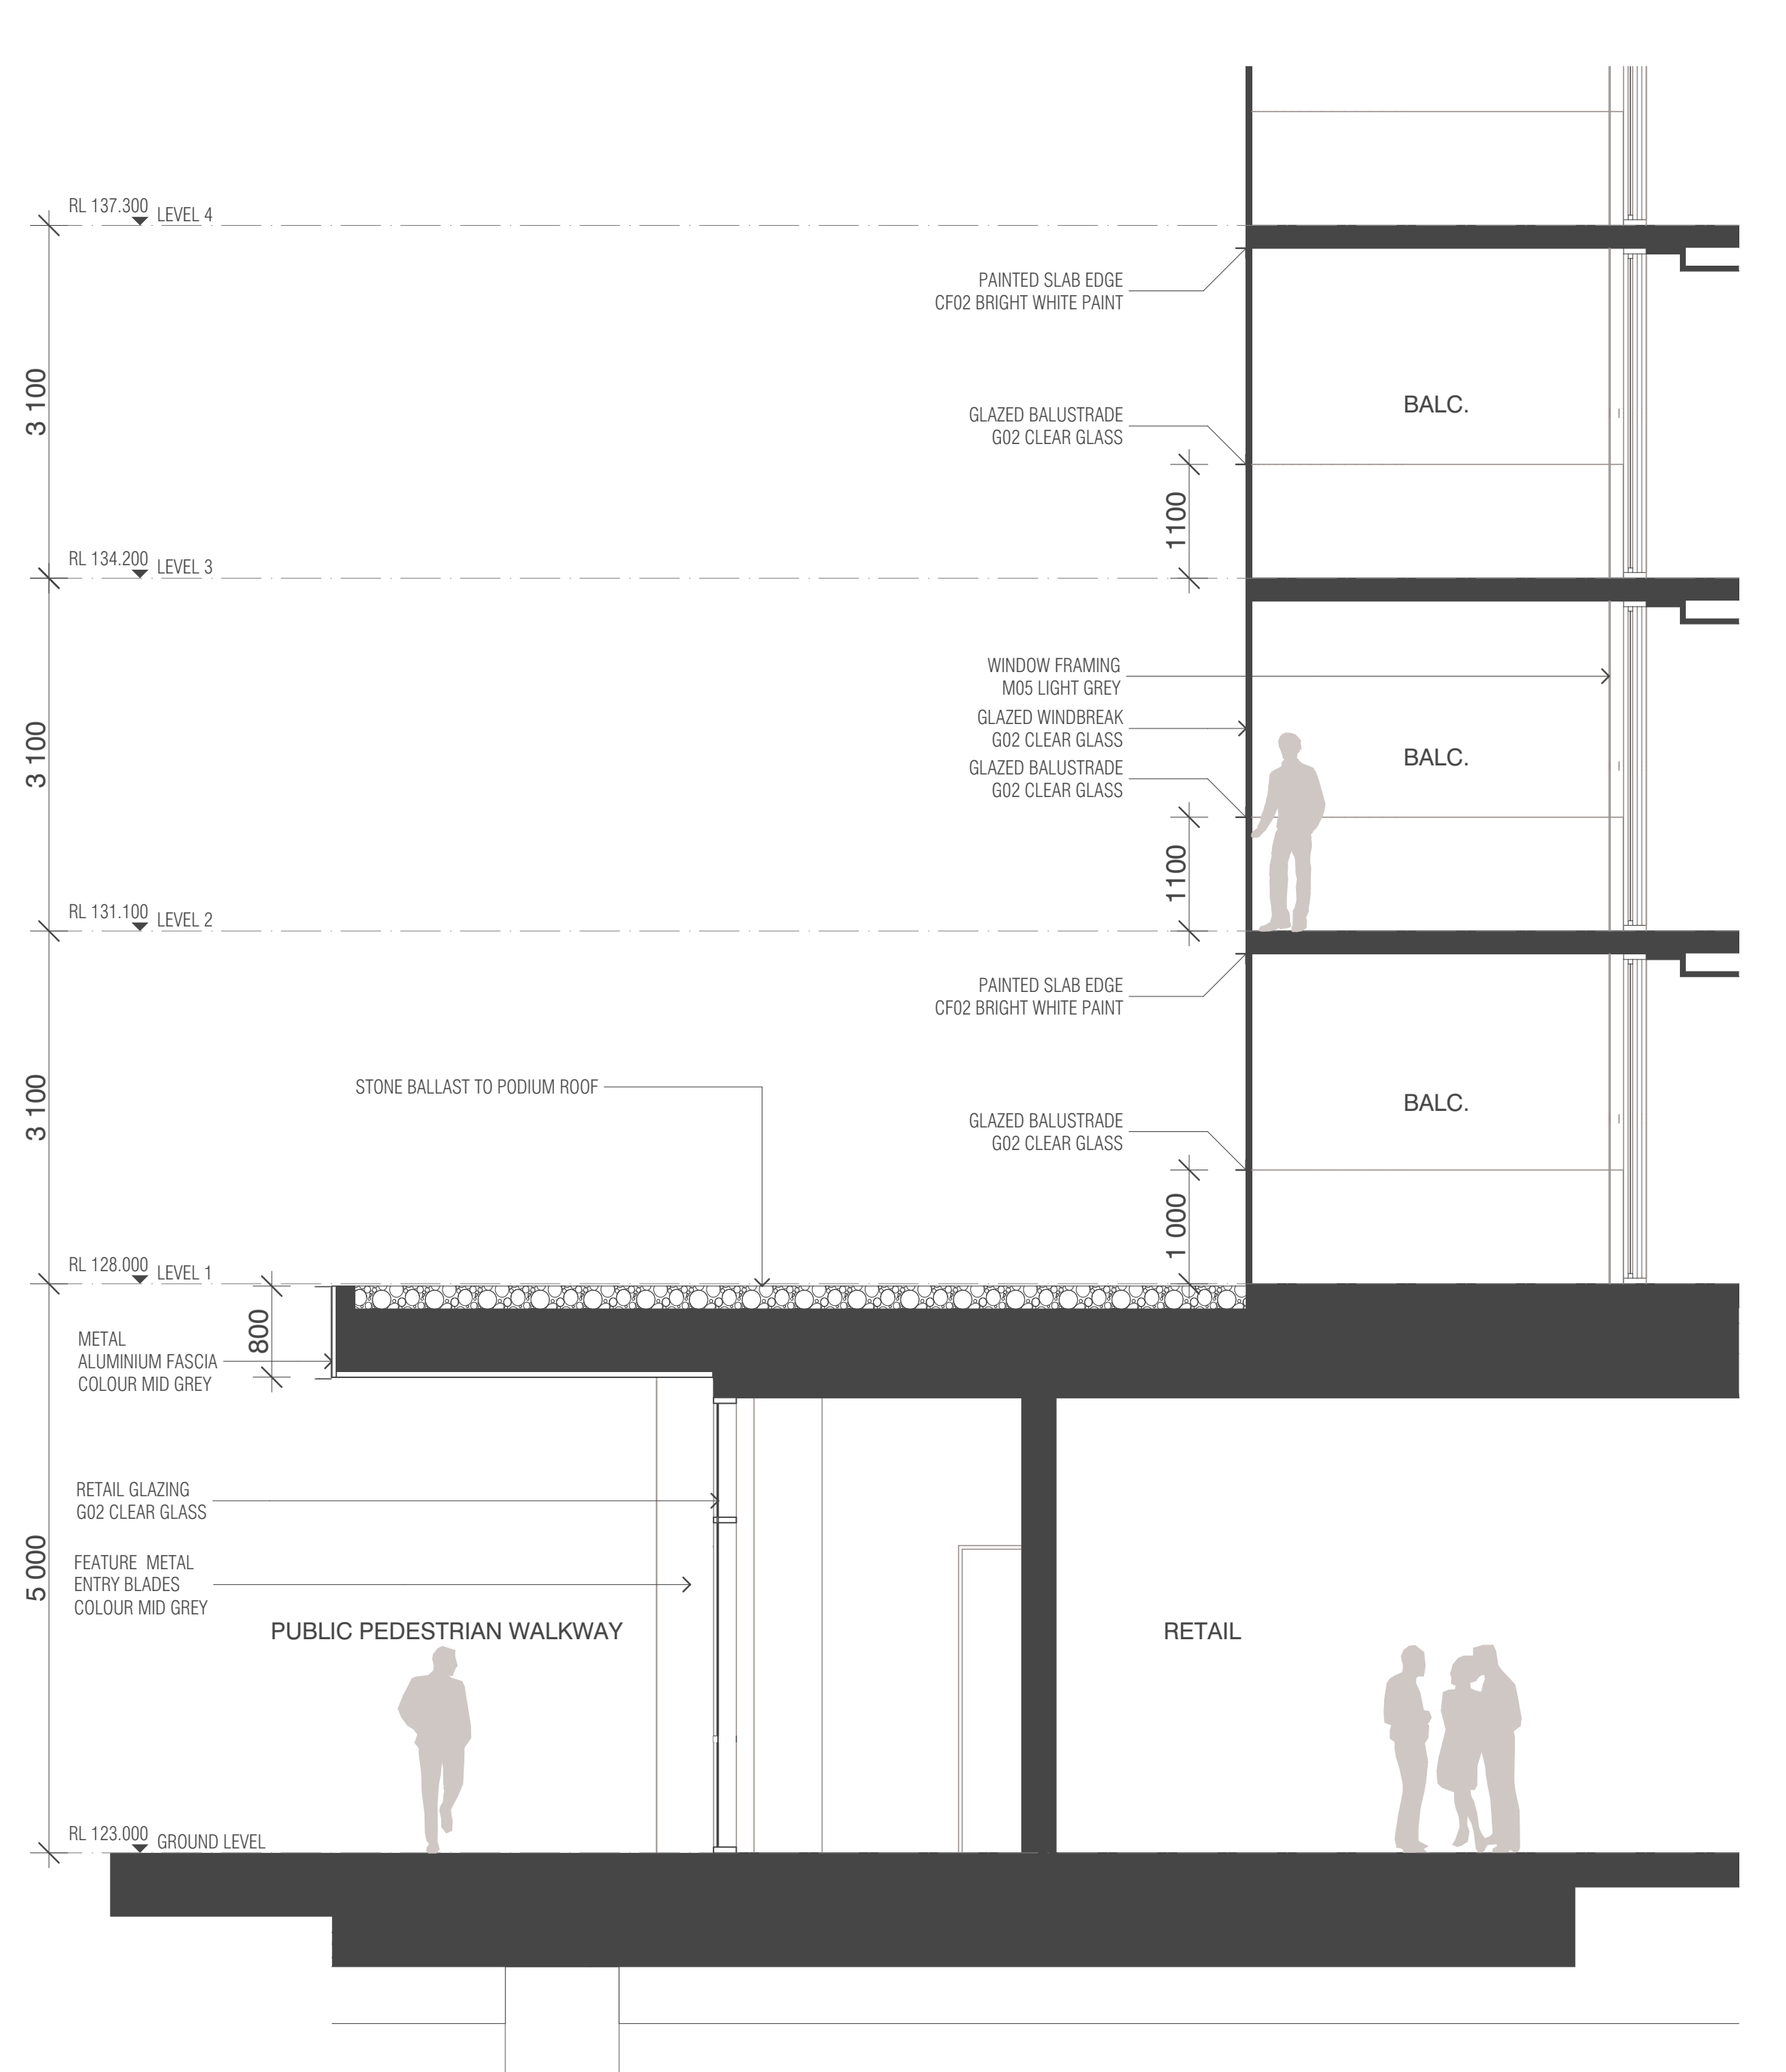

3 BUILDING E WALL SECTION - RETAIL
SCALE 1:50@A1



BIMcloud: FK BIMCLOUD - BIMcloud20188 - 263-281 Pennant Hills Road Carlingford/00 MODEL/SD_TP-DA/BIM MODEL/20188 General

REVISION	DN	13.01.2022
01	PRELIMINARY	
02	DEVELOPMENT APPLICATION	AV 01.03.2022
> 03	DEVELOPMENT APPLICATION	TK 23.08.2022

REVISION

QUALITY ASSURANCE (FK IS A CERTIFIED COMPANY TO ISO 9001:2015)

THIS PROJECT IS SUBJECT TO THE FK QUALITY ASSURANCE SYSTEM

- ☐ SCHEMATIC DESIGN REVIEW FOR THIS PROJECT IS YET TO BE COMPLETED.
- ☐ DESIGN DEVELOPMENT REVIEW FOR THIS PROJECT IS YET TO BE COMPLETED.
- ☐ TENDER DOCUMENTATION REVIEW FOR THIS PROJECT IS YET TO BE COMPLETED.
- ☐ CONSTRUCTION DOCUMENTATION REVIEW FOR THIS DRAWING IS YET TO BE COMPLETED.

IF THIS DRAWING IS STAMPED UNCONTROLLED COPY THEN IT IS TO BE CONSIDERED A DRAFT, SUBJECT TO REVISION WITHOUT NOTICE

NOTES

THIS DRAWING IS COPYRIGHT AND SHALL REMAIN THE PROPERTY OF FENDER KATSALIDIS (AUST) PTY LTD. CHECK AND VERIFY ALL DIMENSIONS ON SITE PRIOR TO COMMENCING WORK. DRAWING TO BE READ IN CONJUNCTION WITH ALL OTHER CONTRACT DOCUMENTS. DO NOT SCALE DRAWINGS. USE FIGURED DIMENSIONS ONLY. SEEK CLARIFICATION OF INCONSISTENCIES / CONFLICTS.

DRAWN	DATE	CHECKED	PLOT DATE	JOB NO.	SCALE
DN	23.08.2022	JM	30.08.2022	20188	1:50@A1

PROJECT


CARLINGFORD APARTMENTS, MERITON
263-281 PENNANT HILLS ROAD, CARLINGFORD
SYDNEY NSW 2118

DRAWING TITLE
FACADE WALL SECTION

FENDER KATSALIDIS


WWW.FKAUSTRALIA.COM
L21, 259 GEORGE STREET, SYDNEY
NEW SOUTH WALES 2000 AUSTRALIA
TELEPHONE: +61 2 8216 3500
FENDER KATSALIDIS (AUST) PTY LTD ACN 092 943 032

ISSUE PURPOSE
DEVELOPMENT APPLICATION

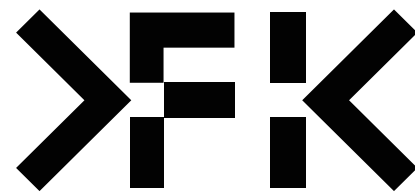


REV.	DRAWING NO.
03	DA-256


NOT FOR CONSTRUCTION

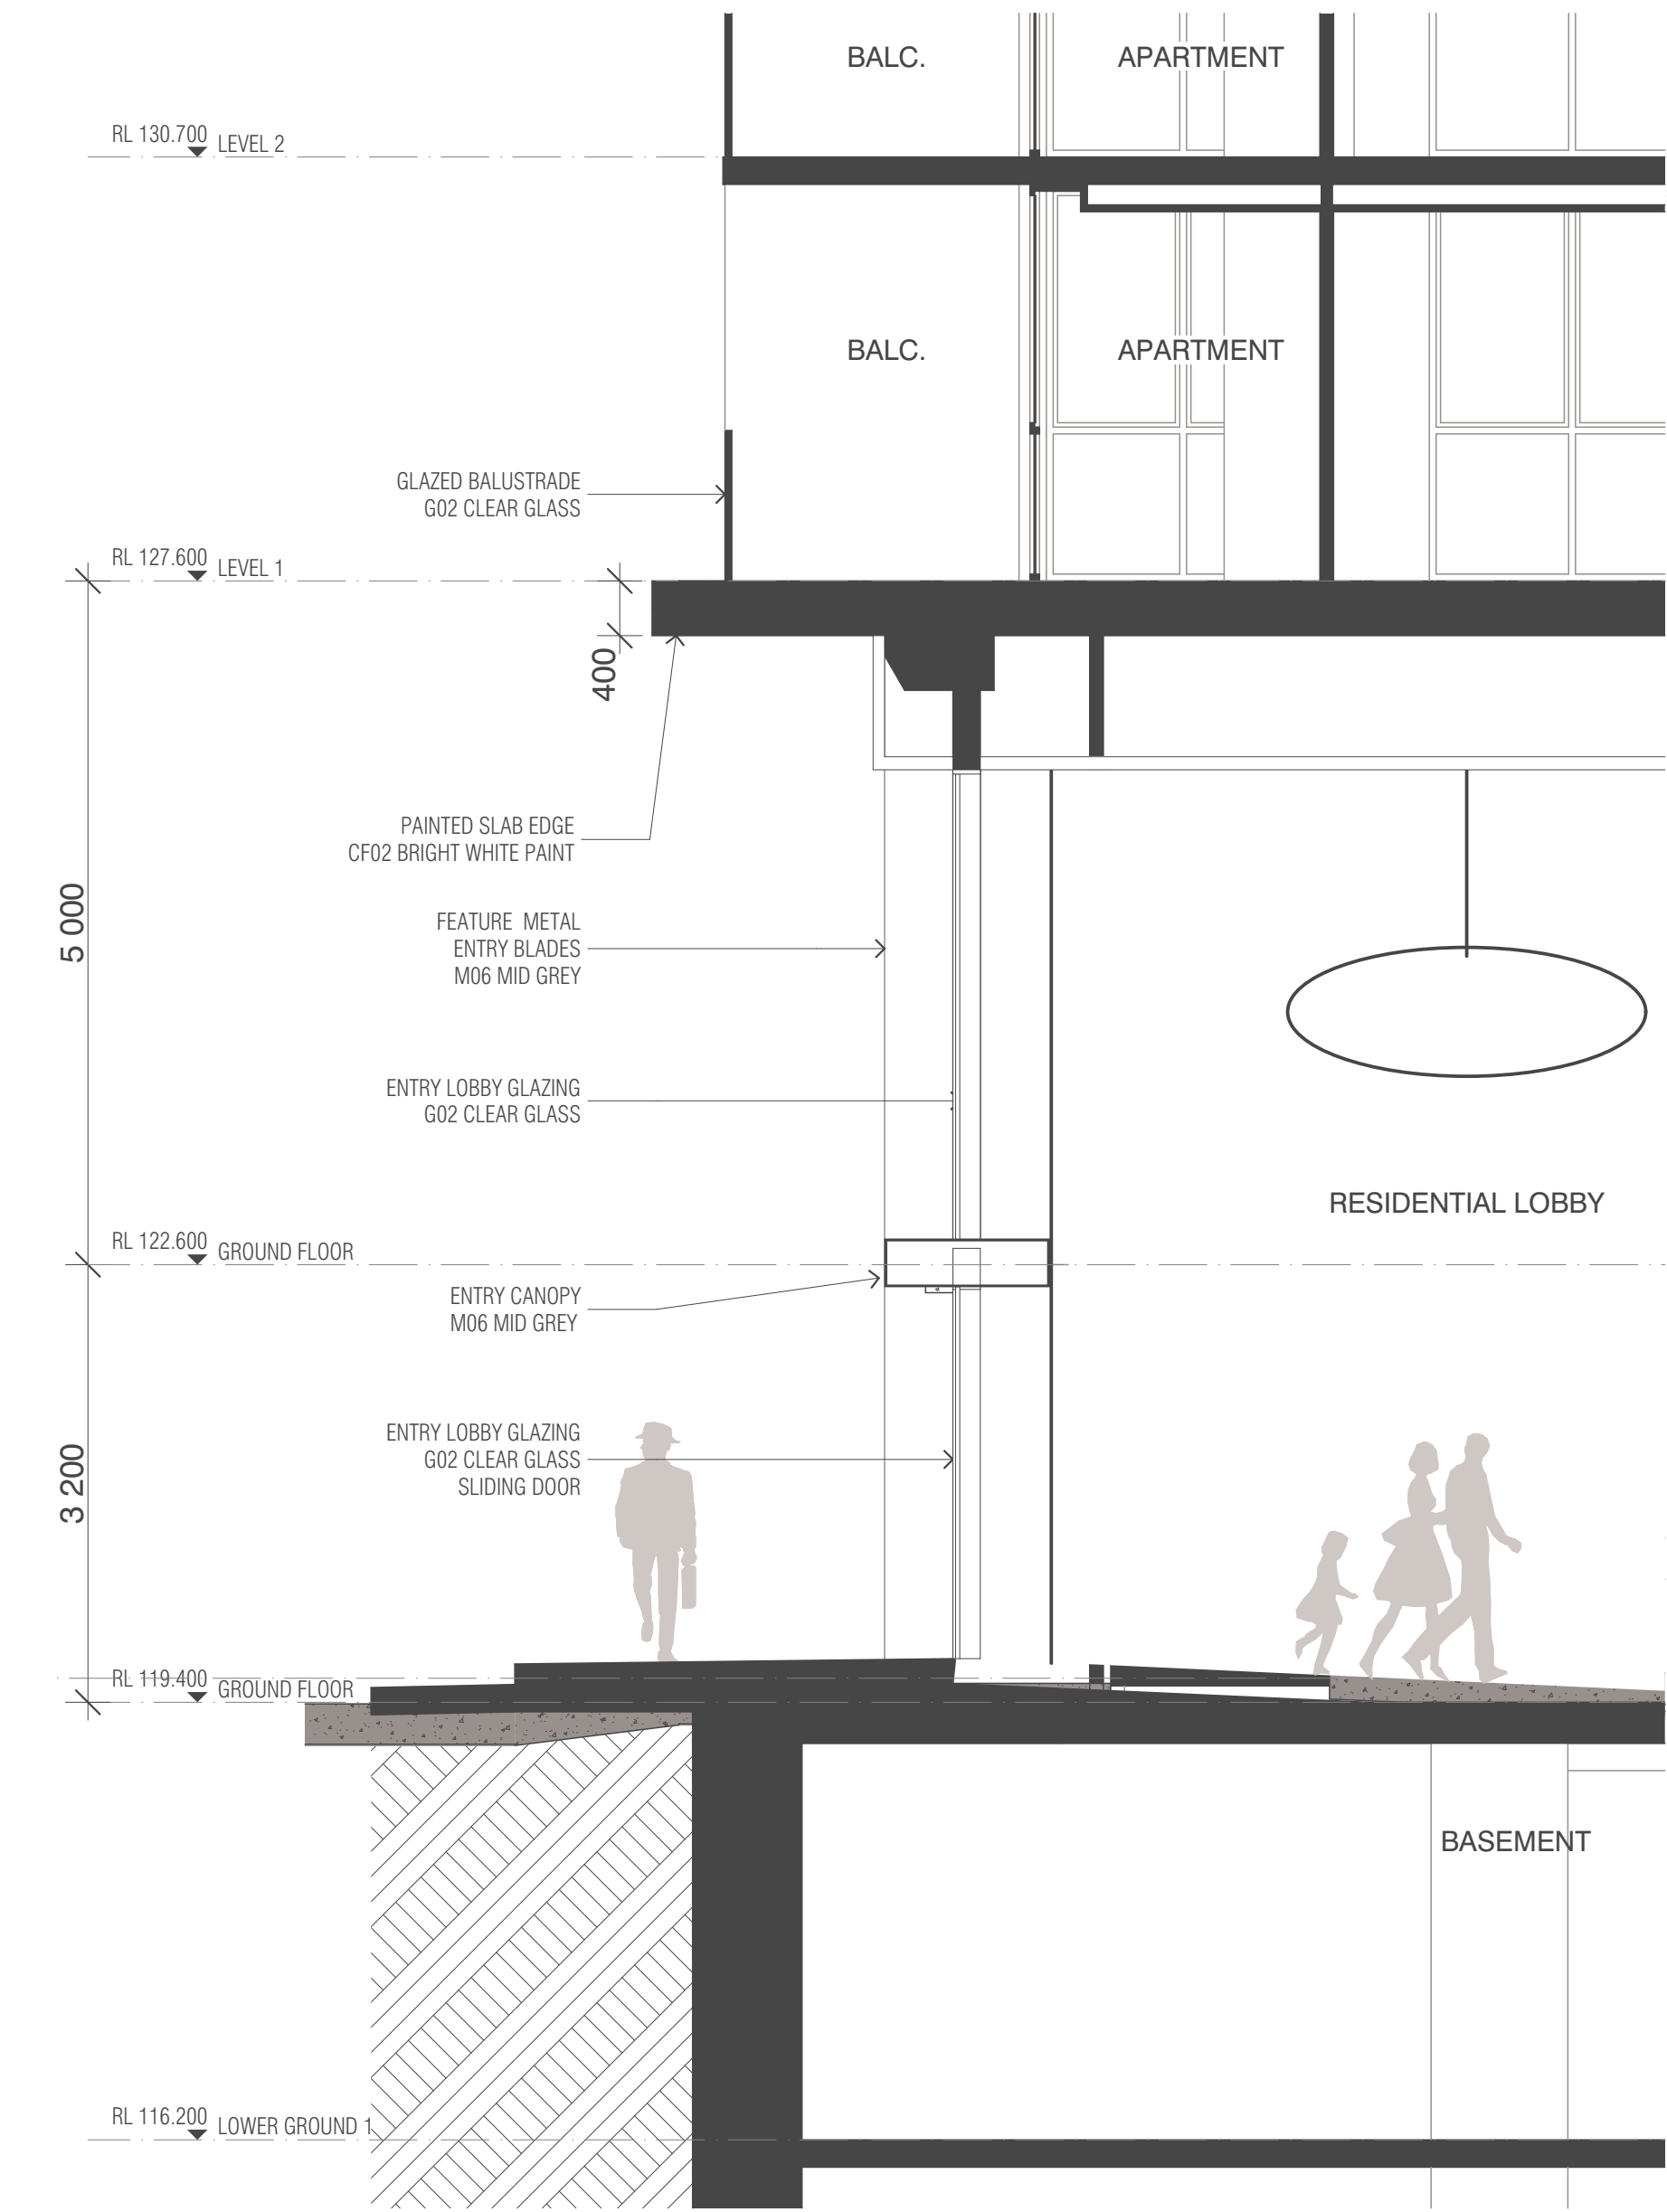

1 BUILDING F WALL SECTION - RESIDENTIAL ENTRY
SCALE 1:50@A1

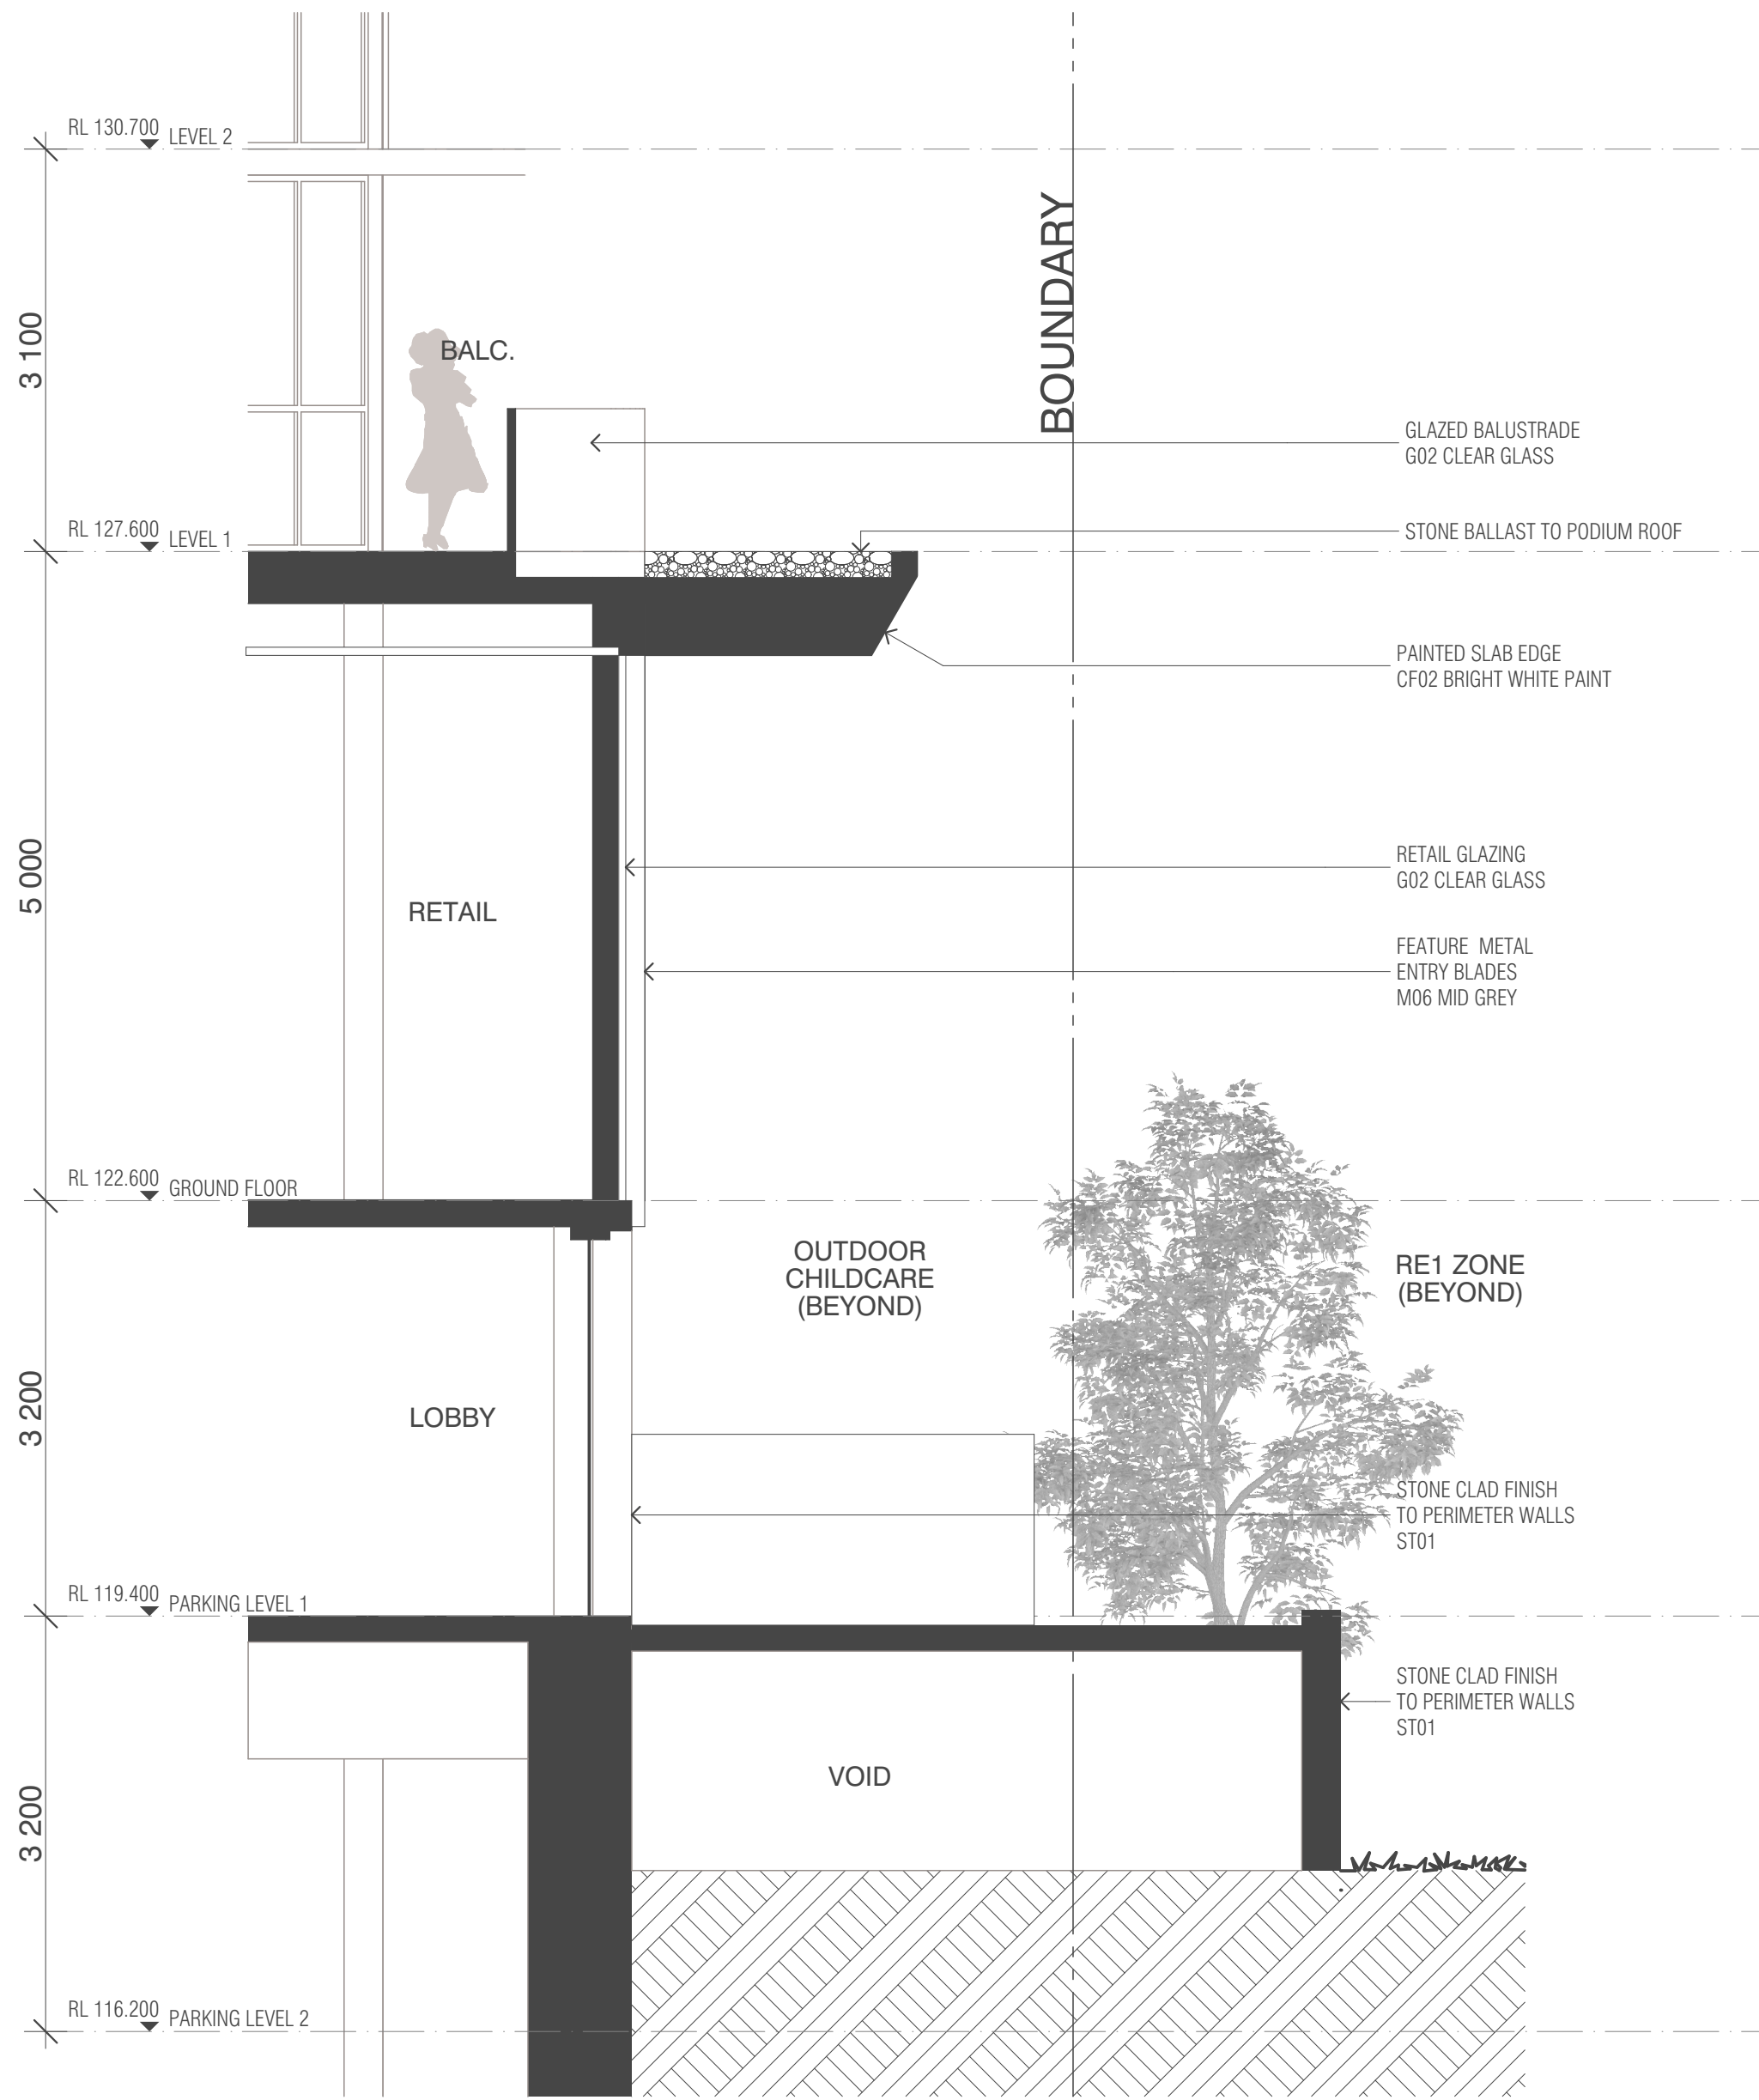

2 BUILDING F WALL SECTION - APARTMENT/RE1 INTERFACE
SCALE 1:50@A1

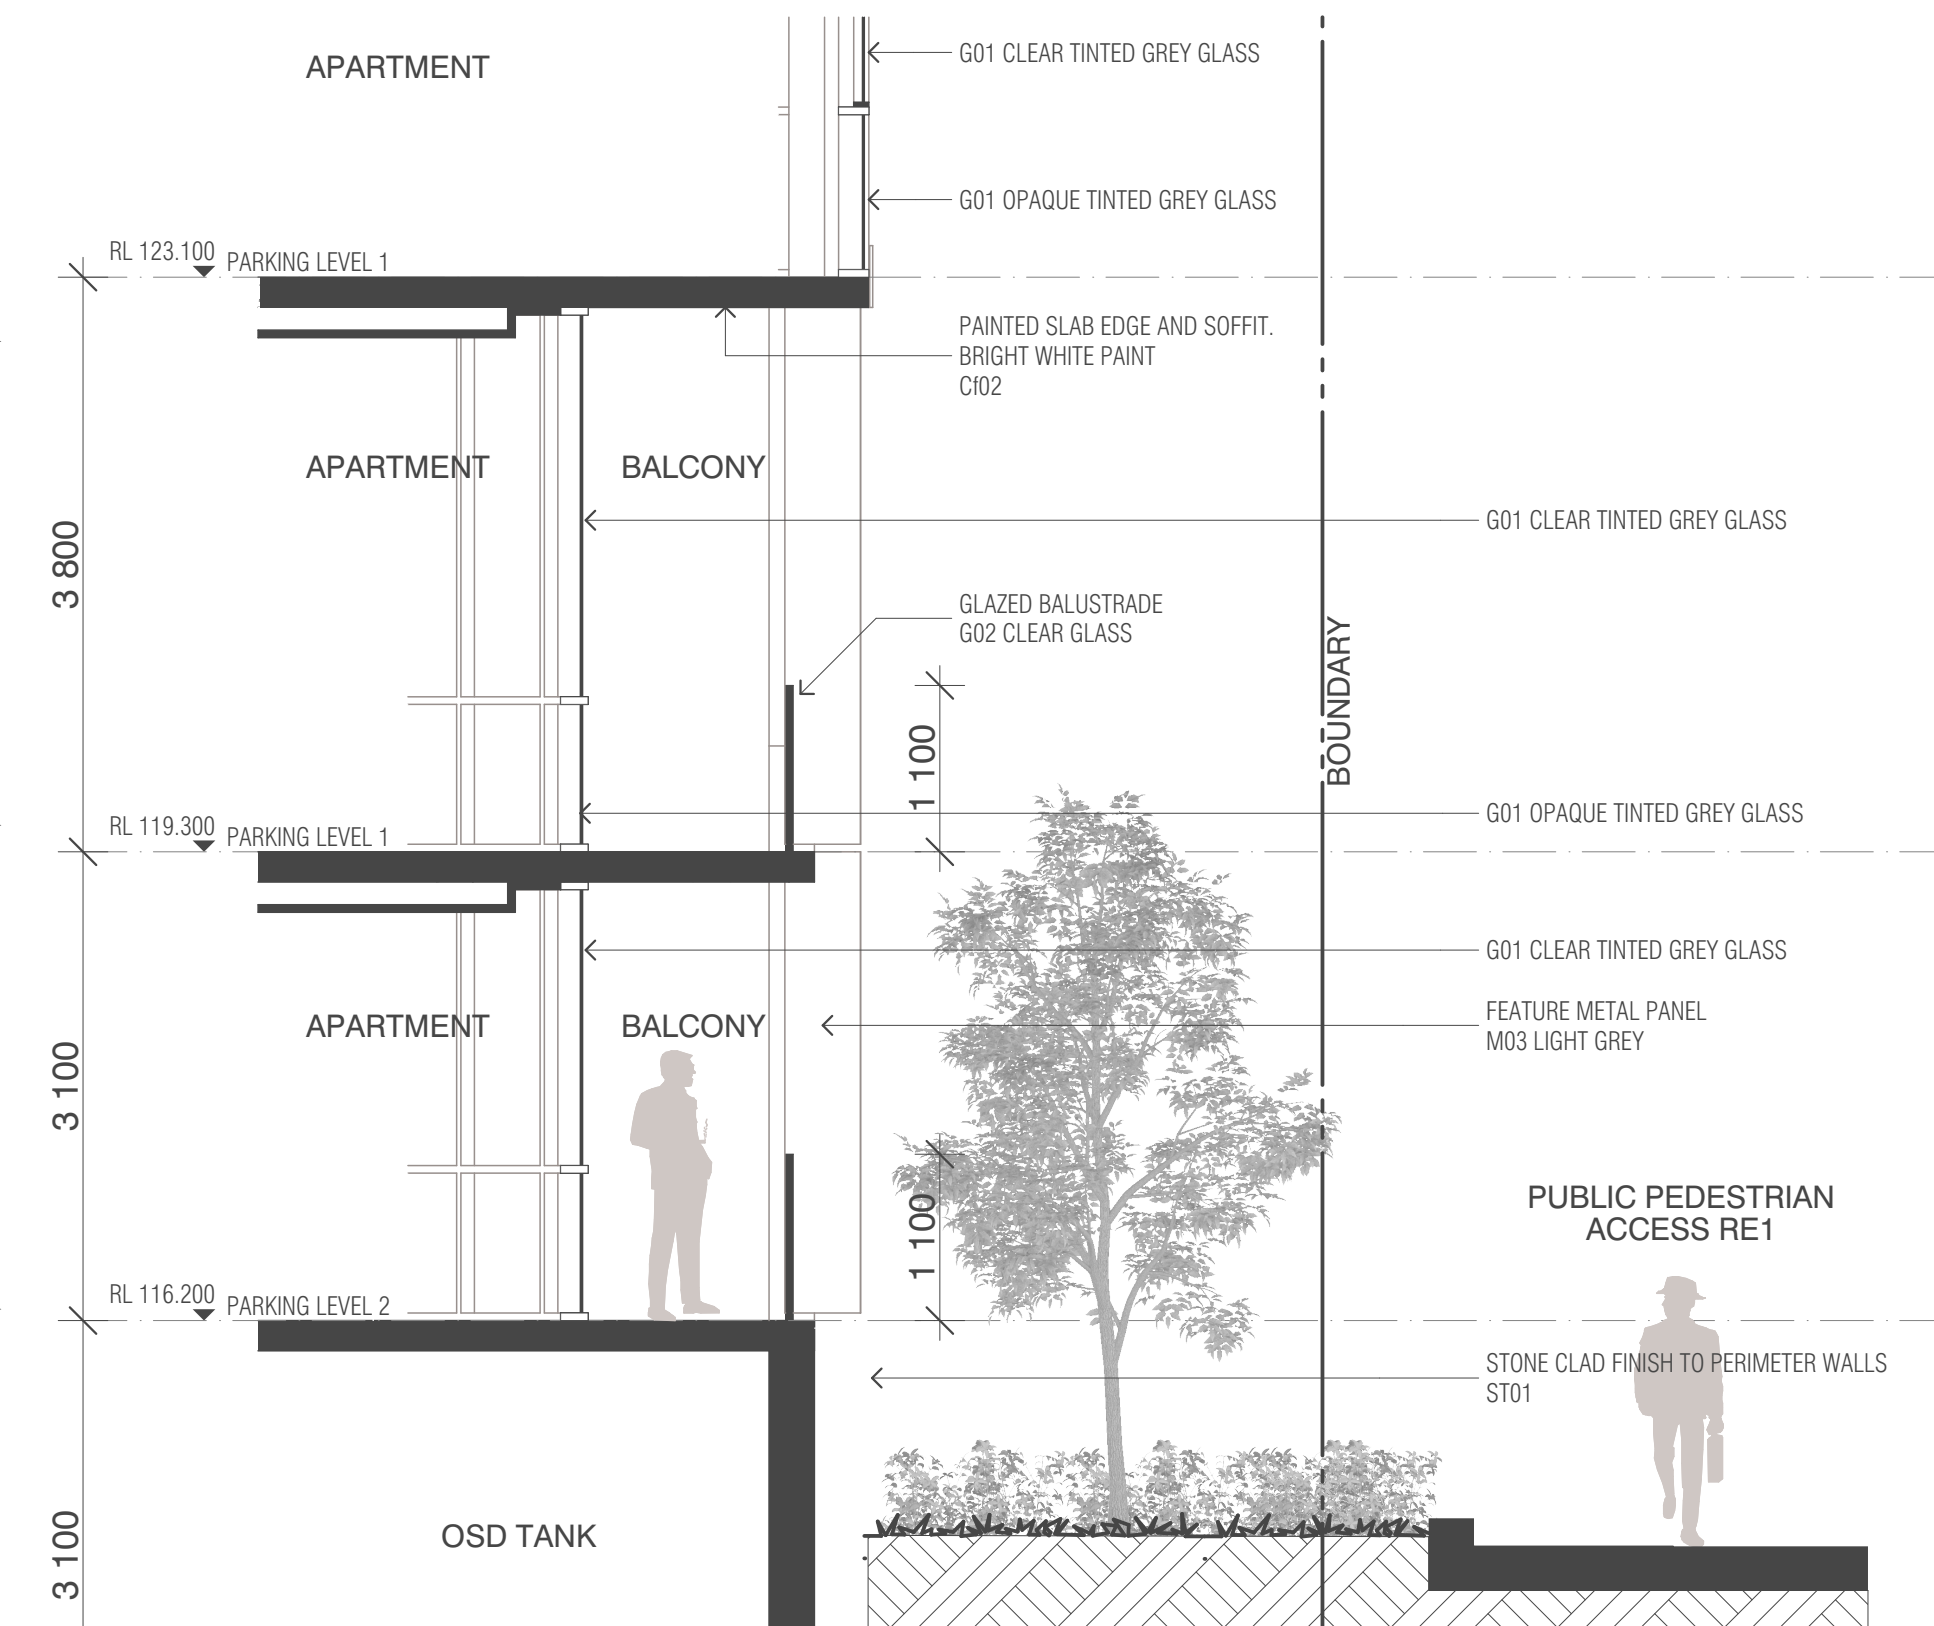

3 BUILDING C/F WALL SECTION - OUTDOOR CHILDCARE
SCALE 1:50@A1



BIMcloud: FK BIMCLOUD - BIMcloud20188 - 263-281 Pennant Hills Road Carlingford00 MODEL/SD TP-DA/BIM MODEL/20188 General

REVISION			
01	PRELIMINARY	DN	13.01.2022
02	DEVELOPMENT APPLICATION	AV	01.03.2022
> 03	DEVELOPMENT APPLICATION	TK	23.08.2022

REVISION

QUALITY ASSURANCE (FK IS A CERTIFIED COMPANY TO ISO 9001:2015)

THIS PROJECT IS SUBJECT TO THE FK QUALITY ASSURANCE SYSTEM

- ☐ SCHEMATIC DESIGN REVIEW FOR THIS PROJECT IS YET TO BE COMPLETED.
- ☐ DESIGN DEVELOPMENT REVIEW FOR THIS PROJECT IS YET TO BE COMPLETED.
- ☐ TENDER DOCUMENTATION REVIEW FOR THIS PROJECT IS YET TO BE COMPLETED.
- ☐ CONSTRUCTION DOCUMENTATION REVIEW FOR THIS DRAWING IS YET TO BE COMPLETED.

IF THIS DRAWING IS STAMPED UNCONTROLLED COPY THEN IT IS TO BE CONSIDERED A DRAFT, SUBJECT TO REVISION WITHOUT NOTICE

NOTES

THIS DRAWING IS COPYRIGHT AND SHALL REMAIN THE PROPERTY OF FENDER KATSALIDIS (AUST) PTY LTD
CHECK AND VERIFY ALL DIMENSIONS ON SITE PRIOR TO COMMENCING WORK. DRAWING TO BE READ IN CONJUNCTION WITH ALL OTHER CONTRACT DOCUMENTS. DO NOT SCALE DRAWINGS. USE FIGURED DIMENSIONS ONLY. SEEK CLARIFICATION OF INCONSISTENCIES / CONFLICTS.

DRAWN	DATE	CHECKED	PLOT DATE	JOB NO.	SCALE
DN	23.08.2022	JM	30.08.2022	20188	1:50@A1

PROJECT


CARLINGFORD APARTMENTS, MERITON
263-281 PENNANT HILLS ROAD, CARLINGFORD
SYDNEY NSW 2118

DRAWING TITLE
FACADE WALL SECTION

FENDER KATSALIDIS

WWW.FKAUSTRALIA.COM
L21, 259 GEORGE STREET, SYDNEY
NEW SOUTH WALES 2000 AUSTRALIA
TELEPHONE: +61 2 8216 3500
FENDER KATSALIDIS (AUST) PTY LTD ACN 092 943 032

ISSUE PURPOSE
DEVELOPMENT APPLICATION

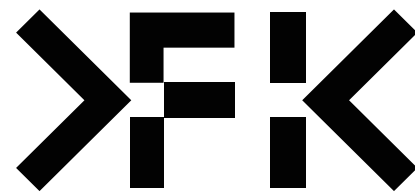

REV.	DRAWING NO.
03	DA-257

NOT FOR CONSTRUCTION