

ARCHITECTURAL DRAWING SCHEDULE

A00 COVER SHEET
A01 GROUND FLOOR PLAN
A02 ROOF PLAN
A03 ELEVATIONS

NABTHORPE PDE, NIRIMBA FIELDS, NSW 2762 **DA ISSUE**





ARCHITECTURAL DRAWING SCHEDULE

COVER SHEET GROUND FLOOR PLAN

ROOF PLAN ELEVATIONS NABTHORPE PDE,

NIRIMBA FIELDS, NSW 2762

DA ISSUE



EJE ARCHITECTURE


ACN 002 912 843 | ABN 82 644 649 849


Nominated Architect - Bernard Collins | NSW Architects Registration No.4438

A 412 KING STREET NEWCASTLE NSW 2300 AUSTRALIA

P +61 2 4929 2353 | F +61 2 4926 2300 | E mail@eje.com.au | W www.eje.com.au COMPLETION OF THE QUALITY ASSURANCE CHECKS IS VERIFICATION THAT THE DOCUMENT CONFORMS WITH THE REQUIREMENTS OF THE QUALITY PROJECT PLAN. WHERE THE QUALITY ASSURANCE CHECK IS INCOMPLETE THIS DOCUMENT IS PRELIMINARY FOR INFORMATION PURPOSES ONLY, OR SUCH PURPOSES AS STATED IN THE REVISION COLUMN. THE IDEAS, INFORMATION AND CONCEPTS CONTAINED IN THIS DOCUMENT ARE THE PROPERTY OF EJE ARCHITECTURE. PHOTOCOPYING OR REPRODUCING THIS DOCUMENT AND PASSING IT ONTO OTHERS WITHOUT THE EXPRESS PERMISSION OF EJE ARCHITECTURE IS AN INFRINGEMENT OF COPYRIGHT. ©



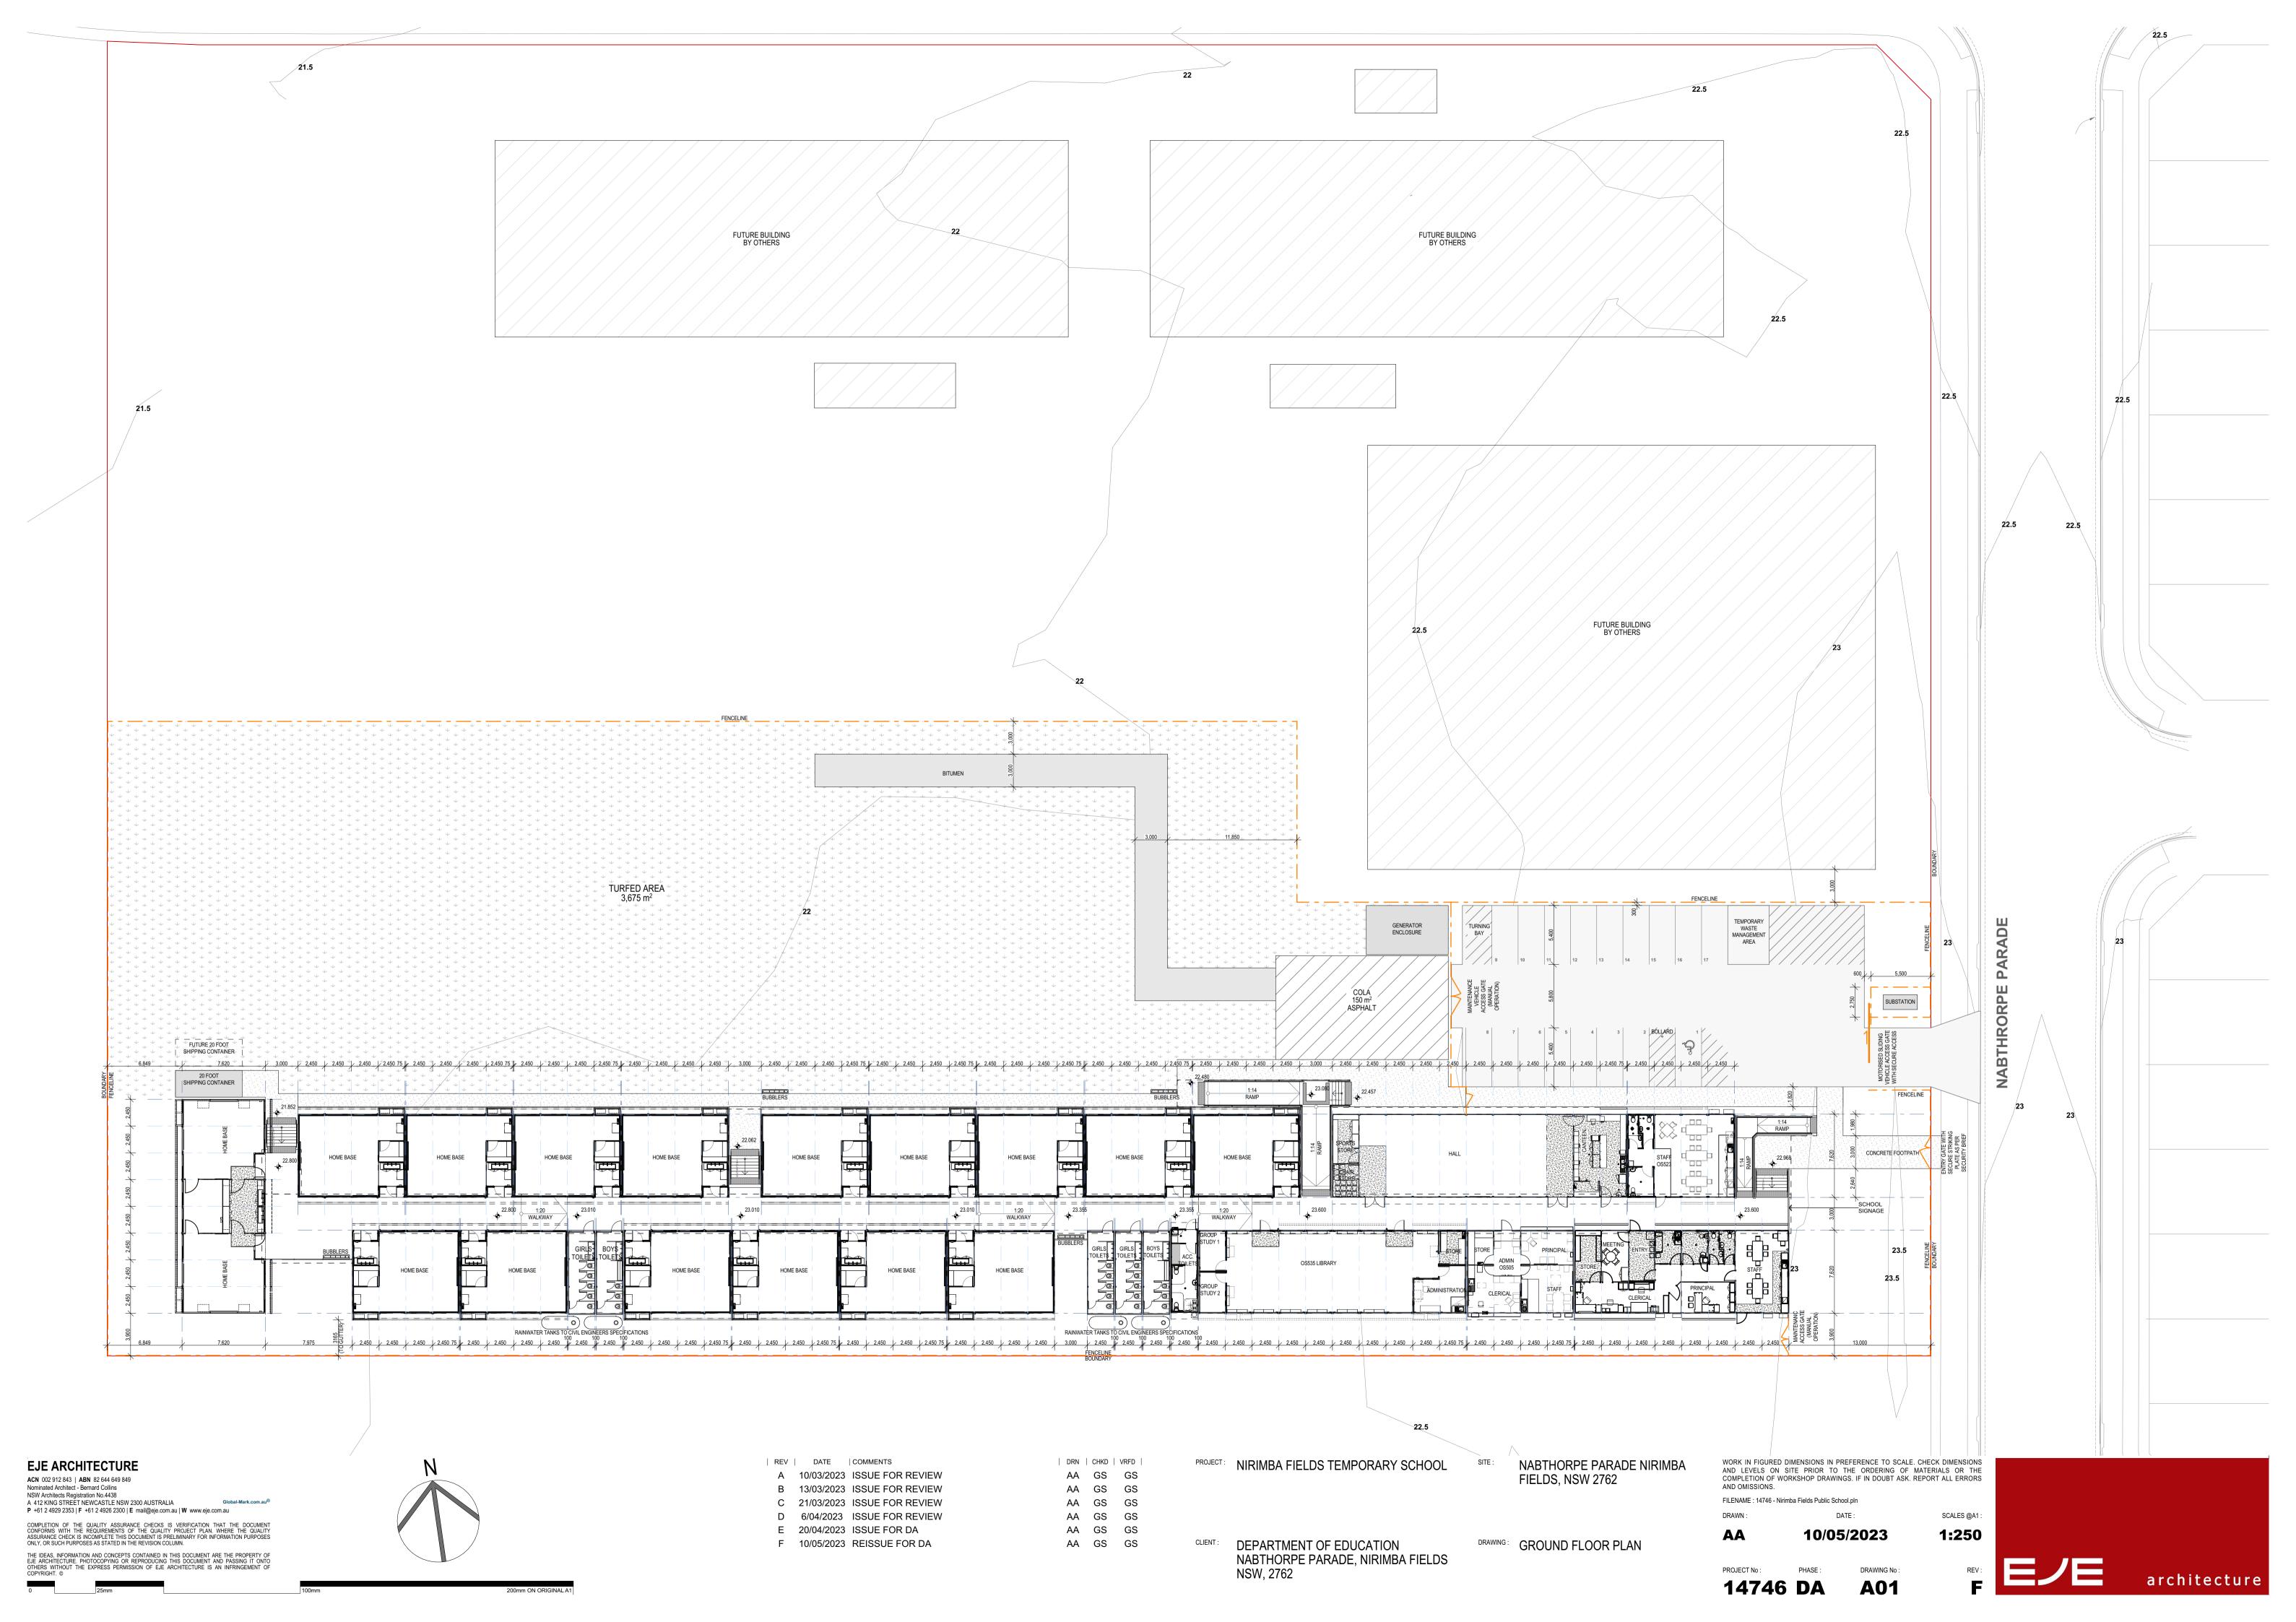

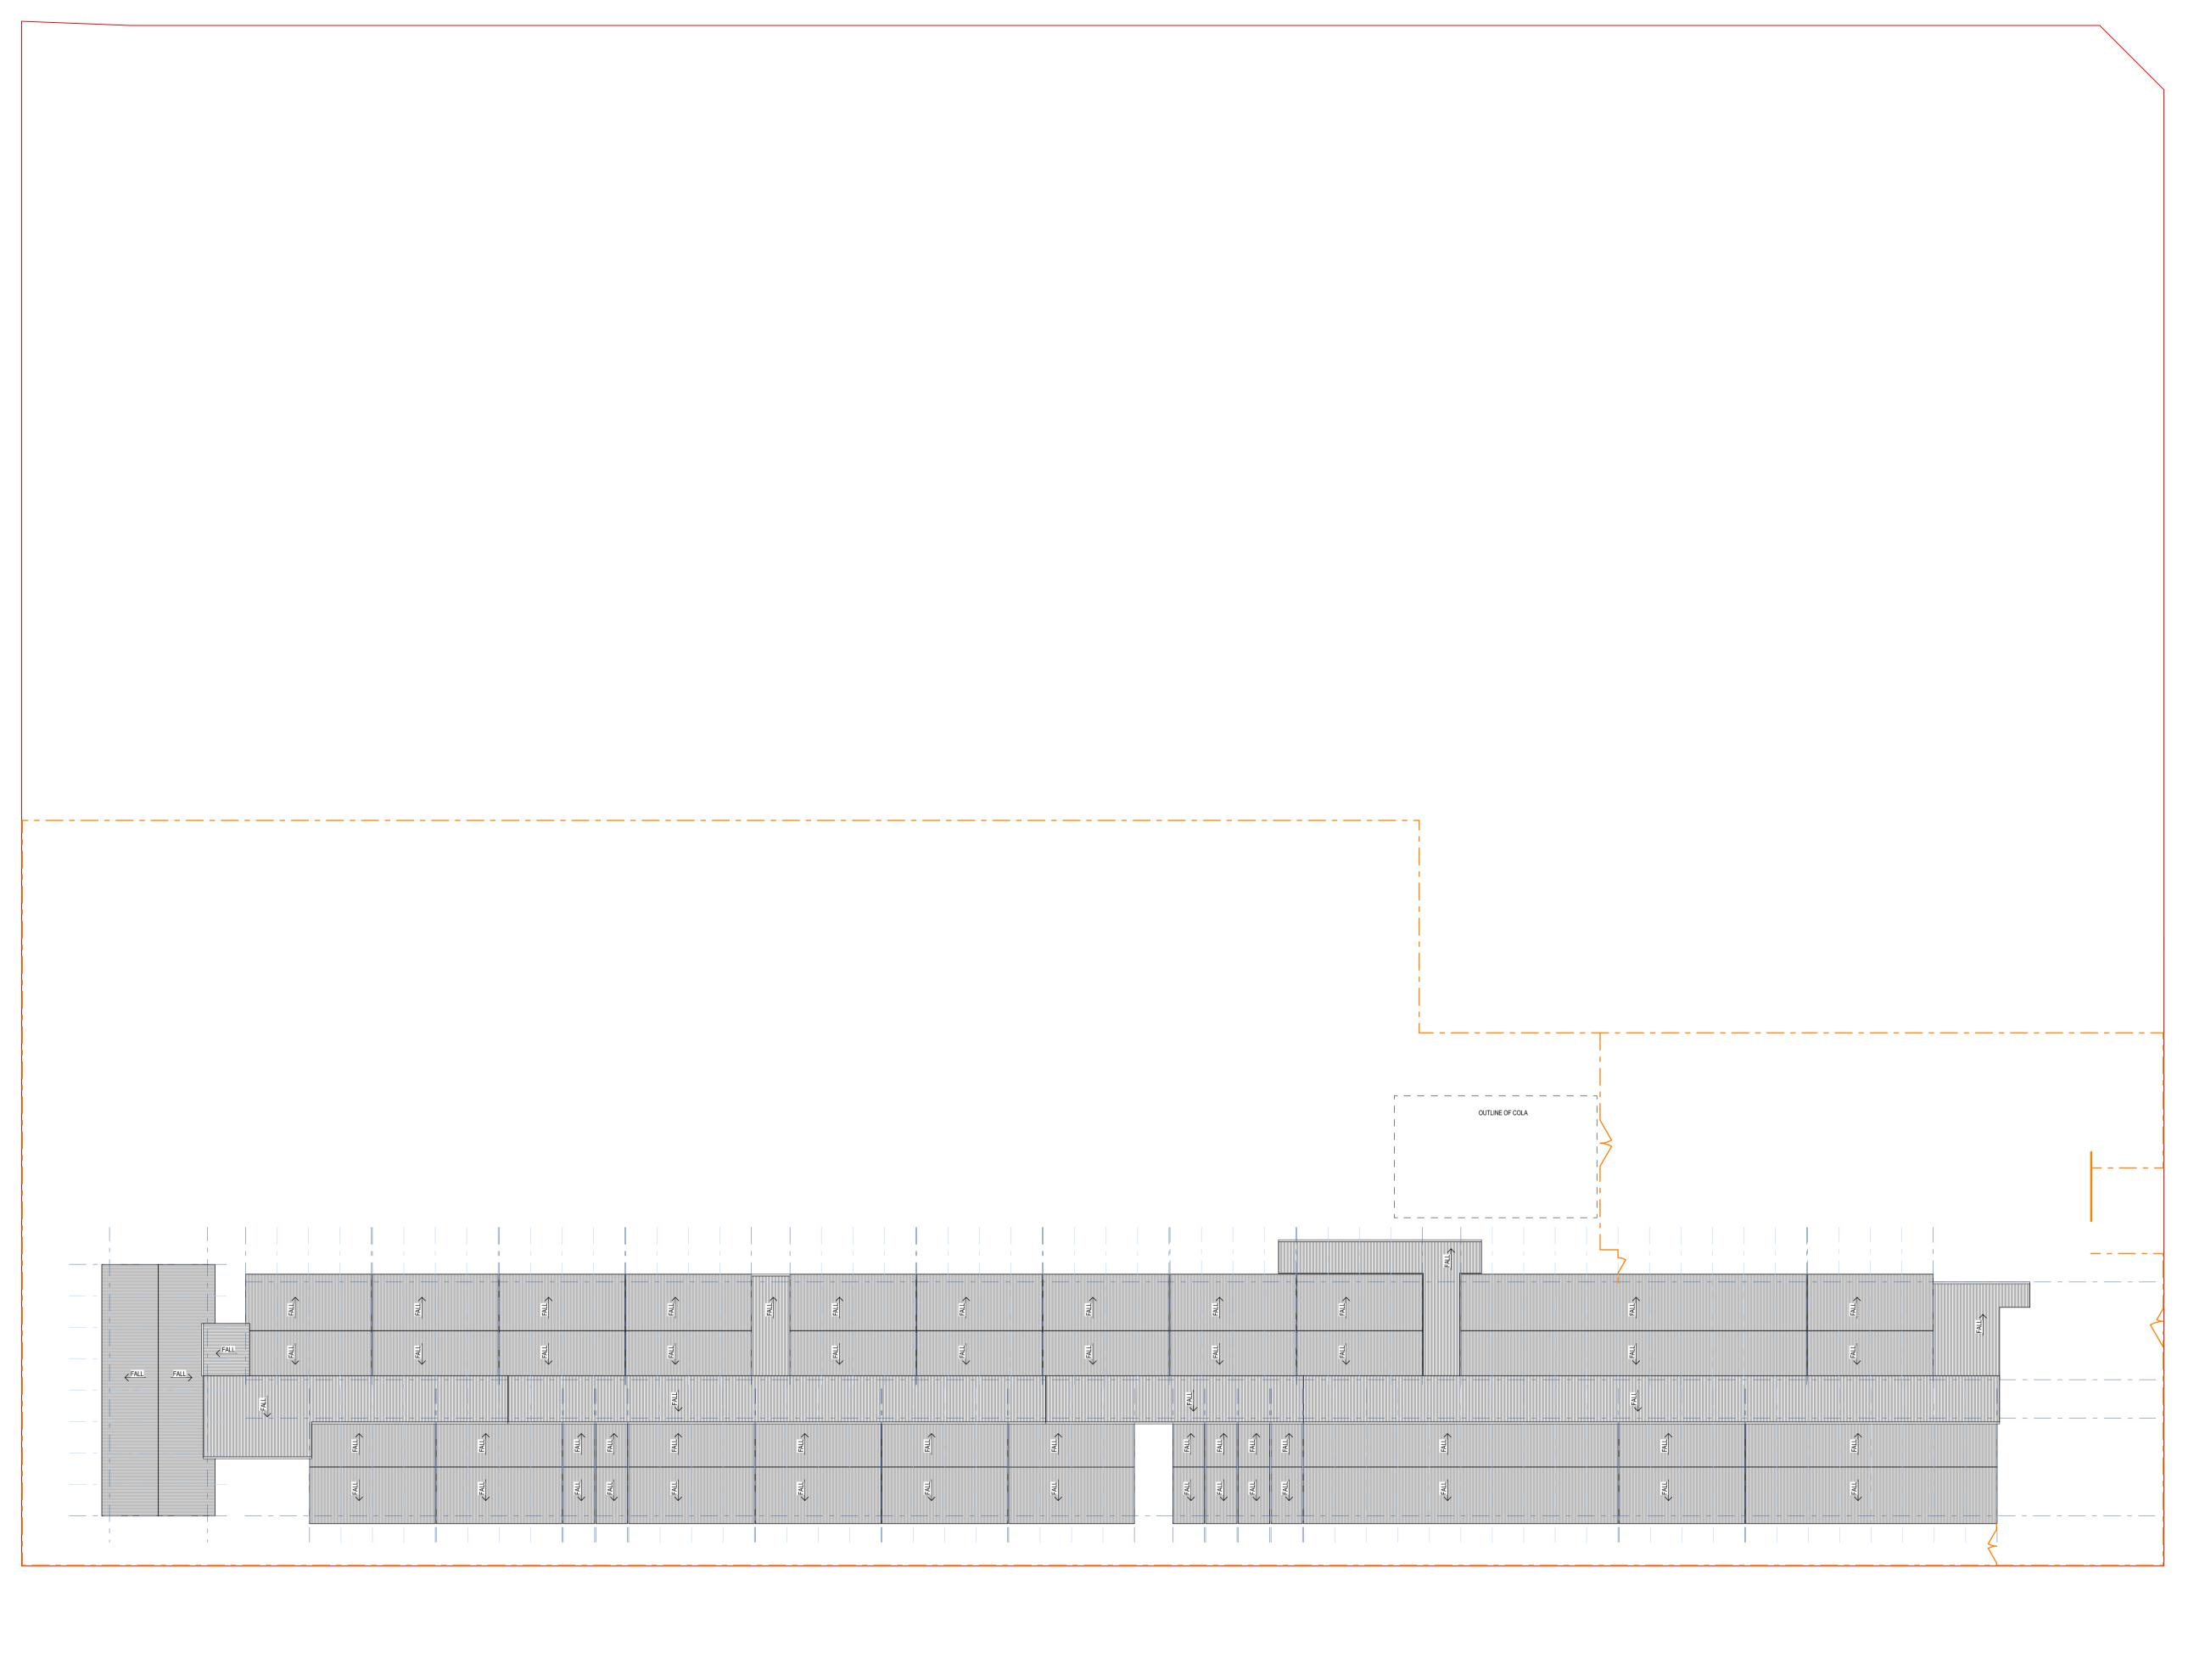

EJE ARCHITECTURE

ACN 002 912 843 | ABN 82 644 649 849


Nominated Architect - Bernard Collins

NSW Architects Registration No.4438

A 412 KING STREET NEWCASTLE NSW 2300 AUSTRALIA

P +61 2 4929 2353 | F +61 2 4926 2300 | E mail@eje.com.au | W www.eje.com.au

COMPLETION OF THE QUALITY ASSURANCE CHECKS IS VERIFICATION THAT THE DOCUMENT CONFORMS WITH THE REQUIREMENTS OF THE QUALITY PROJECT PLAN. WHERE THE QUALITY ASSURANCE CHECK IS INCOMPLETE THIS DOCUMENT IS PRELIMINARY FOR INFORMATION PURPOSES ONLY, OR SUCH PURPOSES AS STATED IN THE REVISION COLUMN. THE IDEAS, INFORMATION AND CONCEPTS CONTAINED IN THIS DOCUMENT ARE THE PROPERTY OF EJE ARCHITECTURE. PHOTOCOPYING OR REPRODUCING THIS DOCUMENT AND PASSING IT ONTO OTHERS WITHOUT THE EXPRESS PERMISSION OF EJE ARCHITECTURE IS AN INFRINGEMENT OF COPYRIGHT. ©

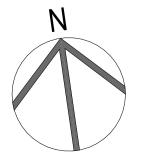

| REV | DATE | COMMENTS A 20/04/2023 ISSUE FOR DA B 10/05/2023 REISSUE FOR DA

DRN | CHKD | VRFD | AA GS GS AA GS GS

PROJECT: NIRIMBA FIELDS TEMPORARY SCHOOL


NABTHORPE PARADE NIRIMBA FIELDS, NSW 2762


DRAWING: ROOF PLAN


FILENAME: 14746 - Nirimba Fields Public School.pln DATE: 10/05/2023


COMPLETION OF WORKSHOP DRAWINGS. IF IN DOUBT ASK. REPORT ALL ERRORS AND OMISSIONS. SCALES @A1:


PHASE: DRAWING No: **A02**

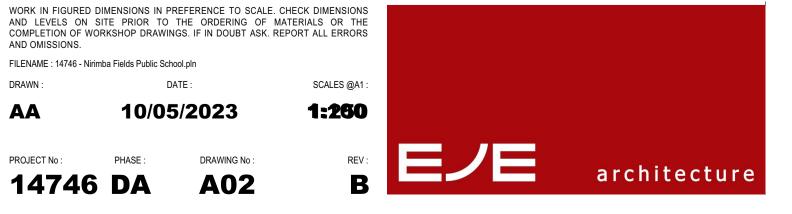

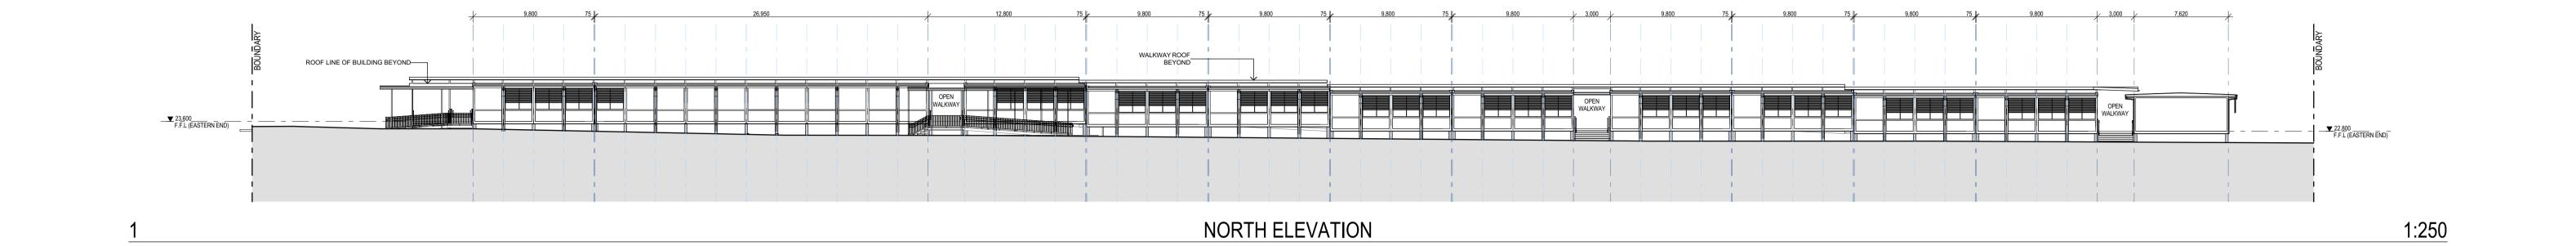

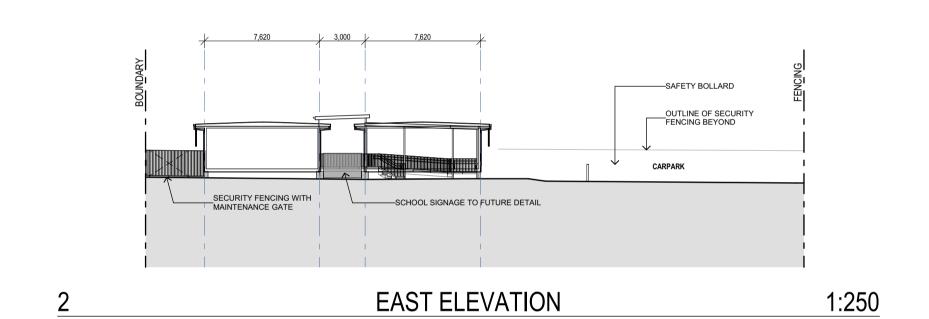

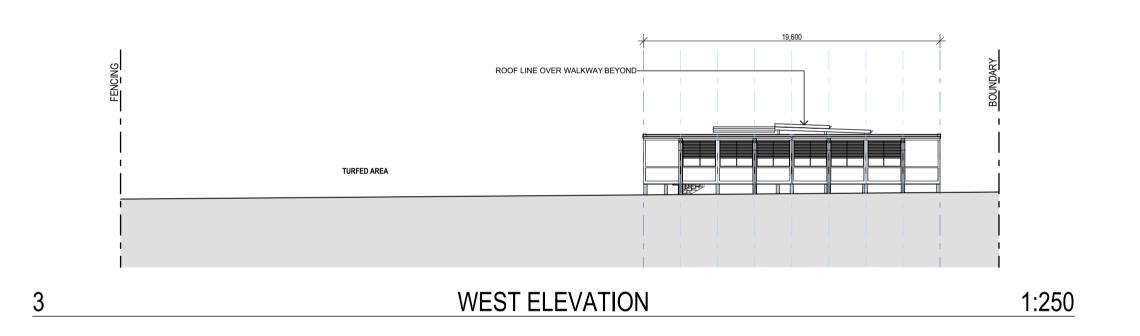

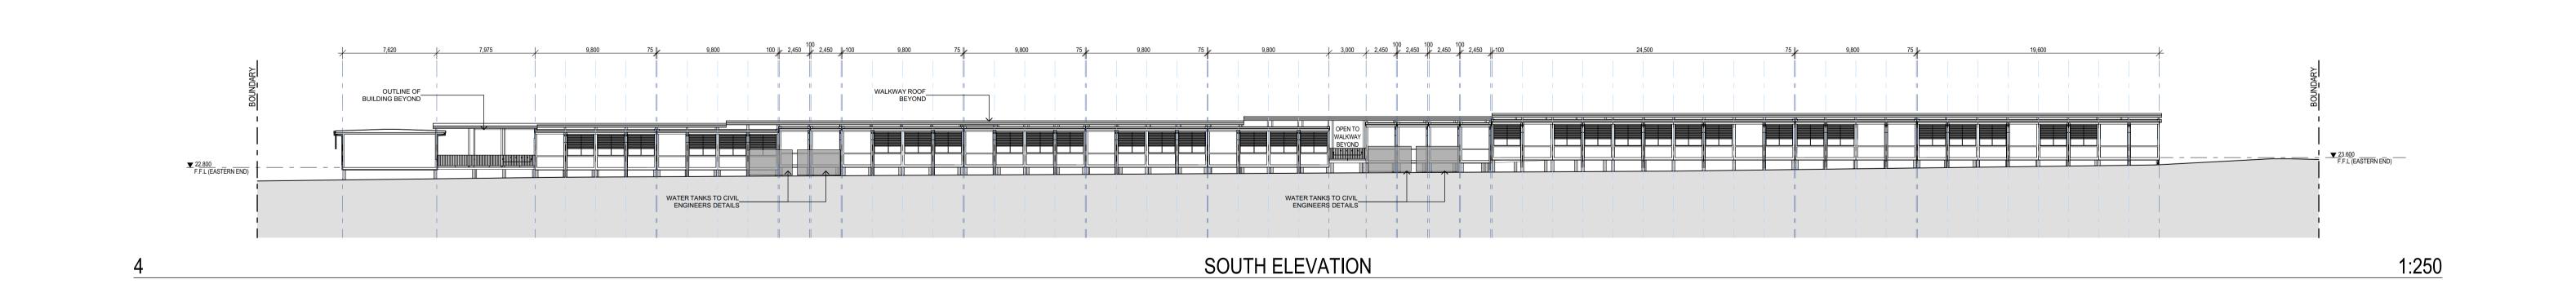


EJE ARCHITECTURE ACN 002 912 843 | ABN 82 644 649 849

Nominated Architect - Bernard Collins

NSW Architects Registration No.4438

A 412 KING STREET NEWCASTLE NSW 2300 AUSTRALIA

P +61 2 4929 2353 | F +61 2 4926 2300 | E mail@eje.com.au | W www.eje.com.au COMPLETION OF THE QUALITY ASSURANCE CHECKS IS VERIFICATION THAT THE DOCUMENT CONFORMS WITH THE REQUIREMENTS OF THE QUALITY PROJECT PLAN. WHERE THE QUALITY ASSURANCE CHECK IS INCOMPLETE THIS DOCUMENT IS PRELIMINARY FOR INFORMATION PURPOSES ONLY, OR SUCH PURPOSES AS STATED IN THE REVISION COLUMN. THE IDEAS, INFORMATION AND CONCEPTS CONTAINED IN THIS DOCUMENT ARE THE PROPERTY OF EJE ARCHITECTURE. PHOTOCOPYING OR REPRODUCING THIS DOCUMENT AND PASSING IT ONTO OTHERS WITHOUT THE EXPRESS PERMISSION OF EJE ARCHITECTURE IS AN INFRINGEMENT OF COPYRIGHT. ©

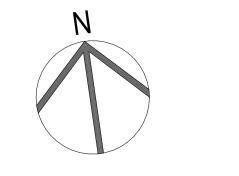

| REV | DATE | COMMENTS A 20/04/2023 ISSUE FOR DA B 10/05/2023 REISSUE FOR DA

DRN | CHKD | VRFD | AA GS GS AA GS GS

PROJECT: NIRIMBA FIELDS TEMPORARY SCHOOL

NABTHORPE PARADE NIRIMBA FIELDS, NSW 2762

AND OMISSIONS. FILENAME: 14746 - Nirimba Fields Public School.pln DATE: DRAWN: 10/05/2023 AA

DRAWING No:

A03

