

PLANT SCHEDULE RE-VISED DEVELOPMENT APPLICATION								
CODE	SPECIES	COMMON NAME	ORIGIN	POT SIZE	EST. MATURE HT	INSTALL SIZE	SPACING	GROUND FLOOR & PUBLIC DOMAIN
TREES								
FRA pen	Fraxinus pennsylvanica	Green Ash	Exotic	200L	10 - 15m	2.5x1.0m	As Shown	AS SHOWN
LAG ind	Lagerstroemia indica	Crepe Myrtle	Exotic	400L	6-10m	1.5x1.0m	As Shown	AS SHOWN
BAC cit	Backhousia citriodora	lem on myrtle	Native	200L	6-10m	1.5x1.0m	As Shown	AS SHOWN
ACA ret	acacia retinodes	Wattle	Native	200L	6-10m	1.5x1.0m	As Shown	AS SHOWN
LIV aus	livistona australis	Cabbage Palm	Native	200L	10-20m	1.5x1.0m	As Shown	AS SHOWN
LOP con	Lophostemon confertus	Brush Box	Native	400L	15-20m	2.2x1.0m	As Shown	AS SHOWN
UNDERSTOREY PLANTING								
	MIX TYPE 1 - FULL SUN / PART SHADE							
	SHRUBS							
ACM smi	Acmena sm thii	Hinterland Gold	Native	45L	3-4m	500mm	As Shown	AS SHOWN
CAL vim	Callistemon vim inalis 'Better John' LJ1'	Bottlebrush	Native	200mm	0.6-1.2m	300mm	As Shown	AS SHOWN
HEL pet	Helichrysum petiolare 'Lim elight'	Licorice Plant	Exotic	300mm	0.5m	300mm	As Shown	AS SHOWN
BAN spi	Banksia spinulosa	Hairpin Banksia	Native	300mm	2m	300mm	As Shown	AS SHOWN
BAN rob	Banksia robur	Swamp Banksia	Native	300mm	3-4m	300mm	As Shown	AS SHOWN
WES fru	Westringia fruticosa 'GreyBox' WES04	Coastal Rosemary	Native	300mm	1	300mm	As Shown	AS SHOWN
	GRASSES							
PEN naf	Pennisetum alopecuroides 'Nafray	Foxtail Grass	Native	150mm	60cm x60cm	100mm	3 per m 2	AS SHOWN
LOM lon	Lomandra longifolia LM400	Matt Rush	Native	150mm	60cm x60cm	200mm	3 per m 2	AS SHOWN
DIA cae	Dianella caerulea	Blue Flax Lily	Native	150mm	0.5m	200mm	3 per m 2	AS SHOWN
	CLIMBERS+ GROUNDCOVERS							
CAS gla	Casuarina glauca 'Cousin It'	Cousin It	Native	150mm	150mm	100mm	4 per m 2	AS SHOWN
GAZ tom	Double Gold™ Gazania hybrid 'GT20'	Gazania	Native	150mm	200mm	100mm	4 per m 2	AS SHOWN
MYO par	Myoporum parvifolium 'Areena'	Creeping boobialla	Native	150mm	200mm	100mm	4 per m 2	AS SHOWN
	MIX TYPE 2 - WSUD RAIN GARDENS							
CAR app	Carex appressa	Tall Sedge	Native	150mm	0.2m x 0.6m	100mm	3 per m 2	AS SHOWN
FIC nod	Ficinia nodosa	Knotted Club Rush	Native	150mm	0.2m x 0.6m	100mm	3 per m 2	AS SHOWN
LOM lon	Lomandra longifolia	Basket Grass	Native	150mm	0.2m x 0.6m	100mm	3 per m 2	AS SHOWN
GOO ova	Goodenia ovate	Hop Goodenia	Native	150mm	0.2m x 0.6m	100mm	3 per m 2	AS SHOWN

NOTE: PLANTING NUMBERS AND SCHEDULES FOR DA PURPOSES - SUBJECT TO DESIGN DEVELOPMENT

E1 Adventure Play - Fleetwood Urban



E2 Pyramid Play Net



E4 In-Ground Bounce



E4 Balance Play log



LEGEND:

- Site Boundary
- Extent of Easement
- Extent of Basement
- Tree removed - Refer to Arborists Report

- Existing levels: refer to site survey
- Proposed nominal design levels: refer to engineers drawings
- Proposed trees - refer to planting schedule
- Proposed planting - refer to planting schedule

- Paving type 1: Bespoke Granite Paving Mix to Council Standards
- Paving Type 2: Porphyry Cobblestone paving
- Paving Type 3 : Decomposed Granite
- Paving Type 4: Wet Pour Rubber
- Paving Type 5: Cycle path

- Hardwood Timber Deck
- Turf Area
- Bollards
- Public Art - Refer to Public Art package
- Amenities Building
- Sawn cut sandstone edging
- Play Tower
- Drinking Fountain
- Equipment type 1: Bespoke Adventure Play Tower with swings & climbing elements
- Equipment type 2: Adventure Pyramid Play Net
- Equipment type 3: In-Ground Bounce
- Equipment type 4: Balance play log
- Equipment type 5: Mounded soft fall with climbing net

General Notes:
For Site levels and architectural information refer to Civil and Architects drawings respectively.

For courtyard and overflow drainage refer to Hydraulic engineers drawings

All trees to be retained and are subject to tree protection & management in accordance with relevant Australian standards.

External Lighting and electrical : refer to engineers details.

Contractor to protect all landscape works during construction including but not exclusive to existing verge.

Levels general : contractor to ensure positive drainage to all pavements, turf and planter areas, install subsoil drainage to planter areas as required.


FOR TREE REMOVAL & RETENTION - PLEASE REFER TO ARBORISTS REPORT

							CLIENT	ARCHITECT	LANDSCAPE	DO NOT SCALE	Drawn RI	Designer CR/ RI	Client
4	DEVELOPMENT APPLICATION	RL	CR	CR	15.07.24		ALAND				Drafting CR	Design CR	Merrylands (B)88 Development Pty Ltd.
3	DEVELOPMENT APPLICATION	RL	CR	CR	19.06.24						Approved (Project Director) Date		4 TERMINAL PLACE MERRYLANDS, LOT 1/ DP229589 4A TERMINAL PLACE MERRYLANDS
2	DEVELOPMENT APPLICATION	RI	CR	CR	27.07.23								PUBLIC PARK
1	DEVELOPMENT APPLICATION	RI	CR	CR	14.11.22								PLANTING SCHEDULE & LEGENDS
No	Revision	Note: * Indicates signatures on original issue of drawing or last revision of drawing	Drawn	Job Manager	Project Director	Date					Scale	This Drawing must not be used for Construction unless signed as Approved	Original Size
													A1



NOT FOR CONSTRUCTION

4	DEVELOPMENT APPLICATION	RL	CR	CR	15.07.24	
3	DEVELOPMENT APPLICATION	RL	CR	CR	19.06.24	
2	DEVELOPMENT APPLICATION	RI	CR	CR	27.07.23	
1	DEVELOPMENT APPLICATION	RI	CR	CR	14.11.22	
No	Revision	Note: * indicates signatures on original issue of drawing or last revision of drawing	Drawn	Job Manager	Project Director	Date

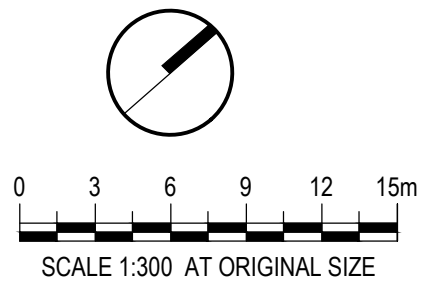

DO NOT SCALE
Conditions of Use.
This document may only be used by the client (and any other person who the client has agreed can use this document) for the purpose for which it was prepared and must not be used by any other person or for any other purpose.


Drawn	RI	Designer	CR/ RI
Drafting	CR	Design	CR
Approved	(Project Director)	Check	
Date			
Scale	1:300		

Client	Merrylands (B)88 Development Pty Ltd.
Project	4 TERMINAL PLACE MERRYLANDS, LOT 1/ DP229589 4A TERMINAL PLACE MERRYLANDS
Title	PUBLIC PARK
	LANDSCAPE PRECINCT PLAN
Original Size	A1
Drawing No:	2022035 PD-LD-DA-100
Rev:	4



NOT FOR CONSTRUCTION

4	DEVELOPMENT APPLICATION	RL	CR	CR	15.07.24		
3	DEVELOPMENT APPLICATION	RL	CR	CR	19.06.24		
2	DEVELOPMENT APPLICATION	RI	CR	CR	27.07.23		
1	DEVELOPMENT APPLICATION	RI	CR	CR	14.11.22		
No	Revision	Note: * indicates signatures on original issue of drawing or last revision of drawing		Drawn	Job Manager	Project Director	Date

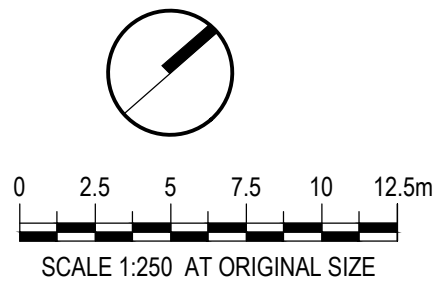

CLIENT
ALAND

ARCHITECT
PTW

LANDSCAPE
LAND FORM Studios

DO NOT SCALE

Conditions of Use.
This document may only be used by the client (and any other person who the client has agreed can use this document) for the purpose for which it was prepared and must not be used by any other person or for any other purpose.

Drawn	RI	Designer	CR/ RI
Drafting	CR	Design	CR
Approved	(Project Director)	Check	
Date			
Scale	1:200		



Client **Merrylands (B)88 Development Pty Ltd.**

Project **4 TERMINAL PLACE MERRYLANDS, LOT 1/ DP229589 4A TERMINAL PLACE MERRYLANDS**

Title **PUBLIC PARK**


LANDSCAPE GENERAL ARRANGEMENT PLAN 2

Original Size **A1** Drawing No: **2022035 PD-LD-DA-102** Rev: **4**

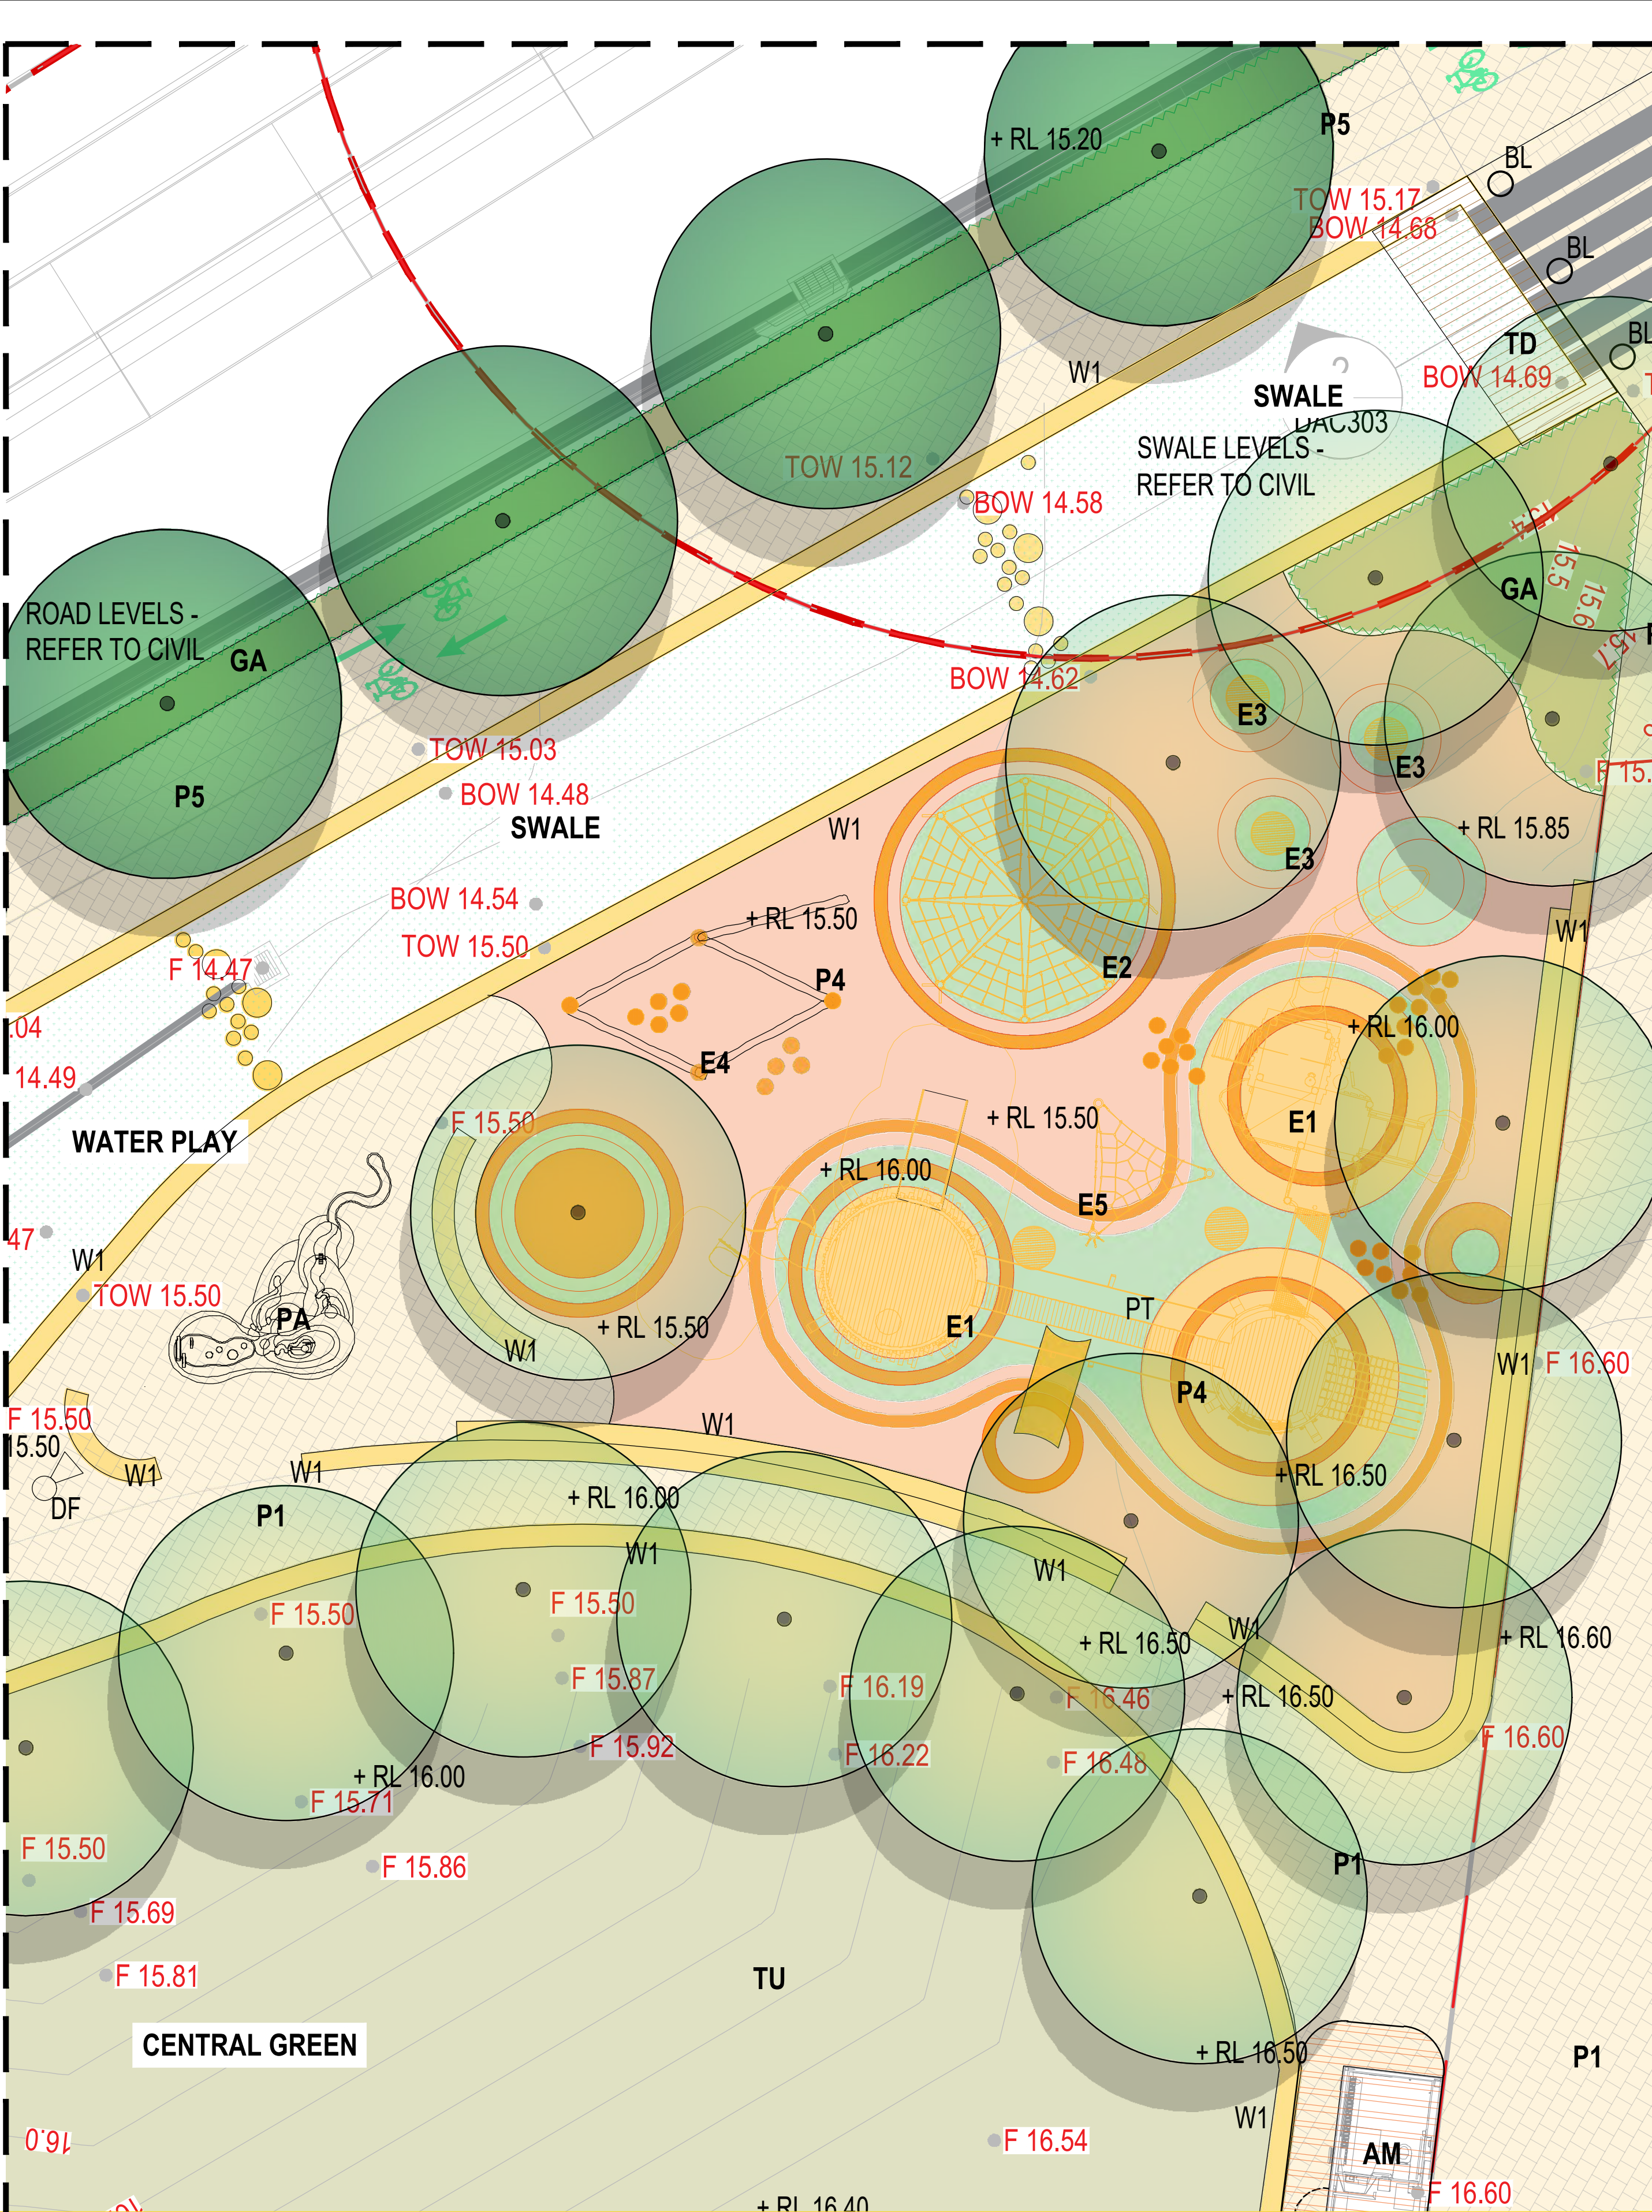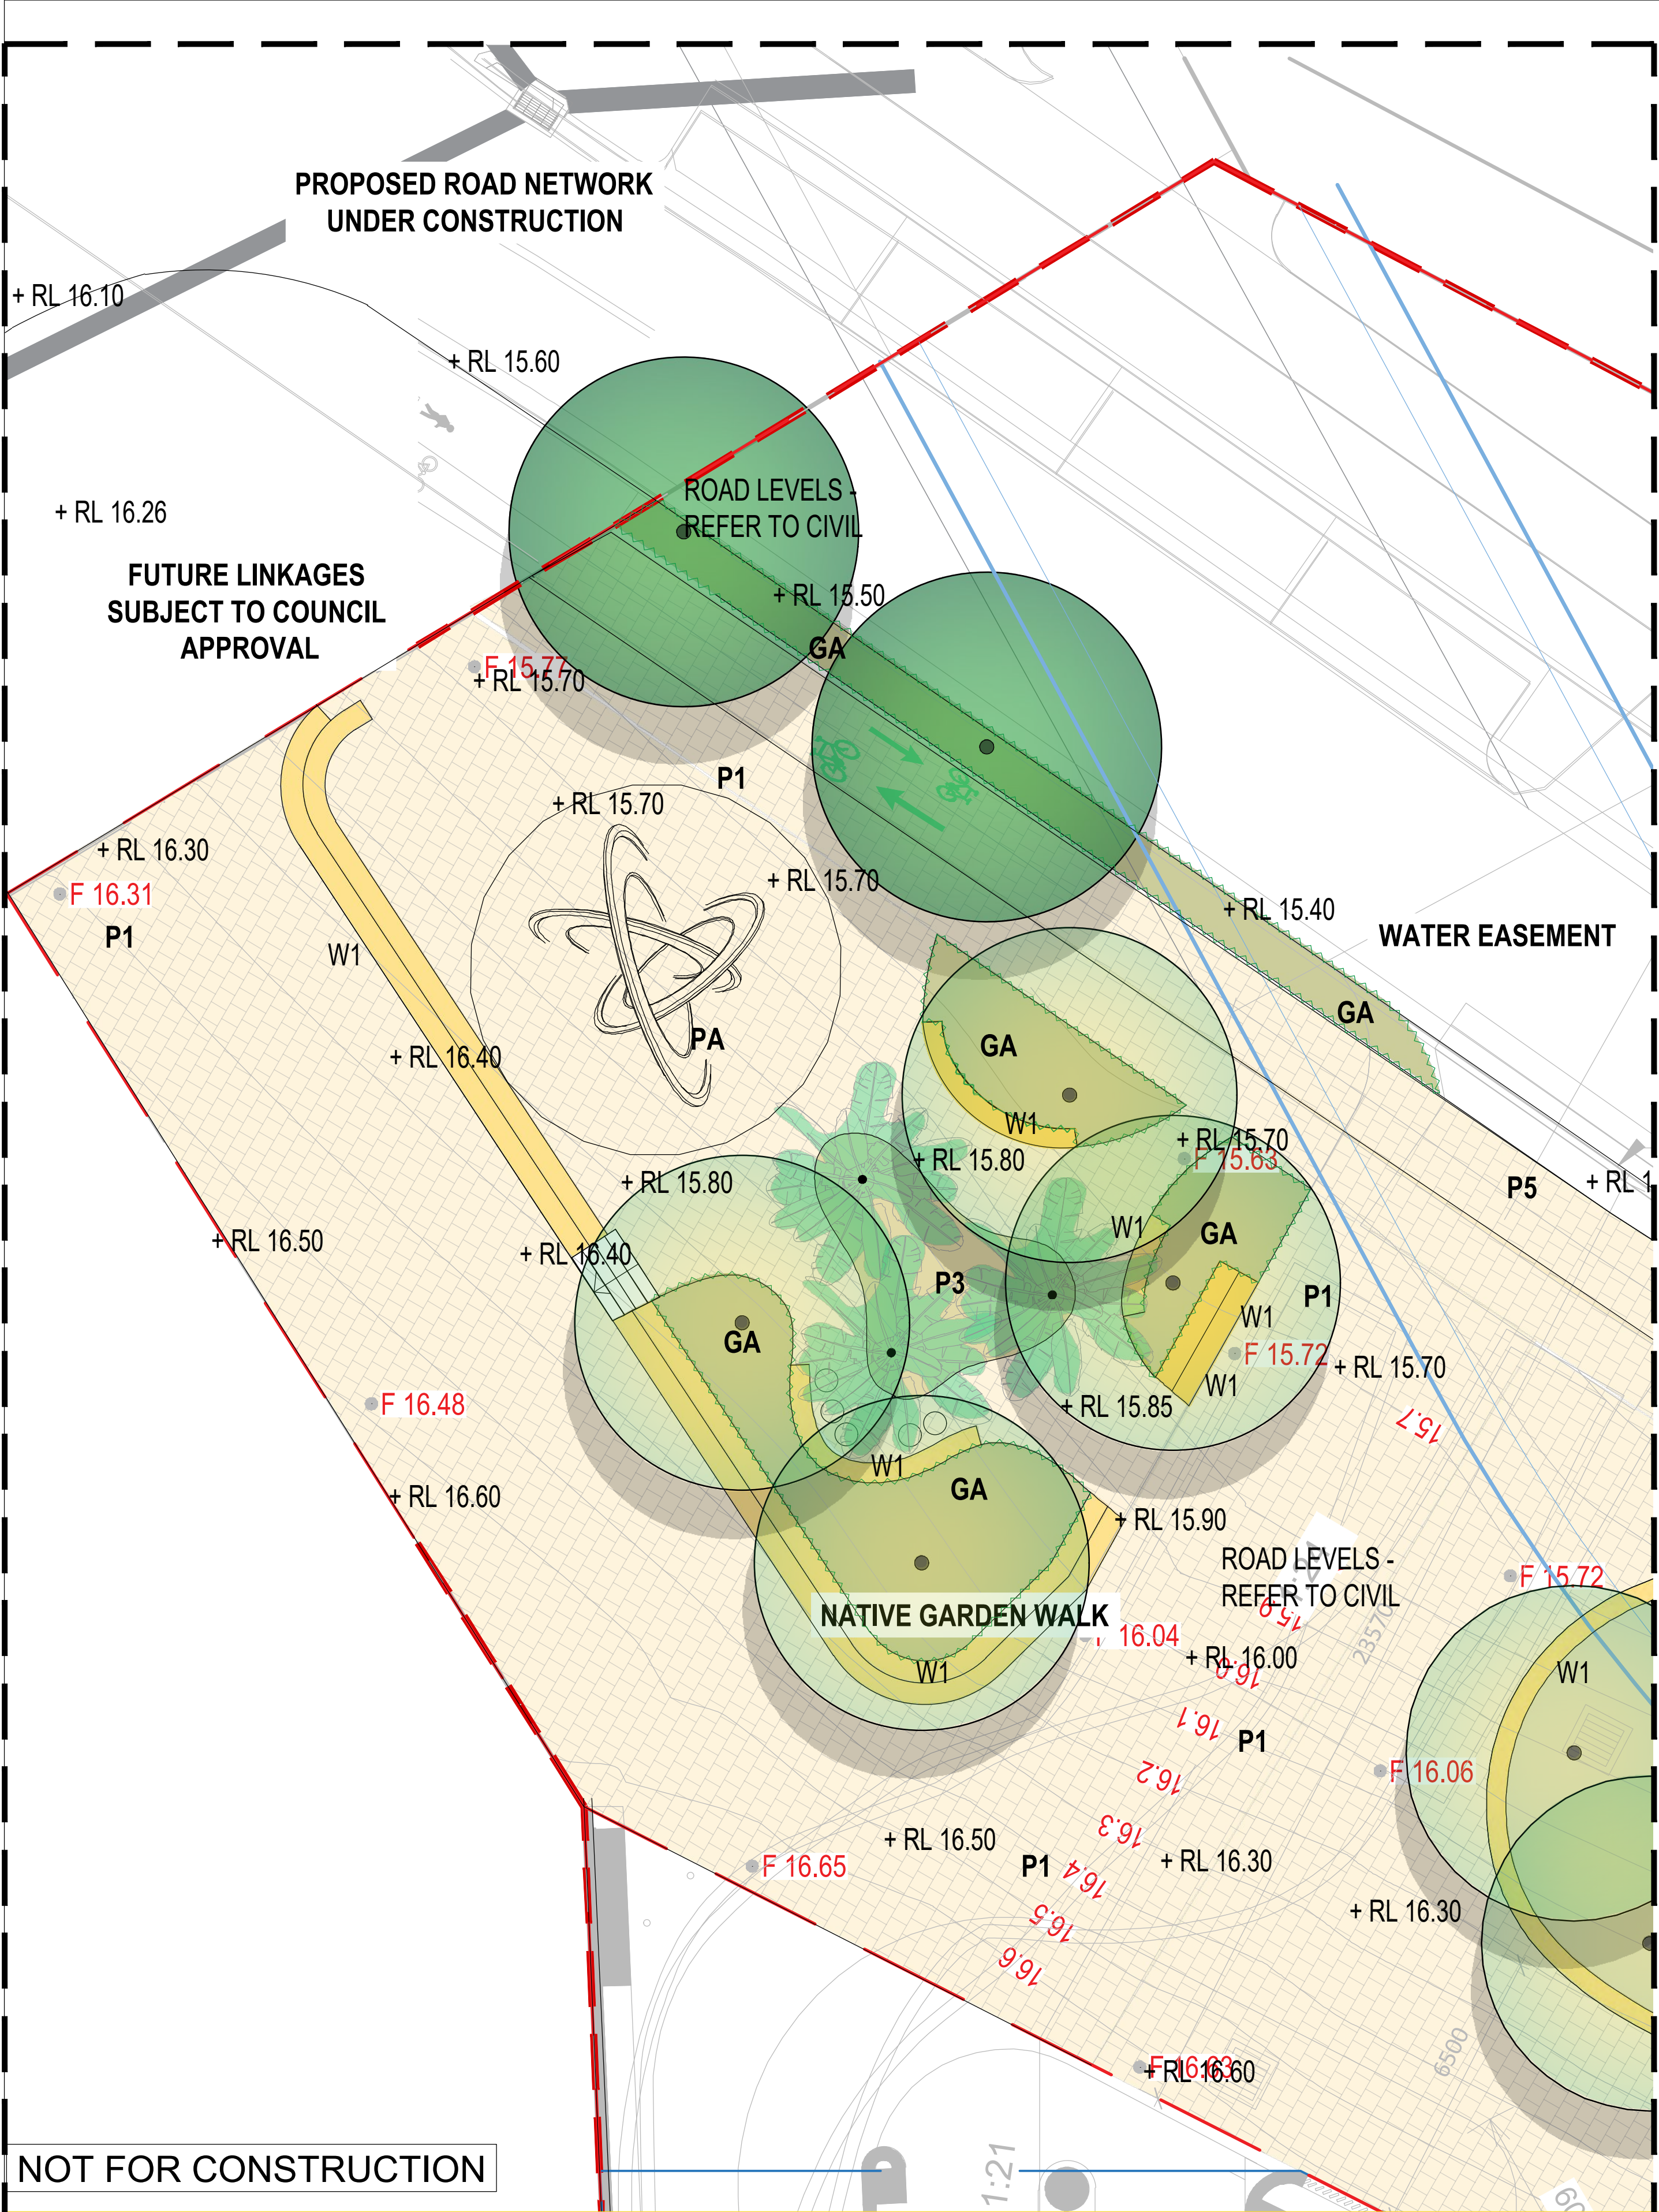

NOT FOR CONSTRUCTION

4	DEVELOPMENT APPLICATION		RL	CR	CR	15.07.24
3	DEVELOPMENT APPLICATION		RL	CR	CR	19.06.24
2	DEVELOPMENT APPLICATION		RI	CR	CR	27.07.23
1	DEVELOPMENT APPLICATION		RI	CR	CR	14.11.22
No	Revision	Note: * indicates signatures on original issue of drawing or last revision of drawing	Drawn	Job Manager	Project Director	Date

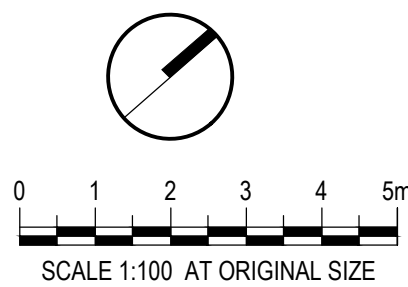

CLIENT
ALAND


ARCHITECT
PTW

LANDSCAPE
LAND FORM Studios


DO NOT SCALE
Conditions of Use.
This document may only be used by the client (and any other person who the client has agreed can use this document) for the purpose for which it was prepared and must not be used by any other person or for any other purpose.

Drawn	RI	Designer	CR/ RI
Drafting	CR	Design	CR
Approved	(Project Director)	Date	
Scale	1:100	This Drawing must not be used for Construction unless signed as Approved	

Client	Merrylands (B)88 Development Pty Ltd.
Project	4 TERMINAL PLACE MERRYLANDS, LOT 1/ DP229589 4A TERMINAL PLACE MERRYLANDS
Title	PUBLIC PARK
	LANDSCAPE DETAILED AREAS
Original Size	A1
Drawing No:	2022035 PD-LD-DA-103
Rev:	4

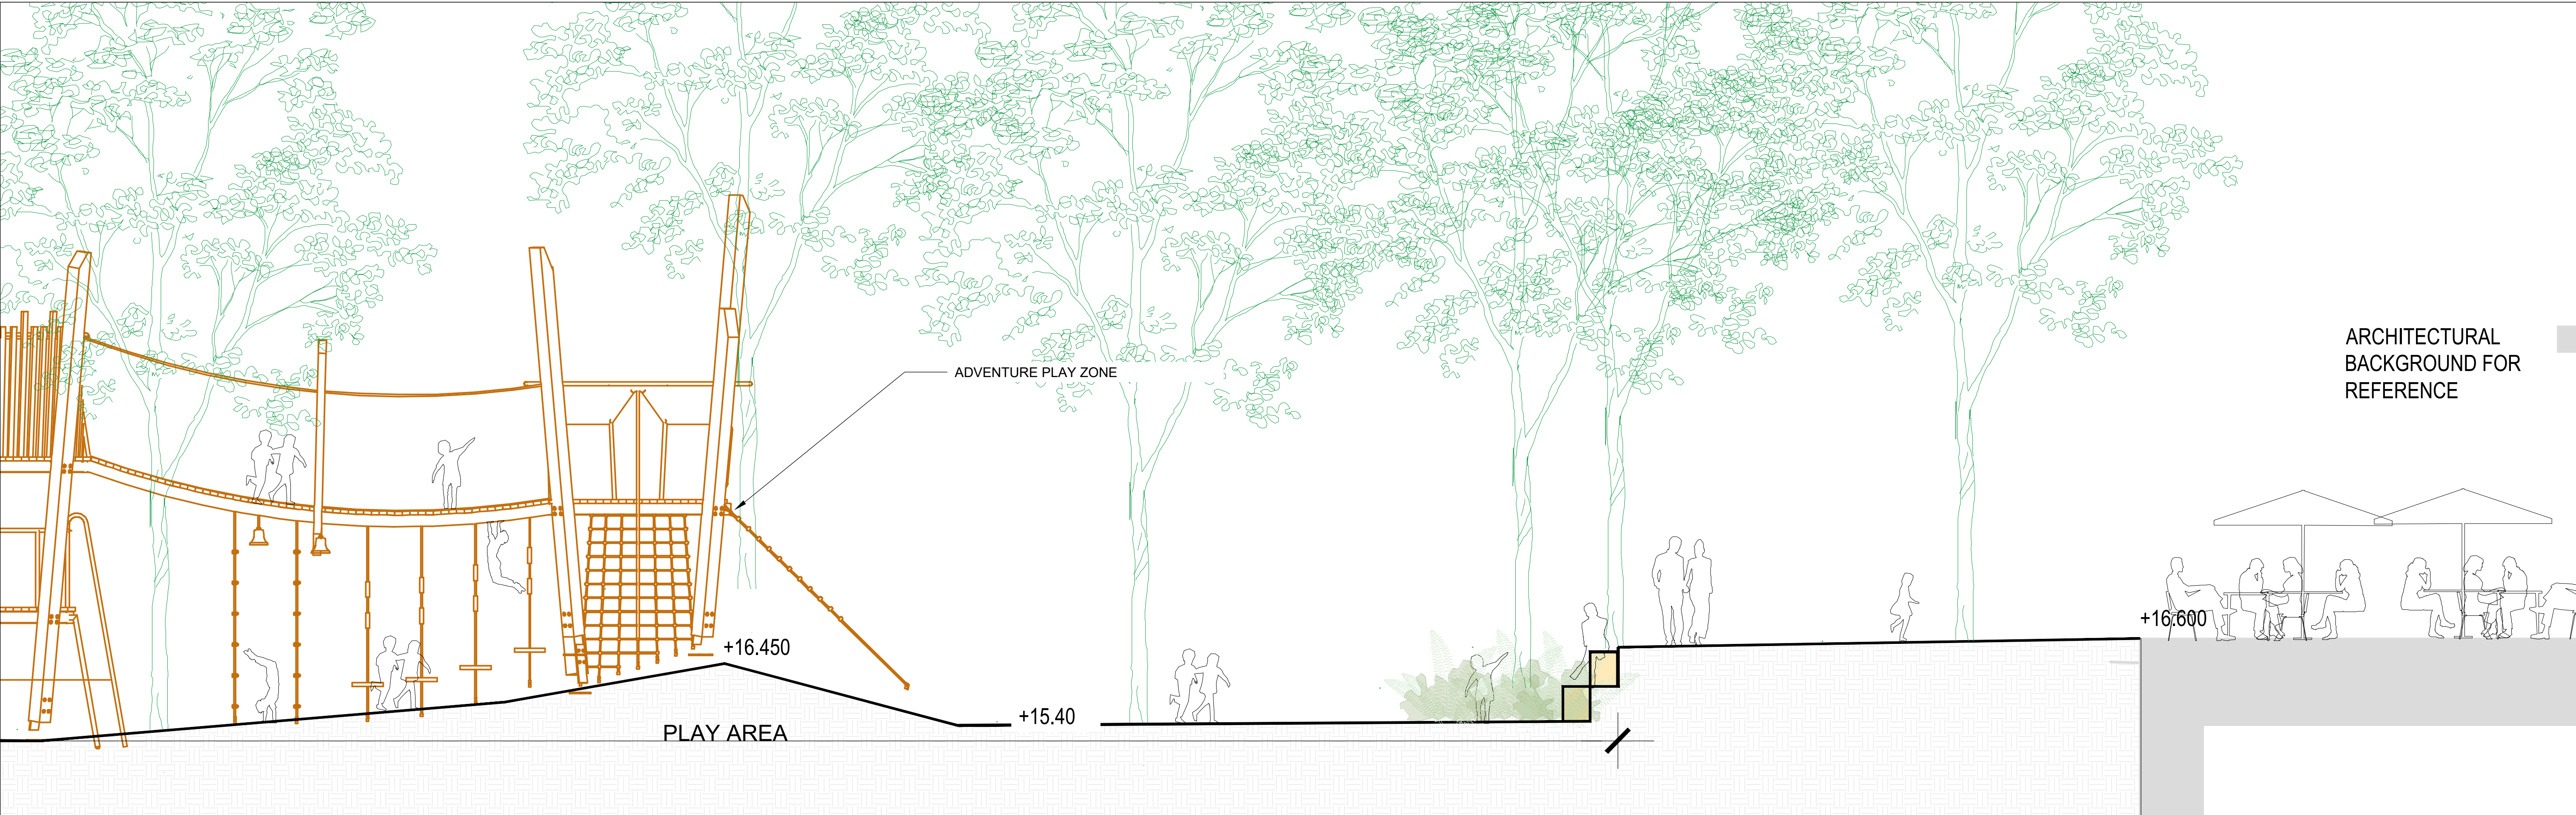


01 TYPICAL SECTION AA
1:50

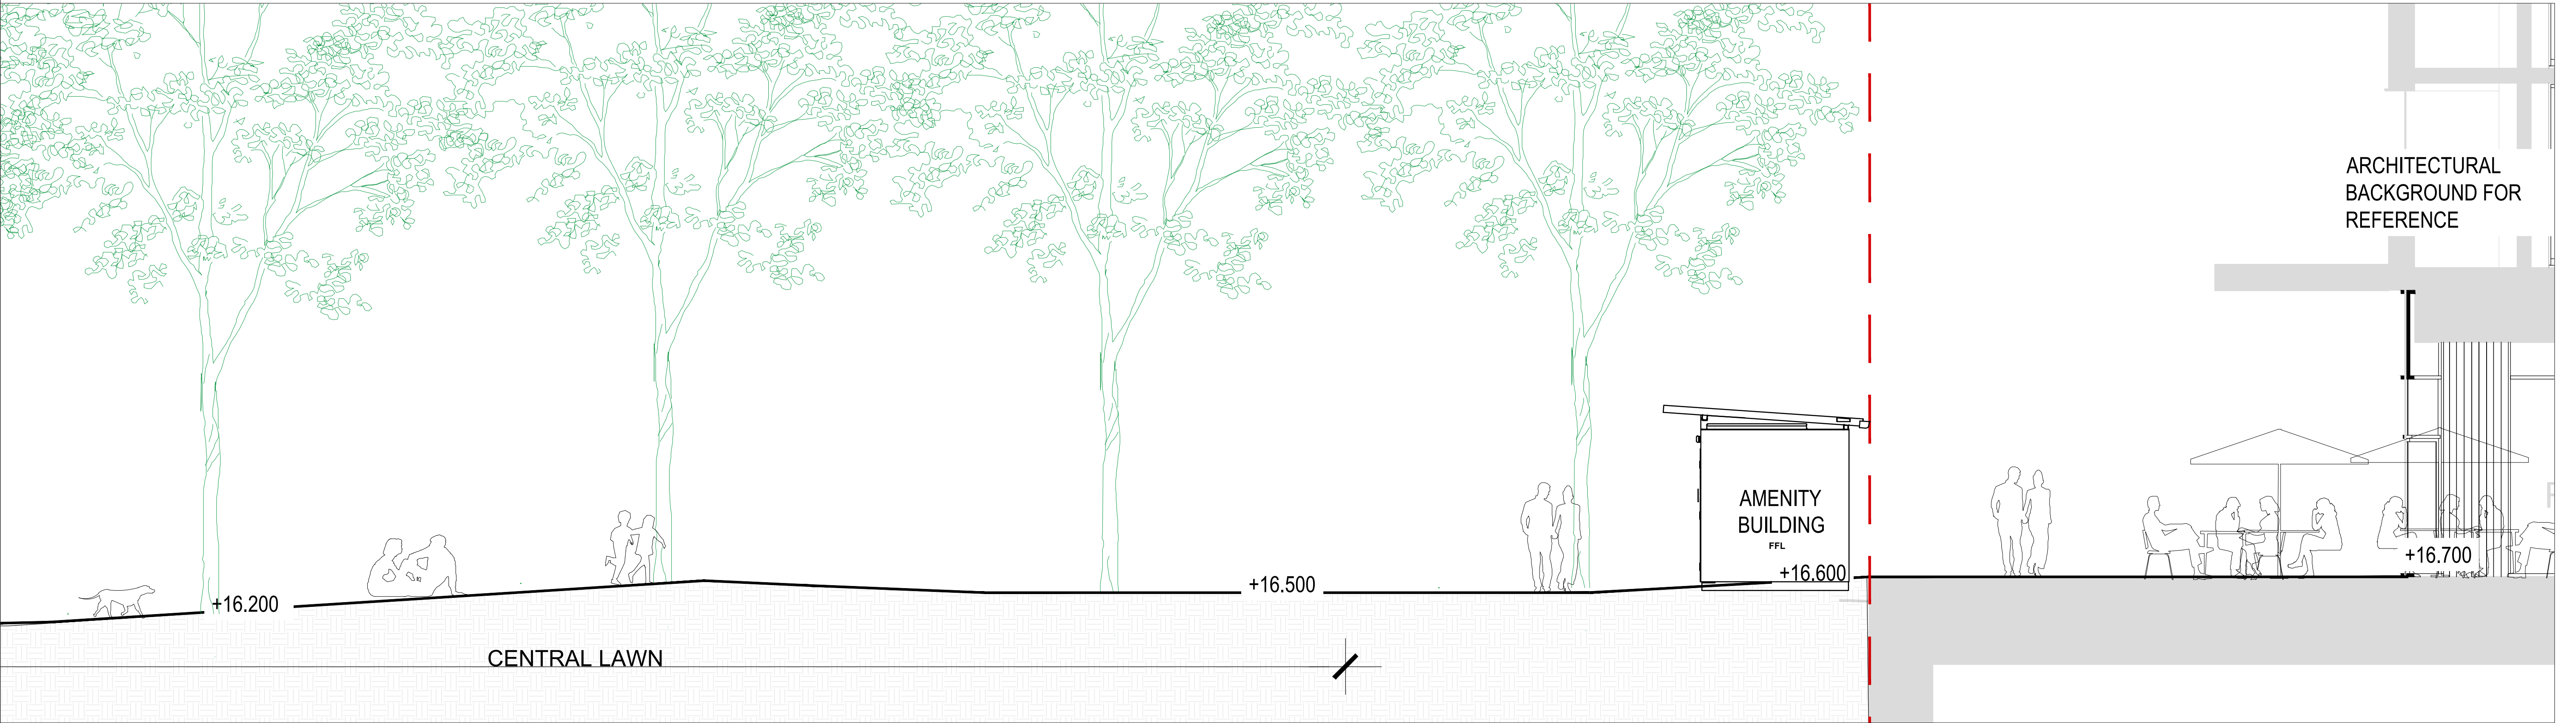

02 TYPICAL SECTION BB
1:50

4	DEVELOPMENT APPLICATION		RL	CR	CR	15.07.24
3	DEVELOPMENT APPLICATION		RI	CR	CR	19.06.24
2	DEVELOPMENT APPLICATION		RI	CR	CR	21.07.23
1	DEVELOPMENT APPLICATION		RI	CR	CR	08.05.23
No	Revision	Note: * indicates signatures on original issue of drawing or last revision of drawing	Drawn	Job Manager	Project Director	Date

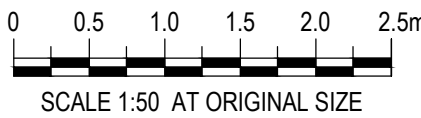


DO NOT SCALE


Conditions of Use.
This document may only be used by the client (and any other person who the client has agreed can use this document) for the purpose for which it was prepared and must not be used by any other person or for any other purpose.

Drawn	RI	Designer	CR/ RI
Drafting	CR	Design	CR
Check		Check	
Approved			
(Project Director)			
Date			
Scale			

Client	Merrylands (A)88 Development Pty Ltd.
Project	4 TERMINAL PLACE MERRYLANDS, LOT 1/ DP229589 4A TERMINAL PLACE MERRYLANDS
Title	PUBLIC PARK SITE SECTIONS 1
Original Size	A1
Drawing No:	2022035 PD-LD-DA-400
Rev:	4

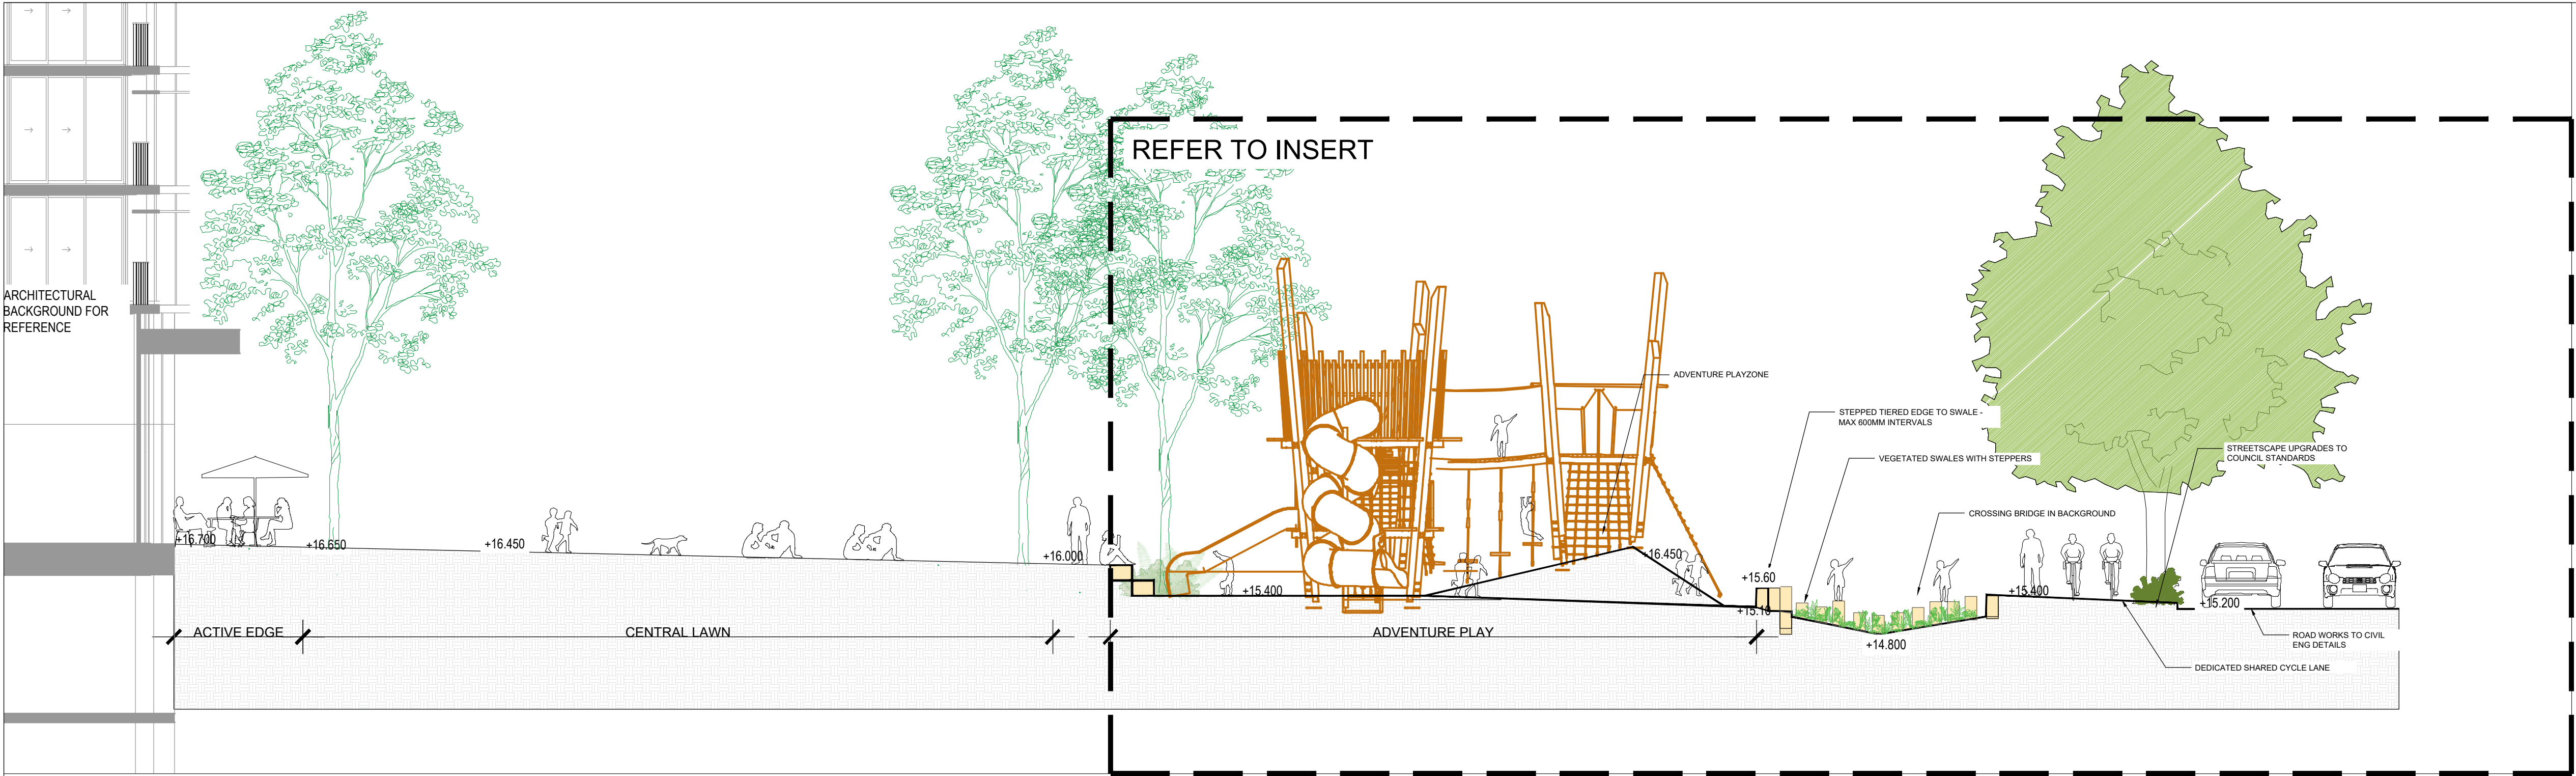


01 TYPICAL SECTION EE
1:100

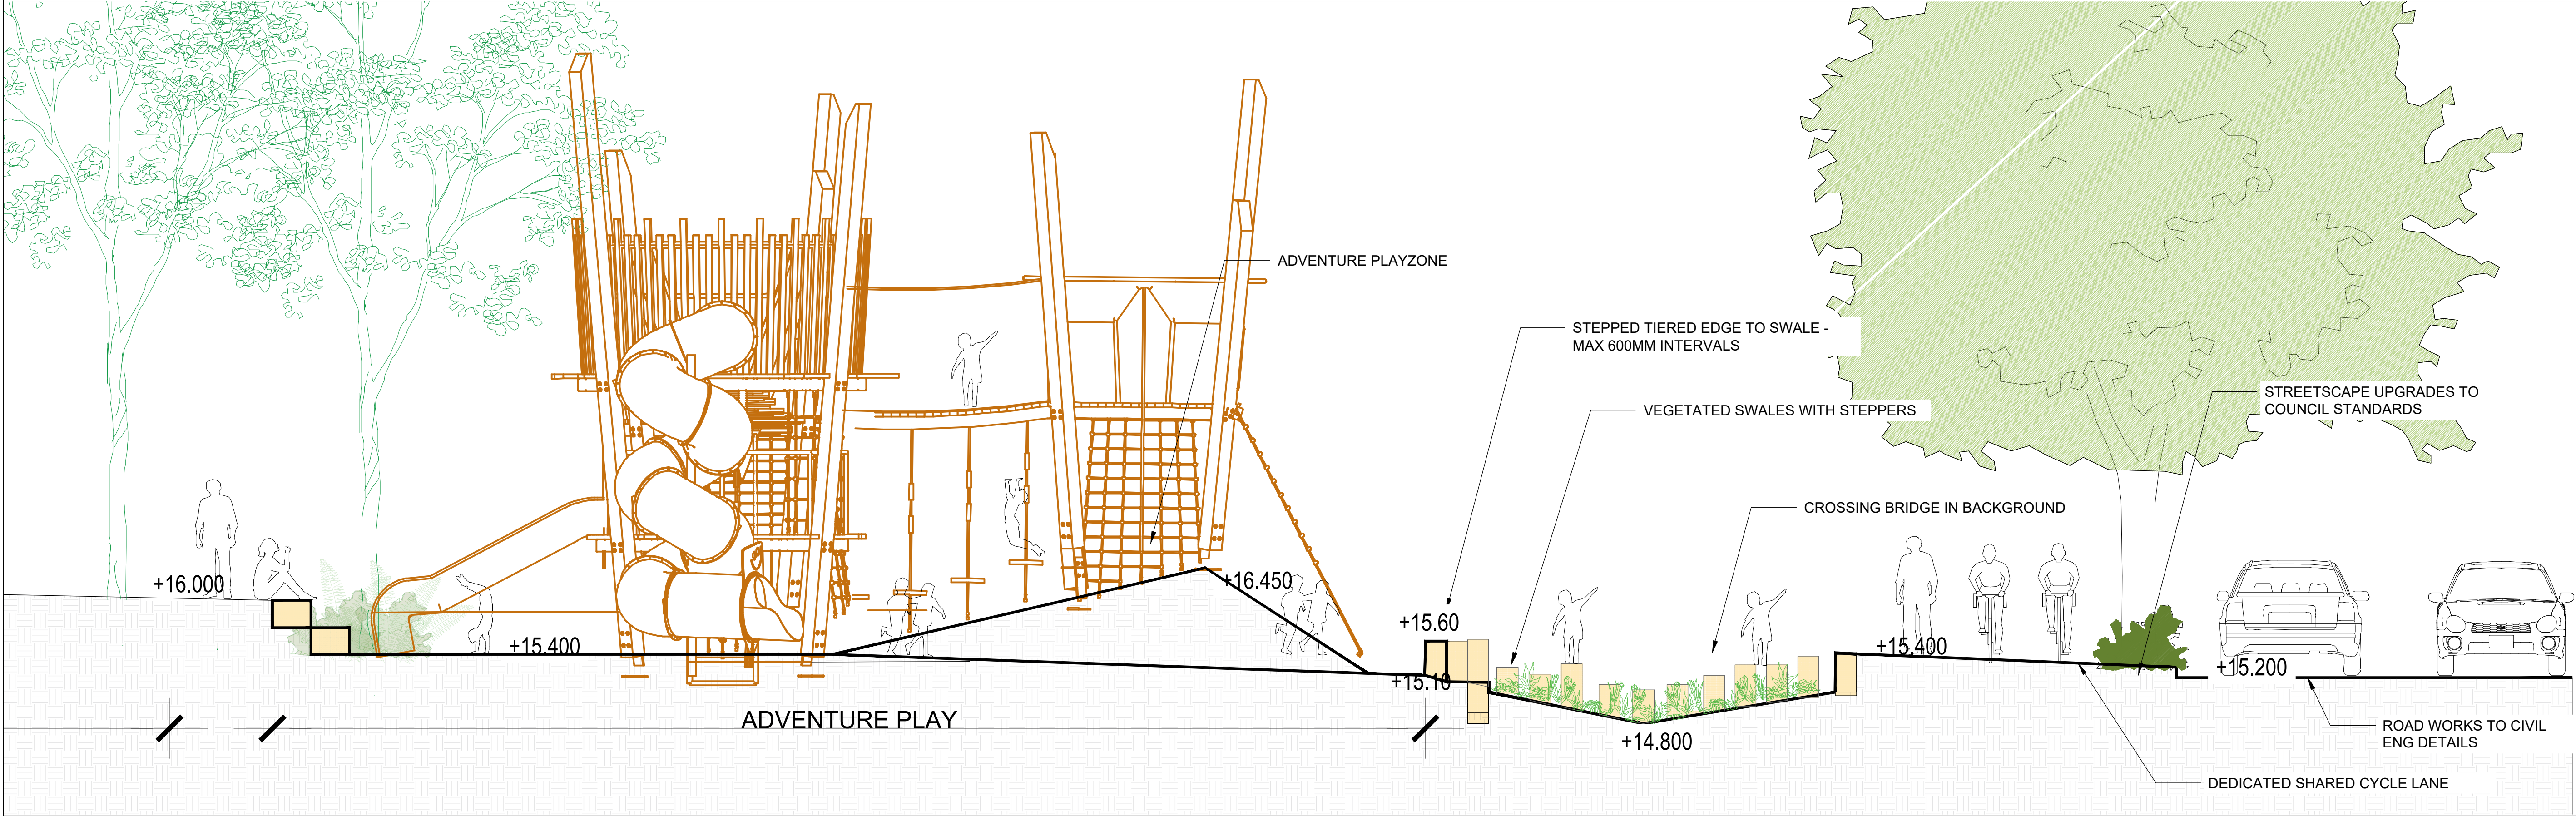

02 TYPICAL SECTION EE
1:50

4	DEVELOPMENT APPLICATION		RL	CR	CR	15.07.24
3	DEVELOPMENT APPLICATION		RL	CR	CR	19.06.24
2	DEVELOPMENT APPLICATION		RI	CR	CR	08.06.23
1	DEVELOPMENT APPLICATION		RI	CR	CR	08.05.23
No	Revision	Note: * indicates signatures on original issue of drawing or last revision of drawing	Drawn	Job Manager	Project Director	Date

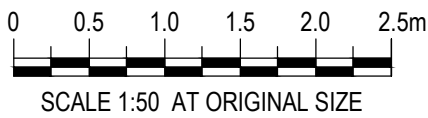

CLIENT
ALAND



ARCHITECT



LANDSCAPE



DO NOT SCALE

Conditions of Use.
This document may only be used by the client (and any other person who the client has agreed can use this document) for the purpose for which it was prepared and must not be used by any other person or for any other purpose.

Drawn RI

Drafting CR

Approved (Project Director)
Date

Scale

Designer CR/ RI

Design Check CR

This Drawing must not be used for Construction unless signed as Approved

Client	Merrylands (B)88 Development Pty Ltd.
Project	4 TERMINAL PLACE MERRYLANDS, LOT 1/ DP229589 4A TERMINAL PLACE MERRYLANDS
Title	PUBLIC PARK SITE SECTIONS 3
Original Size	A1
Drawing No:	2022035 PD-LD-DA-402
Rev:	4

LANDSCAPE OUTLINE SPECIFICATION NOTES

GENERAL:

Note the following is an outline specification for DA purposes only.

All works are to be performed by suitably qualified and experienced trades persons in landscape works. All works shall be supervised by a qualified superintendent.

SERVICES IDENTIFICATION

The contractor shall verify the position of all services prior to the commencement of works and take all necessary precautions to protect services during implementation works.

SITE ESTABLISHMENT

The contractor shall establish site access and compound in position agreed with the Superintendent and or subject to Council approval. The Contractor shall be totally responsible for protecting the site works during construction and establishment including vegetation, pedestrian and vehicular management. Implement erosion control and site management practices to secure the site and to comply with all statutory requirements.

EARTHWORKS & DRAINAGE

Bulk earthworks are by the civil contractor. The landscape contractor shall allow for minor earth trimming and profiling to prepare landscape areas to accept the nominated treatment. Protect exposed earthworks with temporary erosion measures and coordinate the on-site disposal of excess spoil with the Superintendent.

SUBSOIL AGRICULTURAL DRAINS:

All tree positions shall be free draining with positive drainage to SW outlets or natural drainage systems. Install 100mm diameter agg. drains including 200mm wide column of 10-20mm crushed drainage gravel and geo-textile fabric - Bidum A24. Seek direction from the site superintendent.

PIT LIDS:

The Contractor is to protect all pit lids during earthworks preparation. Retain Telstra concrete oval covers & pit checker plate steel pit covers, and concrete service pits. New pit lids are to be suitable for paver infill.

HARD LANDSCAPE WORKS

PAVEMENTS:

Modular Pavement Systems - Pedestrian: Stone paving product
Pavements systems shall conform to the approved Public Domain Framework and or Council's streetscape guidelines to the extent defined on the landscape plans. Supply and install pavements to the pattern nominated over concrete base including; base preparation, mortar bedding, placement, mechanical cutting, expansion | control joints, grout jointing and finishing to achieve levels and positive drainage.

ROADWORKS: Refer to Engineers drawings for grading, materials and set-out.

FURNITURE & FIXINGS

Supply and install furniture and fixing in the positions nominated on the plans or as agreed on site with the superintendent. All items are to be installed on concrete base slab or in-ground footings strictly in accordance with the manufacturer's specification. Where necessary, allow for cutting of pavements and or core drilling installation method.
The pavements shall comply with Council and Australian Standards

LIGHTING

Refer to the electrical engineer's plans for lighting circuits and installation. The general layout are nominated on the landscape plans.

SOFT LANDSCAPE WORKS

SOIL MIX:

Imported Soil Mix:

All planter areas shall have a minimum soil depth of 300mm and 100mm to turf | grass areas with landscape quality soil that conforms to AS 4419 Soils for Landscaping and Gardens.

Ameliorated site topsoil mix:

The Contractor is to use stockpiled site topsoil adding soil additives and chemicals; lime gypsum and fertiliser nutrients to achieve AS4419.

SAMPLE & TESTING:

Provide 1kg soil mix test sample and data to of imported or modify site soil , clearly

identified and referenced to the test data, prepared by an independent soil laboratory. Submit to the Superintendent for approval prior to supply and placement.

FERTILISER: Apply slow release Organic fertiliser at the time of planting with pellets to advanced tree positions strictly in accordance with the manufacturers specification and with regard to season, soil mix, watering regimes and sub grade conditions.

PLANT MATERIALS:

Refer to the plant schedule. The contractor shall ensure that all plant materials are secured immediately upon award of contract. Failure to do so will not give rise to substitutions or extensions of time. All stock shall be grown in open areas which are exposed to the sun and wind to promote vigorous plant growth and to harden plants off. All plant material shall be pest and disease free. All plant material shall not be root bound or damaged. Plant densities shall reflect accepted industry standards and Councils guidelines for Landscape Works and be sourced from an accredited nursery. The Contractor will be responsible for purchasing and coordination of delivery to satisfy the construction program. It is the Contractor's responsibility to check trees at the supply source and to accept delivery of the trees at site, ensuring that the trees are supplied in accordance with the specification and are in good health. The Contractor shall allow for unloading and placement of all advanced tree materials.

All bag stock shall conform to the specification and must be secured from an Accredited Nursery. The current Natspec Guide "Purchasing Landscape Trees" is a **guide only** for quality tree production. All trees must be able to be planted without the use of tree stakes. Any trees requiring staking to be held vertical shall be rejected.

ADVANCED TREES:

Plant stock shall have a well developed straight stem with tri-branching structure and healthy canopy typical to the species and to the minimum sizes scheduled.

Excavate a hole a minimum 2X wider than the root ball and deep enough to accept a minimum 200mm of topsoil below. Break up the base of the hole to a further depth of 200mm, and loosen compacted sides of the hole as necessary to prevent confinement of root growth to the hole. Loosen sides of root ball to promote growth. Backfill with nominated soil mix, lightly tamp and water to eliminate air pockets. Ensure positive drainage to all tree positions.

Supply and install root barrier as nominated and staking as detailed on plans.

IRRIGATION SYSTEM: Supply and install an automatically controlled system to landscape areas identified on the plans to achieve 25mm/week precipitation rate. This system shall have a rain switch and have backflow prevention devices fitted in accordance with Councils regulations.

MAINTENANCE PERIOD:

General
Planting maintenance period: the planting maintenance period will be 52 weeks and will commence from the date of practical completion. Of each phase of planting works (hereby specified to be a separable part of the works). It is anticipated that planting works will be undertaken in one phase
Planting maintenance program: 2 weeks prior to practical completion, furnish a proposed planting establishment program, and amend it as required. Such proposal should contain details of the types and frequency of maintenance activities involved with the establishment of plants and grassed areas. Comply with the approved program.

Planting maintenance log book: keep a log book recording when and what maintenance work has been done and what materials, including approved toxic materials, have been used. Log book must be signed off by the client's representative after each maintenance visit. Maintain log book in location nominated by superintendent. All entries are to be initialised by person nominated by superintendent. Log book to contain a copy of the approved planting establishment program. Product warranty: submit the supplier's written statement certifying that plants are true to the required species and type, and are free from diseases, pests and weeds. Insurance: the contractor is to ensure suitable insurance cover and / or bank guarantee is in place for the theft and / or damage of all works executed under this contract for the plant maintenance period.


All Drawings To Be Read In Conjunction With Structural, Mechanical, Hydraulic and Electrical Engineers' Detail Drawings And Specifications.

**** ALL WORKS WITHIN THE PUBLIC DOMAIN IN ACCORDANCE WITH COUNCILS SPECIFICATION AND DETAILS**


All Levels Indicated Taken To Australian Height Datum (AHD)

Refer to Detail Drawings For Typical Details.


Generally All Materials & Construction to Comply To AS 3700

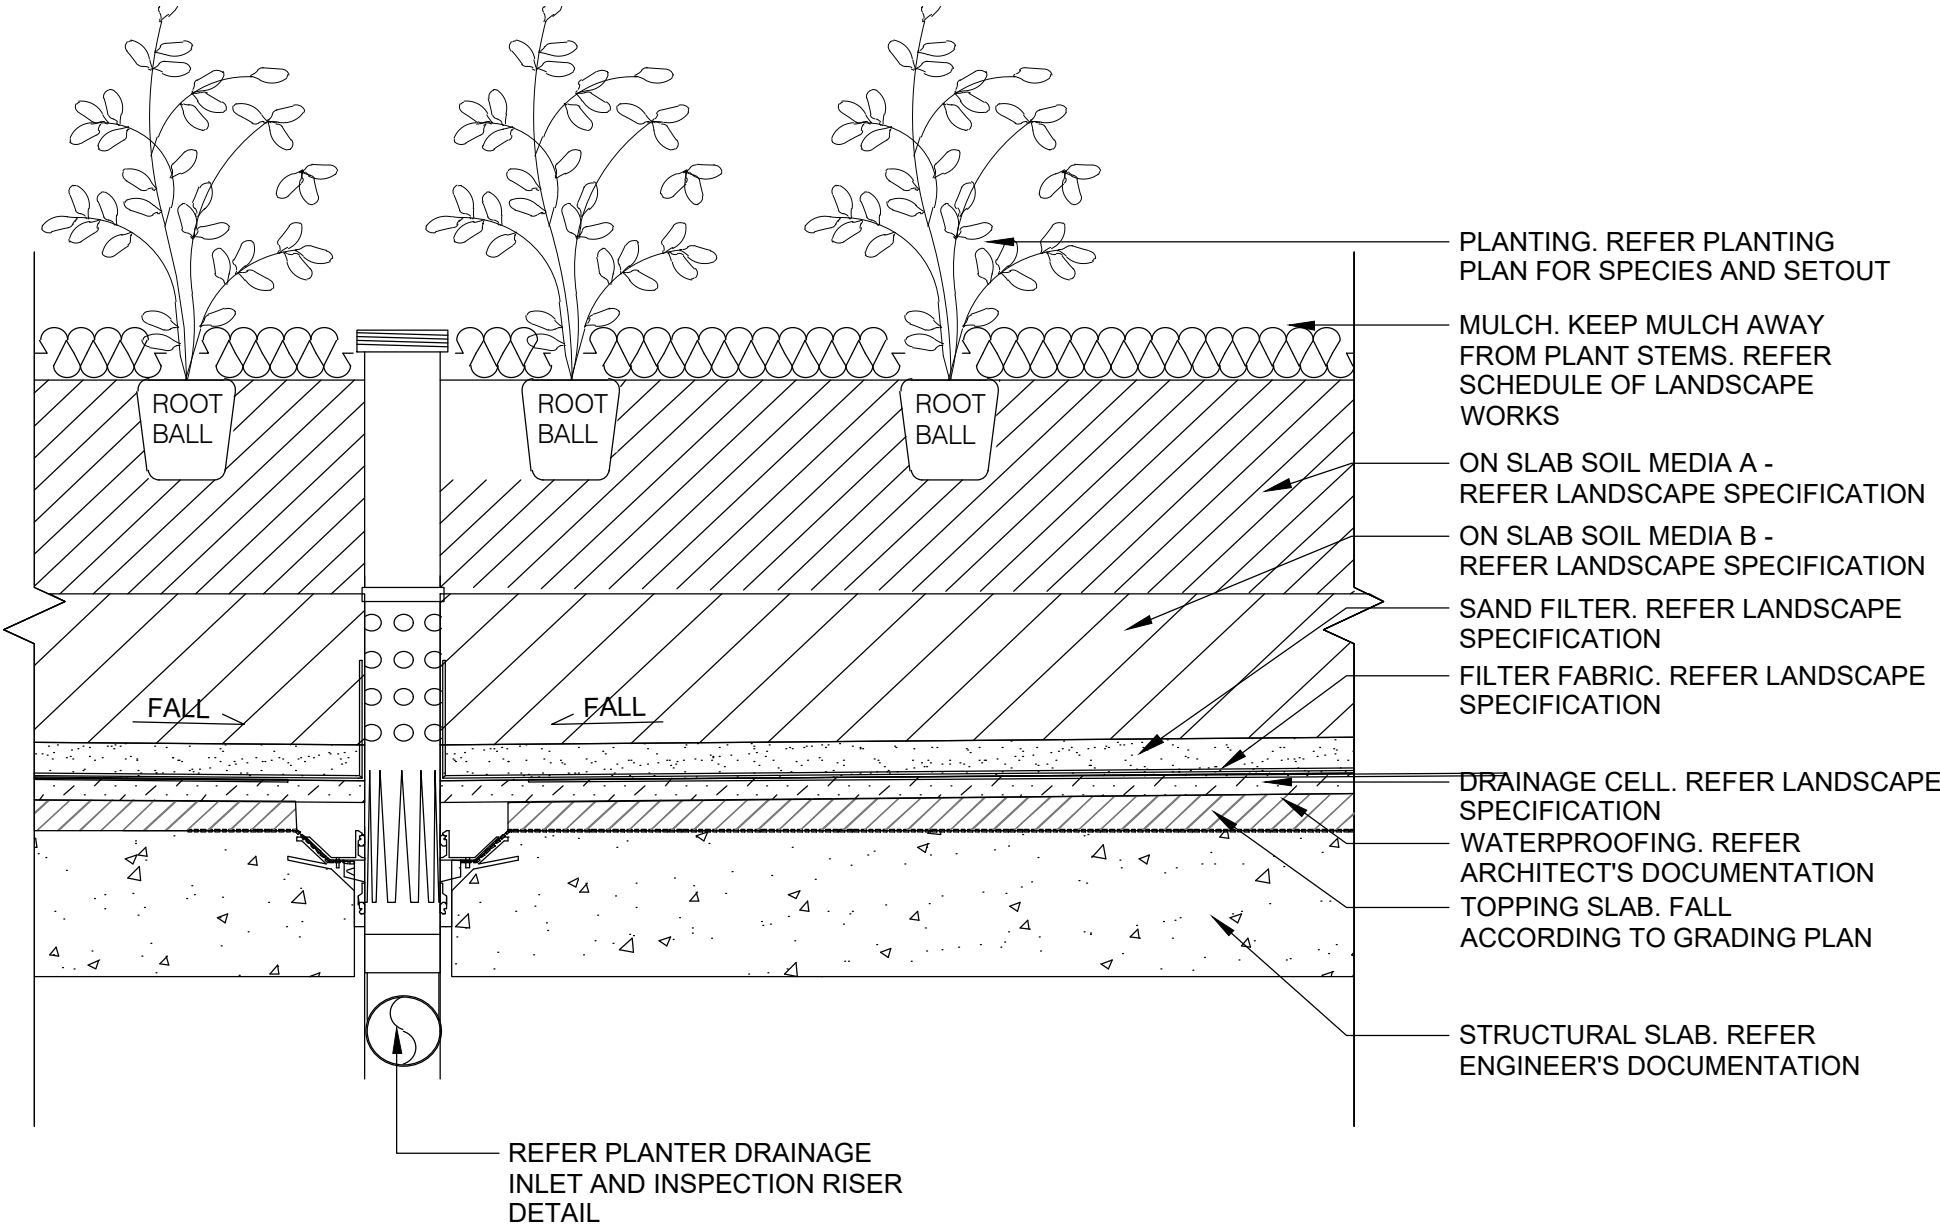

01 TYPICAL DETAIL: PLANTING ON PODIUM 1:10

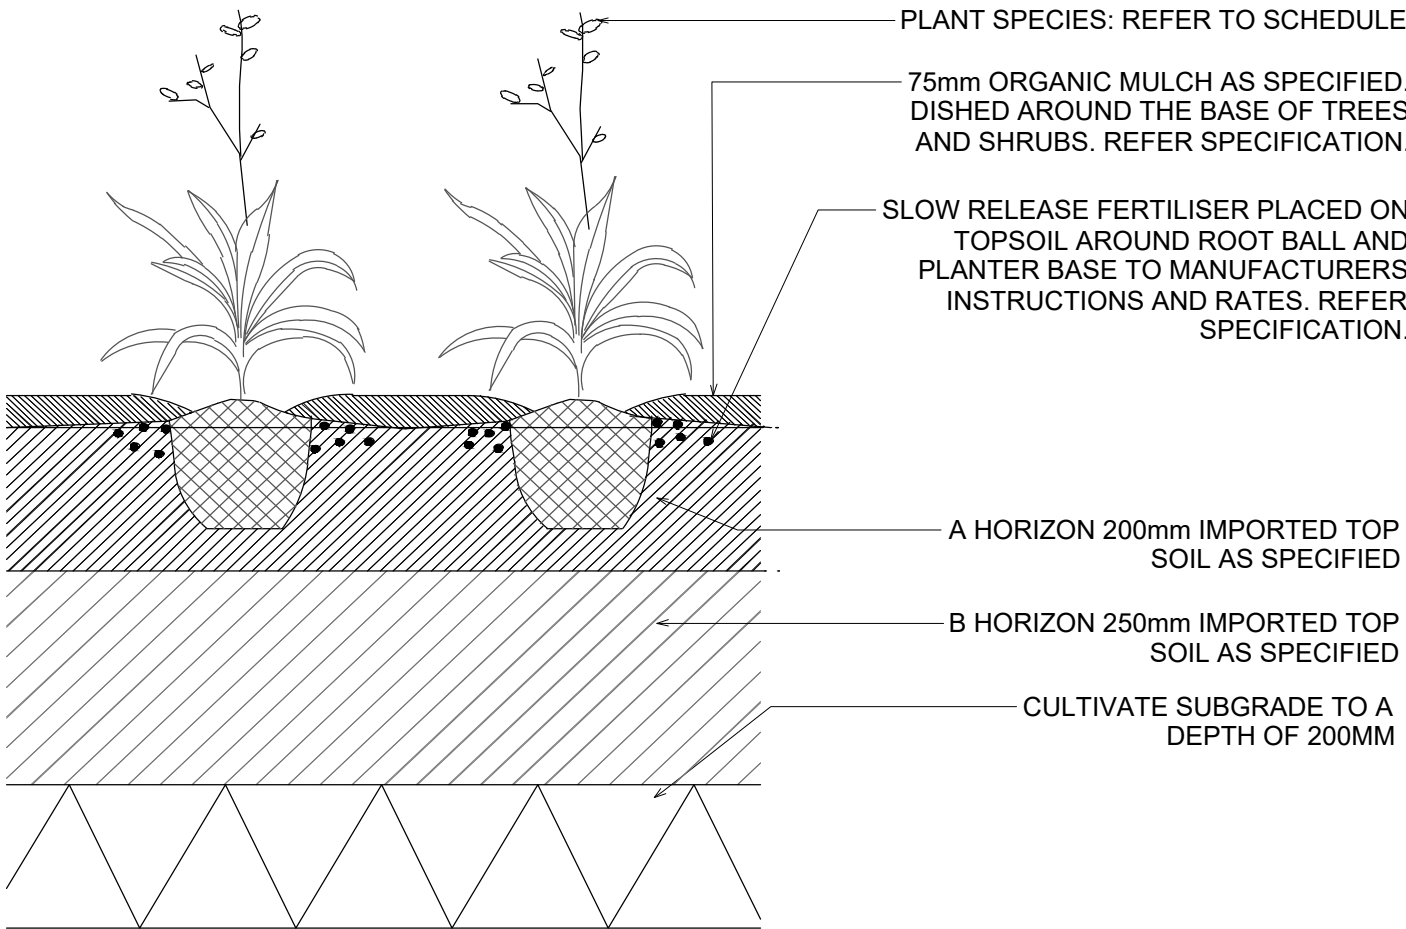

02 TYPICAL DETAIL: MASS PLANTING ON NATURAL GROUND 1:10

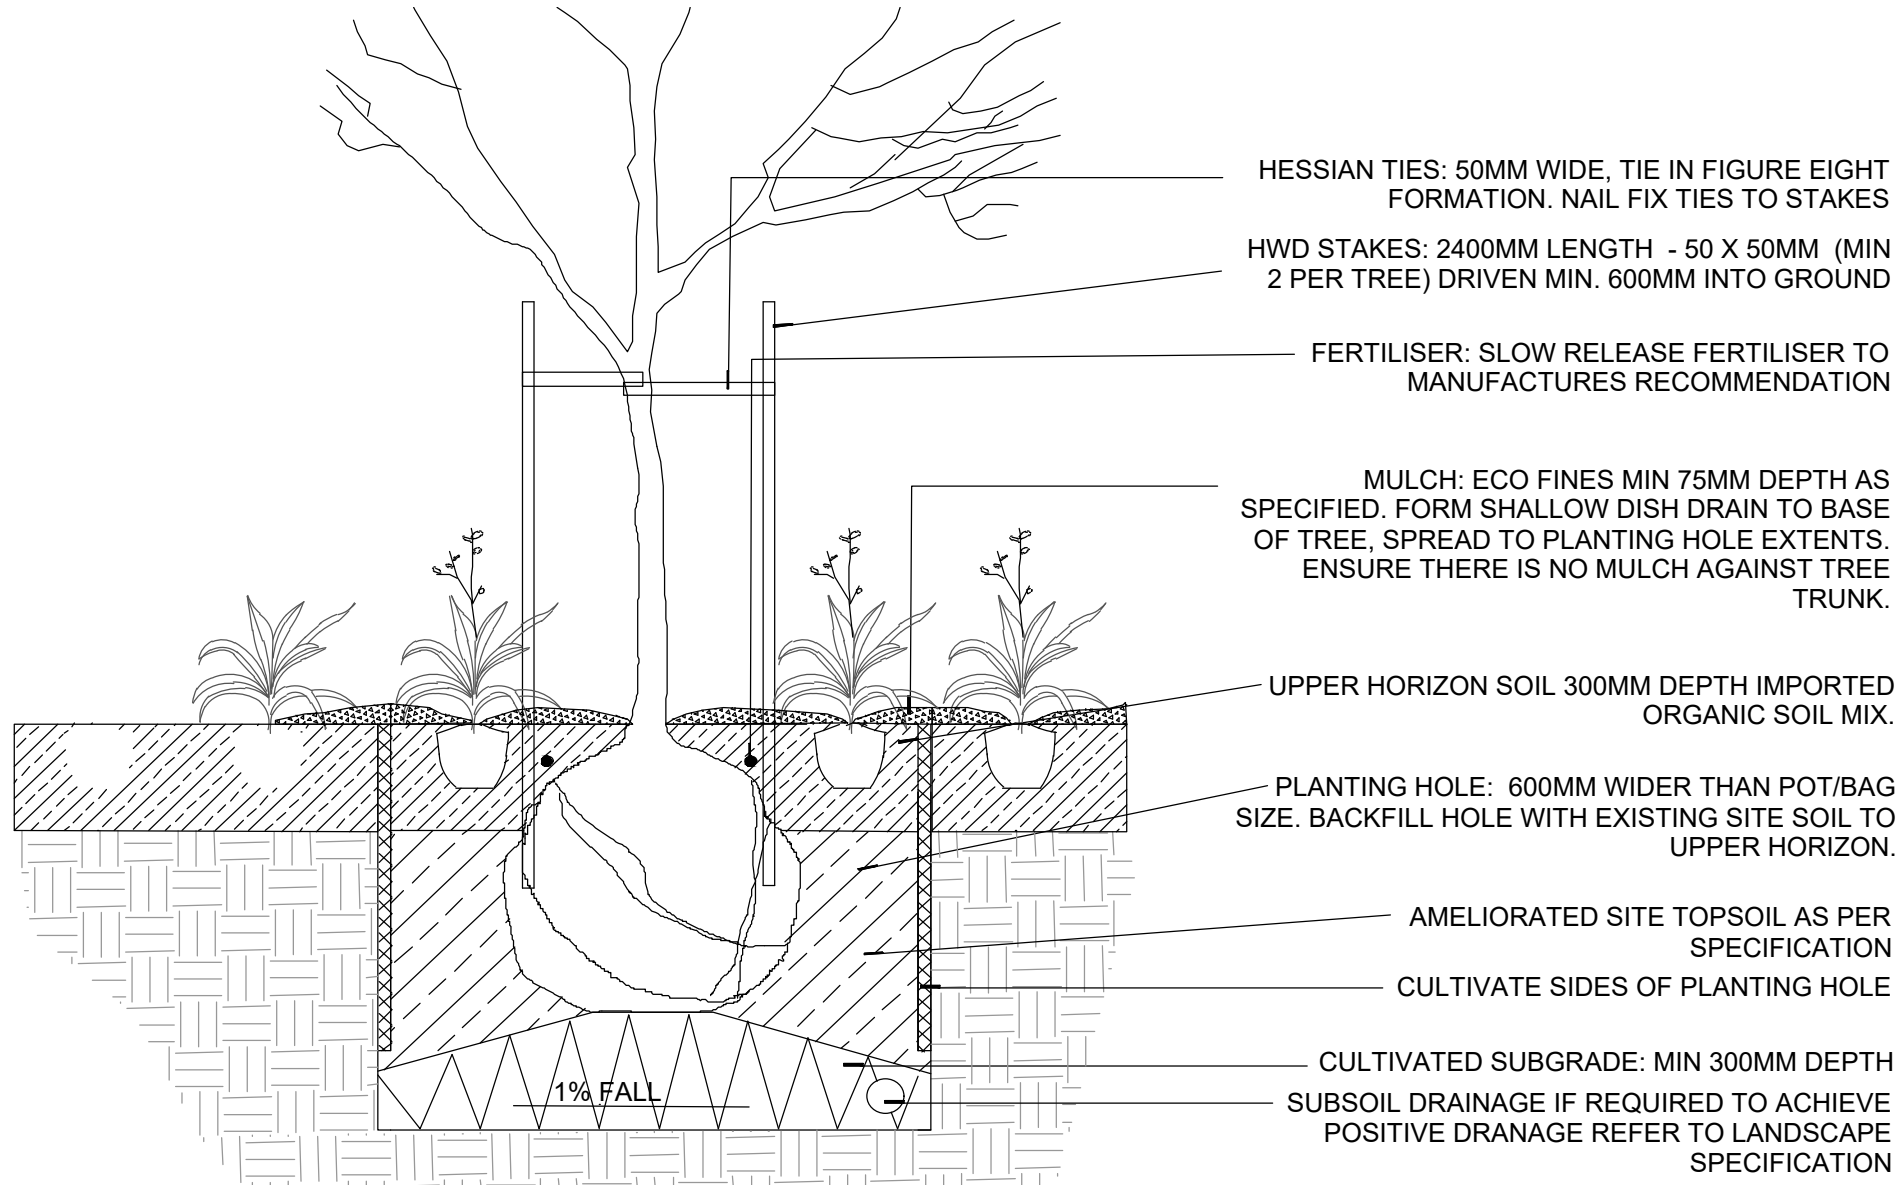

03 TYPICAL TREE DETAIL IN DEEP SOIL 1:20

NOT FOR CONSTRUCTION

4	DEVELOPMENT APPLICATION	RL	CR	CR	15.07.24	
3	DEVELOPMENT APPLICATION	RL	CR	CR	19.06.24	
2	DEVELOPMENT APPLICATION	RI	CR	CR	27.07.23	
1	DEVELOPMENT APPLICATION	RI	CR	CR	14.11.22	
No	Revision	Note: * indicates signatures on original issue of drawing or last revision of drawing	Drawn	Job Manager	Project Director	Date



DO NOT SCALE		Drawn RI	Designer CR/ RI	Client	Merrylands (B)88 Development Pty Ltd.	
Conditions of Use. This document may only be used by the client (and any other person who the client has agreed can use this document) for the purpose for which it was prepared and must not be used by any other person or for any other purpose.	Drafting CR	Design Check CR		Project	4 TERMINAL PLACE MERRYLANDS, LOT 1/ DP229589 4A TERMINAL PLACE MERRYLANDS	
	Approved (Project Director)	Date		Title	PUBLIC PARK	
				TYPICAL DETAILS & OUTLINE SPECIFICATION		
	Scale AS SHOWN	This Drawing must not be used for Construction unless signed as Approved		Original Size	A1	
				Drawing No: 2022035 PD-LD-DA-900 Rev: 4		