

Proposed Industrial Facility

300 Manchester Road, Auburn
Development Application


© 2016 Site Image (NSW) Pty Ltd ABN 44 801 262 380 as agent for Site Image NSW Partnership. All rights reserved. This drawing is copyright and shall not be reproduced or copied in any form or by any means (graphic, electronic or mechanical including photocopy) without the written permission of Site Image (NSW) Pty Ltd Any license, expressed or implied, to use this document for any purpose what so ever is restricted to the terms of the written agreement between Site Image (NSW) Pty Ltd and the instructing party.

The contractor shall check and verify all work on site (including work by others) before commencing the landscape installation. Any discrepancies are to be reported to the Project Manager or Landscape Architect prior to commencing work. Do not scale this drawing. Any required dimensions not shown shall be referred to the Landscape Architect for confirmation.

Drawing Schedule

Drawing Number	Drawing Title	Scale
000	Landscape Coversheet	N/A
001	Landscape Masterplan	1:1000
101	Landscape Plan Building 1	1:400
102	Landscape Plan Building 2	1:400
103	Landscape Plan Building 3&4	1:400
104	Landscape Plan Building 5&6	1:400
111	Landscape Plan The Hub	1:100
501	Landscape Details and Plant Schedule	As Shown
601	Landscape Sections	As Shown

B	Architectural Coordination	JW	NM	03.10.2019
A	Preliminary	JD	NM	27.09.2019
Issue	Revision Description	Drawn	Check	Date

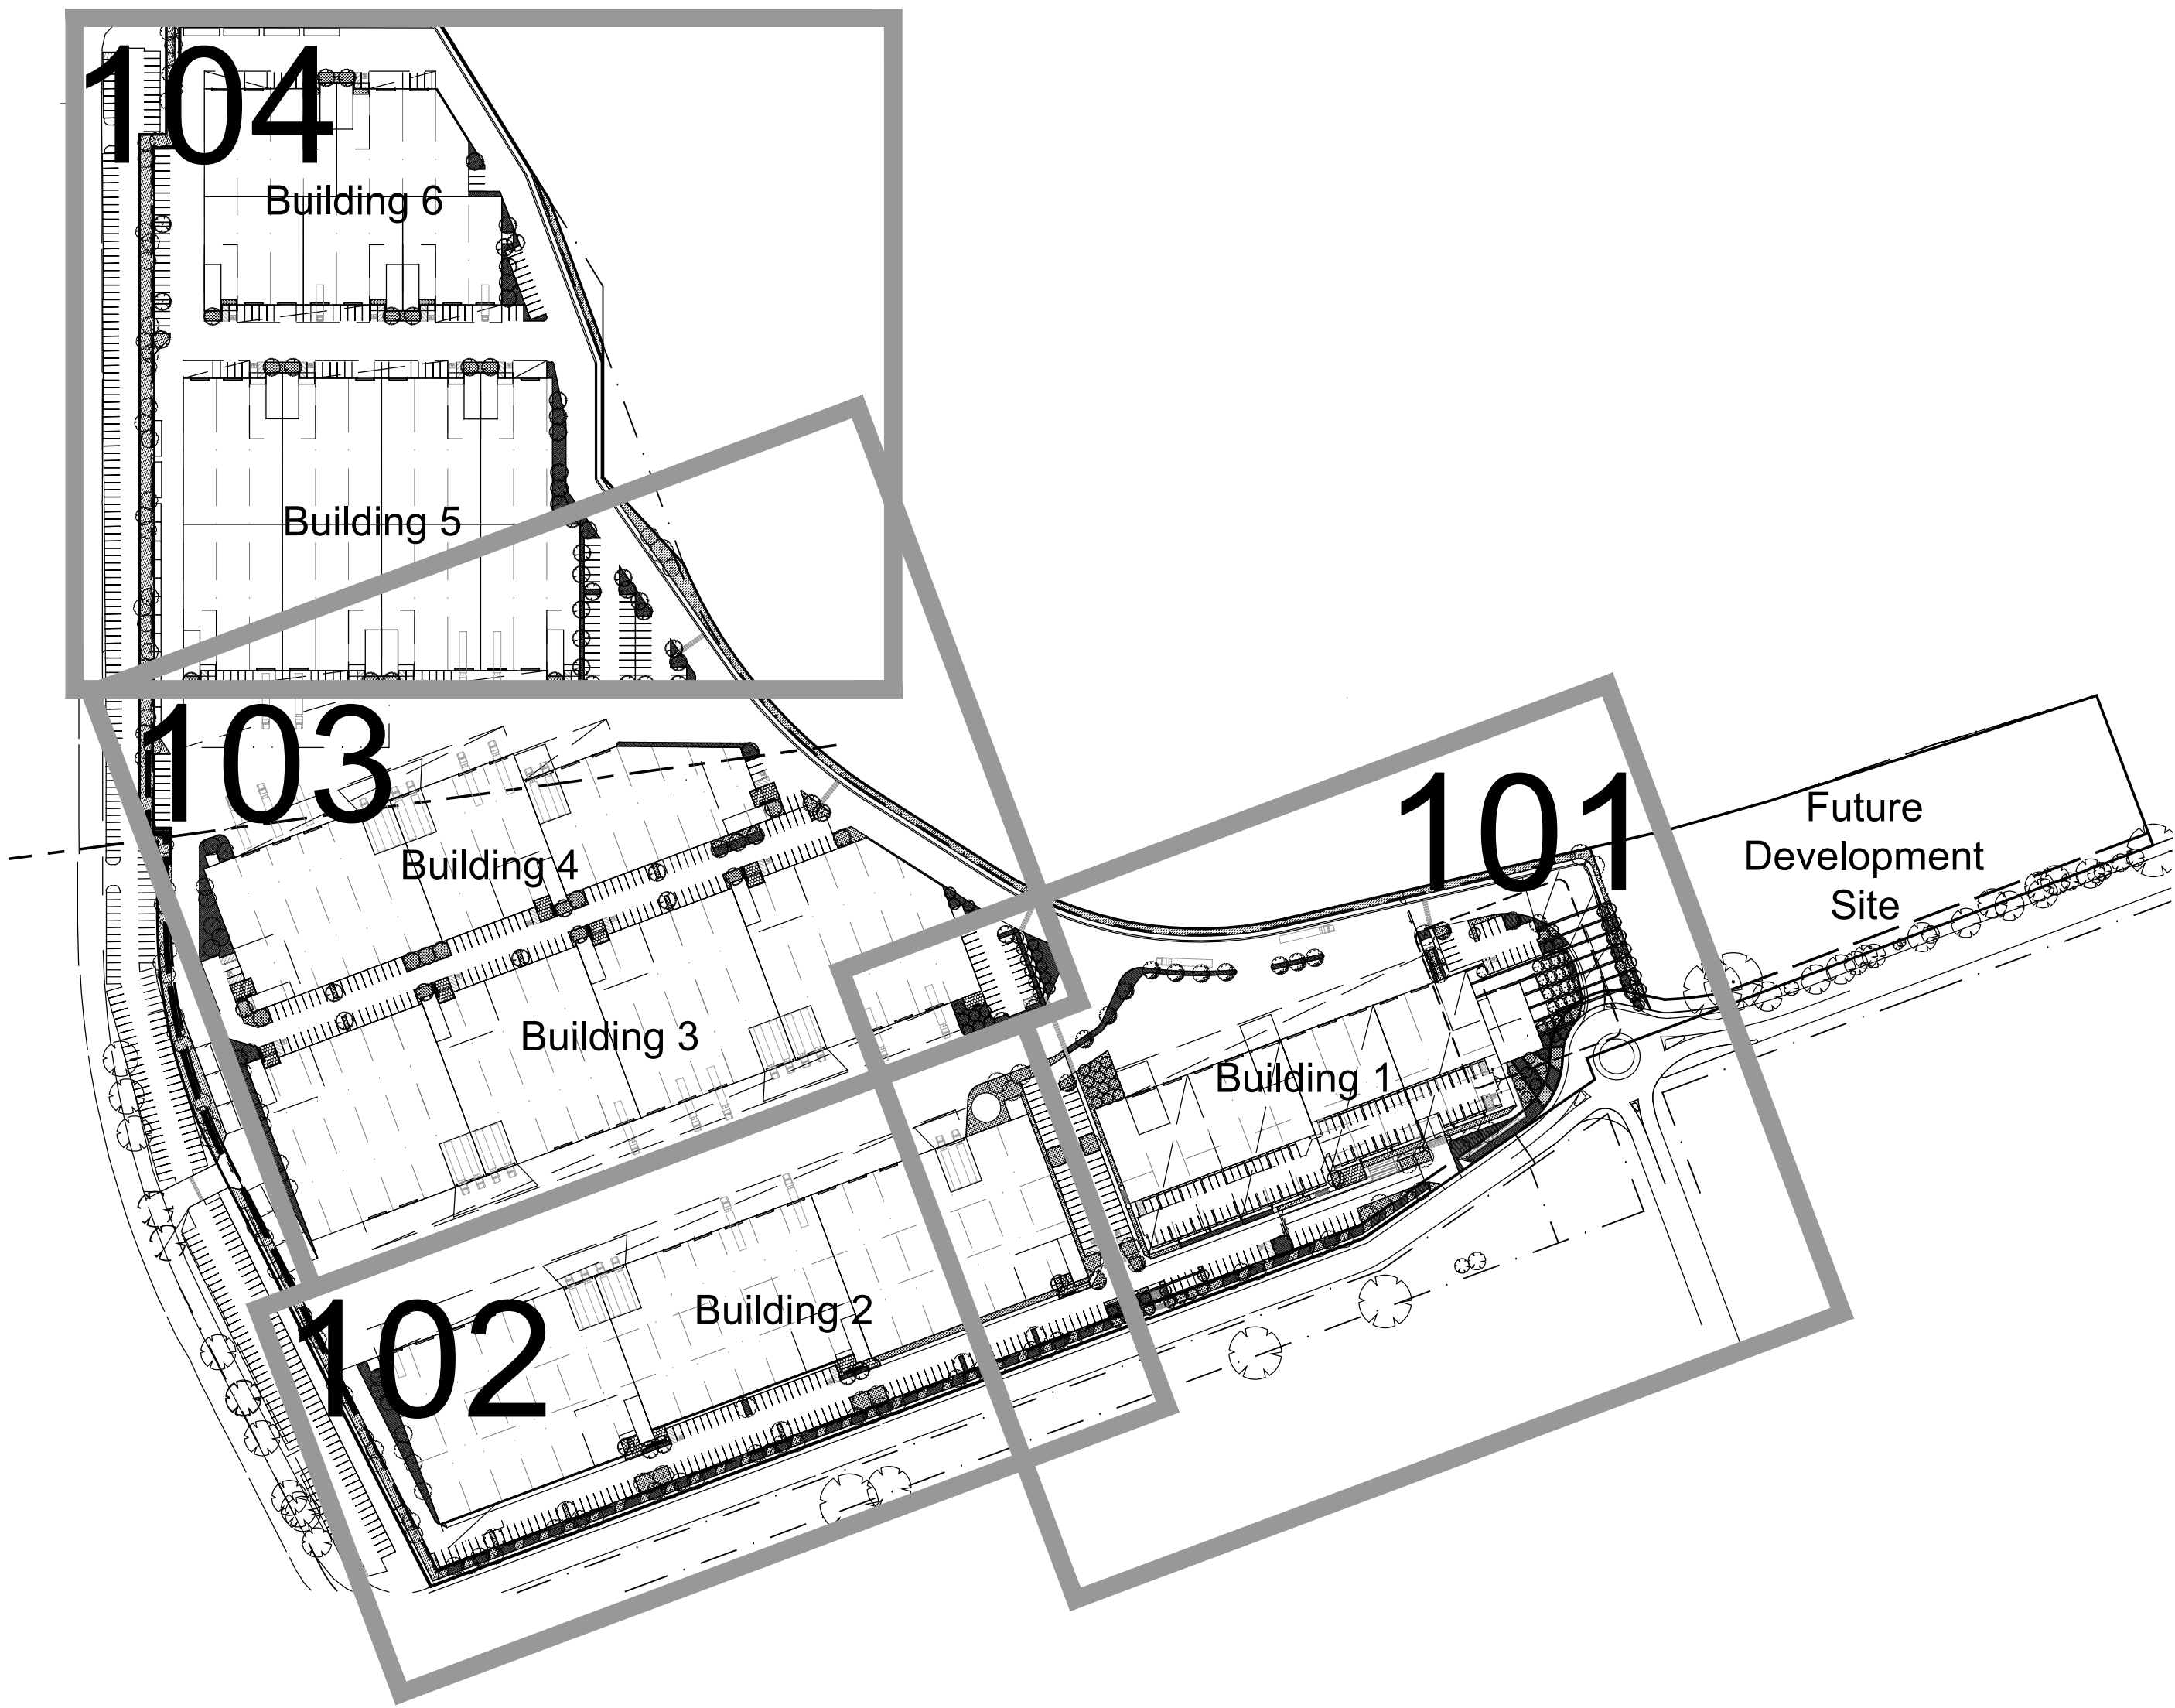

Site Plan | 1:2000

Client:

Mirvac

Project:

300 Manchester Road, Auburn

Level 1, 3-5 Baptist Street
Redfern NSW 2016
Australia

Tel: (61 2) 8332 5600
Fax: (61 2) 9698 2877
www.siteimage.com.au

Site Image (NSW) Pty Ltd
ABN 44 801 262 380

S I T E I M A G E



Landscape Architects

PRELIMINARY

Drawing Name:

Coversheet

Scale:

Job Number:

Drawing Number:

Issue:

SS19-4190

000 B

NOT FOR CONSTRUCTION



© 2016 Site Image (NSW) Pty Ltd ABN 44 801 262 380 as agent for Site Image NSW Partnership. All rights reserved. This drawing is copyright and shall not be reproduced or copied in any form or by any means (graphic, electronic or mechanical including photocopy) without the written permission of Site Image (NSW) Pty Ltd Any license, expressed or implied, to use this document for any purpose what so ever is restricted to the terms of the written agreement between Site Image (NSW) Pty Ltd and the instructing party.


The contractor shall check and verify all work on site (including work by others) before commencing the landscape installation. Any discrepancies are to be reported to the Project Manager or Landscape Architect prior to commencing work. Do not scale this drawing. Any required dimensions not shown shall be referred to the Landscape Architect for confirmation.

B	Architectural Coordination	JW	NM	03.10.2019
A	Preliminary	JD	NM	27.09.2019
Issue Revision Description		Drawn	Check	Date

LEGEND

- Property Boundary
- Shared Carparking Area
- Proposed Boundary and Perimeter Planting
- Feature Entry Planting

Key Plan:

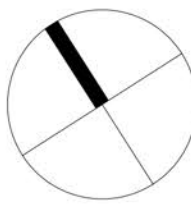

Client:
Mirvac

Project:
300 Manchester Road, Auburn

SITE IMAGE

Level 1, 3-5 Baptist Street
Redfern NSW 2016
Australia

Tel: (61 2) 8332 5600
Fax: (61 2) 9698 2877
www.siteimage.com.au

Site Image (NSW) Pty Ltd
ABN 44 801 262 380




Landscape Architects

PRELIMINARY

Drawing Name:
Landscape Masterplan

NOT FOR CONSTRUCTION

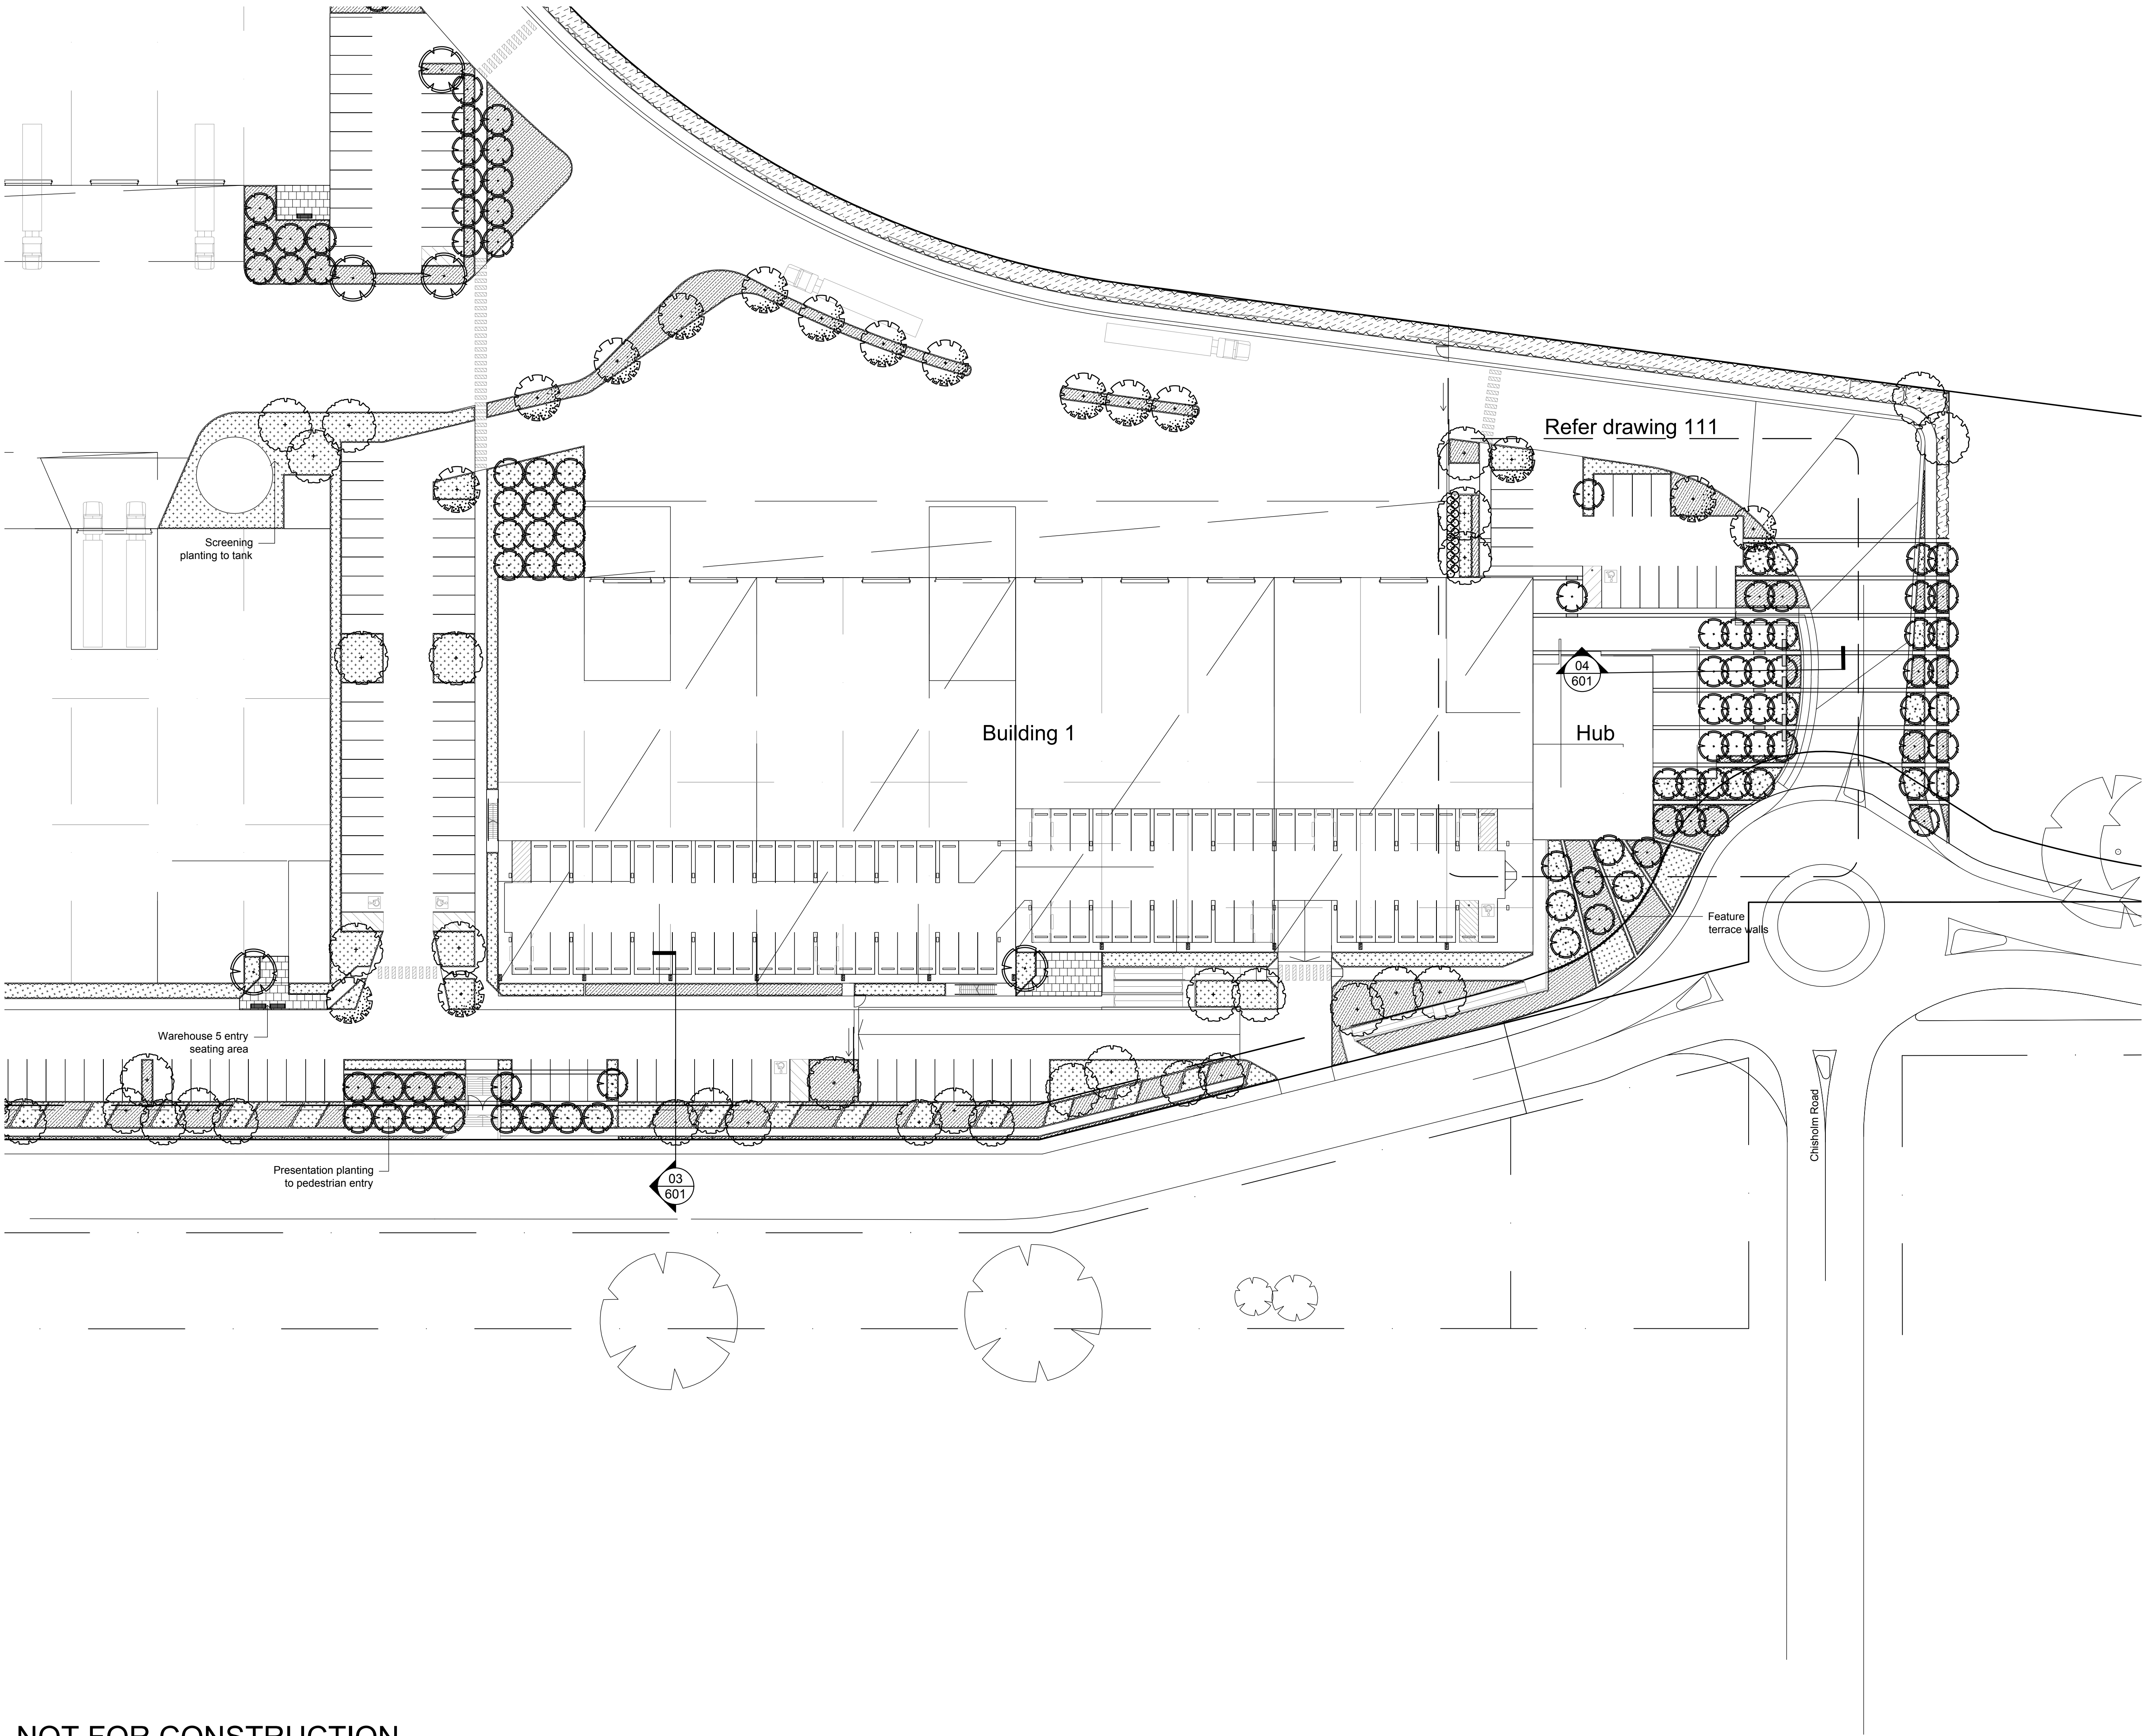


© 2016 Site Image (NSW) Pty Ltd ABN 44 801 262 380 as agent for Site Image NSW Partnership. All rights reserved. This drawing is copyright and shall not be reproduced or copied in any form or by any means (graphic, electronic or mechanical including photocopy) without the written permission of Site Image (NSW) Pty Ltd Any license, expressed or implied, to use this document for any purpose what so ever is restricted to the terms of the written agreement between Site Image (NSW) Pty Ltd and the instructing party.

The contractor shall check and verify all work on site (including work by others) before commencing the landscape installation. Any discrepancies are to be reported to the Project Manager or Landscape Architect prior to commencing work. Do not scale this drawing. Any required dimensions not shown shall be referred to the Landscape Architect for confirmation.

B	Architectural Coordination	JW	NM	03.10.2019
A	Preliminary	JD	NM	27.09.2019
Issue Revision Description		Drawn	Check	Date

- LEGEND
- Property Boundary
 - Massed Boundary and perimeter planting
 - Feature Entry Planting
 - Feature Tree

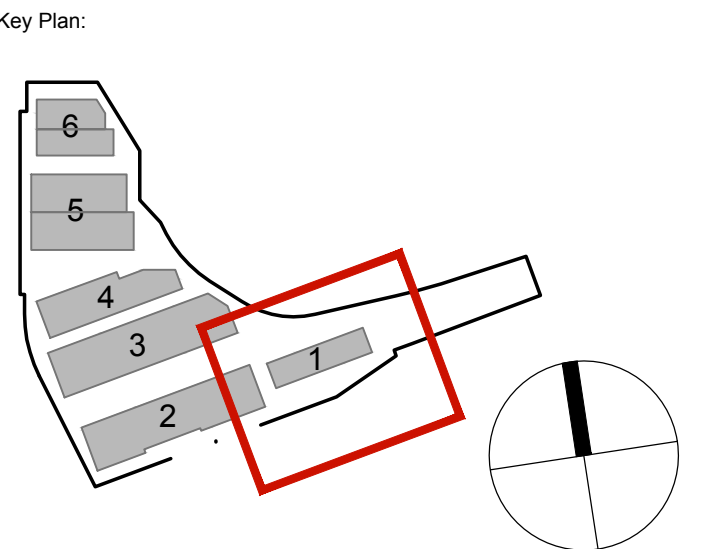

Client:
Mirvac

Project:
300 Manchester Road, Auburn

S I T E I M A G E
Level 1, 3-5 Baptist Street
Redfern NSW 2016
Australia
Tel: (61 2) 8332 5600
Fax: (61 2) 9698 2877
www.siteimage.com.au
Site Image (NSW) Pty Ltd
ABN 44 801 262 380



PRELIMINARY

Drawing Name:
**Landscape Plan
Building 1**

Scale: **1:400 @ A1**
Job Number:
SS19-4190

Drawing Number:
101
Issue:
B

NOT FOR CONSTRUCTION