

ASCHAM SCHOOL FIONA REDEVELOPMENT 188 & 208 NEW SOUTH HEAD ROAD, EDGECLIFF NSW

SHEET NUMBER	SHEET NAME
A-XX-01	COVER SHEET
A-XX-02	SITE PLAN
A-XX-03	PROPOSED EXTERNAL FINISHES
B-00-01	FLOOR PLAN LOWER GROUND
B-00-02	FLOOR PLAN GROUND
B-01-03	FLOOR PLAN LEVEL 01
B-02-04	FLOOR PLAN LEVEL 02
B-03-05	ROOF PLAN
C-FH-01	ELEVATIONS - FIONA HERITAGE
C-FW-01	ELEVATIONS - FIONA WING
C-NF-01	ELEVATIONS - NEW FIONA HALL
D-FH-01	SECTIONS - FIONA HERITAGE
D-FW-01	SECTIONS - FIONA WING
D-NF-01	SECTIONS - NEW FIONA HALL
R-XX-01	SHADOW DIAGRAM_PROPOSED 01
R-XX-02	SHADOW DIAGRAMS_COMPARISON 02
R-XX-03	SHADOW DIAGRAMS_COMPARISON 03
U-XX-01	DEMO PLAN - LOWER GROUND
U-XX-02	DEMO PLAN - GROUND
U-XX-03	DEMO PLAN - LEVEL 1
U-XX-04	DEMO PLAN - LEVEL 2
U-XX-05	DEMO ELEVATIONS

A - INTRODUCTORY A - INTRODUCTORY A - INTRODUCTORY B - PLANS **C - ELEVATIONS** C - ELEVATIONS C - ELEVATIONS D - SECTIONS D - SECTIONS D - SECTIONS R - MISCELLANEOUS R - MISCELLANEOUS R - MISCELLANEOUS **U - DEMOLITION PLANS U - DEMOLITION PLANS**

U - DEMOLITION PLANS

U - DEMOLITION PLANS U - DEMOLITION PLANS

C:\Users\nsouksamrane\REVIT_LOCAL\2020\AR_1911025_AFD_FIONA BUILDING_nsouksamrane.rvt

INFORMATION TYPE

DRAWING KEY

@A1 STATUS

17/06/2022 10:45:34 AM

DEVELOPMENT APPLICATION

COVER SHEET

NSW QLD 9356 NINOTSCHKA TITCHKOSKY 5527 NEIL LOGAN 4937 JAMES GROSE 2709 BRIAN DONOVAN 7115 JULIAN ASHTON 1595 MARK GRIMMER 7053 MATTHEW BLAIR 5528 DAVID KELLY 7151 PHILLIP ROSSINGTON 5517 CATHERINE SKINNER 7439 PETER TITMUSS 3866 KEVIN O'BRIEN 10447 ALISON BOUNDS

Telephone +61 7 3852 2525 Facsimile +61 7 3852 2544 www.bvn.com.au

BVN

NOMINATED ARCHITECTS

ARCHITECTS REGISTRATION BOARD /


PAYMEN BE USE HAS BE		TURE PTY LIMITED. UNLESS OTHERWISE
HAS BE	NT IN FULL OF ALL BV	IN CHARGES; THIS DOCUMENT ARE SUBJECT TO IN CHARGES; THIS DOCUMENT MAY ONLY S PURPOSE AND PROJECT FOR WHICH IT
	D THIS DOCUMENT M	ELIVERED, AS NOTIFIED IN WRITING BY IAY NOT BE OTHERWISE USED, OR COPIED.
RISK AN	ID WITHOUT LIMITING	F THIS DOCUMENT IS AT THE USER'S SOLE 3 BVN'S RIGHTS THE USER RELEASES AND 2 AGAINST ALL LOSS SO ARISING.
		JAGAINSTALL LOSS SU ARISING.
NOTE CONTRA	ACTOR TO CHECK AN	ID VERIFY ALL DIMENSIONS ON SITE PRIOR
	MENCEMENT OF WO SCALE THIS DRAWIN	IRK OR PREPARATION OF SHOP DRAWINGS. NG
ISSU	E DATE	FOR
1	04/03/2021	FOR INFO - 50% DA
2 3	25/03/2021	FOR INFO - PRE DA FOR INFO - PRE DA
4	26/04/2021	FOR DA
5	13/05/22	FOR DA
6	17/06/22	FOR DA
	JLTANT: TOWN	PLANNING
URB	IS	
TEL	(02) 8233 9	900
CONSI	JLTANT: STRUC	TURAL
SDA	STRUCTU	RES
TEL	(02) 9277 7	777
	JLTANT BCA/PC	
		GUIRE & GOLDSMITH
	(02) 8233 9	
	JLTANT: LANDS	
	ECT STUD	
	(02) 96997 ²	
	. ,	AGE ARCHITECT
	(02) 9299 7	
	JLTANT : TRAFF	
ARU		
$\pi \omega$, (02) 9320 9	250
TEI	IULI JULU J	
	. ,	
CONSI	JLTANT: ACOUS	
CONSI ACO		GIC
CONSI ACO TEL	USTIC LOC (02) 8339 8	GIC 000
CONSU ACO TEL CONSU	JLTANT: ACOUS USTIC LOC (02) 8339 8 JLTANT: MECHA	GIC 000 anical/electrical
CONSU ACO TEL CONSU SHE	USTIC LOO USTIC LOO (02) 8339 8 JLTANT: MECHA LMERDINE	GIC 1000 ANICAL/ELECTRICAL S CONSULTING ENGINEERS
CONSI ACO TEL CONSI SHE TEL	USTIC LOC (02) 8339 8 JITANT: MECHA LMERDINE (02) 9436 3	GIC 1000 ANICAL/ELECTRICAL IS CONSULTING ENGINEER 1021
CONSU ACO TEL CONSU SHE TEL CONSU	USTIC LOC (02) 8339 8 JLTANT: MECHA LMERDINE (02) 9436 3 JLTANT: HYDRA	GIC 1000 ANICAL/ELECTRICAL IS CONSULTING ENGINEER 1021
CONSI ACO TEL CONSI SHE TEL CONSI STAI	JITANT: ACOUS USTIC LOC (02) 8339 8 JITANT: MECHA LMERDINE (02) 9436 3 JITANT: HYDRA NTEC	GIC 2000 ANICAL/ELECTRICAL SS CONSULTING ENGINEER 2021 AULIC/CIVIL
CONSI ACO TEL CONSI SHE TEL CONSI STAI TEL	USTIC LOC (02) 8339 8 JITANT: MECHA LMERDINE (02) 9436 3 JITANT: HYDRA NTEC (02) 8484 7	GIC 1000 ANICAL/ELECTRICAL IS CONSULTING ENGINEER 1021 AULIC/CIVIL
CONSI ACO TEL CONSI SHE TEL CONSI TEL	USTIC LOC (02) 8339 8 JITANT: MECHA LMERDINE (02) 9436 3 JITANT: HYDRA NTEC (02) 8484 7 JITANT: QUANT	GIC 2000 ANICAL/ELECTRICAL SS CONSULTING ENGINEER 2021 AULIC/CIVIL
CONSU ACO TEL CONSU SHE TEL CONSU TEL CONSU CONSU	JITANT: ACOUS USTIC LOC (02) 8339 8 JITANT: MECHA LMERDINE (02) 9436 3 JITANT: MYDRA NTEC (02) 8484 7 JITANT: QUANT PTY LTD	GIC 2000 INICAL/ELECTRICAL IS CONSULTING ENGINEERS 2021 INULIC/CIVIL 2000 TITY SURVEYOR
CONSI ACO TEL CONSI SHE TEL CONSI TEL CONSI QS1 TEL	USTIC LOC (02) 8339 8 JITANT: MECHA LMERDINE (02) 9436 3 JITANT: HYDRA NTEC (02) 8484 7 JITANT: QUANT PTY LTD (02) 9693 1	GIC NICAL/ELECTRICAL S CONSULTING ENGINEERS 021 NULIC/CIVIL 2000 TITY SURVEYOR 418
CONSI ACO TEL CONSI SHE CONSI CONSI CONSI QS1 TEL CONSI	USTIC LOC (02) 8339 8 JITANT: MECHA LMERDINE (02) 9436 3 JITANT: HYDRA NTEC (02) 8484 7 JITANT: QUANT PTY LTD (02) 9693 1 JITANT: FIRE E	GIC NICAL/ELECTRICAL S CONSULTING ENGINEERS 021 NULIC/CIVIL 2000 TITY SURVEYOR 418
CONSI ACO TEL CONSI SHE TEL CONSI CONSI CONSI CONSI ECA	JITANT: ACOUS USTIC LOC (02) 8339 8 JITANT: MECHA LMERDINE (02) 9436 3 JITANT: MECHA (02) 9436 3 JITANT: HYDRA NTEC (02) 8484 7 JITANT: QUANT PTY LTD (02) 9693 1 JITANT: FIRE E LOGIC	GIC 5000 ANICAL/ELECTRICAL S CONSULTING ENGINEER 5021 AULIC/CIVIL 7000 TITY SURVEYOR 418 NGINEER
CONSI ACO TEL CONSI SHE TEL CONSI CONSI CONSI CONSI ECA	USTIC LOC (02) 8339 8 JITANT: MECHA LMERDINE (02) 9436 3 JITANT: HYDRA NTEC (02) 8484 7 JITANT: QUANT PTY LTD (02) 9693 1 JITANT: FIRE E	GIC 5000 ANICAL/ELECTRICAL S CONSULTING ENGINEER 5021 AULIC/CIVIL 7000 TITY SURVEYOR 418 NGINEER
CONSI ACO TEL CONSI SHE TEL CONSI TEL CONSI QS1 TEL CONSI CONSI CONSI CONSI CONSI CONSI CONSI	USTIC LOC (02) 8339 8 JITANT: MECHA LMERDINE (02) 9436 3 JITANT: HYDRA NTEC (02) 8484 7 JITANT: QUANT PTY LTD (02) 9693 1 JITANT: FIRE E LOGIC (02) 9411 5	GIC 5000 ANICAL/ELECTRICAL S CONSULTING ENGINEER 5021 AULIC/CIVIL 7000 TITY SURVEYOR 418 NGINEER
CONSI ACO TEL CONSI SHE TEL CONSI TEL CONSI QS1 TEL CONSI BCA TEL	USTIC LOC (02) 8339 8 JITANT: MECHA LMERDINE (02) 9436 3 JITANT: HYDRA NTEC (02) 8484 7 JITANT: QUANT PTY LTD (02) 9693 1 JITANT: FIRE E LOGIC (02) 9411 5	GIC 5000 ANICAL/ELECTRICAL S CONSULTING ENGINEERS 5021 AULIC/CIVIL 7000 TITY SURVEYOR 418 NGINEER
CONSI ACO TEL CONSI SHE TEL CONSI TEL CONSI QS1 TEL CONSI BCA TEL	USTIC LOC (02) 8339 8 JITANT: MECHA LMERDINE (02) 9436 3 JITANT: HYDRA NTEC (02) 8484 7 JITANT: QUANT PTY LTD (02) 9693 1 JITANT: FIRE E LOGIC (02) 9411 5	GIC 5000 ANICAL/ELECTRICAL S CONSULTING ENGINEERS 5021 AULIC/CIVIL 7000 TITY SURVEYOR 418 NGINEER
CONSI ACO TEL CONSI SHE TEL CONSI TEL CONSI QS1 TEL CONSI CONSI CONSI CONSI CONSI CONSI CONSI	USTIC LOC (02) 8339 8 JITANT: MECHA LMERDINE (02) 9436 3 JITANT: HYDRA NTEC (02) 8484 7 JITANT: QUANT PTY LTD (02) 9693 1 JITANT: FIRE E LOGIC (02) 9411 5	GIC 2000 ANICAL/ELECTRICAL SS CONSULTING ENGINEERS 2021 AULIC/CIVIL 2000 TITY SURVEYOR 418 NGINEER 2360
CONSI ACO TEL CONSI SHE TEL CONSI TEL CONSI QS1 TEL CONSI QS1 CONSI CONSI CONSI	USTIC LOC (02) 8339 8 JITANT: MECHA LMERDINE (02) 9436 3 JITANT: MYDRA NTEC (02) 8484 7 JITANT: HYDRA NTEC (02) 8484 7 JITANT: QUANT PTY LTD (02) 9693 1 JITANT: FIRE E LOGIC (02) 9411 5	GIC 2000 ANICAL/ELECTRICAL S CONSULTING ENGINEERS 2021 AULIC/CIVIL 2000 11TY SURVEYOR 418 NGINEER 3360 Ascham School
CONSI ACO TEL CONSI SHE TEL CONSI STAI TEL CONSI QS1 TEL CONSI CONSI CONSI CONSI	USTIC LOC (02) 8339 8 JITANT: MECHA LMERDINE (02) 9436 3 JITANT: MECHA (02) 9436 3 JITANT: MECHA (02) 9436 3 JITANT: HYDRA NTEC (02) 8484 7 JITANT: CUANT PTY LTD (02) 8484 7 JITANT: QUANT PTY LTD (02) 9693 1 JITANT: FIRE E LOGIC (02) 9411 5 T HAM SCHC	GIC 2000 ANICAL/ELECTRICAL S CONSULTING ENGINEERS 2021 AULIC/CIVIL 2000 11TY SURVEYOR 418 NGINEER 3360 Ascham School
CONSI ACO TEL CONSI SHE TEL CONSI TEL CONSI QS1 TEL CONSI QS1 CONSI CONSI CONSI	USTIC LOC (02) 8339 8 JITANT: MECHA LMERDINE (02) 9436 3 JITANT: MECHA (02) 9436 3 JITANT: MECHA (02) 9436 3 JITANT: HYDRA NTEC (02) 8484 7 JITANT: CUANT PTY LTD (02) 8484 7 JITANT: QUANT PTY LTD (02) 9693 1 JITANT: FIRE E LOGIC (02) 9411 5 T HAM SCHC	GIC 2000 ANICAL/ELECTRICAL S CONSULTING ENGINEERS 2021 AULIC/CIVIL 2000 11TY SURVEYOR 418 NGINEER 3360 Ascham School
CONSI ACO TEL CONSI SHE TEL CONSI TEL CONSI TEL CONSI CONSI CONSI CONSI CONSI CONSI CONSI CONSI CONSI CONSI	USTIC LOC (02) 8339 8 JITANT: MECHA LMERDINE (02) 9436 3 JITANT: MECHA (02) 9436 3 JITANT: HYDRA NTEC (02) 8484 7 JITANT: HYDRA NTEC (02) 8484 7 JITANT: GUANT PTY LTD (02) 9693 1 JITANT: FIRE E LOGIC (02) 9411 5 T HAM SCHC	GIC 2000 ANICAL/ELECTRICAL S CONSULTING ENGINEERS 2021 AULIC/CIVIL 2000 11TY SURVEYOR 418 NGINEER 3360 Ascham School

1911025

AR-A-XX-01

ISSUE

PROJECT NORTH

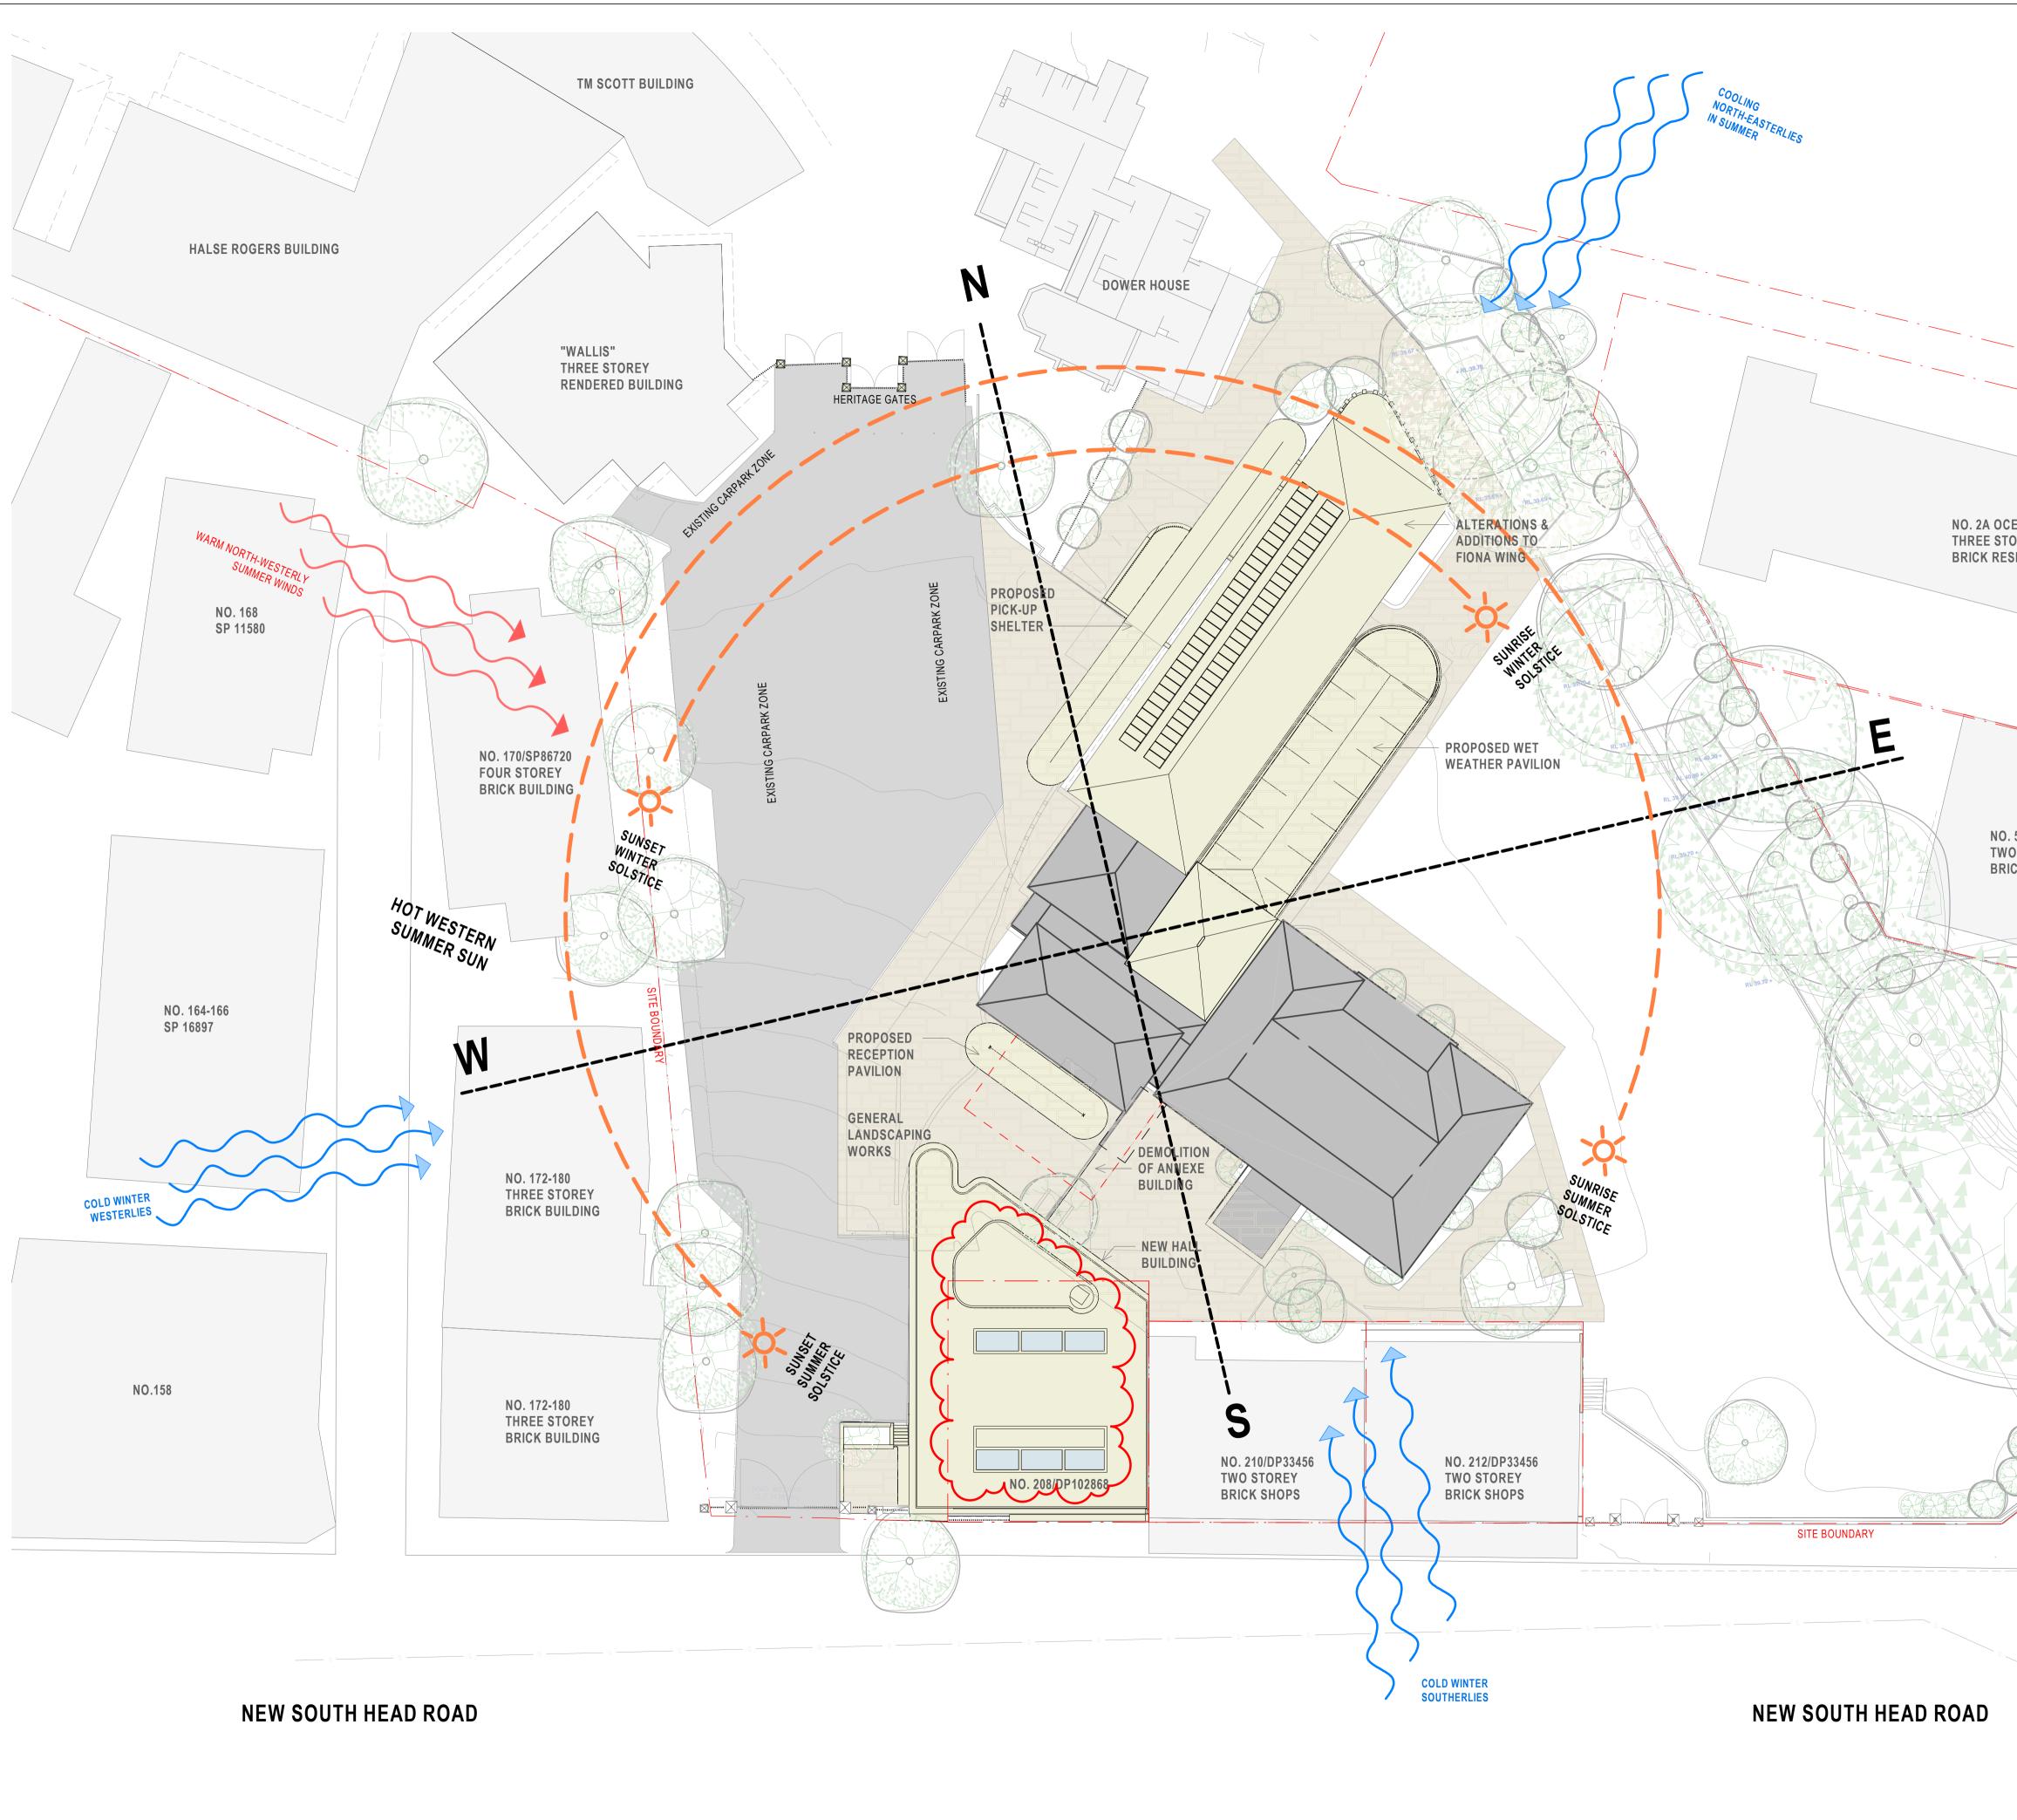

	BVN
	ARCHITECTS REGISTRATION BOARD / NOMINATED ARCHITECTS NSW QLD
	9356 NINOTSCHKA TITCHKOSKY 5527 NEIL LOGAN 4937 JAMES GROSE 2709 BRIAN DONOVAN 7115 JULIAN ASHTON 1595 MARK GRIMMER 7053 MATTHEW BLAIR 5528 DAVID KELLY
	7151 PHILLIP ROSSINGTON 5517 CATHERINE SKINNER 7439 PETER TITMUSS 3866 KEVIN O'BRIEN 10447 ALISON BOUNDS Telephone +61 7 3852 2525
	Facsimile +61 7 3852 2525 Facsimile +61 7 3852 2544 www.bvn.com.au
	INTELLECTUAL PROPERTY COPYRIGHT BVN ARCHITECTURE PTY LIMITED. UNLESS OTHERWISE AGREED IN WRITING;ALL RIGHTS TO THIS DOCUMENT ARE SUBJECT TO
	PAYMENT IN FULL OF ALL BVN CHARGES;THIS DOCUMENT MAY ONLY BE USED FOR THE EXPRESS PURPOSE AND PROJECT FOR WHICH IT HAS BEEN CREATED AND DELIVERED, AS NOTIFIED IN WRITING BY BVN;AND THIS DOCUMENT MAY NOT BE OTHERWISE USED, OR COPIED.
	ANY UNAUTHORISED USE OF THIS DOCUMENT IS AT THE USER'S SOLE RISK AND WITHOUT LIMITING BVN'S RIGHTS THE USER RELEASES AND INDEMNIFIES BVN FROM AND AGAINST ALL LOSS SO ARISING.
	NOTE CONTRACTOR TO CHECK AND VERIFY ALL DIMENSIONS ON SITE PRIOR TO COMMENCEMENT OF WORK OR PREPARATION OF SHOP DRAWINGS. DO NOT SCALE THIS DRAWING
	ISSUE DATE FOR 1 16/02/2021 FOR INFORMATION
	2 04/03/2021 FOR INFO - 50% DA 3 25/03/2021 FOR INFO - PRE DA
	5 30/04/2021 FOR INFO - DA NOTIFICATION TO NEIGHBOURS
	6 11/06/2021 FOR DA 7 13/05/22 FOR DA
CEAN AVENUE	
TOREY ESIDENCE	
	CONSULTANT: TOWN PLANNING URBIS TEL (02) 8233 9900
	TEL (02) 8233 9900 CONSULTANT: STRUCTURAL SDA STRUCTURES
	TEL (02) 9277 7777 CONSULTANT BCA/PCA/DDA
	BLACKETT MAGUIRE & GOLDSMITH TEL (02) 8233 9900
	CONSULTANT: LANDSCAPE ASPECT STUDIOS
0. 5 OCEAN AVENUE/SP742	TEL (02) 96997182 CONSULTANT: HERITAGE ARCHITECT
VO STOREY RICK RESIDENCE	HECTOR ABRAHAMS ARCHITECTS TEL (02) 9299 7959
	CONSULTANT : TRAFFIC
	TEL (02) 9320 9259 CONSULTANT: ACOUSTIC
	ACOUSTIC LOGIC TEL (02) 8339 8000
	CONSULTANT: MECHANICAL/ELECTRICAL SHELMERDINES CONSULTING ENGINEERS
A A A A A A A A A A A A A A A A A A A	TEL (02) 9436 3021 CONSULTANT: HYDRAULIC/CIVIL STANTEC
ROUNDING REAL	TEL (02) 8484 7000 CONSULTANT: QUANTITY SURVEYOR
	QS1 PTY LTD TEL (02) 9693 1418
	CONSULTANT: FIRE ENGINEER BCA LOGIC
	TEL (02) 9411 5360
	Ascham School
	ASCHAM SCHOOL
	PROJECT
	188 NEW SOUTH HEAD RD, EDGECLIFF BVN PROJECT NUMBER
	1911025
OCEANAVE	DRAWING KEY
	TRUE NORTH PROJECT NORTH
	GRAPHIC SCALE
	0 2000 5000
	SCALE
	1 : 250@A1 STATUS
	DRAWING
	SITE PLAN
	AR-A-XX-02 7

C:\Users\rqin\REVIT_LOCAL\2020\AR_1911025_AFD_FIONA BUILDING_rebecca_qin.rvt

13/05/2022 4:17:05 PM

MATERIALS BOARD



4. METAL SCREEN





7. ROOF TILES

FOR MATERIAL LOCATIONS, SEE NUMBERS ON ELEVATIONS

2. FRITTED GLASS





5. CONCRETE





10. METAL ROD SCREEN

C:\Users\rqin\REVIT_LOCAL\2020\AR_1911025_AFD_FIONA BUILDING_rebecca_qin.rvt



ARCHITECTS REGISTRATION BOARD / NOMINATED ARCHITECTS

NSW OLD 9356 NINOTSCHKA TITCHKOSKY 5527 NEIL LOGAN 4937 JAMES GROSE 2709 BRIAN DONOVAN 7115 JULIAN ASHTON 1595 MARK GRIMMER 7053 MATTHEW BLAIR 5528 DAVID KELLY 7151 PHILLIP ROSSINGTON 5517 CATHERNIE SKINNER 7439 PETER TITMUSS 3866 KEVIN O'BRIEN 10447 ALISON BOUNDS

Telephone +61 7 3852 2525 Facsimile +61 7 3852 2544 www.bvn.com.au

INTELLECTUAL PROPERTY INTELLECTUAL PROPERTY COPYRIGHT BVN ARCHITECTURE PTY LIMITED. UNLESS OTHERWISE AGREED IN WRITING;ALL RIGHTS TO THIS DOCUMENT ARE SUBJECT TO PAYMENT IN FULL OF ALL BVN CHARGES;THIS DOCUMENT MAY ONLY BE USED FOR THE EXPRESS PURPOSE AND PROJECT FOR WHICH IT HAS BEEN CREATED AND DELIVERED, AS NOTIFIED IN WRITING BY BVN;AND THIS DOCUMENT MAY NOT BE OTHERWISE USED, OR COPIED. ANY UNAUTHORISED USE OF THIS DOCUMENT IS AT THE USER'S SOLE RISK AND WITHOUT LIMITING BVN'S RIGHTS THE USER RELEASES AND INDEMNIFIES BVN FROM AND AGAINST ALL LOSS SO ARISING. NOTE CONTRACTOR TO CHECK AND VERIFY ALL DIMENSIONS ON SITE PRIOR TO COMMENCEMENT OF WORK OR PREPARATION OF SHOP DRAWINGS. DO NOT SCALE THIS DRAWING ISSUE DATE 11/06/2021 FOR DA 13/05/22 FOR DA

CONSULTANT: TOWN PLANNING URBIS TEL (02) 8233 9900 CONSULTANT: STRUCTURAL SDA STRUCTURES TEL (02) 9277 7777 CONSULTANT BCA/PCA/DDA BLACKETT MAGUIRE & GOLDSMITH TEL (02) 8233 9900 CONSULTANT: LANDSCAPE ASPECT STUDIOS TEL (02) 96997182 CONSULTANT: HERITAGE ARCHITECT HECTOR ABRAHAMS ARCHITECTS TEL (02) 9299 7959 CONSULTANT : TRAFFIC ARUP TEL (02) 9320 9259 CONSULTANT: ACOUSTIC ACOUSTIC LOGIC TEL (02) 8339 8000 CONSULTANT: MECHANICAL/ELECTRICAL SHELMERDINES CONSULTING ENGINEERS TEL (02) 9436 3021 CONSULTANT: HYDRAULIC/CIVIL STANTEC TEL (02) 8484 7000 CONSULTANT: QUANTITY SURVEYOR QS1 PTY LTD TEL (02) 9693 1418

CONSULTANT: FIRE ENGINEER BCA LOGIC TEL (02) 9411 5360

CLIENT <u> 70</u>5

***** ASCHAM SCHOOL

ASCHAM FIONA DEVELOPMENT 188 NEW SOUTH HEAD RD, EDGECLIFF **BVN PROJECT NUMBER**

1911025 DRAWING KEY

PROJECT

TRUE NORTH PROJECT NORTH GRAPHIC SCALE 2000 5000 SCALE

STATUS

DEVELOPMENT APPLICATION DRAWING

PROPOSED EXTERNAL FINISHES

AR-A-XX-03

13/05/2022 4:17:08 PM



NO BUILDING WORKS	BVN
REFURBISHMENT OF EXISTING	ARCHITECTS REGISTRATION BOARD / NOMINATED ARCHITECTS
NEW BUILDING WORKS	NSW QLD 9356 NINOTSCHKA TITCHKOSKY 5527 NEIL LOGAN 4937 JAMES GROSE 2709 BRIAN DONOVAN 7115 JULIAN ASHTON 1595 MARK GRIMMER 7053 MATTHEW BLAIR 5528 DAVID KELLY 7151 PHILLIP ROSSINGTON 5517 CATHERINE SKINNER 7430 DETER TITULISE 2866 KELWIN OPBIEN
EXISTING WALLS & SLABS	7439 PETER TITMUSS 3866 KEVIN O'BRIEN 10447 ALISON BOUNDS Telephone +61 7 3852 2525
NEW WALLS & SLABS	Facsimile +61 7 3852 2544 www.bvn.com.au
NOTE - REFER LANDSCAPING DRAWINGS FOR LANDSCAPING WORKS	INTELLECTUAL PROPERTY COPYRIGHT BVN ARCHITECTURE PTY LIMITED. UNLESS OTHERWISE AGREED IN WRITING;ALL RIGHTS TO THIS DOCUMENT ARE SUBJECT TO PAYMENT IN FULL OF ALL BVN CHARGES;THIS DOCUMENT MAY ONLY BE USED FOR THE EXPRESS PURPOSE AND PROJECT FOR WHICH IT HAS BEEN CREATED AND DELIVERED, AS NOTIFIED IN WRITING BY BVN;AND THIS DOCUMENT MAY NOT BE OTHERWISE USED, OR COPIED. ANY UNAUTHORISED USE OF THIS DOCUMENT IS AT THE USER'S SOLE RISK AND WITHOUT LIMITING BVN'S RIGHTS THE USER RELEASES AND
	INDEMNIFIES BVN FROM AND AGAINST ALL LOSS SO ARISING. NOTE CONTRACTOR TO CHECK AND VERIFY ALL DIMENSIONS ON SITE PRIOR TO COMMENCEMENT OF WORK OR PREPARATION OF SHOP DRAWINGS. DO NOT SCALE THIS DRAWING
	ISSUE DATE FOR 1 16/02/2021 FOR INFORMATION
	2 01/03/2021 FOR INFORMATION 3 04/03/2021 FOR INFO - 50% DA 4 25/03/2021 FOR INFO - PRE DA
NO. 2A OCEAN AVENUE THREE STOREY	5 26/04/2021 FOR INFO - PRE DA 6 11/06/2021 FOR DA
BRICK RESIDENCE	7 13/05/22 FOR DA
	CONSULTANT: TOWN PLANNING
	URBIS TEL (02) 8233 9900
	CONSULTANT: STRUCTURAL
	TEL (02) 9277 7777 CONSULTANT BCA/PCA/DDA
	BLACKETT MAGUIRE & GOLDSMITH TEL (02) 8233 9900
	CONSULTANT: LANDSCAPE ASPECT STUDIOS
NO. 5 OCEAN AVENUE/SP742 TWO STOREY	TEL (02) 96997182 CONSULTANT: HERITAGE ARCHITECT
BRICK RESIDENCE	HECTOR ABRAHAMS ARCHITECTS TEL (02) 9299 7959
	CONSULTANT : TRAFFIC
	TEL (02) 9320 9259
	ACOUSTIC LOGIC TEL (02) 8339 8000
	CONSULTANT: MECHANICAL/ELECTRICAL SHELMERDINES CONSULTING ENGINEER
	TEL (02) 9436 3021
	CONSULTANT: HYDRAULIC/CIVIL STANTEC
	TEL (02) 8484 7000 CONSULTANT: QUANTITY SURVEYOR
SITE BOUNDARY	QS1 PTY LTD TEL (02) 9693 1418
E C C C C C C C C C C C C C C C C C C C	CONSULTANT: FIRE ENGINEER BCA LOGIC
	TEL (02) 9411 5360
	Ascham School
	ASCHAM SCHOOL
	PROJECT
	ASCHAM FIONA DEVELOPMENT 188 NEW SOUTH HEAD RD, EDGECLIFF BVN PROJECT NUMBER
	1911025 DRAWING KEY
	DRAWING REY
	TRUE NORTH PROJECT NORTH
	GRAPHIC SCALE
	0 2000 5000
OCEAWAV	SCALE
	1:200@A1 STATUS
	DEVELOPMENT APPLICATION
	FLOOR PLAN LOWER GROUND
C:\Users\rqin\REVIT_LOCAL\2020\AR_1911025_AFD_FIONA BUILDING_rebecca_qin.rvt 13/05/2022 4:35:14 PM	AR-B-00-01 7



NO BUILDING WORKS	
REFURBISHMENT OF EXIST	TING
NEW BUILDING WORKS	
EXISTING WALLS & SLABS	
NEW WALLS & SLABS	
DRAWINGS FOR LANDSCAR	PING WORKS
NO. 2A OCEAN AVENUE THREE STOREY	
BRICK RESIDENCE	
NO. 5 OCEAN AVENUE/SP742 TWO STOREY BRICK RESIDENCE	
	A CONTRACTOR OF
	SITE
	AF
	AVE
	ZIE
North Contraction of the second secon	
	AF

C:\Users\nsouksamrane\REVIT_LOCAL\2020\AR_1911025_AFD_FIONA BUILDING_nsouksamrane.rvt


B	VN		
	ECTS REGISTI	RATION BOARD /	
NSW 9356 NINO 4937 JAME 7115 JULIA 7053 MATT 7151 PHILL 7439 PETE	TSCHKA TITCHKOS	QLD	
Telepho Facsimi	one +61 7 3852 le +61 7 3852 2 n.com.au		
INTELLE	ECTUAL PROP		
AGREED II PAYMENT BE USED I HAS BEEN BVN;AND ANY UNAL RISK AND	N WRITING;ALL RIG IN FULL OF ALL B FOR THE EXPRESS I CREATED AND DE THIS DOCUMENT M JTHORISED USE OI WITHOUT LIMITING	TURE PTV LIMITED. UNILESS OTHERWISE SHTS TO THIS DOCUMENT ARE SUBJECT TO IN CHARGES; THIS DOCUMENT MAY ONLY PURPOSE AND PROJECT FOR WHICH IT ELIVERED, AS NOTHED IN WRITING BY TAY NOT BE OTHERWISE USED, OR COPIED. F THIS DOCUMENT IS AT THE USER'S SOLE B UN'S RIGHTS THE USER RELEASES AND D AGAINST ALL LOSS SO ARISING.	
TO COMM DO NOT S	ENCEMENT OF WO CALE THIS DRAWIN		
ISSUE 1 2	DATE 16/02/2021 01/03/2021	FOR FOR INFORMATION FOR INFORMATION	
3 4	04/03/2021 25/03/2021	FOR INFO - 50% DA FOR INFO - PRE DA	
5	26/04/2021 11/06/2021	FOR INFO - PRE DA FOR DA	
7 8	13/05/22 17/06/22	FOR DA	
CONSUL	TANT: TOWN	PLANNING	
URBIS TEL ((S 02) 8233 9	900	
	TANT: STRUC		
<u> </u>	02) 9277 7		
BLAC		GUIRE & GOLDSMITH	
CONSUL	TANT: LANDS	CAPE	
	CT STUD 02) 96997 <i>1</i>		
		AGE ARCHITECT	
<u> </u>	02) 9299 7		
ARUF)		
<u>`</u>	02) 9320 9		
	JSTIC LO(02) 8339 8		
CONSUL	TANT: MECHA	ANICAL/ELECTRICAL	~
	02) 9436 3	S CONSULTING ENGINEER	>
CONSUL STAN	TANT: HYDRA	ULIC/CIVIL	
TEL (02) 8484 7		
QS1 F	PTY LTD	TTY SURVEYOR	
· · ·	02) 9693 1 _TANT: FIRE E		
	_OGIC 02) 9411 5	360	
CLIENT	Z.		
		Ascham School	
	IAM SCHC		
188 N	-	A DEVELOPMENT TH HEAD RD, EDGECLIFF R	
19110 DRAWIN	-		
	ORTH	PROJECT NORTH	
	C		
GRAPHI	C SCALE		
0 SCALE	2	000 5000	
1:200@	DA1		
STATUS	;		
	-	T APPLICATION	
FLO	OR PI A	N GROUND	
	· •••	ISSUE	

AR-B-00-02

17/06/2022 10:45:49 AM



NO BUILDING WORKS	BVN
REFURBISHMENT OF EXISTING	ARCHITECTS REGISTRATION BOARD /
	NOMINATED ARCHITECTS NSW QLD 9356 NINOTSCHKA TITCHKOSKY 5527 NEIL LOGAN 4937 JAMES GROSE 2709 BRIAN DONOVAN
NEW BUILDING WORKS	7115 JULIAN ASHTON 1595 MARK GRIMMER 7053 MATTHEW BLAIR 5528 DAVID KELLY 7151 PHILLIP ROSSINGTON 5517 CATHERINE SKINNER 7439 PETER TITMUSS 3866 KEVIN O'BRIEN 10447 ALISON BOUNDS 3866 KEVIN O'BRIEN
EXISTING WALLS & SLABS	Telephone +61 7 3852 2525 Facsimile +61 7 3852 2544
NEW WALLS & SLABS	www.bvn.com.au
NOTE - REFER LANDSCAPING DRAWINGS FOR LANDSCAPING WORKS	COPYRIGHT BVN ARCHITECTURE PTY LIMITED. UNLESS OTHERWISE AGREED IN WRITING;ALL RIGHTS TO THIS DOCUMENT ARE SUBJECT TO PAYMENT IN FULL OF ALL BVN CHARGES;THIS DOCUMENT MAY ONLY BE USED FOR THE EXPRESS PURPOSE AND PROJECT FOR WHICH IT HAS BEEN CREATED AND DELIVERED, AS NOTIFIED IN WRITING BY BVN;AND THIS DOCUMENT MAY NOT BE OTHERWISE USED, OR COPIED. ANY UNAUTHORISED USE OF THIS DOCUMENT IS AT THE USER'S SOLE RISK AND WITHOUT LIMITING BVN'S RIGHTS THE USER RLEASES AND INDEMNIFIES BVN FROM AND AGAINST ALL LOSS SO ARISING.
	NOTE CONTRACTOR TO CHECK AND VERIFY ALL DIMENSIONS ON SITE PRIOR TO COMMENCEMENT OF WORK OR PREPARATION OF SHOP DRAWINGS. DO NOT SCALE THIS DRAWING
	ISSUE DATE FOR 1 16/02/2021 FOR INFORMATION 2 01/03/2021 FOR INFORMATION
NO. 2A OCEAN AVENUE	3 04/03/2021 FOR INFO - 50% DA 4 25/03/2021 FOR INFO - PRE DA
THREE STOREY BRICK RESIDENCE	5 26/04/2021 FOR INFO - PRE DA 6 11/06/2021 FOR DA 7 13/05/22 FOR DA
	CONSULTANT: TOWN PLANNING
	TEL (02) 8233 9900 CONSULTANT: STRUCTURAL
	SDA STRUCTURES TEL (02) 9277 7777
	CONSULTANT BCA/PCA/DDA BLACKETT MAGUIRE & GOLDSMITH
	TEL (02) 8233 9900 CONSULTANT: LANDSCAPE ASPECT STUDIOS
NO. 5 OCEAN AVENUE/SP742 TWO STOREY	TEL (02) 96997182 CONSULTANT: HERITAGE ARCHITECT
BRICK RESIDENCE	HECTOR ABRAHAMS ARCHITECTS TEL (02) 9299 7959
	CONSULTANT : TRAFFIC
	TEL (02) 9320 9259
	ACOUSTIC LOGIC TEL (02) 8339 8000
	CONSULTANT: MECHANICAL/ELECTRICAL SHELMERDINES CONSULTING ENGINEER TEL (02) 9436 3021
	CONSULTANT: HYDRAULIC/CIVIL STANTEC
	TEL (02) 8484 7000 CONSULTANT: QUANTITY SURVEYOR
SITE BOUNDA	QS1 PTY LTD TEL (02) 9693 1418
	CONSULTANT: FIRE ENGINEER BCA LOGIC
	TEL (02) 9411 5360
	Ascham School
	ASCHAM SCHOOL
	ASCHAM FIONA DEVELOPMENT 188 NEW SOUTH HEAD RD, EDGECLIFF BVN PROJECT NUMBER
	1911025 DRAWING KEY
	TRUE NORTH PROJECT NORTH
A F	GRAPHIC SCALE
OCEANAVE	0 2000 5000 SCALE
	1 : 200@A1
	DEVELOPMENT APPLICATION
	FLOOR PLAN LEVEL 01
C:\Users\rqin\REVIT_LOCAL\2020\AR_1911025_AFD_FIONA BUILDING_rebecca_qin.rvt 13/05/2022 4:35:51 PM	AR-B-01-03 7

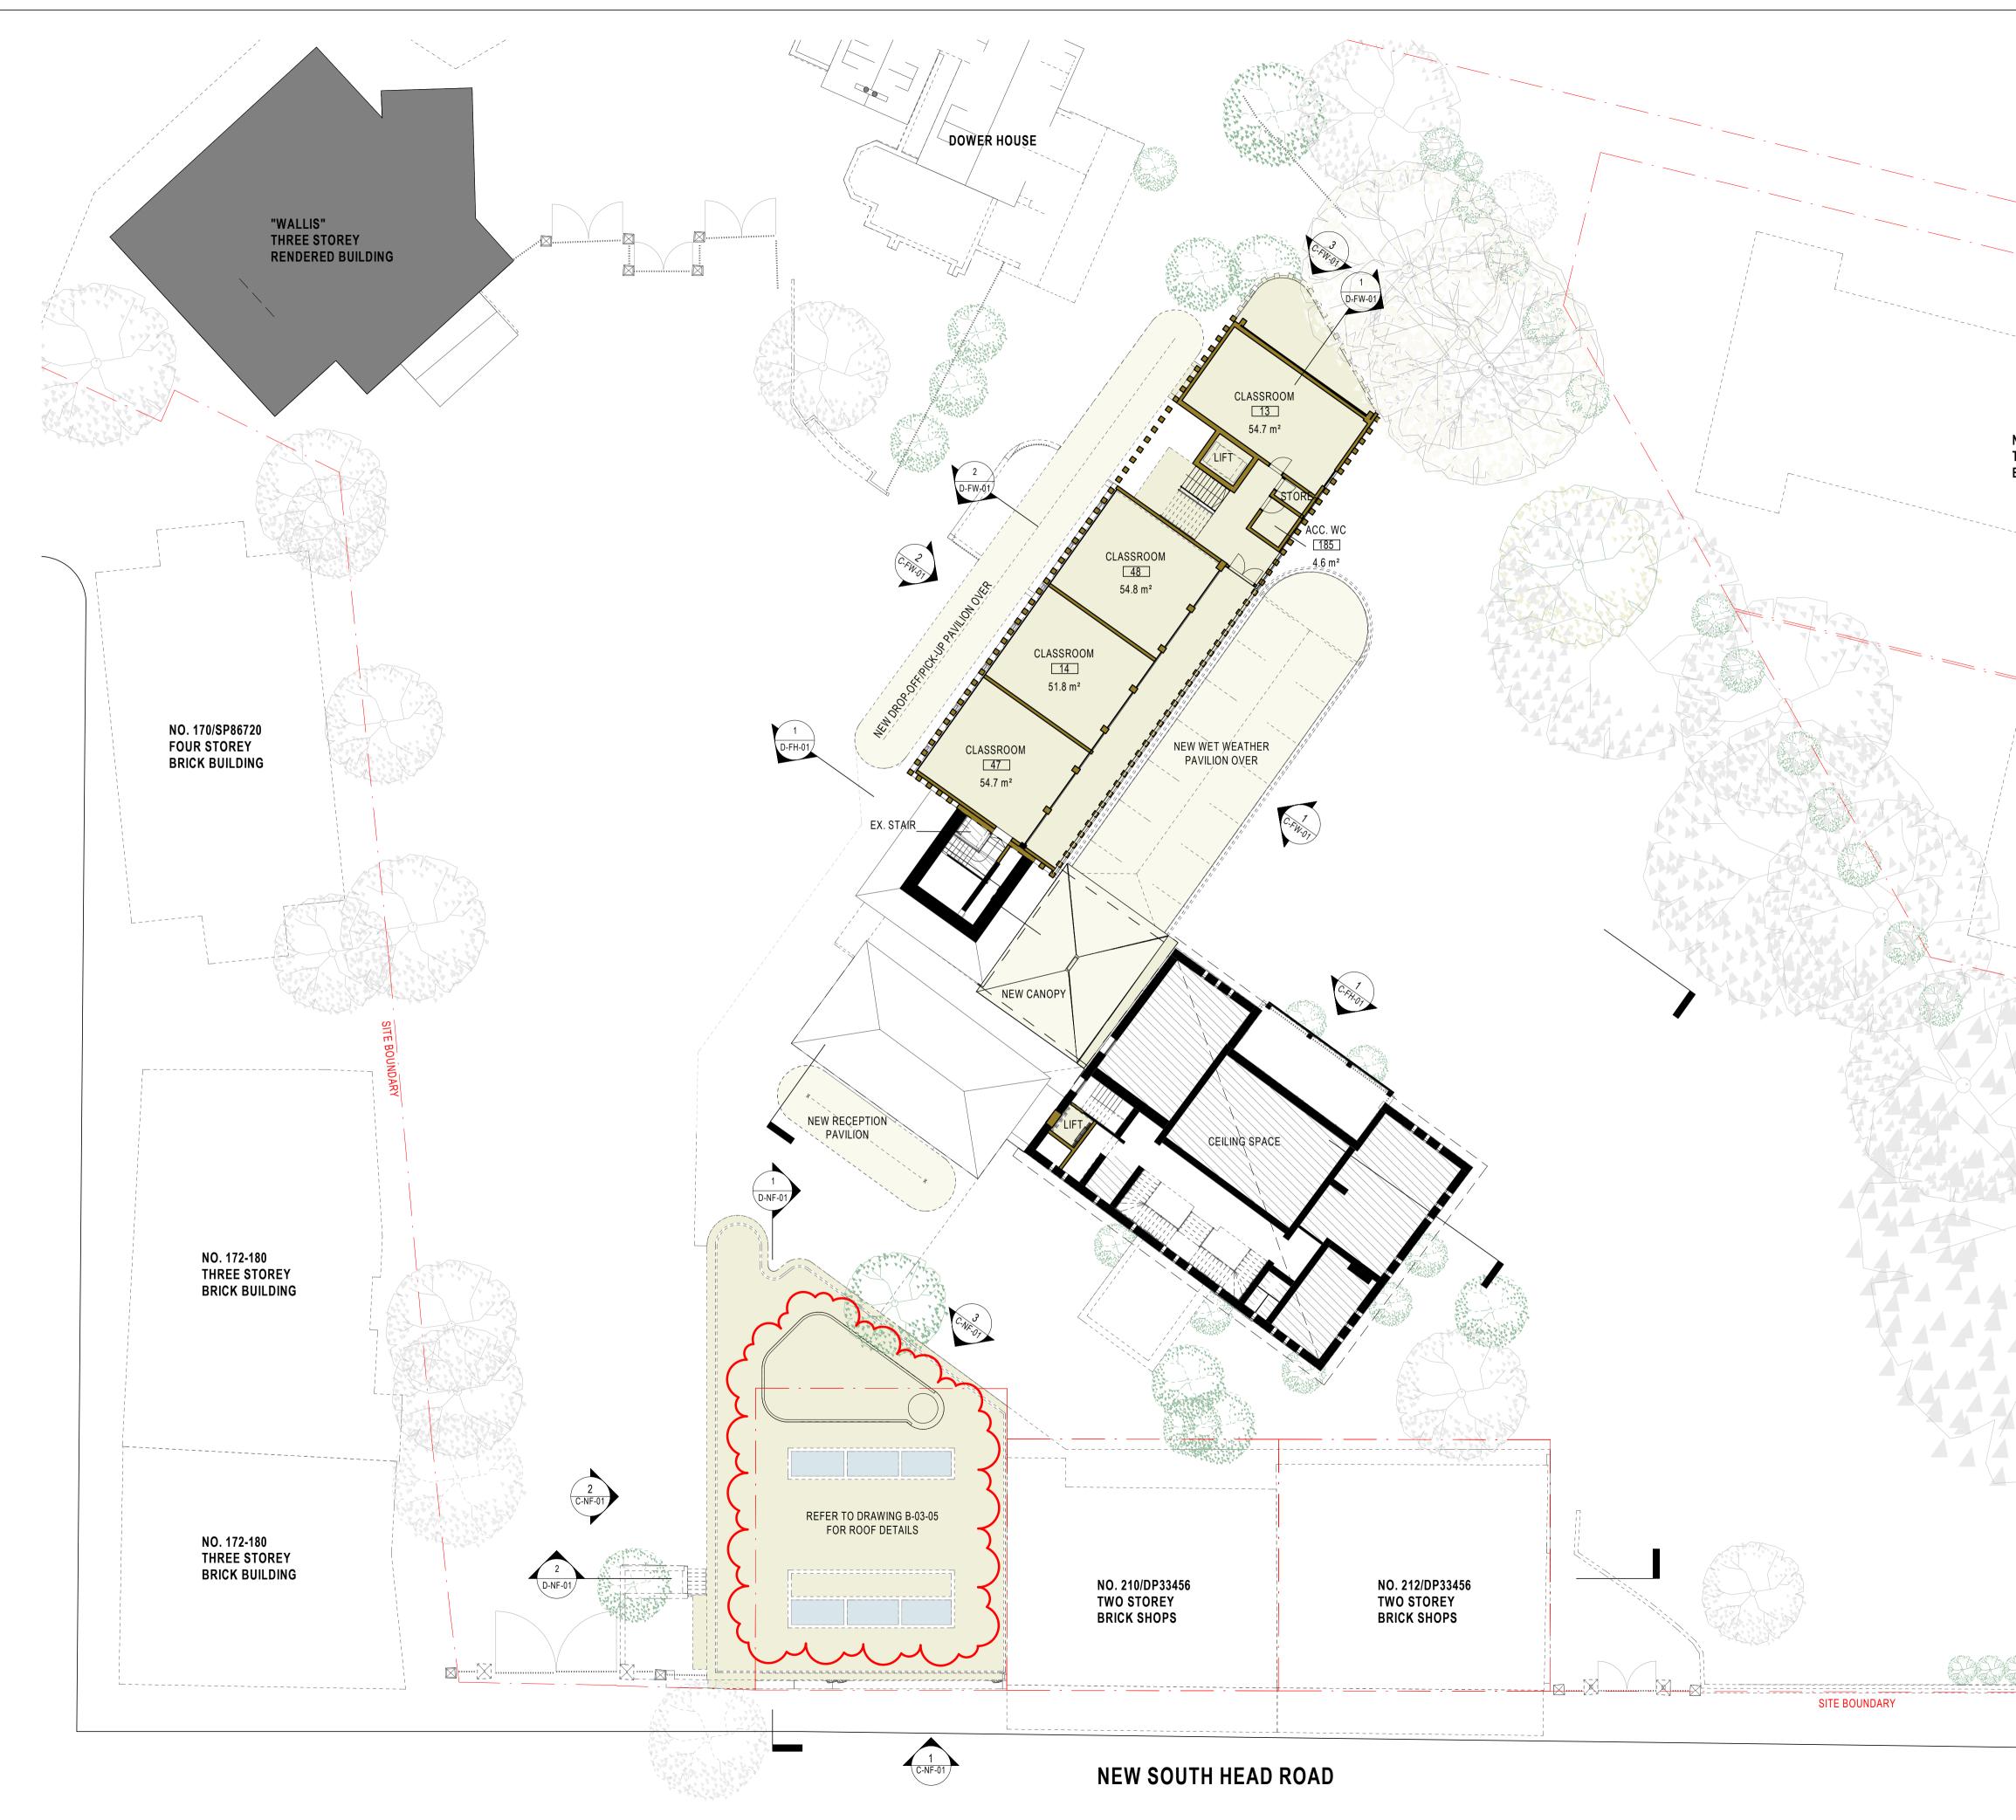


NO BUILDING WORKS	BVN
REFURBISHMENT OF EXISTING	ARCHITECTS REGISTRATION BOARD / NOMINATED ARCHITECTS NSW 9356 NINOTSCHKA TITCHKOSKY 4937 JAMES GROSE 2709 BRIAN DOT
NEW BUILDING WORKS	1505 ULIAN ASHTON 1595 MARK GRI 7015 JULIAN ASHTON 1595 MARK GRI 7053 MATTHEW BLAIR 5528 DAVID KEL 7151 PHILLIP ROSSINGTON 5517 CATHERIN 7439 PETER TITMUSS 3866 KEVIN O'BI 10447 ALISON BOUNDS 5010 CATHERIN
EXISTING WALLS & SLABS	Telephone +61 7 3852 2525 Facsimile +61 7 3852 2544 www.bvn.com.au
NEW WALLS & SLABS	INTELLECTUAL PROPERTY COPYRIGHT BVN ARCHITECTURE PTY LIMITED. UNL AGREED IN WRITING;ALL RIGHTS TO THIS DOCUMEN
NOTE - REFER LANDSCAPING DRAWINGS FOR LANDSCAPING WORKS	PAYMENT IN FULL OF ALL BVN CHARGES;THIS DOCI BE USED FOR THE EXPRESS PURPOSE AND PROJE HAS BEEN CREATED AND DELIVERED, AS NOTIFIED BVN;AND THIS DOCUMENT MAY NOT BE OTHERWIS ANY UNAUTHORISED USE OF THIS DOCUMENT IS AT
	RISK AND WITHOUT LIMITING BVN'S RIGHTS THE US INDEMNIFIES BVN FROM AND AGAINST ALL LOSS SC NOTE CONTRACTOR TO CHECK AND VERIFY ALL DIMENSI
	TO COMMENCEMENT OF WORK OR PREPARATION C DO NOT SCALE THIS DRAWING
	1 16/02/2021 FOR INFORMAT 2 01/03/2021 FOR INFORMAT 3 04/03/2021 FOR INFO - 50%
NO. 2A OCEAN AVENUE THREE STOREY BRICK RESIDENCE	4 25/03/2021 FOR INFO - PRE 5 26/04/2021 FOR INFO - PRE 6 11/06/2021 FOR DA 7 13/05/22 FOR DA
	CONSULTANT: TOWN PLANNING
	URBIS TEL (02) 8233 9900
	consultant: structural SDA STRUCTURES TEL (02) 9277 7777
	CONSULTANT BCA/PCA/DDA BLACKETT MAGUIRE & GO
	TEL (02) 8233 9900 CONSULTANT: LANDSCAPE
NO. 5 OCEAN AVENUE/SP742 TWO STOREY	ASPECT STUDIOS TEL (02) 96997182 CONSULTANT: HERITAGE ARCHITECT
BRICK RESIDENCE	HECTOR ABRAHAMS ARCH TEL (02) 9299 7959 CONSULTANT : TRAFFIC
	ARUP TEL (02) 9320 9259
	CONSULTANT: ACOUSTIC ACOUSTIC LOGIC TEL (02) 8339 8000
	CONSULTANT: MECHANICAL/ELECTRIC SHELMERDINES CONSULT
	TEL (02) 9436 3021 CONSULTANT: HYDRAULIC/CIVIL
	STANTEC TEL (02) 8484 7000 CONSULTANT: QUANTITY SURVEYOR
SITE BOUNDA	QS1 PTY LTD TEL (02) 9693 1418
S H	CONSULTANT: FIRE ENGINEER BCA LOGIC
	TEL (02) 9411 5360
	Ascham So
	ASCHAM SCHOOL
	ASCHAM FIONA DEVELOPM 188 NEW SOUTH HEAD RD
	bvn project number 1911025
	DRAWING KEY
	TRUE NORTH PROJECT N
	GRAPHIC SCALE
	0 2000
OCEAN A	SCALE 1:200@A1
	STATUS
	DEVELOPMENT AFFLICATI
	FLOOR PLAN LEVEL
C:\Users\rgin\REVIT_LOCAL\2020\AR_1911025_AFD_FIONA BUILDING_rebecca_gin.rvt 13/05/2022 4:37:01 PM	AR-B-02-04

4937 JAME 7115 JULI/ 7053 MAT 7151 PHIL 7439 PETE	DTSCHKA TITCHKOS ES GROSE AN ASHTON THEW BLAIR LIP ROSSINGTON ER TITMUSS SON BOUNDS	QLD SKY 5527 NEIL LOGAN 2709 BRIAN DONOVAN 1595 MARK GRIMMER 5528 DAVID KELLY 5517 CATHERINE SKINNER 3866 KEVIN O'BRIEN	
Facsim	one +61 7 3852 ile +61 7 3852 2 vn.com.au		
COPYRIG AGREED PAYMEN BE USED HAS BEEI BVN;AND ANY UNA RISK AND	IN WRITING;ALL RIG T IN FULL OF ALL BV FOR THE EXPRESS N CREATED AND DE THIS DOCUMENT M UTHORISED USE OF D WITHOUT LIMITING	ERTY TURE PTY LIMITED. UNLESS OTHERWISE IHTS TO THIS DOCUMENT ARE SUBJECT TO YN CHARGES, THIS DOCUMENT MAY ONLY PURPOSE AND PROJECT FOR WHICH IT ELIVERED, AS NOTIFIED IN WRITING BY IAY NOT BE OTHERWISE USED, OR COPIED. F THIS DOCUMENT IS AT THE USER'S SOLE B BVN'S RIGHTS THE USER RELEASES AND D AGAINST ALL LOSS SO ARISING.	
TO COMM		ID VERIFY ALL DIMENSIONS ON SITE PRIOR RK OR PREPARATION OF SHOP DRAWINGS. NG	
ISSUE	E DATE	FOR	
1	16/02/2021	FOR INFORMATION	
2 3	01/03/2021	FOR INFORMATION FOR INFO - 50% DA	
4	25/03/2021	FOR INFO - PRE DA	
5	26/04/2021	FOR INFO - PRE DA	
6	11/06/2021 13/05/22	FOR DA	
	10/00/22		
	LTANT: TOWN	PLANNING	
`	5 02) 8233 9 LTANT: STRUC		
SDA	STRUCTU	RES	
	02) 9277 7		
	LTANT BCA/PC		
	KETT MA(02) 8233 9	GUIRE & GOLDSMITH 900	
	LTANT: LANDS		
	ECT STUDI 02) 969971		
	,	AGE ARCHITECT	
TEL (02) 9299 7		
ARUF			
`	02) 9320 9		
ACOl	JSTIC LOC 02) 8339 8	GIC	
CONSU	LTANT: MECHA	ANICAL/ELECTRICAL	
	02) 9436 3	S CONSULTING ENGINEERS	
	LTANT: HYDRA	ULIC/CIVIL	
STAN TEL (TEC 02) 8484 7	000	
`	,	TTY SURVEYOR	
	PTY LTD 02) 9693 1	418	
BCA	LTANT: FIRE E		
TEL (02) 9411 5	360	
		Ascham School	
	HAM SCHC)OL	
188 N	-	A DEVELOPMENT TH HEAD RD, EDGECLIFF R	
1911(025		

TRUE NORTH		PROJECT NORTH
	\bigcirc	\bigcirc
GRAPHIC SCA	LE	
0	2000	5000
SCALE		

T APPLICATION

FLOOR PLAN LEVEL ()2
	ISSUE

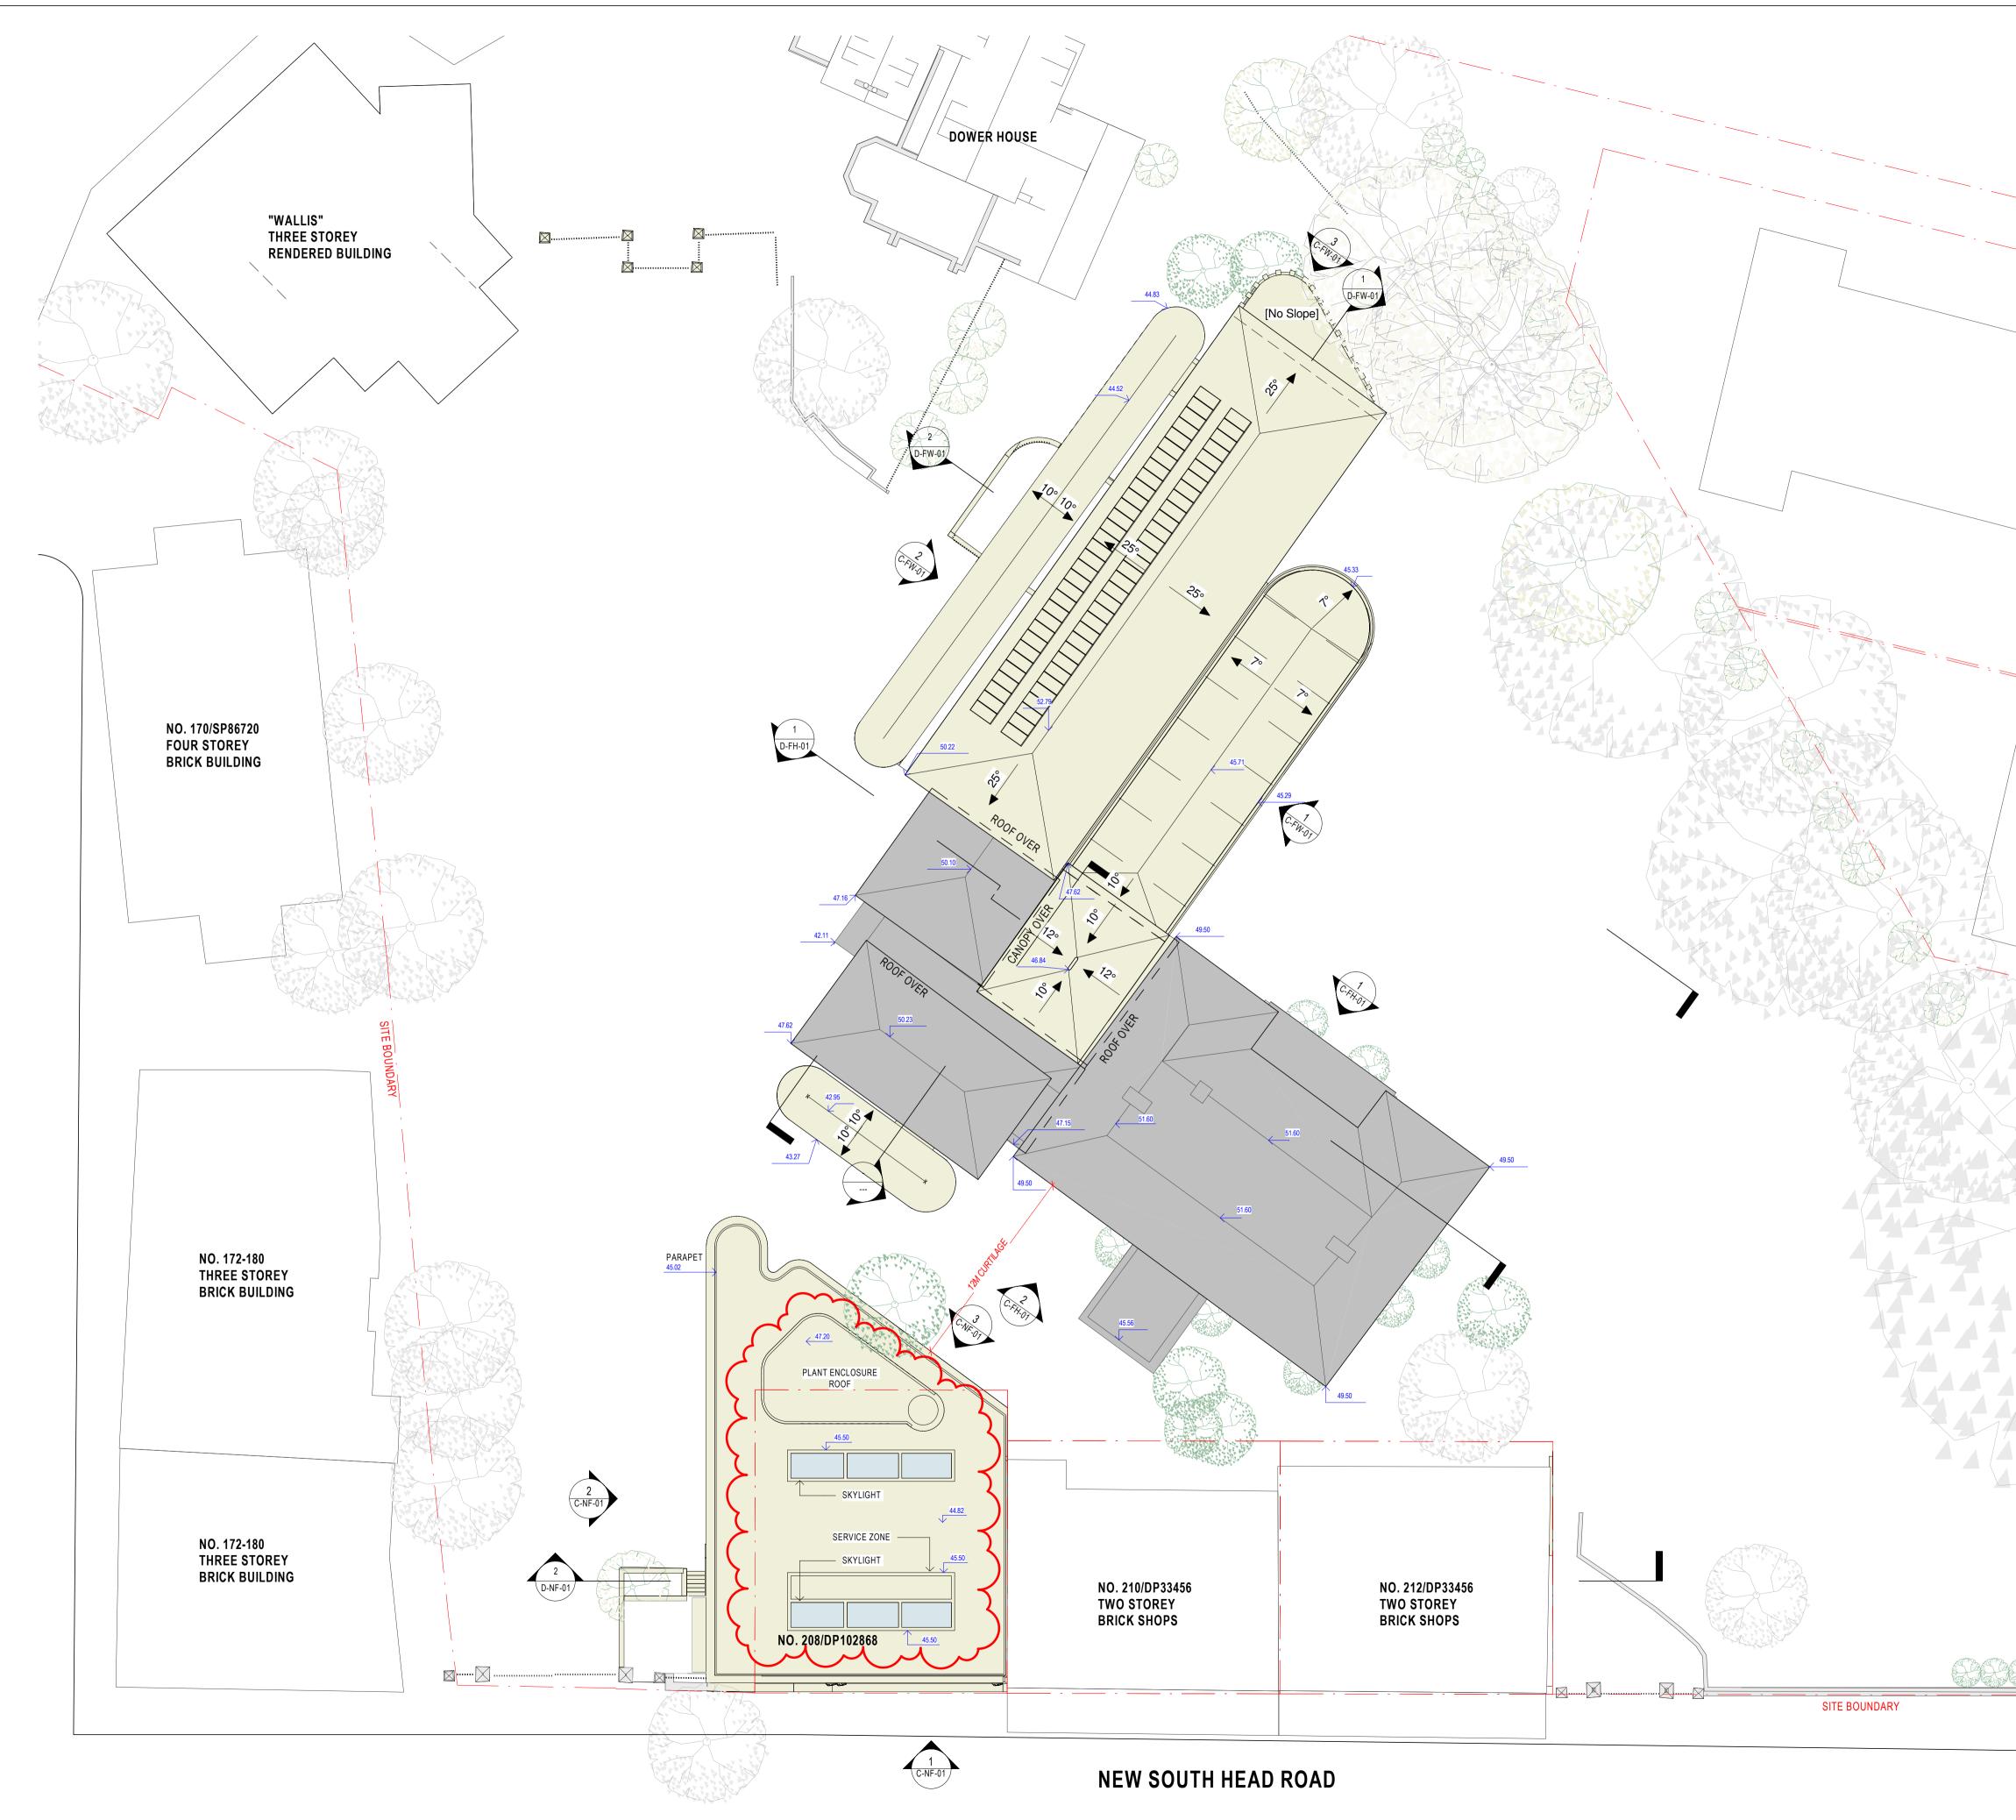

NO BUILDING WORKS	BNN
REFURBISHMENT OF EXISTING	ARCHITECTS REGISTRATION BOARD / NOMINATED ARCHITECTS NSW QLD 9356 NINOTSCHKA TITCHKOSKY 5527 NEIL LOG
NEW BUILDING WORKS	4937 JAMES GROSE 2709 BRIAN DC 7115 JULIAN ASHTON 1995 MARK GR 7053 MATTHEW BLAIR 5528 DAVID KE 7151 PHILLIP ROSSINGTON 5517 CATHERI 7439 PETER TITMUSS 3866 KEVIN OF
EXISTING WALLS & SLABS	10447 ALISON BOUNDS Telephone +61 7 3852 2525 Facsimile +61 7 3852 2544
NEW WALLS & SLABS	www.bvn.com.au
NOTE - REFER LANDSCAPING DRAWINGS FOR LANDSCAPING WORKS	COPYRIGHT BVN ARCHITECTURE PTY LIMITED. UN AGREED IN WRITING;ALL RIGHTS TO THIS DOCUME PAYMENT IN FULL OF ALL BVN CHARGES;THIS DOC BE USED FOR THE EXPRESS PURPOSE AND PROJI HAS BEEN CREATED AND DELIVERED, AS NOTIFIEI BVN;AND THIS DOCUMENT MAY NOT BE OTHERWI ANY UNAUTHORISED USE OF THIS DOCUMENT IS A RISK AND WITHOUT LIMITING BVN'S RIGHTS THE U INDEMNIFIES BVN FROM AND AGAINST ALL LOSS S
	NOTE CONTRACTOR TO CHECK AND VERIFY ALL DIMENS
	TO COMMENCEMENT OF WORK OR PREPARATION DO NOT SCALE THIS DRAWING
	1 16/02/2021 FOR INFORMATION 2 01/03/2021 FOR INFORMATION 3 04/03/2021 FOR INFO - 50%
NO. 2A OCEAN AVENUE THREE STOREY BRICK RESIDENCE	4 25/03/2021 FOR INFO - PRI 5 26/04/2021 FOR INFO - PRI 6 11/06/2021 FOR DA 7 24/09/2021 FOR DA - UPDA 8 13/05/22 FOR DA
	CONSULTANT: TOWN PLANNING
	TEL (02) 8233 9900 CONSULTANT: STRUCTURAL SDA STRUCTURES
	TEL (02) 9277 7777 CONSULTANT BCA/PCA/DDA
	BLACKETT MAGUIRE & GC TEL (02) 8233 9900
NO. 5 OCEAN AVENUE/SP742	CONSULTANT: LANDSCAPE ASPECT STUDIOS
TWO STOREY BRICK RESIDENCE	TEL (02) 96997182 CONSULTANT: HERITAGE ARCHITECT HECTOR ABRAHAMS ARCI
	TEL (02) 9299 7959 CONSULTANT : TRAFFIC
	ARUP TEL (02) 9320 9259
	CONSULTANT: ACOUSTIC ACOUSTIC LOGIC
	TEL (02) 8339 8000 CONSULTANT: MECHANICAL/ELECTRIC SHELMERDINES CONSULT
	TEL (02) 9436 3021 CONSULTANT: HYDRAULIC/CIVIL
	STANTEC TEL (02) 8484 7000
BOUNDAR	CONSULTANT: QUANTITY SURVEYOR QS1 PTY LTD TEL (02) 9693 1418
Site Bo	CONSULTANT: FIRE ENGINEER BCA LOGIC
	TEL (02) 9411 5360
	Ascham S
	ASCHAM SCHOOL
	PROJECT ASCHAM FIONA DEVELOP 188 NEW SOUTH HEAD RD BVN PROJECT NUMBER
	1911025 DRAWING KEY
	DRAWING KET
	TRUE NORTH PROJECT
ALE	GRAPHIC SCALE
OCEANAL	0 2000 SCALE
· / 5	1:200@A1 STATUS
	DEVELOPMENT APPLICAT
	ROOF PLAN
C:\Users\rqin\REVIT_LOCAL\2020\AR_1911025_AFD_FIONA BUILDING_rebecca_qin.rvt 13/05/2022 4:37:22 PM	AR-B-03-05

www.bvn.com.au			
INTELLECTUAL PROPERTY COPYRIGHT BVN ARCHITECTURE PTY LIMITED. UNLESS OTHERWISE AGREED IN WRITING;ALL RIGHTS TO THIS DOCUMENT ARE SUBJECT TO PAYMENT IN FULL OF ALL BVN CHARGES;THIS DOCUMENT MAY ONLY BE USED FOR THE EXPRESS PURPOSE AND PROJECT FOR WHICH IT HAS BEEN CREATED AND DELIVERED, AS NOTIFIED IN WRITING BY BVN;AND THIS DOCUMENT MAY NOT BE OTHERWISE USED, OR COPIED. ANY UNAUTHORISED USE OF THIS DOCUMENT IS AT THE USER'S SOLE RISK AND WITHOUT LIMITING BVN'S RIGHTS THE USER RELEASES AND INDEMNIFIES BVN FROM AND AGAINST ALL LOSS SO ARISING.			
TO COMMEN		D VERIFY ALL DIMENSIONS ON SITE PRIOR RK OR PREPARATION OF SHOP DRAWINGS. IG	
ISSUE	DATE	FOR	
1	16/02/2021	FOR INFORMATION	
2 3	01/03/2021	FOR INFORMATION FOR INFO - 50% DA	
4	25/03/2021	FOR INFO - PRE DA	
5 6	26/04/2021	FOR INFO - PRE DA	
7	24/09/2021	FOR DA - UPDATE	
8	13/05/22	FOR DA	
CONSULT	ANT: TOWN	PLANNING	
URBIS			
TEL (02	2) 8233 9	900	
CONSULT	ANT: STRUC	TURAL	
	TRUCTU		
· ·	2) 9277 7		
	ANT BCA/PC		
		GUIRE & GOLDSMITH	
	2) 8233 9		
	ANT: LANDS		
	2) 969971		
		HAMS ARCHITECTS	
	2) 9299 7		
	ANT : TRAFF		
ARUP			
	2) 9320 9		
	ANT: ACOUS		
,	2) 8339 8		
		NICAL/ELECTRICAL	EEDS
	2) 9436 3		LLNO
``	ANT: HYDRA		
STANT			
	2) 8484 7	000	
CONSULT	ANT: QUANT	ITY SURVEYOR	
	TY LTD		
TEL (02	2) 9693 1 _'	418	
CONSULTANT: FIRE ENGINEER			
BCA LOGIC			
TEL (02) 9411 5360			
CLIENT) Te	
Ascham School			
ASCHA	AM SCHO	OL	

QLD 5527 NEIL LOGAN 2709 BRIAN DONOVAN 1595 MARK GRIIMMER 5528 DAVID KELLY 5517 CATHERINE SKINNER 3866 KEVIN O'BRIEN

NA DEVELOPMENT JTH HEAD RD, EDGECLIFF

PROJECT NORTH 5000


T APPLICATION









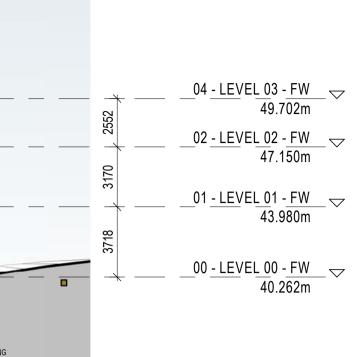

13 - LEVEL 03 - FH 51.000m	$\neg \bigtriangledown$
14 - LEVEL 02 - FH 49.500m	$\neg \bigtriangledown$
12 - LEVEL 01 - FH 45.560m	$\neg \bigtriangledown$

 $-\frac{11 - \text{LEVEL 00} - \text{FH}}{41.020 \text{m}} \bigtriangledown$



ARCHITECTS REGISTRATION BOARD / NOMINATED ARCHITECTS

NSW QLD 9356 NINOTSCHKA TITCHKOSKY 5527 NEIL LOGAN 4937 JAMES GROSE 2709 BRIAN DONOVAN 7115 JULIAN ASHTON 1595 MARK GRIMMER 7053 MATTHEW BLAIR 5528 DAVID KELLY 7151 PHILLIP ROSSINGTON 5517 CATHERINE SKINNER 7439 PETER TITMUSS 3866 KEVIN O'BRIEN 10447 ALISON BOUNDS

Telephone +61 7 3852 2525 Facsimile +61 7 3852 2544

www.bvn.com.au INTELLECTUAL PROPERTY INTELLECTORE PROPERTY COPYRIGHT BVN ARCHITECTURE PTY LIMITED. UNLESS OTHERWISE AGREED IN WRITING;ALL RIGHTS TO THIS DOCUMENT ARE SUBJECT TO PAYMENT IN FULL OF ALL BVN CHARGES;THIS DOCUMENT MAY ONLY BE USED FOR THE EXPRESS PURPOSE AND PROJECT FOR WHICH IT HAS BEEN CREATED AND DELIVERED, AS NOTIFIED IN WRITING BY BVN;AND THIS DOCUMENT MAY NOT BE OTHERWISE USED, OR COPIED. ANY UNAUTHORISED USE OF THIS DOCUMENT IS AT THE USER'S SOLE RISK AND WITHOUT LIMITING BVN'S RIGHTS THE USER RELEASES AND INDEMNIFIES BVN FROM AND AGAINST ALL LOSS SO ARISING. NOTE CONTRACTOR TO CHECK AND VERIFY ALL DIMENSIONS ON SITE PRIOR TO COMMENCEMENT OF WORK OR PREPARATION OF SHOP DRAWINGS. DO NOT SCALE THIS DRAWING ISSUE DATE FOR 16/02/2021 FOR INFORMATION 01/03/2021 FOR INFORMATION 04/03/2021 FOR INFO - 50% DA 25/03/2021 FOR INFO - PRE DA 26/04/2021 FOR INFO - PRE DA 11/06/2021 FOR DA 13/05/22 FOR DA CONSULTANT: TOWN PLANNING URBIS TEL (02) 8233 9900 CONSULTANT: STRUCTURAL SDA STRUCTURES TEL (02) 9277 7777 CONSULTANT BCA/PCA/DDA BLACKETT MAGUIRE & GOLDSMITH TEL (02) 8233 9900 CONSULTANT: LANDSCAPE ASPECT STUDIOS TEL (02) 96997182 CONSULTANT: HERITAGE ARCHITECT HECTOR ABRAHAMS ARCHITECTS TEL (02) 9299 7959 CONSULTANT : TRAFFIC ARUP TEL (02) 9320 9259 CONSULTANT: ACOUSTIC ACOUSTIC LOGIC TEL (02) 8339 8000 CONSULTANT: MECHANICAL/ELECTRICAL SHELMERDINES CONSULTING ENGINEERS TEL (02) 9436 3021 CONSULTANT: HYDRAULIC/CIVIL STANTEC TEL (02) 8484 7000 CONSULTANT: QUANTITY SURVEYOR QS1 PTY LTD TEL (02) 9693 1418 CONSULTANT: FIRE ENGINEER BCA LOGIC TEL (02) 9411 5360 CLIENT <u> 705</u> scham Schoo VIETANIMO ASCHAM SCHOOL PROJECT ASCHAM FIONA DEVELOPMENT 188 NEW SOUTH HEAD RD, EDGECLIFF **BVN PROJECT NUMBER** 1911025 DRAWING KEY GRAPHIC SCALE 2000 5000 0 SCALE 1:200@A1 STATUS

DEVELOPMENT APPLICATION DRAWING


ELEVATIONS - FIONA	
HERITAGE	


NO BUILDING WORKS
REFURBISHMENT OF EXISTING
NEW BUILDING WORKS
 EXISTING WALLS & SLABS
NEW WALLS & SLABS
NOTE - REFER LANDSCAPING


DTE - REFER LANDSCAPING DRAWINGS FOR LANDSCAPING WORKS

C:\Users\rqin\REVIT_LOCAL\2020\AR_1911025_AFD_FIONA BUILDING_rebecca_qin.rvt


KKO	AR-C-FH-01
13/05/2022 4:19:50 PM	

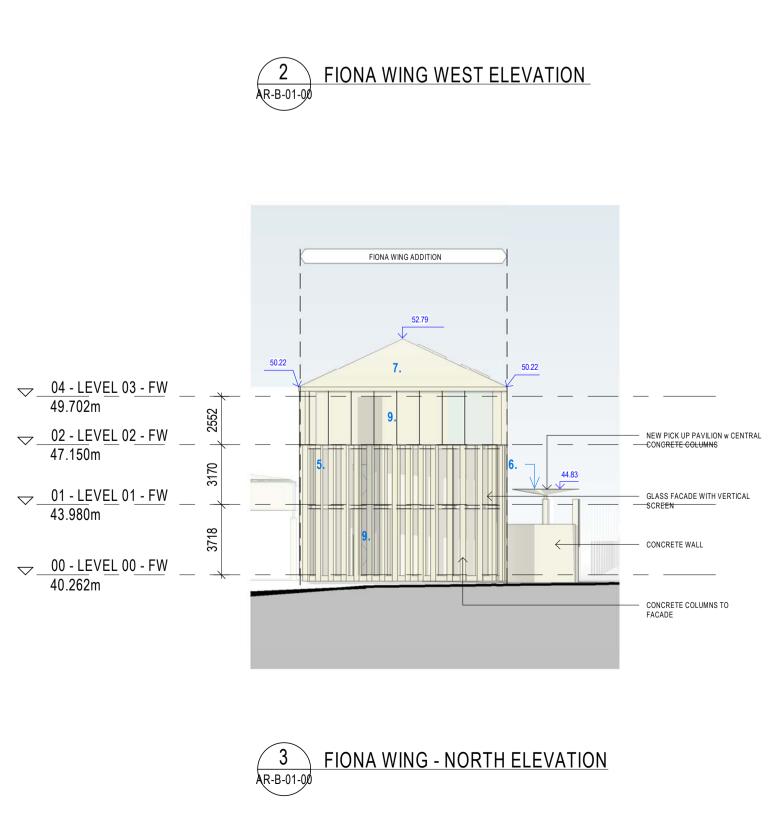

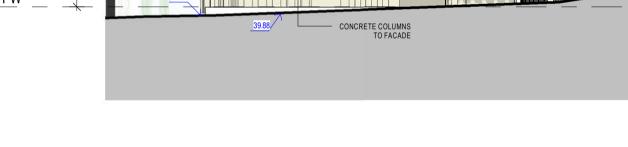

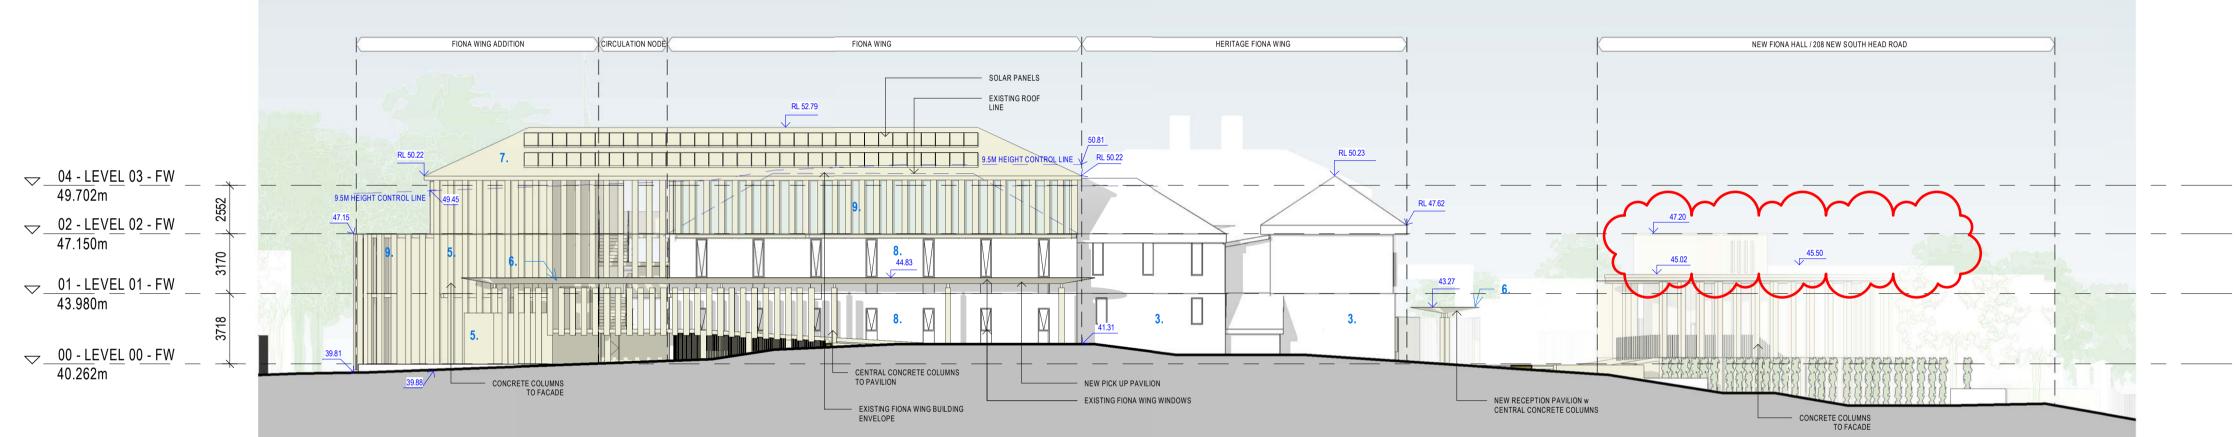



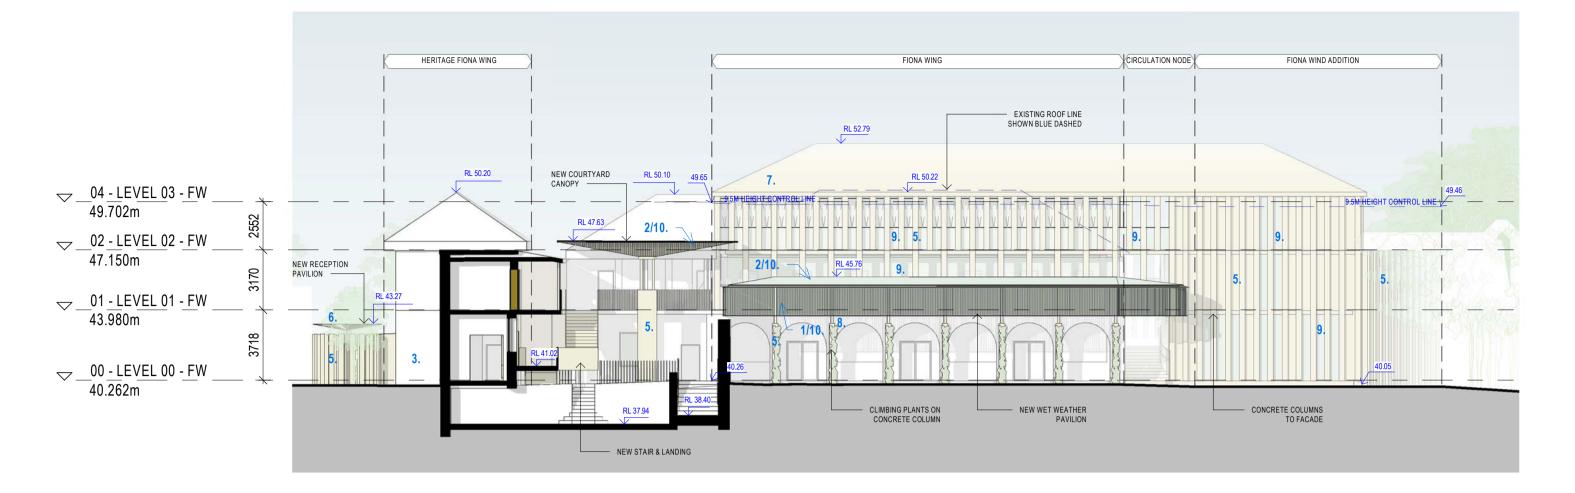



ARCHITECTS REGISTRATION BOARD / NOMINATED ARCHITECTS

NSW QLD 9356 NINOTSCHKA TITCHKOSKY 4937 JAMES GROSE 2709 BRIAN DONOVAN 7115 JULIAN ASHTON 1595 MARK GRIMMER 7053 MATTHEW BLAIR 5528 DAVID KELLY 7151 PHILLIP ROSSINGTON 5517 CATHERINE SKINNER 7439 PETER TITMUSS 3866 KEVIN O'BRIEN 10447 ALISON BOUNDS

Telephone +61 7 3852 2525 Facsimile +61 7 3852 2544

TO COM	ACTOR TO CHECK AND VERIFY ALL DIMENSIONS ON SITE PRIOR MENCEMENT OF WORK OR PREPARATION OF SHOP DRAWINGS. SCALE THIS DRAWING
1 1 2	E DATE FOR 16/02/2021 FOR INFORMATION 01/03/2021 FOR INFORMATION
2 3 4	01/03/2021 FOR INFORMATION 04/03/2021 FOR INFO - 50% DA 25/03/2021 FOR INFO - PRE DA
5	26/04/2021 FOR INFO - PRE DA
7 8	05/07/2021 FOR DA - UPDATE 09/07/2021 FOR DA - UPDATE
9	13/05/22 FOR DA
URB	
CONSI	(02) 8233 9900
	STRUCTURES (02) 9277 7777
CONSU	JLTANT BCA/PCA/DDA CKETT MAGUIRE & GOLDSMITH
TEL	(02) 8233 9900
	JLTANT: LANDSCAPE ECT STUDIOS
	(02) 96997182
HEC	TOR ABRAHAMS ARCHITECTS
	(02) 9299 7959 JLTANT : TRAFFIC
ARU	P
	(02) 9320 9259 JLTANT: ACOUSTIC
ACO	USTIC LOGIC
	(02) 8339 8000 JLTANT: MECHANICAL/ELECTRICAL
SHE	LMERDINES CONSULTING ENGINEER
	(02) 9436 3021 jltant: hydraulic/civil
	NTEC (02) 8484 7000
CONSI	(02) 8484 7000 JLTANT: QUANTITY SURVEYOR
	PTY LTD (02) 9693 1418
CONSI	JLTANT: FIRE ENGINEER
	LOGIC (02) 9411 5360
	. ,
	Ascham School
ASCI	HAM SCHOOL
PROJE	
	HAM FIONA DEVELOPMENT
	NEW SOUTH HEAD RD, EDGECLIFF
1911	025
	U25 ING KEY
GRAPH	HIC SCALE
1	2000 5000
0 SCALE	201
SCALE	
SCALE 1:200 STATU	

ISSUE

AR-C-FW-01

NO BUILDING WOR	K
-----------------	---


REFURBISHMENT OF EXISTING

NEW BUILDING WORKS

EXISTING WALLS & SLABS

NEW WALLS & SLABS


NOTE - REFER LANDSCAPING DRAWINGS FOR LANDSCAPING WORKS C:Users/rgin/REVIT_LOCAL/2020/AR_1911025_AFD_FIONA BUILDING_rebecca_gin.rvt 13/05/2022 4:20:19 PM

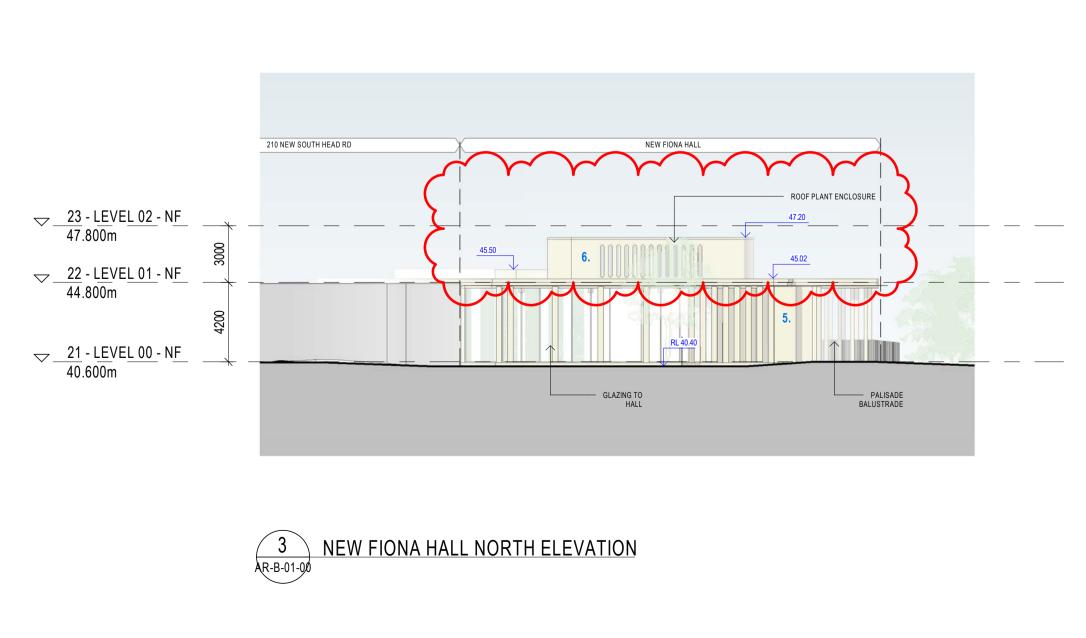








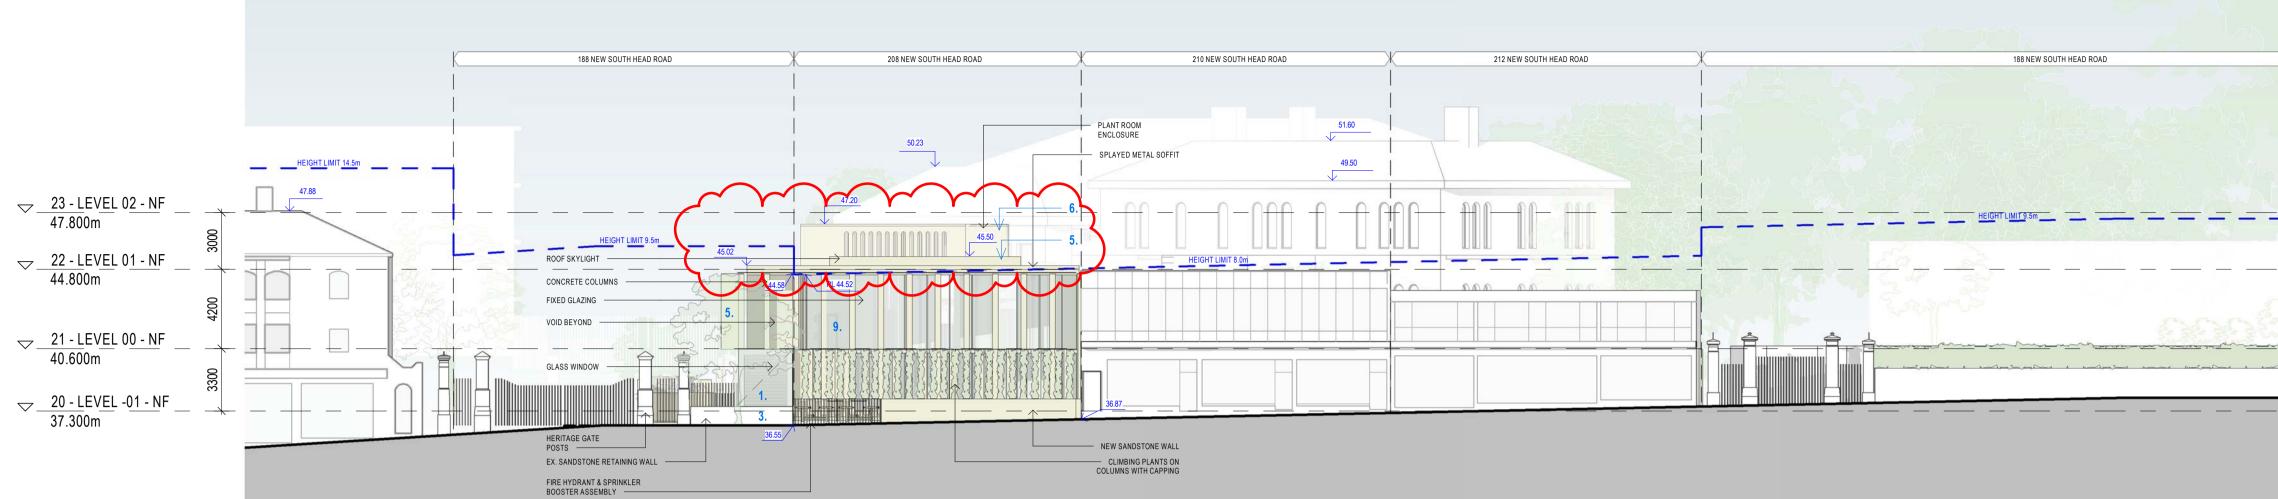

	ARCHITECTS REGISTRATION BOARD / NOMINATED ARCHITECTS
	NSW QLD 9356 NINOTSCHKA TITCHKOSKY 5527 NEIL LOGAN 4937 JAMES GROSE 2709 BRIAN DONOVAN
	7115 JULIAN ASHTON 1595 MARK GRIMMER 7053 MATTHEW BLAIR 5528 DAVID KELLY 7151 PHILLIP ROSSINGTON 5517 CATHERINE SKINNER
	7439 PETER TITMUSS 3866 KEVIN O'BRIEN 10447 ALISON BOUNDS
	Telephone +61 7 3852 2525 Facsimile +61 7 3852 2544 www.bvn.com.au
	INTELLECTUAL PROPERTY
	COPYRIGHT BVN ARCHITECTURE PTY LIMITED. UNLESS OTHERWISE AGREED IN WRITING;ALL RIGHTS TO THIS DOCUMENT ARE SUBJECT TO PAYMENT IN FULL OF ALL BVN CHARGES;THIS DOCUMENT MAY ONLY
	BE USED FOR THE EXPRESS PURPOSE AND PROJECT FOR WHICH IT HAS BEEN CREATED AND DELIVERED, AS NOTIFIED IN WRITING BY BVN;AND THIS DOCUMENT MAY NOT BE OTHERWISE USED, OR COPIED.
	ANY UNAUTHORISED USE OF THIS DOCUMENT IS AT THE USER'S SOLE RISK AND WITHOUT LIMITING BVN'S RIGHTS THE USER RELEASES AND INDEMNIFIES BVN FROM AND AGAINST ALL LOSS SO ARISING.
	NOTE
	CONTRACTOR TO CHECK AND VERIFY ALL DIMENSIONS ON SITE PRIOR TO COMMENCEMENT OF WORK OR PREPARATION OF SHOP DRAWINGS. DO NOT SCALE THIS DRAWING
S. Constant	ISSUE DATE FOR
	1 16/02/2021 FOR INFORMATION 2 01/03/2021 FOR INFORMATION
- maniful	3 04/03/2021 FOR INFO - 50% DA 4 25/03/2021 FOR INFO - PRE DA
	5 26/04/2021 FOR INFO - PRE DA 6 11/06/2021 FOR DA
	7 09/07/2021 FOR DA - UPDATE 8 13/05/22 FOR DA
	CONSULTANT: TOWN PLANNING URBIS
	TEL (02) 8233 9900
	SDA STRUCTURES
	TEL (02) 9277 7777 CONSULTANT BCA/PCA/DDA
	BLACKETT MAGUIRE & GOLDSMITH
	TEL (02) 8233 9900 CONSULTANT: LANDSCAPE
	ASPECT STUDIOS
	TEL (02) 96997182 CONSULTANT: HERITAGE ARCHITECT
	HECTOR ABRAHAMS ARCHITECTS TEL (02) 9299 7959
	CONSULTANT : TRAFFIC
	ARUP TEL (02) 9320 9259
	CONSULTANT: ACOUSTIC
	ACOUSTIC LOGIC TEL (02) 8339 8000
	CONSULTANT: MECHANICAL/ELECTRICAL SHELMERDINES CONSULTING ENGINEERS
	TEL (02) 9436 3021
	CONSULTANT: HYDRAULIC/CIVIL STANTEC
	TEL (02) 8484 7000
	CONSULTANT: QUANTITY SURVEYOR QS1 PTY LTD
	TEL (02) 9693 1418
	CONSULTANT: FIRE ENGINEER
	TEL (02) 9411 5360
	CLIENT
	Ascham School
	ASCHAM SCHOOL
	PROJECT
	ASCHAM FIONA DEVELOPMENT 188 NEW SOUTH HEAD RD, EDGECLIFF
	BVN PROJECT NUMBER
	1911025
	DRAWING KEY
	GRAPHIC SCALE
	0 2000 5000
NO BUILDING WORKS	SCALE
	1:200@A1
REFURBISHMENT OF EXISTING	STATUS
NEW BUILDING WORKS	DEVELOPMENT APPLICATION
EXISTING WALLS & SLABS	
NEW WALLS & SLABS	ELEVATIONS - NEW FIONA
NOTE - REFER LANDSCAPING DRAWINGS FOR LANDSCAPING WORKS	
C:\Users\rqin\REVIT_LOCAL\2020\AR_1911025_AFD_FIONA BUILDING_rebecca_qin.rvt 13/05/2022 4:20:44 PM	AR-C-NF-01 8

BVN

NO BUILDING WORKS
REFURBISHMENT OF EXISTING
NEW BUILDING WORKS
EXISTING WALLS & SLABS
 NEW WALLS & SLABS
NOTE - REFER LANDSCAPING DRAWINGS FOR LANDSCAPING

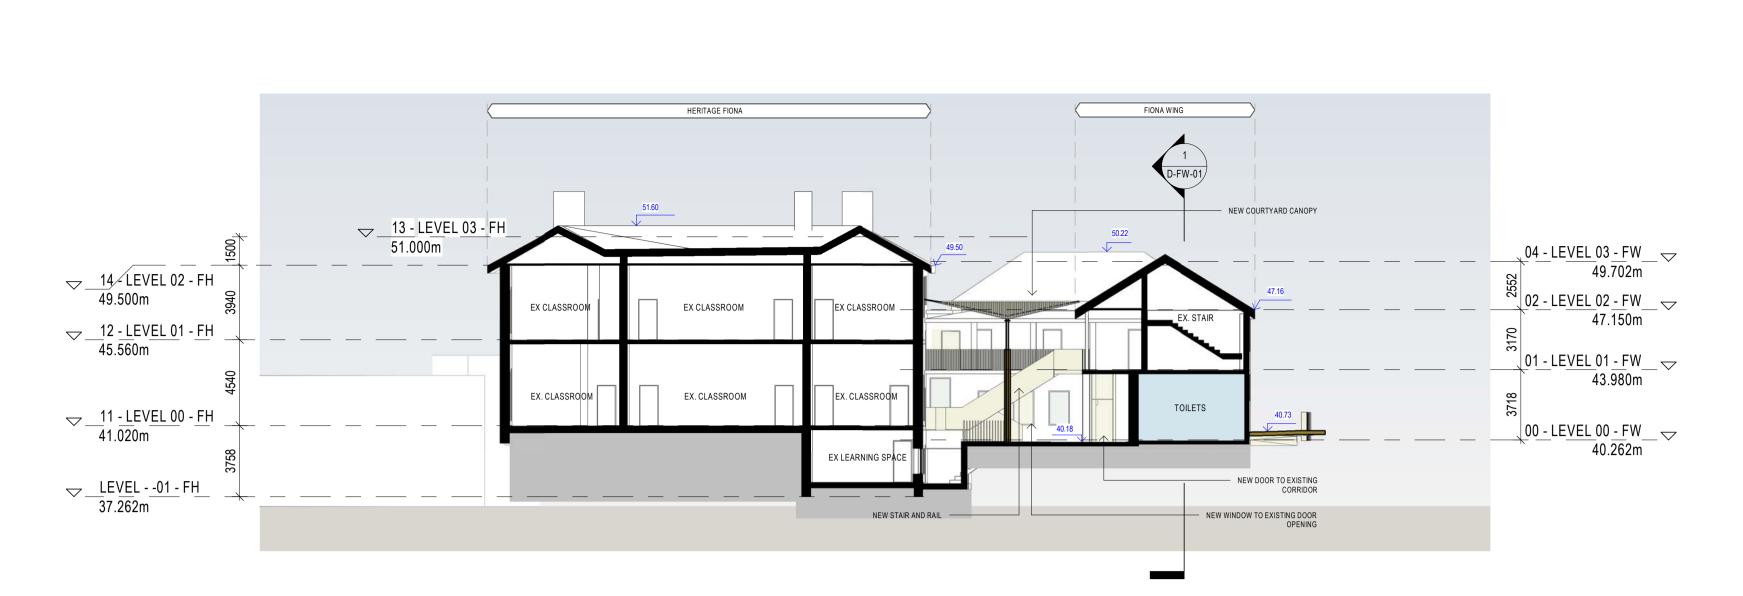

HERITAGE FIONA - SECTION 1 1 \ AR-B-01-00



ARCHITECTS REGISTRATION BOARD / NOMINATED ARCHITECTS

NSW QLD 9356 NINOTSCHKA TITCHKOSKY 4937 JAMES GROSE 2709 BRIAN DONOVAN 7115 JULIAN ASHTON 1595 MARK GRIMMER 7053 MATTHEW BLAIR 5528 DAVID KELLY 7151 PHILLIP ROSSINGTON 5517 CATHERINE SKINNER 7439 PETER TITMUSS 3866 KEVIN O'BRIEN 10447 ALISON BOUNDS

Telephone +61 7 3852 2525 Facsimile +61 7 3852 2544 www.bvn.com.au

INTELLECTUAL PROPERTY INTELLECTUAL PROPERTY COPYRIGHT BVN ARCHITECTURE PTY LIMITED. UNLESS OTHERWISE AGREED IN WRITING;ALL RIGHTS TO THIS DOCUMENT ARE SUBJECT TO PAYMENT IN FULL OF ALL BVN CHARGES;THIS DOCUMENT MAY ONLY BE USED FOR THE EXPRESS PURPOSE AND PROJECT FOR WHICH IT HAS BEEN CREATED AND DELIVERED, AS NOTIFIED IN WRITING BY BVN;AND THIS DOCUMENT MAY NOT BE OTHERWISE USED, OR COPIED. ANY UNAUTHORISED USE OF THIS DOCUMENT IS AT THE USER'S SOLE RISK AND WITHOUT LIMITING BVN'S RIGHTS THE USER RELEASES AND INDEMNIFIES BVN FROM AND AGAINST ALL LOSS SO ARISING. NOTE CONTRACTOR TO CHECK AND VERIFY ALL DIMENSIONS ON SITE PRIOR TO COMMENCEMENT OF WORK OR PREPARATION OF SHOP DRAWINGS. DO NOT SCALE THIS DRAWING ISSUE DATE FOR 16/02/2021 FOR INFORMATION 01/03/2021 FOR INFORMATION 04/03/2021 FOR INFO - 50% DA 25/03/2021 FOR INFO - PRE DA 26/04/2021 FOR INFO - PRE DA 11/06/2021 FOR DA 13/05/22 FOR DA CONSULTANT: TOWN PLANNING URBIS TEL (02) 8233 9900 CONSULTANT: STRUCTURAL SDA STRUCTURES TEL (02) 9277 7777 CONSULTANT BCA/PCA/DDA BLACKETT MAGUIRE & GOLDSMITH TEL (02) 8233 9900 CONSULTANT: LANDSCAPE ASPECT STUDIOS TEL (02) 96997182 CONSULTANT: HERITAGE ARCHITECT HECTOR ABRAHAMS ARCHITECTS TEL (02) 9299 7959 CONSULTANT : TRAFFIC

ARUP TEL (02) 9320 9259 CONSULTANT: ACOUSTIC ACOUSTIC LOGIC TEL (02) 8339 8000 CONSULTANT: MECHANICAL/ELECTRICAL
SHELMERDINES CONSULTING ENGINEERS TEL (02) 9436 3021

CONSULTANT: HYDRAULIC/CIVIL

STANTEC TEL (02) 8484 7000 CONSULTANT: QUANTITY SURVEYOR

QS1 PTY LTD TEL (02) 9693 1418

CONSULTANT: FIRE ENGINEER

BCA LOGIC TEL (02) 9411 5360

CLIENT

會會 scham Schoo

VIETANIMO

ASCHAM SCHOOL PROJECT

ASCHAM FIONA DEVELOPMENT 188 NEW SOUTH HEAD RD, EDGECLIFF BVN PROJECT NUMBER

1911025

DRAWING KEY

GRAPHIC SCALE 2000 5000 0 SCALE

1:200@A1 STATUS


DEVELOPMENT APPLICATION DRAWING

AR-D-FH-01


NO BUILDING WORKS
REFURBISHMENT OF EXISTING
NEW BUILDING WORKS
 EXISTING WALLS & SLABS
NEW WALLS & SLABS
NOTE - REFER LANDSCAPING

SCAPING DRAWINGS FOR LANDSCAPING WORKS

C:\Users\rqin\REVIT_LOCAL\2020\AR_1911025_AFD_FIONA BUILDING_rebecca_qin.rvt 13/05/2022 4:20:52 PM

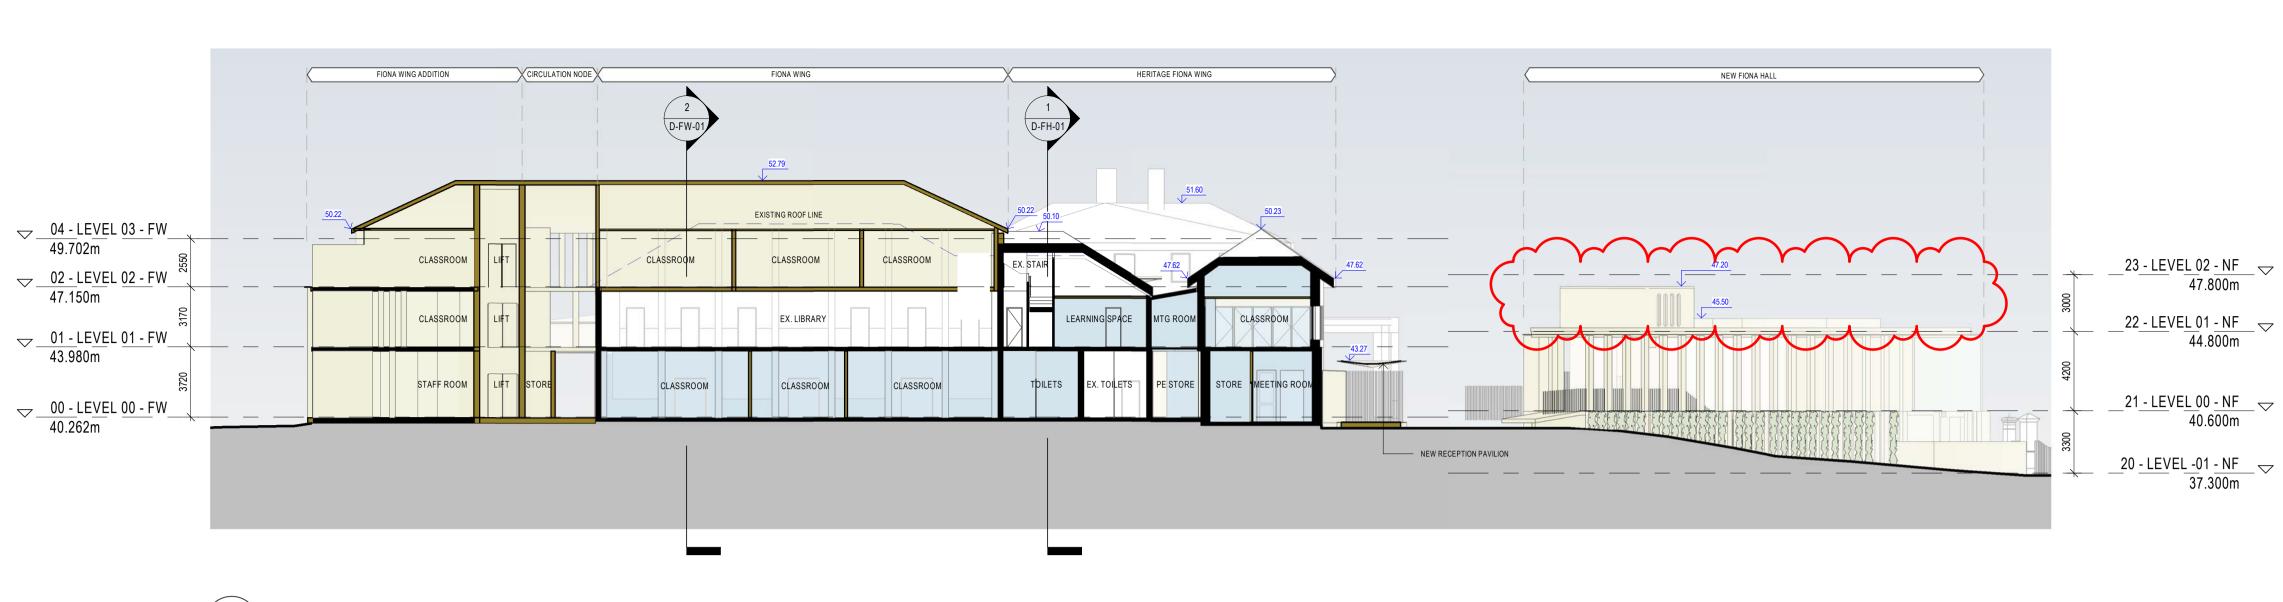



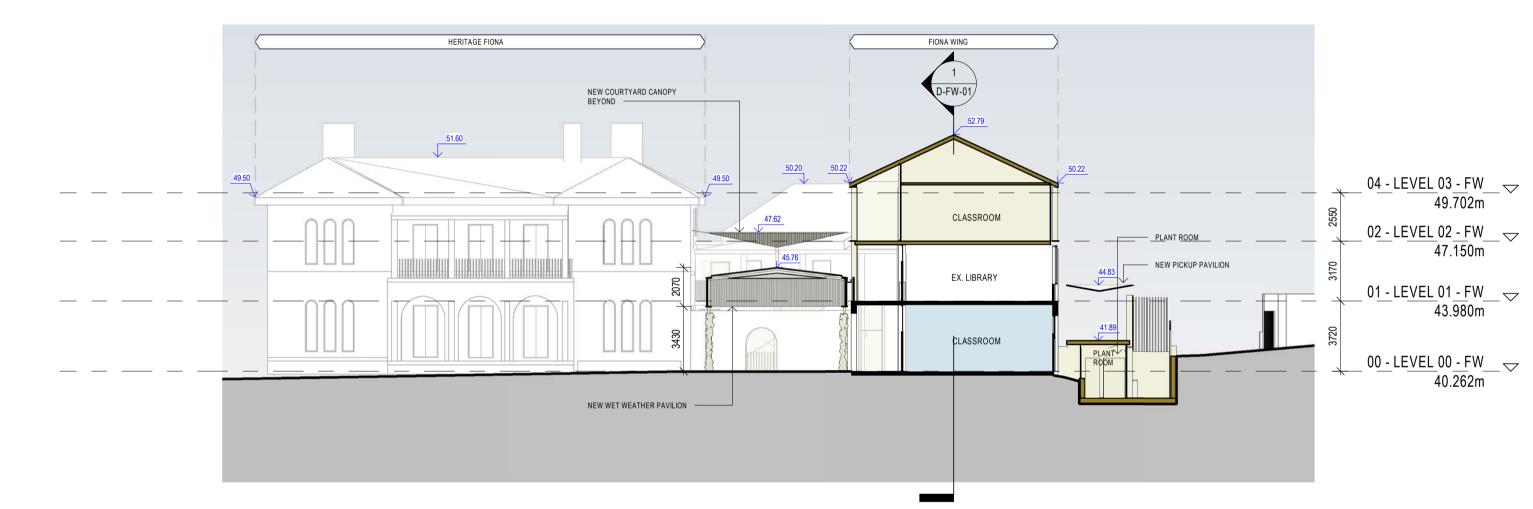





ARCHITECTS REGISTRATION BOARD / NOMINATED ARCHITECTS

NSW QLD 9356 NINOTSCHKA TITCHKOSKY 4937 JAMES GROSE 2709 BRIAN DONOVAN 7115 JULIAN ASHTON 1595 MARK GRIMMER 7053 MATTHEW BLAIR 5528 DAVID KELLY 7151 PHILLIP ROSSINGTON 5517 CATHERINE SKINNER 7439 PETER TITMUSS 3866 KEVIN O'BRIEN 10447 ALISON BOUNDS

Telephone +61 7 3852 2525 Facsimile +61 7 3852 2544

ISSUE DATE FOR 1 1602/2021 FOR INFORMATION 2 0103/2021 FOR INFO-FRE DA 5 26/00/2021 FOR INFO-PRE DA 6 1106/2021 FOR DA 7 13/05/22 FOR DA 7 TOWNITAL FOR TAC 8 CONSULTANT: TOWN PLANNING URBIS 9 CONSULTANT: STRUCTURAL SDA STRUCTURES 7 EL (02) 8233 9900 CONSULTANT: ACOUSTIC 1600/20 9299 7959 CONSULTANT: HERITAG	1 16/02/2021 FOR INFORMATION 2 01/03/2021 FOR INFO-PRE DA 3 04/03/2021 FOR INFO-PRE DA 5 26/04/2021 FOR INFO-PRE DA 6 11/06/2021 FOR DA 7 13/05/22 FOR DA 2 0005/02 FOR	BVN;ANI ANY UNA RISK AN INDEMN NOTE CONTRA TO COM	D THIS DOCUMENT M AUTHORISED USE OF D WITHOUT LIMITING IFIES BVN FROM AND ACTOR TO CHECK AN	LIVERED, AS NOTIFIED IN WRITING BY IAY NOT BE OTHERWISE USED, OR COPIED. THIS DOCUMENT IS AT THE USER'S SOLE SWN'S RIGHTS THE USER RELEASES AND AGAINST ALL LOSS SO ARISING.
2 01/03/2021 FOR INFO-RMATION 3 04/03/2021 FOR INFO - PRE DA 5 26/04/2021 FOR INFO - PRE DA 6 11/06/2021 FOR INFO - PRE DA 7 13/05/22 FOR DA 7 13/05/22 FOR DA 7 13/05/22 FOR DA 7 13/05/22 FOR DA 6 01/02/021 FOR DA 7 13/05/22 FOR DA 7 0000/02 FOR DA 7 00	2 01/03/2021 FOR INFORMATION 3 04/03/2021 FOR INFO - SM DA 4 25/03/2021 FOR INFO - PRE DA 5 26/04/2021 FOR INFO - PRE DA 6 11/06/2021 FOR DA 7 13/05/22 FOR DA 7 13/05/22 FOR DA 2 0005/02 FOR DA 2 0005/0			
4 25/03/2021 FOR INFO - PRE DA 5 26/04/2021 FOR INFO - PRE DA 6 11/06/2021 FOR DA 7 13/05/22 FOR DA 7 13/05/22 FOR DA CONSULTANT: TOWN PLANNING CONSULTANT: TOWN PLANNING URBIS TEL (02) 8233 9900 CONSULTANT: STRUCTURAL SDA STRUCTURES TEL (02) 9277 7777 CONSULTANT: BCA/PCA/DA BLACKETT MAGUIRE & GOLDSMITH TEL (02) 8233 9900 CONSULTANT: BCA/PCA/DA BLACKETT MAGUIRE & GOLDSMITH TEL (02) 9299 7959 CONSULTANT: HERITAGE ARCHITECT HECTOR ABRAHAMS ARCHITECTS TEL (02) 96997182 CONSULTANT: HERITAGE ARCHITECT HECTOR ABRAHAMS ARCHITECTS TEL (02) 9299 7959 CONSULTANT: HERITAGE ARCHITECT HECTOR ABRAHAMS ARCHITECTS TEL (02) 9320 9259 CONSULTANT: HERITAGE ARCHITECT HECTOR ABRAHAMS ARCHITECTS TEL (02) 9436 3021 CONSULTANT: HERITAGE ARCHITECT TEL (02) 9436 3021 CONSULTANT: HERITAGE ARCHITECT TEL (02) 9438 47000 CONSULTANT: QUANTITY SURVEYOR QS1 PTY LTD TEL (02) 9693 1418 CONSULTANT: GUANTITY SURVEYOR QS1 PTY LTD TEL (02) 9431 418 CONSULTANT: FIRE ENGINEER BCA LOGIC TEL (02) 9431 5360 CUIENT Ascham School PROJECT ASCHAM FIONA DEVELOPMENT 188 NEW SOUTH HEAD RD, EDGECLIFF BVN PROJECT NUMBER 1911025	4 25/03/2021 FOR INFO - PRE DA 5 26/04/2021 FOR INFO - PRE DA 6 11/06/2021 FOR DA 7 13/05/22 FOR DA 2 2 2 2 2 2 2 2 2 2 2 2 2	2	01/03/2021	FOR INFORMATION
6 11/06/2021 FOR DA 7 13/05/22 FOR DA 7 13/05/22 FOR DA CONSULTANT: TOWN PLANNING URBIS TEL (02) 8233 9900 CONSULTANT: STRUCTURAL SDA STRUCTURAL SDA STRUCTURES TEL (02) 9277 7777 CONSULTANT BCA/PCA/DA BLACKETT MAGUIRE & GOLDSMITH TEL (02) 8233 9900 CONSULTANT: LANDSCAPE ASPECT STUDIOS TEL (02) 96997182 CONSULTANT: HERITAGE ARCHITECT HECTOR ABRAHAMS ARCHITECTS TEL (02) 96997182 CONSULTANT: HERITAGE ARCHITECT HECTOR ABRAHAMS ARCHITECTS TEL (02) 9320 9259 CONSULTANT: ANDSCAPE ARUP TEL (02) 9320 9259 CONSULTANT: ACOUSTIC ACOUSTIC LOGIC TEL (02) 8339 8000 CONSULTANT: MECHANICAL/ELECTRICAL SHELMERDINES CONSULTING ENGINEERS TEL (02) 9436 3021 CONSULTANT: MUCHANICAL/ELECTRICAL SHELMERDINES CONSULTING ENGINEERS TEL (02) 9484 7000 CONSULTANT: GUANTITY SURVEYOR QS1 PTY LTD TEL (02) 9693 1418 CONSULTANT: FIRE ENGINEER BCA LOGIC TEL (02) 9411 5360 CLIENT Ascham School PROJECT ASCHAM FIONA DEVELOPMENT 188 NEW SOUTH HEAD RD, EDGECLIFF BVN PROJECT NUMBER 1911025	6 11/06/2021 FOR DA 7 13/05/22 FOR DA 7 13/05/25	4		
7 13/05/22 FOR DA 7 CONSULTANT: TOWN PLANNING URBIS TEL (02) 8233 9900 CONSULTANT: STRUCTURAL SDA STRUCTURES TEL (02) 9277 7777 CONSULTANT BCA/PCA/DA BLACKETT MAGUIRE & GOLDSMITH TEL (02) 8233 9900 CONSULTANT: IANDSCAPE ASPECT STUDIOS TEL (02) 96997182 CONSULTANT: HERITAGE ARCHITECT HECTOR ABRAHAMS ARCHITECTS TEL (02) 9320 9259 CONSULTANT: HERITAGE ARCHITECT ARUP TEL (02) 9320 9259 CONSULTANT: ACOUSTIC ACOUSTIC LOGIC TEL (02) 9339 8000 CONSULTANT: MECHANICAL/ELECTRICAL SHELMERDINES CONSULTING ENGINEERS TEL (02) 9436 3021 CONSULTANT: MECHANICAL/ELECTRICAL SHELMERDINES CONSULTING ENGINEERS TEL (02) 9436 3021 CONSULTANT: HURDRULC/C/VIL STANTEC TEL (02) 9484 7000 CONSULTANT: HURDRULC/C/VIL STANTEC TEL (02) 9693 1418 <	7 13/05/22 FOR DA 7 0 Support 7 1 Support <			
URBIS TEL (02) 8233 9900 CONSULTANT: STRUCTURAL SDA STRUCTURES TEL (02) 9277 7777 CONSULTANT BCA/PCA/DDA BLACKETT MAGUIRE & GOLDSMITH TEL (02) 8233 9900 CONSULTANT: LANDSCAPE ASPECT STUDIOS TEL (02) 96997182 CONSULTANT: HERITAGE ARCHITECT HECTOR ABRAHAMS ARCHITECTS TEL (02) 9299 7959 CONSULTANT: HERITAGE ARCHITECT HECTOR ABRAHAMS ARCHITECTS TEL (02) 9299 7959 CONSULTANT: ACOUSTIC ACOUSTIC LOGIC TEL (02) 8339 8000 CONSULTANT: MECHANICAL/ELECTRICAL SHELMERDINES CONSULTING ENGINEERS TEL (02) 9436 3021 CONSULTANT: HYDRAULIC/CIVIL STANTEC TEL (02) 9434 7000 CONSULTANT: HYDRAULIC/CIVIL STANTEC TEL (02) 9693 1418 CONSULTANT: FIRE ENGINEER BCA LOGIC TEL (02) 9411 5360 CLIENT Ascham School PROJECT ASCHAM SCHOOL PROJECT ASCHAM FIONA DEVELOPMENT 188 NEW SOUTH HEAD RD, EDGECLIFF BVN PROJECT NUMBER 1911025	URBIS TEL (02) 8233 9900 CONSULTANT: STRUCTURAL SDA STRUCTURES TEL (02) 9277 7777 CONSULTANT BCA/PCA/DDA BLACKETT MAGUIRE & GOLDSMITH TEL (02) 8233 9900 CONSULTANT: LANDSCAPE ASPECT STUDIOS TEL (02) 96997182 CONSULTANT: HERITAGE ARCHITECT HECTOR ABRAHAMS ARCHITECTS TEL (02) 9299 7959 CONSULTANT: HERITAGE ARCHITECT HECTOR ABRAHAMS ARCHITECTS TEL (02) 9299 7959 CONSULTANT: ACOUSTIC ACOUSTIC LOGIC TEL (02) 8339 8000 CONSULTANT: MECHANICAL/ELECTRICAL SHELMERDINES CONSULTING ENGINEERS TEL (02) 9436 3021 CONSULTANT: HYDRAULIC/CIVIL STANTEC TEL (02) 9484 7000 CONSULTANT: HYDRAULIC/CIVIL STANTEC TEL (02) 9693 1418 CONSULTANT: FIRE ENGINEER BCA LOGIC TEL (02) 9411 5360 CLIENT Ascham School PROJECT ASCHAM SCHOOL PROJECT NUMBER 1911025	_		FOR DA
URBIS TEL (02) 8233 9900 CONSULTANT: STRUCTURAL SDA STRUCTURES TEL (02) 9277 7777 CONSULTANT BCA/PCA/DDA BLACKETT MAGUIRE & GOLDSMITH TEL (02) 8233 9900 CONSULTANT: LANDSCAPE ASPECT STUDIOS TEL (02) 96997182 CONSULTANT: HERITAGE ARCHITECT HECTOR ABRAHAMS ARCHITECTS TEL (02) 9299 7959 CONSULTANT: HERITAGE ARCHITECT HECTOR ABRAHAMS ARCHITECTS TEL (02) 9299 7959 CONSULTANT: ACOUSTIC ACOUSTIC LOGIC TEL (02) 8339 8000 CONSULTANT: MECHANICAL/ELECTRICAL SHELMERDINES CONSULTING ENGINEERS TEL (02) 9436 3021 CONSULTANT: HYDRAULIC/CIVIL STANTEC TEL (02) 9434 7000 CONSULTANT: HYDRAULIC/CIVIL STANTEC TEL (02) 9693 1418 CONSULTANT: FIRE ENGINEER BCA LOGIC TEL (02) 9411 5360 CLIENT Ascham School PROJECT ASCHAM SCHOOL PROJECT ASCHAM FIONA DEVELOPMENT 188 NEW SOUTH HEAD RD, EDGECLIFF BVN PROJECT NUMBER 1911025	URBIS TEL (02) 8233 9900 CONSULTANT: STRUCTURAL SDA STRUCTURES TEL (02) 9277 7777 CONSULTANT BCA/PCA/DDA BLACKETT MAGUIRE & GOLDSMITH TEL (02) 8233 9900 CONSULTANT: LANDSCAPE ASPECT STUDIOS TEL (02) 96997182 CONSULTANT: HERITAGE ARCHITECT HECTOR ABRAHAMS ARCHITECTS TEL (02) 9299 7959 CONSULTANT: HERITAGE ARCHITECT HECTOR ABRAHAMS ARCHITECTS TEL (02) 9299 7959 CONSULTANT: ACOUSTIC ACOUSTIC LOGIC TEL (02) 8339 8000 CONSULTANT: MECHANICAL/ELECTRICAL SHELMERDINES CONSULTING ENGINEERS TEL (02) 9436 3021 CONSULTANT: HYDRAULIC/CIVIL STANTEC TEL (02) 9484 7000 CONSULTANT: HYDRAULIC/CIVIL STANTEC TEL (02) 9693 1418 CONSULTANT: FIRE ENGINEER BCA LOGIC TEL (02) 9411 5360 CLIENT Ascham School PROJECT ASCHAM SCHOOL PROJECT NUMBER 1911025			
URBIS TEL (02) 8233 9900 CONSULTANT: STRUCTURAL SDA STRUCTURES TEL (02) 9277 7777 CONSULTANT BCA/PCA/DDA BLACKETT MAGUIRE & GOLDSMITH TEL (02) 8233 9900 CONSULTANT: LANDSCAPE ASPECT STUDIOS TEL (02) 96997182 CONSULTANT: HERITAGE ARCHITECT HECTOR ABRAHAMS ARCHITECTS TEL (02) 9299 7959 CONSULTANT: HERITAGE ARCHITECT HECTOR ABRAHAMS ARCHITECTS TEL (02) 9299 7959 CONSULTANT: ACOUSTIC ACOUSTIC LOGIC TEL (02) 8339 8000 CONSULTANT: MECHANICAL/ELECTRICAL SHELMERDINES CONSULTING ENGINEERS TEL (02) 9436 3021 CONSULTANT: HYDRAULIC/CIVIL STANTEC TEL (02) 9434 7000 CONSULTANT: HYDRAULIC/CIVIL STANTEC TEL (02) 9693 1418 CONSULTANT: FIRE ENGINEER BCA LOGIC TEL (02) 9411 5360 CLIENT Ascham School PROJECT ASCHAM SCHOOL PROJECT ASCHAM FIONA DEVELOPMENT 188 NEW SOUTH HEAD RD, EDGECLIFF BVN PROJECT NUMBER 1911025	URBIS TEL (02) 8233 9900 CONSULTANT: STRUCTURAL SDA STRUCTURES TEL (02) 9277 7777 CONSULTANT BCA/PCA/DDA BLACKETT MAGUIRE & GOLDSMITH TEL (02) 8233 9900 CONSULTANT: LANDSCAPE ASPECT STUDIOS TEL (02) 96997182 CONSULTANT: HERITAGE ARCHITECT HECTOR ABRAHAMS ARCHITECTS TEL (02) 9299 7959 CONSULTANT: HERITAGE ARCHITECT HECTOR ABRAHAMS ARCHITECTS TEL (02) 9299 7959 CONSULTANT: ACOUSTIC ACOUSTIC LOGIC TEL (02) 8339 8000 CONSULTANT: MECHANICAL/ELECTRICAL SHELMERDINES CONSULTING ENGINEERS TEL (02) 9436 3021 CONSULTANT: HYDRAULIC/CIVIL STANTEC TEL (02) 9484 7000 CONSULTANT: HYDRAULIC/CIVIL STANTEC TEL (02) 9693 1418 CONSULTANT: FIRE ENGINEER BCA LOGIC TEL (02) 9411 5360 CLIENT Ascham School PROJECT ASCHAM SCHOOL PROJECT NUMBER 1911025			
URBIS TEL (02) 8233 9900 CONSULTANT: STRUCTURAL SDA STRUCTURES TEL (02) 9277 7777 CONSULTANT BCA/PCA/DDA BLACKETT MAGUIRE & GOLDSMITH TEL (02) 8233 9900 CONSULTANT: LANDSCAPE ASPECT STUDIOS TEL (02) 96997182 CONSULTANT: HERITAGE ARCHITECT HECTOR ABRAHAMS ARCHITECTS TEL (02) 9299 7959 CONSULTANT: HERITAGE ARCHITECT HECTOR ABRAHAMS ARCHITECTS TEL (02) 9299 7959 CONSULTANT: ACOUSTIC ACOUSTIC LOGIC TEL (02) 8339 8000 CONSULTANT: MECHANICAL/ELECTRICAL SHELMERDINES CONSULTING ENGINEERS TEL (02) 9436 3021 CONSULTANT: HYDRAULIC/CIVIL STANTEC TEL (02) 9434 7000 CONSULTANT: HYDRAULIC/CIVIL STANTEC TEL (02) 9693 1418 CONSULTANT: FIRE ENGINEER BCA LOGIC TEL (02) 9411 5360 CLIENT Ascham School PROJECT ASCHAM SCHOOL PROJECT ASCHAM FIONA DEVELOPMENT 188 NEW SOUTH HEAD RD, EDGECLIFF BVN PROJECT NUMBER 1911025	URBIS TEL (02) 8233 9900 CONSULTANT: STRUCTURAL SDA STRUCTURES TEL (02) 9277 7777 CONSULTANT BCA/PCA/DDA BLACKETT MAGUIRE & GOLDSMITH TEL (02) 8233 9900 CONSULTANT: LANDSCAPE ASPECT STUDIOS TEL (02) 96997182 CONSULTANT: HERITAGE ARCHITECT HECTOR ABRAHAMS ARCHITECTS TEL (02) 9299 7959 CONSULTANT: HERITAGE ARCHITECT HECTOR ABRAHAMS ARCHITECTS TEL (02) 9299 7959 CONSULTANT: ACOUSTIC ACOUSTIC LOGIC TEL (02) 8339 8000 CONSULTANT: MECHANICAL/ELECTRICAL SHELMERDINES CONSULTING ENGINEERS TEL (02) 9436 3021 CONSULTANT: HYDRAULIC/CIVIL STANTEC TEL (02) 9484 7000 CONSULTANT: HYDRAULIC/CIVIL STANTEC TEL (02) 9693 1418 CONSULTANT: FIRE ENGINEER BCA LOGIC TEL (02) 9411 5360 CLIENT Ascham School PROJECT ASCHAM SCHOOL PROJECT NUMBER 1911025			
URBIS TEL (02) 8233 9900 CONSULTANT: STRUCTURAL SDA STRUCTURES TEL (02) 9277 7777 CONSULTANT BCA/PCA/DDA BLACKETT MAGUIRE & GOLDSMITH TEL (02) 8233 9900 CONSULTANT: LANDSCAPE ASPECT STUDIOS TEL (02) 96997182 CONSULTANT: HERITAGE ARCHITECT HECTOR ABRAHAMS ARCHITECTS TEL (02) 9299 7959 CONSULTANT: HERITAGE ARCHITECT HECTOR ABRAHAMS ARCHITECTS TEL (02) 9299 7959 CONSULTANT: ACOUSTIC ACOUSTIC LOGIC TEL (02) 8339 8000 CONSULTANT: MECHANICAL/ELECTRICAL SHELMERDINES CONSULTING ENGINEERS TEL (02) 9436 3021 CONSULTANT: HYDRAULIC/CIVIL STANTEC TEL (02) 9434 7000 CONSULTANT: HYDRAULIC/CIVIL STANTEC TEL (02) 9693 1418 CONSULTANT: FIRE ENGINEER BCA LOGIC TEL (02) 9411 5360 CLIENT Ascham School PROJECT ASCHAM SCHOOL PROJECT ASCHAM FIONA DEVELOPMENT 188 NEW SOUTH HEAD RD, EDGECLIFF BVN PROJECT NUMBER 1911025	URBIS TEL (02) 8233 9900 CONSULTANT: STRUCTURAL SDA STRUCTURES TEL (02) 9277 7777 CONSULTANT BCA/PCA/DDA BLACKETT MAGUIRE & GOLDSMITH TEL (02) 8233 9900 CONSULTANT: LANDSCAPE ASPECT STUDIOS TEL (02) 96997182 CONSULTANT: HERITAGE ARCHITECT HECTOR ABRAHAMS ARCHITECTS TEL (02) 9299 7959 CONSULTANT: HERITAGE ARCHITECT HECTOR ABRAHAMS ARCHITECTS TEL (02) 9299 7959 CONSULTANT: ACOUSTIC ACOUSTIC LOGIC TEL (02) 8339 8000 CONSULTANT: MECHANICAL/ELECTRICAL SHELMERDINES CONSULTING ENGINEERS TEL (02) 9436 3021 CONSULTANT: HYDRAULIC/CIVIL STANTEC TEL (02) 9484 7000 CONSULTANT: HYDRAULIC/CIVIL STANTEC TEL (02) 9693 1418 CONSULTANT: FIRE ENGINEER BCA LOGIC TEL (02) 9411 5360 CLIENT Ascham School PROJECT ASCHAM SCHOOL PROJECT NUMBER 1911025			
TEL (02) 8233 9900 CONSULTANT: STRUCTURAL SDA STRUCTURES TEL (02) 9277 7777 CONSULTANT BCA/PCA/DDA BLACKETT MAGUIRE & GOLDSMITH TEL (02) 8233 9900 CONSULTANT: LANDSCAPE ASPECT STUDIOS TEL (02) 96997182 CONSULTANT: HERITAGE ARCHITECT HECTOR ABRAHAMS ARCHITECTS TEL (02) 9299 7959 CONSULTANT: HERITAGE ARCHITECT HECTOR ABRAHAMS ARCHITECTS TEL (02) 9320 9259 CONSULTANT: ACOUSTIC ACOUSTIC LOGIC TEL (02) 8339 8000 CONSULTANT: MECHANICAL/ELECTRICAL SHELMERDINES CONSULTING ENGINEERS TEL (02) 9436 3021 CONSULTANT: HYDRAULIC/CIVIL STANTEC TEL (02) 9484 7000 CONSULTANT: HYDRAULIC/CIVIL STANTEC TEL (02) 9693 1418 CONSULTANT: FIRE ENGINEER BCA LOGIC TEL (02) 9411 5360 CLIENT ASCHAM SCHOOL PROJECT ASCHAM FIONA DEVELOPMENT 188 NEW SOUTH HEAD RD, EDGECLIFF BVN PROJECT NUMBER 1911025	TEL (02) 8233 9900 CONSULTANT: STRUCTURAL SDA STRUCTURES TEL (02) 9277 7777 CONSULTANT BCA/PCA/DDA BLACKETT MAGUIRE & GOLDSMITH TEL (02) 8233 9900 CONSULTANT: LANDSCAPE ASPECT STUDIOS TEL (02) 96997182 CONSULTANT: HERITAGE ARCHITECT HECTOR ABRAHAMS ARCHITECTS TEL (02) 9299 7959 CONSULTANT: HERITAGE ARCHITECT HECTOR ABRAHAMS ARCHITECTS TEL (02) 9320 9259 CONSULTANT: ACOUSTIC ACOUSTIC LOGIC TEL (02) 8339 8000 CONSULTANT: MECHANICAL/ELECTRICAL SHELMERDINES CONSULTING ENGINEERS TEL (02) 9436 3021 CONSULTANT: HYDRAULIC/CIVIL STANTEC TEL (02) 9484 7000 CONSULTANT: HYDRAULIC/CIVIL STANTEC TEL (02) 9693 1418 CONSULTANT: FIRE ENGINEER BCA LOGIC TEL (02) 9411 5360 CLIENT ASCHAM SCHOOL PROJECT ASCHAM FIONA DEVELOPMENT 188 NEW SOUTH HEAD RD, EDGECLIFF BVN PROJECT NUMBER 1911025			PLANNING
SDA STRUCTURES TEL (02) 9277 777 CONSULTANT BCA/PCA/DDA BLACKETT MAGUIRE & GOLDSMITH TEL (02) 8233 9900 CONSULTANT: LANDSCAPE ASPECT STUDIOS TEL (02) 96997182 CONSULTANT: HERITAGE ARCHITECT HECTOR ABRAHAMS ARCHITECTS TEL (02) 9299 7959 CONSULTANT: TRAFFIC ARUP TEL (02) 9320 9259 CONSULTANT: ACOUSTIC ACOUSTIC LOGIC TEL (02) 8339 8000 CONSULTANT: MECHANICAL/ELECTRICAL SHELMERDINES CONSULTING ENGINEERS TEL (02) 9436 3021 CONSULTANT: HYDRAULIC/CIVIL STANTEC TEL (02) 8484 7000 CONSULTANT: FIRE ENGINEER BCA LOGIC TEL (02) 9693 1418 CONSULTANT: FIRE ENGINEER BCA LOGIC TEL (02) 9411 5360 CLIENT ASCHAM SCHOOL PROJECT ASCHAM SCHOOL PROJECT ASCHAM FIONA DEVELOPMENT 188 NEW SOUTH HEAD RD, EDGECLIFF BVN PROJECT NUMBER 1911025	SDA STRUCTURES TEL (02) 9277 7777 CONSULTANT BCA/PCA/DDA BLACKETT MAGUIRE & GOLDSMITH TEL (02) 8233 9900 CONSULTANT: LANDSCAPE ASPECT STUDIOS TEL (02) 96997182 CONSULTANT: HERITAGE ARCHITECT HECTOR ABRAHAMS ARCHITECTS TEL (02) 9299 7959 CONSULTANT: HERITAGE ARCHITECT HECTOR ABRAHAMS ARCHITECTS TEL (02) 9320 9259 CONSULTANT: ACOUSTIC ACOUSTIC LOGIC TEL (02) 8339 8000 CONSULTANT: MECHANICAL/ELECTRICAL SHELMERDINES CONSULTING ENGINEERS TEL (02) 9436 3021 CONSULTANT: HYDRAULIC/CIVIL STANTEC TEL (02) 8484 7000 CONSULTANT: FIRE ENGINEER BCA LOGIC TEL (02) 9693 1418 CONSULTANT: FIRE ENGINEER BCA LOGIC TEL (02) 9411 5360 CLIENT ASCHAM SCHOOL PROJECT ASCHAM SCHOOL PROJECT ASCHAM FIONA DEVELOPMENT 188 NEW SOUTH HEAD RD, EDGECLIFF BVN PROJECT NUMBER 1911025	TEL	(02) 8233 9	
TEL (02) 9277 7777 CONSULTANT BCA/PCA/DDA BLACKETT MAGUIRE & GOLDSMITH TEL (02) 8233 9900 CONSULTANT: LANDSCAPE ASPECT STUDIOS TEL (02) 96997182 CONSULTANT: HERITAGE ARCHITECT HECTOR ABRAHAMS ARCHITECTS TEL (02) 9299 7959 CONSULTANT: TRAFFIC ARUP TEL (02) 9320 9259 CONSULTANT: ACOUSTIC ACOUSTIC LOGIC TEL (02) 8339 8000 CONSULTANT: MECHANICAL/ELECTRICAL SHELMERDINES CONSULTING ENGINEERS TEL (02) 9436 3021 CONSULTANT: HYDRAULIC/CIVIL STANTEC TEL (02) 8484 7000 CONSULTANT: OUANTITY SURVEYOR QS1 PTY LTD TEL (02) 9693 1418 CONSULTANT: FIRE ENGINEER BCA LOGIC TEL (02) 9411 5360 CLIENT Ascham School PROJECT ASCHAM SCHOOL PROJECT NUMBER 1911025	TEL (02) 9277 7777 CONSULTANT BCA/PCA/DDA BLACKETT MAGUIRE & GOLDSMITH TEL (02) 8233 9900 CONSULTANT: LANDSCAPE ASPECT STUDIOS TEL (02) 96997182 CONSULTANT: HERITAGE ARCHITECT HECTOR ABRAHAMS ARCHITECTS TEL (02) 9299 7959 CONSULTANT: TRAFFIC ARUP TEL (02) 9320 9259 CONSULTANT: ACOUSTIC ACOUSTIC LOGIC TEL (02) 8339 8000 CONSULTANT: MECHANICAL/ELECTRICAL SHELMERDINES CONSULTING ENGINEERS TEL (02) 9436 3021 CONSULTANT: HYDRAULIC/CIVIL STANTEC TEL (02) 8484 7000 CONSULTANT: GUANTITY SURVEYOR QS1 PTY LTD TEL (02) 9693 1418 CONSULTANT: FIRE ENGINEER BCA LOGIC TEL (02) 9411 5360 CLIENT Ascham School PROJECT ASCHAM SCHOOL PROJECT NUMBER 1911025			
BLACKETT MAGUIRE & GOLDSMITH TEL (02) 8233 9900 CONSULTANT: LANDSCAPE ASPECT STUDIOS TEL (02) 96997182 CONSULTANT: HERITAGE ARCHITECT HECTOR ABRAHAMS ARCHITECTS TEL (02) 9299 7959 CONSULTANT: TRAFFIC ARUP TEL (02) 9320 9259 CONSULTANT: ACOUSTIC ACOUSTIC LOGIC TEL (02) 8339 8000 CONSULTANT: MECHANICAL/ELECTRICAL SHELMERDINES CONSULTING ENGINEERS TEL (02) 9436 3021 CONSULTANT: HYDRAULIC/CIVIL STANTEC TEL (02) 9436 3021 CONSULTANT: HYDRAULIC/CIVIL STANTEC TEL (02) 9436 3021 CONSULTANT: OUANTITY SURVEYOR QS1 PTY LTD TEL (02) 9693 1418 CONSULTANT: FIRE ENGINEER BCA LOGIC TEL (02) 9411 5360 CLIENT Ascham School PROJECT ASCHAM SCHOOL PROJECT ASCHAM FIONA DEVELOPMENT 188 NEW SOUTH HEAD RD, EDGECLIFF BVN PROJECT NUMBER 1911025	BLACKETT MAGUIRE & GOLDSMITH TEL (02) 8233 9900 CONSULTANT: LANDSCAPE ASPECT STUDIOS TEL (02) 96997182 CONSULTANT: HERITAGE ARCHITECT HECTOR ABRAHAMS ARCHITECTS TEL (02) 9299 7959 CONSULTANT: TRAFFIC ARUP TEL (02) 9320 9259 CONSULTANT: ACOUSTIC ACOUSTIC LOGIC TEL (02) 8339 8000 CONSULTANT: MECHANICAL/ELECTRICAL SHELMERDINES CONSULTING ENGINEERS TEL (02) 9436 3021 CONSULTANT: HYDRAULIC/CIVIL STANTEC TEL (02) 9436 3021 CONSULTANT: HYDRAULIC/CIVIL STANTEC TEL (02) 9693 1418 CONSULTANT: FIRE ENGINEER BCA LOGIC TEL (02) 9693 1418 CONSULTANT: FIRE ENGINEER BCA LOGIC TEL (02) 9411 5360 CLIENT ASCHAM SCHOOL PROJECT ASCHAM FIONA DEVELOPMENT 188 NEW SOUTH HEAD RD, EDGECLIFF BVN PROJECT NUMBER 1911025	TEL	(02) 9277 7	777
CONSULTANT: LANDSCAPE ASPECT STUDIOS TEL (02) 96997182 CONSULTANT: HERITAGE ARCHITECT HECTOR ABRAHAMS ARCHITECTS TEL (02) 9299 7959 CONSULTANT: TRAFFIC ARUP TEL (02) 9320 9259 CONSULTANT: ACOUSTIC ACOUSTIC LOGIC TEL (02) 8339 8000 CONSULTANT: MECHANICAL/ELECTRICAL SHELMERDINES CONSULTING ENGINEERS TEL (02) 9436 3021 CONSULTANT: HYDRAULIC/CIVIL STANTEC TEL (02) 8484 7000 CONSULTANT: QUANTITY SURVEYOR QS1 PTY LTD TEL (02) 9693 1418 CONSULTANT: FIRE ENGINEER BCA LOGIC TEL (02) 9411 5360 CLIENT Aschare School PROJECT ASCHAM FIONA DEVELOPMENT 188 NEW SOUTH HEAD RD, EDGECLIFF BVN PROJECT NUMBER 1911025	CONSULTANT: LANDSCAPE ASPECT STUDIOS TEL (02) 96997182 CONSULTANT: HERITAGE ARCHITECT HECTOR ABRAHAMS ARCHITECTS TEL (02) 9299 7959 CONSULTANT: TRAFFIC ARUP TEL (02) 9320 9259 CONSULTANT: ACOUSTIC ACOUSTIC LOGIC TEL (02) 8339 8000 CONSULTANT: MECHANICAL/ELECTRICAL SHELMERDINES CONSULTING ENGINEERS TEL (02) 9436 3021 CONSULTANT: HYDRAULIC/CIVIL STANTEC TEL (02) 9436 3021 CONSULTANT: HYDRAULIC/CIVIL STANTEC TEL (02) 8484 7000 CONSULTANT: QUANTITY SURVEYOR QS1 PTY LTD TEL (02) 9693 1418 CONSULTANT: FIRE ENGINEER BCA LOGIC TEL (02) 9411 5360 CLIENT Ascham School PROJECT ASCHAM SCHOOL PROJECT NUMBER 1911025			
ASPECT STUDIOS TEL (02) 96997182 CONSULTANT: HERITAGE ARCHITECT HECTOR ABRAHAMS ARCHITECTS TEL (02) 9299 7959 CONSULTANT: TRAFFIC ARUP TEL (02) 9320 9259 CONSULTANT: ACOUSTIC ACOUSTIC LOGIC TEL (02) 8339 8000 CONSULTANT: MECHANICAL/ELECTRICAL SHELMERDINES CONSULTING ENGINEERS TEL (02) 9436 3021 CONSULTANT: HYDRAULIC/CIVIL STANTEC TEL (02) 8484 7000 CONSULTANT: QUANTITY SURVEYOR QS1 PTY LTD TEL (02) 9693 1418 CONSULTANT: FIRE ENGINEER BCA LOGIC TEL (02) 9411 5360 CLIENT CASCHAM SCHOOL PROJECT ASCHAM FIONA DEVELOPMENT 188 NEW SOUTH HEAD RD, EDGECLIFF BVN PROJECT NUMBER	ASPECT STUDIOS TEL (02) 96997182 CONSULTANT: HERITAGE ARCHITECT HECTOR ABRAHAMS ARCHITECTS TEL (02) 9299 7959 CONSULTANT: TRAFFIC ARUP TEL (02) 9320 9259 CONSULTANT: ACOUSTIC ACOUSTIC LOGIC TEL (02) 8339 8000 CONSULTANT: MECHANICAL/ELECTRICAL SHELMERDINES CONSULTING ENGINEERS TEL (02) 9436 3021 CONSULTANT: HYDRAULIC/CIVIL STANTEC TEL (02) 9436 3021 CONSULTANT: QUANTITY SURVEYOR QS1 PTY LTD TEL (02) 9693 1418 CONSULTANT: FIRE ENGINEER BCA LOGIC TEL (02) 9411 5360 CLIENT ASCHAM SCHOOL PROJECT ASCHAM FIONA DEVELOPMENT 188 NEW SOUTH HEAD RD, EDGECLIFF BVN PROJECT NUMBER 1911025		<u> </u>	
TEL (02) 96997182 CONSULTANT: HERITAGE ARCHITECT HECTOR ABRAHAMS ARCHITECTS TEL (02) 9299 7959 CONSULTANT: TRAFFIC ARUP TEL (02) 9320 9259 CONSULTANT: ACOUSTIC ACOUSTIC LOGIC TEL (02) 8339 8000 CONSULTANT: MECHANICAL/ELECTRICAL SHELMERDINES CONSULTING ENGINEERS TEL (02) 9436 3021 CONSULTANT: HYDRAULIC/CIVIL STANTEC TEL (02) 9436 3021 CONSULTANT: QUANTITY SURVEYOR QS1 PTY LTD TEL (02) 9693 1418 CONSULTANT: FIRE ENGINEER BCA LOGIC TEL (02) 9411 5360 CLIENT Ascham School PROJECT ASCHAM FIONA DEVELOPMENT 188 NEW SOUTH HEAD RD, EDGECLIFF BVN PROJECT NUMBER 1911025	TEL (02) 96997182 CONSULTANT: HERITAGE ARCHITECT HECTOR ABRAHAMS ARCHITECTS TEL (02) 9299 7959 CONSULTANT: TRAFFIC ARUP TEL (02) 9320 9259 CONSULTANT: ACOUSTIC ACOUSTIC LOGIC TEL (02) 8339 8000 CONSULTANT: MECHANICAL/ELECTRICAL SHELMERDINES CONSULTING ENGINEERS TEL (02) 9436 3021 CONSULTANT: HYDRAULIC/CIVIL STANTEC TEL (02) 9436 3021 CONSULTANT: QUANTITY SURVEYOR QS1 PTY LTD TEL (02) 9693 1418 CONSULTANT: FIRE ENGINEER BCA LOGIC TEL (02) 9411 5360 CLIENT ASCHAM SCHOOL PROJECT ASCHAM FIONA DEVELOPMENT 188 NEW SOUTH HEAD RD, EDGECLIFF BVN PROJECT NUMBER 1911025			
HECTOR ABRAHAMS ARCHITECTS TEL (02) 9299 7959 CONSULTANT: TRAFFIC ARUP TEL (02) 9320 9259 CONSULTANT: ACOUSTIC ACOUSTIC LOGIC TEL (02) 8339 8000 CONSULTANT: MECHANICAL/ELECTRICAL SHELMERDINES CONSULTING ENGINEERS TEL (02) 9436 3021 CONSULTANT: HYDRAULIC/CIVIL STANTEC TEL (02) 8484 7000 CONSULTANT: QUANTITY SURVEYOR QS1 PTY LTD TEL (02) 9693 1418 CONSULTANT: FIRE ENGINEER BCA LOGIC TEL (02) 9411 5360 CLIENT Ascham School PROJECT ASCHAM SCHOOL PROJECT NUMBER 1911025	HECTOR ABRAHAMS ARCHITECTS TEL (02) 9299 7959 CONSULTANT: TRAFFIC ARUP TEL (02) 9320 9259 CONSULTANT: ACOUSTIC ACOUSTIC LOGIC TEL (02) 8339 8000 CONSULTANT: MECHANICAL/ELECTRICAL SHELMERDINES CONSULTING ENGINEERS TEL (02) 9436 3021 CONSULTANT: HYDRAULIC/CIVIL STANTEC TEL (02) 8484 7000 CONSULTANT: QUANTITY SURVEYOR QS1 PTY LTD TEL (02) 9693 1418 CONSULTANT: FIRE ENGINEER BCA LOGIC TEL (02) 9411 5360 CLIENT Ascham School PROJECT ASCHAM SCHOOL PROJECT NUMBER 1911025			
TEL (02) 9299 7959 CONSULTANT : TRAFFIC ARUP TEL (02) 9320 9259 CONSULTANT: ACOUSTIC ACOUSTIC LOGIC TEL (02) 8339 8000 CONSULTANT: MECHANICAL/ELECTRICAL SHELMERDINES CONSULTING ENGINEERS TEL (02) 9436 3021 CONSULTANT: HYDRAULIC/CIVIL STANTEC TEL (02) 8484 7000 CONSULTANT: QUANTITY SURVEYOR QS1 PTY LTD TEL (02) 9693 1418 CONSULTANT: FIRE ENGINEER BCA LOGIC TEL (02) 9411 5360 CLIENT Ascham School PROJECT ASCHAM SCHOOL PROJECT NUMBER 1911025	TEL (02) 9299 7959 CONSULTANT : TRAFFIC ARUP TEL (02) 9320 9259 CONSULTANT: ACOUSTIC ACOUSTIC LOGIC TEL (02) 8339 8000 CONSULTANT: MECHANICAL/ELECTRICAL SHELMERDINES CONSULTING ENGINEERS TEL (02) 9436 3021 CONSULTANT: HYDRAULIC/CIVIL STANTEC TEL (02) 8484 7000 CONSULTANT: QUANTITY SURVEYOR QS1 PTY LTD TEL (02) 9693 1418 CONSULTANT: FIRE ENGINEER BCA LOGIC TEL (02) 9411 5360 CLIENT Ascham School PROJECT ASCHAM SCHOOL PROJECT ASCHAM FIONA DEVELOPMENT 188 NEW SOUTH HEAD RD, EDGECLIFF BVN PROJECT NUMBER 1911025			
CONSULTANT : TRAFFIC ARUP TEL (02) 9320 9259 CONSULTANT: ACOUSTIC ACOUSTIC LOGIC TEL (02) 8339 8000 CONSULTANT: MECHANICAL/ELECTRICAL SHELMERDINES CONSULTING ENGINEERS TEL (02) 9436 3021 CONSULTANT: HYDRAULIC/CIVIL STANTEC TEL (02) 8484 7000 CONSULTANT: QUANTITY SURVEYOR QS1 PTY LTD TEL (02) 9693 1418 CONSULTANT: FIRE ENGINEER BCA LOGIC TEL (02) 9411 5360 CLIENT CLIENT Ascham School PROJECT ASCHAM FIONA DEVELOPMENT 188 NEW SOUTH HEAD RD, EDGECLIFF BVN PROJECT NUMBER	CONSULTANT : TRAFFIC ARUP TEL (02) 9320 9259 CONSULTANT: ACOUSTIC ACOUSTIC LOGIC TEL (02) 8339 8000 CONSULTANT: MECHANICAL/ELECTRICAL SHELMERDINES CONSULTING ENGINEERS TEL (02) 9436 3021 CONSULTANT: HYDRAULIC/CIVIL STANTEC TEL (02) 8484 7000 CONSULTANT: QUANTITY SURVEYOR QS1 PTY LTD TEL (02) 9693 1418 CONSULTANT: FIRE ENGINEER BCA LOGIC TEL (02) 9411 5360 CLIENT Ascham School PROJECT ASCHAM SCHOOL PROJECT NUMBER 1911025			
TEL (02) 9320 9259 CONSULTANT: ACOUSTIC ACOUSTIC LOGIC TEL (02) 8339 8000 CONSULTANT: MECHANICAL/ELECTRICAL SHELMERDINES CONSULTING ENGINEERS TEL (02) 9436 3021 CONSULTANT: HYDRAULIC/CIVIL STANTEC TEL (02) 8484 7000 CONSULTANT: QUANTITY SURVEYOR QS1 PTY LTD TEL (02) 9693 1418 CONSULTANT: FIRE ENGINEER BCA LOGIC TEL (02) 9411 5360 CLIENT Ascham School PROJECT ASCHAM SCHOOL PROJECT NUMBER 1911025	TEL (02) 9320 9259 CONSULTANT: ACOUSTIC ACOUSTIC LOGIC TEL (02) 8339 8000 CONSULTANT: MECHANICAL/ELECTRICAL SHELMERDINES CONSULTING ENGINEERS TEL (02) 9436 3021 CONSULTANT: HYDRAULIC/CIVIL STANTEC TEL (02) 8484 7000 CONSULTANT: QUANTITY SURVEYOR QS1 PTY LTD TEL (02) 9693 1418 CONSULTANT: FIRE ENGINEER BCA LOGIC TEL (02) 9411 5360 CLIENT Ascham School PROJECT ASCHAM SCHOOL PROJECT NUMBER 1911025	CONSI	JLTANT : TRAFF	
CONSULTANT: ACOUSTIC ACOUSTIC LOGIC TEL (02) 8339 8000 CONSULTANT: MECHANICAL/ELECTRICAL SHELMERDINES CONSULTING ENGINEERS TEL (02) 9436 3021 CONSULTANT: HYDRAULIC/CIVIL STANTEC TEL (02) 8484 7000 CONSULTANT: QUANTITY SURVEYOR QS1 PTY LTD TEL (02) 9693 1418 CONSULTANT: FIRE ENGINEER BCA LOGIC TEL (02) 9411 5360 CLIENT CLIENT Ascham School PROJECT ASCHAM SCHOOL PROJECT NUMBER 1911025	CONSULTANT: ACOUSTIC ACOUSTIC LOGIC TEL (02) 8339 8000 CONSULTANT: MECHANICAL/ELECTRICAL SHELMERDINES CONSULTING ENGINEERS TEL (02) 9436 3021 CONSULTANT: HYDRAULIC/CIVIL STANTEC TEL (02) 8484 7000 CONSULTANT: QUANTITY SURVEYOR QS1 PTY LTD TEL (02) 9693 1418 CONSULTANT: FIRE ENGINEER BCA LOGIC TEL (02) 9411 5360 CLIENT CASCHAM SCHOOL PROJECT ASCHAM FIONA DEVELOPMENT 188 NEW SOUTH HEAD RD, EDGECLIFF BVN PROJECT NUMBER			259
TEL (02) 8339 8000 CONSULTANT: MECHANICAL/ELECTRICAL SHELMERDINES CONSULTING ENGINEERS TEL (02) 9436 3021 CONSULTANT: HYDRAULIC/CIVIL STANTEC TEL (02) 8484 7000 CONSULTANT: QUANTITY SURVEYOR QS1 PTY LTD TEL (02) 9693 1418 CONSULTANT: FIRE ENGINEER BCA LOGIC TEL (02) 9411 5360 CLIENT CLIENT CASCHAM SCHOOL PROJECT ASCHAM FIONA DEVELOPMENT 188 NEW SOUTH HEAD RD, EDGECLIFF BVN PROJECT NUMBER 1911025	TEL (02) 8339 8000 CONSULTANT: MECHANICAL/ELECTRICAL SHELMERDINES CONSULTING ENGINEERS TEL (02) 9436 3021 CONSULTANT: HYDRAULIC/CIVIL STANTEC TEL (02) 8484 7000 CONSULTANT: QUANTITY SURVEYOR QS1 PTY LTD TEL (02) 9693 1418 CONSULTANT: FIRE ENGINEER BCA LOGIC TEL (02) 9411 5360 CLIENT CLIENT CASCHAM SCHOOL PROJECT ASCHAM FIONA DEVELOPMENT 188 NEW SOUTH HEAD RD, EDGECLIFF BVN PROJECT NUMBER 1911025		• •	
CONSULTANT: MECHANICAL/ELECTRICAL SHELMERDINES CONSULTING ENGINEERS TEL (02) 9436 3021 CONSULTANT: HYDRAULIC/CIVIL STANTEC TEL (02) 8484 7000 CONSULTANT: QUANTITY SURVEYOR QS1 PTY LTD TEL (02) 9693 1418 CONSULTANT: FIRE ENGINEER BCA LOGIC TEL (02) 9411 5360 CLIENT Ascham School PROJECT ASCHAM SCHOOL PROJECT NUMBER 1911025	CONSULTANT: MECHANICAL/ELECTRICAL SHELMERDINES CONSULTING ENGINEERS TEL (02) 9436 3021 CONSULTANT: HYDRAULIC/CIVIL STANTEC TEL (02) 8484 7000 CONSULTANT: QUANTITY SURVEYOR QS1 PTY LTD TEL (02) 9693 1418 CONSULTANT: FIRE ENGINEER BCA LOGIC TEL (02) 9411 5360 CLIENT Ascham School PROJECT ASCHAM SCHOOL PROJECT NUMBER 1911025			
SHELMERDINES CONSULTING ENGINEERS TEL (02) 9436 3021 CONSULTANT: HYDRAULIC/CIVIL STANTEC TEL (02) 8484 7000 CONSULTANT: QUANTITY SURVEYOR QS1 PTY LTD TEL (02) 9693 1418 CONSULTANT: FIRE ENGINEER BCA LOGIC TEL (02) 9411 5360 CLIENT CASCHAM SCHOOL PROJECT ASCHAM FIONA DEVELOPMENT 188 NEW SOUTH HEAD RD, EDGECLIFF BVN PROJECT NUMBER	SHELMERDINES CONSULTING ENGINEERS TEL (02) 9436 3021 CONSULTANT: HYDRAULIC/CIVIL STANTEC TEL (02) 8484 7000 CONSULTANT: QUANTITY SURVEYOR QS1 PTY LTD TEL (02) 9693 1418 CONSULTANT: FIRE ENGINEER BCA LOGIC TEL (02) 9411 5360 CLIENT CASCHAM SCHOOL PROJECT ASCHAM FIONA DEVELOPMENT 188 NEW SOUTH HEAD RD, EDGECLIFF BVN PROJECT NUMBER		· · /	
CONSULTANT: HYDRAULIC/CIVIL STANTEC TEL (02) 8484 7000 CONSULTANT: QUANTITY SURVEYOR QS1 PTY LTD TEL (02) 9693 1418 CONSULTANT: FIRE ENGINEER BCA LOGIC TEL (02) 9411 5360 CLIENT CLIENT Ascham School PROJECT ASCHAM SCHOOL PROJECT ASCHAM FIONA DEVELOPMENT 188 NEW SOUTH HEAD RD, EDGECLIFF BVN PROJECT NUMBER	CONSULTANT: HYDRAULIC/CIVIL STANTEC TEL (02) 8484 7000 CONSULTANT: QUANTITY SURVEYOR QS1 PTY LTD TEL (02) 9693 1418 CONSULTANT: FIRE ENGINEER BCA LOGIC TEL (02) 9411 5360 CLIENT CASCHAM SCHOOL PROJECT ASCHAM FIONA DEVELOPMENT 188 NEW SOUTH HEAD RD, EDGECLIFF BVN PROJECT NUMBER	SHE	LMERDINE	S CONSULTING ENGINEERS
STANTEC TEL (02) 8484 7000 CONSULTANT: QUANTITY SURVEYOR QS1 PTY LTD TEL (02) 9693 1418 CONSULTANT: FIRE ENGINEER BCA LOGIC TEL (02) 9411 5360 CLIENT CONSULTANT: FIRE ENGINEER BCA LOGIC TEL (02) 9411 5360 CLIENT CASCHAM SCHOOL PROJECT ASCHAM FIONA DEVELOPMENT 188 NEW SOUTH HEAD RD, EDGECLIFF BVN PROJECT NUMBER	STANTEC TEL (02) 8484 7000 CONSULTANT: QUANTITY SURVEYOR QS1 PTY LTD TEL (02) 9693 1418 CONSULTANT: FIRE ENGINEER BCA LOGIC TEL (02) 9411 5360 CLIENT CONSULTANT: FIRE ENGINEER BCA LOGIC TEL (02) 9411 5360 CLIENT CASCHAM SCHOOL PROJECT ASCHAM FIONA DEVELOPMENT 188 NEW SOUTH HEAD RD, EDGECLIFF BVN PROJECT NUMBER		()	
CONSULTANT: QUANTITY SURVEYOR QS1 PTY LTD TEL (02) 9693 1418 CONSULTANT: FIRE ENGINEER BCA LOGIC TEL (02) 9411 5360 CLIENT CLIENT Ascham School PROJECT ASCHAM SCHOOL PROJECT ASCHAM FIONA DEVELOPMENT 188 NEW SOUTH HEAD RD, EDGECLIFF BVN PROJECT NUMBER	CONSULTANT: QUANTITY SURVEYOR QS1 PTY LTD TEL (02) 9693 1418 CONSULTANT: FIRE ENGINEER BCA LOGIC TEL (02) 9411 5360 CLIENT CLIENT Ascham School PROJECT ASCHAM SCHOOL PROJECT ASCHAM FIONA DEVELOPMENT 188 NEW SOUTH HEAD RD, EDGECLIFF BVN PROJECT NUMBER			ULIC/CIVIL
QS1 PTY LTD TEL (02) 9693 1418 CONSULTANT: FIRE ENGINEER BCA LOGIC TEL (02) 9411 5360 CLIENT CLIENT ASCHAM SCHOOL PROJECT ASCHAM FIONA DEVELOPMENT 188 NEW SOUTH HEAD RD, EDGECLIFF BVN PROJECT NUMBER	QS1 PTY LTD TEL (02) 9693 1418 CONSULTANT: FIRE ENGINEER BCA LOGIC TEL (02) 9411 5360 CLIENT CLIENT CASCHAM SCHOOL PROJECT ASCHAM FIONA DEVELOPMENT 188 NEW SOUTH HEAD RD, EDGECLIFF BVN PROJECT NUMBER		· · /	
TEL (02) 9693 1418 CONSULTANT: FIRE ENGINEER BCA LOGIC TEL (02) 9411 5360 CLIENT CLIENT Ascham School ASCHAM SCHOOL PROJECT ASCHAM FIONA DEVELOPMENT 188 NEW SOUTH HEAD RD, EDGECLIFF BVN PROJECT NUMBER 1911025	TEL (02) 9693 1418 CONSULTANT: FIRE ENGINEER BCA LOGIC TEL (02) 9411 5360 CLIENT CLIENT Ascham School ASCHAM SCHOOL PROJECT ASCHAM FIONA DEVELOPMENT 188 NEW SOUTH HEAD RD, EDGECLIFF BVN PROJECT NUMBER 1911025			ITY SURVEYOR
BCA LOGIC TEL (02) 9411 5360 CLIENT CLIENT Ascham School ASCHAM SCHOOL PROJECT ASCHAM FIONA DEVELOPMENT 188 NEW SOUTH HEAD RD, EDGECLIFF BVN PROJECT NUMBER	BCA LOGIC TEL (02) 9411 5360 CLIENT CLIENT ASCHAM SCHOOL PROJECT ASCHAM FIONA DEVELOPMENT 188 NEW SOUTH HEAD RD, EDGECLIFF BVN PROJECT NUMBER			418
TEL (02) 9411 5360 CLIENT CLIENT Ascham School ASCHAM SCHOOL PROJECT ASCHAM FIONA DEVELOPMENT 188 NEW SOUTH HEAD RD, EDGECLIFF BVN PROJECT NUMBER 1911025	TEL (02) 9411 5360 CLIENT CLIENT Ascham School ASCHAM SCHOOL PROJECT ASCHAM FIONA DEVELOPMENT 188 NEW SOUTH HEAD RD, EDGECLIFF BVN PROJECT NUMBER 1911025			NGINEER
Ascham School ASCHAM SCHOOL PROJECT ASCHAM FIONA DEVELOPMENT 188 NEW SOUTH HEAD RD, EDGECLIFF BVN PROJECT NUMBER	Ascham School ASCHAM SCHOOL PROJECT ASCHAM FIONA DEVELOPMENT 188 NEW SOUTH HEAD RD, EDGECLIFF BVN PROJECT NUMBER			360
Ascham School ASCHAM SCHOOL PROJECT ASCHAM FIONA DEVELOPMENT 188 NEW SOUTH HEAD RD, EDGECLIFF BVN PROJECT NUMBER 1911025	Ascham School ASCHAM SCHOOL PROJECT ASCHAM FIONA DEVELOPMENT 188 NEW SOUTH HEAD RD, EDGECLIFF BVN PROJECT NUMBER		· /	\$00 \$
PROJECT ASCHAM FIONA DEVELOPMENT 188 NEW SOUTH HEAD RD, EDGECLIFF BVN PROJECT NUMBER 1911025	PROJECT ASCHAM FIONA DEVELOPMENT 188 NEW SOUTH HEAD RD, EDGECLIFF BVN PROJECT NUMBER 1911025			
PROJECT ASCHAM FIONA DEVELOPMENT 188 NEW SOUTH HEAD RD, EDGECLIFF BVN PROJECT NUMBER 1911025	PROJECT ASCHAM FIONA DEVELOPMENT 188 NEW SOUTH HEAD RD, EDGECLIFF BVN PROJECT NUMBER 1911025			
188 NEW SOUTH HEAD RD, EDGECLIFF BVN PROJECT NUMBER 1911025	188 NEW SOUTH HEAD RD, EDGECLIFF BVN PROJECT NUMBER 1911025)OL
BVN PROJECT NUMBER	BVN PROJECT NUMBER	PROJE	HAM FION	A DEVELOPMENT
1911025	1911025		NEW SOUT	H HEAD RD, EDGECLIFF
		ASC 188		
UKAWING KEY	JKAWING KEY	ASC 188		
		ASC 188 ^{BVN PI} 1911		

GRAPHIC SC	ALE	
0	2000	5000
SCALE		

1:200@A1 STATUS

13/05/2022 4:21:03 PM

DEVELOPMENT APPLICATION DRAWING

SECTIONS - FIONA W	ING

R-D-FW-01 7	
ISSUE	

N	
R	
N	

NO BUILDING WORKS

REFURBISHMENT OF EXISTING


NEW BUILDING WORKS


EXISTING WALLS & SLABS

NEW WALLS & SLABS

NOTE - REFER LANDSCAPING DRAWINGS FOR LANDSCAPING WORKS

C:\Users\rqin\REVIT_LOCAL\2020\AR_1911025_AFD_FIONA BUILDING_rebecca_qin.rvt

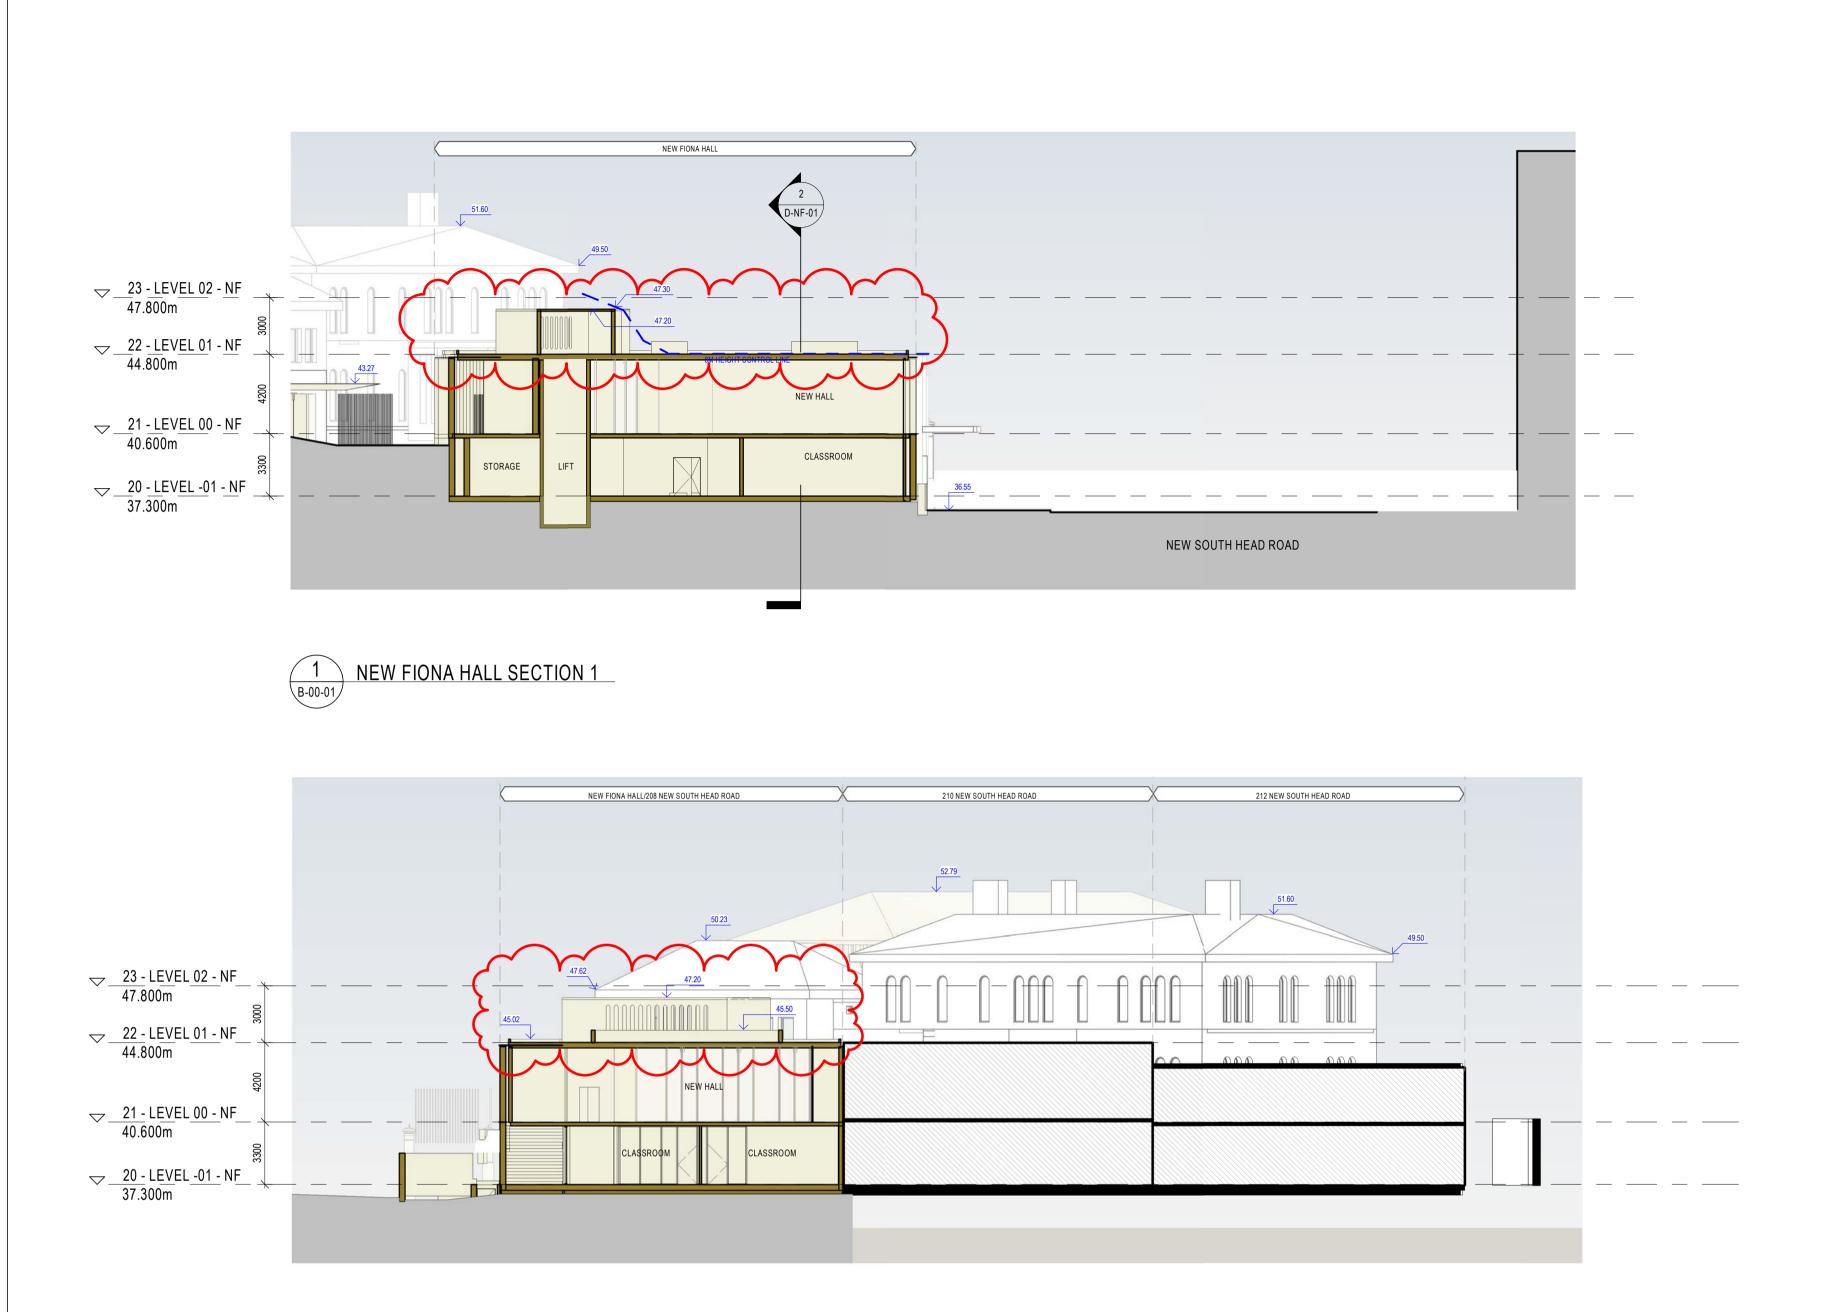

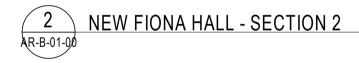



ARCHITECTS REGISTRATION BOARD / NOMINATED ARCHITECTS

NSW QLD 9356 NINOTSCHKA TITCHKOSKY 4937 JAMES GROSE 2709 BRIAN DONOVAN 7115 JULIAN ASHTON 1595 MARK GRIMMER 7053 MATTHEW BLAIR 5528 DAVID KELLY 7151 PHILLIP ROSSINGTON 5517 CATHERINE SKINNER 7439 PETER TITMUSS 3866 KEVIN O'BRIEN 10447 ALISON BOUNDS

Telephone +61 7 3852 2525 Facsimile +61 7 3852 2544 www.bvn.com.au

RISK AND	WITHOUT LIMITING	THIS DOCUMENT IS AT THE USER'S SOLE BVN'S RIGHTS THE USER RELEASES AND AGAINST ALL LOSS SO ARISING.
TO COMM	ENCEMENT OF WOR	D VERIFY ALL DIMENSIONS ON SITE PRIOR RK OR PREPARATION OF SHOP DRAWINGS.
DO NOT S	CALE THIS DRAWING	G FOR
1 2	16/02/2021 01/03/2021	FOR INFORMATION FOR INFORMATION
3 4	04/03/2021 25/03/2021	FOR INFO - 50% DA FOR INFO - PRE DA
5 6	26/04/2021 11/06/2021	FOR INFO - PRE DA FOR DA
7	13/05/22	FOR DA
CONSU	_TANT: TOWN F	PLANNING
URBI		
CONSU	TANT: STRUCT	TURAL
TEL (02) 9277 77	777
BLAC		GUIRE & GOLDSMITH
	02) 8233 99	
ASPE	CT STUDI	OS
CONSU		GE ARCHITECT
	OR ABRAI 02) 9299 79	HAMS ARCHITECTS
CONSU	_TANT : TRAFFI	
ARUF TEL (o 02) 9320 92	259
CONSU	TANT: ACOUS	TIC
	JSTIC LOG 02) 8339 8(
CONSU	_TANT: MECHA	NICAL/ELECTRICAL
	MERDINES 02) 9436 30	S CONSULTING ENGINEERS 021
`	_TANT: HYDRAU	
TEL (02) 8484 70	
	TANT: QUANTI	ITY SURVEYOR
TEL (02) 9693 14	
	_TANT: FIRE EN	NGINEER
· · ·	02) 9411 53	360
CLIENT		Ascham School
	VIETANI	
	IAM SCHO	OL
188 N	IAM FIONA EW SOUT	A DEVELOPMENT H HEAD RD, EDGECLIFF
		π
19110 DRAWIN		
TRUE N	ORTH	PROJECT NORTH
	\square	
GRAPH	C SCALE	
0 SCALE])00 5000
4 000	DA1	
4 000	DA1	

SECTIONS - NEW FIONA

ISSUE

HALL

13/05/2022 4:21:13 PM

AR-D-NF-01

NO BUILDING	WORKS

REFURBISHMENT OF EXISTING


NEW BUILDING WORKS


EXISTING WALLS & SLABS


NEW WALLS & SLABS


NOTE - REFER LANDSCAPING DRAWINGS FOR LANDSCAPING WORKS

C:\Users\rqin\REVIT_LOCAL\2020\AR_1911025_AFD_FIONA BUILDING_rebecca_qin.rvt

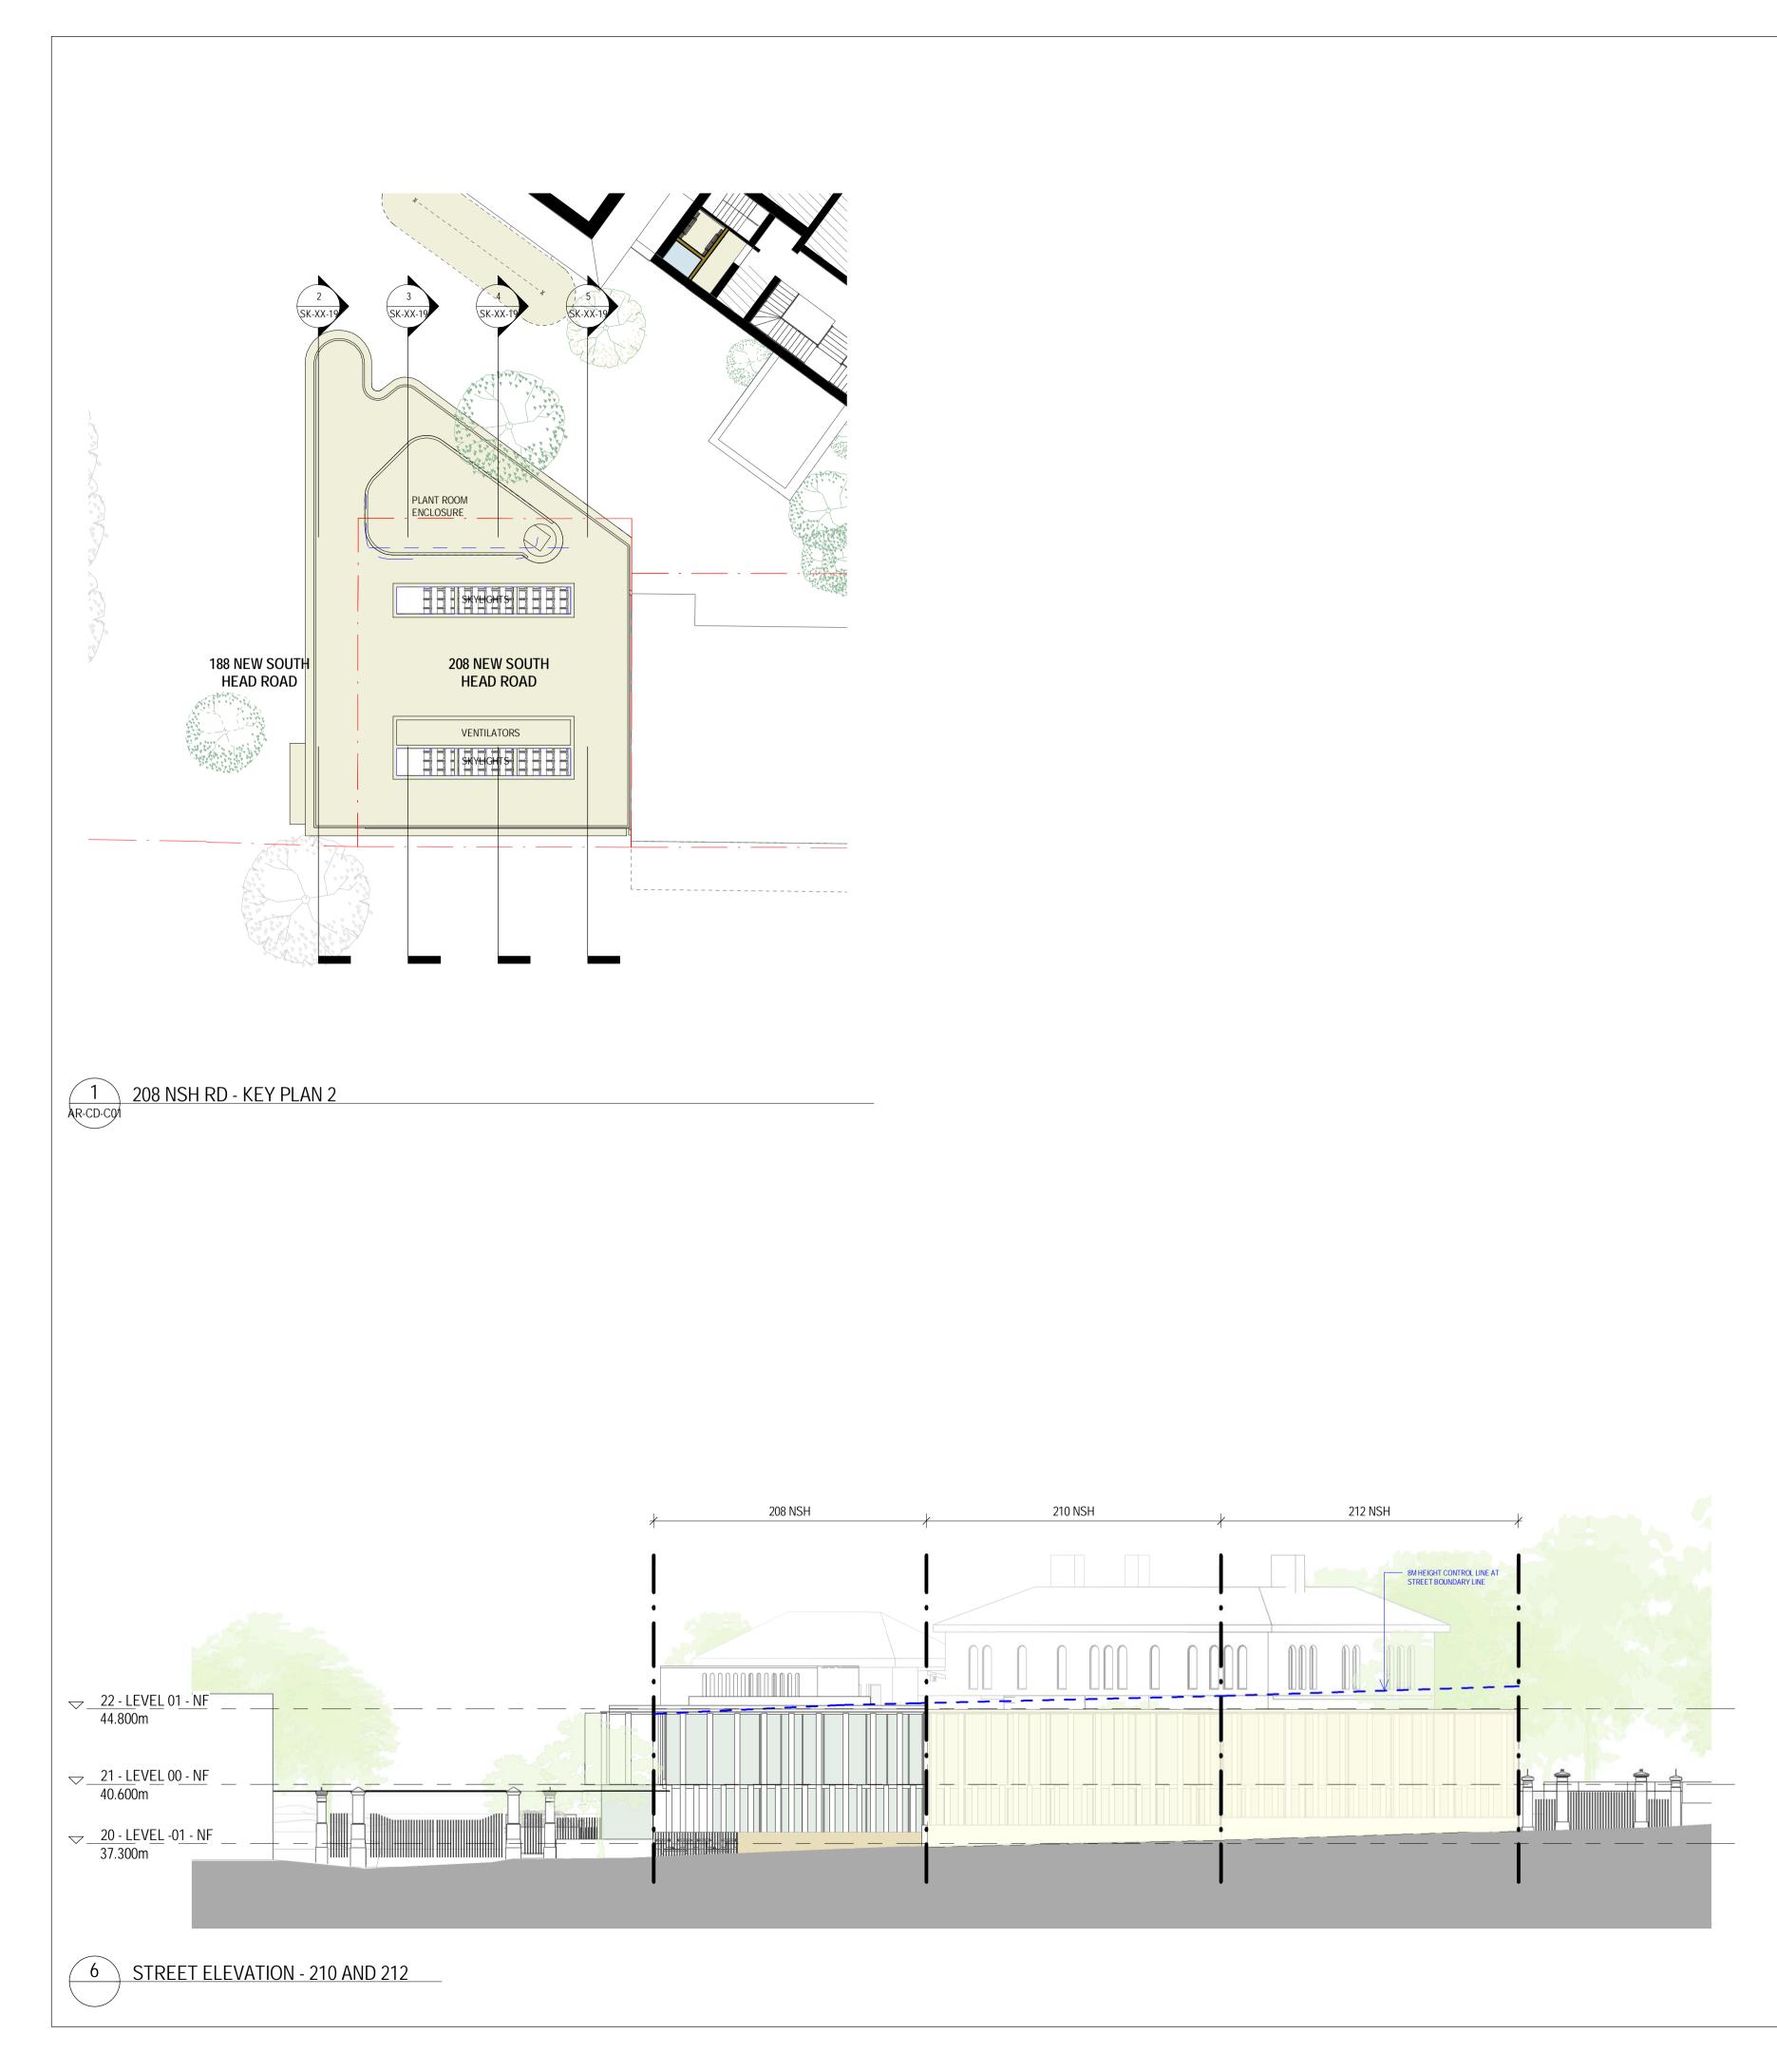


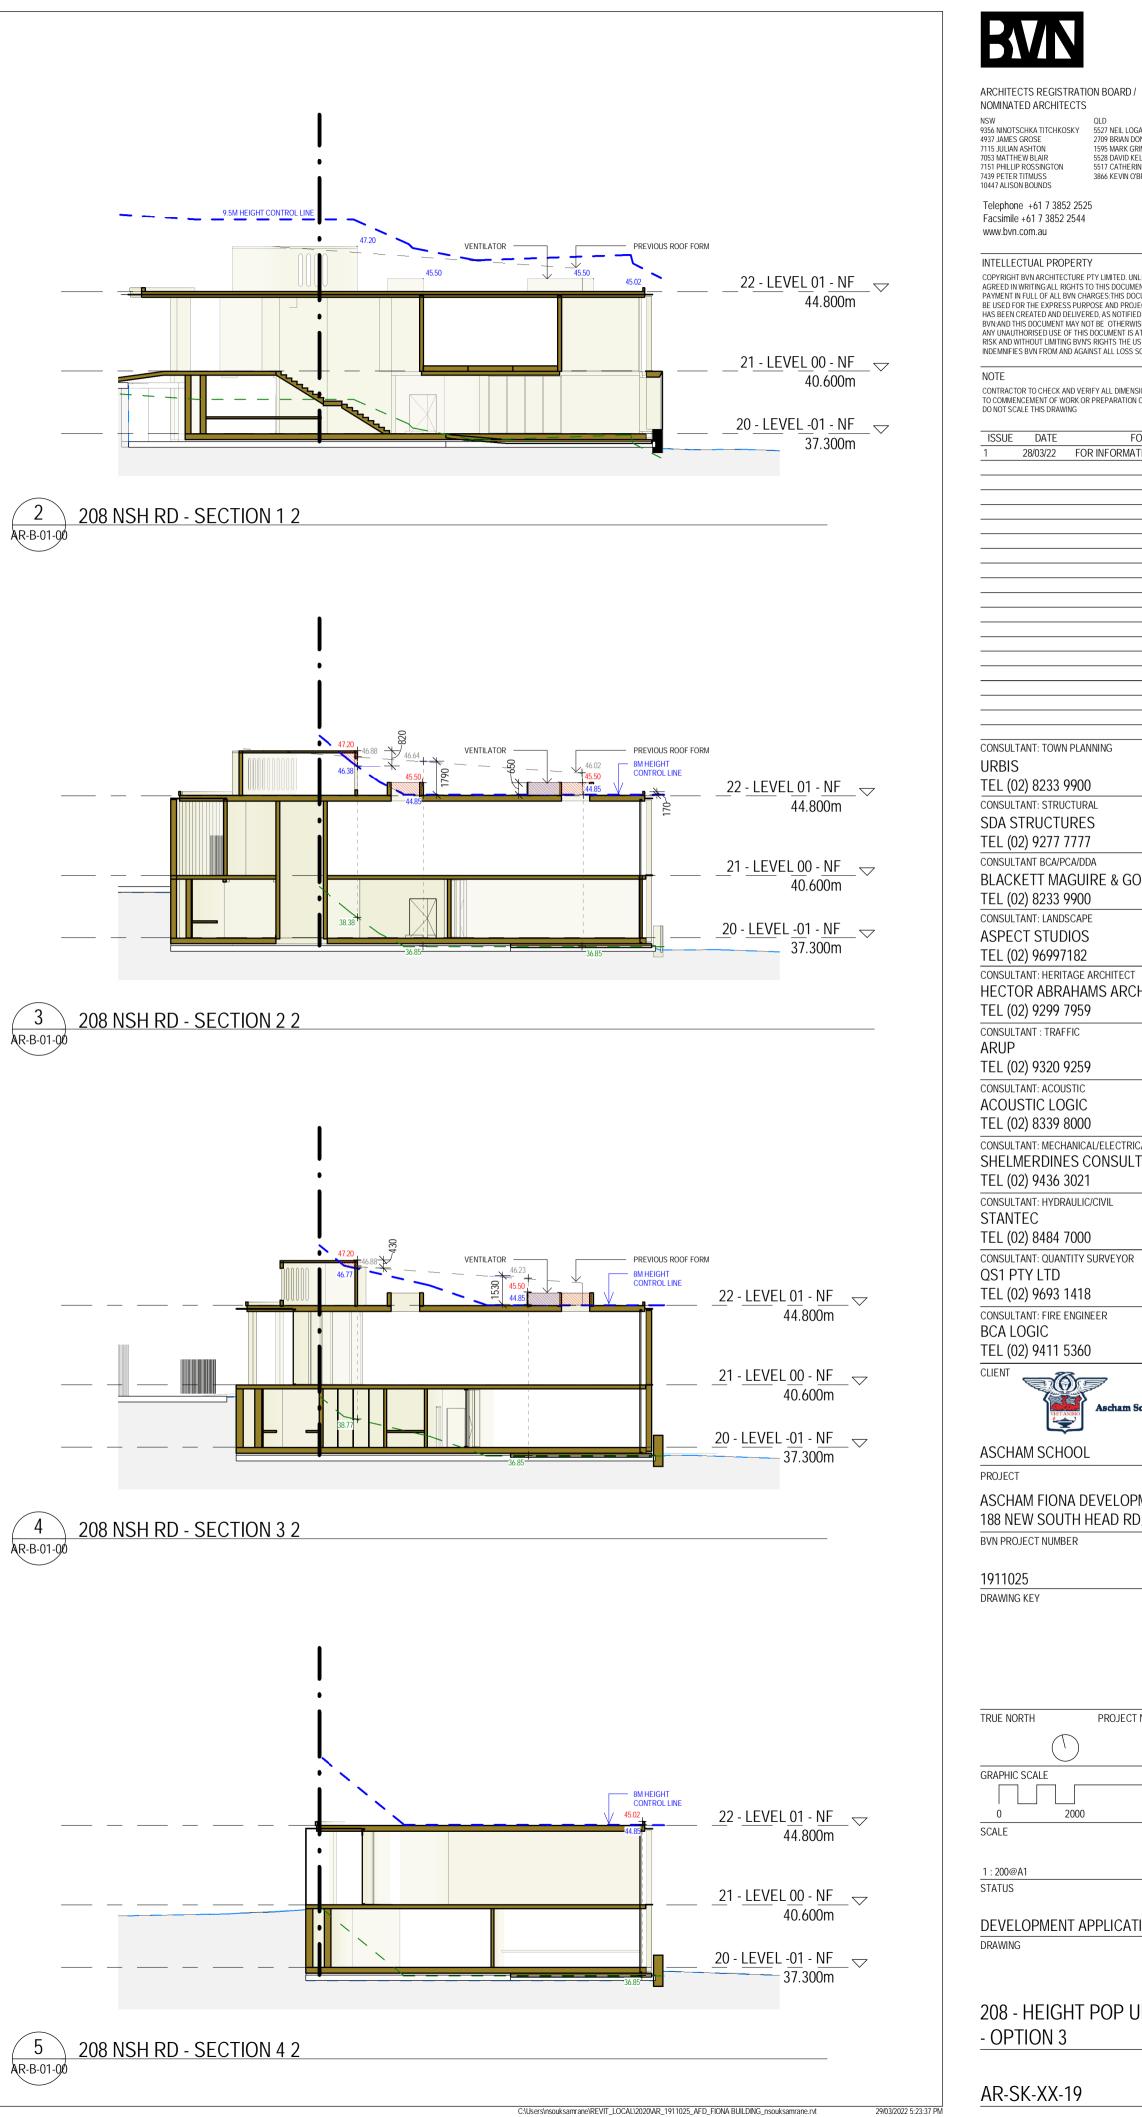

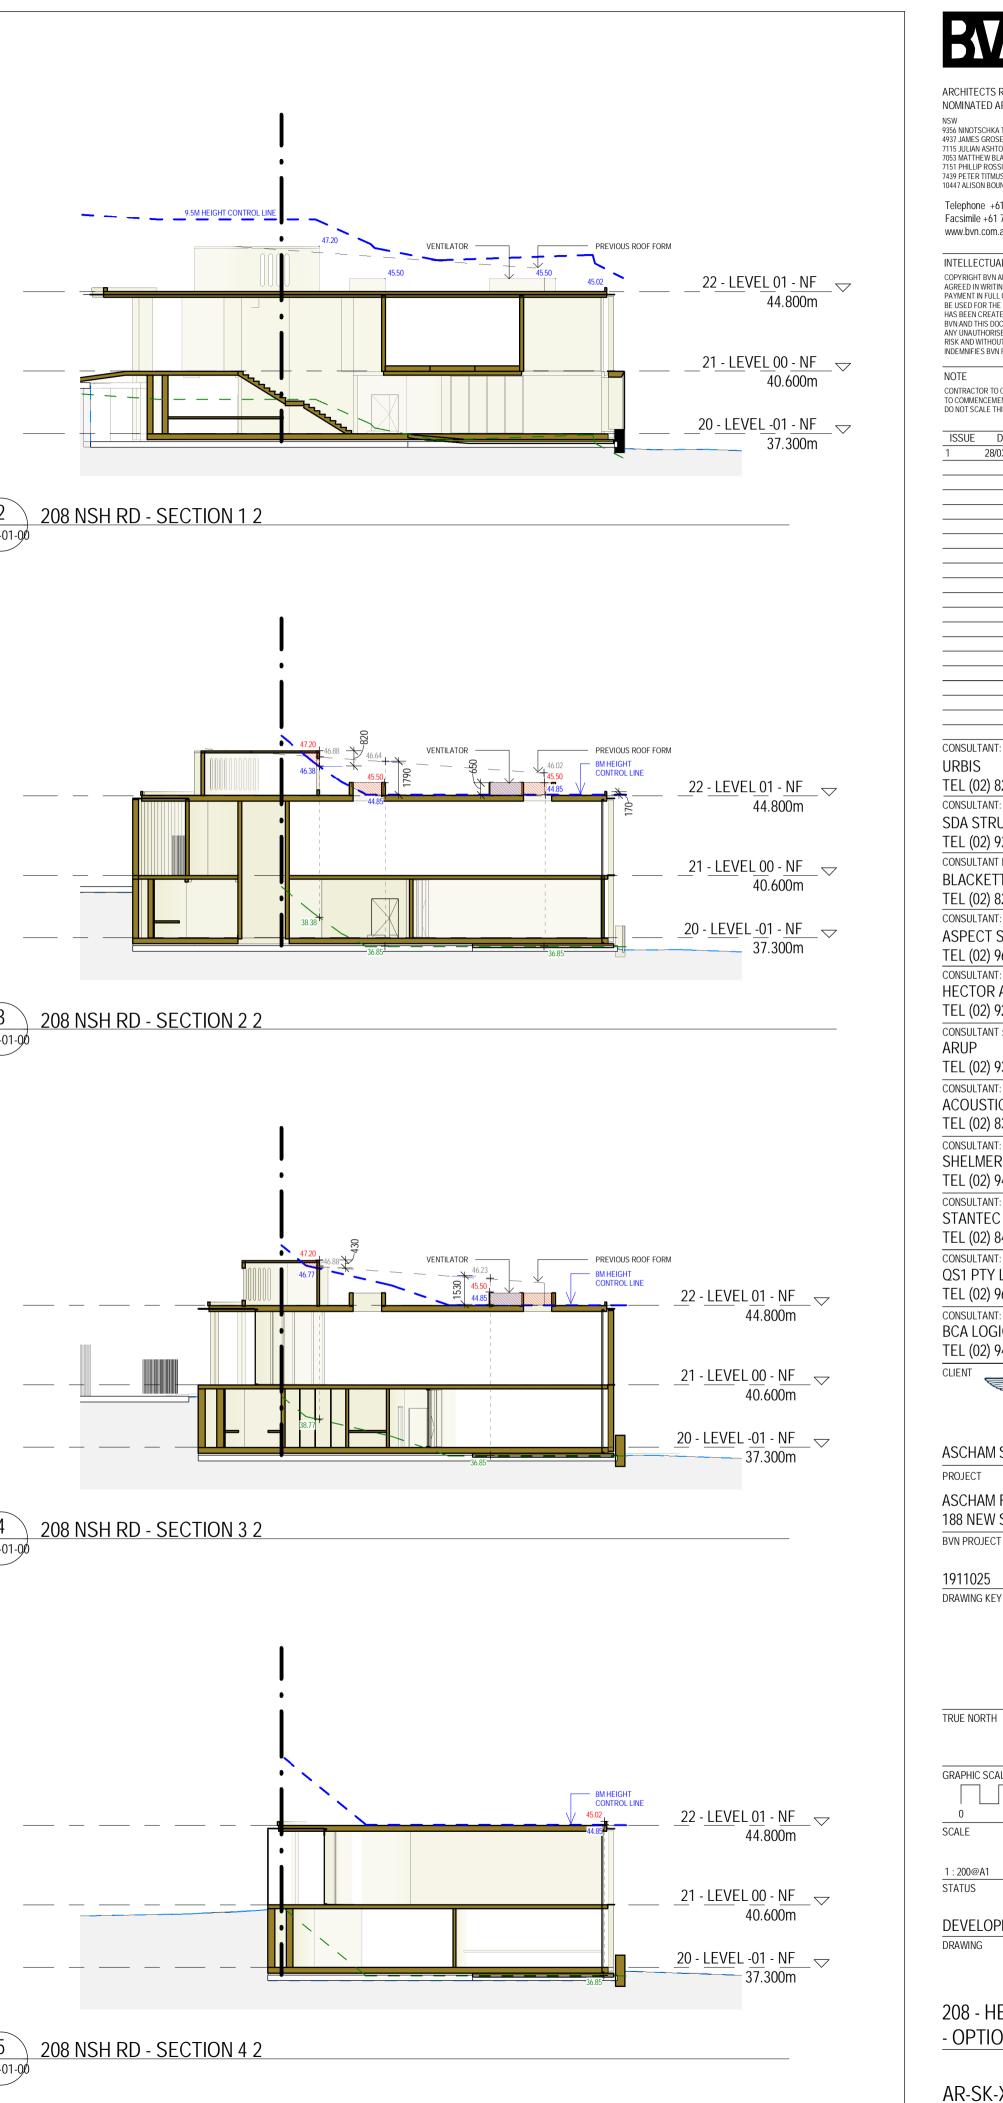

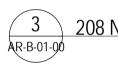




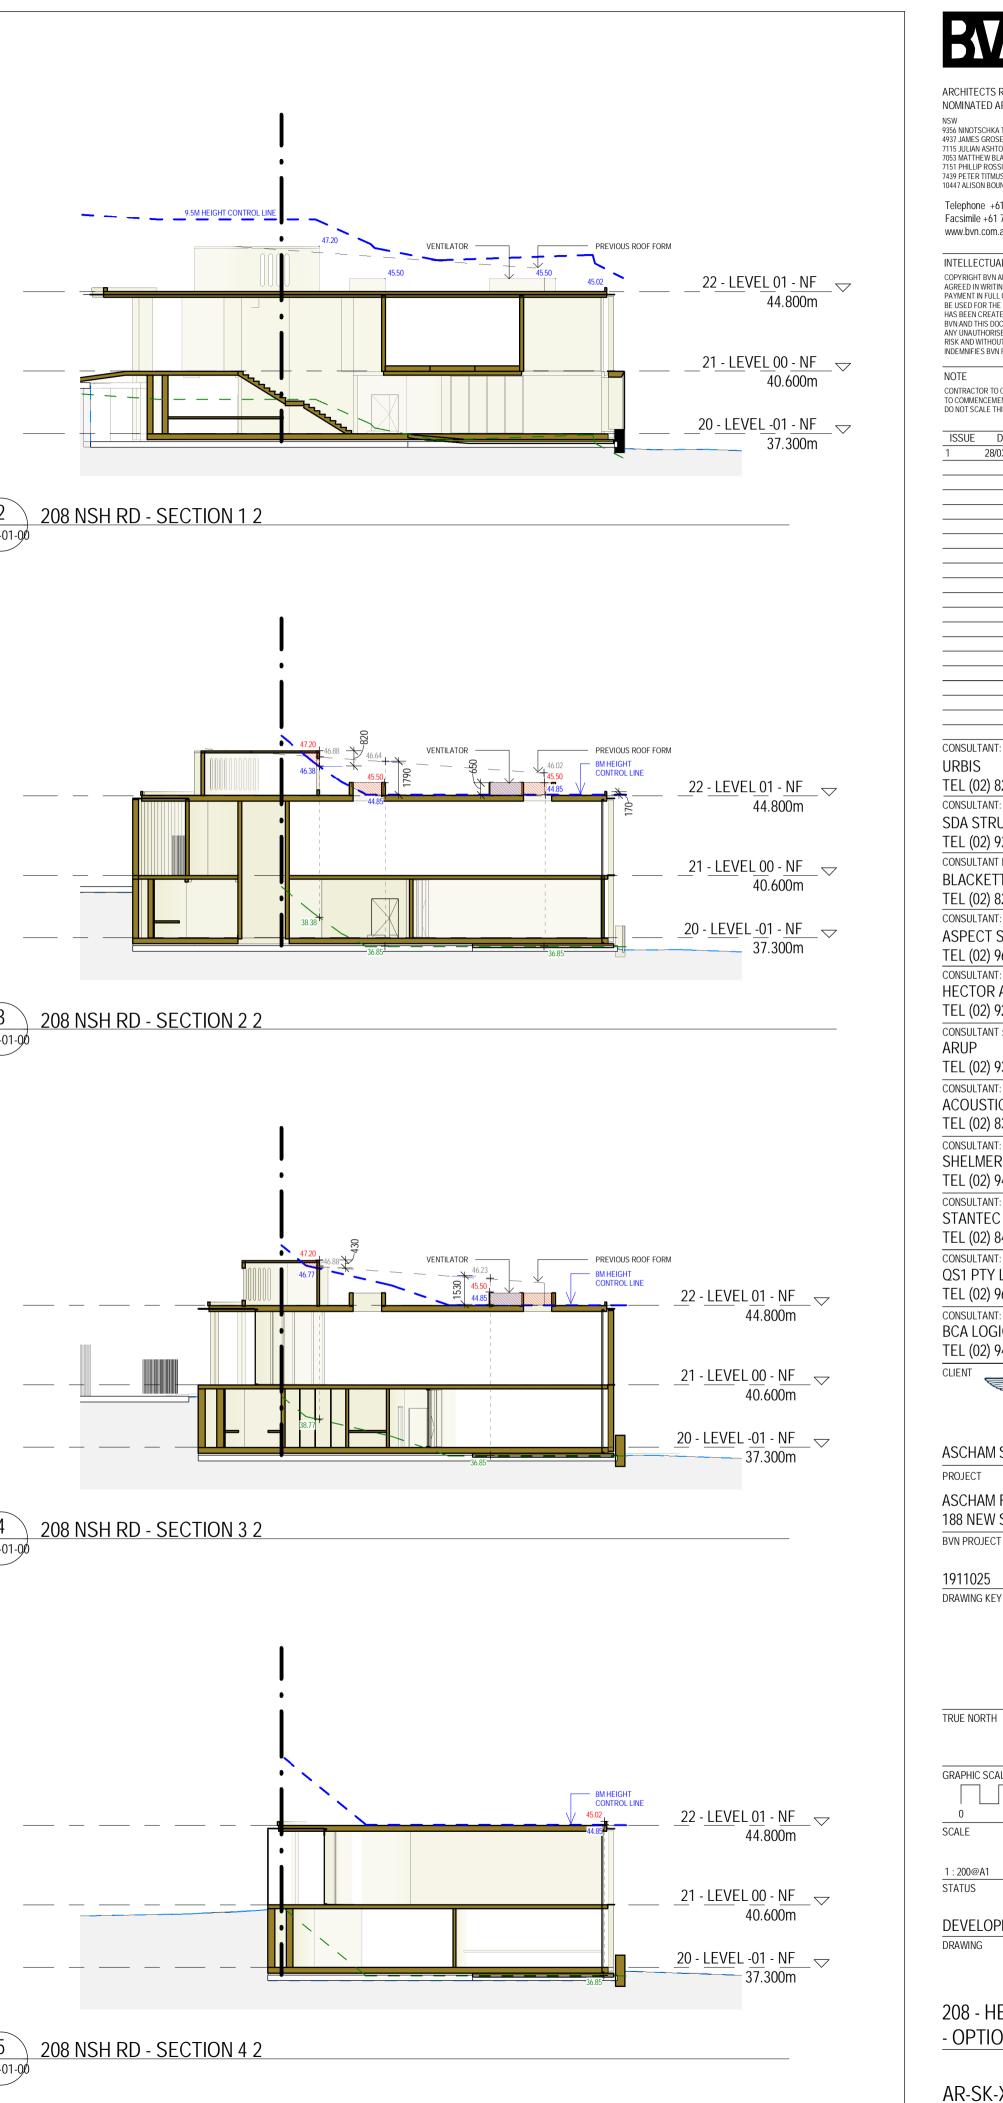


ISW 356 NINOTSCHKA TITCHKOSKY 937 JAMES GROSE 115 JULIAN ASHTON 053 MATTHEW BLAIR 151 PHILLIP ROSSINGTON 439 PETER TITMUSS 0447 ALISON BOUNDS Telephone +61 7 3852 2525 Facsimile +61 7 3852 2544	OLD 5527 NEIL LOGAN 2709 BRIAN DONOVAN 1595 MARK GRIMMER 5528 DAVID KELLY 5517 CATHERINE SKINNER 3866 KEVIN O'BRIEN
PAYMENT IN FULL OF ALL BVN CHA BE USED FOR THE EXPRESS PURP HAS BEEN CREATED AND DELIVERI BVN:AND THIS DOCUMENT MAY NO ANY UNAUTHORISED USE OF THIS I	TY LIMITED. UNLESS OTHERWISE D THIS DOCUMENT ARE SUBJECT TO RGES; THIS DOCUMENT MAY ONLY OSE AND PROJECT FOR WHICH IT ED, AS NOTIFIED IN WRITING BY T BE OTHERWISE USED, OR COPIED. DOCUMENT IS AT THE USER'S SOLE RIGHTS THE USER RELEASES AND
	FY ALL DIMENSIONS ON SITE PRIOR PREPARATION OF SHOP DRAWINGS.
ISSUE DATE 1 28/03/22 FOF	FOR R INFORMATION
CONSULTANT: TOWN PLAN	NING
JRBIS FEL (02) 8233 9900 consultant: structur/	
SDA STRUCTURES	5
CONSULTANT BCA/PCA/DD	
TEL (02) 8233 9900 CONSULTANT: LANDSCAPE	
ASPECT STUDIOS FEL (02) 96997182 CONSULTANT: HERITAGE A	
HECTOR ABRAHAN FEL (02) 9299 7959	MS ARCHITECTS
CONSULTANT : TRAFFIC	
TEL (02) 9320 9259 CONSULTANT: ACOUSTIC	
ACOUSTIC LOGIC FEL (02) 8339 8000	
consultant: mechanica SHELMERDINES C FEL (02) 9436 3021	IJ/ELECTRICAL ONSULTING ENGINEERS
CONSULTANT: HYDRAULIC,	
TEL (02) 8484 7000 CONSULTANT: QUANTITY S DS1 PTY LTD	
TEL (02) 9693 1418 CONSULTANT: FIRE ENGIN	
3CA LOGIC FEL (02) 9411 5360	
	Ascham School
ASCHAM SCHOOL	
ASCHAM FIONA DI 188 NEW SOUTH H BVN PROJECT NUMBER	EVELOPMENT IEAD RD, EDGECLIFF
1911025	
DRAWING KEY	
	PROJECT NORTH
GRAPHIC SCALE	
0 2000 GCALE	5000
1 : 200@A1 STATUS	
DEVELOPMENT AF	PPLICATION
DRAWING	
208 - HEIGHT	POP UP ROOF
OPTION 3	ISSUE

SK-XX-19	1

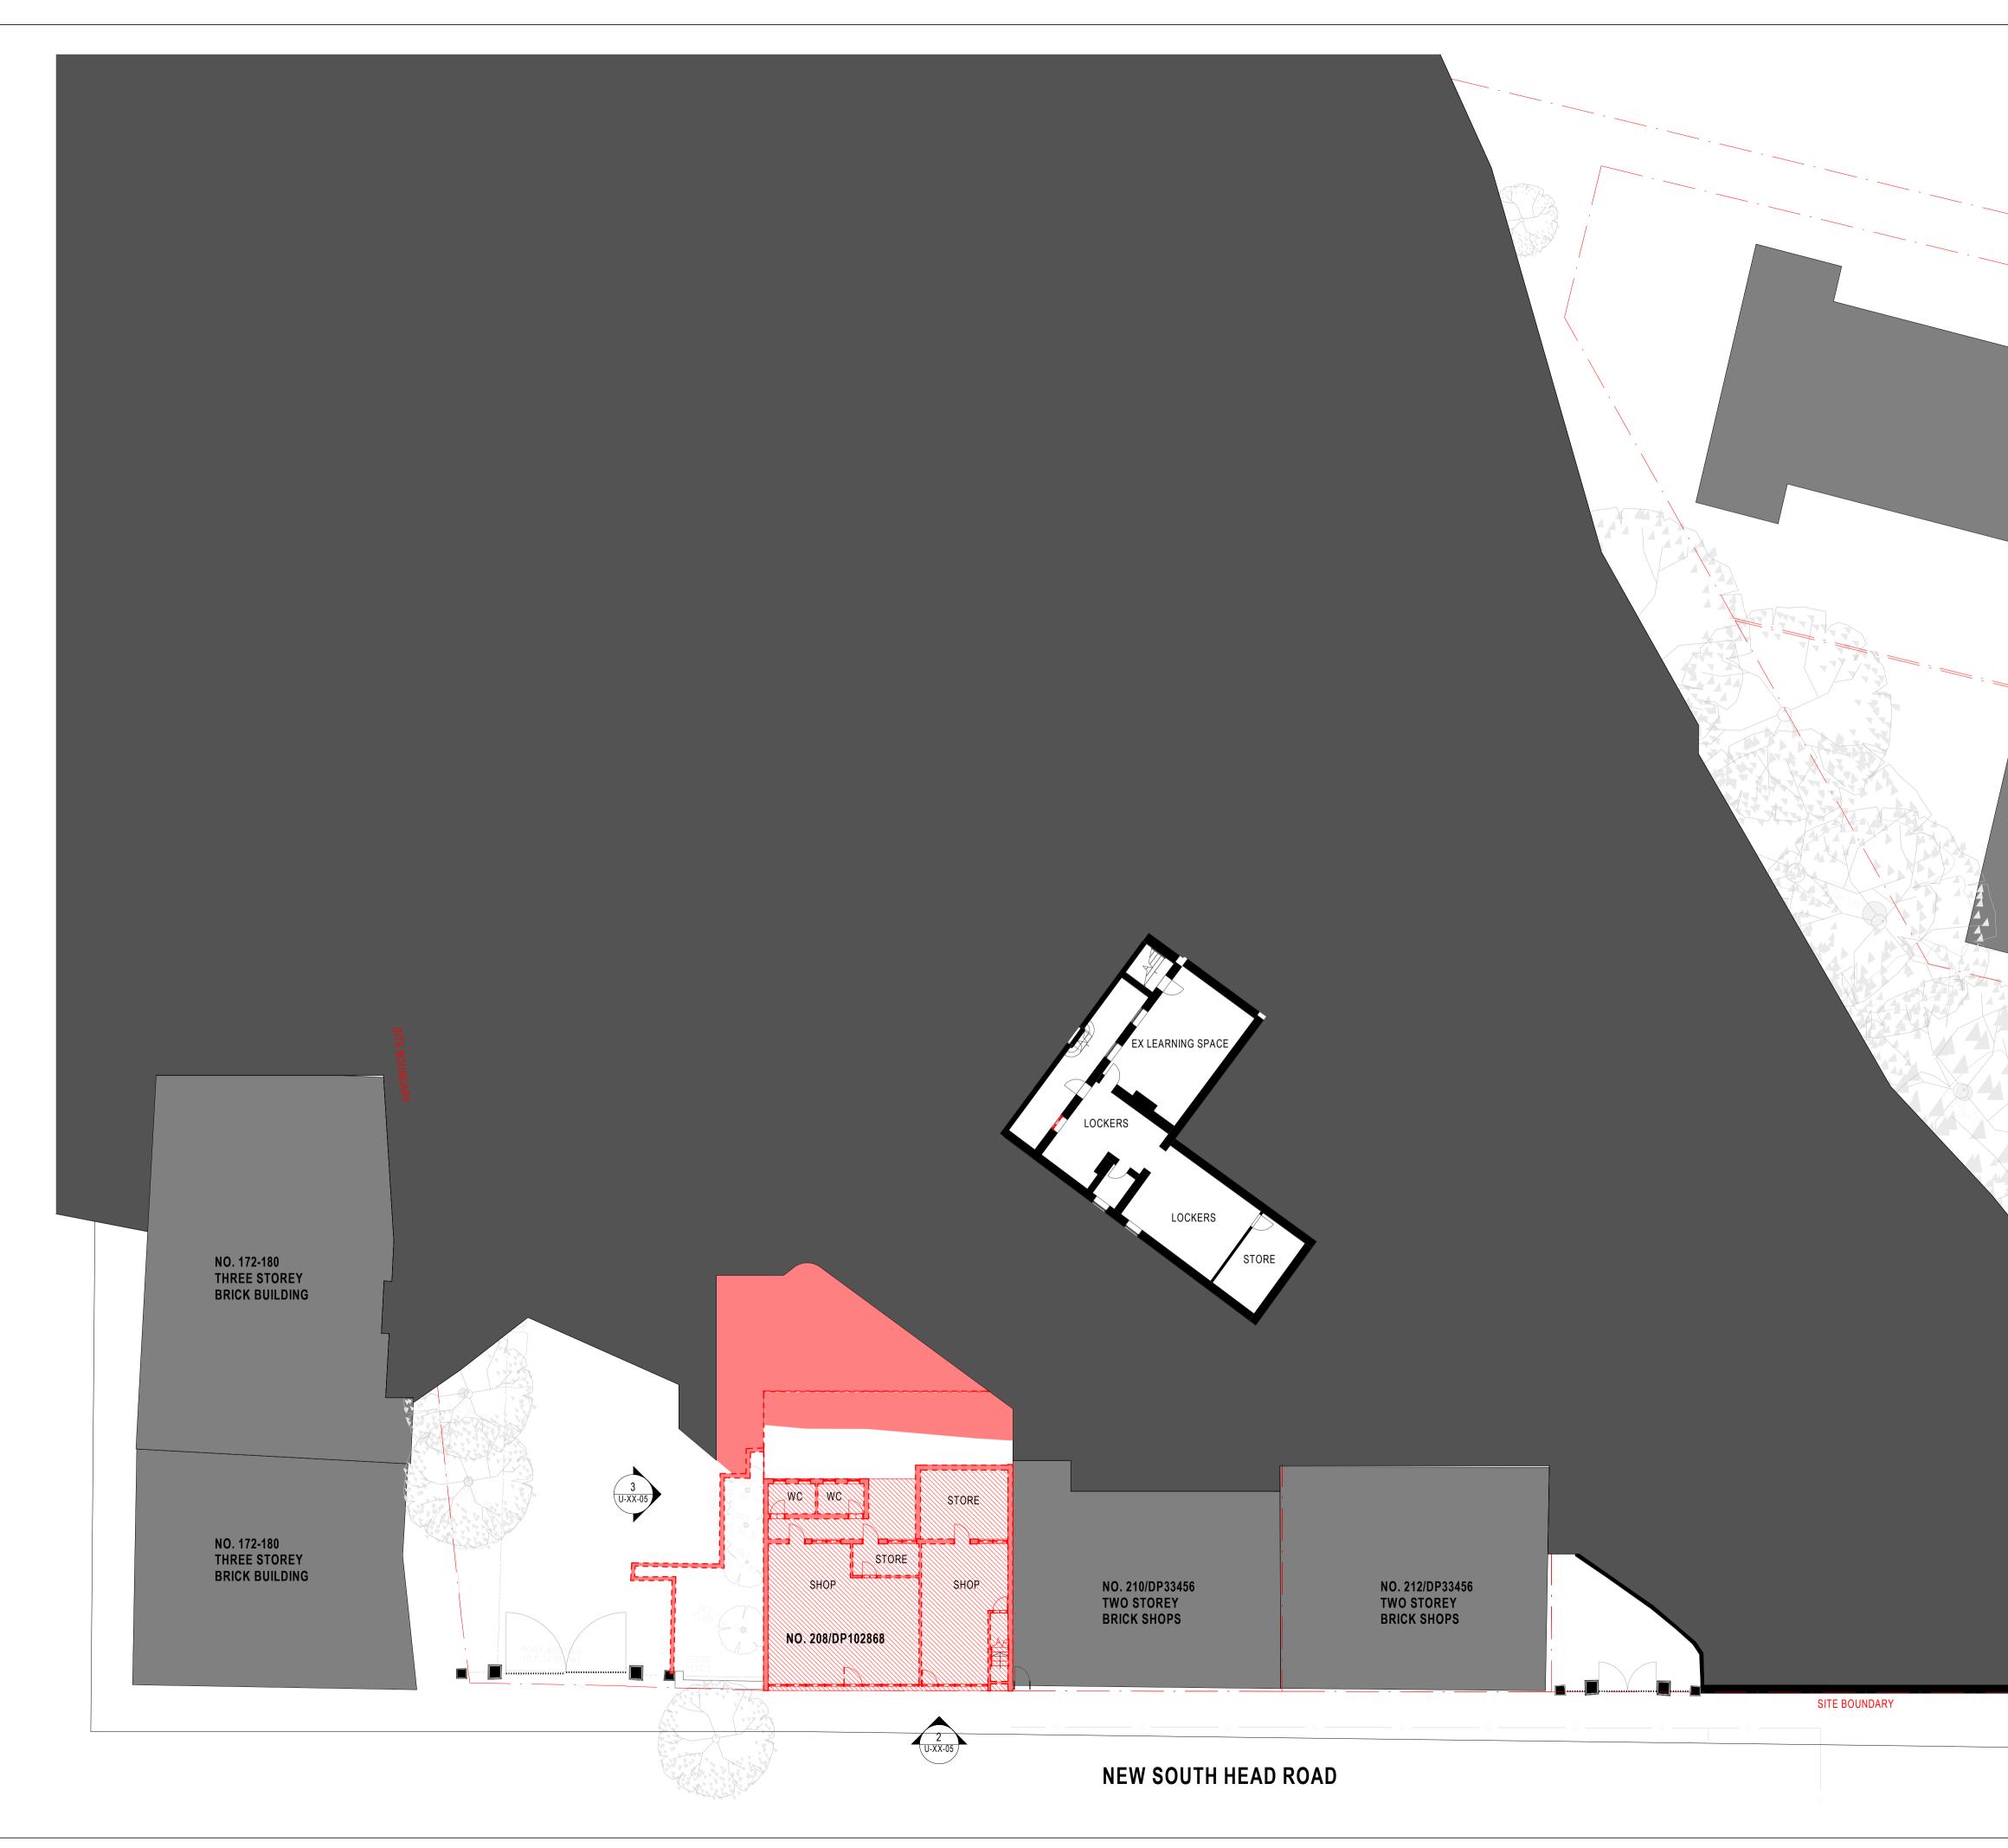

	BVN
	ARCHITECTS REGISTRATION BOARD / NOMINATED ARCHITECTS NSW QLD
	9356 NINOTSCHKA TITCHKOSKY 4937 JANES GROSE 7105 JULIAN ASHTON 7151 PHILLIP ROSSINGTON 7439 PETER TITMUSS 10447 ALISON BOUNDS 5527 NEIL LOGAN 5527 NEIL LOGAN 5528 NEIN DONOVAN 5527 NEIL LOGAN 5528 NEIN DONOVAN 5528 NEIN DONOVAN 5527 NEIL LOGAN 5528 NEIN DONOVAN 5528 NEIN FERTINA 5528 NEIN PERTINA 5528 NEIN PERTINA 552
	Telephone +61 7 3852 2525 Facsimile +61 7 3852 2544 www.bvn.com.au
	INTELLECTUAL PROPERTY COPYRIGHT BVN ARCHITECTURE PTY LIMITED. UNLESS OTHERWISE
	AGREED IN WRITINGALL RIGHTS TO THIS DOCUMENT ARE SUBJECT TO PAYMENT IN FULL OF ALL BVN CHARGES, THIS DOCUMENT MAY ONLY BE USED FOR THE EXPRESS PURPOSE AND PROJECT FOR WHICH IT HAS BEEN CREATED AND DELIVERED, AS NOTIFIED IN WRITING BY
	BVN;AND THIS DOCUMENT MAY NOT BE OTHERWISE USED, OR COPIED. ANY UNAUTHORISED USE OF THIS DOCUMENT IS AT THE USER'S SOLE RISK AND WITHOUT LIMITING BVN'S RIGHTS THE USER RELEASES AND INDEMNIFIES BVN FROM AND AGAINST ALL LOSS SO ARISING.
	NOTE CONTRACTOR TO CHECK AND VERIFY ALL DIMENSIONS ON SITE PRIOR TO COMMENCEMENT OF WORK OR PREPARATION OF SHOP DRAWINGS.
	ISSUE DATE FOR
	1 01/03/2021 FOR INFORMATION 2 04/03/2021 FOR INFO - 50% DA 3 25/03/2021 FOR INFO - PRE DA
NO. 2A OCEAN AVENUE THREE STOREY BRICK RESIDENCE	3 25/03/2021 FOR INFO - FRE DA 4 26/04/2021 FOR INFO - PRE DA 5 11/06/2021 FOR DA
	CONSULTANT: TOWN PLANNING
	URBIS TEL (02) 8233 9900
	CONSULTANT: STRUCTURAL
	TEL (02) 9277 7777 CONSULTANT BCA/PCA/DDA
	BLACKETT MAGUIRE & GOLDSMITH TEL (02) 8233 9900
NO. 5 OCEAN AVENUE/SP742	CONSULTANT: LANDSCAPE ASPECT STUDIOS TEL (02) 96997182
TWO STOREY BRICK RESIDENCE	CONSULTANT: HERITAGE ARCHITECT HECTOR ABRAHAMS ARCHITECTS
	TEL (02) 9299 7959
	ARUP TEL (02) 9320 9259
	TEL (02) 8339 8000 CONSULTANT: MECHANICAL/ELECTRICAL
	SHELMERDINES CONSULTING ENGINEER TEL (02) 9436 3021
	CONSULTANT: HYDRAULIC/CIVIL STANTEC
	TEL (02) 8484 7000 CONSULTANT: QUANTITY SURVEYOR
BOUNDARY	QS1 PTY LTD TEL (02) 9693 1418
SIF	CONSULTANT: FIRE ENGINEER BCA LOGIC
	TEL (02) 9411 5360
	Ascham School ASCHAM SCHOOL
	PROJECT
	ASCHAM FIONA DEVELOPMENT 188 NEW SOUTH HEAD RD, EDGECLIFF BVN PROJECT NUMBER
	1911025 DRAWING KEY
	TRUE NORTH PROJECT NORTH
AVE	GRAPHIC SCALE
OCEANAVE	0 2000 5000 SCALE
	1:200@A1 STATUS
	DEVELOPMENT APPLICATION DRAWING
	DEMO PLAN - LOWER
	AR-U-XX-01 5
C:\Users\rqin\REVIT_LOCAL\2020\AR_1911025_AFD_FIONA BUILDING_rebecca_qin.rvt 13/05/2022 4:22:	JUTIVI

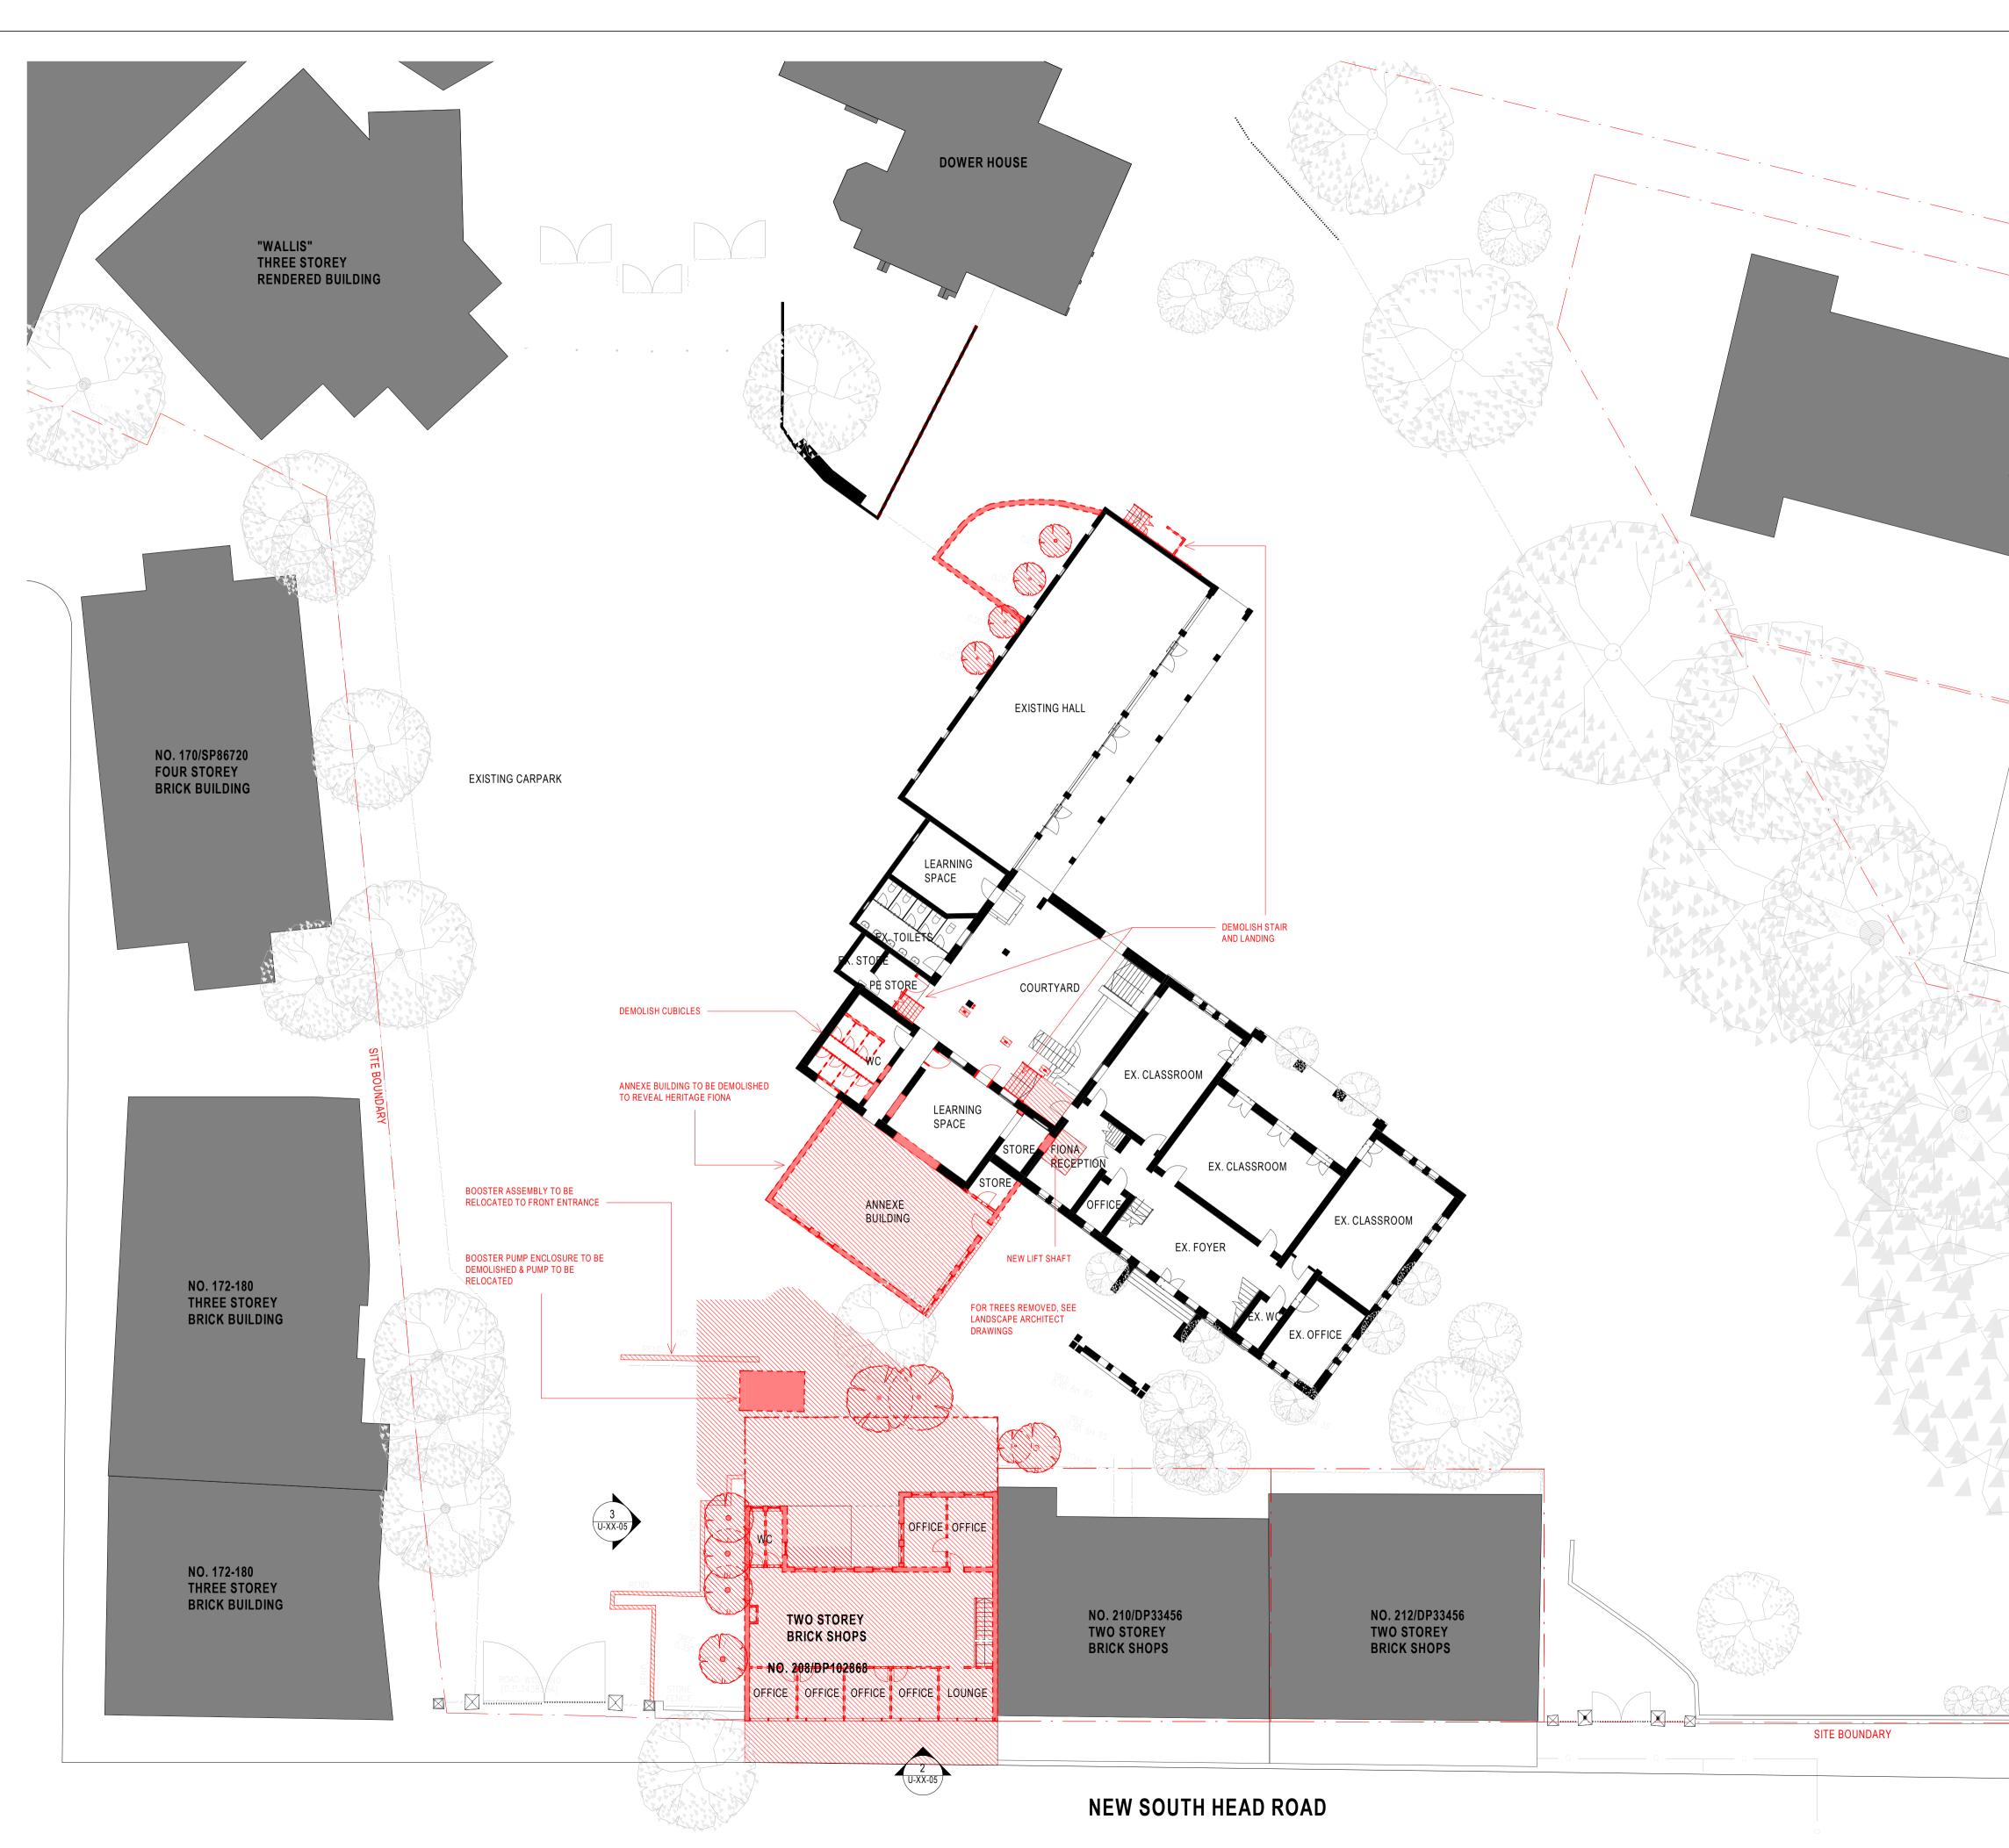

	BVN
	ARCHITECTS REGISTRA NOMINATED ARCHITECT NSW
	9356 NINOTSCHKA TITCHKOSKY 4937 JAMES GROSE 7115 JULIAN ASHTON 7053 MATTHEW BLAIR 7151 PHILLIP ROSSINGTON
	7439 PETER TITMUSS 10447 ALISON BOUNDS Telephone +61 7 3852 25
	Facsimile +61 7 3852 254 www.bvn.com.au
	INTELLECTUAL PROPER COPYRIGHT BVN ARCHITECTUR AGREED IN WRITING;ALL RIGHT
	PAYMENT IN FULL OF ALL BVN (BE USED FOR THE EXPRESS PU HAS BEEN CREATED AND DELIV BVN.AND THIS DOCUMENT MAY
	ANY UNAUTHORISED USE OF TH RISK AND WITHOUT LIMITING BY INDEMNIFIES BVN FROM AND AU
	NOTE CONTRACTOR TO CHECK AND V TO COMMENCEMENT OF WORK
	DO NOT SCALE THIS DRAWING
	1 01/03/2021 F 2 04/03/2021 F 3 25/03/2021 F
NO. 2A OCEAN AVENUE THREE STOREY	4 26/04/2021 F 5 11/06/2021 F
BRICK RESIDENCE	
	CONSULTANT: TOWN PL
	URBIS TEL (02) 8233 990
	CONSULTANT: STRUCTU SDA STRUCTUR
	TEL (02) 9277 777 CONSULTANT BCA/PCA/ BLACKETT MAGI
	TEL (02) 8233 990
NO. 5 OCEAN AVENUE/SP742	ASPECT STUDIO TEL (02) 9699718
TWO STOREY BRICK RESIDENCE	CONSULTANT: HERITAG
	TEL (02) 9299 799 CONSULTANT : TRAFFIC
	ARUP TEL (02) 9320 925
	CONSULTANT: ACOUSTI ACOUSTIC LOGI
	TEL (02) 8339 800
	SHELMERDINES TEL (02) 9436 302
	CONSULTANT: HYDRAUL
	TEL (02) 8484 700
SITE BOUNDAR	QS1 PTY LTD TEL (02) 9693 14
SIF B	CONSULTANT: FIRE ENG
	TEL (02) 9411 536
	ASCHAM SCHOO
	ASCHAM FIONA 188 NEW SOUTH BVN PROJECT NUMBER
	1911025 DRAWING KEY
	TRUE NORTH
<u> </u>	
OCEANAVE	GRAPHIC SCALE
	0 200 SCALE
	1 : 200@A1 STATUS
	DEVELOPMENT
	DRAWING
	DEMO PLAN
	AR-U-XX-02
	<u>הת-ח-עץ אעיר</u>

C:\Users\rqin\REVIT_LOCAL\2020\AR_1911025_AFD_FIONA BUILDING_rebecca_qin.rvt 13/05/2022 4:23:07 PM




ELOPMENT APPLICATION

2000

DEMO PLAN - GROUN	D
	100




	BVN
	ARCHITECTS REGISTRATION BOARD /
	NOMINATED ARCHITECTS NSW 9356 NINOTSCHKA TITCHKOSKY 5527 NEIL LOGAN
	4937 JAMES GROSE 2709 BRIAN DONOVAN 7115 JULIAN ASHTON 1595 MARK GRIMMER 7053 MATTHEW BLAIR 5528 DAVID KELLY 7151 PHILLIP ROSSINGTON 5517 CATHERINE SKINNER 7439 PETER TITMUSS 3866 KEVIN O'BRIEN
	10447 ALISON BOUNDS Telephone +61 7 3852 2525
	Facsimile +61 7 3852 2544 www.bvn.com.au
	INTELLECTUAL PROPERTY COPYRIGHT BVN ARCHITECTURE PTY LIMITED. UNLESS OTHERWISE AGREED IN WRITING:ALL RIGHTS TO THIS DOCUMENT ARE SUBJECT TO
	PAYMENT IN FULL OF ALL BVN CHARGES, THIS DOCUMENT MAY ONLY BE USED FOR THE EXPRESS PURPOSE AND PROJECT FOR WHICH IT HAS BEEN CREATED AND DELIVERED, AS NOTIFIED IN WRITING BY BVN, AND THIS DOCUMENT MAY NOT BE OTHERWISE USED, OR COPIED.
	ANY UNAUTHORISED USE OF THIS DOCUMENT IS AT THE USER'S SOLE RISK AND WITHOUT LIMITING BVN'S RIGHTS THE USER RELEASES AND INDEMNIFIES BVN FROM AND AGAINST ALL LOSS SO ARISING.
	NOTE CONTRACTOR TO CHECK AND VERIFY ALL DIMENSIONS ON SITE PRIOR TO COMMENCEMENT OF WORK OR PREPARATION OF SHOP DRAWINGS.
	DO NOT SCALE THIS DRAWING ISSUE DATE FOR
	1 01/03/2021 FOR INFORMATION 2 04/03/2021 FOR INFO - 50% DA 3 25/03/2021 FOR INFO - PRE DA
NO. 2A OCEAN AVENUE THREE STOREY	4 26/04/2021 FOR INFO - PRE DA 5 11/06/2021 FOR DA
BRICK RESIDENCE	
	CONSULTANT: TOWN PLANNING
	URBIS TEL (02) 8233 9900
	CONSULTANT: STRUCTURAL
	TEL (02) 9277 7777 CONSULTANT BCA/PCA/DDA
	BLACKETT MAGUIRE & GOLDSMITH TEL (02) 8233 9900
	CONSULTANT: LANDSCAPE ASPECT STUDIOS
NO. 5 OCEAN AVENUE/SP742 TWO STOREY	TEL (02) 96997182 CONSULTANT: HERITAGE ARCHITECT
BRICK RESIDENCE	HECTOR ABRAHAMS ARCHITECTS TEL (02) 9299 7959
	CONSULTANT : TRAFFIC
	TEL (02) 9320 9259 CONSULTANT: ACOUSTIC
	ACOUSTIC LOGIC TEL (02) 8339 8000
	CONSULTANT: MECHANICAL/ELECTRICAL SHELMERDINES CONSULTING ENGINEER TEL (02) 9436 3021
	CONSULTANT: HYDRAULIC/CIVIL STANTEC
	TEL (02) 8484 7000 CONSULTANT: QUANTITY SURVEYOR
SITE BOUNDARY	QS1 PTY LTD TEL (02) 9693 1418
Sile Bo	CONSULTANT: FIRE ENGINEER BCA LOGIC
	TEL (02) 9411 5360
	Ascham School
	ASCHAM SCHOOL
	PROJECT
	ASCHAM FIONA DEVELOPMENT 188 NEW SOUTH HEAD RD, EDGECLIFF
	BVN PROJECT NUMBER
	1911025 drawing key
	TRUE NORTH PROJECT NORTH
OCEANAVE	GRAPHIC SCALE
	0 2000 5000 SCALE
	1:200@A1
	STATUS
	DEVELOPMENT APPLICATION DRAWING
	DEMO PLAN - LEVEL 1
C:Users\rqin\REVIT_LOCAL\2020\AR_1911025_AFD_FIONA BUILDING_rebecca_qin.rvt 13/05/2022 4:23:1	AR-U-XX-03 5

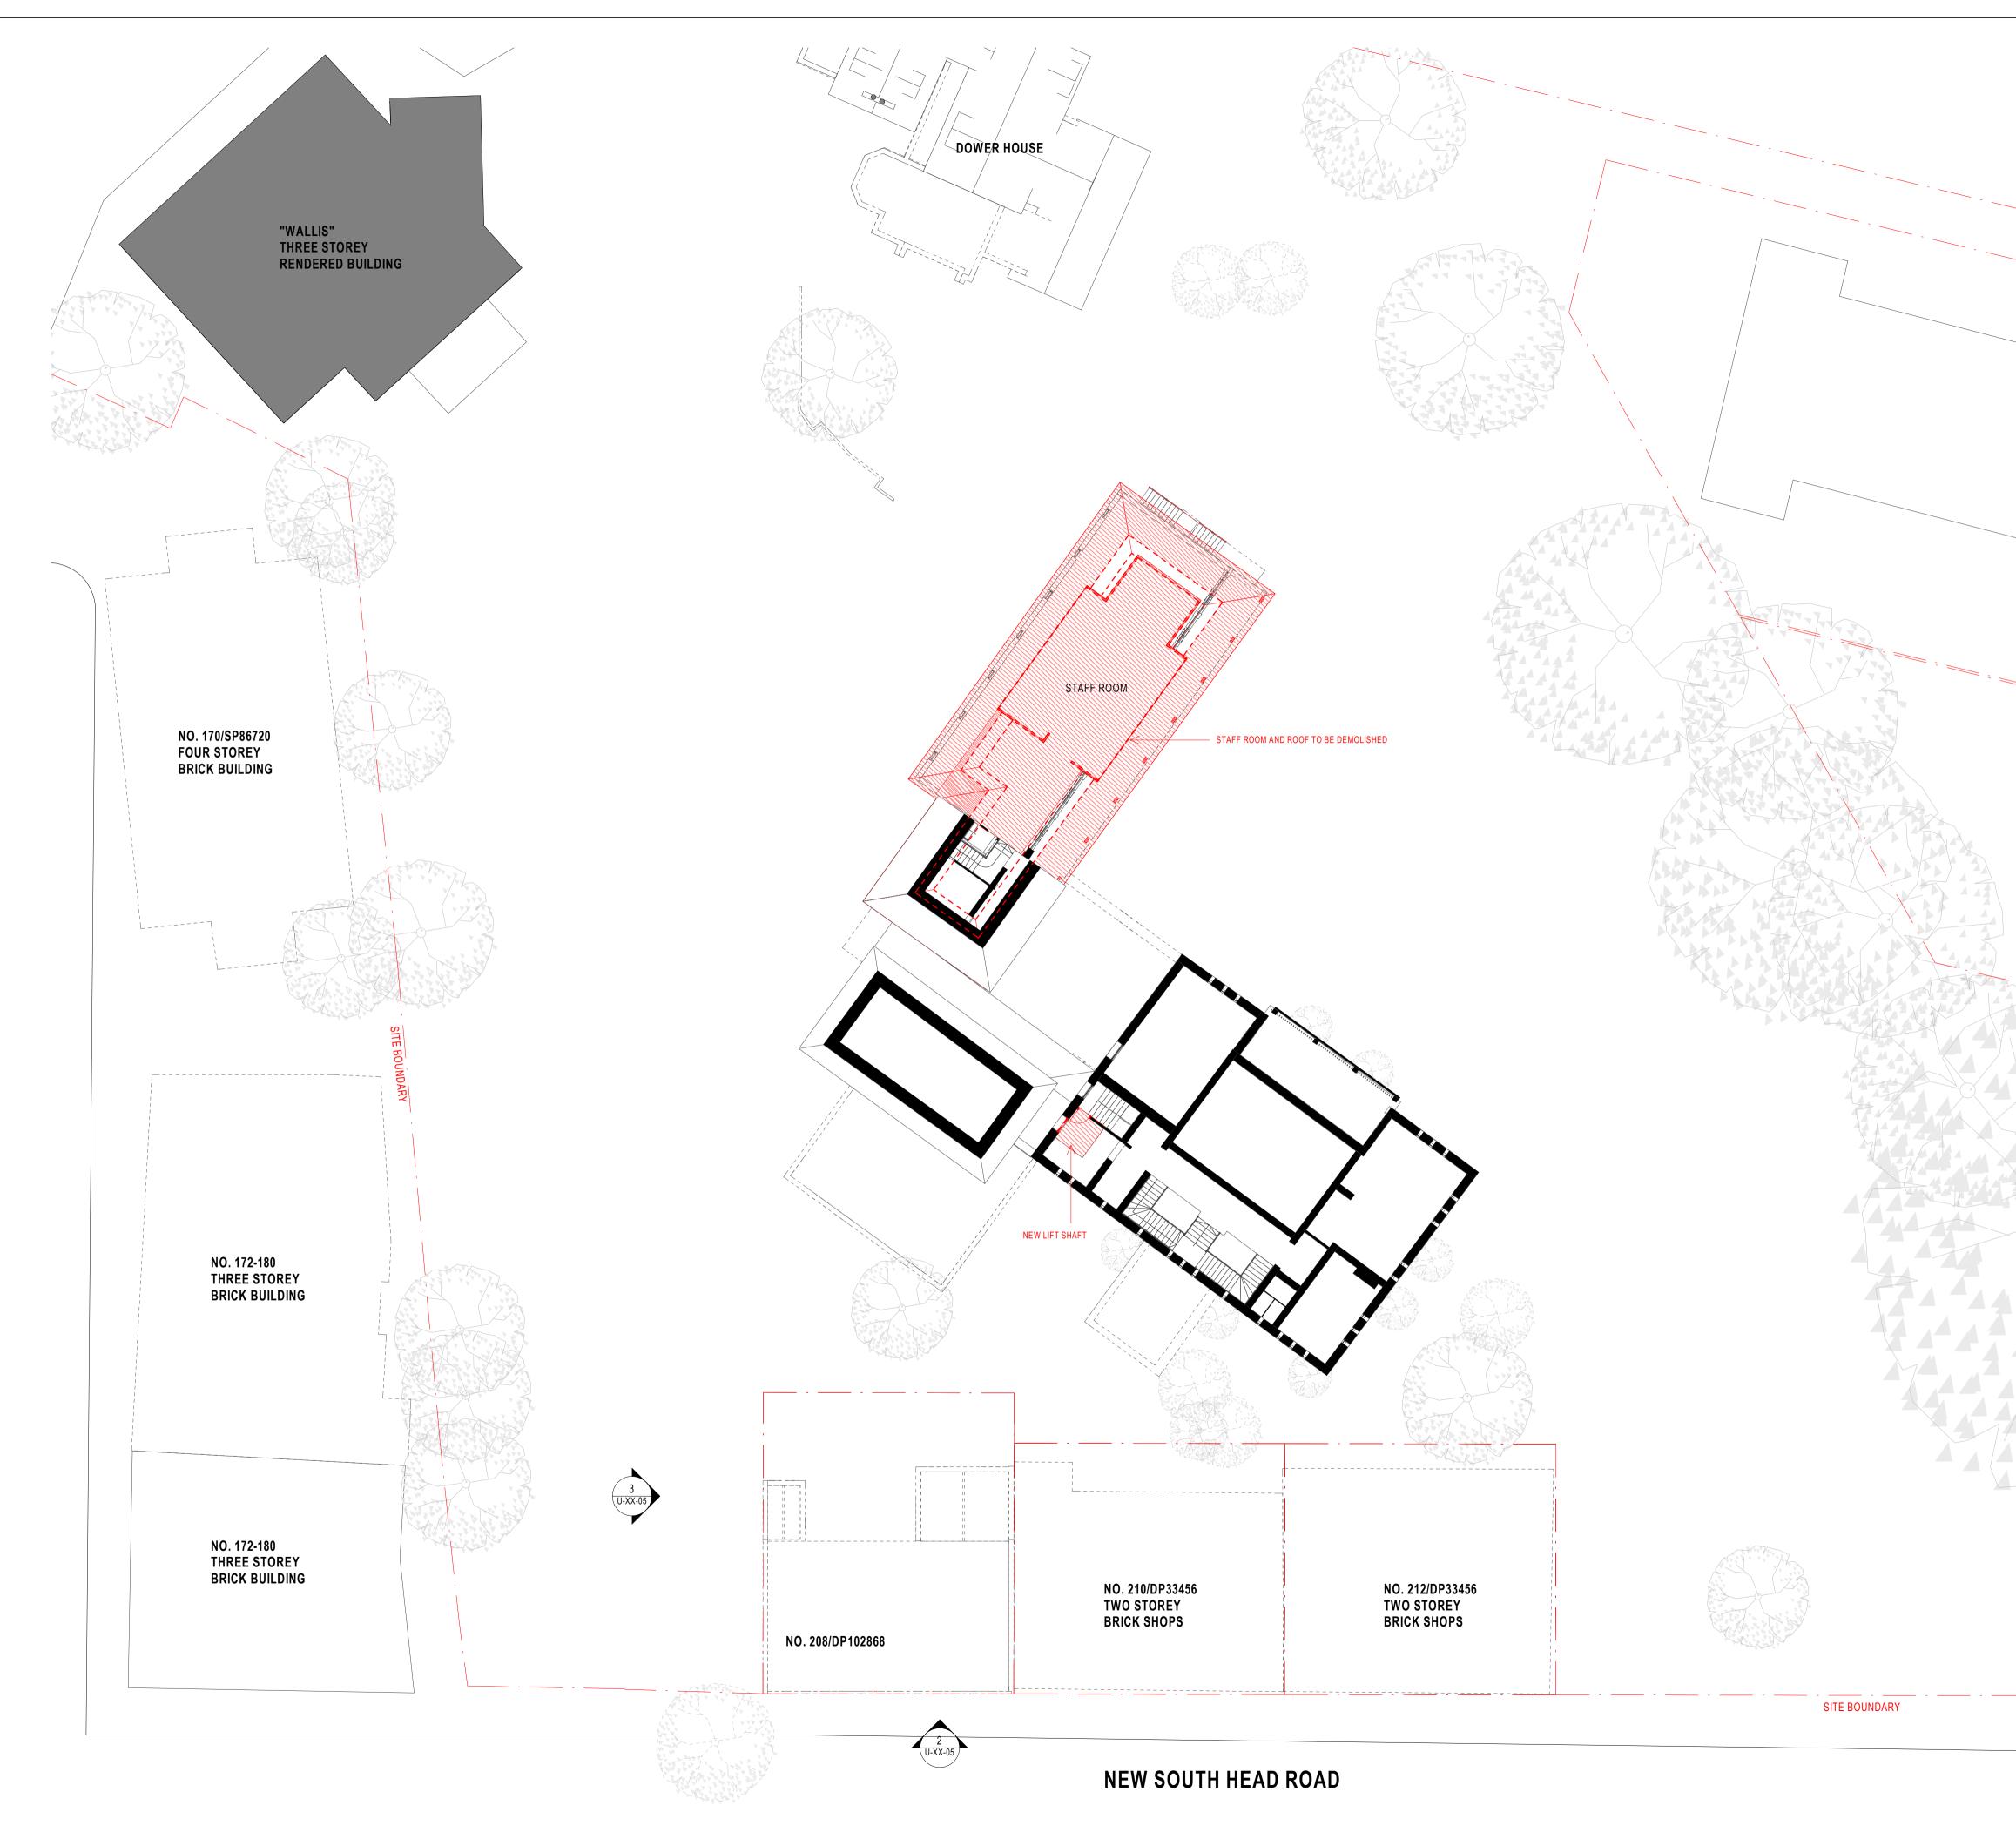

	BVN
	ARCHITECTS REGISTRATION BOARD / NOMINATED ARCHITECTS NSW QLD 9356 NINOTSCHKA TITCHKOSKY 5527 NEIL LOGAN
	9356 NINOTSCHKA TITCHKOSKY 5527 NEIL LOGAN 4937 JAMES GROSE 2709 BRIAN DONOVAN 7115 JULIAN ASHTON 1595 MARK GRIMMER 7053 MATTHEW BLAIR 5528 DAVID KELLY 7151 PHILLIP ROSSINGTON 5517 CATHERINE SKINNER
	7439 PETER TITMUSS 3866 KEVIN O'BRIEN 10447 ALISON BOUNDS
	Telephone +61 7 3852 2525 Facsimile +61 7 3852 2544 www.bvn.com.au
	INTELLECTUAL PROPERTY COPYRIGHT BVN ARCHITECTURE PTY LIMITED. UNLESS OTHERWISE
	AGREED IN WRITING;ALL RIGHTS TO THIS DOCUMENT ARE SUBJECT TO PAYMENT IN FULL OF ALL BVN CHARGES;THIS DOCUMENT MAY ONLY BE USED FOR THE EXPRESS PURPOSE AND PROJECT FOR WHICH IT HAS BEEN CREATED AND DELIVERED, AS NOTIFIED IN WRITING BY
	BVN:AND THIS DOCUMENT MAY NOT BE OTHERWISE USED, OR COPIED. ANY UNAUTHORISED USE OF THIS DOCUMENT IS AT THE USER'S SOLE RISK AND WITHOUT LIMITING BVN'S RIGHTS THE USER RELEASES AND INDEMNIFIES BVN FROM AND AGAINST ALL LOSS SO ARISING.
	NOTE CONTRACTOR TO CHECK AND VERIFY ALL DIMENSIONS ON SITE PRIOR
	TO COMMENCEMENT OF WORK OR PREPARATION OF SHOP DRAWINGS. DO NOT SCALE THIS DRAWING
	ISSUE DATE FOR 1 01/03/2021 FOR INFORMATION 2 04/03/2021 FOR INFO - 50% DA
NO. 2A OCEAN AVENUE	2 04/03/2021 FOR INFO - 30% DA 3 25/03/2021 FOR INFO - PRE DA 4 26/04/2021 FOR INFO - PRE DA
THREE STOREY BRICK RESIDENCE	5 11/06/2021 FOR DA
BRICK RESIDENCE	
	CONSULTANT: TOWN PLANNING
	TEL (02) 8233 9900 CONSULTANT: STRUCTURAL
	SDA STRUCTURES TEL (02) 9277 7777
	CONSULTANT BCA/PCA/DDA BLACKETT MAGUIRE & GOLDSMITH
	TEL (02) 8233 9900 CONSULTANT: LANDSCAPE
NO. 5 OCEAN AVENUE/SP742	ASPECT STUDIOS TEL (02) 96997182
TWO STOREY BRICK RESIDENCE	CONSULTANT: HERITAGE ARCHITECT HECTOR ABRAHAMS ARCHITECTS
	TEL (02) 9299 7959
	CONSULTANT : TRAFFIC
	TEL (02) 9320 9259 CONSULTANT: ACOUSTIC
	ACOUSTIC LOGIC TEL (02) 8339 8000
	CONSULTANT: MECHANICAL/ELECTRICAL SHELMERDINES CONSULTING ENGINEERS
	TEL (02) 9436 3021 CONSULTANT: HYDRAULIC/CIVIL
	STANTEC TEL (02) 8484 7000
IDARY	CONSULTANT: QUANTITY SURVEYOR QS1 PTY LTD
SITE BOUNDARY	TEL (02) 9693 1418 CONSULTANT: FIRE ENGINEER
	BCA LOGIC TEL (02) 9411 5360
	CLIENT
	Ascham School
	ASCHAM SCHOOL
	PROJECT ASCHAM FIONA DEVELOPMENT
	188 NEW SOUTH HEAD RD, EDGECLIFF
	1911025
	DRAWING KEY
	TRUE NORTH PROJECT NORTH
	GRAPHIC SCALE
OCEANAVE	0 2000 5000 SCALE
/ 3	1:200@A1
	STATUS
	DEVELOPMENT APPLICATION DRAWING
	DEMO PLAN - LEVEL 2
	AR-U-XX-04 5
C:\Users\rain\REVIT_LOCAL\2020\AR_1911025_AFD_FIONA_BUILDING_rebecca_gin_rvt 13/05/2022 4:23:2	3 PM



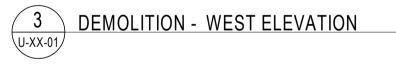



ARCHITECTS REGISTRATION BOARD / NOMINATED ARCHITECTS

NSW
9356 NINOTSCHKA TITCHKO
4937 JAMES GROSE
7115 JULIAN ASHTON
7053 MATTHEW BLAIR
7151 PHILLIP ROSSINGTON
7439 PETER TITMUSS
10447 ALISON BOUNDS

QLD 5527 NEIL LOGAN 2709 BRIAN DONOVAN 1595 MARK GRIMMER 5528 DAVID KELLY 5517 CATHERINE SKINNER 3866 KEVIN O'BRIEN

	LECTUAL PROPERTY SHT BVN ARCHITECTURE PTY LIMITED. UNLESS OTHERWISE IN WRITING;ALL RIGHTS TO THIS DOCUMENT ARE SUBJECT TO
BE USED HAS BED BVN;AND ANY UN/ RISK AN	IT IN FULL OF ALL BVN CHARGES; THIS DOCUMENT MAY ONLY OFOR THE EXPRESS PURPOSE AND PROJECT FOR WHICH IT EN CREATED AND DELIVERED, AS NOTIFIED IN WRITING BY THIS DOCUMENT MAY NOT BE OTHERWISE USED, OR COPIED. AUTHORISED USE OF THIS DOCUMENT IS AT THE USER'S SOLE D WITHOUT LIMITING BVN'S RIGHTS THE USER RELEASES AND IFIES BVN FROM AND AGAINST ALL LOSS SO ARISING.
TO COM	CTOR TO CHECK AND VERIFY ALL DIMENSIONS ON SITE PRIOR MENCEMENT OF WORK OR PREPARATION OF SHOP DRAWINGS. SCALE THIS DRAWING
ISSU 1 2	E DATE FOR 01/03/2021 FOR INFORMATION 04/03/2021 FOR INFO - 50% DA
3 4	25/03/2021 FOR INFO - PRE DA 26/04/2021 FOR INFO - PRE DA
5	11/06/2021 FOR DA
URB	jltant: town planning IS (02) 8233 9900
CONSU SDA	JLTANT: STRUCTURAL STRUCTURES
CONSL	(02) 9277 7777 JILTANT BCA/PCA/DDA
	CKETT MAGUIRE & GOLDSMITH (02) 8233 9900
CONSU	JLTANT: LANDSCAPE ECT STUDIOS
TEL	(02) 96997182
HEC	JLTANT: HERITAGE ARCHITECT TOR ABRAHAMS ARCHITECTS
	(02) 9299 7959 jltant : traffic
ARU	Р
	(02) 9320 9259 JLTANT: ACOUSTIC
ACO	USTIC LOGIC
	(02) 8339 8000 JLTANT: MECHANICAL/ELECTRICAL
SHE	LMERDINES CONSULTING ENGINEER
	(02) 9436 3021 jltant: hydraulic/civil
STA	NTEC
	(02) 8484 7000 JLTANT: QUANTITY SURVEYOR
	PTY LTD
	(02) 9693 1418
BCA	LOGIC
	(02) 9411 5360
٨٥٩١	
ASCI PROJE	HAM SCHOOL
188 1	HAM FIONA DEVELOPMENT NEW SOUTH HEAD RD, EDGECLIFF ROJECT NUMBER
1911	025
	NG KEY
TRUE	NORTH PROJECT NORTH
GRADI	
GRAPH	
GRAPH	2000 5000
0	

AR-U-XX-05

13/05/2022 4:23:28 PM

C:\Users\rqin\REVIT_LOCAL\2020\AR_1911025_AFD_FIONA BUILDING_rebecca_qin.rvt

ISSUE

Drawing List

NAME	DRAWING NUMBER	SCALE
Landscape Statement	SYD21009_DA-1	NTS
Tree Plan & Schedule	SYD21009_DA-2	1:250 @ A1
Ground Plane Plan	SYD21009_DA-3	1:250 @ A1
Detail Area 01 Embankment Landscape - Indicative Perspectives 1	SYD21009_DA-4	NTS
Detail Area 01 Embankment Landscape - Indicative Perspectives 2	SYD21009_DA-5	NTS
Detail Area 01 Embankment Landscape - Section 1	SYD21009_DA-6	1:50 @ A1
Detail Area 01 Embankment Landscape - Section 2	SYD21009_DA-7	1:50 @ A1
Detail Area 01 Embankment Landscape - Section 3	SYD21009_DA-8	1:50 @ A1
Detail Area 01 Embankment Landscape - Section 4	SYD21009_DA-9	1:50 @ A1
Detail Area 02 Heritage Interpretation Paving Treatment	SYD21009_DA-10	NTS
Planting Schedule	SYD21009_DA-11	NTS
Tree Schedule	SYD21009_DA-12	NTS

Context Plan

Context

Ascham School is located in Edgecliff, in Sydney's Eastern Suburbs on the corner of Ocean Avenue and New South Head Road.

Ascham is a single campus school, situated on a 4-hectare campus which is comprised of preparatory, junior and senior schools and accompanying boarding facilities. The scope of works for the Fiona redevelopment is highlight The site is easily accessed via public transport with a train station across the road and ferry wharves in walking distance.

The site is surrounded by a variety of large, open, green spaces, and various educational and recreational facilities.



Key Ascham School | Entire Campus Ascham School | Fiona



Landscape Statement

Introduction

ASPECT Studios has been commissioned to prepare a Landscape Concept for the Ascham School Fiona Redevelopment at 188 New South Head Rd, Edgecliff. Please refer to documents by BVN for information regarding the architecture.

Scope

The redevelopment of the Fiona Wing at Ascham School comprises of architectural works to the heritage Fiona building and associated ground plane works excluding the existing carpark and playground.

Existing Site

The traditional custodians of the Woollahra district are the Gadigal people of the Eora Nation. The Gadigal people lived harmoniously in and around Warrane (Sydney Harbour) using natural resources to prepare food, medicine and sustain their lifestyles.

Ascham school lies upon Gymea Sandstone and Hawkesbury Sandstone geology. The endemic vegetation of this area was Heath and Woodland on Sandstone, with tree species such as Smooth-Barked Apple *Angophora costata* and Red Mahogany *Eucalyptus resinifera* dominating the landscape. Much of this vegetation has since been cleared with small remnant patches located across the LGA.

Ascham lies adjacent to a ridgeline, with water naturally draining to Sydney harbour. At greater detail, the site is relatively flat with a steep, narrow embankment towards the north being currently inaccessible.

The built heritage of Fiona Wing remains evident in the existing architecture and surrounding landscapes. Historical imagery depicts a landscape abundant in a formal cottage garden quality and facades which are entangled in mature vines and climbers.

Design Principles

The landscape spaces have been designed with the following principles in mind. Landscape spaces aim to:

1/ Create outdoor educational experiences of exceptional quality

2/ Integrate the intrinsic built, natural & cultural heritage Fiona School

3/ Maximise opportunities for green on built form

4/ Establish diverse spaces for both collaboration and independence which are safe and inclusive

Concept Design

Our landscape vision is to establish a new exemplar indooroutdoor learning environment, combining a unique Ascham experience that is inspirational, engaging and responsive to the built and cultural fabric.

This is addressed via providing a seamless integration between indoor and outdoor learning spaces which are ultimately determined by the intrinsic built, natural & cultural heritage of Fiona School and its surrounds.

Existing and Proposed Trees

There is a significant number of mature trees filtered throughout the site.

In order to preserve as much canopy cover on the site as possible, Trees proposed for removal are associated with building demolition only. All other trees are proposed for retention. For each tree removed, a new tree of similar or increased canopy cover is proposed.

Landscape Embankment

Key to the design is the importance of interaction with nature as an educational tool. The northern landscape embankment has been designed to encourage nature play & outdoor learning for all users of various abilities & ages.

The landscape embankment allows for a series of unique experiences in which users are able to inhabit elevated platforms & decks which allow the students to experience the densely vegetated space below.

The space is designed to be safe and inclusive for all students. The elevated platforms serve as outdoor learning rooms whilst incorporating playful elements for times of rest & leisure.

The unique forms are result of the pre-existing landscape and in particular, the strong geometries found within coastal sandstone platforms and outcrops, of the Woollahra LGA.

Additional seating and planting have been incorporated into the landscape transition between existing turf and embankment to ensure additional opportunities for the students to occupy the space.

Fiona Heritage Garden

The design creates an uplifted entry experience celebrating the intrinsic heritage of the Fiona wing. A mixture of native plants amongst flowering exotics provides a formal cottage garden atmosphere reminiscent of previous planted landscapes of Fiona.

Fernery & Internal Landscapes & Green Facade

Landscape is integrated to facades & internal courtyards reflecting the victorian heritage planting and structure of Fiona.


Species selection is to reflect gully & rainforest plants; reminiscent of those that would have been grown within the fernery conservatory as a part of heritage Fiona.

Landscape treatments in the form of climbing vines & an accompanying understorey are provided to the facades which hark back to Victorian architecture and reflect the modern architectural principles.

Edible Landscape

Edible plants have been incorporated into existing garden beds where possible to provide a learning environment for the students to enjoy. Seating elements are to also be incorporated within this area.

	Client	Ascham Fiona	Drawn
ASPECT Studios	Architect	BVN	Checked

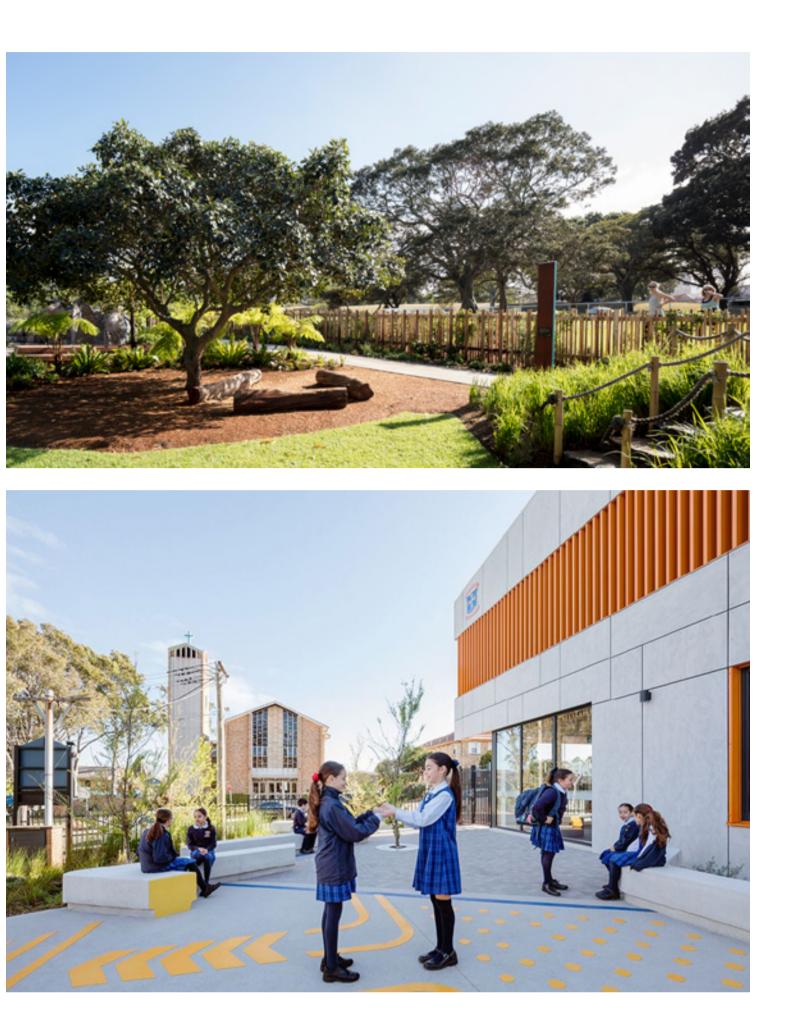

GΚ wn

AW

Scale

Date


29/06/21

Dwg.

Rev.

21009_DA -

Tree Removal Plan

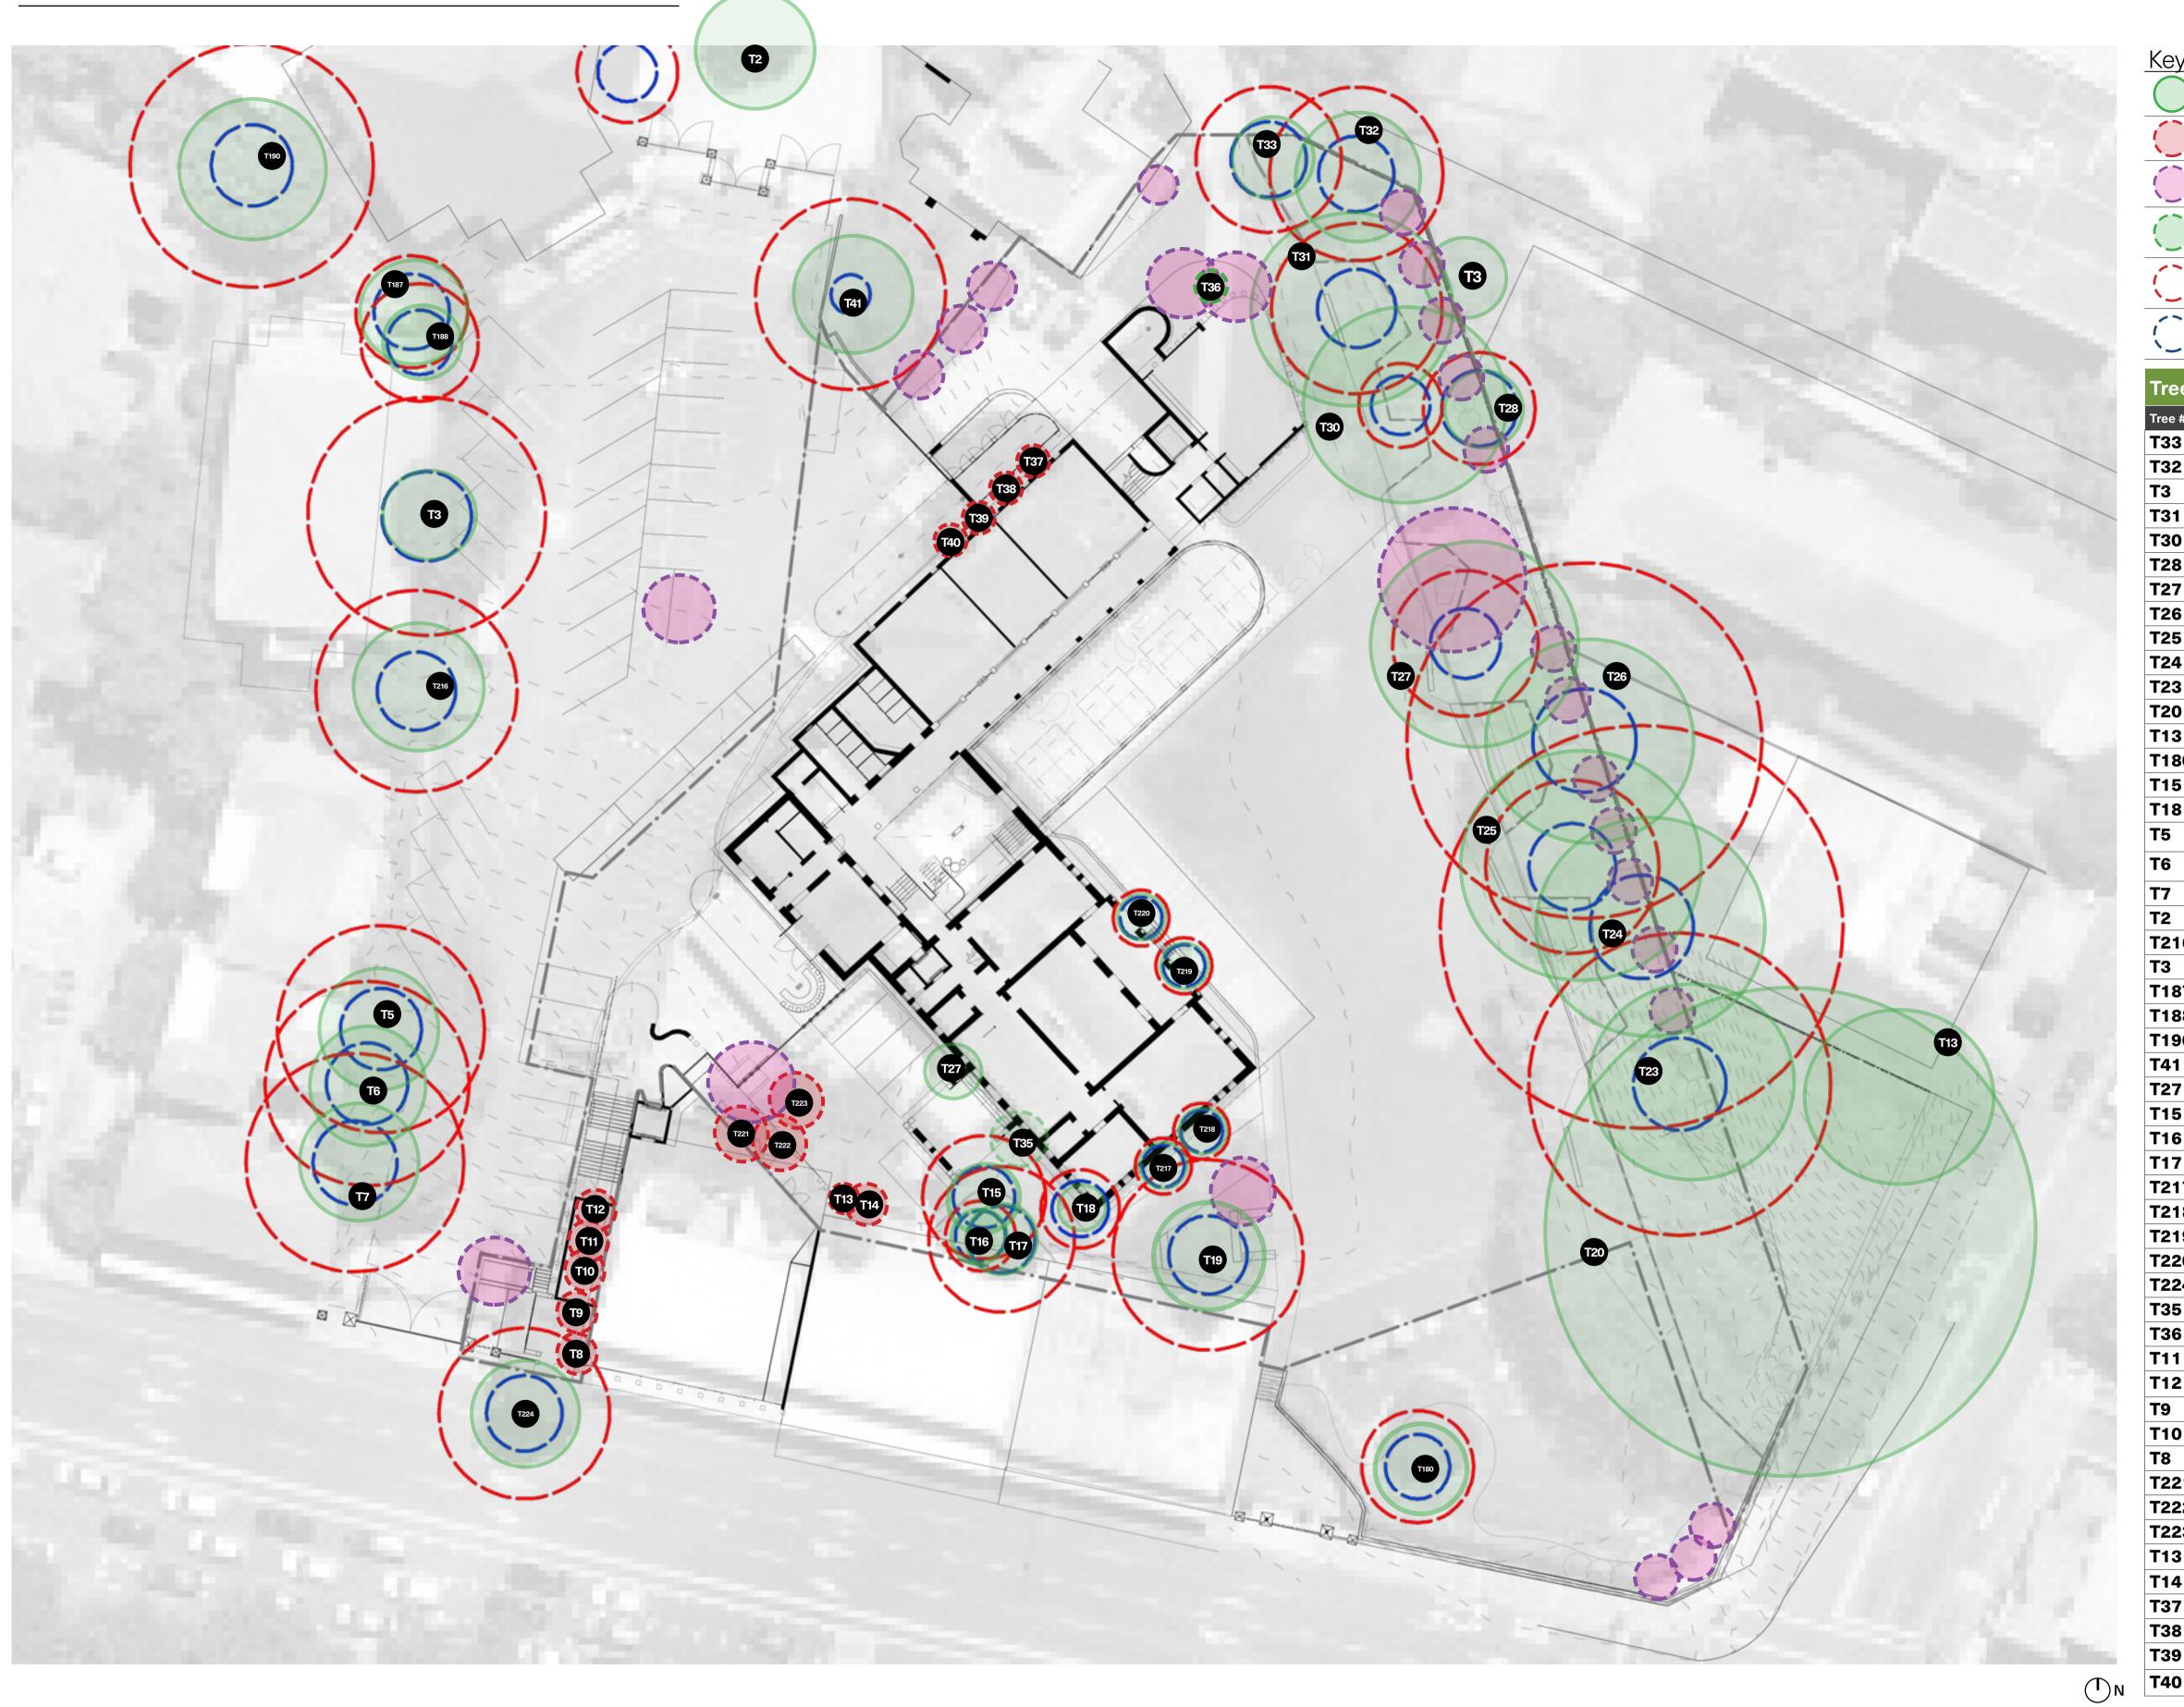

Fiona Development 188, New South Head Rd, Edgecliff Development Application

	Client	Ascham Fiona
ASPECT Studios	Architect	BVN

ey		#
	Trees to be retained	35
	Trees to be removed	14
	Proposed Trees	26
	Relocated Trees	2
])	Tree Protection Zone	
_		

Structural Root Zone

For each tree removed, a new tree of similar or increased canopy cover is proposed. A total of 68.5m2 of existing tree canopy is proposed to be removed. A mature canopy cover replacement of 325.8m2 is proposed. Refer to tree schedule for proposed tree species.

ee S	ee Schedule						
e#	Botanic Name	Common Name	Mature WxH	Origin	Status		
33	Bauhinia variegata	Orchid Tree	4.5m x 10.5m	E	Retained		
32	Jacaranda mimosifolia	Jacaranda	8m x 10m	E	Retained		
3	Olea europaea	African Olive	4m x 7m	E	Retained		
31	Celtis sinensis	Chinese Hackberry	10mx 20m	E	Retained		
30	Celtis sinensis	Chinese Hackberry	10mx 20m	E	Retained		
28	Olea africana	African Olive	4m x 7m	E	Retained		
27	Celtis sinensis	Chinese Hackberry	10mx 20m	E	Retained		
26	Magnolia grandiflora	Bullbay Magnolia	10m x 25m	E	Retained		
25	Celtis sinensis	Chinese Hackberry	18m x 18m	E	Retained		
24	Lophostemon confertus	Brushbox	12m x 15m	N	Retained		
23	Jacaranda mimosifolia	Jacaranda	8m x 10m	E	Retained		
20	Ficus macrophylla	Moreton Bay Fig	30m x 30m	N	Retained		
3	Phoenix canariensis	Canary Island Palm	8m x 20m	E	Retained		
80	Ficus macrophylla	Moreton Bay Fig	30m x 30m	N	Retained		
5	Populus sp.	Poplar	15m x 15m	E	Retained		
8	Camellia sasanqua	Camellia	10m x 5m	E	Retained		
5	Lophostemon confertus.	Queensland Box	12m x 15m	N	Retained		
6	Lophostemon confertus.	Queensland Box	12m x 15m	N	Retained		
7	Lophostemon confertus	Queensland Box	12m x 15m	N	Retained		
2	Magnolia grandiflora	Bullbay Magnolia	10m x 25m	E	Retained		
216	Olea africana	African Olive	10m x 8m	N	Retained		
3	Grevillea robusta	Silky Oak	15m x 20m	N	Retained		
87	Glochidion ferdinandi	Cheese Tree	10m x 10m	N	Retained		
88	Acer negundo	Box Elder Maple	15m x 10m	E	Retained		
90	Acer negundo	Box Elder Maple	5m x 10m	E	Retained		
11	Toona australis	Red Cedar	15m x 10m	/	Retained		
27	Magnolia sp.	Magnolia	4 x 3m	E	Retained		
5	Cupressus sempervirens	Italian cypress	20m x 4.5m	E	Retained		
6	x Cupressocyparis leylandii	Leyland cypress	20m x 4.5m	E	Retained		
17	x Cupressocyparis leylandii	Leyland cypress	20m x 4.5m	E	Retained		
217	Cupressus sempervirens 'Stricta'	Pencil Pine	1m x 15m	E	Retained		
218	Cupressus sempervirens 'Stricta'	Pencil Pine	1m x 15m	E	Retained		
219	Cupressus sempervirens 'Stricta'	Pencil Pine	1m x 15m	E	Retained		
220	Cupressus sempervirens 'Stricta'	Pencil Pine	1m x 15m	E	Retained		
224	Lophostemon confertus.	Queensland Box	12m x 15m	Ν	Retained		
85	Magnolia sp.	Magnolia	4 x 3m	E	Relocated		
86	Lagerstroemia sp.	Crepe Myrtle	2m x 2m	E	Relocated		
1	Cupressus sempervirens	Italian cypress	1m x 15m	E	Removed		
2	Cupressus sempervirens	Italian cypress	1m x 15m	E	Removed		
•	Cupressus sempervirens	Italian cypress	1m x 15m	E	Removed		
0	Cupressus sempervirens	Italian cypress	1m x 15m	E	Removed		
3	Cupressus sempervirens	Italian cypress	1m x 15m	E	Removed		
221	Olea africana	African Olive	4m x 7m	E	Removed		
222	Olea africana	African Olive	4m x 7m	E	Removed		
223	Celtis sinensis	Chinese Hackberry	10mx 20m	E	Removed		
3	x Cupressocyparis leylandii	Leyland cypress	4.5m x 20m	E	Removed		
4	x Cupressocyparis leylandii	Leyland cypress	4.5m x 20m	E	Removed		
37	Cupressus torulosa	Bhutan cypress	1m x 15m	E	Removed		
88	Cupressus torulosa	Bhutan cypress	1m x 15m	E	Removed		
39	Cupressus torulosa	Bhutan cypress	1m x 15m	E	Removed		
10	Cupressus torulosa	Bhutan cypress	1m x 15m	E	Removed		

GΚ Drawn Checked AW Scale

Date

29/06/21

1:250

Dwg. Rev.

21009_DA - 2

2





0	Entry courtyard with feature tree and garden bed
2	Security line & planted landscape
3	Entry garden space to Fiona wing
4	Widened throughfare from proposed hall to lawn space
5	Edible Landscape
6	Internal courtyard garden with raised planters and pots
7	Subtle graphic overlay ontop of pavement with playful element
8	New paved surface to match existing Ascham palette
9	Heritage wall flush in-ground interpretation
10	Elevated deck with arbor
1	Tiered platform seating
12	Elevated timber seating for outdoor learning
13	Informal learning spaces
14	Timber seating edge to embankment
15	Proposed 1.2m balustrade with the potential to act as a growing structure for climbers
16	Existing retaining wall to be retained
T	New brick and sandstone wall with screening shrubs to match existing
18	Vegetated screening & 1.8m high fence to boundary line
19	Raingarden to lower embankment
20	Retained multi-purpose open space
21	Existing pavement to be retained
22	Existing playground to be retained
23	Existing carpark to be retained
0	Existing Trees to be retained
\bigcirc	Existing Trees to be removed
\bigcirc	Proposed Trees

Key

Drawn GK

Checked AW

Date

1:250


29/06/21

Dwg.

21009_DA- 3


Rev.




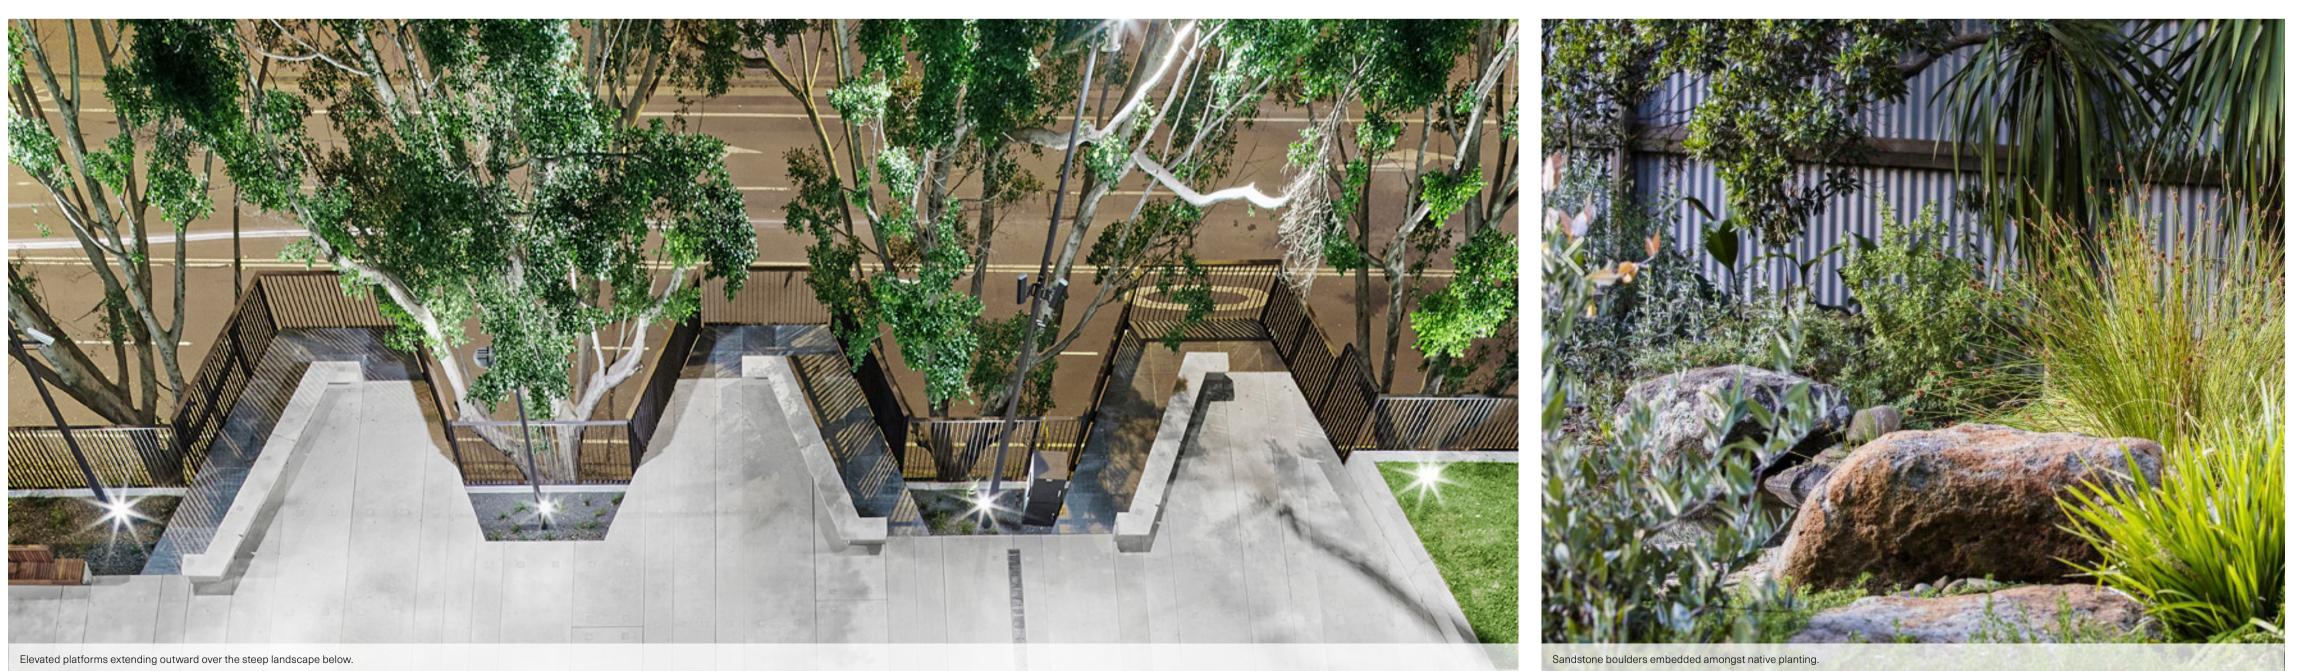

Ascham Fiona Client Architect BVN

ASPECT Studios

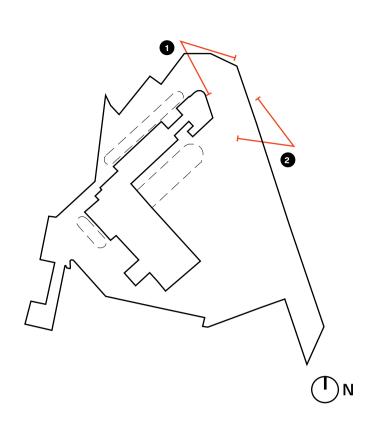

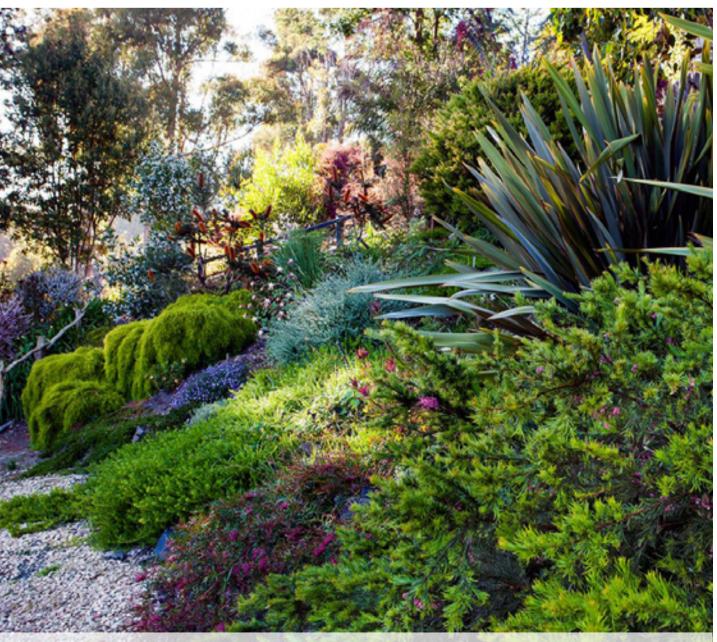

A native planting palette cascading down the landscape embankment.

Drawn GK Checked AW Scale

Date

29/06/21

Dwg. Rev.

21009_DA- 4





Indicative perspective | Terraced timber seating as outdoor learning space.


GK Drawn Checked AW


ASPECT Studios

Architect BVN

Client

Ascham Fiona

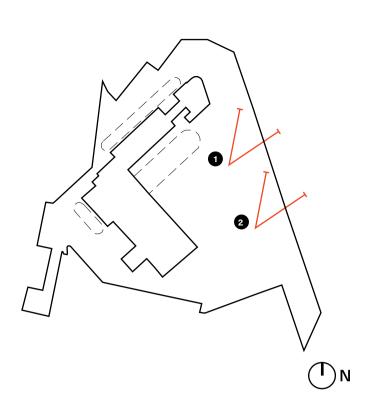

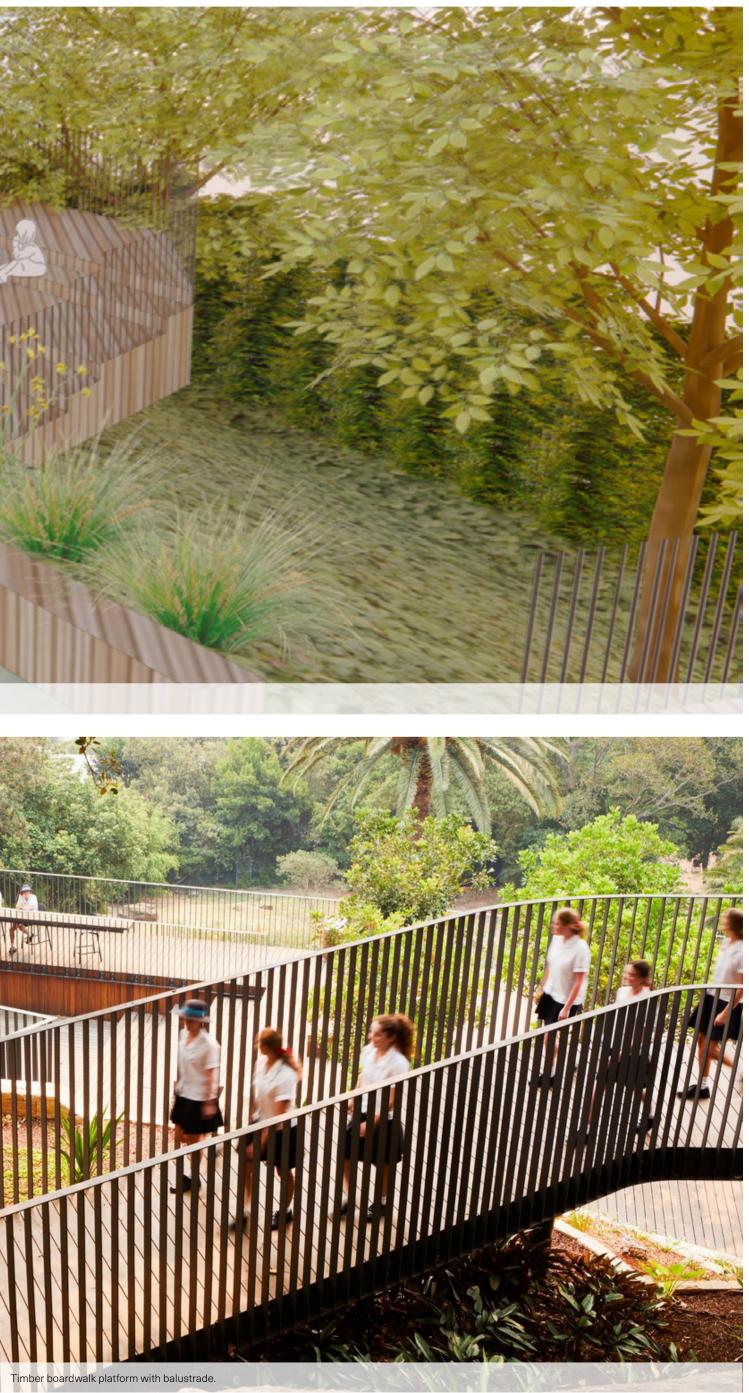



Scale


Date


29/06/21

Dwg. Rev.

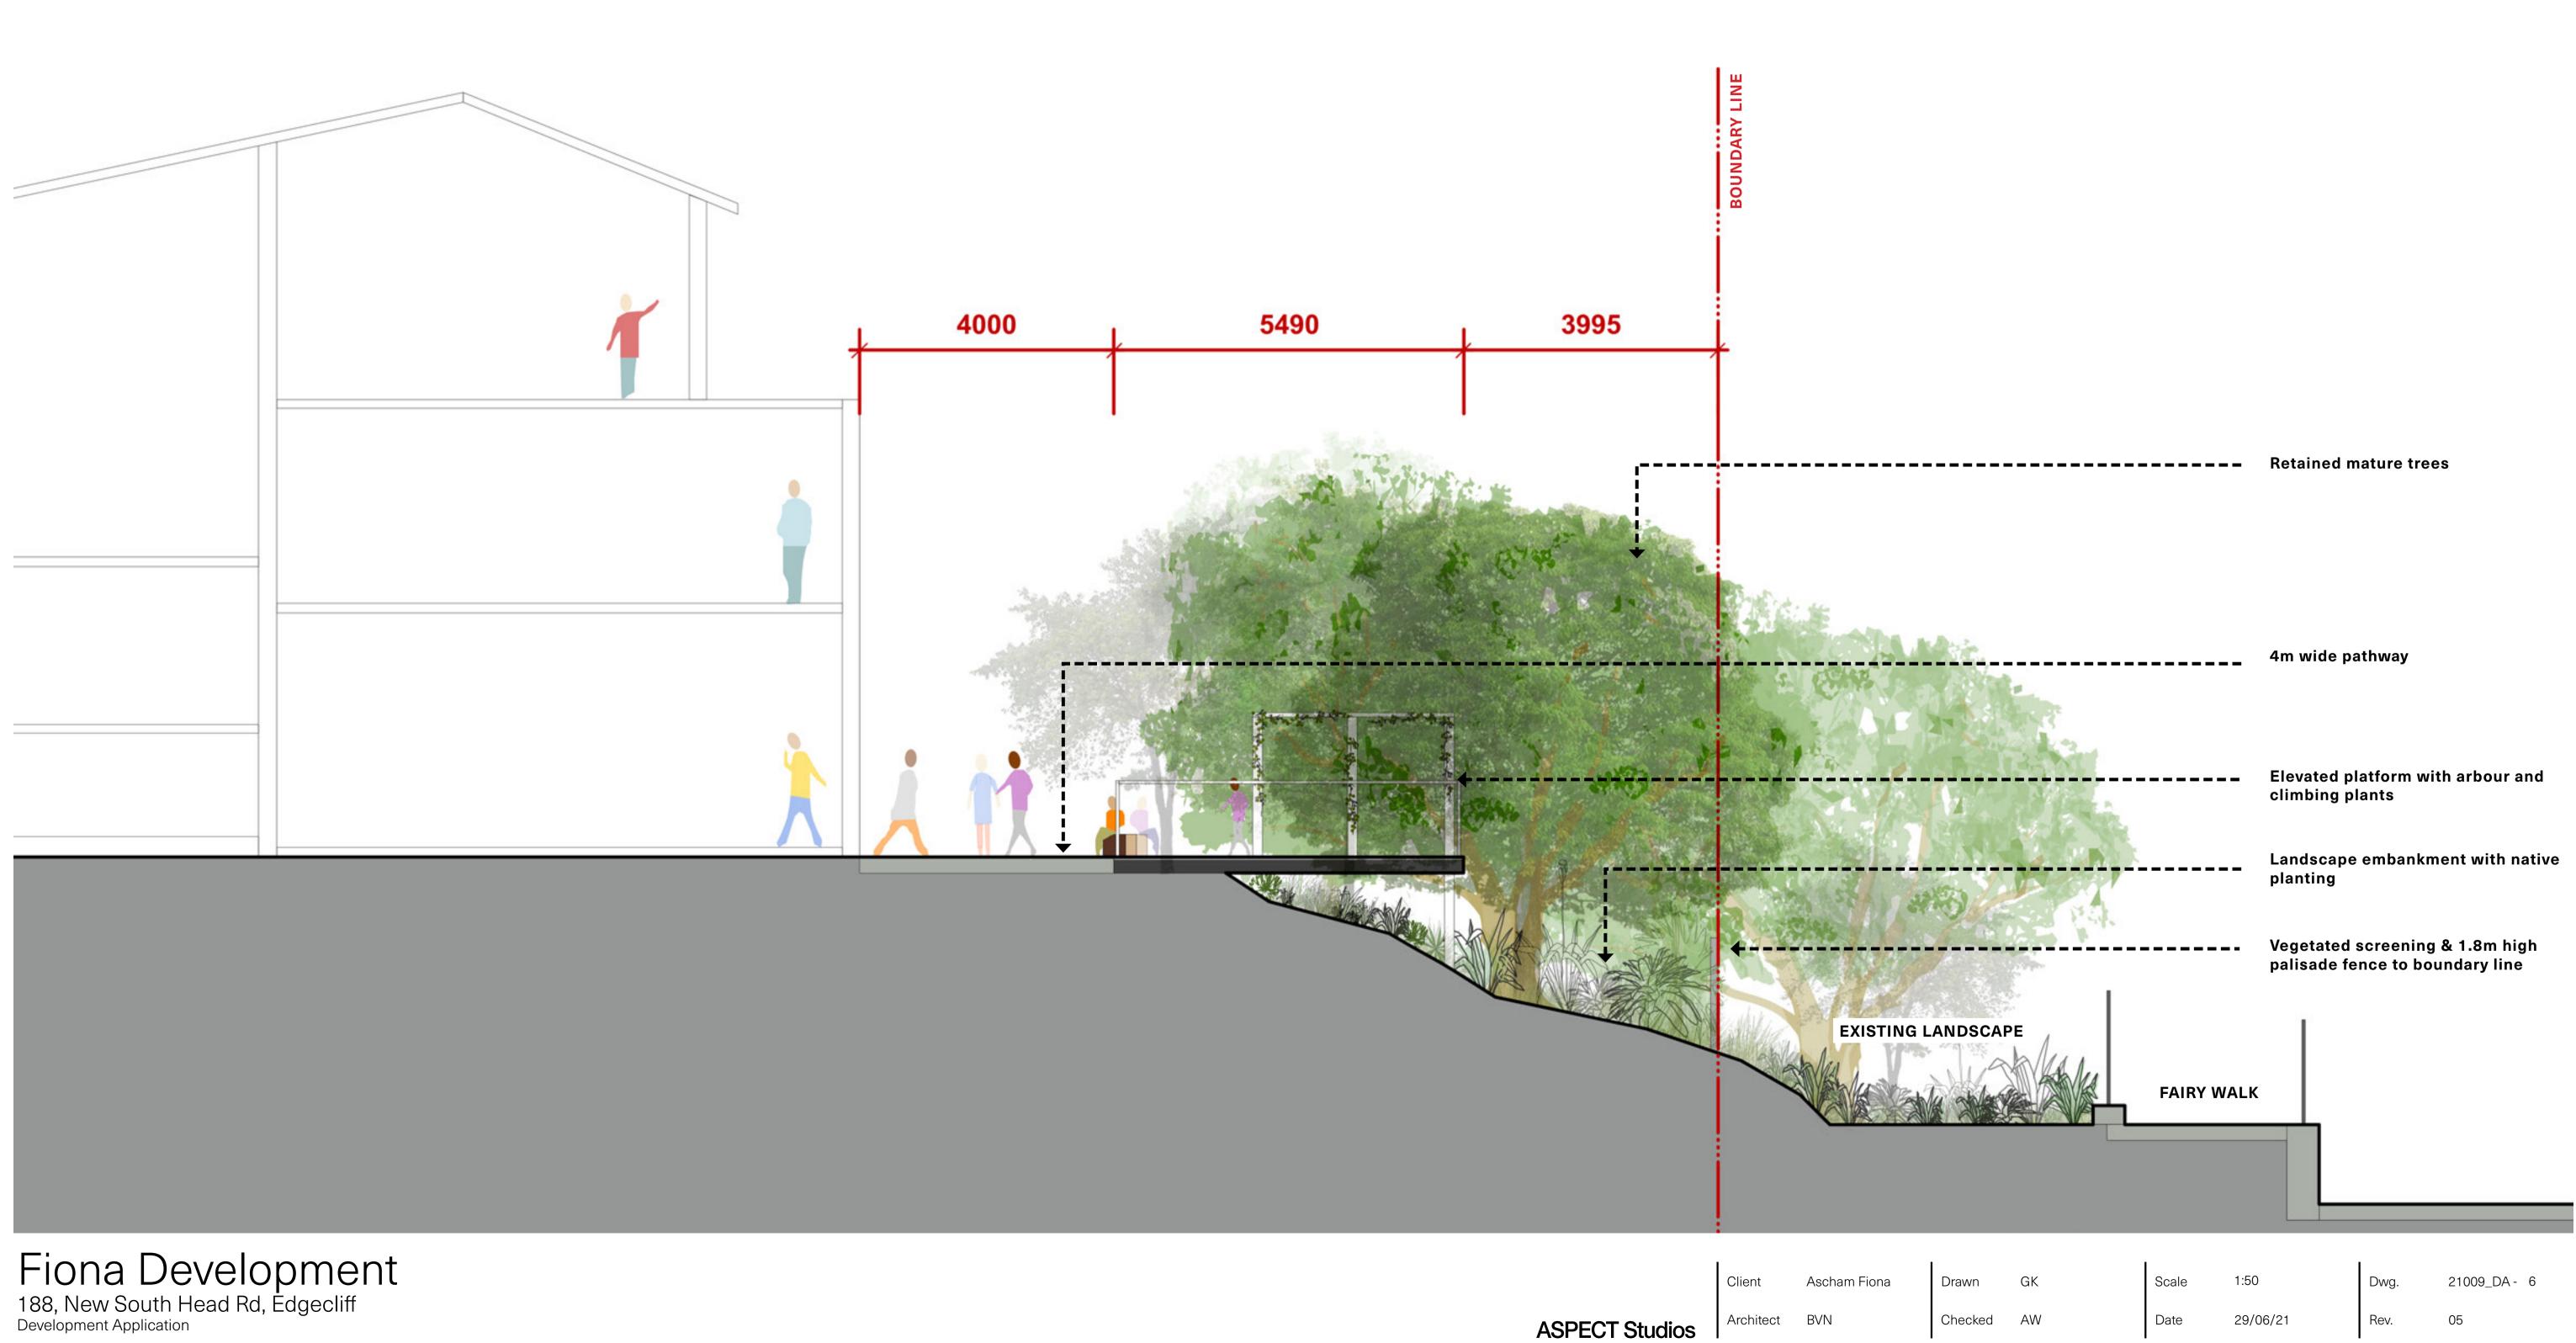

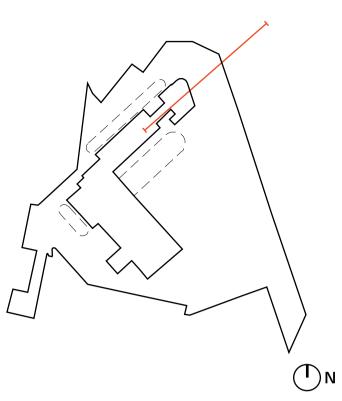

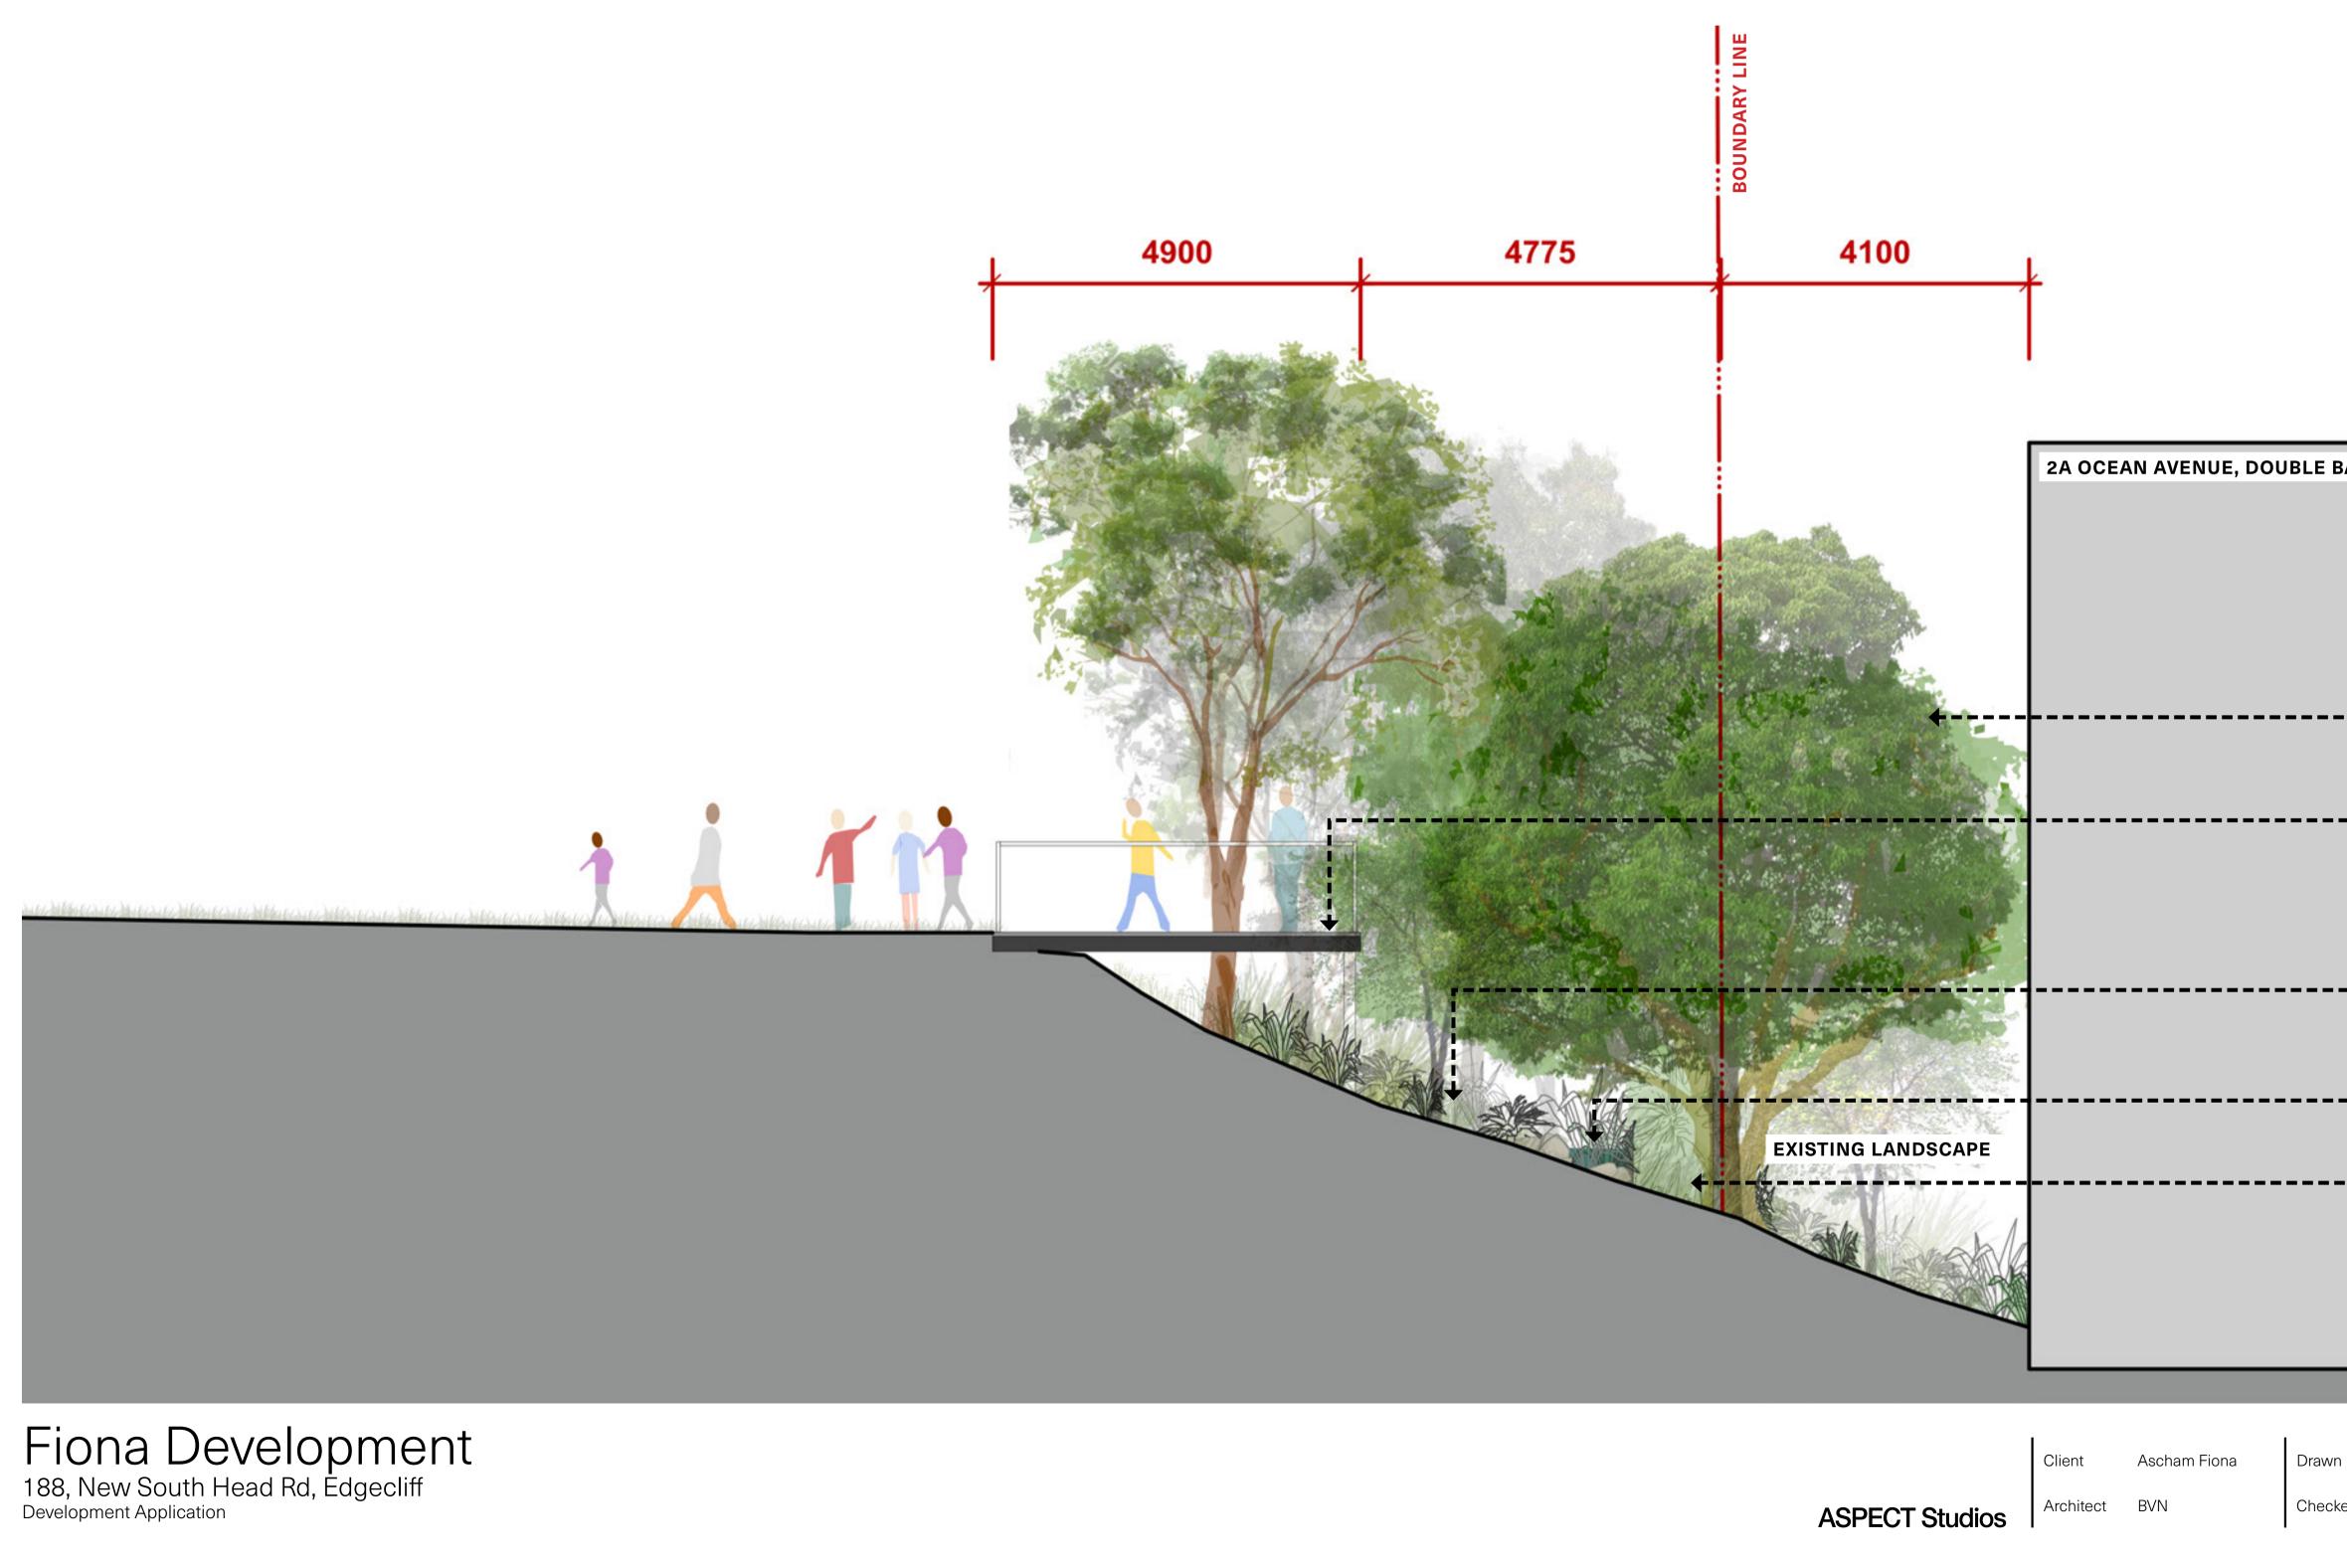

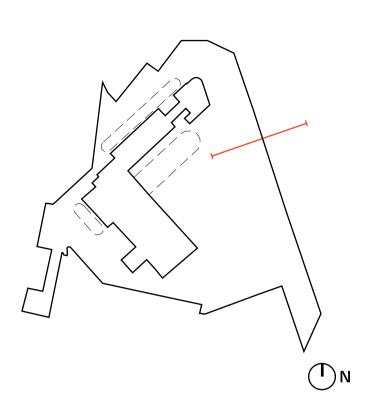

7

BAY	
	 Retained mature trees
	 Elevated platform for outdoor learning and play
	 Landscape embankment with native planting
	 Planted raingarden capturing water on site
	 Vegetated screening & 1.8m high
	palisade fence to boundary line


n	GK
ked	AW

Scale Date

1:50 29/06/21 Dwg.

Rev.

21009_DA - 7

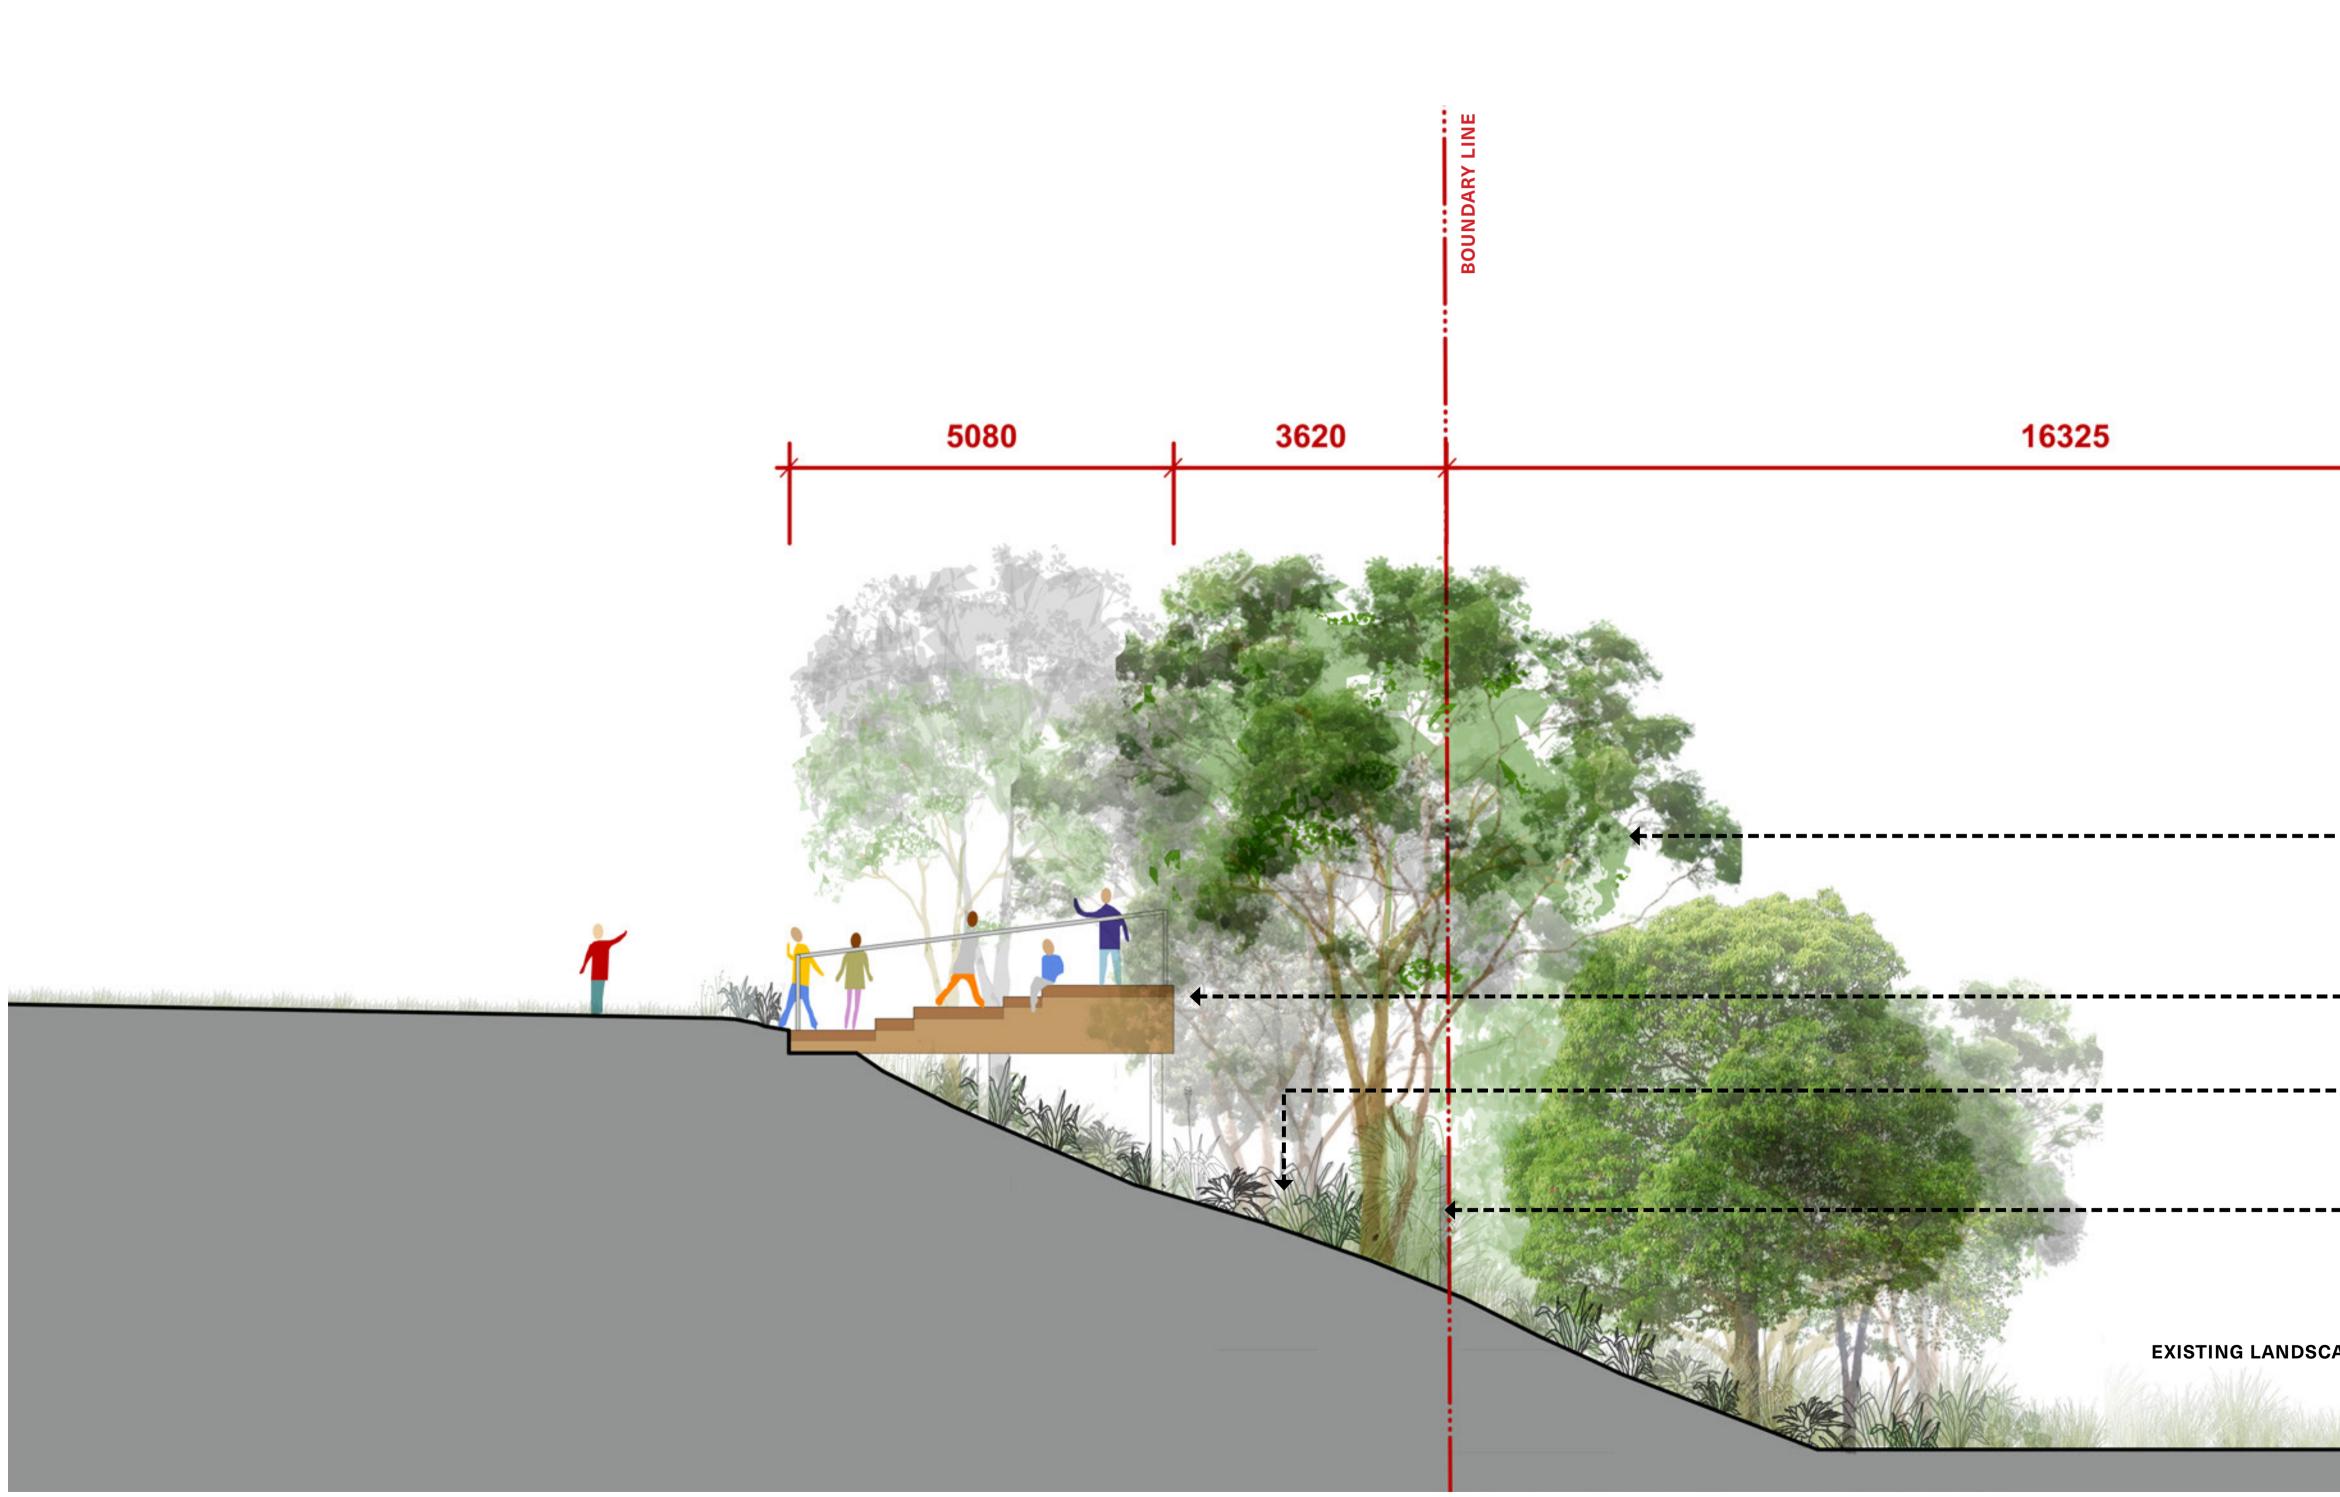


Ascham Fiona Client BVN

Drawr Checked AW

ASPE

hitect

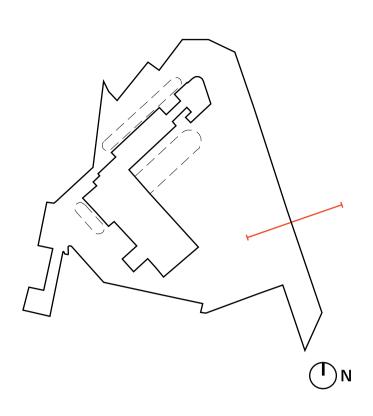


			-				
			1				
				2A OCEAN	I AVENUE	, DOUBLE BAY	
			.	Retained m	ature tree	S	
			- - -	Tiered timb outdoor lea		g platform for lav	
			-	Landscape planting	embankm	ent with native	
			٠l	Vegetated s palisade fei		& 1.8m high Indary line	
						-	
APE	A A A A A A A A A A A A A A A A A A A	Up 12	Y.				
	21	K PA	K				
wn	GK	Scale	1:50		Dwg.	21009_DA - 8	


29/06/21

Date

05

Rev.

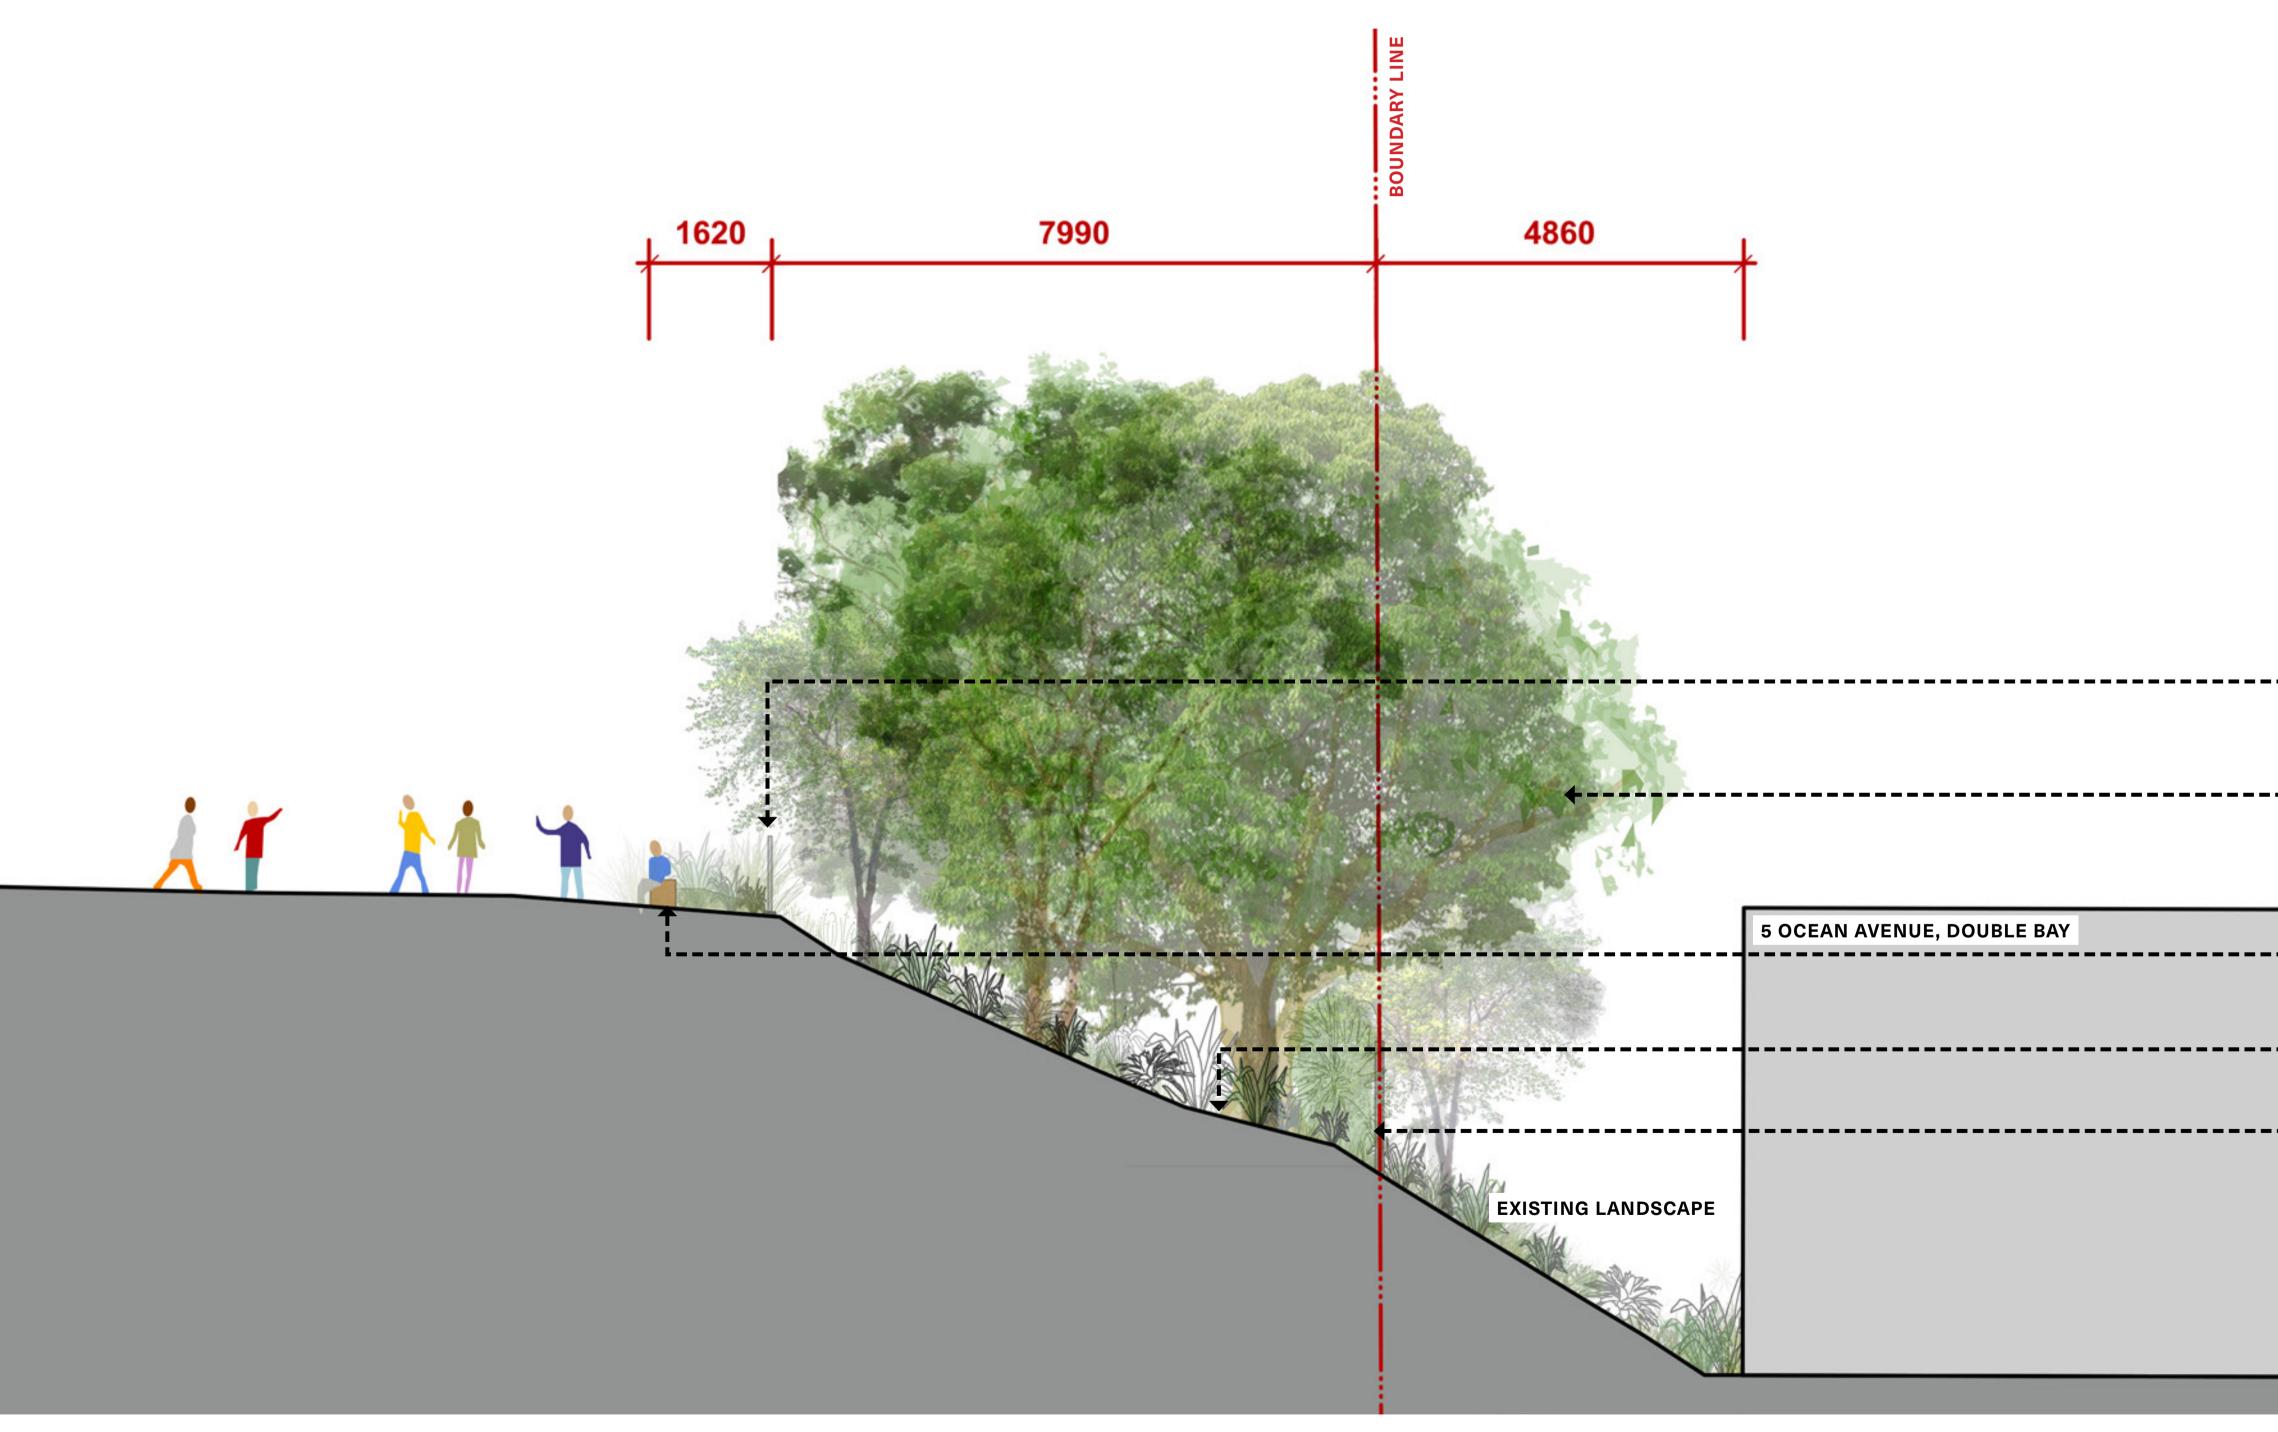

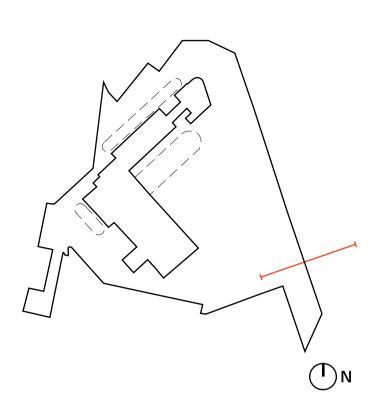


1.2m high balustrade along embankment edge Retained mature trees ------Timber seating edge amongst planting Landscape embankment with native _____ planting ____

Vegetated screening & 1.8m high palisade fence to boundary line

	Client	Ascham Fiona	Drawn	GK	Scale	1:50
S	Architect	BVN	Checked	AW	Date	29/06/2

29/06/21

Dwg. Rev. 21009_DA - 9 05

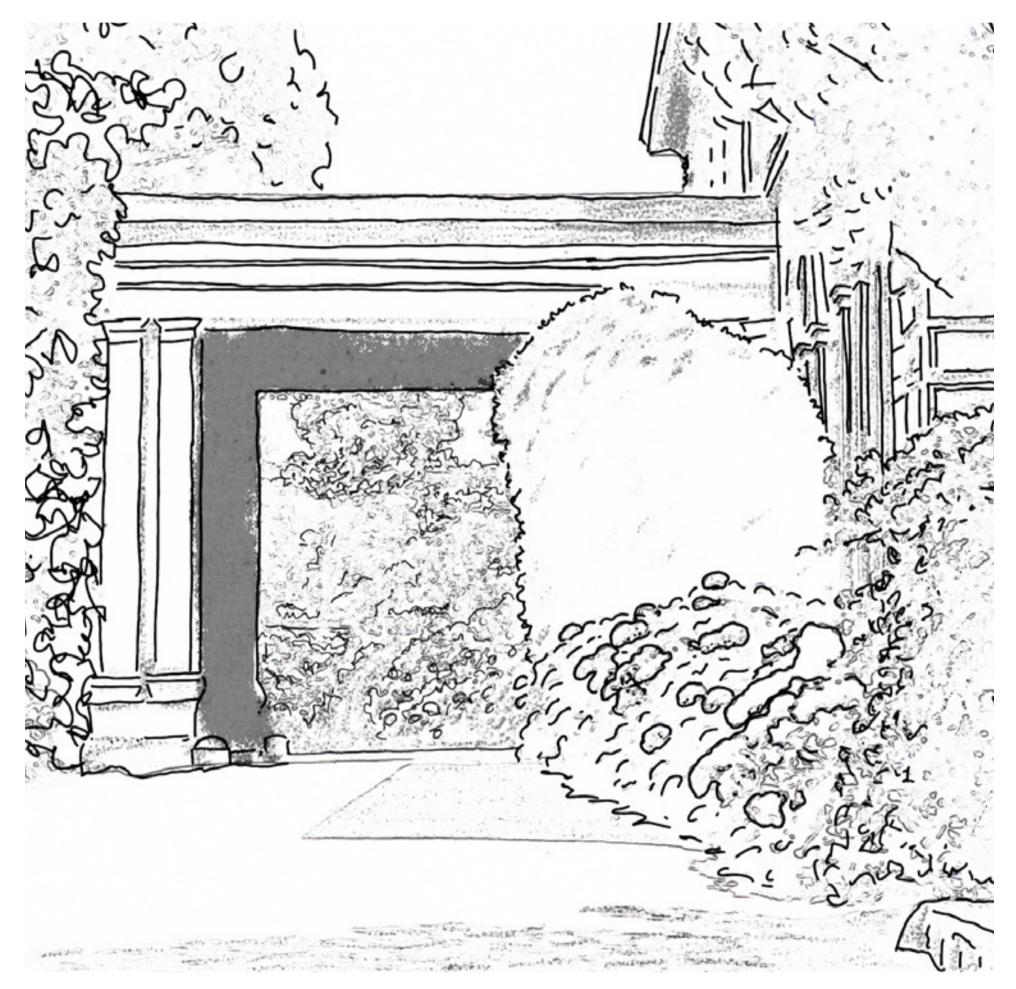

Victorian Era


As formal entry to the Fiona building, the landscape had to match the grand sandstone features of the building and Porte Cochere. Flowering plants such as Hydrangeas and Camellias provided striking seasonal interest, and reflected the planting of the adjacent grounds. Large shrubs created a green backdrop to the house and allowed for a progressive reveal of the extensive gardens and greenhouses beyond.



Over the years, the building has dbeen transformed into classrooms and offices, and the Porte Cochere now feels back-of-house, and lacks the grandeur of the Victorian age, with carparks surrounding the entry. The landscape is a mixture of Clivias, Camellias, and Dwarf Magnolias in pots, with additional pots adding to the clutter of the space. Services, drains and downpipes also create a feature to the building facade and detract significantly from the carved sandstone and original features.

Fiona Development 188, New South Head Rd, Edgecliff Development Application

Current conditions

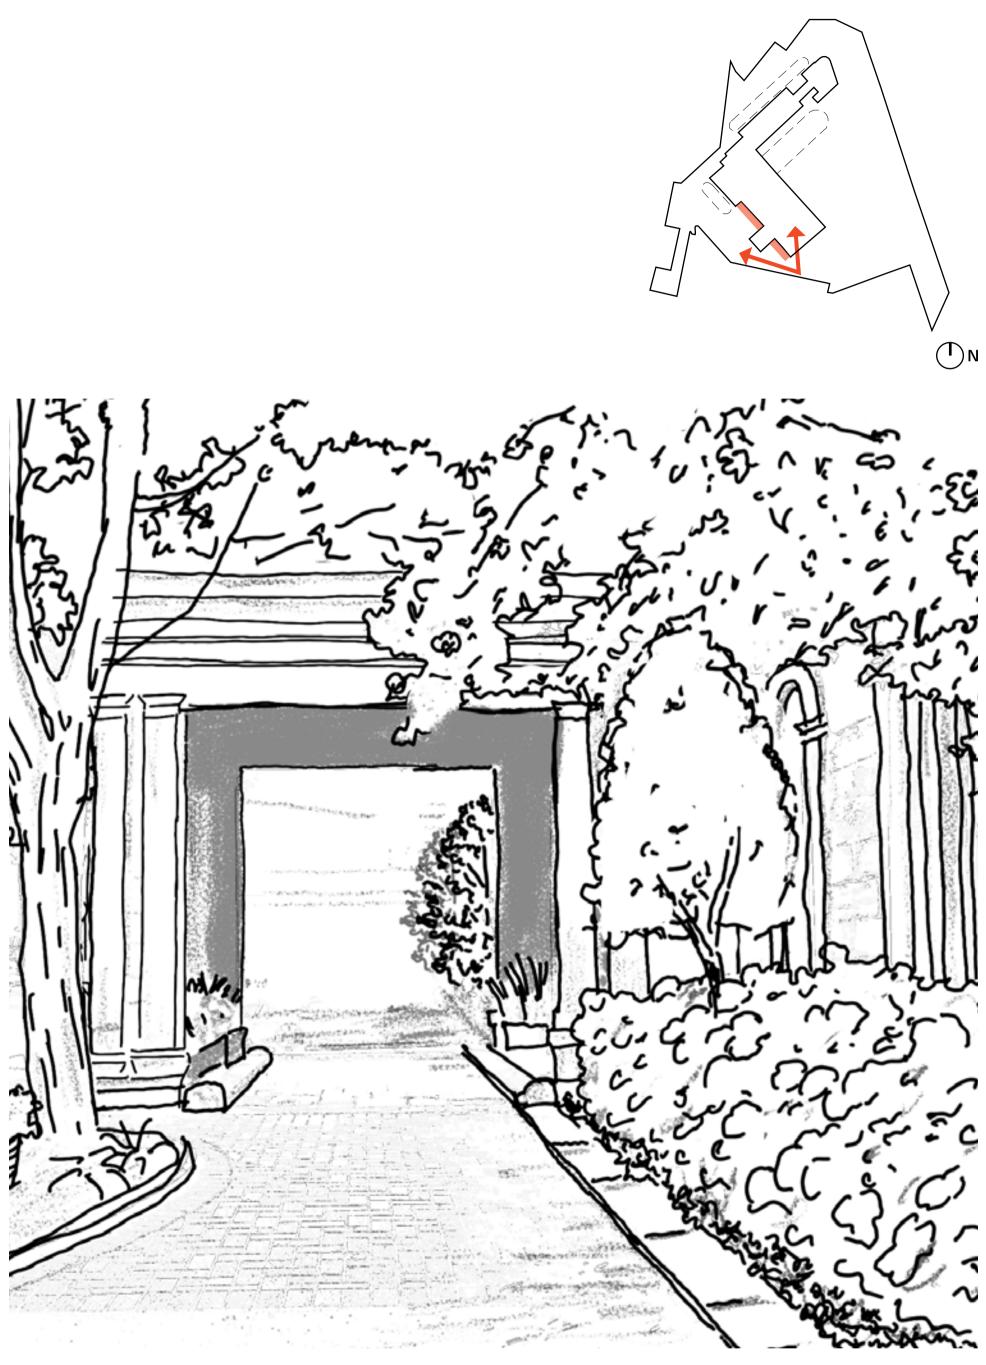

Future Approach

The proposed landscape sees the expansion of the existing planting, and the inclusion of flowering, cottage-garden species, reflecting the Victorian planting palette. Services and drains will be realigned an obscured through carefully selected plant specimens, and details such as garden edges will be specified to reflect the materials and forms of the heritage building. The landscape will now create an enhanced setting to celebrate and admire the Fiona Building, and showcase the facade and form, a unique and special asset for the Ascham School campus.

Ascham Fiona

BVN

GΚ Drawn Checked AW

ASPECT Studios

Architect

Client

Scale

Date

29/06/21

Dwg.

21009_DA - 10

Rev.

Detailed Area - Heritage Intepretation Paving Treatment



Location of existing sandstone wall and proposed heritage interpretation upon the ground floor


Fiona Development 188, New South Head Rd, Edgecliff Development Application

Various paving treatments with single sandstone strip blending each together.

Ascham Fiona Client Architect BVN

Drawn Checke

ASPECT Studios

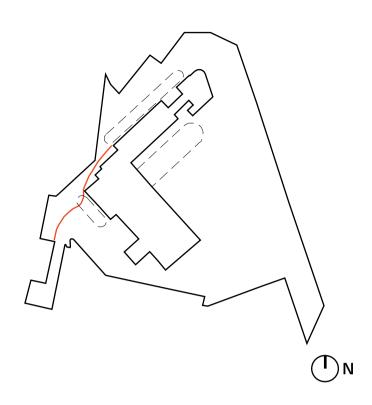

Heritage interpretation detailing within feature paving strip.

l	GK
ed	AW

cale	
Date	29/06/21

Dwg. Rev.

Planting Plan



Key Ó Heritage Fiona Garden Fernery & Internal Landscape & Green Facade Edible Garden

 \bigcirc Embankment Landscape (Heath & Woodland on Sandstone)

Heritage Fiona Garden

Planting Schedule							
Botanic Name	Common Name	Mature WxH	Origin				
Groundcovers							
Dichondra repens	Kidney weed	5 x 0.3m	Ν				
Viola hederacea	Native violet	1 x 0.2m	N				
Grasses & Shrubs							
Anigozanthos sp.	Kangaroo Paw	0.5 x 1m	Ν				
Correa alba	White Correa	1.5 x 1.5m	N				
Eriostemon australasius	Pink Wax Flower	2 x 1m	N				
Leptospermum scoparium	Crimson tea-tree	3 x 3m	N				
Lomandra longifolia 'Tanika'	Tanika Lomandra	0.6 x 0.65m	N				
Ozothamnus diosmifolius	Rice Flower	2 x 1m	N				
Pennisetum alopecuroides 'Purple Lea'	Swamp Foxtail Grass	0.9 x 0.9m	N				
Poa poiformis 'Kingsdale'	Tussock Grass	0.45 x 0.45m	N				
Westringia fruticosa 'Grey Box'	Coastal rosemary	0.5 x 0.5m	N				

A STAR STAR STAR STAR





Fiona Development 188, New South Head Rd, Edgecliff Development Application

Fernery & Internal Landscape & Green Facade

Planting Schedule				Planting Schedule				Planting Schedule			
Botanic Name	Common Name	Mature WxH	l Origin	Botanic Name	Common Name	Mature WxH	l Origin	Botanic Name	Common Name	Mature W	VxH Origin
Groundcovers				Grasses & Shrubs				Groundcovers			
Viola hederacea	Native Violet	1 x 0.2m	N	Apium annuum	Sea Celery	0.5 x 1m	N	Dichondra repens	Kidney weed	5 x 0.3m	N
Dichondra repens	Kidney Weed	5 x 0.3m	N	Arthropodium strictum	Chocolate lily	0.5 x 0.3m	N	Viola hederacea	Native violet	1 x 0.2m	N
Dianella caerulea 'Little Jess'	Blue Flax Lily	0.2 x 0.2m	N	Atriplex nummularia	Old Man Saltbush	3m x 2m	N	Grasses & Shrubs			
Ferns & Palms				Barbarea australis	Native Wintercress	0.5 x 0.3m	N	Doryanthes excelsa	Gymea Lily	4 x 3m	N
Asplenium australasicum	Birds Nest Fern	1.5 x 1.5m	N	Bulbine bulbosa	Native Leek	0.4m x 0.3m	N	Hardenbergia violacea	Native sarsaparilla	1.5 x 1.5m	N
Davallia solida	Hare's Foot Fern	0.5 x 1m	N	Mentha australis	Native River Mint	0.3 x 1m	N	Lomandra longifolia	Mat Rush	1 x 1m	N
Dicksonia antarctica	Soft Tree Fern	2 x 15m	N	Prostanthera incisa	Native Thyme	2 x 1m	N	Westringia fruticosa 'grey box'	Coastal rosemary	0.5 x 0.5m	N
Howea forsteriana	Kentia Palm	5 x 15m	N	Tertagonia tetragonioides	Warrigal Greens	0.2 x 2m	Ν	Xanthorrhoea sp.	Grass Tree	5 x 2m	N
Macrozamia communis	Burrawang	2 x 2m	N						All and a second se	and the second second	
Platycerium bifurcatum	Elkhorn Fern	2 x 2m	N				()				
Platycerium superbum	Staghorn Fern	2 x 1m	N				1			100	
Pteridium esculentum	Braken Fern		N	Ser 1 T				Constant of the second second			
Climbers & Vines							~				
Pandorea jasminoides 1	Ozbreed Flat White	2 x 3m	N								
Hibbertia scandens	Guinea Flower	2 x 5m	N			Jaie /					
Pandorea pandorana	Wonga Wonga Vine	20 x 9m	N					The second secon		1000	
Stephanotis floribunda	Madagascar jasmine	3 x 6m	E								
Epipremnum aureum	Pothos	0.5 x 1.5m	E						State State	-	





Edible Garden



	Arc
CT Studios	7.00

Client	Ascham Fiona		
Architect	BVN		

ASPECT Studios

Embankment Landscape









Drawn GK Checked AW Scale

Date

29/06/21


Dwg. Rev.

Tree Schedule

Botanic Name	Common Name	Mature WxH	Origin
Angophora costata	Smooth-barked Apple	12 x 20m	N
Acacia longifolia	Sydney Golden Wattle	6 x 4m	N
Acacia suaveolens	Wild Sweet Wattle	3 x 3m	N
Backhousia citriodora	Lemon Myrtle	3-20 x 2-5m	N
Banksia integrifolia	Coast Banksia	6 x 15m	N
Banksia serrata	Old Man Banksia	15 x 4m	N
Brachychiton acerifolius	Illawarra Flame Tree	6 x 12m	N
Corymbia gummifera	Red Bloodwood	10 x 25m	N
Elaeocarpus reticulatus	Blueberry Ash	5 x 15m	N
Eucalyptus haemastoma	Scribbly Gum	10 x 15m	N
Tristaniopsis laurina	Water Gum	6 x 15m	N
Lagerstroemia 'Twilight Magic'	Crepe Mrytle	2 x 2m	E
Magnolia grandifolia 'Teddy Bear'	Magnolia	3 x 4m	E
Syzygium australe 'Resilience'	Lilly Pilly	3 x 5m	N





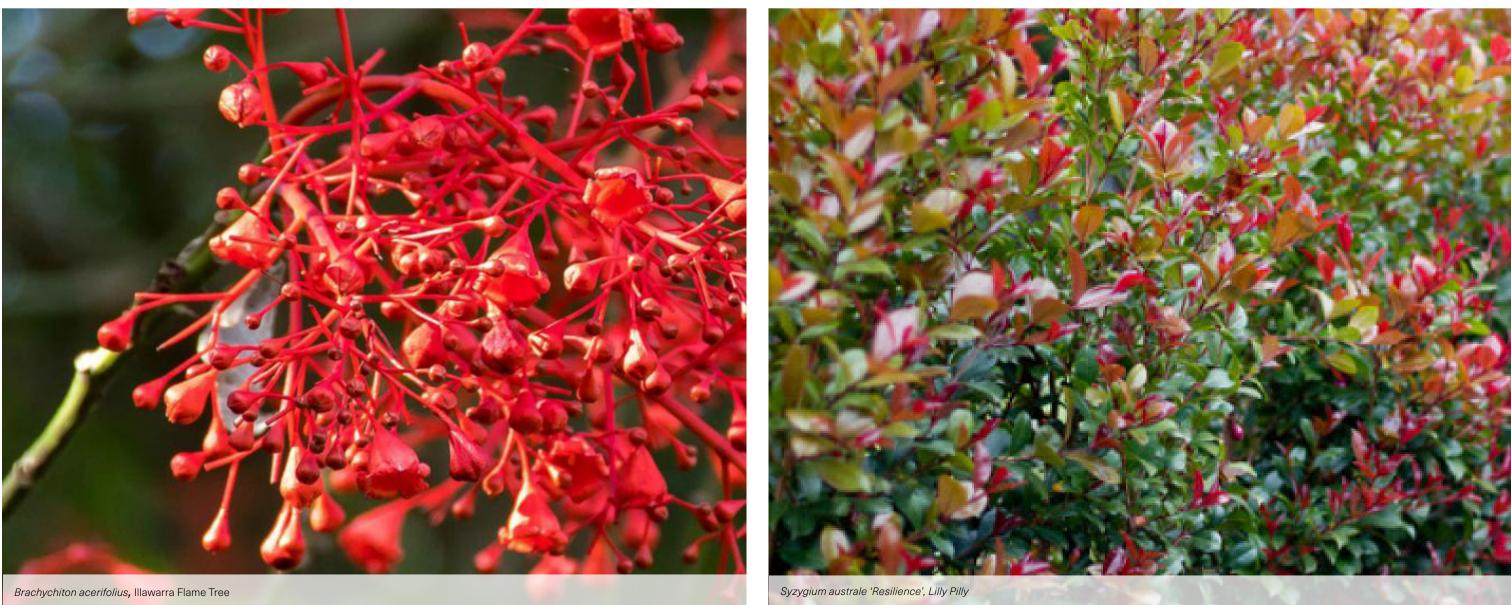

Fiona Development 188, New South Head Rd, Edgecliff Development Application





Lagerstroemia 'Twilight Magic', Crepe Myrtle

ASPECT Studios

Architect BVN

Client

Ascham Fiona



Corymbia gummifera, Red Bloodwood



Magnolia grandifolia 'Teddy Bear', Magnolia



Tristaniopsis laurina, Water Gum


Drawn GK Checked AW Scale

Date

29/06/21

Dwg. Rev.



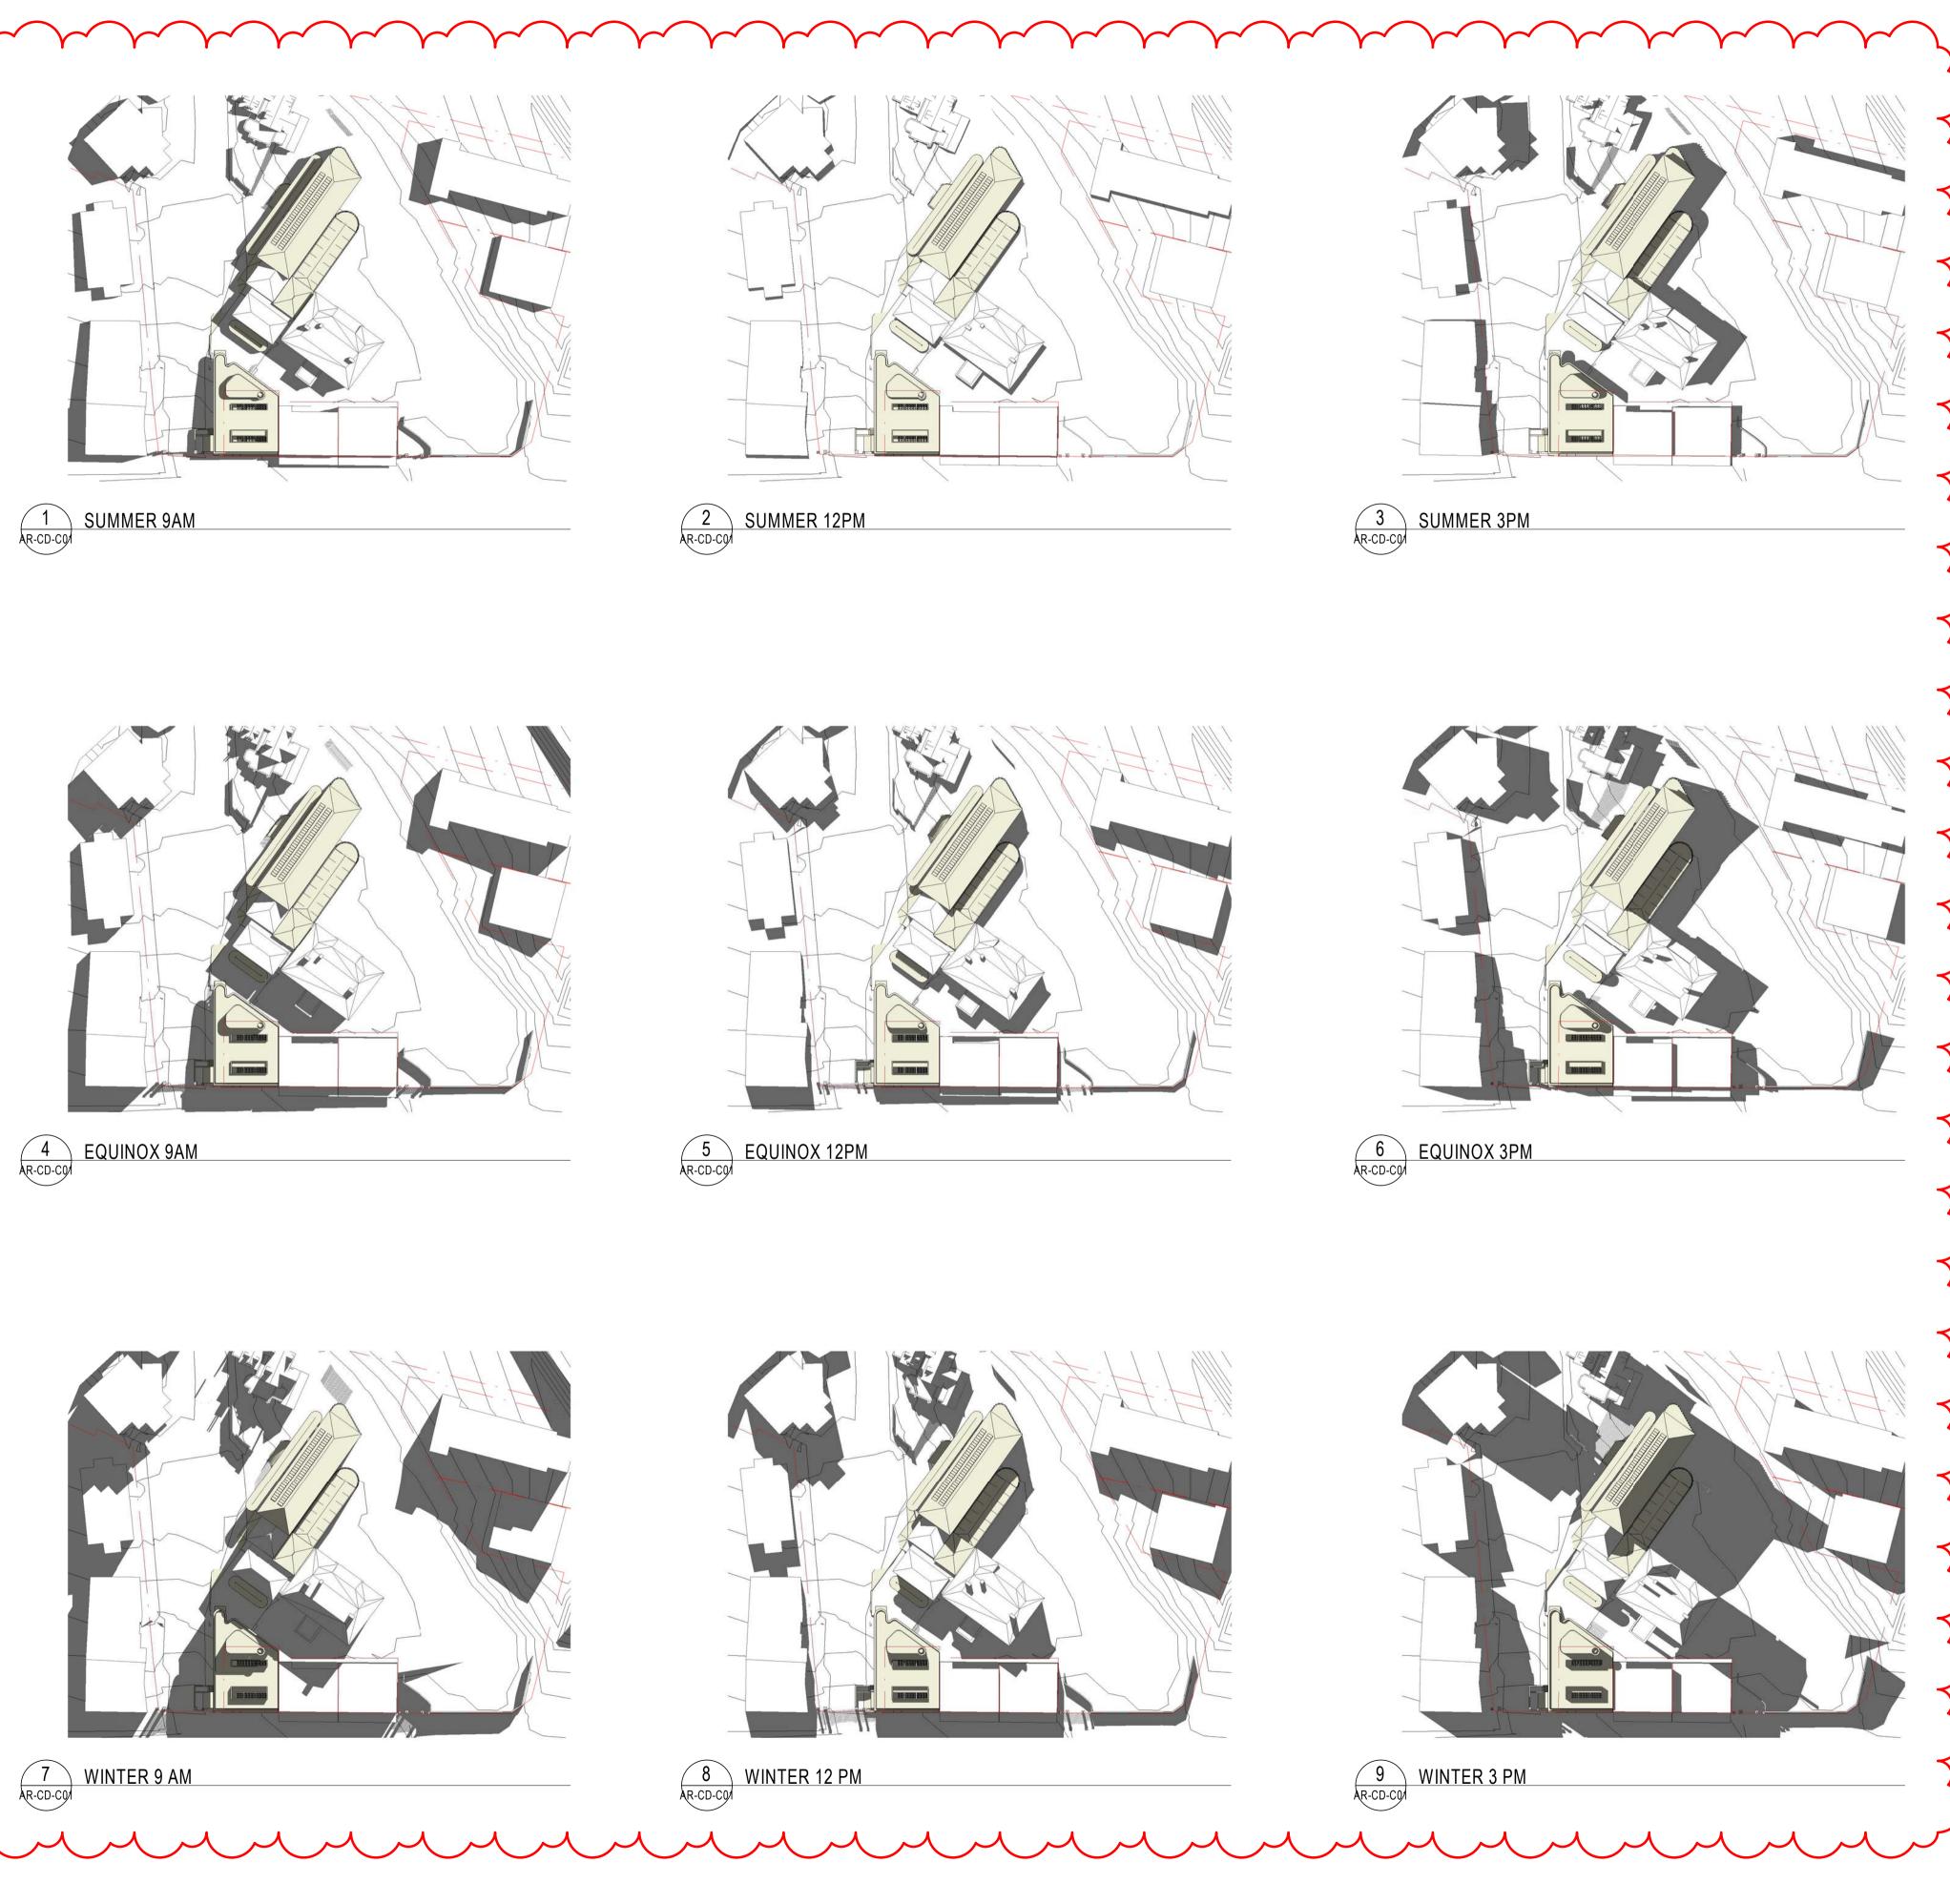



ARCHITECTS REGISTRATION BOARD / NOMINATED ARCHITECTS

NSW QLD 9356 NINOTSCHKA TITCHKOSKY 5527 NEIL LOGAN 4937 JAMES GROSE 2709 BRIAN DONOVAN 7115 JULIAN ASHTON 1595 MARK GRIMMER 7053 MATTHEW BLAIR 5528 DAVID KELLY 7151 PHILLIP ROSSINGTON 5517 CATHERINE SKINNER 7439 PETER TITMUSS 3866 KEVIN O'BRIEN 10447 ALISON BOUNDS

Telephone +61 7 3852 2525

Facsimile +61 7 3852 2544 www.bvn.com.au INTELLECTUAL PROPERTY INTELLECTOAL PROPERTT COPYRIGHT BVN ARCHITECTURE PTY LIMITED. UNLESS OTHERWISE AGREED IN WRITING;ALL RIGHTS TO THIS DOCUMENT ARE SUBJECT TO PAYMENT IN FULL OF ALL BVN CHARGES;THIS DOCUMENT MAY ONLY BE USED FOR THE EXPRESS PURPOSE AND PROJECT FOR WHICH IT HAS BEEN CREATED AND DELIVERED, AS NOTIFIED IN WRITING BY BVN;AND THIS DOCUMENT MAY NOT BE OTHERWISE USED, OR COPIED. ANY UNAUTHORISED USE OF THIS DOCUMENT IS AT THE USER'S SOLE RISK AND WITHOUT LIMITING BVN'S RIGHTS THE USER RELEASES AND INDEMNIFIES BVN FROM AND AGAINST ALL LOSS SO ARISING. NOTE CONTRACTOR TO CHECK AND VERIFY ALL DIMENSIONS ON SITE PRIOR TO COMMENCEMENT OF WORK OR PREPARATION OF SHOP DRAWINGS. DO NOT SCALE THIS DRAWING ISSUE DATE FOR 01/03/2021 FOR INFORMATION 04/03/2021 FOR INFO - 50% DA 25/03/2021 FOR INFO - PRE DA 26/04/2021 FOR INFO - PRE DA 11/06/2021 FOR DA 13/05/22 FOR DA CONSULTANT: TOWN PLANNING URBIS TEL (02) 8233 9900 CONSULTANT: STRUCTURAL SDA STRUCTURES TEL (02) 9277 7777 CONSULTANT BCA/PCA/DDA BLACKETT MAGUIRE & GOLDSMITH TEL (02) 8233 9900 CONSULTANT: LANDSCAPE ASPECT STUDIOS TEL (02) 96997182 CONSULTANT: HERITAGE ARCHITECT HECTOR ABRAHAMS ARCHITECTS TEL (02) 9299 7959 CONSULTANT : TRAFFIC ARUP TEL (02) 9320 9259 CONSULTANT: ACOUSTIC ACOUSTIC LOGIC TEL (02) 8339 8000 CONSULTANT: MECHANICAL/ELECTRICAL SHELMERDINES CONSULTING ENGINEERS TEL (02) 9436 3021 CONSULTANT: HYDRAULIC/CIVIL STANTEC TEL (02) 8484 7000 CONSULTANT: QUANTITY SURVEYOR QS1 PTY LTD TEL (02) 9693 1418 CONSULTANT: FIRE ENGINEER BCA LOGIC TEL (02) 9411 5360 CLIENT scham School VIETANIMO ASCHAM SCHOOL PROJECT ASCHAM FIONA DEVELOPMENT 188 NEW SOUTH HEAD RD, EDGECLIFF **BVN PROJECT NUMBER** 1911025 DRAWING KEY TRUE NORTH PROJECT NORTH GRAPHIC SCALE

1:1000@A1 STATUS

SCALE

AR-R-XX-01

13/05/2022 4:22:03 PM


C:\Users\rqin\REVIT_LOCAL\2020\AR_1911025_AFD_FIONA BUILDING_rebecca_qin.rvt


DEVELOPMENT APPLICATION DRAWING

2000

5000

SHADOW DIAGRAM_PROPOSED 01 ISSUE

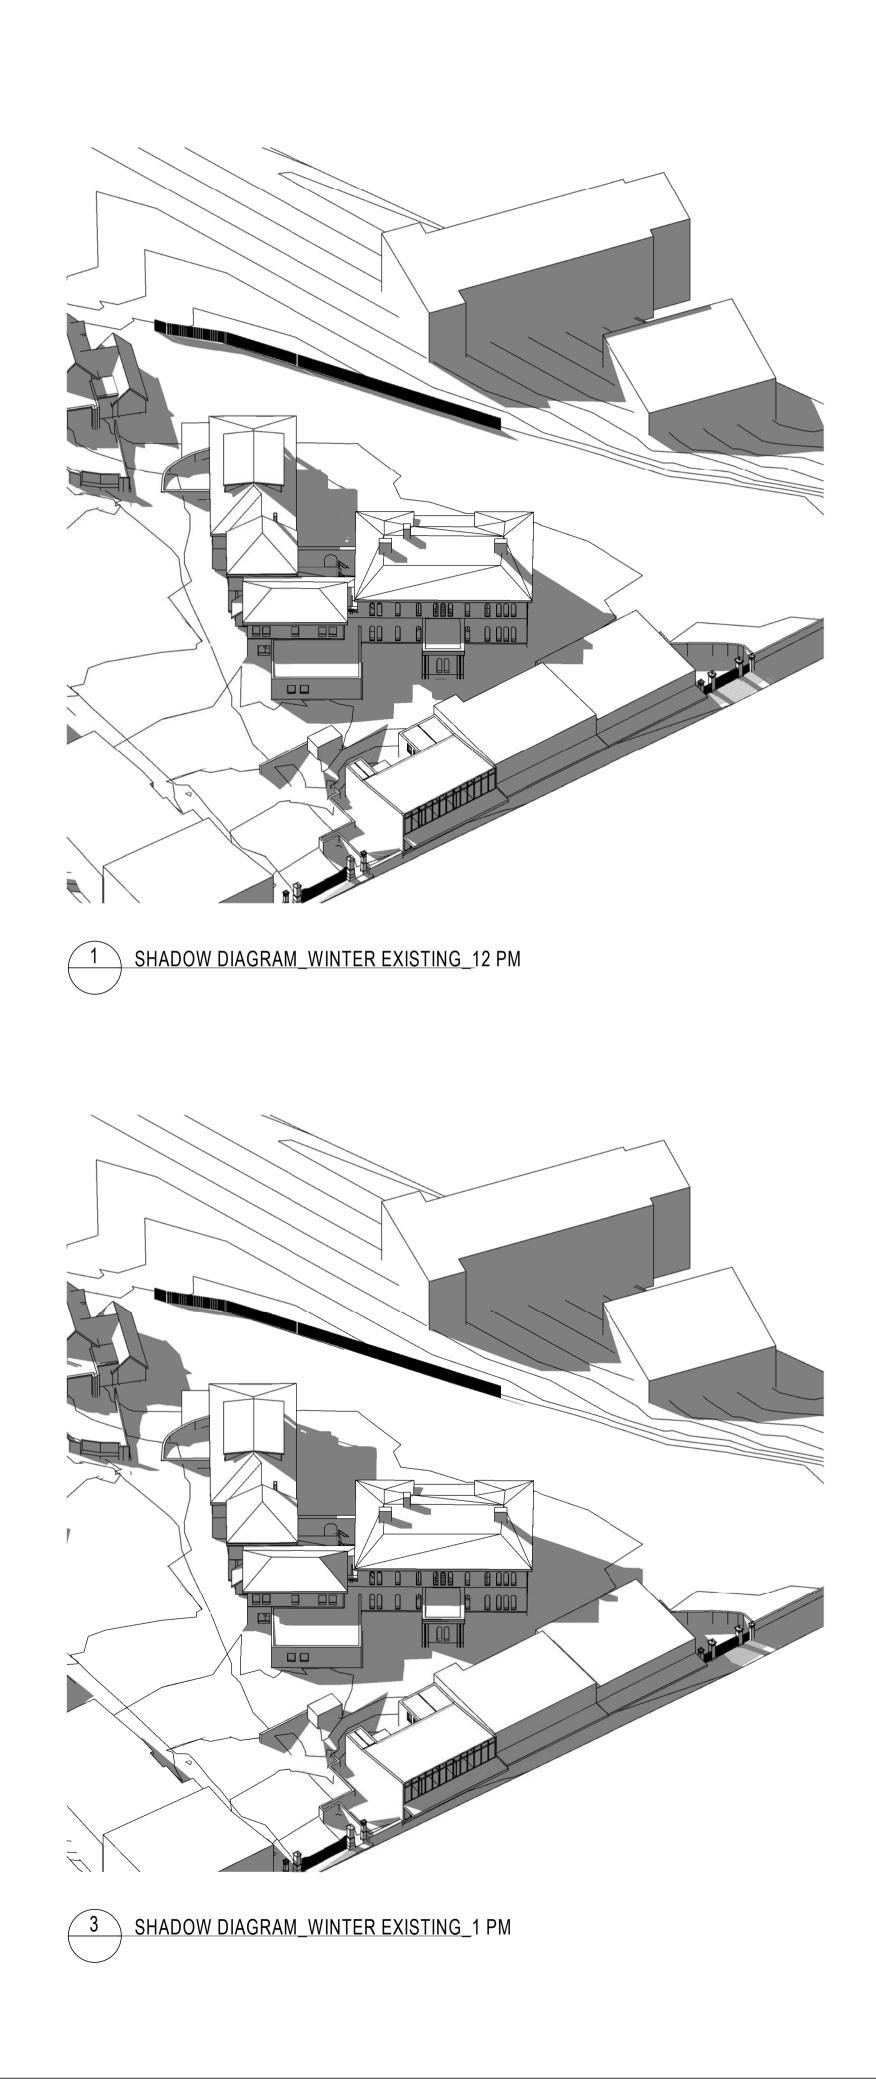

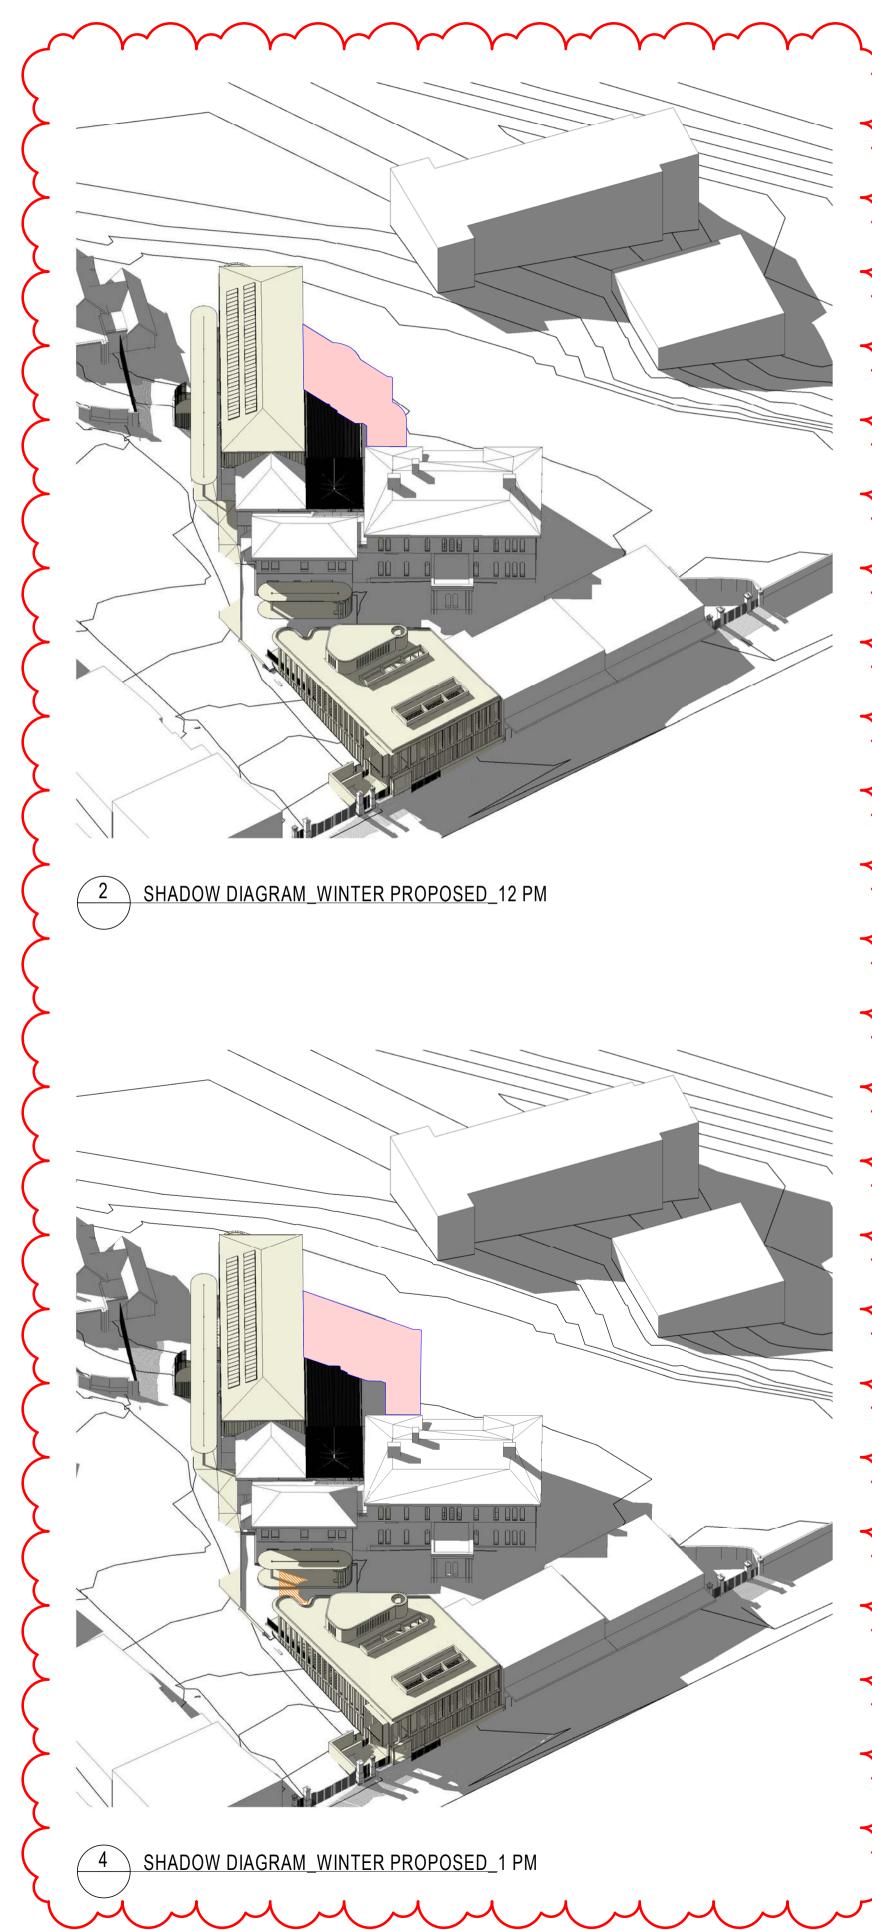

B	VN		
	CTS REGISTRAT ED ARCHITECTS		
9356 NINOTS 4937 JAMES 7115 JULIAN 7053 MATTH	ASHTON EW BLAIR	5527 NEIL LOGAN 2709 BRIAN DONO 1595 MARK GRIMN 5528 DAVID KELLY	IER
7439 PETER 10447 ALISO	IN BOUNDS	5517 CATHERINE \$ 3866 KEVIN O'BRIE	
	ie +61 7 3852 253 e +61 7 3852 2544 .com.au		
	CTUAL PROPER		
AGREED IN PAYMENT II BE USED FO HAS BEEN O BVN;AND TH ANY UNAUT RISK AND W	F BVN ARCHITECTURE WRITING;ALL RIGHTS N FULL OF ALL BVN CF DR THE EXPRESS PUF CREATED AND DELIVE HIS DOCUMENT MAY N 'HORISED USE OF THI VITHOUT LIMITING BVN ES BVN FROM AND AGJ	TO THIS DOCUMENT . HARGES;THIS DOCUM RPOSE AND PROJECT RED, AS NOTIFIED IN IOT BE OTHERWISE U S DOCUMENT IS AT TI I'S RIGHTS THE USER	ARE SUBJECT TO ENT MAY ONLY FOR WHICH IT WRITING BY JSED, OR COPIED. HE USER'S SOLE RELEASES AND
NOTE CONTRACT	OR TO CHECK AND VE	RIFY ALL DIMENSION	S ON SITE PRIOR
DO NOT SC	NCEMENT OF WORK C ALE THIS DRAWING		SHOP DRAWINGS.
ISSUE 1 2		For Dr INFO - Pre D Dr INFO - Pre D	
3 4		DR DA DR DA	
CONSUL	TANT: TOWN PLA	NNING	
URBIS			
CONSULT	TANT: STRUCTUR	RAL	
	TRUCTURE 2) 9277 777		
	TANT BCA/PCA/D		DSMITH
TEL (0	2) 8233 990	0	
ASPEC	CT STUDIOS	5	
<u> </u>	2) 96997182 TANT: HERITAGE		
HECTO	OR ABRAHA	MS ARCHI	TECTS
CONSULT	2) 9299 795 TANT : TRAFFIC	9	
ARUP TEL (0	2) 9320 925	9	
CONSULT	TANT: ACOUSTIC	;	
	STIC LOGIC 2) 8339 800		
	TANT: MECHANIC		NG ENGINEERS
TEL (0	2) 9436 302	1	
STANT			
`	2) 8484 700		
QS1 P	TY LTD		
`	2) 9693 141 TANT: FIRE ENGI		
BCA L	OGIC 2) 9411 536	0	
CLIENT	<u></u>		
	VIETANIMO	Ascham Sch	ool
PROJECT	AM SCHOO	L	
188 NE		-	ENT EDGECLIFF
	JECT NUMBER		
191102 DRAWING			
TRUE NO	RTH	PROJECT NC	ORTH
			(
GRAPHIC	SCALE		
0 SCALE	2000		5000
1 : 25@A STATUS	.1		
DEVEL	OPMENT A	PPLICATIO	N
DRAWING	-		
SHA			
DIAG	RAMS_C	JOMPAR	ISON 02
AR-R	R-XX-02		4
			1 ⁻




EXISTING BUILDING SHADOW


ADDITIONAL SHADOW

SOLAR GAIN

C:\Users\rqin\REVIT_LOCAL\2020\AR_1911025_AFD_FIONA BUILDING_rebecca_qin.rvt 13/05/2022 4:22:27 PM



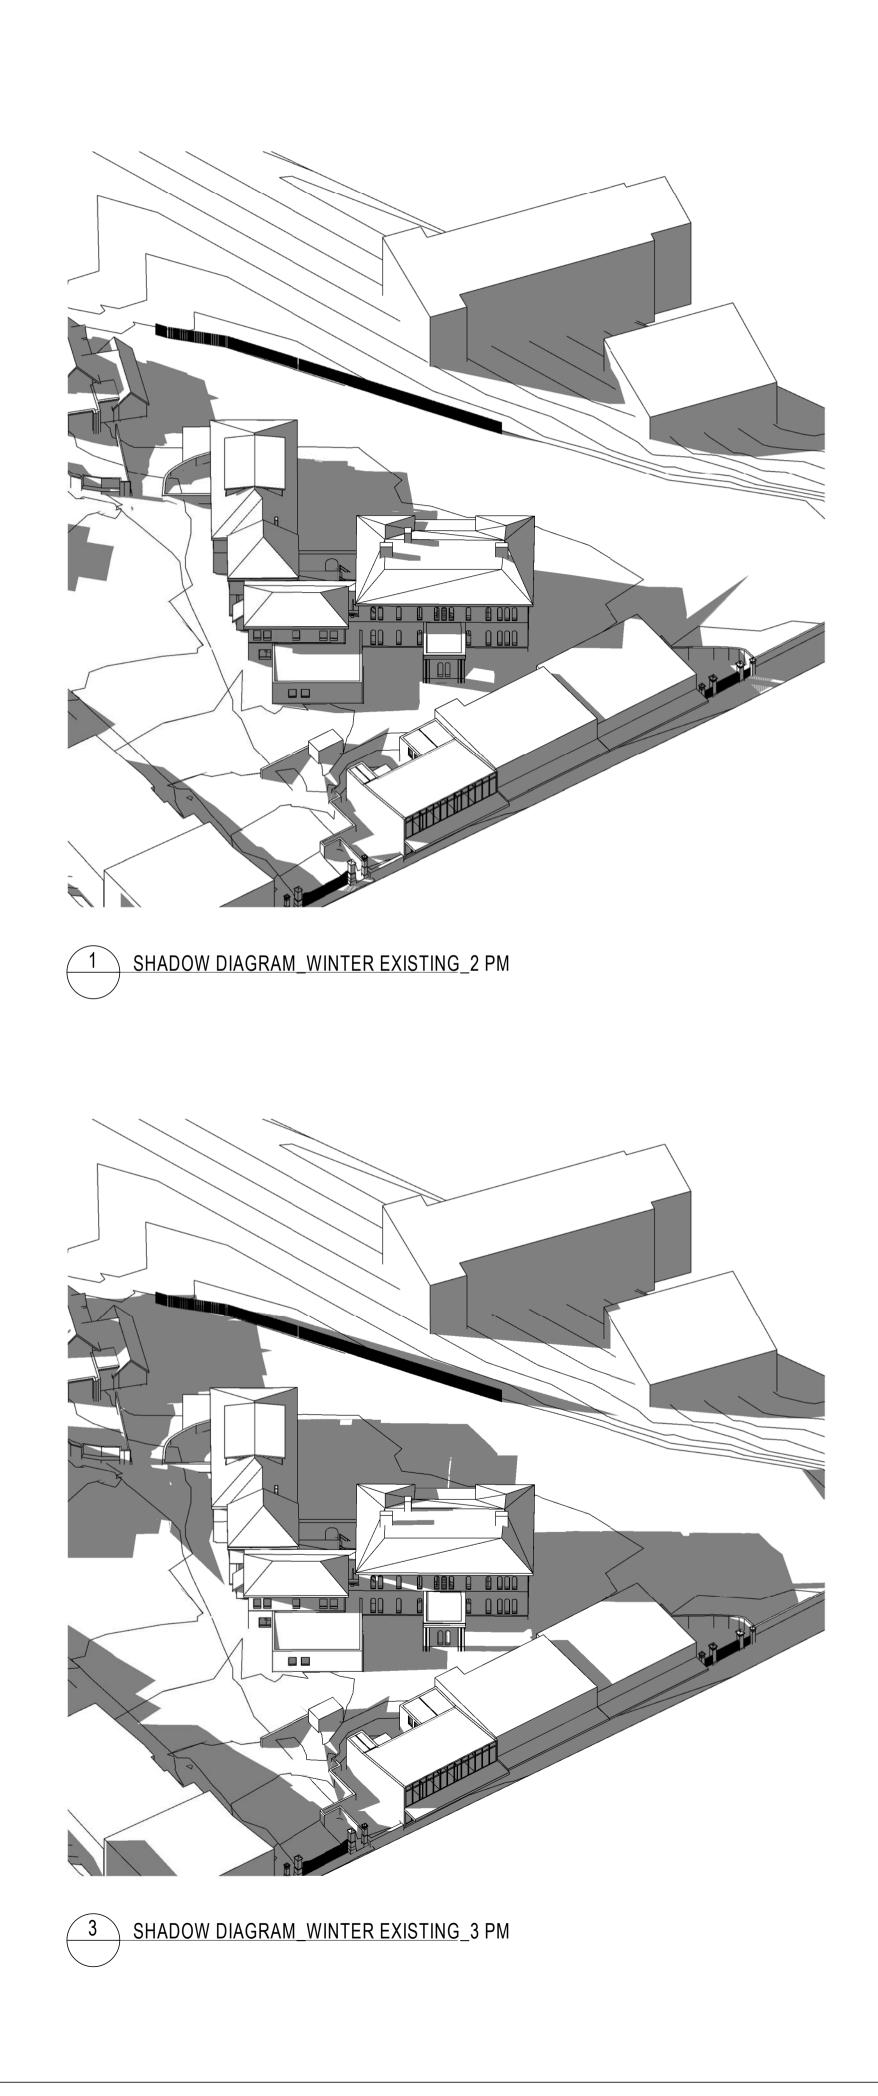

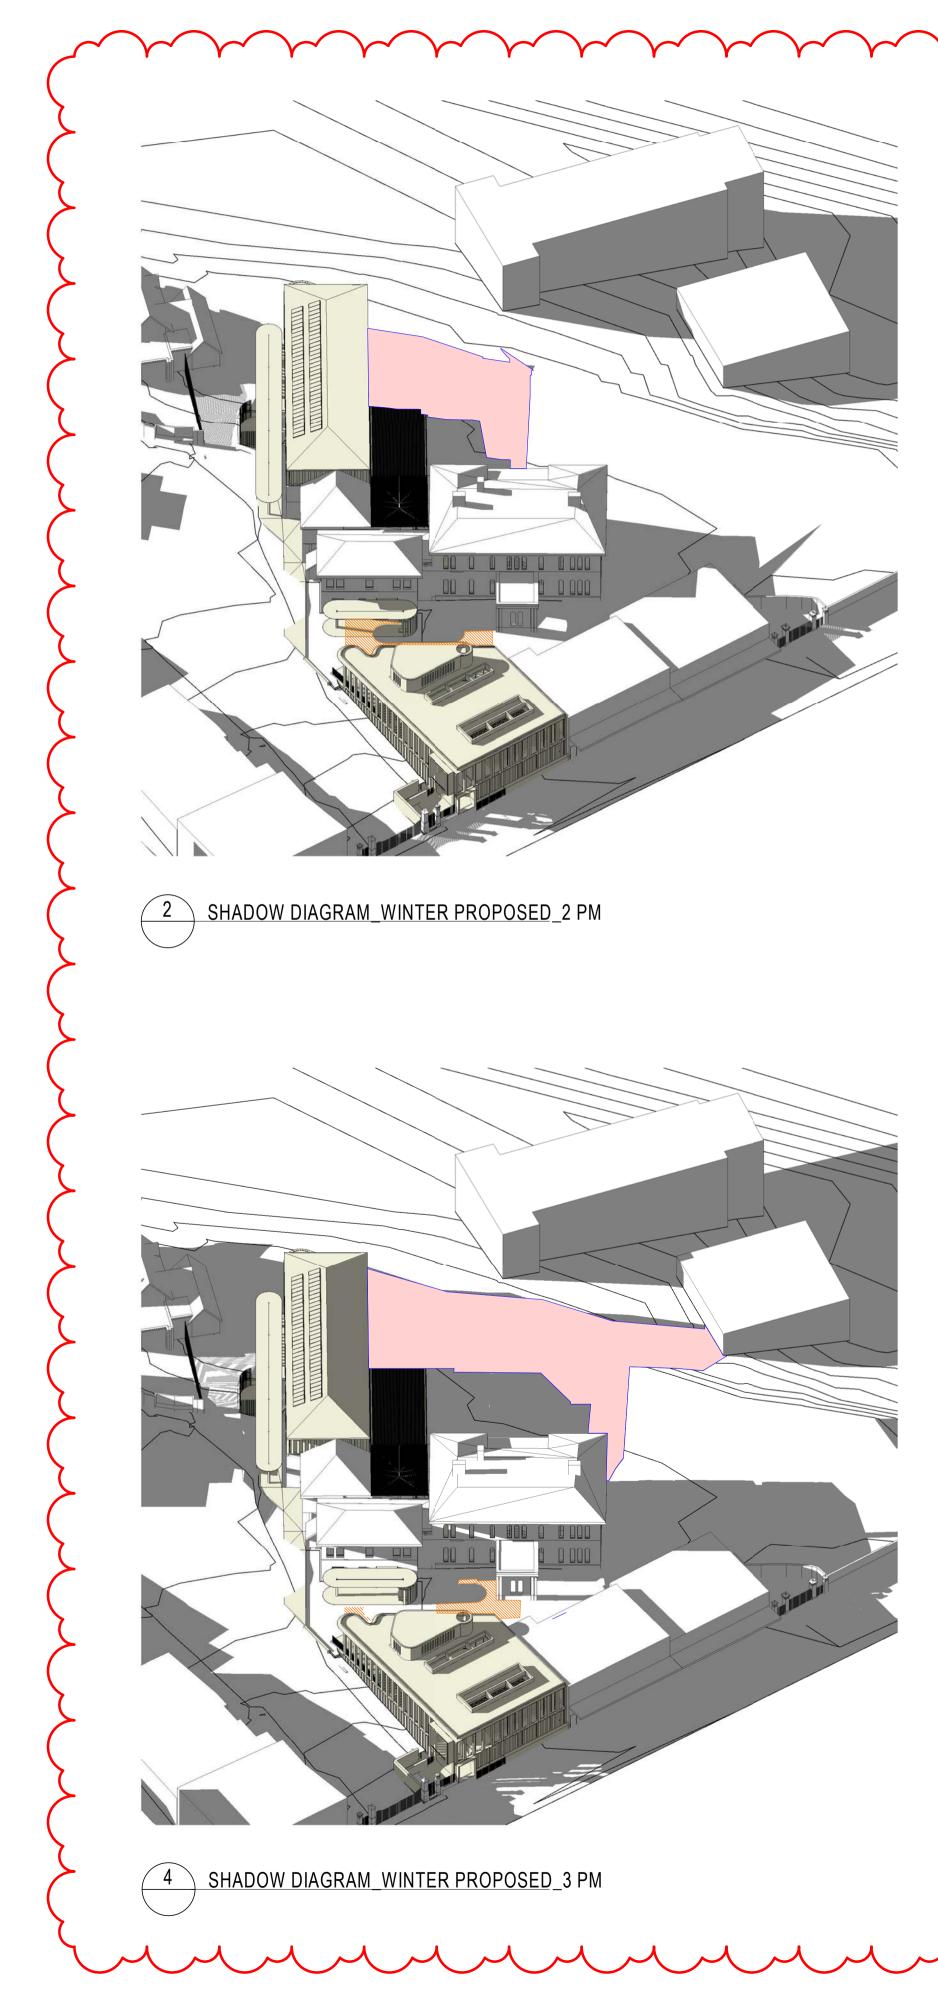

10447 ALIS	HEW BLAIR IP ROSSINGTON R TITMUSS ON BOUNDS	5528 DAVID KE 5517 CATHERI 3866 KEVIN O'E	NE SKINNER
Facsimil	ne +61 7 3852 e +61 7 3852 2 n.com.au		
COPYRIGH AGREED II PAYMENT BE USED F HAS BEEN BVN;AND T ANY UNAU RISK AND	N WRITING;ALL RIG IN FULL OF ALL BV OR THE EXPRESS CREATED AND DE THIS DOCUMENT M THORISED USE OF WITHOUT LIMITING	ERTY I'URE PTY LIMITED. UNI IHTS TO THIS DOCUME I'N CHARGES, THIS DOC PURPOSE AND PROJE ELIVERED, AS NOTIFIEI I'NT SOCUMENT IS A SUN'S RIGHTS THE US A GAINST ALL LOSS S	NT ARE SUBJECT TO UMENT MAY ONLY CT FOR WHICH IT D IN WRITING BY SE USED, OR COPIED. TTHE USER'S SOLE SER RELEASES AND
TO COMM		D VERIFY ALL DIMENS RK OR PREPARATION	
ISSUE	DATE 25/03/2021	FC FOR INFO - PRE	DR E DA
2 3 4	26/04/2021 11/06/2021 13/05/22	FOR INFO - PRE FOR DA FOR DA	E DA
CONSUL	TANT: TOWN	PLANNING	
URBIS TEL ((S)2) 8233 9	900	
	TANT: STRUC		
`	02) 9277 7 TANT BCA/PC		
	KETT MA()2) 8233 9	GUIRE & GC 900	LDSMITH
CONSUL	TANT: LANDS	CAPE	
TEL (()2) 969971	182	
HECT	OR ABRA	AGE ARCHITECT	HITECTS
· ·	02) 9299 7 .tant : traff		
ARUP TEL (()2) 9320 9	259	
CONSUL	TANT: ACOUS	STIC	
)2) 8339 8		
		NICAL/ELECTRIC	ING ENGINEER
· ·	02) 9436 3		
STAN			
CONSUL	TANT: QUANT	TITY SURVEYOR	
	PTY LTD (2) 9693 1	418	
	TANT: FIRE E	NGINEER	
TEL (()2) 9411 5	360	
		Ascham S	chool
	VIETAN	IMO	
ASCH	AM SCHC	OL	
ASCH 188 N	AM FION		MENT , EDGECLIFF
19110	25		
DRAWIN	-		
TRUE NO	ORTH	PROJECT	NORTH
	$(\top$		\bigcirc
GRAPHI	C SCALE		
0	2	000	5000
SCALE			
1 : 25@. STATUS			
DEVF	LOPMEN	T APPLICAT	ION
DRAWIN	-		



EXISTING BUILDING SHADOW

ADDITIONAL SHADOW






SVIN	
HITECTS REGISTRAT INATED ARCHITECTS	
IINOTSCHKA TITCHKOSKY AMES GROSE	QLD 5527 NI 2709 BF

_					
-					_
5	1111	 <i></i>	<i></i>	<i></i>	~

C:\Users\rqin\REVIT_LOCAL\2020\AR_1911025_AFD_FIONA BUILDING_rebecca_qin.rvt 13/05/2022 4:22:52 PM

SOLAR GAIN



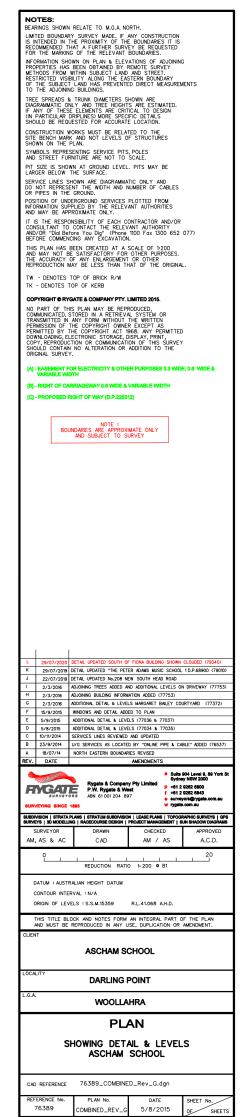

L 29/07/2020 DETAIL UPDATED SOUTH OF FIONA BUILDING SHOWN CLOUDED (79340)

