


VICTORIA TOWERS
36 - 38


PGH - CORIUM 73315
327 x 65mm
OR SIMILAR

ELEVATION
SCALE 1:200

1. CONTRACTOR MUST VERIFY ALL DIMENSIONS ON SITE BEFORE COMMENCING WORK OR PREPARING SHOP DRAWINGS.
2. DO NOT SCALE DRAWINGS.
3. CONTRACTOR TO CHECK UNDERGROUND SERVICES BEFORE COMMENCING WORKS BY CONTACTING DIAL BEFORE YOU DIG. IF DIAL BEFORE YOU DIG INFORMATION IS PROVIDED WITH THIS DOCUMENTATION IT SHALL BE ASSUMED NOT TO BE CURRENT AND CONTRACTOR SHALL MAKE THEIR OWN ENQUIRIES.

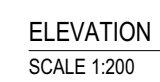

Notes
1. CONTRACTOR MUST VERIFY ALL DIMENSIONS ON SITE BEFORE COMMENCING WORK OR PREPARING SHOP DRAWINGS.
2. DO NOT SCALE DRAWINGS.
3. CONTRACTOR TO CHECK UNDERGROUND SERVICES BEFORE COMMENCING WORKS BY CONTACTING DIAL BEFORE YOU DIG. IF DIAL BEFORE YOU DIG INFORMATION IS PROVIDED WITH THIS DOCUMENTATION IT SHALL BE ASSUMED NOT TO BE CURRENT AND CONTRACTOR SHALL MAKE THEIR OWN ENQUIRES.

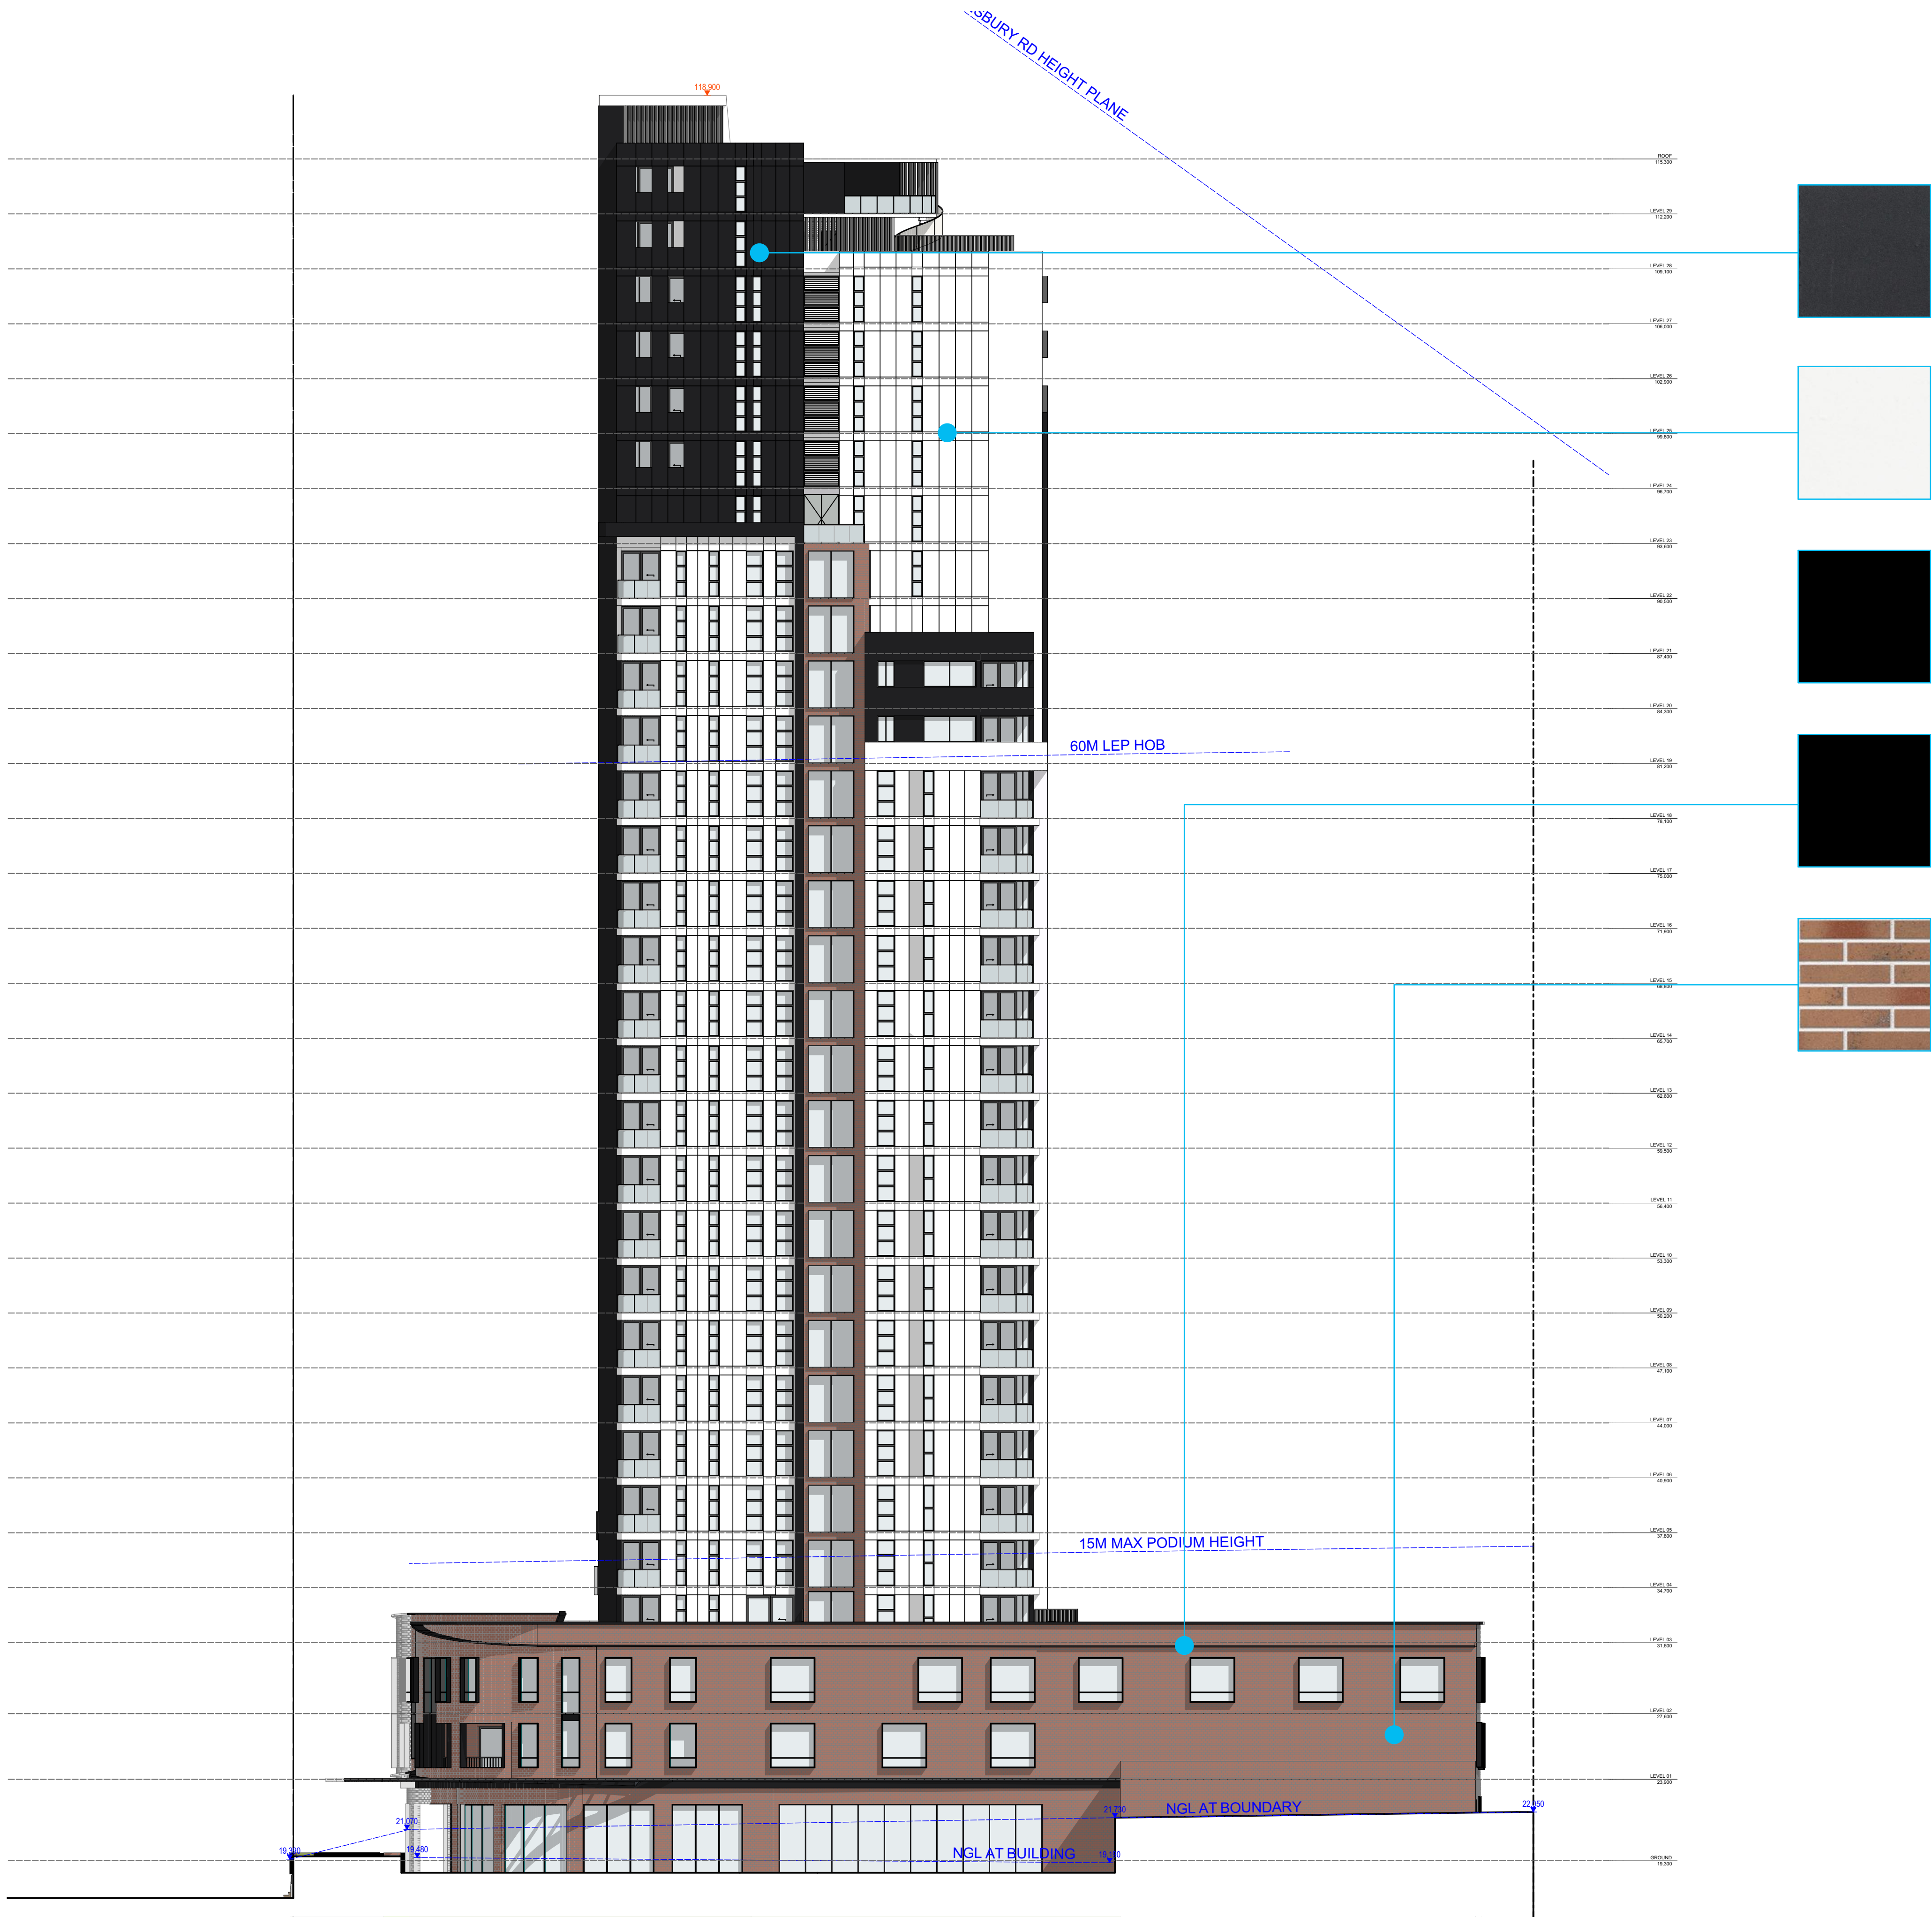

GROOVED PRECAST PANEL
FINISHED IN NAWKAW GABBRA E1
OR SIMILAR

GROOVED PRECAST PANEL
FINISHED IN FOAMY WHITE E79
OR SIMILAR

ALUMINIUM POWDERCOATED FRAME
FINISHED IN DULUX ETERNITY BRONZE PEARL
OR SIMILAR

ALUMINIUM POWDERCOATED FRAME
FINISHED IN DULUX ZEUS
LUNAR ECLIPSE OR SIMILAR

PGH - CORIUM 73315
327 x 65mm
OR SIMILAR

D	RFI - COUNCIL EMAIL 12/08/20	12/08/20	Z.B.
C	RFI - COUNCIL LETTER 14/07/20	22/07/20	Z.B.
B	RFI - COUNCIL LETTER 18/02/20	XN/03/20	Z.B.
A	DA SUBMISSION	02/09/19	Z.B.

Rev	Description	Date	App'd
-----	-------------	------	-------

Project
MIXED USE MULTI RESIDENTIAL

28-34 VICTORIA ST
BURWOOD NSW Australia

URBAN LINK

Business Address: Level 10, 11-15 Deane Street, Burwood NSW 2134

Postal Address: PO BOX 2223 Burwood North NSW 2134

Phone Number +61 29745 2014

Nominated Architects:

Ziad Bounehem Reg no 8008

Youssef El Khawaja Reg no 8933

Nicolas Toubia Reg no 9336

Drawing Title

ELEVATIONS

SOUTH ELEVATION

Checked/Approved

1:200, 1:1.29,

Scale

1:5.67, 1:0.67

@A1 Sheet Size

Project Number

18-113


Drawing Number Revision

DA-203 D

Status

DEVELOPMENT APPLICATION

Notes
1. CONTRACTOR MUST VERIFY ALL DIMENSIONS ON SITE BEFORE COMMENCING WORK OR PREPARING SHOP DRAWINGS.
2. DO NOT SCALE DRAWINGS.
3. CONTRACTOR TO CHECK UNDERGROUND SERVICES BEFORE COMMENCING WORKS BY CONTACTING DIAL BEFORE YOU DIG. IF DIAL BEFORE YOU DIG INFORMATION IS PROVIDED WITH THIS DOCUMENTATION IT SHALL BE ASSUMED NOT TO BE CURRENT AND CONTRACTOR SHALL MAKE THEIR OWN ENQUIRES.

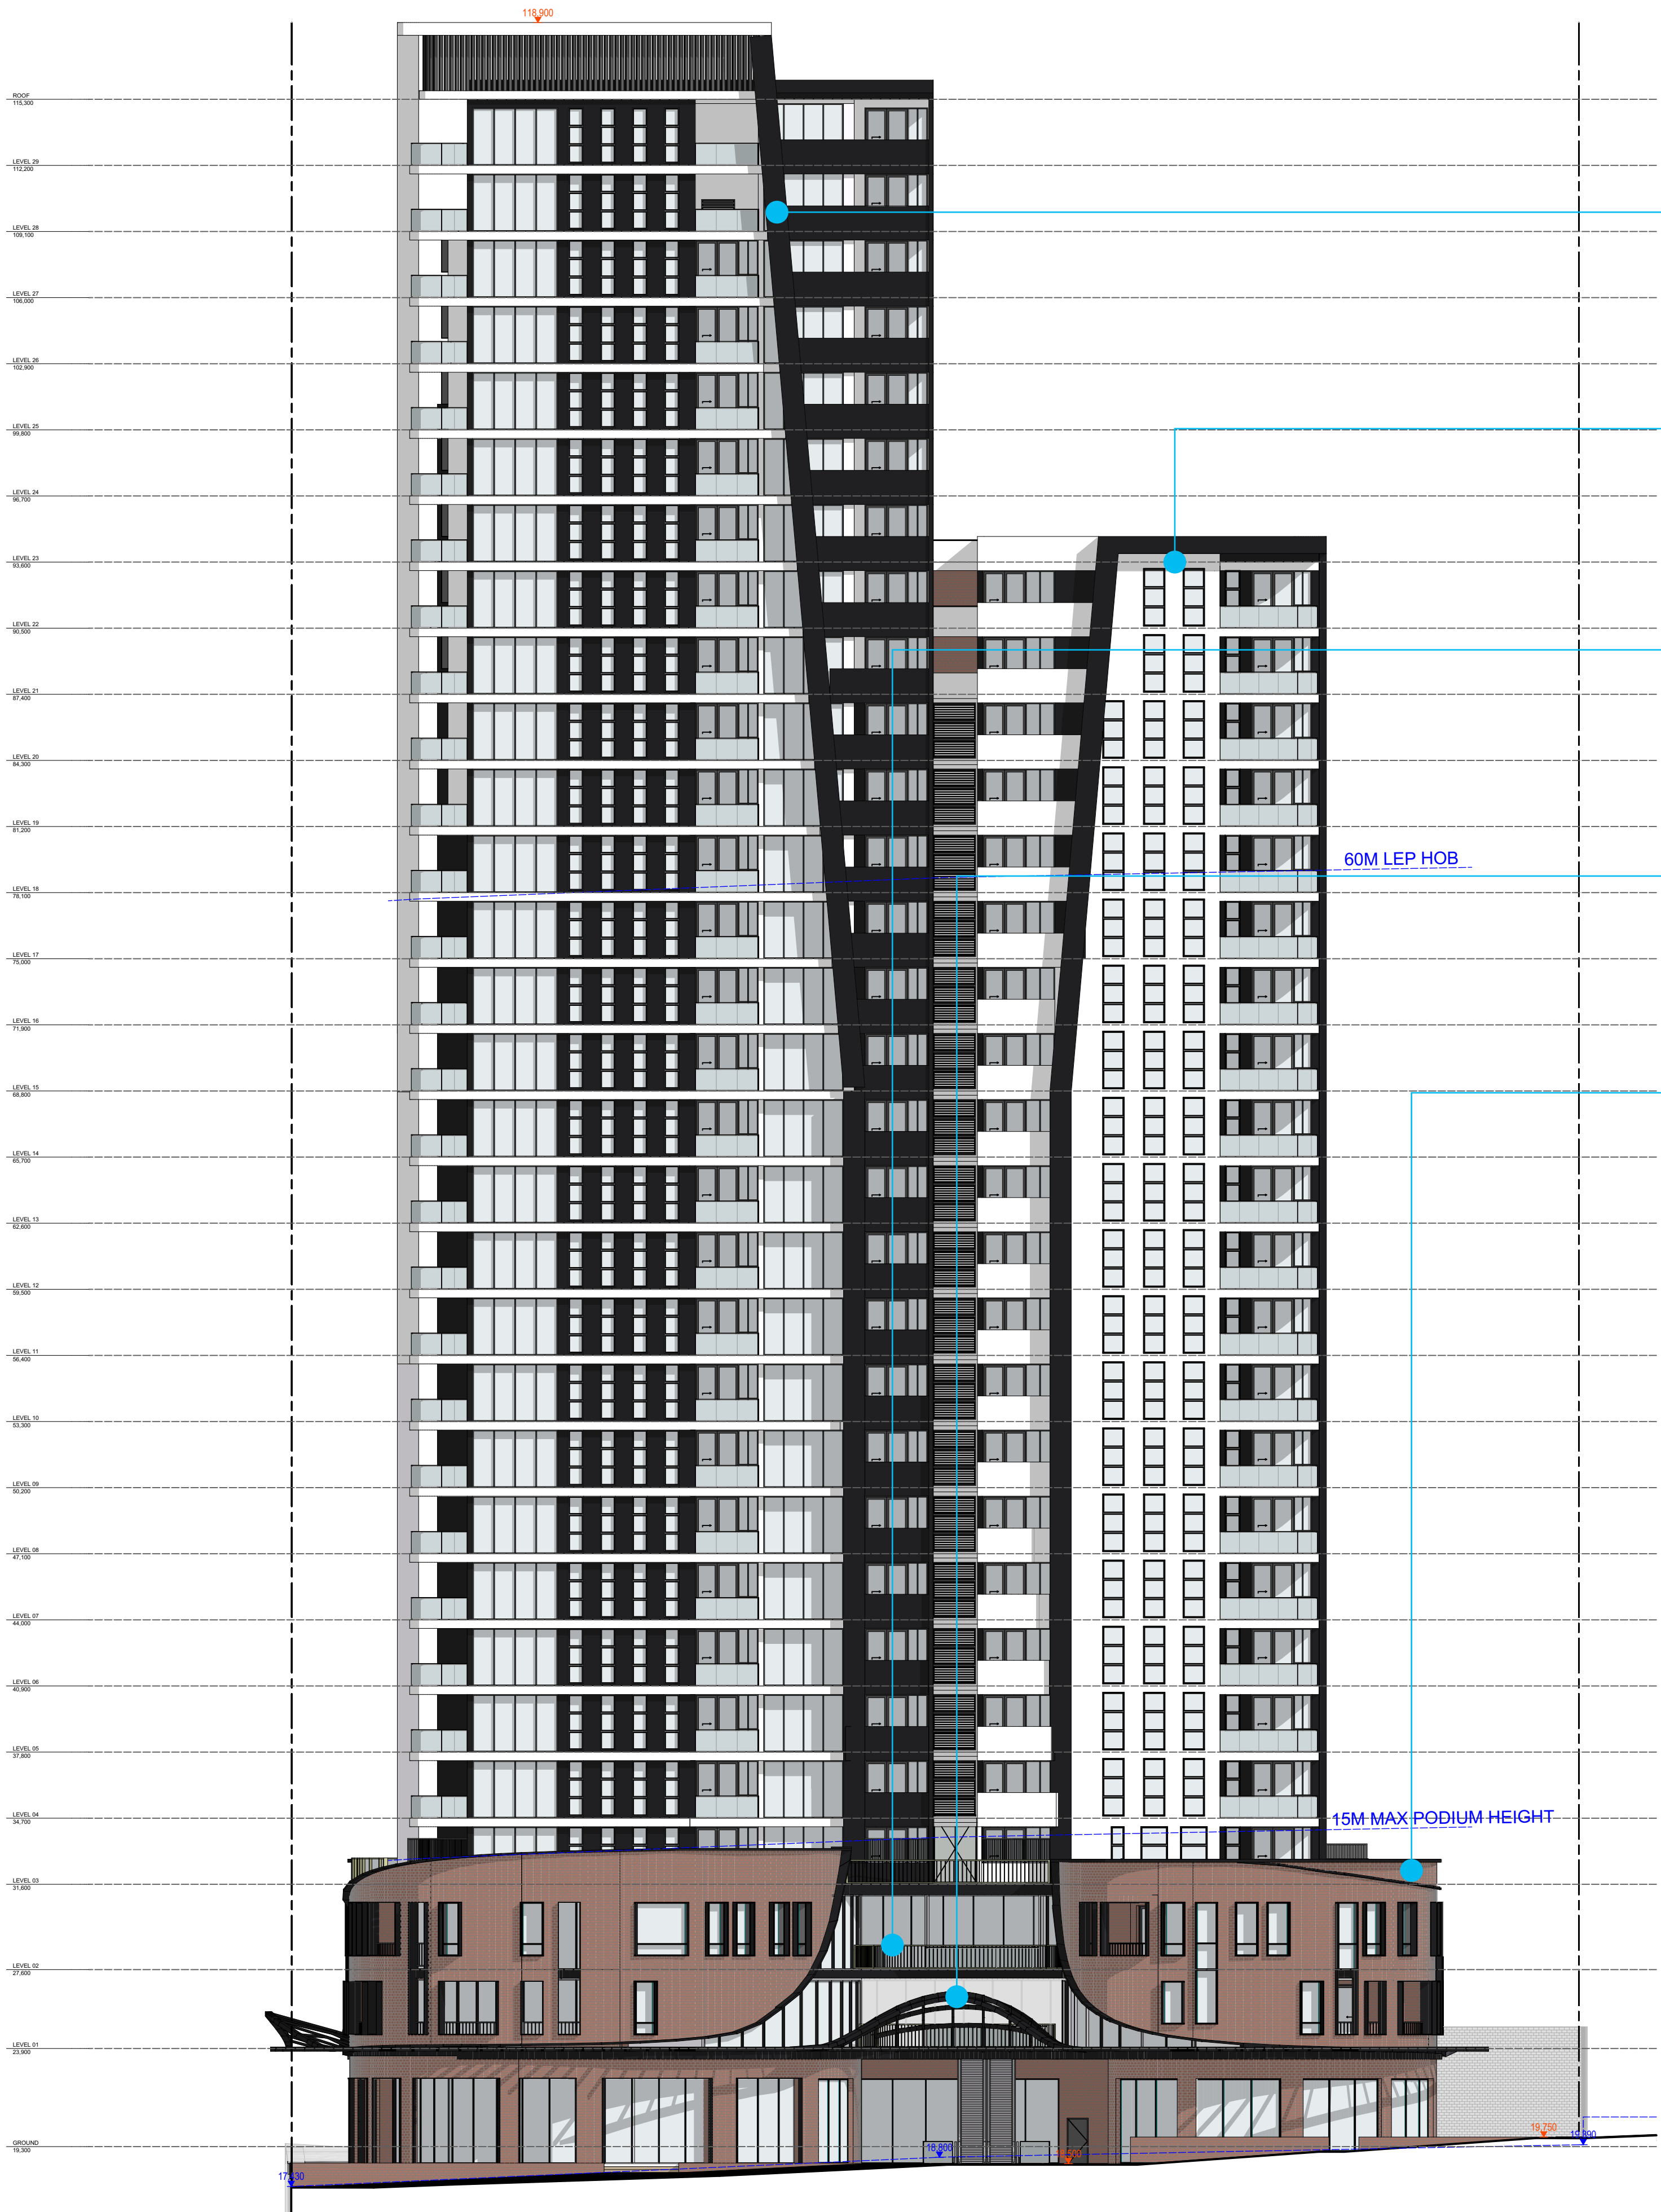

GROOVED PRECAST PANEL
FINISHED IN NAWKAW GABBRA E1
OR SIMILAR

GROOVED PRECAST PANEL
FINISHED IN FOAMY WHITE E79
OR SIMILAR

ALUMINIUM POWDERCOATED FRAME
FINISHED IN DULUX ETERNITY BRONZE PEARL
OR SIMILAR

ALUMINIUM POWDERCOATED FRAME
FINISHED IN DULUX ZEUS
LUNAR ECLIPSE OR SIMILAR

PGH - CORIUM 73315
327 x 65mm
OR SIMILAR

D	RFI - COUNCIL EMAIL 12/08/20	12/08/20	Z.B.
C	RFI - COUNCIL LETTER 14/07/20	22/07/20	Z.B.
B	RFI - COUNCIL LETTER 18/02/20	XX/03/20	Z.B.
A	DA SUBMISSION	02/09/19	Z.B.

Rev	Description	Date	App'd
-----	-------------	------	-------

Project
MIXED USE MULTI RESIDENTIAL

28-34 VICTORIA ST
BURWOOD NSW Australia

URBAN LINK

Business Address: Level 10, 11-15 Deane Street, Burwood NSW 2134

Postal Address: PO BOX 2223 Burwood North NSW 2134

Phone Number: +61 29745 2014

Nominated Architects:

Ziad Bournehem Reg no 8008

Youssef El Khawaja Reg no 8933 Nicolas Toubia Reg no 9336

Drawing Title

ELEVATIONS

WEST ELEVATION

Checked/Approved

1:200, 1:1.29,

Scale

1:5.67, 1:0.67

@A1 Sheet Size

Project Number

18-113


Status

DEVELOPMENT APPLICATION


Drawing Number Revision

DA-204 D

ELEVATION
SCALE 1:200

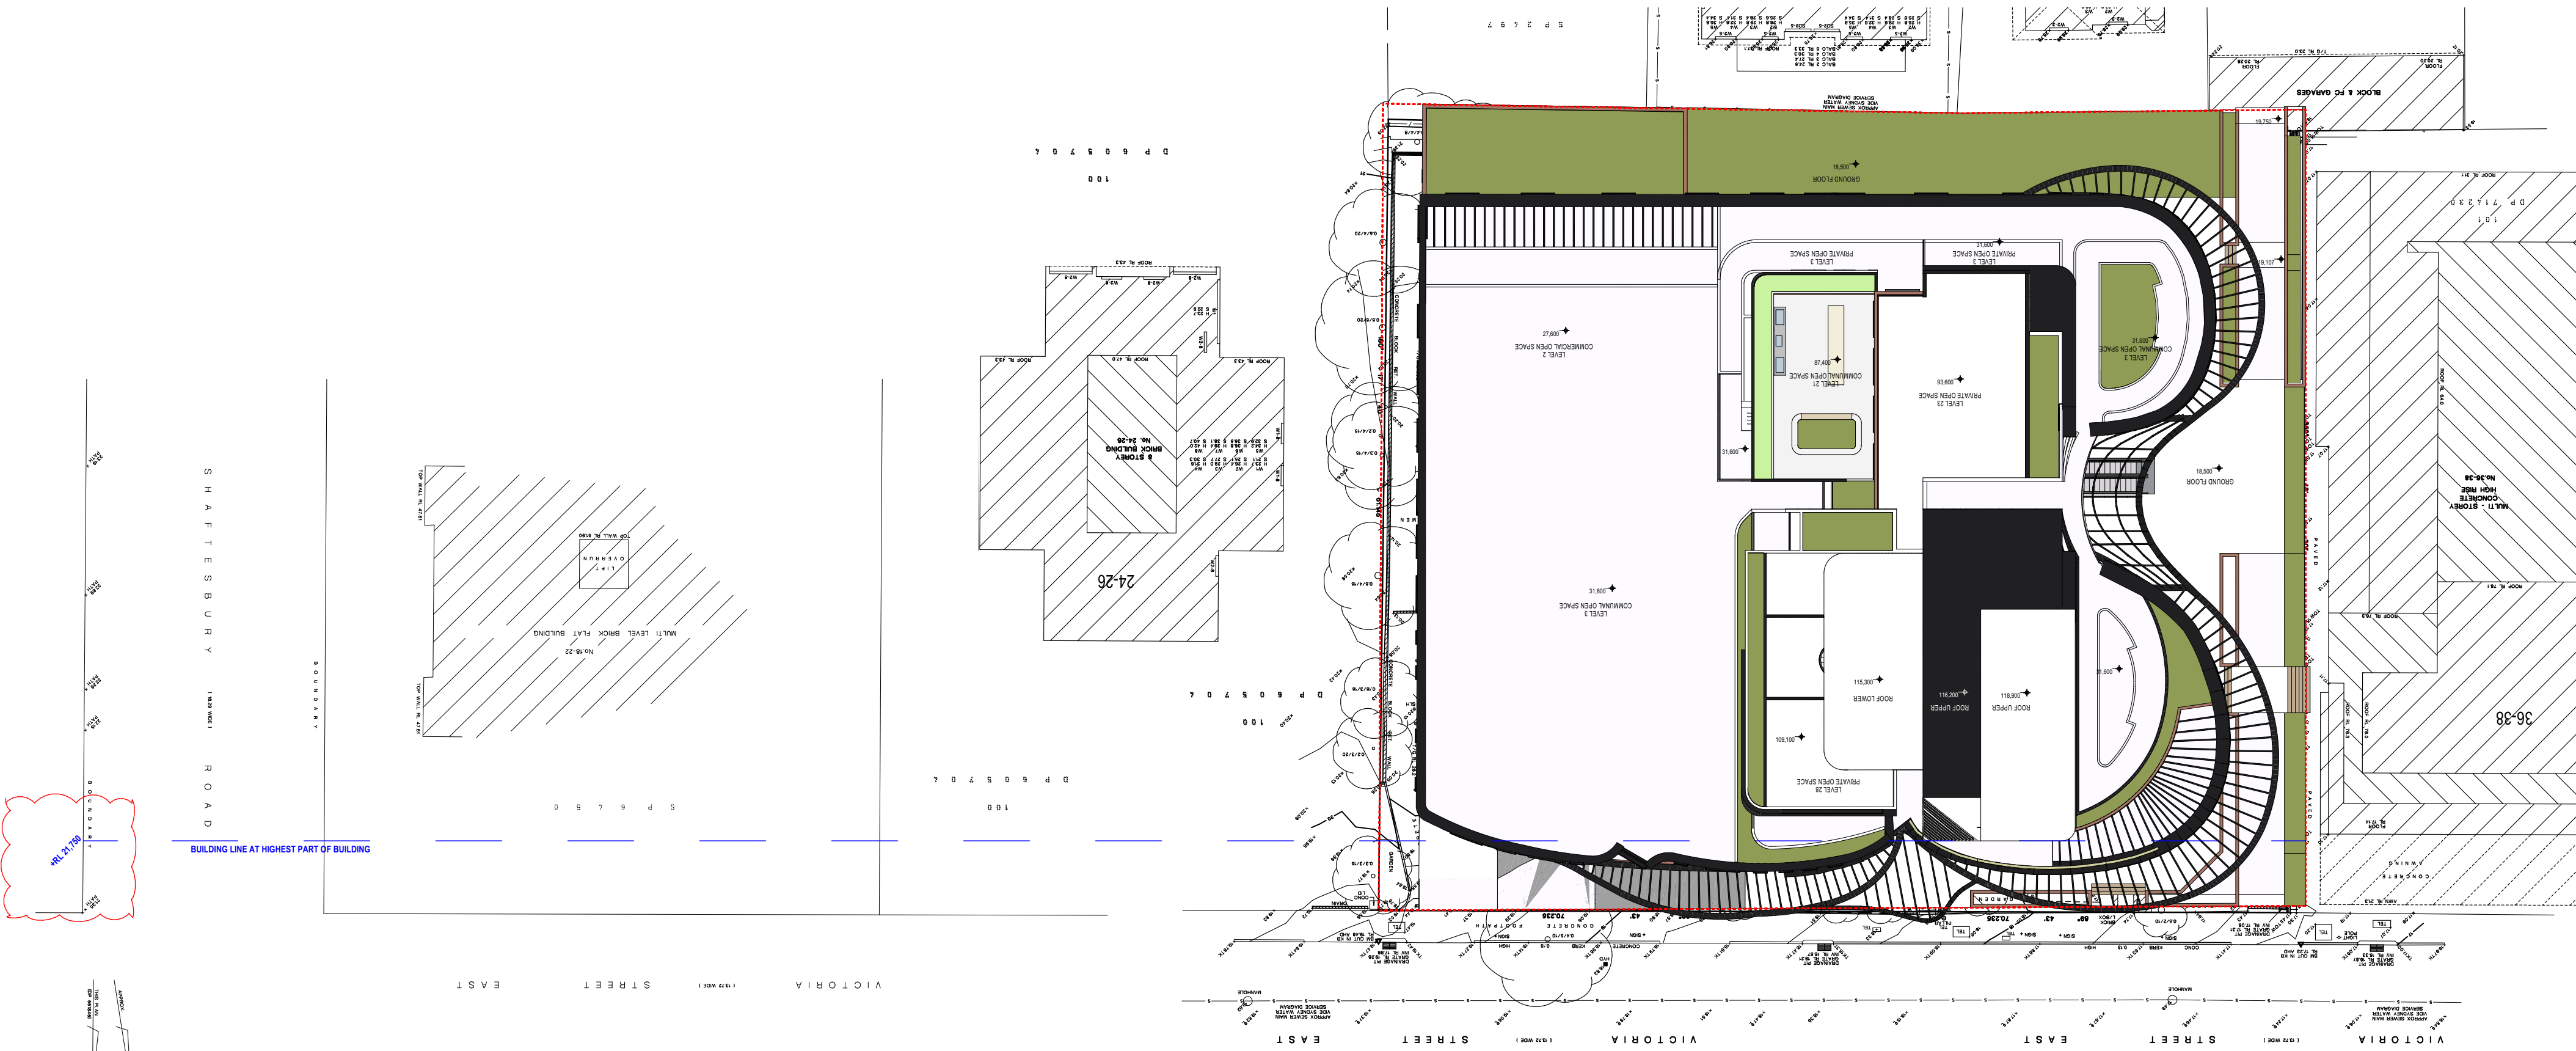

SITE PLAN
SCALE 1:350

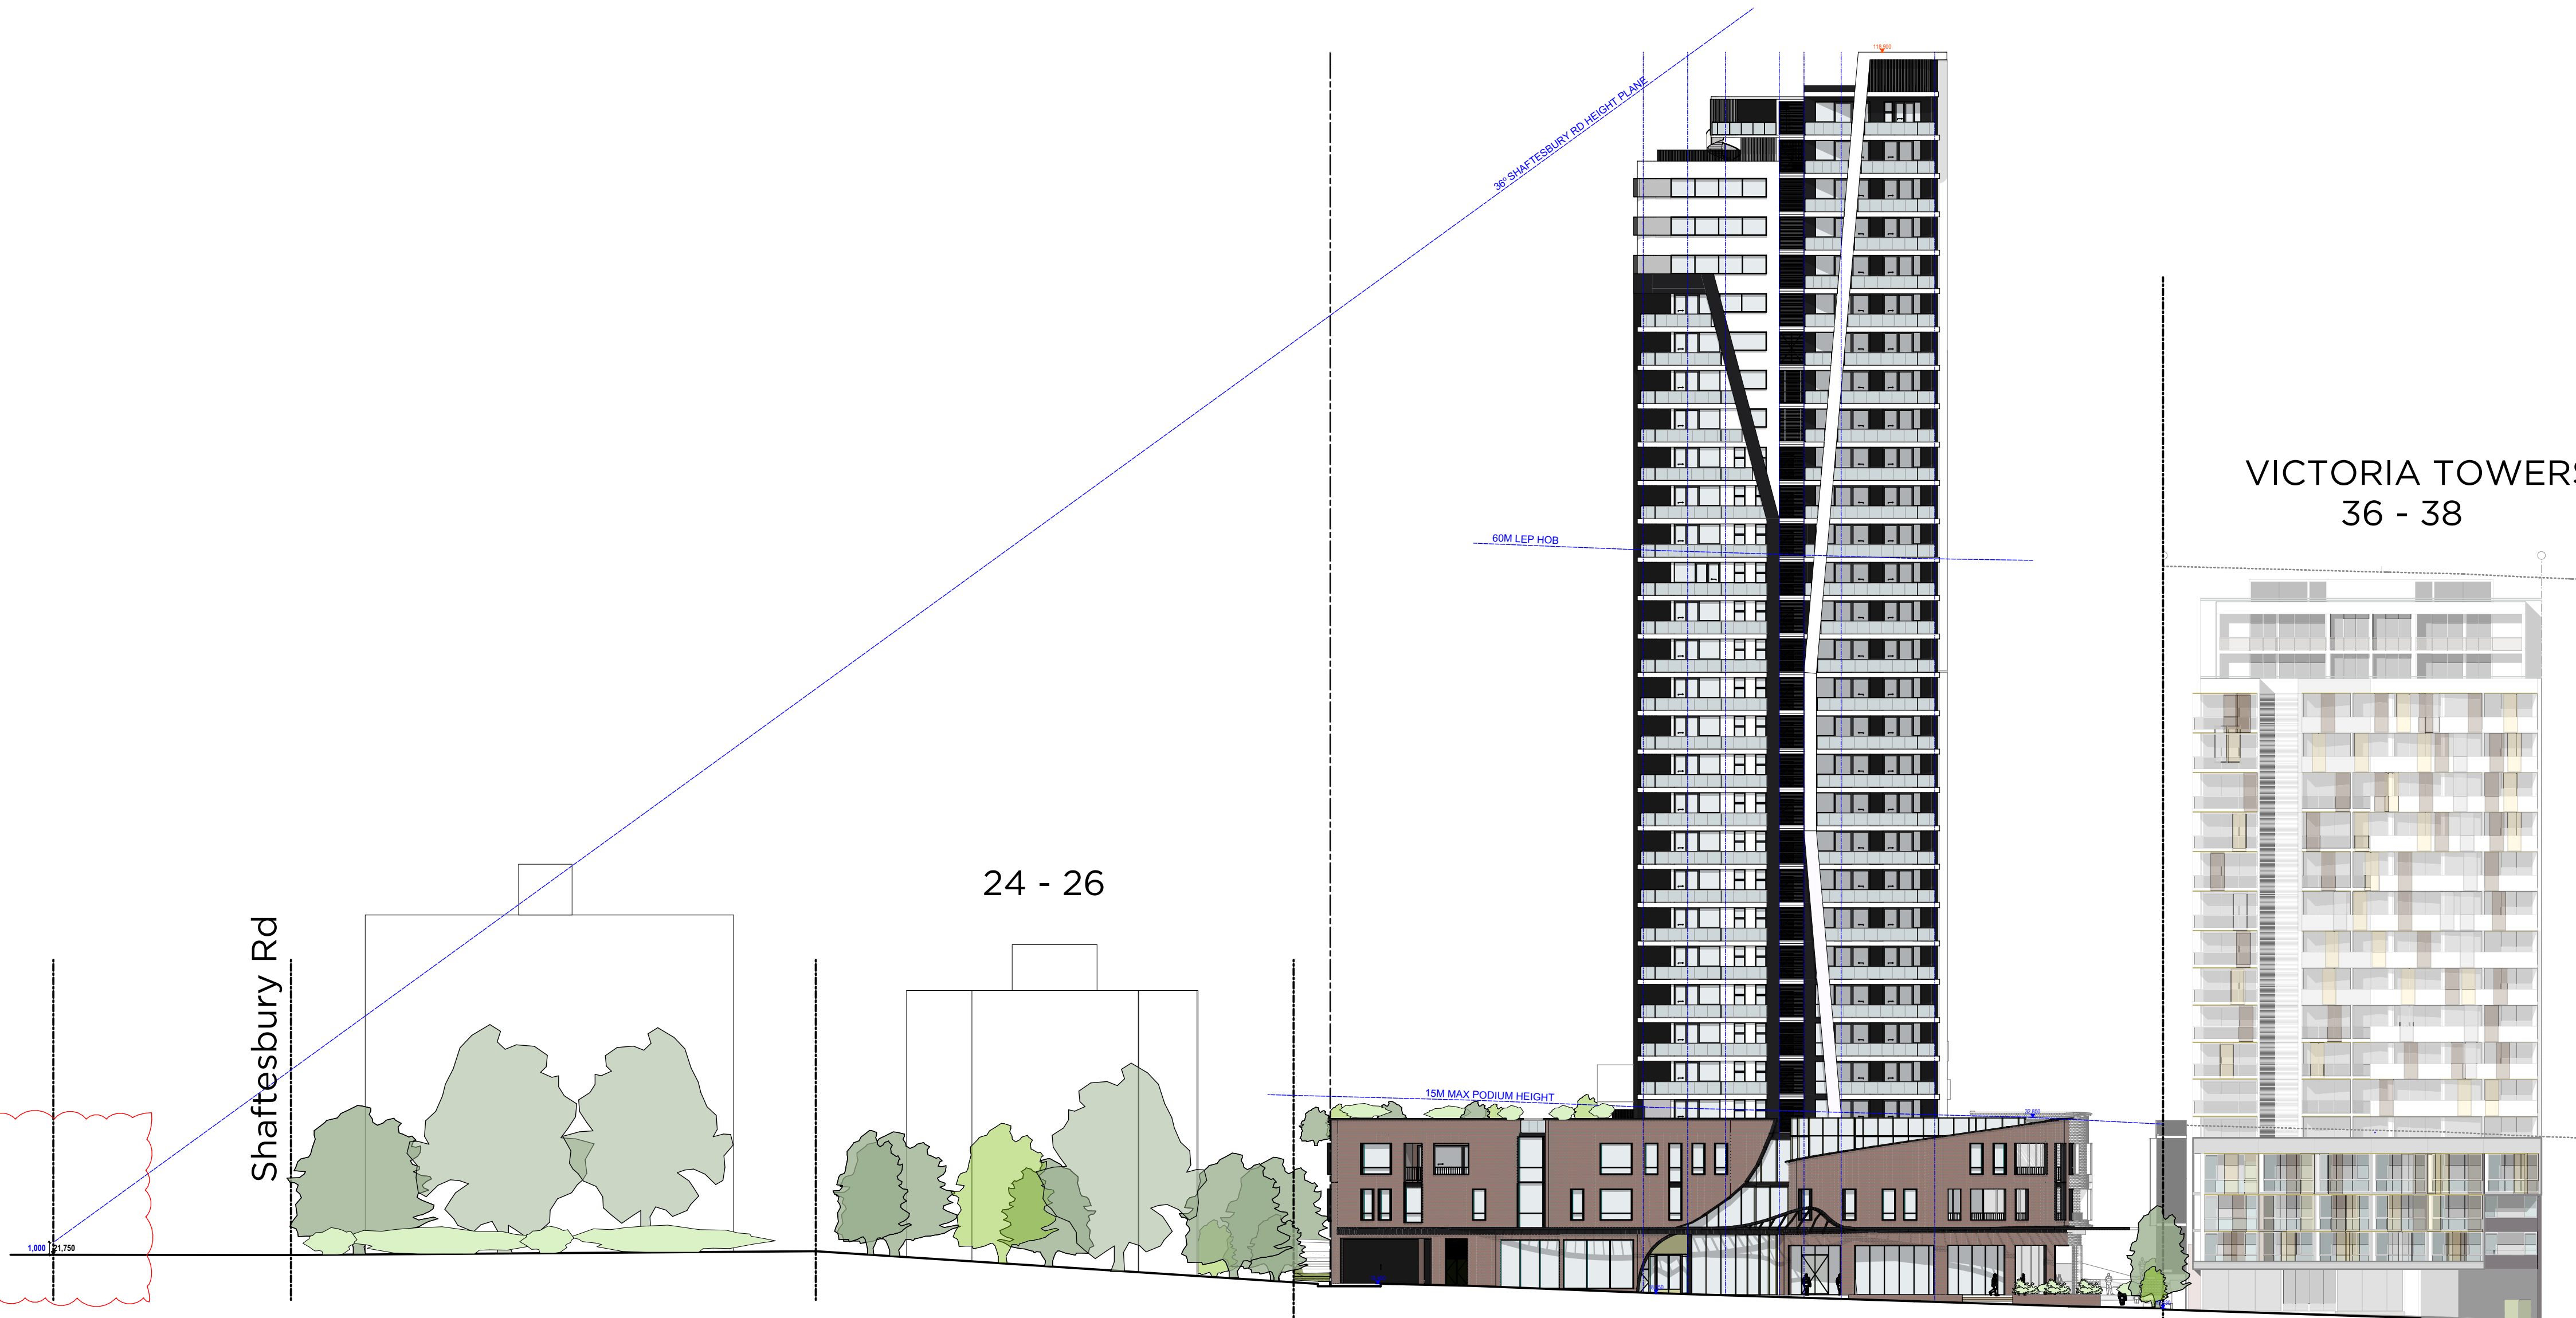

STREETSCAPE
SCALE 1:350

Copyright URBAN LINK PTY LTD ©

Notes:
1. CONTRACTOR MUST VERIFY ALL DIMENSIONS ON SITE BEFORE COMMENCING WORK OR PREPARING SHOP DRAWINGS.
2. DO NOT SCALE DRAWINGS.
3. CONTRACTOR TO CHECK UNDERGROUND SERVICES BEFORE COMMENCING WORKS BY CONTACTING DIAL BEFORE YOU DIG. IF DIAL BEFORE YOU DIG INFORMATION IS PROVIDED WITH THIS DOCUMENTATION IT SHALL BE ASSUMED NOT TO BE CURRENT AND CONTRACTOR SHALL MAKE THEIR OWN ENQUIRES.



D	RFI - COUNCIL EMAIL 12/08/20	12/08/20	Z.B.
C	RFI - COUNCIL LETTER 14/07/20	22/07/20	Z.B.
B	RFI - COUNCIL LETTER 18/02/20	XX/03/20	Z.B.
A	DA SUBMISSION	02/09/19	Z.B.
Rev	Description	Date	App'd

Project
MIXED USE MULTI RESIDENTIAL

28-34 VICTORIA ST
BURWOOD NSW Australia

URBAN LINK

Business Address: Level 10, 11-15 Deane Street, Burwood NSW 2134
Postal Address: PO BOX 2223 Burwood North NSW 2134
Phone Number: +61 29745 2014

Nominated Architects:
Ziad Bournehem Reg no 8008
Youssef El Khawaja Reg no 8933
Nicolas Toubia Reg no 9336

Drawing Title
ELEVATIONS
STREETSCAPE VICTORIA STREET
Checked/Approved

Scale
1:350 @A1 Sheet Size

Project Number
18-113
Status
DEVELOPMENT APPLICATION

Drawing Number Revision
DA-205 D

2019-11-20 10:30 Victoria Street Burwood, 28-34 VICTORIA STREET, BURWOOD NSW 2134