

Amendments		
Issue	Description	Date
A	ISSUE PRELIMINARY DEAP DOCUMENT FOR	19/06/2020
B	TEAM DISCUSSION RE-POSITION GREEN WALL IN FRONT OF FACADE WALL INSTRUCTED BY SPMA	22/06/2020
C	RE-ISSUE DEAP DOCUMENT TO SPMA	24/06/2020
D	ISSUE FINAL DEAP DOCUMENT TO SPMA	30/06/2020

GENERAL NOTES

GENERAL ITEMS

THESE DRAWINGS ARE NOT FOR CONSTRUCTION UNLESS OTHERWISE INDICATED

DO NOT SCALE OFF THESE DRAWINGS. WRITTEN DIMENSION TO TAKE PRECEDENCE OVER SCALED DIMENSIONS. BUILDER TO CHECK AND VERIFY ALL DIMENSIONS ON SITE PRIOR TO CONSTRUCTION. CONTACT ARCHITECT IF DISCREPANCIES OCCUR BETWEEN ARCHITECTURAL AND CONSULTANTS DOCUMENTS.

THIS DRAWING TO BE READ IN CONJUNCTION WITH THE FINISHES & FIXTURES, FITTINGS AND EQUIPMENT SCHEDULE.

THIS DRAWING TO BE READ IN CONJUNCTION WITH MECHANICAL, HYDRAULIC AND ELECTRICAL DESIGN DOCUMENTATION PROVIDED BY THE PROJECT ENGINEERS.

FINAL COORDINATION TO OCCUR WITH SERVICES SUB-CONTRACTORS PRIOR TO COMMENCEMENT OF WORKS.



Services Engineers

FLOTH Sustainable Building Consultants
Level 1, Tower 1,
495 Victoria Avenue
Chatswood NSW 2067
(02)9419 4100

Civil & Structural Consulting Engineers

James Taylor and Associates
Suite 301
115 Military Road
Neutral Bay NSW 2089
(02)9369 1399

Project Manager

SPMA
The Fountain, Suite 2,
21 Fountain Street
Alexandria NSW 2015
(02)9319 6366

Client

SP 1731
Glenview Court,
20 Illawong Avenue,
Tamarama NSW 2026

GROUP GSA

Group GSA Pty Ltd ABN 76 002 113 779
Level 7, 80 William St East Sydney NSW
Australia 2011 www.groupgsa.com

T +612 9361 4144 F +612 9332 3458

architecture interior design urban design landscape
nom architect M. Sheldon 3990

Project Title

**20 ILLAWONG AVENUE
TAMARAMA NSW 2026
ALTERATIONS &
ADDITIONS**

Drawing Title

**LVL.08
(ADJUSTED ORIGINAL PENTHOUSE PLAN)**

Scale 1:200 @A1

Drawing created (date) 05/09/2016

By PL

Plotted and checked by DF/SS

Verified AH

Approved MYX

Project No

160455

Drawing No Issue

A2008 [DA108A] D


File Plot Date

SFILES SDATES

This drawing is the copyright of Group GSA Pty Ltd and may not be altered, reproduced or transmitted in any form or by any means in part or in whole without the written permission of Group GSA Pty Ltd.

All levels and dimensions are to be checked and verified on site prior to the commencement of any work, making of shop drawings or fabrication of components.

Do not scale drawings. Use figured Dimensions.

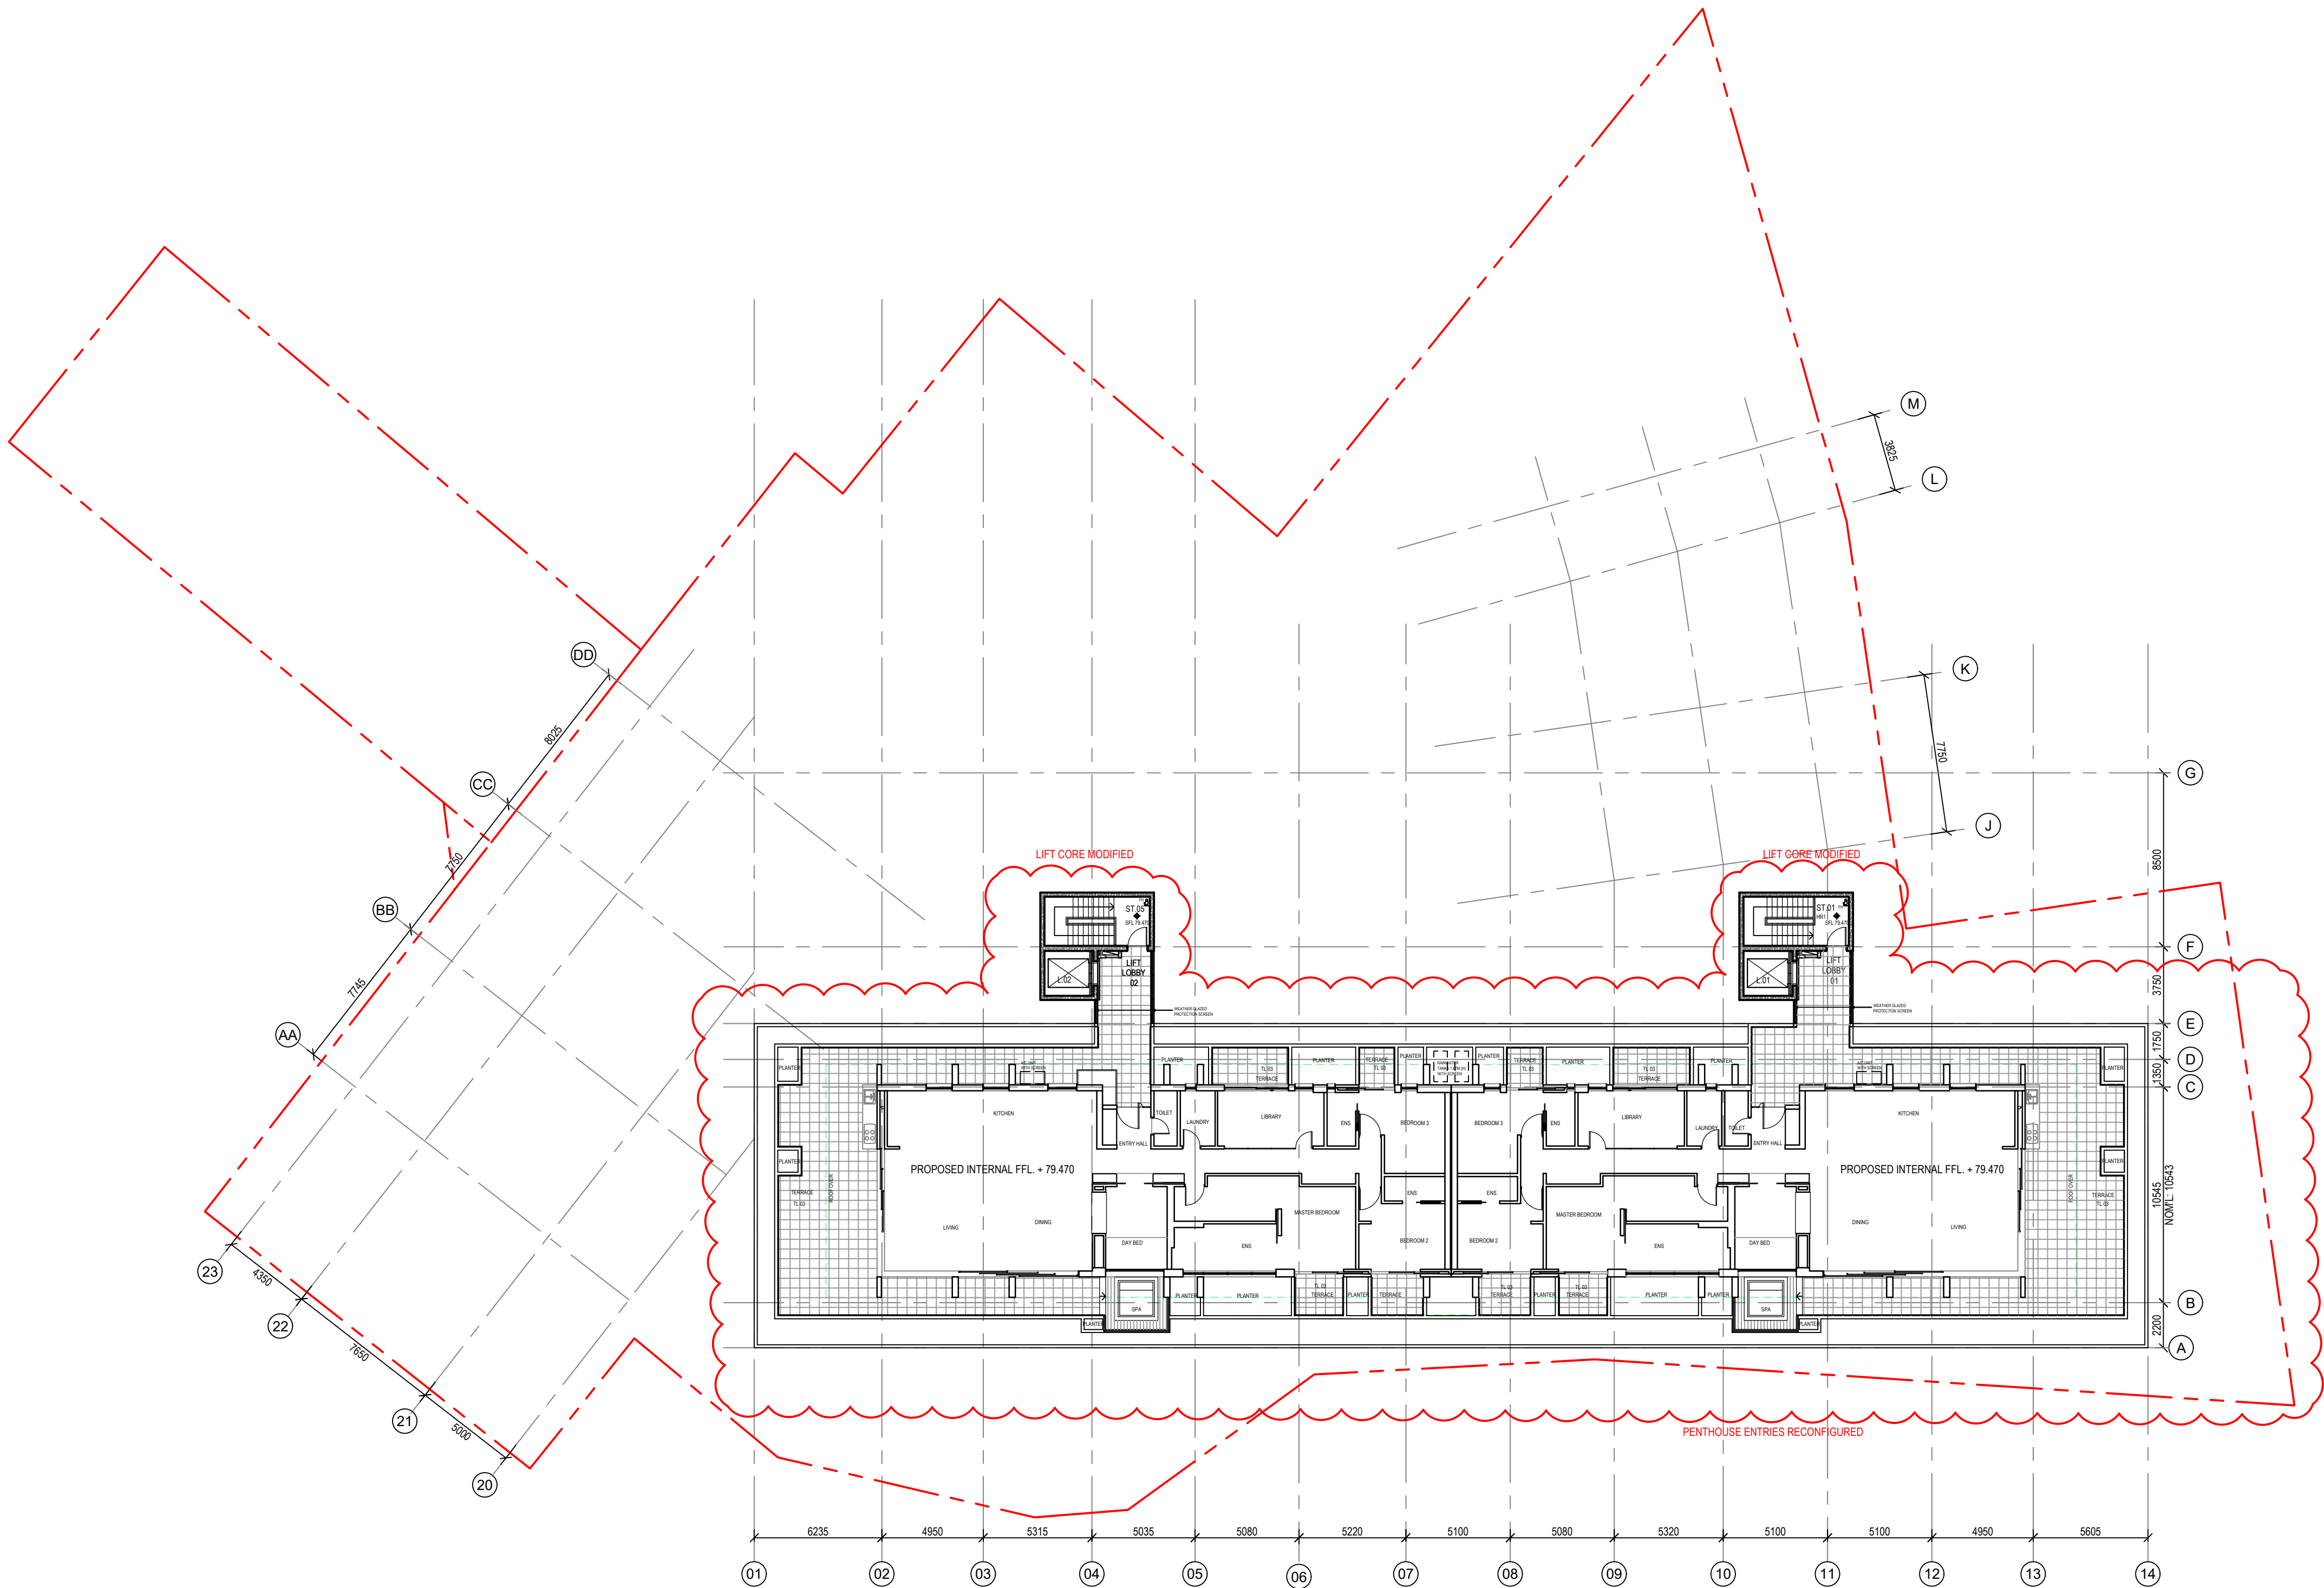

Amendments		
Issue	Description	Date
A	ISSUE PRELIMINARY DEAP DOCUMENT FOR	19/06/2020
B	TEAM DISCUSSION	24/06/2020
C	RE-ISSUE DEAP DOCUMENT TO SPMA	30/06/2020
C	ISSUE FINAL DEAP DOCUMENT TO SPMA	30/06/2020

GENERAL NOTES

GENERAL ITEMS

THESE DRAWINGS ARE NOT FOR CONSTRUCTION UNLESS OTHERWISE INDICATED

DO NOT SCALE OFF THESE DRAWINGS. WRITTEN DIMENSION TO TAKE PRECEDENCE OVER SCALED DIMENSIONS. BUILDER TO CHECK AND VERIFY ALL DIMENSIONS ON SITE PRIOR TO CONSTRUCTION. CONTACT ARCHITECT IF DISCREPANCIES OCCUR BETWEEN ARCHITECTURAL AND CONSULTANTS DOCUMENTS.

THIS DRAWING TO BE READ IN CONJUNCTION WITH THE FINISHES & FIXTURES, FITTINGS AND EQUIPMENT SCHEDULE.

THIS DRAWING TO BE READ IN CONJUNCTION WITH MECHANICAL, HYDRAULIC AND ELECTRICAL DESIGN DOCUMENTATION PROVIDED BY THE PROJECT ENGINEERS

FINAL COORDINATION TO OCCUR WITH SERVICES SUB-CONTRACTORS PRIOR TO COMMENCEMENT OF WORKS.



Services Engineers
FLOTH Sustainable Building Consultants
Level 1, Tower 1,
495 Victoria Avenue
Chatswood NSW 2067
(02)9419 4100

Civil & Structural Consulting Engineers
James Taylor and Associates
Suite 301
115 Military Road
Neutral Bay NSW 2089
(02)9369 1399

Project Manager
SPMA
The Fountain, Suite 2,
21 Fountain Street
Alexandria NSW 2015
(02)9319 6366

Client
SP 1731
Glenview Court,
20 Illawong Avenue,
Tamarama NSW2026

GROUP GSA

Group GSA Pty Ltd ABN 76 002 113 779
Level 7, 80 William St East Sydney NSW
Australia 2011 www.groupgsa.com

T +612 9361 4144 F +612 9332 3458

architecture interior design urban design landscape
nom architect M. Sheldon 3990

Project Title

**20 ILLAWONG AVENUE
TAMARAMA NSW 2026
ALTERATIONS &
ADDITIONS**

Drawing Title

**LVL.08 ROOF PLAN
(ADJUSTED ORIGINAL PENTHOUSE ROOF)**

Scale 1:200 @A1

Drawing created (date) 05/09/2016

By PL

Plotted and checked by DF/SS

Verified AH

Approved MYX

Project No

160455

Drawing No Issue

A2009 [DA109A] C


File Plot Date

SFILES SDATES

This drawing is the copyright of Group GSA Pty Ltd and may not be altered, reproduced or transmitted in any form or by any means in part or in whole without the written permission of Group GSA Pty Ltd.


All levels and dimensions are to be checked and verified on site prior to the commencement of any work, making of shop drawings or fabrication of components.

Do not scale drawings. Use figured Dimensions.

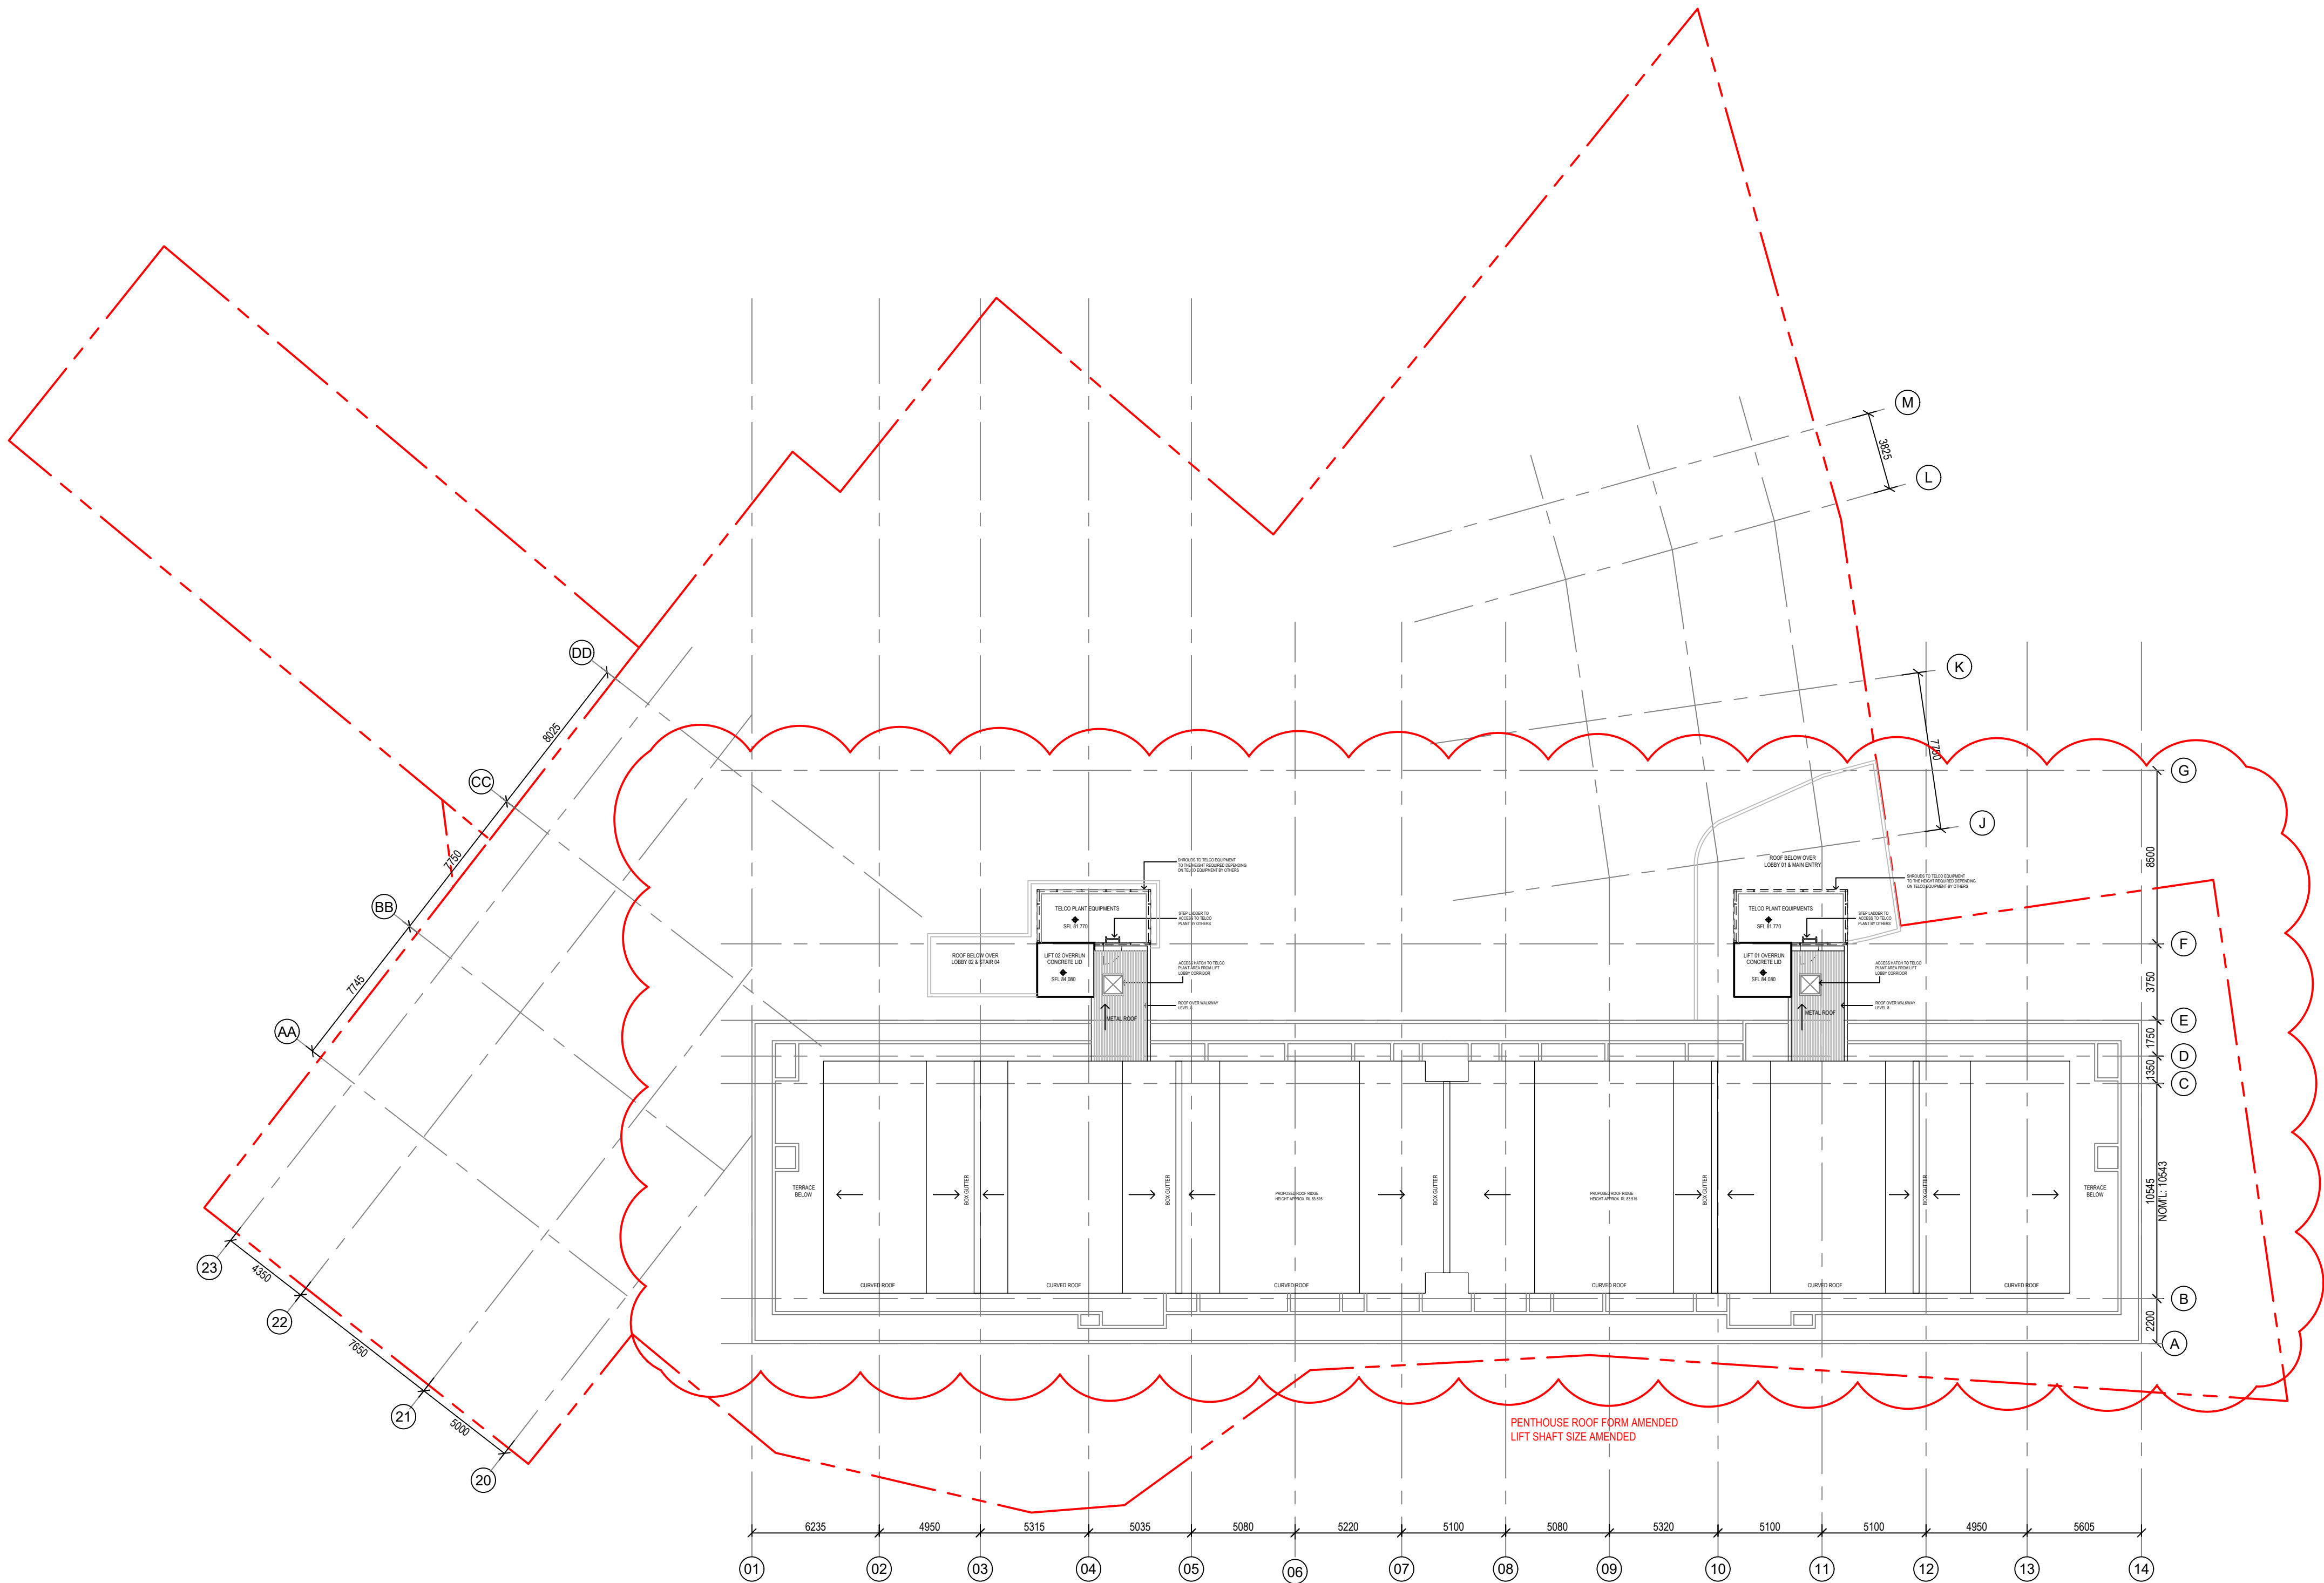

01 ROOF PLAN
1:200

Amendments		
Issue	Description	Date
A	ISSUE PRELIMINARY DEAP DOCUMENT FOR 19/06/2020	
B	TEAM DISCUSSION	
C	RE-ISSUE DEAP DOCUMENT TO SPMA	24/06/2020
	ISSUE FINAL DEAP DOCUMENT TO SPMA	30/06/2020

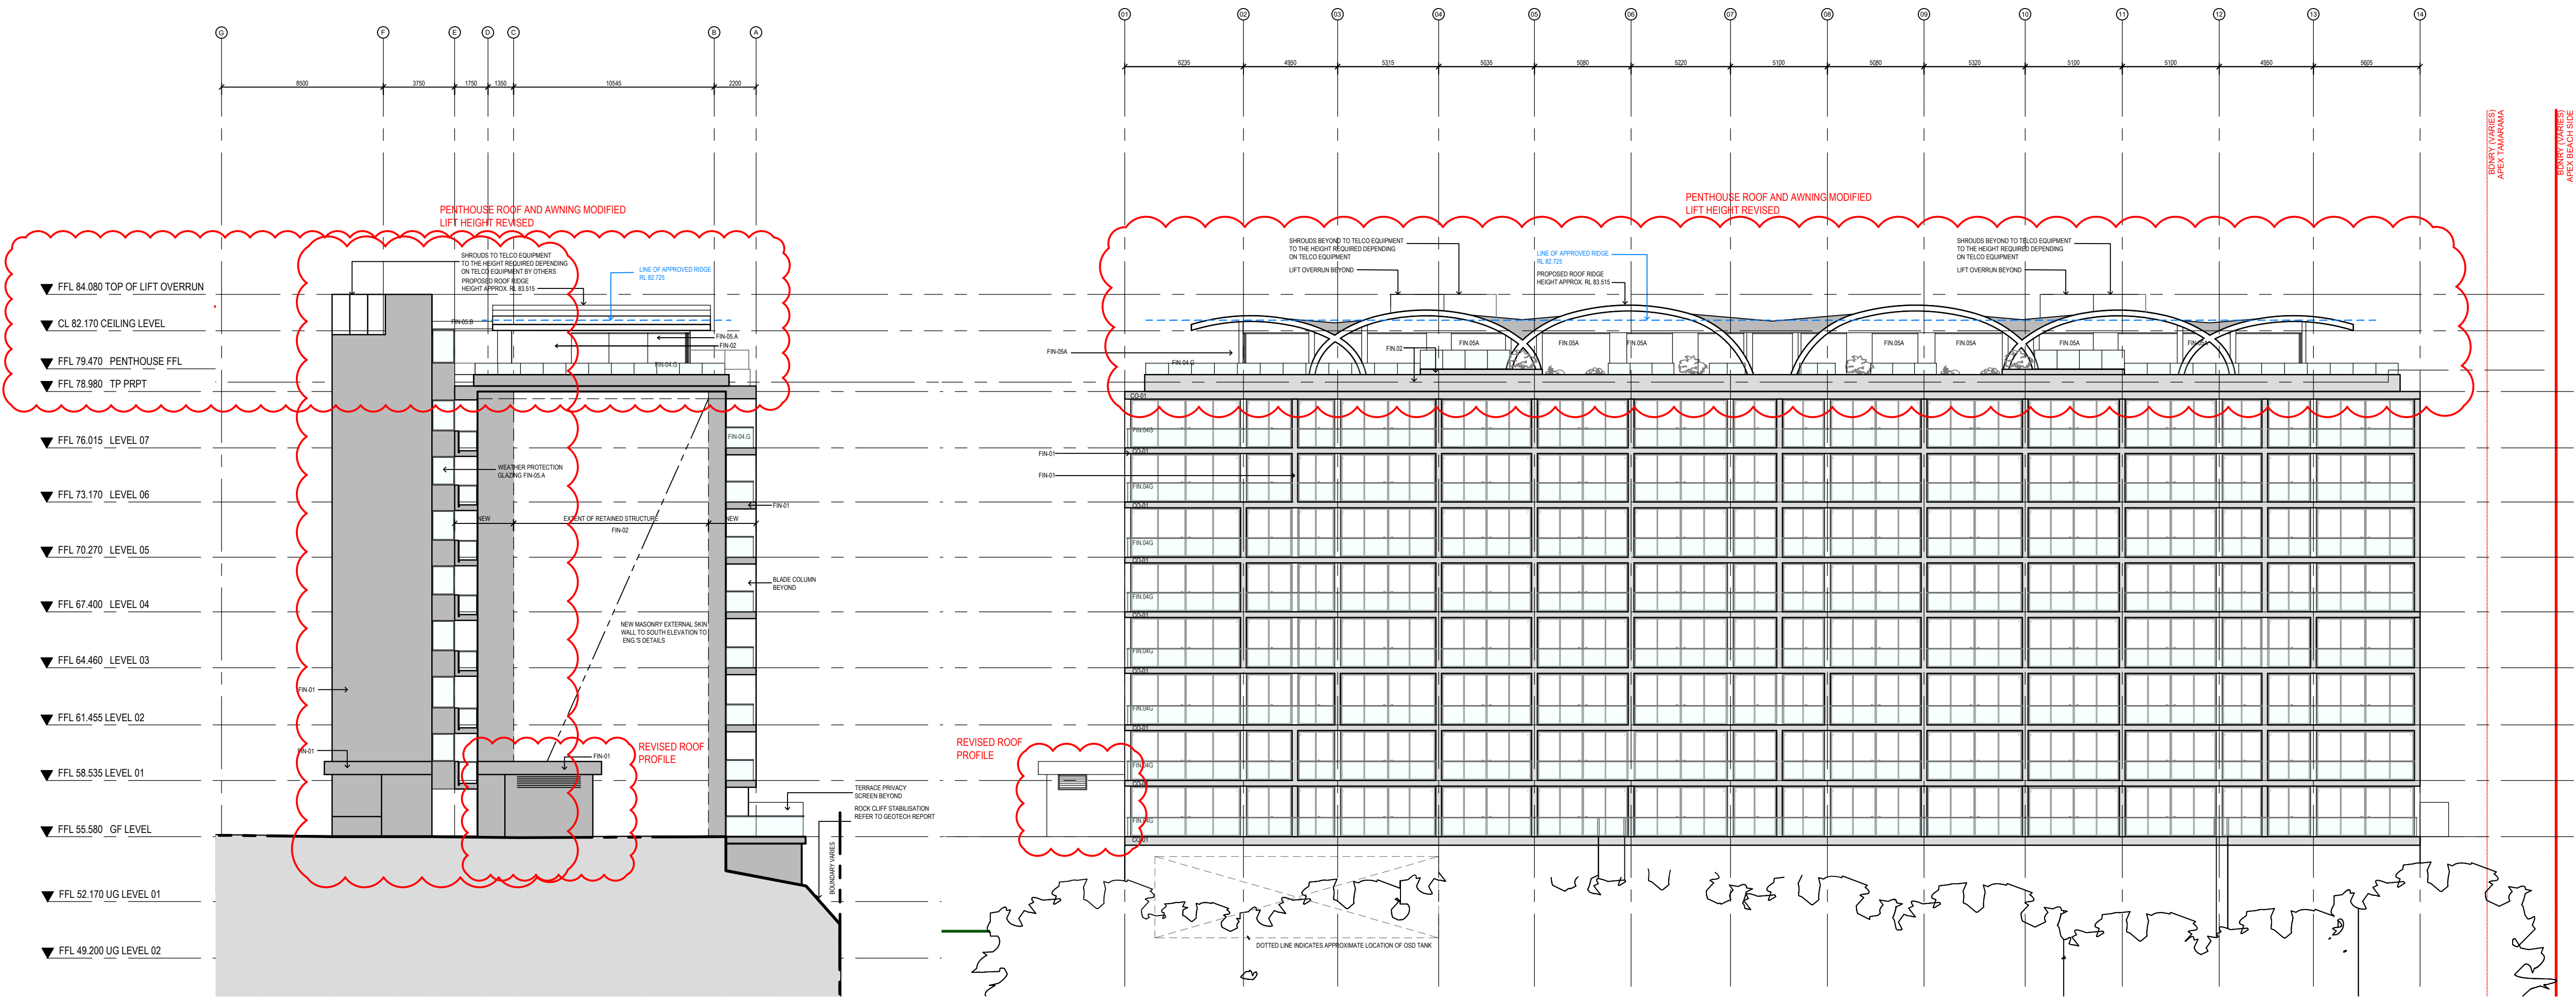

GENERAL NOTES

GENERAL NOTES
THIS DRAWING IS NOT FOR CONSTRUCTION UNLESS OTHERWISE NOTED
DO NOT SCALE OFF THESE DRAWINGS. WRITTEN DIMENSIONS TO CHECK AND VERIFY ALL DIMENSIONS IN THIS DRAWING TO CONSTRUCTION. CHECK DIMENSIONS TO CONSTRUCTION DOCUMENTS.
THE DRAWING IS THE PROPERTY OF THE ARCHITECT. IT IS TO BE USED ONLY FOR THE PROJECT AND NOT FOR ANY OTHER PROJECT.
THE DRAWING IS THE PROPERTY OF THE ARCHITECT. IT IS TO BE USED ONLY FOR THE PROJECT AND NOT FOR ANY OTHER PROJECT.
THE DRAWING IS THE PROPERTY OF THE ARCHITECT. IT IS TO BE USED ONLY FOR THE PROJECT AND NOT FOR ANY OTHER PROJECT.

FINISHES LEGEND	
CODE	DESCRIPTION
FIN-01	PAINTED CONCRETE, RENDERED AND PAINTED FINISH
FIN-02	PAINTED CONCRETE, RENDERED AND PAINTED FINISH
Services Engineers
FLOTH Sustainable Building Consultants
Level 1, Tower 1,
495 Victoria Avenue
Chatswood NSW 2067
(02)9419 4100
Civil & Structural Consulting Engineers
James Taylor and Associates
Suite 301
15 Military Road
Neutral Bay NSW 2089
(02)939 69 19 99
Project Manager
SPMA
The Fountain, Suite 2,
21 Fountain Street
Alexandria NSW 2015
(02)9319 6366
Client
SP 1731
Glenview Court,
20 Illawong Avenue,
Tamarama NSW 2026

GROUP GSA
Group GSA Pty Ltd ABN 76 002 113 779
Level 7, 80 William St East Sydney NSW
Australia 2011 www.groupgsa.com
T +612 9361 4144 F +612 9332 3458
architecture interior design urban design landscape
nom architect M. Sheldon 3990

Project Title
**20 ILLAWONG AVENUE
TAMARAMA NSW 2026
ALTERATIONS &
ADDITIONS**

Drawing Title
**ELEVATIONS
(ADJUSTED ORIGINAL PENTHOUSE ROOF)**

Scale 1:200 @A1
Drawing created (date) 05/09/2016
By PL
Plotted and checked by DF
Verified AH
Approved DF
Project No 160455
Drawing No Issue
A3002 [DA202A] C
File Plot Date
SFILES SDATES

This drawing is the copyright of Group GSA Pty Ltd and may not be altered, reproduced or transmitted in any form or by any means in part or in whole without the written permission of Group GSA Pty Ltd.
All levels and dimensions are to be checked and verified on site prior to the commencement of any work, making of shop drawings or fabrication of components.
Do not scale drawings. Use figured Dimensions.

FINISHES LEGEND	
CODE	DESCRIPTION
FIN.01	FINISHED CONCRETE: RENDERED AND PAINTED FINISH
FIN.02	CAST CONCRETE: MASS FINISHED AND PAINTED FINISH
FIN.03	COMPOSITE TIMBER: DOFFT CLADDING
FIN.04.0	PAINTED STAINLESS STEEL: BALUSTRADE
FIN.04.G	GLASS BALUSTRADE: BASE MOUNTED (A000 METROPOLIS RANGE)
FIN.05.A	FAÇADE GLAZING ALUMINIUM FRAMED
FIN.05.B	METAL CLADDING
FIN.05.R	PENT ROOF: METAL ROOF CLADDING: METAL ROOF SHEETING
FIN.07	FLAT ROOF: PERIBLES
FIN.08.T	STONE TILES / PAVING

GROUP GSA


Group GSA Pty Ltd ABN 76 002 113 779
Level 7, 80 William St East Sydney NSW
Australia 2011 www.groupgsa.com

T +612 9361 4144 F +612 9332 3458

architecture interior design urban design landscape
no architect M. Sheldon 3990

This drawing is the copyright of Group GSA Pty Ltd and may not be altered, reproduced or transmitted in any form or by any means in part or in whole without the written permission of Group GSA Pty Ltd.
All levels and dimensions are to be checked and verified on site prior to the commencement of any work, making of shop drawings or fabrication of components.
Do not scale drawings. Use figured Dimensions.



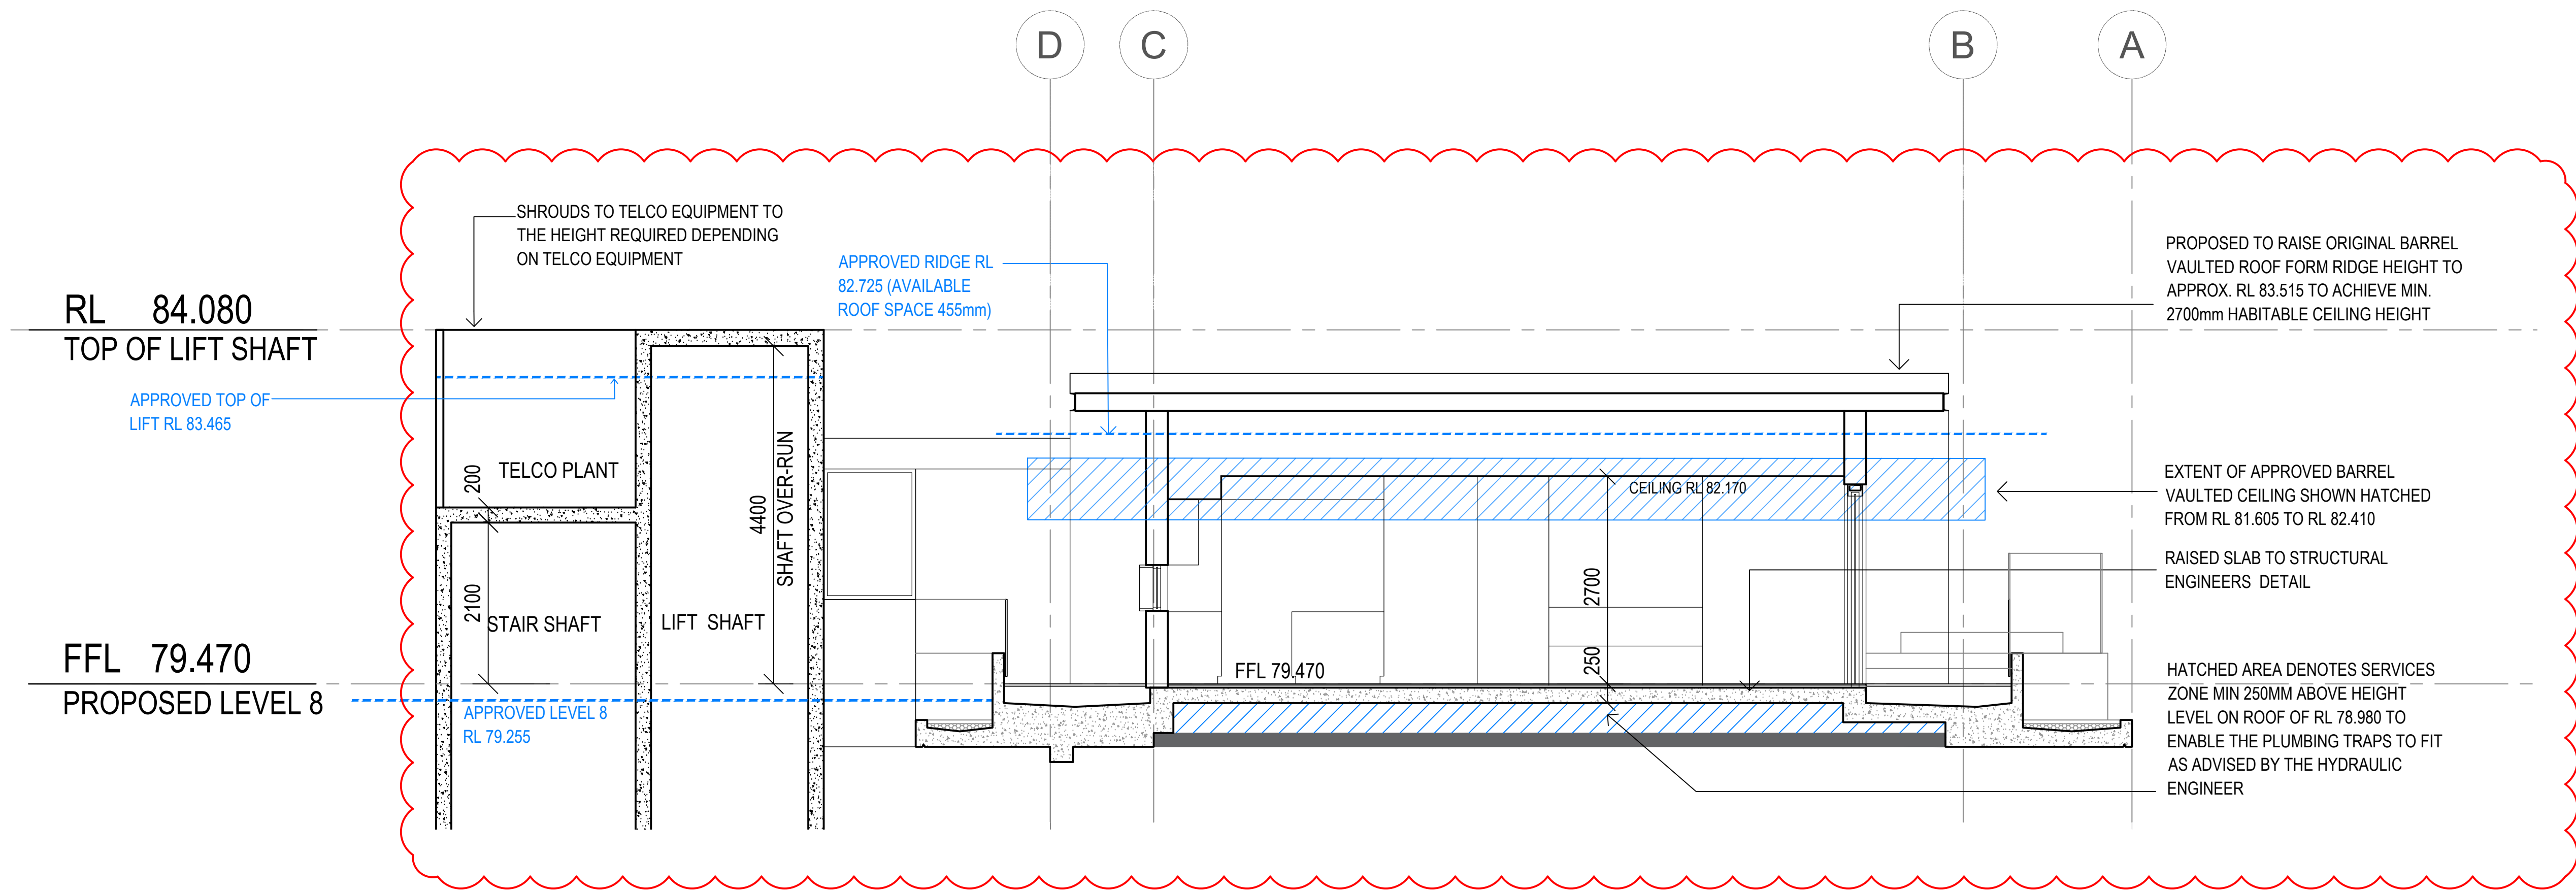

Services Engineers
FLOTH Sustainable Building Consultants
Level 1, Tower 1,
395 Victoria Avenue
Chatswood NSW 2067
(02)9419 4100
Civil & Structural Consulting Engineers
James Taylor and Associates
Suite 301,
115 Military Road
Neutral Bay NSW 2089
(02)9369 1399
Project Manager
SPMA
The Fountain, Suite 2,
21 Fountain Street
Alexandria NSW 2015
(02)9319 6366
Client
SP 1731
Glenview Court,
20 Illawong Avenue,
Tamarama NSW 2026

GROUP GSA
Group GSA Pty Ltd ABN 76 002 113 779
Level 7, 80 William St East Sydney NSW
Australia 2011 www.groupgsa.com
T +612 9361 4144 F +612 9332 3458
architecture interior design urban design landscape
nom architect M. Sheldon 3990

Project Title
**20 ILLAWONG AVENUE
TAMARAMA NSW 2026
ALTERATIONS &
ADDITIONS**

Drawing Title
PROPOSED SECTION

Scale 1:50 @A1
Drawing created (date) 05/09/2016
By PL
Plotted and checked by DF
Verified AH
Approved DF
Project No 160455
Drawing No Issue
A3105 [DA305A] B
File **Plot Date**
SFILES **SDATES**

This drawing is the copyright of Group GSA Pty Ltd and may not be altered, reproduced or transmitted in any form or by any means in part or in whole without the written permission of Group GSA Pty Ltd. All levels and dimensions are to be checked and verified on site prior to the commencement of any work, making of shop drawings or fabrication of components. Do not scale drawings. Use figured Dimensions.