



2 West Facing Perspective



1 East Facing Perspective

Client



Issue	Description	Date
1	ISSUED FOR REVIEW	09.12.19

Builder and/or subcontractors shall verify all project dimensions before commencing on-site work or off-site fabrication. Figured dimensions shall take precedence over scaled dimensions. This drawing is copyright and cannot be reproduced in whole or in part by any medium without the written permission of Nettleton Tribe Partnership Pty Ltd.

FOR INFORMATION
NOT FOR CONSTRUCTION

Builder


Project Name
PROPOSED VAC CHATSWOOD DEVELOPMENT
Project Address
**475 VICTORIA AVENUE, CHATSWOOD NSW,
LOT 1 - D.P. 774973**




Drawing Title: Office Facade - Planter Boxes to Cafe			
Author:	Checker:	Sheet Size:	Scale:
Author	Checker	A1	
Drawing Number: 11020_SK229A			Issue: 1

nettletontribe

nettleton tribe partnership Pty Ltd ABN 58 161 683 122
Level 5, 344 Queen Street, Brisbane, QLD 4000
t +61 7 3239 2444
e: brisbane@nettletontribe.com.au w: nettletontribe.com.au

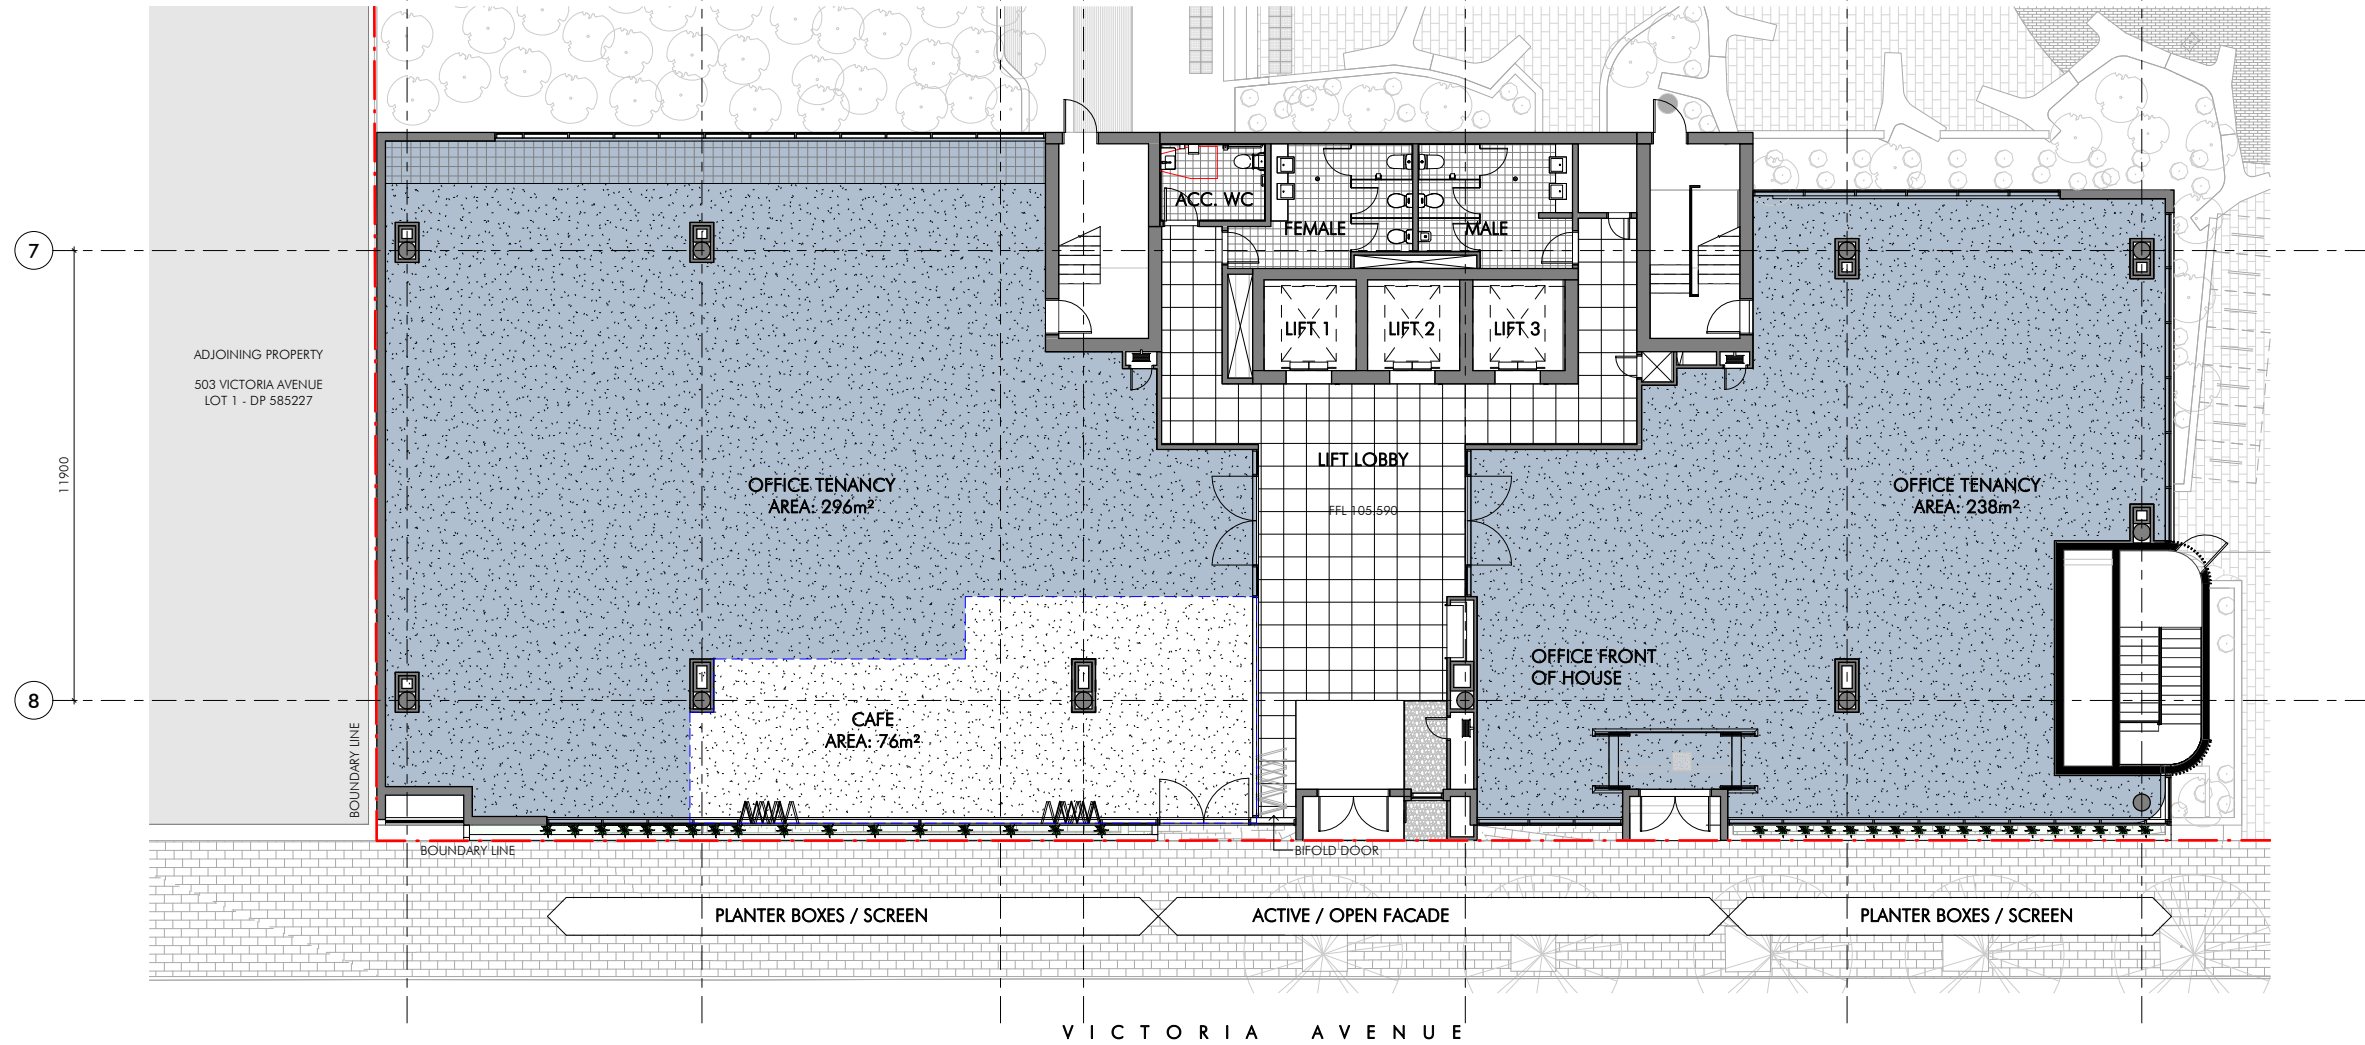

1 Ground Floor - Planter Boxes Option A
1 : 100

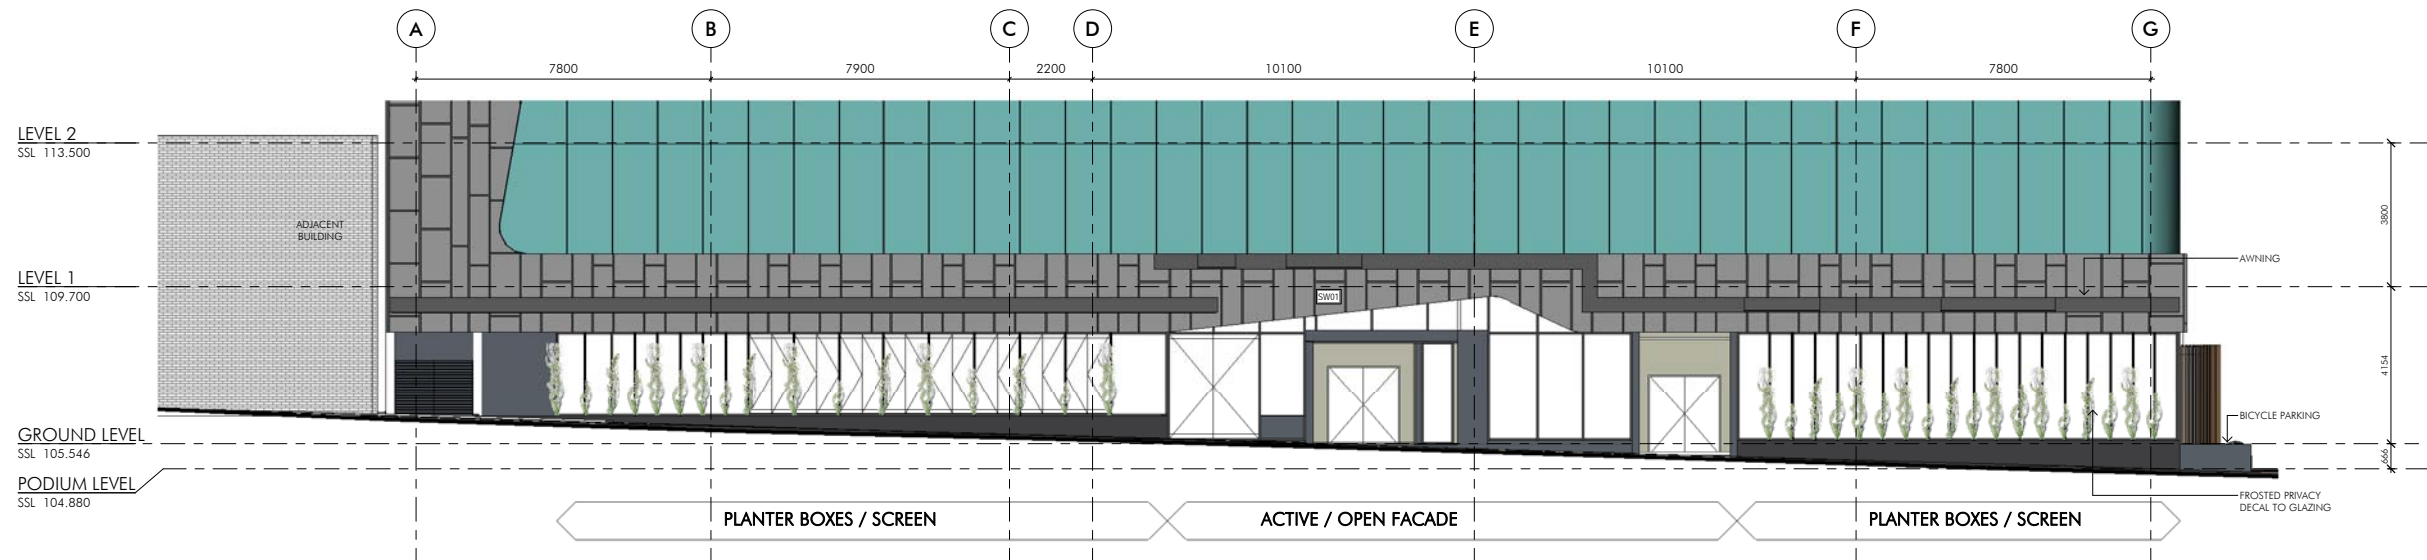

2 South Elevation - Planter Boxes Option A
1 : 100

Issue	Description	Date
1	ISSUED FOR REVIEW	09.12.19

Builder and/or subcontractors shall verify all project dimensions before commencing on-site work or off-site fabrication. Figure dimensions shall take precedence over scaled dimensions. This drawing is copyright and cannot be reproduced in whole or in part by any medium without the written permission of Nettleton Tribe Partnership Pty Ltd.

FOR INFORMATION
NOT FOR CONSTRUCTION

Builder

Project Name
PROPOSED VAC CHATSWOOD DEVELOPMENT
Project Address
**475 VICTORIA AVENUE, CHATSWOOD NSW,
LOT 1 - D.P. 774973**



Drawing Title:
**Office Facade - Planter Boxes
to Cafe**
Author: **Author**
Checker: **Checker A1**
Sheet Size: **A1**
Scale: **1 : 100**
Drawing Number: **11020_SK228A**
Issue: **1**

nettletontribe
nettleton tribe partnership Pty Ltd ABN 58 161 683 122
Level 5, 344 Queen Street, Brisbane, QLD 4000
t +61 7 3239 2444
e: brisbane@nettletontribe.com.au w: nettletontribe.com.au

