



2 West Facing Perspective



1 East Facing Perspective

Client




Issue	Description	Date
1	ISSUED FOR REVIEW	09.12.19

Builder and/or subcontractors shall verify all project dimensions before commencing on-site work or off-site fabrication. Figured dimensions shall take precedence over scaled dimensions. This drawing is copyright and cannot be reproduced in whole or in part by any medium without the written permission of Nettleton Tribe Partnership Pty Ltd.

**FOR INFORMATION**  
NOT FOR CONSTRUCTION

Builder

Project Name  
**PROPOSED VAC CHATSWOOD DEVELOPMENT**  
Project Address  
**475 VICTORIA AVENUE, CHATSWOOD NSW,  
LOT 1 - D.P. 774973**

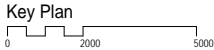

Drawing Title:  
**Office Facade - Planter Boxes  
to Offices**

Author: **Checker A1**


Drawing Number:  
**11020\_SK229B**

Scale:

Issue:  
**1**

**nettletontribe**

nettleton tribe partnership Pty Ltd ABN 58 161 683 122  
Level 5, 344 Queen Street, Brisbane, QLD 4000  
t +61 7 3239 2444  
e: brisbane@nettletontribe.com.au w: nettletontribe.com.au

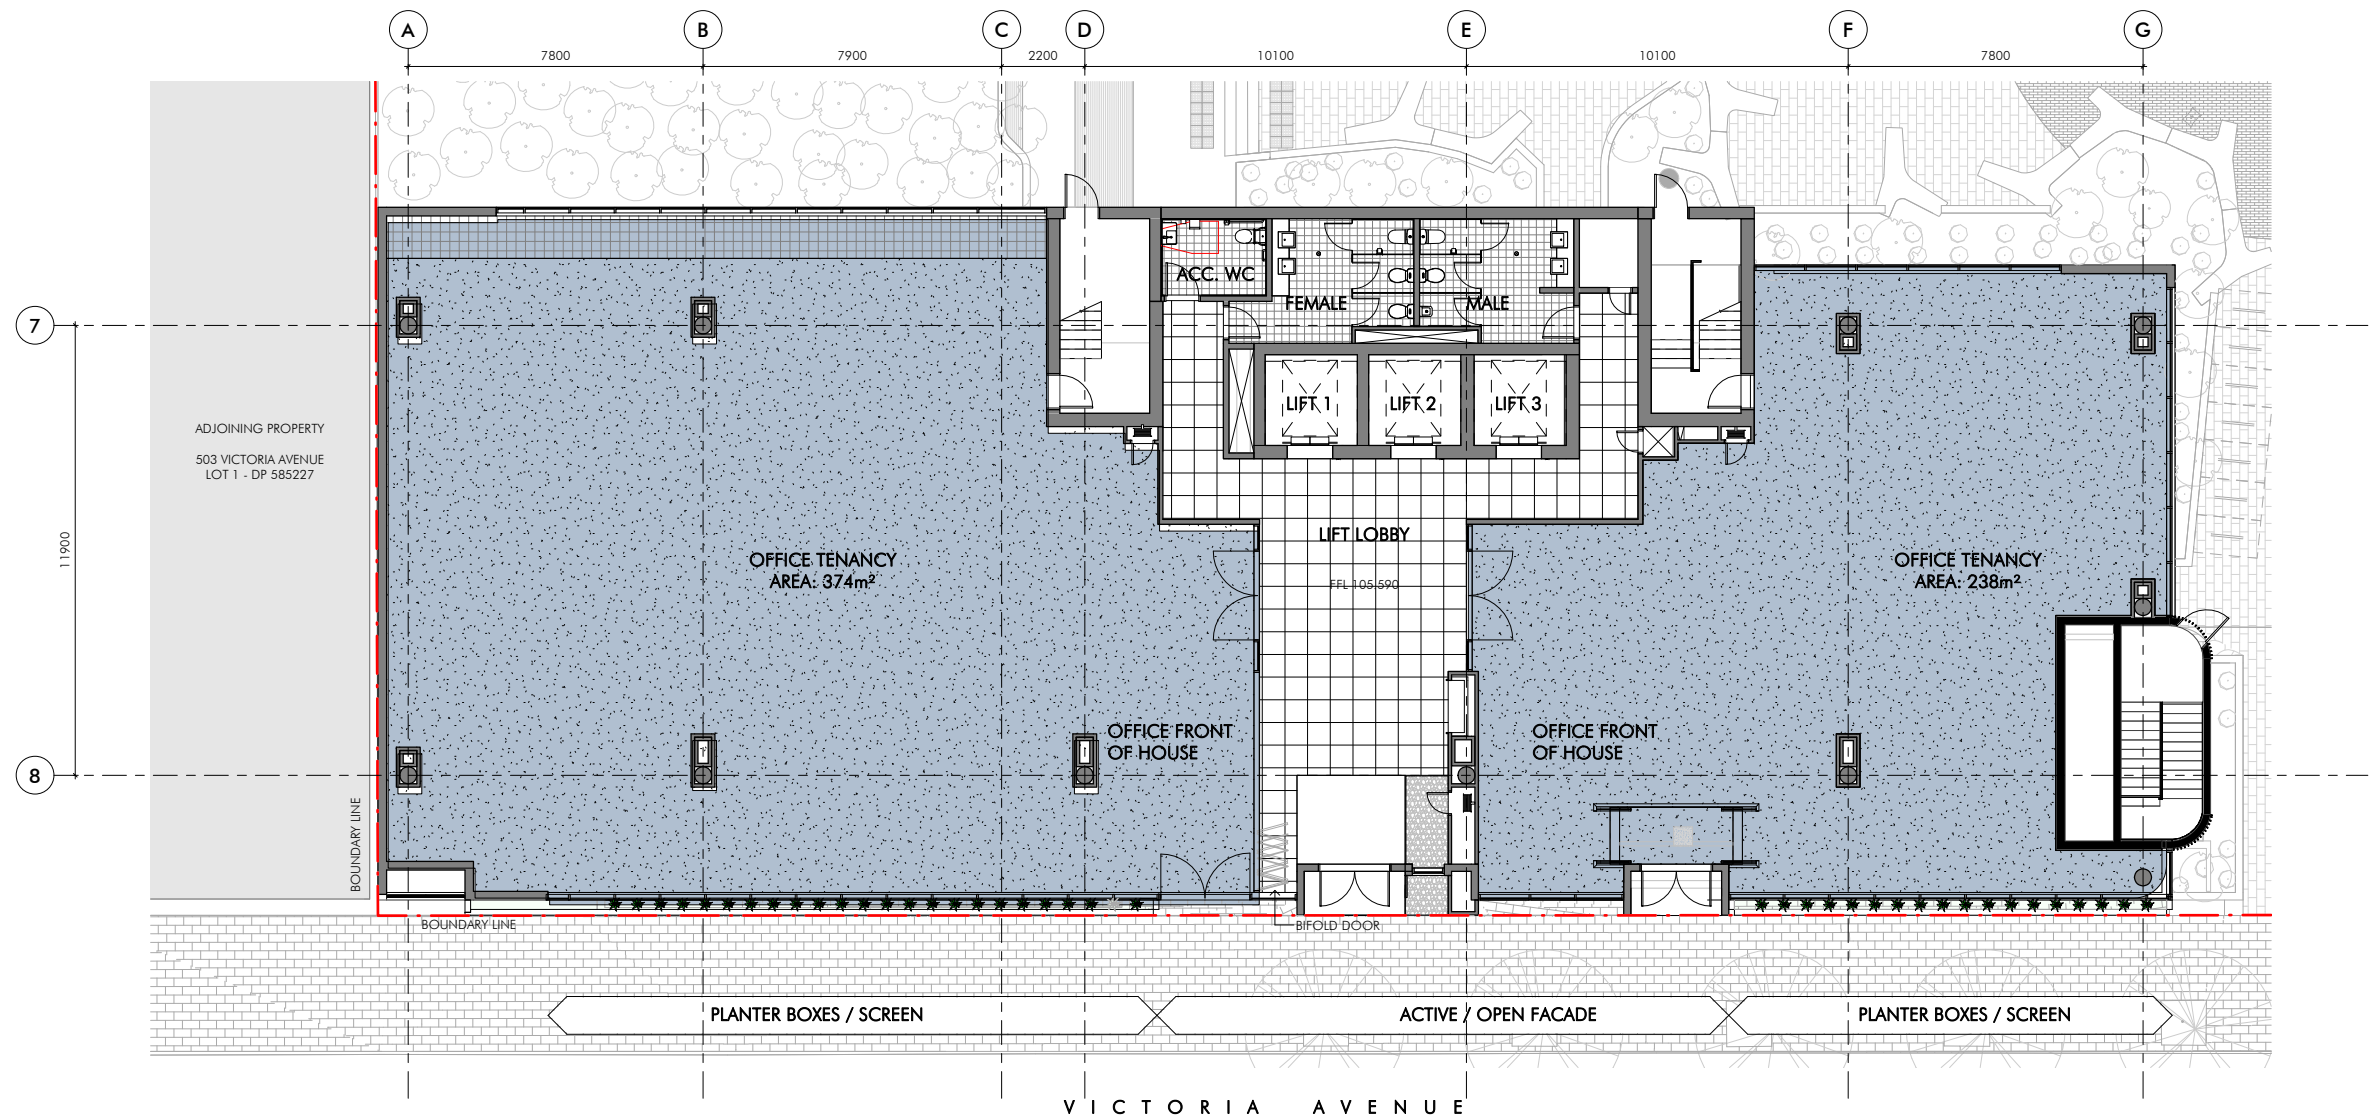

2 Ground Floor - Planter Boxes Option B  
1 : 100



1 South Elevation - Planter Boxes Option B  
1 : 100

Issue	Description	Date
1	ISSUED FOR REVIEW	09.12.19

Builder and/or subcontractors shall verify all project dimensions before commencing on-site work or off-site fabrication. Figured dimensions shall take precedence over scaled dimensions. This drawing is copyright and cannot be reproduced in whole or in part or by any medium without the written permission of Nettleton Tribe Partnership Pty Ltd.

**FOR INFORMATION**  
NOT FOR CONSTRUCTION

Builder

Project Name  
**PROPOSED VAC CHATSWOOD DEVELOPMENT**  
Project Address  
**475 VICTORIA AVENUE, CHATSWOOD NSW,  
LOT 1 - D.P. 774973**



Drawing Title:  
**Office Facade - Planter Boxes  
to Office**  
Author: **Author** Checker: **Checker A1** Sheet Size: **A1** Scale: **1 : 100**  
Drawing Number: **11020\_SK228B** Issue: **1**

**nettletontribe**  
nettleton tribe partnership pty ltd ABN 58 161 683 122  
Level 5, 344 Queen Street, Brisbane, QLD 4000  
t +61 7 3239 2444  
e: brisbane@nettletontribe.com.au w: nettletontribe.com.au

