

110-122 WALKER STREET NORTH SYDNEY

DEVELOPMENT APPLICATION SUBMISSION



CONSULTANT

Hassell

Hassell LTD ABN 24 007 711 435
Level 2, Pier 8/9, 23 Hickson Rd
Sydney NSW 2000 Australia
T +61 2 9101 2000
F +61 2 9101 2100
sydney@hassellstudio.com
Nominated Architects NSW:
Tony Grist 5350
Glenn Scott 6842
Ross de la Motte 7398

REFERENCE

NORTH

NOTES

1. Do not scale drawing. Written dimensions govern
 2. All dimensions are in millimeters unless noted otherwise
 3. All dimensions shall be verified on site before proceeding with the work. Hassell shall be notified in writing of any discrepancies.
 4. This drawing must be read in conjunction with all relevant contracts, specifications and drawings
- This drawing is an uncontrolled copy. Unless noted otherwise
© Copyright of this drawing is vested in Hassell Ltd.

REV

DESCRIPTION

- | | |
|---|-------------------------|
| 1 | DEVELOPMENT APPLICATION |
| 2 | DEVELOPMENT APPLICATION |
| 3 | DEVELOPMENT APPLICATION |
| 4 | DEVELOPMENT APPLICATION |
| 5 | DEVELOPMENT APPLICATION |
| 6 | DEVELOPMENT APPLICATION |

DATE

- | |
|----------|
| 30.11.20 |
| 06.08.21 |
| 19.01.22 |
| 02.02.22 |
| 22.02.22 |
| 01.04.22 |

CLIENT

STOCKLAND

PROJECT

110 Walker Street
NORTH SYDNEY NSW

STATUS

DRAWING TITLE
COVER SHEET

REVIEWED
LV

APPROVED
LW

DRAWING NO.

HAS-AR-DRW-3-DA0000

SCALE @ A1

PROJECT NO.

014831

REV NO.


6

DRAWING SCHEDULE


SHEET NUMBER	SHEET NAME	ISSUE DATE	REV
HAS-AR-DRW-3-DA0000	COVER SHEET	02/02/22	6
HAS-AR-DRW-3-DA0010	DRAWING INDEX & LEGEND	02/02/22	6
HAS-AR-DRW-3-DA0100	SITE CONTEXT PLAN	02/02/22	6
HAS-AR-DRW-3-DA0110	EXISTING SITE PLAN	02/02/22	6
HAS-AR-DRW-3-DA0120	DEMOLITION PLAN	02/02/22	6
HAS-AR-DRW-3-DA0130	PROPOSED SITE PLAN	02/02/22	6
HAS-AR-DRW-3-DA1100	GA PLAN - B7 - BASEMENT 7	02/02/22	6
HAS-AR-DRW-3-DA1101	GA PLAN - B6 - BASEMENT 6	02/02/22	6
HAS-AR-DRW-3-DA1102	GA PLAN - B5 - BASEMENT 5	02/02/22	6
HAS-AR-DRW-3-DA1103	GA PLAN - B4 - BASEMENT 4	02/02/22	6
HAS-AR-DRW-3-DA1104	GA PLAN - B3 - BASEMENT 3	02/02/22	6
HAS-AR-DRW-3-DA1105	GA PLAN - B2 - BASEMENT 2	02/02/22	6
HAS-AR-DRW-3-DA1106	GA PLAN - B1 - BASEMENT 1	02/02/22	6
HAS-AR-DRW-3-DA1107	GA PLAN - LOWER GROUND	02/02/22	6
HAS-AR-DRW-3-DA1108	PLAN DELETED	02/02/22	6
HAS-AR-DRW-3-DA1109	GA PLAN - GROUND	02/02/22	6
HAS-AR-DRW-3-DA1109.5	GA PLAN - GROUND MEZZANINE	02/02/22	5
HAS-AR-DRW-3-DA1110	GA PLAN - L01 - PODIUM - OFFICE	02/02/22	6
HAS-AR-DRW-3-DA1111	GA PLAN - L02 - PODIUM - OFFICE	02/02/22	6
HAS-AR-DRW-3-DA1112	GA PLAN - L03 - PODIUM - OFFICE & TERRACE	02/02/22	6
HAS-AR-DRW-3-DA1113	GA PLAN - L04 - PODIUM - OFFICE	02/02/22	6
HAS-AR-DRW-3-DA1113.1	GA PLAN - L05 - PODIUM - OFFICE & TERRACE	02/02/22	5
HAS-AR-DRW-3-DA1113.2	GA PLAN - L06 - PODIUM - OFFICE	02/02/22	5
HAS-AR-DRW-3-DA1114	GA PLAN - L07_L21 - LR (TYPICAL) - OFFICE	02/02/22	6
HAS-AR-DRW-3-DA1115	GA PLAN - L22 - LR (TRANSFER) - OFFICE	02/02/22	6
HAS-AR-DRW-3-DA1116	GA PLAN - L23 - PLANT	02/02/22	6
HAS-AR-DRW-3-DA1117	GA PLAN - L24 - PLANT	02/02/22	6
HAS-AR-DRW-3-DA1118	GA PLAN - L25 - MR - OFFICE	02/02/22	6
HAS-AR-DRW-3-DA1119	GA PLAN - L26 - L38 - MR (TYPICAL) - OFFICE	02/02/22	6
HAS-AR-DRW-3-DA1120	GA PLAN - L39 - MR (TRANSFER) - OFFICE	02/02/22	6
HAS-AR-DRW-3-DA1121	GA PLAN - L40 - HR - OFFICE & PLANT	02/02/22	6
HAS-AR-DRW-3-DA1122	GA PLAN - L41 - HR - PLANT	02/02/22	6
HAS-AR-DRW-3-DA1123	GA PLAN - L42 - HR - OFFICE	02/02/22	6
HAS-AR-DRW-3-DA1124	GA PLAN - L43 - L49 - HR (TYPICAL) - OFFICE	02/02/22	6
HAS-AR-DRW-3-DA1125	GA PLAN - L50 - HR - OFFICE	02/02/22	6
HAS-AR-DRW-3-DA1126	GA PLAN - L51 - ROOF GARDEN & RESTAURANT	02/02/22	6
HAS-AR-DRW-3-DA1127	PLAN DELETED	02/02/22	6
HAS-AR-DRW-3-DA1128	GA PLAN - L52 - PLANT	02/02/22	6
HAS-AR-DRW-3-DA1129	GA PLAN - L53 - PLANT	02/02/22	6
HAS-AR-DRW-3-DA1130	GA PLAN - ROOF	02/02/22	6
HAS-AR-DRW-3-DA1800	GFA PLANS	02/02/22	6
HAS-AR-DRW-3-DA1801	GFA PLANS & SCHEDULE	02/02/22	6
HAS-AR-DRW-3-DA2000	GENERAL ARRANGEMENT EAST ELEVATION	02/02/22	6
HAS-AR-DRW-3-DA2001	GENERAL ARRANGEMENT NORTH ELEVATION	02/02/22	6
HAS-AR-DRW-3-DA2002	GENERAL ARRANGEMENT WEST ELEVATION	02/02/22	6
HAS-AR-DRW-3-DA2003	GENERAL ARRANGEMENT SOUTH ELEVATION	02/02/22	6
HAS-AR-DRW-3-DA2010	DETAILED STREET ELEVATION - WALKER STREET	02/02/22	6
HAS-AR-DRW-3-DA2011	DETAILED STREET ELEVATION - LITTLE SPRING STREET	02/02/22	6
HAS-AR-DRW-3-DA2012	DETAILED STREET ELEVATION - SOUTH THROUGH SITE LINK	02/02/22	6
HAS-AR-DRW-3-DA2020	FACADE TYPES	02/02/22	6
HAS-AR-DRW-3-DA2021	FACADE TYPES	02/02/22	6
HAS-AR-DRW-3-DA2022	FACADE TYPES	02/02/22	6
HAS-AR-DRW-3-DA3000	GENERAL ARRANGEMENT SECTIONS	02/02/22	6
HAS-AR-DRW-3-DA7000	SHADOW DIAGRAMS - WINTER SOLSTICE	02/02/22	6
HAS-AR-DRW-3-DA7001	SHADOW DIAGRAMS - WINTER SOLSTICE	02/02/22	6
HAS-AR-DRW-3-DA7002	SHADOW DIAGRAMS - WINTER SOLSTICE	02/02/22	6
HAS-AR-DRW-3-DA7003	SHADOW DIAGRAMS - SEPTEMBER EQUINOX	02/02/22	5
HAS-AR-DRW-3-DA7004	SHADOW DIAGRAMS - MARCH EQUINOX	02/02/22	5
HAS-AR-DRW-3-DA8000	MATERIAL BOARD	02/02/22	6

SYMBOLLOGY


CROSS REFERENCING

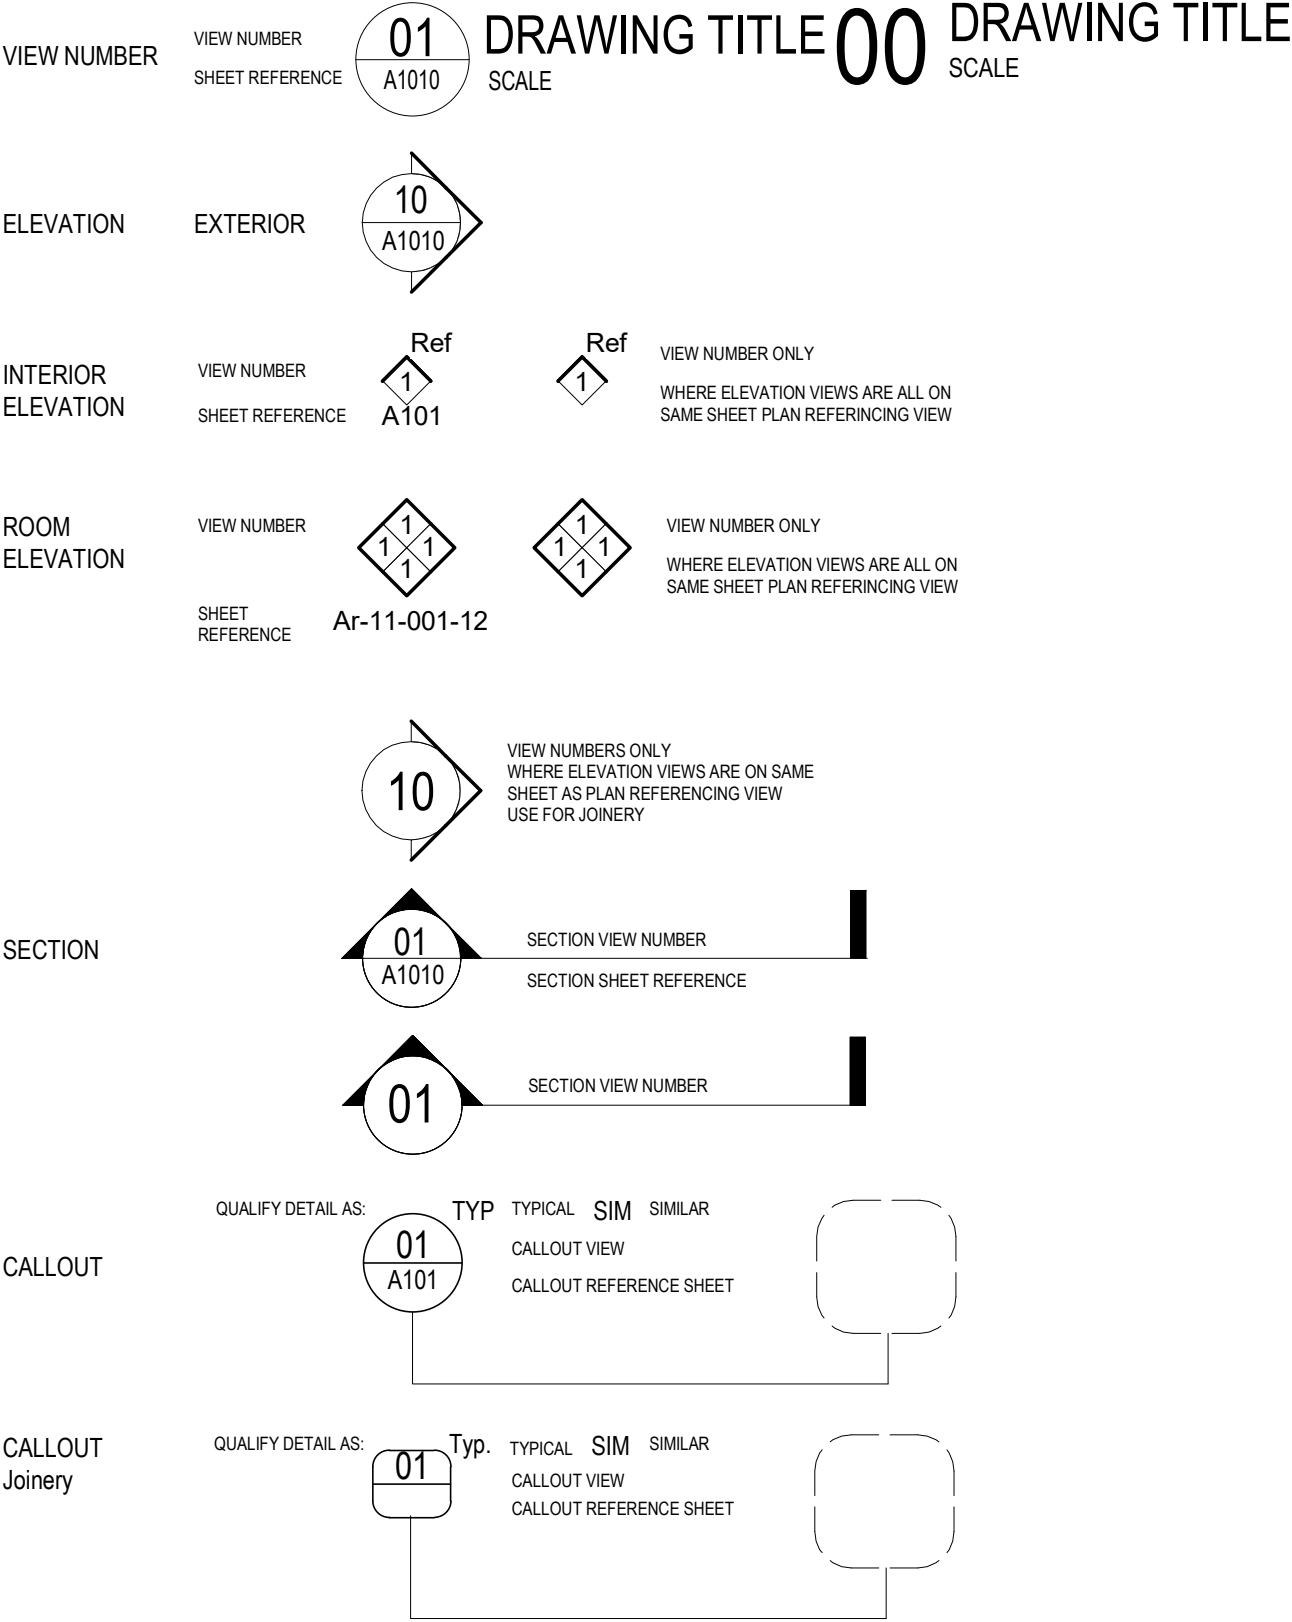


LOCATION AND SETOUT

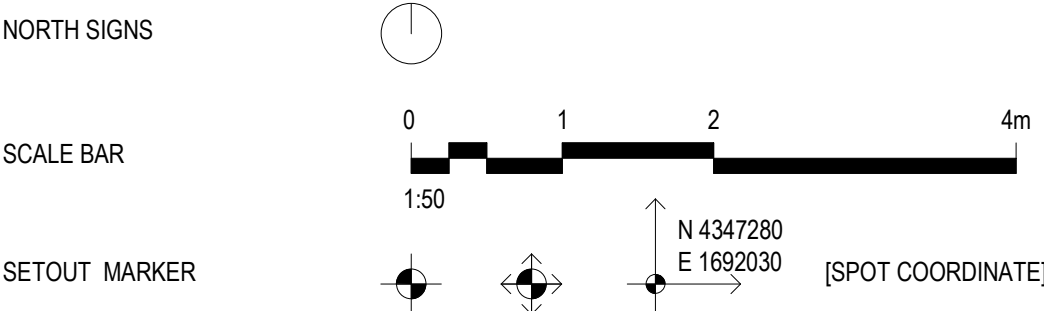



GRIDS + LEVELS

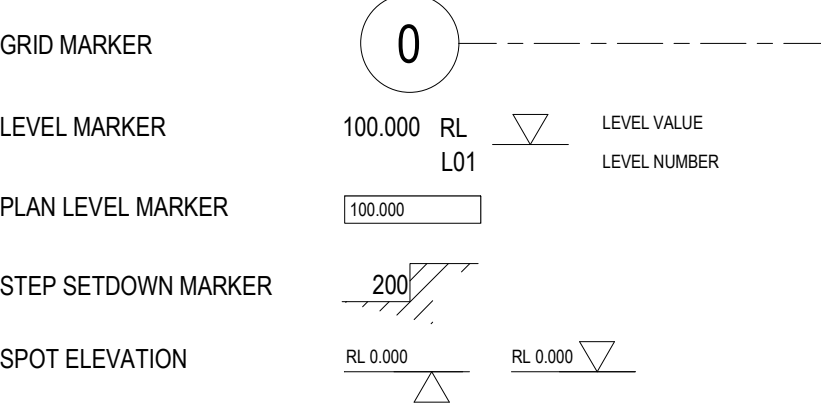

ELEMENT + MATERIAL MARKERS

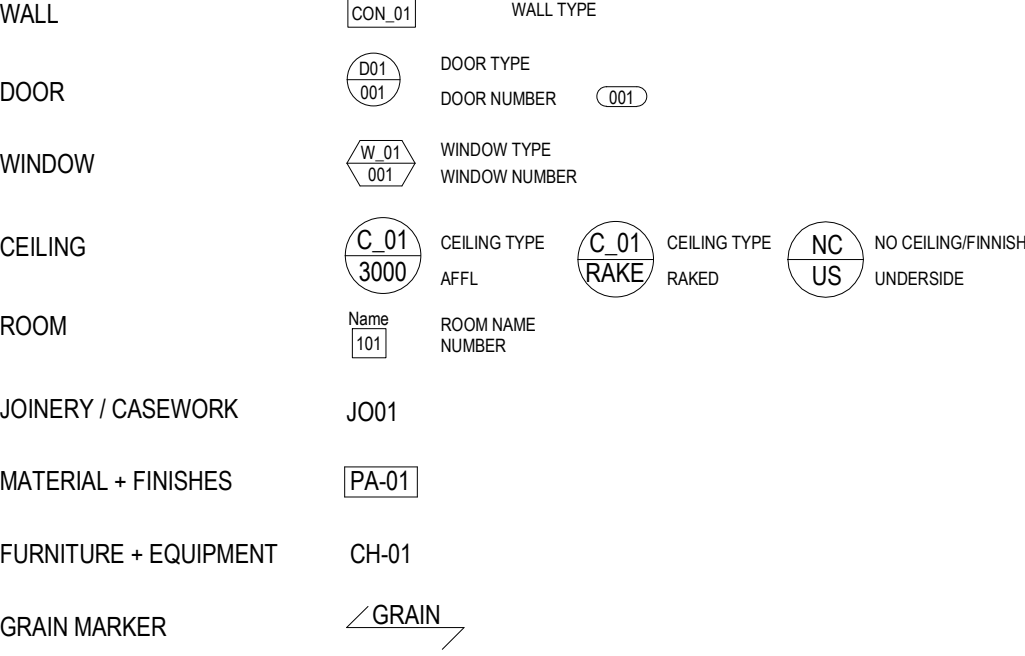

MISCELLANEOUS MARKERS

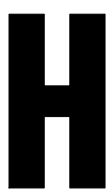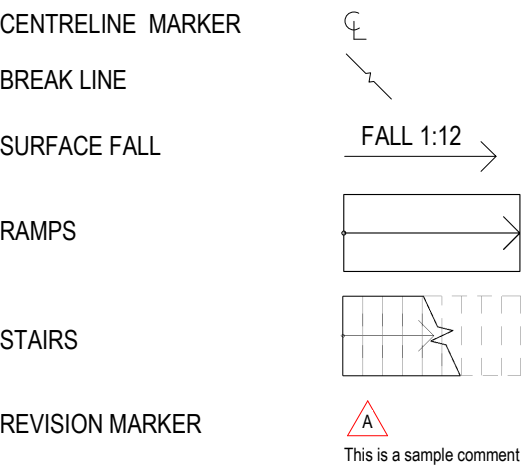

CONSULTANT

Hassell LTD ABN 24 007 711 435
Level2, Pier 8/9,23 Hickson Rd
Sydney NSW 2000 Australia
T +61 2 9101 2000
F +61 2 9101 2100
sydney@hassellstudio.com
Nominated Architects NSW:
Tony Grist 5350
Glenn Scott 6842
Ross de la Motte 7398

Hassell

REFERENCE

NORTH

NOTES

1. Do not scale drawing. Written dimensions govern
2. All dimensions are in millimeters unless noted otherwise
3. All dimensions shall be verified on site before proceeding with the work. Hassell shall be notified in writing of any discrepancies.
4. This drawing must be read in conjunction with all relevant contracts, specifications and drawings

This drawing is an uncontrolled copy. Unless noted otherwise
© Copyright of this drawing is vested in Hassell Ltd.

REV

DESCRIPTION

- | | |
|---|-------------------------|
| 1 | DEVELOPMENT APPLICATION |
| 2 | DEVELOPMENT APPLICATION |
| 3 | DEVELOPMENT APPLICATION |
| 4 | DEVELOPMENT APPLICATION |
| 5 | DEVELOPMENT APPLICATION |
| 6 | DEVELOPMENT APPLICATION |

DATE

30.11.20
06.08.21
19.01.22
02.02.22
22.02.22
01.04.22

CLIENT

STOCKLAND

PROJECT

110 Walker Street
NORTH SYDNEY NSW

STATUS

DRAWING TITLE
DRAWING INDEX & LEGEND

REVIEWED
LV

SCALE @ A1
1 : 50

APPROVED
LW


PROJECT NO.
014831


DRAWING NO.

HAS-AR-DRW-3-DA0010

REV NO.

6

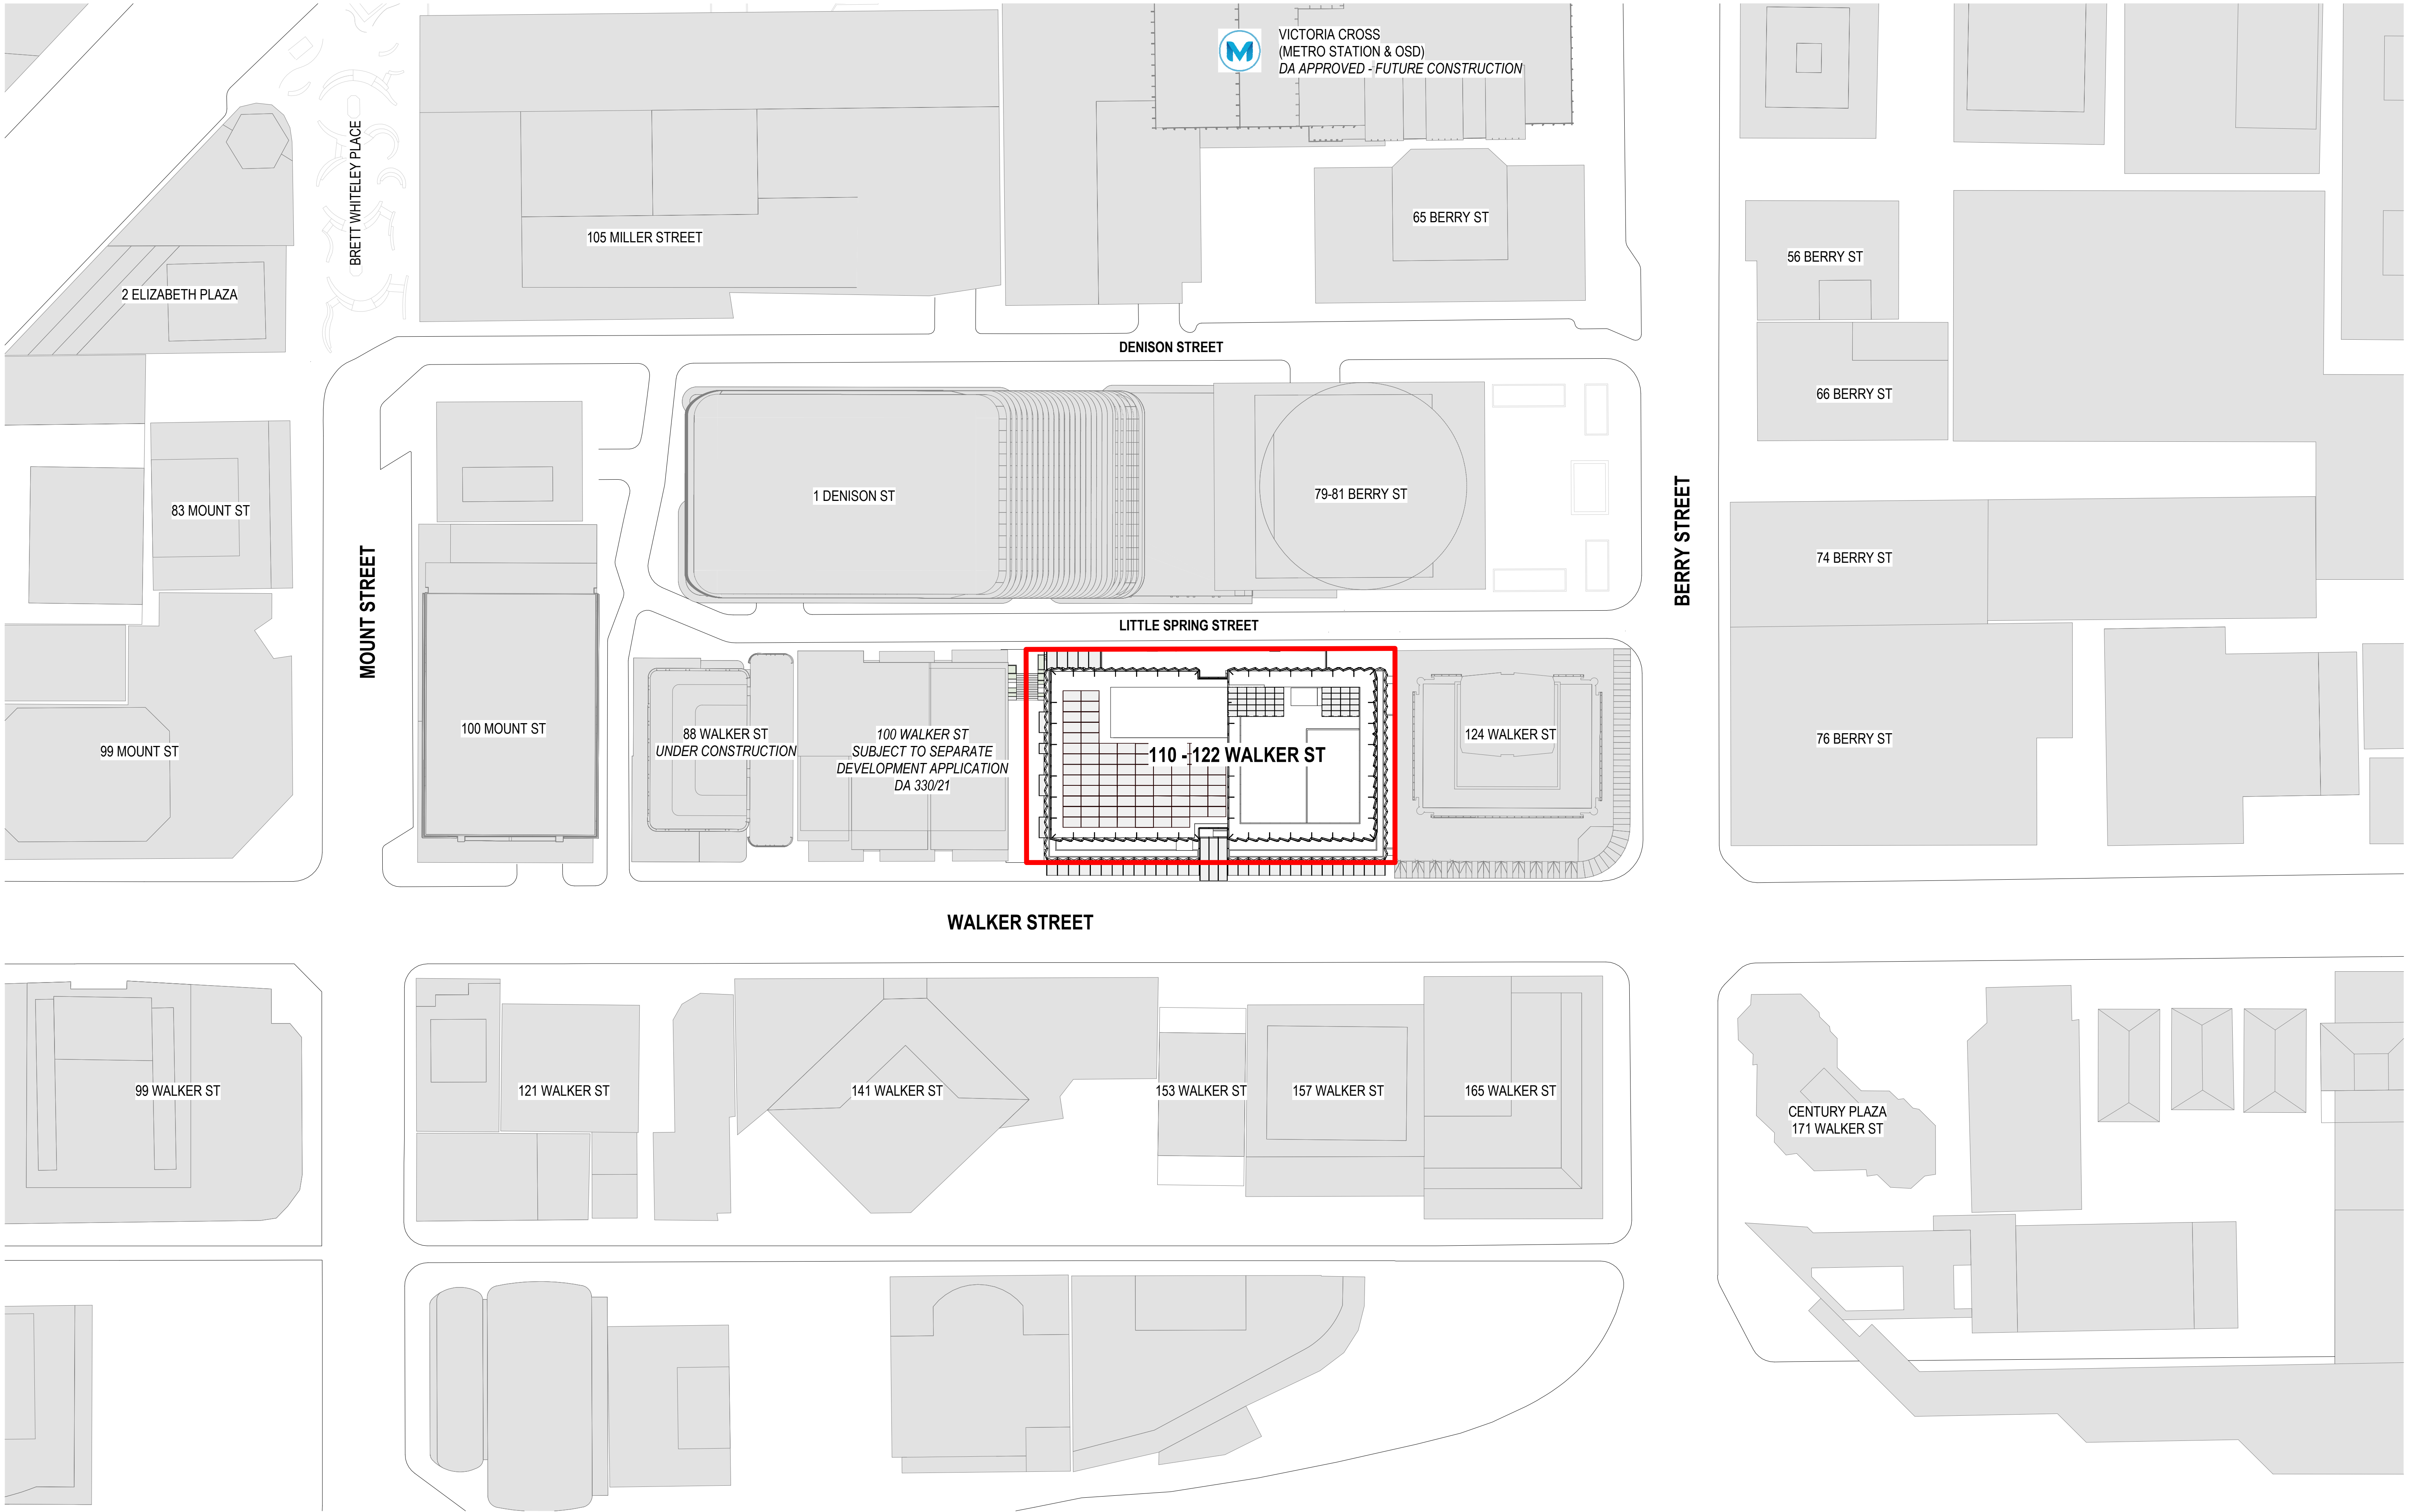

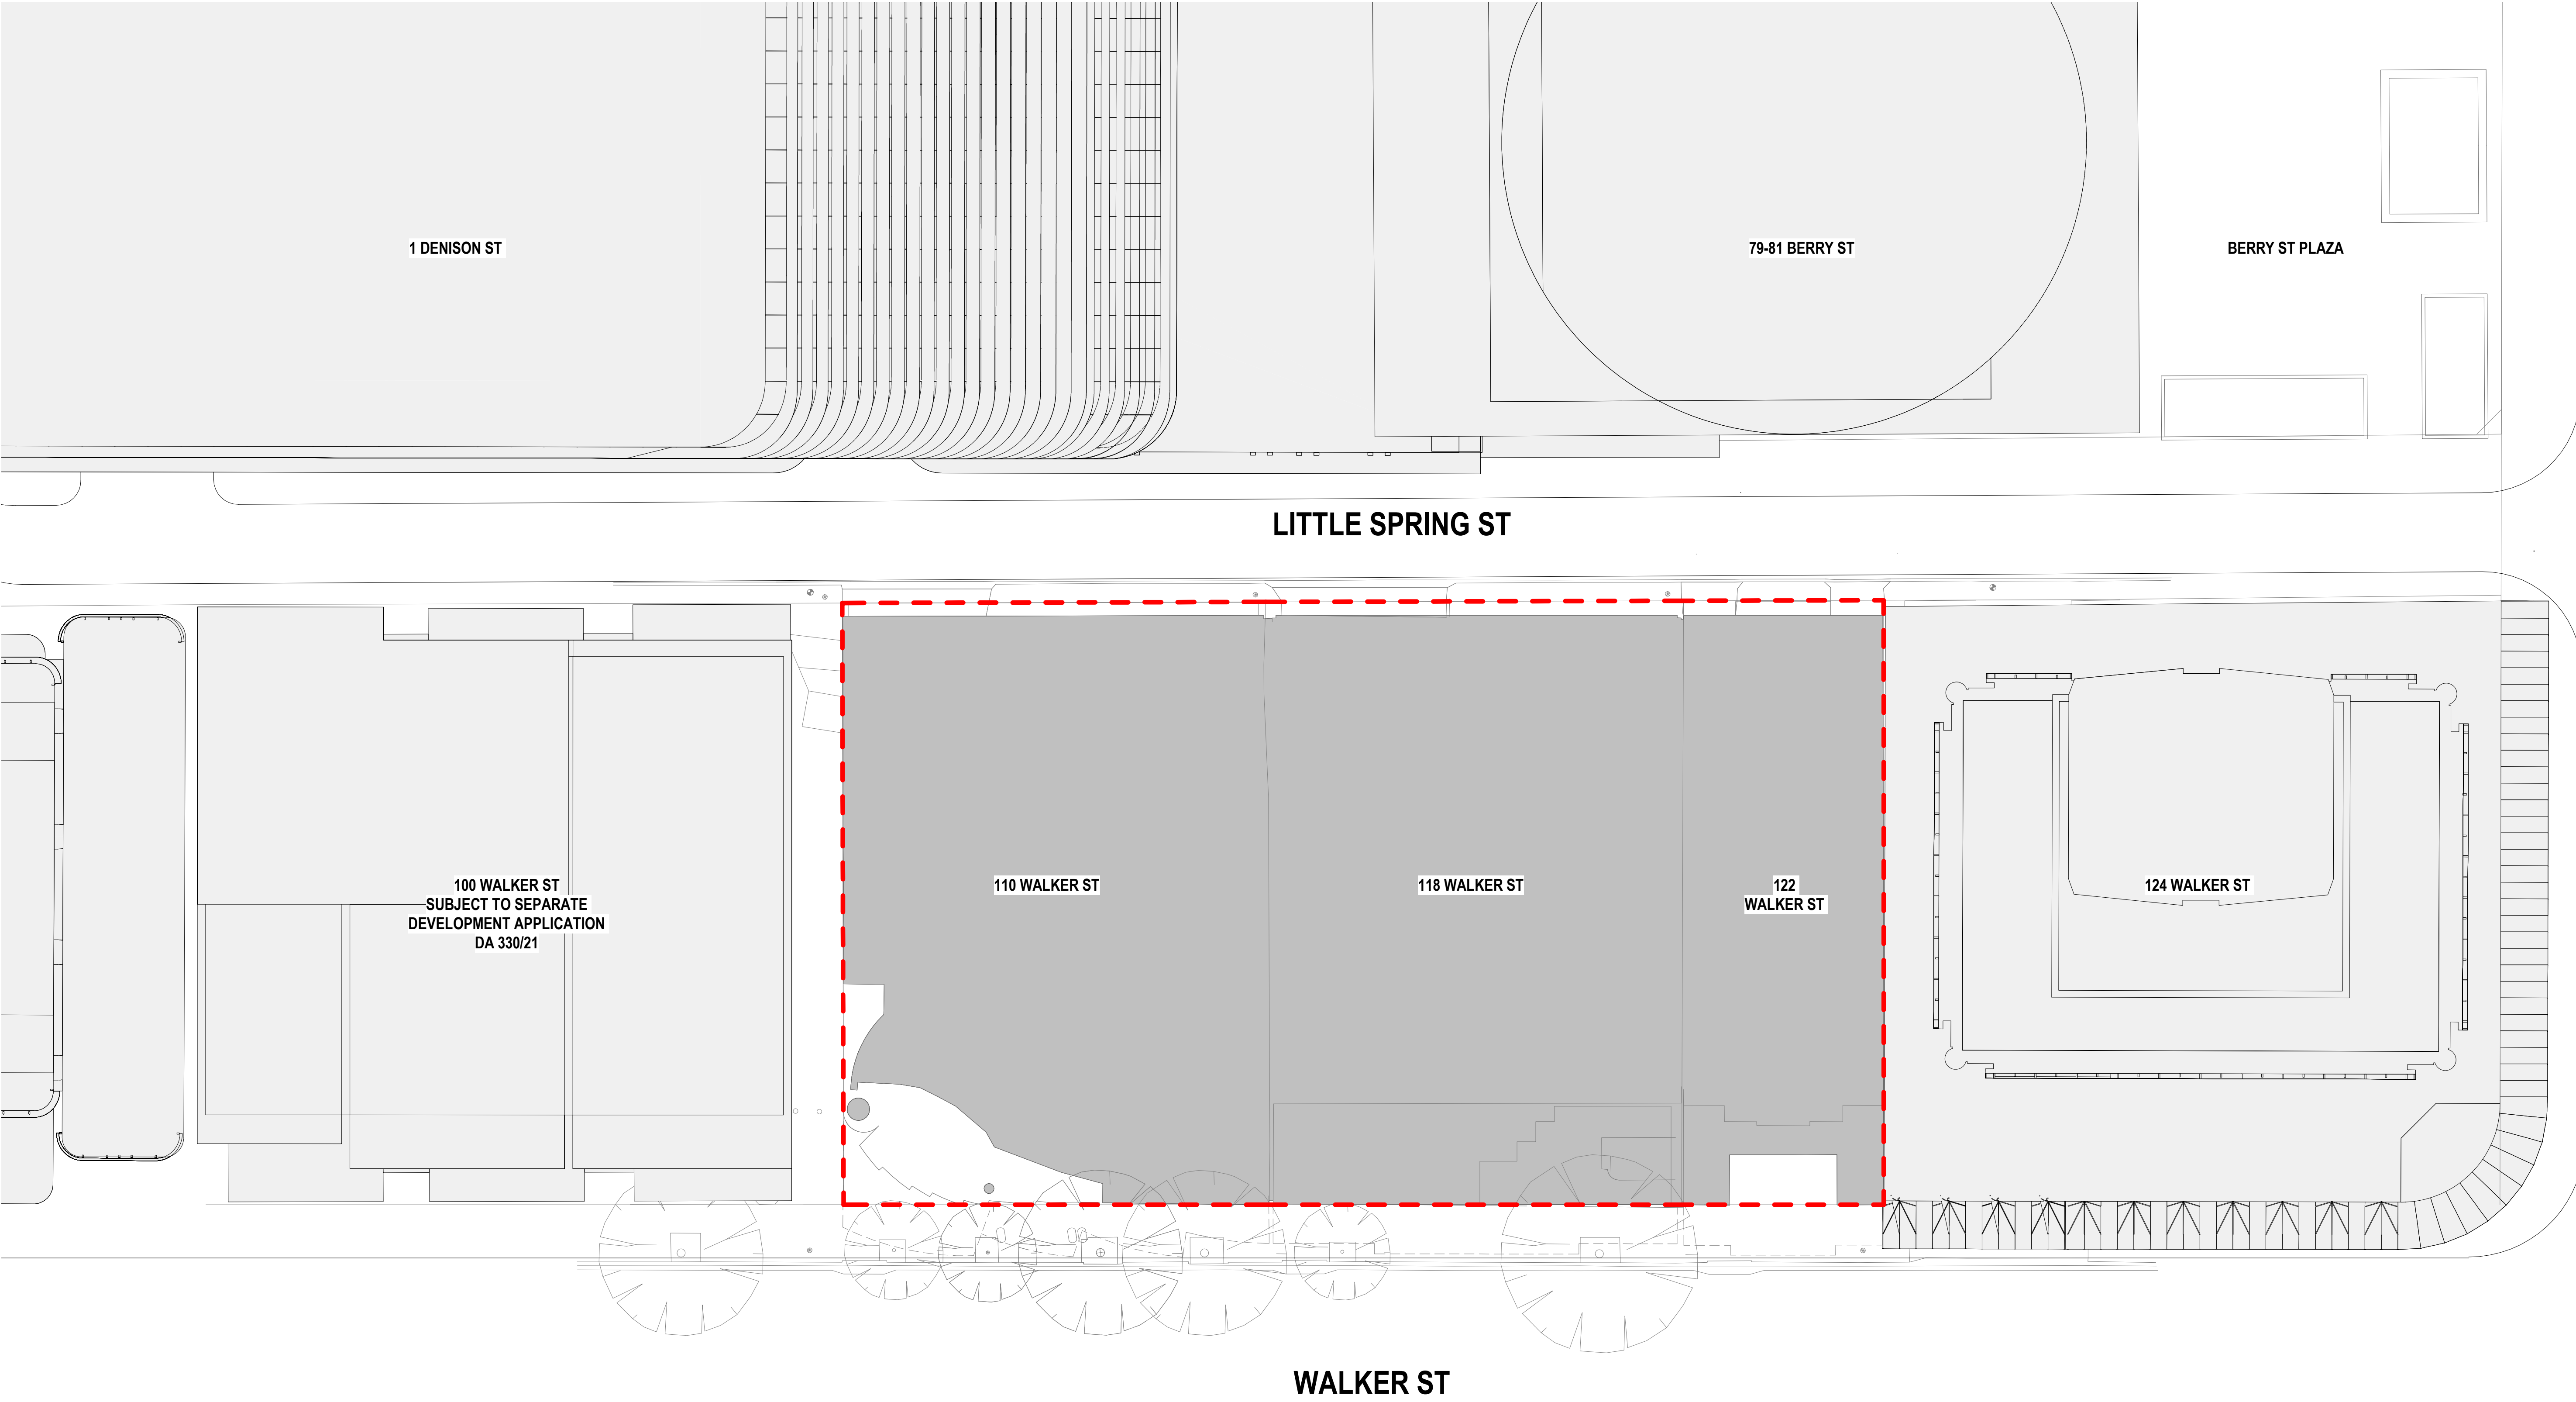

CONSULTANT

Hassell

Hassell LTD ABN 24 007 711 435
Level 2, Pier 8/9, 23 Hickson Rd
Sydney NSW 2000 Australia
T +61 2 9101 2000
F +61 2 9101 2100
sydney@hassellstudio.com
Nominated Architects NSW:
Tony Grist 5350
Glenn Scott 6842
Ross de la Motte 7398

REFERENCE

NORTH



0m 1m 2m 3m 4m

NOTES

1. Do not scale drawing. Written dimensions govern
2. All dimensions are in millimeters unless noted otherwise
3. All dimensions shall be verified on site before proceeding with the work. Hassell shall be notified in writing of any discrepancies.
4. This drawing must be read in conjunction with all relevant contracts, specifications and drawings

This drawing is an uncontrolled copy. Unless noted otherwise
© Copyright of this drawing is vested in Hassell Ltd.

REV DESCRIPTION

1	DEVELOPMENT APPLICATION
2	DEVELOPMENT APPLICATION
3	DEVELOPMENT APPLICATION
4	DEVELOPMENT APPLICATION
5	DEVELOPMENT APPLICATION
6	DEVELOPMENT APPLICATION

DATE

30.11.20
06.08.21
19.01.22
02.02.22
22.02.22
01.04.22

CLIENT

STOCKLAND

PROJECT

110 Walker Street
NORTH SYDNEY NSW

STATUS

DRAWING TITLE
EXISTING SITE PLAN

REVIEWED

Checker

APPROVED

Approver

DRAWING NO.

HAS-AR-DRW-3-DA0110

SCALE @ A1


1 : 200



PROJECT NO.

014831

REV NO.

6

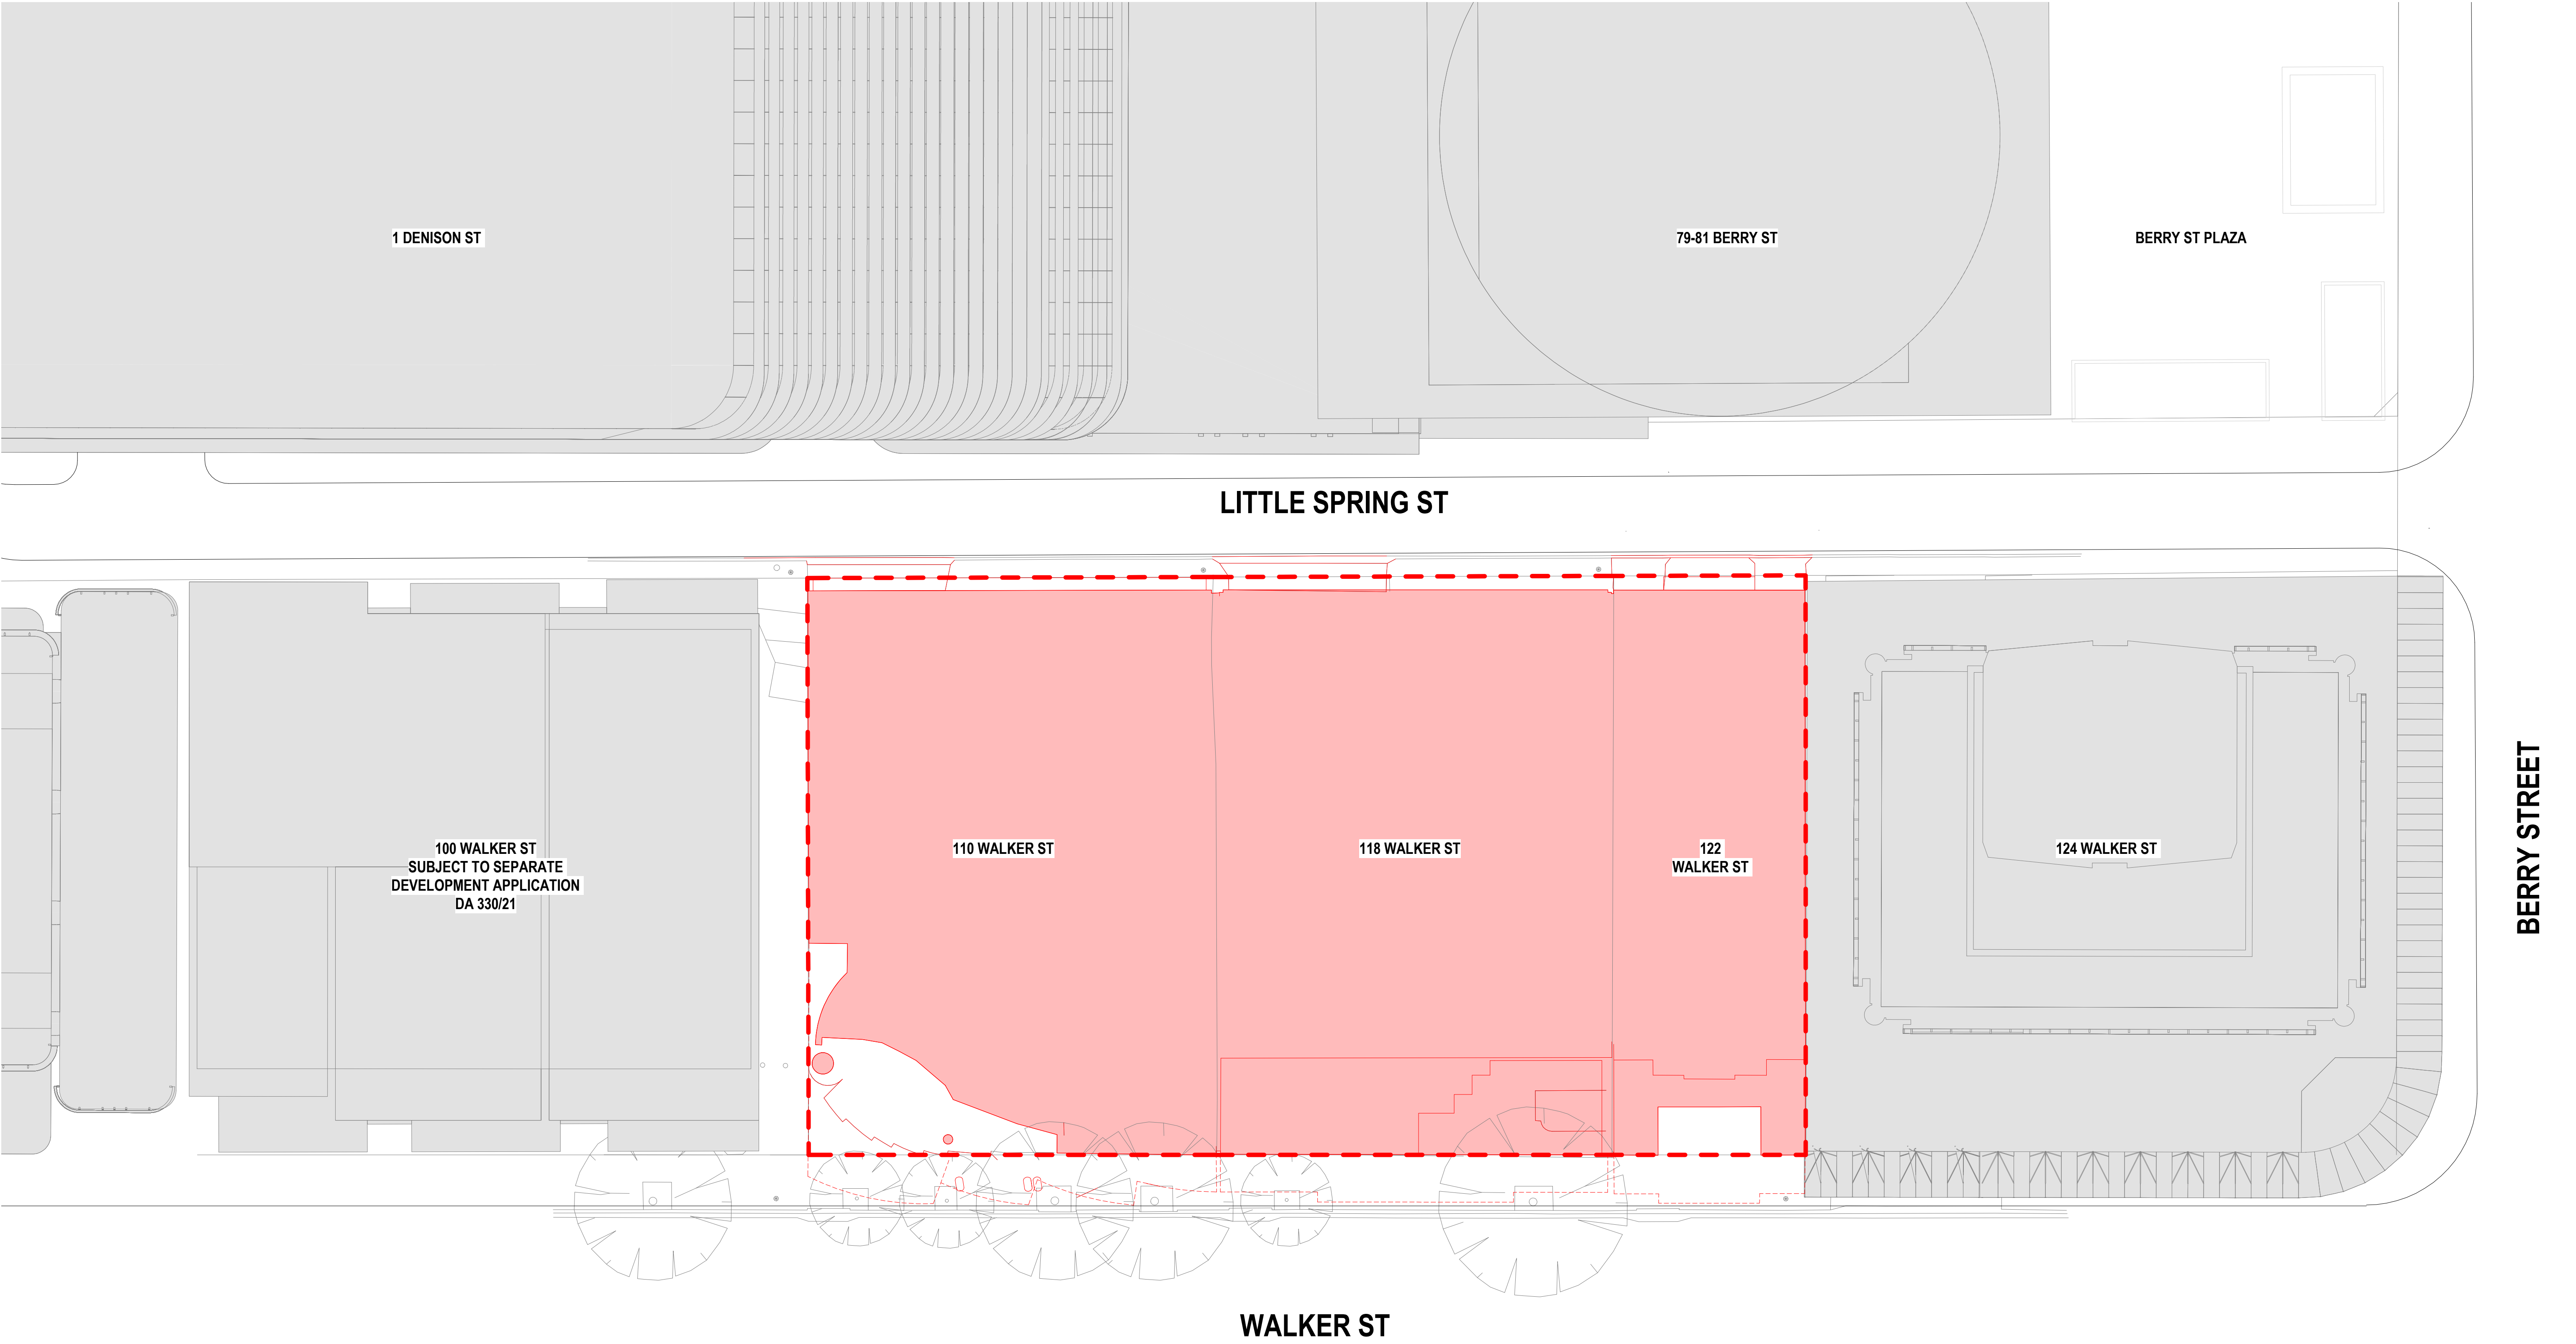

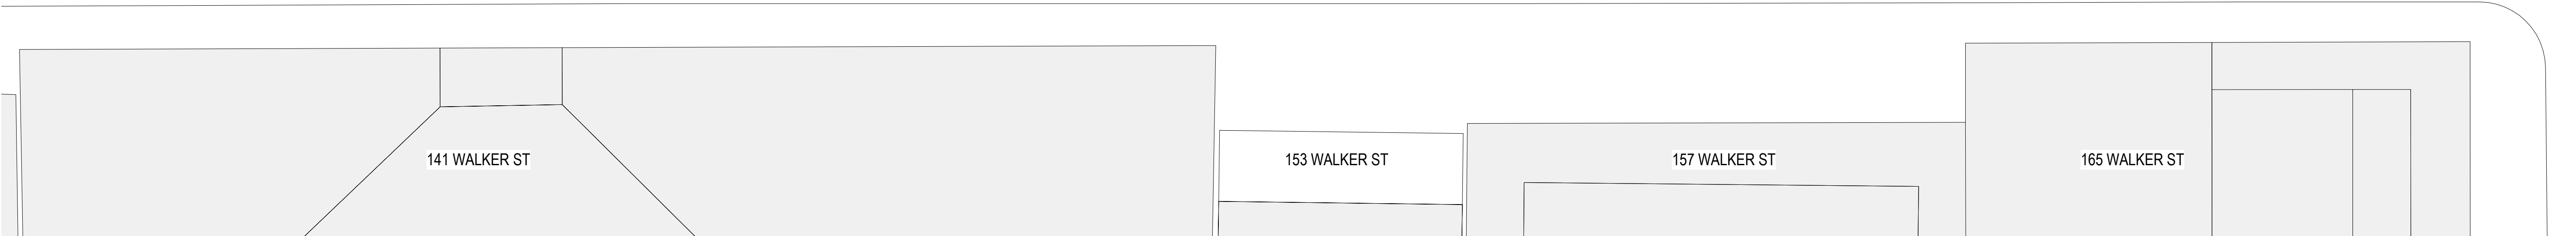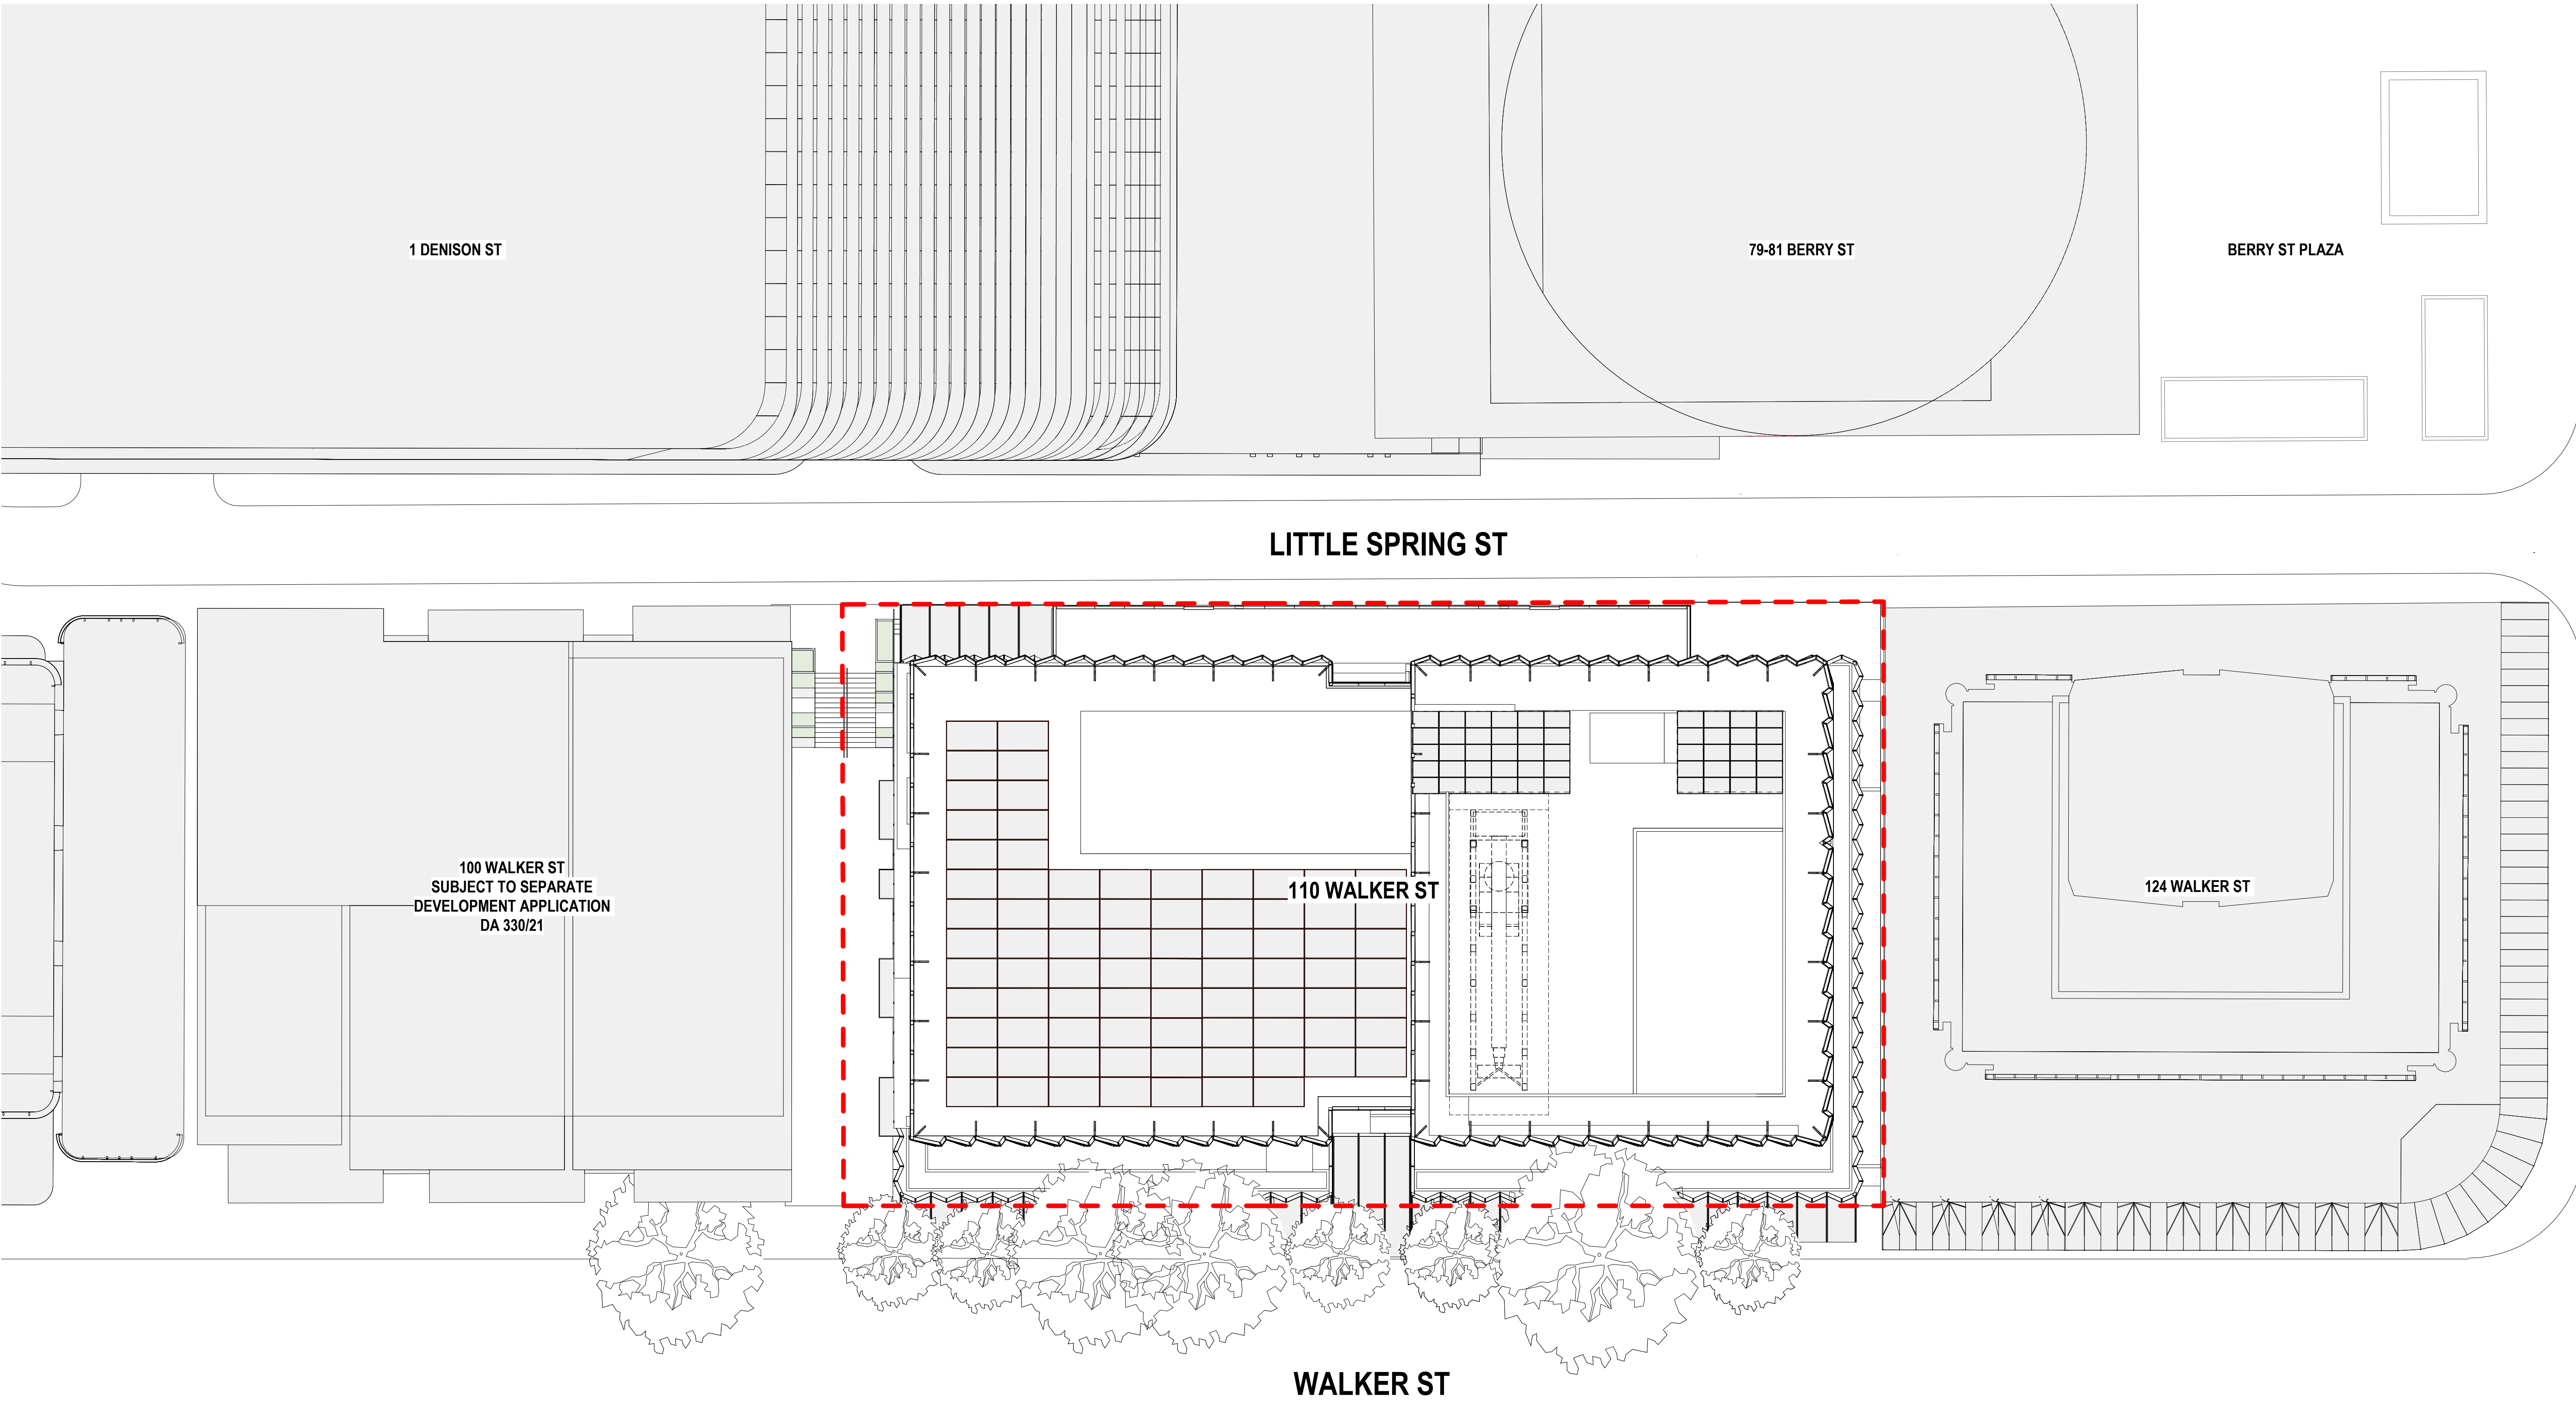

CONSULTANT

Hassell LTD ABN 24 007 711 435
Level2, Pier 8/9,23 Hickson Rd
Sydney NSW 2000 Australia
T +61 2 9101 2000
F +61 2 9101 2100
sydney@hassellstudio.com
Nominated Architects NSW:
Tony Grist 5350
Glenn Scott 6842
Ross de la Motte 7398

REFERENCE

NORTH



0m 1m 2m 3m 4m

NOTES

1. Do not scale drawing. Written dimensions govern
2. All dimensions are in millimeters unless noted otherwise
3. All dimensions shall be verified on site before proceeding with the work. Hassell shall be notified in writing of any discrepancies.
4. This drawing must be read in conjunction with all relevant contracts, specifications and drawings

This drawing is an uncontrolled copy. Unless noted otherwise
© Copyright of this drawing is vested in Hassell Ltd.

REV DESCRIPTION

1	DEVELOPMENT APPLICATION
2	DEVELOPMENT APPLICATION
3	DEVELOPMENT APPLICATION
4	DEVELOPMENT APPLICATION
5	DEVELOPMENT APPLICATION
6	DEVELOPMENT APPLICATION

DATE

30.11.20
06.08.21
19.01.22
02.02.22
22.02.22
01.04.22

CLIENT

STOCKLAND

PROJECT
110 Walker Street
NORTH SYDNEY NSW

STATUS

DRAWING TITLE
PROPOSED SITE PLAN

REVIEWED

Checker

APPROVED
Approver

DRAWING NO.

HAS-AR-DRW-3-DA0130



SCALE @ A1

1 : 200

PROJECT NO.
014831

REV NO.

6

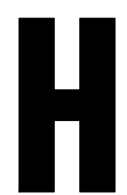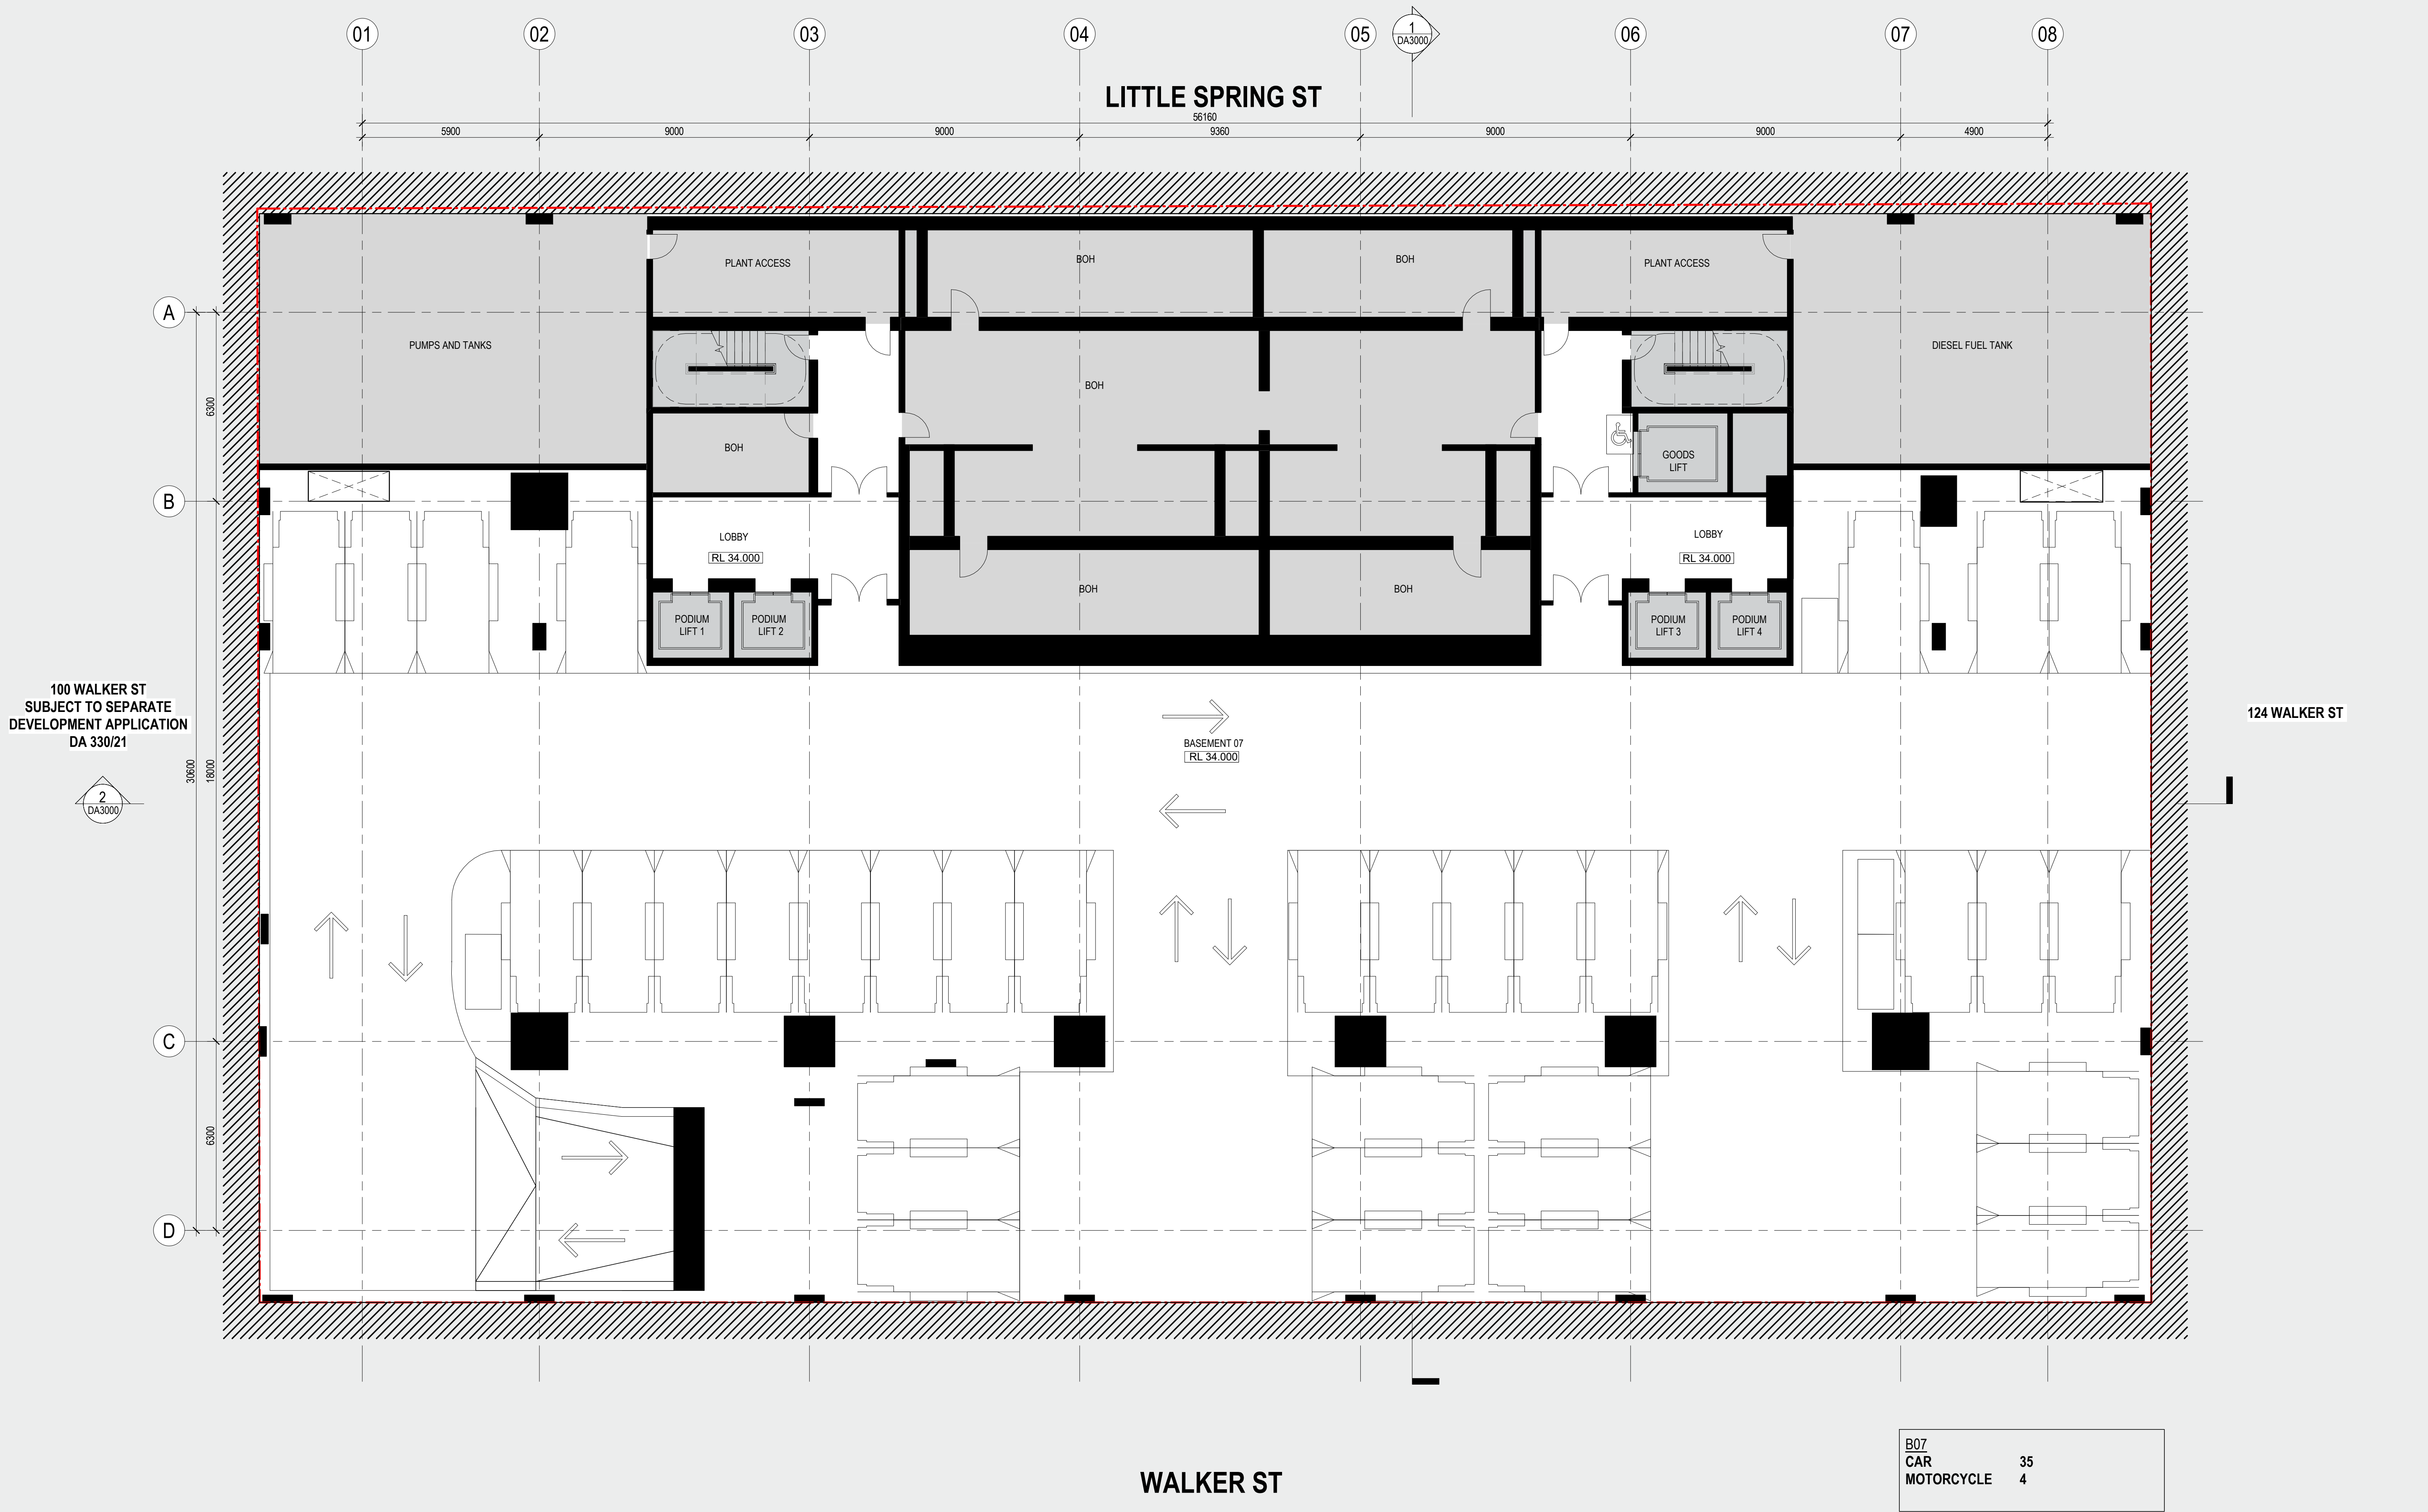


CONSULTANT

Hassell

Hassell LTD ABN 24 007 711 435
Level 2, Pier 8/9, 23 Hickson Rd
Sydney NSW 2000 Australia
T +61 2 9101 2000
F +61 2 9101 2100
sydney@hassellstudio.com
Nominated Architects NSW:
Tony Grist 5350
Glenn Scott 6942
Ross de la Motte 7398

REFERENCE

NORTH

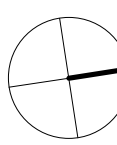

0m 1m 2m 3m 4m

NOTES

1. Do not scale drawing. Written dimensions govern
 2. All dimensions are in millimeters unless noted otherwise
 3. All dimensions shall be verified on site before proceeding with the work. Hassell shall be notified in writing of any discrepancies.
 4. This drawing must be read in conjunction with all relevant contracts, specifications and drawings
- This drawing is an uncontrolled copy. Unless noted otherwise
© Copyright of this drawing is vested in Hassell Ltd.

REV DESCRIPTION

1	DEVELOPMENT APPLICATION
2	DEVELOPMENT APPLICATION
3	DEVELOPMENT APPLICATION
4	DEVELOPMENT APPLICATION
5	DEVELOPMENT APPLICATION
6	DEVELOPMENT APPLICATION

DATE

30.11.20
06.08.21
19.01.22
02.02.22
22.02.22
01.04.22

CLIENT

STOCKLAND

PROJECT
110 Walker Street
NORTH SYDNEY NSW

STATUS

DRAWING TITLE
GA PLAN - B7 - BASEMENT 7

REVIEWED
LV


APPROVED
LW

DRAWING NO.
HAS-AR-DRW-3-DA1100

SCALE @ A1
1 : 100

PROJECT NO.
014831

REV NO.
6

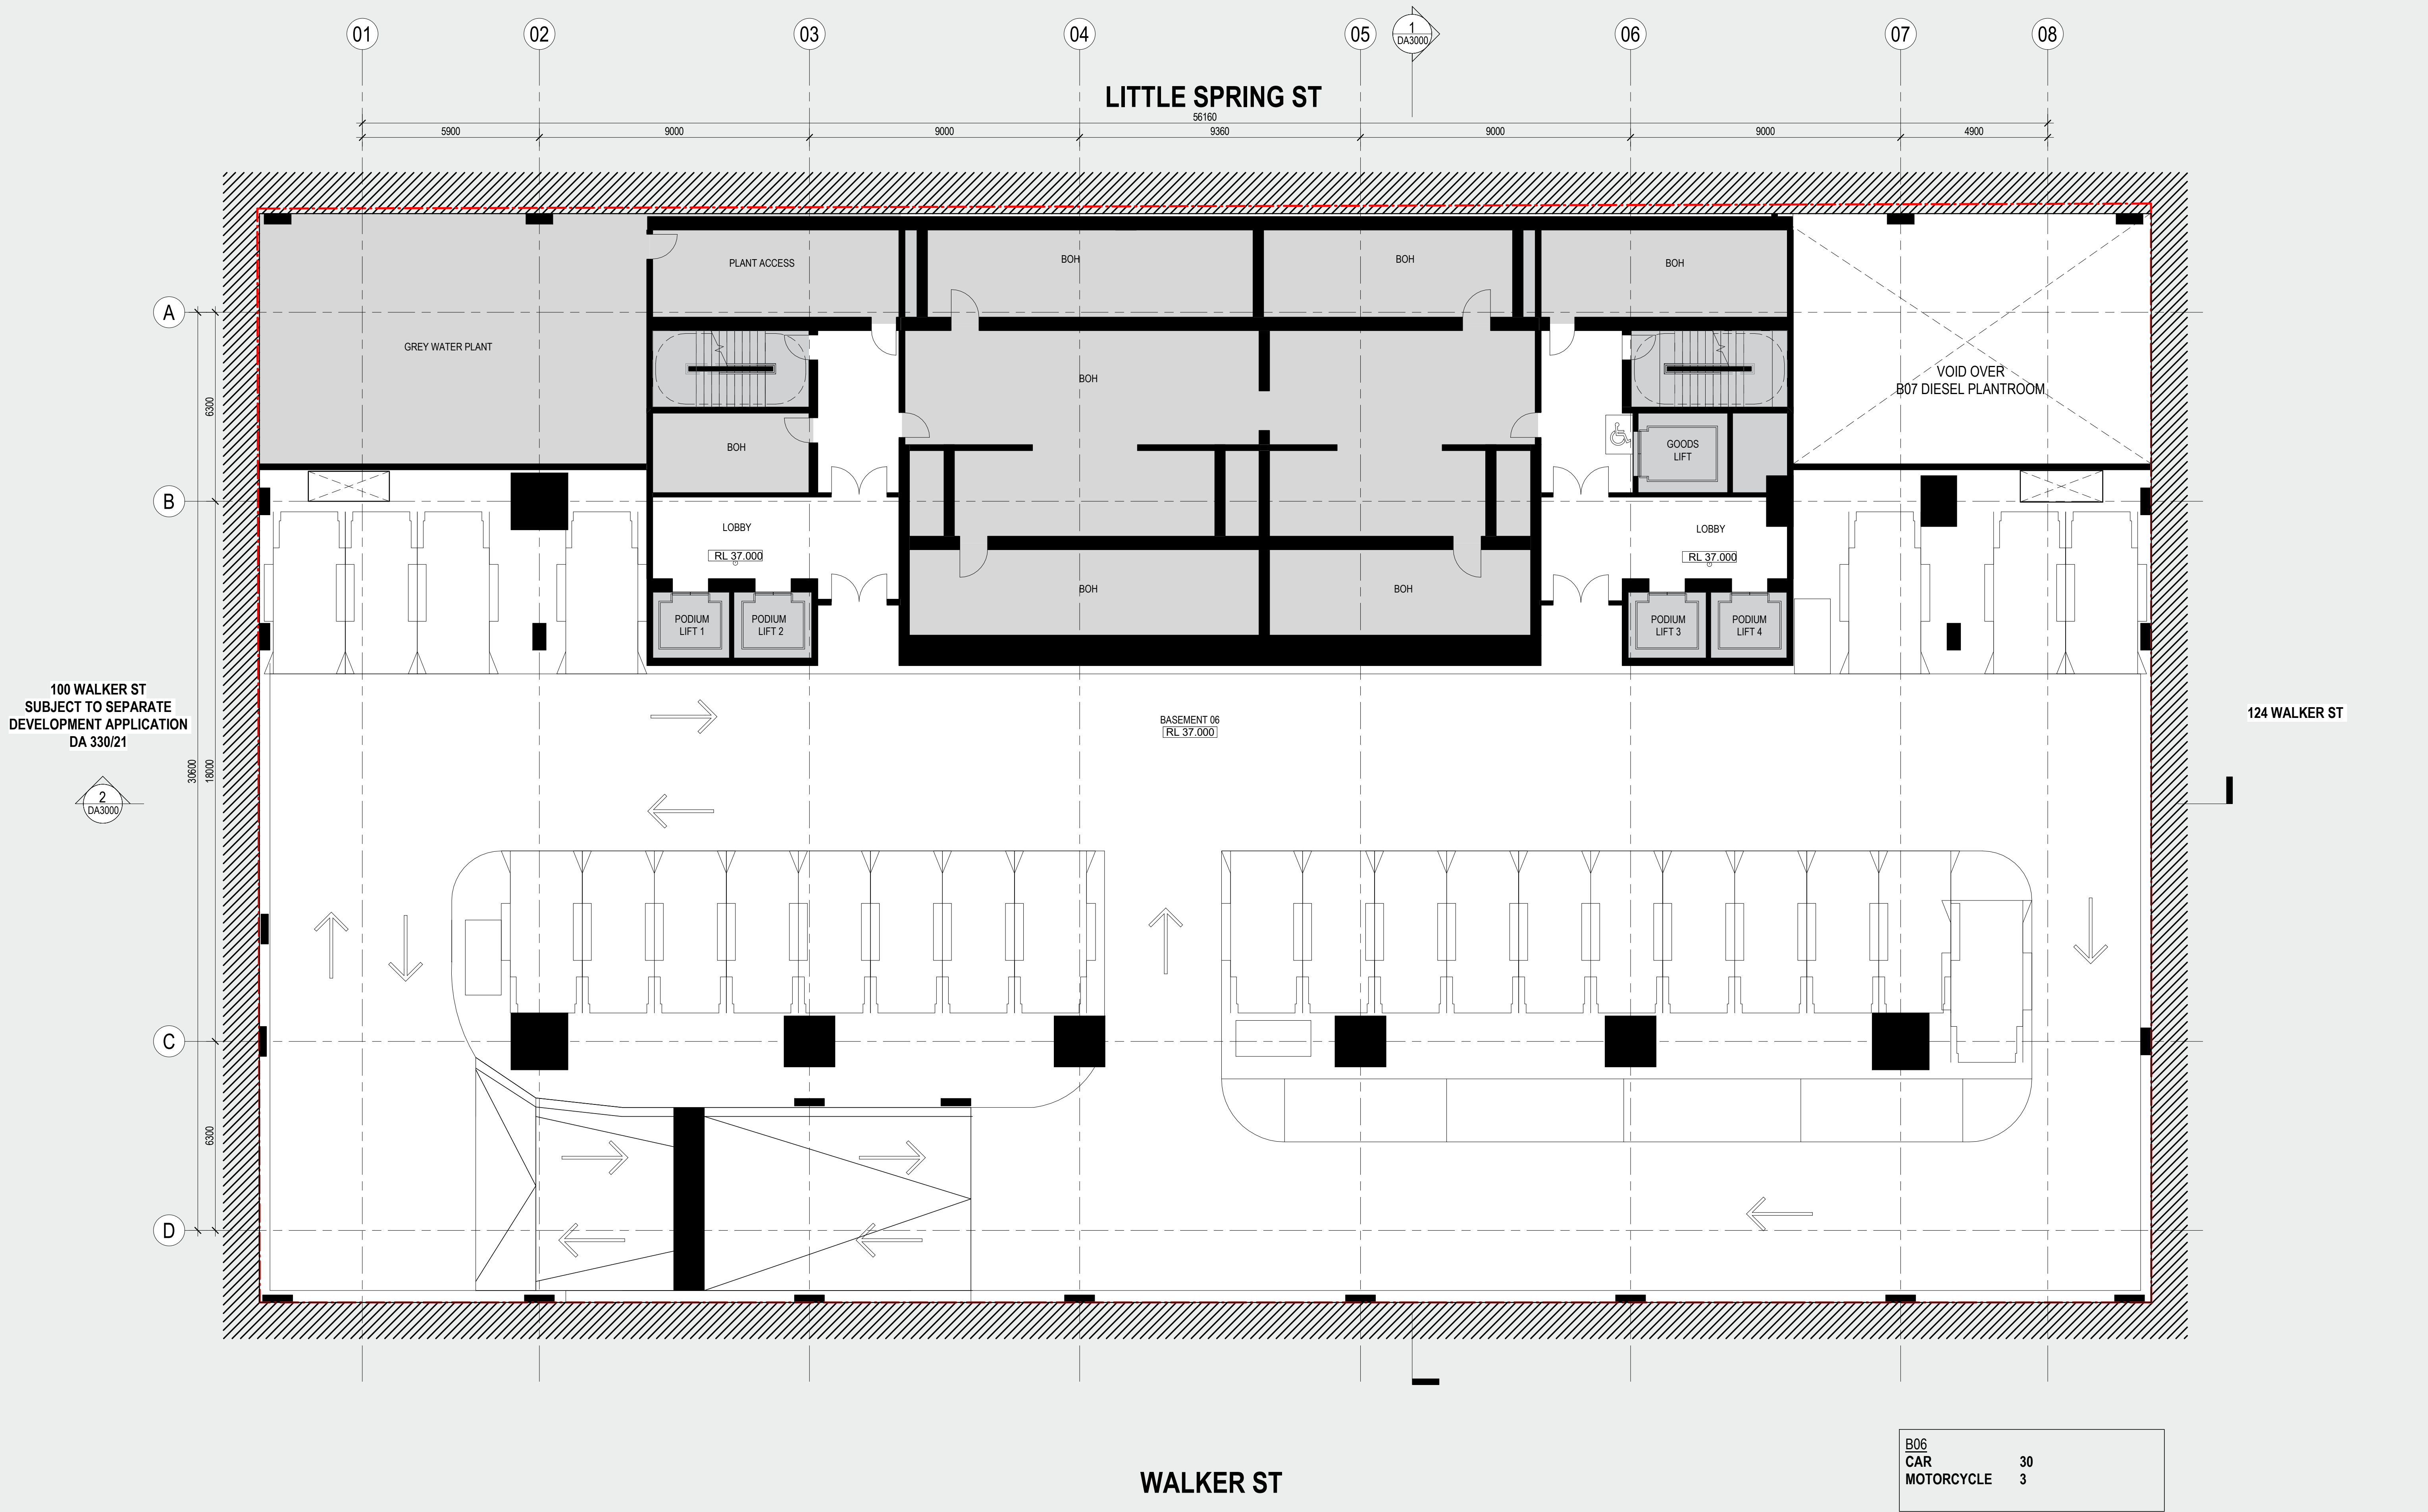

100 WALKER ST
SUBJECT TO SEPARATE
DEVELOPMENT APPLICATION
DA 330/21

124 WALKER ST

WALKER ST

B06	
CAR	30
MOTORCYCLE	3

H


CONSULTANT

Hassell

Hassell LTD ABN 24 007 711 435
Level 2, Pier 8/9, 23 Hickson Rd
Sydney NSW 2000 Australia
T +61 2 9101 2000
F +61 2 9101 2100
sydney@hassellstudio.com
Nominated Architects NSW:
Tony Grist 5350
Glenn Scott 6842
Ross de la Motte 7398

REFERENCE

NORTH

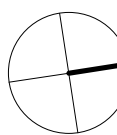

0m 1m 2m 3m 4m

NOTES

1. Do not scale drawing. Written dimensions govern
 2. All dimensions are in millimeters unless noted otherwise
 3. All dimensions shall be verified on site before proceeding with the work. Hassell shall be notified in writing of any discrepancies.
 4. This drawing must be read in conjunction with all relevant contracts, specifications and drawings
- This drawing is an uncontrolled copy. Unless noted otherwise
© Copyright of this drawing is vested in Hassell Ltd.

REV DESCRIPTION

1	DEVELOPMENT APPLICATION
2	DEVELOPMENT APPLICATION
3	DEVELOPMENT APPLICATION
4	DEVELOPMENT APPLICATION
5	DEVELOPMENT APPLICATION
6	DEVELOPMENT APPLICATION

DATE

30.11.20
06.08.21
19.01.22
02.02.22
22.02.22
01.04.22

CLIENT

STOCKLAND

PROJECT
110 Walker Street
NORTH SYDNEY NSW

STATUS

DRAWING TITLE
GA PLAN - B6 - BASEMENT 6

REVIEWED
LV


APPROVED
LW

DRAWING NO.
HAS-AR-DRW-3-DA1101

SCALE @ A1
1 : 100

PROJECT NO.
014831

REV NO.
6

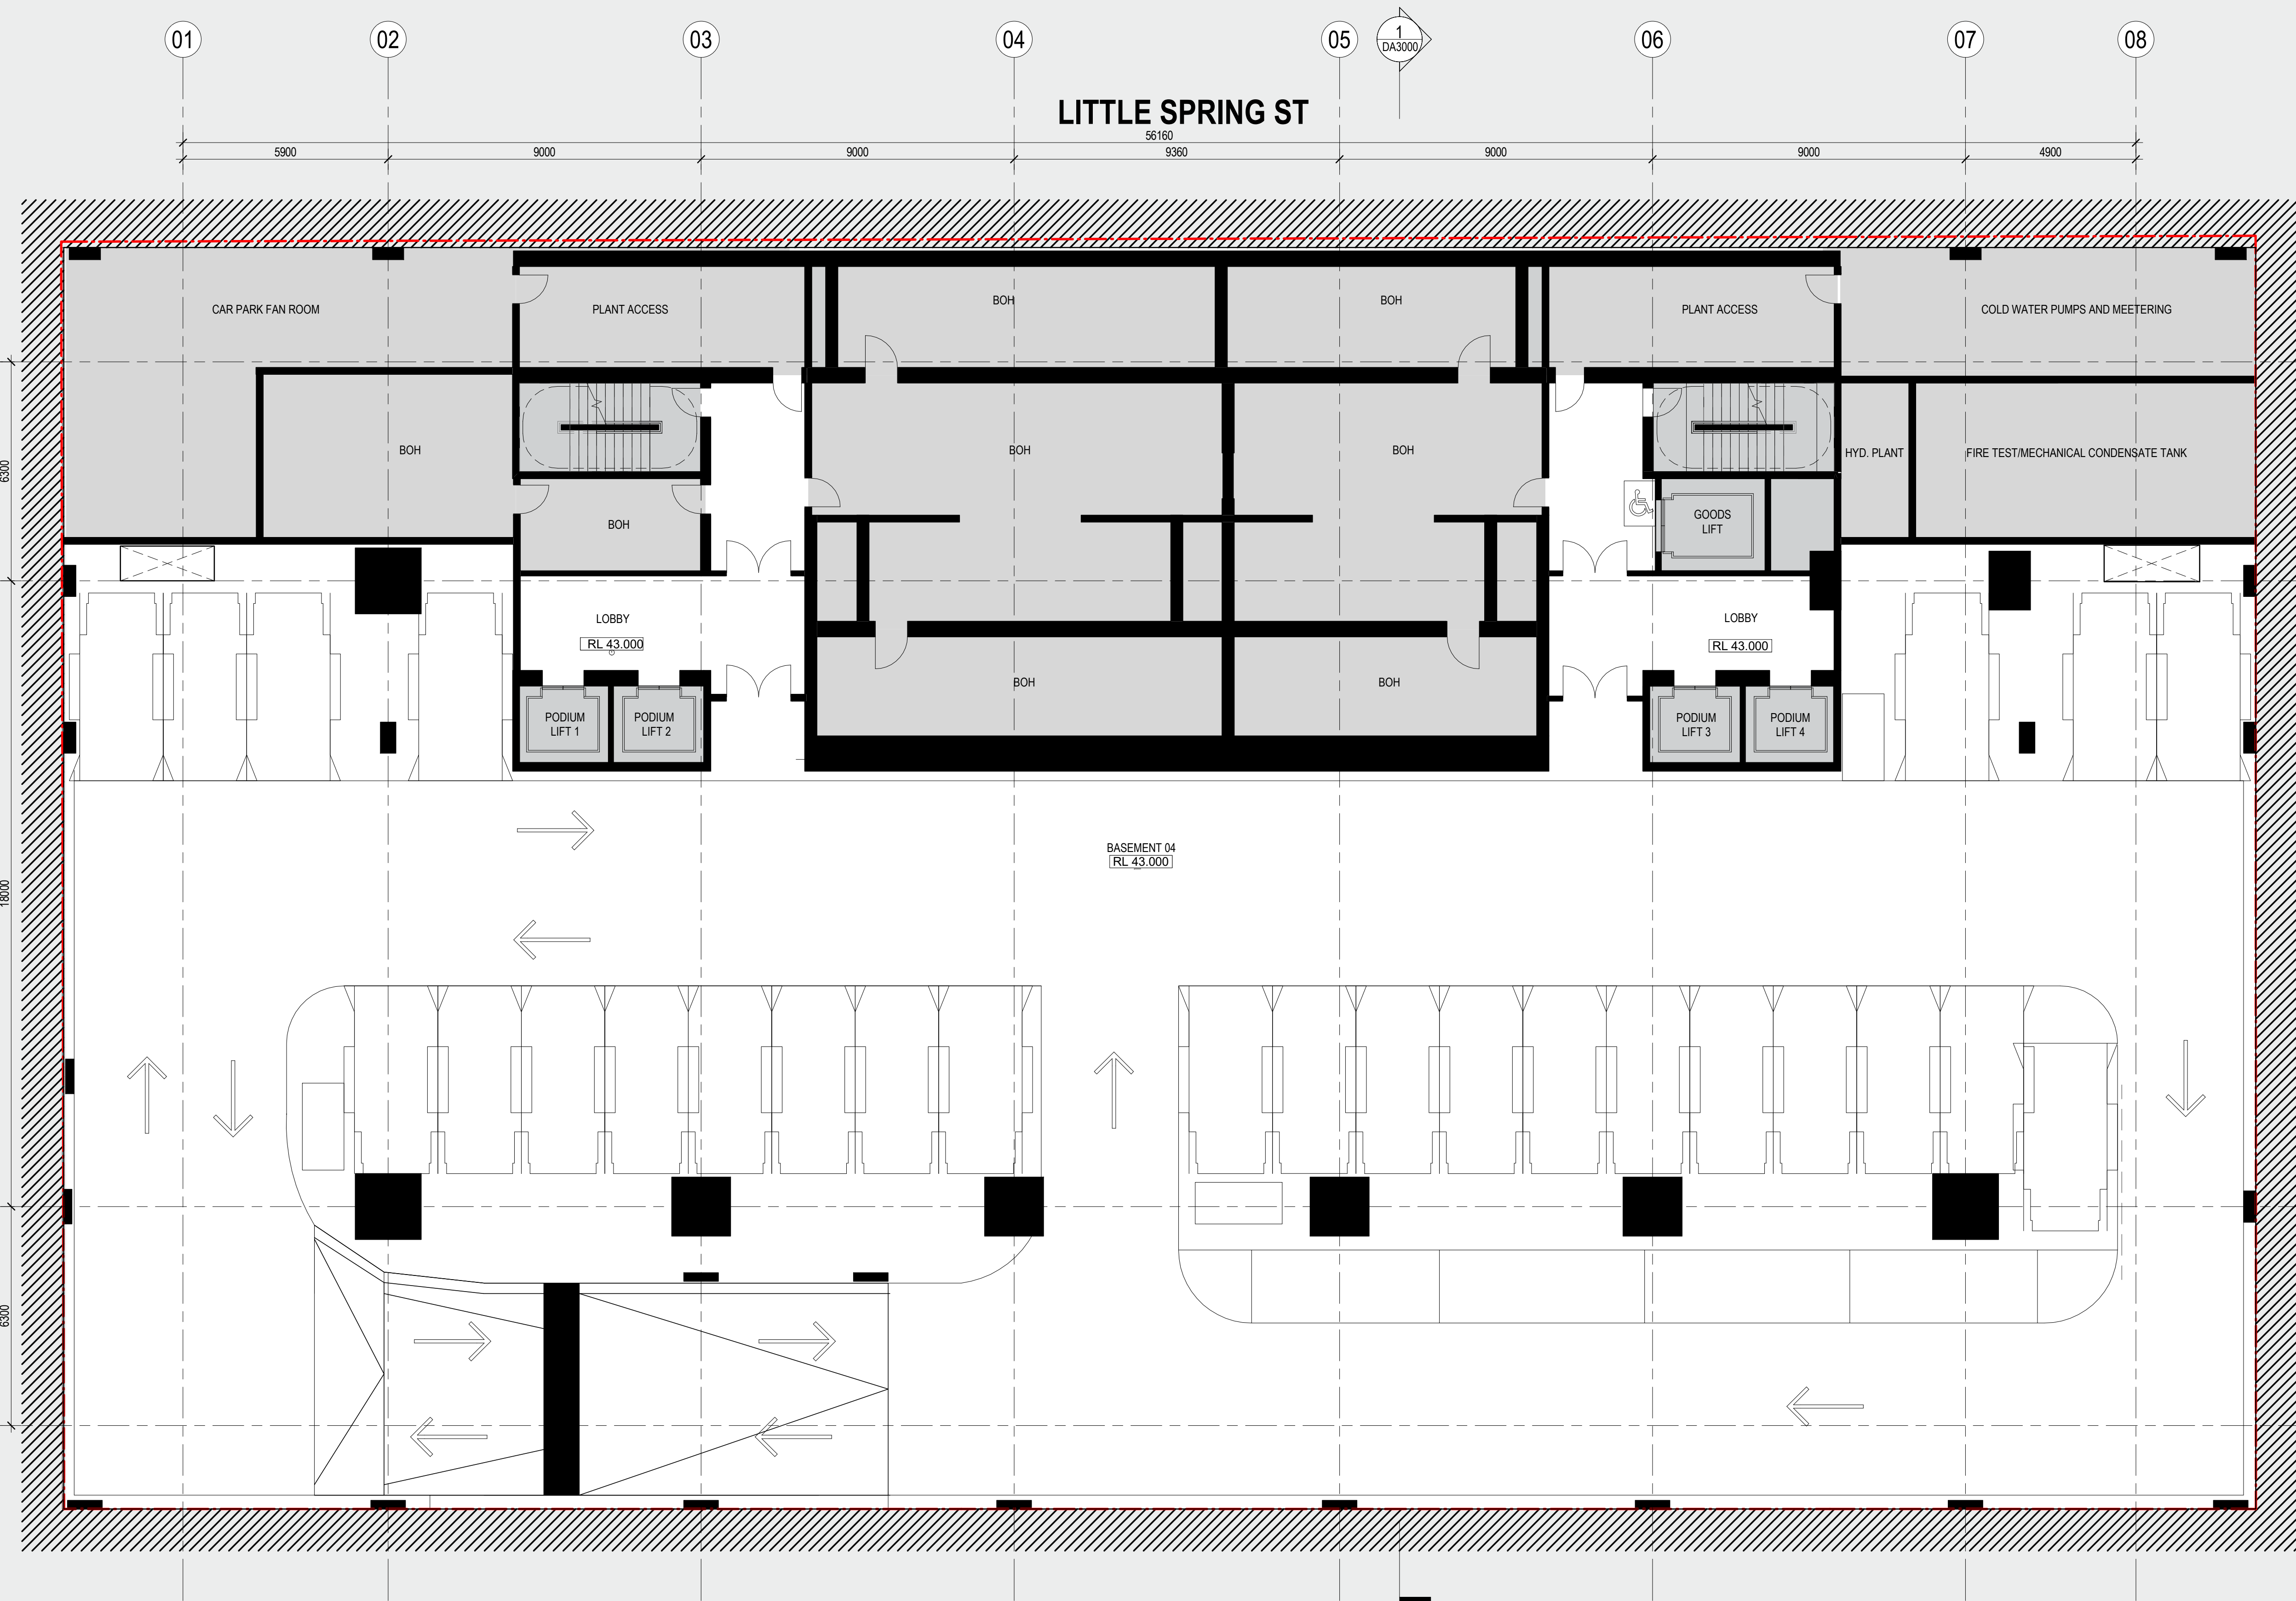

LITTLE SPRING ST

56160
9360

BASEMENT 04
RL 43.000

WALKER ST

B04	
CAR	30
MOTORCYCLE	3

100 WALKER ST
SUBJECT TO SEPARATE
DEVELOPMENT APPLICATION
DA 330/21

124 WALKER ST




CONSULTANT

Hassell LTD ABN 24 007 711 435
Level 2, Pier 8/9, 23 Hickson Rd
Sydney NSW 2000 Australia
T +61 2 9101 2000
F +61 2 9101 2100
sydney@hassellstudio.com
Nominated Architects NSW:
Tony Grist 5350
Glenn Scott 6842
Ross de la Motte 7398

REFERENCE

NORTH

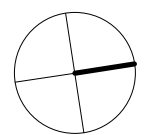

0m 1m 2m 3m 4m

NOTES

1. Do not scale drawing. Written dimensions govern
 2. All dimensions are in millimeters unless noted otherwise
 3. All dimensions shall be verified on site before proceeding with the work. Hassell shall be notified in writing of any discrepancies.
 4. This drawing must be read in conjunction with all relevant contracts, specifications and drawings
- This drawing is an uncontrolled copy. Unless noted otherwise
© Copyright of this drawing is vested in Hassell Ltd.

REV DESCRIPTION

1	DEVELOPMENT APPLICATION
2	DEVELOPMENT APPLICATION
3	DEVELOPMENT APPLICATION
4	DEVELOPMENT APPLICATION
5	DEVELOPMENT APPLICATION
6	DEVELOPMENT APPLICATION

DATE

30.11.20
06.08.21
19.01.22
02.02.22
22.02.22
01.04.22

CLIENT

STOCKLAND

PROJECT
110 Walker Street
NORTH SYDNEY NSW

STATUS

DRAWING TITLE
GA PLAN - B4 - BASEMENT 4

REVIEWED
LV


APPROVED
LW

DRAWING NO.
HAS-AR-DRW-3-DA1103

SCALE @ A1
1 : 100

PROJECT NO.
014831

REV NO.
6

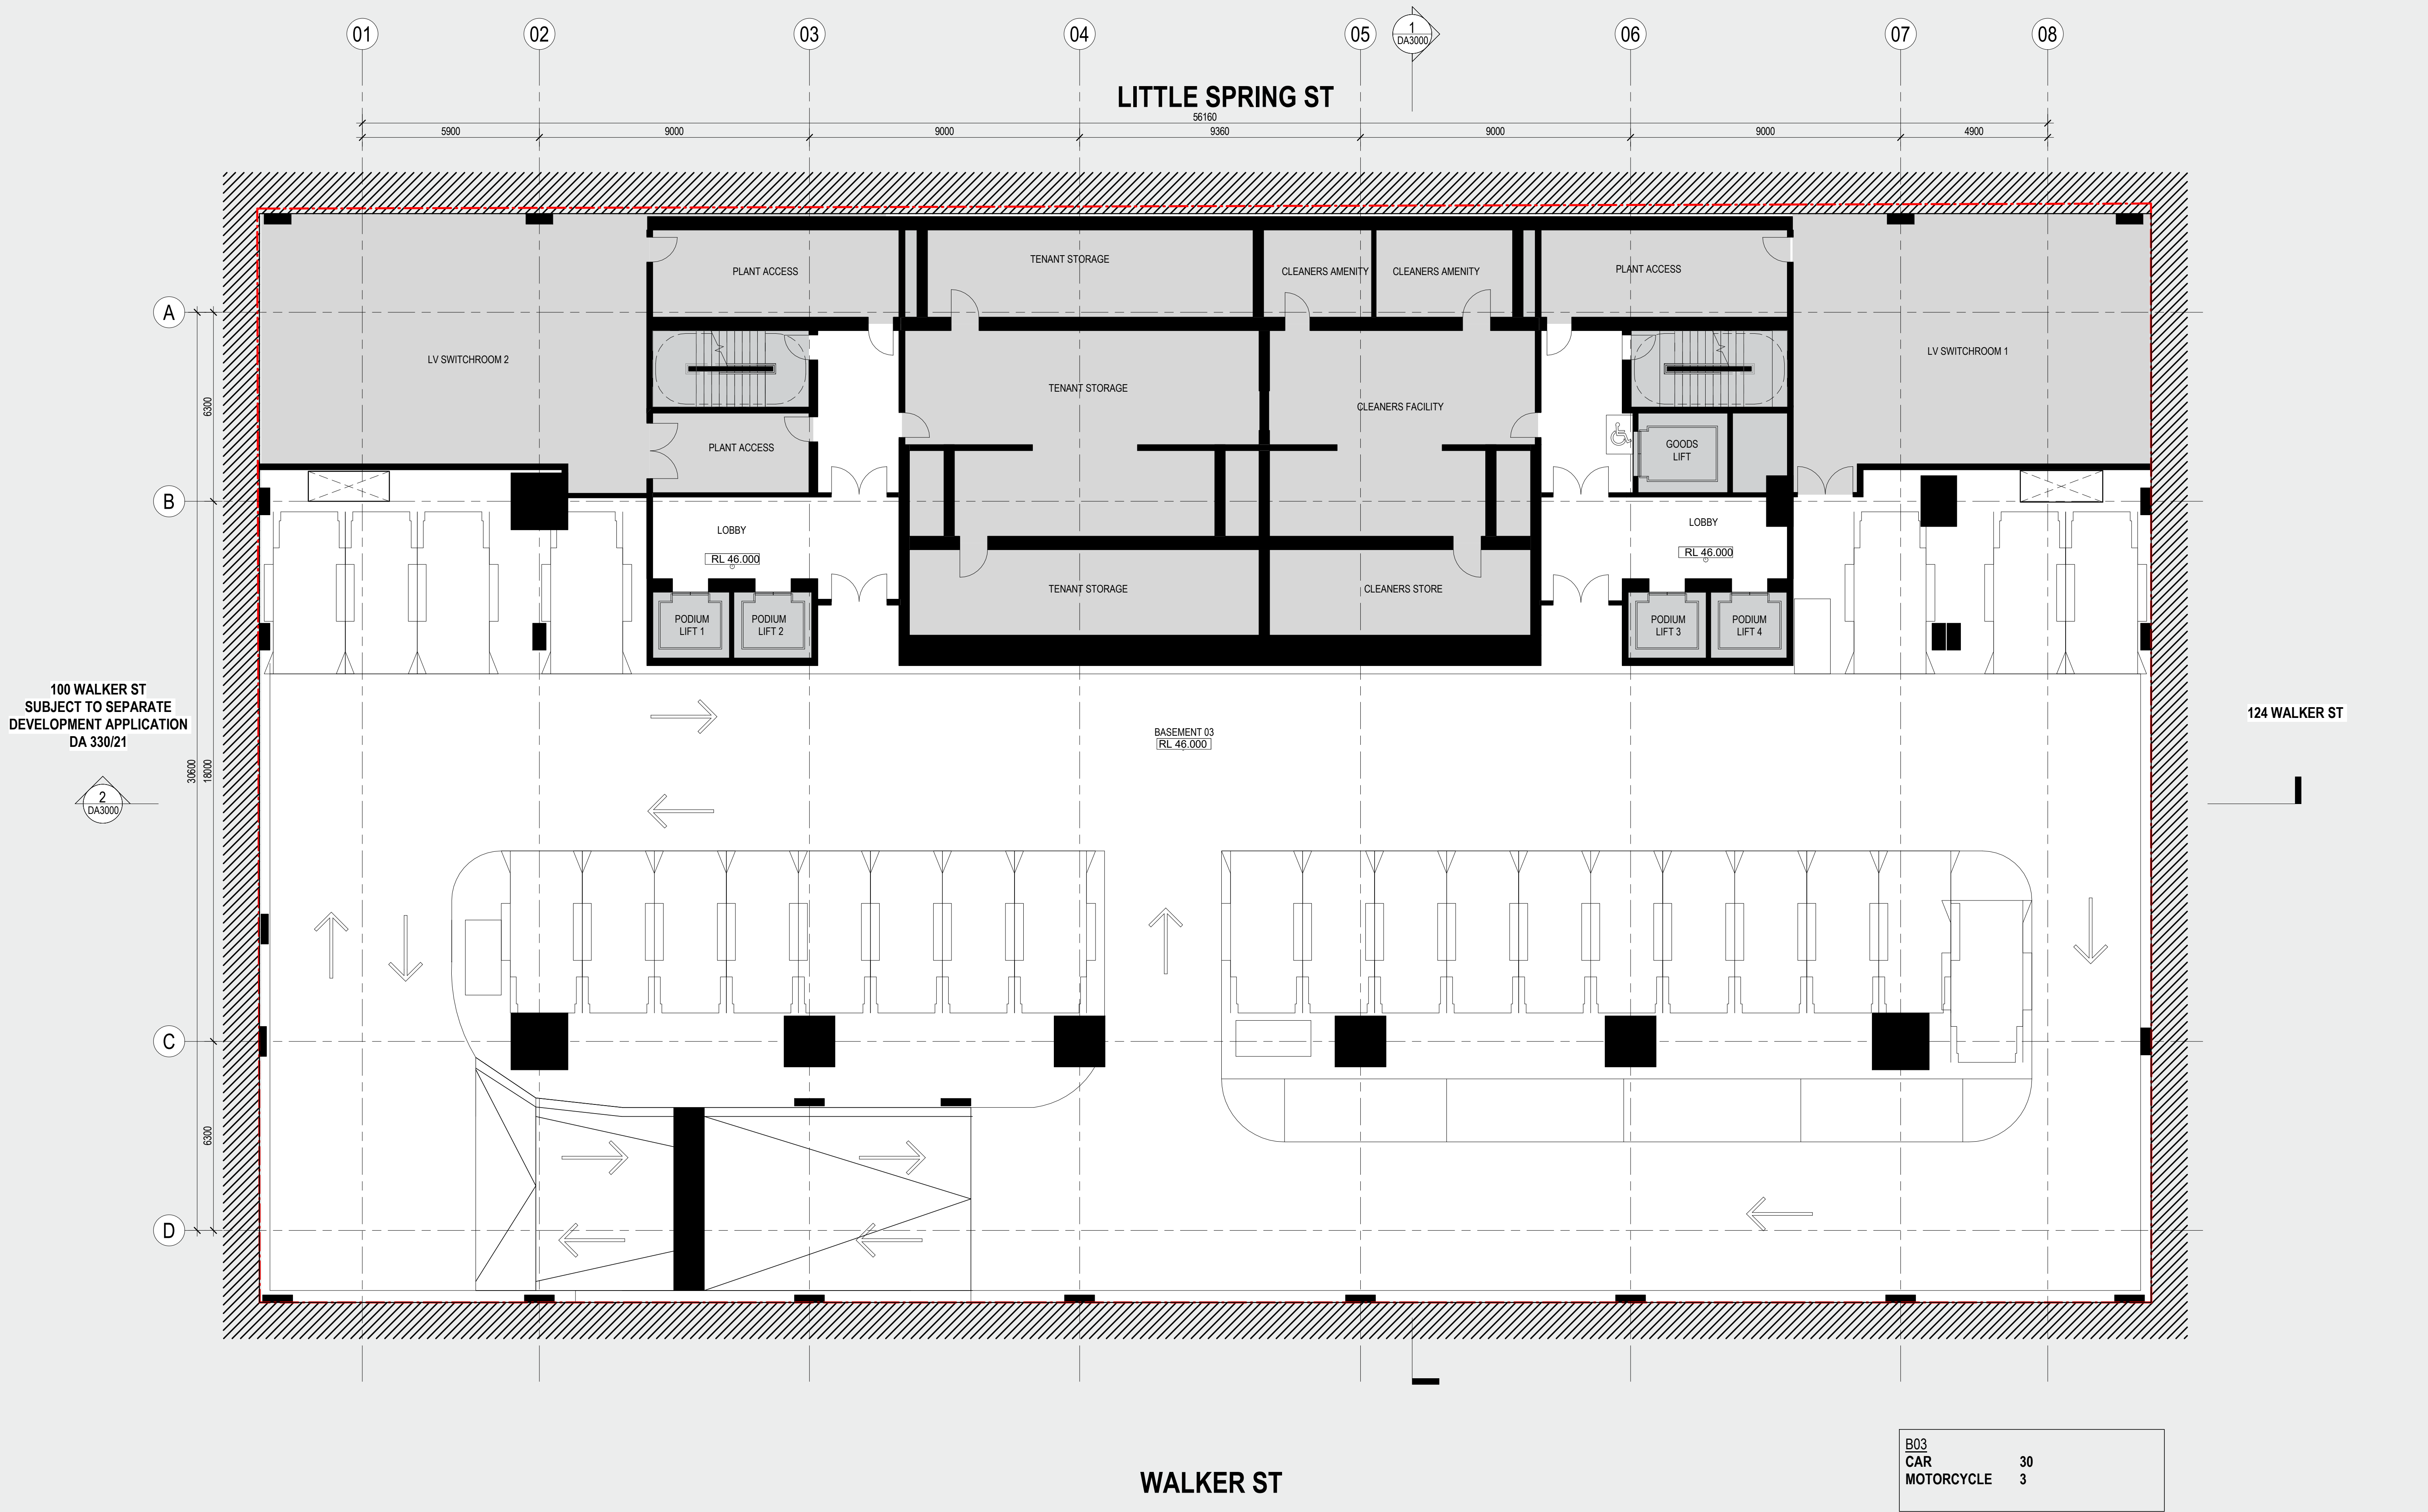

B03	
CAR	30
MOTORCYCLE	3

H


CONSULTANT

Hassell

Hassell LTD ABN 24 007 711 435
Level 2, Pier 8/9, 23 Hickson Rd
Sydney NSW 2000 Australia
T +61 2 9101 2000
F +61 2 9101 2100
sydney@hassellstudio.com
Nominated Architects NSW:
Tony Grist 5350
Glenn Scott 6842
Ross de la Motte 7398

REFERENCE

NORTH

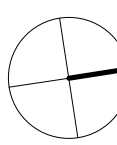

0m 1m 2m 3m 4m

NOTES

1. Do not scale drawing. Written dimensions govern
 2. All dimensions are in millimeters unless noted otherwise
 3. All dimensions shall be verified on site before proceeding with the work. Hassell shall be notified in writing of any discrepancies.
 4. This drawing must be read in conjunction with all relevant contracts, specifications and drawings
- This drawing is an uncontrolled copy. Unless noted otherwise
© Copyright of this drawing is vested in Hassell Ltd.

REV DESCRIPTION

1	DEVELOPMENT APPLICATION
2	DEVELOPMENT APPLICATION
3	DEVELOPMENT APPLICATION
4	DEVELOPMENT APPLICATION
5	DEVELOPMENT APPLICATION
6	DEVELOPMENT APPLICATION

DATE

30.11.20
06.08.21
19.01.22
02.02.22
22.02.22
01.04.22

CLIENT

STOCKLAND

PROJECT
110 Walker Street
NORTH SYDNEY NSW

STATUS

DRAWING TITLE
GA PLAN - B3 - BASEMENT 3

REVIEWED
LV


APPROVED
LW

DRAWING NO.
HAS-AR-DRW-3-DA1104


SCALE @ A1
1 : 100

PROJECT NO.
014831

REV NO.
6

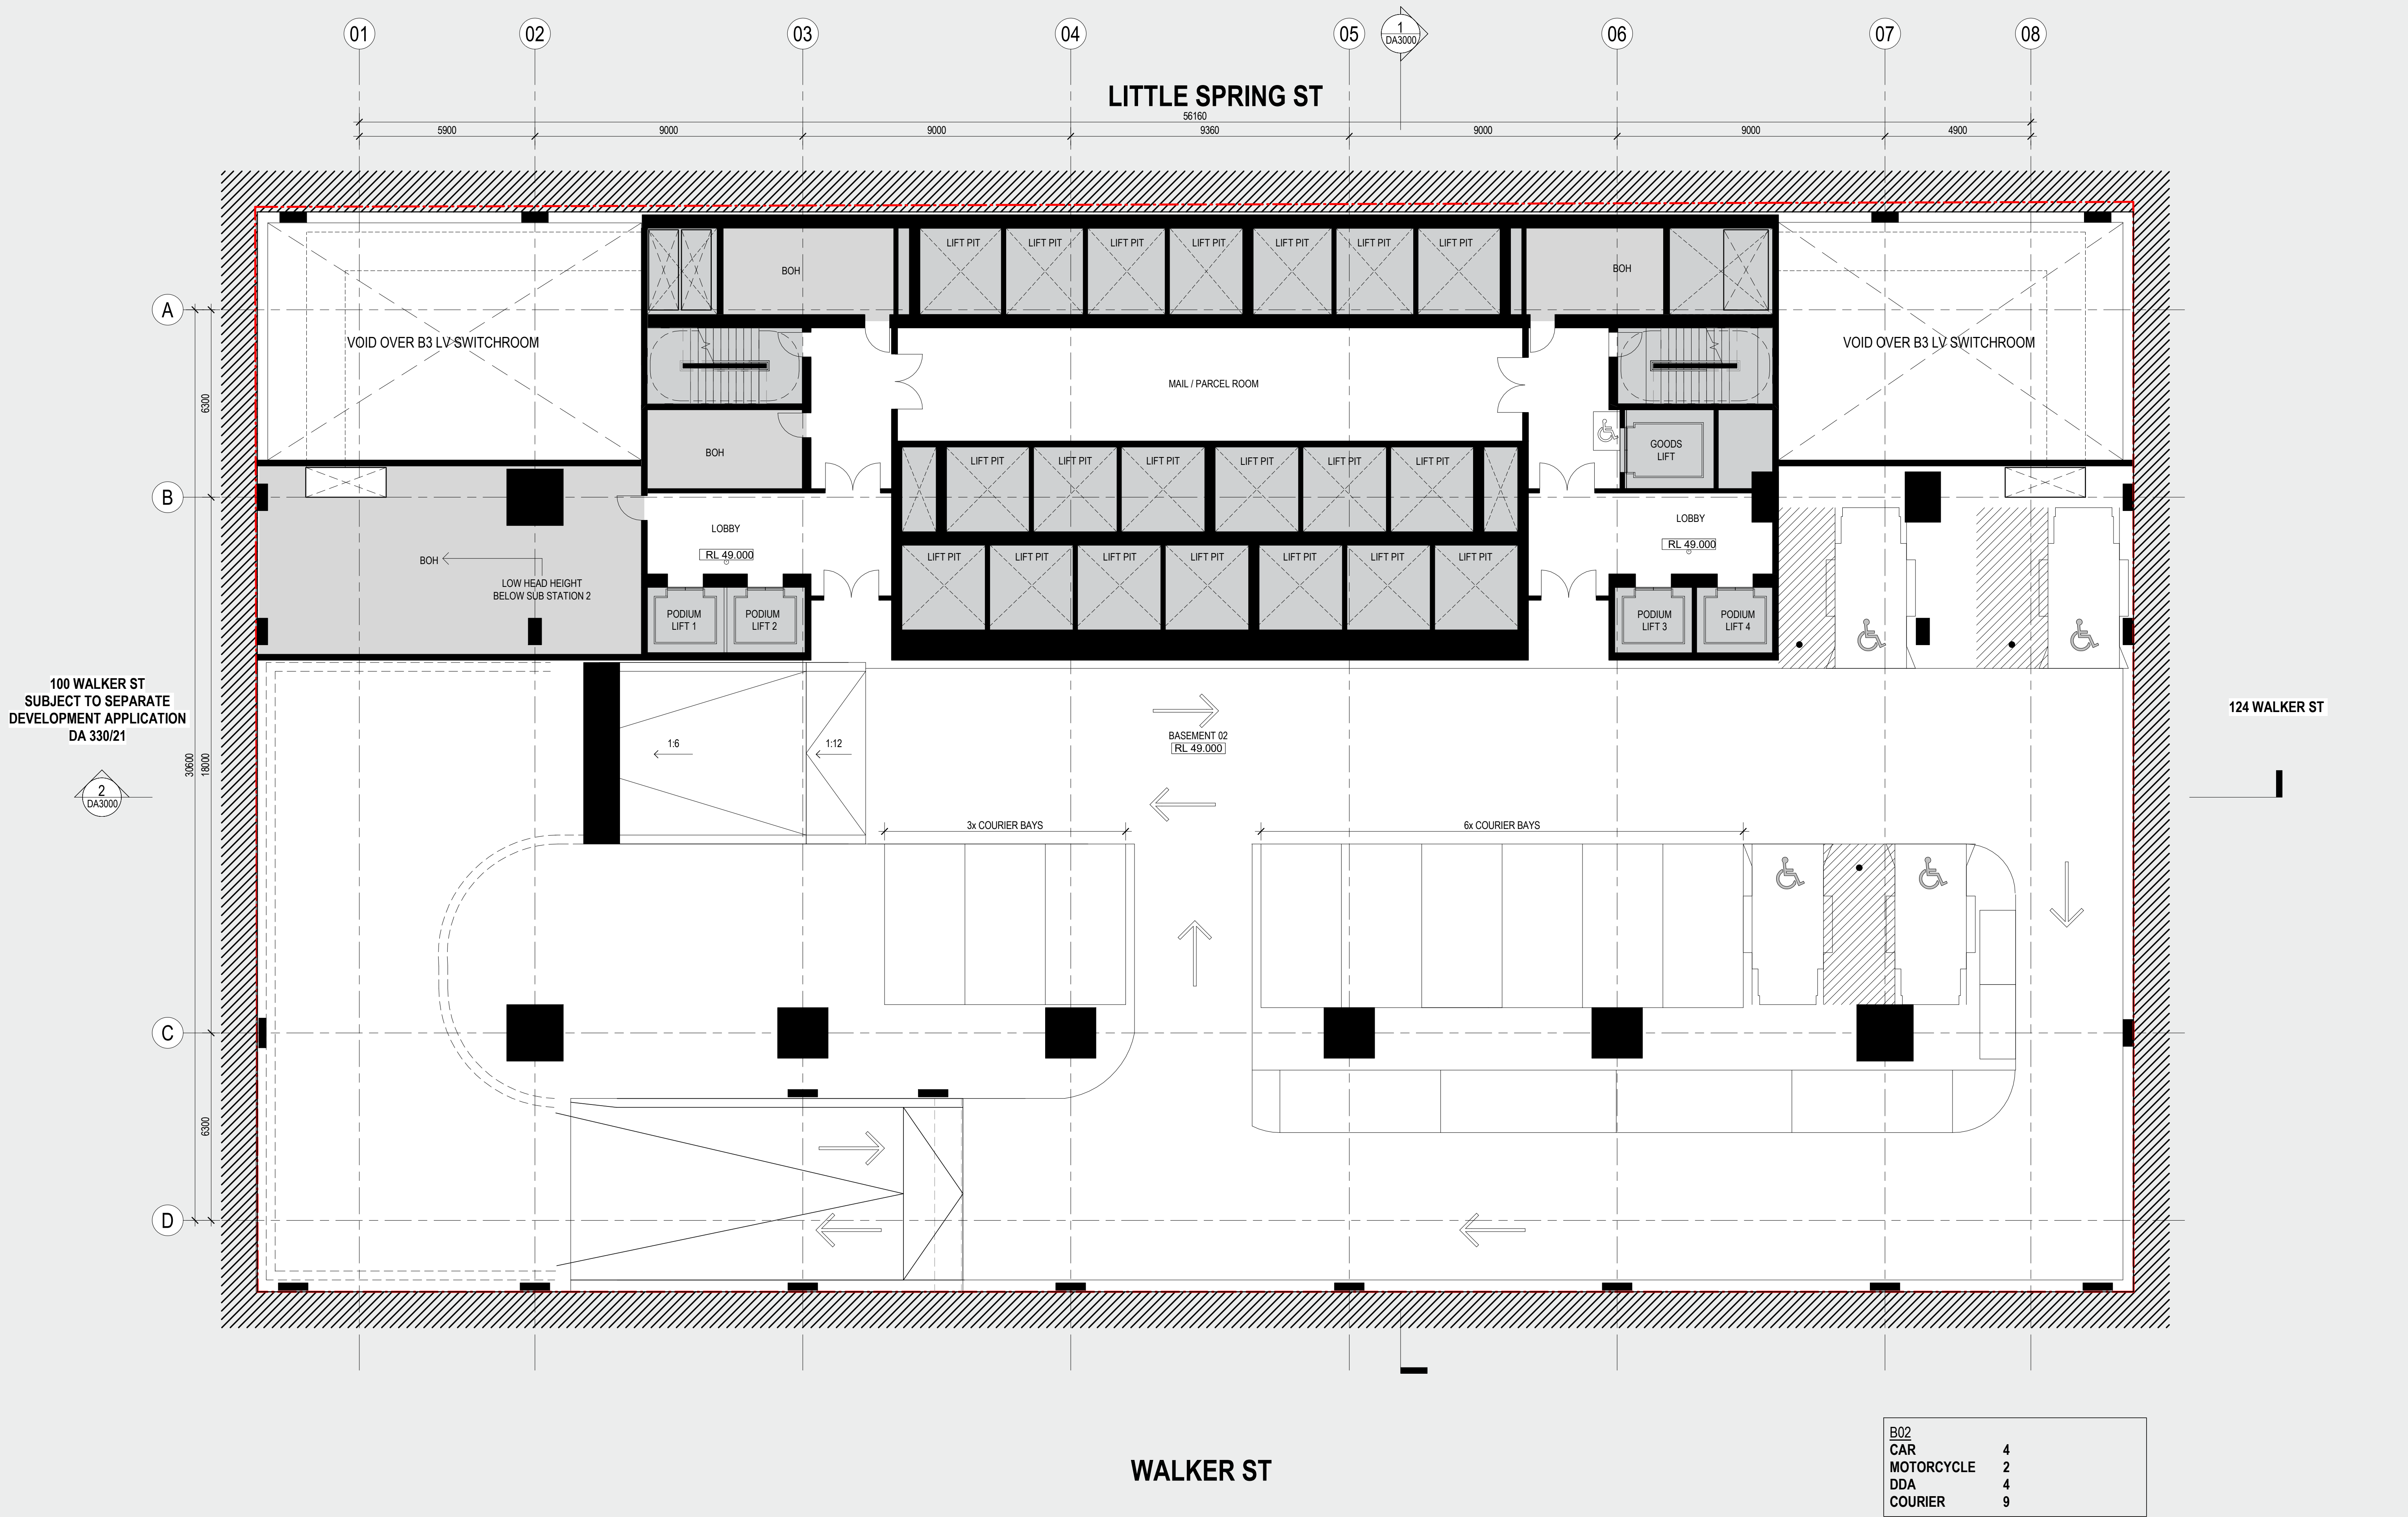

B02	
CAR	4
MOTORCYCLE	2
DDA	4
COURIER	9

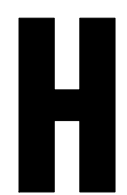


CONSULTANT

Hassell LTD ABN 24 007 711 435
Level 2, Pier 8/9, 23 Hickson Rd
Sydney NSW 2000 Australia
T +61 2 9101 2000
F +61 2 9101 2100
sydney@hassellstudio.com
Nominated Architects NSW:
Tony Grist 5350
Glenn Scott 6842
Ross de la Motte 7398

Hassell

REFERENCE

NORTH

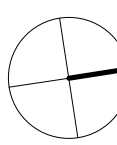

0m 1m 2m 3m 4m

NOTES

1. Do not scale drawing. Written dimensions govern
 2. All dimensions are in millimeters unless noted otherwise
 3. All dimensions shall be verified on site before proceeding with the work. Hassell shall be notified in writing of any discrepancies.
 4. This drawing must be read in conjunction with all relevant contracts, specifications and drawings
- This drawing is an uncontrolled copy. Unless noted otherwise
© Copyright of this drawing is vested in Hassell Ltd.

REV DESCRIPTION

1	DEVELOPMENT APPLICATION
2	DEVELOPMENT APPLICATION
3	DEVELOPMENT APPLICATION
4	DEVELOPMENT APPLICATION
5	DEVELOPMENT APPLICATION
6	DEVELOPMENT APPLICATION

DATE

30.11.20
06.08.21
19.01.22
02.02.22
22.02.22
01.04.22

CLIENT

STOCKLAND

PROJECT
110 Walker Street
NORTH SYDNEY NSW

STATUS

DRAWING TITLE
GA PLAN - B2 - BASEMENT 2

REVIEWED
LV


APPROVED
LW

DRAWING NO.
HAS-AR-DRW-3-DA1105

SCALE @ A1
1 : 100

PROJECT NO.
014831

REV NO.
6

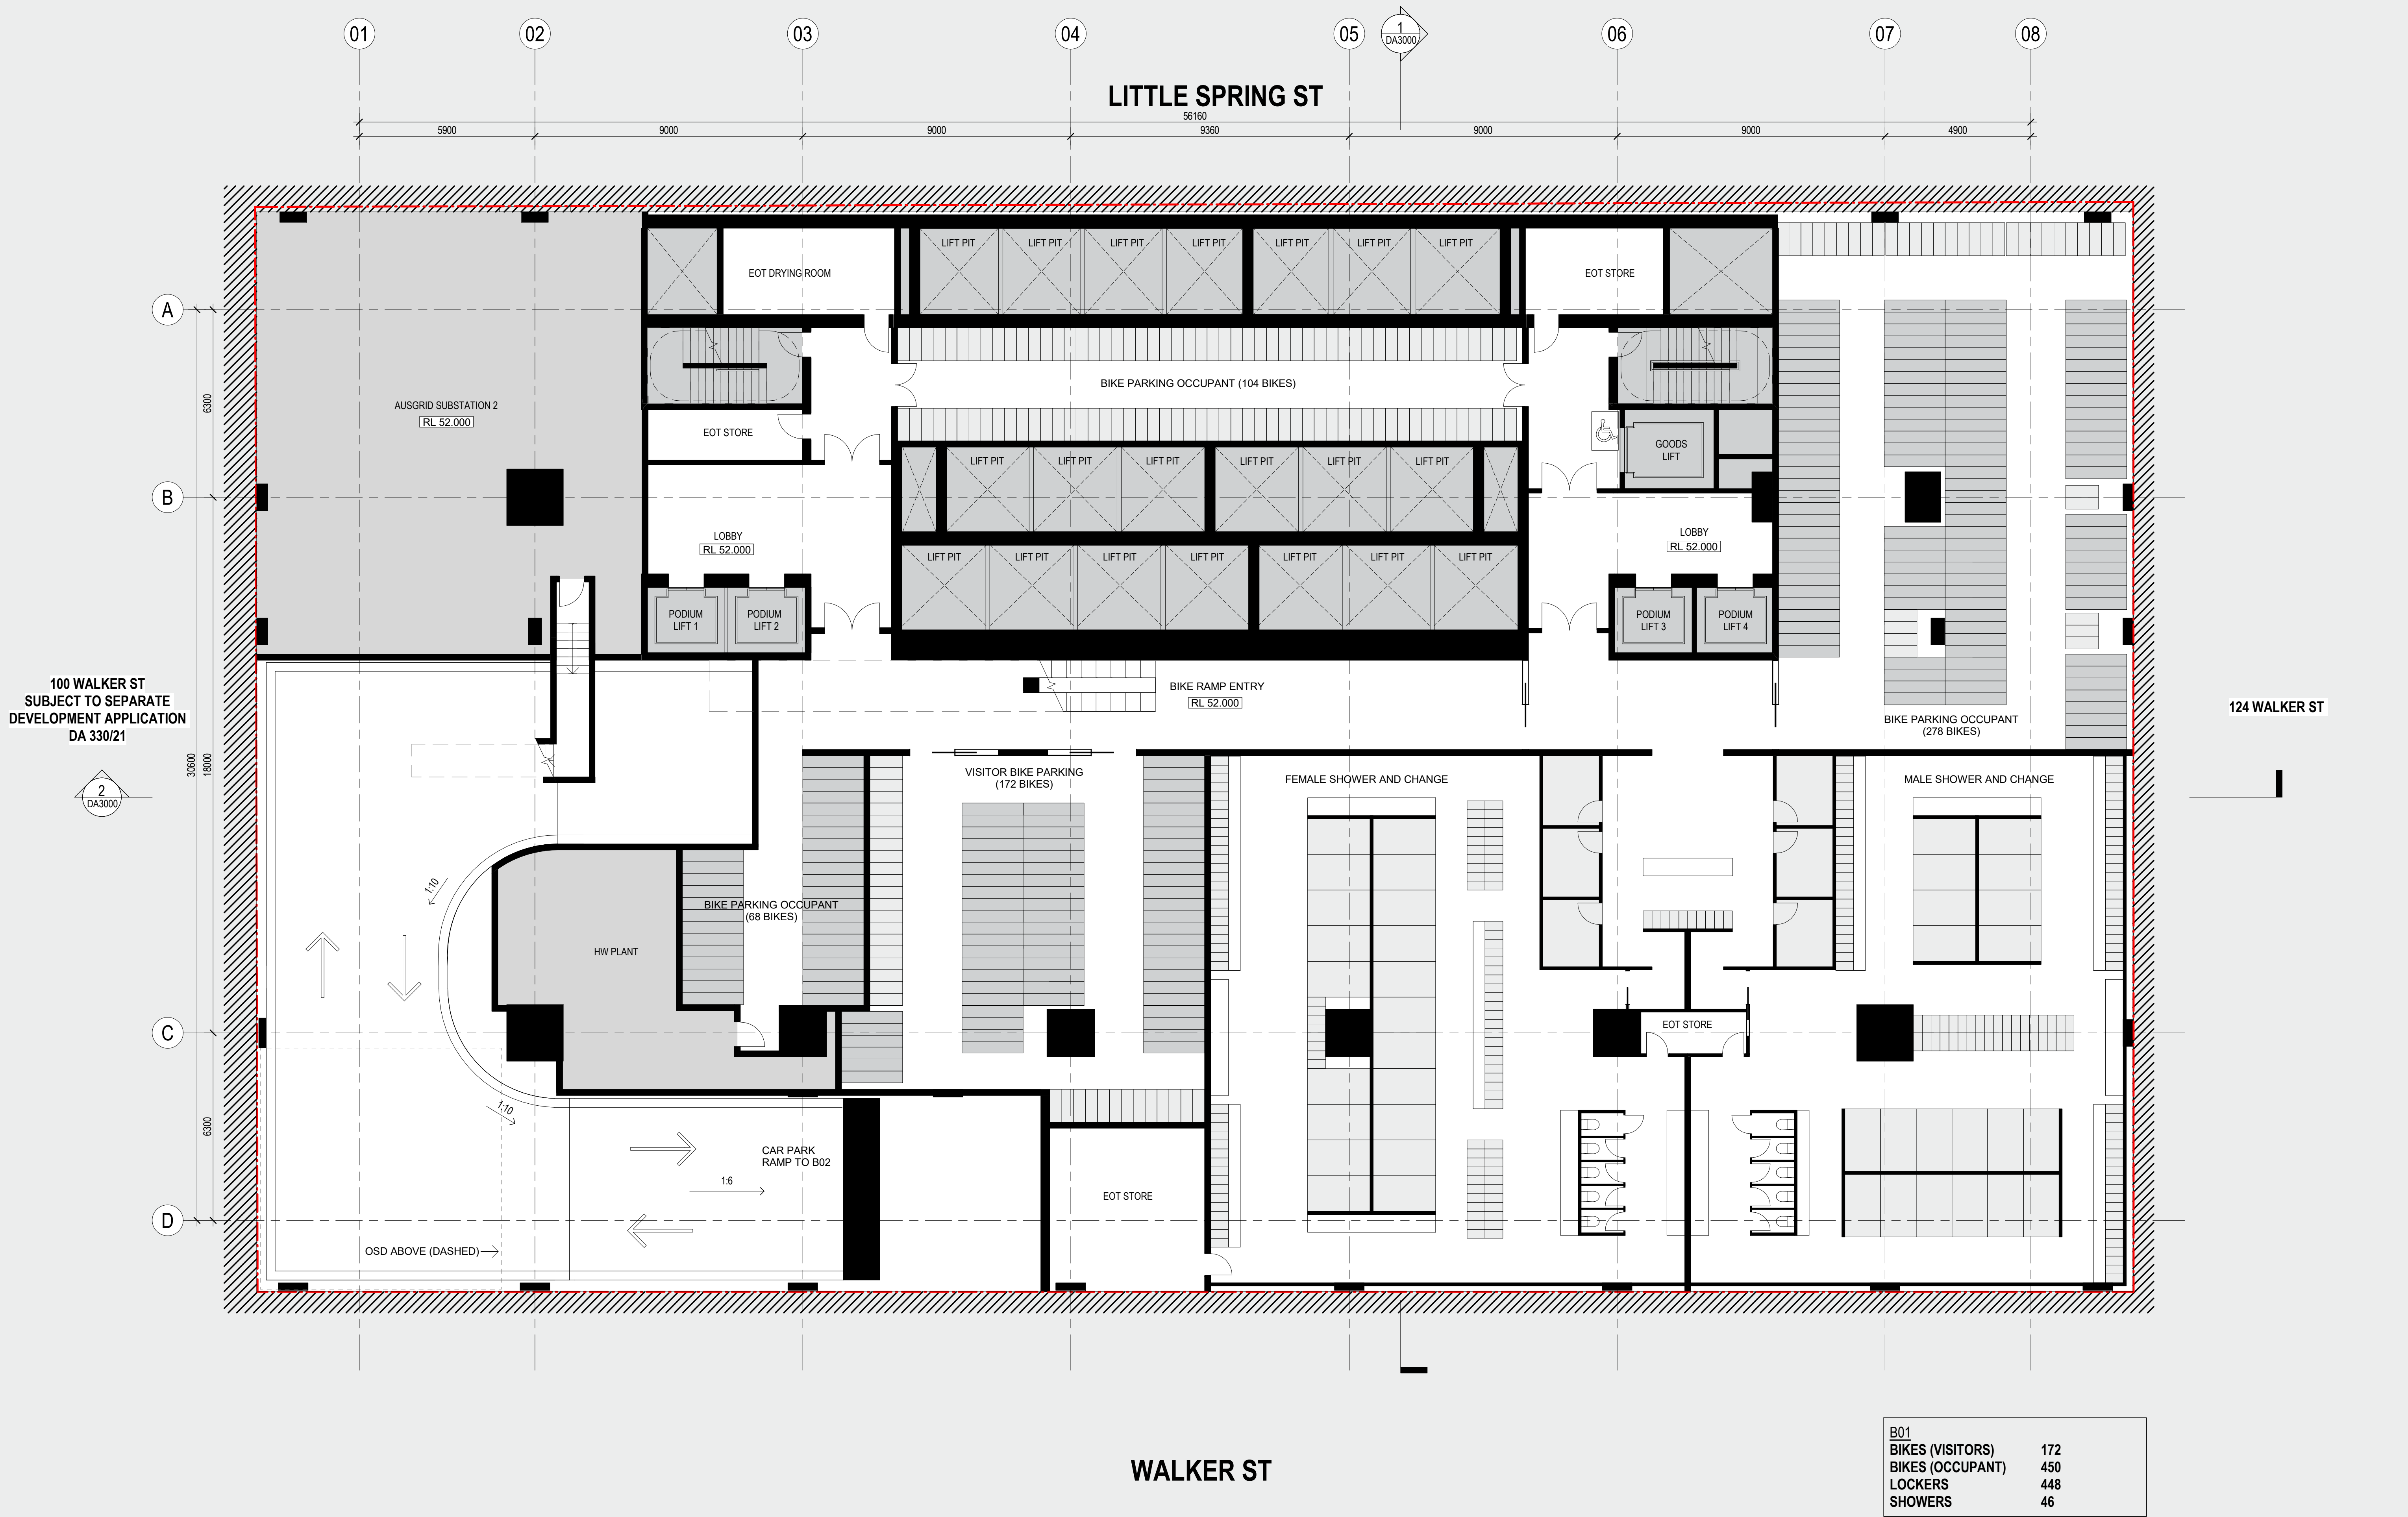

B01	
BIKES (VISITORS)	172
BIKES (OCCUPANT)	450
LOCKERS	448
SHOWERS	46

H


CONSULTANT

Hassell

Hassell LTD ABN 24 007 711 435
Level 2, Pier 8/9, 23 Hickson Rd
Sydney NSW 2000 Australia
T +61 2 9101 2000
F +61 2 9101 2100
sydney@hassellstudio.com
Nominated Architects NSW:
Tony Grist 5350
Glenn Scott 6842
Ross de la Motte 7398

REFERENCE

NORTH

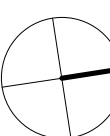

0m 1m 2m 3m 4m

NOTES

1. Do not scale drawing. Written dimensions govern
 2. All dimensions are in millimeters unless noted otherwise
 3. All dimensions shall be verified on site before proceeding with the work. Hassell shall be notified in writing of any discrepancies.
 4. This drawing must be read in conjunction with all relevant contracts, specifications and drawings
- This drawing is an uncontrolled copy. Unless noted otherwise
© Copyright of this drawing is vested in Hassell Ltd.

REV DESCRIPTION

1	DEVELOPMENT APPLICATION
2	DEVELOPMENT APPLICATION
3	DEVELOPMENT APPLICATION
4	DEVELOPMENT APPLICATION
5	DEVELOPMENT APPLICATION
6	DEVELOPMENT APPLICATION

DATE

30.11.20
06.08.21
19.01.22
02.02.22
22.02.22
01.04.22

CLIENT

STOCKLAND

PROJECT
110 Walker Street
NORTH SYDNEY NSW

STATUS

DRAWING TITLE
GA PLAN - B1 - BASEMENT 1

REVIEWED
LV


APPROVED
LW

DRAWING NO.
HAS-AR-DRW-3-DA1106


SCALE @ A1
1 : 100

PROJECT NO.
014831

REV NO.
6

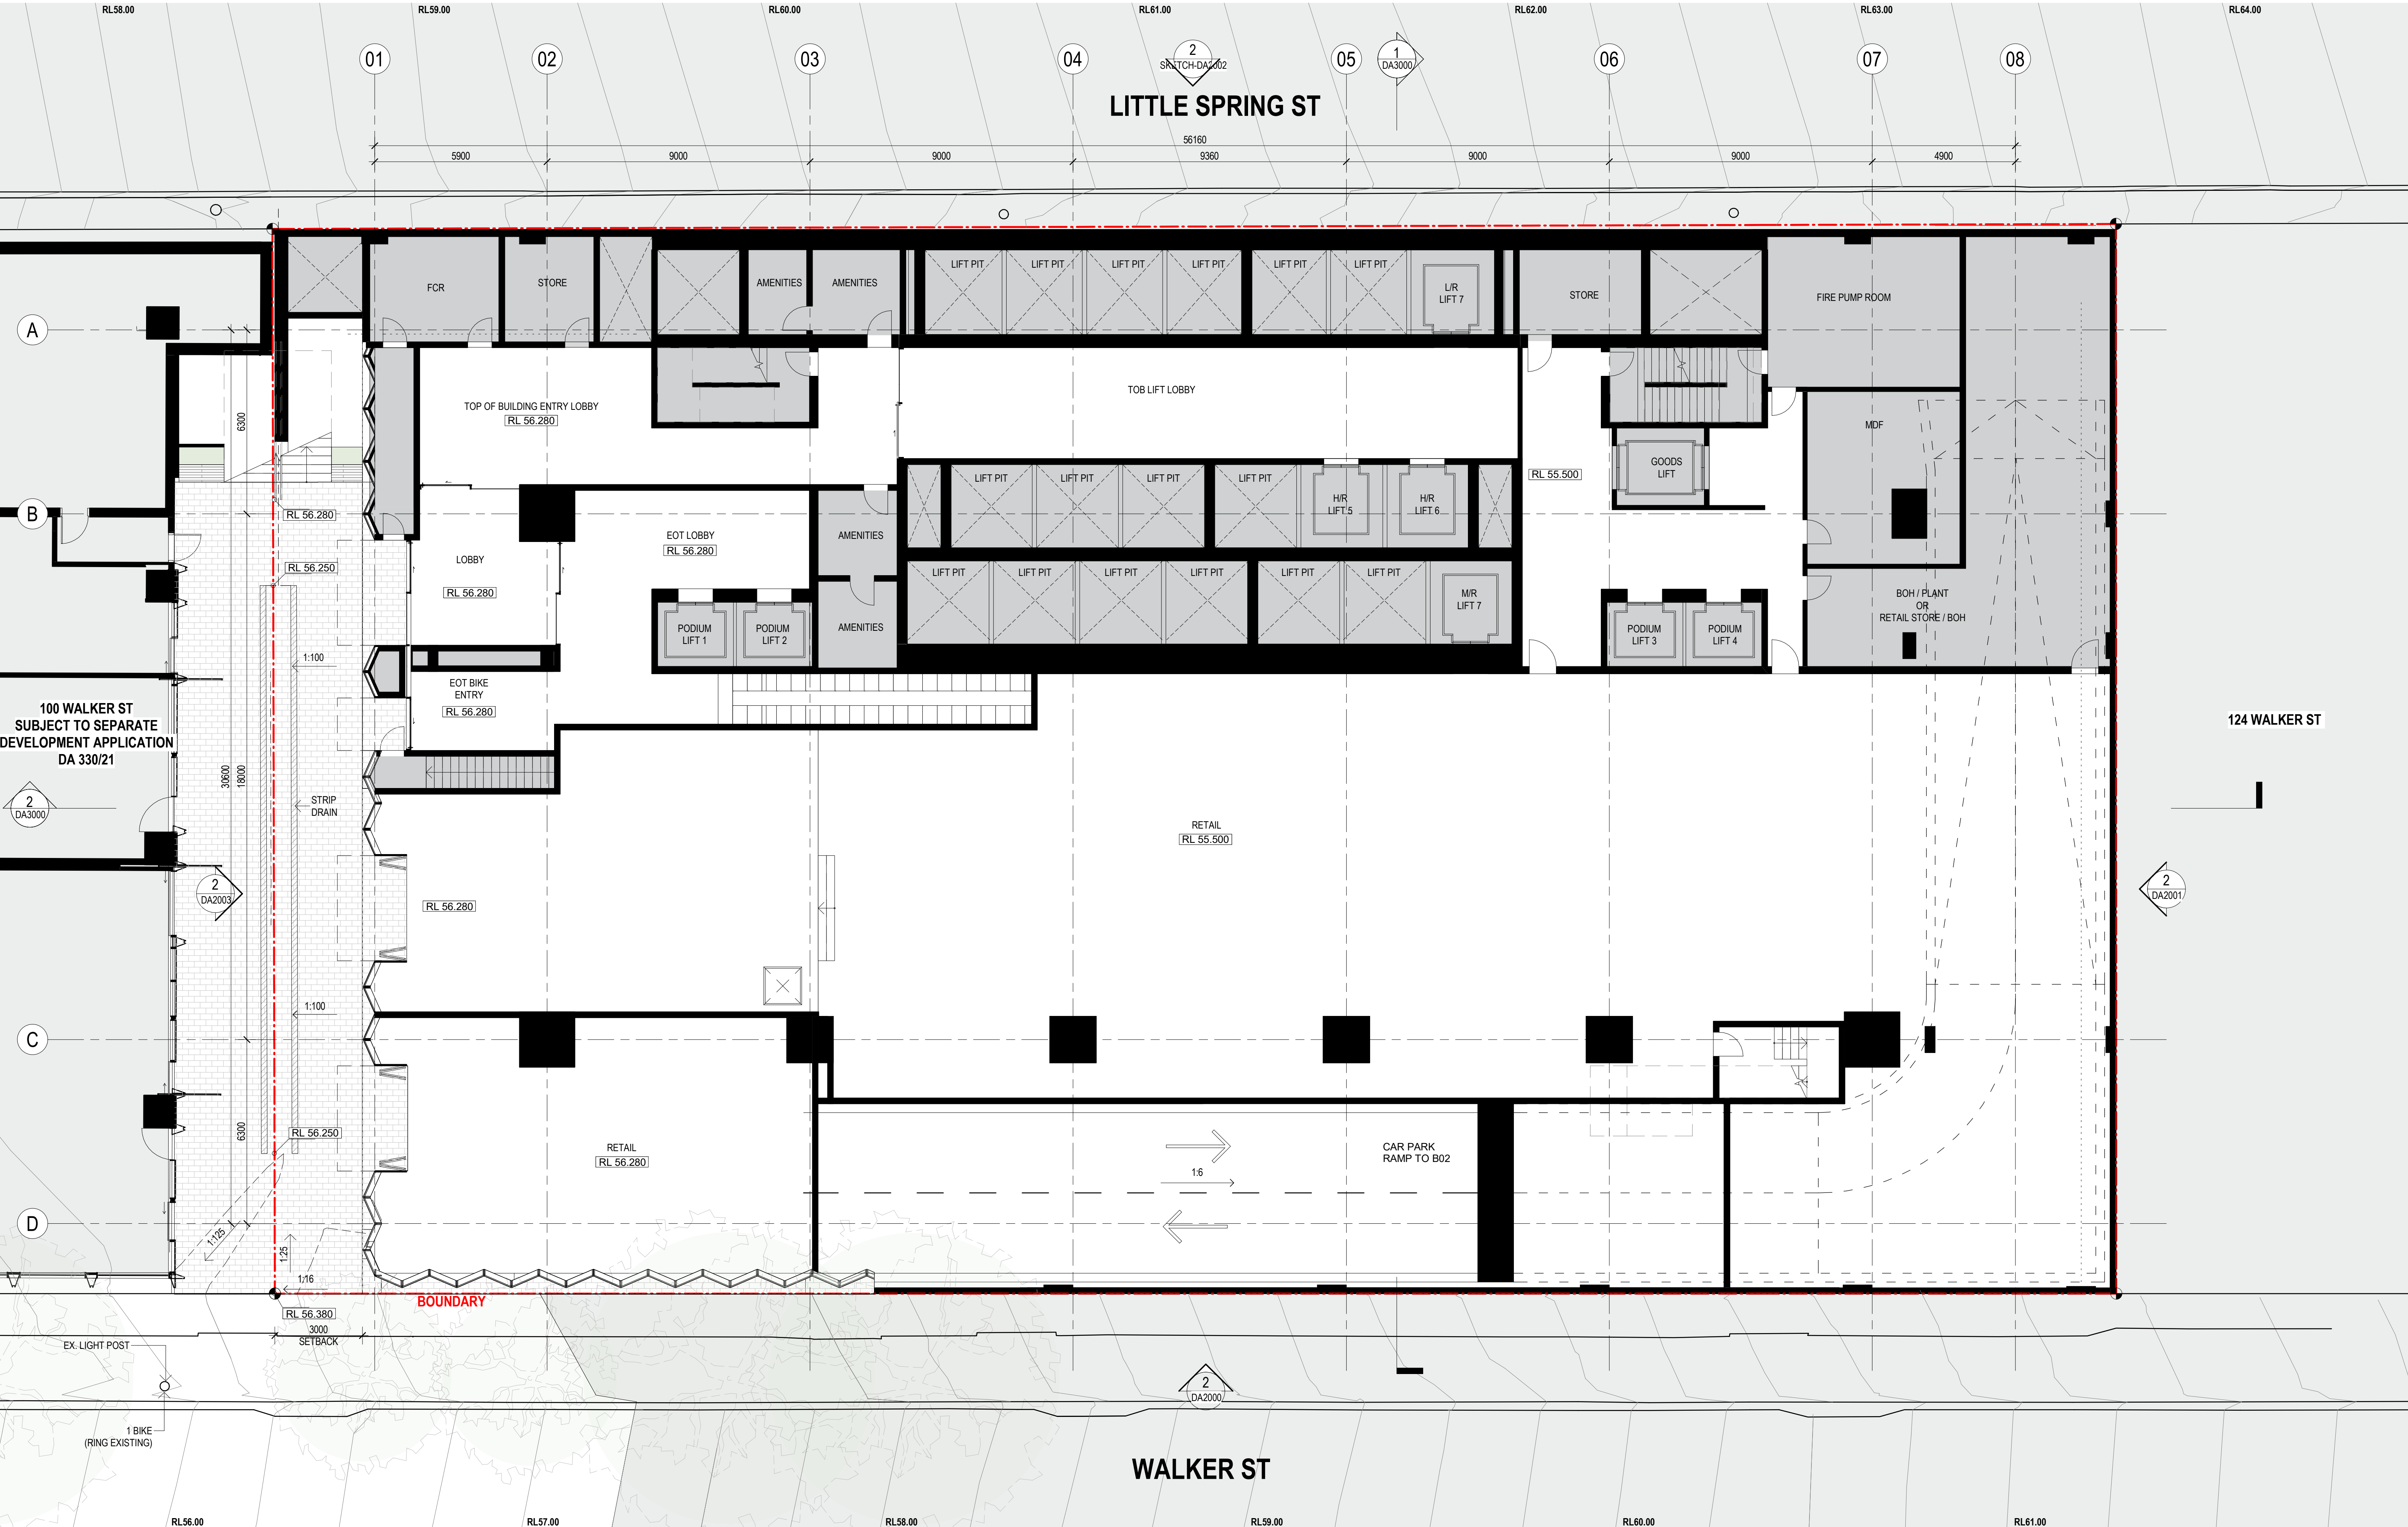

LOWER GROUND LEVEL DELETED DUE TO UPDATED LOADING DOCK AND VEHICLE ENTRY DESIGNS
PAGE LEFT INTENTIONALLY BANK

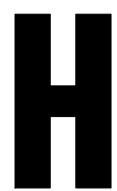


CONSULTANT

Hassell

Hassell LTD ABN 24 007 711 435
Level2, Pier 8/9,23 Hickson Rd
Sydney NSW 2000 Australia
T +61 2 9101 2000
F +61 2 9101 2100
sydney@hassellstudio.com
Nominated Architects NSW:
Tony Grist 5350
Glenn Scott 6842
Ross de la Motte 7398

REFERENCE

NORTH

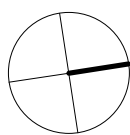

0m 1m 2m 3m 4m

NOTES

1. Do not scale drawing. Written dimensions govern
2. All dimensions are in millimeters unless noted otherwise
3. All dimensions shall be verified on site before proceeding with the work. Hassell shall be notified in writing of any discrepancies.
4. This drawing must be read in conjunction with all relevant contracts, specifications and drawings

This drawing is an uncontrolled copy. Unless noted otherwise
© Copyright of this drawing is vested in Hassell Ltd.

REV DESCRIPTION

1	DEVELOPMENT APPLICATION
2	DEVELOPMENT APPLICATION
3	DEVELOPMENT APPLICATION
4	DEVELOPMENT APPLICATION
5	DEVELOPMENT APPLICATION
6	DEVELOPMENT APPLICATION

DATE

30.11.20
06.06.21
19.01.22
02.02.22
22.02.22
01.04.22

CLIENT

STOCKLAND

PROJECT

110 Walker Street
NORTH SYDNEY NSW

STATUS

DRAWING TITLE
PLAN DELETED

REVIEWED

LV

APPROVED

LW

DRAWING NO.

HAS-AR-DRW-3-DA1108


SCALE @ A1

PROJECT NO.

014831

REV NO.

6

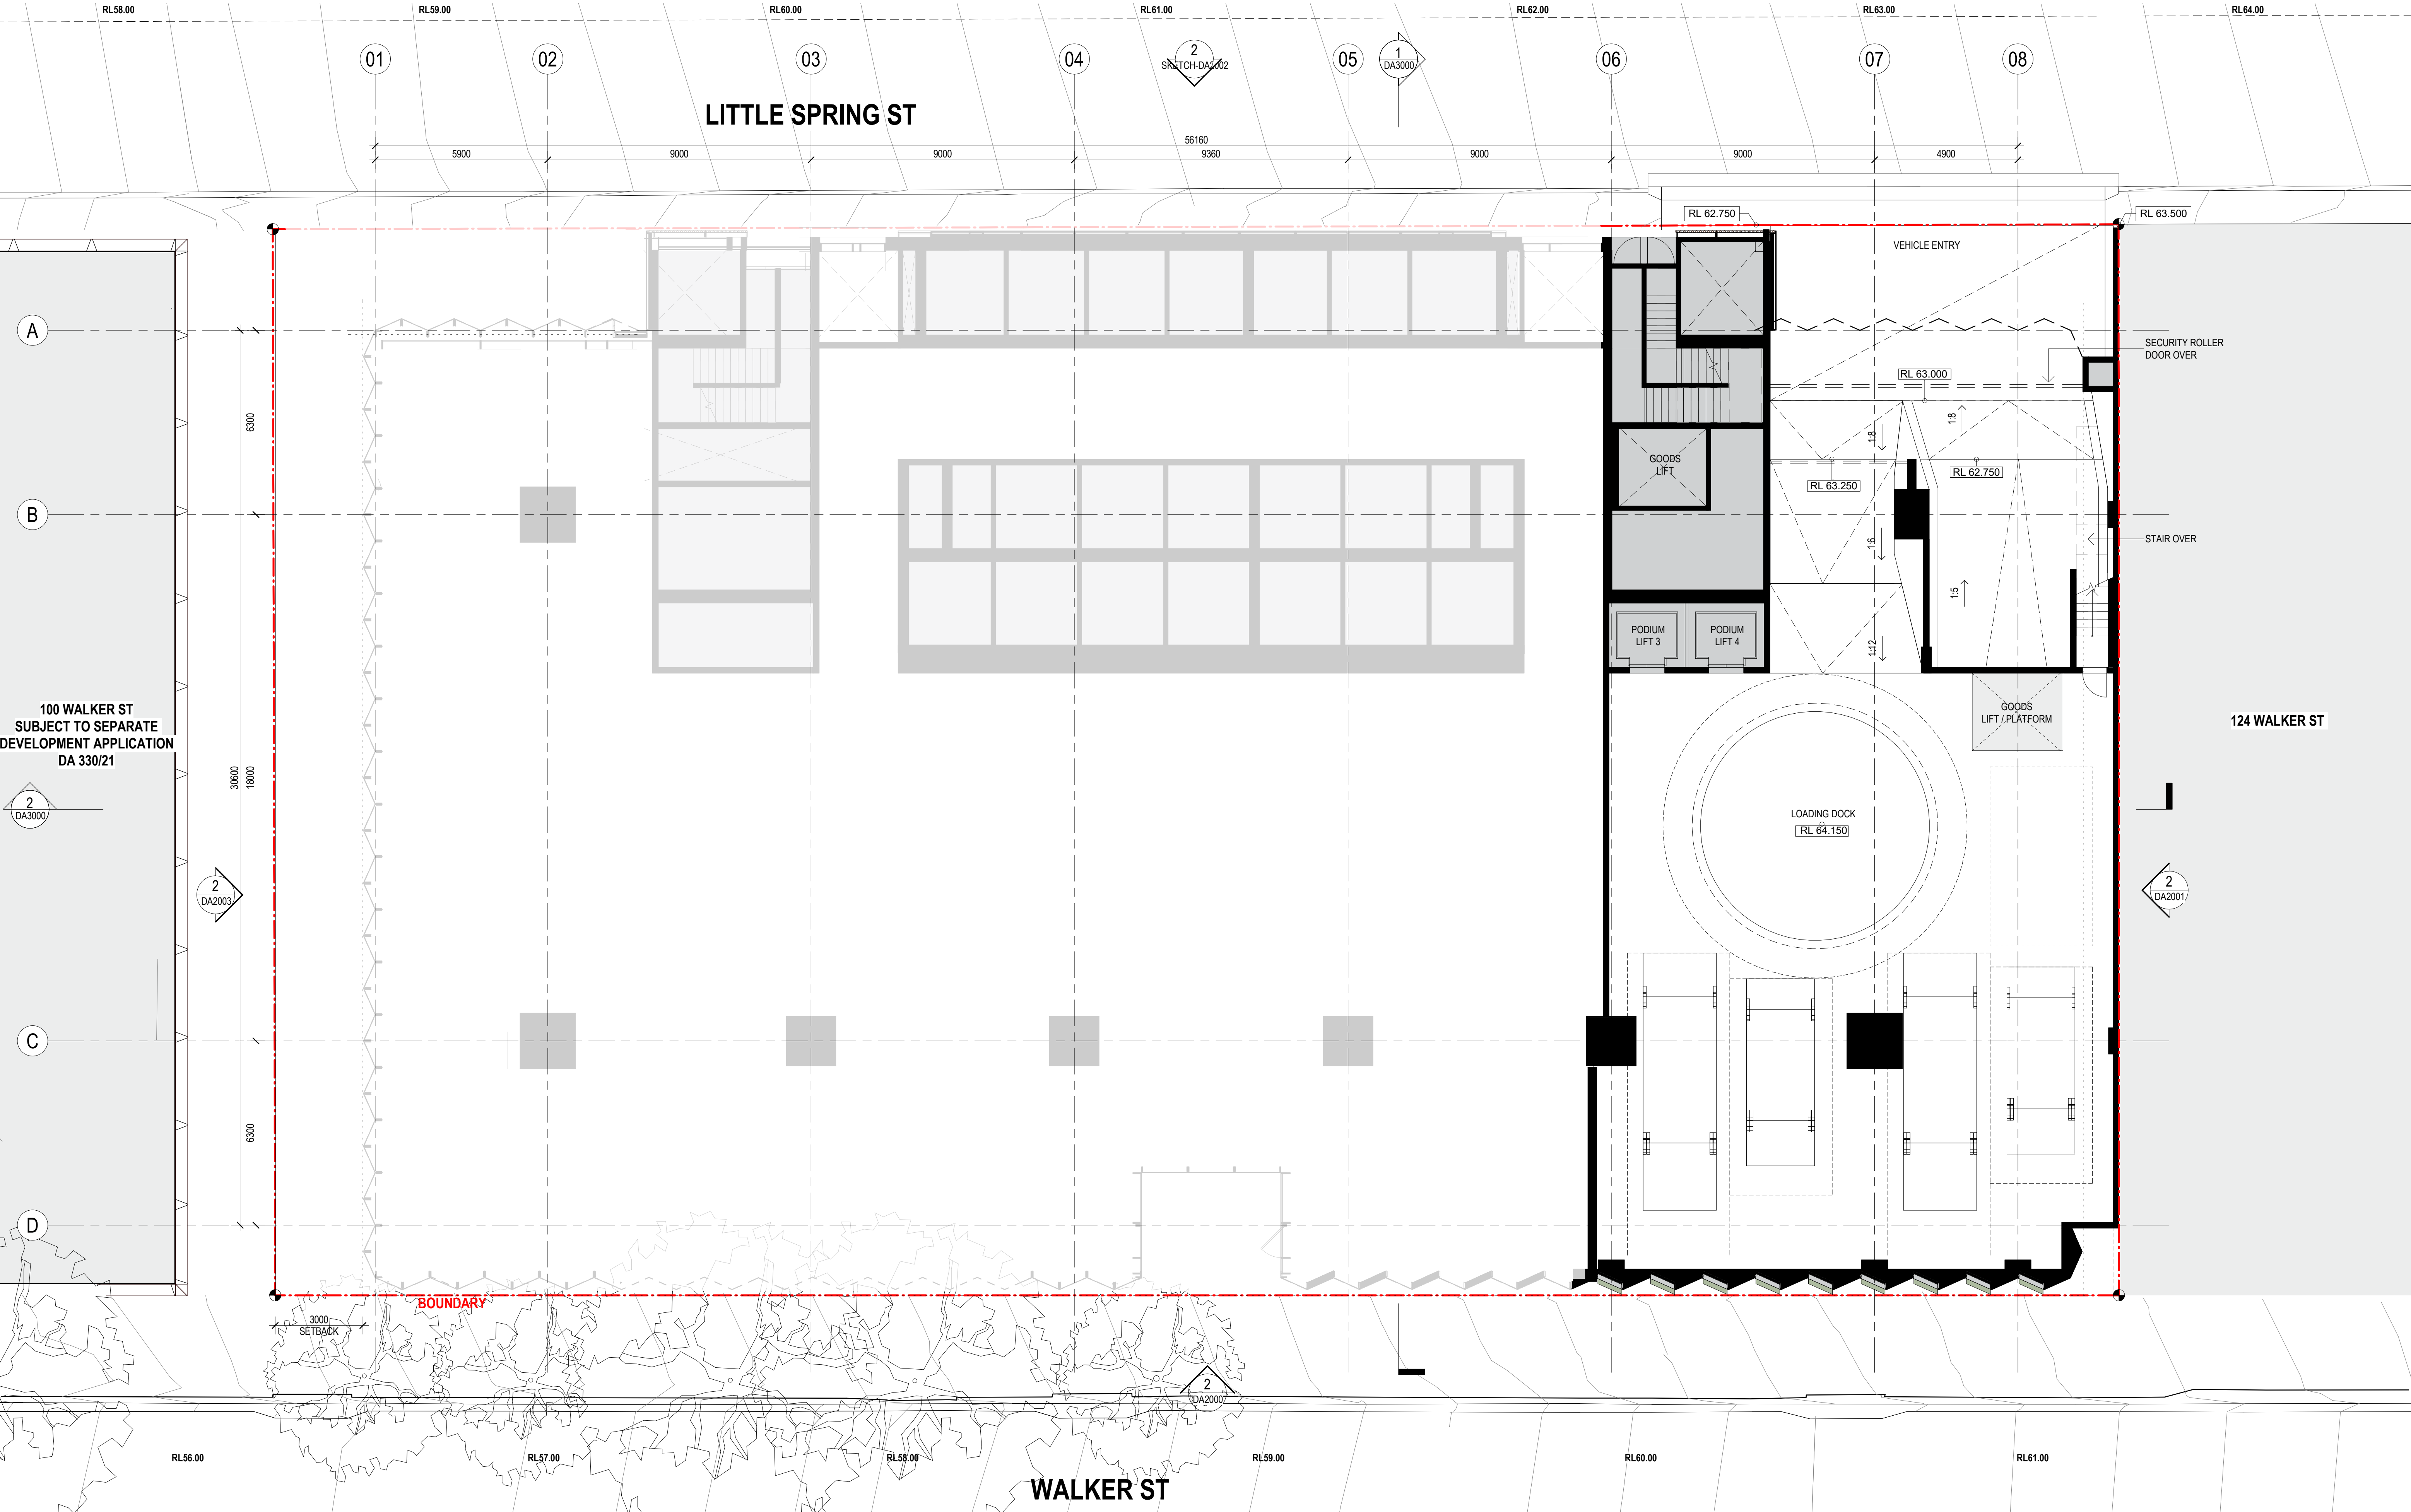

Hassell LTD ABN 24 007 711 435
Level2, Pier 8/9,23 Hickson Rd
Sydney NSW 2000 Australia
T +61 2 9101 2000
F +61 2 9101 2100
sydney@hassellstudio.com
Nominated Architects NSW:
Tony Grist 5350
Glenn Scott 6842
Ross de la Motte 7398

1. Do not scale drawing. Written dimensions govern
2. All dimensions are in millimeters unless noted otherwise
3. All dimensions shall be verified on site before proceeding with the work. Hassell shall be notified in writing of any discrepancies.
4. This drawing must be read in conjunction with all relevant contracts specifications and drawings

This drawing is an uncontrolled copy. Unless noted otherwise


© Copyright of this drawing is vested in Hassell Ltd.


DATE
06.08.21
19.01.22
02.02.22
22.02.22
01.04.22


PROJECT
110 Walker Street
NORTH SYDNEY NSW


DRAWING TITLE
GA PLAN - GROUND MEZZANINE


APPROVED	PROJECT NO.
Approver	014831
DRAWING NO.	REV NO.
HAS-AR-DRW-3-DA1109.5	5

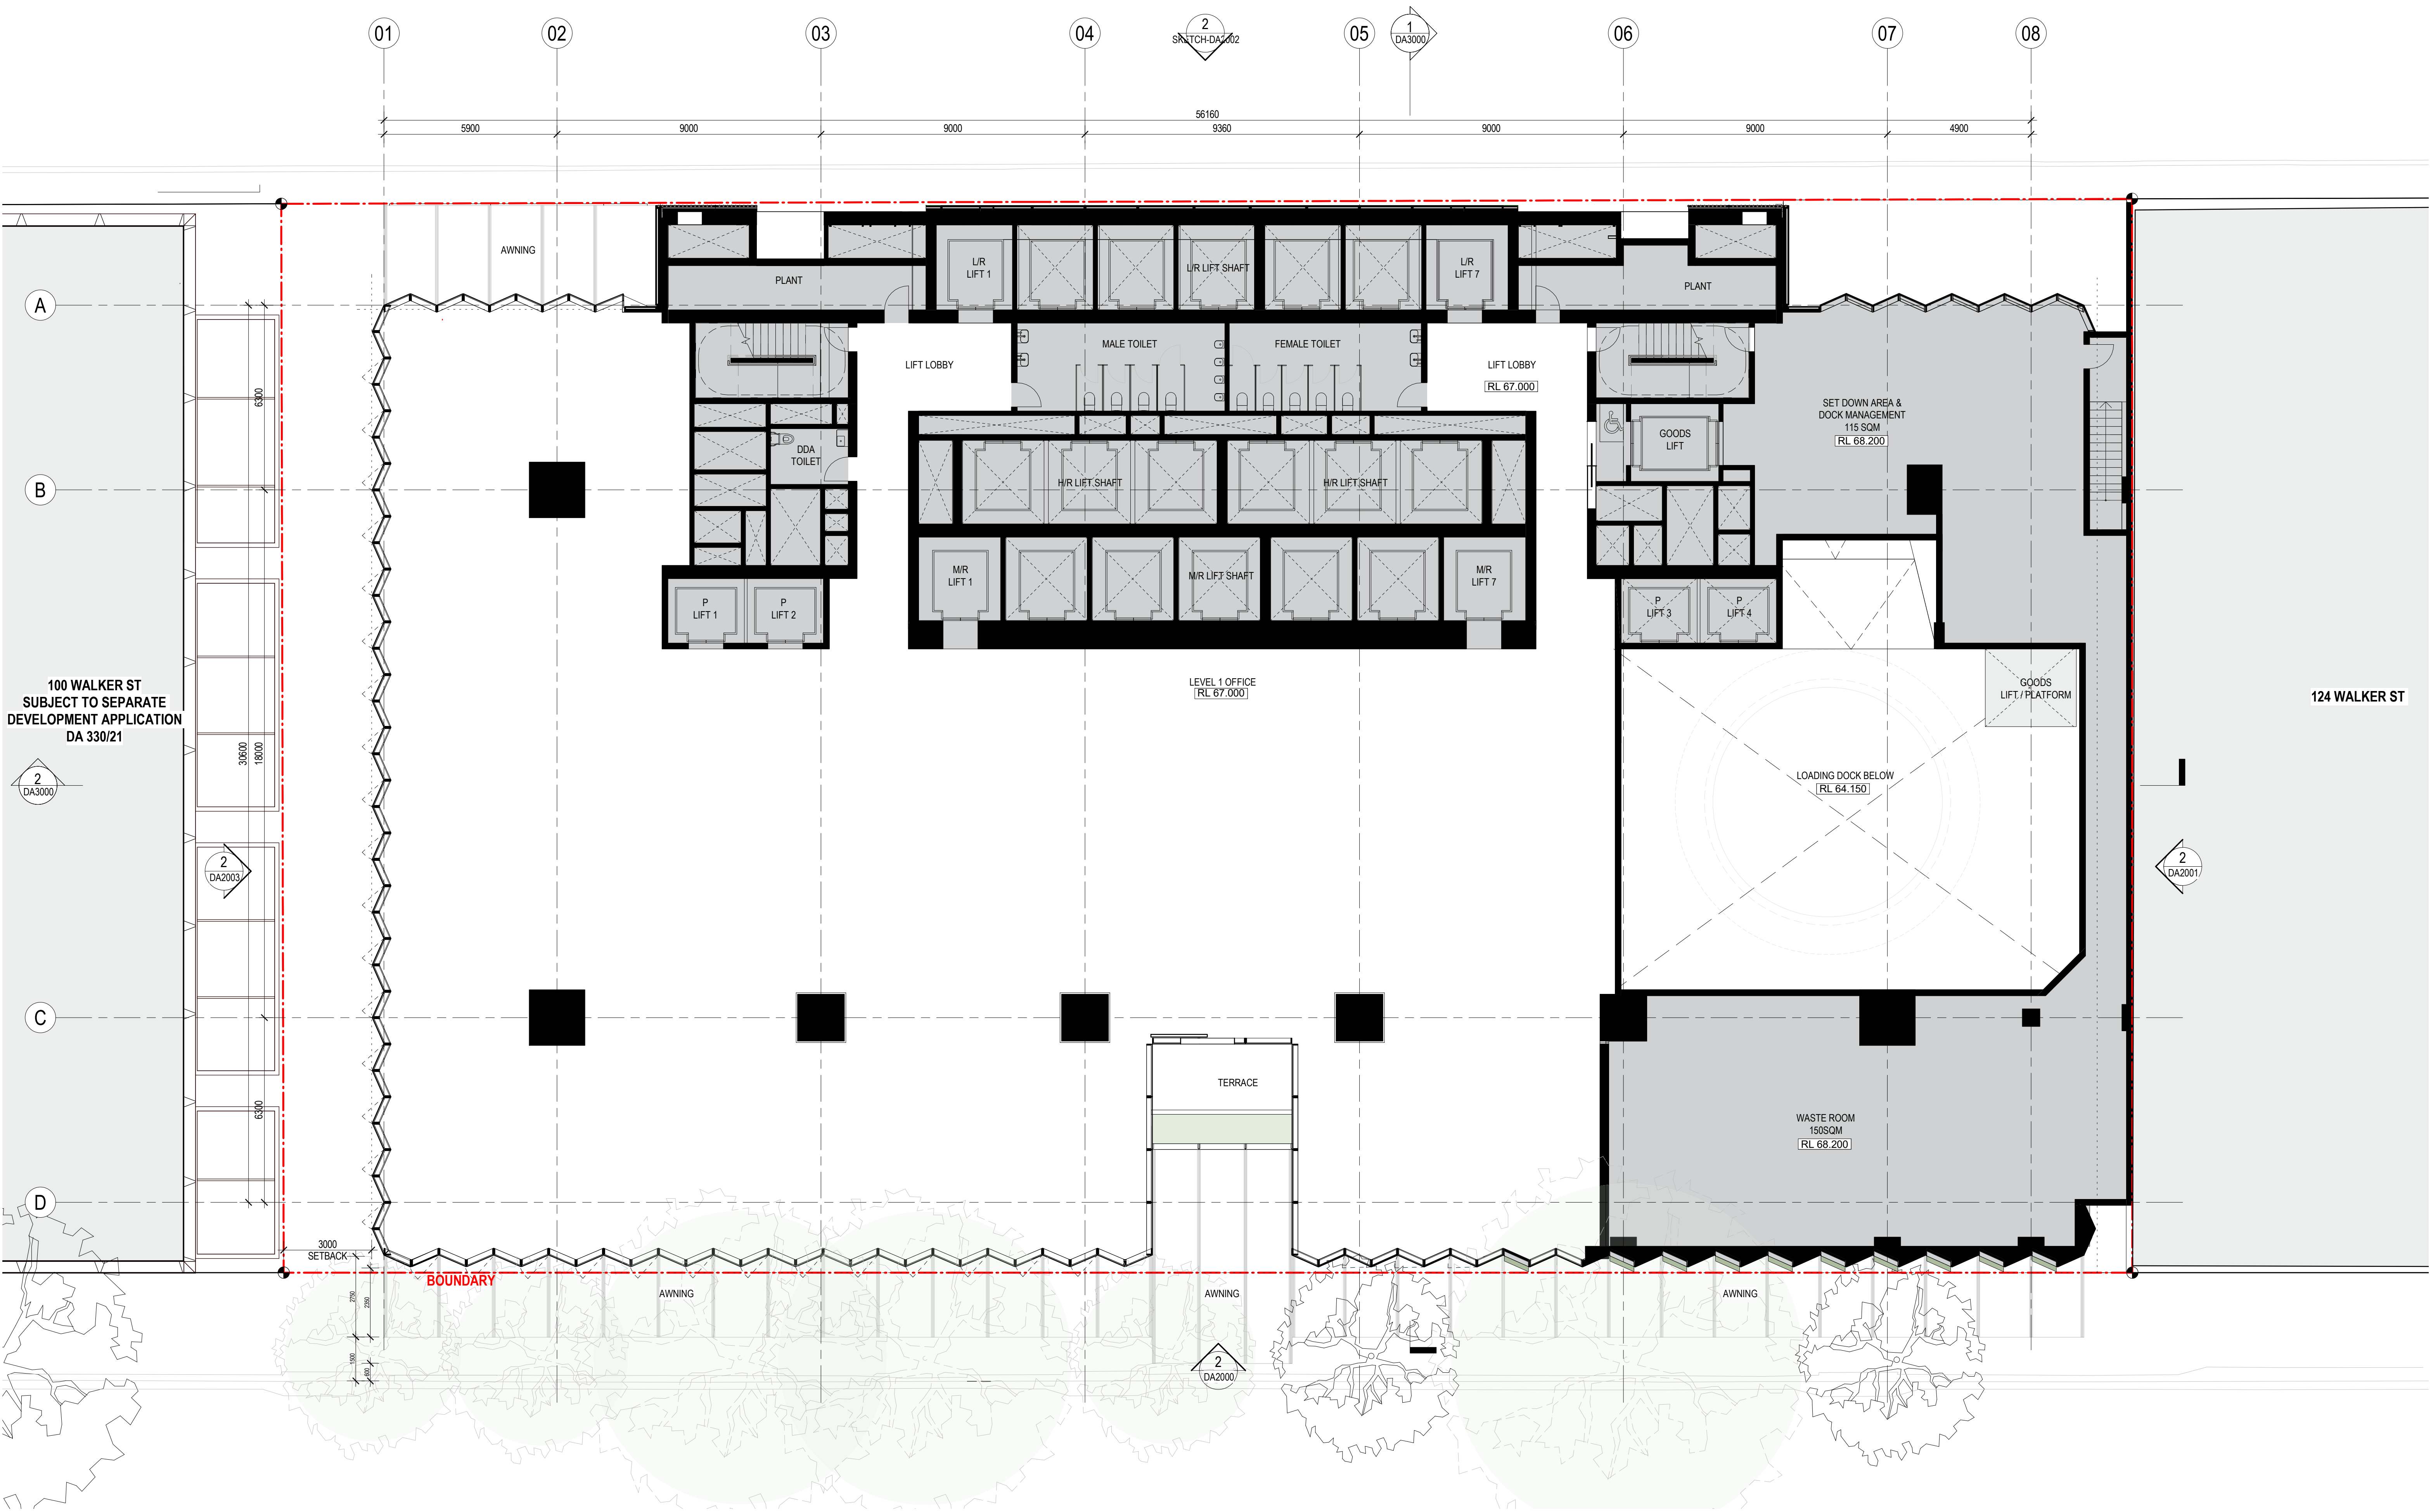

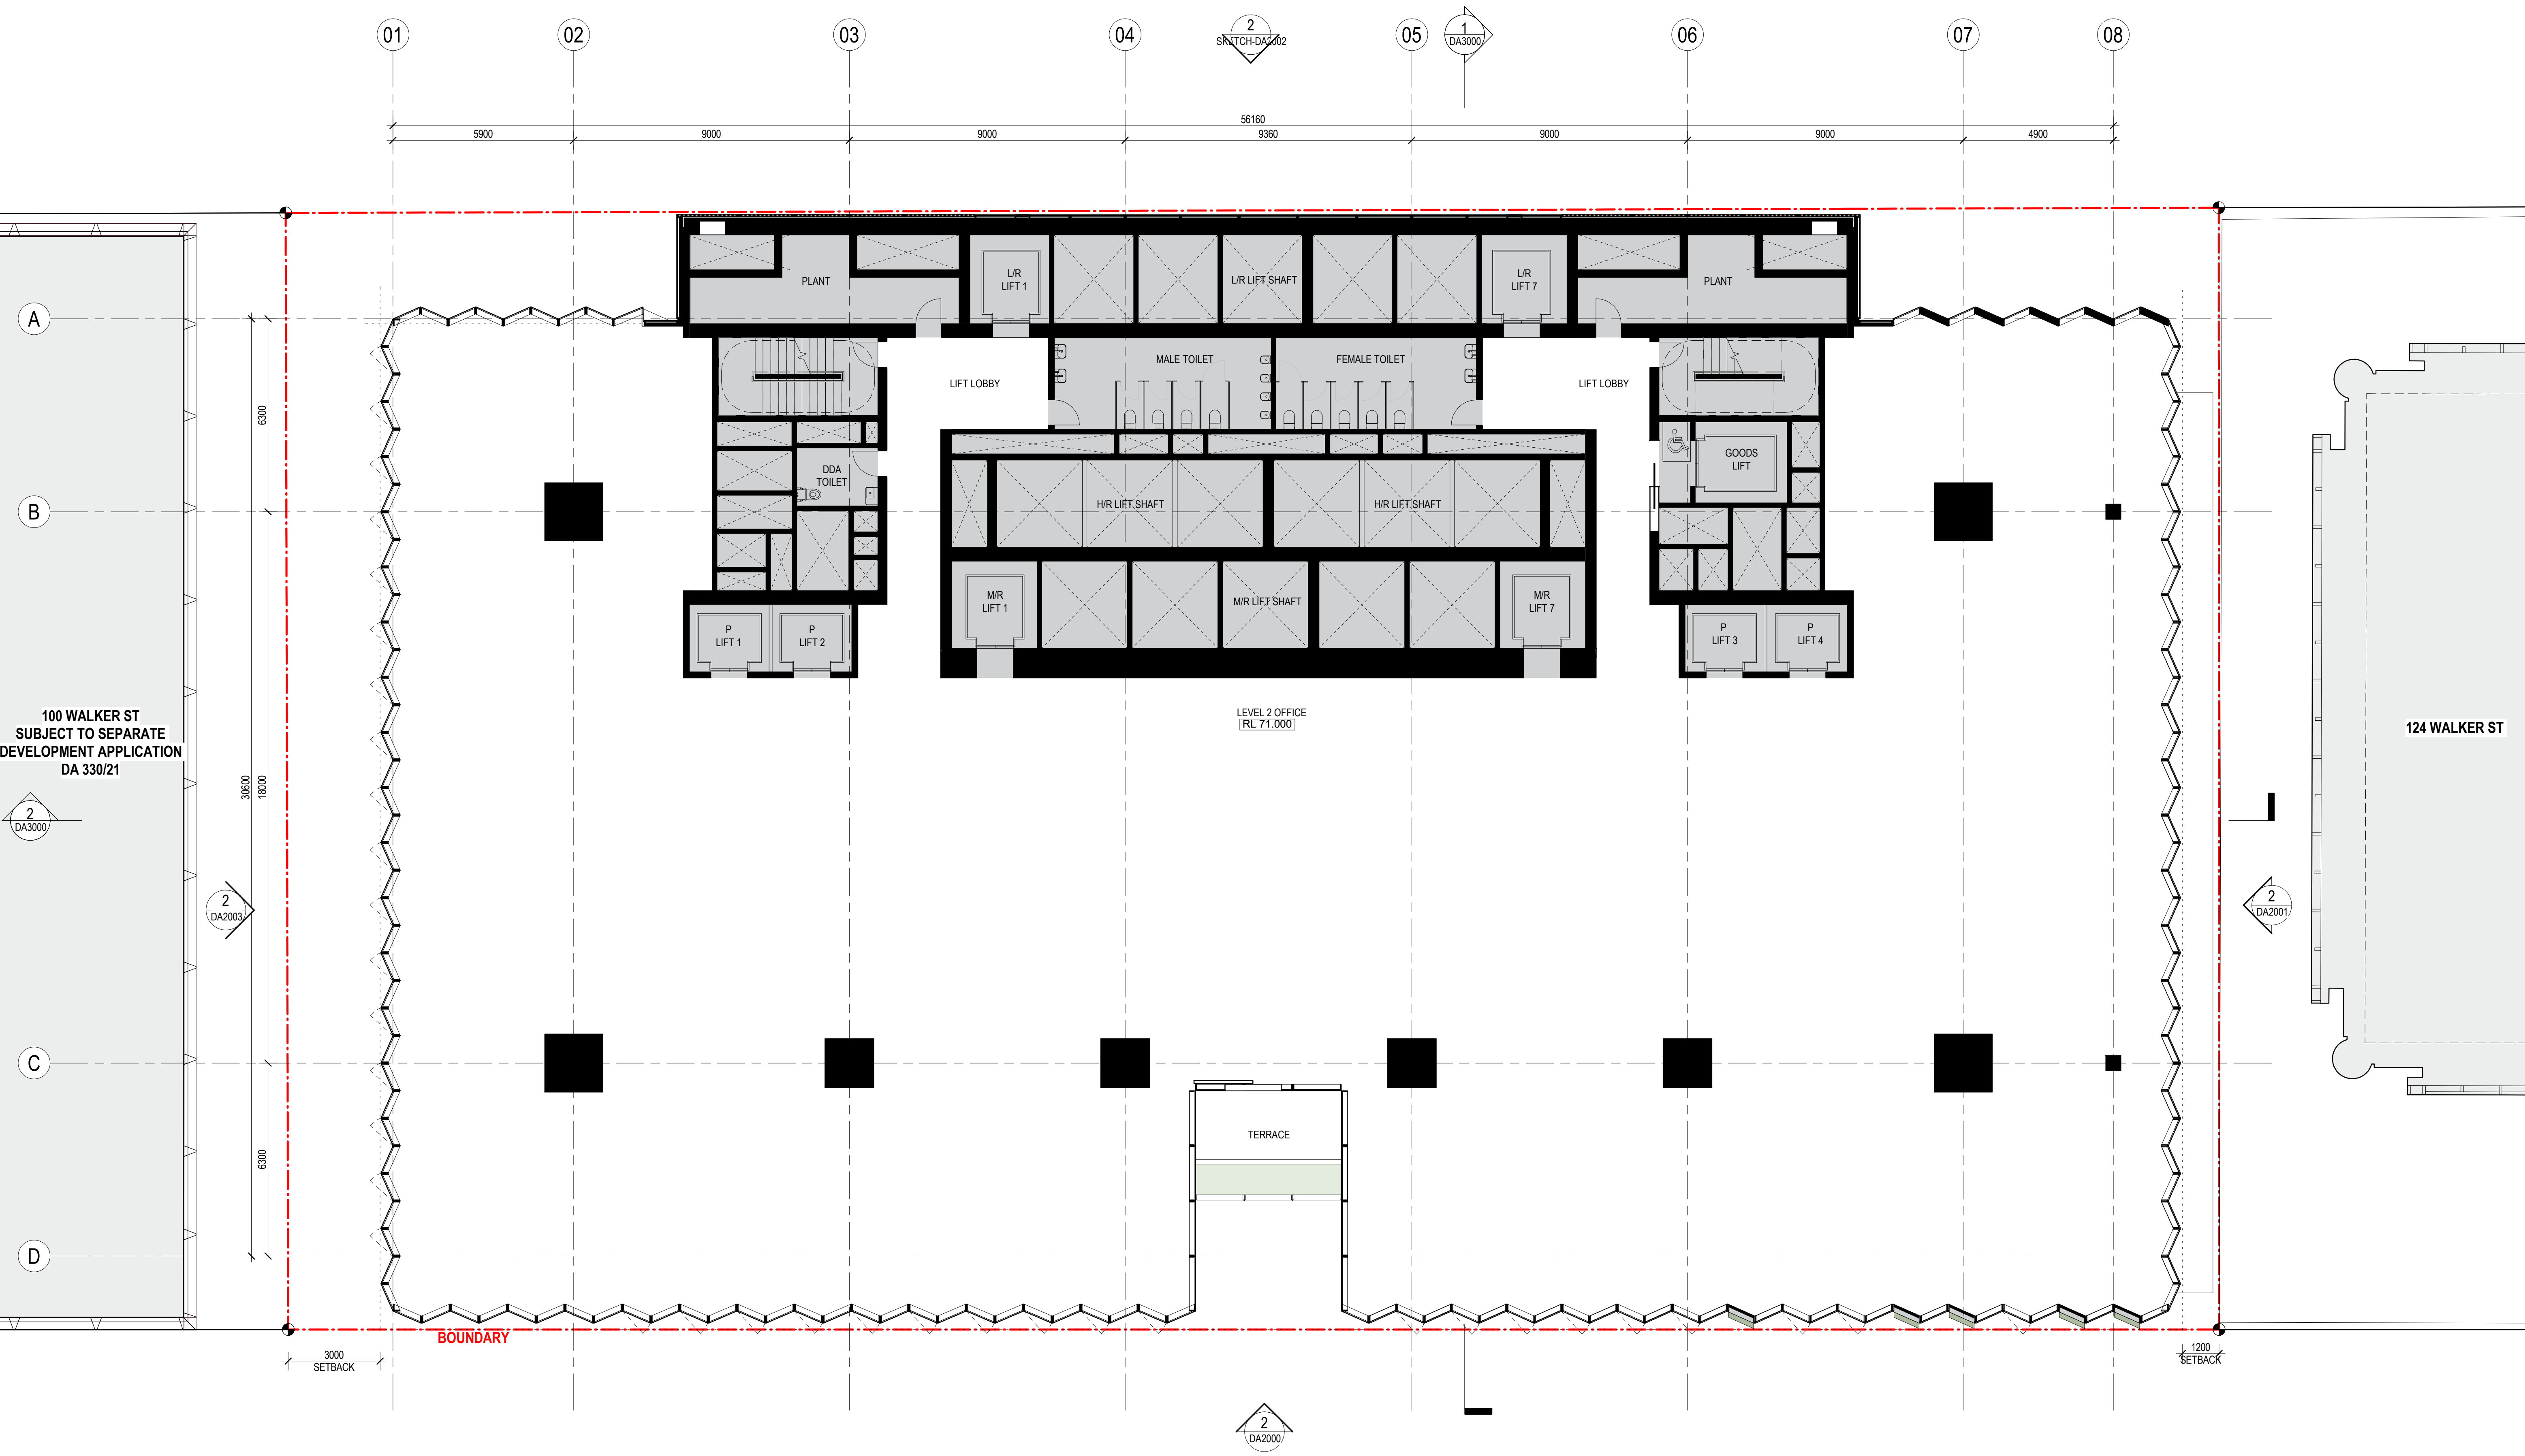

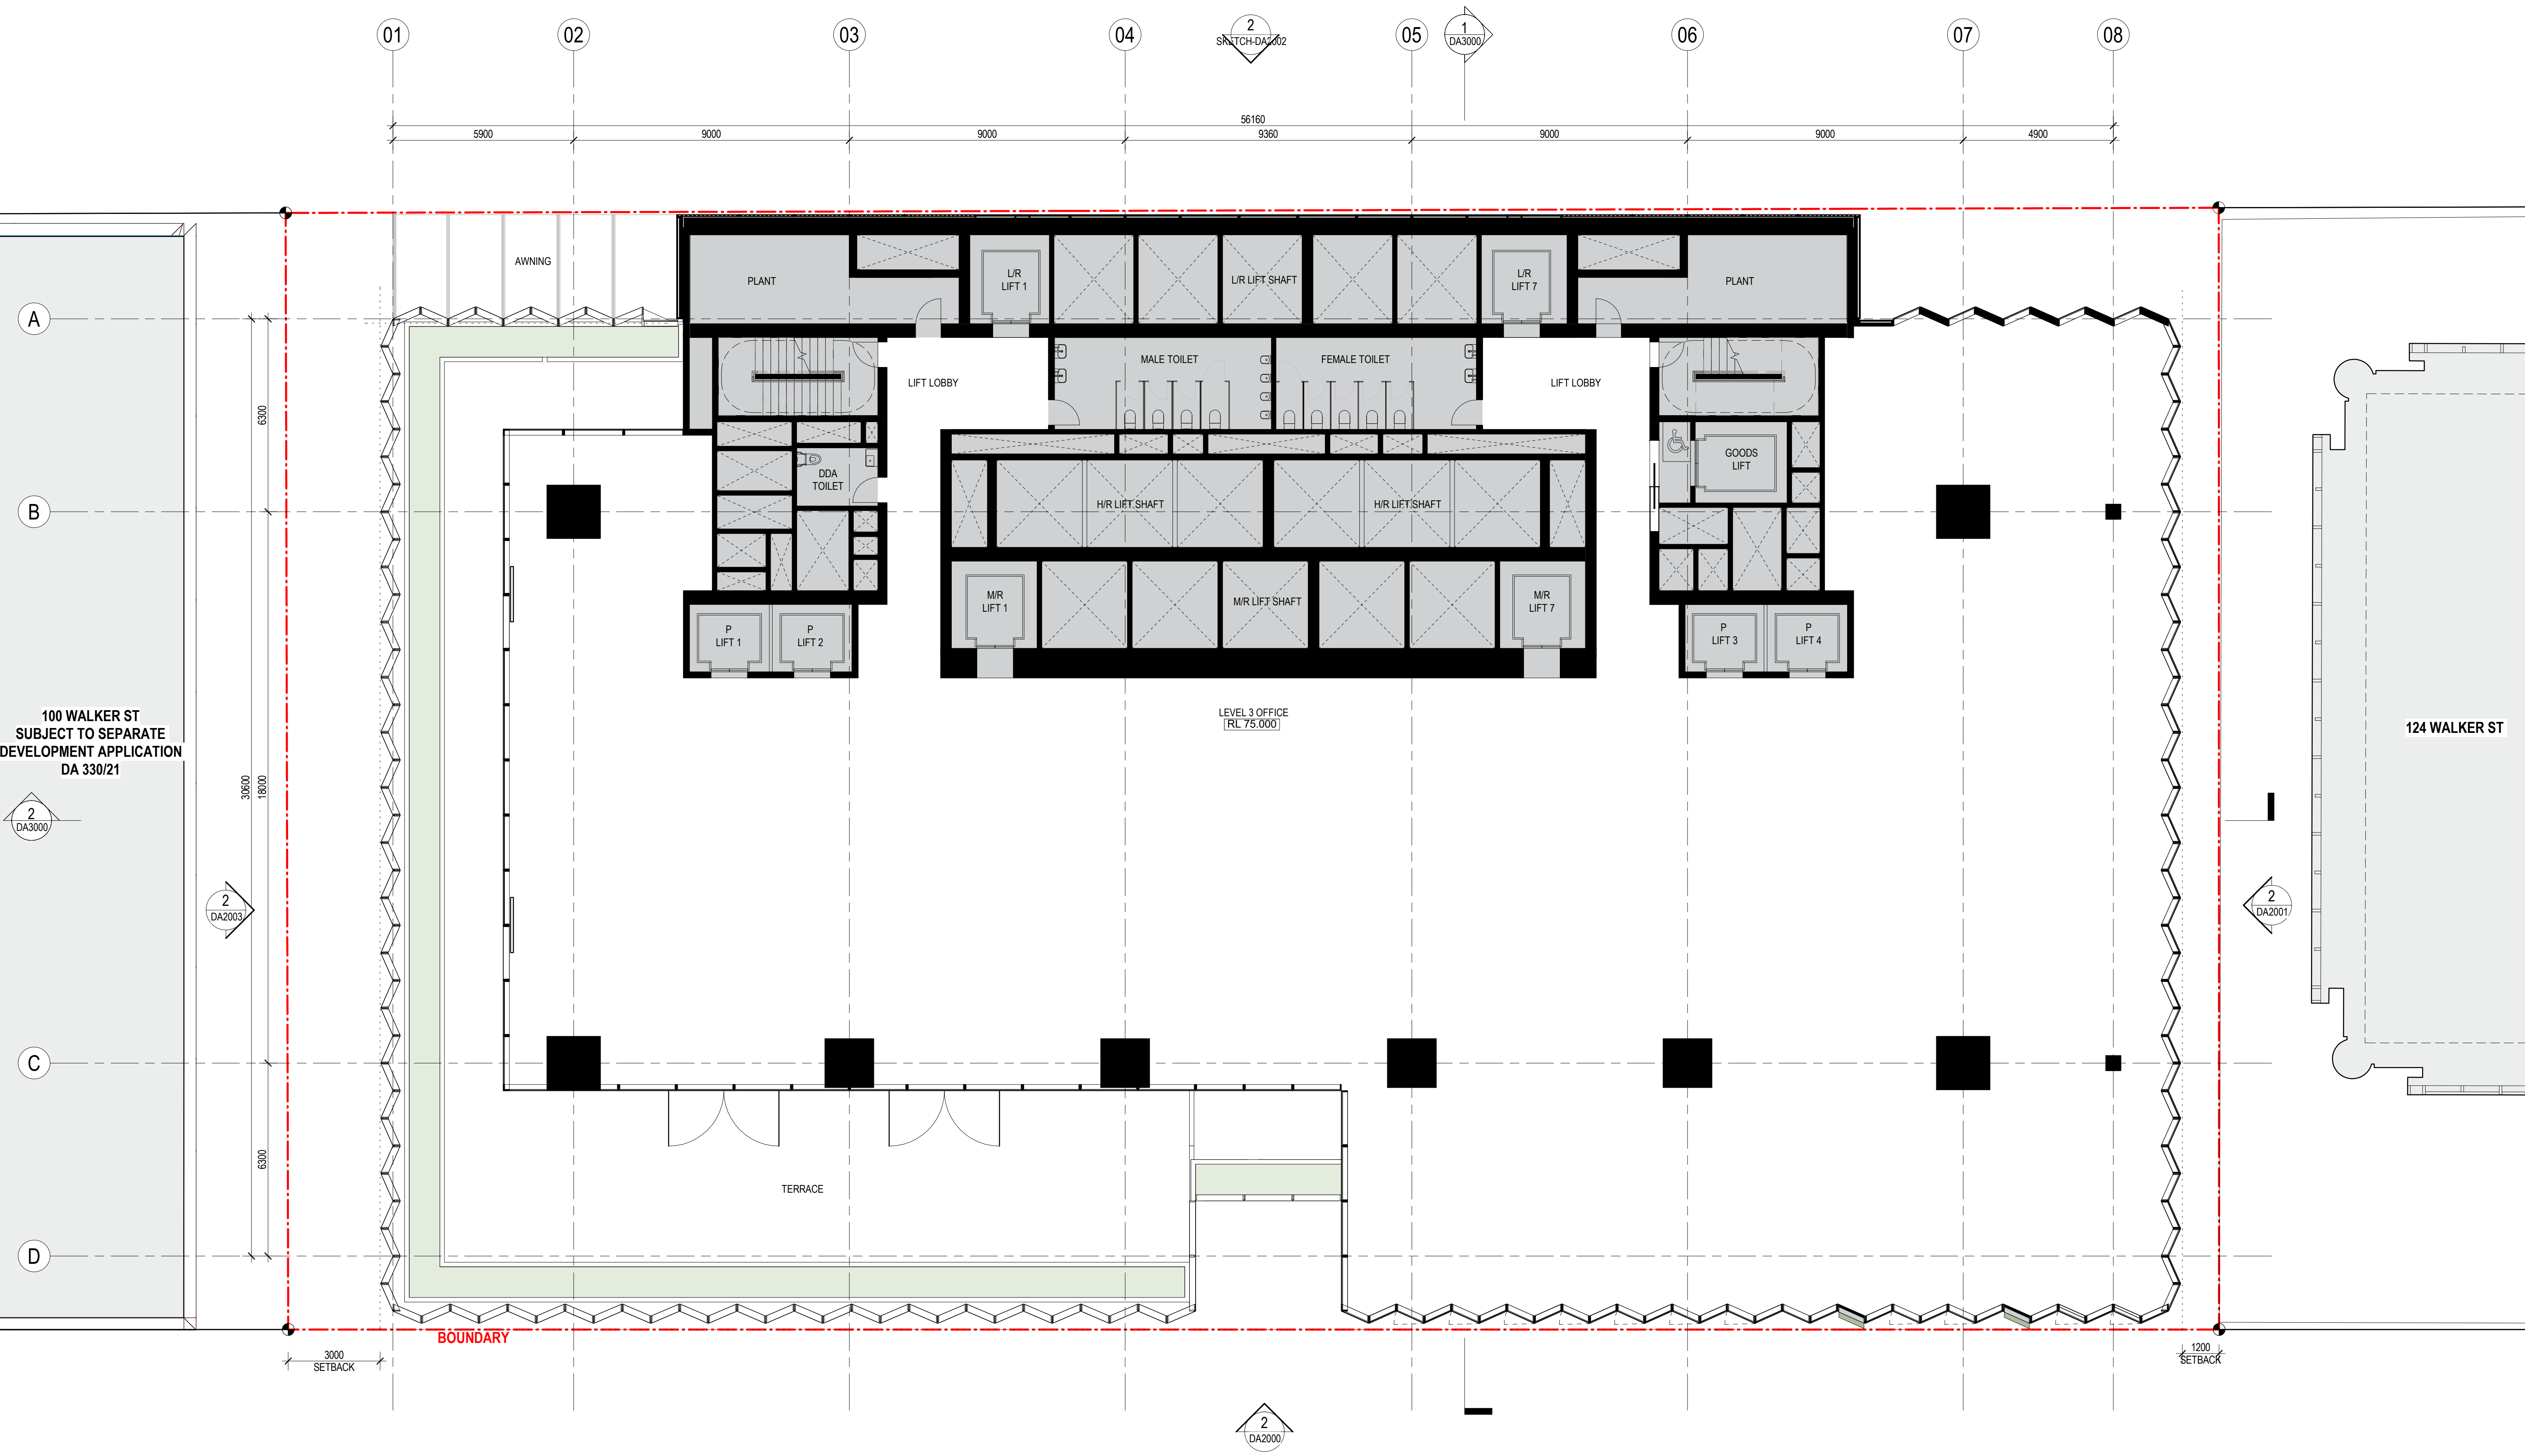


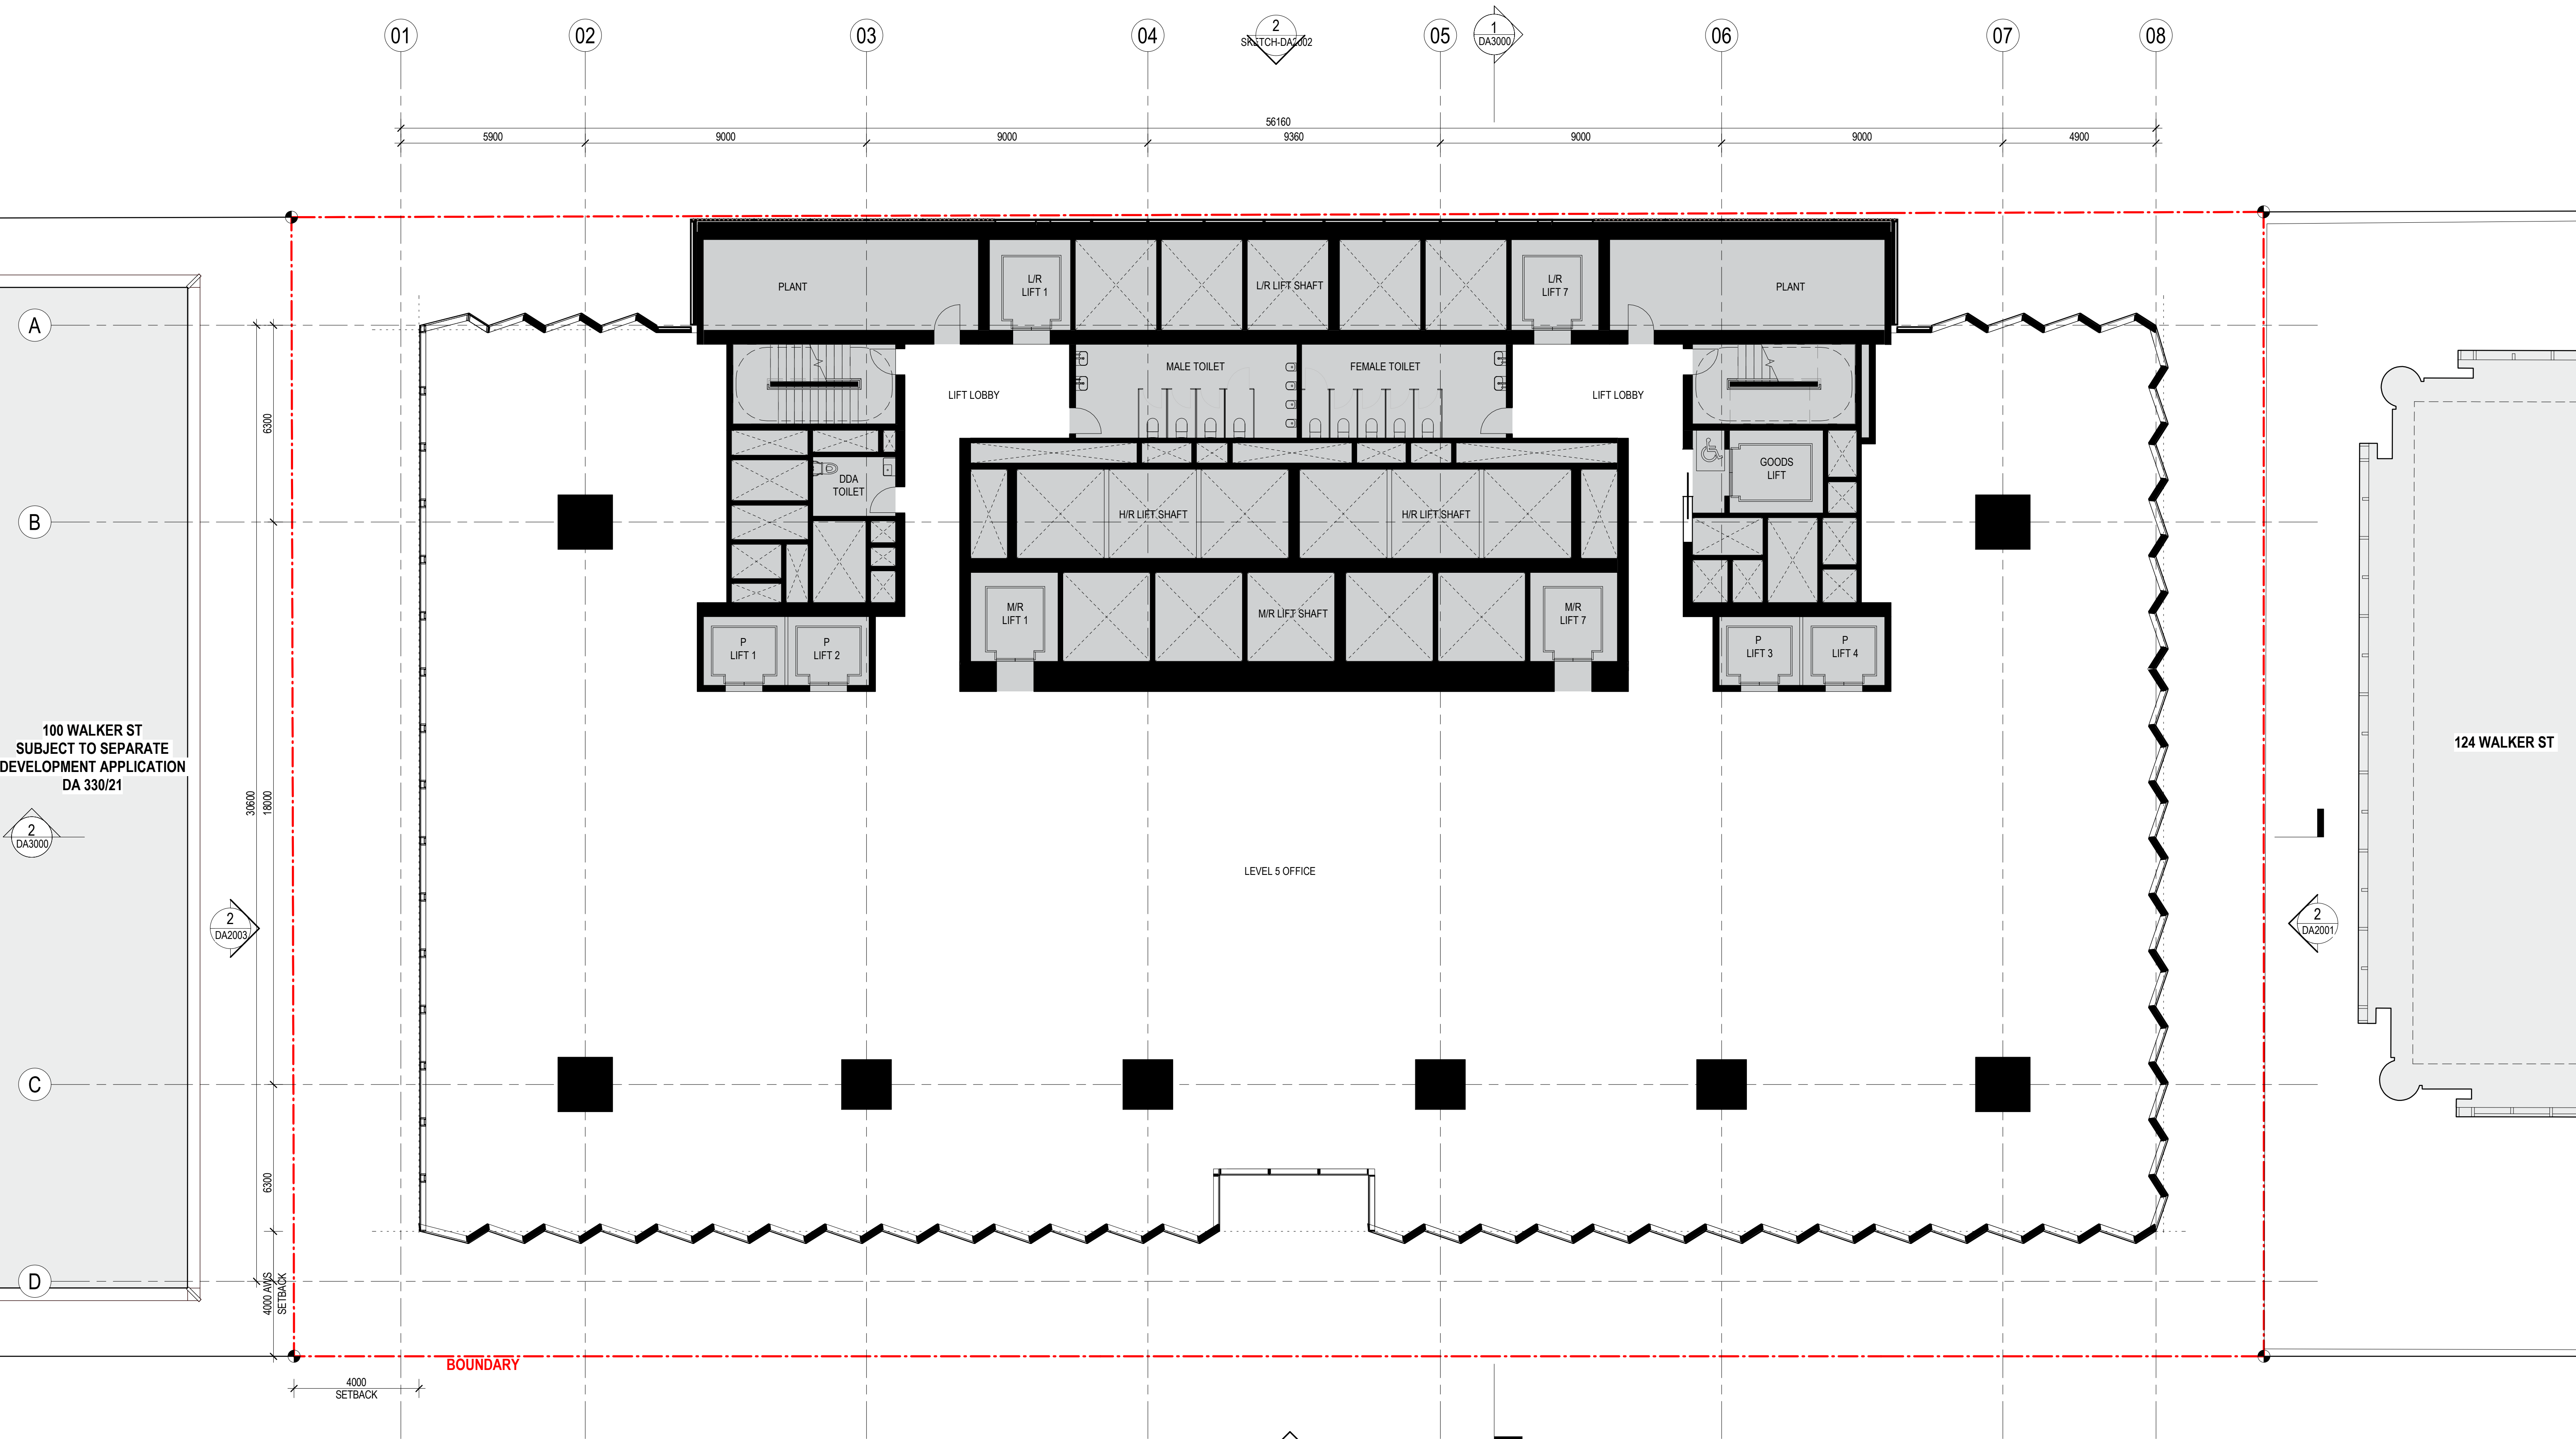


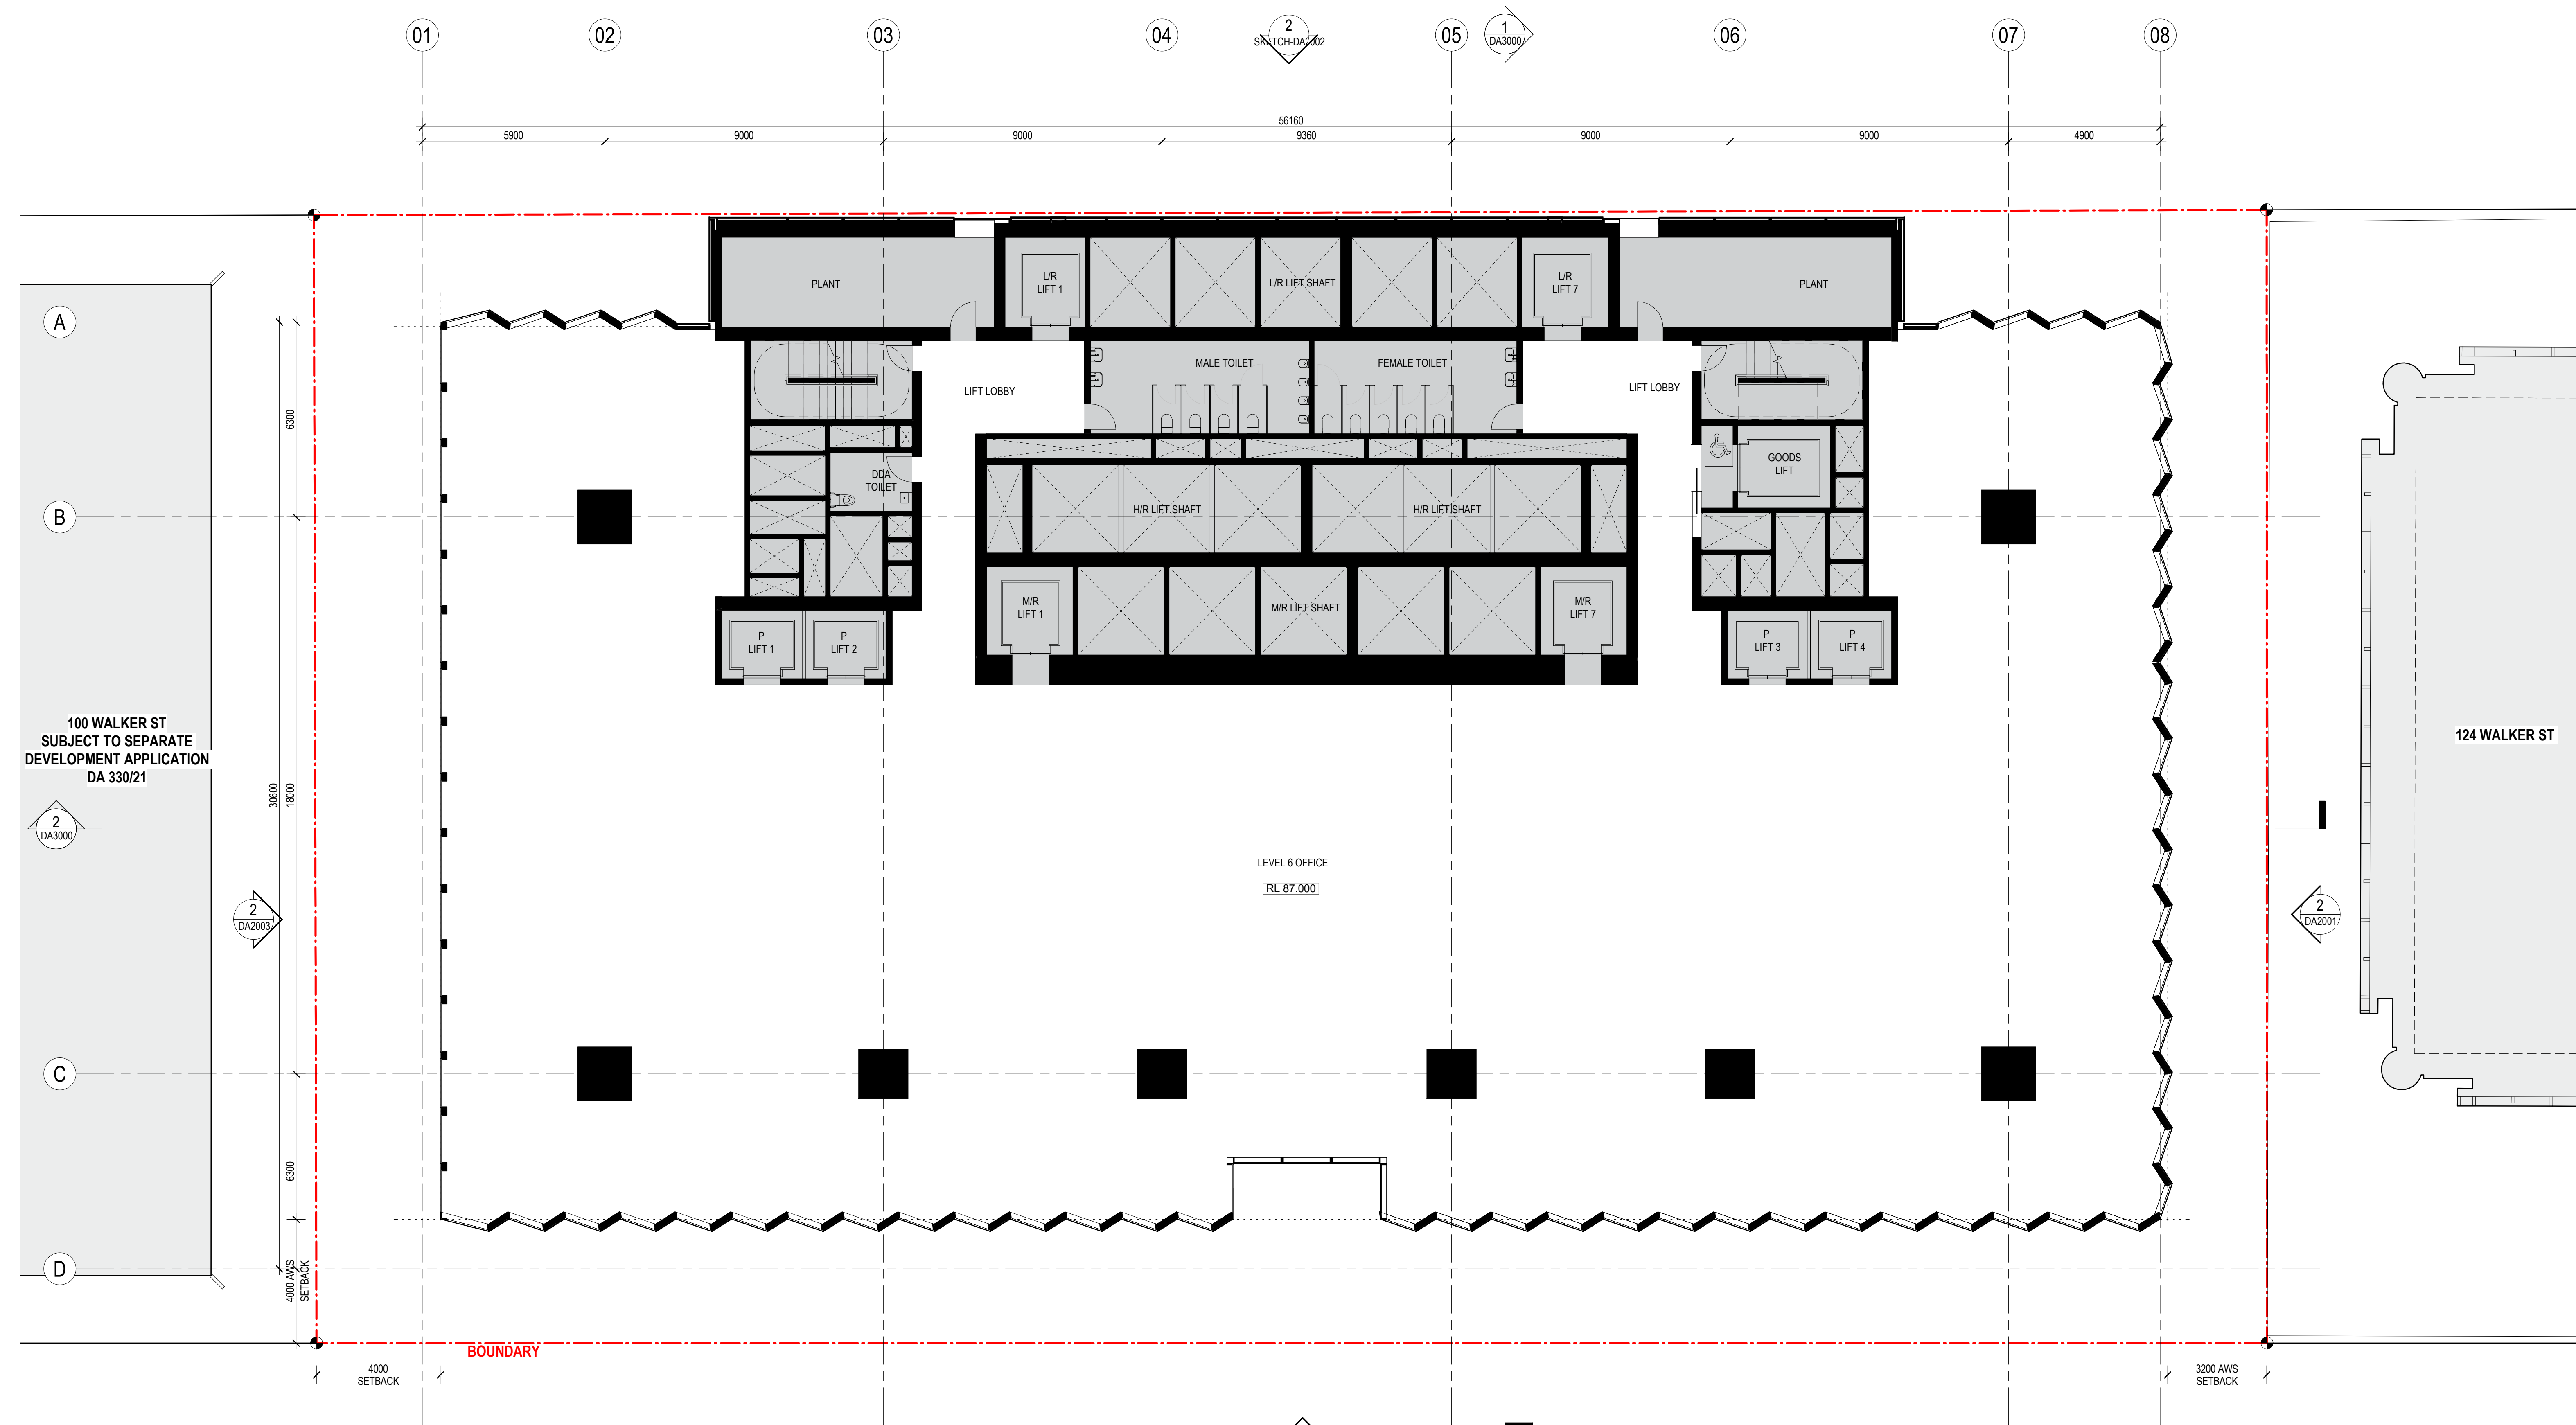

100 WALKER ST
SUBJECT TO SEPARATE
DEVELOPMENT APPLICATION
DA 330/21

124 WALKER ST

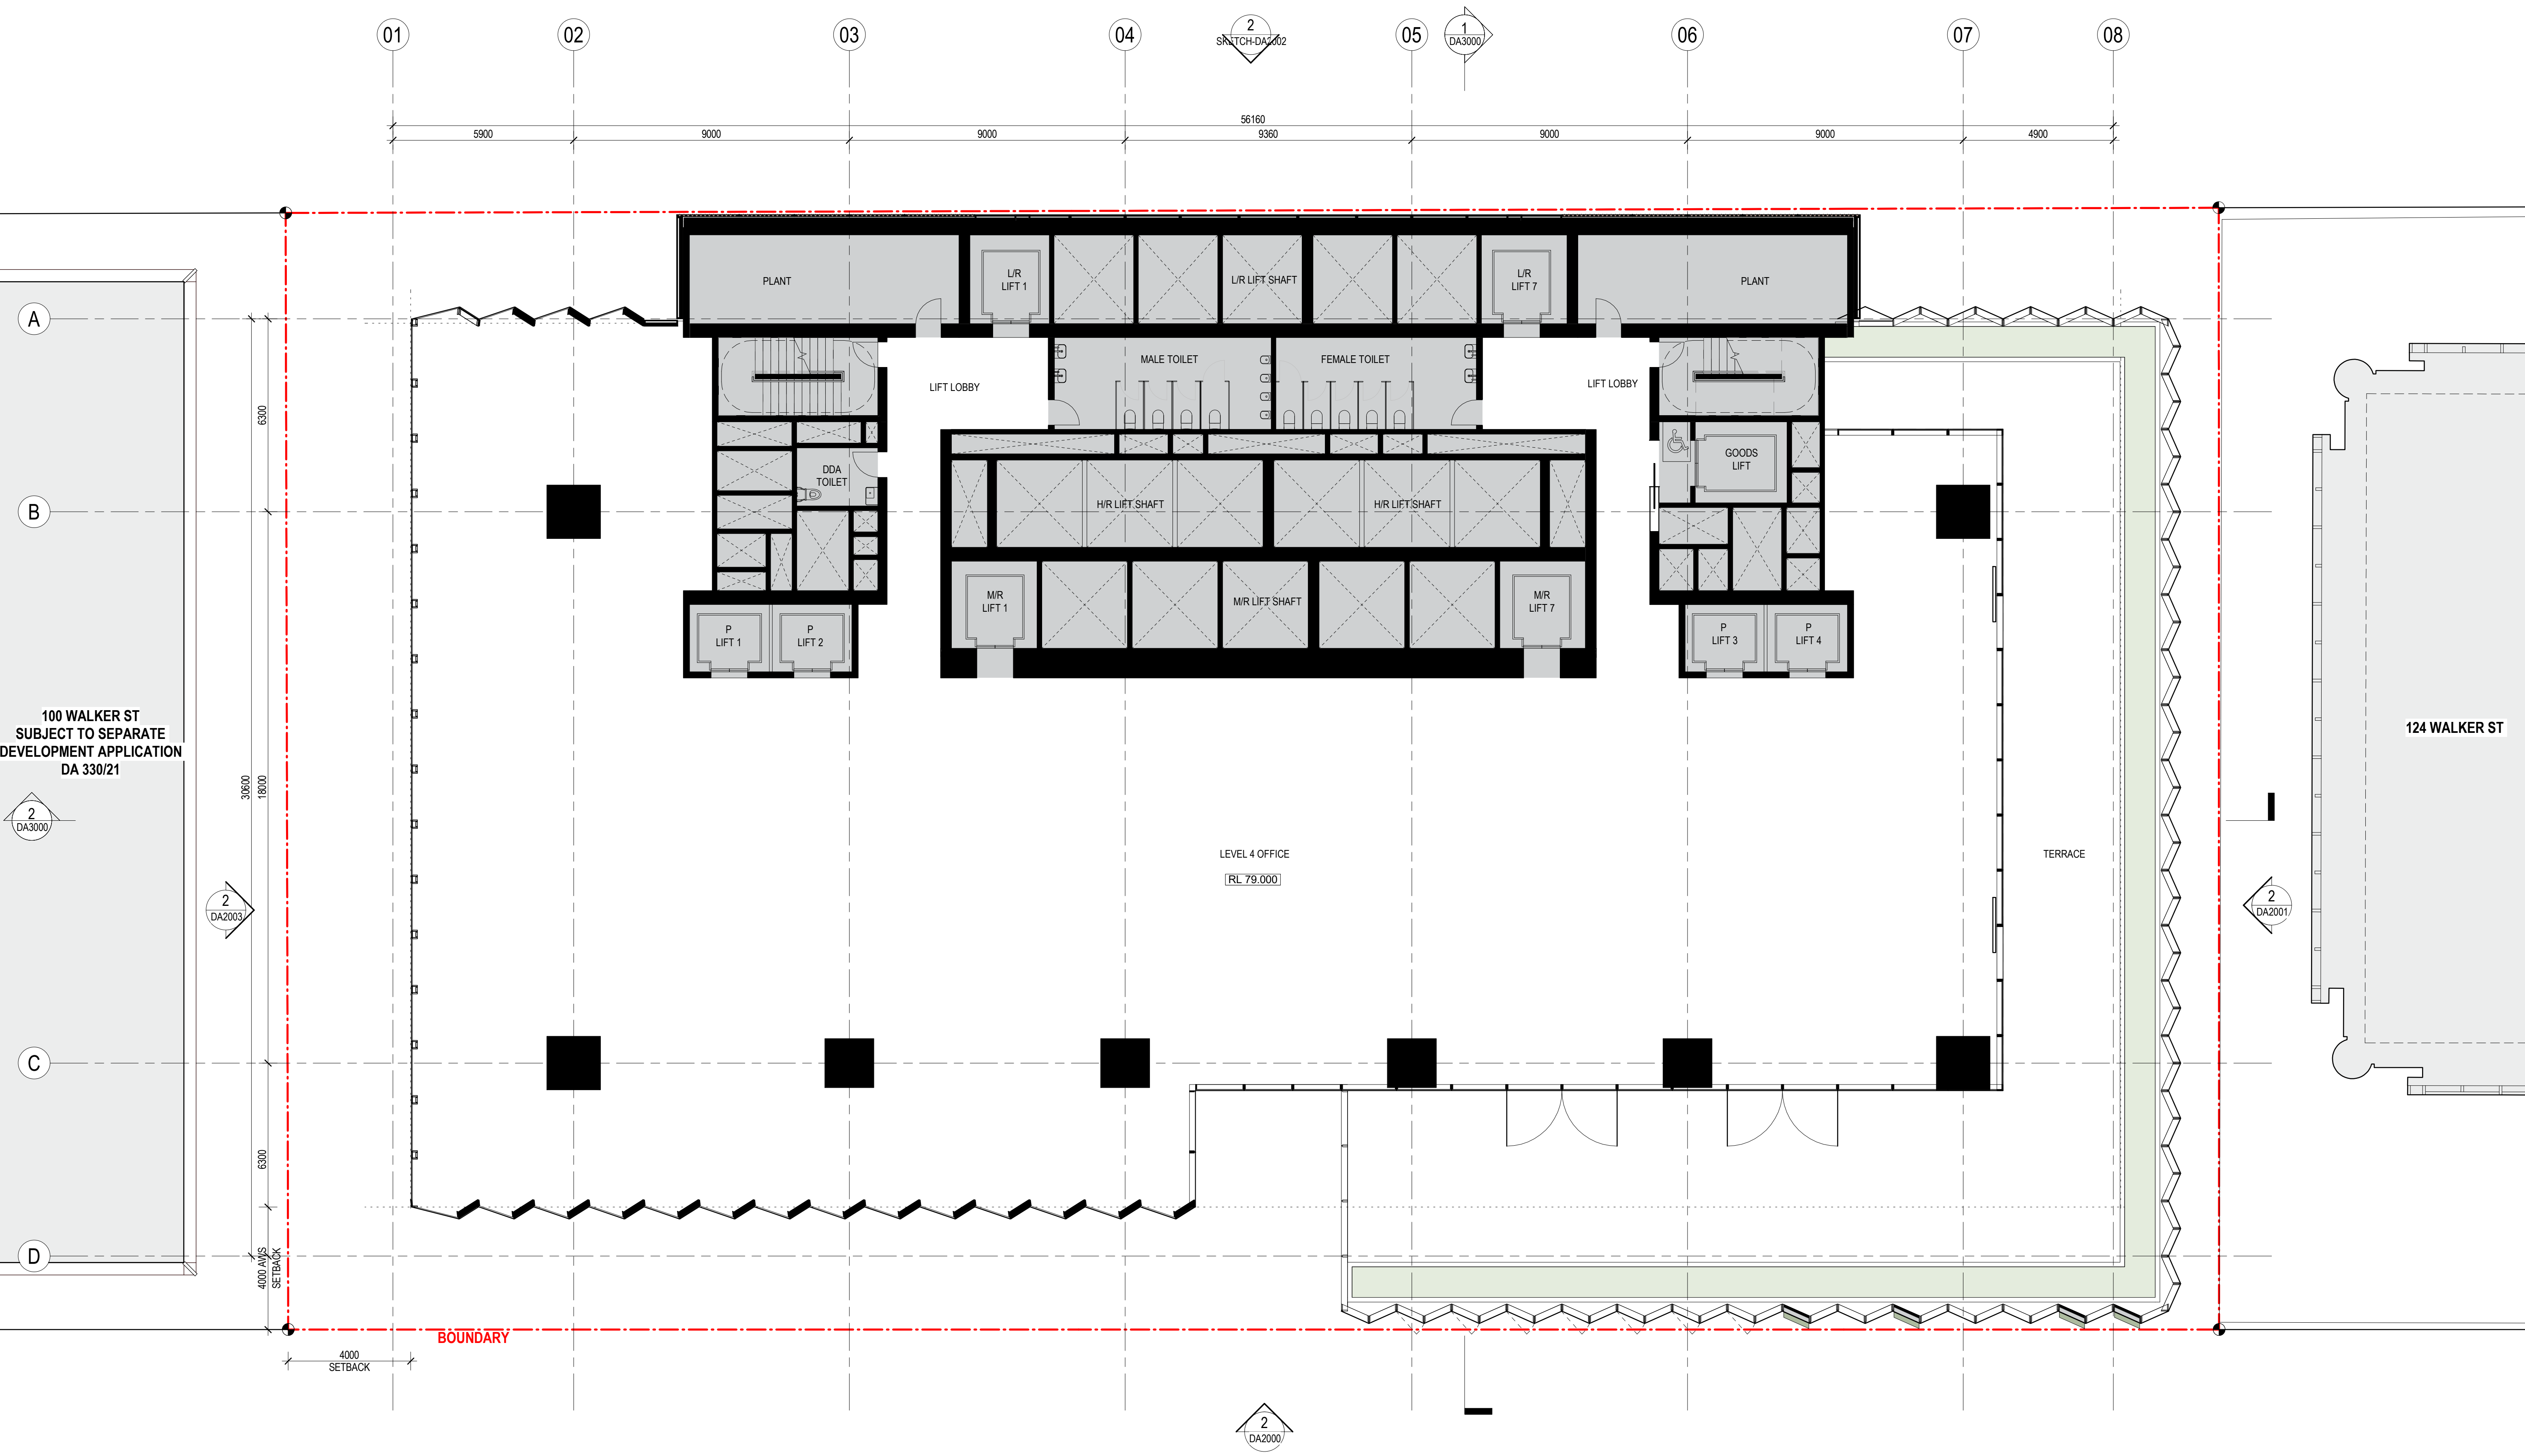

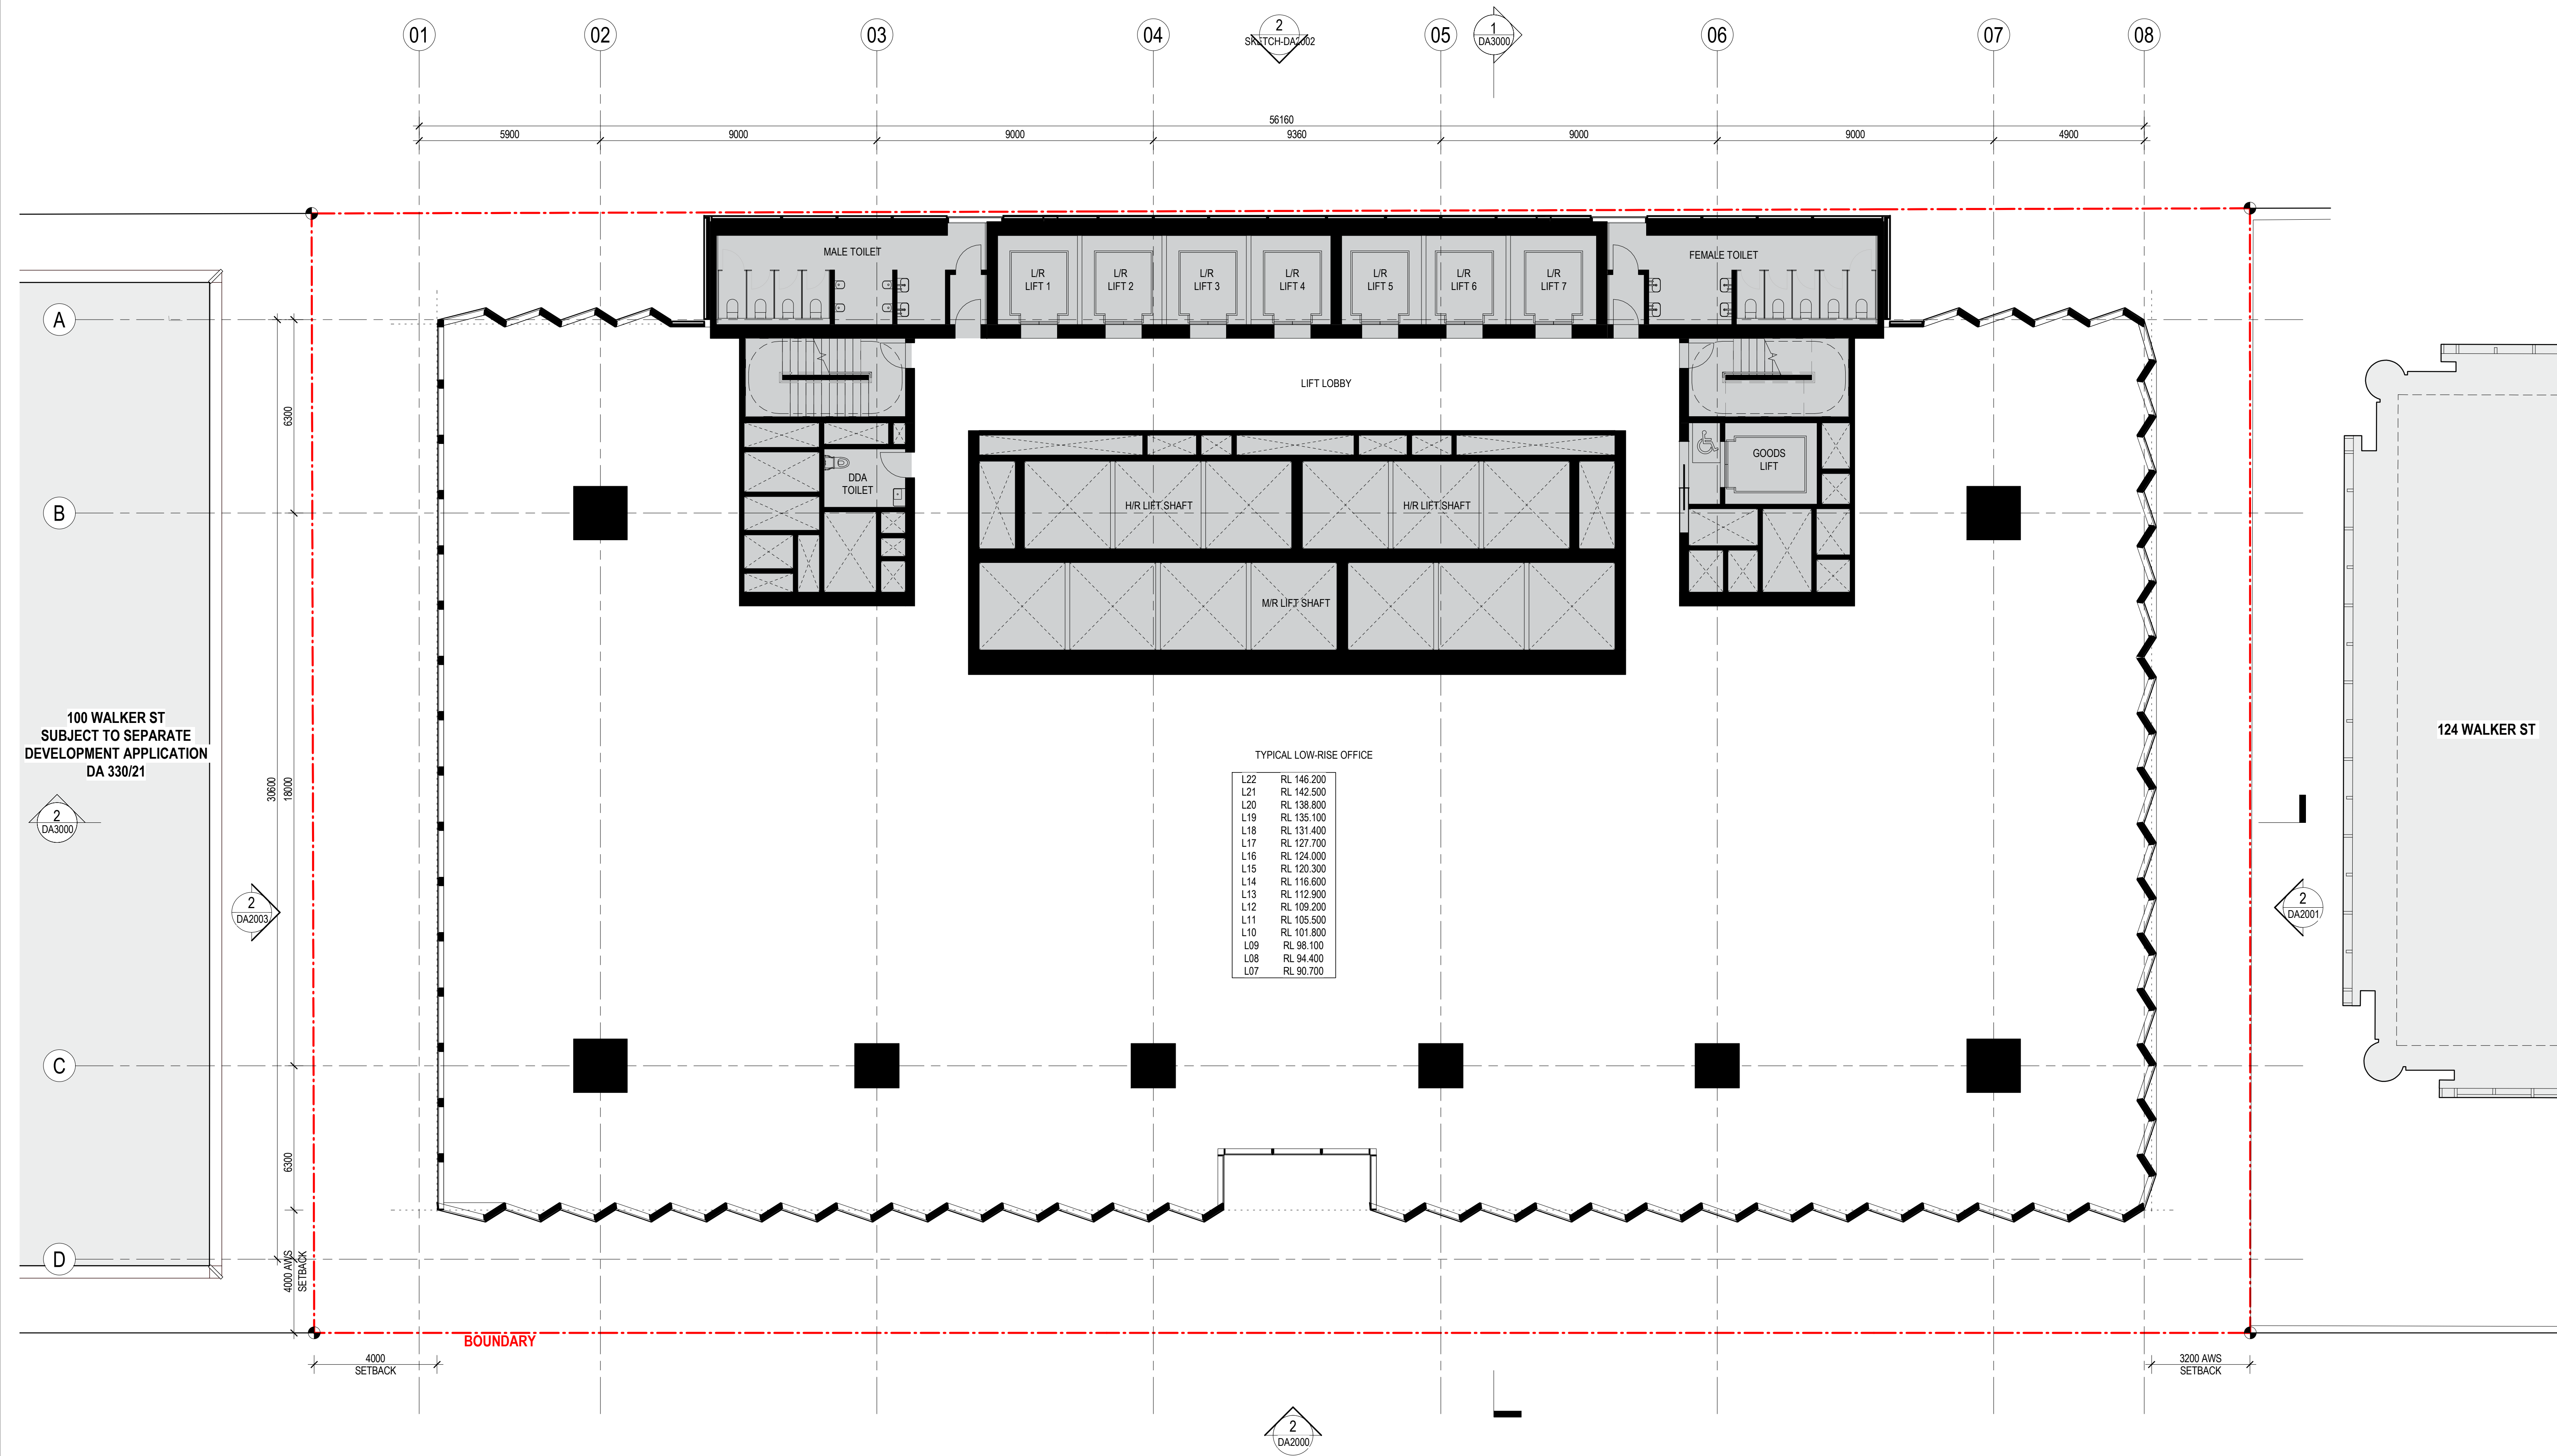

100 WALKER ST
SUBJECT TO SEPARATE
DEVELOPMENT APPLICATION
DA 330/21

124 WALKER ST

TYPICAL LOW-RISE OFFICE	
L22	RL 146.200
L21	RL 142.500
L20	RL 138.800
L19	RL 135.100
L18	RL 131.400
L17	RL 127.700
L16	RL 124.000
L15	RL 120.300
L14	RL 116.600
L13	RL 112.900
L12	RL 109.200
L11	RL 105.500
L10	RL 101.800
L09	RL 98.100
L08	RL 94.400
L07	RL 90.700

H


CONSULTANT

Hassell

Hassell LTD ABN 24 007 711 435
Level 2, Pier 8/9, 23 Hickson Rd
Sydney NSW 2000 Australia
T +61 2 9101 2000
F +61 2 9101 2100
sydney@hassellstudio.com
Nominated Architects NSW:
Tony Grist 5350
Glenn Scott 6842
Ross de la Motte 7398

REFERENCE

NORTH

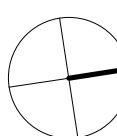

0m 1m 2m 3m 4m

NOTES

1. Do not scale drawing. Written dimensions govern
 2. All dimensions are in millimeters unless noted otherwise
 3. All dimensions shall be verified on site before proceeding with the work. Hassell shall be notified in writing of any discrepancies.
 4. This drawing must be read in conjunction with all relevant contracts, specifications and drawings
- This drawing is an uncontrolled copy. Unless noted otherwise
© Copyright of this drawing is vested in Hassell Ltd.

REV DESCRIPTION

1	DEVELOPMENT APPLICATION
2	DEVELOPMENT APPLICATION
3	DEVELOPMENT APPLICATION
4	DEVELOPMENT APPLICATION
5	DEVELOPMENT APPLICATION
6	DEVELOPMENT APPLICATION

DATE

30.11.20
06.08.21
19.01.22
02.02.22
22.02.22
01.04.22

CLIENT

STOCKLAND

PROJECT
110 Walker Street
NORTH SYDNEY NSW

STATUS

DRAWING TITLE
GA PLAN - L07_L21 - LR (TYPICAL) - OFFICE

REVIEWED
LV



APPROVED
LW

DRAWING NO.
HAS-AR-DRW-3-DA1114

SCALE @ A1
1 : 100

PROJECT NO.
014831

REV NO.
6

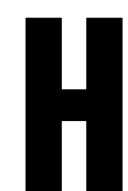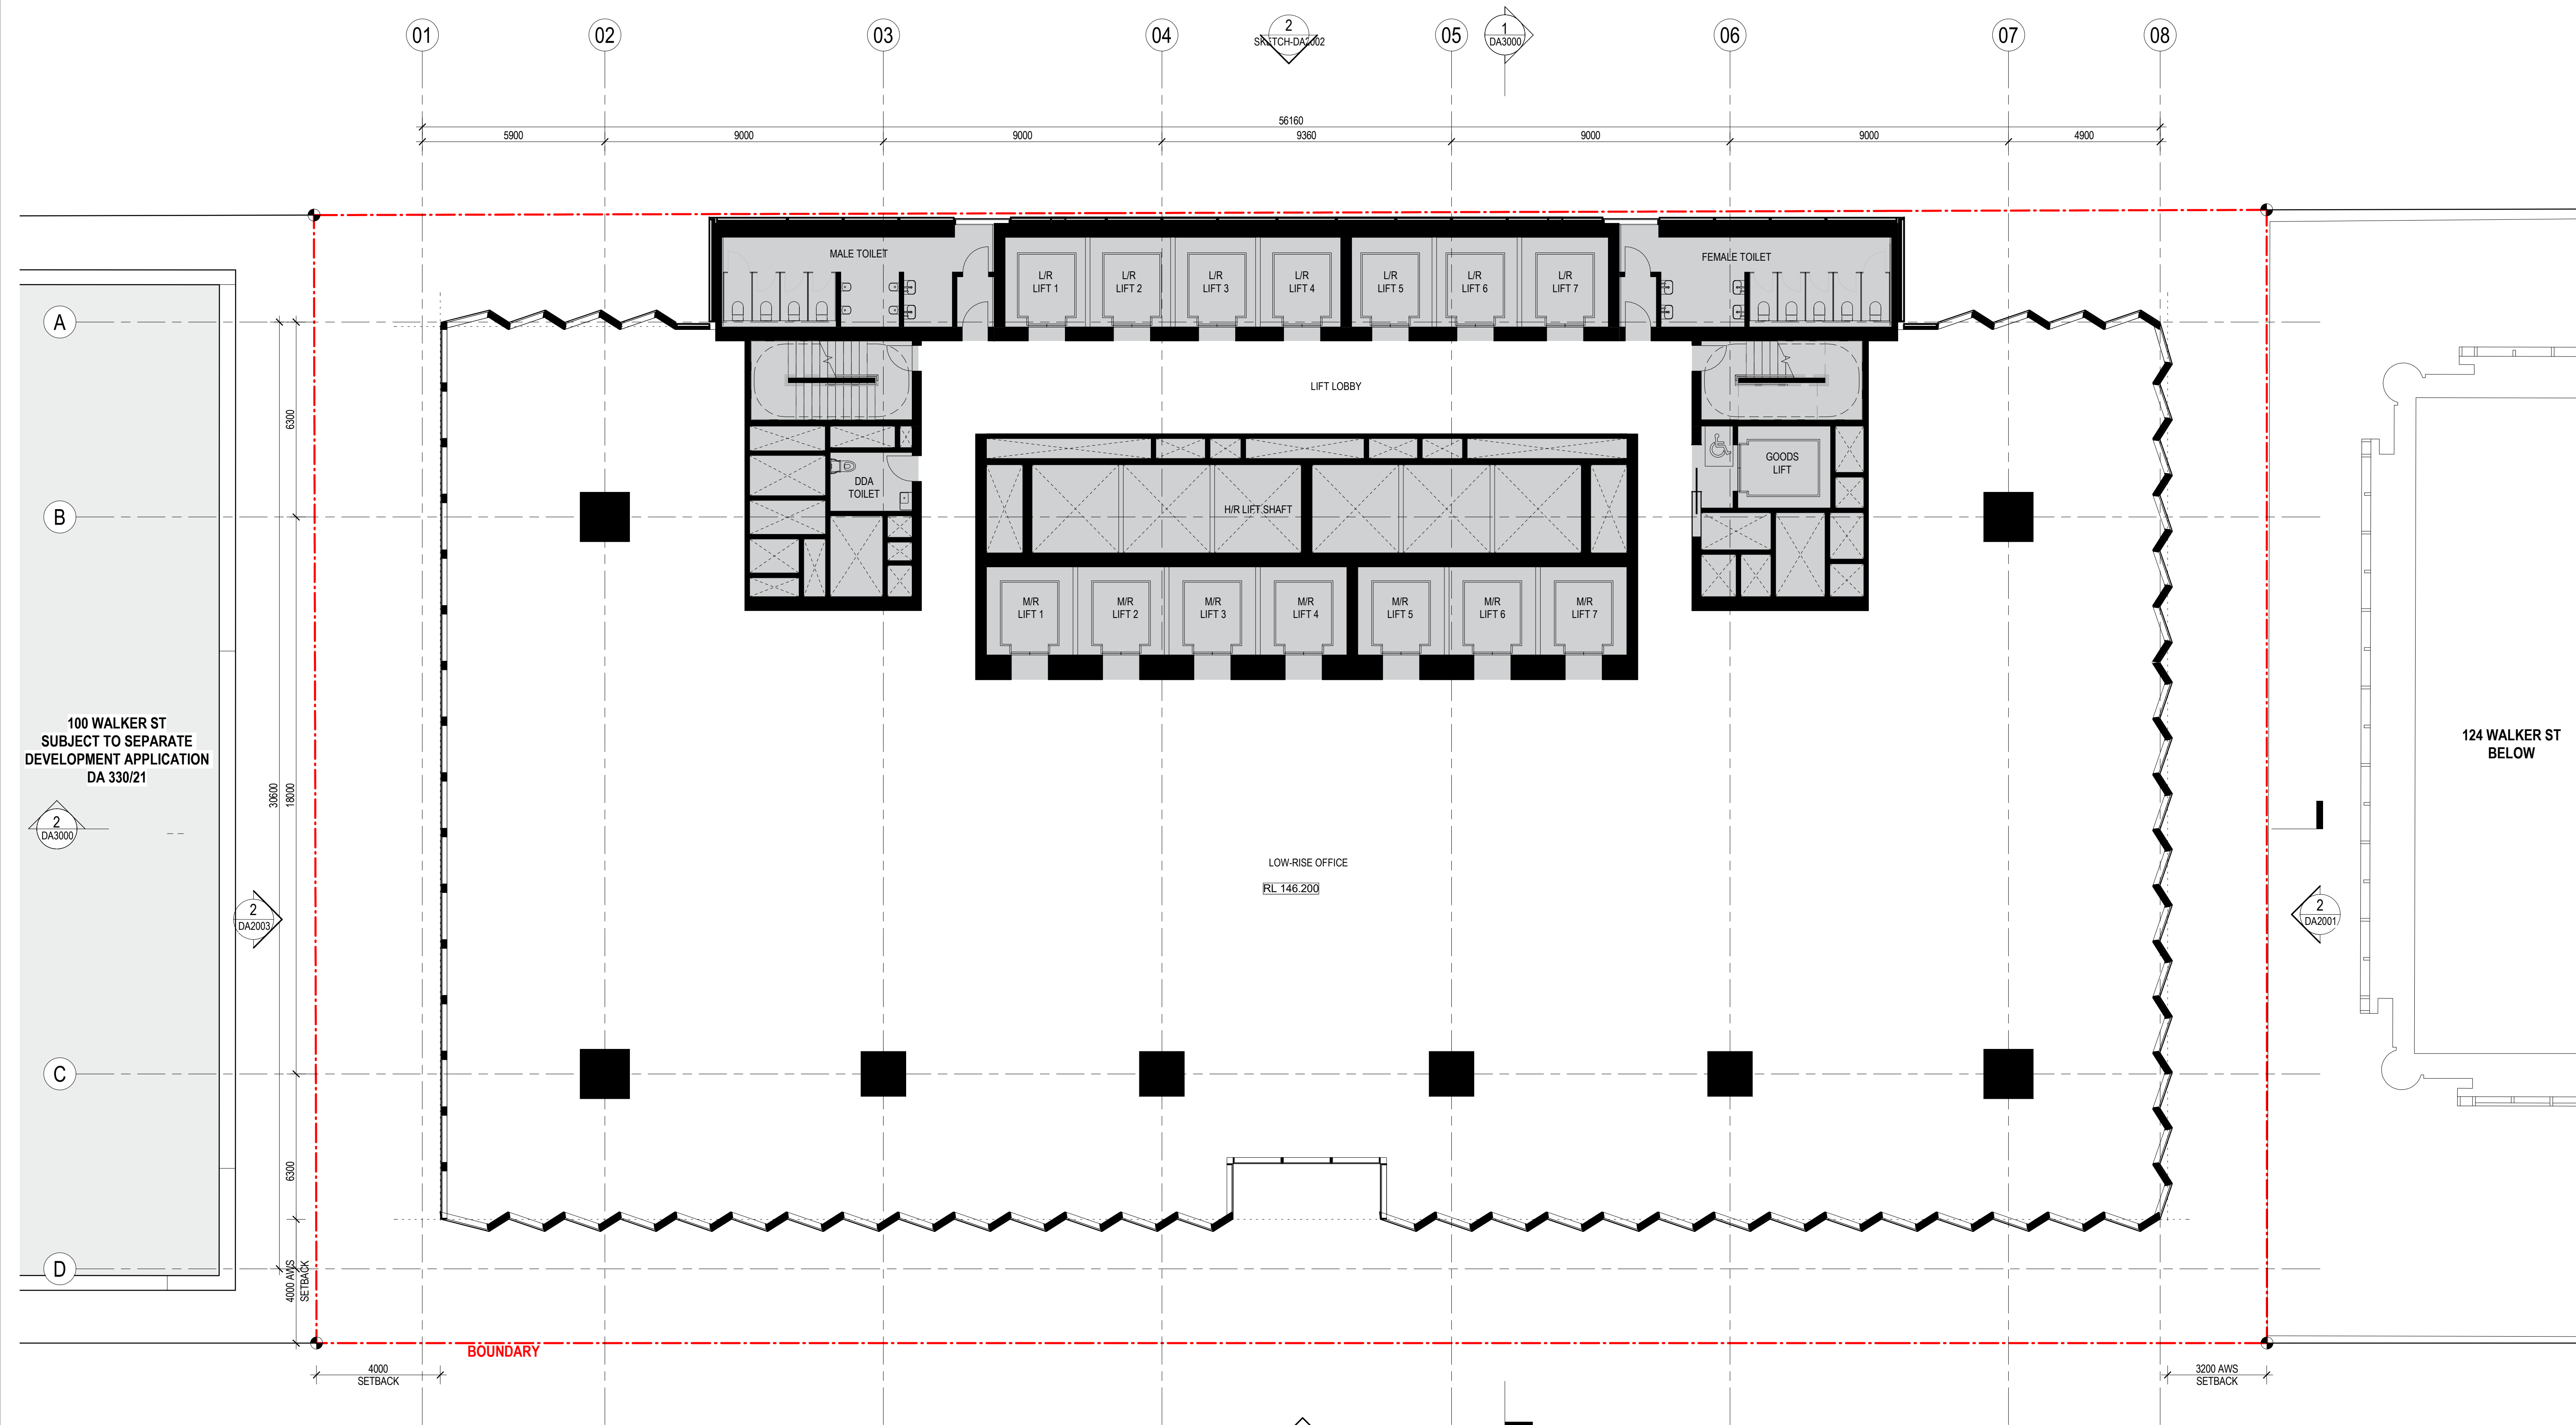



CONSULTANT

Hassell

Hassell LTD ABN 24 007 711 435
Level 2, Pier 8/9, 23 Hickson Rd
Sydney NSW 2000 Australia
T +61 2 9101 2000
F +61 2 9101 2100
sydney@hassellstudio.com
Nominated Architects NSW:
Tony Grist 5350
Glenn Scott 6842
Ross de la Motte 7398

REFERENCE

NORTH

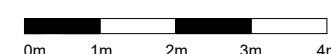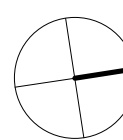

NOTES

1. Do not scale drawing. Written dimensions govern
 2. All dimensions are in millimeters unless noted otherwise
 3. All dimensions shall be verified on site before proceeding with the work. Hassell shall be notified in writing of any discrepancies.
 4. This drawing must be read in conjunction with all relevant contracts, specifications and drawings
- This drawing is an uncontrolled copy. Unless noted otherwise
© Copyright of this drawing is vested in Hassell Ltd.

REV DESCRIPTION

1	DEVELOPMENT APPLICATION
2	DEVELOPMENT APPLICATION
3	DEVELOPMENT APPLICATION
4	DEVELOPMENT APPLICATION
5	DEVELOPMENT APPLICATION
6	DEVELOPMENT APPLICATION

DATE

30.11.20
06.08.21
19.01.22
02.02.22
22.02.22
01.04.22

CLIENT

STOCKLAND

PROJECT
110 Walker Street
NORTH SYDNEY NSW

STATUS

DRAWING TITLE
GA PLAN - L22 - LR (TRANSFER) - OFFICE

REVIEWED
LV


APPROVED
LW


DRAWING NO.
HAS-AR-DRW-3-DA1115


SCALE @ A1
1 : 100

PROJECT NO.
014831

REV NO.
6

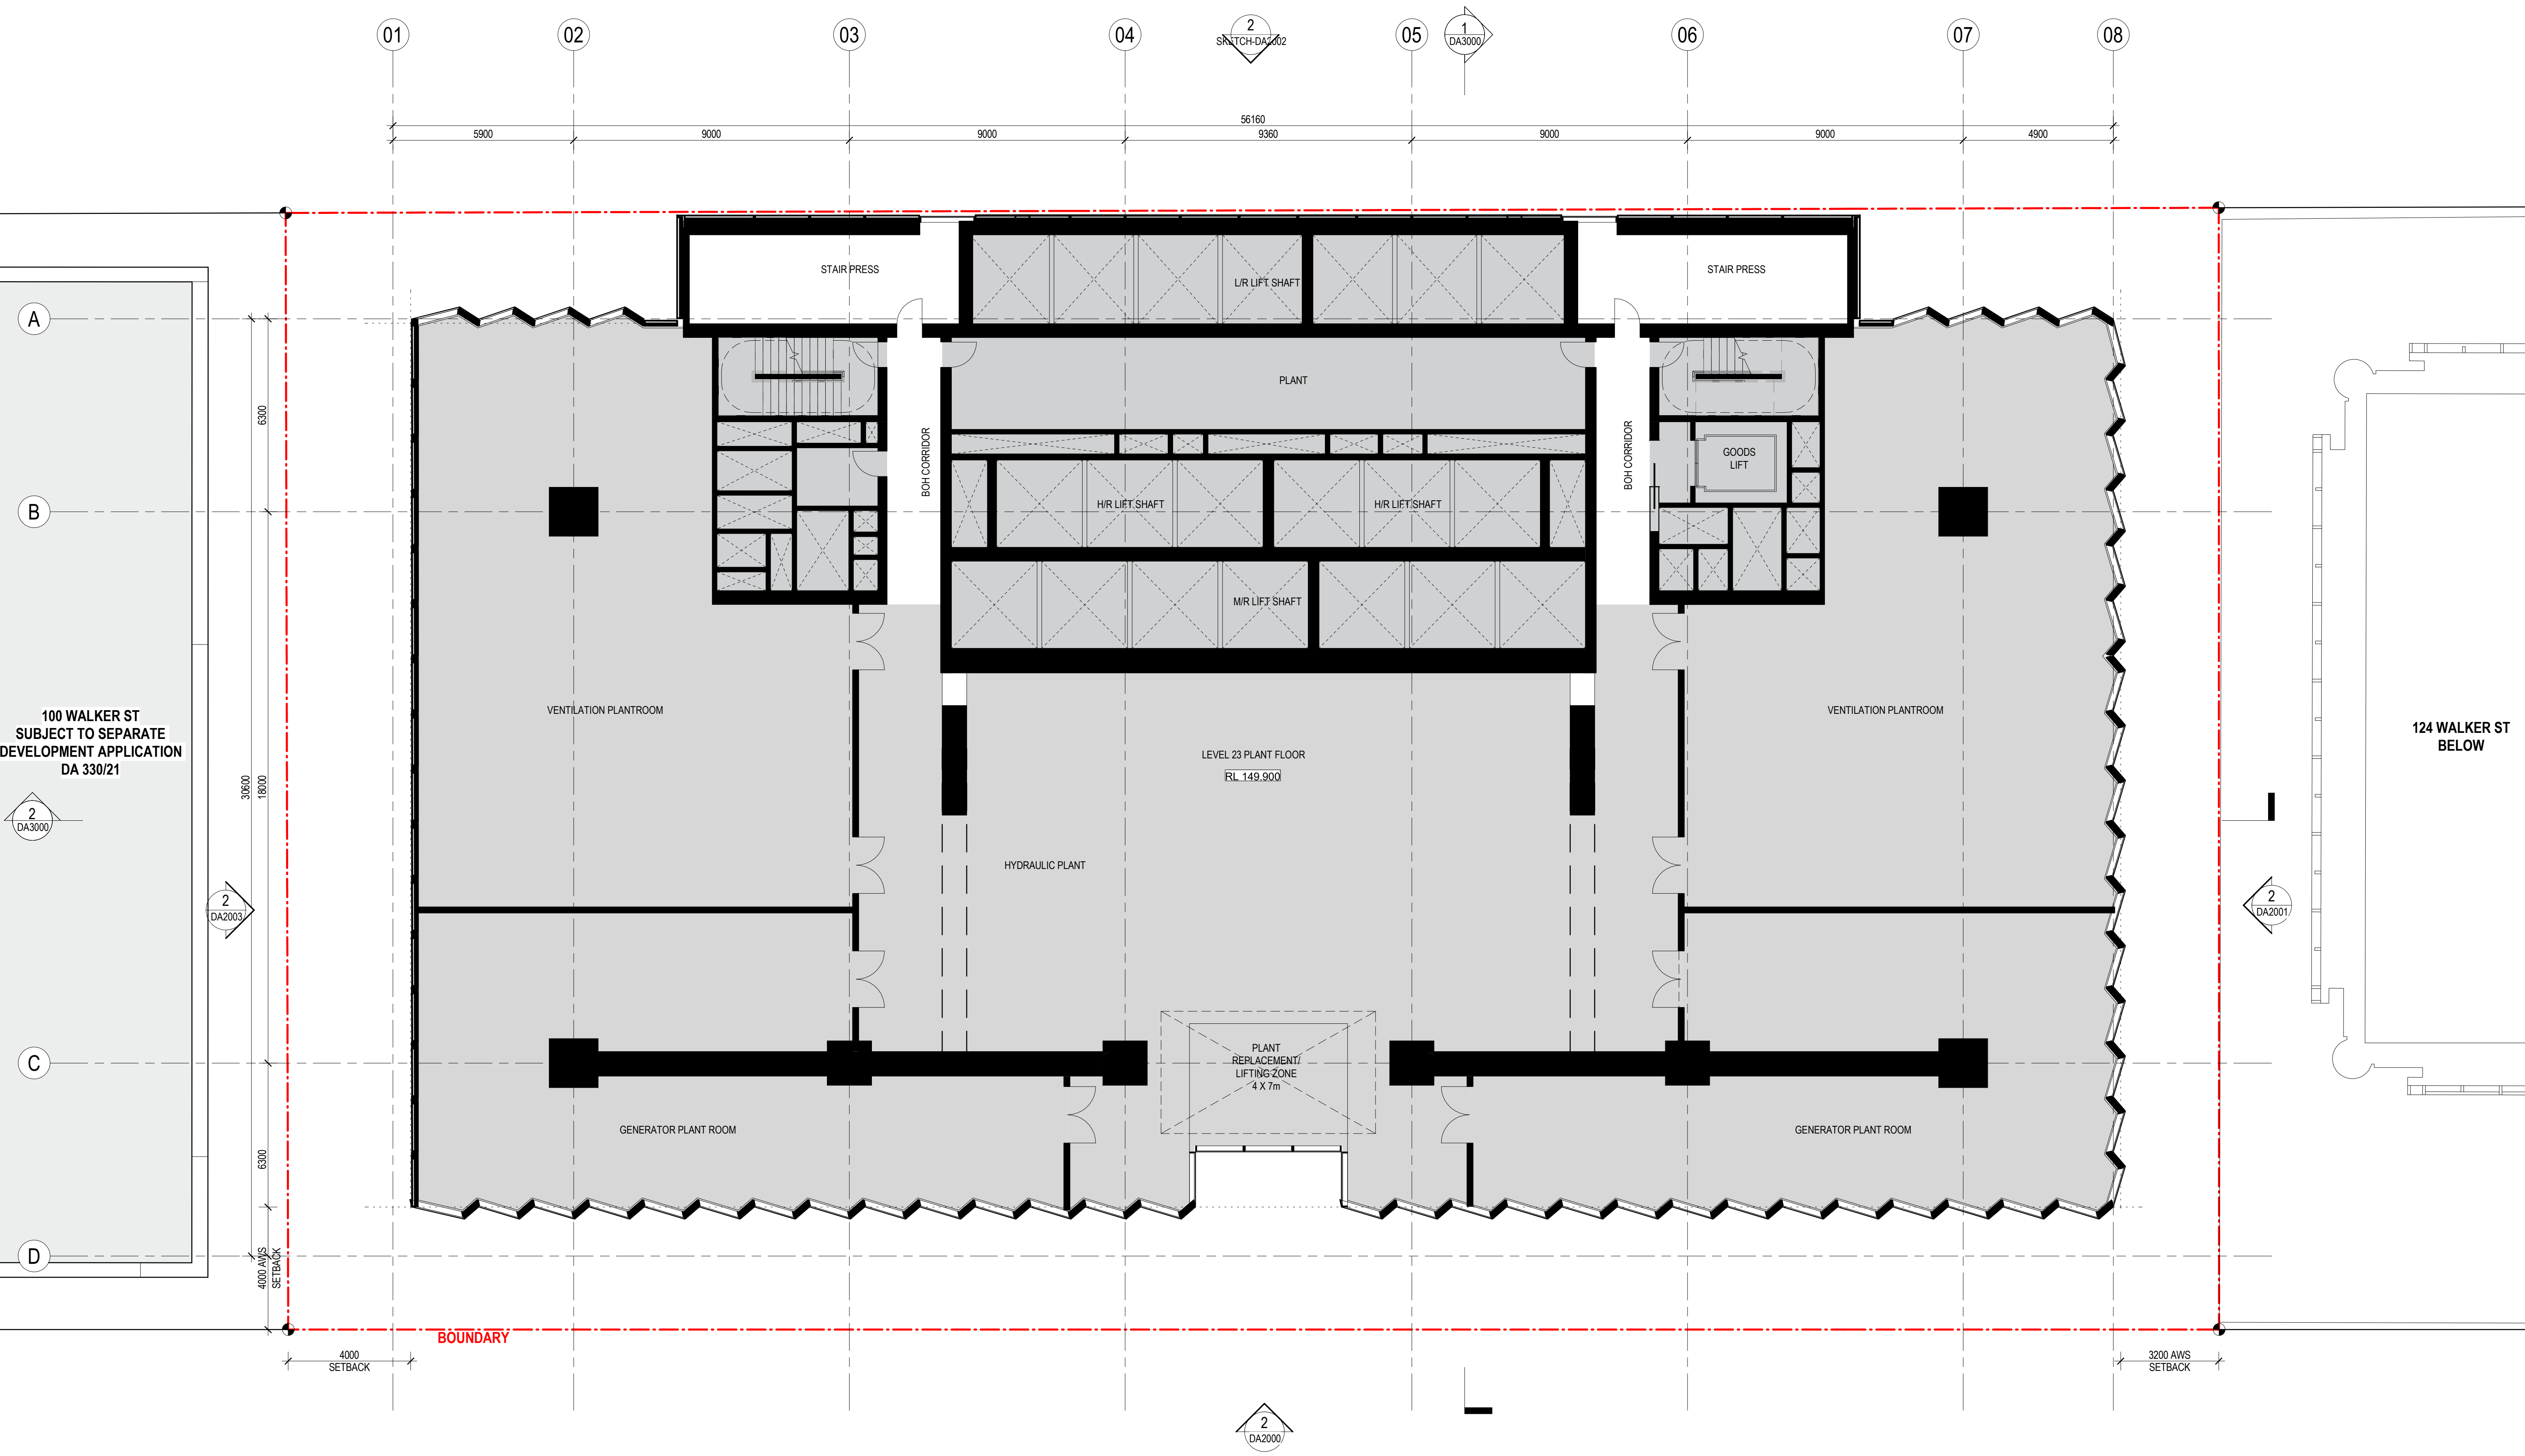

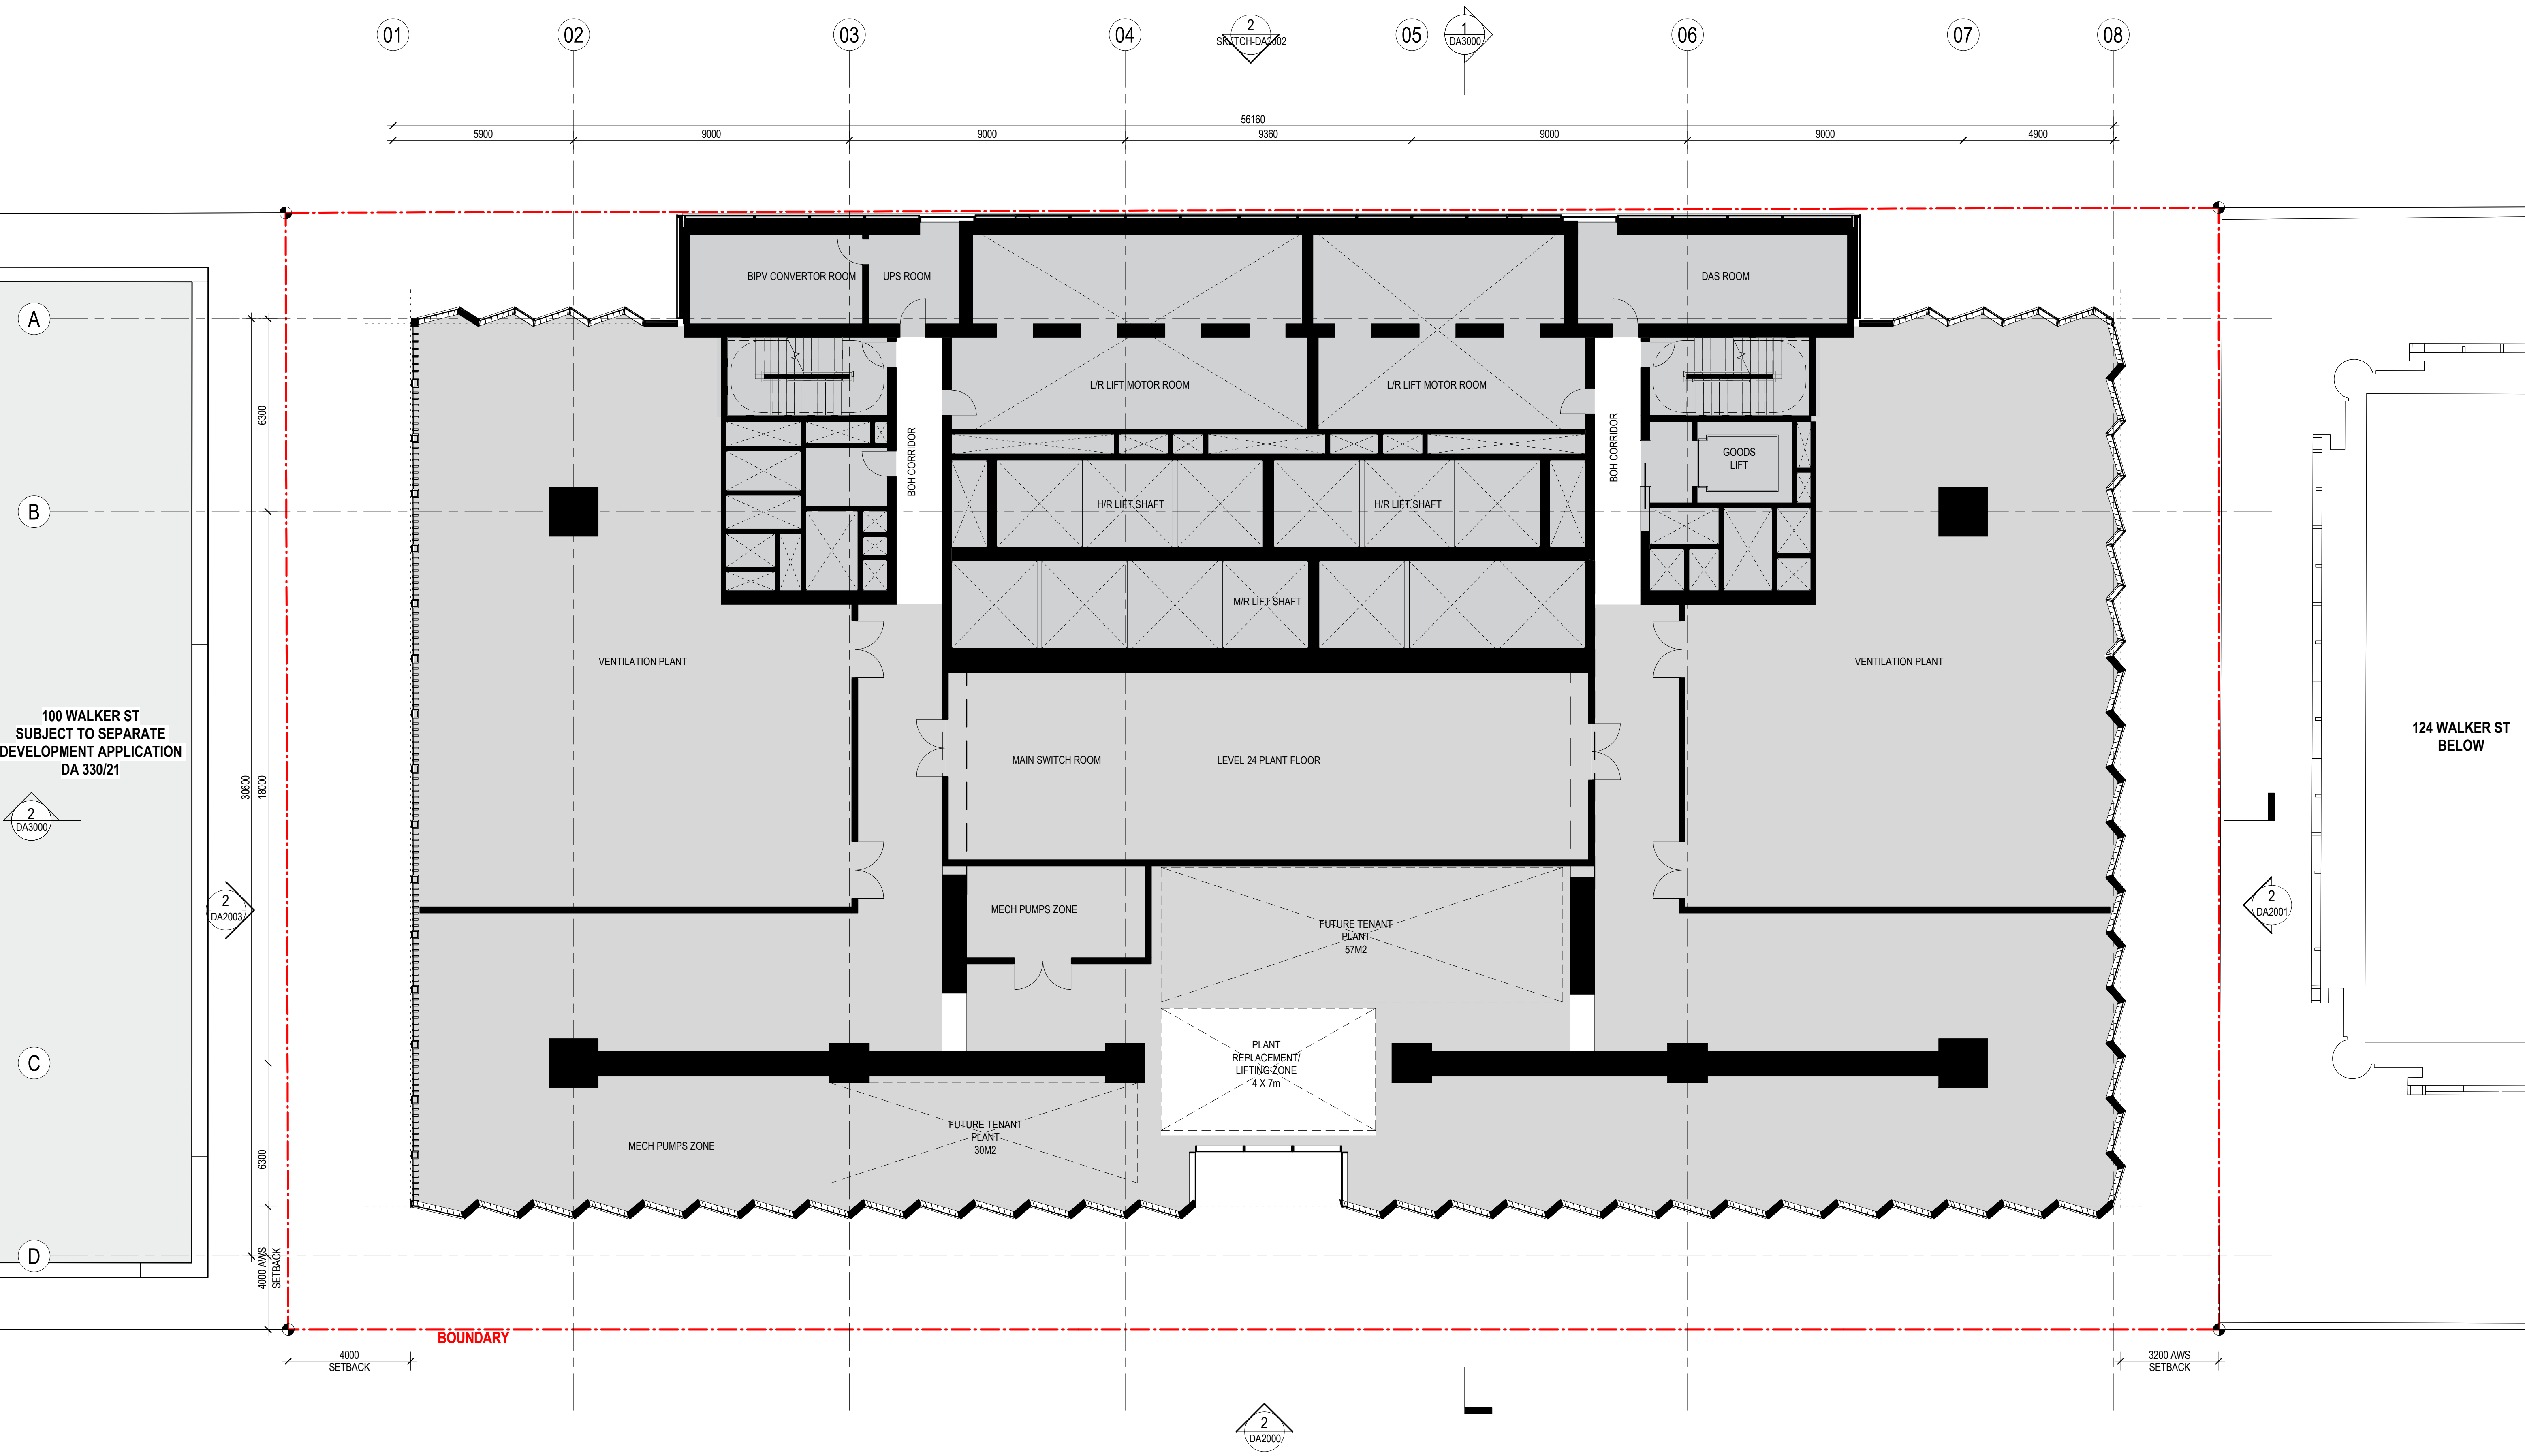

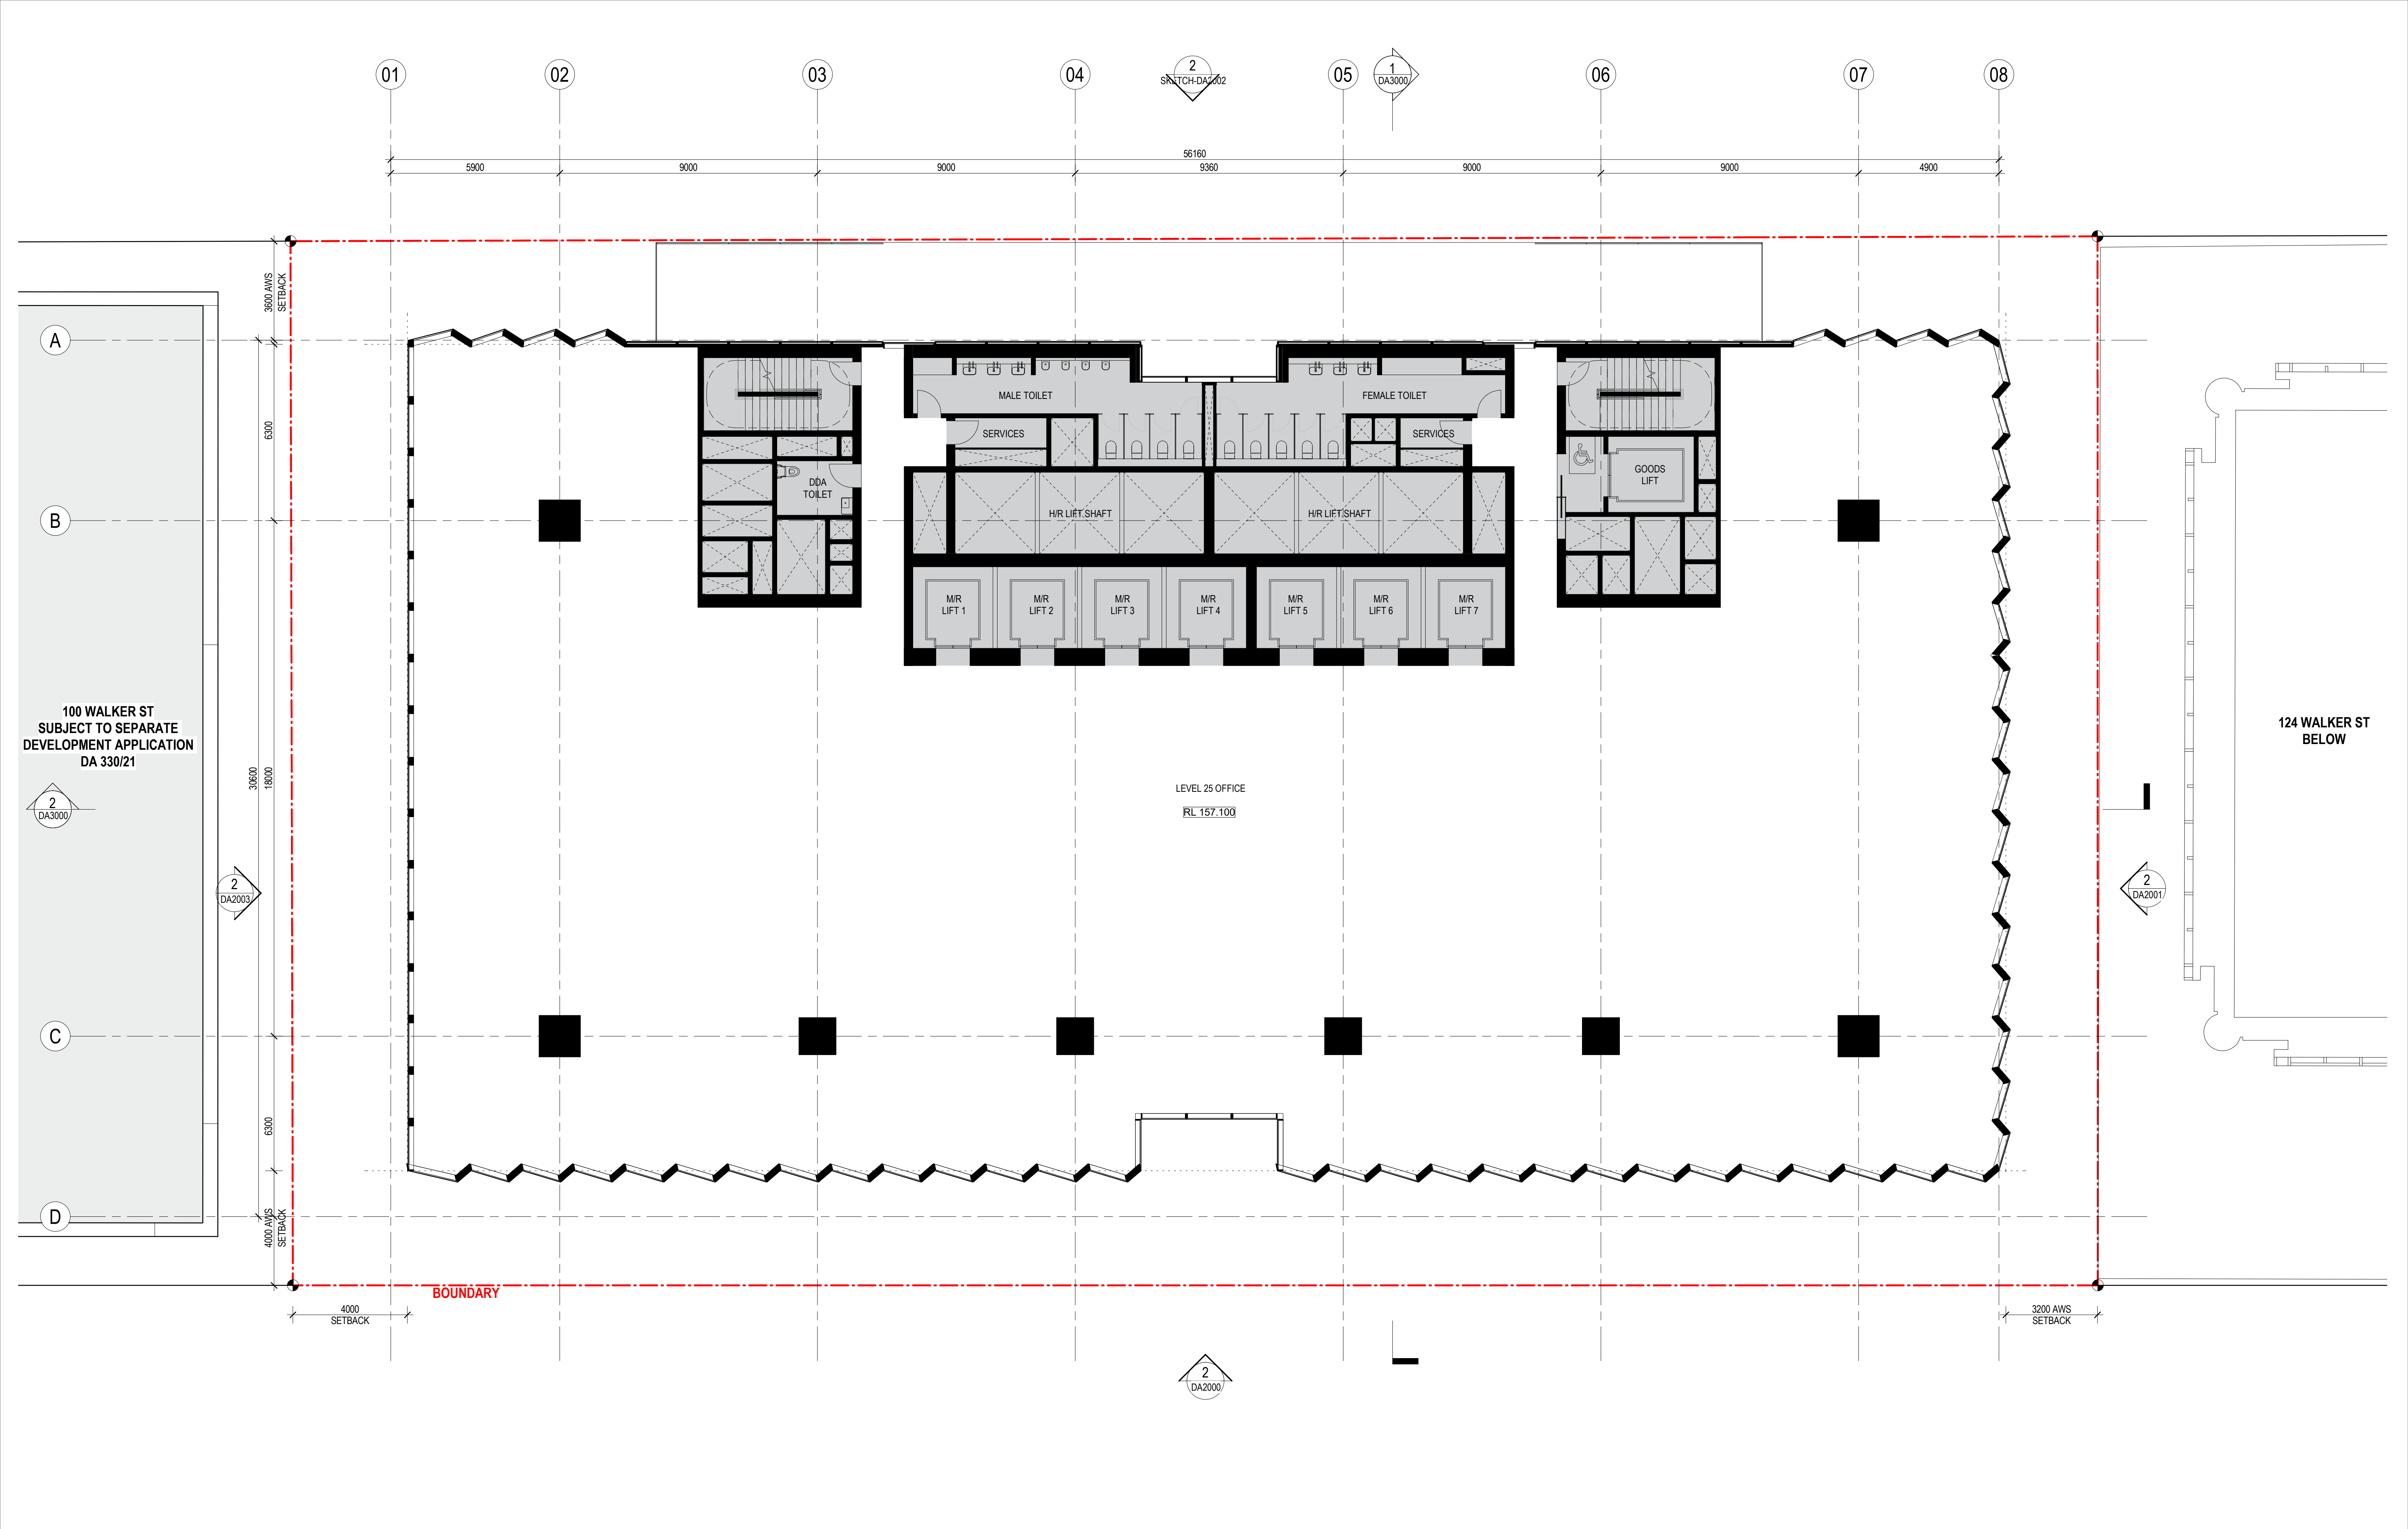


CONSULTANT

Hassell

Hassell LTD ABN 24 007 711 435
Level 2, Pier 8/9, 23 Hickson Rd
Sydney NSW 2000 Australia
T +61 2 9101 2000
F +61 2 9101 2100
sydney@hassellstudio.com
Nominated Architects NSW:
Tony Grist 5350
Glenn Scott 6842
Ross de la Motte 7398

REFERENCE

NORTH

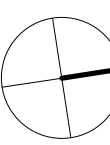

0m 1m 2m 3m 4m

NOTES

1. Do not scale drawing. Written dimensions govern
 2. All dimensions are in millimeters unless noted otherwise
 3. All dimensions shall be verified on site before proceeding with the work. Hassell shall be notified in writing of any discrepancies.
 4. This drawing must be read in conjunction with all relevant contracts, specifications and drawings
- This drawing is an uncontrolled copy. Unless noted otherwise
© Copyright of this drawing is vested in Hassell Ltd.

REV DESCRIPTION

1	DEVELOPMENT APPLICATION
2	DEVELOPMENT APPLICATION
3	DEVELOPMENT APPLICATION
4	DEVELOPMENT APPLICATION
5	DEVELOPMENT APPLICATION
6	DEVELOPMENT APPLICATION

DATE

30.11.20
06.08.21
19.01.22
02.02.22
22.02.22
01.04.22

CLIENT

STOCKLAND

PROJECT
110 Walker Street
NORTH SYDNEY NSW

STATUS

DRAWING TITLE
GA PLAN - L25 - MR - OFFICE

REVIEWED
LV


APPROVED
LW

DRAWING NO.
HAS-AR-DRW-3-DA1118

SCALE @ A1
1 : 100

PROJECT NO.
014831

REV NO.
6

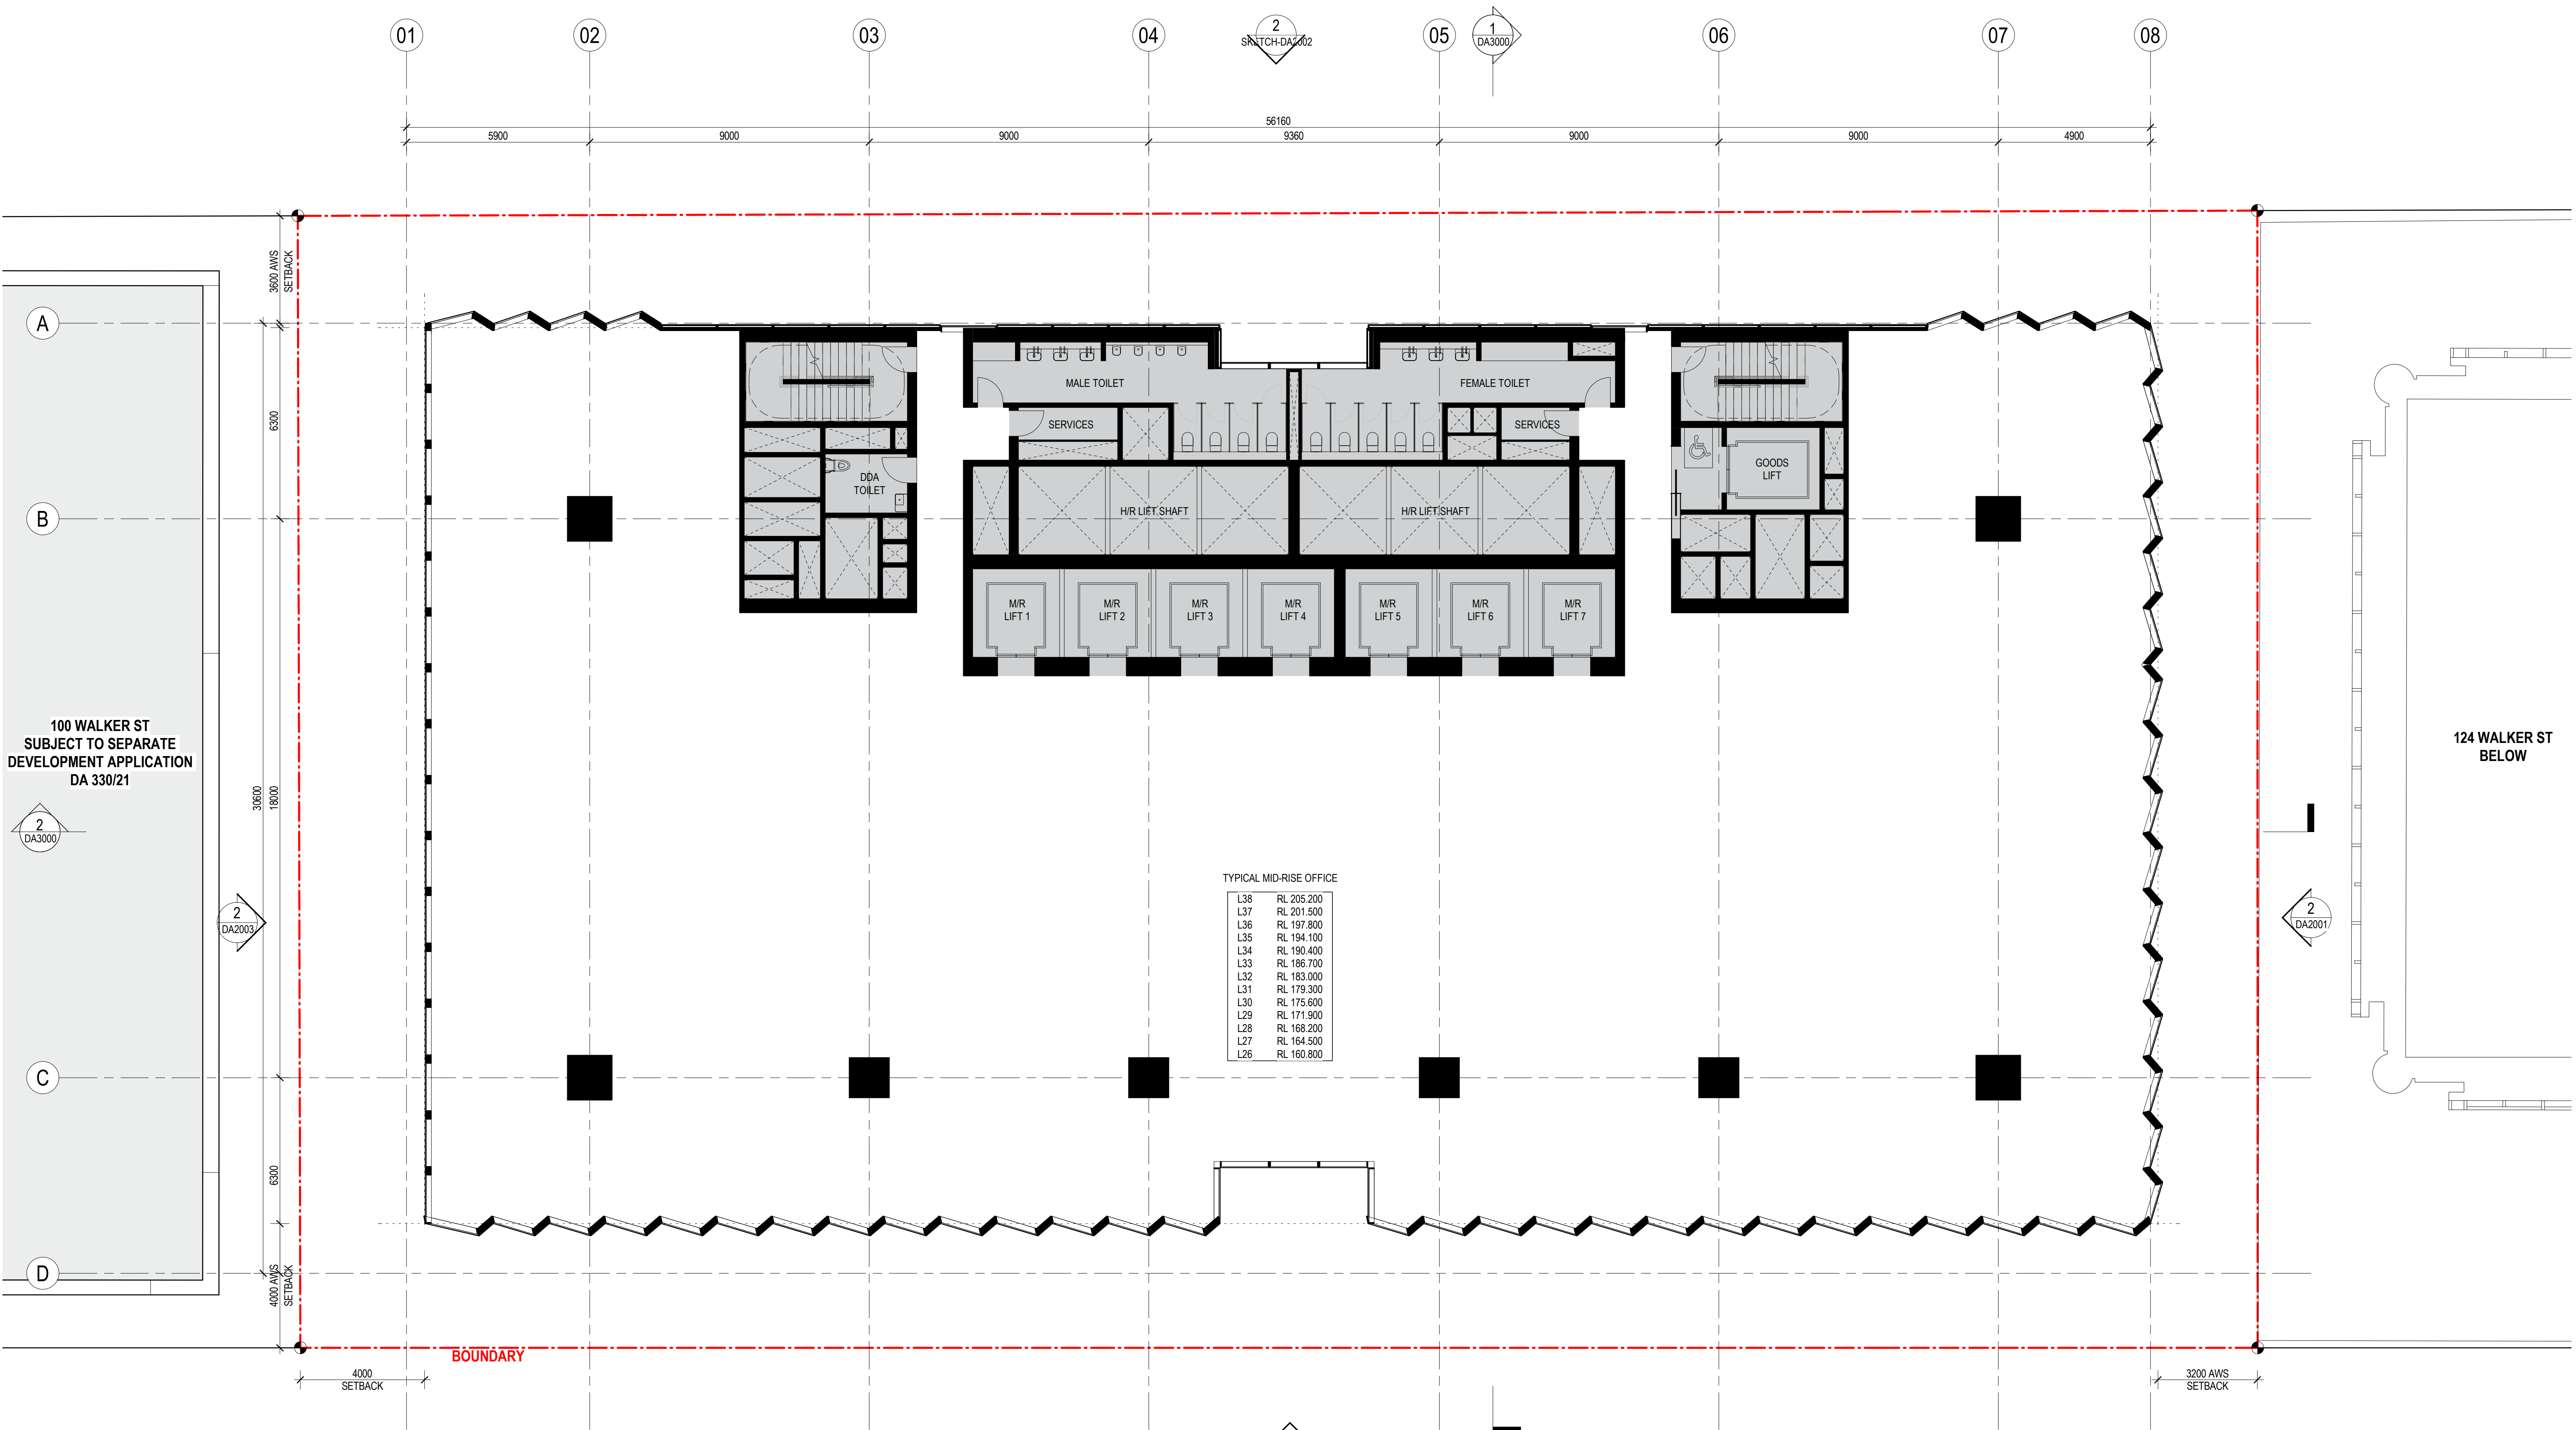


CONSULTANT

Hassell LTD ABN 24 007 711 435
Level 2, Pier 8/9, 23 Hickson Rd
Sydney NSW 2000 Australia
T +61 2 9101 2000
F +61 2 9101 2100
sydney@hassellstudio.com
Nominated Architects NSW:
Tony Grist 5350
Glenn Scott 6842
Ross de la Motte 7398

Hassell

REFERENCE

NORTH

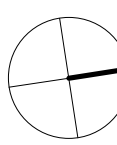

0m 1m 2m 3m 4m

NOTES

1. Do not scale drawing. Written dimensions govern
2. All dimensions are in millimeters unless noted otherwise
3. All dimensions shall be verified on site before proceeding with the work. Hassell shall be notified in writing of any discrepancies.
4. This drawing must be read in conjunction with all relevant contracts, specifications and drawings

This drawing is an uncontrolled copy. Unless noted otherwise
© Copyright of this drawing is vested in Hassell Ltd.

REV DESCRIPTION

1	DEVELOPMENT APPLICATION
2	DEVELOPMENT APPLICATION
3	DEVELOPMENT APPLICATION
4	DEVELOPMENT APPLICATION
5	DEVELOPMENT APPLICATION
6	DEVELOPMENT APPLICATION

DATE

30.11.20
06.08.21
19.01.22
02.02.22
22.02.22
01.04.22

CLIENT

STOCKLAND

PROJECT
110 Walker Street
NORTH SYDNEY NSW

STATUS

DRAWING TITLE
GA PLAN - L26 - L38 - MR (TYPICAL) - OFFICE

REVIEWED
LV


APPROVED
LW

DRAWING NO.
HAS-AR-DRW-3-DA1119

SCALE @ A1
1 : 100

PROJECT NO.
014831

REV NO.
6

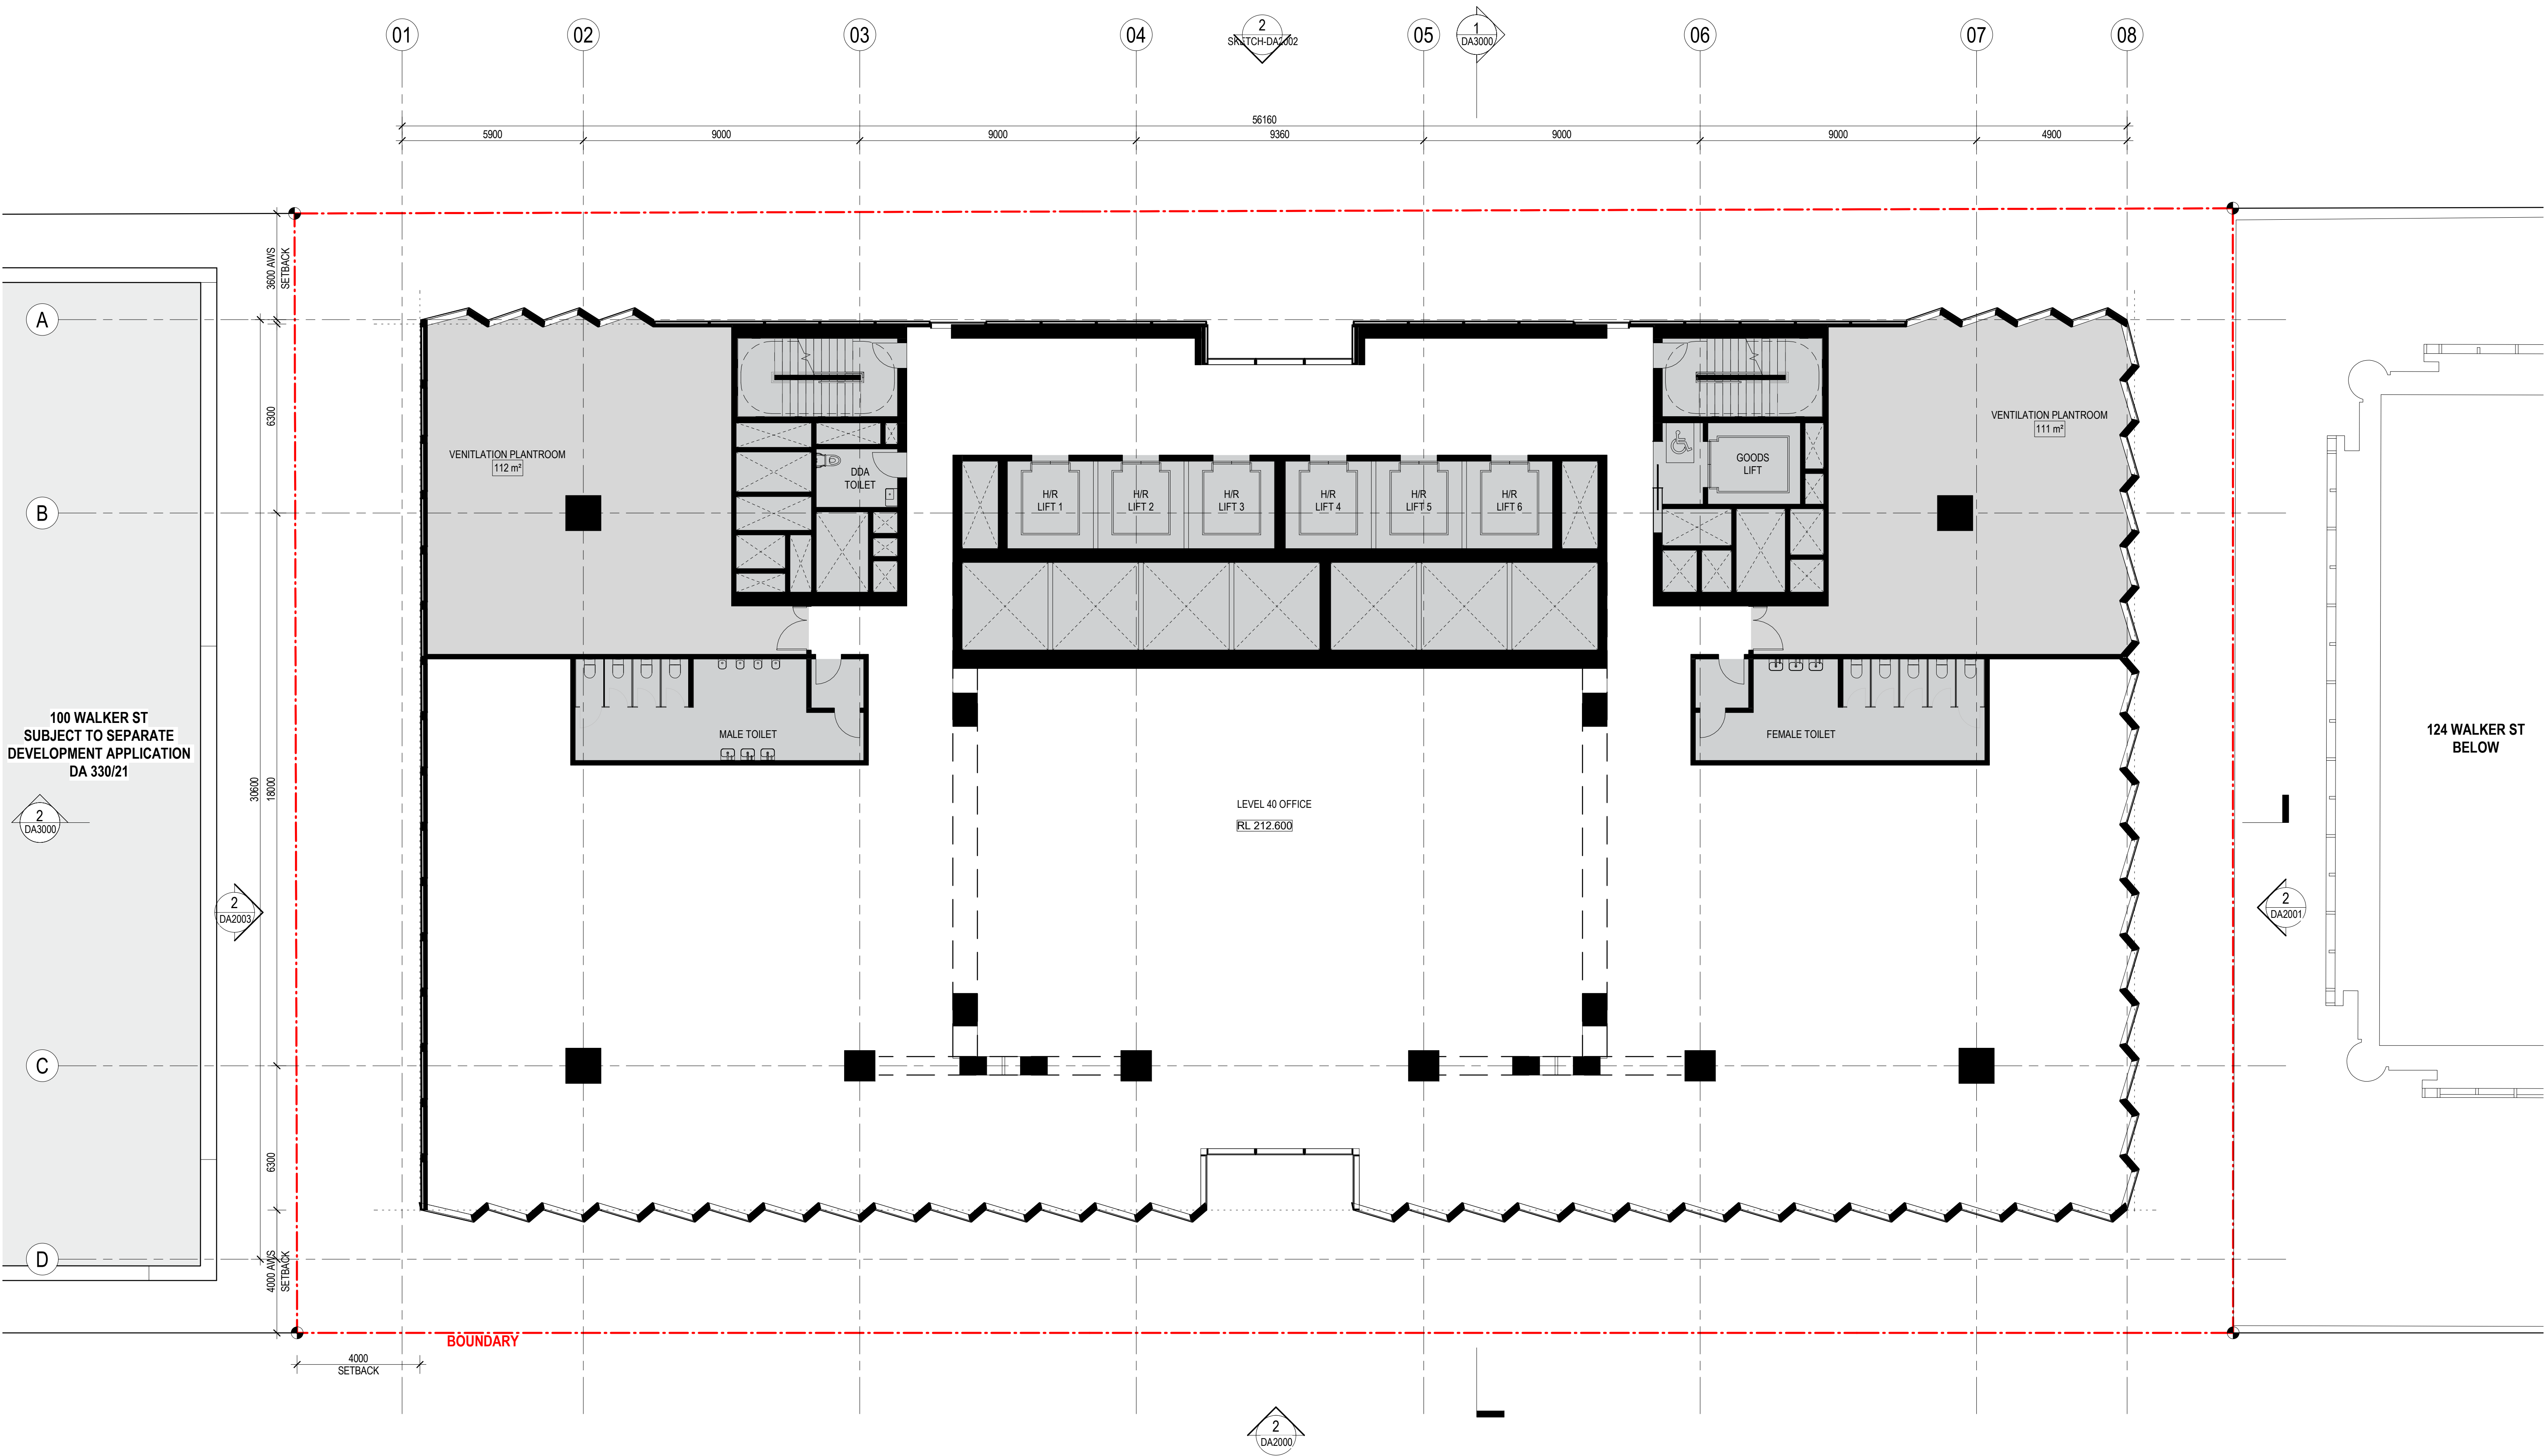


CONSULTANT

Hassell

Hassell LTD ABN 24 007 711 435
Level 2, Pier 8/9, 23 Hickson Rd
Sydney NSW 2000 Australia
T +61 2 9101 2000
F +61 2 9101 2100
sydney@hassellstudio.com
Nominated Architects NSW:
Tony Grist 5350
Glenn Scott 6842
Ross de la Motte 7398

REFERENCE

NORTH

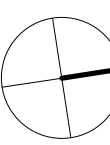

0m 1m 2m 3m 4m

NOTES

1. Do not scale drawing. Written dimensions govern
 2. All dimensions are in millimeters unless noted otherwise
 3. All dimensions shall be verified on site before proceeding with the work. Hassell shall be notified in writing of any discrepancies.
 4. This drawing must be read in conjunction with all relevant contracts, specifications and drawings
- This drawing is an uncontrolled copy. Unless noted otherwise
© Copyright of this drawing is vested in Hassell Ltd.

REV DESCRIPTION

1	DEVELOPMENT APPLICATION
2	DEVELOPMENT APPLICATION
3	DEVELOPMENT APPLICATION
4	DEVELOPMENT APPLICATION
5	DEVELOPMENT APPLICATION
6	DEVELOPMENT APPLICATION

DATE

30.11.20
06.08.21
19.01.22
02.02.22
22.02.22
01.04.22

CLIENT

STOCKLAND

PROJECT
110 Walker Street
NORTH SYDNEY NSW

STATUS

DRAWING TITLE
GA PLAN - L40 - HR - OFFICE & PLANT

REVIEWED
LV


APPROVED
LW


DRAWING NO.
HAS-AR-DRW-3-DA1121

SCALE @ A1
1 : 100

PROJECT NO.
014831

REV NO.
6

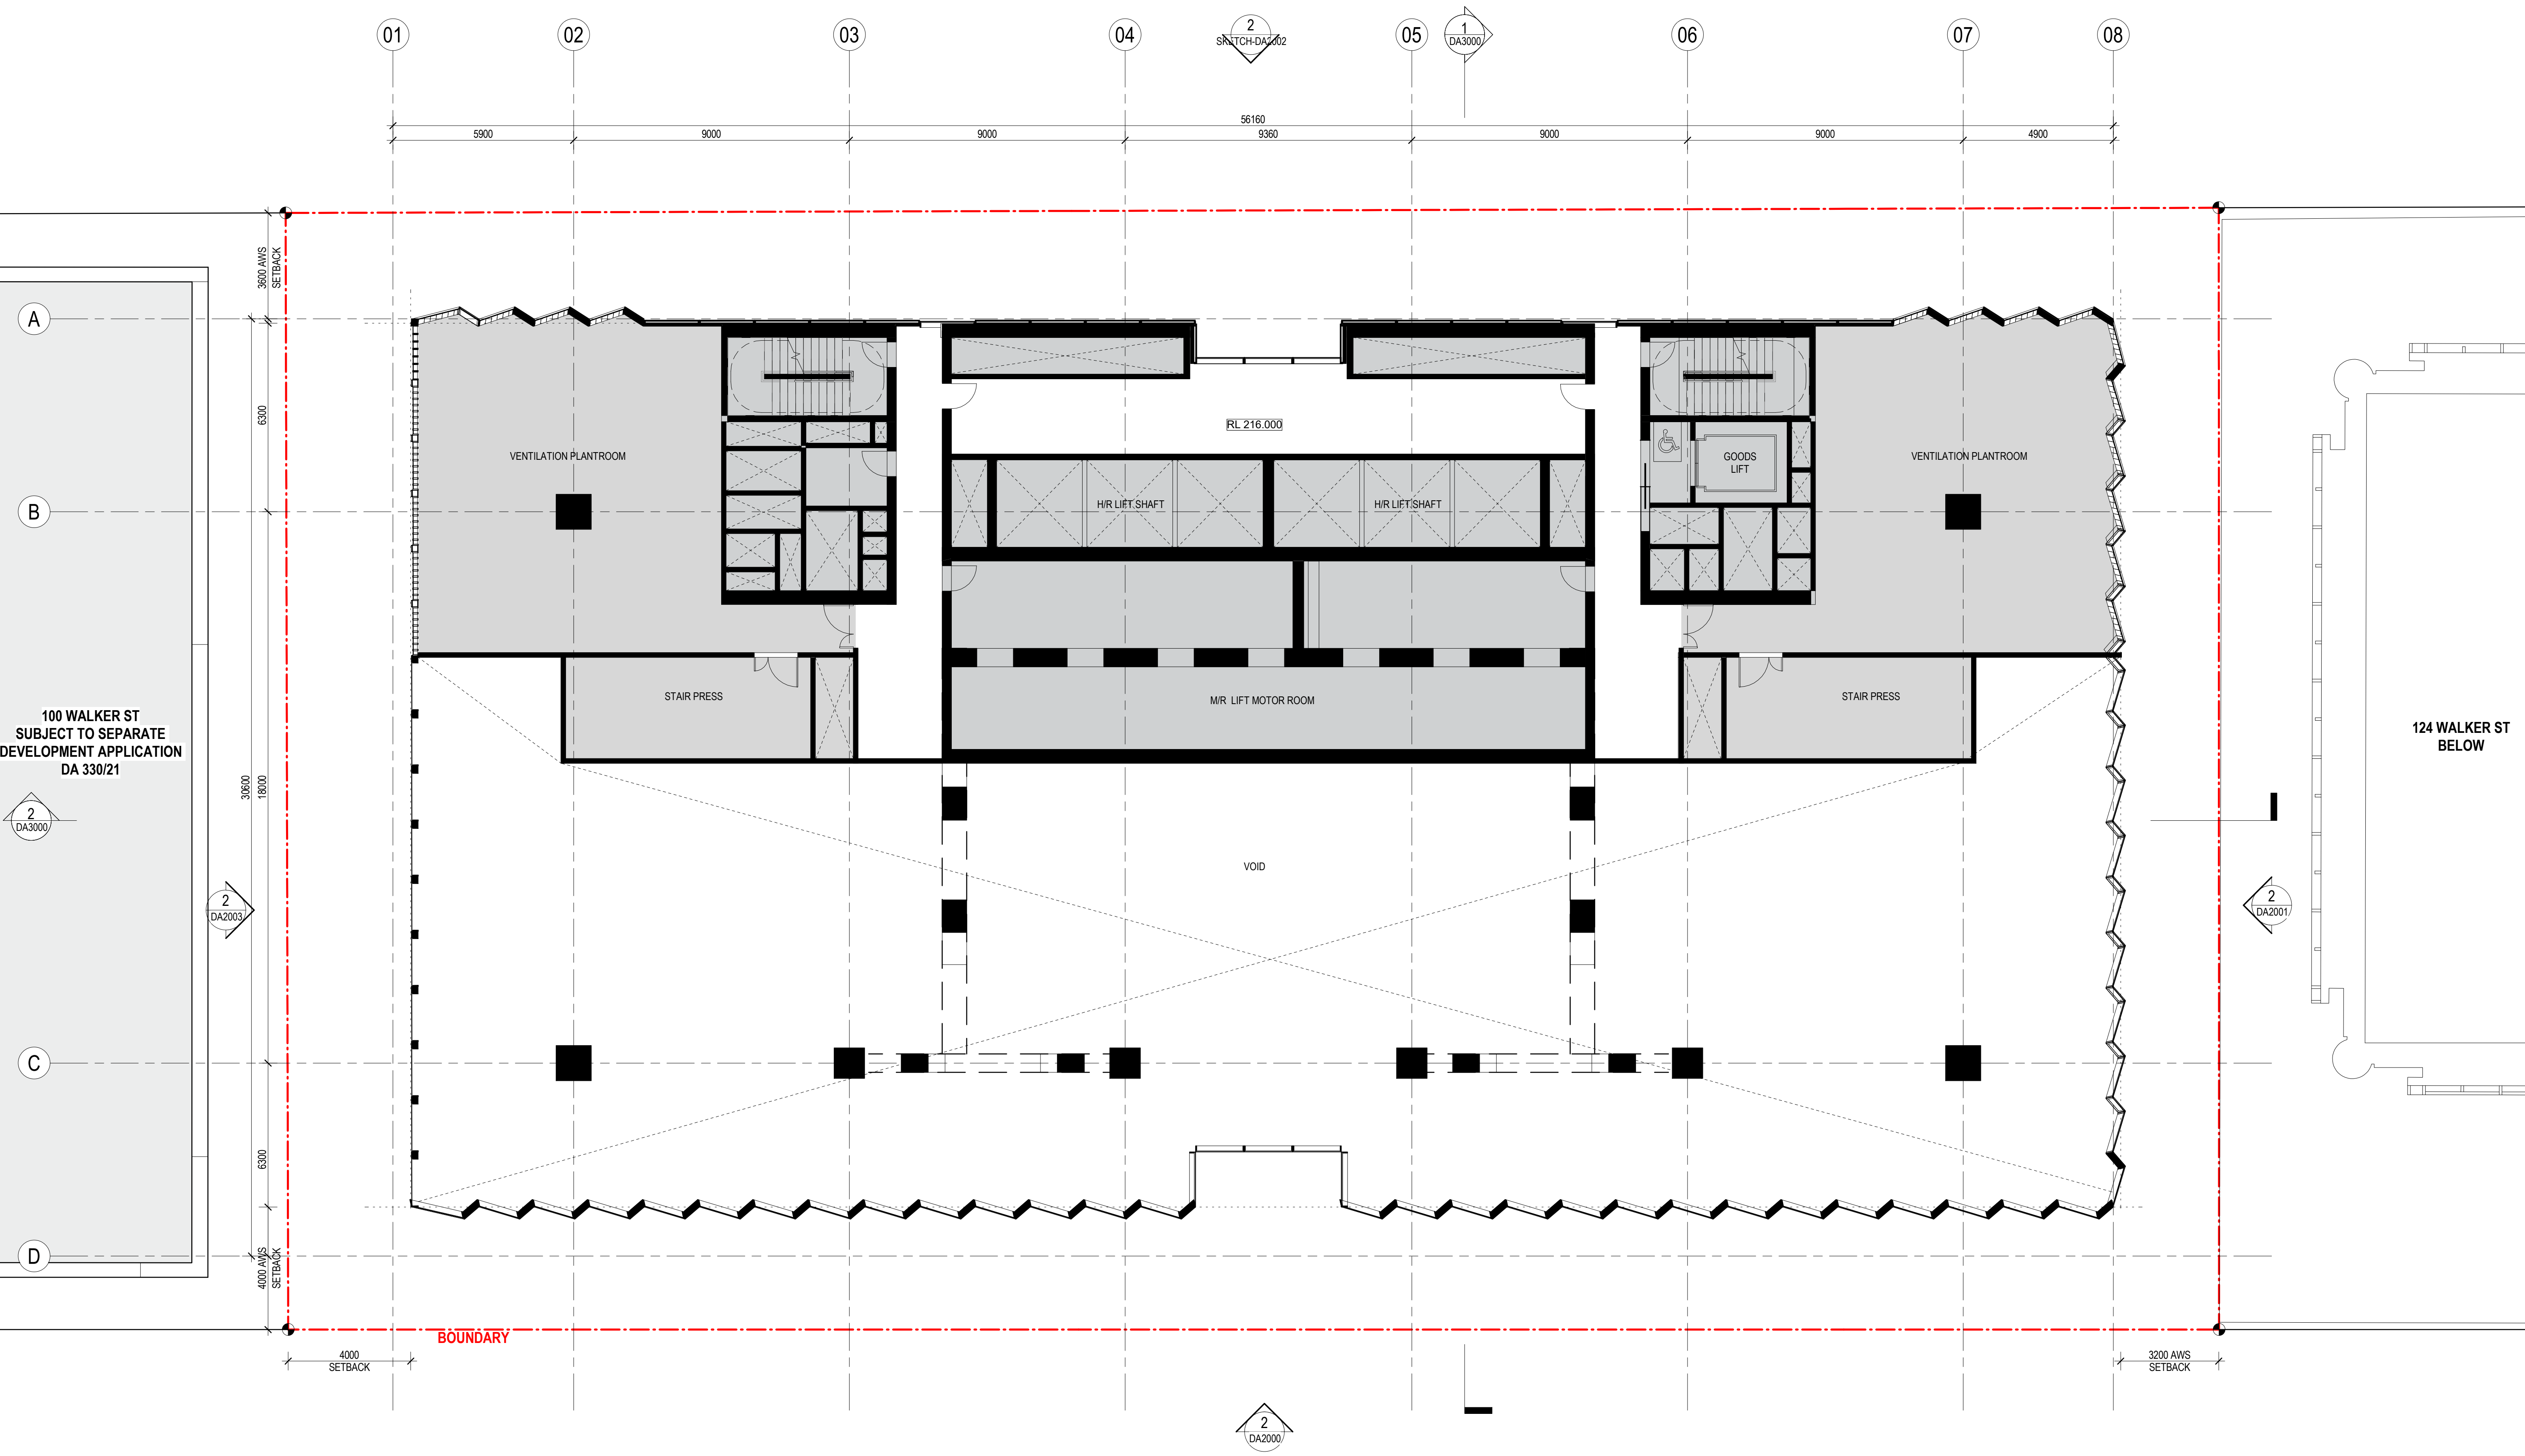

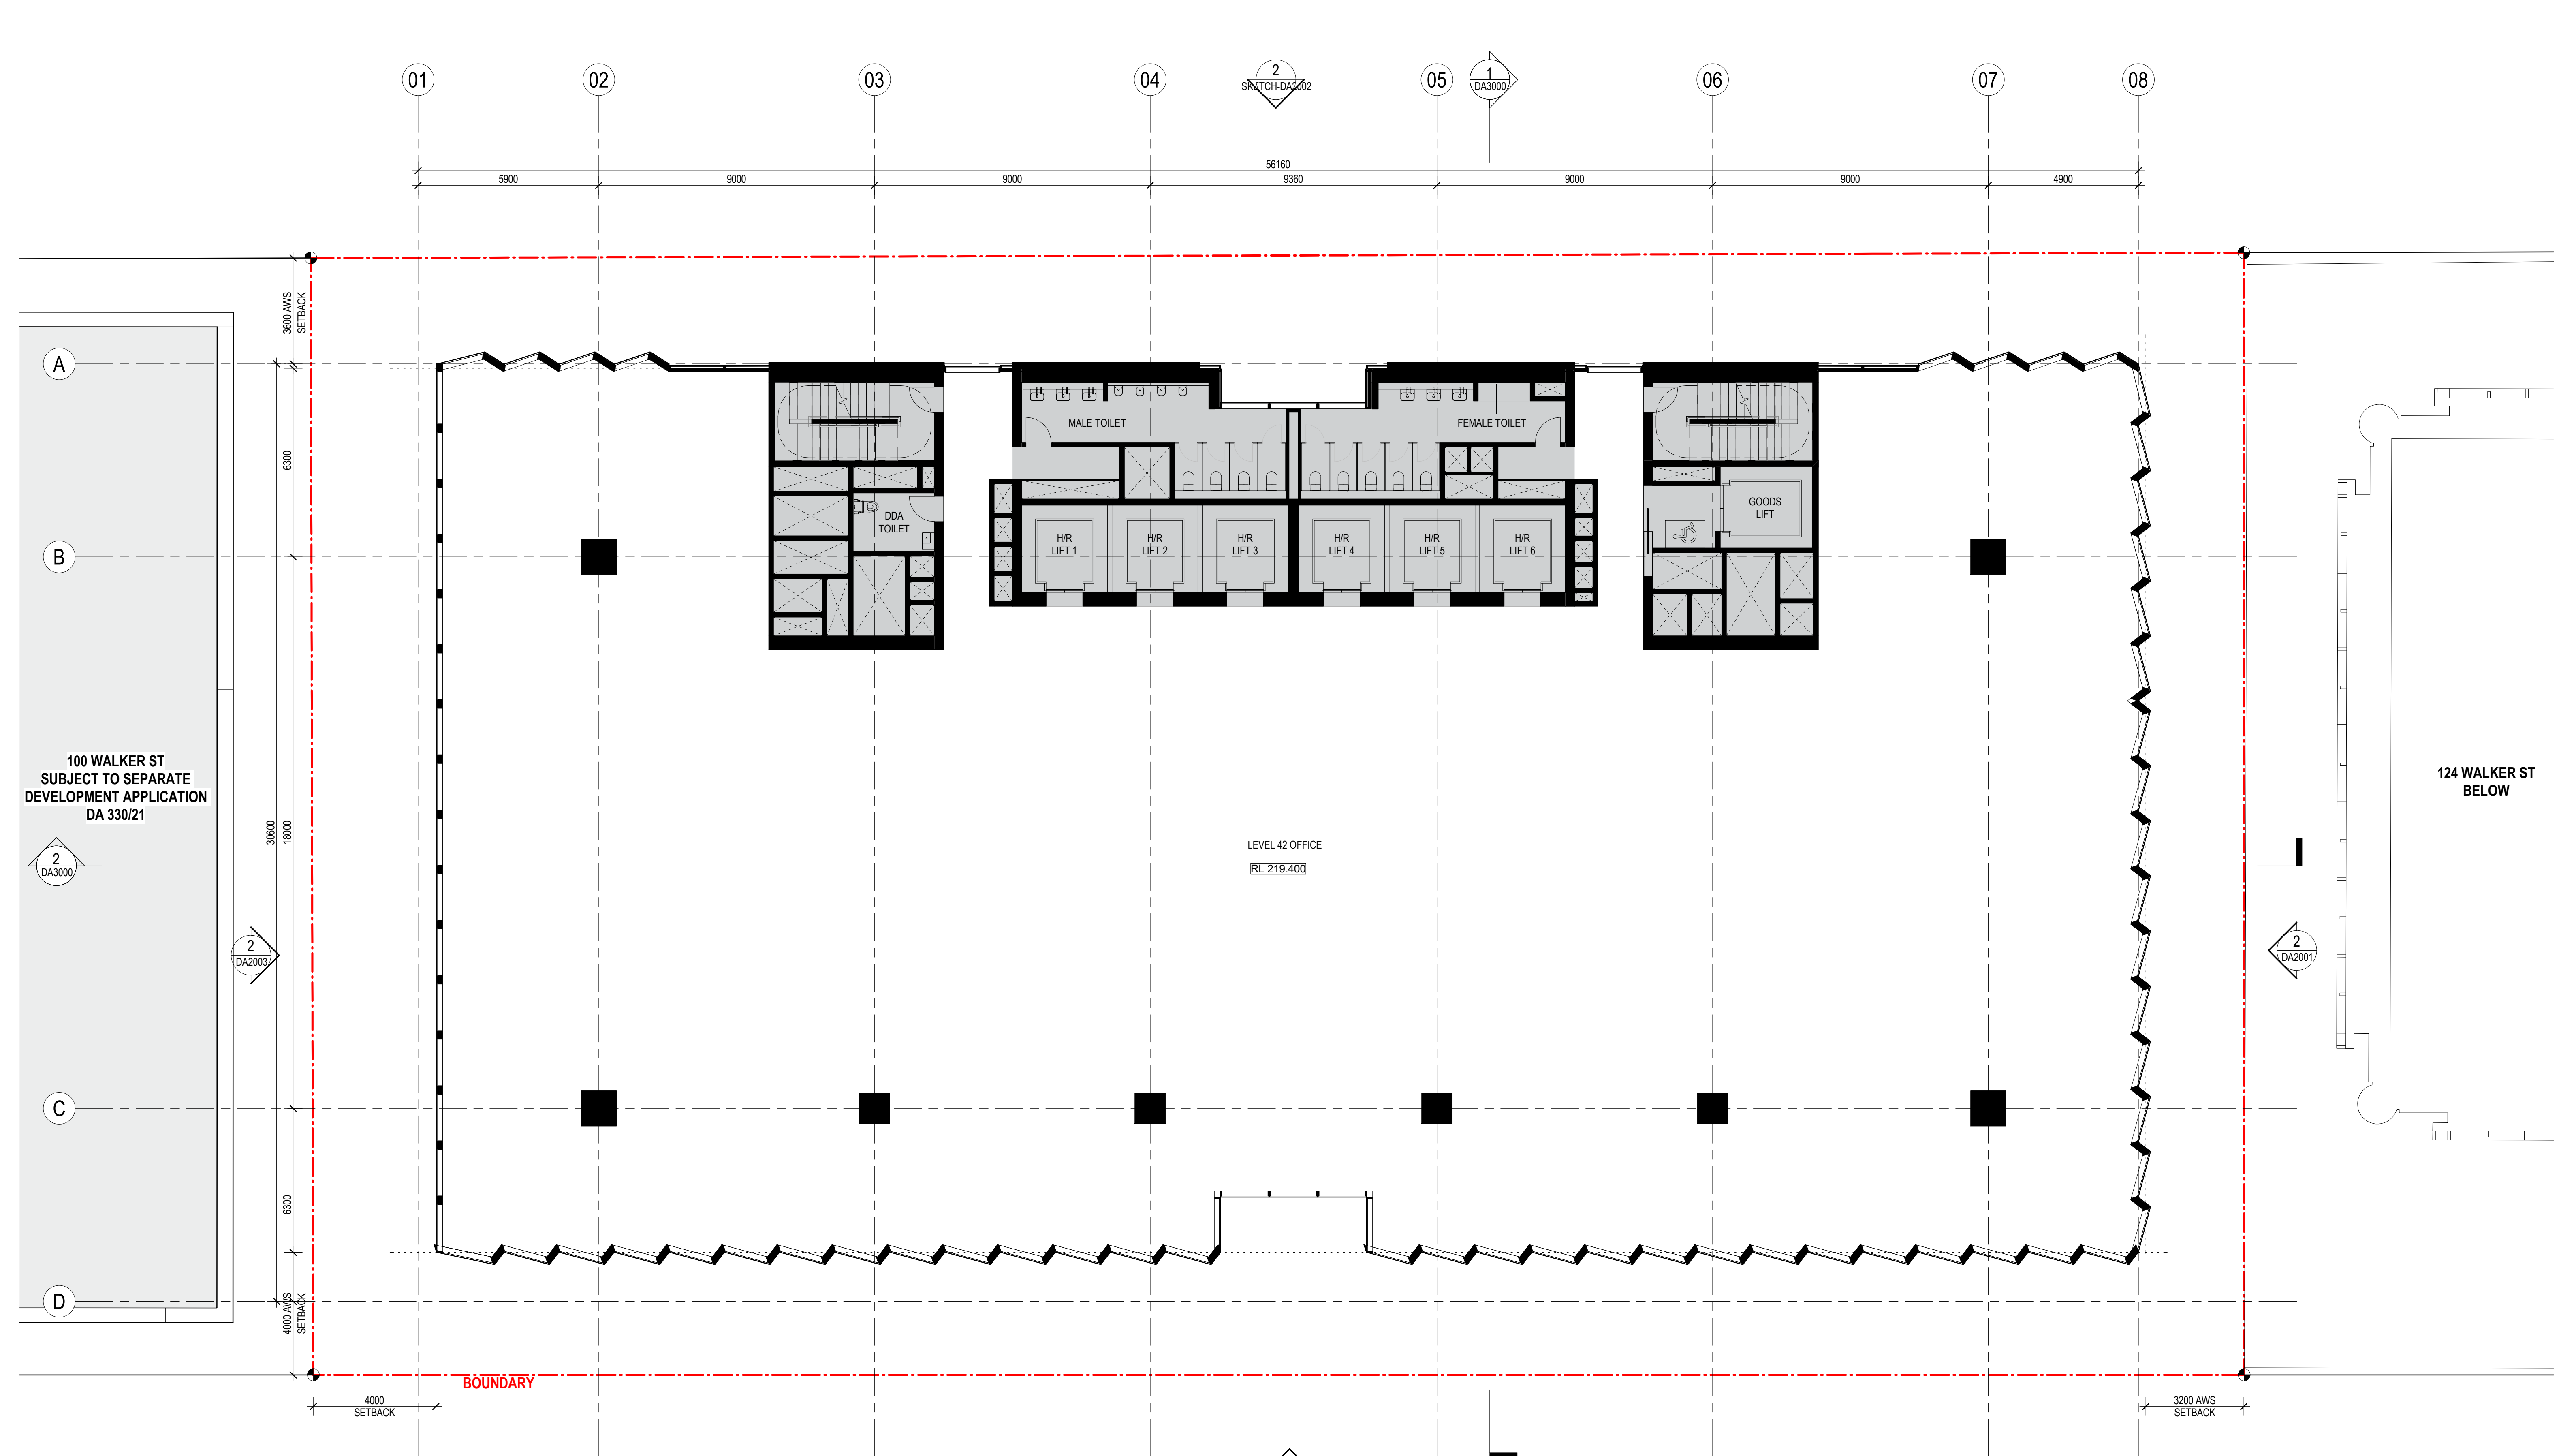



CONSULTANT

Hassell

Hassell LTD ABN 24 007 711 435
Level 2, Pier 8/9, 23 Hickson Rd
Sydney NSW 2000 Australia
T +61 2 9101 2000
F +61 2 9101 2100
sydney@hassellstudio.com
Nominated Architects NSW:
Tony Grist 5350
Glenn Scott 6842
Ross de la Motte 7398

REFERENCE

NORTH

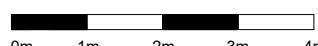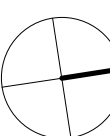

NOTES

1. Do not scale drawing. Written dimensions govern
 2. All dimensions are in millimeters unless noted otherwise
 3. All dimensions shall be verified on site before proceeding with the work. Hassell shall be notified in writing of any discrepancies.
 4. This drawing must be read in conjunction with all relevant contracts, specifications and drawings
- This drawing is an uncontrolled copy. Unless noted otherwise
© Copyright of this drawing is vested in Hassell Ltd.

REV DESCRIPTION

1	DEVELOPMENT APPLICATION
2	DEVELOPMENT APPLICATION
3	DEVELOPMENT APPLICATION
4	DEVELOPMENT APPLICATION
5	DEVELOPMENT APPLICATION
6	DEVELOPMENT APPLICATION

DATE

30.11.20
06.08.21
19.01.22
02.02.22
22.02.22
01.04.22

CLIENT

STOCKLAND

PROJECT
110 Walker Street
NORTH SYDNEY NSW

STATUS

DRAWING TITLE
GA PLAN - L42 - HR - OFFICE

REVIEWED
LV


APPROVED
LW

DRAWING NO.
HAS-AR-DRW-3-DA1123

SCALE @ A1
1 : 100

PROJECT NO.
014831

REV NO.
6

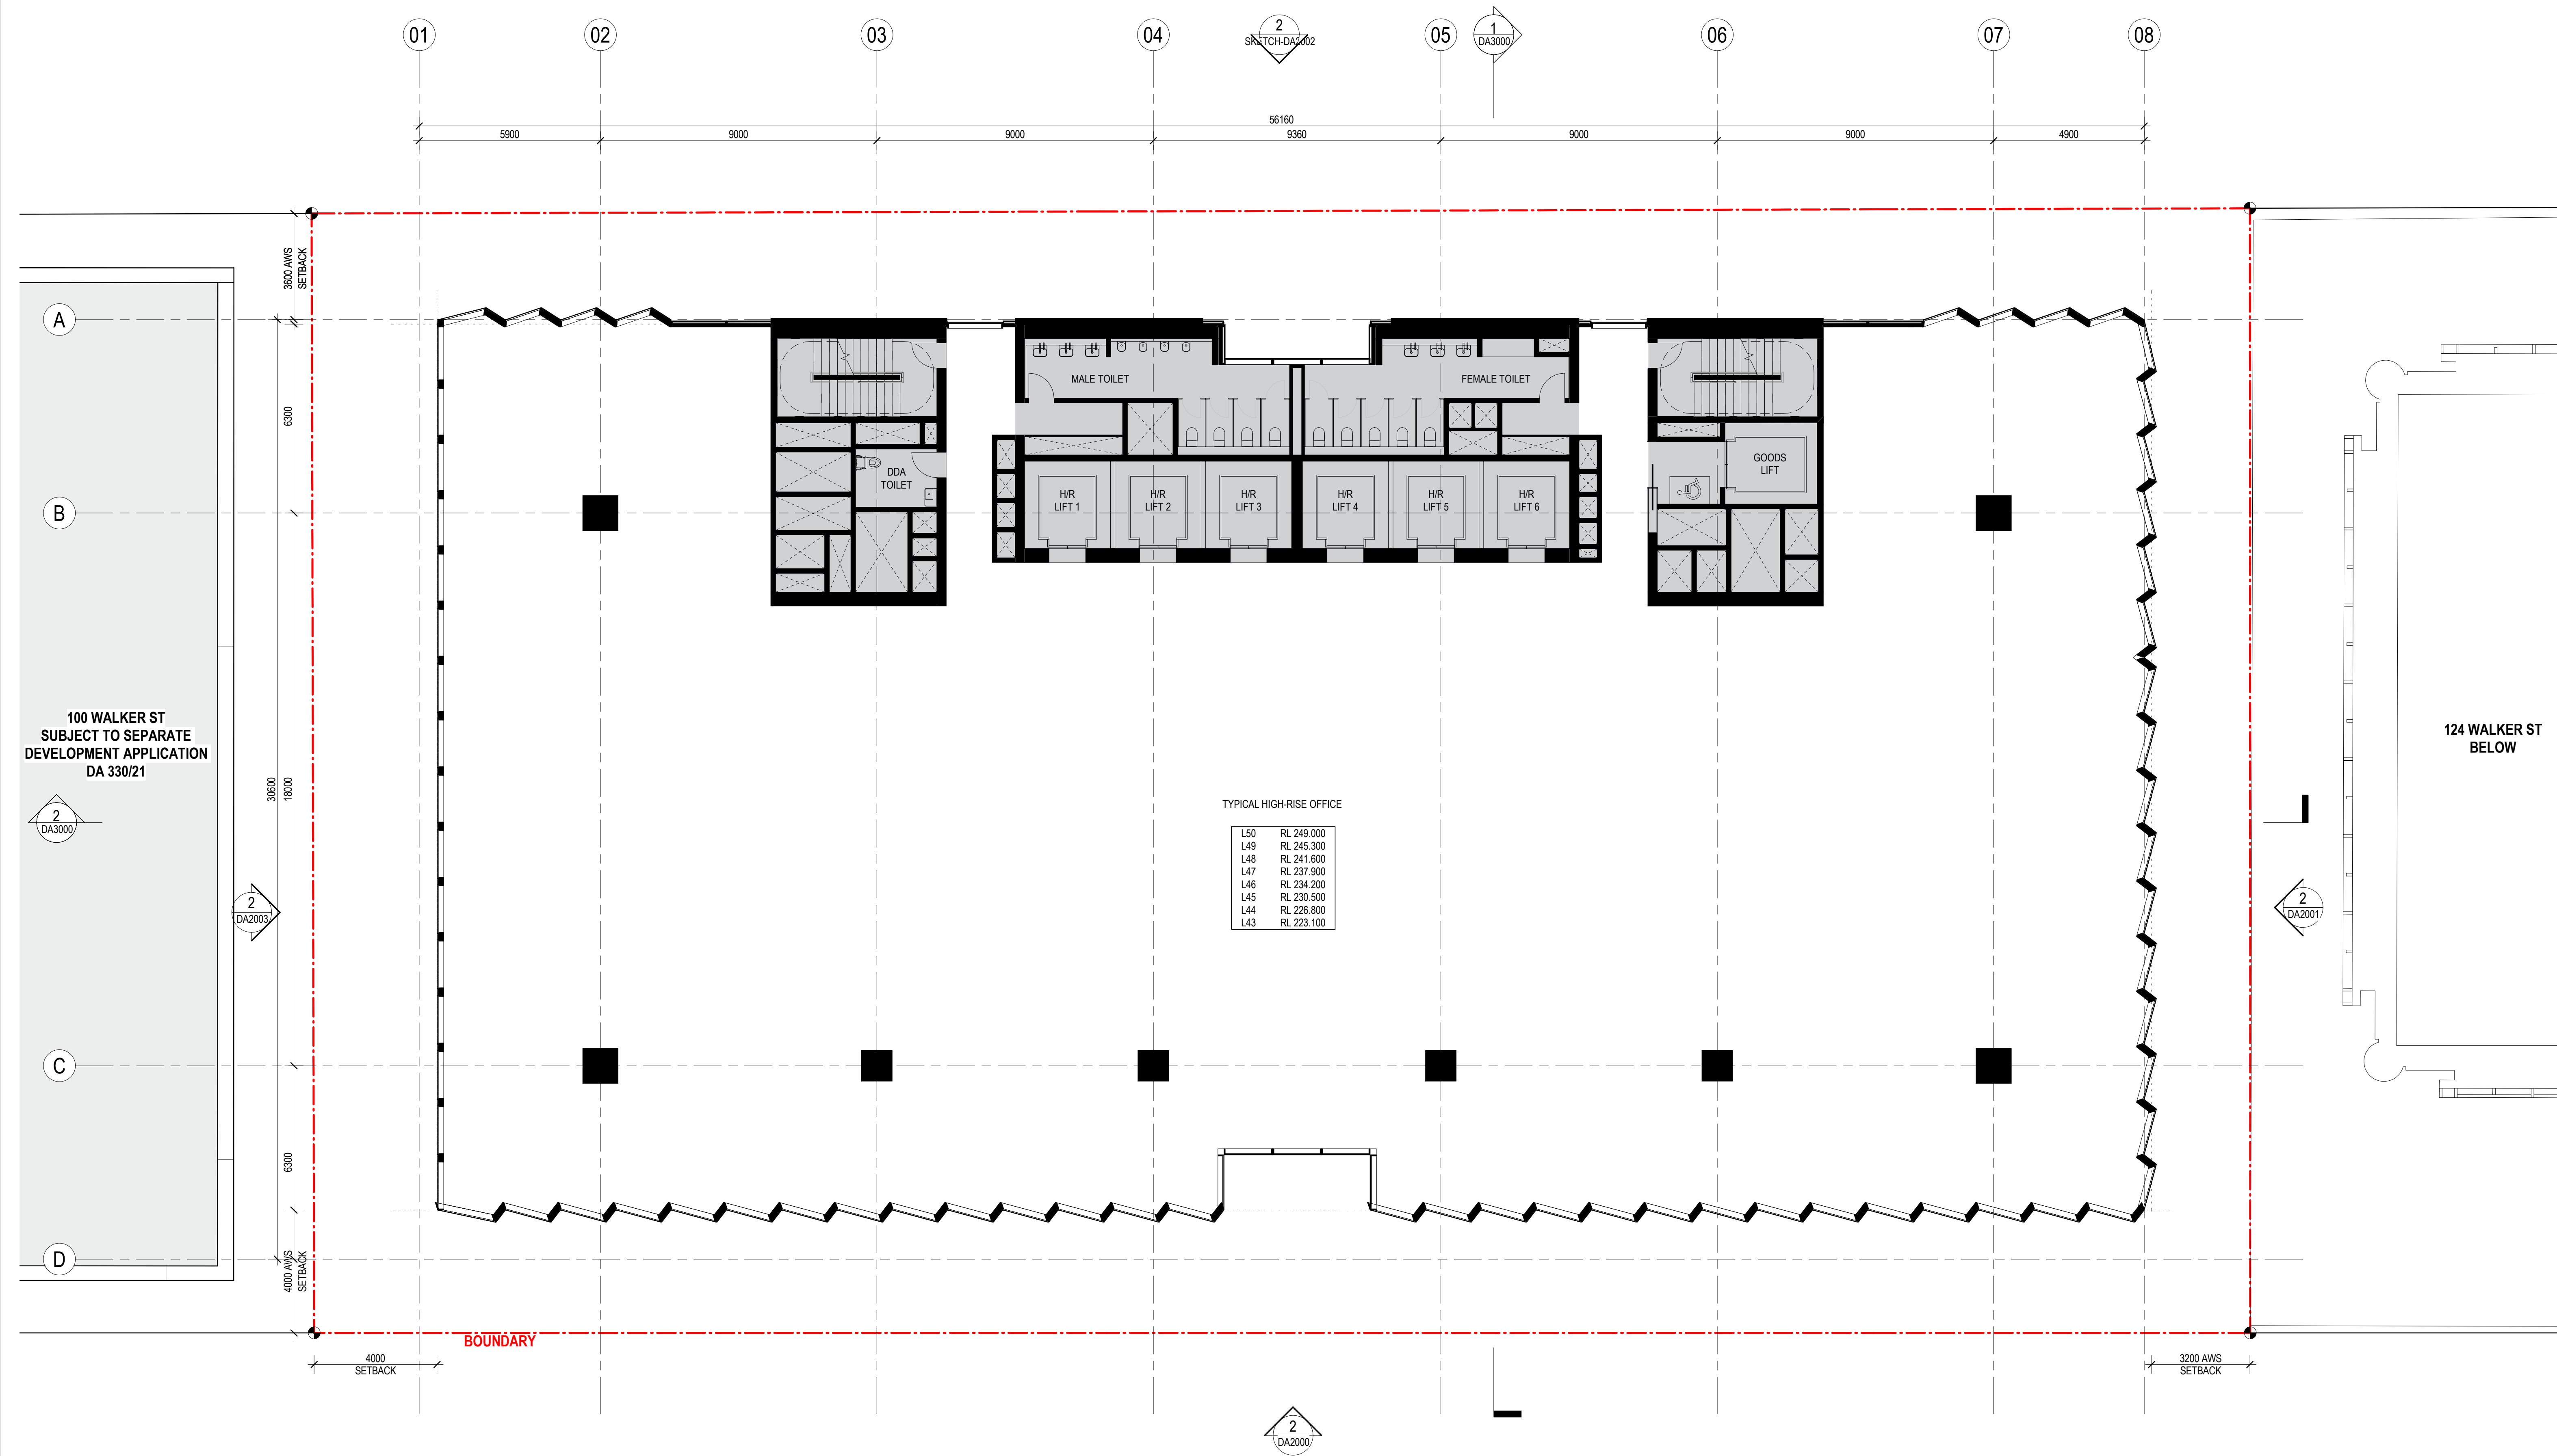



CONSULTANT

Hassell

Hassell LTD ABN 24 007 711 435
Level 2, Pier 8/9, 23 Hickson Rd
Sydney NSW 2000 Australia
T +61 2 9101 2000
F +61 2 9101 2100
sydney@hassellstudio.com
Nominated Architects NSW:
Tony Grist 5350
Glenn Scott 6842
Ross de la Motte 7398

REFERENCE

NORTH

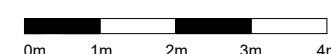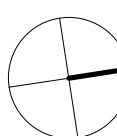

NOTES

1. Do not scale drawing. Written dimensions govern
 2. All dimensions are in millimeters unless noted otherwise
 3. All dimensions shall be verified on site before proceeding with the work. Hassell shall be notified in writing of any discrepancies.
 4. This drawing must be read in conjunction with all relevant contracts, specifications and drawings
- This drawing is an uncontrolled copy. Unless noted otherwise
© Copyright of this drawing is vested in Hassell Ltd.

REV DESCRIPTION

1	DEVELOPMENT APPLICATION
2	DEVELOPMENT APPLICATION
3	DEVELOPMENT APPLICATION
4	DEVELOPMENT APPLICATION
5	DEVELOPMENT APPLICATION
6	DEVELOPMENT APPLICATION

DATE

30.11.20
06.08.21
19.01.22
02.02.22
22.02.22
01.04.22

CLIENT

STOCKLAND

PROJECT
110 Walker Street
NORTH SYDNEY NSW

STATUS

DRAWING TITLE
GA PLAN - L43 - L49 - HR (TYPICAL) - OFFICE

REVIEWED
LV


APPROVED
LW



DRAWING NO.
HAS-AR-DRW-3-DA1124

SCALE @ A1
1 : 100

PROJECT NO.
014831

REV NO.
6

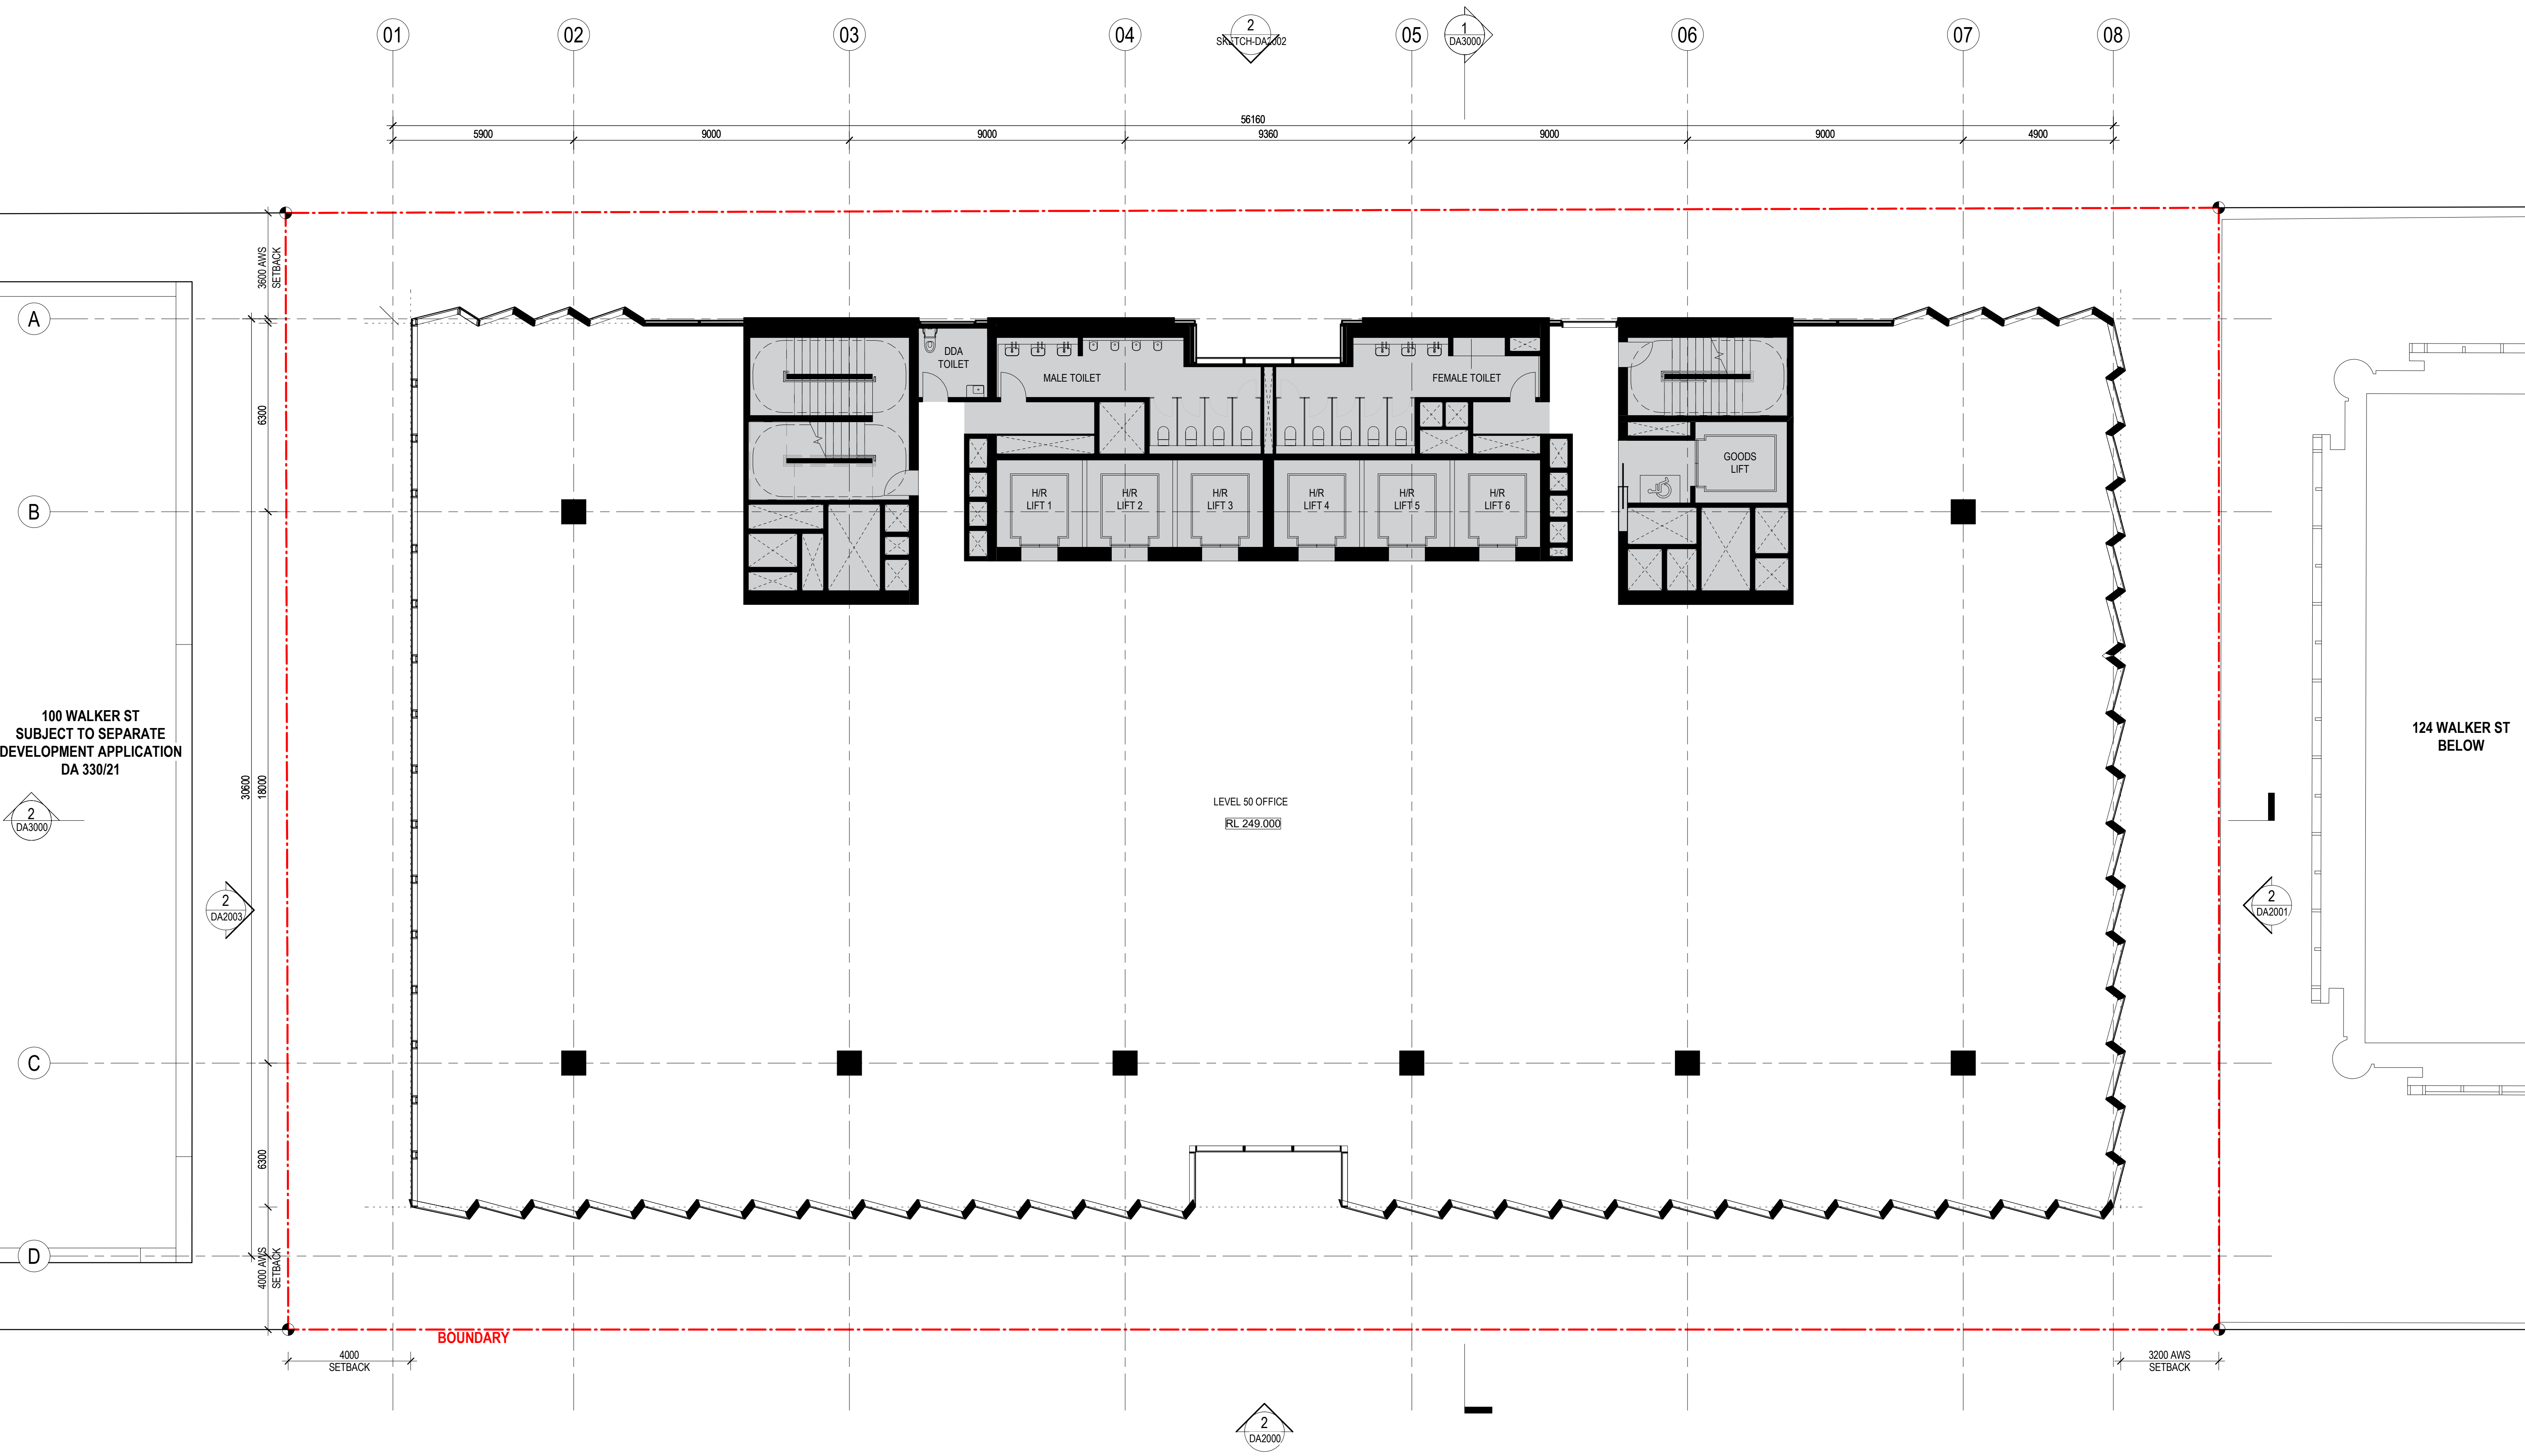

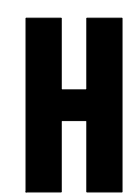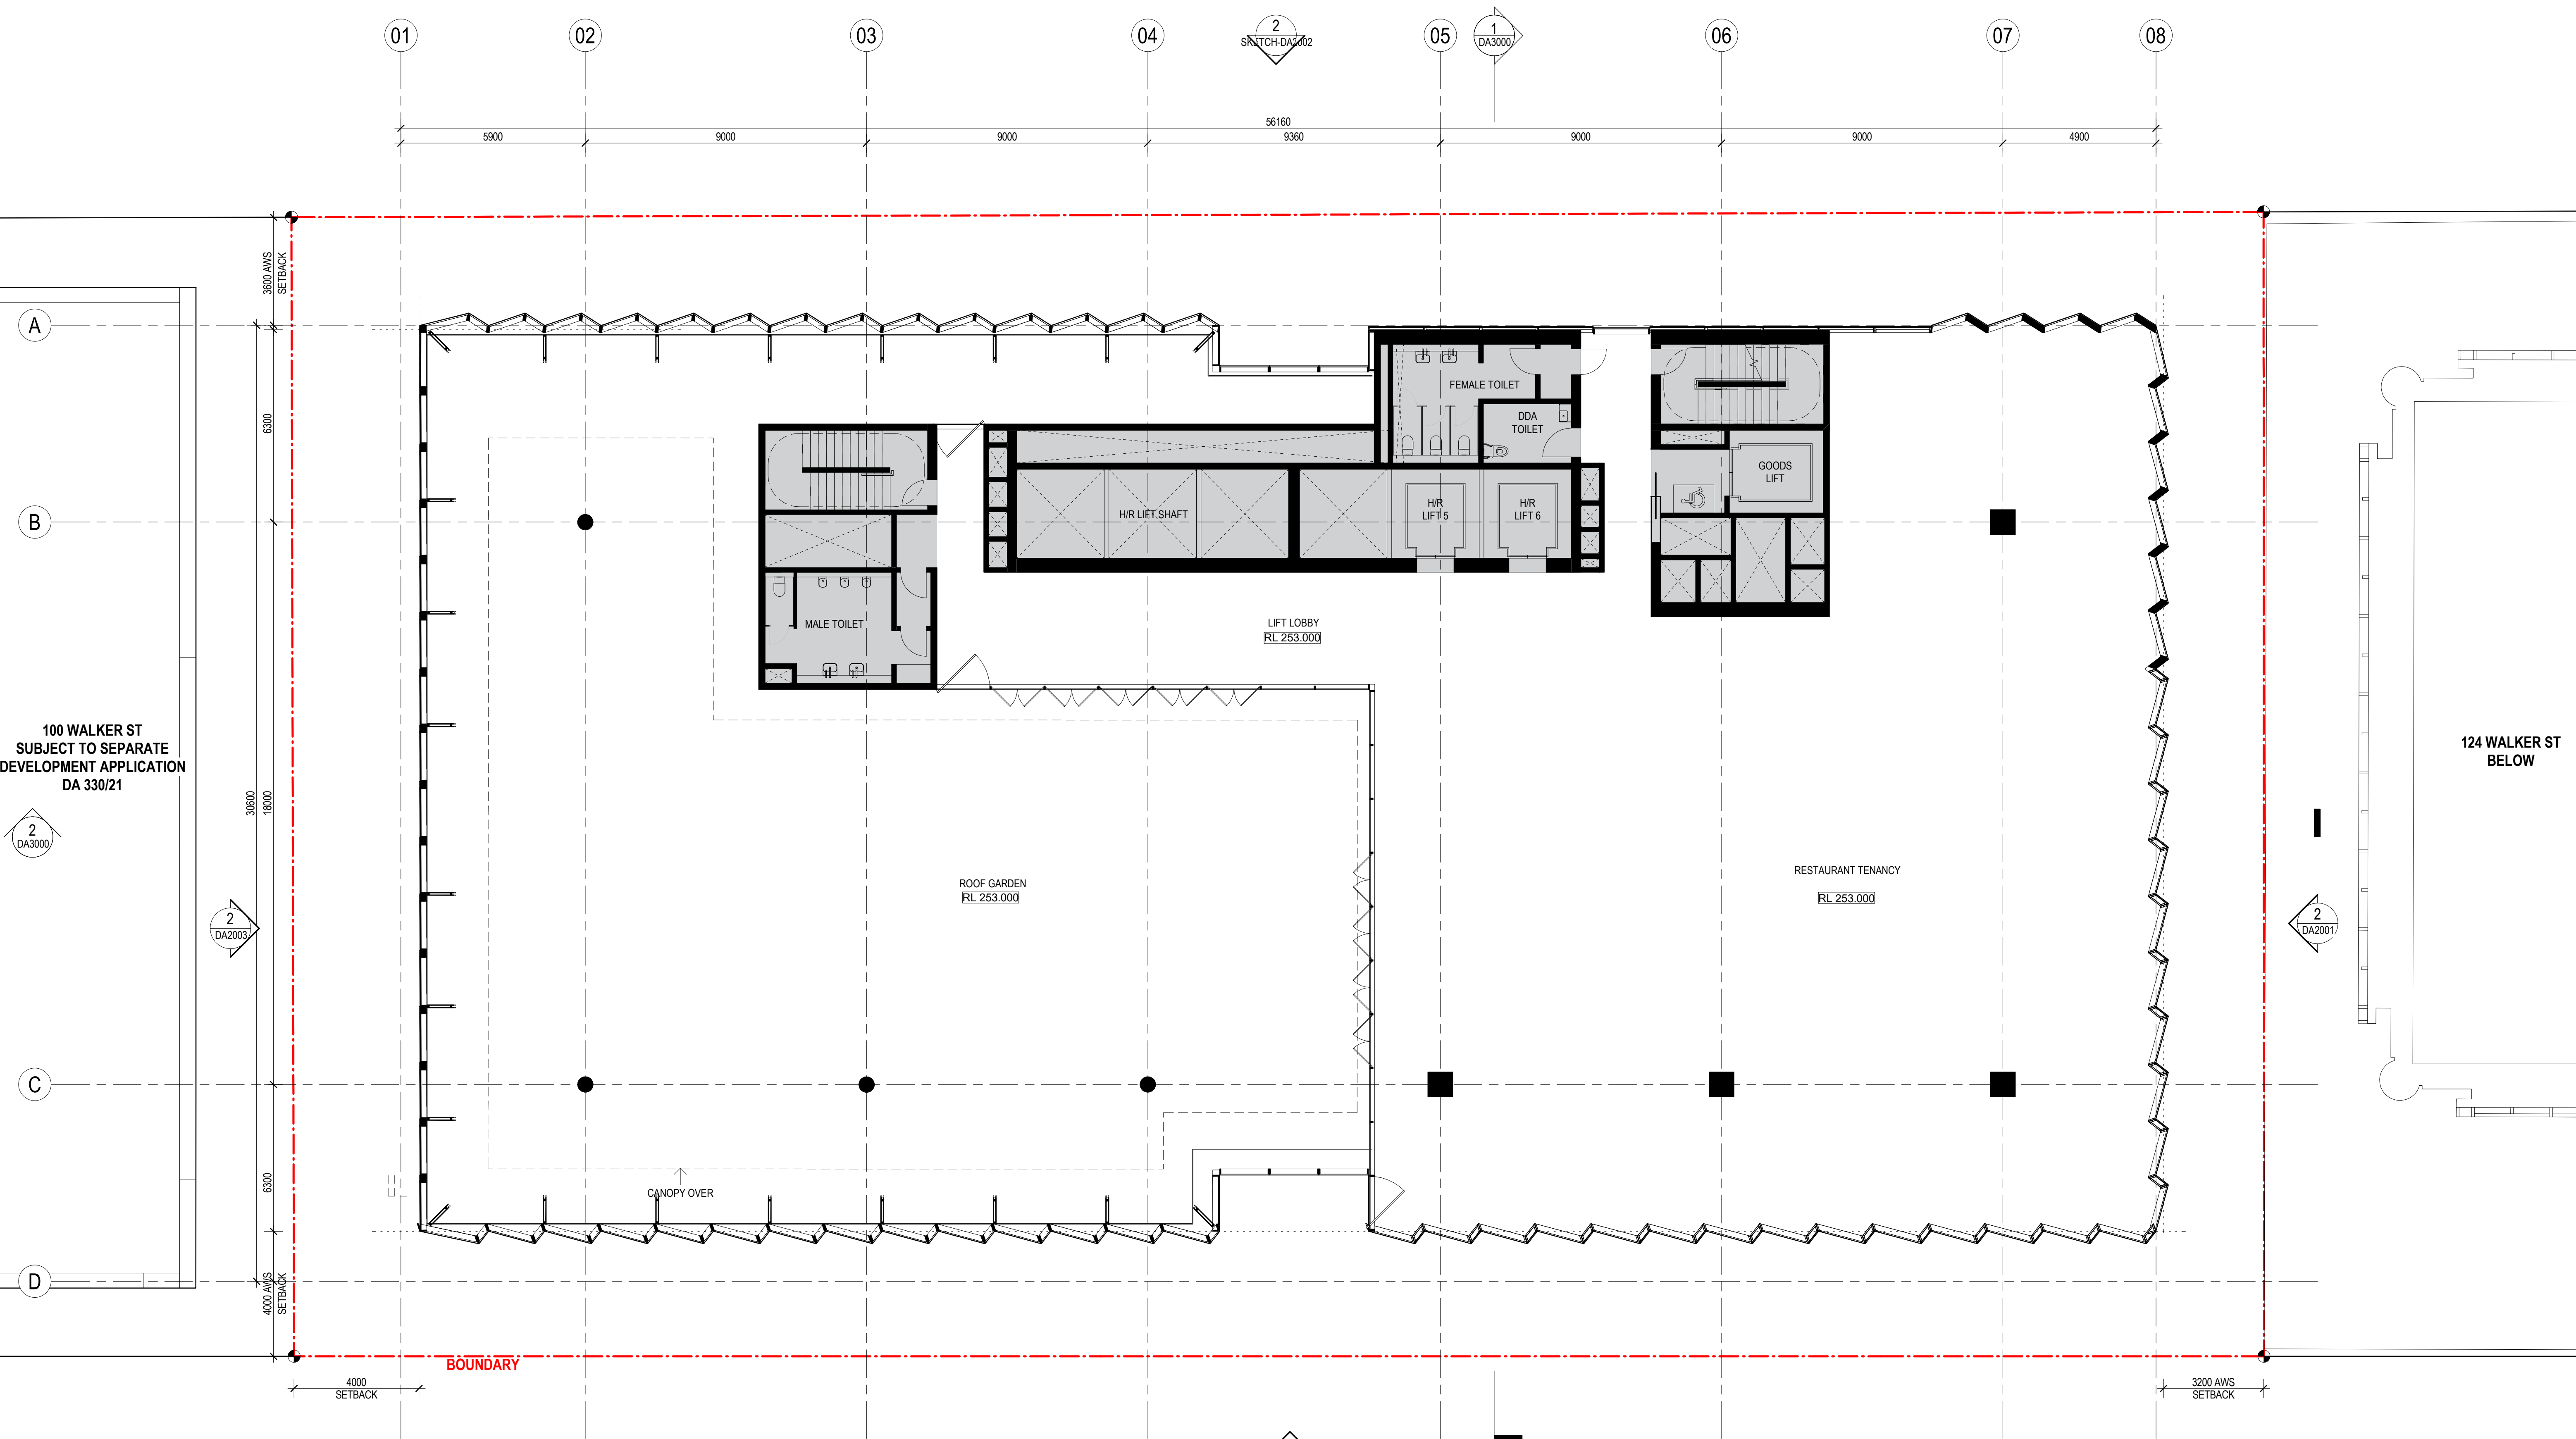


CONSULTANT

Hassell

Hassell LTD ABN 24 007 711 435
Level 2, Pier 8/9, 23 Hickson Rd
Sydney NSW 2000 Australia
T +61 2 9101 2000
F +61 2 9101 2100
sydney@hassellstudio.com
Nominated Architects NSW:
Tony Grist 5350
Glenn Scott 6842
Ross de la Motte 7398

REFERENCE

NORTH

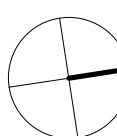

0m 1m 2m 3m 4m

NOTES

1. Do not scale drawing. Written dimensions govern
 2. All dimensions are in millimeters unless noted otherwise
 3. All dimensions shall be verified on site before proceeding with the work. Hassell shall be notified in writing of any discrepancies.
 4. This drawing must be read in conjunction with all relevant contracts, specifications and drawings
- This drawing is an uncontrolled copy. Unless noted otherwise
© Copyright of this drawing is vested in Hassell Ltd.

REV DESCRIPTION

1	DEVELOPMENT APPLICATION
2	DEVELOPMENT APPLICATION
3	DEVELOPMENT APPLICATION
4	DEVELOPMENT APPLICATION
5	DEVELOPMENT APPLICATION
6	DEVELOPMENT APPLICATION

DATE

30.11.20
06.08.21
19.01.22
02.02.22
22.02.22
01.04.22

CLIENT

STOCKLAND

PROJECT
110 Walker Street
NORTH SYDNEY NSW

STATUS

DRAWING TITLE
GA PLAN - L51 - ROOF GARDEN & RESTAURANT

REVIEWED
LV

APPROVED
LW


DRAWING NO.
HAS-AR-DRW-3-DA1126

SCALE @ A1
1 : 100

PROJECT NO.
014831

REV NO.
6

LEVEL DELETED DUE TO UPDATED TOP OF BUILDING DESIGN
PAGE LEFT INTENTIONALLY BANK

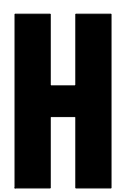



CONSULTANT



Hassell LTD ABN 24 007 711 435
Level2, Pier 8/9,23 Hickson Rd
Sydney NSW 2000 Australia
T +61 2 9101 2000
F +61 2 9101 2100
sydney@hassellstudio.com
Nominated Architects NSW:
Tony Grist 5350
Glenn Scott 6842
Ross de la Motte 7398

REFERENCE

NORTH

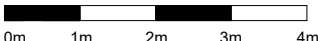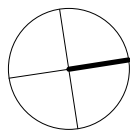

NOTES

1. Do not scale drawing. Written dimensions govern
2. All dimensions are in millimeters unless noted otherwise
3. All dimensions shall be verified on site before proceeding with the work. Hassell shall be notified in writing of any discrepancies.
4. This drawing must be read in conjunction with all relevant contracts, specifications and drawings

This drawing is an uncontrolled copy. Unless noted otherwise
© Copyright of this drawing is vested in Hassell Ltd.

REV DESCRIPTION

1	DEVELOPMENT APPLICATION
2	DEVELOPMENT APPLICATION
3	DEVELOPMENT APPLICATION
4	DEVELOPMENT APPLICATION
5	DEVELOPMENT APPLICATION
6	DEVELOPMENT APPLICATION

DATE

30.11.20
06.06.21
19.01.22
02.02.22
22.02.22
01.04.22

CLIENT

STOCKLAND

PROJECT

110 Walker Street
NORTH SYDNEY NSW

STATUS

DRAWING TITLE
PLAN DELETED

REVIEWED
LV


APPROVED
LW

DRAWING NO.
HAS-AR-DRW-3-DA1127

SCALE @ A1

PROJECT NO.
014831

REV NO.
6

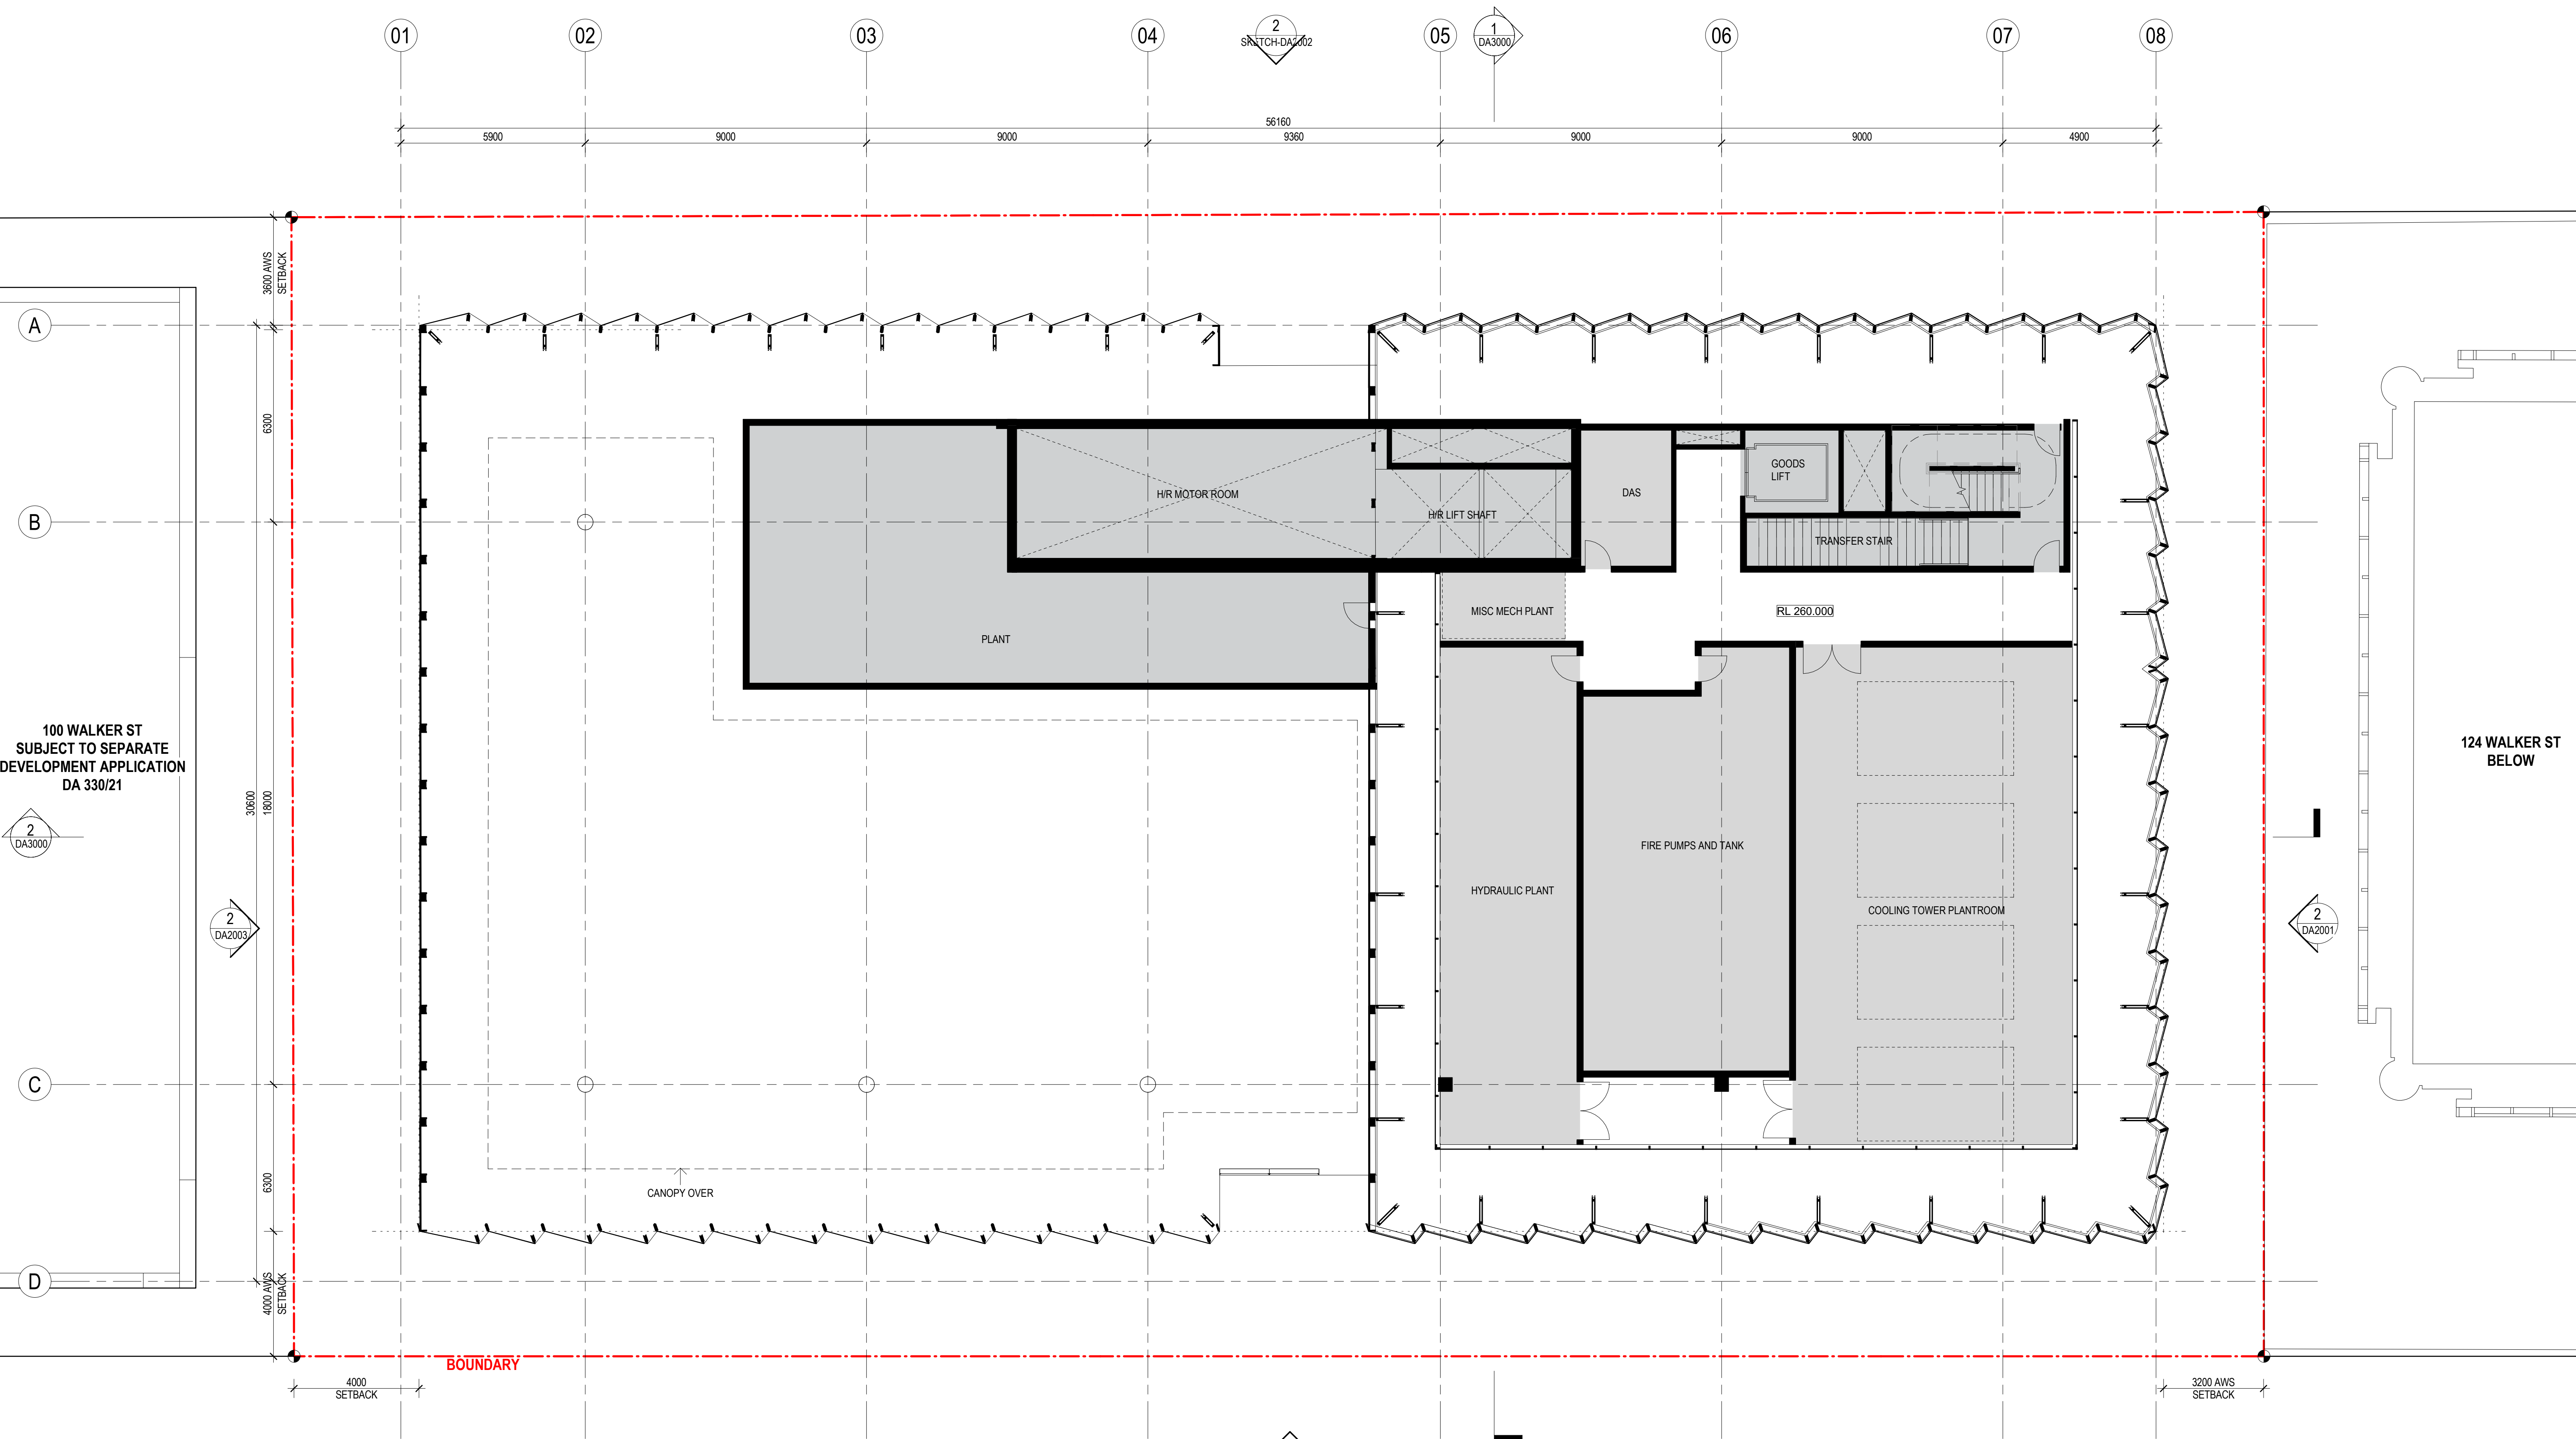


CONSULTANT

Hassell

Hassell LTD ABN 24 007 711 435
Level 2, Pier 8/9, 23 Hickson Rd
Sydney NSW 2000 Australia
T +61 2 9101 2000
F +61 2 9101 2100
sydney@hassellstudio.com
Nominated Architects NSW:
Tony Grist 5350
Glenn Scott 6842
Ross de la Motte 7398

REFERENCE

NORTH

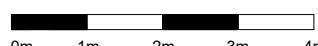

NOTES

1. Do not scale drawing. Written dimensions govern
 2. All dimensions are in millimeters unless noted otherwise
 3. All dimensions shall be verified on site before proceeding with the work. Hassell shall be notified in writing of any discrepancies.
 4. This drawing must be read in conjunction with all relevant contracts, specifications and drawings
- This drawing is an uncontrolled copy. Unless noted otherwise
© Copyright of this drawing is vested in Hassell Ltd.

REV DESCRIPTION

1	DEVELOPMENT APPLICATION
2	DEVELOPMENT APPLICATION
3	DEVELOPMENT APPLICATION
4	DEVELOPMENT APPLICATION
5	DEVELOPMENT APPLICATION
6	DEVELOPMENT APPLICATION

DATE

30.11.20
06.08.21
19.01.22
02.02.22
22.02.22
01.04.22

CLIENT

STOCKLAND

PROJECT
110 Walker Street
NORTH SYDNEY NSW

STATUS

DRAWING TITLE
GA PLAN - L52 - PLANT

REVIEWED
LV


APPROVED
LW

DRAWING NO.
HAS-AR-DRW-3-DA1128

SCALE @ A1
1 : 100

PROJECT NO.
014831

REV NO.
6

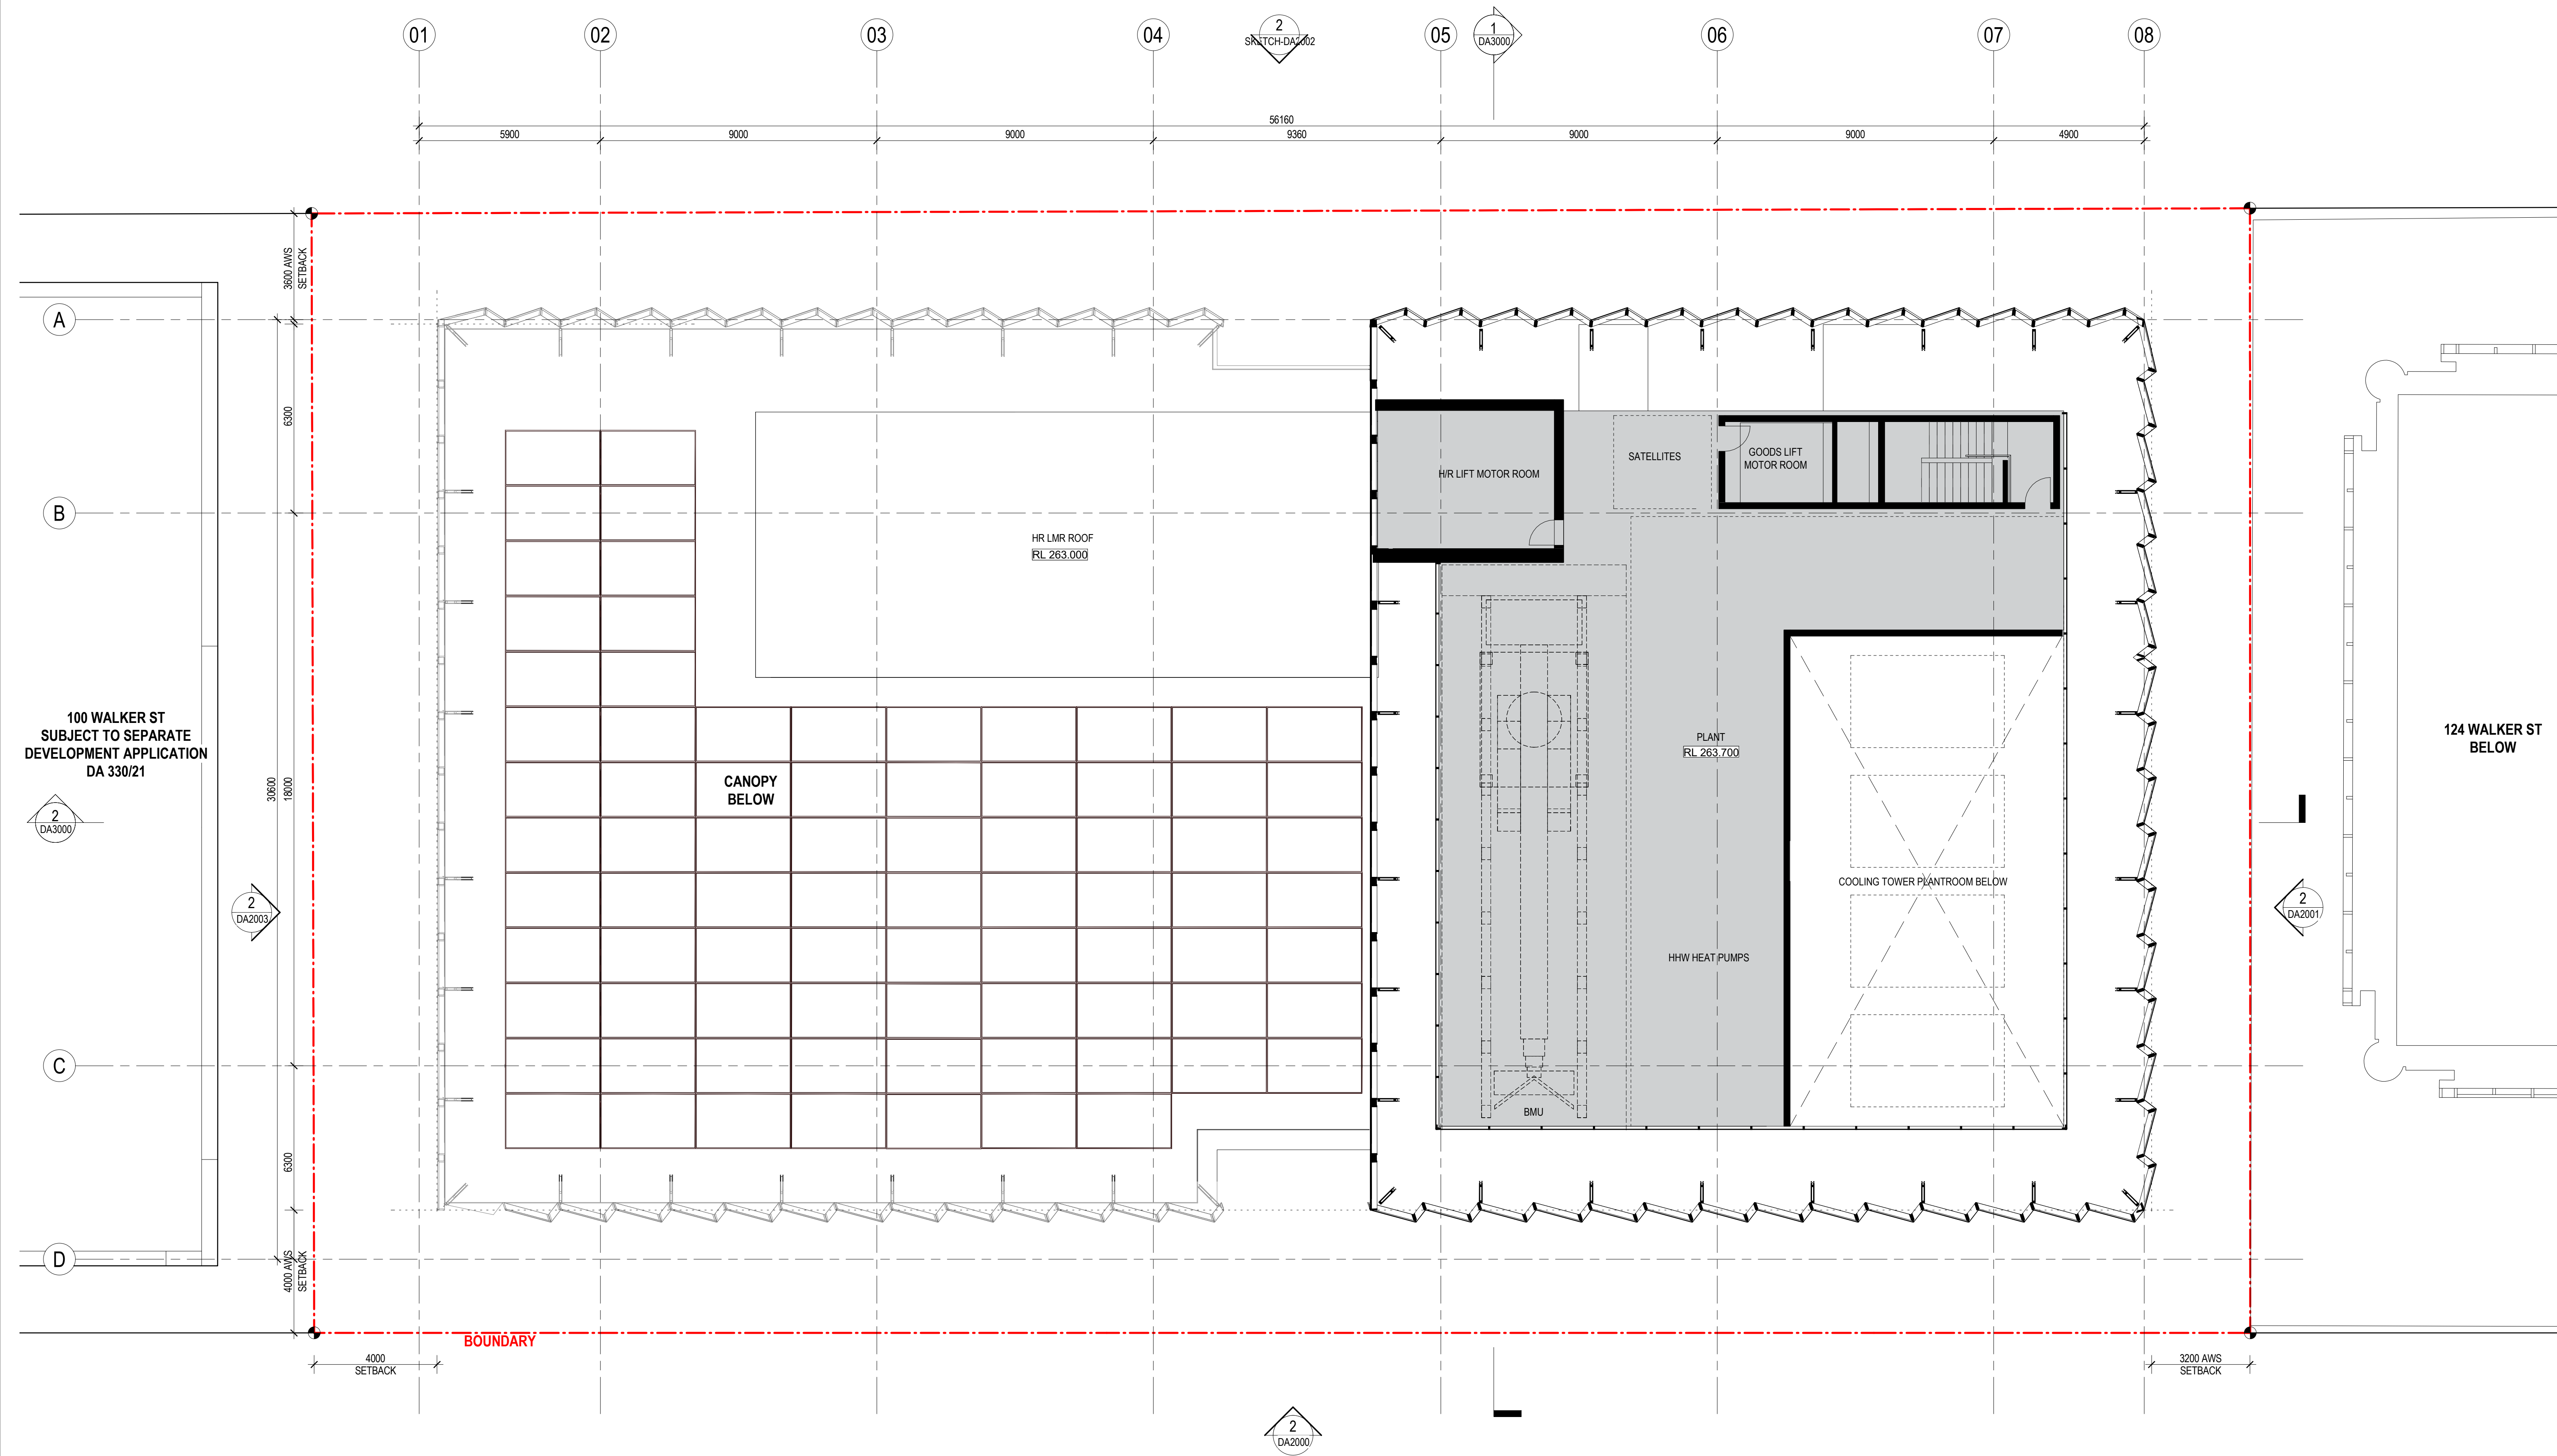


CONSULTANT

Hassell

Hassell LTD ABN 24 007 711 435
Level 2, Pier 8/9, 23 Hickson Rd
Sydney NSW 2000 Australia
T +61 2 9101 2000
F +61 2 9101 2100
sydney@hassellstudio.com
Nominated Architects NSW:
Tony Grist 5350
Glenn Scott 6842
Ross de la Motte 7398

REFERENCE

NORTH

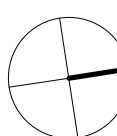

0m 1m 2m 3m 4m

NOTES

1. Do not scale drawing. Written dimensions govern
 2. All dimensions are in millimeters unless noted otherwise
 3. All dimensions shall be verified on site before proceeding with the work. Hassell shall be notified in writing of any discrepancies.
 4. This drawing must be read in conjunction with all relevant contracts, specifications and drawings
- This drawing is an uncontrolled copy. Unless noted otherwise
© Copyright of this drawing is vested in Hassell Ltd.

REV DESCRIPTION

1	DEVELOPMENT APPLICATION
2	DEVELOPMENT APPLICATION
3	DEVELOPMENT APPLICATION
4	DEVELOPMENT APPLICATION
5	DEVELOPMENT APPLICATION
6	DEVELOPMENT APPLICATION

DATE

30.11.20
06.08.21
19.01.22
02.02.22
22.02.22
01.04.22

CLIENT

STOCKLAND

PROJECT
110 Walker Street
NORTH SYDNEY NSW

STATUS

DRAWING TITLE
GA PLAN - L53 - PLANT

REVIEWED
LV


APPROVED
LW

DRAWING NO.
HAS-AR-DRW-3-DA1129

SCALE @ A1
1 : 100

PROJECT NO.
014831

REV NO.
6

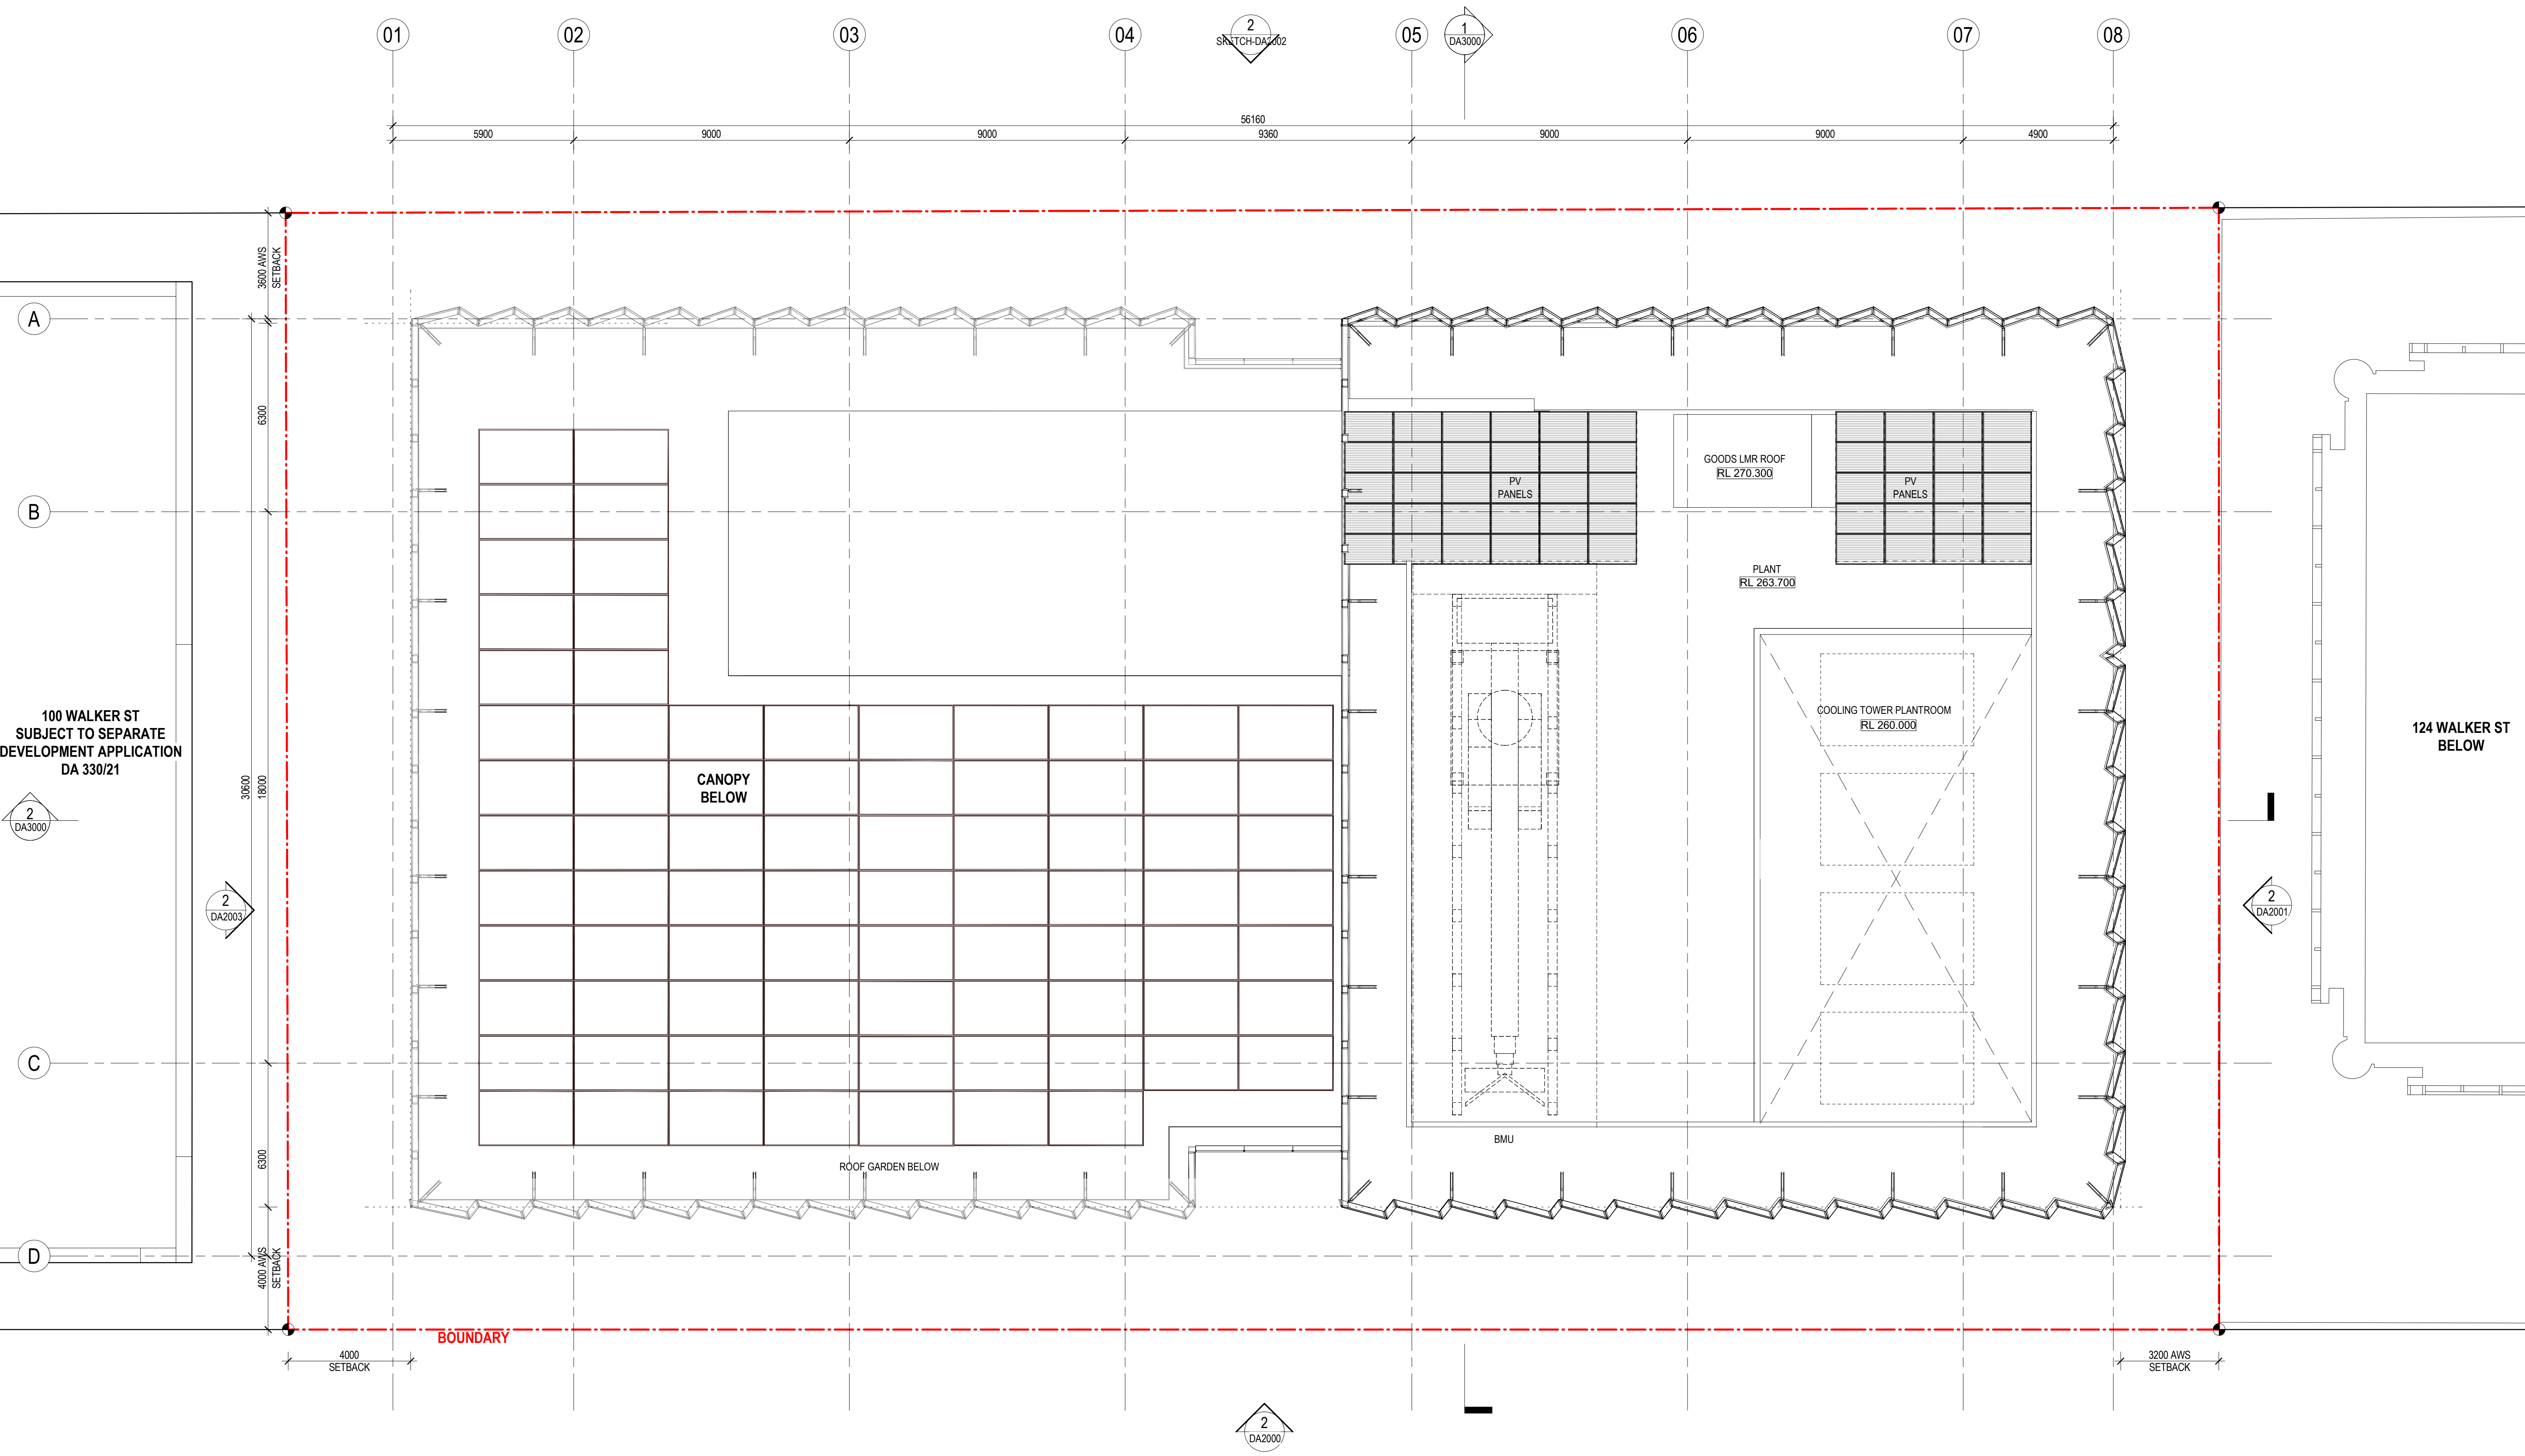


CONSULTANT

Hassell

Hassell LTD ABN 24 007 711 435
Level 2, Pier 8/9, 23 Hickson Rd
Sydney NSW 2000 Australia
T +61 2 9101 2000
F +61 2 9101 2100
sydney@hassellstudio.com
Nominated Architects NSW:
Tony Grist 5350
Glenn Scott 6842
Ross de la Motte 7398

REFERENCE

NORTH

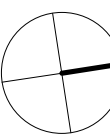

0m 1m 2m 3m 4m

NOTES

1. Do not scale drawing. Written dimensions govern
 2. All dimensions are in millimeters unless noted otherwise
 3. All dimensions shall be verified on site before proceeding with the work. Hassell shall be notified in writing of any discrepancies.
 4. This drawing must be read in conjunction with all relevant contracts, specifications and drawings
- This drawing is an uncontrolled copy. Unless noted otherwise
© Copyright of this drawing is vested in Hassell Ltd.

REV DESCRIPTION

1	DEVELOPMENT APPLICATION
2	DEVELOPMENT APPLICATION
3	DEVELOPMENT APPLICATION
4	DEVELOPMENT APPLICATION
5	DEVELOPMENT APPLICATION
6	DEVELOPMENT APPLICATION

DATE

30.11.20
06.08.21
19.01.22
02.02.22
22.02.22
01.04.22

CLIENT

STOCKLAND

PROJECT
110 Walker Street
NORTH SYDNEY NSW

STATUS

DRAWING TITLE
GA PLAN - ROOF

REVIEWED
LV


APPROVED
LW

DRAWING NO.
HAS-AR-DRW-3-DA1130


SCALE @ A1
1 : 100

PROJECT NO.
014831


REV NO.
6

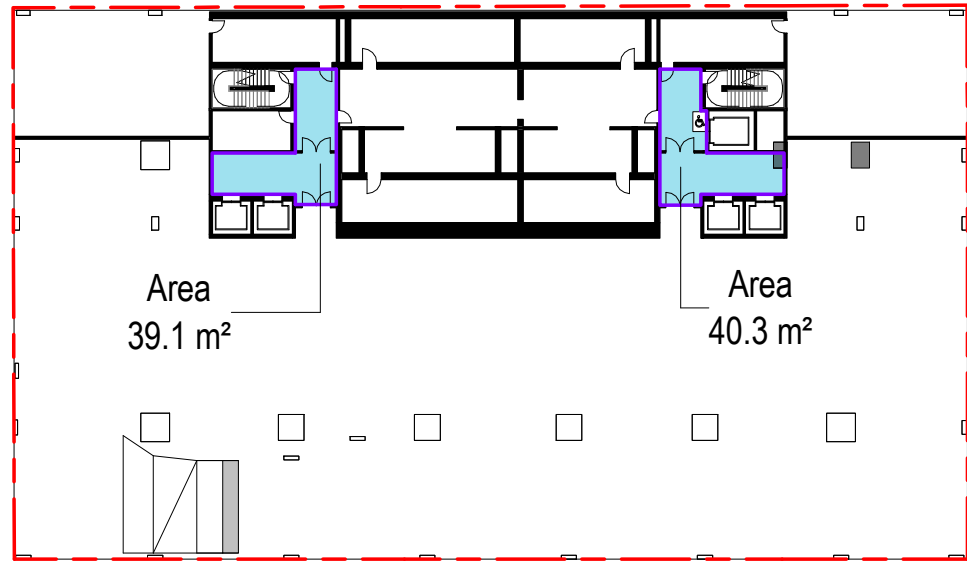


B07

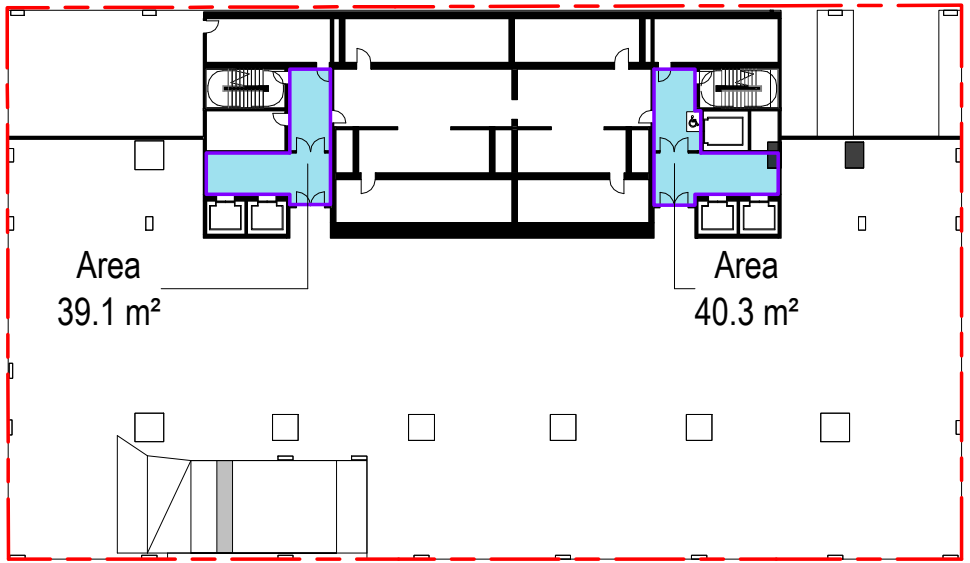


B06

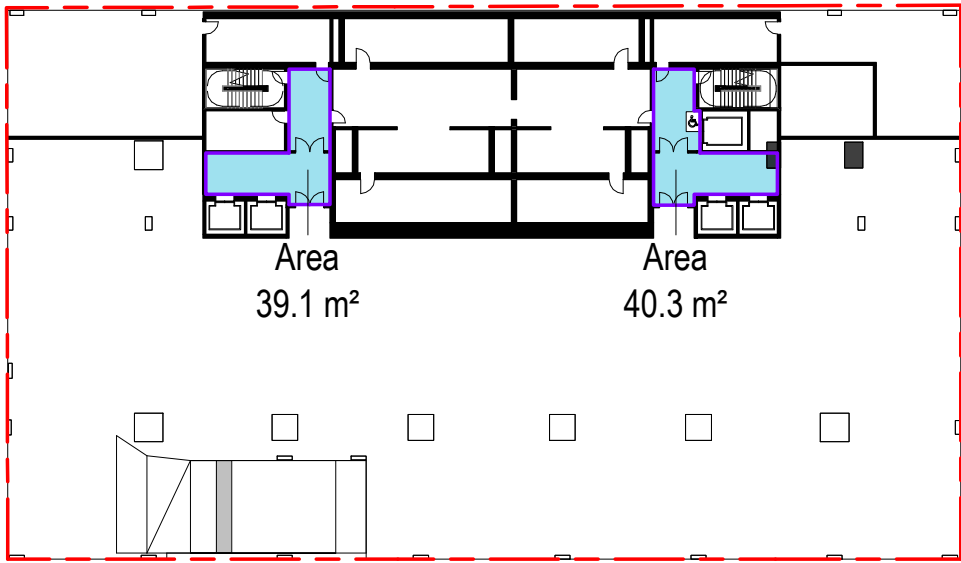


B05

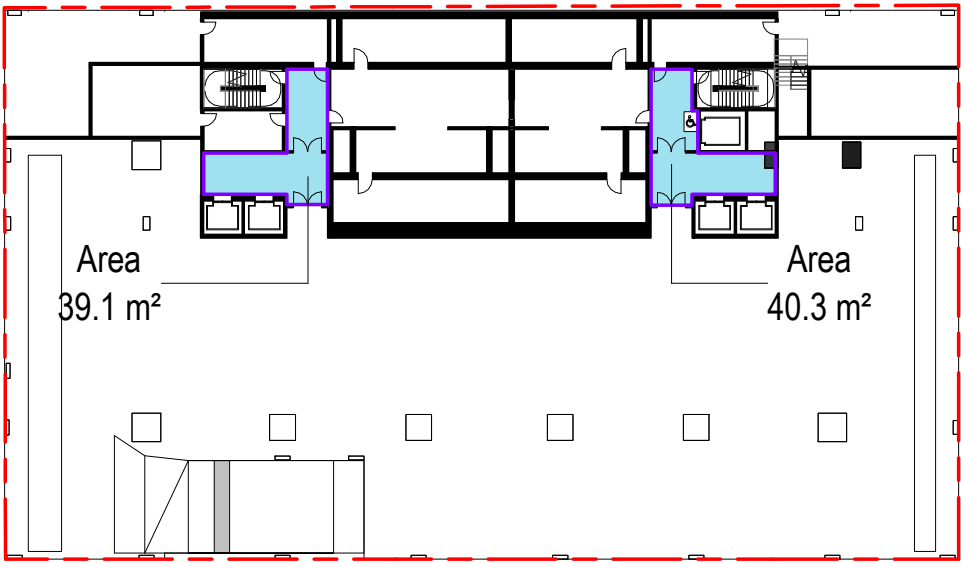


B04

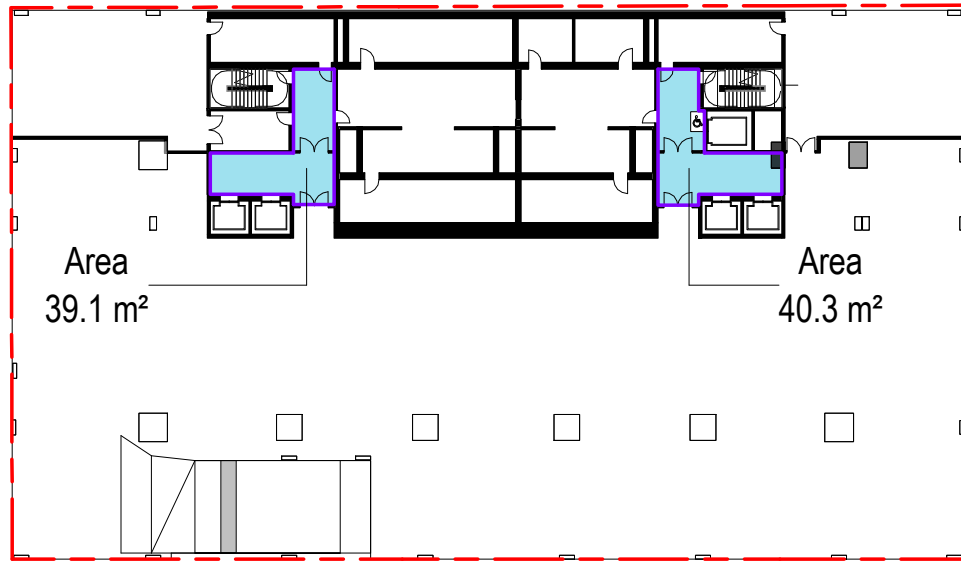


B03

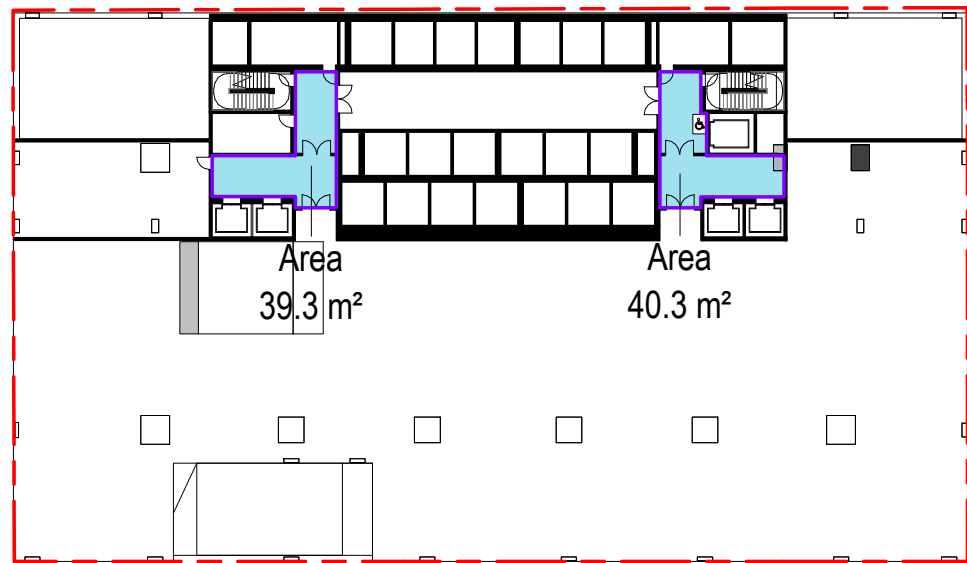


B02

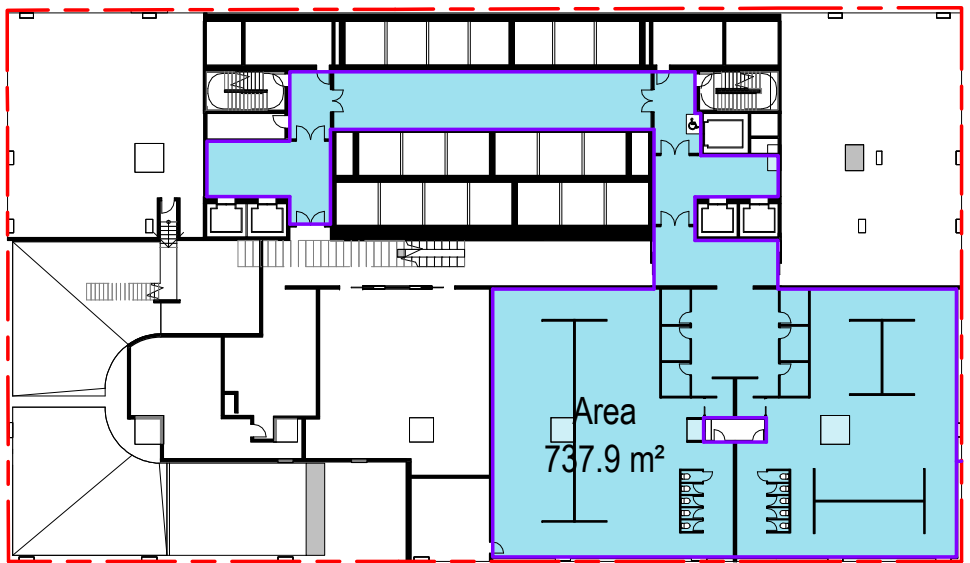


B01

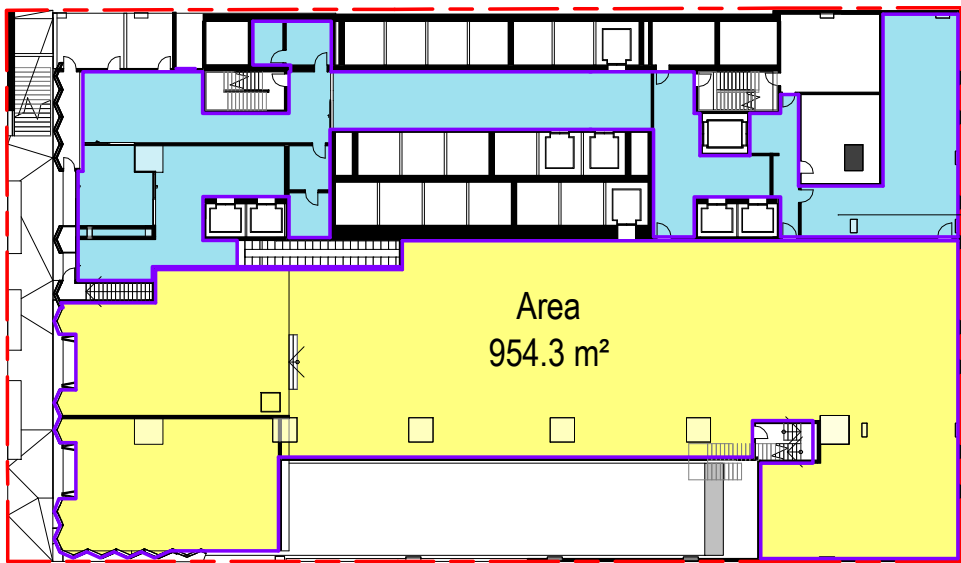


LG

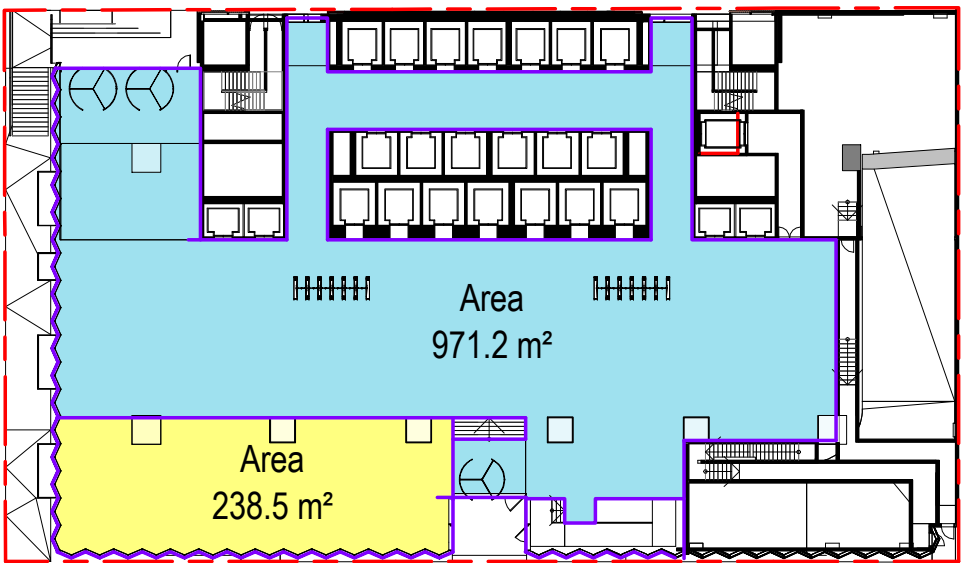


GROUND

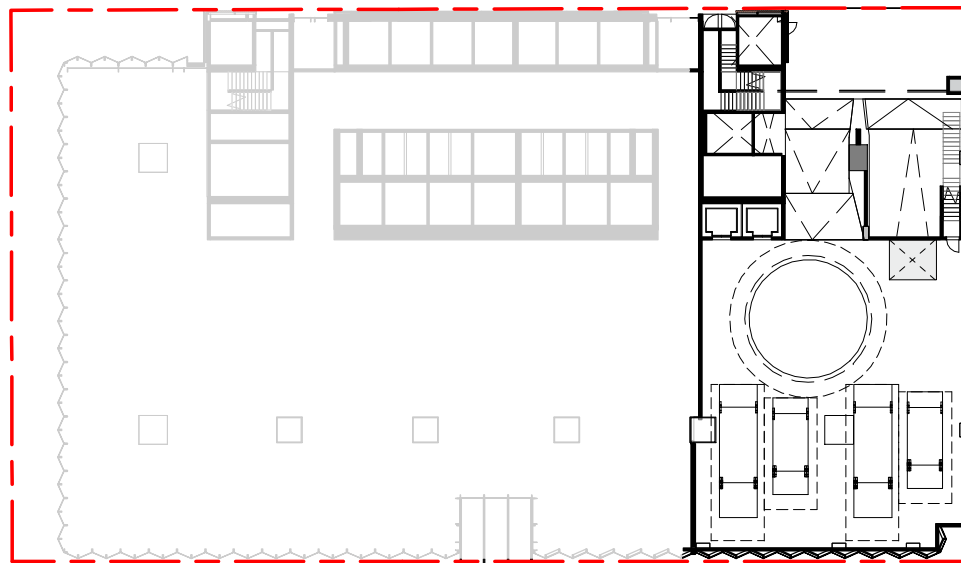


GROUND MEZZ

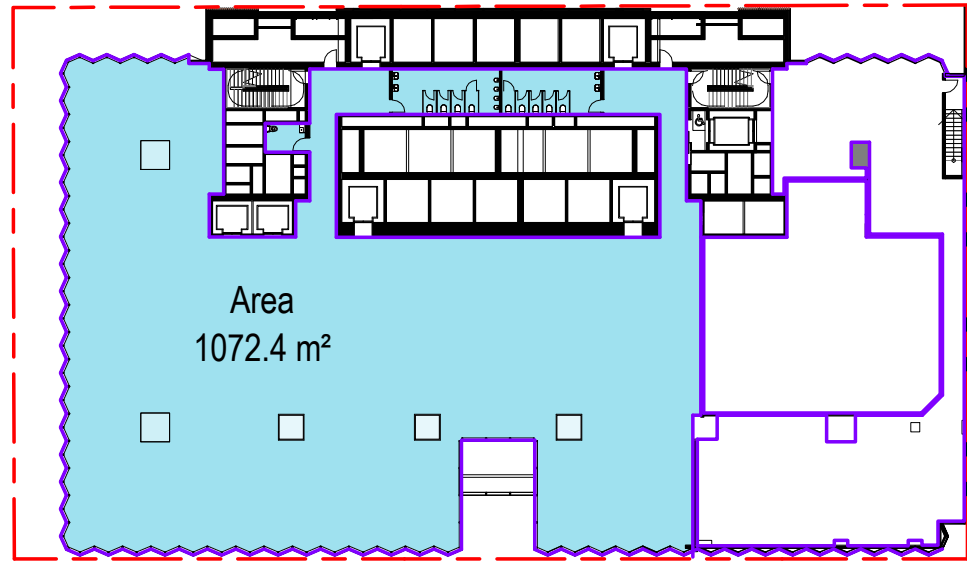


L01 - PODIUM

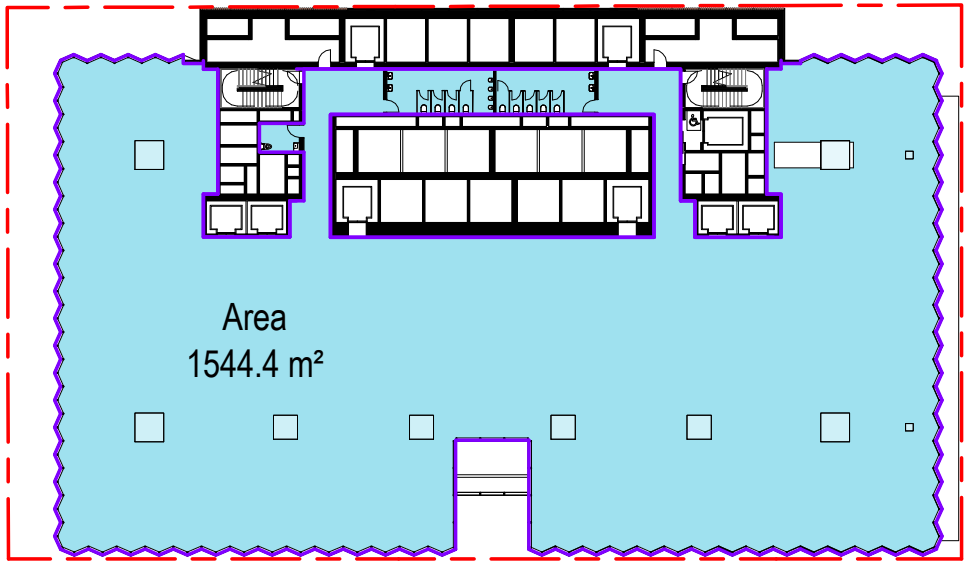


L02 - PODIUM

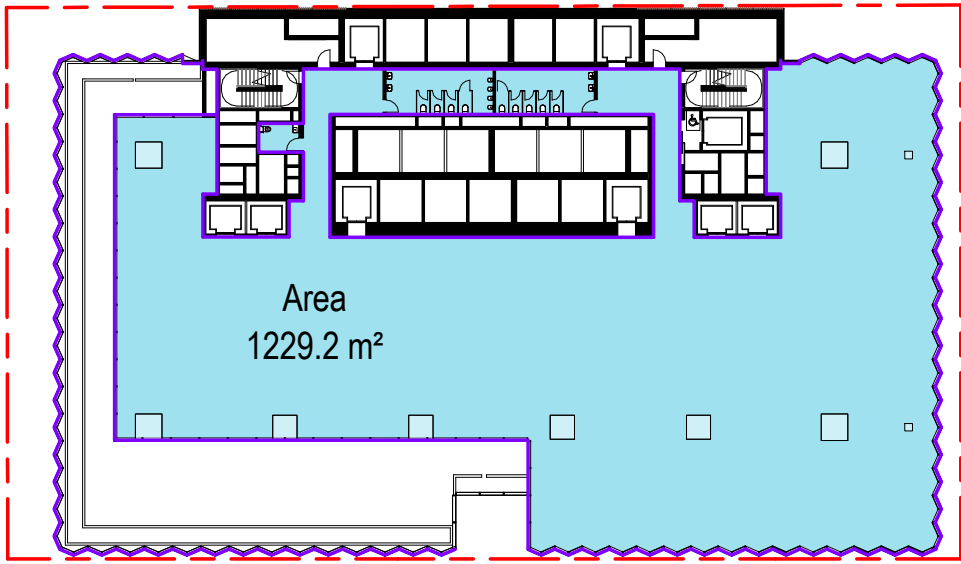


L03 - PODIUM

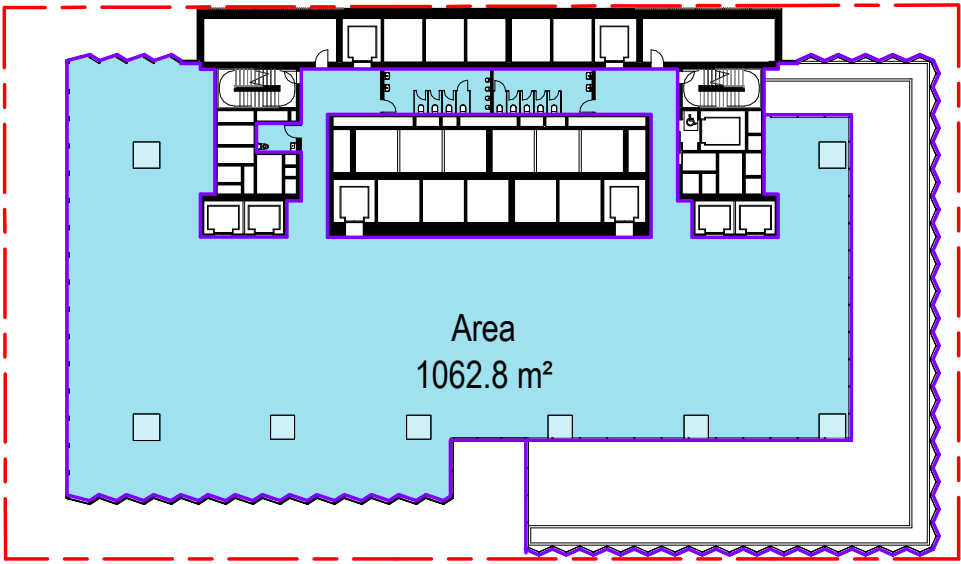


L04 - PODIUM

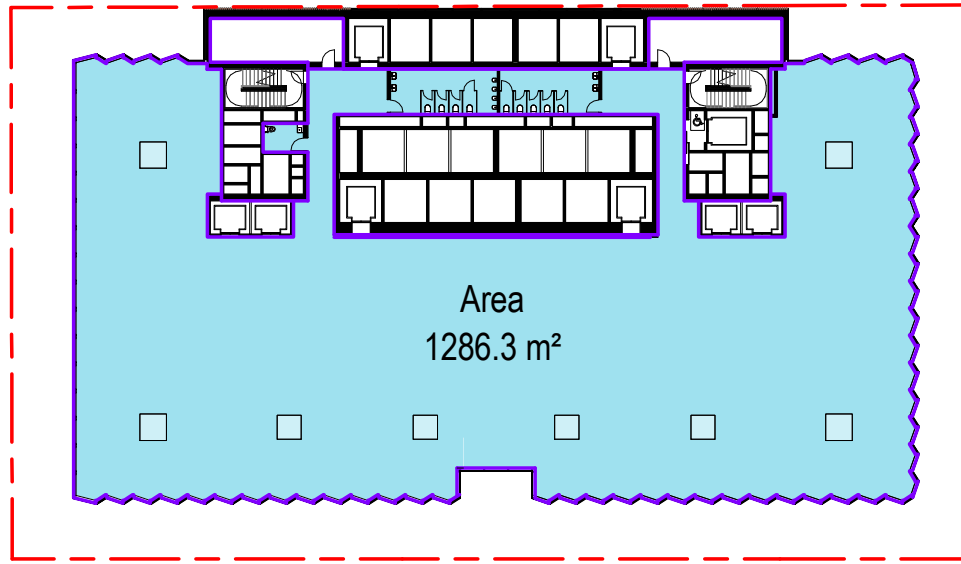


L05 - PODIUM

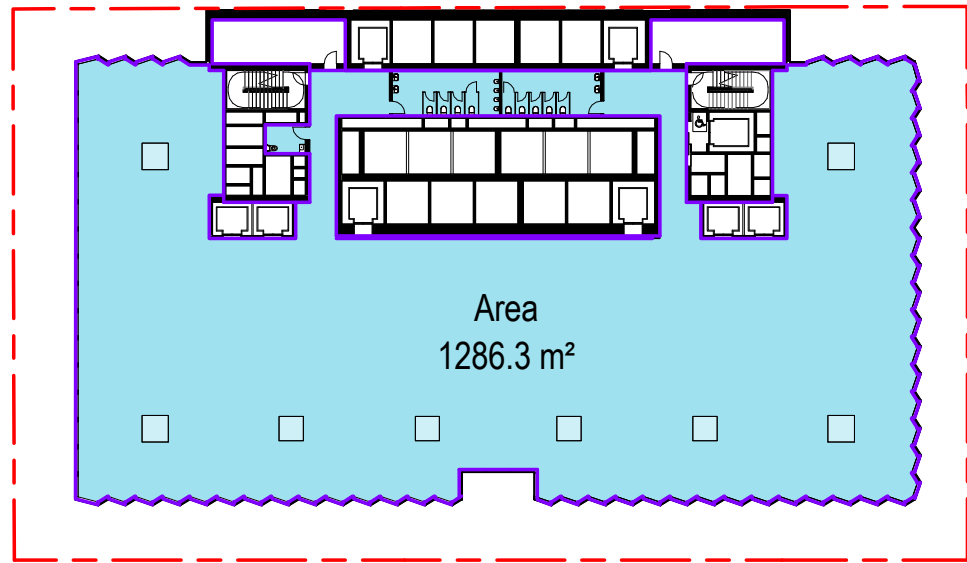


L06 - PODIUM

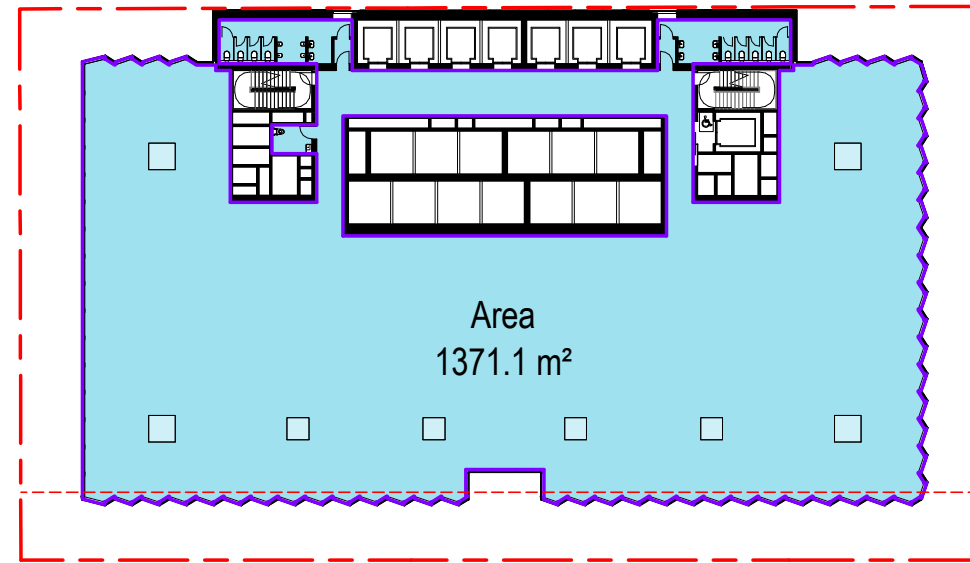


L07 - L21 - LOW RISE (TYPICAL)

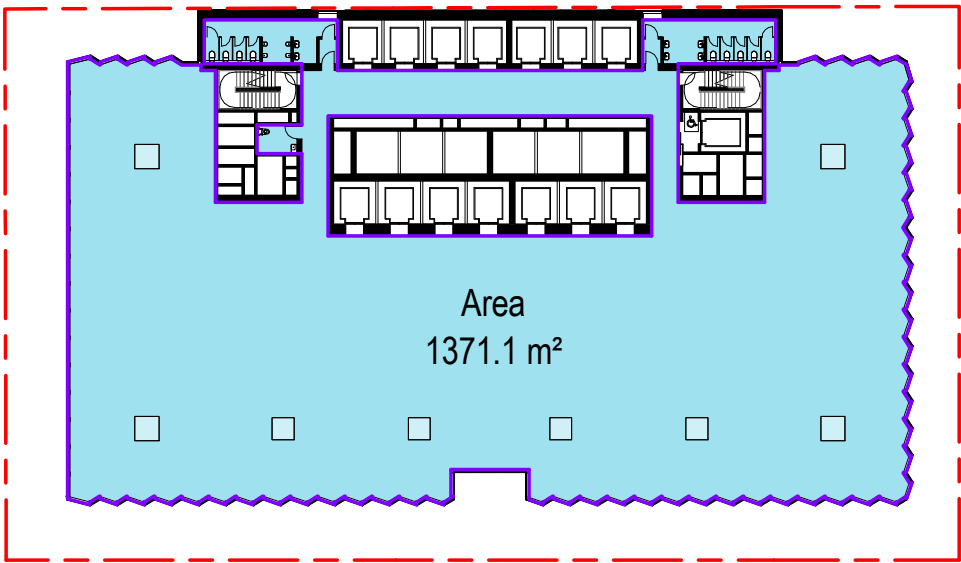


L22 - LOW RISE (TRANSFER)

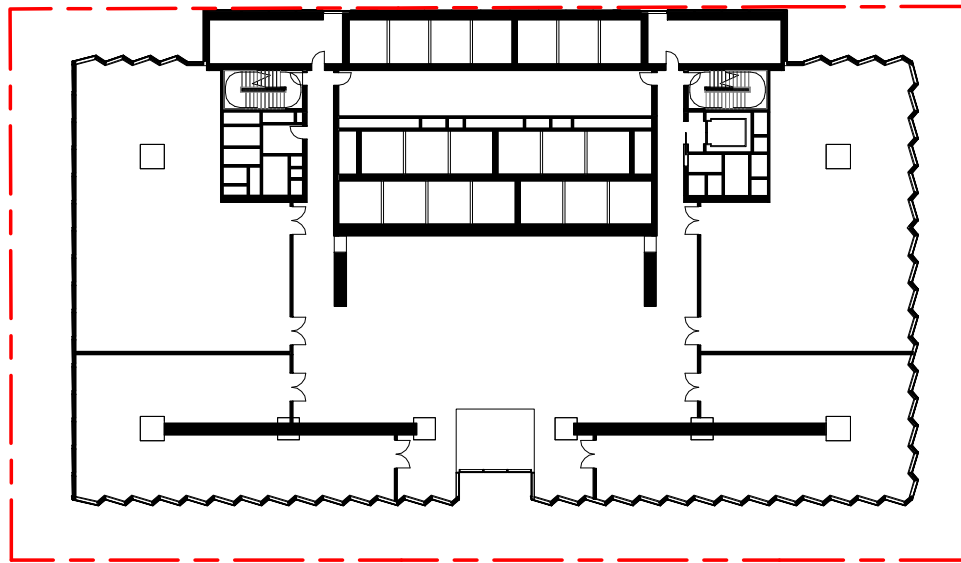


L23 - PLANT

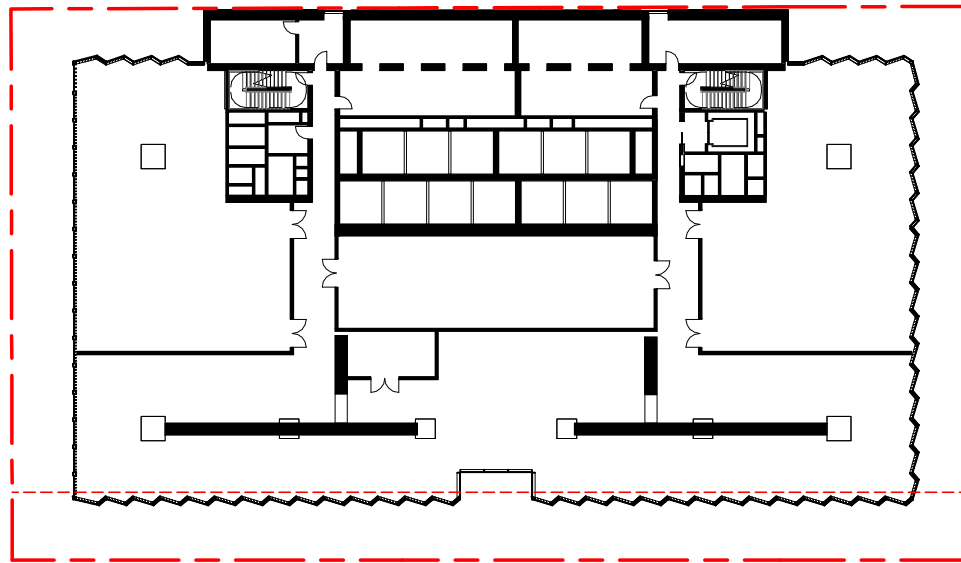


L24 - PLANT

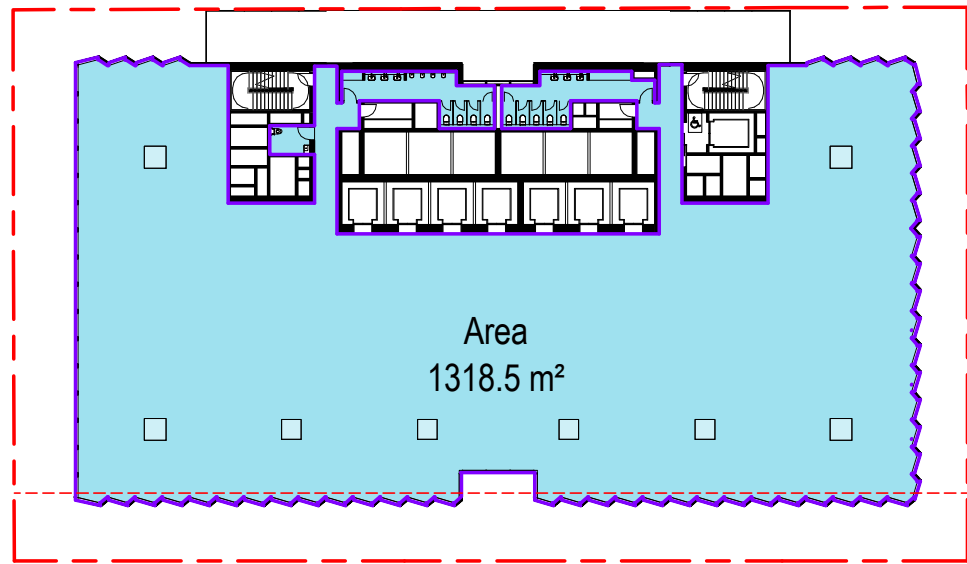


L25 - MID RISE

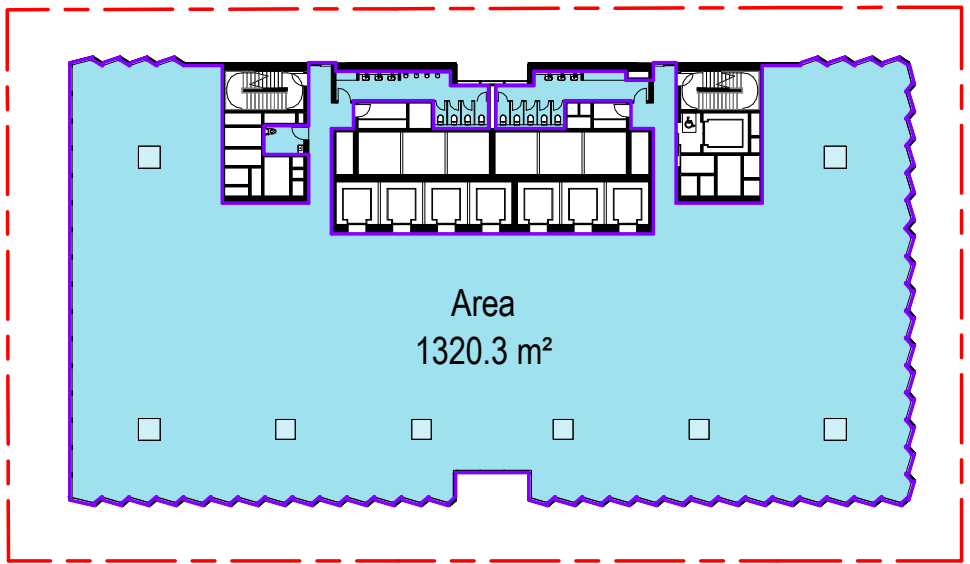

L26 - L38 MID RISE (TYPICAL)

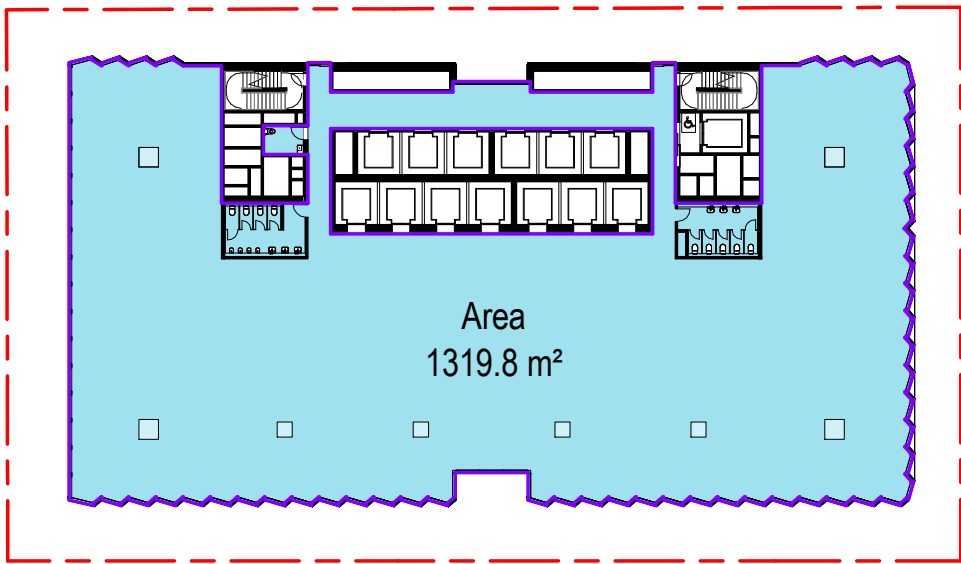

L39 - MID RISE (TRANSFER)

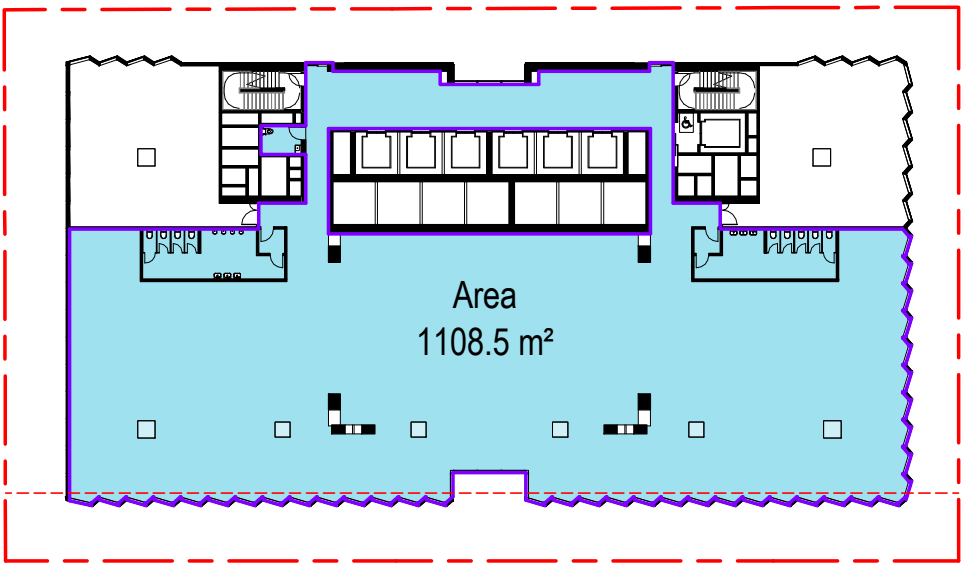

L40 - HIGH RISE

LEGEND:
COMMERCIAL GFA
RETAIL GFA




CONSULTANT

Hassell

Hassell LTD ABN 24 007 711 435
Level2, Pier 8/9,23 Hickson Rd
Sydney NSW 2000 Australia
T +61 2 9101 2000
F +61 2 9101 2100
sydney@hassellstudio.com
Nominated Architects NSW:
Tony Grist 5350
Glenn Scott 6842
Ross de la Motte 7398

REFERENCE

NORTH

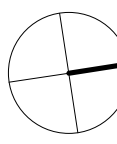

0m 1m 2m 3m 4m

NOTES

1. Do not scale drawing. Written dimensions govern
 2. All dimensions are in millimeters unless noted otherwise
 3. All dimensions shall be verified on site before proceeding with the work. Hassell shall be notified in writing of any discrepancies.
 4. This drawing must be read in conjunction with all relevant contracts, specifications and drawings
- This drawing is an uncontrolled copy. Unless noted otherwise
© Copyright of this drawing is vested in Hassell Ltd.

REV DESCRIPTION

- | | |
|---|-------------------------|
| 1 | DEVELOPMENT APPLICATION |
| 2 | DEVELOPMENT APPLICATION |
| 3 | DEVELOPMENT APPLICATION |
| 4 | DEVELOPMENT APPLICATION |
| 5 | DEVELOPMENT APPLICATION |
| 6 | DEVELOPMENT APPLICATION |

DATE

- | |
|----------|
| 30.11.20 |
| 06.08.21 |
| 19.01.22 |
| 02.02.22 |
| 22.02.22 |
| 01.04.22 |

CLIENT

STOCKLAND

PROJECT
110 Walker Street
NORTH SYDNEY NSW

STATUS

DRAWING TITLE
GFA PLANS

REVIEWED
LV


APPROVED
LW

DRAWING NO.
HAS-AR-DRW-3-DA1800


SCALE @ A1
1 : 500

PROJECT NO.
014831


REV NO.
6

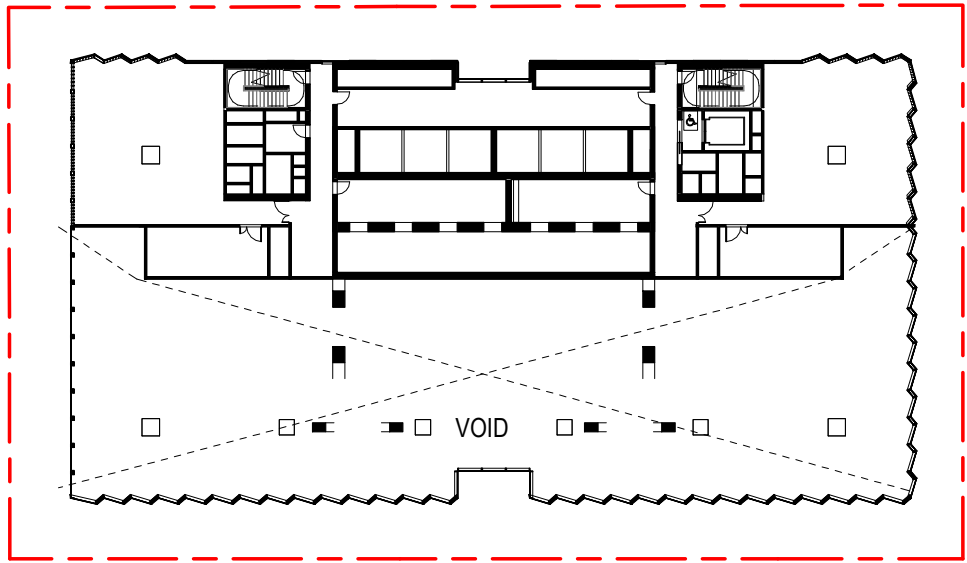


L41 - PLANT

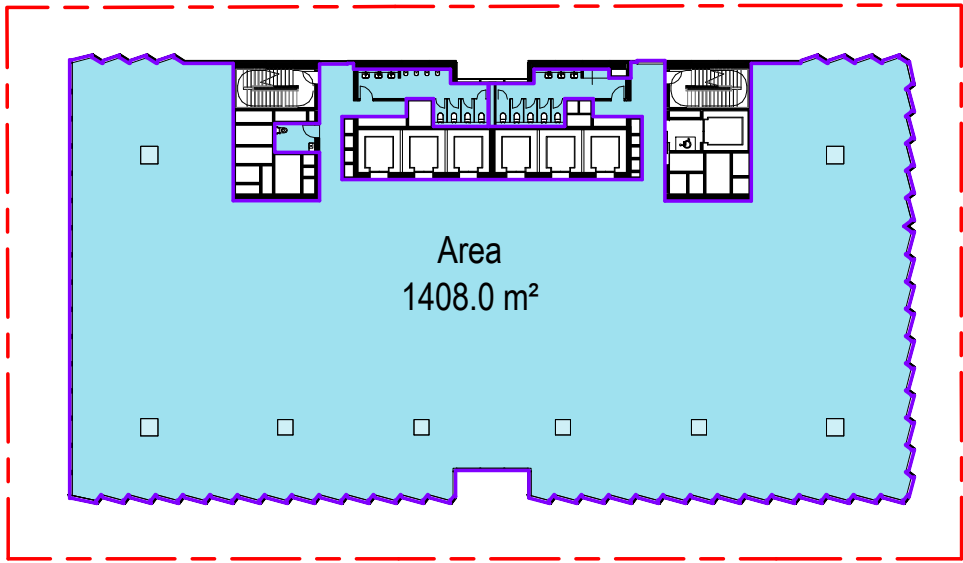


L42 - HIGH RISE

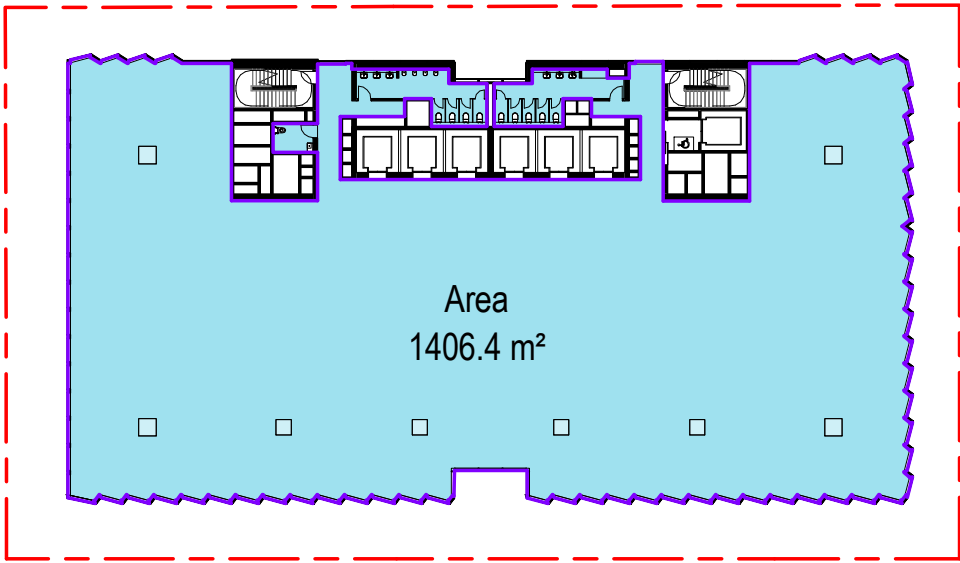


L43 - L49 - HIGH RISE (TYPICAL)

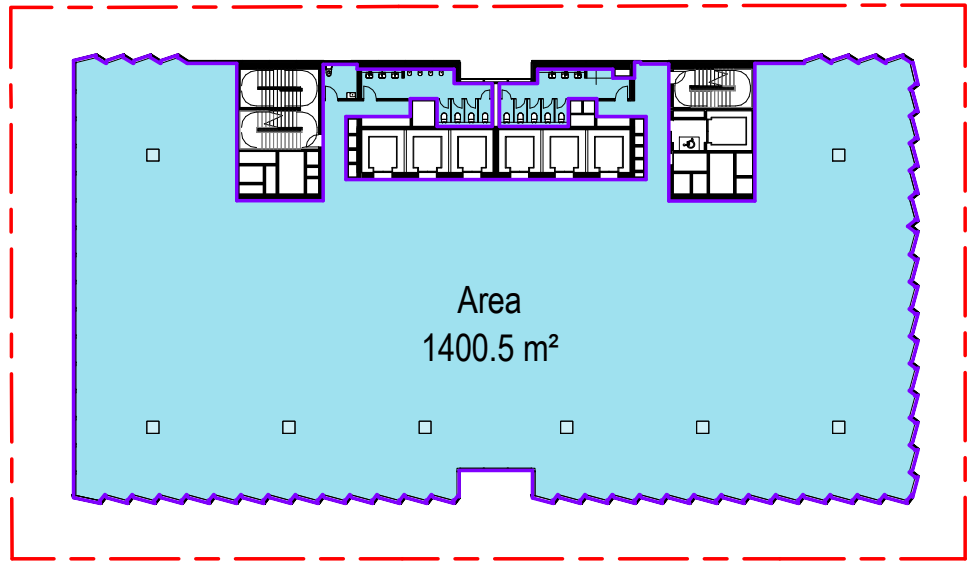


L50 - HIGH RISE

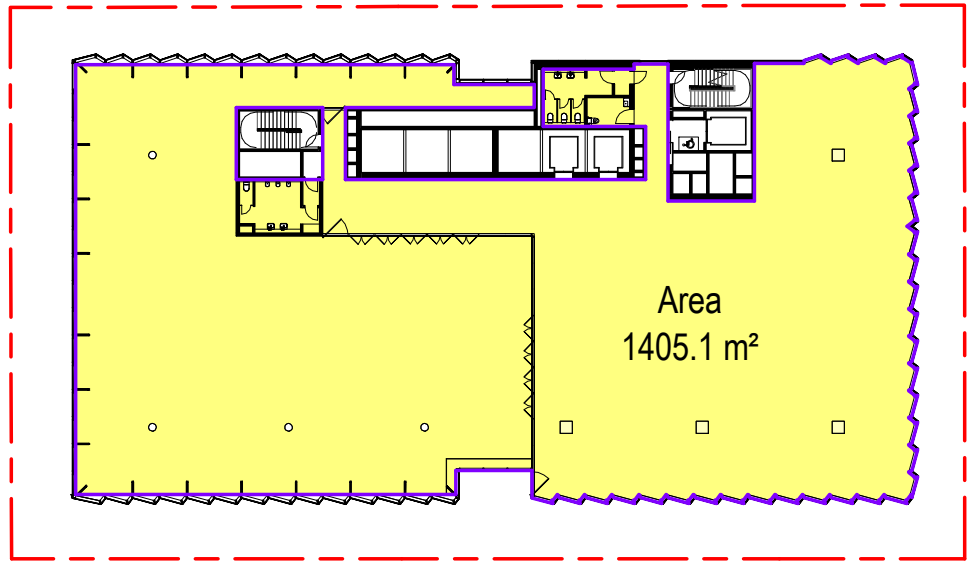

L51 - ROOF GARDEN

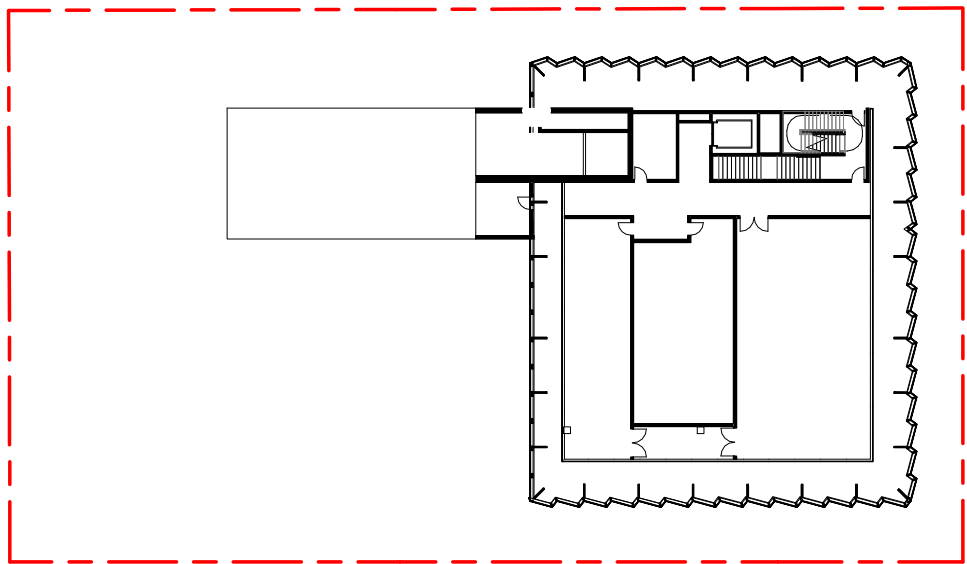

L52 - PLANT

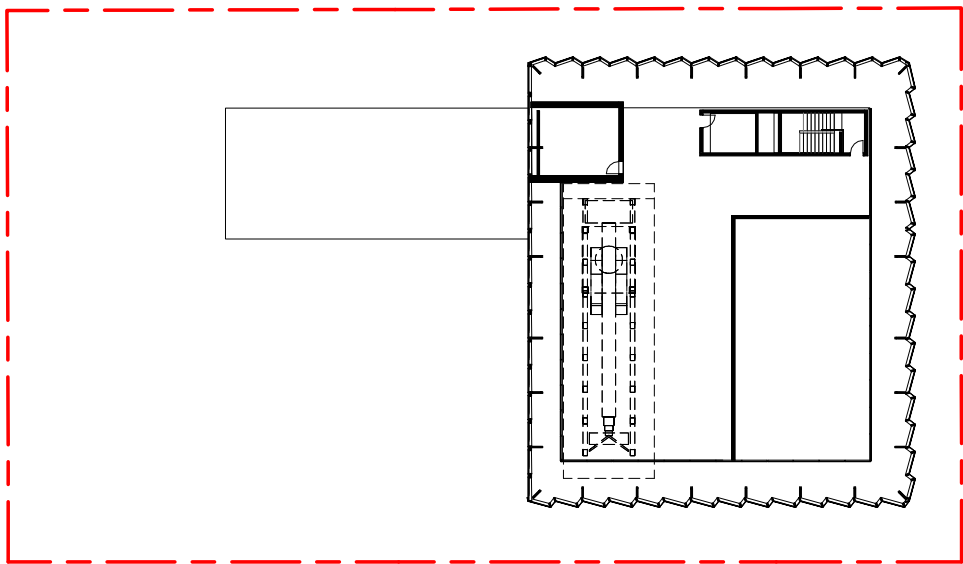

L53 - PLANT

Area Schedule (AREA_GFA_TOTAL)	
Level	Area

L51	1405 m²
L50	1400 m²
L49	1406 m²
L48	1406 m²
L47	1406 m²
L46	1406 m²
L45	1406 m²
L44	1406 m²
L43	1406 m²
L42	1408 m²
L40	1109 m²
L39	1320 m²
L38	1320 m²
L37	1320 m²
L36	1320 m²
L35	1320 m²
L34	1320 m²
L33	1320 m²
L32	1320 m²
L31	1320 m²
L30	1320 m²
L29	1320 m²
L28	1320 m²
L27	1320 m²
L26	1320 m²
L25	1318 m²
L22	1371 m²
L21	1371 m²
L20	1371 m²
L19	1371 m²
L18	1371 m²
L17	1371 m²
L16	1371 m²
L15	1371 m²
L14	1371 m²
L13	1371 m²
L12	1371 m²
L11	1371 m²
L10	1371 m²
L09	1371 m²
L08	1371 m²
L07	1357 m²
L06	1286 m²
L05	1286 m²
L04	1063 m²
L03	1229 m²
L02	1544 m²
L01	1072 m²
Ground - Lobby	1210 m²
Lower Ground	1380 m²
B01	738 m²
B02	80 m²
B03	79 m²
B04	79 m²
B05	79 m²
B06	79 m²
B07	79 m²
	68178 m²

Area Schedule (AREA_GFA_COMMERCIAL)		
Level	HSL_USAGE	Area

L50	Commercial GFA	1400 m²
L49	Commercial GFA	1406 m²
L48	Commercial GFA	1406 m²
L47	Commercial GFA	1406 m²
L46	Commercial GFA	1406 m²
L45	Commercial GFA	1406 m²
L44	Commercial GFA	1406 m²
L43	Commercial GFA	1406 m²
L42	Commercial GFA	1408 m²
L40	Commercial GFA	1109 m²
L39	Commercial GFA	1320 m²
L38	Commercial GFA	1320 m²
L37	Commercial GFA	1320 m²
L36	Commercial GFA	1320 m²
L35	Commercial GFA	1320 m²
L34	Commercial GFA	1320 m²
L33	Commercial GFA	1320 m²
L32	Commercial GFA	1320 m²
L31	Commercial GFA	1320 m²
L30	Commercial GFA	1320 m²
L29	Commercial GFA	1320 m²
L28	Commercial GFA	1320 m²
L27	Commercial GFA	1320 m²
L26	Commercial GFA	1320 m²
L25	Commercial GFA	1318 m²
L22	Commercial GFA	1371 m²
L21	Commercial GFA	1371 m²
L20	Commercial GFA	1371 m²
L19	Commercial GFA	1371 m²
L18	Commercial GFA	1371 m²
L17	Commercial GFA	1371 m²
L16	Commercial GFA	1371 m²
L15	Commercial GFA	1371 m²
L14	Commercial GFA	1371 m²
L13	Commercial GFA	1371 m²
L12	Commercial GFA	1371 m²
L11	Commercial GFA	1371 m²
L10	Commercial GFA	1371 m²
L09	Commercial GFA	1371 m²
L08	Commercial GFA	1371 m²
L07	Commercial GFA	1357 m²
L06	Commercial GFA	1286 m²
L05	Commercial GFA	1286 m²
L04	Commercial GFA	1063 m²
L03	Commercial GFA	1229 m²
L02	Commercial GFA	1544 m²
L01	Commercial GFA	1072 m²
Ground - Lobby	Commercial GFA	971 m²
Lower Ground	Commercial GFA	426 m²
B01	Commercial GFA	738 m²
B02	Commercial GFA	80 m²
B03	Commercial GFA	79 m²
B04	Commercial GFA	79 m²
B05	Commercial GFA	79 m²
B06	Commercial GFA	79 m²
B07	Commercial GFA	79 m²
		65580 m²

Area Schedule (AREA_GFA_RETAIL)		
Level	HSL_USAGE	Area

L51	Retail GFA	1405 m²
Ground - Lobby	Retail GFA	238 m²
Lower Ground	Retail GFA	954 m²
		2598 m²

GROSS FLOOR AREA (GFA) DEFINITION:

MEANS THE SUM OF THE FLOOR AREA OF EACH FLOOR OF A BUILDING MEASURED FROM THE INTERNAL FACE OF EXTERNAL WALLS, OR FROM THE INTERNAL FACE OF WALLS SEPARATING THE BUILDING FROM ANY OTHER BUILDING, MEASURED AT A HEIGHT OF 1.4 METRES ABOVE THE FLOOR, AND INCLUDES -

(A) THE AREA OF A MEZZANINE, AND

(B) HABITABLE ROOMS IN A BASEMENT OR AN ATTIC, AND

(C) ANY SHOP, AUDITORIUM, CINEMA, AND THE LIKE, IN A BASEMENT OR ATTIC,

BUT EXCLUDES--

(D) ANY AREA FOR COMMON VERTICAL CIRCULATION, SUCH AS LIFTS AND STAIRS, AND

(E) ANY BASEMENT--

(I) STORAGE, AND

(II) VEHICULAR ACCESS, LOADING AREAS, GARBAGE AND SERVICES, AND

(F) PLANT ROOMS, LIFT TOWERS AND OTHER AREAS USED EXCLUSIVELY FOR MECHANICAL SERVICES OR DUCTING, AND

(G) CAR PARKING TO MEET ANY REQUIREMENTS OF THE CONSENT AUTHORITY (INCLUDING ACCESS TO THAT CAR PARKING), AND

(H) ANY SPACE USED FOR THE LOADING OR UNLOADING OF GOODS (INCLUDING ACCESS TO IT), AND

(I) TERRACES AND BALCONIES WITH OUTER WALLS LESS THAN 1.4 METRES HIGH, AND

(J) VOIDS ABOVE A FLOOR AT THE LEVEL OF A STOREY OR STOREY ABOVE.

SOURCE: NORTH SYDNEY LEP 2013

LEGEND:

- COMMERCIAL GFA
- RETAIL GFA




CONSULTANT

Hassell LTD ABN 24 007 711 435
Level2, Pier 8/9,23 Hickson Rd
Sydney NSW 2000 Australia
T +61 2 9101 2000
F +61 2 9101 2100
sydney@hassellstudio.com
Nominated Architects NSW:
Tony Grist 5350
Glenn Scott 6842
Ross de la Motte 7398

REFERENCE

NORTH

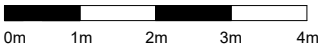

NOTES

- Do not scale drawing. Written dimensions govern
- All dimensions are in millimeters unless noted otherwise
- All dimensions shall be verified on site before proceeding with the work. Hassell shall be notified in writing of any discrepancies.
- This drawing must be read in conjunction with all relevant contracts, specifications and drawings

This drawing is an uncontrolled copy. Unless noted otherwise
© Copyright of this drawing is vested in Hassell Ltd.

REV DESCRIPTION

1	DEVELOPMENT APPLICATION
2	DEVELOPMENT APPLICATION
3	DEVELOPMENT APPLICATION
4	DEVELOPMENT APPLICATION
5	DEVELOPMENT APPLICATION
6	DEVELOPMENT APPLICATION

DATE

30.11.20
06.08.21
19.01.22
02.02.22
22.02.22
01.04.22

CLIENT

STOCKLAND

PROJECT
110 Walker Street
NORTH SYDNEY NSW

STATUS

DRAWING TITLE
GFA PLANS & SCHEDULE

REVIEWED
LV

SCALE @ A1
1 : 500


APPROVED
LW

PROJECT NO.
014831

DRAWING NO.
HAS-AR-DRW-3-DA1801

REV NO.
6

FAC - 01	MATTE TERRACOTTA / GRC OR SIMILAR
FAC - 02	GLAZED TERRACOTTA / GRC OR SIMILAR
FAC - 03	TERRACOTTA / GRC OR SIMILAR LOUVRES
FAC - 04	ALUMINIUM WARM LIGHT FINISH
FAC - 05	ALUMINIUM WARM DARK BRONZE FINISH
FAC - 06	ALUMINIUM HORIZONTAL FACADE SHADING
GLS - 01	FACADE GLAZING
SWL - 01	GREEN WALL
BAL - 01	BALUSTRADE
MAS - 01	BRICK OR SIMILAR PAVING AND CLADDING
PAN - 01	TIMBER OR SIMILAR

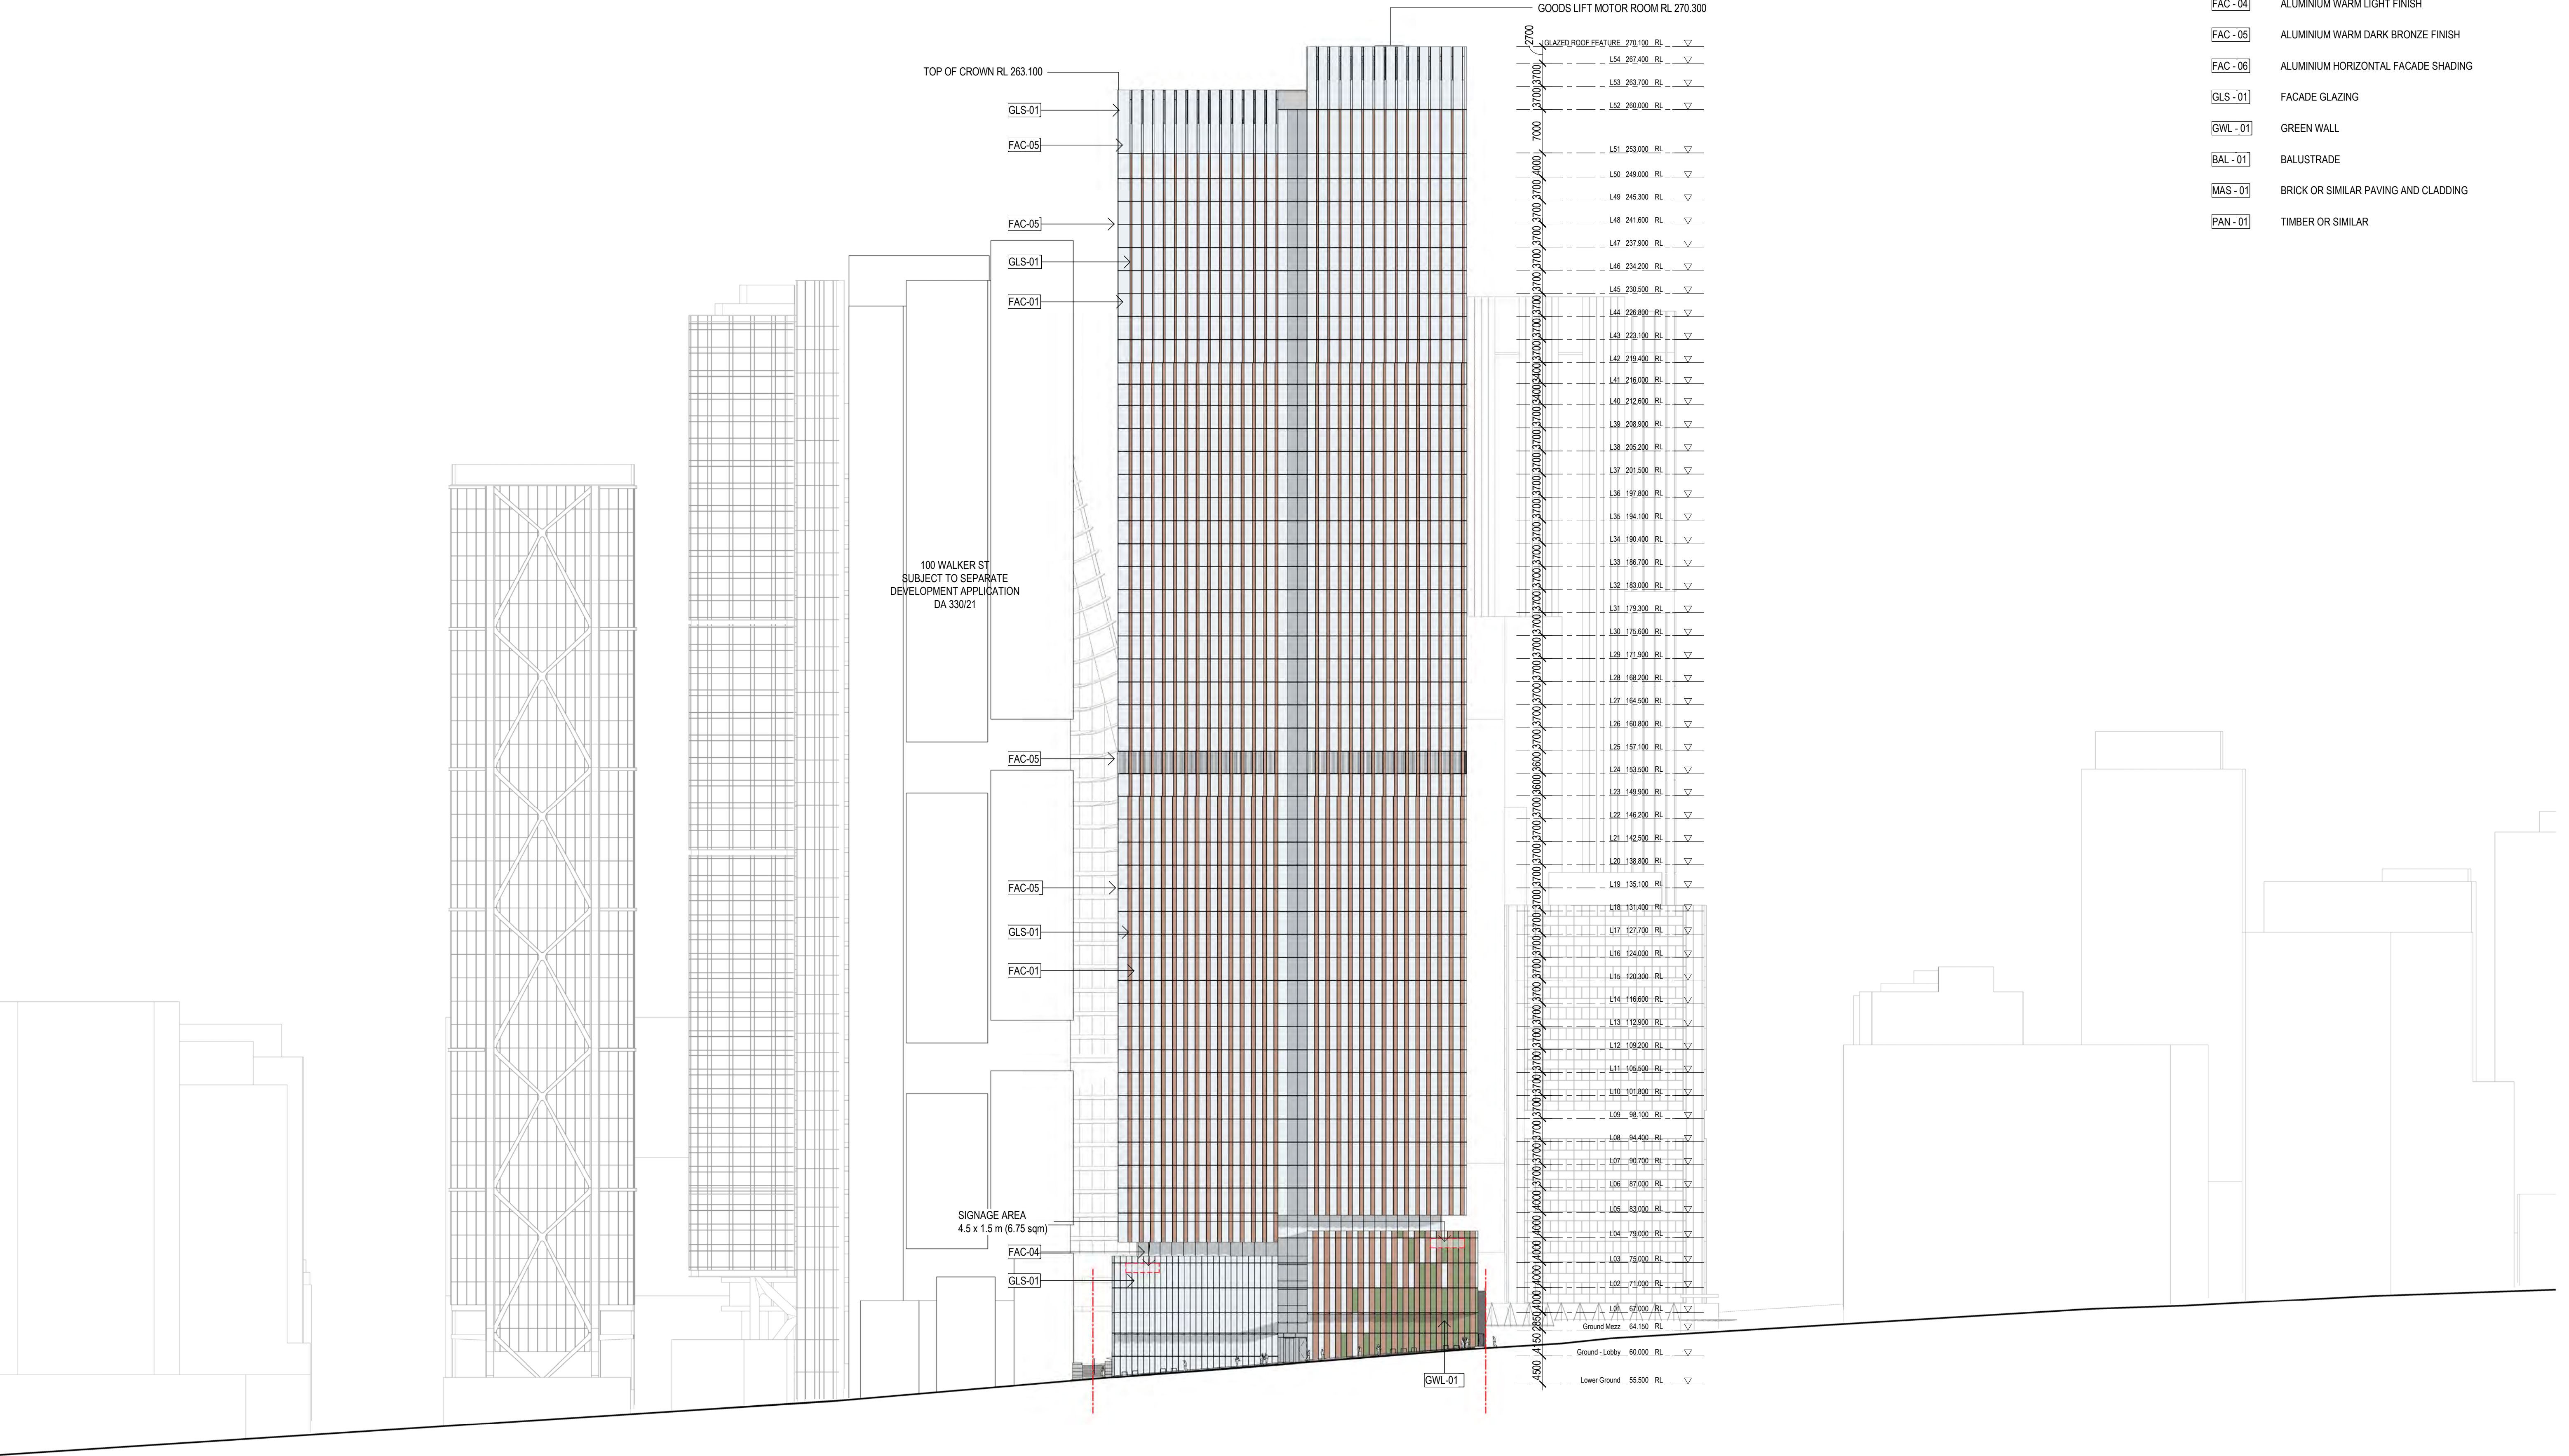

CONSULTANT

Hassell

Hassell LTD ABN 24 007 711 435
Level2, Pier 8/9,23 Hickson Rd
Sydney NSW 2000 Australia
T +61 2 9101 2000
F +61 2 9101 2100
sydney@hassellstudio.com
Nominated Architects NSW:
Tony Grist 5350
Glenn Scott 6842
Ross de la Motte 7398

REFERENCE

NORTH



0m 1m 2m 3m 4m

NOTES

1. Do not scale drawing. Written dimensions govern
2. All dimensions are in millimeters unless noted otherwise
3. All dimensions shall be verified on site before proceeding with the work. Hassell shall be notified in writing of any discrepancies.
4. This drawing must be read in conjunction with all relevant contracts, specifications and drawings

This drawing is an uncontrolled copy. Unless noted otherwise
© Copyright of this drawing is vested in Hassell Ltd.

REV DESCRIPTION

1	DEVELOPMENT APPLICATION
2	DEVELOPMENT APPLICATION
3	DEVELOPMENT APPLICATION
4	DEVELOPMENT APPLICATION
5	DEVELOPMENT APPLICATION
6	DEVELOPMENT APPLICATION

DATE

30.11.20
06.08.21
19.01.22
02.02.22
22.02.22
01.04.22

CLIENT

STOCKLAND

PROJECT

110 Walker Street
NORTH SYDNEY NSW

STATUS

DRAWING TITLE

GENERAL ARRANGEMENT EAST ELEVATION

REVIEWED
LV


APPROVED
LW

DRAWING NO.
HAS-AR-DRW-3-DA2000

SCALE @ A1
1 : 500

PROJECT NO.
014831

REV NO.
6

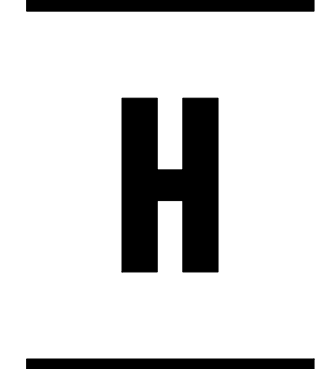


CONSULTANT

Hassell

Hassell LTD ABN 24 007 711 435
Level2, Pier 8/9,23 Hickson Rd
Sydney NSW 2000 Australia
T +61 2 9101 2000
F +61 2 9101 2100
sydney@hassellstudio.com
Nominated Architects NSW:
Tony Grist 5350
Glenn Scott 6842
Ross de la Motte 7398

REFERENCE

NORTH

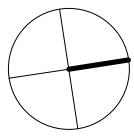

0m 1m 2m 3m 4m

NOTES

1. Do not scale drawing. Written dimensions govern
2. All dimensions are in millimeters unless noted otherwise
3. All dimensions shall be verified on site before proceeding with the work. Hassell shall be notified in writing of any discrepancies.
4. This drawing must be read in conjunction with all relevant contracts, specifications and drawings

This drawing is an uncontrolled copy. Unless noted otherwise
© Copyright of this drawing is vested in Hassell Ltd.

REV DESCRIPTION

1	DEVELOPMENT APPLICATION
2	DEVELOPMENT APPLICATION
3	DEVELOPMENT APPLICATION
4	DEVELOPMENT APPLICATION
5	DEVELOPMENT APPLICATION
6	DEVELOPMENT APPLICATION

DATE

30.11.20
06.06.21
19.01.22
02.02.22
22.02.22
01.04.22

CLIENT

STOCKLAND

PROJECT

110 Walker Street
NORTH SYDNEY NSW

STATUS

DRAWING TITLE

GENERAL ARRANGEMENT NORTH ELEVATION

REVIEWED
LV

SCALE @ A1
1 : 500

APPROVED
LW

PROJECT NO.
014831


DRAWING NO.


HAS-AR-DRW-3-DA2001

REV NO.


6

FAC - 01	MATTE TERRACOTTA / GRC OR SIMILAR
FAC - 02	GLAZED TERRACOTTA / GRC OR SIMILAR
FAC - 03	TERRACOTTA / GRC OR SIMILAR LOUVRES
FAC - 04	ALUMINIUM WARM LIGHT FINISH
FAC - 05	ALUMINIUM WARM DARK BRONZE FINISH
FAC - 06	ALUMINIUM HORIZONTAL FACADE SHADING
GLS - 01	FACADE GLAZING
GWL - 01	GREEN WALL
BAL - 01	BALUSTRADE
MAS - 01	BRICK OR SIMILAR PAVING AND CLADDING
PAN - 01	TIMBER OR SIMILAR

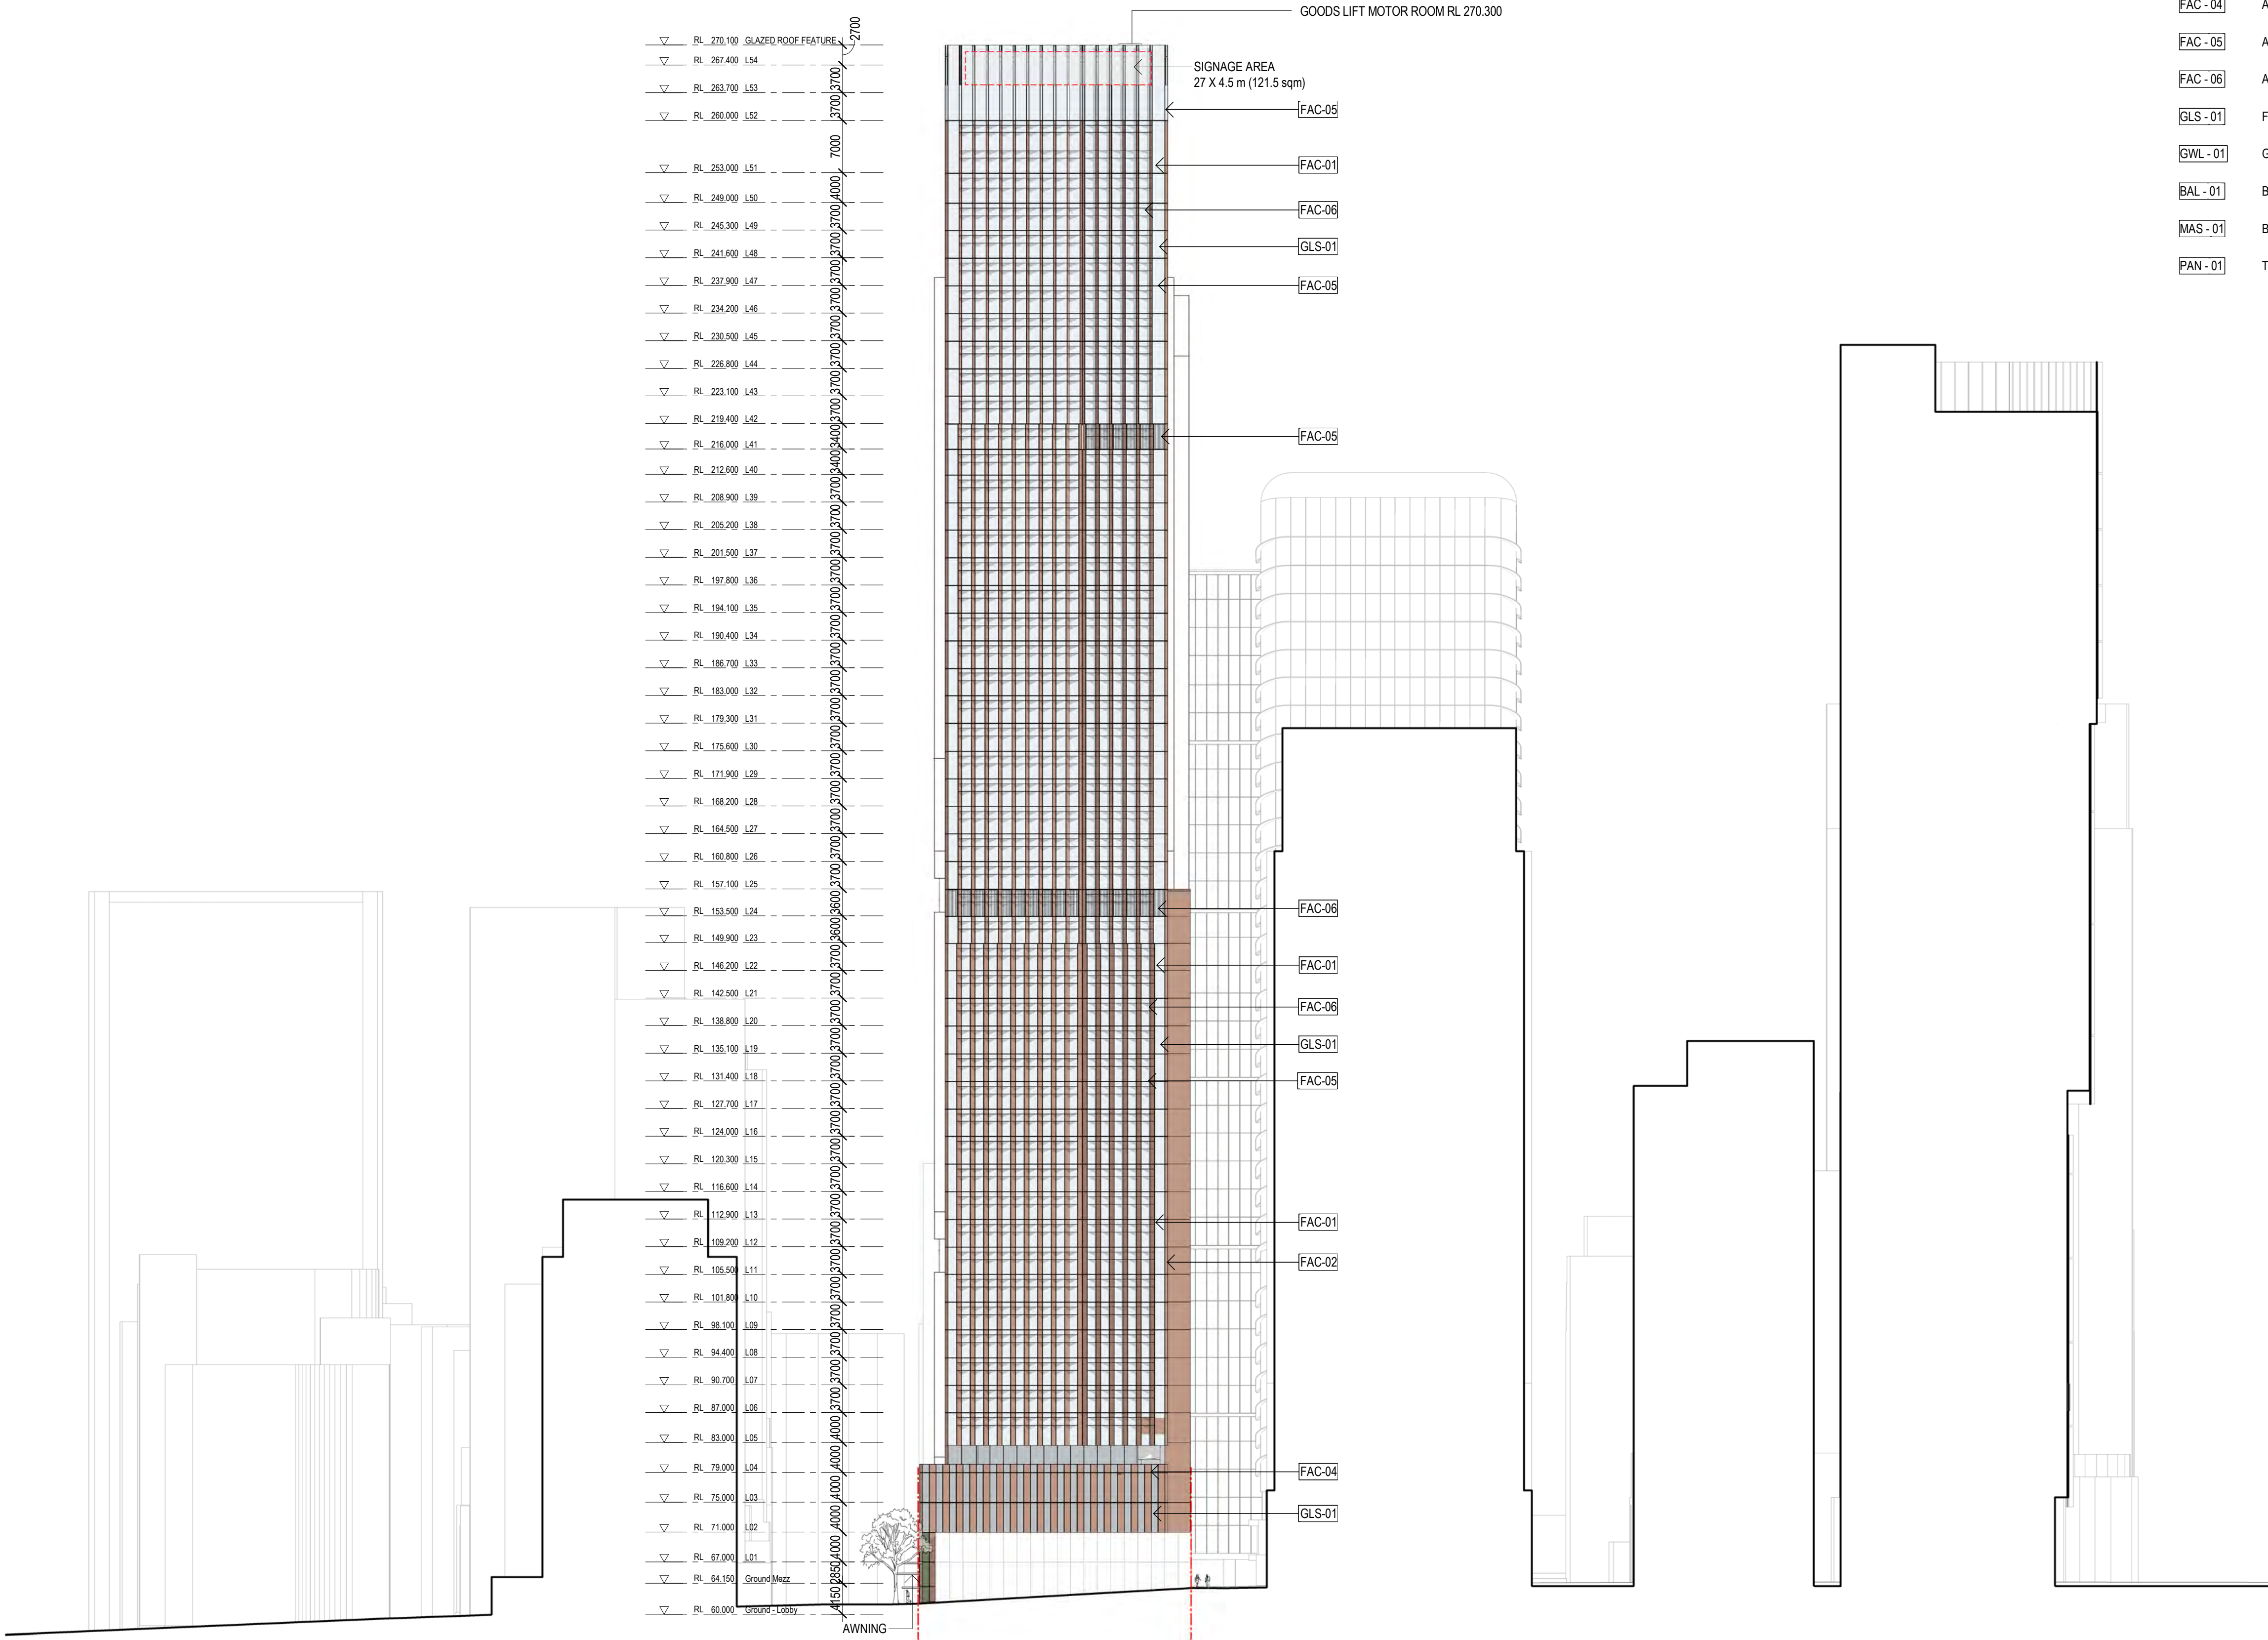

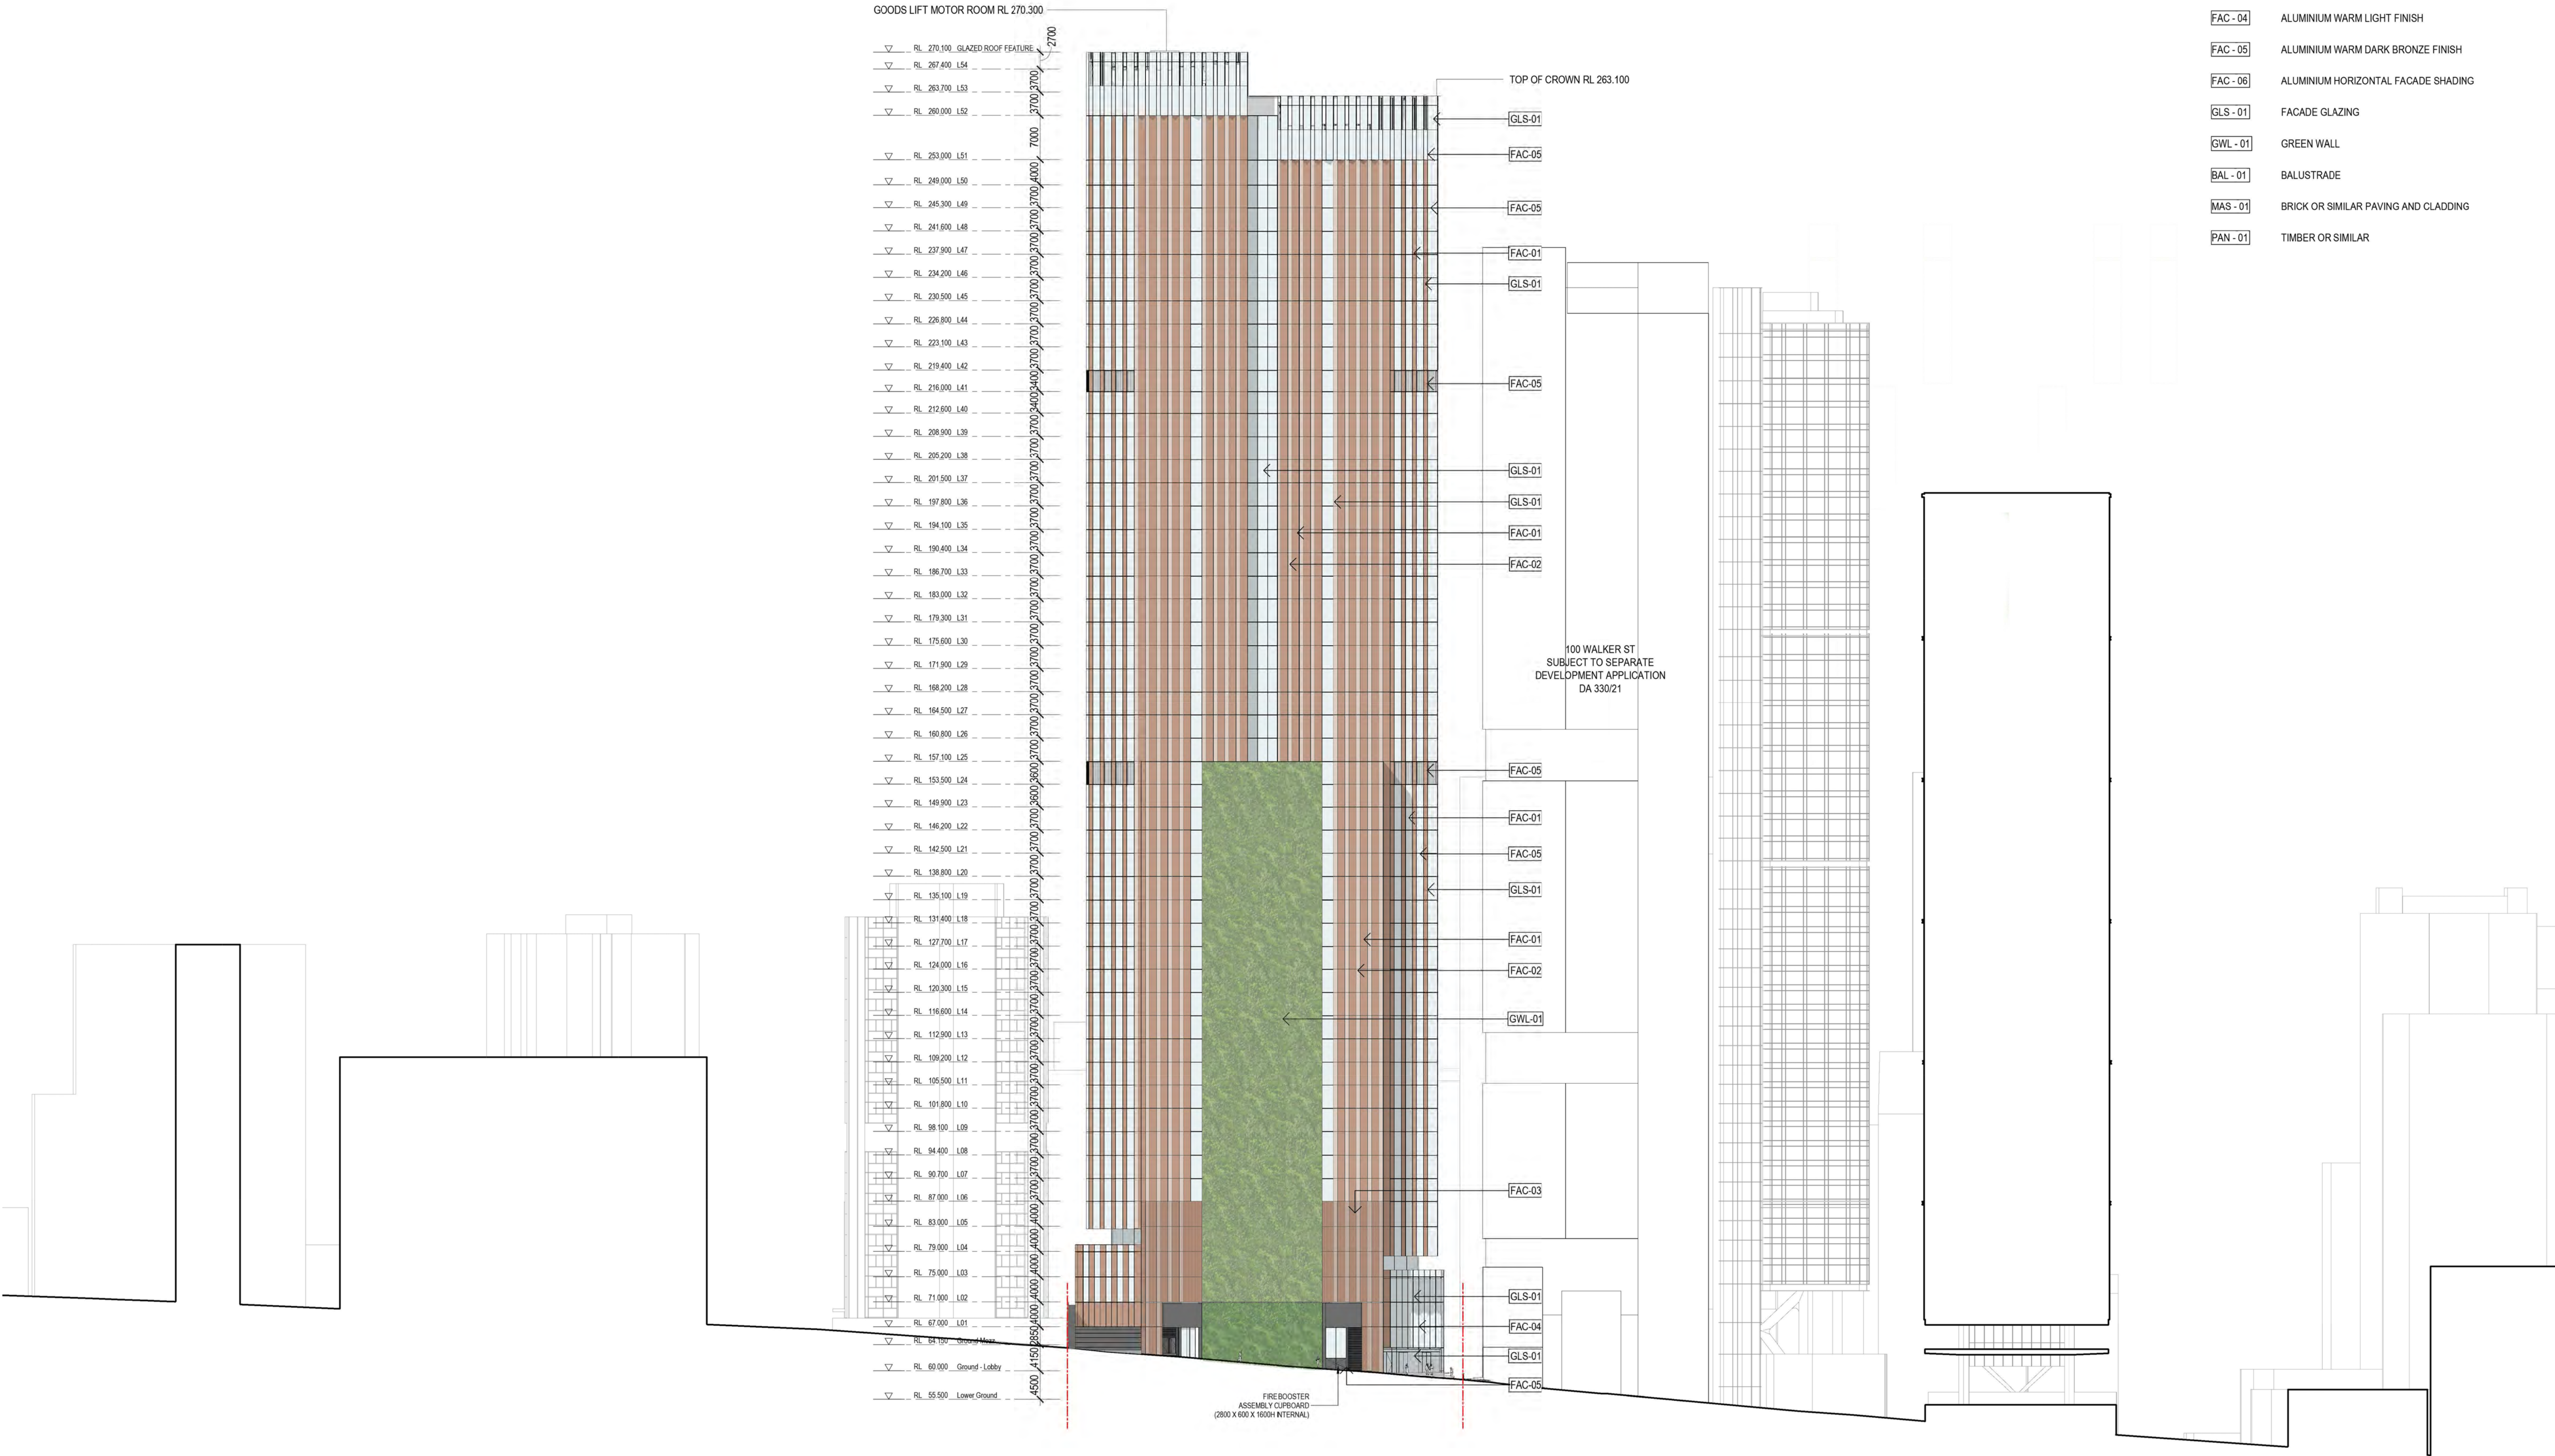

- FAC - 01 MATTE TERRACOTTA / GRC OR SIMILAR
- FAC - 02 GLAZED TERRACOTTA / GRC OR SIMILAR
- FAC - 03 TERRACOTTA / GRC OR SIMILAR LOUVRES
- FAC - 04 ALUMINIUM WARM LIGHT FINISH
- FAC - 05 ALUMINIUM WARM DARK BRONZE FINISH
- FAC - 06 ALUMINIUM HORIZONTAL FACADE SHADING
- GLS - 01 FACADE GLAZING
- GWL - 01 GREEN WALL
- BAL - 01 BALUSTRADE
- MAS - 01 BRICK OR SIMILAR PAVING AND CLADDING
- PAN - 01 TIMBER OR SIMILAR

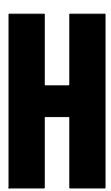

CONSULTANT

Hassell

Hassell LTD ABN 24 007 711 435
Level 2, Pier 8/9, 23 Hickson Rd
Sydney NSW 2000 Australia
T +61 2 9101 2000
F +61 2 9101 2100
sydney@hassellstudio.com
Nominated Architects NSW:
Tony Grist 5350
Glenn Scott 6842
Ross de la Motte 7398

REFERENCE

NORTH



0m 1m 2m 3m 4m

NOTES

1. Do not scale drawing. Written dimensions govern
2. All dimensions are in millimeters unless noted otherwise
3. All dimensions shall be verified on site before proceeding with the work. Hassell shall be notified in writing of any discrepancies.
4. This drawing must be read in conjunction with all relevant contracts, specifications and drawings

This drawing is an uncontrolled copy. Unless noted otherwise
© Copyright of this drawing is vested in Hassell Ltd.

REV DESCRIPTION

- | | |
|---|-------------------------|
| 1 | DEVELOPMENT APPLICATION |
| 2 | DEVELOPMENT APPLICATION |
| 3 | DEVELOPMENT APPLICATION |
| 4 | DEVELOPMENT APPLICATION |
| 5 | DEVELOPMENT APPLICATION |
| 6 | DEVELOPMENT APPLICATION |

DATE

- | |
|----------|
| 30.11.20 |
| 06.08.21 |
| 19.01.22 |
| 02.02.22 |
| 22.02.22 |
| 01.04.22 |

CLIENT

STOCKLAND

PROJECT

110 Walker Street
NORTH SYDNEY NSW

STATUS

DRAWING TITLE

GENERAL ARRANGEMENT WEST ELEVATION

REVIEWED
LV


APPROVED
LW

DRAWING NO.
HAS-AR-DRW-3-DA2002


SCALE @ A1
1 : 100

PROJECT NO.
014831

REV NO.
6

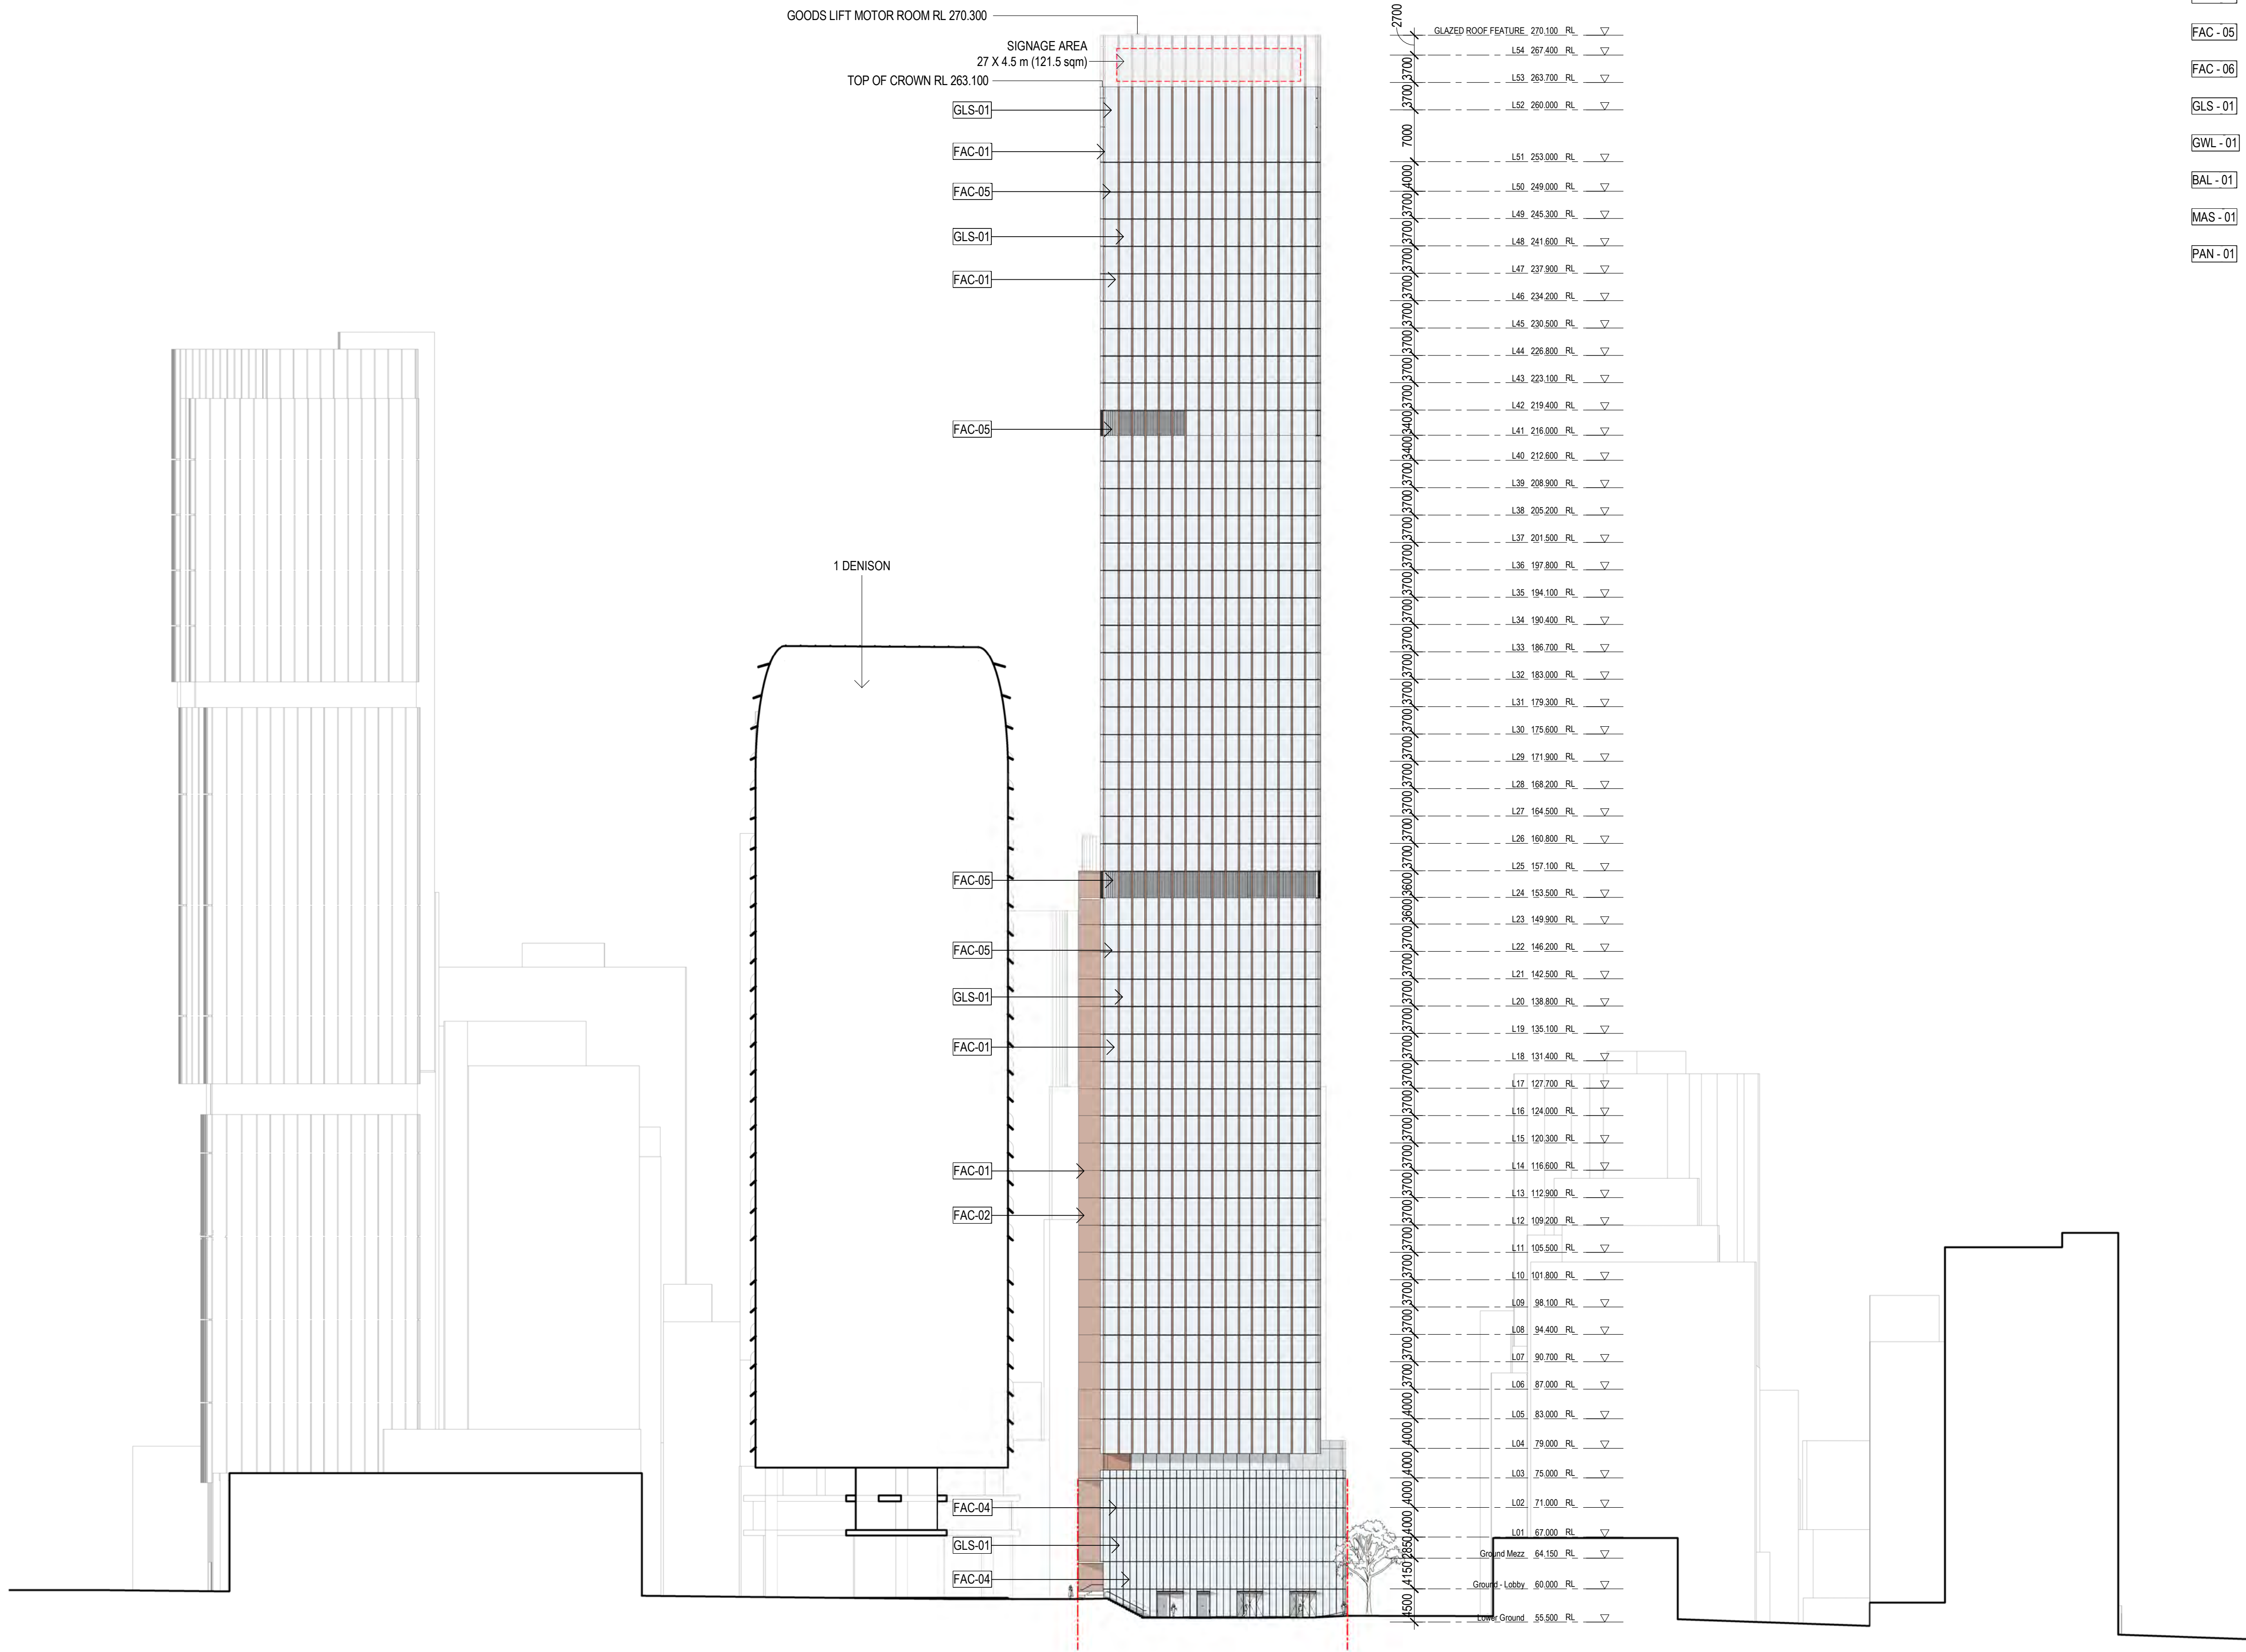

FAC - 01	MATTE TERRACOTTA / GRC OR SIMILAR
FAC - 02	GLAZED TERRACOTTA / GRC OR SIMILAR
FAC - 03	TERRACOTTA / GRC OR SIMILAR LOUVRES
FAC - 04	ALUMINIUM WARM LIGHT FINISH
FAC - 05	ALUMINIUM WARM DARK BRONZE FINISH
FAC - 06	ALUMINIUM HORIZONTAL FACADE SHADING
GLS - 01	FACADE GLAZING
SWL - 01	GREEN WALL
BAL - 01	BALUSTRADE
MAS - 01	BRICK OR SIMILAR PAVING AND CLADDING
PAN - 01	TIMBER OR SIMILAR

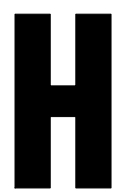

CONSULTANT

Hassell

Hassell LTD ABN:24 007 711 435
Level2, Pier 8/9,23 Hickson Rd
Sydney NSW 2000 Australia
T +61 2 9101 2000
F +61 2 9101 2100
sydney@hassellstudio.com
Nominated Architects NSW:
Tony Grist 5350
Glenn Scott 6942
Ross de la Motte 7398

REFERENCE

NORTH



0m 1m 2m 3m 4m

NOTES

1. Do not scale drawing. Written dimensions govern
2. All dimensions are in millimeters unless noted otherwise
3. All dimensions shall be verified on site before proceeding with the work. Hassell shall be notified in writing of any discrepancies.
4. This drawing must be read in conjunction with all relevant contracts, specifications and drawings

This drawing is an uncontrolled copy. Unless noted otherwise
© Copyright of this drawing is vested in Hassell Ltd.

REV DESCRIPTION

1	DEVELOPMENT APPLICATION
2	DEVELOPMENT APPLICATION
3	DEVELOPMENT APPLICATION
4	DEVELOPMENT APPLICATION
5	DEVELOPMENT APPLICATION
6	DEVELOPMENT APPLICATION

DATE

30.11.20
06.08.21
19.01.22
02.02.22
22.02.22
01.04.22

CLIENT

STOCKLAND

PROJECT
110 Walker Street
NORTH SYDNEY NSW

STATUS

DRAWING TITLE
GENERAL ARRANGEMENT SOUTH ELEVATION

REVIEWED
LV

APPROVED
LW

DRAWING NO.
HAS-AR-DRW-3-DA2003


SCALE @ A1
1 : 500

PROJECT NO.
014831

REV NO.
6



FAC - 01	MATTE TERRACOTTA / GRC OR SIMILAR	FAC - 06	ALUMINIUM HORIZONTAL FACADE SHADING
FAC - 02	GLAZED TERRACOTTA / GRC OR SIMILAR	GLS - 01	FACADE GLAZING
FAC - 03	TERRACOTTA / GRC OR SIMILAR LOUVRES	GWL - 01	GREEN WALL
FAC - 04	ALUMINIUM WARM LIGHT FINISH	MAS - 01	BRICK OR SIMILAR PAVING AND CLADDING
FAC - 05	ALUMINIUM WARM DARK BRONZE FINISH	PAN - 01	TIMBER OR SIMILAR

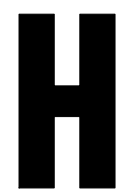


CONSULTANT

Hassell

Hassell LTD ABN 24 007 711 435
Level 2, Pier 8/9, 23 Hickson Rd
Sydney NSW 2000 Australia
T +61 2 9101 2000
F +61 2 9101 2100
sydney@hassellstudio.com
Nominated Architects NSW:
Tony Grist 5350
Glenn Scott 6842
Ross de la Motte 7398

REFERENCE

NORTH

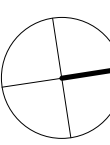

0m 1m 2m 3m 4m

NOTES

1. Do not scale drawing. Written dimensions govern
 2. All dimensions are in millimeters unless noted otherwise
 3. All dimensions shall be verified on site before proceeding with the work. Hassell shall be notified in writing of any discrepancies.
 4. This drawing must be read in conjunction with all relevant contracts, specifications and drawings
- This drawing is an uncontrolled copy. Unless noted otherwise
© Copyright of this drawing is vested in Hassell Ltd.

REV DESCRIPTION

1	DEVELOPMENT APPLICATION
2	DEVELOPMENT APPLICATION
3	DEVELOPMENT APPLICATION
4	DEVELOPMENT APPLICATION
5	DEVELOPMENT APPLICATION
6	DEVELOPMENT APPLICATION

DATE

30.11.20
06.08.21
19.01.22
02.02.22
22.02.22
01.04.22

CLIENT

STOCKLAND

PROJECT
110 Walker Street
NORTH SYDNEY NSW

STATUS

DRAWING TITLE
DETAILED STREET ELEVATION - WALKER STREET

REVIEWED
LV

APPROVED
LW

DRAWING NO.
HAS-AR-DRW-3-DA2010

SCALE @ A1


As indicated

PROJECT NO.
014831

REV NO.
6



FAC - 01	MATTE TERRACOTTA / GRC OR SIMILAR	FAC - 06	ALUMINIUM HORIZONTAL FACADE SHADING
FAC - 02	GLAZED TERRACOTTA / GRC OR SIMILAR	GLS - 01	FACADE GLAZING
FAC - 03	TERRACOTTA / GRC OR SIMILAR LOUVRES	GWL - 01	GREEN WALL
FAC - 04	ALUMINIUM WARM LIGHT FINISH	MAS - 01	BRICK OR SIMILAR PAVING AND CLADDING
FAC - 05	ALUMINIUM WARM DARK BRONZE FINISH	PAN - 01	TIMBER OR SIMILAR

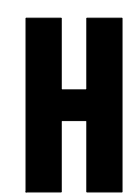


CONSULTANT

Hassell LTD ABN 24 007 711 435
Level 2, Pier 8/9, 23 Hickson Rd
Sydney NSW 2000 Australia
T +61 2 9101 2000
F +61 2 9101 2100
sydney@hassellstudio.com
Nominated Architects NSW:
Tony Grist 5350
Glenn Scott 6842
Ross de la Motte 7398

REFERENCE

NORTH

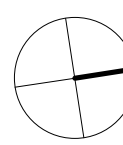

0m 1m 2m 3m 4m

NOTES

1. Do not scale drawing. Written dimensions govern
 2. All dimensions are in millimeters unless noted otherwise
 3. All dimensions shall be verified on site before proceeding with the work. Hassell shall be notified in writing of any discrepancies.
 4. This drawing must be read in conjunction with all relevant contracts, specifications and drawings
- This drawing is an uncontrolled copy. Unless noted otherwise
© Copyright of this drawing is vested in Hassell Ltd.

REV DESCRIPTION

1	DEVELOPMENT APPLICATION
2	DEVELOPMENT APPLICATION
3	DEVELOPMENT APPLICATION
4	DEVELOPMENT APPLICATION
5	DEVELOPMENT APPLICATION
6	DEVELOPMENT APPLICATION

DATE

30.11.20
06.06.21
19.01.22
02.02.22
22.02.22
01.04.22

CLIENT

STOCKLAND

PROJECT
110 Walker Street
NORTH SYDNEY NSW

STATUS

DRAWING TITLE
DETAILED STREET ELEVATION - LITTLE SPRING STREET

REVIEWED

LV

APPROVED

LW

DRAWING NO.

HAS-AR-DRW-3-DA2011

SCALE @ A1

As indicated

PROJECT NO.

014831

REV NO.

6



FAC - 01	MATTE TERRACOTTA / GRC OR SIMILAR	FAC - 06	ALUMINIUM HORIZONTAL FACADE SHADING
FAC - 02	GLAZED TERRACOTTA / GRC OR SIMILAR	GLS - 01	FACADE GLAZING
FAC - 03	TERRACOTTA / GRC OR SIMILAR LOUVRES	GWL - 01	GREEN WALL
FAC - 04	ALUMINIUM WARM LIGHT FINISH	MAS - 01	BRICK OR SIMILAR PAVING AND CLADDING
FAC - 05	ALUMINIUM WARM DARK BRONZE FINISH	PAN - 01	TIMBER OR SIMILAR




CONSULTANT

Hassell

Hassell LTD ABN 24 007 711 435
Level2, Pier 8/9,23 Hickson Rd
Sydney NSW 2000 Australia
T +61 2 9101 2000
F +61 2 9101 2100
sydney@hassellstudio.com
Nominated Architects NSW:
Tony Grist 5350
Glenn Scott 6942
Ross de la Motte 7398

REFERENCE

NORTH

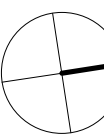

0m 1m 2m 3m 4m

NOTES

1. Do not scale drawing. Written dimensions govern
 2. All dimensions are in millimeters unless noted otherwise
 3. All dimensions shall be verified on site before proceeding with the work. Hassell shall be notified in writing of any discrepancies.
 4. This drawing must be read in conjunction with all relevant contracts, specifications and drawings
- This drawing is an uncontrolled copy. Unless noted otherwise
© Copyright of this drawing is vested in Hassell Ltd.

REV DESCRIPTION

1	DEVELOPMENT APPLICATION
2	DEVELOPMENT APPLICATION
3	DEVELOPMENT APPLICATION
4	DEVELOPMENT APPLICATION
5	DEVELOPMENT APPLICATION
6	DEVELOPMENT APPLICATION

DATE

30.11.20
06.08.21
19.01.22
02.02.22
22.02.22
01.04.22

CLIENT

STOCKLAND

PROJECT

110 Walker Street
NORTH SYDNEY NSW

STATUS

DRAWING TITLE

DETAILED STREET ELEVATION - SOUTH THROUGH
SITE LINK

REVIEWED
LV

APPROVED
LW


DRAWING NO.
HAS-AR-DRW-3-DA2012

SCALE @ A1
As indicated


PROJECT NO.
014831

REV NO.
6

TYPICAL EAST FACADE

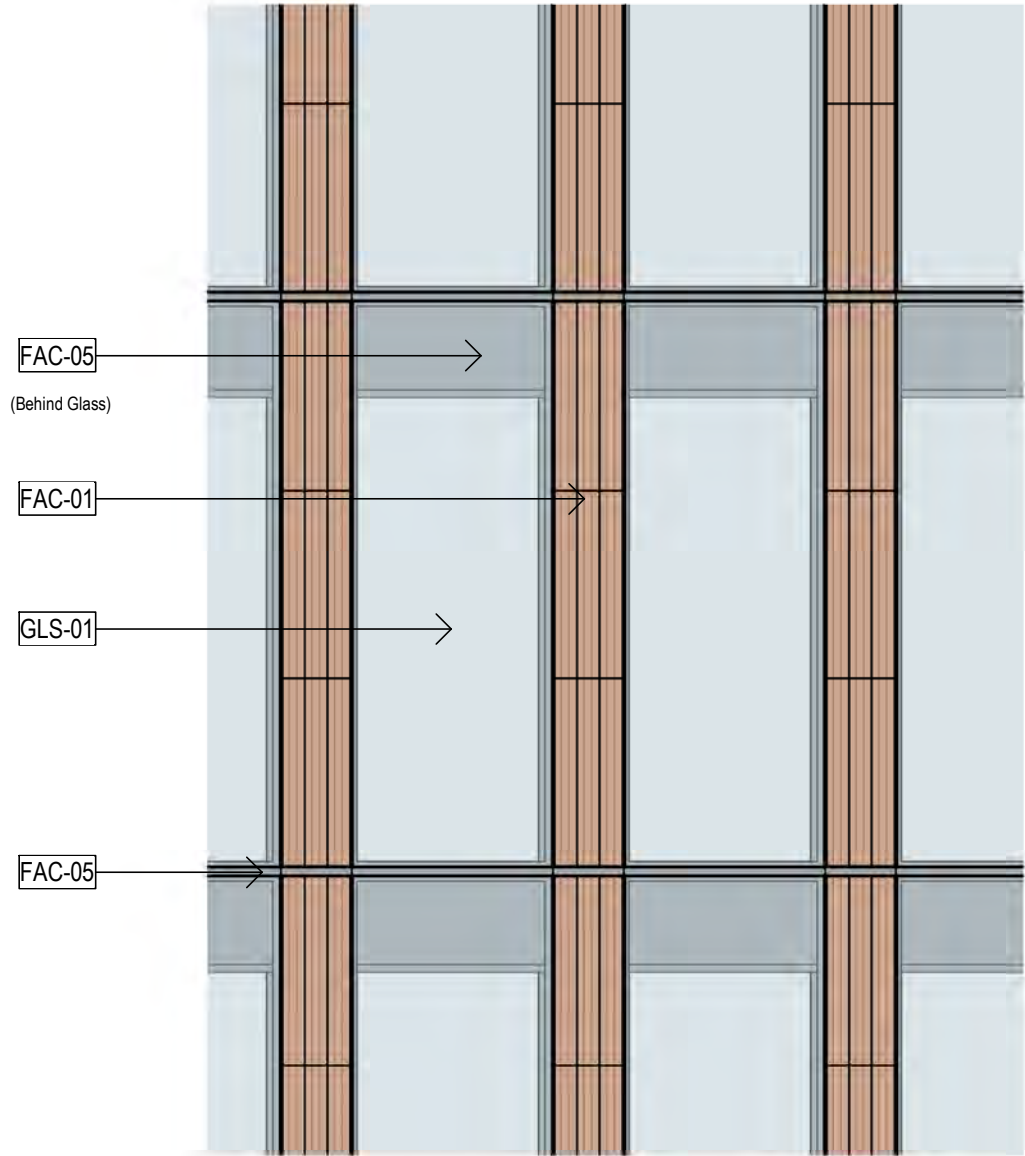


DETAIL ELEVATION - MID RISE MODULE

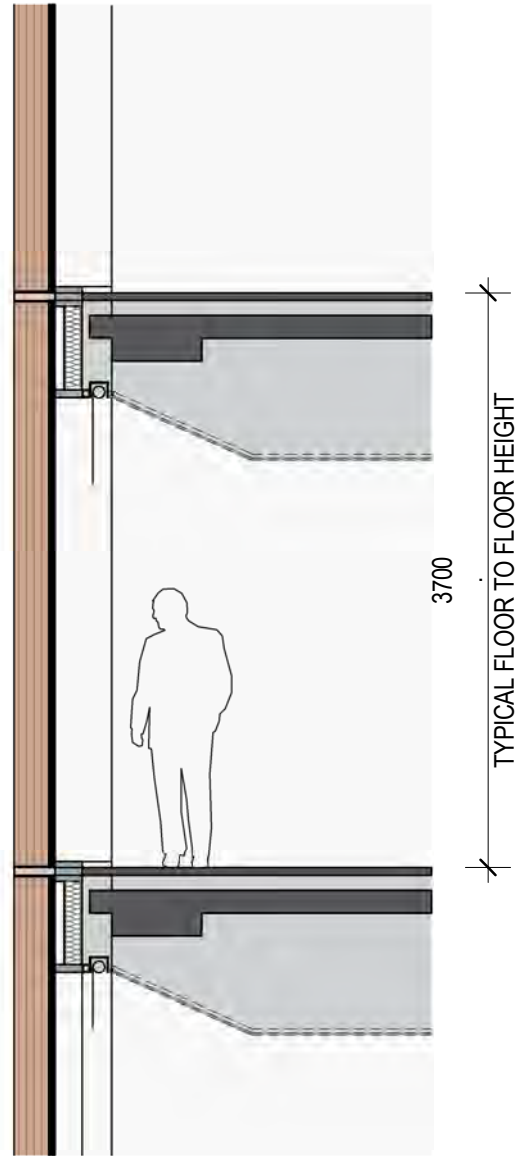

DETAIL SECTION - MID RISE MODULE




DETAIL PERSPECTIVE VIEW - MID RISE MODULE

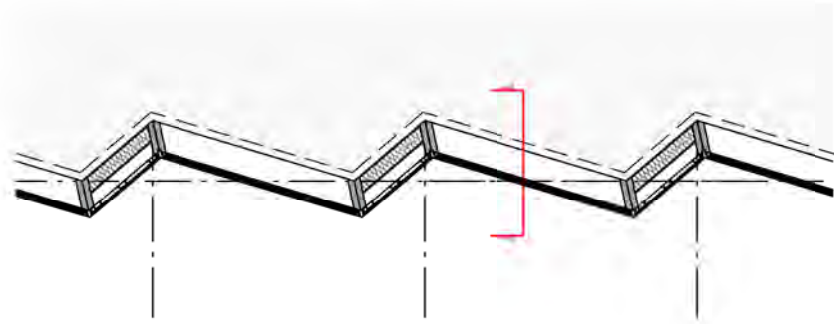


DETAIL PLAN - MID RISE MODULE

TYPICAL NORTH FACADE

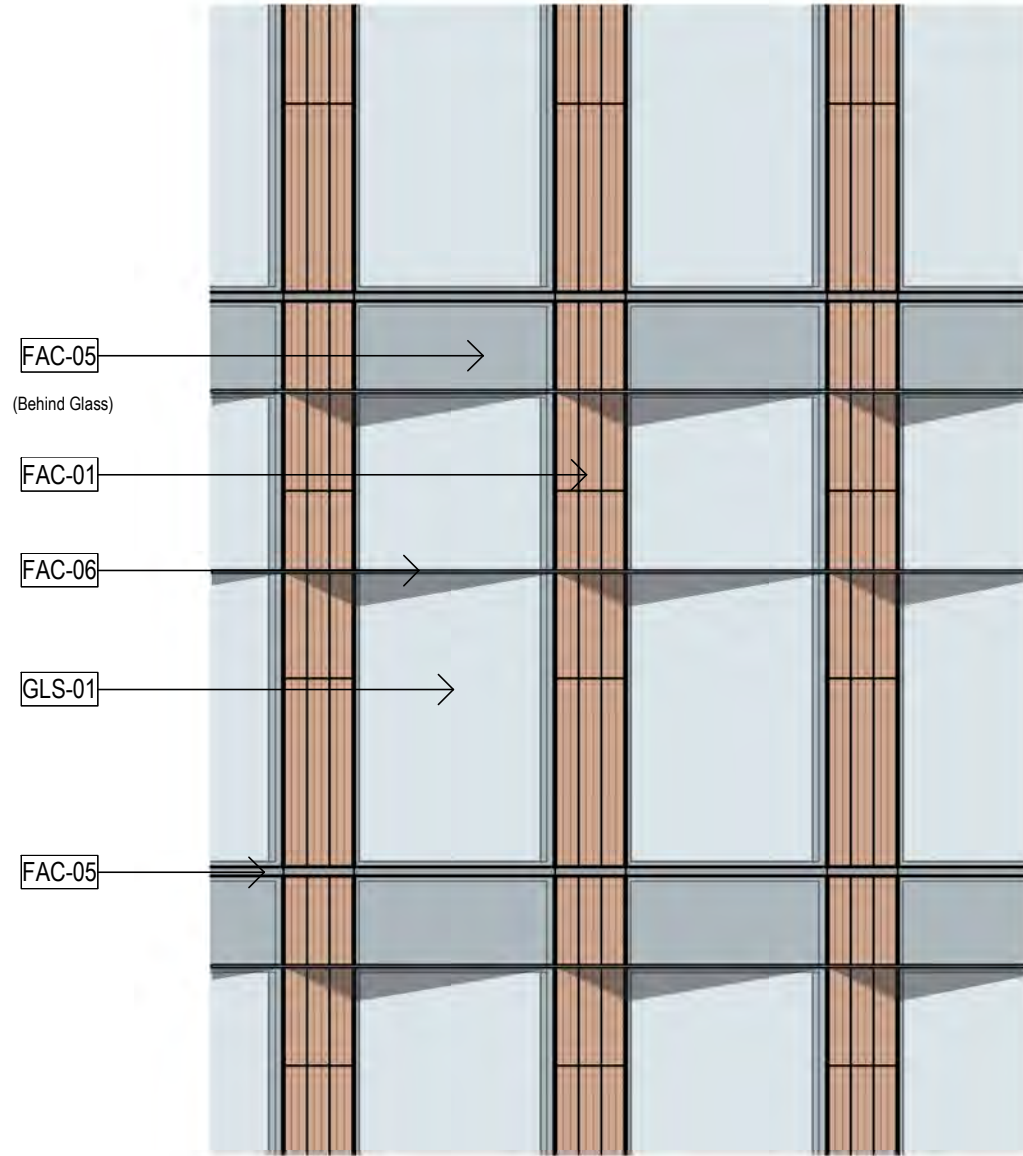


DETAIL ELEVATION - MID RISE MODULE

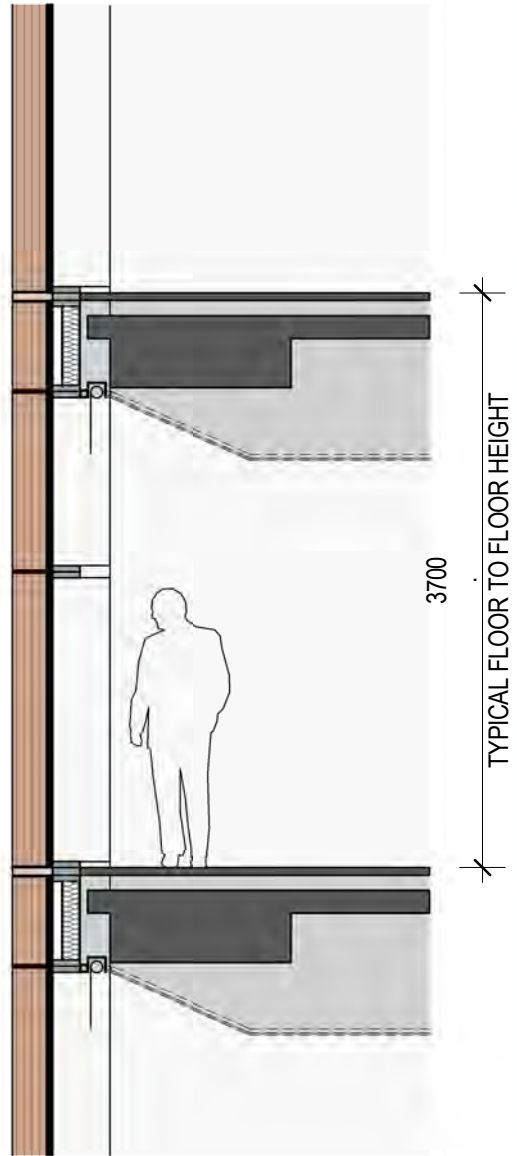

DETAIL SECTION - MID RISE MODULE




DETAIL PERSPECTIVE VIEW - MID RISE MODULE

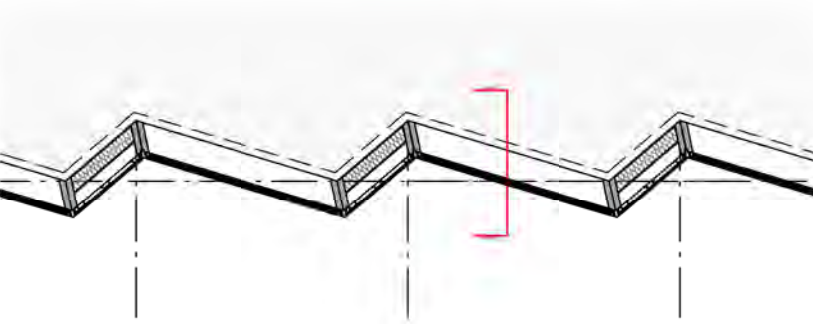


DETAIL PLAN - MID RISE MODULE


TYPICAL WEST FACADE

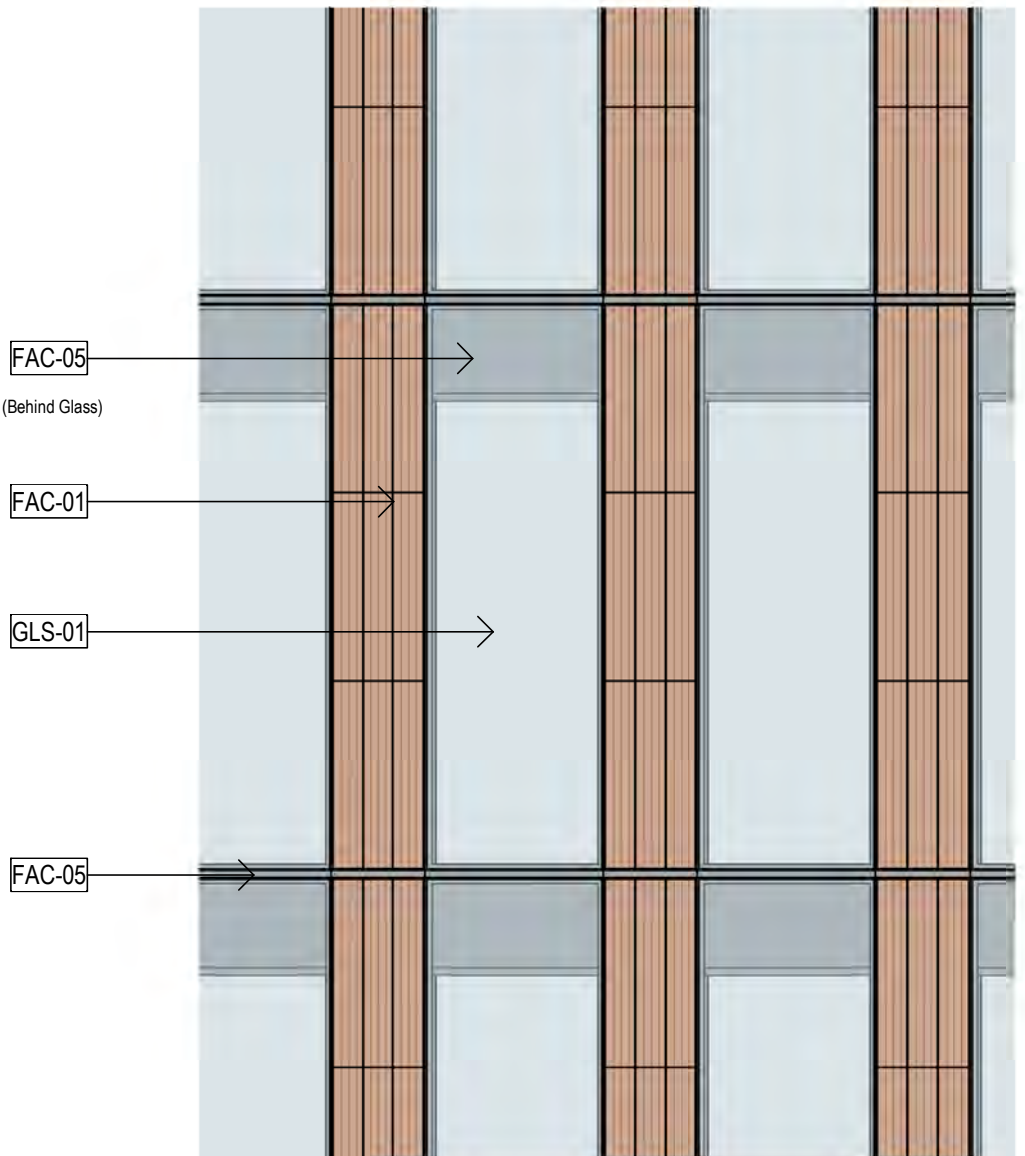


DETAIL ELEVATION - MID RISE MODULE

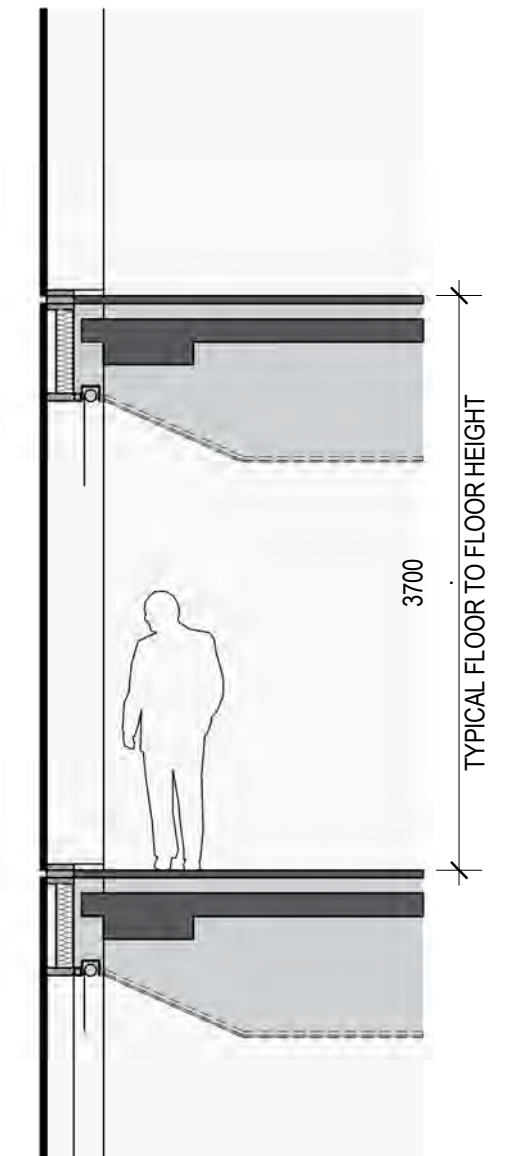

DETAIL SECTION - MID RISE MODULE

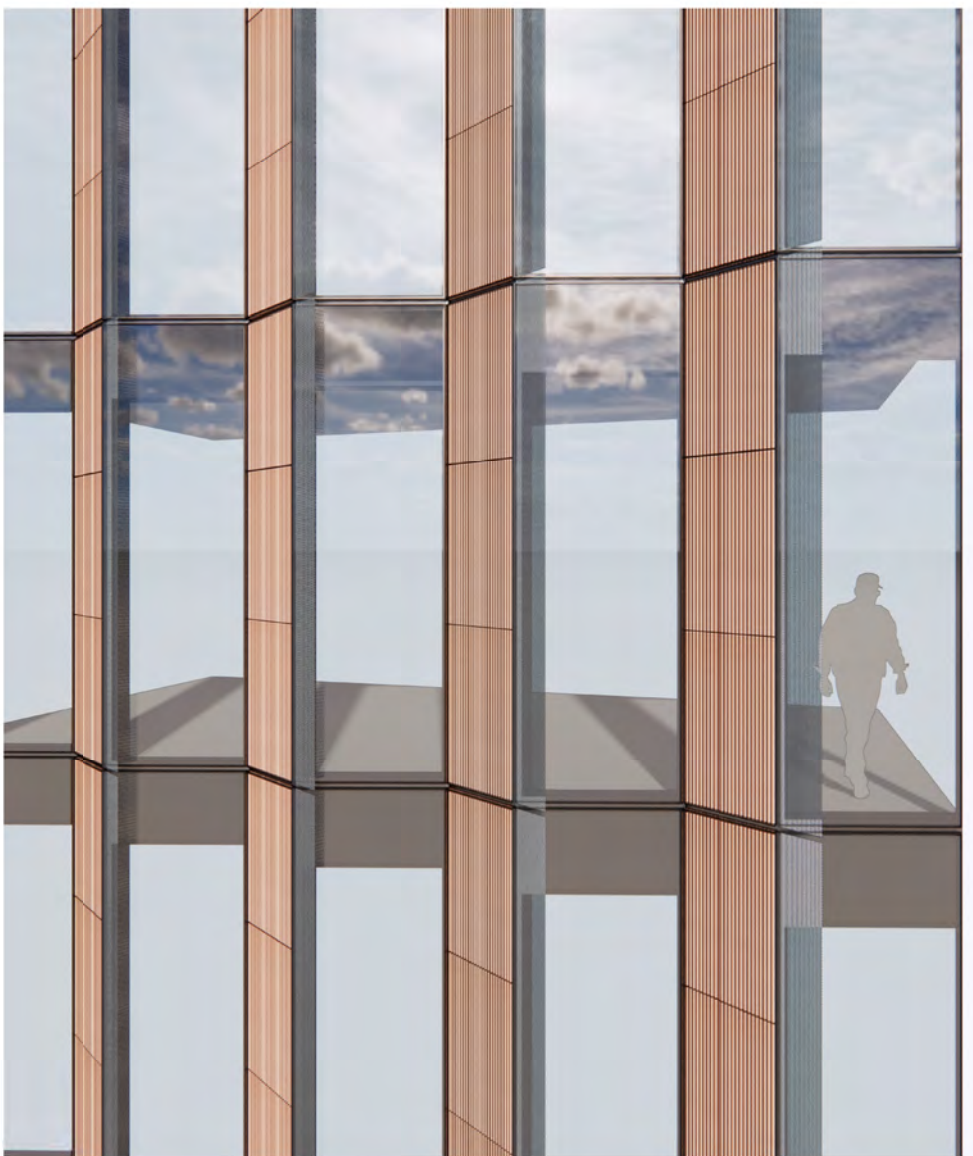


DETAIL PERSPECTIVE VIEW - MID RISE MODULE

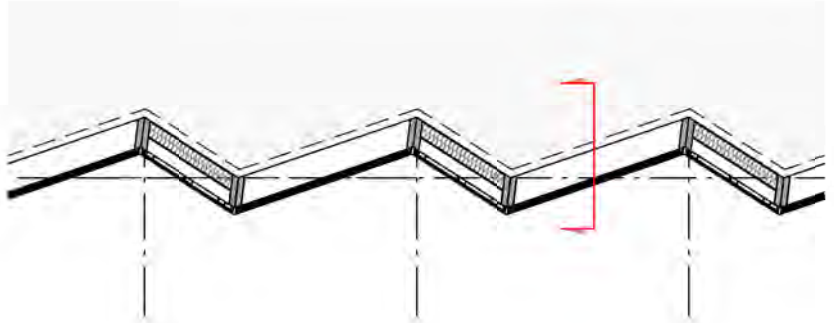


DETAIL PLAN - MID RISE MODULE

TYPICAL SOUTH FACADE

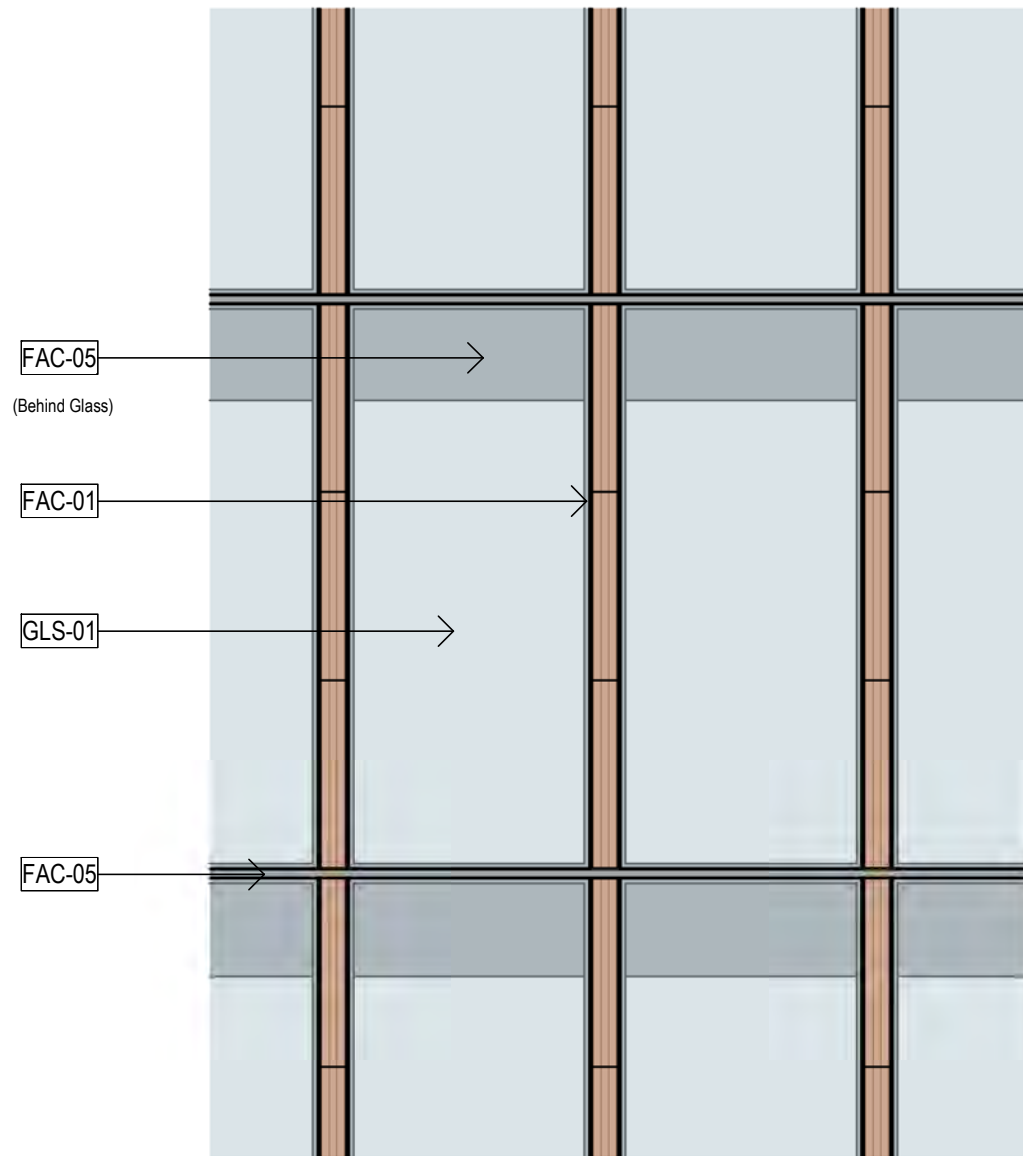


DETAIL ELEVATION

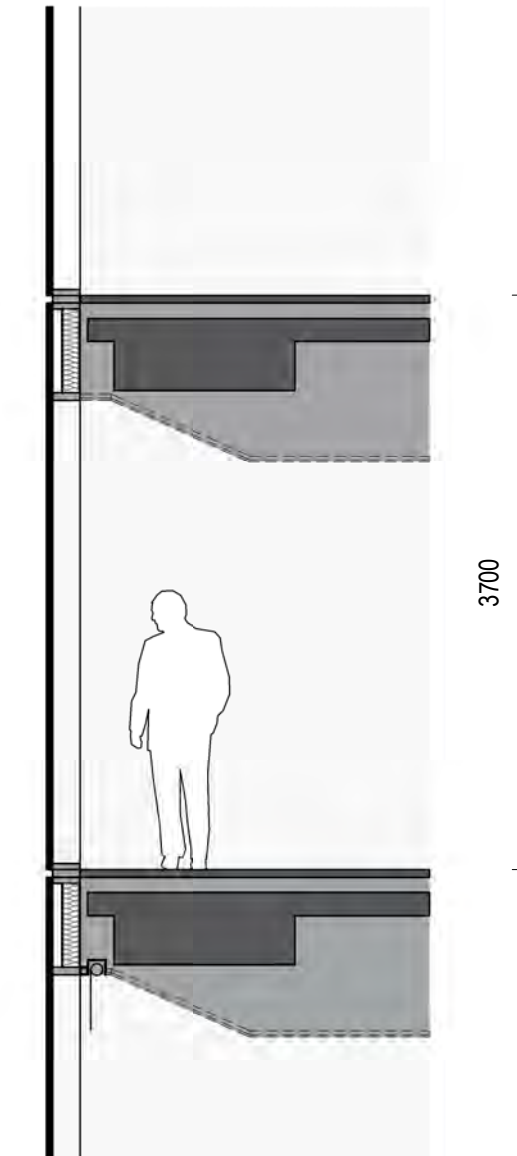

DETAIL SECTION



DETAIL PERSPECTIVE VIEW

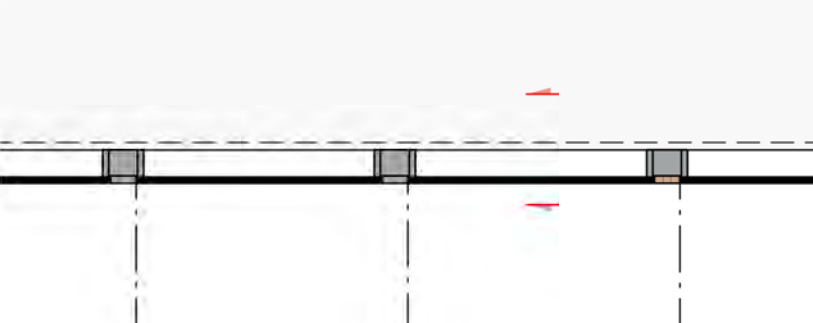

DETAIL PLAN

FAC - 01	MATTE TERRACOTTA / GRC OR SIMILAR	FAC - 06	ALUMINIUM HORIZONTAL FACADE SHADING
FAC - 02	GLAZED TERRACOTTA / GRC OR SIMILAR	GLS - 01	FACADE GLAZING
FAC - 03	TERRACOTTA / GRC OR SIMILAR LOUVRES	GWL - 01	GREEN WALL
FAC - 04	ALUMINIUM WARM LIGHT FINISH	MAS - 01	BRICK OR SIMILAR PAVING AND CLADDING
FAC - 05	ALUMINIUM WARM DARK BRONZE FINISH	PAN - 01	TIMBER OR SIMILAR

H


CONSULTANT

Hassell

Hassell LTD ABN 24 007 711 435
Level 2, Pier 8/9, 23 Hickson Rd
Sydney NSW 2000 Australia
T +61 2 9101 2000
F +61 2 9101 2100
sydney@hassellstudio.com
Nominated Architects NSW:
Tony Grist 5350
Glenn Scott 6942
Ross de la Motte 7398

REFERENCE

NORTH

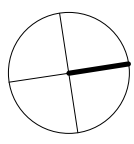

0m 1m 2m 3m 4m

NOTES

1. Do not scale drawing. Written dimensions govern
 2. All dimensions are in millimeters unless noted otherwise
 3. All dimensions shall be verified on site before proceeding with the work. Hassell shall be notified in writing of any discrepancies.
 4. This drawing must be read in conjunction with all relevant contracts, specifications and drawings
- This drawing is an uncontrolled copy. Unless noted otherwise
© Copyright of this drawing is vested in Hassell Ltd.

REV DESCRIPTION

1	DEVELOPMENT APPLICATION
2	DEVELOPMENT APPLICATION
3	DEVELOPMENT APPLICATION
4	DEVELOPMENT APPLICATION
5	DEVELOPMENT APPLICATION
6	DEVELOPMENT APPLICATION

DATE

30.11.20
06.06.21
19.01.22
02.02.22
22.02.22
01.04.22

CLIENT

STOCKLAND

PROJECT
110 Walker Street
NORTH SYDNEY NSW

STATUS

DRAWING TITLE
FACADE TYPES

REVIEWED
LV

SCALE @ A1
As indicated


APPROVED
LW

PROJECT NO.
014831


DRAWING NO.
HAS-AR-DRW-3-DA2020

REV NO.
6

TYPICAL CROWN FACADE

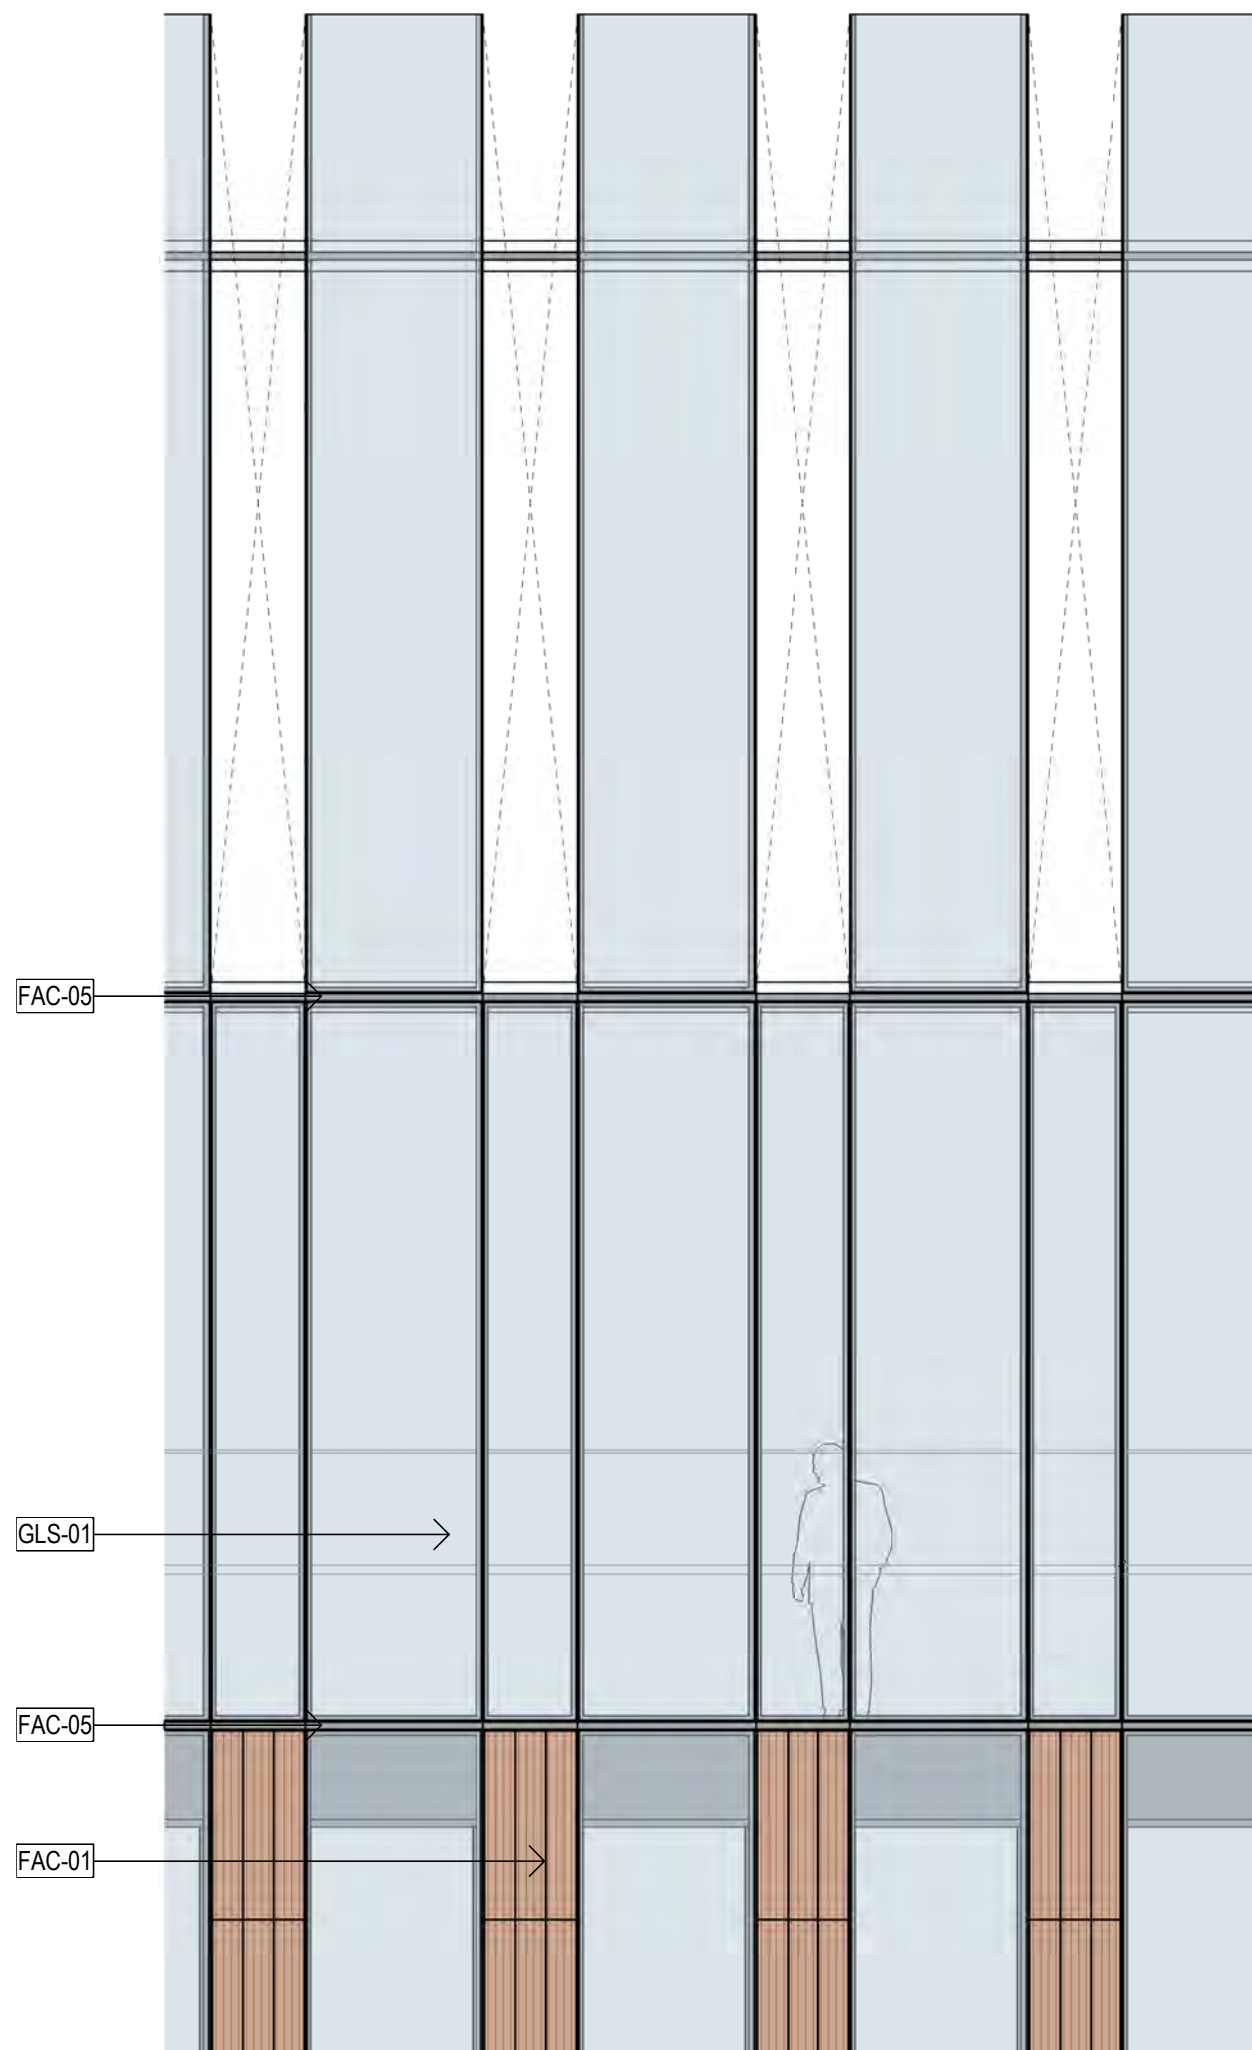

DETAIL ELEVATION

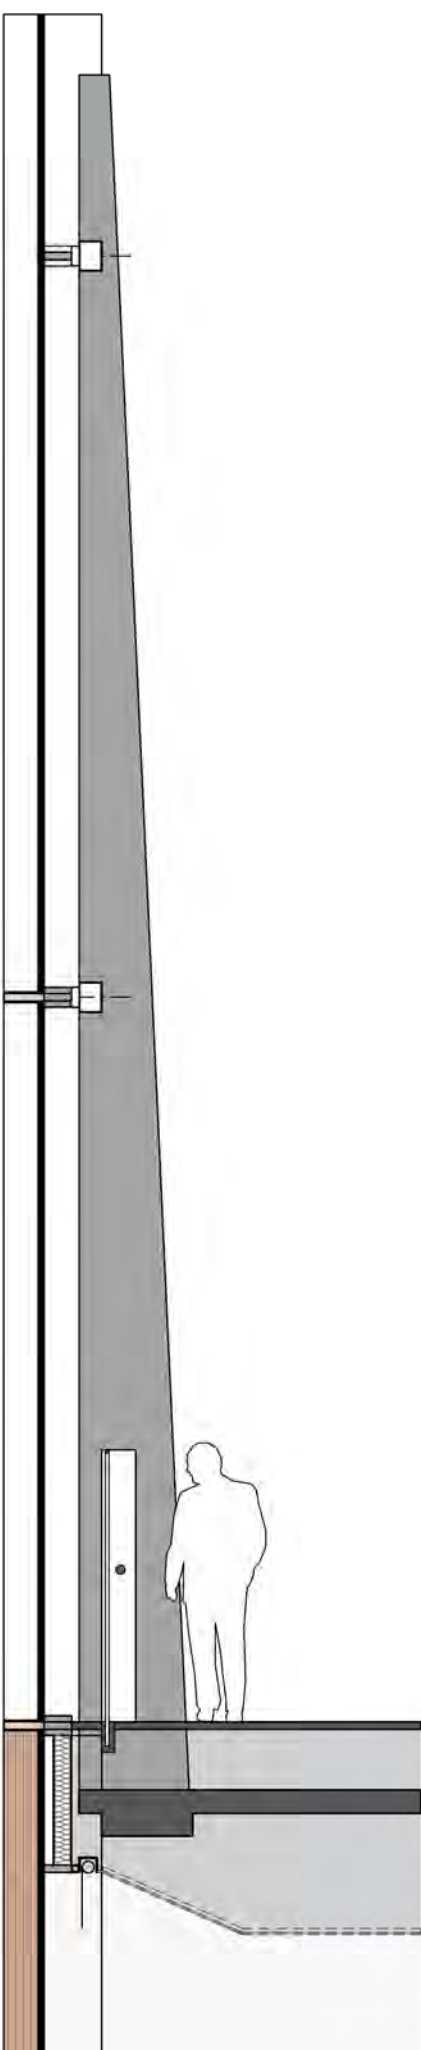


DETAIL SECTION



DETAIL PERSPECTIVE VIEW


TYPICAL CORE FACADE

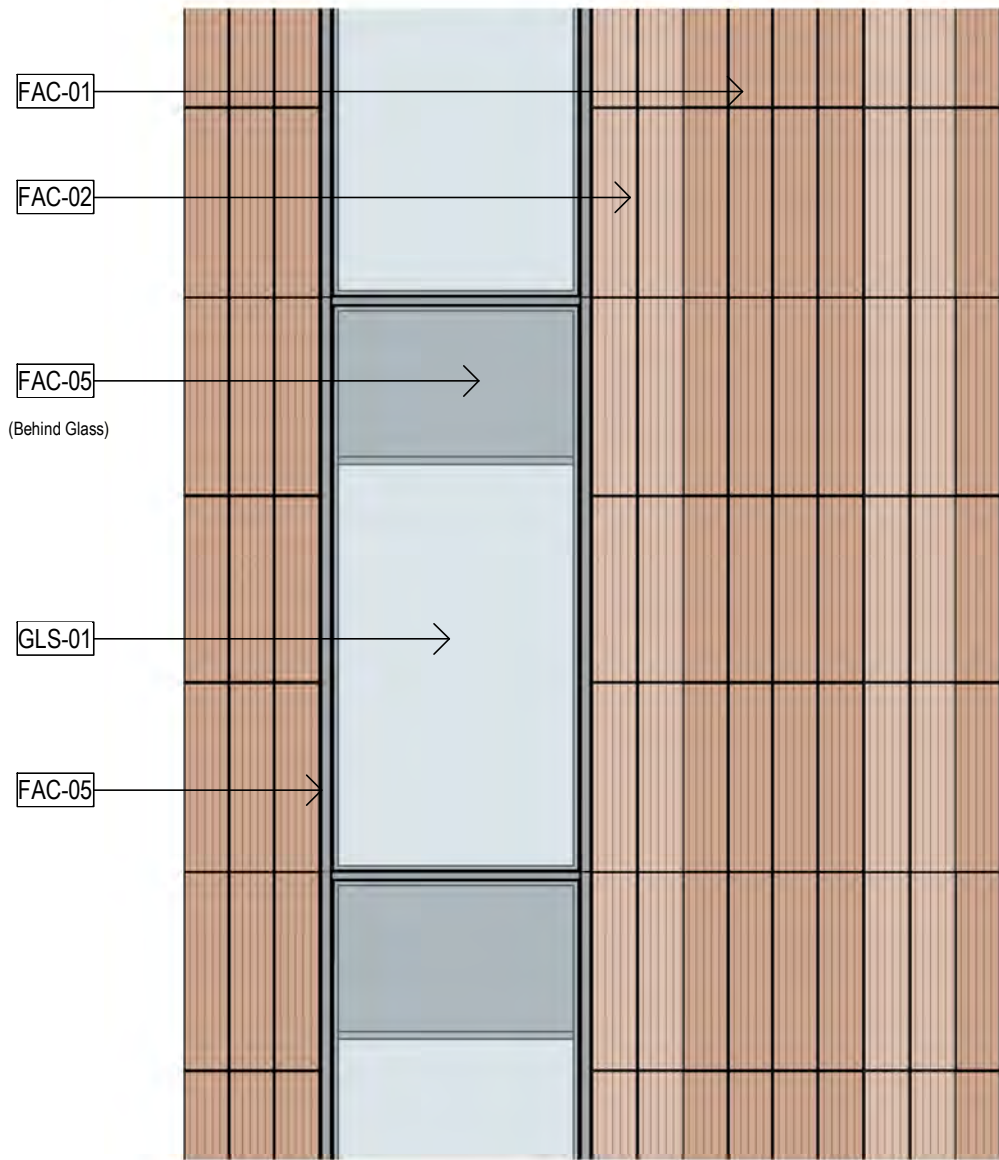


DETAIL ELEVATION



DETAIL PLAN

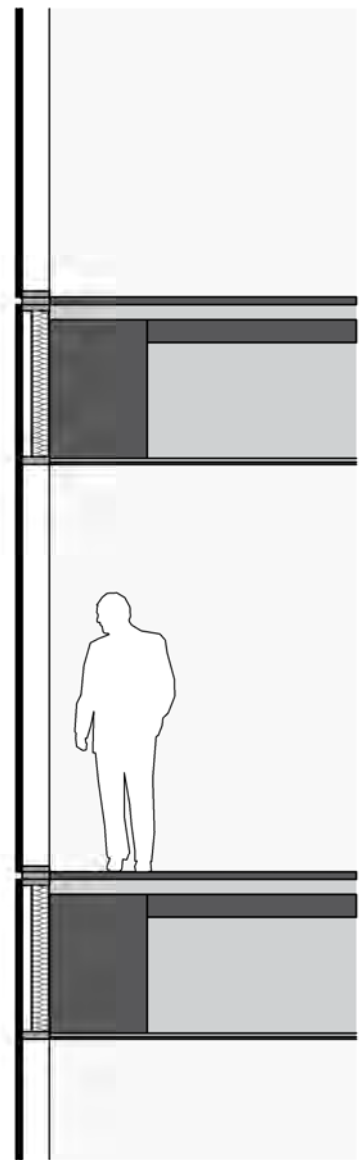


DETAIL SECTION

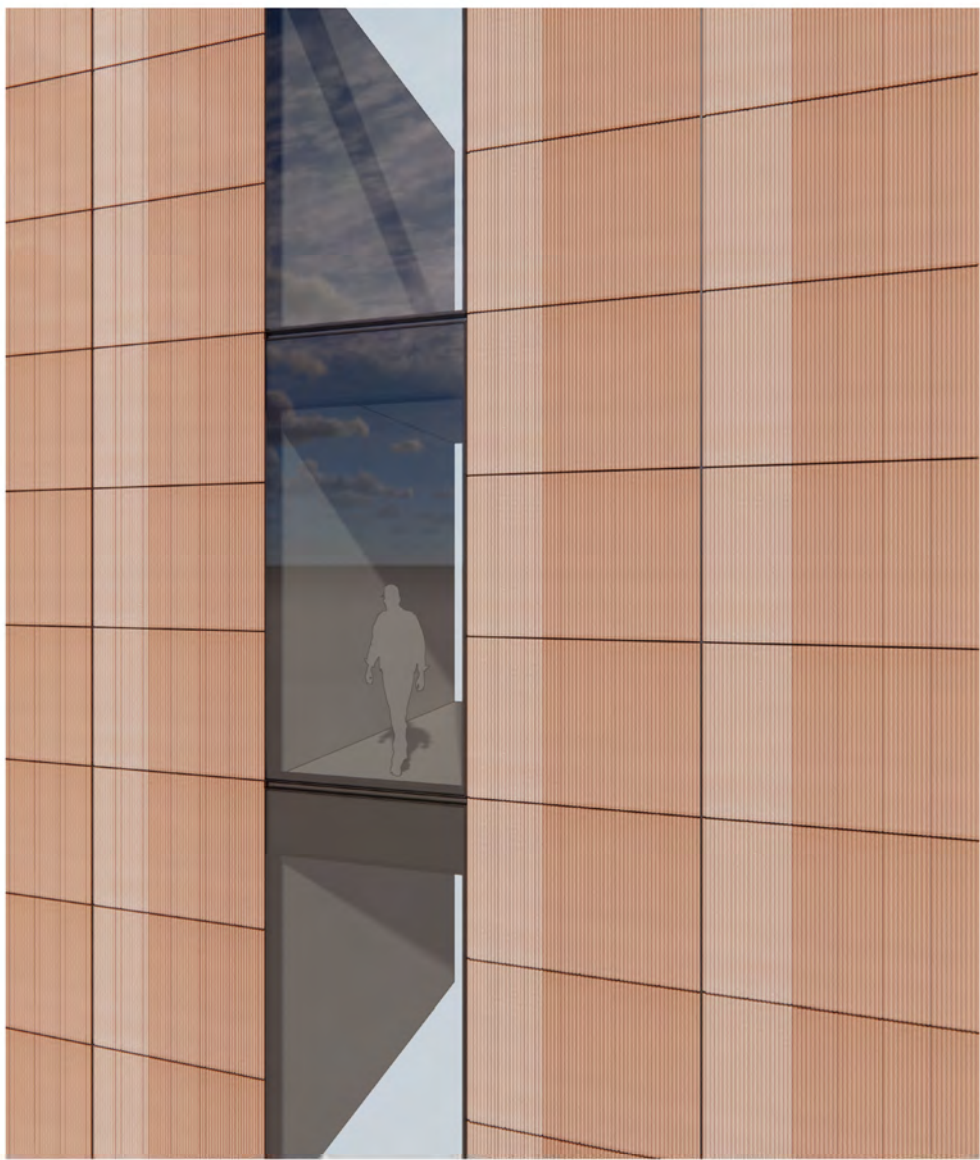


DETAIL PERSPECTIVE VIEW


TYPICAL PODIUM FACADE

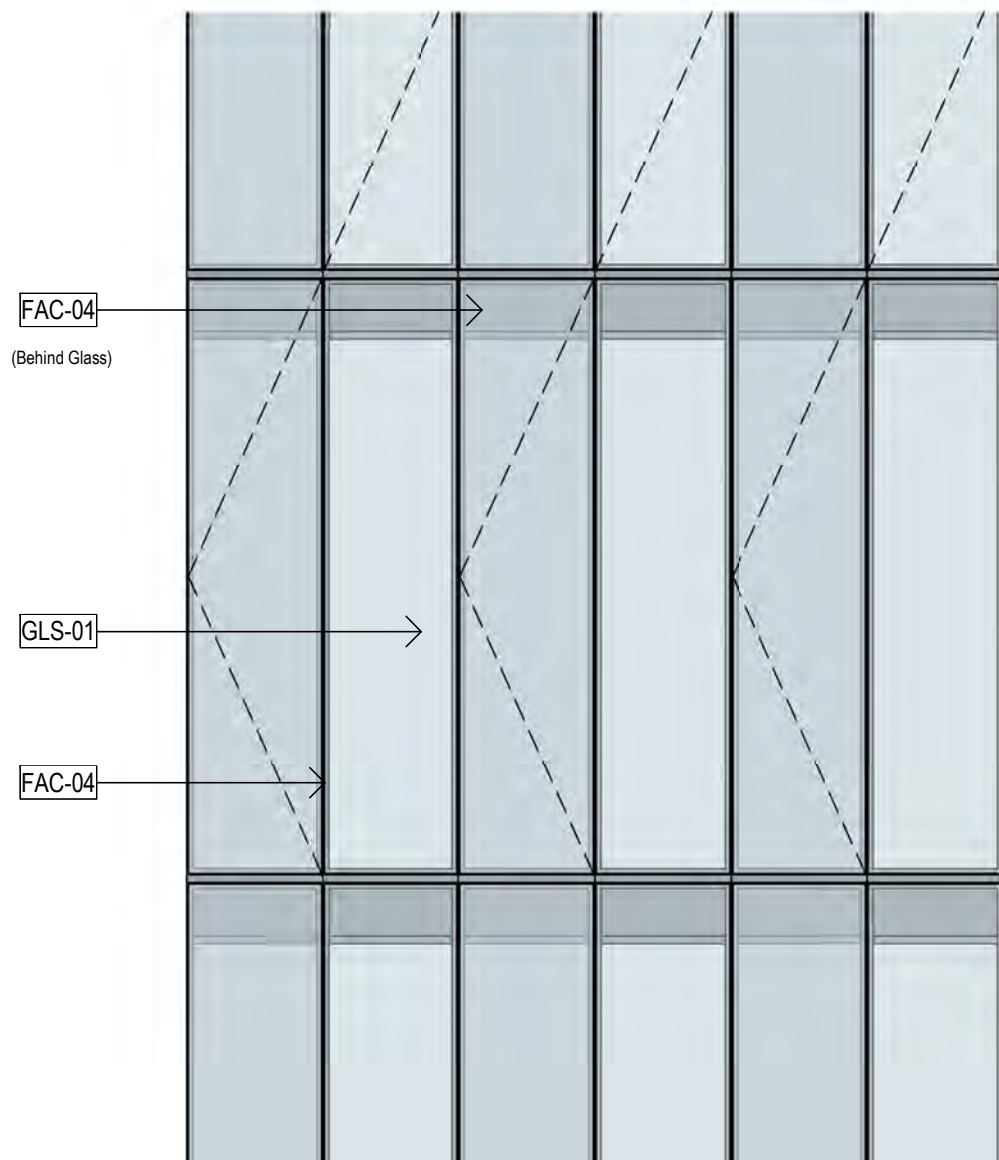


DETAIL ELEVATION

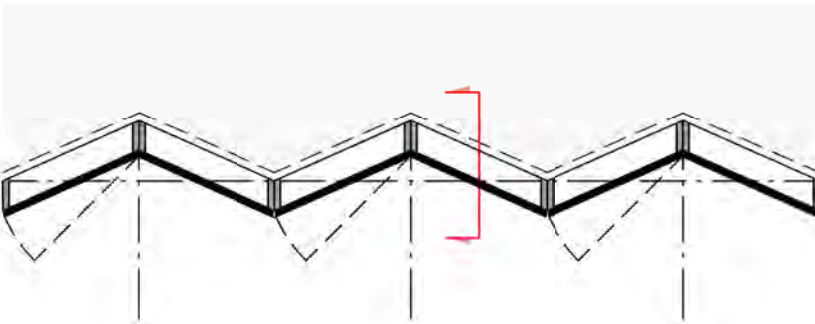

DETAIL PLAN

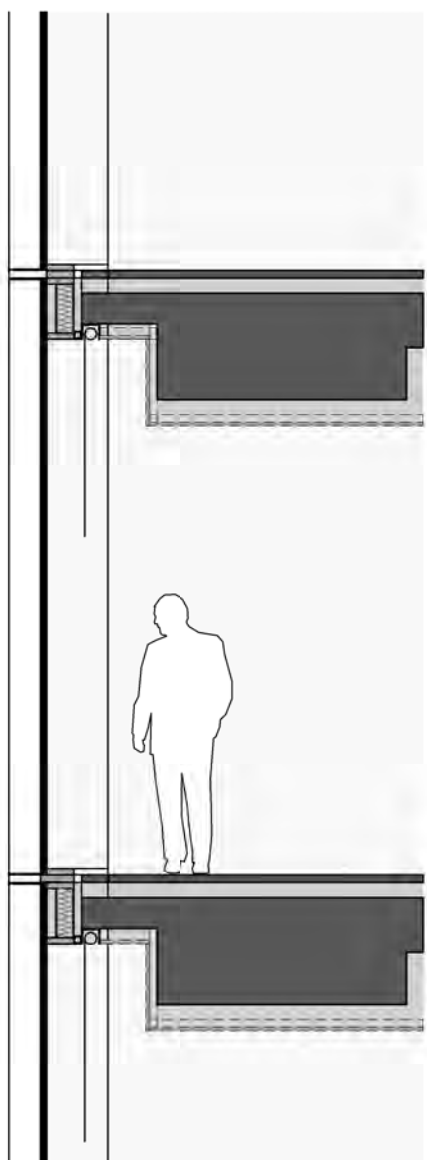

DETAIL SECTION

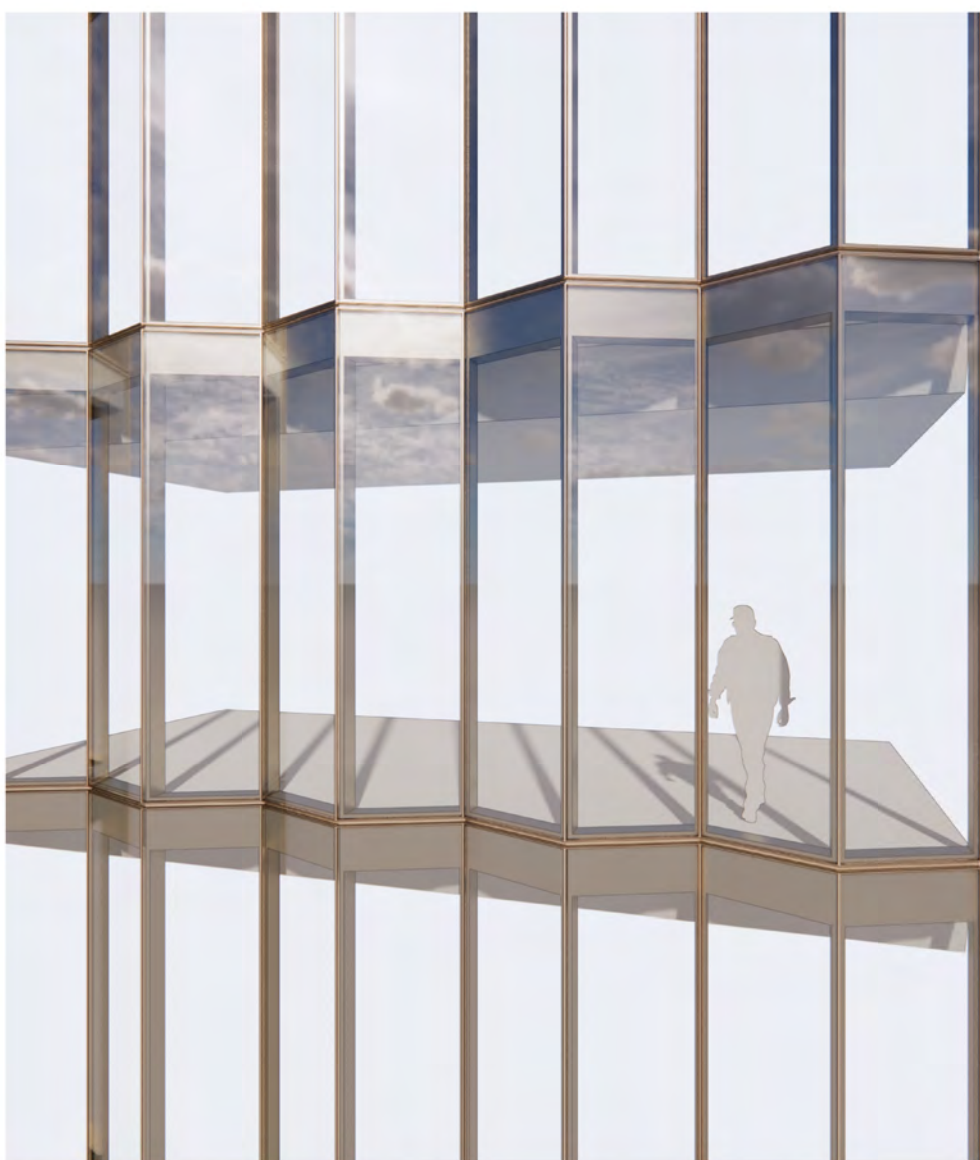

DETAIL PERSPECTIVE VIEW

FAC - 01	MATTE TERRACOTTA / GRC OR SIMILAR	FAC - 06	ALUMINIUM HORIZONTAL FACADE SHADING
FAC - 02	GLAZED TERRACOTTA / GRC OR SIMILAR	GLS - 01	FACADE GLAZING
FAC - 03	TERRACOTTA / GRC OR SIMILAR LOUVRES	GWL - 01	GREEN WALL
FAC - 04	ALUMINIUM WARM LIGHT FINISH	MAS - 01	BRICK OR SIMILAR PAVING AND CLADDING
FAC - 05	ALUMINIUM WARM DARK BRONZE FINISH	PAN - 01	TIMBER OR SIMILAR

H


CONSULTANT

Hassell

Hassell LTD ABN 24 007 711 435
Level2, Pier 8/9,23 Hickson Rd
Sydney NSW 2000 Australia
T +61 2 9101 2000
F +61 2 9101 2100
sydney@hassellstudio.com
Nominated Architects NSW:
Tony Grist 5350
Glenn Scott 6842
Ross de la Motte 7398

REFERENCE

NORTH

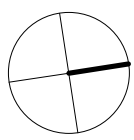

0m 1m 2m 3m 4m

NOTES

1. Do not scale drawing. Written dimensions govern
 2. All dimensions are in millimeters unless noted otherwise
 3. All dimensions shall be verified on site before proceeding with the work. Hassell shall be notified in writing of any discrepancies.
 4. This drawing must be read in conjunction with all relevant contracts, specifications and drawings
- This drawing is an uncontrolled copy. Unless noted otherwise
© Copyright of this drawing is vested in Hassell Ltd.

REV DESCRIPTION

1	DEVELOPMENT APPLICATION
2	DEVELOPMENT APPLICATION
3	DEVELOPMENT APPLICATION
4	DEVELOPMENT APPLICATION
5	DEVELOPMENT APPLICATION
6	DEVELOPMENT APPLICATION

DATE

30.11.20
06.08.21
19.01.22
02.02.22
22.02.22
01.04.22

CLIENT

STOCKLAND

PROJECT
110 Walker Street
NORTH SYDNEY NSW

STATUS

DRAWING TITLE
FACADE TYPES

REVIEWED
LV

APPROVED
LW


DRAWING NO.
HAS-AR-DRW-3-DA2021

SCALE @ A1
As indicated


PROJECT NO.
014831

REV NO.
6


TYPICAL PLANT ROOM TYPE 01

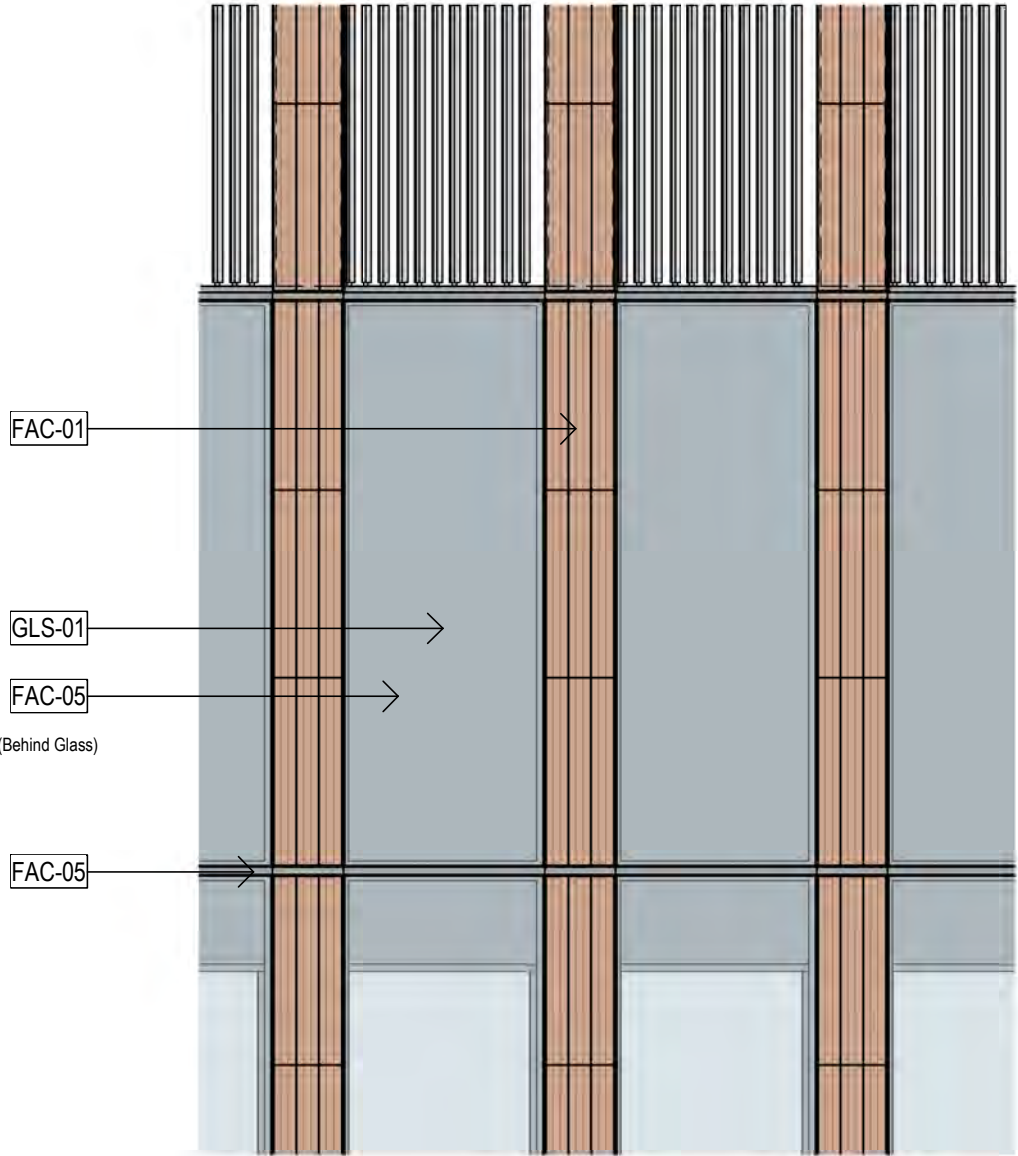


DETAIL ELEVATION - MID RISE MODULE

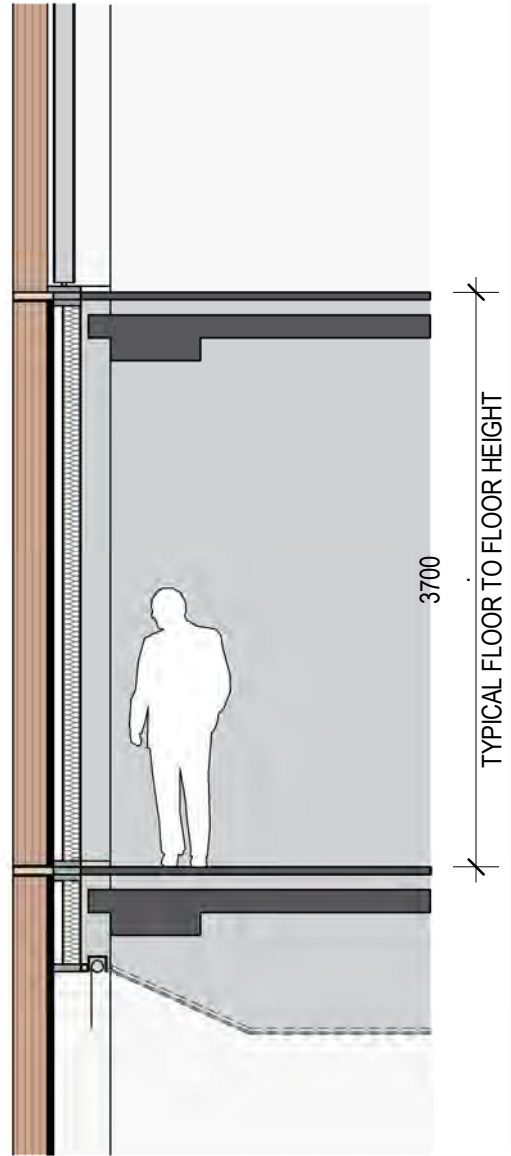

DETAIL SECTION - MID RISE MODULE

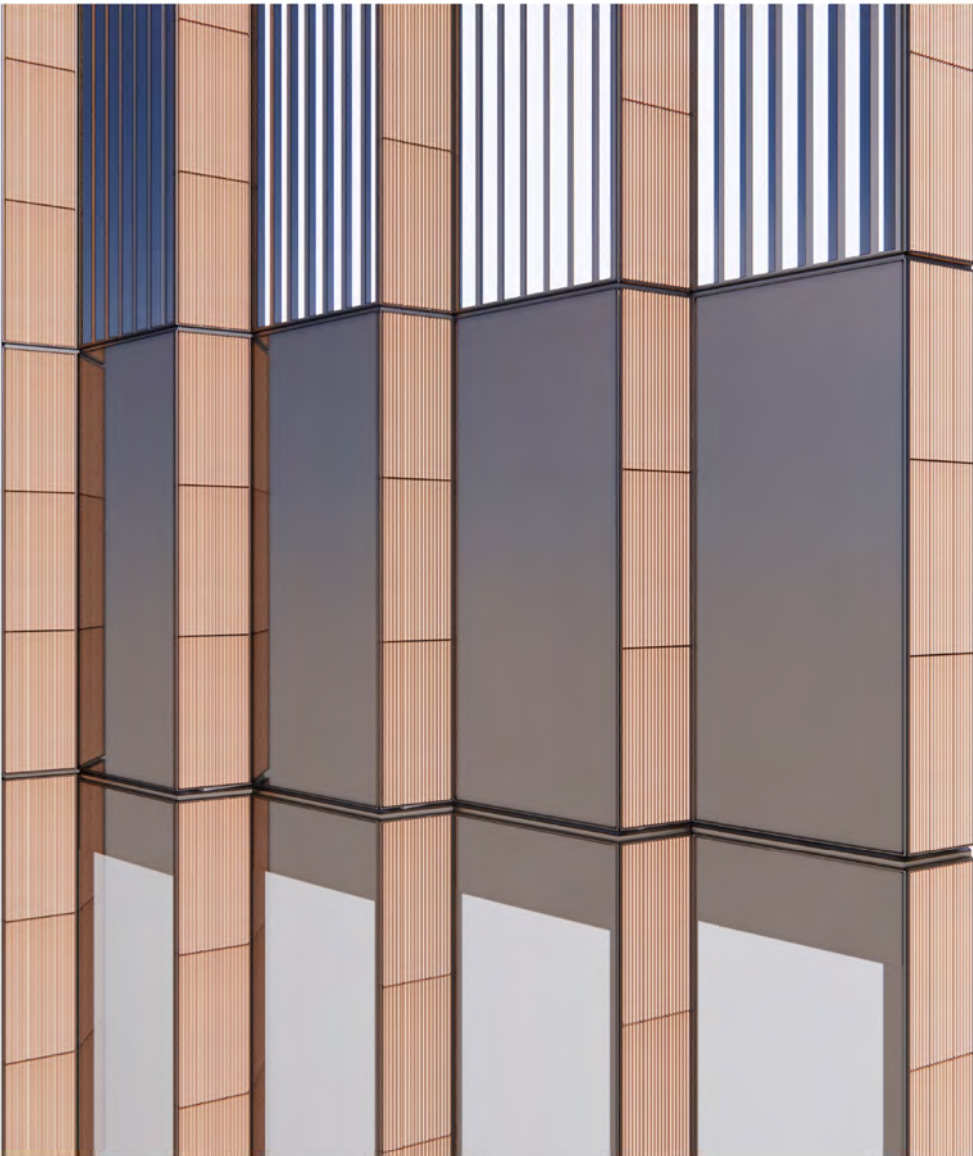


DETAIL PERSPECTIVE VIEW - MID RISE MODULE

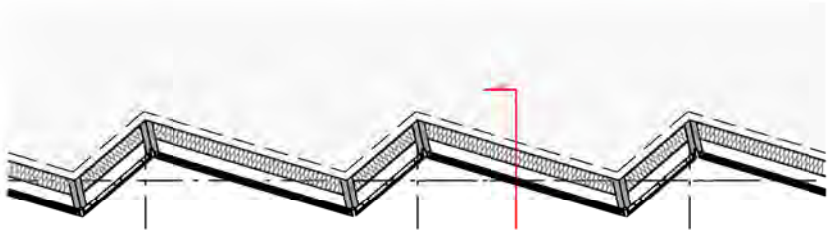


DETAIL PLAN - MID RISE MODULE


TYPICAL PLANT ROOM TYPE 02

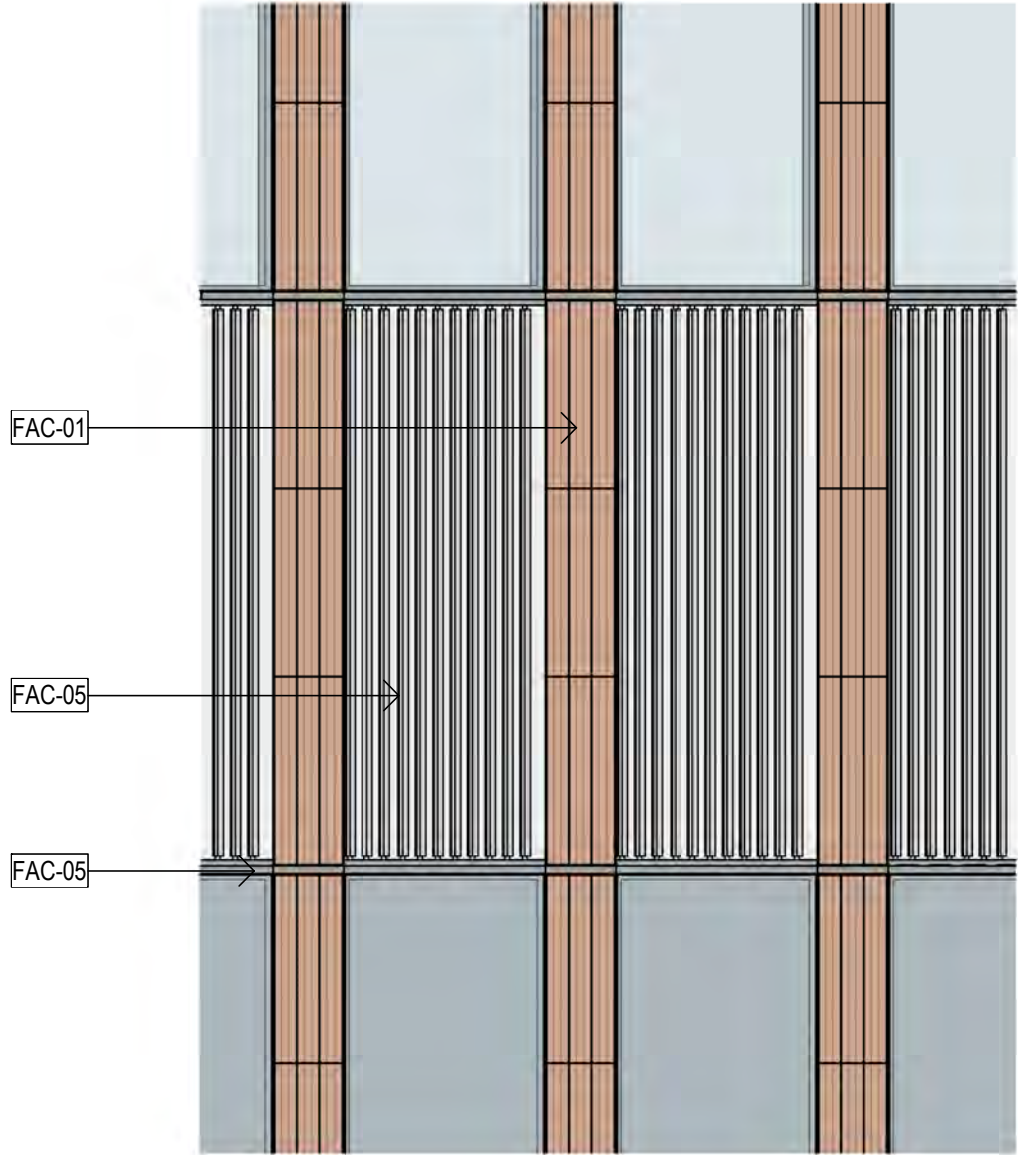


DETAIL ELEVATION - MID RISE MODULE

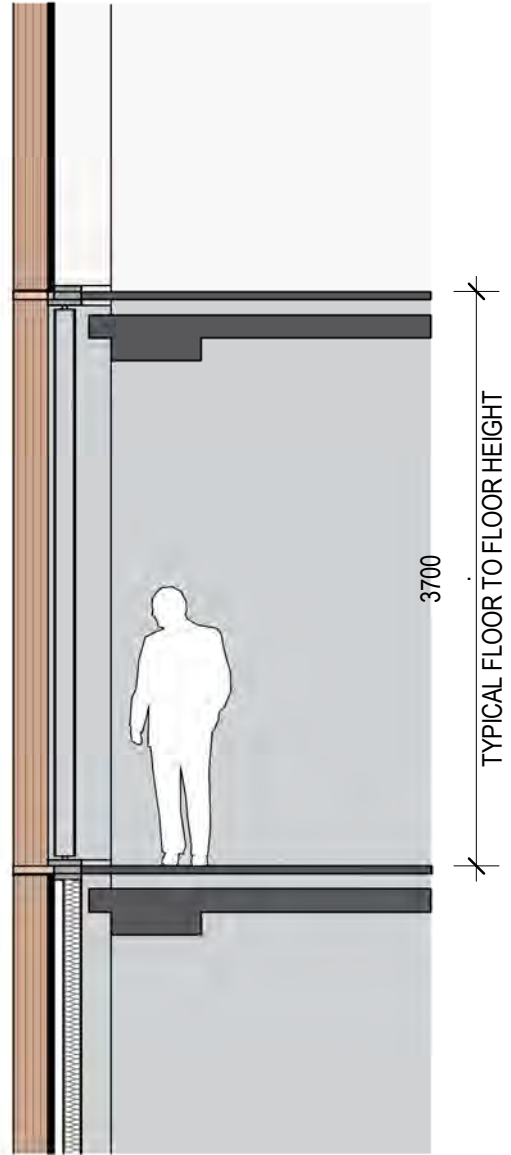

DETAIL SECTION - MID RISE MODULE

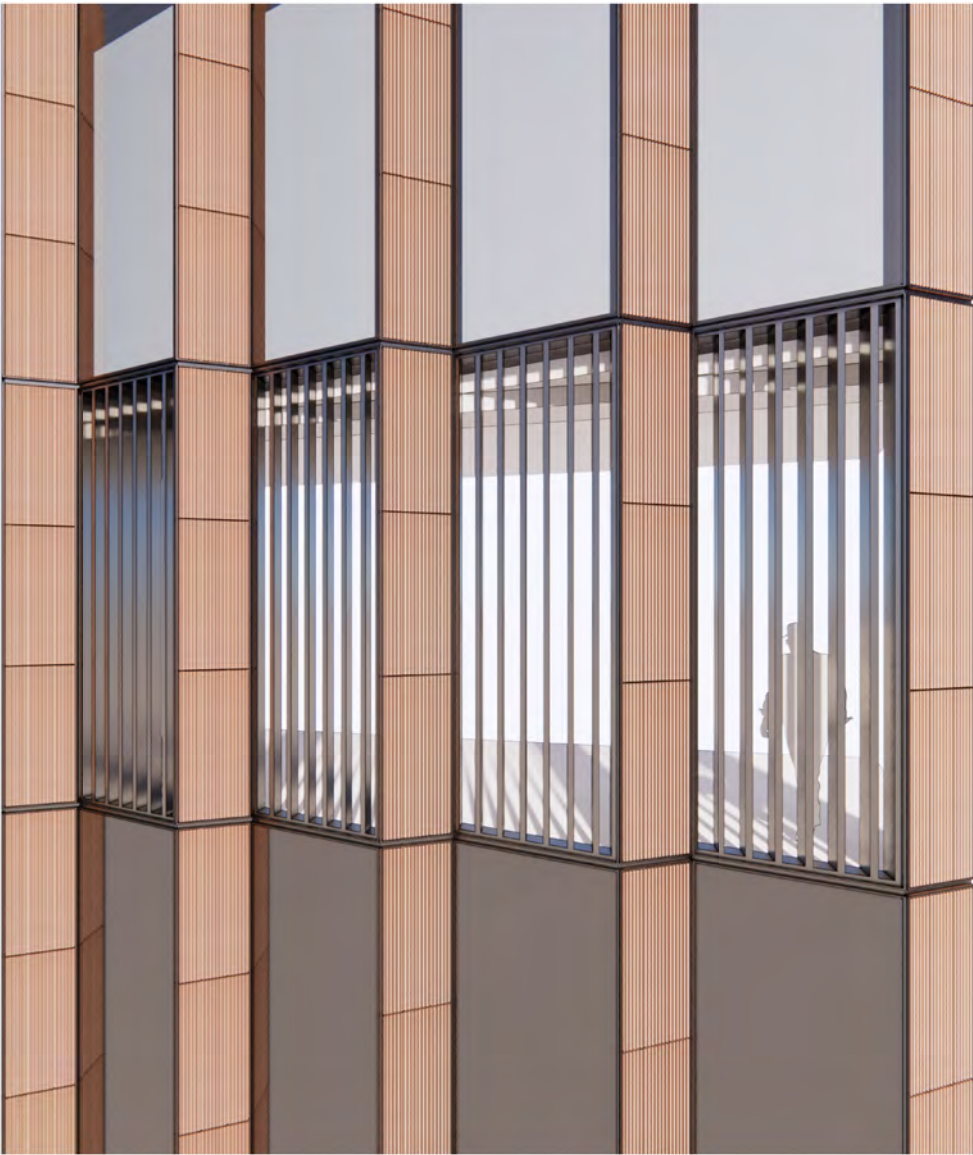

DETAIL PERSPECTIVE VIEW - MID RISE MODULE

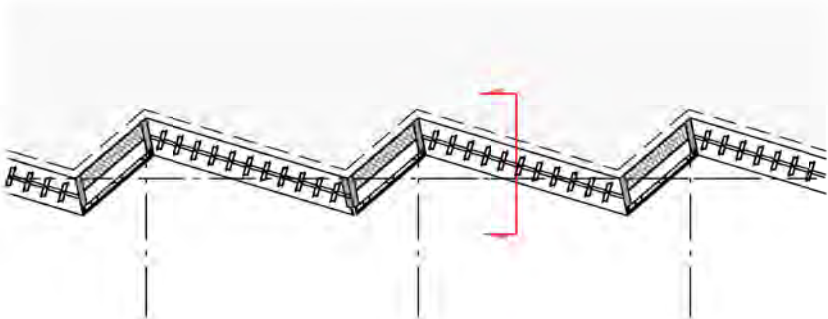


DETAIL PLAN - MID RISE MODULE


GREEN WALL



DETAIL ELEVATION

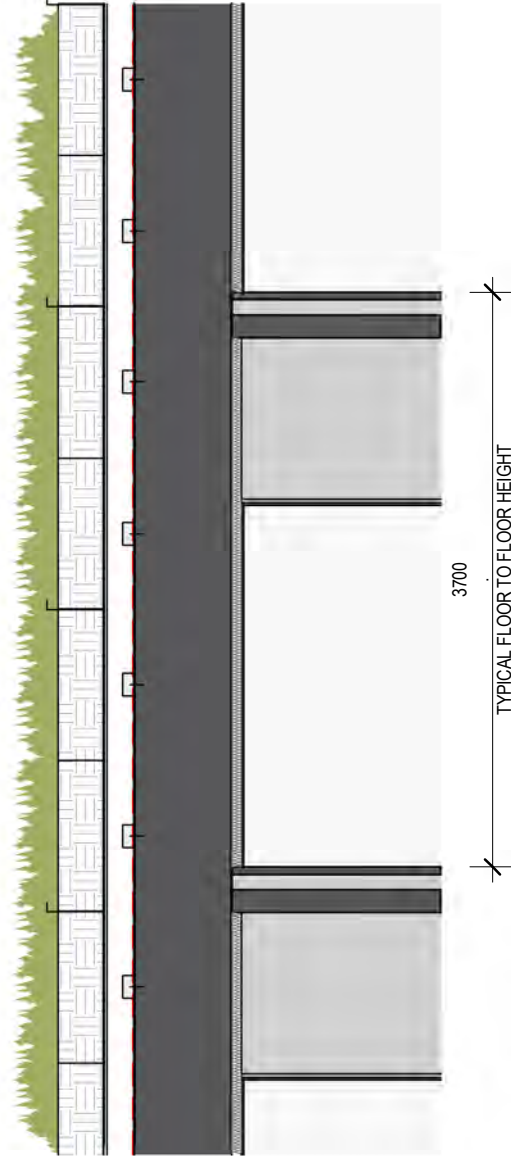


DETAIL SECTION

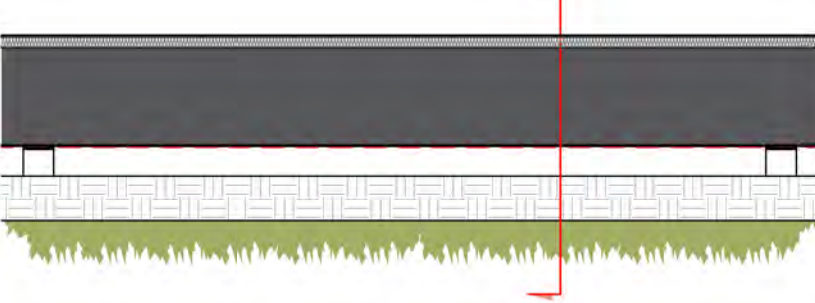

DETAIL PLAN

FAC - 01	MATTE TERRACOTTA / GRC OR SIMILAR	FAC - 06	ALUMINIUM HORIZONTAL FACADE SHADING
FAC - 02	GLAZED TERRACOTTA / GRC OR SIMILAR	GLS - 01	FACADE GLAZING
FAC - 03	TERRACOTTA / GRC OR SIMILAR LOUVRES	GWL - 01	GREEN WALL
FAC - 04	ALUMINIUM WARM LIGHT FINISH	MAS - 01	BRICK OR SIMILAR PAVING AND CLADDING
FAC - 05	ALUMINIUM WARM DARK BRONZE FINISH	PAN - 01	TIMBER OR SIMILAR

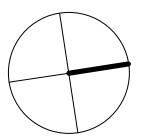

1. Do not scale drawing. Written dimensions govern
 2. All dimensions are in millimeters unless noted otherwise
 3. All dimensions shall be verified on site before proceeding with the work. Hassell shall be notified in writing of any discrepancies.
 4. This drawing must be read in conjunction with all relevant contracts, specifications and drawings
- This drawing is an uncontrolled copy. Unless noted otherwise
© Copyright of this drawing is vested in Hassell Ltd.

1	DEVELOPMENT APPLICATION
2	DEVELOPMENT APPLICATION
3	DEVELOPMENT APPLICATION
4	DEVELOPMENT APPLICATION
5	DEVELOPMENT APPLICATION
6	DEVELOPMENT APPLICATION

30.11.20
06.08.21
19.01.22
02.02.22
22.02.22
01.04.22

STOCKLAND

PROJECT
110 Walker Street
NORTH SYDNEY NSW

DRAWING TITLE
FACADE TYPES



9:00 AM



9:15 AM



9:30 AM



9:45 AM



10:00 AM



10:15 AM



10:30 AM



10:45 AM



11:00 AM





CONSULTANT

Hassell

Hassell LTD ABN 24 007 711 435
Level 2, Pier 8/9, 23 Hickson Rd
Sydney NSW 2000 Australia
T +61 2 9101 2000
F +61 2 9101 2100
sydney@hassellstudio.com
Nominated Architects NSW:
Tony Grist 5350
Glenn Scott 6842
Ross de la Motte 7398

REFERENCE

NORTH

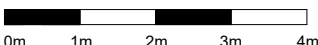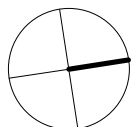

NOTES

1. Do not scale drawing. Written dimensions govern
 2. All dimensions are in millimeters unless noted otherwise
 3. All dimensions shall be verified on site before proceeding with the work. Hassell shall be notified in writing of any discrepancies.
 4. This drawing must be read in conjunction with all relevant contracts, specifications and drawings
- This drawing is an uncontrolled copy. Unless noted otherwise
© Copyright of this drawing is vested in Hassell Ltd.

REV DESCRIPTION

1	DEVELOPMENT APPLICATION
2	DEVELOPMENT APPLICATION
3	DEVELOPMENT APPLICATION
4	DEVELOPMENT APPLICATION
5	DEVELOPMENT APPLICATION
6	DEVELOPMENT APPLICATION

DATE

30.11.20
06.06.21
19.01.22
02.02.22
22.02.22
01.04.22

CLIENT

STOCKLAND

PROJECT

110 Walker Street
NORTH SYDNEY NSW

STATUS

DRAWING TITLE
SHADOW DIAGRAMS - WINTER SOLSTICE

REVIEWED
LV

APPROVED
LW

DRAWING NO.
HAS-AR-DRW-3-DA7000

SCALE @ A1
1 : 150

PROJECT NO.
014831


REV NO.
6




11:15 AM



11:30 AM

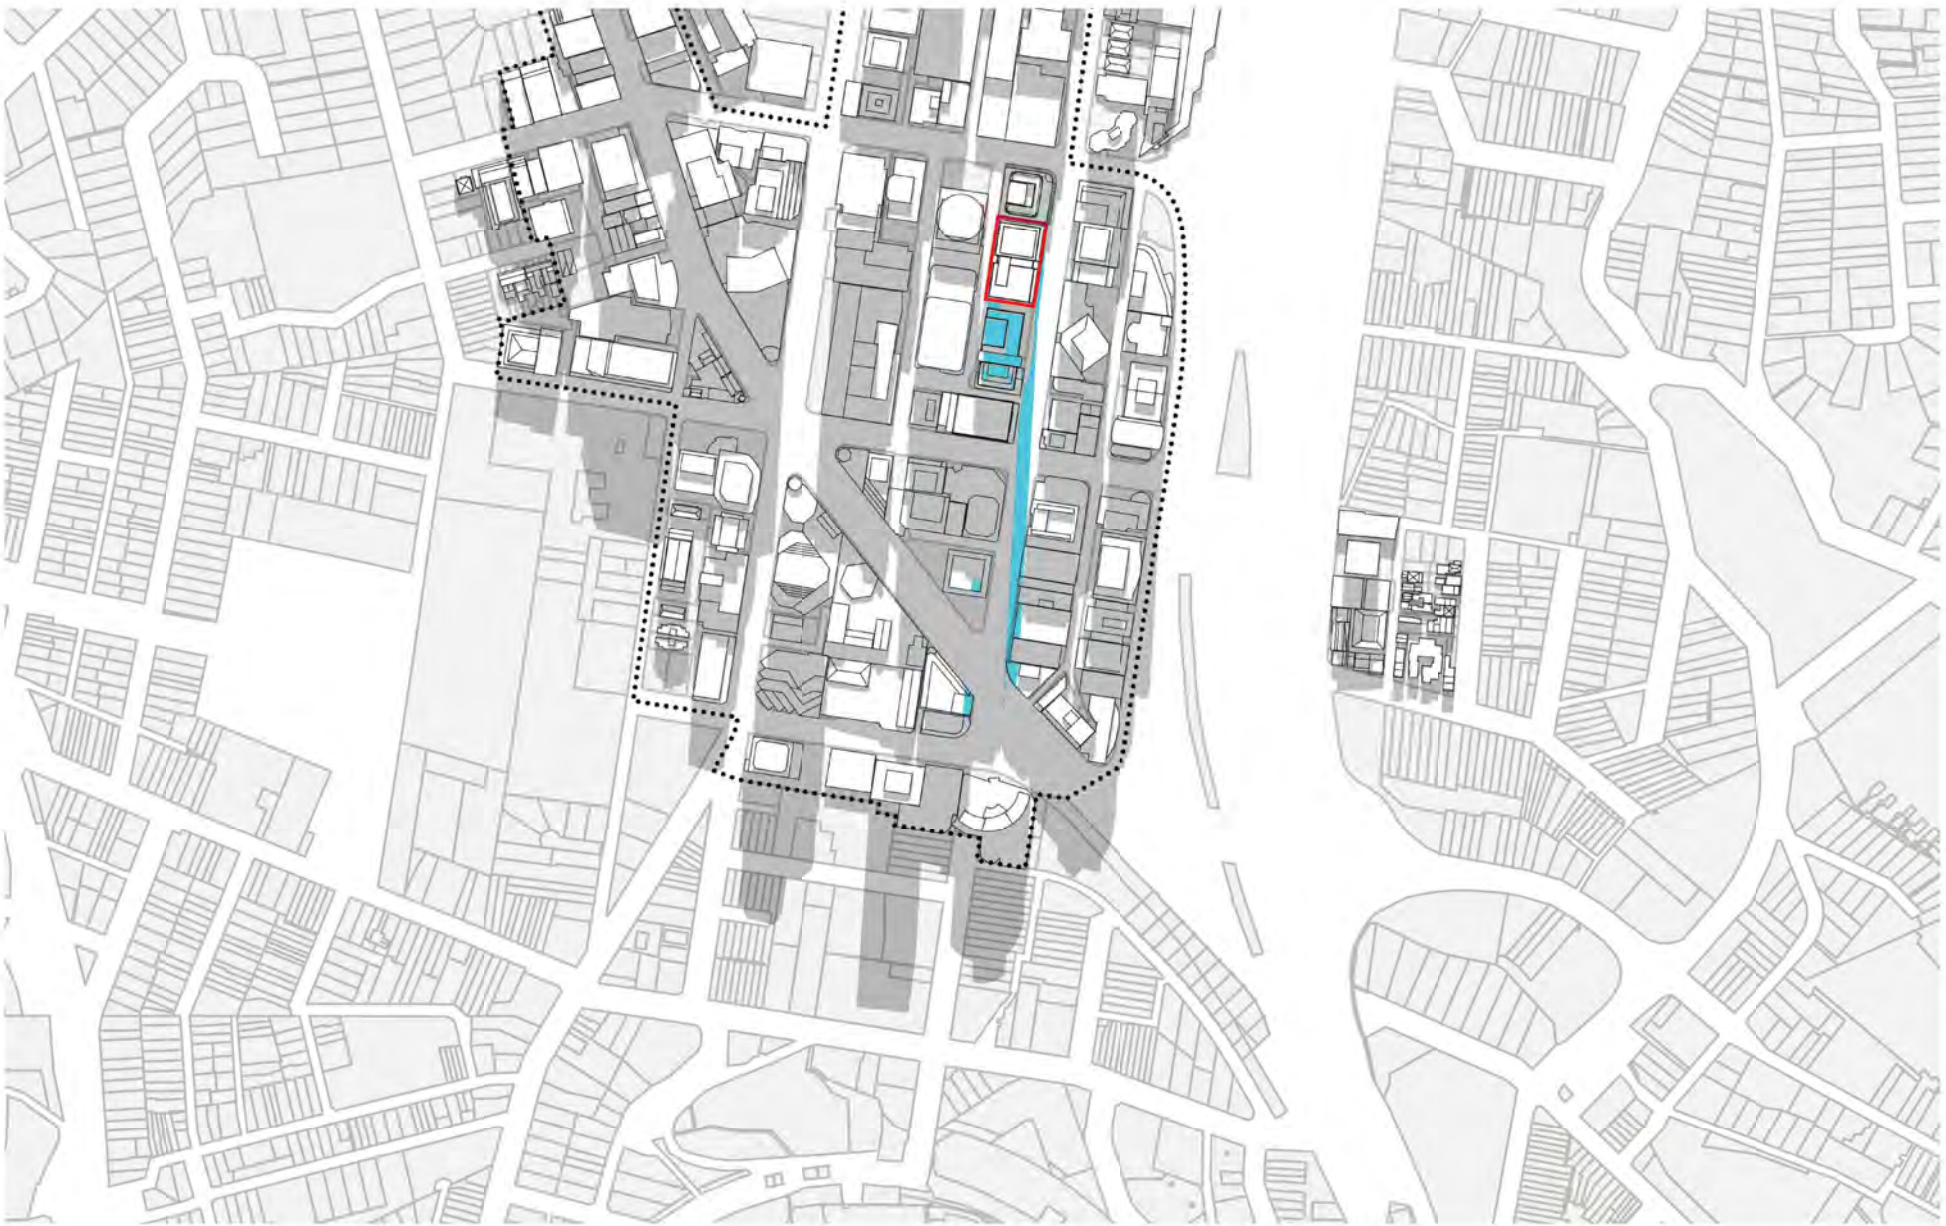

11:45 AM

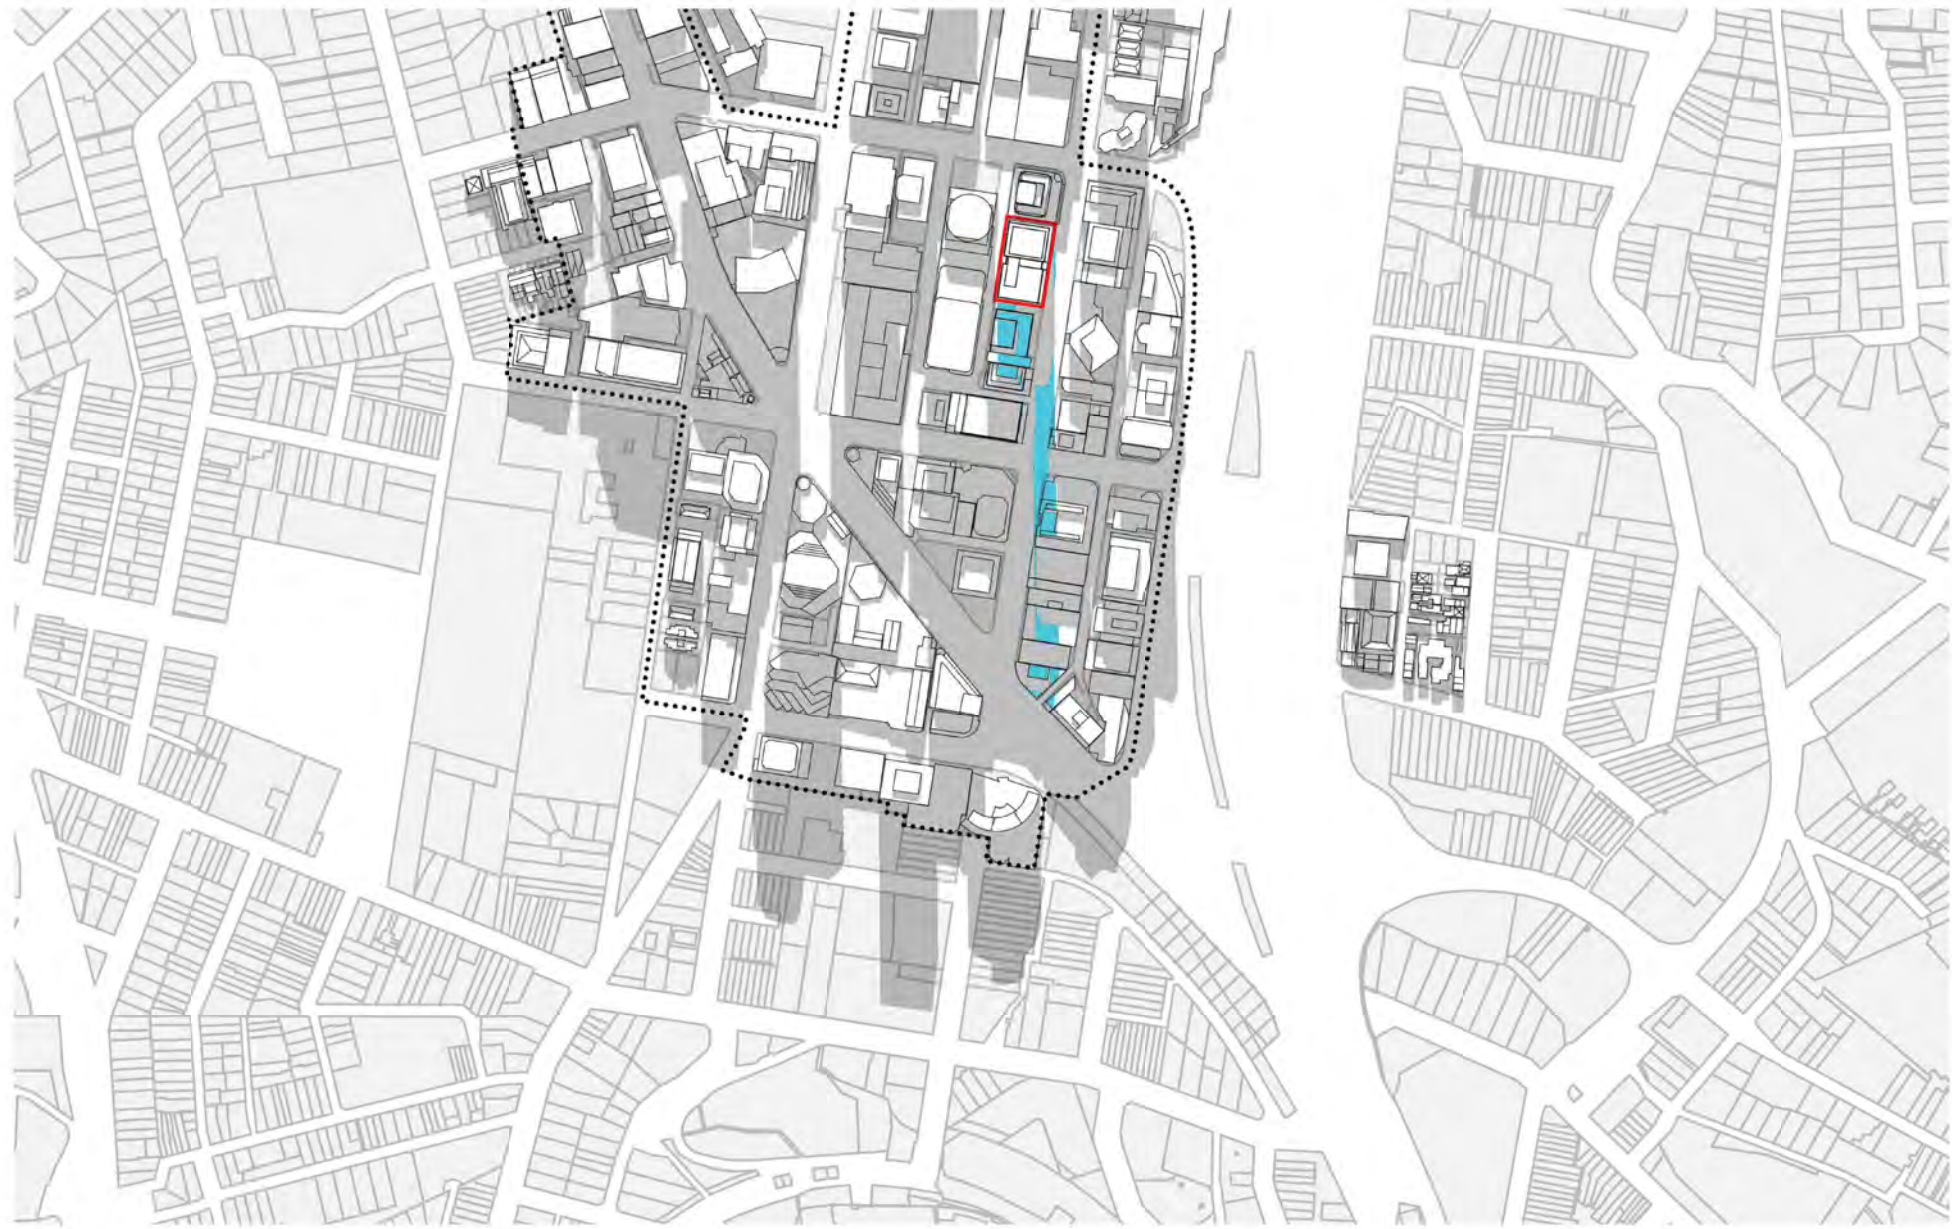

12:00 PM



12:15 PM



12:30 PM



12:45 PM



1:00 PM



1:15 PM




CONSULTANT

Hassell

Hassell LTD ABN 24 007 711 435
Level 2, Pier 8/9, 23 Hickson Rd
Sydney NSW 2000 Australia
T +61 2 9101 2000
F +61 2 9101 2100
sydney@hassellstudio.com
Nominated Architects NSW:
Tony Grist 5350
Glenn Scott 6842
Ross de la Motte 7398

REFERENCE

NORTH

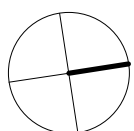

0m 1m 2m 3m 4m

NOTES

1. Do not scale drawing. Written dimensions govern
 2. All dimensions are in millimeters unless noted otherwise
 3. All dimensions shall be verified on site before proceeding with the work. Hassell shall be notified in writing of any discrepancies.
 4. This drawing must be read in conjunction with all relevant contracts, specifications and drawings
- This drawing is an uncontrolled copy. Unless noted otherwise
© Copyright of this drawing is vested in Hassell Ltd.

REV DESCRIPTION

- | | |
|---|-------------------------|
| 1 | DEVELOPMENT APPLICATION |
| 2 | DEVELOPMENT APPLICATION |
| 3 | DEVELOPMENT APPLICATION |
| 4 | DEVELOPMENT APPLICATION |
| 5 | DEVELOPMENT APPLICATION |
| 6 | DEVELOPMENT APPLICATION |

DATE

- | |
|----------|
| 30.11.20 |
| 06.06.21 |
| 19.01.22 |
| 02.02.22 |
| 22.02.22 |
| 01.04.22 |

CLIENT

STOCKLAND

PROJECT
110 Walker Street
NORTH SYDNEY NSW

STATUS

DRAWING TITLE
SHADOW DIAGRAMS - WINTER SOLSTICE

REVIEWED
LV


APPROVED
LW

DRAWING NO.
HAS-AR-DRW-3-DA7001


SCALE @ A1
1 : 150

PROJECT NO.
014831


REV NO.
6

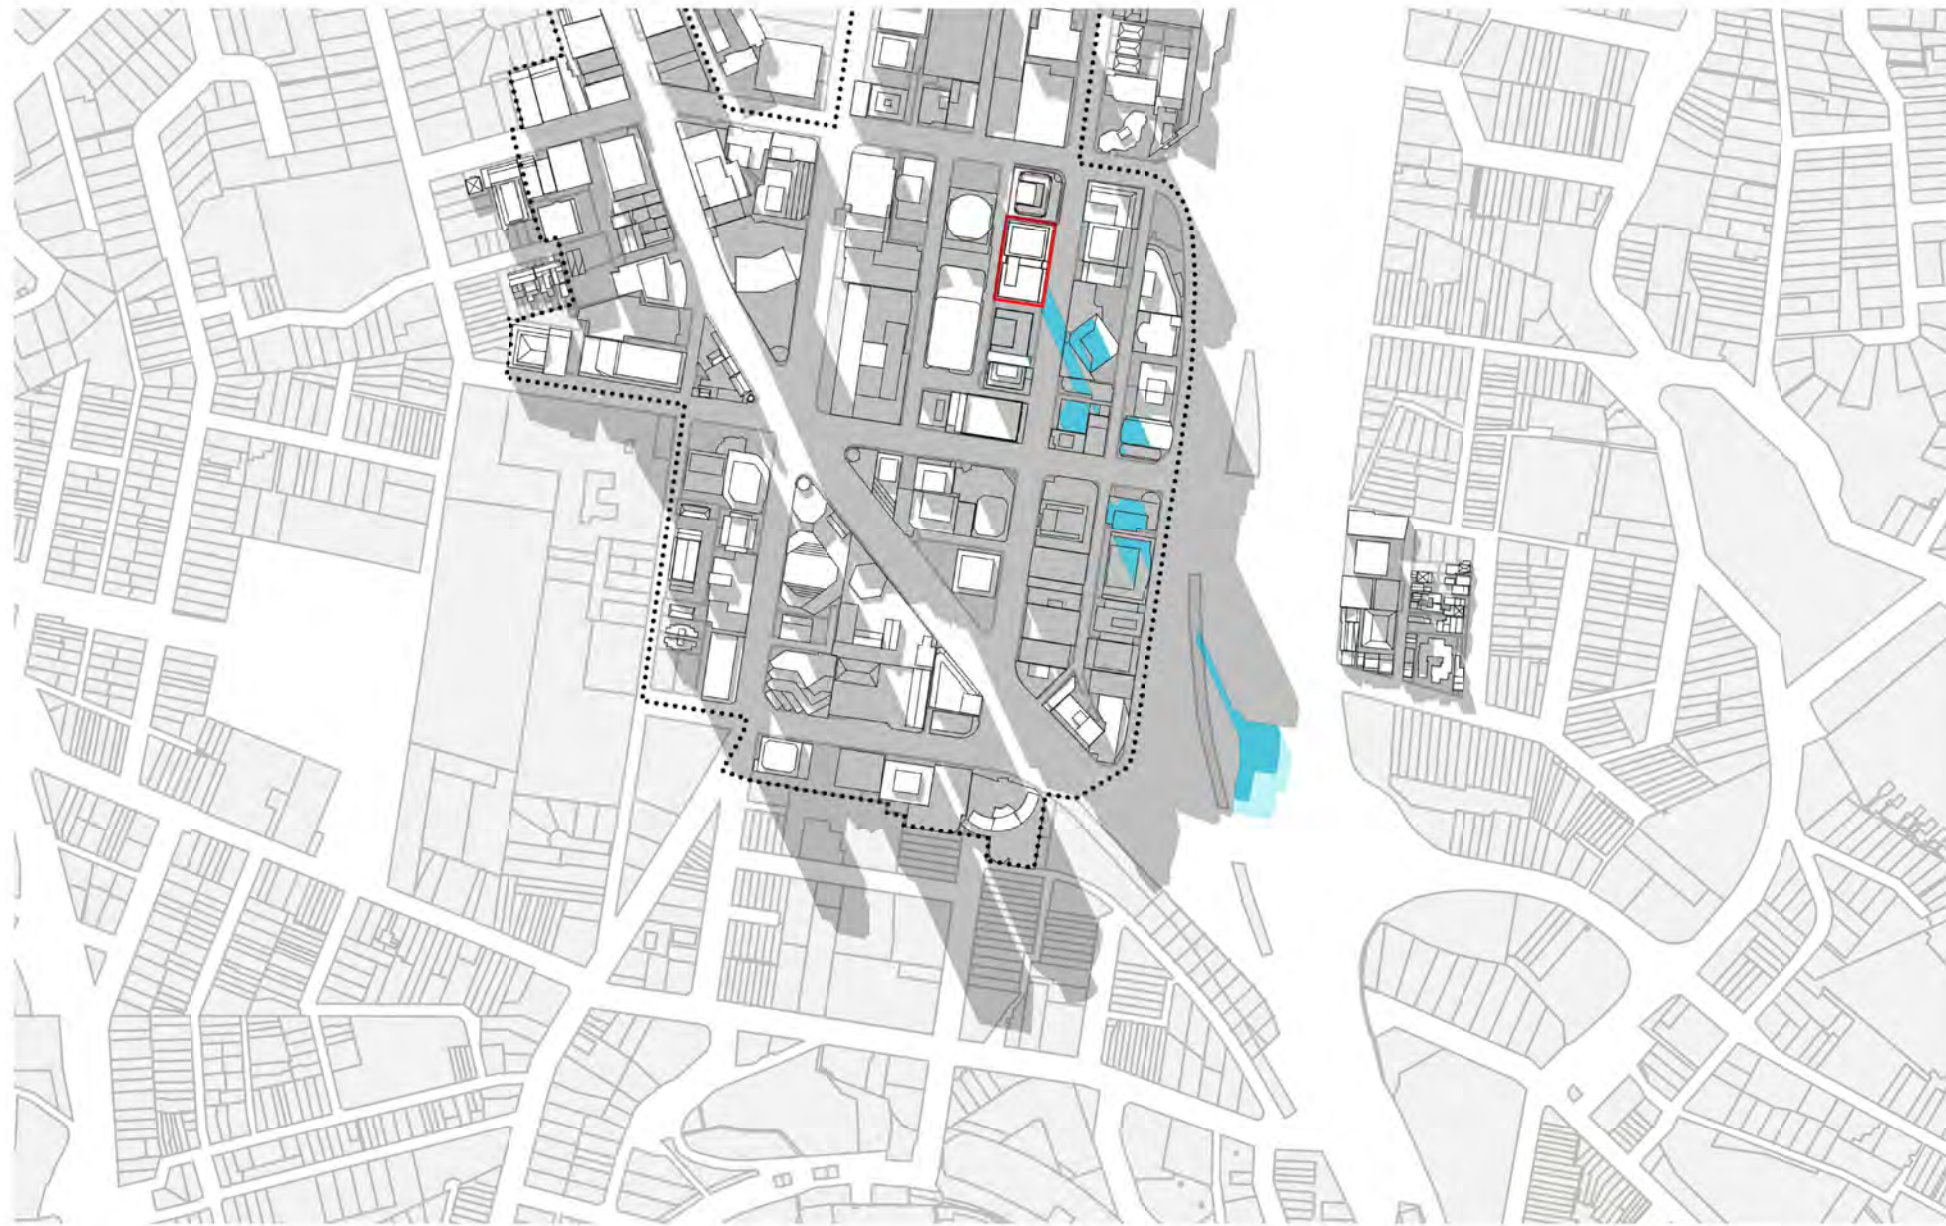


1:30 PM

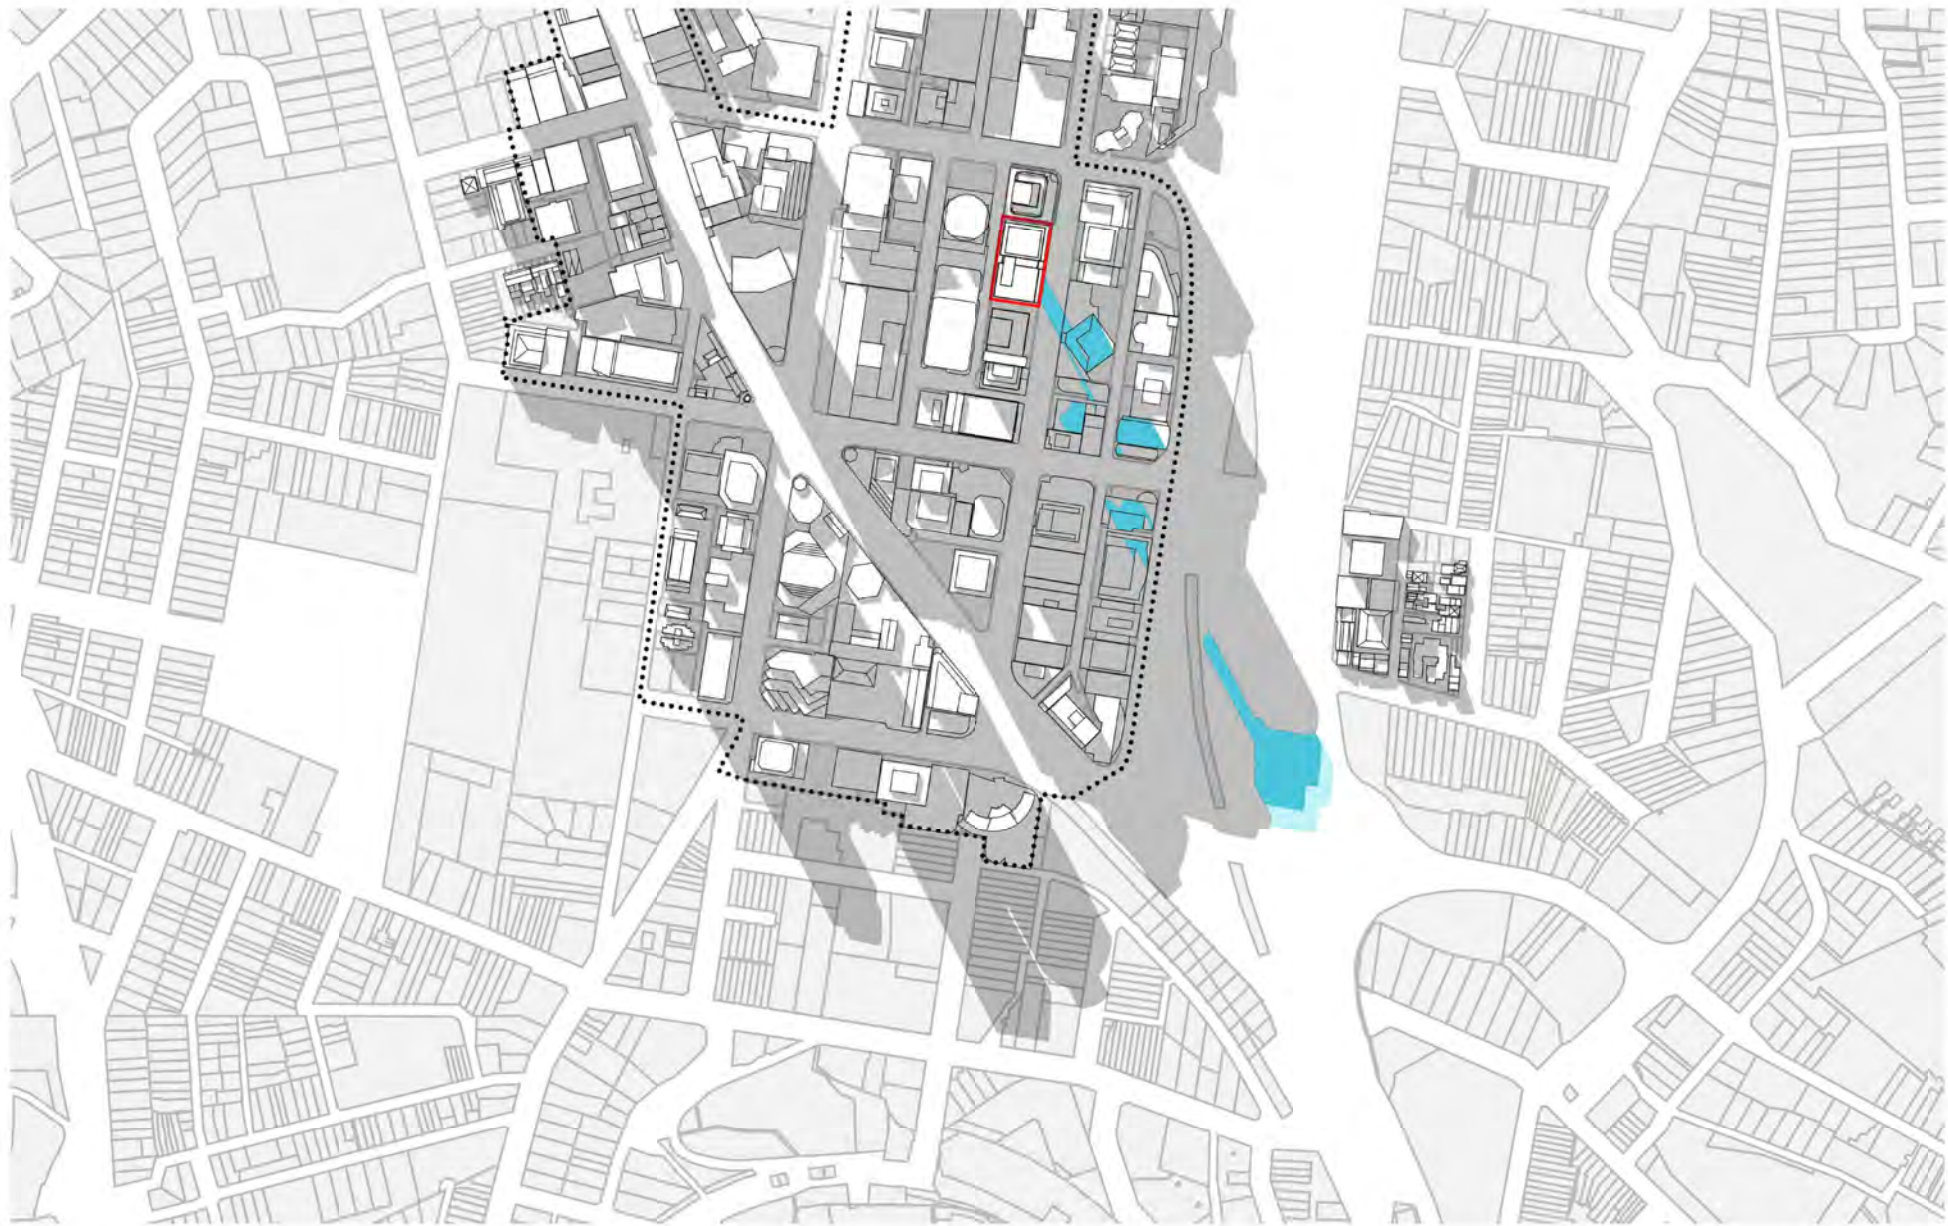


1:45 PM

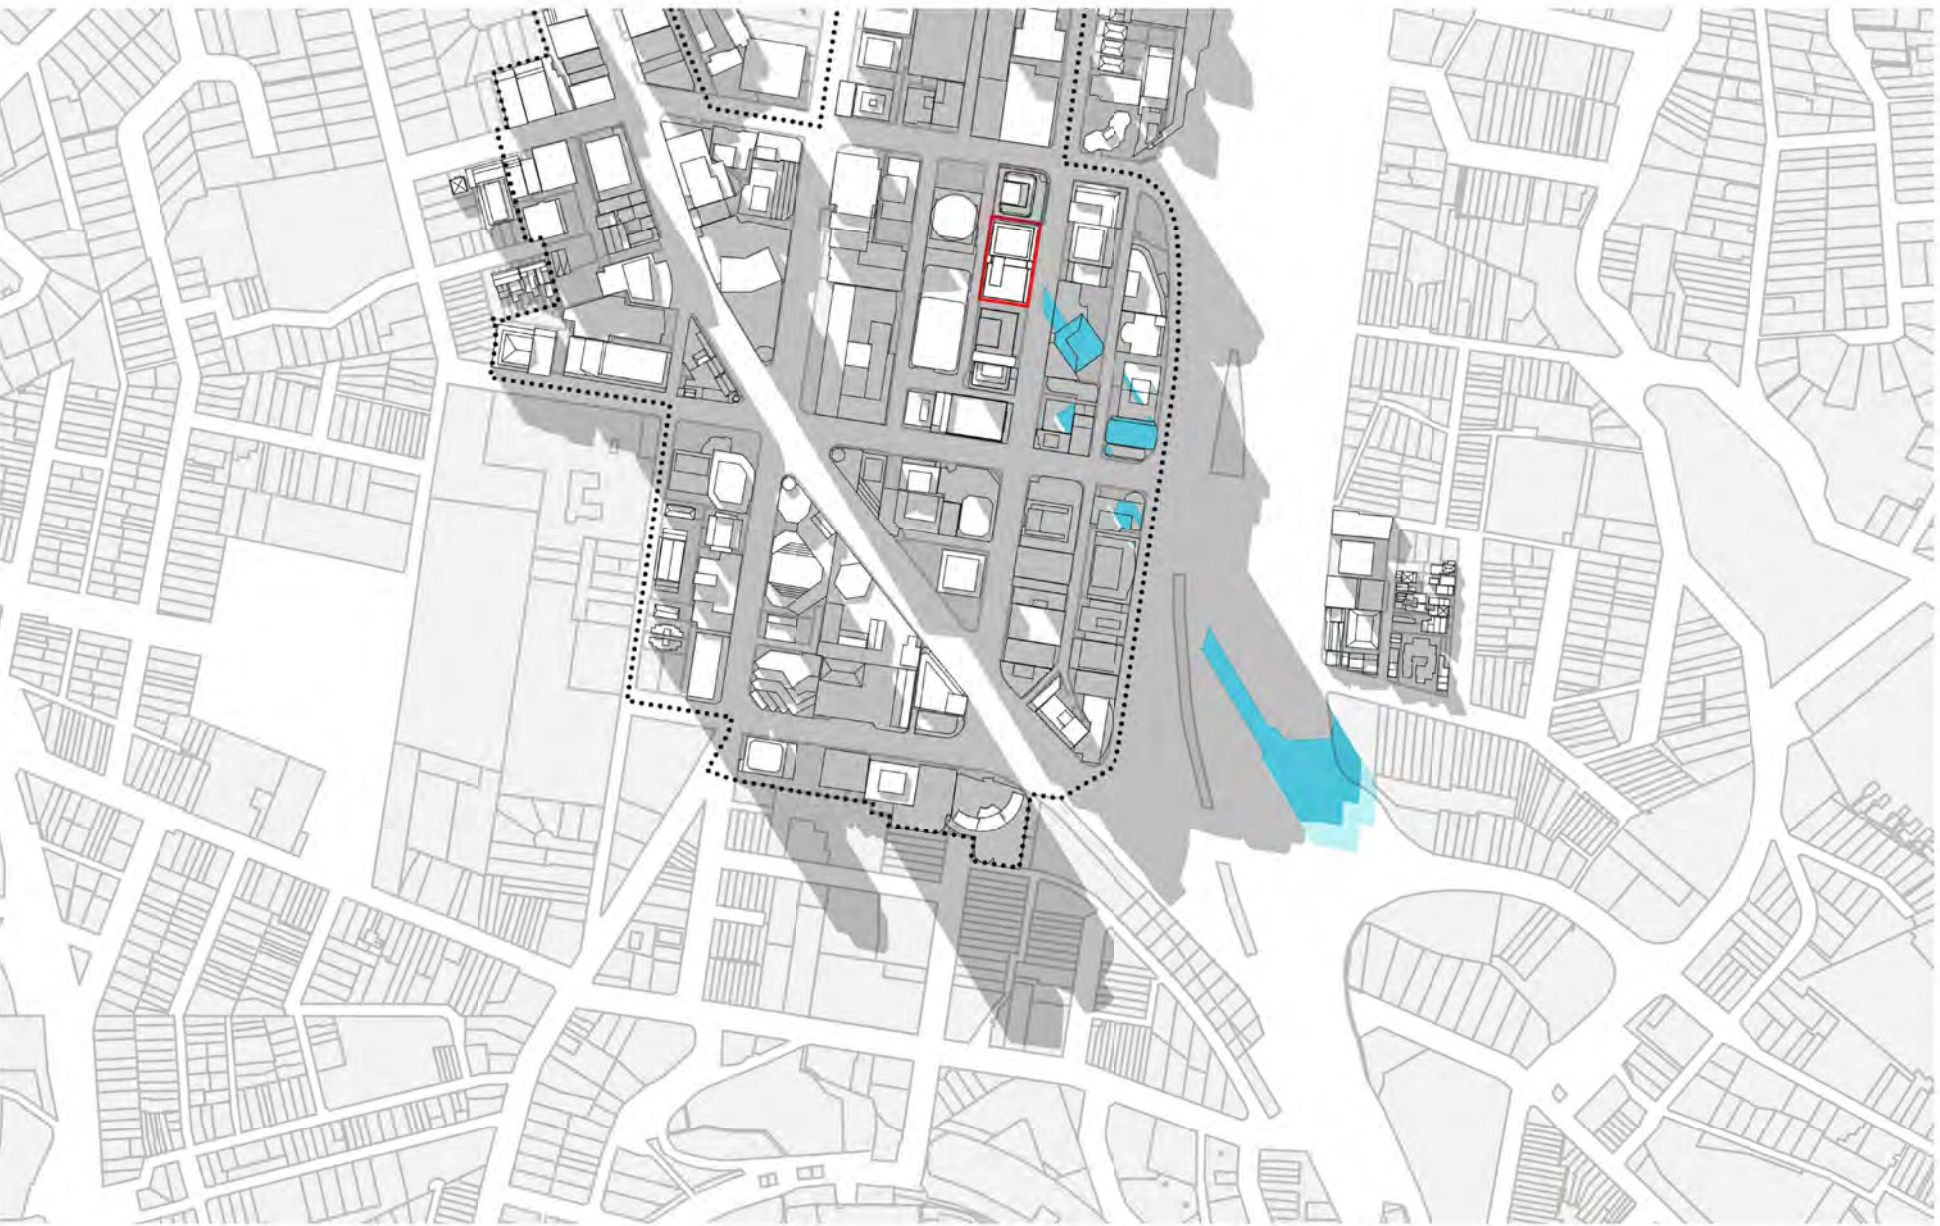


2:00 PM

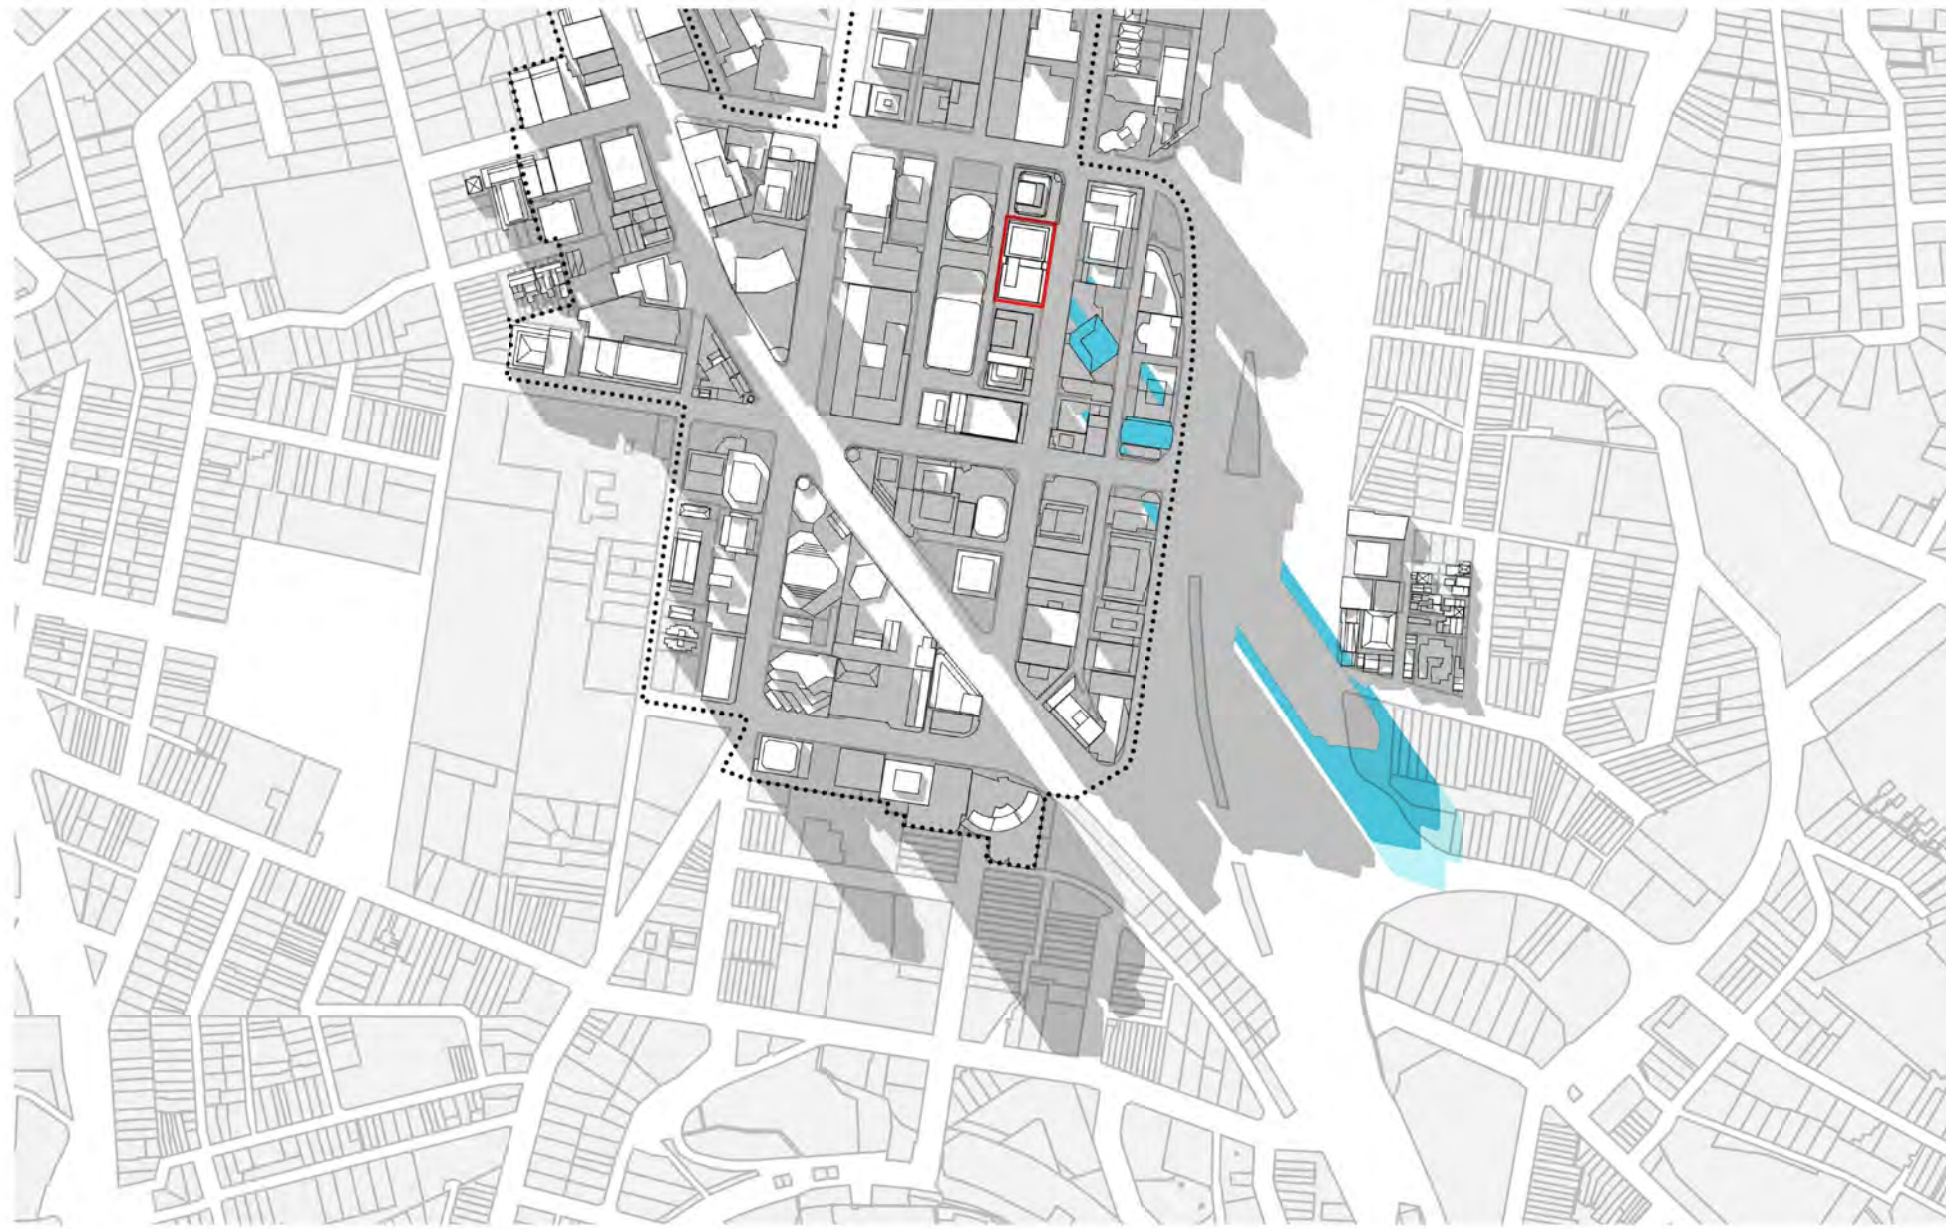


2:15 PM

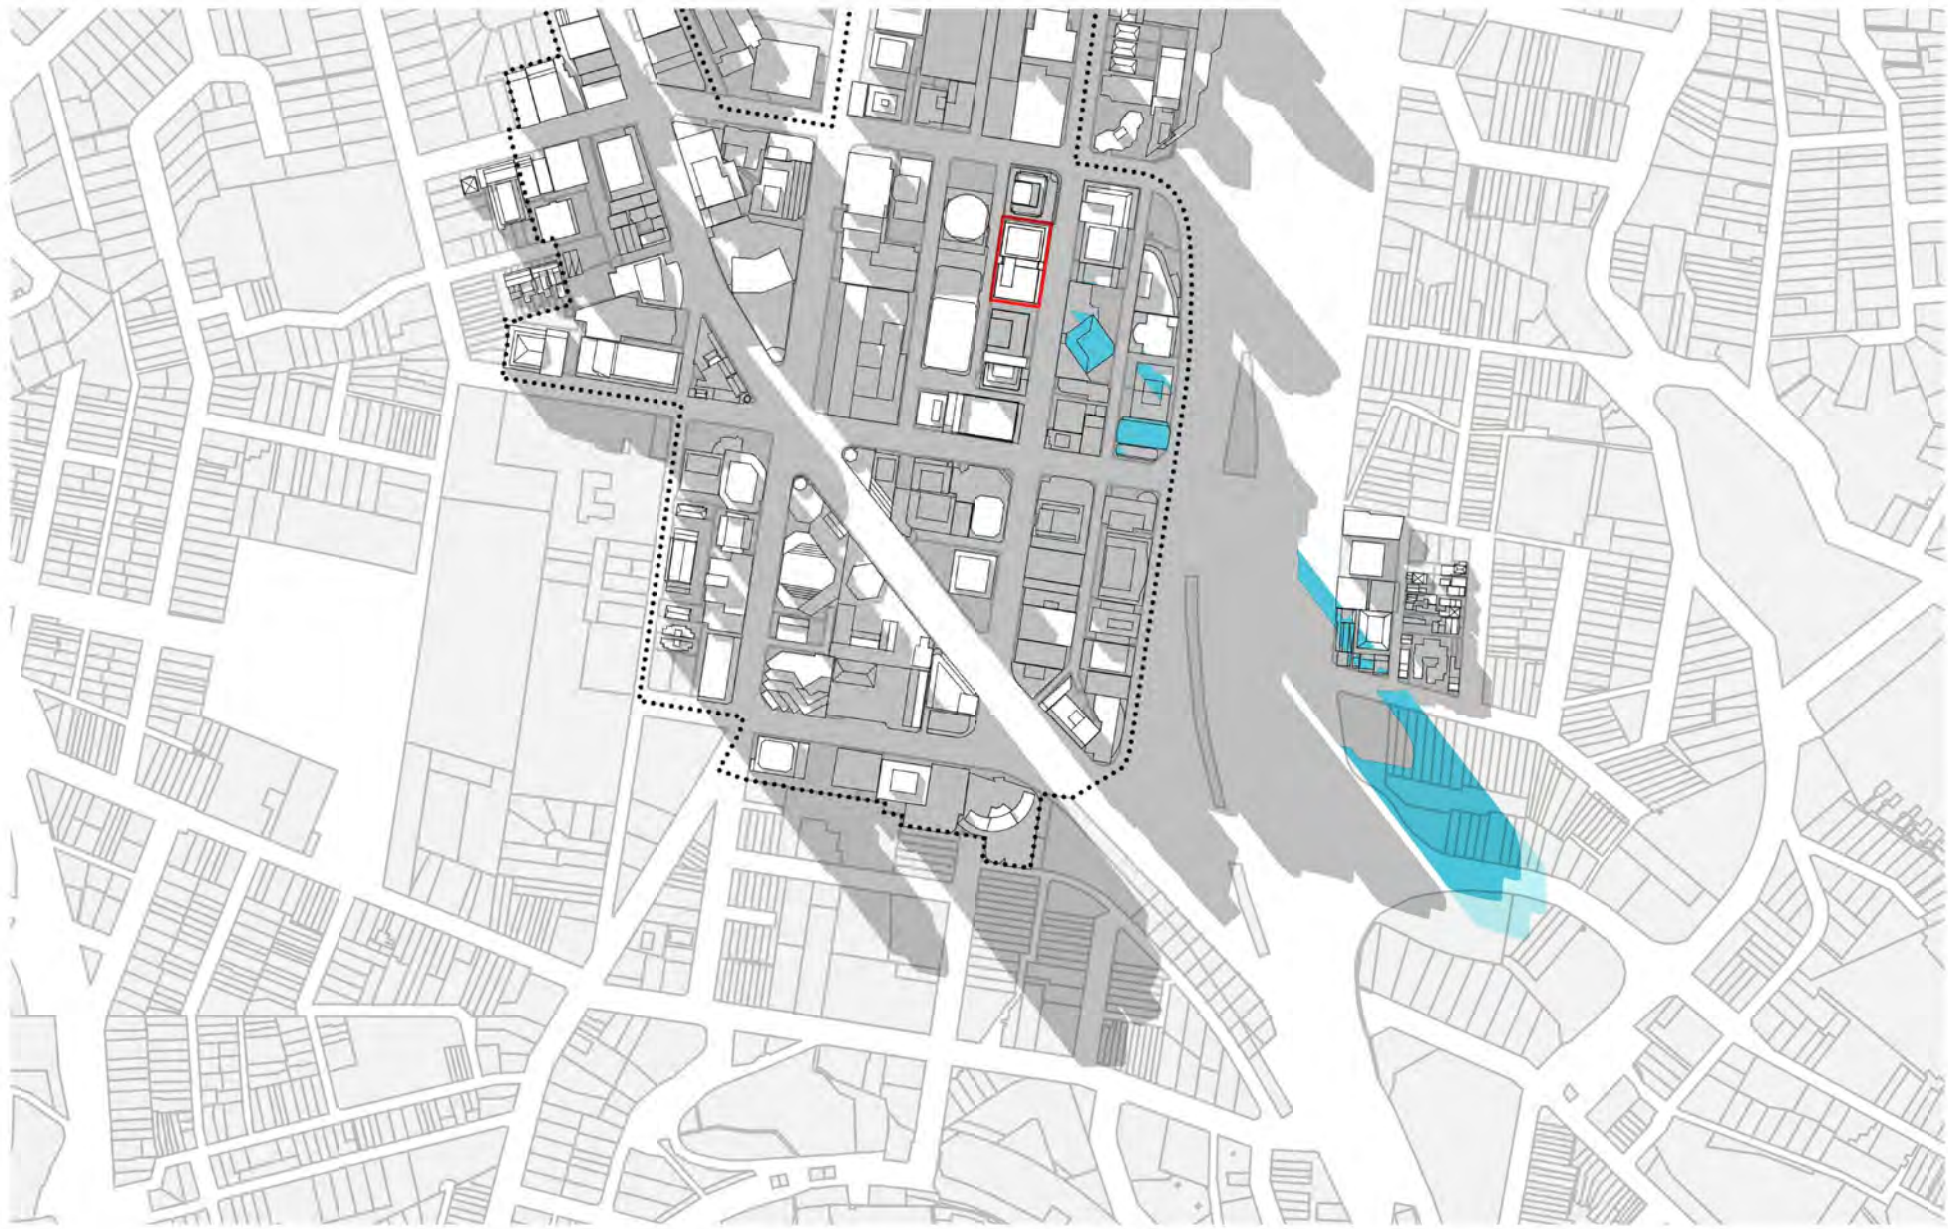

2:30 PM

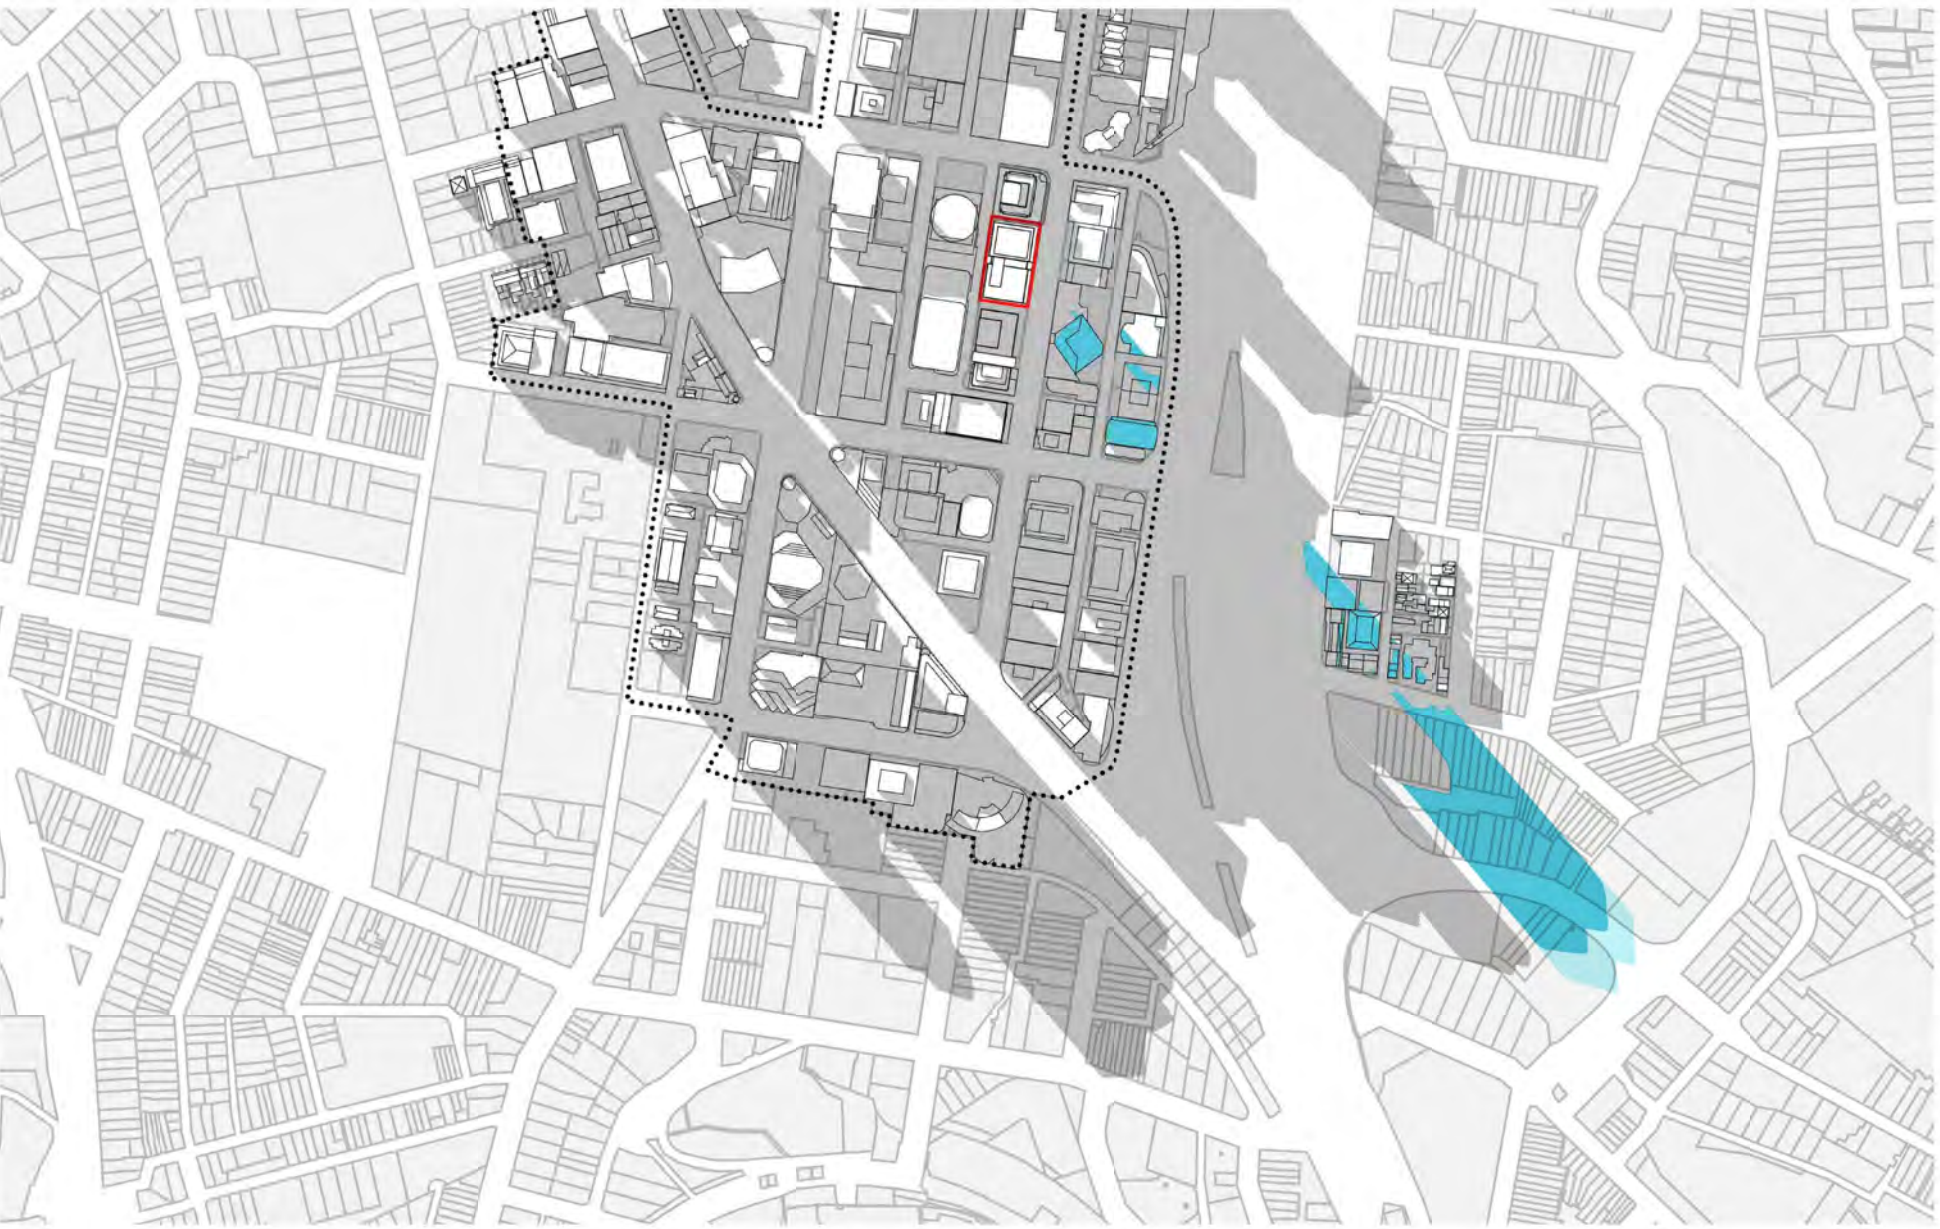

2:45 PM

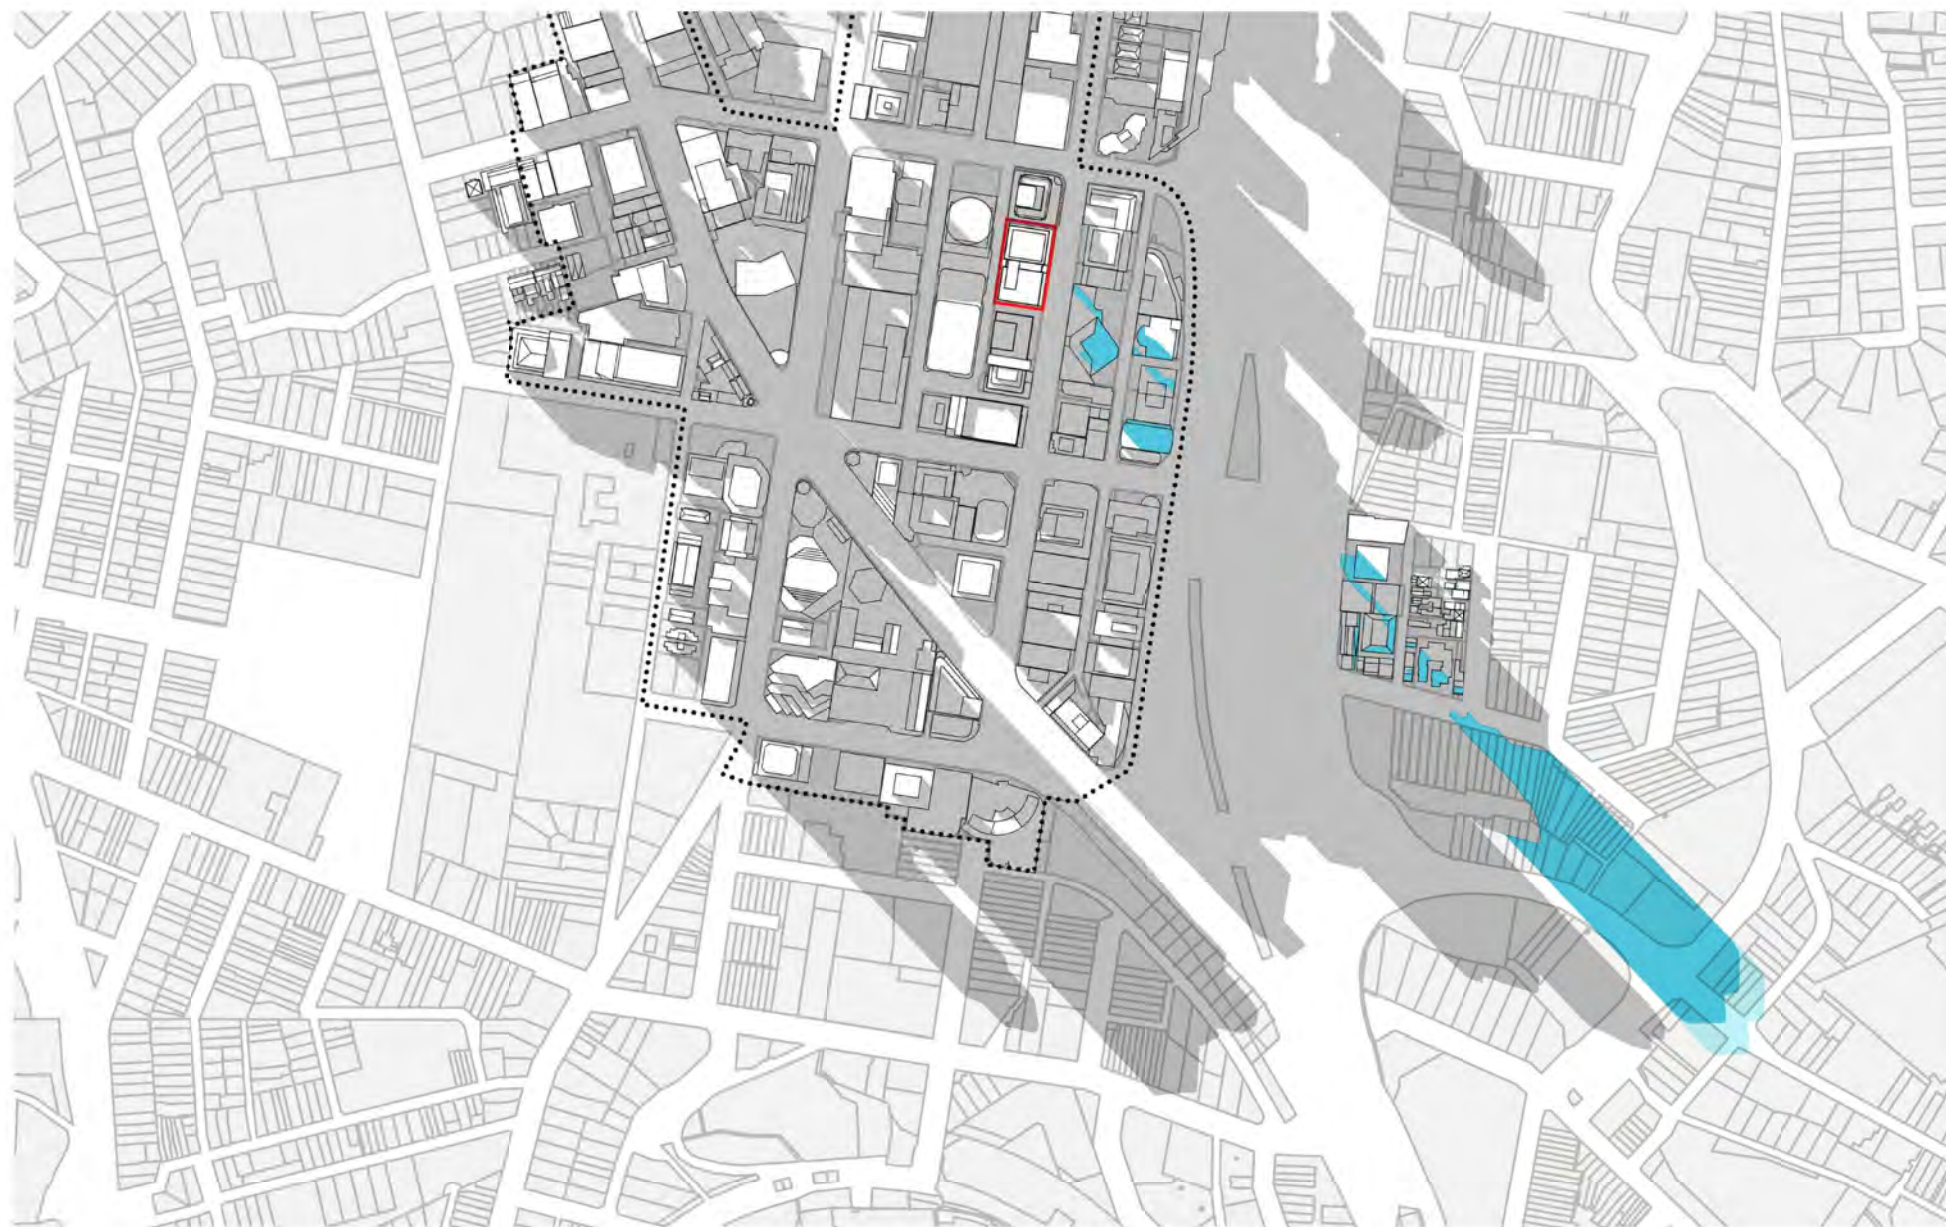

3:00 PM



CONSULTANT

Hassell LTD ABN 24 007 711 435
Level 2, Pier 8/9, 23 Hickson Rd
Sydney NSW 2000 Australia
T +61 2 9101 2000
F +61 2 9101 2100
sydney@hassellstudio.com
Nominated Architects NSW:
Tony Grist 5350
Glenn Scott 6842
Ross de la Motte 7398

REFERENCE

NORTH



0m 1m 2m 3m 4m

NOTES

1. Do not scale drawing. Written dimensions govern
2. All dimensions are in millimeters unless noted otherwise
3. All dimensions shall be verified on site before proceeding with the work. Hassell shall be notified in writing of any discrepancies.
4. This drawing must be read in conjunction with all relevant contracts, specifications and drawings

This drawing is an uncontrolled copy. Unless noted otherwise
© Copyright of this drawing is vested in Hassell Ltd.

REV DESCRIPTION

1	DEVELOPMENT APPLICATION
2	DEVELOPMENT APPLICATION
3	DEVELOPMENT APPLICATION
4	DEVELOPMENT APPLICATION
5	DEVELOPMENT APPLICATION
6	DEVELOPMENT APPLICATION

DATE

30.11.20
06.06.21
19.01.22
02.02.22
22.02.22
01.04.22

CLIENT

STOCKLAND

PROJECT

110 Walker Street
NORTH SYDNEY NSW

STATUS

DRAWING TITLE

SHADOW DIAGRAMS - WINTER SOLSTICE

REVIEWED

LV

APPROVED

LW

DRAWING NO.

HAS-AR-DRW-3-DA7002

SCALE @ A1

1 : 150

PROJECT NO.

014831

REV NO.

6



9:00 AM



10:00 AM




11:00 AM




12:00 PM



1:00 PM

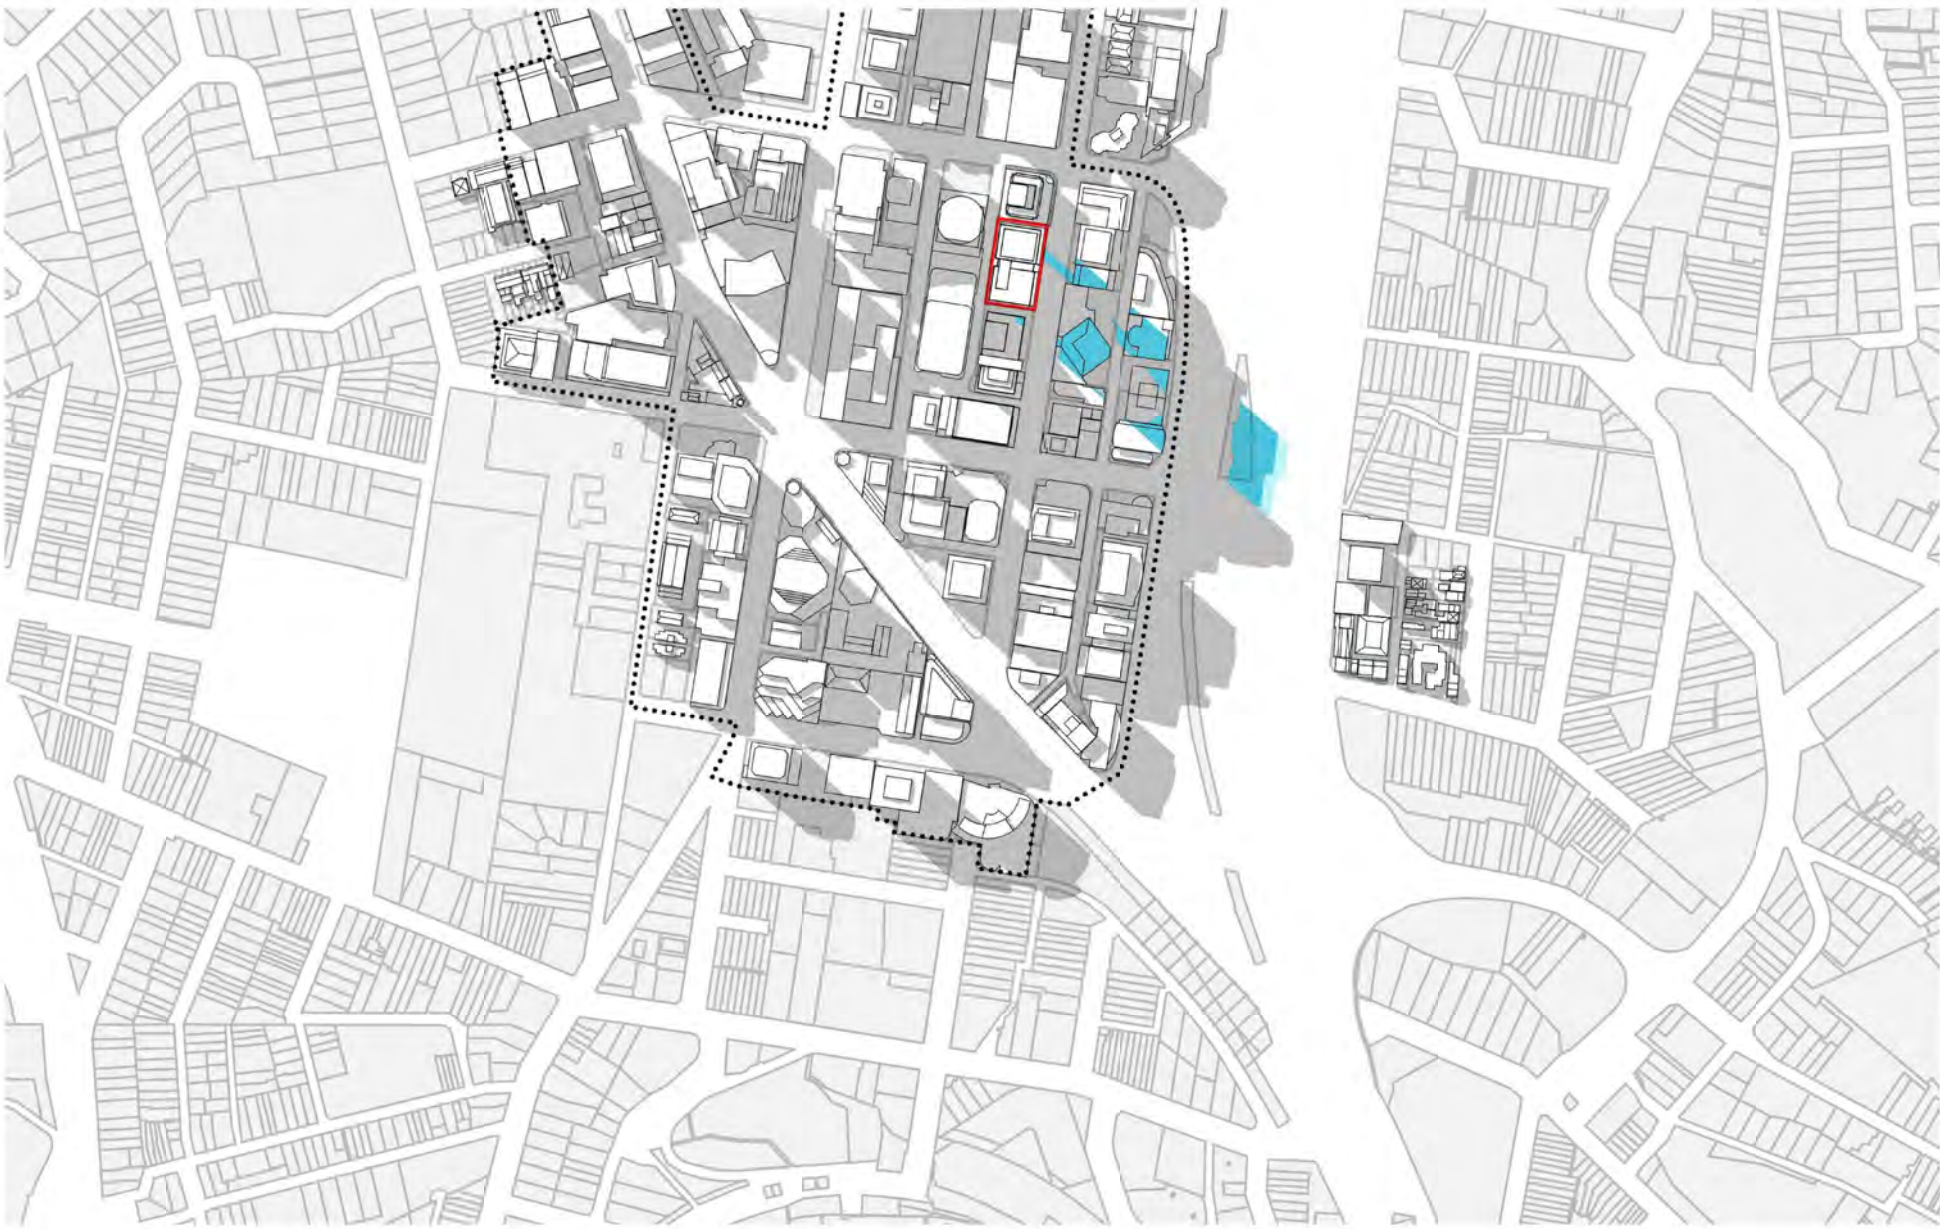

2:00 PM

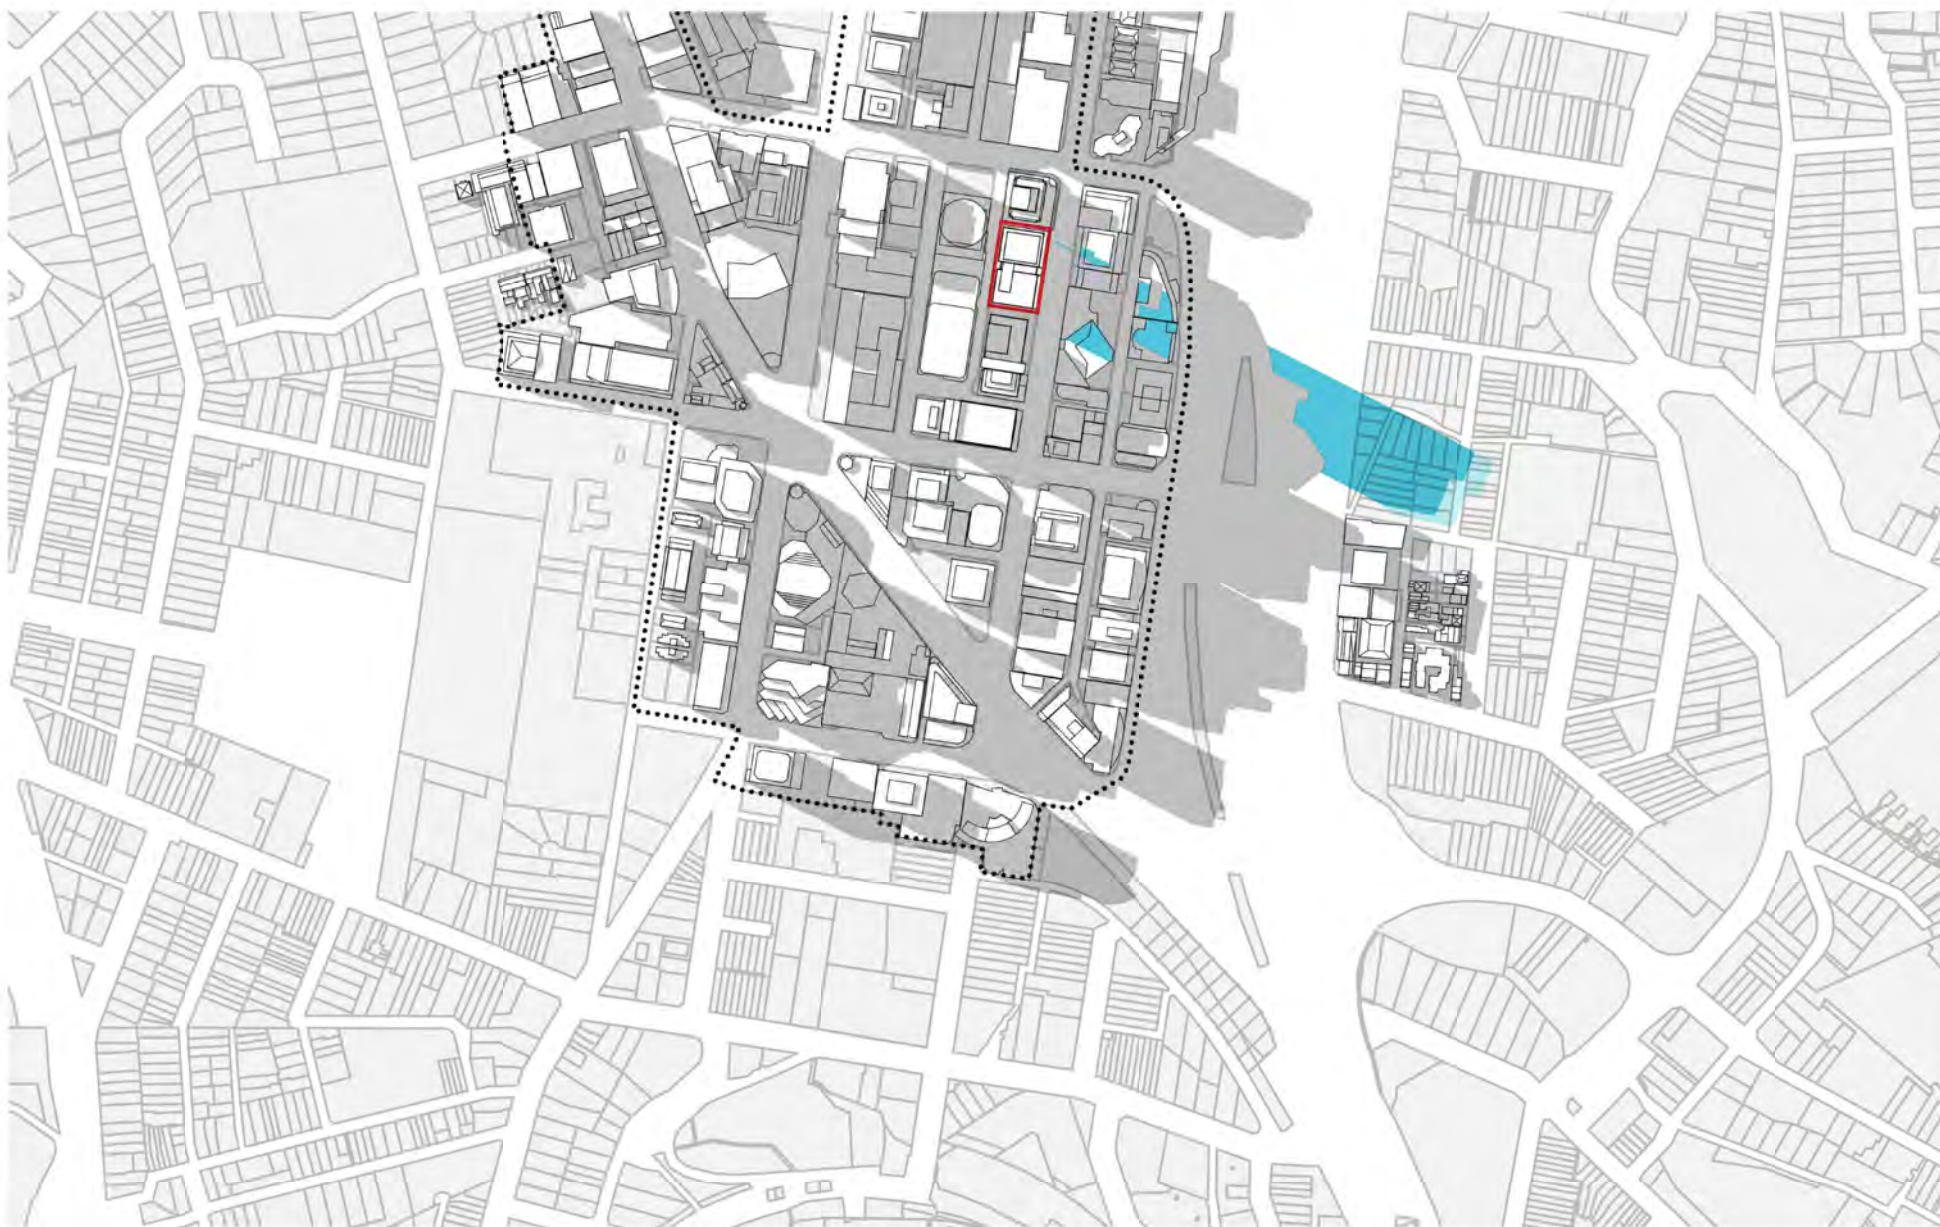

3:00 PM




CONSULTANT

Hassell

Hassell LTD ABN 24 007 711 435
Level2, Pier 8/9,23 Hickson Rd
Sydney NSW 2000 Australia
T +61 2 9101 2000
F +61 2 9101 2100
sydney@hassellstudio.com
Nominated Architects NSW:
Tony Grist 5350
Glenn Scott 6842
Ross de la Motte 7398

REFERENCE

NORTH

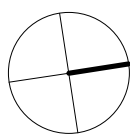

0m 1m 2m 3m 4m

NOTES

1. Do not scale drawing. Written dimensions govern
 2. All dimensions are in millimeters unless noted otherwise
 3. All dimensions shall be verified on site before proceeding with the work. Hassell shall be notified in writing of any discrepancies.
 4. This drawing must be read in conjunction with all relevant contracts, specifications and drawings
- This drawing is an uncontrolled copy. Unless noted otherwise
© Copyright of this drawing is vested in Hassell Ltd.

REV DESCRIPTION

1	DEVELOPMENT APPLICATION
2	DEVELOPMENT APPLICATION
3	DEVELOPMENT APPLICATION
4	DEVELOPMENT APPLICATION
5	DEVELOPMENT APPLICATION

DATE

06.08.21
19.01.22
02.02.22
22.02.22
01.04.22

CLIENT

STOCKLAND

PROJECT
110 Walker Street
NORTH SYDNEY NSW

STATUS

DRAWING TITLE
SHADOW DIAGRAMS - SEPTEMBER EQUINOX

REVIEWED
LV

APPROVED
LW

DRAWING NO.
HAS-AR-DRW-3-DA7003

SCALE @ A1
1 : 150

PROJECT NO.
014831


REV NO.
5



9:00 AM



10:00 AM

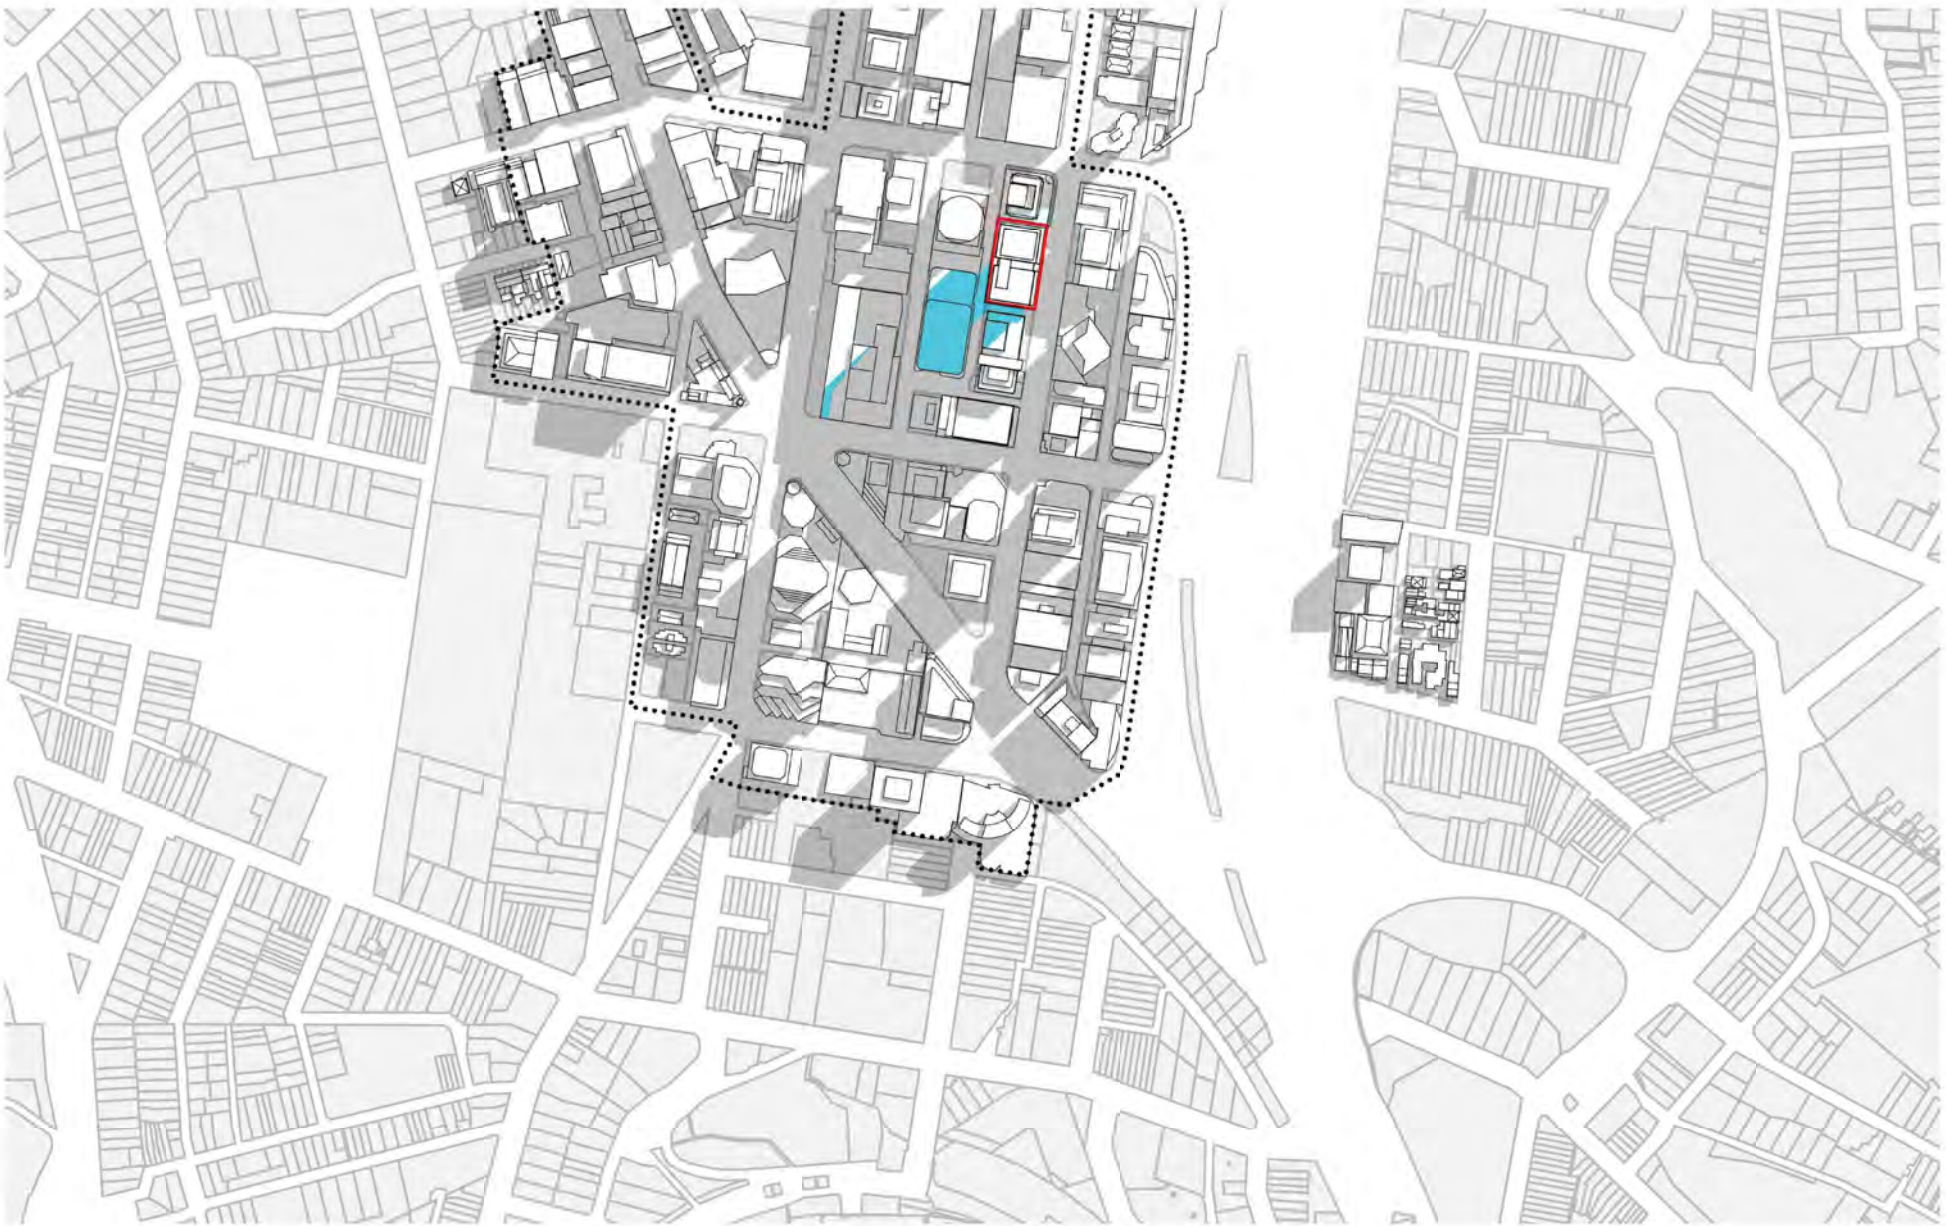


11:00 AM




12:00 PM




1:00 PM

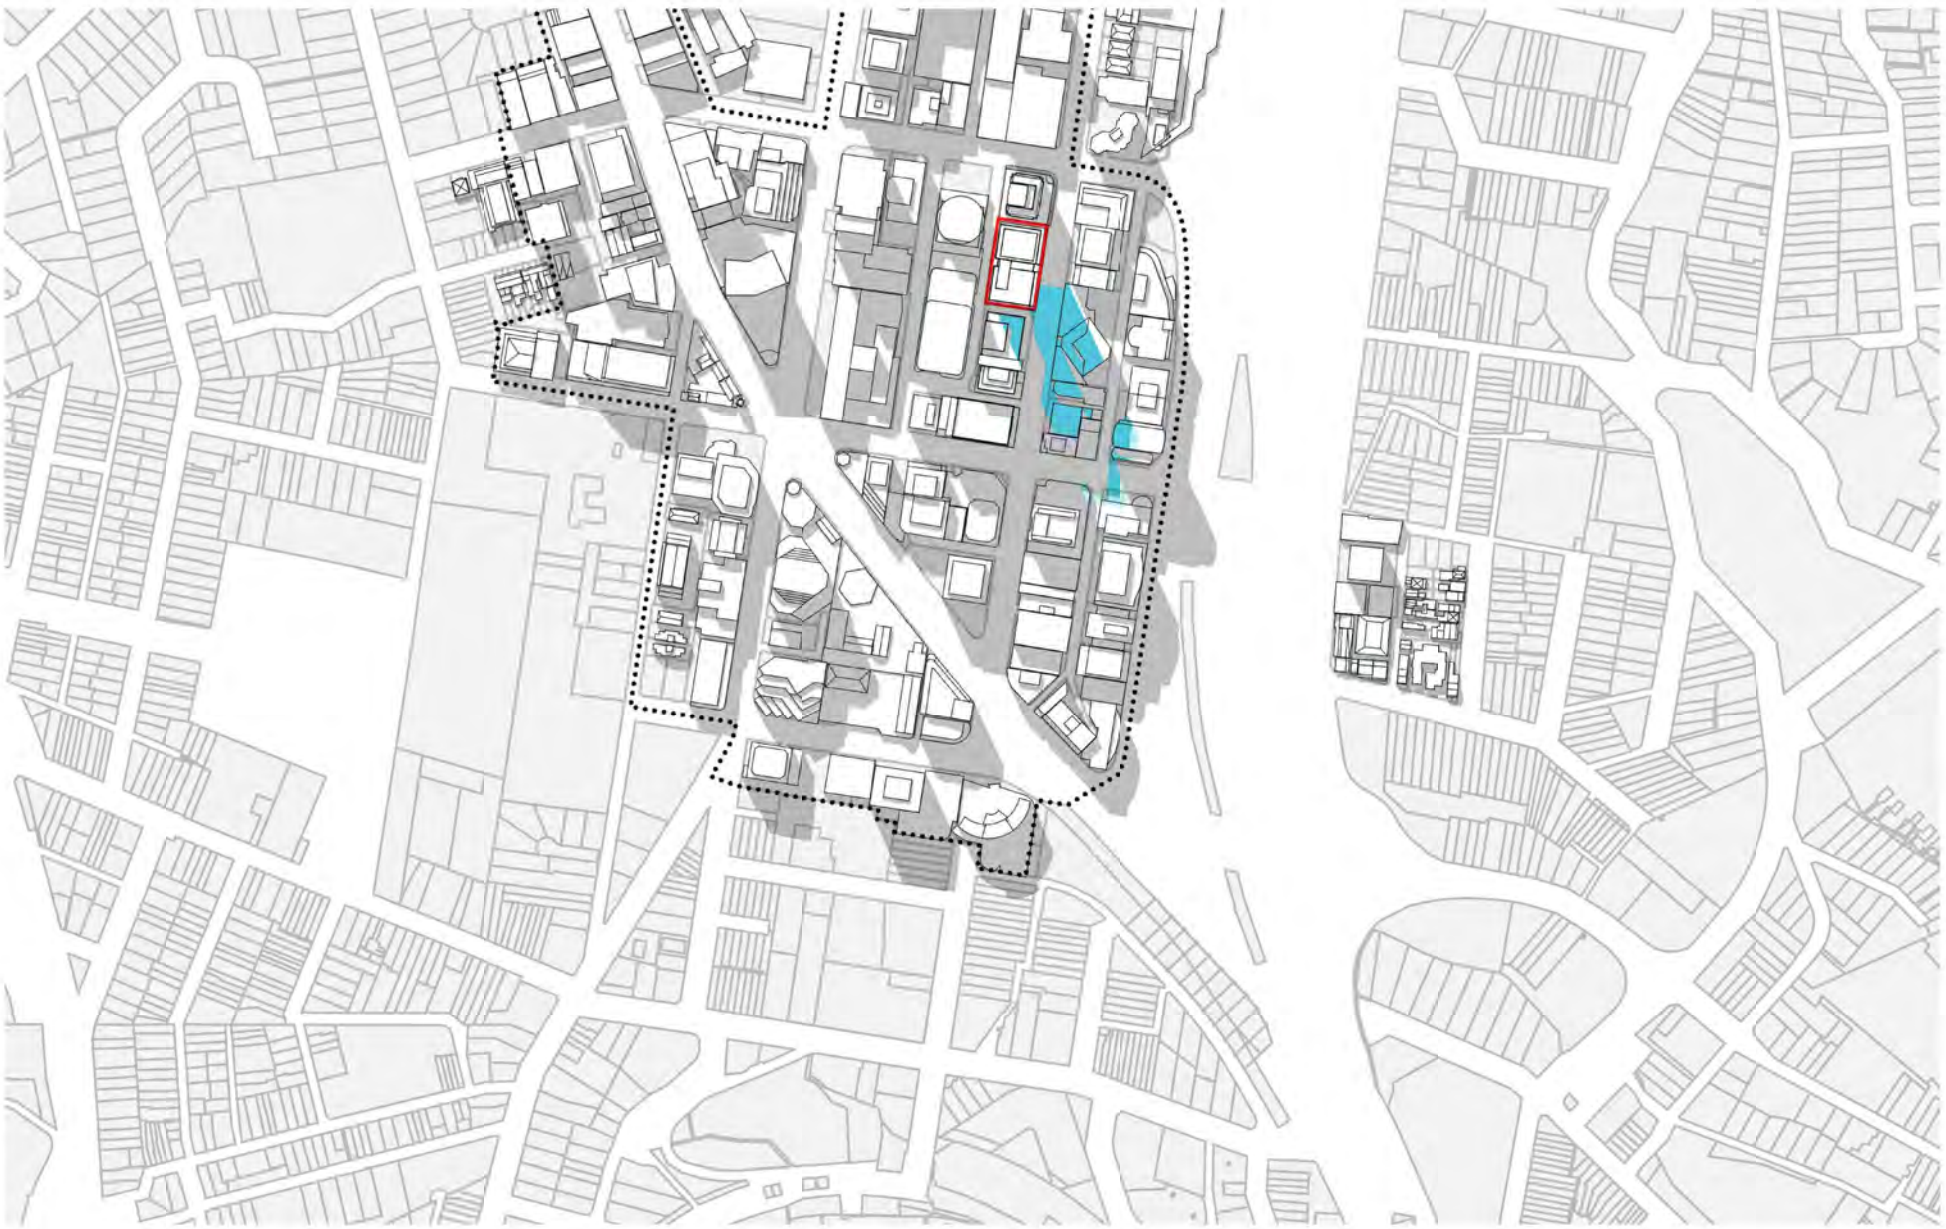

2:00 PM

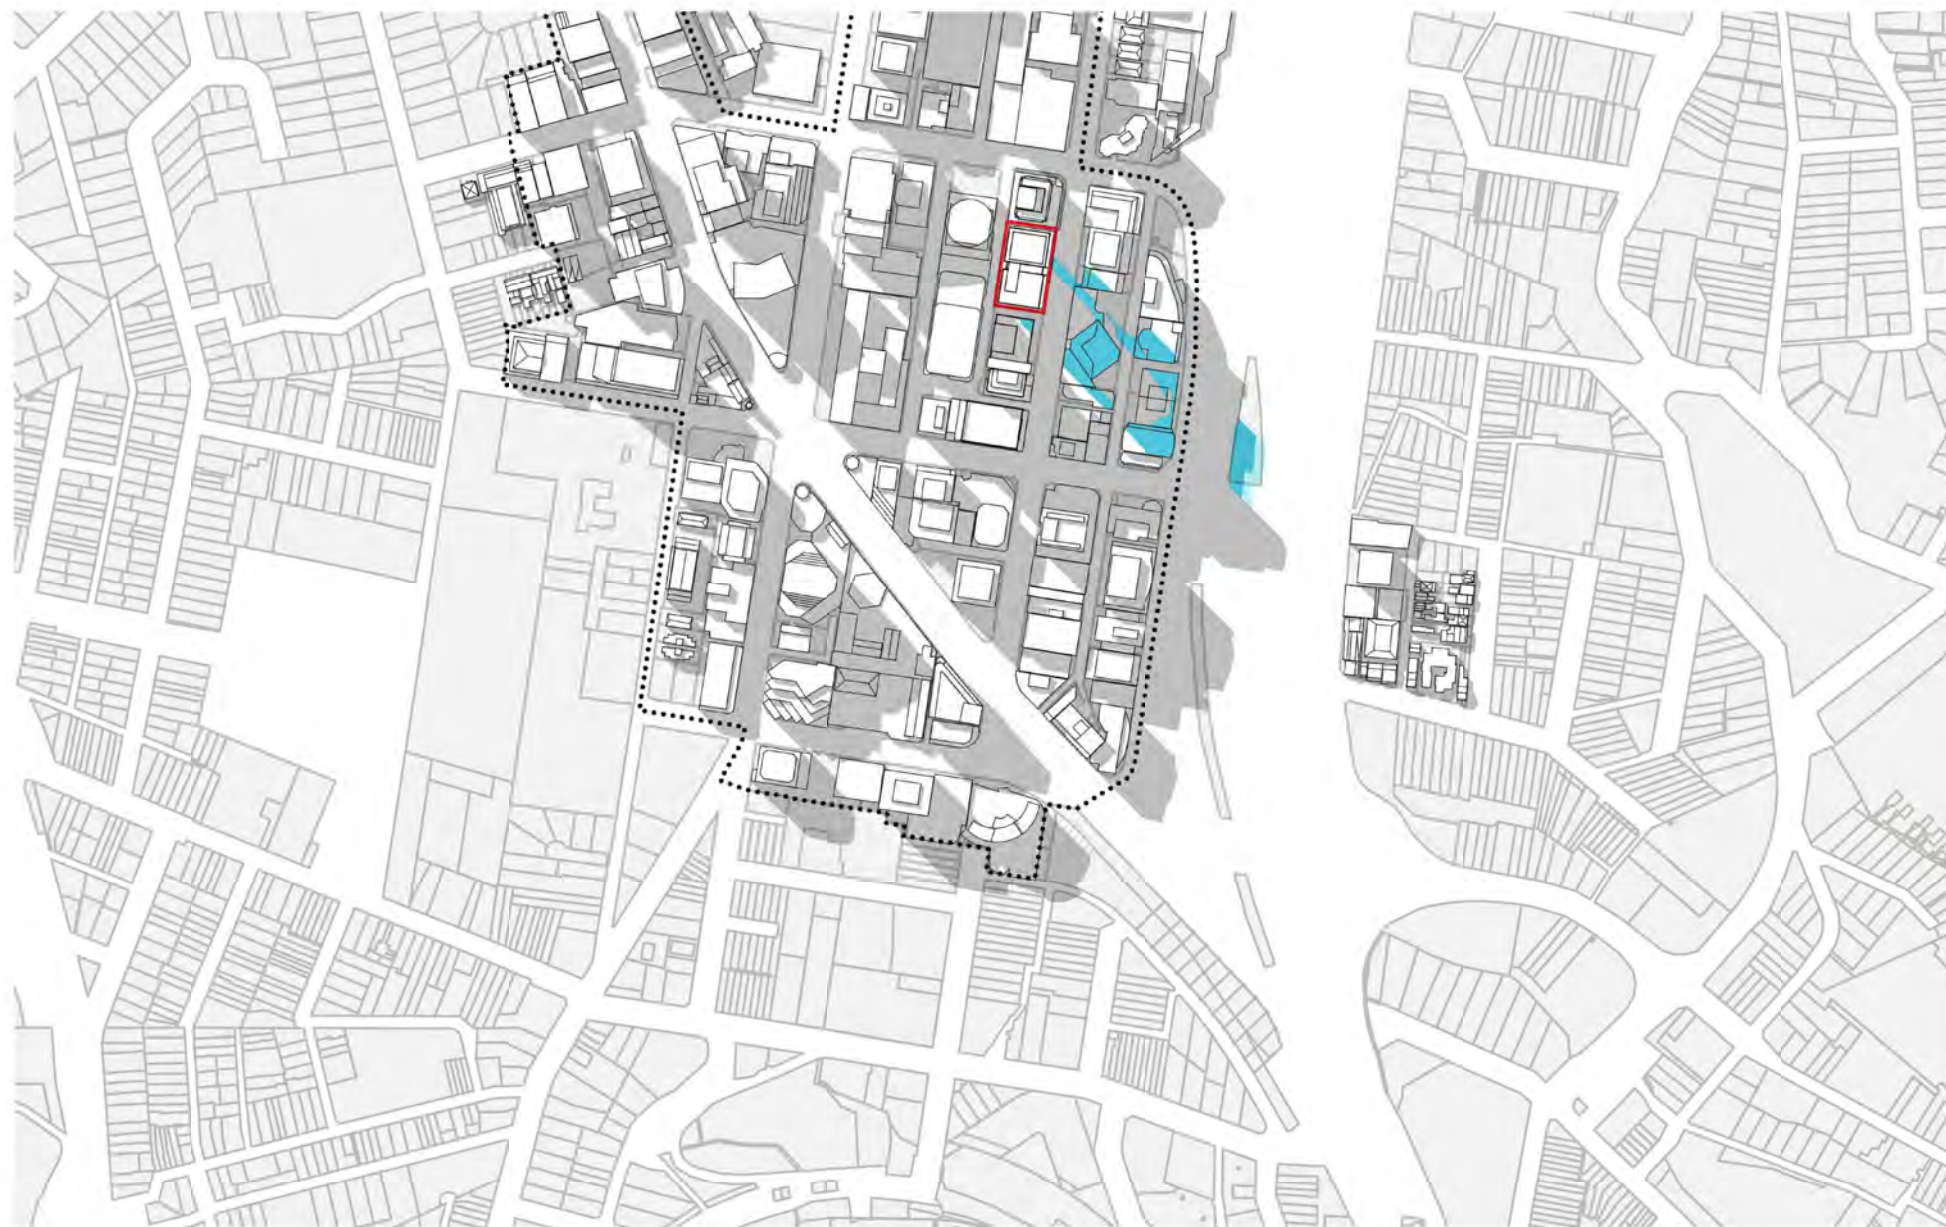

3:00 PM

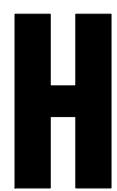


CONSULTANT

Hassell

Hassell LTD ABN 24 007 711 435
Level2, Pier 8/9,23 Hickson Rd
Sydney NSW 2000 Australia
T +61 2 9101 2000
F +61 2 9101 2100
sydney@hassellstudio.com
Nominated Architects NSW:
Tony Grist 5350
Glenn Scott 6842
Ross de la Motte 7398

REFERENCE

NORTH

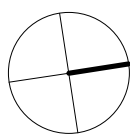

0m 1m 2m 3m 4m

NOTES

1. Do not scale drawing. Written dimensions govern
2. All dimensions are in millimeters unless noted otherwise
3. All dimensions shall be verified on site before proceeding with the work. Hassell shall be notified in writing of any discrepancies.
4. This drawing must be read in conjunction with all relevant contracts, specifications and drawings

This drawing is an uncontrolled copy. Unless noted otherwise
© Copyright of this drawing is vested in Hassell Ltd.

REV DESCRIPTION

1	DEVELOPMENT APPLICATION
2	DEVELOPMENT APPLICATION
3	DEVELOPMENT APPLICATION
4	DEVELOPMENT APPLICATION
5	DEVELOPMENT APPLICATION

DATE

06.08.21
19.01.22
02.02.22
22.02.22
01.04.22

CLIENT

STOCKLAND

PROJECT

110 Walker Street
NORTH SYDNEY NSW

STATUS

DRAWING TITLE
SHADOW DIAGRAMS - MARCH EQUINOX

REVIEWED
LV

APPROVED
LW

DRAWING NO.
HAS-AR-DRW-3-DA7004


SCALE @ A1
1 : 150

PROJECT NO.
014831


REV NO.
5



PAV - 01
NORTH SYDNEY PUBLIC DOMAIN PAVING

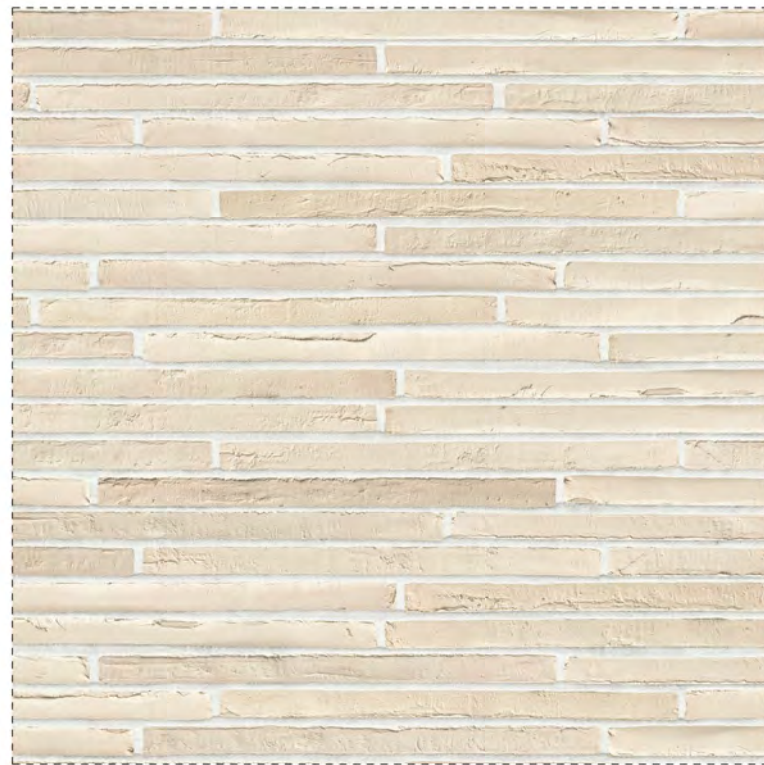

MAS - 01
BRICK OR SIMILAR PAVING AND CLADDING

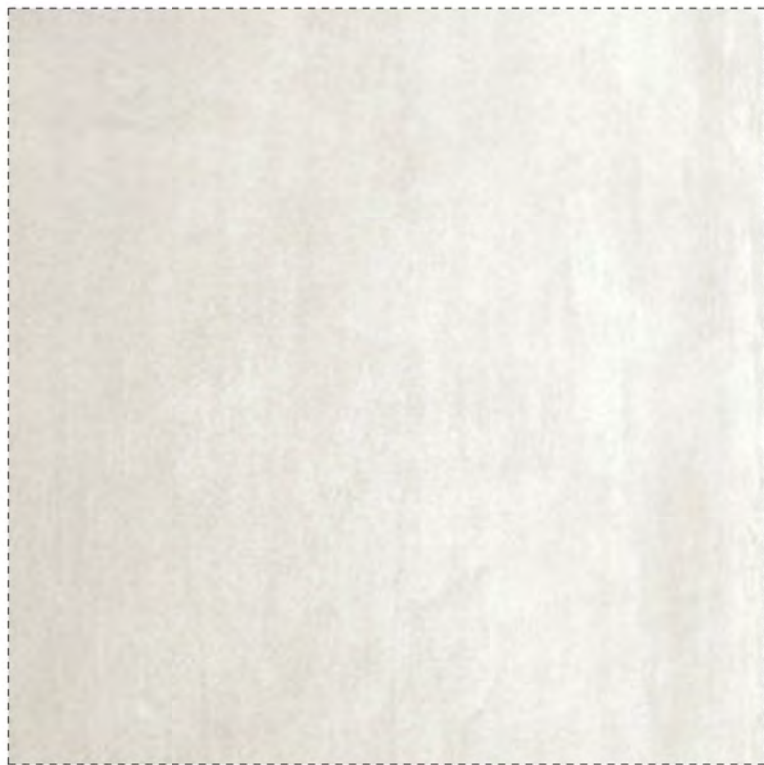

CON - 01
WARM CONCRETE FINISH



PAN - 01
TIMBER OR SIMILAR



GWL - 01
GREEN WALL




GLS - 01
FACADE GLAZING




FAC - 01
MATTE TERRACOTTA / GRC OR SIMILAR




FAC - 02
GLAZED TERRACOTTA / GRC OR SIMILAR

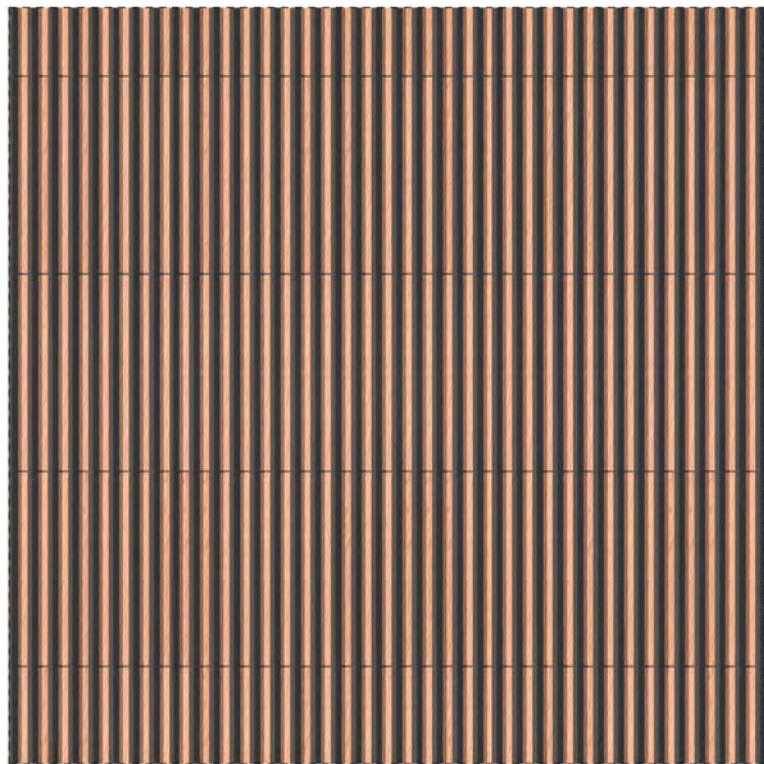


FAC - 03
TERRACOTA / GRC OR SIMILAR LOUVRES

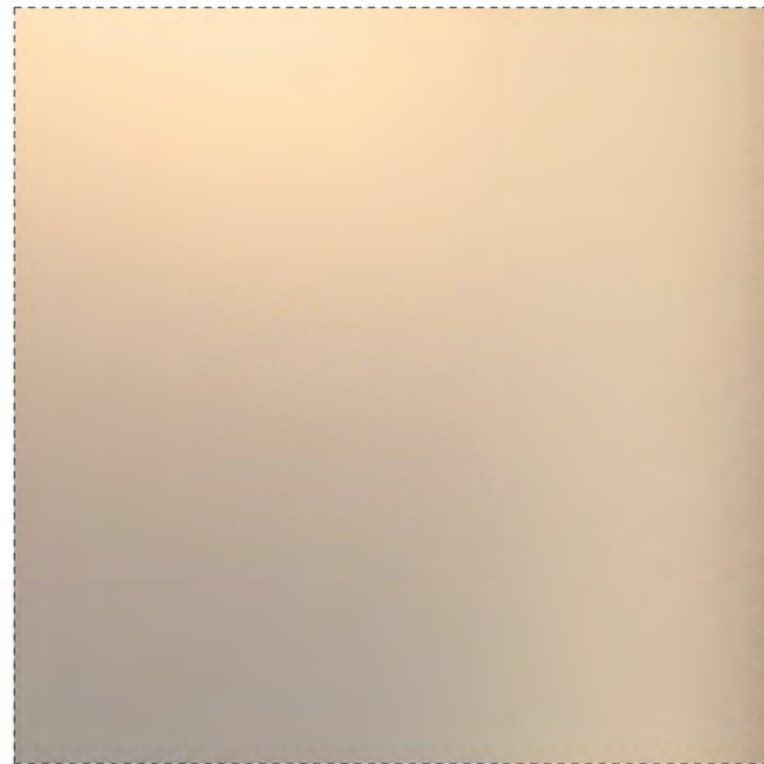

FAC-04
ALUMINIUM WARM LIGHT FINISH

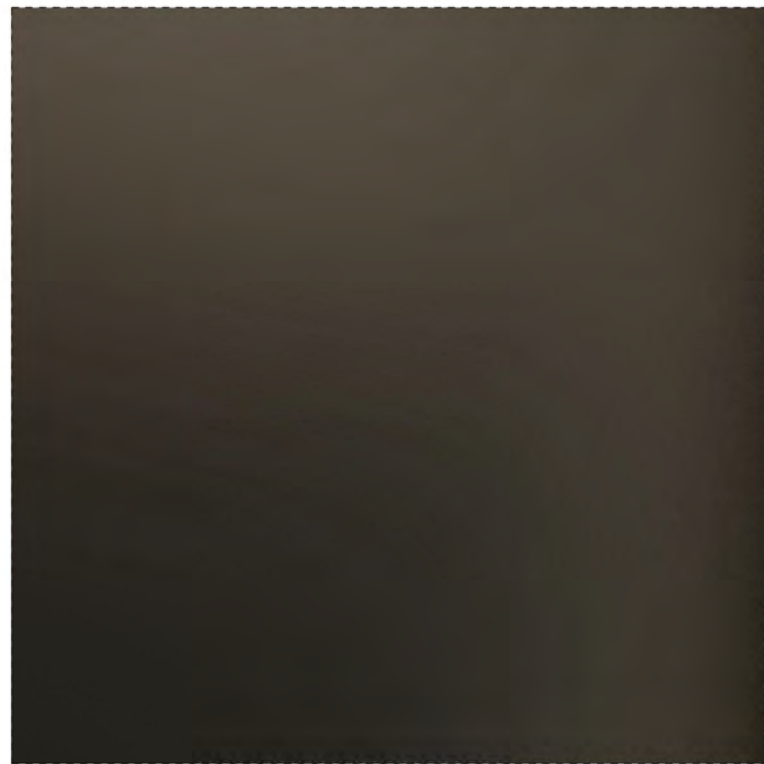

FAC - 05
ALUMINIUM WARM DARK BRONZE FINISH

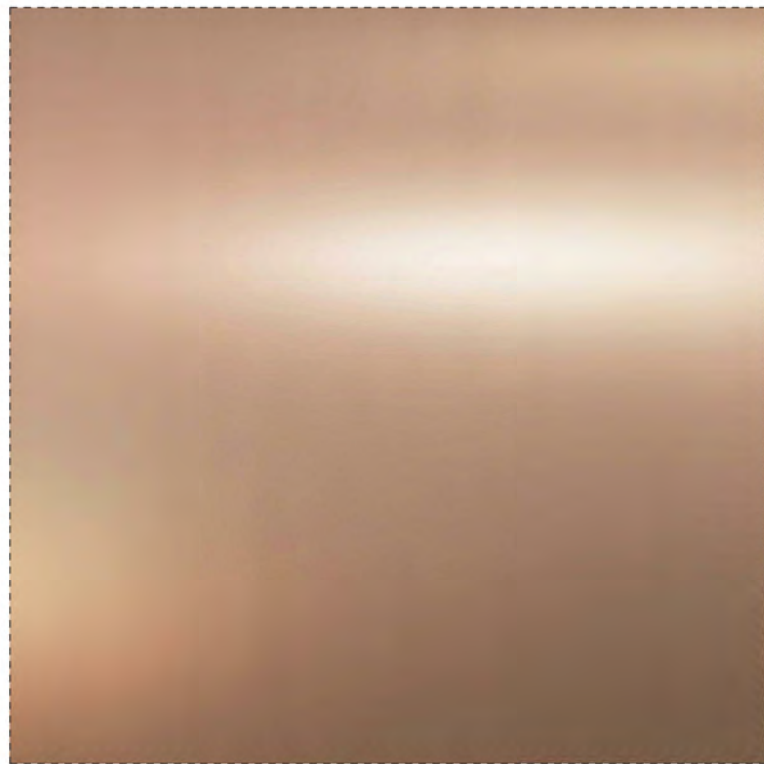

FAC - 06
ALUMINIUM HORIZONTAL FACADE SHADING





CONSULTANT

Hassell

Hassell LTD ABN 24 007 711 435
Level2, Pier 8/9,23 Hickson Rd
Sydney NSW 2000 Australia
T +61 2 9101 2000
F +61 2 9101 2100
sydney@hassellstudio.com
Nominated Architects NSW:
Tony Grist 5350
Glenn Scott 6842
Ross de la Motte 7398

REFERENCE

NORTH

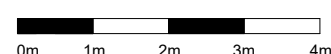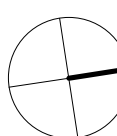

NOTES

1. Do not scale drawing. Written dimensions govern
2. All dimensions are in millimeters unless noted otherwise
3. All dimensions shall be verified on site before proceeding with the work. Hassell shall be notified in writing of any discrepancies.
4. This drawing must be read in conjunction with all relevant contracts, specifications and drawings

This drawing is an uncontrolled copy. Unless noted otherwise
© Copyright of this drawing is vested in Hassell Ltd.

REV DESCRIPTION

1	DEVELOPMENT APPLICATION
2	DEVELOPMENT APPLICATION
3	DEVELOPMENT APPLICATION
4	DEVELOPMENT APPLICATION
5	DEVELOPMENT APPLICATION
6	DEVELOPMENT APPLICATION

DATE

30.11.20
06.08.21
19.01.22
02.02.22
22.02.22
01.04.22

CLIENT

STOCKLAND

PROJECT

110 Walker Street
NORTH SYDNEY NSW

STATUS

DRAWING TITLE
MATERIAL BOARD

REVIEWED
LV

APPROVED
LW

DRAWING NO.
HAS-AR-DRW-3-DA8000

SCALE @ A1
1 : 1

PROJECT NO.
014831

REV NO.
6