


AMENDMENTS			
ISSUE	DESCRIPTION	APPROVED	DATE
1	AMENDED DEVELOPMENT APPLICATION	CA	31/08/20

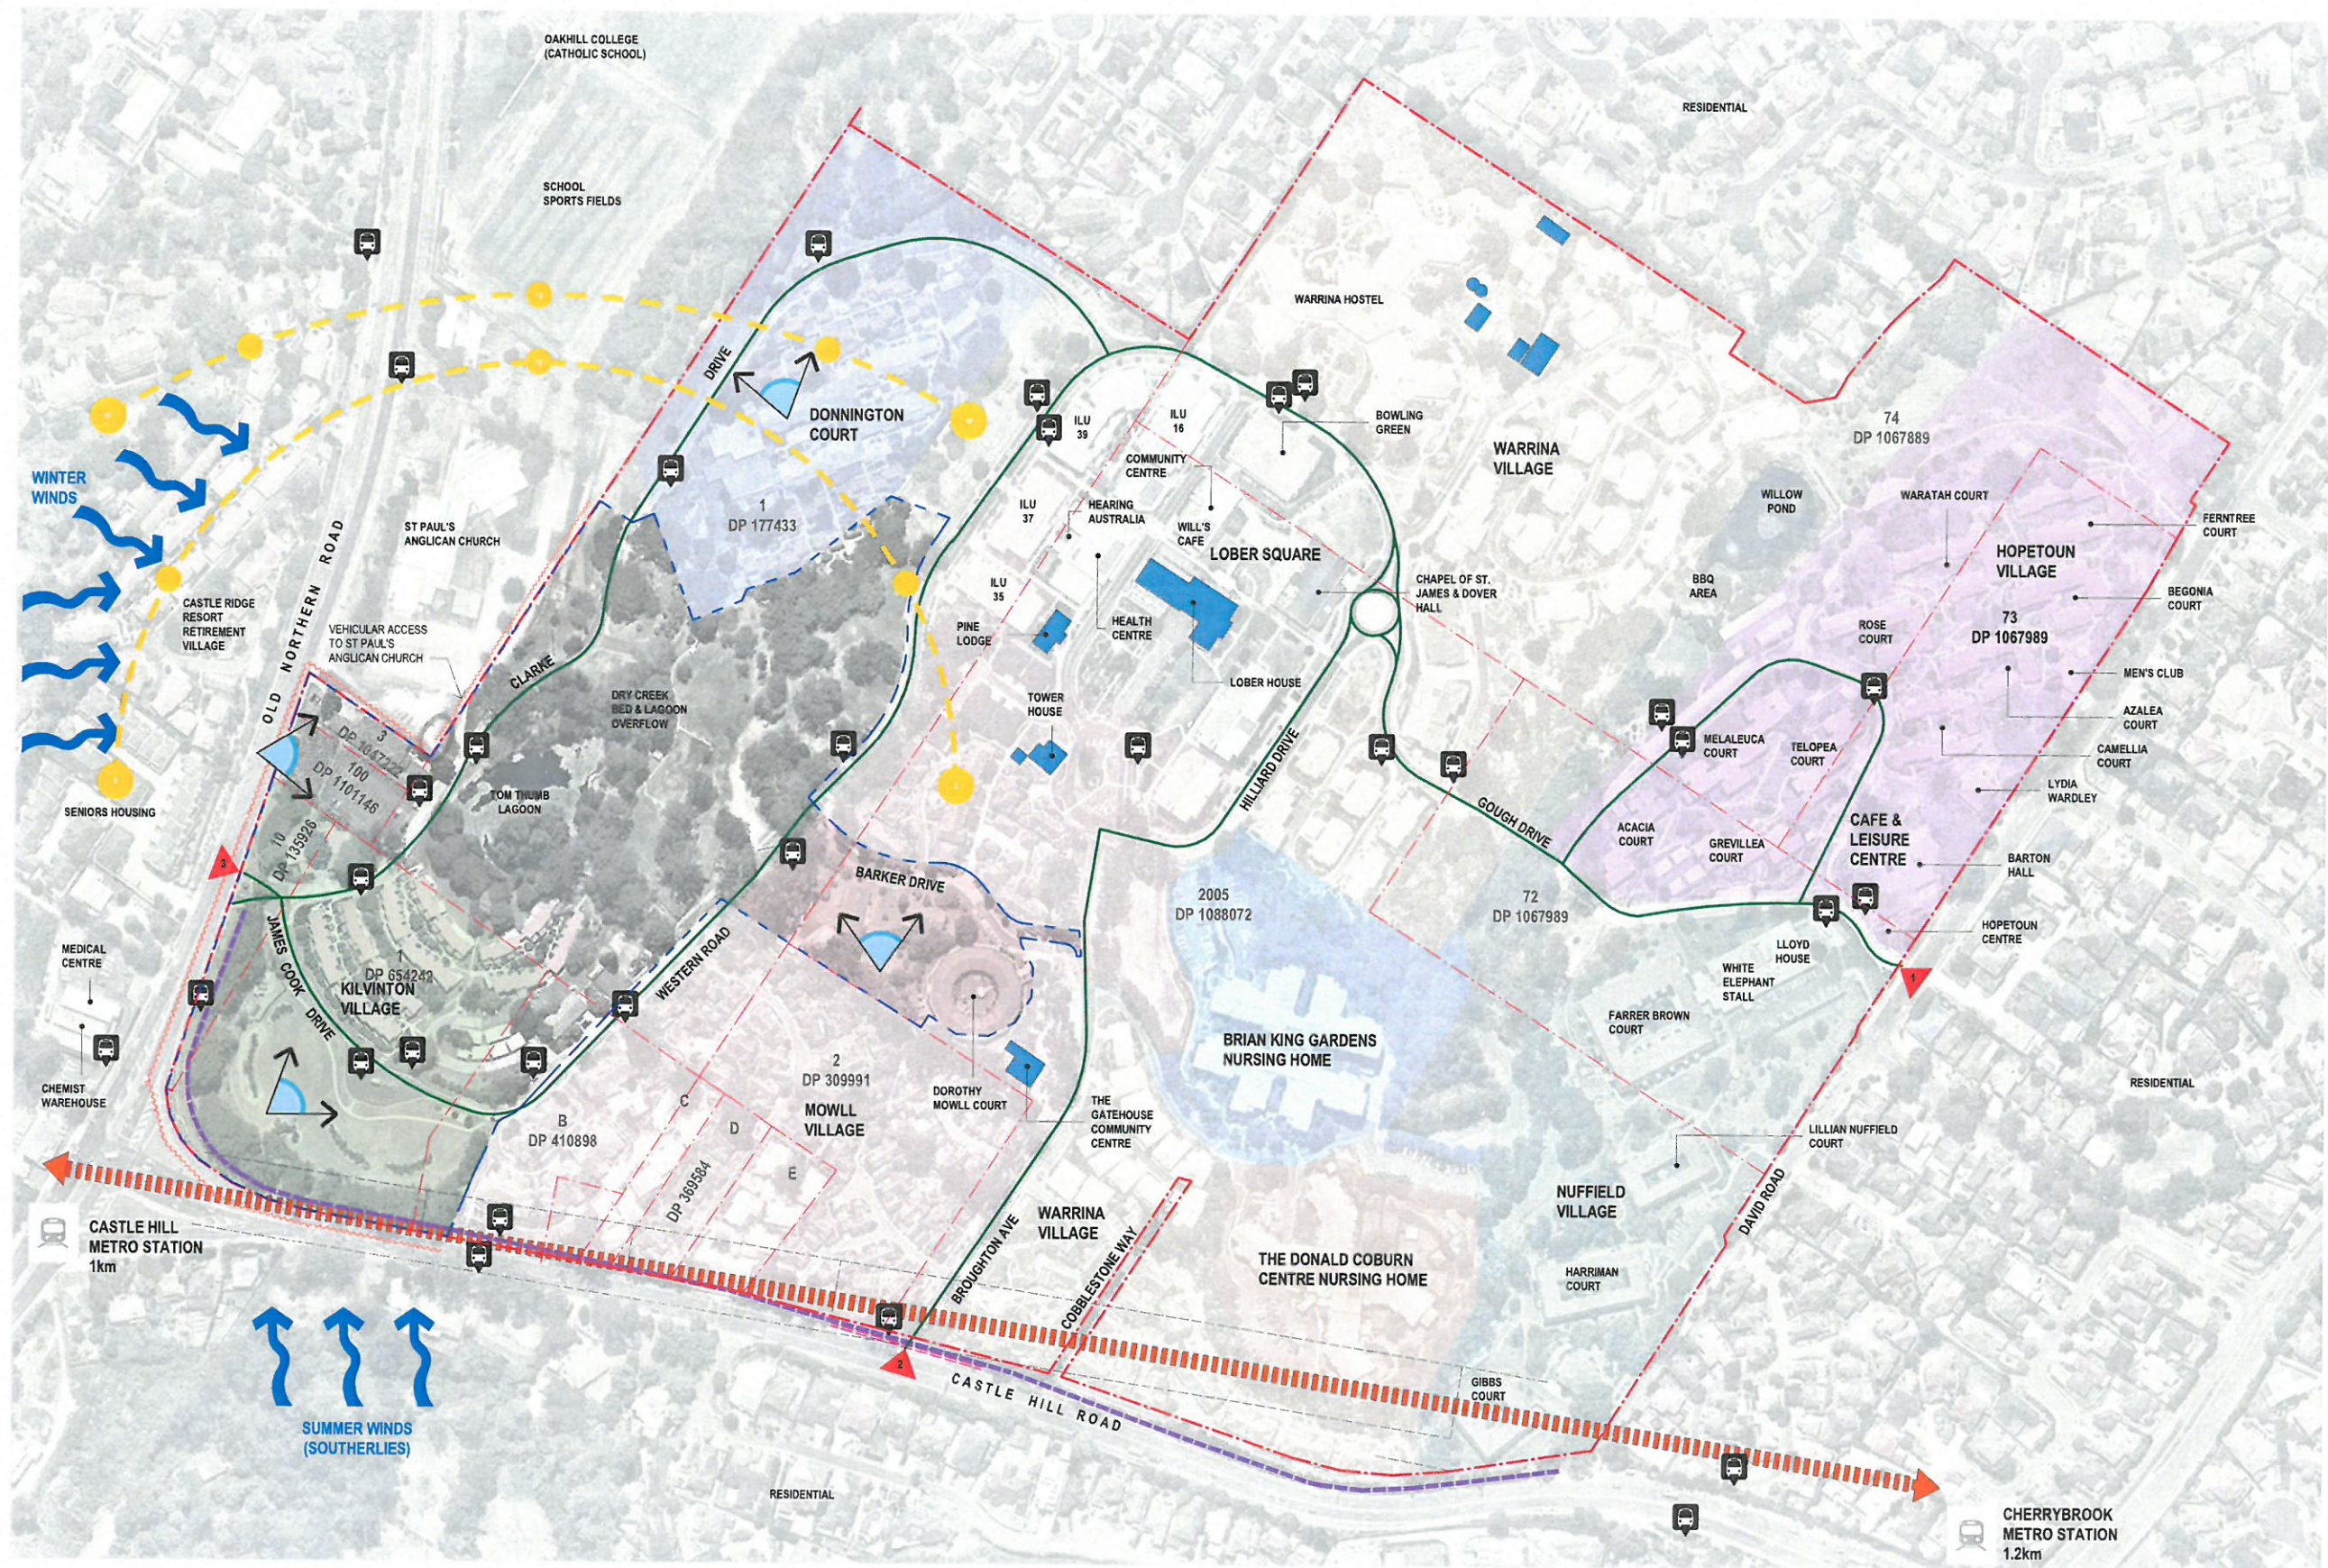

- LEGEND
- ANGELICARE SITE
 - LOT BOUNDARY LINES
 - EXTENT OF DEVELOPMENT APPLICATION / SITE BOUNDARY FENCE
 - MAIN ROAD
 - HERITAGE BUILDINGS
 - EXISTING FENCE
 - UNDERGROUND TRAIN LINE
 - BUS STOP
 - VIEW ASPECT
 - SEASONAL WINDS
 - EXISTING SITE ENTRY POINT
 - NOISE SOURCE

0 1 2
SCALE 1:2000
THIS DRAWING ISSUE HAS BEEN REVIEWED FOR

DA ISSUE

APPROVED BY: CA
CLIENT: ANGLICARE CASTLE HILL

DRAWING: SITE ANALYSIS - SITE PLAN

DATE: 10/16/19 SCALE: @ A1 NTS DRAWN: DA

PROJECT No.: 2016056 A DISC.: DA-004 ISSUE: 1

PROJECT: 201656 WESTERN ROAD

Lot 1, Pier 8-9, 23 Hickson Road
Walsh Bay New South Wales 2000 Australia
T 61 2 9290 2722 F 61 2 9290 1150
E sydney@jacksonteece.com
Jackson Teece Christmas Village Pty Ltd
Trading as Jackson Teece
ABN 15 083 827 290
Nominated Architects: Damian Barker (R192), John Cow (R190), David Hudson (R191)

JACKSON TEECE

AMENDMENTS

ISSUE	DESCRIPTION	APPROVED	DATE
1	DEVELOPMENT APPLICATION	DL	04/02/19
2	AMENDED DEVELOPMENT APPLICATION	CA	31/08/20



LEGEND

- ANGELCARE SITE
- LOT BOUNDARY LINES
- EXTENT OF DEVELOPMENT APPLICATION / SITE BOUNDARY FENCE
- DEPTH LIMIT CONTROL LINE (SYDNEY METRO TRAINLINE BELOW)
- PROPOSED BUILDINGS
- NUMBER OF STOREYS
- SITE ENTRY POINTS
- OSD TANKS (REFER TO CIVIL DRAWINGS)

AREAS OF LOTS WHERE DEVELOPMENT OCCURS

PART	LOT/DP	AREAS
A	1/177433 (part)	70998.9 m ²
B	3/1047222	1408.8 m ²
C	100/1101146	2052.1 m ²
D	10/135926	3199.1 m ²
E	1/654242	20907.5 m ²
F	B410898 (part)	9106.3 m ²
G	2005/1088072 (part)	171390.0 m ²

NOTES:

- ALL EXISTING LOT AREAS (GFAs) ARE BASED ON SURVEY INFORMATION BY LOCKLEY SURVEYING, CURRENT AT THE DATE OF DRAWING PREPARATION.
- REFER TO DA-050 & DA-051 FOR ALL SETBACKS, EASEMENTS AND BUILDING SEPARATION REQUIREMENTS.

THIS DRAWING ISSUE HAS BEEN REVIEWED FOR

DA ISSUE

APPROVED BY: CA CHECKED BY: CW

CLIENT: ANGELCARE CASTLE HILL

DRAWING: SITE PLAN

DATE: 10/17/18 SCALE @ A1: 1 : 1500 DRAWN: DL

PROJECT No. 2016056 A DISC. DRAWING No. DA-030 ISSUE: 2

PROJECT: 201656 WESTERN ROAD

Lot 1, Pier 8-9, 23 Hickson Road
Walsh Bay New South Wales 2000 Australia
T 61 2 9290 2722 F 61 2 9290 1159
E sydney@jacksonteece.com
Jackson Teece Chartermen Wills Pty Ltd
Trading as Jackson Teece
ABN 55 083 837 200
Nominated Architects: Damien Barker (8192), John Gow (5790), David Hudson (8315)

JACKSON TEECE