13-19 Canberra Ave St Leonards

Landscape Development Application

DRAWINGS

DWG NO.	DRAWING TITLE	SCALE
L-000	COVER SHEET	N/A
L-C100 L-C101	LANDSCAPE GROUND & UPPER GROUND - RENDER LANDSCAPE COMPOSITE - RENDER	1:100 1:100
L-001	LANDSCAPE GROUND AND UPPER GROUND - FENCE AND LIGHTING PLAN	1:100
L-002	LANDSCAPE GROUND AND UPPER GROUND - TREE CANOPY CALCULATION	1:100
L-003	TREE MANAGEMENT PLAN	1:100
L-004	DEEP SOIL DIAGRAM	1:100
L-005	LANDSCAPE CALCULATION	1:100
L-100	LANDSCAPE GROUND & UPPER GROUND - GENERAL ARRANGEMENT	1:100
L-101	LANDSCAPE LEVEL 1 - GENERAL ARRANGEMENT	1:100
L-102 L-103	LANDSCAPE LEVEL 2 - GENERAL ARRANGEMENT LANDSCAPE LEVEL 4 - GENERAL ARRANGEMENT	1:100 1:100
L-104	LANDSCAPE LEVEL 12 - GENERAL ARRANGEMENT	1:100
L-105	LANDSCAPE THROUGH SITE LINK INDICATIVE GENERAL ARRANGEMENT	1:150
L-200	LANDSCAPE GROUND & UPPER GROUND - PLANTING PLAN	1:100
L-201	LANDSCAPE LEVEL 1 - PLANTING PLAN	1:100
L-202	LANDSCAPE LEVEL 2 - PLANTING PLAN	1:100
L-203 L-204	LANDSCAPE LEVEL 4 - PLANTING PLAN LANDSCAPE LEVEL 12 - PLANTING PLAN	1:100 1:100
L-500	LANDSCAPE SPECIFICATION NOTES & PLANT SCHEDULE	N/A
L-501	LANDSCAPE DETAILS	N/A
L-502	LANDSCAPE DETAILS	N/A
L-503	LANDSCAPE DETAILS LANDSCAPE DETAILS	N/A N/A
L-504	LANDSCAPE DETAILS	N/A
L-601	LANDSCAPE ELEVATION	N/A
L-602	LANDSCAPE ELEVATION	N/A
L-603	LANDSCAPE ELEVATION	N/A
L-604	LANDSCAPE ELEVATION	N/A
L-605	LANDSCAPE ELEVATION	N/A

© 2021 Site Image (NSW) Pty Ltd ABN 44 801 262 380 as agent for Site Image NSW Partnership. All rights reserved. This drawing is copyright and shall not be reproduced or copied in any form or by any means (graphic, electronic or mechanical including photocopy) without the written permission of Site Image (NSW) Pty Ltd Any license, expressed or implied, to use this document for any purpose what so ever is restricted to the terms of the written agreement between Site Image (NSW) Pty Ltd and the instructing

The contractor shall check and verify all work on site (including work by others) before commencing the landscape installation. Any discrepancies are to be reported to the Project Manager or Landscape Architect prior to commencing work. Do not scale this drawing. Any required dimensions not shown shall be referred to the Landscape Architect for confirmation.

 G
 Council RFI - For information
 MJW
 RS
 23.05.2022

 F
 Council RFI - For information
 NH
 RS
 29.04.2022

 E
 Council RFI - For information
 NH
 RS
 26.04.2022


 D
 For Approval
 EN
 RS
 12.10.2021

 C
 For Approval
 PH
 RS
 24.08.2021

 B
 For Approval
 EN
 RS
 02.08.2021

 A
 For Approval
 PH
 RS
 30.04.2021

LEGEND

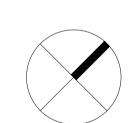

HYECORP

Property Group

Project:

13 - 19 Canberra Ave St leonards

SITE IMAGE

Level 1, 3-5 Baptist Street Redfern NSW 2016 Australia

Australia
Tel: (61 2) 8332 5600
Fax: (61 2) 9698 2877
www.siteimage.com.au

Site Image (NSW) Pty Ltd ABN 44 801 262 380



Development Application

Drawing Name:

Cover Sheet

SS21-4691


Scale:


Drawing Numbe


Number:


000 G


Job Number: Draw

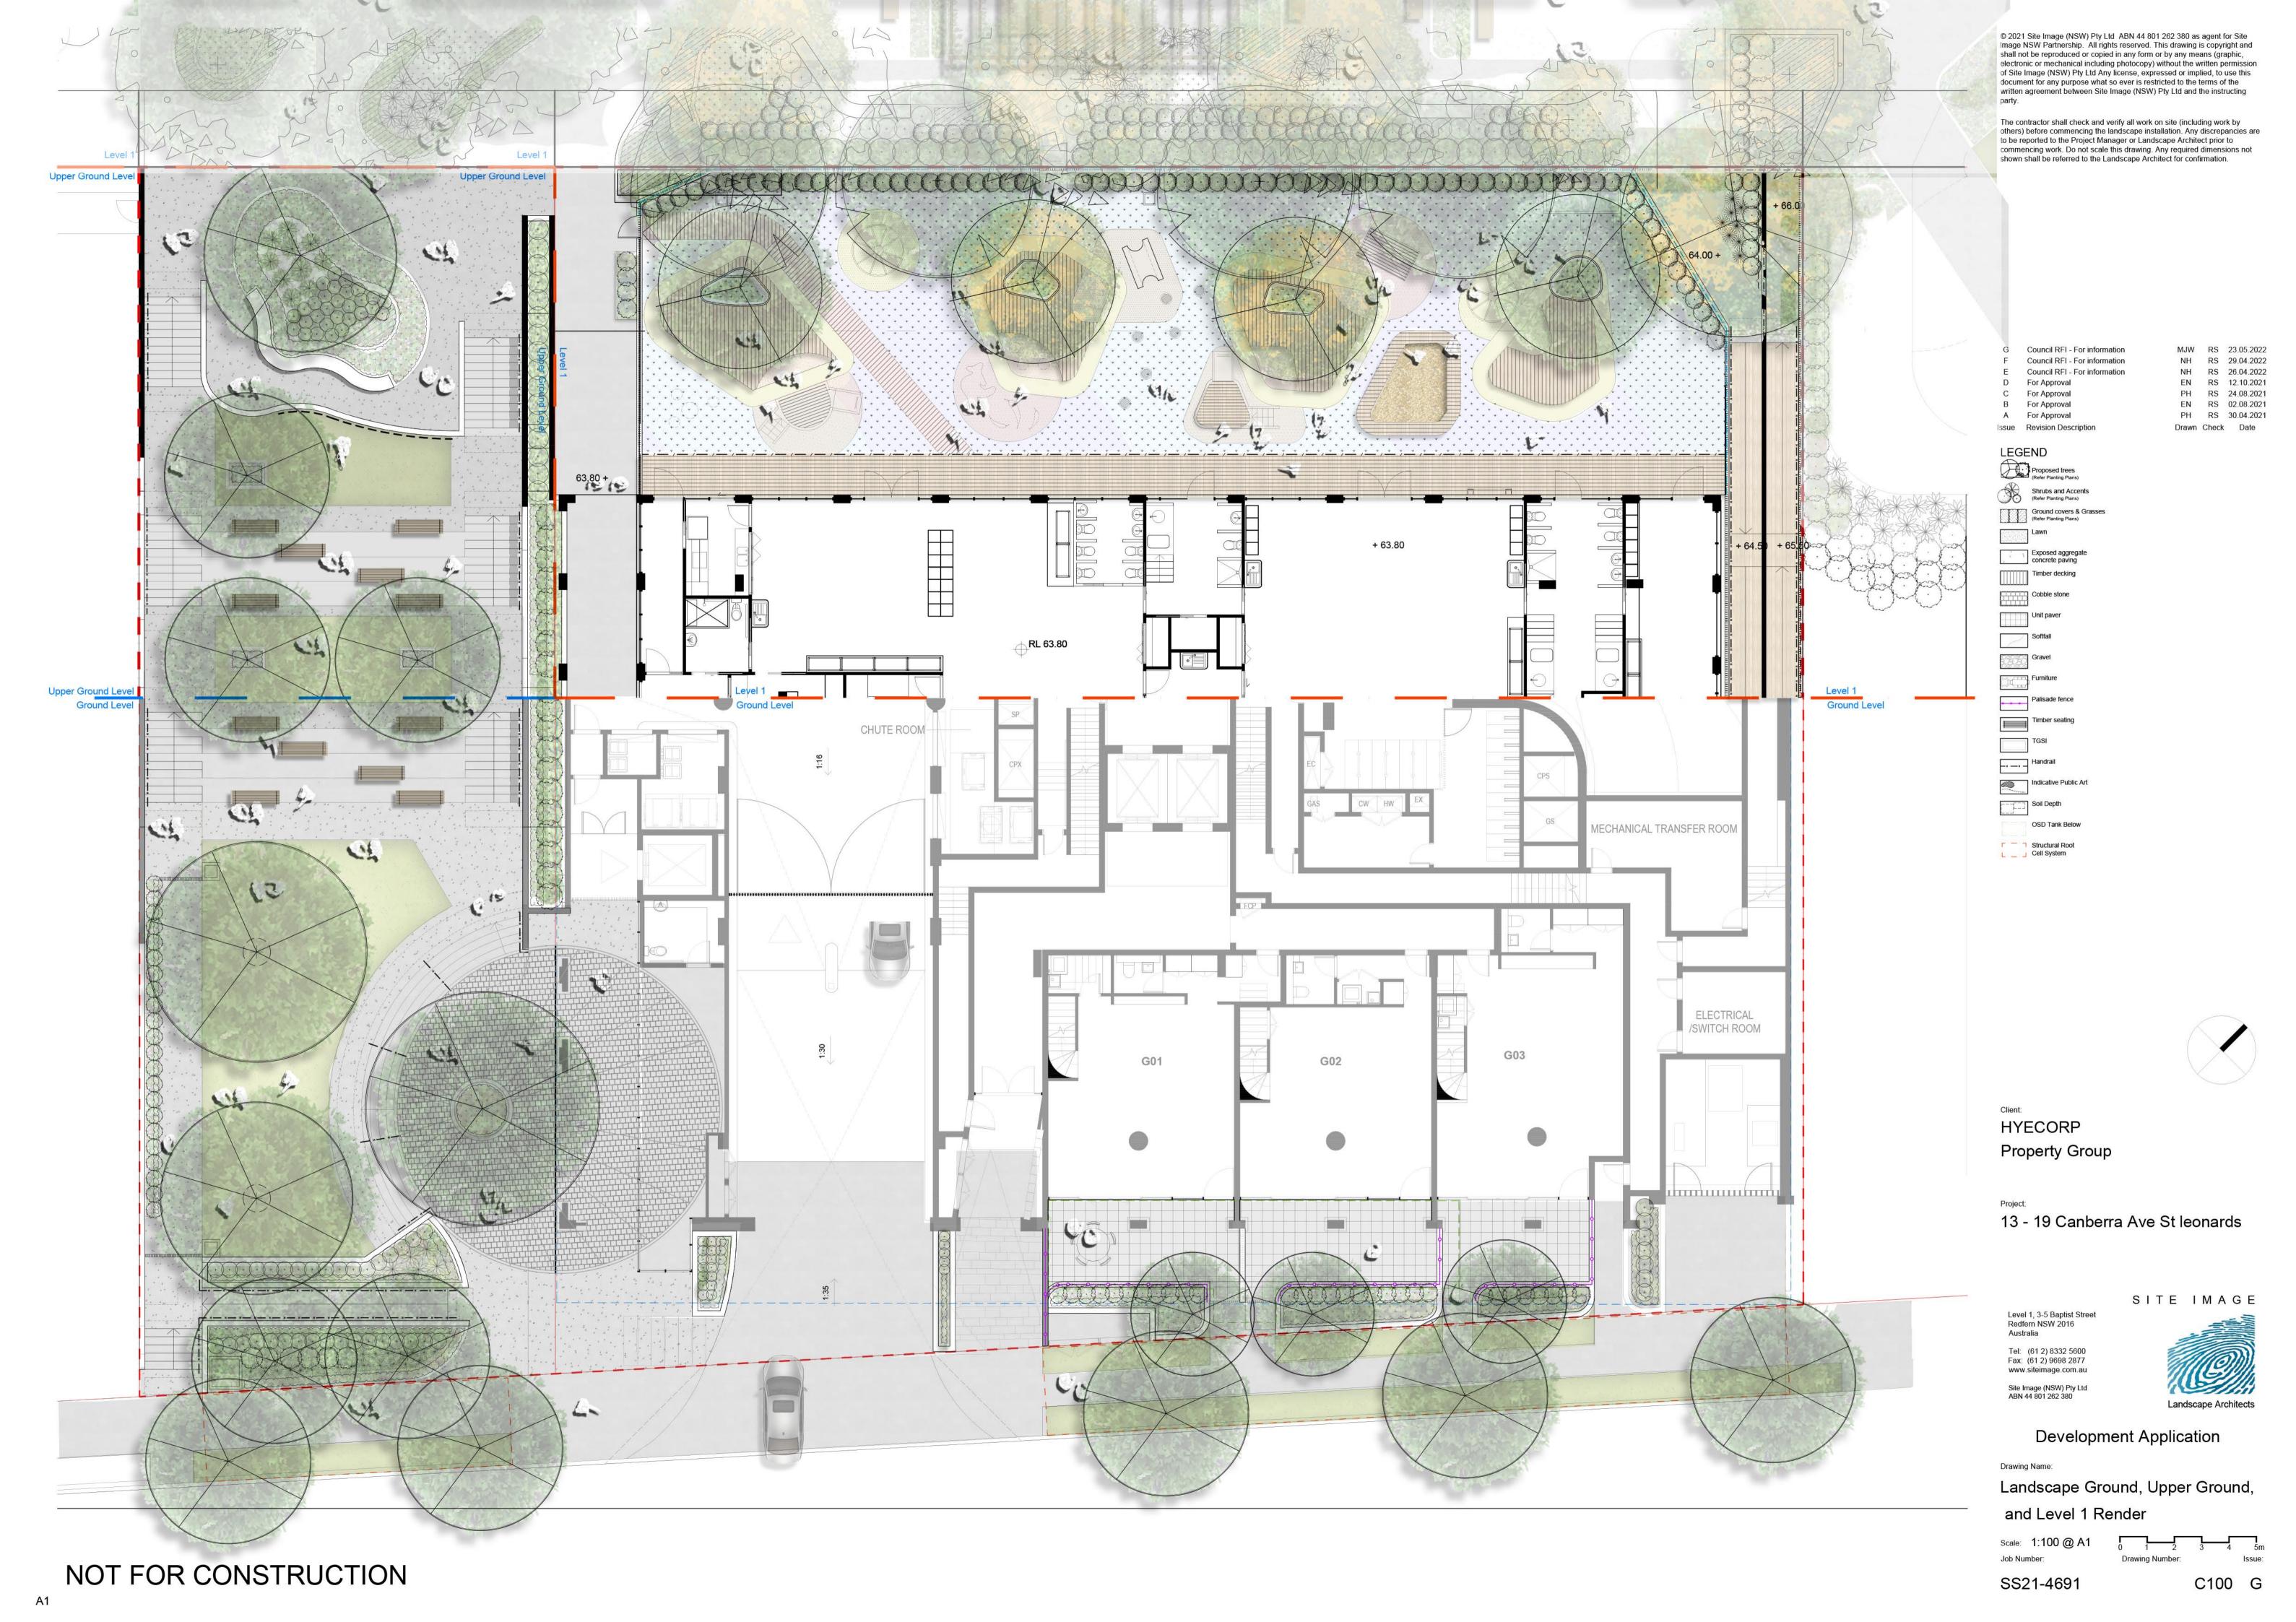

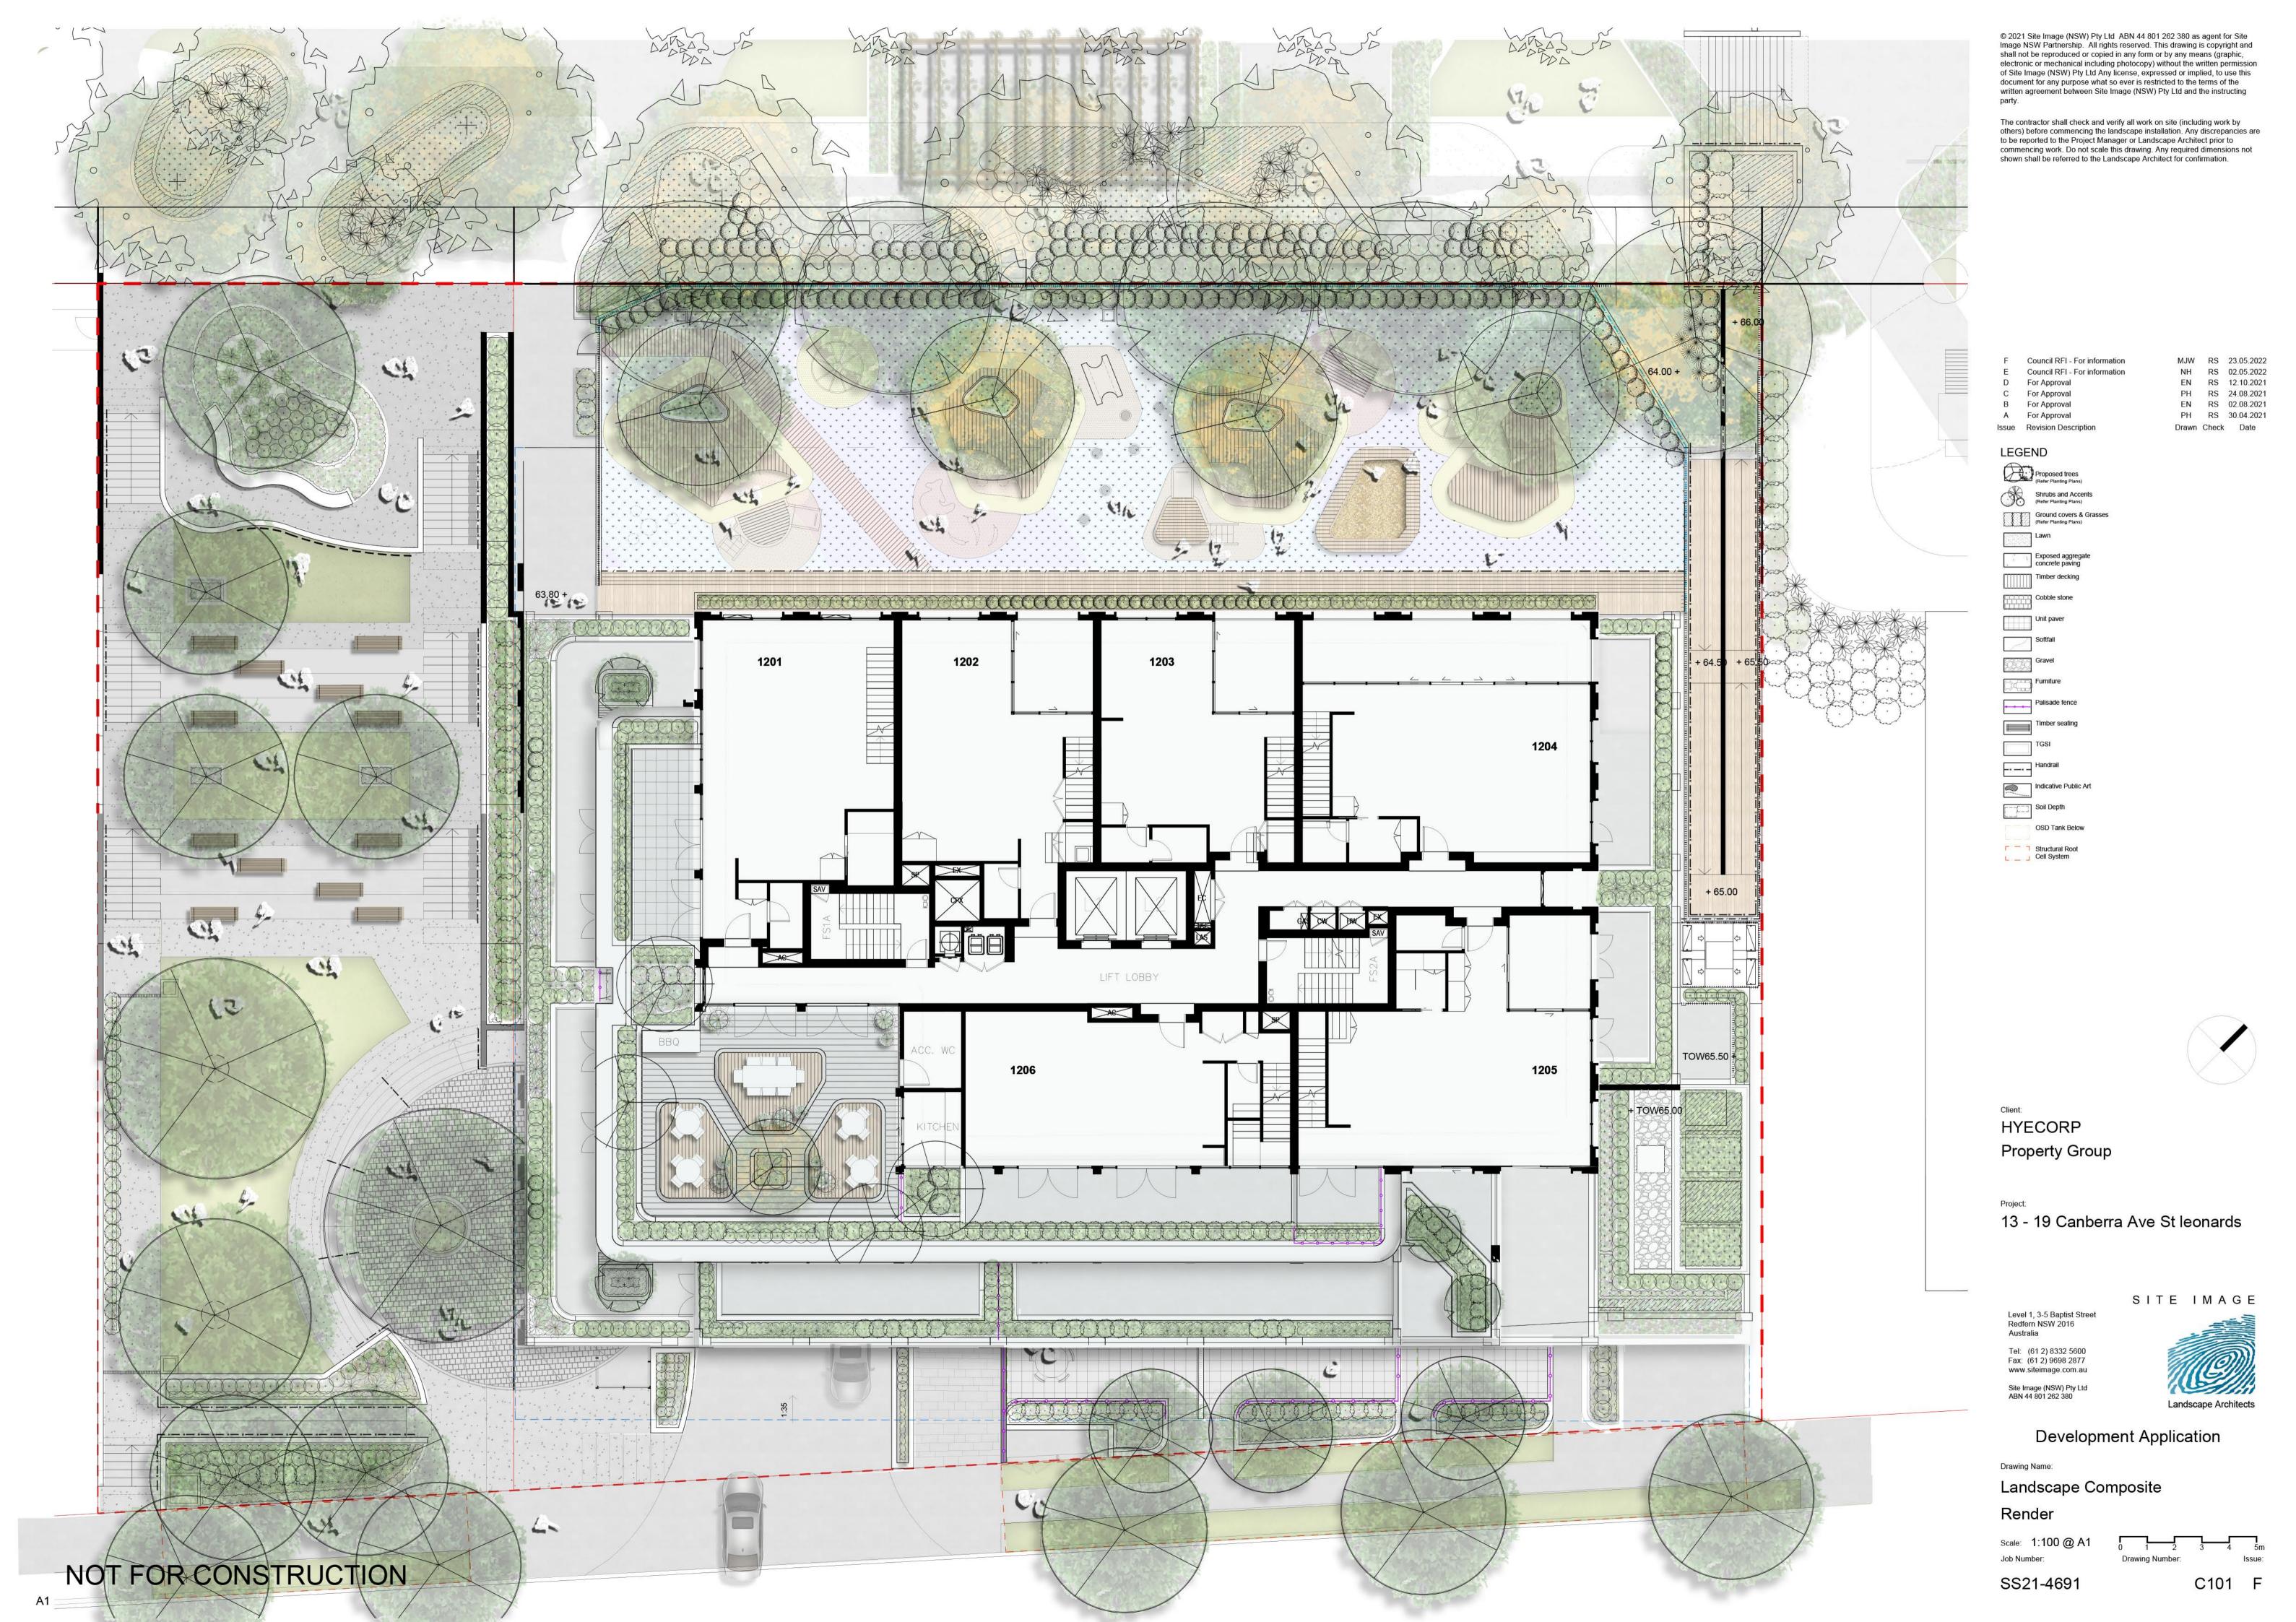

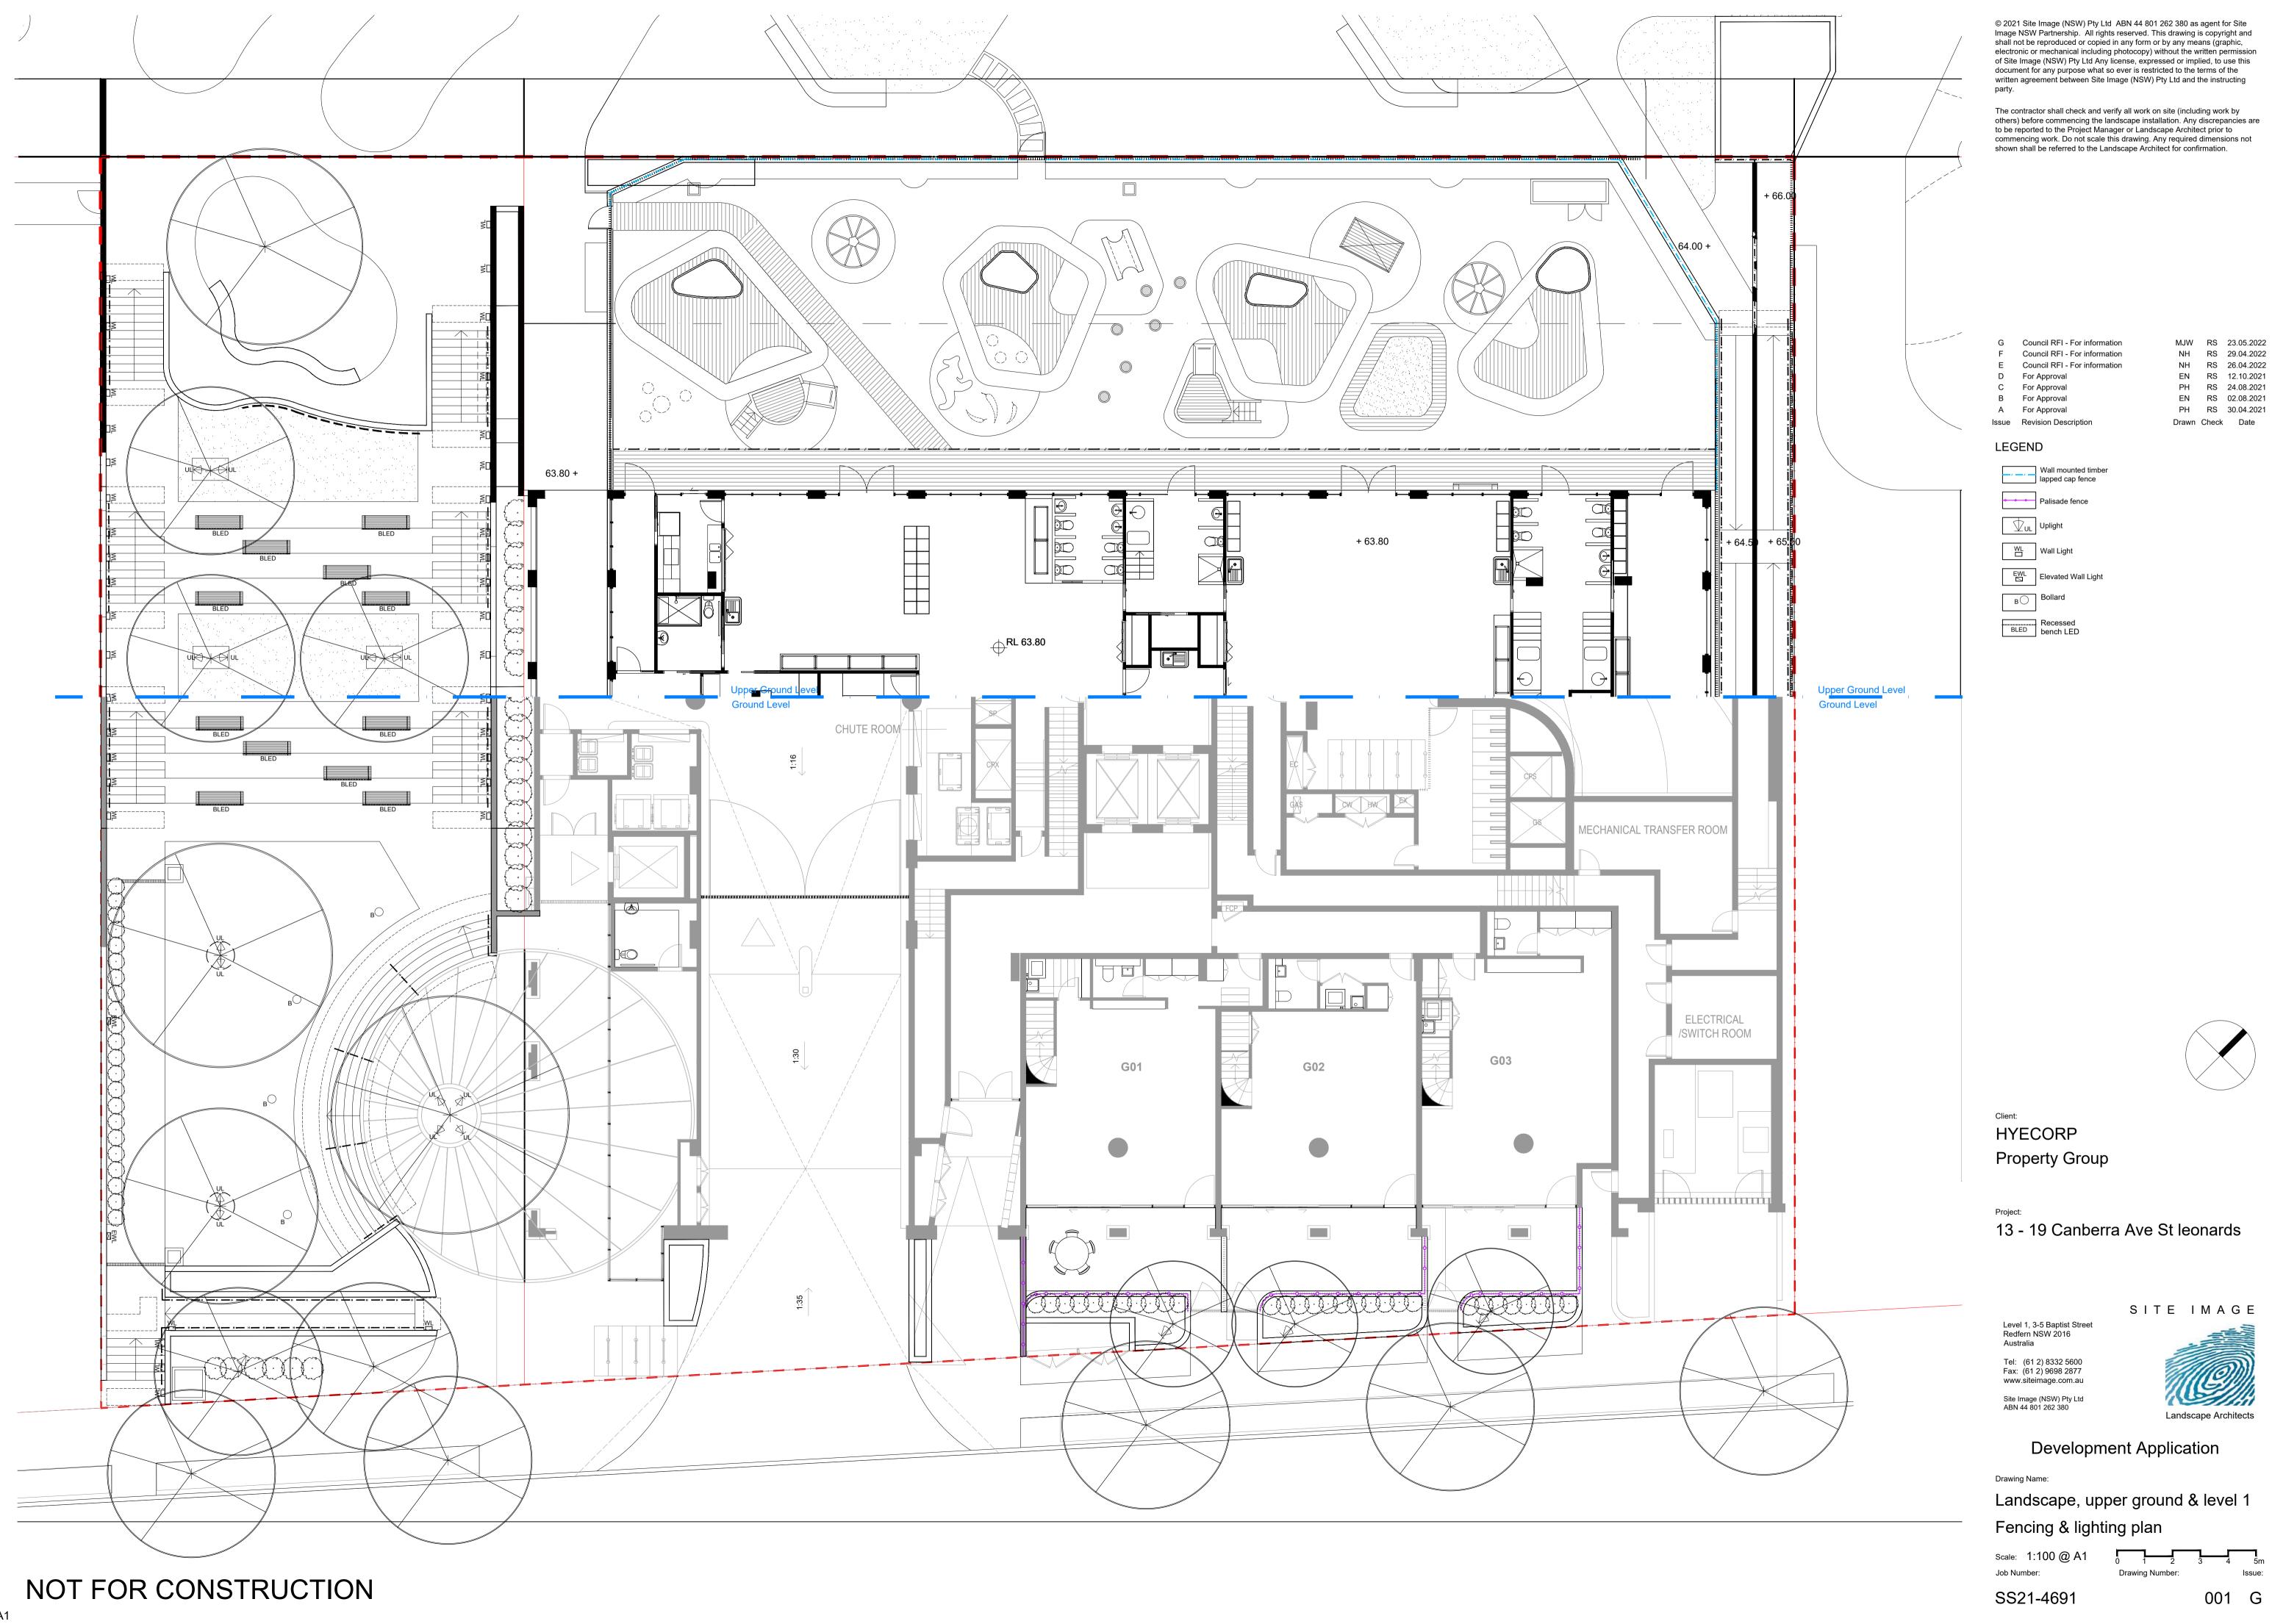

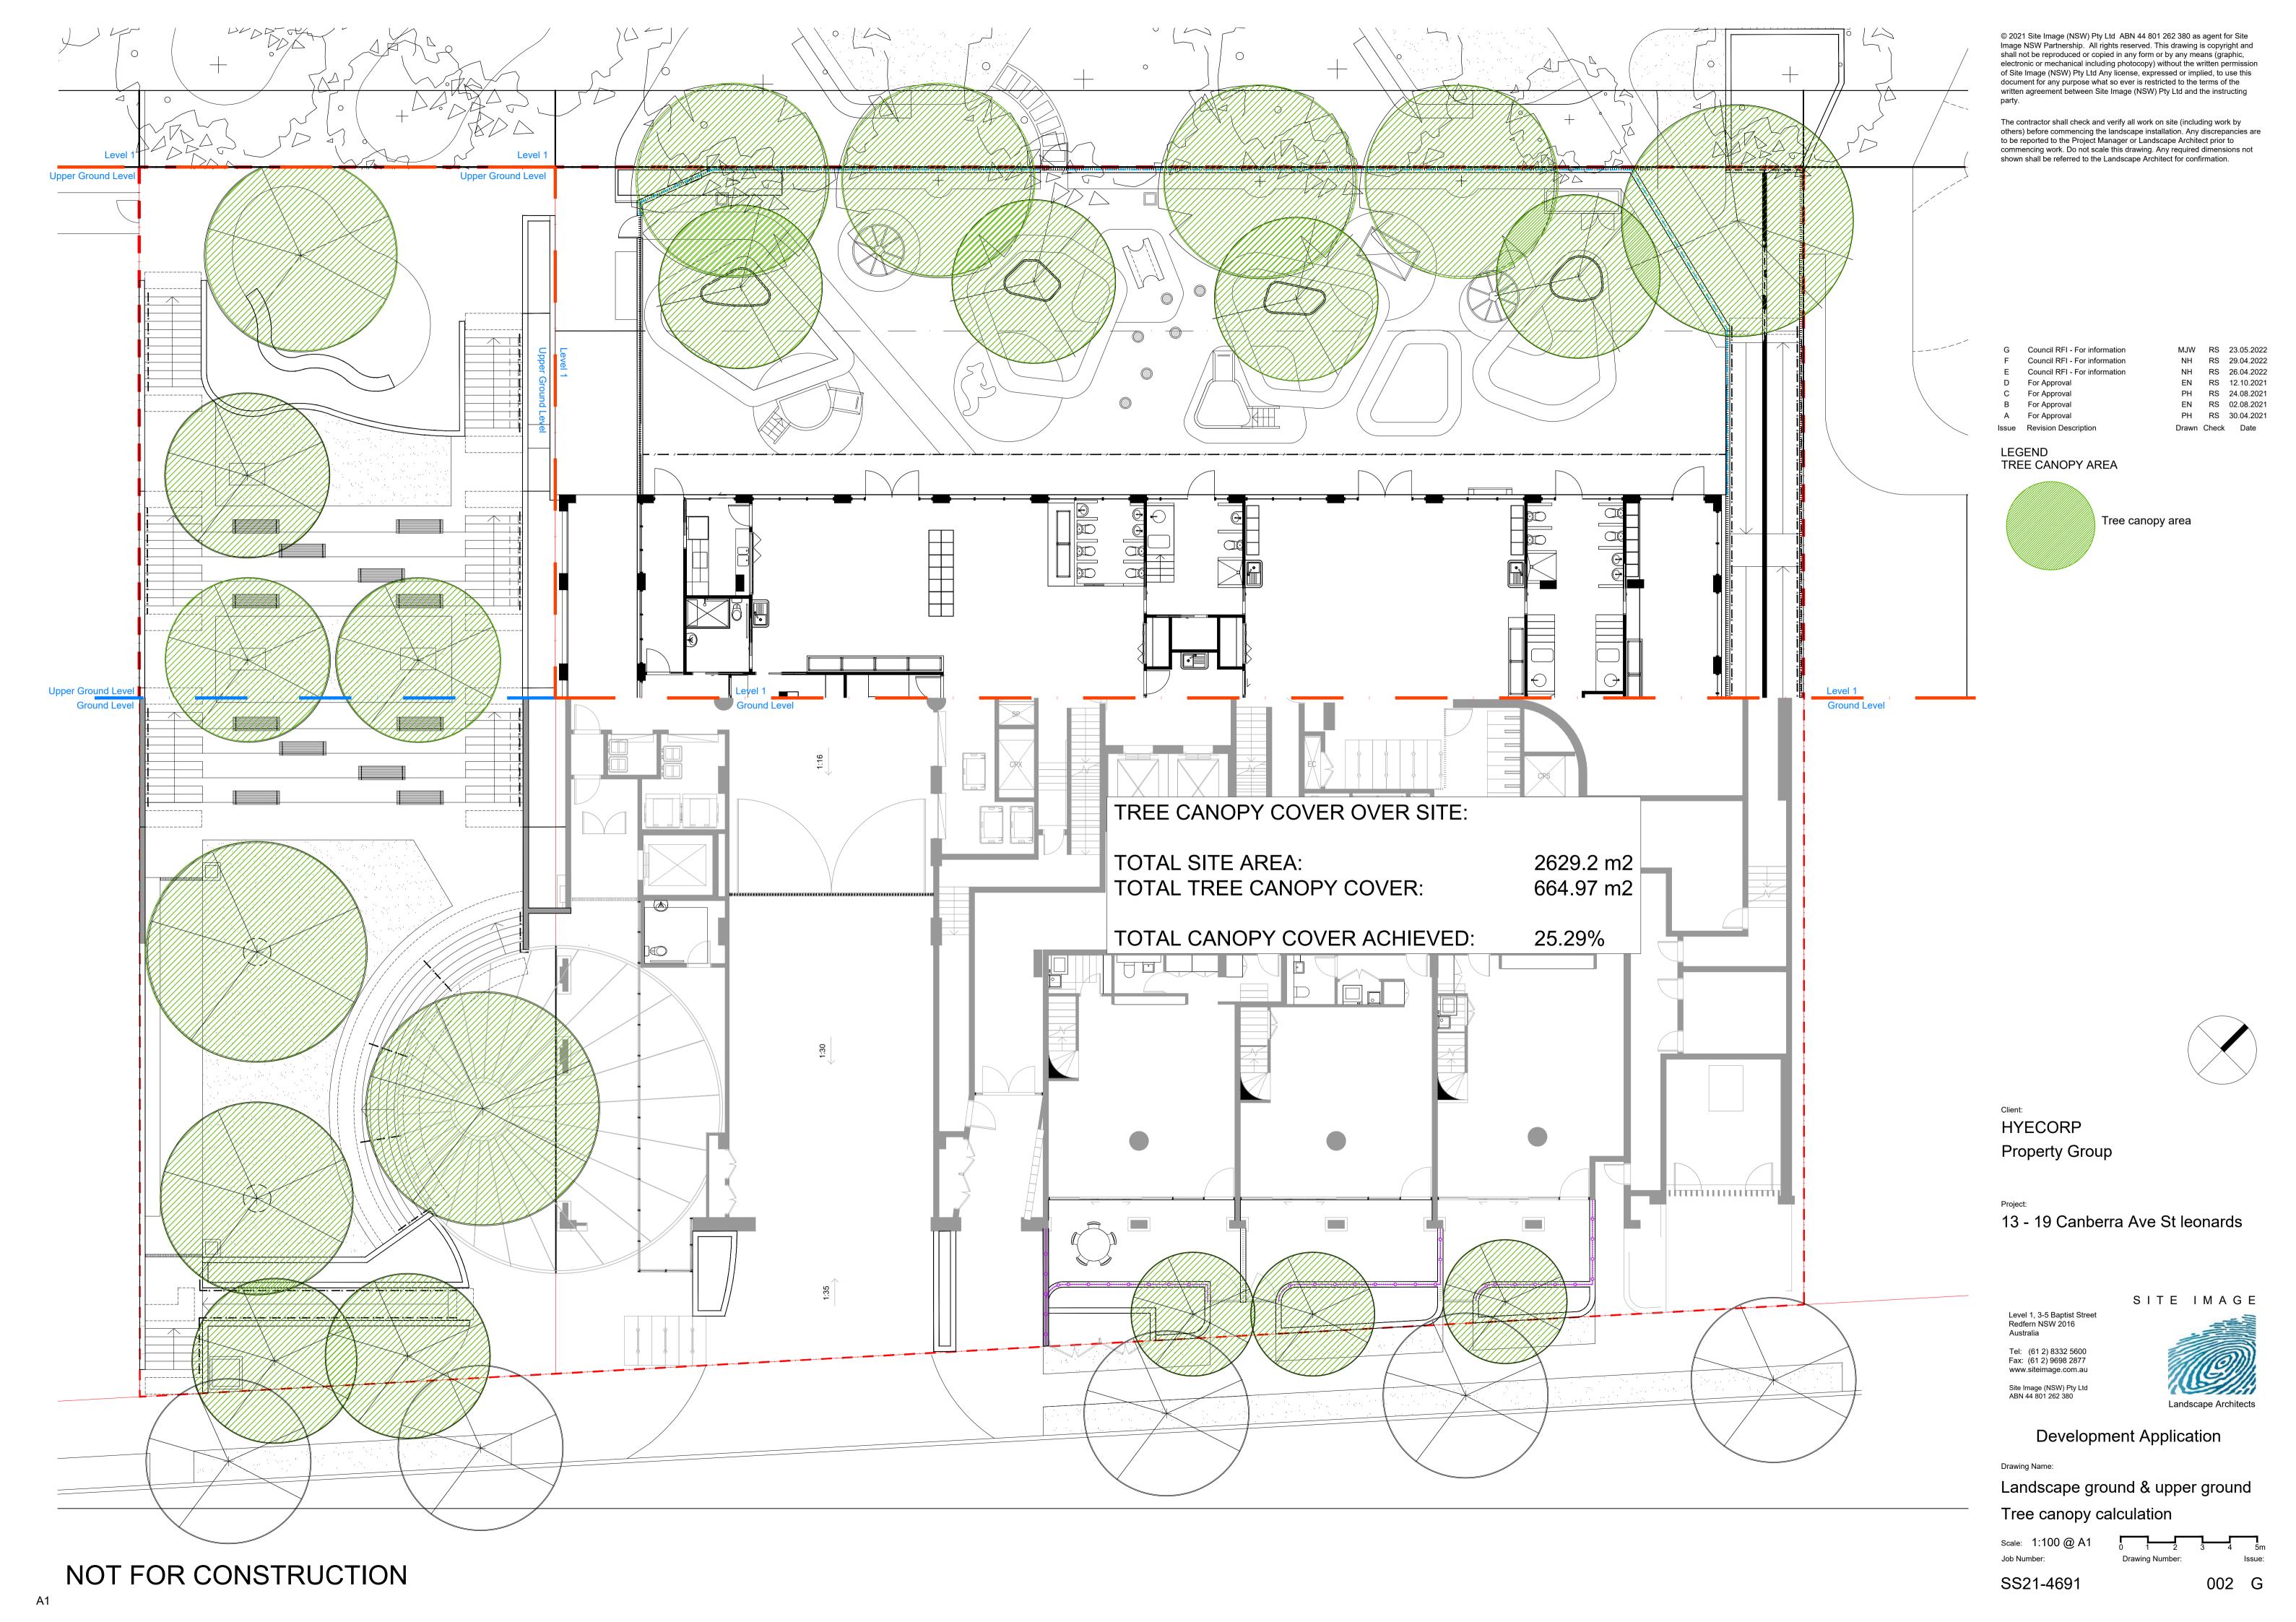

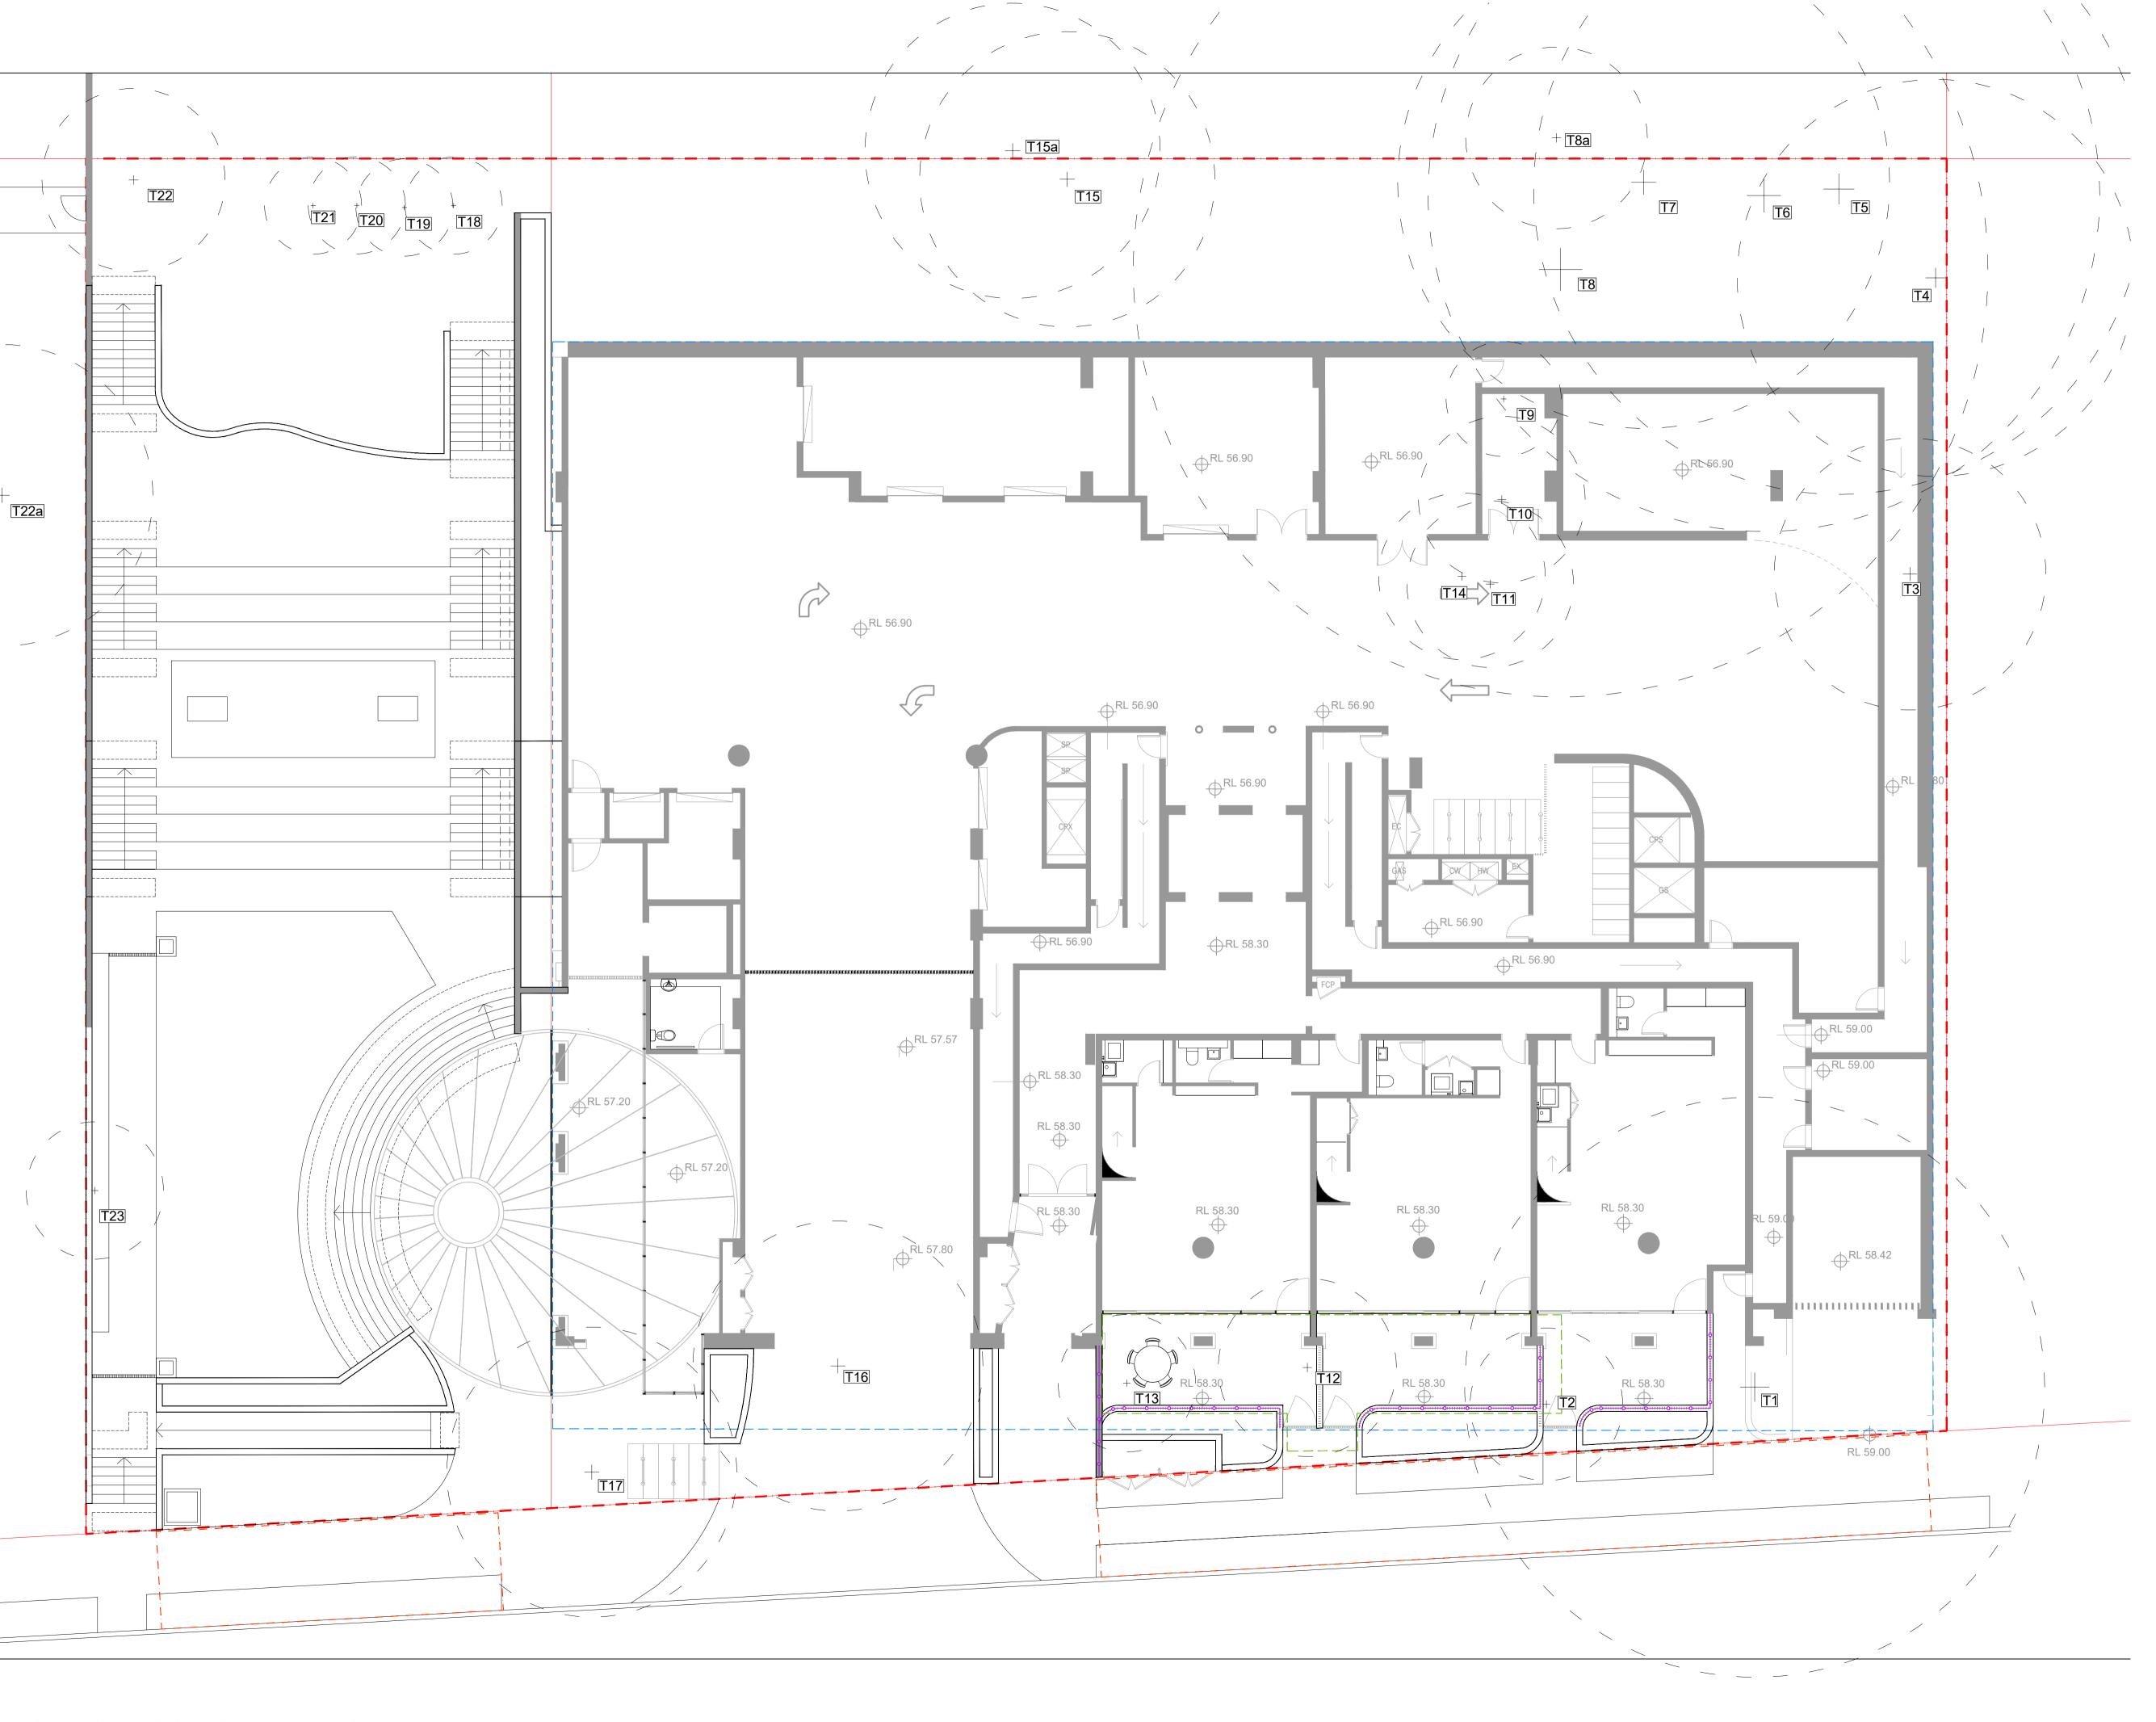

© 2021 Site Image (NSW) Pty Ltd ABN 44 801 262 380 as agent for Site Image NSW Partnership. All rights reserved. This drawing is copyright and shall not be reproduced or copied in any form or by any means (graphic, electronic or mechanical including photocopy) without the written permission of Site Image (NSW) Pty Ltd Any license, expressed or implied, to use this document for any purpose what so ever is restricted to the terms of the written agreement between Site Image (NSW) Pty Ltd and the instructing


The contractor shall check and verify all work on site (including work by others) before commencing the landscape installation. Any discrepancies are to be reported to the Project Manager or Landscape Architect prior to commencing work. Do not scale this drawing. Any required dimensions not shown shall be referred to the Landscape Architect for confirmation.

G Council RFI - For information NH RS 29.04.2022 Council RFI - For information Council RFI - For information NH RS 26.04.2022 EN RS 12.10.2021 D For Approval C For Approval PH RS 24.08.2021 B For Approval EN RS 02.08.2021 A For Approval PH RS 30.04.2021

Drawn Check Date

LEGEND

Issue Revision Description

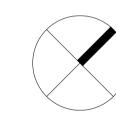

HYECORP Property Group

13 - 19 Canberra Ave St leonards

SITE IMAGE

Level 1, 3-5 Baptist Street Redfern NSW 2016 Australia Tel: (61 2) 8332 5600 Fax: (61 2) 9698 2877 www.siteimage.com.au Site Image (NSW) Pty Ltd ABN 44 801 262 380



Development Application


Drawing Name:


Landscape ground


Tree management plan

Job Number:

003 G

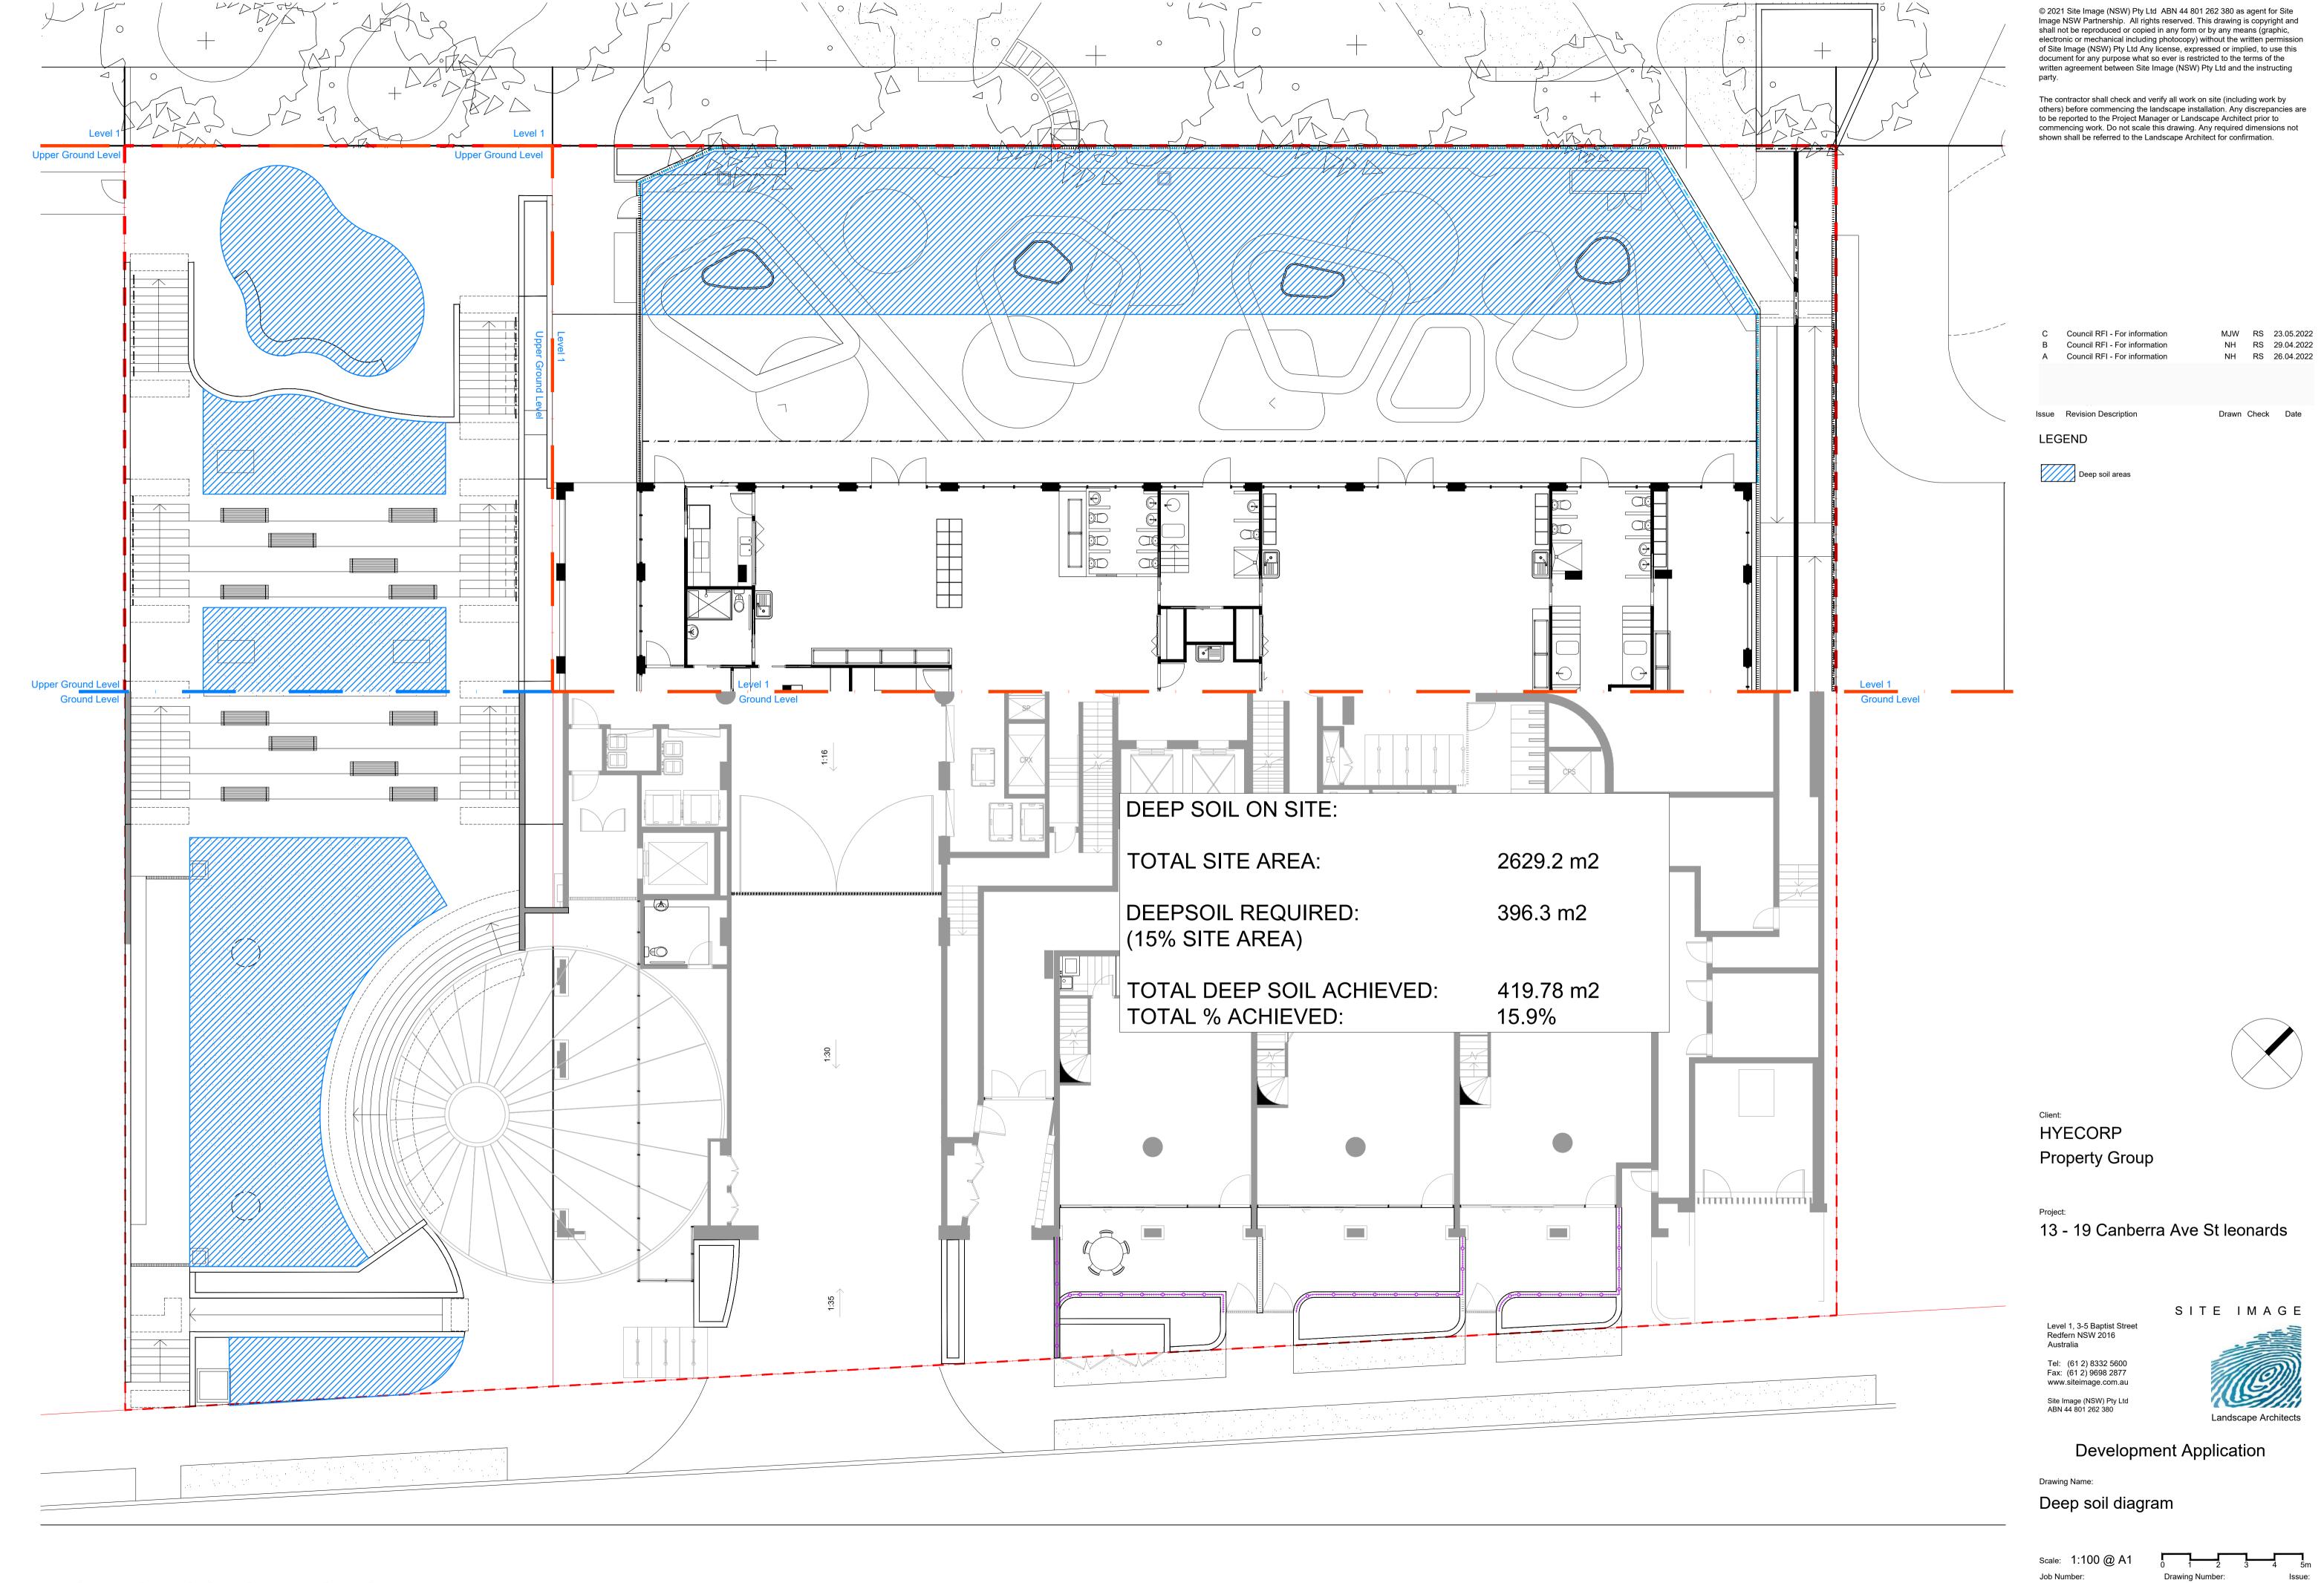

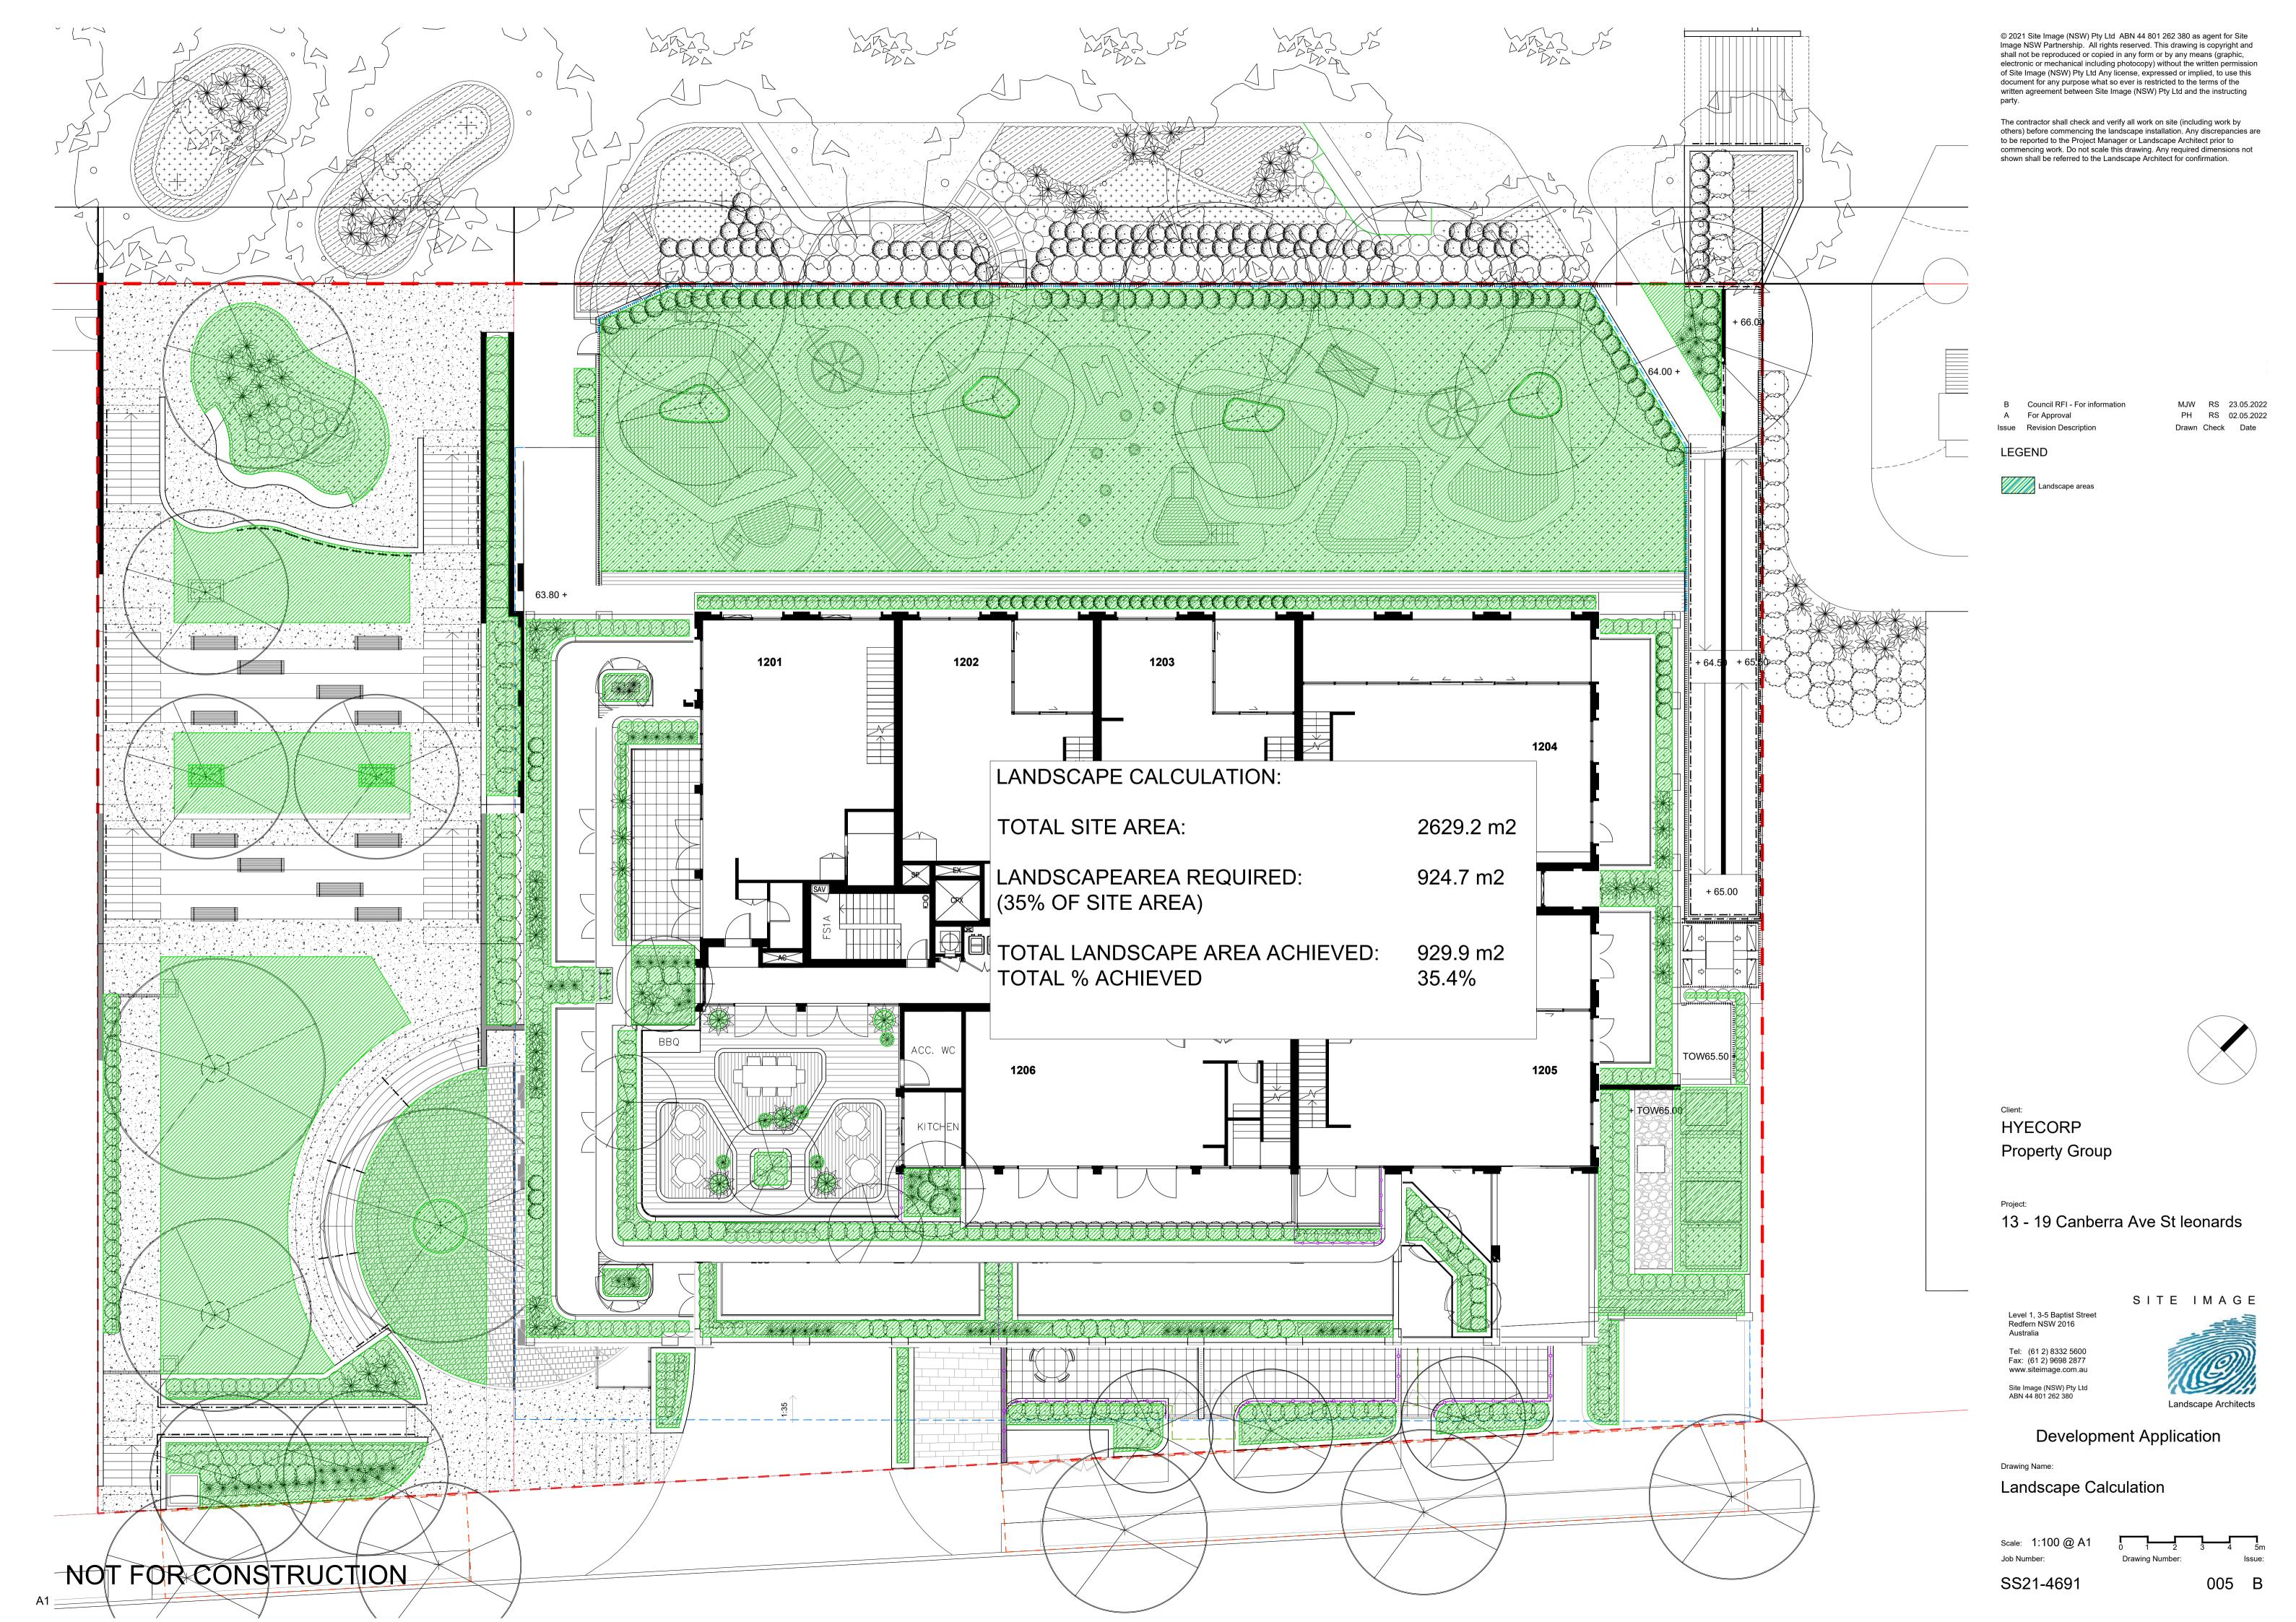

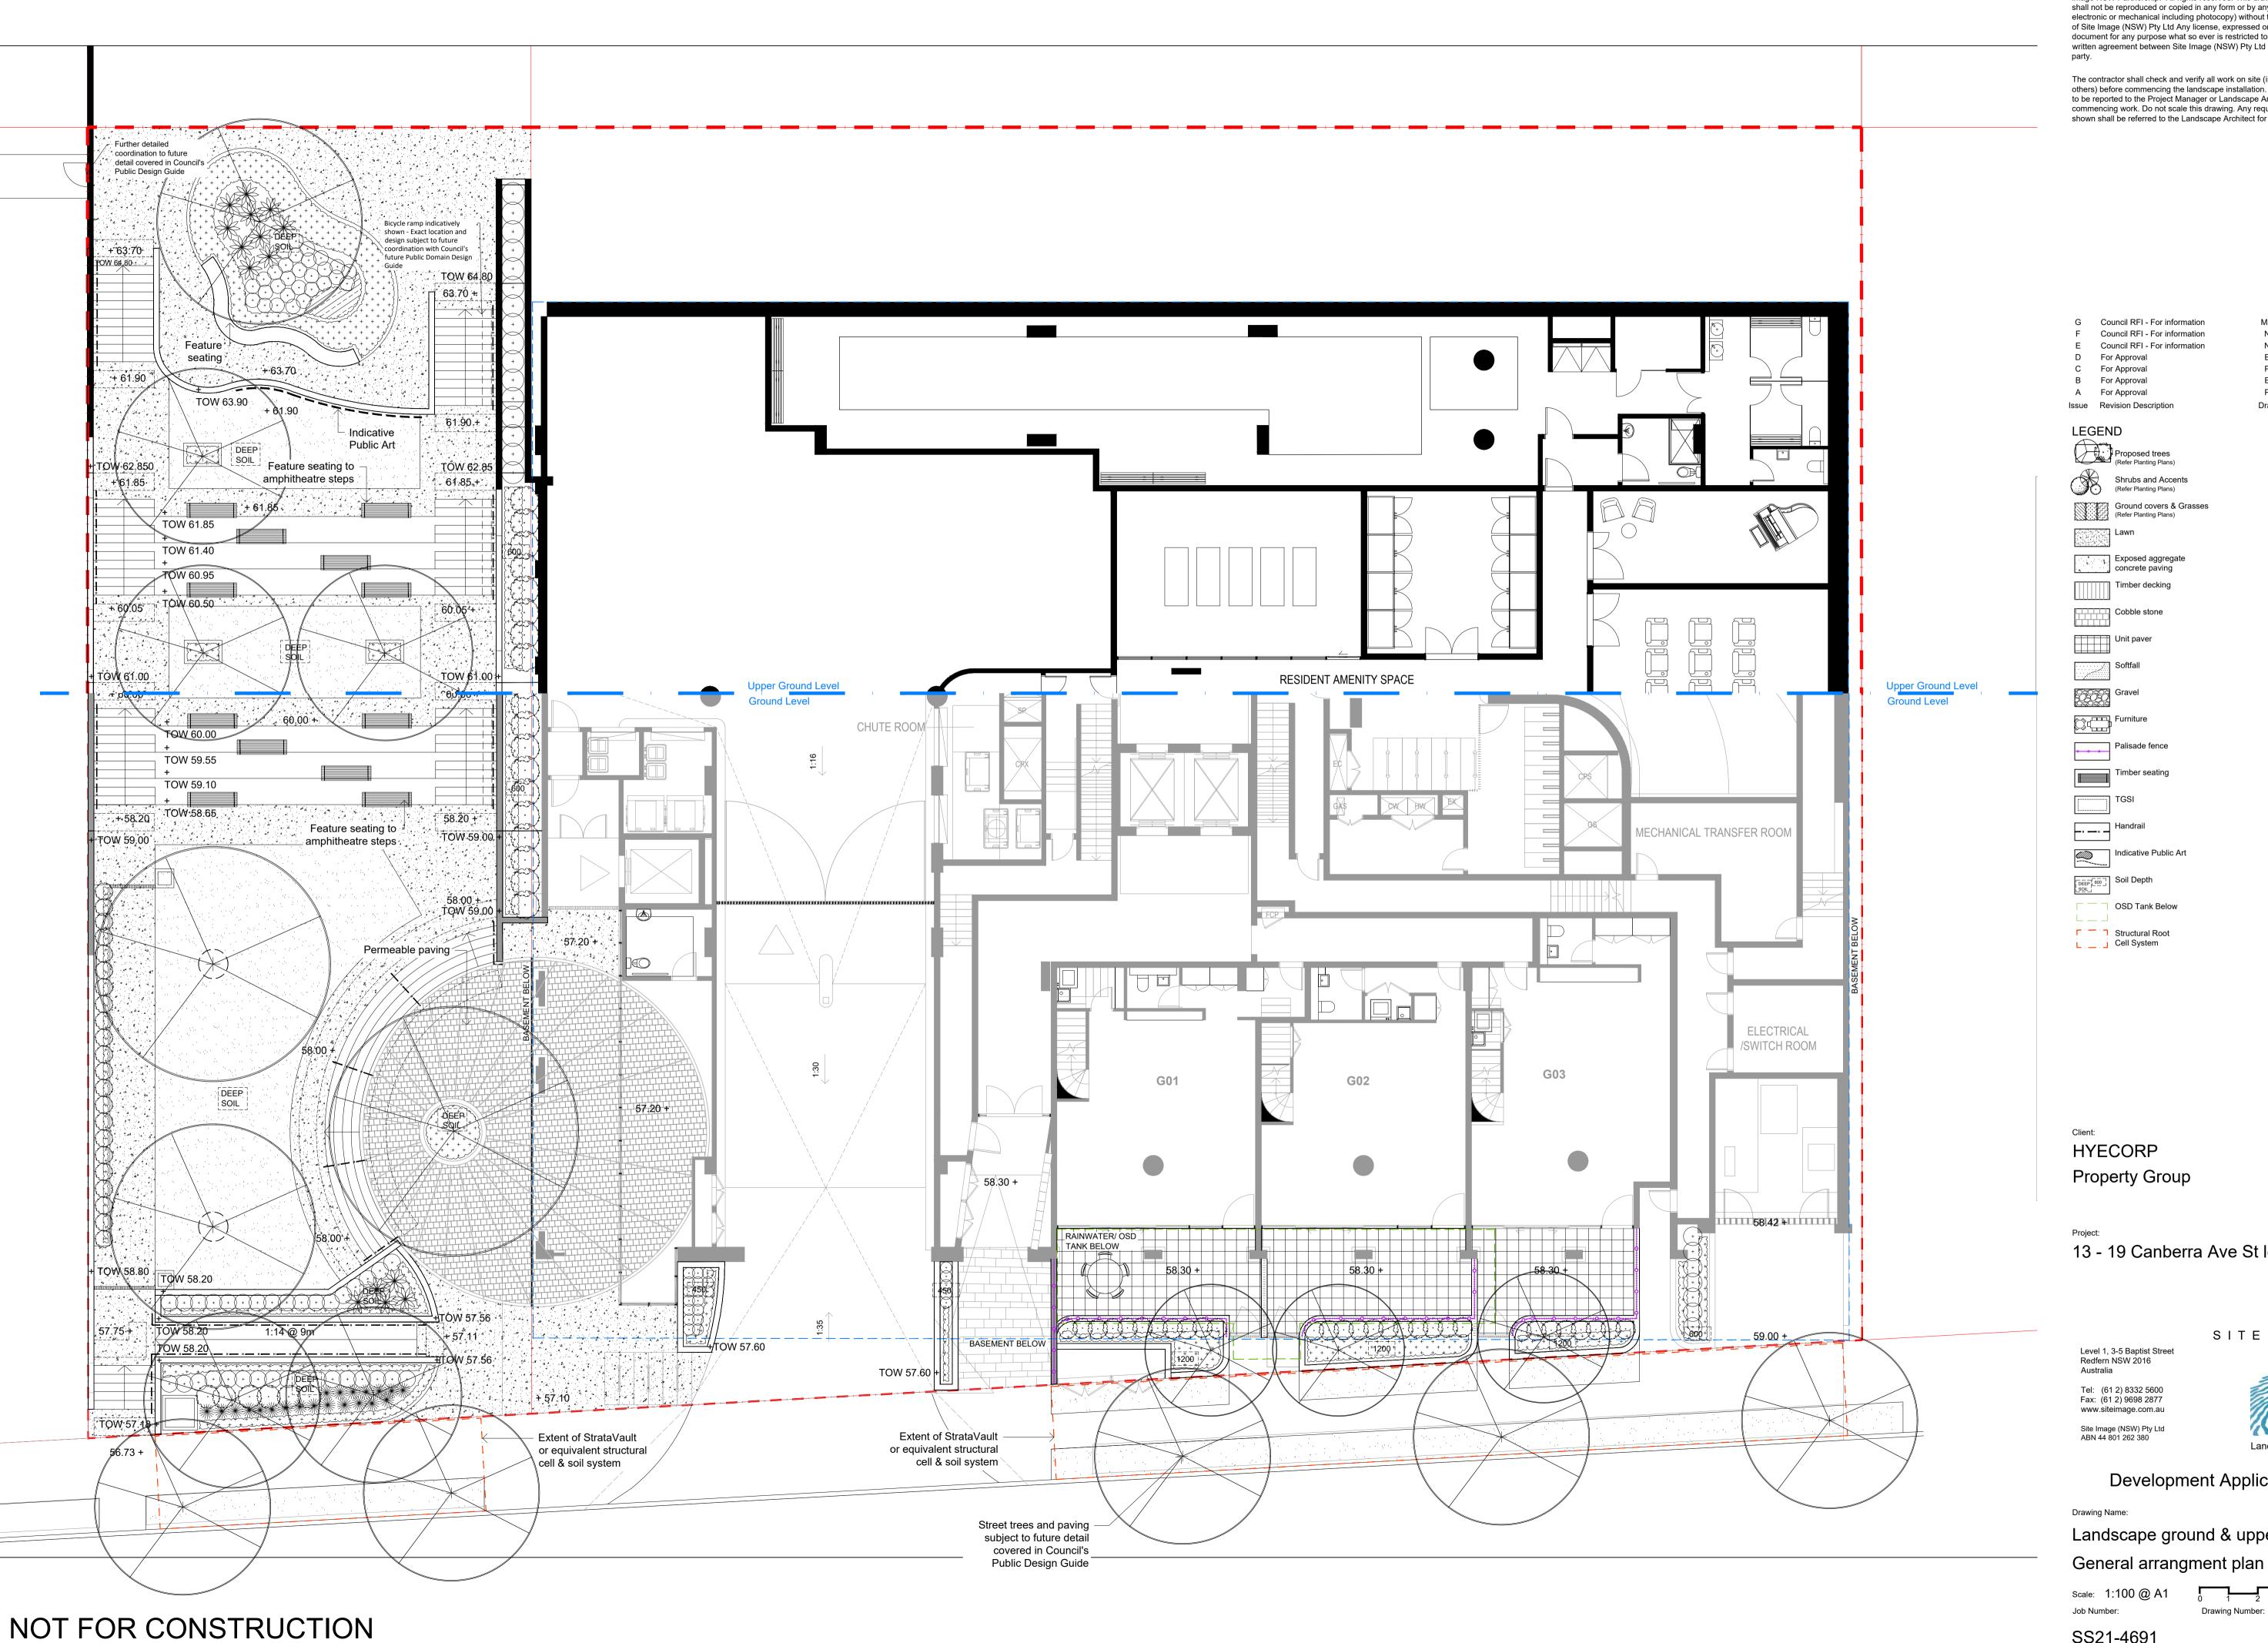

© 2021 Site Image (NSW) Pty Ltd ABN 44 801 262 380 as agent for Site Image NSW Partnership. All rights reserved. This drawing is copyright and shall not be reproduced or copied in any form or by any means (graphic, electronic or mechanical including photocopy) without the written permission of Site Image (NSW) Pty Ltd Any license, expressed or implied, to use this document for any purpose what so ever is restricted to the terms of the written agreement between Site Image (NSW) Pty Ltd and the instructing

The contractor shall check and verify all work on site (including work by others) before commencing the landscape installation. Any discrepancies are to be reported to the Project Manager or Landscape Architect prior to commencing work. Do not scale this drawing. Any required dimensions not shown shall be referred to the Landscape Architect for confirmation.

Council RFI - For information

NH RS 29.04.2022 NH RS 26.04.2022 EN RS 12.10.2021 PH RS 24.08.2021 EN RS 02.08.2021 PH RS 30.04.2021 Drawn Check Date

MJW RS 23.05.2022

13 - 19 Canberra Ave St leonards


SITE IMAGE


Landscape Architects

Development Application

Landscape ground & upper ground

100 G

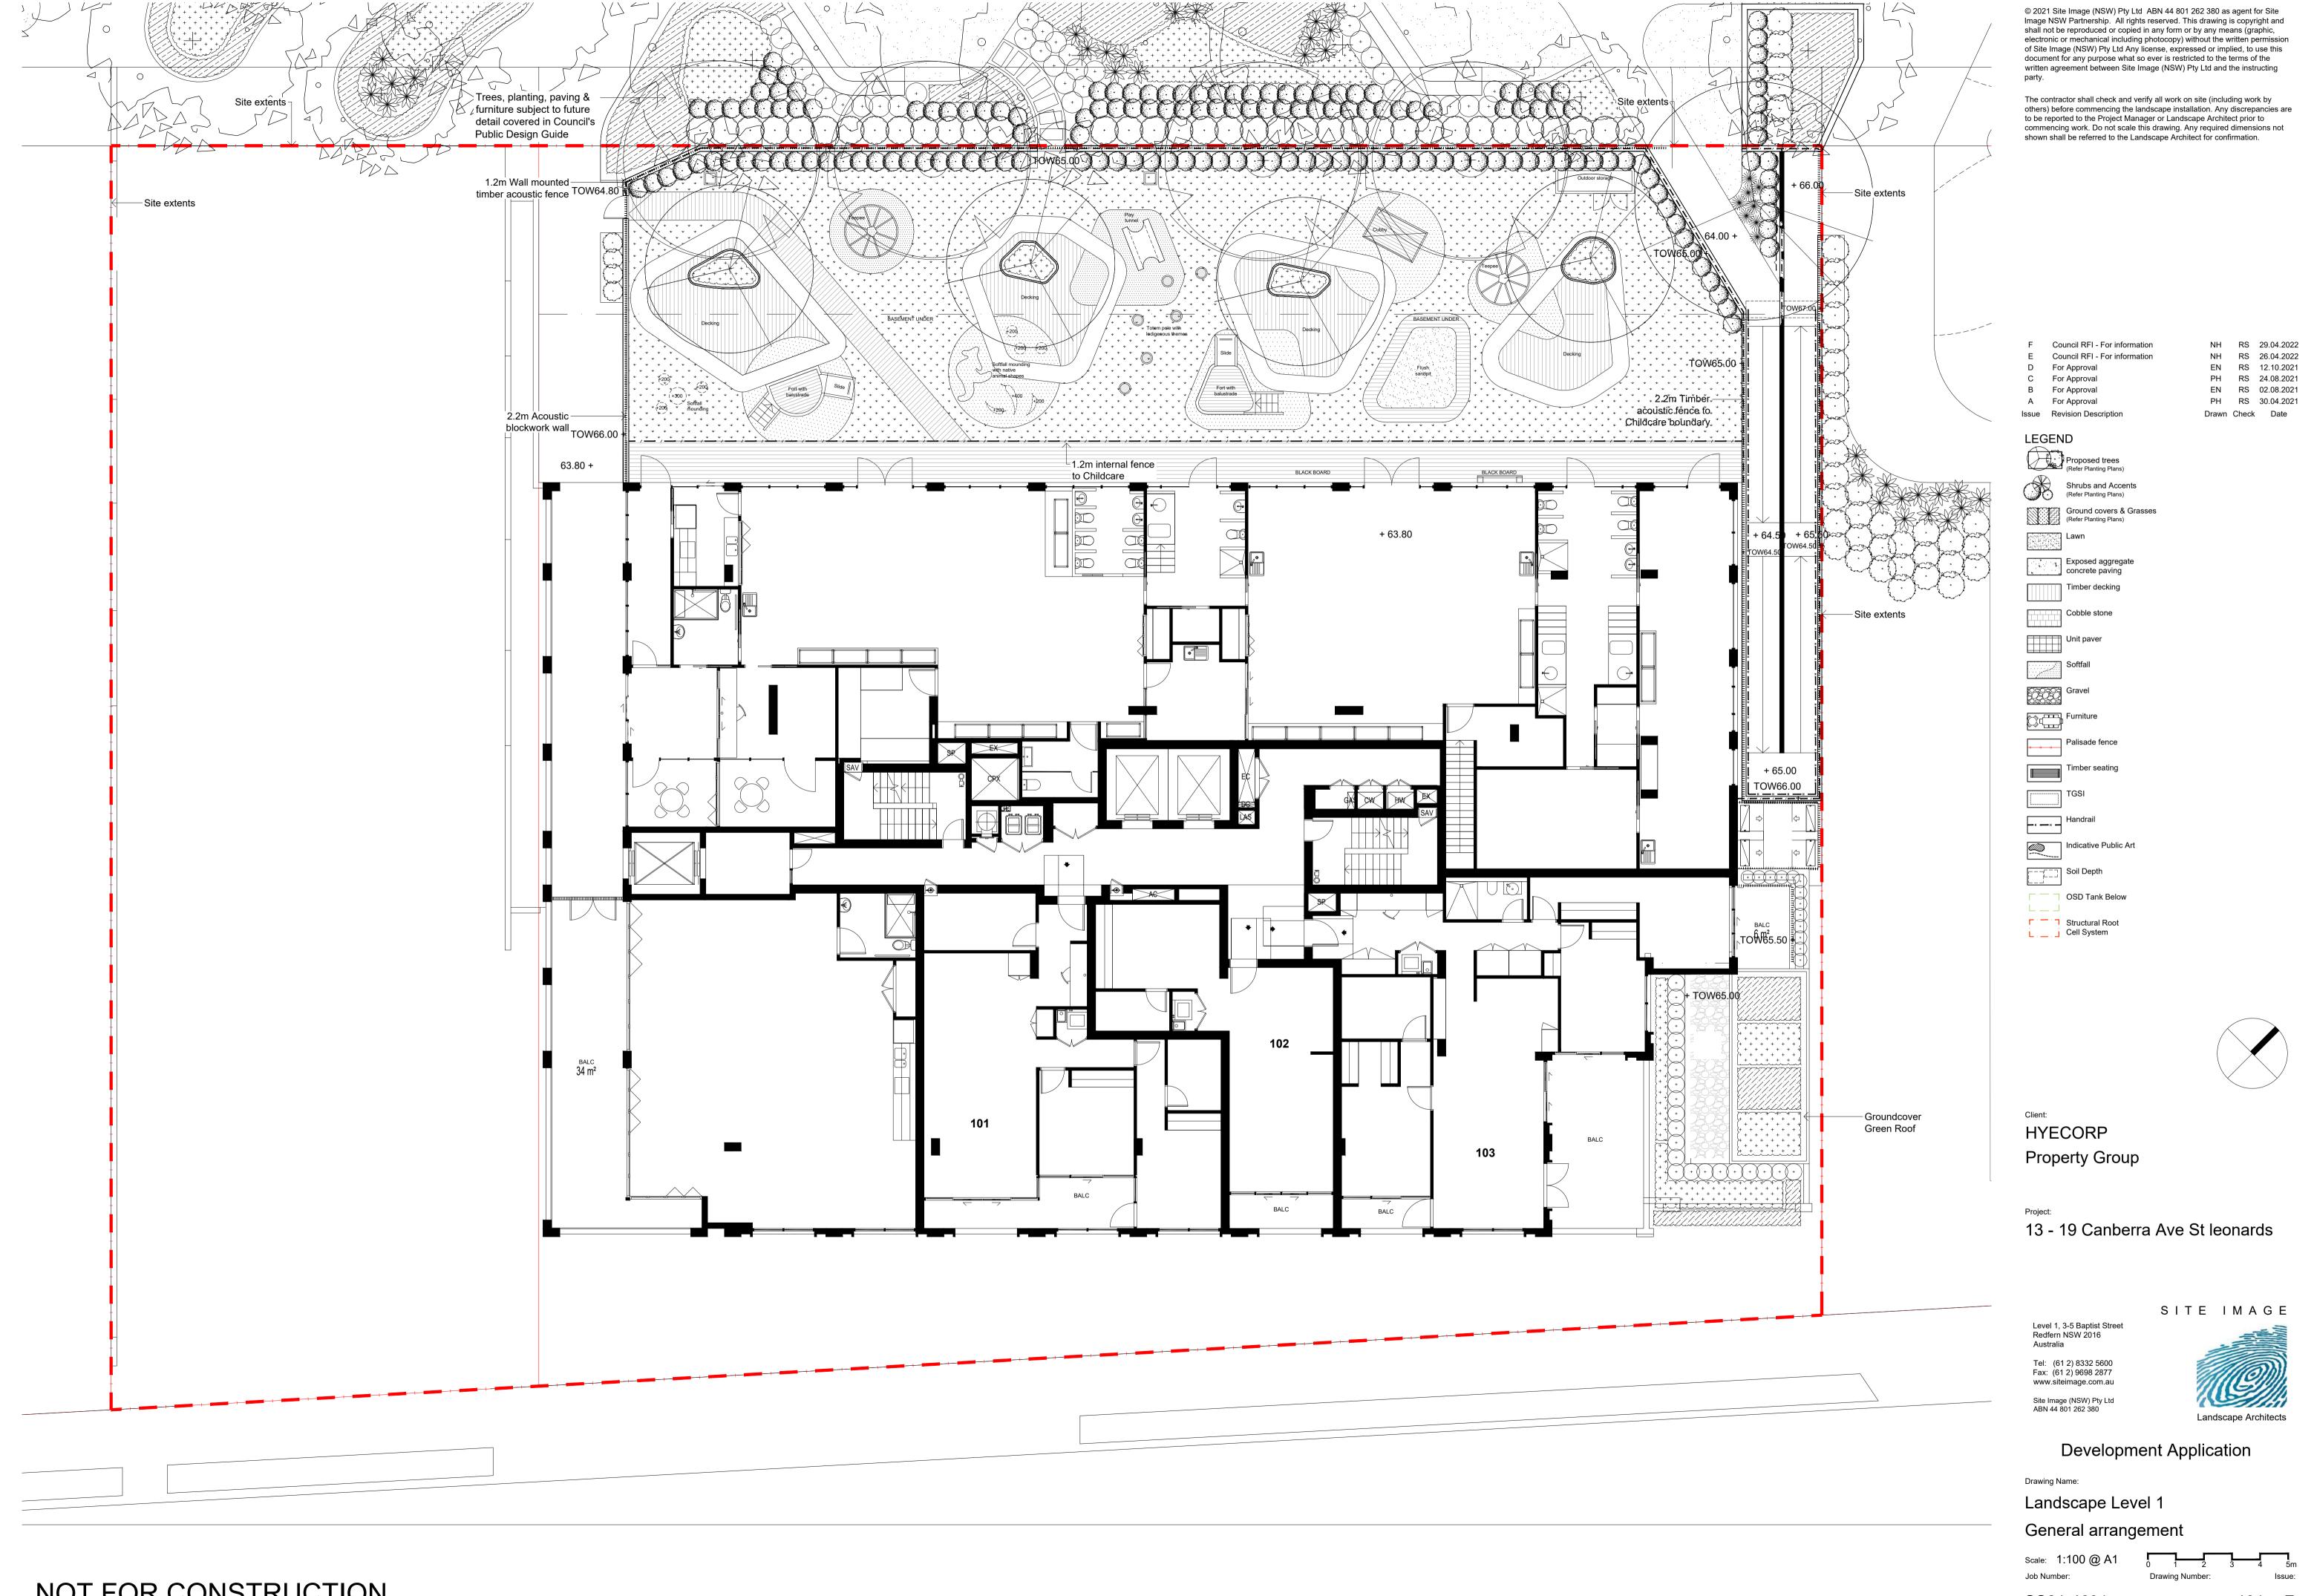

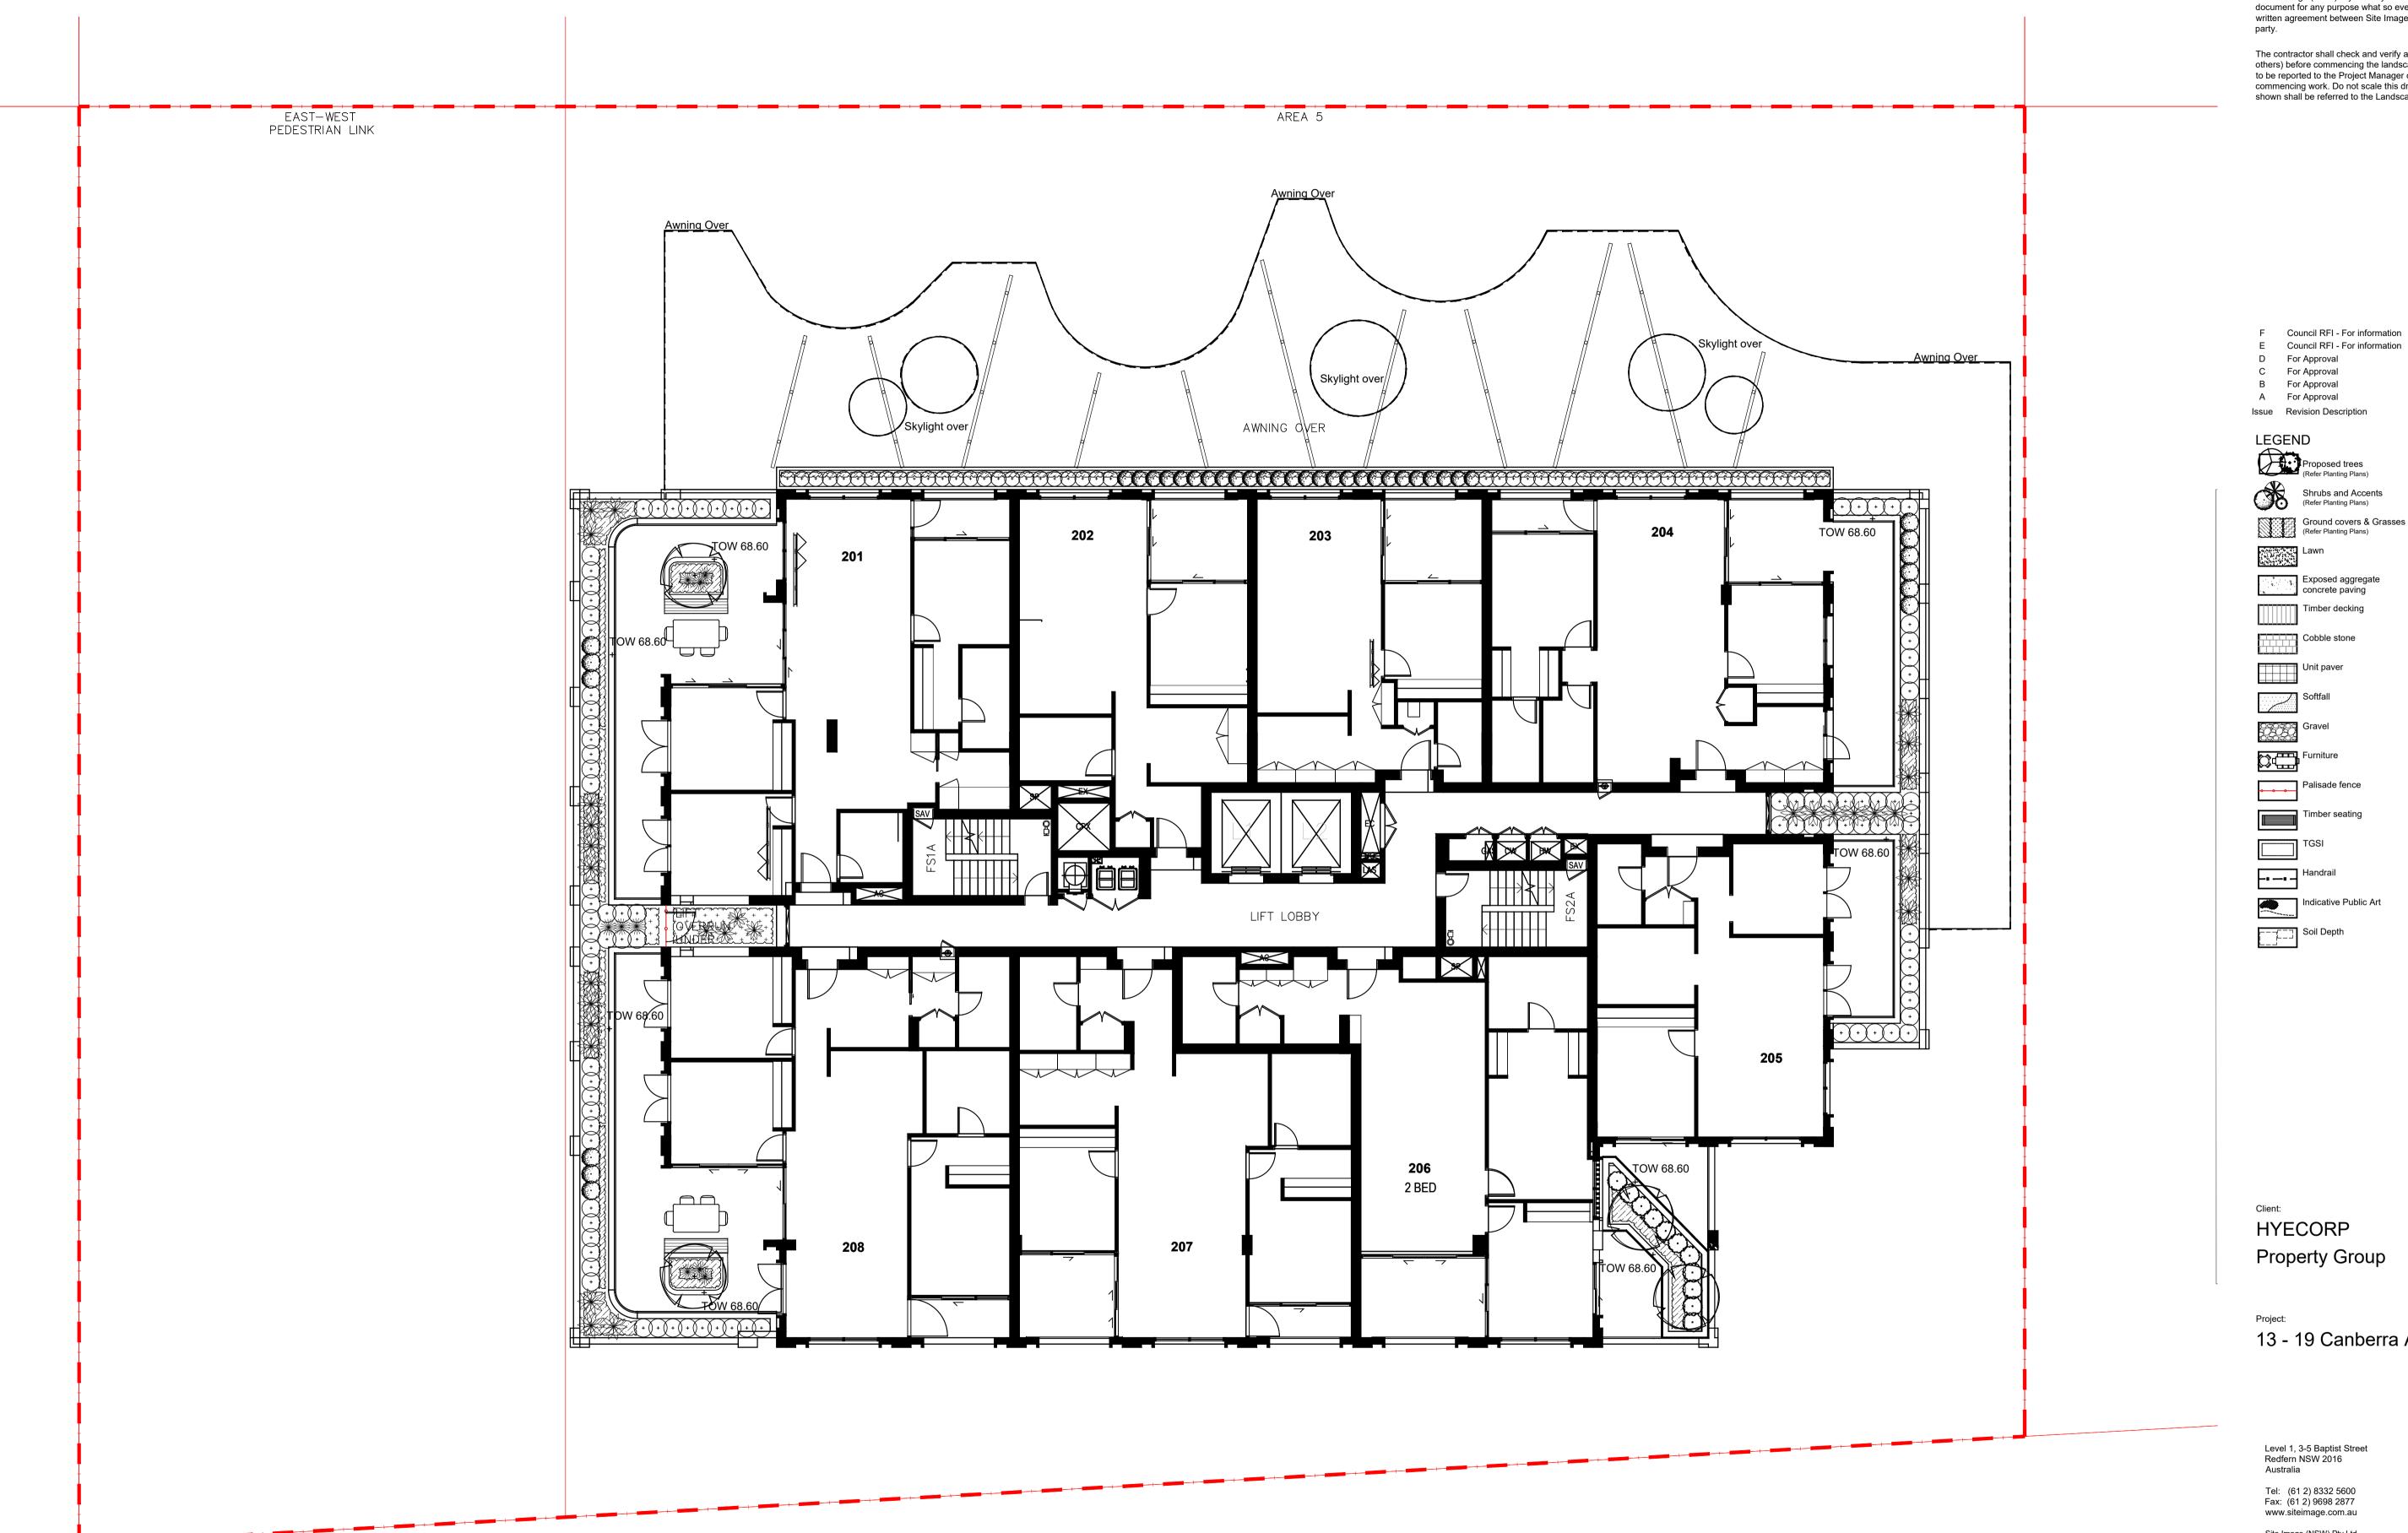

© 2021 Site Image (NSW) Pty Ltd ABN 44 801 262 380 as agent for Site Image NSW Partnership. All rights reserved. This drawing is copyright and shall not be reproduced or copied in any form or by any means (graphic, electronic or mechanical including photocopy) without the written permission of Site Image (NSW) Pty Ltd Any license, expressed or implied, to use this document for any purpose what so ever is restricted to the terms of the written agreement between Site Image (NSW) Pty Ltd and the instructing

The contractor shall check and verify all work on site (including work by others) before commencing the landscape installation. Any discrepancies are to be reported to the Project Manager or Landscape Architect prior to commencing work. Do not scale this drawing. Any required dimensions not shown shall be referred to the Landscape Architect for confirmation.

Council RFI - For information NH RS 26.04.2022 D For Approval EN RS 12.10.2021 C For Approval PH RS 24.08.2021 B For Approval EN RS 02.08.2021 A For Approval PH RS 30.04.2021 Issue Revision Description Drawn Check Date

NH RS 29.04.2022

LEGEND

Shrubs and Accents (Refer Planting Plans) Ground covers & Grasses (Refer Planting Plans)

Timber decking

-■ --■ Handrail

Indicative Public Art

HYECORP

Property Group

13 - 19 Canberra Ave St leonards

SITE IMAGE

Level 1, 3-5 Baptist Street Redfern NSW 2016 Australia

Tel: (61 2) 8332 5600 Fax: (61 2) 9698 2877 www.siteimage.com.au Site Image (NSW) Pty Ltd ABN 44 801 262 380




Development Application

Drawing Name:

Landscape Level 2

General arrangement

Scale: 1:100 @ A1 Job Number: SS21-4691

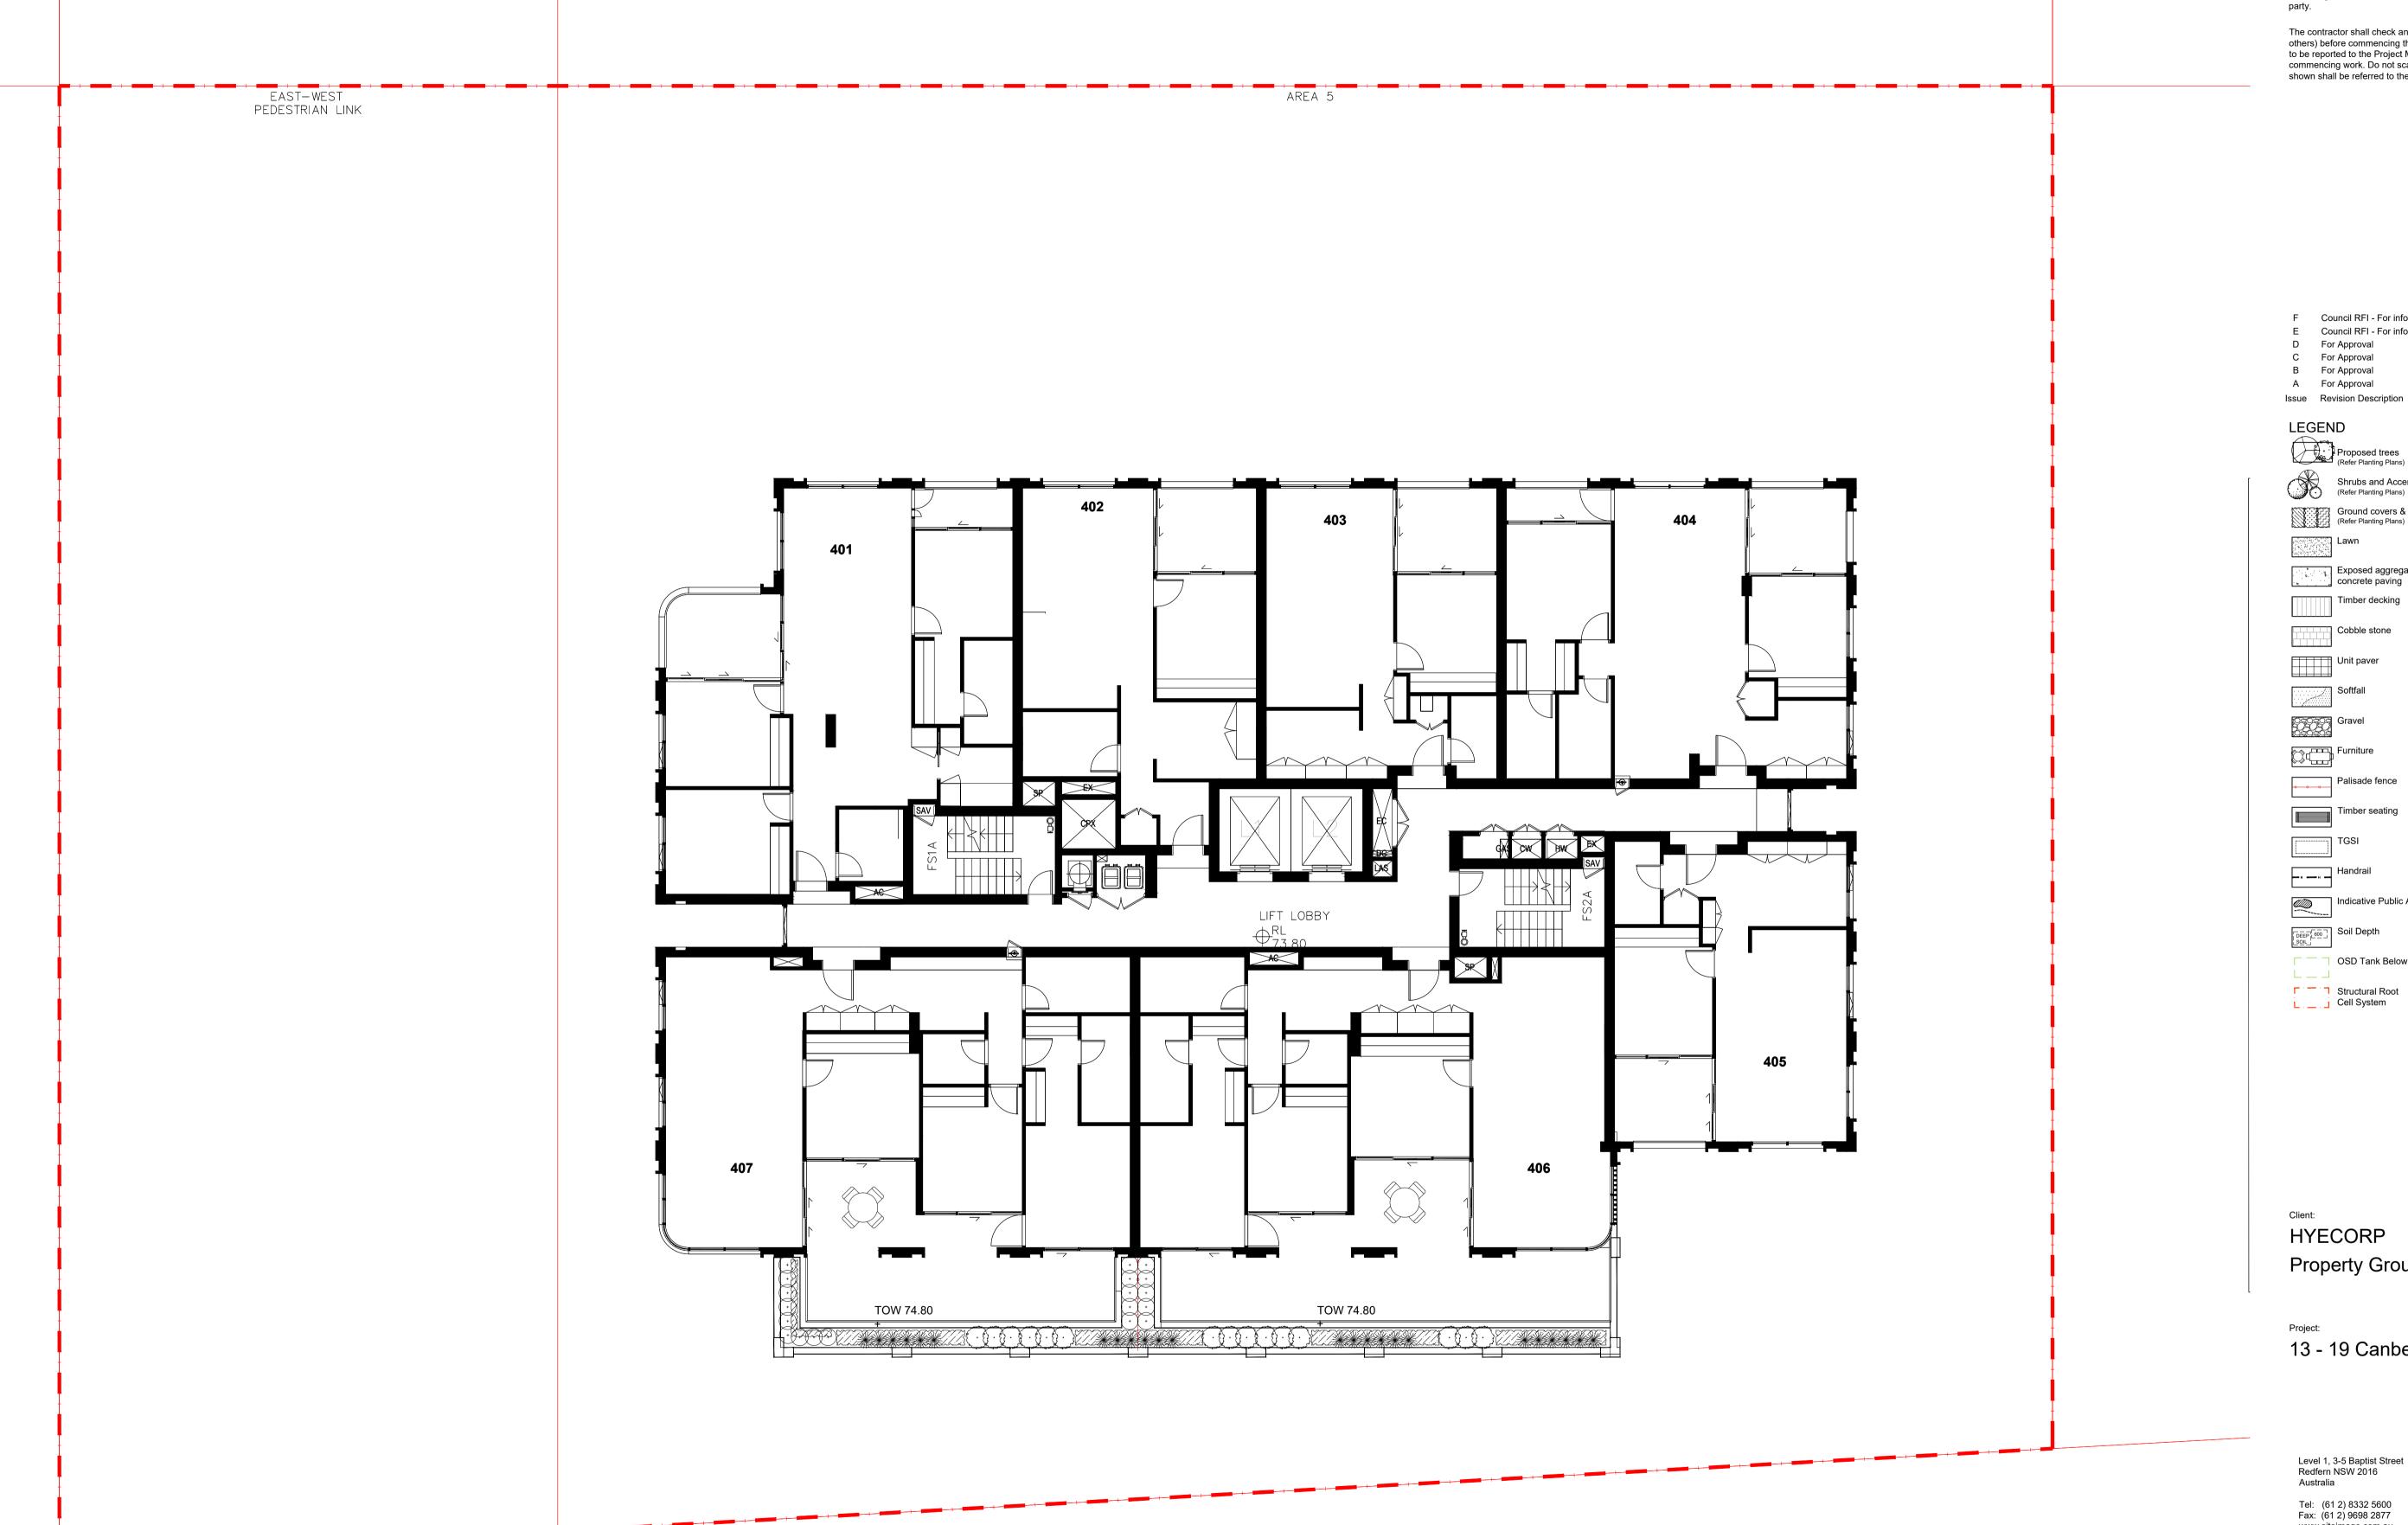

© 2021 Site Image (NSW) Pty Ltd ABN 44 801 262 380 as agent for Site Image NSW Partnership. All rights reserved. This drawing is copyright and shall not be reproduced or copied in any form or by any means (graphic, electronic or mechanical including photocopy) without the written permission of Site Image (NSW) Pty Ltd Any license, expressed or implied, to use this document for any purpose what so ever is restricted to the terms of the written agreement between Site Image (NSW) Pty Ltd and the instructing

The contractor shall check and verify all work on site (including work by others) before commencing the landscape installation. Any discrepancies are to be reported to the Project Manager or Landscape Architect prior to commencing work. Do not scale this drawing. Any required dimensions not shown shall be referred to the Landscape Architect for confirmation.

F Council RFI - For information NH RS 29.04.2022 E Council RFI - For information NH RS 26.04.2022 EN RS 12.10.2021 D For Approval C For Approval PH RS 24.08.2021 B For Approval EN RS 02.08.2021 PH RS 30.04.2021

Drawn Check Date

LEGEND

Proposed trees (Refer Planting Plans)

Shrubs and Accents
(Refer Planting Plans) Ground covers & Grasses
(Refer Planting Plans)

Exposed aggregate concrete paving

Timber decking

Indicative Public Art

Soil Depth OSD Tank Below

Structural Root
Cell System

HYECORP Property Group

13 - 19 Canberra Ave St leonards

SITE IMAGE

Level 1, 3-5 Baptist Street Redfern NSW 2016 Australia

Tel: (61 2) 8332 5600 Fax: (61 2) 9698 2877 www.siteimage.com.au Site Image (NSW) Pty Ltd ABN 44 801 262 380



Development Application

Drawing Name:

SS21-4691

Landscape Level 4

General arrangement

Scale: 1:100 @ A1 Job Number:

EAST-WEST PEDESTRIAN LINK AREA 5 1202 1204 TOW 99.60 TOW 99.60 LIFT LOBBY 1205

© 2021 Site Image (NSW) Pty Ltd ABN 44 801 262 380 as agent for Site Image NSW Partnership. All rights reserved. This drawing is copyright and shall not be reproduced or copied in any form or by any means (graphic, electronic or mechanical including photocopy) without the written permission of Site Image (NSW) Pty Ltd Any license, expressed or implied, to use this document for any purpose what so ever is restricted to the terms of the written agreement between Site Image (NSW) Pty Ltd and the instructing

The contractor shall check and verify all work on site (including work by others) before commencing the landscape installation. Any discrepancies are to be reported to the Project Manager or Landscape Architect prior to commencing work. Do not scale this drawing. Any required dimensions not shown shall be referred to the Landscape Architect for confirmation.

F Council RFI - For information E Council RFI - For information

D For Approval C For Approval B For Approval A For Approval

EN RS 12.10.2021 PH RS 24.08.2021 EN RS 02.08.2021 PH RS 30.04.2021 Drawn Check Date

NH RS 29.04.2022

NH RS 26.04.2022

LEGEND

Proposed trees (Refer Planting Plans)

Issue Revision Description

Shrubs and Accents
(Refer Planting Plans)

Ground covers & Grasses (Refer Planting Plans)

Exposed aggregate concrete paving Timber decking

Handrail

Indicative Public Art Soil Depth

OSD Tank Below

Structural Root
Cell System

HYECORP Property Group

13 - 19 Canberra Ave St leonards

SITE IMAGE

Level 1, 3-5 Baptist Street Redfern NSW 2016 Australia Tel: (61 2) 8332 5600 Fax: (61 2) 9698 2877 www.siteimage.com.au Site Image (NSW) Pty Ltd ABN 44 801 262 380




Development Application

Drawing Name:

Landscape Level 12

General arrangement


Scale: 1:100 @ A1 Job Number: SS21-4691

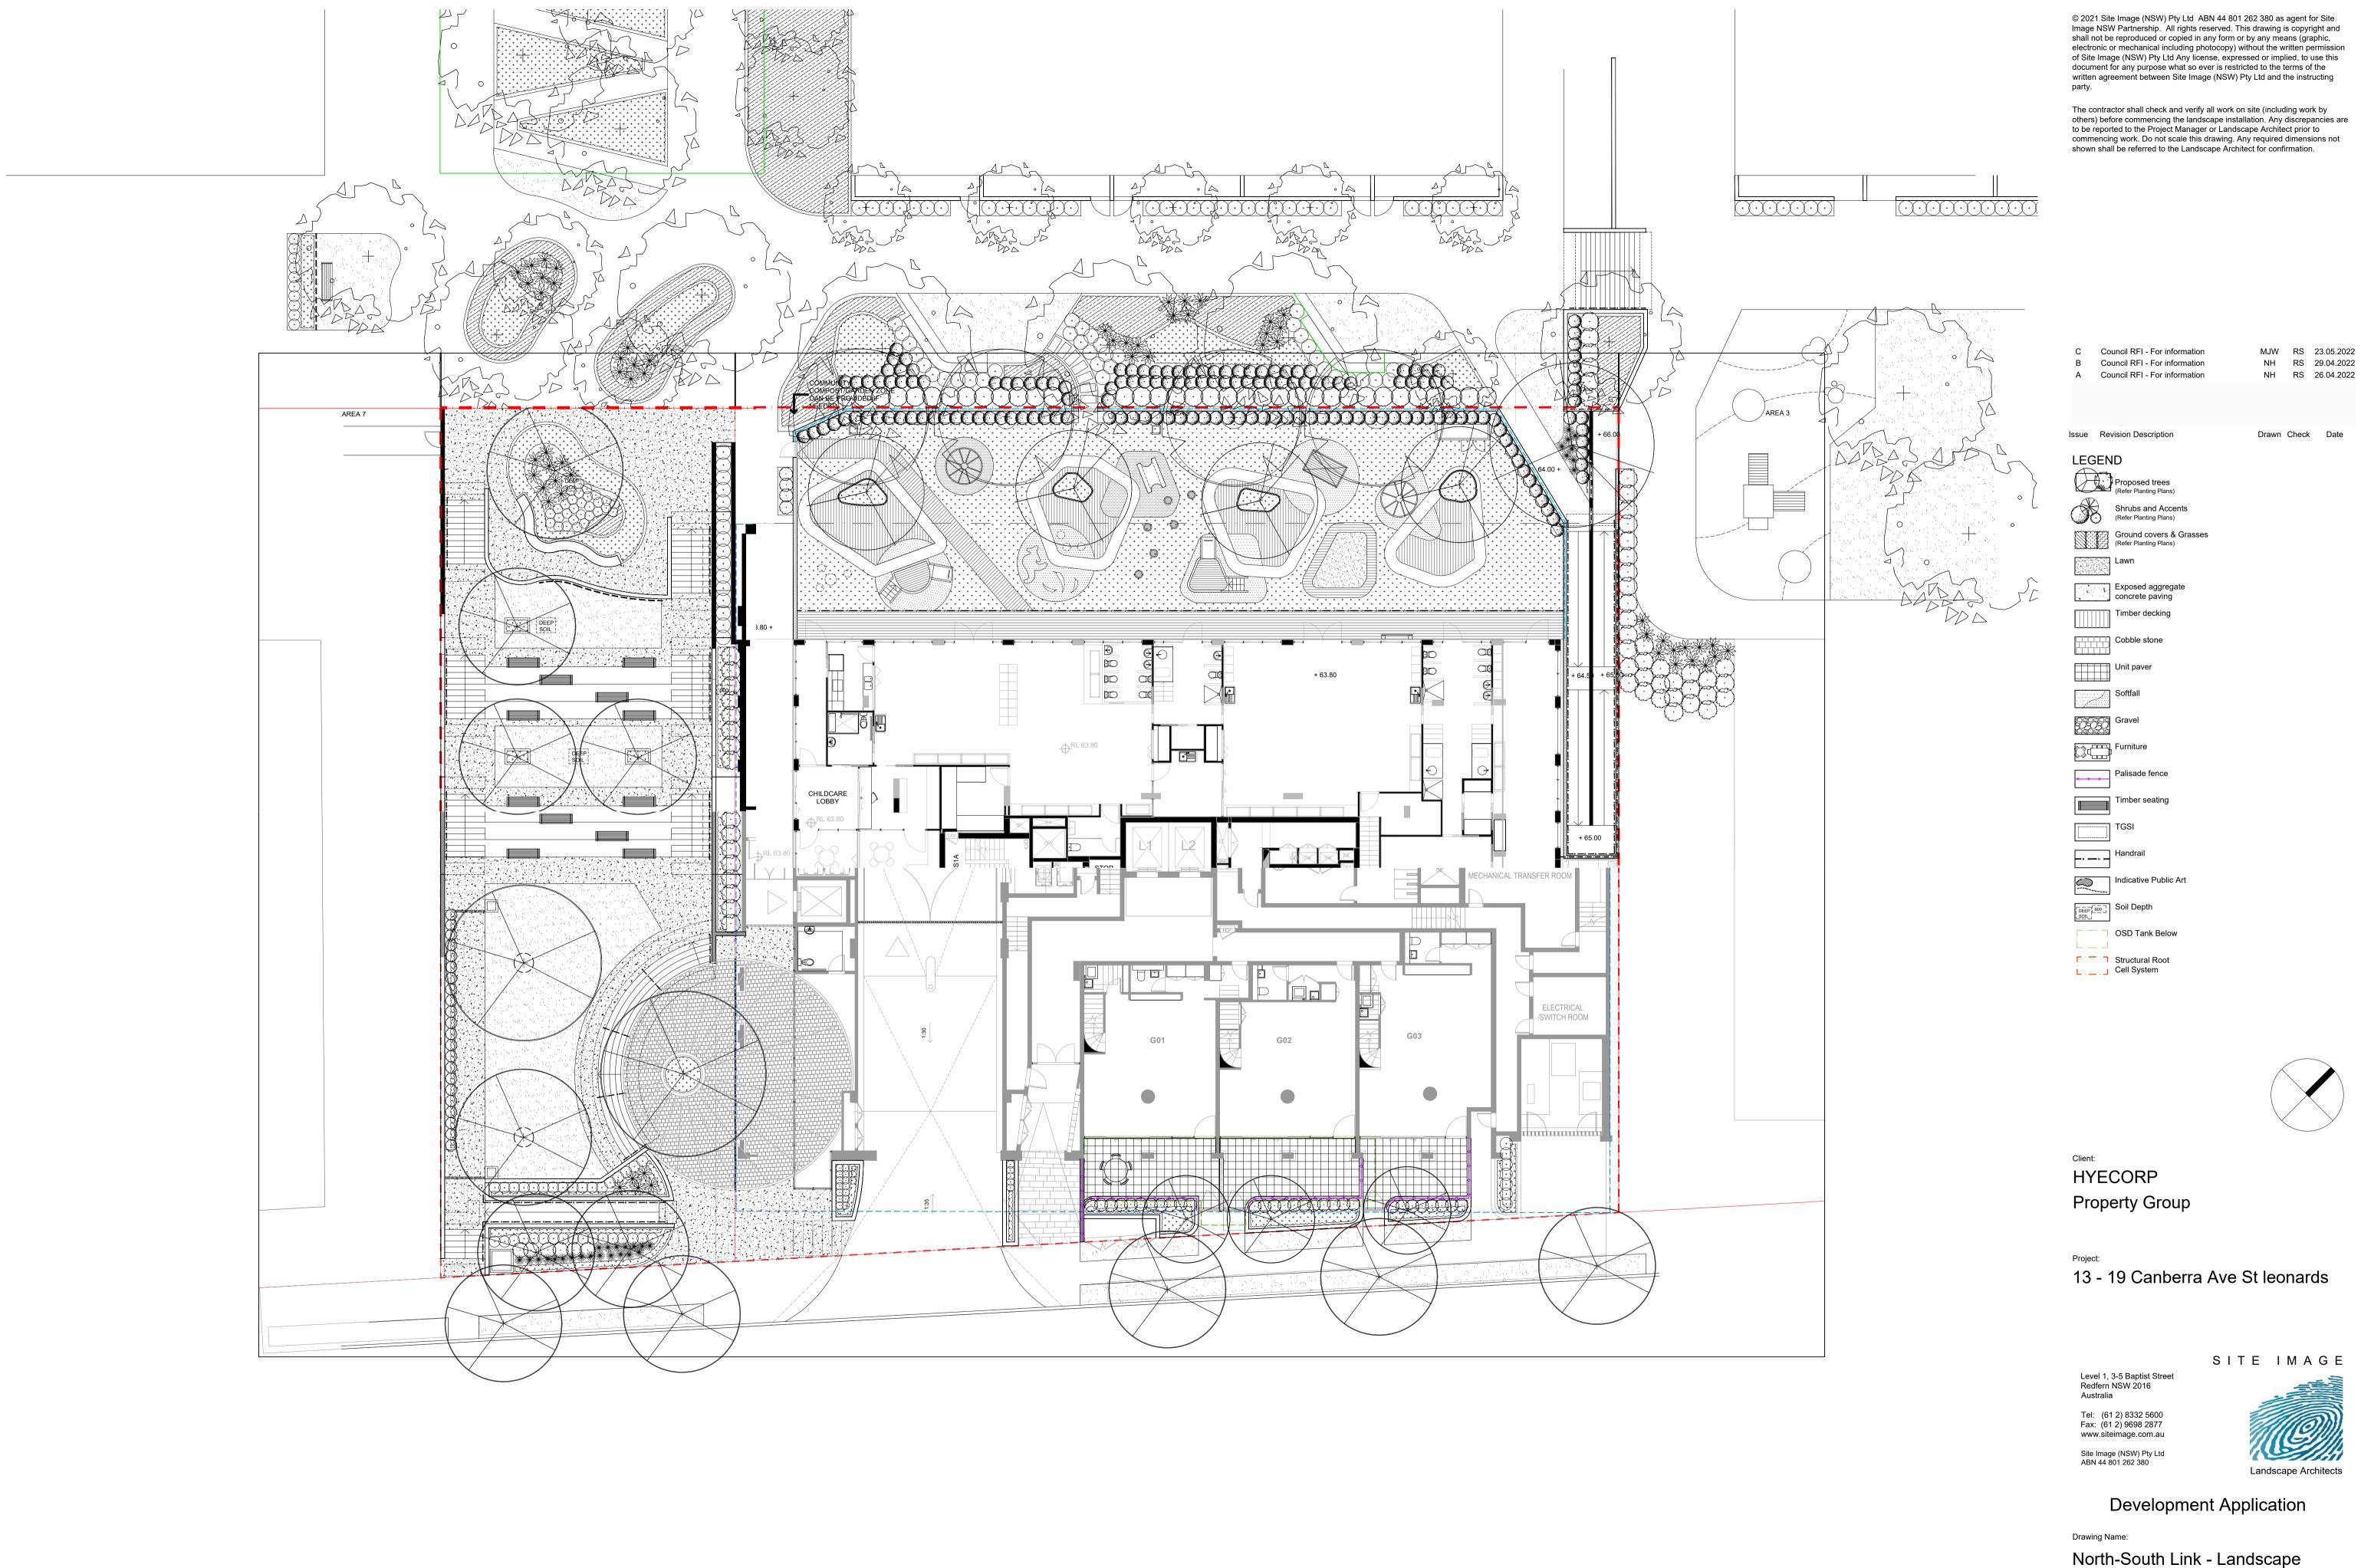



Indicative general arrangement

Job Number:

Scale: 1:150 @ A1 0 1 2 3 4 5m

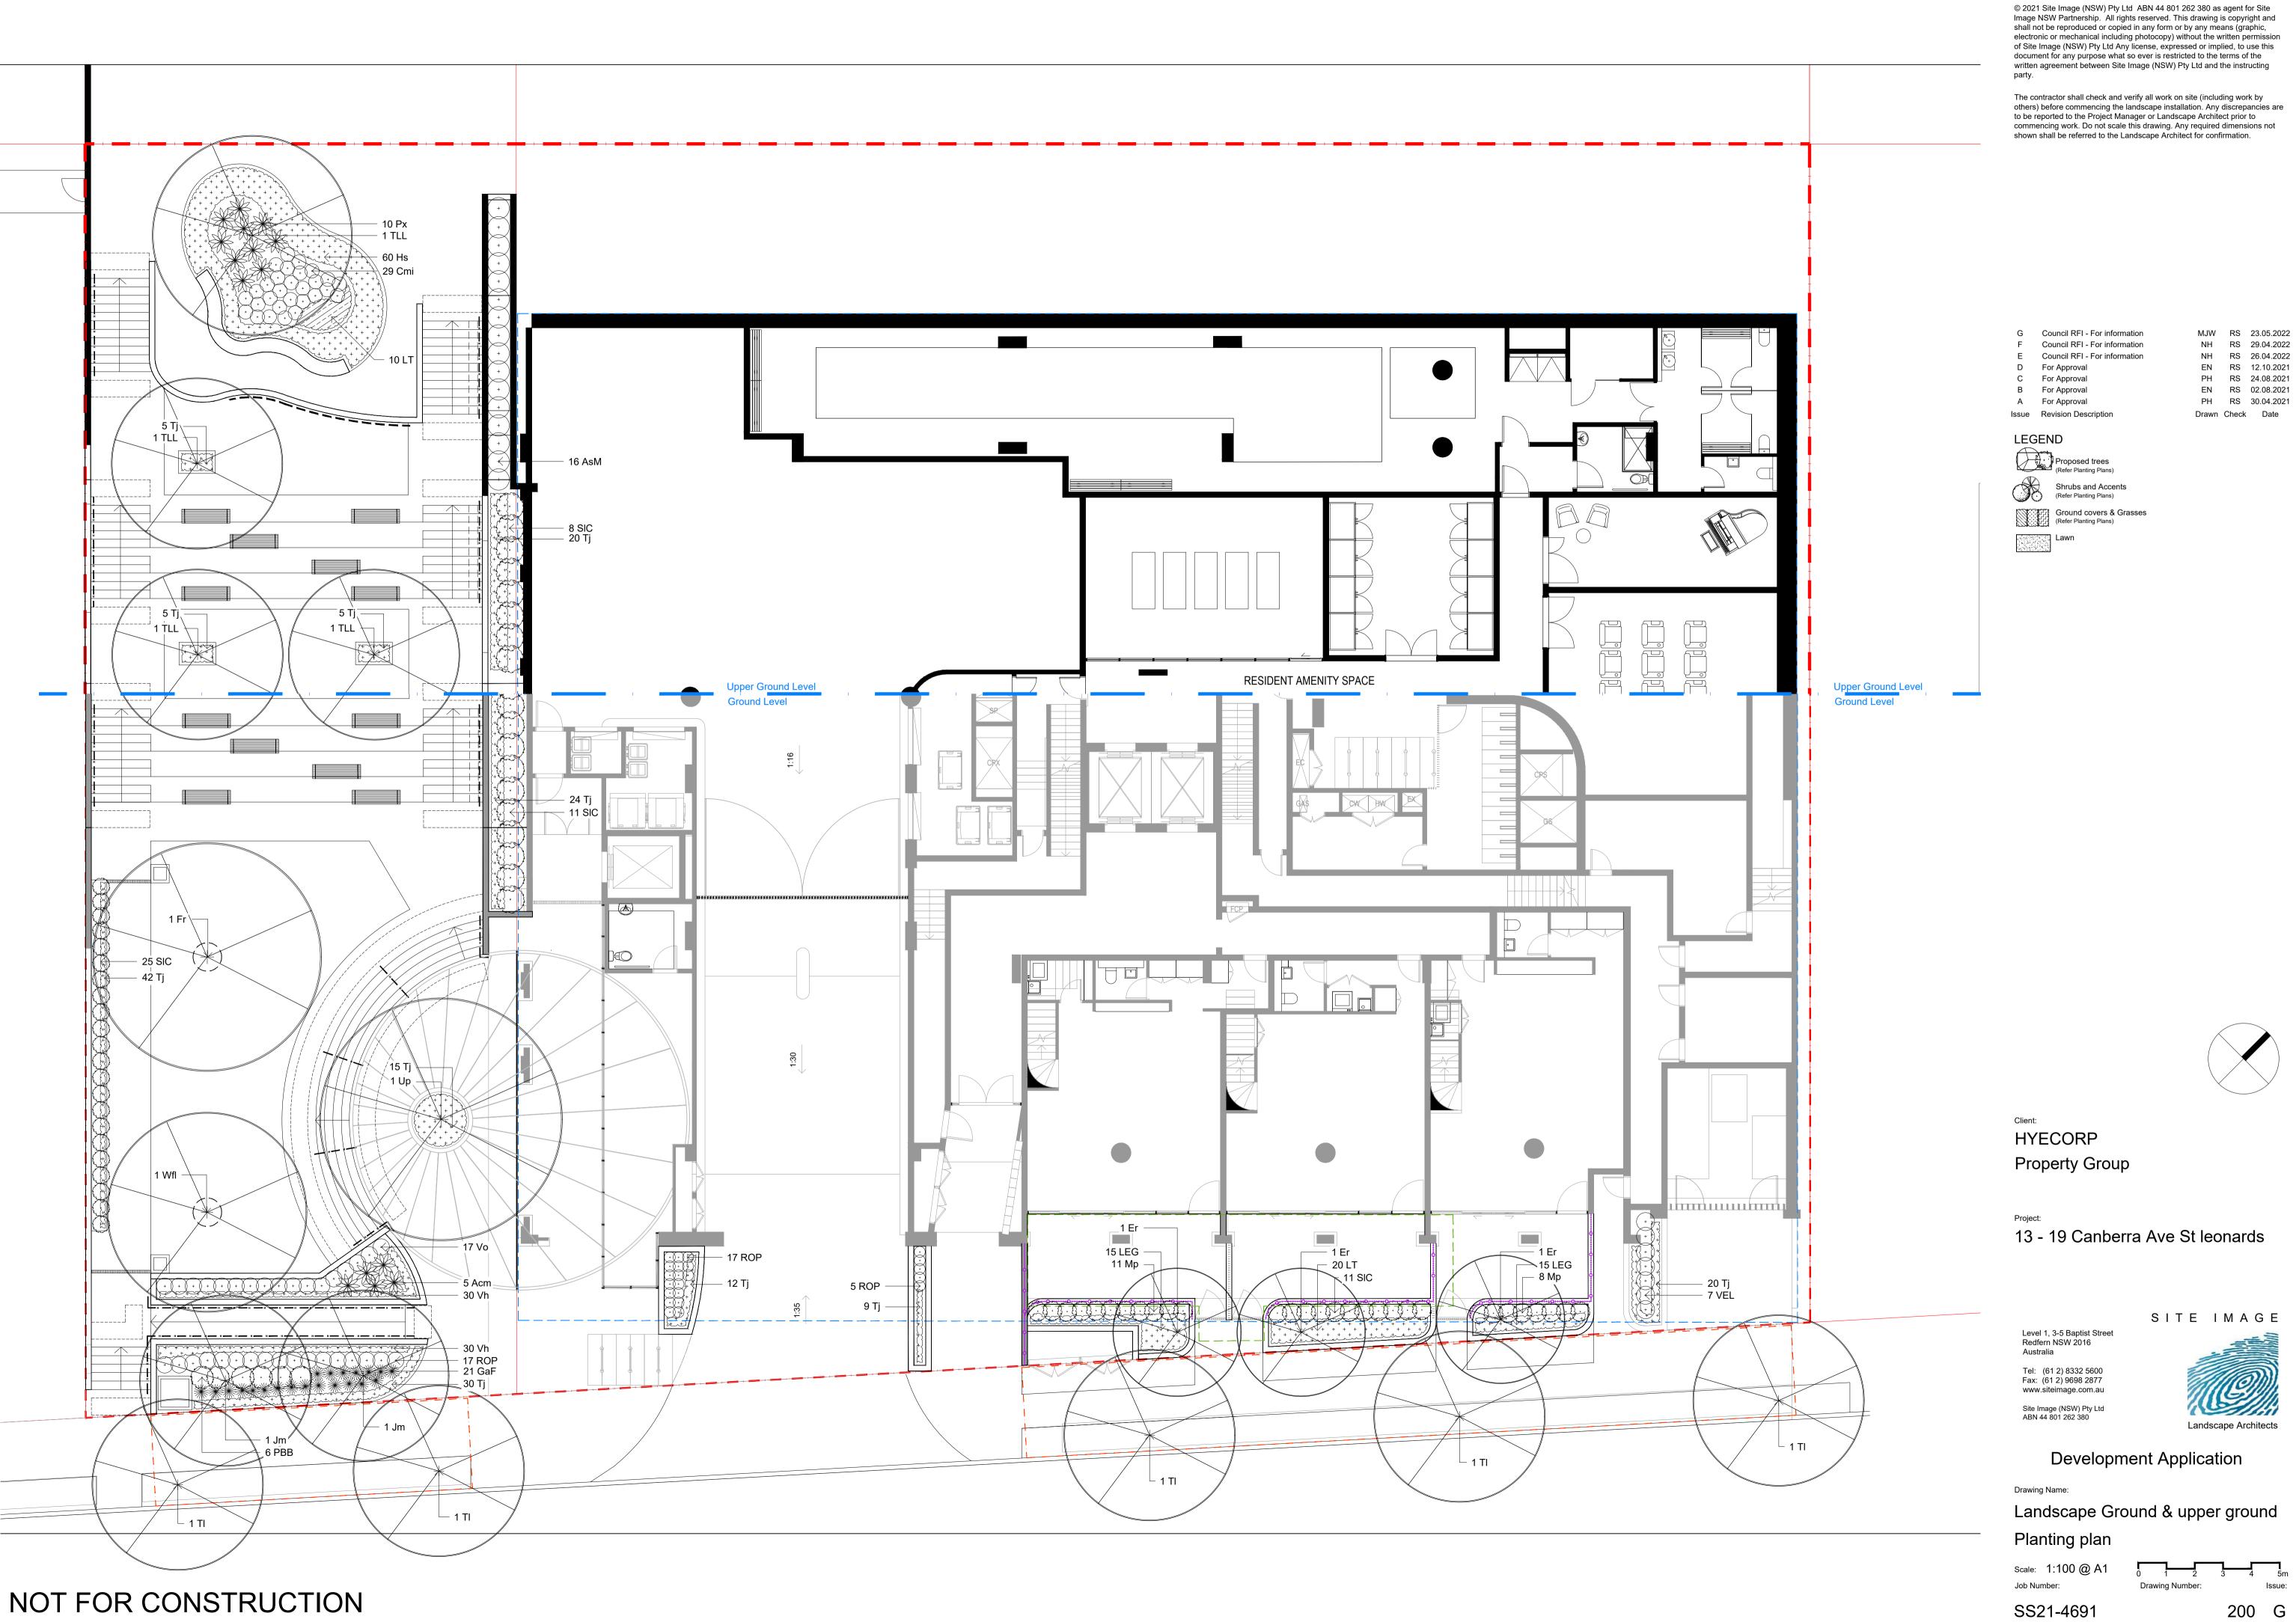


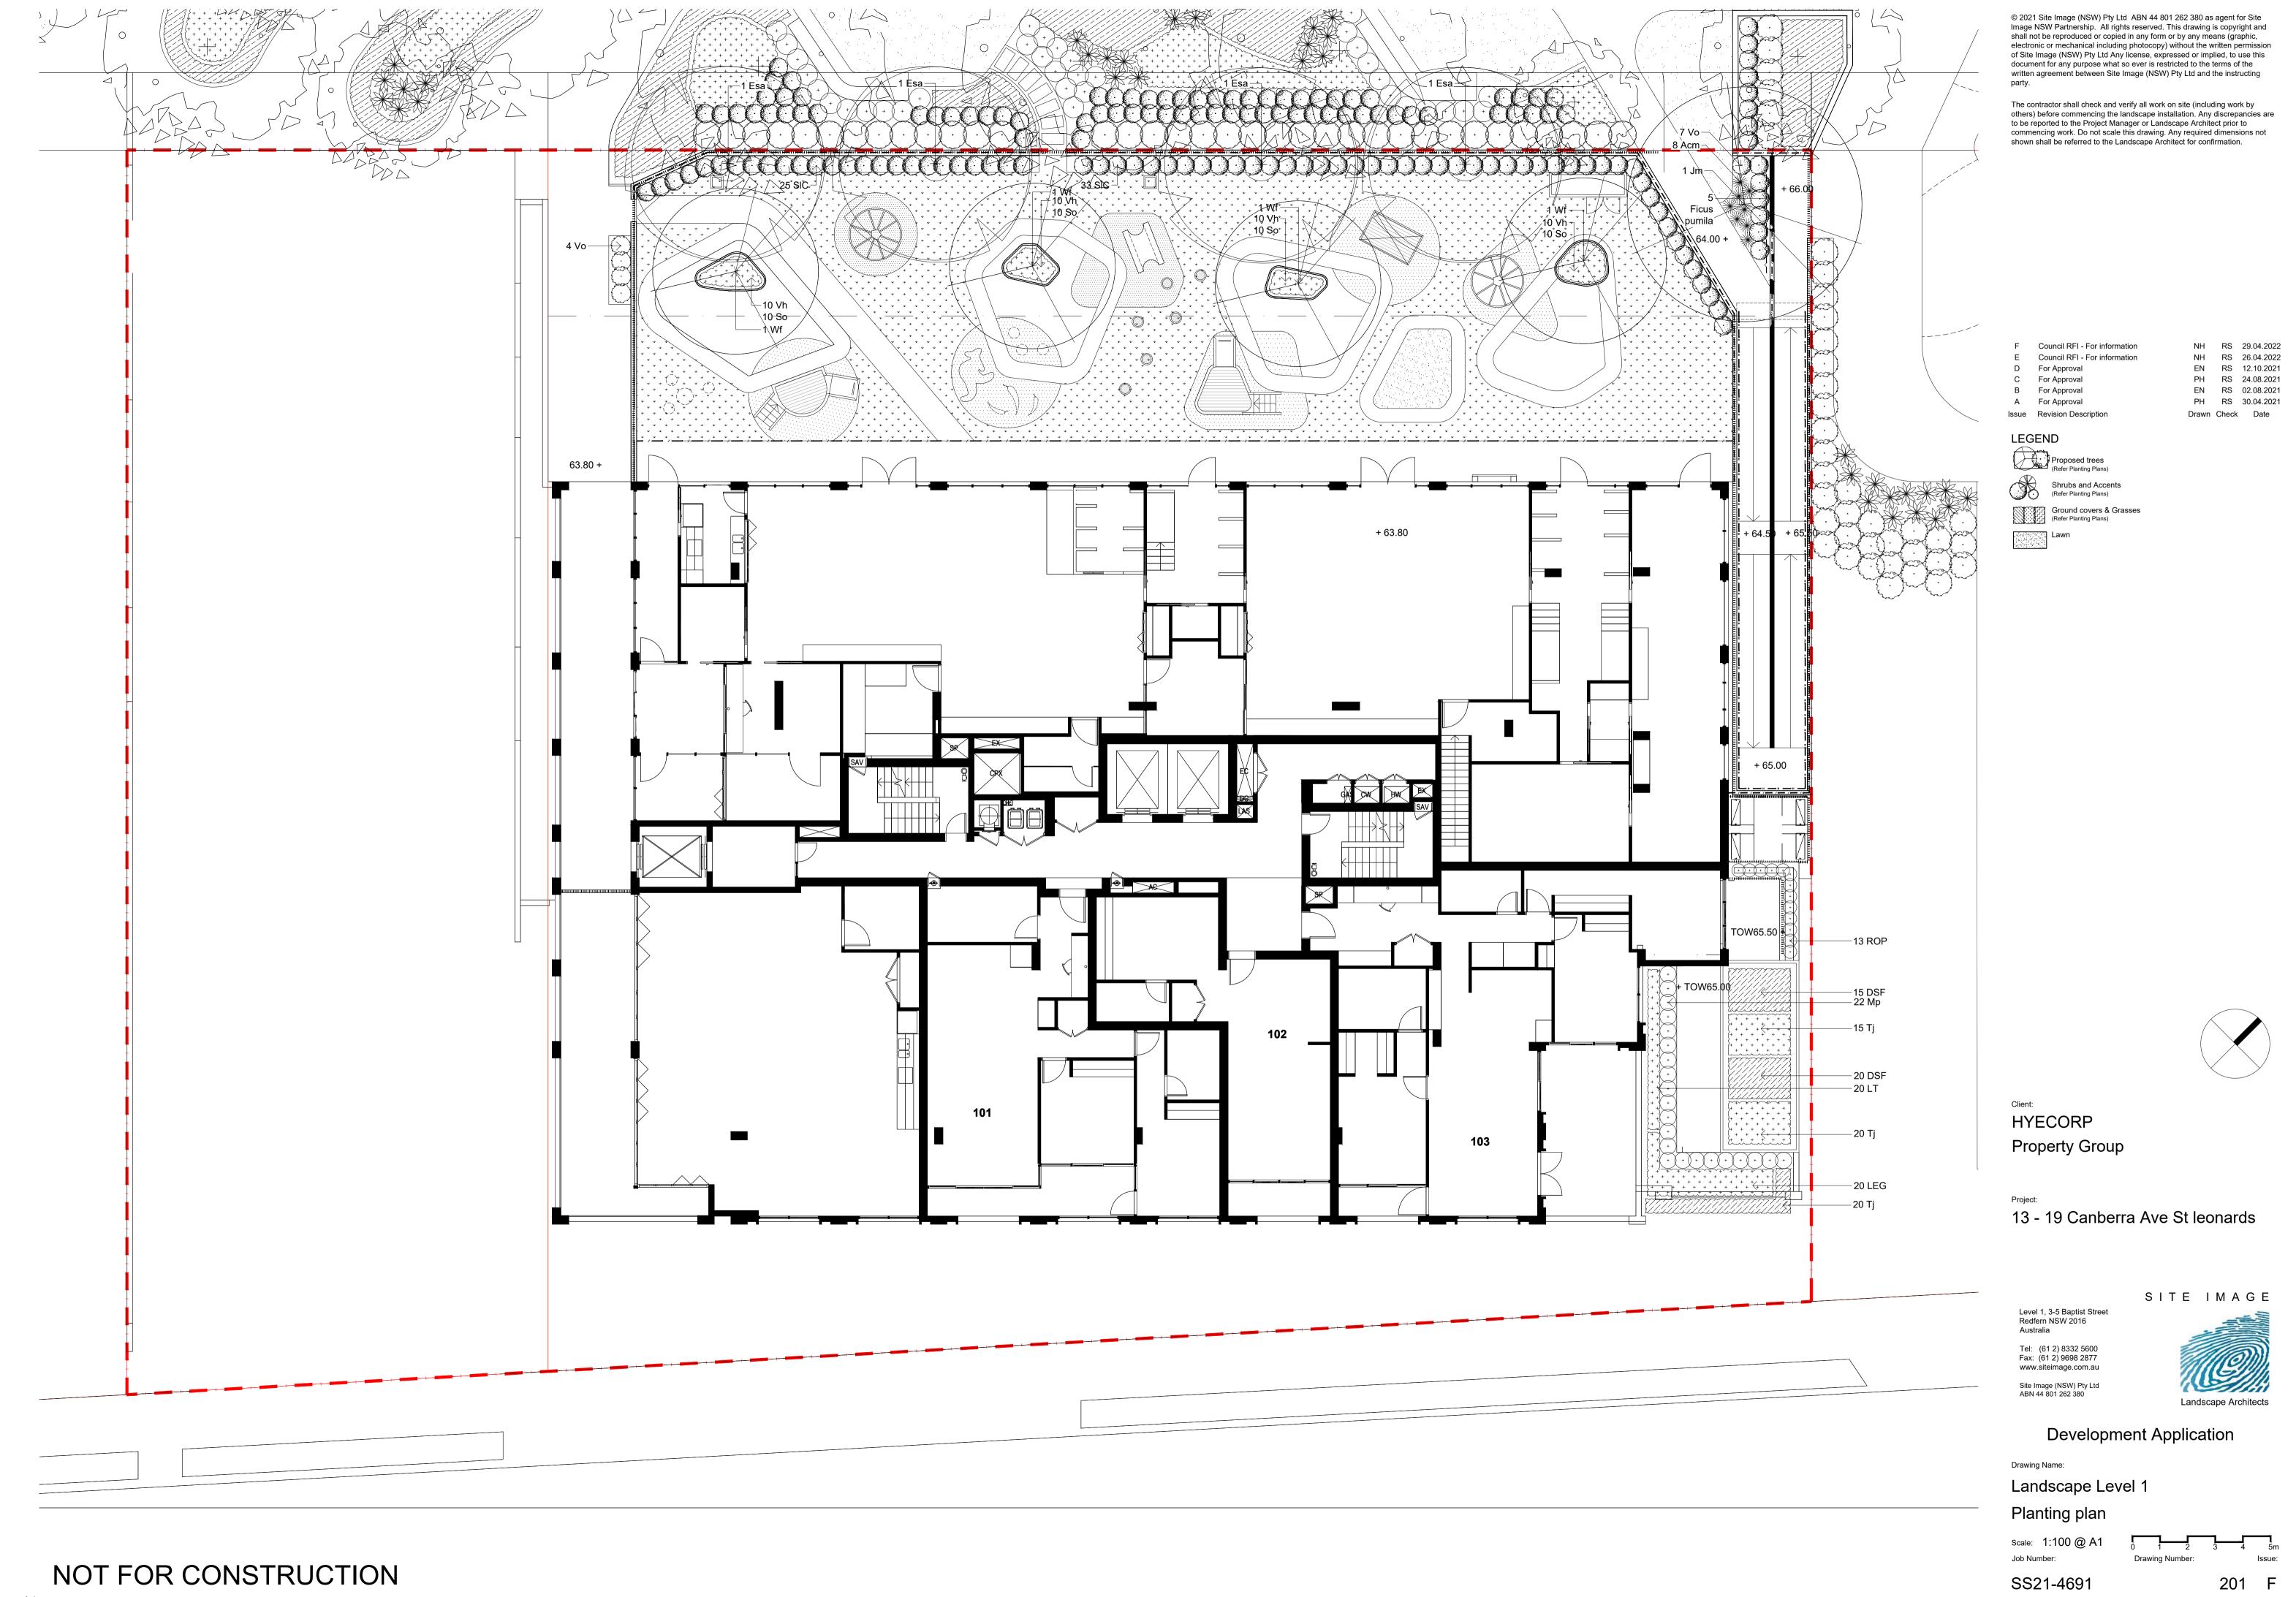


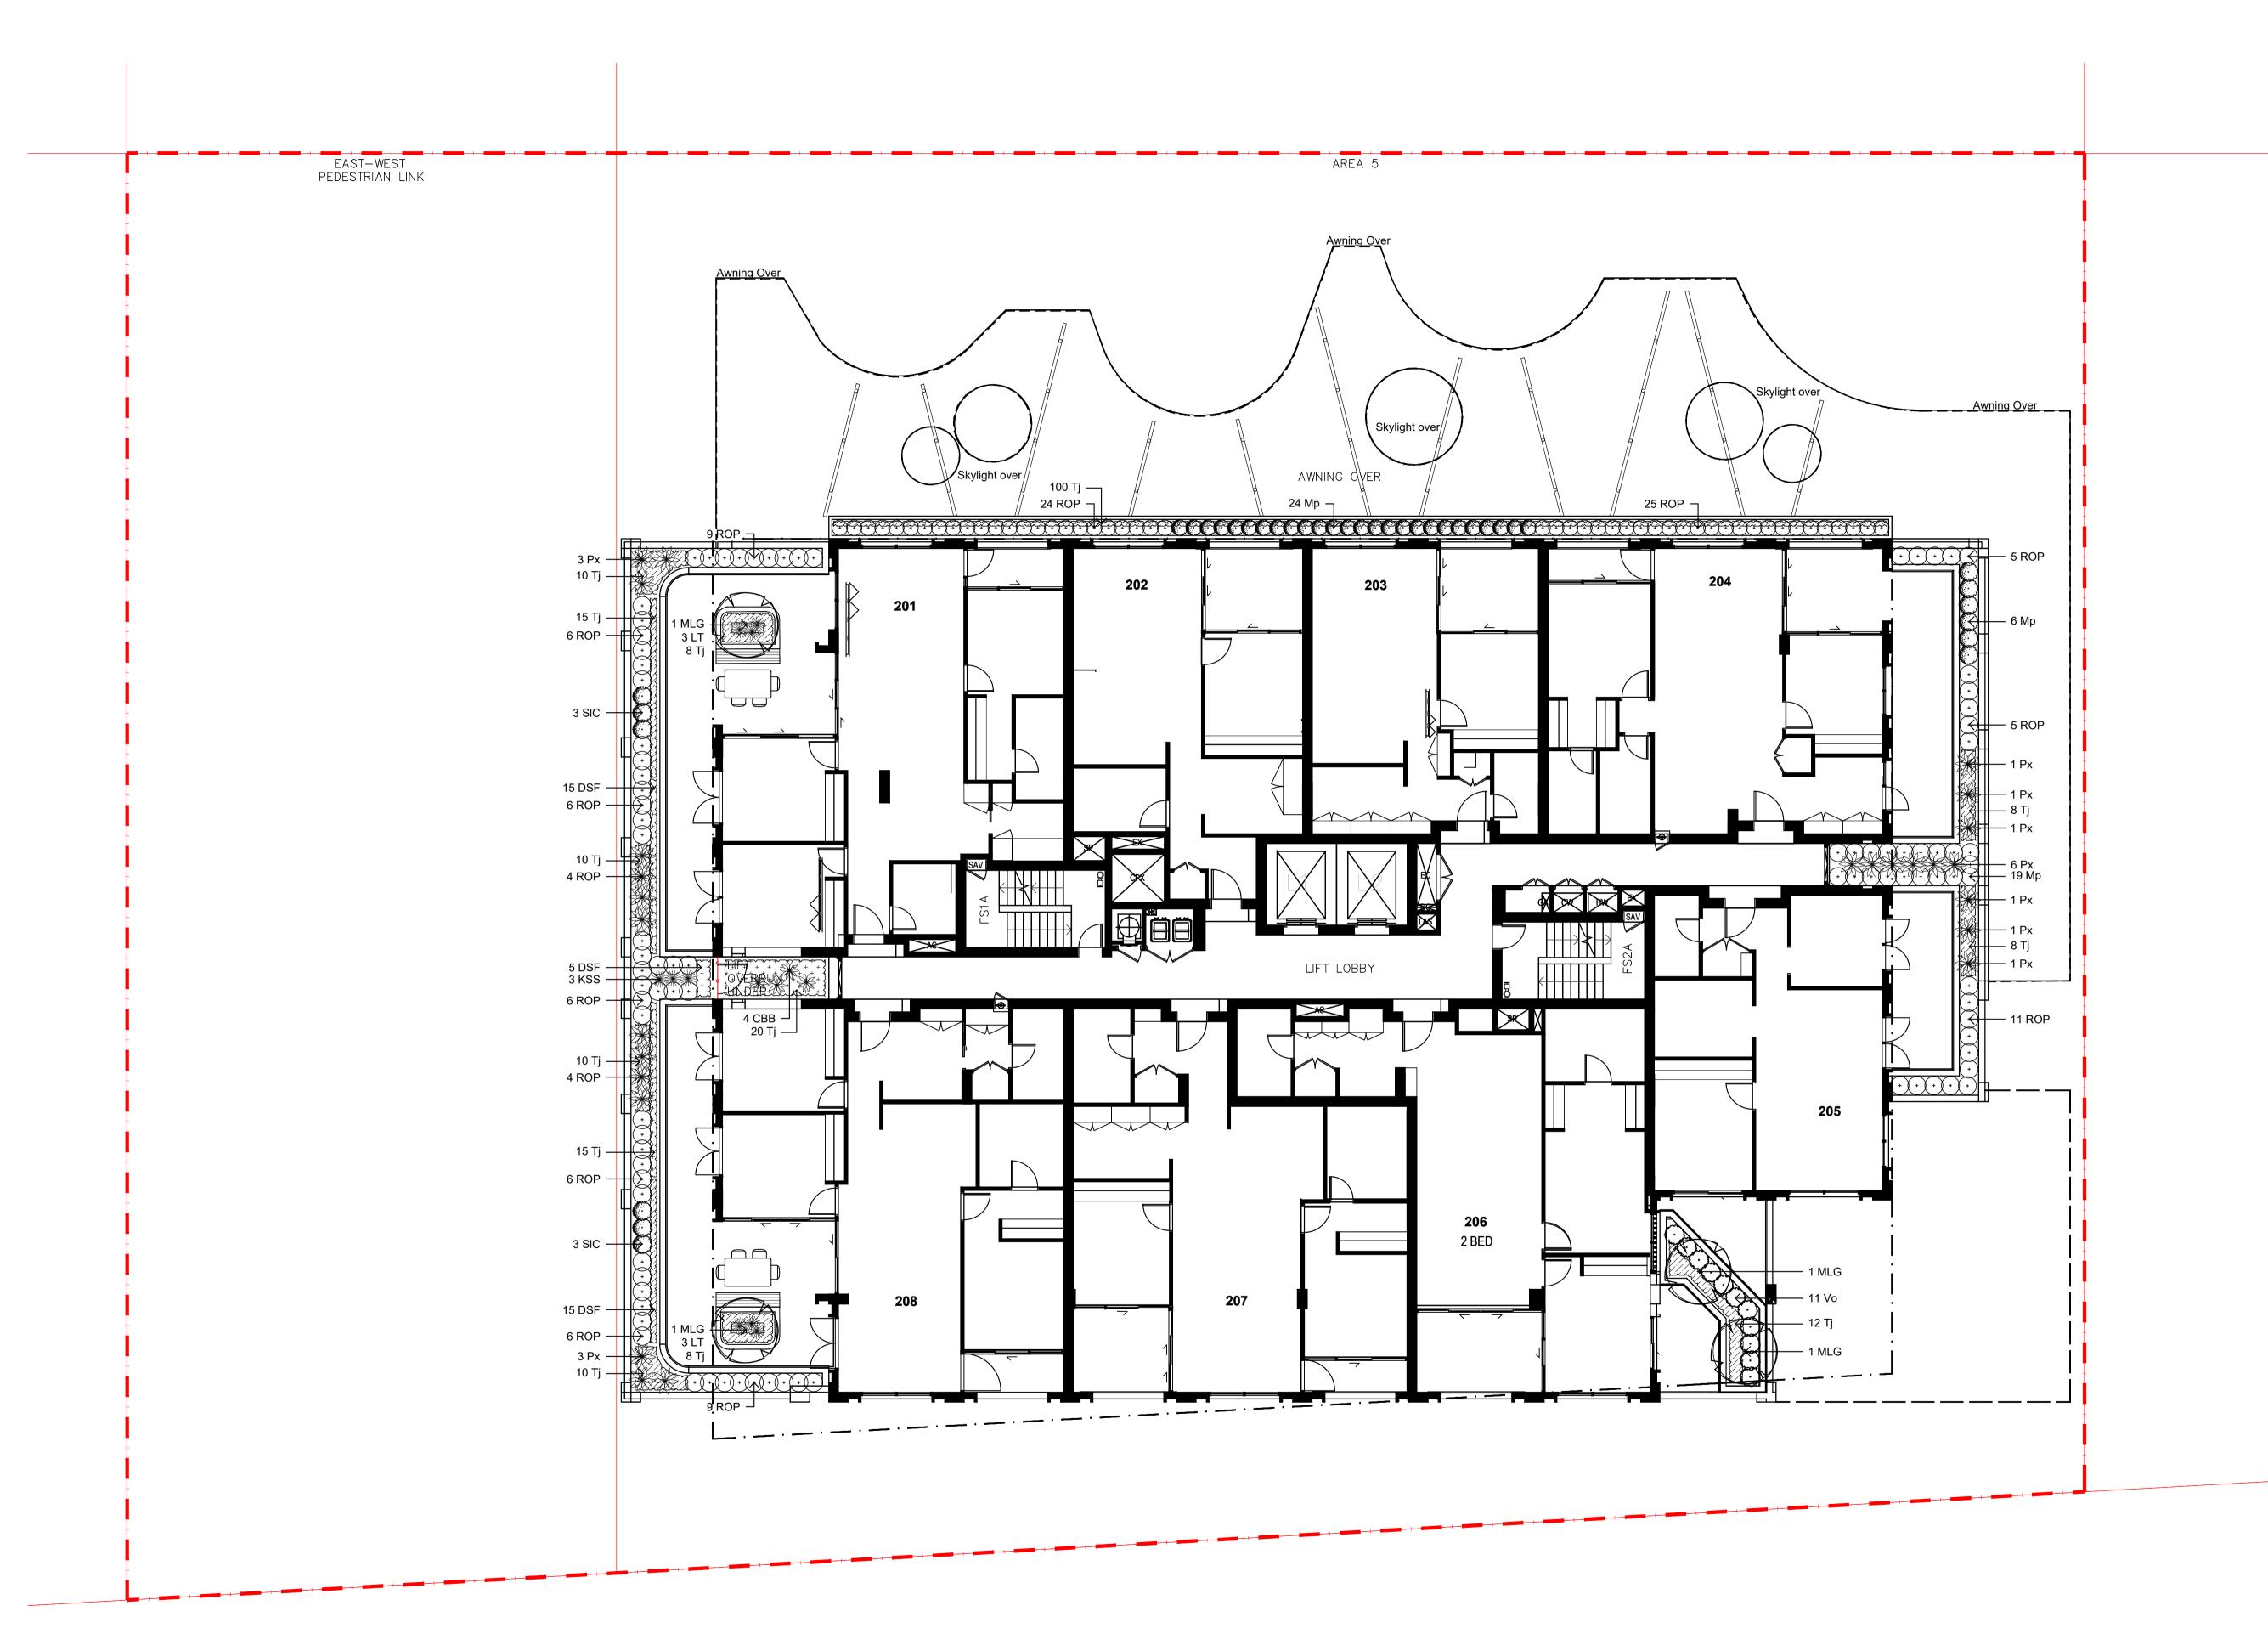

© 2021 Site Image (NSW) Pty Ltd ABN 44 801 262 380 as agent for Site Image NSW Partnership. All rights reserved. This drawing is copyright and shall not be reproduced or copied in any form or by any means (graphic, electronic or mechanical including photocopy) without the written permission of Site Image (NSW) Pty Ltd Any license, expressed or implied, to use this document for any purpose what so ever is restricted to the terms of the written agreement between Site Image (NSW) Pty Ltd and the instructing party

The contractor shall check and verify all work on site (including work by others) before commencing the landscape installation. Any discrepancies are to be reported to the Project Manager or Landscape Architect prior to commencing work. Do not scale this drawing. Any required dimensions not shown shall be referred to the Landscape Architect for confirmation.

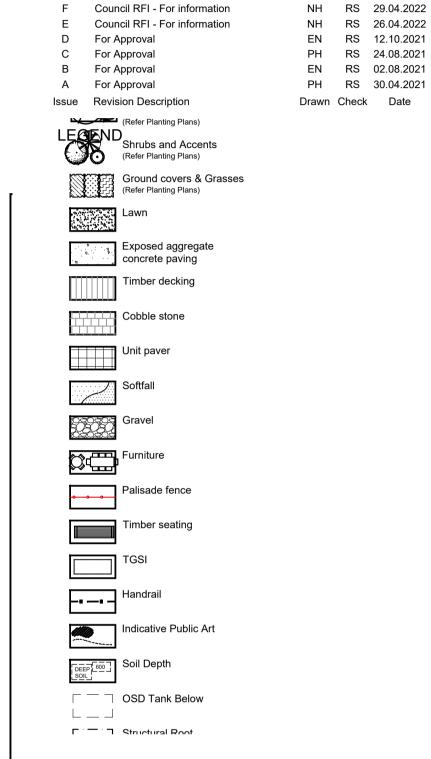

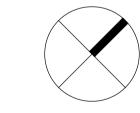

Client: HYECORP

Property Group

Project:

13 - 19 Canberra Ave St leonards

SITE IMAGE

S I T E
Level 1, 3-5 Baptist Street
Redfern NSW 2016

Australia

Tel: (61 2) 8332 5600

Fax: (61 2) 9698 2877

www.siteimage.com.au

Site Image (NSW) Pty Ltd

ABN 44 801 262 380

Landscape Architects

Development Application

Drawing Name:

Landscape Level 2


Planting plan

Scale: 1:100 @

SS21-4691

0 1 2 3 4 5m
Drawing Number: Issue:

NOT FOR CONSTRUCTION

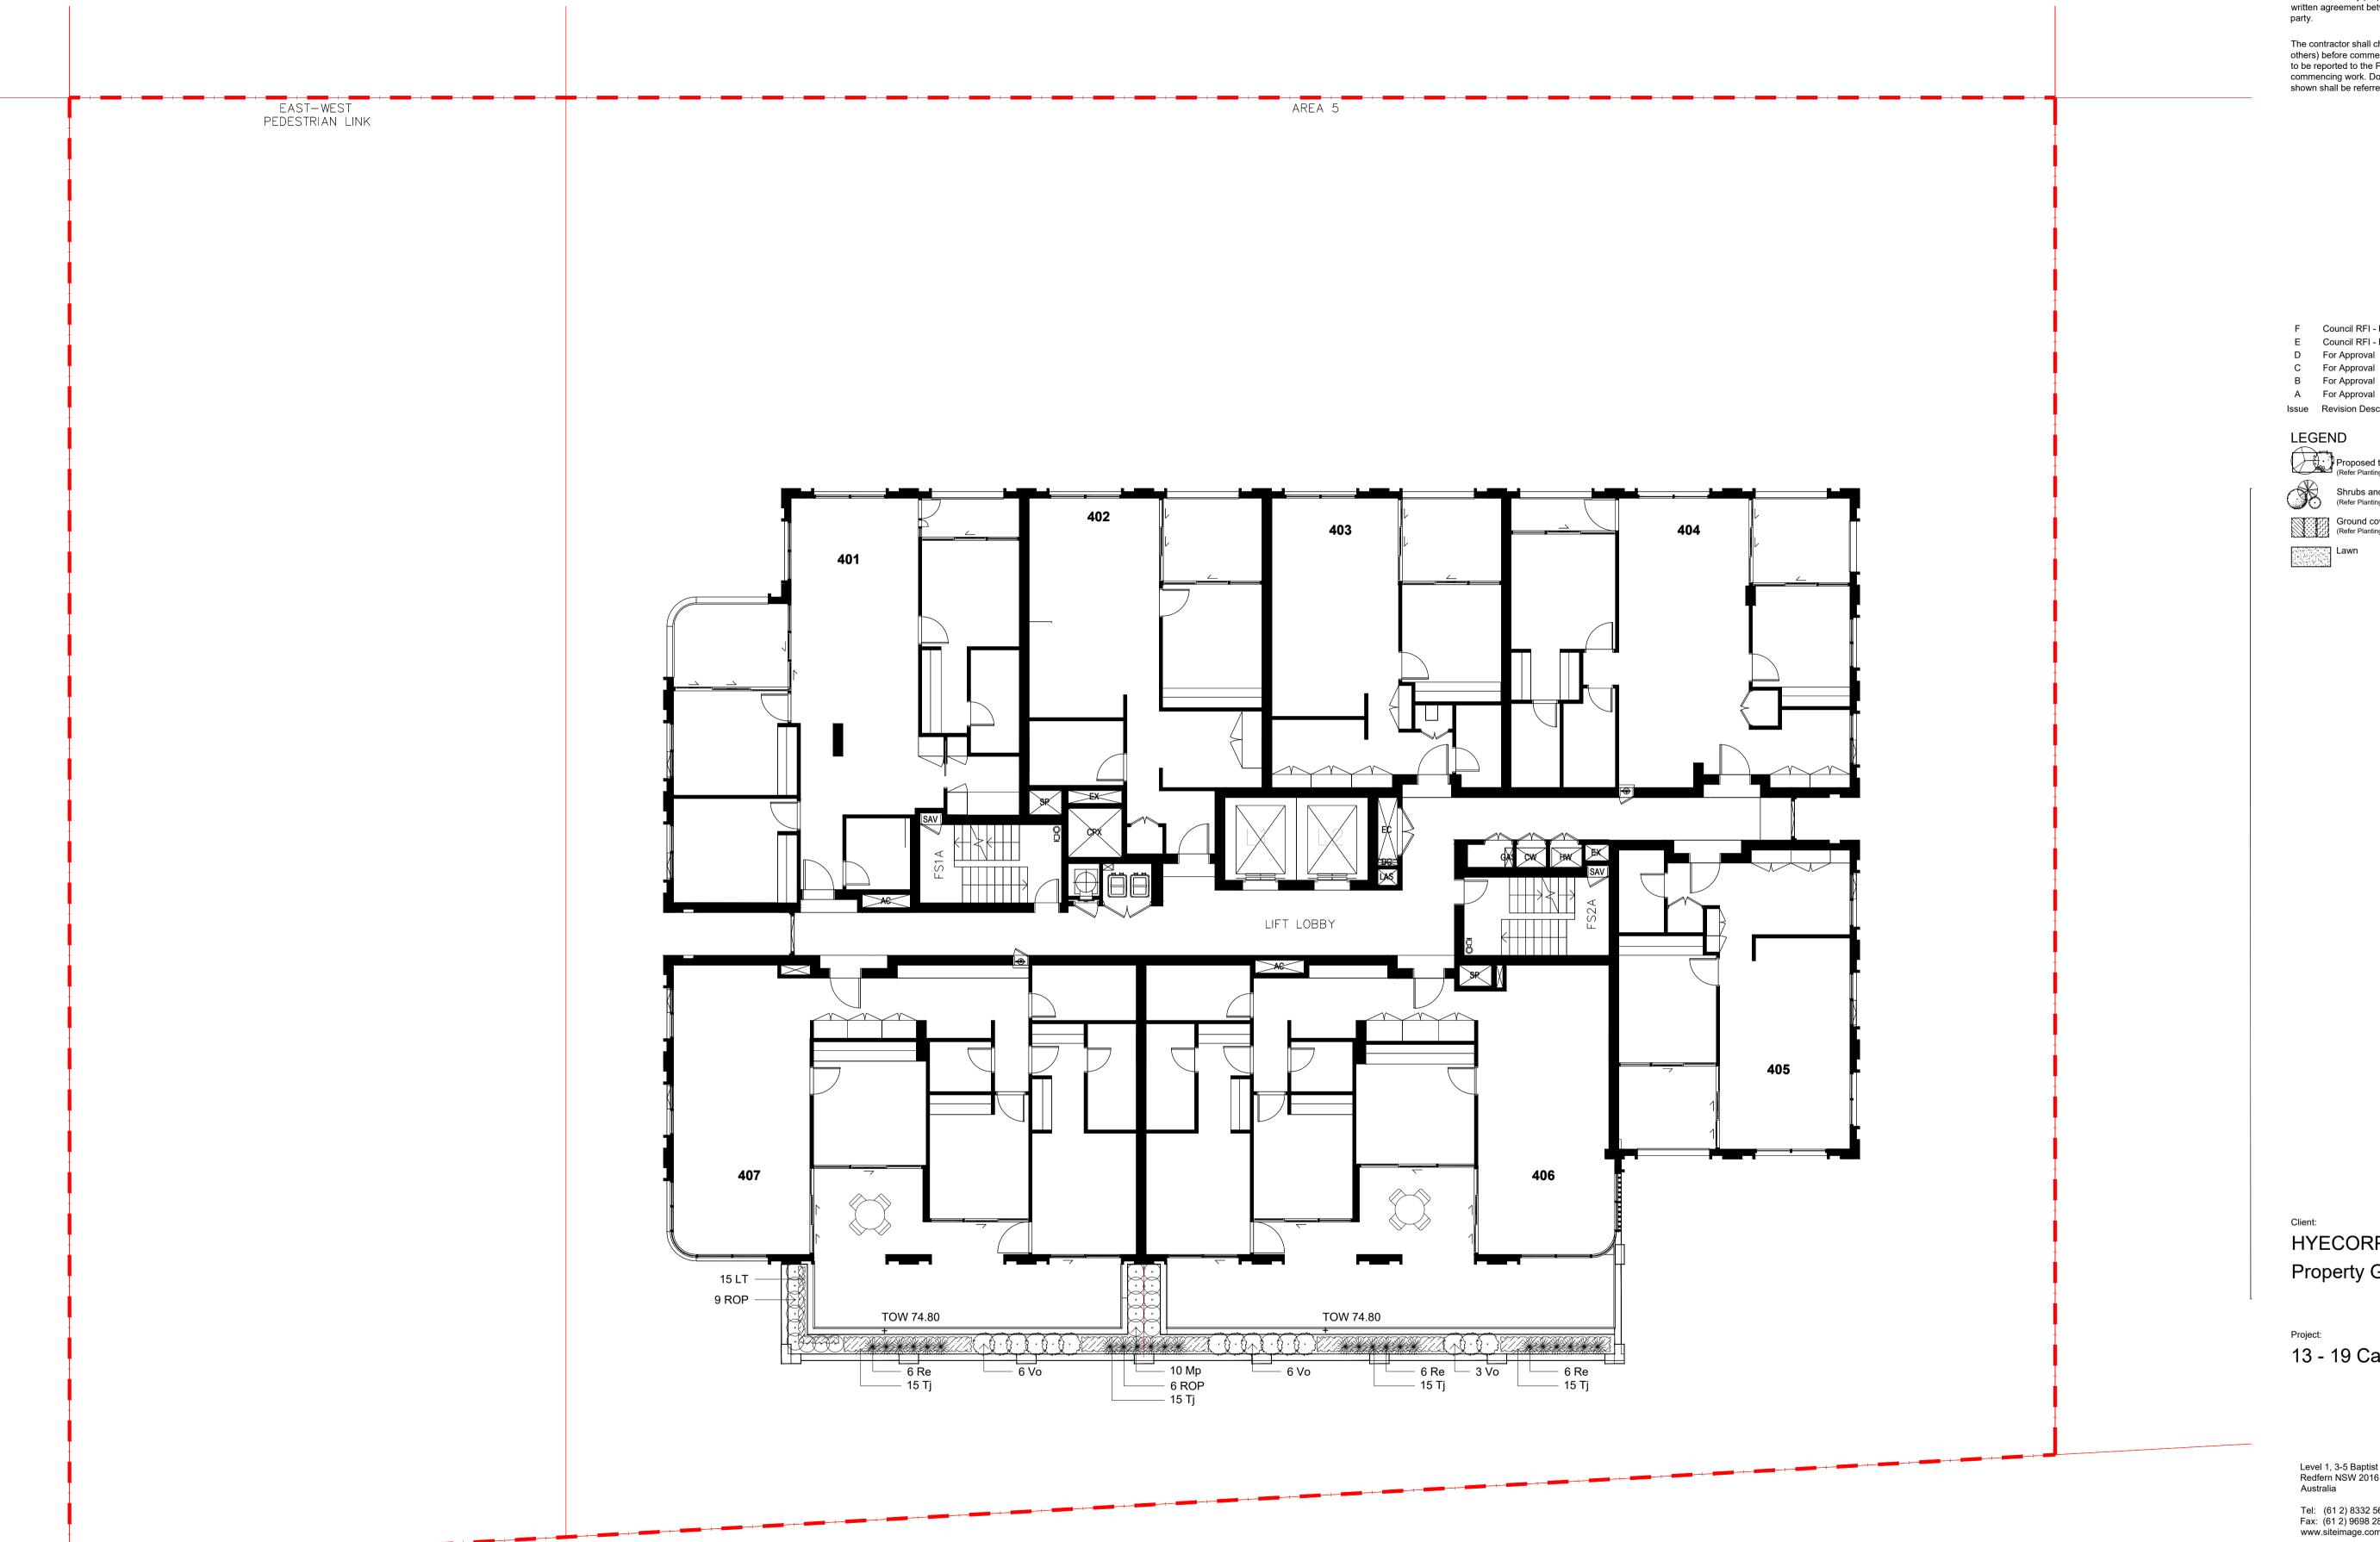

© 2021 Site Image (NSW) Pty Ltd ABN 44 801 262 380 as agent for Site Image NSW Partnership. All rights reserved. This drawing is copyright and shall not be reproduced or copied in any form or by any means (graphic, electronic or mechanical including photocopy) without the written permission of Site Image (NSW) Pty Ltd Any license, expressed or implied, to use this document for any purpose what so ever is restricted to the terms of the written agreement between Site Image (NSW) Pty Ltd and the instructing

The contractor shall check and verify all work on site (including work by others) before commencing the landscape installation. Any discrepancies are to be reported to the Project Manager or Landscape Architect prior to commencing work. Do not scale this drawing. Any required dimensions not shown shall be referred to the Landscape Architect for confirmation.

F Council RFI - For information E Council RFI - For information

NH RS 29.04.2022 NH RS 26.04.2022 EN RS 12.10.2021 PH RS 24.08.2021

C For Approval B For Approval A For Approval

EN RS 02.08.2021 PH RS 30.04.2021 Issue Revision Description Drawn Check Date

LEGEND

Shrubs and Accents
(Refer Planting Plans)

Ground covers & Grasses (Refer Planting Plans)

HYECORP **Property Group**

13 - 19 Canberra Ave St leonards

SITE IMAGE

Level 1, 3-5 Baptist Street Redfern NSW 2016 Australia

Tel: (61 2) 8332 5600 Fax: (61 2) 9698 2877 www.siteimage.com.au Site Image (NSW) Pty Ltd ABN 44 801 262 380 Landscape Architects

Development Application


Drawing Name:

Landscape Level 4

Planting plan

Scale: 1:100 @ A1 Job Number:

SS21-4691

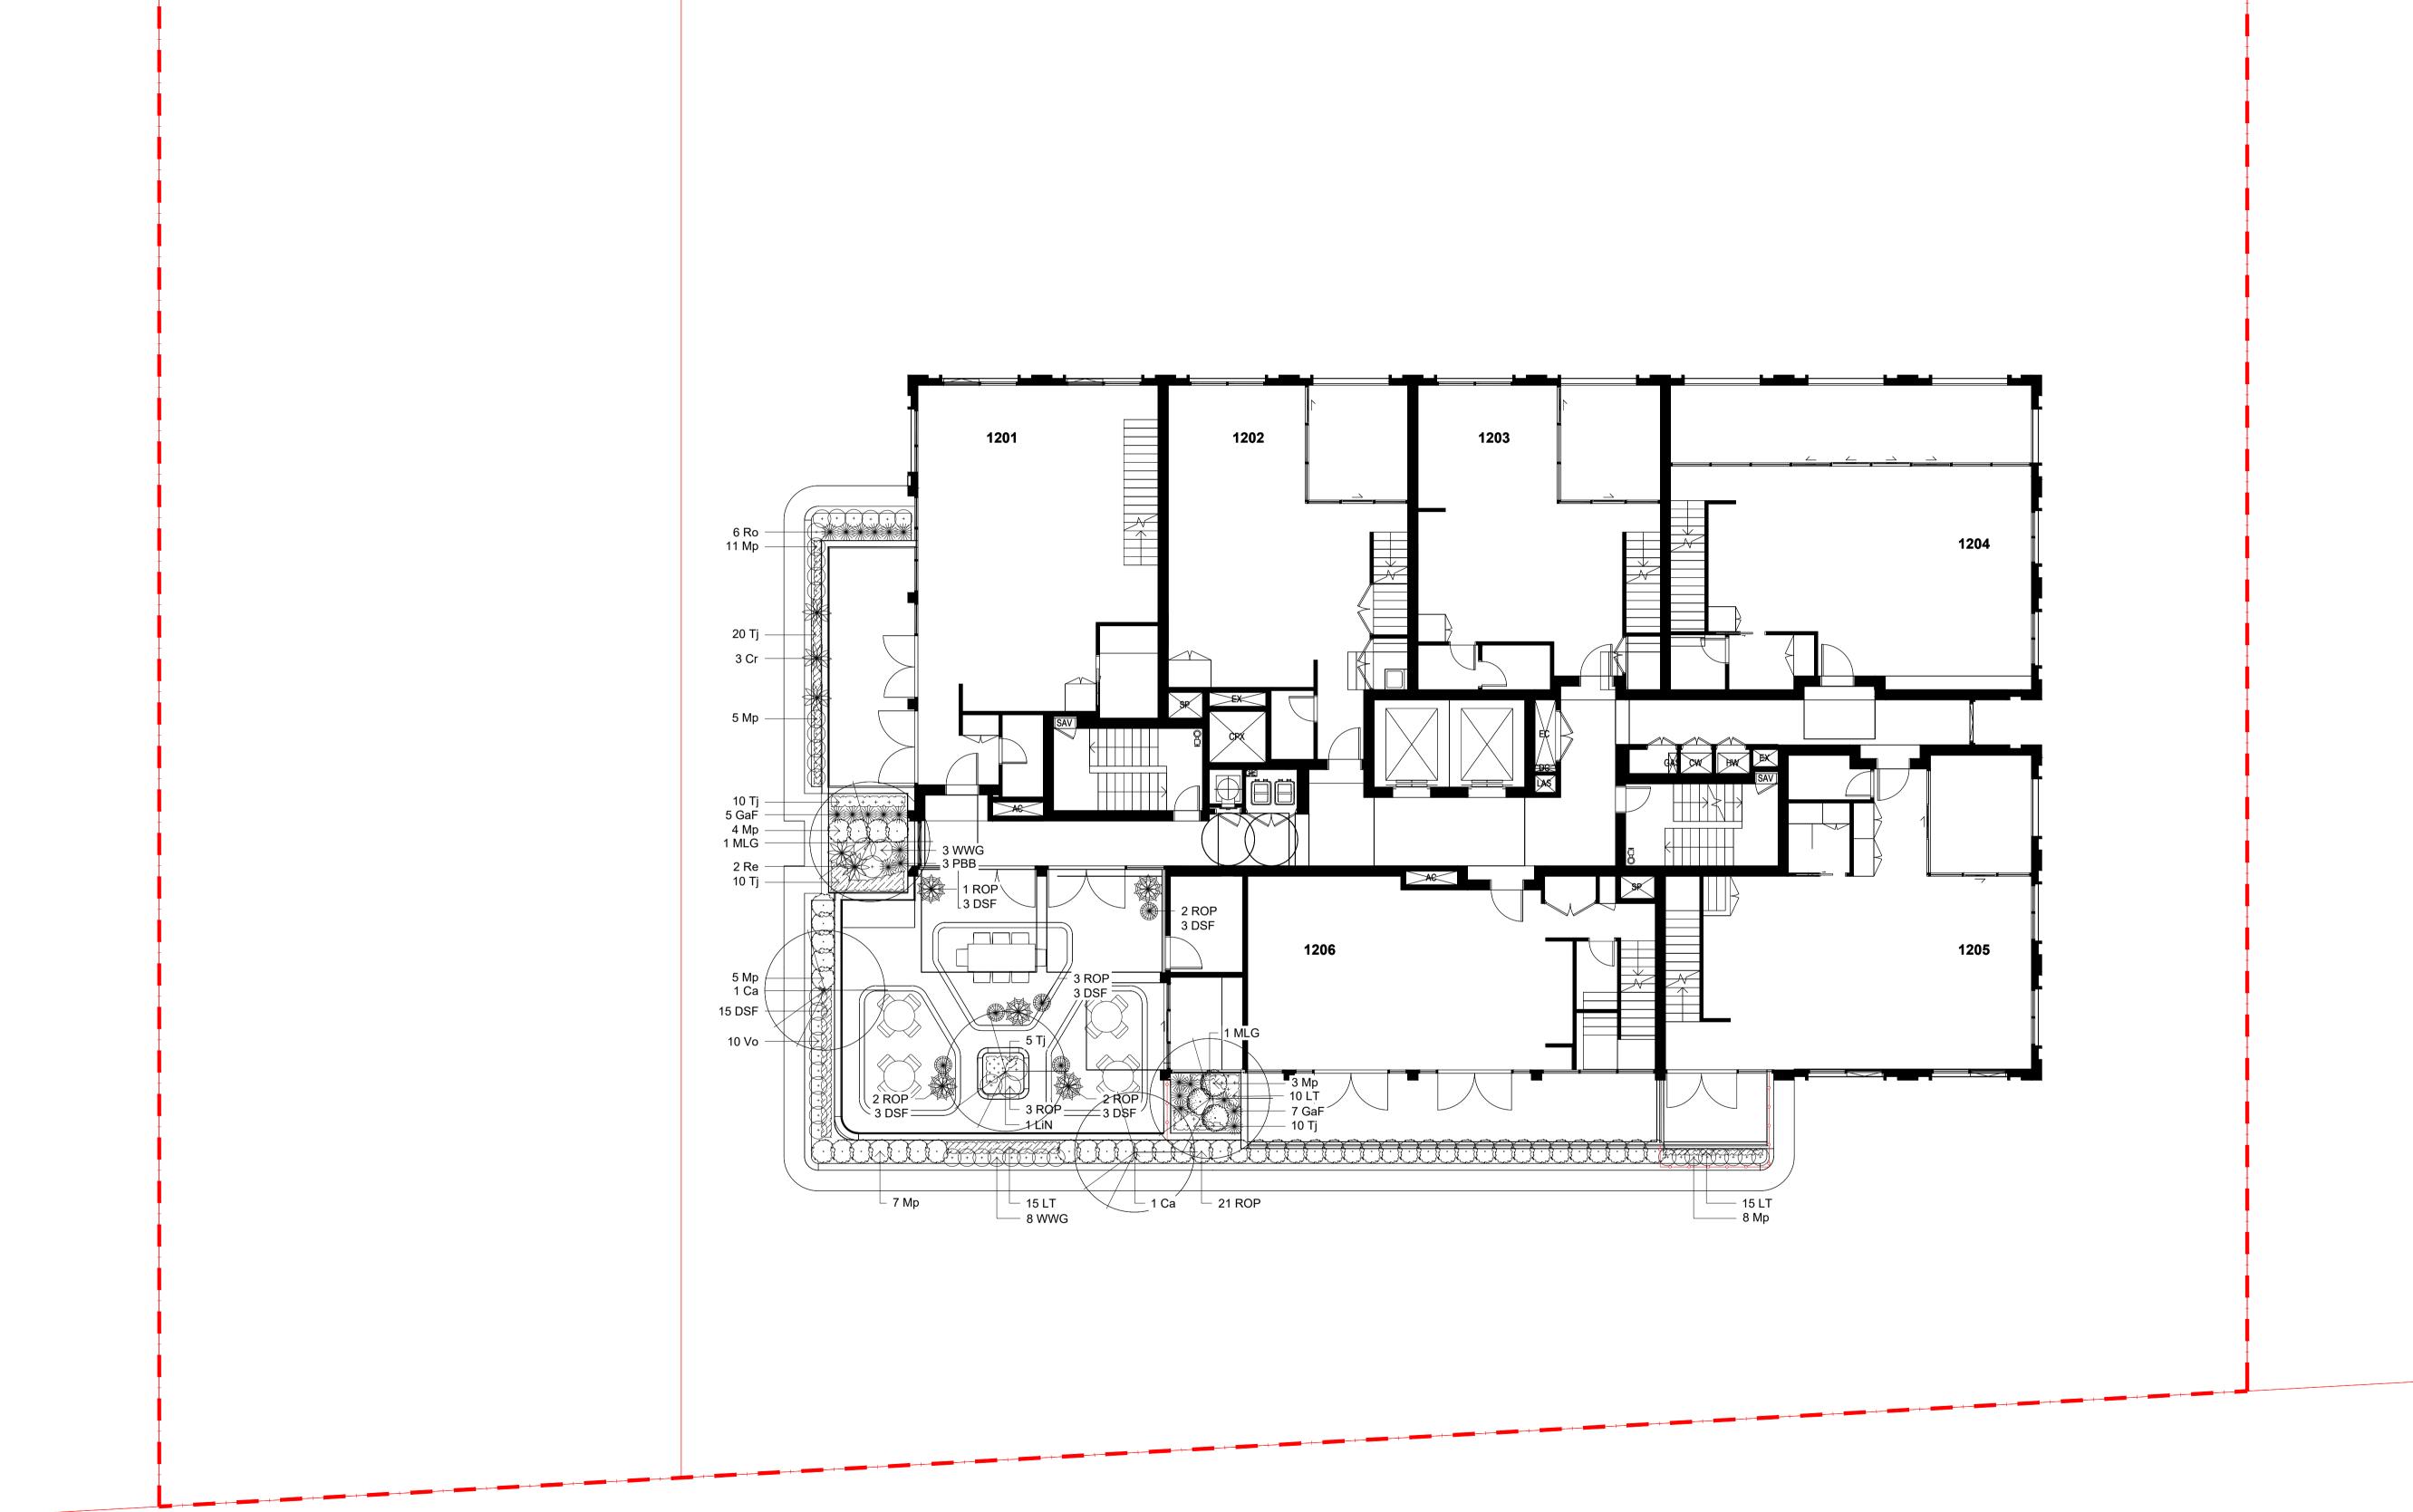

© 2021 Site Image (NSW) Pty Ltd ABN 44 801 262 380 as agent for Site Image NSW Partnership. All rights reserved. This drawing is copyright and shall not be reproduced or copied in any form or by any means (graphic, electronic or mechanical including photocopy) without the written permission of Site Image (NSW) Pty Ltd Any license, expressed or implied, to use this document for any purpose what so ever is restricted to the terms of the written agreement between Site Image (NSW) Pty Ltd and the instructing

The contractor shall check and verify all work on site (including work by others) before commencing the landscape installation. Any discrepancies are to be reported to the Project Manager or Landscape Architect prior to commencing work. Do not scale this drawing. Any required dimensions not shown shall be referred to the Landscape Architect for confirmation.

F Council RFI - For information

E Council RFI - For information D For Approval

C For Approval B For Approval A For Approval

PH RS 24.08.2021 EN RS 02.08.2021 PH RS 30.04.2021 Issue Revision Description Drawn Check Date

NH RS 29.04.2022

NH RS 26.04.2022 EN RS 12.10.2021

LEGEND

Shrubs and Accents (Refer Planting Plans) Ground covers & Grasses (Refer Planting Plans)

HYECORP Property Group

13 - 19 Canberra Ave St leonards

SITE IMAGE

Level 1, 3-5 Baptist Street Redfern NSW 2016 Australia

Tel: (61 2) 8332 5600 Fax: (61 2) 9698 2877 www.siteimage.com.au Site Image (NSW) Pty Ltd ABN 44 801 262 380



Development Application

Drawing Name:

Landscape Level 12

Planting plan

Job Number:

SS21-4691

LANDSCAPE SPECIFICATIONS

GENERAL NOTES

All plans and details included in the project documents shall be read in conjunction with this specification. All structural and civil works components of the landscape design shall be referenced to engineers' details and specifications. Read this specification in conjunction with the plant and materials schedules on the drawings. If in doubt about any detail or if conflicts are found in the documents, seek advice.

Workmanship and Materials

The whole of the landscape works shall be carried out by a competent, trained and qualified landscape contractor who is experienced in horticultural practices, landscape construction and planting techniques. The landscape contractor shall hold a current Building Contractors License and/or be a financial member of LNA Landscape Association NSW & ACT or equivalent organisations in other states.

EXISTING TREES AND SHRUBS

Trees and Shrubs to be Retained and Protected

Identify and mark trees and shrubs to be retained using a suitable non-injurious, easily visible and removable means of identification. Protect from damage the trees and shrubs to be retained, including those beyond the site area, both above and below the ground. If a tree becomes damaged during the works or it is proposed to perform work on a tree, give written notice immediately and obtain instructions.

Work Near Trees and Shrubs

Keep the area of the drip-line free from construction material and debris. Do not place bulk materials and harmful materials under foliage canopies or near trees. Do not place spoil from excavations against tree trunks. Prevent wind-blown building materials, such as cement, from covering trees and other plants. Do not remove topsoil from, or add topsoil to, the area within the drip-line of trees.

EARTHWORKS

Excavation, Trimming and Filling

Except as otherwise noted in the contract, bulk excavation is excluded from the landscape works. After the completion of bulk excavation by others, trim and fill the excavated ground surfaces to achieve design levels to accommodate finish materials as detailed. Prepare the sub-grade surface as required for the various finished ground treatments.

Site Drainage

Keep the excavated works drained and free of standing water. Allow to supply and install sub-soil drainage pipes as required for the new works to ensure that all gardens are well drained. Connect the sub-soil drainage pipes to the nearest downstream stormwater pits. Include pipe filter socks and course sharp aggregate backfilling of trenches.

HARDWORKS

Furniture, Handrails, Balustrades

Supply and install the scheduled items in accordance with the manufacturer's recommendations, as detailed and in the locations shown on plan. Provide all footings and fixings required for the items to be stable and in accordance with applicable codes and standards.

- Balustrades: Equal to Stainform ONYX 50 316 Satin SS
- Handrails: Equal to Stainform ONYX 50 316 Satin SS Bench Seats: Teak timber TBS

Garden Walls, Fences, Steps, TGSI and Edging

Construct garden walls, fences, steps, TGSI and edging as shown on plan, as detailed and of the material scheduled. Provide footings, step nosings, tactile surfaces to comply with Australian Standards and applicable legislation. Refer to engineer's details for structural retaining walls, concrete stairs, concrete strength, reinforcing and joint placement.

Continuous, Unit and Loose Pavement

Install the scheduled material pavement to the locations shown on plan. Ensure that all subgrade/subsurface works are complete prior to commencing paving. Confer with the engineer to ensure the structural integrity of the subgrade. Ensure that the base course under paved surfaces is a continuous plane offering a constant depth of bedding material not exceeding 50mm. If laying unit pavers in a cement mortar bed on a concrete sub-base ensure that joints in paving match the location of joints in the concrete. Refer to engineer's details for heavy duty slabs, concrete stairs, concrete strength, reinforcing, and joint type and placement.

- Insitu concrete paths: Wood float coved finish, tool edged.
- Path joints: Construction joints at 3000mm centres max.

Landscape Structures

All landscape structures shall have a common appearance in detail and material content while providing for the functional design requirements. The structure of all elements shall consist of a base frame of structural grade hardwood timber of sizes that sustain spans and maintain stability. Refer to drawn details for further information.

SOFTWORKS

Site Soil Testing

Where site soil is to be retrieved from site and stored on site for reuse, undertake at least two (2) soil tests in locations as advised by the Project Manager or as shown on the plans. Provide results and recommendations regarding soil additives for the benefit of healthy plant growth and to adjust the soil components to achieve an appropriate planting medium for successful plant development. Where topsoil is imported to site no testing of the imported soil is necessary but ensure that imported soil can be supplied with test data to verify that it suits the design plants.

Excavate and/or fill all garden beds to bring the top of subsoil to at least 300mm below finished design soil levels. Excavate all turf areas to bring the subsoil to at least 100mm below finished design levels. In all areas shape the subsoil to fall to subsoil drains where applicable. Do not excavate within the drip line of trees and shrubs to be retained. Cultivate or rip the subsoil to a further depth of 100mm before placing top soil. Remove stones of size exceeding 25mm, clods of earth exceeding 50mm, and weeds, rubbish or other deleterious material brought to the surface during cultivation. Do not disturb services or existing tree roots. If necessary, cultivate these areas by hand. During cultivation, thoroughly mix in materials required to be incorporated into the subsoil, as recommended in the soil testing results and to manufacturer's recommendations. Trim the surface to design levels again after cultivation.

Subsoil Drainage

Provide and install subsoil drainage equal to Vinidex 65mm (min) Draincoil with filter sock at the base of slopes, on the high side of paths, at the base behind retaining walls and where water is likely to accumulate at depth in the soil. Connect all subsoil drainage to the nearest downstream stormwater pit to ensure that subsoil water is managed and channelled to a stormwater drainage system. On sites with cross fall of less than 1:50 install subsoil drains to remove excess water from the subsoil in areas where water is likely to accumulate and may not penetrate lower strata naturally. Rip the sub-base surface 150mm deep before placing any soil. Install drainage pipes in subsoil trenches backfilled with 10mm blue metal (basalt) equal to ANL Blue Metal.

Coordinate the connection of subsoil drains to stormwater pits with the Civil or Hydraulic contractor.

Topsoil

Import topsoil for the garden and turf areas, unless the topsoil can be provided from material recovered from the site, as recommended in the soil testing results. Spread the topsoil on the prepared subsoil and grade evenly, compact lightly and uniformly in 150mm layers. Avoid differential subsidence and excess compaction and produce a

- finished topsoil surface which has the following characteristics: • Finished to design levels, allowing for mulch or turf, which is to finish flush with
- adjoining hard surfaces such as paths and edges;
- Smooth and free from inorganic matter, stones or clods of soil; • Graded to drain freely, without ponding, to catchment and/or sub-soil drains;
- Graded evenly to adjoining surfaces; and Ready for planting.

Provide, in accordance with AS 4454, well rotted vegetative material or animal manure, free from harmful chemicals, inorganic matter, grass, weeds and the reproductive parts of unwanted plants.

Provide proprietary fertilisers, delivered to the site in sealed containers marked to show manufacturer or vendor, weight, fertiliser type, N:P:K ratio, recommended uses, application rates and safety procedures. Apply appropriate fertiliser suited to the provenance of plants (indigenous or exotic) included in the design.

Supply plants in accordance with the landscape design drawings and schedules, which have the following characteristics

- Large healthy root systems, with no evidence of root curl, restriction or damage; • Vigorous, well established, free from disease and pests, of good form consistent
- with the species/variety; • Hardened off, not soft or forced, and suitable for planting in the natural climatic
- conditions prevailing at the site in full sun, partial shade or full shade conditions;
- Grown in final containers for not less than twelve weeks:
- Trees, unless required to be multi-stemmed, shall have a single leading shoot; and
- Containers shall be free from weeds and of appropriate size in relation to the specified plant size.

Plant Installation

Following excavation of the planting hole, place and spread 15gms of wetting agent pre-mixed with one (1) litre of water. Place the plant correctly orientated to north or for best presentation. Backfill the planting holes with specified topsoil mixture. Lightly tamp and water to eliminate air pockets. Ensure that the backfill soil is not placed over the top of the root ball and that the root ball is not higher than the soil in which it is planted. Apply fertiliser, as specified around the plants in the soil at the time of planting.

Embankment Stabilisation

Where necessary and shown on the drawings prevent soil erosion or soil movement by stabilising embankments as follows. As a minimum, this should be on slopes steeper than or equal to 1:3 gradient. Stabilise embankments using biodegradable fibre reinforced heavy weight jute fabric. Lay fabric from top to bottom of slope. Install in accordance with manufacturer's specification, including 300 x 300mm anchor trench at top and bottom of slope, backfilled with soil over the fabric and compacted into the trenches. Using U-shaped galvanised steel pegs at 1000 mm centres generally and 250mm centres at edge overlaps, secure the fabric to the prepared soil surface. Plant through the fabric after it is installed.

Supply and install root control barriers to all new tree plantings adjacent to walls, paths, kerbs and all service trenches, where their proximity poses a threat to the stability of the built infrastructure. Install in accordance with manufacturer's recommendations.

Unless noted otherwise, mulch shall be approved proprietary recycled wood fibre or pine bark material. Place mulch in all garden beds to a depth of 75mm after all specified plants are installed. Keep mulch clear of all plant stems and rake to an even plane, flush with the surrounding surfaces evenly graded between design surface levels. Over fill to allow mulch to settle to the specified depth.

Stakes and Ties

Stakes shall be durable hardwood, straight, free of knots and twists, pointed at one end, in the following quantities and sizes for each of the various plant pot sizes:

- Plants >25 lt: 1 off 38 x 38 x 1200mm; Semi-advanced plants >75 lt: 2 off 50x50x 1800mm;
- Advanced plants >100 lt: 3 off 50 x 50 x 2400mm.

Turf shall be delivered to site as 25mm minimum thick cut rolls. Obtain turf from a specialist grower of cultivated turf. Turf shall have an even thickness, free from weeds and other foreign matter. Deliver turf to the site within 24 hours of being cut and lay it within 24 hours of delivery. Prevent it form drying out between cutting and laying. Lay the turf in the following manner:

- In stretcher pattern, joints staggered and close butted;
- Parallel long sides of level areas, with contours on slopes; and • To finish flush, after lightly tamping, with adjacent finished surfaces and design

Species: Stenotaphrum secundatum Sir Walter Soft-leaf Buffalo.

IRRIGATION

Scope: Unless otherwise noted or instructed irrigate all planted areas shown on plans including planters, tubs, gardens, turf and the like. The irrigation system shall be an automatic permanent system, with an irrigation controller self operated via a soil moisture sensor. The system shall be calibrated to deliver the optimum rate and volume of water appropriate to the type of plants in the design. The system shall be adjustable and fully serviceable. The layout of the entire irrigation system shall focus on delivering the required amount of water to maintain healthy and vigorous growth. The irrigation system shall be such that, component theft, vandalism, over-spray and wetting of paths shall be reduced to a minimum or eliminated with the use of drip, pop-up sprinklers and judiciously placed fixed spray emitters. Generally, do not use fine mist emitters that provide a drifting mist that may wet paths and the buildings unless specifically required by the design.

The Landscape Contractor shall engage a qualitied irrigation consultant to design the system, document all components, accessories and materials for review by the Landscape Architect prior to starting landscape works generally.

LANDSCAPE MAINTENANCE

The Landscape Contractor shall rectify defects during installation and that become apparent in the works under normal use for the duration of the contract Defects Liability Period. Unless contracted otherwise, the Landscape Contractor shall maintain the contract areas by the implementation of industry accepted horticultural practices for 52 weeks from Practical Completion of the works. The landscape maintenance works shall include, but not be limited to:

- Replacing failed plants;
- Pruning:
- Insect and pest control Fertilising;
- Maintaining and removing stakes and ties;
- Maintaining mulch; Mowing and top dressing;
- Irrigation and watering; Erosion control; and
- Weeding and rubbish removal.

Maintenance Log Book

Implement and keep a maintenance log book recording when and what maintenance work has been undertaken and what materials, actions and decisions have been used, implemented and concluded to keep the landscape always looking its best. Enter data daily and review information every 2 weeks. Observe trends and develop a maintenance regime around seasonal and observed event occurrences.

Maintenance Activities

During the defect maintenance period schedule the following activities to occur on a

Plant replacement - Replace plants that have failed to mature, die or are damaged. Replacement plants shall be in a similar size and quality and identical species or variety to the plant that has failed. Replacement of plants shall be at the cost of the landscape contractor unless advised otherwise. If the cause of the failure is due to a controllable situation then correct the situation prior to replacing plants. Observe and replace failed plants within 2 weeks of observation.

Pruning - Prune dead wood, broken limbs, dead or infected foliage and as needed to develop strong, healthy plants to achieve the shape and form expected of the plant type. Observe daily and prune plants as necessary to maintain acceptable growth

Insect, disease and pest control - Avoid spraying:

- in wet weather or if wet weather is imminent;
- if target plants are still wet after rain;
- in windy weather; and
- if non-target species are too close.

Immediately report to the Project Manager any evidence of intensive weed infestation, insect attack or disease amongst plant material. Submit all proposals to apply chemicals and obtain approval before starting this work. When approved, spray with herbicide, insecticide, fungicide as appropriate in accordance with the manufacturers' recommendations. Observe daily and act as necessary to control any infestation or disease. Record in the logbook all relevant details of spraying activities including:

- Product brand / manufacturer's name,
- Chemical / product name,
- Chemical contents,
- Application quantity and rate Date of application and location
- Results of application, and Use approval authority.

Fertilise gardens with a proprietary slow release fertiliser applied in accordance with the manufacturer's directions and recommendations. Apply 6-12 monthly. Record in the logbook all relevant details of fertilising including:

- Product brand / manufacturer's name, Fertiliser / product name.
- Application quantity and rate, and
- Date of application and location.

Stakes and ties - Adjust and replace as required to ensure plants remain correctly staked. Remove those not required at the end of the planting establishment period (Defects Liability Period). Inspect and act at least every 2 weeks.

Maintaining mulch - Maintain the surface in a clean, tidy and weed free condition

and reinstate the mulch as necessary to ensure correct depth as specified. Observe

weekly and replenish mulch as required. Mowing and top dressing - Mow the turf to maintain a grass height of between 30-50mm. Do not remove more than one third of the grass height at any one time. Remove grass clippings from the site after each mowing. Top dress to a maximum of

10mm to fill depressions and hollows in the surface. Mow weekly/fortnightly in

warmer months. Mow monthly or as required in cooler months. Top dress at approximately 6 monthly intervals. Irrigation and watering - Maintain the irrigation system to sure that each individual plant receives the required amount of water to maintain healthy and vigorous growth. Adjust and calibrate as required. Provide additional watering, if necessary but inspect

irrigation weekly and make repairs as necessary.

Erosion control - Where necessary, maintain the erosion control fabric in a tidy and weed free condition and reinstate as necessary to ensure control measures are effective where deemed necessary. Inspect every 2 weeks and act to repair any damage as soon as possible.

Weeding and rubbish removal - During the plant establishment period remove by hand, rubbish and weed growth that may occur or re-occur throughout all planted, mulched and paved areas. The contractor shall target weeds that are capable of producing a major infestation of unwanted plants by seed distribution. Whenever possible, time weed removal to precede flowering and seed set. Constant observation and removal of weeds is essential.

	D FLOOR PLANT SCHEDULE				
Code	Botanical Name	Common Name	Mature size	Pot size	Quantit
			H x W (m)		
Street 1					
Tl	Tristaniopsis laurina	Watergum	12 x 5	100lt	5
Trees					
Er	Elaeocarpus reticulatus	Blueberry Ash	8 x 3	100lt	3
Fr	Fraxinus 'Raywood'	Raywood	15 x 6	100lt	1
Jm	Jacaranda mimosifolia	Blue Jacaranda	10 x 8	100lt	2
TLL	Tristaniopsis laurina 'Luscious'	Watergum	10 x 6	100lt	4
Up	Ulmus parvifolia	Chinese Elm	18 x 10	400lt	1
Wfl	Waterhousia floribunda	Weeping Lilly Pilly	8 x 5	100lt	1
Shrub 8	k Accent				
AsM	Acmena smithii 'Minor'	LillyPilly	2.5 x 2.0	300mm	16
AiR	Alcantarea imperialis	Giant Bromeliad	2.5 x 1.5	300mm	3
Cmi	Clivia miniata	Kaffir Lily	0.6 x 0.6	300mm	29
GaF	Gardenia augusta 'Florida'	Gardenia	0.5 x 1.5	300mm	21
Px	Philodendron 'Xanadu'	Dwarf Philodendron	1.0 x 1.0	300mm	10
Mp	Murraya paniculata	Orange Jessamine	3.0 x 2.0	300mm	19
Acm	Arthopodium cirratum	NZ Flax lily	0.8 x 0.8	300mm	5
PBB	Phormium 'Bronze Baby'	Bronze NZ Flax	0.7 x 0.8	300mm	6
ROP	Rhaphiolepis indica 'Oriental Pearl'	Oriental Pearl Indian Hawthorn	0.5 x 1.5	300mm	39
SIC	Syzygium luhemannii 'Cascade'	Weeping Lilly Pilly	4.0 x 2.0	300mm	55
VEL	Vibumum 'Emerald Lustre'	Sweet Viburnum	2.0 x 1.8	300mm	7
Vo	viburnum odoratissimum	Sweet Viburnum	2.0 x 1.8	300mm	17
Ground	covers and Grasses				
Hs	Hibbertia scandens	Snake vine	0.3 x 1.0	150mm	60
LEG	Liriope muscari 'Evergreen Giant'	Lily Turf	0.6 x 0.5	150mm	30
LT	Lomandra 'Tanika'	Tanika Mat Rush	0.6 x 0.6	150mm	30
Tj	Trachelospermum jasminoides	Star Jasmine	0.3 x 0.5	150mm	230
۷'n	Viola hederacea	Native Violet	0.1 x 0.6	150mm	60

Code	1 PLANT SCHEDULE Botanical Name	Common Name	Mature size	Pot size	Quantity
Code	Botanical Name	Common Name		POL SIZE	Quantity
			H x W (m)		
Trees					
Ca	Cupaniopsis anacardioides	Tuckeroo	12 x 5	100lt	4
Lc	Lophostemon confertus	Brush Box	15 x 10	100lt	1
Shrub 8	Accent				
GaF	Gardenia augusta 'Florida'	Gardenia	0.5 x 1.5	300mm	28
Мр	Murraya paniculata	Orange Jessamine	3 x 2	300mm	49
PBB	Phormium 'Bronze Baby'	Bronze NZ Flax	0.7 x 0.8	300mm	9
ROP	Rhaphiolepis indica 'Oriental Pearl'	Oriental Pearl Indian Hawthom	0.5 x 1.5	300mm	57
SIC	Syzygium luhemannii 'Cascade'	Weeping Lilly Pilly	4.0 x 2.0	300mm	76
WfN	Westringia 'Naringa'	Rosemary Naringa	1.8 x 1.8	300mm	24
Ground	covers and Grasses				
DSF	Dichondra argentea 'Silver Falls'	Kidney Weed	0.2 x 2	150mm	35
LEG	Liriope muscari 'Evergreen Giant'	Lily Turf	0.6 x 0.5	150mm	60
LT	Lomandra 'Tanika'	Tanika Mat Rush	0.6 x 0.6	150mm	91
Tj	Trachelospermum jasminoides	Star Jasmine	0.3 x 0.5	150mm	55
			***************************************	***************************************	***************************************

Code	Botanical Name	Common Name	Mature size	Pot size	Quantity
			H x W (m)		\$2.4 TABLE \$1,4 TABLE \$1,5 TABLE
Trees					
MLG	Magnolia grandiflora 'Little Gem'	Little Gem	5 x 3	100lt	2
Shrub 8	Accent				
Мр	Murraya paniculata	Orange Jessamine	3 x 2	300mm	49
Px	Philodendron 'Xanadu'	Dwarf Philodendron	1 x 1	300mm	18
ROP	Rhaphiolepis indica 'Oriental Pearl'	Oriental Pearl Indian Hawthom	0.5 x 1.5	300mm	126
SIC	Syzygium luhemannii 'Cascade'	Weeping Lilly Pilly	4.0 x 2.0	300mm	6
Vo	vibumum odoratissimum	Sweet Viburnum	2.0 x 1.8	300mm	11
Ground	covers and Grasses				
Ti	Trachelospermum jasminoides	Star Jasmine	0.3 x 0.5	150mm	218

Code	Botanical Name	Common Name	Mature size	Pot size	Quantity
***************************************			H x W (m)		***************************************
Shrub 8	& Accent		······································		J
Мр	Murraya paniculata	Orange Jessamine	3 x 2	300mm	10
Re	Raphis excelsa	Lady Palm	4 x 3	300mm	18
ROP	Rhaphiolepis indica 'Oriental Pearl'	Oriental Pearl Indian Hawthorn	0.5 x 1.5	300mm	15
Vo	vibumum odoratissimum	Sweet Vibumum	2.0 x 1.8	300mm	15
Ground	covers and Grasses				
LT	Lomandra 'Tanika'	Tanika Mat Rush	0.6 x 0.6	150mm	15
Tj	Trachelospermum jasminoides	Star Jasmine	0.3 x 0.5	150mm	60


Shrub & A	Lagerstroemia indica 'Natchez' Accent Cycas revoluta Gardenia augusta 'Florida'	White Crepe Myrtle Sago Palm	6 x 3	100lt	1
LiN L Shrub & A	Accent Cycas revoluta			100lt	1
Shrub & A	Accent Cycas revoluta			100lt	1
Cr (Cycas revoluta	Sago Palm	12 × 1 =		
		Sago Palm	12715		
GaF (Gardenia augusta 'Florida'		I.Z X I.5	300mm	3
	Jarasina augusta i fonda	Gardenia	0.5 x 1.5	300mm	5
HES /	Hydrangea 'Endless Summer'	Hydgrangea	1 x 1	300mm	7
Mp /	Murraya paniculata	Orange Jessamine	3 x 2	300mm	43
PBB F	Phormium 'Bronze Baby'	Bronze NZ Flax	0.7 x 0.8	300mm	3
Re F	Raphis excelsa	Lady Palm	4 x 3	300mm	2
ROP F	Rhaphiolepis indica 'Oriental Pearl'	Oriental Pearl Indian Hawthorn	0.5 x 1.5	300mm	34
Ro F	Rosemarinus officinalis	Rosemary	1.5 x 1.5	300mm	6
Vo v	vibumum odoratissimum	Sweet Vibumum	2.0 x 1.8	300mm	10
wwg l	Westringia 'Wynyabbie Gem'	Wynyabbie Rosemary	1 x 1	300mm	11
Groundco	overs and Grasses				
DSF [Dichondra argentea 'Silver Falls'	Kidney Weed	0.2 x 2	150mm	30
LT I	Lomandra 'Tanika'	Tanika Mat Rush	0.6 x 0.6	150mm	40
T j 7	Trachelospermum jasminoides	Star Jasmine	0.3 x 0.5	150mm	55

© 2021 Site Image (NSW) Pty Ltd ABN 44 801 262 380 as agent for Site Image NSW Partnership. All rights reserved. This drawing is copyright and shall not be reproduced or copied in any form or by any means (graphic, electronic or mechanical including photocopy) without the written permission of Site Image (NSW) Pty Ltd Any license, expressed or implied, to use this document for any purpose what so ever is restricted to the terms of the written agreement between Site Image (NSW) Pty Ltd and the instructing

The contractor shall check and verify all work on site (including work by others) before commencing the landscape installation. Any discrepancies are to be reported to the Project Manager or Landscape Architect prior to commencing work. Do not scale this drawing. Any required dimensions not shown shall be referred to the Landscape Architect for confirmation.

E	For Approval	MJW	RS	02.05.2022
D	For Approval	EN	RS	12.10.2021
С	For Approval	PH	RS	24.08.2021
В	For Approval	EN	RS	02.08.2021
Α	For Approval	PH	RS	30.04.2021
Issue	Revision Description	Drawn	Check	Date

LEGEND

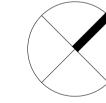

HYECORP Property Group

13 - 19 Canberra Ave St leonards

SITE IMAGE Level 1, 3-5 Baptist Street

Australia Tel: (61 2) 8332 5600 Fax: (61 2) 9698 2877 www.siteimage.com.au Site Image (NSW) Pty Ltd ABN 44 801 262 380

Redfern NSW 2016



Development Application

Landscape specification notes and plant schedule

Scale:


Job Number:

SS21-4691

Drawing Number


NOT FOR CONSTRUCTION

500 E

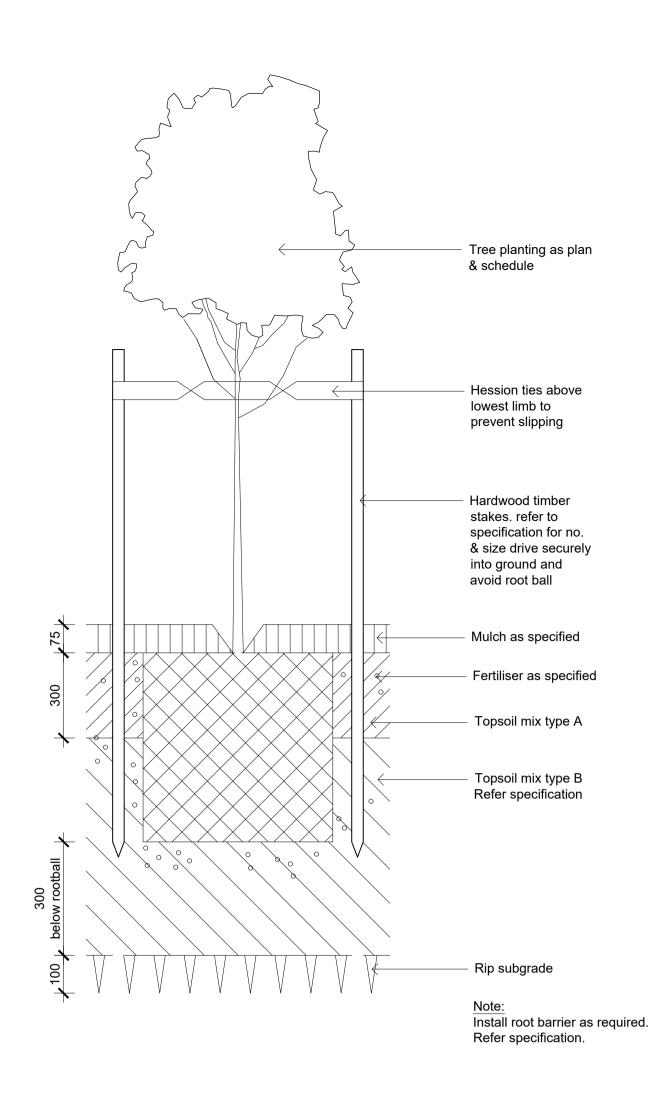


Detail 75-200L Tree Planting on Grade

1:10

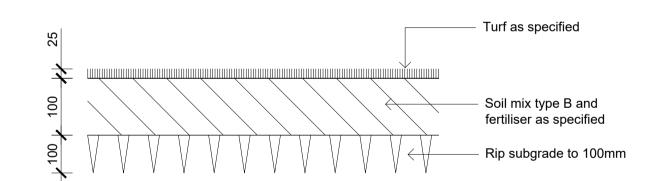


Detail Turf on Even Grade

501 1:10

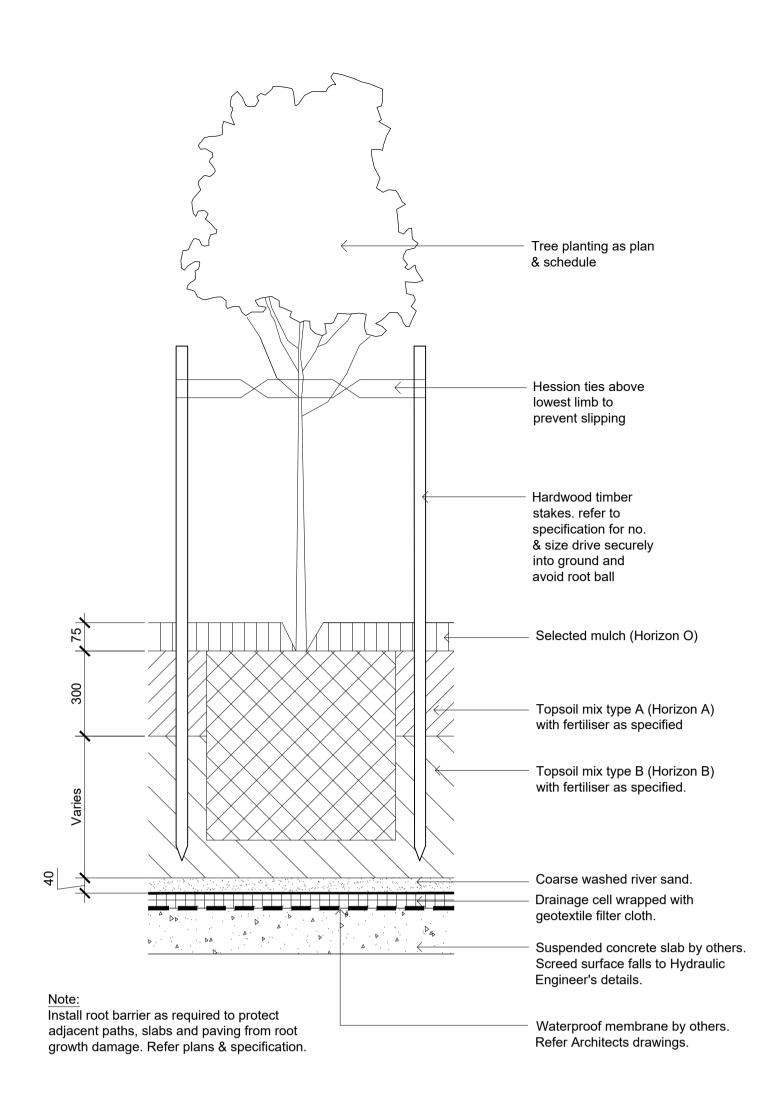


Detail 75-200L Tree Planting on Structure

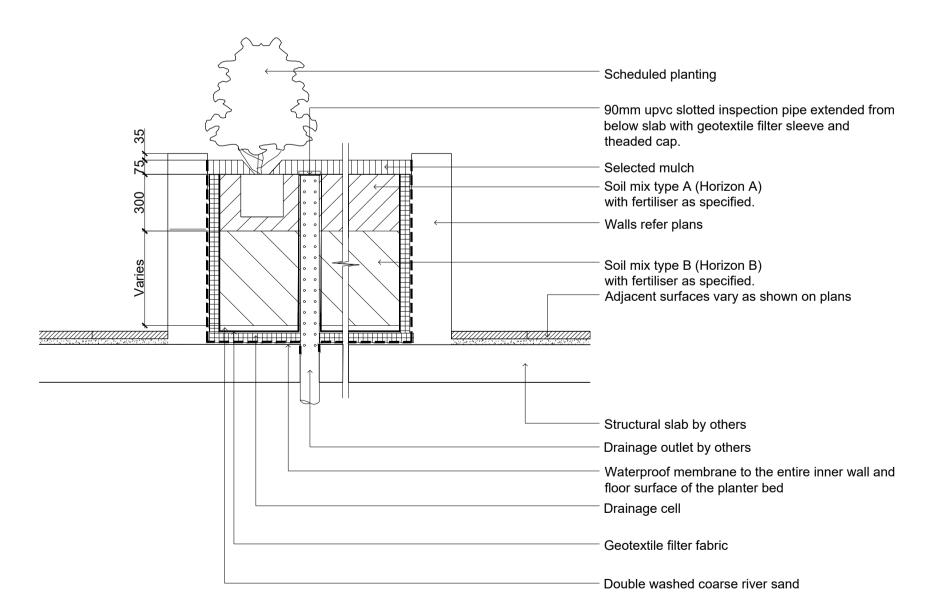


Section - Typical Raised Planter Bed on Structure

501 1:20
Inspection riser pipe

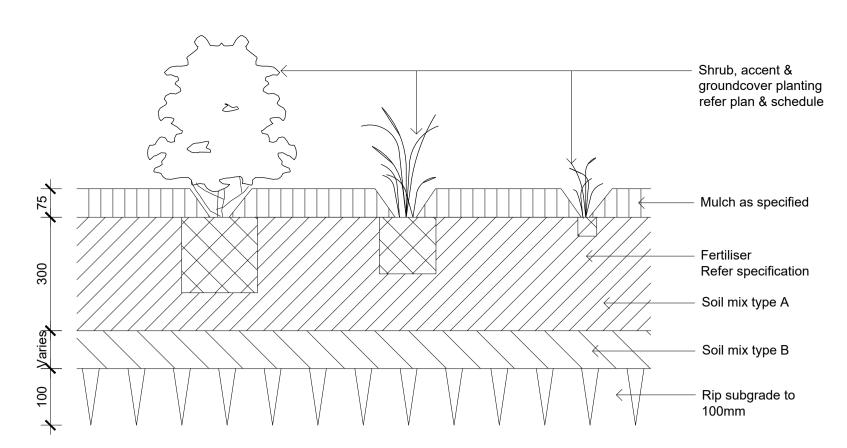

Detail Shrub Accent & Groundcover Planting on Grade

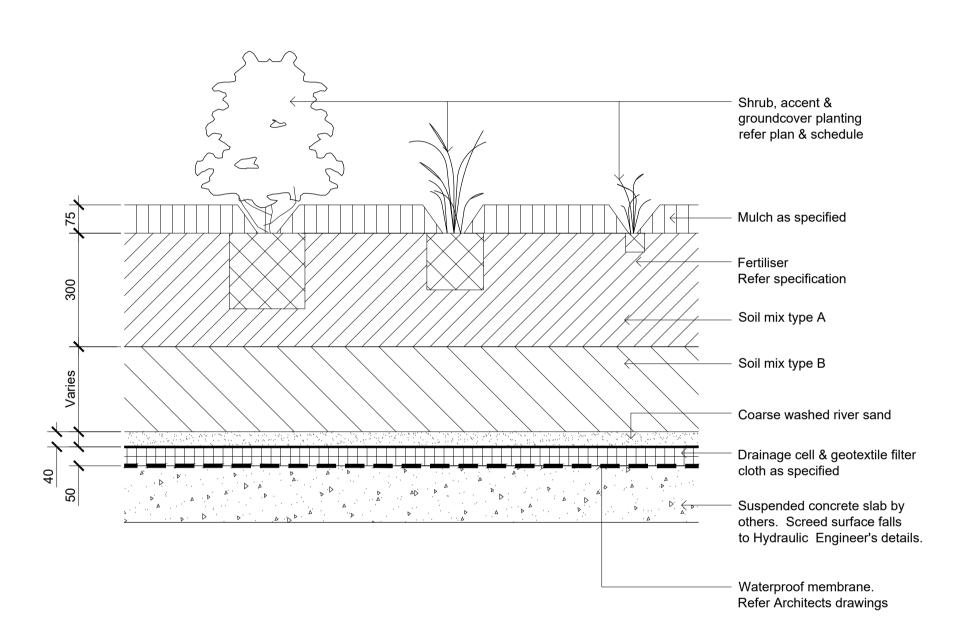

Detail Shrub Accent & Groundcover Planting on Structure

501 1:10

© 2021 Site Image (NSW) Pty Ltd ABN 44 801 262 380 as agent for Site Image NSW Partnership. All rights reserved. This drawing is copyright and shall not be reproduced or copied in any form or by any means (graphic, electronic or mechanical including photocopy) without the written permission of Site Image (NSW) Pty Ltd Any license, expressed or implied, to use this document for any purpose what so ever is restricted to the terms of the written agreement between Site Image (NSW) Pty Ltd and the instructing

The contractor shall check and verify all work on site (including work by others) before commencing the landscape installation. Any discrepancies are to be reported to the Project Manager or Landscape Architect prior to commencing work. Do not scale this drawing. Any required dimensions not shown shall be referred to the Landscape Architect for confirmation.

 F
 Council RFI - For information
 NH
 RS
 29.04.2022

 E
 Council RFI - For information
 NH
 RS
 26.04.2022

 D
 For Approval
 EN
 RS
 12.10.2021

 C
 For Approval
 PH
 RS
 24.08.2021


 B
 For Approval
 EN
 RS
 02.08.2021

 A
 For Approval
 PH
 RS
 30.04.2021

Drawn Check Date

LEGEND

Issue Revision Description

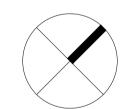

HYECORP

Property Group

13 - 19 Canberra Ave St leonards

SITE IMAGE

Level 1, 3-5 Baptist Street Redfern NSW 2016 Australia

Tel: (61 2) 8332 5600 Fax: (61 2) 9698 2877 www.siteimage.com.au Site Image (NSW) Pty Ltd ABN 44 801 262 380



Development Application

Drawing Name:

Landscape Details

Scale: As Shown
Job Number:

Drawing Number:


Iss


501 F

SS21-4691

NOT FOR CONSTRUCTION

110110110110111011

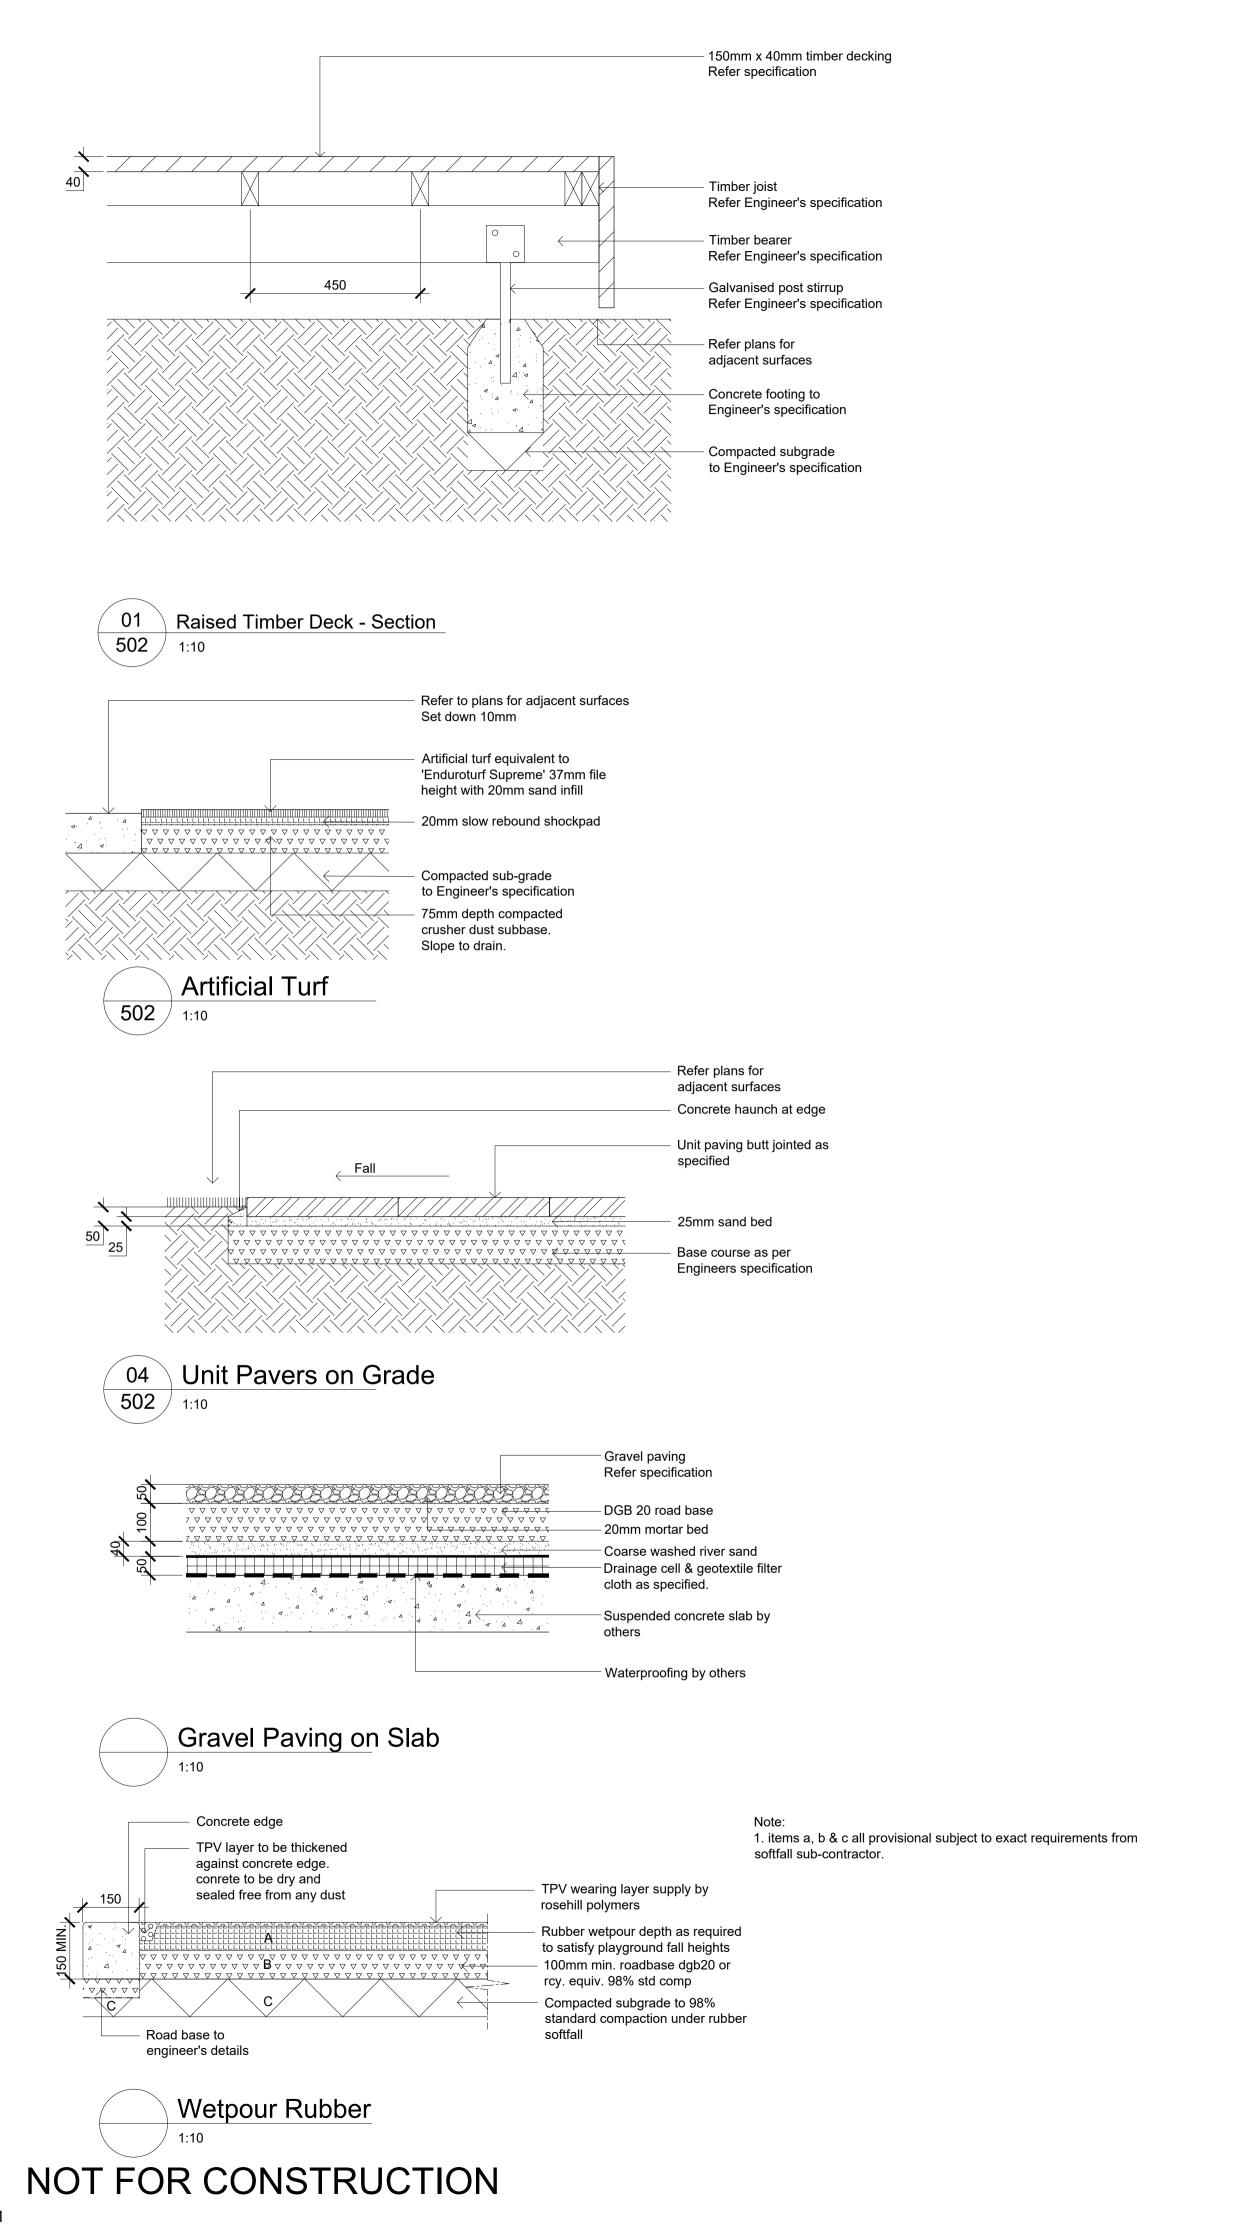

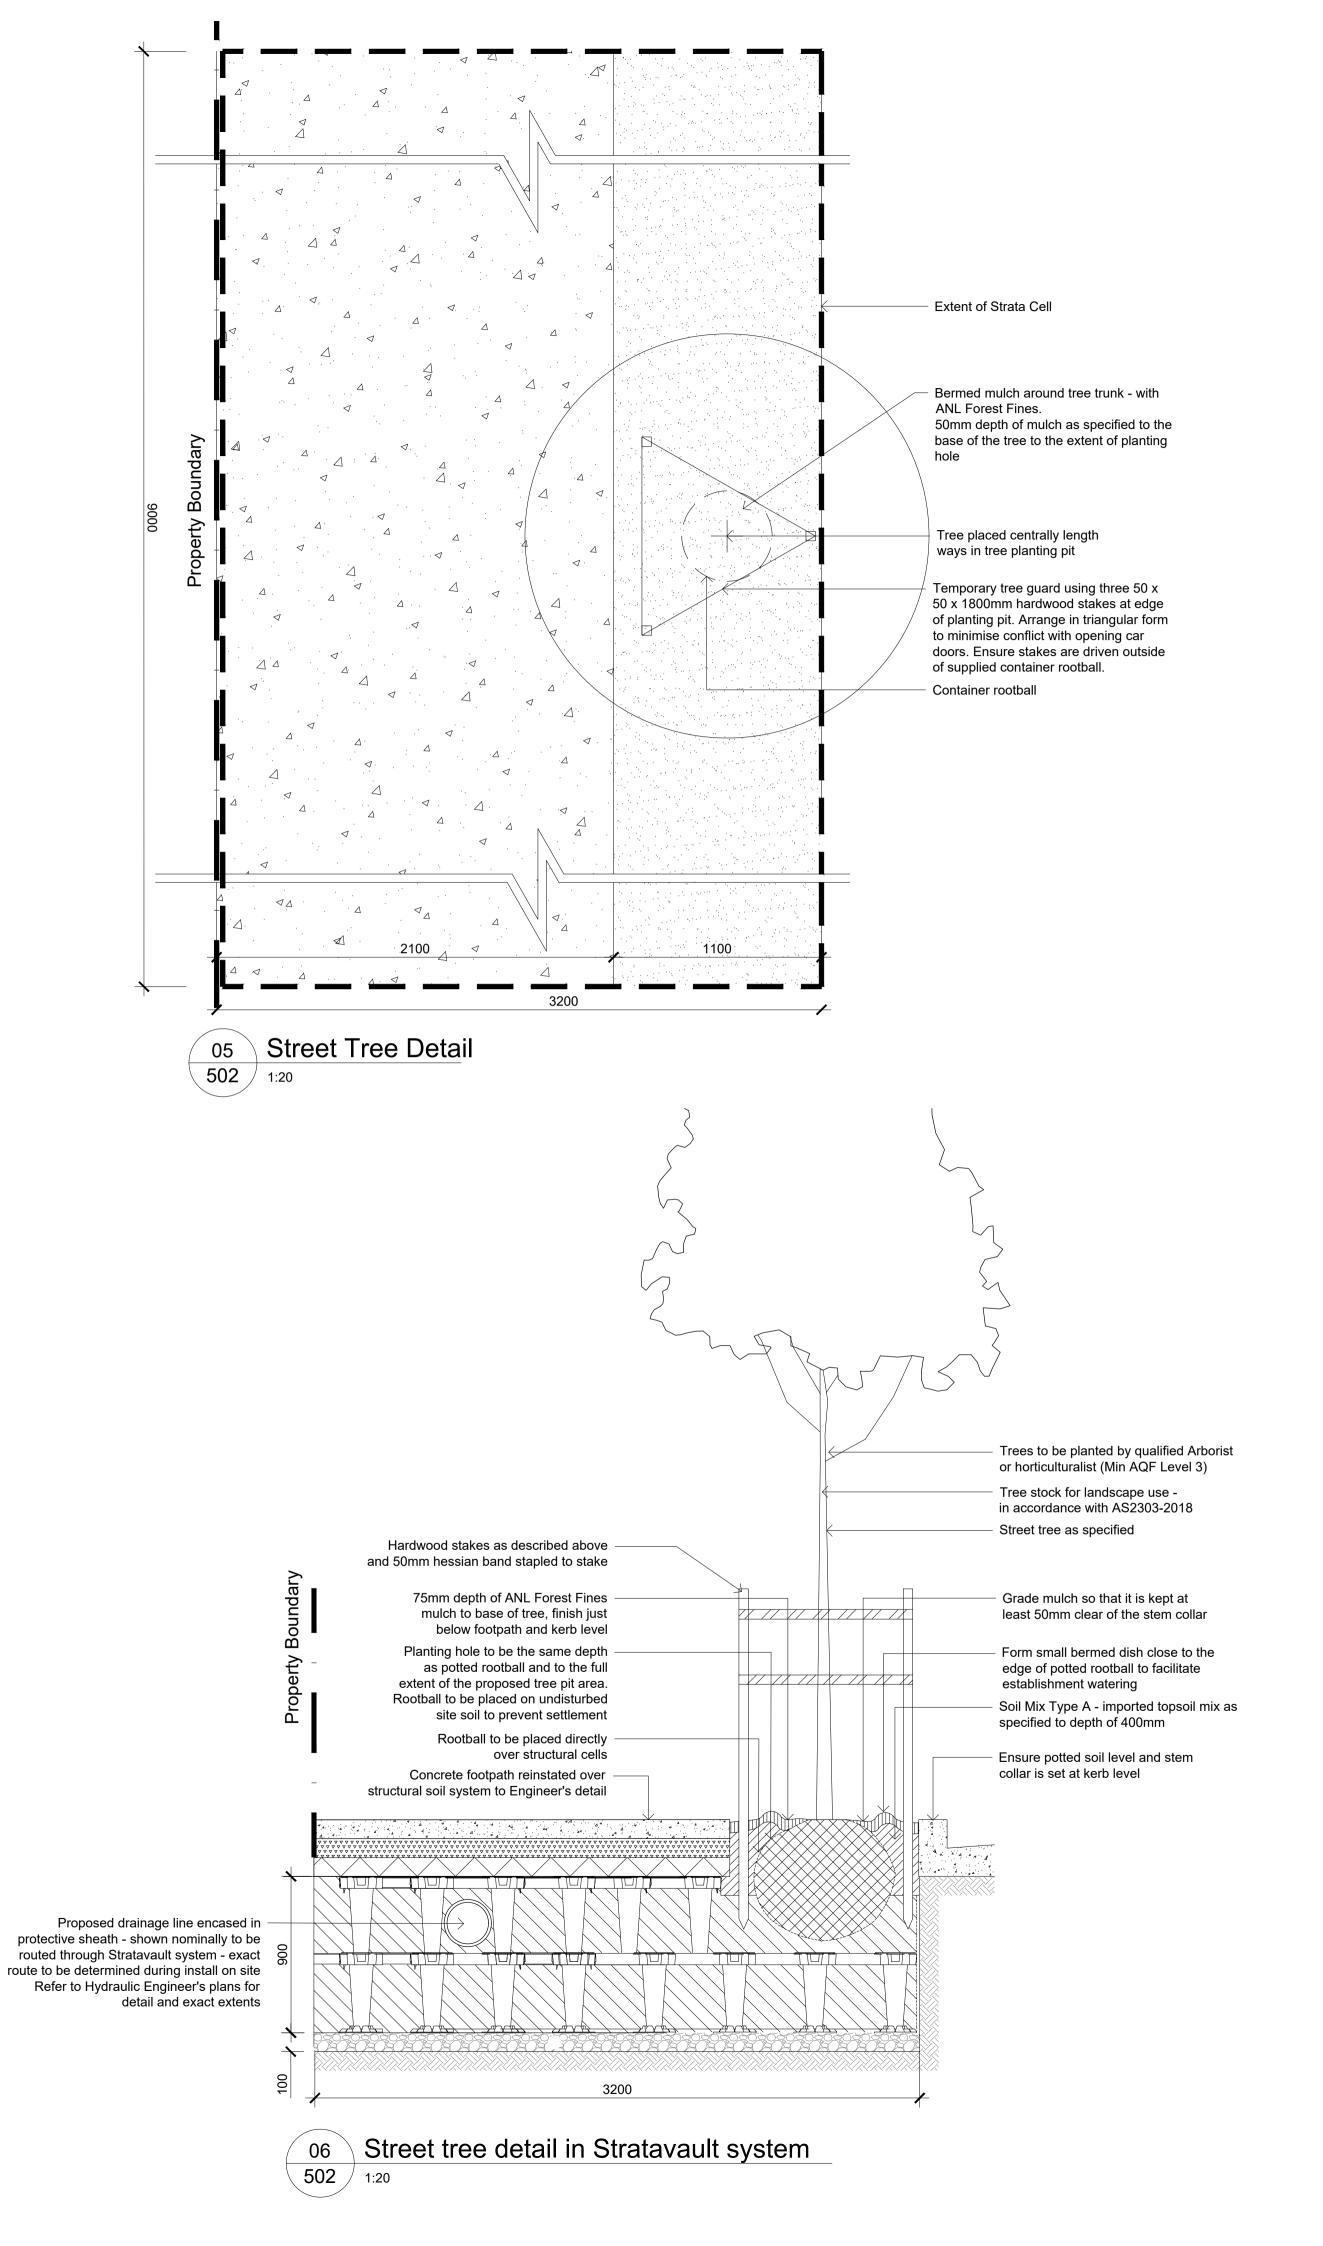


© 2021 Site Image (NSW) Pty Ltd ABN 44 801 262 380 as agent for Site Image NSW Partnership. All rights reserved. This drawing is copyright and shall not be reproduced or copied in any form or by any means (graphic, electronic or mechanical including photocopy) without the written permission of Site Image (NSW) Pty Ltd Any license, expressed or implied, to use this document for any purpose what so ever is restricted to the terms of the written agreement between Site Image (NSW) Pty Ltd and the instructing

The contractor shall check and verify all work on site (including work by others) before commencing the landscape installation. Any discrepancies are to be reported to the Project Manager or Landscape Architect prior to commencing work. Do not scale this drawing. Any required dimensions not shown shall be referred to the Landscape Architect for confirmation.

Council RFI - For information NH RS 29.04.2022 Council RFI - For information NH RS 26.04.2022 For Approval EN RS 12.10.2021 For Approval PH RS 24.08.2021 B For Approval EN RS 02.08.2021 A For Approval PH RS 30.04.2021 Issue Revision Description Drawn Check Date

LEGEND

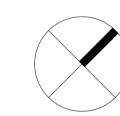

HYECORP Property Group

13 - 19 Canberra Ave St leonards

SITE IMAGE

Level 1, 3-5 Baptist Street Redfern NSW 2016

Tel: (61 2) 8332 5600 Fax: (61 2) 9698 2877 www.siteimage.com.au Site Image (NSW) Pty Ltd

ABN 44 801 262 380

Australia




Development Application

Drawing Name: Landscape Details

Scale: As Shown Job Number:

502 F

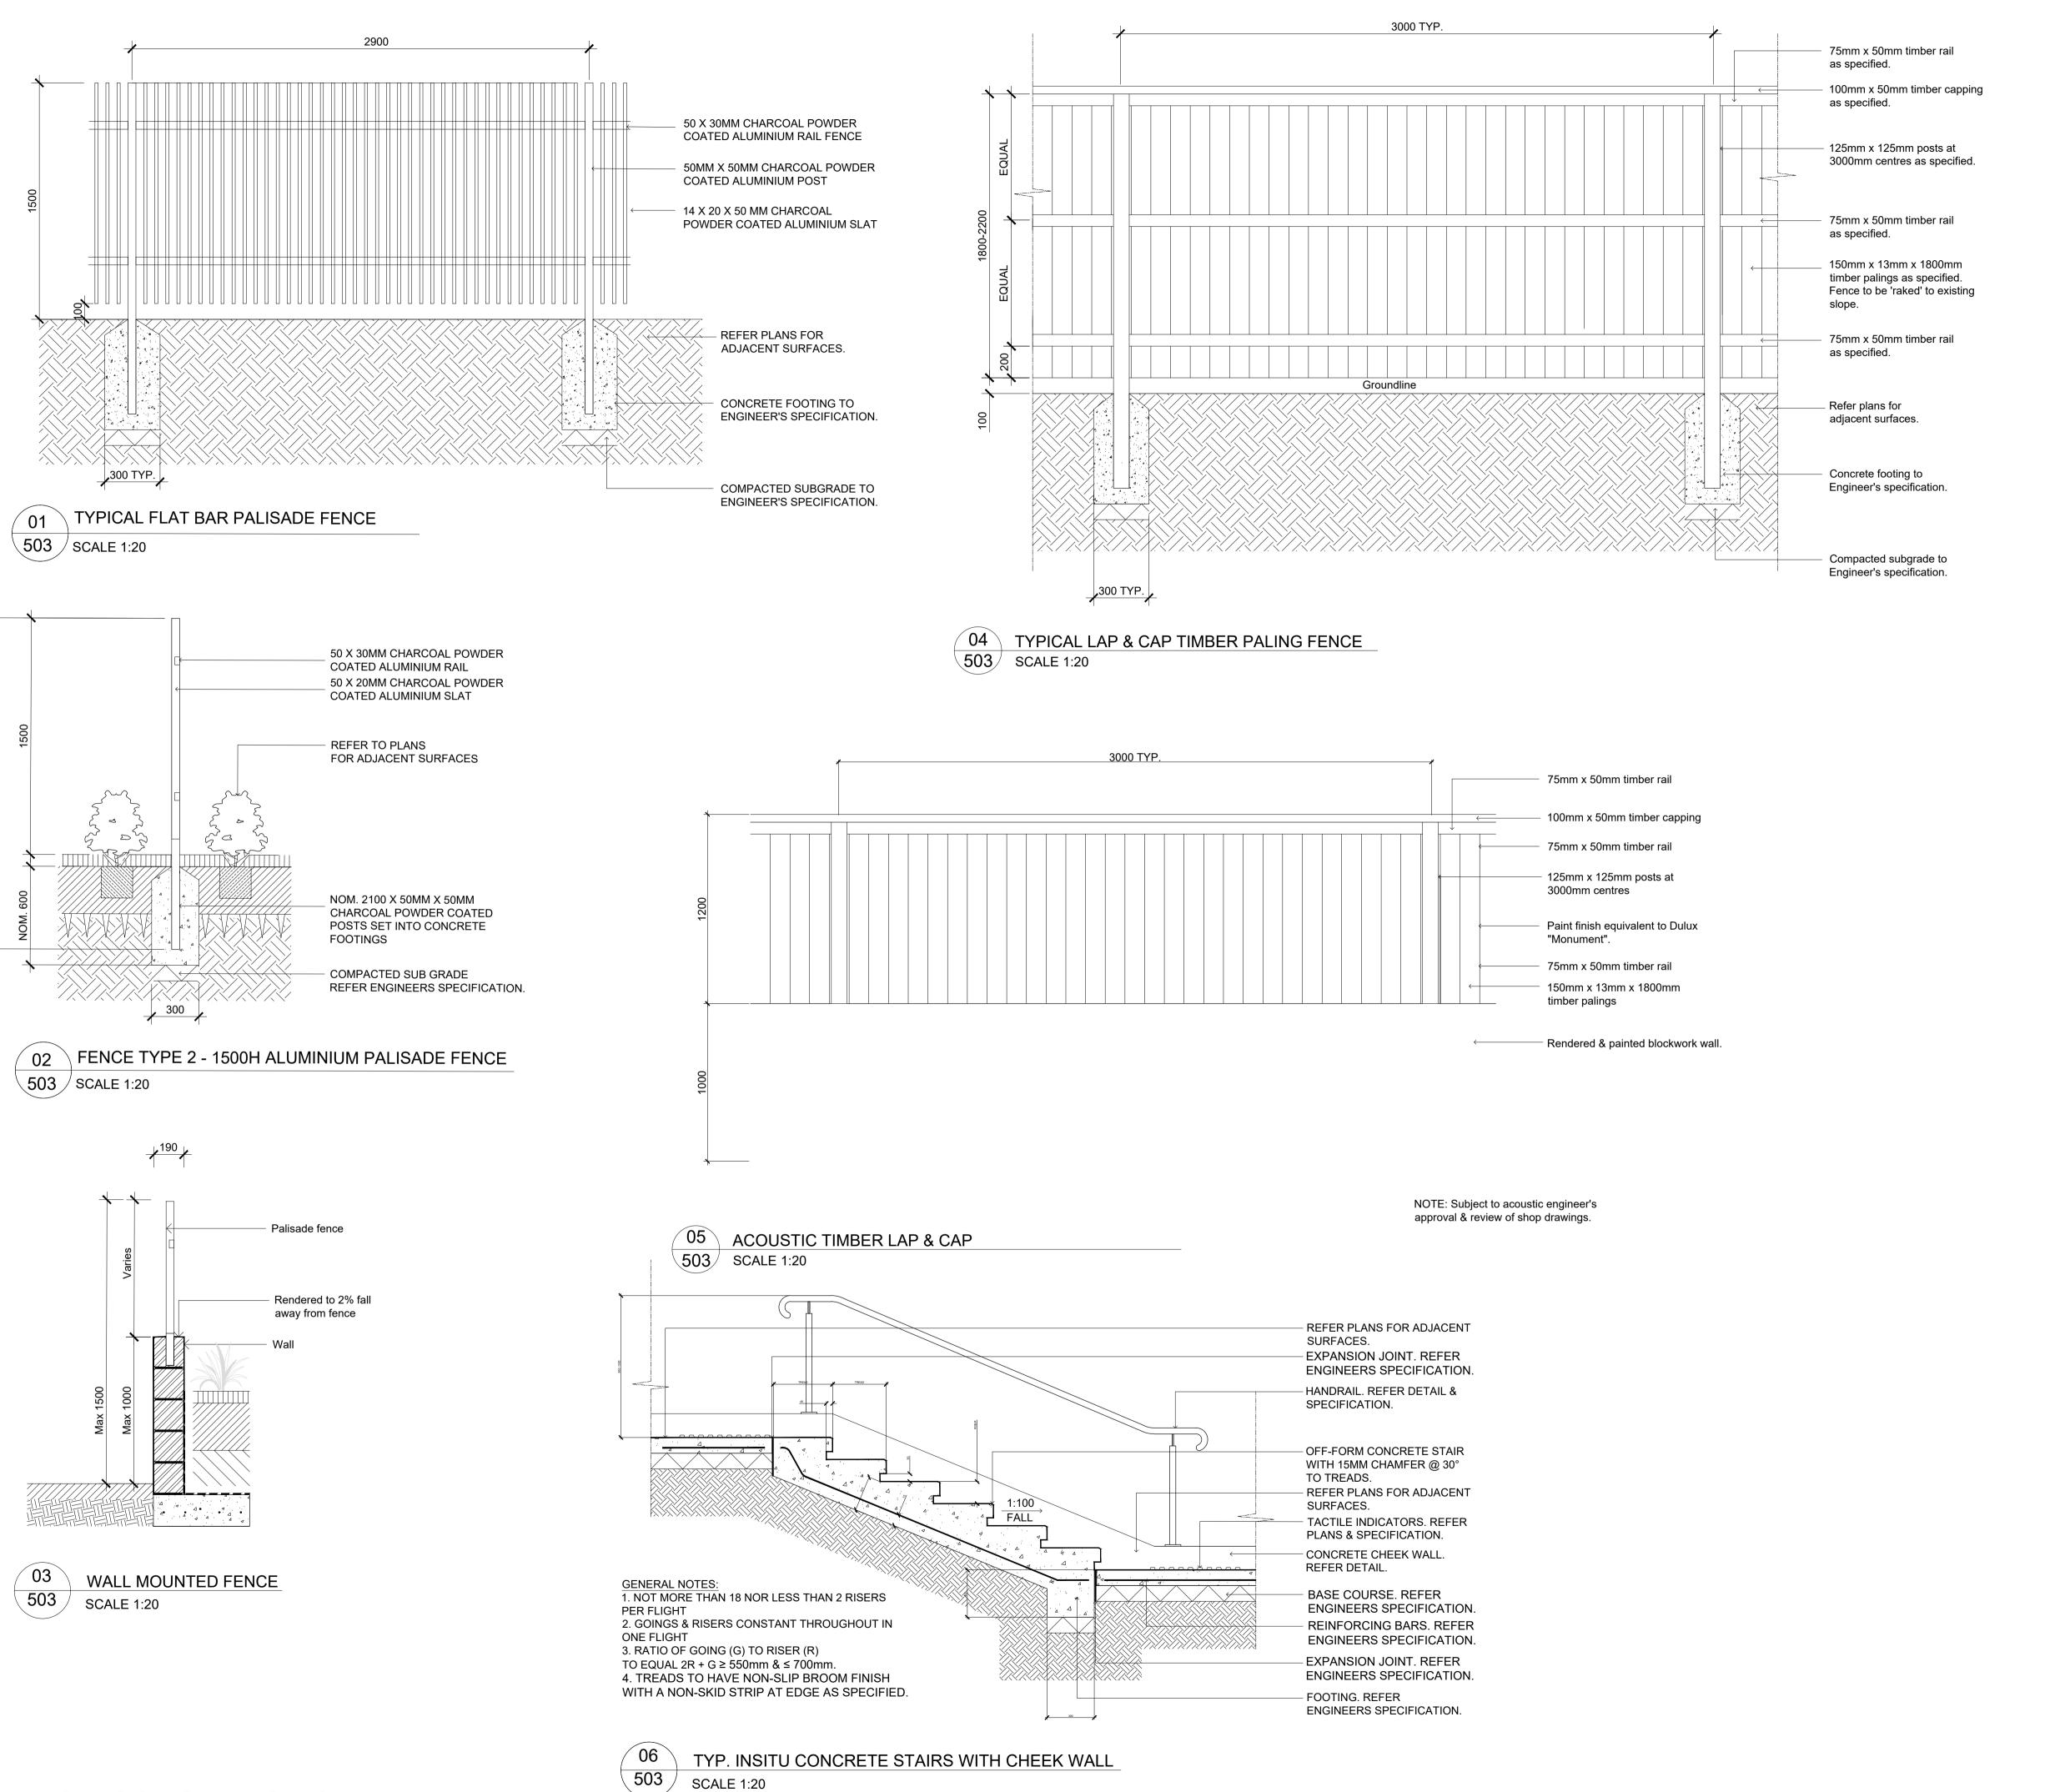

© 2021 Site Image (NSW) Pty Ltd ABN 44 801 262 380 as agent for Site Image NSW Partnership. All rights reserved. This drawing is copyright and shall not be reproduced or copied in any form or by any means (graphic, electronic or mechanical including photocopy) without the written permission of Site Image (NSW) Pty Ltd Any license, expressed or implied, to use this document for any purpose what so ever is restricted to the terms of the written agreement between Site Image (NSW) Pty Ltd and the instructing


The contractor shall check and verify all work on site (including work by others) before commencing the landscape installation. Any discrepancies are to be reported to the Project Manager or Landscape Architect prior to commencing work. Do not scale this drawing. Any required dimensions not shown shall be referred to the Landscape Architect for confirmation.

Council RFI - For information NH RS 29.04.2022 Council RFI - For information NH RS 26.04.2022 For Approval EN RS 12.10.2021 For Approval PH RS 24.08.2021 B For Approval EN RS 02.08.2021 A For Approval PH RS 30.04.2021

Drawn Check Date

LEGEND

Issue Revision Description

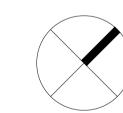

HYECORP Property Group

13 - 19 Canberra Ave St leonards

SITE IMAGE

Level 1, 3-5 Baptist Street Redfern NSW 2016

Australia Tel: (61 2) 8332 5600 Fax: (61 2) 9698 2877 www.siteimage.com.au

Site Image (NSW) Pty Ltd

ABN 44 801 262 380




Development Application

Drawing Name: Landscape Details

Scale: As Shown Job Number:

SS21-4691

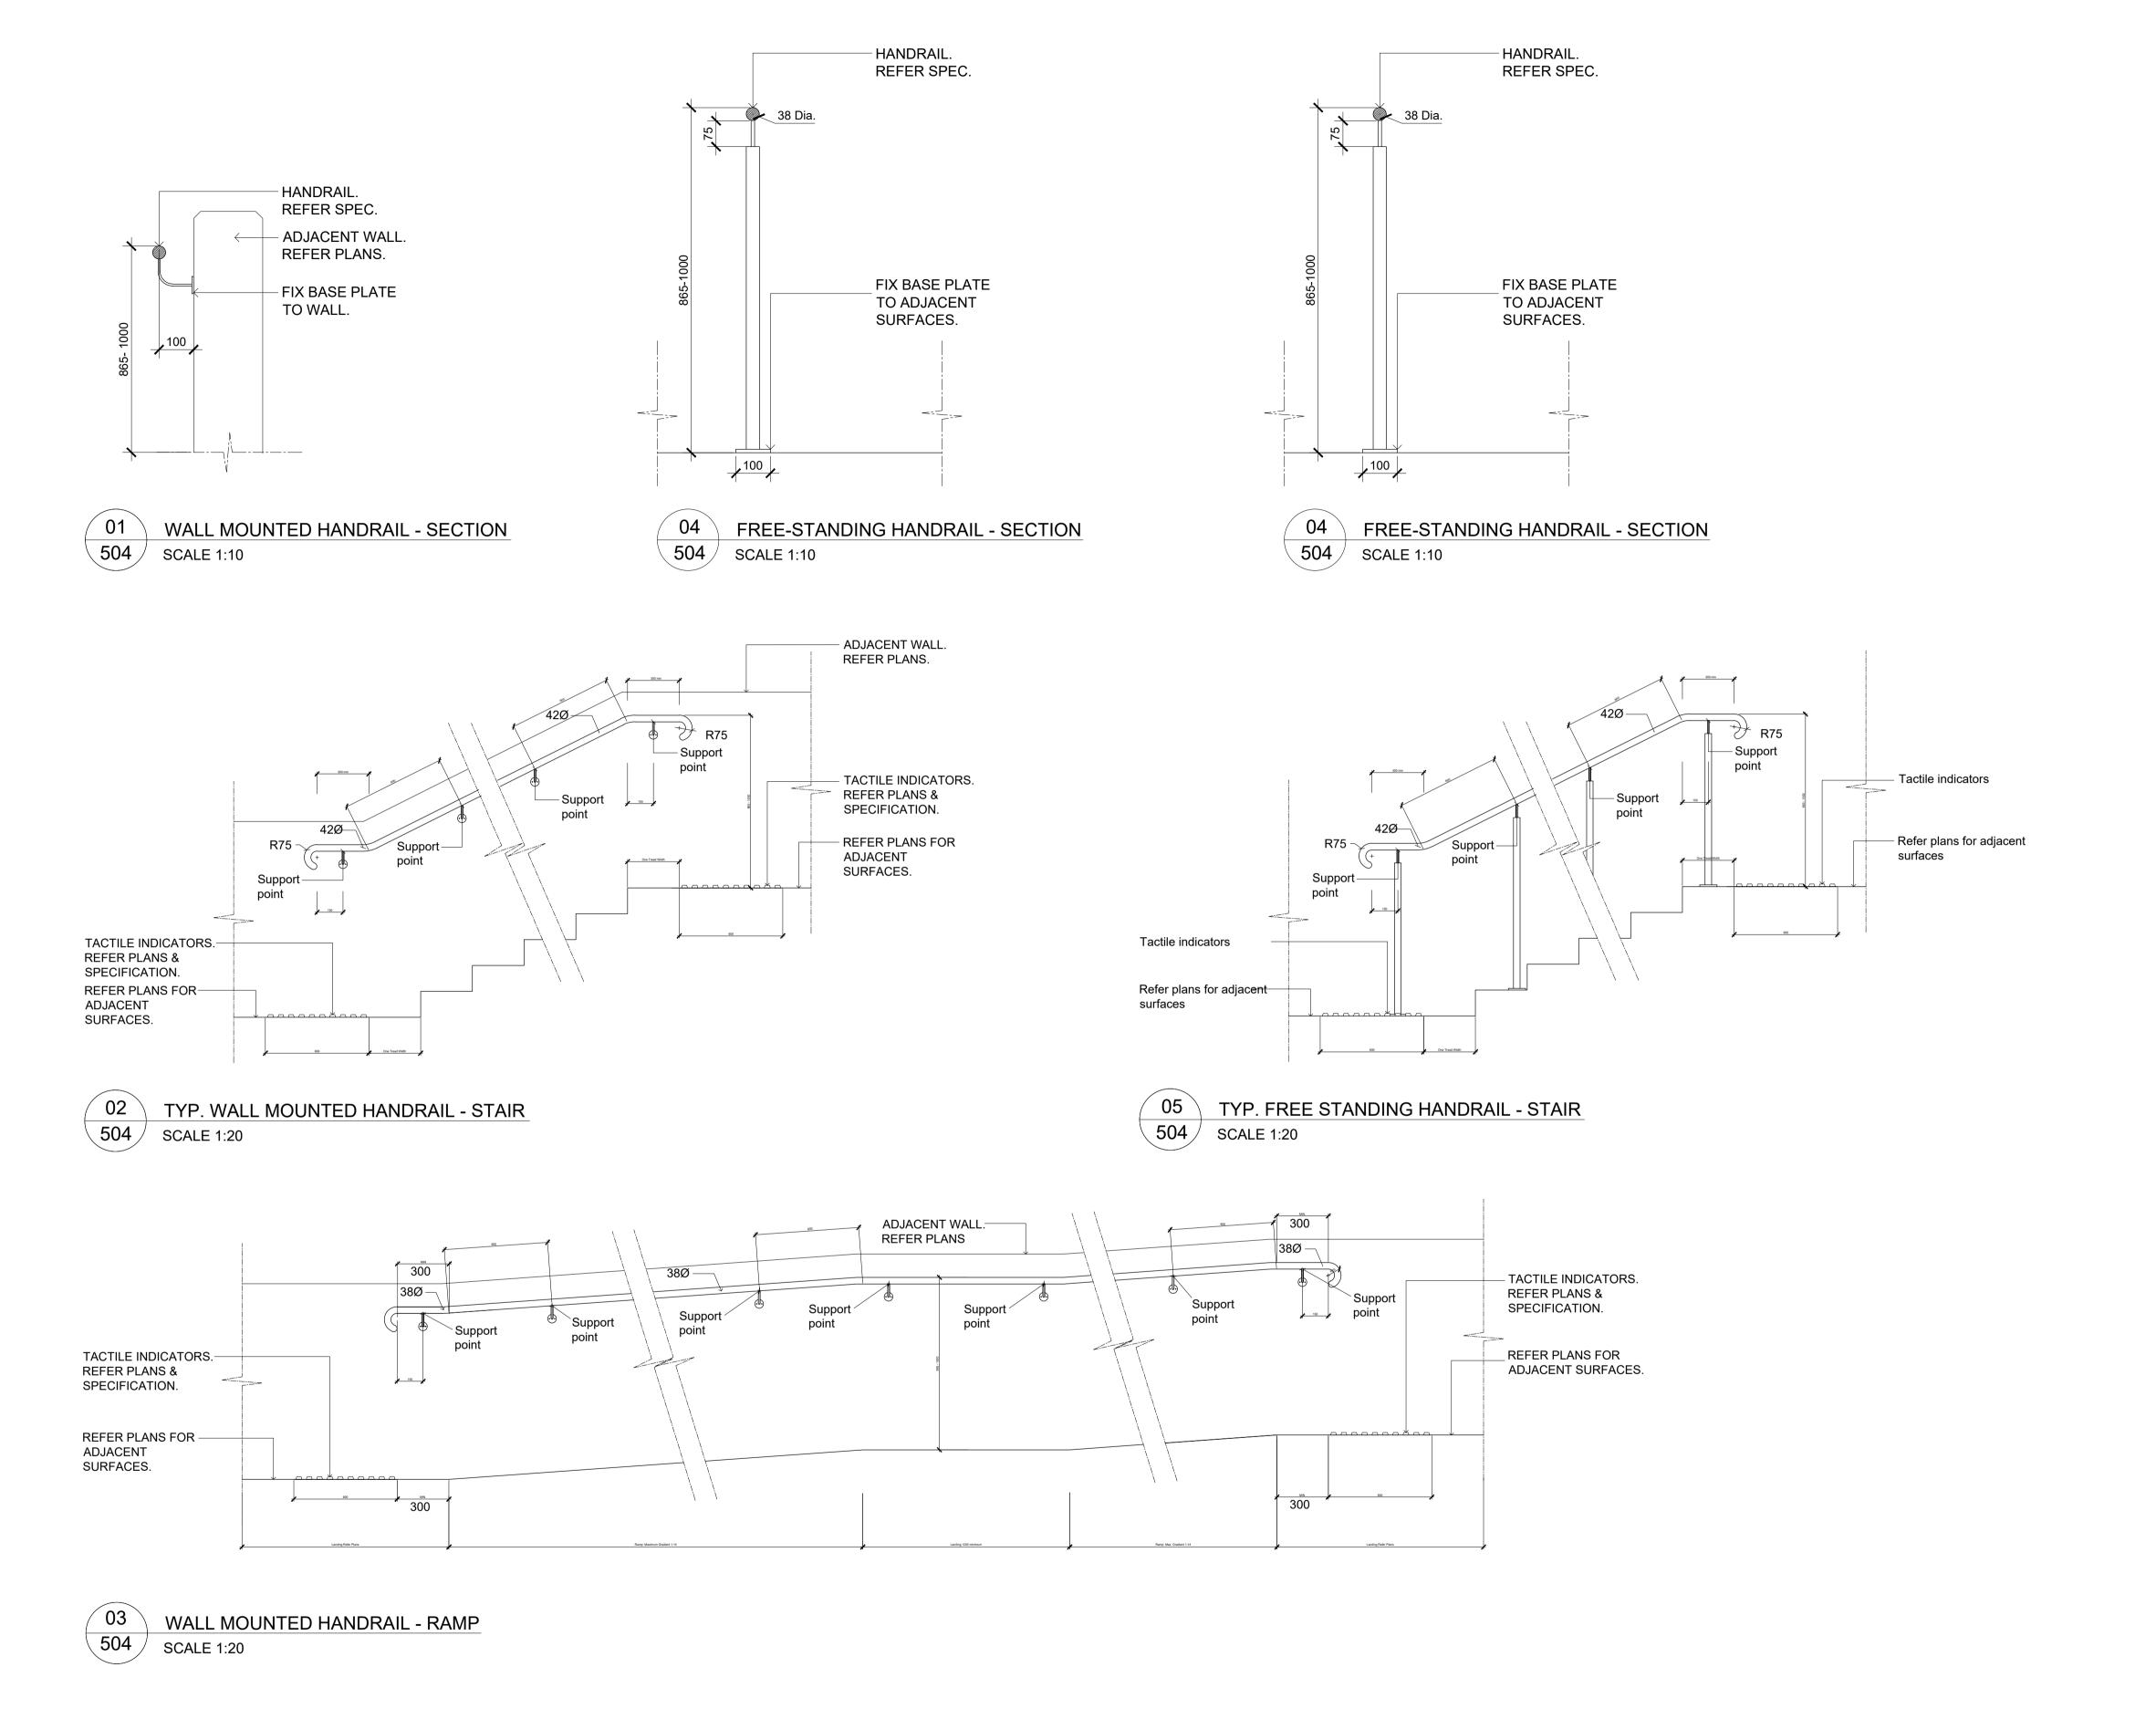

© 2021 Site Image (NSW) Pty Ltd ABN 44 801 262 380 as agent for Site Image NSW Partnership. All rights reserved. This drawing is copyright and shall not be reproduced or copied in any form or by any means (graphic, electronic or mechanical including photocopy) without the written permission of Site Image (NSW) Pty Ltd Any license, expressed or implied, to use this document for any purpose what so ever is restricted to the terms of the written agreement between Site Image (NSW) Pty Ltd and the instructing party.

The contractor shall check and verify all work on site (including work by others) before commencing the landscape installation. Any discrepancies are to be reported to the Project Manager or Landscape Architect prior to commencing work. Do not scale this drawing. Any required dimensions not shown shall be referred to the Landscape Architect for confirmation.

 F
 Council RFI - For information
 NH
 RS
 29.04.2022

 E
 Council RFI - For information
 NH
 RS
 26.04.2022

 D
 For Approval
 EN
 RS
 12.10.2021

 C
 For Approval
 PH
 RS
 24.08.2021


 B
 For Approval
 EN
 RS
 02.08.2021

 A
 For Approval
 PH
 RS
 30.04.2021

Drawn Check Date

LEGEND

Issue Revision Description

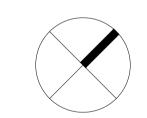

HYECORP

Property Group

Proj

13 - 19 Canberra Ave St leonards

SITE IMAGE

Level 1, 3-5 Baptist Street Redfern NSW 2016 Australia

Tel: (61 2) 8332 5600 Fax: (61 2) 9698 2877 www.siteimage.com.au Site Image (NSW) Pty Ltd ABN 44 801 262 380



Development Application

Drawing Name:

Landscape Details

Scale: As Shown
Job Number:

SS21-4691

Drawing Numb

Issue

504 F

NOT FOR CONSTRUCTION

SITE 3 SITE 7 SITE 5 EAST-WEST PEDESTRIAN LINK 44m HEIGHT PLANE TO WEST FACADE OF BUILDING RL 104.55 ROOF 103200 98600 LEVEL 12 95500 LEVEL 11 LEVEL 10 92400 89300 V 86200 83100 6000 SETBACK LEVEL 6 T6900 73800 70700 LEVEL 2 67600

CHILDCARE

© 2021 Site Image (NSW) Pty Ltd ABN 44 801 262 380 as agent for Site Image NSW Partnership. All rights reserved. This drawing is copyright and shall not be reproduced or copied in any form or by any means (graphic, electronic or mechanical including photocopy) without the written permission of Site Image (NSW) Pty Ltd Any license, expressed or implied, to use this document for any purpose what so ever is restricted to the terms of the written agreement between Site Image (NSW) Pty Ltd and the instructing

The contractor shall check and verify all work on site (including work by others) before commencing the landscape installation. Any discrepancies are to be reported to the Project Manager or Landscape Architect prior to commencing work. Do not scale this drawing. Any required dimensions not shown shall be referred to the Landscape Architect for confirmation.

 D
 For Approval
 EN
 RS
 12.10.2021

 C
 For Approval
 PH
 RS
 24.08.2021

 B
 For Approval
 EN
 RS
 02.08.2021

 A
 For Approval
 PH
 RS
 30.04.2021

 Issue
 Revision Description
 Drawn
 Check
 Date

LEGEND



HYECORP
Property Group

Projec

LEVEL 1 **V** 64500

PEDESTRIAN LINK 15190

13 - 19 Canberra Ave St leonards

SITE IMAGE

SIIE I ist Street 16

Level 1, 3-5 Baptist Street Redfern NSW 2016 Australia

Tel: (61 2) 8332 5600 Fax: (61 2) 9698 2877

Fax: (61 2) 9698 2877 www.siteimage.com.au Site Image (NSW) Pty Ltd ABN 44 801 262 380



Development Application

. .

Landscape Elevation

West

Scale: 1:150 @

) 1 2 3 4 5m Drawing Number:

601 D

0004 4004

SS21-4691

NOT FOR CONSTRUCTION

SITE 6 FUTURE SITE 5 DEVELOPMENT SITE 44m HEIGHT PLANE TO NORTH FACADE 44m HEIGHT PLANE
TO SOUTH
FACADE RL 104.55 ROOF 103200 11600 SETBACK LEVEL 12 98600 95500 12000 SETBACK 8400 SETBACK 92400 LEVEL 9 89300 LEVEL 8 86200 LEVEL 7 83100 LEVEL 6 80000 76900 73800 LEVEL 3 70700 LEVEL 2 67600 LEVEL 1 64500 **EXISITING GROUND LINE** TERRACE 2 61400 NEWLANDS PARK TERRACE 1 58300 OUTDOOR PLAY GREEN SPINE CANBERRA AVE

© 2021 Site Image (NSW) Pty Ltd ABN 44 801 262 380 as agent for Site Image NSW Partnership. All rights reserved. This drawing is copyright and shall not be reproduced or copied in any form or by any means (graphic, electronic or mechanical including photocopy) without the written permission of Site Image (NSW) Pty Ltd Any license, expressed or implied, to use this document for any purpose what so ever is restricted to the terms of the written agreement between Site Image (NSW) Pty Ltd and the instructing

The contractor shall check and verify all work on site (including work by others) before commencing the landscape installation. Any discrepancies are to be reported to the Project Manager or Landscape Architect prior to commencing work. Do not scale this drawing. Any required dimensions not shown shall be referred to the Landscape Architect for confirmation.

D For Approval EN RS 12.10.2021 C For Approval PH RS 24.08.2021 B For Approval EN RS 02.08.2021 PH RS 30.04.2021 A For Approval Issue Revision Description Drawn Check Date

LEGEND



Client: **HYECORP** Property Group

13 - 19 Canberra Ave St leonards

SITE IMAGE

Level 1, 3-5 Baptist Street Redfern NSW 2016 Australia

Tel: (61 2) 8332 5600 Fax: (61 2) 9698 2877 www.siteimage.com.au Site Image (NSW) Pty Ltd ABN 44 801 262 380 Landscape Architects

Development Application

Drawing Name:

Landscape Elevation

South Scale: 1:150 @ A1

Drawing Number:

SS21-4691 602 D

The contractor shall check and verify all work on site (including work by others) before commencing the landscape installation. Any discrepancies are to be reported to the Project Manager or Landscape Architect prior to commencing work. Do not scale this drawing. Any required dimensions not shown shall be referred to the Landscape Architect for confirmation.


RL 104.55 ROOF 103200 LEVEL 12 98600 95500 LEVEL 11 92400 EVEL 9 89300 LEVEL 6 80000 LEVEL 5 76900 73800 V LEVEL 3 70700 F LEVEL 2 67600 LEVEL 1 64500 TERRACE 2 61400 TERRACE 1 58300 L PUBLIC L CAFE L DRIVEWAY LOBBY LETRACE 01 LETRACE 02 LETRACE 03 LETRACE 03 LETRACE 03 LETRACE 03 LETRACE 03 LETRACE 04 LETRACE 05 LETRACE 05

SITE 5

D For Approval EN RS 12.10.2021 PH RS 24.08.2021 C For Approval EN RS 02.08.2021 B For Approval PH RS 30.04.2021 A For Approval Issue Revision Description Drawn Check Date

LEGEND

SITE 3

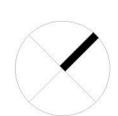

HYECORP Property Group

13 - 19 Canberra Ave St leonards

SITE IMAGE

Level 1, 3-5 Baptist Street Redfern NSW 2016

Australia Tel: (61 2) 8332 5600 Fax: (61 2) 9698 2877 www.siteimage.com.au

Site Image (NSW) Pty Ltd ABN 44 801 262 380

Landscape Architects

Development Application

Landscape Elevation

East

Drawing Number: 603 D

SS21-4691

NOT FOR CONSTRUCTION

SITE 7

EAST-WEST

PEDESTRIAN LINK


SITE 5 SITE 6 44m HEIGHT PLANE TO NORTH FACADE 44m HEIGHT PLANE TO SOUTH FACADE RL 104.55 ROOF ▼ 103200 LEVEL 12 LEVEL 11 ▼ 95500 LEVEL 10 ▼ 92400 LEVEL 9 ▼ 89300 LEVEL 8 LEVEL 7 ▼ 83100

© 2021 Site Image (NSW) Pty Ltd ABN 44 801 262 380 as agent for Site Image NSW Partnership. All rights reserved. This drawing is copyright and shall not be reproduced or copied in any form or by any means (graphic, electronic or mechanical including photocopy) without the written permission of Site Image (NSW) Pty Ltd Any license, expressed or implied, to use this document for any purpose what so ever is restricted to the terms of the written agreement between Site Image (NSW) Pty Ltd and the instructing

The contractor shall check and verify all work on site (including work by others) before commencing the landscape installation. Any discrepancies are to be reported to the Project Manager or Landscape Architect prior to commencing work. Do not scale this drawing. Any required dimensions not shown shall be referred to the Landscape Architect for confirmation.

D For Approval EN RS 12.10.2021 C For Approval PH RS 24.08.2021 B For Approval EN RS 02.08.2021 PH RS 30.04.2021 A For Approval Drawn Check Date Issue Revision Description

LEGEND

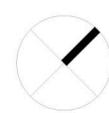

80000

76900

T3800 ▼

70700

LEVEL 2 **V** 67600

LEVEL 1 V

TERRACE 2 **V** 61400

▼ TERRACE 1 ▼ 58300

EXISITING GROUND LINE

HYECORP Property Group

13 - 19 Canberra Ave St leonards

SITE IMAGE

Level 1, 3-5 Baptist Street Redfern NSW 2016 Australia Tel: (61 2) 8332 5600 Fax: (61 2) 9698 2877

www.siteimage.com.au Site Image (NSW) Pty Ltd ABN 44 801 262 380



Development Application

Landscape Elevation

North

Job Number:


604 D


SS21-4691

NOT FOR CONSTRUCTION

NEWLANDS PARK

CANBERRA AVE _FOOTPATH_LANDSCAPE_ SUBSTATION _

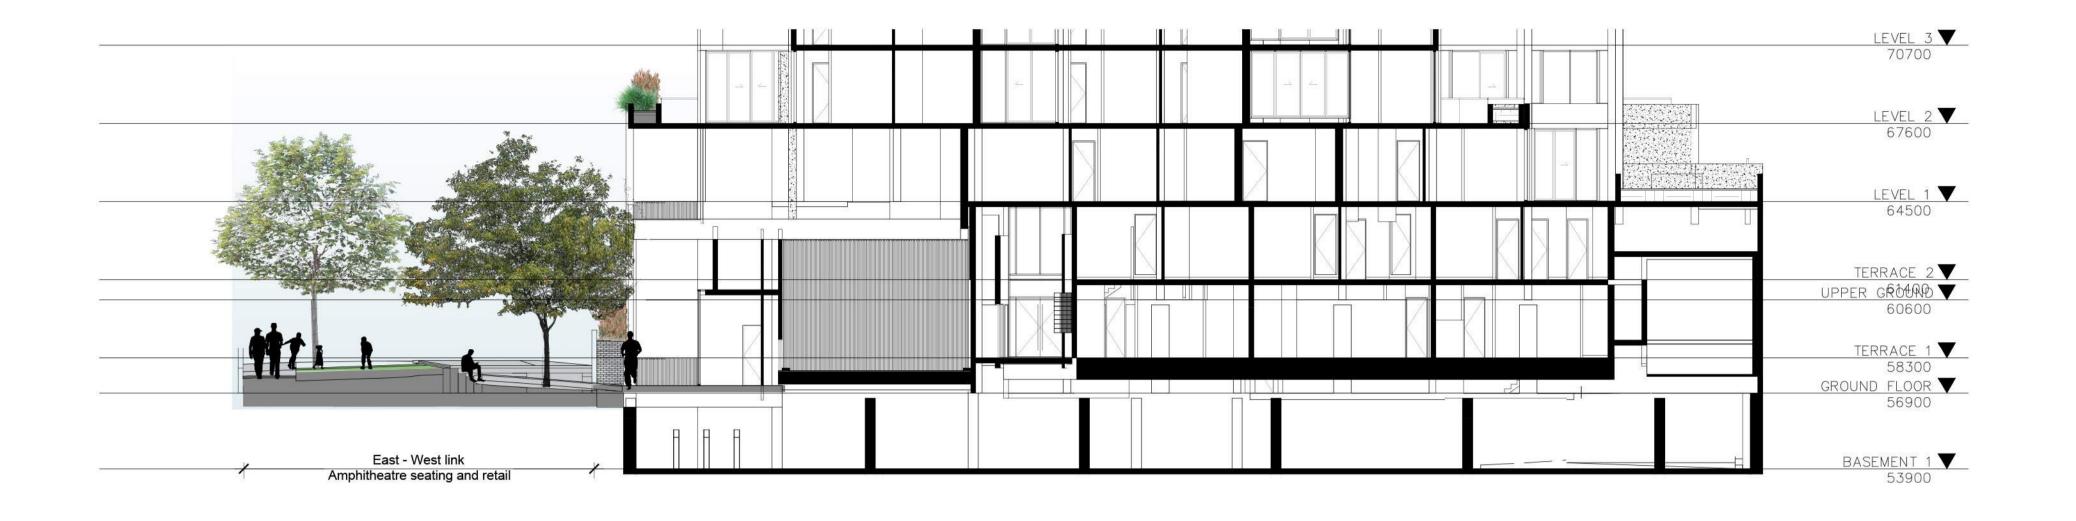

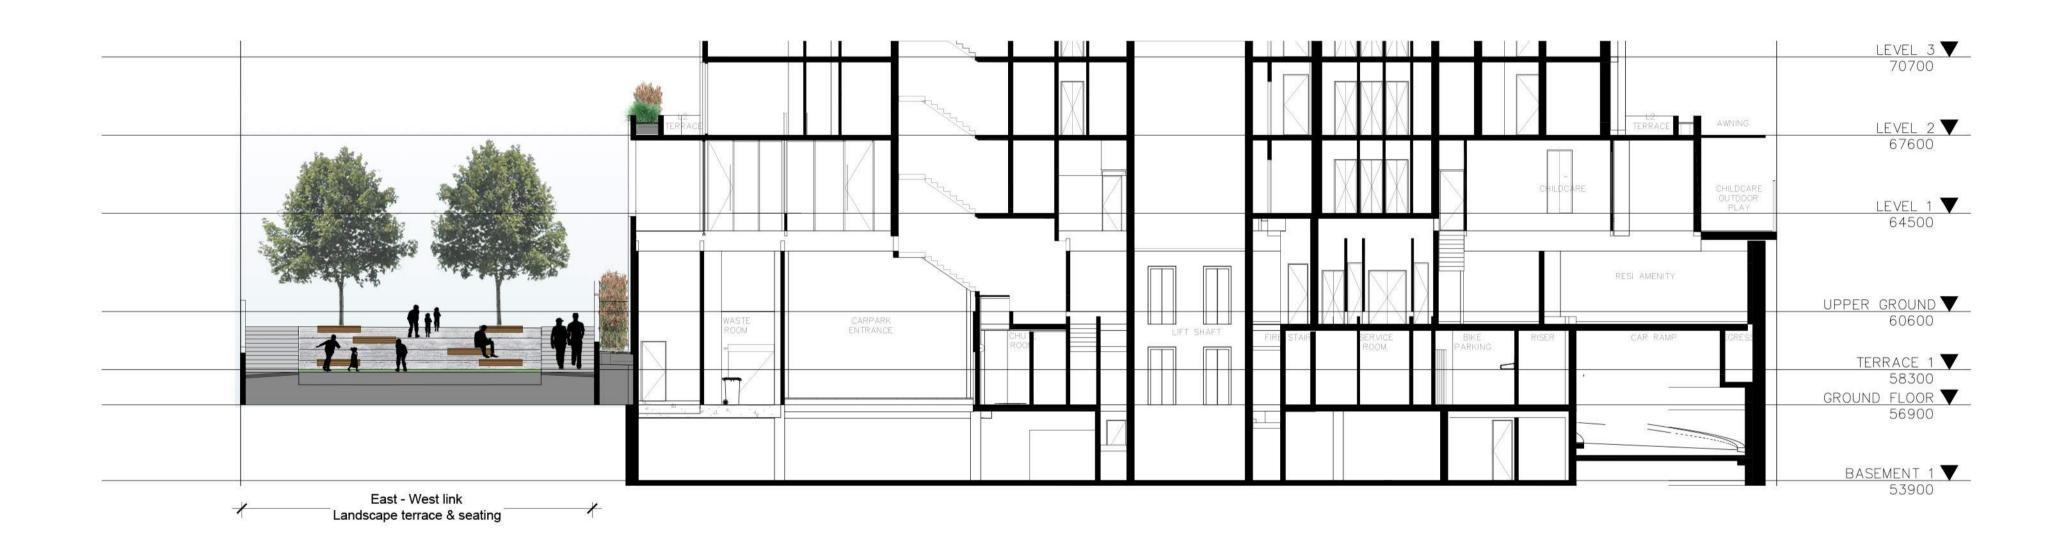




© 2021 Site Image (NSW) Pty Ltd ABN 44 801 262 380 as agent for Site Image NSW Partnership. All rights reserved. This drawing is copyright and shall not be reproduced or copied in any form or by any means (graphic, electronic or mechanical including photocopy) without the written permission of Site Image (NSW) Pty Ltd Any license, expressed or implied, to use this document for any purpose what so ever is restricted to the terms of the written agreement between Site Image (NSW) Pty Ltd and the instructing

The contractor shall check and verify all work on site (including work by others) before commencing the landscape installation. Any discrepancies are to be reported to the Project Manager or Landscape Architect prior to commencing work. Do not scale this drawing. Any required dimensions not shown shall be referred to the Landscape Architect for confirmation.

D	For Approval	EN	RS	12.10.2021
C	For Approval	PH	RS	24.08.2021
В	For Approval	EN	RS	02.08.2021
Α	For Approval	PH	RS	30.04.2021
Issue	Revision Description	Drawn	Check	Date

LEGEND

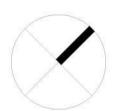

Client:

HYECORP Property Group

Project

13 - 19 Canberra Ave St leonards

SITE IMAGE

Level 1, 3-5 Baptist Street Redfern NSW 2016 Australia

Tel: (61 2) 8332 5600 Fax: (61 2) 9698 2877 www.siteimage.com.au Site Image (NSW) Pty Ltd ABN 44 801 262 380



Development Application

rawing Name:

Landscape Elevation

Retail / Terrace / Childcare

Scale: 1:150 @ A1 0 1

0 1 2 3 4 5m
Drawing Number: Issue:

605 D

NOT FOR CONSTRUCTION